

90,000

THE NATIONAL CANCER CENTER & THE GENERAL HOSPITAL  
ESTABLISHMENT PROJECT IN THE KINGDOM OF SAUDI ARÁBIA


**BASIC DESIGN**

JAPAN INTERNATIONAL  
COOPERATION AGENCY



ARCHITECTURAL

HOSPITAL 6th FLOOR PLAN

**12**

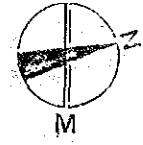

0 5 10 20M  
1

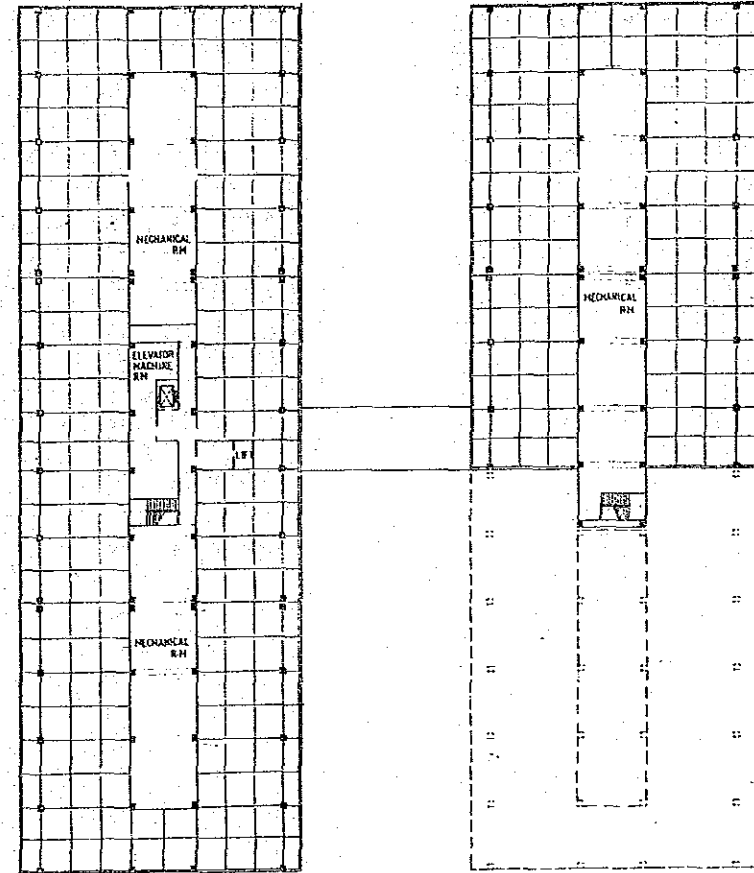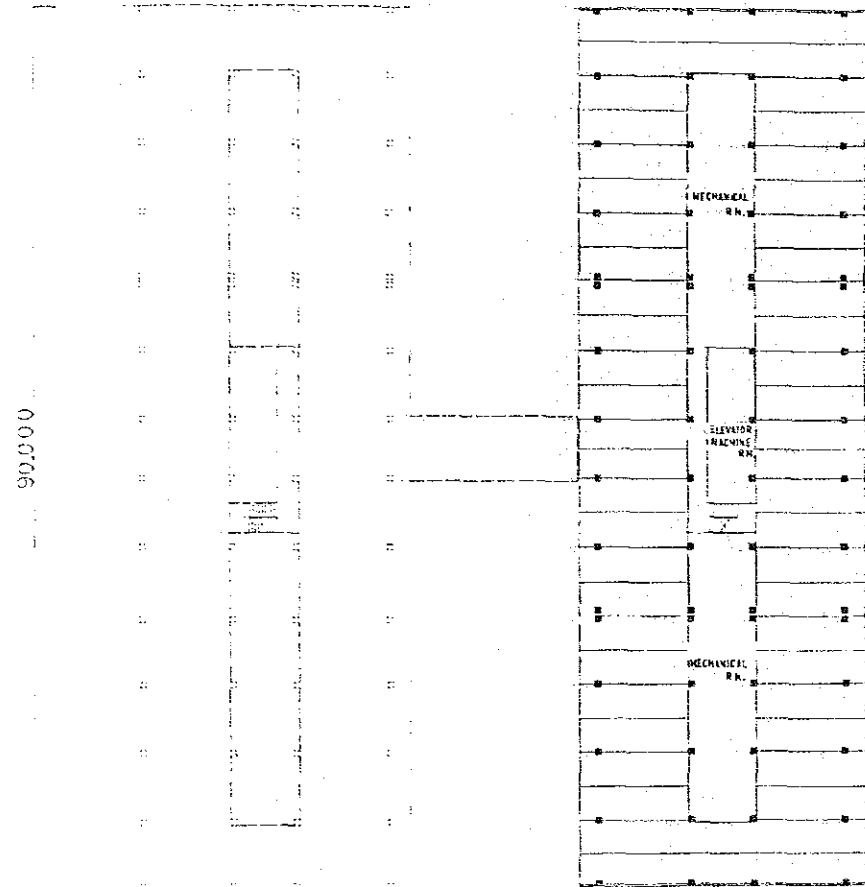

7000  
76000  
90000  
7000

11300 7000 11300  
29600 17400 29600

87400  
240600

11300 7000 11300  
29600 17400 29600

13

THE NATIONAL CANCER CENTER & THE GENERAL HOSPITAL  
ESTABLISHMENT PROJECT IN THE KINGDOM OF SAUDI ARABIA





BASIC DESIGN

JAPAN INTERNATIONAL  
COOPERATION AGENCY


ARCHITECTURAL

HOSPITAL PENTHOUSE ROOF PLAN


13

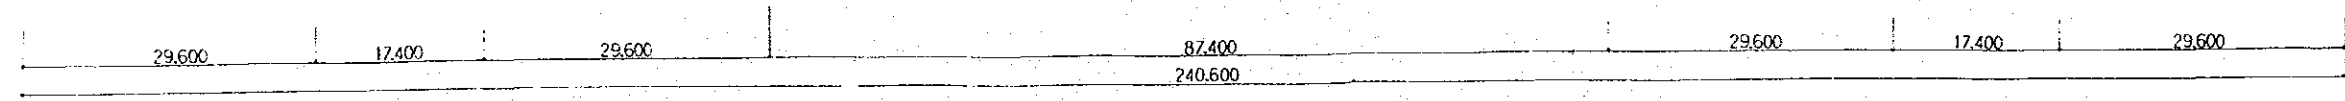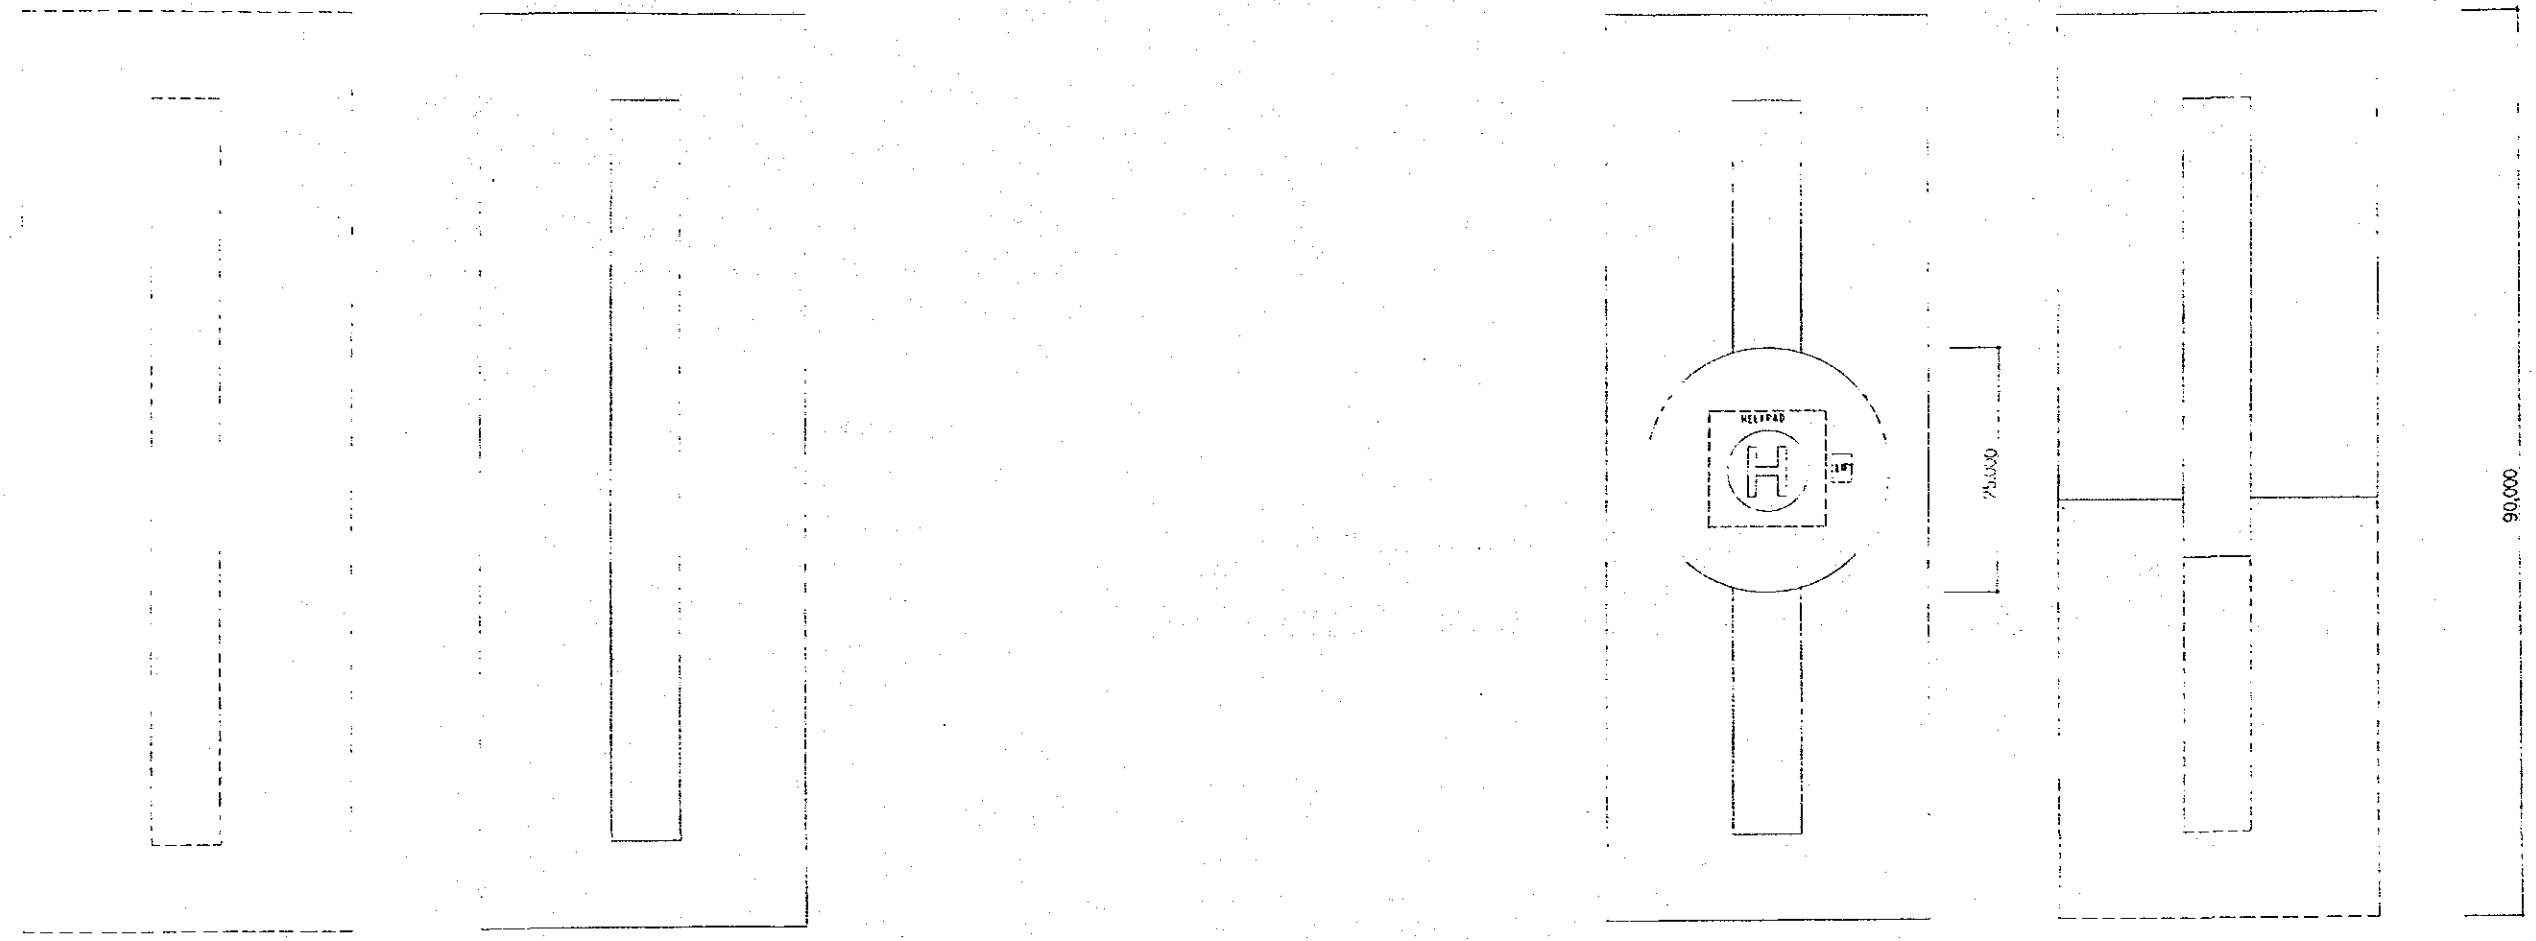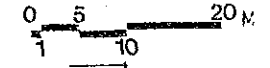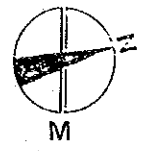


14

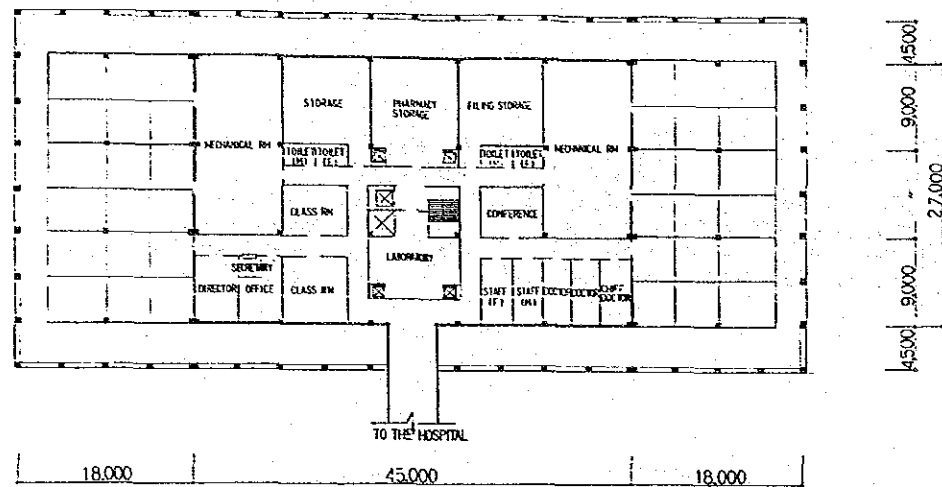


2ND FLOOR PLAN

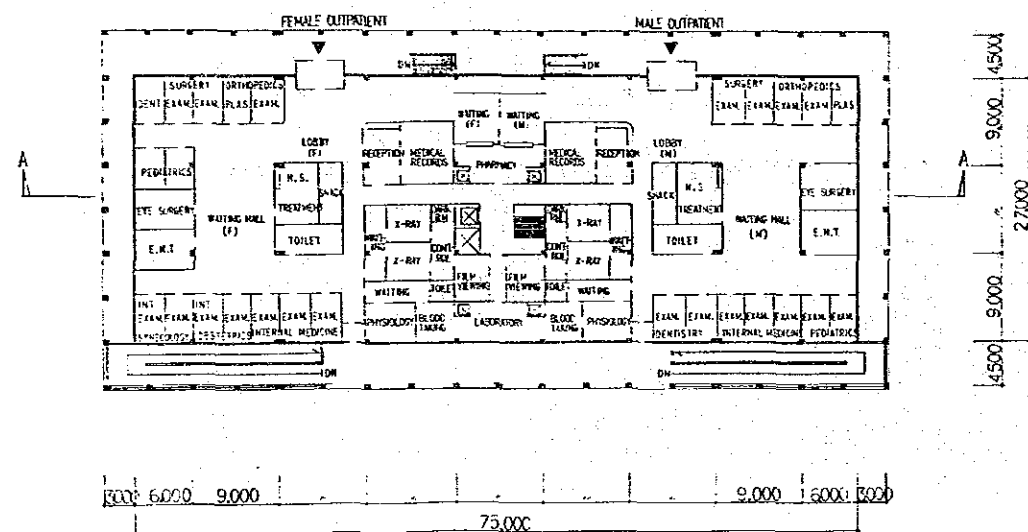


1st FLOOR PLAN

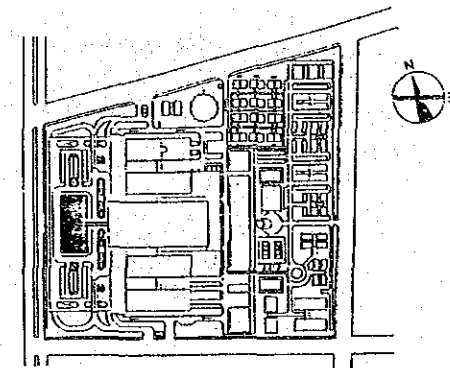


ELEVATION WEST

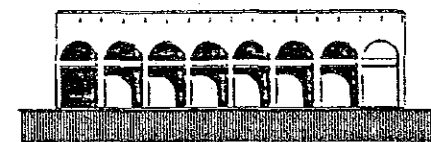


ELEVATION SOUTH

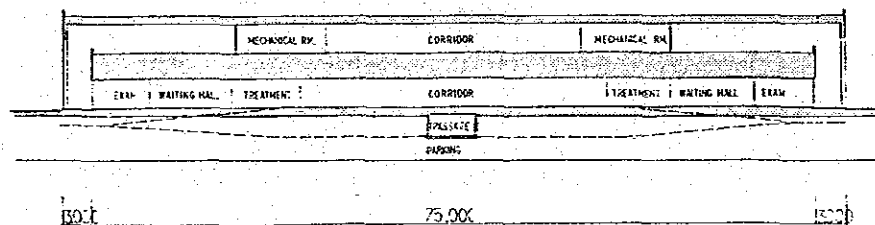


SECTION A-A

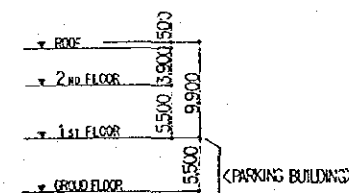


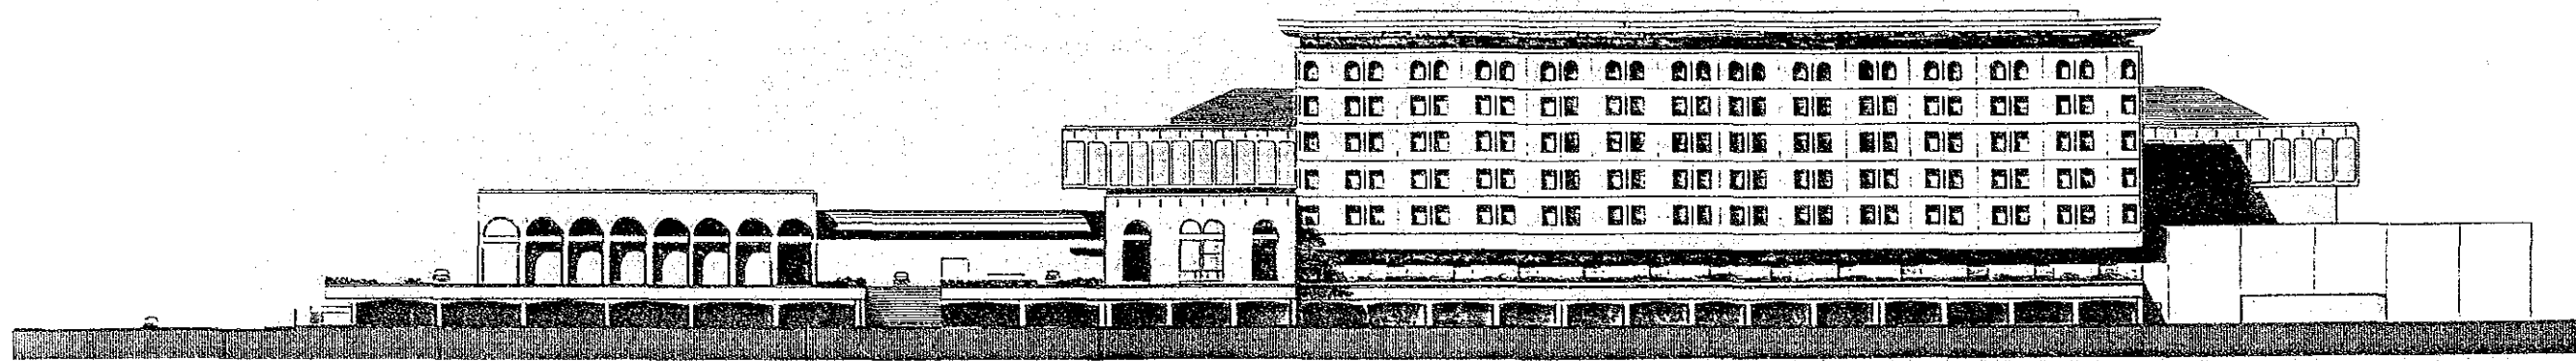


ELEVATION SOUTH

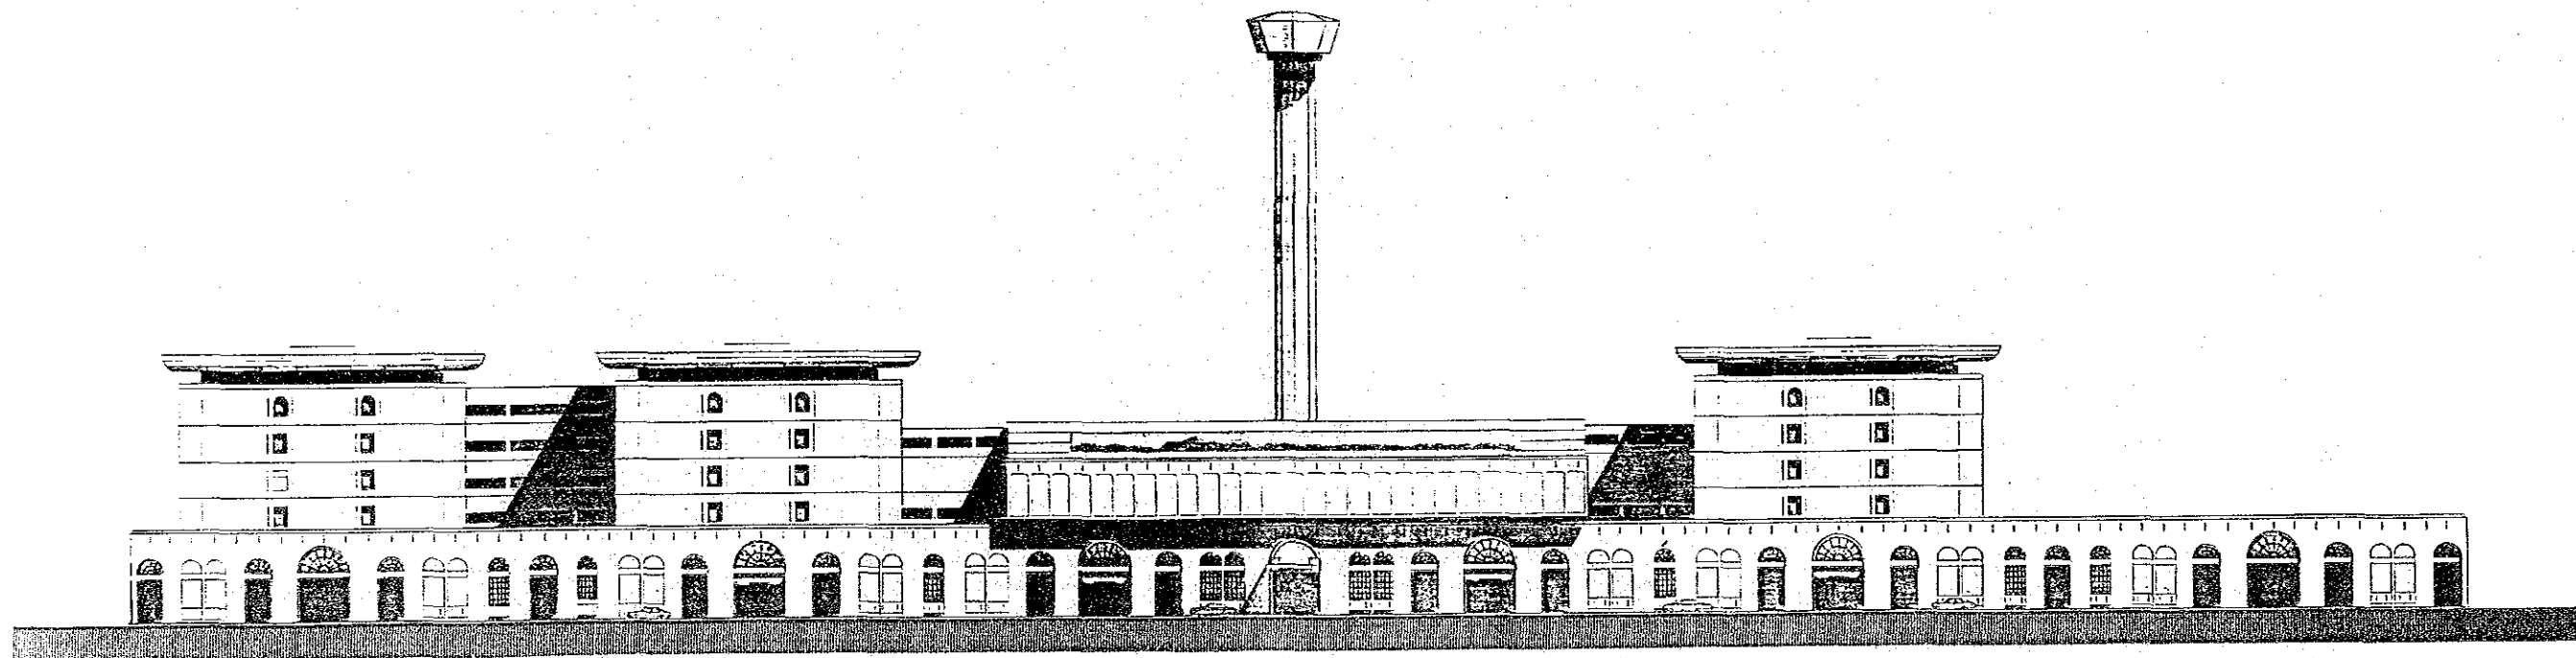


ELEVATION WEST

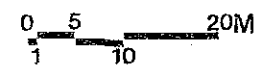

16

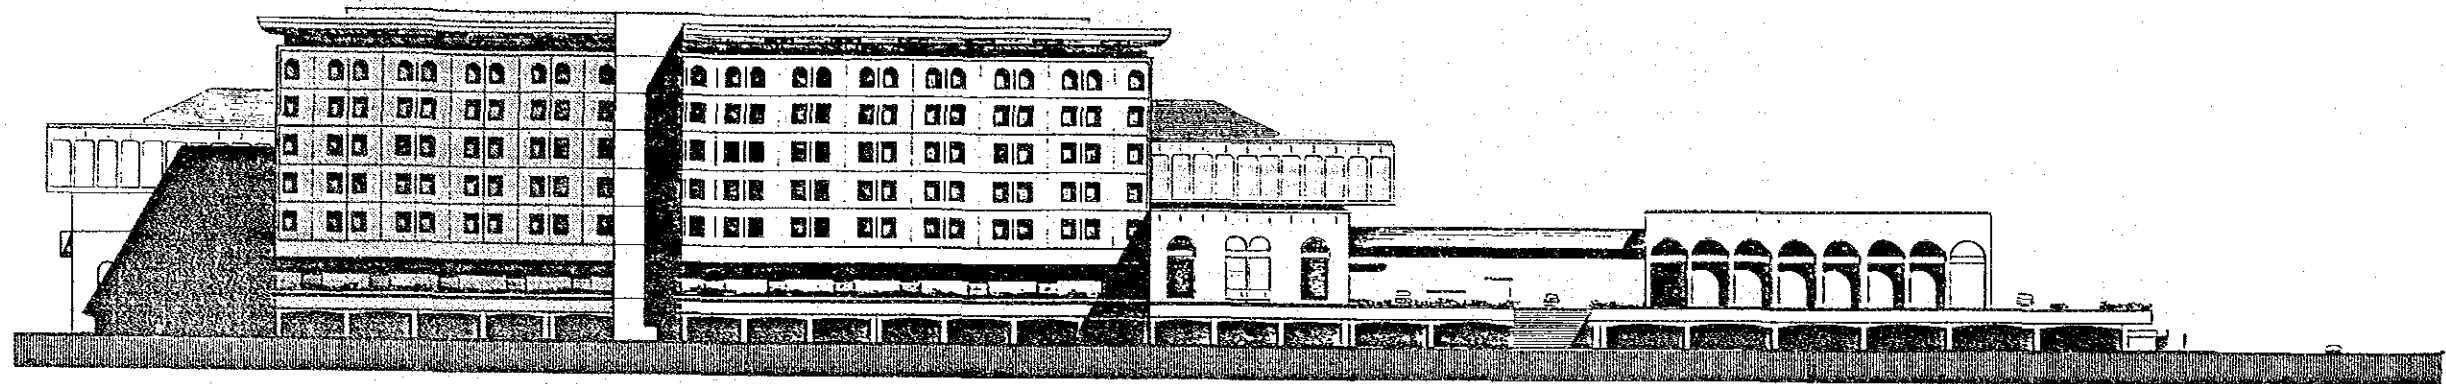

ELEVATION NORTH

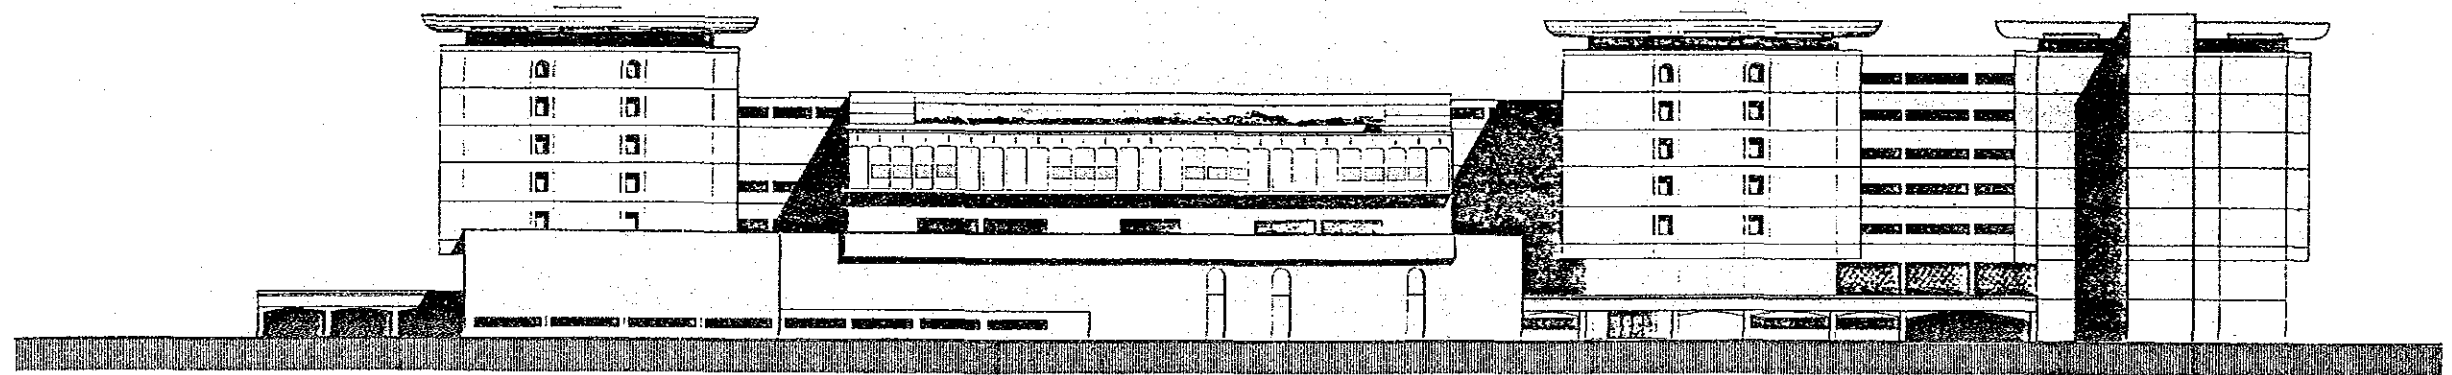

ELEVATION EAST

0 5 20M  
1 10

17

THE NATIONAL CANCER CENTER & THE GENERAL HOSPITAL  
ESTABLISHMENT PROJECT IN THE KINGDOM OF SAUDI ARABIA





BASIC DESIGN



JAPAN INTERNATIONAL  
COOPERATION AGENCY

ARCHITECTURAL


ELEVATIONS NORTH & EAST

17

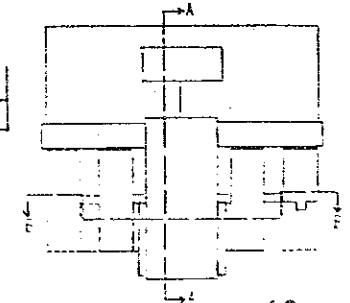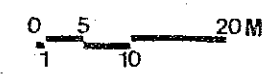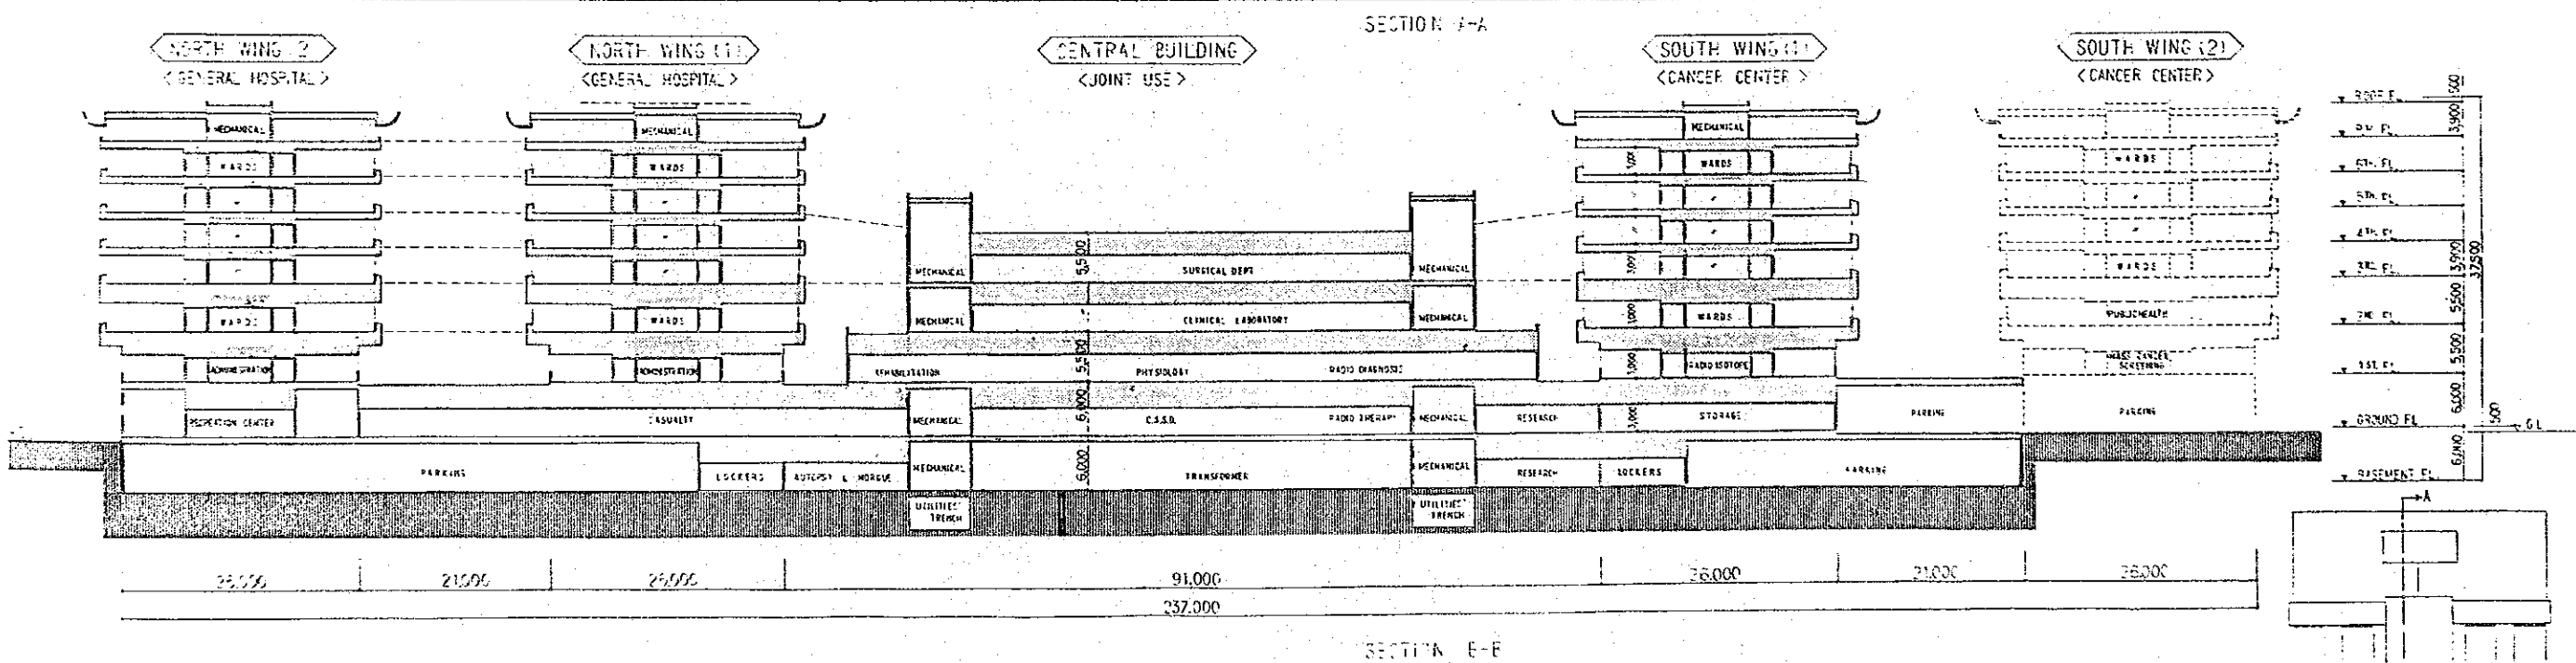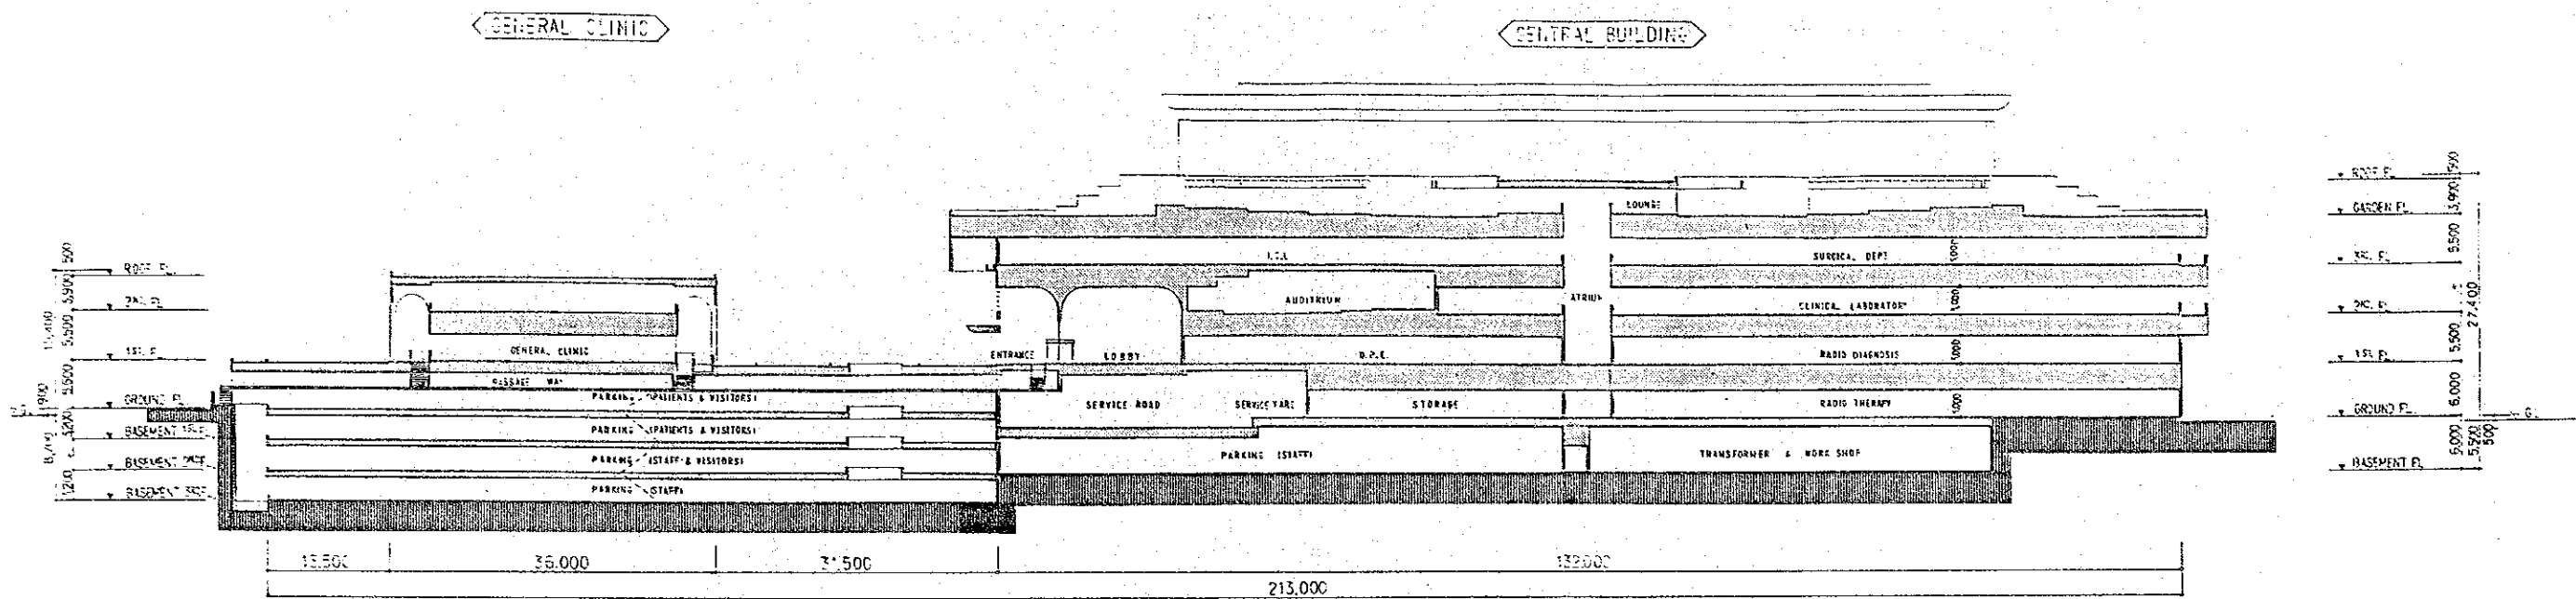


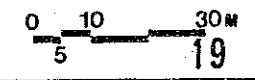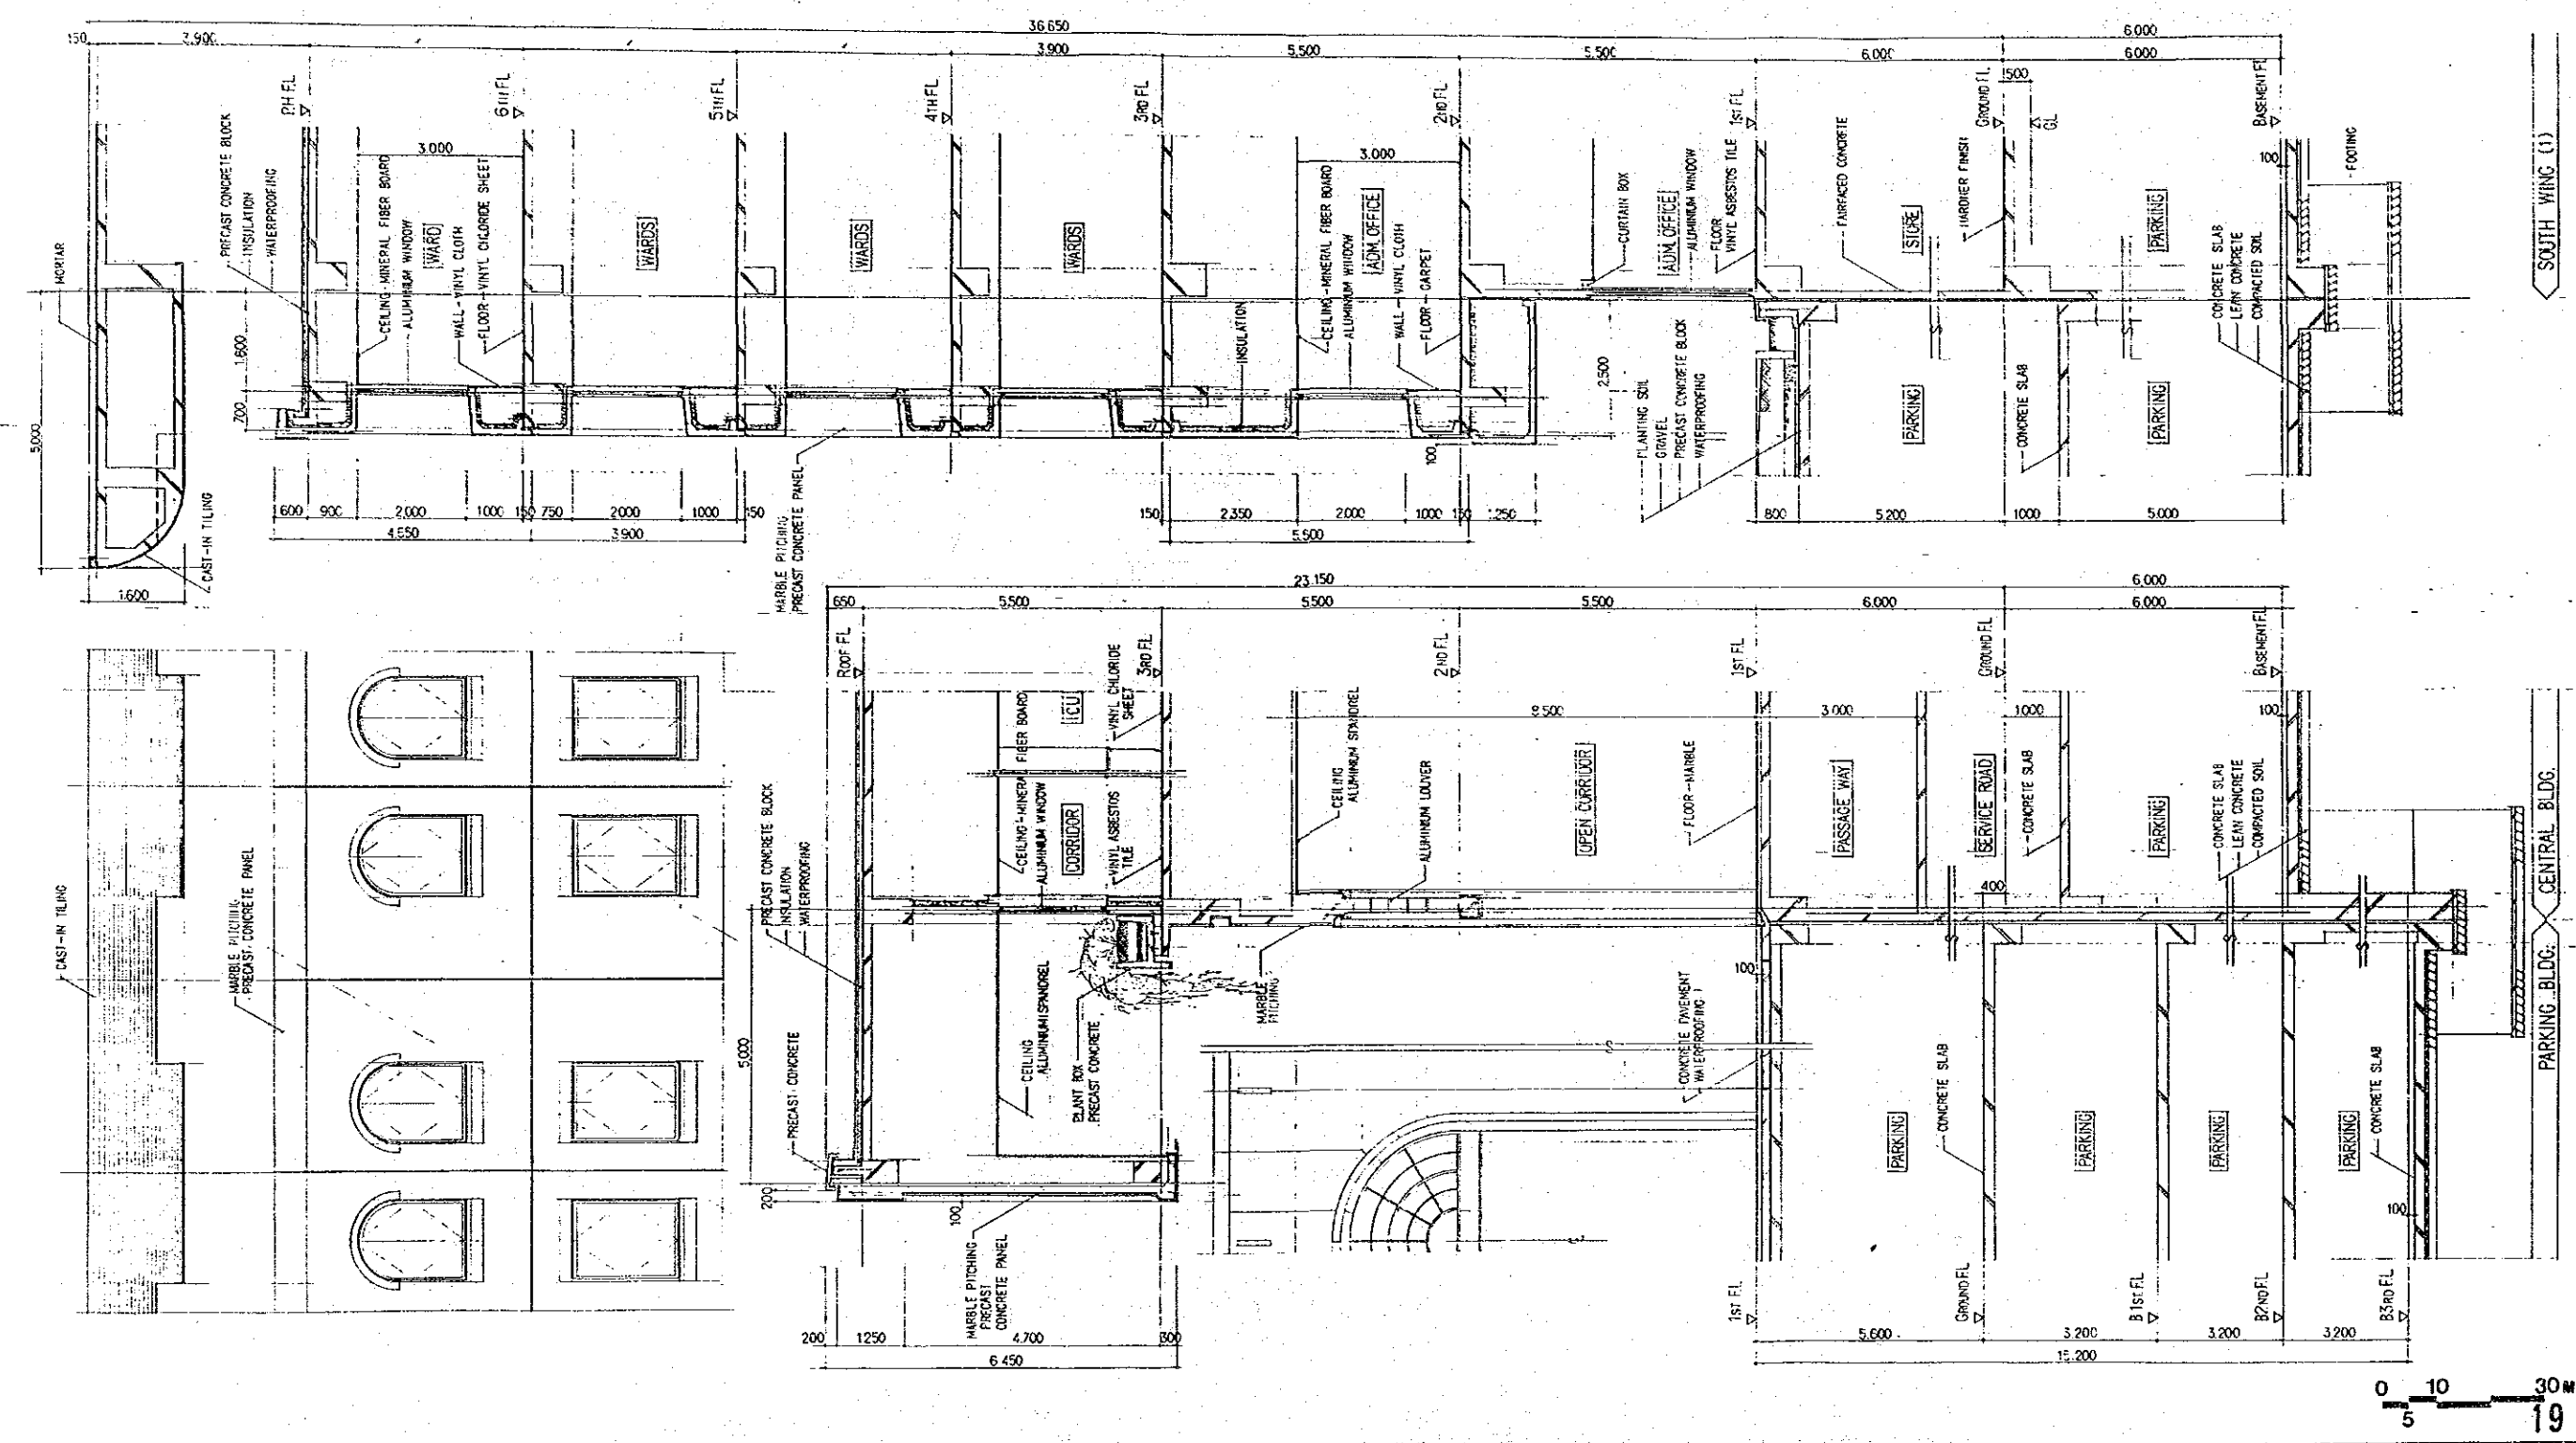




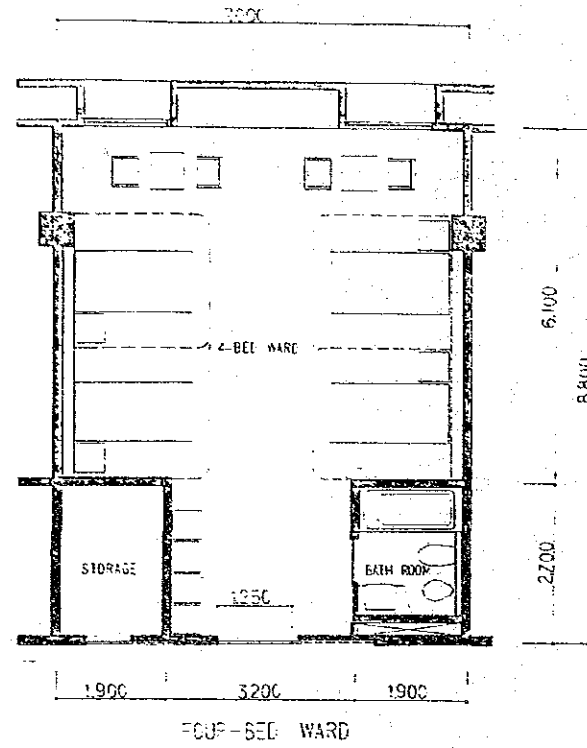


FOUR-BED WARD

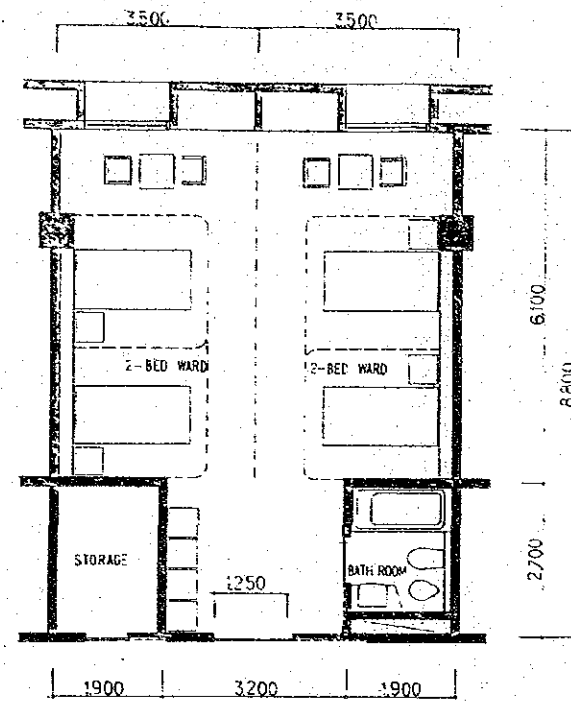


TWO-BED WARDS

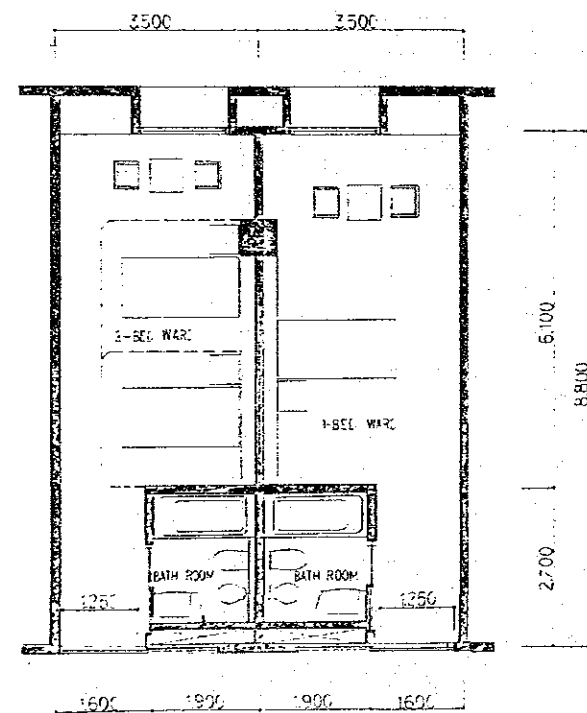


TWO-BED WARD / ONE-BED WARD

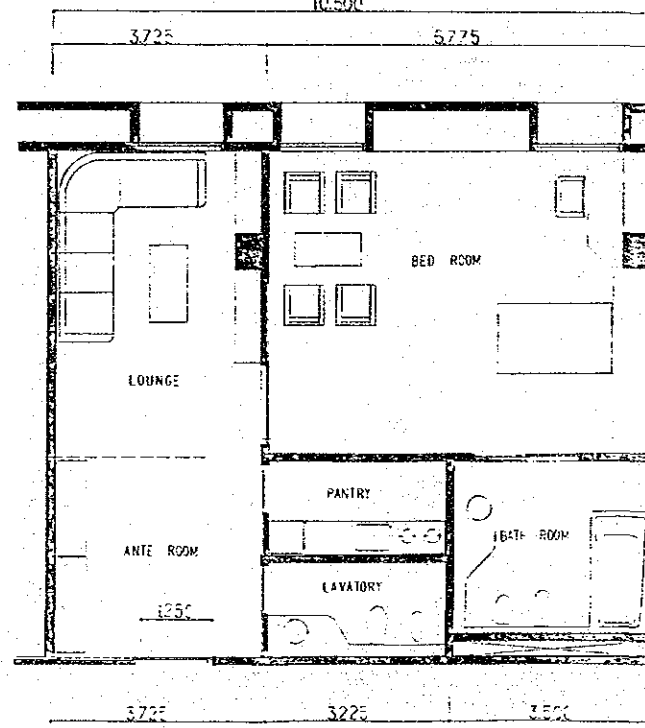

VIP'S BED WARD

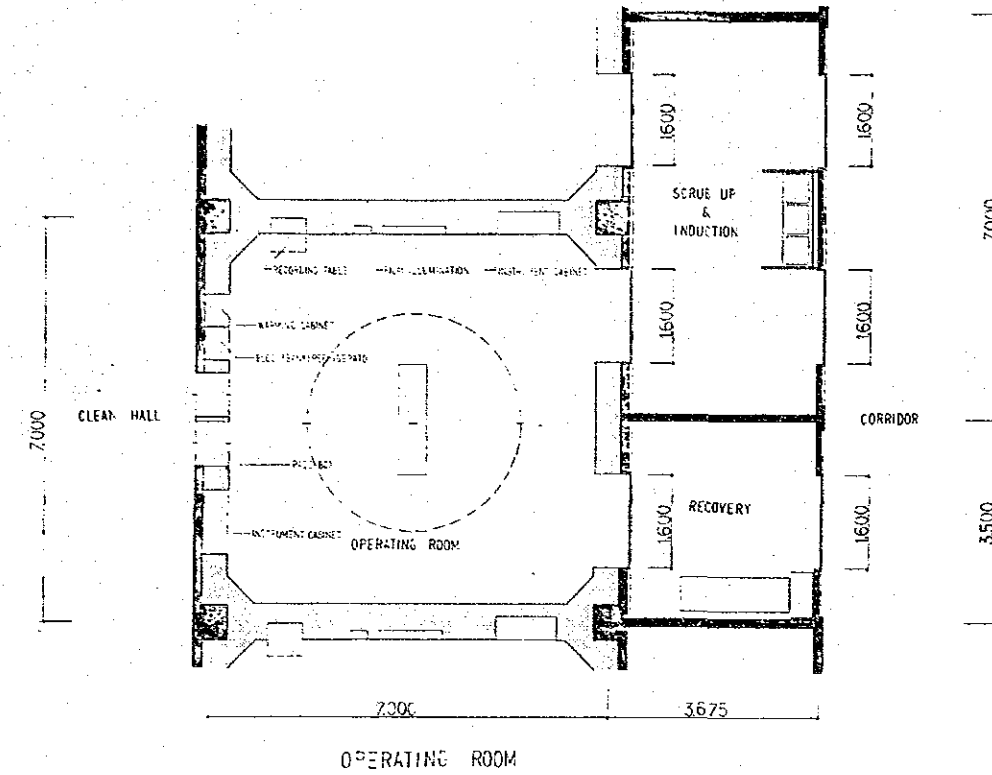


OPERATING ROOM


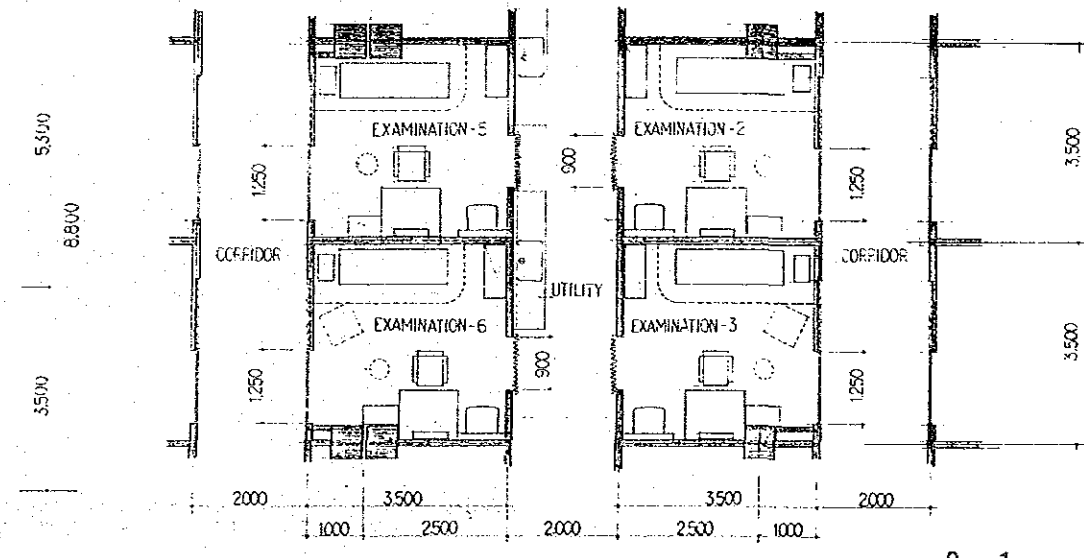


EXAMINATION ROOMS IN O.R.C.


0 1 3 M  
20

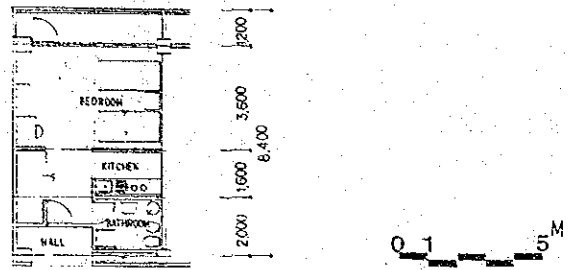

2.400 2.400  
4.800  
TYPE T-1  
OVERNIGHT ACCOMMODATIONS

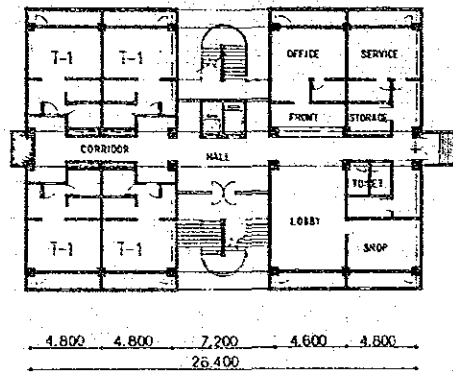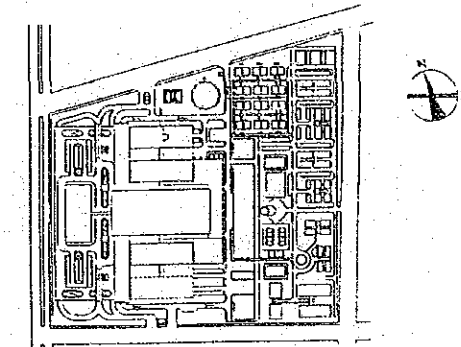


OVERNIGHT ACCOMMODATIONS  
GROUND FLOOR PLAN

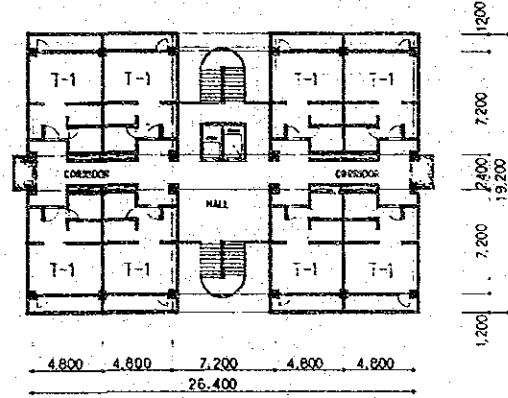

OVERNIGHT ACCOMMODATIONS  
1ST. - 5TH FLOOR PLAN



TYPE	NUMBER OF UNIT (UNITS)	FLOOR SPACE OF EACH UNIT (M <sup>2</sup> )
T-1	44	40,3

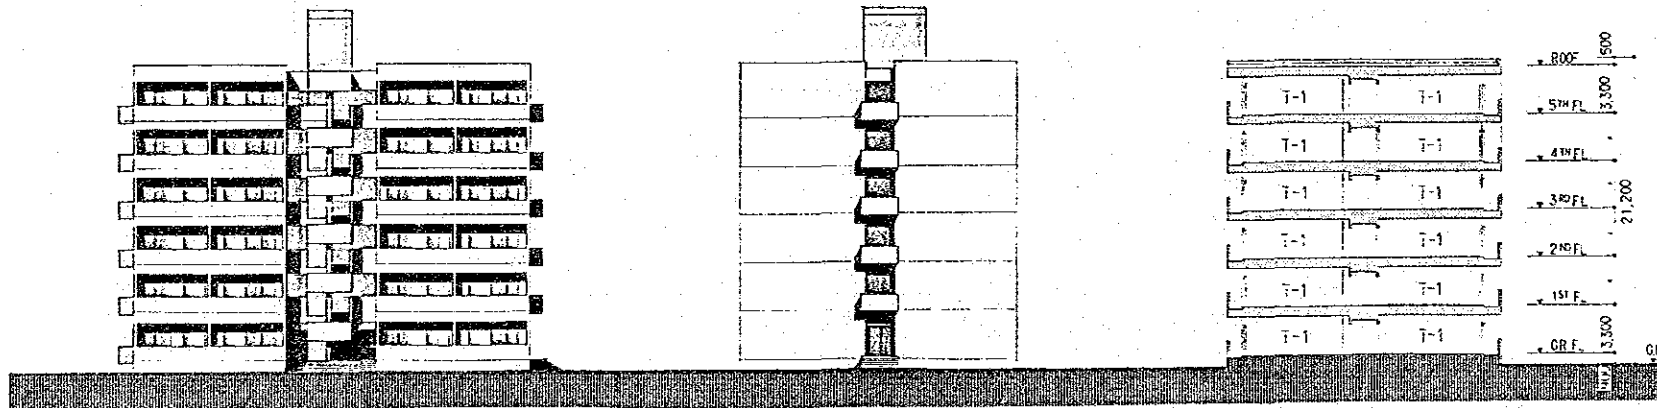


ELEVATION SOUTH

ELEVATION EAST

SECTION

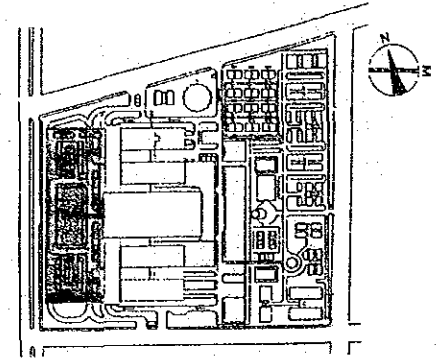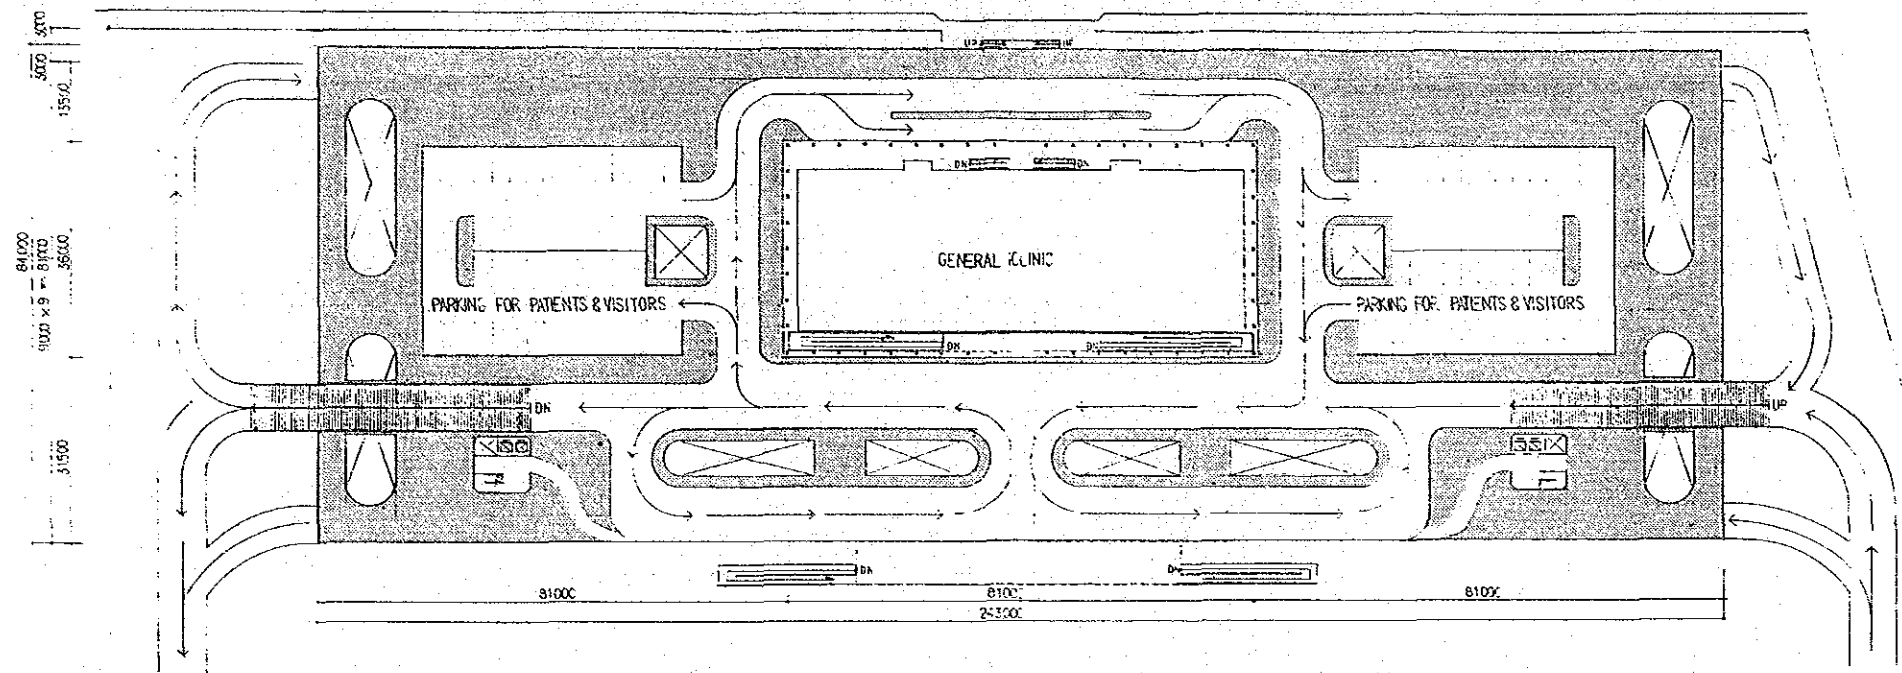


1st FLOOR PLAN

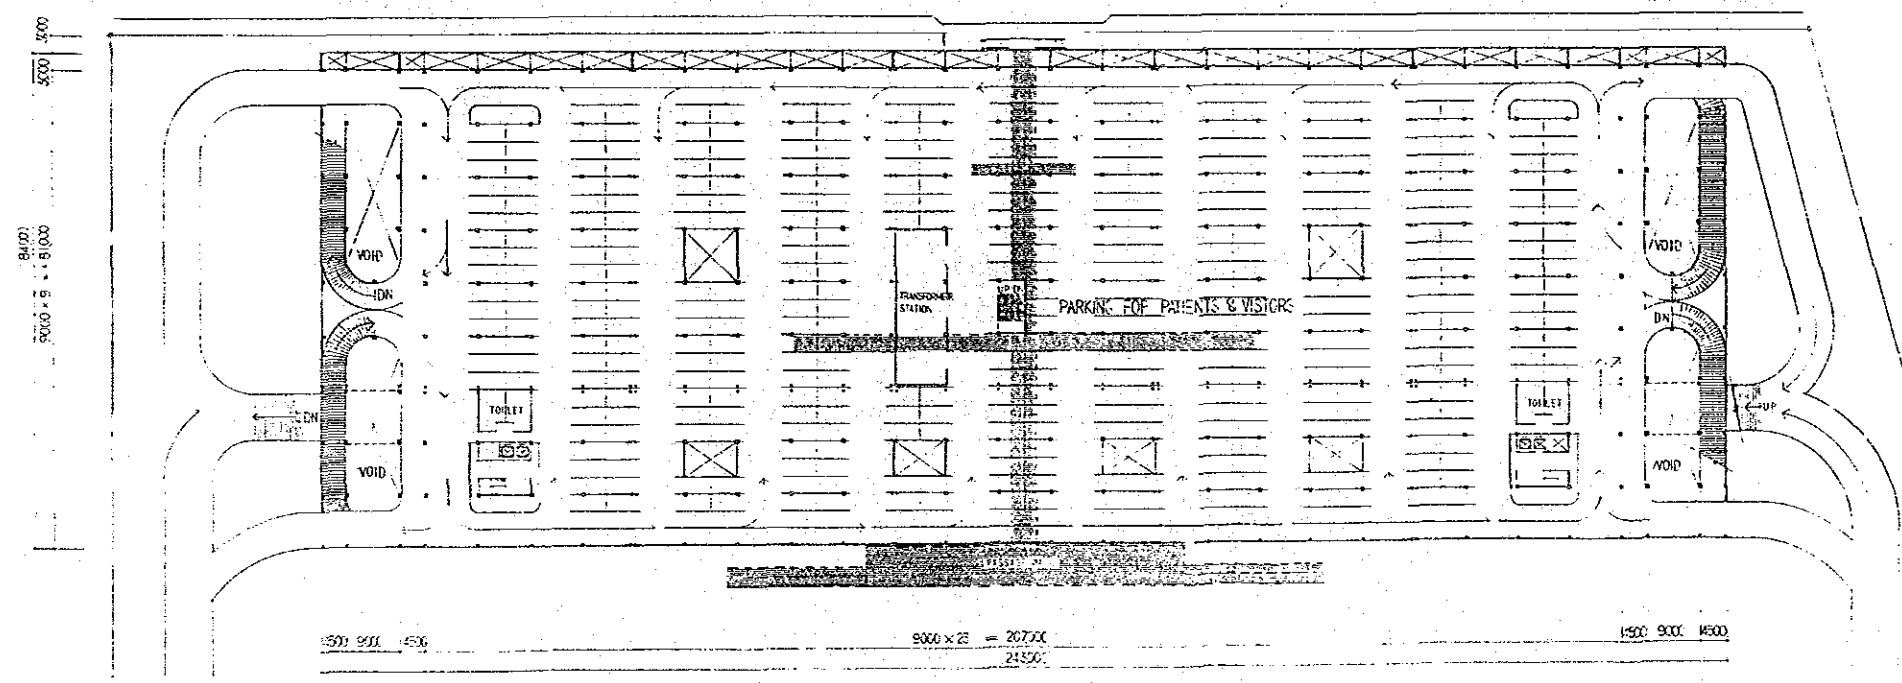

GROUND FLOOR PLAN



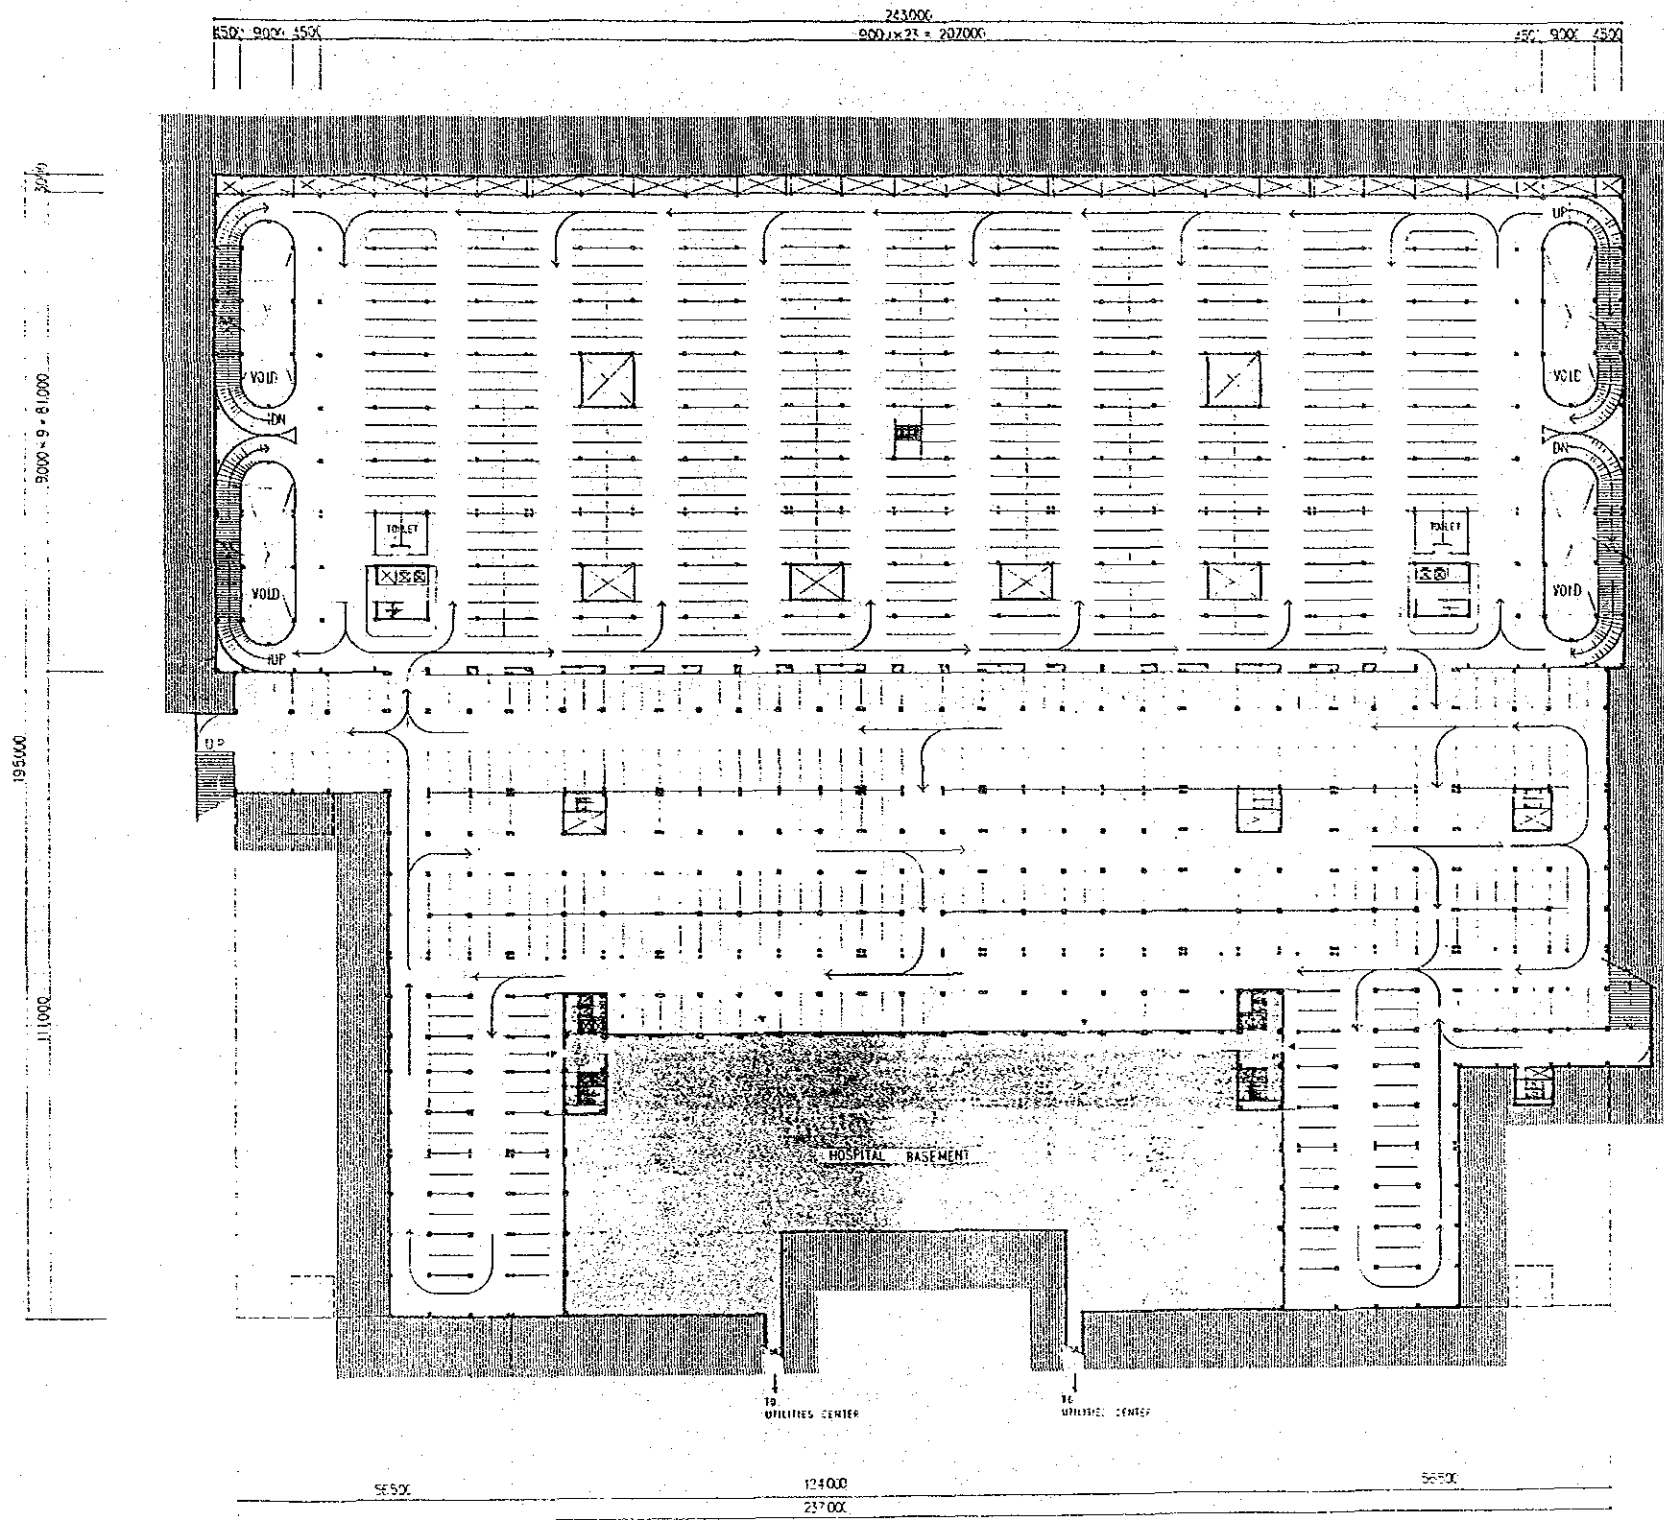



BASEMENT 1st FLOOR: PARKING FOR PATIENTS & VISITORS  
 BASEMENT 2nd FLOOR: PARKING FOR PATIENTS, VISITORS & STAFF

BASEMENT 1st & 2nd FLOOR PLAN


PARKING FOR STAFF

HOSPITAL BASEMENT FLOOR PLAN

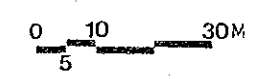


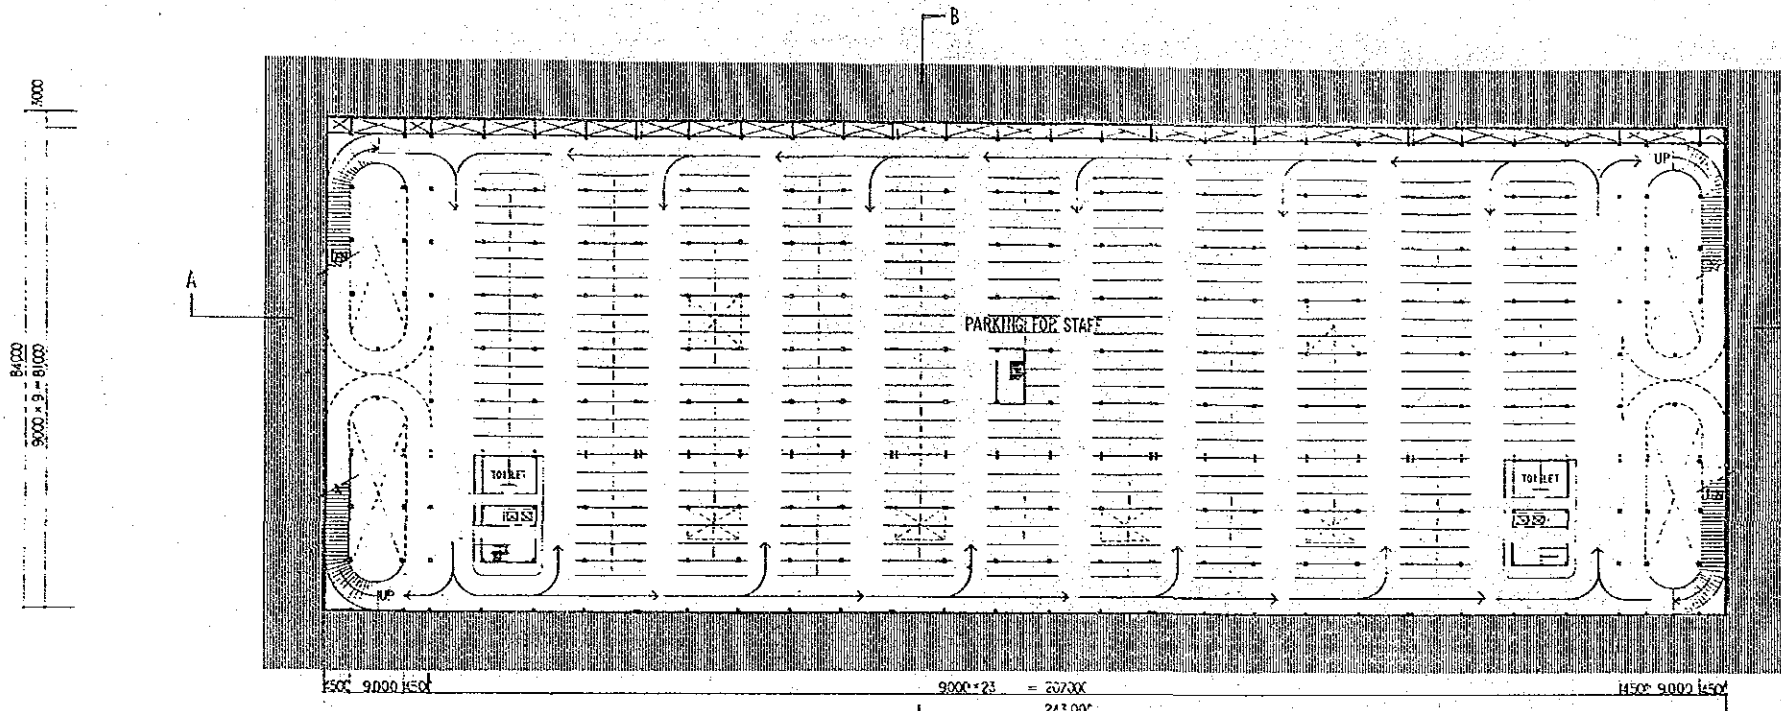

BASEMENT 3RD FLOOR PLAN

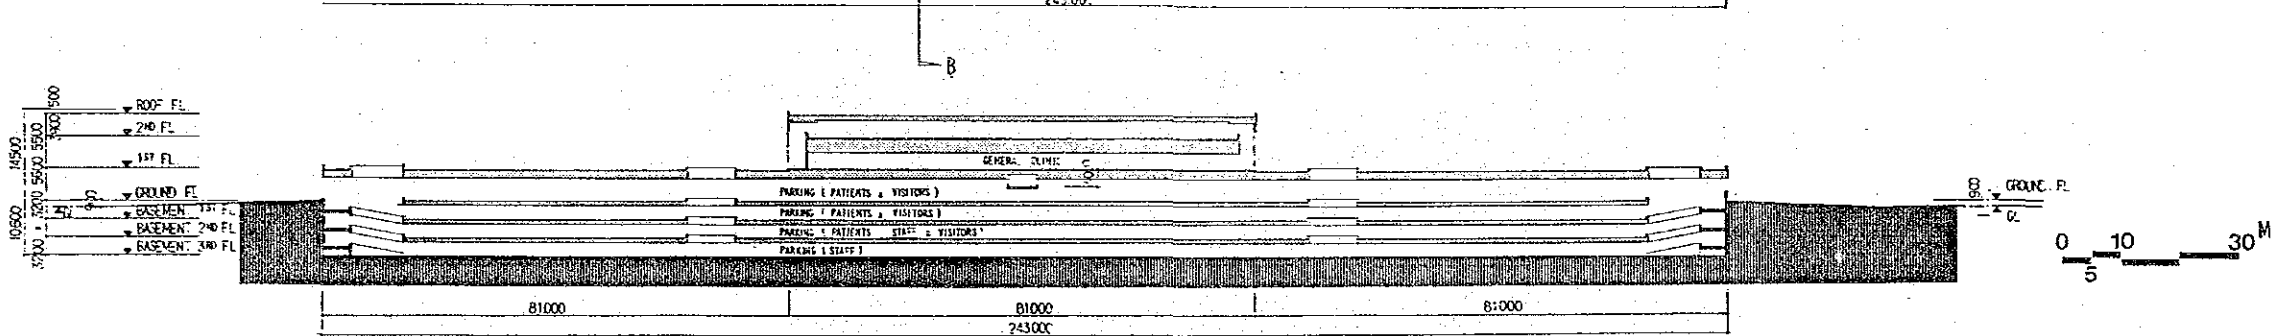


SECTION A-A

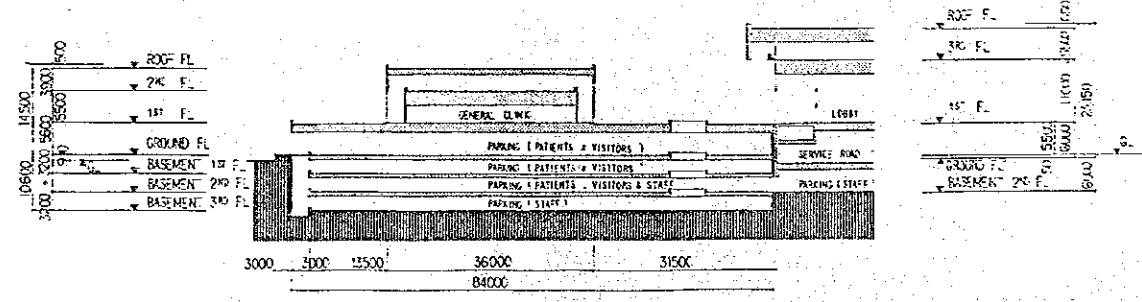


SECTION B-B


FLOOR		PARKING BUILDING	HOSPITAL
1ST	FLOOR	100	—
GROUND	FLOOR	425	—
B 1	FLOOR	443	376
B 2	FLOOR	443	—
B 3	FLOOR	471	—
SUB TOTAL		1882	376
TOTAL		2258	

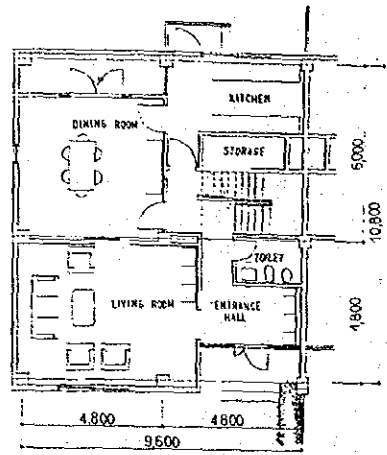



TYPE V-1 (VILLA)  
GROUND FLOOR PLAN

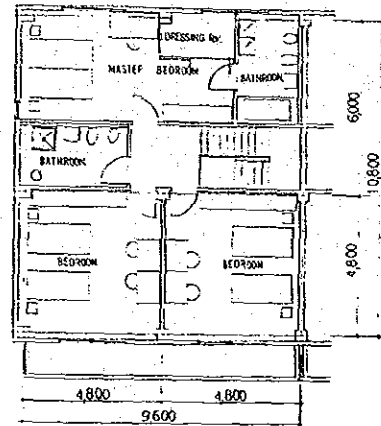


FIRST FLOOR PLAN

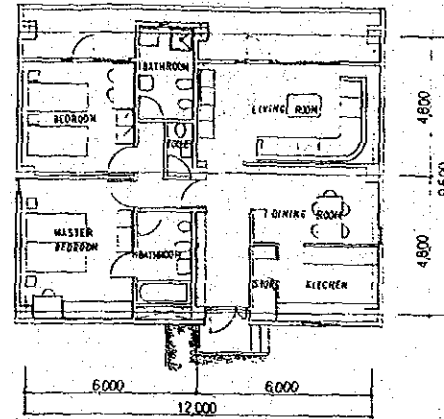


TYPE M-2 (2-BEDROOM APARTMENT)

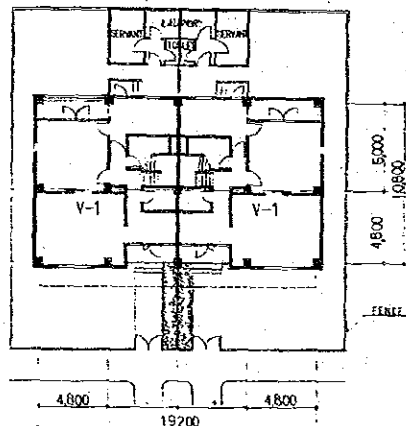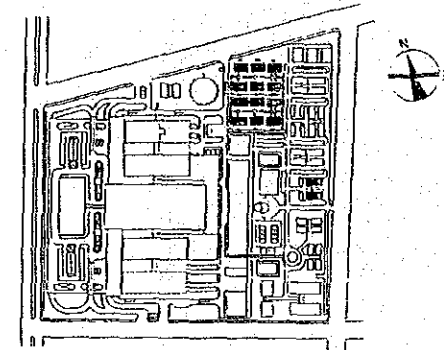


3-BEDROOM VILLA FOR DOCTORS  
GROUND FLOOR PLAN

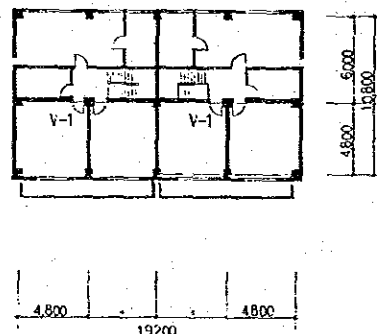

FIRST FLOOR PLAN


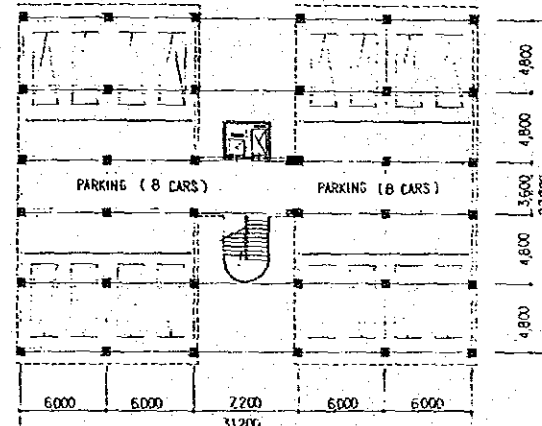


2-BEDROOM APARTMENTS FOR PARAMEDICAL, MAIN, & SERVICE STAFF  
GROUND FLOOR PLAN

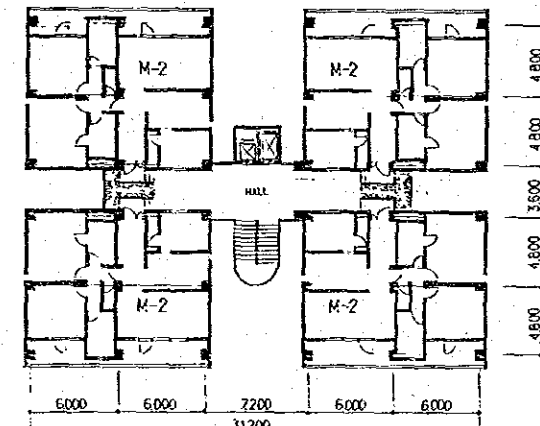


1ST - 7TH FLOOR PLAN

TYPE	NUMBER OF UNIT (UNITS) OF EACH UNIT (M <sup>2</sup> )	FLOOR SPACE (M <sup>2</sup> )
V	24	2070
M-2	28	1152

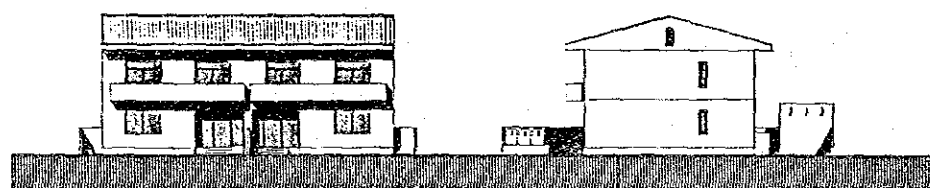
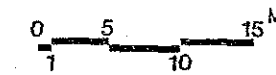


ELEVATION SOUTH


ELEVATION EAST

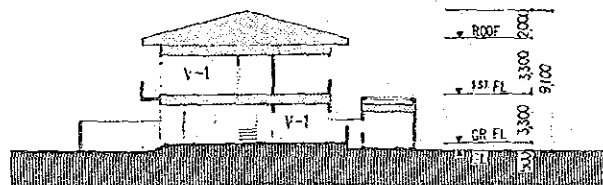


SECTION

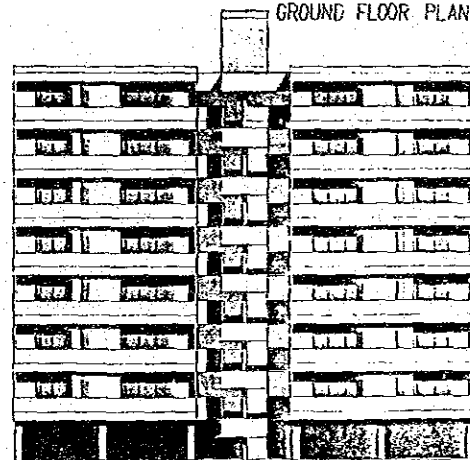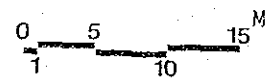


ELEVATION EAST

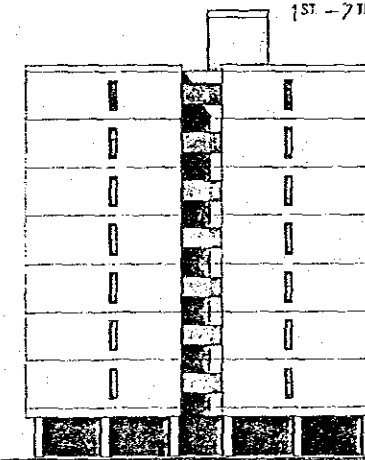


ELEVATION NORTH

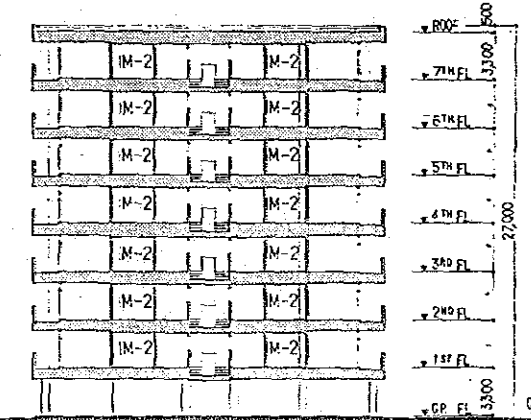


SECTION

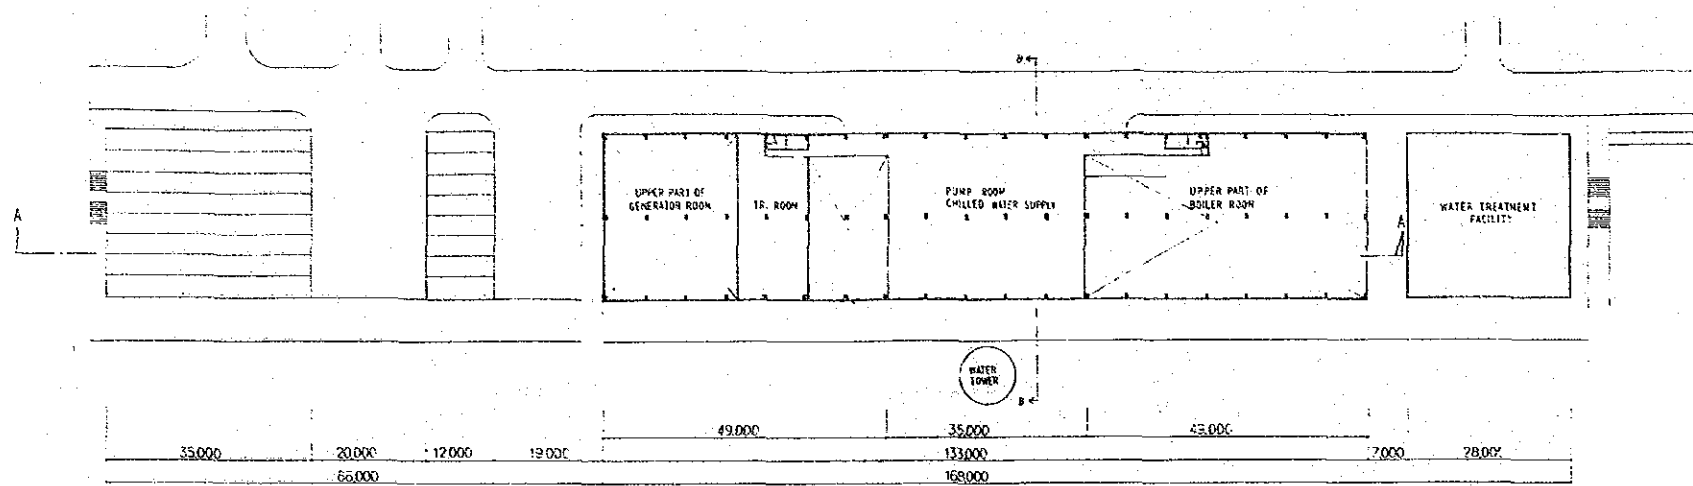


1ST FLOOR PLAN

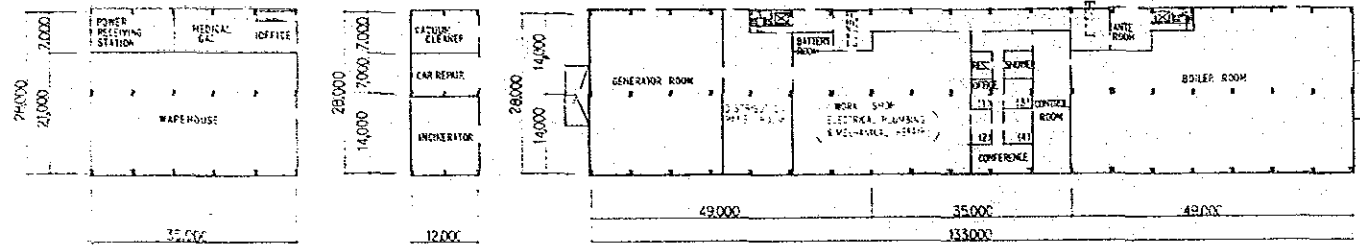


GROUND FLOOR PLAN

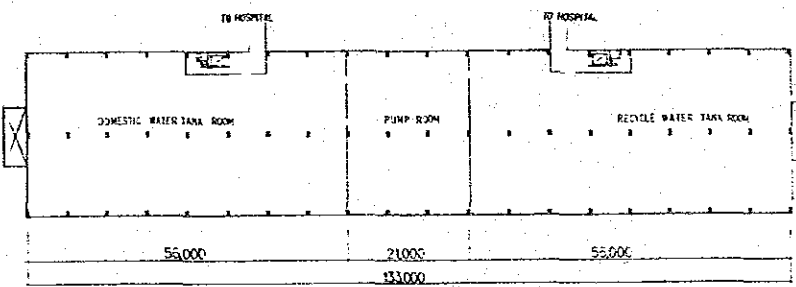


BASEMENT 1ST FLOOR PLAN

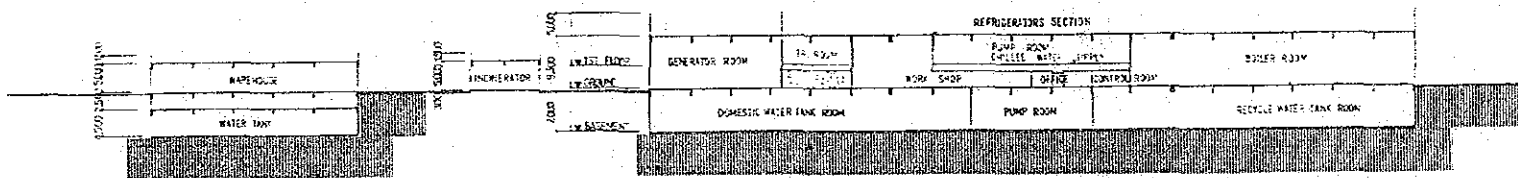


A-A SECTION

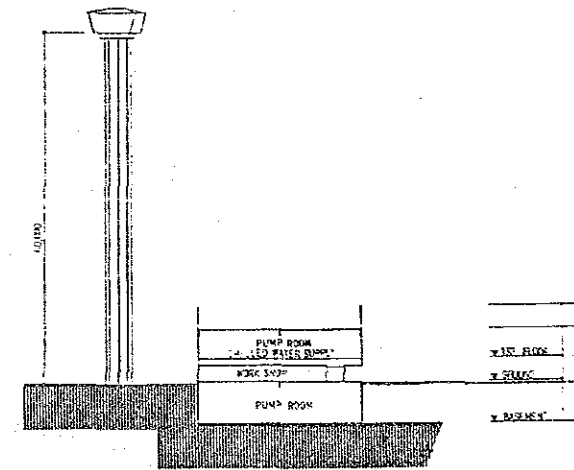


E-B SECTION


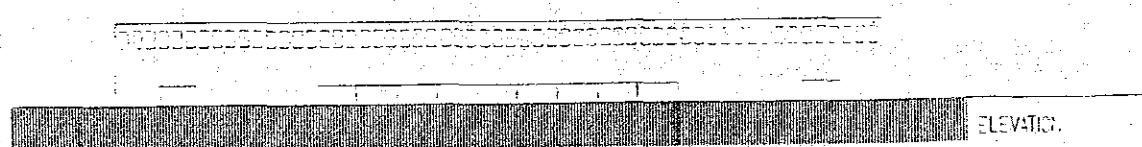


ELEVATION

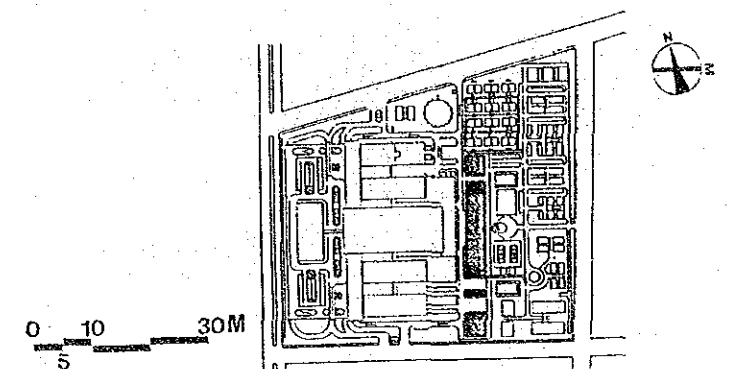


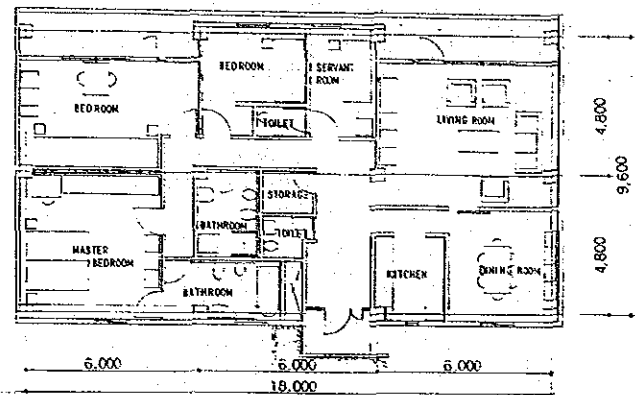

TYPE M-1 (3-BEDROOM APARTMENT)

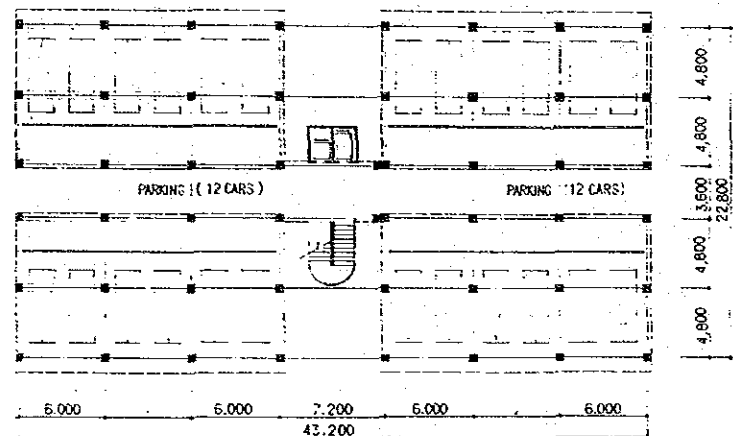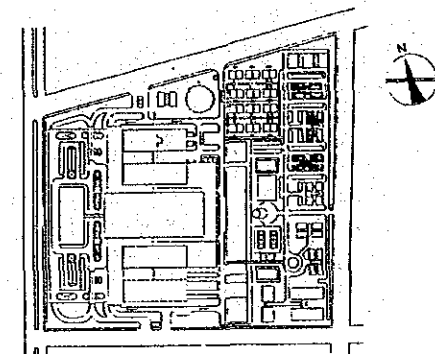


GROUND FLOOR PLAN

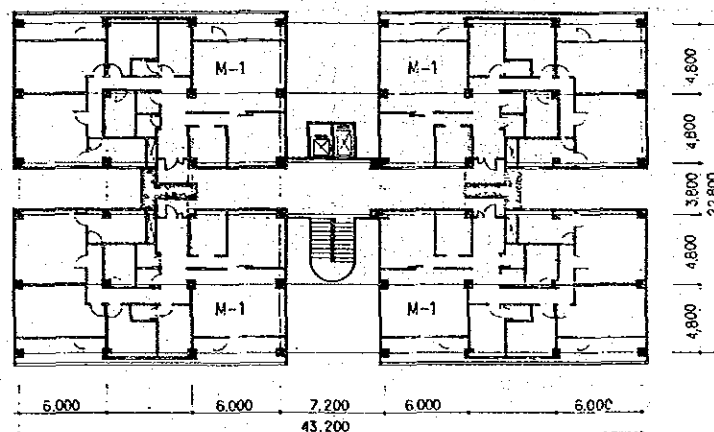


1ST - 7TH FLOOR PLAN


TYPE	NUMBER OF UNIT (UNITS)	FLOOR SPACE OF EACH UNIT (M <sup>2</sup> )
M-1	84	172.8

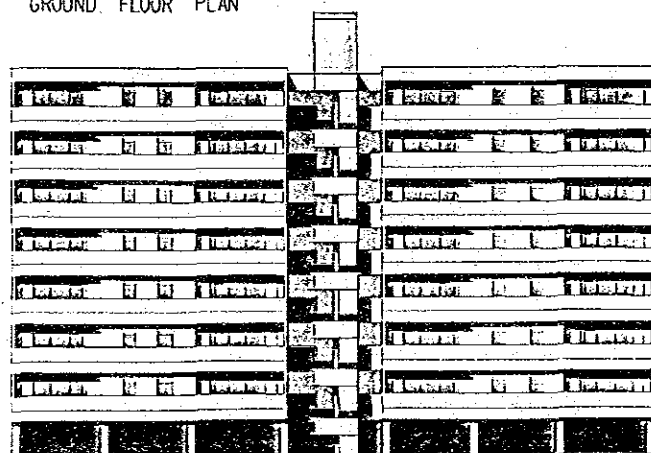


ELEVATION SOUTH

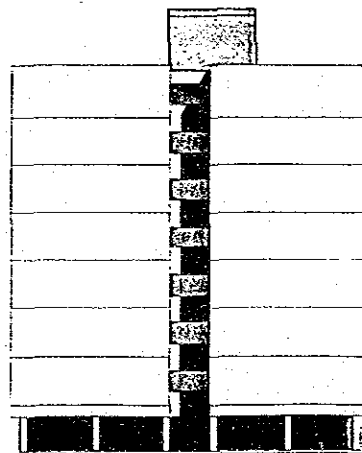


ELEVATION EAST

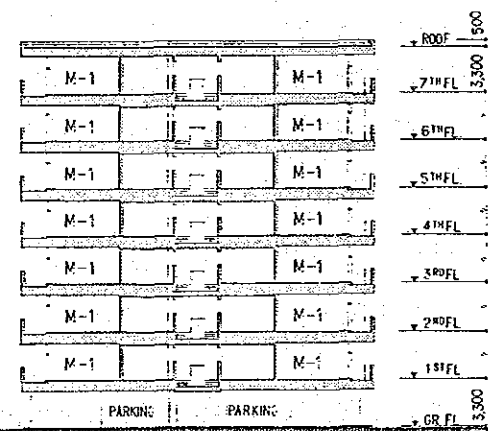


SECTION

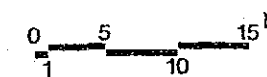





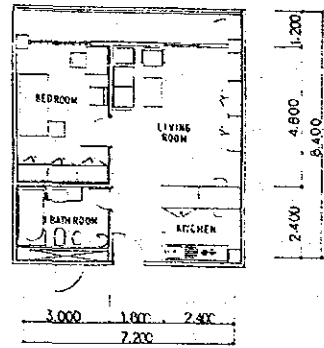


TYPE S-1 ( 1- BEDROOM APARTMENT )

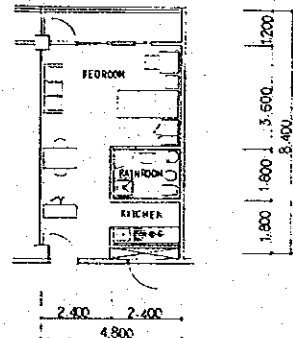

TYPE S-2 ( STUDIO APARTMENT )

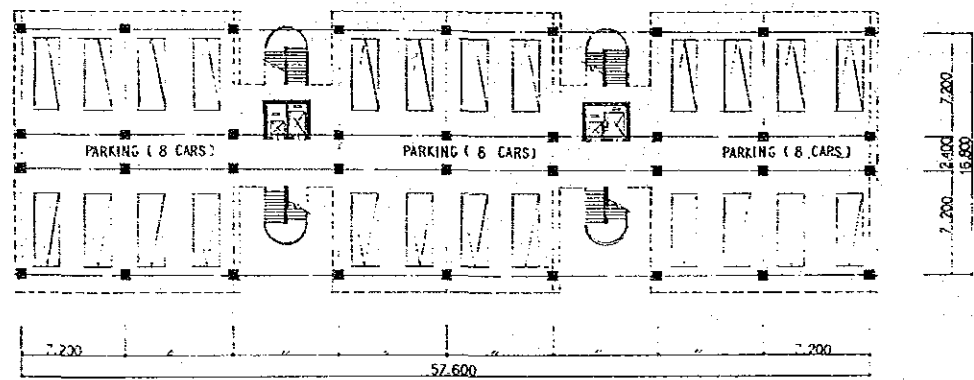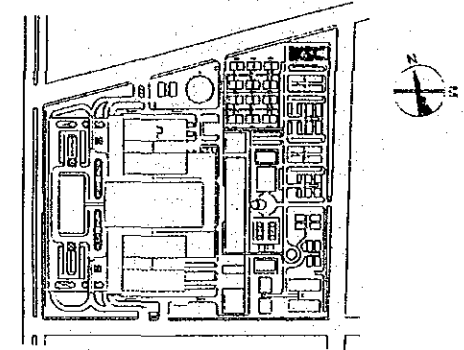


GROUND FLOOR PLAN

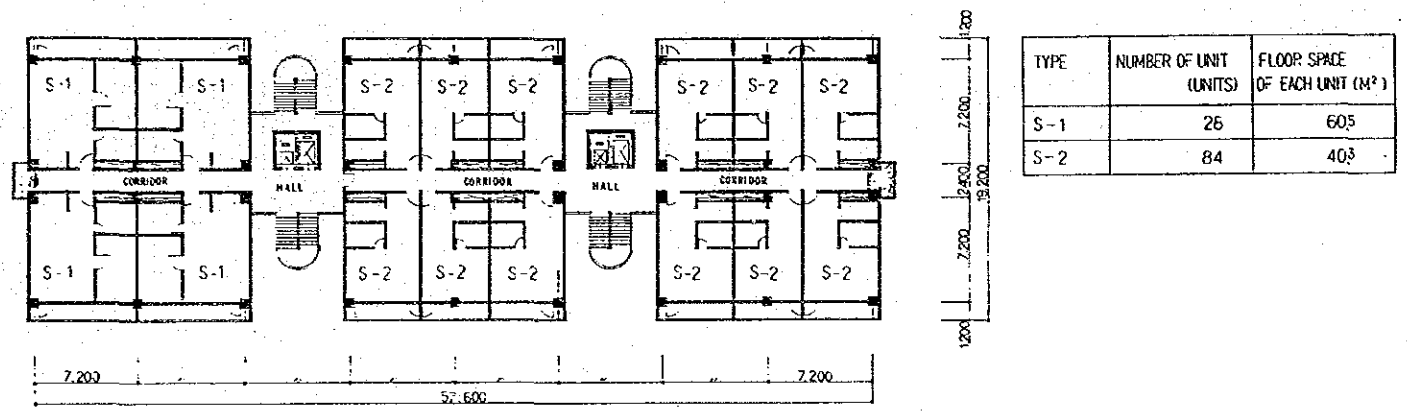


1<sup>ST</sup> - 7<sup>TH</sup> FLOOR PLAN


TYPE	NUMBER OF UNIT (UNITS)	FLOOR SPACE OF EACH UNIT (M <sup>2</sup> )
S-1	26	60.5
S-2	84	40.3

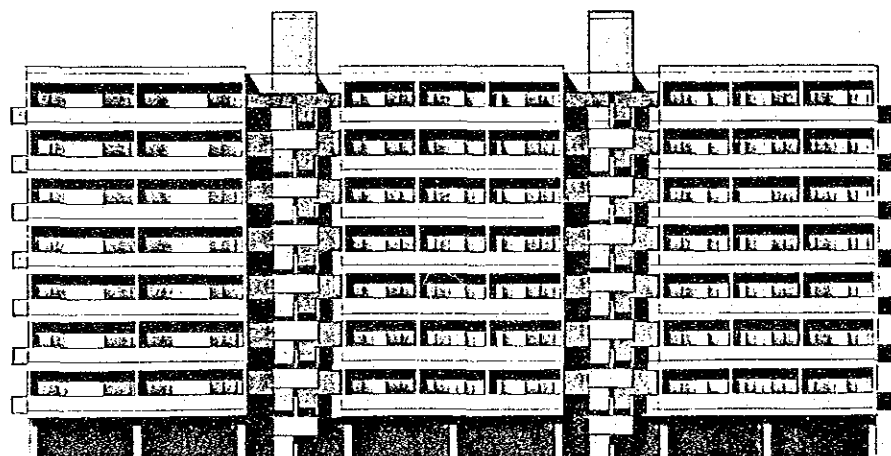


ELEVATION SOUTH

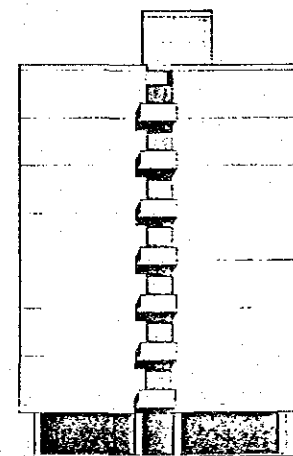


ELEVATION EAST


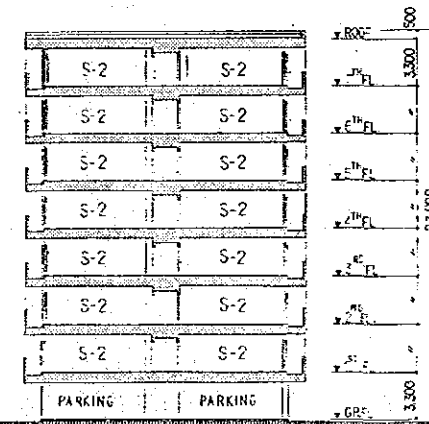


SECTION

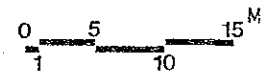


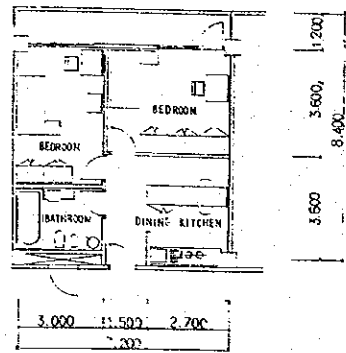

TYPE S-3 (2-BEDROOM) APARTMENT FOR NURSE

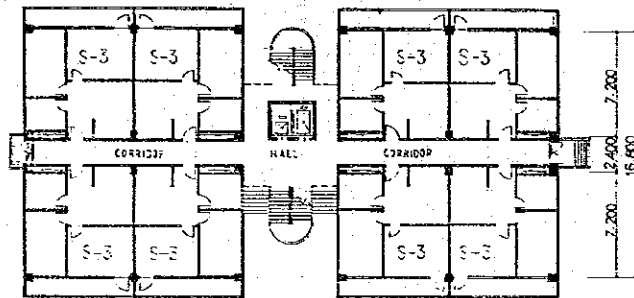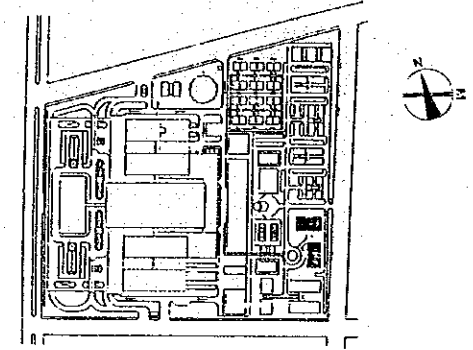


GROUND FLOOR PLAN

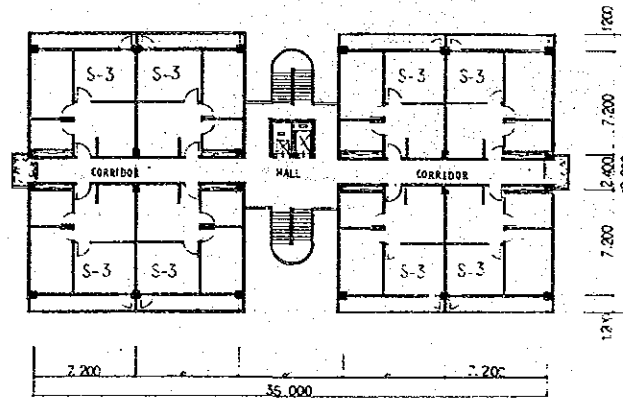


1ST - 6TH FLOOR PLAN


TYPE	NUMBER OF UNIT (UNITS)	FLOOR SPACE OF EACH UNIT (M <sup>2</sup> )
S-3	112	60.5

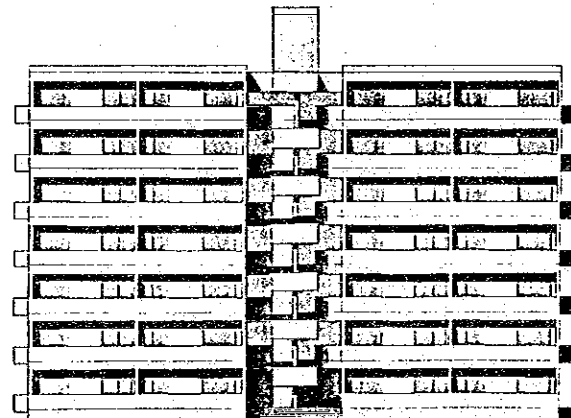


ELEVATION SOUTH

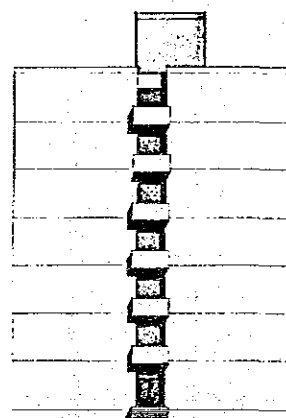


ELEVATION EAST

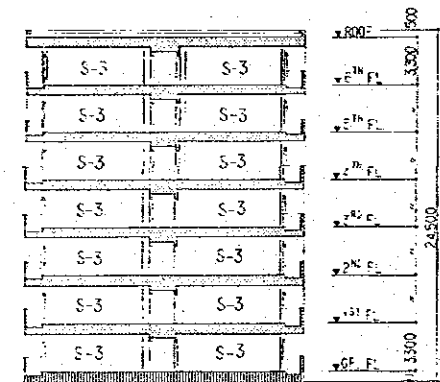


SECTION


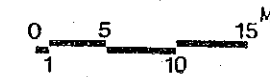


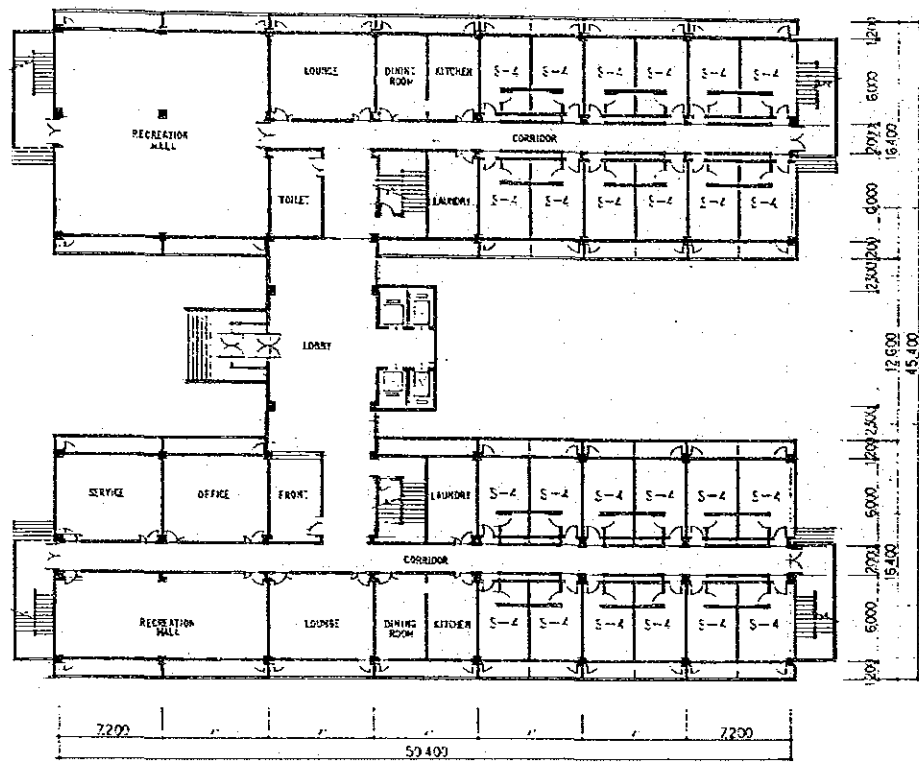

GROUND FLOOR PLAN

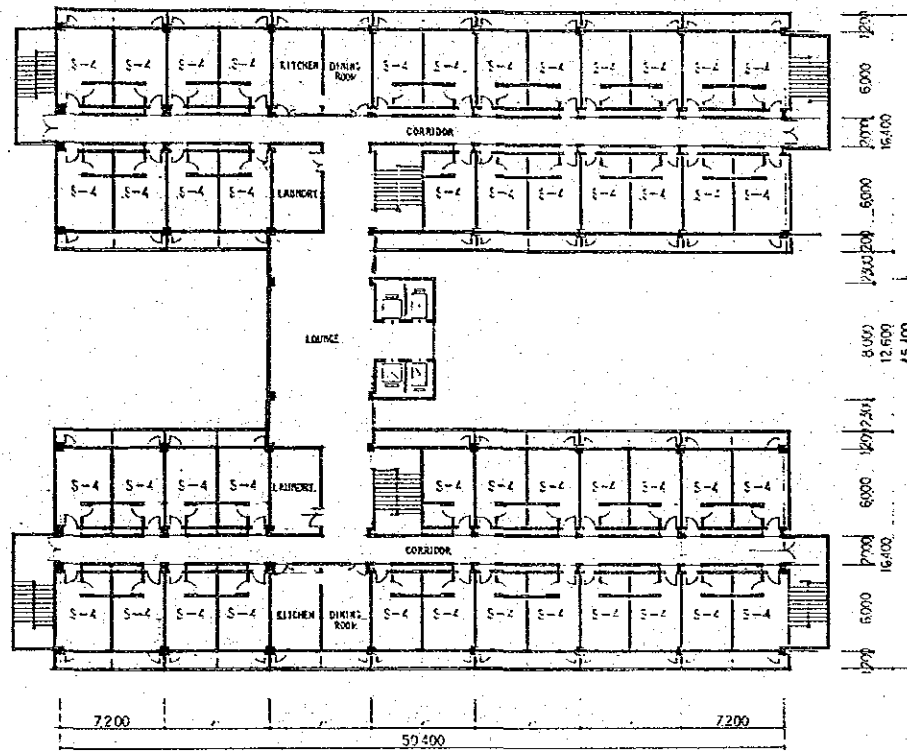


1<sup>ST</sup>-6<sup>TH</sup> FLOOR PLAN

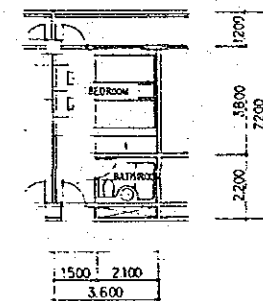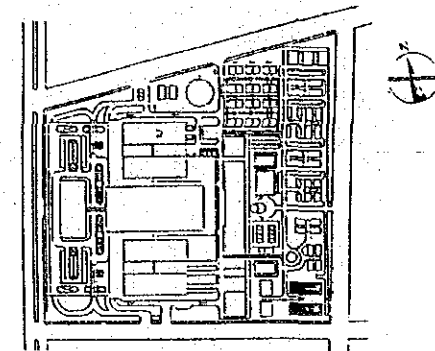


TYPE S-4 (2-BED APARTMENT)  
0 1 5M


TYPE	NUMBER OF UNIT (UNITS)	FLOOR SPACE OF EACH UNIT (M <sup>2</sup> )
S-4	300	216

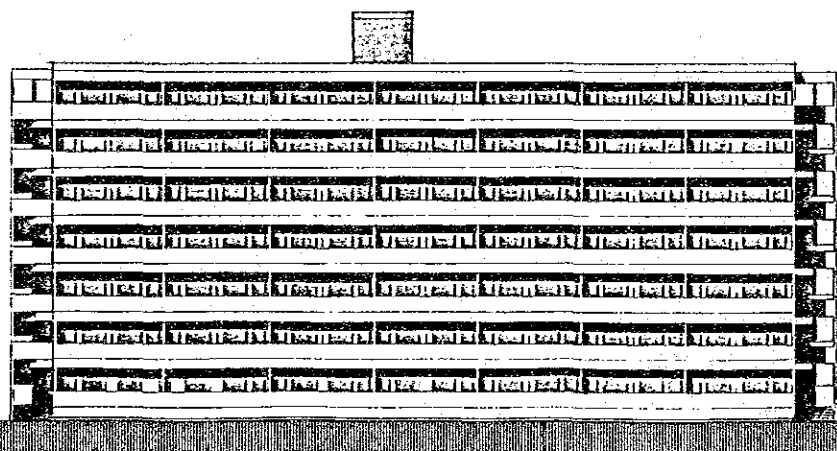


ELEVATION SOUTH


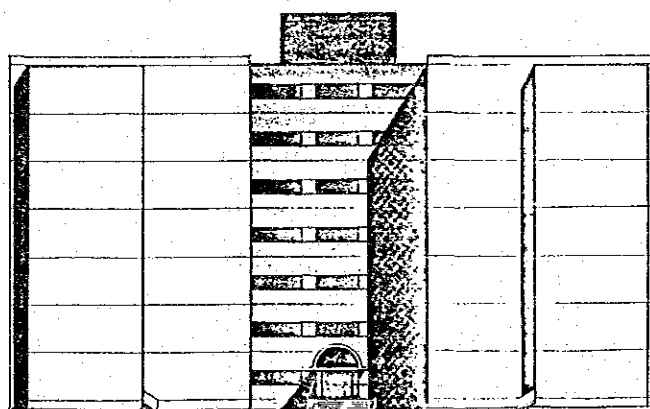


ELEVATION WEST

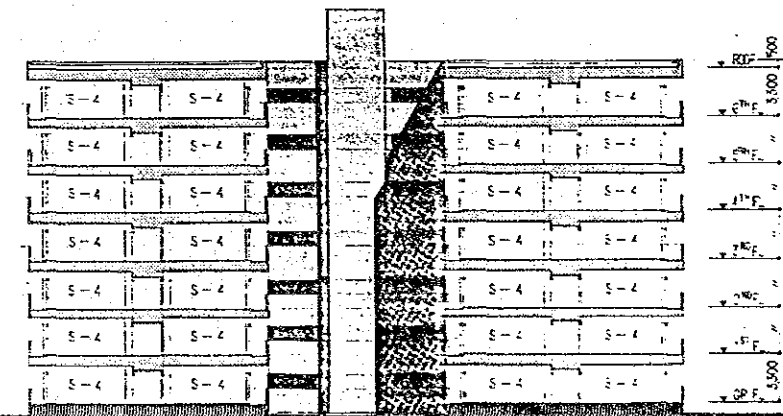


SECTION

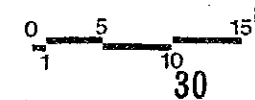

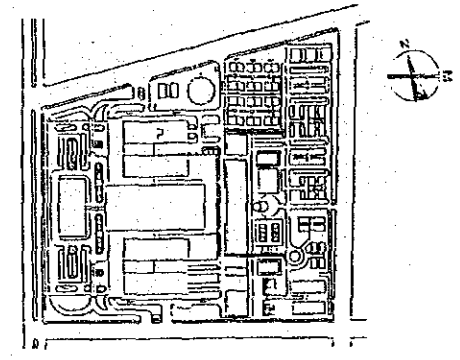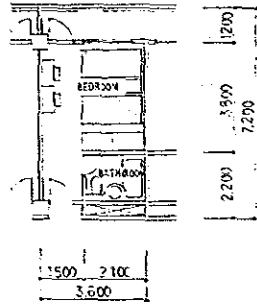


TYPE S-4 (2-BED APARTMENT)


TYPE	NUMBER OF UNIT (UNITS)	FLOOR SPACE OF EACH UNIT (M <sup>2</sup> )
S-4	100	215

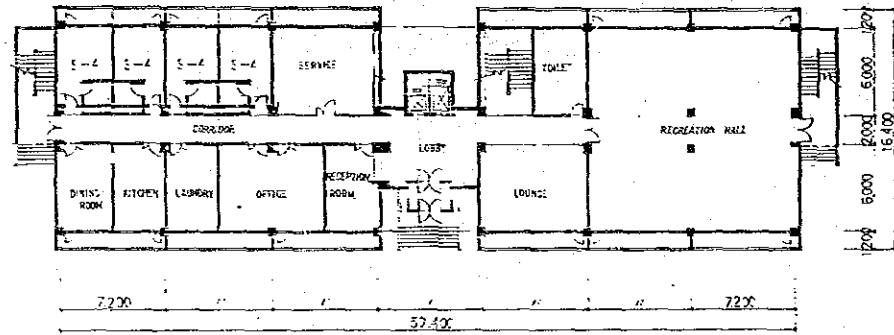


GROUND FLOOR PLAN

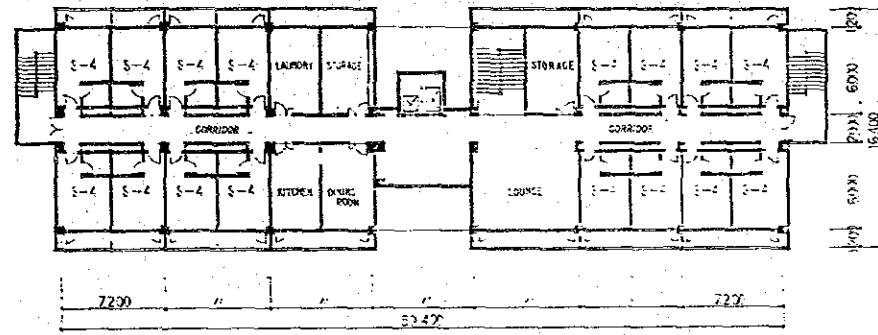


1ST-6TH FLOOR PLAN

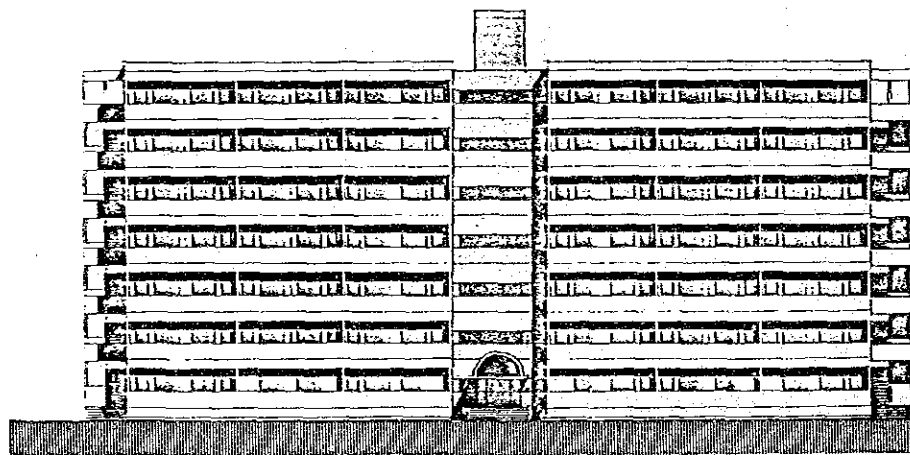


ELEVATION EAST






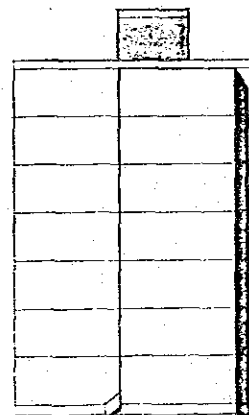



ELEVATION NORTH

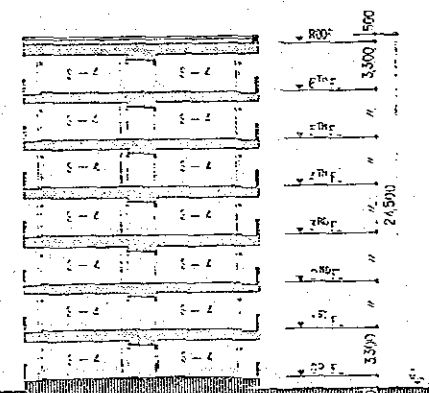


SECTION

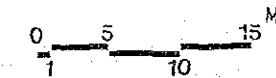

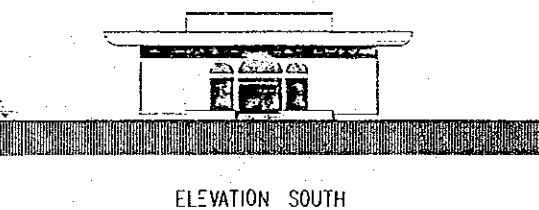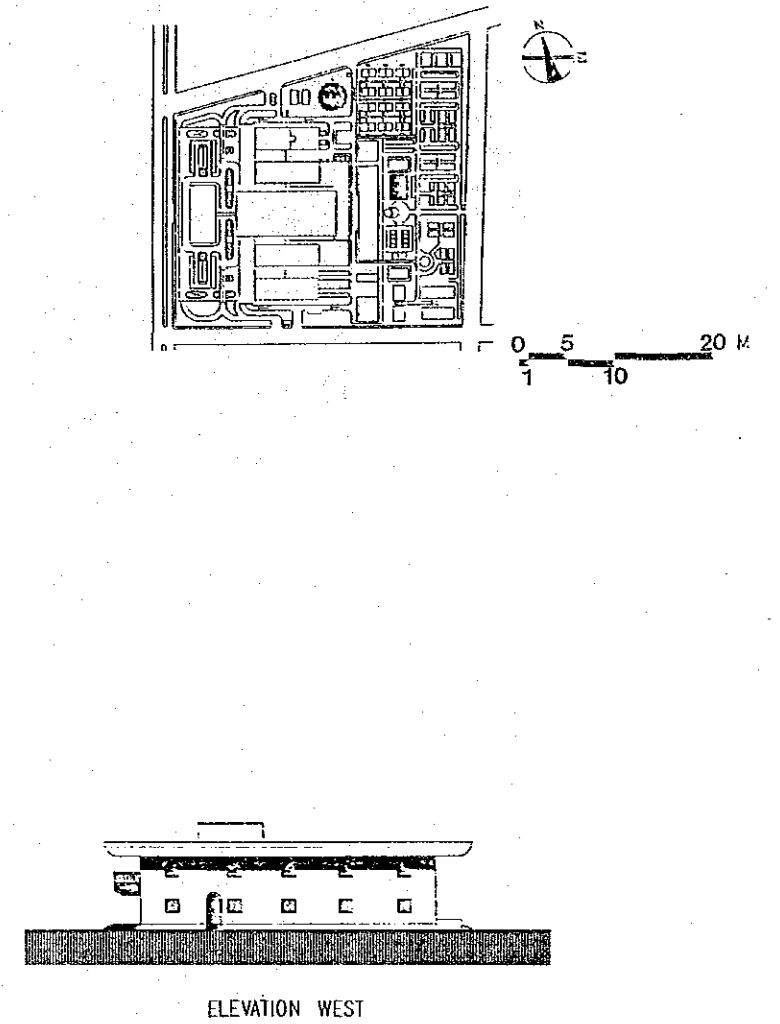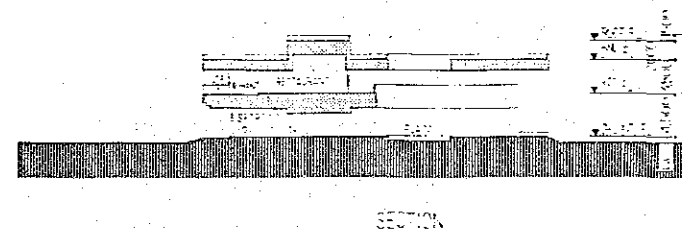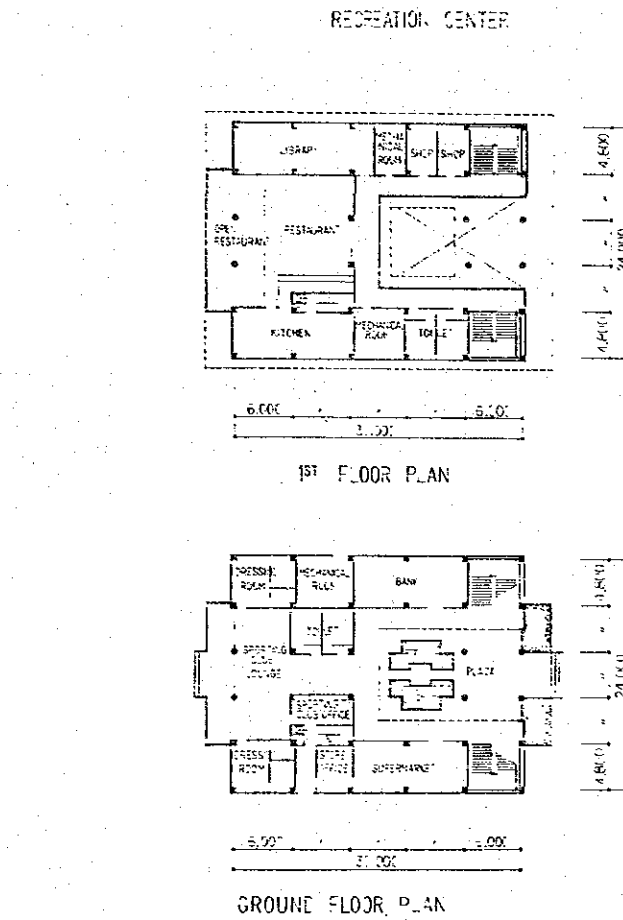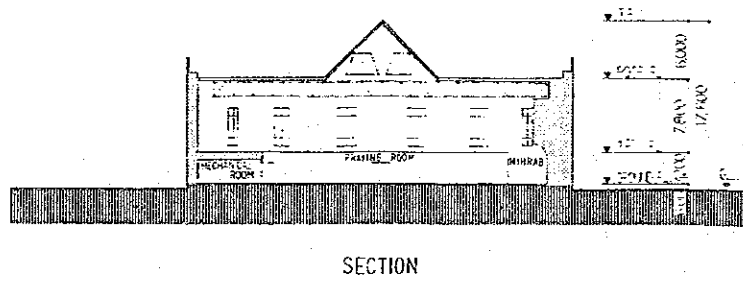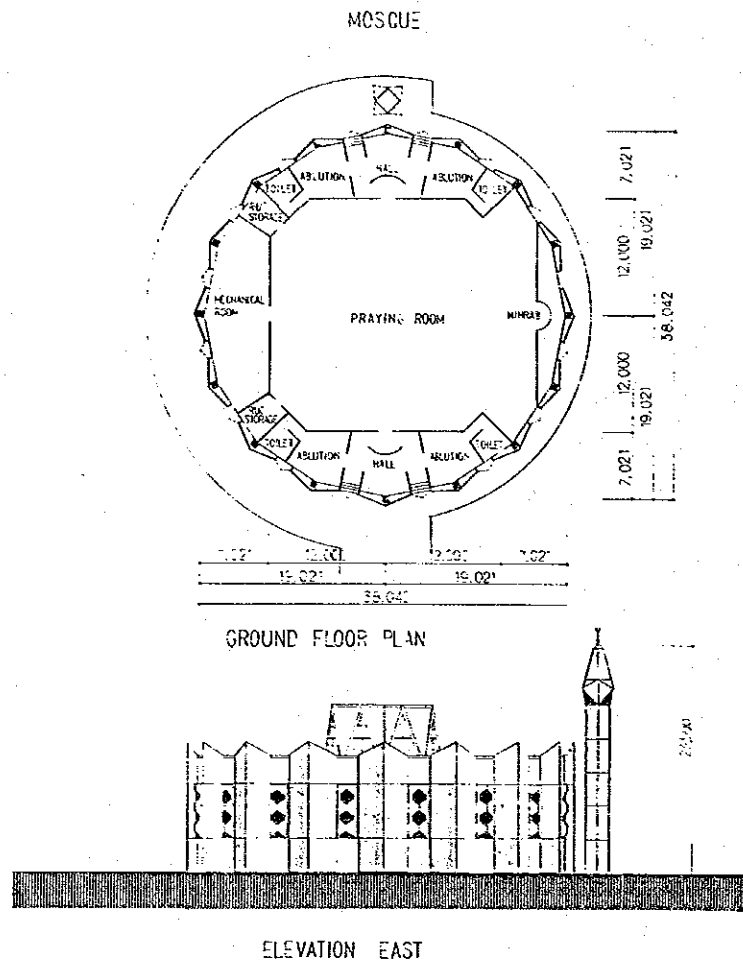

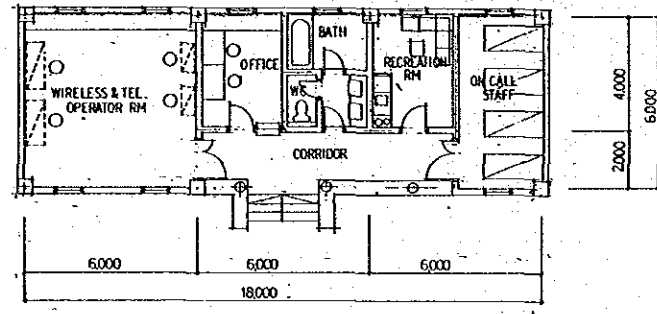

PLAN

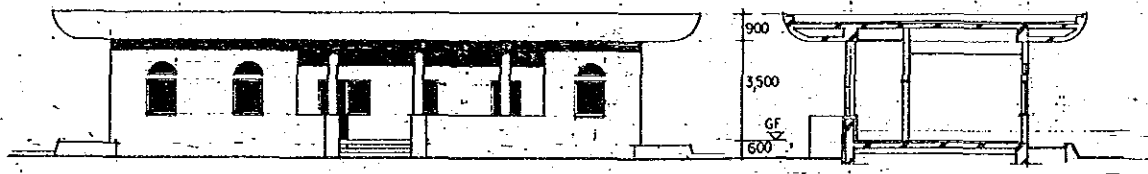

ELEVATION EAST

SECTION

