


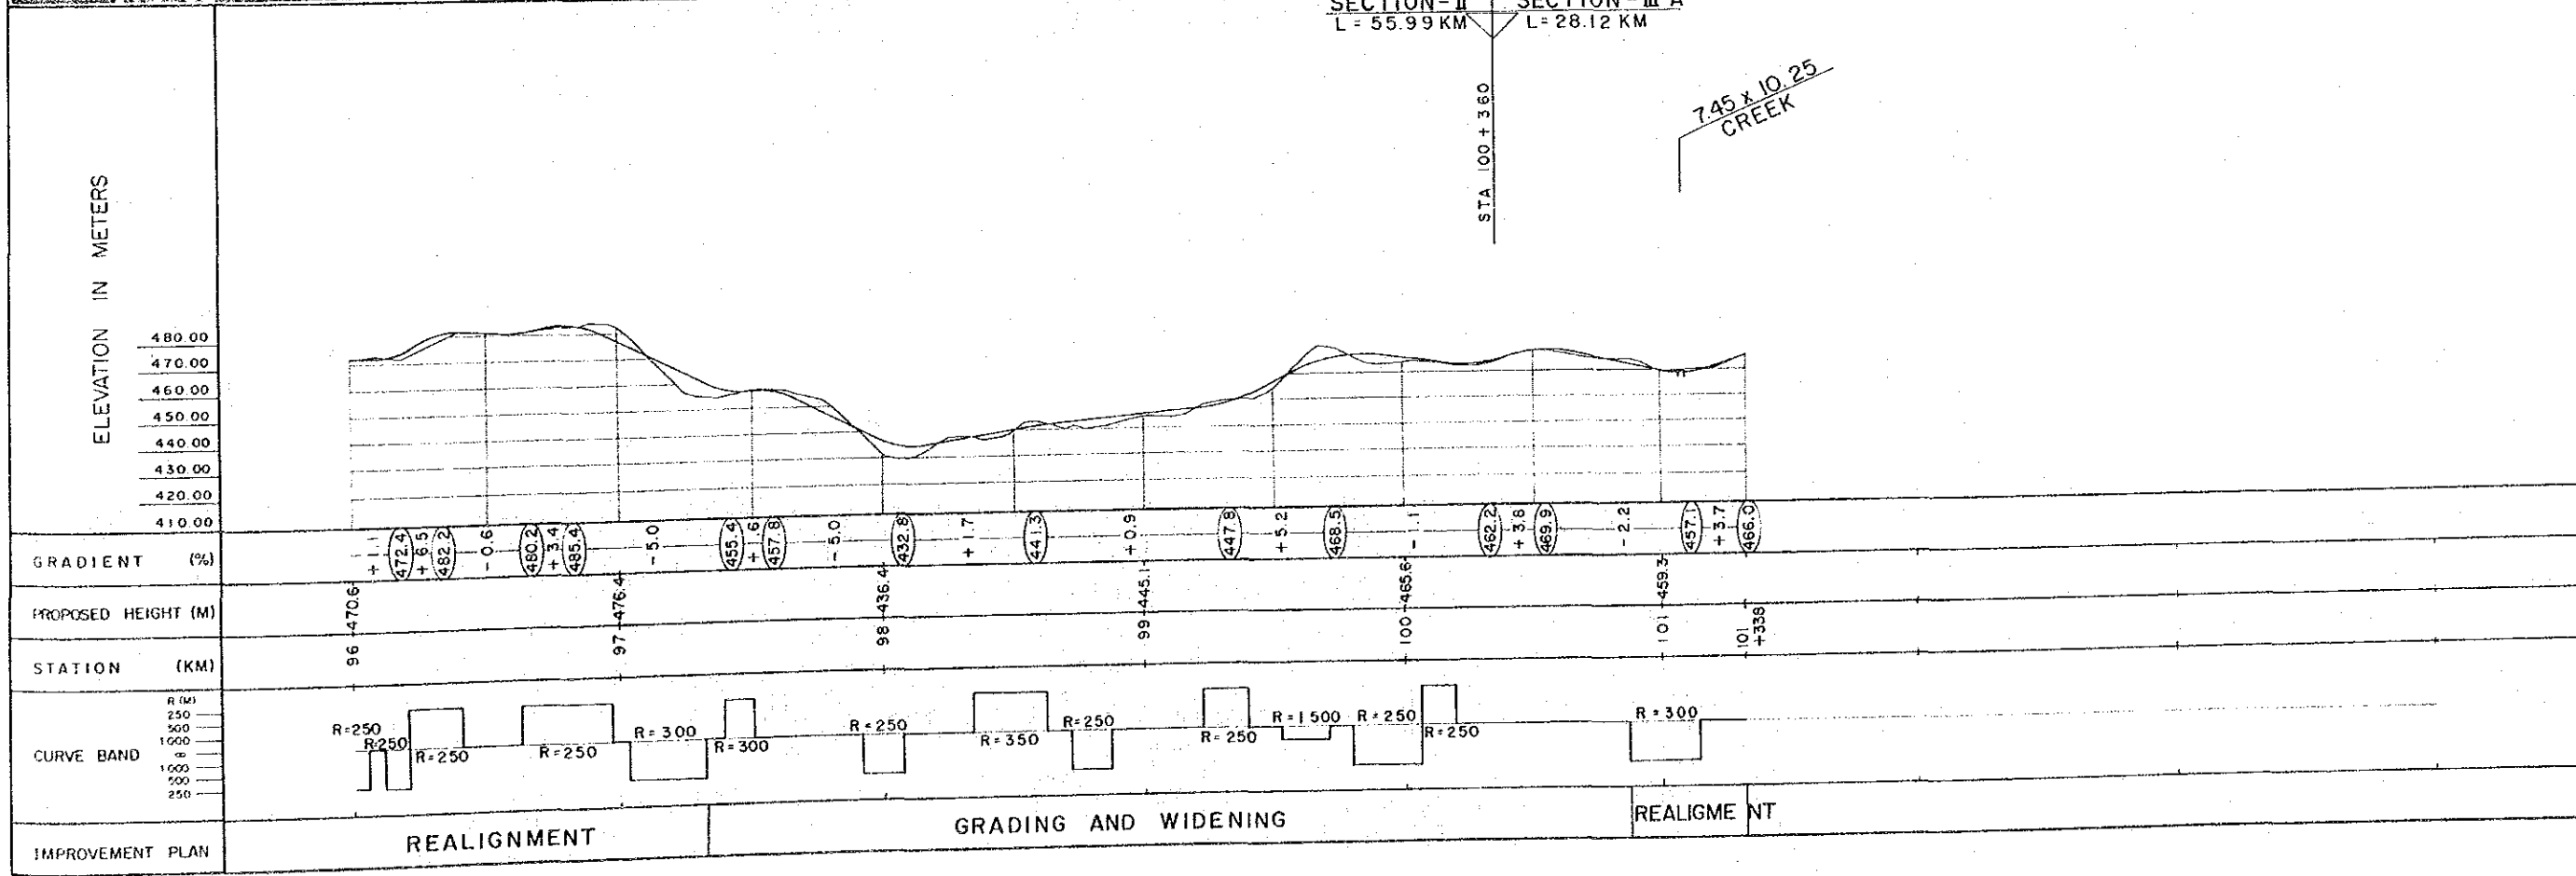


SECTION-II L = 55.99 KM
 SECTION-III-A L = 28.12 KM

STA 100 + 360
 7.45 x 10.25 CREEK

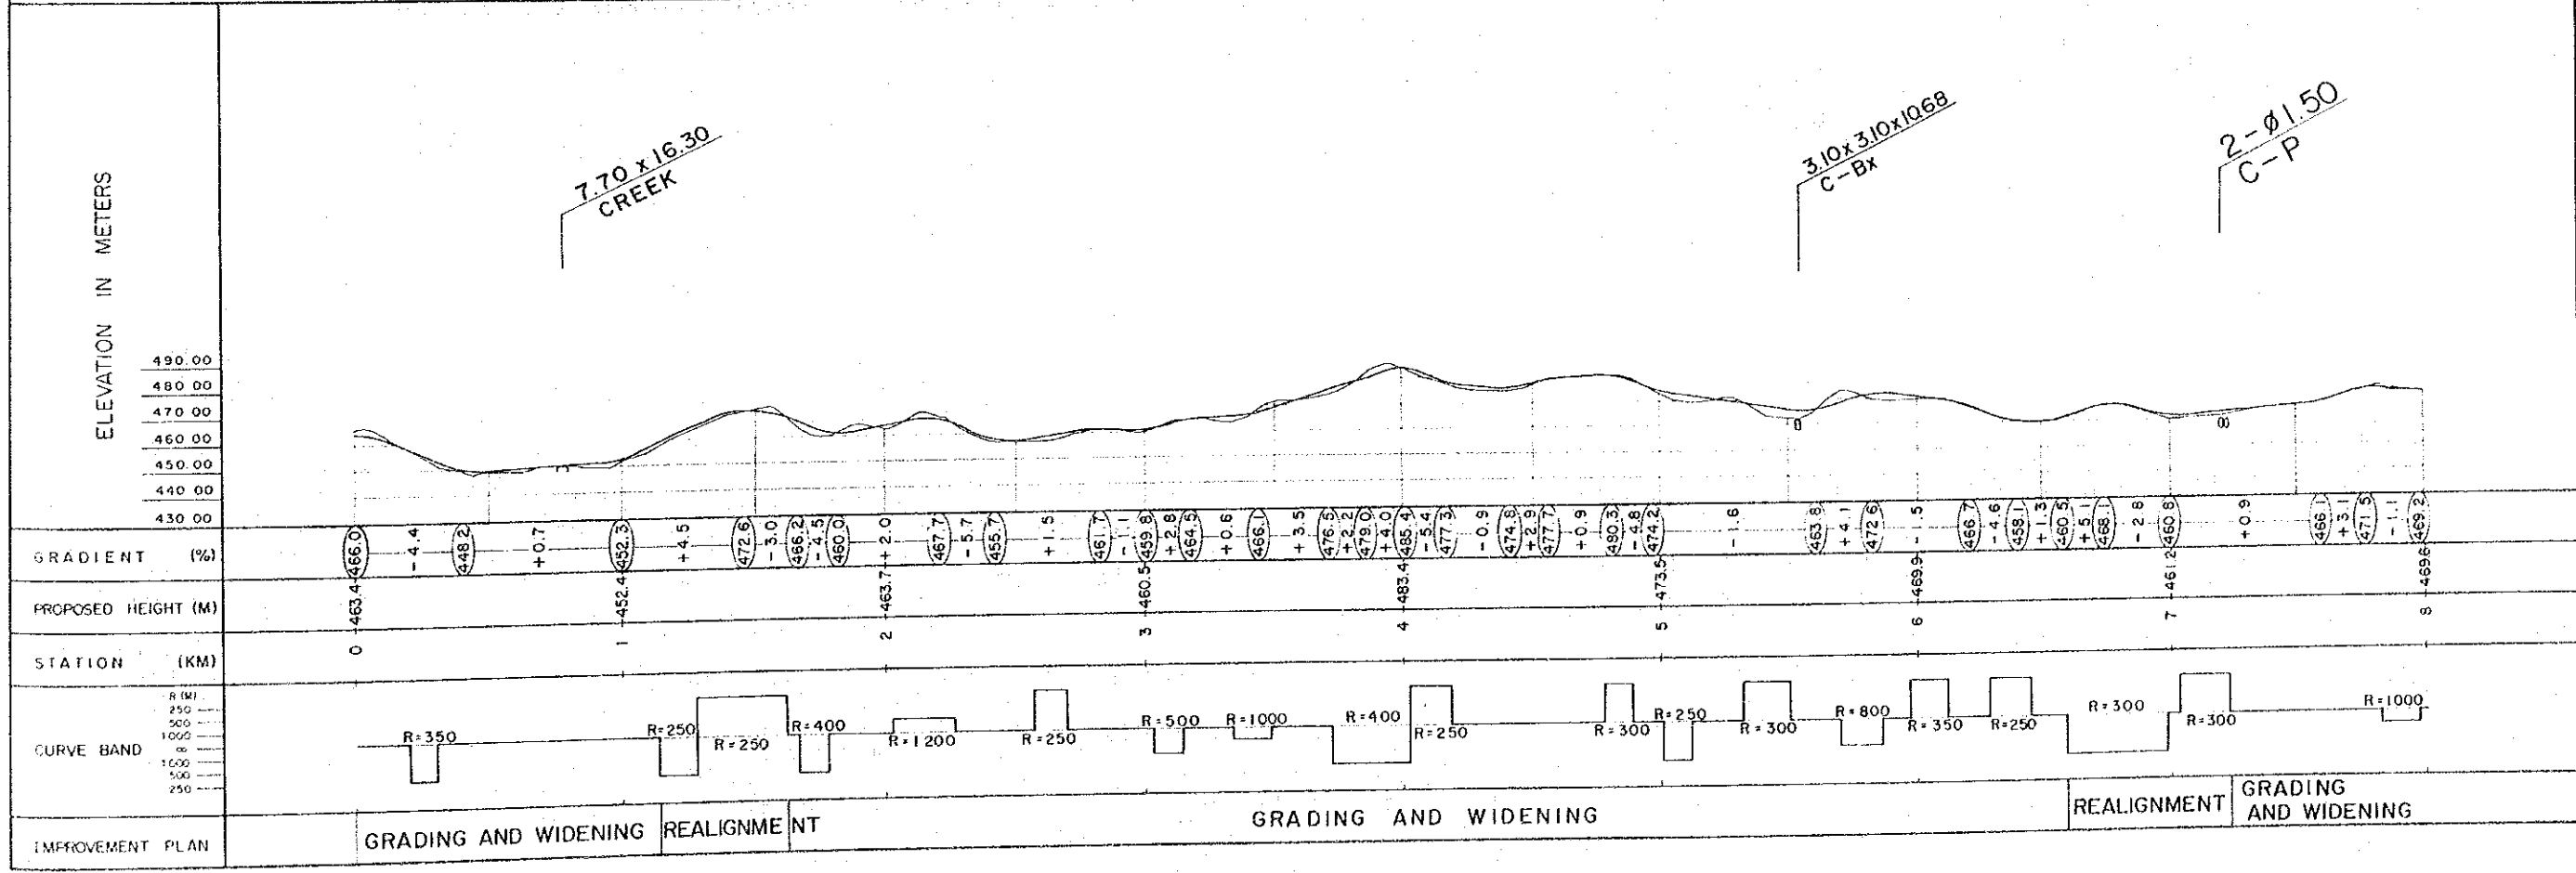

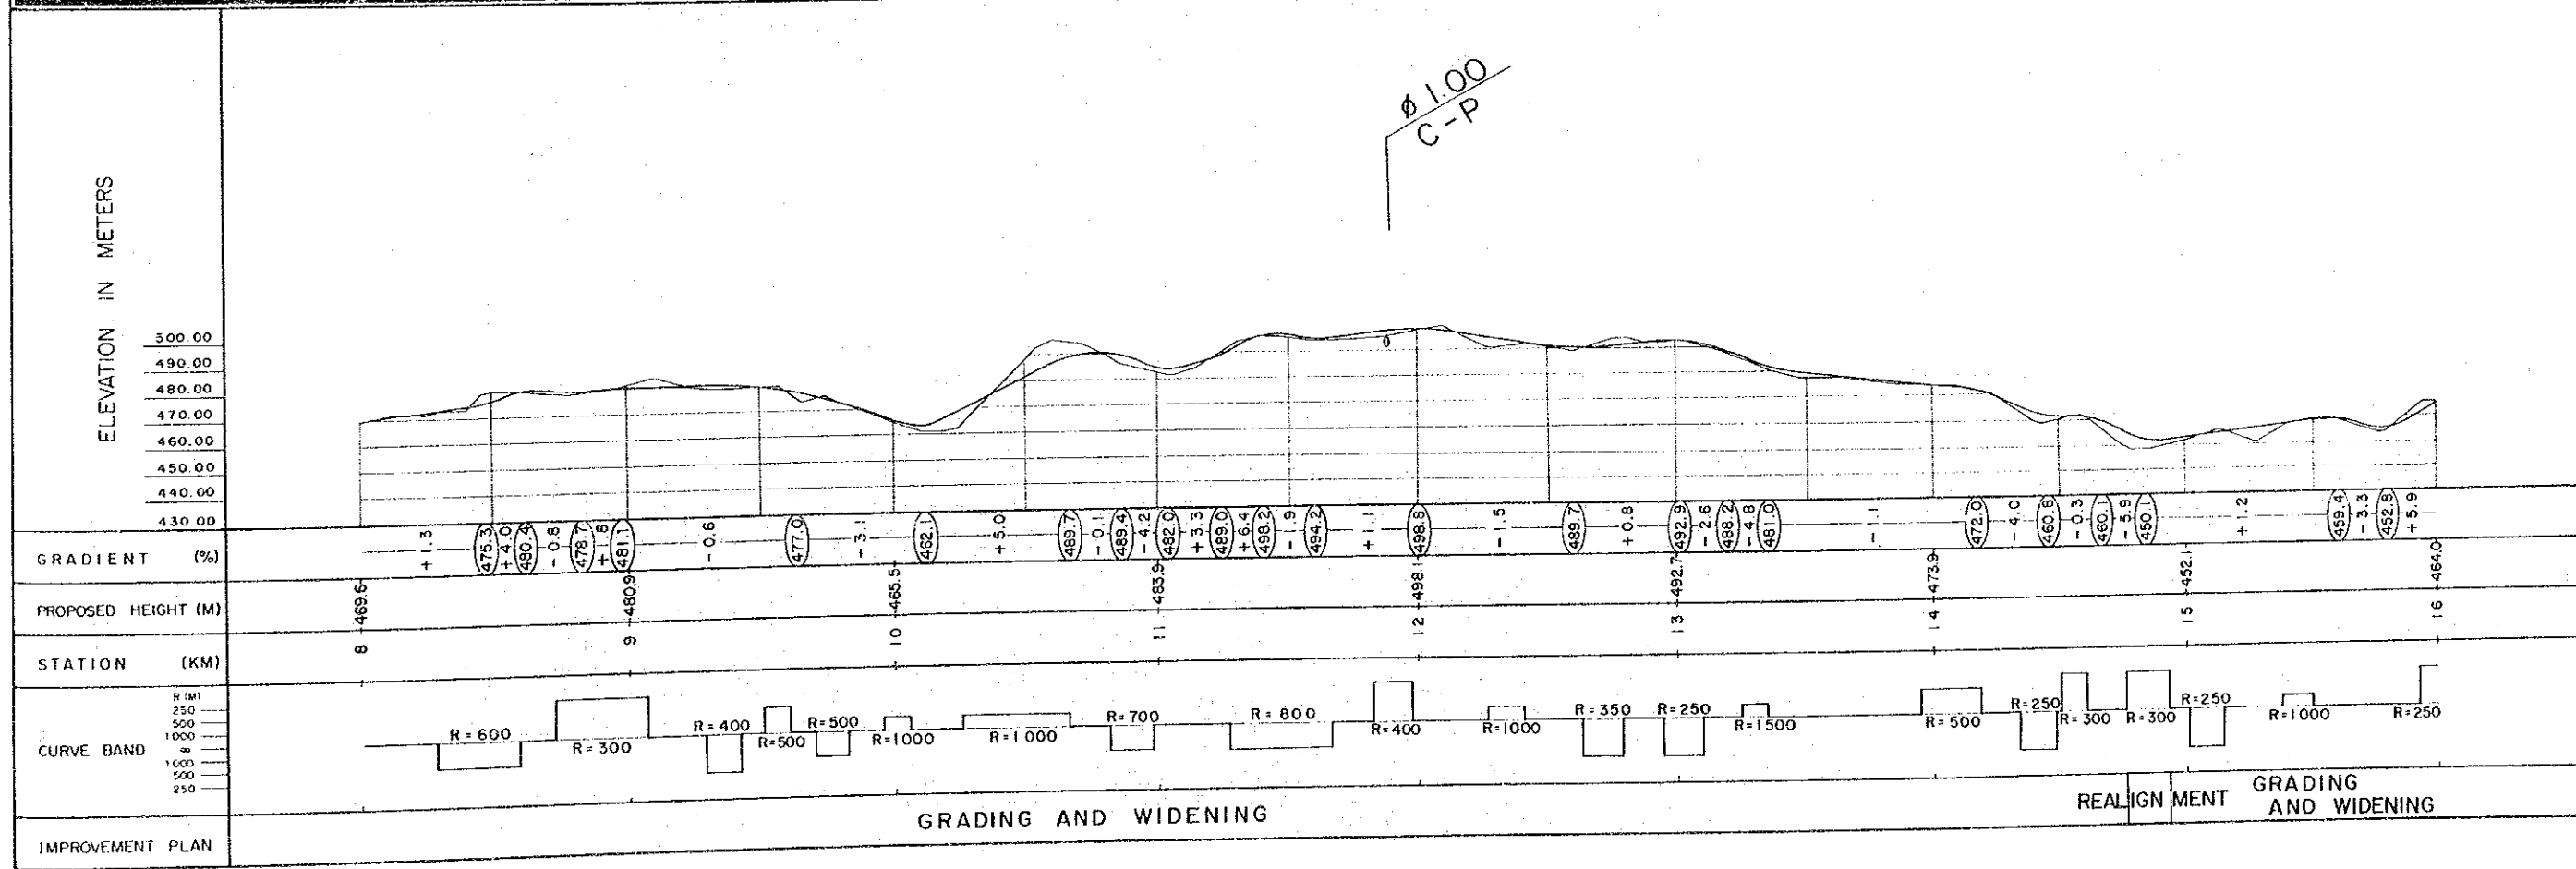

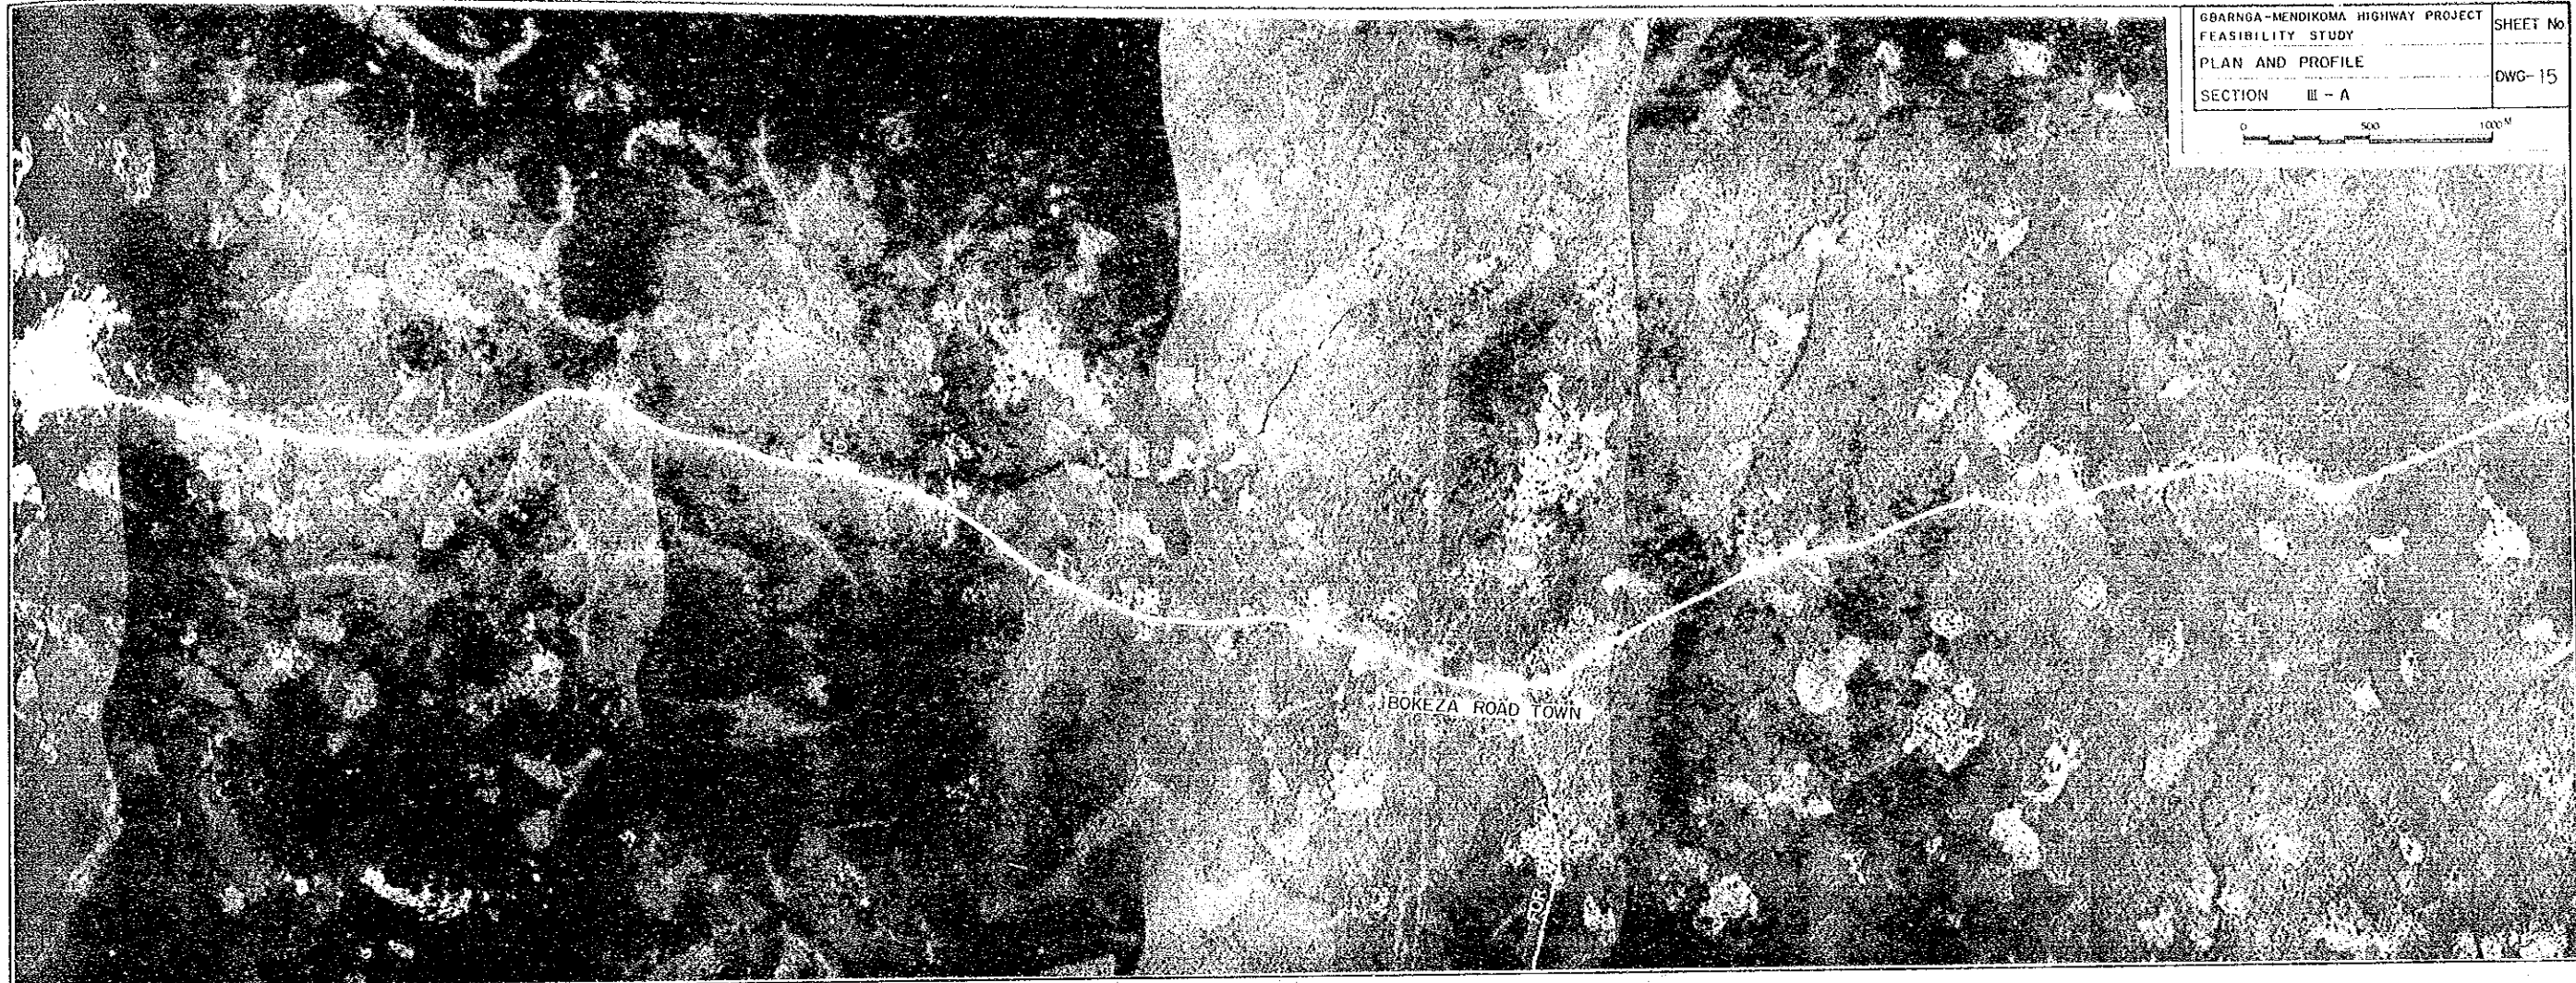

GRADING AND WIDENING

REALIGNMENT GRADING AND WIDENING

