

2-400x4.00
C-Bx

2-Ø1.50
C-P



7.40 x 9.85
CREEK

Ø1.00
C-P

Ø1.50
C-P

Ø1.00
C-P

7.40 x 9.85
LEYA RIVER


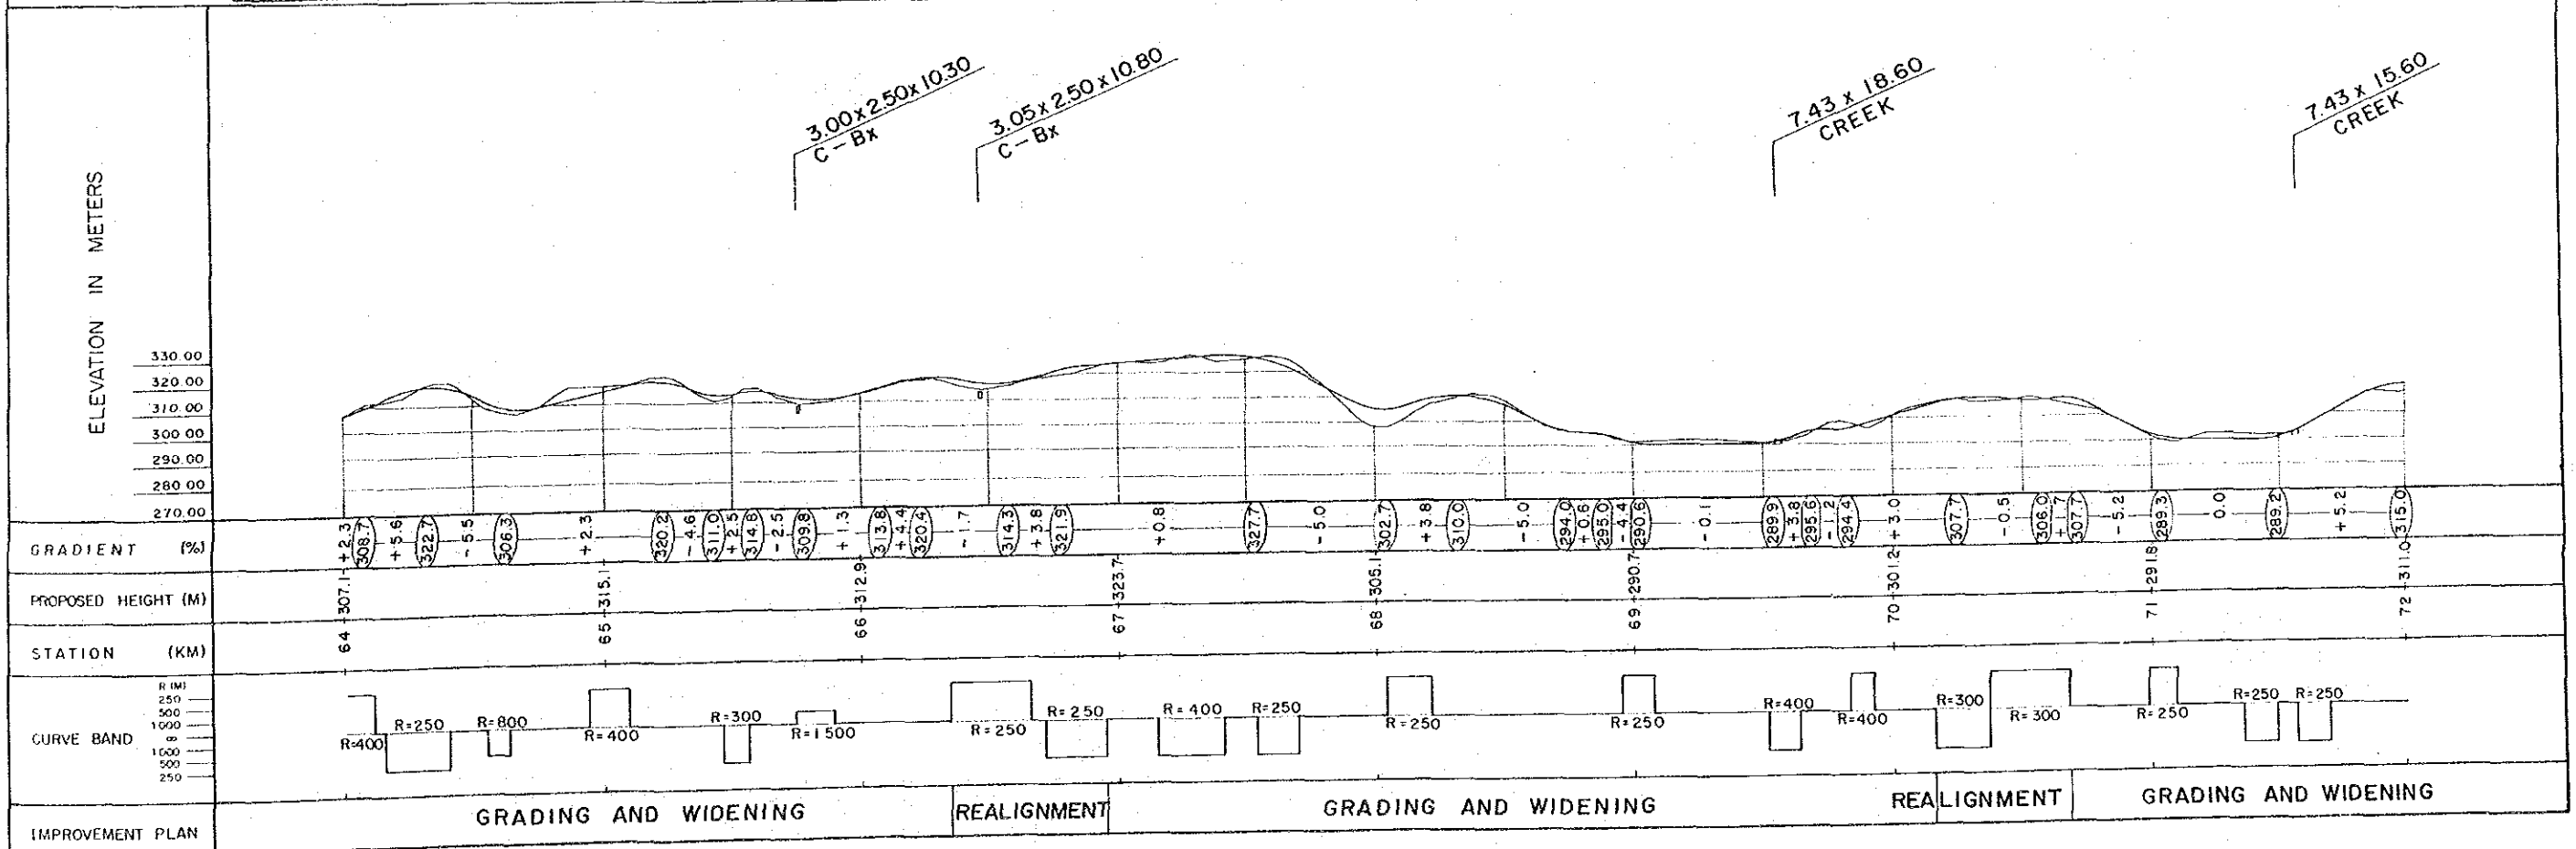
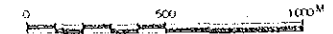




3.00 x 2.50 x 10.30
C-Bx

3.05 x 2.50 x 10.80
C-Bx

7.43 x 18.60
CREEK

7.43 x 15.60
CREEK

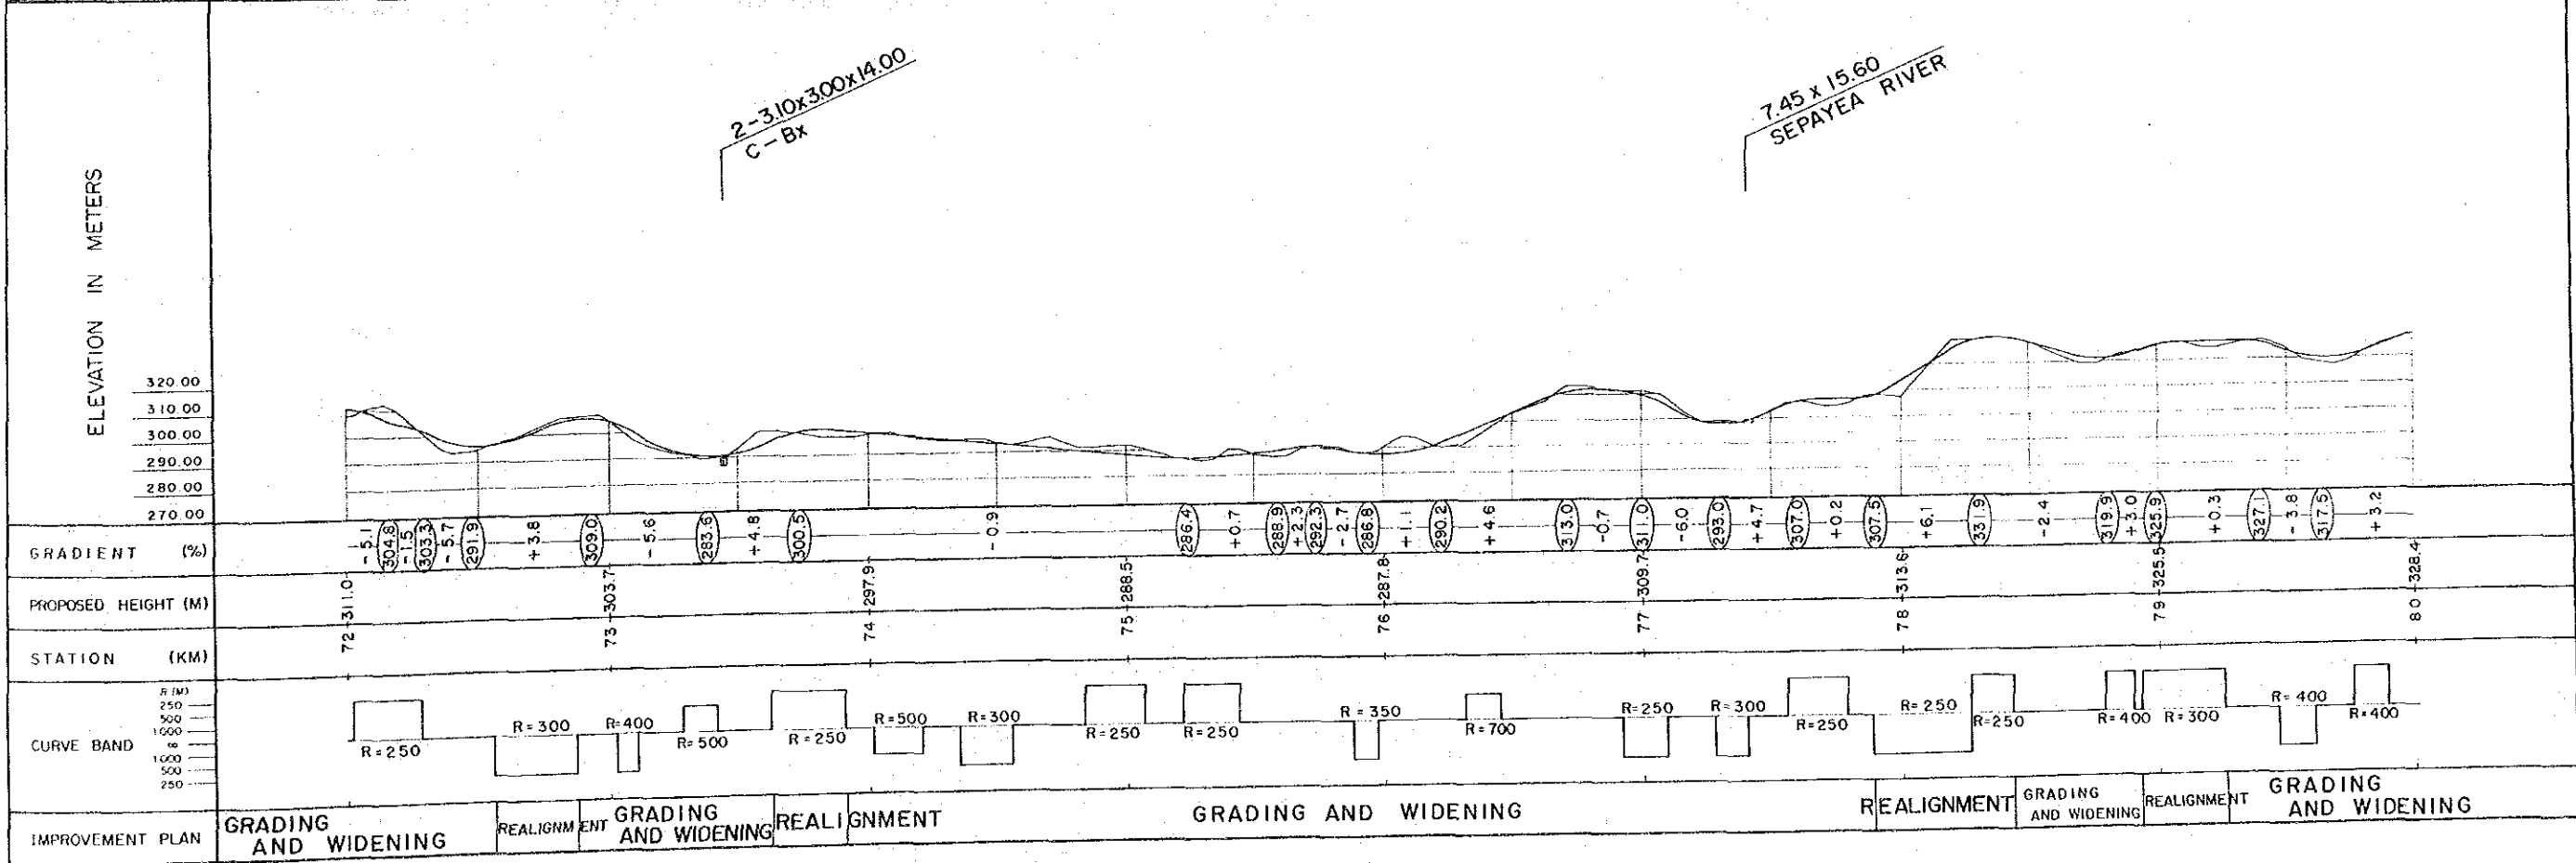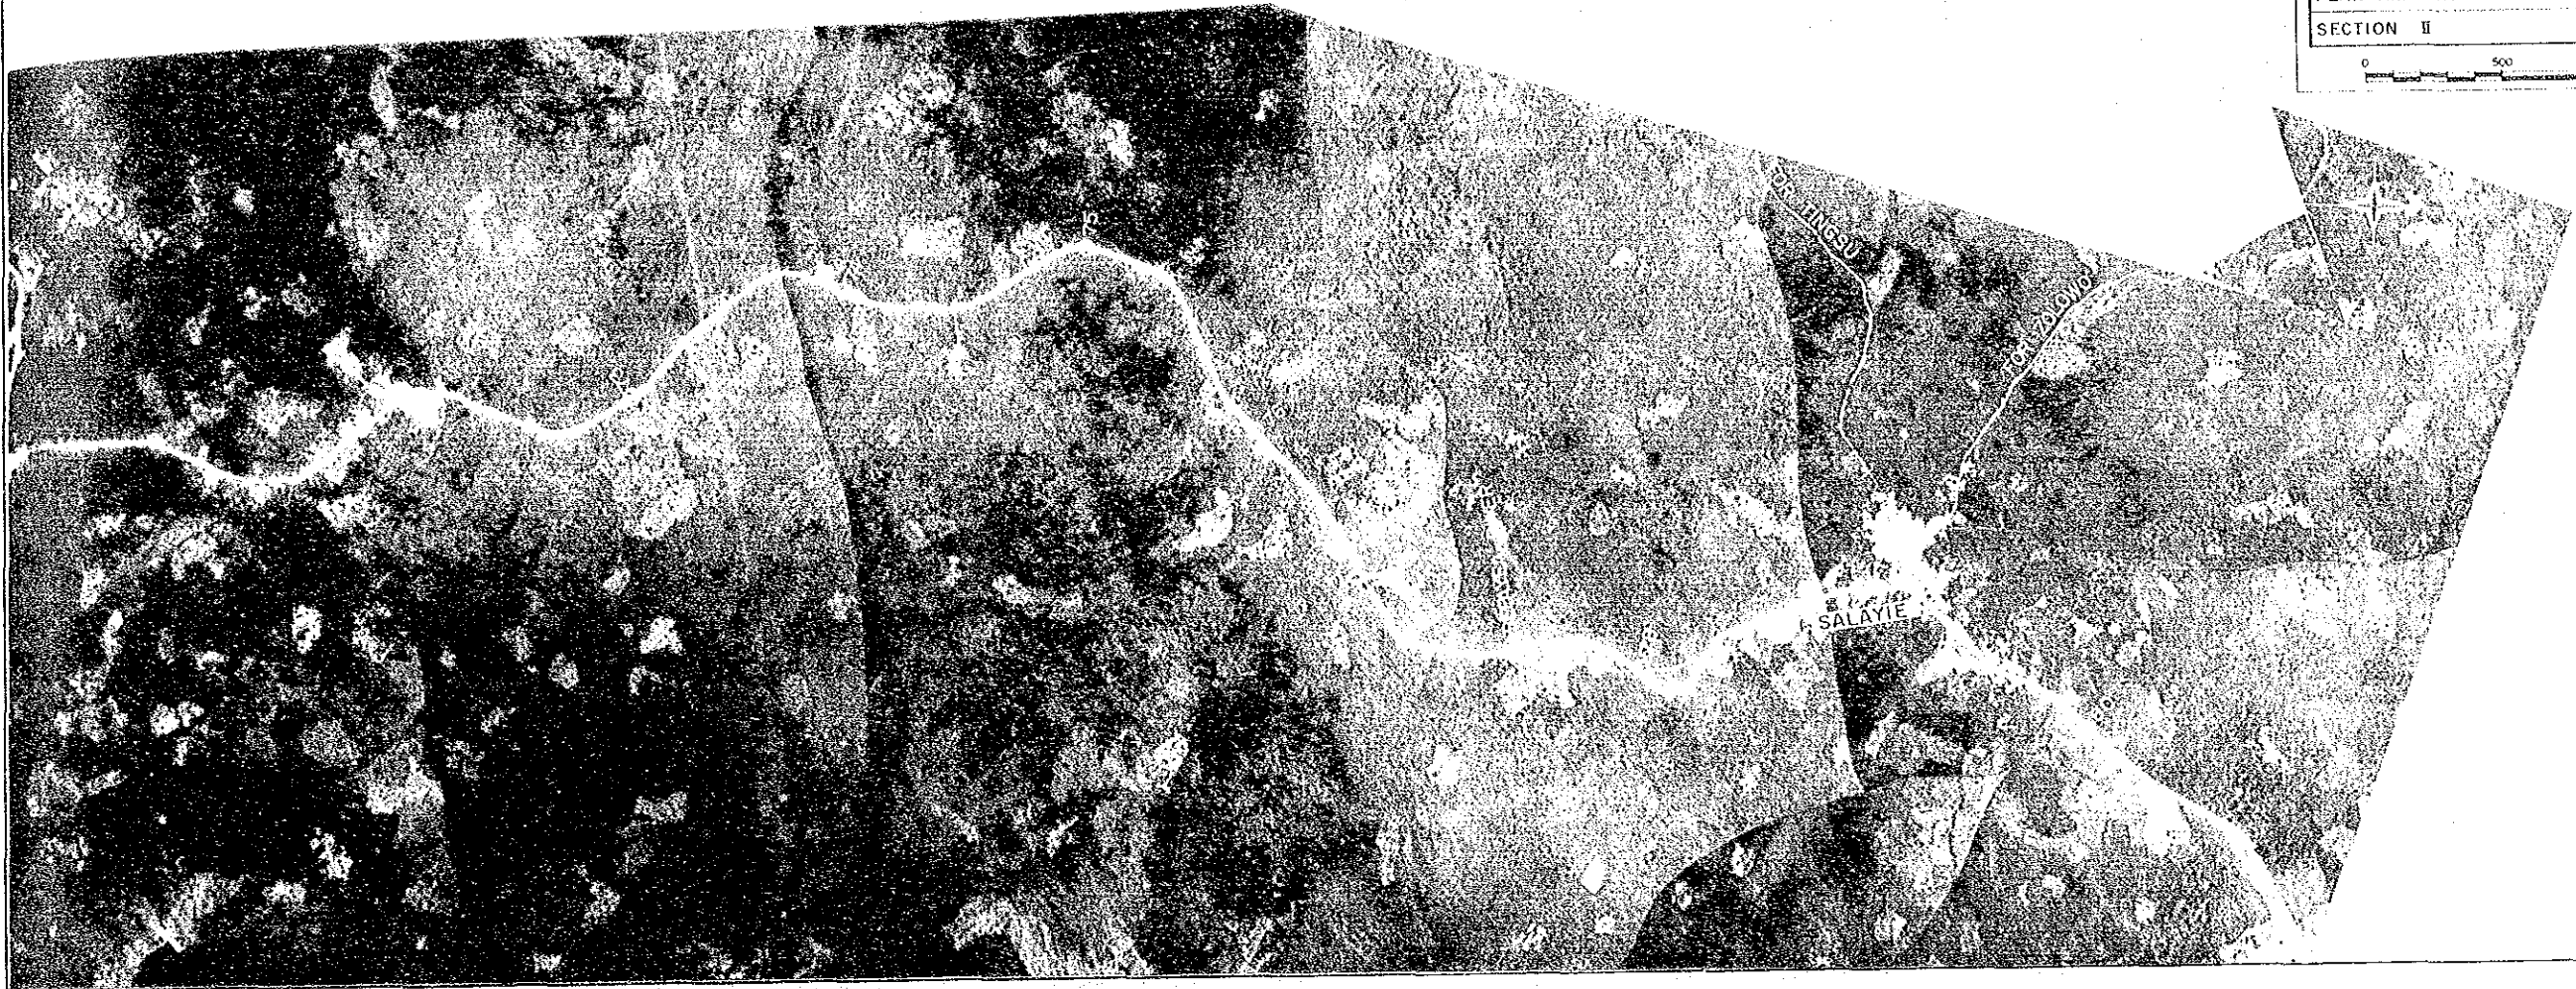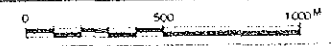

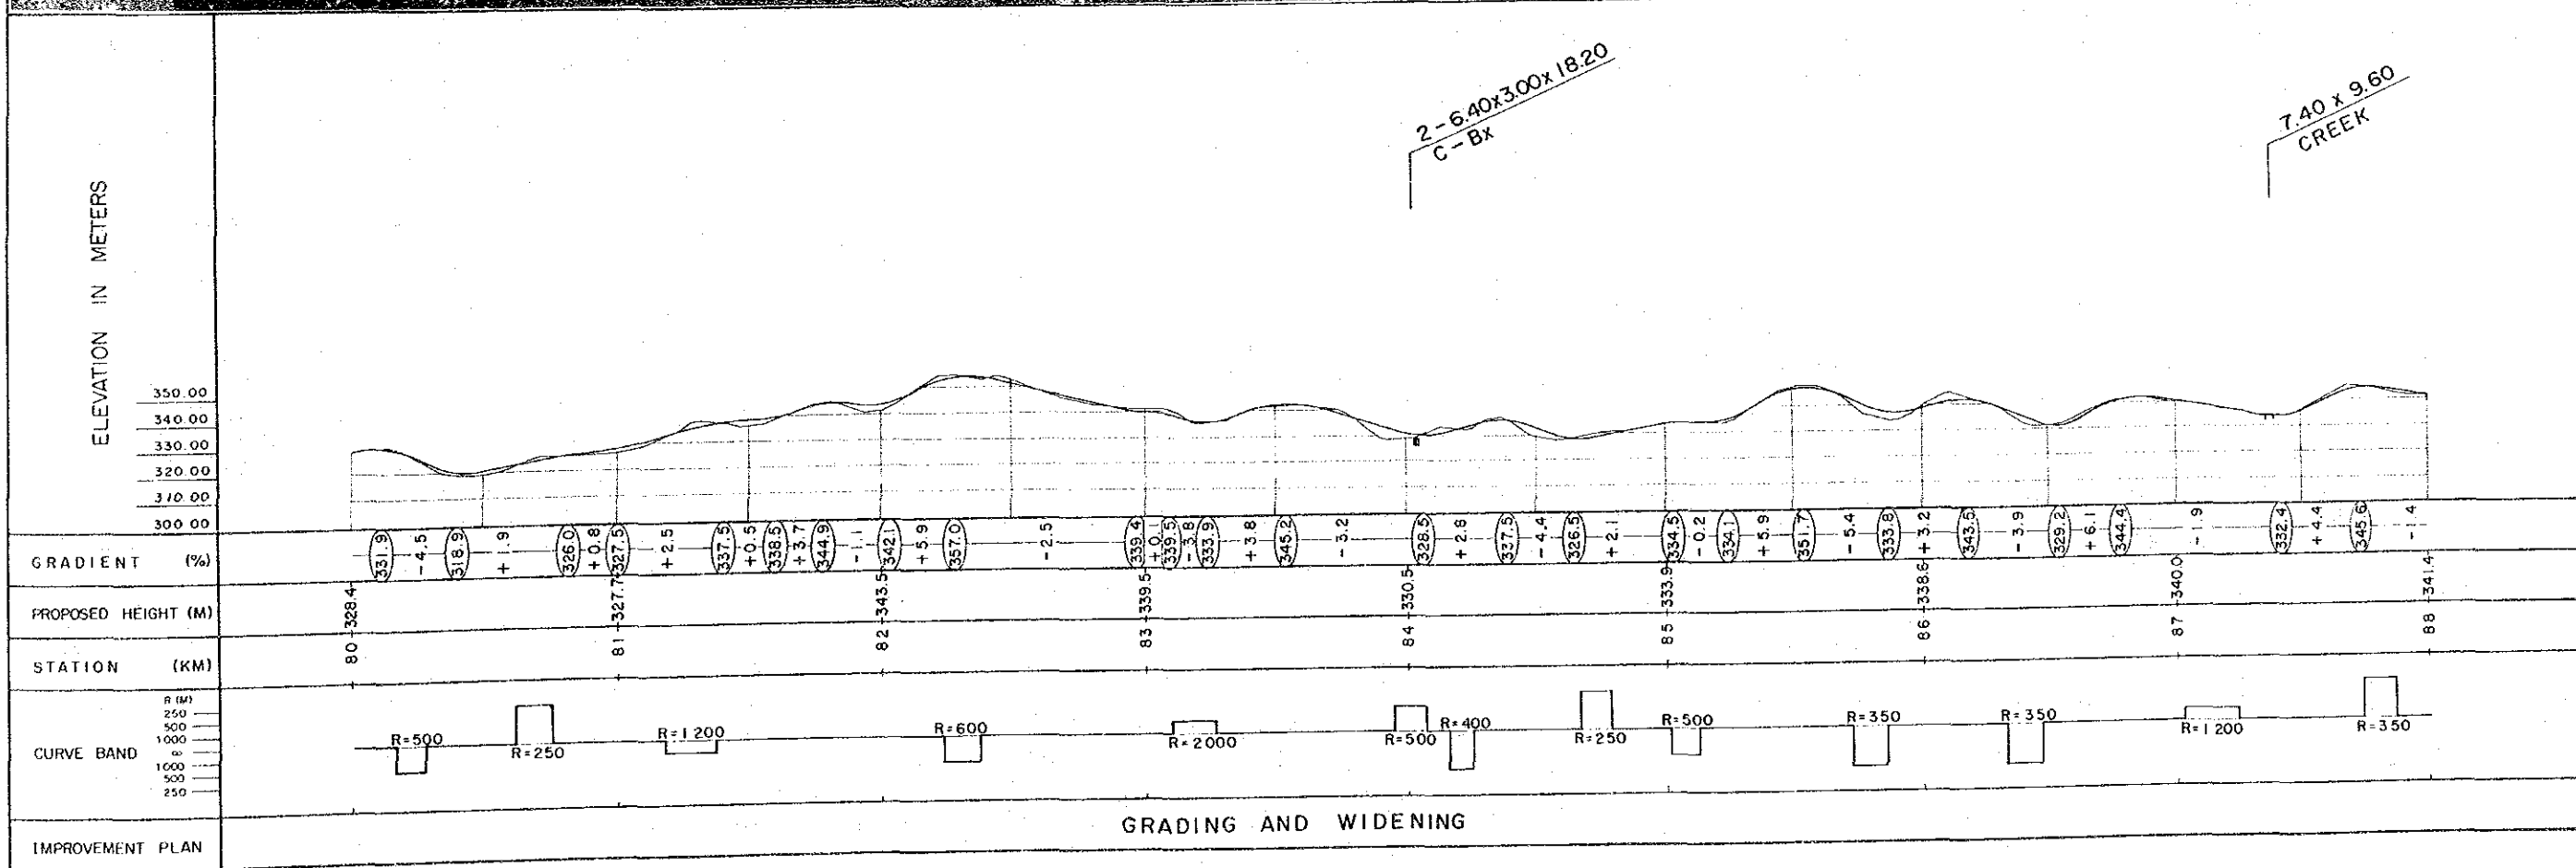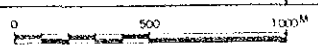

IMPROVEMENT PLAN

