




2-3.00x3.00x13.10
C-Bx



(Brake) 470M
STA 67+744
STA 67+274
7.45 x 93.20
LOFA RIVER


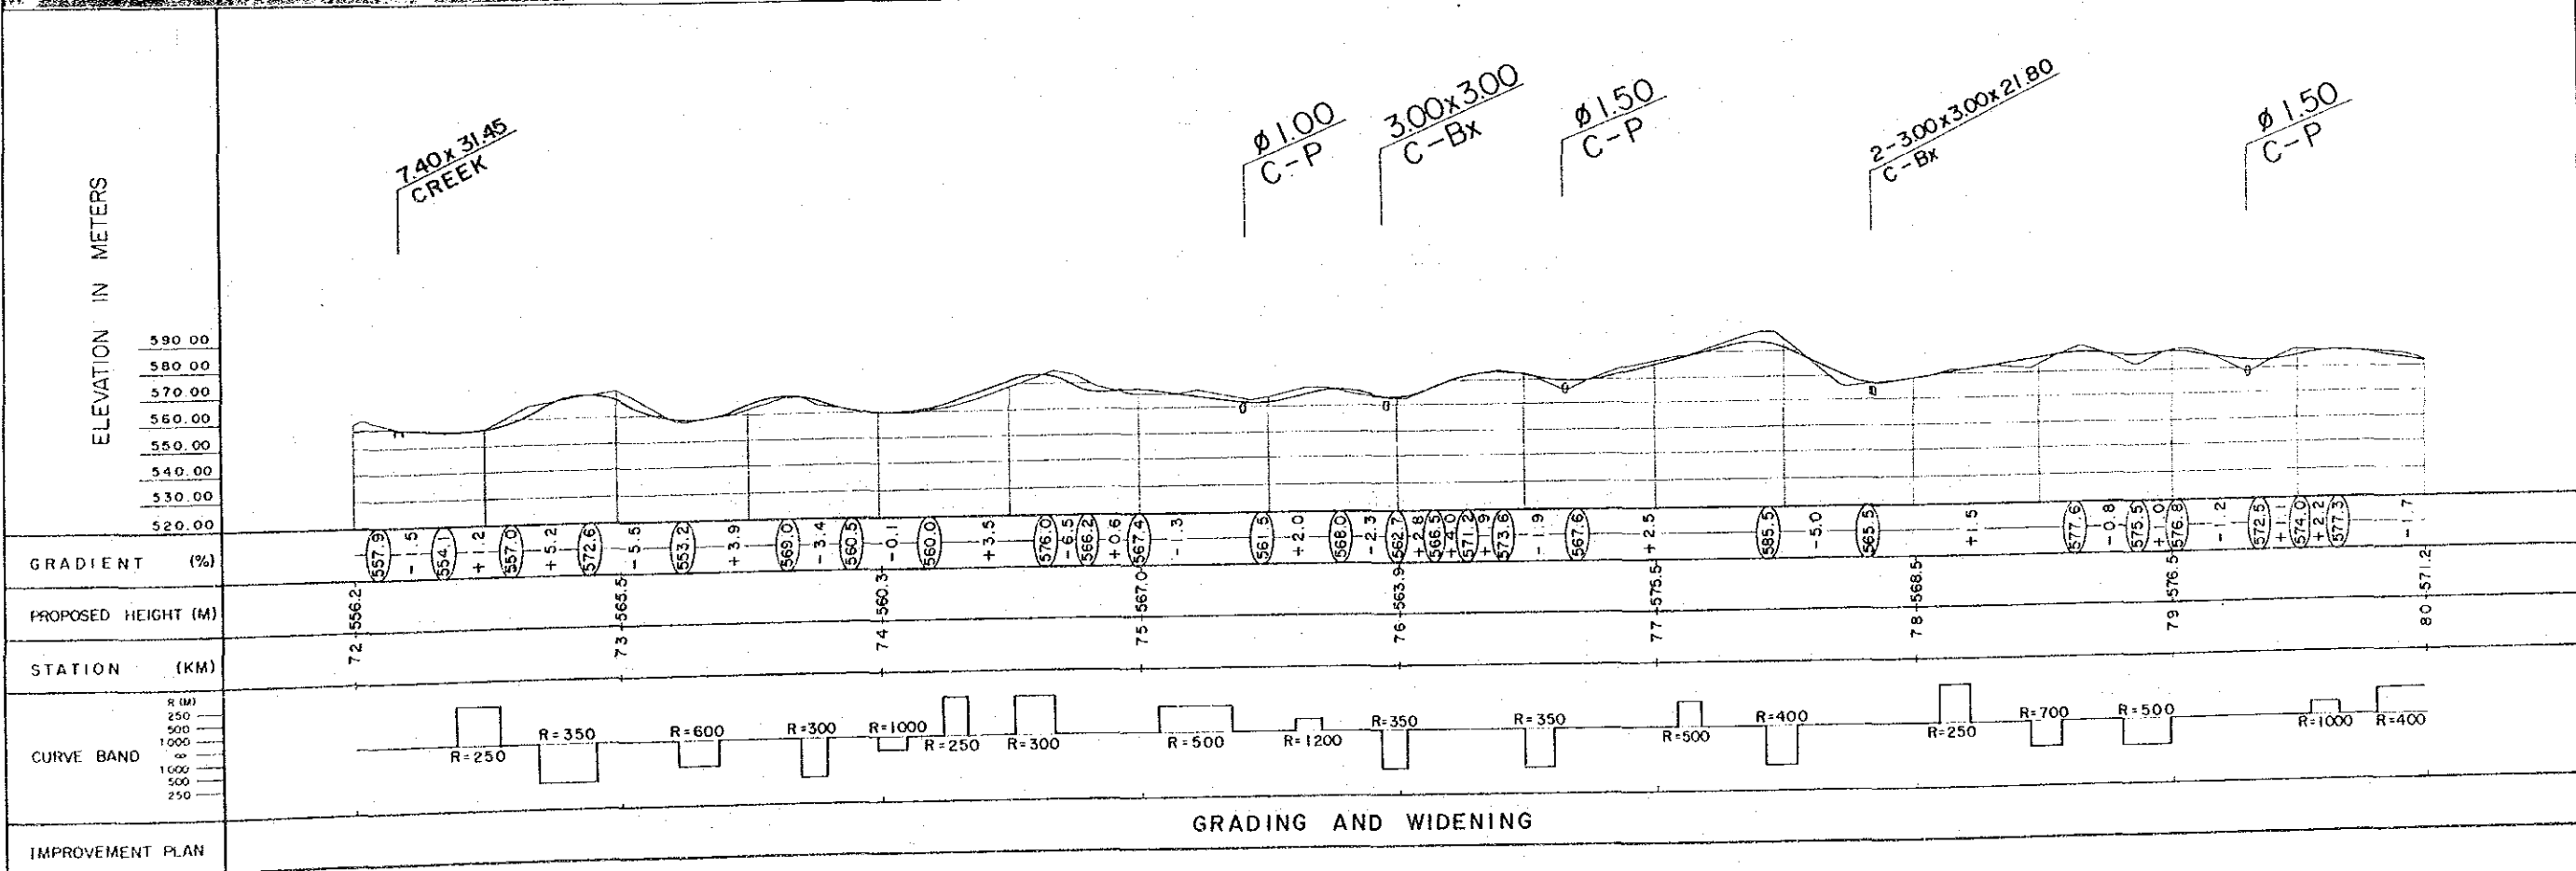


GRADING AND WIDENING

IMPROVEMENT PLAN

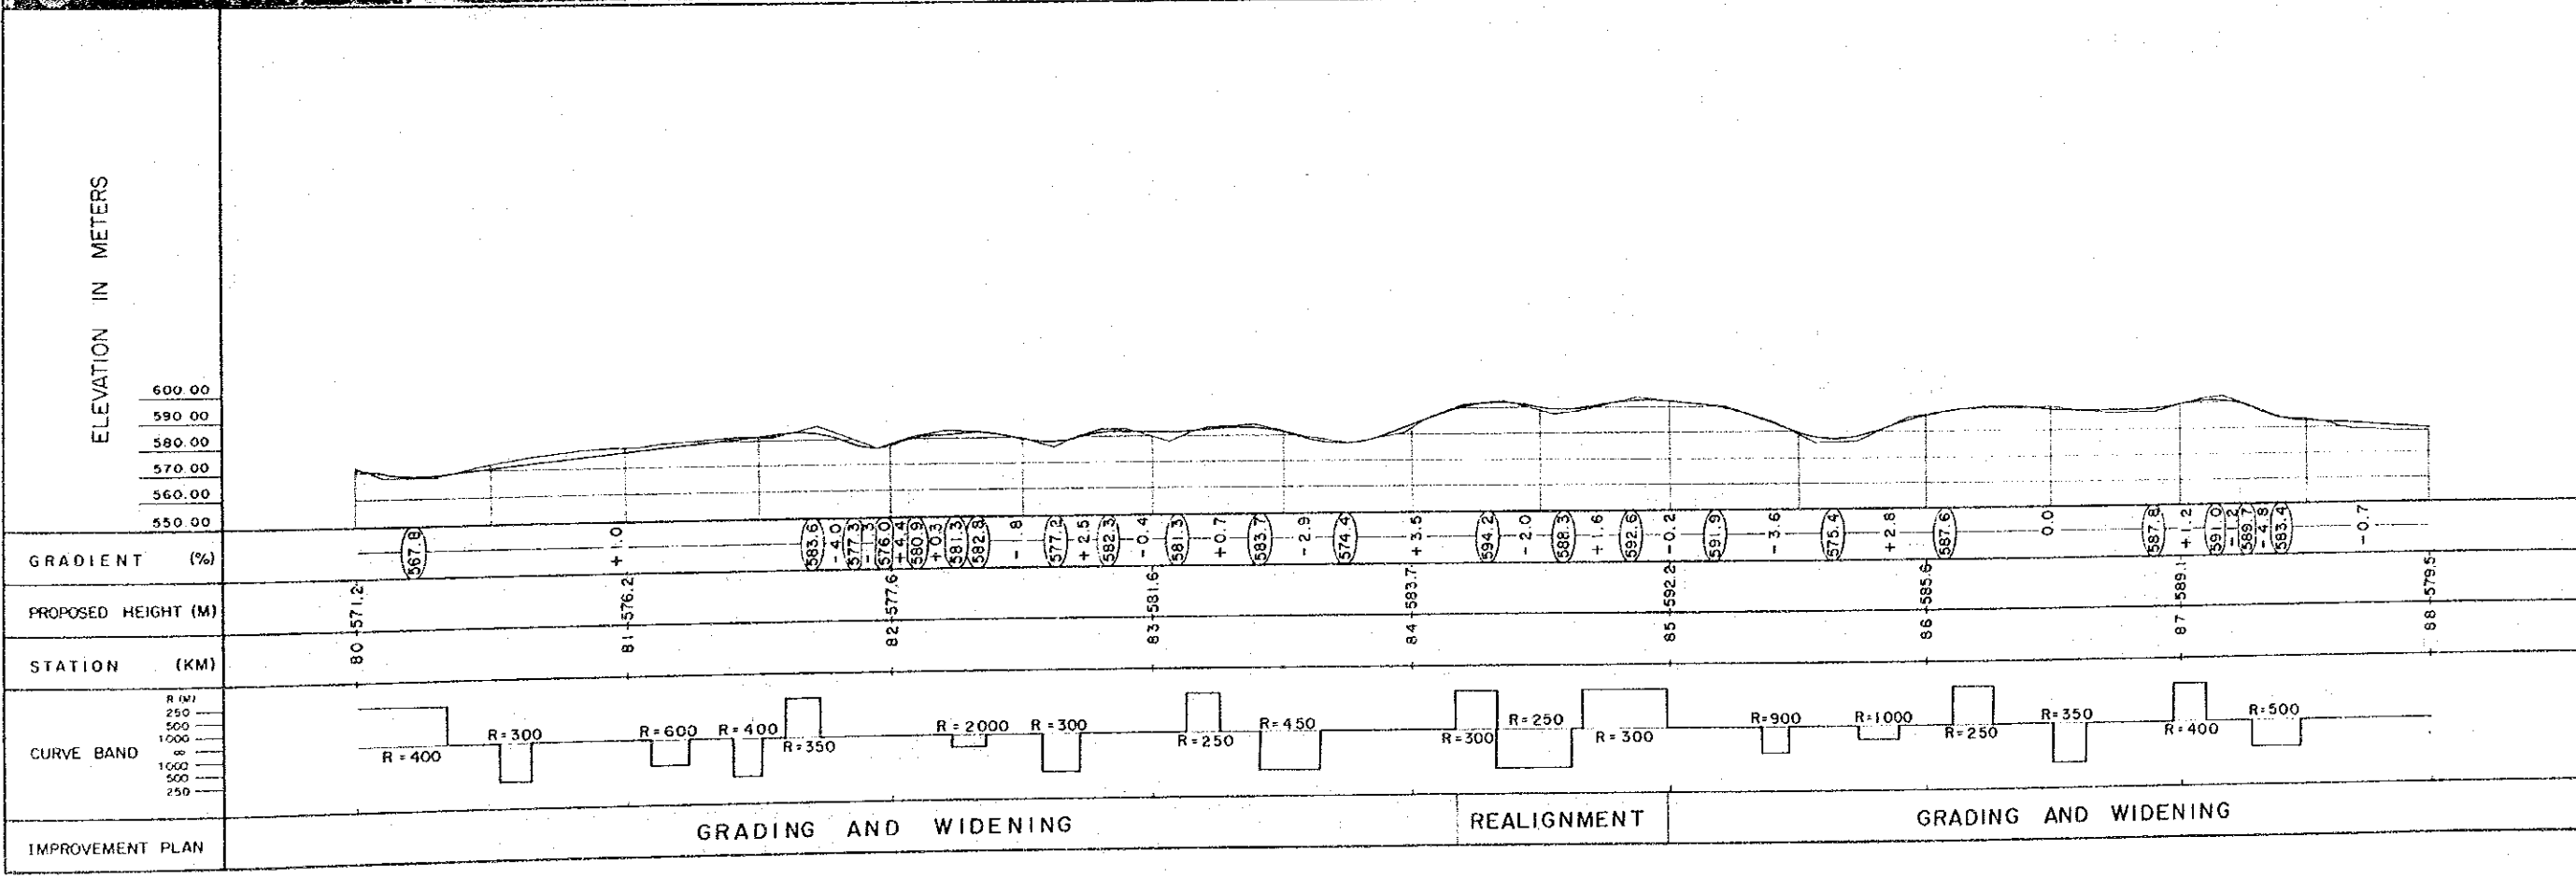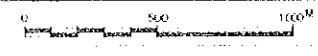

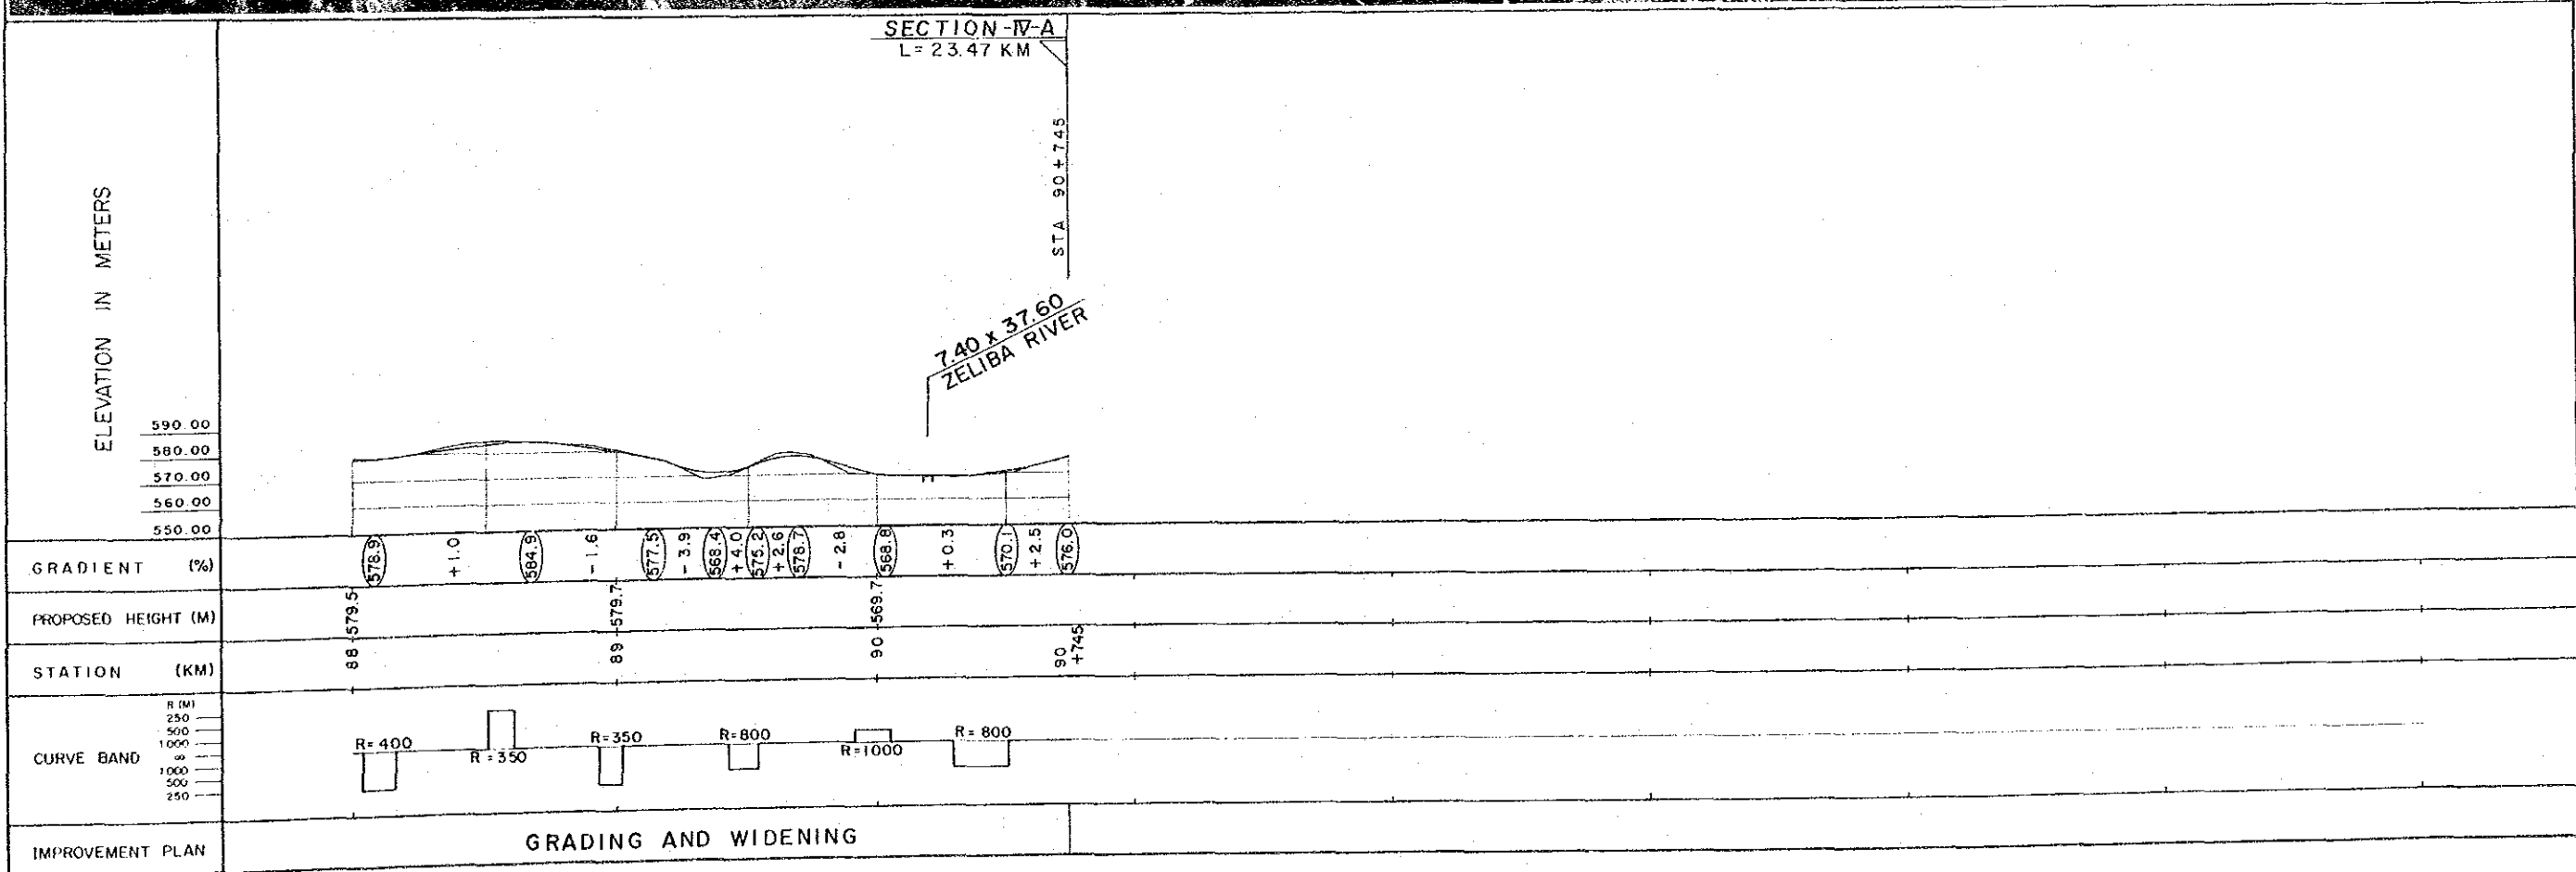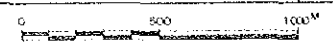

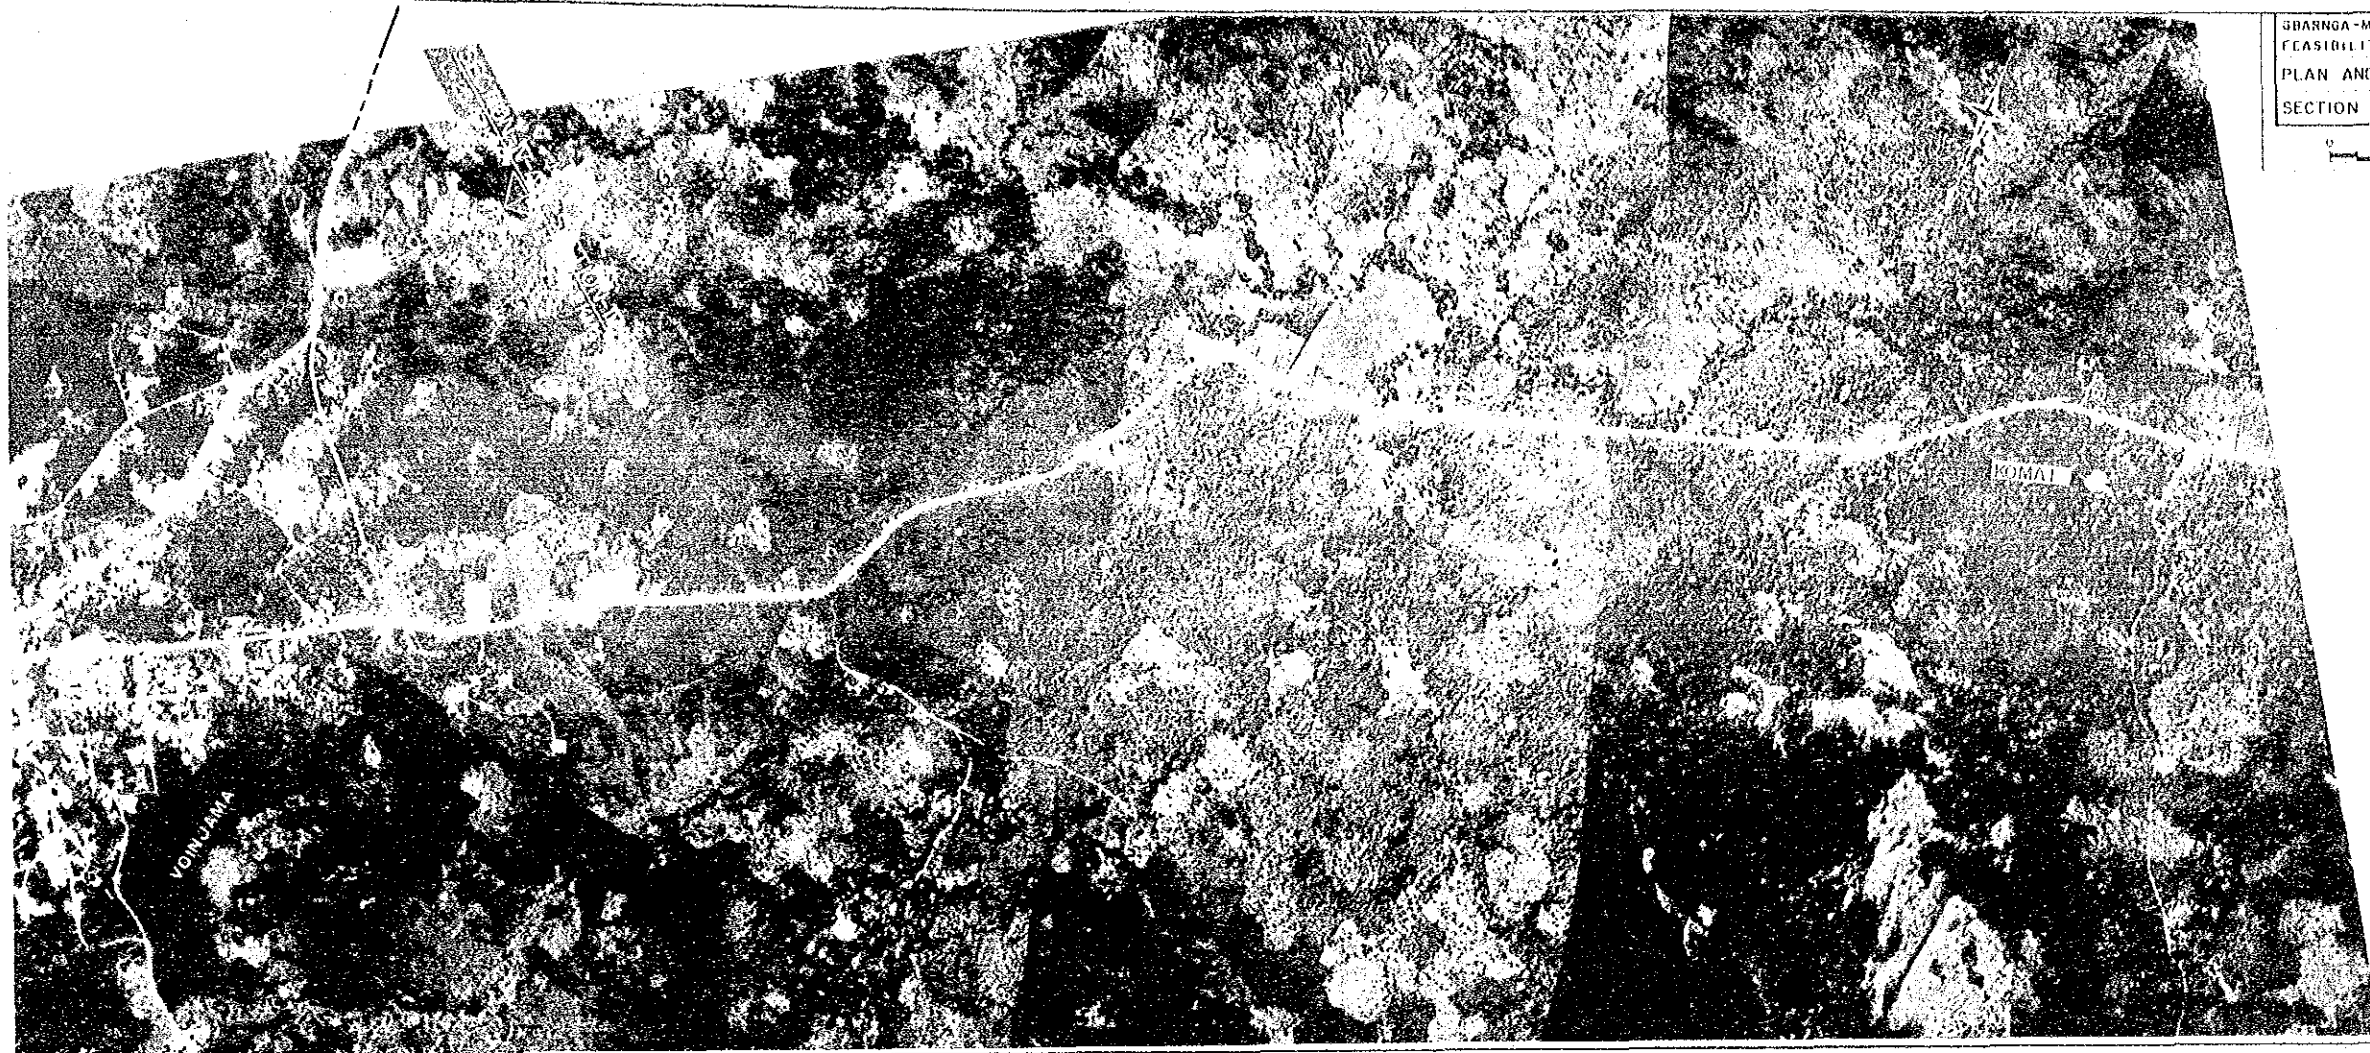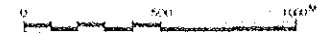



SECTION - IV-B
 L = 44.62 KM

STA. 0+000


2-300x3.00x12.90
 C-Bx

745 x 15.75
 CREEK


ELEVATION IN METERS

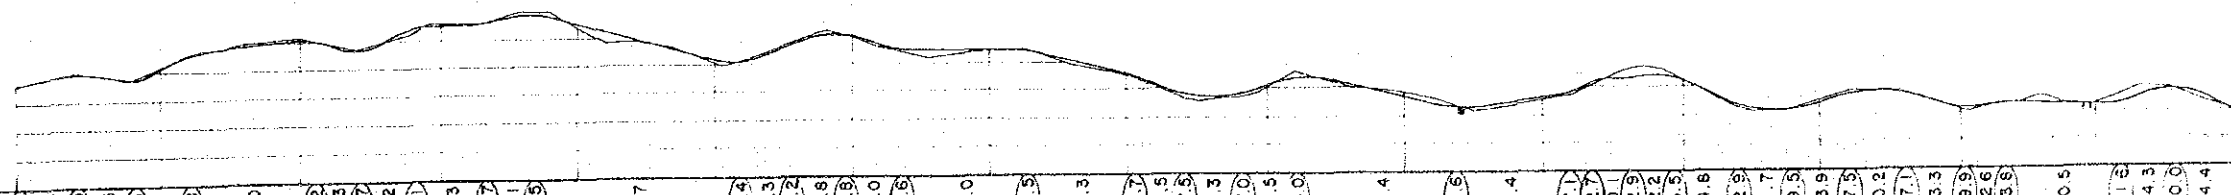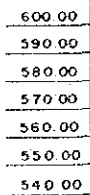


GRADIENT (%)

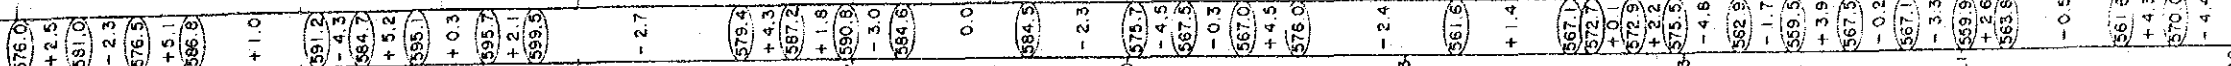



PROPOSED HEIGHT (M)

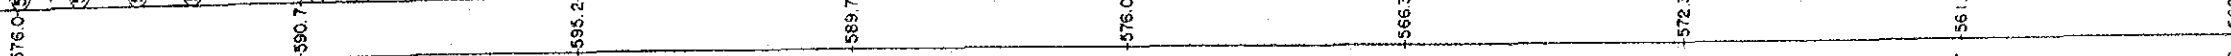

STATION (KM)

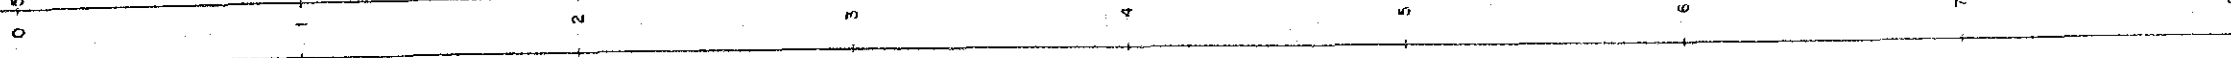

CURVE BAND

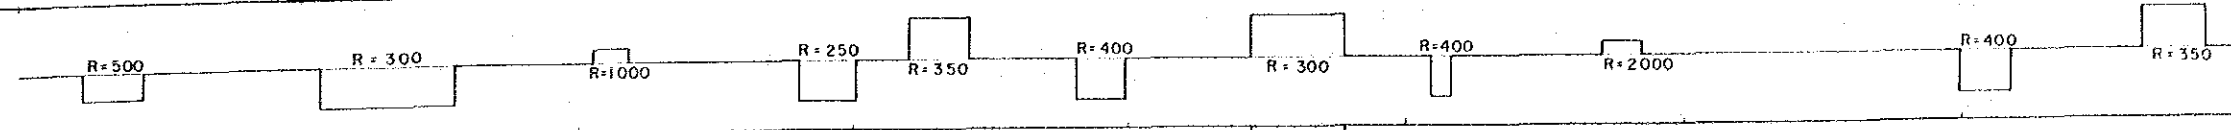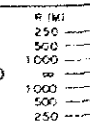

IMPROVEMENT PLAN



