




MAIN LINE

Kuantan to Kuala Trengganu

Sheet 14~21

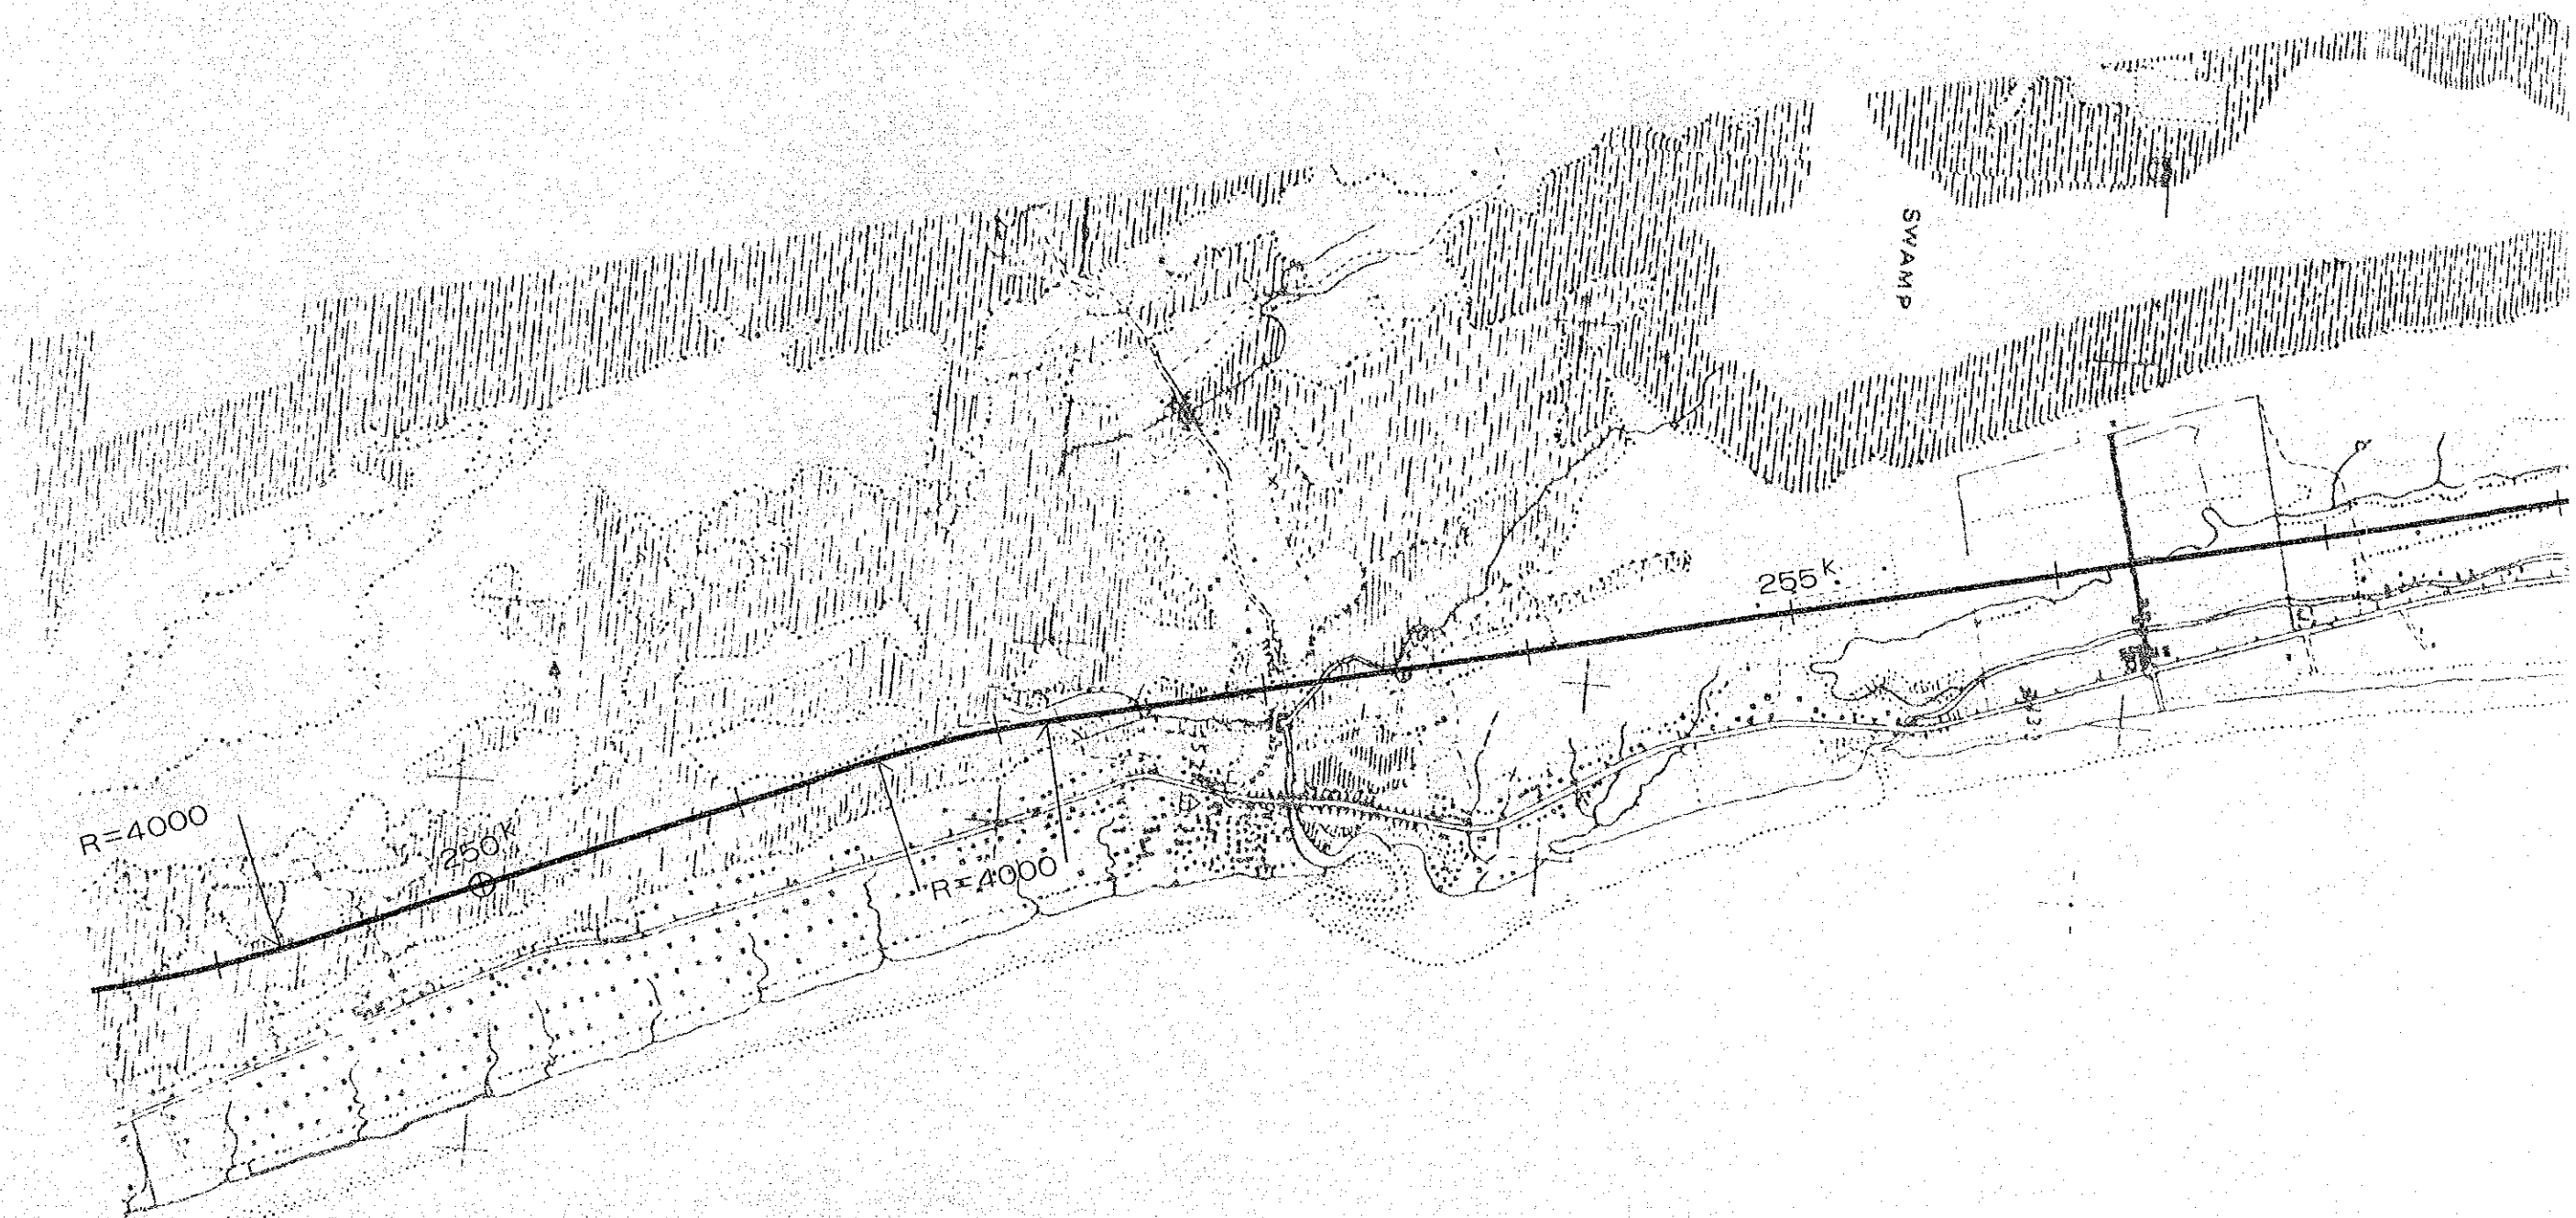

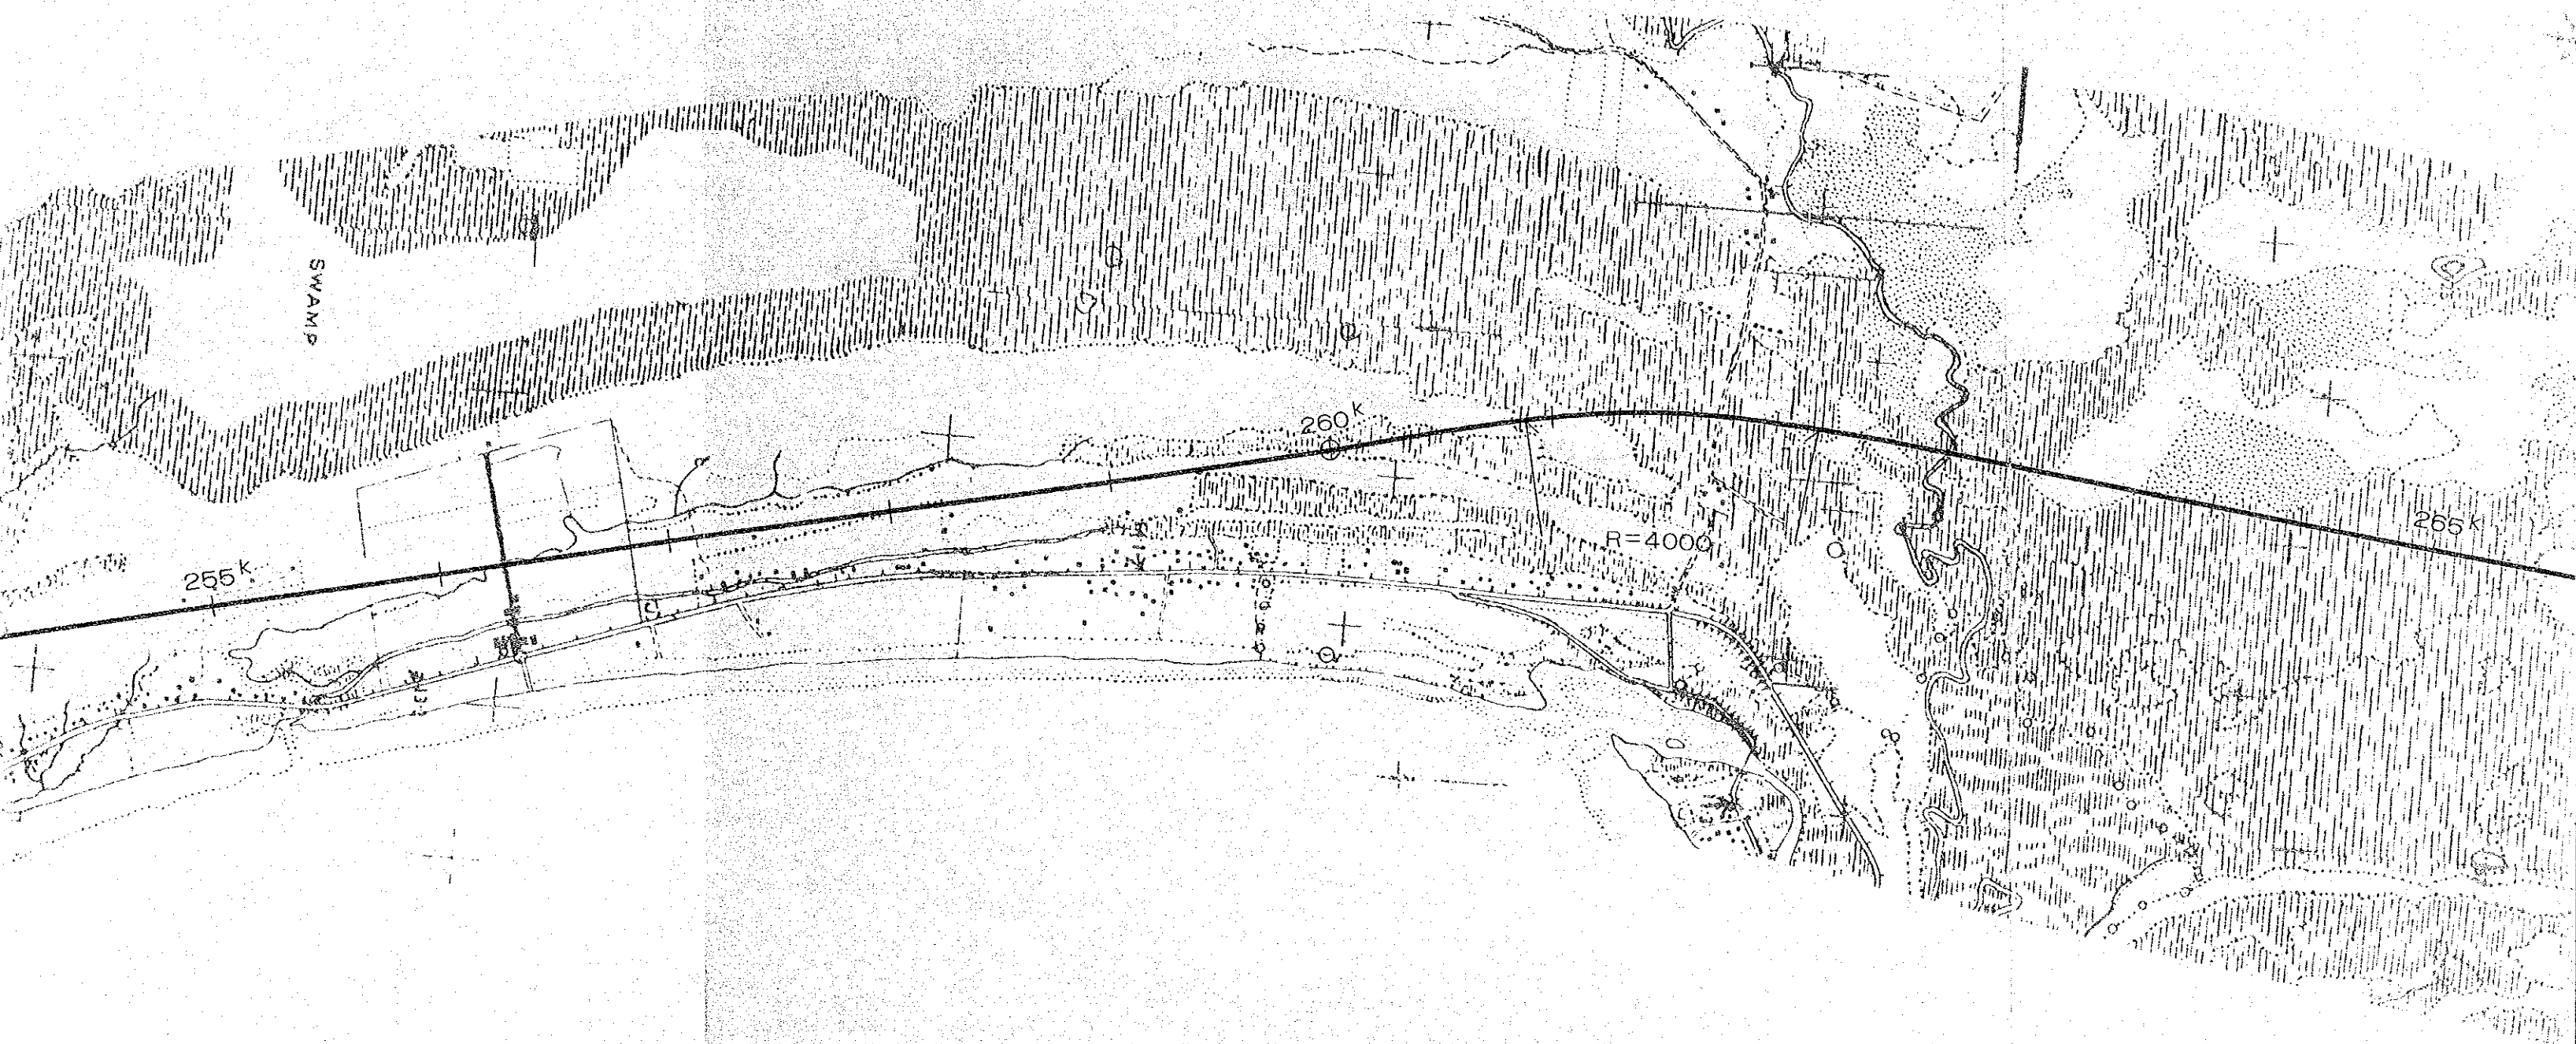

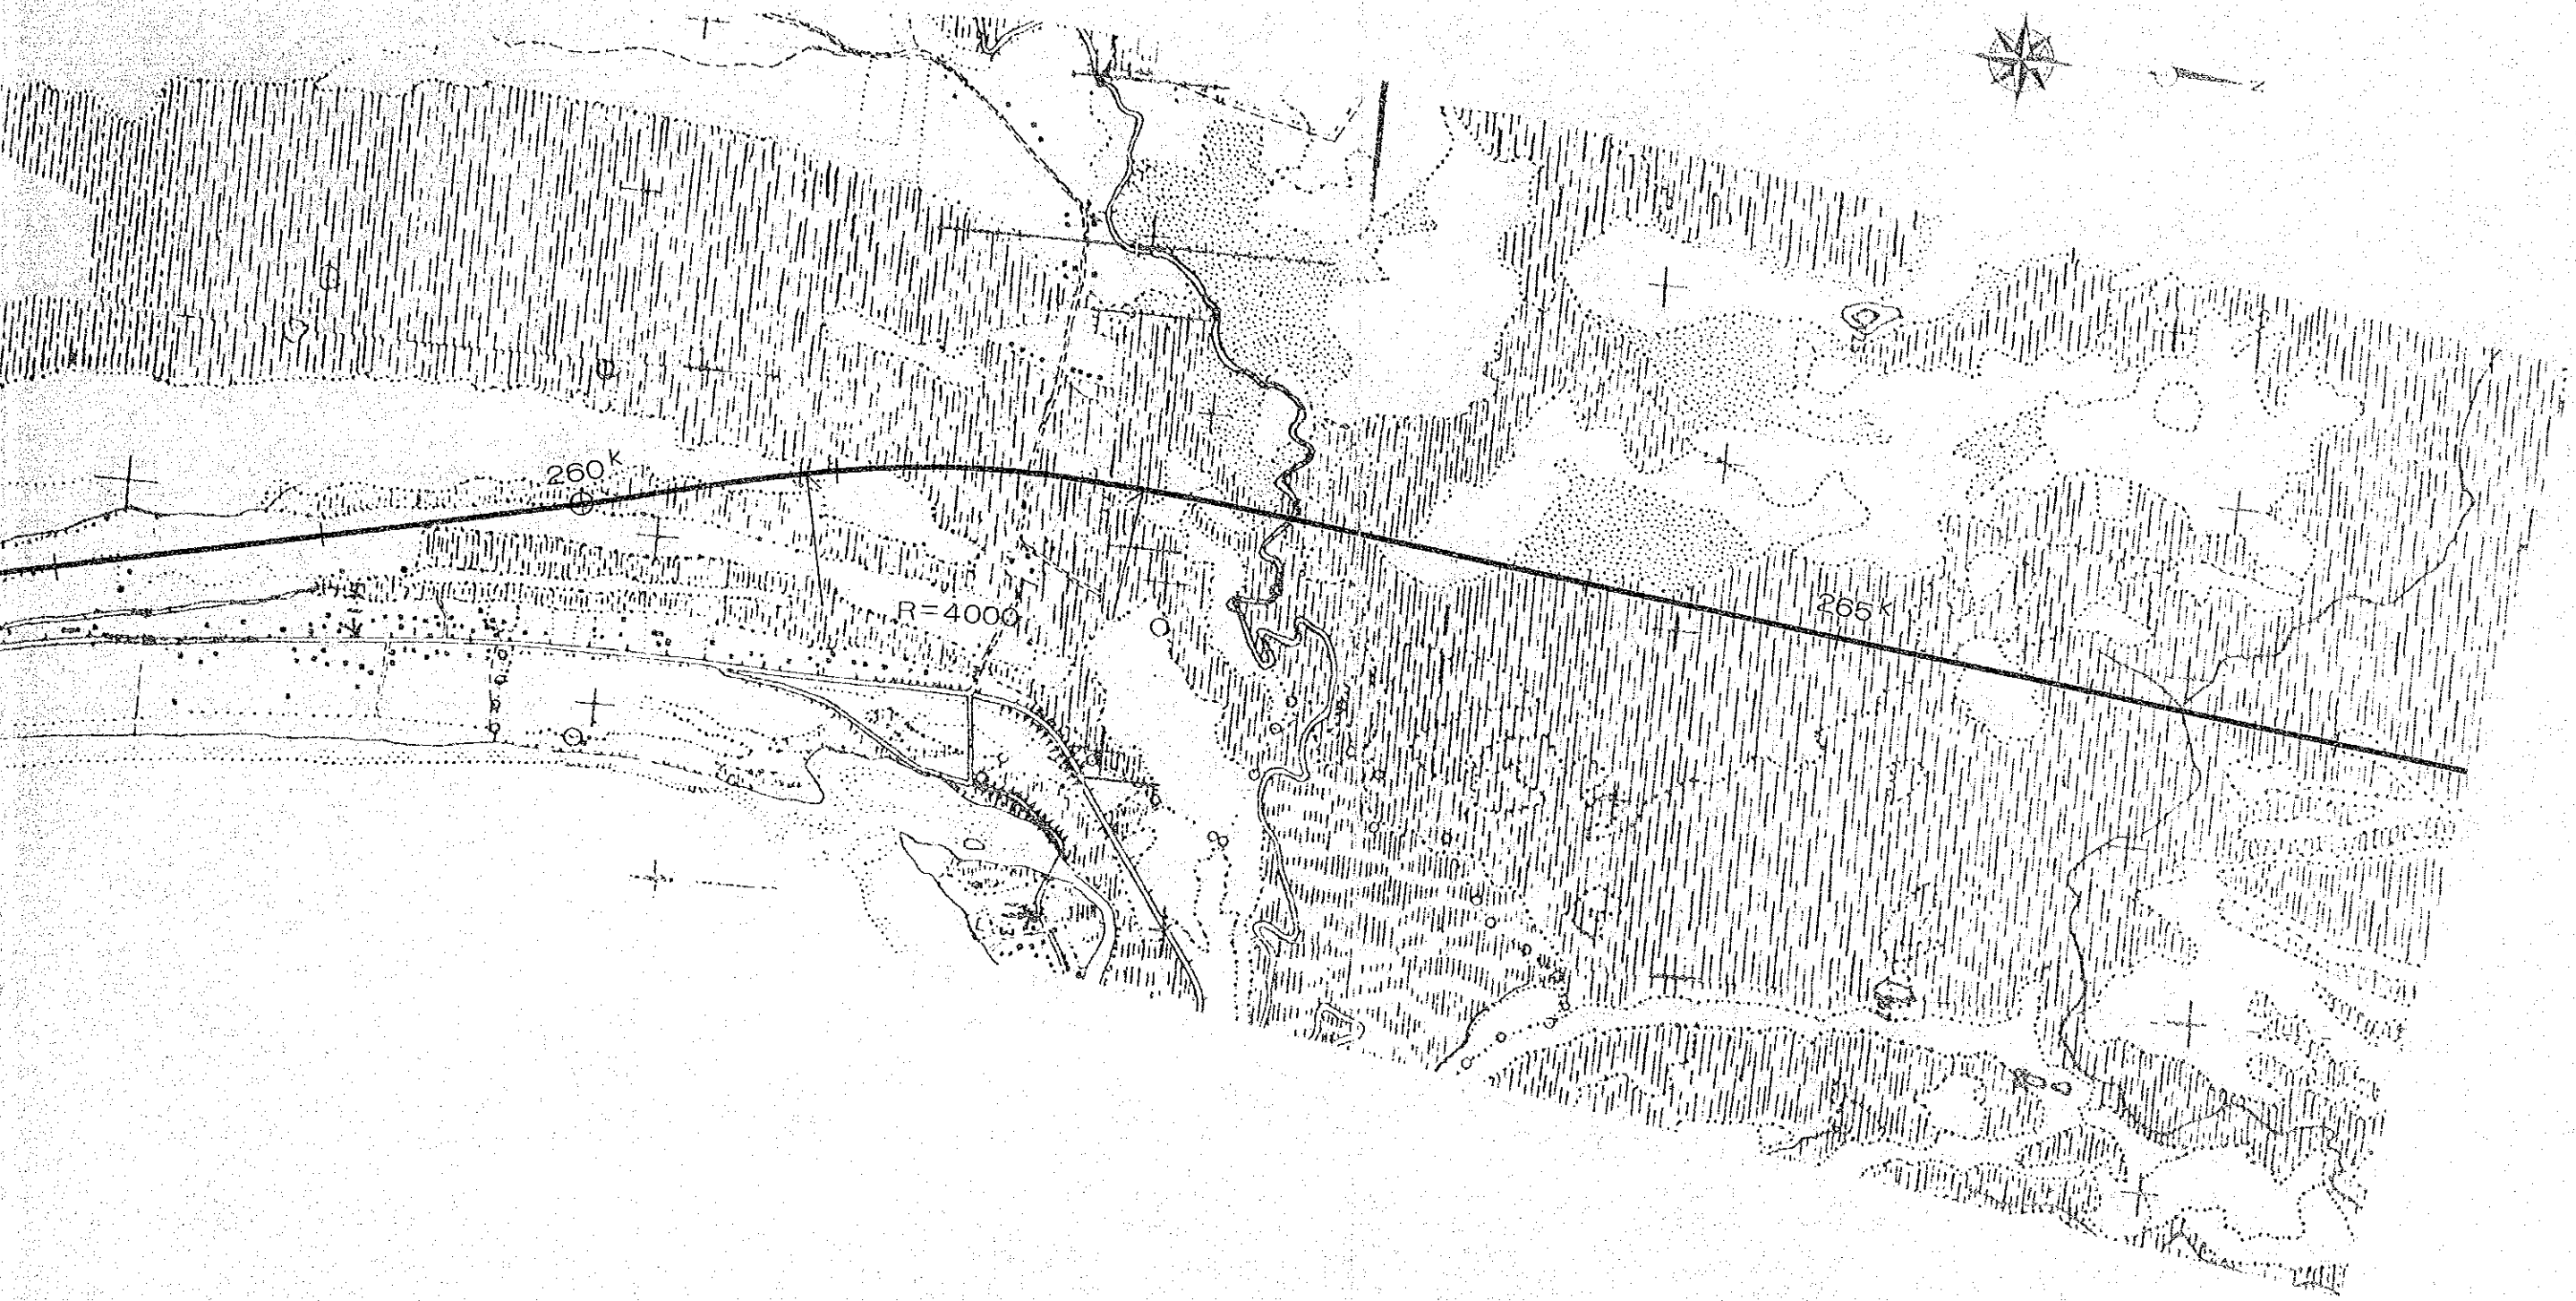

THE NEW EAST-WEST RAILWAY
MAIN LINE (Sheet 14 of 28)
Scale 1 : 25,000

B.L. = 240 m
272 k 500 m


Chukai St.
273 k 400 m


3000

270

273

R=1200

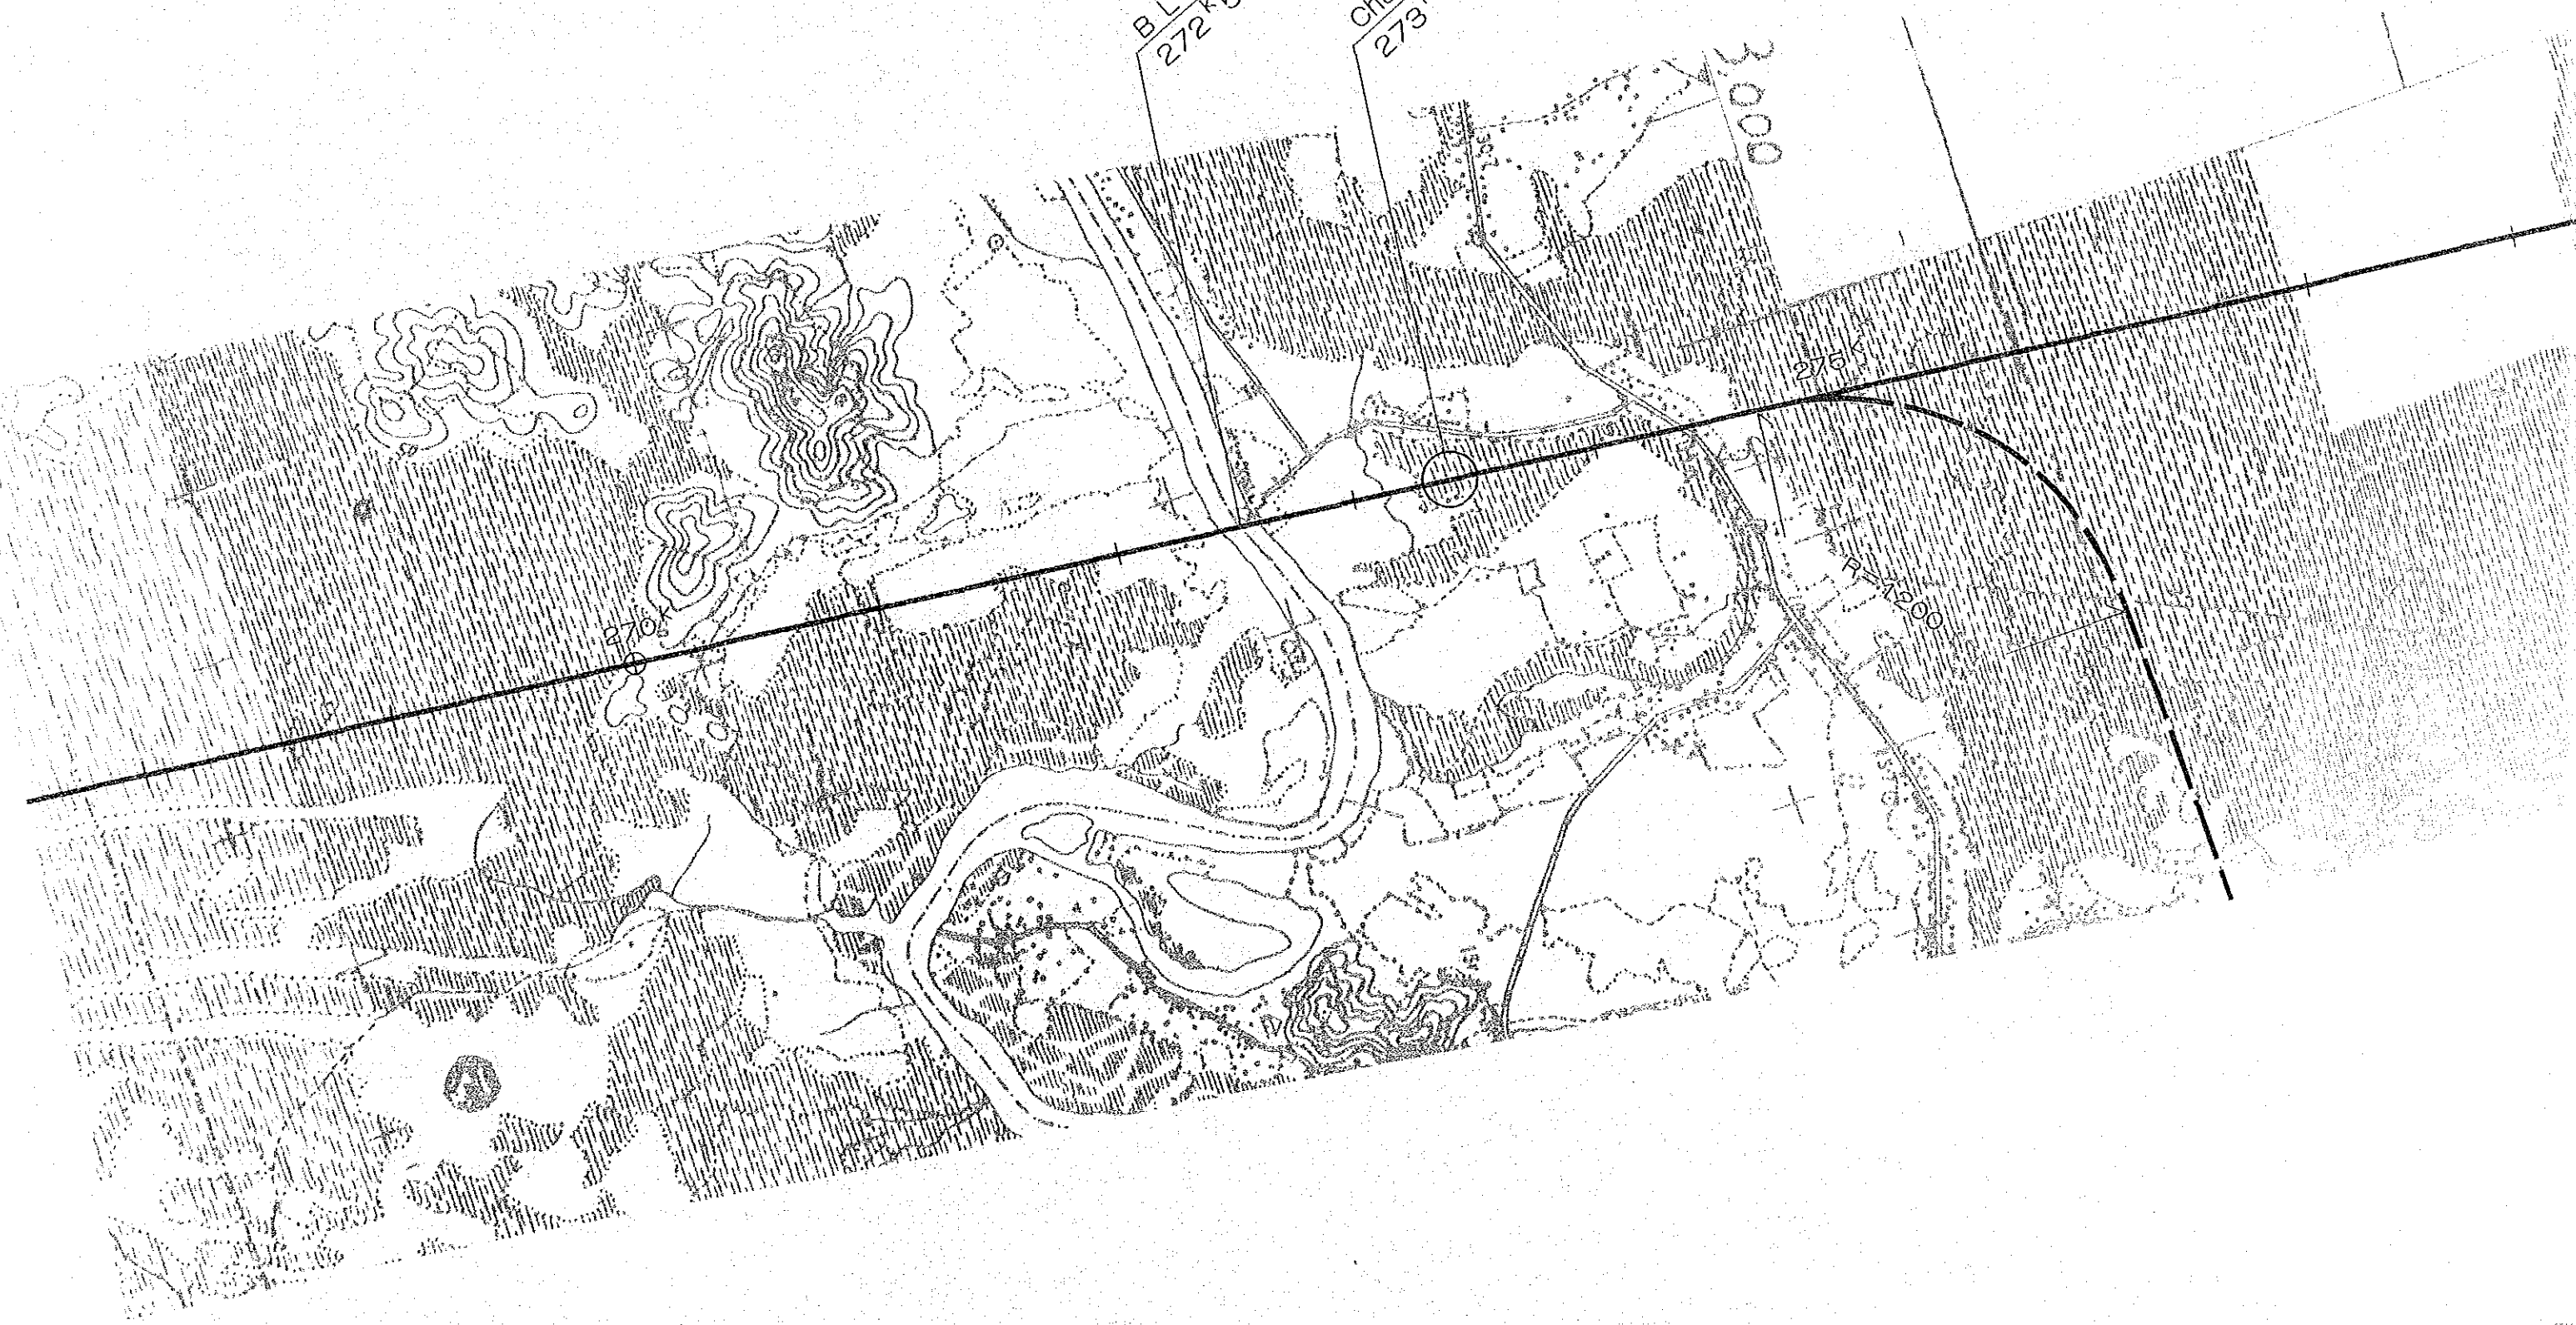

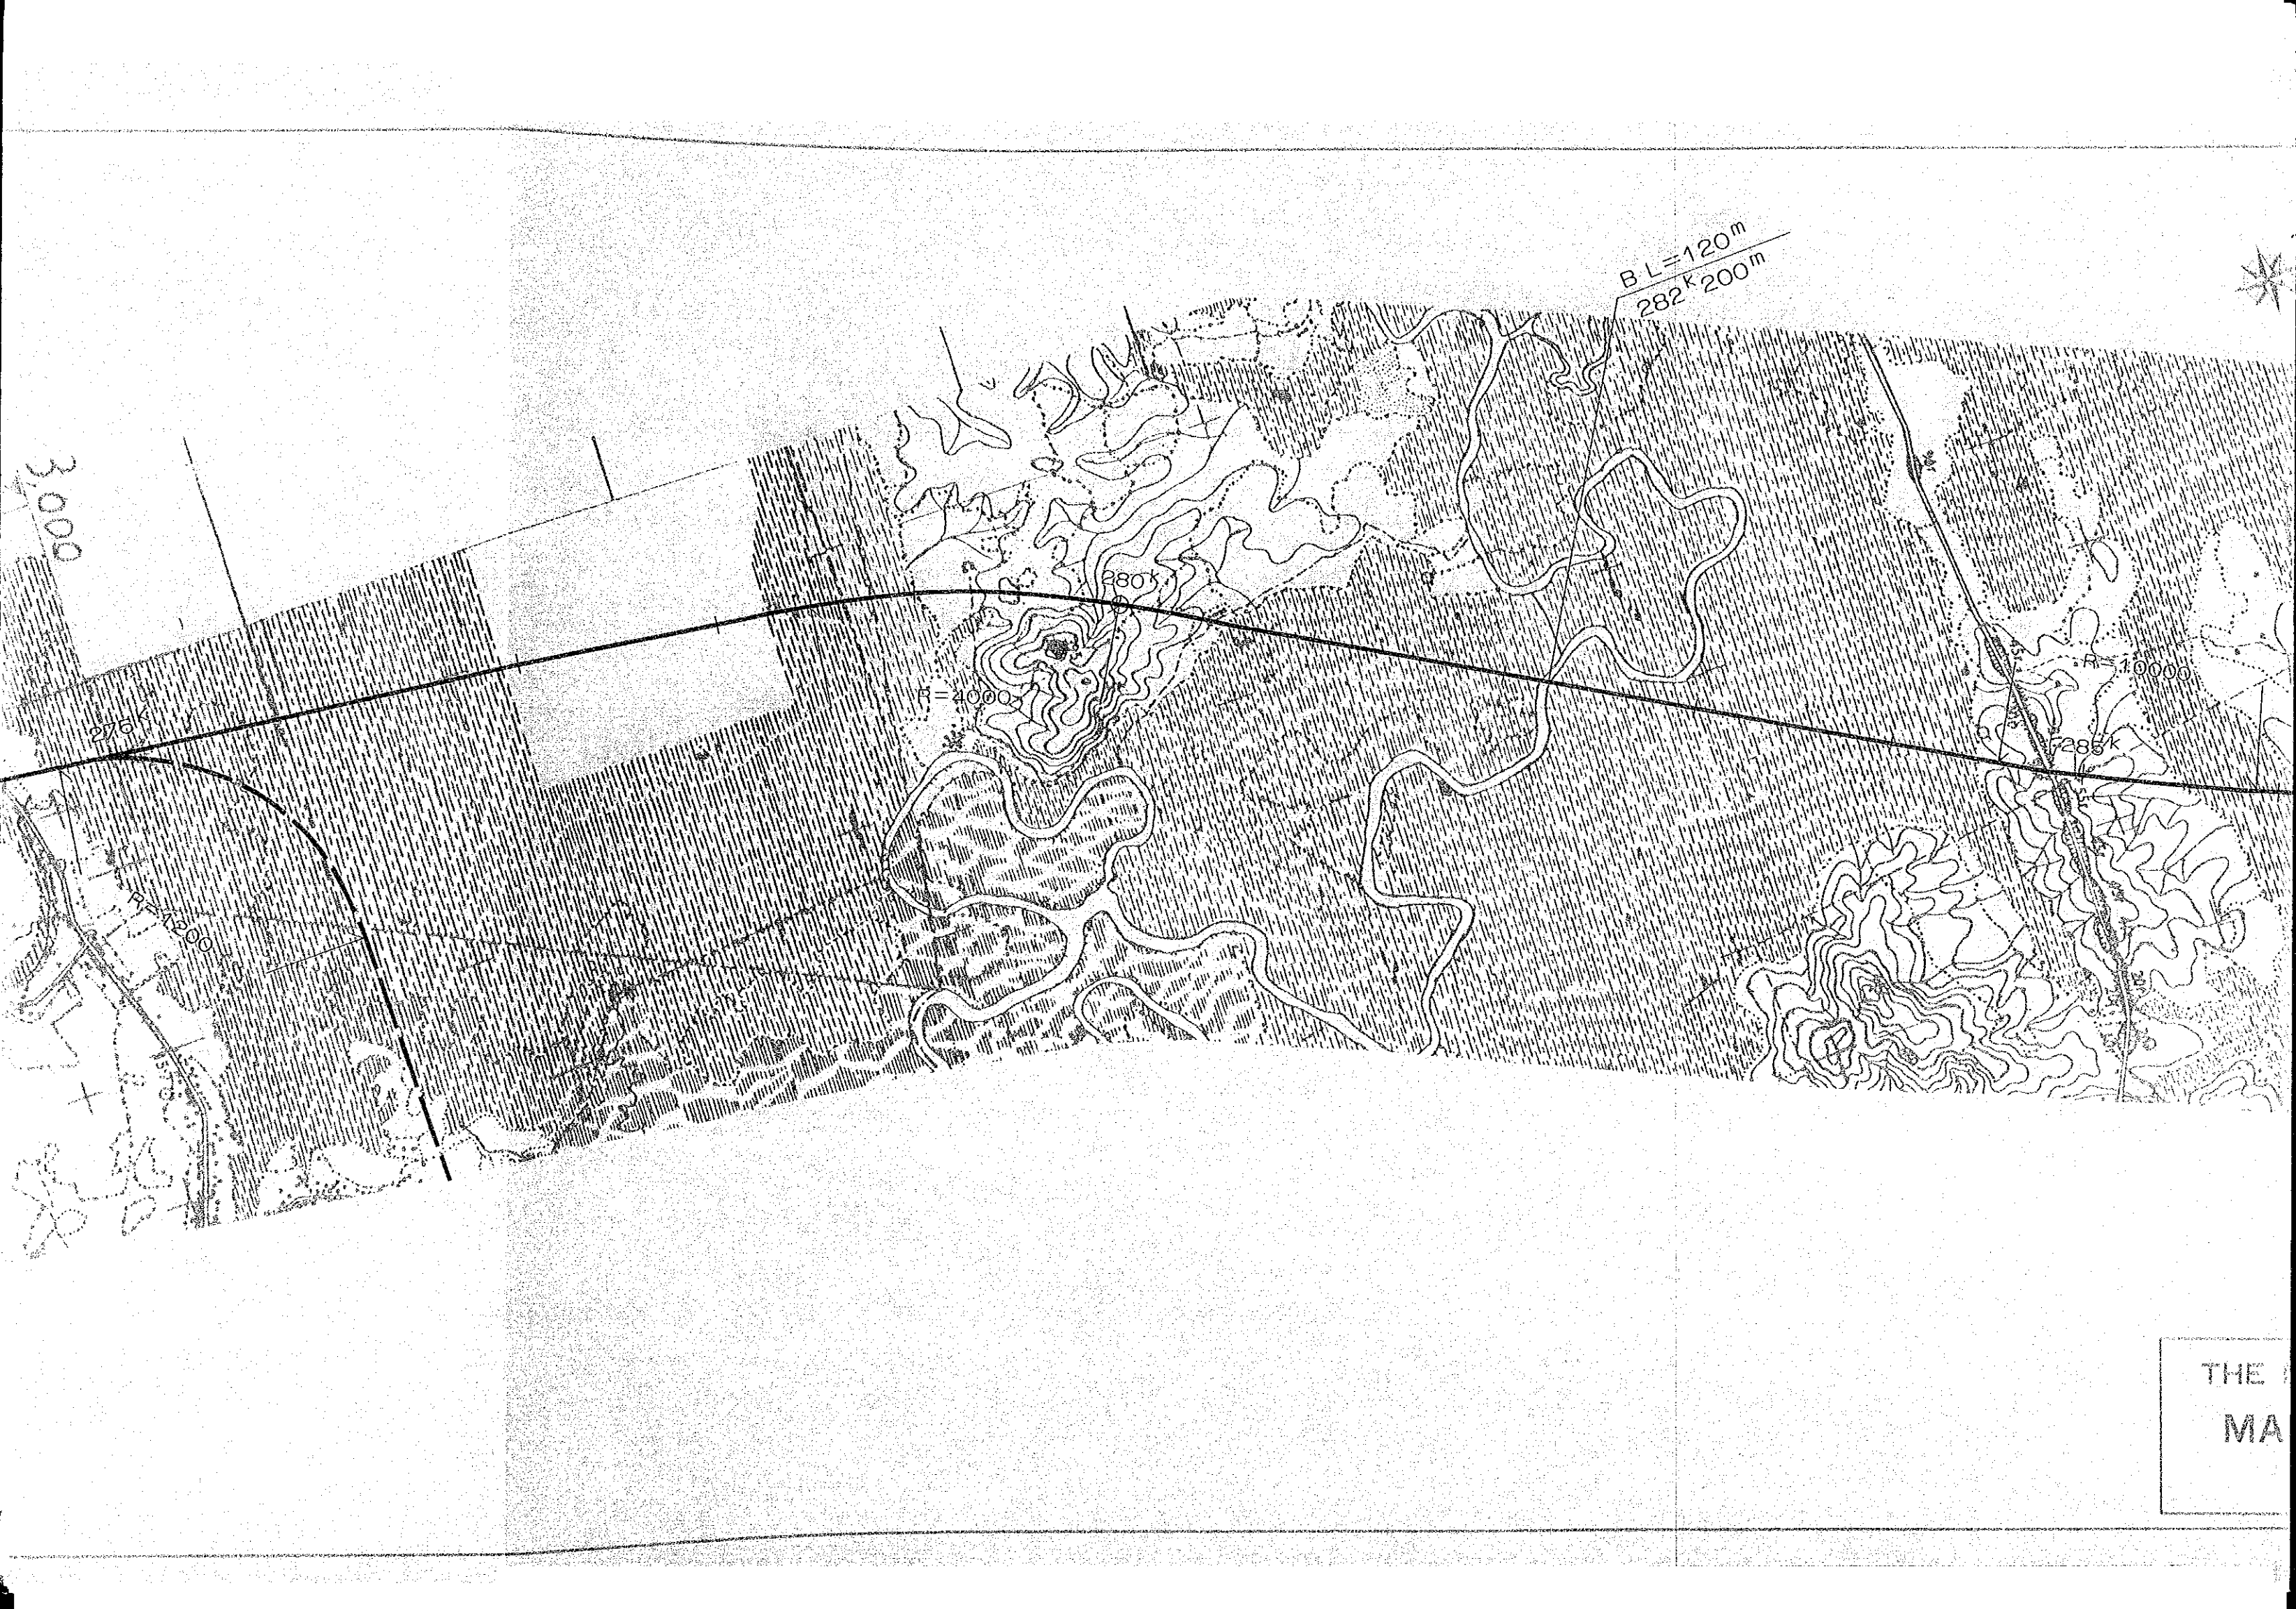

3,000

BL=120m
282k 200m

275k


280k

F=4000

290k


285k

THE
MA

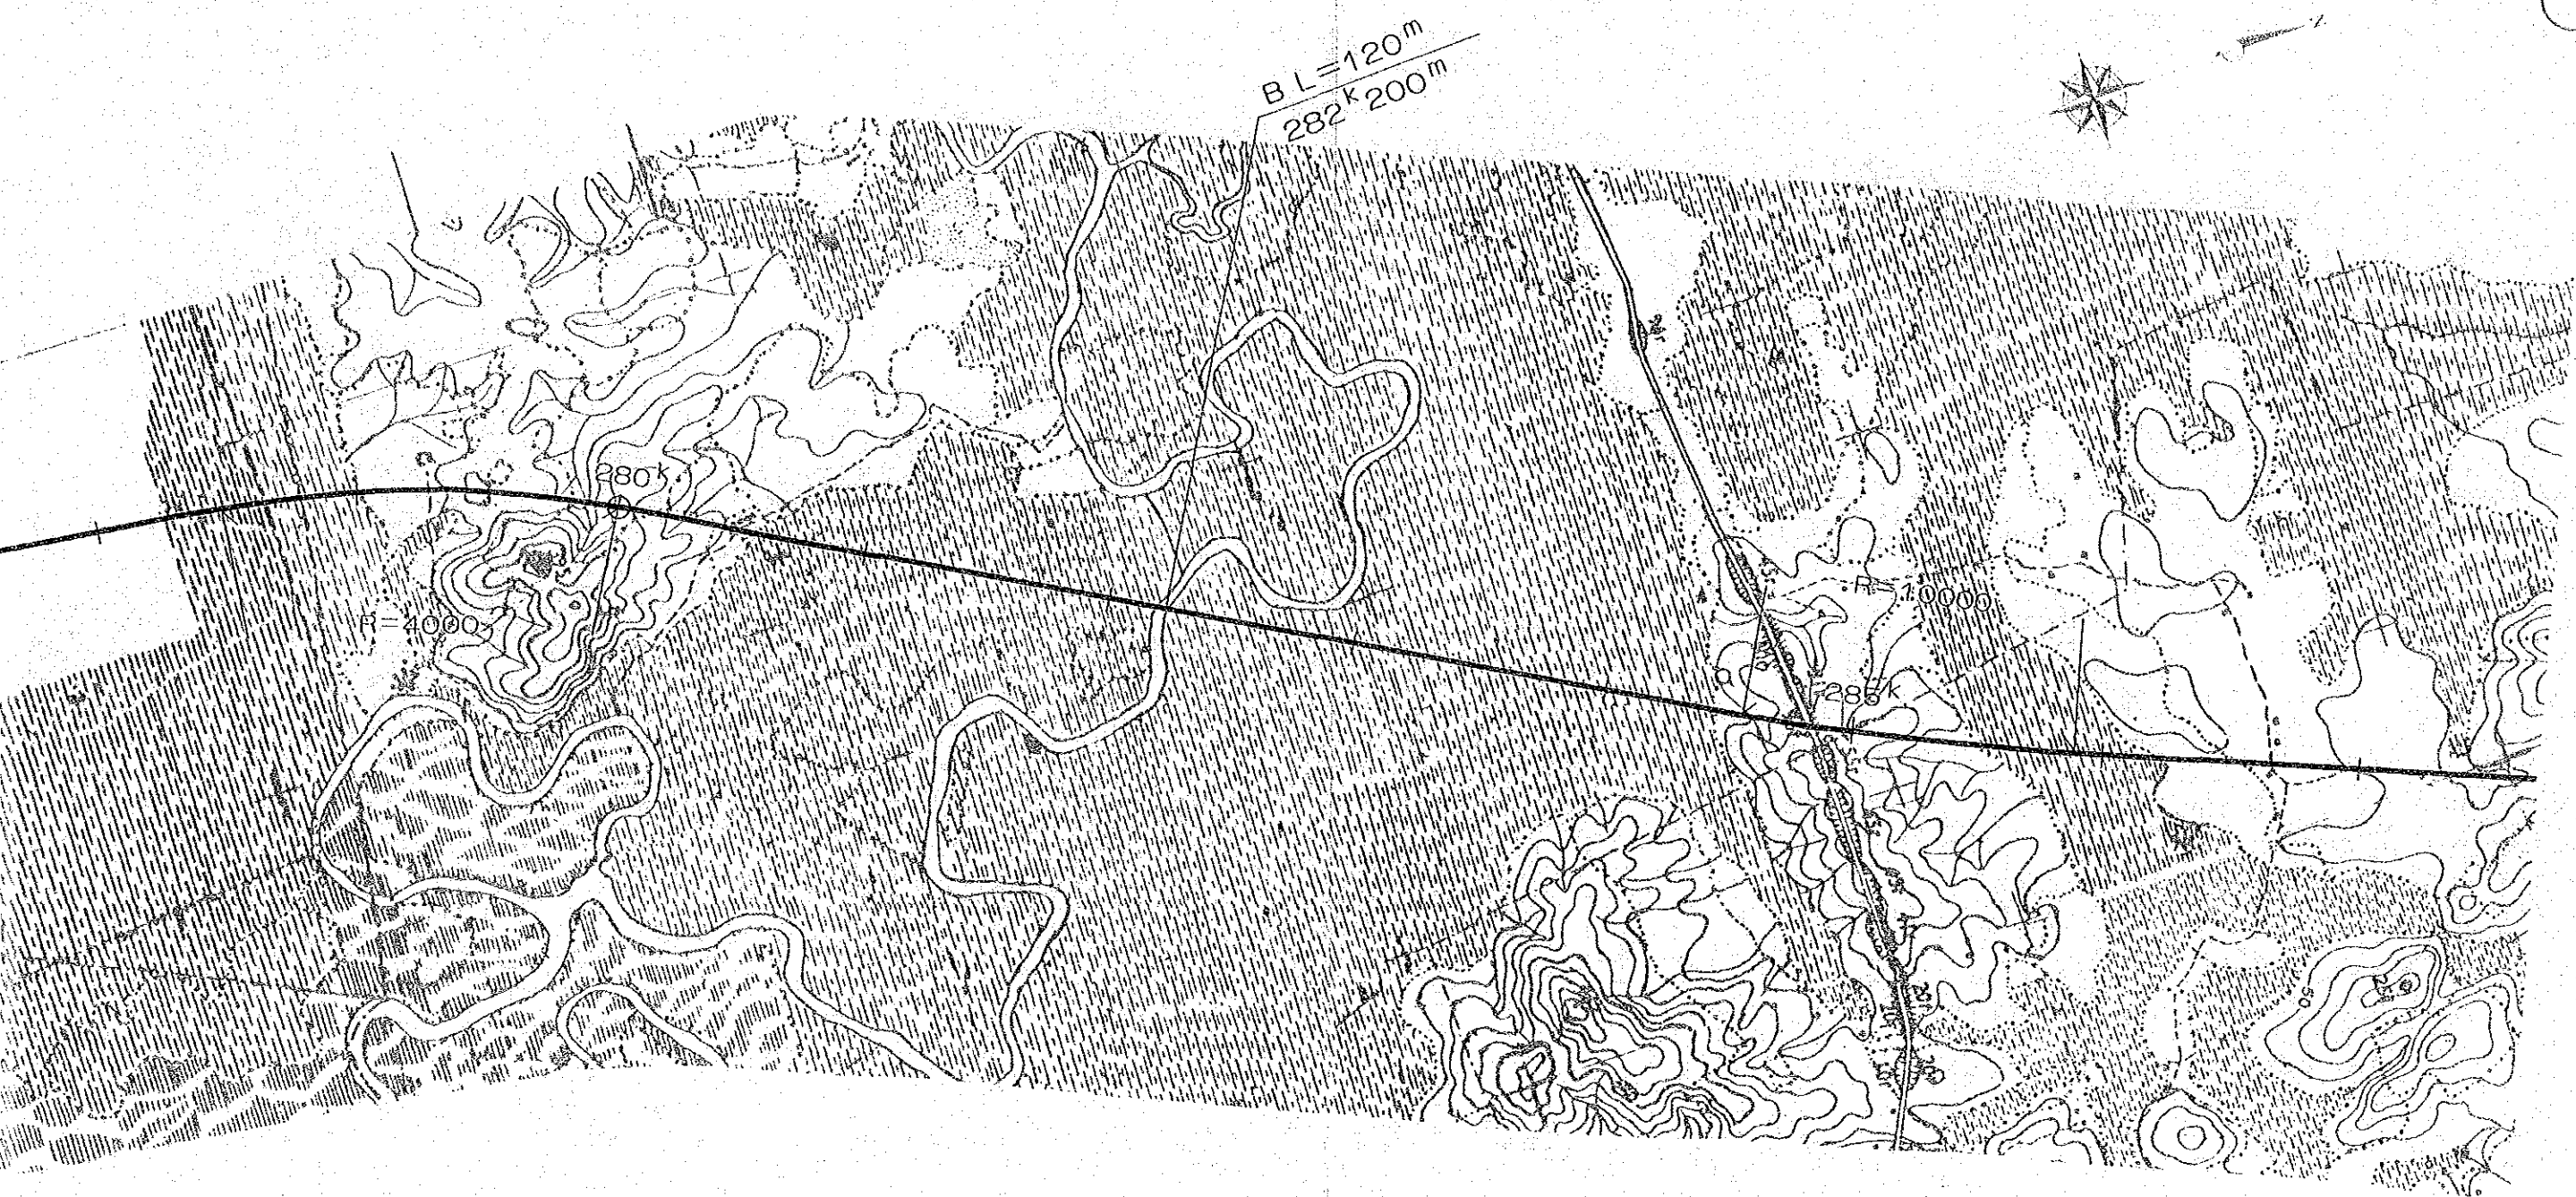

THE NEW EAST-WEST RAILWAY
MAIN LINE (Sheet 15 of 28)
Scale 1 : 25,000

$T L = 1000 \text{ m}$
 $288^{\text{k}} 000 \text{ m}$

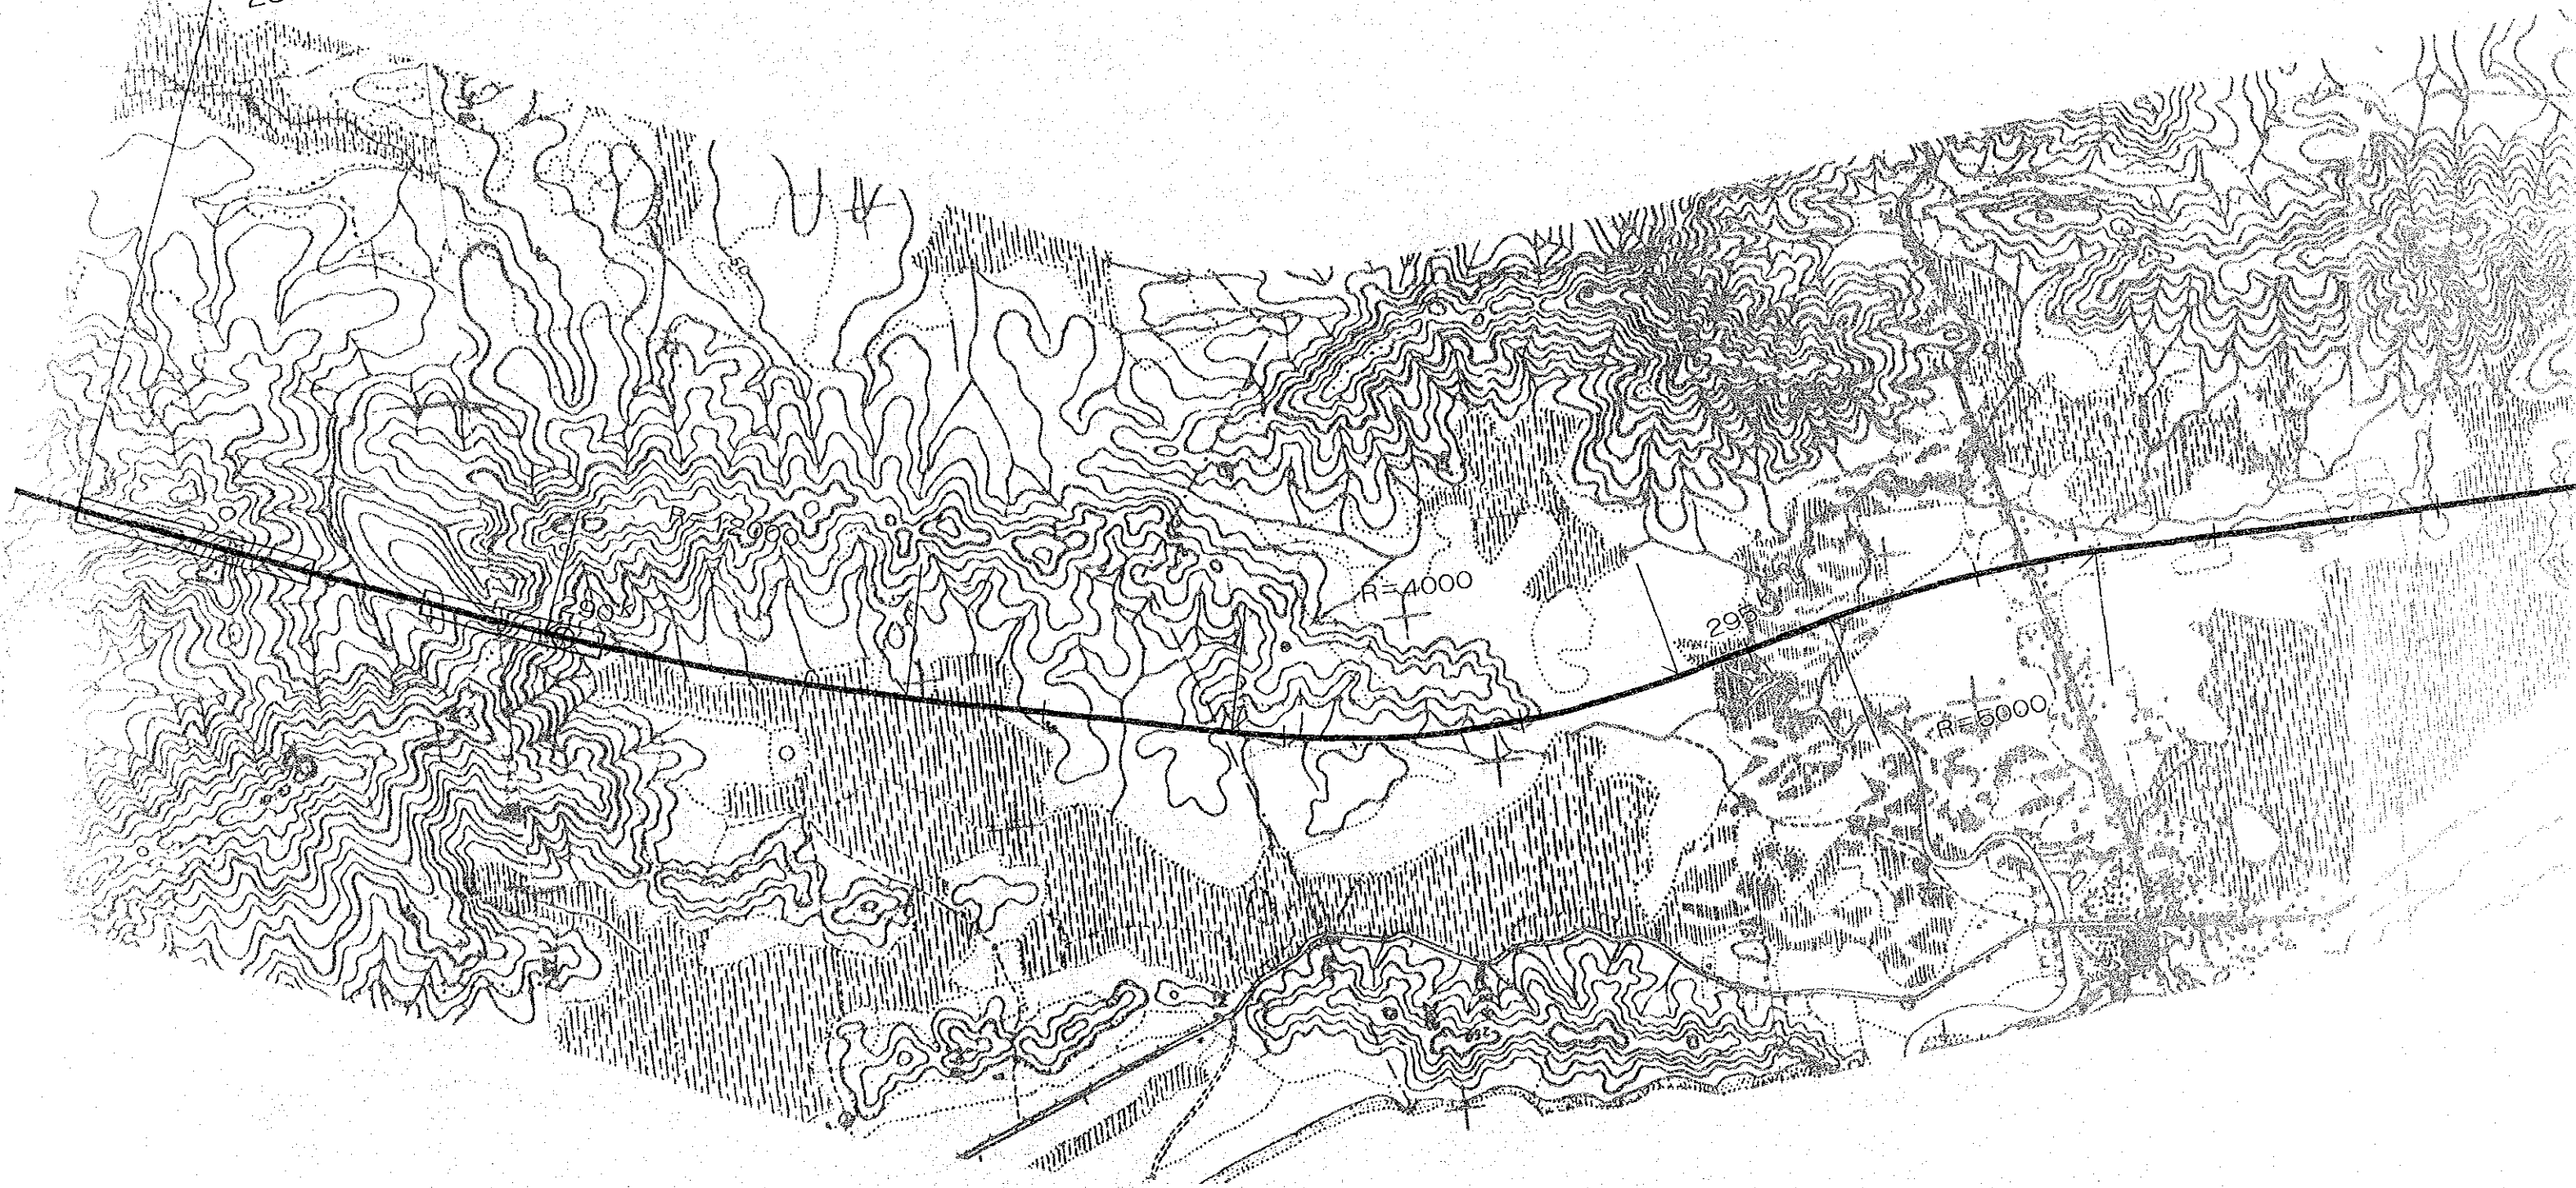



Kerteh St.
299 k 000 m

295 k

R=5000


300 k

R=4000

305 k

BL=
307 k

TH
A

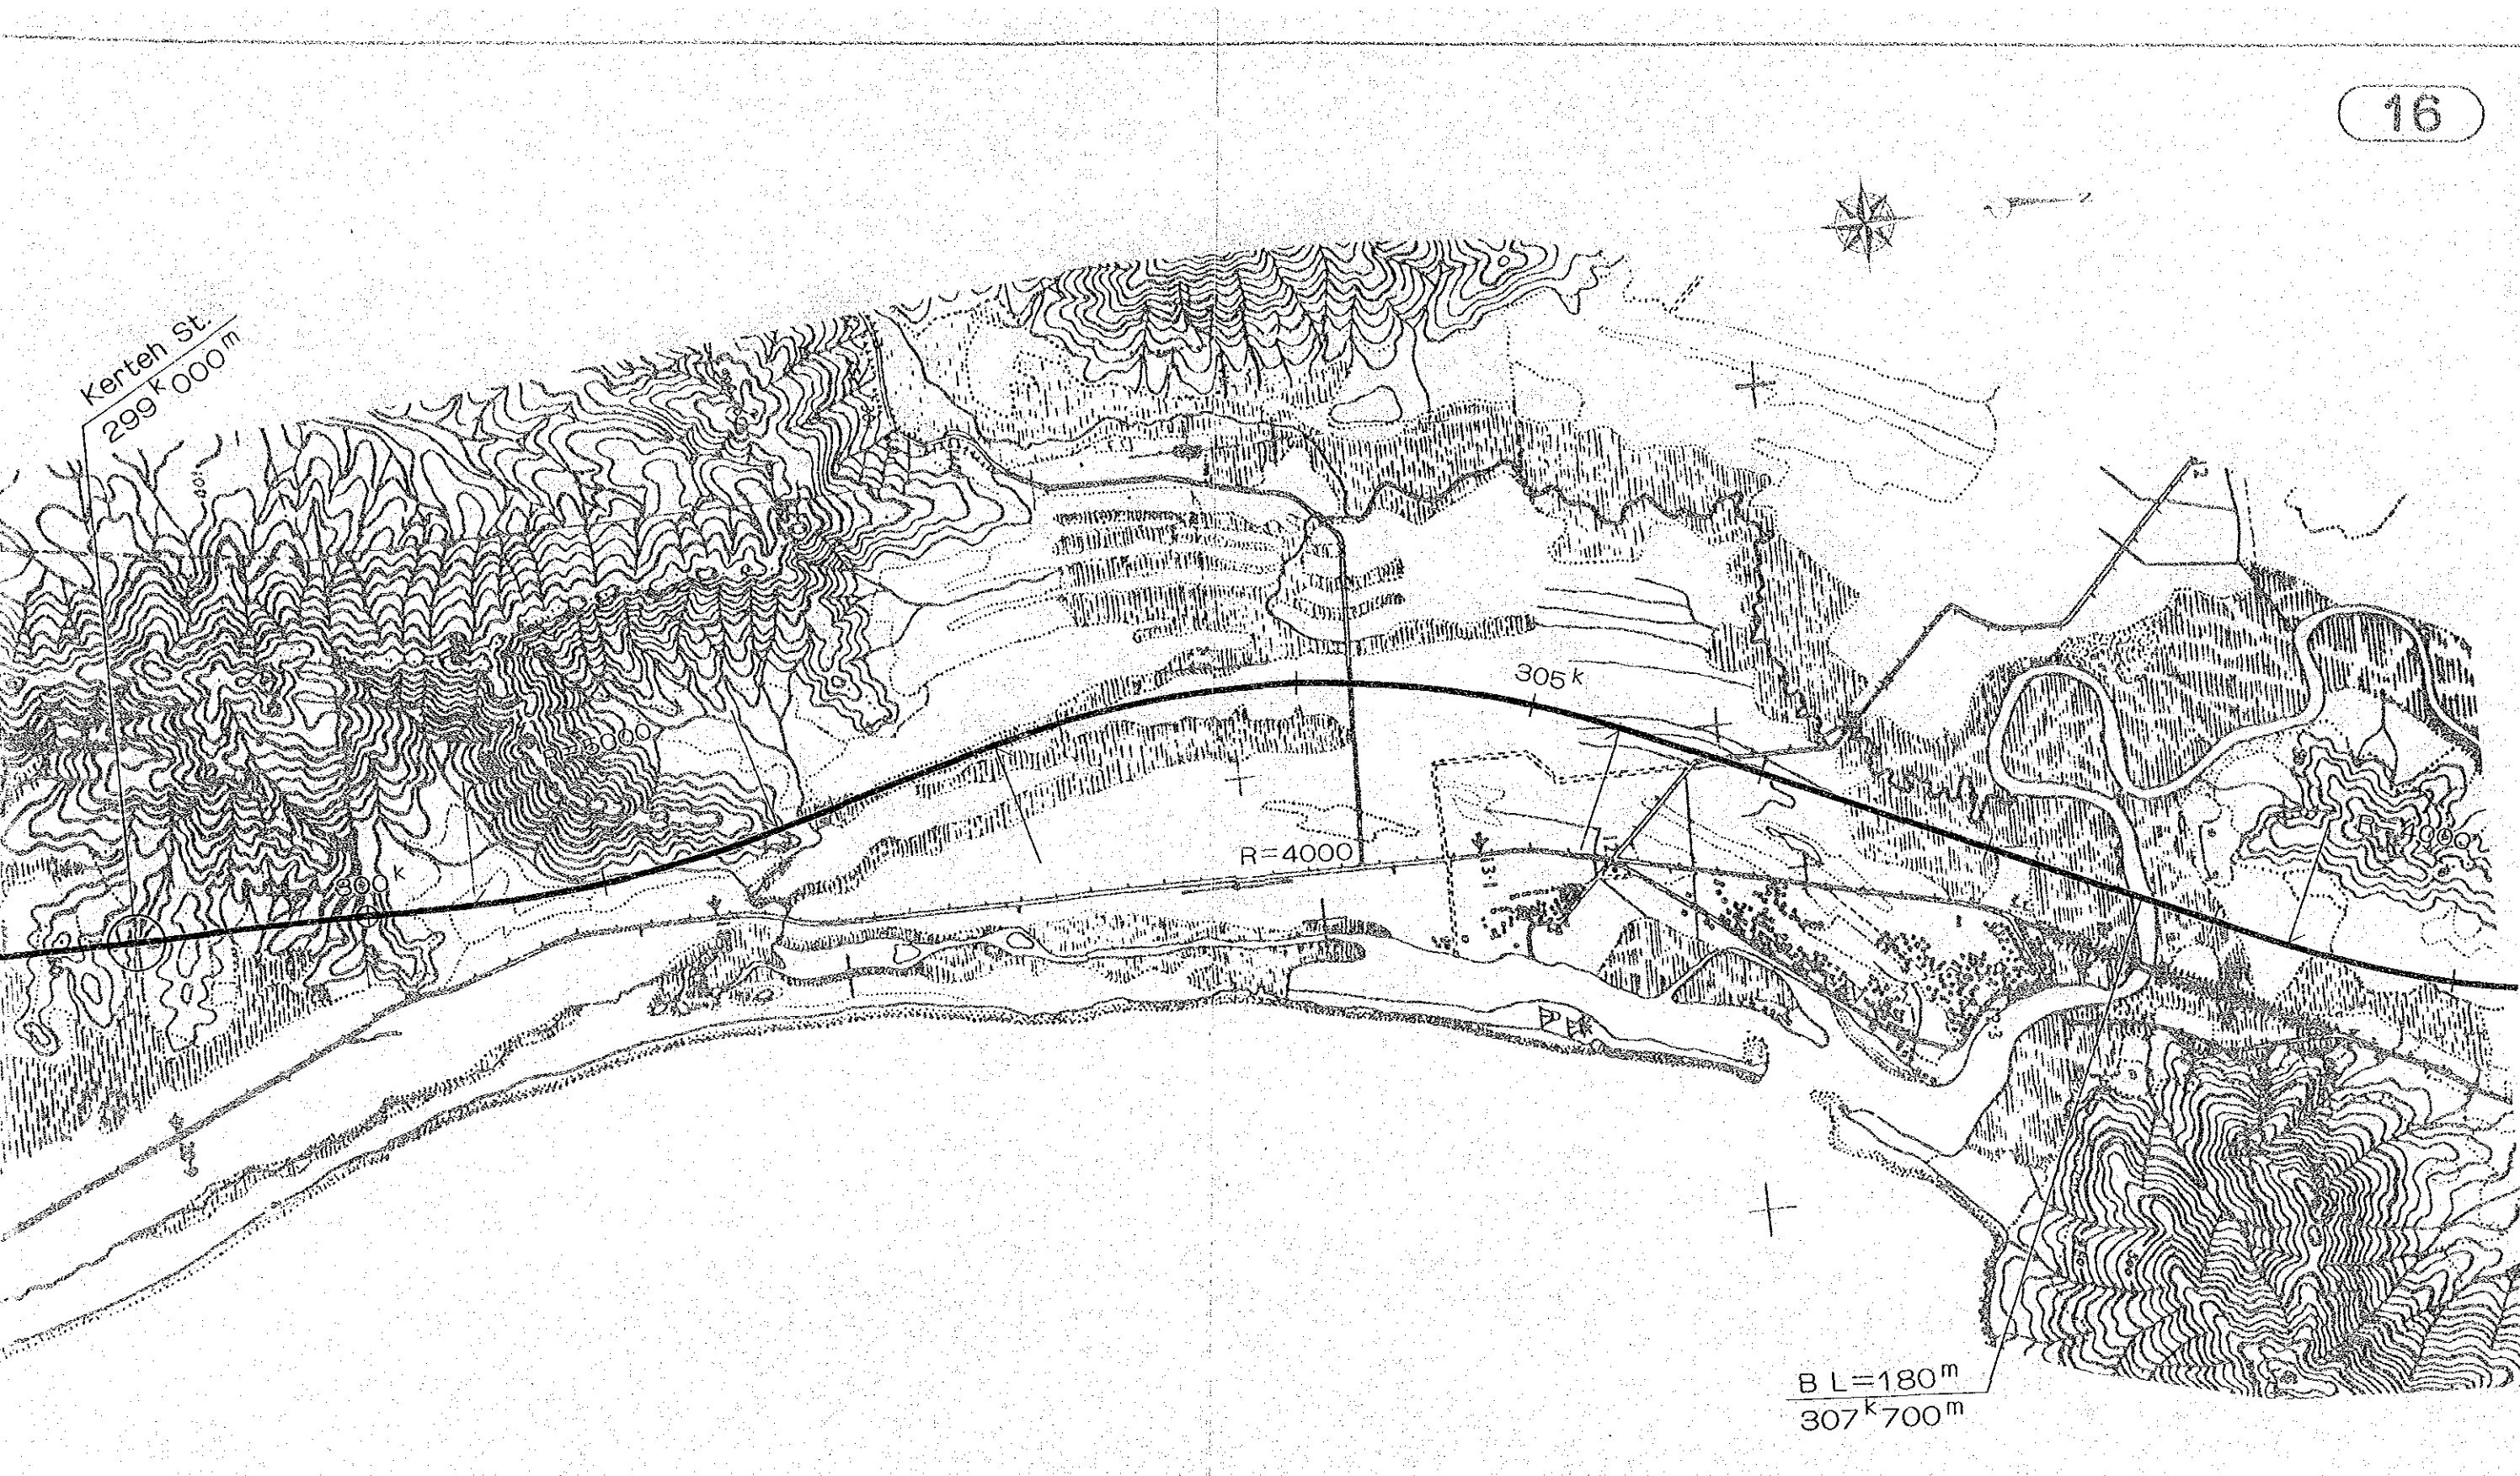

THE NEW EAST-WEST RAILWAY
MAIN LINE (Sheet 16 of 28)
Scale 1 : 25,000