

CROSS SECTION  
OF  
MAHAMMADPUR, ROYER BAZAR KHAL

DRAWING NO.  
C-1


SCALE  
DATE

H=1:100, V=1:100








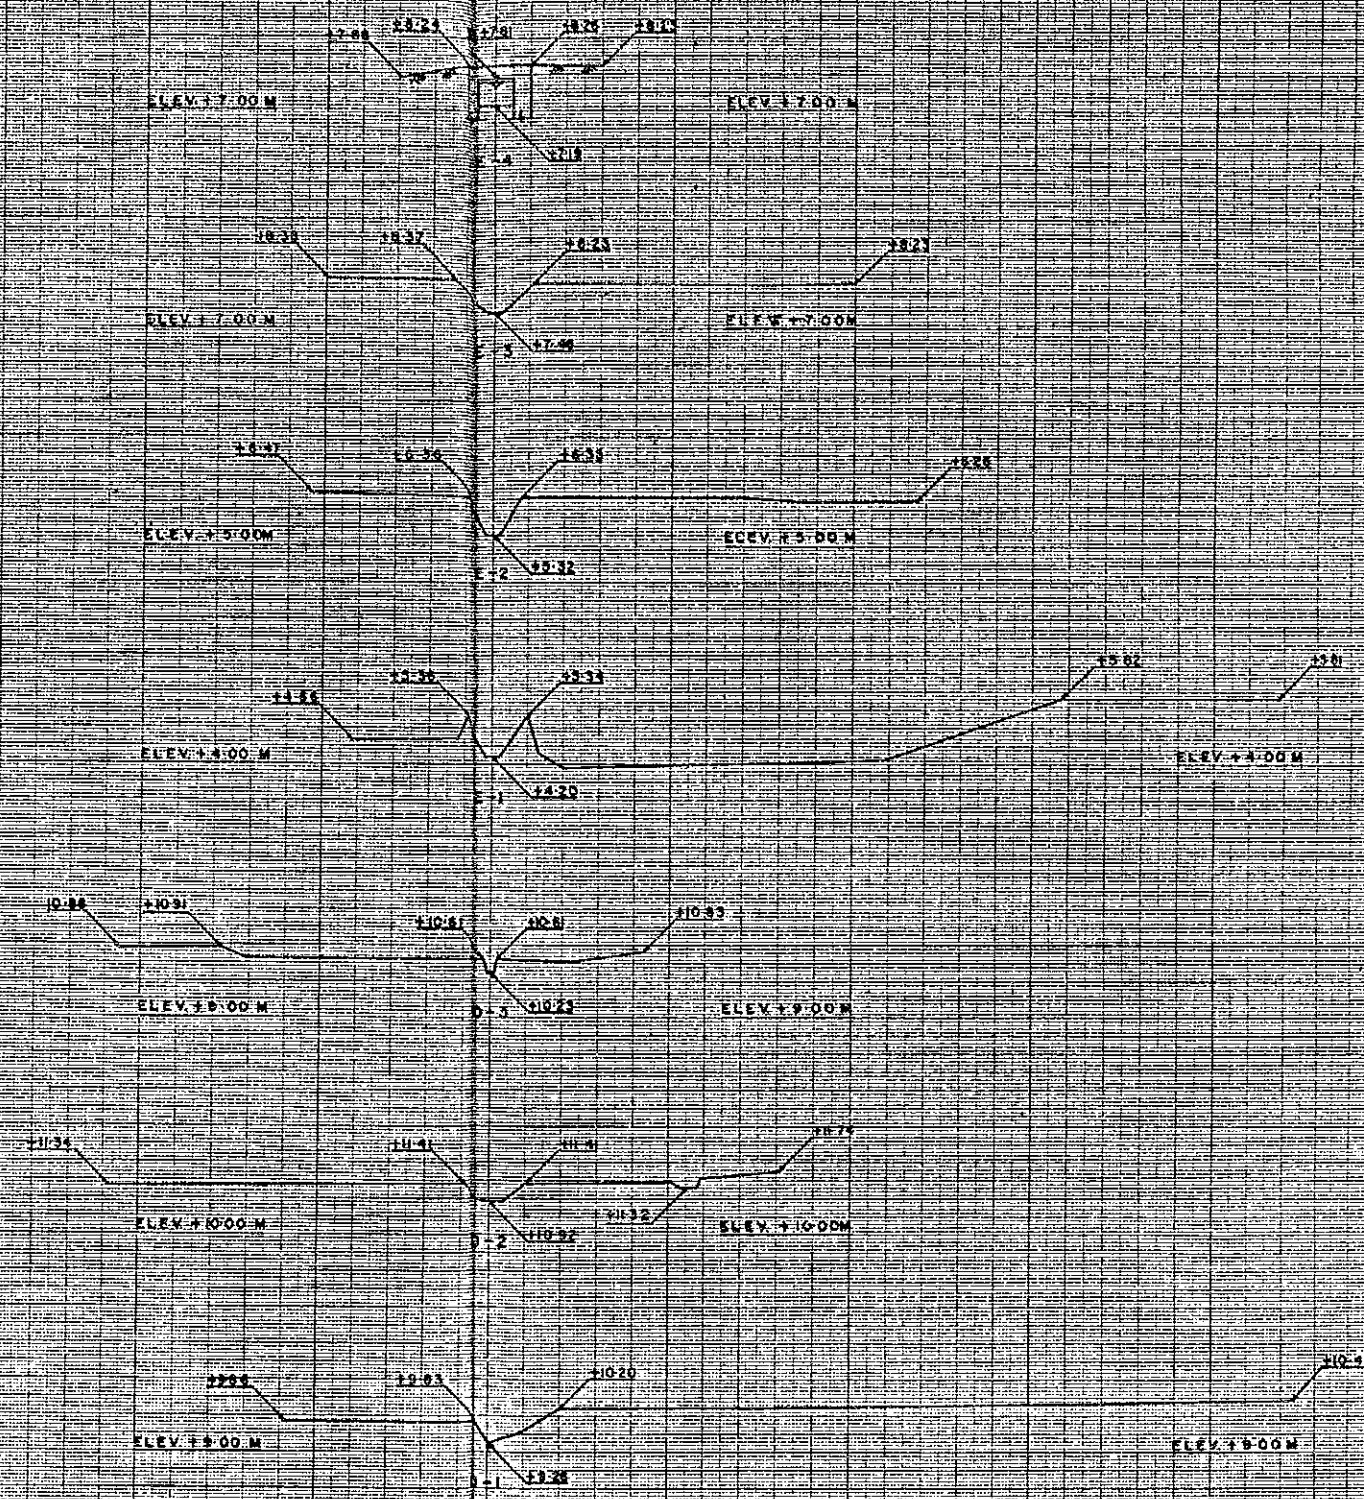

CROSS SECTION OF MIRPUR SECTION NO.-6,(Drain)	
DRAWING NO. C-3	SCALE H=1:100, V=1:100
DATE	



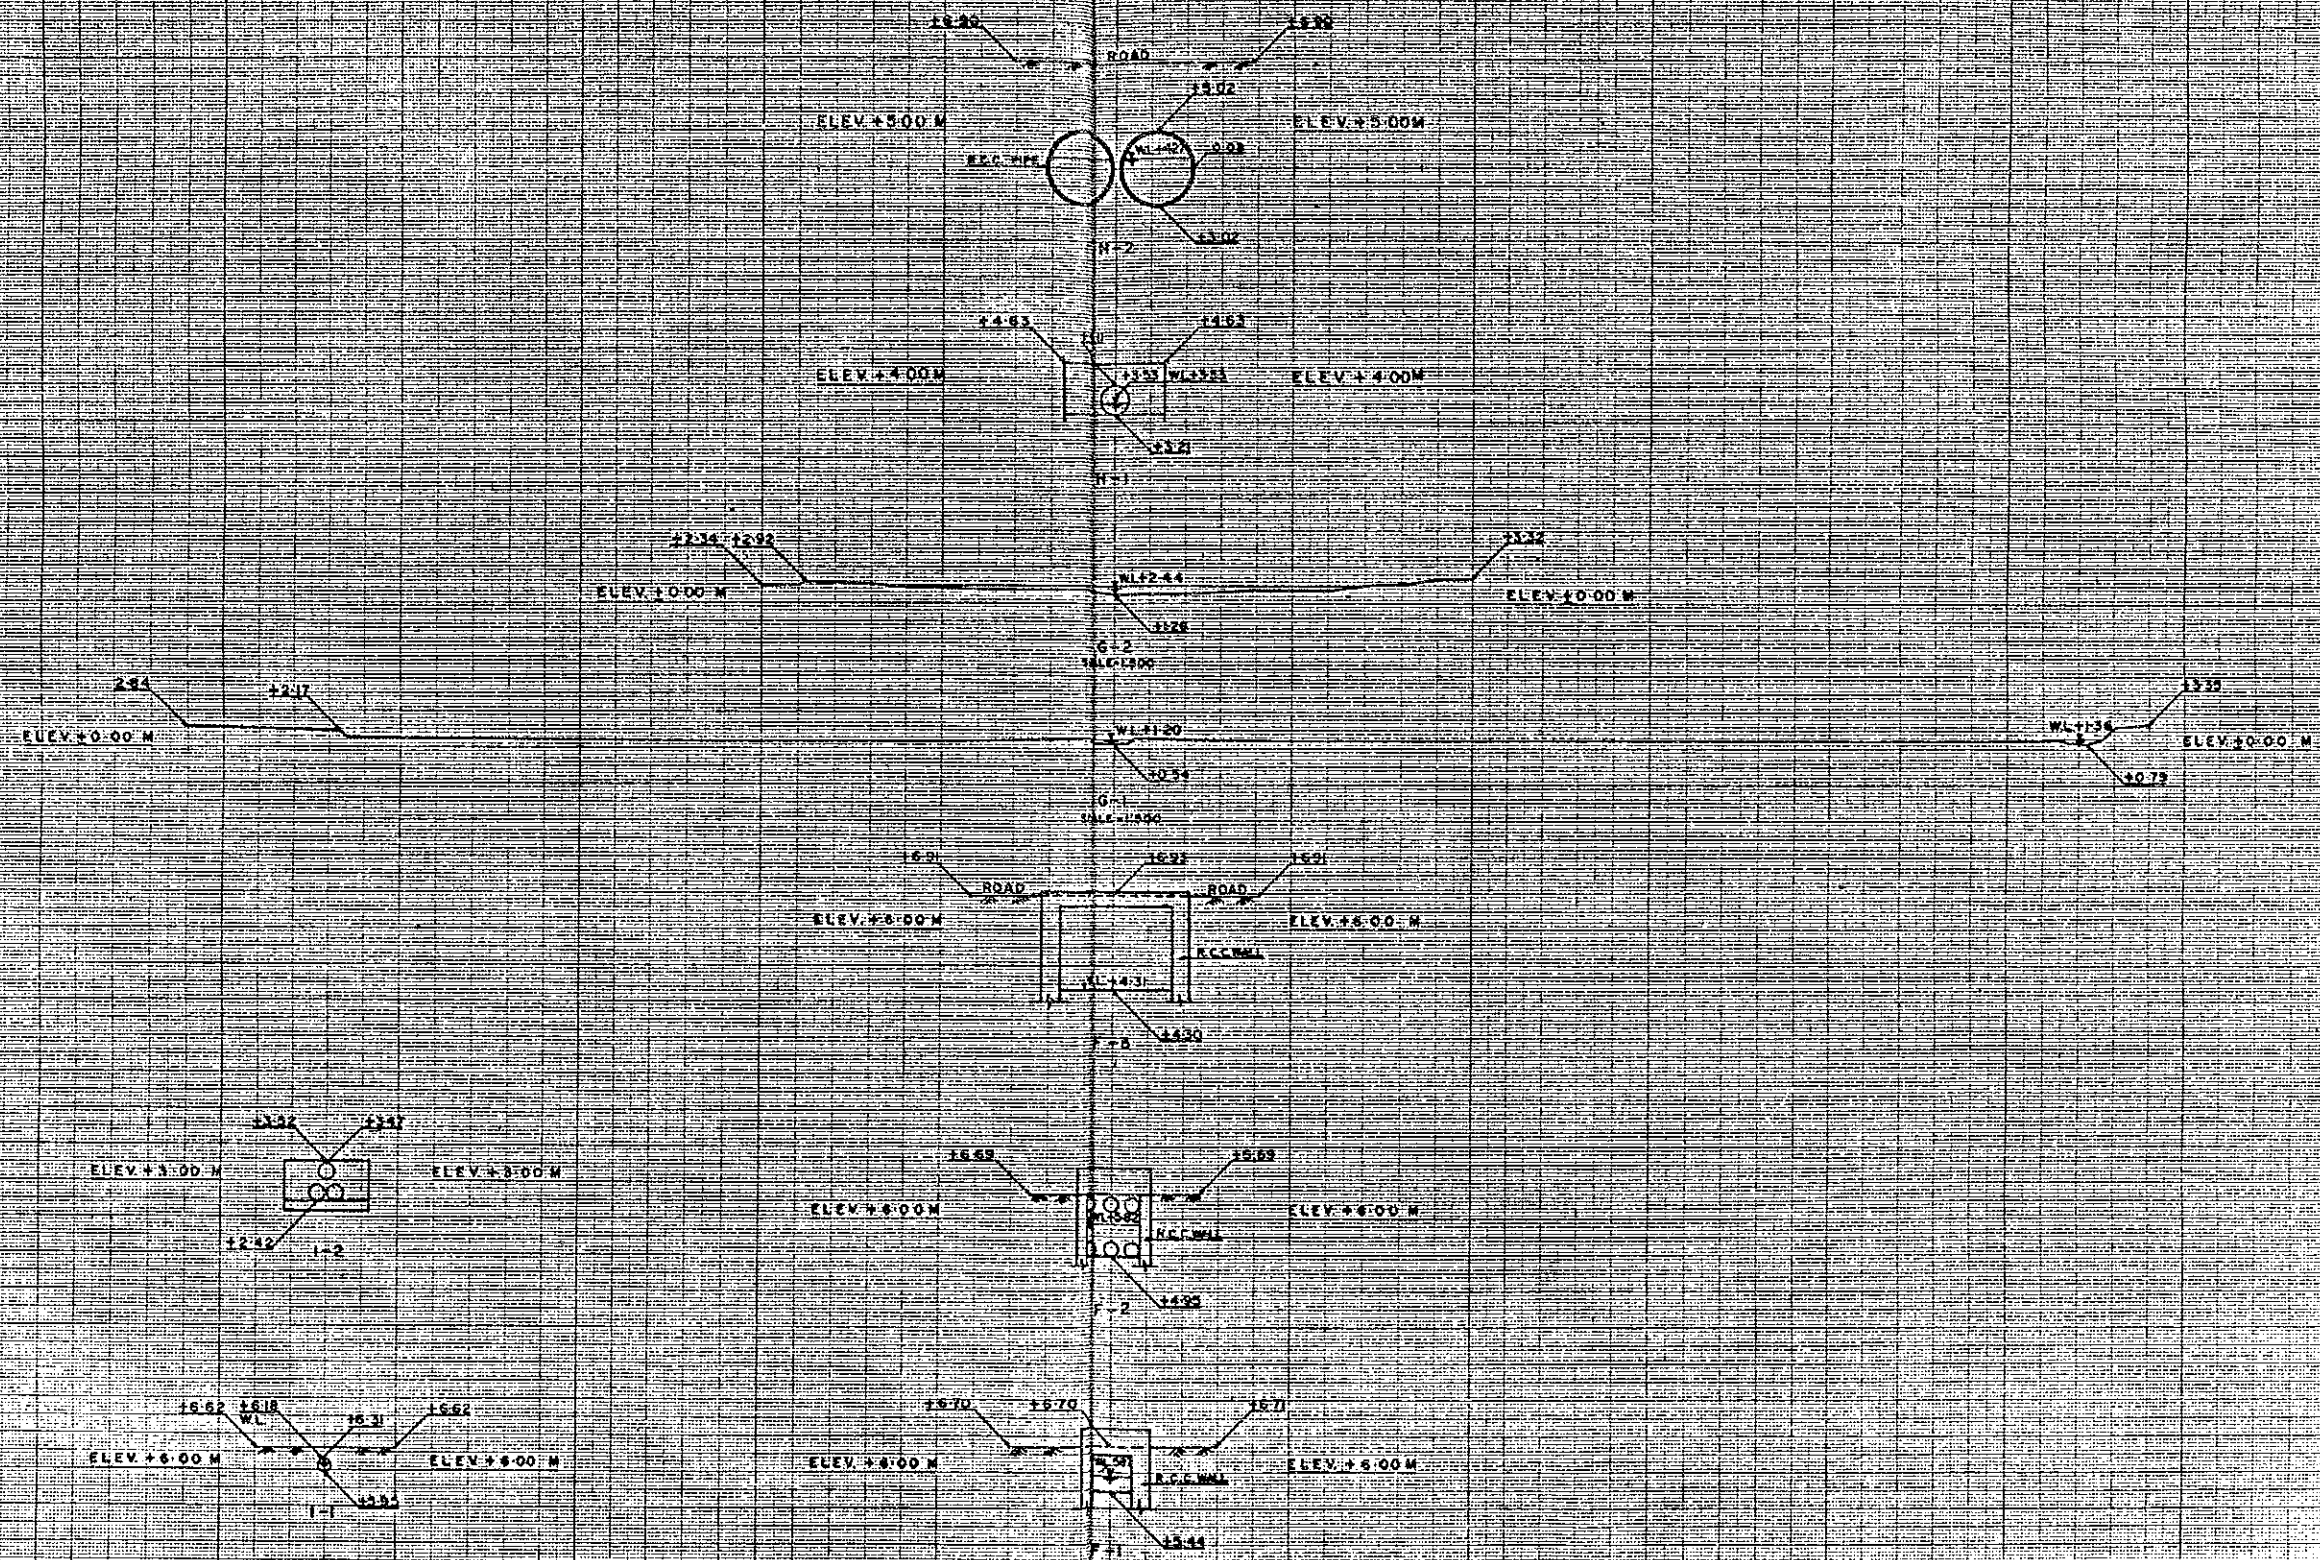

CROSS SECTION OF BASANTEK KHAL, MIRPUR SECTION NO.13 (Road)	
DRAWING NO. C-4	SCALE H=100, V=100
DATE	