



13.72
ELEV. + 8.00 M

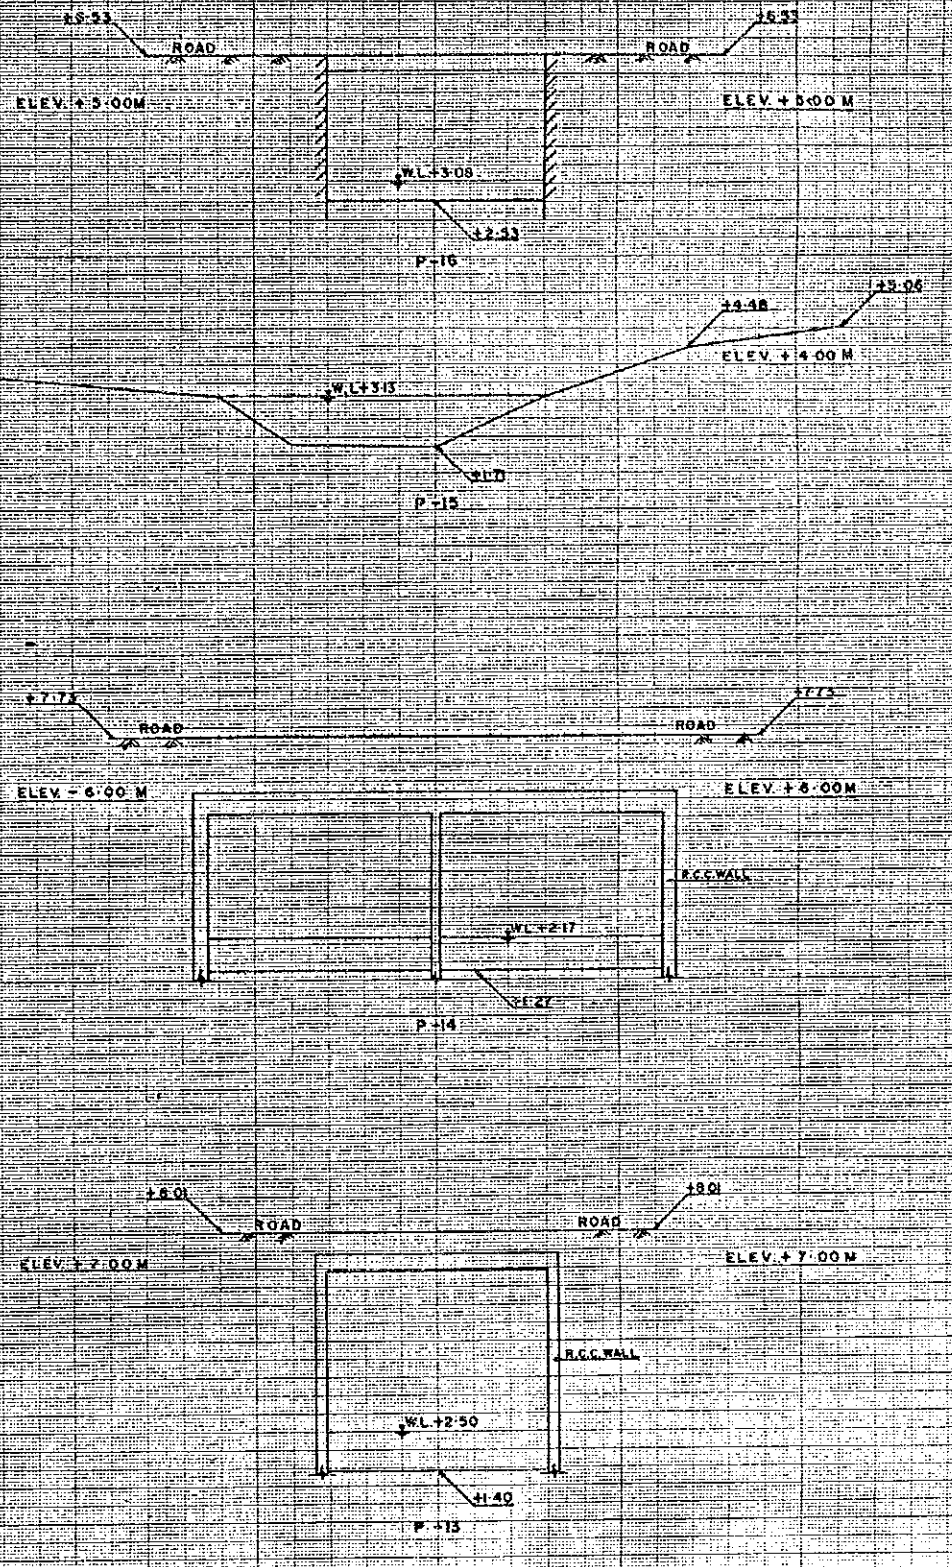

CROSS SECTION
OF
BEGUNBARI KHAL


DRAWING NO.	SCALE	H=1:100, V=1:100
C-9	DATE	

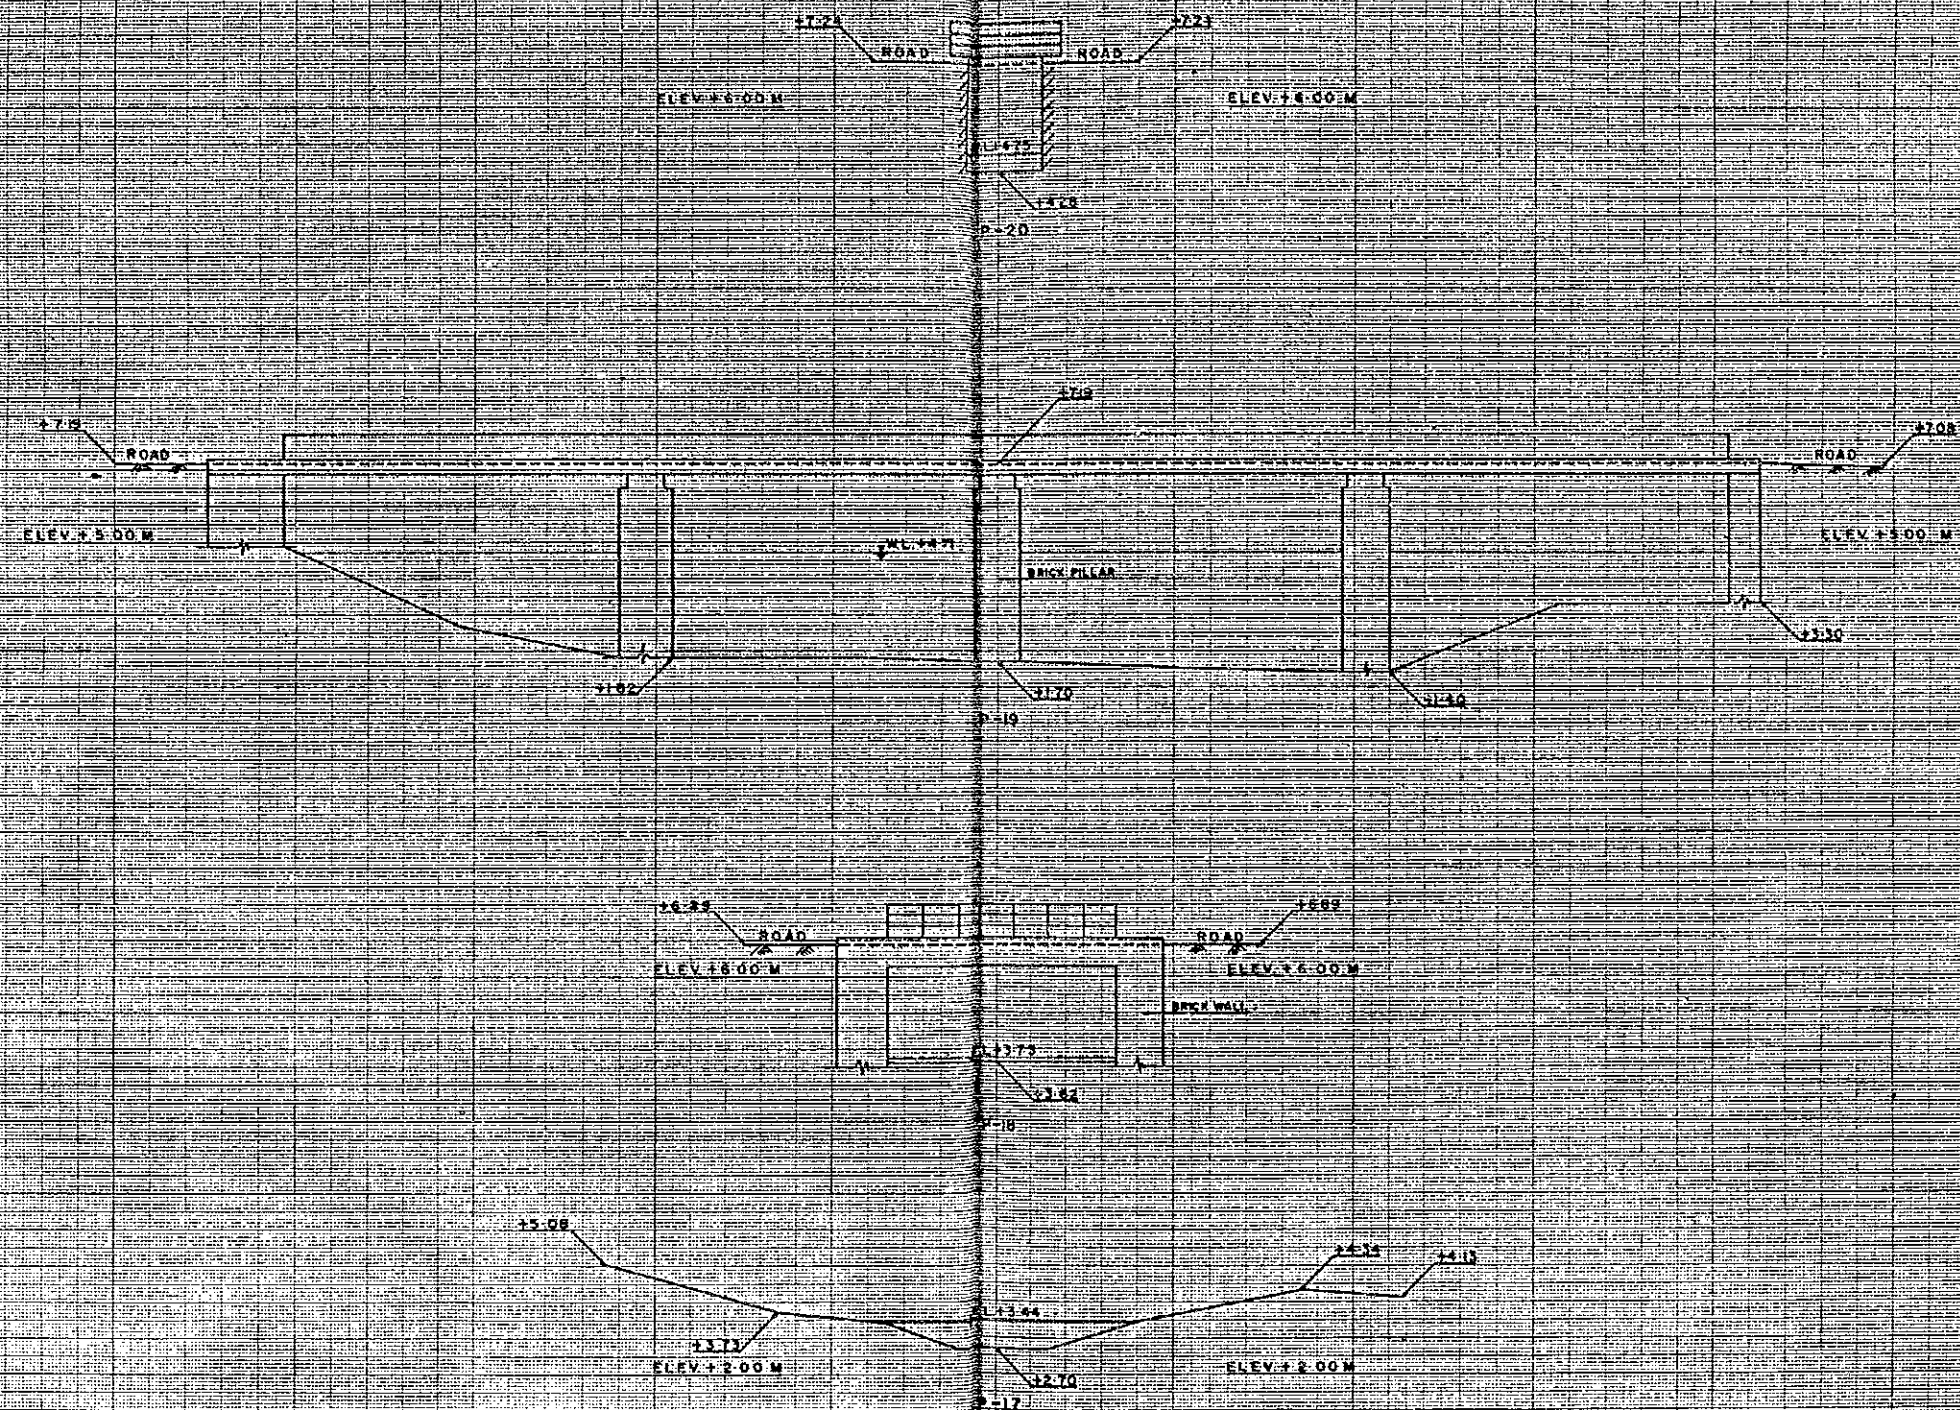


CROSS SECTION
OF
BEGUNBARI KHAL

DRAWING NO.
C-10

SCALE	H 1:100, V 1:100
DATE	

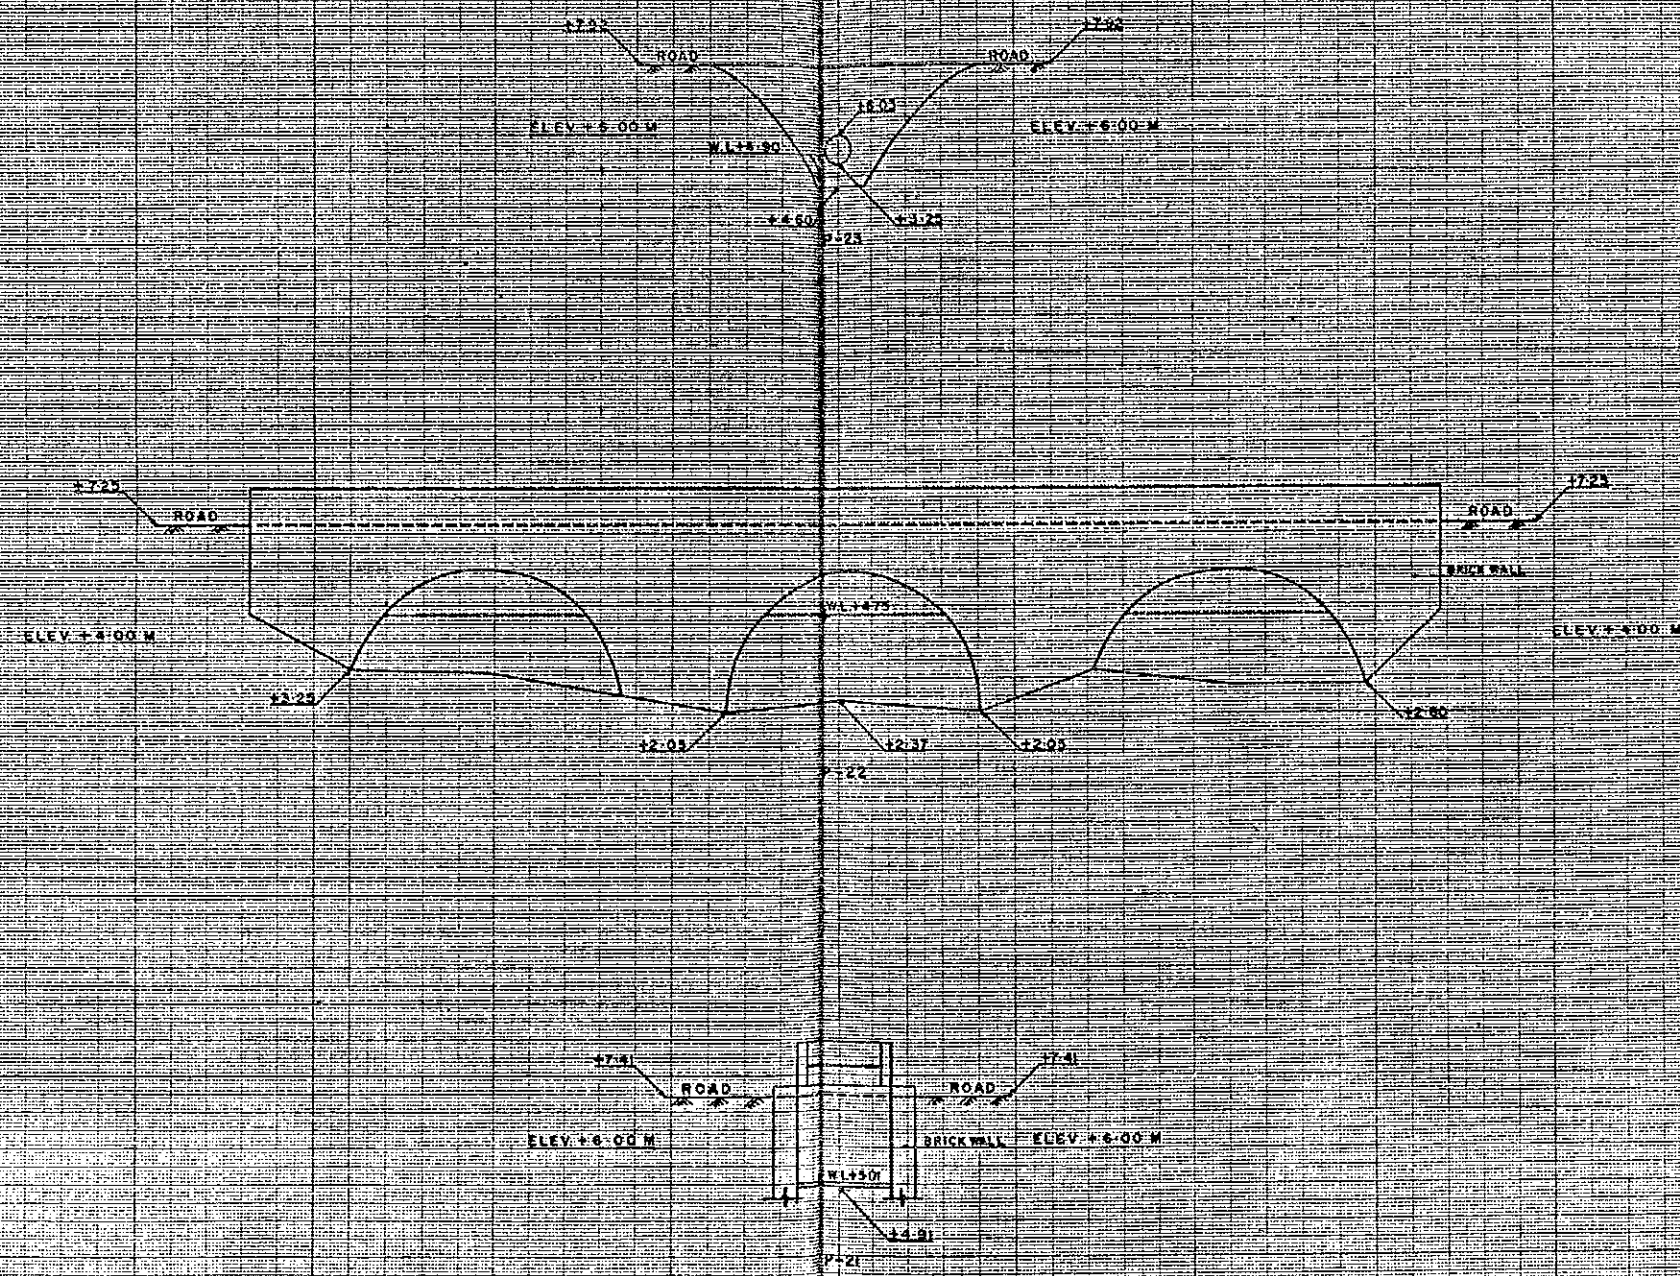

CROSS SECTION OF BEGUNBARI KHAL	
DRAWING NO.	C-11
SCALE	H=1:100, V=1:100
DATE	

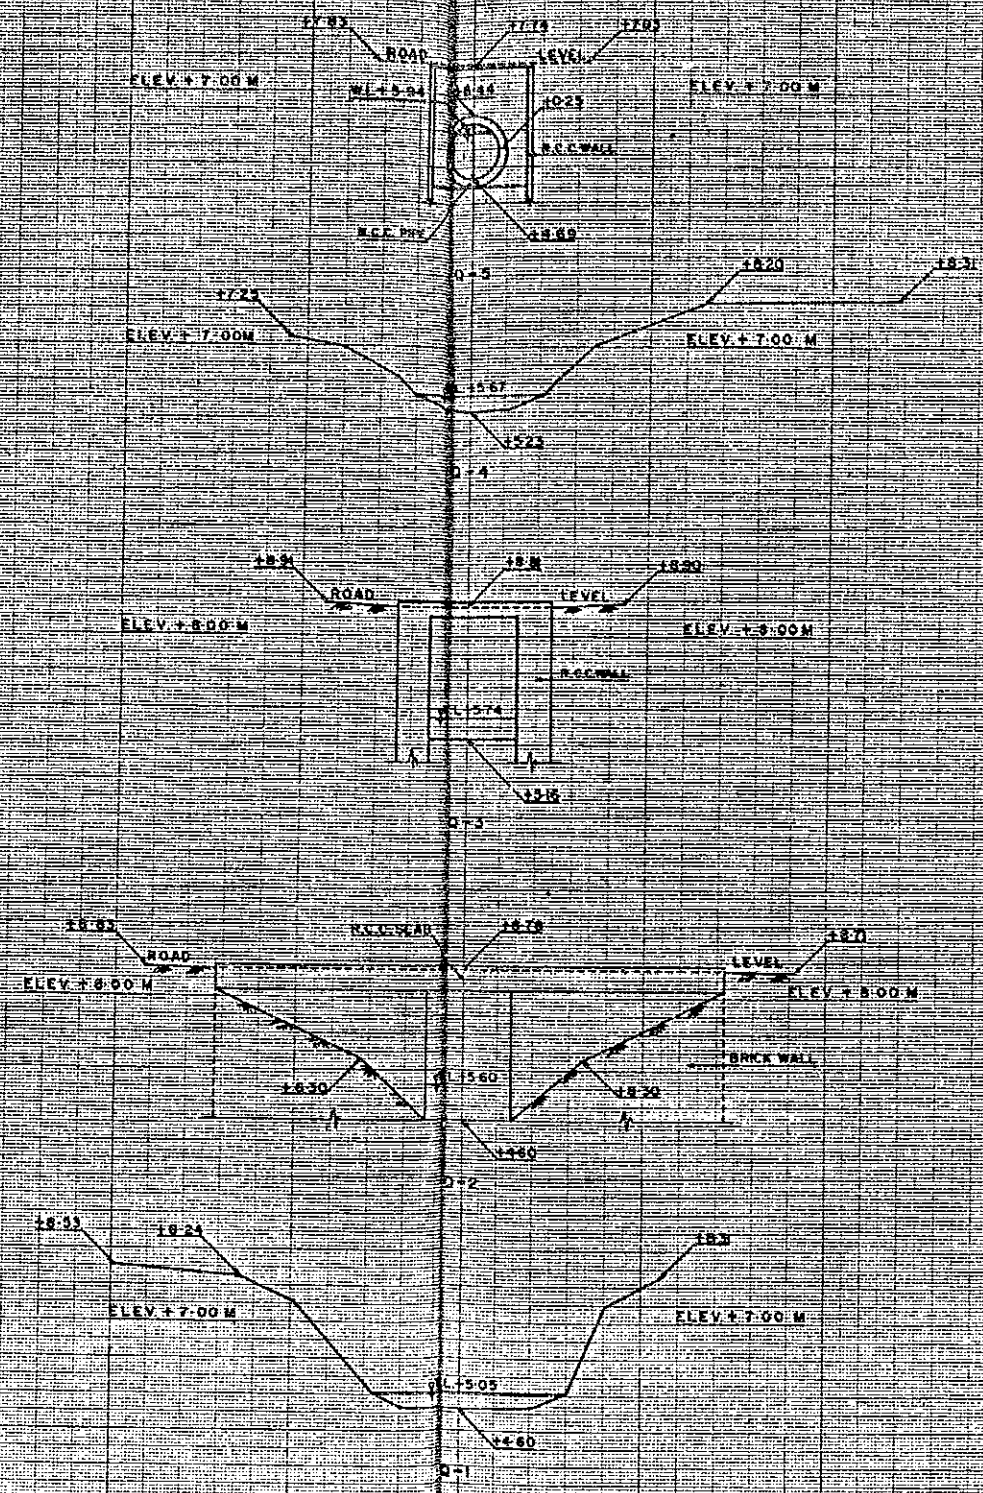

DRAWING NO.
C-12

CROSS SECTION OF PARIBAGH KHAL	
SCALE	H=1:100, V=1:100
DATE	