

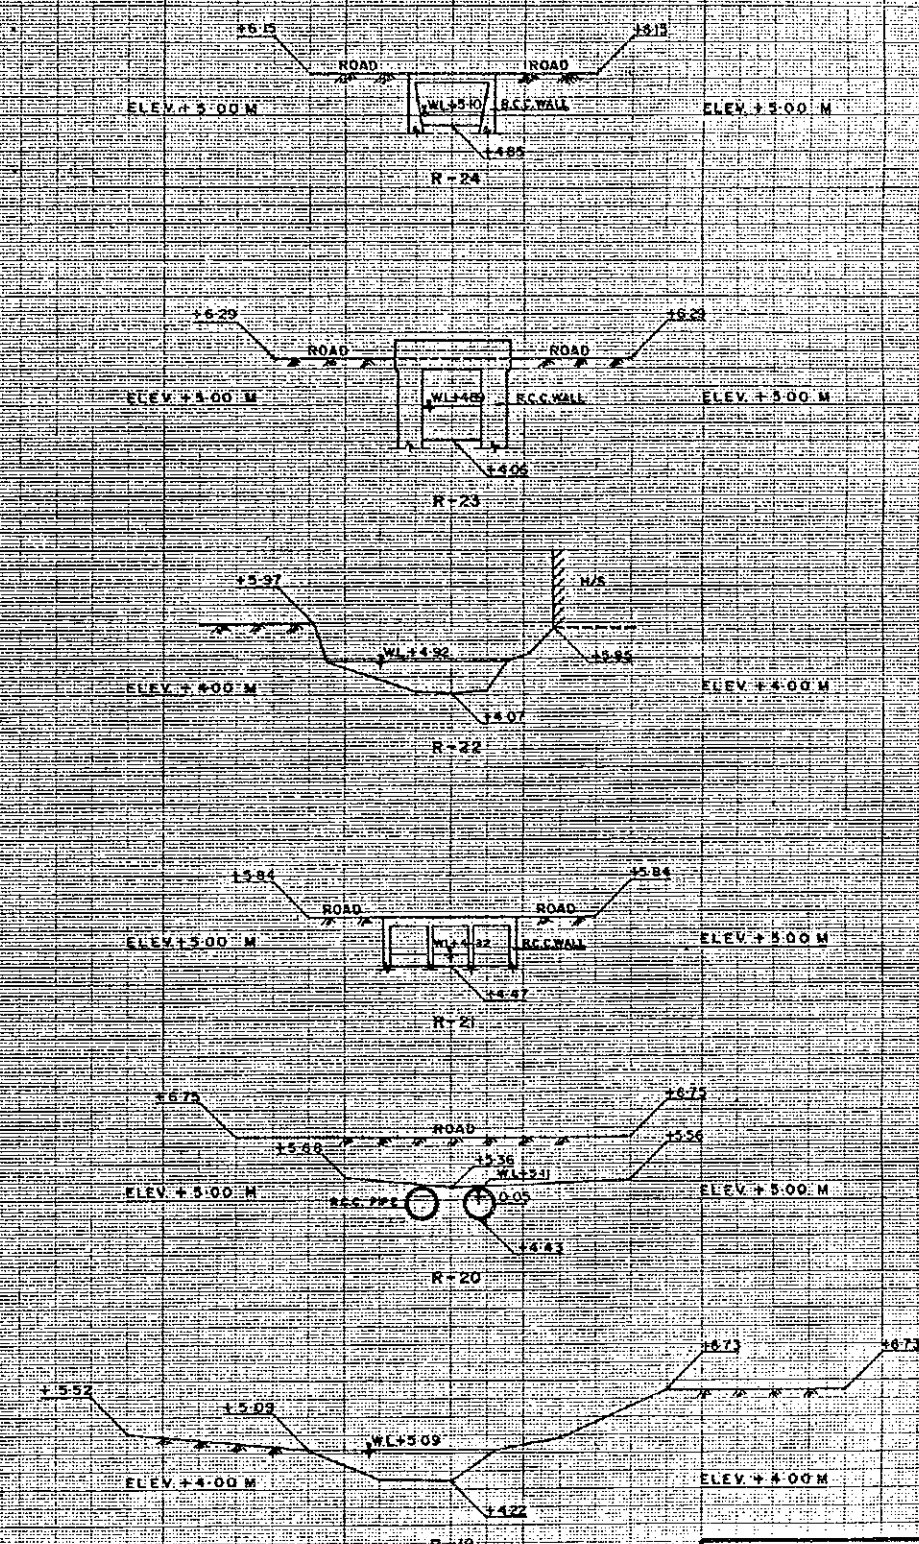


DRAWING NO.
C-13

CROSS SECTION OF SEGUNBAGICHA KHAL	
SCALE	H=1:100, V=1:100
DATE	










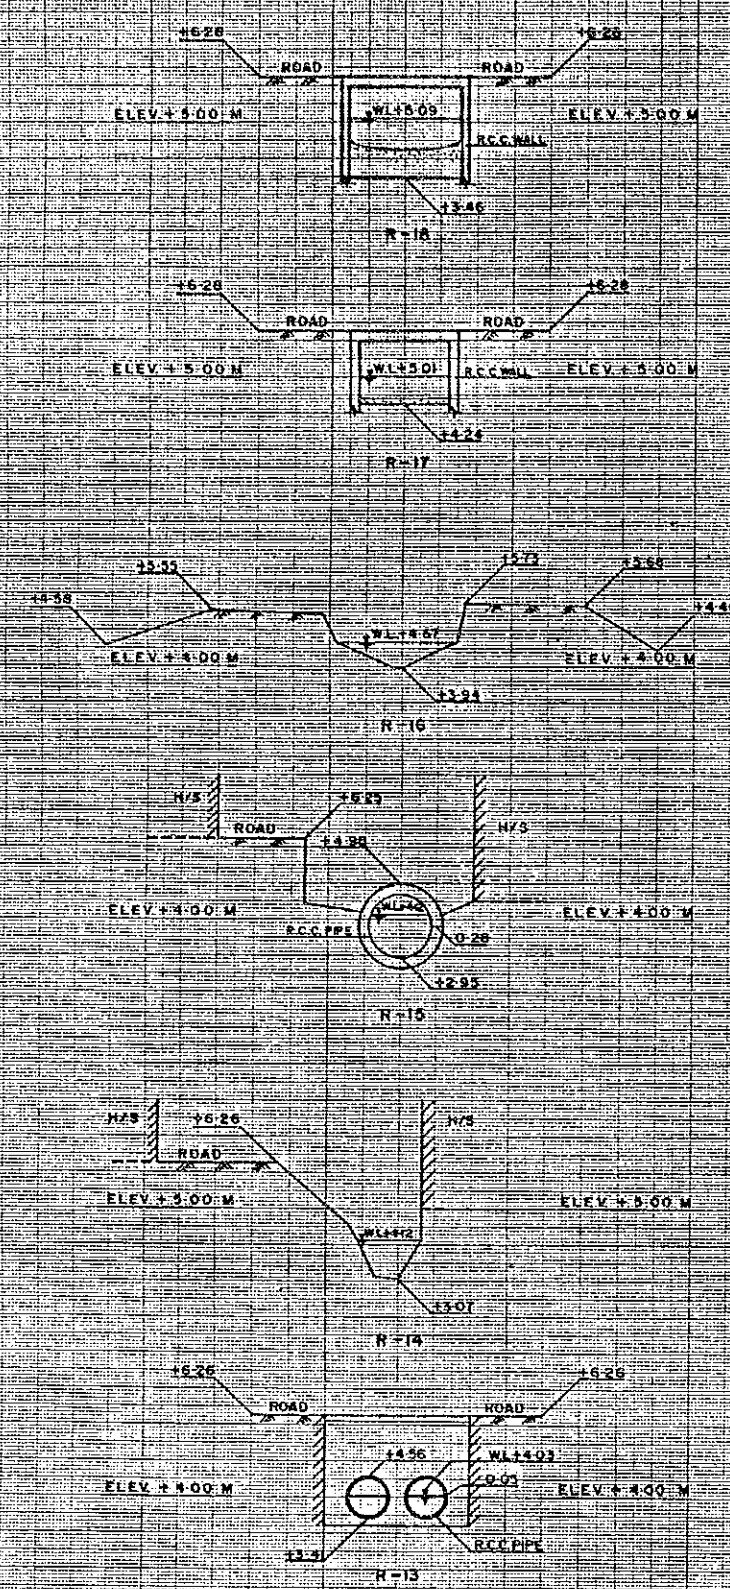


CROSS SECTION OF SEGUNBAGICHA, KHAL	
DRAWING NO.	C-14
SCALE	H*1:100, V*1:100
DATE	

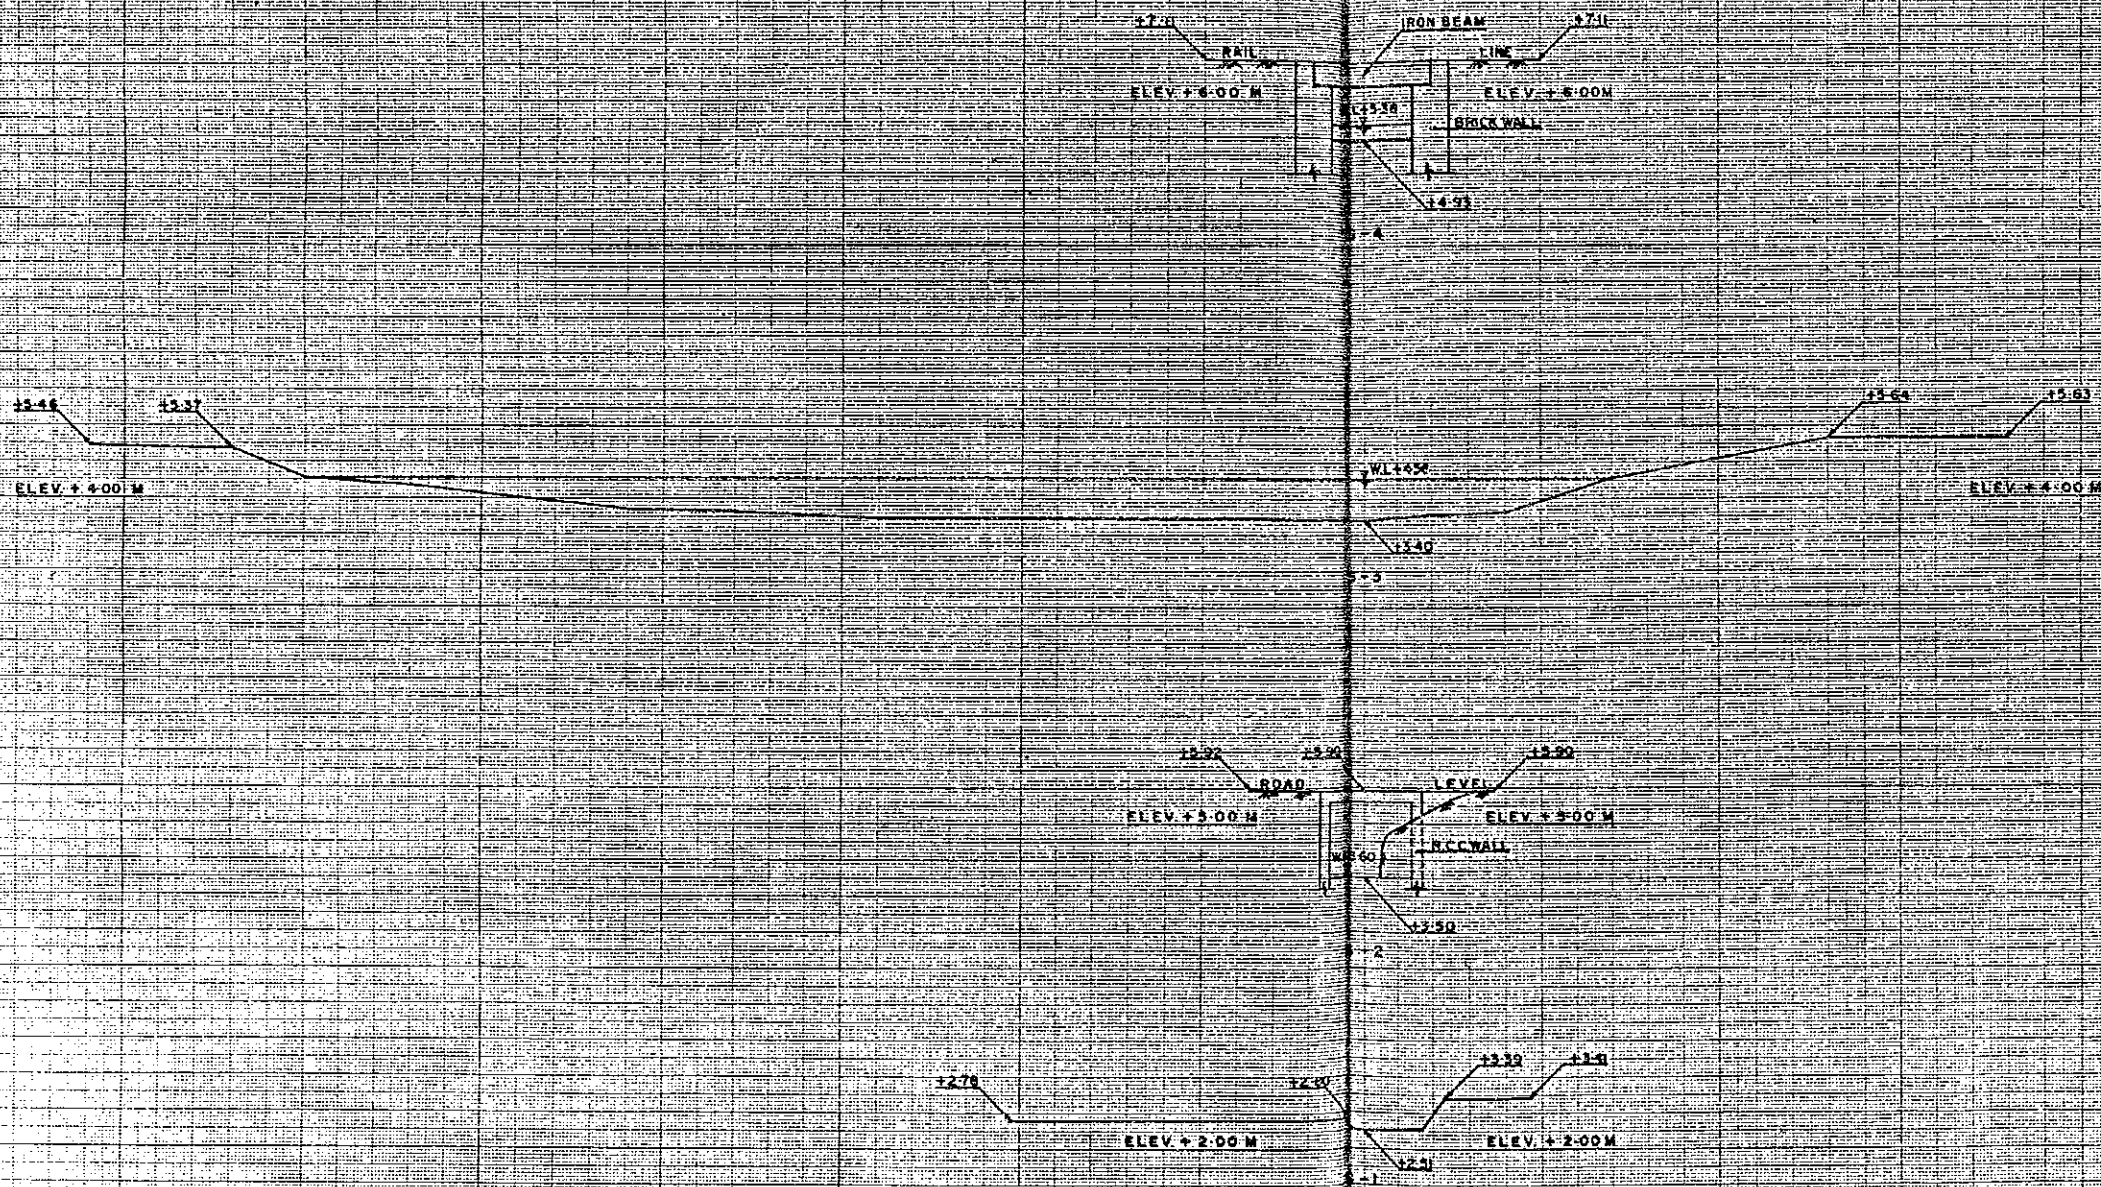

CROSS SECTION
OF
KAMALAPUR KHAL

DRAWING NO.	SCALE	H=1:100, V=1:100
C-15	DATE	

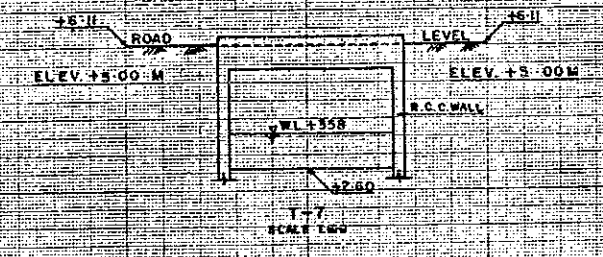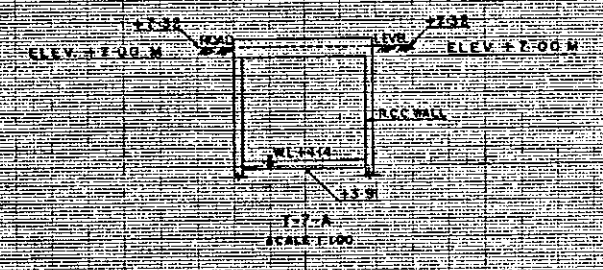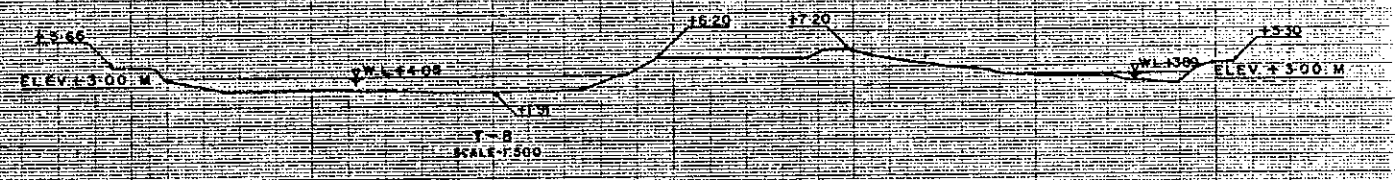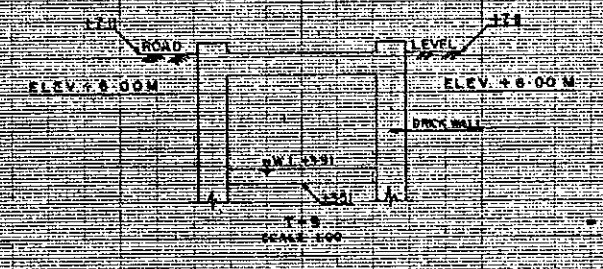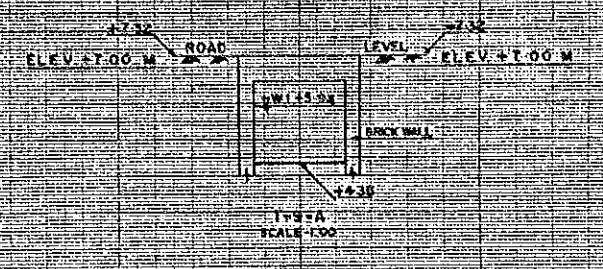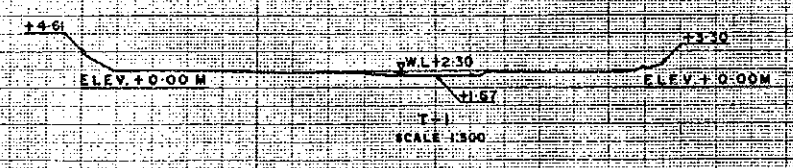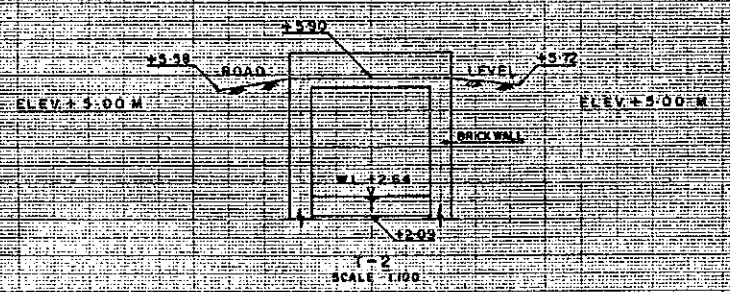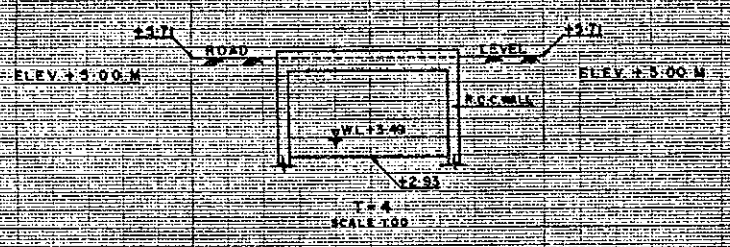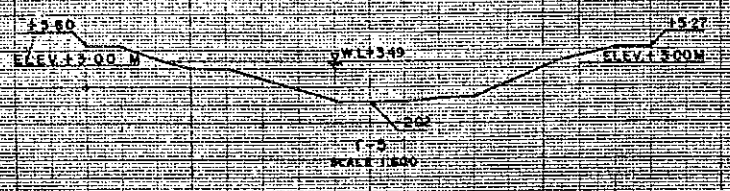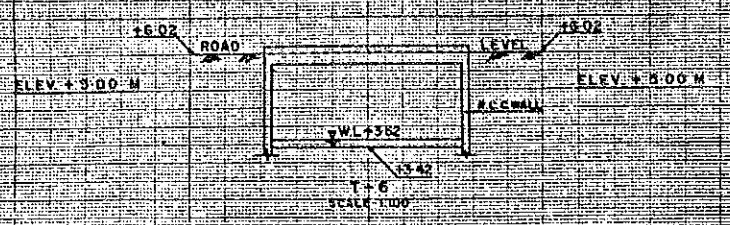

CROSS SECTION
OF
KHLGAON KHAL

DRAWING NO.
C-16

SCALE	1:100, 1:500
DATE	