


CROSS SECTION
OF
KHLGAON KHAL


DRAWING NO.
C-17

SCALE	1:100, 1:500
DATE	

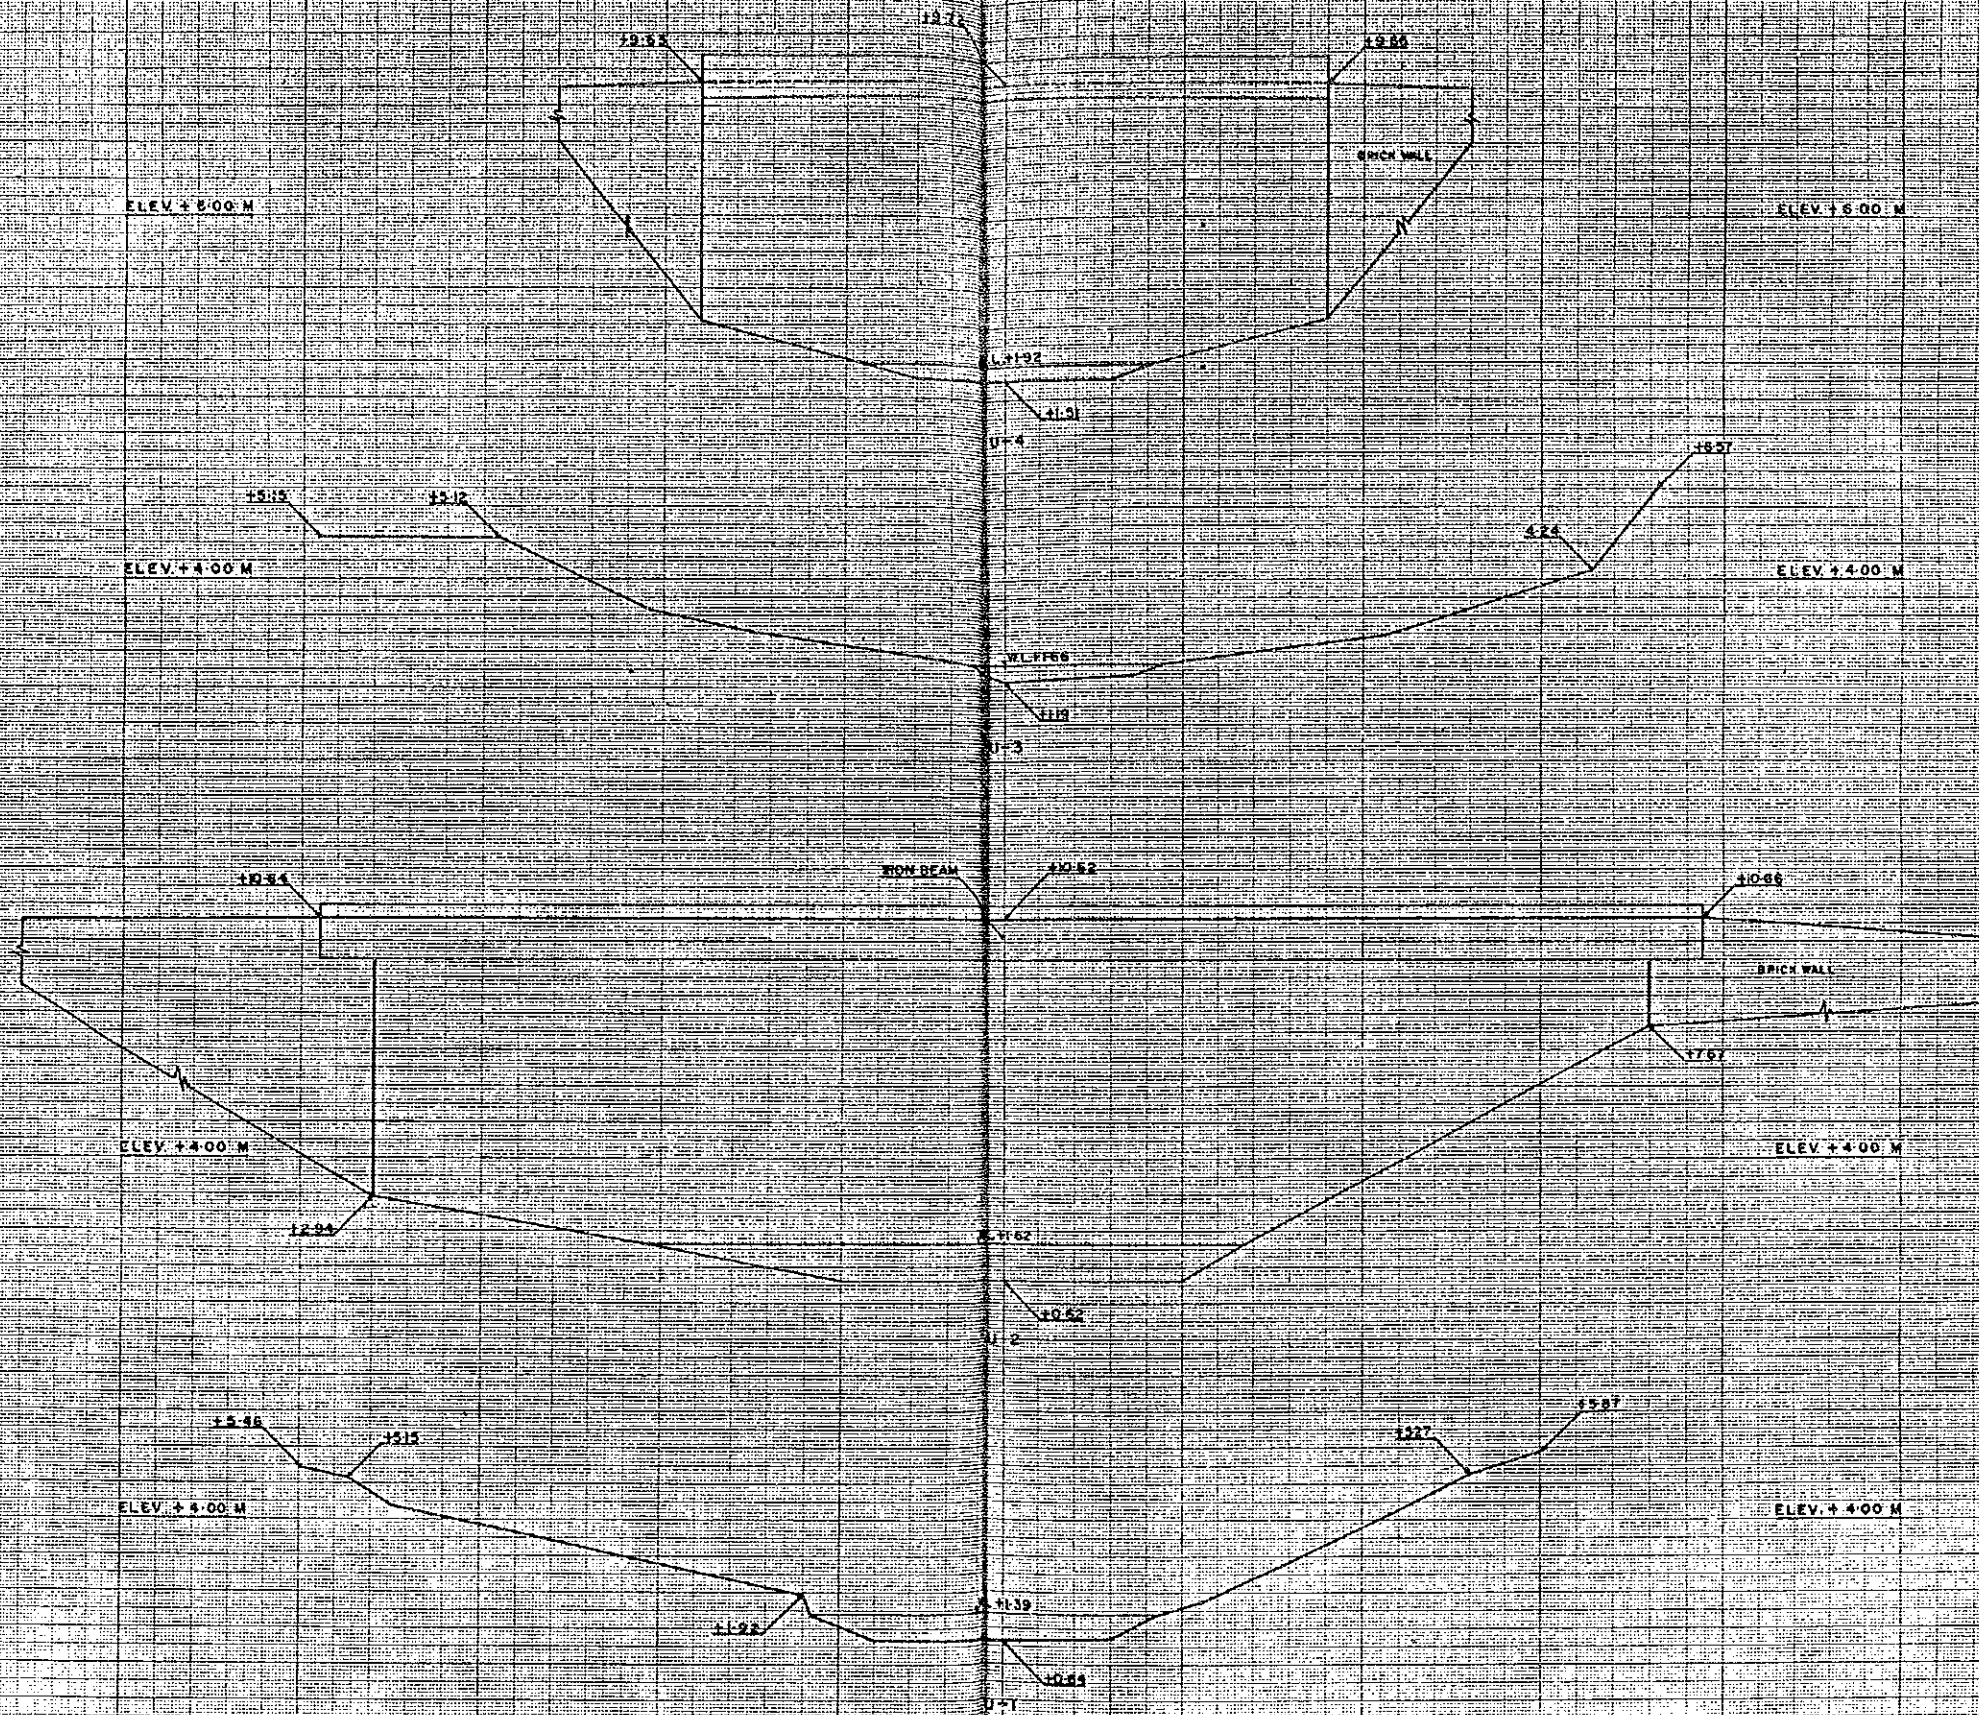

DRAWING NO.
C-18


CROSS SECTION OF DHOLAI KHAL	
SCALE	H=1:100, V=1:100
DATE	

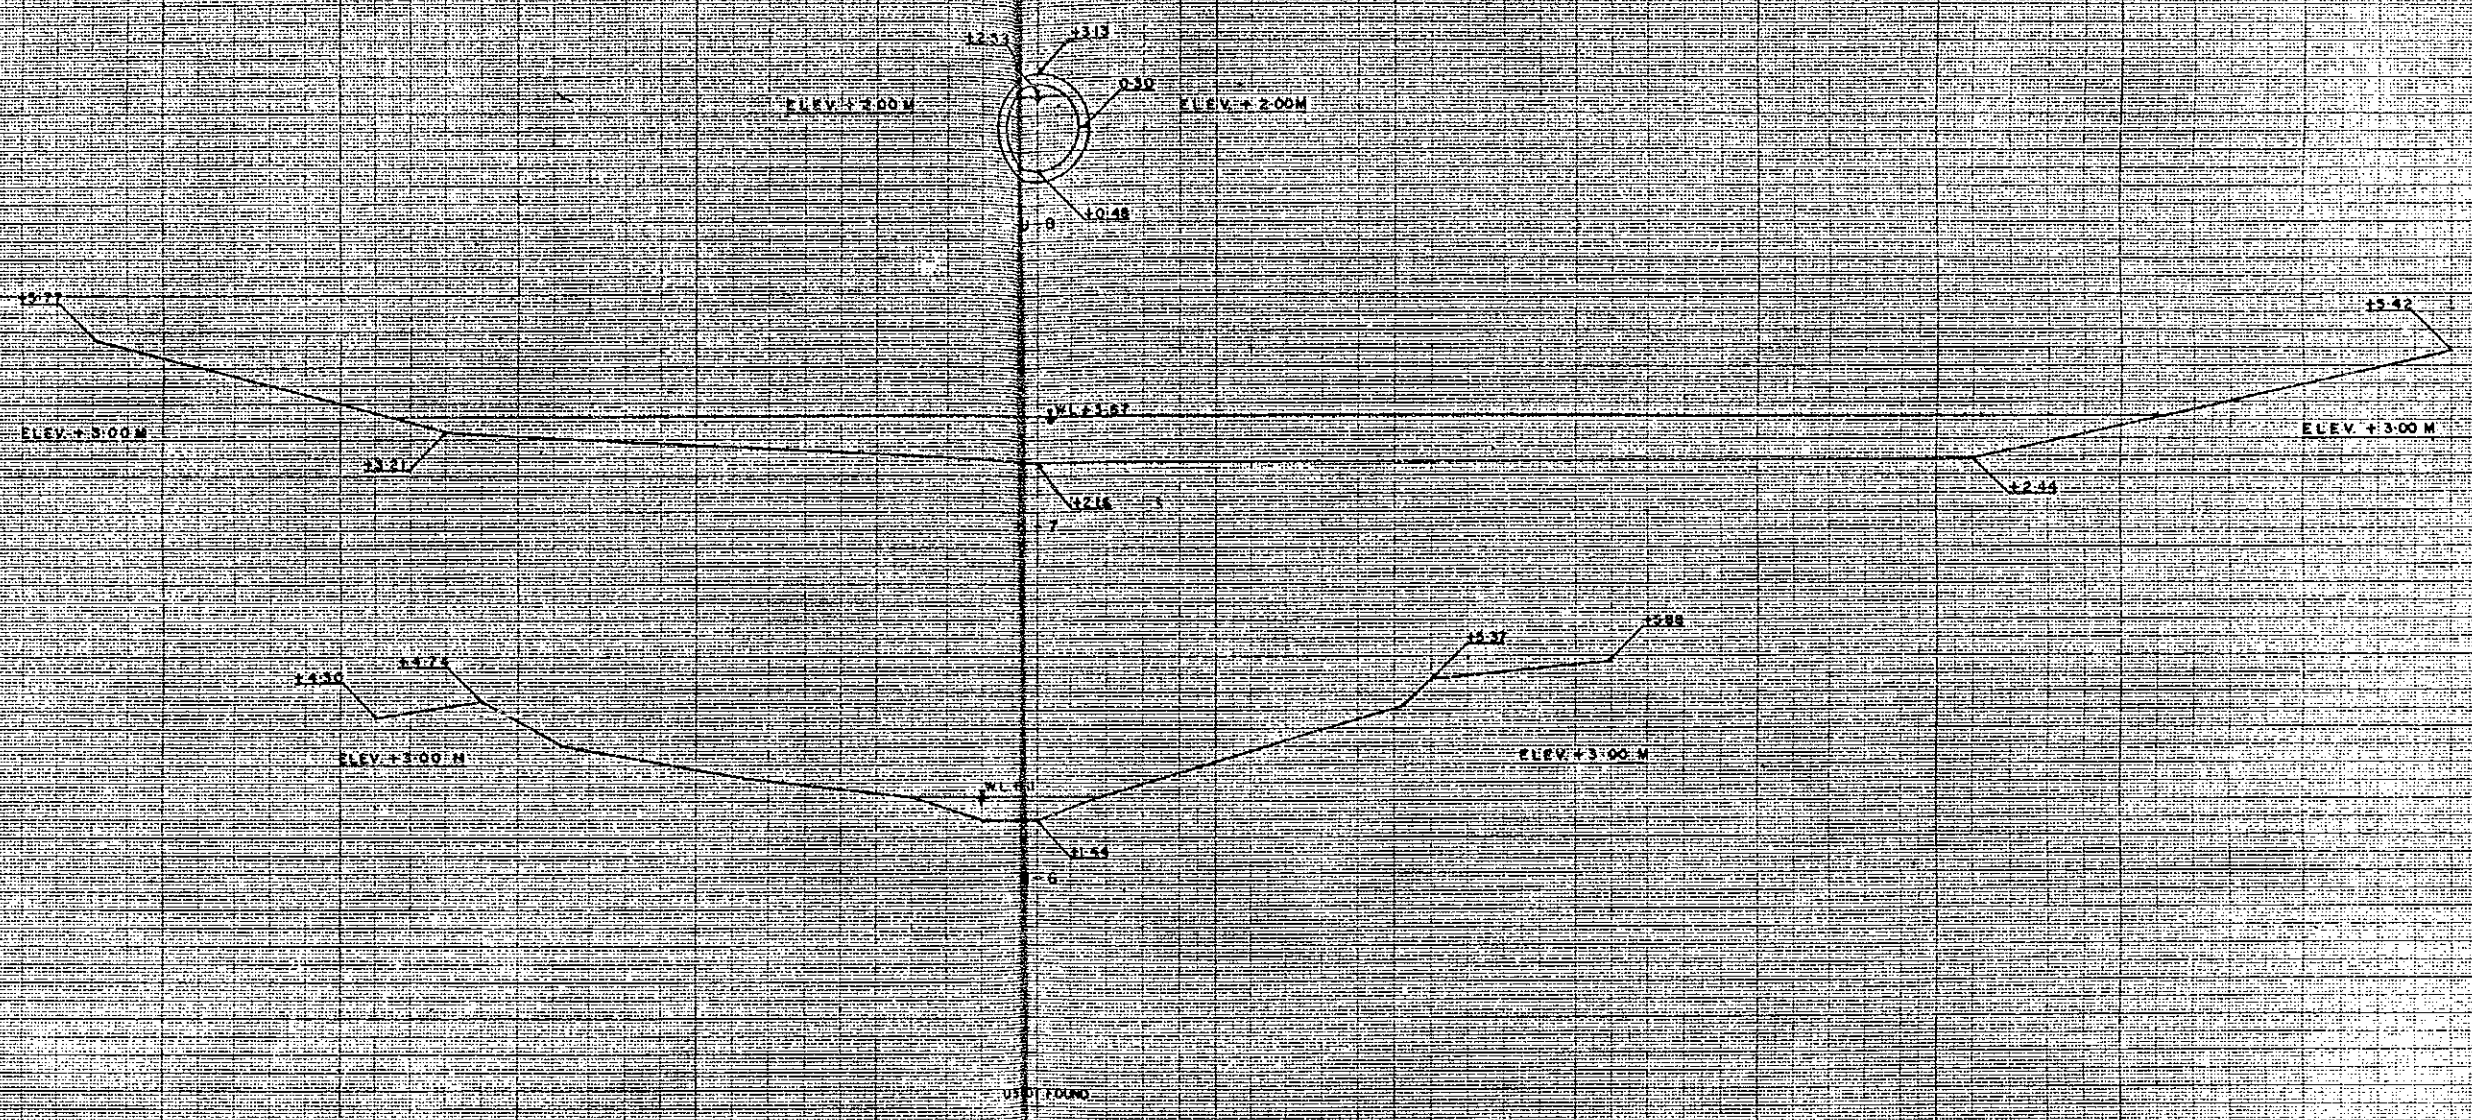

CROSS SECTION
OF
DHOLAI KHAL

DRAWING NO.
C-19

SCALE H=1:100, V=1:100
DATE

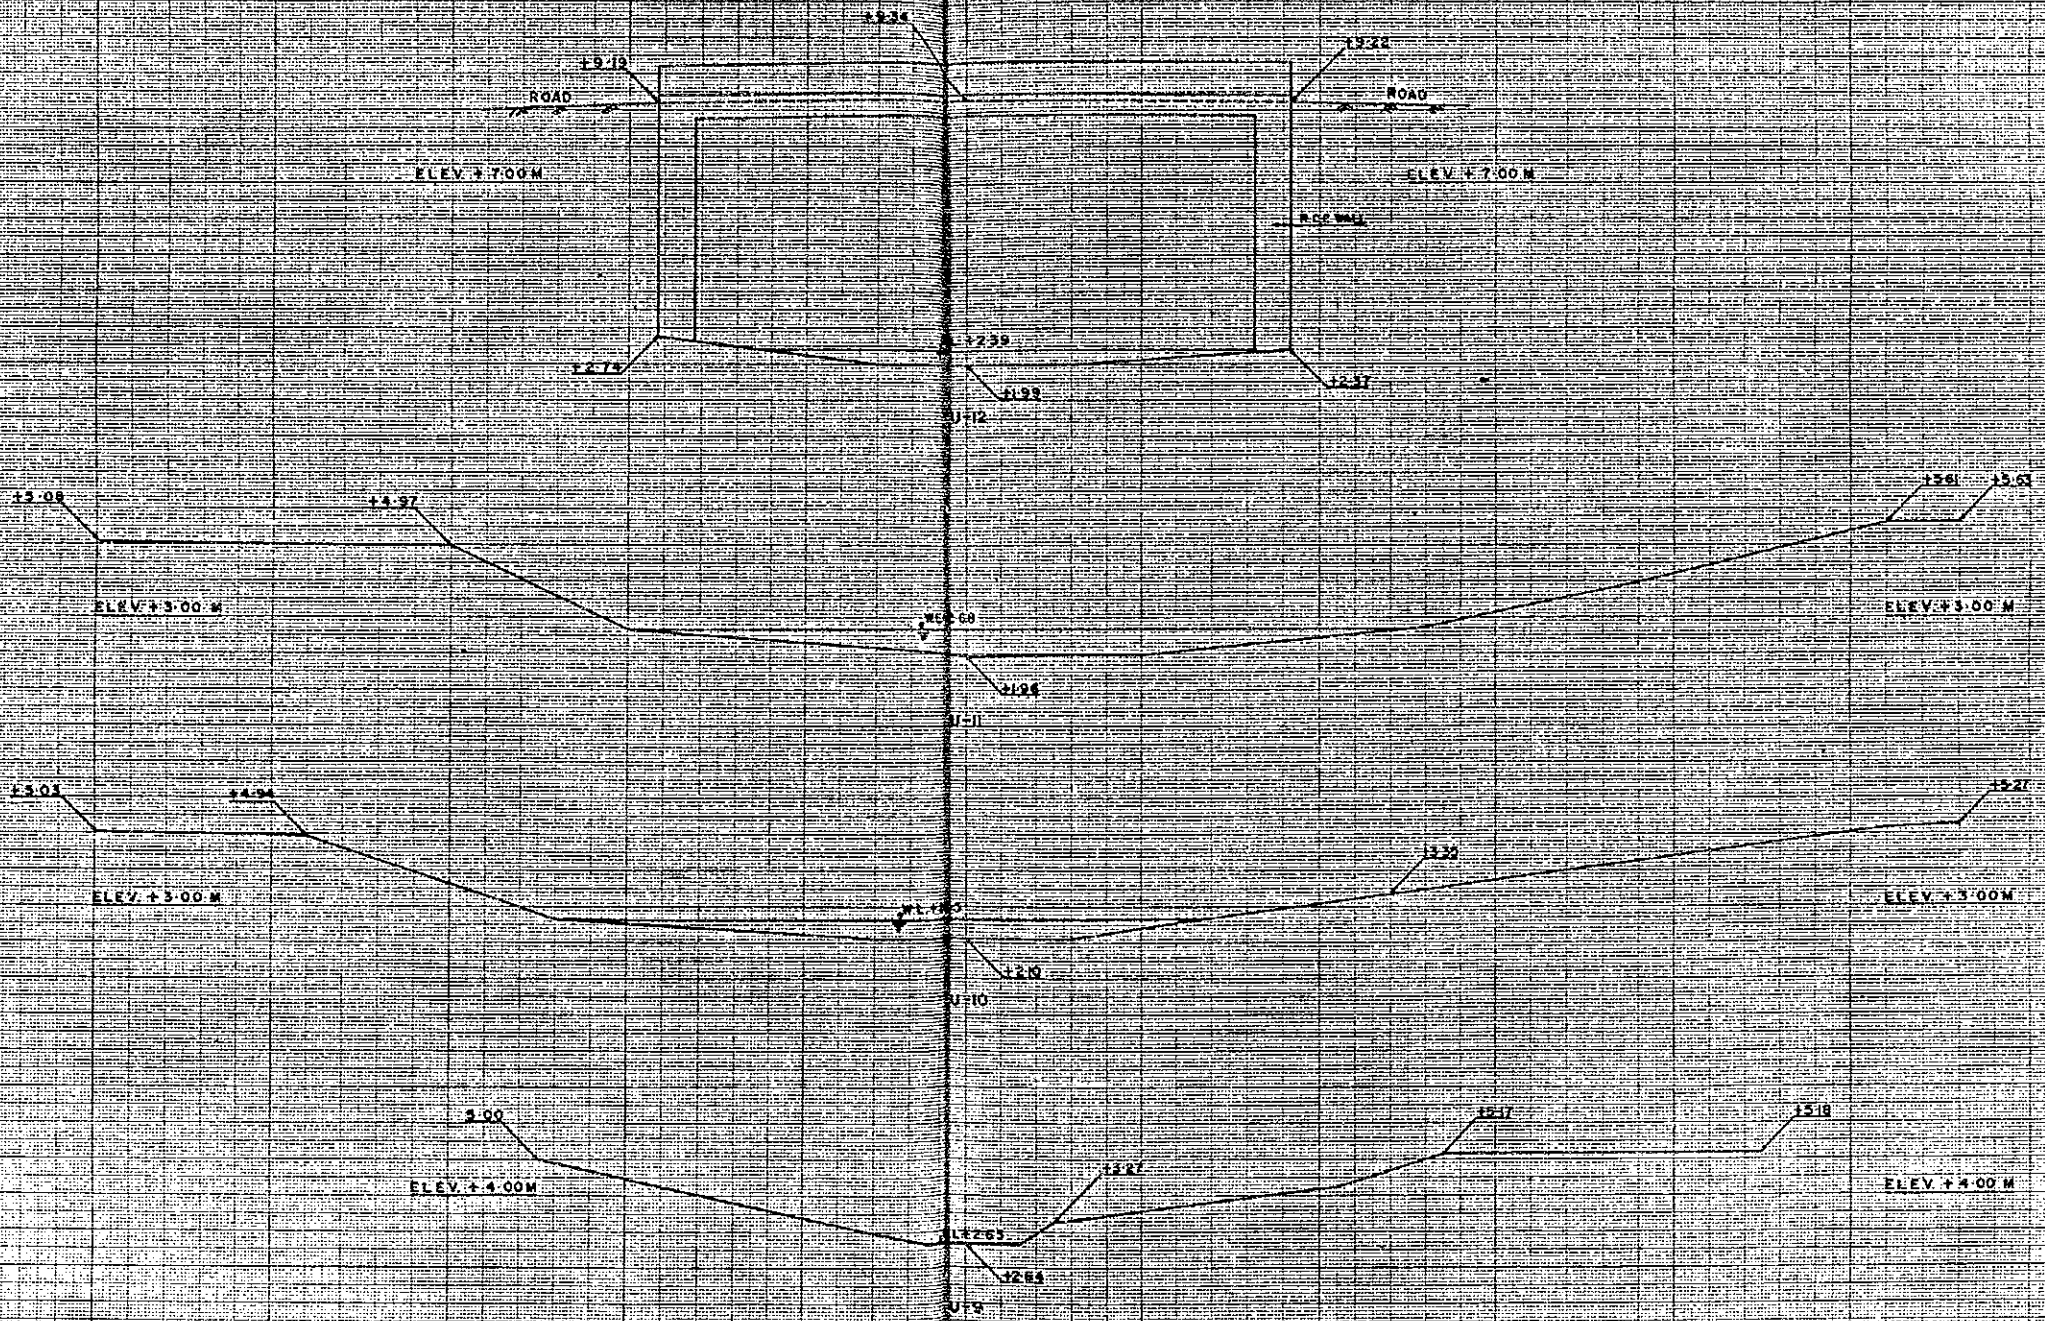

CROSS SECTION
OF
DHOLAI KHAL

DRAWING NO.
C-20

SCALE	H=1:100, V=1:100
DATE	