


CROSS SECTION
OF
DHOLAIKHAL

DRAWING NO.	SCALE	H=1/100, V=1/100
C-21	DATE	

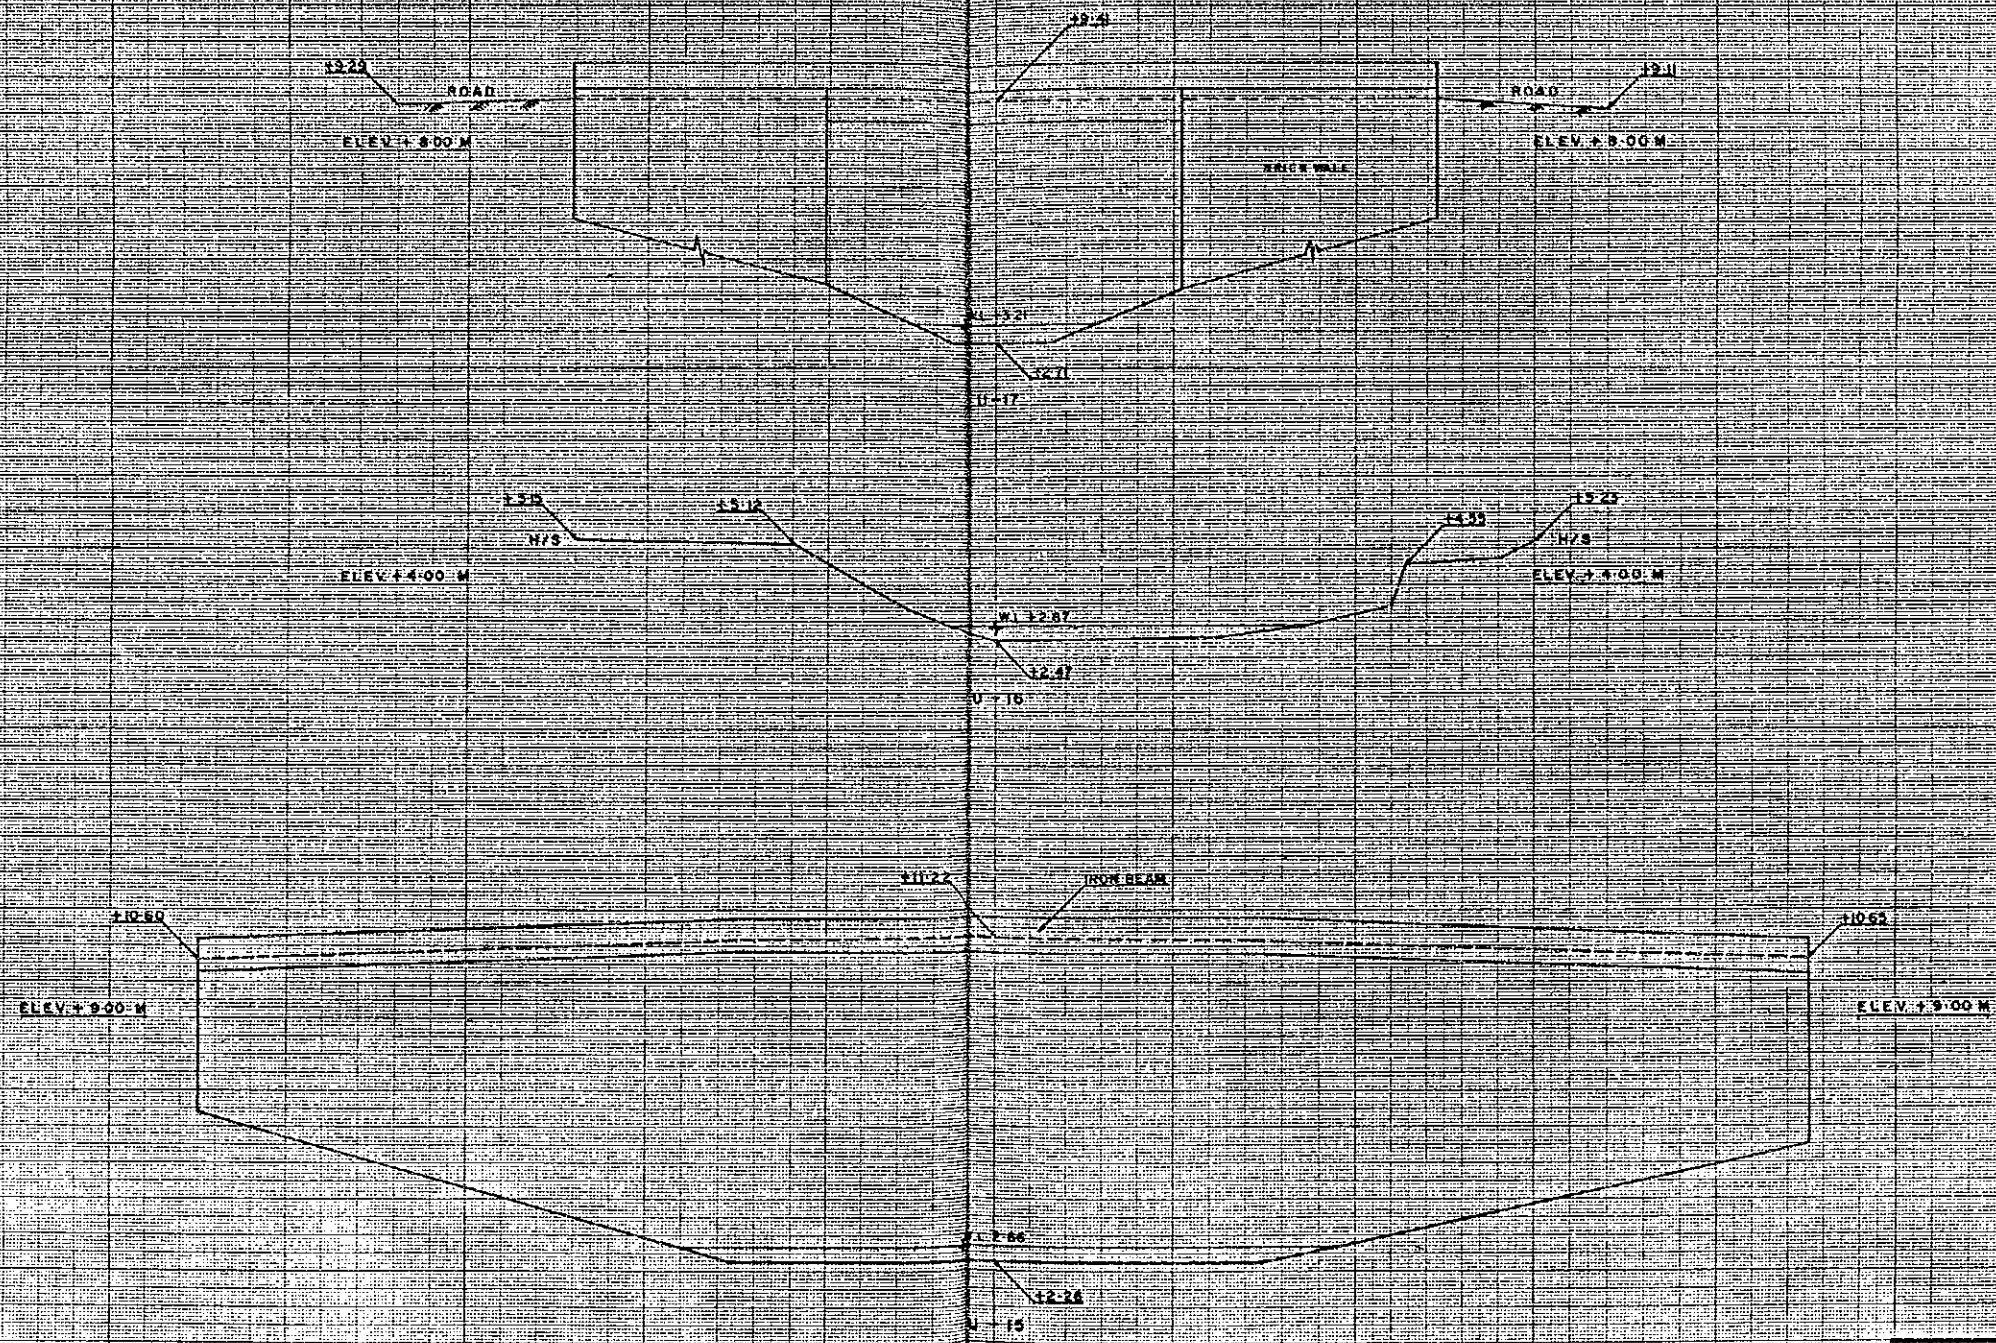


CROSS SECTION
OF
DHOLAI KHAL


DRAWING NO.
C-22

SCALE
DATE

H = 1:100, V = 1:100

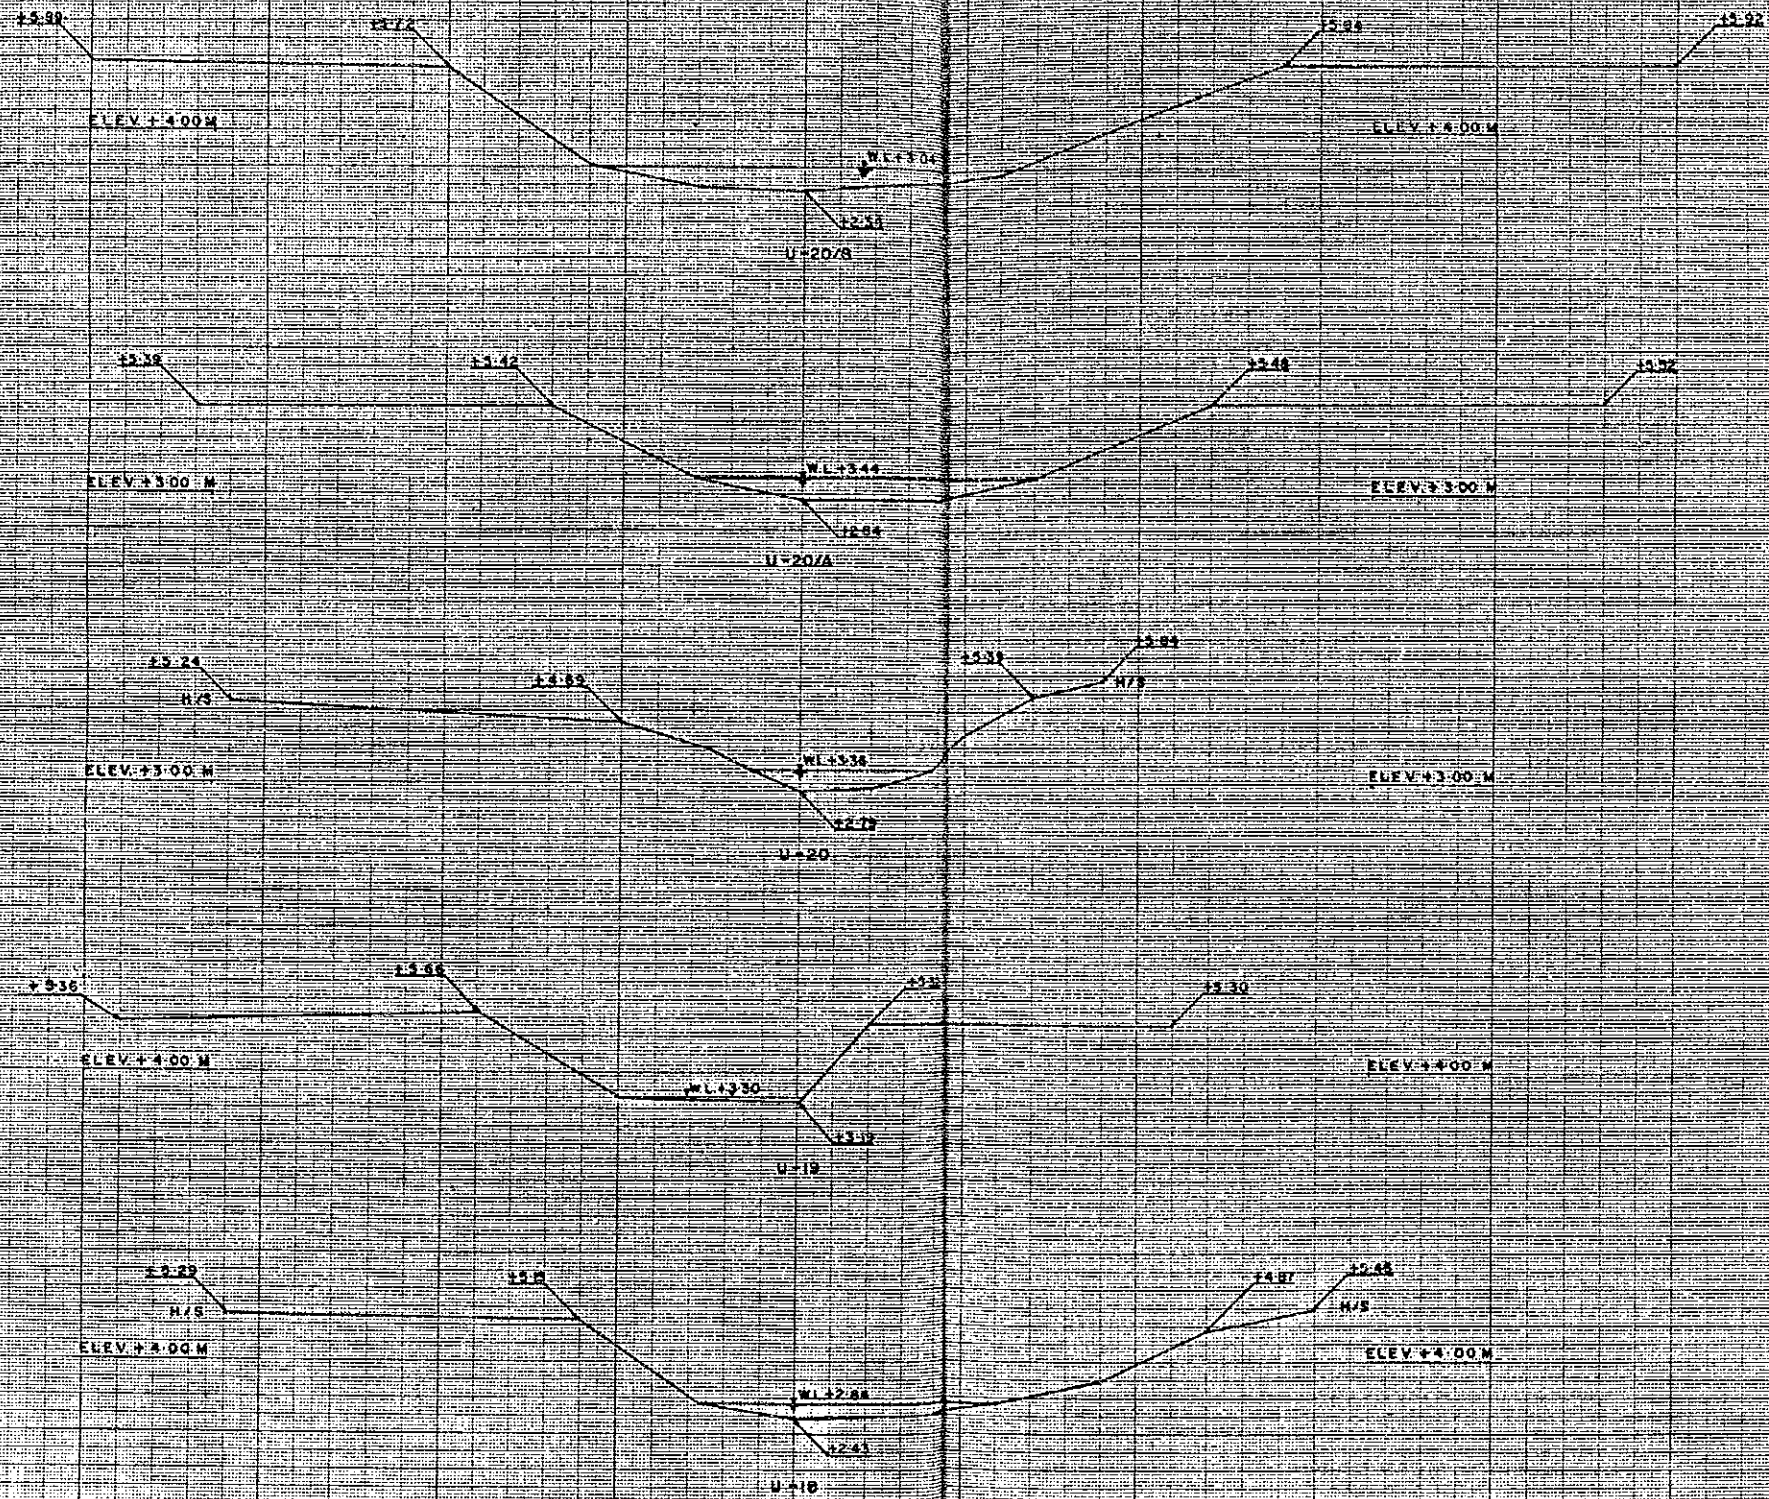

CROSS SECTION OF DHOLAI KHAL	
DRAWING NO. C-23	SCALE H=1:100, V=1:100
DATE	

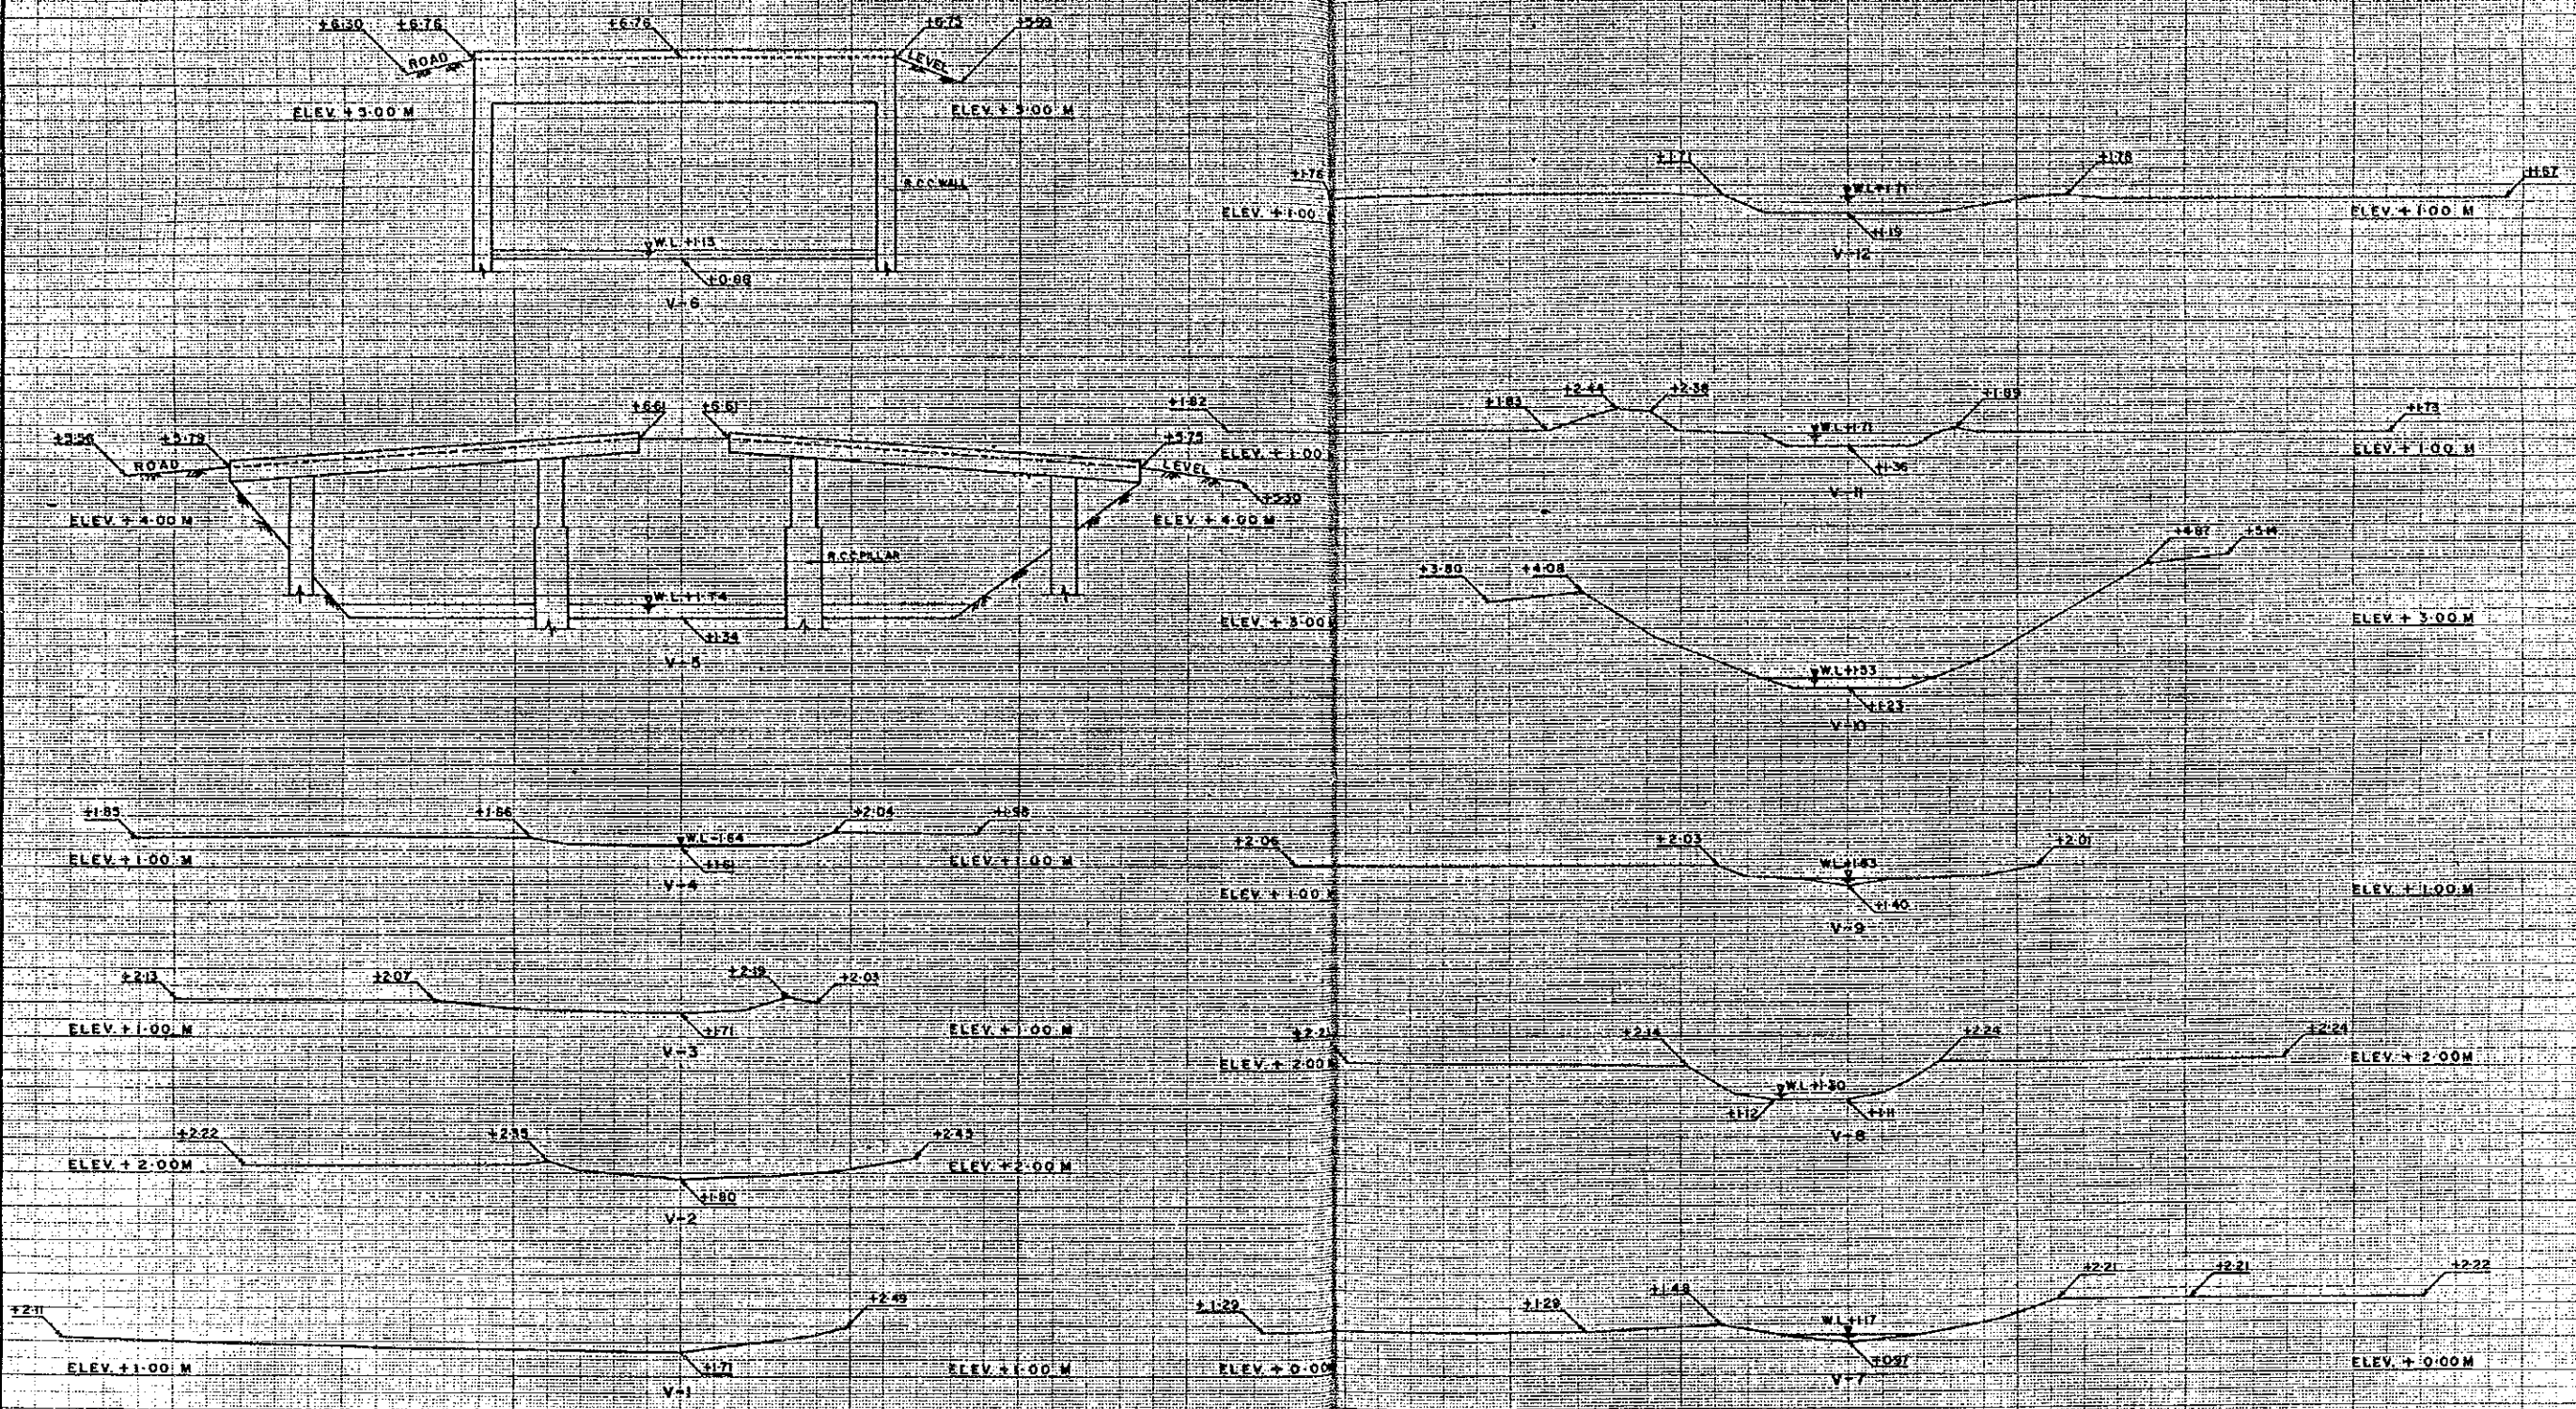

CROSS SECTION
OF
GERANI KHAL

DRAWING NO.
C-24

SCALE
DATE

H=1:100, V=1:100