












CROSS SECTION OF GERANI KHAL	
DRAWING NO.	1:100, V. ETDO
C-25	DATE

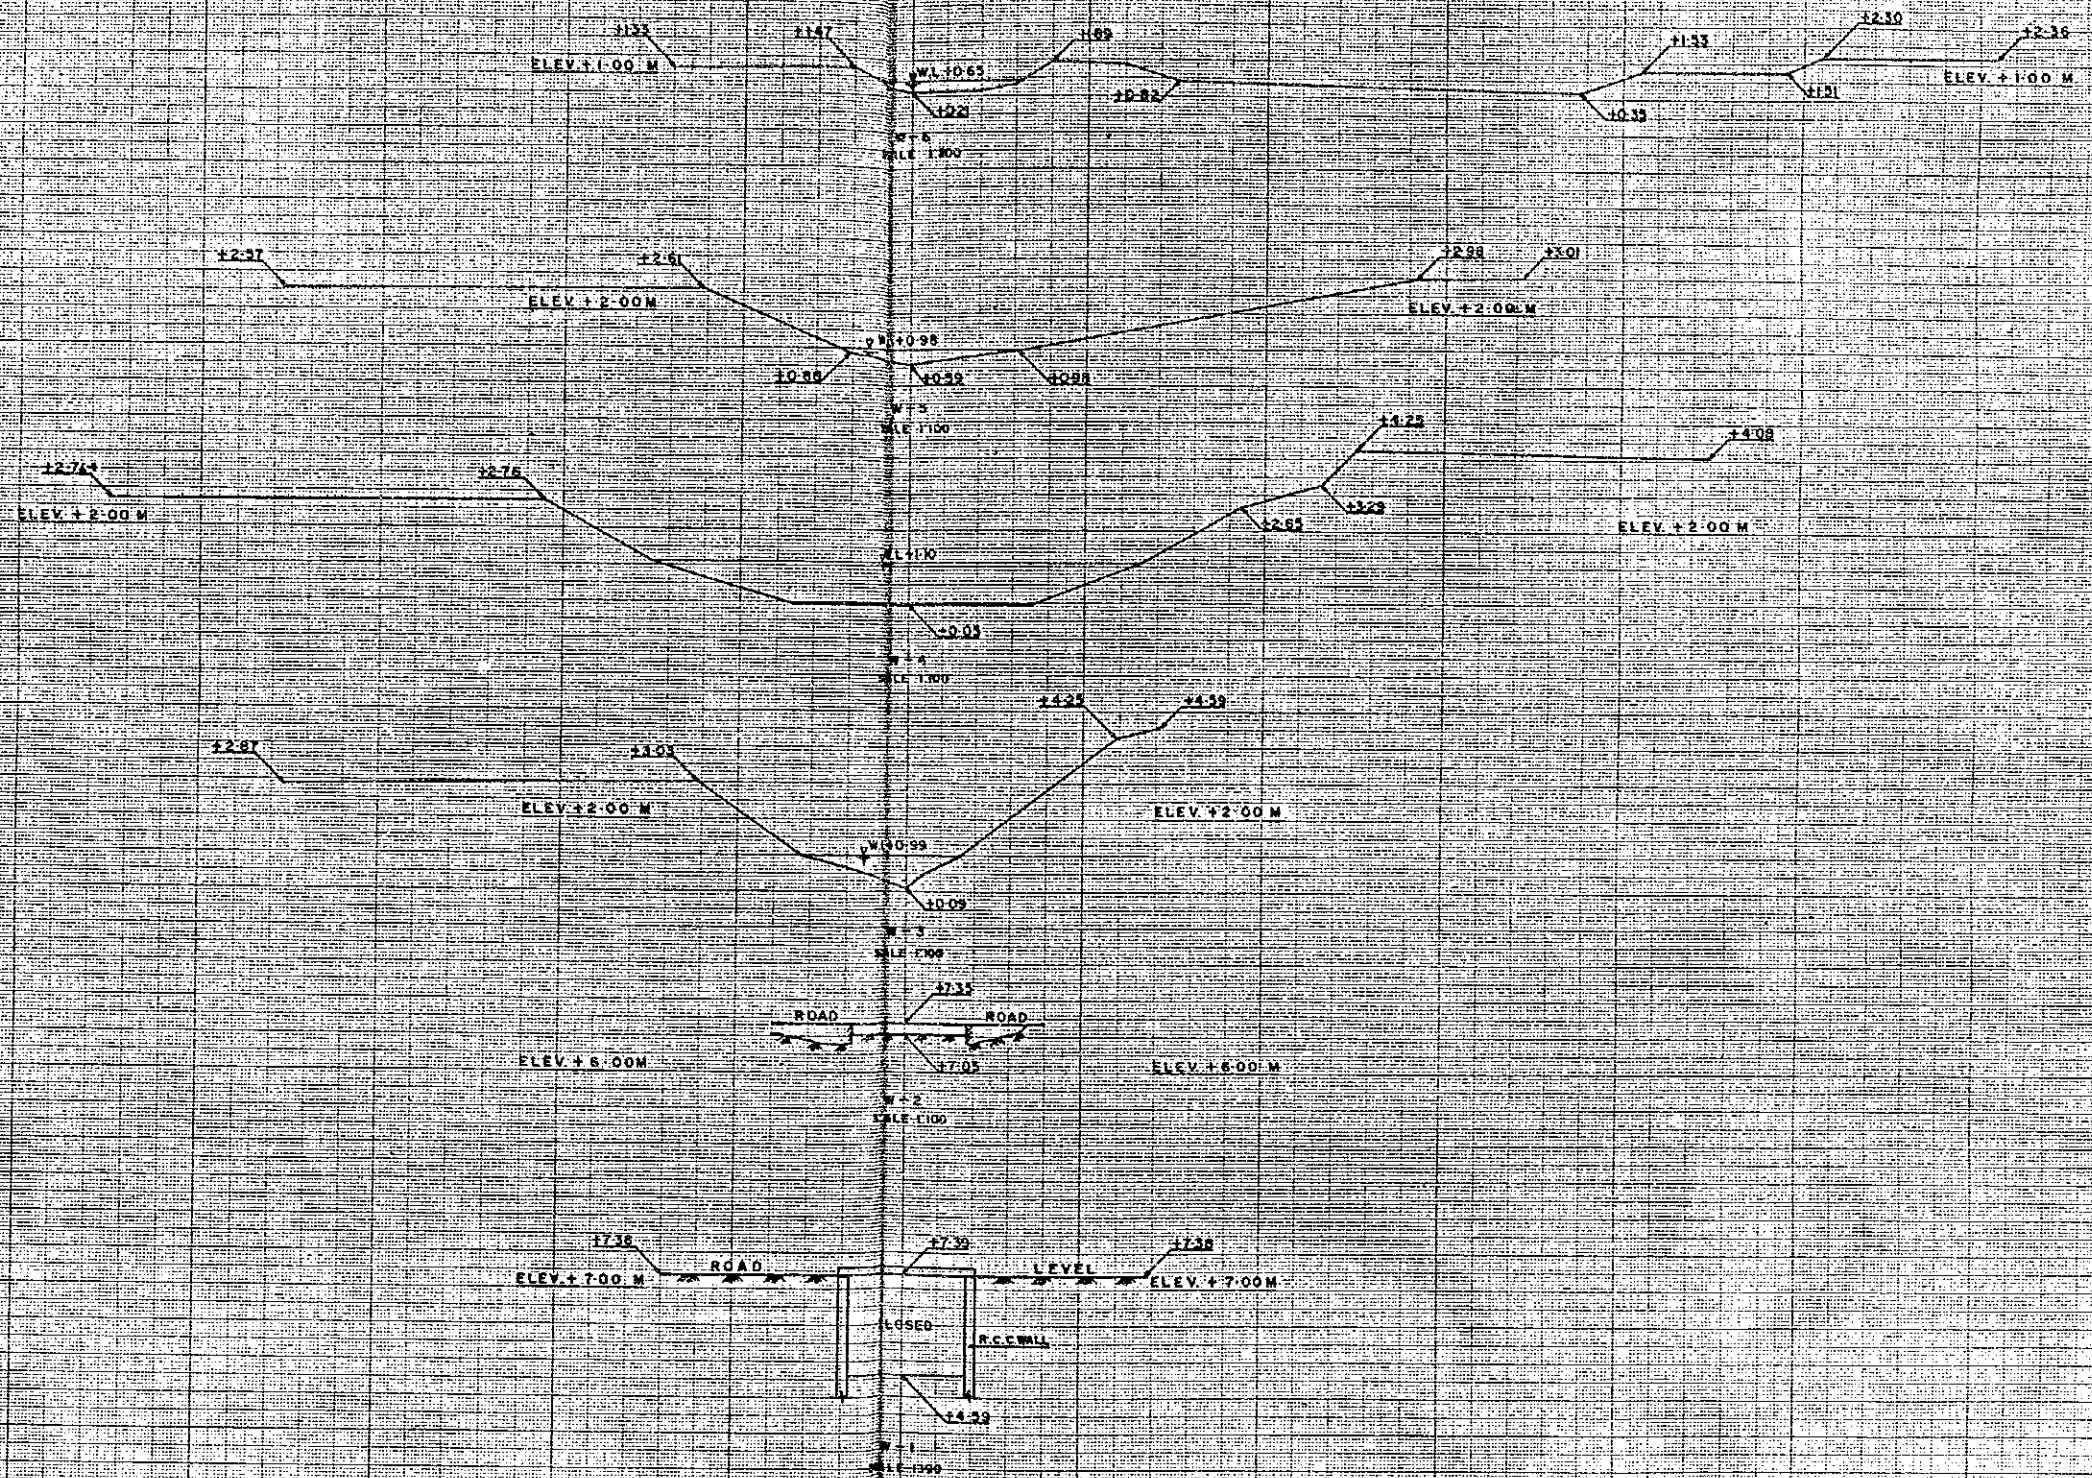

CROSS SECTION
OF
DEB DULAL KHAL

DRAWING NO.
C-26

SCALE: H=1:100, V=1:100
DATE:

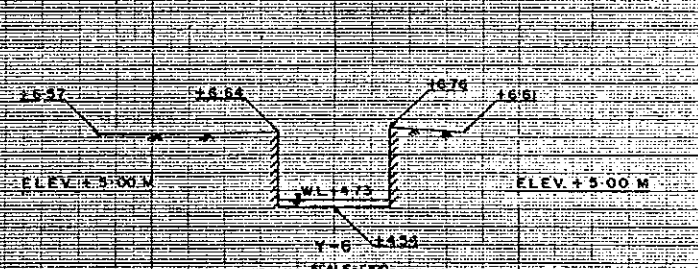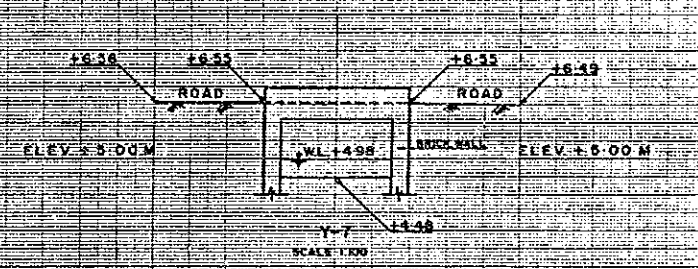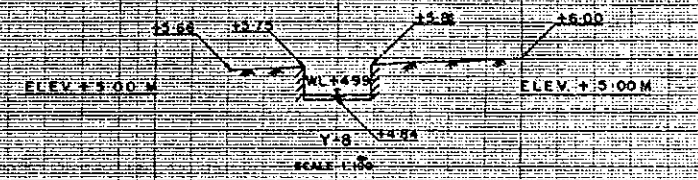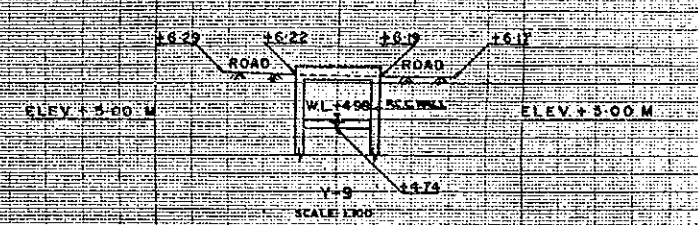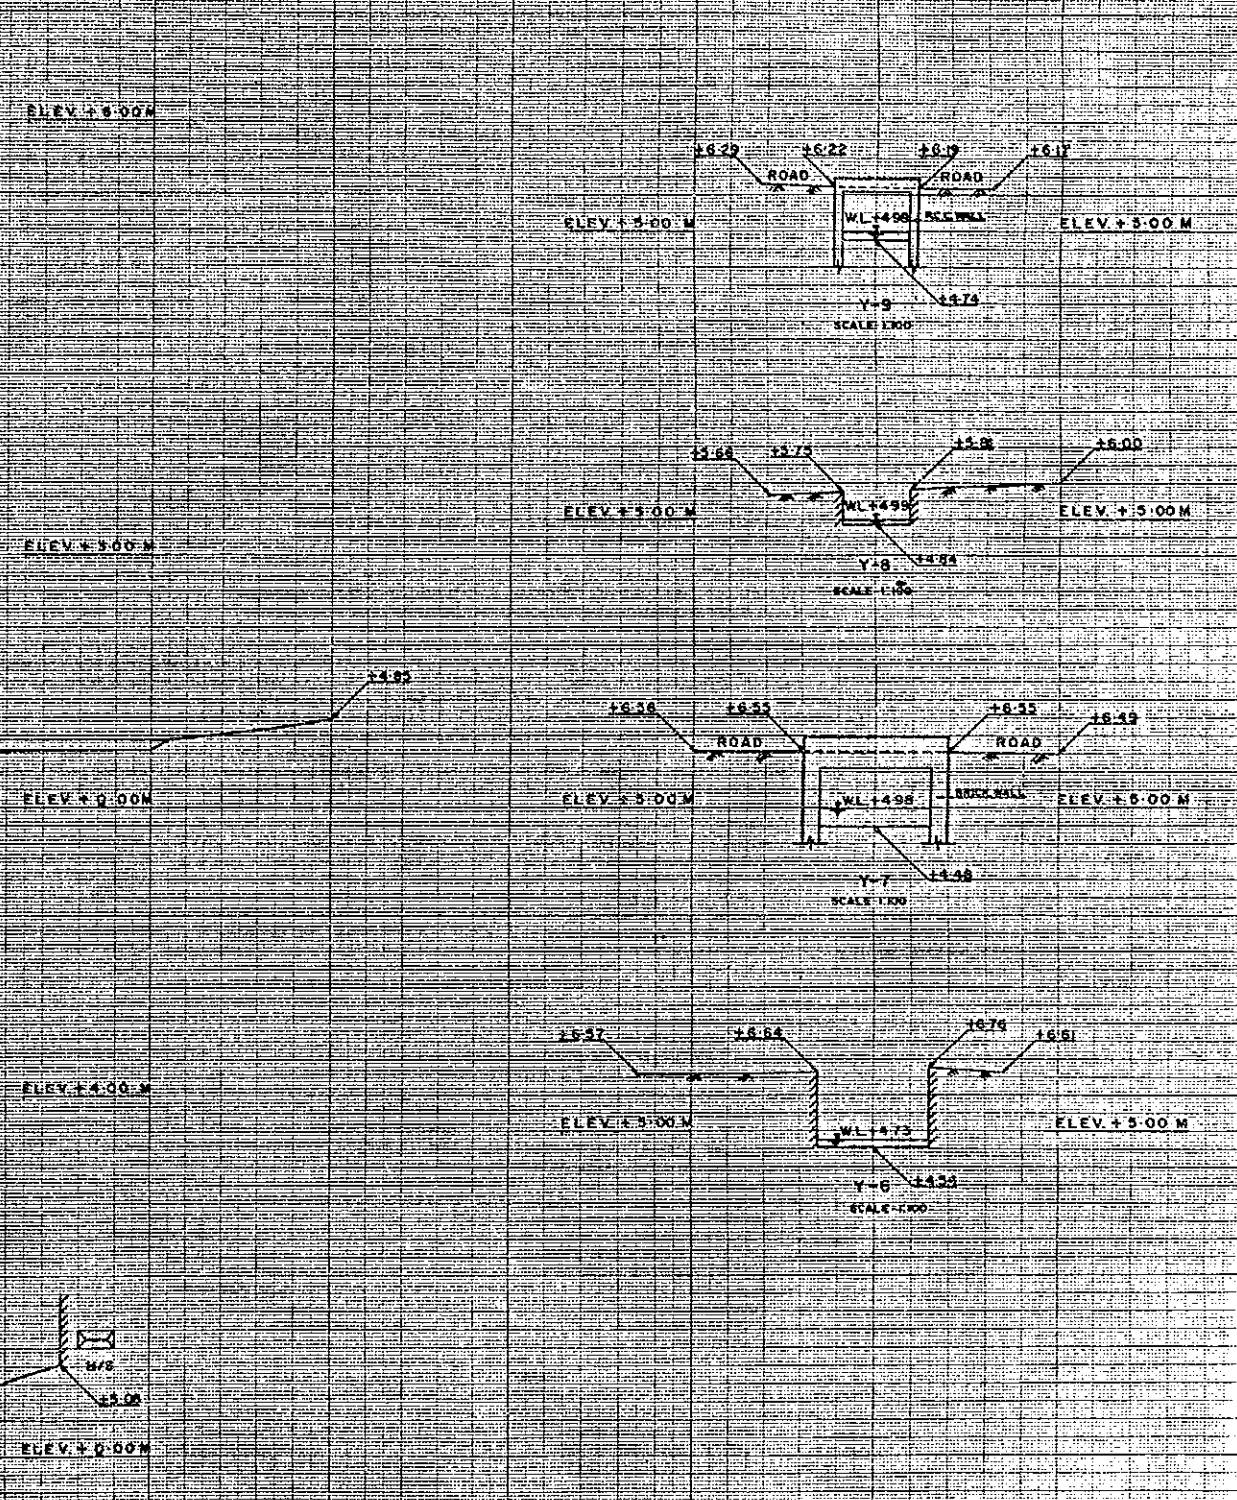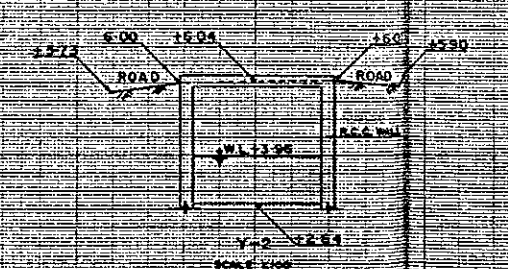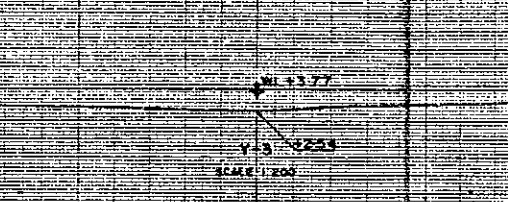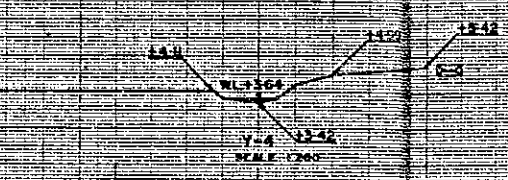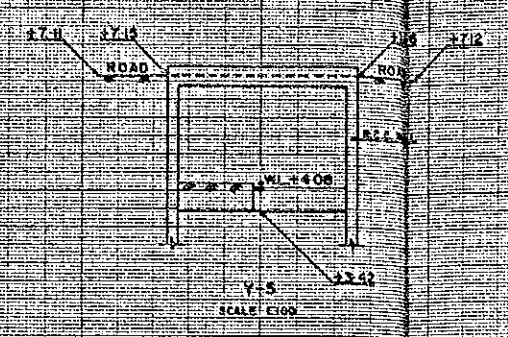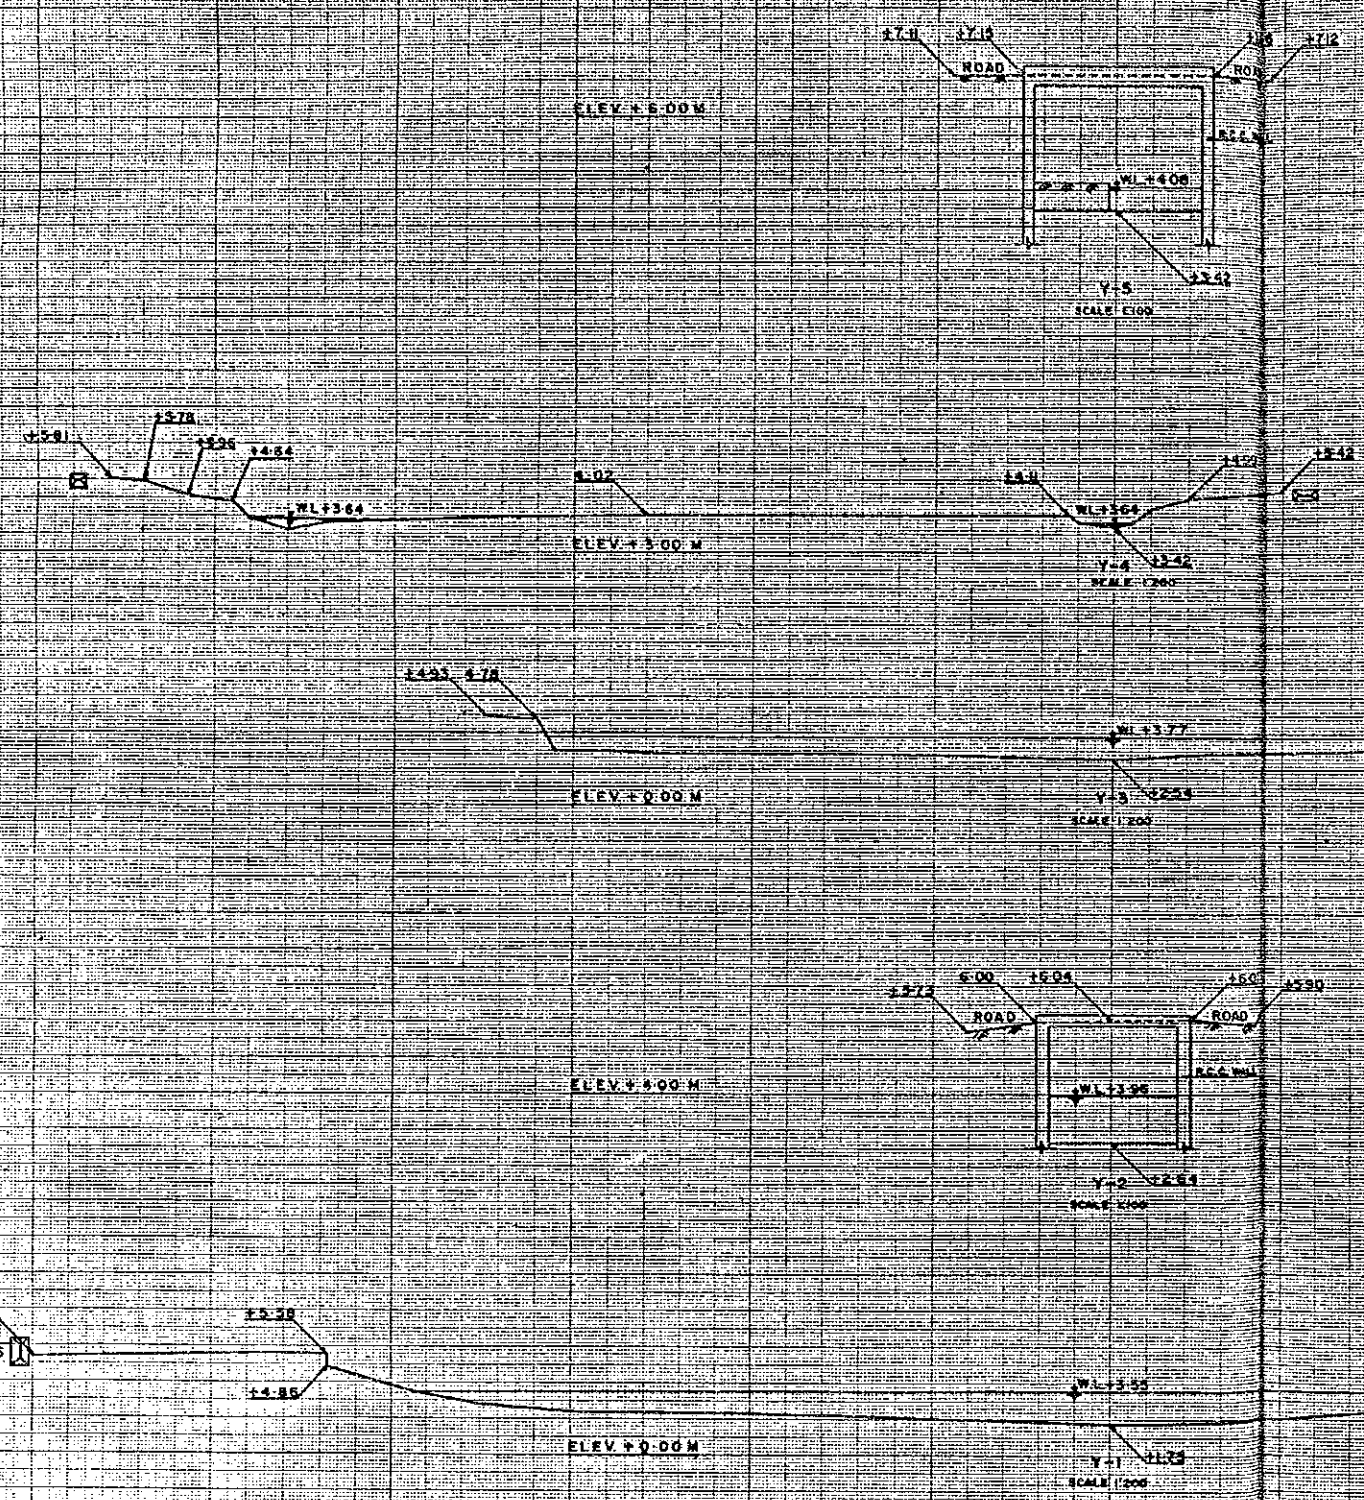

**CROSS SECTION
OF
BASABU KHAL**

DRAWING NO.	C-27	SCALE	H=1:100, L=200, V=1:100, E=200.
DATE			

3. PROFILE OF DRAIN

ROUTE OF PROFILE FOR MAN-HOLE

