




SECTION A-A & C-C  
SCALE 1:200

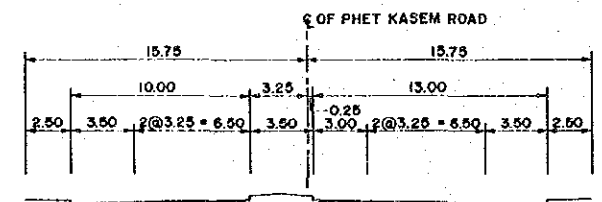



SECTION B-B  
SCALE 1:200

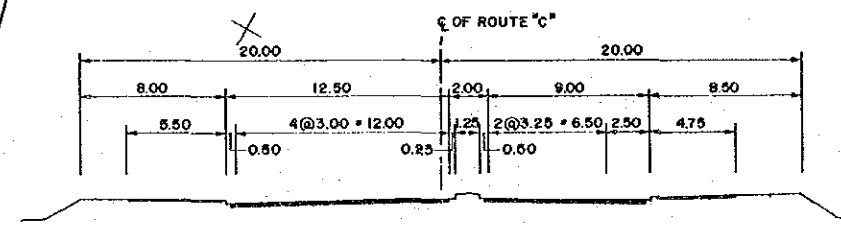


SECTION D-D  
SCALE 1:200

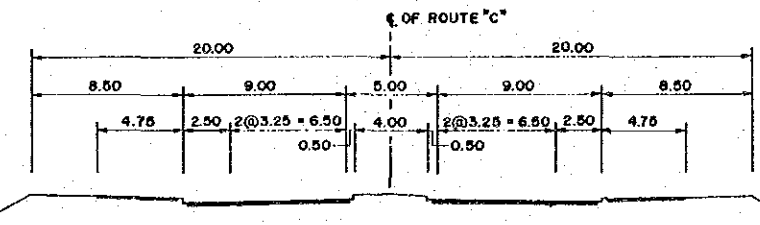

SECTION E-E  
SCALE 1:200

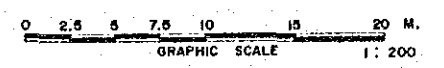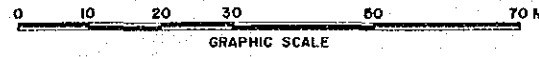

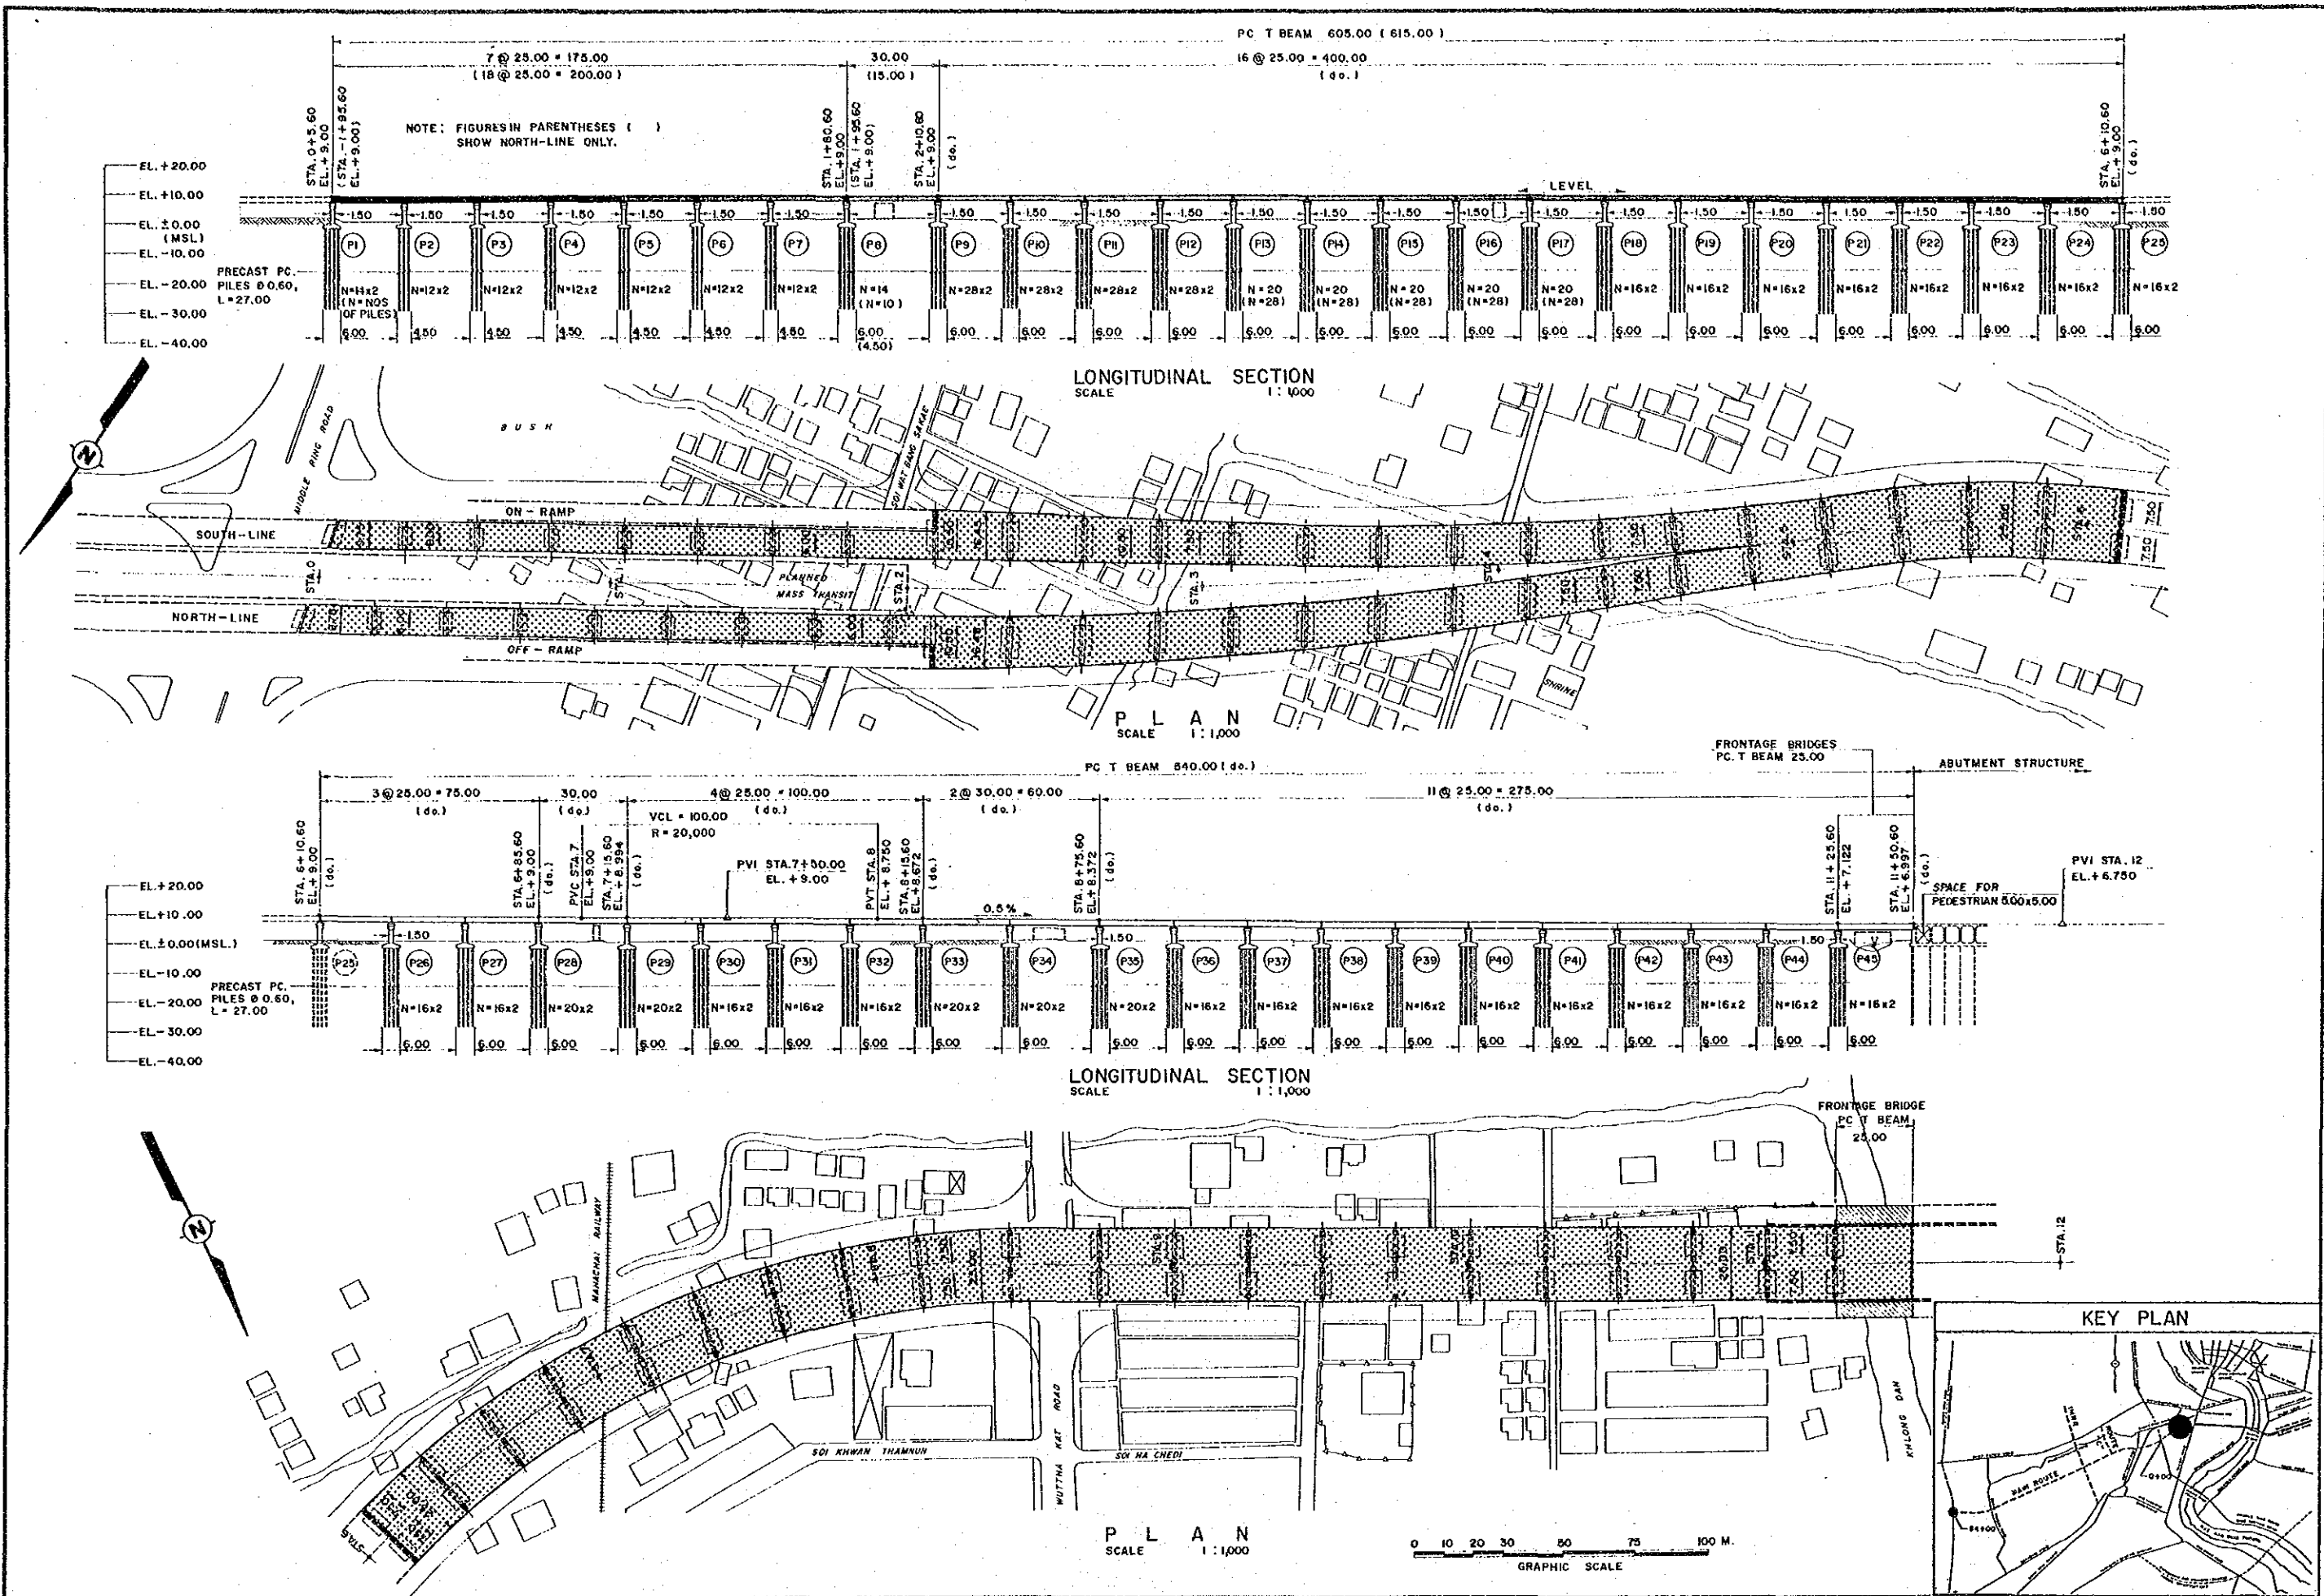


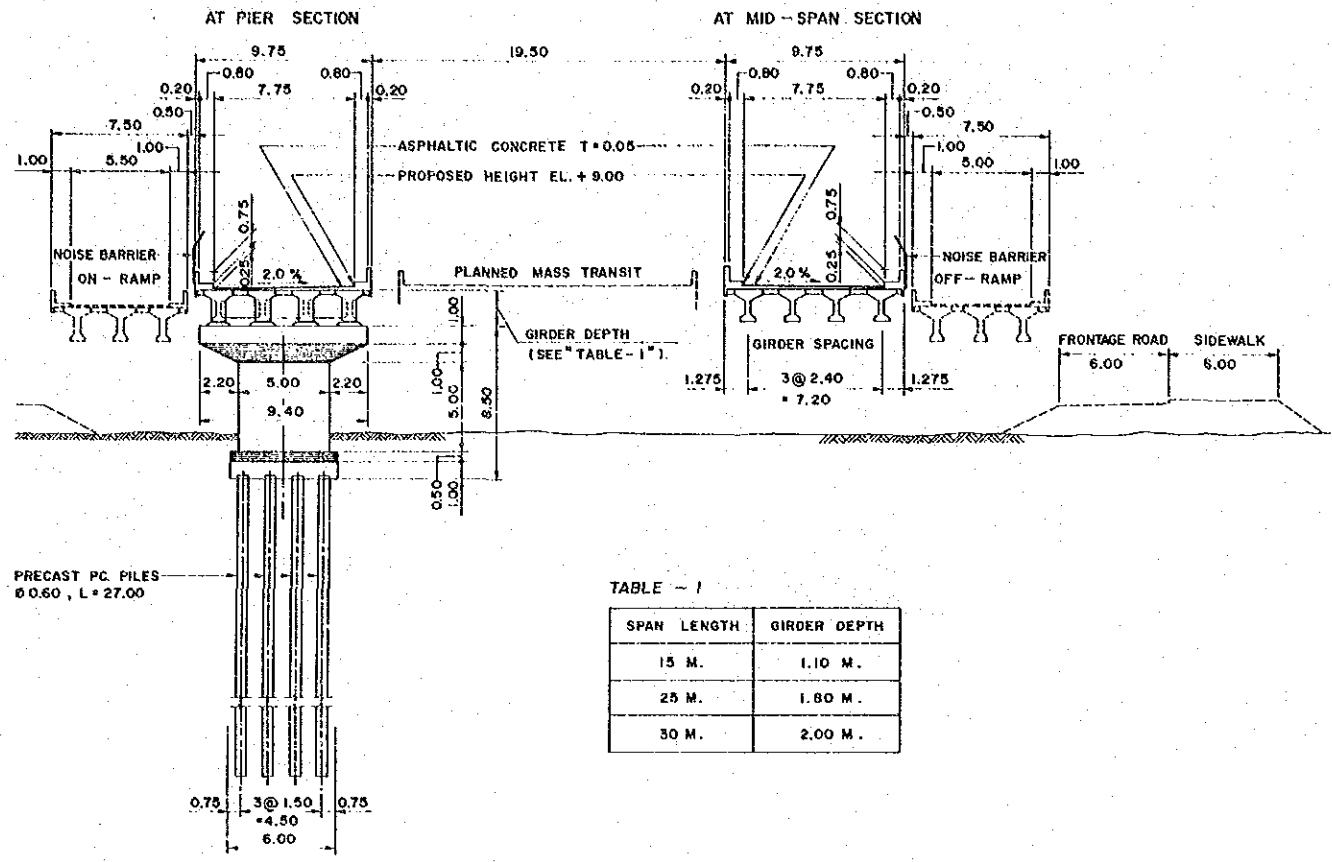


TABLE - 1

SPAN LENGTH	GIRDER DEPTH
15 M.	1.10 M.
25 M.	1.80 M.
30 M.	2.00 M.

TYPICAL CROSS SECTION (P1) TO (P8)  
SCALE 1 : 200

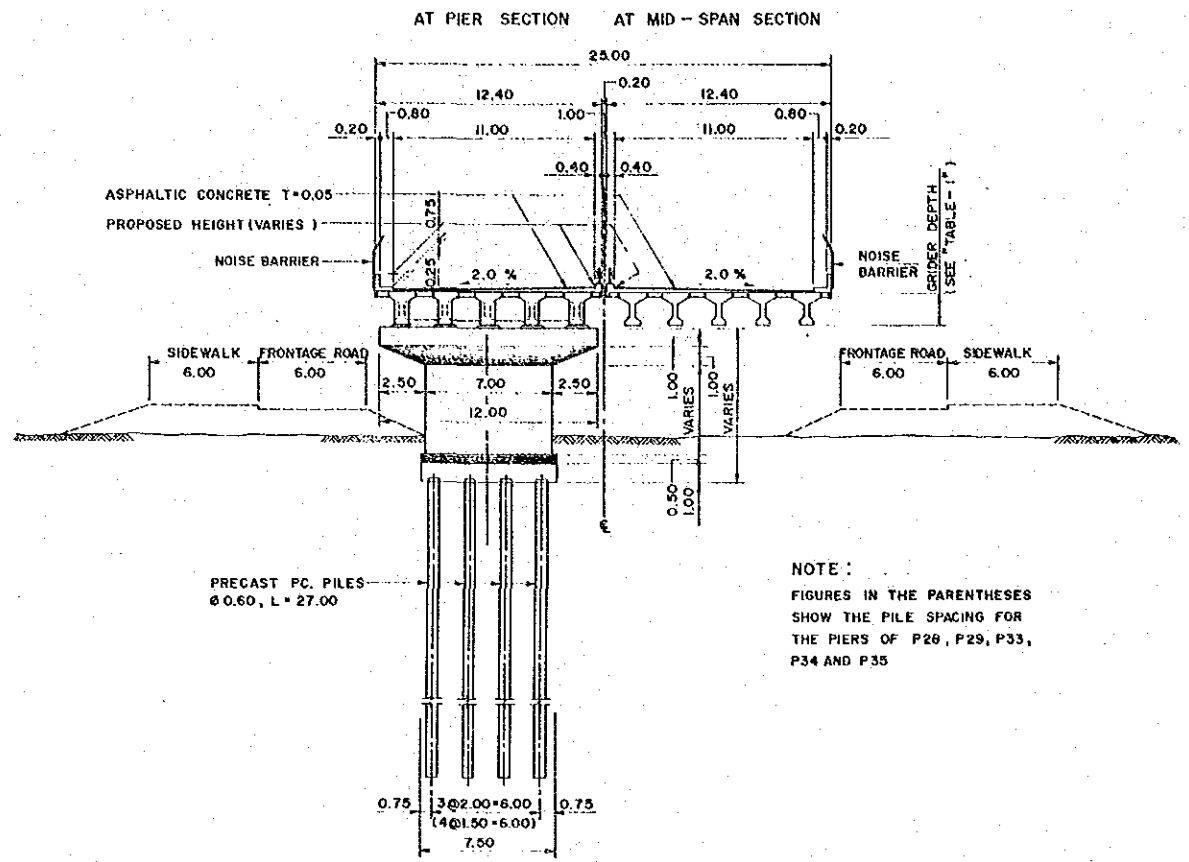

NOTE:  
FIGURES IN THE PARENTHESES  
SHOW THE PILE SPACING FOR  
THE PIERS OF P29, P29, P33,  
P34 AND P35

TYPICAL CROSS SECTION (P22) TO (P43)  
SCALE 1 : 200



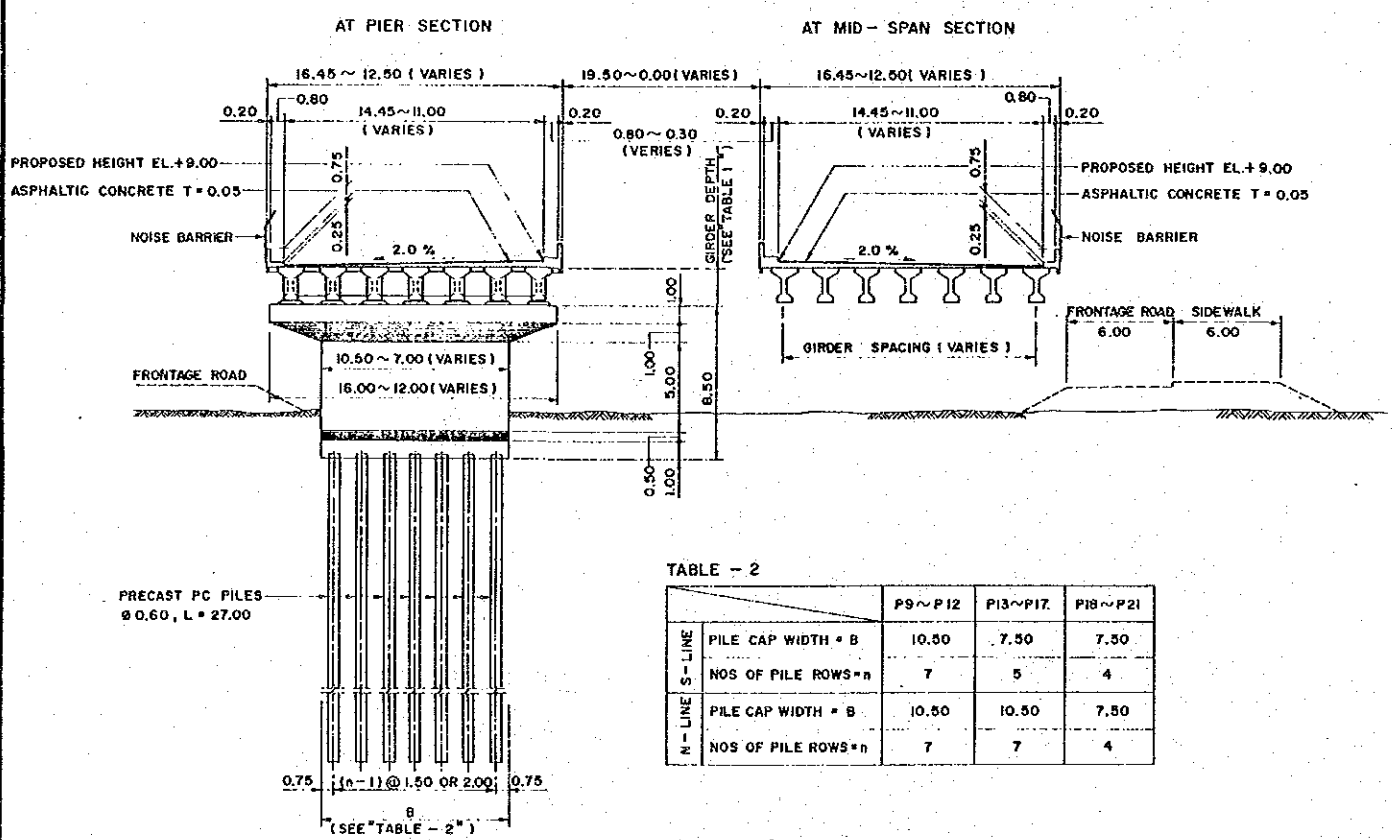



TABLE - 2

	P9~P12	P13~P17	P18~P21	
N - LINE	PILE CAP WIDTH = B	10.50	7.50	7.50
S - LINE	NOS OF PILE ROWS = n	7	5	4
N - LINE	PILE CAP WIDTH = B	10.50	10.50	7.50
S - LINE	NOS OF PILE ROWS = n	7	7	4


TYPICAL CROSS SECTION (P9) TO (P21)  
SCALE 1 : 200

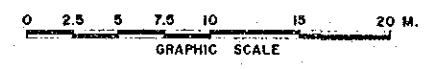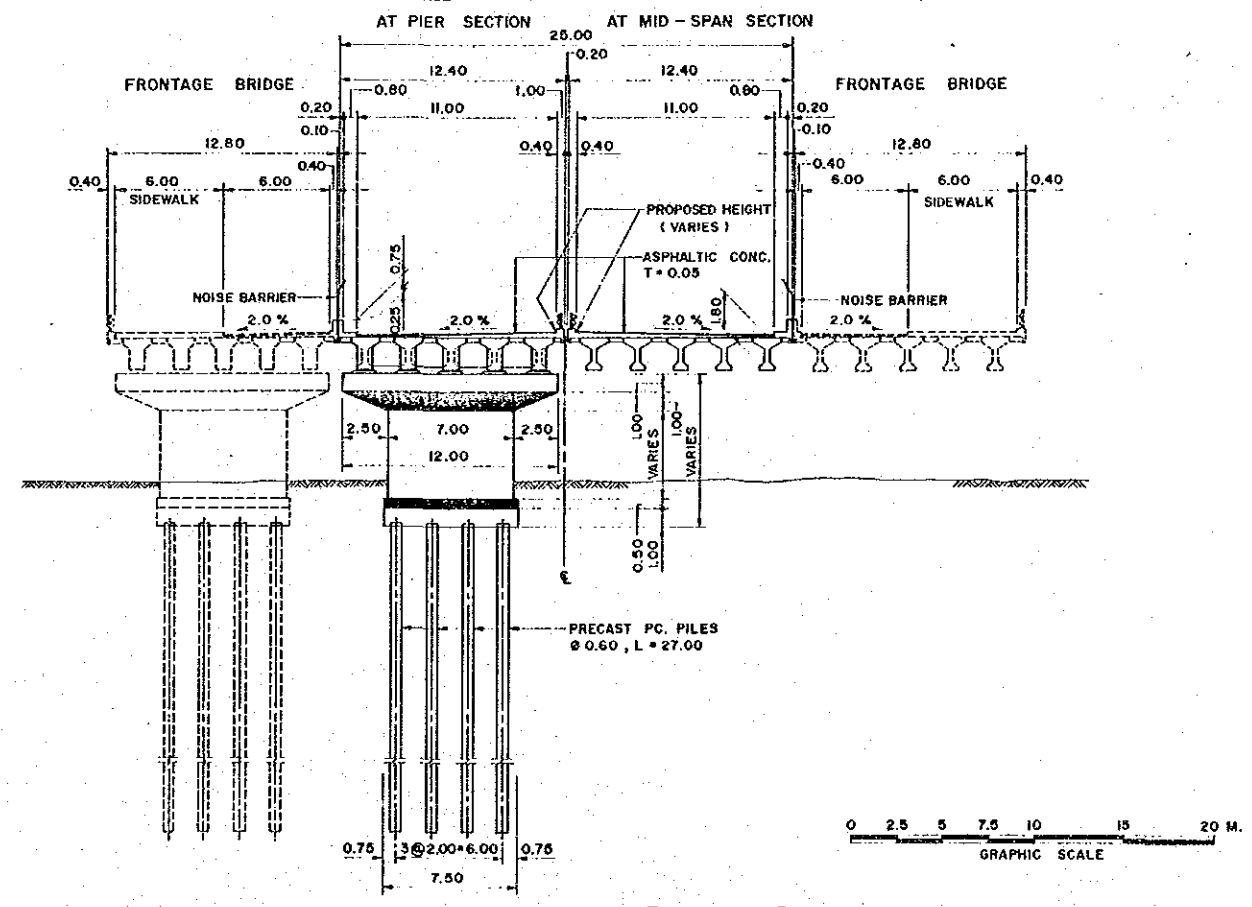


TYPICAL CROSS SECTION (P44) & (P45)  
SCALE 1 : 200

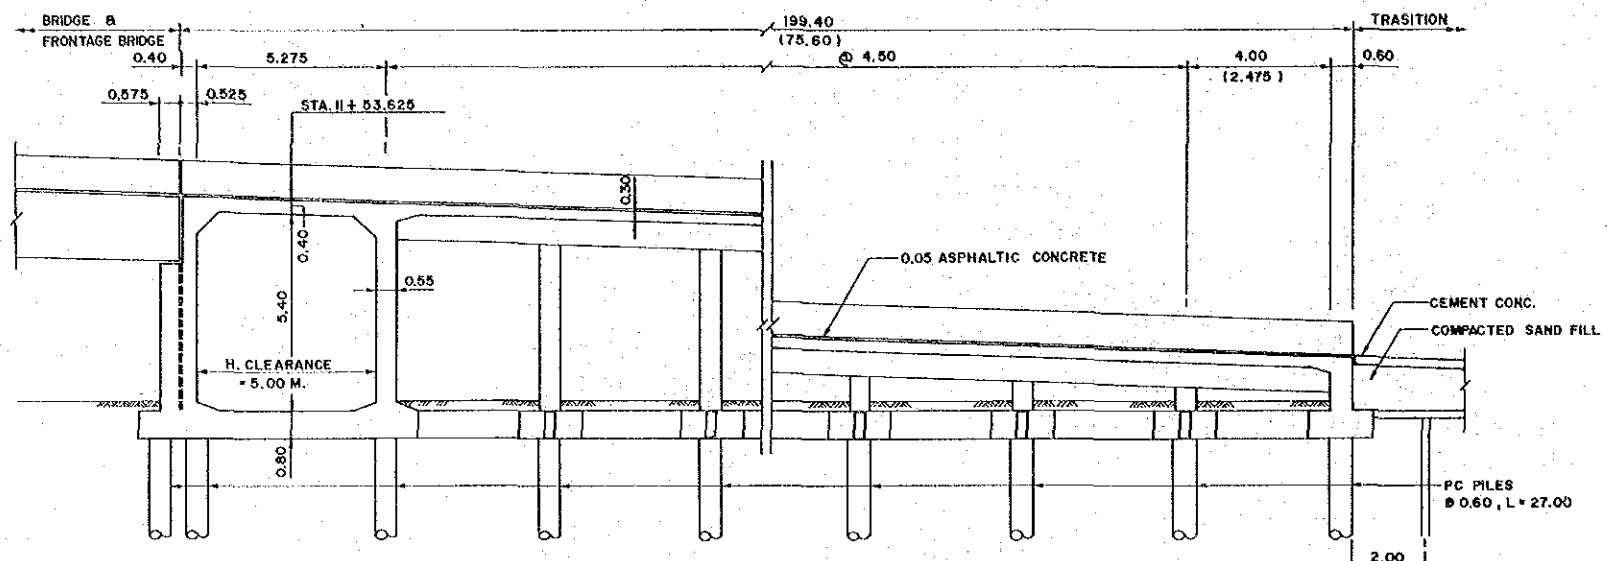

LONGITUDINAL SECTION OF ABUTMENT  
SCALE 1 : 100

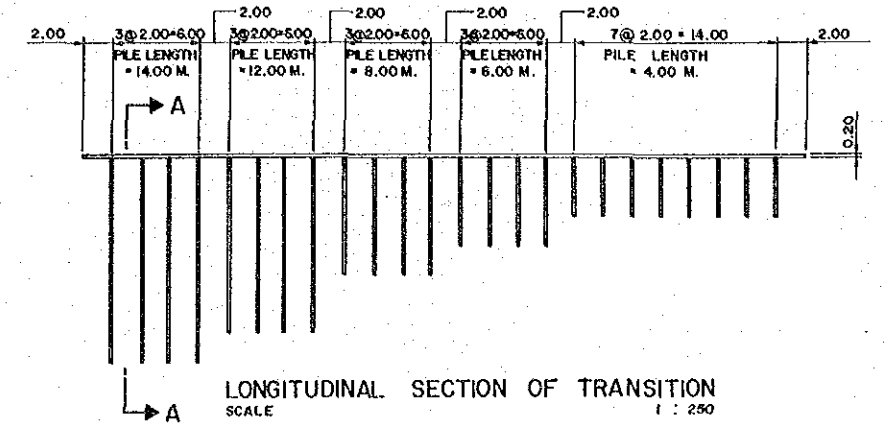


LONGITUDINAL SECTION OF TRANSITION  
SCALE 1 : 250

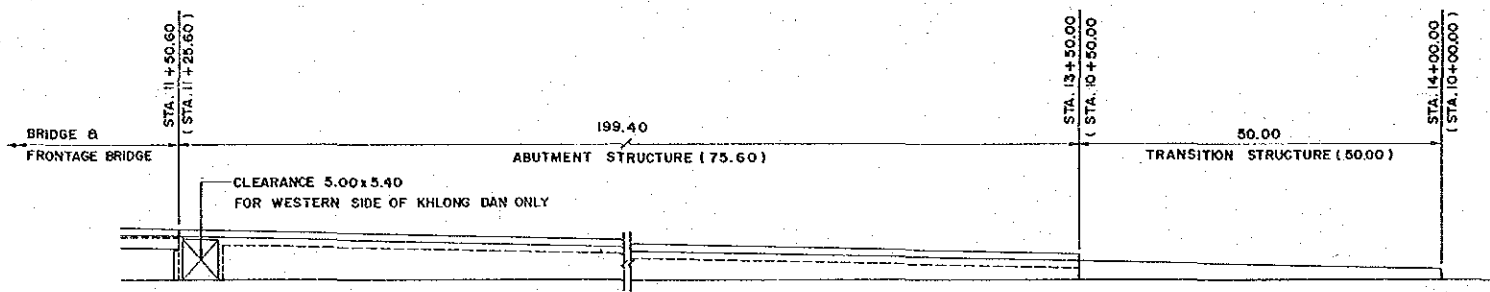


NOTE : ( ) SHOWS FOR FRONTAGE ROAD BRIDGE ON EASTERN SIDE OF KHLONG DAN


ELEVATION  
SCALE 1 : 500

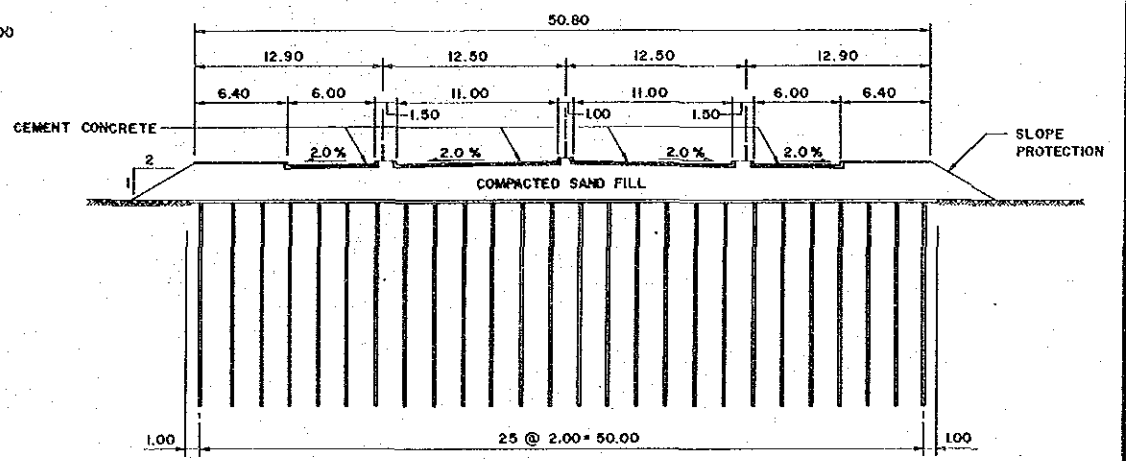


SECTION A-A  
SCALE 1 : 250

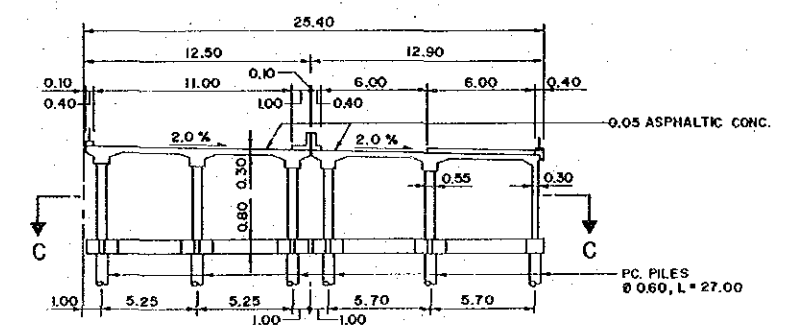

SECTION B-B  
SCALE 1 : 200

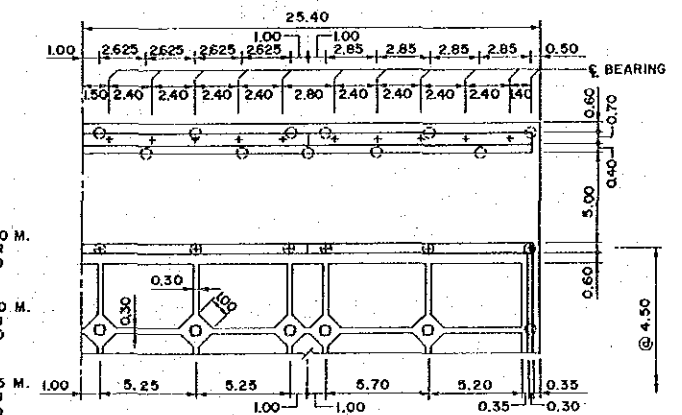




SECTION C-C  
SCALE 1 : 200

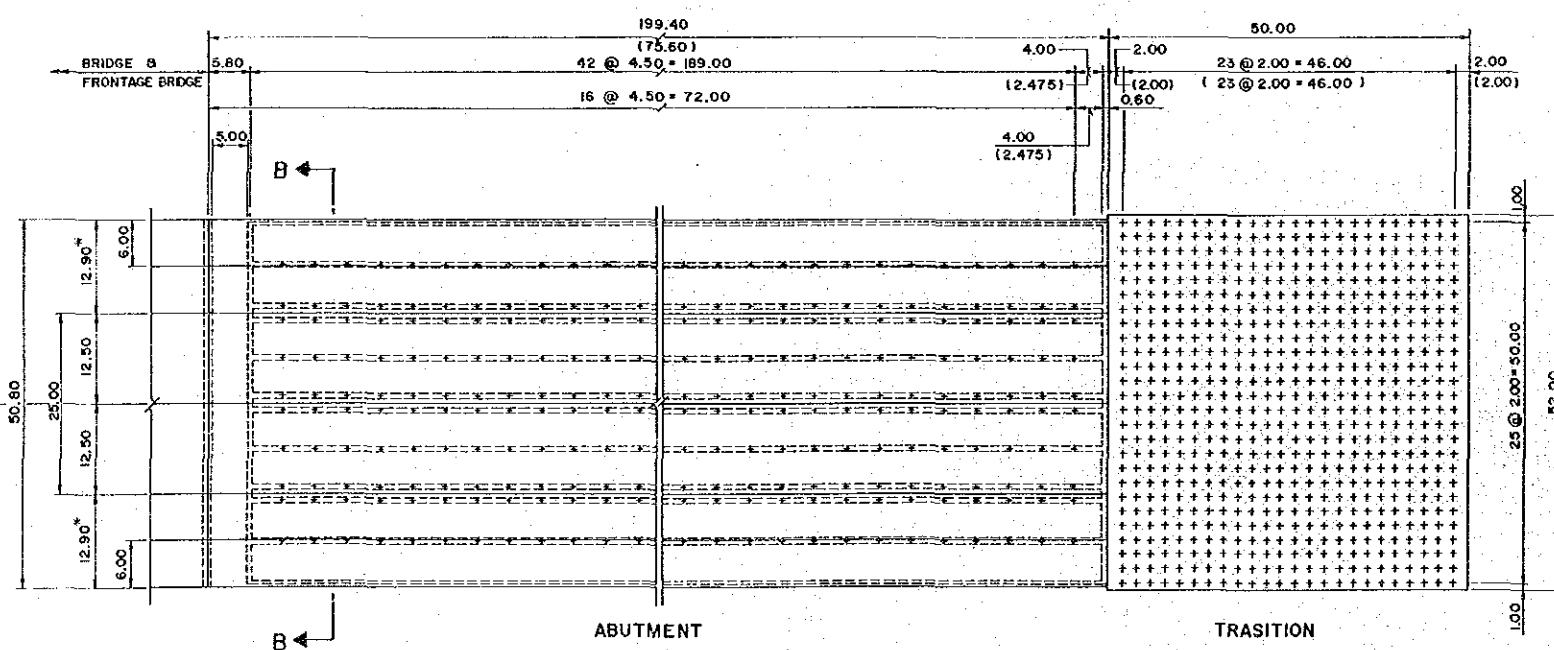


PLAN  
SCALE 1 : 500

NOTE: 12.90M WIDTH OF ABUTMENT STRUCTURE AND TRANSITION SLAB IS ADOPTED FOR FRONTAGE ROAD BRIDGE ON EASTERN SIDE OF KHLONG DAN.

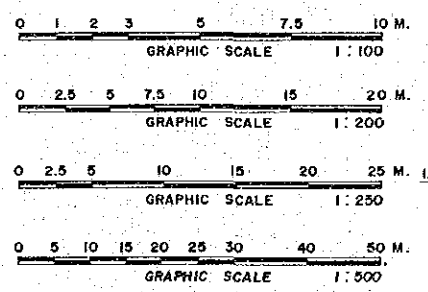


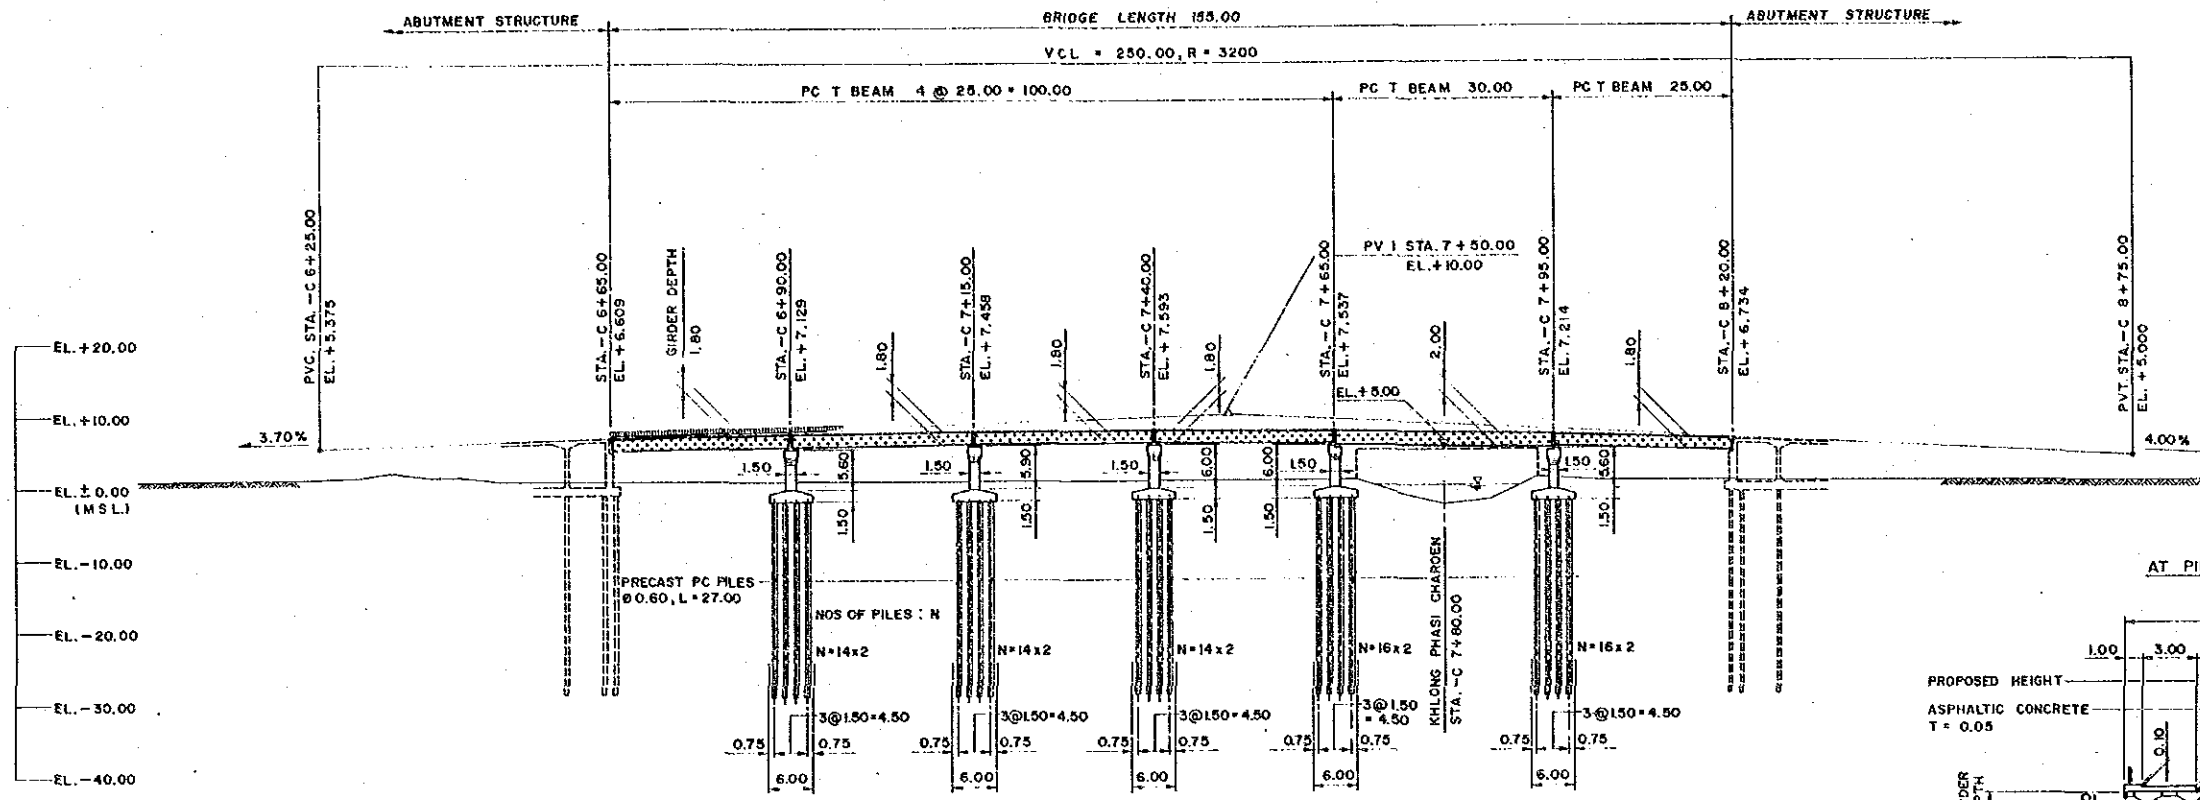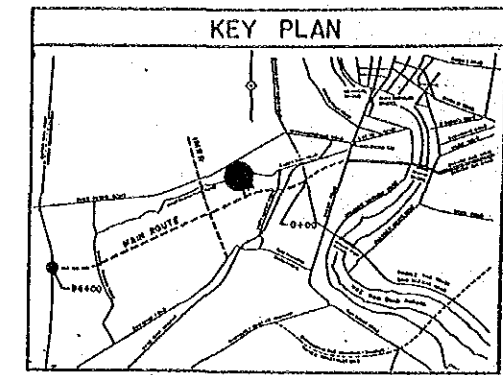


LONGITUDINAL SECTION  
SCALE 1:500








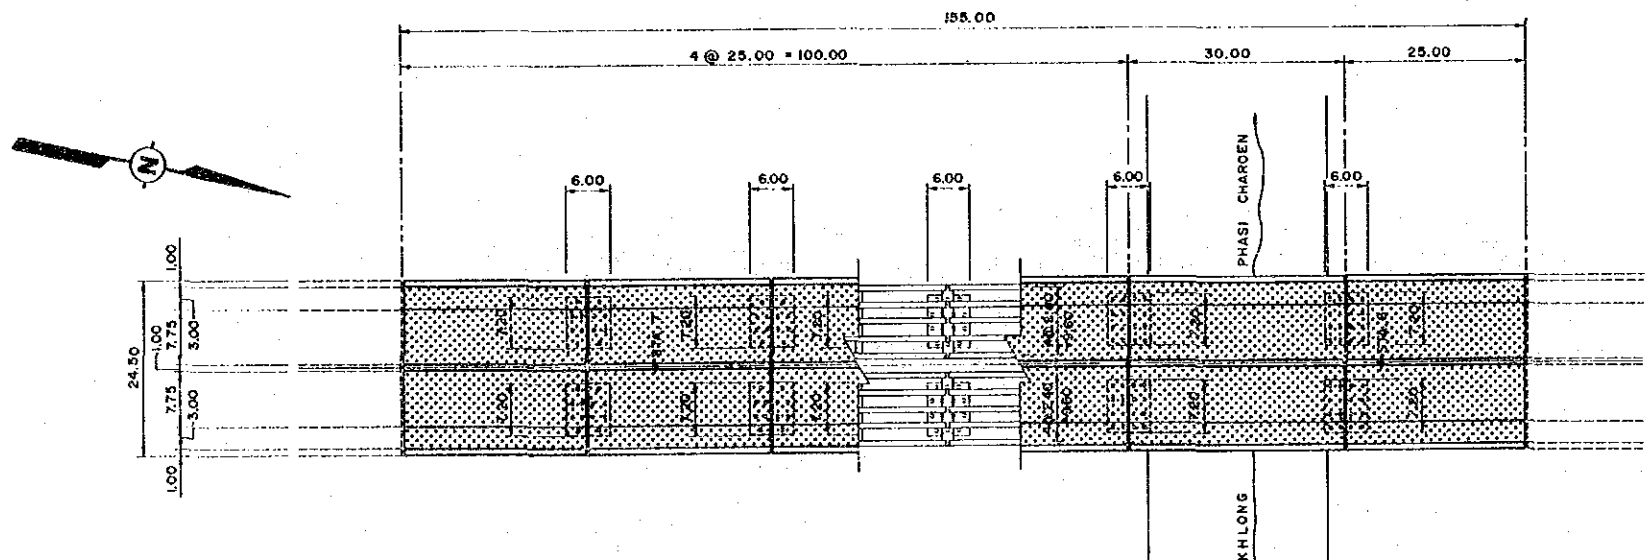


PLAN  
SCALE 1:500



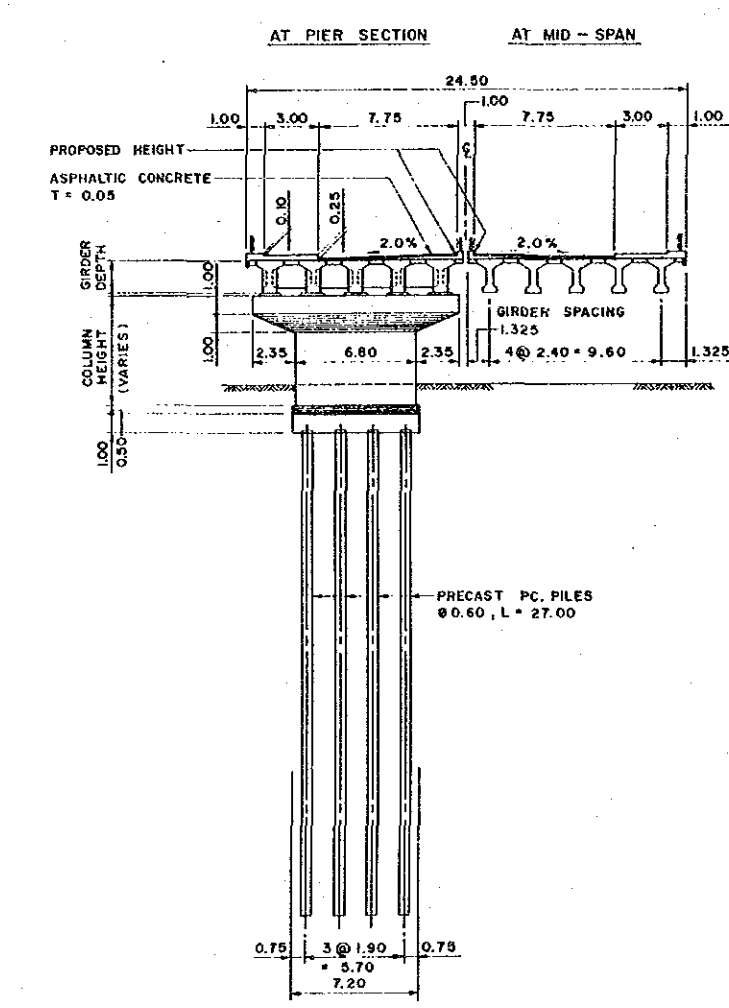



TYPICAL CROSS SECTION  
SCALE 1:200

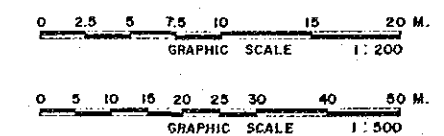

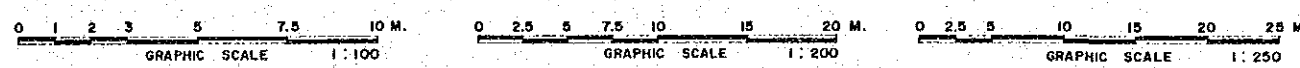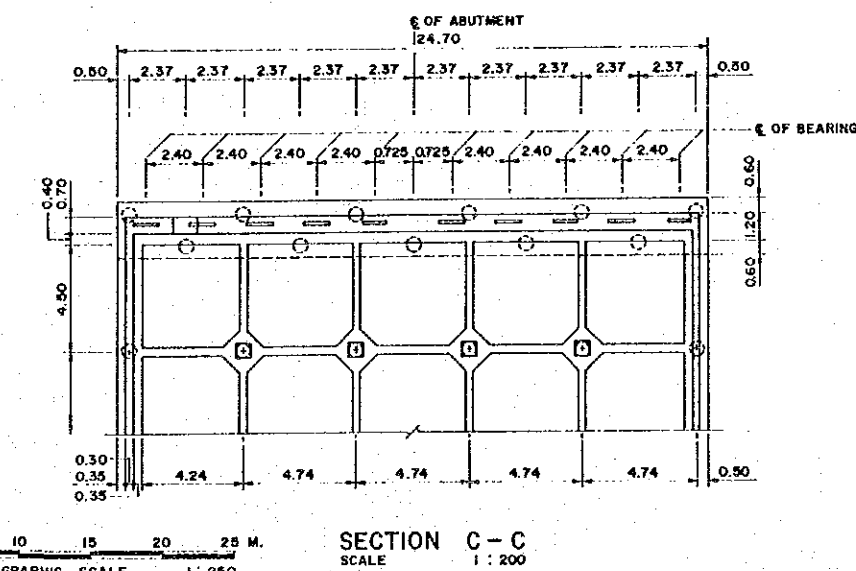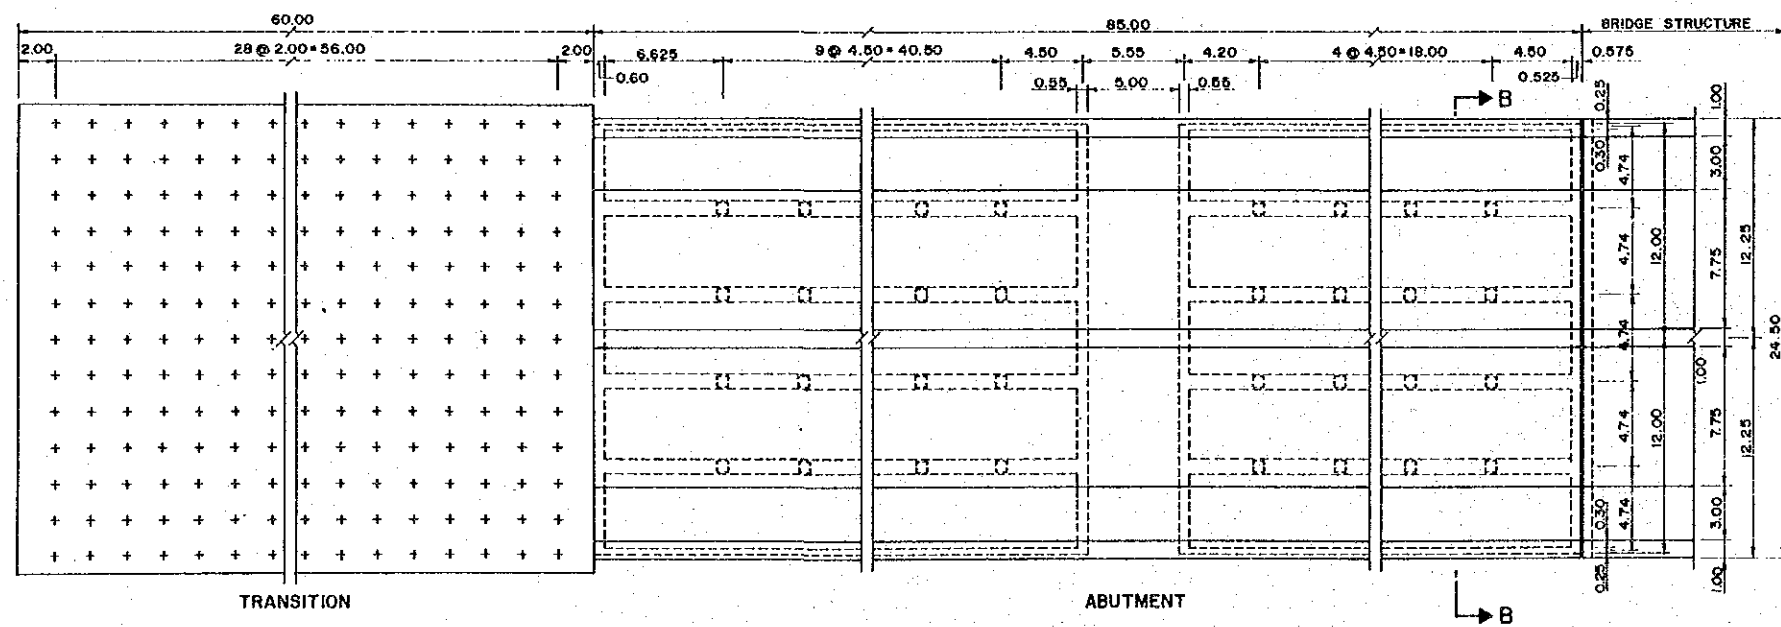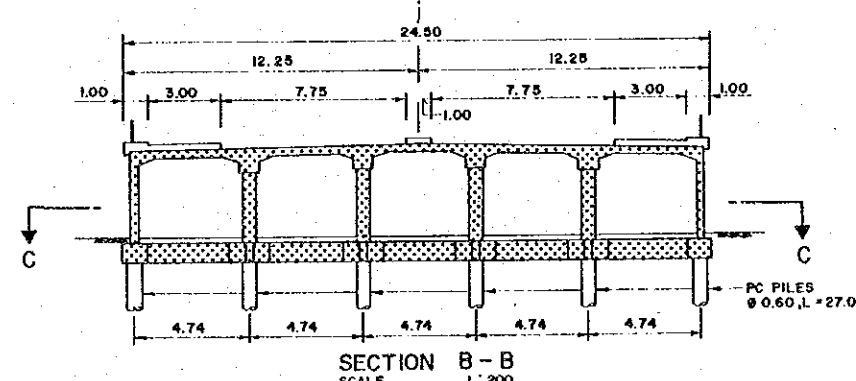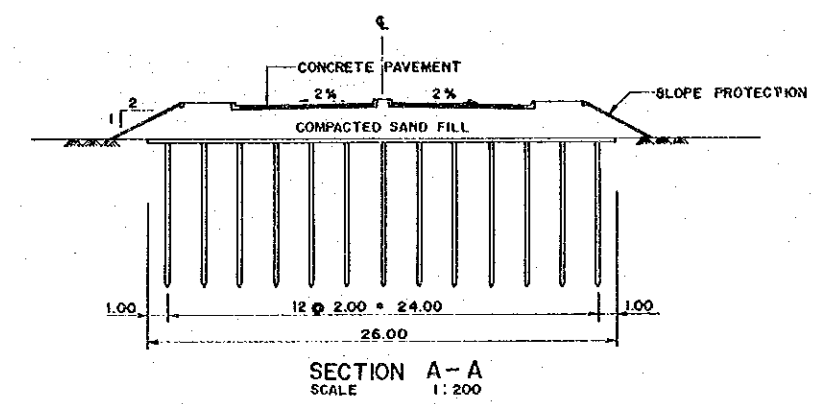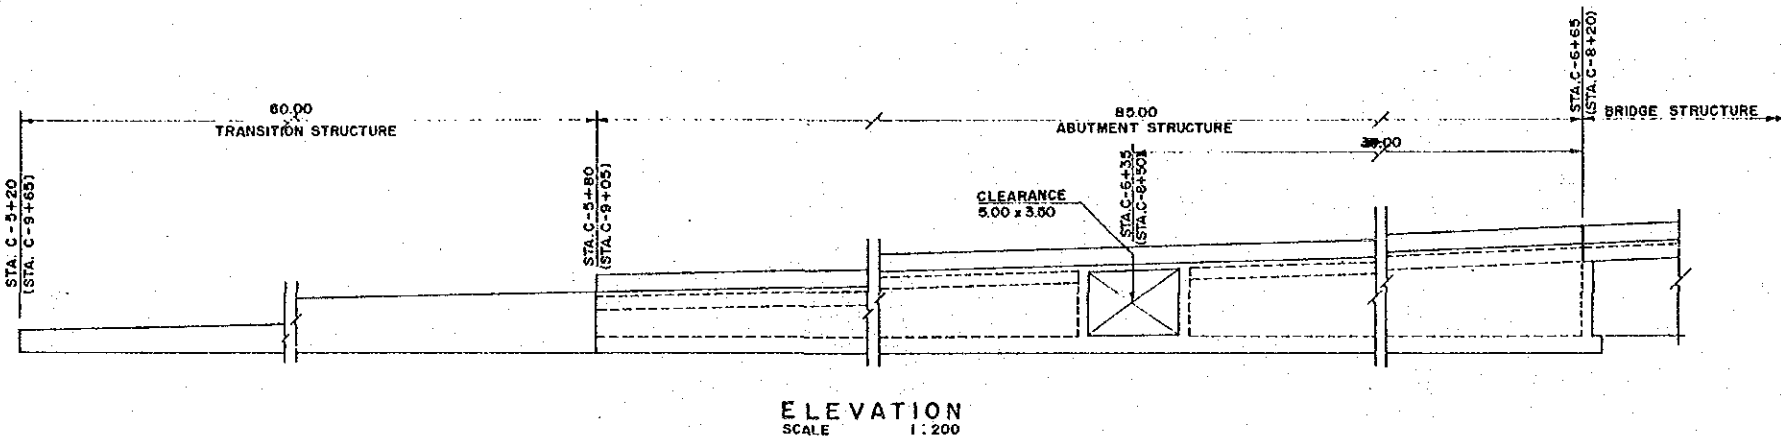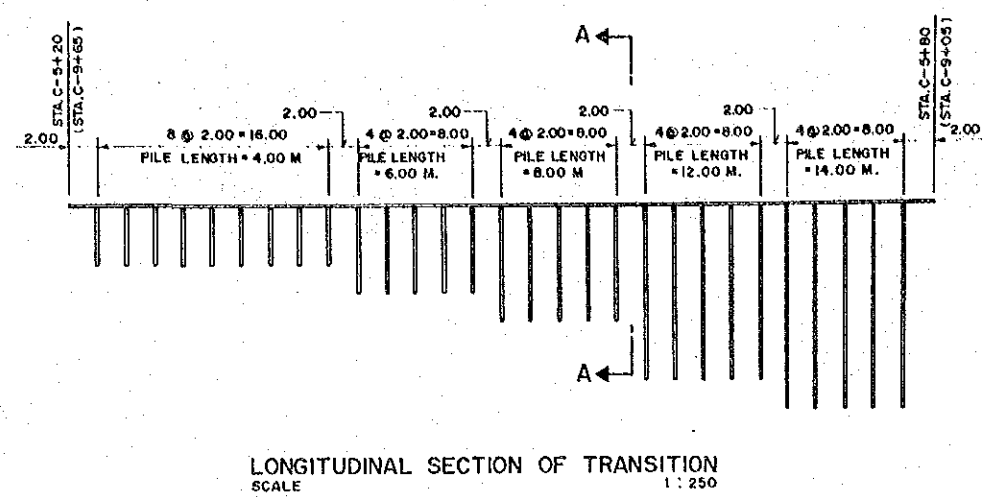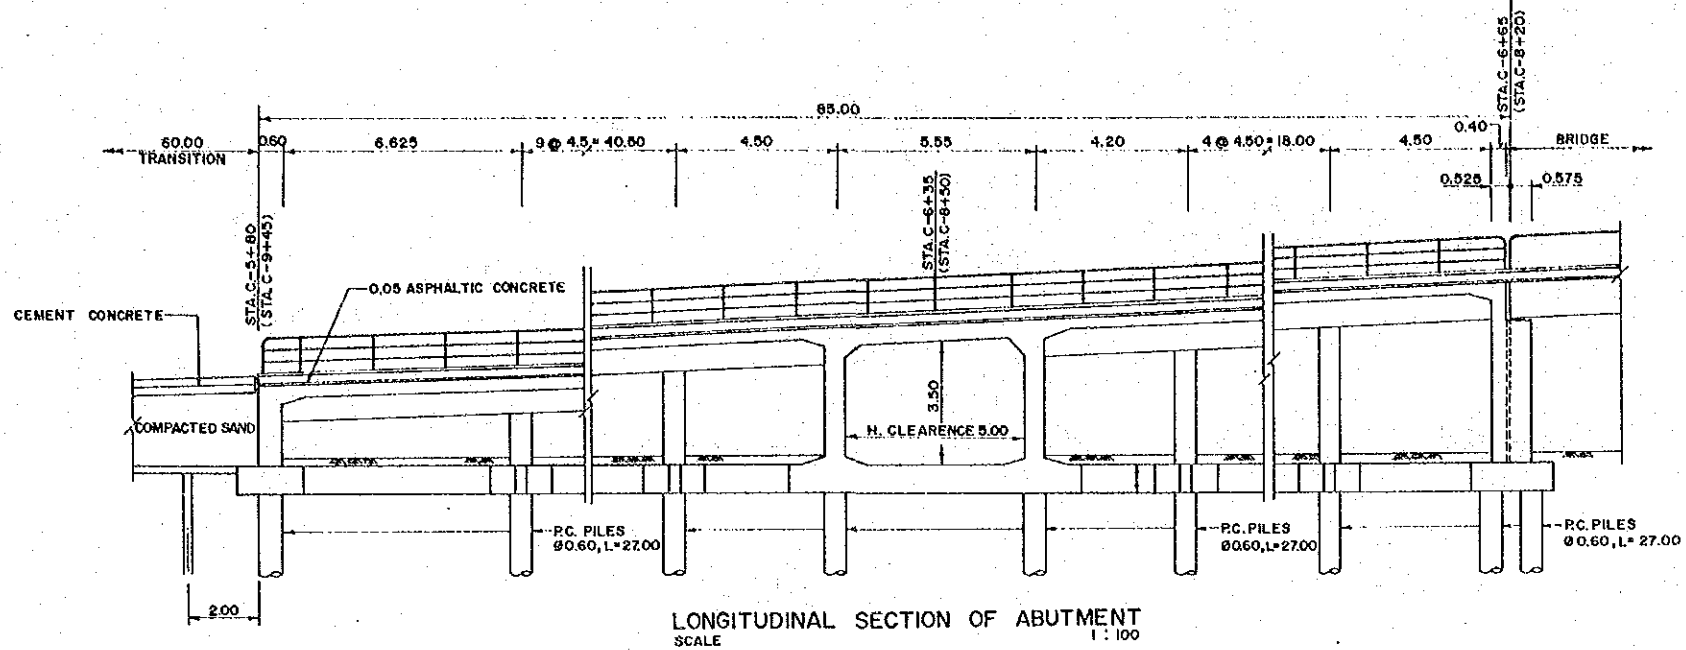




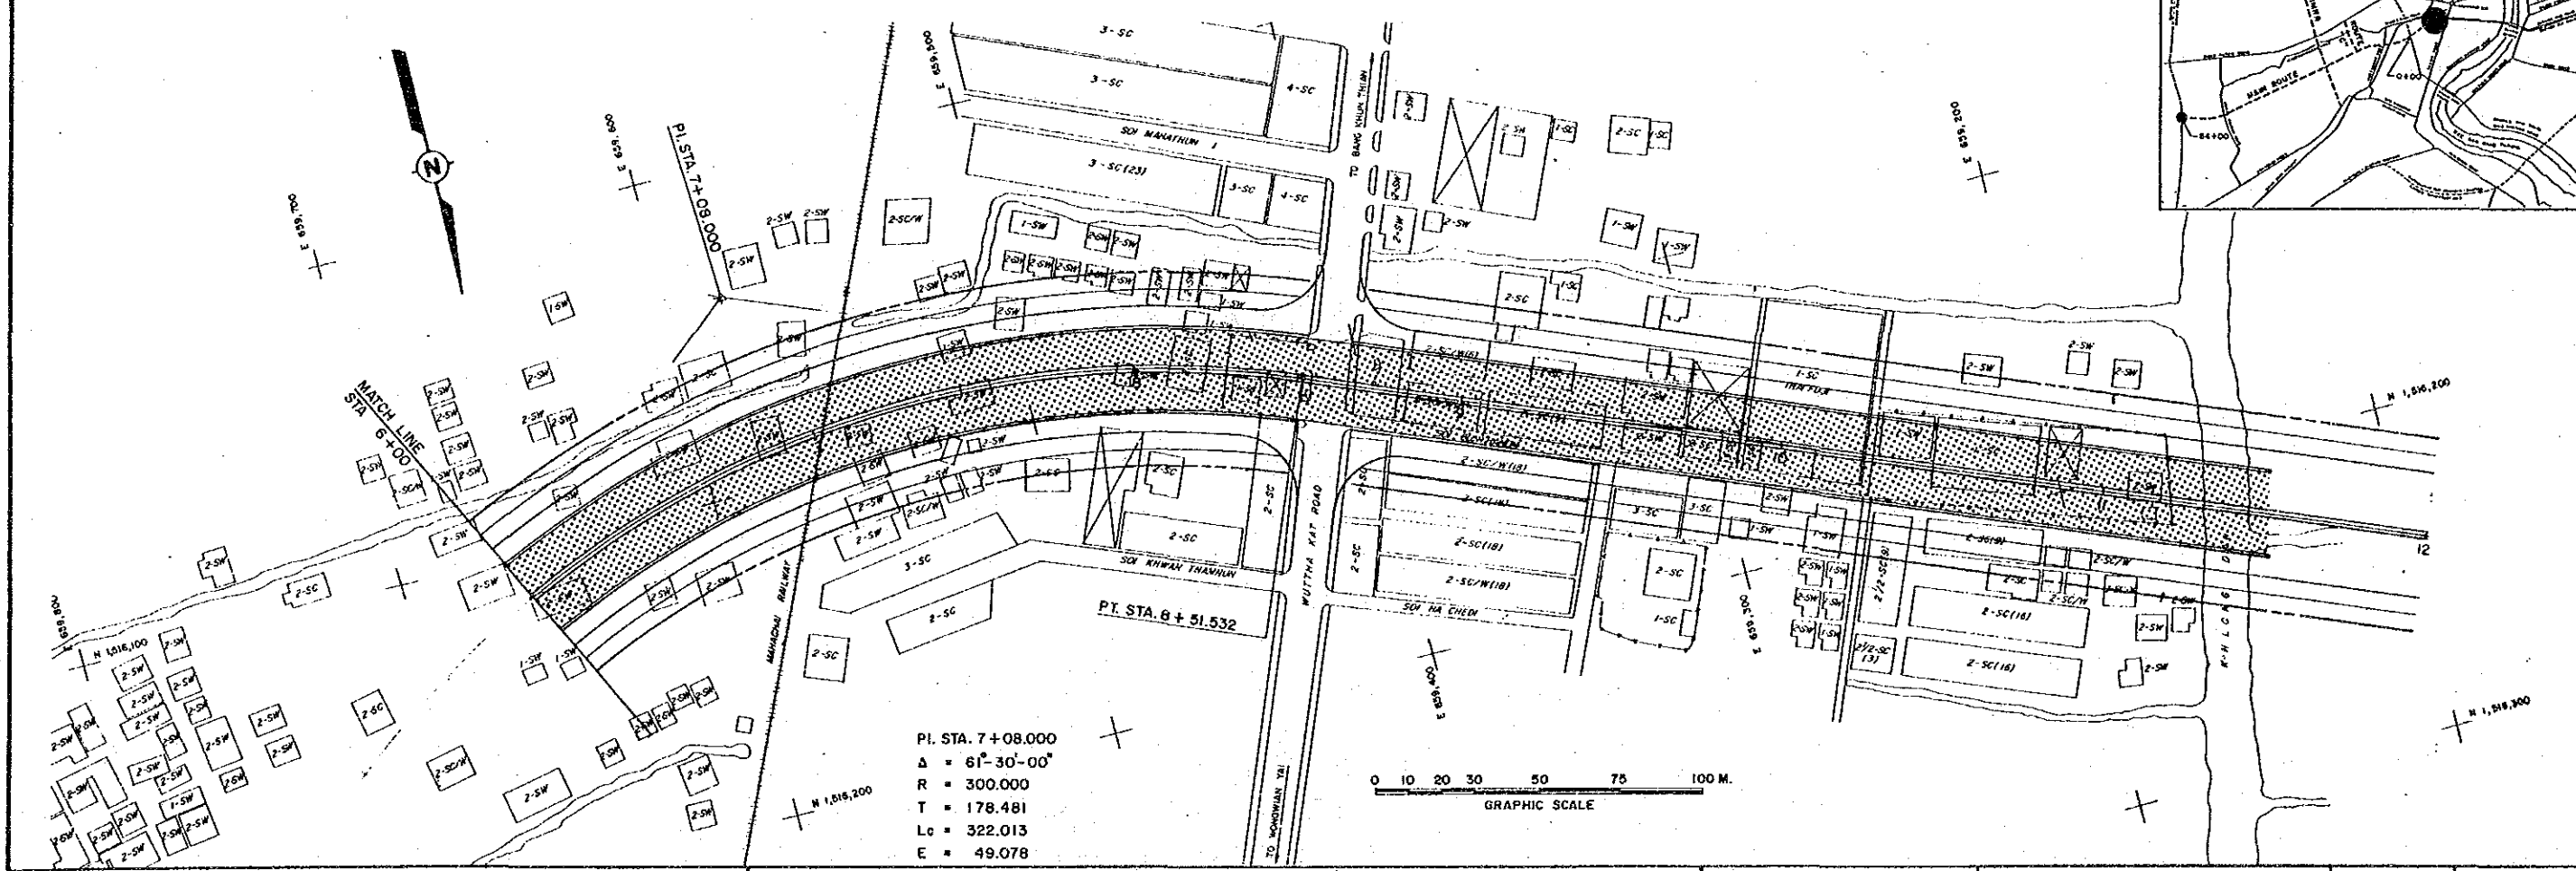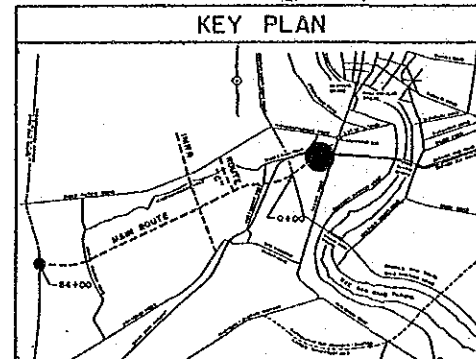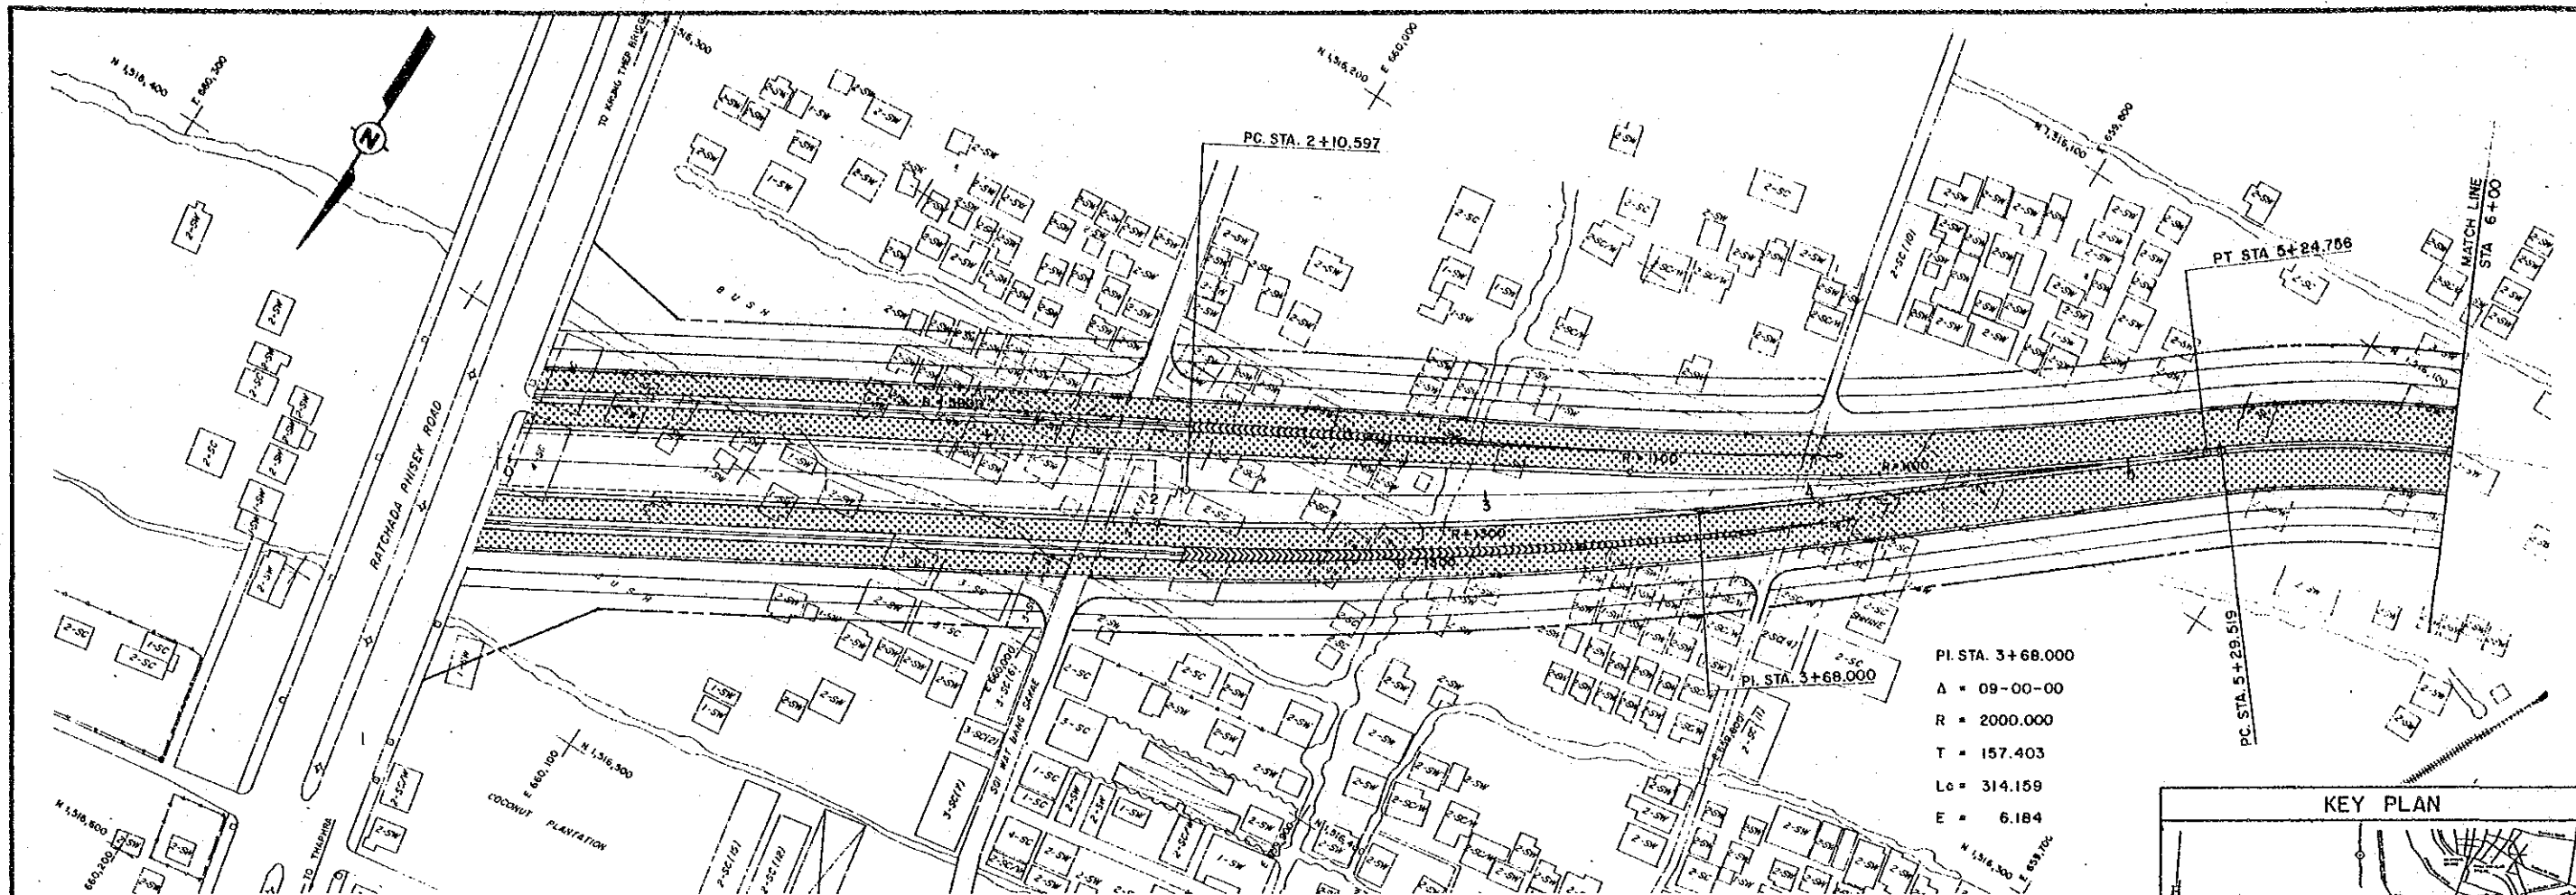

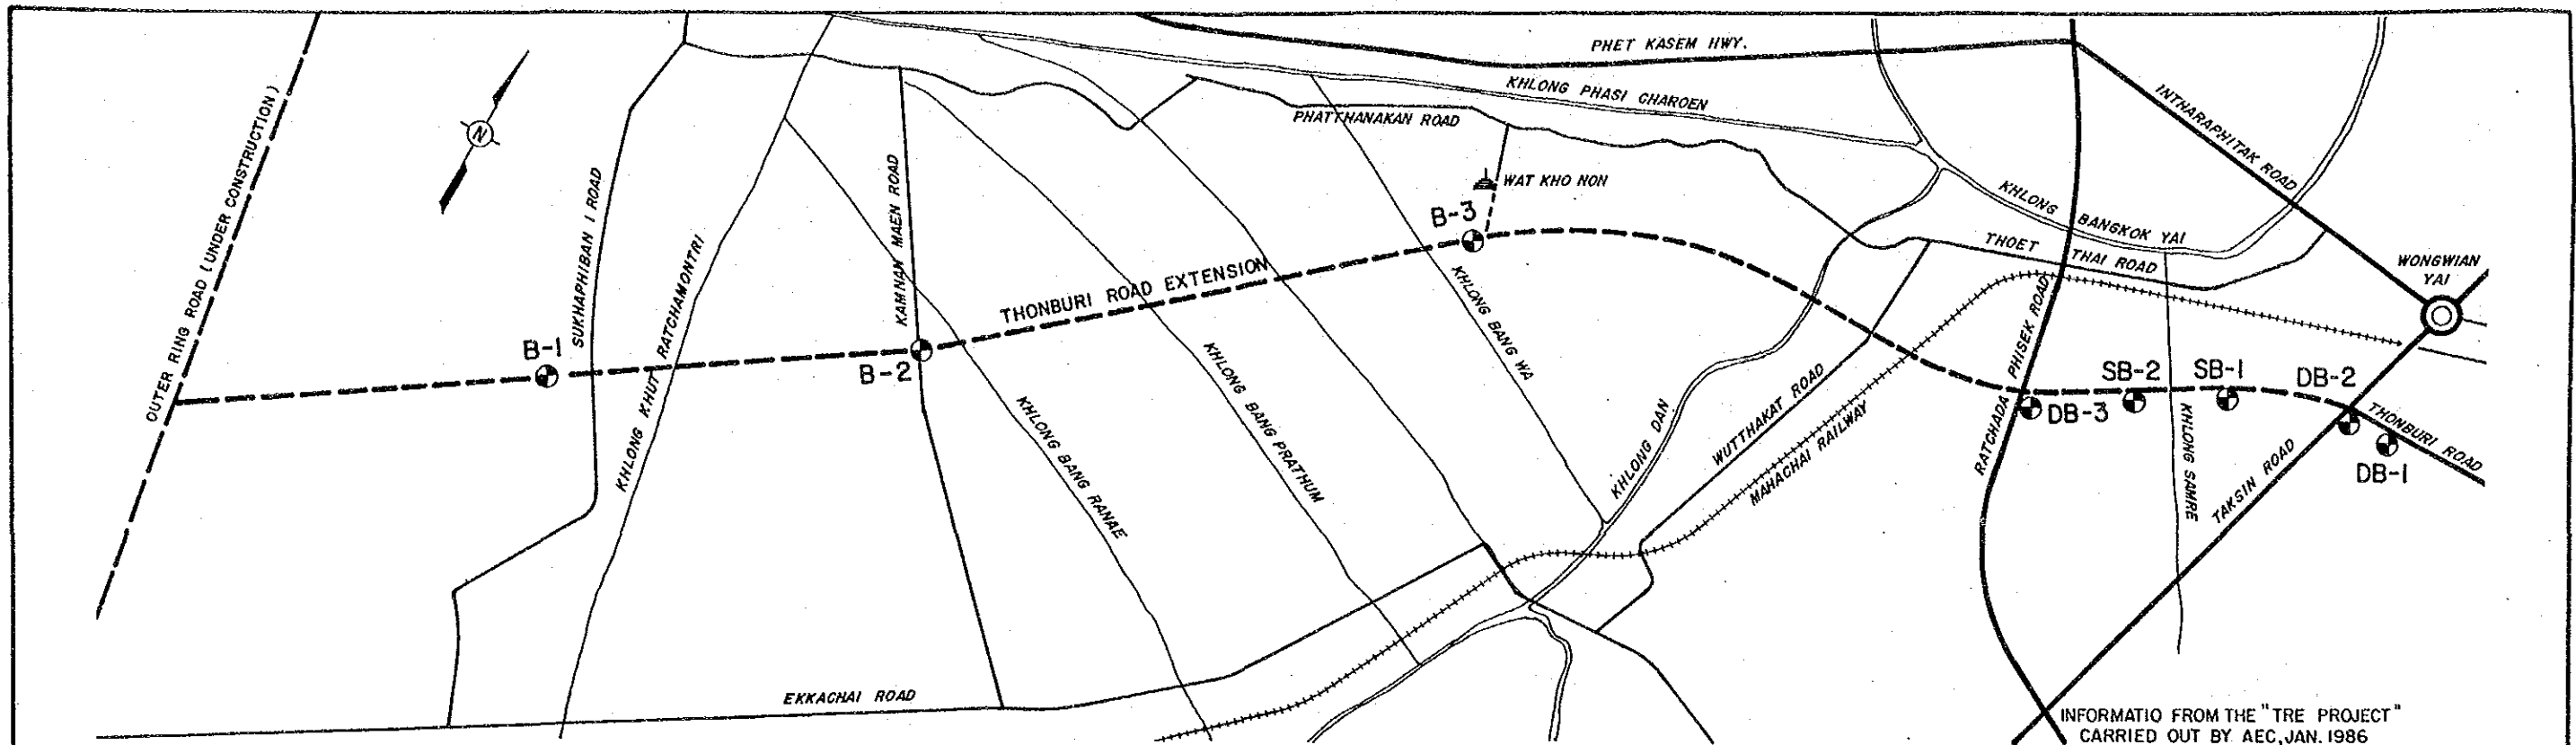

INFORMATION FROM THE "TRE PROJECT"  
CARRIED OUT BY AEC, JAN. 1986

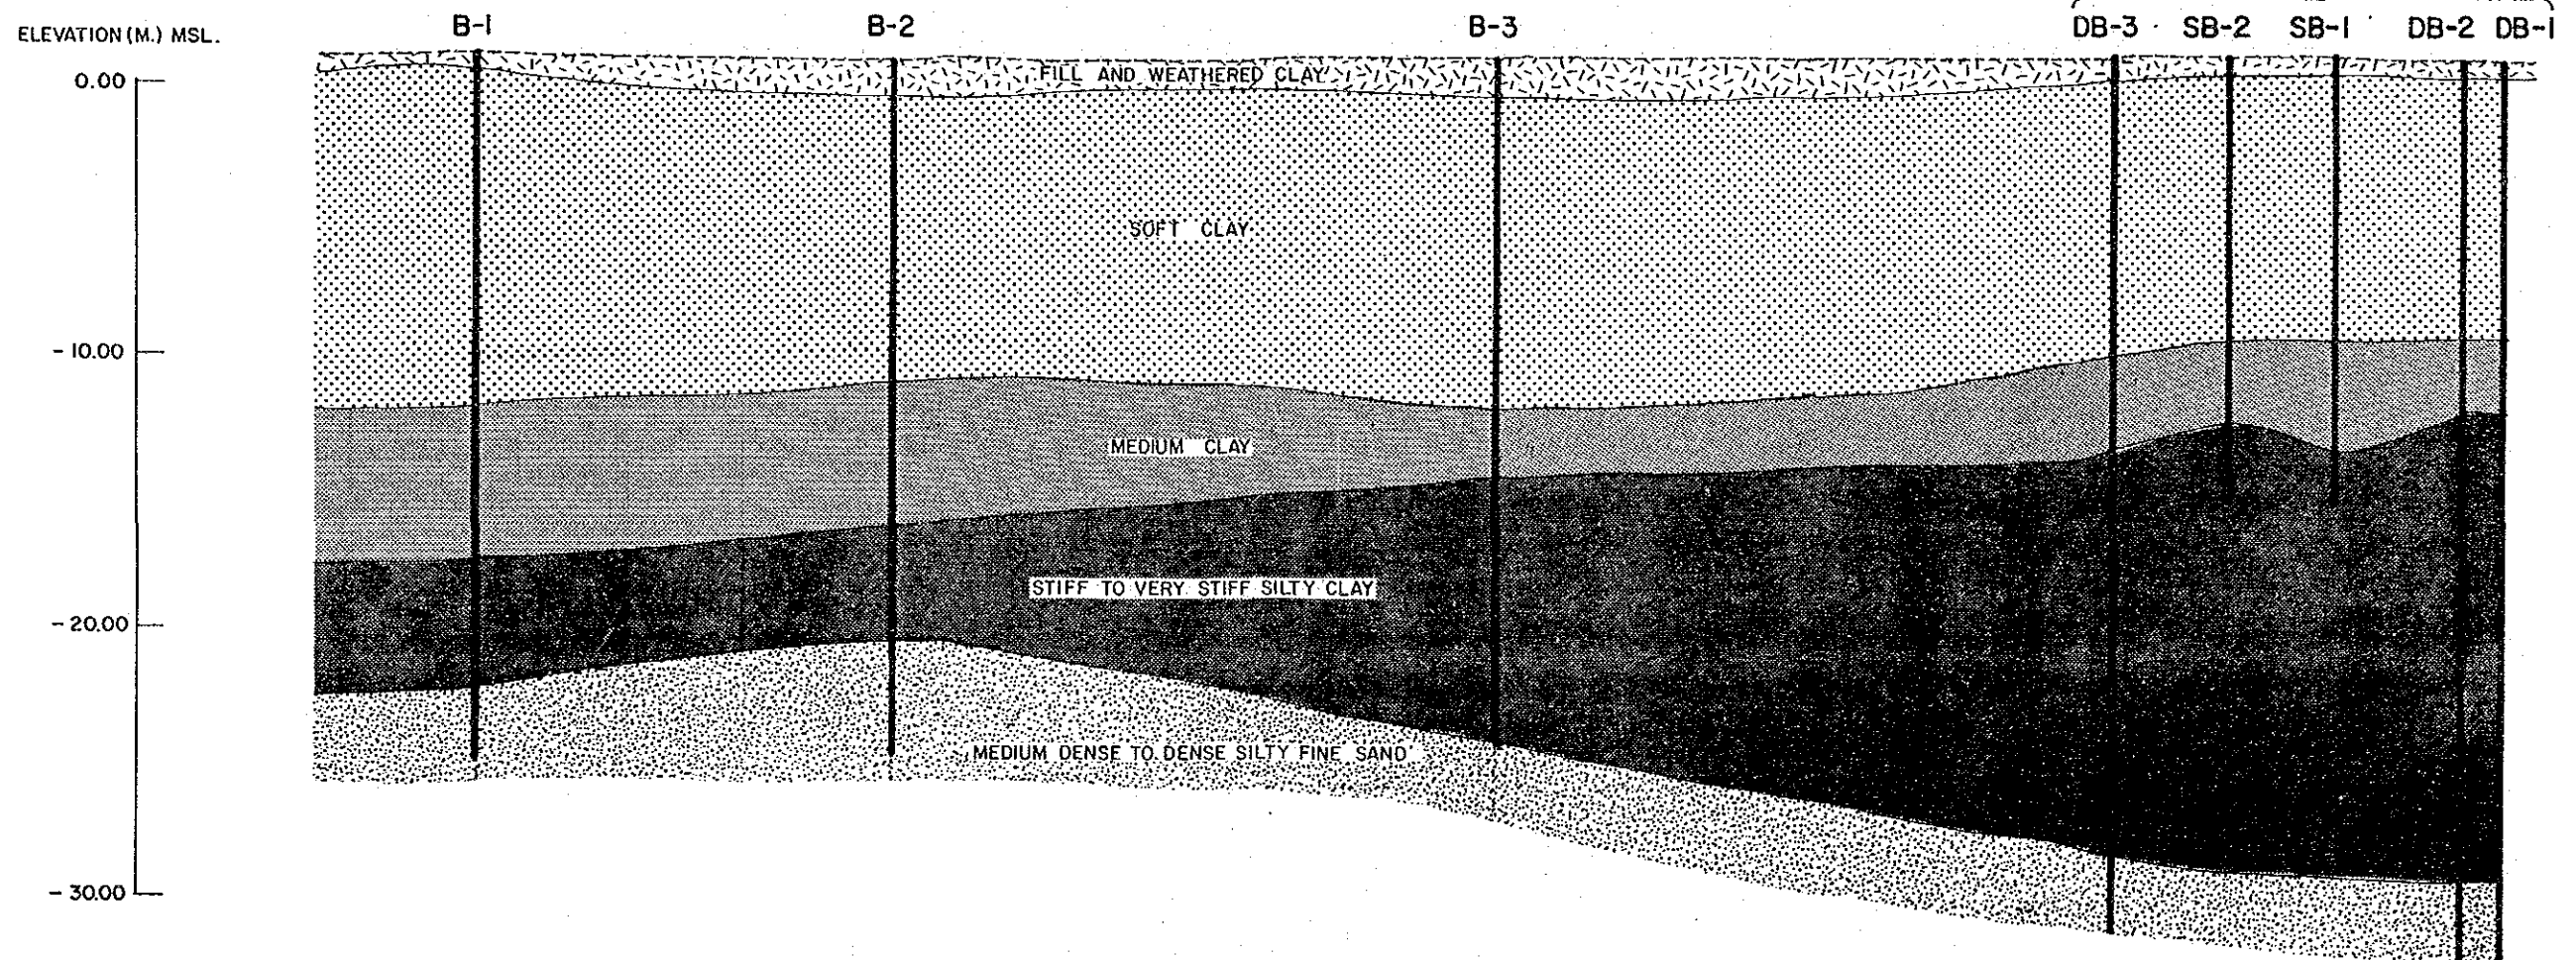

**SOIL PROFILE ALONG THONBURI ROAD EXTENSION ROUTE**







# SOIL DATA : BORING LOG AND BASIC PROPERTIES


LOCATION
Thonburi Road Extension

BORING NO.
B-3

BORING	DAY	MONTH	YEAR
STARTED	25	Aug.	1986
COMPLETED	26	Aug.	1986

GROUND LEVEL
1.05 m. ABOVE MSL.

GR. WATER LEVEL
0.30 m. BELOW MSL.

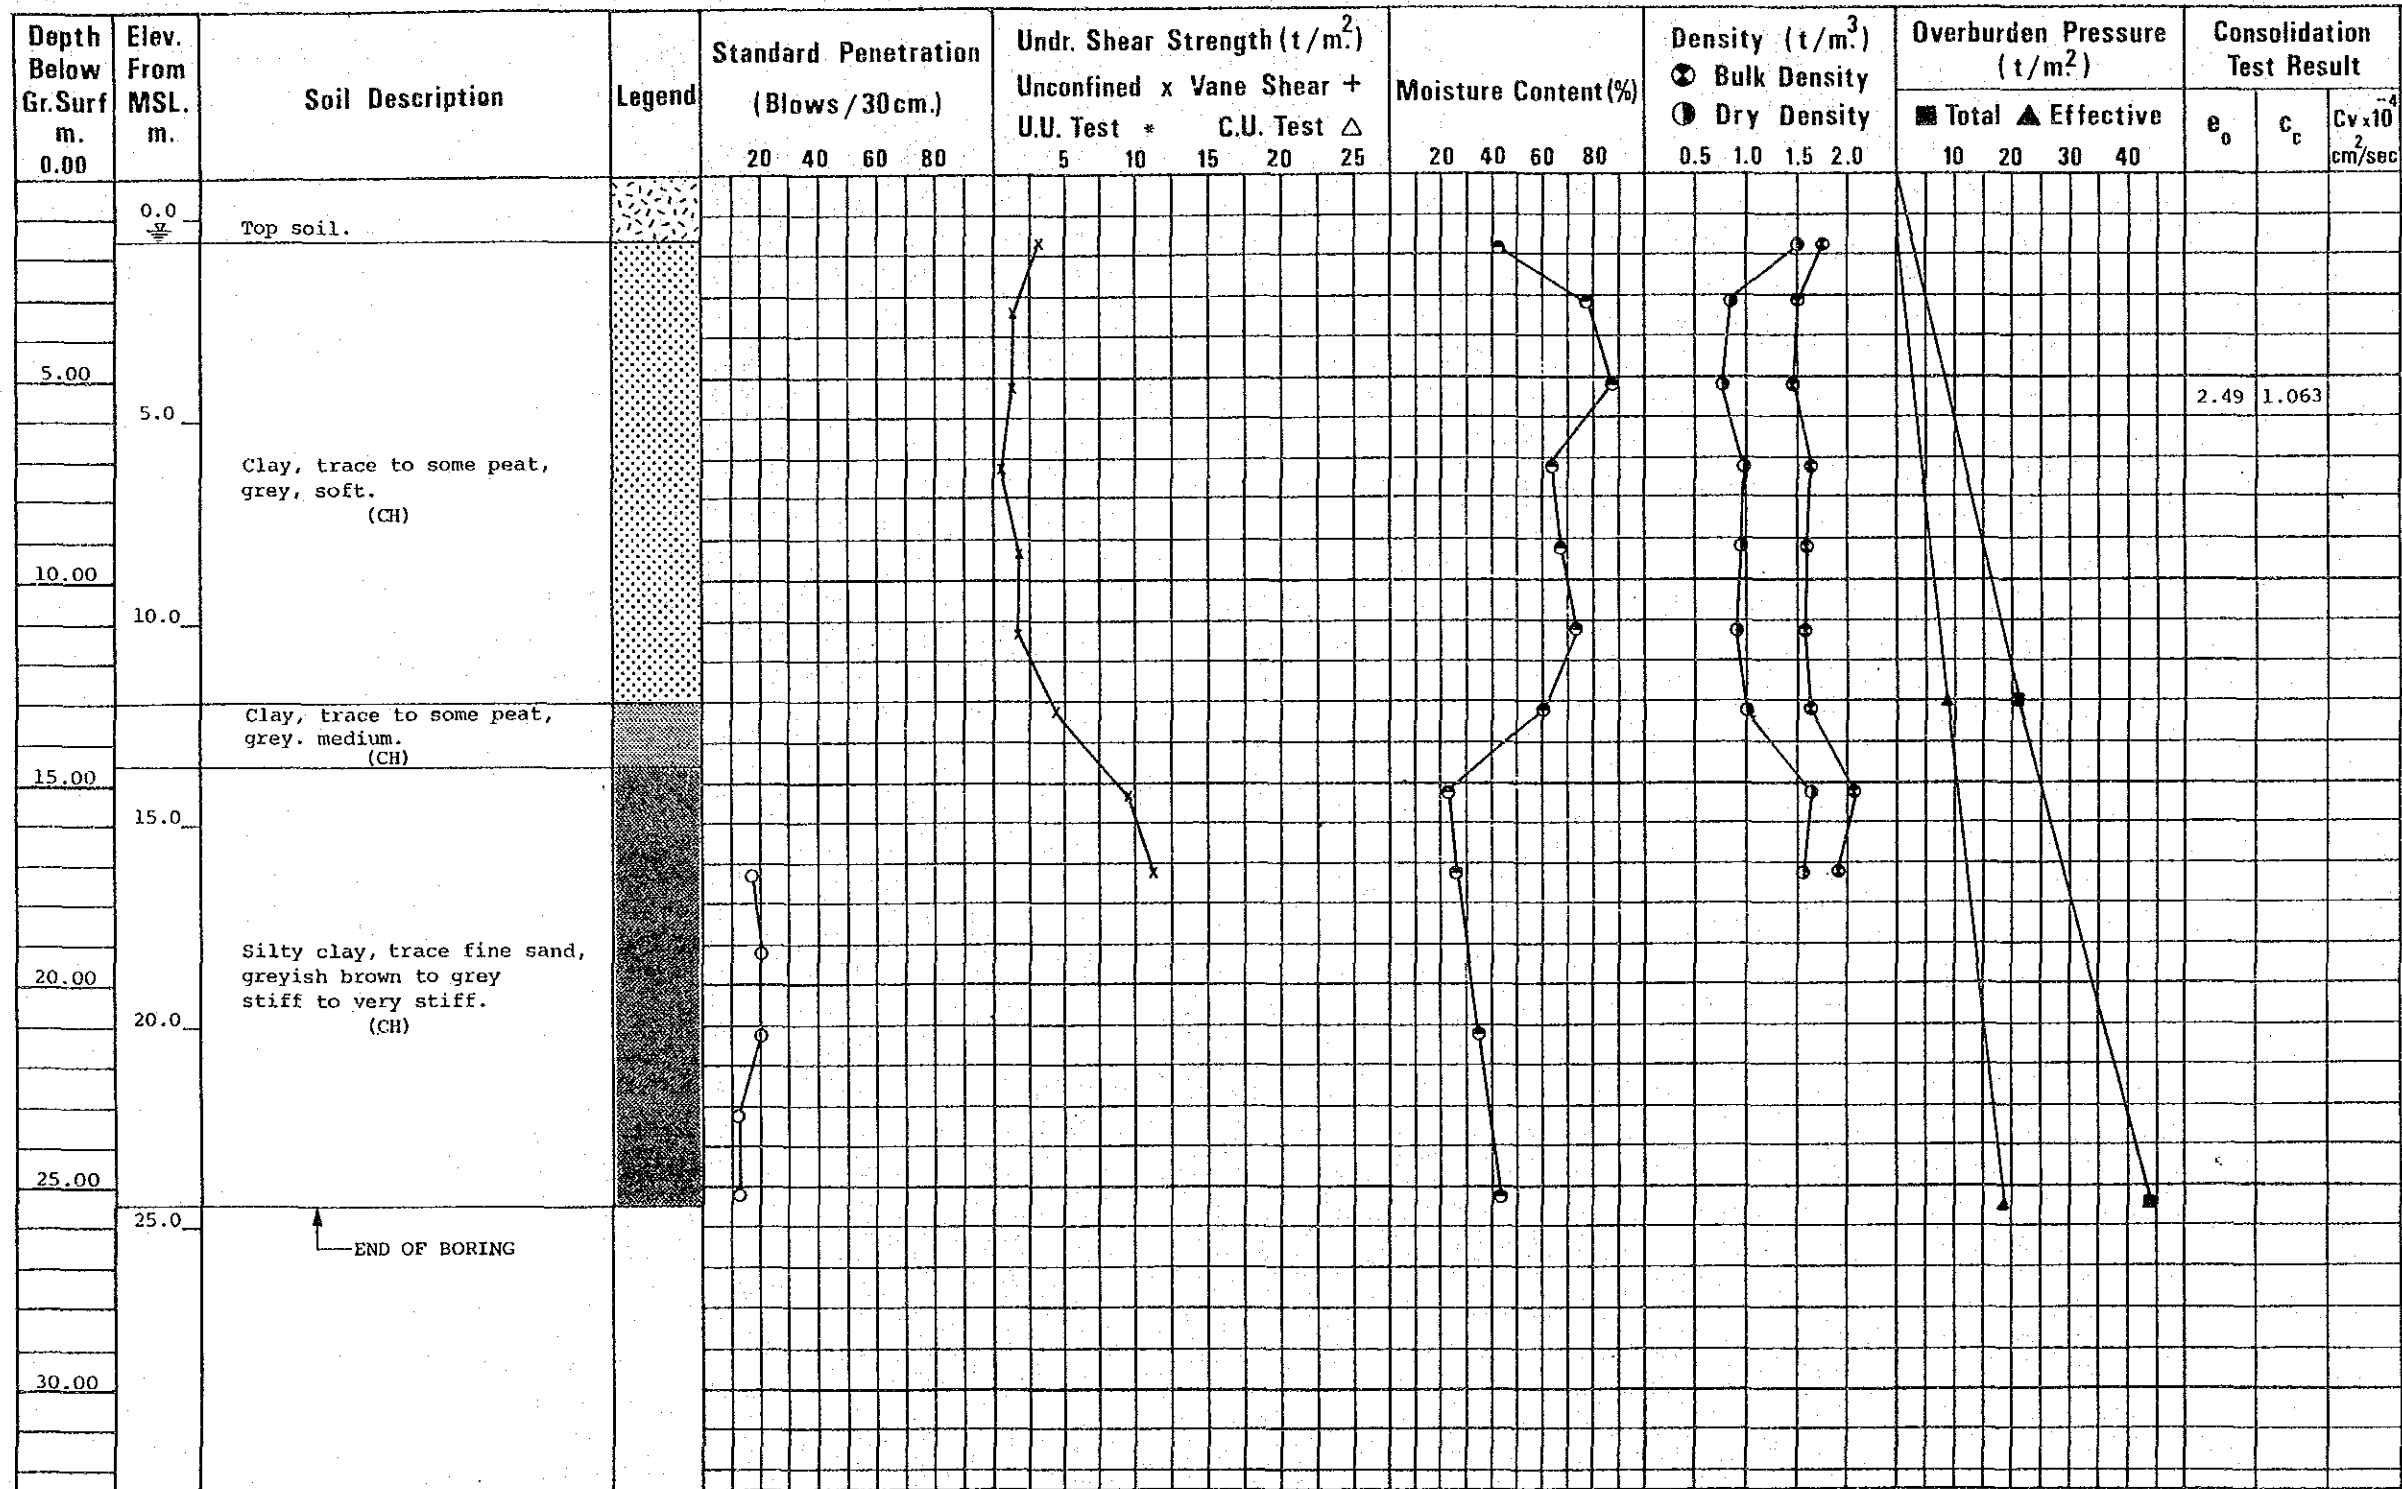







JICA