


3RD. FLOOR PLAN 1:100


| | |
|-------------|--|
| CONTRACTOR | |
| DESIGNER | |
| APPROVED BY | |
| DATE | |

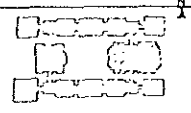

日建設計
 NIKKEN SEKKEI LTD. TOKYO


NATIONAL INSTITUTE OF HEALTH
 DEPARTMENT OF MEDICAL SCIENCE
 THE KINGDOM OF THAILAND
 SCIENTIFIC & ANIMAL CENTER
 3RD. FLOOR PLAN 1:100

No. T-581006-A

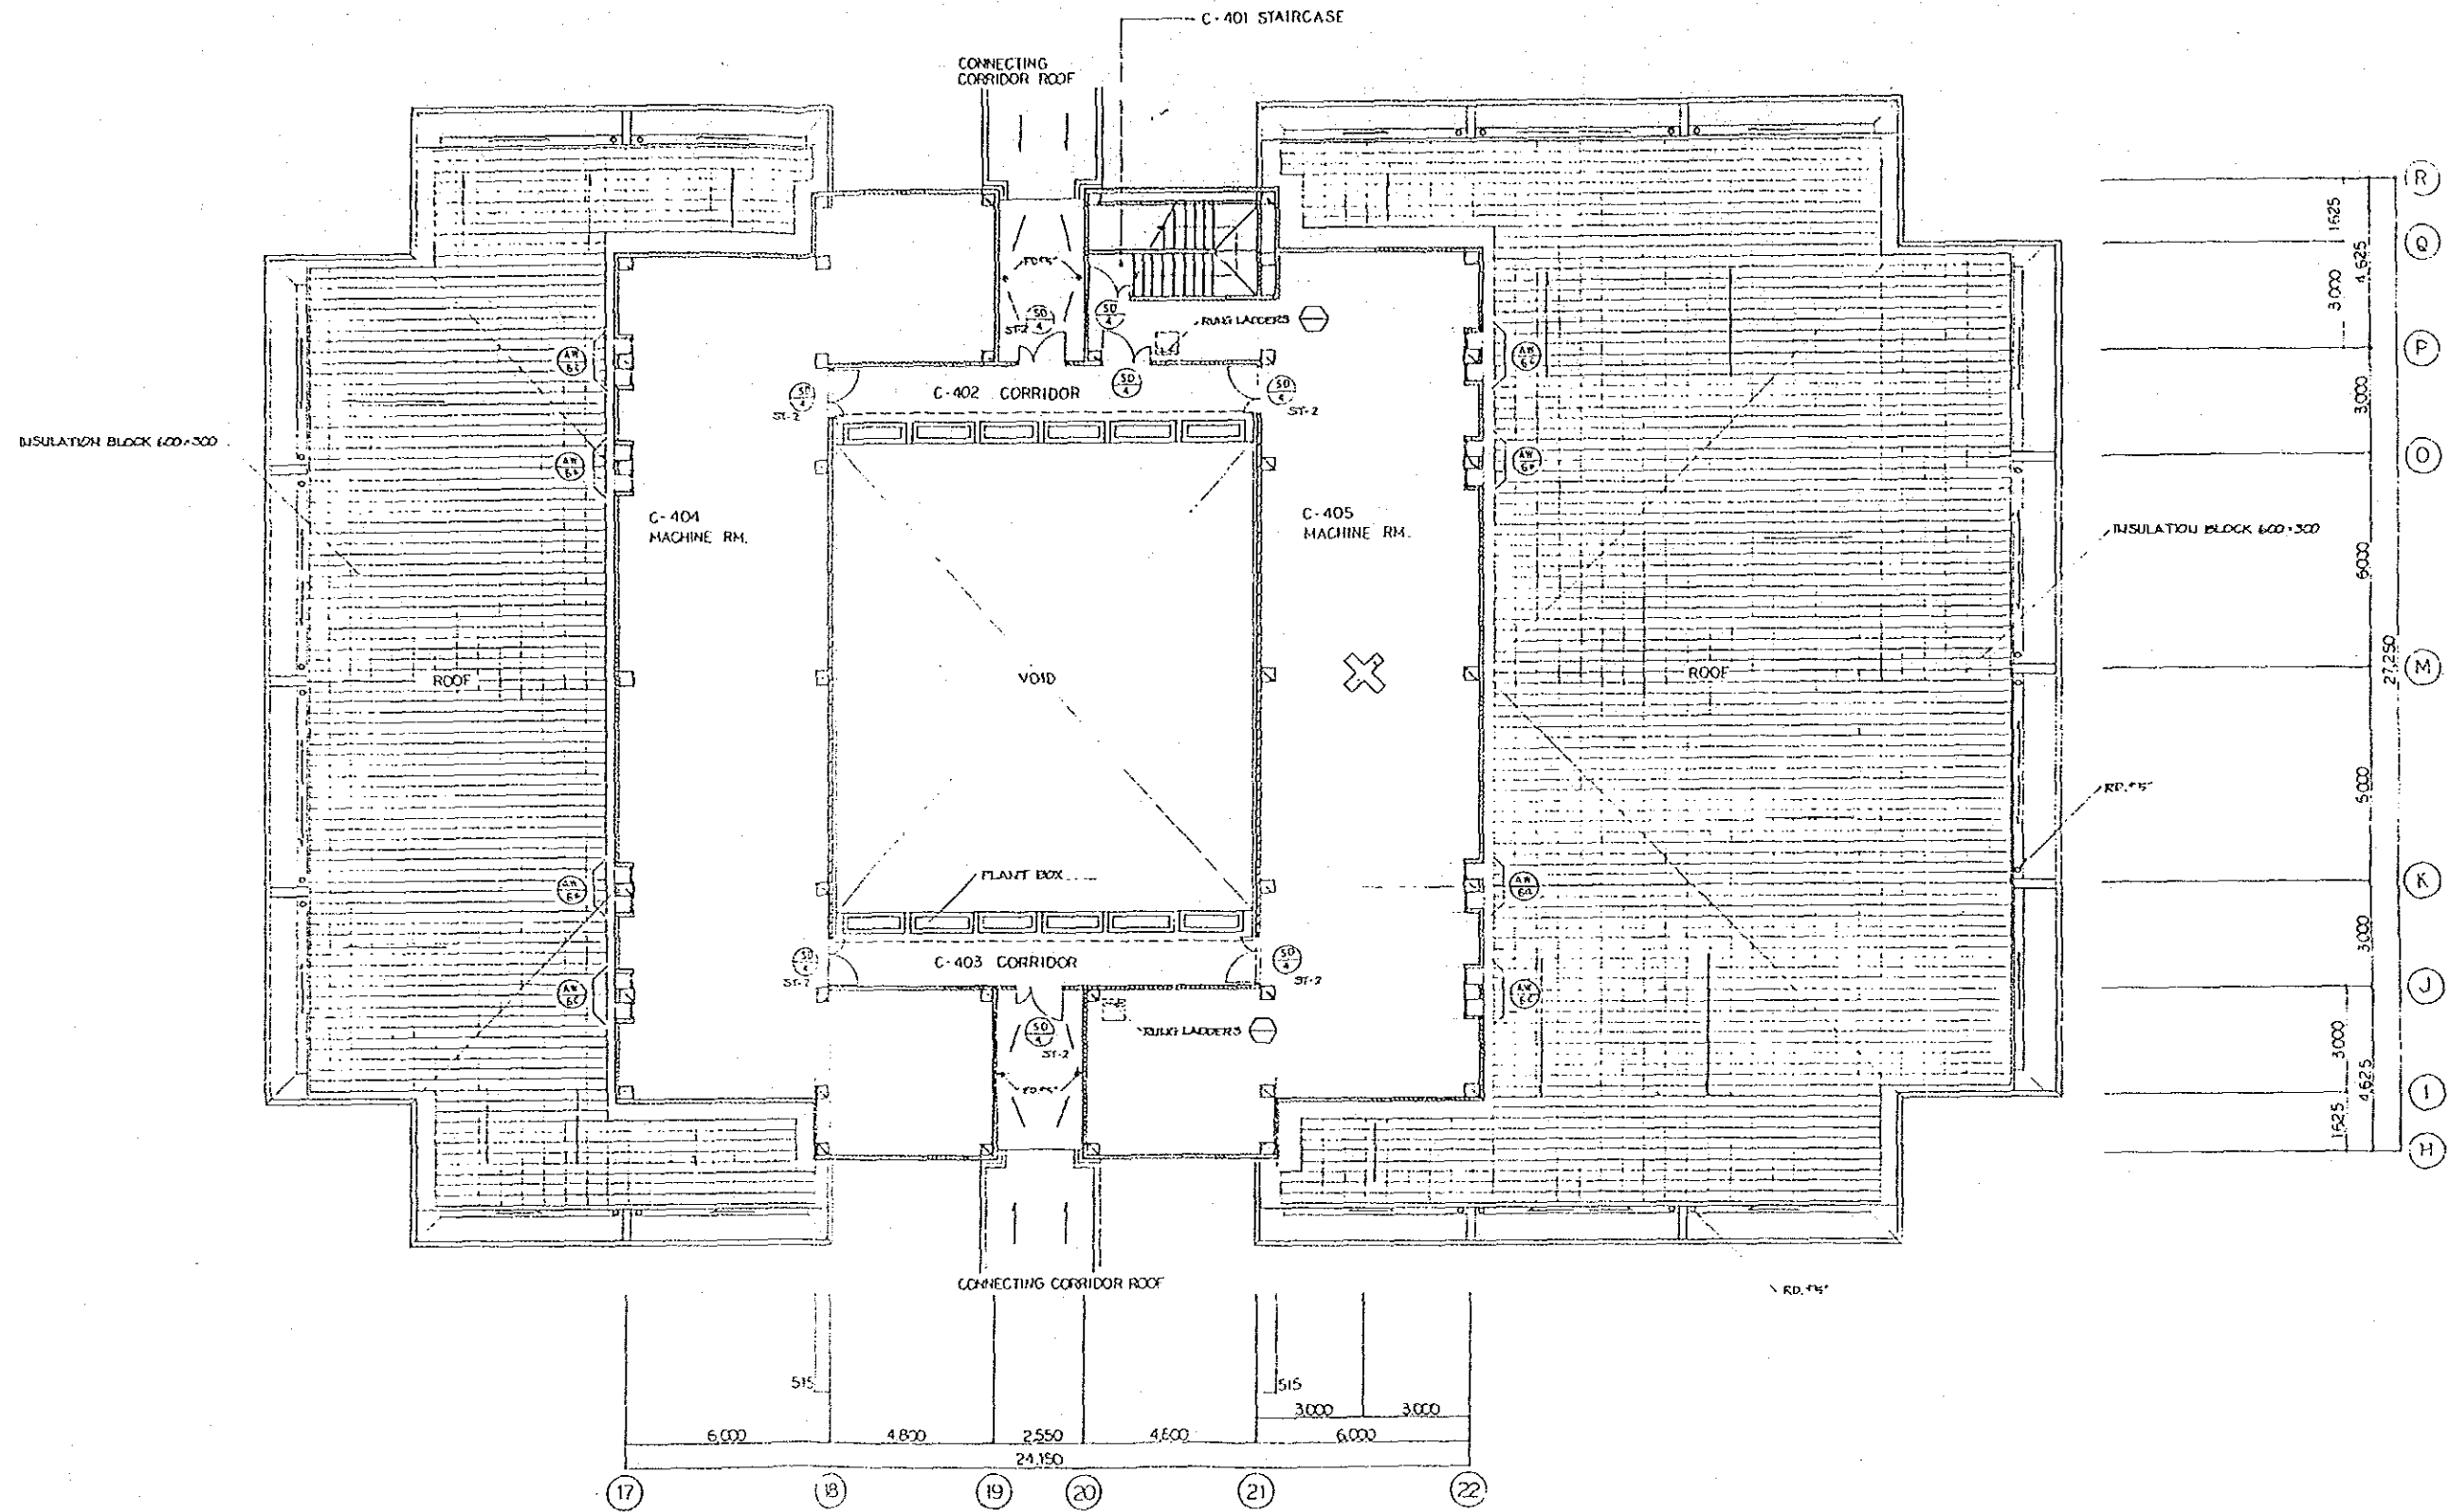

4TH. FLOOR PLAN 1: 100


| | |
|-------------|--|
| CONTRACTOR | |
| DESIGNER | |
| APPROVED BY | |
| CHECKED | |

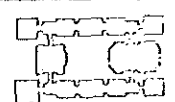


日建設計
 NIKKEN SEKKEI LTD. TOKYO
(ARCHITECTS AND ENGINEERS)

NATIONAL INSTITUTE OF HEALTH
 DEPARTMENT OF MEDICAL SCIENCE
 THE KINGDOM OF THAILAND
 SCIENTIFIC & ANIMAL CENTER
 4TH. FLOOR PLAN 1: 100

No. T-581006 - A

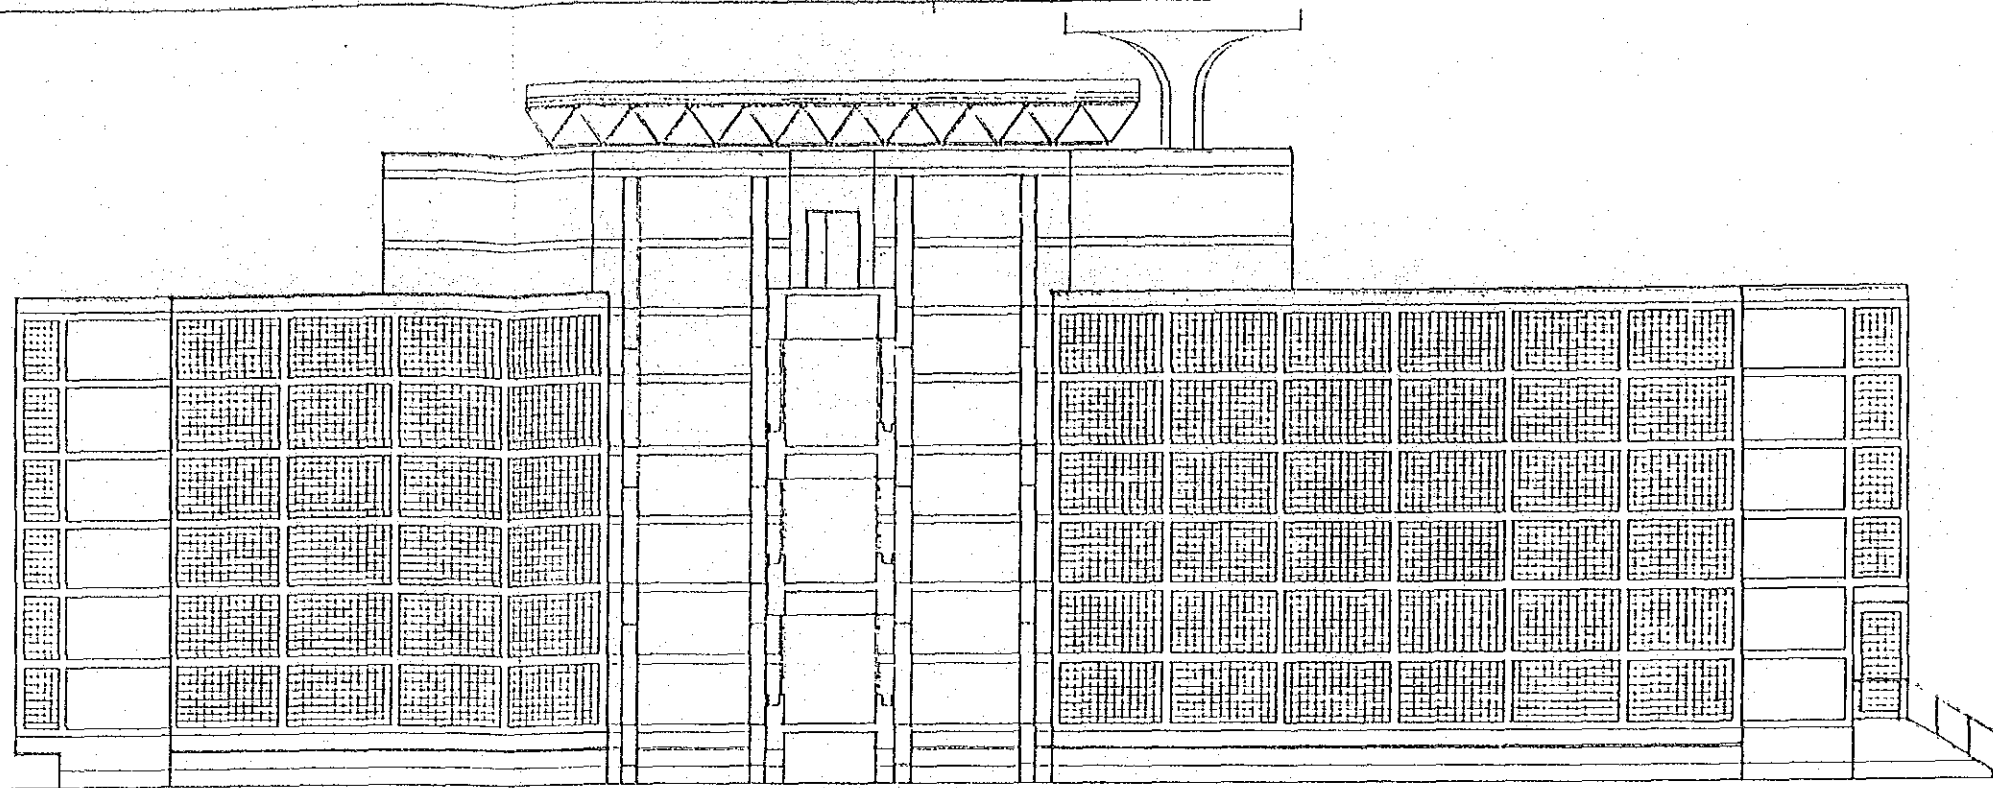

SOUTH SIDE ELEVATION 1:100

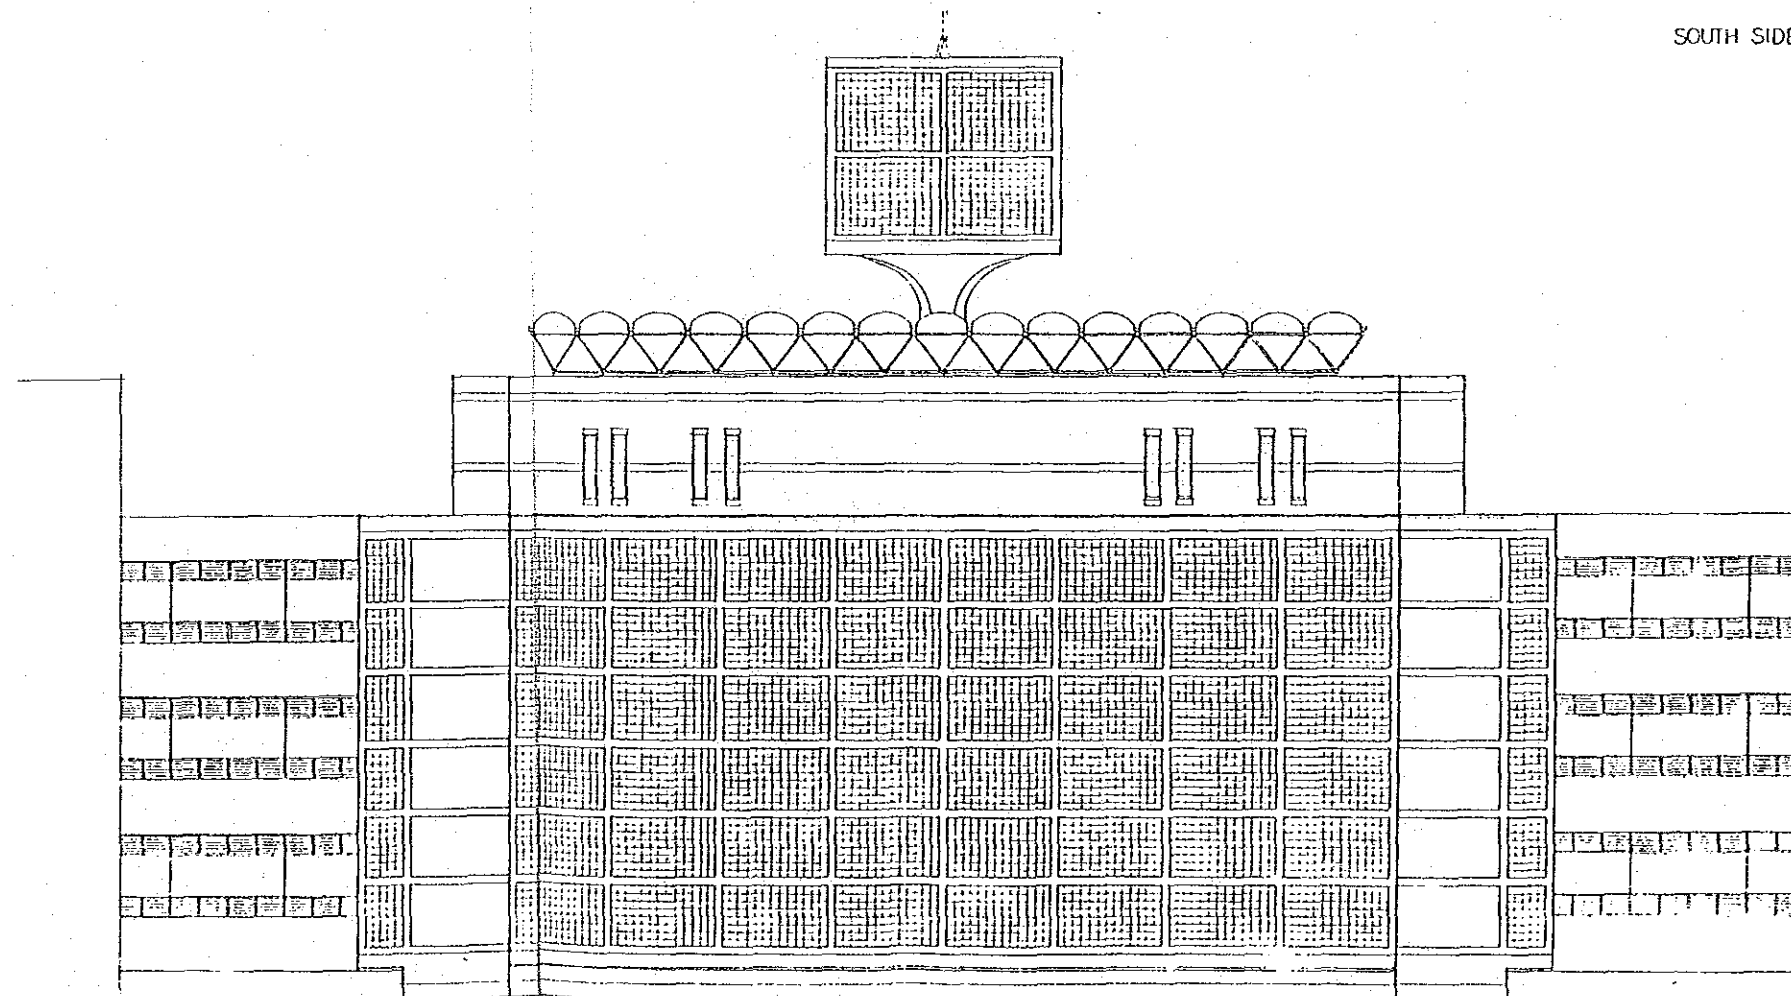

WEST SIDE ELEVATION 1:100

| | | | |
|-------------|--|--|--|
| COMPANIES | | | |
| EDIFICATION | | | |
| APPROVED BY | | | |
| CONTRACTOR | | | |






日建設計
NIKKEN SEKKEI LTD. TOKYO
(ARCHITECTS AND ENGINEERS)




NATIONAL INSTITUTE OF HEALTH
DEPARTMENT OF MEDICAL SCIENCE
THE KINGDOM OF THAILAND

SCIENTIFIC & ANIMAL CENTER
SOUTH & WEST SIDE ELEVATION 1:100

No. T-581006-A

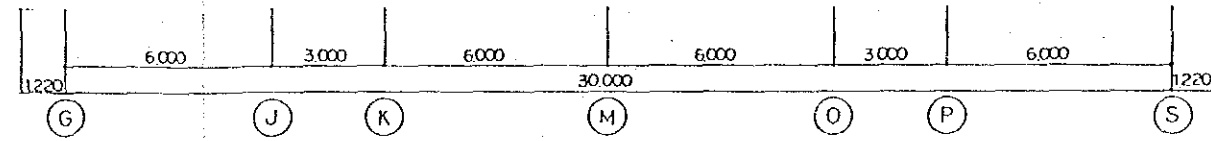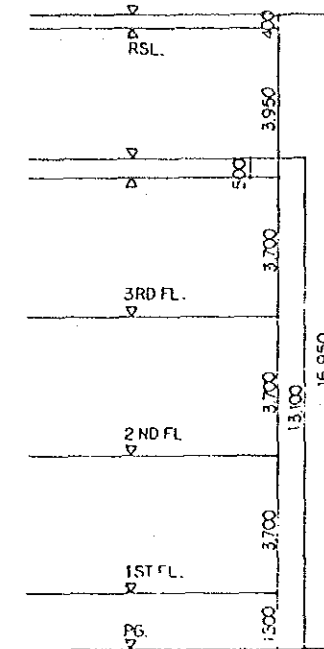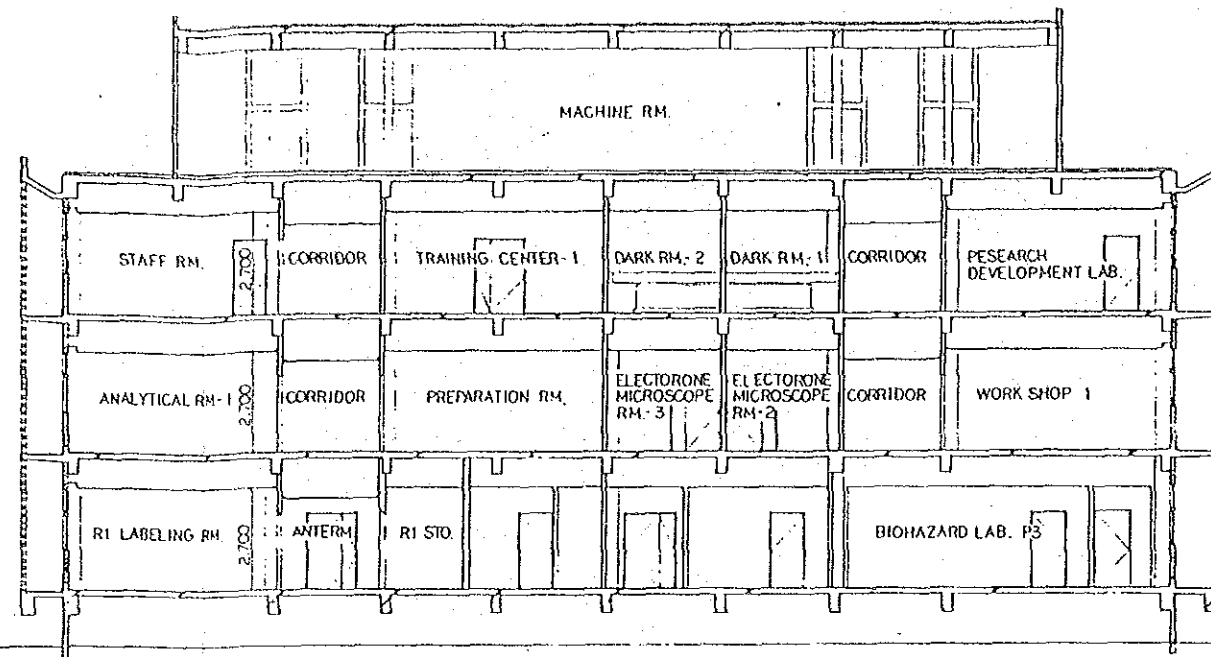


SECTION 1:100

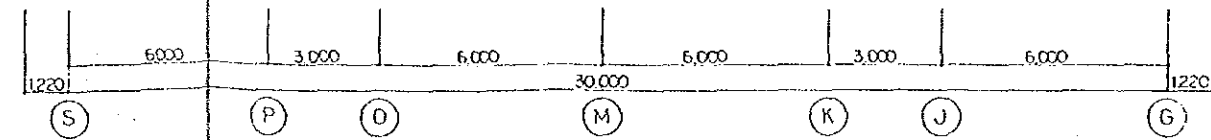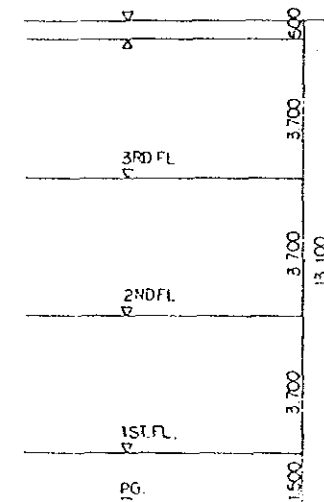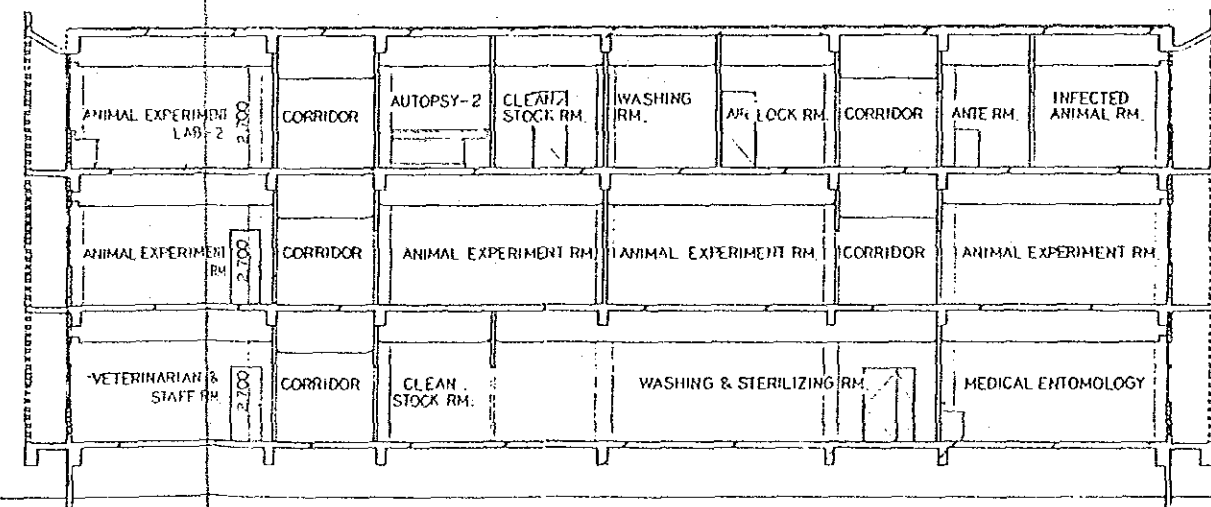

SECTION 1:100


| | |
|--------------|--|
| COMMISSIONER | |
| COMMISSION | |
| APPROVED BY | |
| CONTRACTOR | |

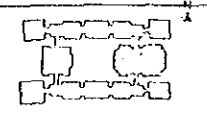

日建設計
 NIKKEN SEKKEI LTD TOKYO
(INCORPORATED IN JAPAN)

NATIONAL INSTITUTE OF HEALTH
 DEPARTMENT OF MEDICAL SCIENCE
 THE KINGDOM OF THAILAND
 SCIENTIFIC & ANIMAL CENTER
 SECTION - 2

T-581006 -A

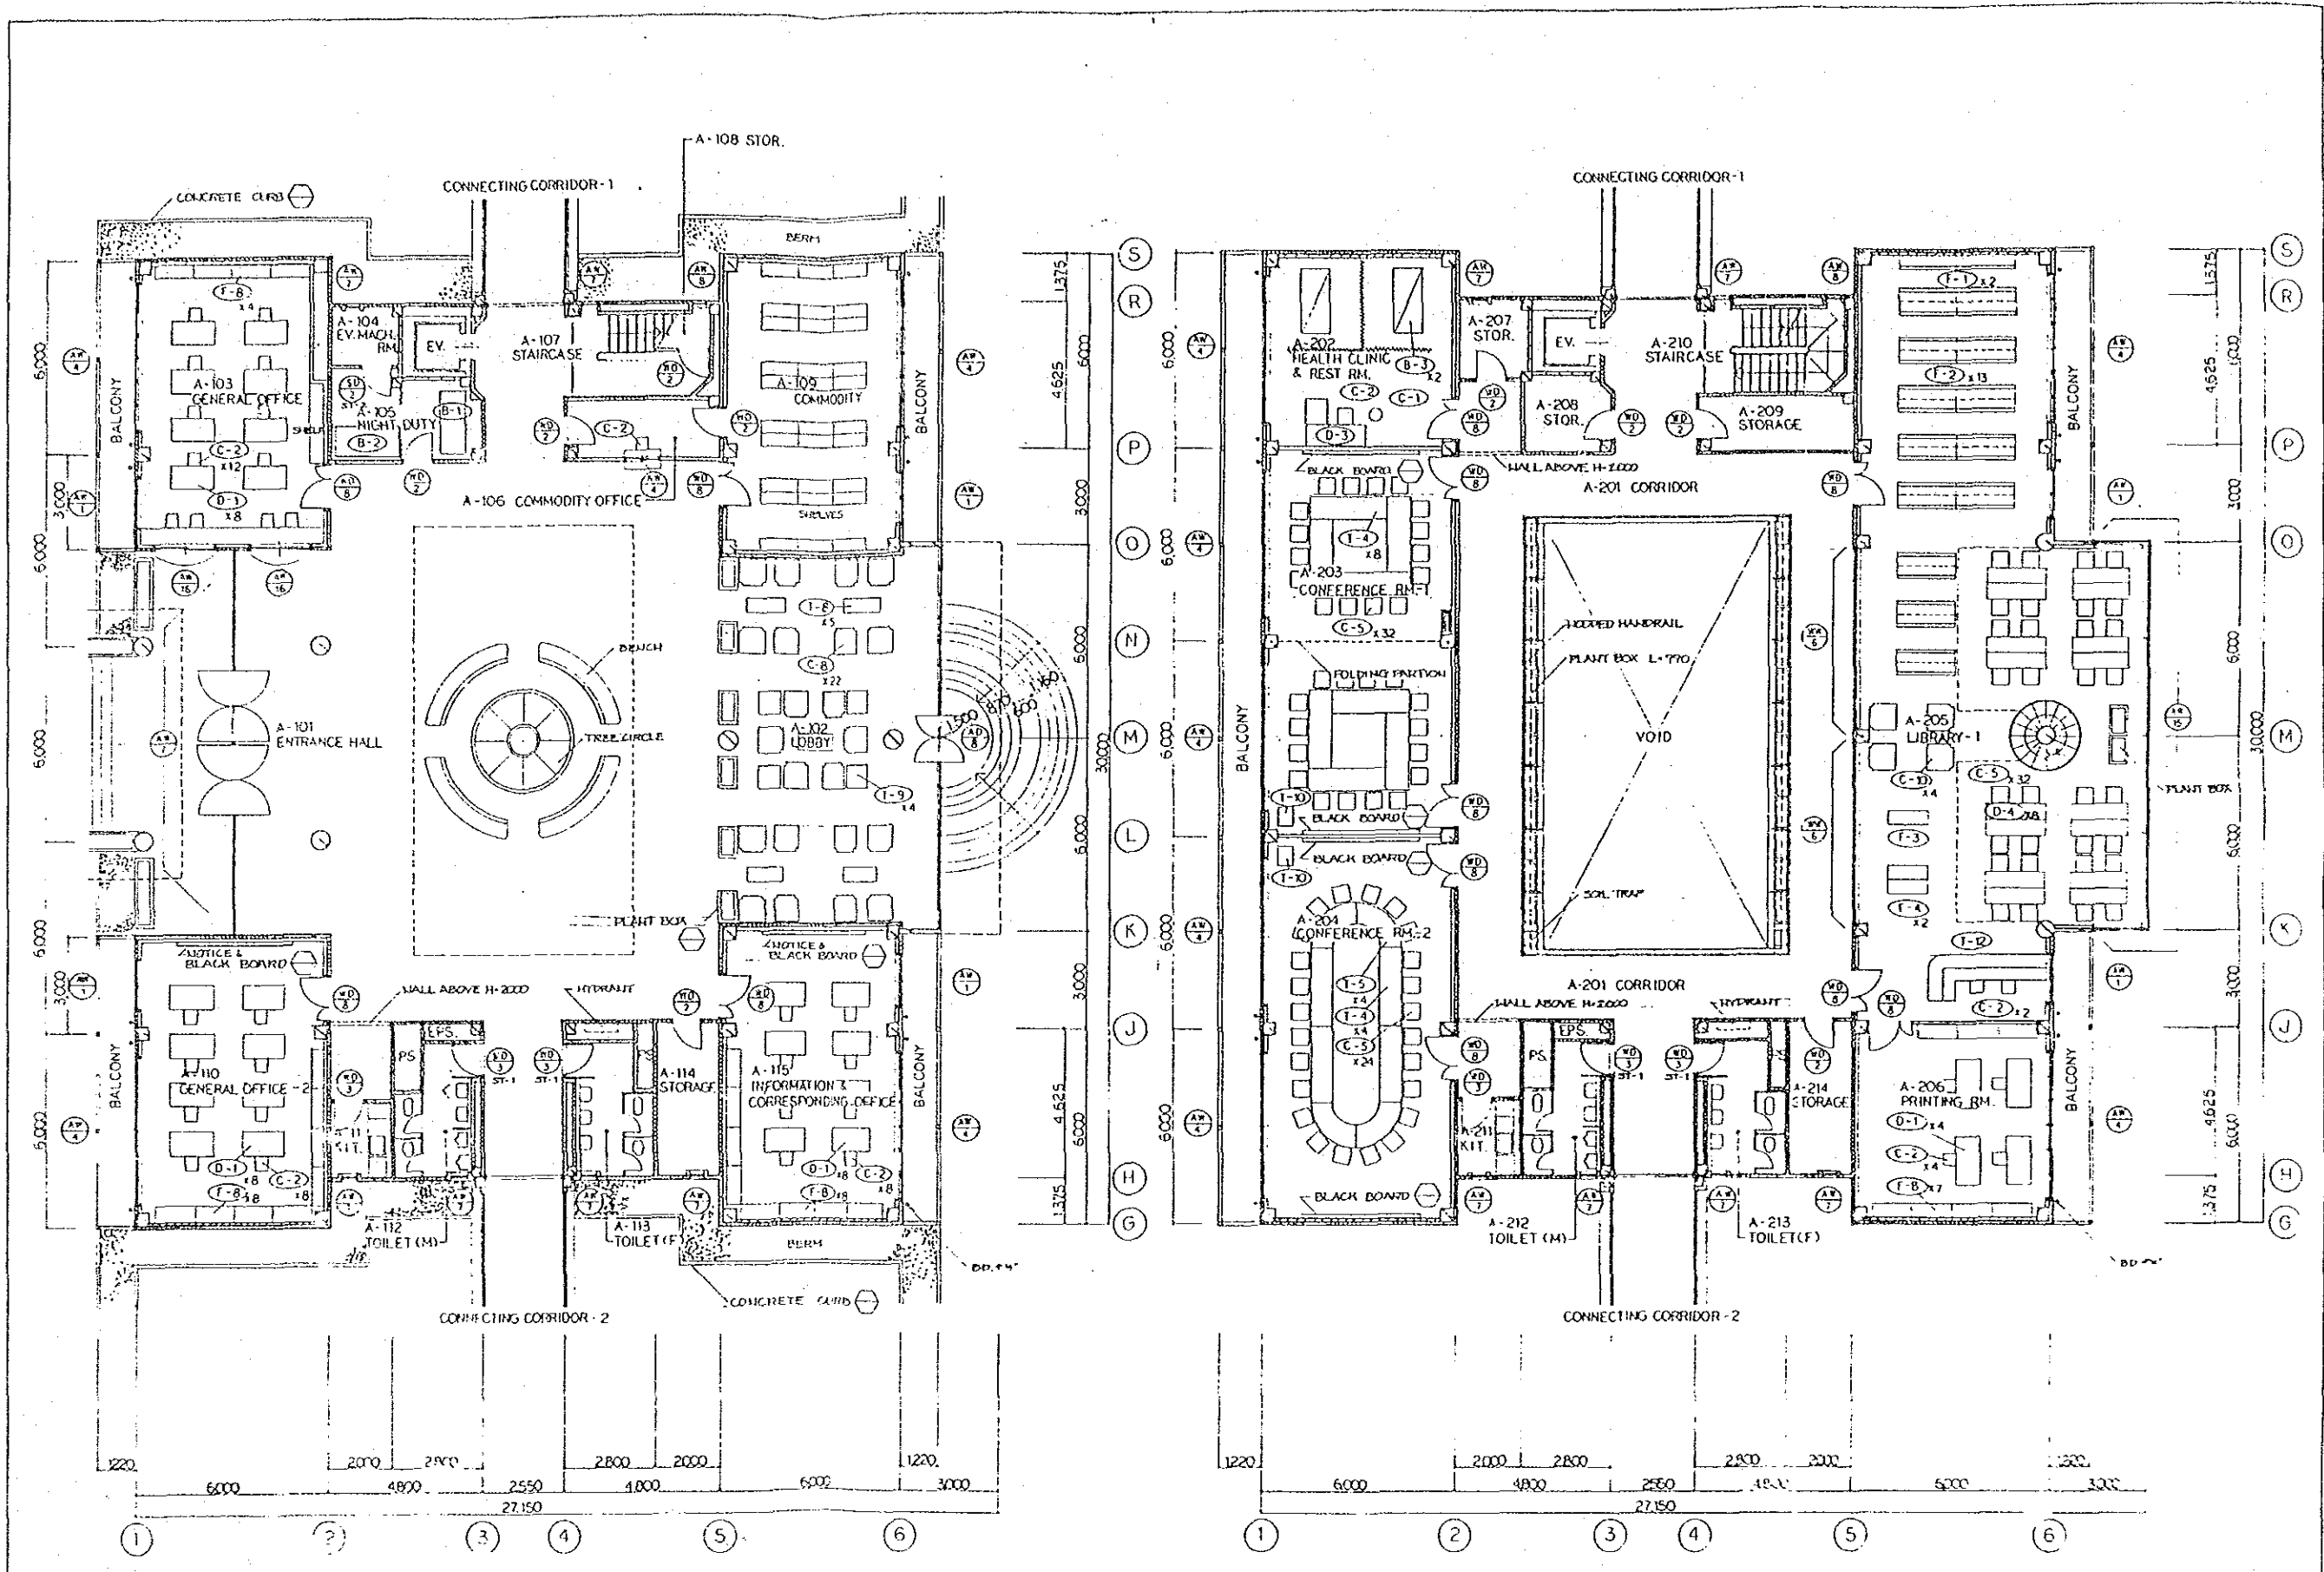


1ST. FLOOR PLAN 1:100


2ND FLOOR PLAN 1:100

| | |
|-------------|--|
| DATE | |
| DESIGNED BY | |
| CHECKED BY | |
| APPROVED BY | |
| DATE | |

| | | |
|--|---|--|
| | 日建設計 NIKKEN SEKKEI LTD. 10000 <small>(LIMITED LIABILITY COMPANY)</small> | NATIONAL INSTITUTE OF HEALTH DEPARTMENT OF MEDICAL SCIENCE THE KINGDOM OF THAILAND |
| | ADMINISTRATION BLDG 1ST & 2ND FLOOR PLANS 1:100 | T-581006 - A |

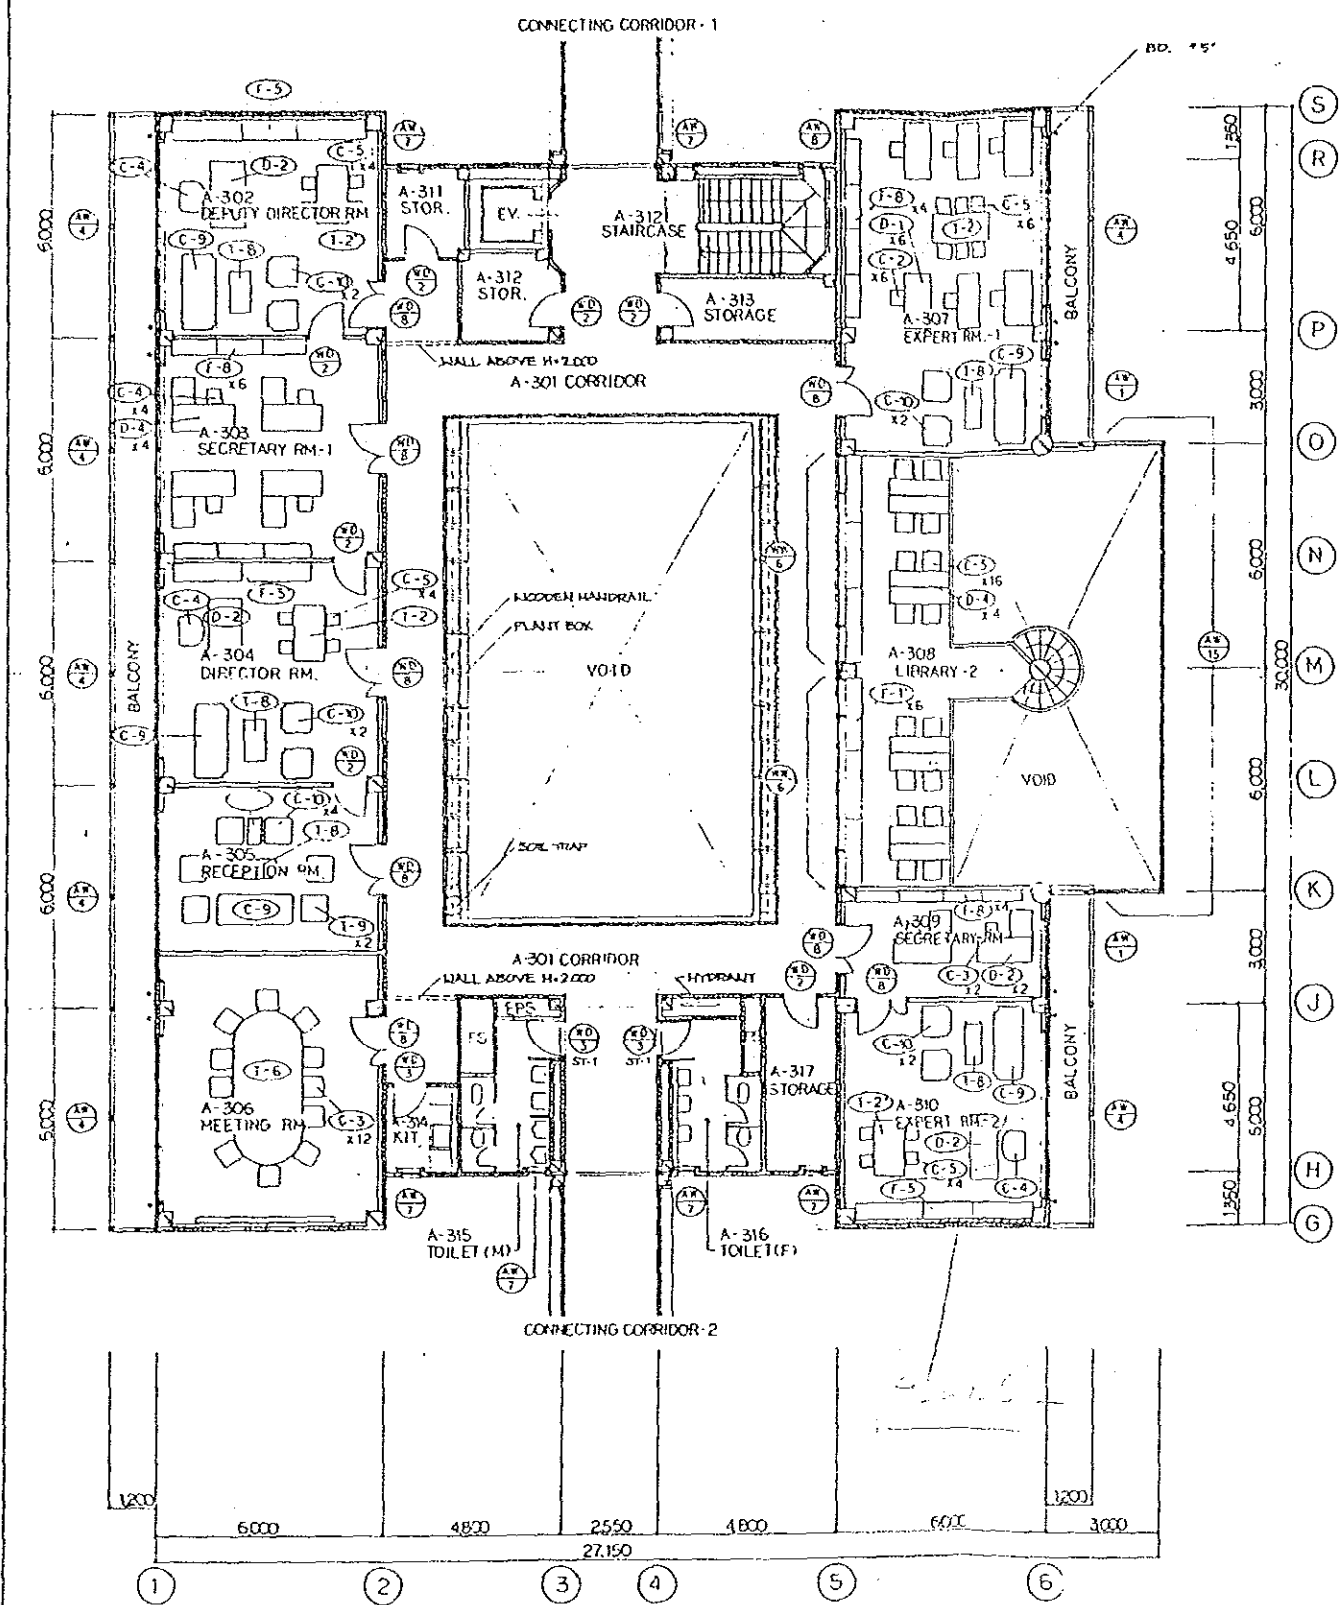


3RD FLOOR PLAN 1:100

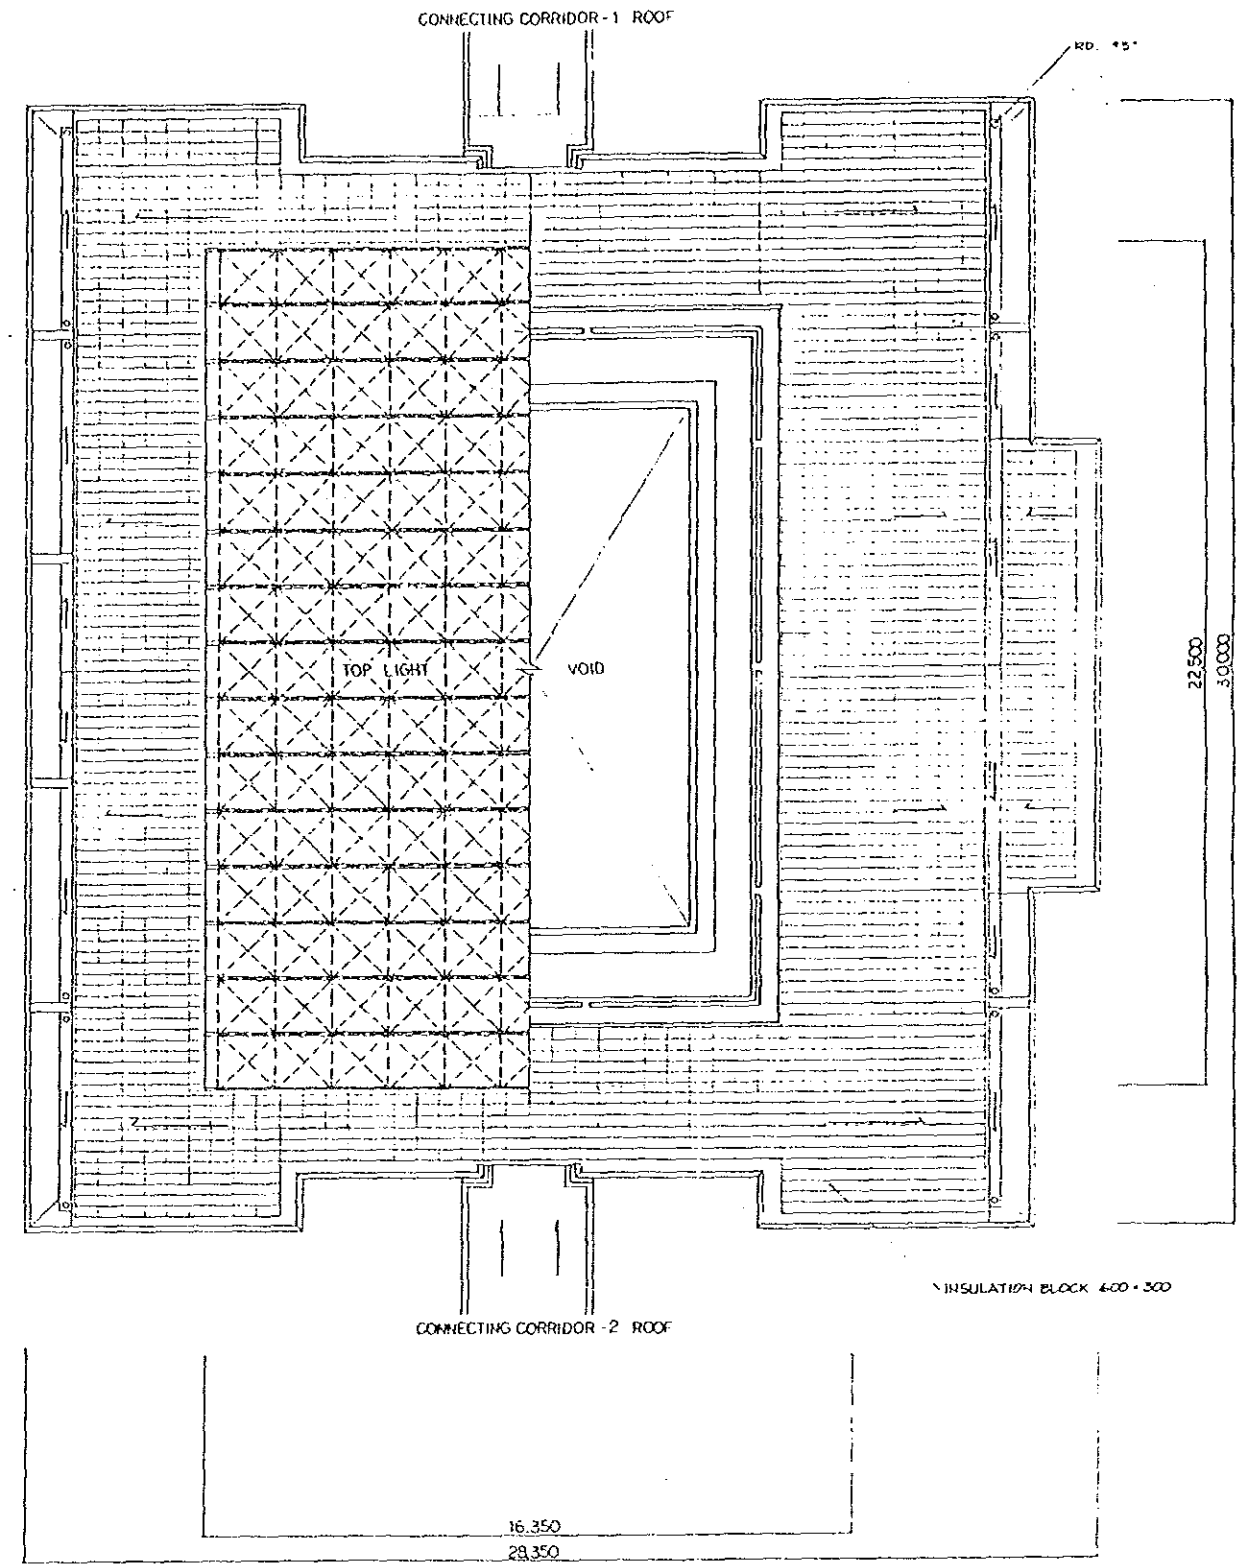

ROOF FLOOR PLAN 1:100


| | |
|-------------|--|
| DESIGNED BY | |
| CHECKED BY | |
| DATE | |

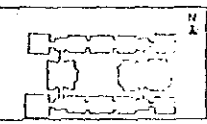


日建設計
NIKKEN SEKKEI LTD. TOKYO

NATIONAL INSTITUTE OF HEALTH
DEPARTMENT OF MEDICAL SCIENCE
THE KINGDOM OF THAILAND
ADMINISTRATION BLDG
3RD & ROOF FLOOR PLANS 1:100


No T-581006-A

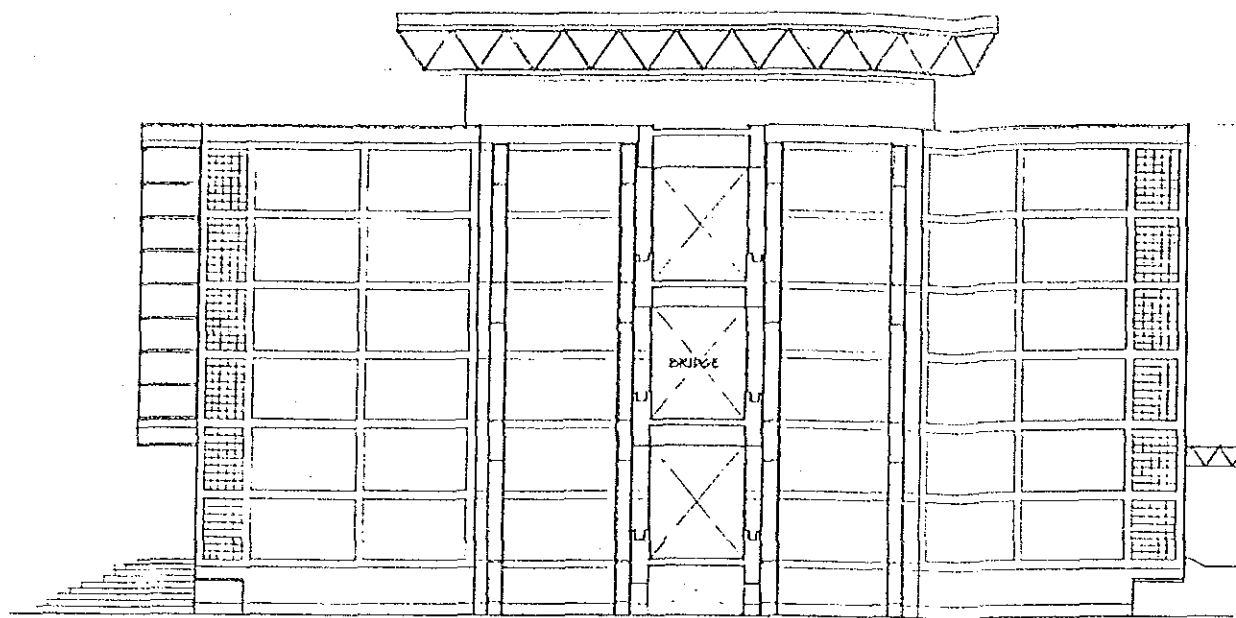


NORTH SIDE ELEVATION 1 : 100

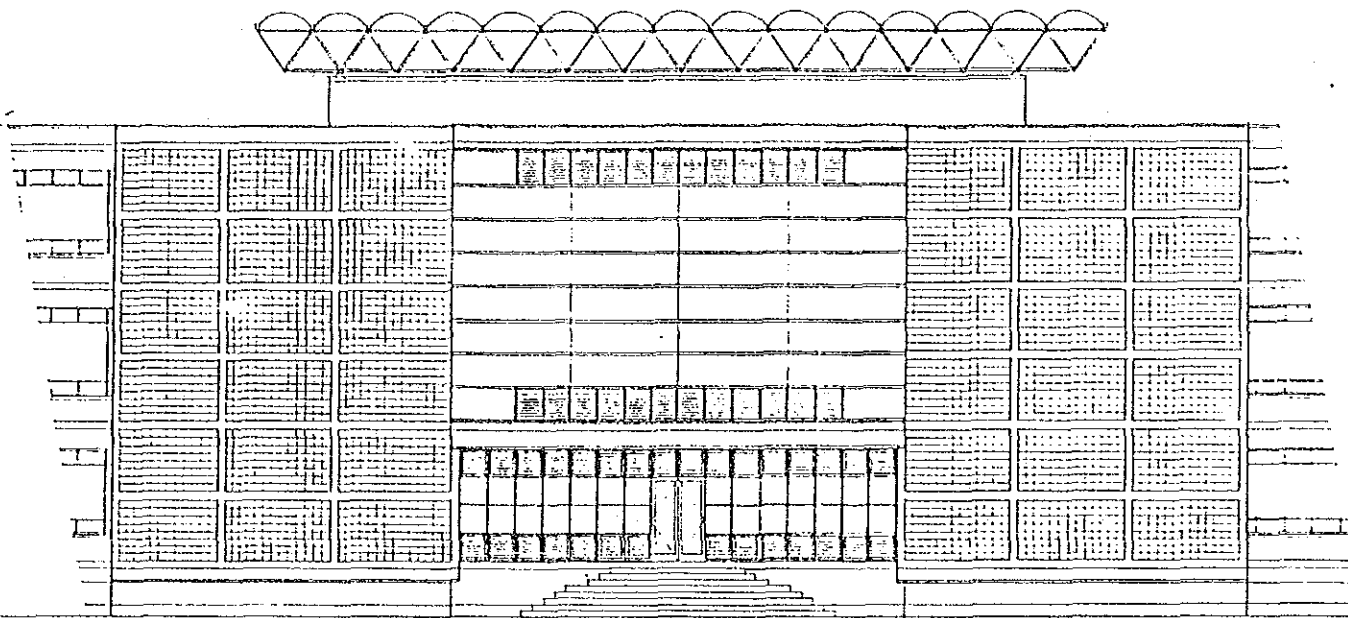

EAST SIDE ELEVATION 1 : 100

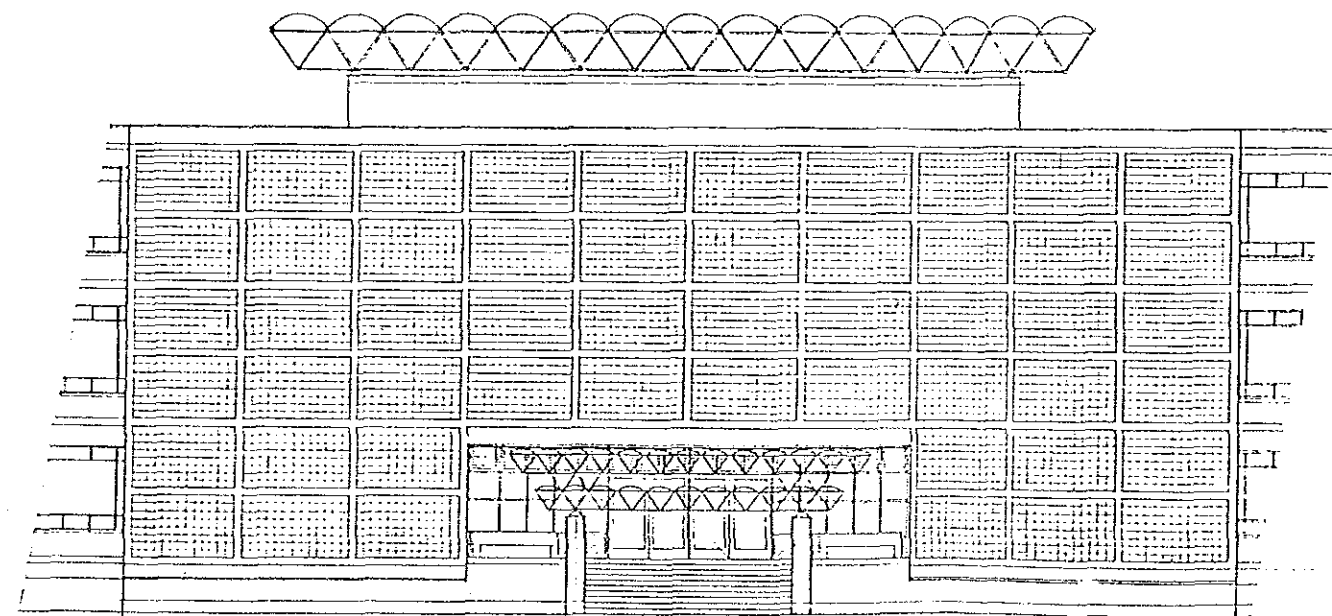

SOUTH SIDE ELEVATION 1 : 100

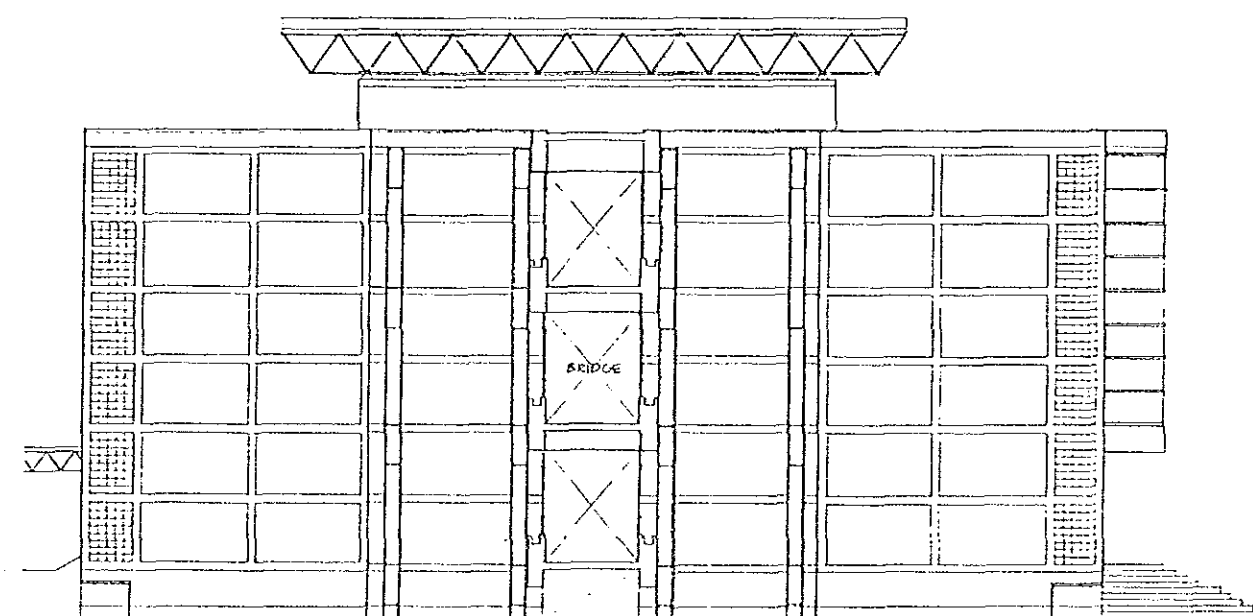

WEST SIDE ELEVATION 1 : 100

| | |
|--------------|--|
| COMMISSIONER | |
| COMPLETION | |
| APPROVED BY | |
| CONTRACTOR | |





日建設計
NIKKEN SEKKEI LTD. TOKYO
DESIGNERS ARCHITECTS ENGINEERS


NATIONAL INSTITUTE OF HEALTH
DEPARTMENT OF MEDICAL SCIENCE
THE KINGDOM OF THAILAND

ADMINISTRATION BLDG
ELEVATION

T-581006-A

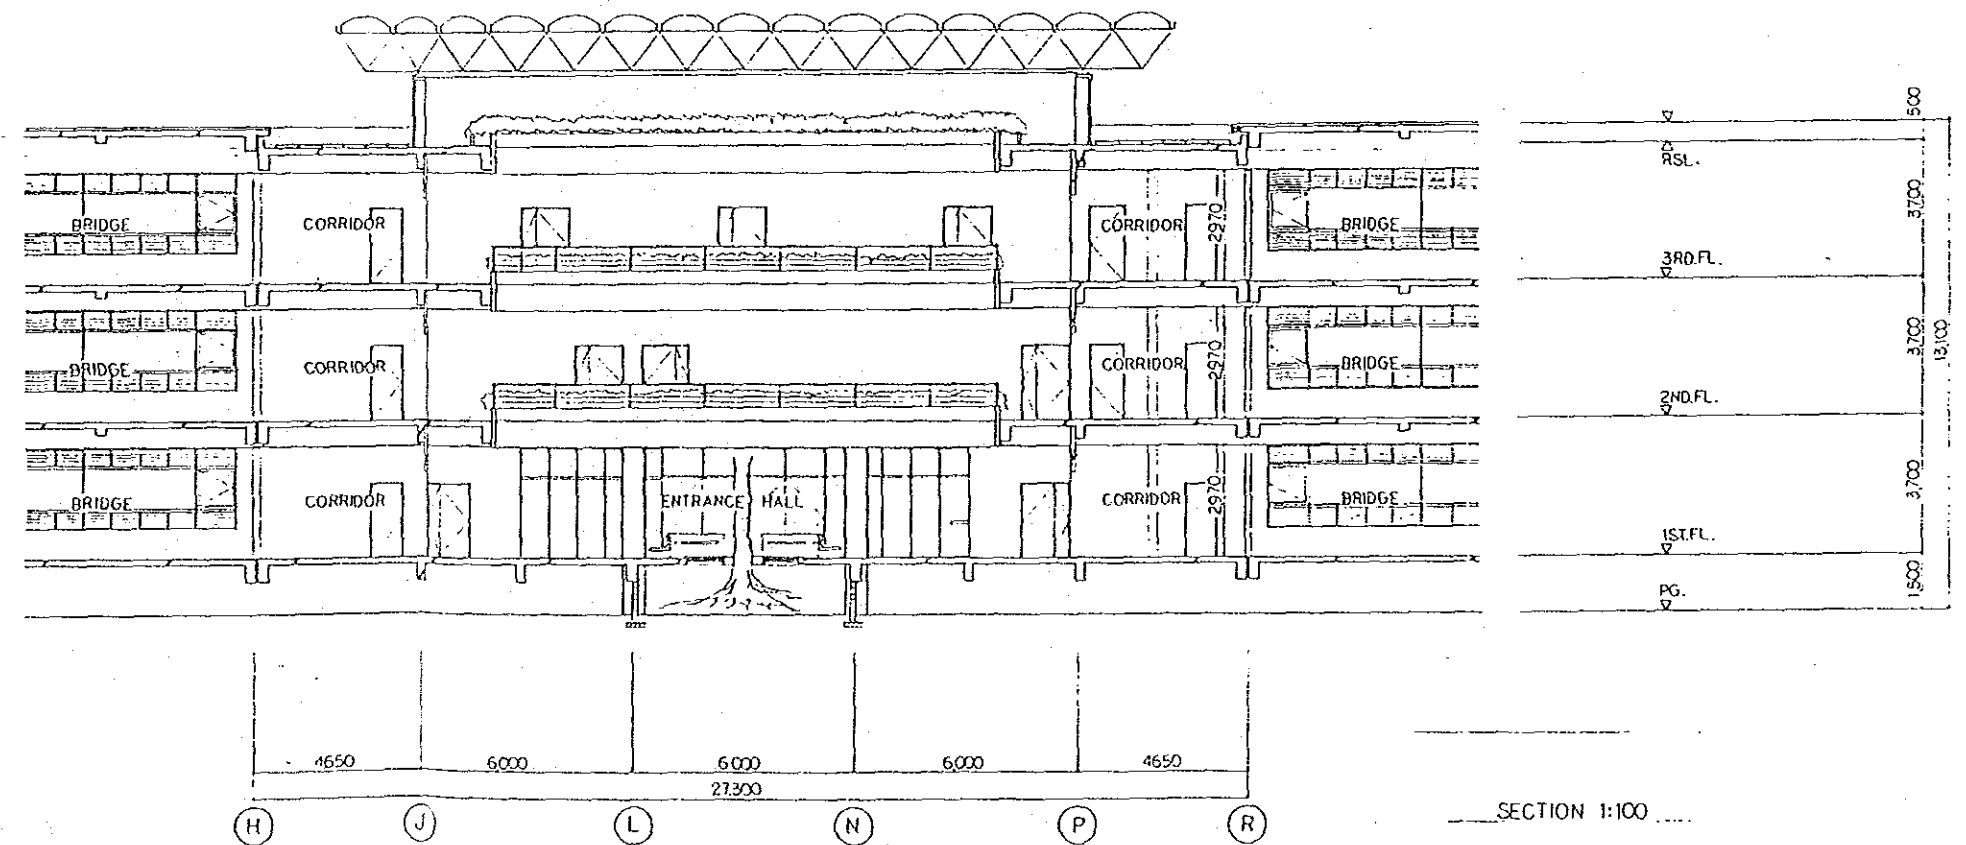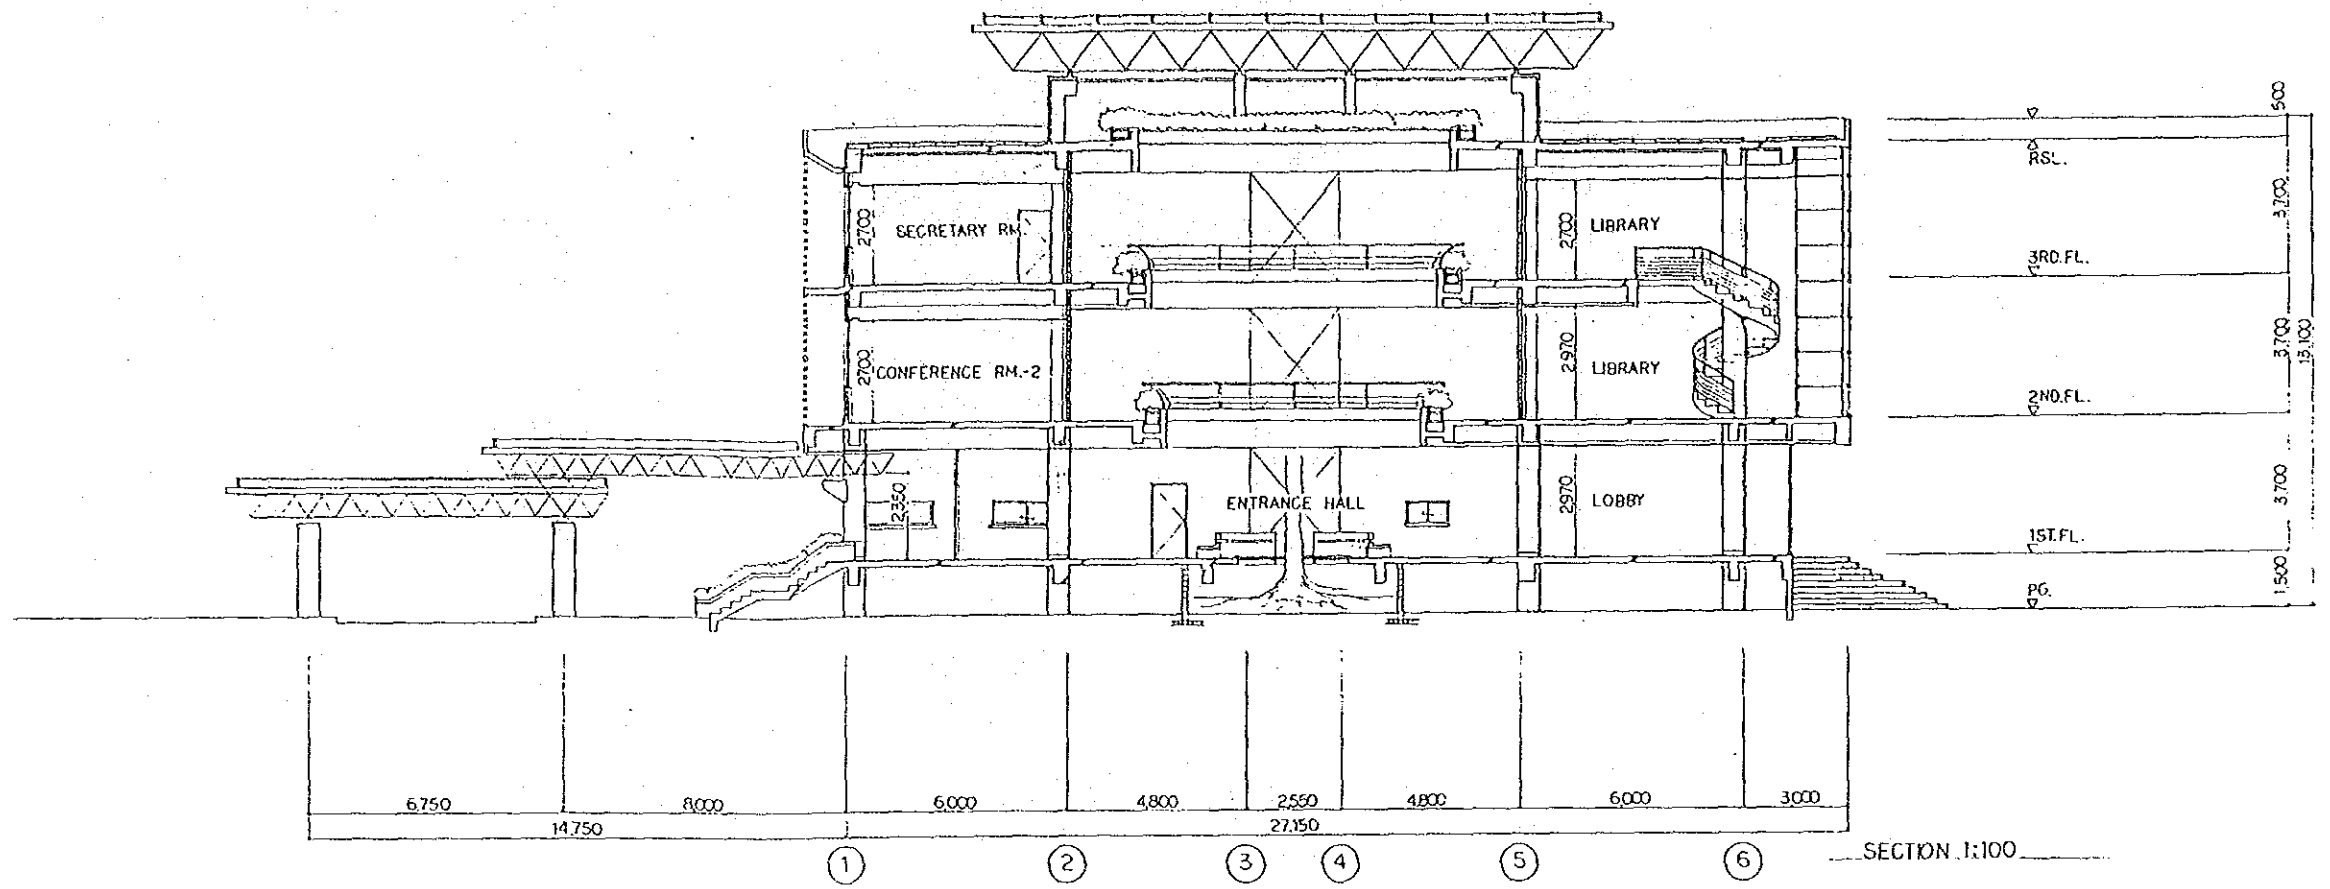


| | |
|-------------|--|
| COMPLETION | |
| APPROVED BY | |
| CONTRACTOR | |

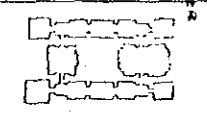



日建設計
 NIKKEN SEKKEI LTD. TOKYO
(Japanese architectural firm name)


NATIONAL INSTITUTE OF HEALTH
 DEPARTMENT OF MEDICAL SCIENCE
 THE KINGDOM OF THAILAND
 ADMINISTRATION BLDG.
 SECTION


No. T-

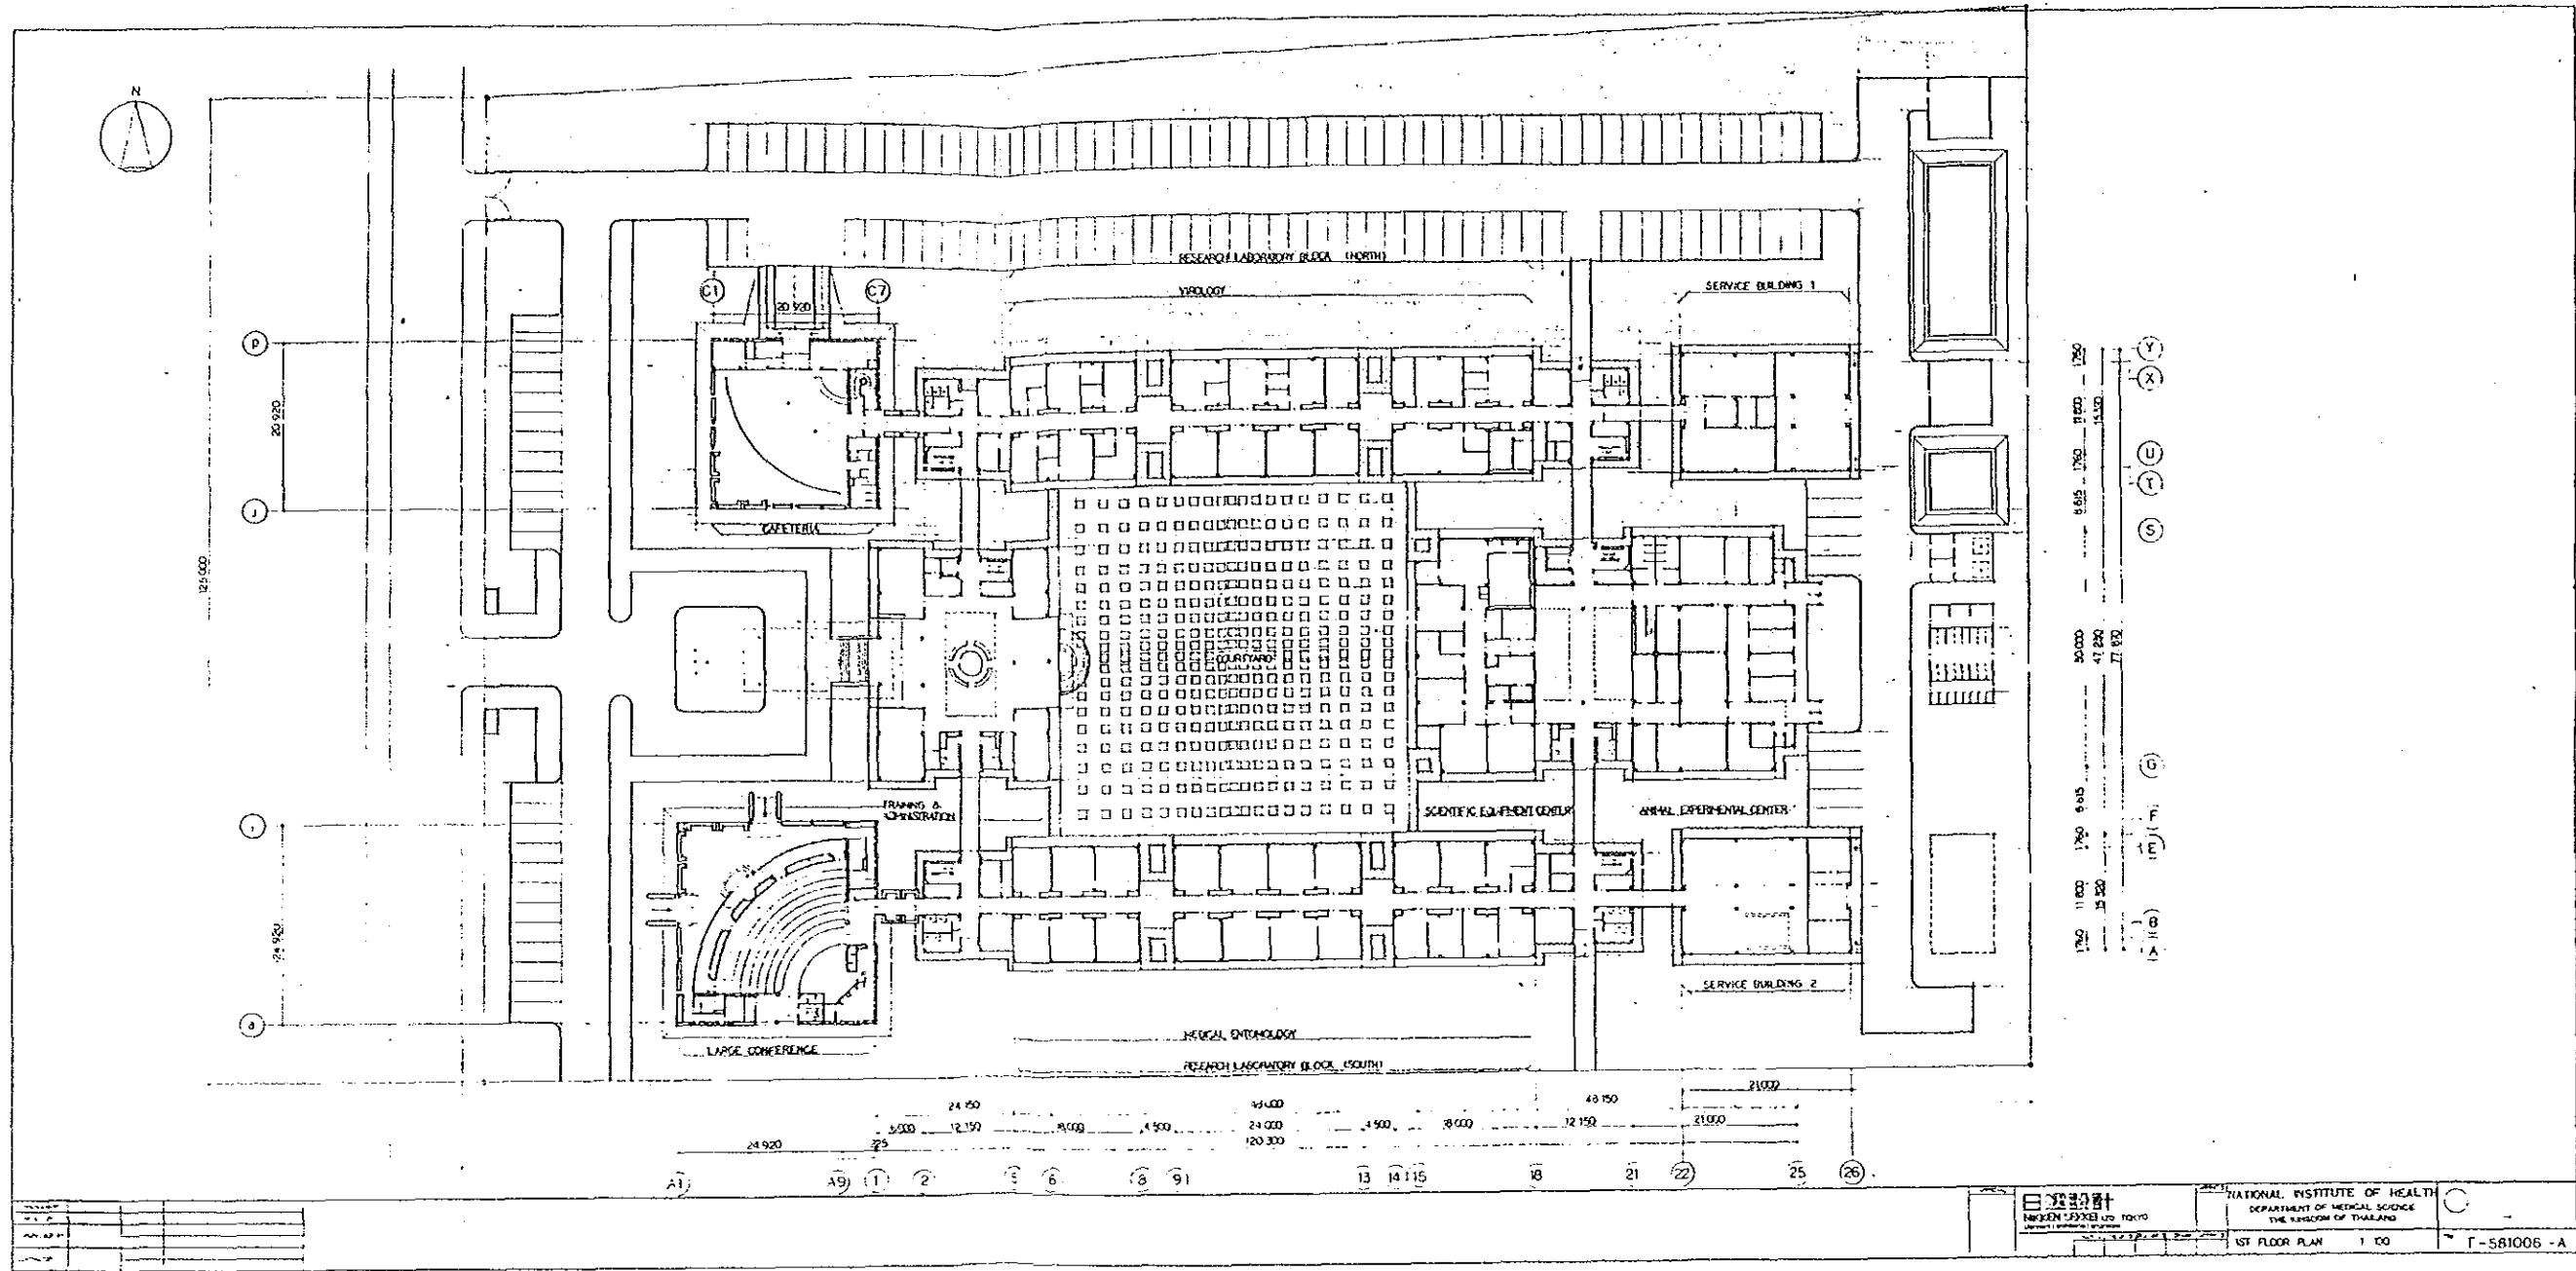

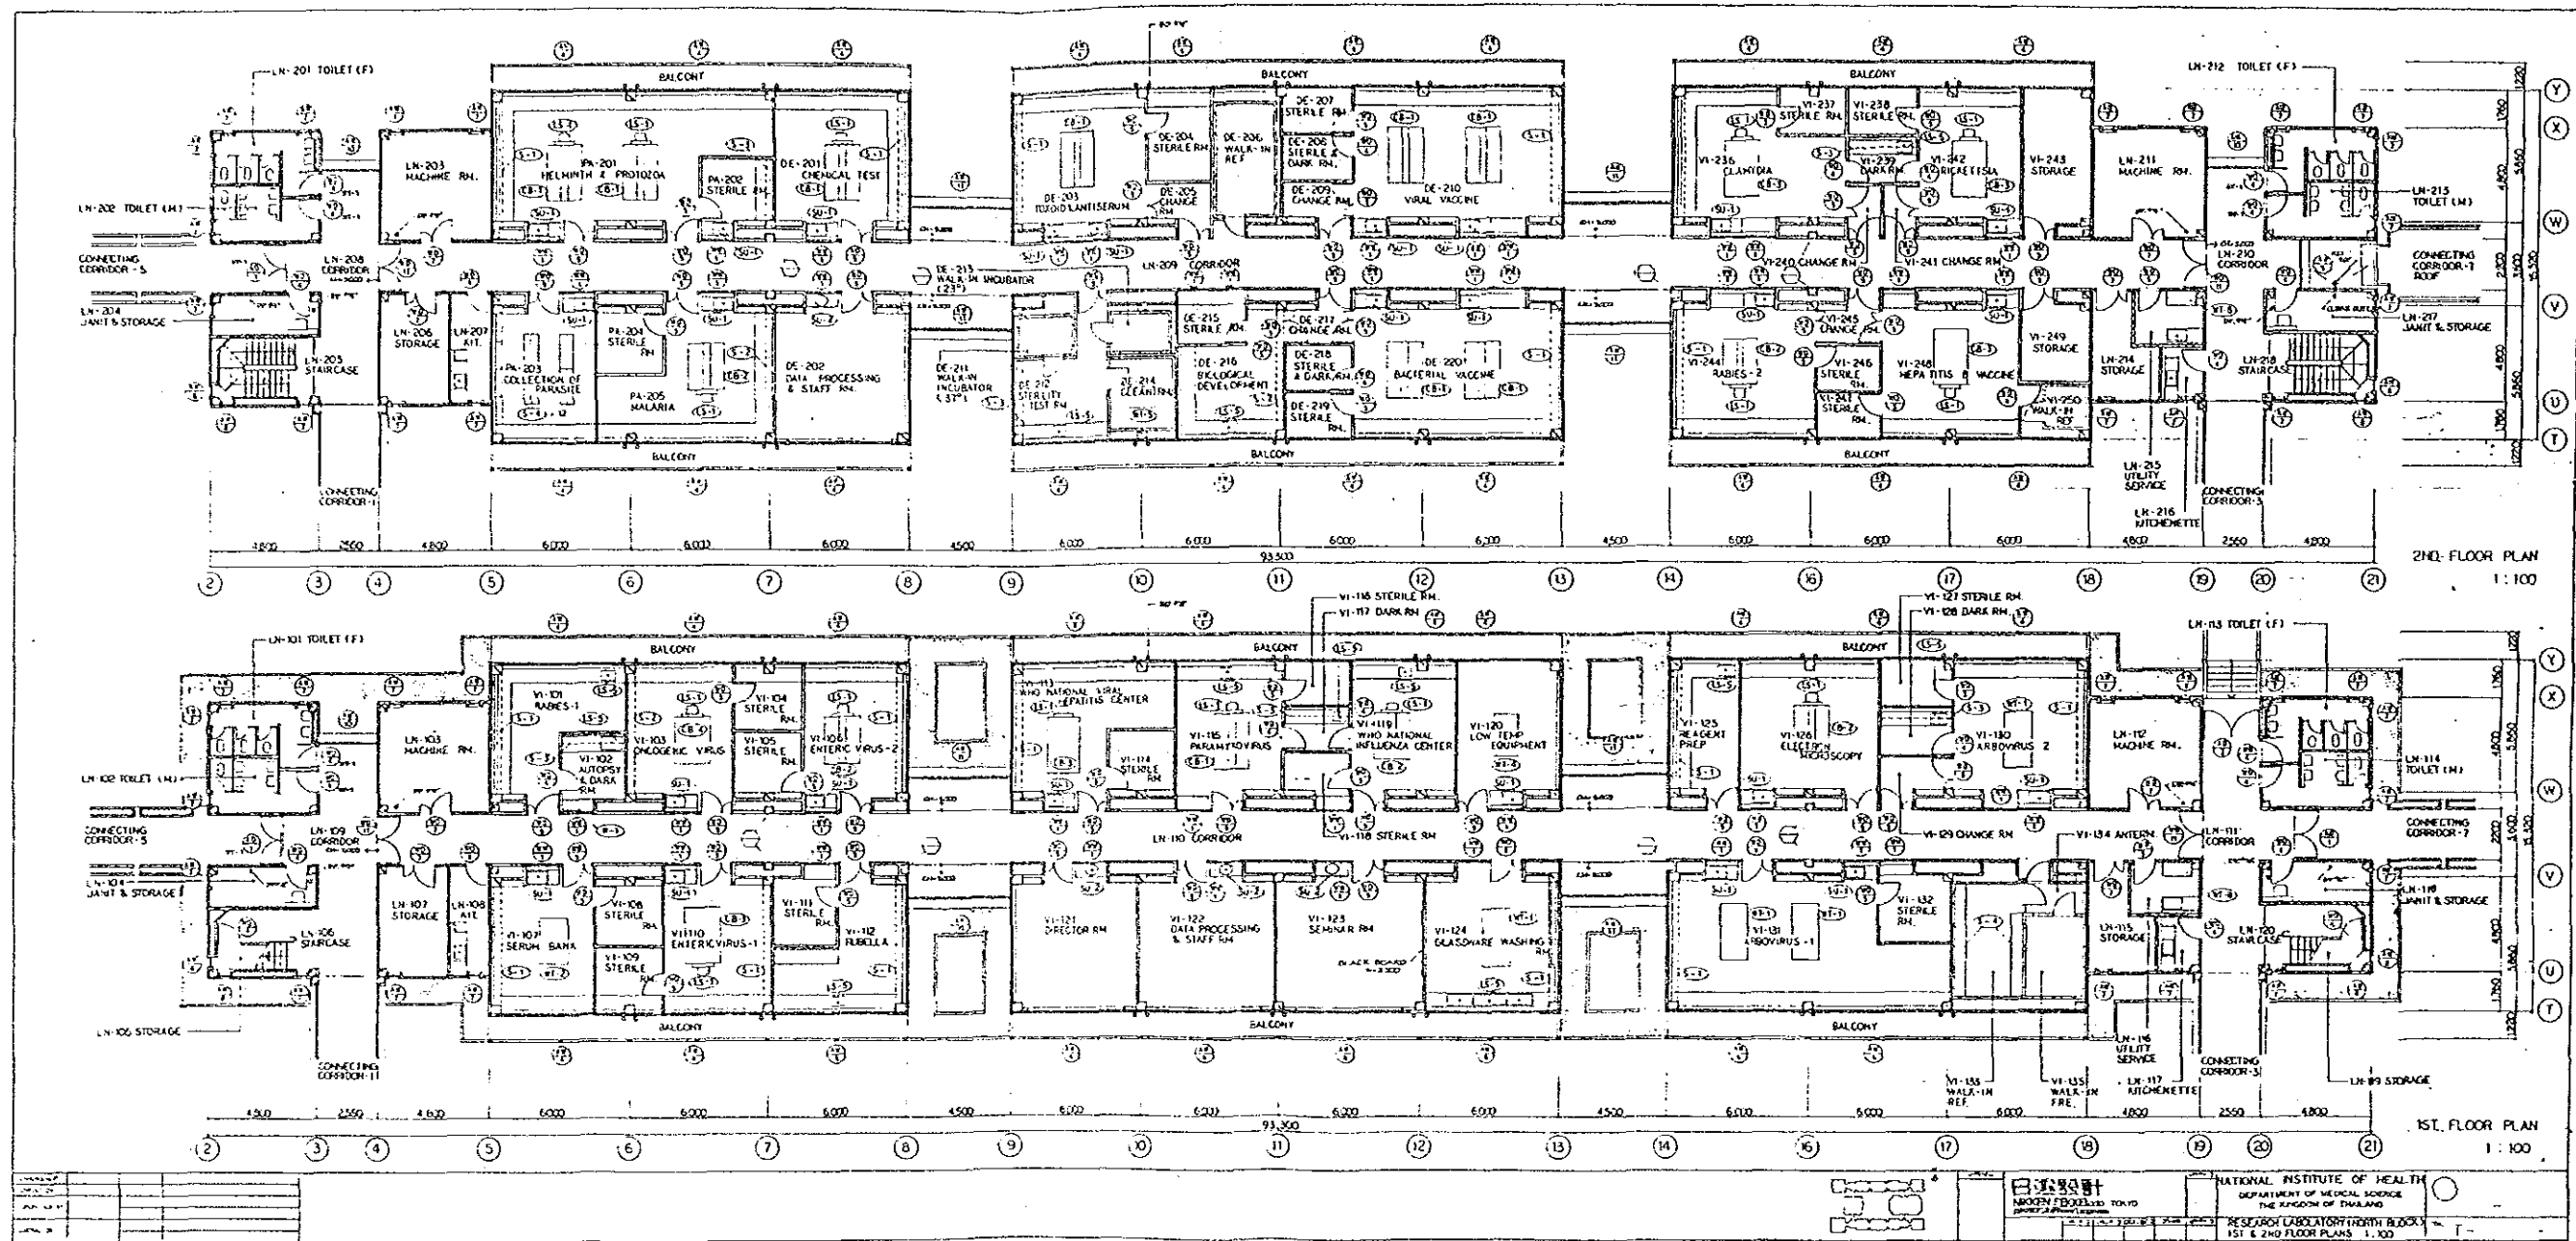

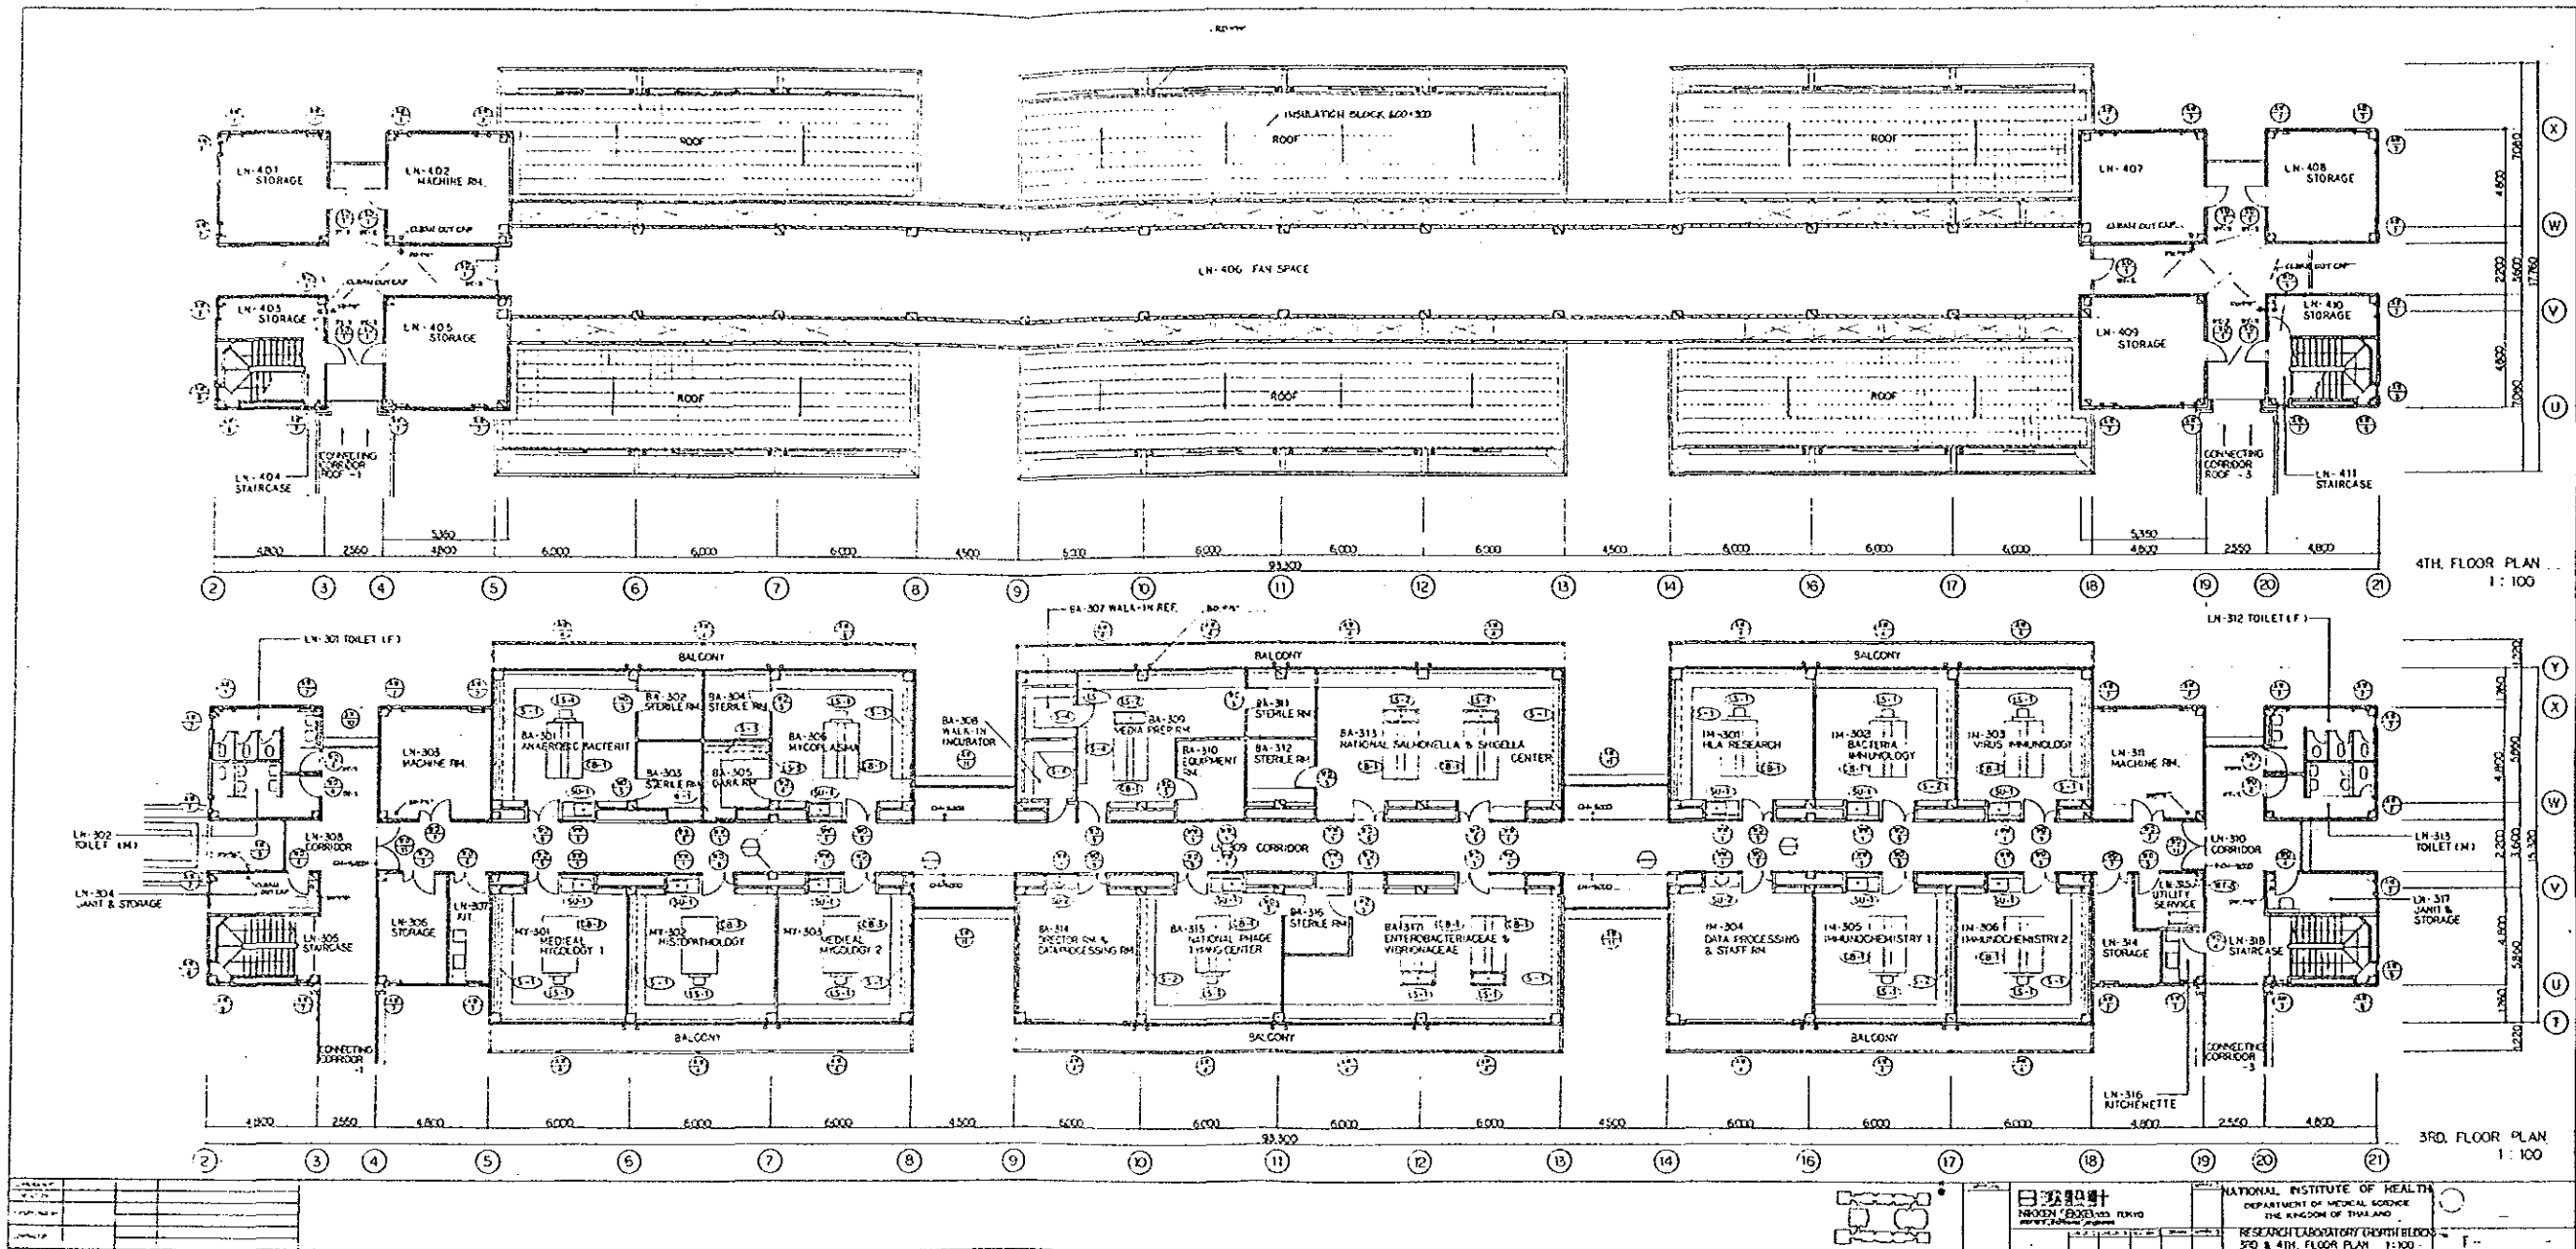

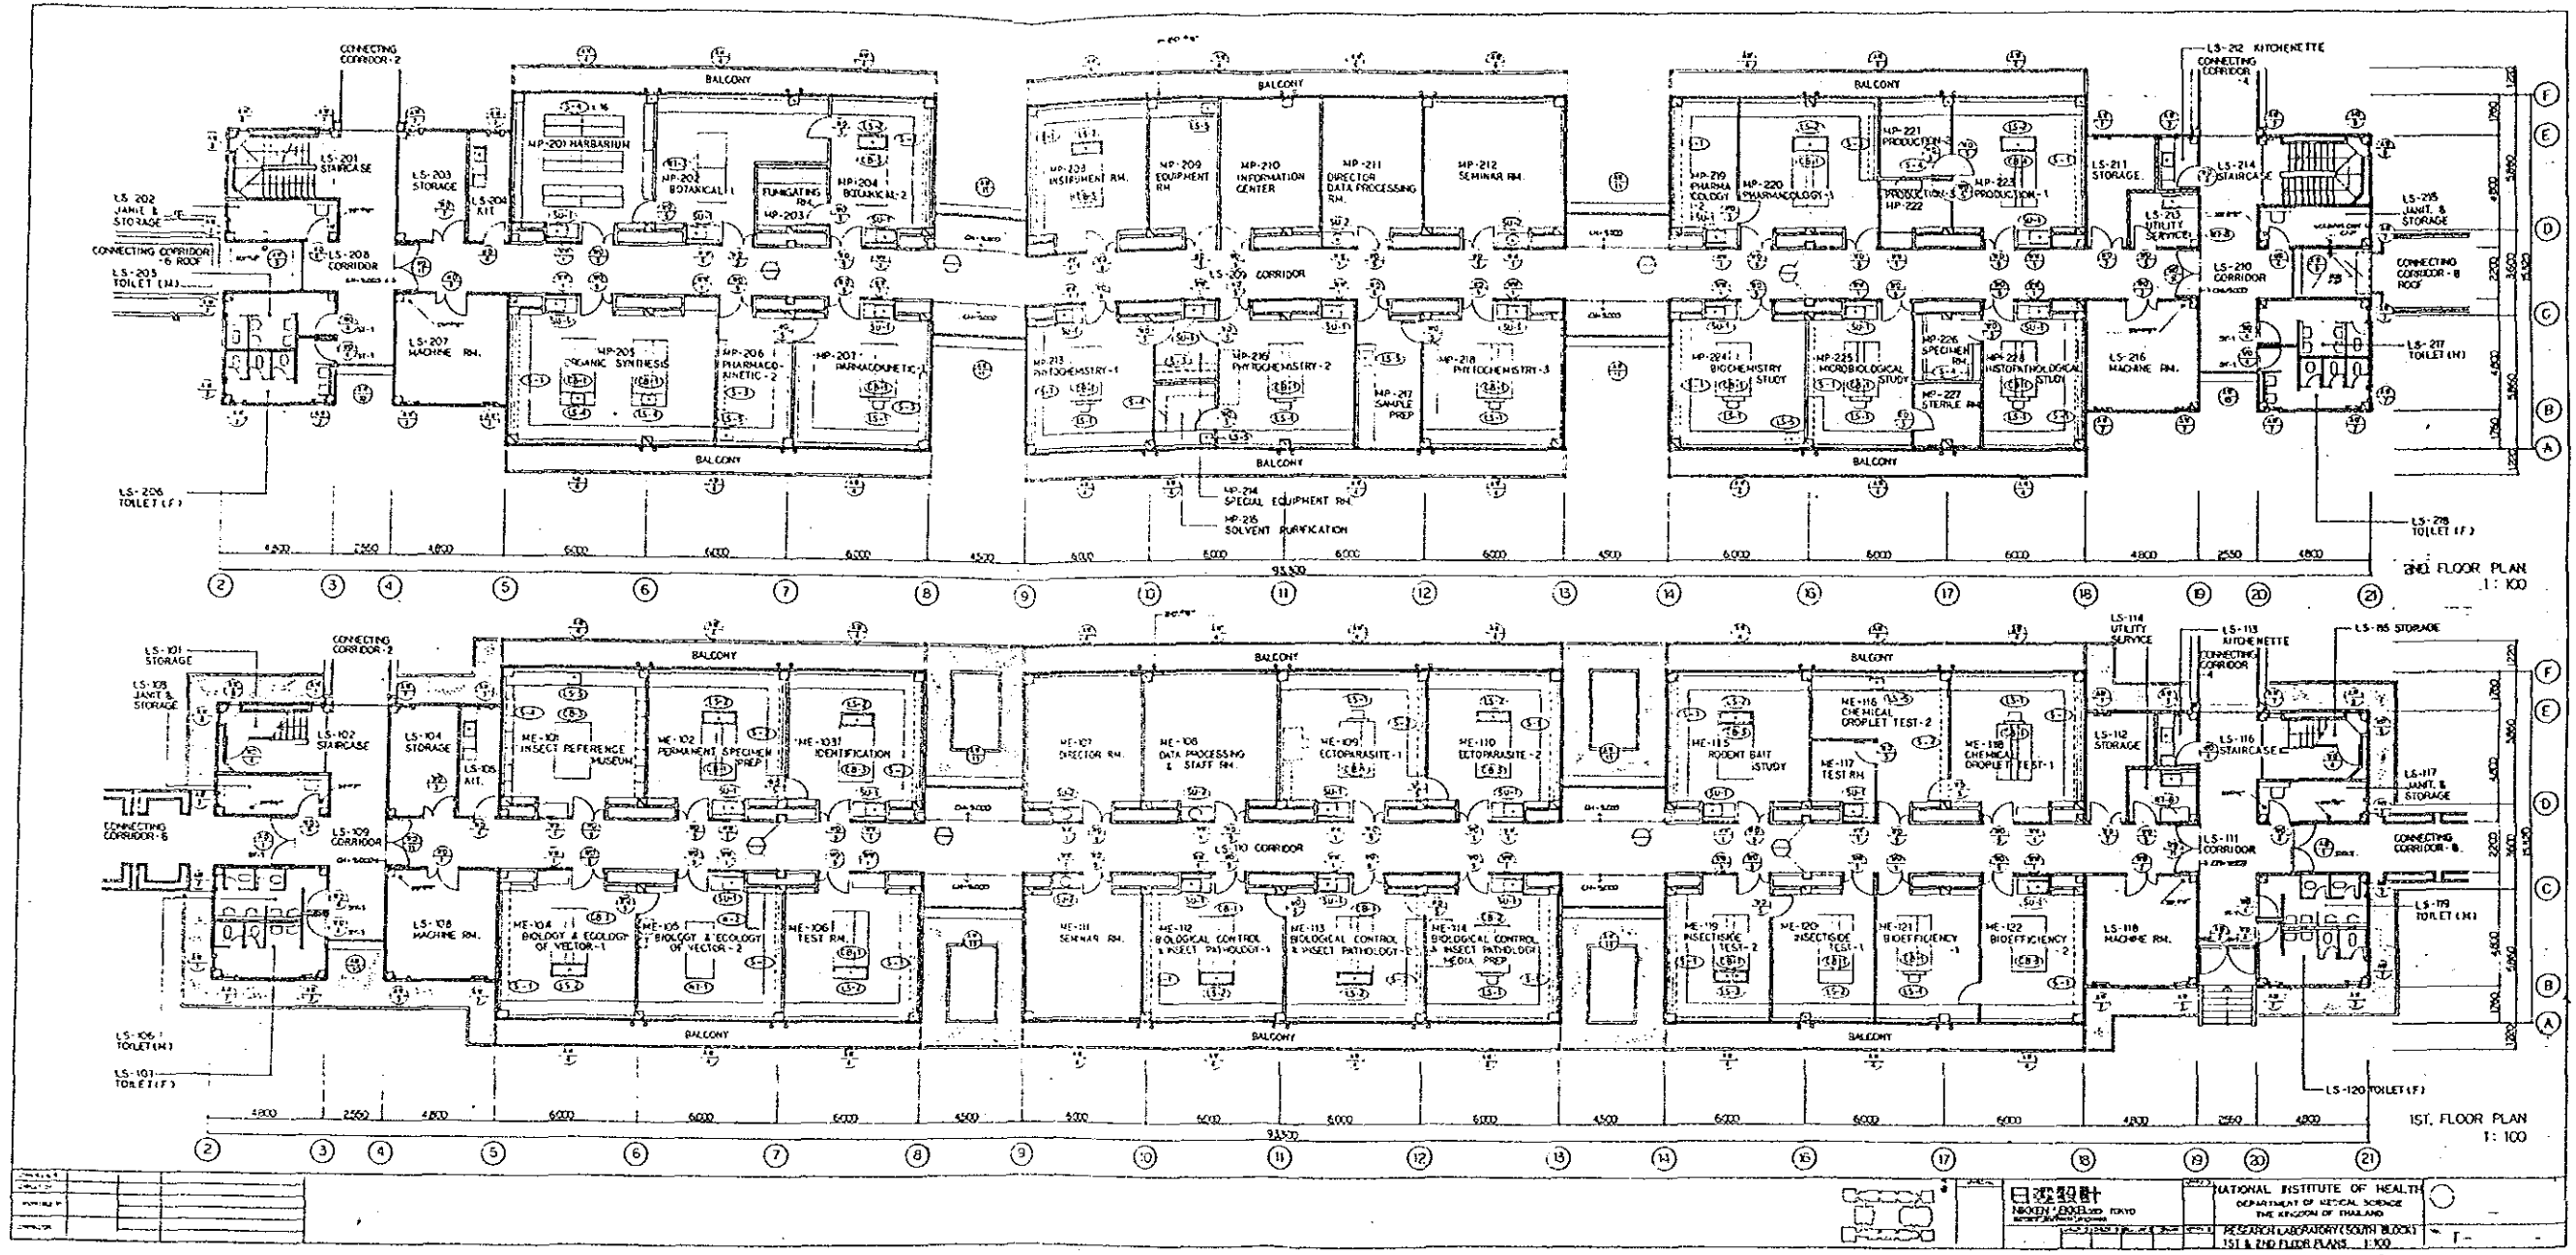

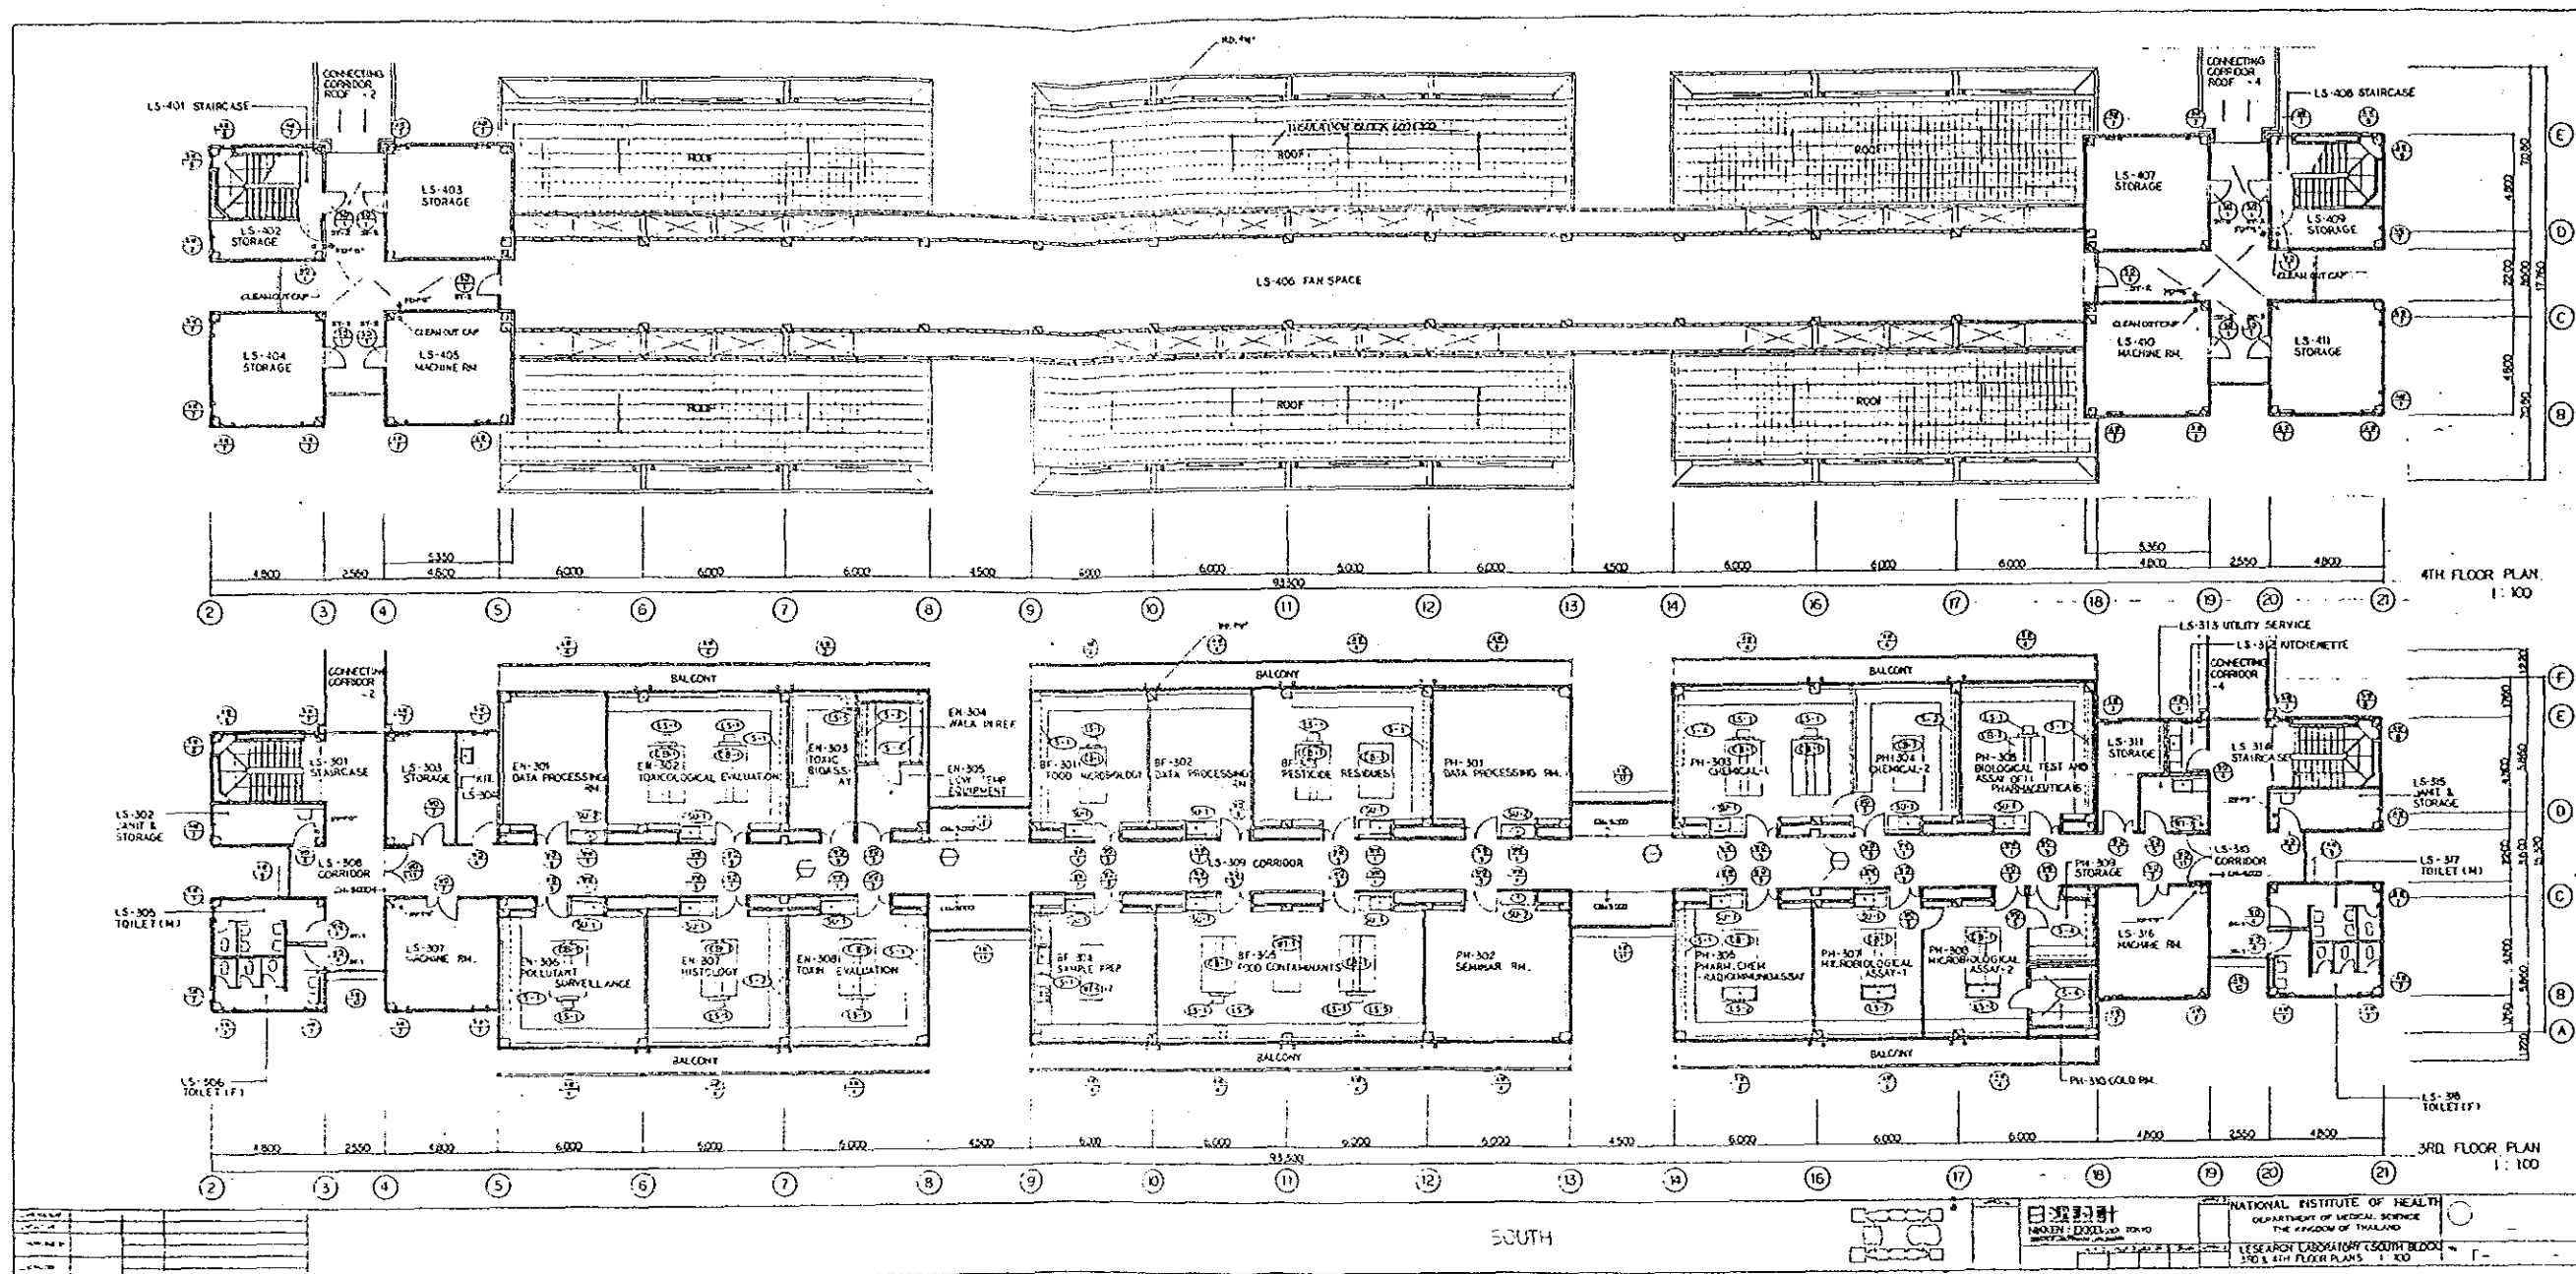

JICA