



ELEV. 10

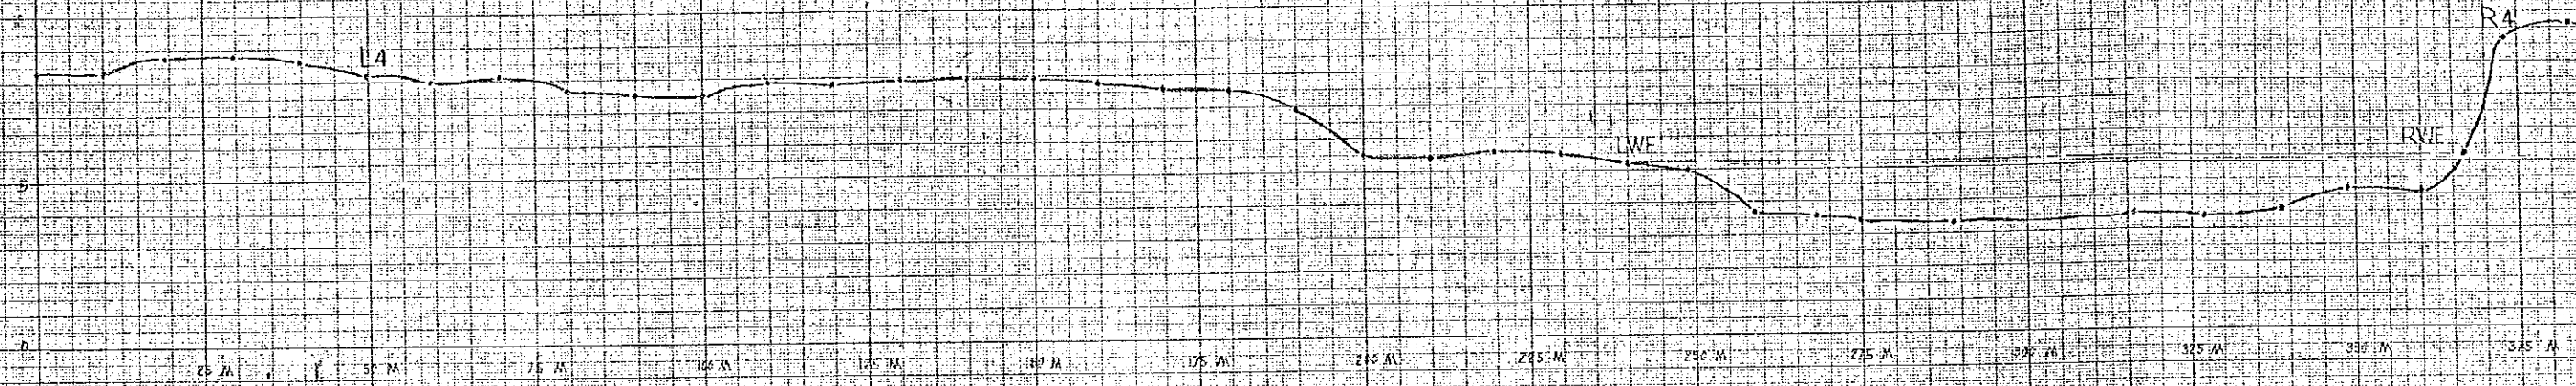

R4 - L4
SCALE
HORIZONTAL 1:500
VERTICAL 1:100

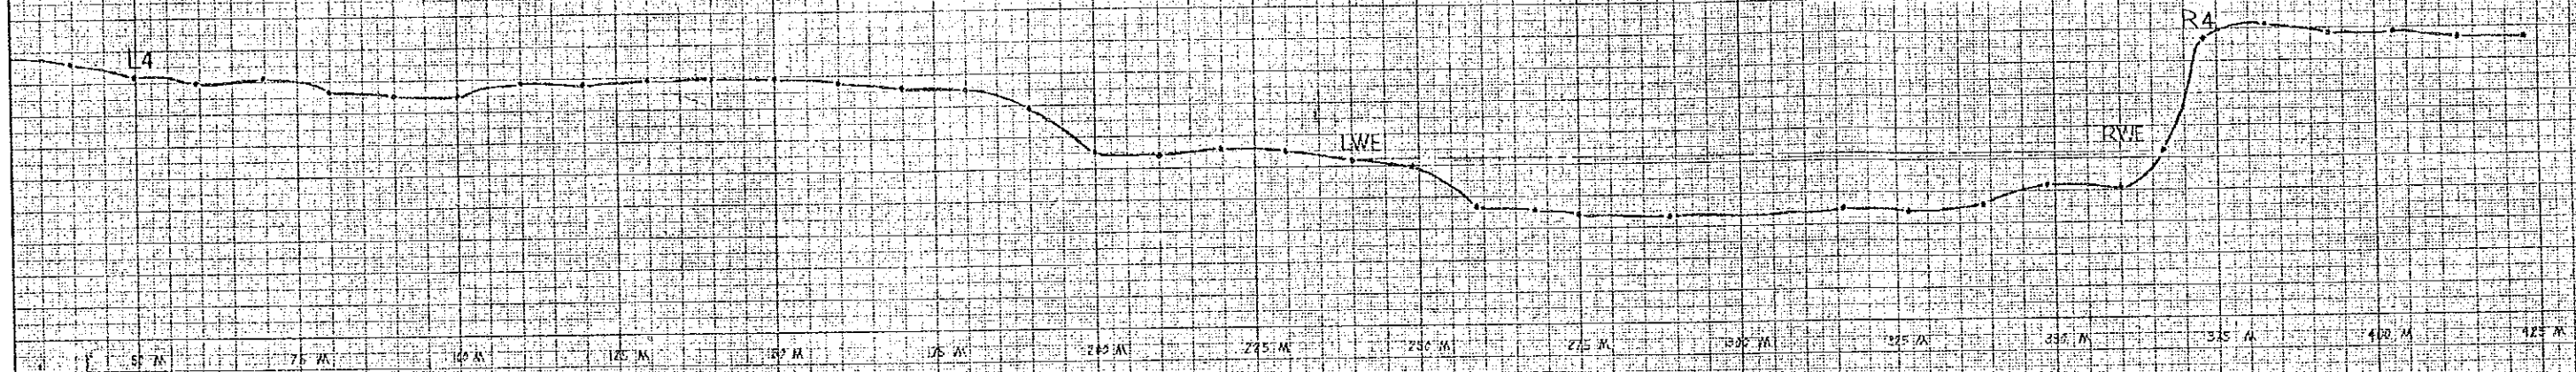


R4-L4


SCALE

HORIZONTAL 1:500

VERTICAL 1:100

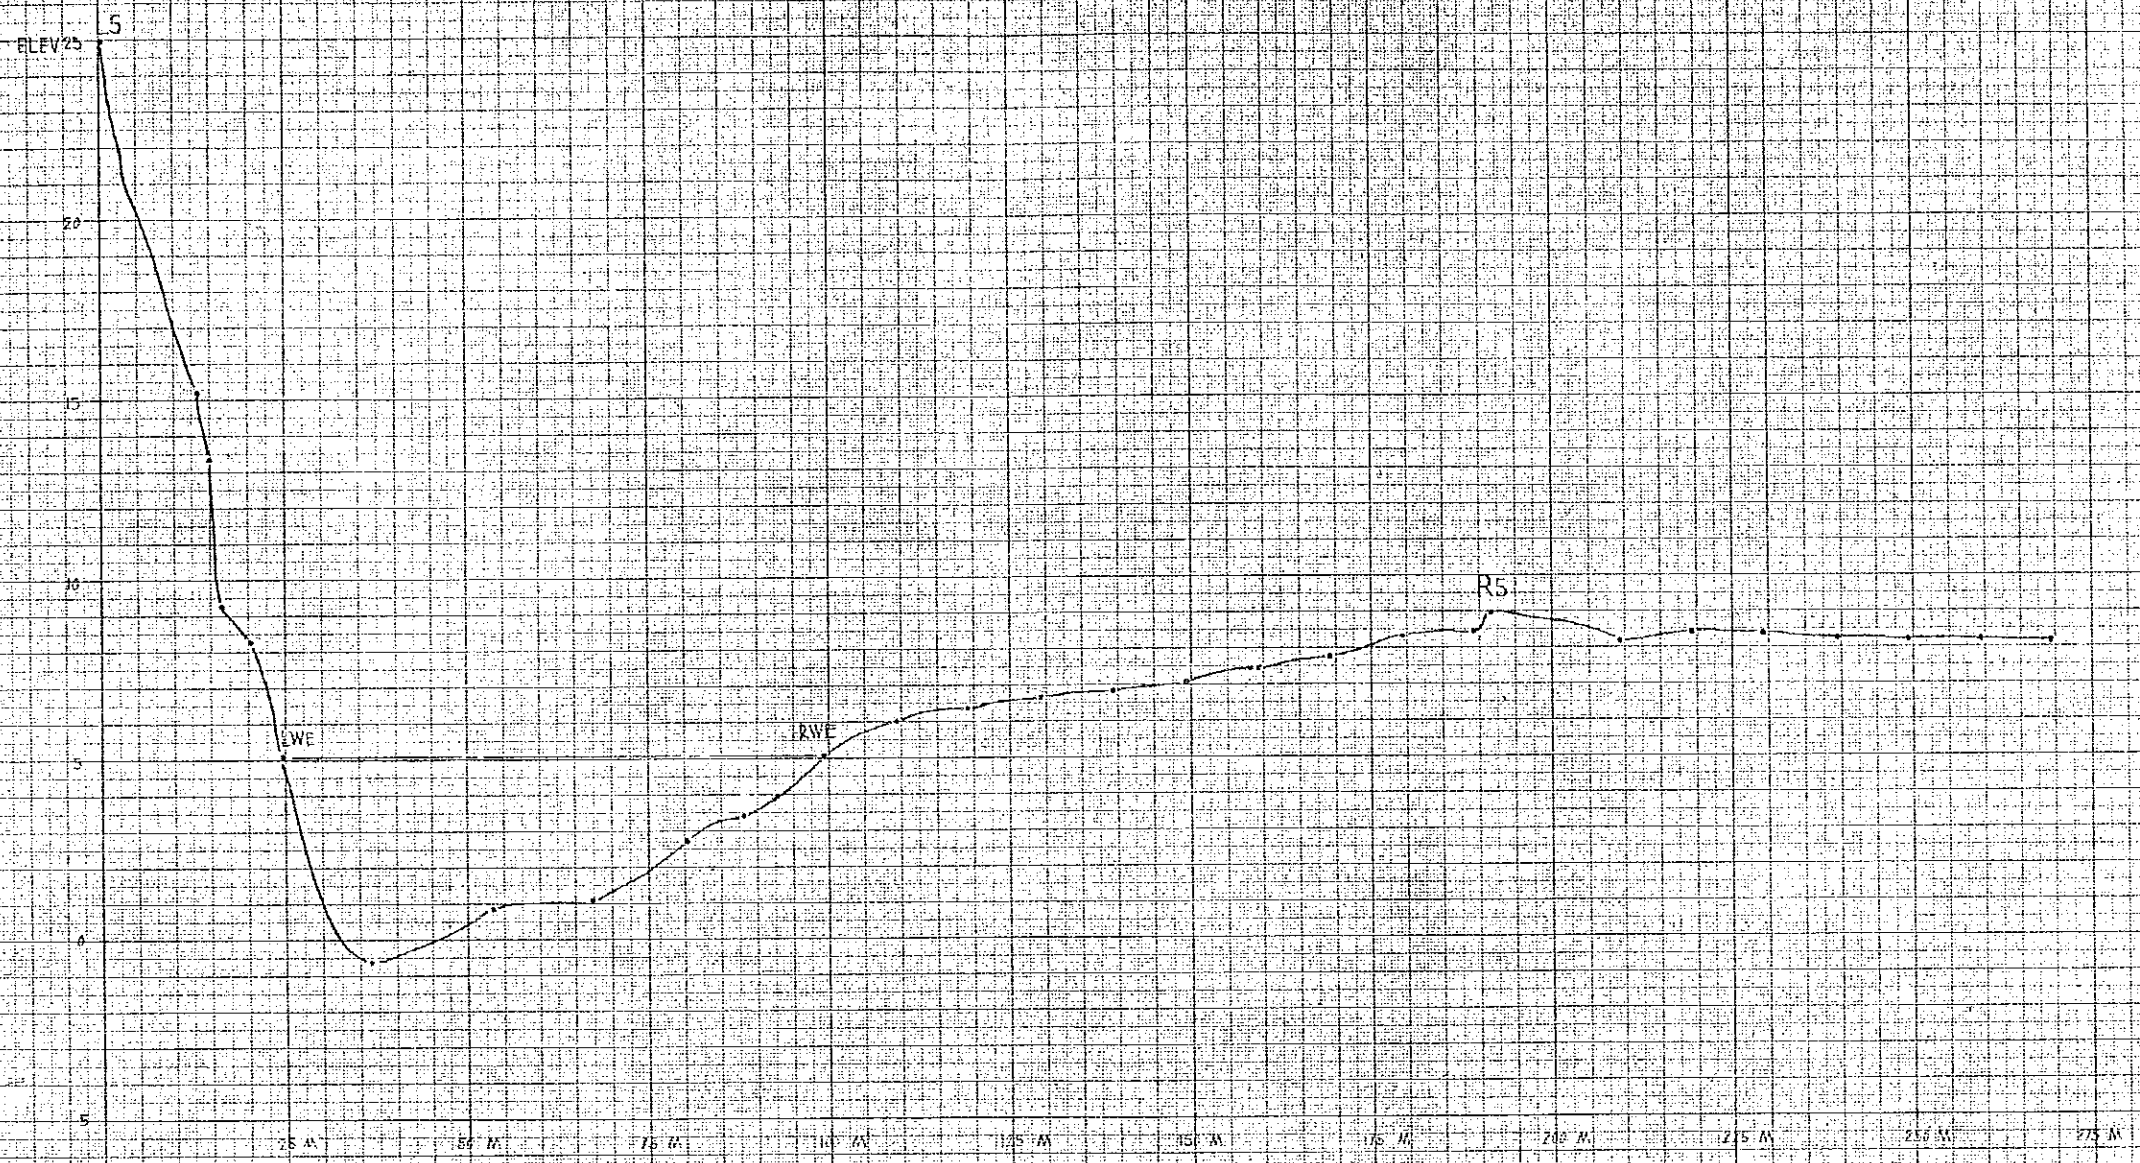

R5-15
 SCALE
 HORIZONTAL 1:500
 VERTICAL 1:100

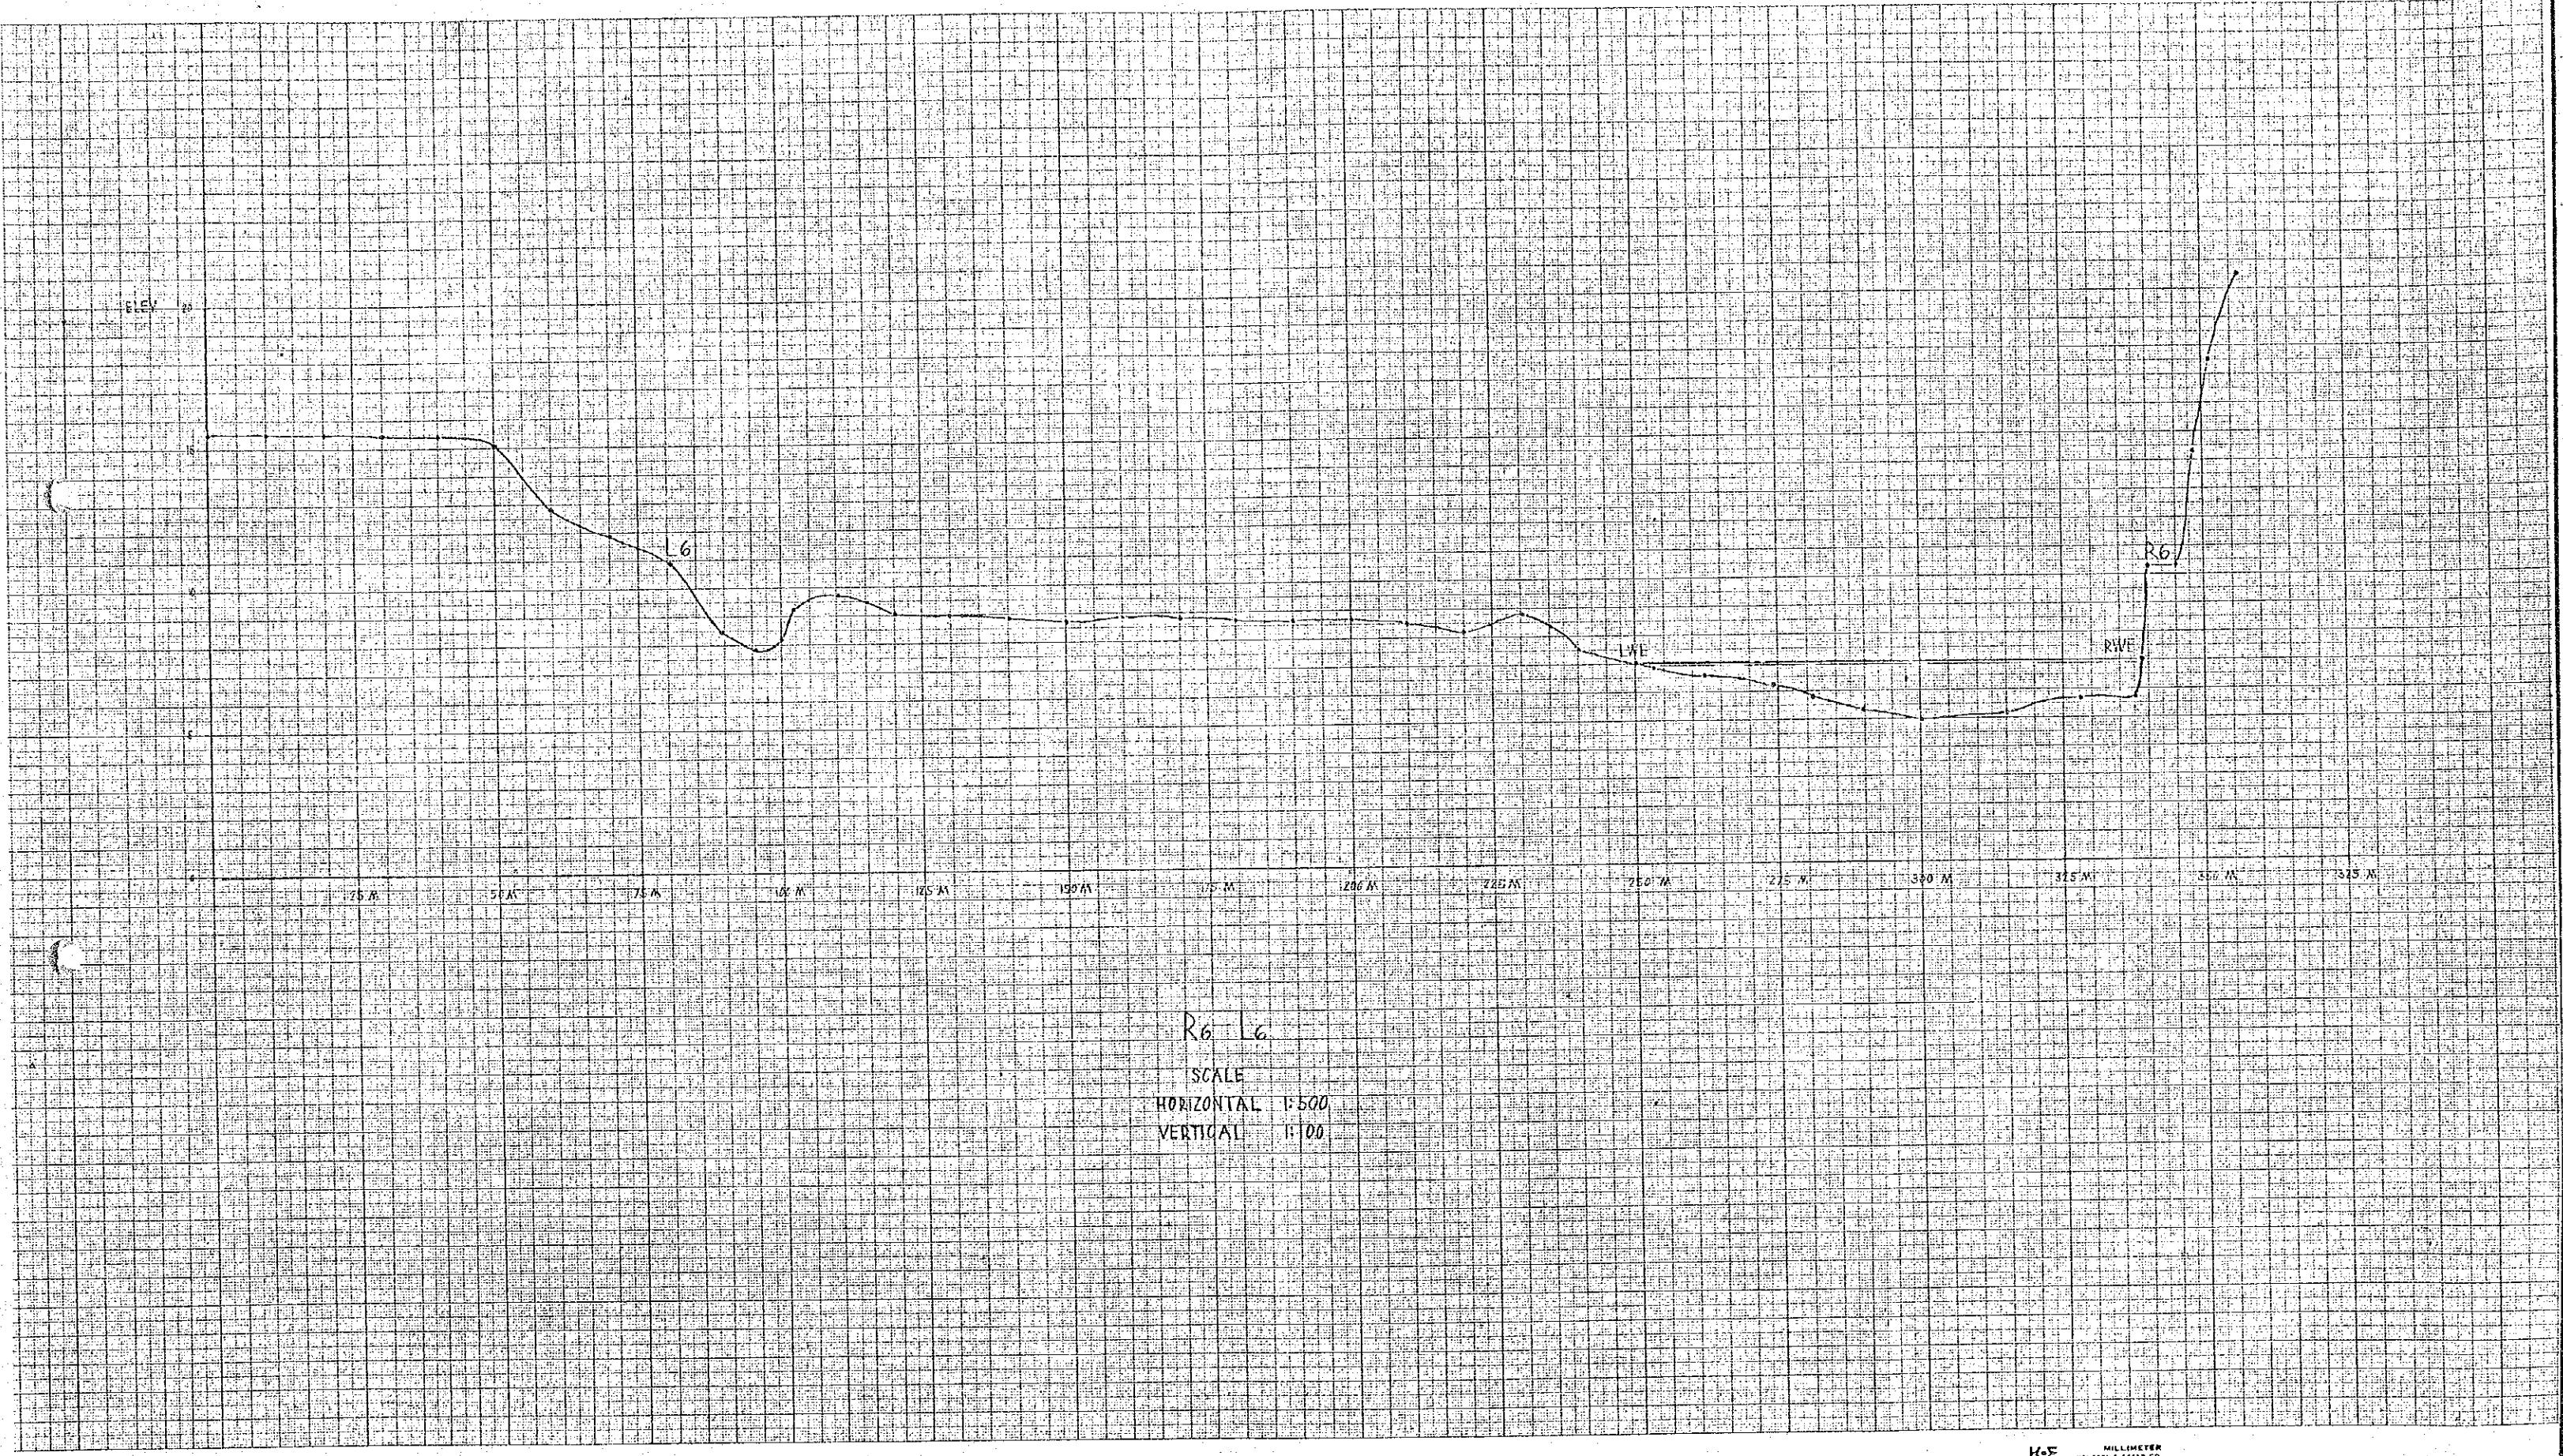

R6 L6

SCALE


HORIZONTAL 1:500

VERTICAL 1:100

ELEV

25
20
15
10
5
0

25 M 50 M 75 M 100 M 125 M 150 M 175 M 200 M 225 M 250 M 275 M 300 M 325 M 350 M

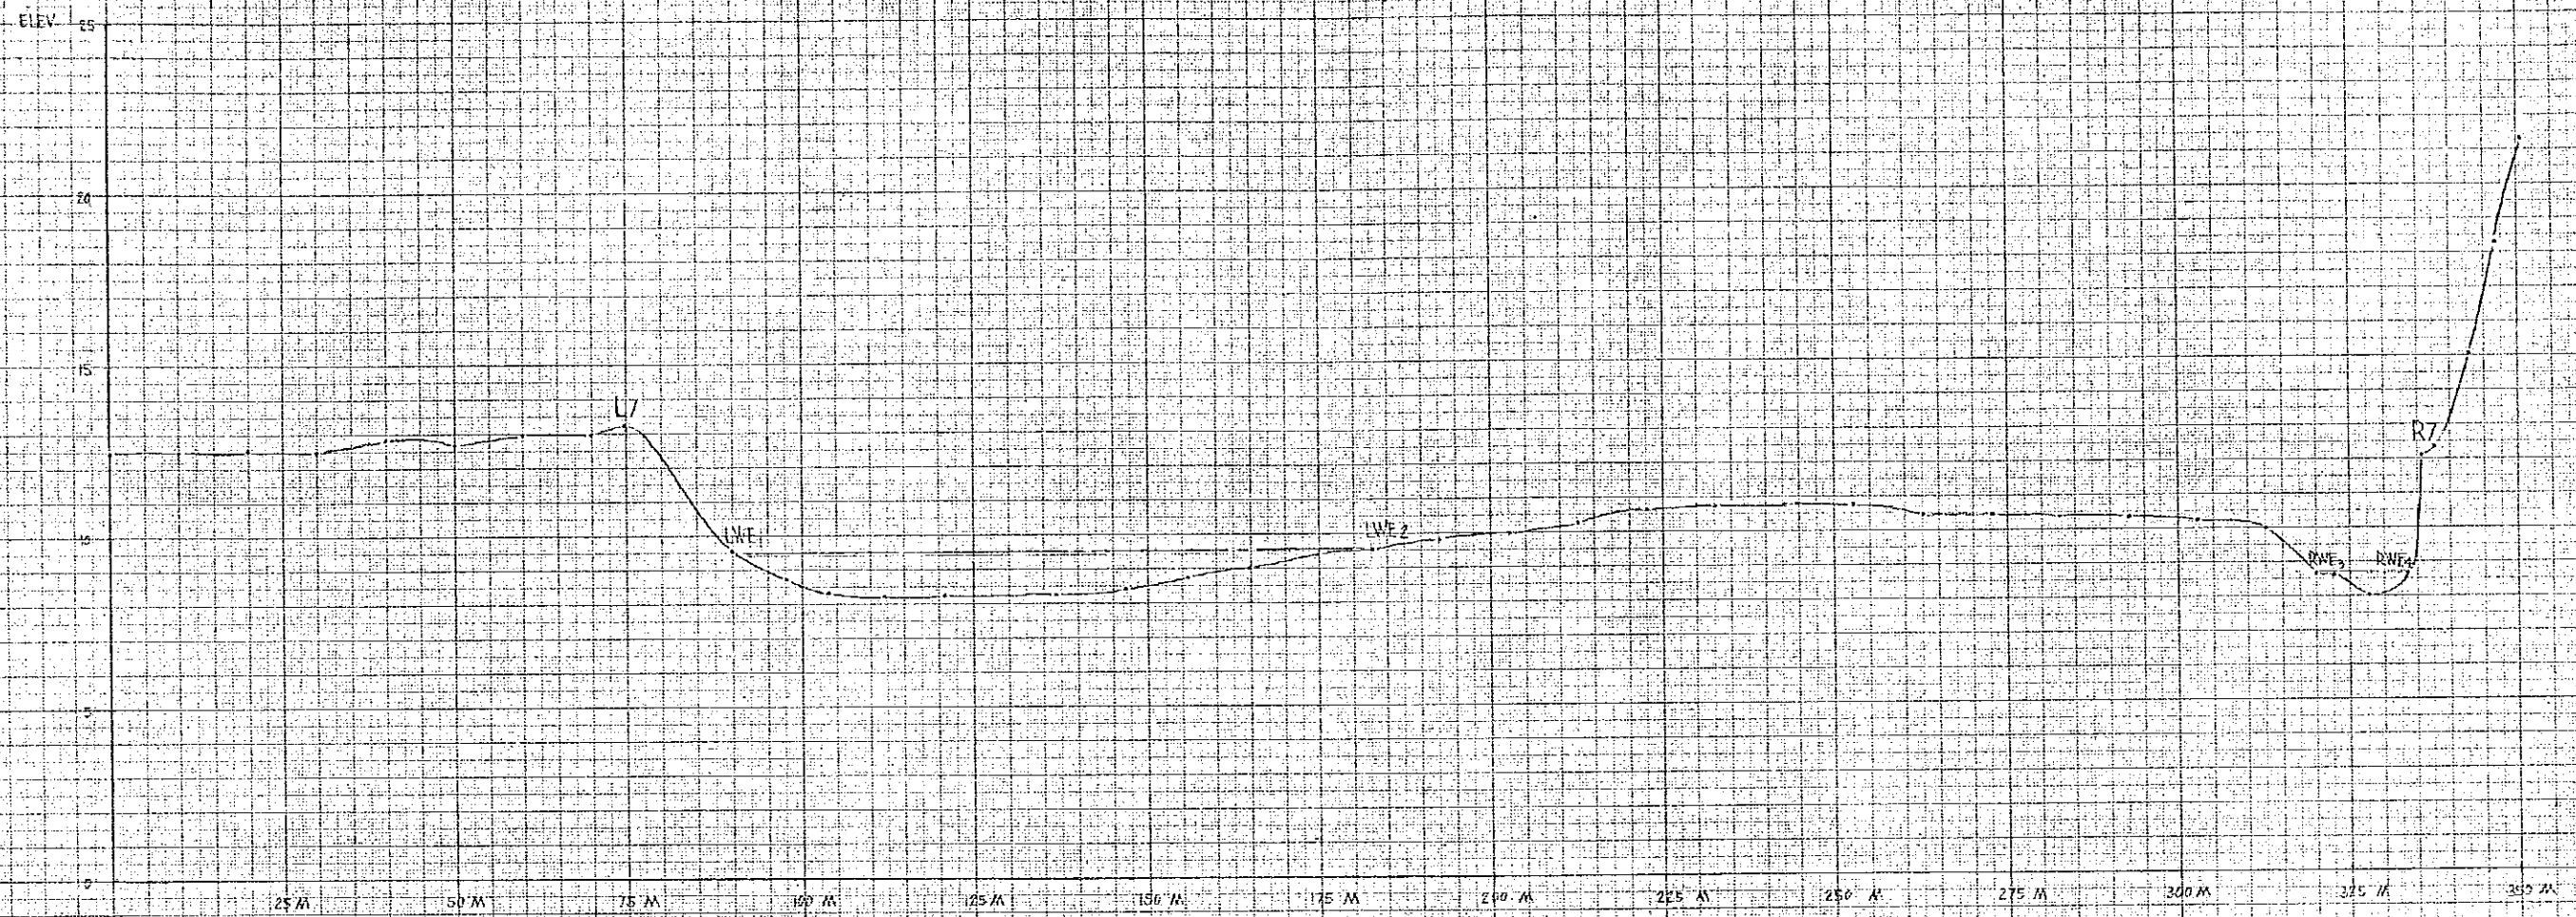

R1 - L1

SCALE
HORIZONTAL 1:500
VERTICAL 1:100

ELEV. 25



R8 - L8
SCALE
HORIZONTAL 1:500
VERTICAL 1:100