



Rd-18


SCALE
HORIZONTAL 1:500
VERTICAL 1:100

ELEV. 50

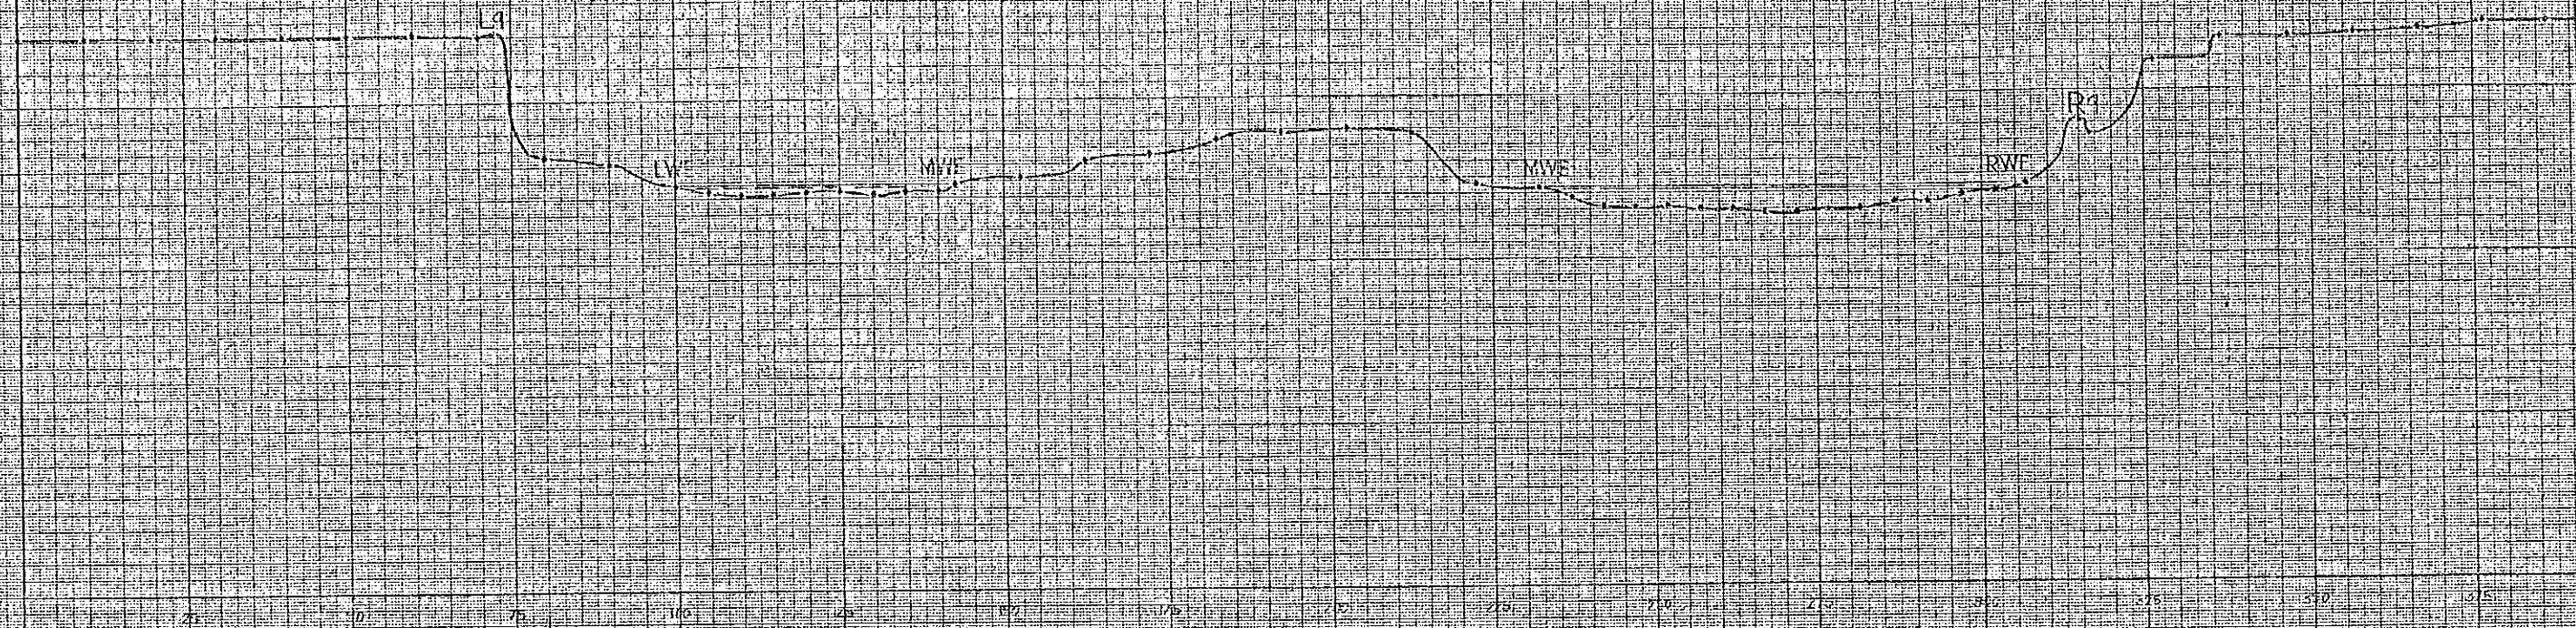


R9-L9
SCALE
HORIZONTAL 1:500
VERTICAL 1:100

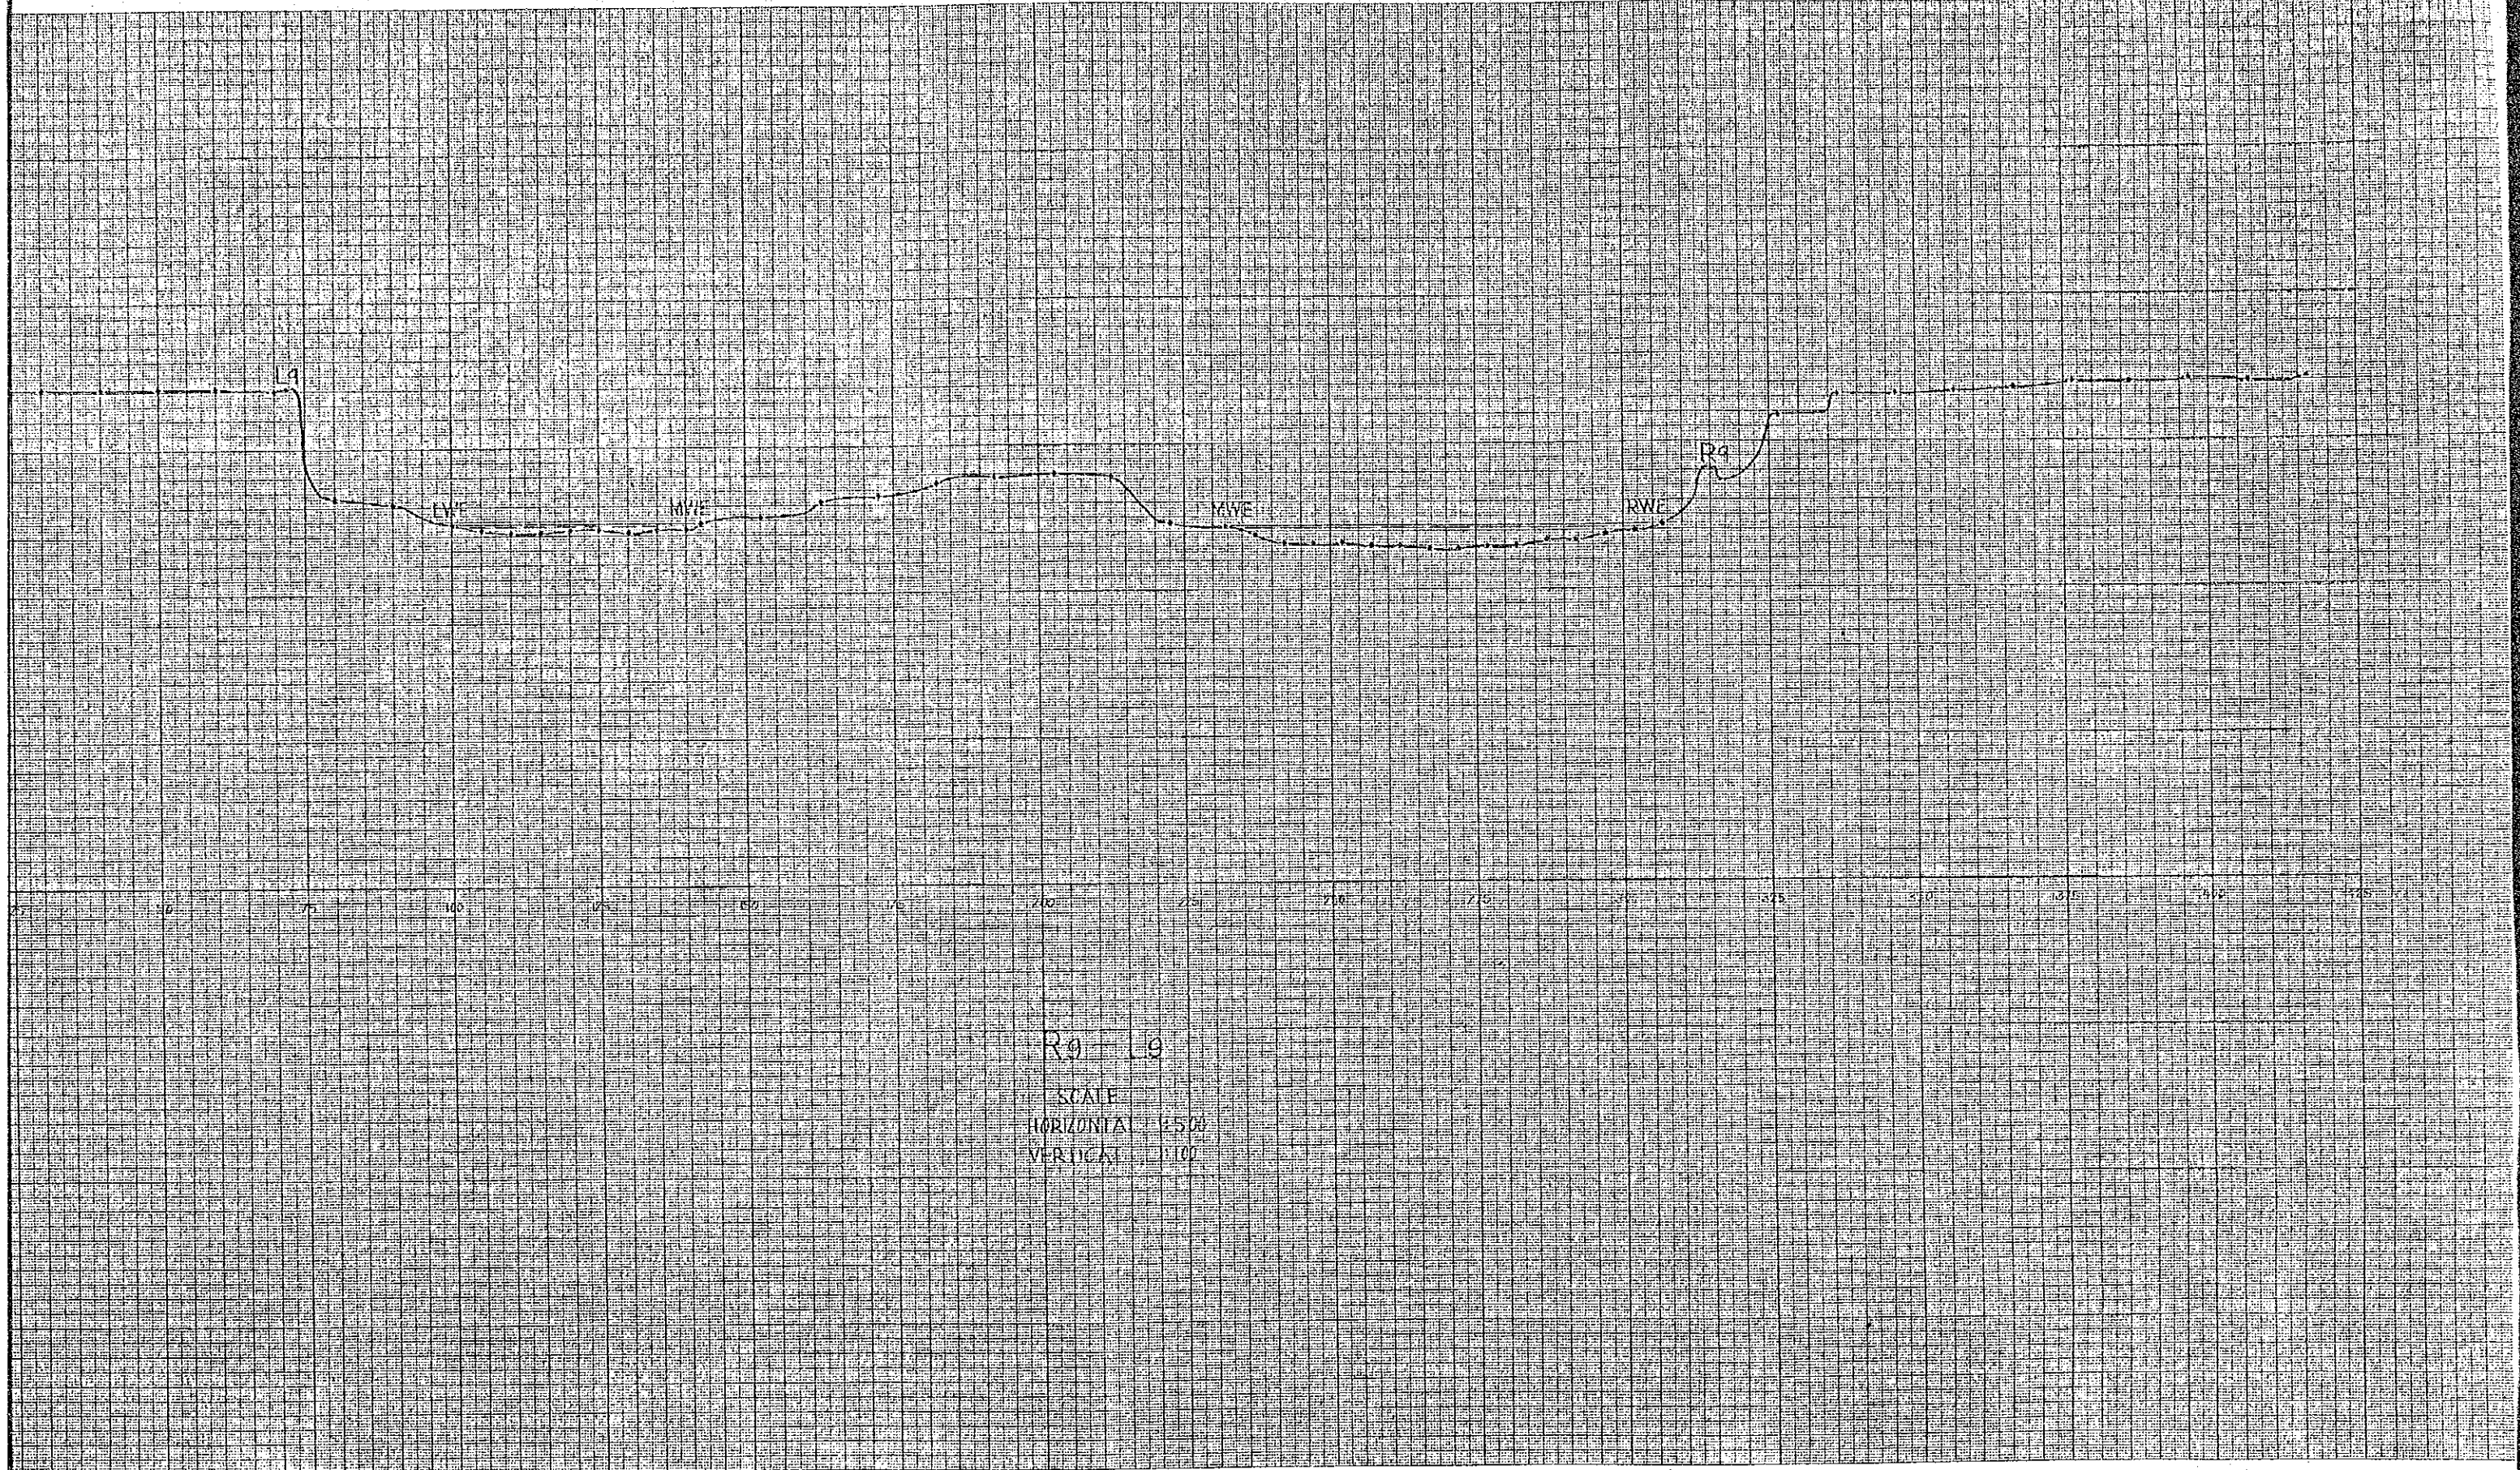

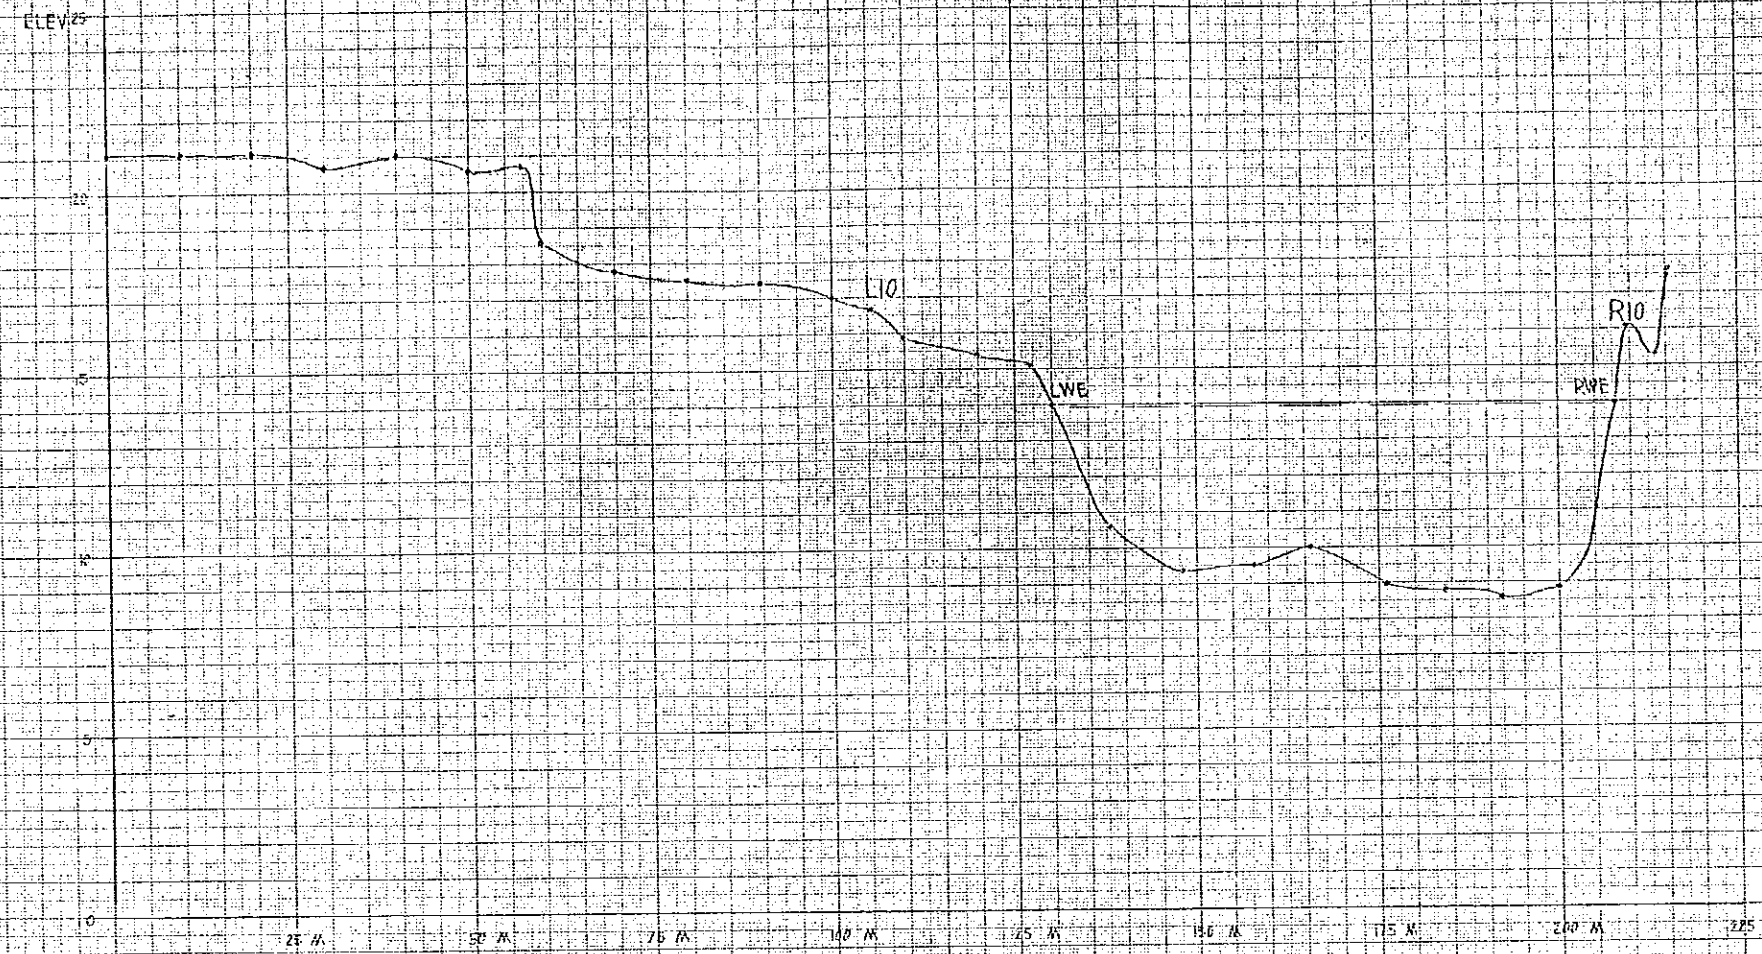

R10 - L10
 SCALE
 HORIZONTAL 1:500
 VERTICAL 1:100

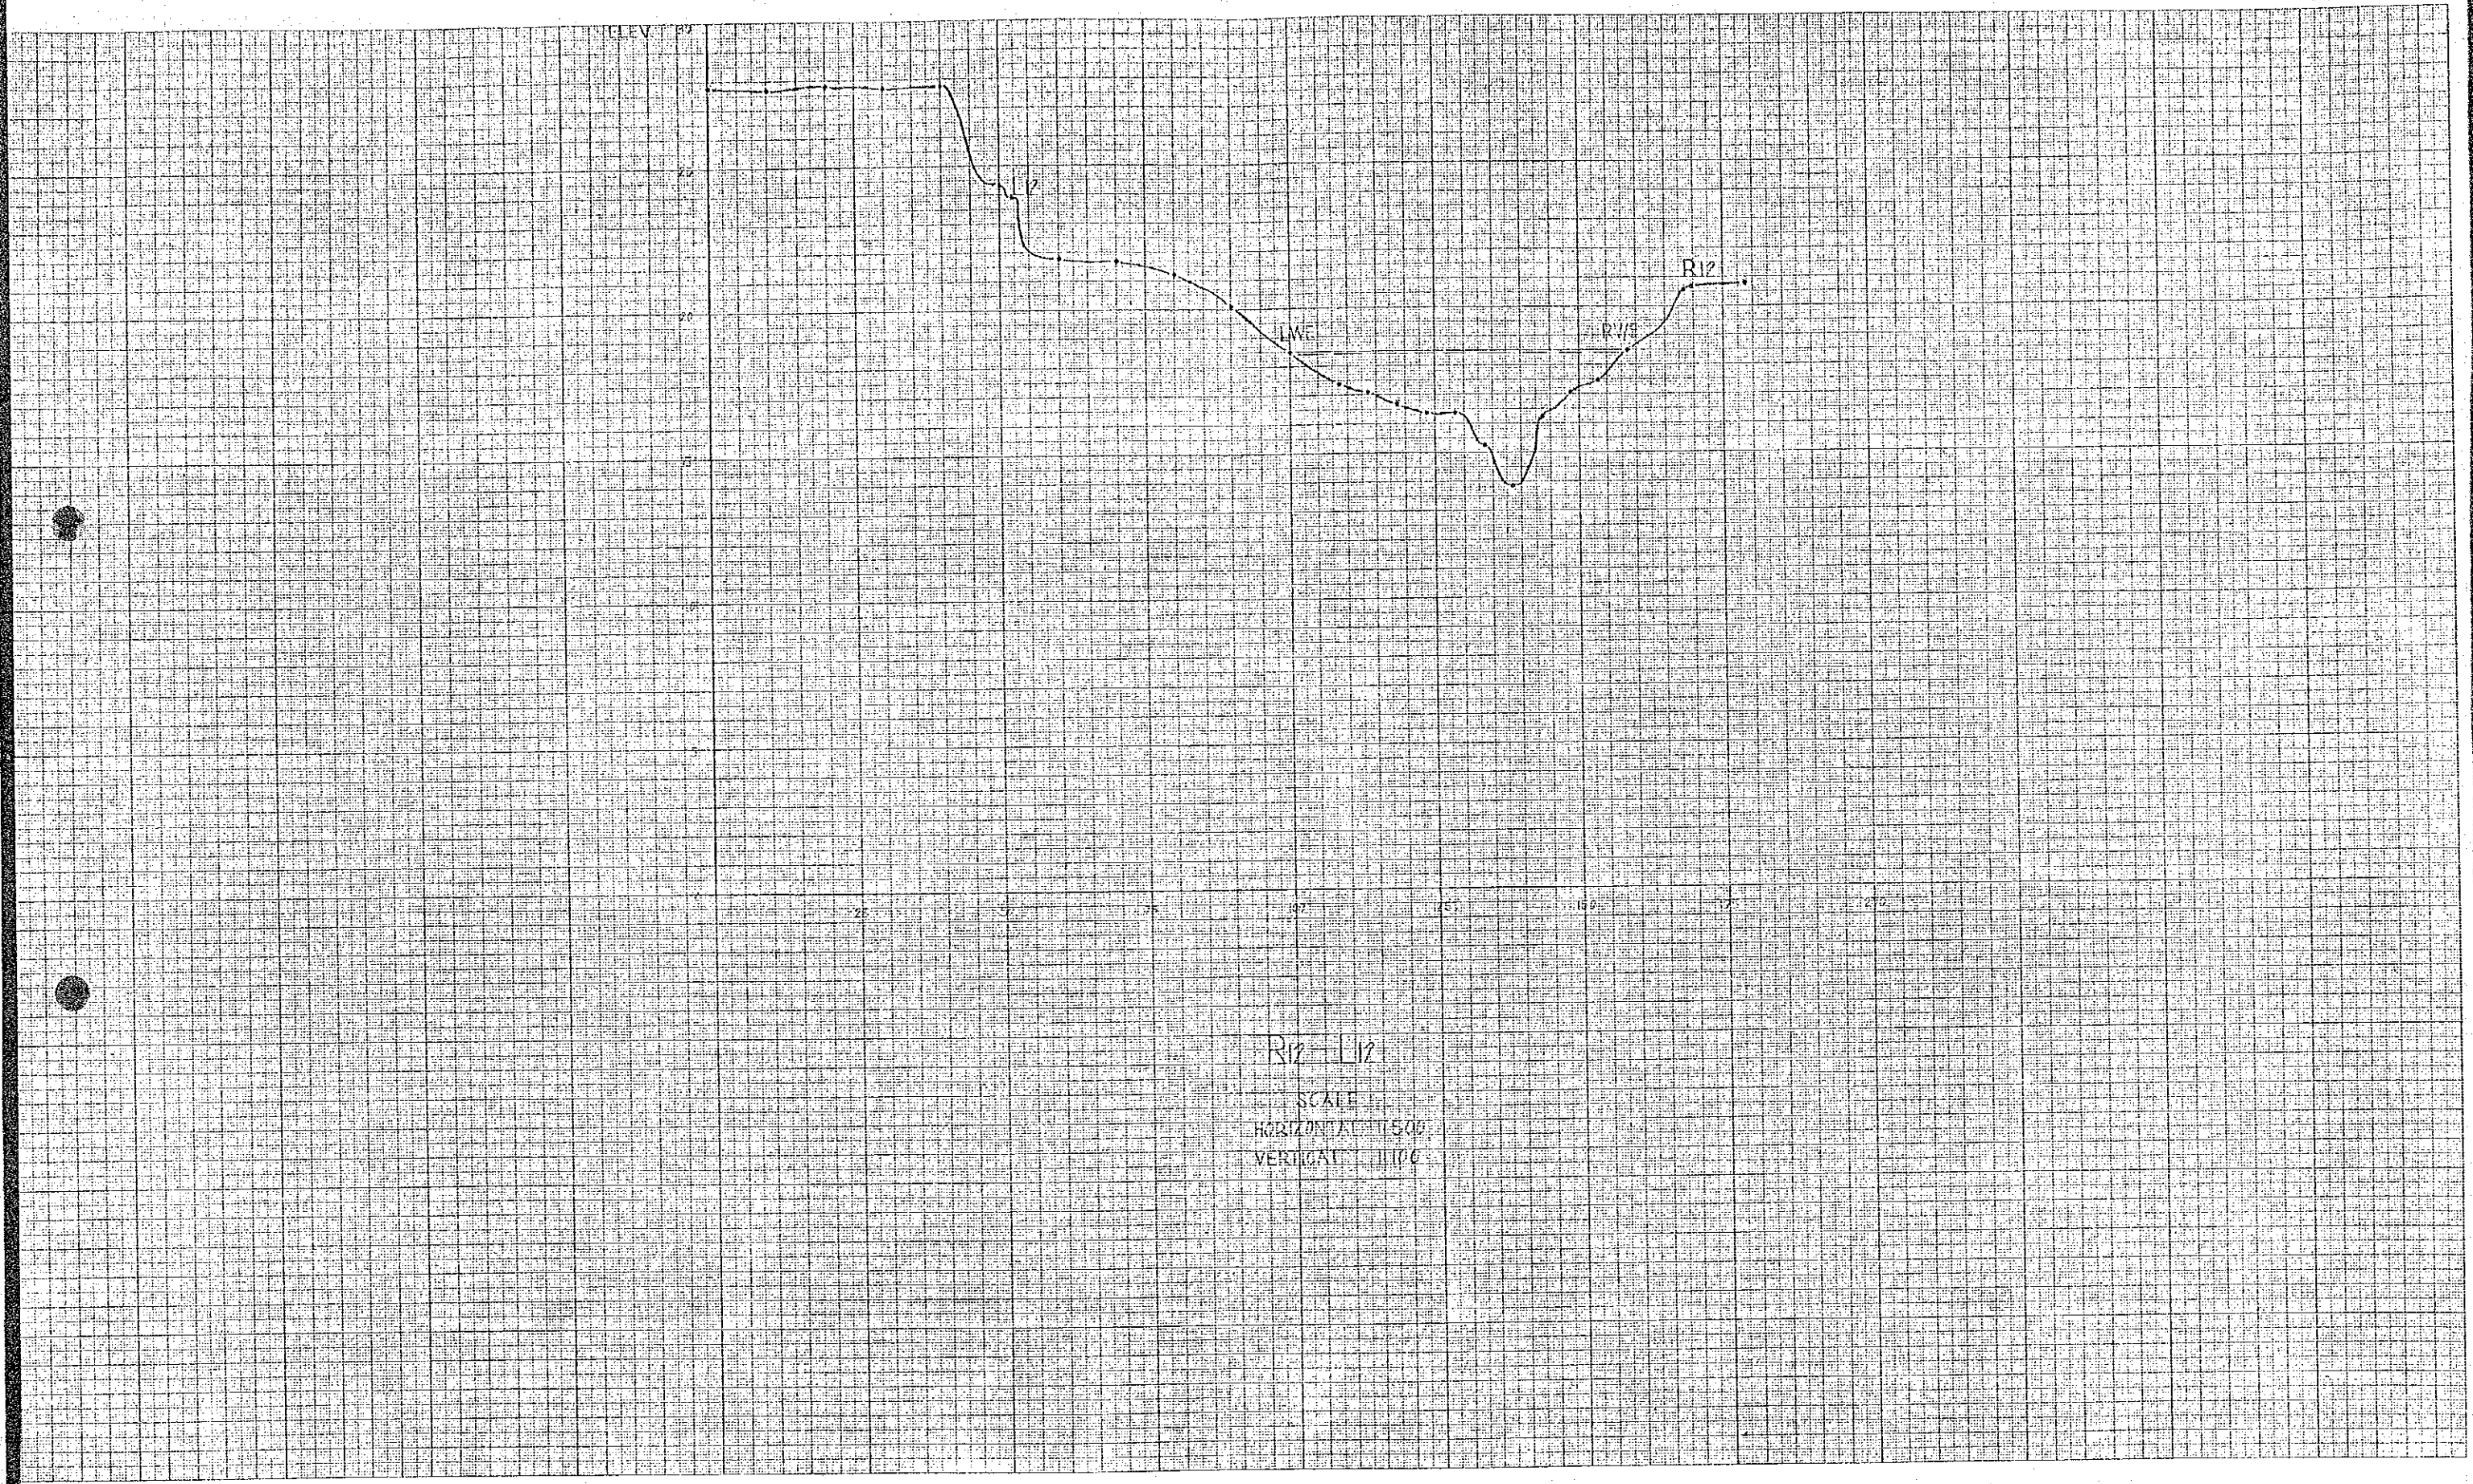

R12 - L12
SCALE
HORIZONTAL 1500
VERTICAL 1100

