

R14 - L14
SCALE
HORIZONTAL 1:500
VERTICAL 1:100

ELEV.


R14A

WE

RWE

R14A 114A


SCALP
HORIZONTAL 100
VERTICAL 100

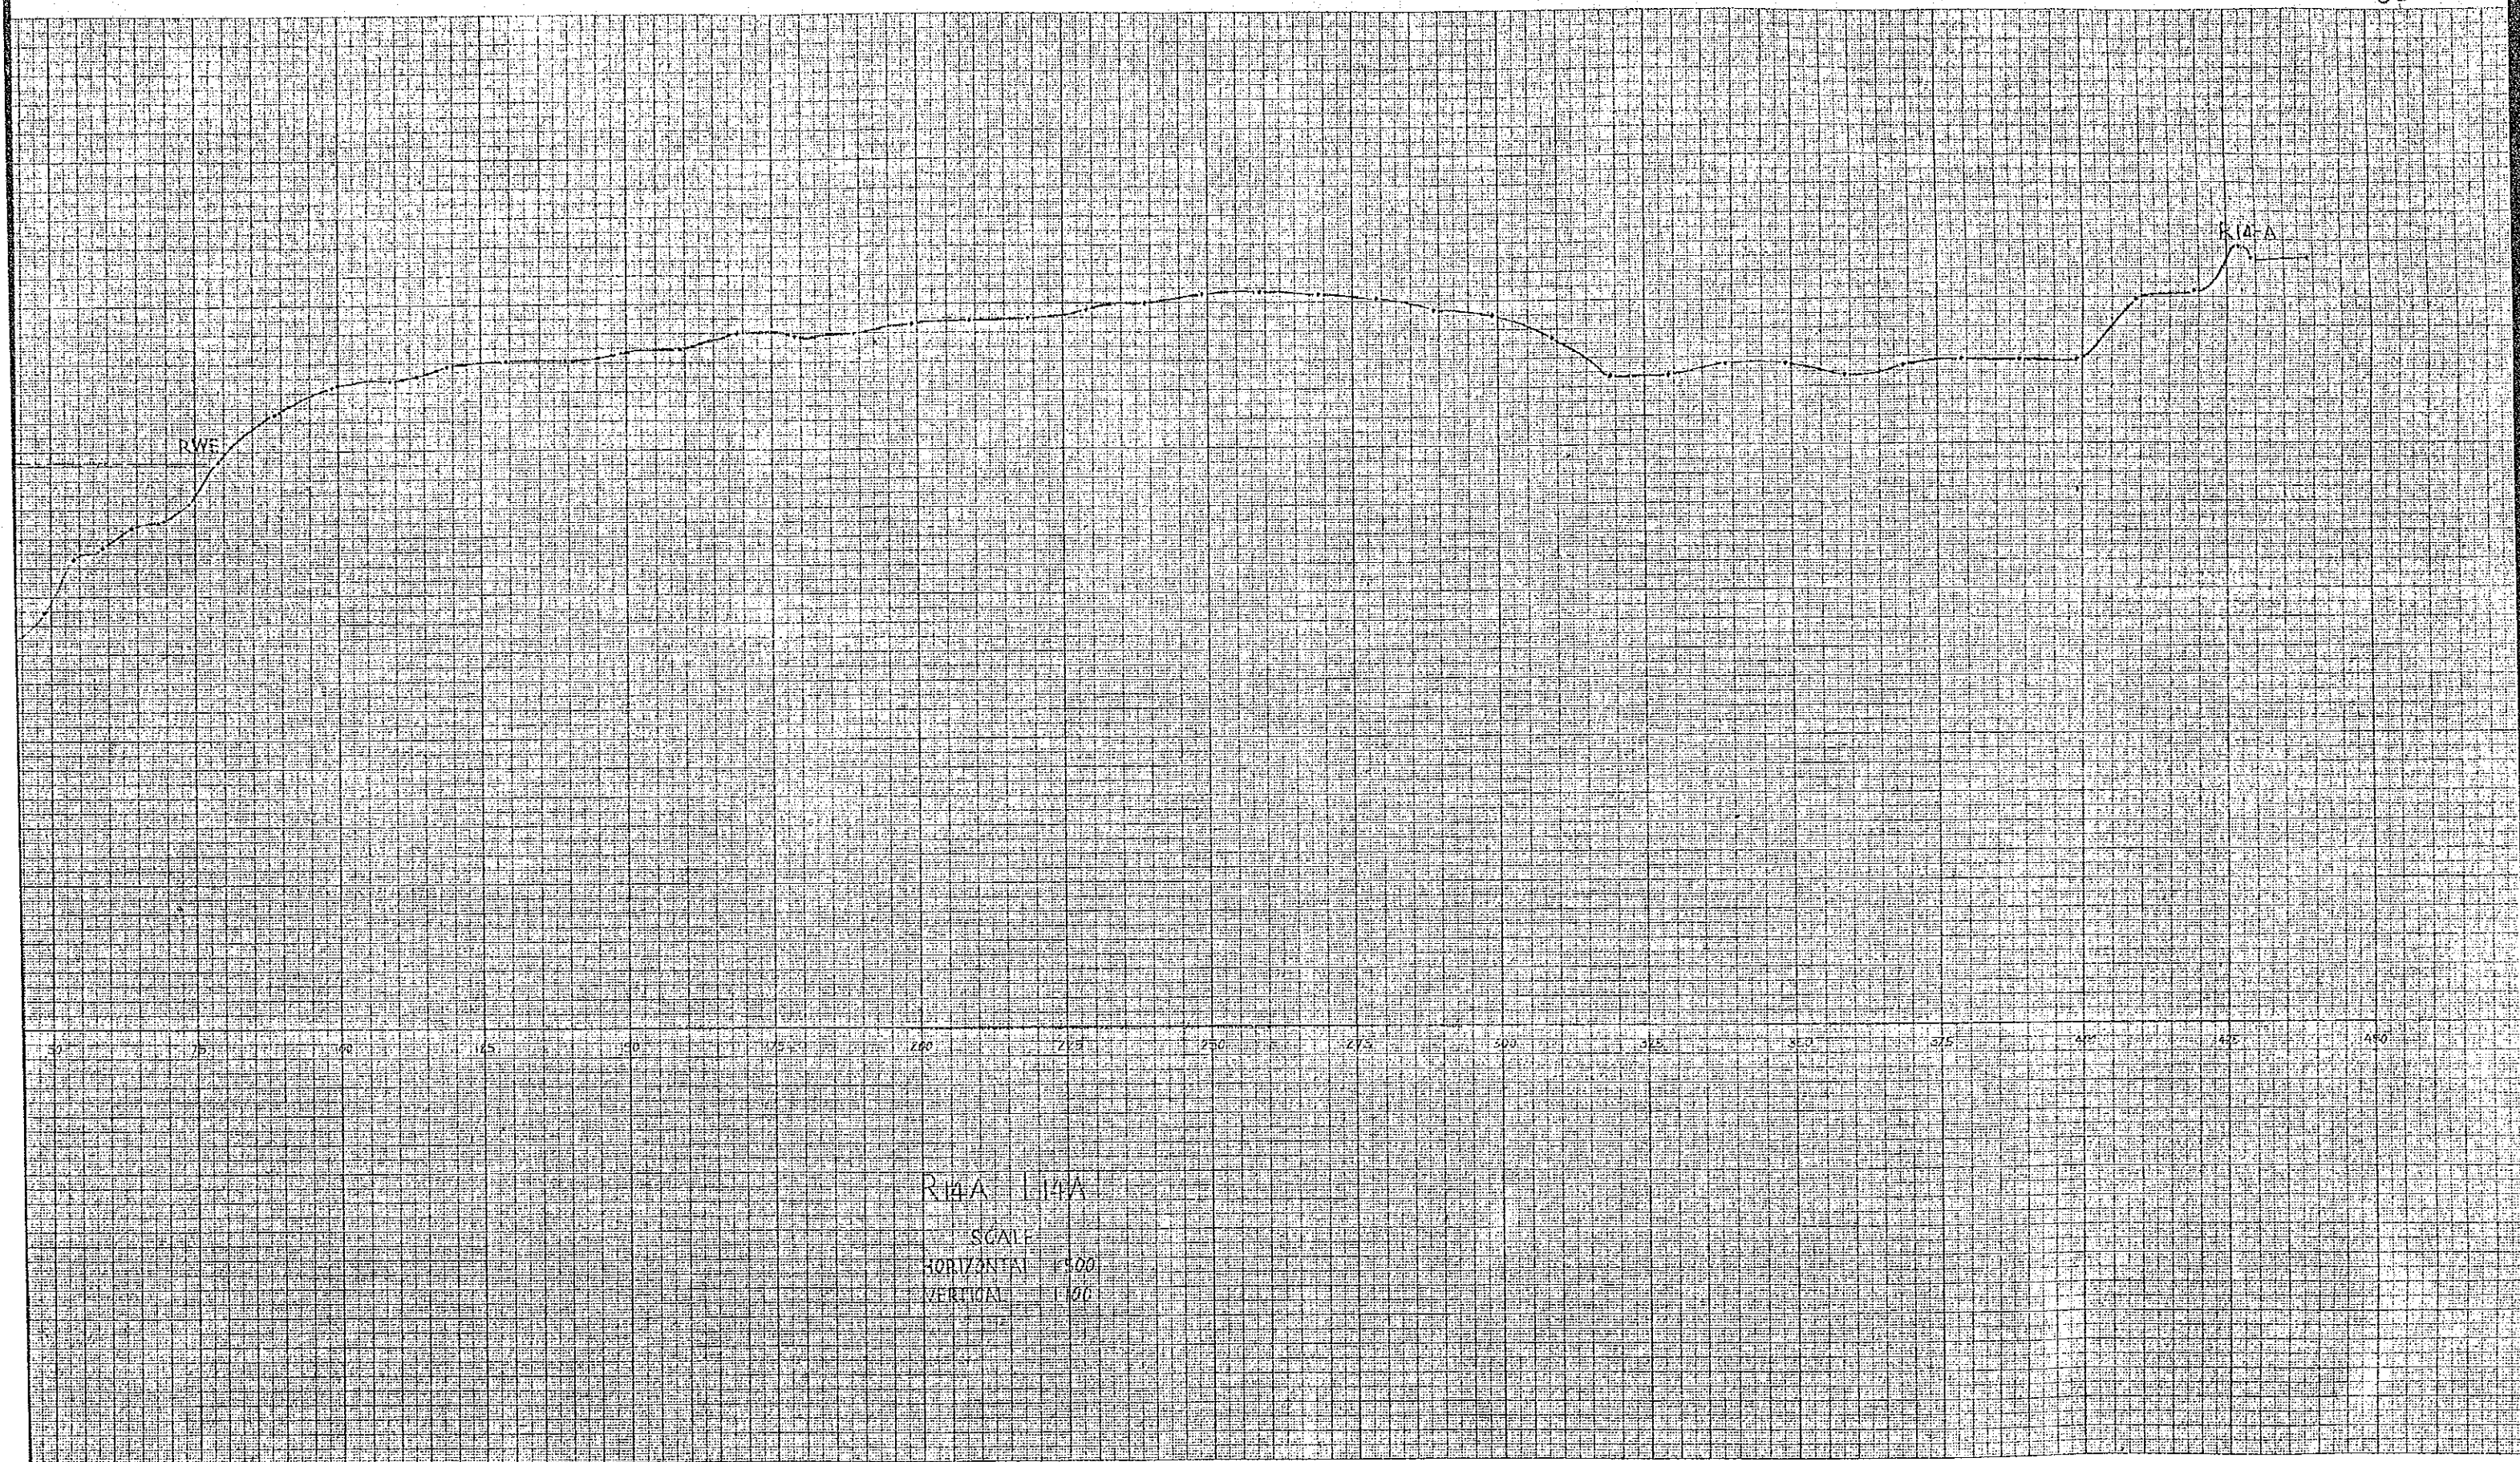

R10-A 114A
SCALE
HORIZONTAL 1"=100'
VERTICAL 1"=100'



R15 - L15
SCALE
HORIZONTAL 1" = 100'
VERTICAL 1" = 10'

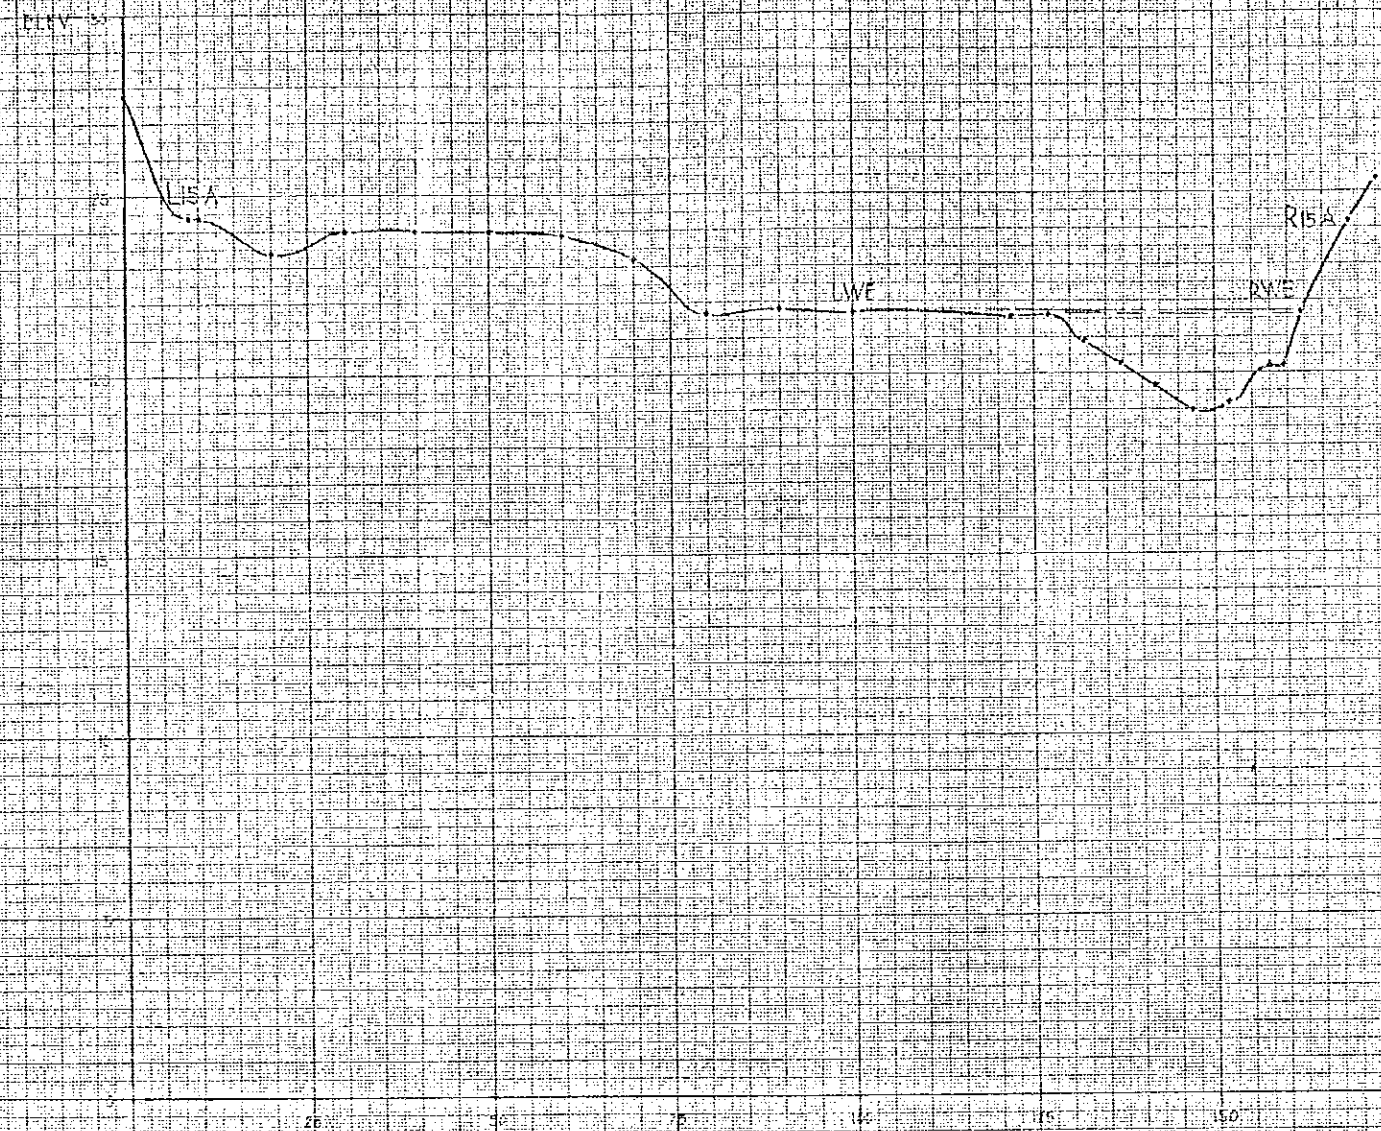

RISA - LISA
 SCALE
 HORIZONTAL 1:500
 VERTICAL 1:100

ELEV. M


L16

LWE

RWE


R16

R16 L16
SCALE
HORIZONTAL 1:500
VERTICAL 1:100

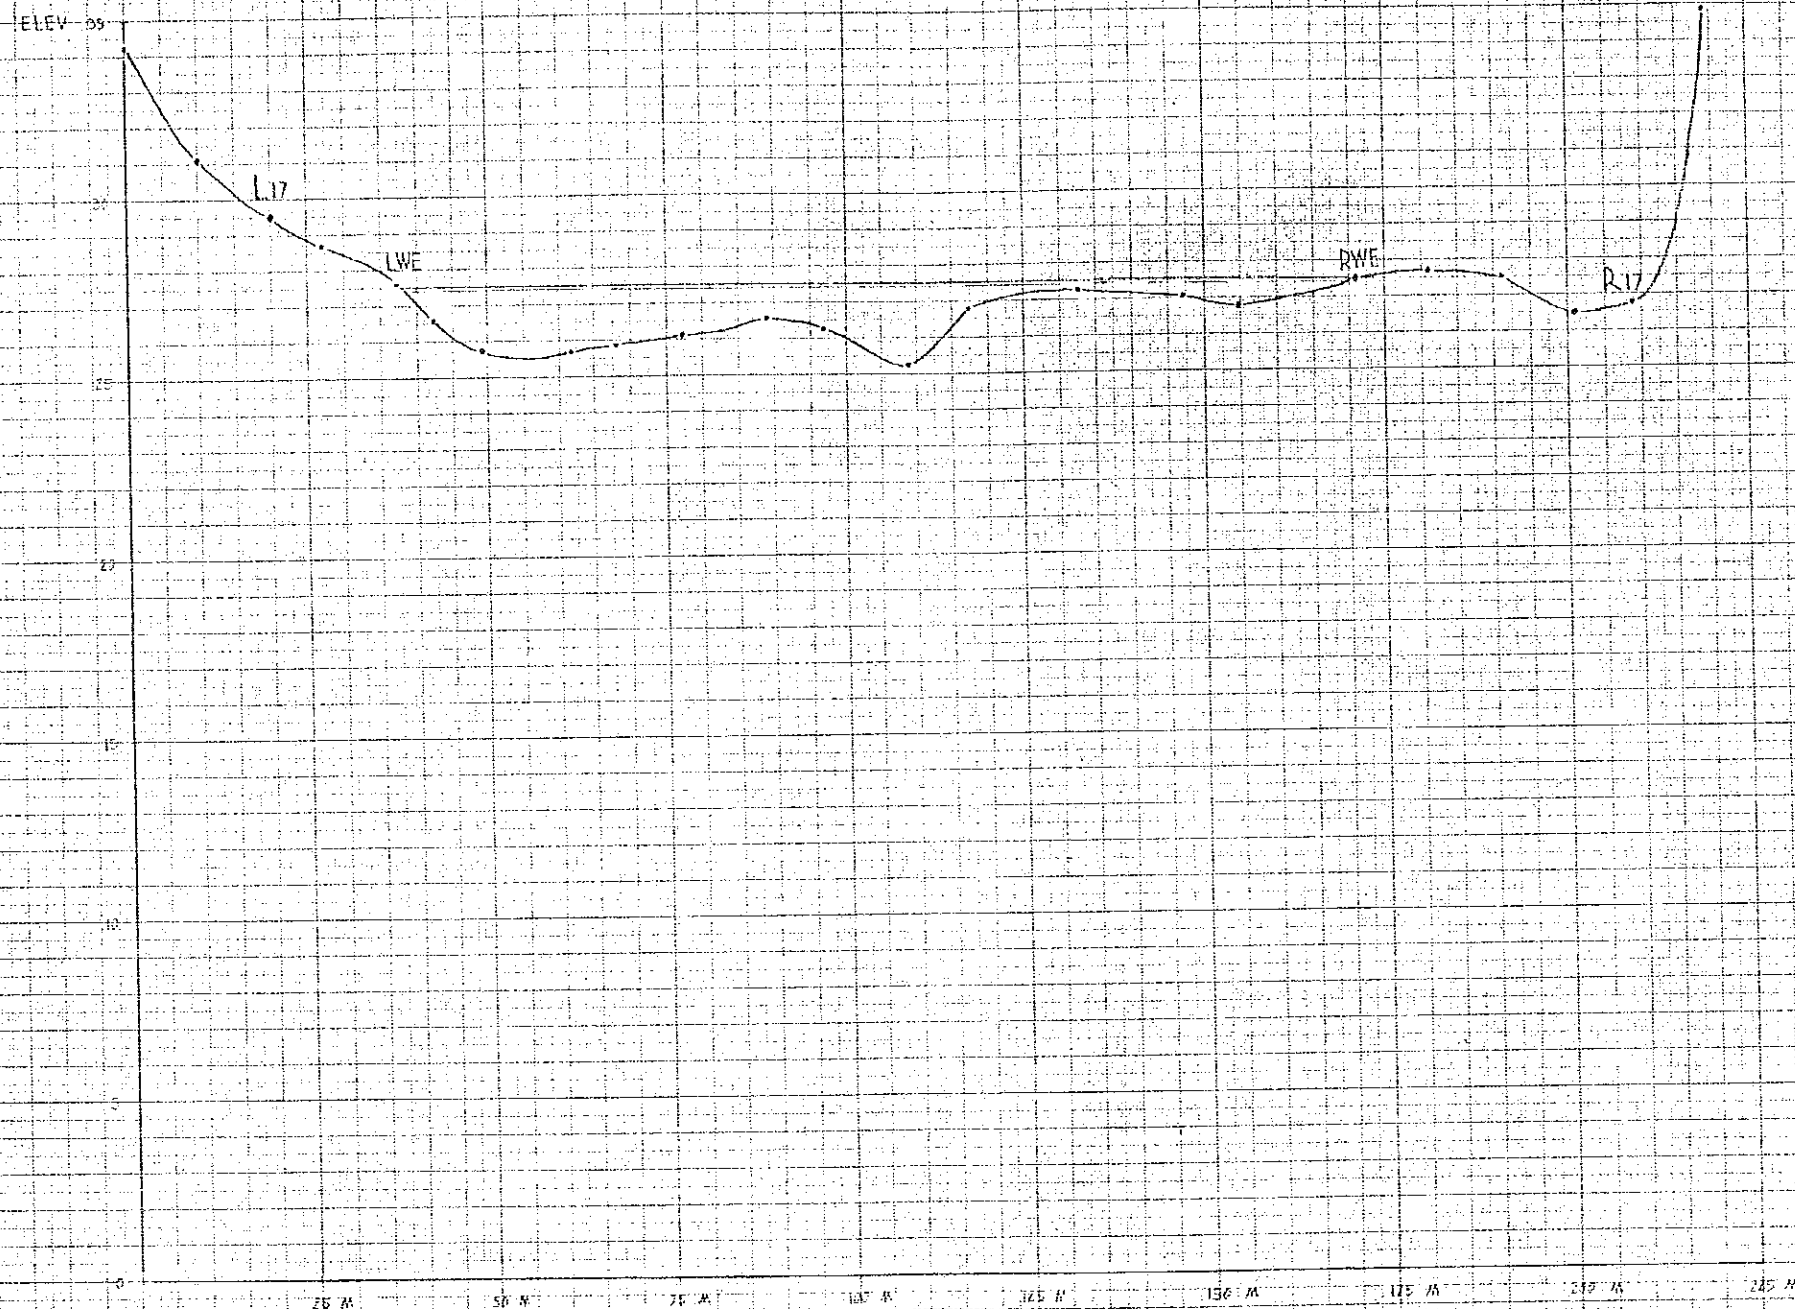

R17 - L17

SCALE
HORIZONTAL 1:500
VERTICAL 1:100

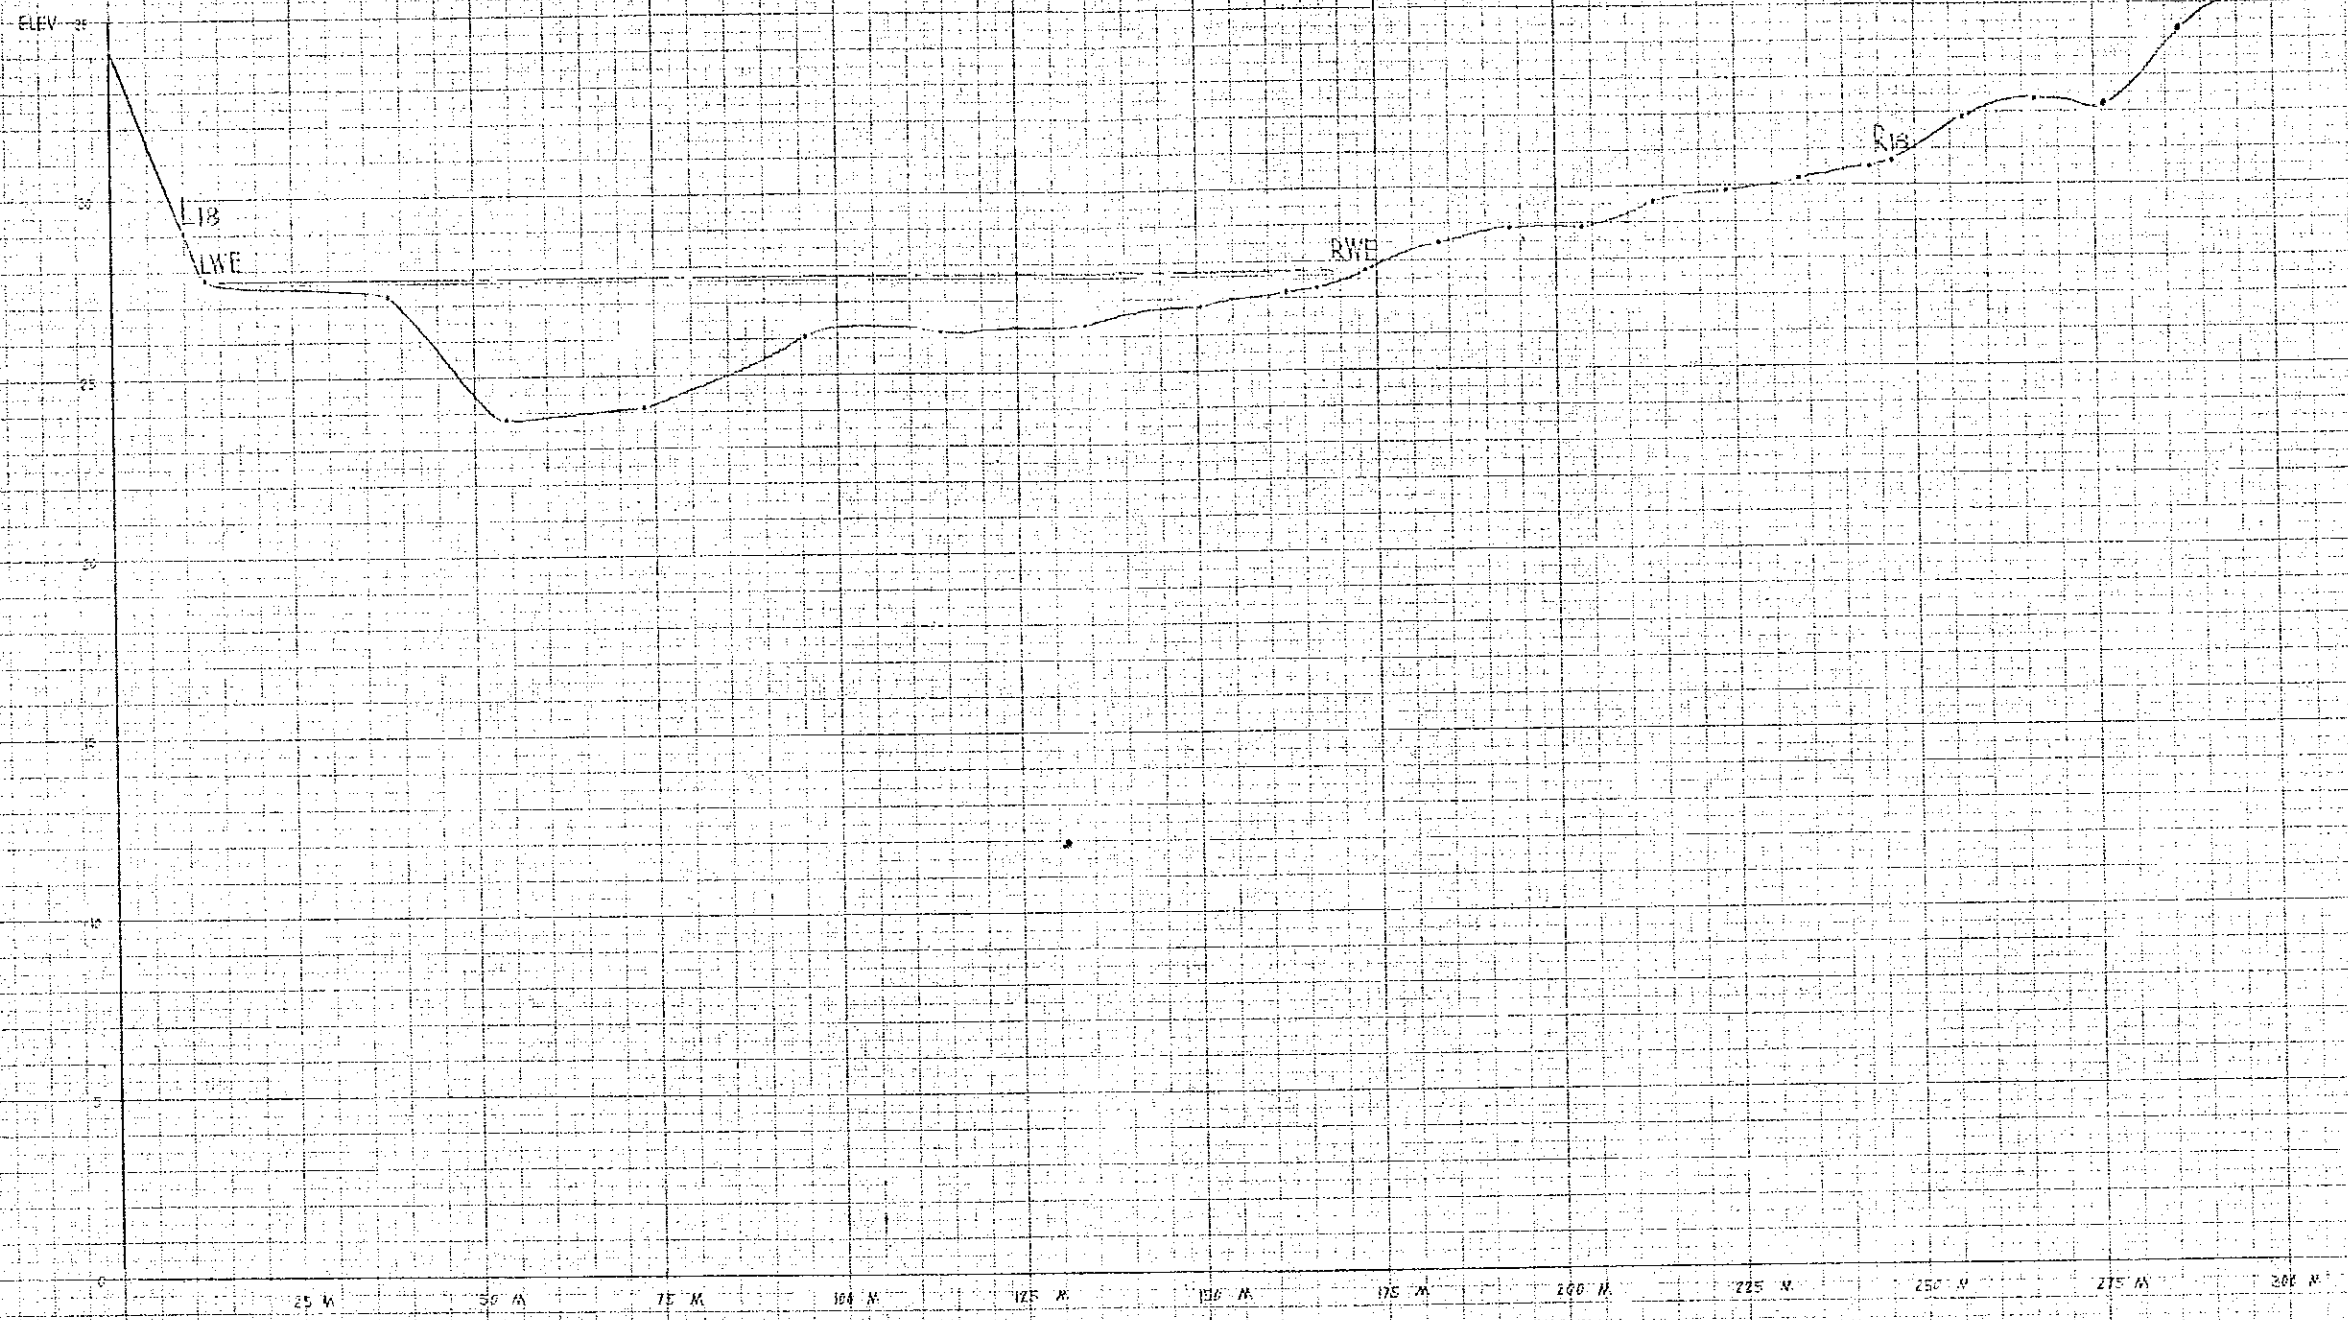

R18 - L18
SCALE
HORIZONTAL 1:500
VERTICAL 1:100