


R271-271  
SCALE  
HORIZONTAL 1"=50'  
VERTICAL 1"=10'



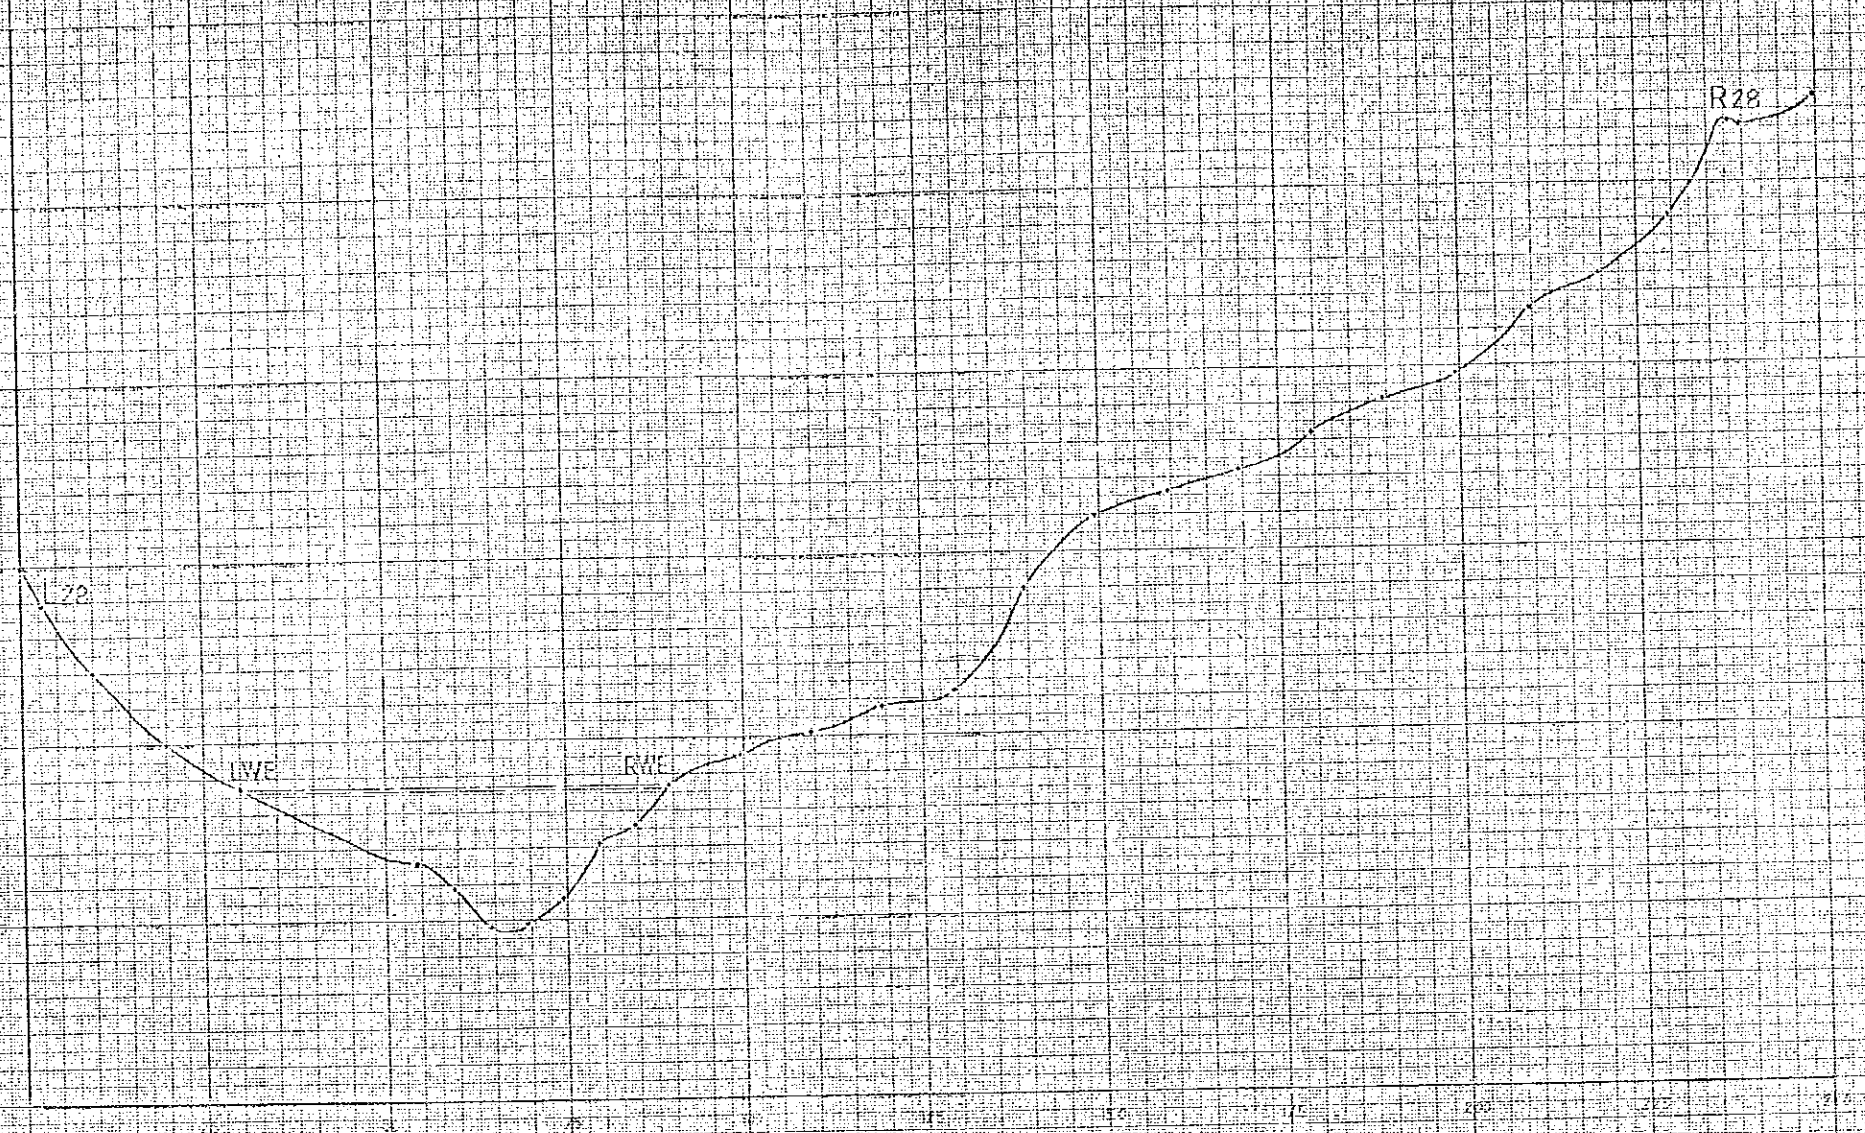

R28 L28  
SCALE  
HORIZONTAL 1"=50'  
VERTICAL 1"=10'



53

ELEV. 20

L29

R29


LWE

RWE

R29 L29

SCALE  
HORIZONTAL 1"=50'  
VERTICAL 1"=10'



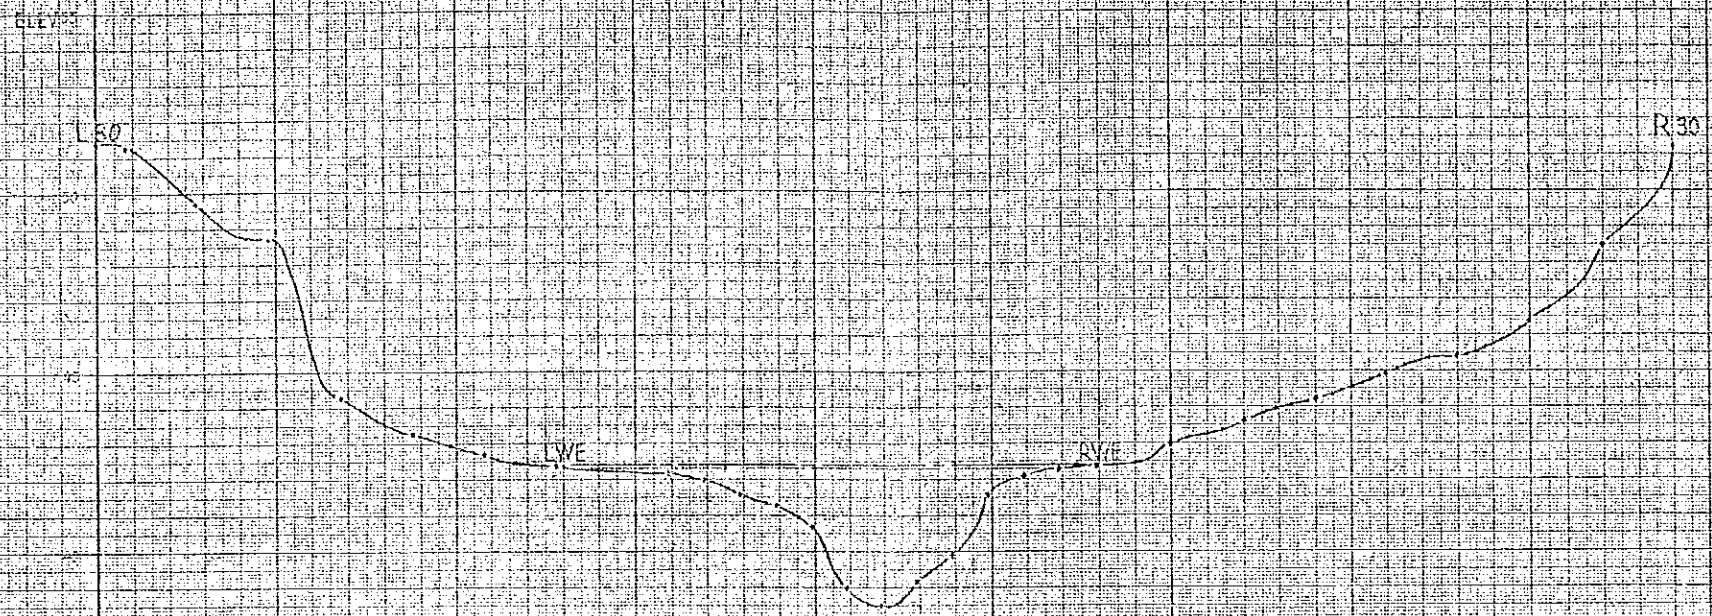

R30 | 30  
SCALE  
HORIZONTAL 1:500  
VERTICAL 1:100

