
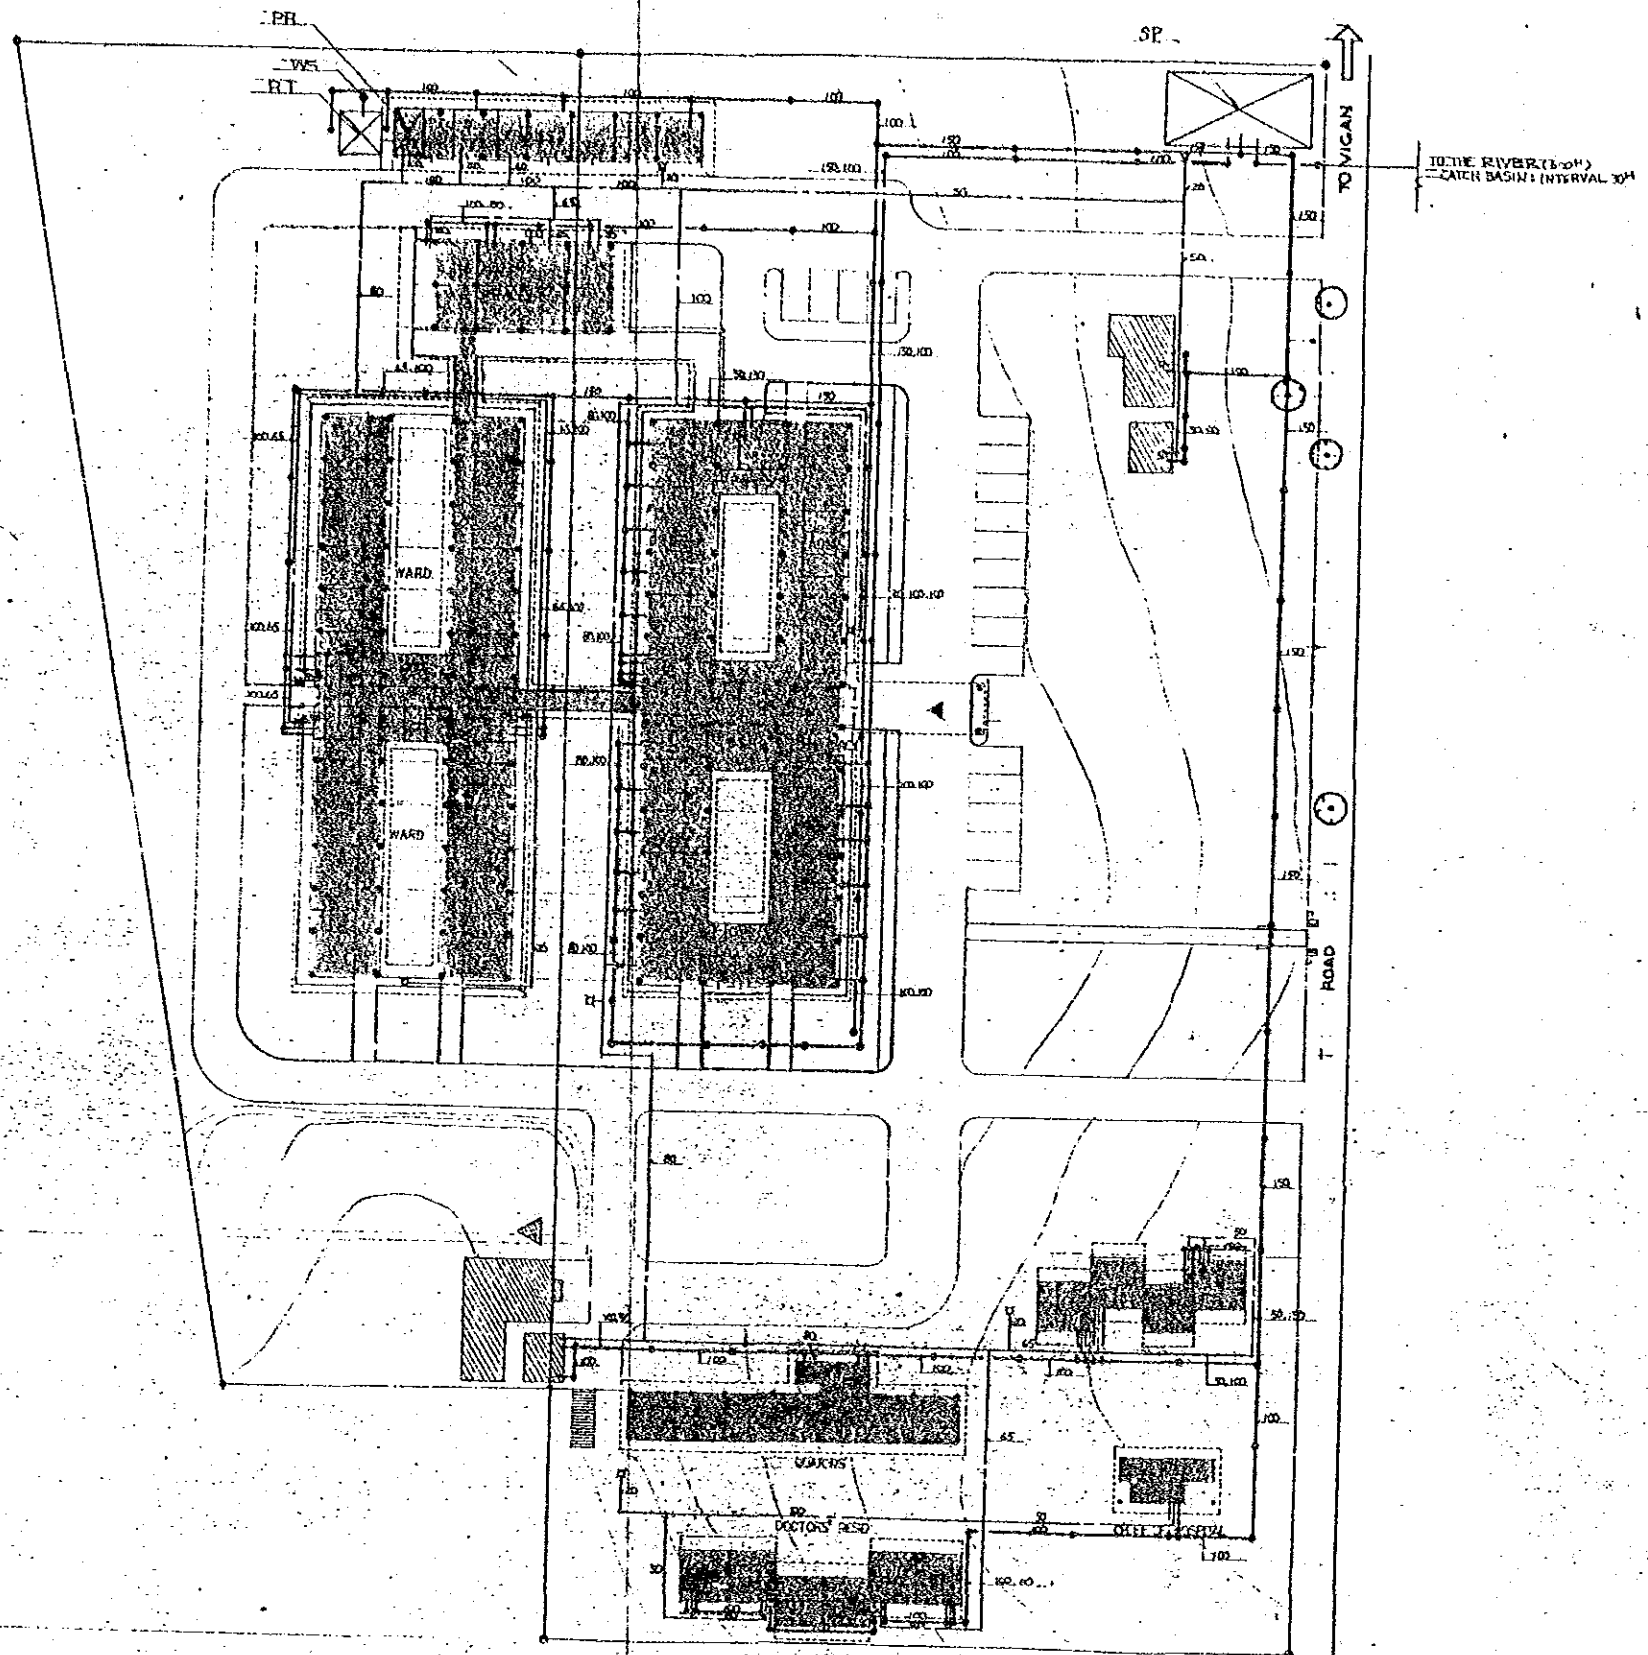




PLAN I I-7. GABRIELA SILANG PROVINCIAL HOSPITAL

PLAN

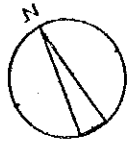

PLAN I I-7. GABRIELA SILANG PROVINCIAL HOSPITAL

OUTSIDE PLUMBING

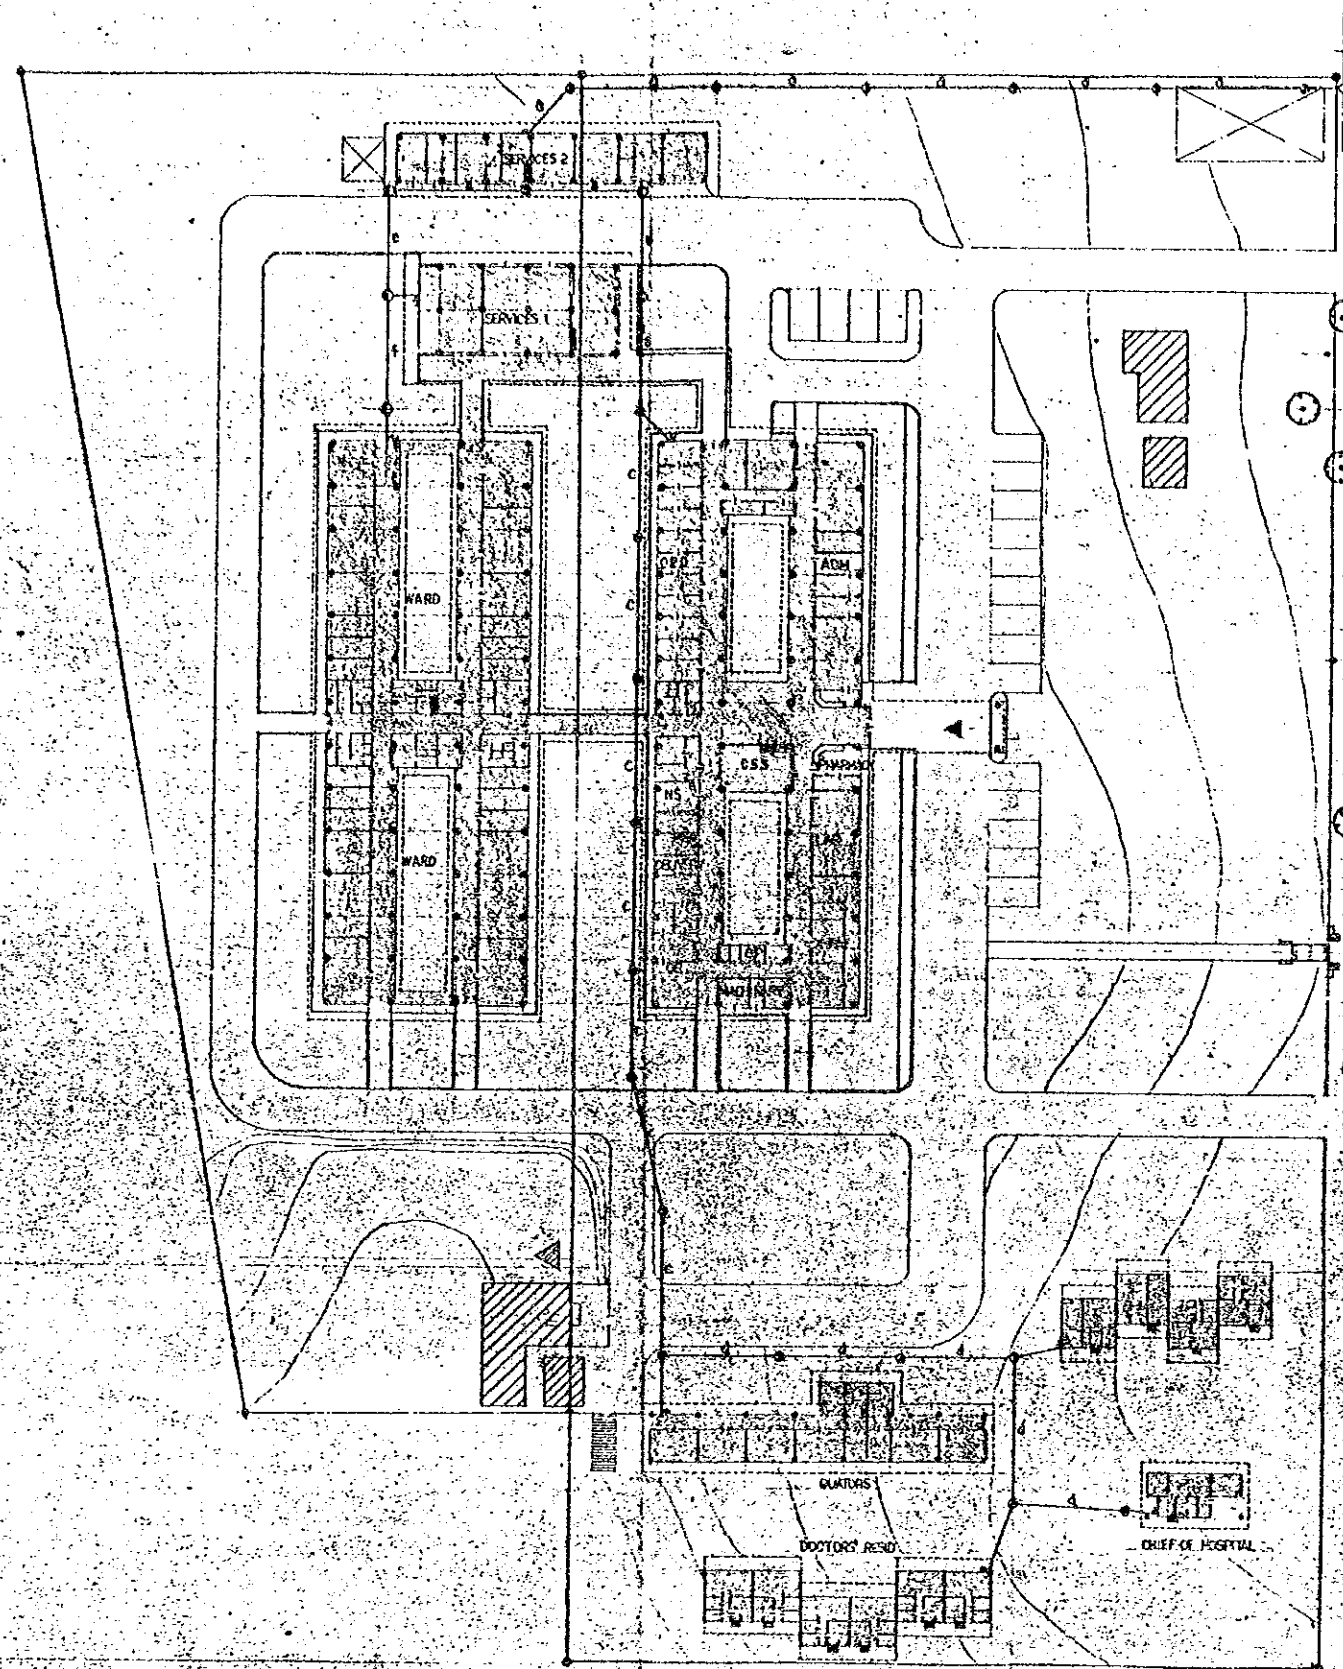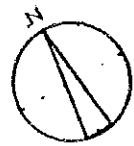


FEEDER NAME	CONDUIT SIZE	CAPACITY
LEAD IN CABLE	ØV 250/3	100 KVA
OPD. AND LIGHTING FEEDER	ØV 2 ØV 250/3	18 KW
MEDICAL EQUIPMENT FEEDER	ØV 2 ØV 250/3	57
LIGHTING GENERATOR FEEDER	ØV 2 ØV 250/3	5
AIR CONDITIONING POWER FEEDER	ØV 2 ØV 250/3	40
AIR CONDITIONING POWER FEEDER	ØV 2 ØV 250/3	12
MEDICAL EQUIPMENT FEEDER	ØV 2 ØV 250/3	5
QUARTERS LIGHTING FEEDER	ØV 2 ØV 250/3	32
OPD. AND X-RAY FEEDER	ØV 1 ØV 250/3	10
" " " "	ØV 1 ØV 250/3	7
" " " "	ØV 1 ØV 250/3	5
QUARTERS LIGHTING FEEDER	ØV 2 ØV 250/3	32 KW
INTERCOM CABLE	ØV 1 ØV 250/3	
" " " "	ØV 2 ØV 250/3	18 KW
WARD LIGHTING FEEDER	ØV 1 ØV 250/3	18 KW
MEDICAL EQUIPMENT FEEDER	ØV 2 ØV 250/3	19
LIGHTING GENERATOR FEEDER	ØV 2 ØV 250/3	5
AIR CONDITIONING POWER FEEDER	ØV 2 ØV 250/3	12
SERVICES LIGHTING FEEDER	ØV 2 ØV 250/3	4
LIGHTING GENERATOR FEEDER	ØV 2 ØV 250/3	5
AIR CONDITIONING POWER FEEDER	ØV 2 ØV 250/3	18
WARD	ØV 1 ØV 250/3	18 KW
" " " "	ØV 2 ØV 250/3	18
" " " "	ØV 2 ØV 250/3	7
" " " "	ØV 1 ØV 250/3	10

Ø CONCRETE POLE 15H

PLAN I I-7. GABRIELA SILANG PROVINCIAL HOSPITAL


OUTSIDE WIRING



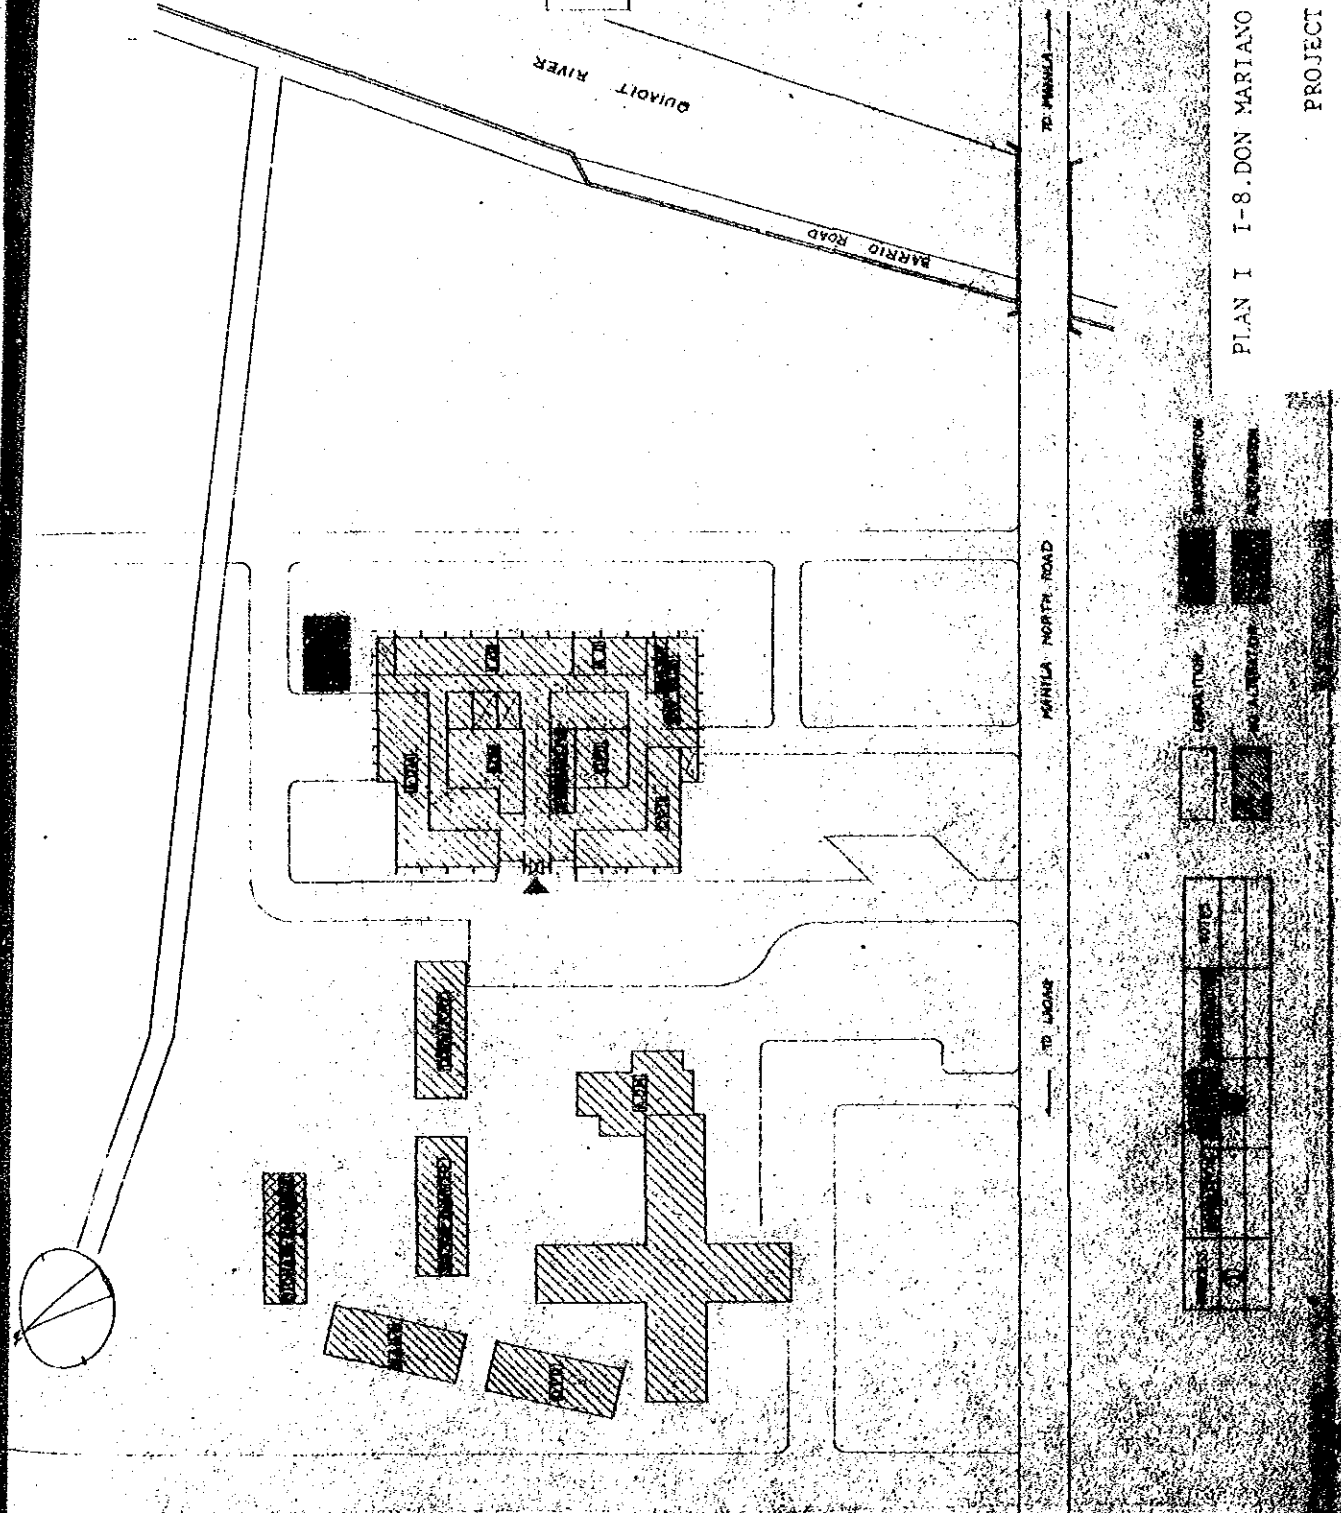

PLAN I 1-8. DON MARIANO MARCOS MEMORIAL HOSPITAL

PROJECT OUTLINE

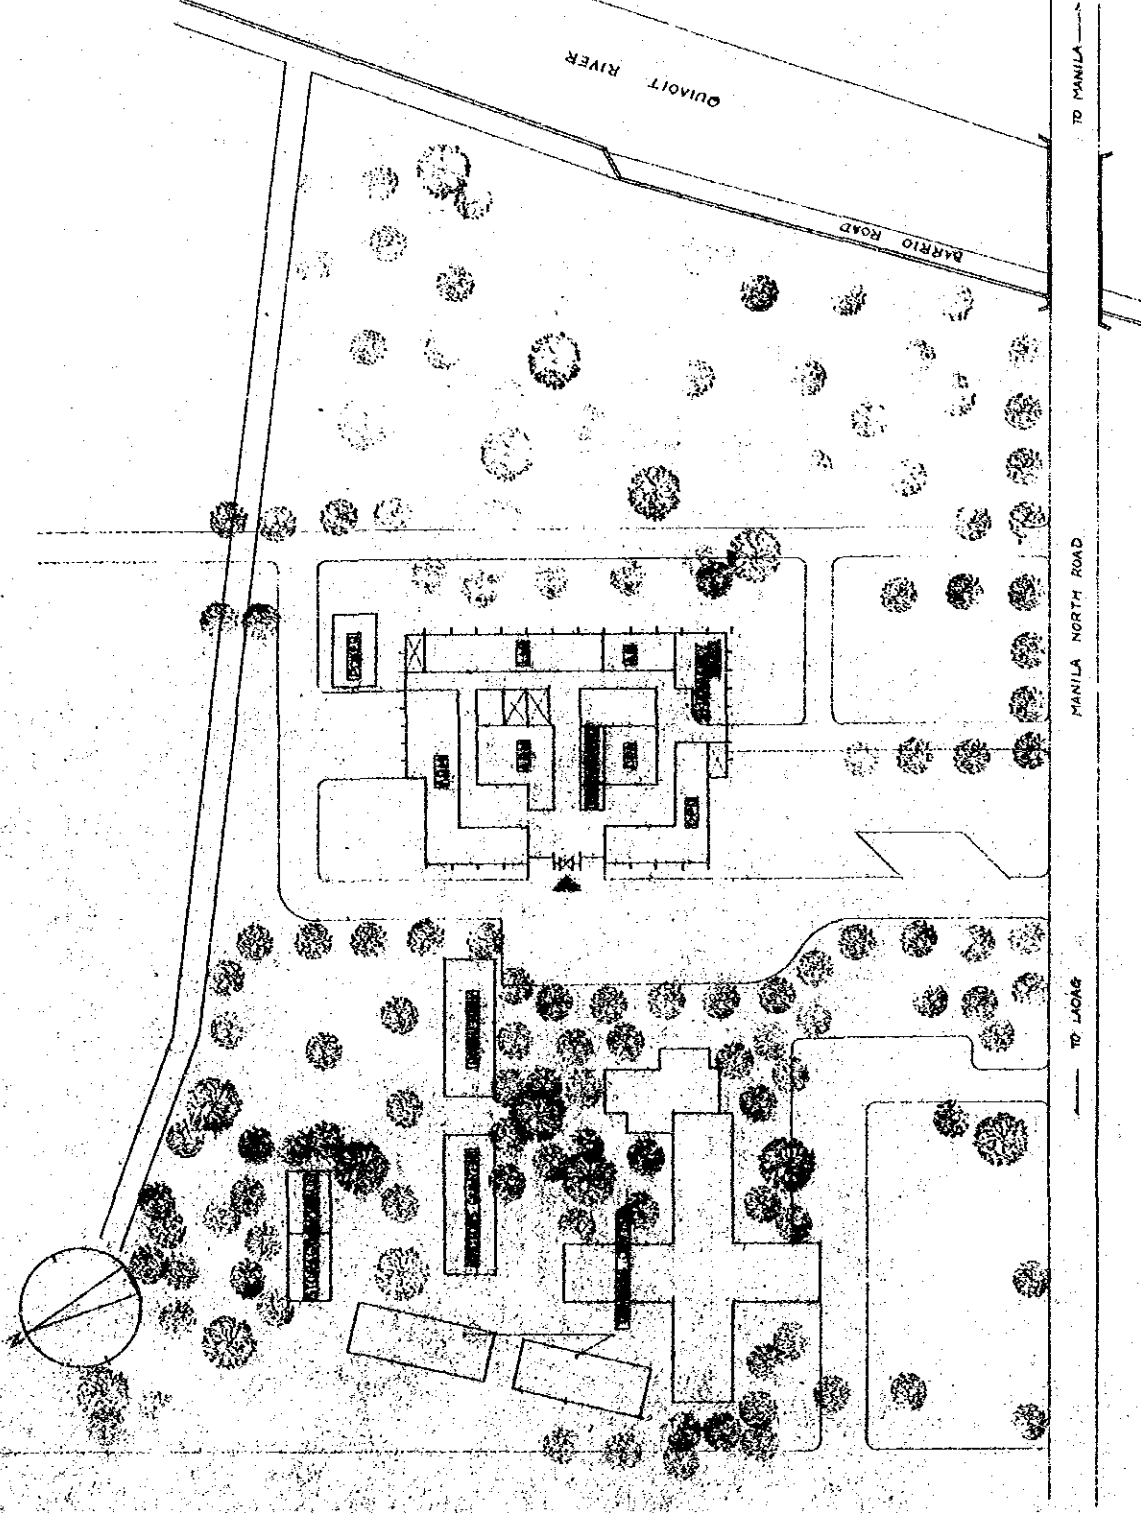


PLAN I 1-8. DON MARIANO MARCOS MEMORIAL HOSPITAL

1:250


PLAN I I-9. ILOCOS NORTE PROVINCIAL HOSPITAL

PLAN

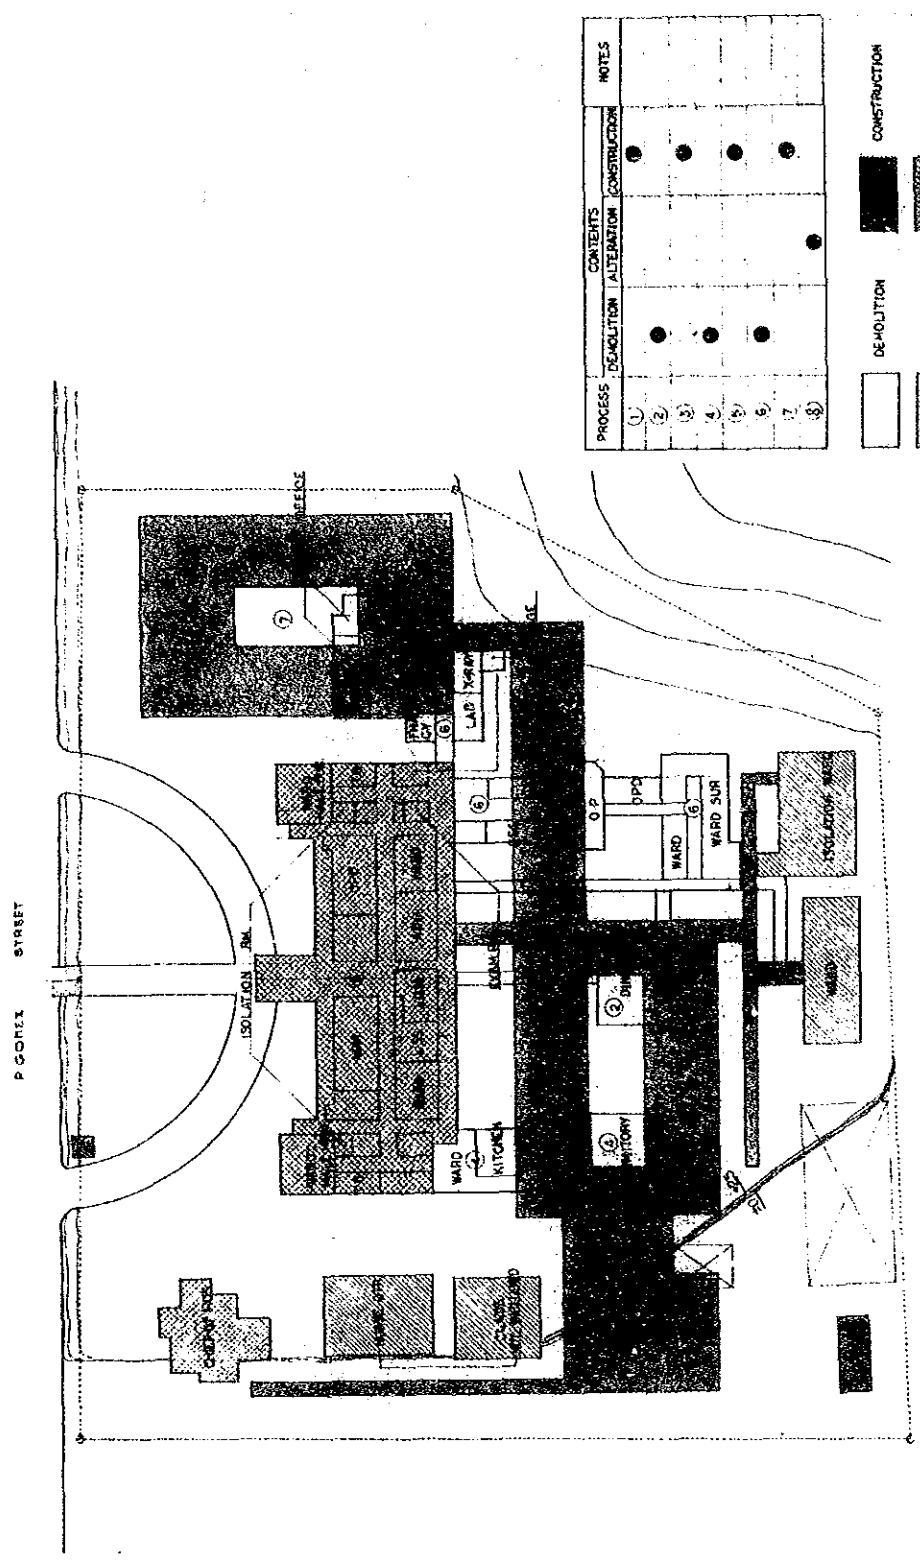


PLAN I I-9. ILOCOS NORTE PROVINCIAL HOSPITAL



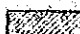

PROJECT OUTLINE

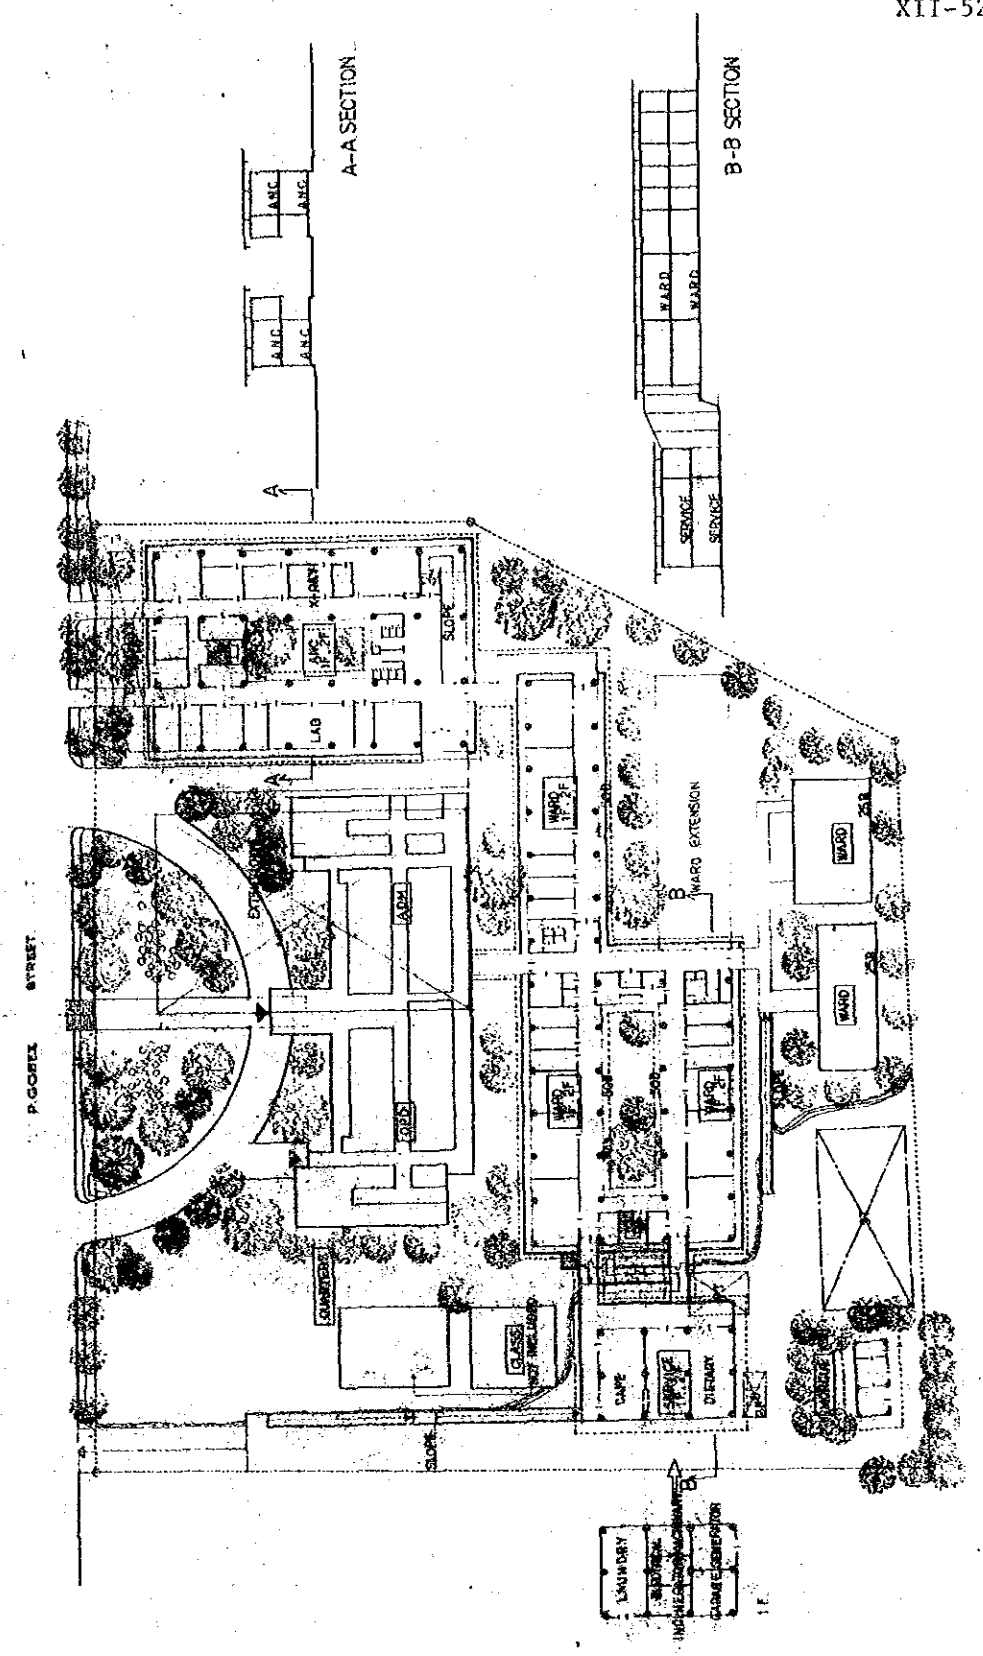




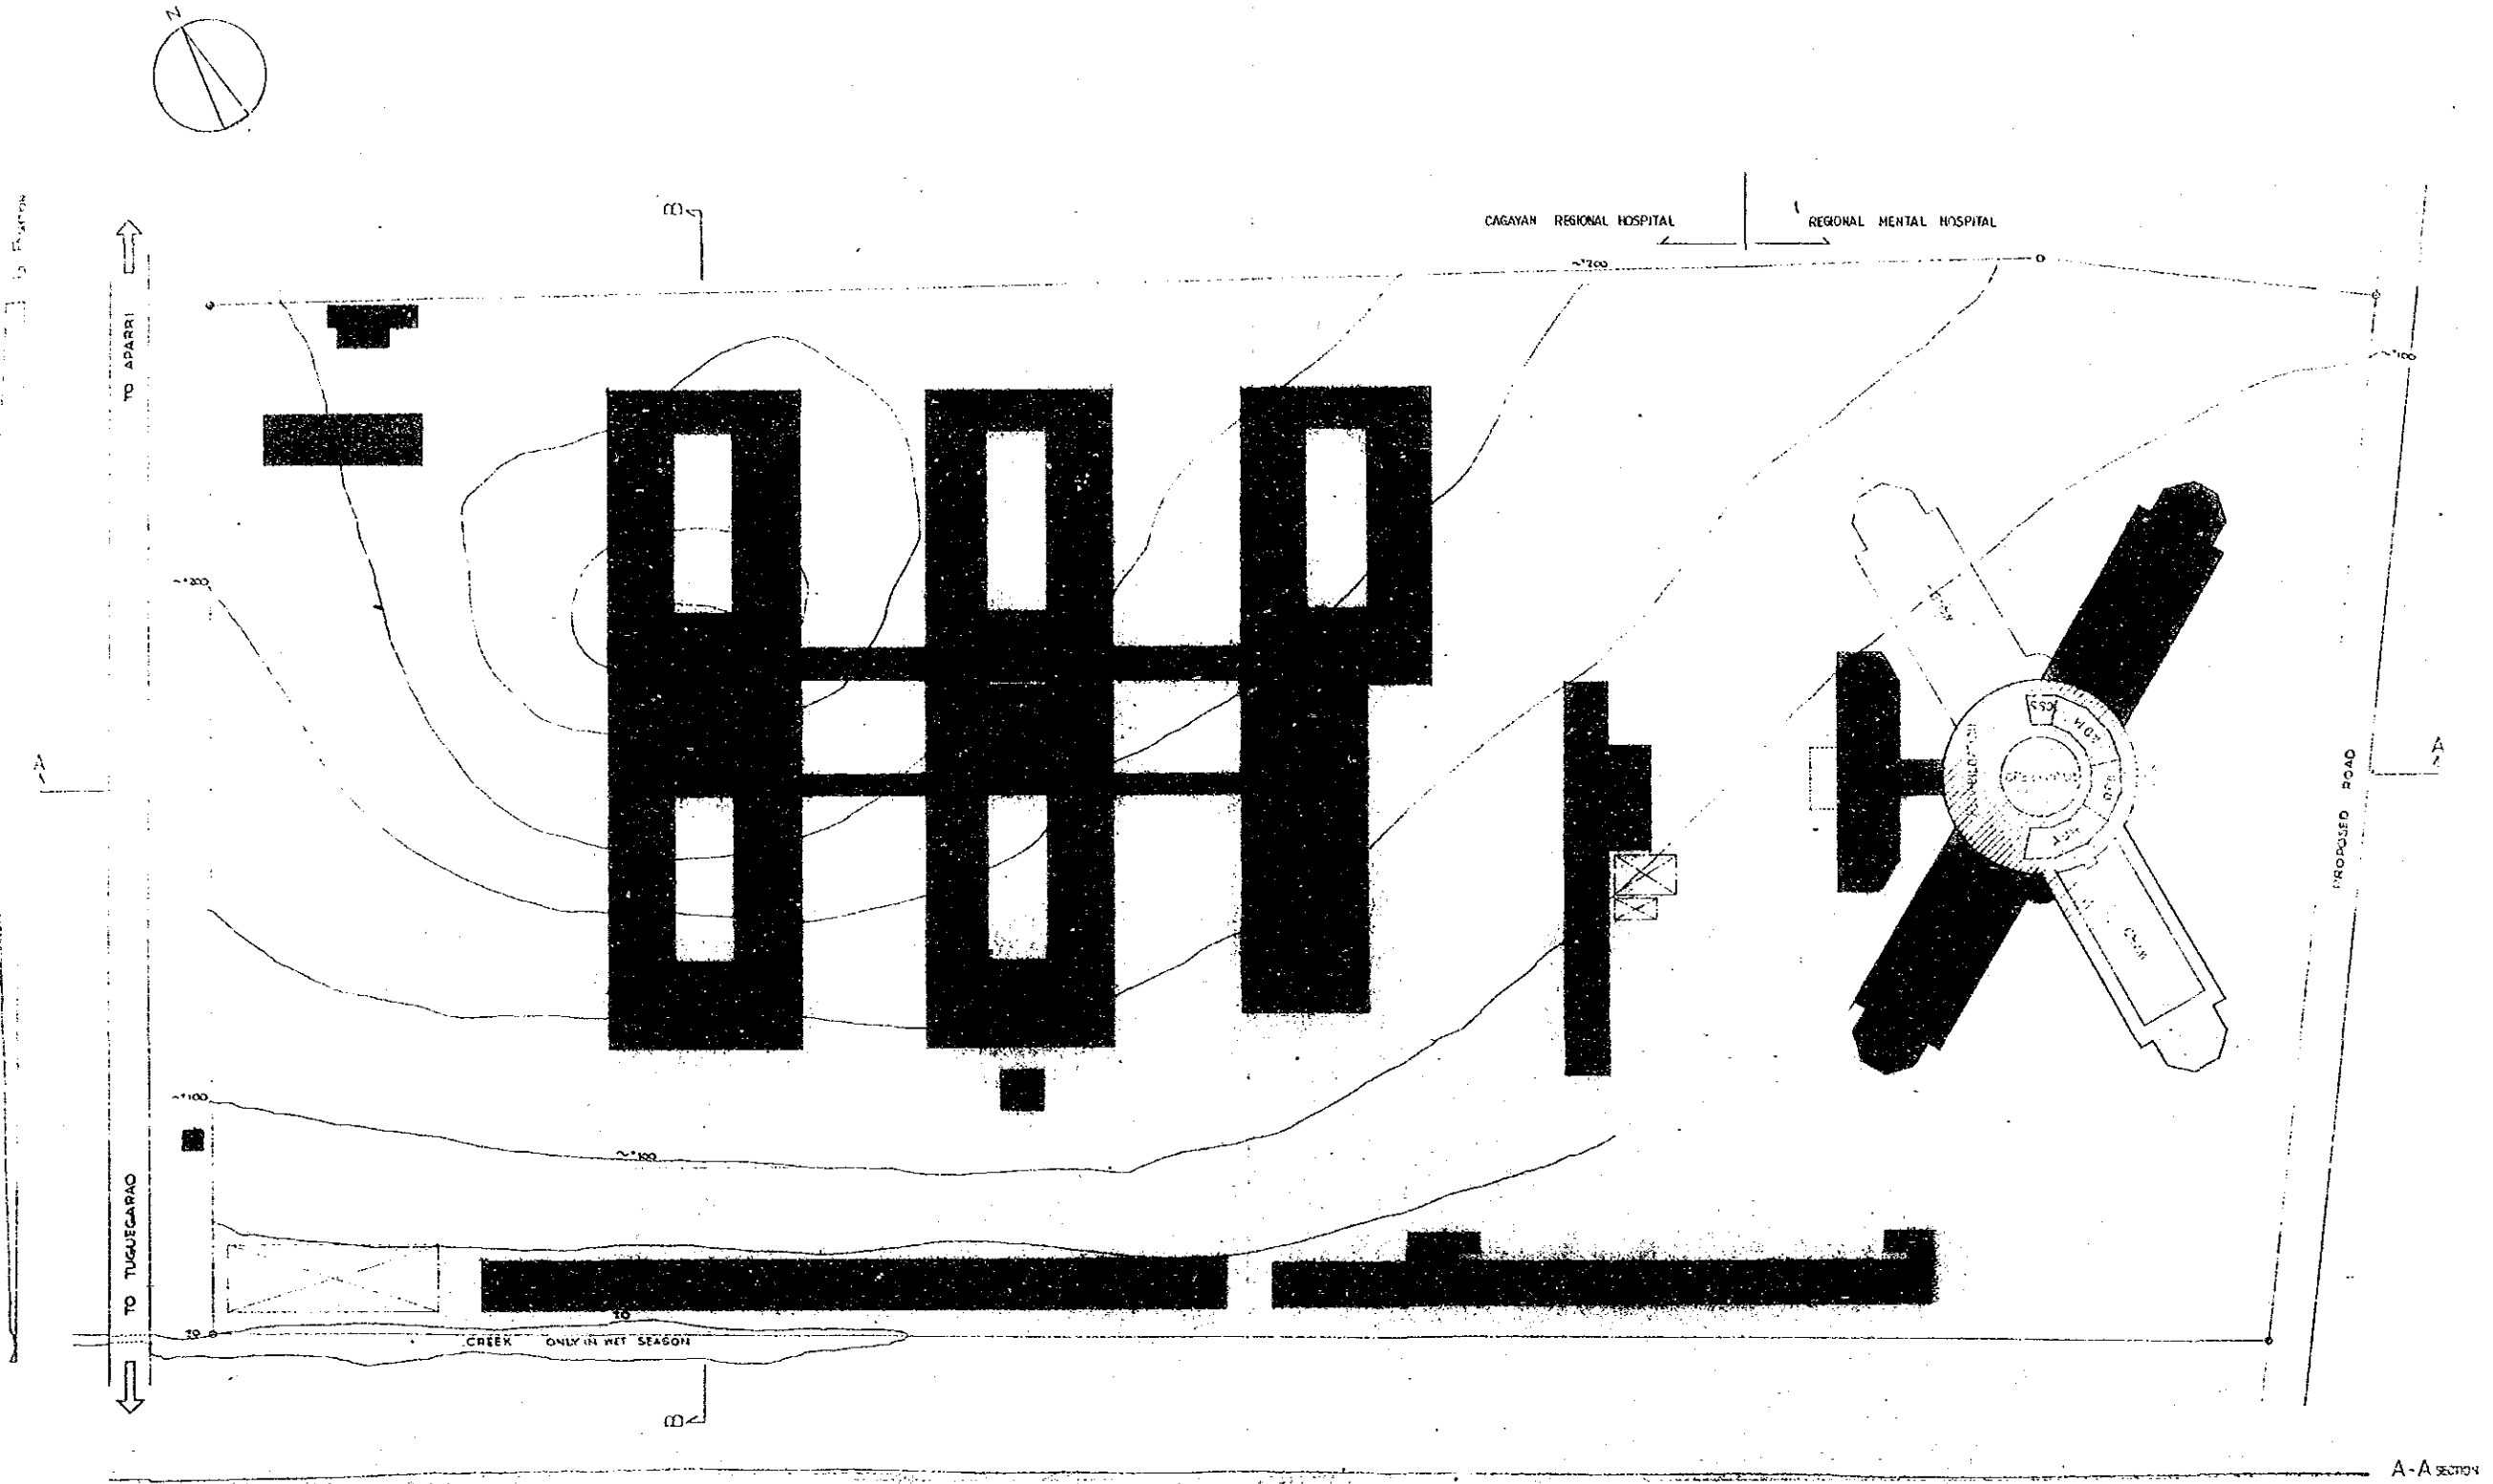



PROCESS	CONTENTS			NOTES
	DEMOLITION	ALTERATION	CONSTRUCTION	
①			●	
②			●	

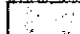 DEMOLITION	 CONSTRUCTION
 NO. ALTERATION	 ALTERATION

PLAN I II-1. CAGAYAN REGIONAL HOSPITAL  
 II-2. REGIONAL MENTAL HOSPITAL

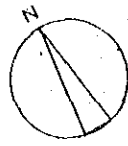

CAGAYAN REGIONAL HOSPITAL      REGIONAL MENTAL HOSPITAL      FUTURE CONSTRUCTION

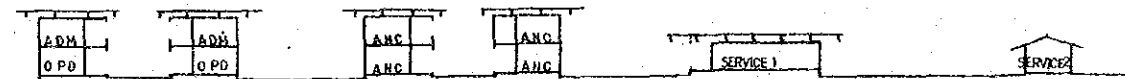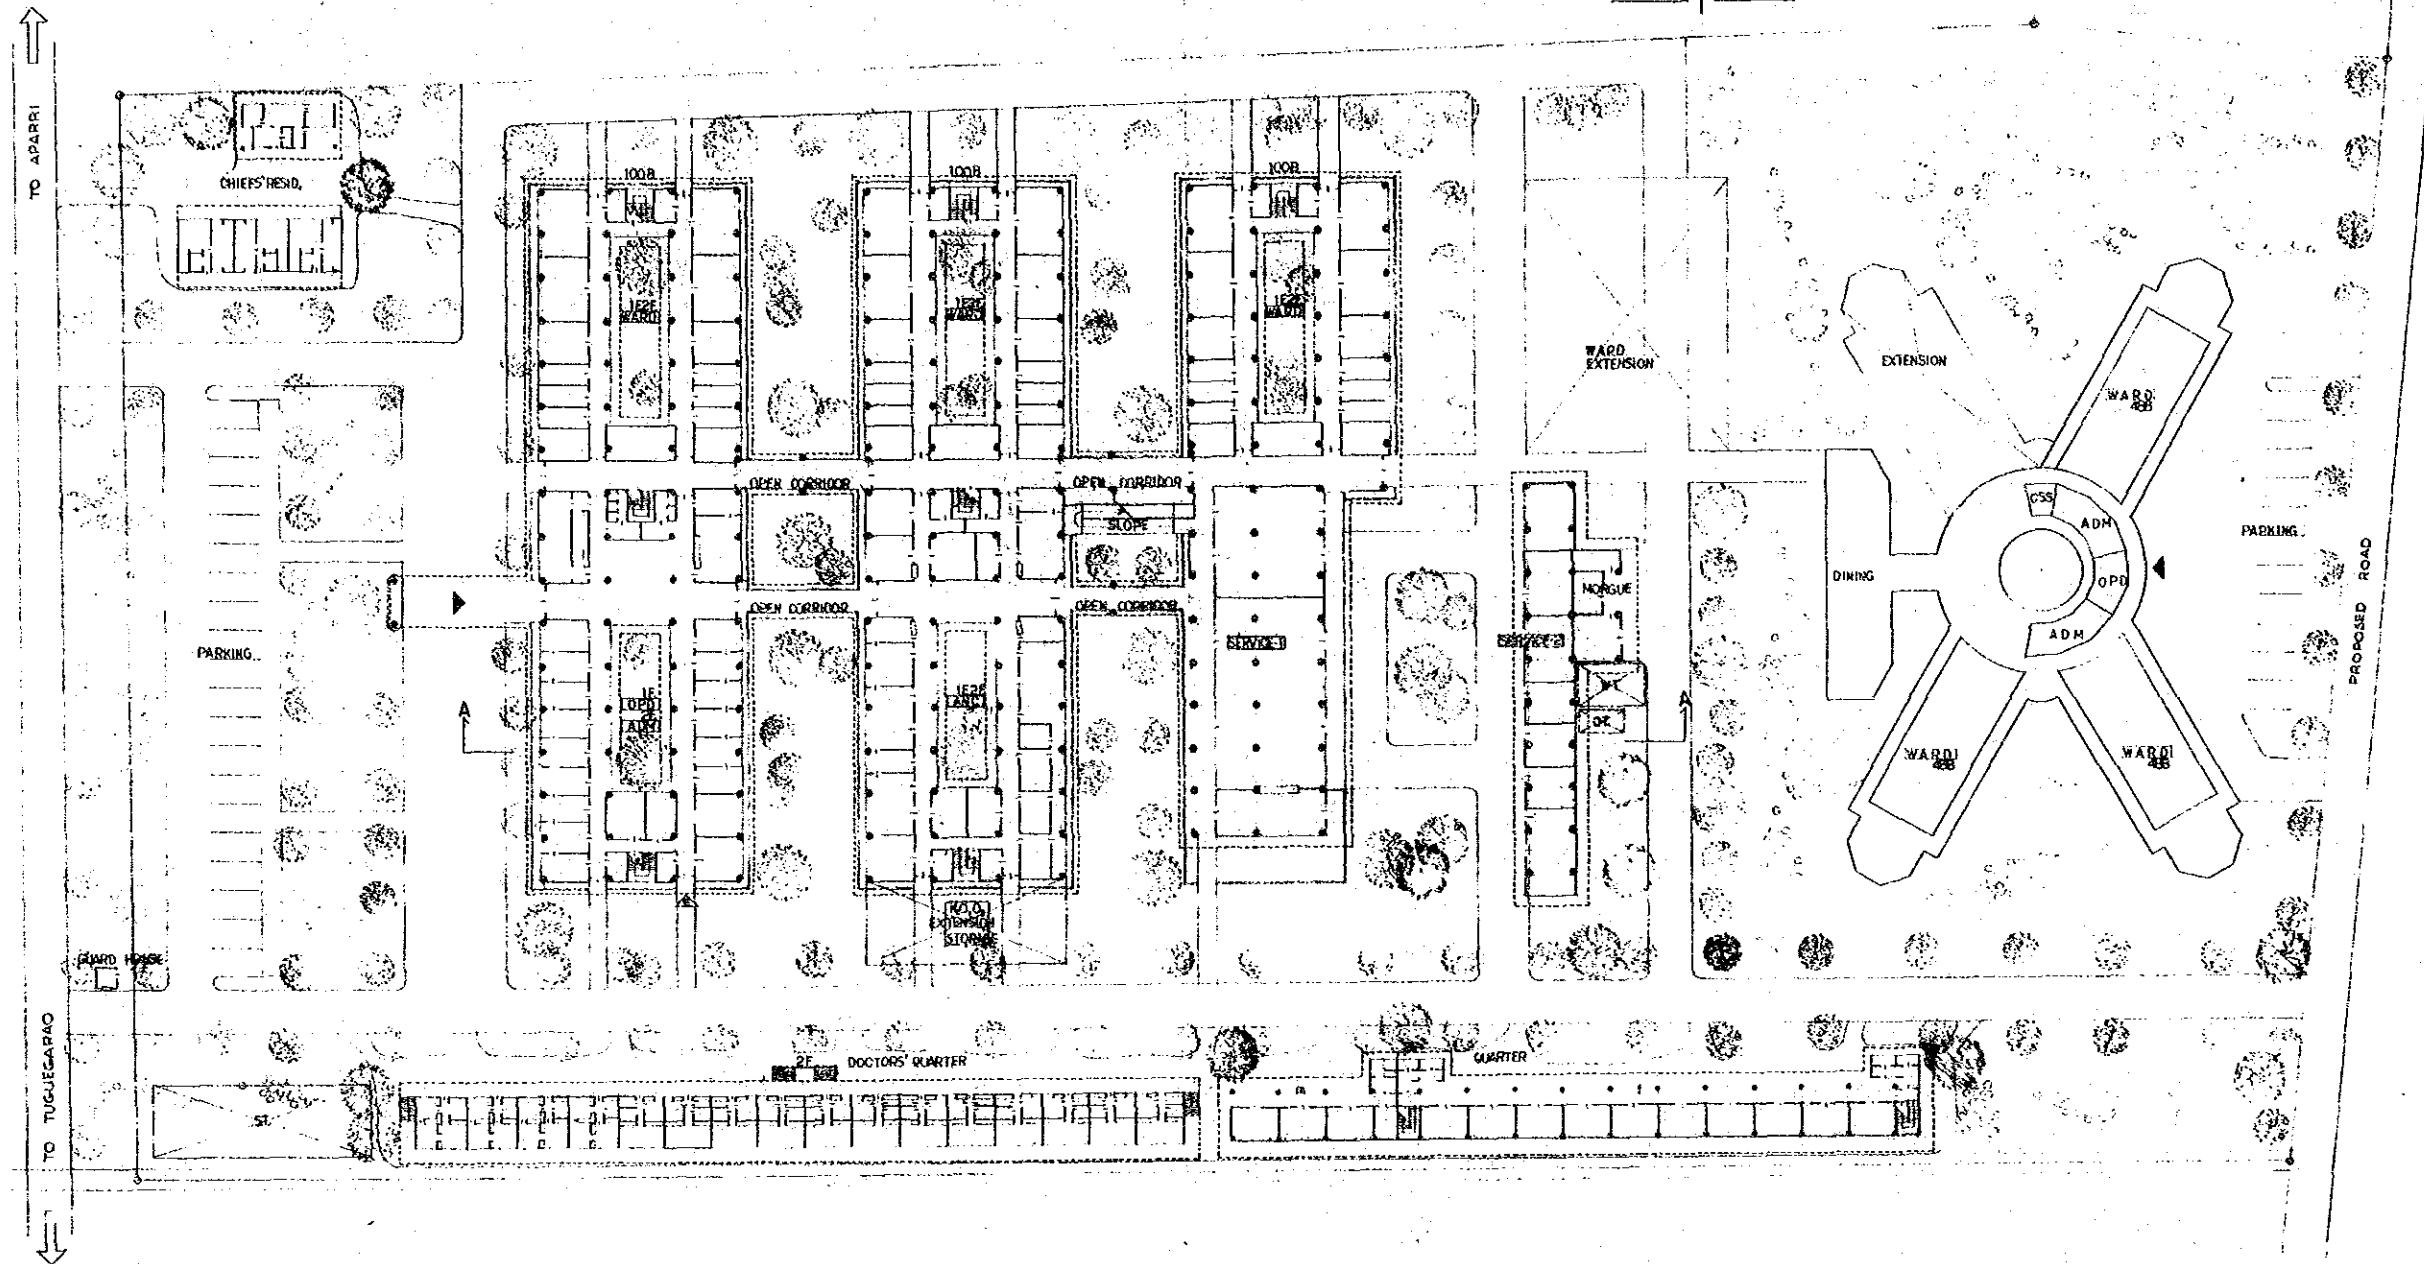

A-A SECTION


PLAN I II-1. CAGAYAN REGIONAL HOSPITAL  
II-2. REGIONAL MENTAL HOSPITAL

PLAN

1:500  
0/24






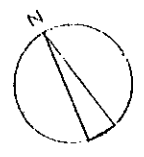

↑ TO APARRI


↓ TUGUEGARAO

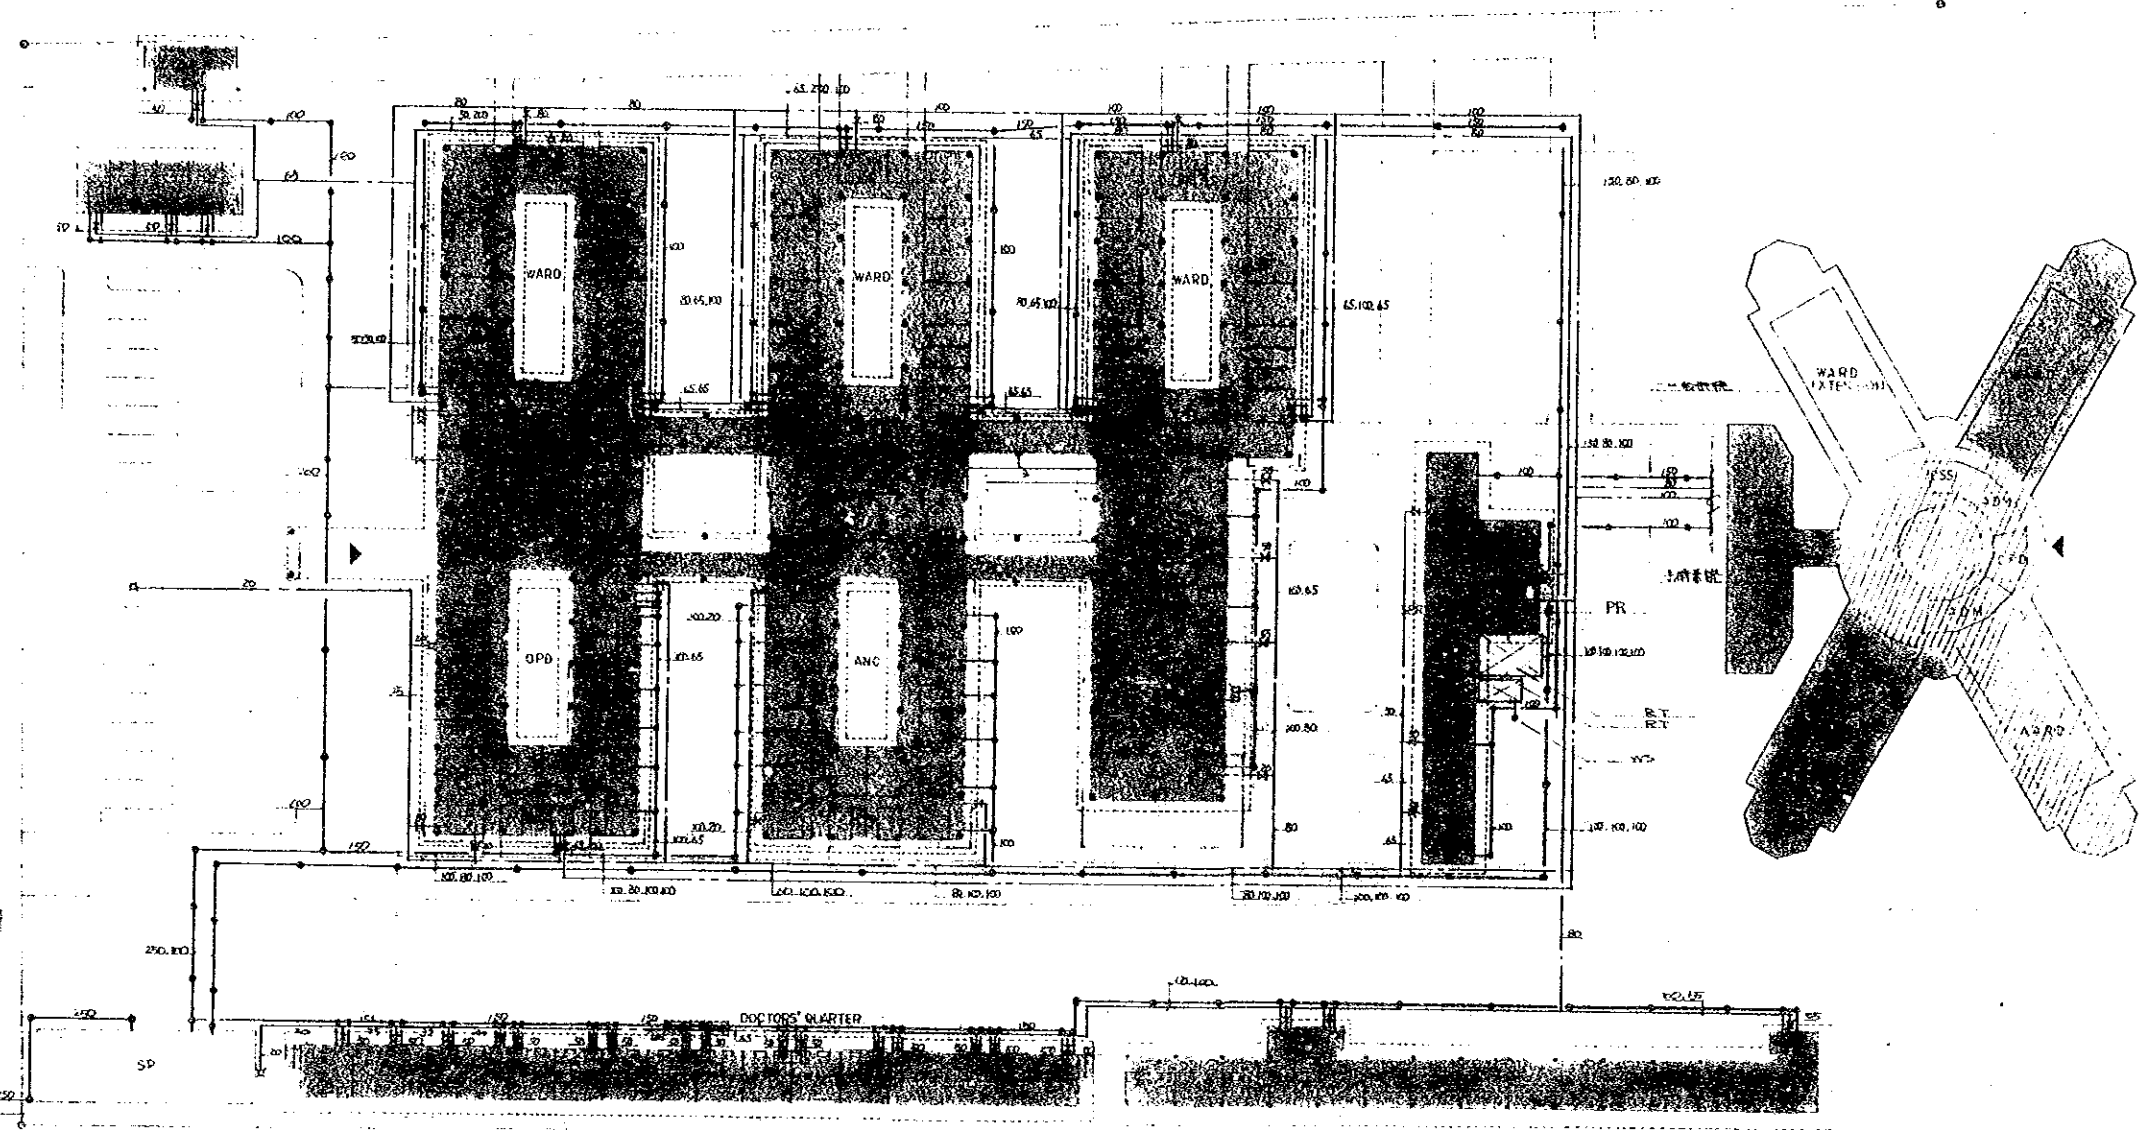

1:35 M  
0 24

PLAN 11-1 TUGAYAN REGIONAL HOSPITAL  
PHASE 2 - PATIENTS' WARD AND SPECIAL


1 SIDE PLUMBING

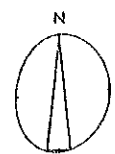

← TO DAGUPAN

NATIONAL ROAD

TO LUBUAGAN →

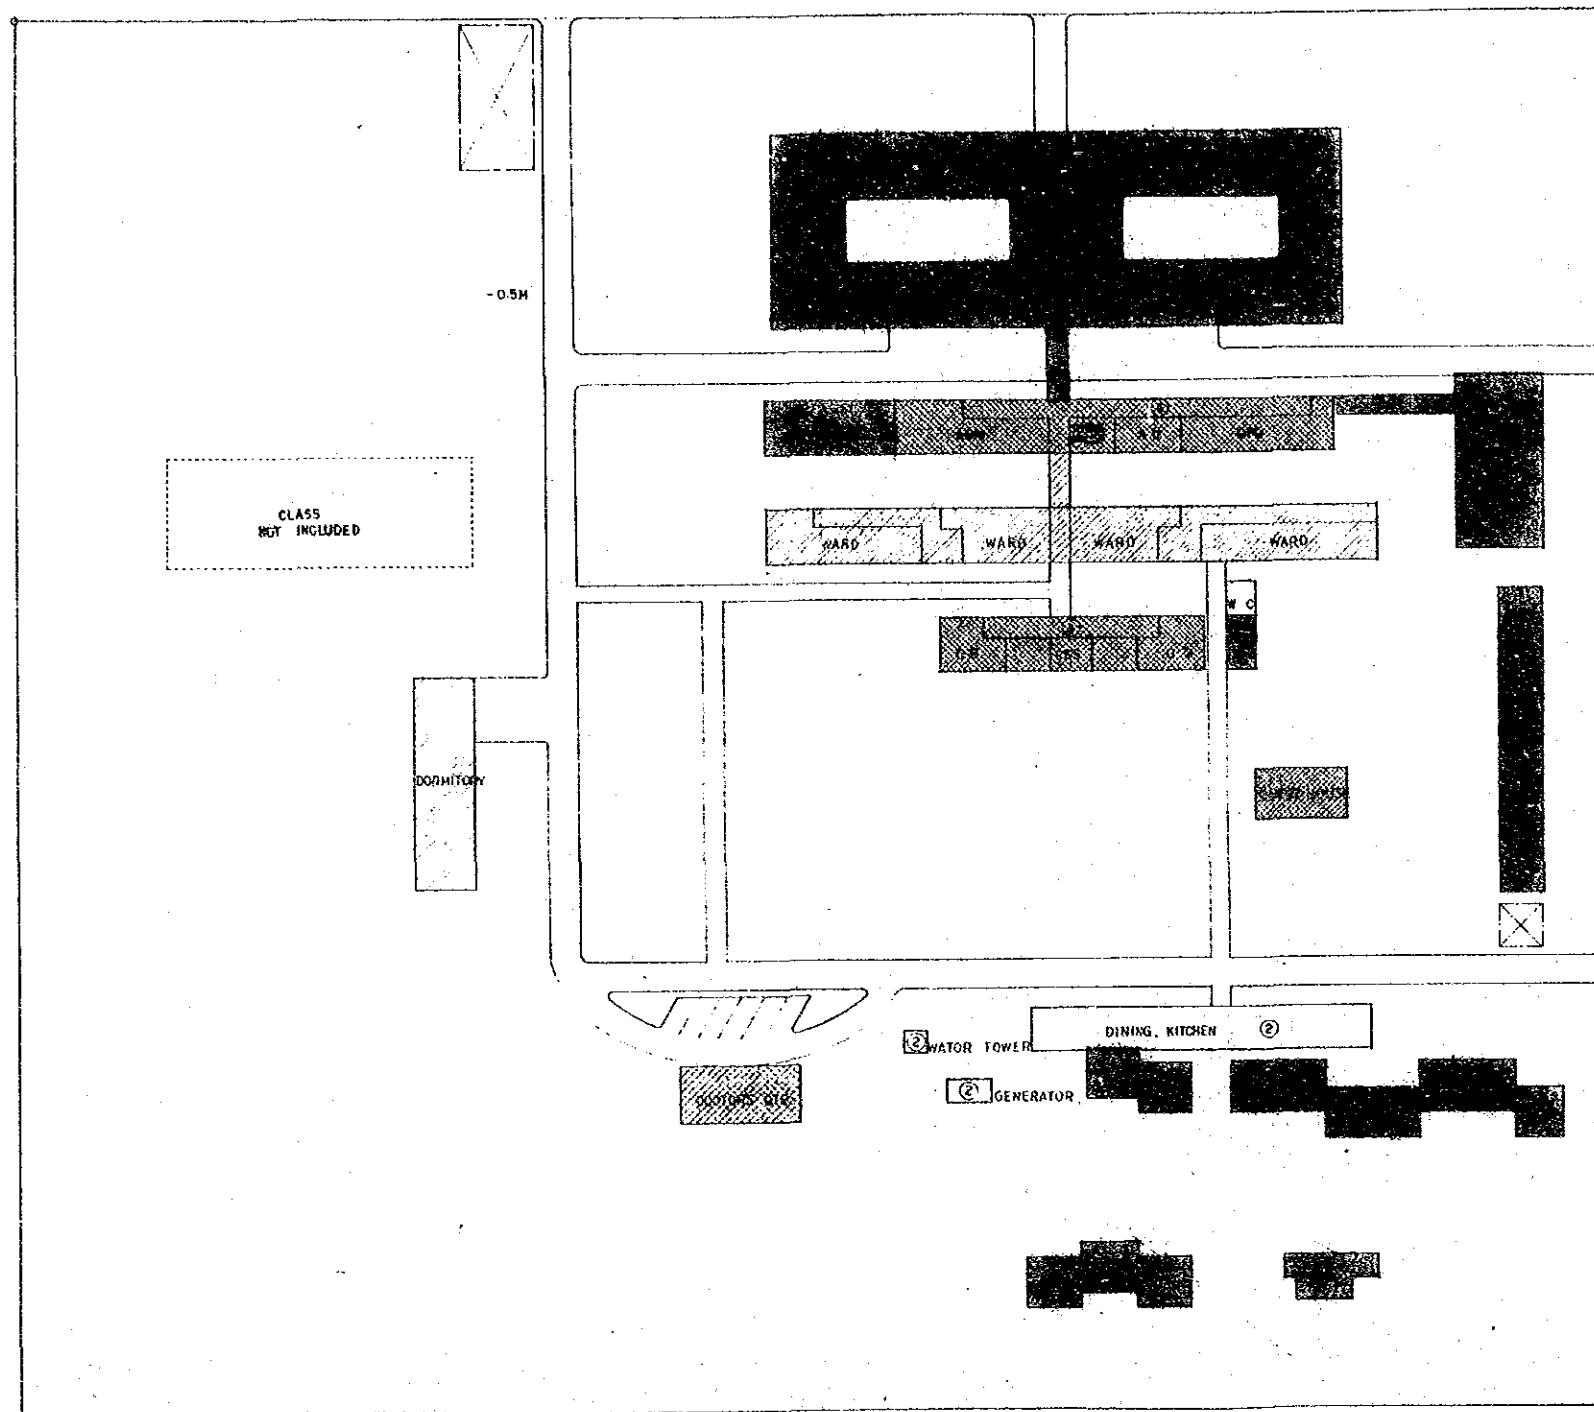

CLASS NOT INCLUDED

-0.5M


DORMITORY

③ WATER TOWER

DINING, KITCHEN

② GENERATOR


PROCESS	CONTENTS			NOTES
	DEMOLITION	ALTERATION	CONSTRUCTION	
①	•		•	
②			•	
③			•	
④		•	•	
⑤			•	

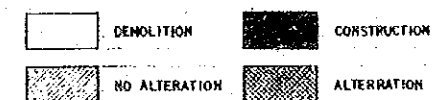

1:35  
0 2 4 10

PLAN I II-3. KALINGA APAYAO PROVINCIAL HOSPITAL.


PROJECT OUTLINE

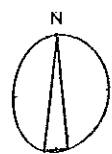

← TO DAGUPAN

NATIONAL ROAD

TO LUBUAGAN →

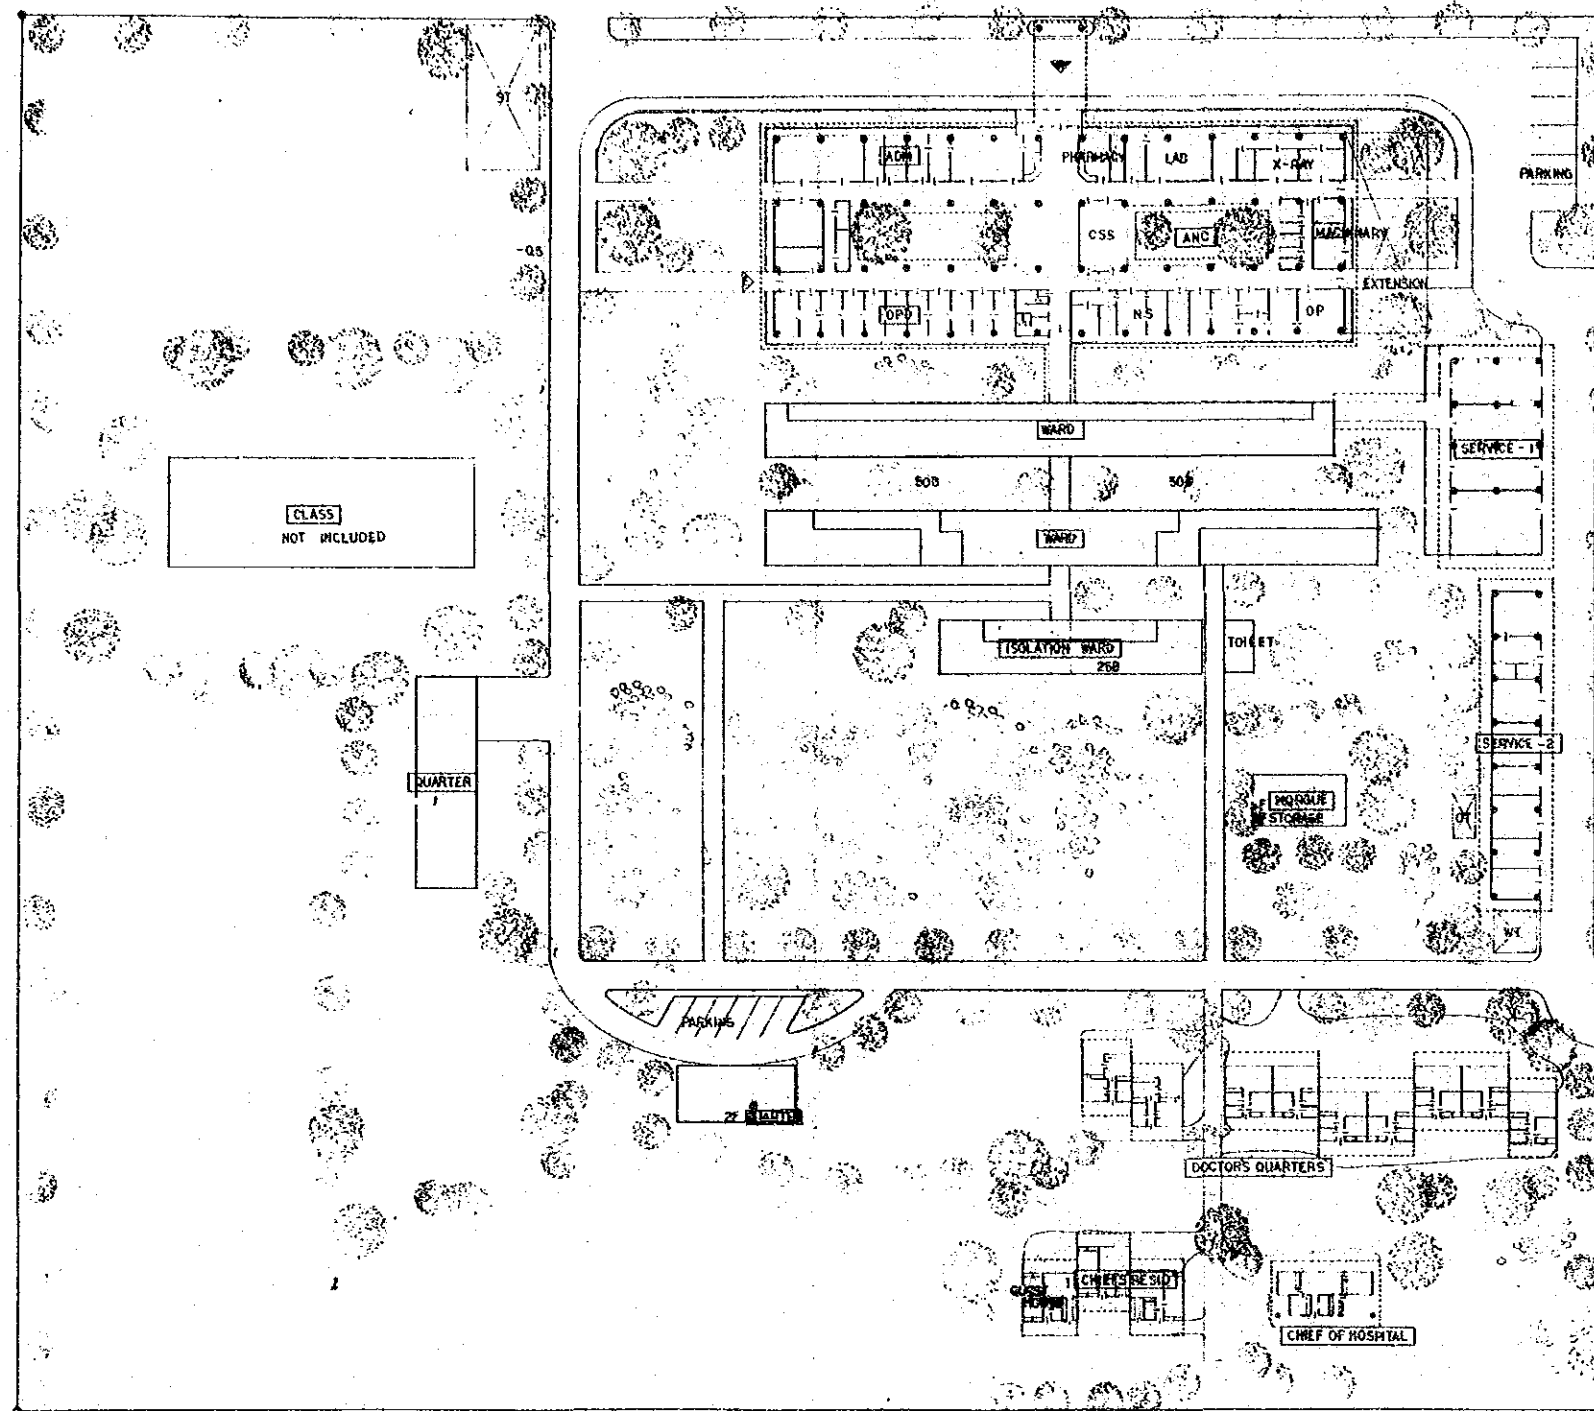




1:250  
624

PLAN I 11-3. SALINGA APAYAO PROVINCIAL HOSPITAL

PLAN







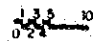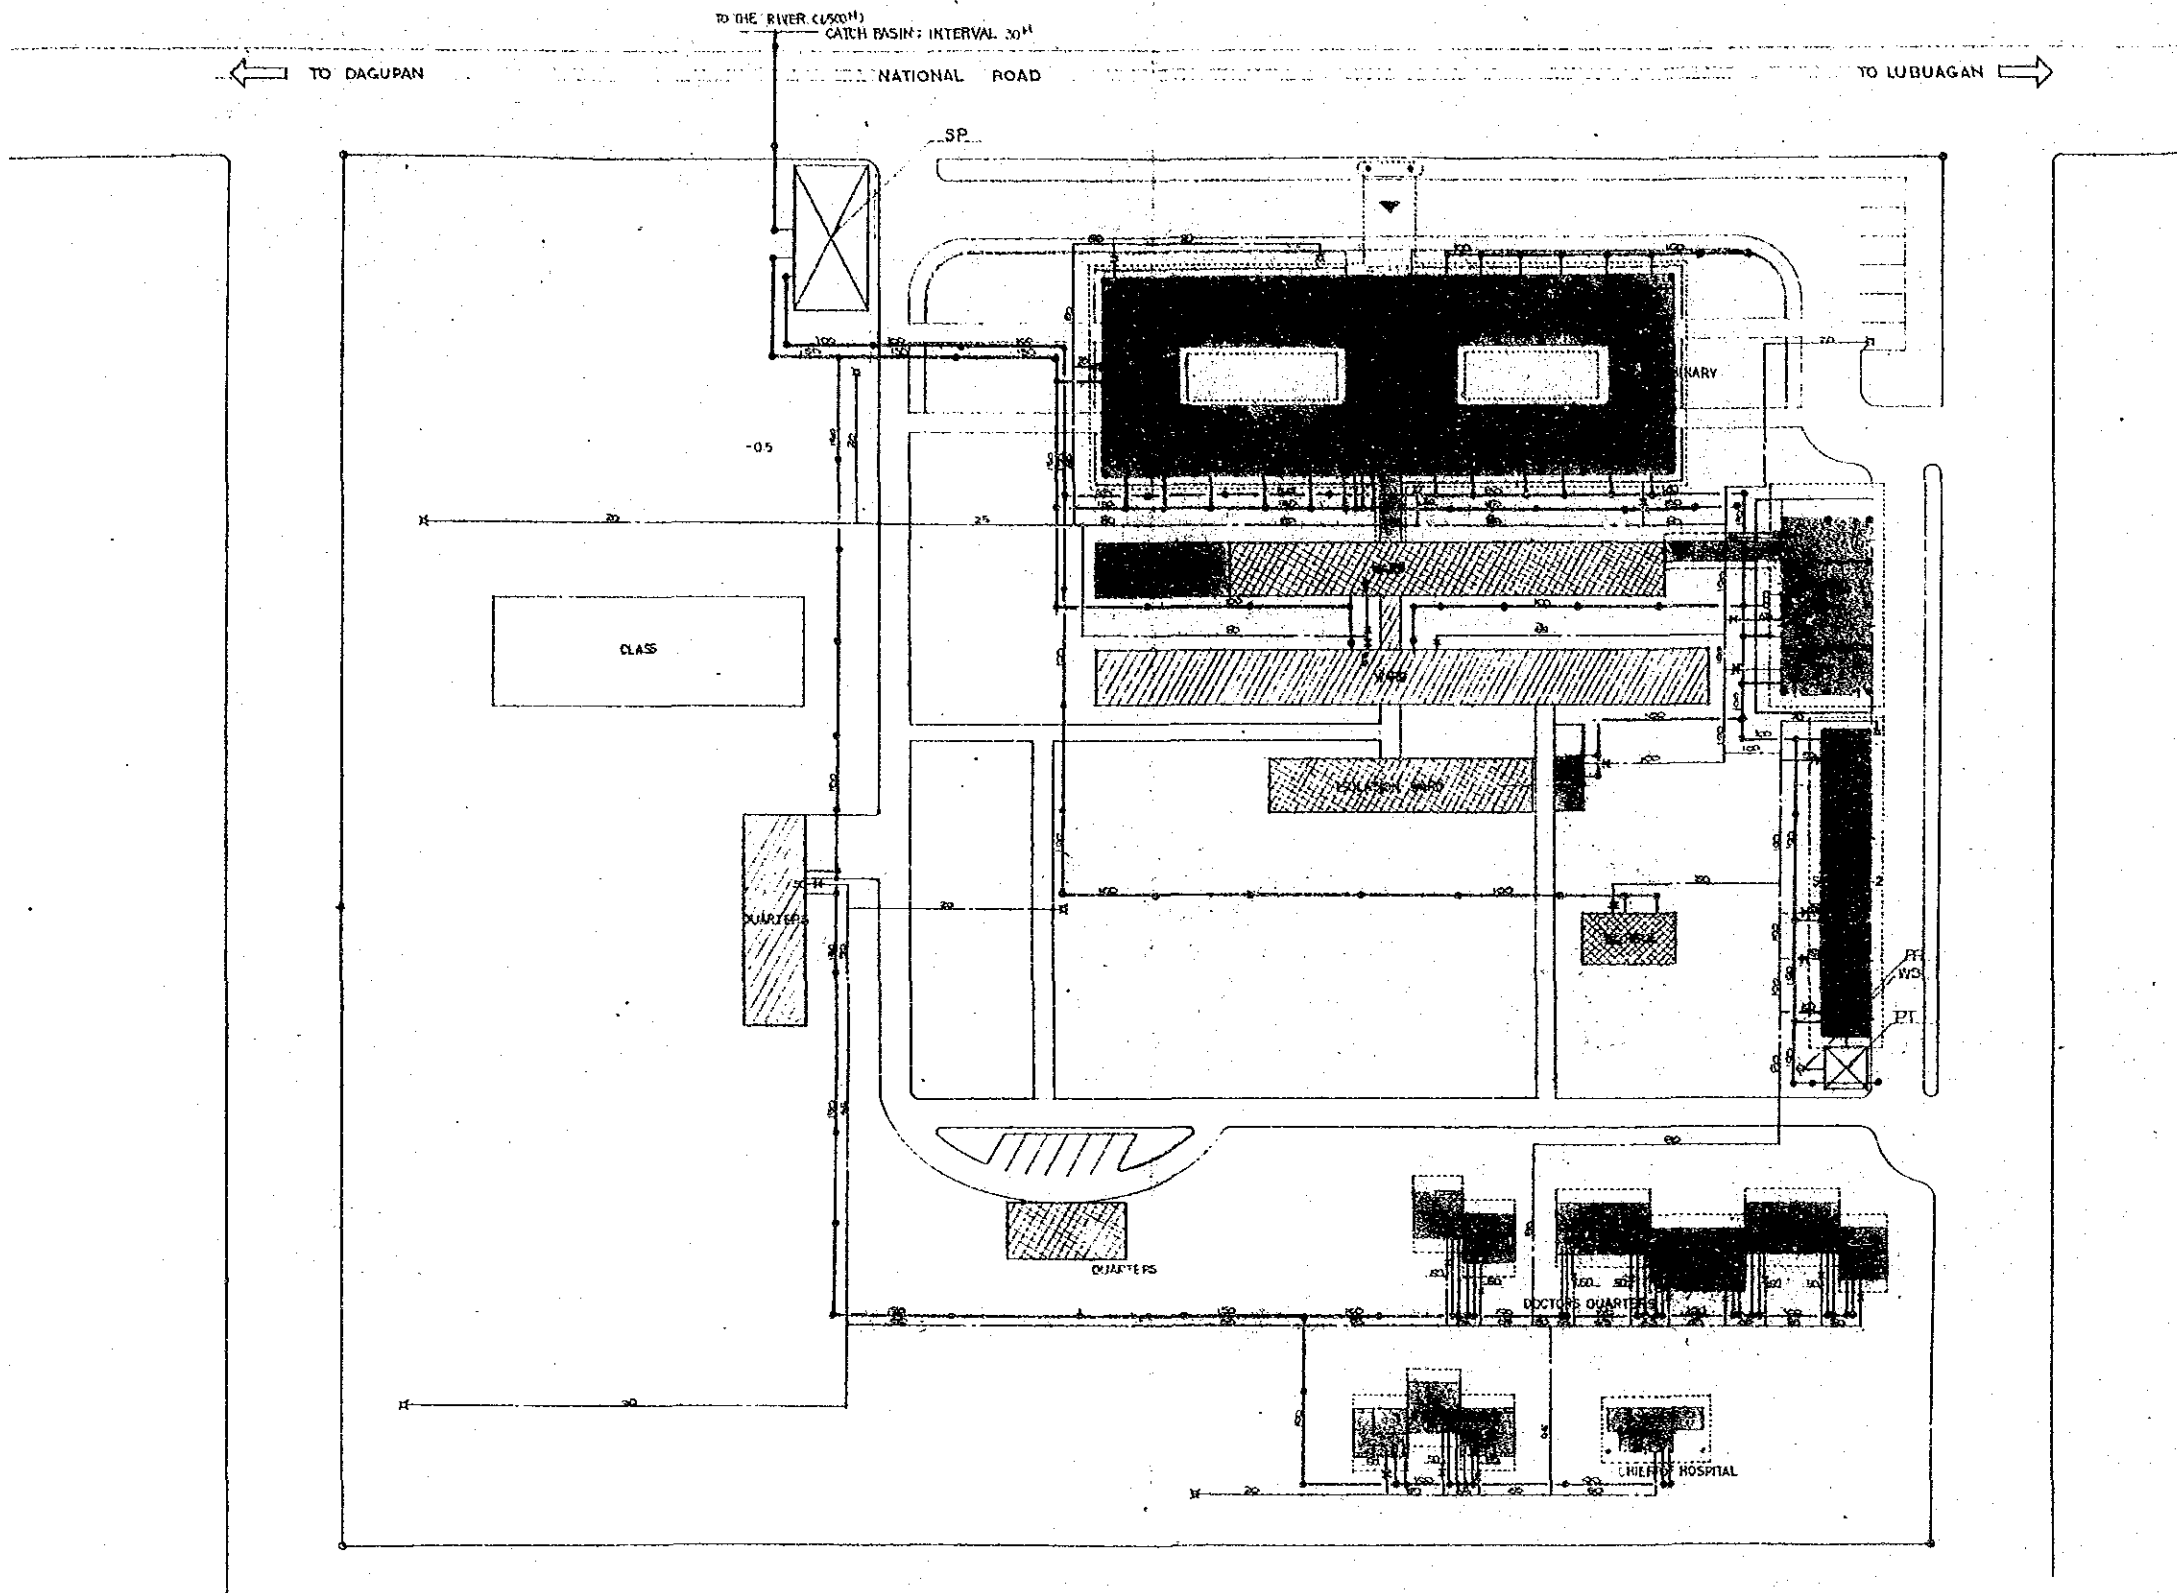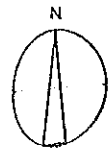

FLOOR PLAN OF THE HOSPITAL



OF PUMBA

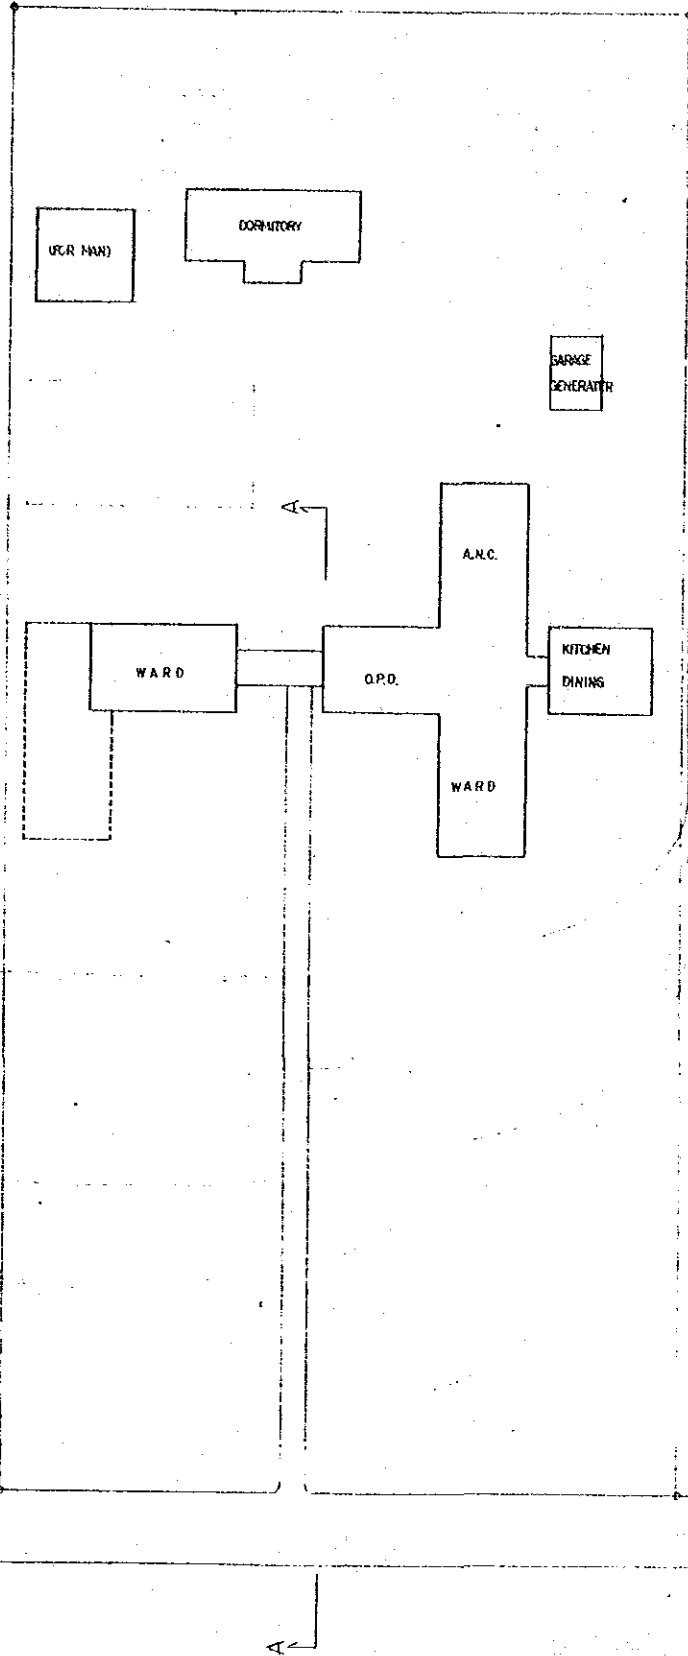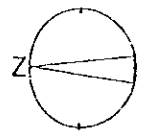

1:100  
0 10 20

PLAN I II-4. CAGAYAN PROVINCIAL HOSPITAL

SITE

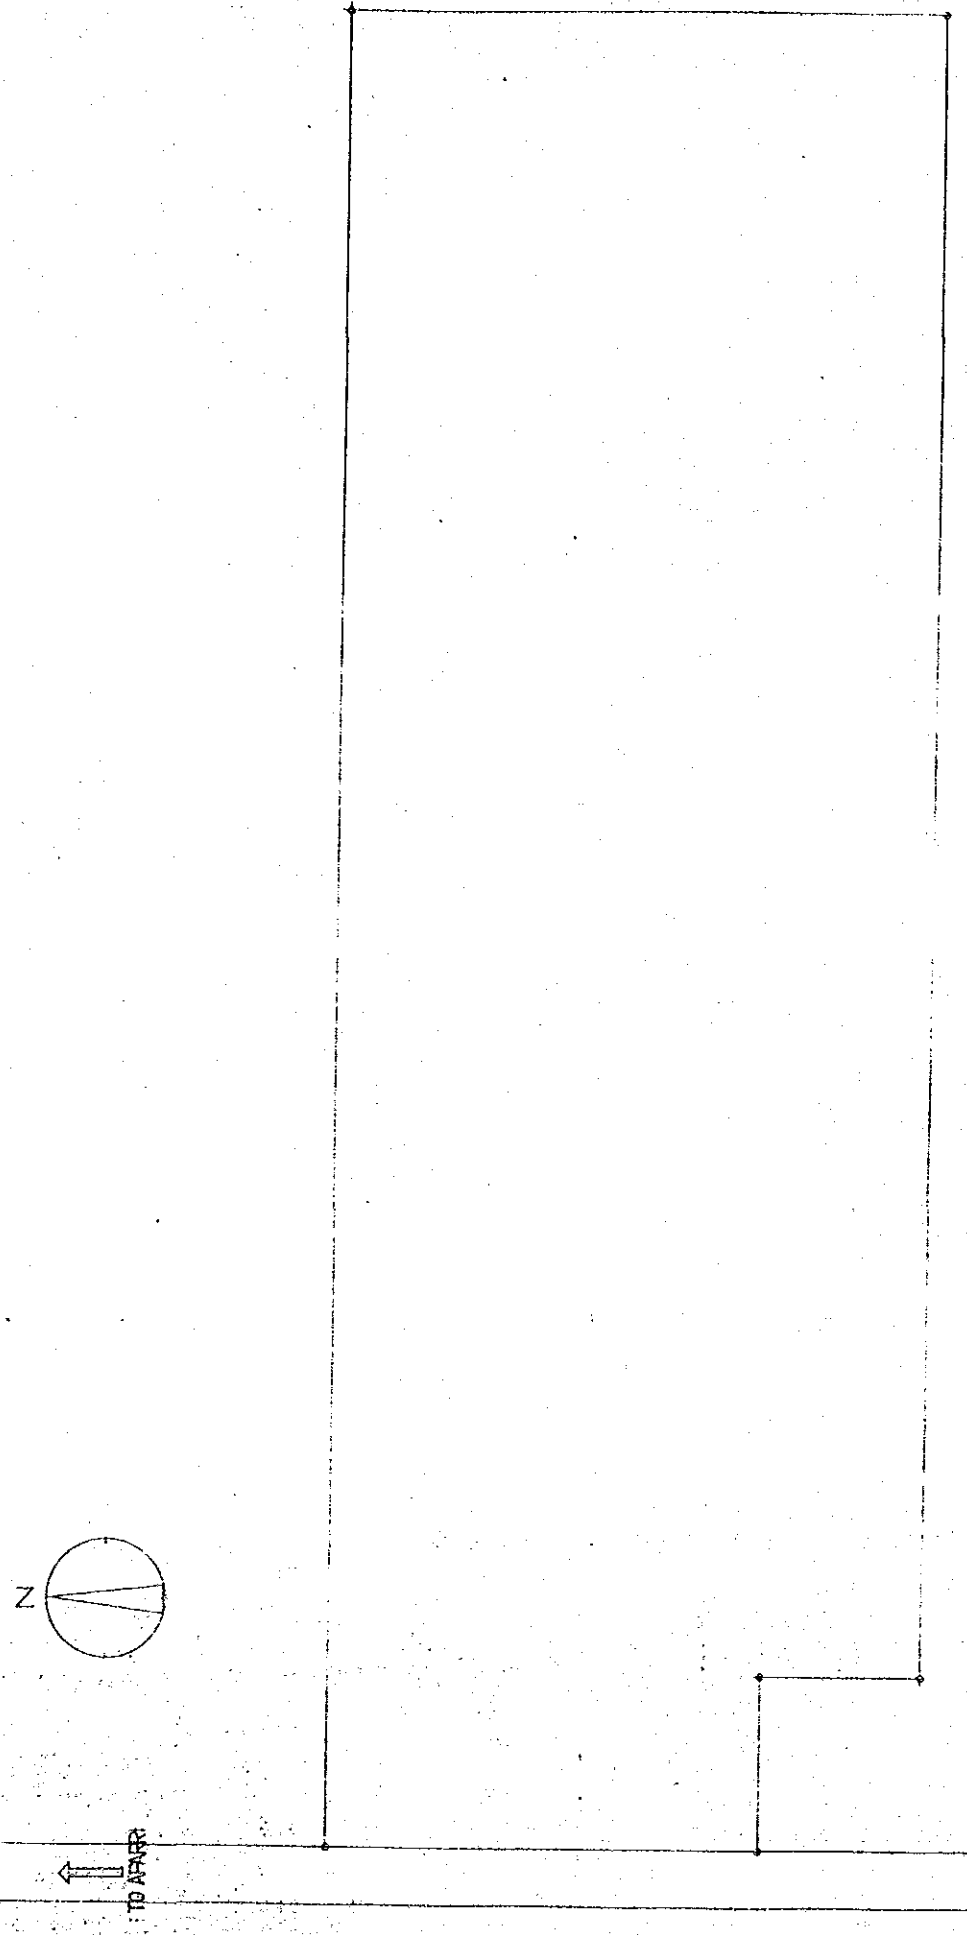
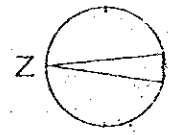


XII-62

1:100  
0 10 20

PLAN I II-4. CAGAYAN PROVINCIAL HOSPITAL

SITE

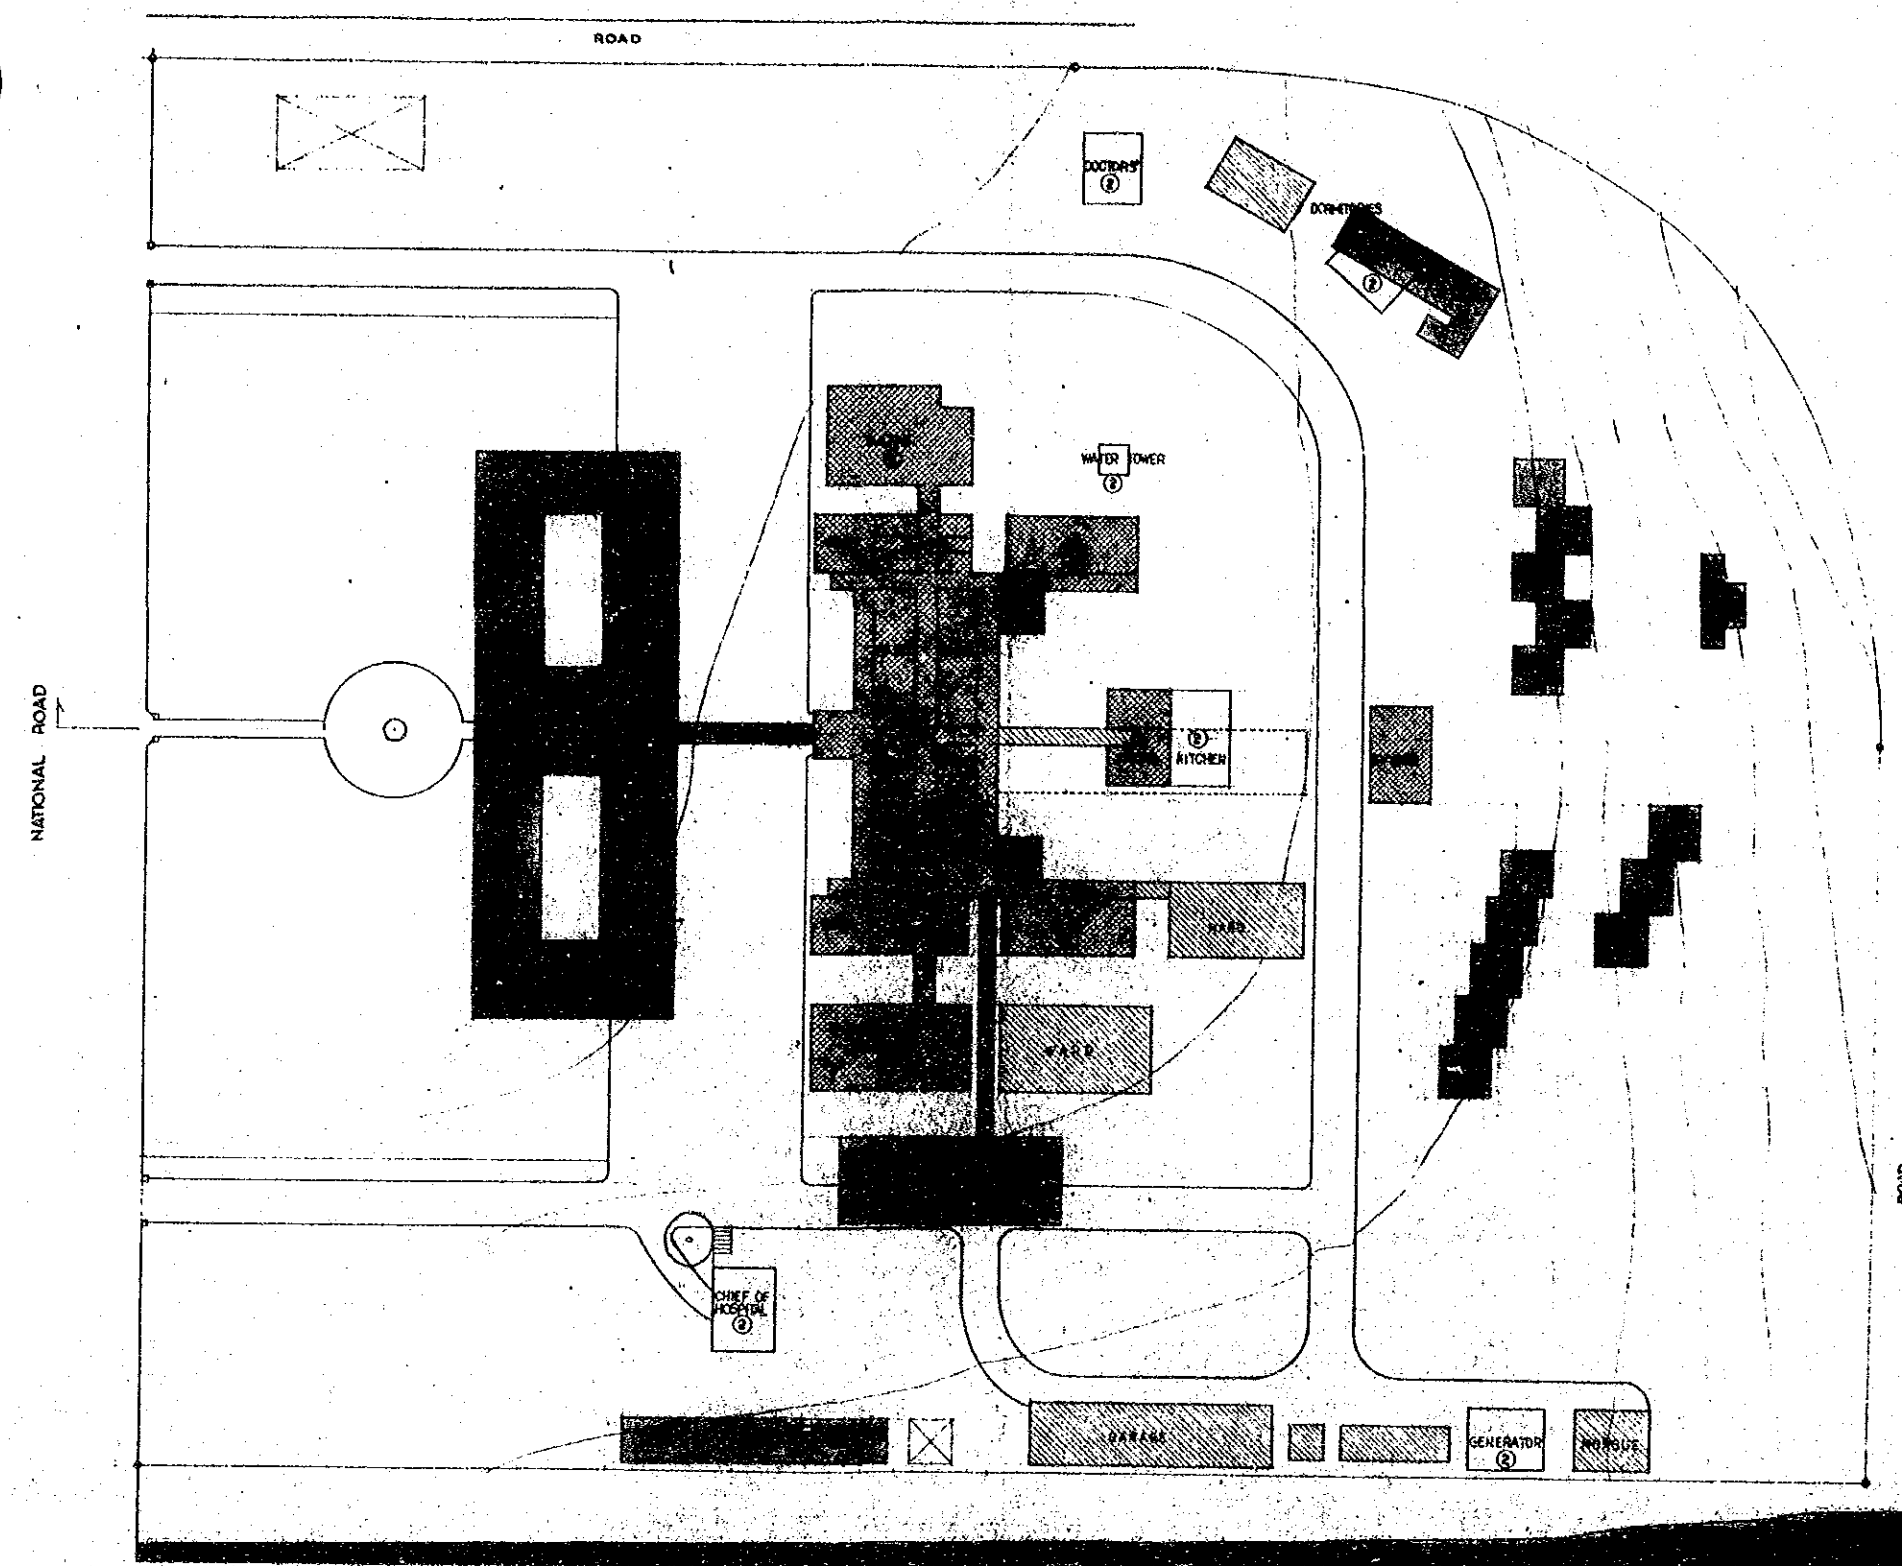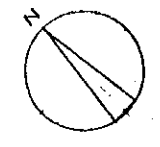


PROCESS	CONTENTS			NOTES
	DEMOLITION	ALTERATION	CONSTRUCTION	
①			●	
②	●			
③		●		


AA SECTION


	DEMOLITION		CONSTRUCTION
	NO ALTERATION		ALTERATION



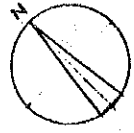


NATIONAL ROAD

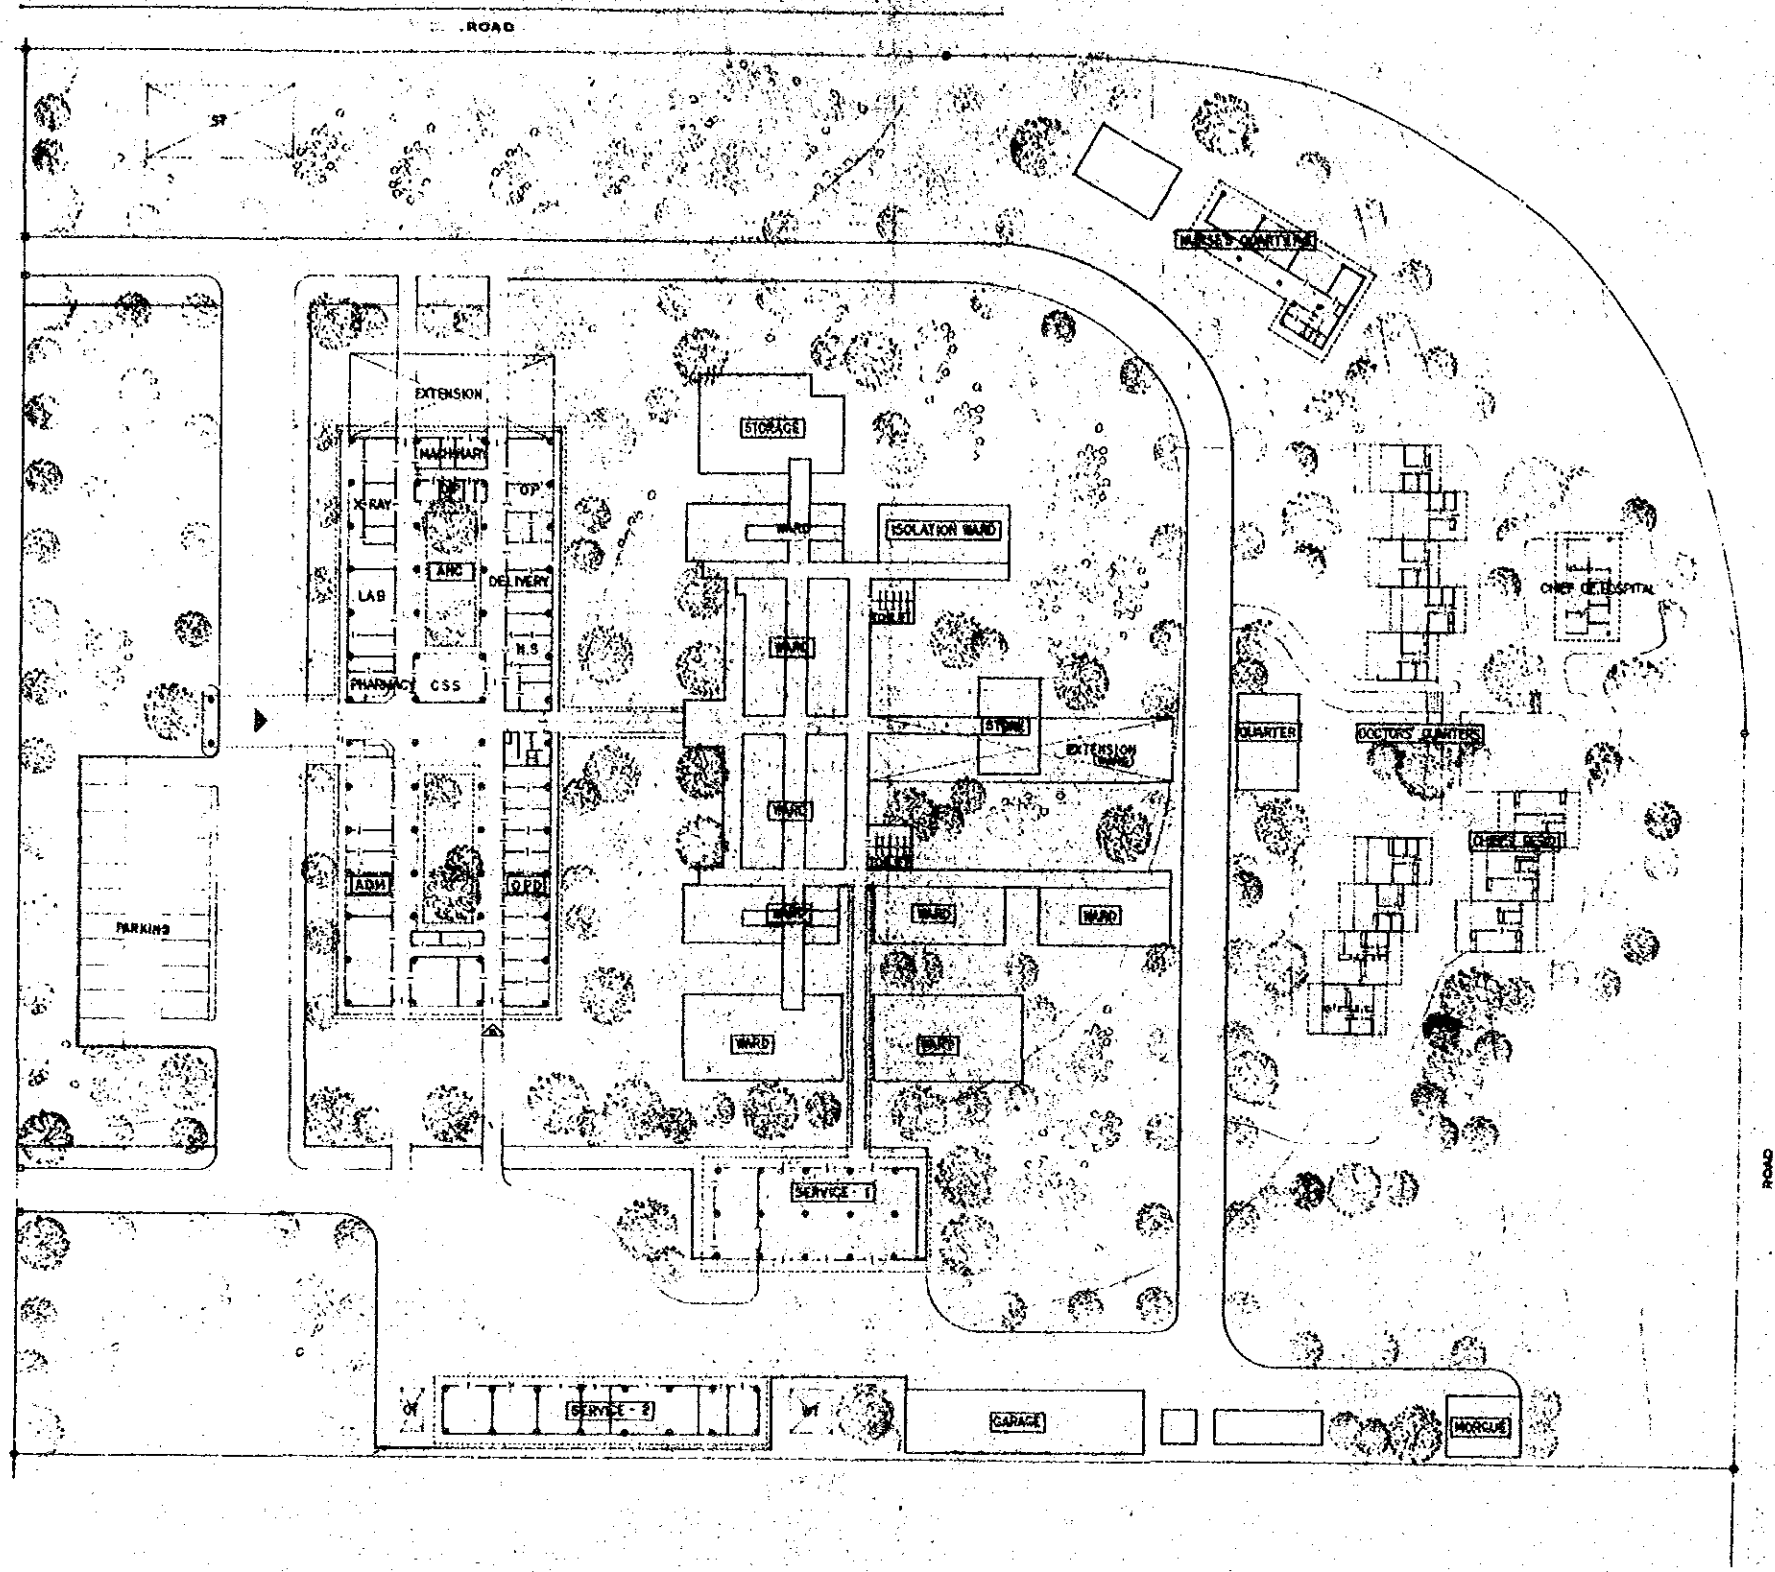

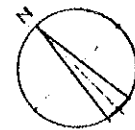


NATIONAL ROAD

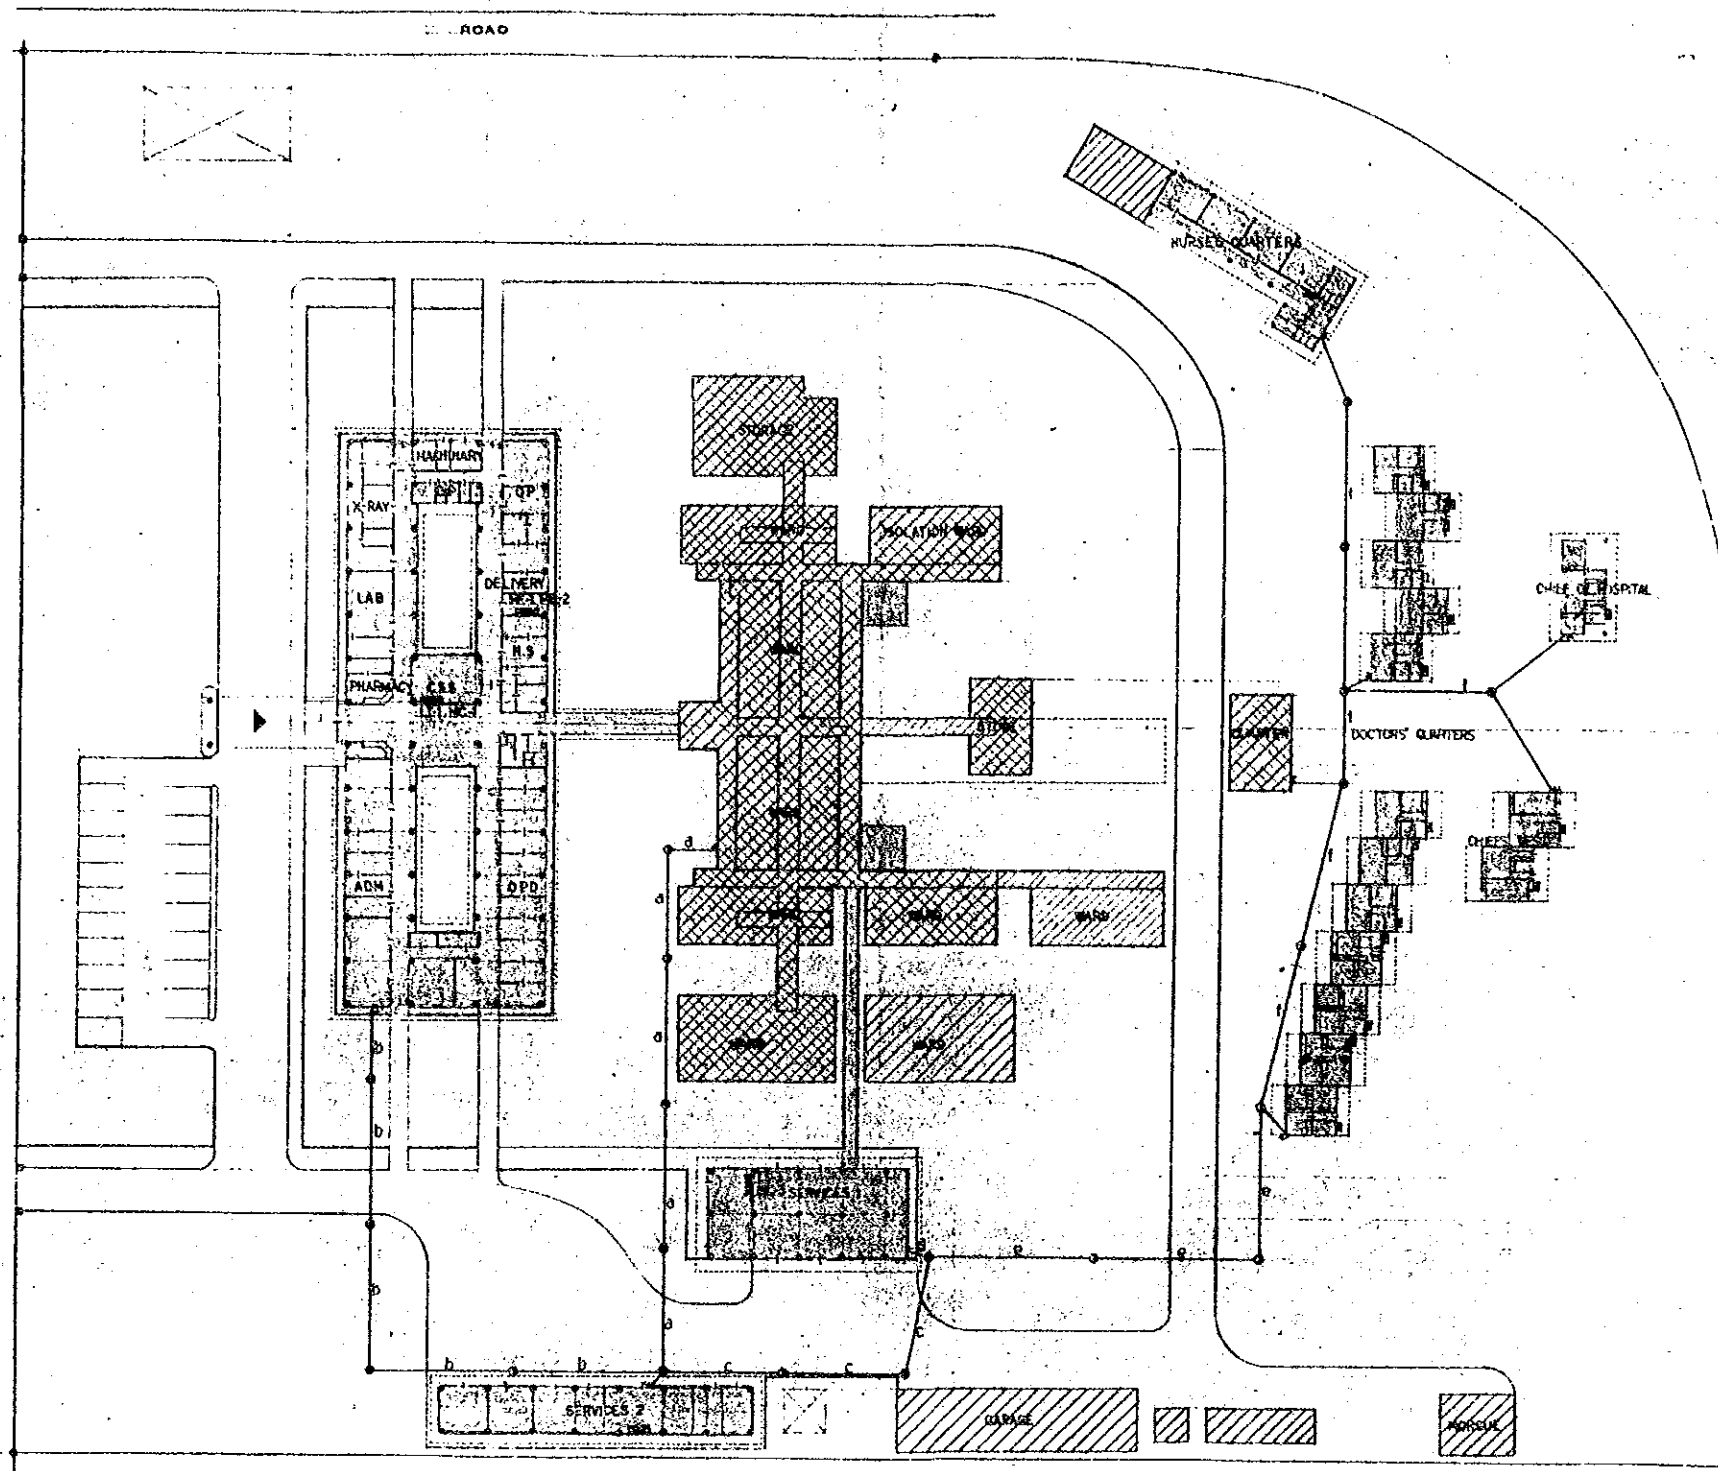


FEEDER NAME	CONDUIT	QUANTITY
MARD LIGHTING FEEDER	12-18-25	9 MW
MEDICAL EQUIPMENT FEEDER	12-18-25	28
LIGHTING GENERATOR FEEDER	14-25	5
AIRCRAFT LIGHT POWER FEEDER	12-18-25	15
OPD AND LIGHTING FEEDER	12-18-25	3 MW
MEDICAL EQUIPMENT FEEDER	12-18-25	10
LIGHTING GENERATOR FEEDER	12-18-25	5
MEDICATION ROOM POWER FEEDER	12-18-25	40
MEDICATION ROOM POWER GENERATOR FEEDER	12-18-25	12
MEDICAL EQUIPMENT FEEDER	ME-2	5
X-RAY FEEDER	G-3-I	18
SERVICES QUARTERS INTERCOM CABLE	12-20P	5
SERVICES QUARTERS INTERCOM CABLE SPEAKER	12-5P	5
SERVICES LIGHTING FEEDER	12-18-25	5 MW
LIGHTING GENERATOR POWER FEEDER	12-18-25	1
AIRCRAFT LIGHT POWER FEEDER	12-18-25	18
DOCTORS QUARTERS LIGHTING FEEDER	12-18-25	24 MW
SERVICES QUARTERS INTERCOM CABLE SPEAKER	12-5P	5
SERVICES QUARTERS INTERCOM CABLE	12-20P	18
INTERCOM CABLE SPEAKER	12-5P	18
DOCTORS QUARTERS LIGHTING FEEDER	12-18-25	24 MW
DOCTORS QUARTERS INTERCOM CABLE	12-20P	216 MW



CONCRETE POLE 15/4

OUTSIDE WIRING

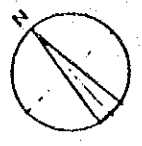


NATIONAL ROAD

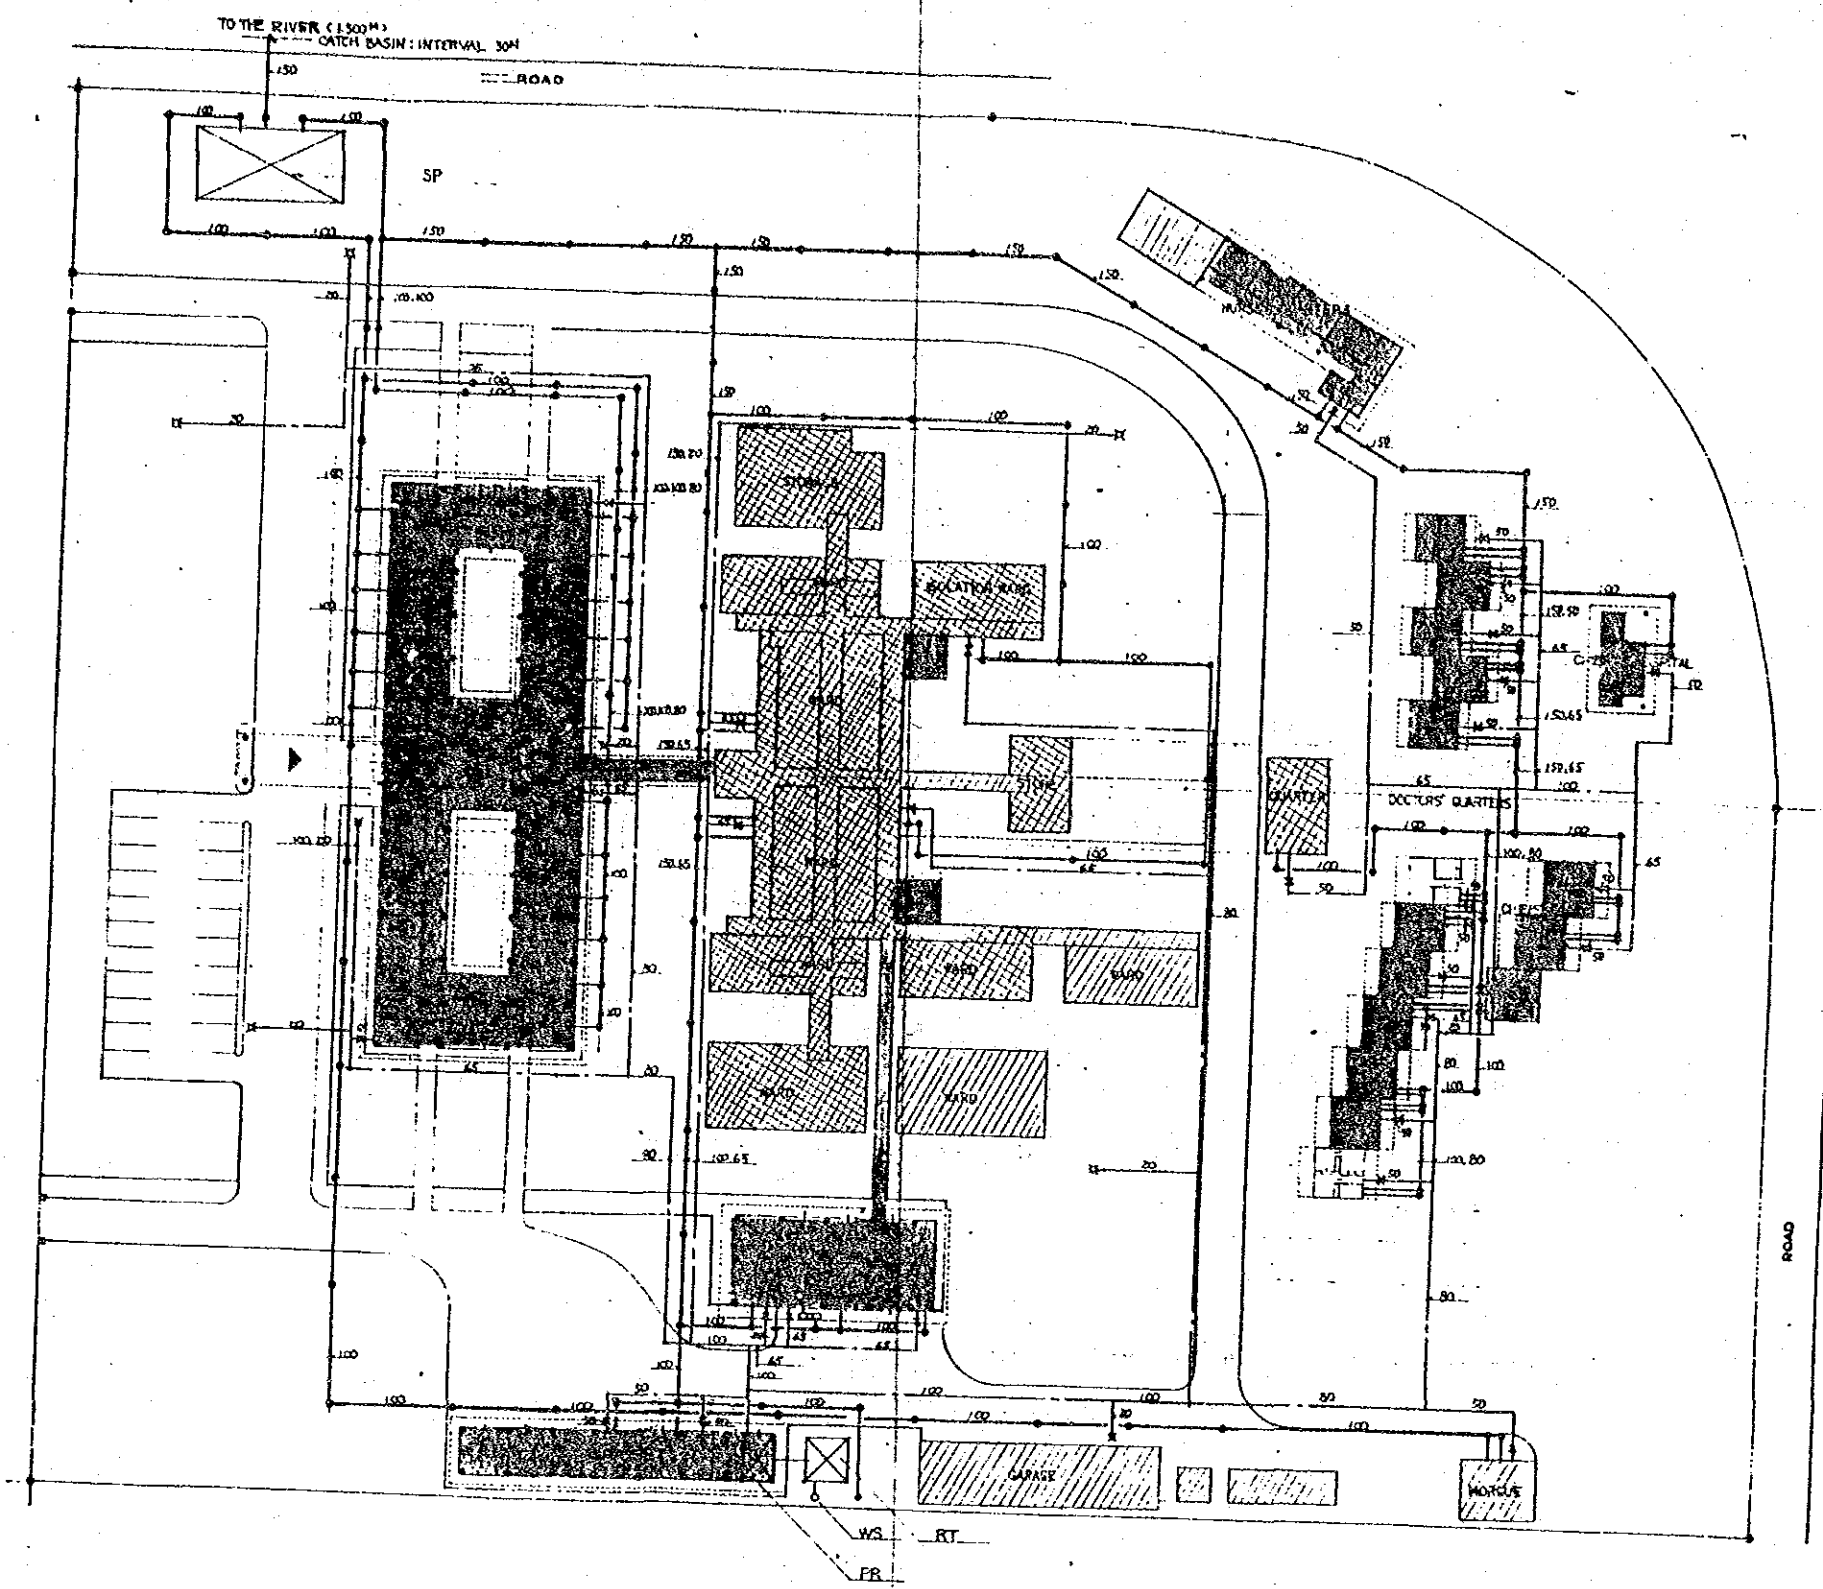

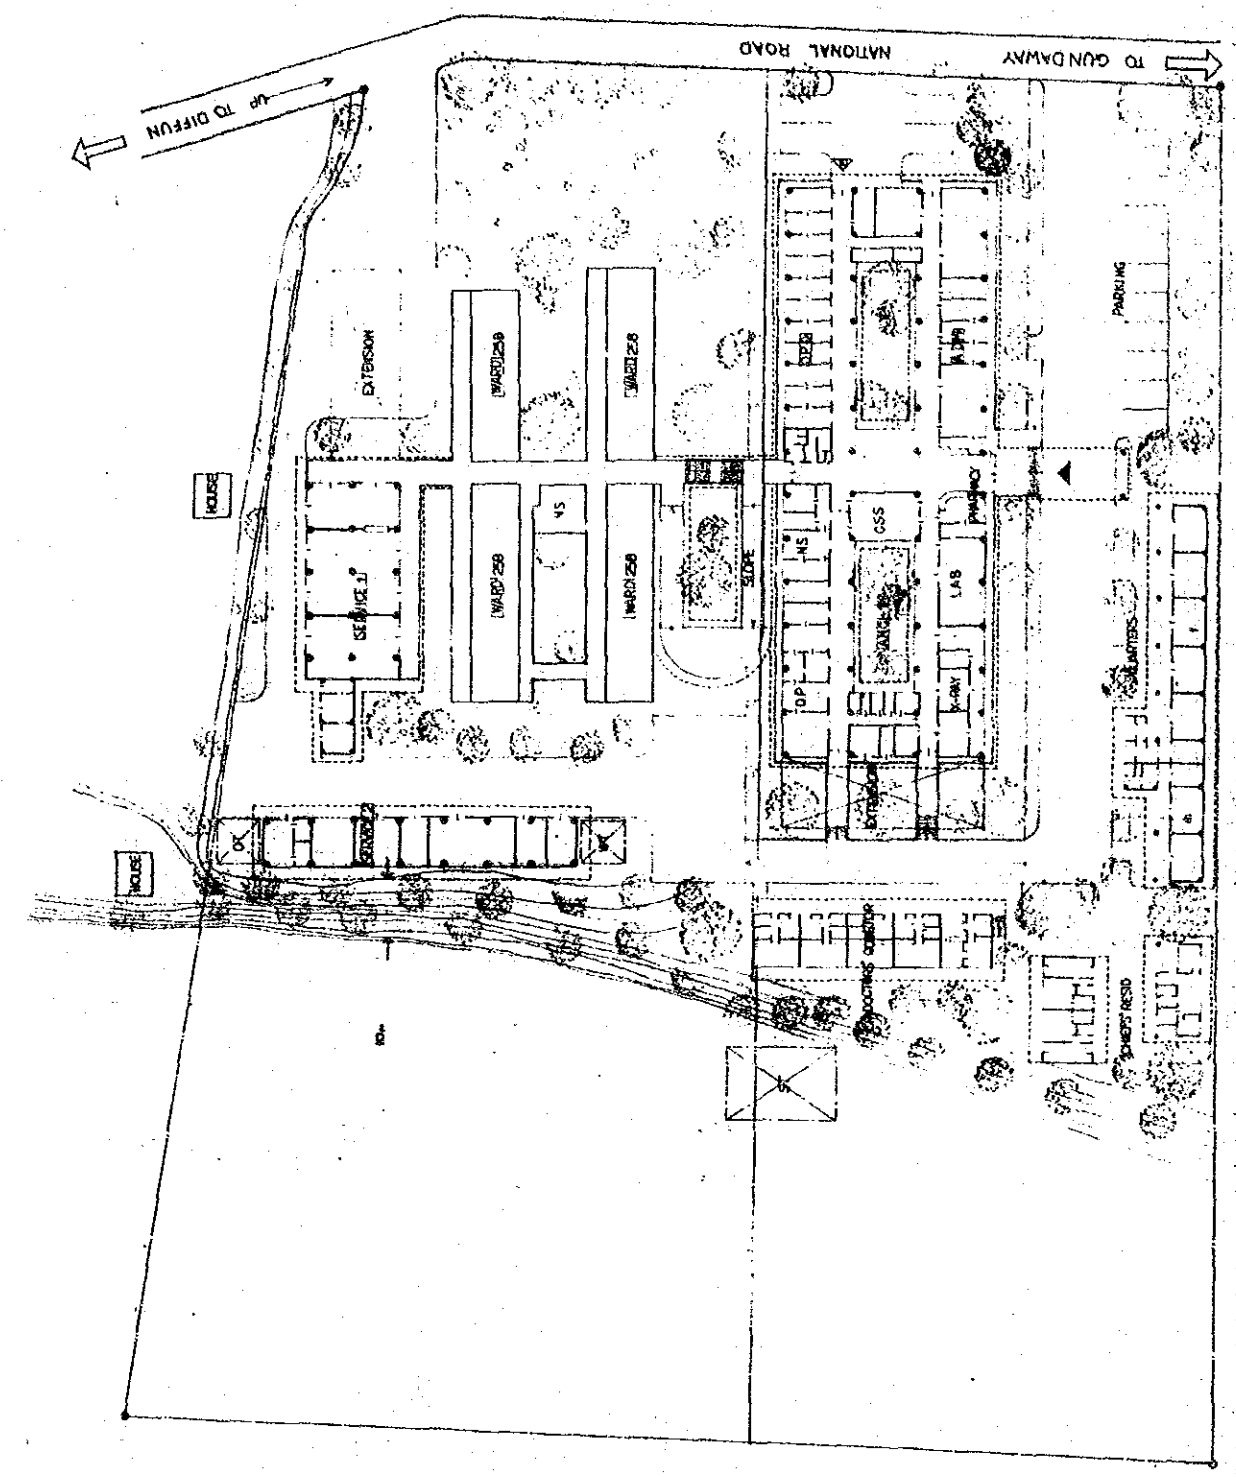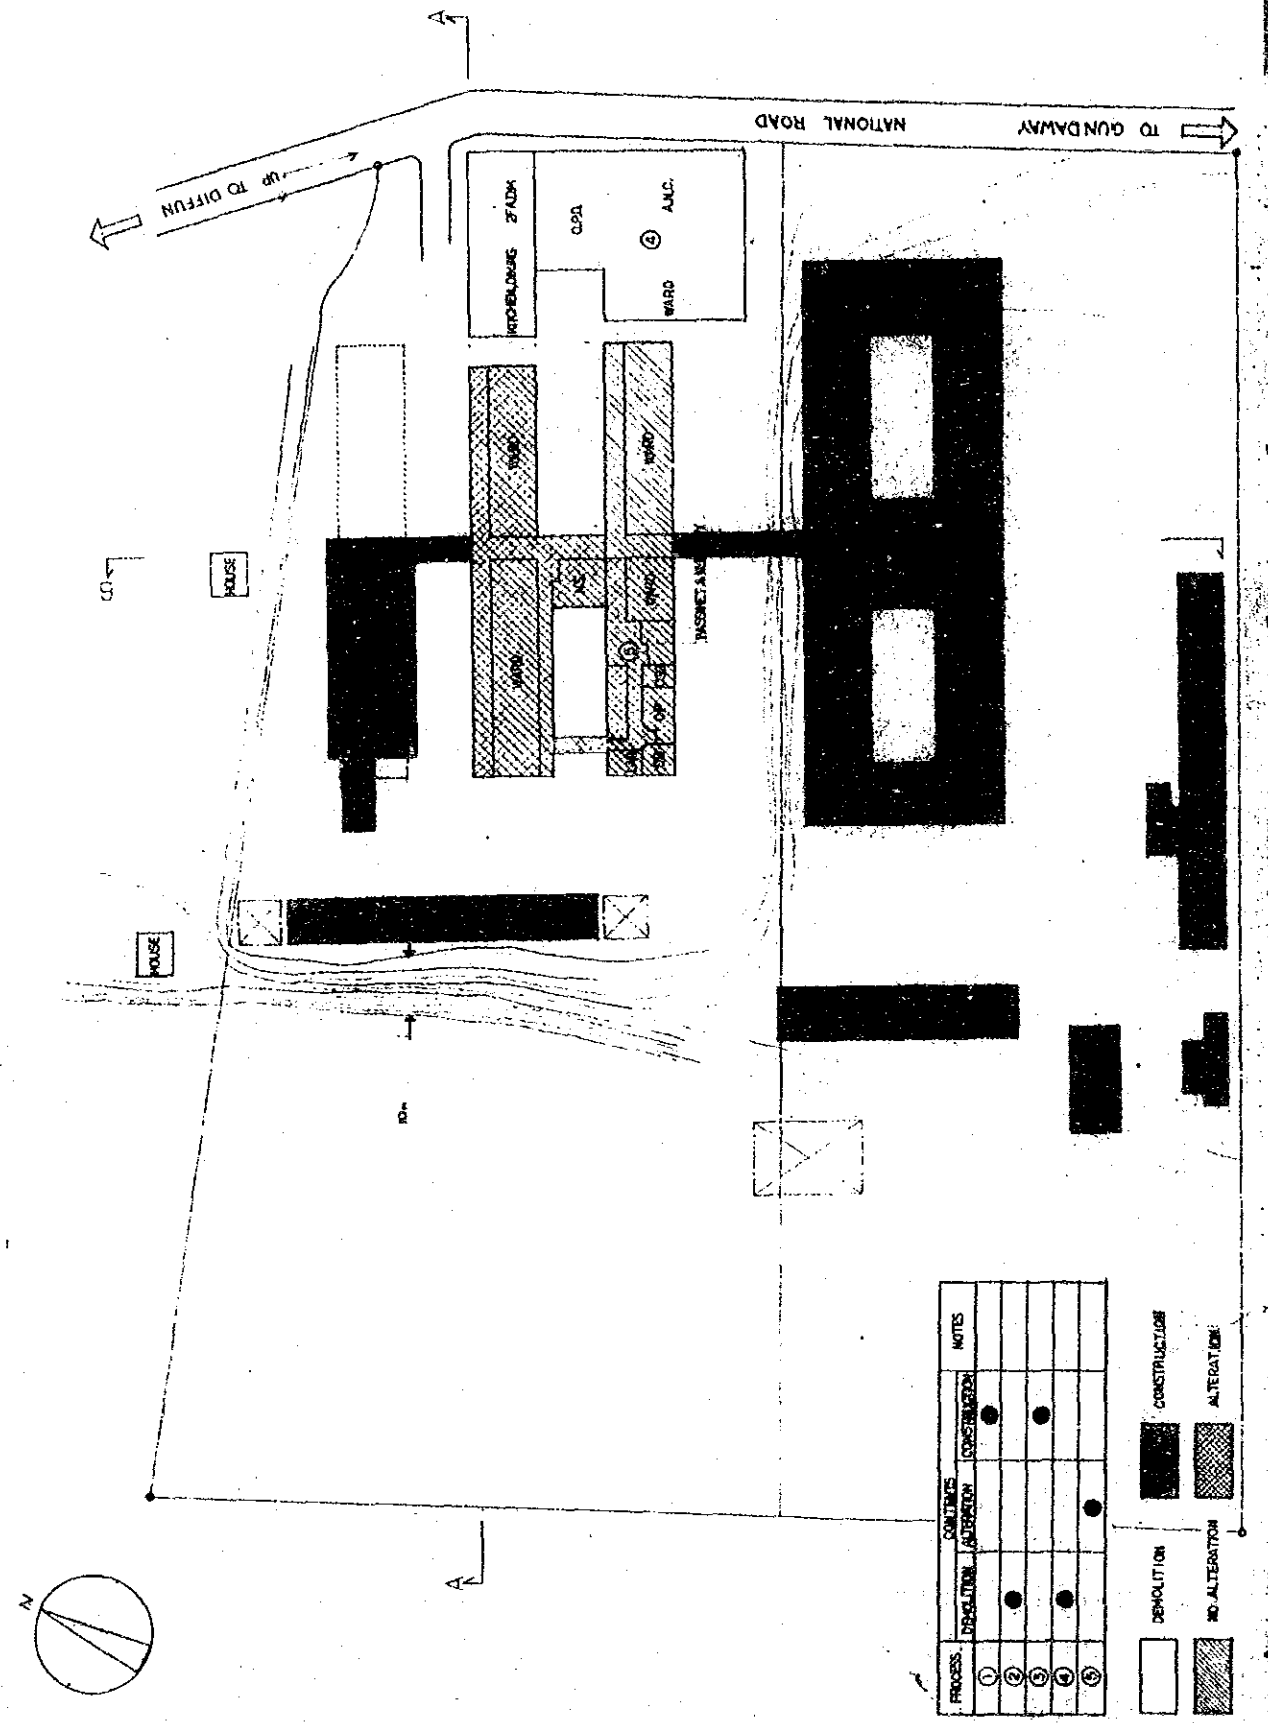




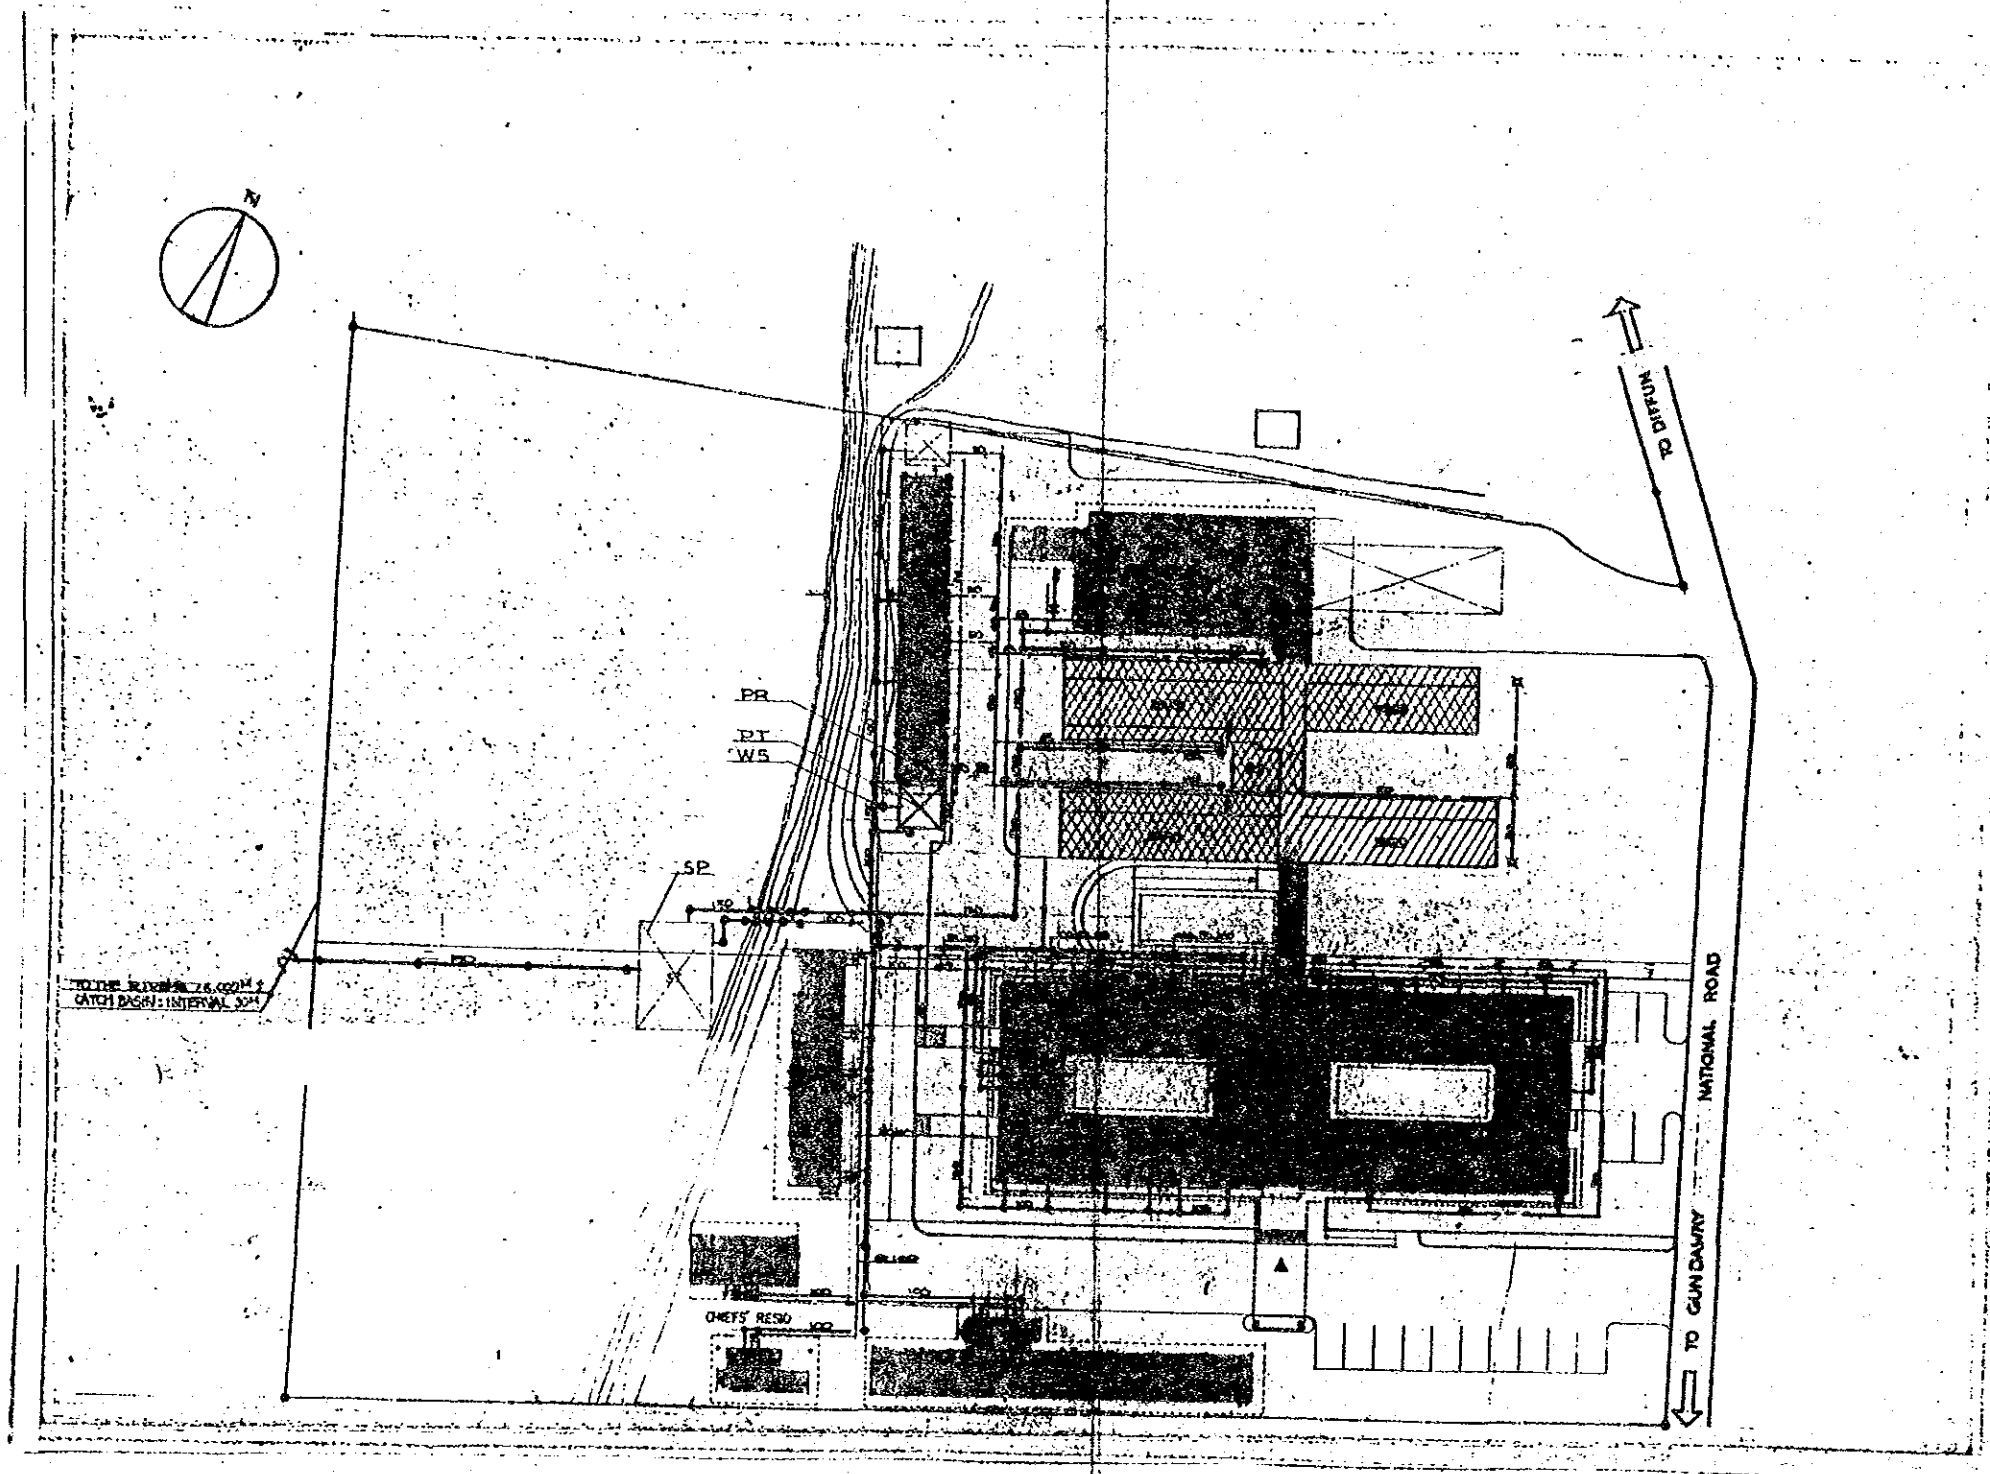

PLAN I II-6. QUIRINO PROVINCIAL HOSPITAL

OUTSIDE PLUMBING

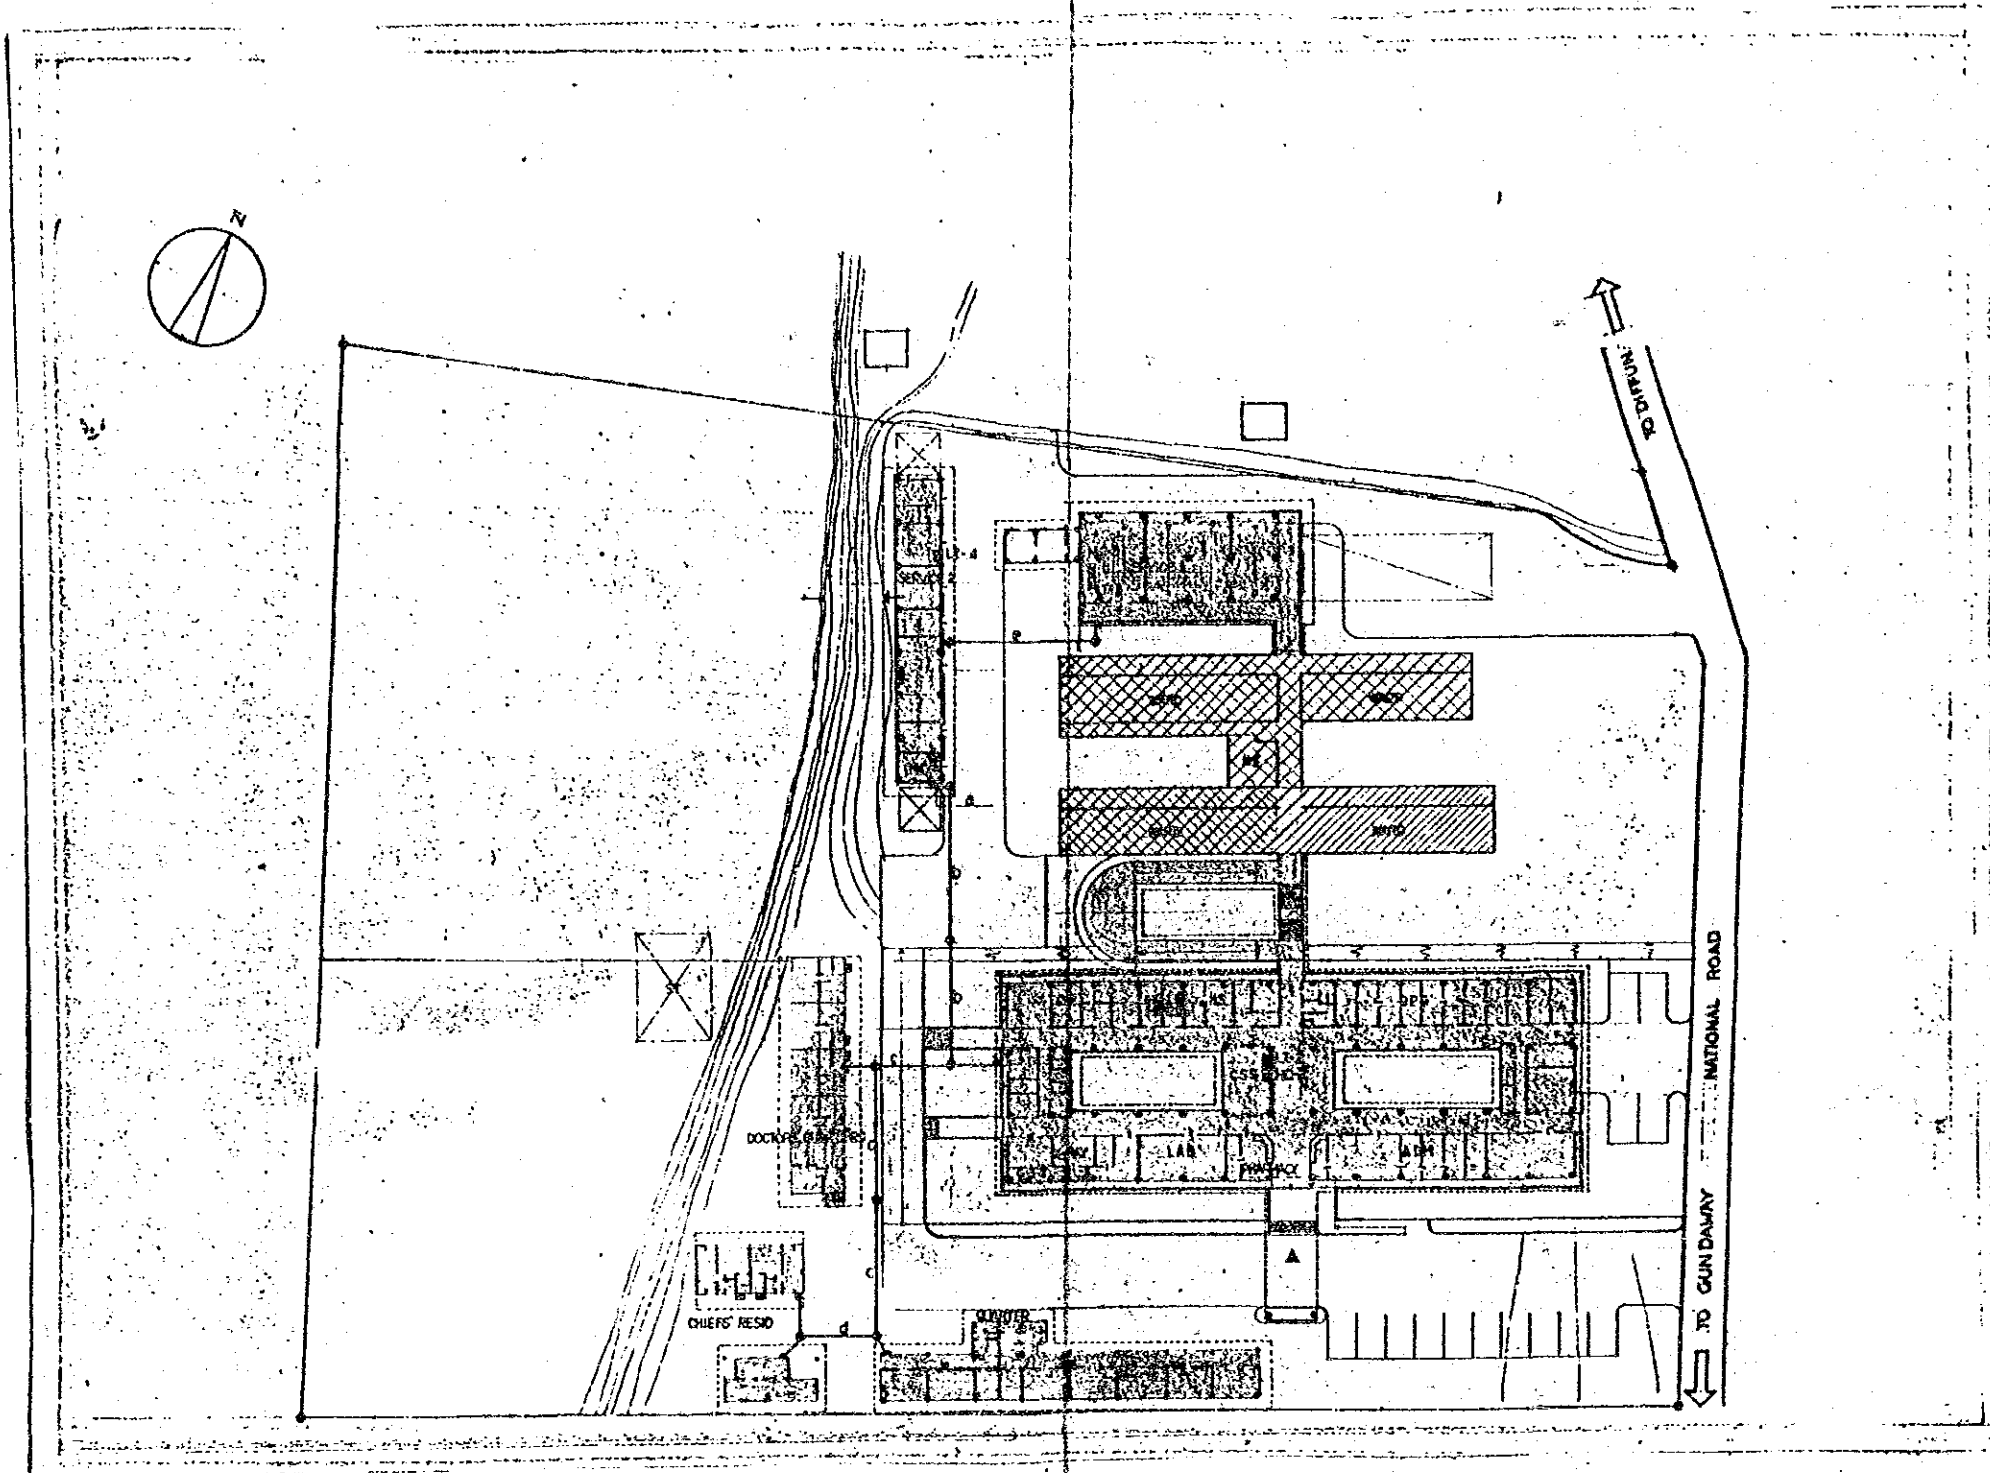

FEDER NAME	CABLE SIZE	CAPACITY
ORRANG LIGHTING FEEDER	LT-2 2x 1/2"	18 KW
• MEDICAL EQUIPMENT FEEDER	" 1/2"	50 "
• LIGHTING GENERATOR FEEDER	" 1/2"	5 "
• AIRCONDITION & PUMP POWER FEEDER	MC-1 2x 1/2"	40 "
• AIRCONDITION & PUMP POWER FEEDER	" 1/2"	12 "
• MEDICAL EQUIPMENT FEEDER	ME-1 1/2"	5 "
• "	ME-2 "	5 "
QUARTERS LIGHTING FEEDER	" 1/2"	16 "
ORRANG X-RAY FEEDER	A-3-1 1/2"	10 "
" " " " " "	" 1/2"	10 "
" " " " " "	" 1/2"	5 "
ORRANG	LT-2 2x 1/2"	18 KW
" " " " " "	" 1/2"	5 "
" " " " " "	MC-2 2x 1/2"	40 "
" " " " " "	" 1/2"	12 "
" " " " " "	ME-1 1/2"	5 "
" " " " " "	ME-2 "	5 "
" " " " " "	A-3-1 1/2"	10 "
" " " " " "	" 1/2"	10 "
" " " " " "	" 1/2"	5 "
QUARTERS LIGHTING FEEDER	" 1/2"	16 "
QUARTERS LIGHTING FEEDER	2x 1/2"	16 KW
• INTERCOM CABLE	CP-1 1/2-10P	
QUARTERS LIGHTING FEEDER	2x 1/2"	9 KW
• INTERCOM CABLE	CP-1 1/2-10P	
SERVICES LIGHTING FEEDER	LT-3 2x 1/2"	9 KW
• LIGHTING GENERATOR FEEDER	" "	1 "
• AIRCONDITION & PUMP POWER	MC-3 1/2"	18 "
• INTERCOM CABLE	CP-1 1/2-10P	
• SPEAKER	" 1/2"	18 KW
WARD LIGHTING FEEDER	LT-1 2x 1/2"	12 KW
• MEDICAL EQUIPMENT FEEDER	" 1/2"	18 "
• LIGHTING GENERATOR FEEDER	" 1/2"	9 "
• AIRCONDITION & PUMP POWER	MC-1 1/2"	10 "

□ CONCRETE POLE 15M

PLAN I II-6. QUIRINO PROVINCIAL HOSPITAL

OUTSIDE WIRING










← TO MANILA

NATIONAL HIGHWAY


A

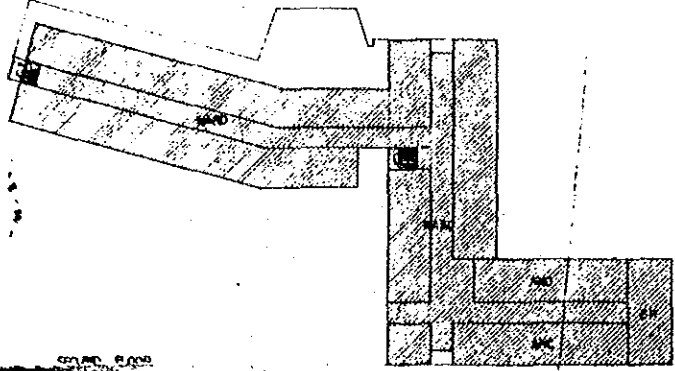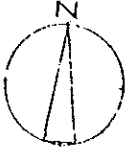

SECOND FLOOR

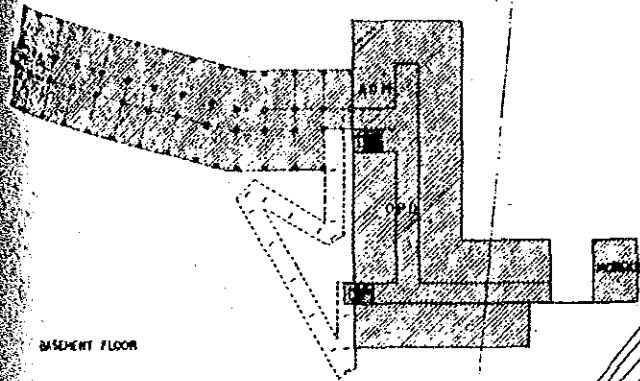

BASEMENT FLOOR

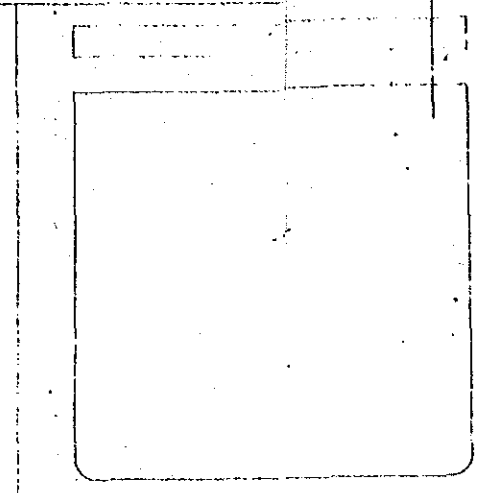

FIRST FLOOR

1000  
1010  
1020

