

- ⓔ ELECTRICITY (415V)
- Ⓦ WATER
- ⓐ AIR


NOTICE

- ▭ INDEPENDENT BASE
- ▭ INDEPENDENT BASE with Pit
- must be considered INFACT design
- load is 1.3 times of machine load
- ← WORKER'S POINT


MITEC

BUILDING NO. 3
PLAN
SCALE 1/100


- ⊖ Water tap
- ⊖ Pure water tap
- ⊙ 240V Single Phase
- ⊗ 415V 3Phase

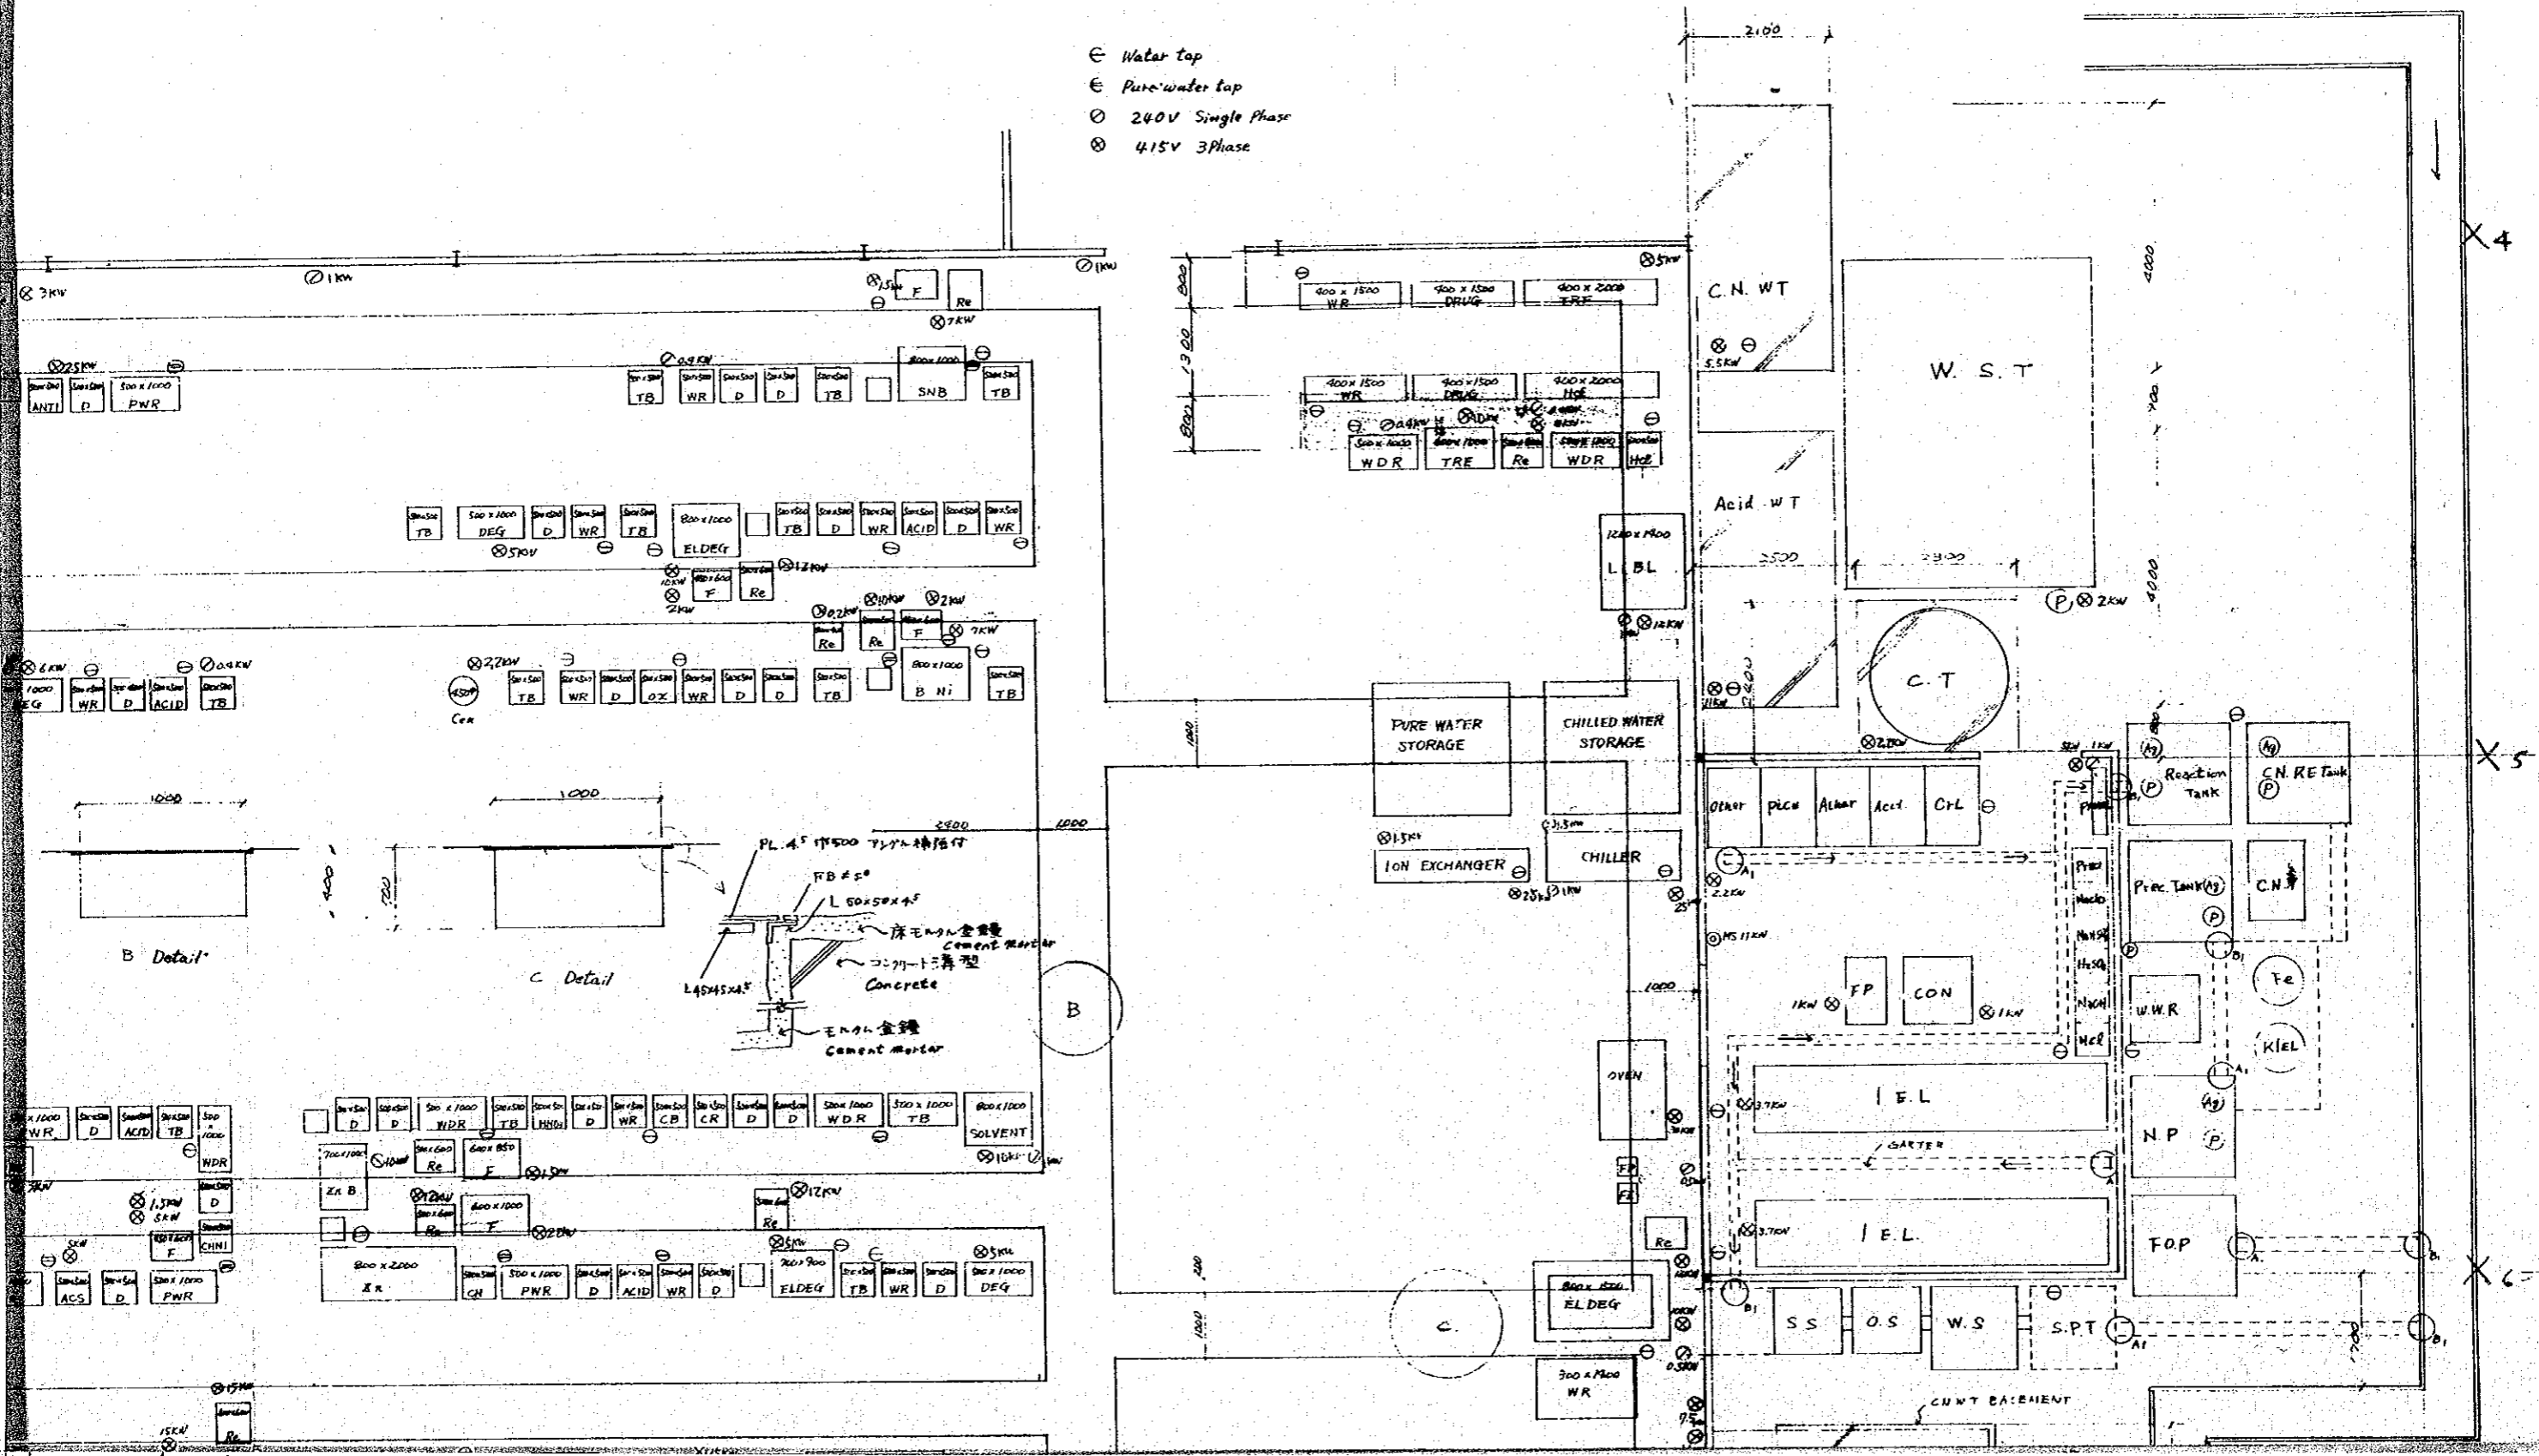


- ⊖ Water tap
- ⊕ Pure water tap
- ⊙ 240V Single Phase
- ⊗ 415V 3Phase

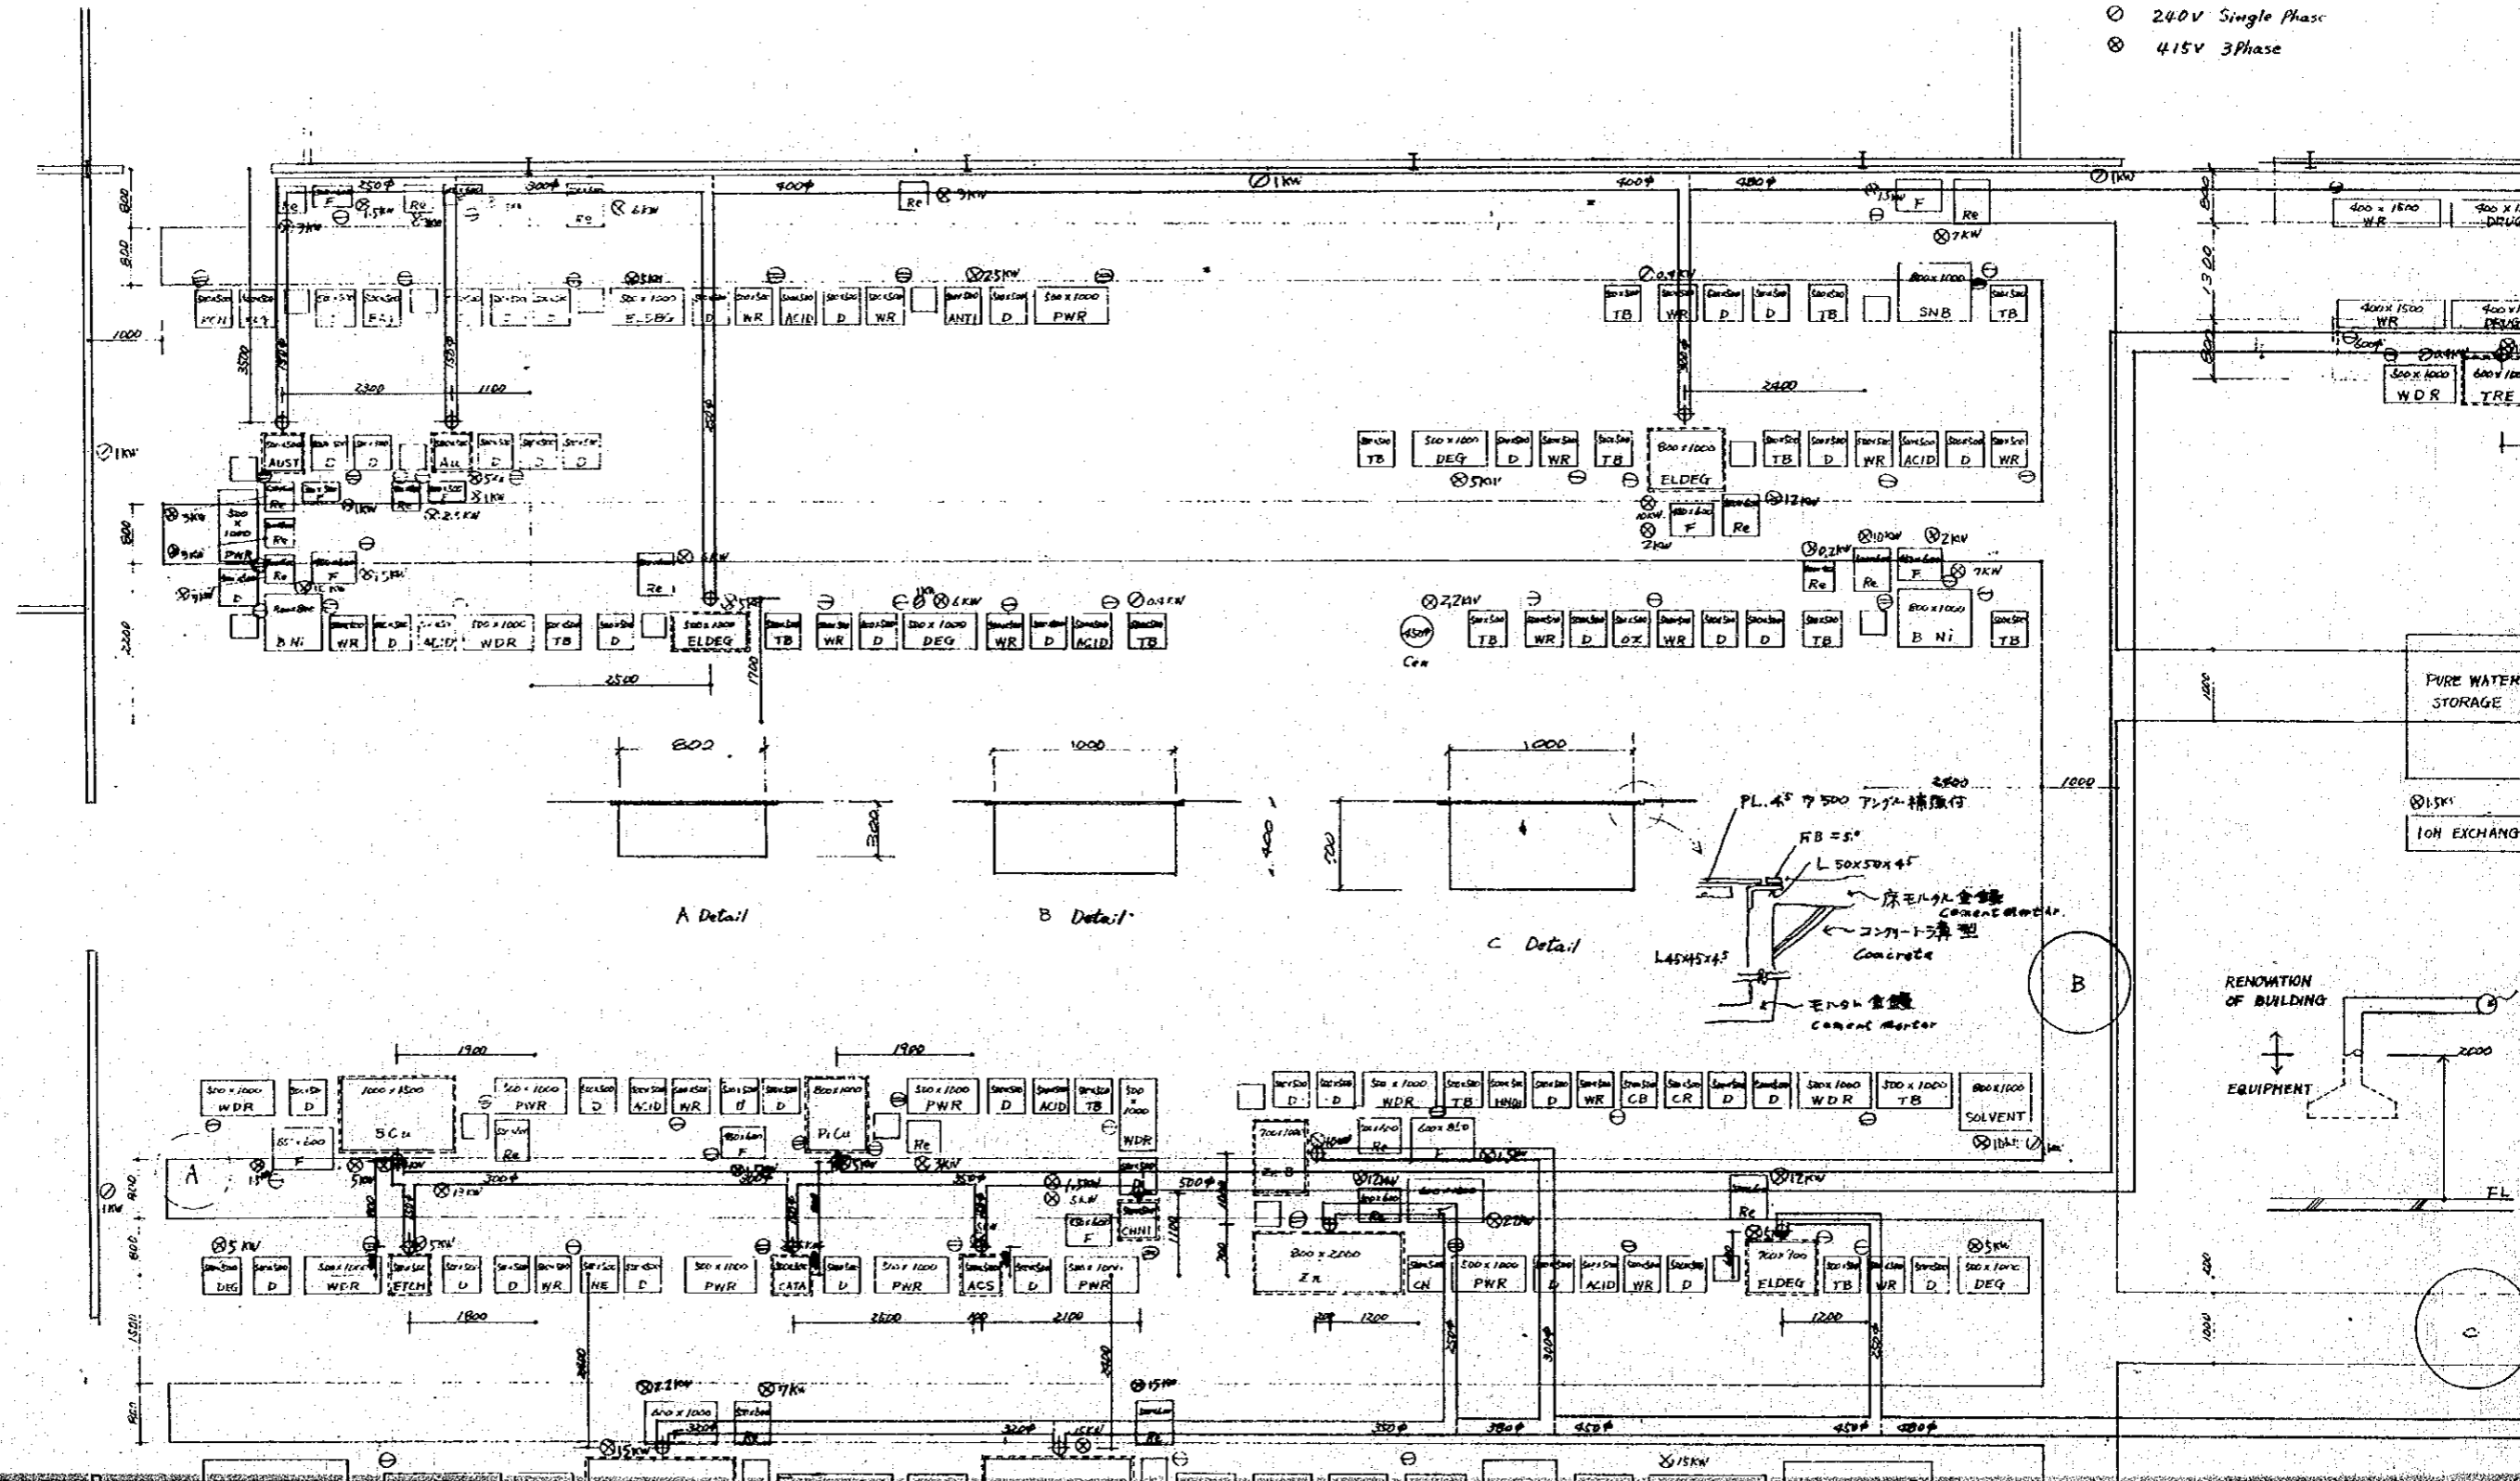

- ⊕ Water tap
- ⊖ Pure water tap
- ⊙ 240V Single Phase
- ⊗ 415V 3Phase

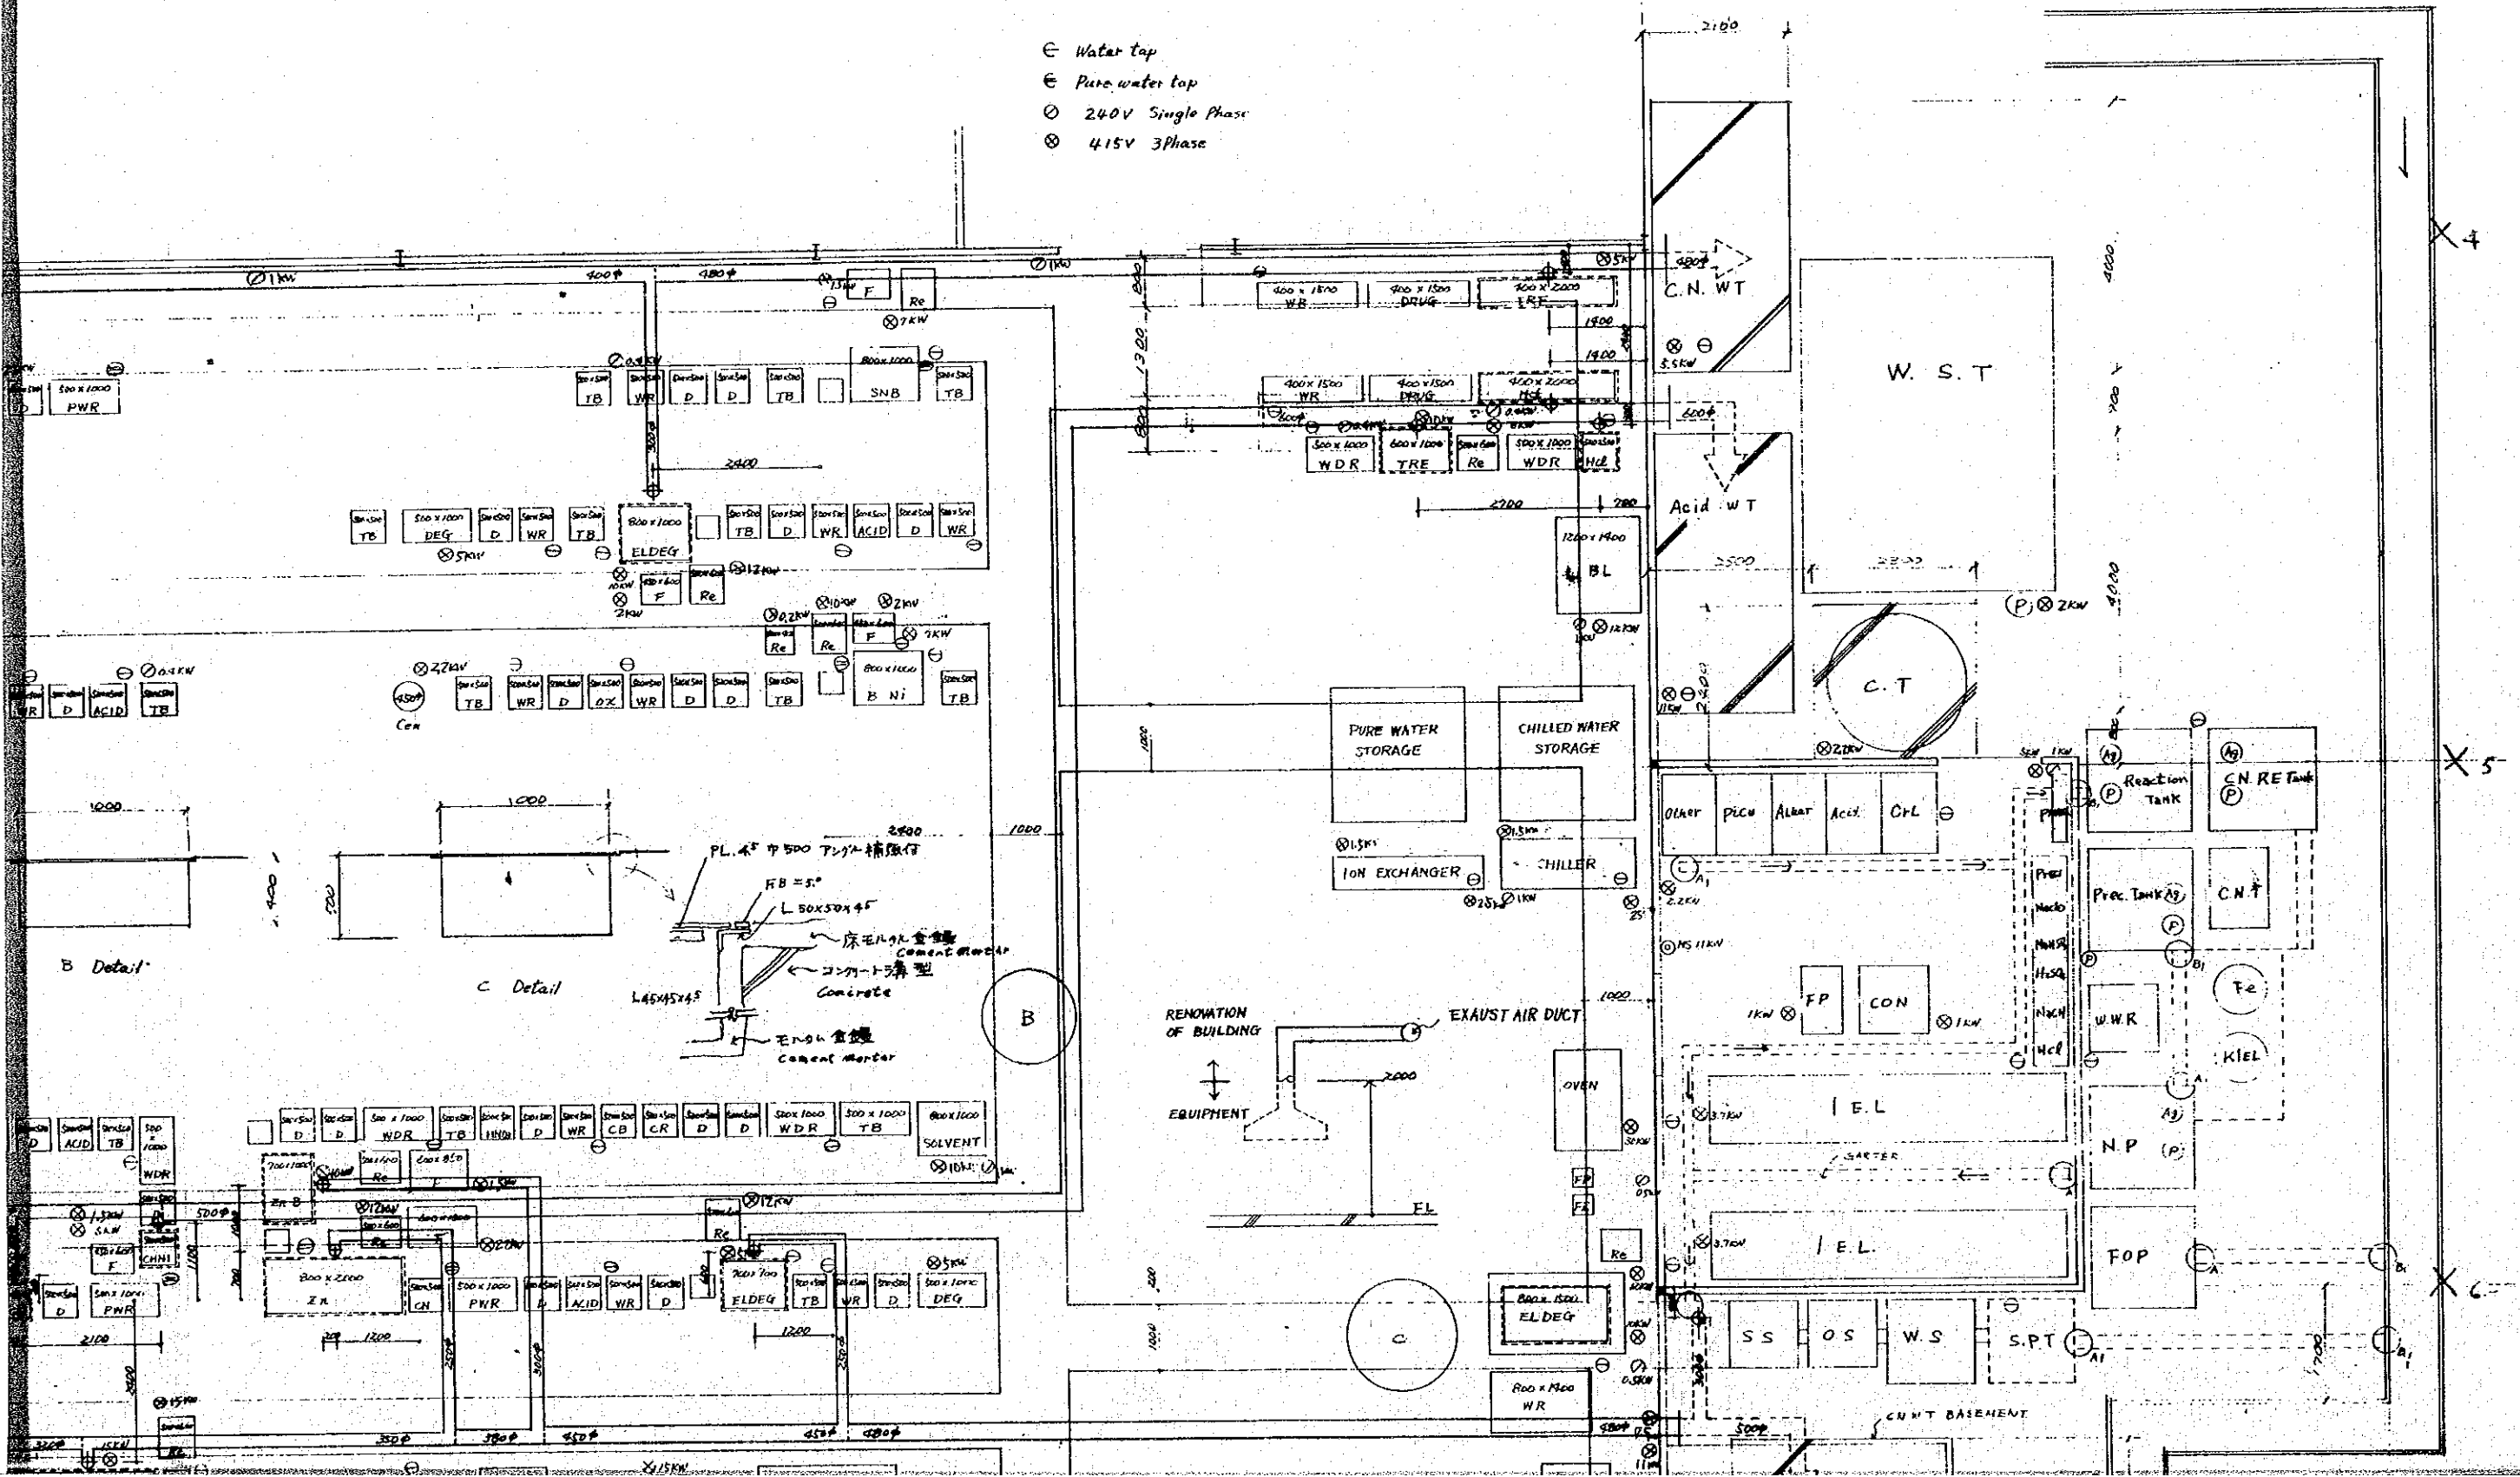


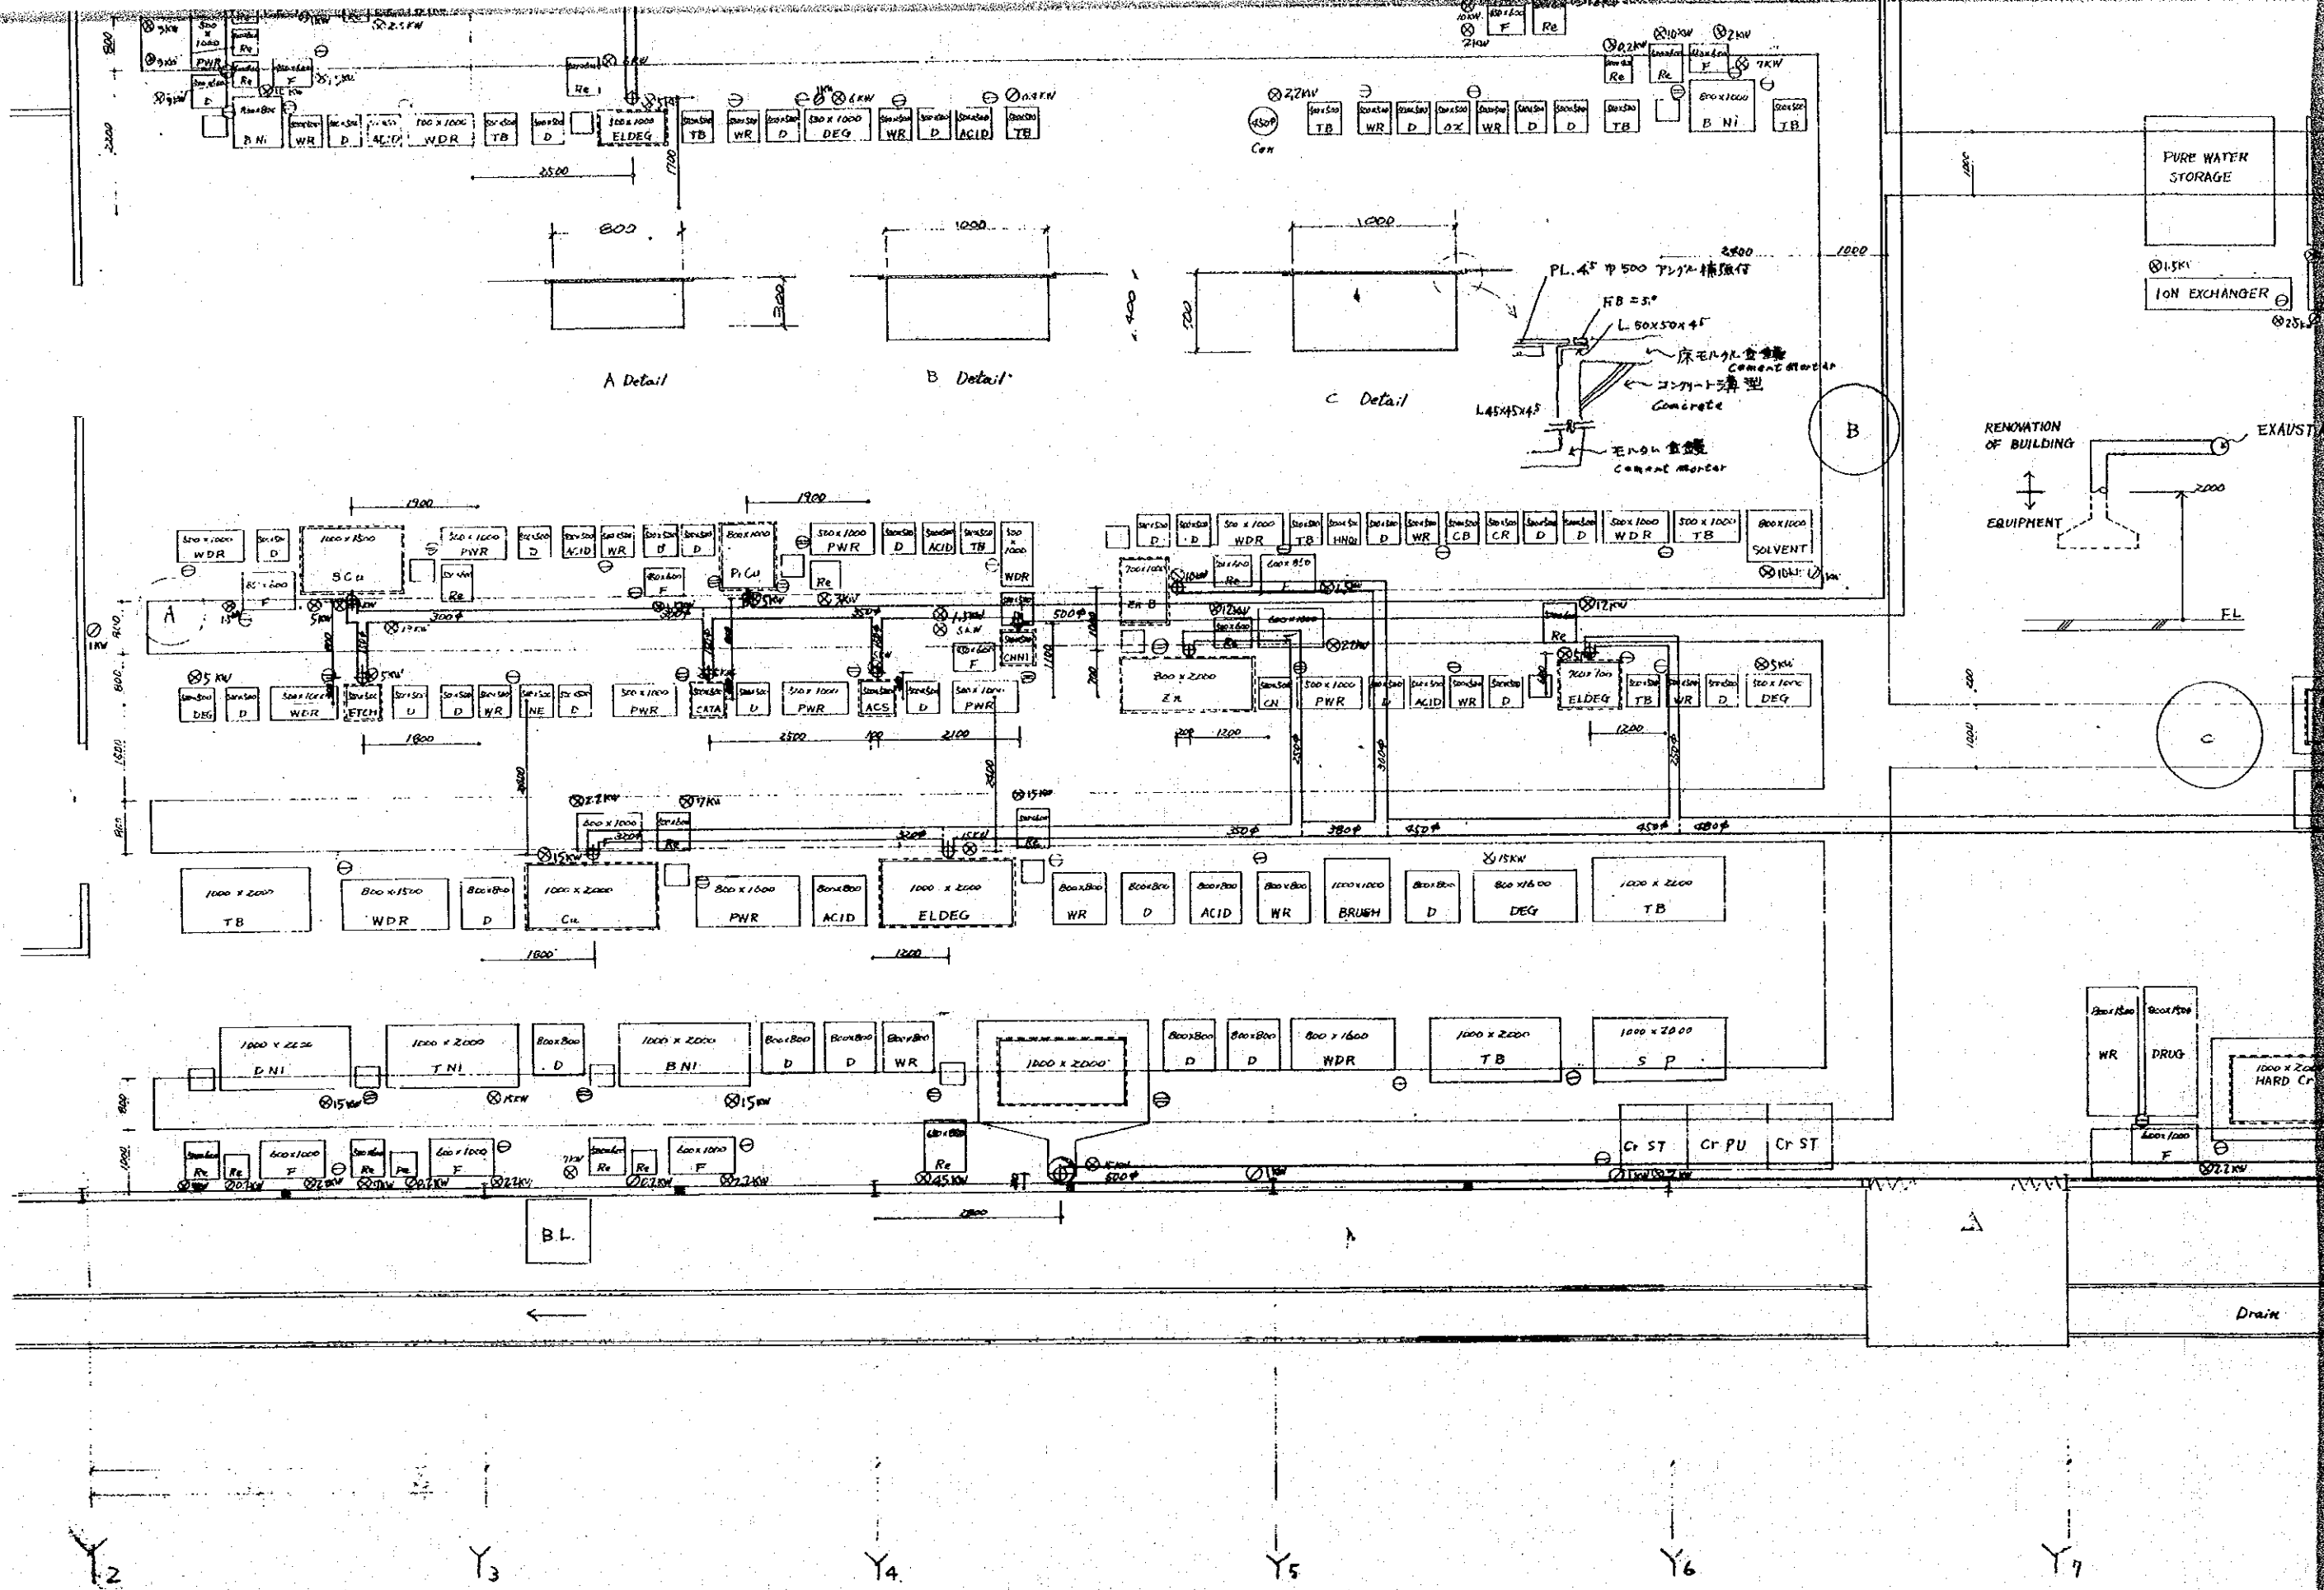

A Detail

B Detail

C Detail

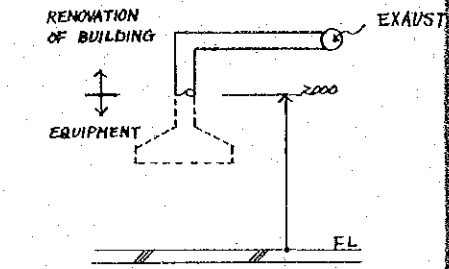

Y2

Y3

Y4


Y5

Y6

Y7

BL

Drain

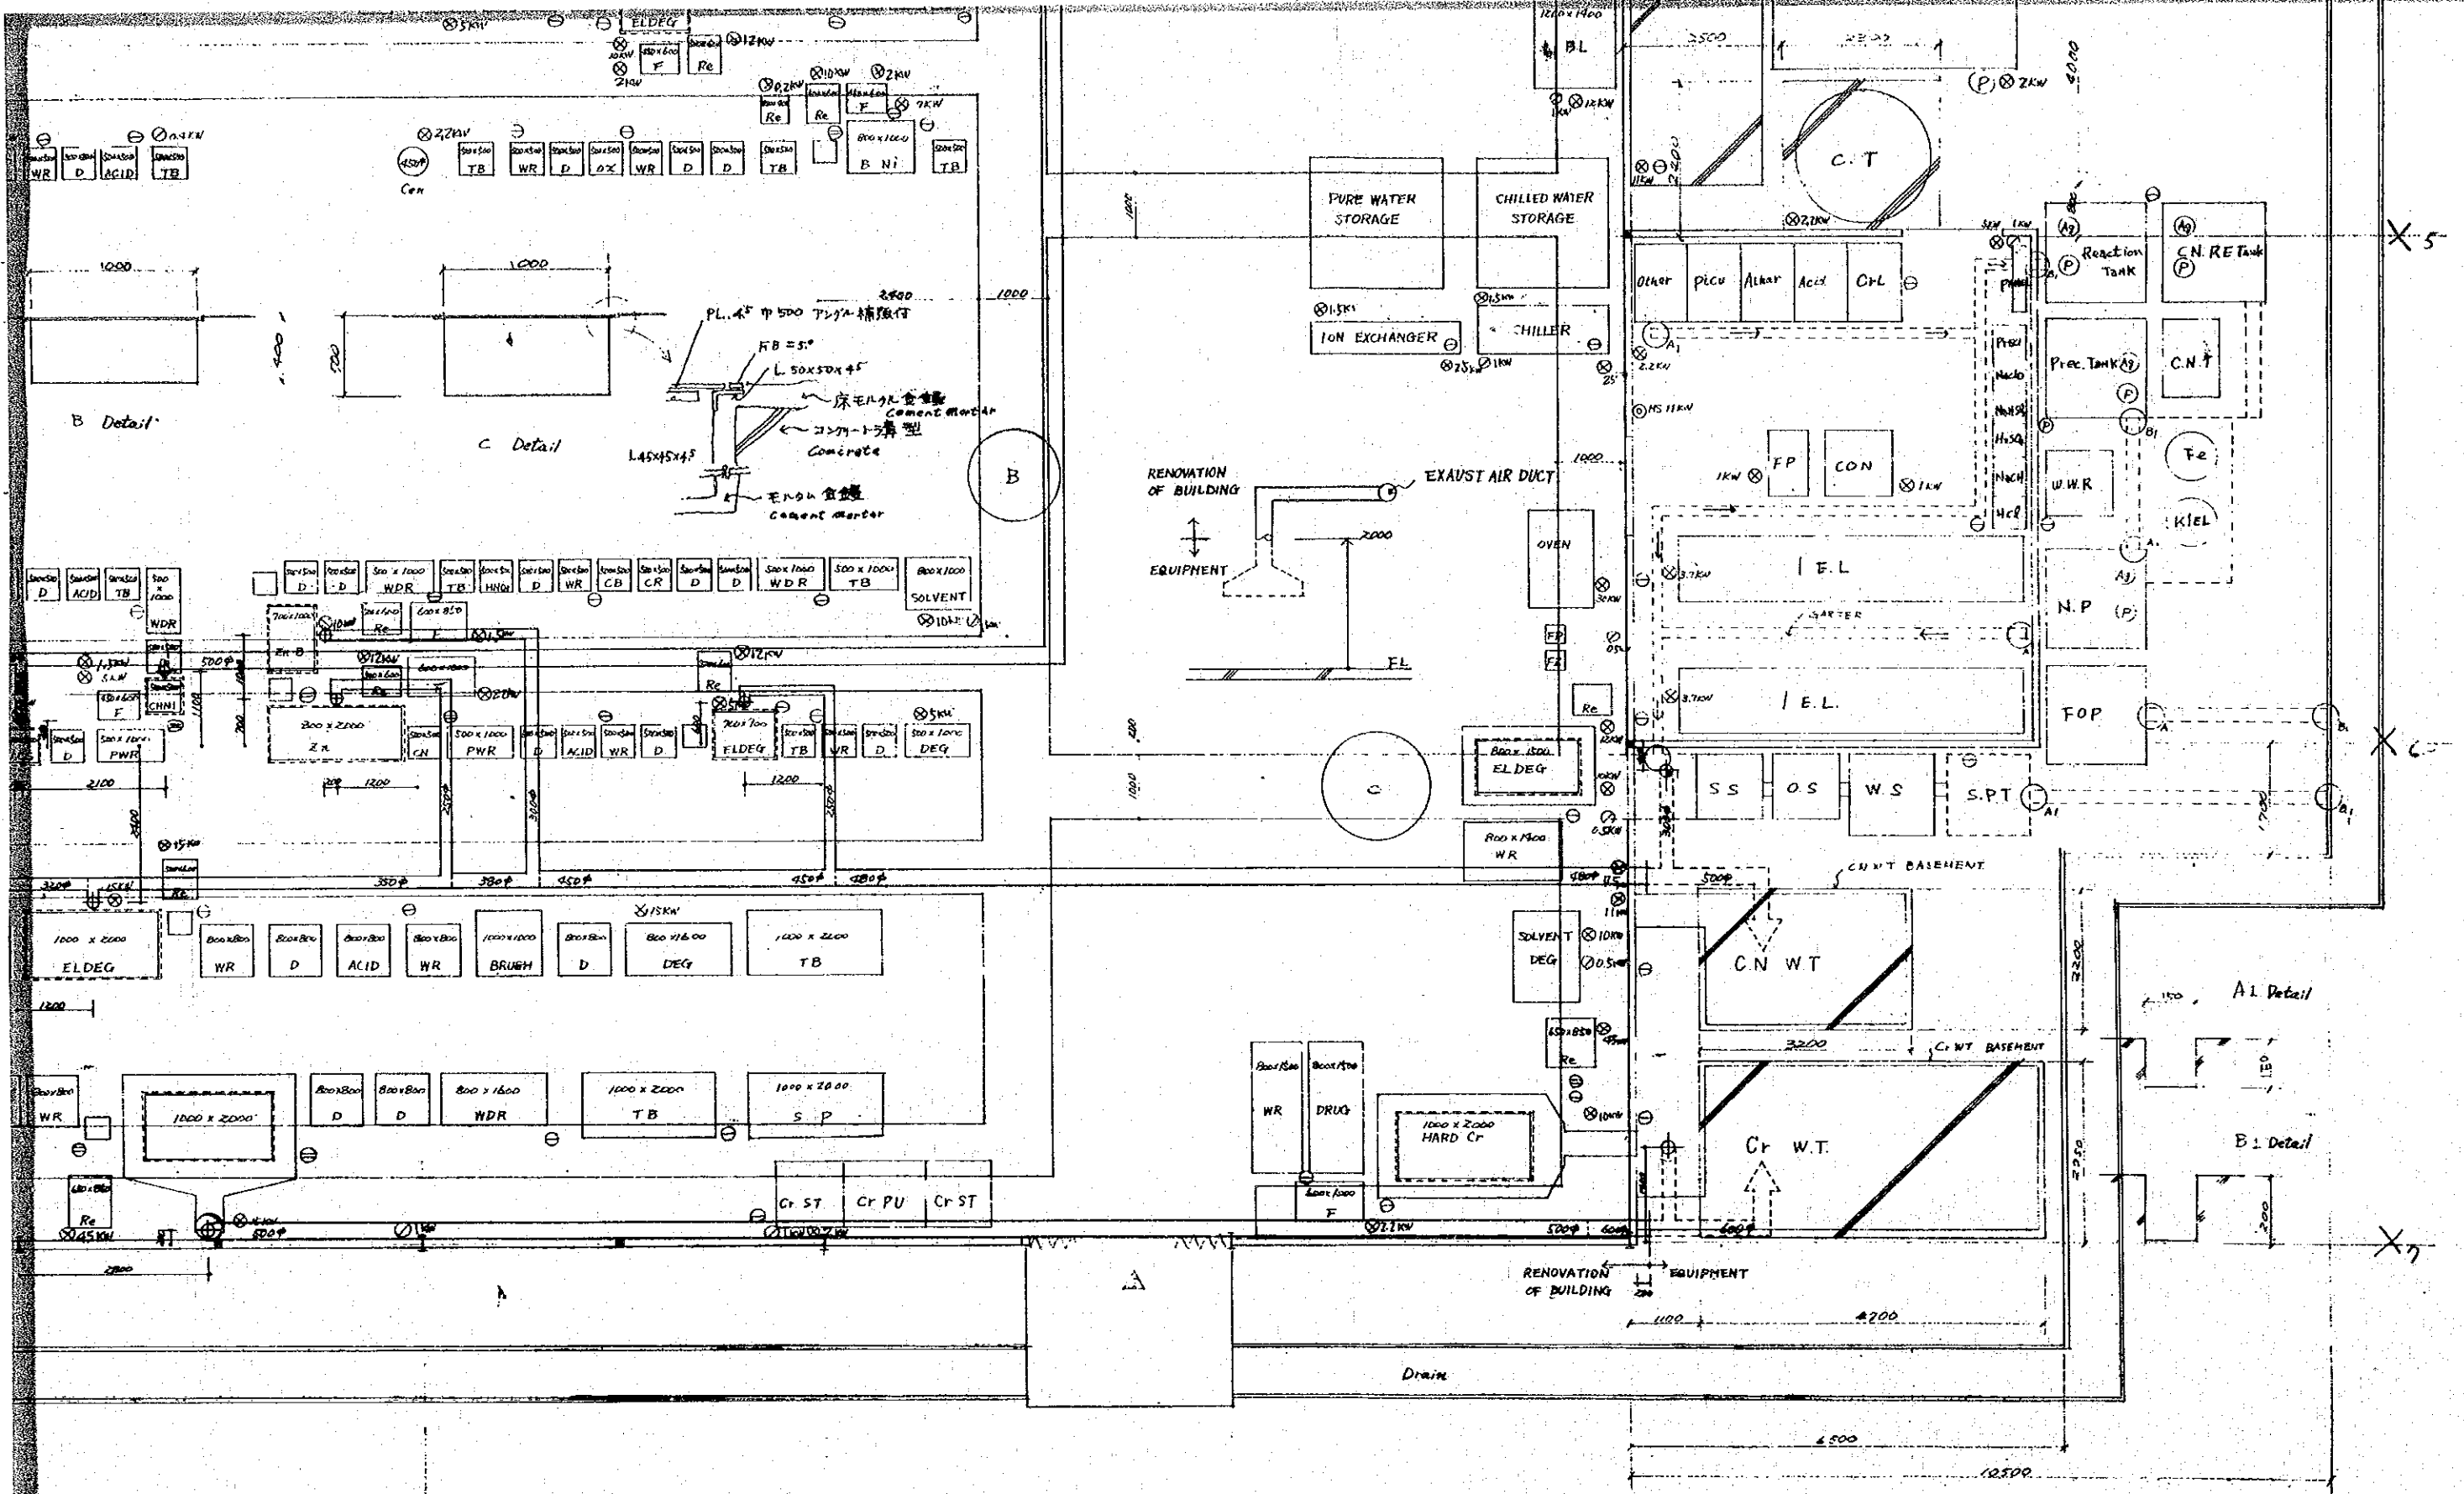

MITEC BUILDING NO.2
ELECTRO PLATING WORK SHOP
(EXHAUST AIR DUCT SYSTEM)

JICA