

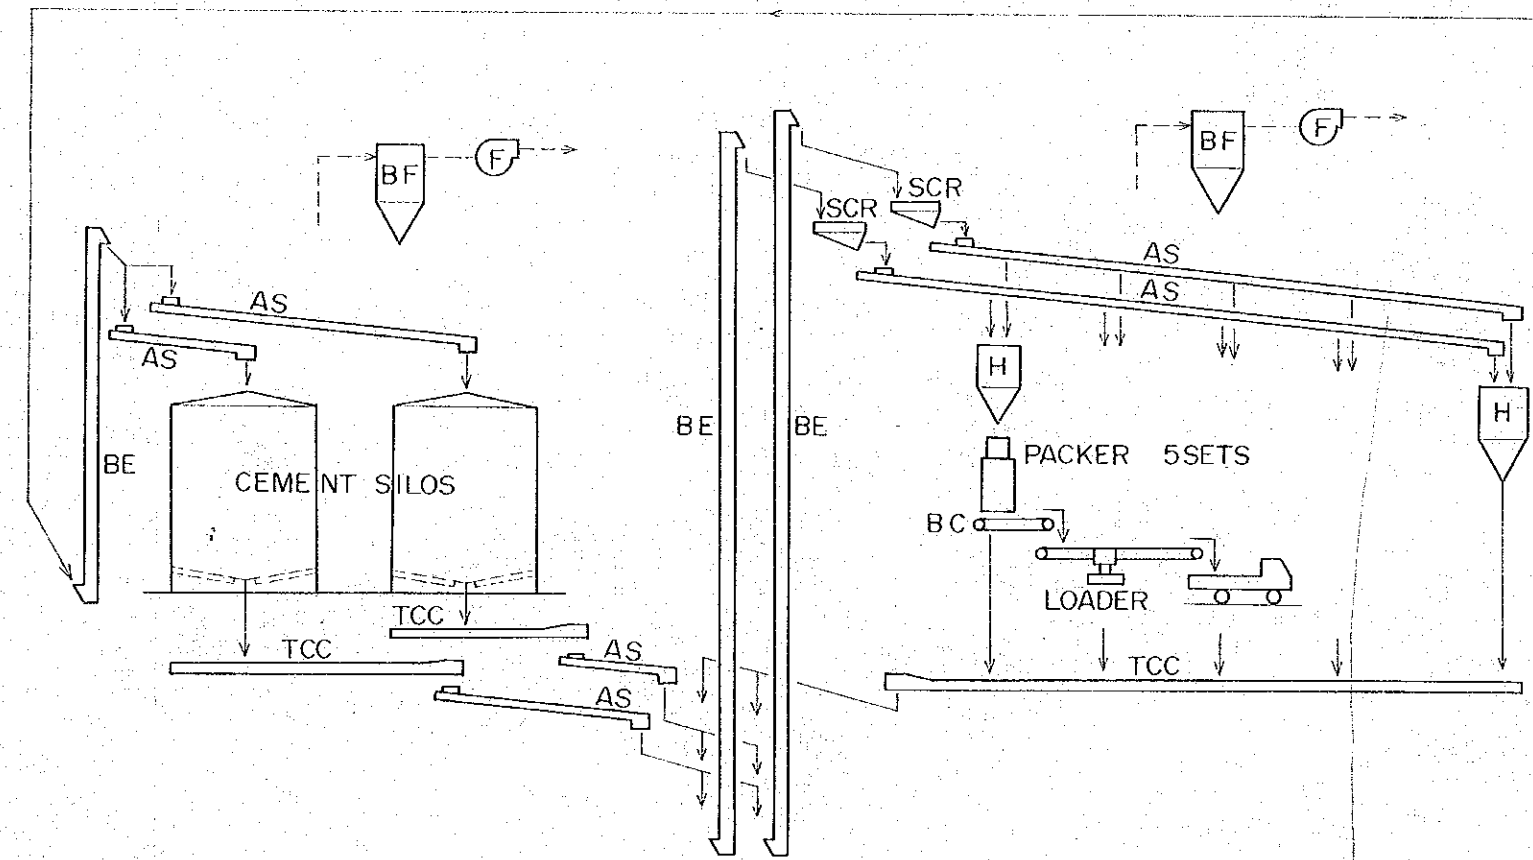




VF	VIBRATING FEEDER
TCC	TROUGH CHAIN CONVEYOR
SF	SCREW FEEDER
SEP	AIR SEPARATOR
SCR	SCREEN
REC	RECLAIMER
RCR	ROLL CRUSHER
KP	KINYON PUMP
HCR	HAMMER CRUSHER
HG	HOT GAS GENERATOR
H	HOPPER
GBF	GRAVEL BED FILTER
F	FAN

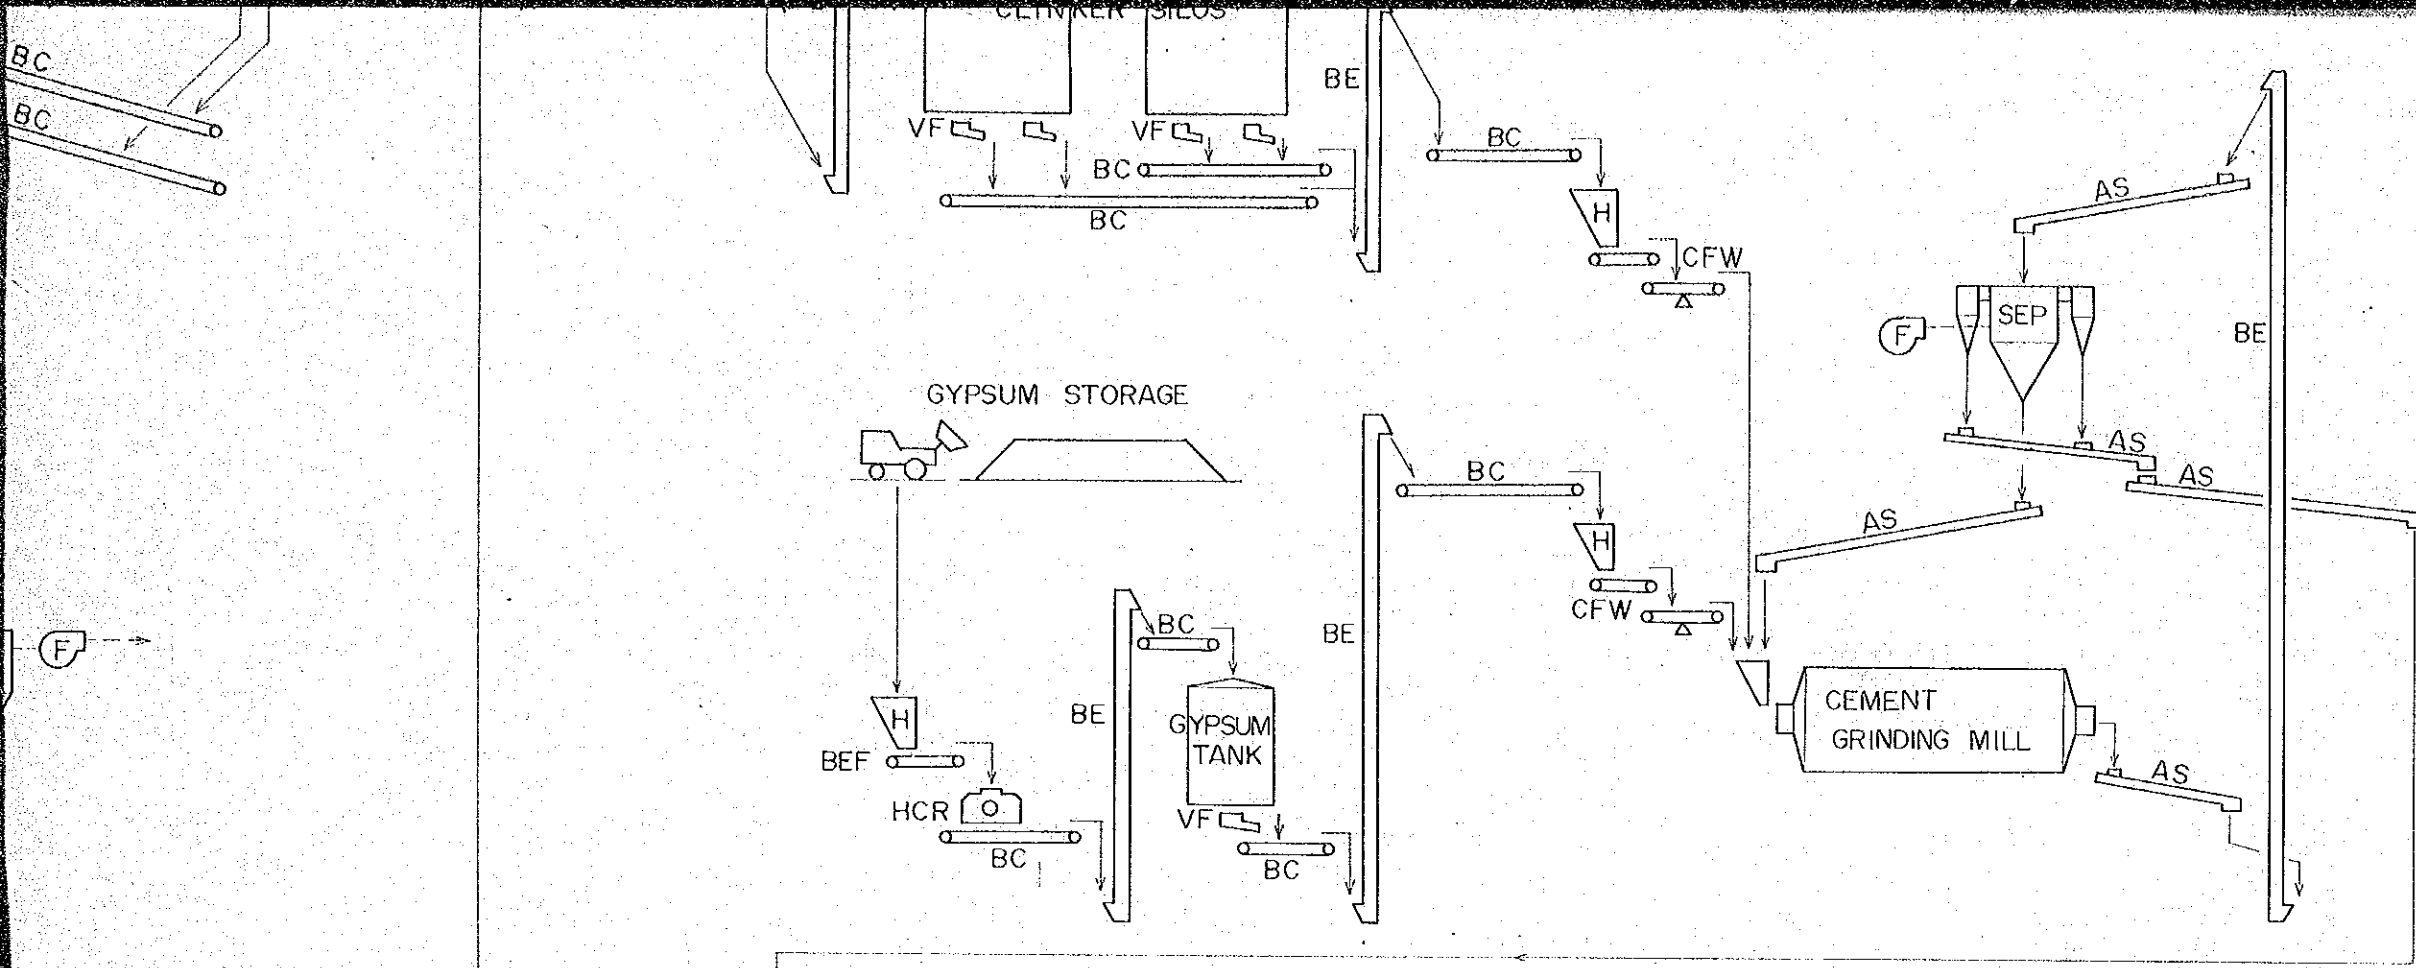



VF	VIBRATING FEEDER
TCC	TROUGH CHAIN CONVEYOR
SF	SCREW FEEDER
SEP	AIR SEPARATOR
SCR	SCREEN
REC	RECLAIMER
RCR	ROLL CRUSHER
KP	KINYON PUMP
HCR	HAMMER CRUSHER
HG	HOT GAS GENERATOR
H	HOPPER
GBF	GRAVEL BED FILTER
F	FAN
EP	ELECTROSTATIC PRECIPITATOR
DCC	DRAG CHAIN CONVEYOR
CY	DUST CYCLONE
CFW	CONSTANT FEED WEIGHER
BF	BAG FILTER
BEF	BELT FEEDER
BE	BUCKET ELEVATOR
BC	BELT CONVEYOR
AS	AIR SLIDE CONVEYOR
SYMBOL	MACHINE

JAPAN INTERNATIONAL COOPERATION AGENCY	OWNER/CODE NO. HIS MAJESTY'S GOVERNMENT OF NEPAL					
	UDAIPUR CEMENT PLANT PROJECT					
	PLANT FLOW SHEET					
(1500 T/D)						
APPROVED	CHECKED	DESIGNED DRAWN	SCALE	DATE	DWG. NO.	FILE NO.
				4-1978	P-01	

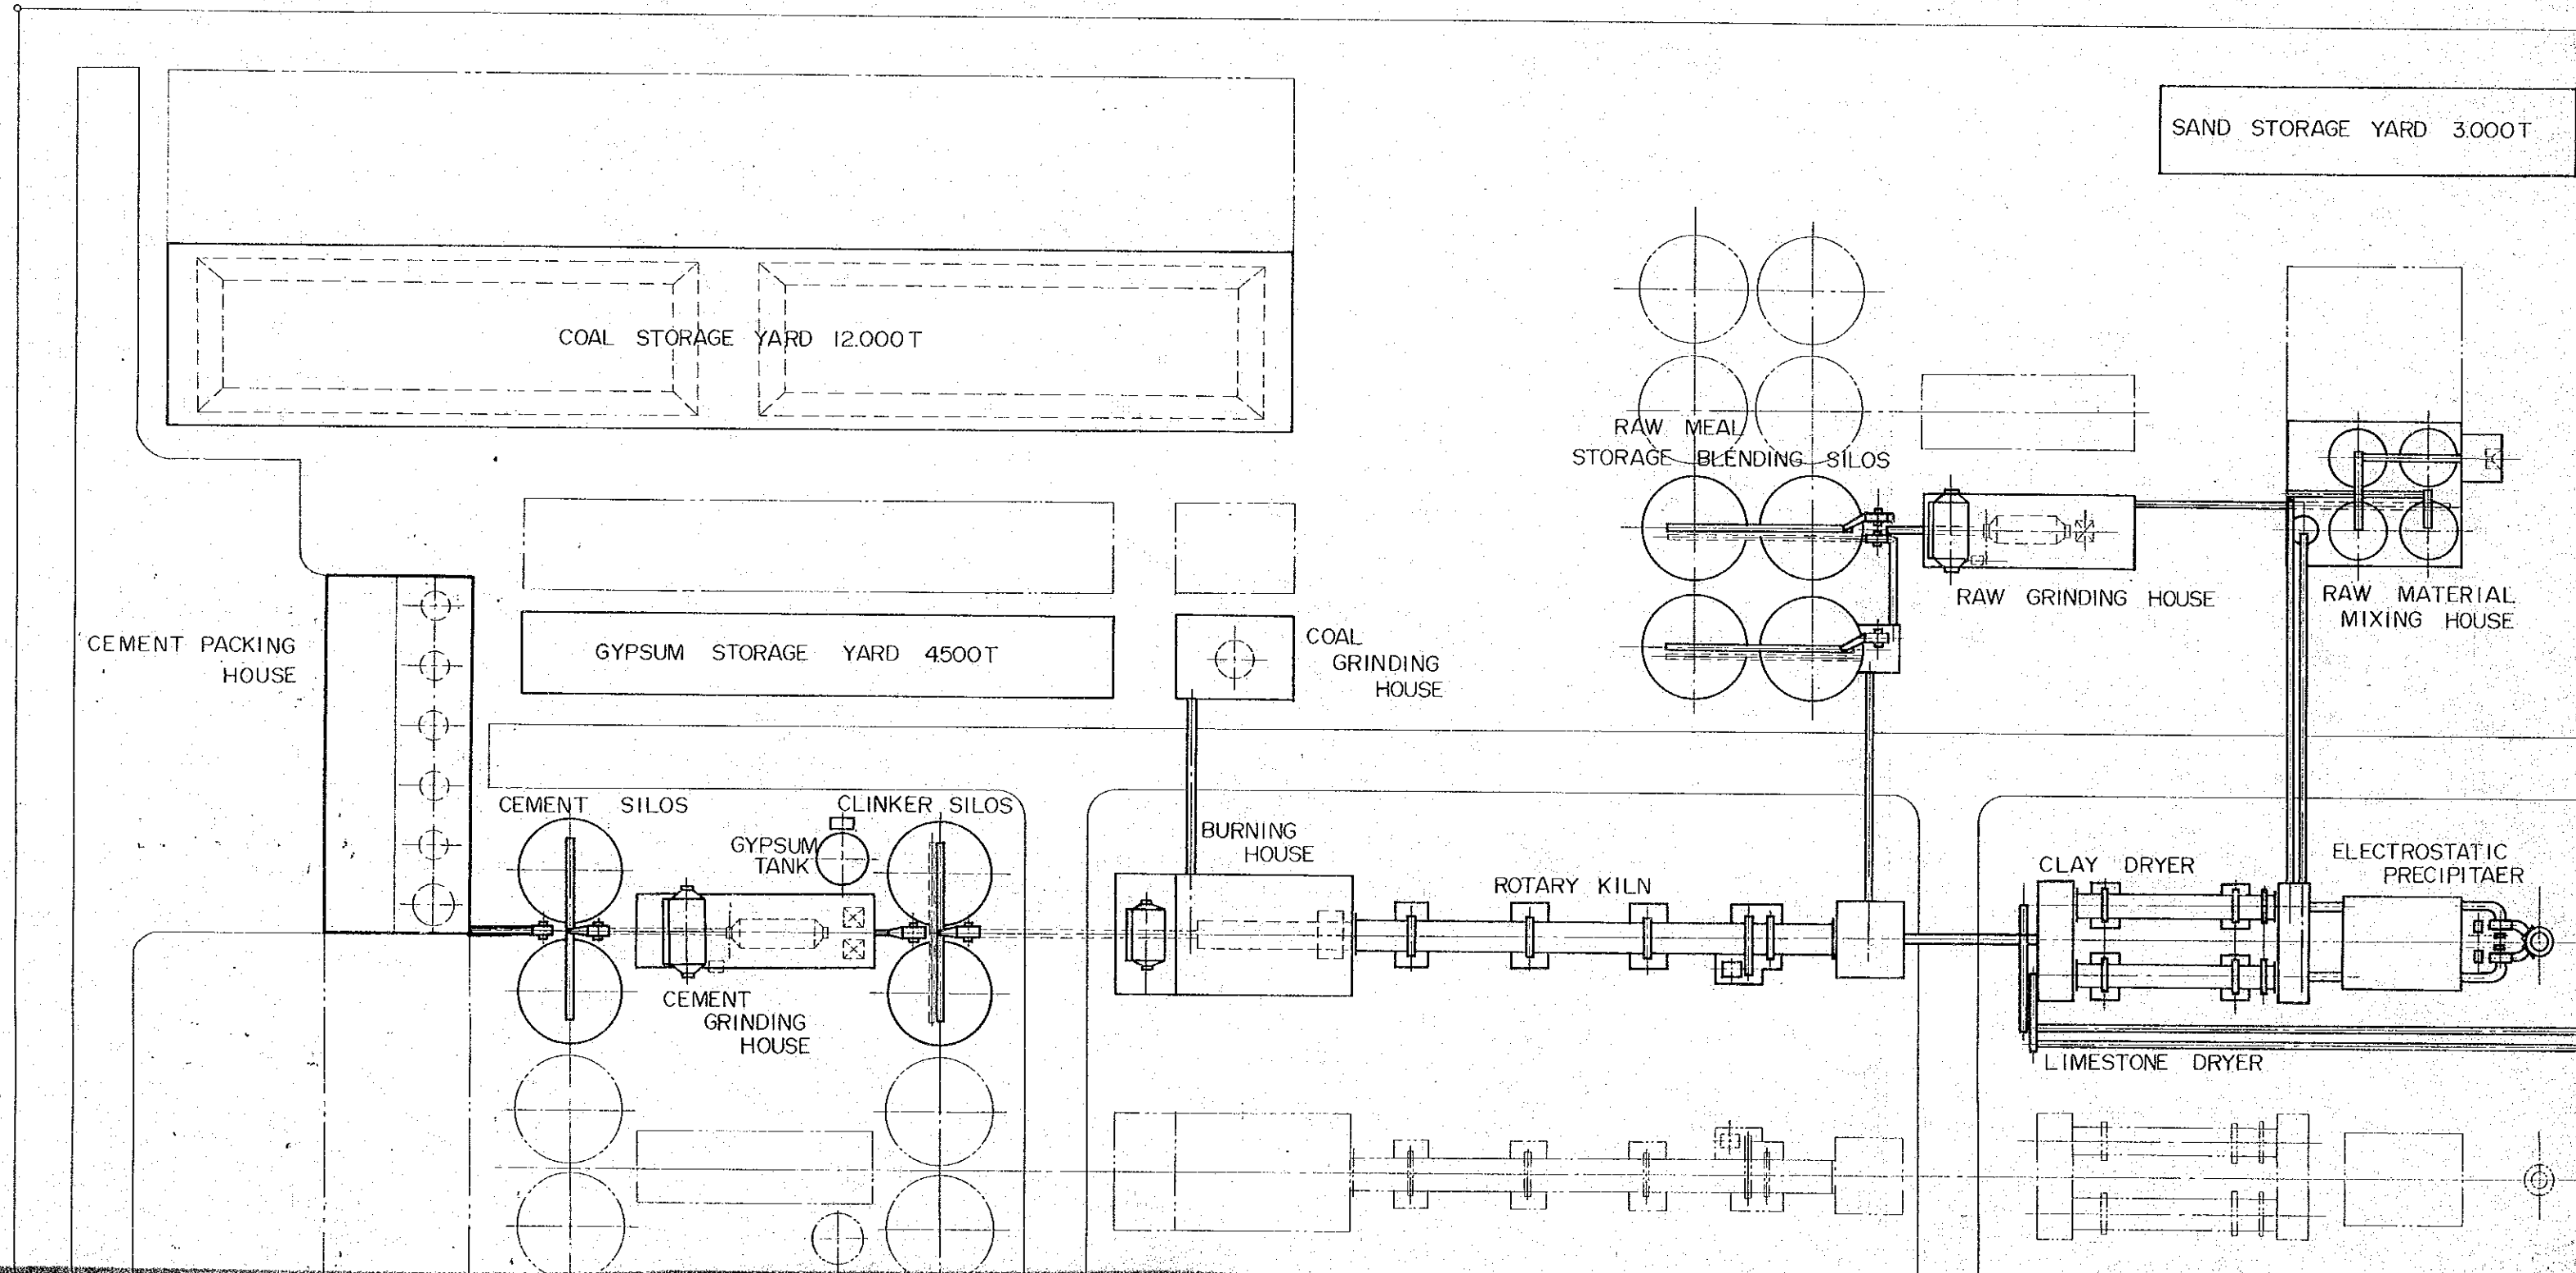

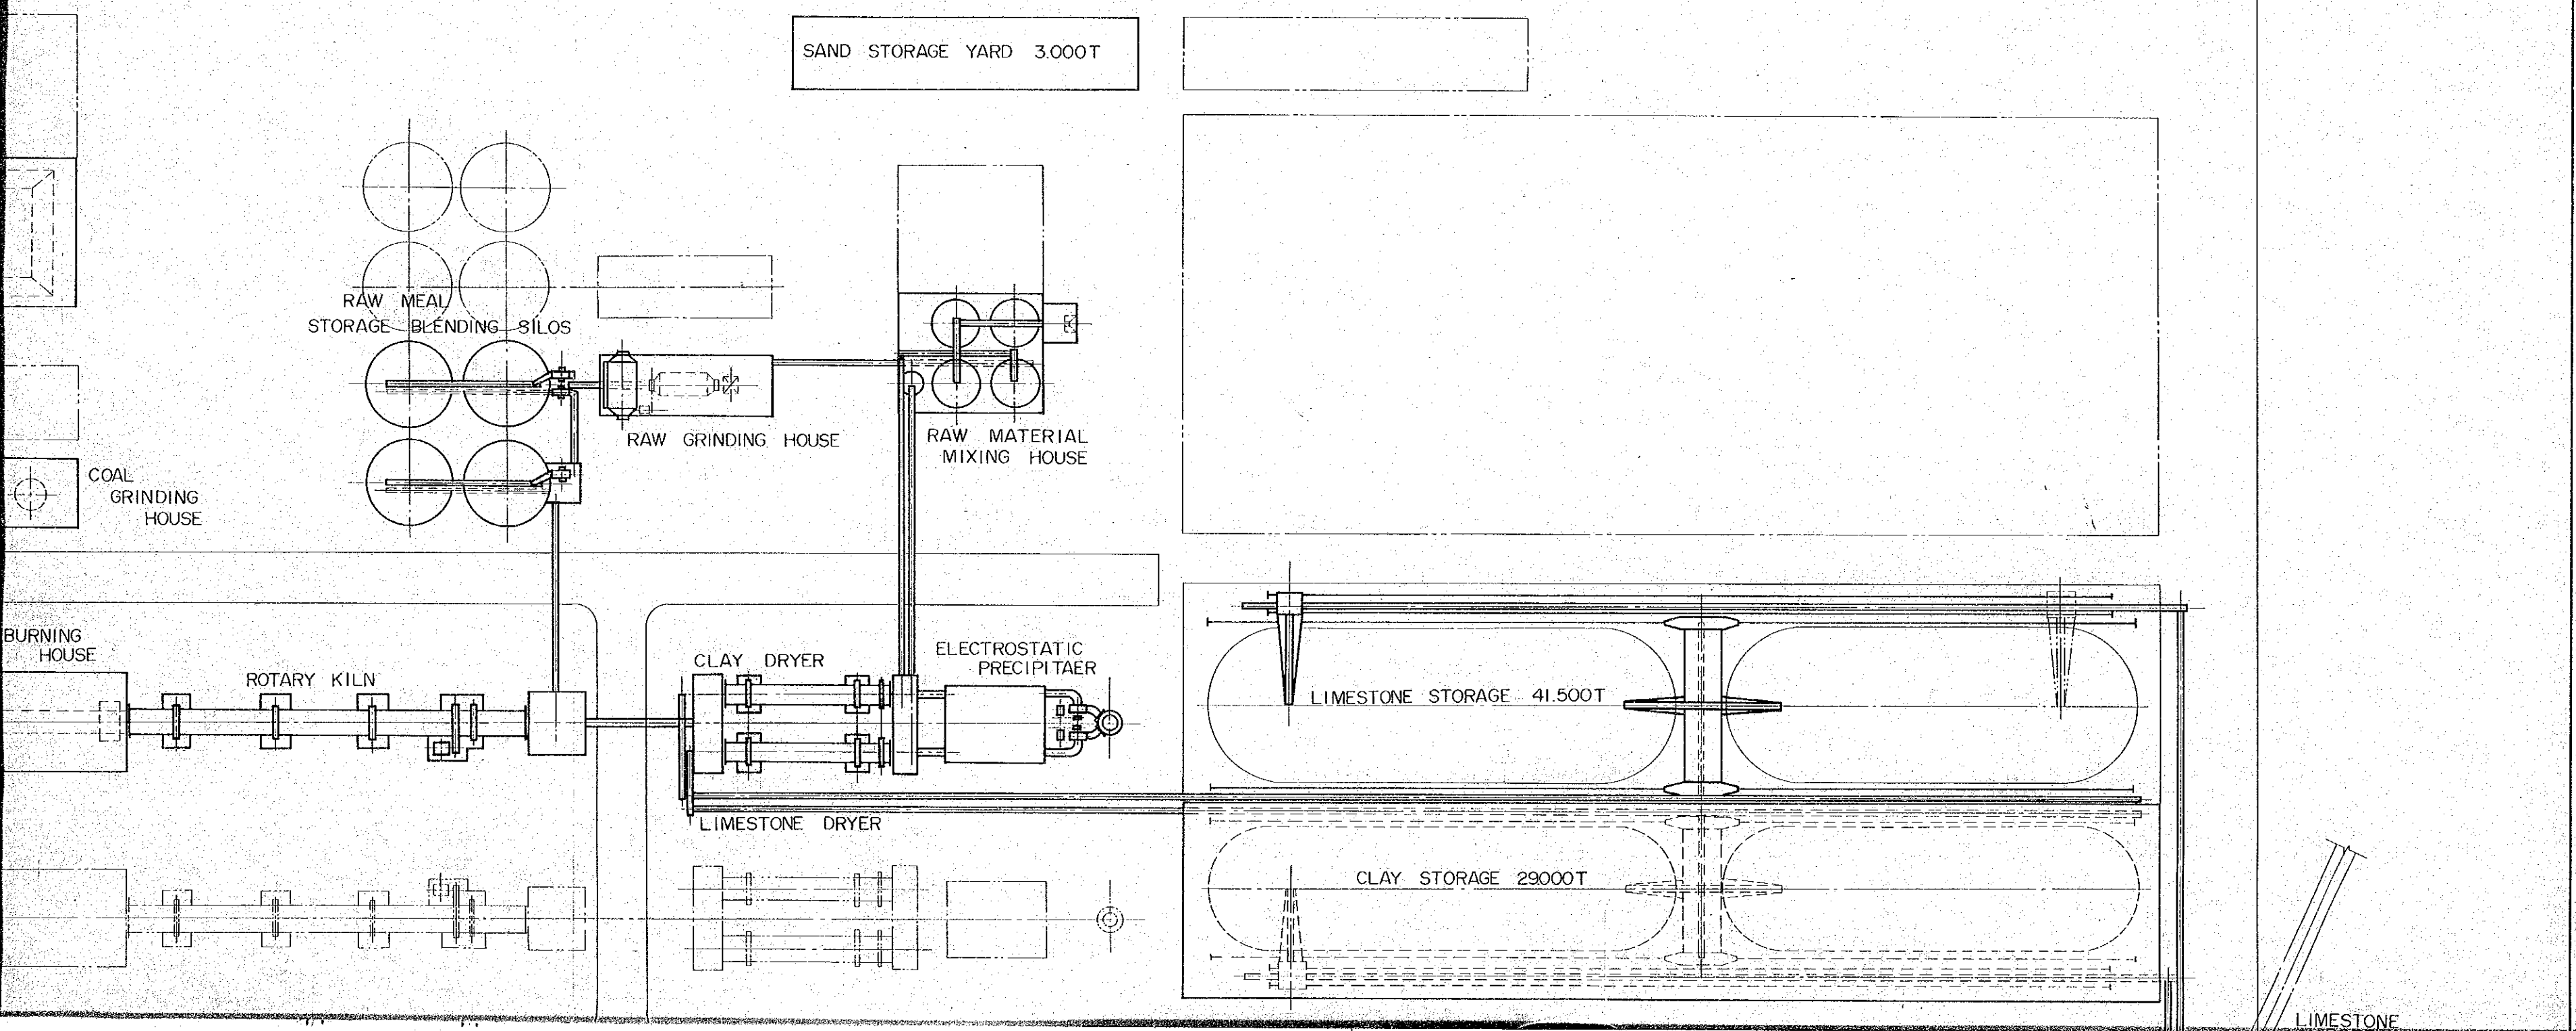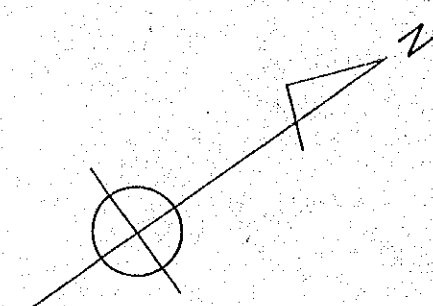

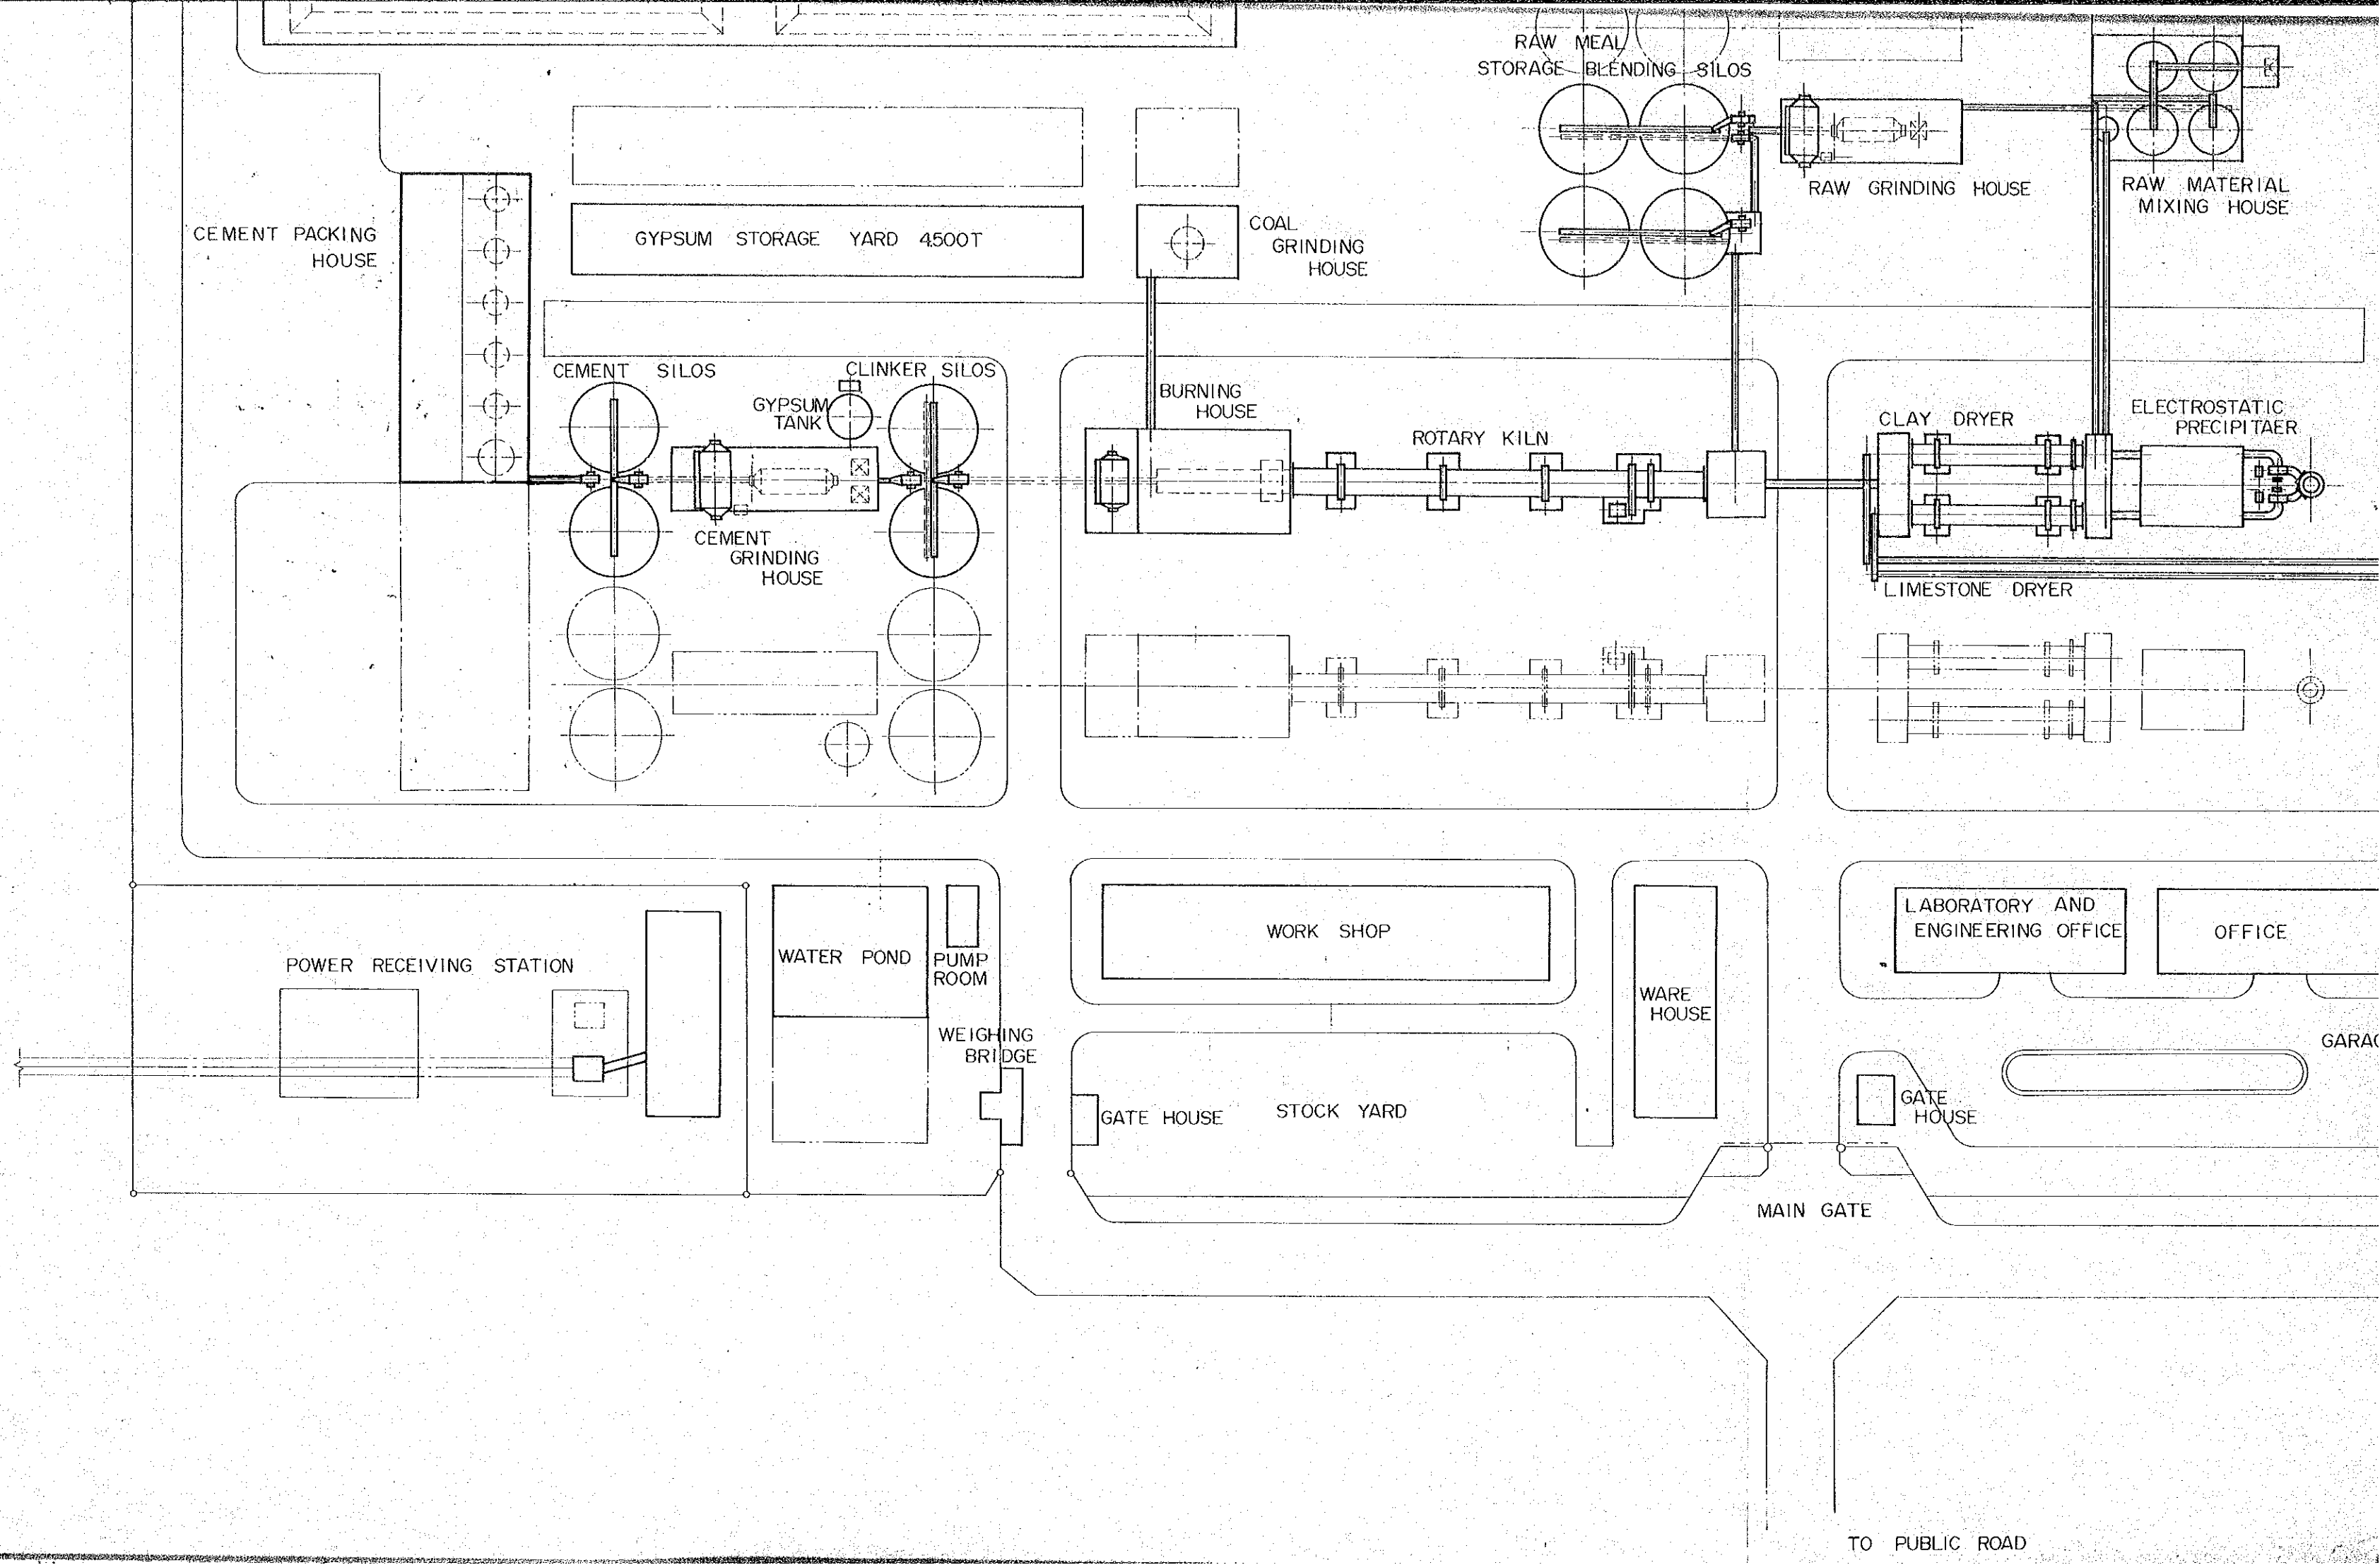

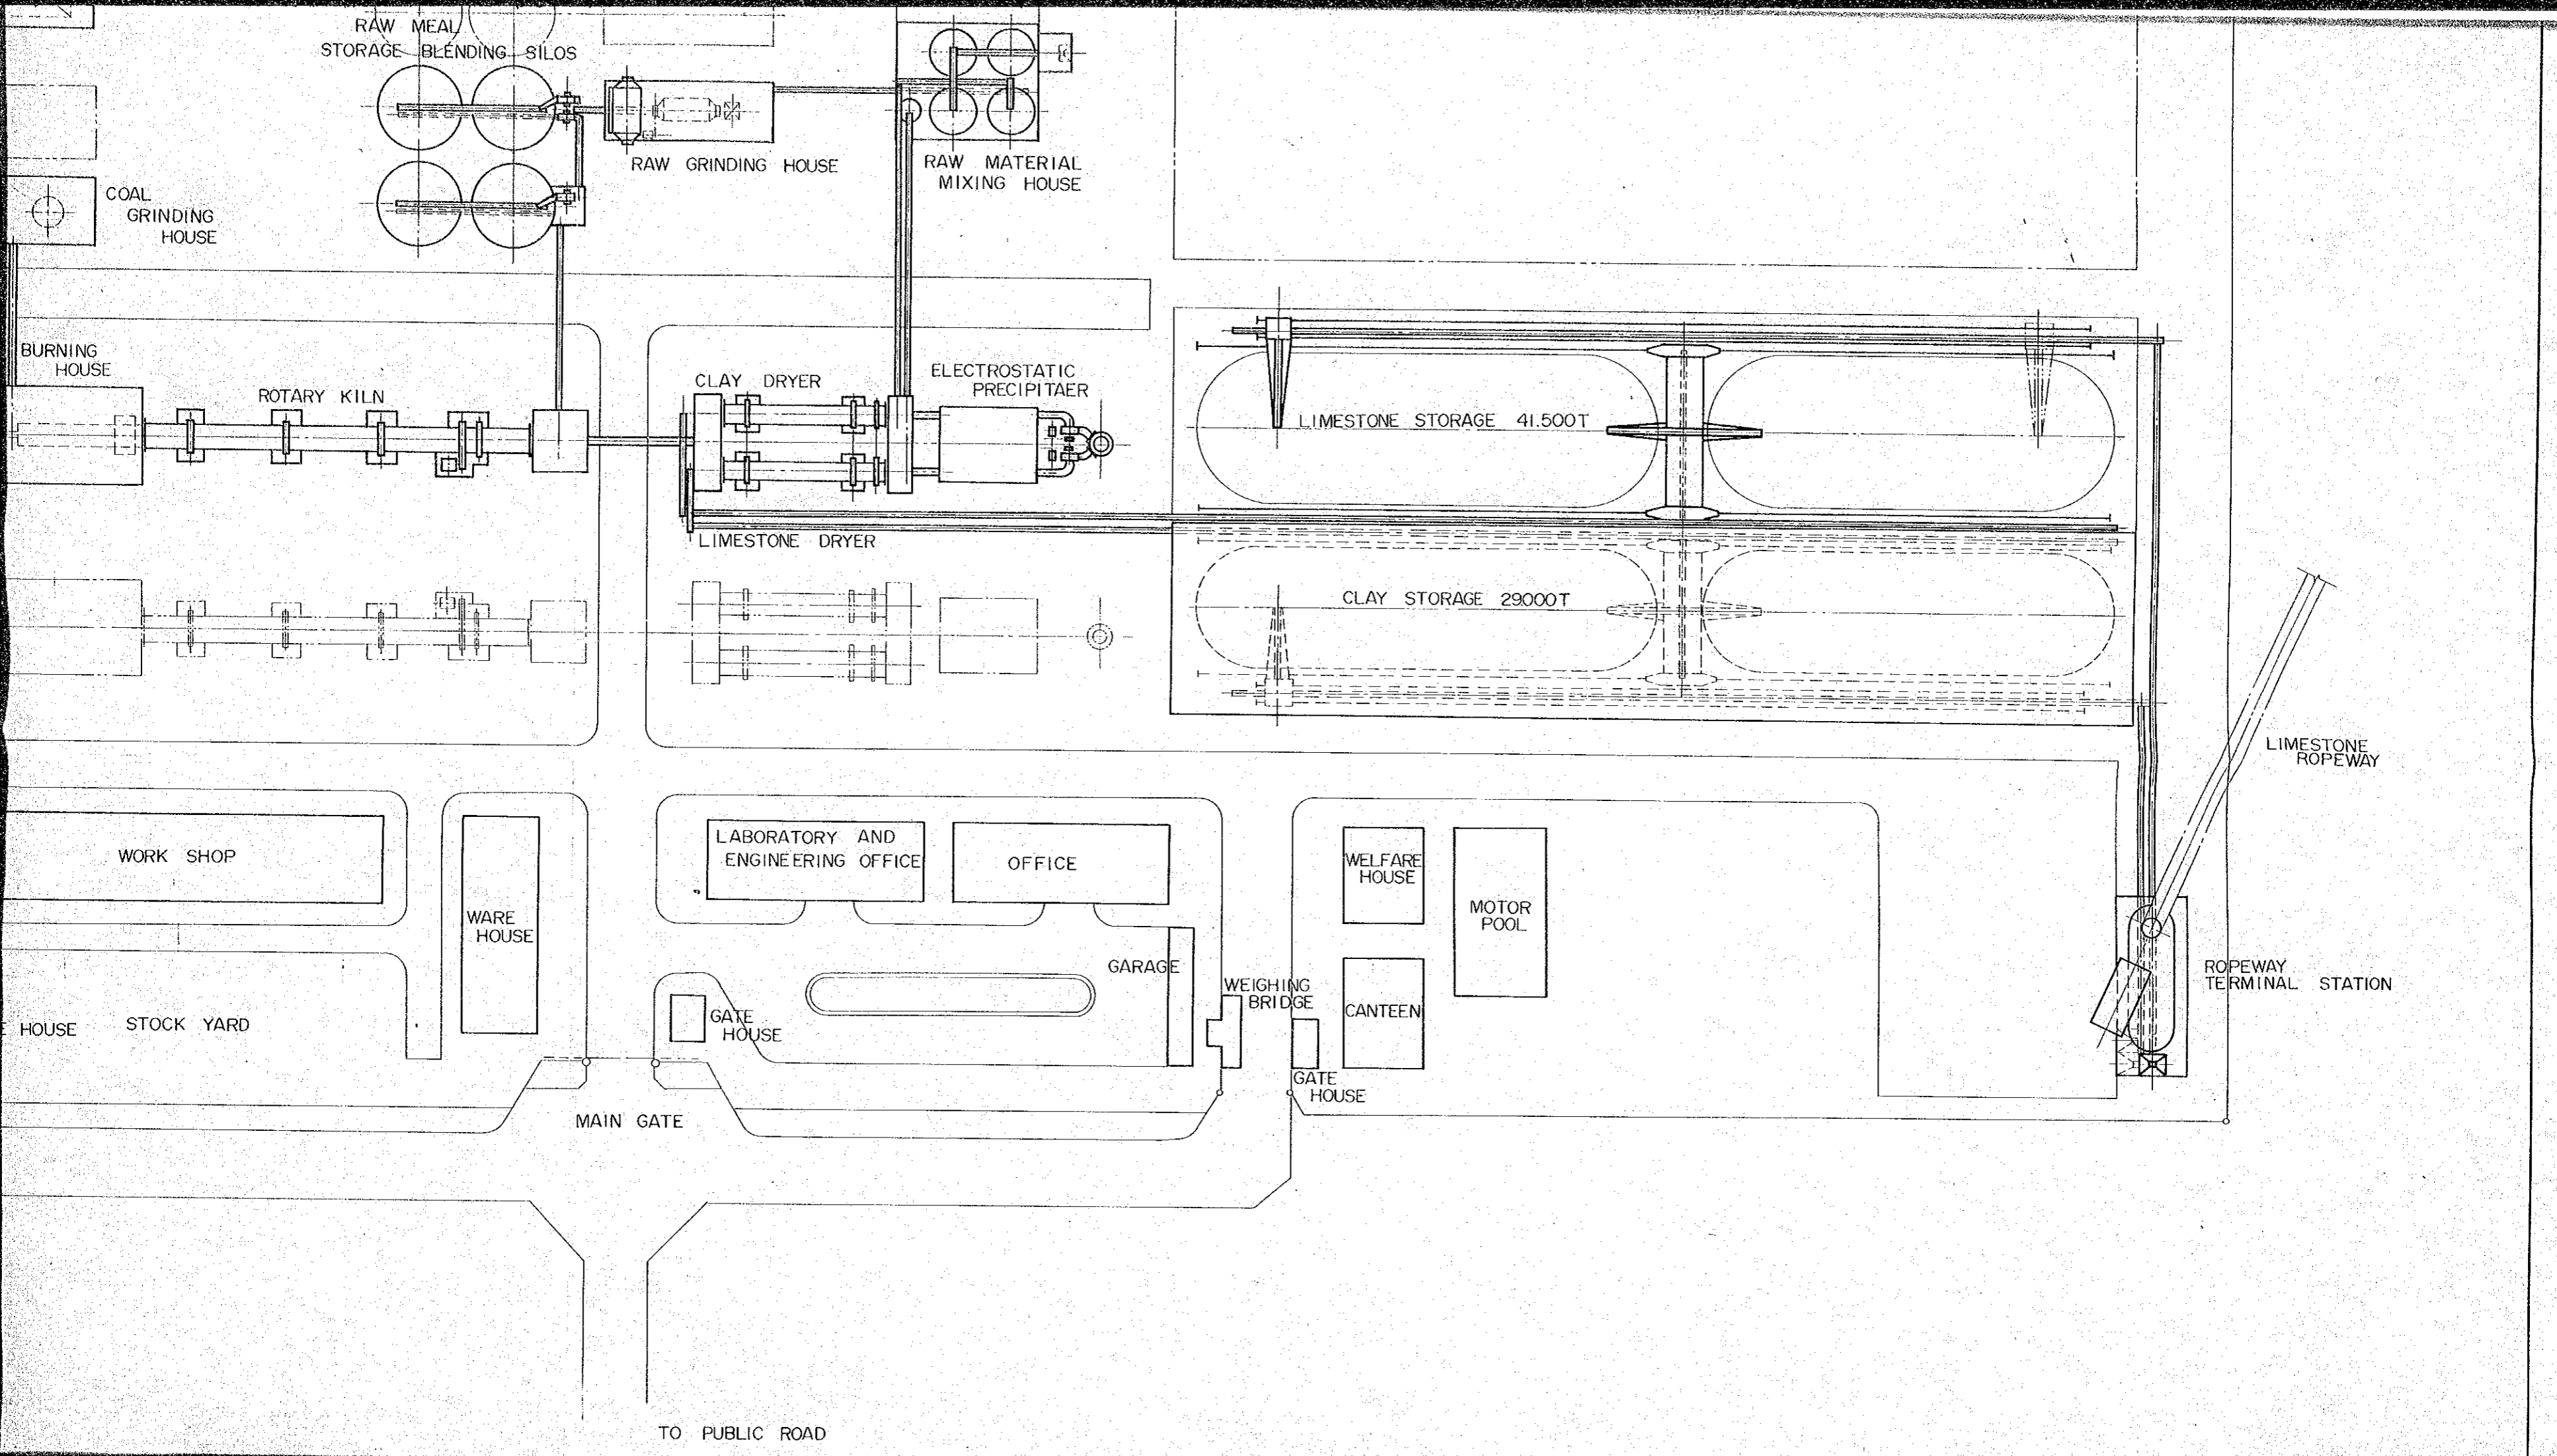

RAW MEAL STORAGE BLENDING SILOS

RAW GRINDING HOUSE

RAW MATERIAL MIXING HOUSE

COAL GRINDING HOUSE

BURNING HOUSE

ROTARY KILN

CLAY DRYER

ELECTROSTATIC PRECIPITATOR

LIMESTONE DRYER

LIMESTONE STORAGE 41.500T

CLAY STORAGE 29000T

WORK SHOP

WARE HOUSE

LABORATORY AND ENGINEERING OFFICE

OFFICE

WELFARE HOUSE

MOTOR POOL

GARAGE

WEIGHING BRIDGE

CANTEEN

HOUSE

STOCK YARD

GATE HOUSE


GATE HOUSE


ROPEWAY TERMINAL STATION


LIMESTONE ROPEWAY

MAIN GATE

TO PUBLIC ROAD

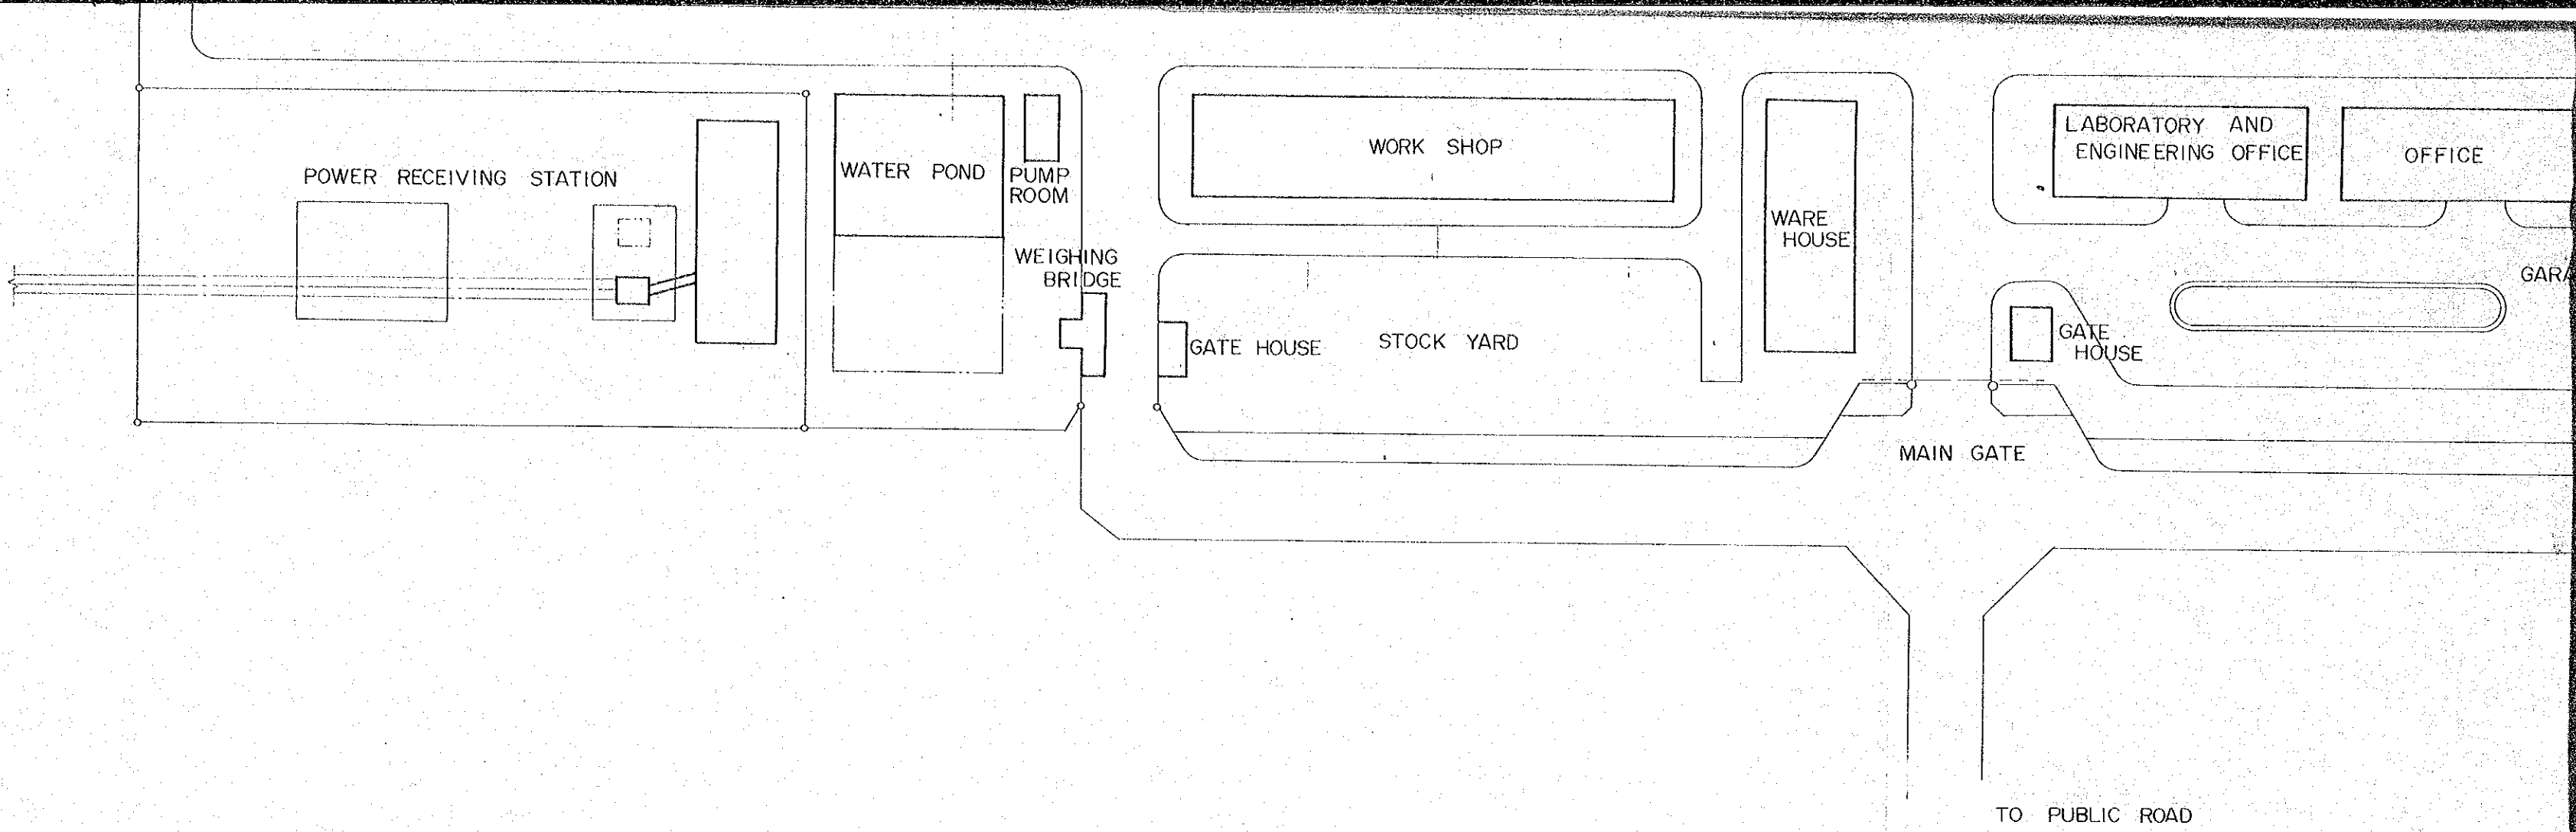

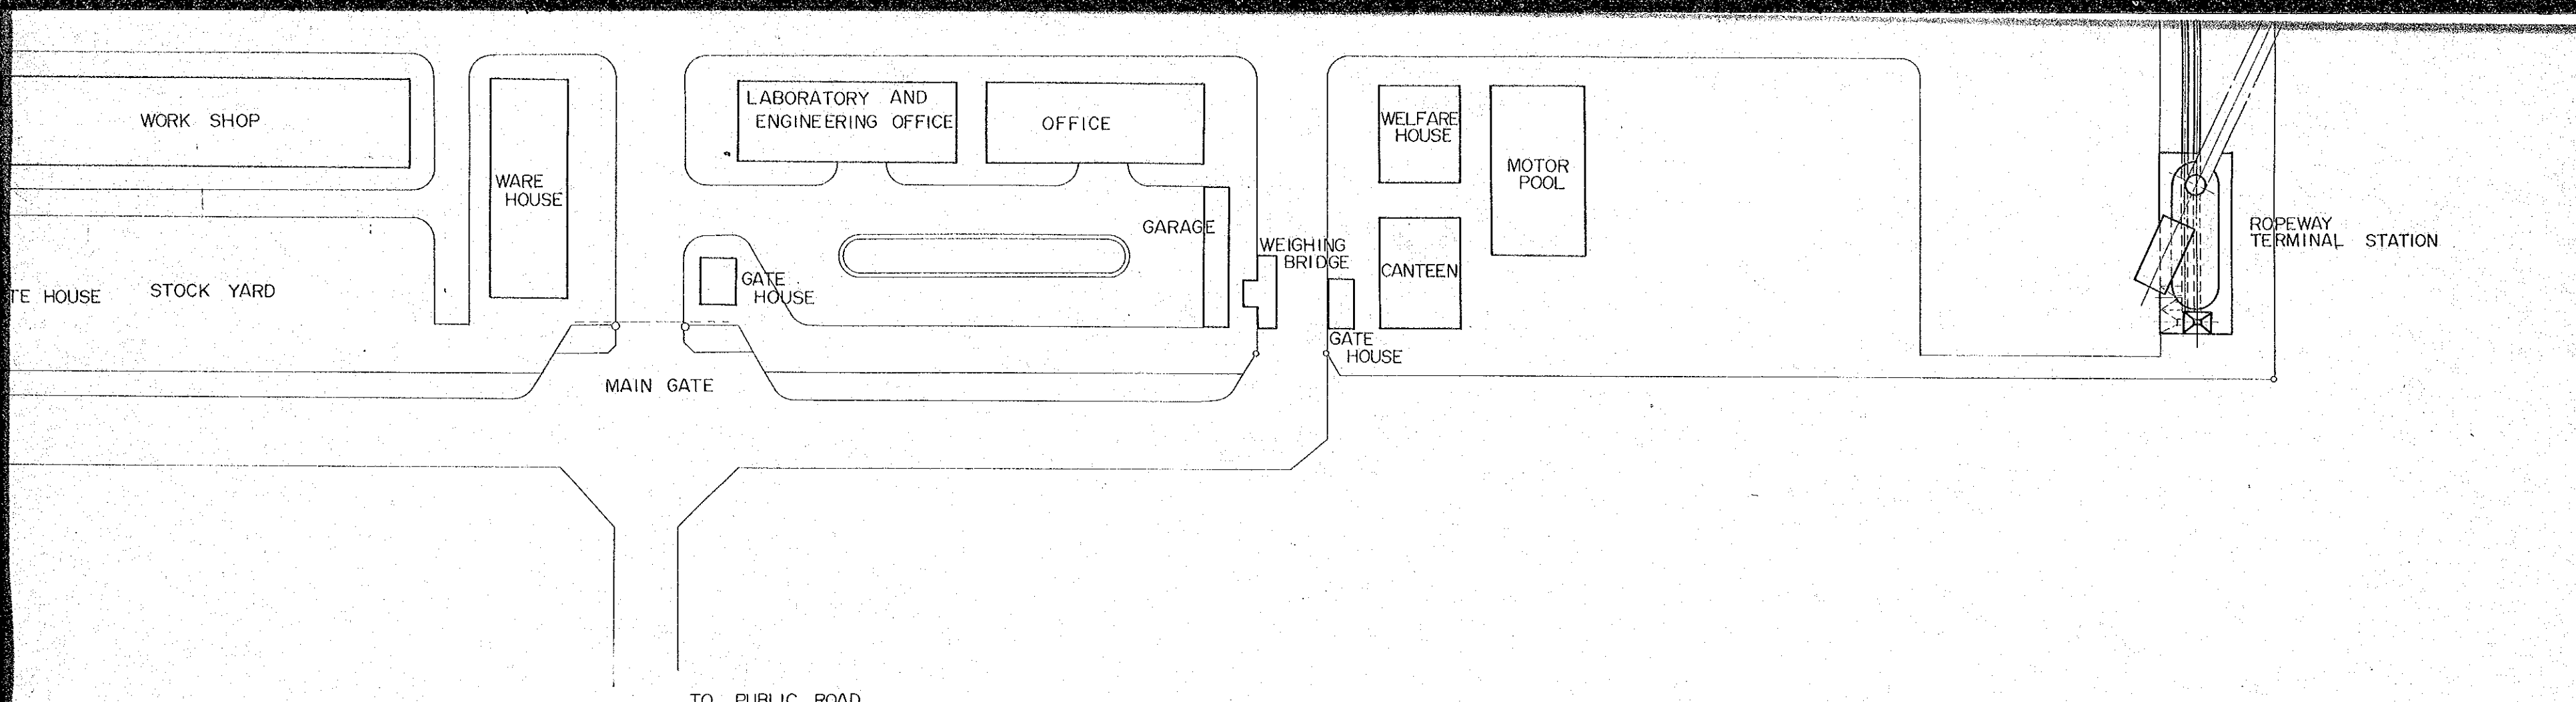

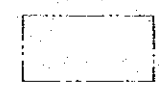 Space for future expansion

JAPAN INTERNATIONAL COOPERATION AGENCY	OWNER / CODE NO.					
	HIS MAJESTY'S GOVERNMENT OF NEPAL					
	UDAIPUR CEMENT PLANT PROJECT					
LAYOUT						
(1500 T/D)						
APPROVED	CHECKED	DESIGNED DRAWN	SCALE 1:1000	DATE 4-1978	DWG. NO. P-02	FILE NO.

JICA