

FIG. 6-5 PLAN OF COMPRESSED AIR PIPING
SCALE 1:500

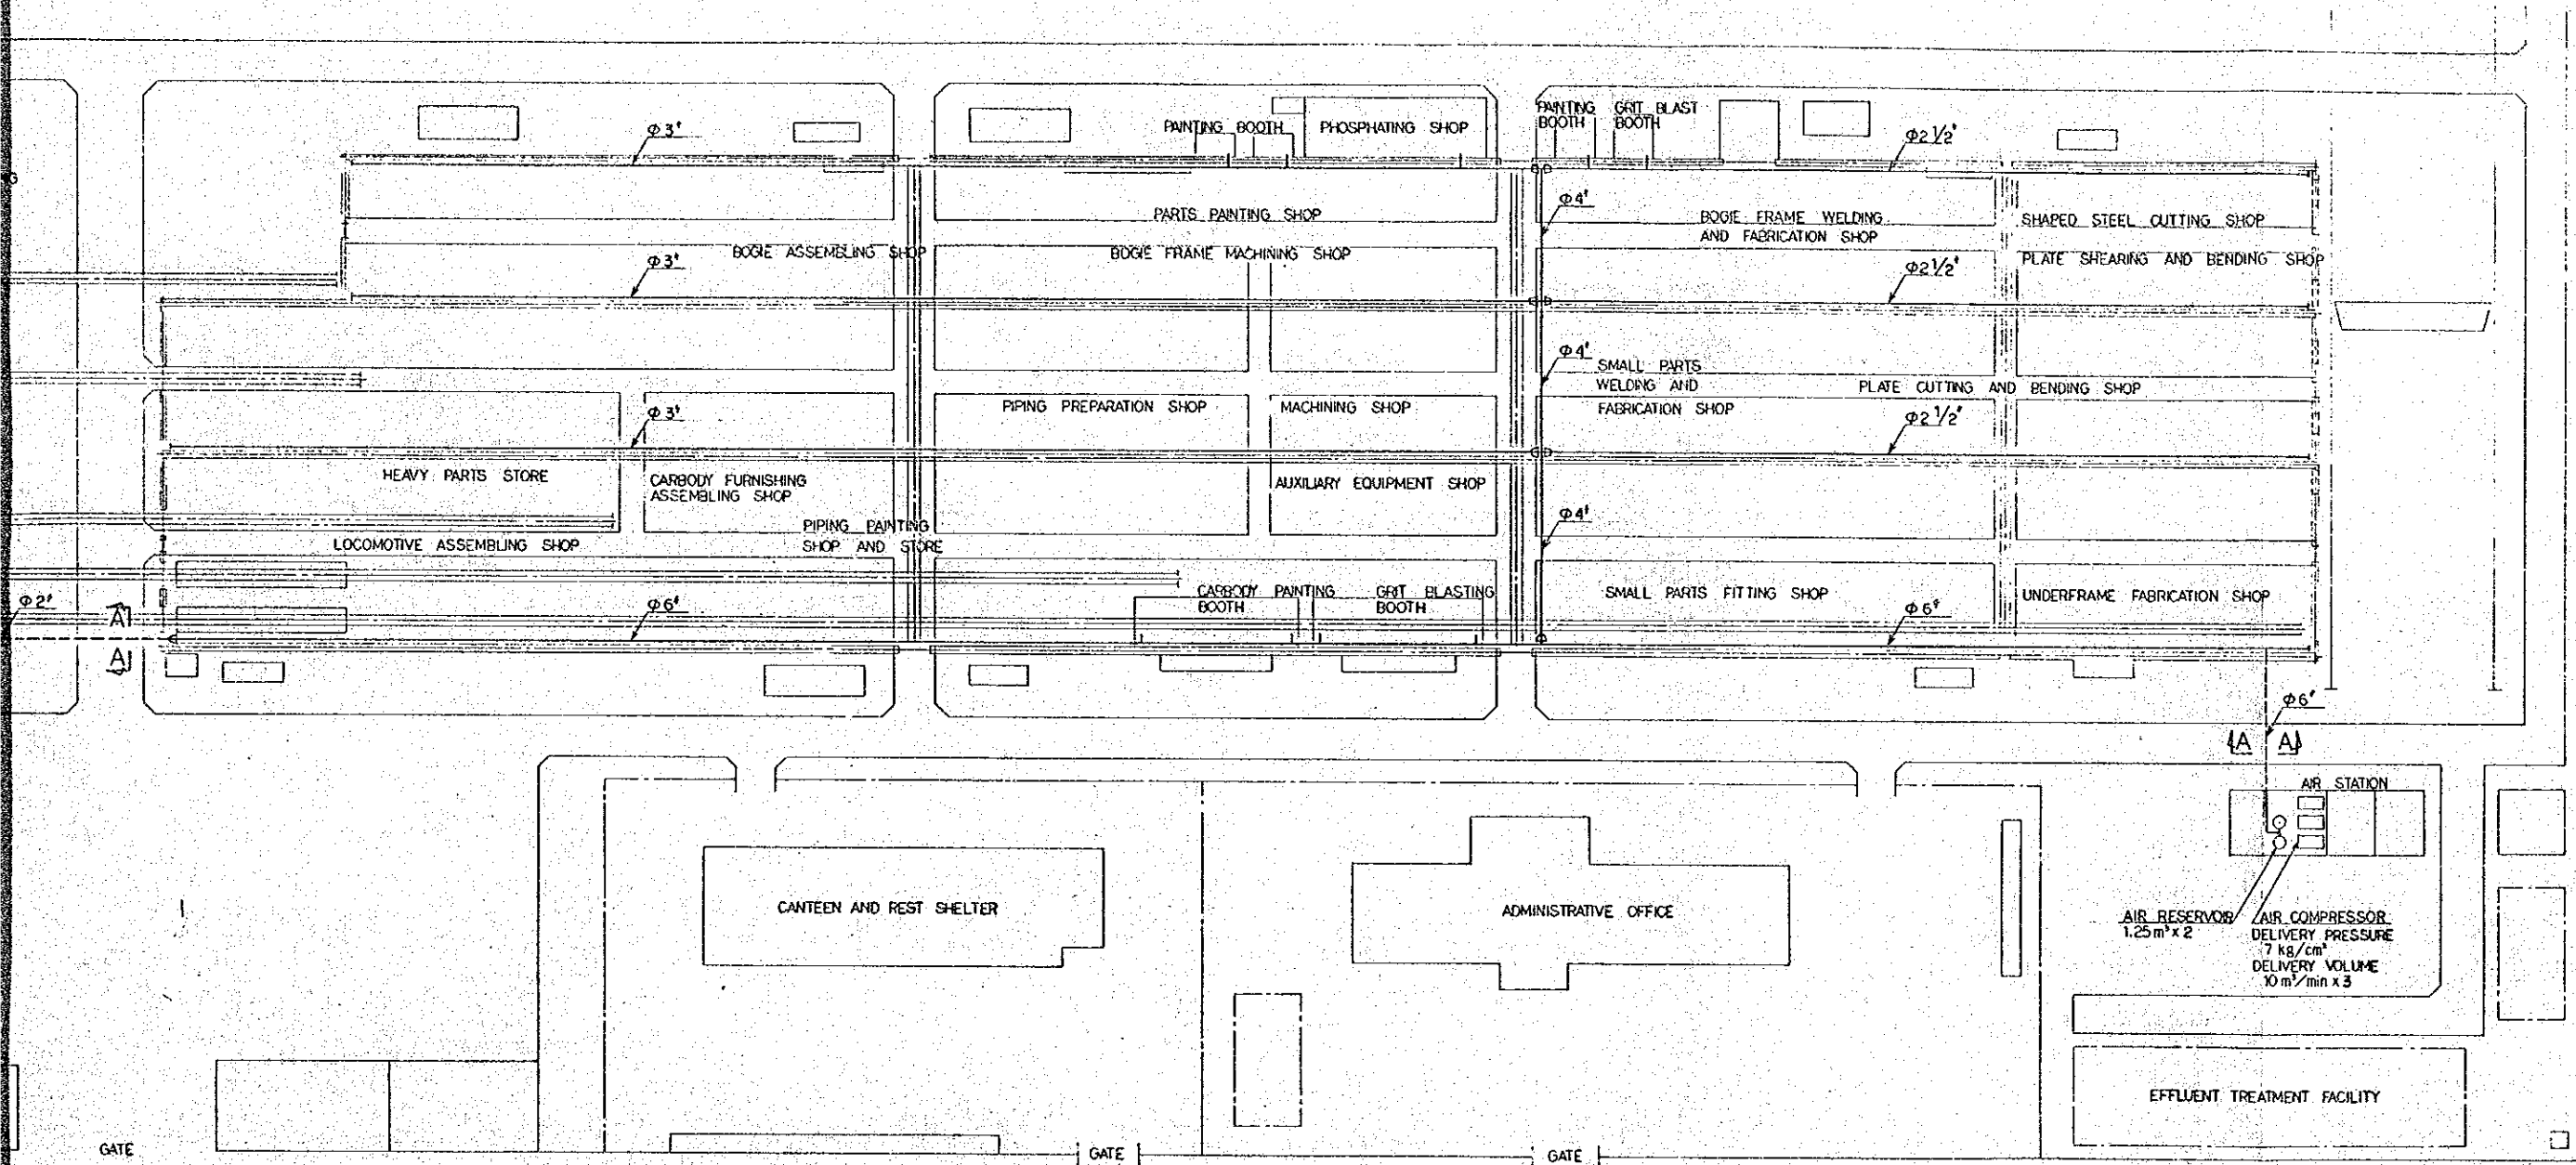
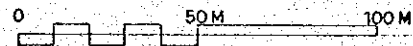


FIG. 6-5 PLAN OF COMPRESSED AIR PIPING
SCALE 1 : 500



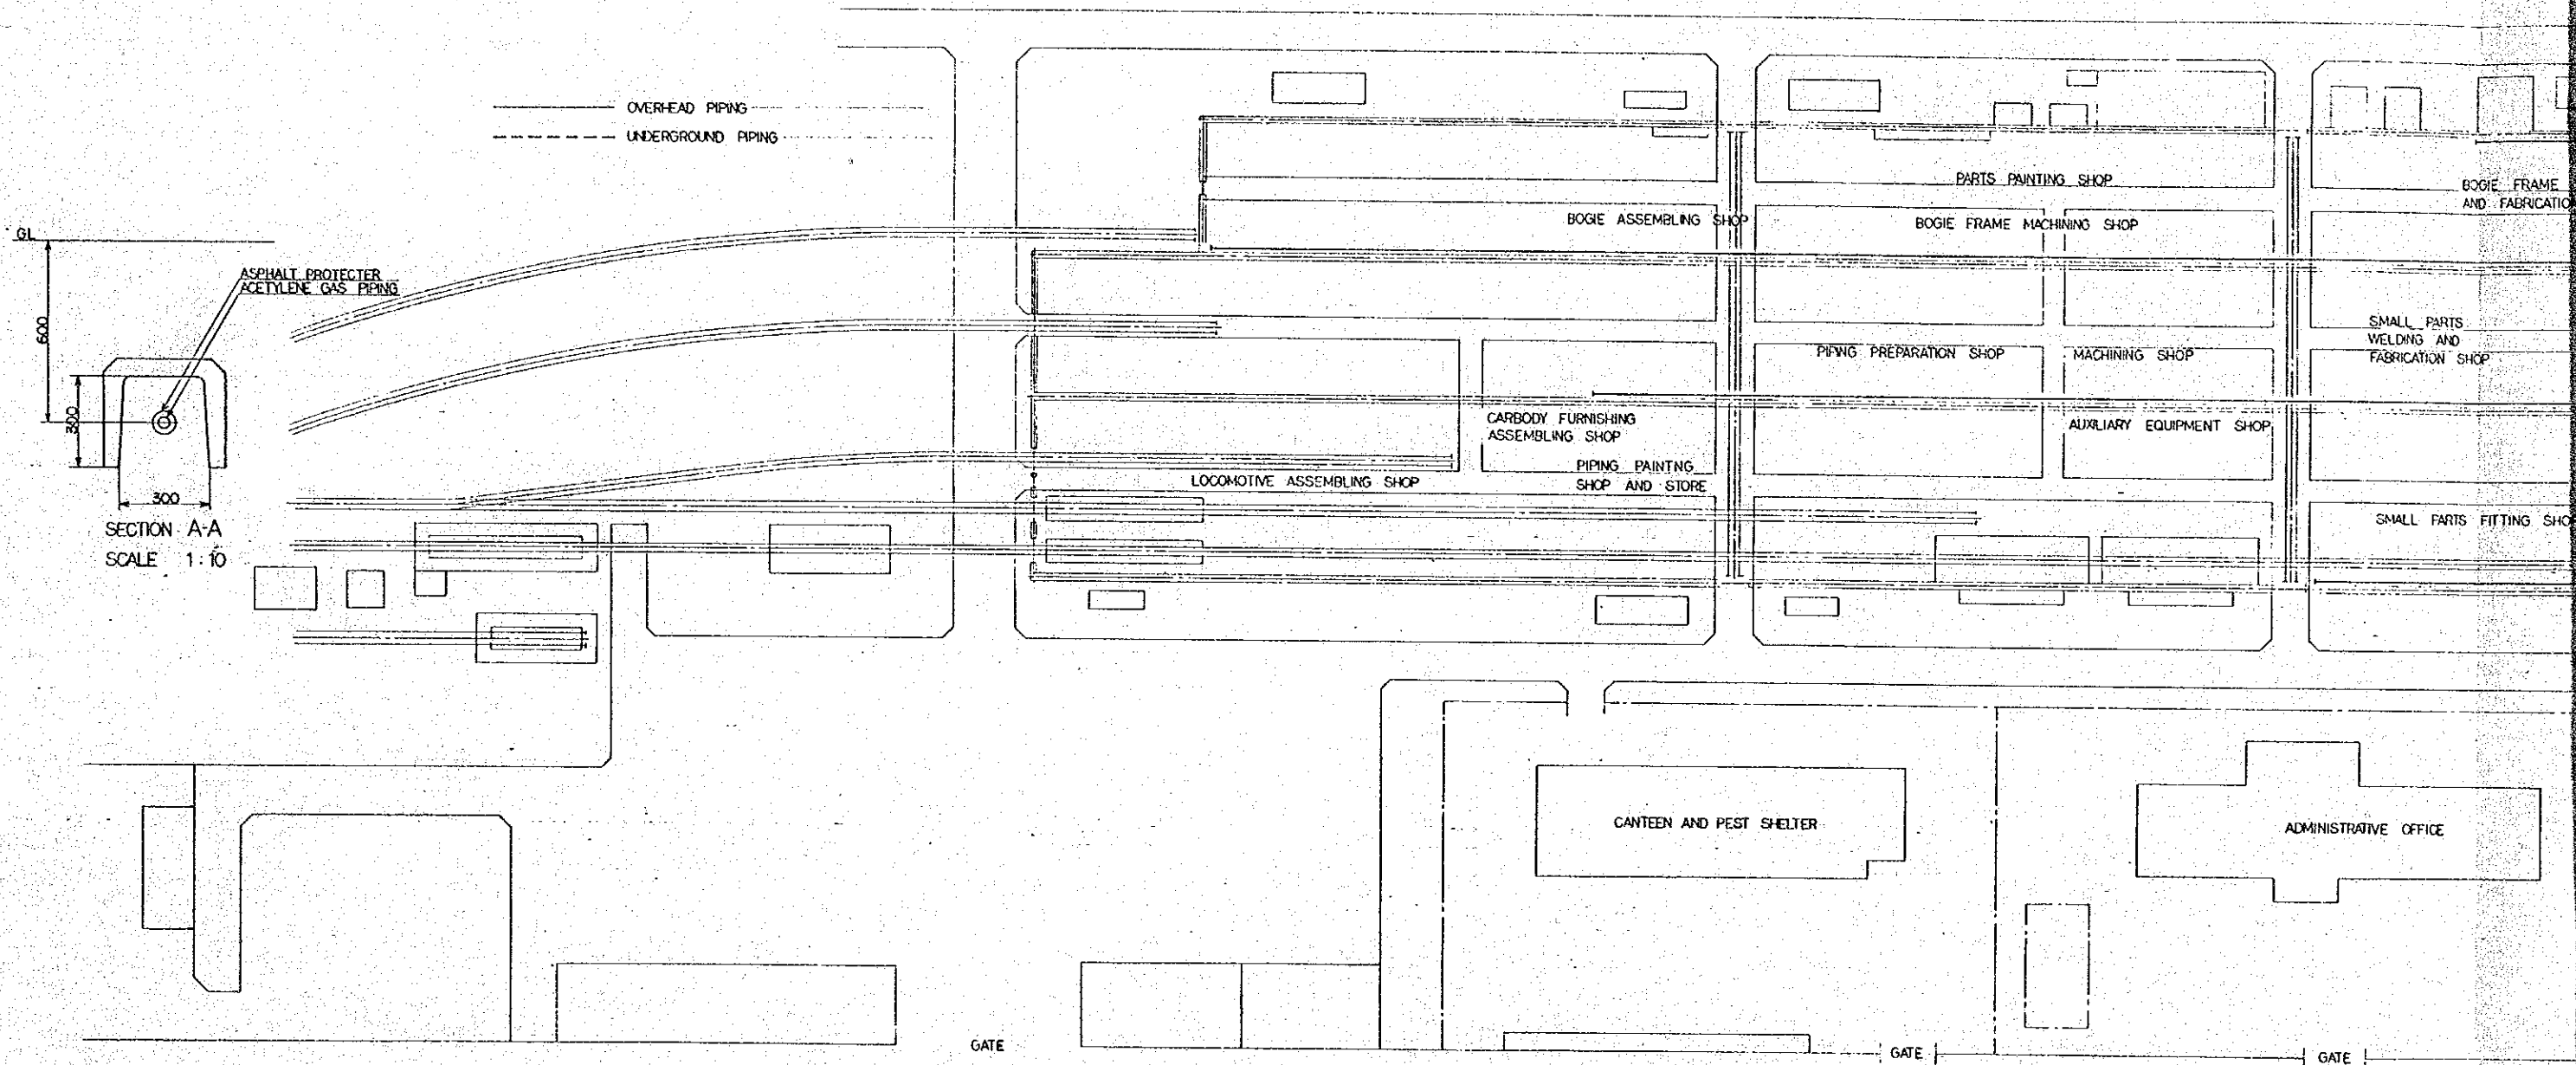
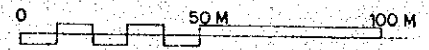


FIG. 6-6 PLAN OF ACETYLENE GAS PIPING
SCALE 1:500



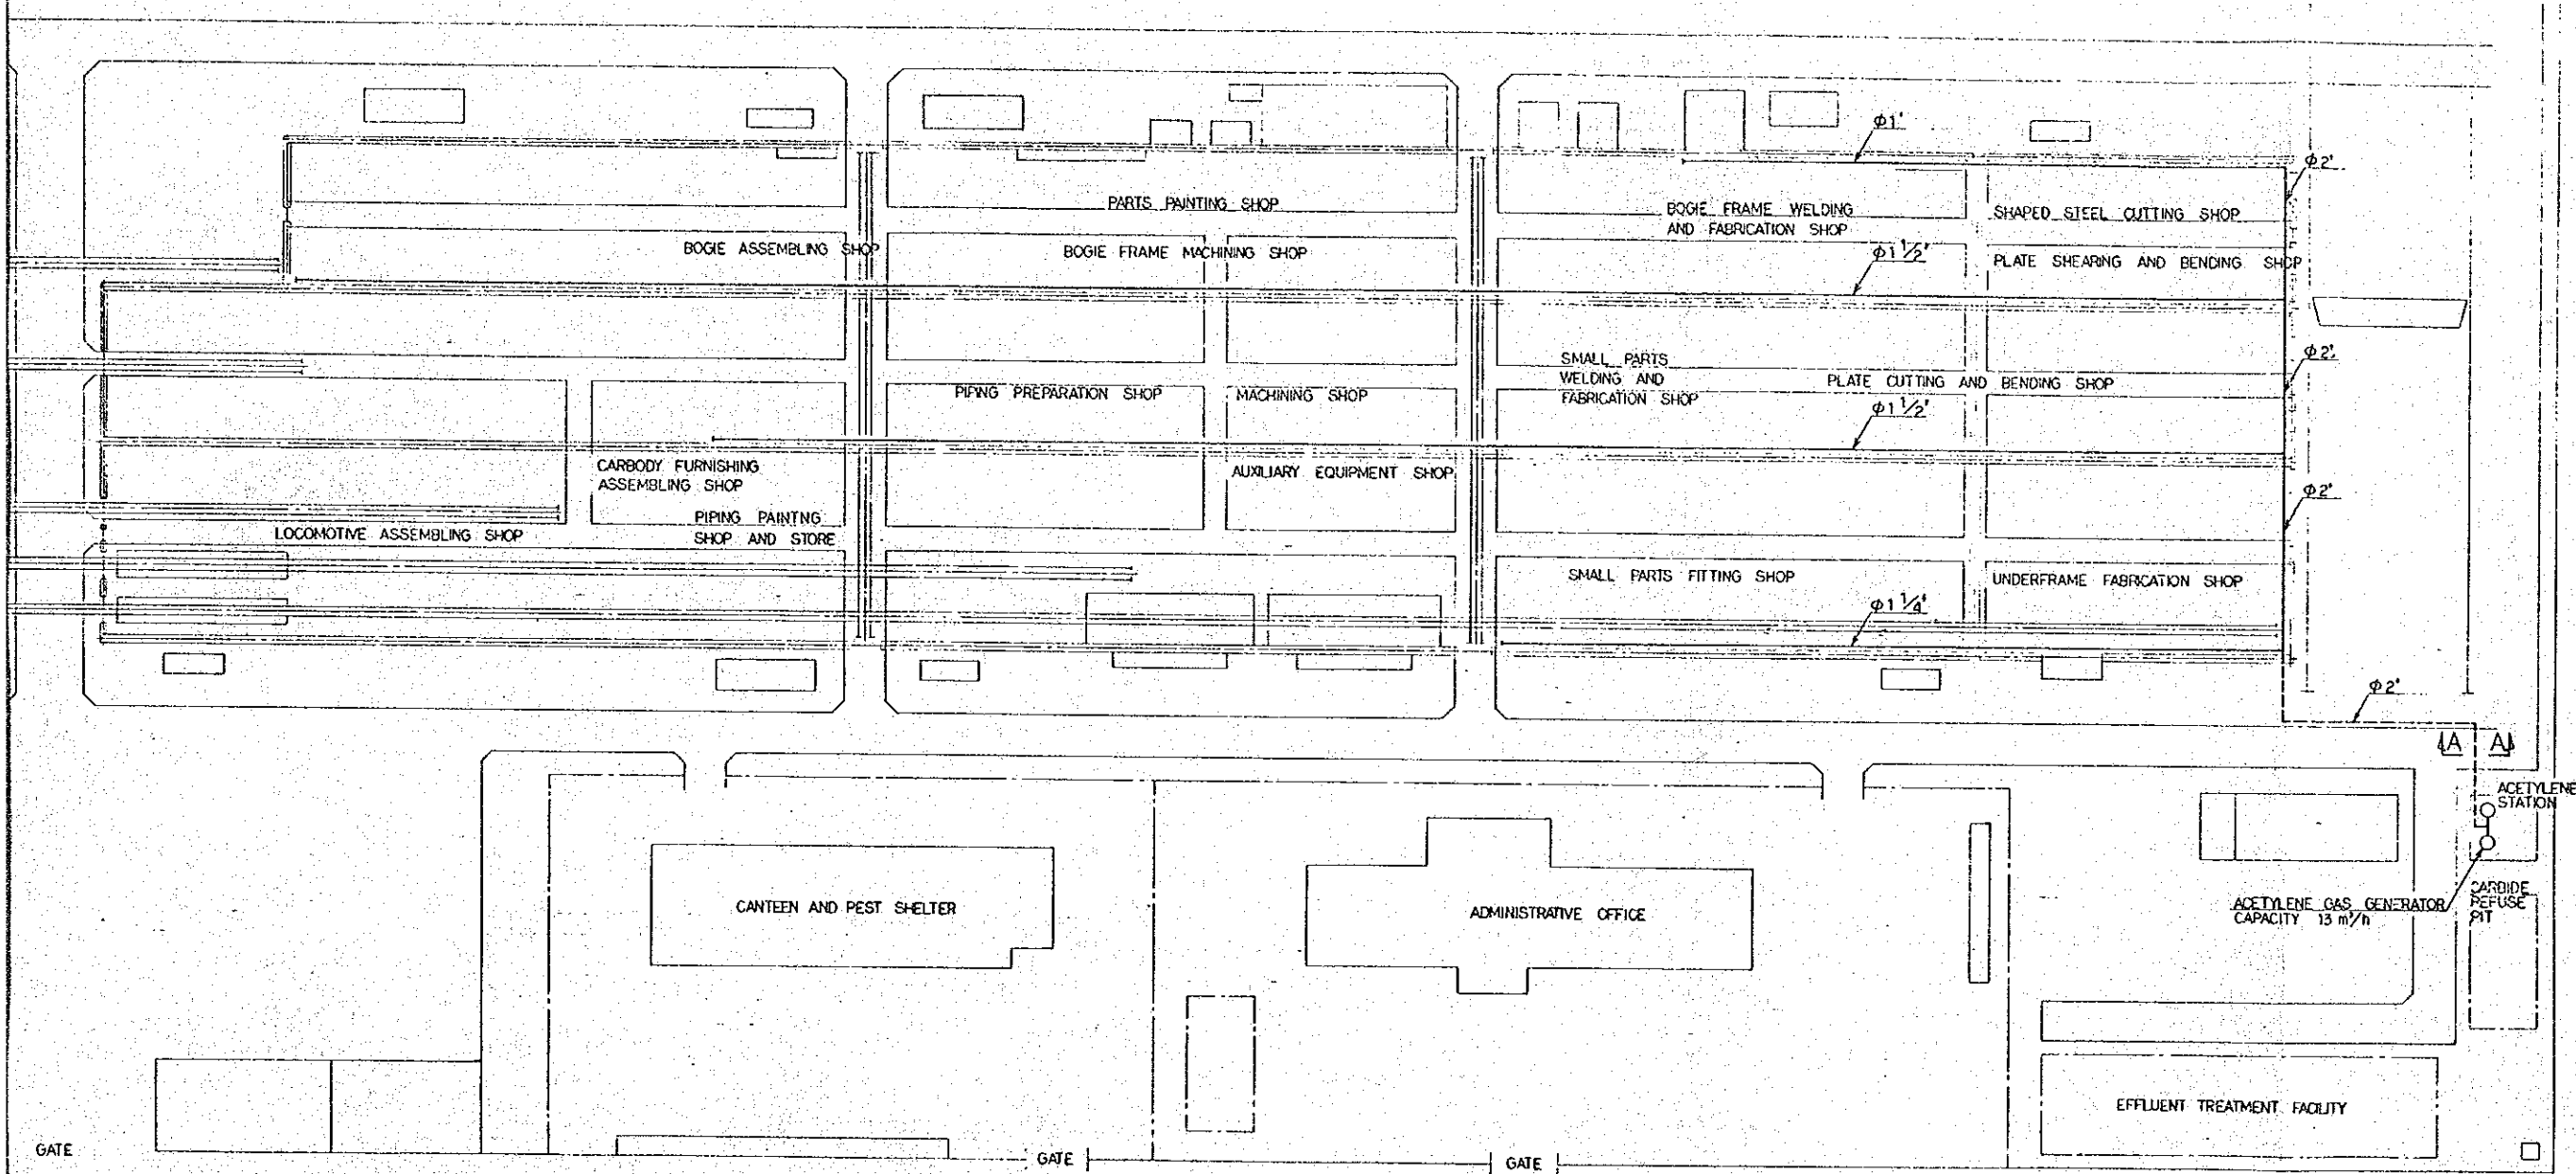


FIG. 6-6 PLAN OF ACETYLENE GAS PIPING
SCALE 1 : 500

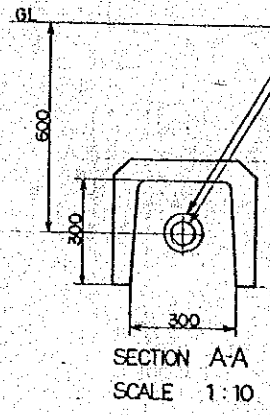
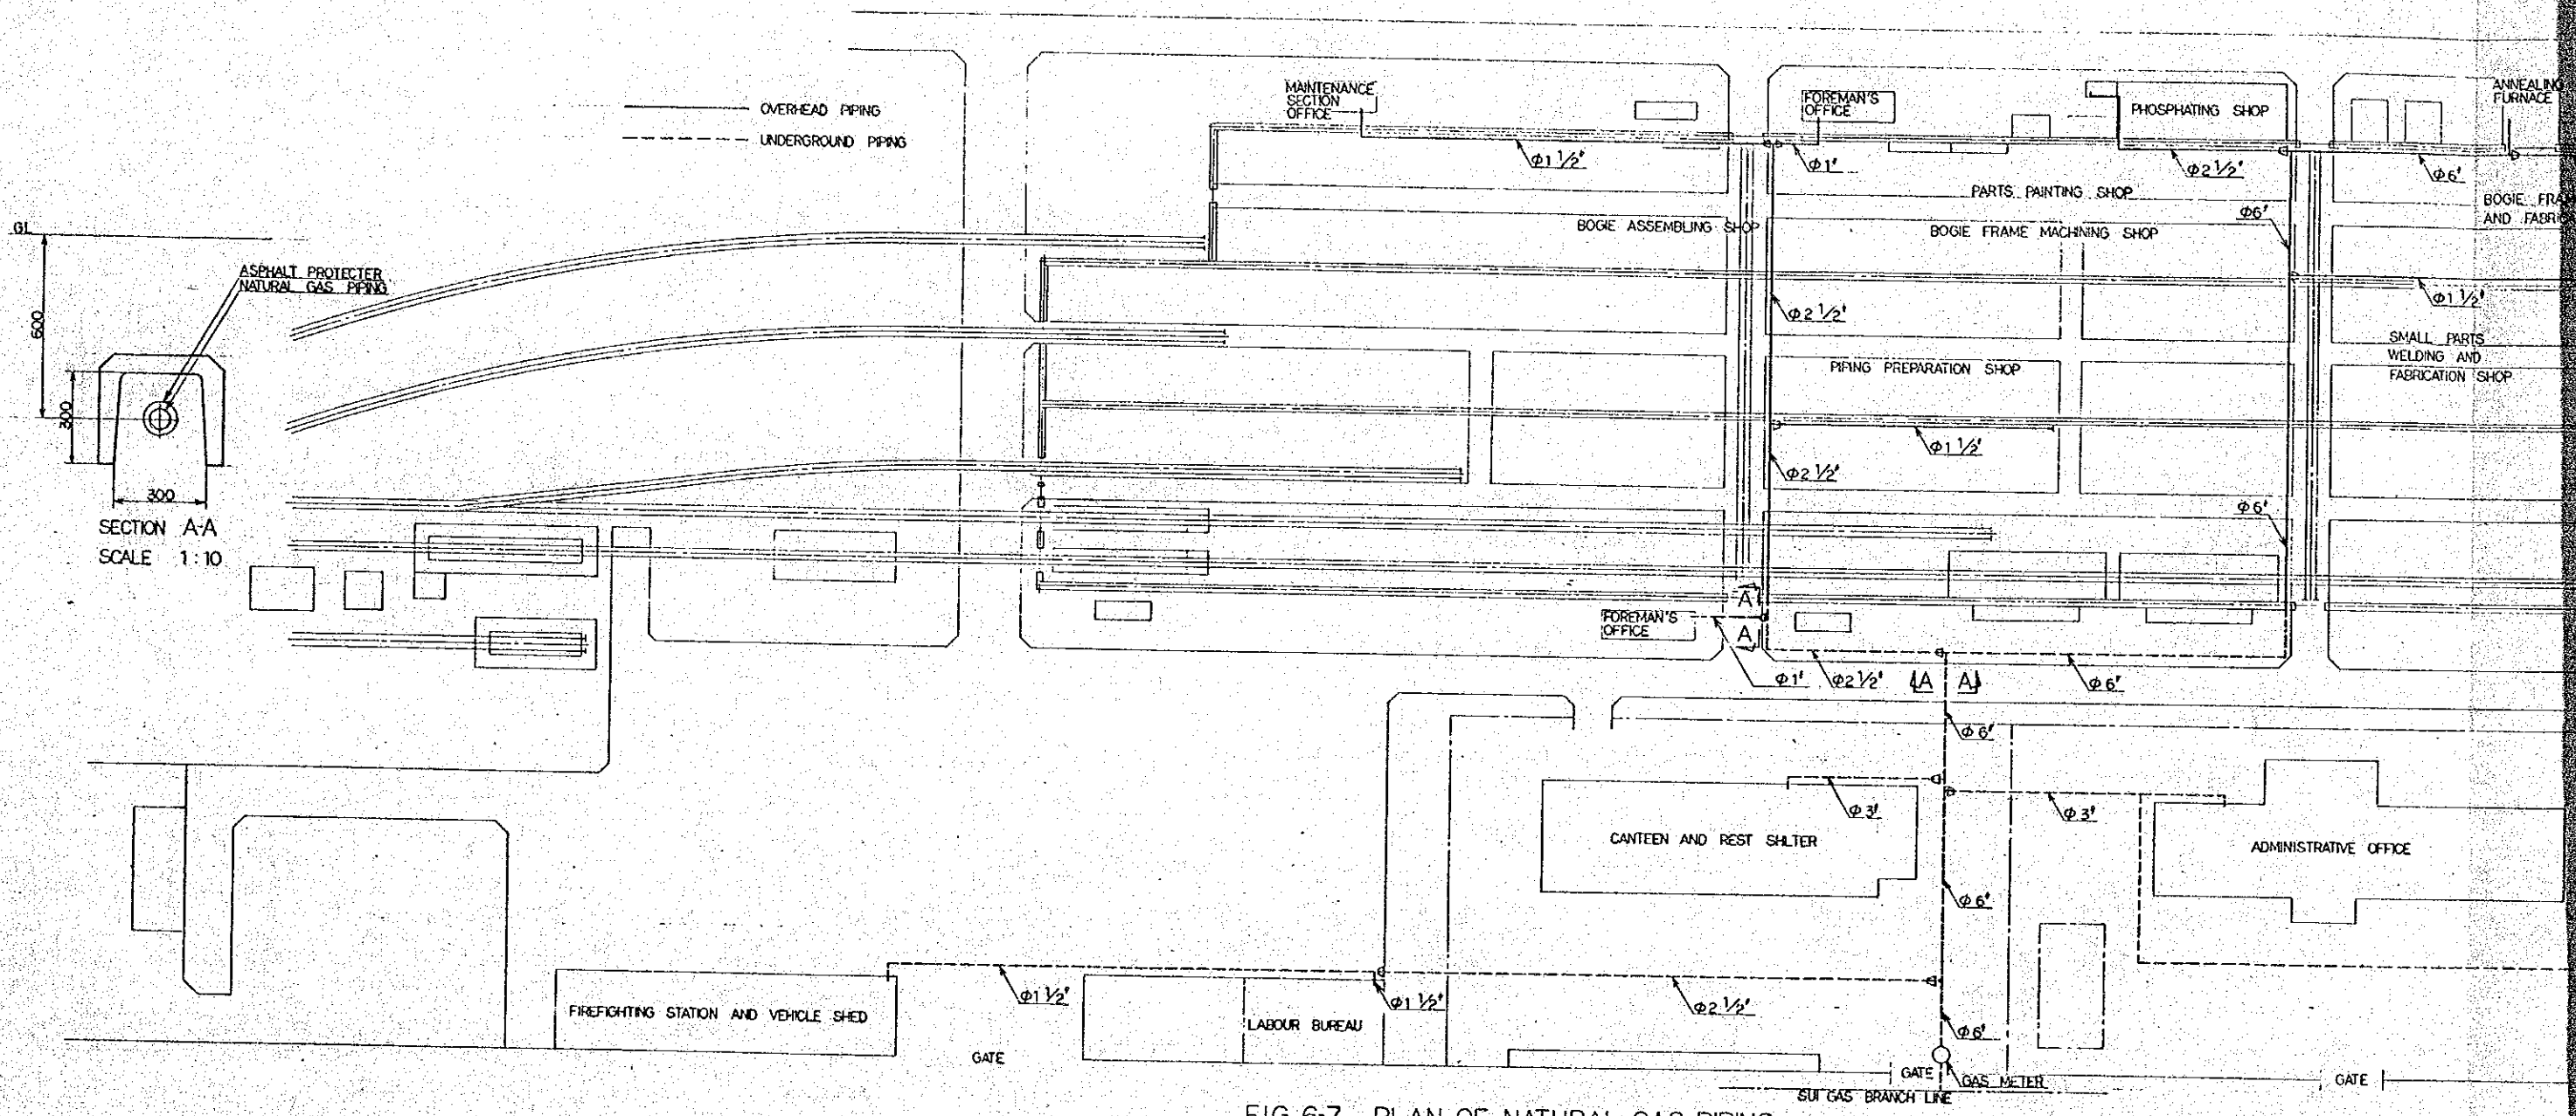
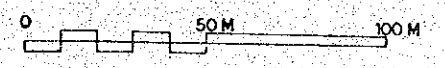


FIG. 6-7 PLAN OF NATURAL GAS PIPING
SCALE 1 : 500




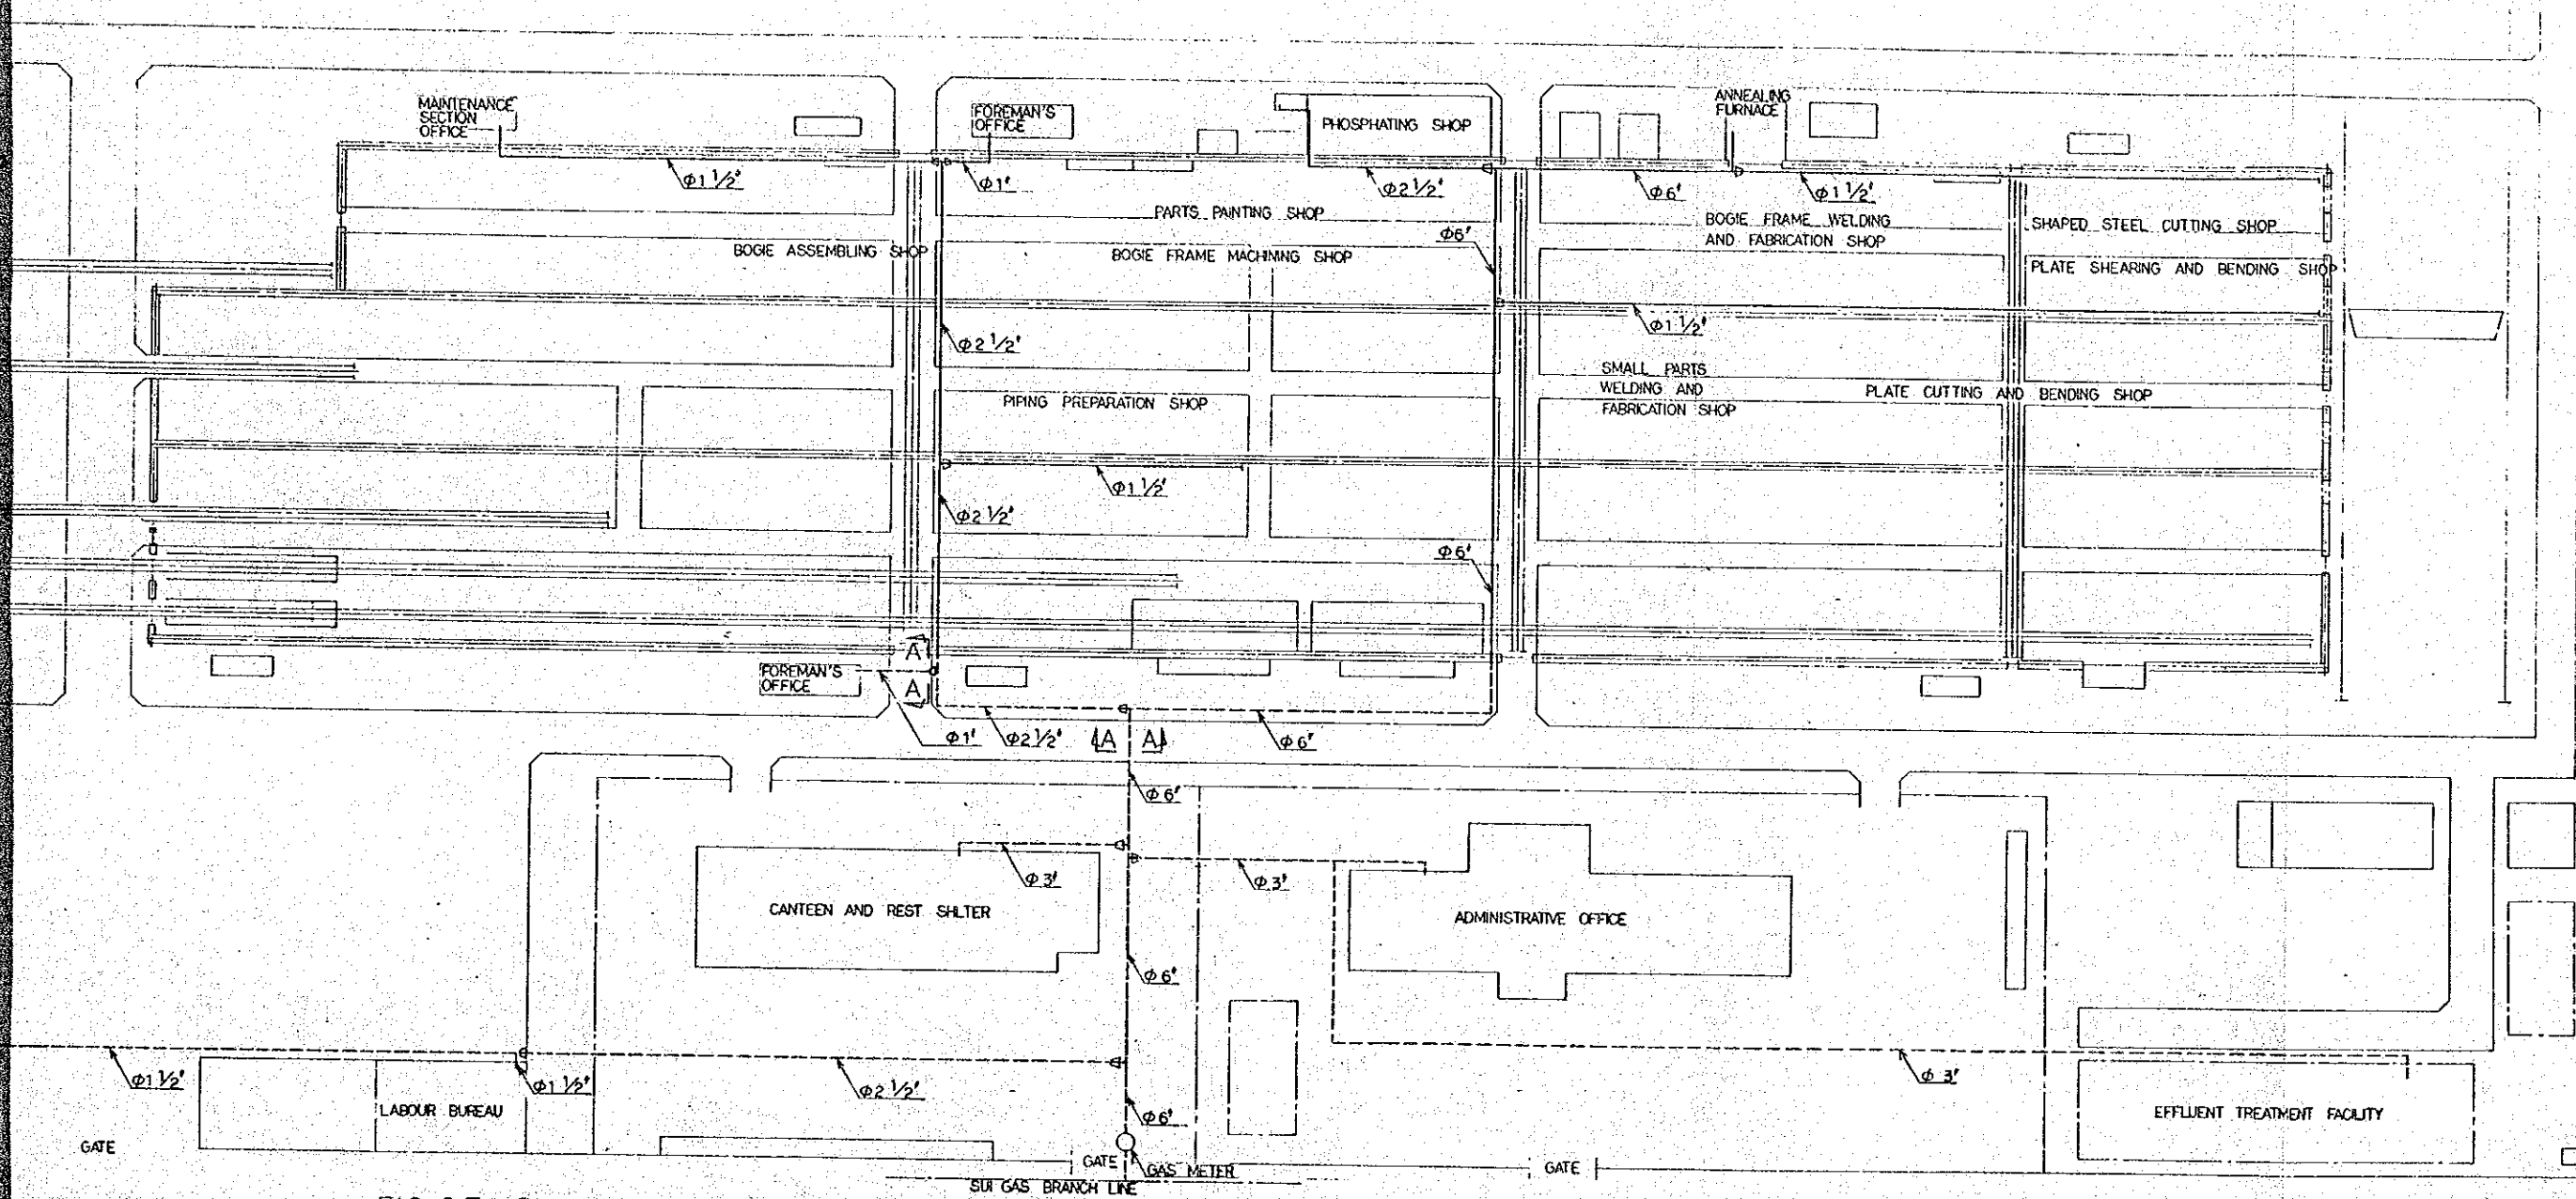


FIG. 6-7 PLAN OF NATURAL GAS PIPING
SCALE 1 : 500

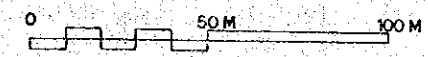

JICA