

THE REPUBLIC OF INDONESIA


DRAWINGS
FOR
INDUSTRIAL ESTATE PROJECT
IN
UJUNG PANDANG

MARCH 1977

JAPAN INTERNATIONAL COOPERATION AGENCY

L108
61.8
MPI

国系協力事業		禁固
受入	22.5.26	L108
発行	19656	4.8
No.		MP1

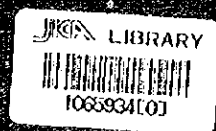

List of Drawings

No.	-	1	Present Topography in the Site No.3 & No.4	No.	-	15	Comprehensive Plan
-		2	Area Demarcation of the Four Plans	-		16	Diagram of Natural Watercourse
-		3	Present Land Use in the Plan- I, Type Preliminary Development Plan of the I Type	-		17	Distribution Diagram of Slope Direction
-		4	Present Land Use in the Plan-Camel Type Preliminary Development Plan of the Camel Type	-		18	Distribution Diagram of Elevation
-		5	Present Land Use in the Plan-Garuda Type Preliminary Development Plan of the Garuda Type	-		19	Land Use Plan
-		6	Present Land Use in the Plan-Combination Type Preliminary Development Plan of the Combination Type	-		20	Plan for Preparation of Site
-		7	Micro-Topography in the Plan-I, Type Water Catchment Areas in the Plan-I Type	-		21	Ground Leveling Plan
-		8	Rock Bed Distribution in the Plan-L Type Development Plan of the L Type	-		22	Computation of Cut Fill -A
-		9	Micro-Topography in the Plan-Garuda Type Water Catchment Areas in the Plan-Garuda Type	-		23	- do. - -B
-		10	Rock Bed Distribution in the Plan-Garuda Type Development Plan of the Garuda Type	-		24	- do. - -C
-		11	Overall Road System Class of Roads in the Plan-Garuda Type	-		25	Earthy Work Plan
-		12	Factories Arrangement by Type of Industry & Lot Size of the Plan-Garuda Type	-		26	Road Network Plan & Typical Section for Roads
-		13	Layout of Administration Center & Sub Center	-		27	Longitudinal Section for Roads
-		14	Layout of Utility Facilities Layout of Distribution, Commercial and Service Facilities	-		28	Sewerage Plan
				-		29	Drainage Plan
				-		30	Water Supply Plan
				-		31	Administrative Center Plan




THE REPUBLIC OF INDONESIA

**DRAWINGS
FOR
INDUSTRIAL ESTATE PROJECT
IN
UJUNG PANDANG**


MARCH 1977

JAPAN INTERNATIONAL COOPERATION AGENCY

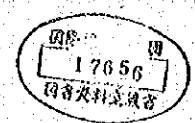

THE REPUBLIC OF INDONESIA
USUNG PENDING INDUSTRIAL ESTATE
FEASIBILITY STUDY FOR INDUSTRIAL ESTATE PROJECT
MARCH 1977
JAPAN INTERNATIONAL COOPERATION AGENCY

FIG. 1
PRESENT TOPOGRAPHY IN THE SITE
NO.3 & NO.4

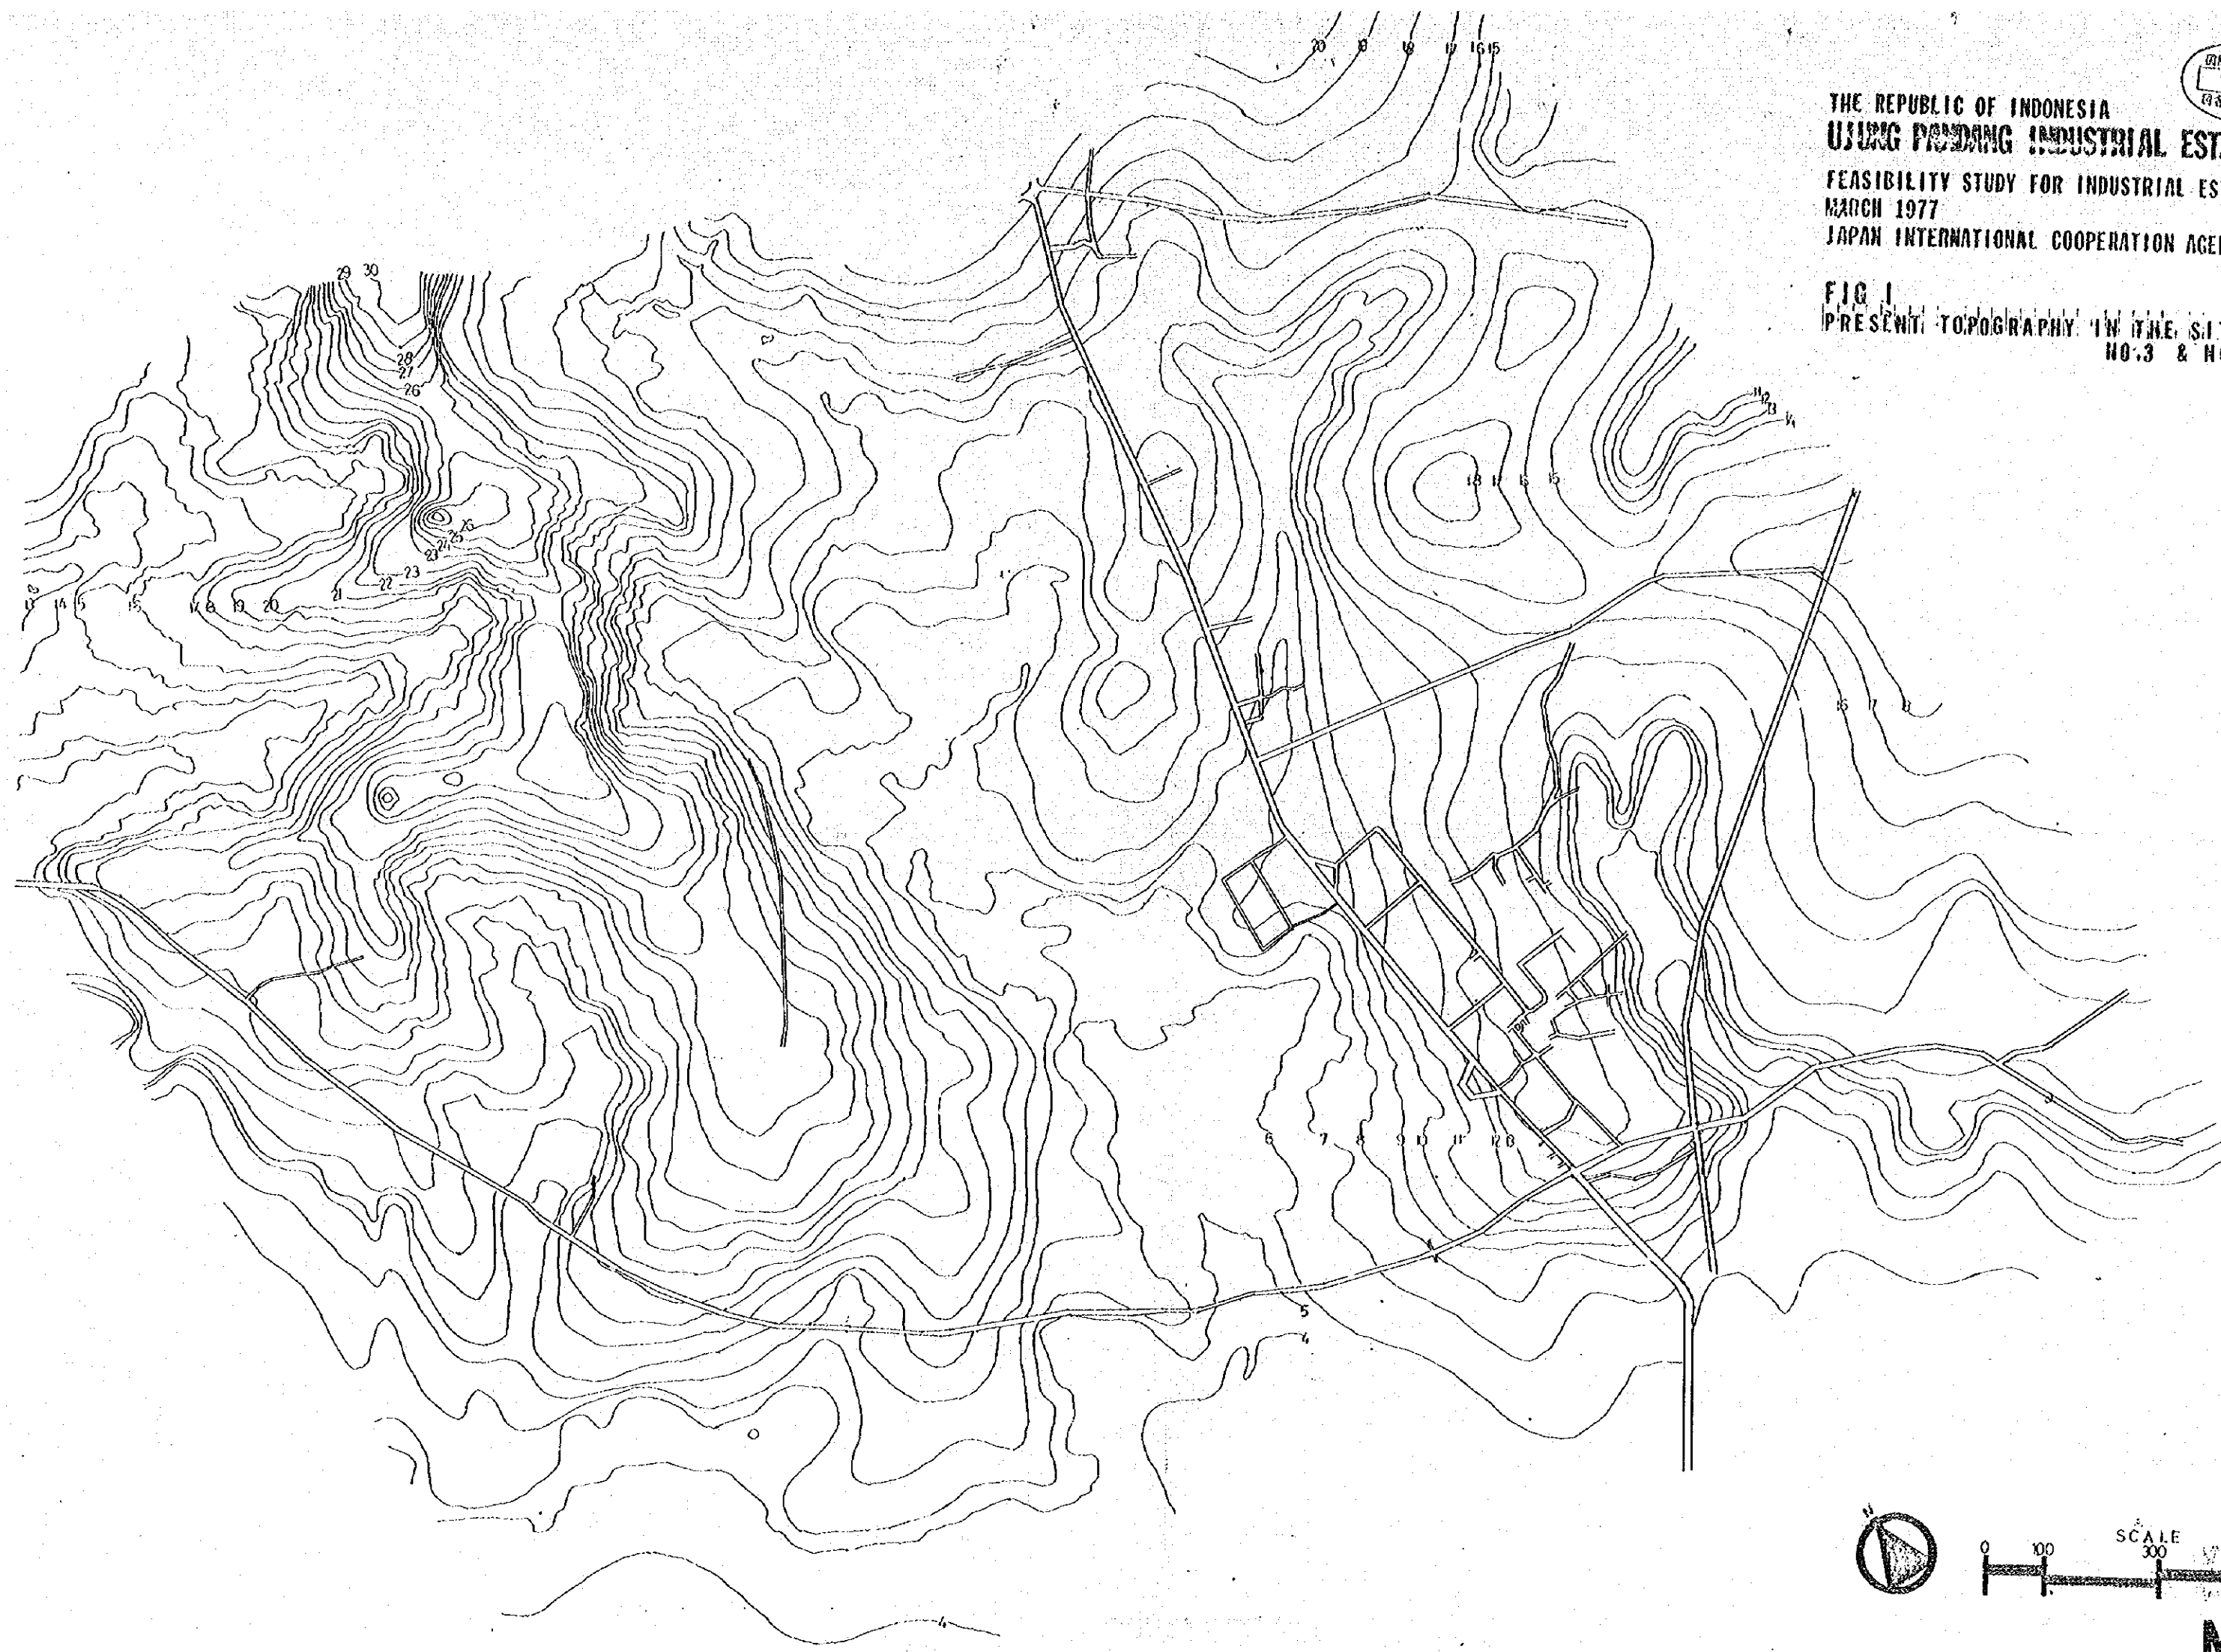


SCALE
0 100 300 500m

NO 1

17056

THE REPUBLIC OF INDONESIA
UJUNG PANDANG INDUSTRIAL ESTATE
FEASIBILITY STUDY FOR INDUSTRIAL ESTATE PROJECT
MARCH 1977
JAPAN INTERNATIONAL COOPERATION AGENCY

FIG 2 AREA DEMARCATION OF THE FOUR PLANS

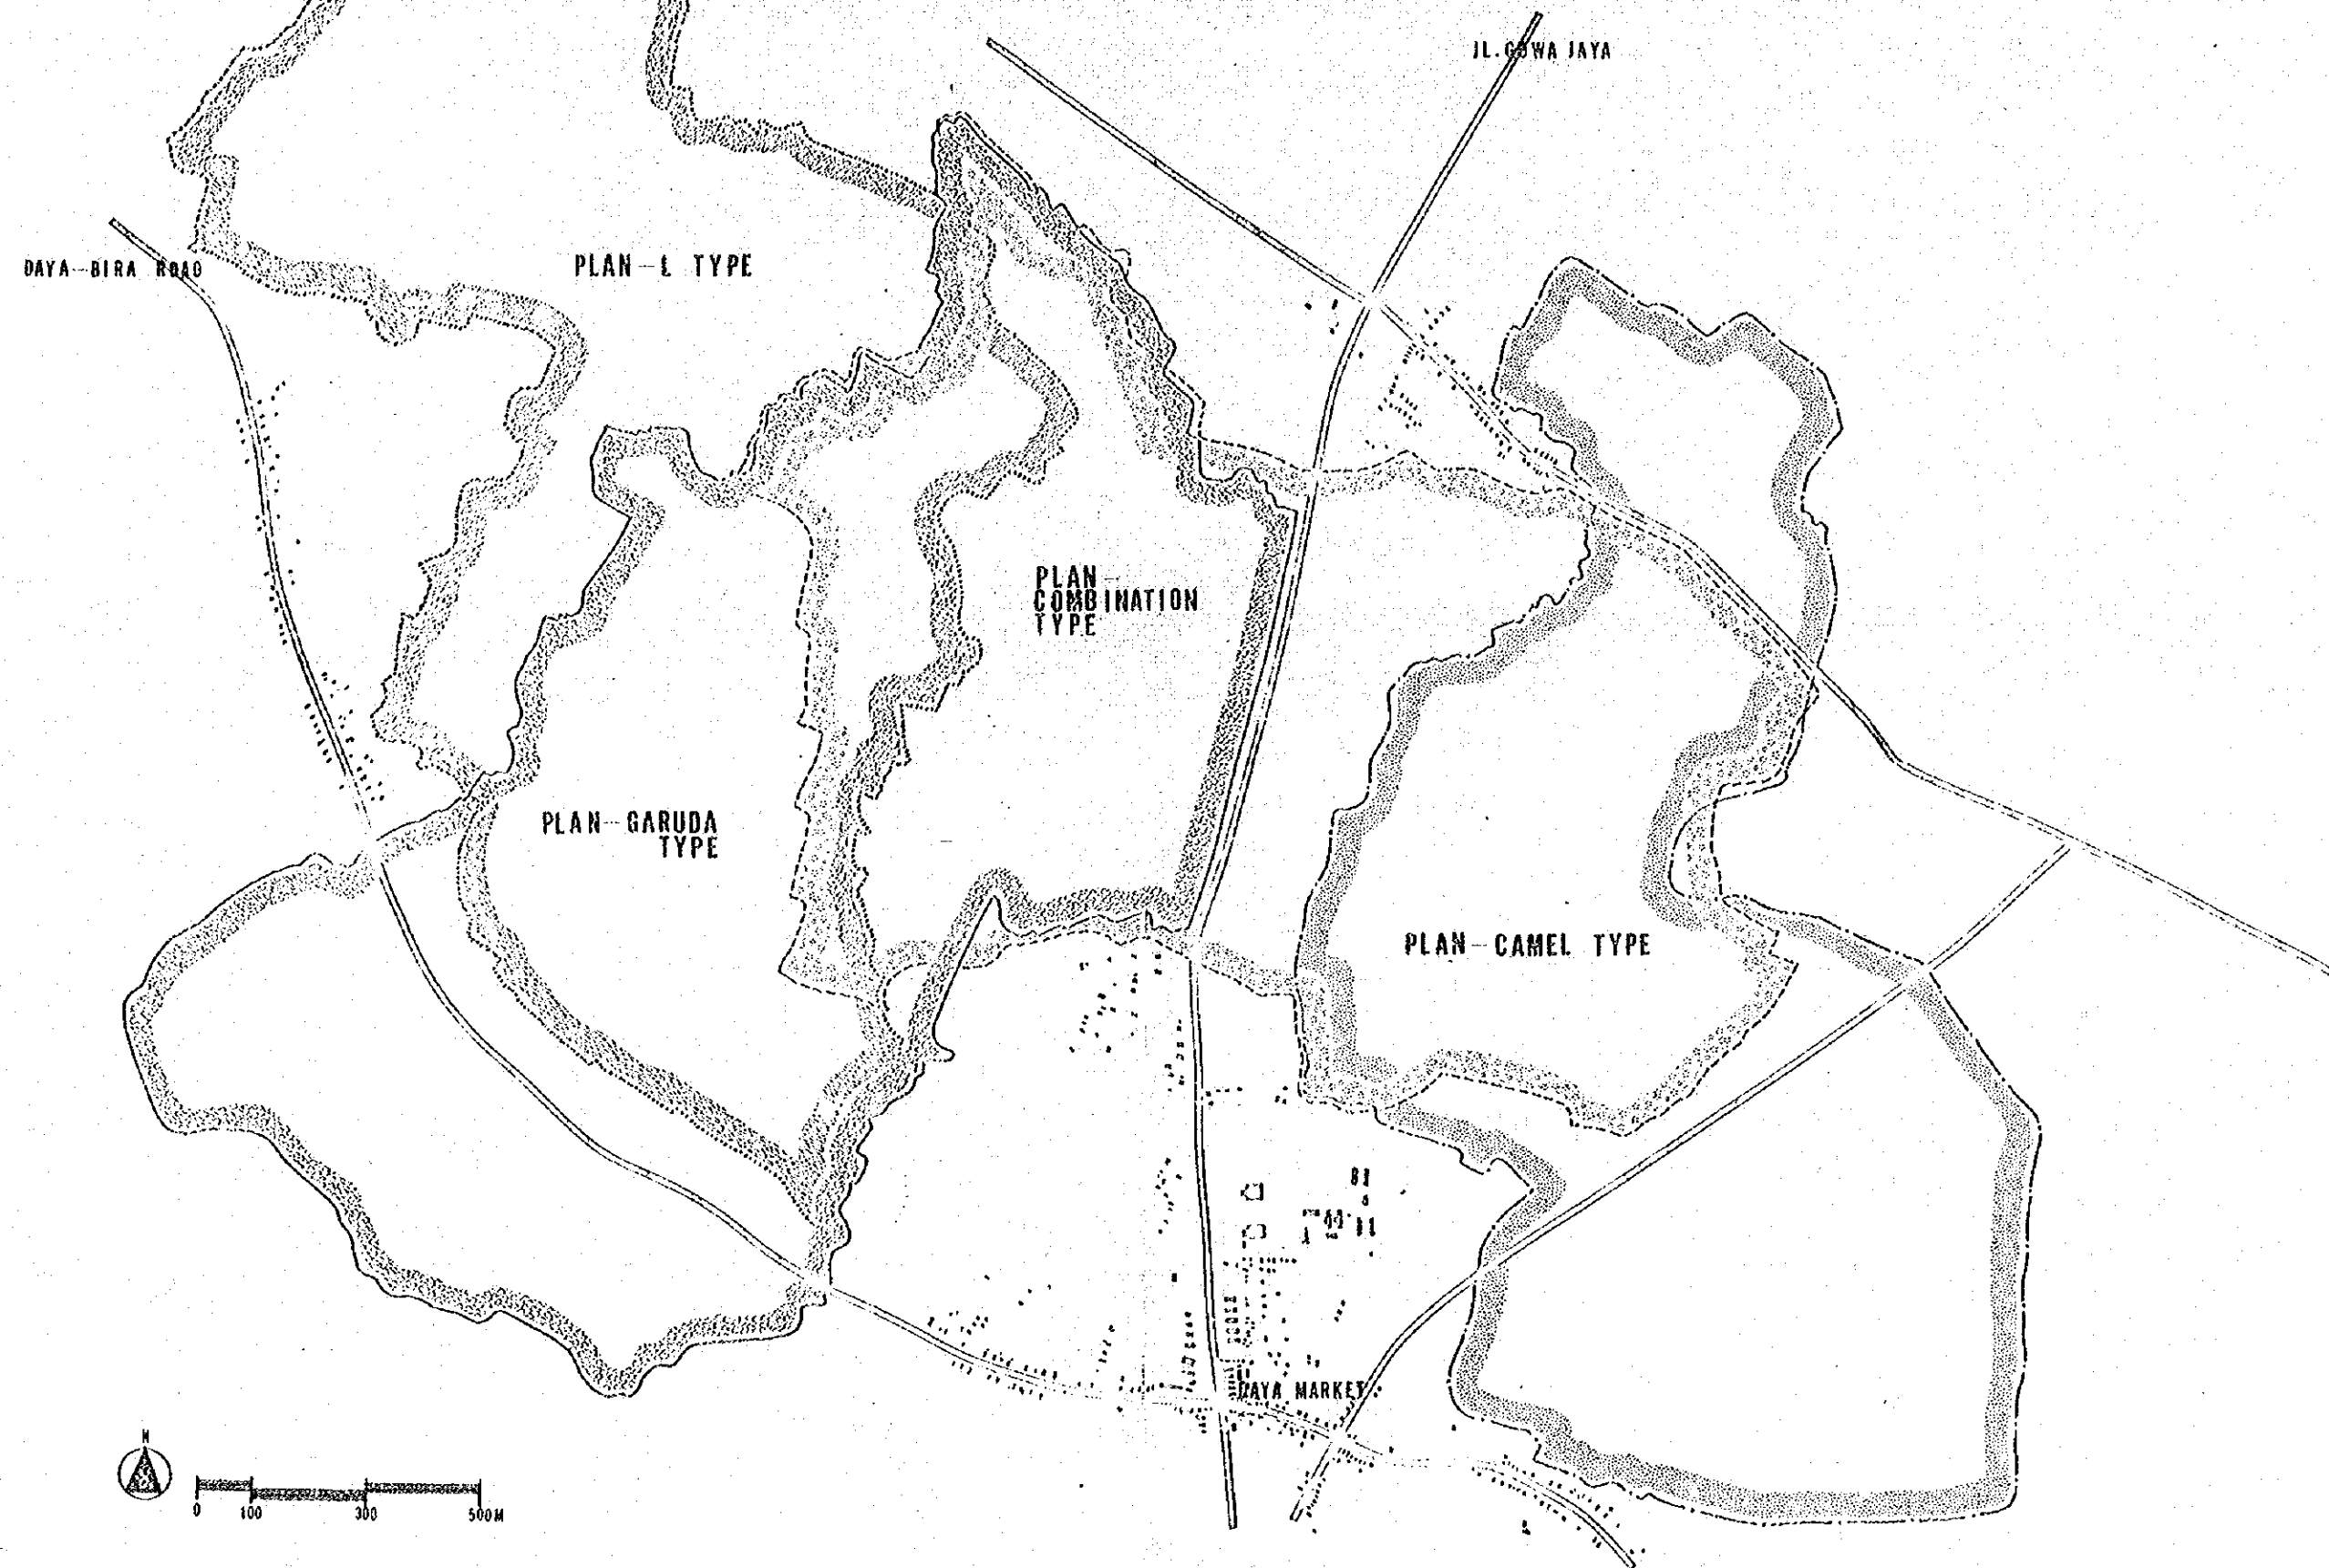


THE REPUBLIC OF INDONESIA
UJUNG PANDANG INDUSTRIAL ESTATE
FEASIBILITY STUDY FOR INDUSTRIAL ESTATE PROJECT
MARCH 1977
JAPAN INTERNATIONAL COOPERATION AGENCY



FIG. 3
PRESENT LAND USE IN THE PLAN-L TYPE



FIG. 4
PRELIMINARY DEVELOPMENT PLAN OF THE L TYPE

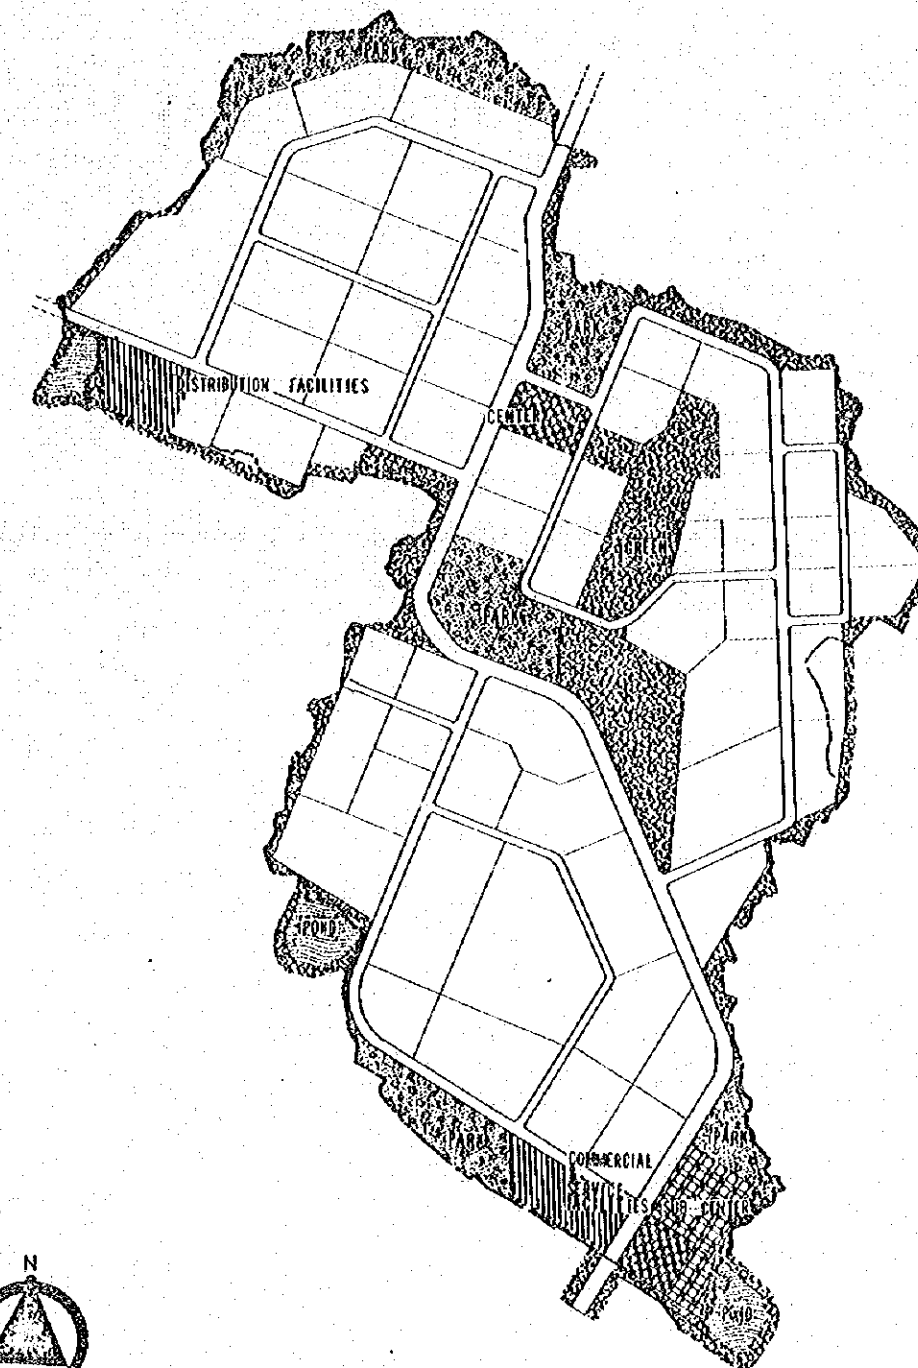

SCALE
0 100 300 500 m

THE REPUBLIC OF INDONESIA
UJUNG PONDANG INDUSTRIAL ESTATE
 FEASIBILITY STUDY FOR INDUSTRIAL ESTATE PROJECT
 MARCH 1977
 JAPAN INTERNATIONAL COOPERATION AGENCY



FIG. 5
 PRESENT LAND USE IN THE PLAN-CAMEL TYPE



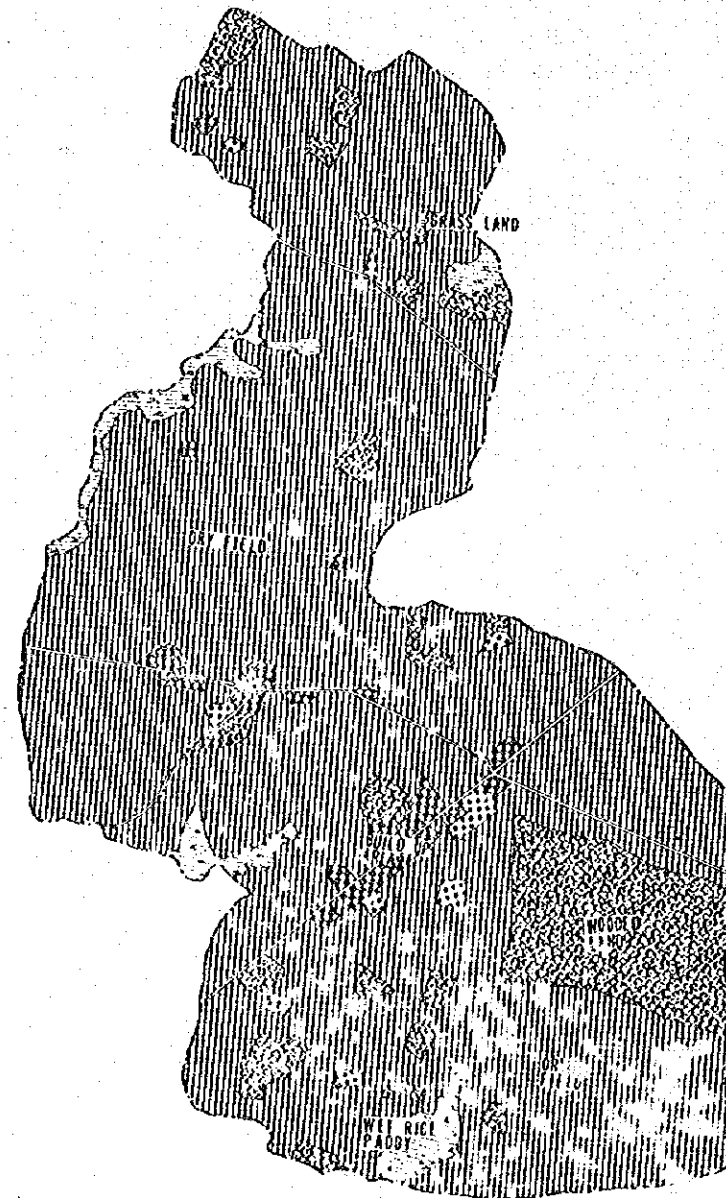


FIG. 6
 PRELIMINARY DEVELOPMENT PLAN OF THE CAMEL TYPE

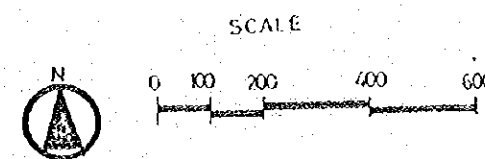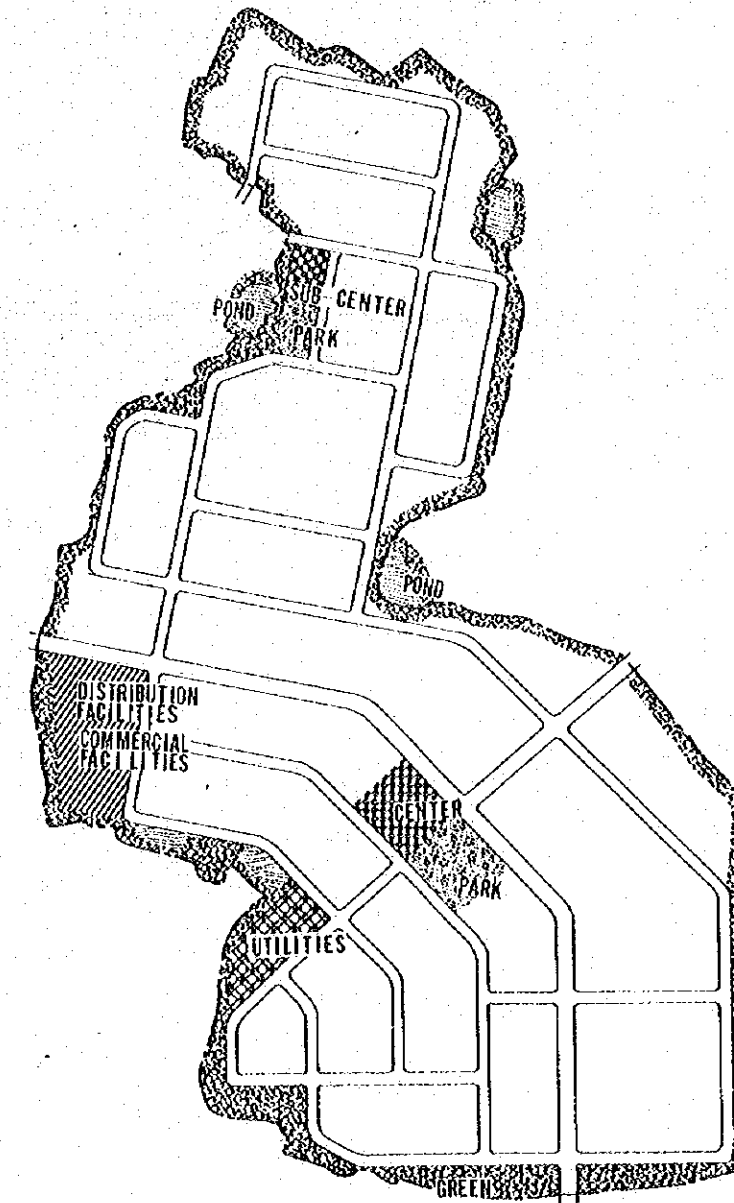

THE REPUBLIC OF INDONESIA
UJUNG PANDANG INDUSTRIAL ESTATE
 FEASIBILITY STUDY FOR INDUSTRIAL ESTATE PROJECT
 MARCH 1977
 JAPAN INTERNATIONAL COOPERATION AGENCY


国際協力事業団
 17656
 経済資料室蔵書

FIG. 7
 (PRESENT LAND USE IN THE PLAN OF)
 GARUDA TYPE



SCALE
 0 100 300 500m


FIG. 8
 (PRELIMINARY DEVELOPMENT PLAN OF)
 THE GARUDA TYPE

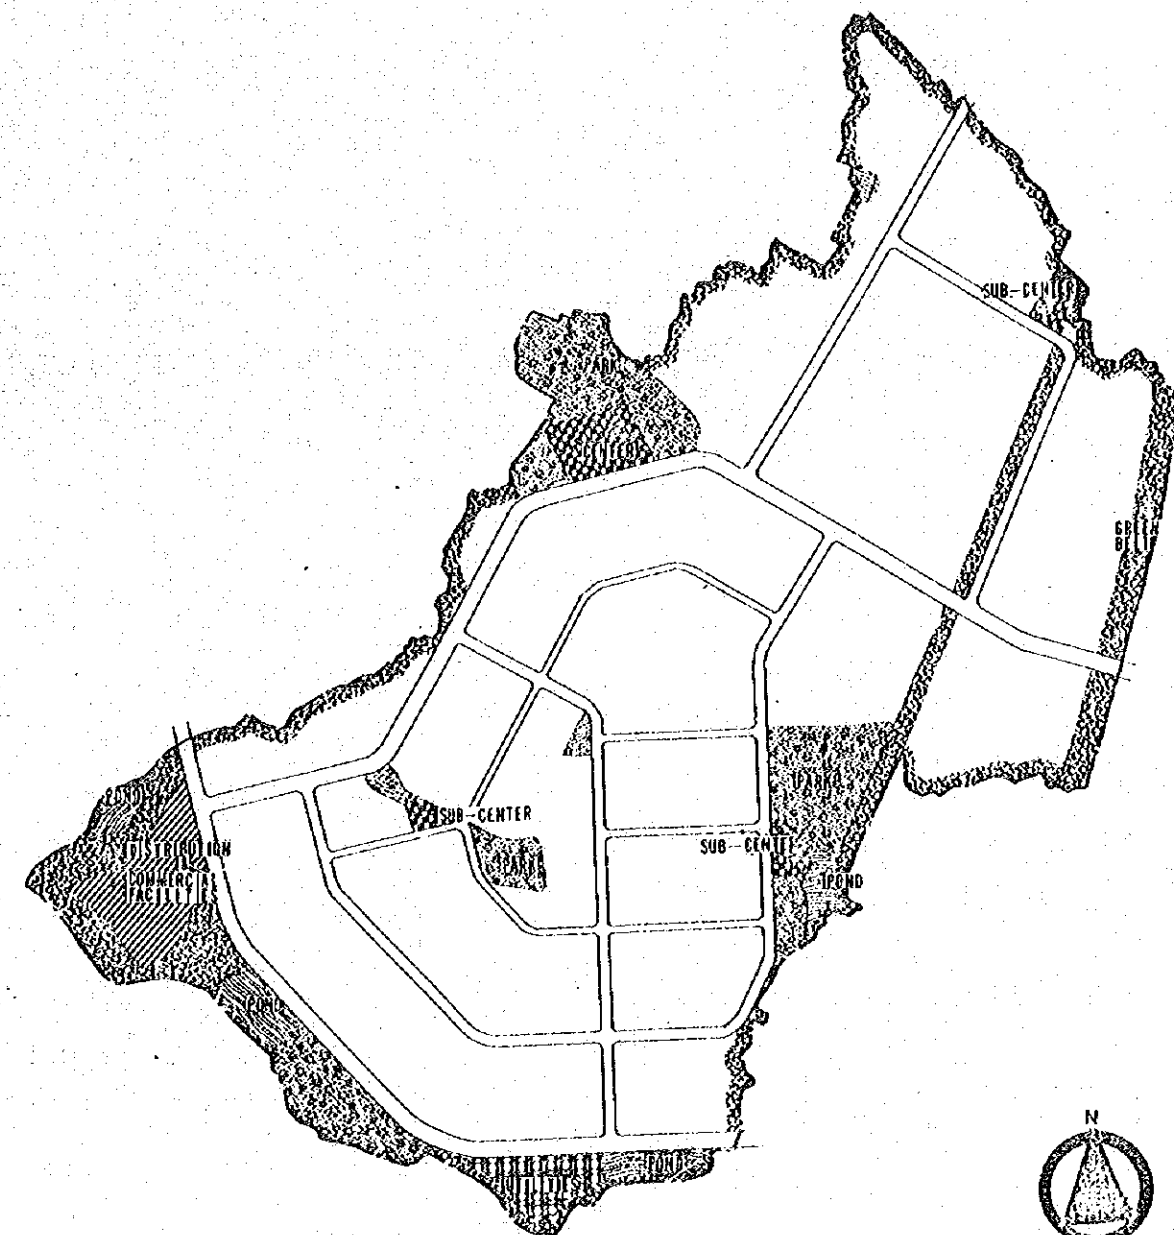

THE REPUBLIC OF INDONESIA
UJUNG PANDANG INDUSTRIAL ESTATE
 FEASIBILITY STUDY FOR INDUSTRIAL ESTATE PROJECT
 MARCH 1977
 JAPAN INTERNATIONAL COOPERATION AGENCY


図例協力事業団
 17656
 国書資料室蔵書

FIG. 9
 PRESENT LAND USE IN THE PLAN
 COMBINATION TYPE

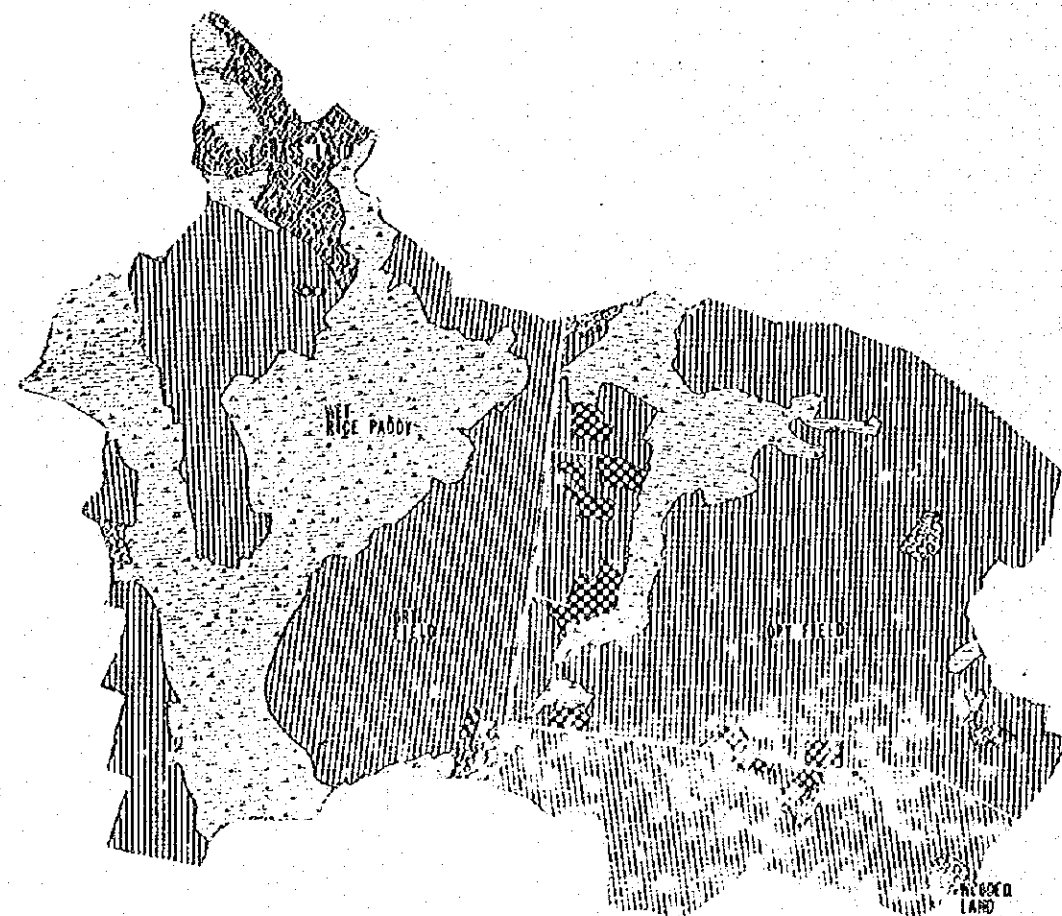


SCALE
 0 100 300 500m

FIG. 10
 PRELIMINARY DEVELOPMENT PLAN OF
 THE COMBINATION TYPE

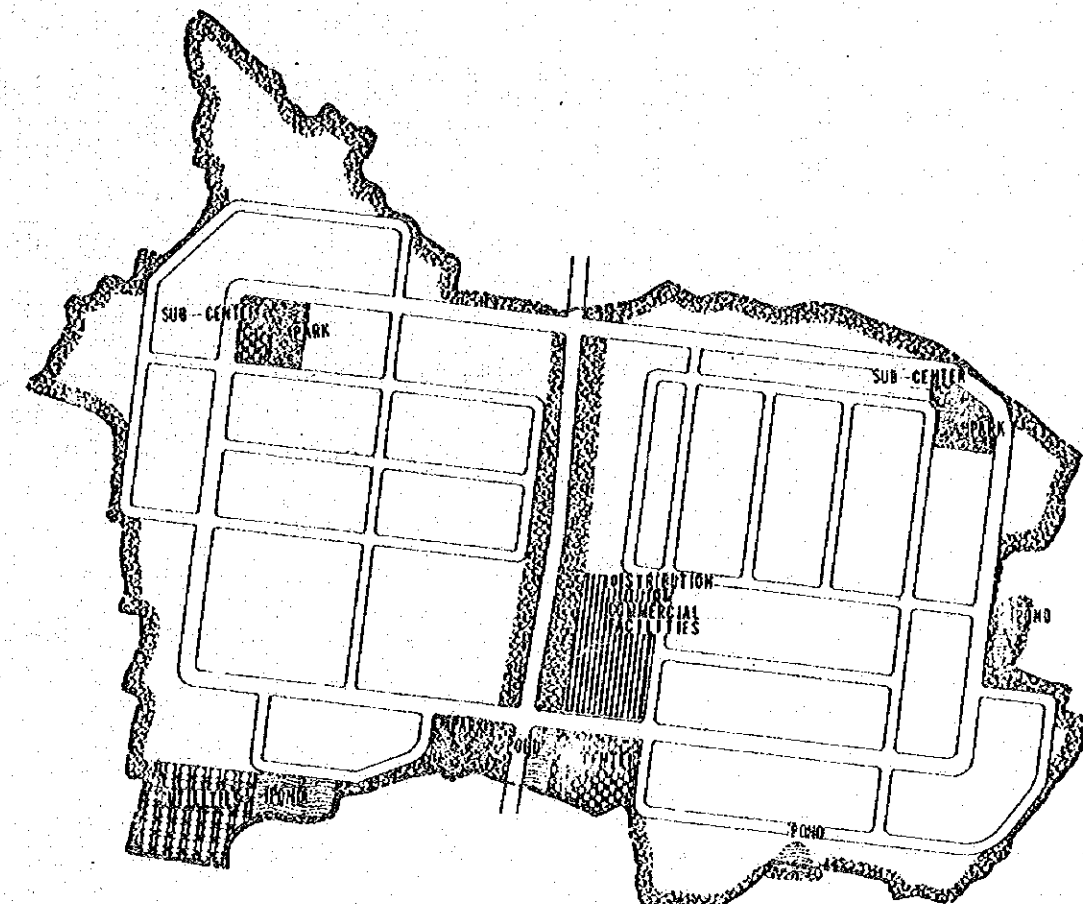

NO 6

FIG 11-1
TOPOGRAPHICAL MAP
TYPE

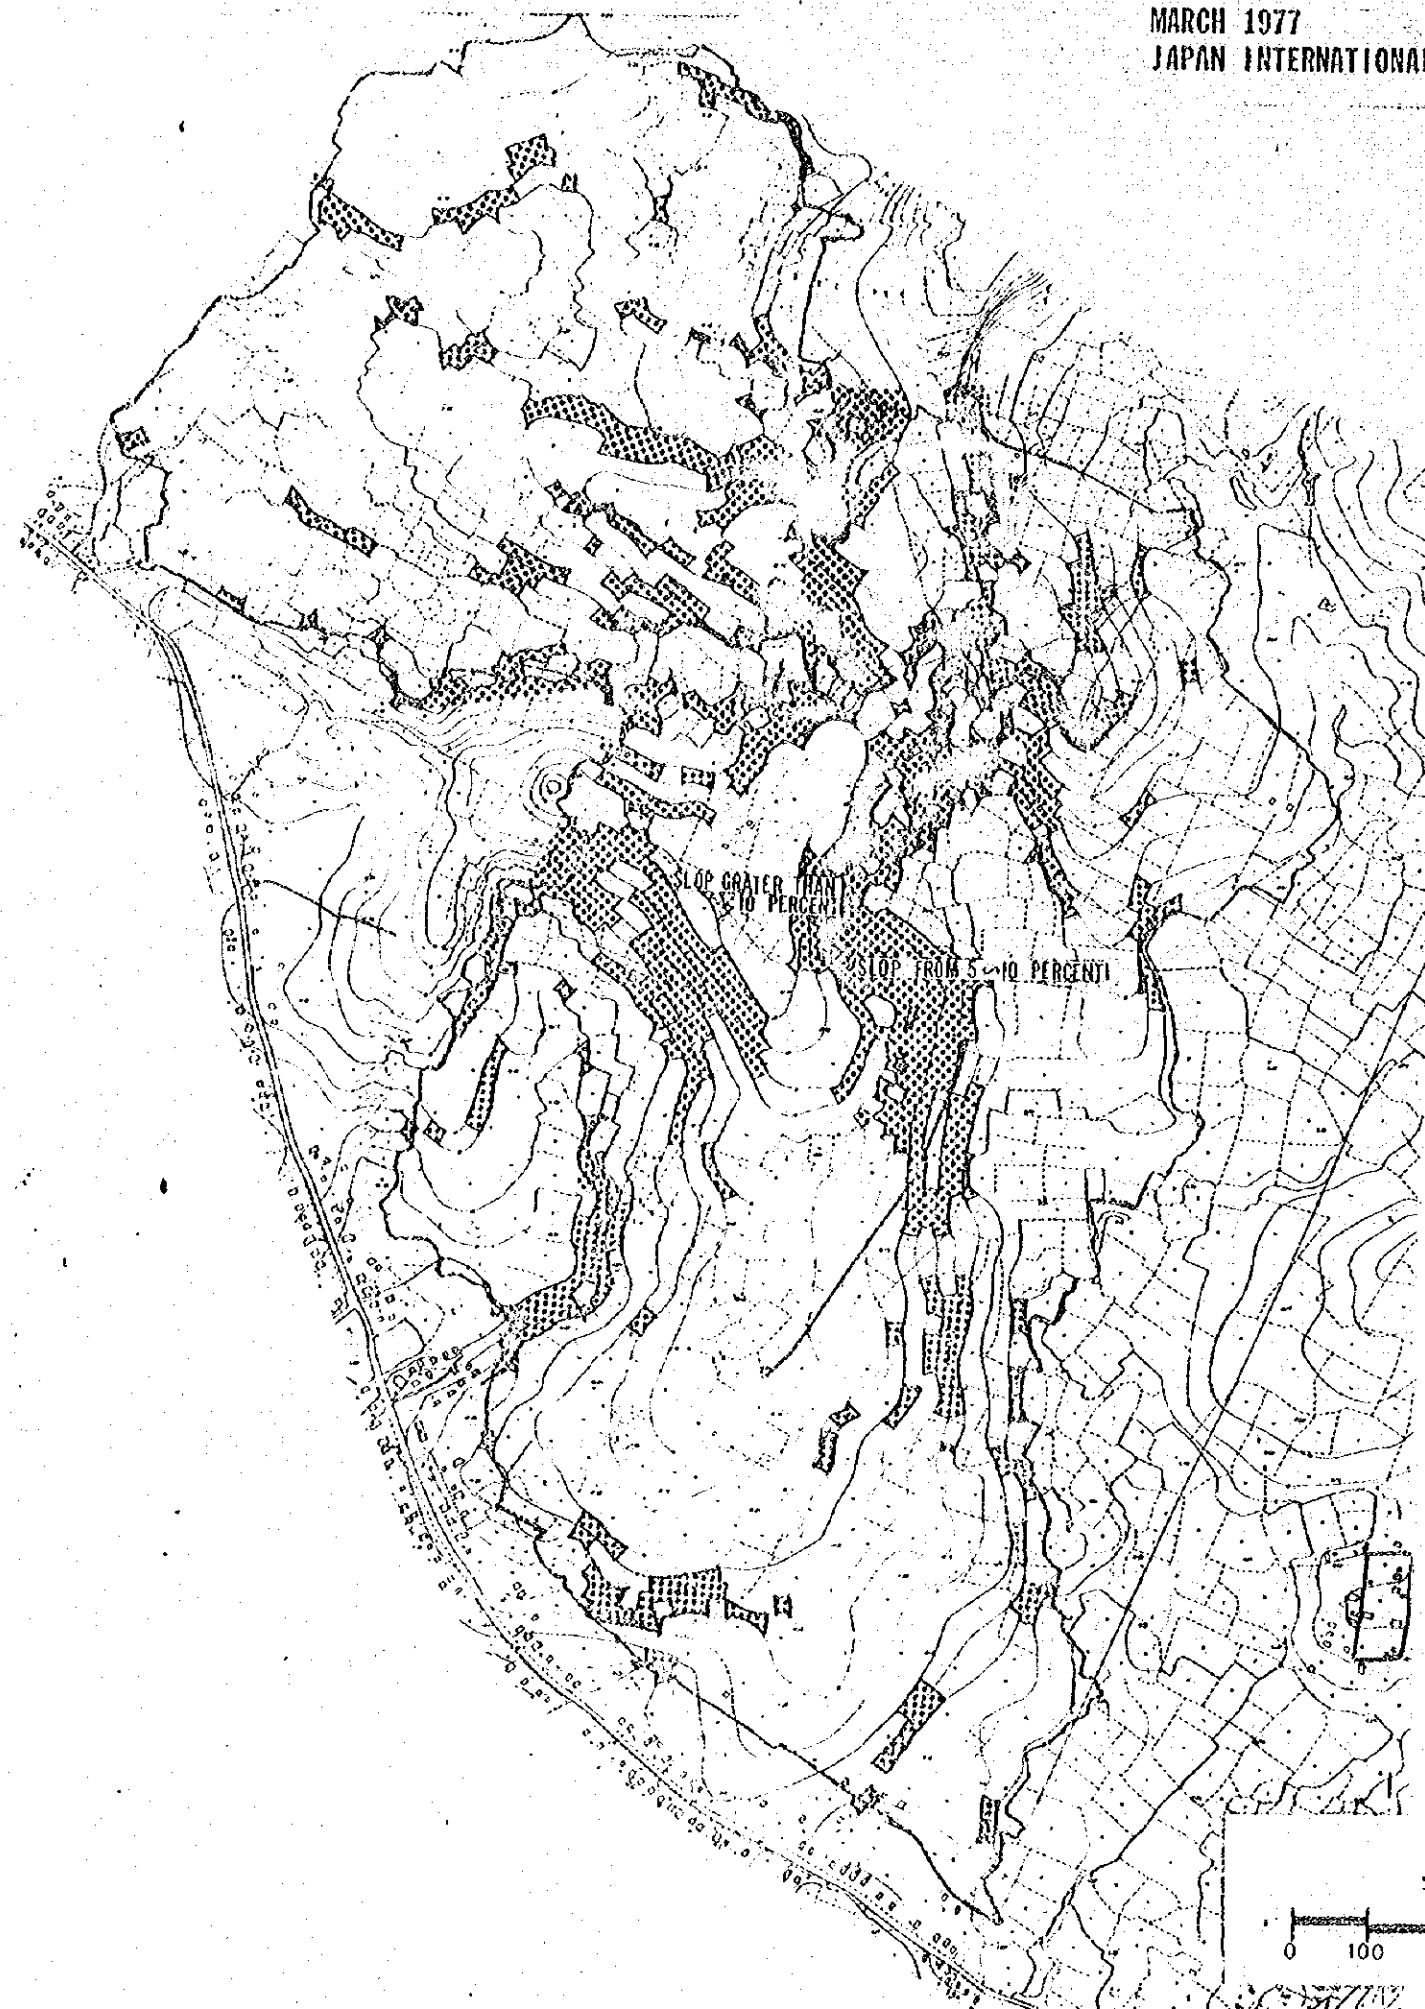

THE REPUBLIC OF INDONESIA
UJUNG PANDANG INDUSTRIAL ESTATE
 FEASIBILITY STUDY FOR INDUSTRIAL ESTATE PROJECT
 MARCH 1977
 JAPAN INTERNATIONAL COOPERATION AGENCY


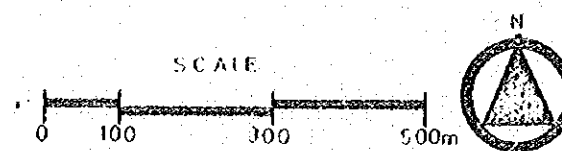



FIG 11-2
WATER CATCHMENT AREAS IN THE
PLAN-L TYPE

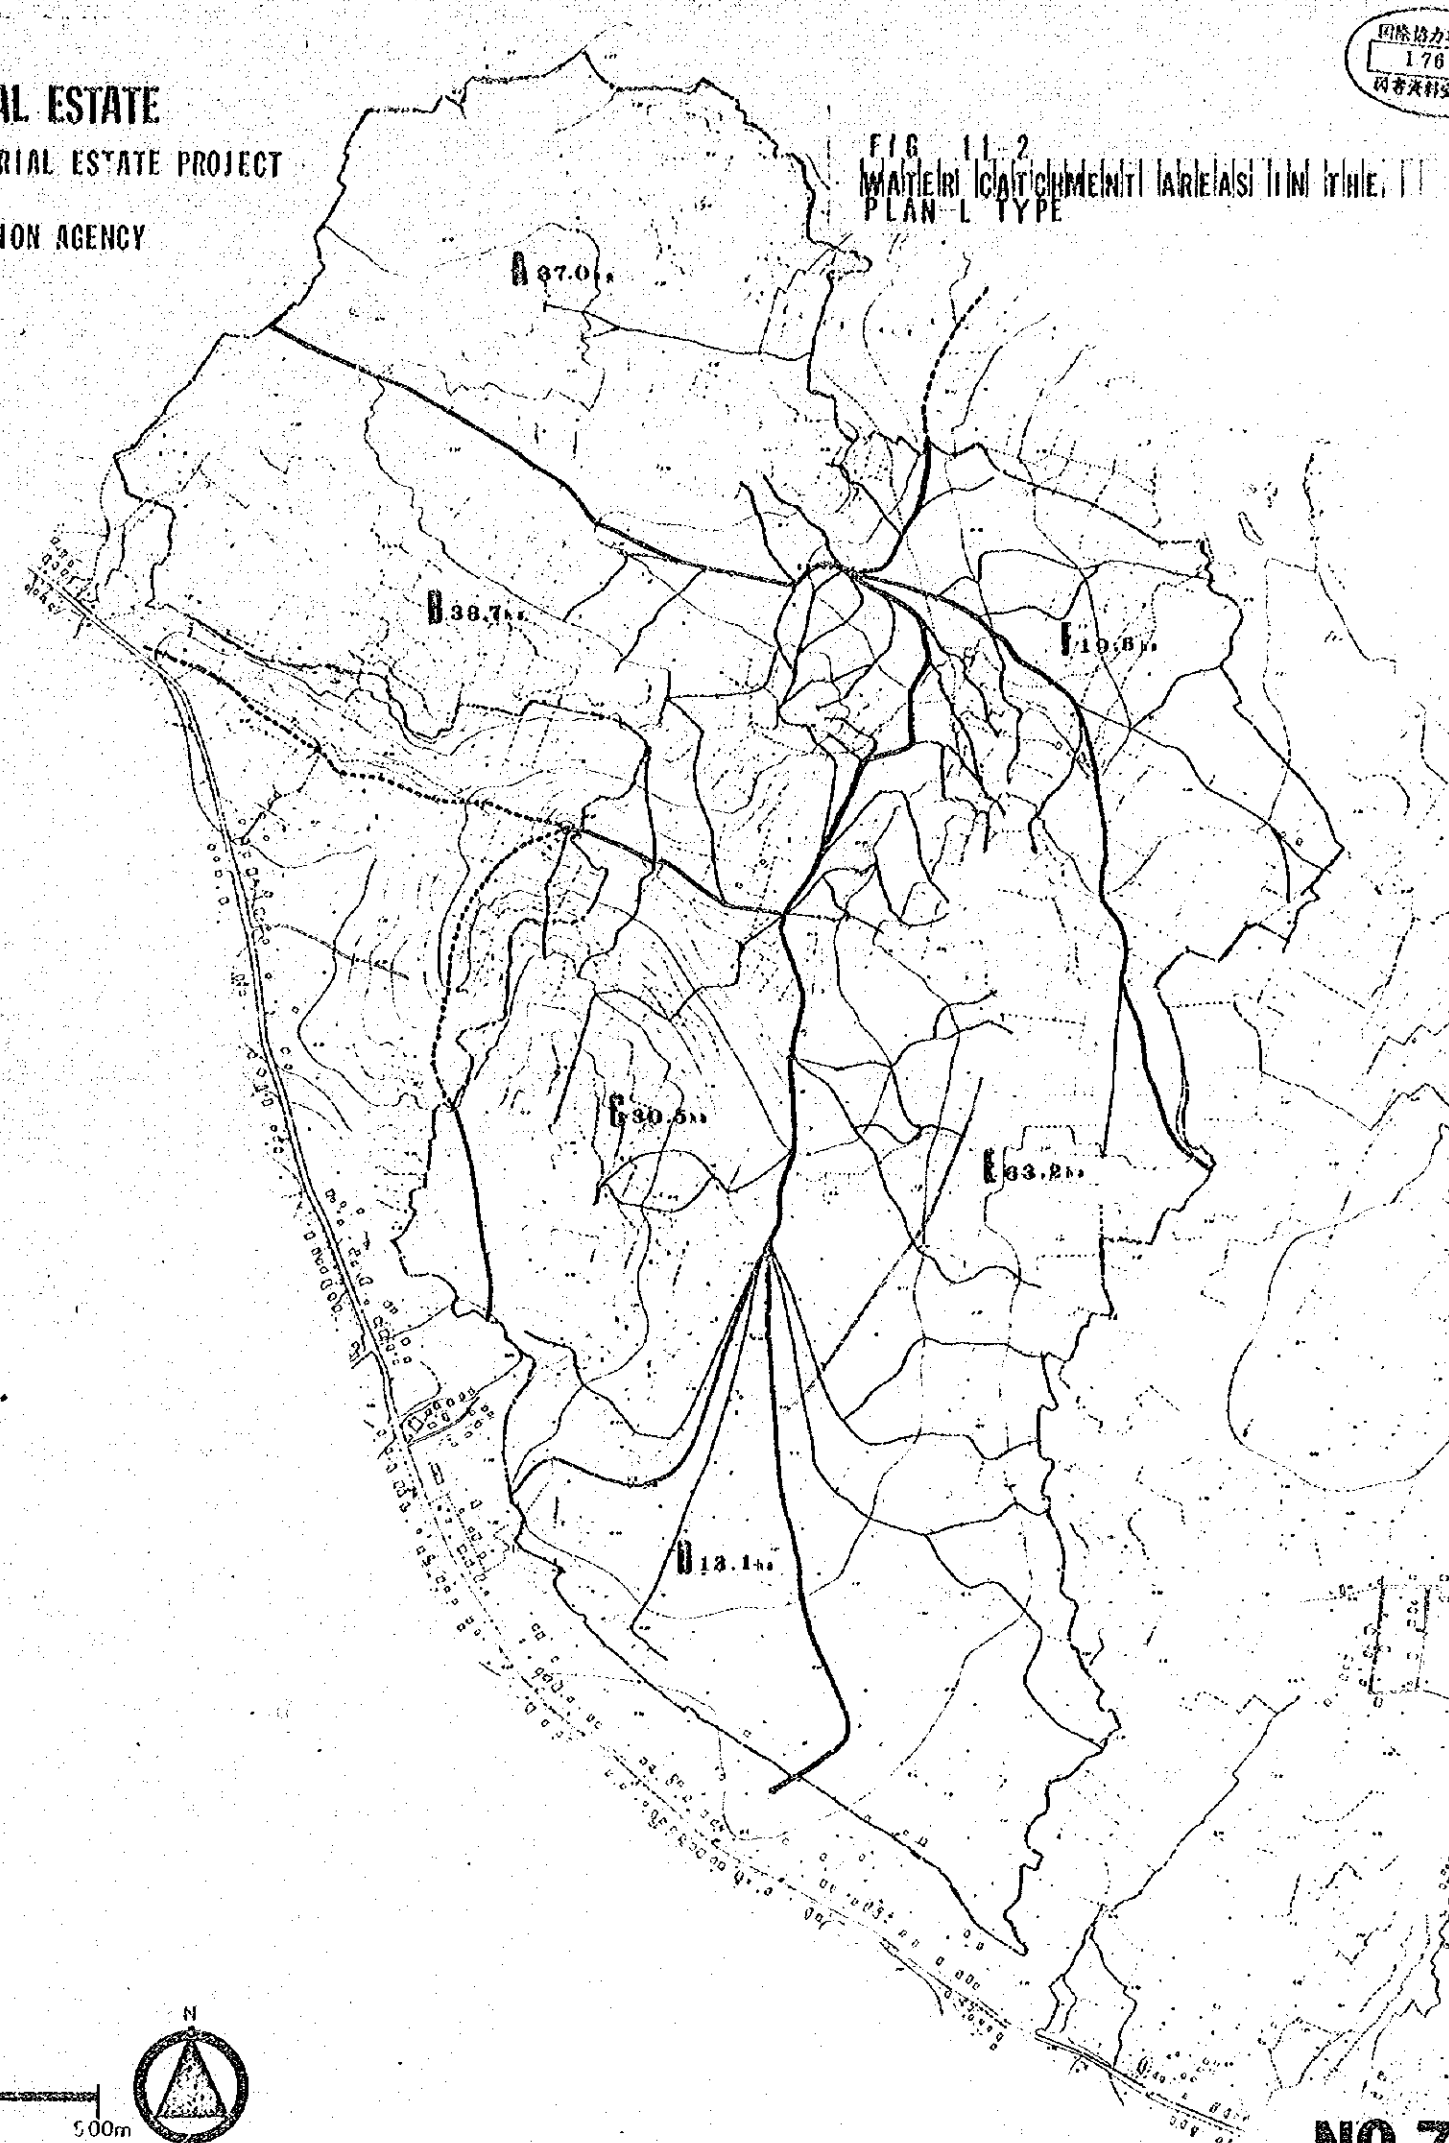

国務院外事司
 17656
 四省水利部



NO 7

FIG. 11-3
ROCK BED DISTRIBUTION IN THE
PLAN-L TYPE

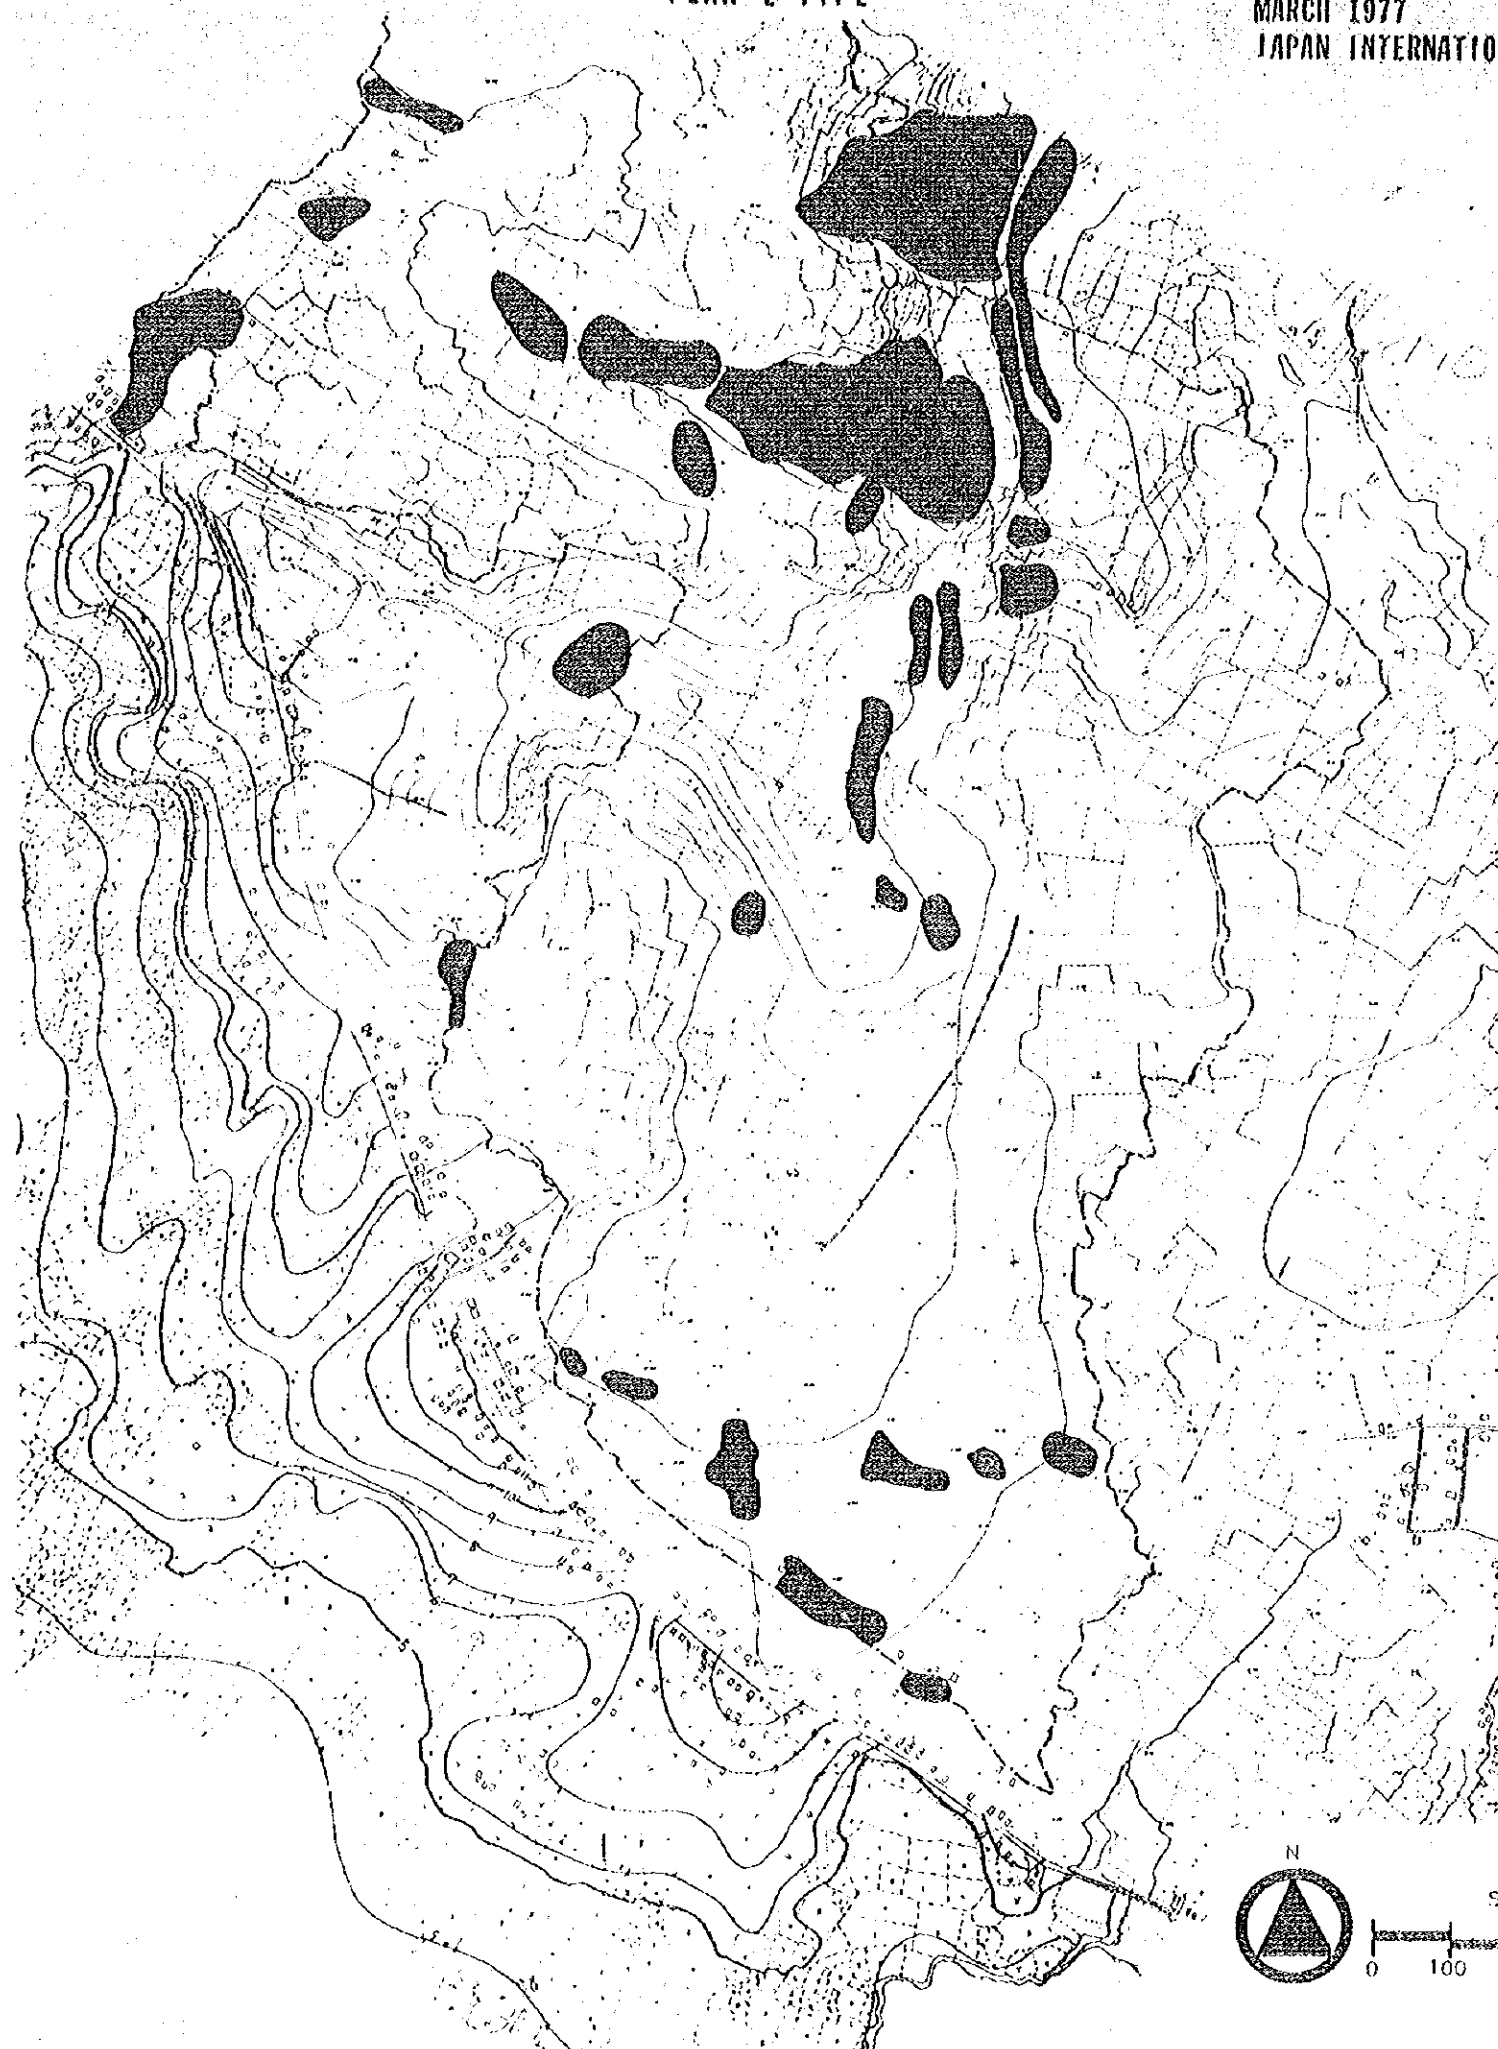

THE REPUBLIC OF INDONESIA
UJUNG PANDANG INDUSTRIAL ESTATE
FEASIBILITY STUDY FOR INDUSTRIAL ESTATE PROJECT
MARCH 1977
JAPAN INTERNATIONAL COOPERATION AGENCY

FIG. 12
DEVELOPMENT PLAN OF THE L-TYPE

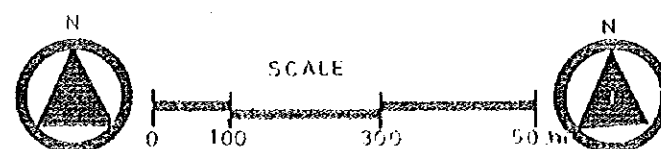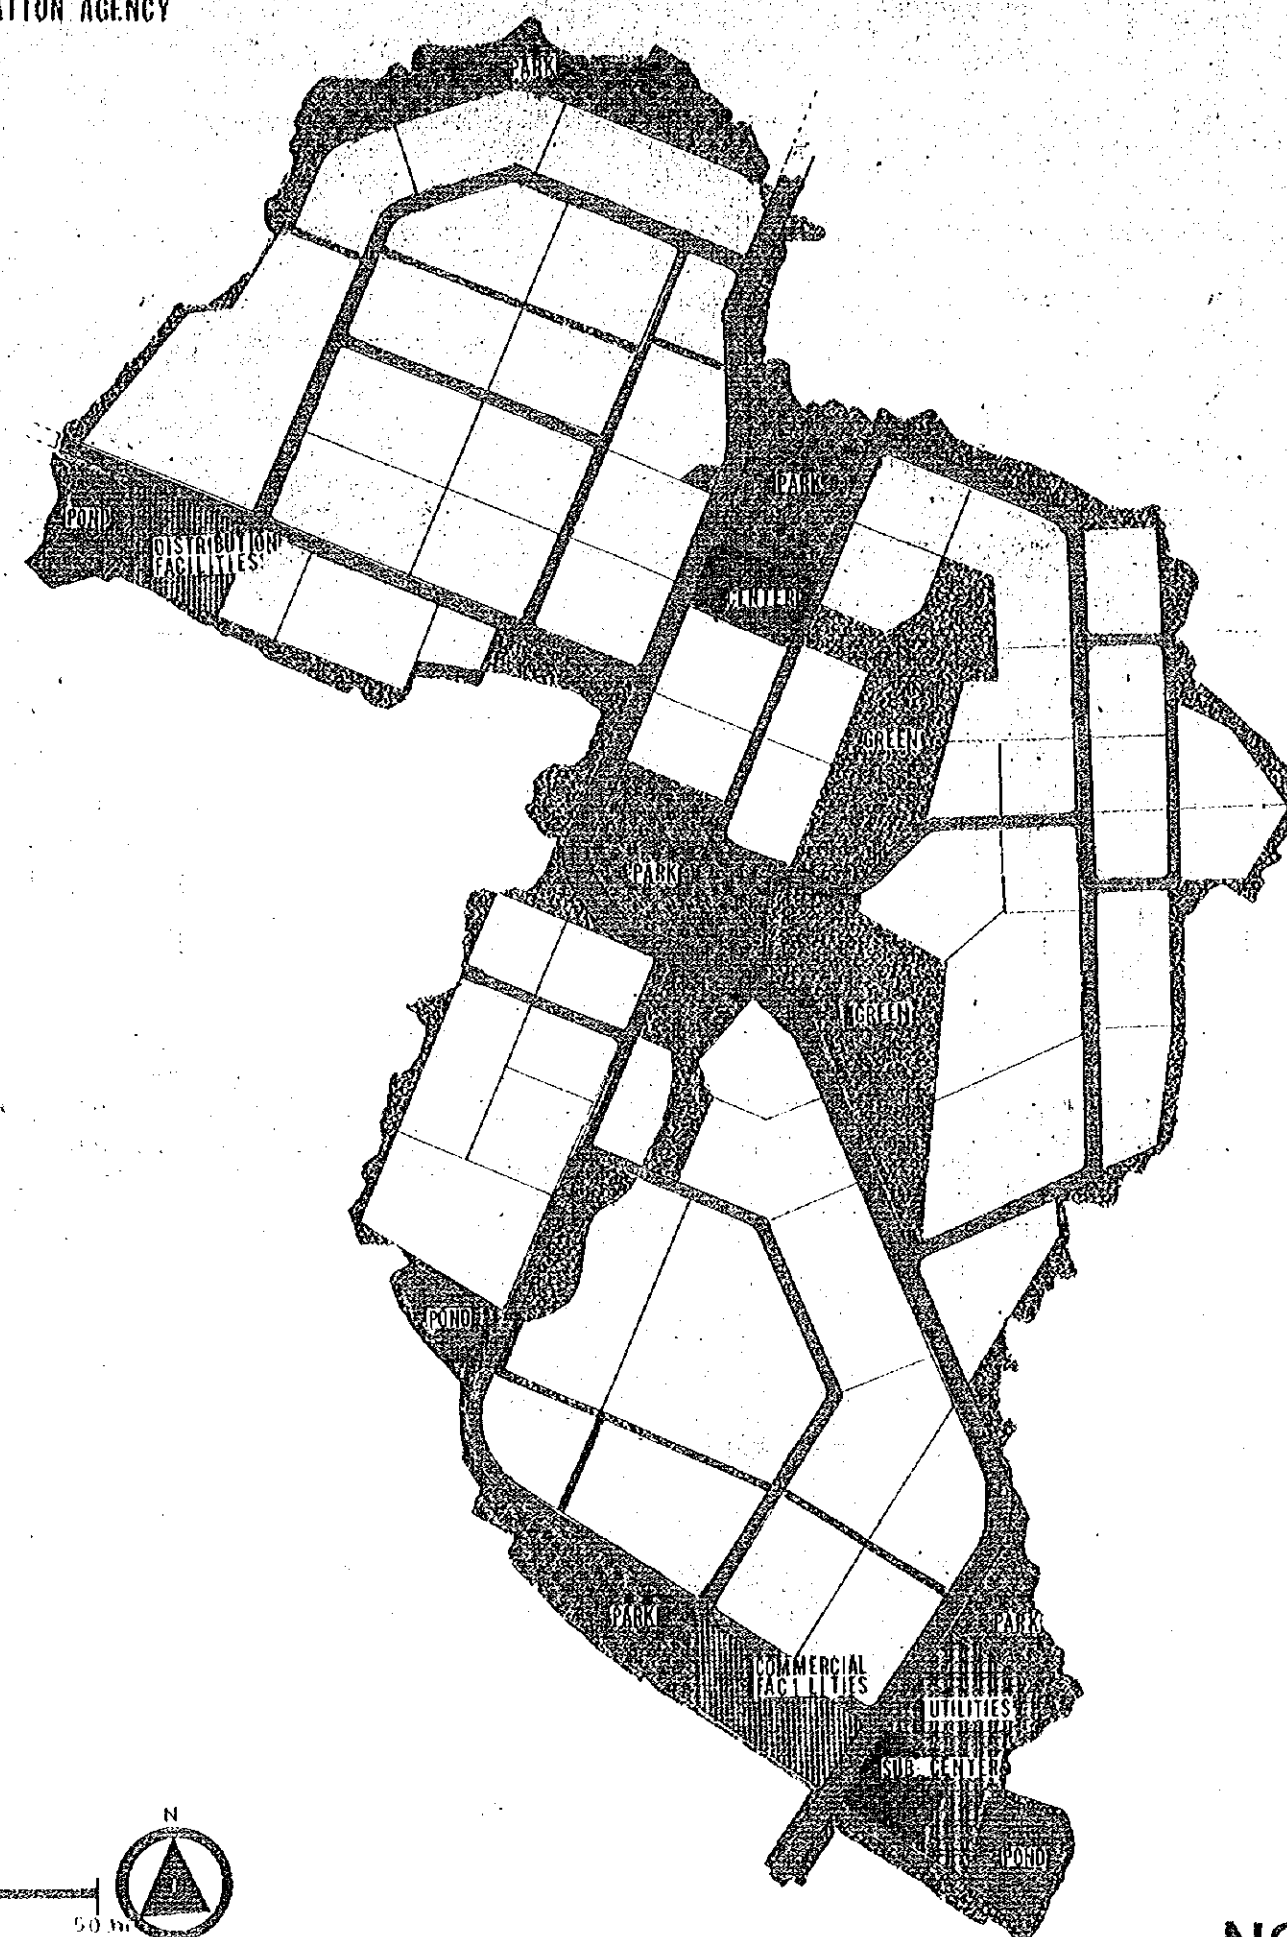

NO 8


THE REPUBLIC OF INDONESIA
UJUNG PANDANG INDUSTRIAL ESTATE
 FEASIBILITY STUDY FOR INDUSTRIAL ESTATE PROJECT
 MARCH 1977
 JAPAN INTERNATIONAL COOPERATION AGENCY

図例
 17658
 地形図

FIG 13-1
 MICRO-TOPOGRAPHY IN THE PLAIN
 GARUDA TYPE



FIG 13-2
 WATER CATCHMENT AREAS IN THE
 PLAN GARUDA TYPE

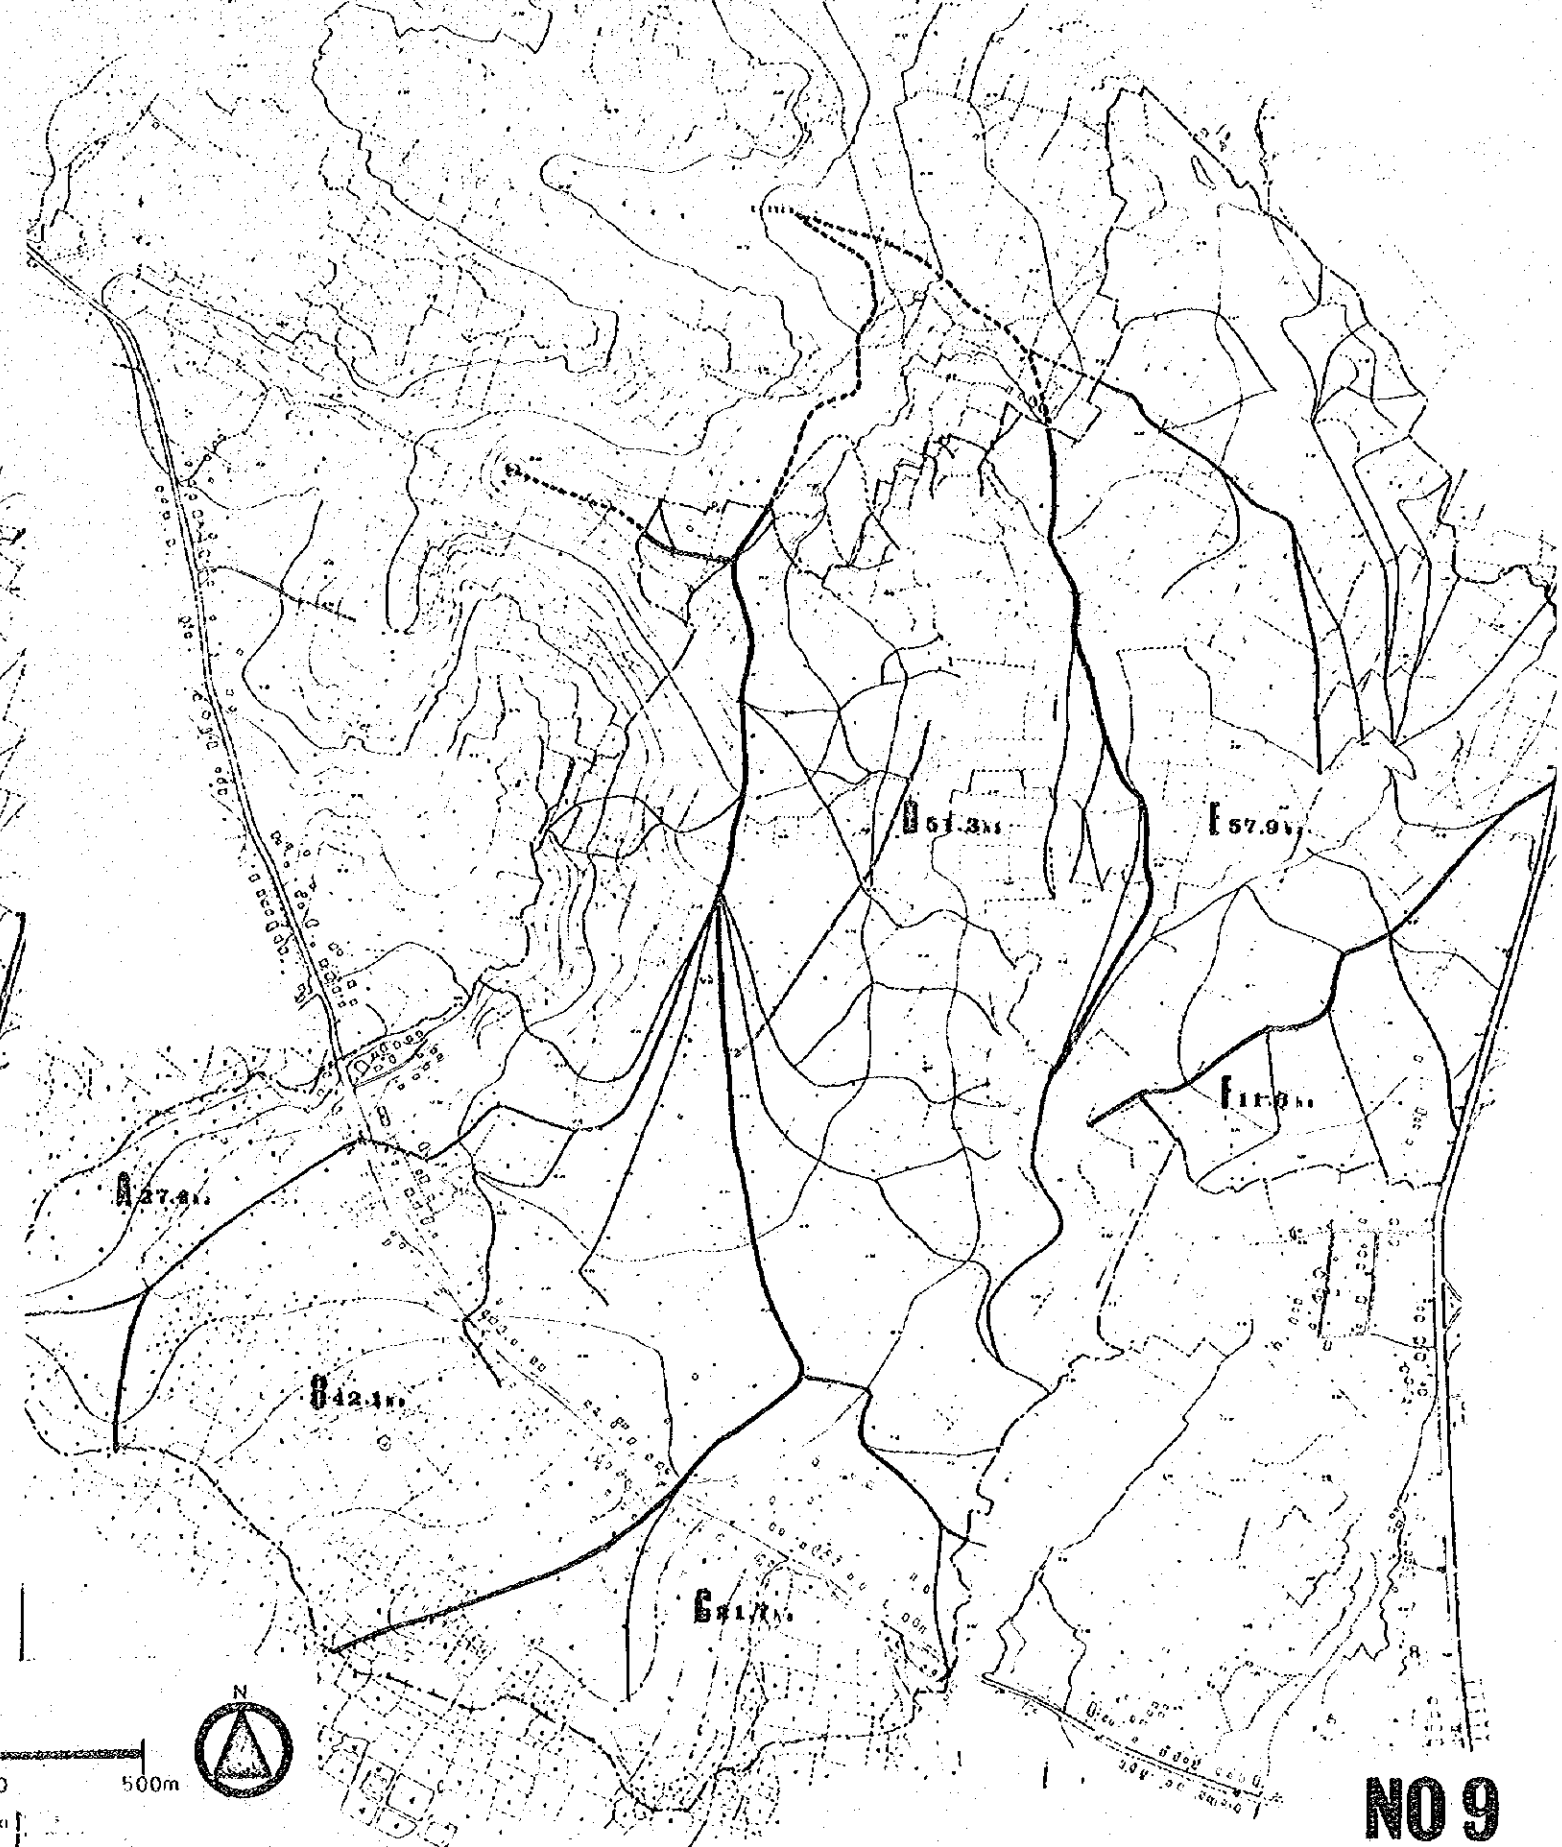

THE REPUBLIC OF INDONESIA
 UJUNG PANDANG INDUSTRIAL ESTATE
 FEASIBILITY STUDY FOR INDUSTRIAL ESTATE PROJECT
 MARCH 1977
 JAPAN INTERNATIONAL COOPERATION AGENCY

図面番号 1765
 図面名称 開発計画図

FIG 13-3
 ROCK BLEED DISTRIBUTION IN THE
 PLAN CARUDA TYPE




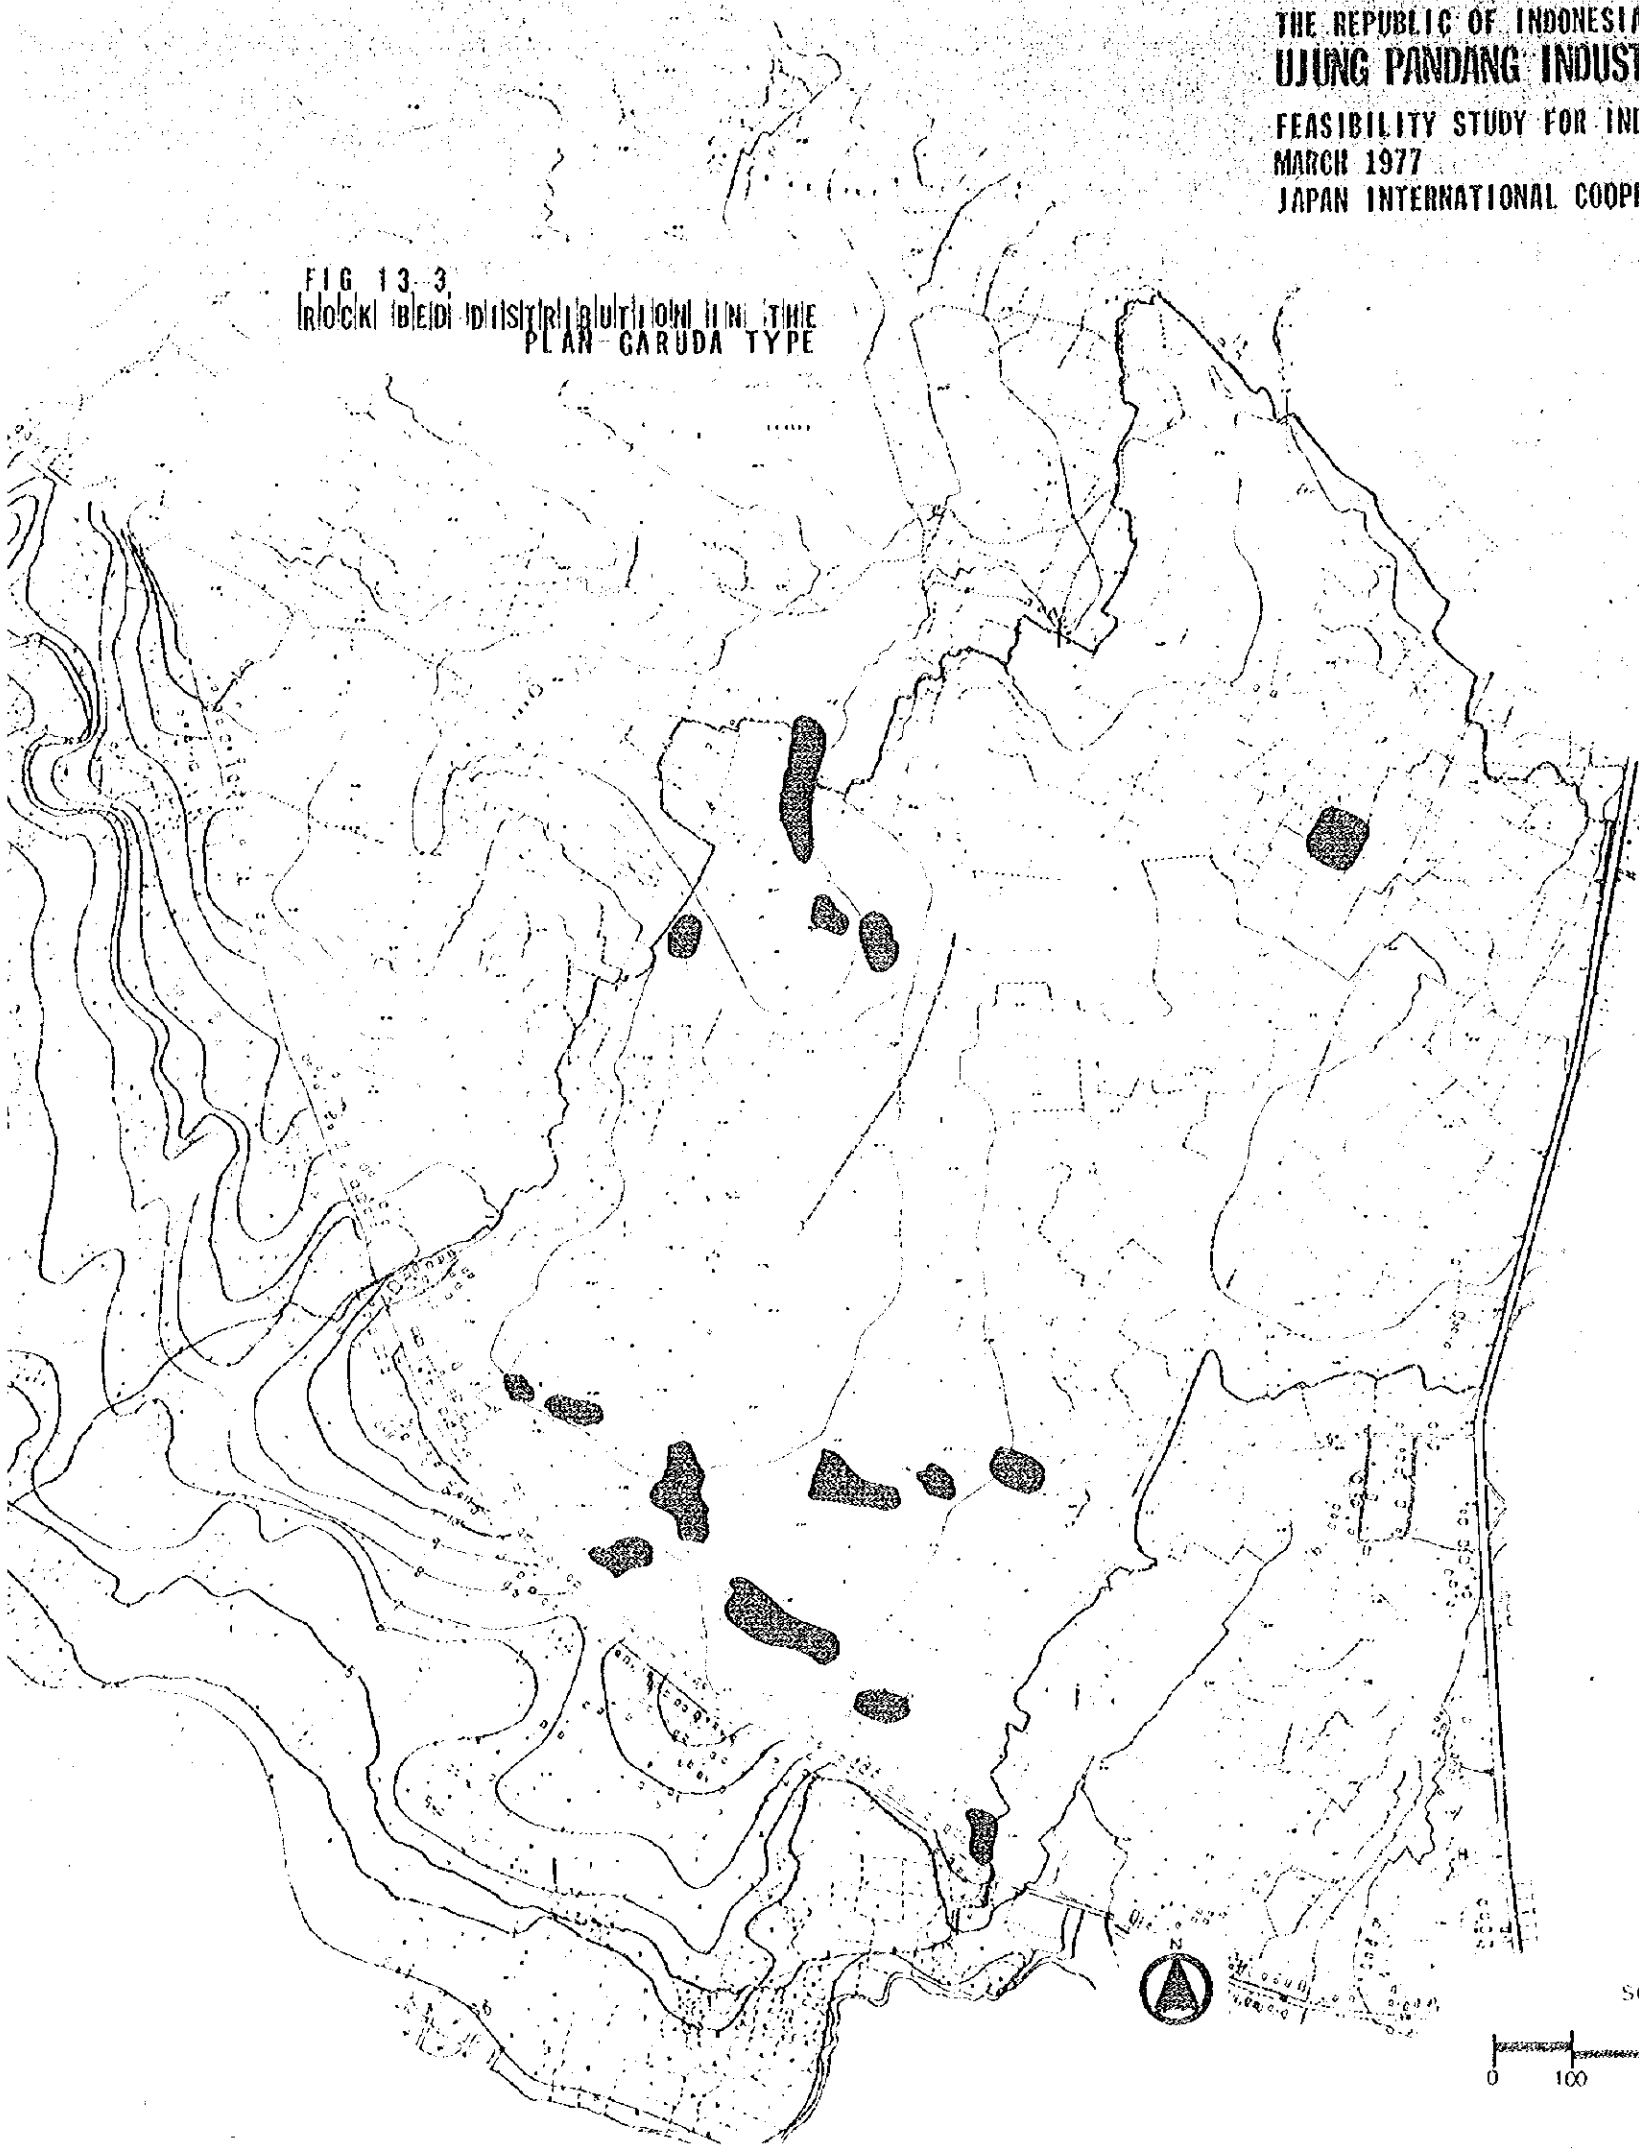



FIG 14
 DEVELOPMENT PLAN OF THE CARUDA TYPE

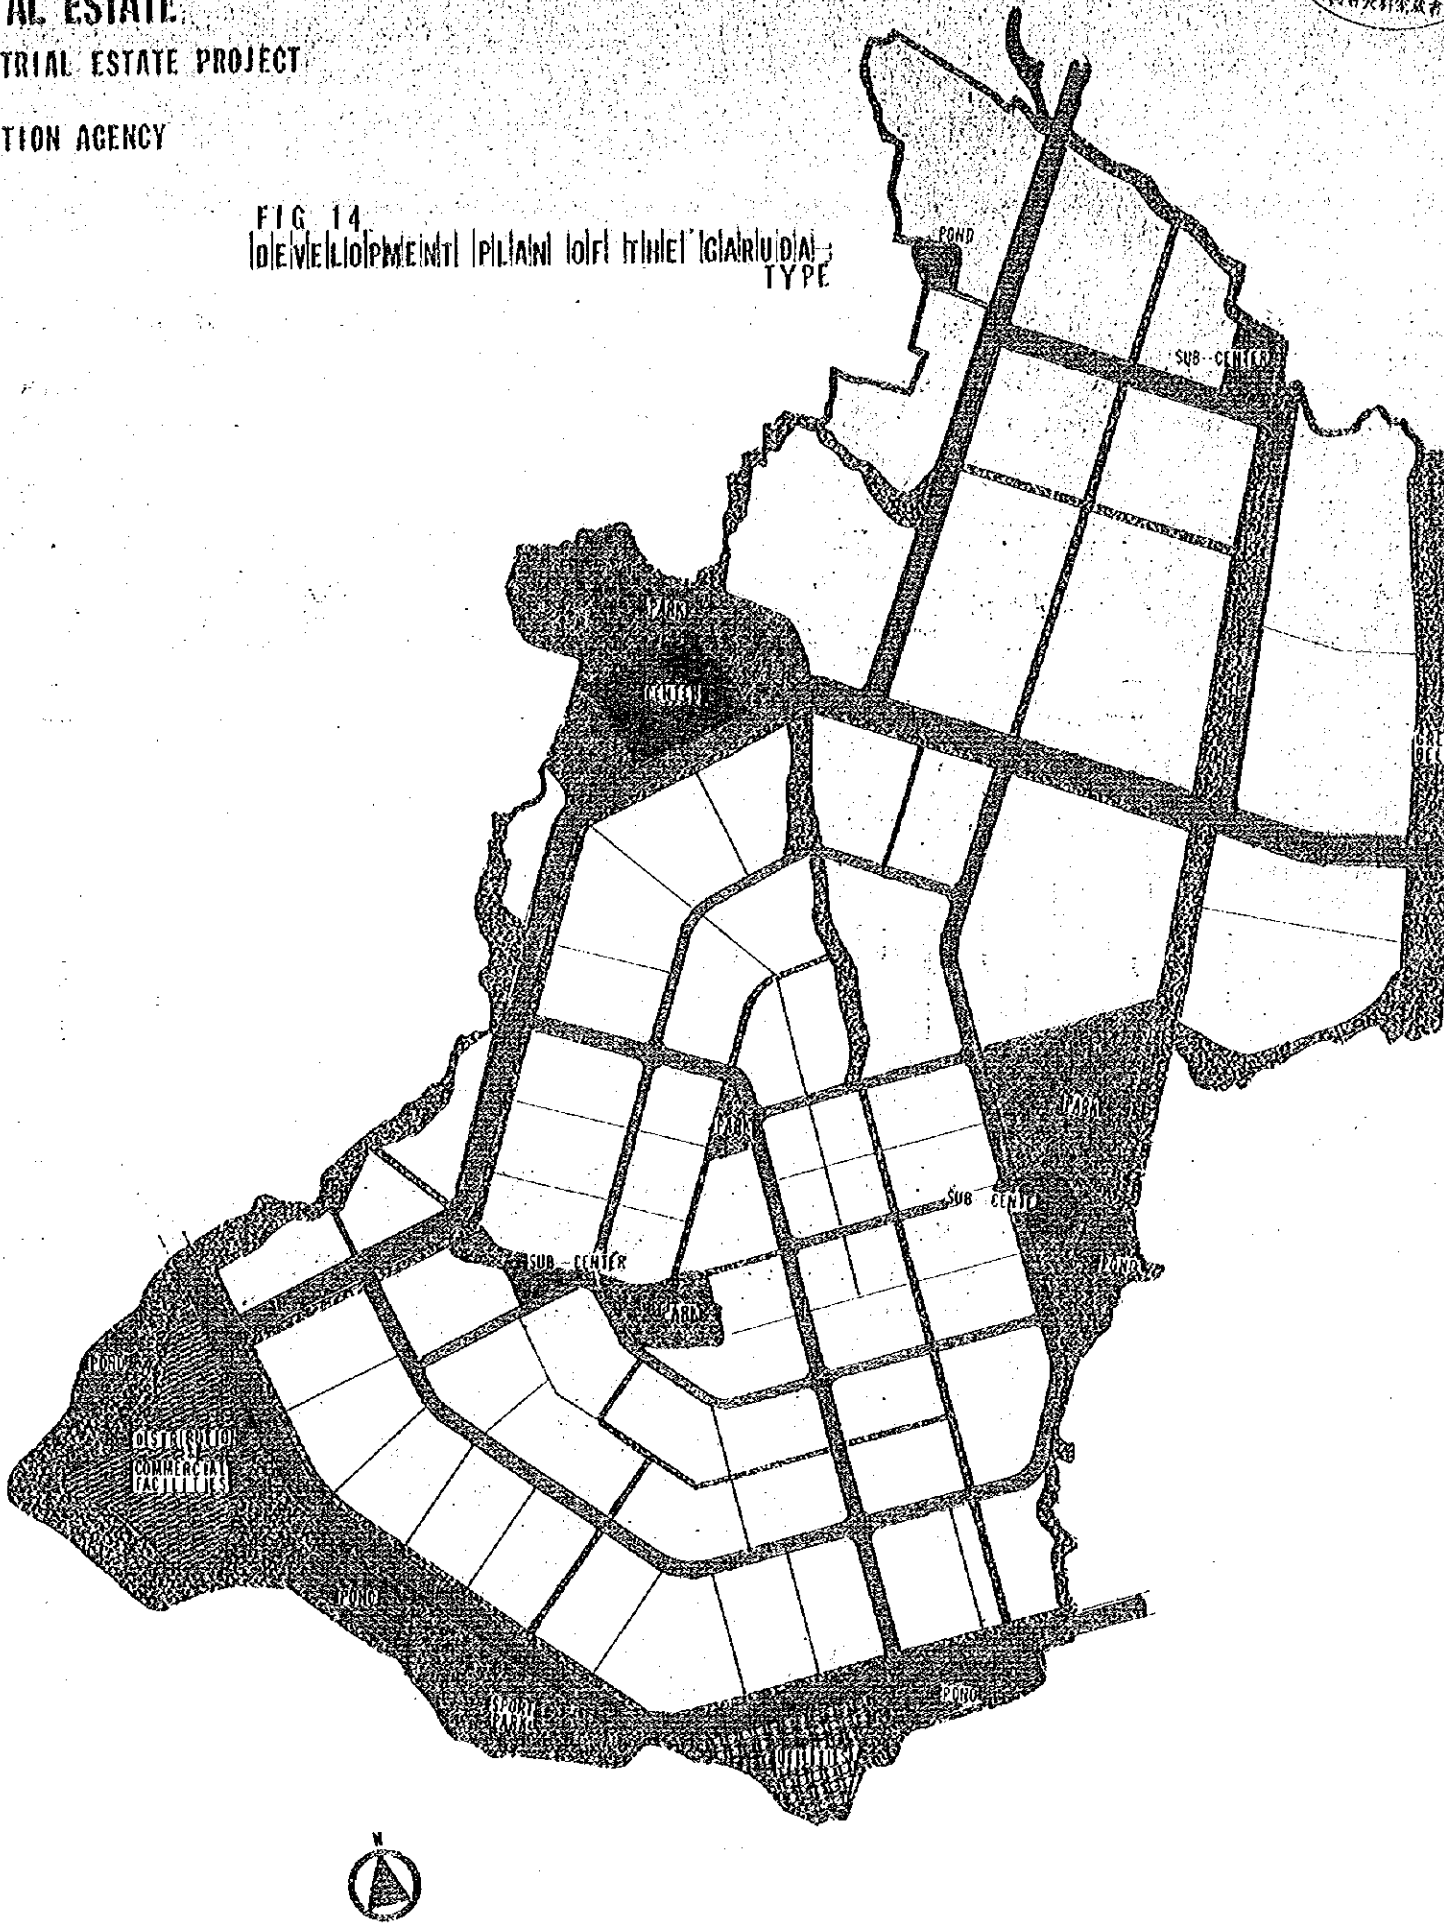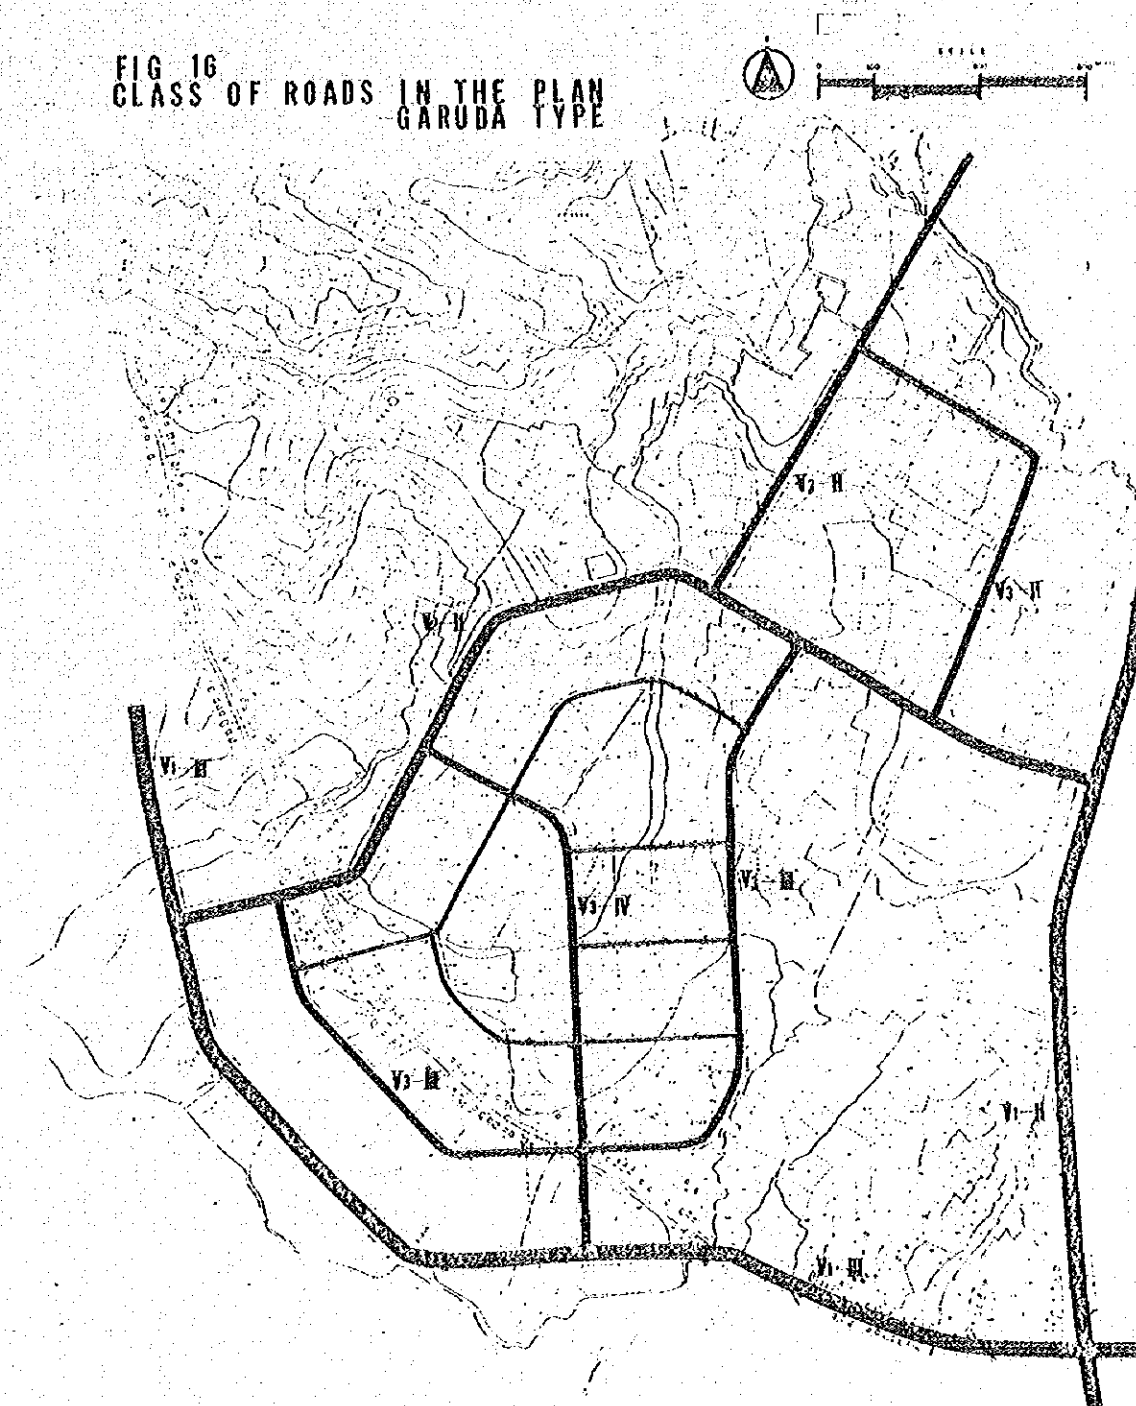

THE REPUBLIC OF INDONESIA
UJUNG PANDANG INDUSTRIAL ESTATE
 FEASIBILITY STUDY FOR INDUSTRIAL ESTATE PROJECT
 MARCH 1977
 JAPAN INTERNATIONAL COOPERATION AGENCY


国土地力事業団
 17656
 国土地力事業団

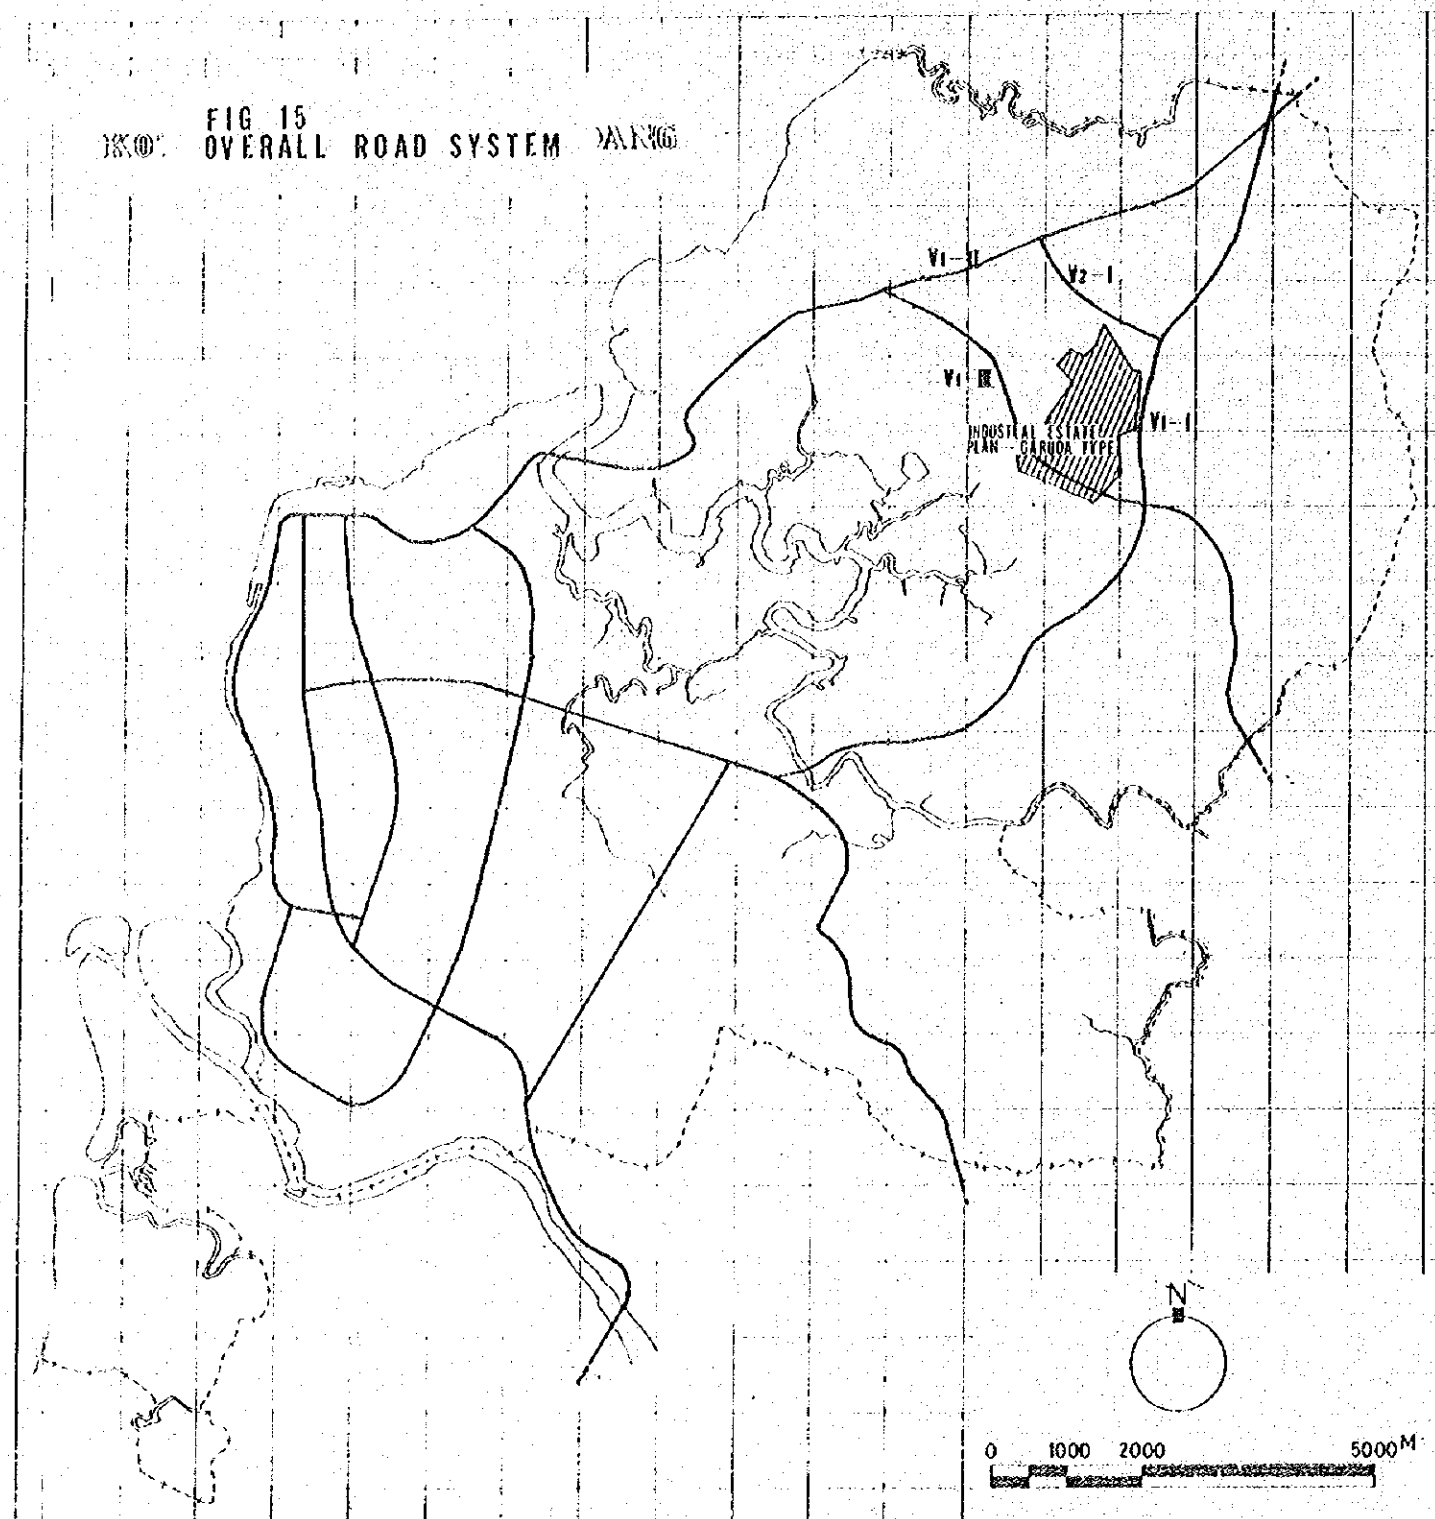

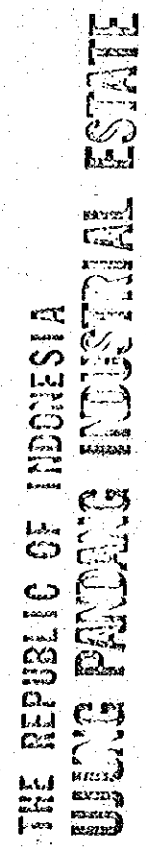

THE REPUBLIC OF INDONESIA
BUNGKANG PANDANG INDUSTRIAL ESTATE
FEASIBILITY STUDY FOR INDUSTRIAL ESTATE PROJECT
MARCH 1977
JAPAN INTERNATIONAL COOPERATION AGENCY


FIG 17
FACTORLES ARRANGEMENT BY TYPE OF INDUSTRY
& LOT SIZE OF PLANT - GARUDA TYPE

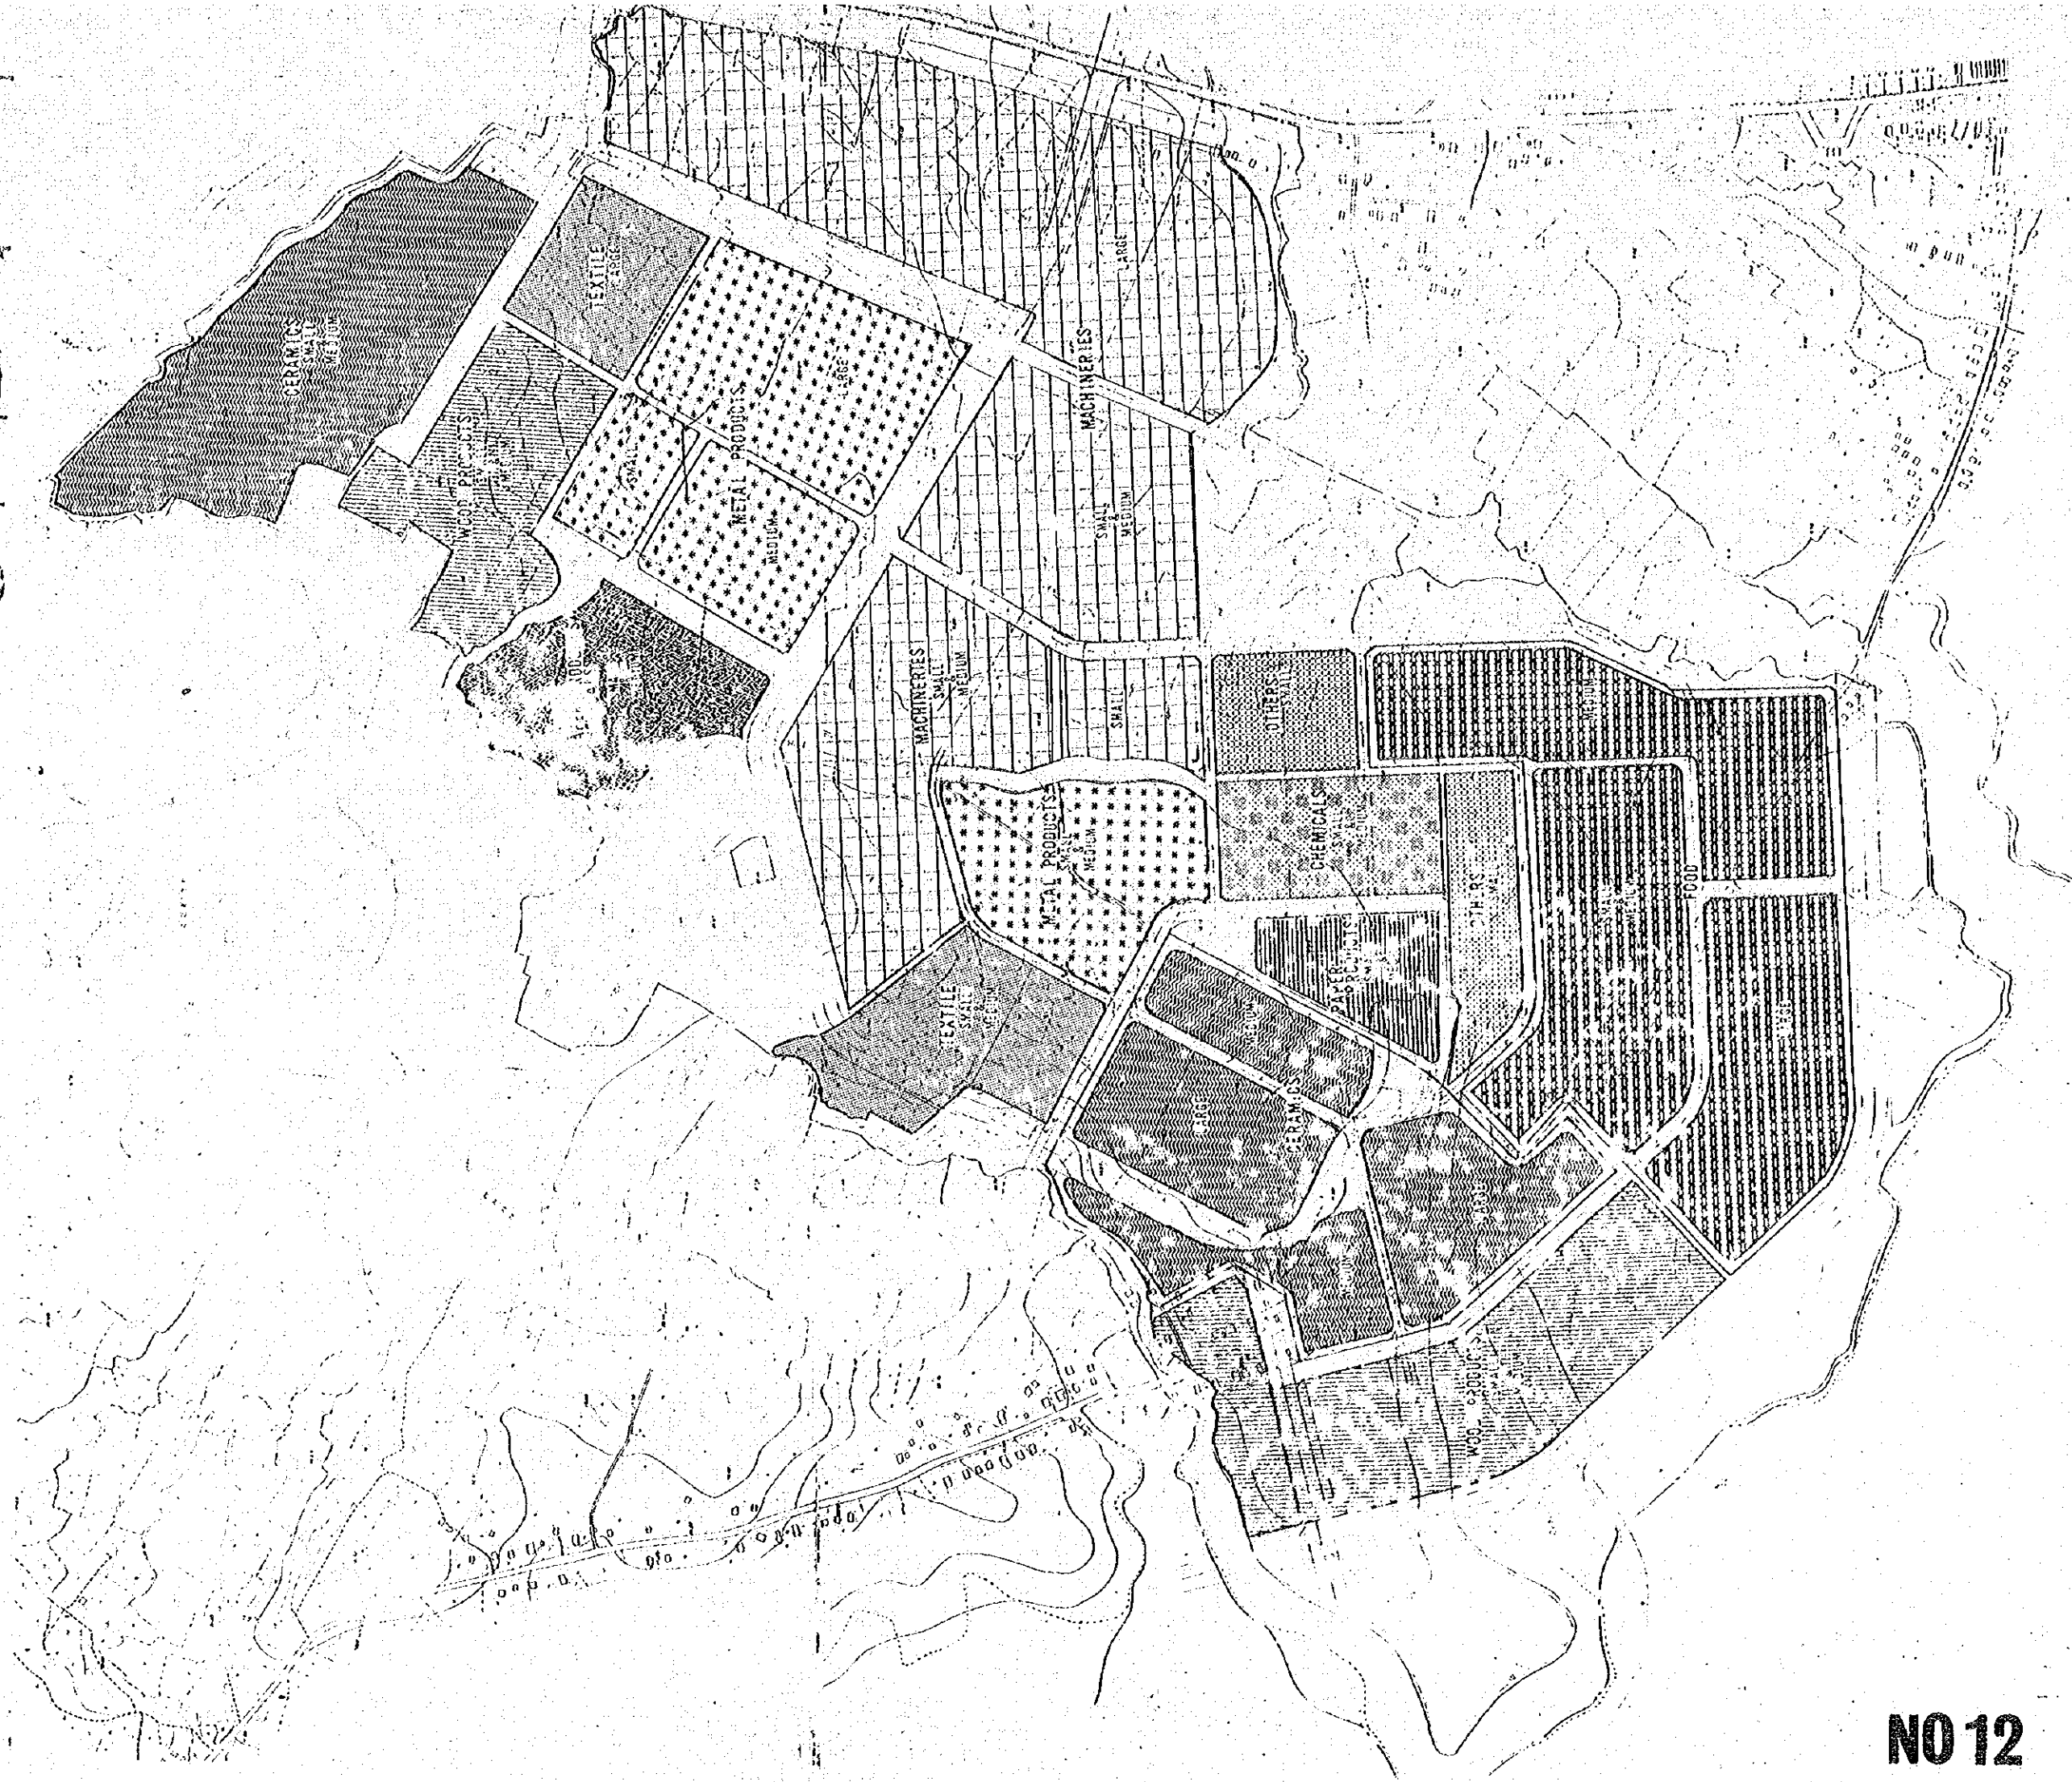

THE REPUBLIC OF INDONESIA
UJUNG PANDANG INDUSTRIAL ESTATE
 FEASIBILITY STUDY FOR INDUSTRIAL ESTATE PROJECT
 MARCH 1977
 JAPAN INTERNATIONAL COOPERATION AGENCY



FIG 18 LAYOUT OF ADMINISTRATION CENTER & SUB CENTER

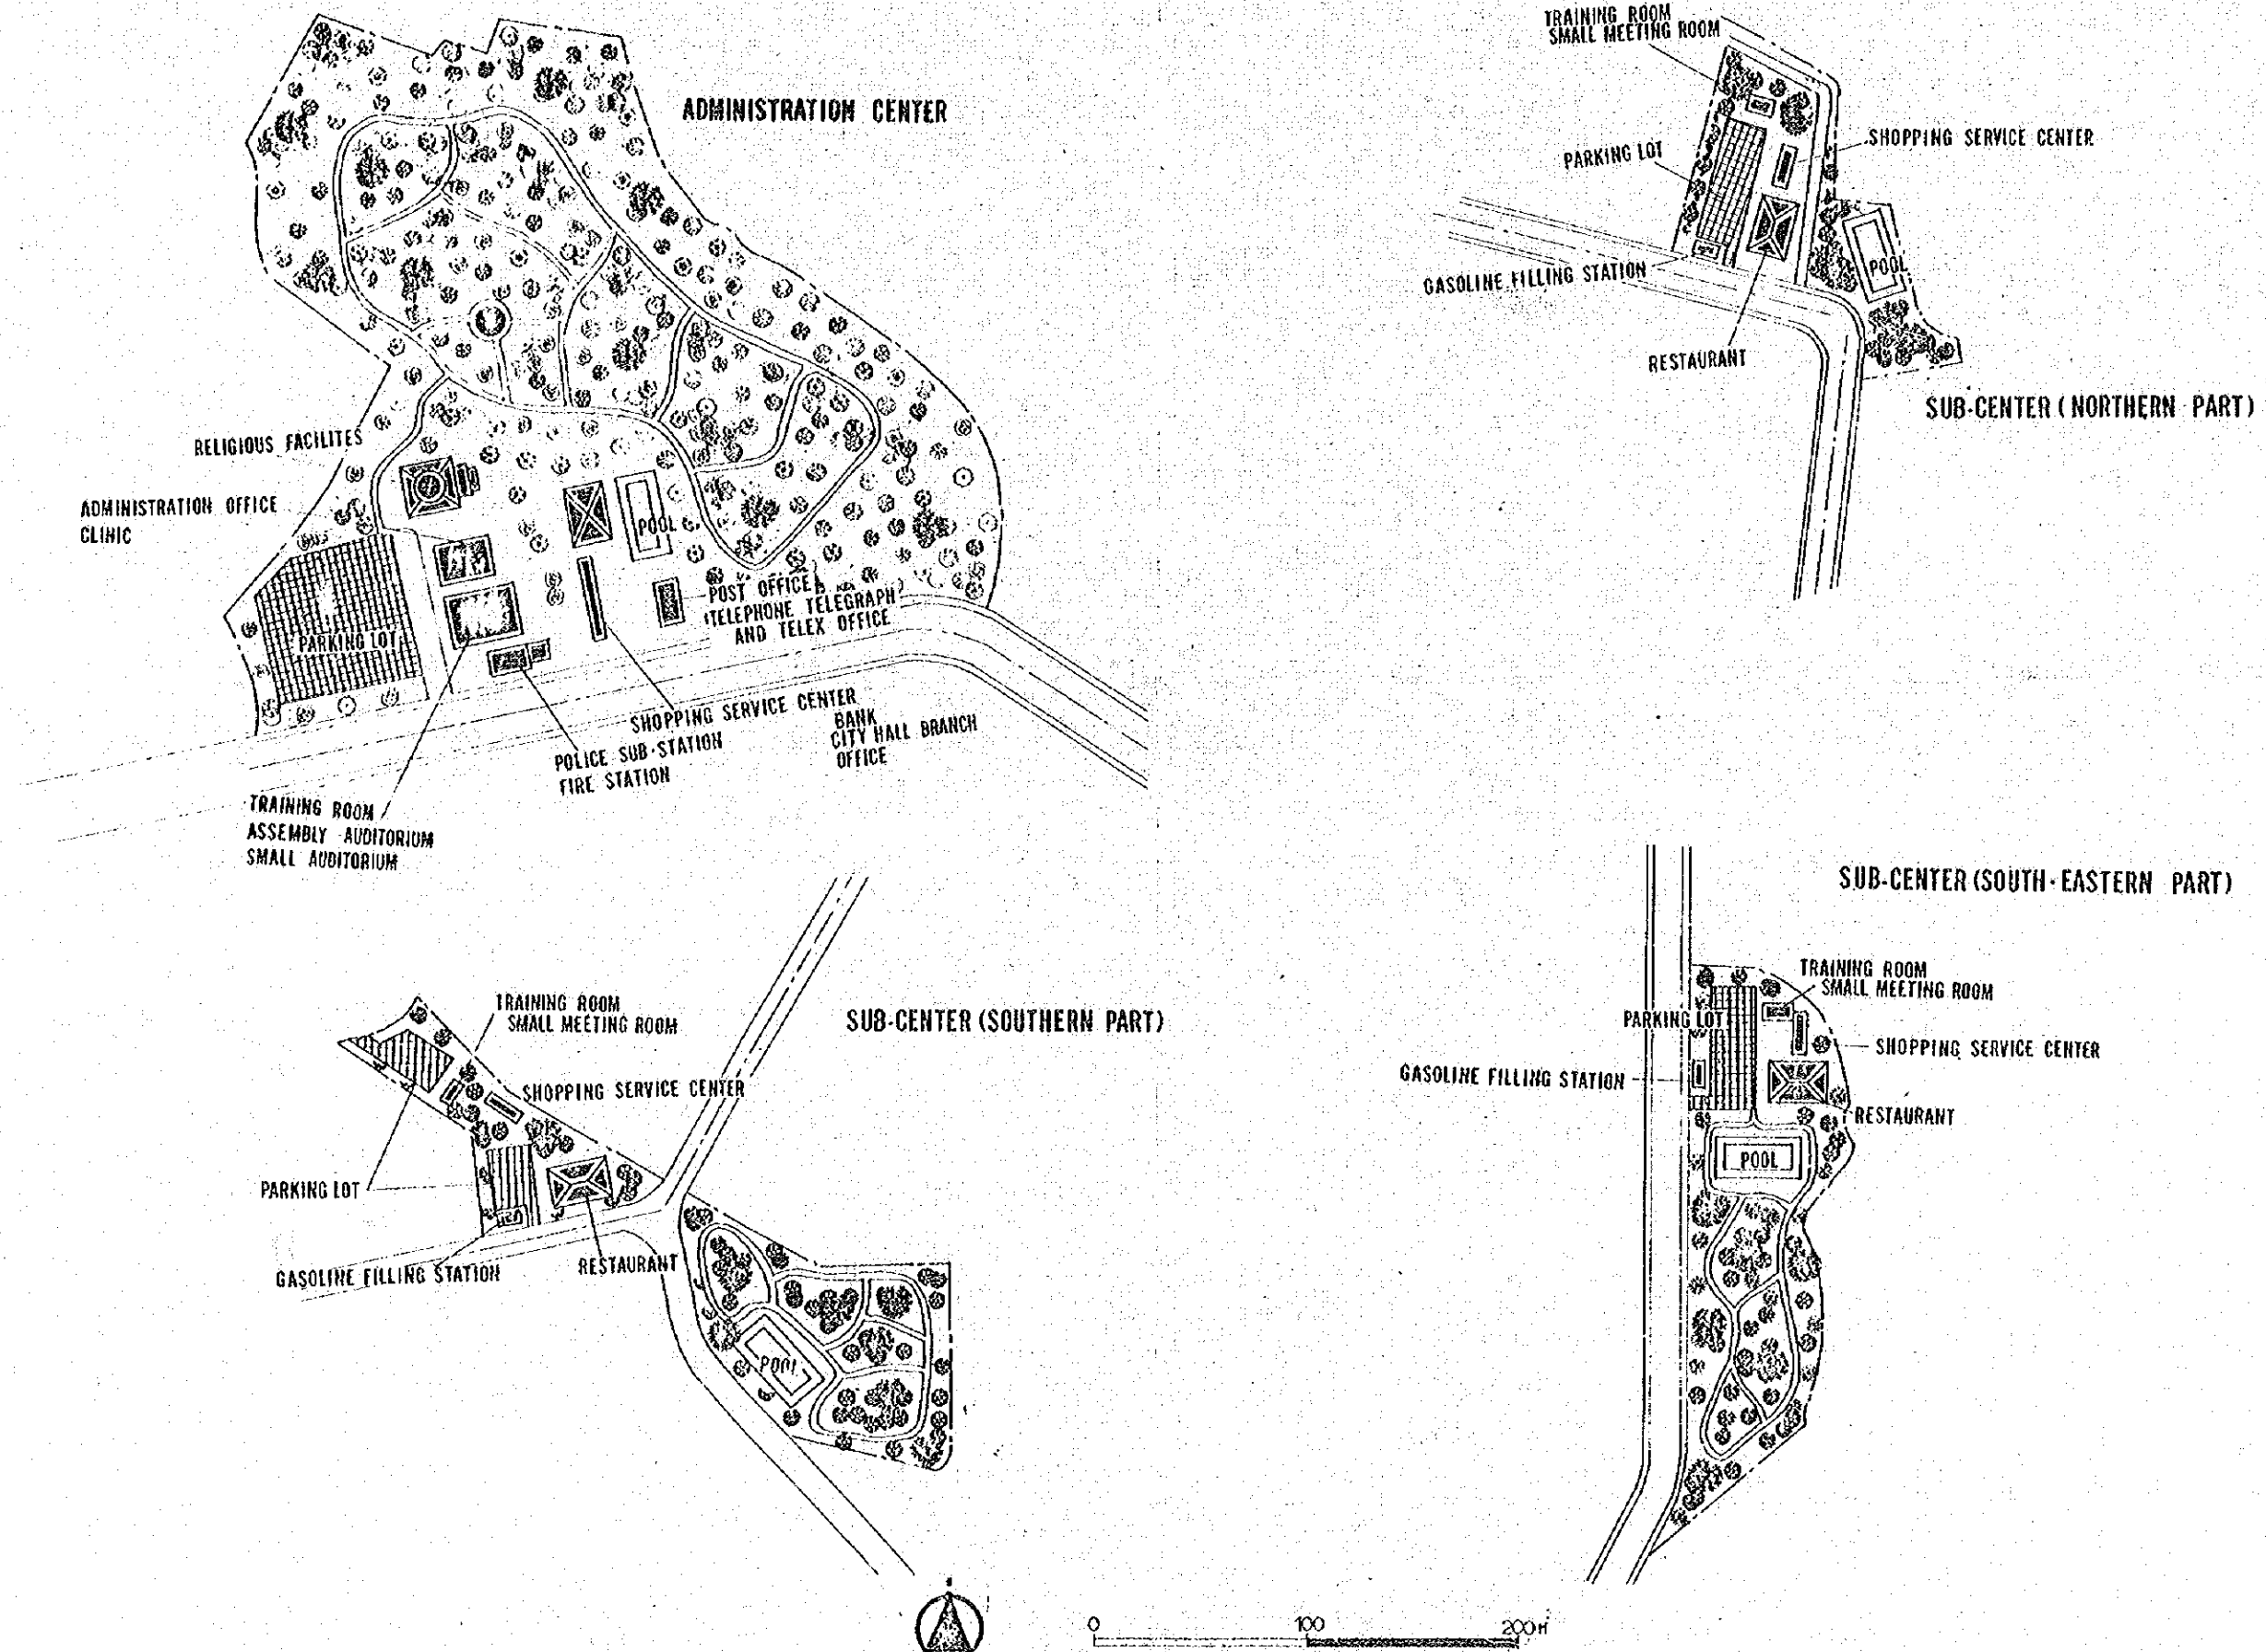

THE REPUBLIC OF INDONESIA
UJUNG PANDANG INDUSTRIAL ESTATE
FEASIBILITY STUDY FOR INDUSTRIAL ESTATE PROJECT
MARCH 1977
JAPAN INTERNATIONAL COOPERATION AGENCY

FIG 19 LAYOUT OF UTILITY FACILITIES


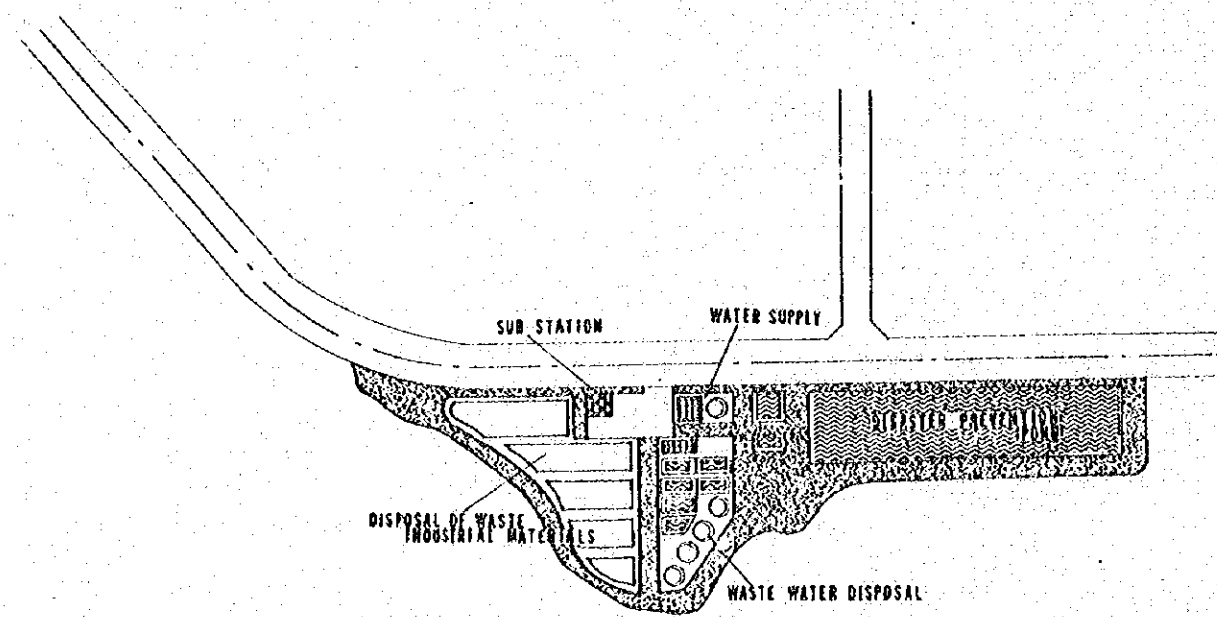


FIG 20 LAYOUT OF DISTRIBUTION, COMMERCIAL AND SERVICE FACILITIES



0 100 200m

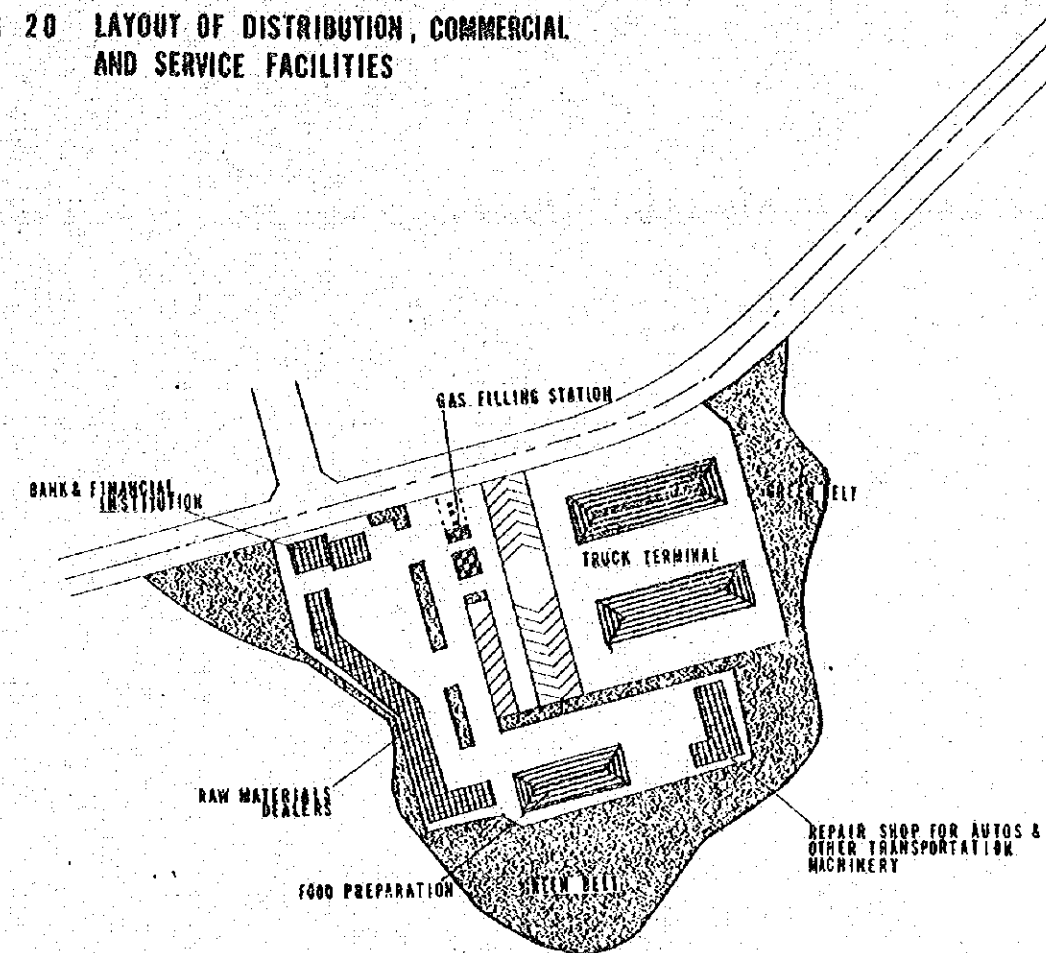

THE REPUBLIC OF INDONESIA
UJUNG PANDANG INDUSTRIAL ESTATE

BASIC DESIGN

MARCH 1977



JAPAN INTERNATIONAL COOPERATION AGENCY

NO 15

COMPREHENSIVE PLAN




S=1:2500

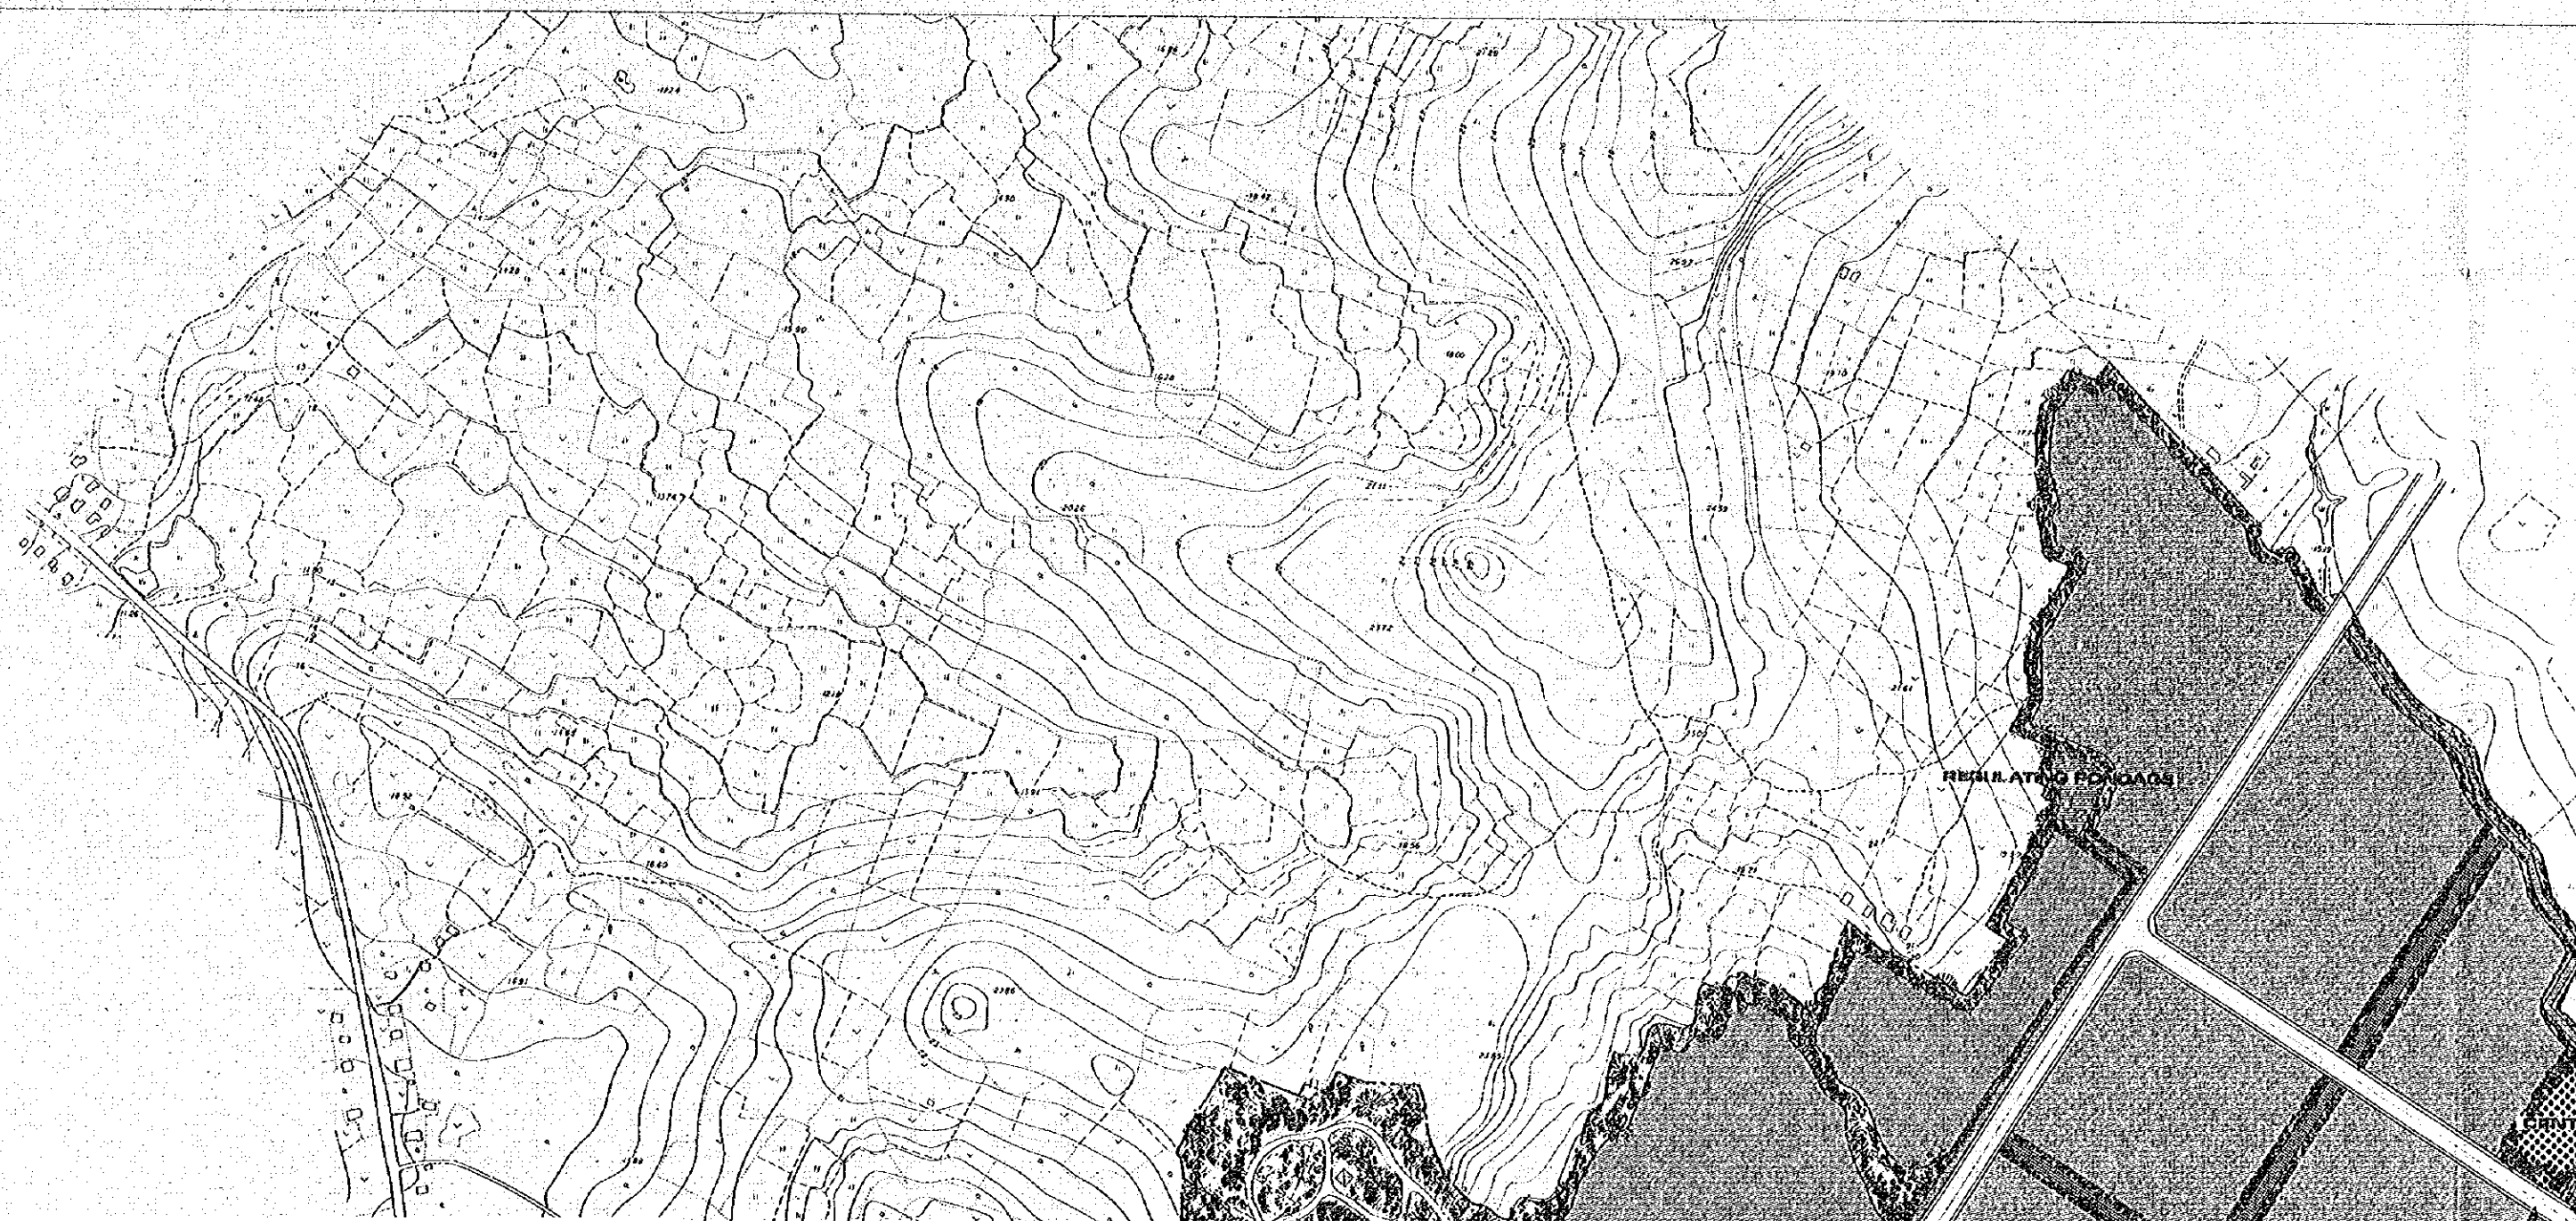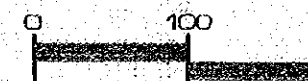



REPUBLIC OF INDONESIA
PANDANG INDUSTRIAL ESTATE


DESIGN
77
INTERNATIONAL COOPERATION AGENCY


COMPREHENSIVE PLAN

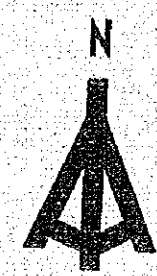



S=1:2500

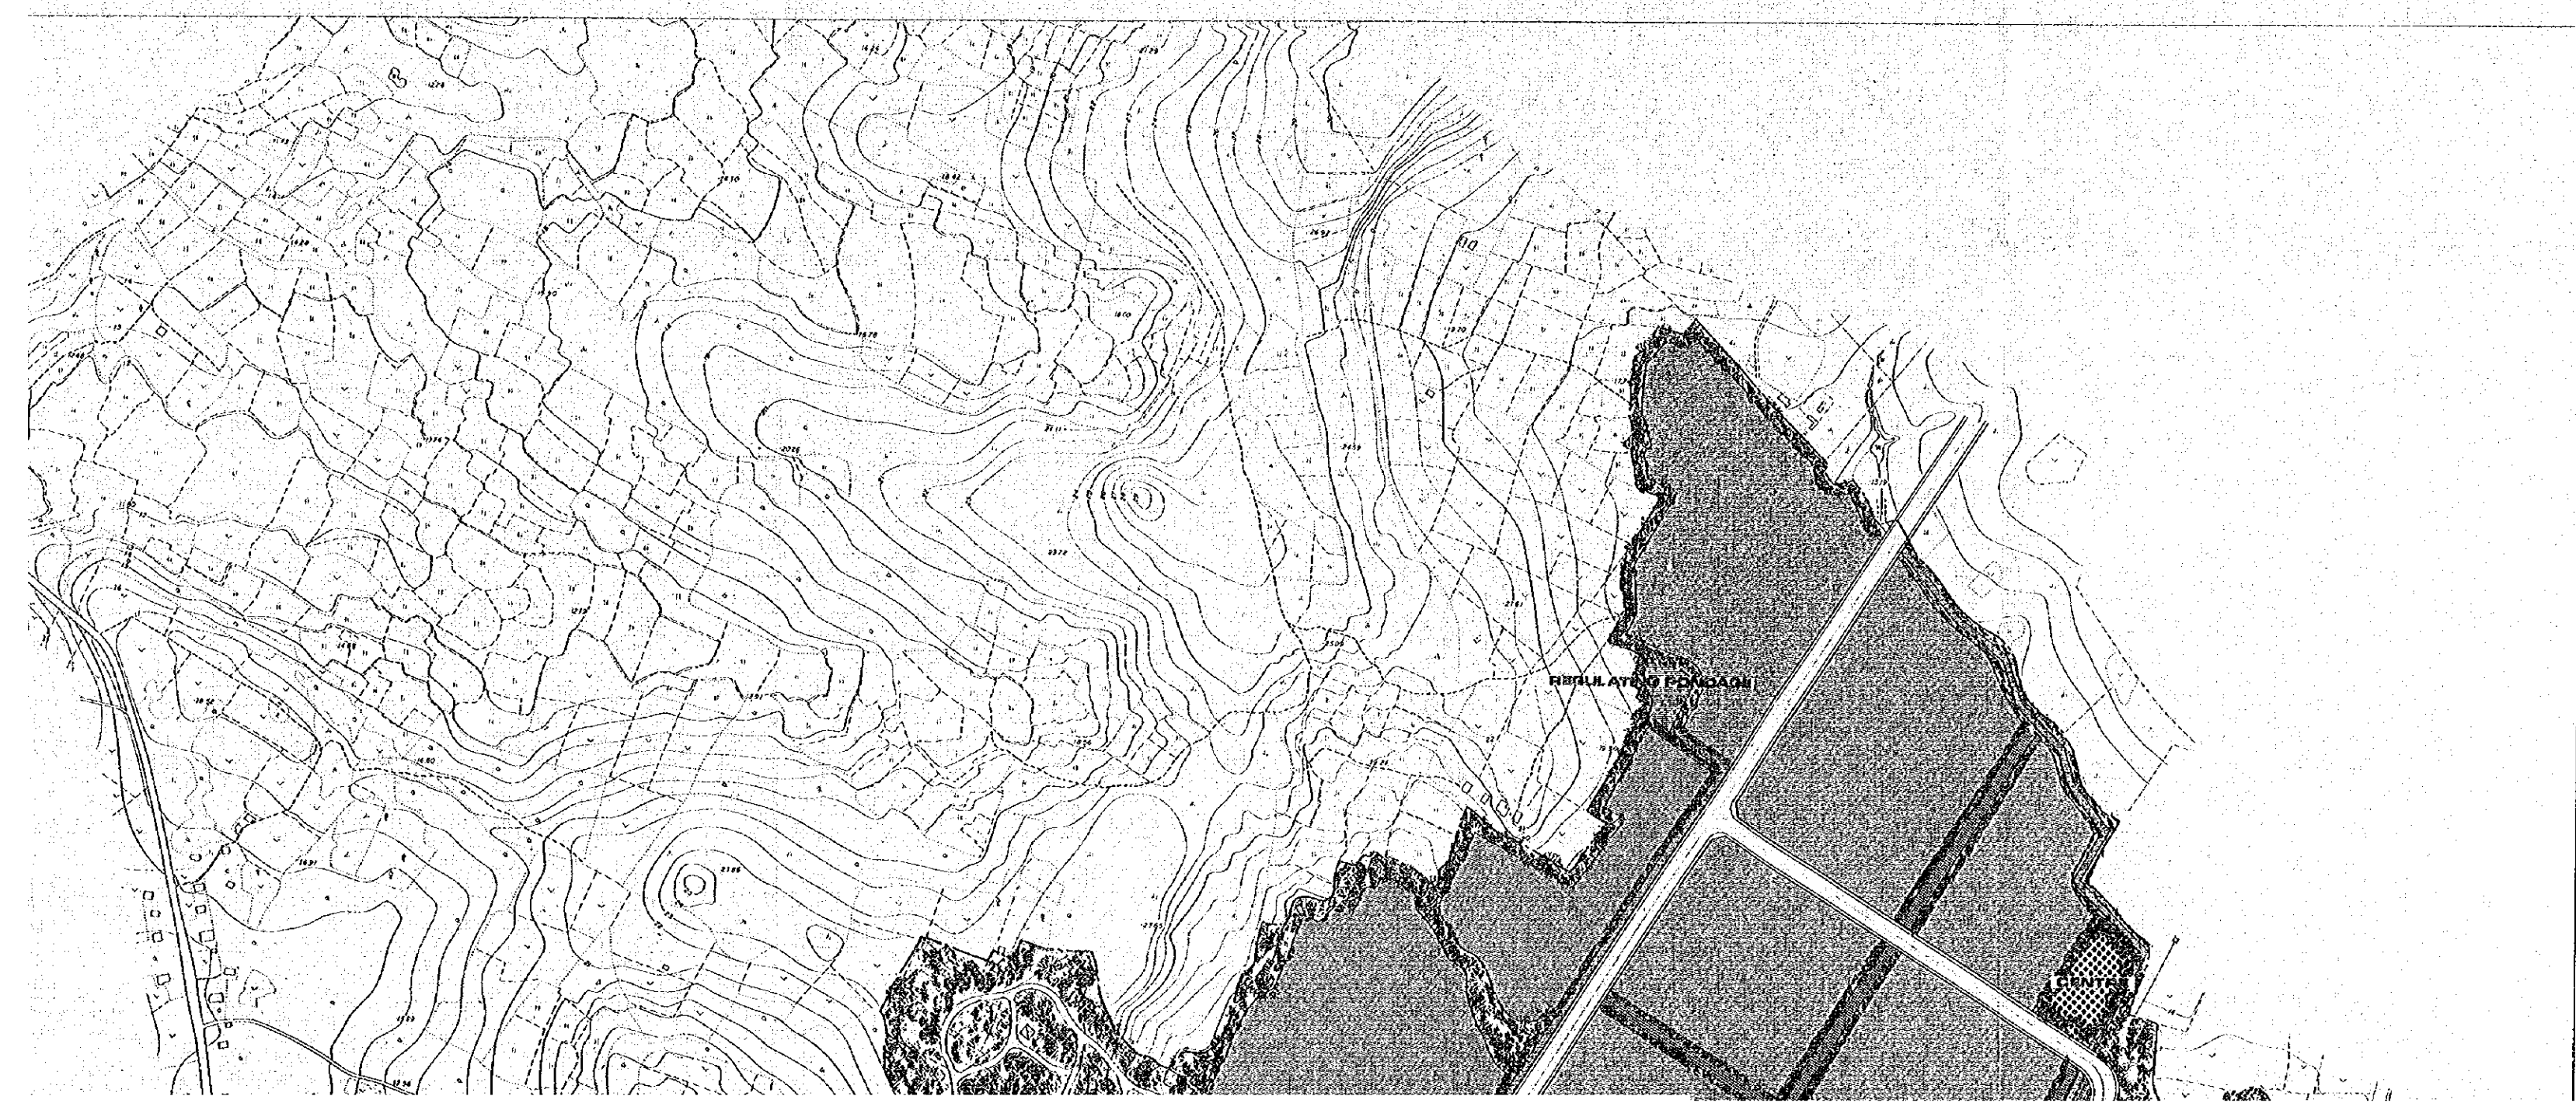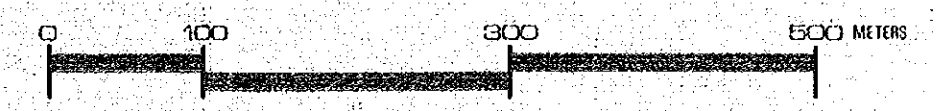

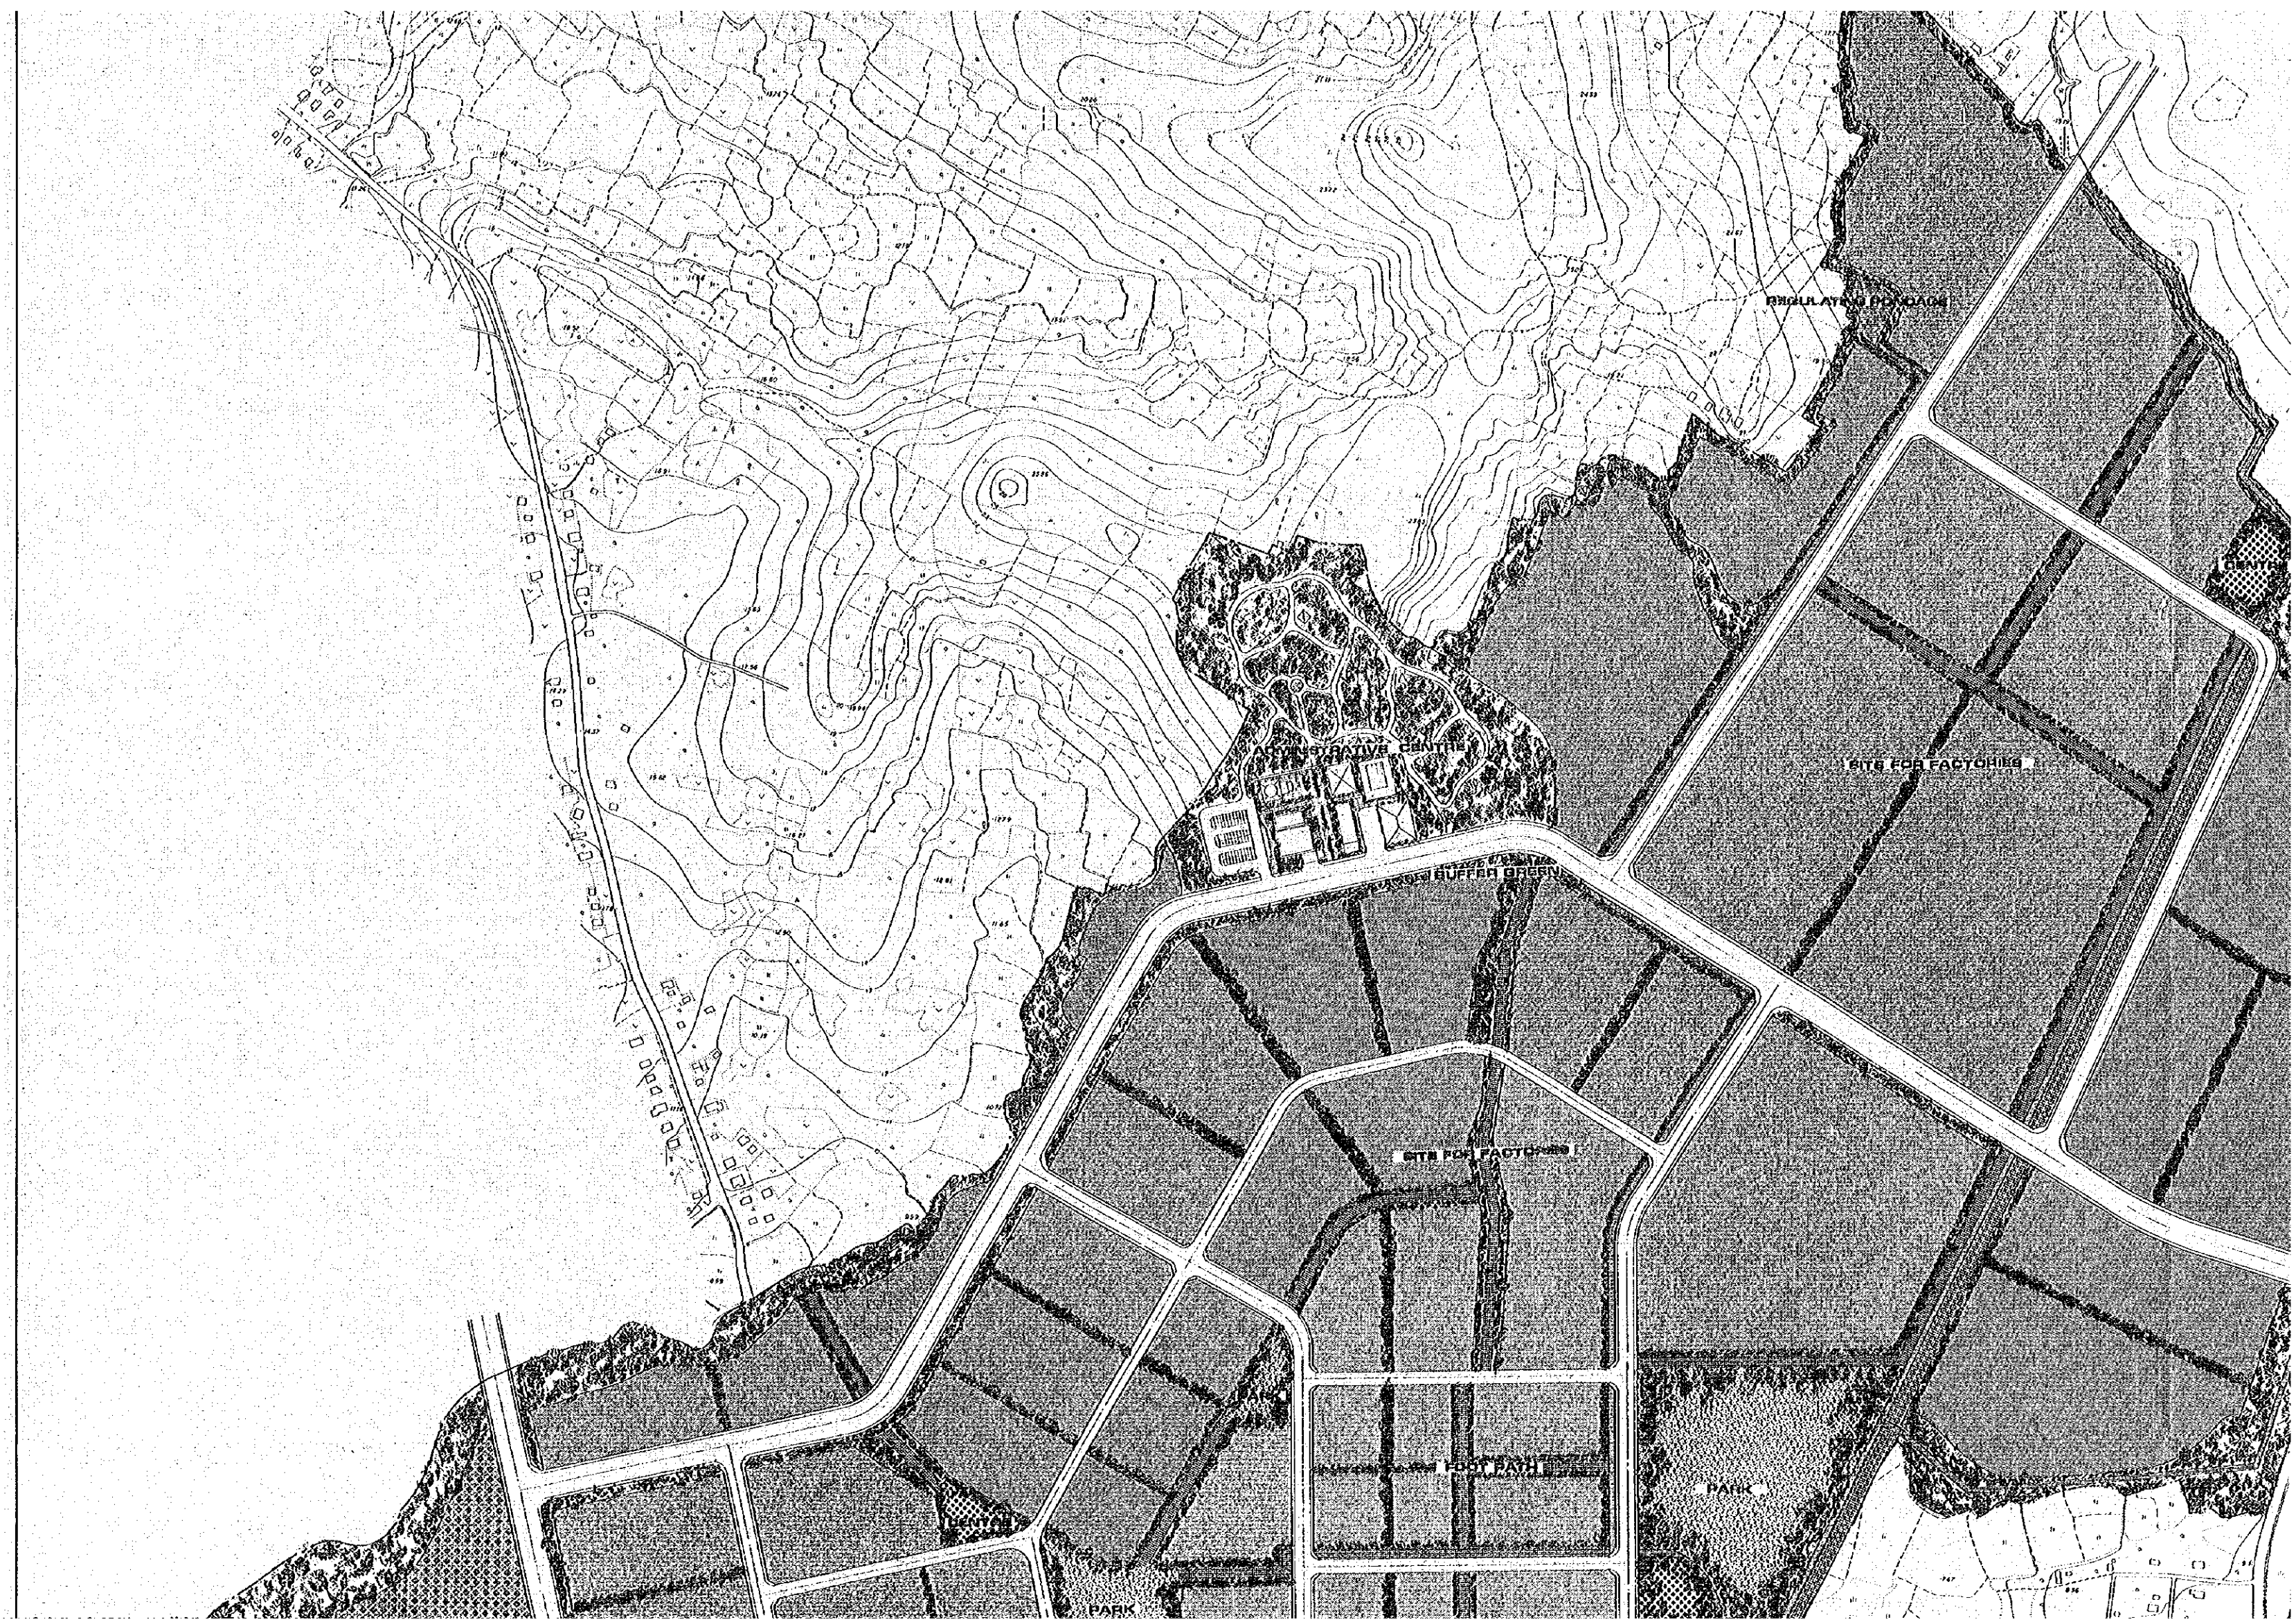

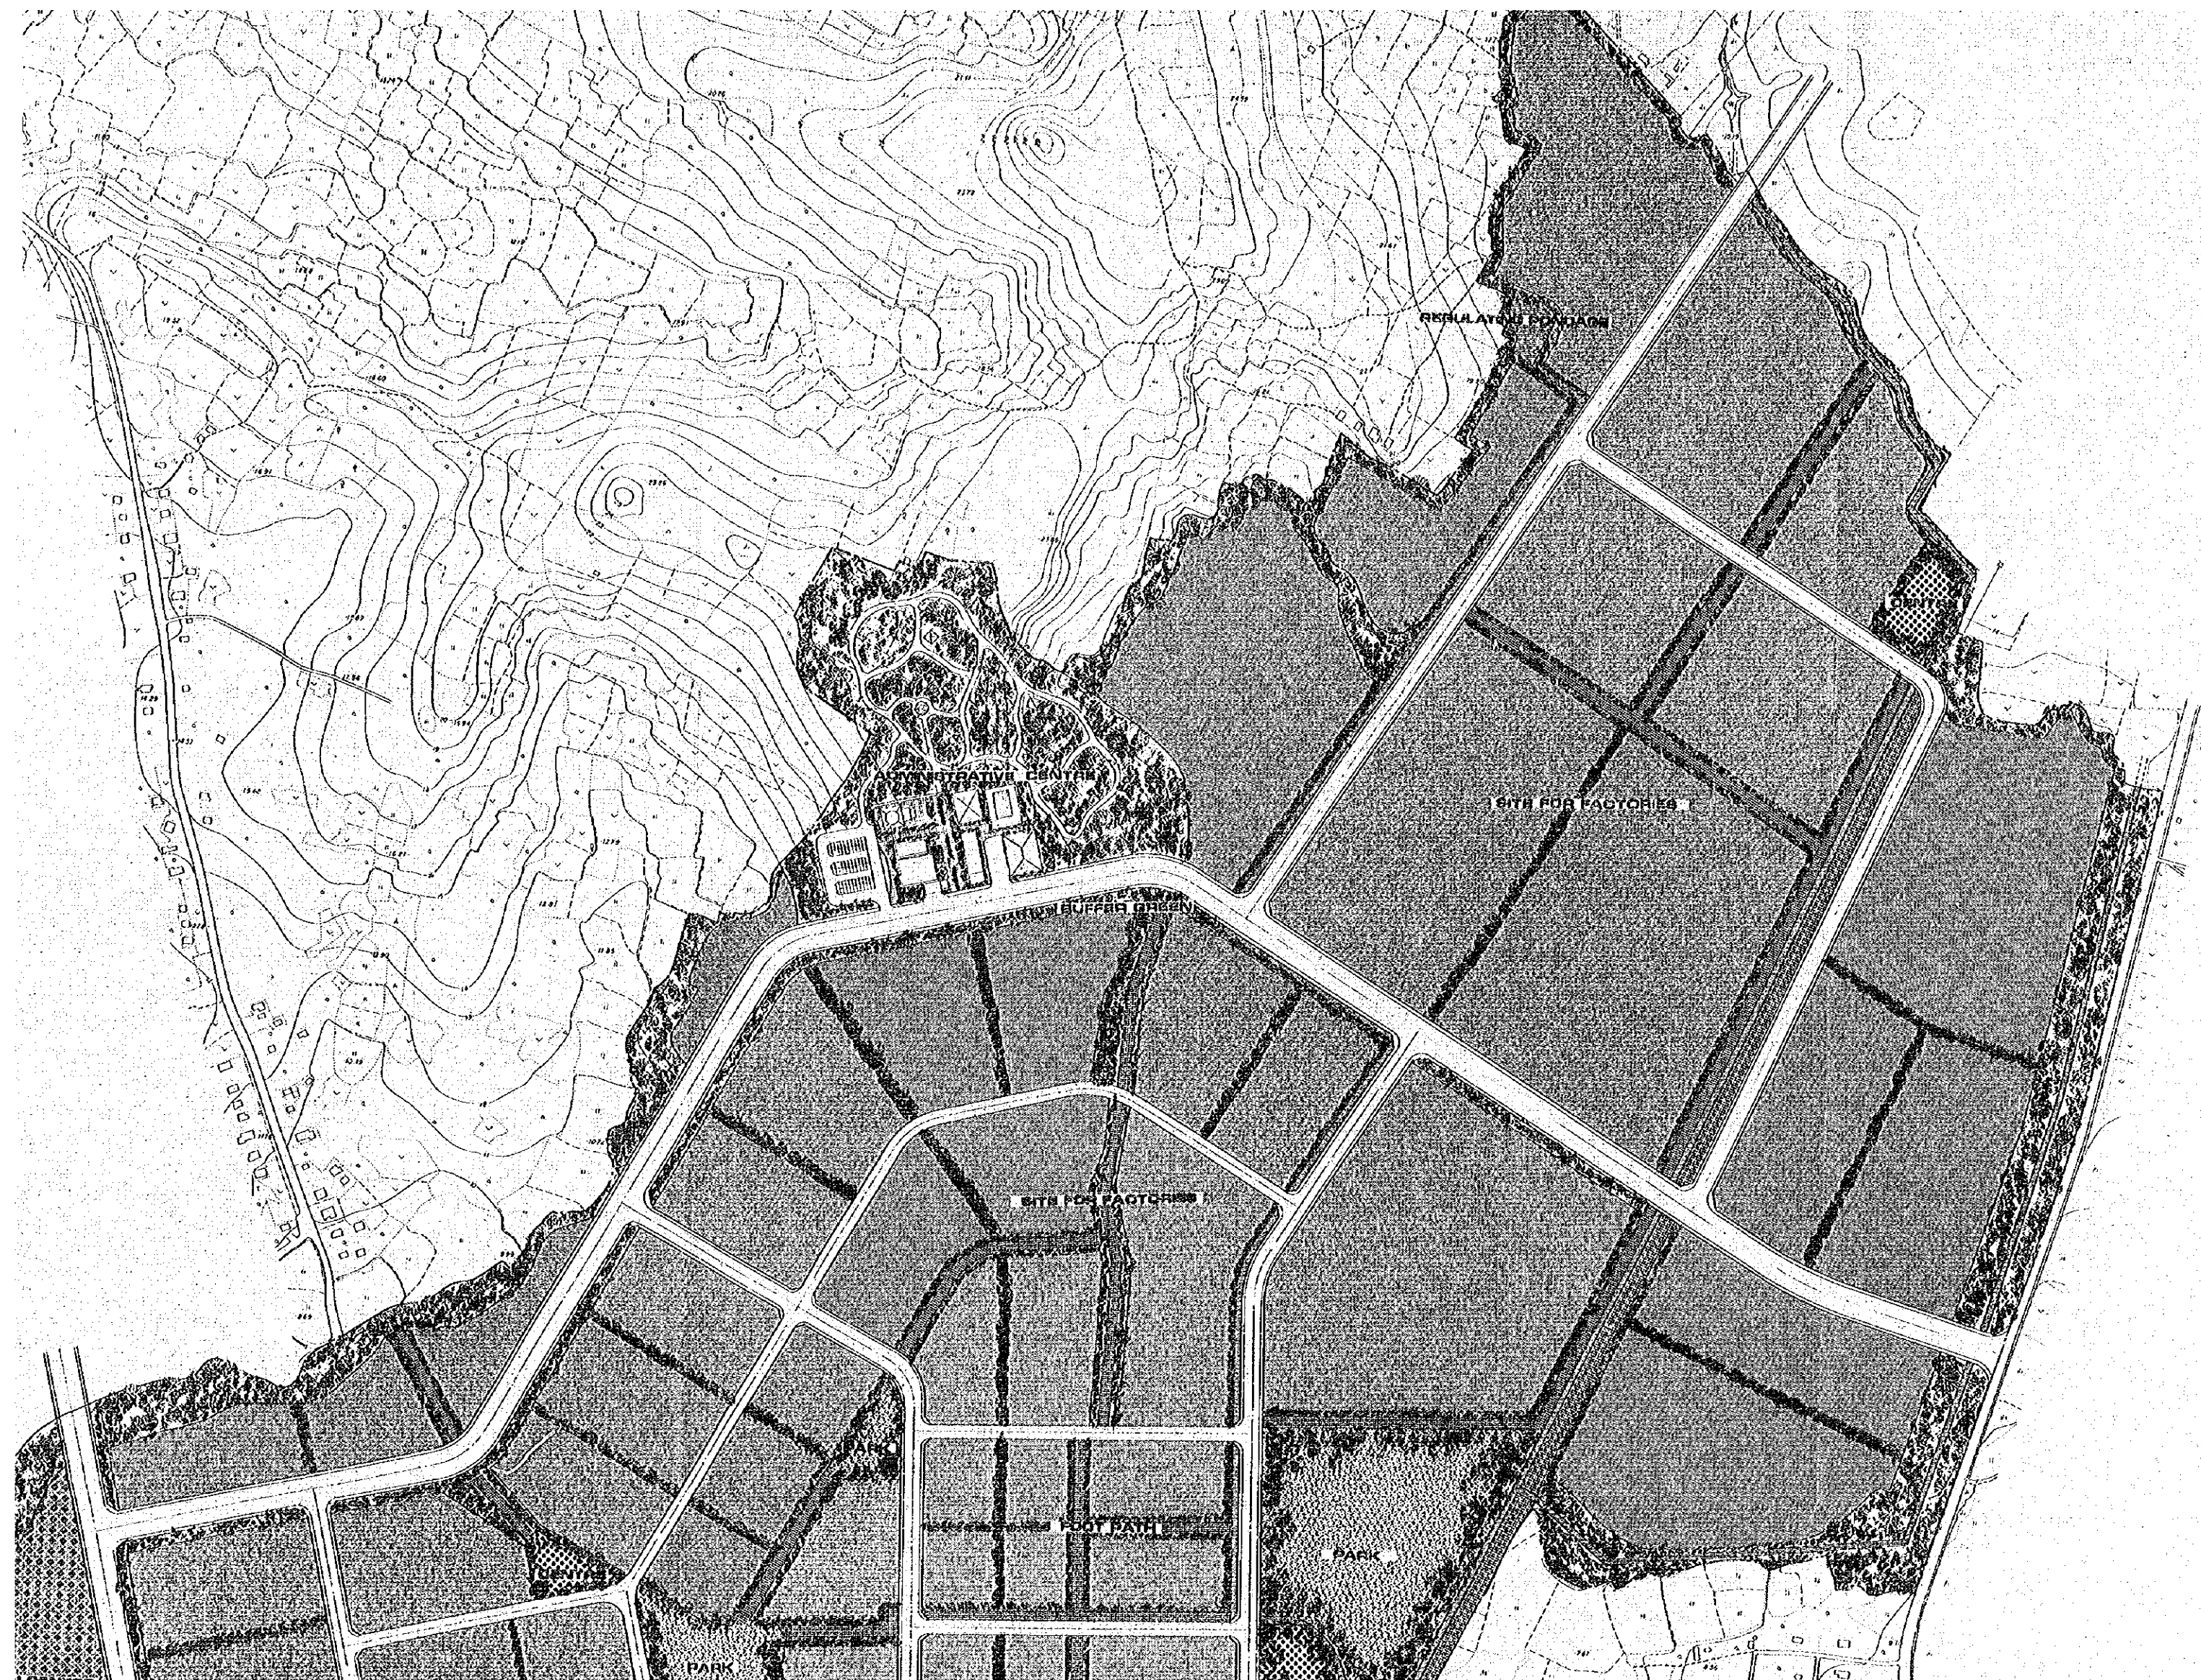

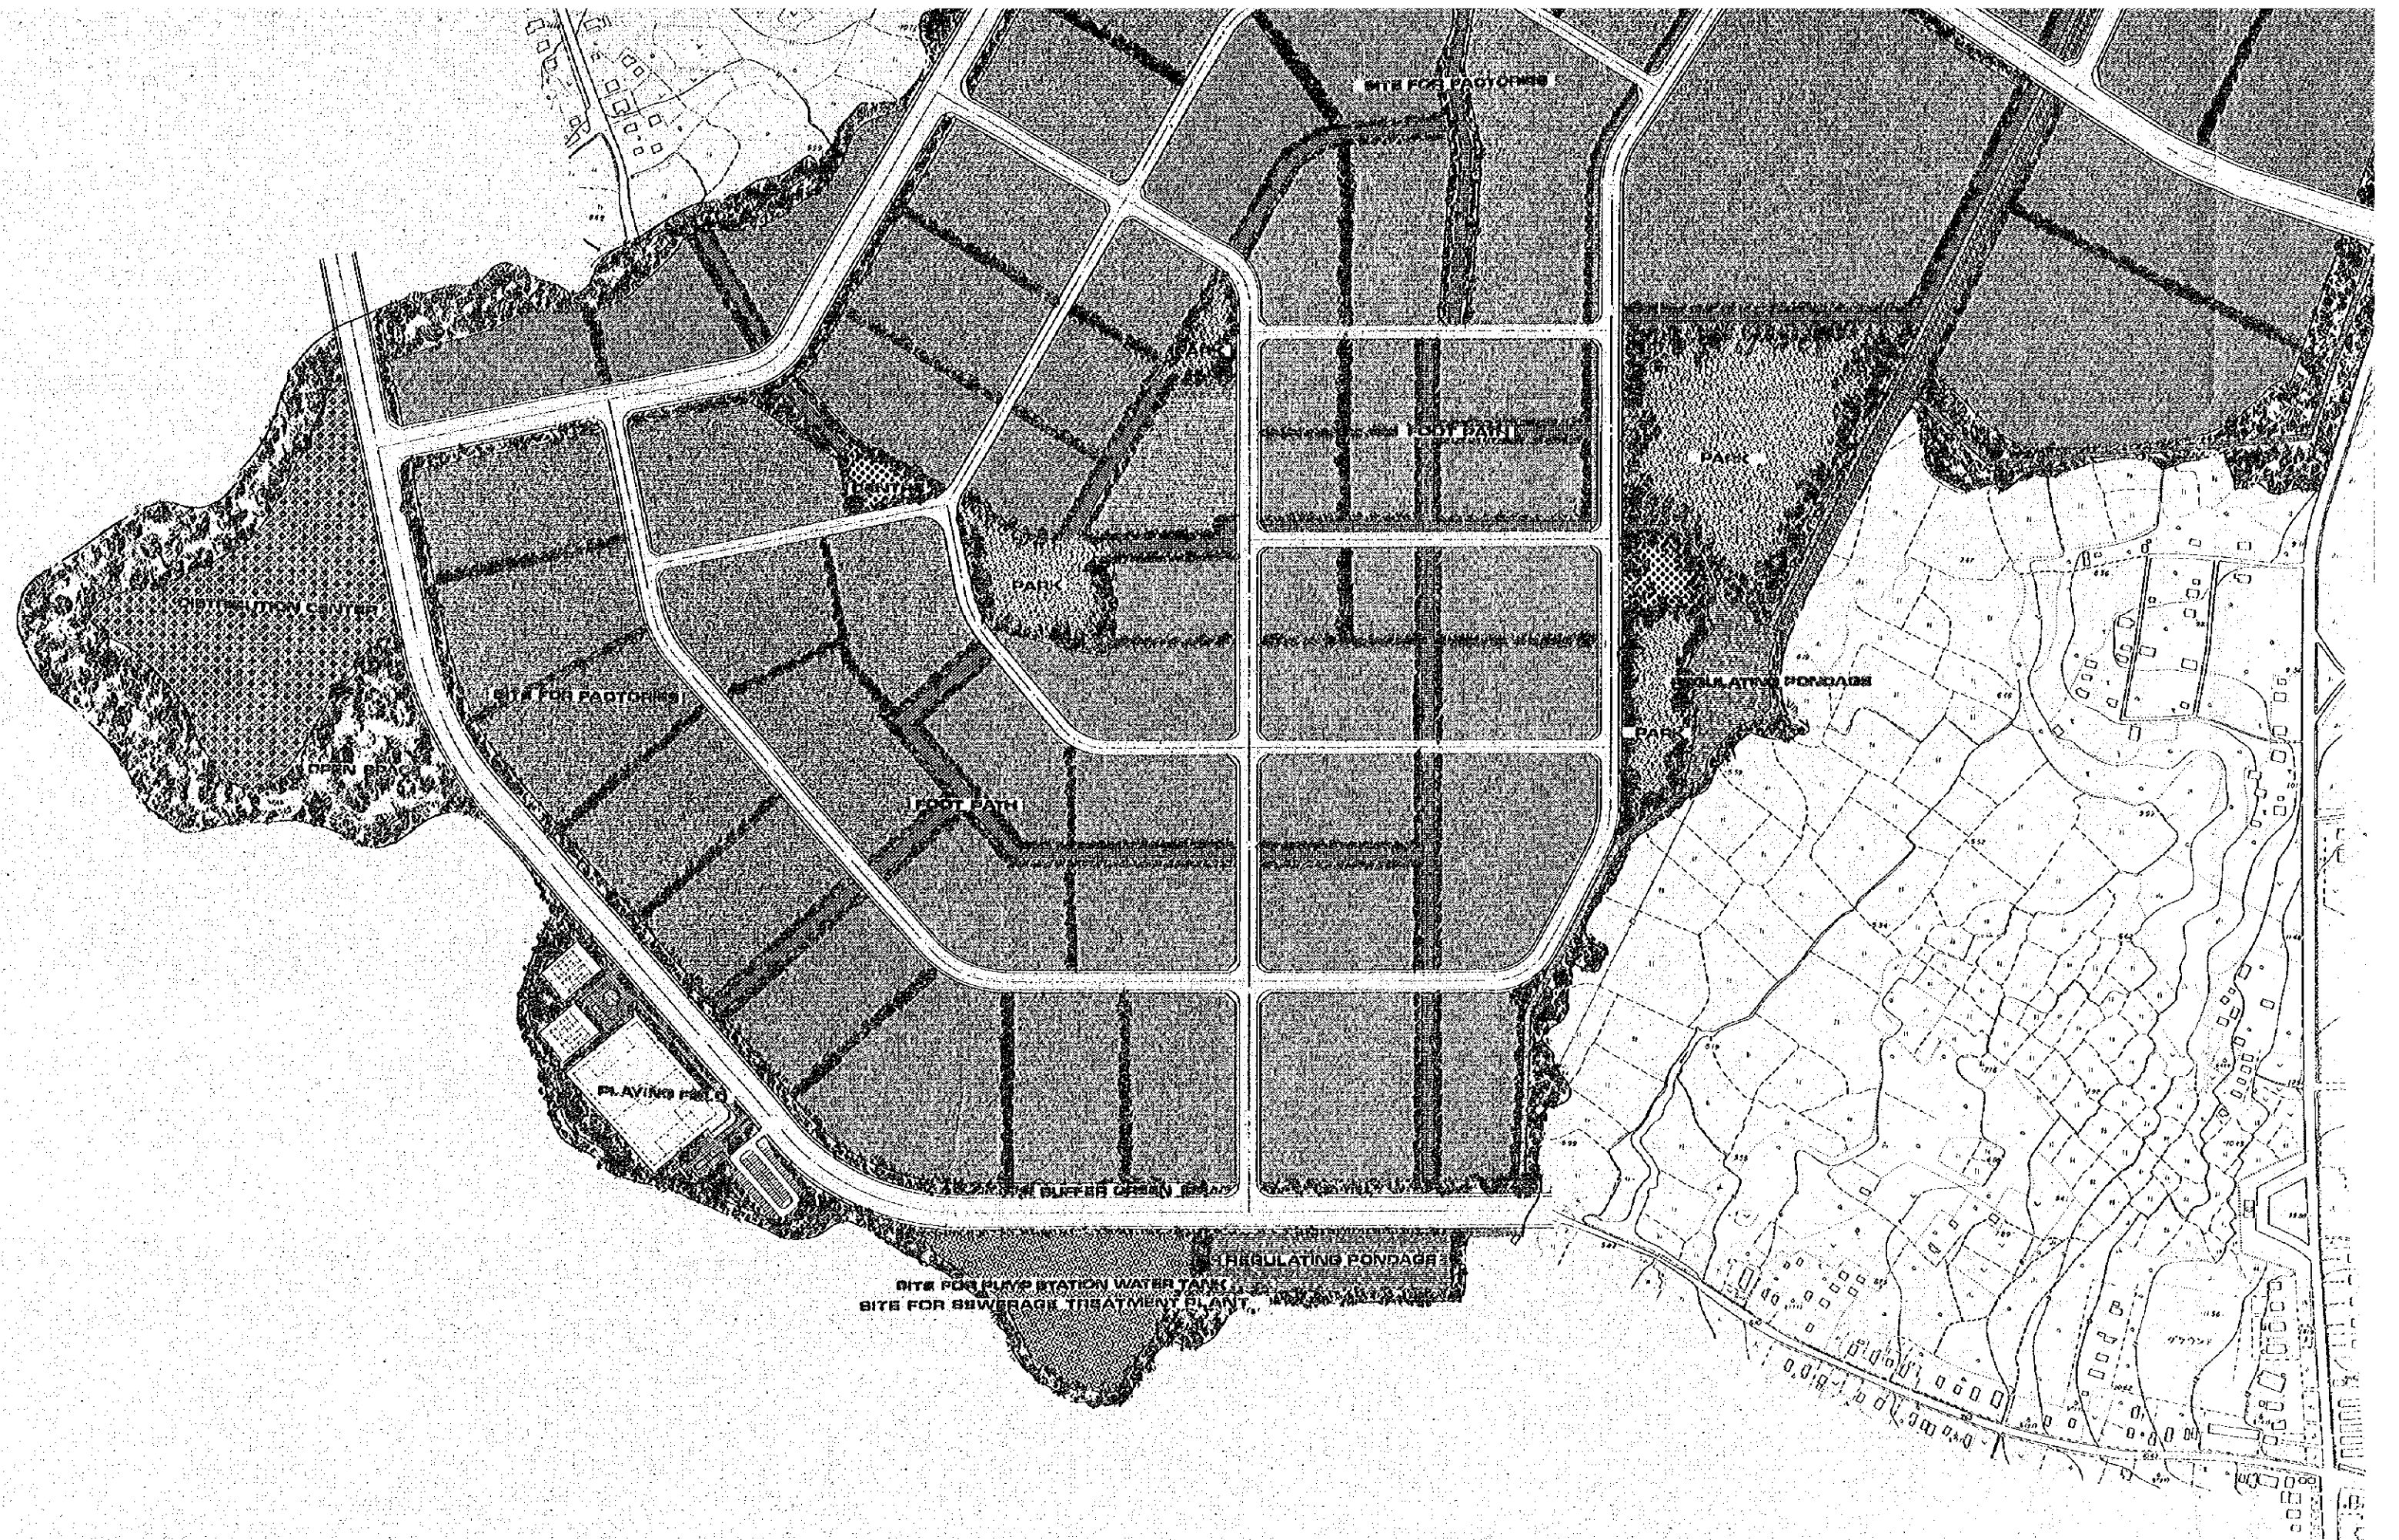

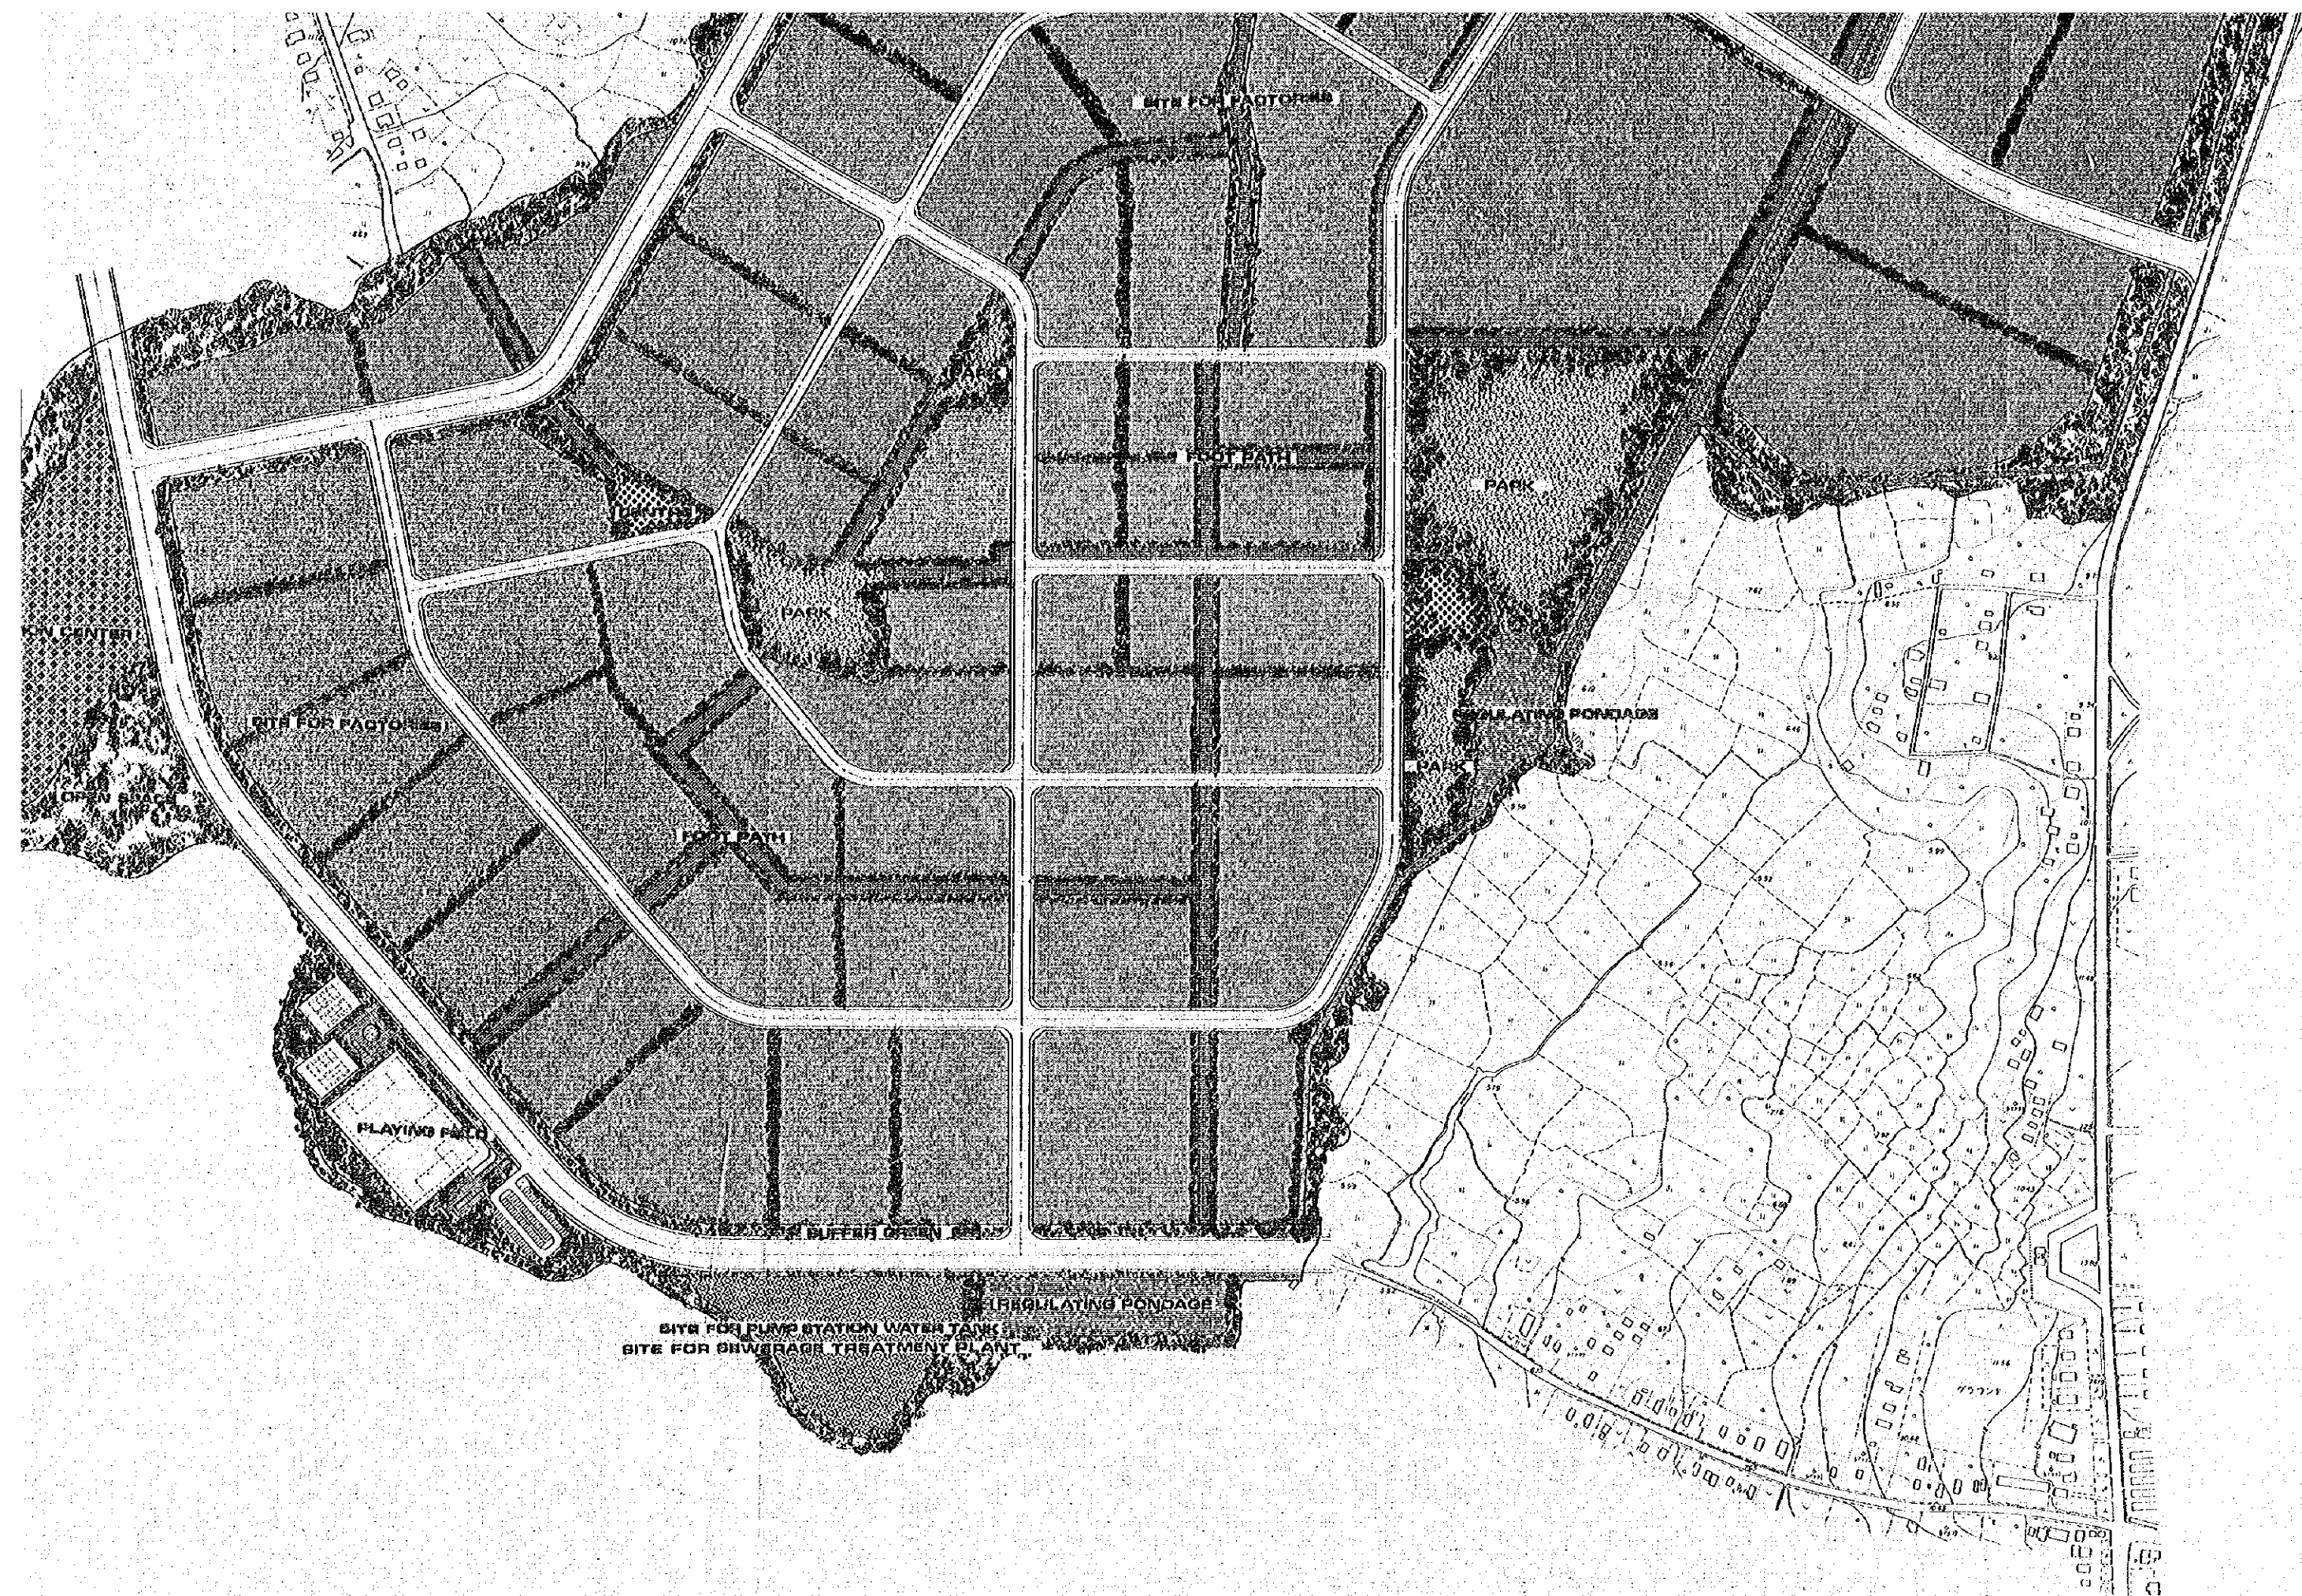



MARCH 1977


JAPAN INTERNATIONAL COOPERATION AGENCY

NO 16

DIAGRAM OF NATURAL WATERCOURSE



S=1: 2500

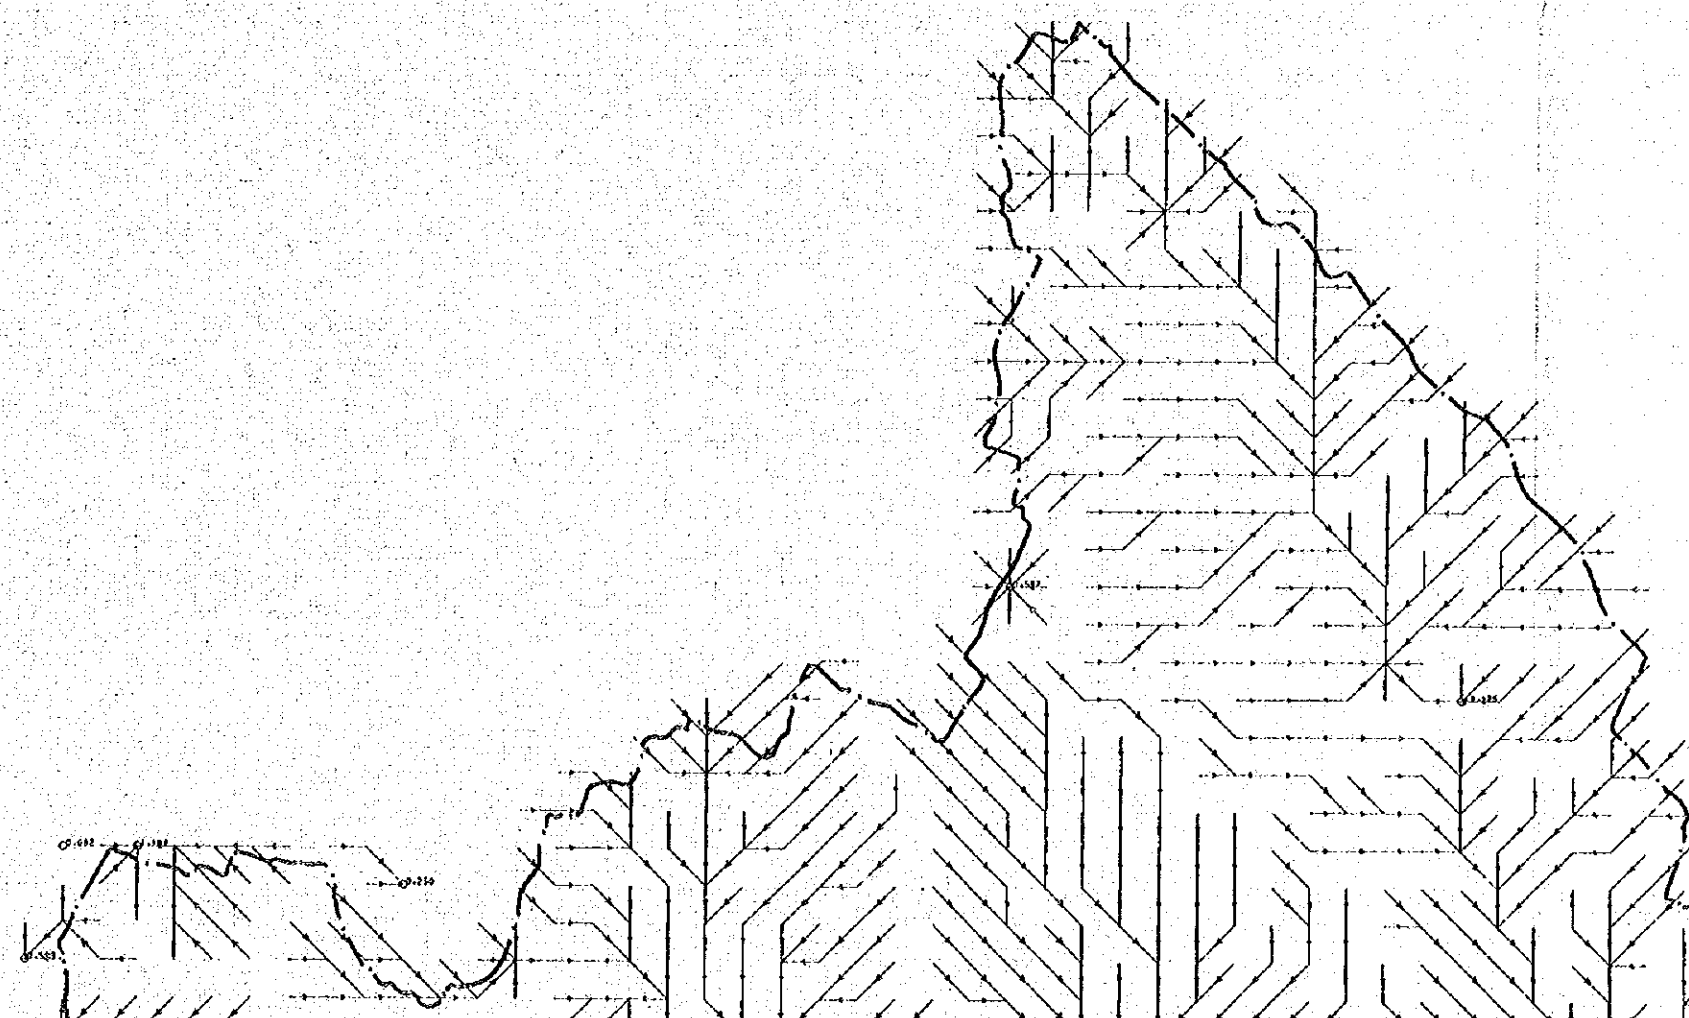

BLIC OF INDONESIA


PANDANG INDUSTRIAL ESTATE

SIGN

077

TERNATIONAL COOPERATION AGENCY

I OF NATURAL WATERCOURSE

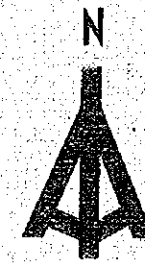

S=1:2500

