




THE REPUBLIC OF INDONESIA
UJUNG PANDANG INDUSTRIAL ESTATE

BASIC DESIGN



MARCH 1977

JAPAN INTERNATIONAL COOPERATION AGENCY

N019
LAND USE PLAN

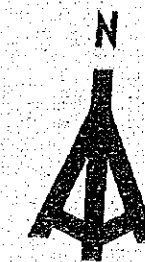


S=1:2500

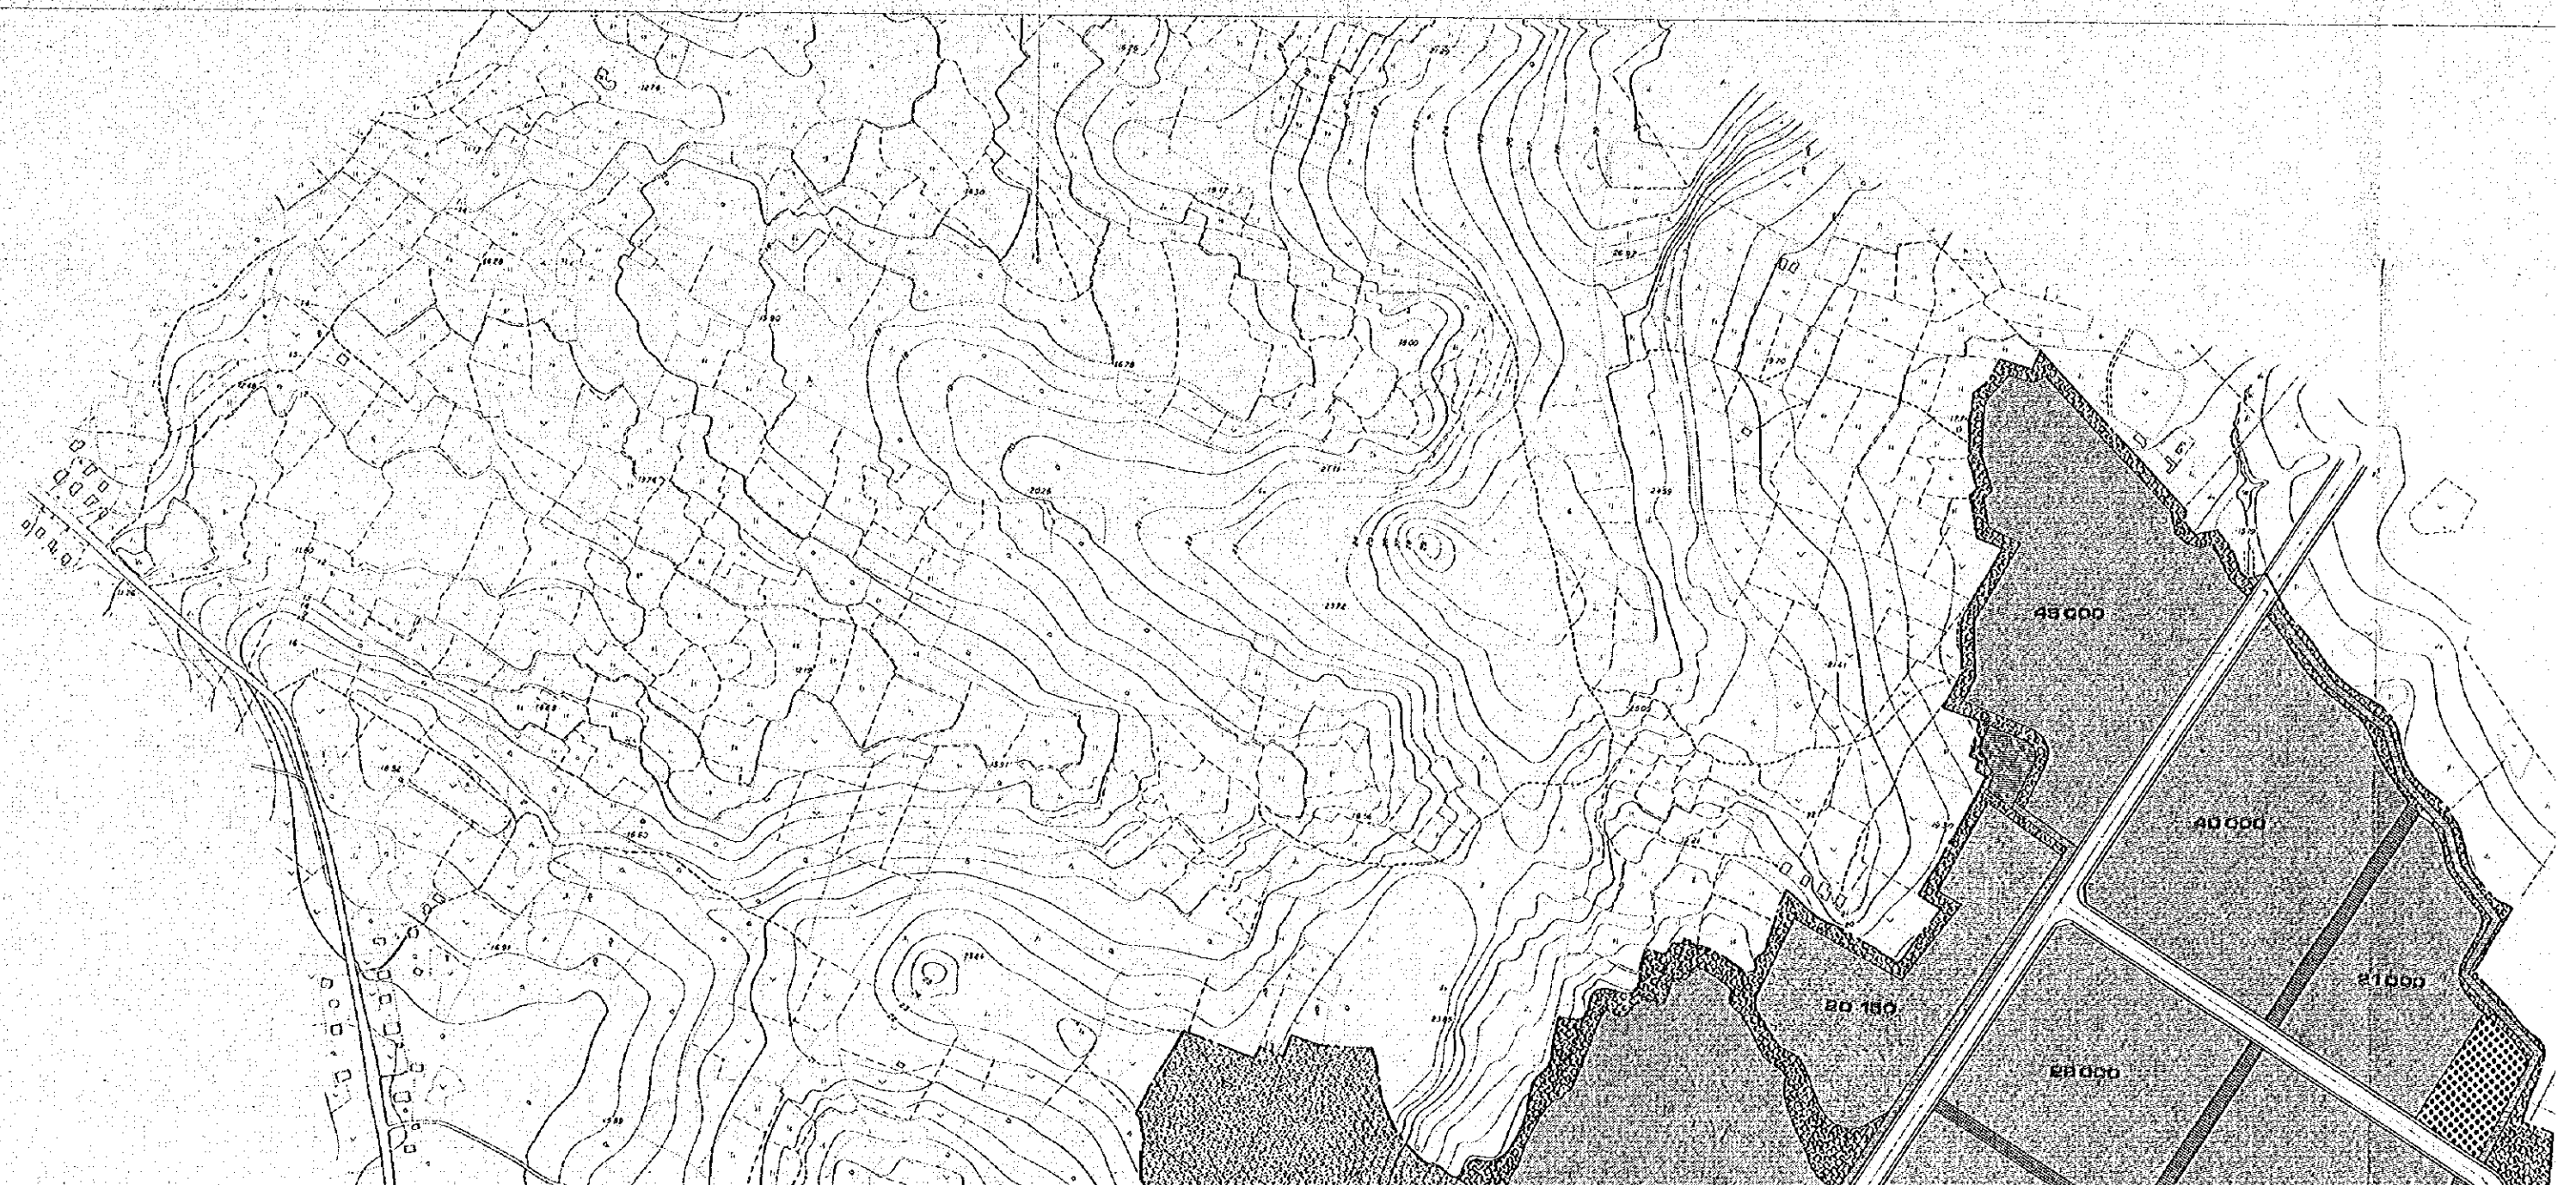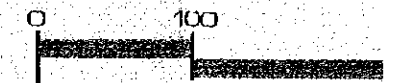



REPUBLIC OF INDONESIA
PANDANG INDUSTRIAL ESTATE


SIGN
977
INTERNATIONAL COOPERATION AGENCY


SE PLAN

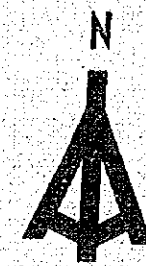


S=1:2500

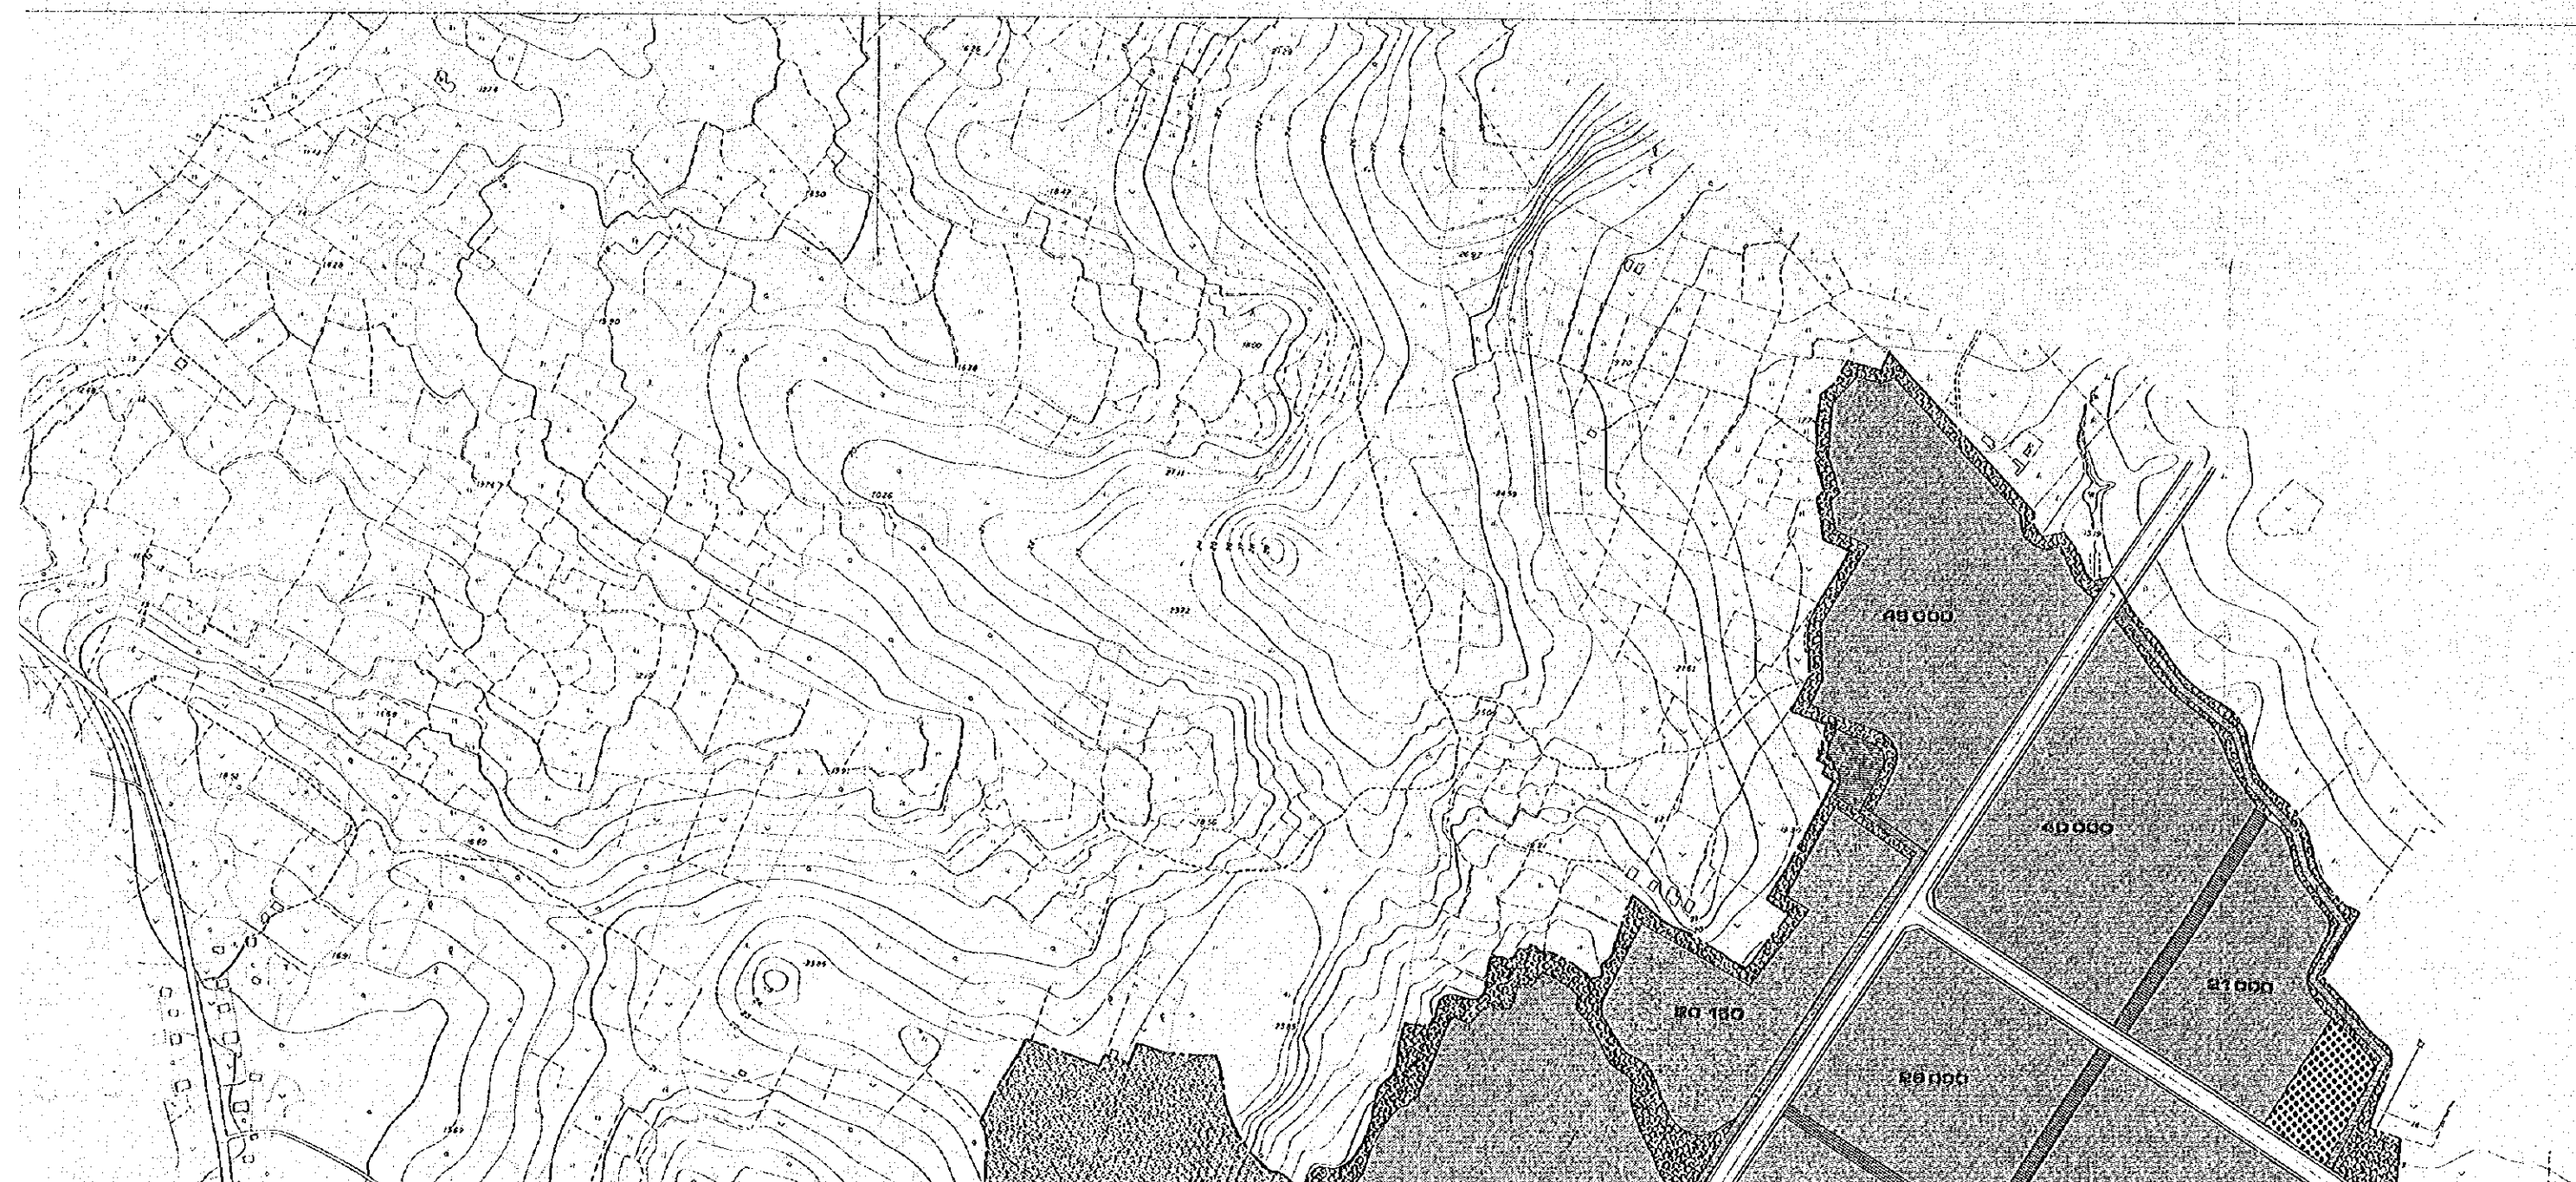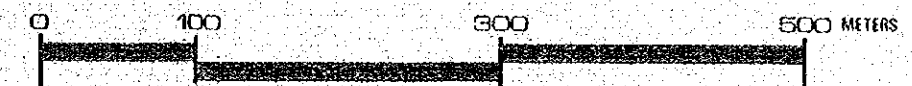

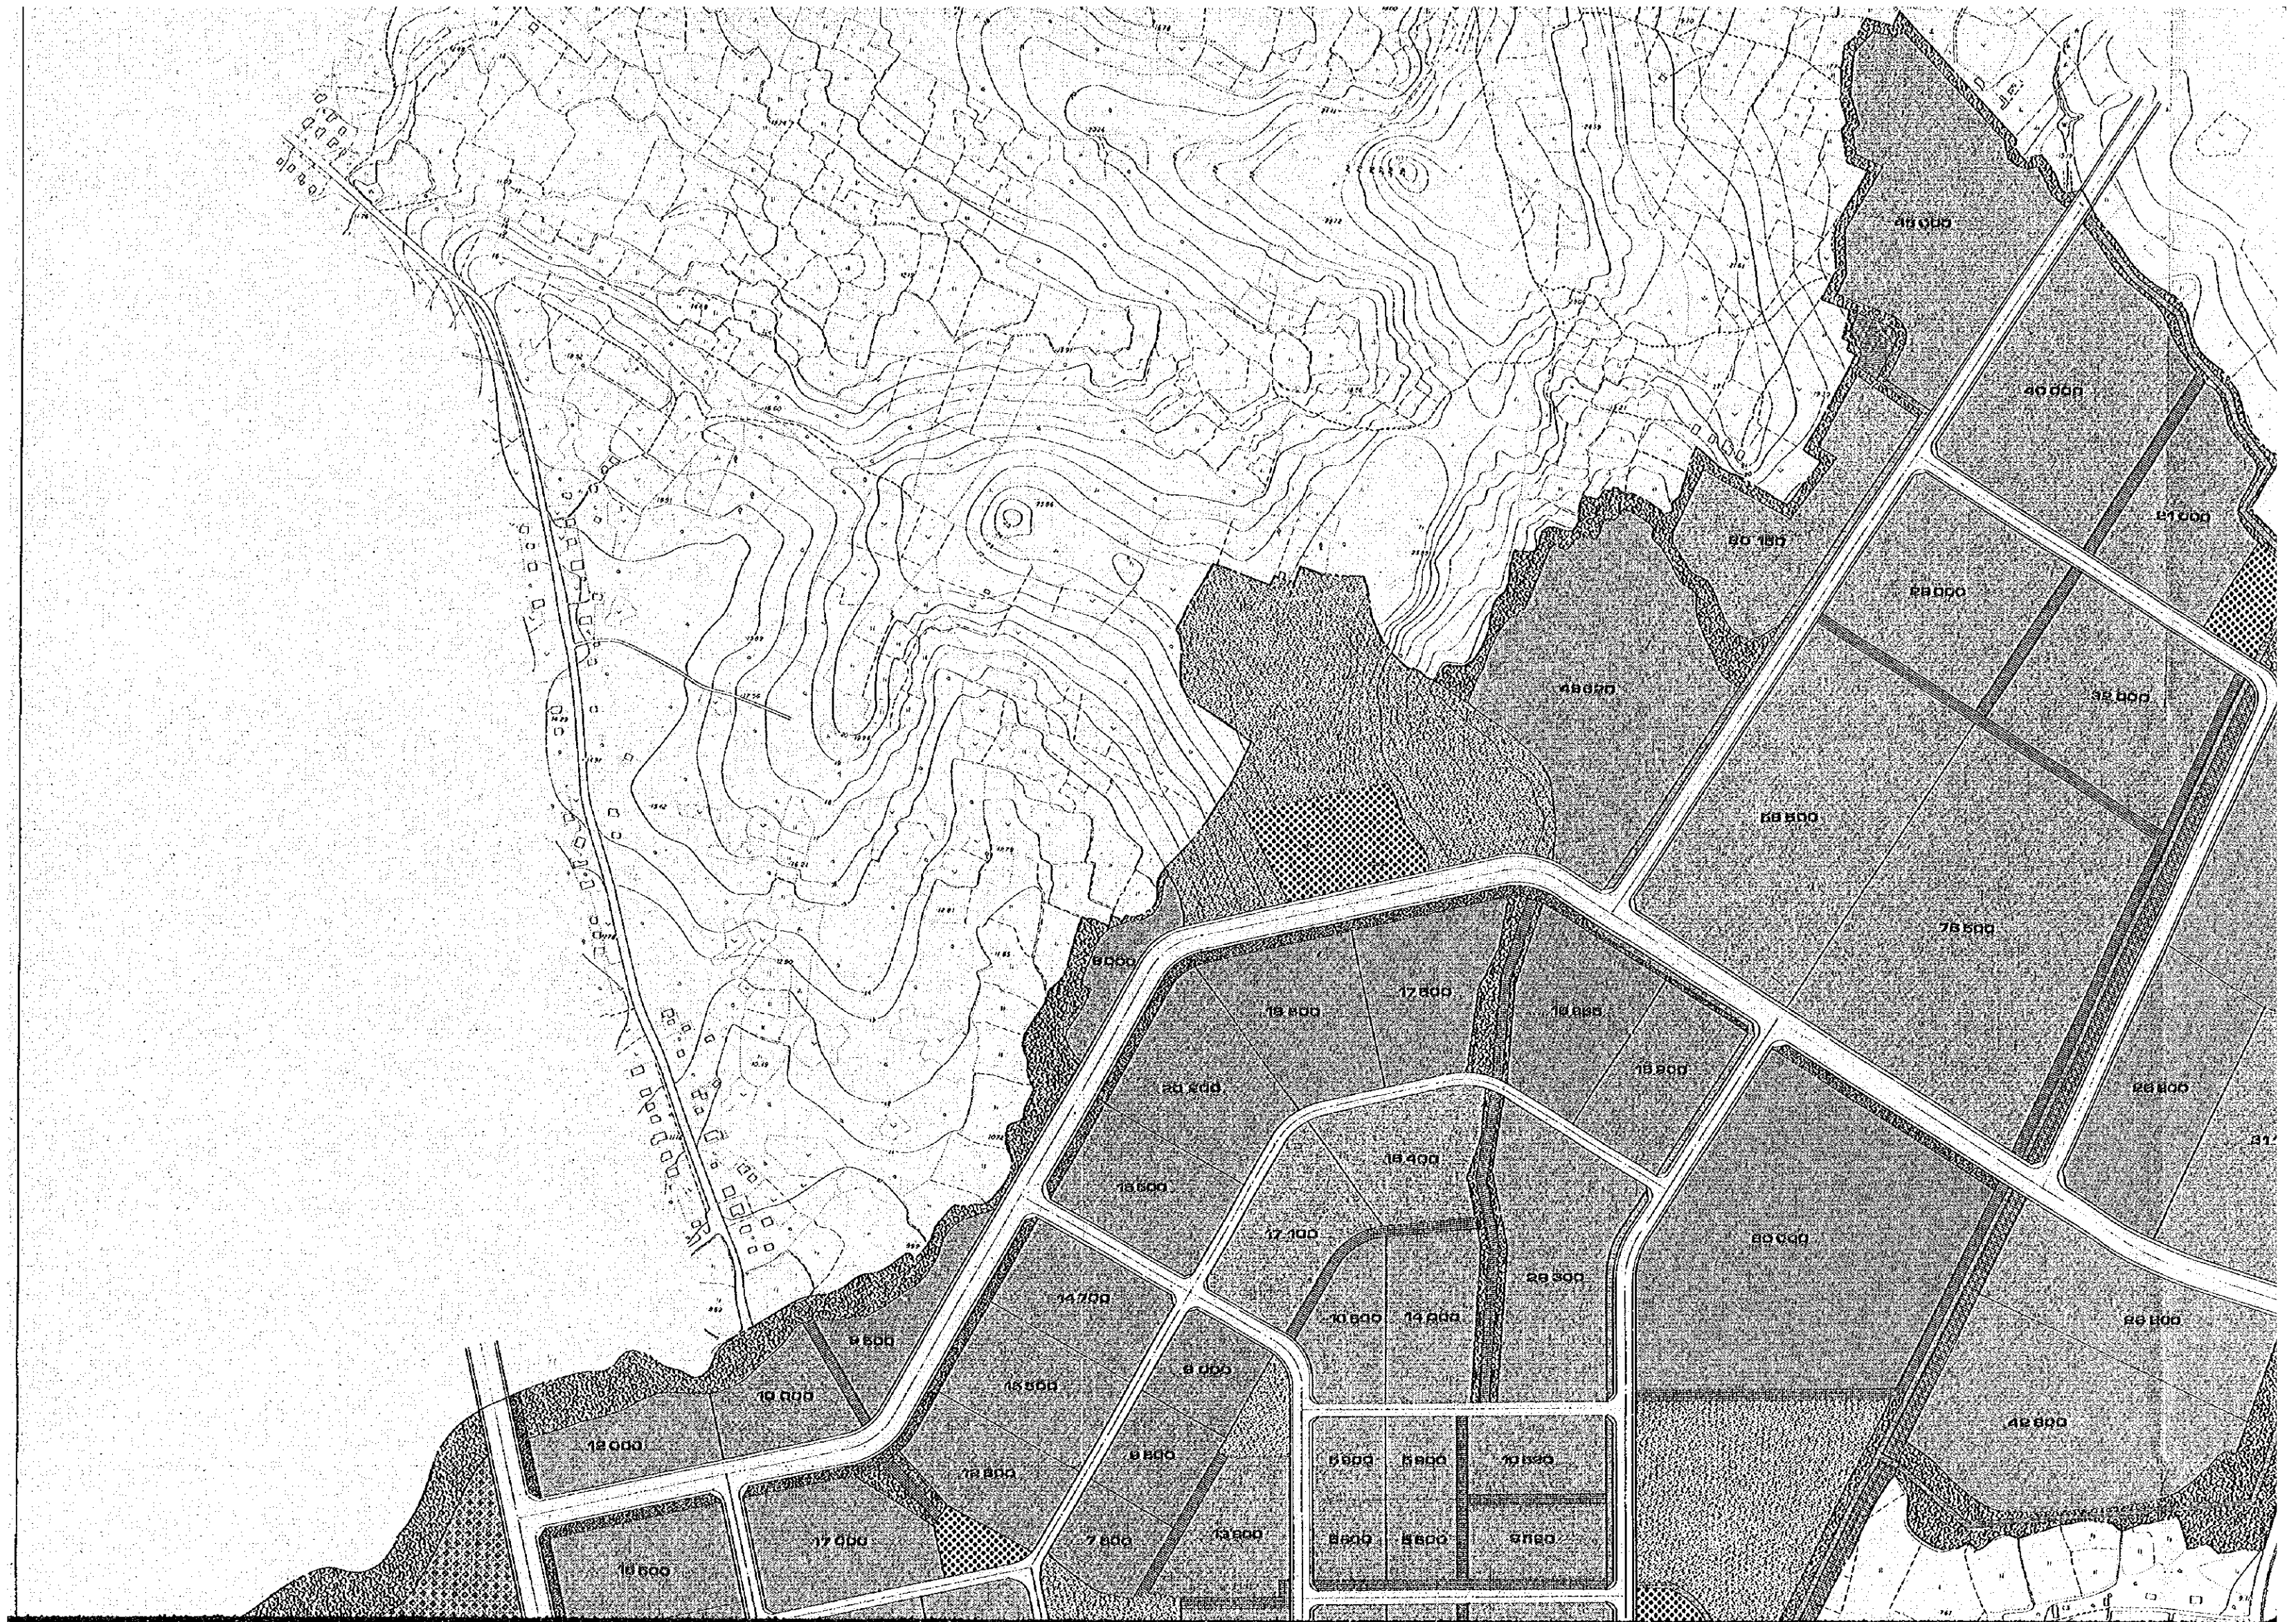


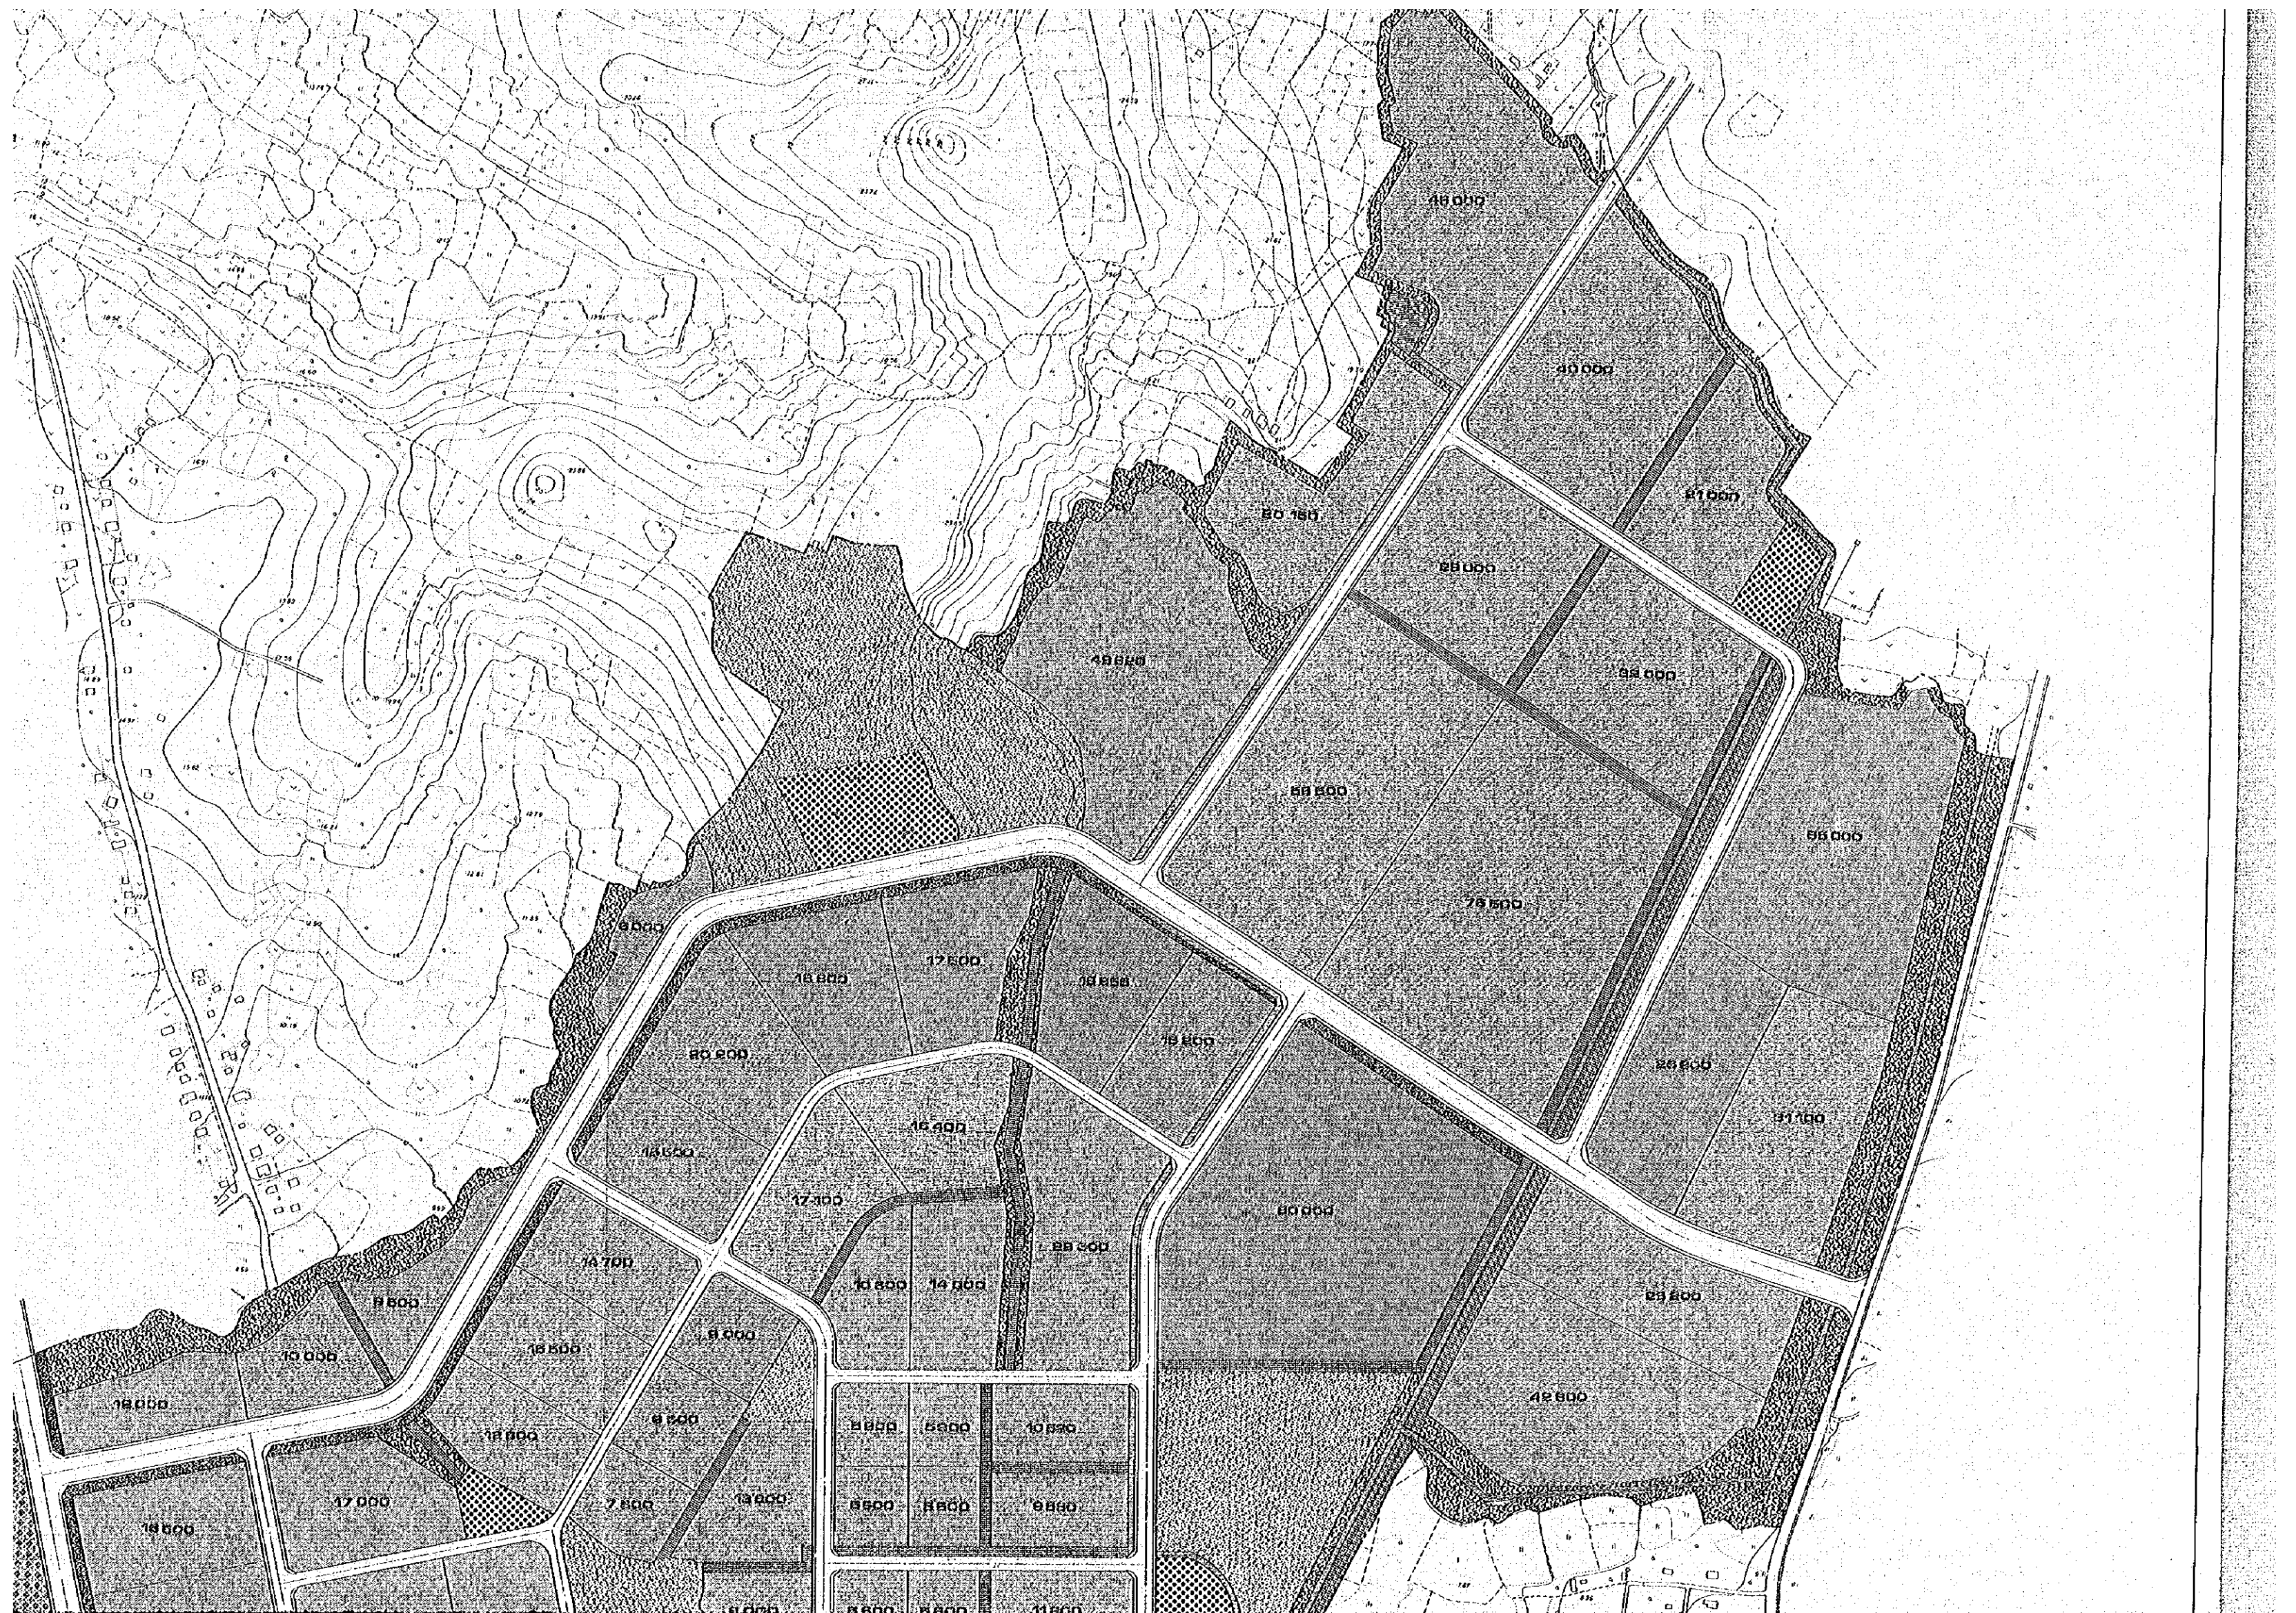

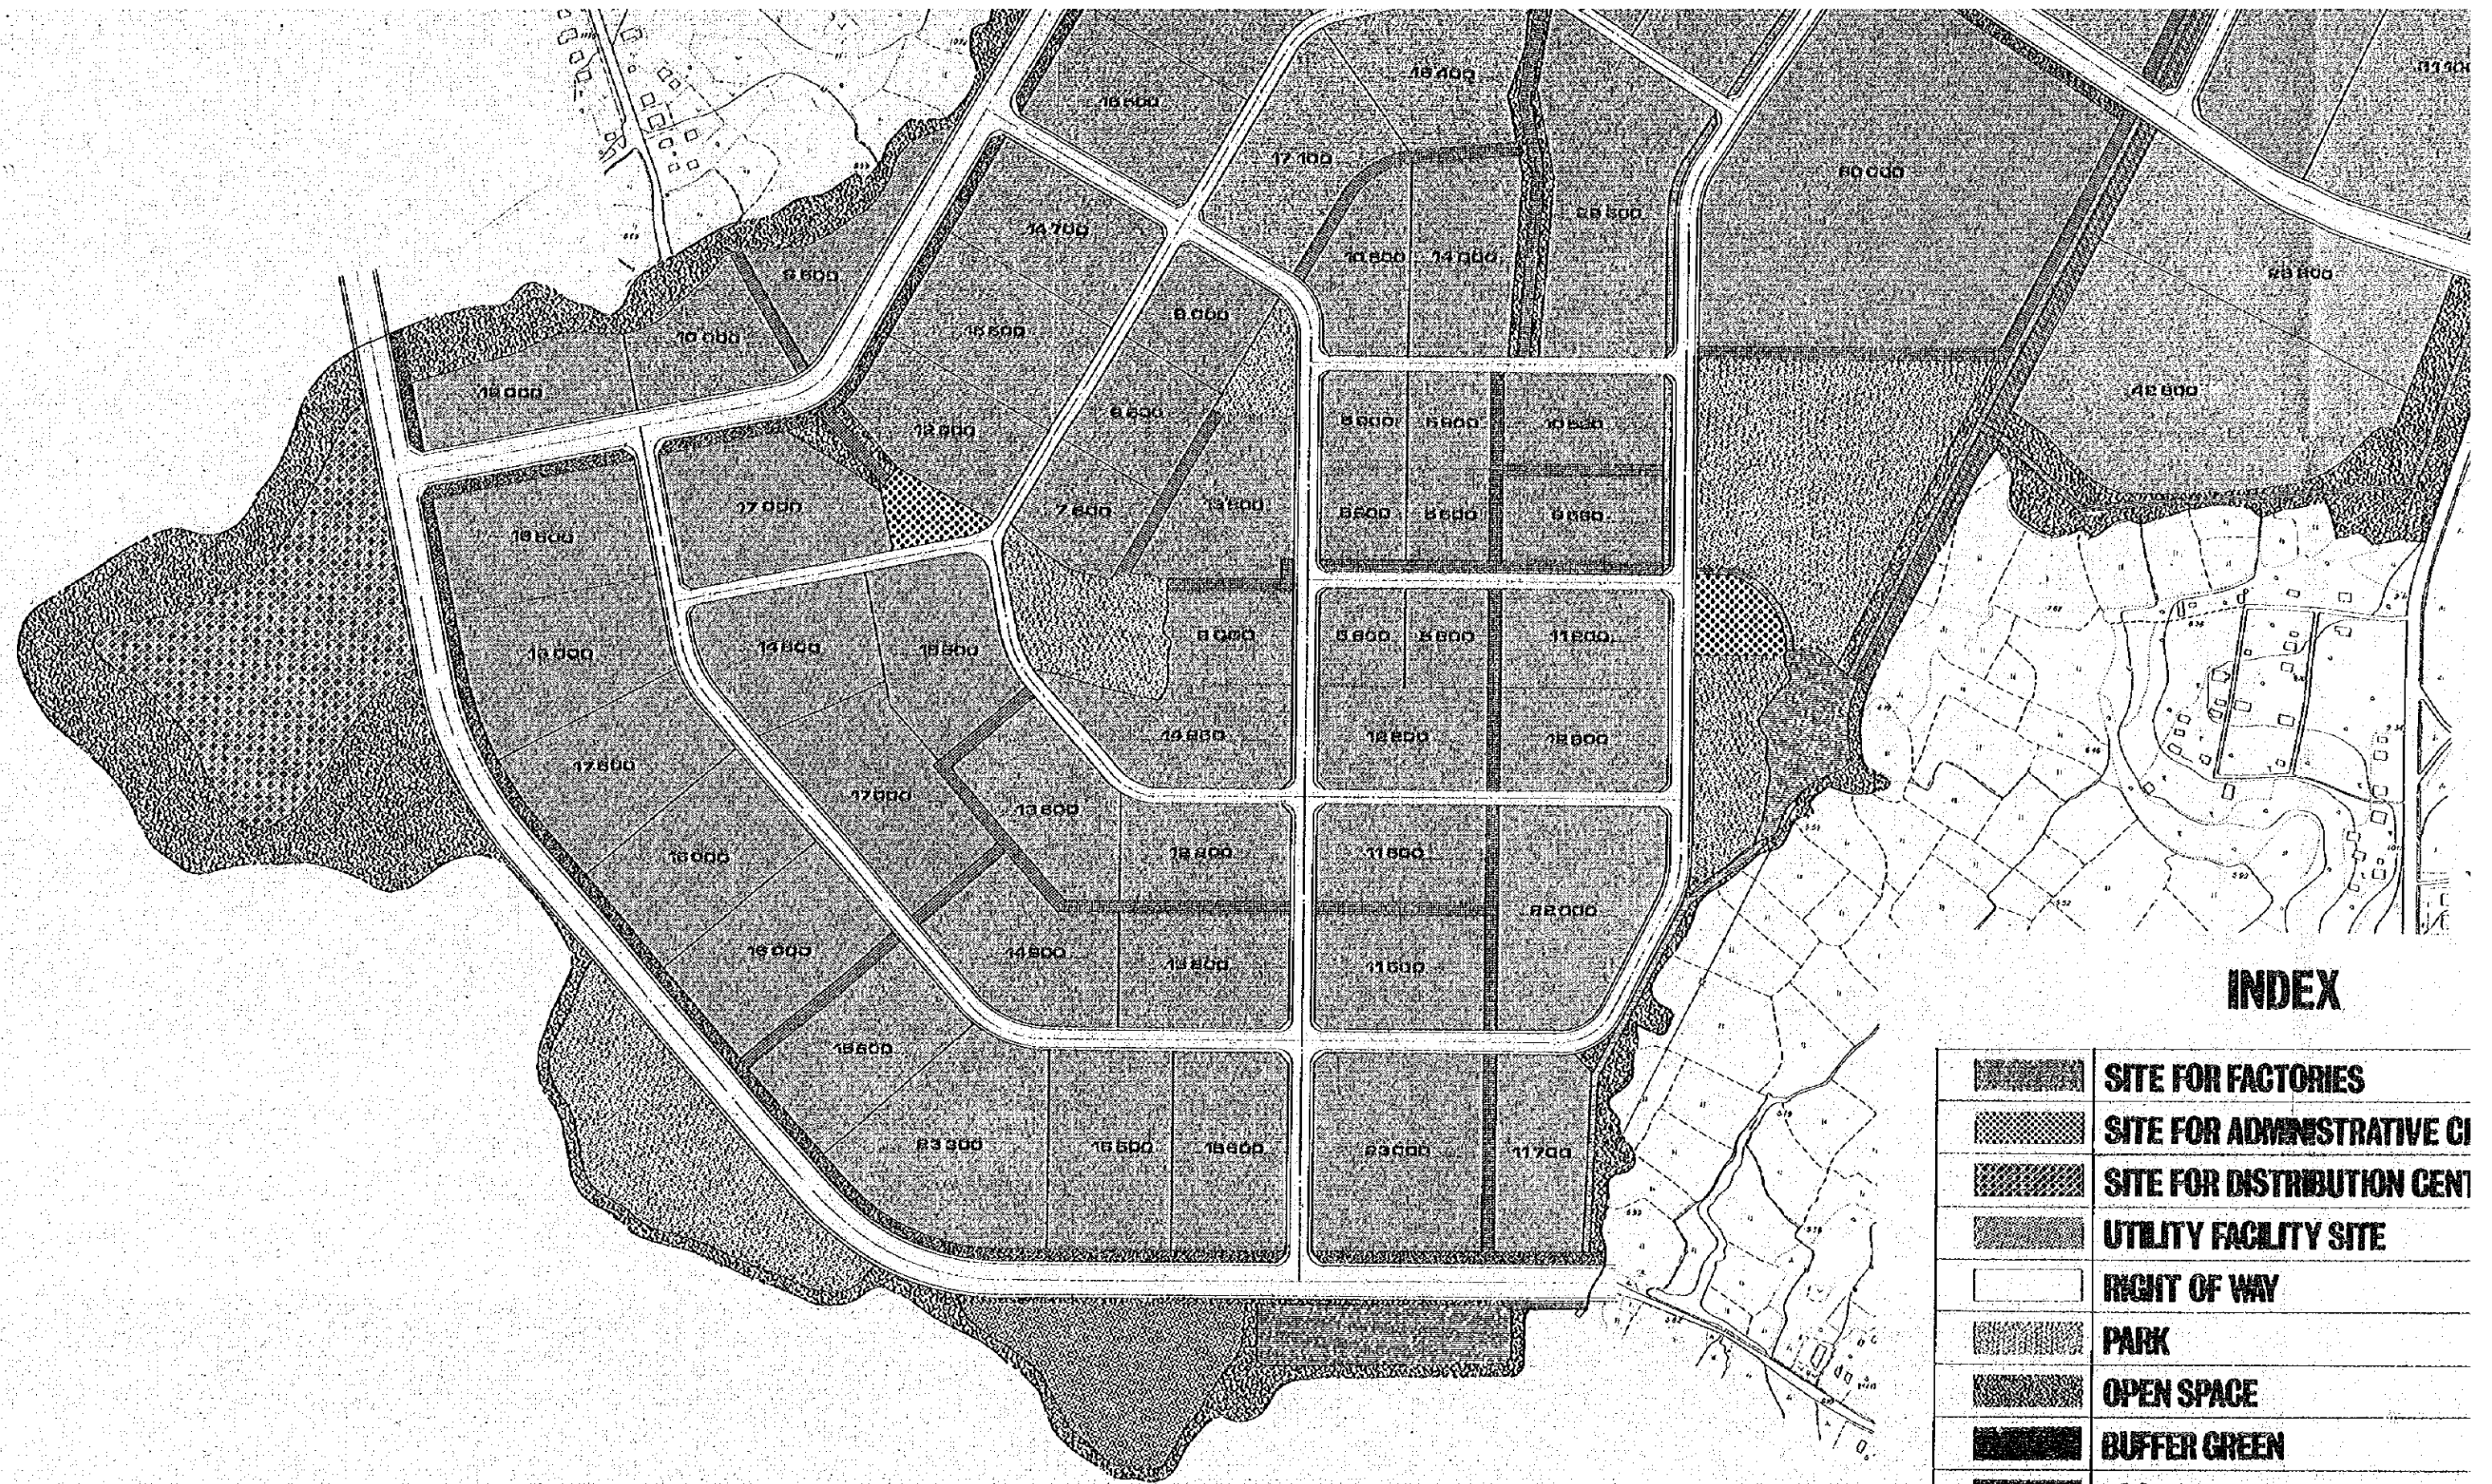

INDEX

	SITE FOR FACTORIES
	SITE FOR ADMINISTRATIVE CENTER
	SITE FOR DISTRIBUTION CENTER
	UTILITY FACILITY SITE
	RIGHT OF WAY
	PARK
	OPEN SPACE
	BUFFER GREEN
	FOOT PATH
	AREA PRESERVED FOR HIGH VOLTAGE
	WATER WAY
	REGULATING PONDAGE

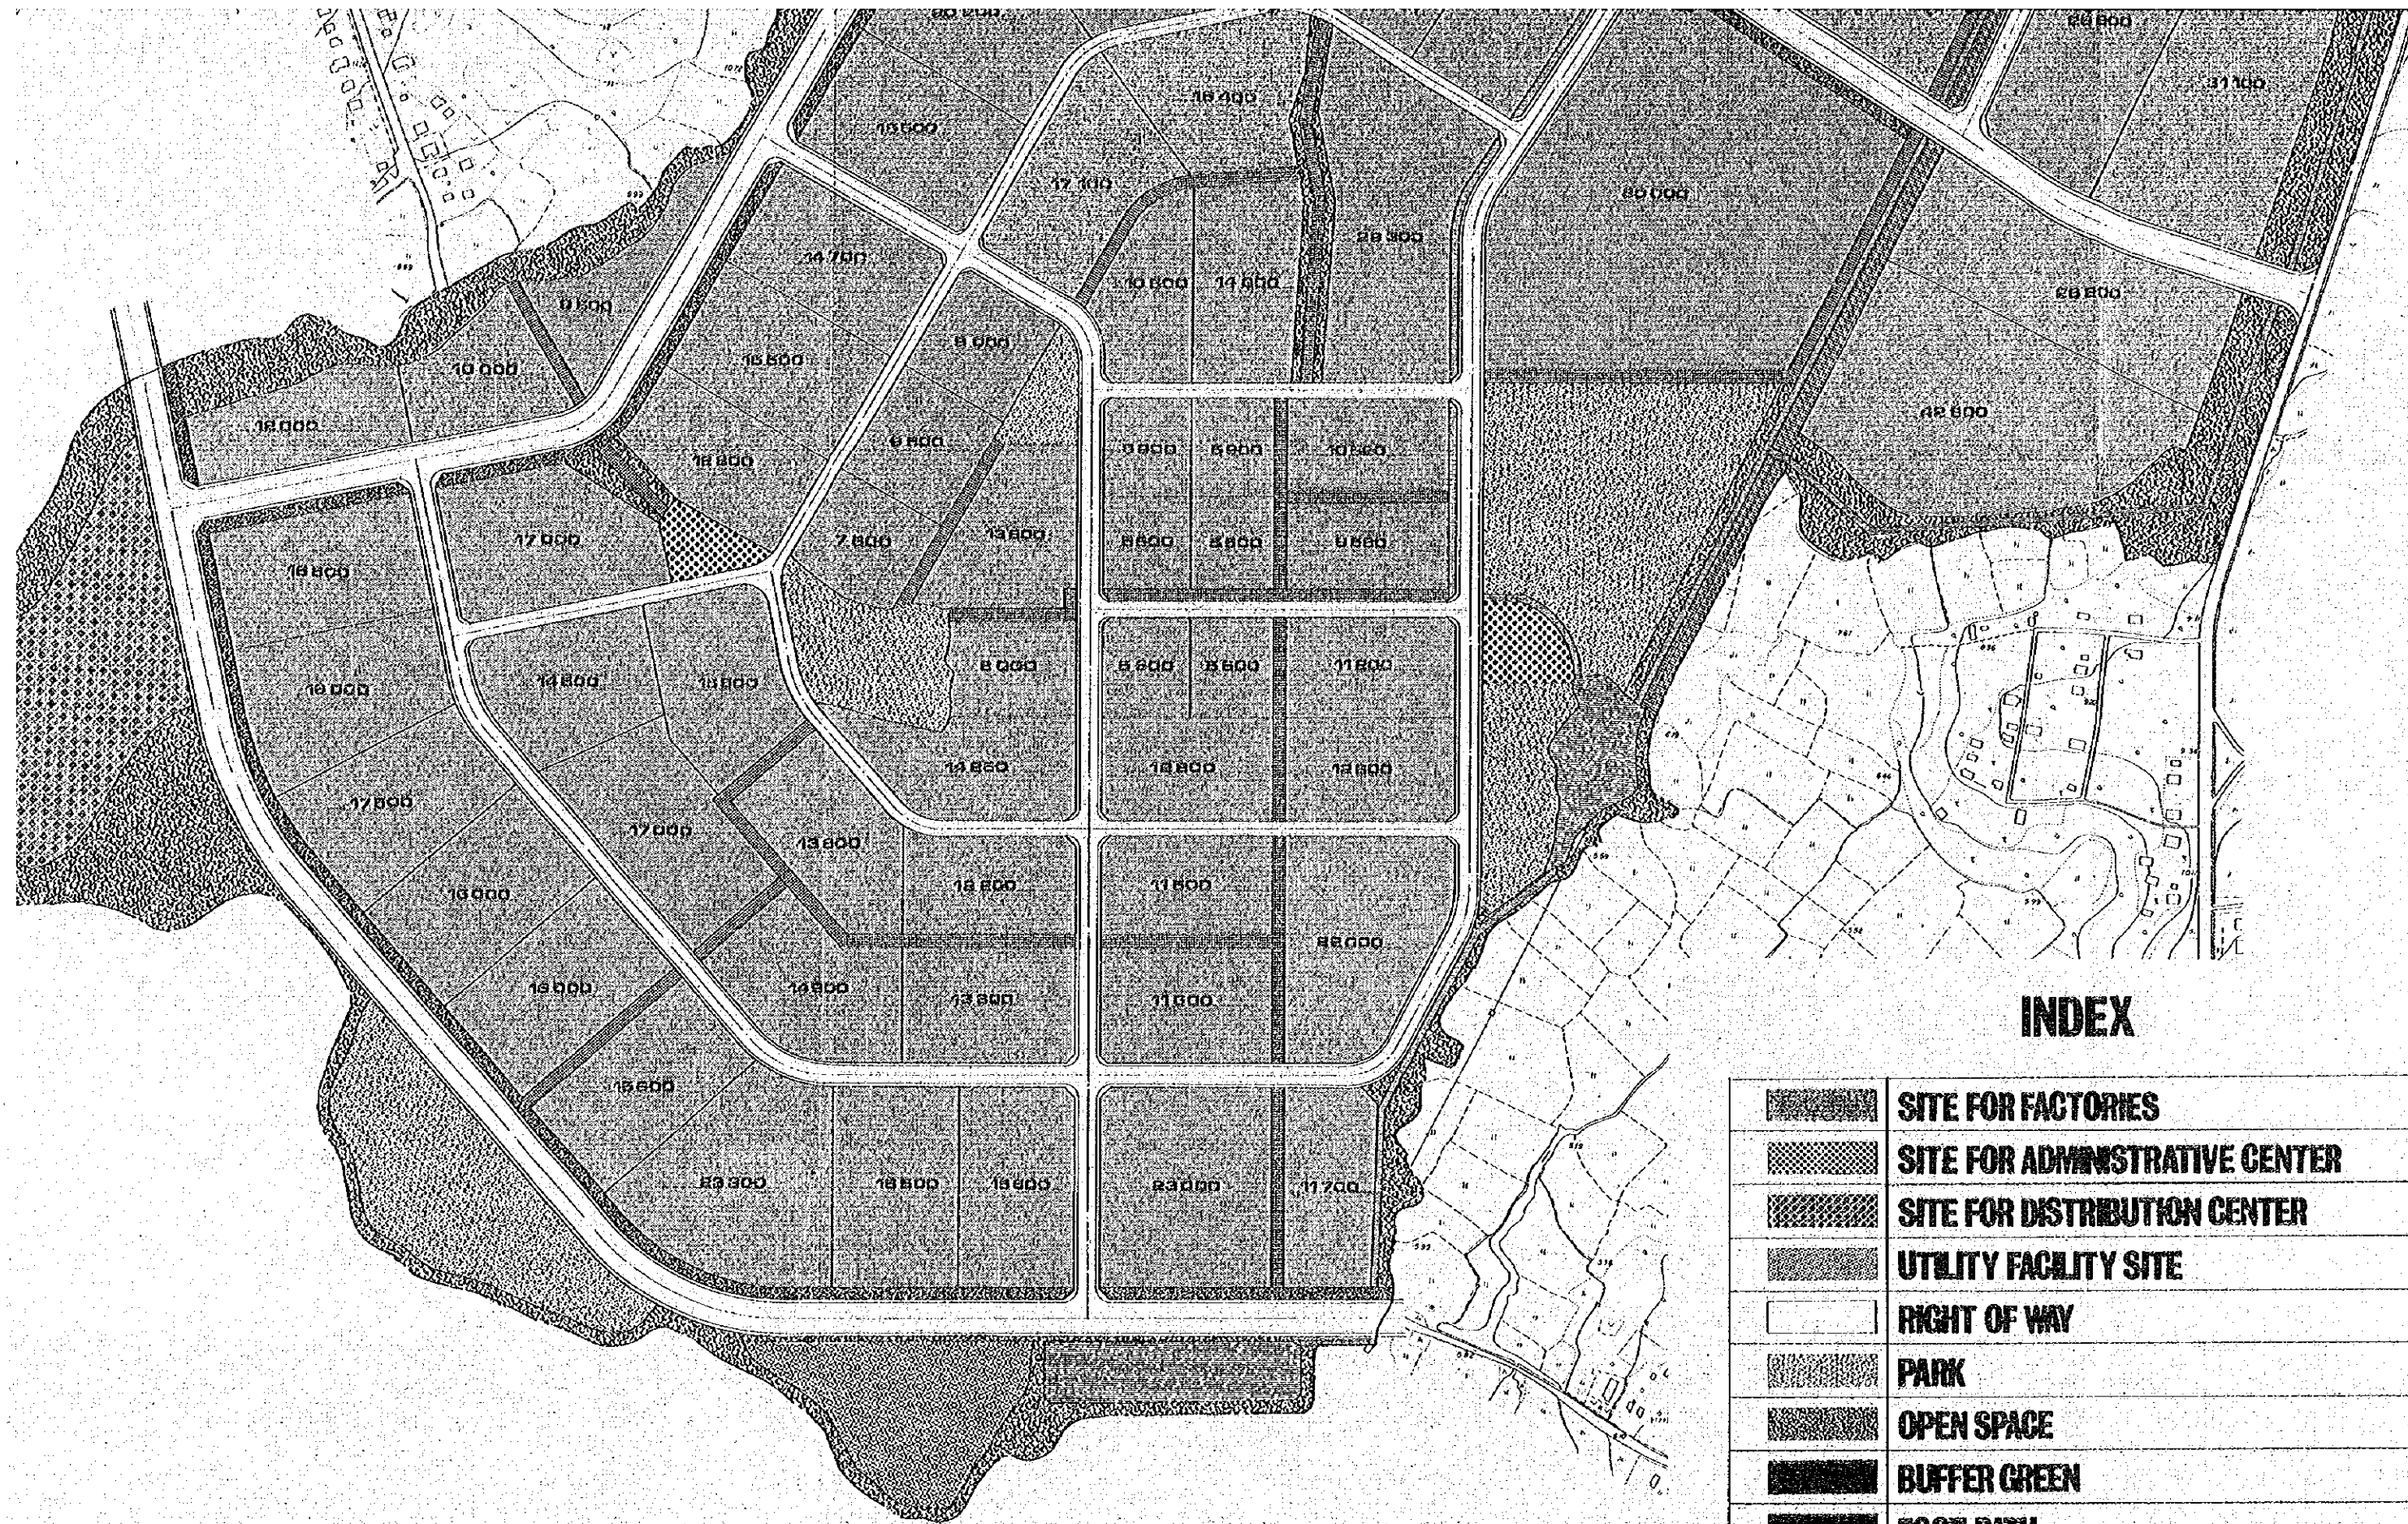

INDEX

	SITE FOR FACTORIES
	SITE FOR ADMINISTRATIVE CENTER
	SITE FOR DISTRIBUTION CENTER
	UTILITY FACILITY SITE
	RIGHT OF WAY
	PARK
	OPEN SPACE
	BUFFER GREEN
	FOOT PATH
	AREA PRESERVED FOR HIGH VOLTAGE CABLE
	WATER WAY
	REGULATING PONDAGE



THE REPUBLIC OF INDONESIA
UJUNG PANDANG INDUSTRIAL ESTATE

BASIC DESIGN

MARCH 1977



JAPAN INTERNATIONAL COOPERATION AGENCY

NO 20

PLAN FOR PREPARATION OF SITE



S=1:2500

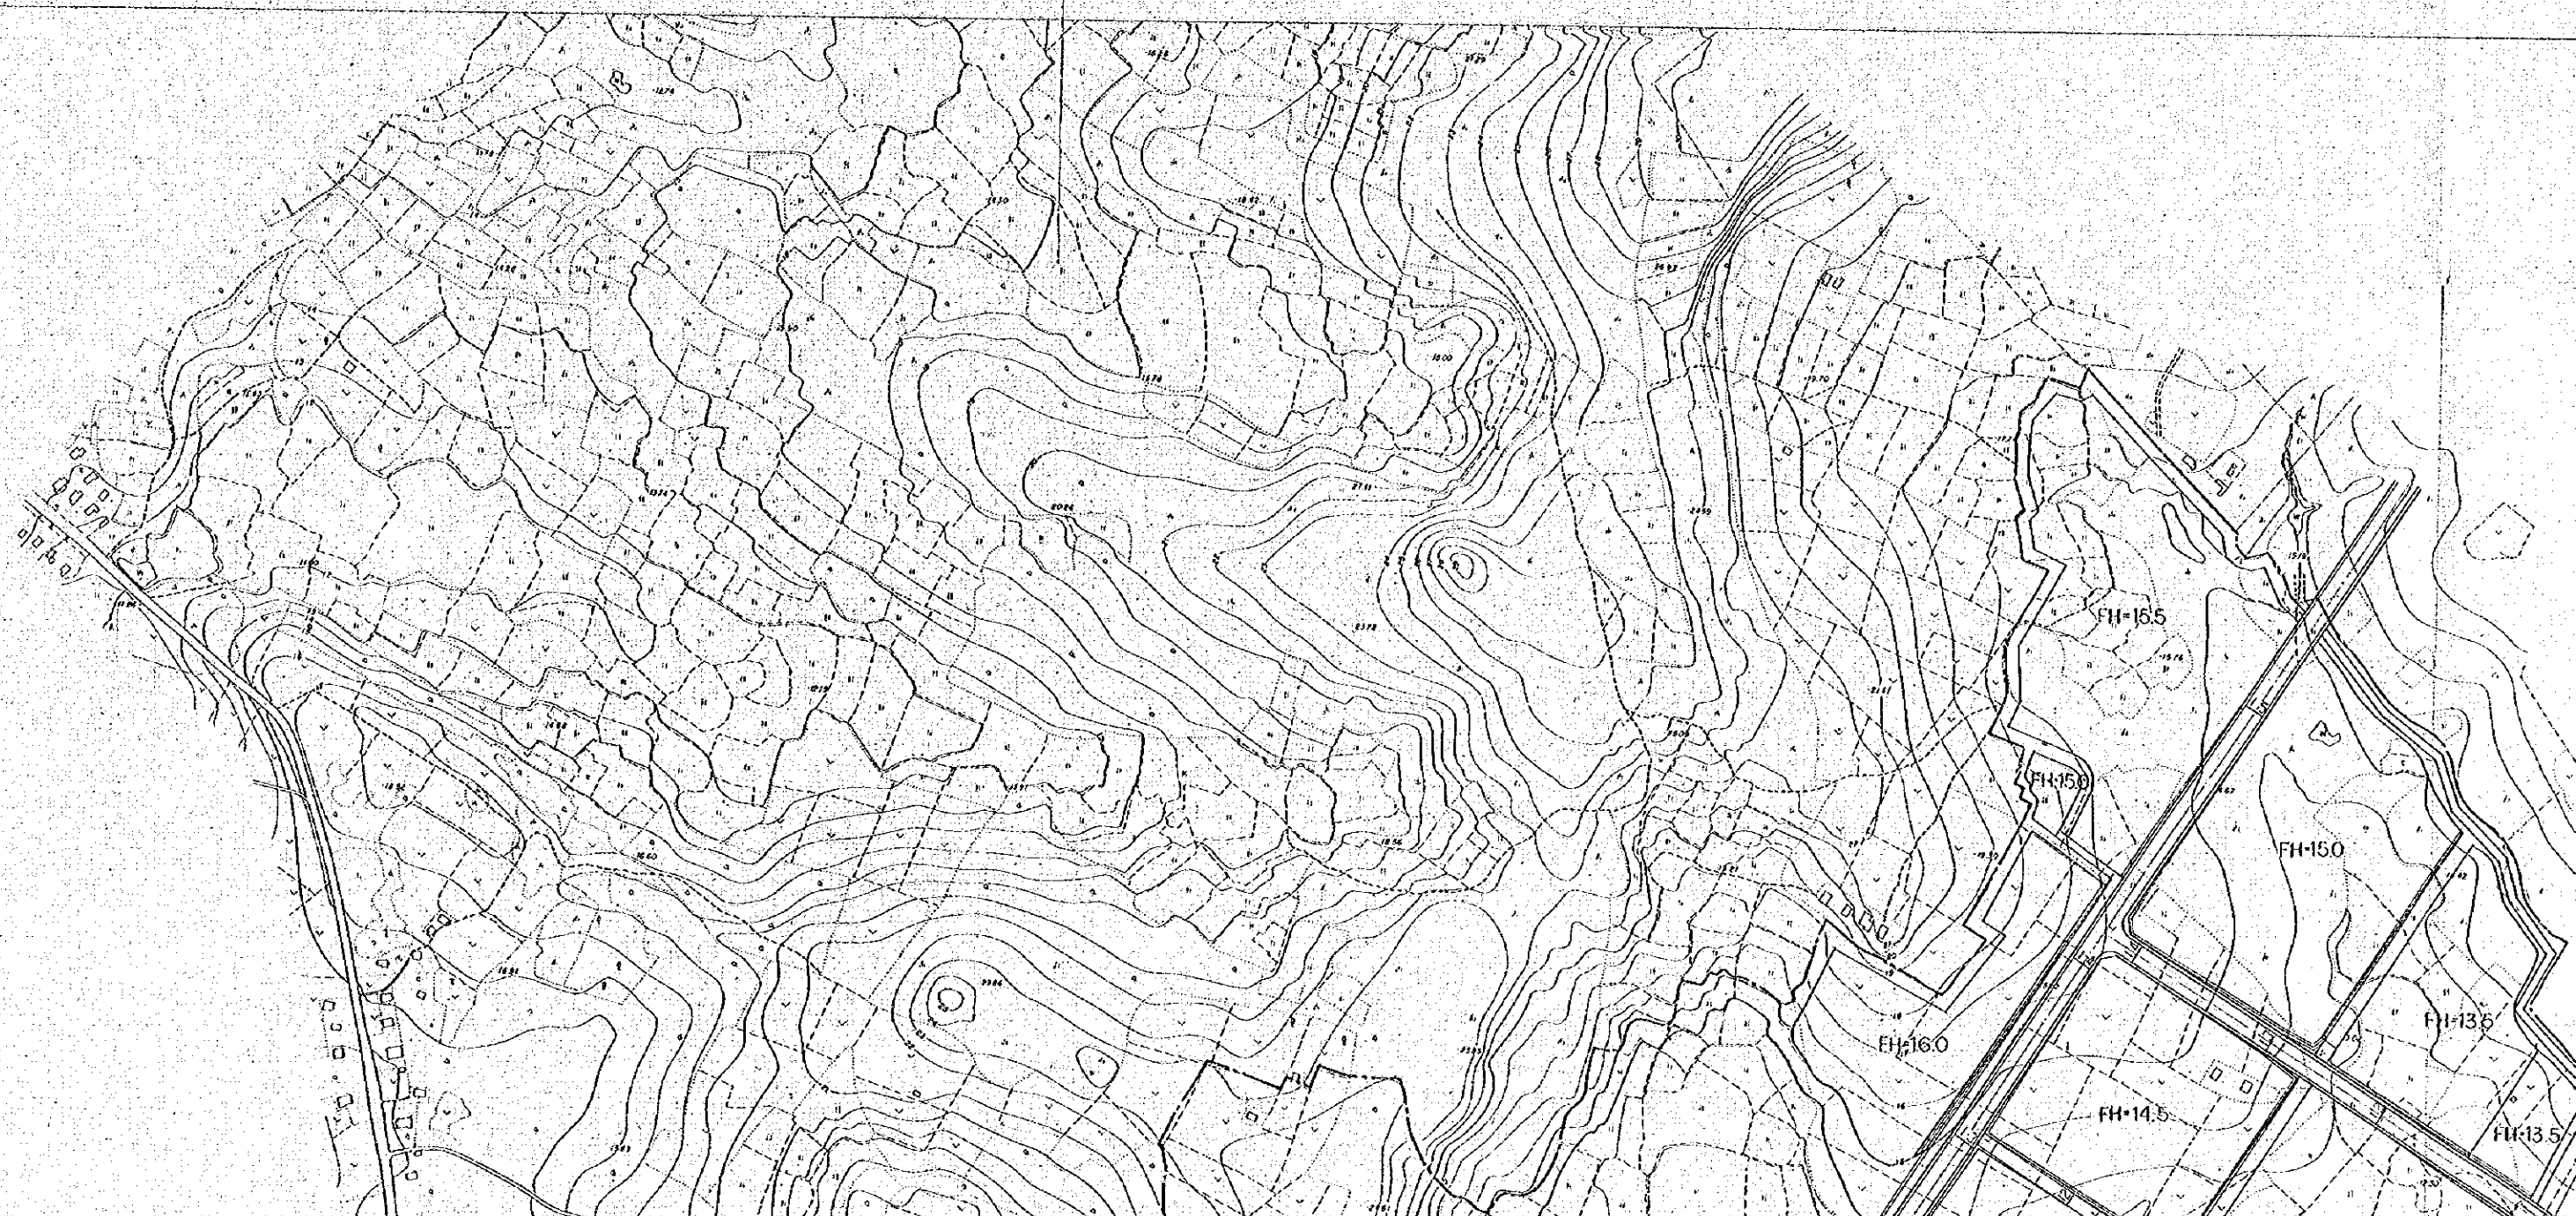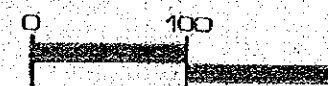



REPUBLIC OF INDONESIA
PANDANG INDUSTRIAL ESTATE


SIGN
977
INTERNATIONAL COOPERATION AGENCY


FOR PREPARATION OF SITE





S=1:2500

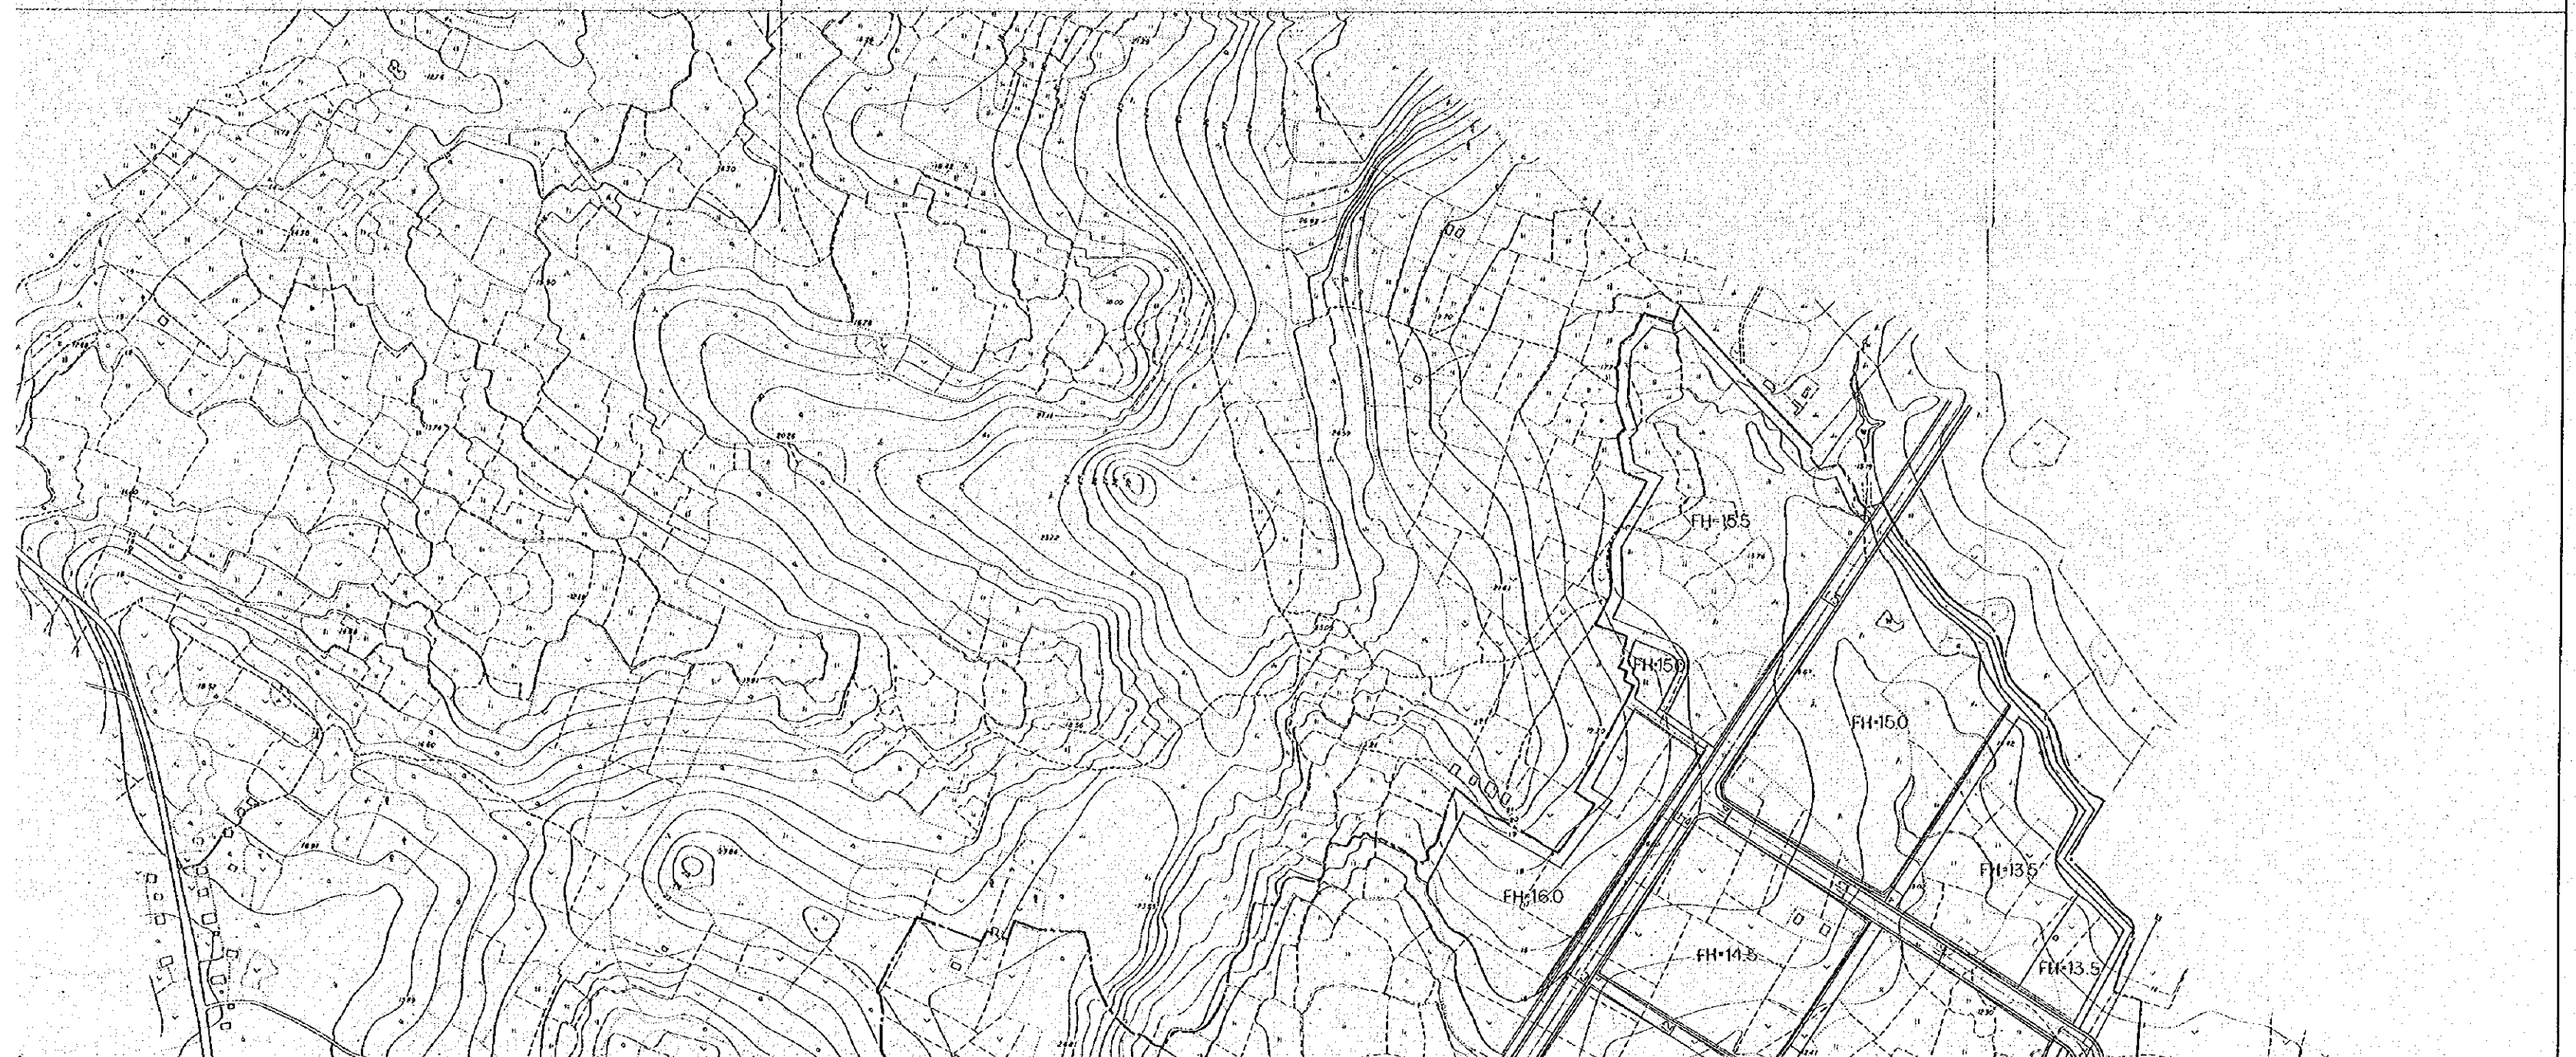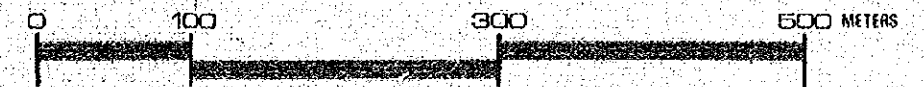

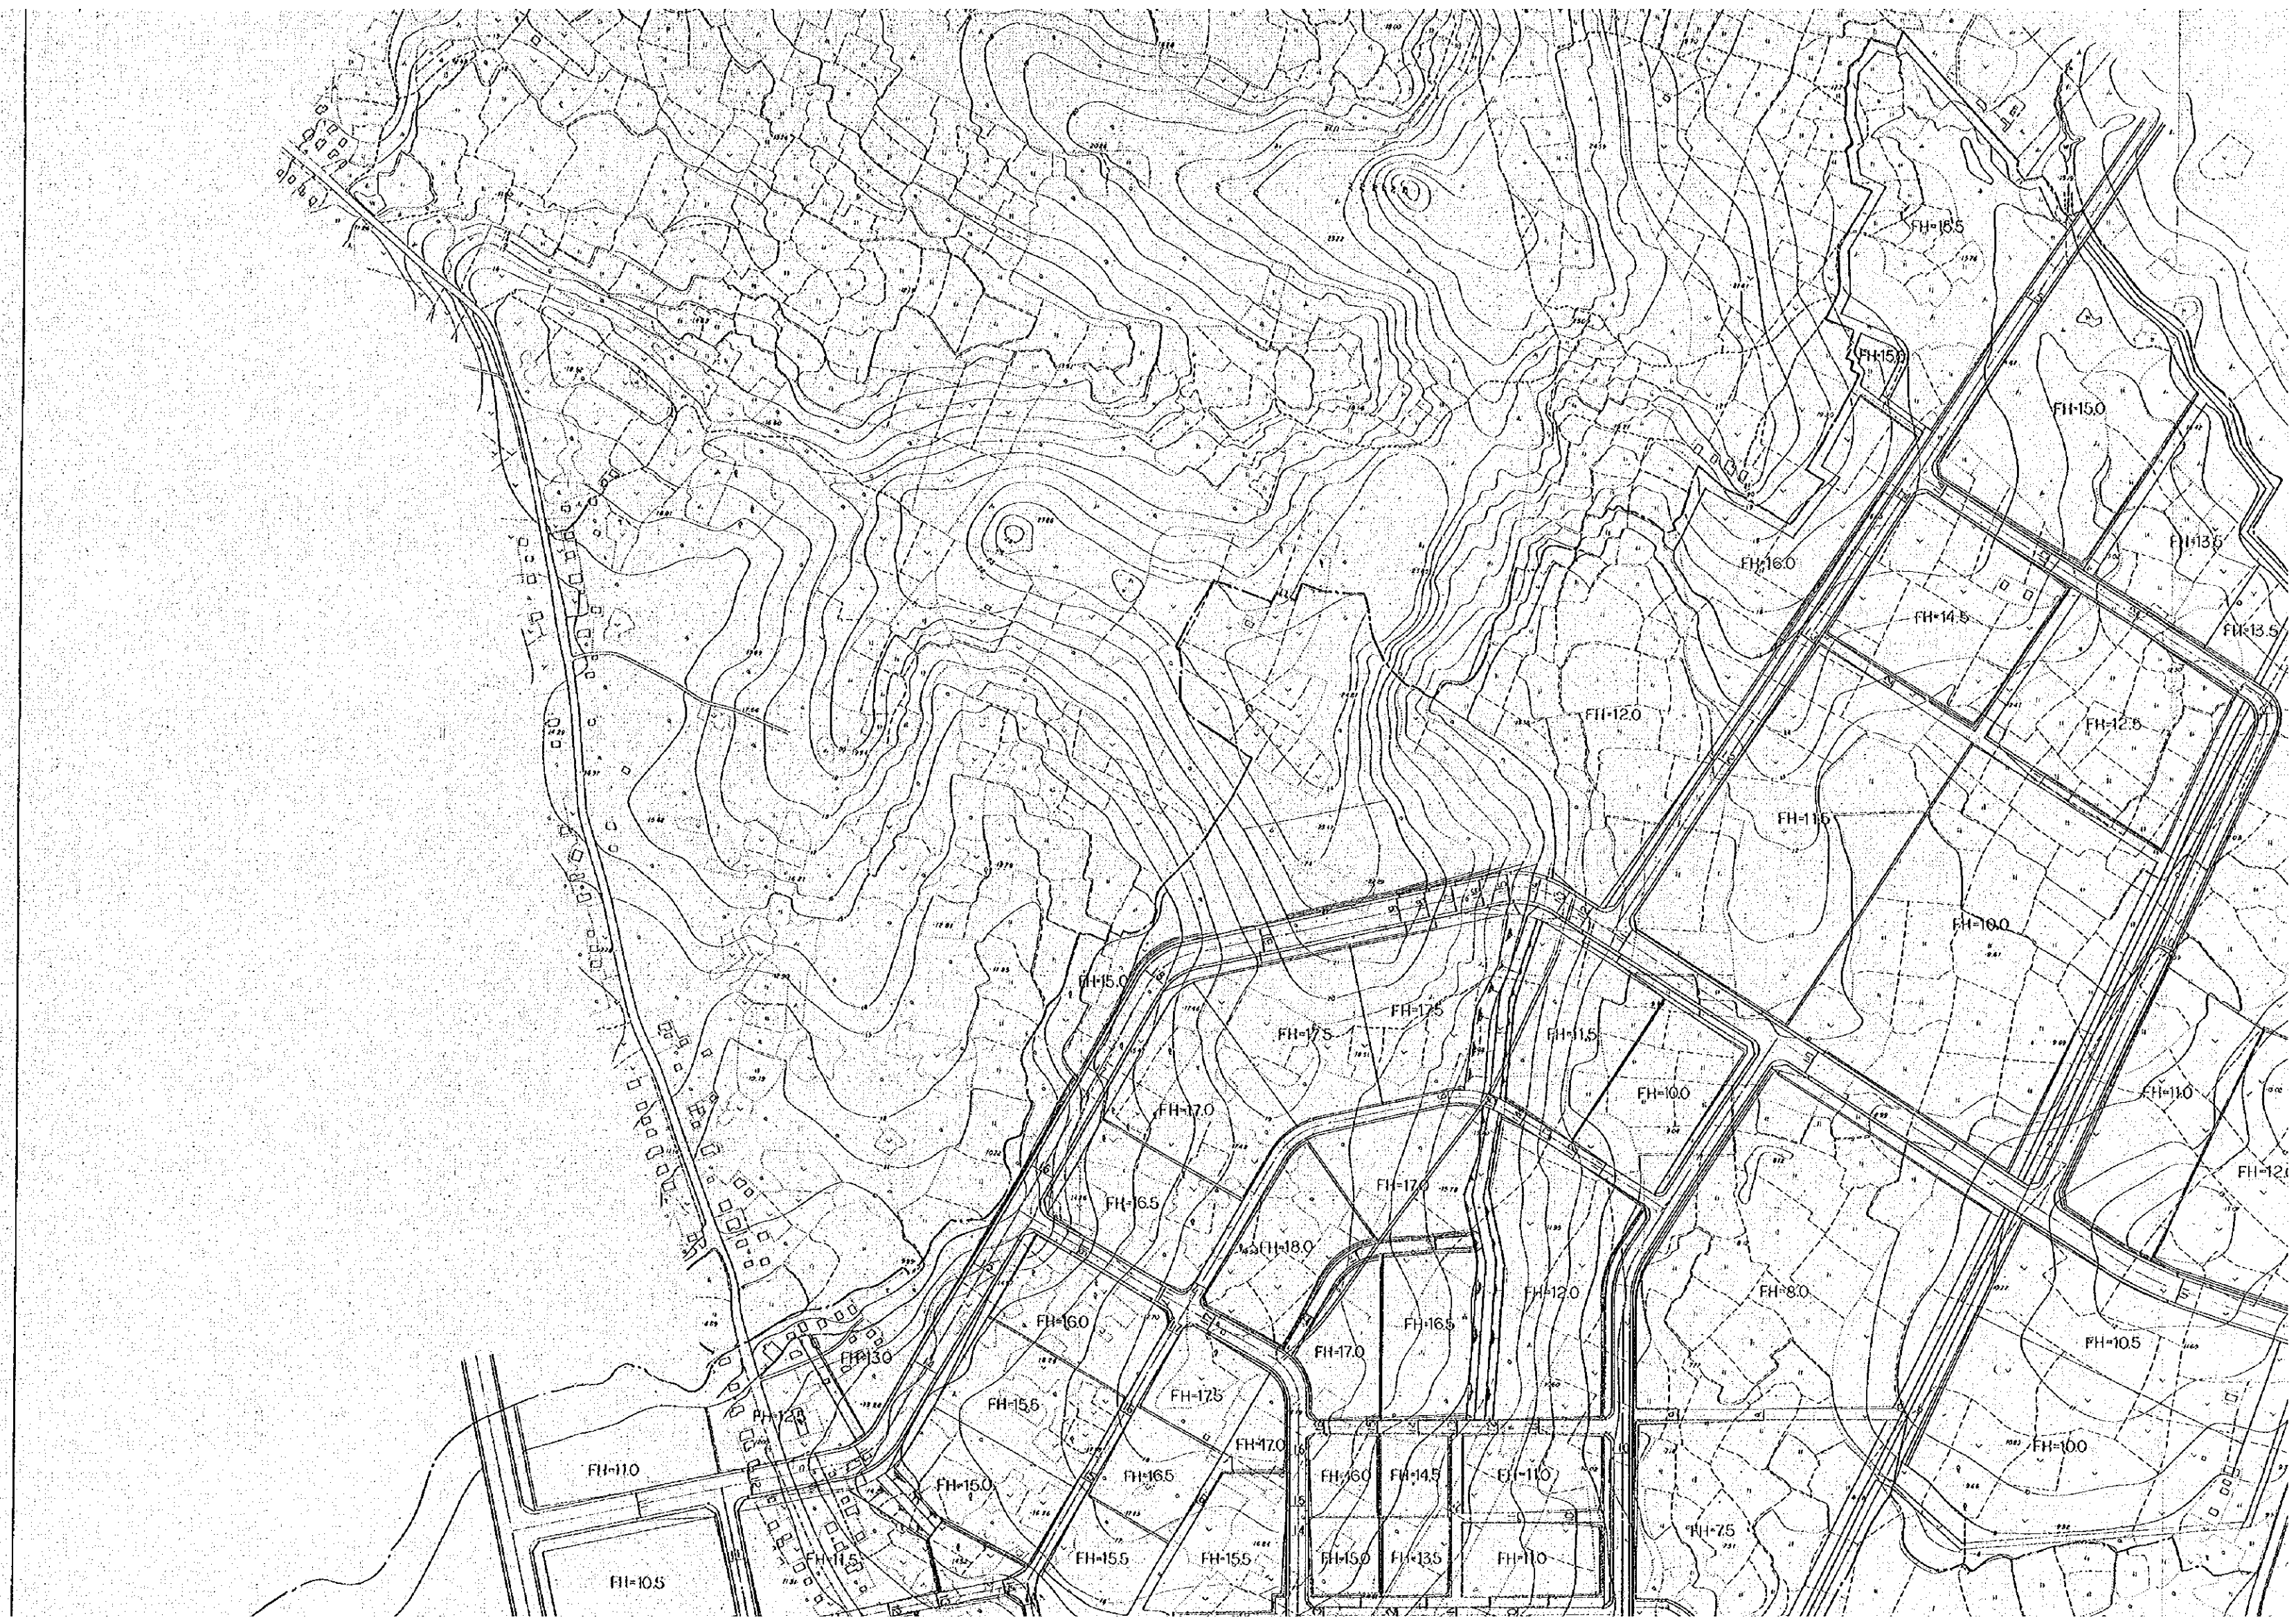

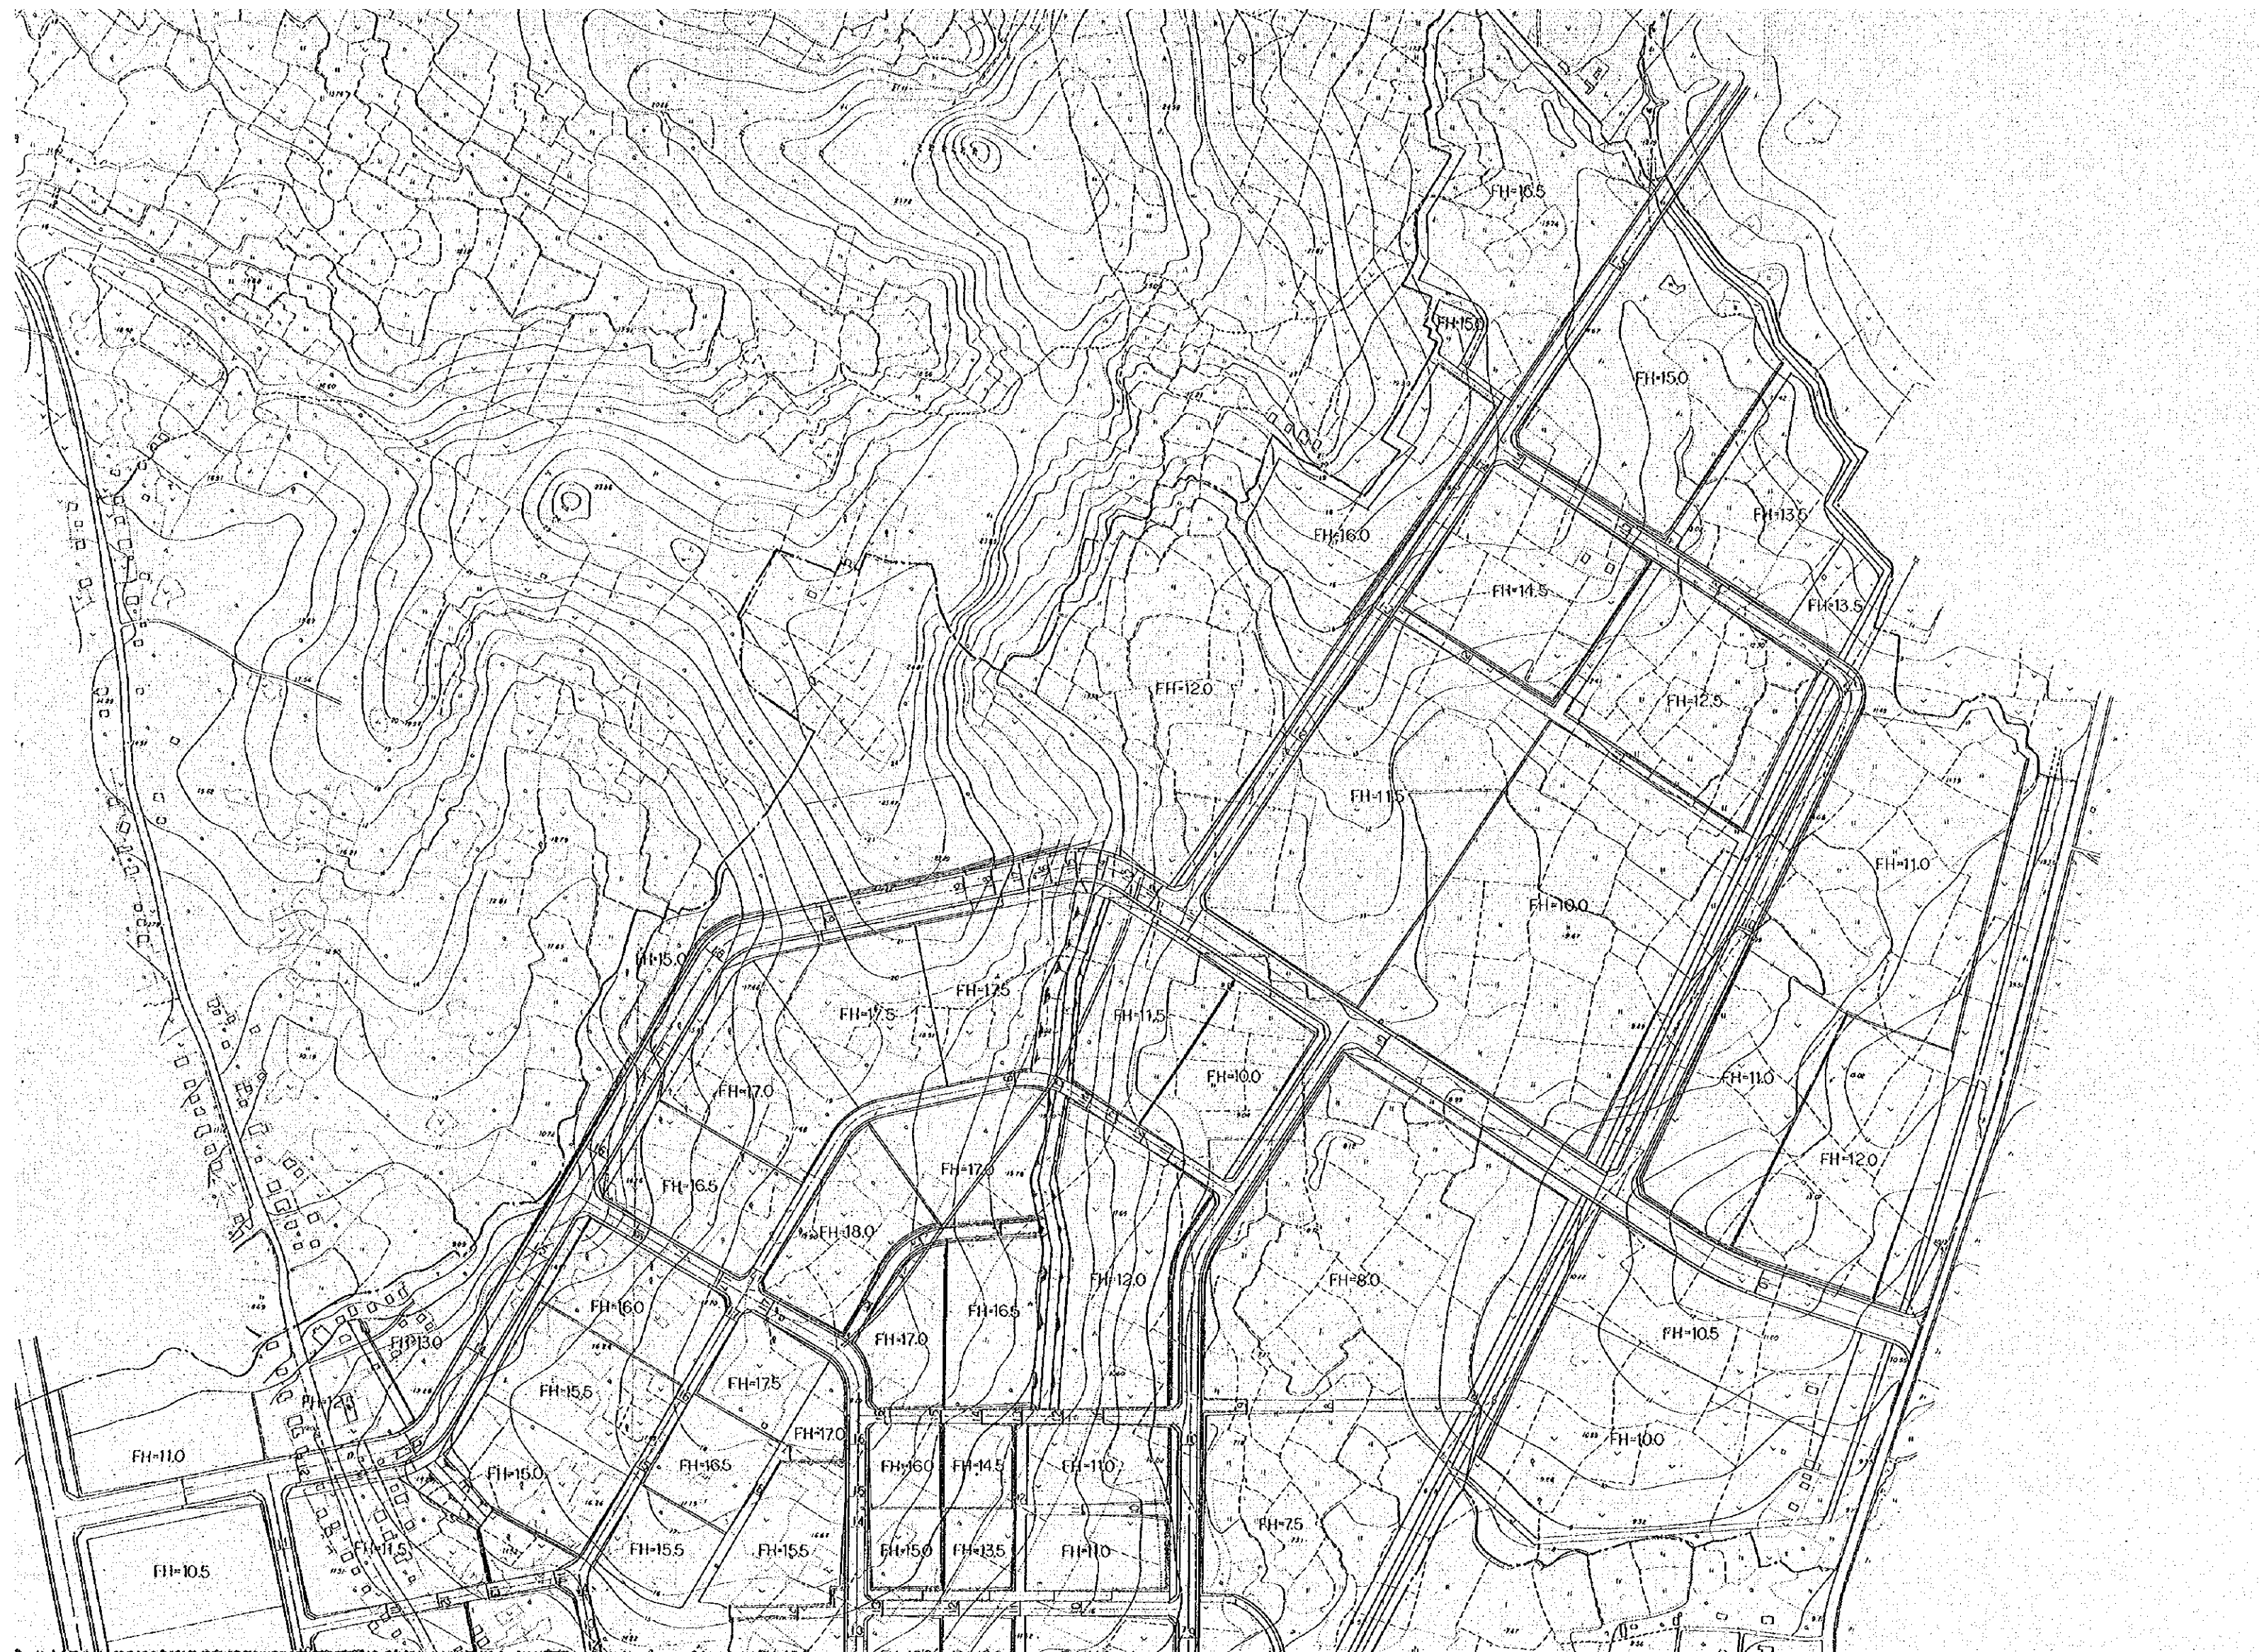

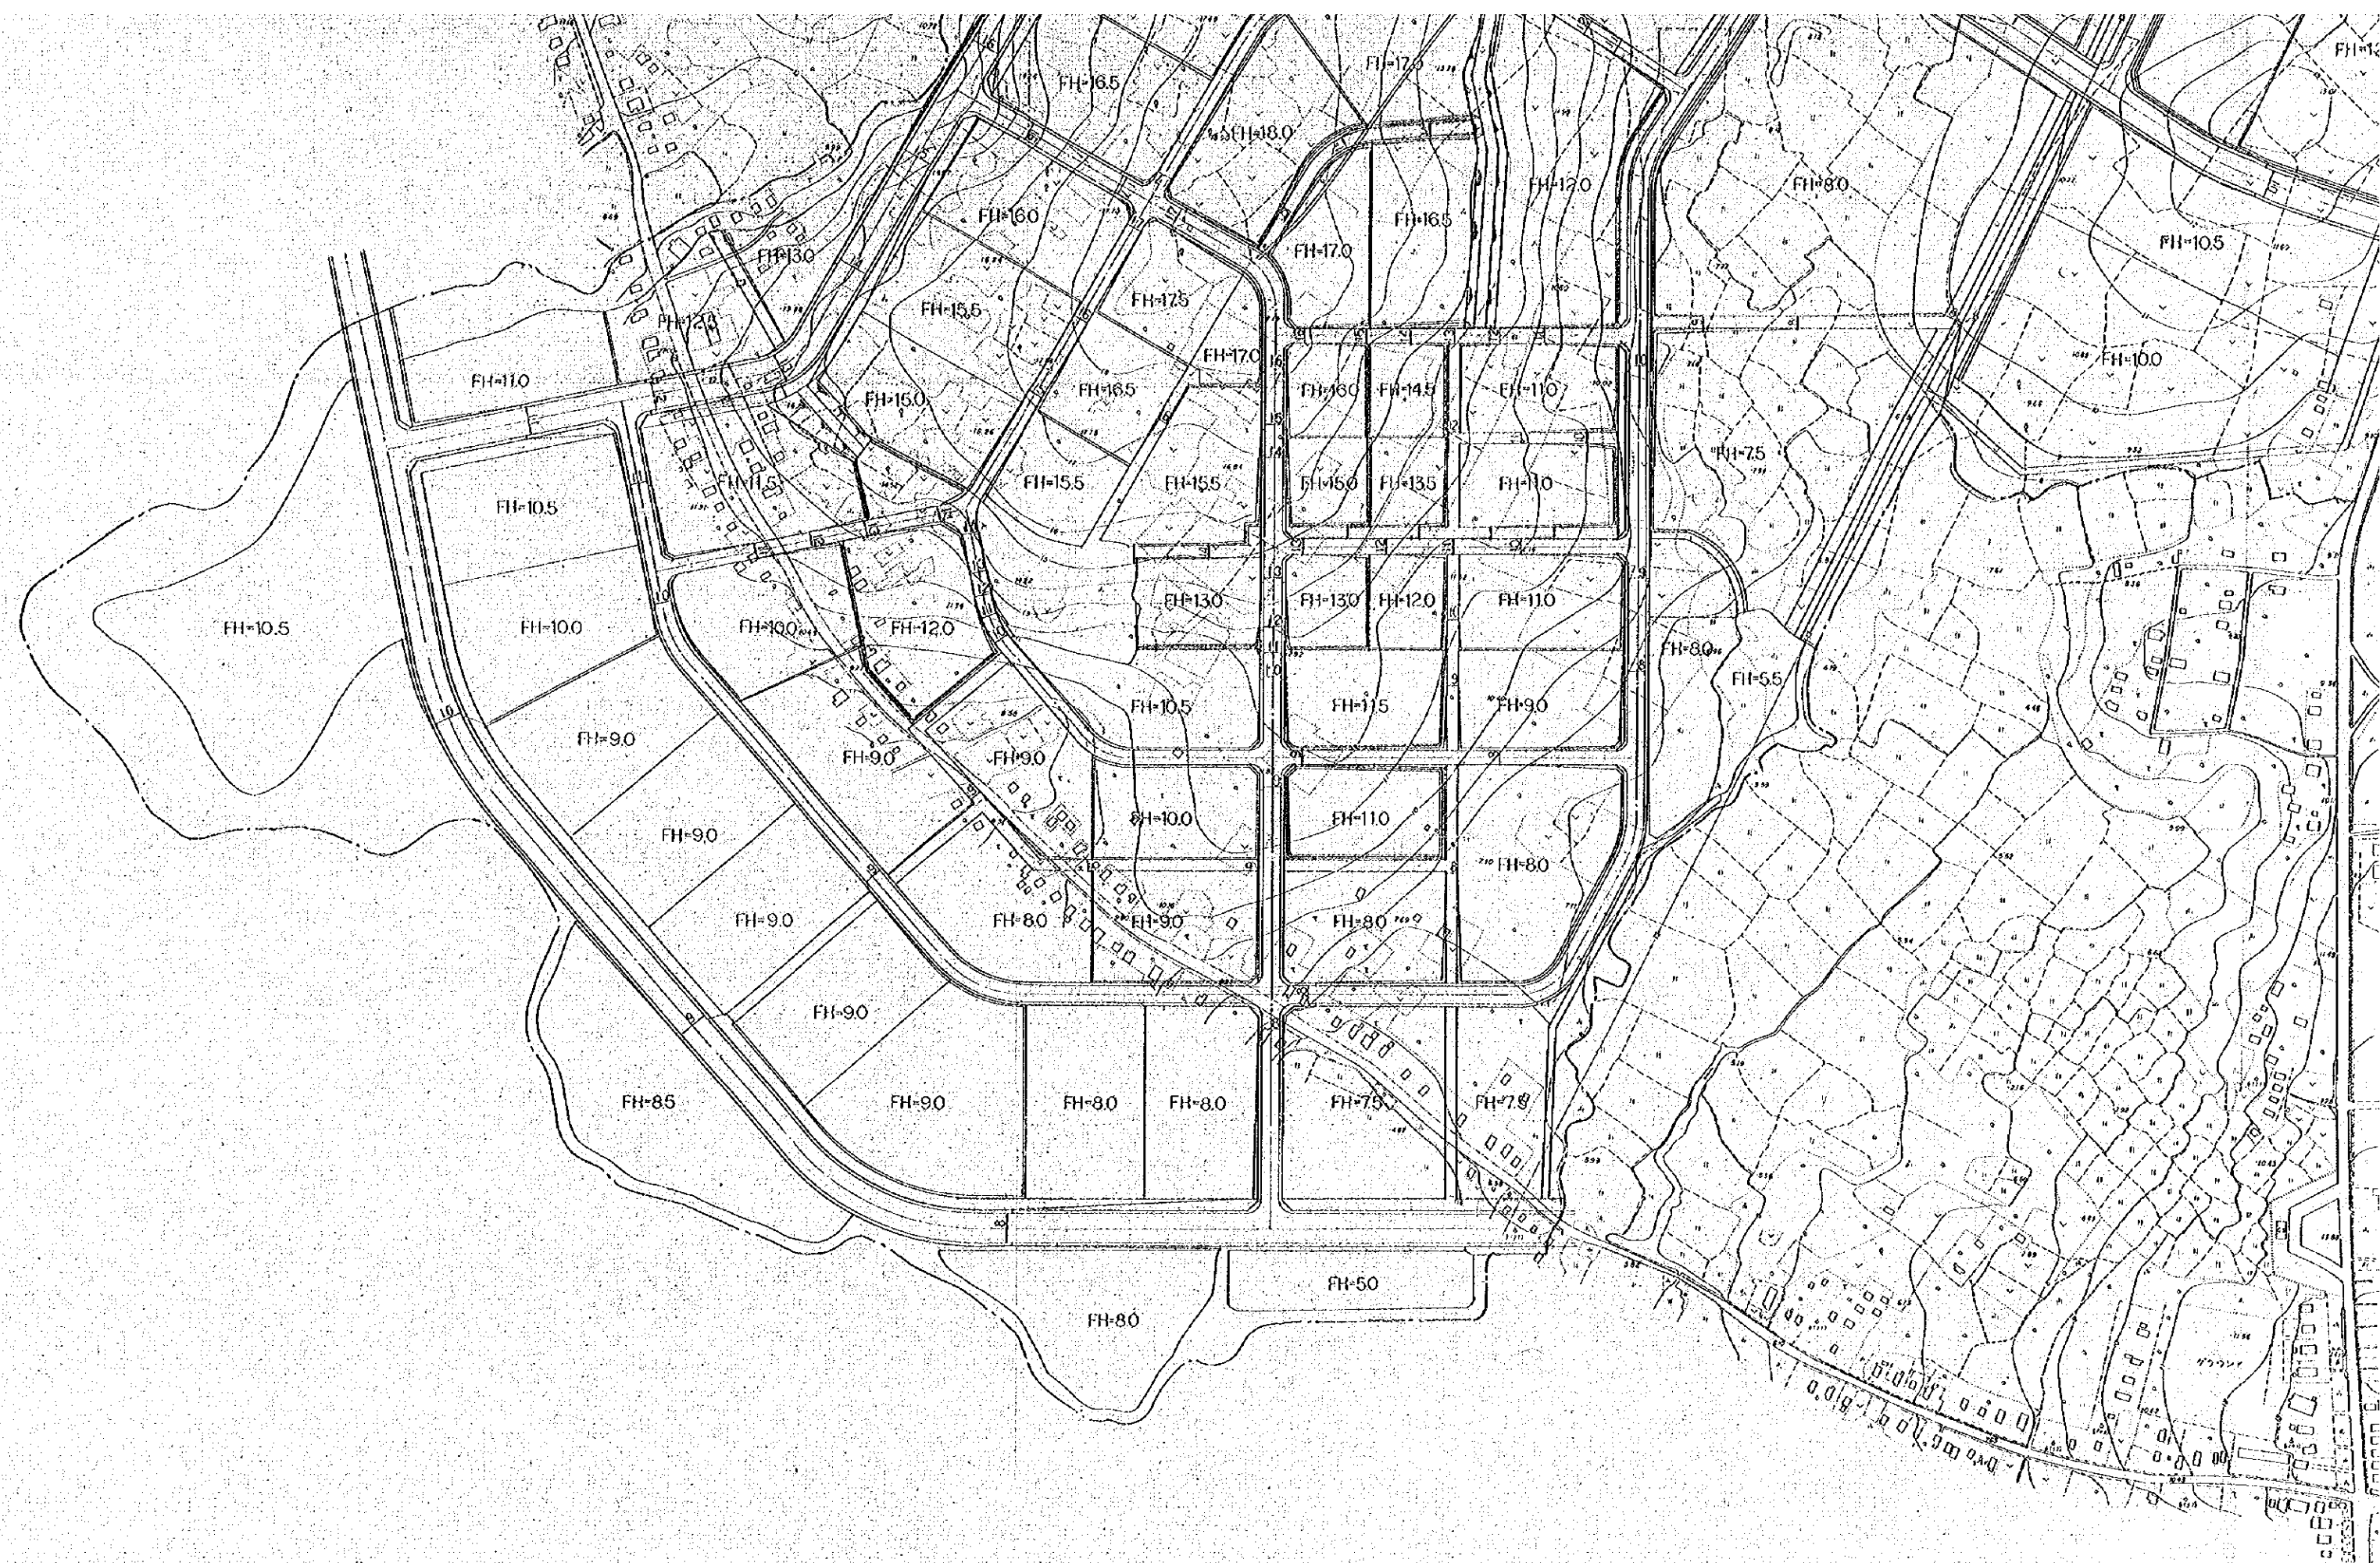

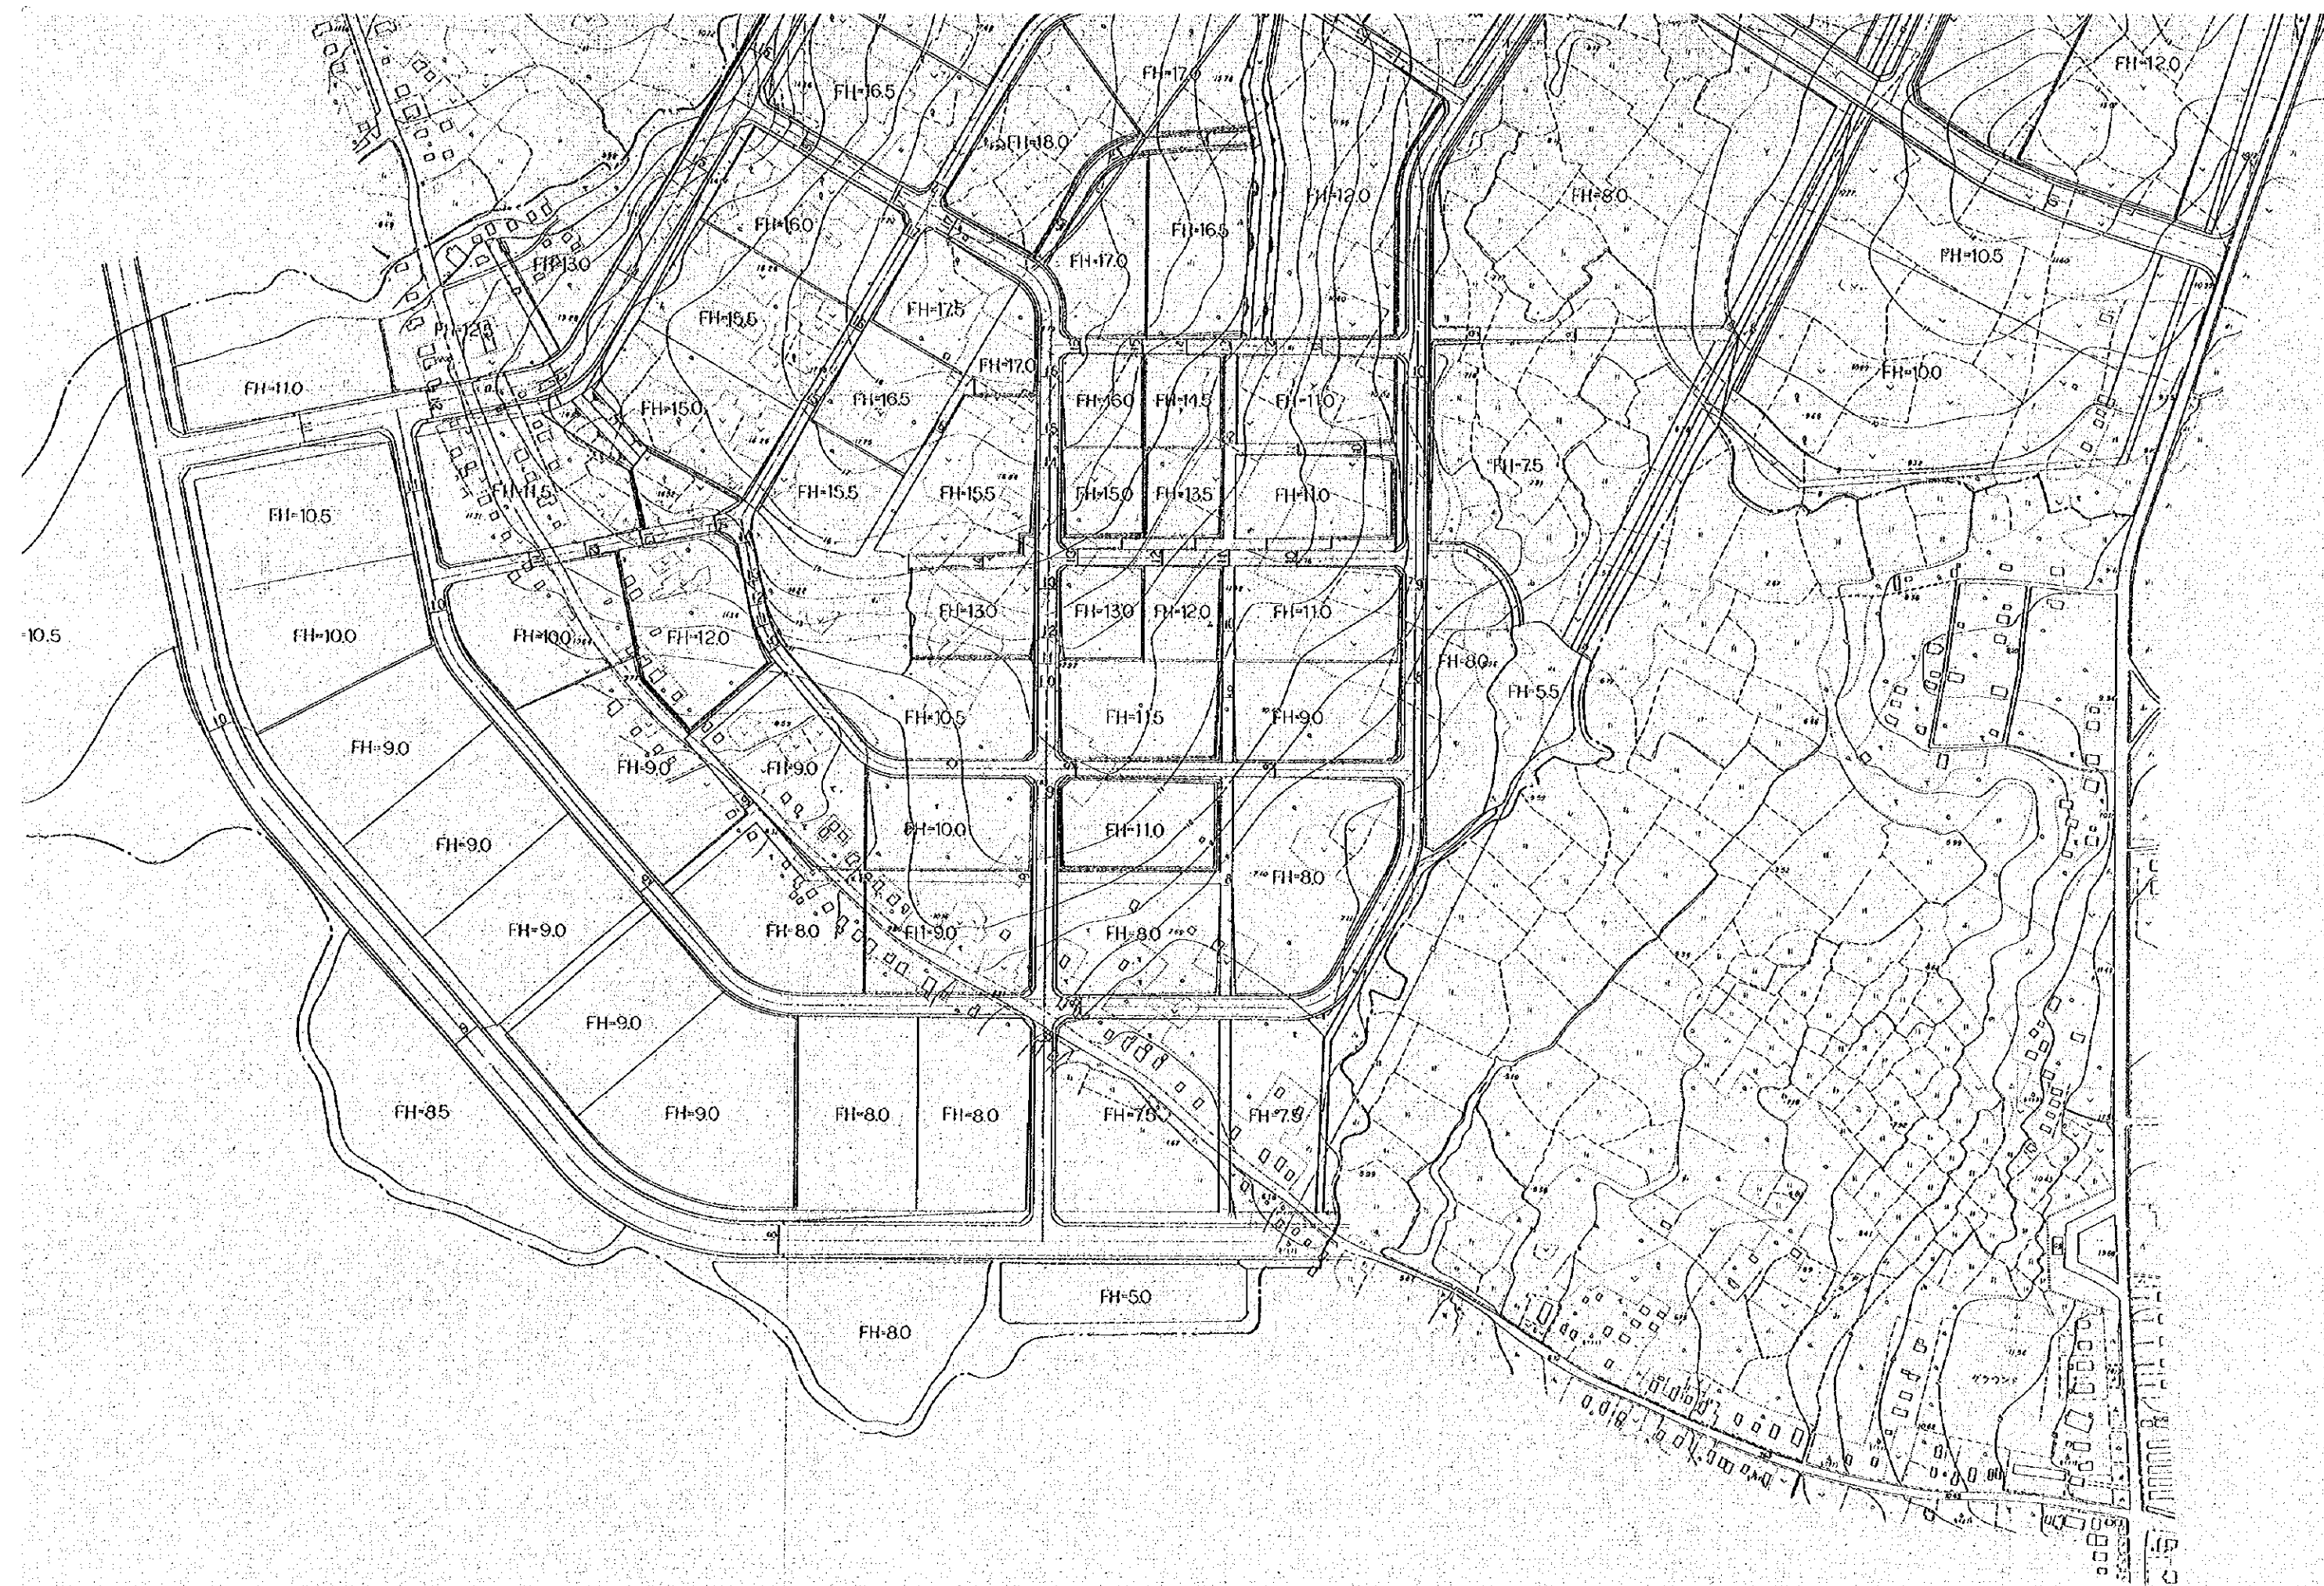



THE REPUBLIC OF INDONESIA
UJUNG PANDANG INDUSTRIAL ESTATE


BASIC DESIGN

MARCH 1977



JAPAN INTERNATIONAL COOPERATION AGENCY

NO 21

GROUND LEVELING PLAN

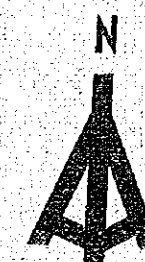

S=1:2500

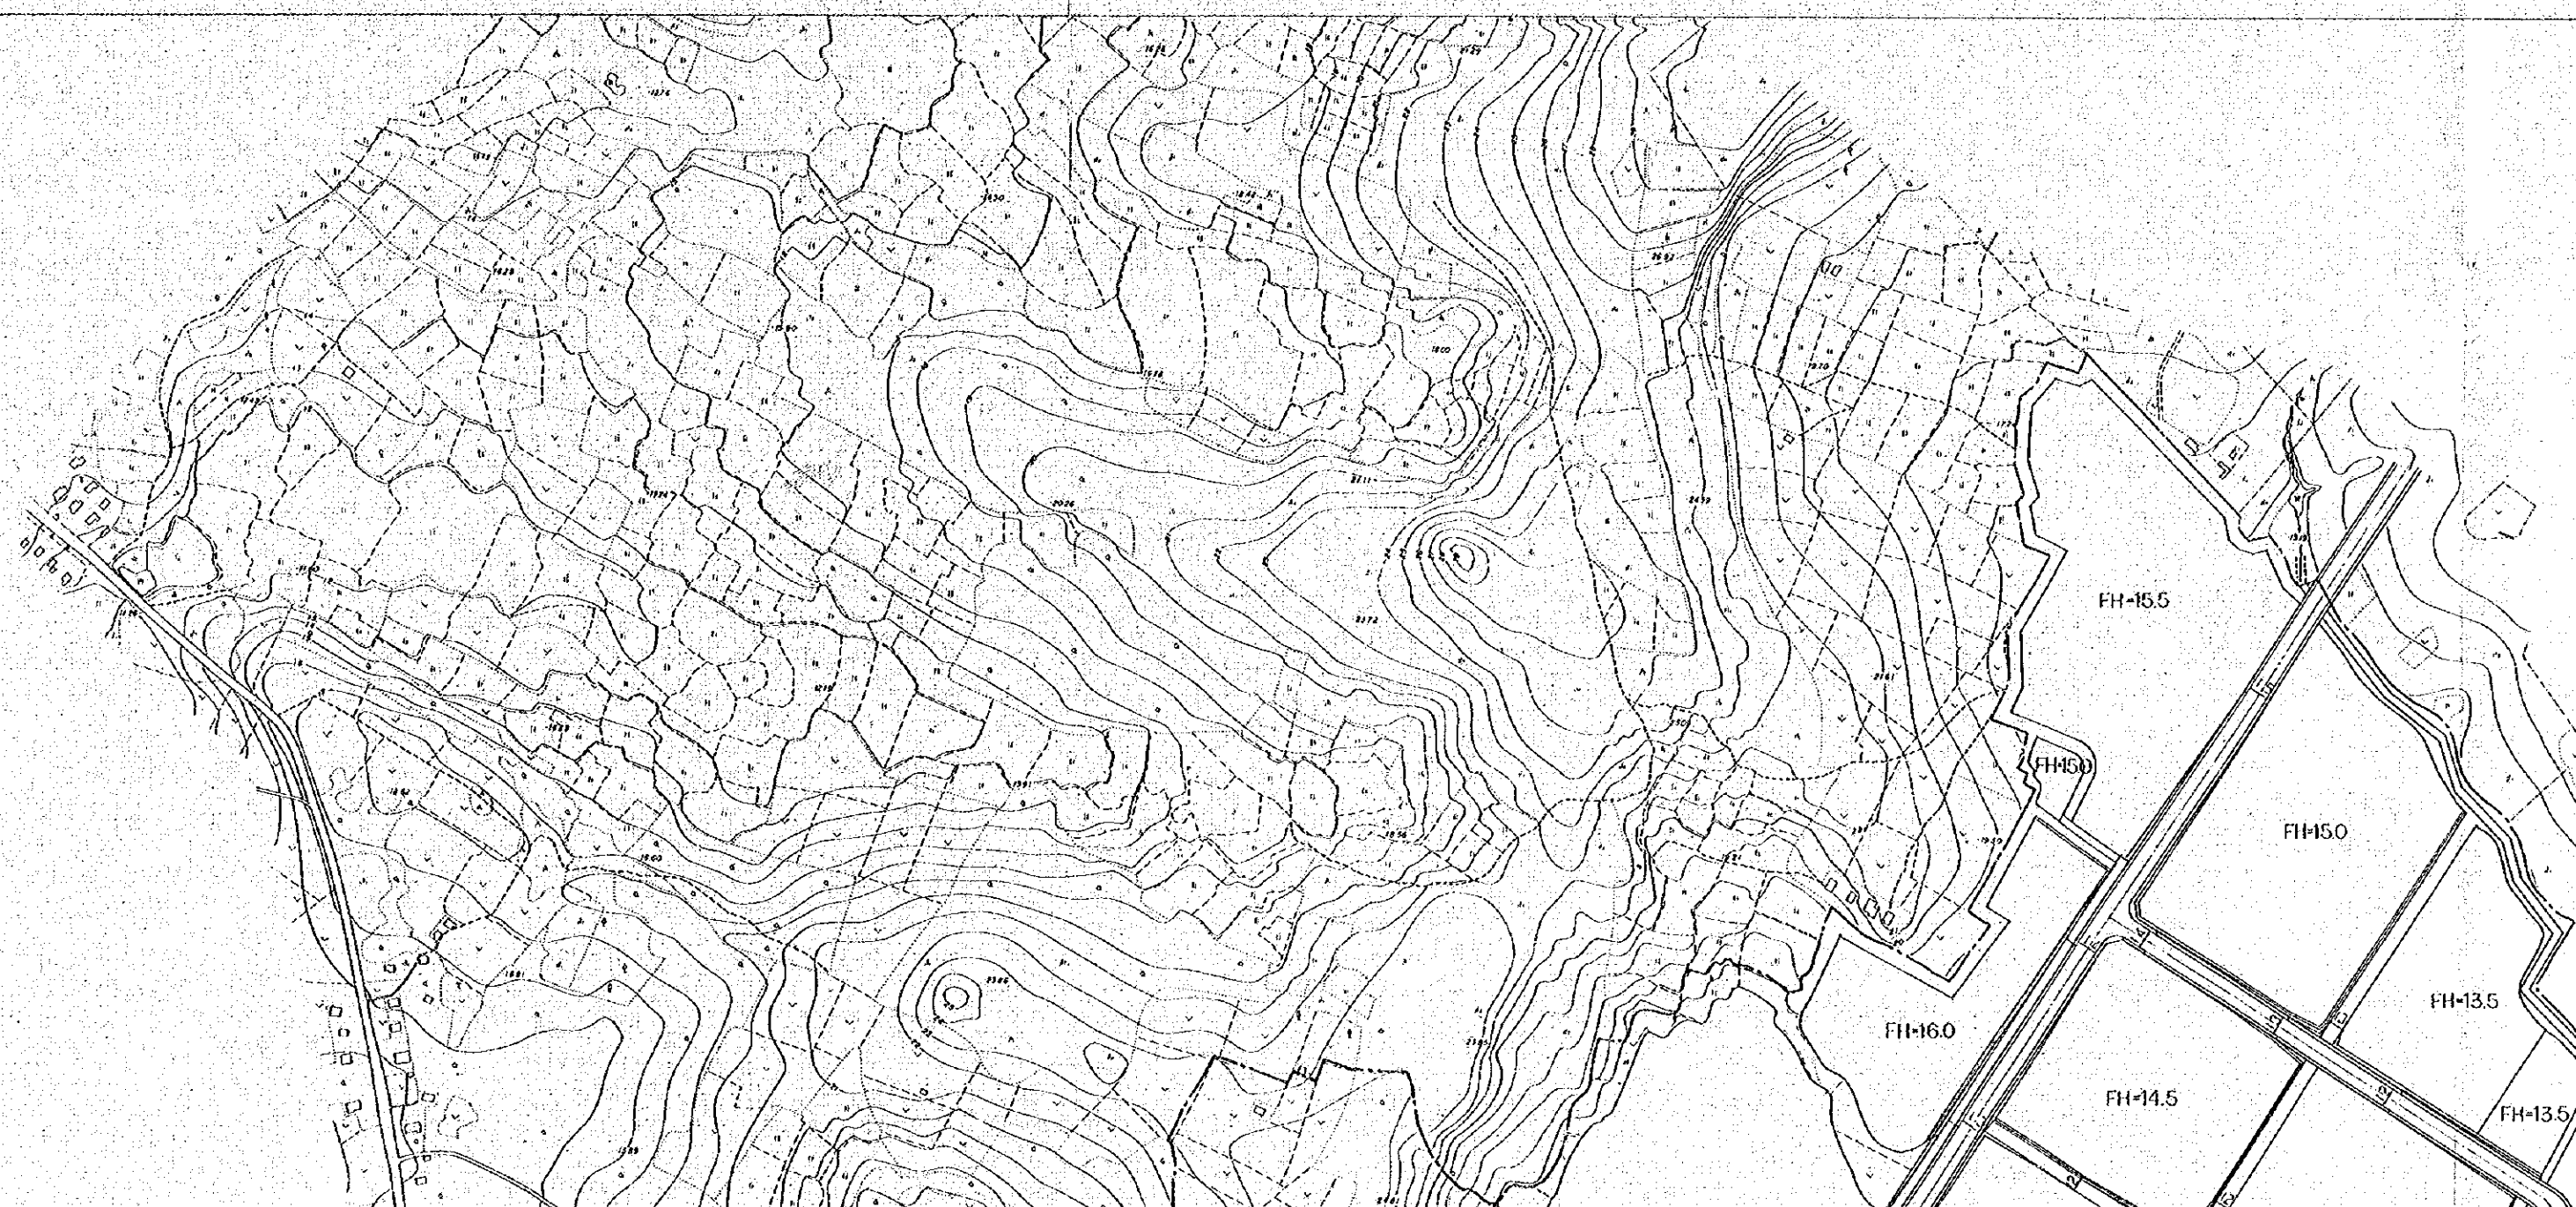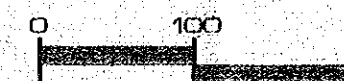

BLIC OF INDONESIA


PANDANG INDUSTRIAL ESTATE

SIGN


77

INTERNATIONAL COOPERATION AGENCY


LEVELING PLAN

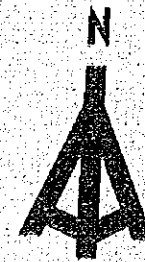



S=1:2500

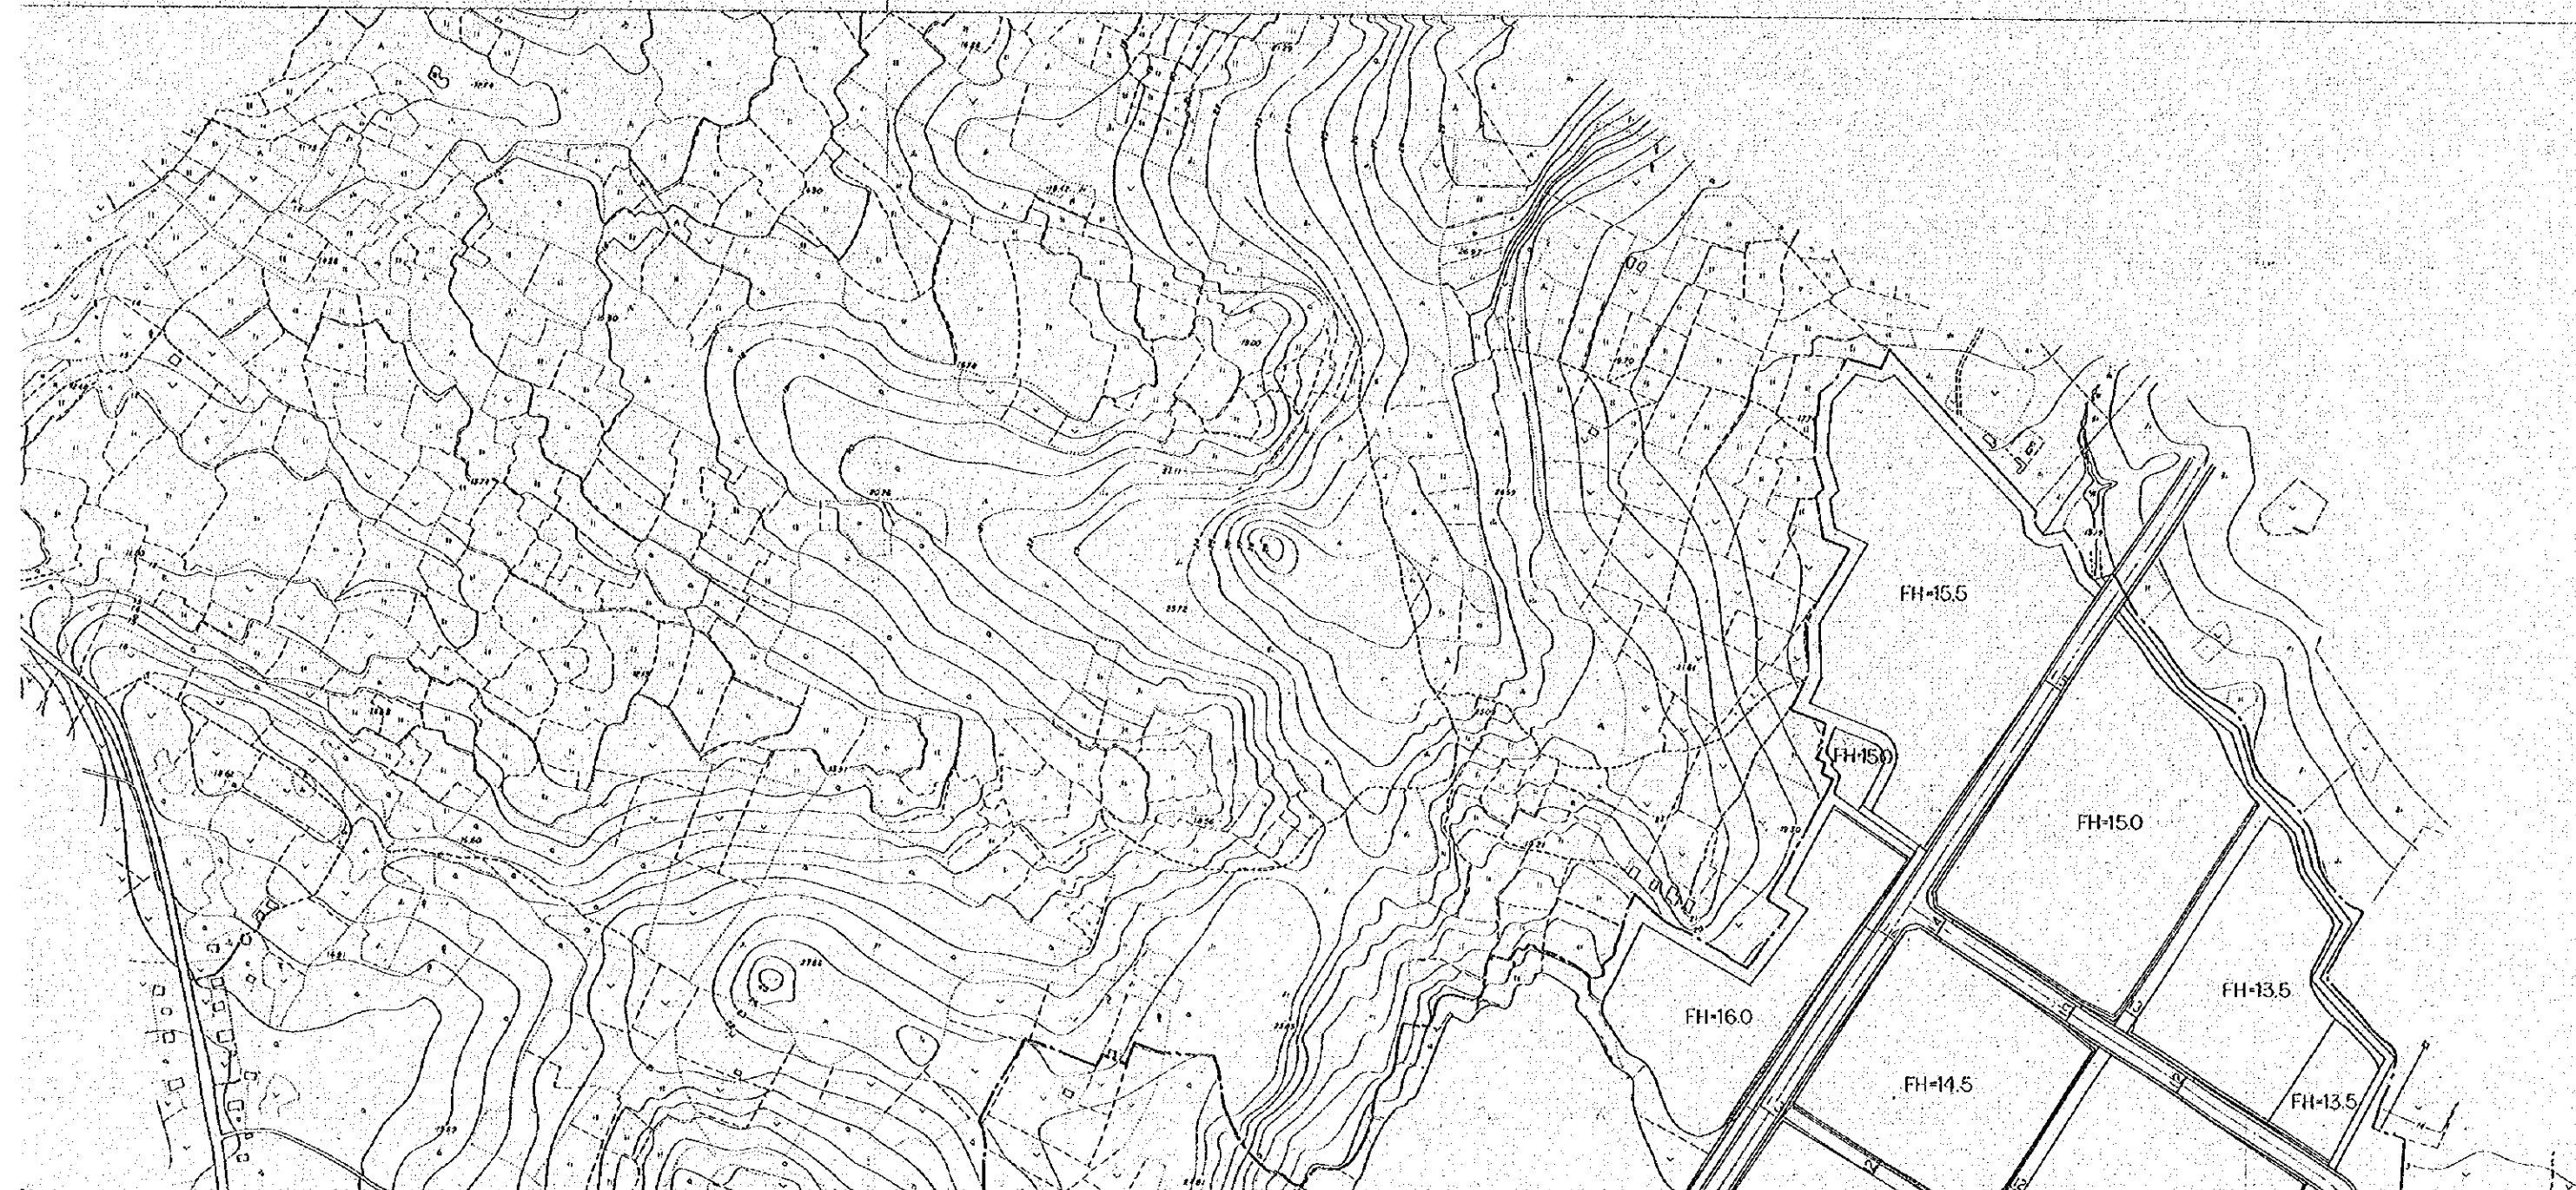




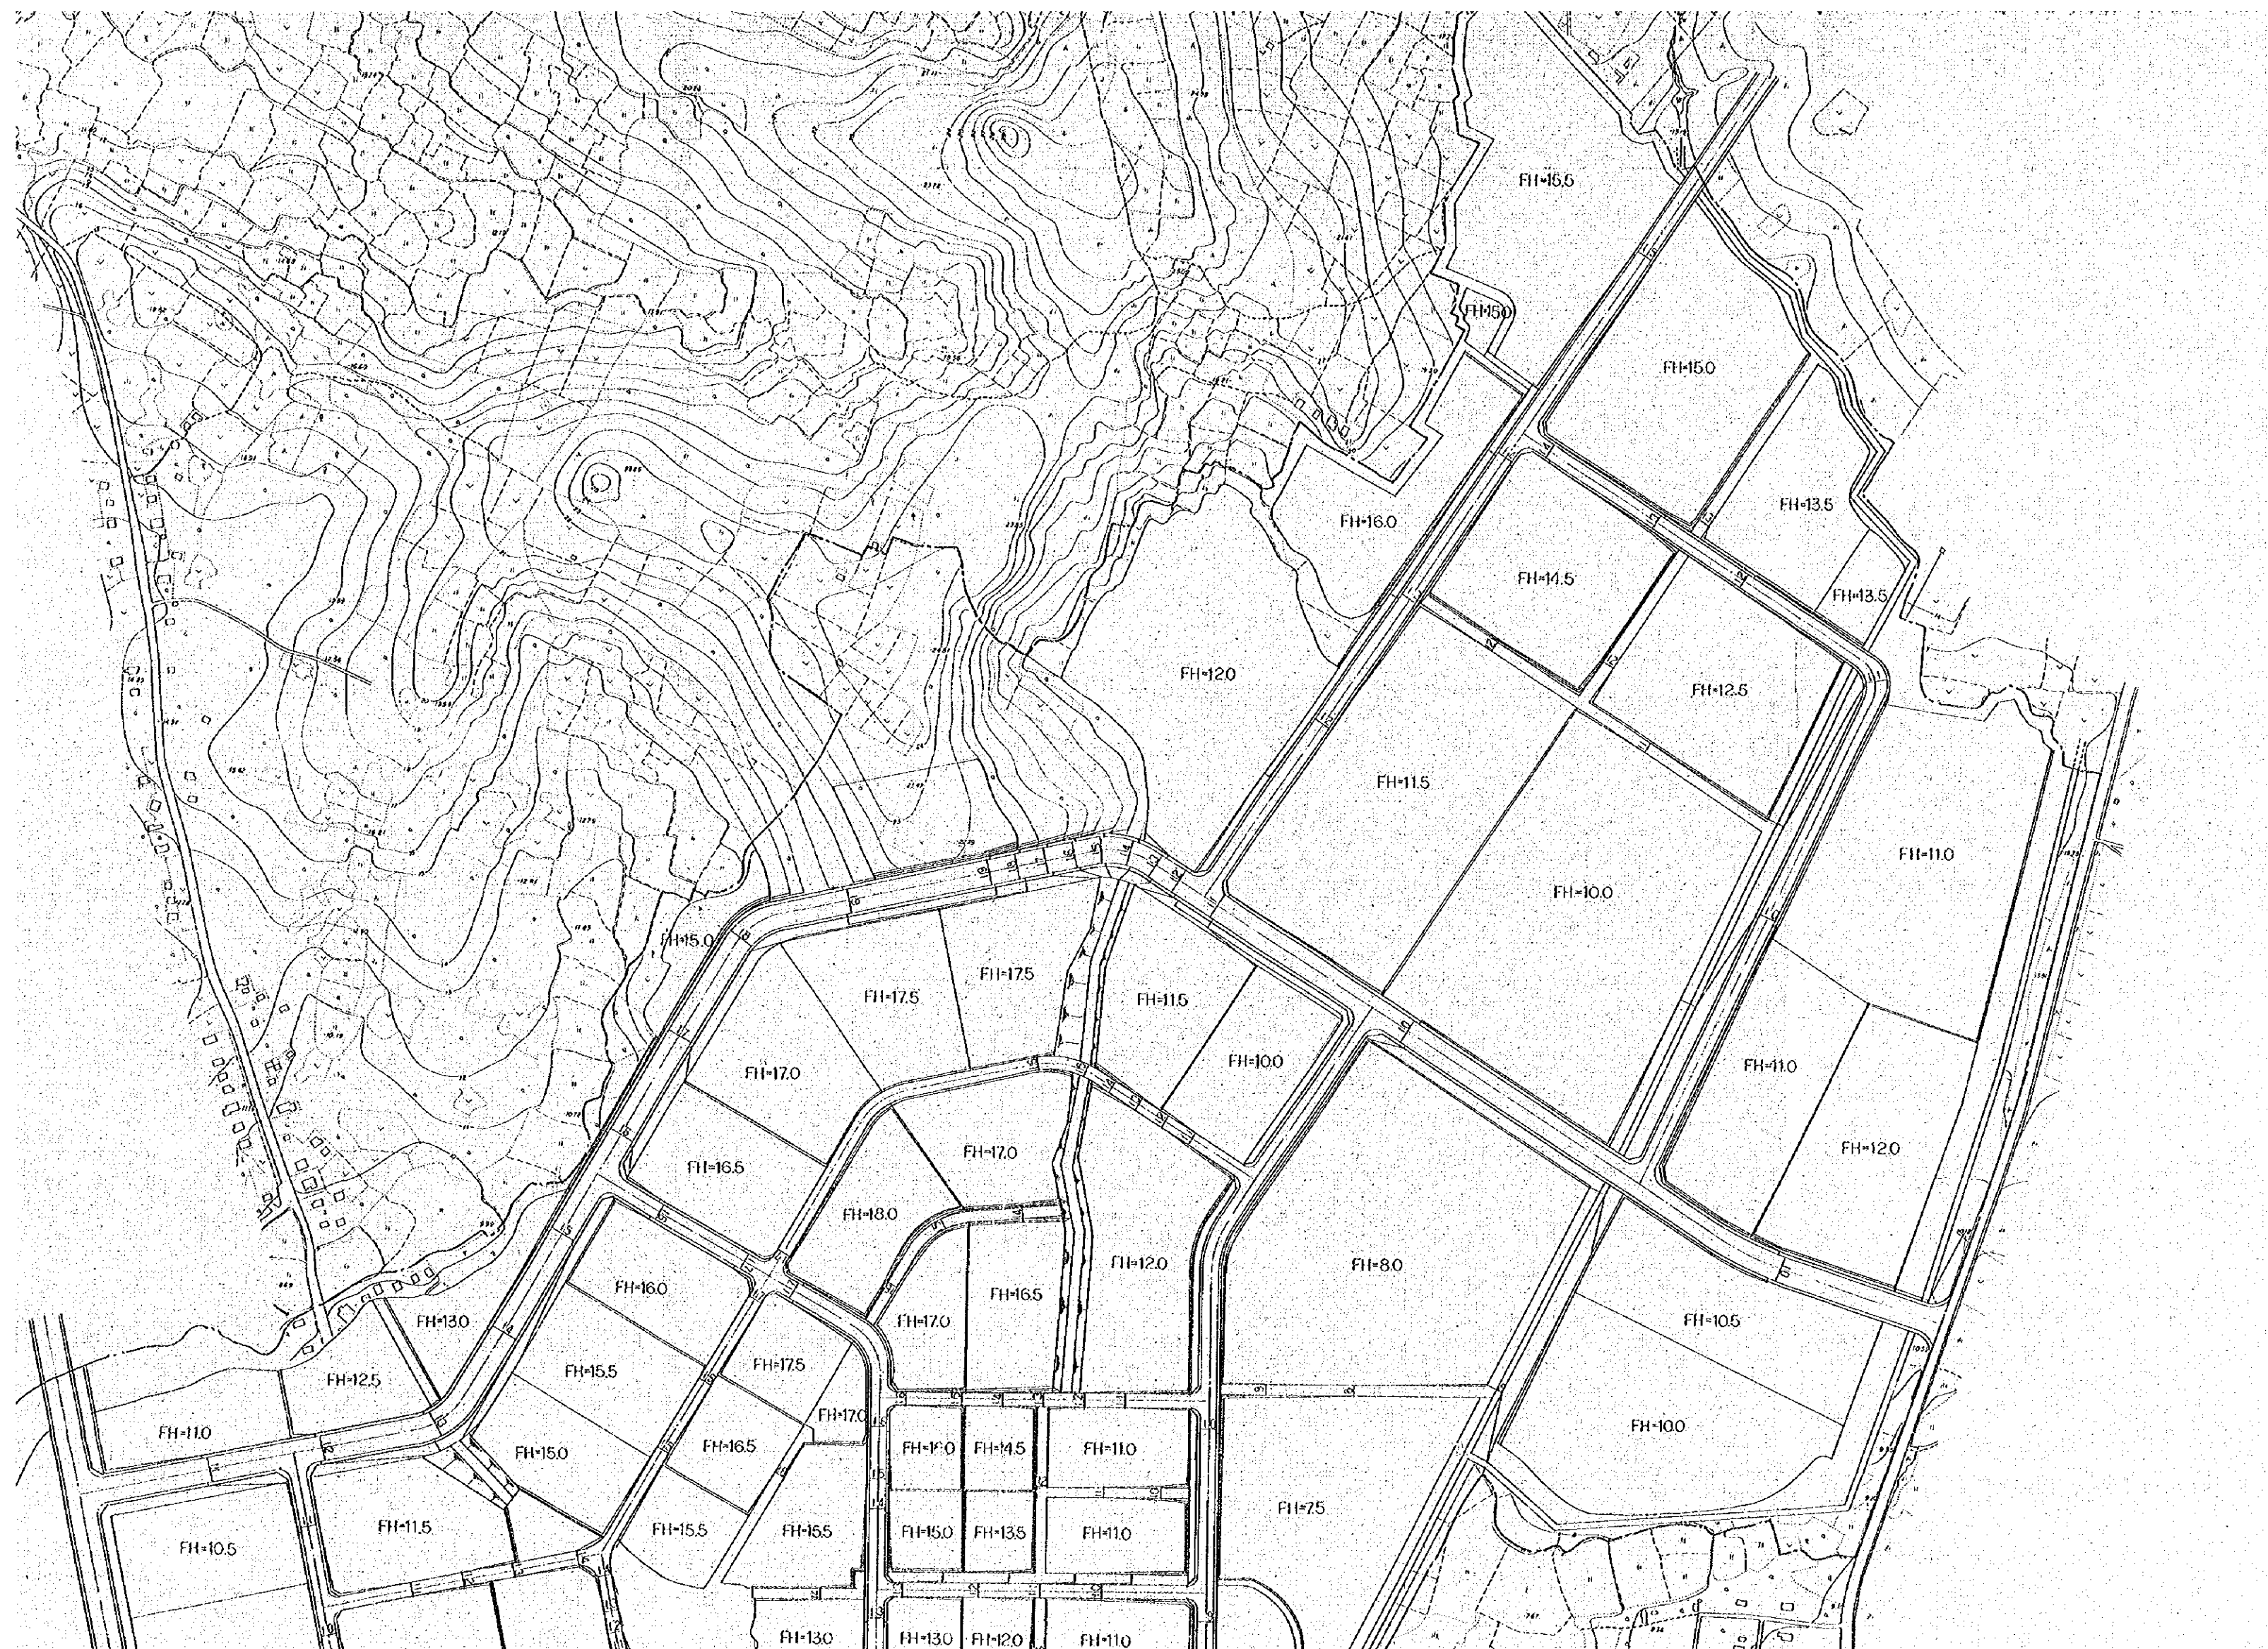

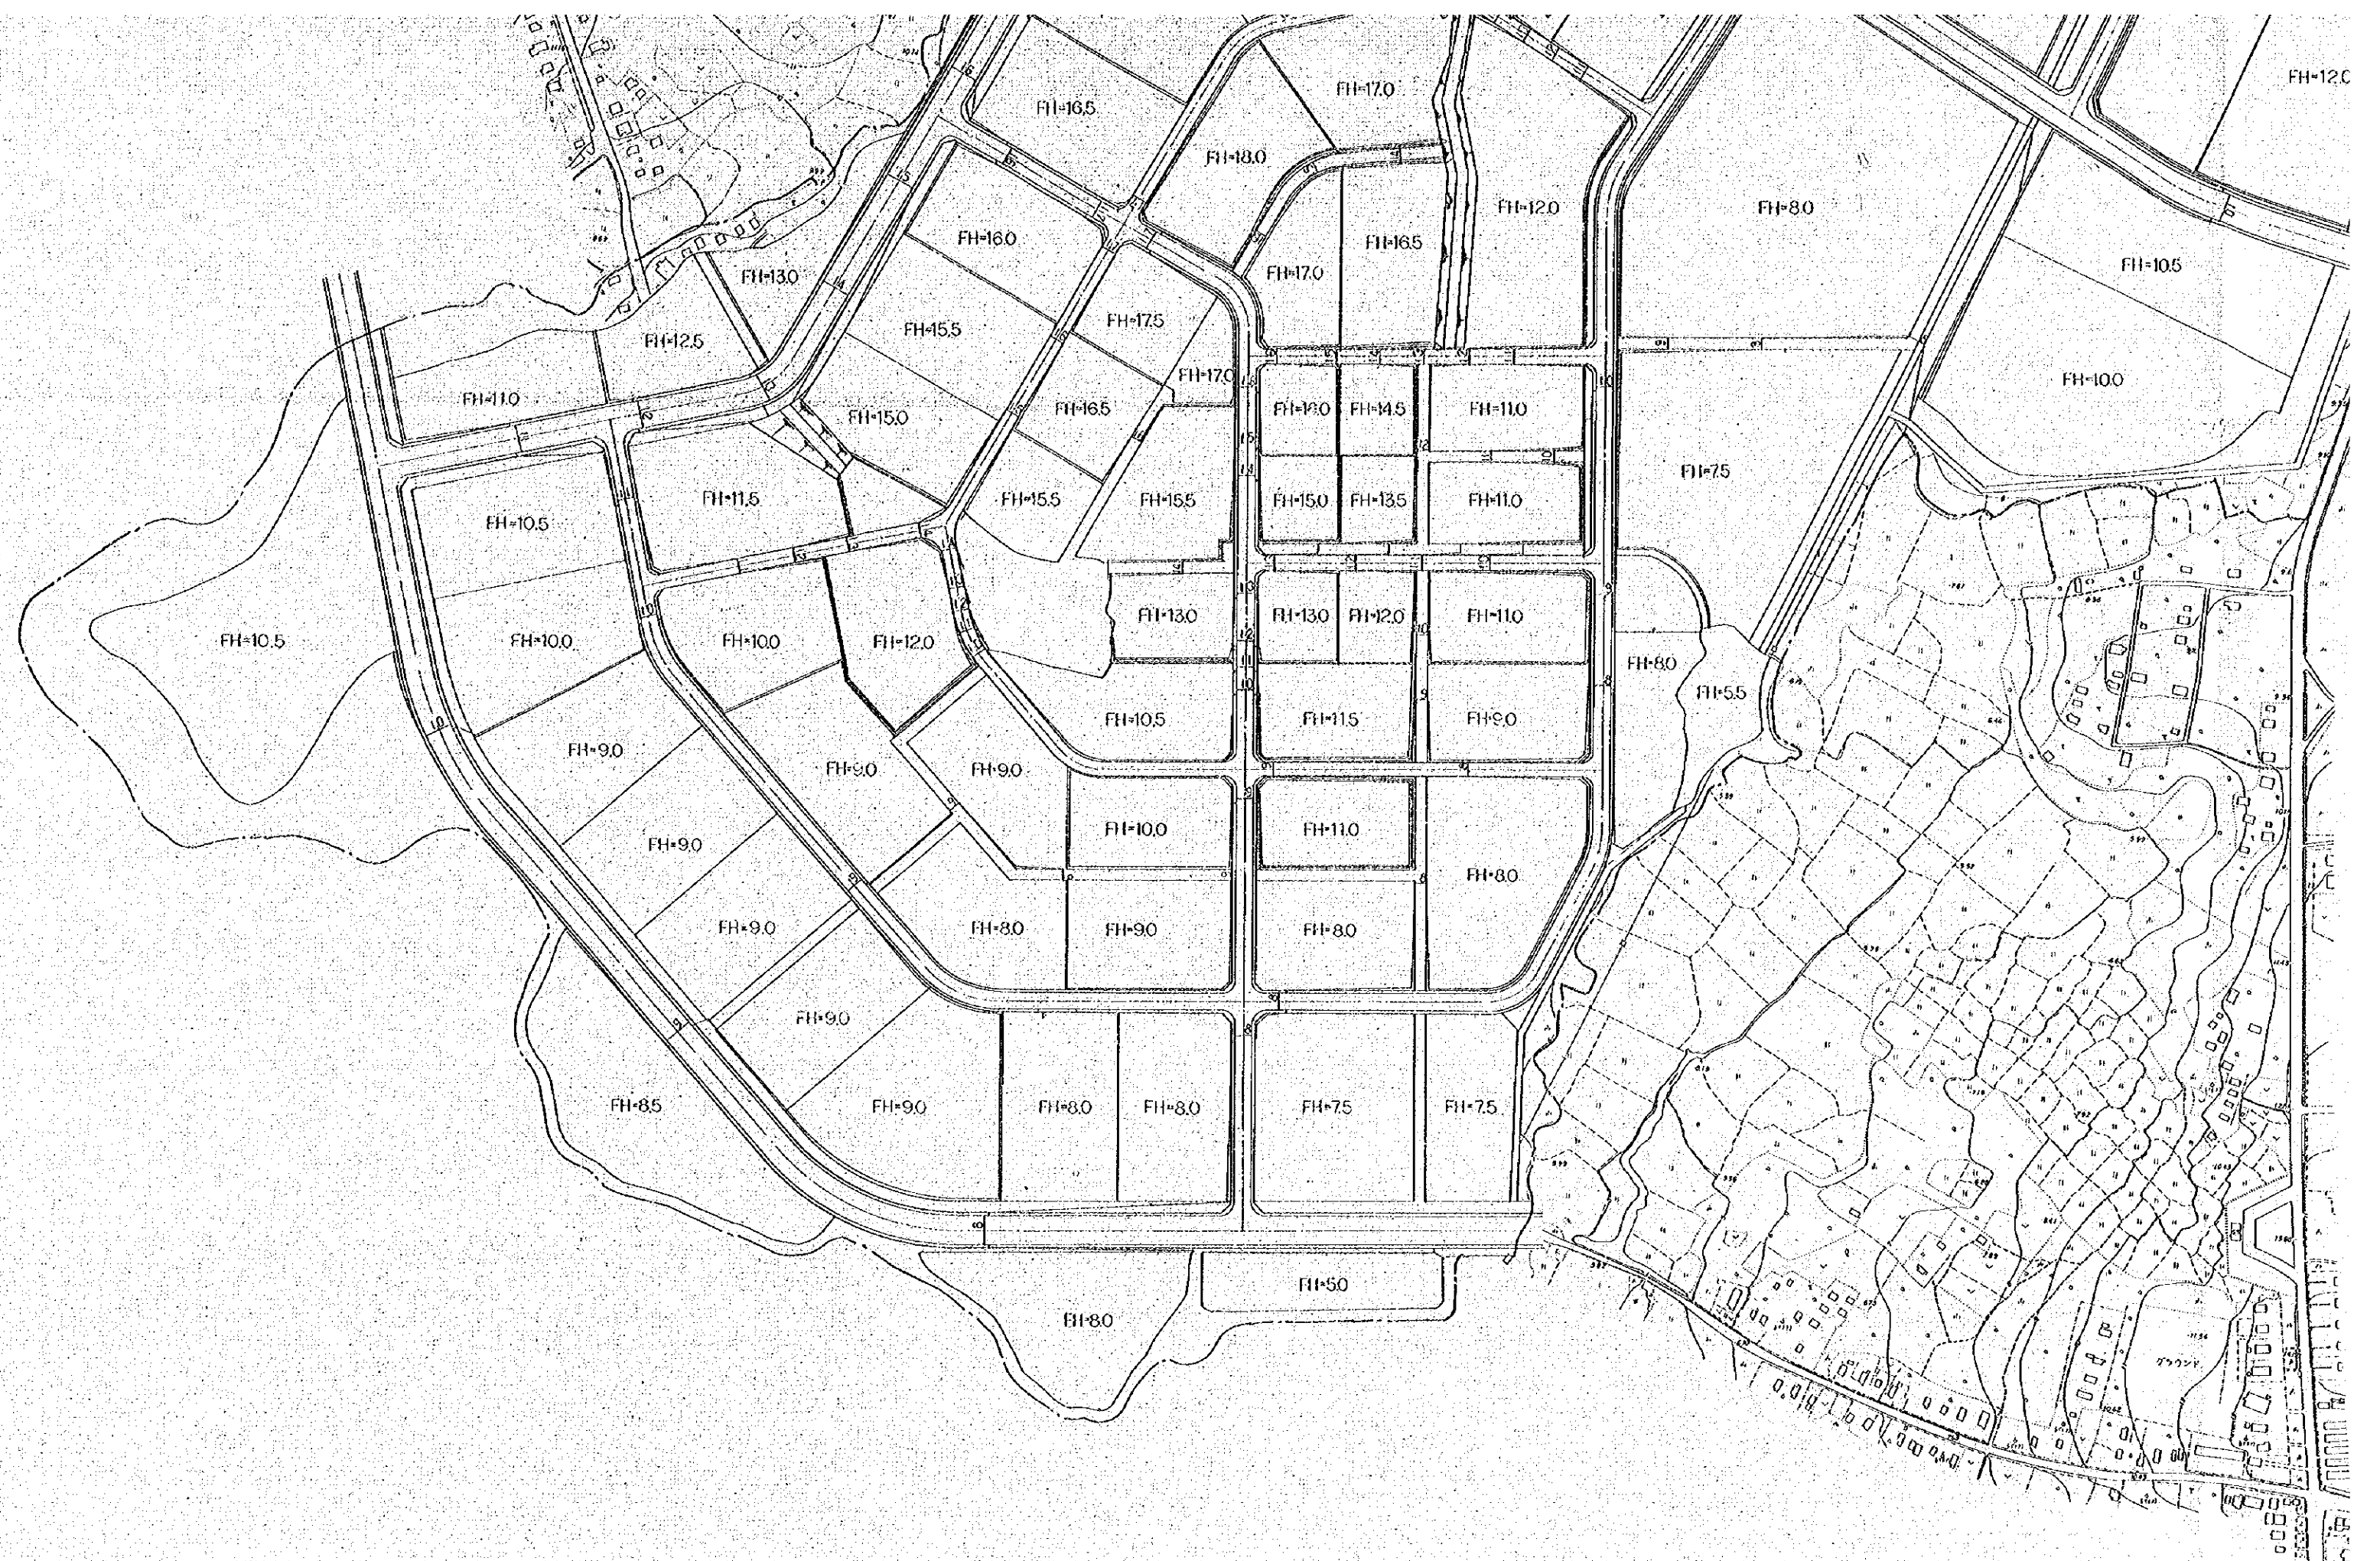

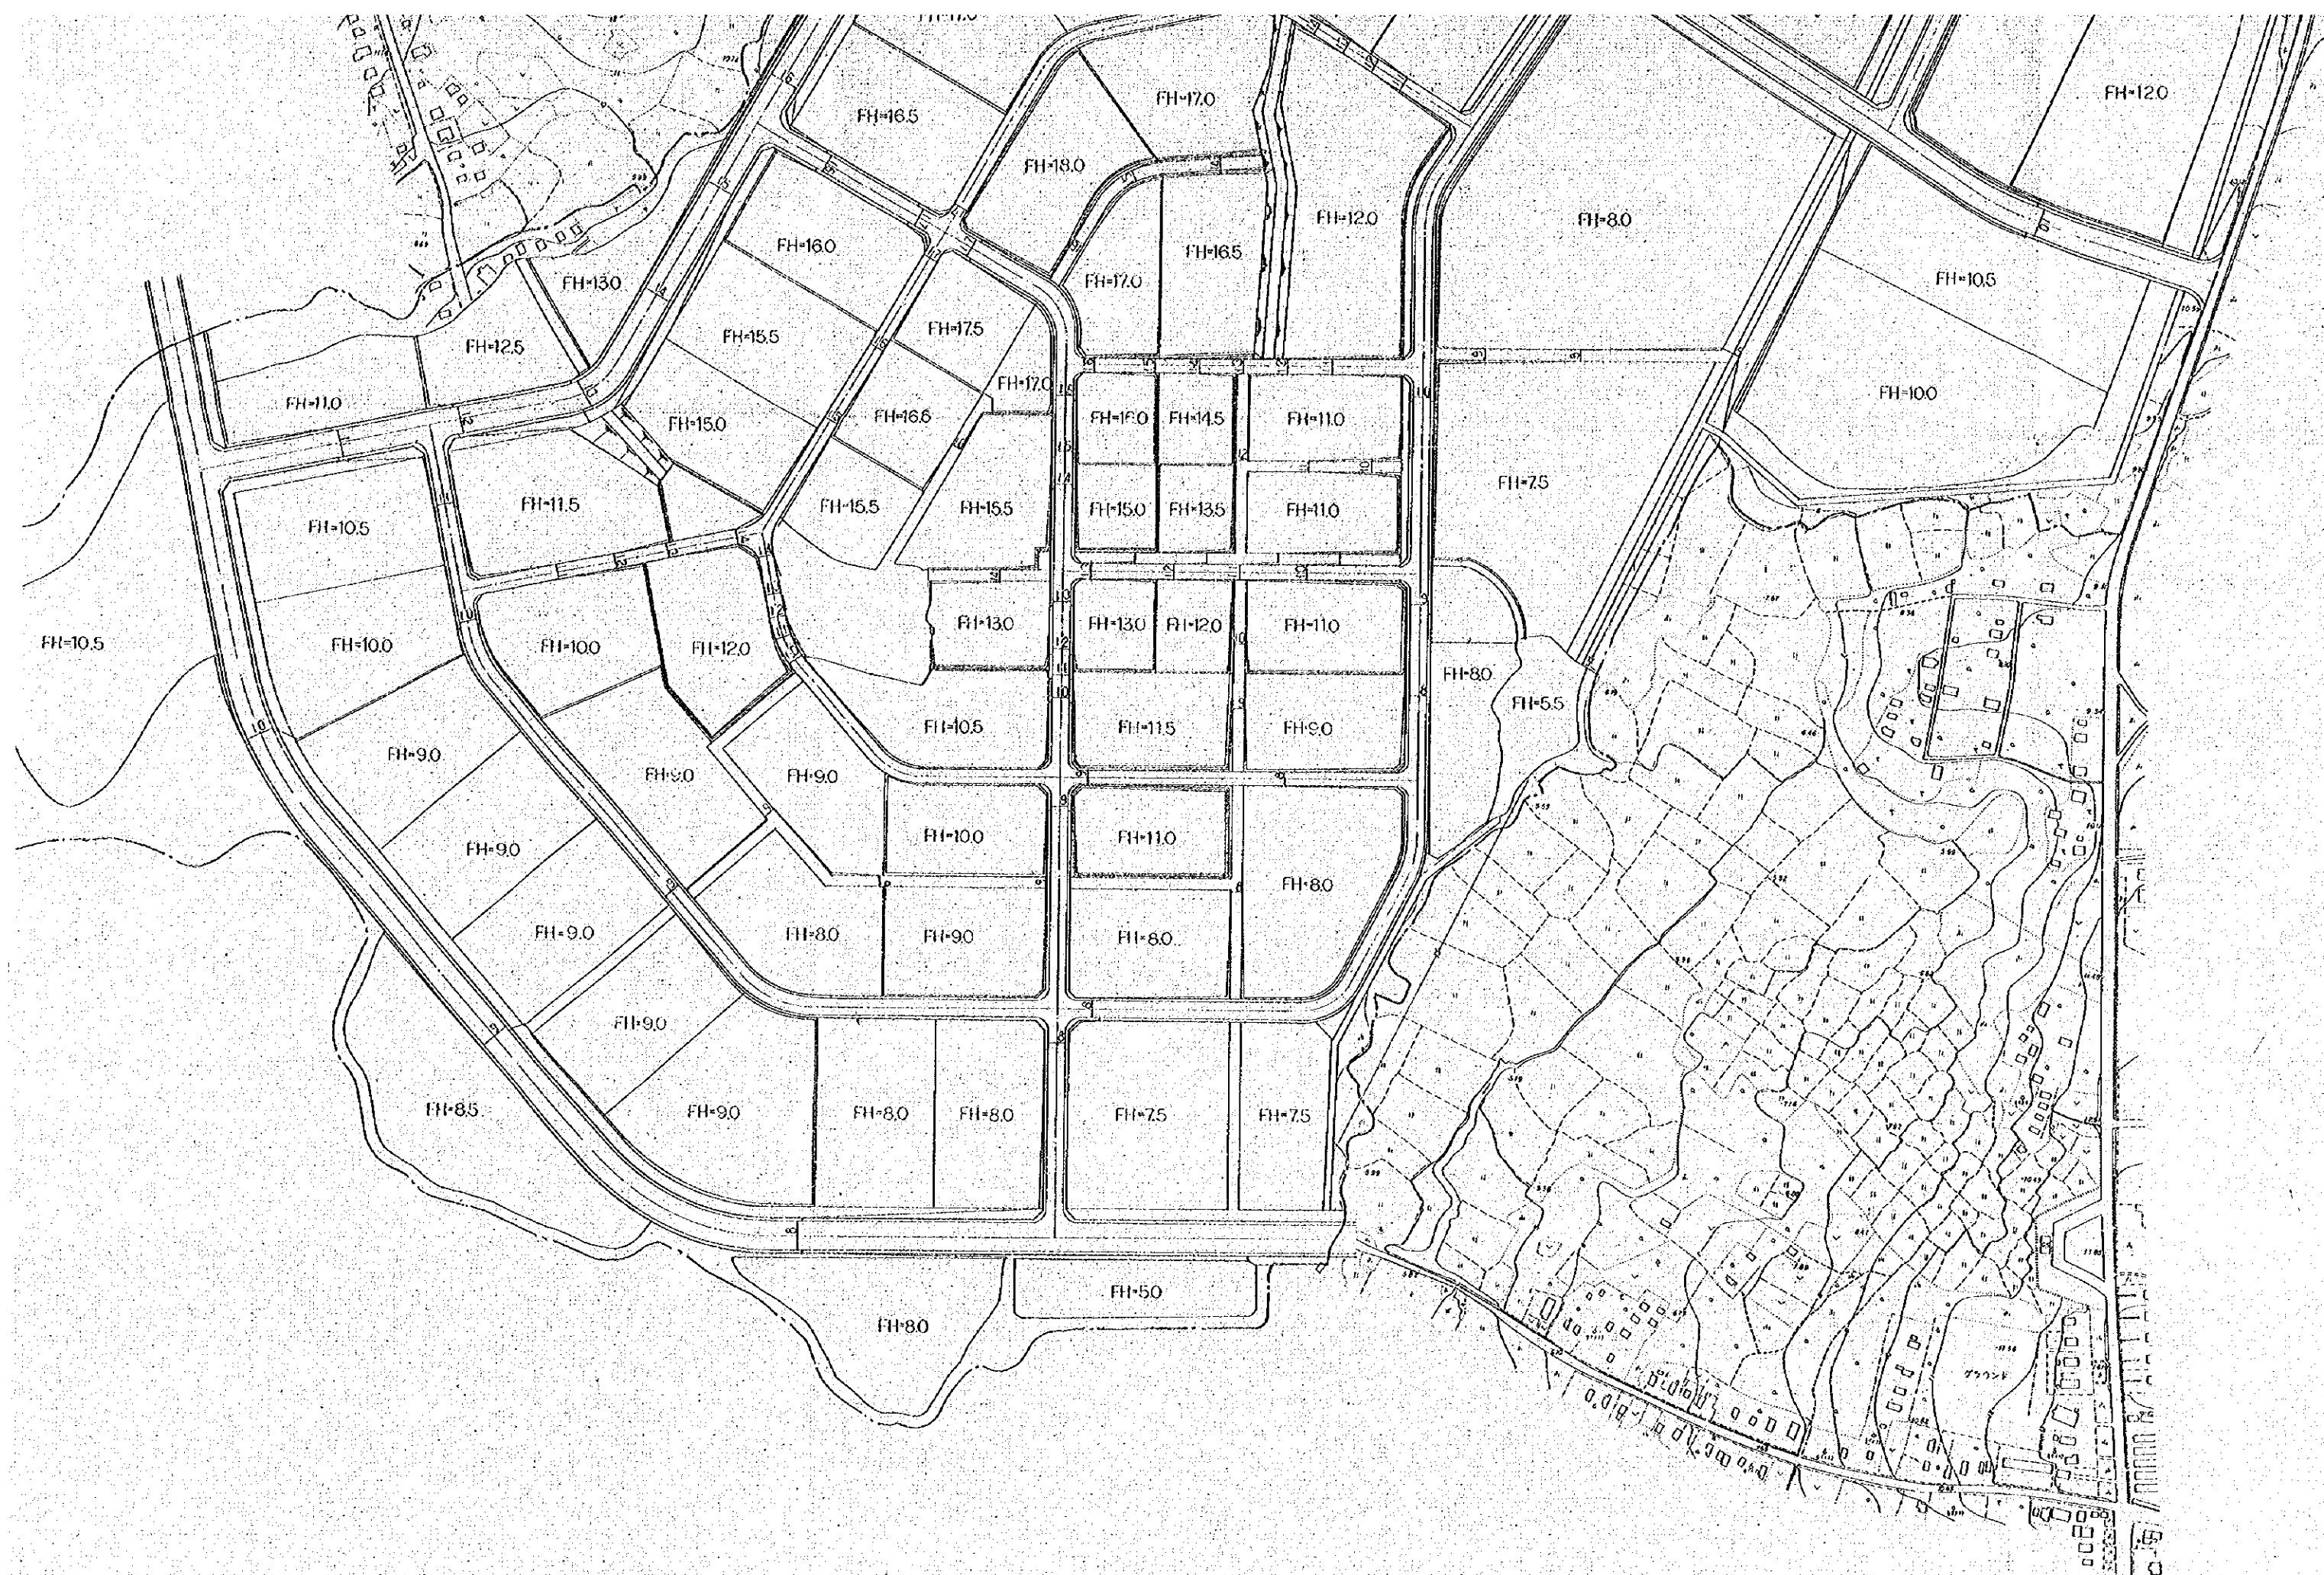


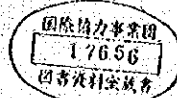


THE REPUBLIC OF INDONESIA
UJUNG PANDANG INDUSTRIAL ESTATE

BASIC DESIGN
MARCH 1977
JAPAN INTERNATIONAL COOPERATION AGENCY


NO 22
COMPUTATION OF CUT FILL(A)

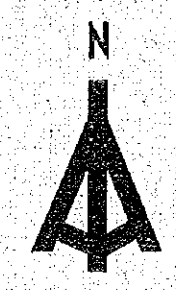

S=1:2500

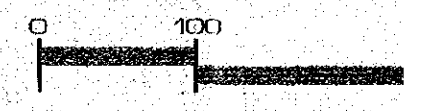

CUT/BANK

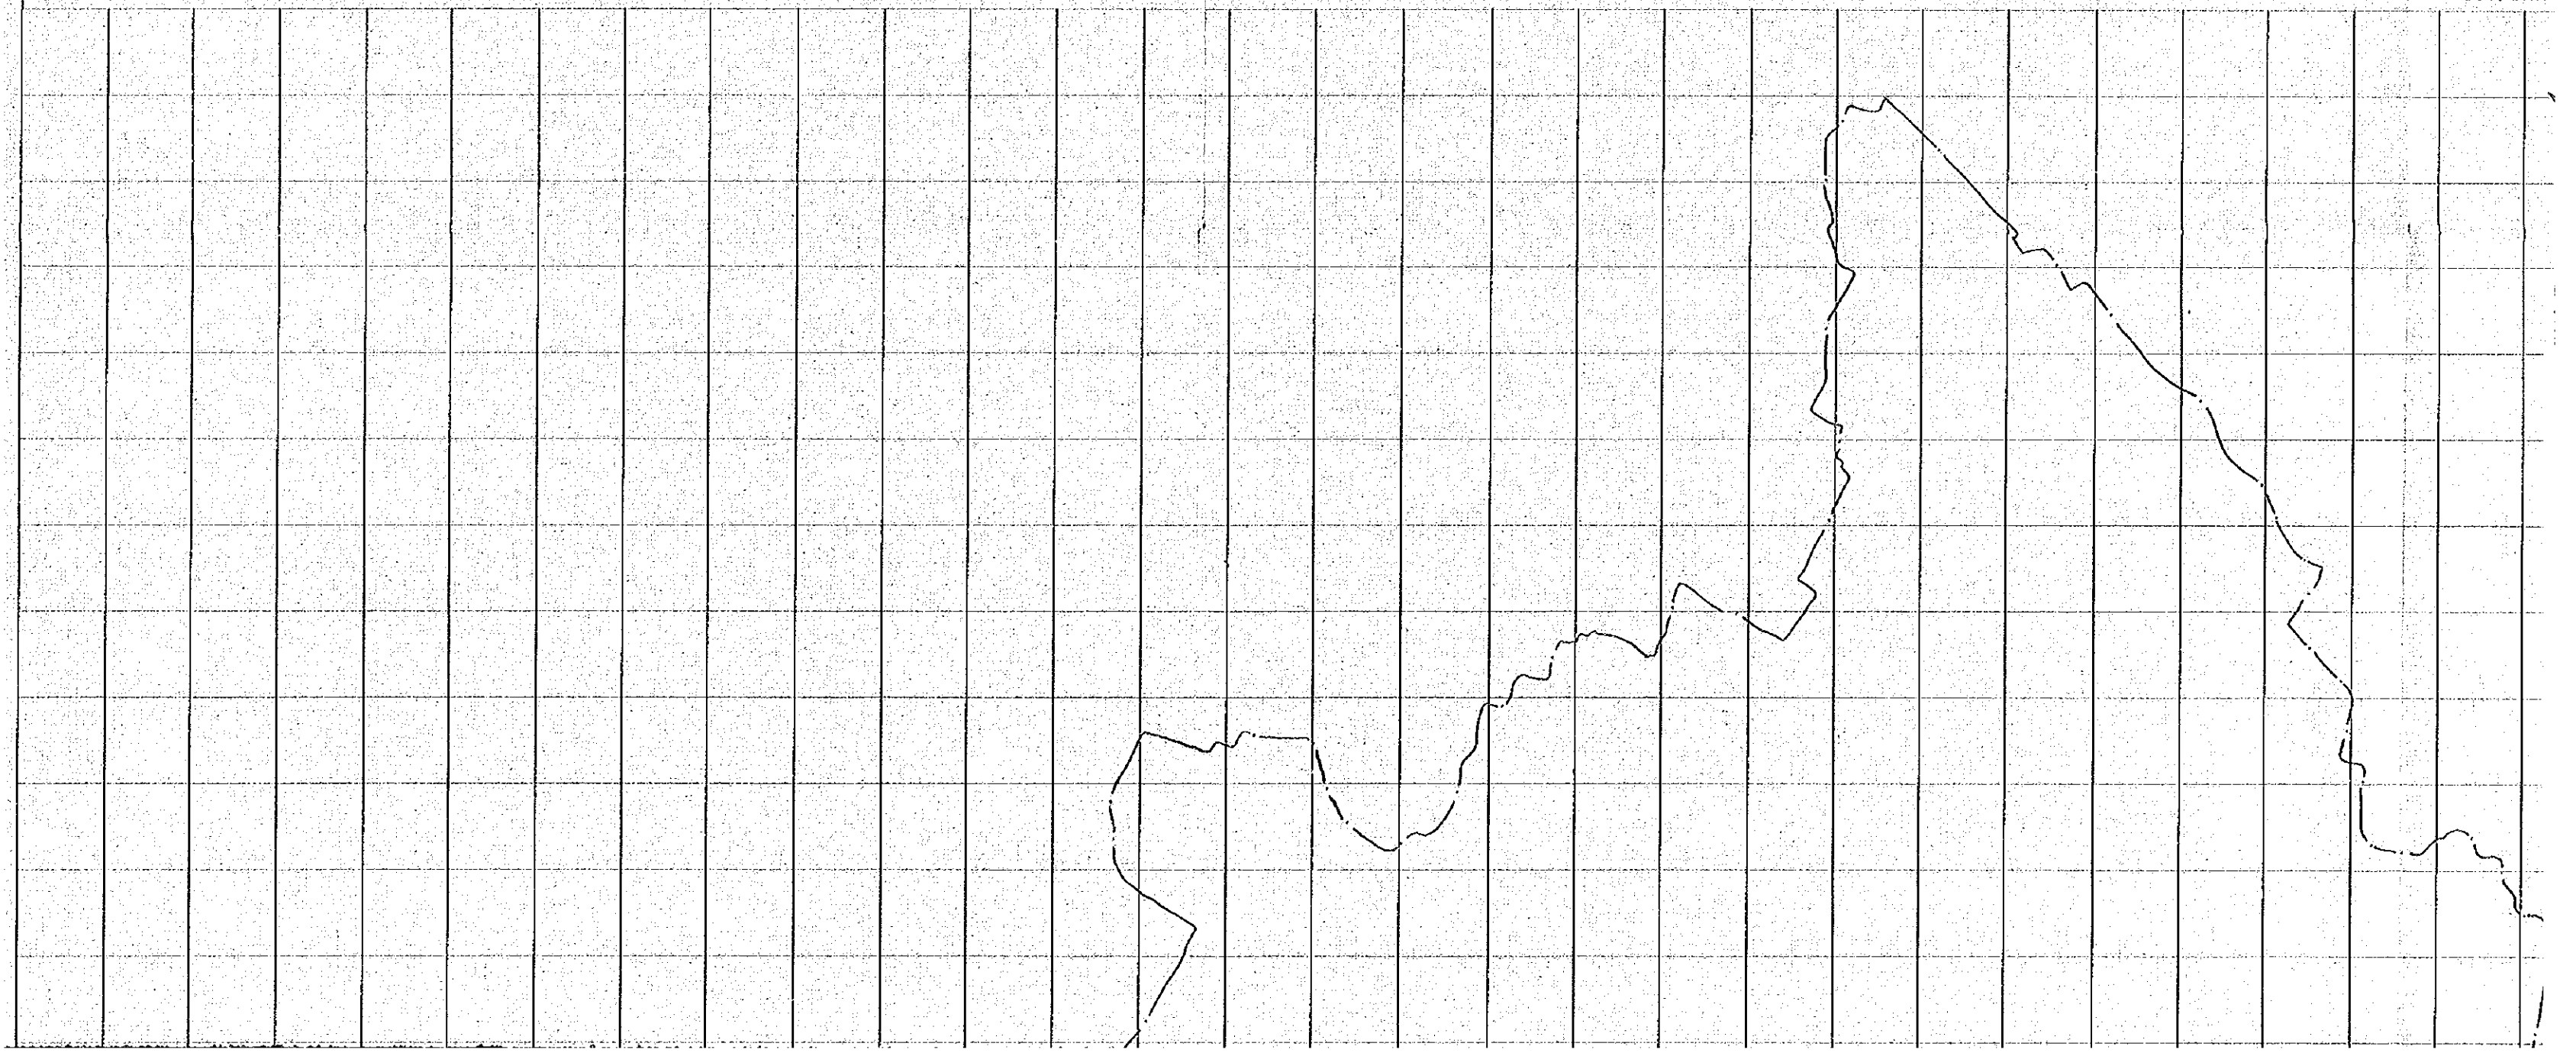

REPUBLIC OF INDONESIA
PANDANG INDUSTRIAL ESTATE

SIGN

INTERNATIONAL COOPERATION AGENCY

A horizontal number line is shown with tick marks at 0, 100, 300, and 500. The segment between 100 and 300 is shaded with a stippled pattern.



