

17056
17056

THE REPUBLIC OF INDONESIA


UJUNG PANDANG INDUSTRIAL ESTATE

BASIC DESIGN



MARCH 1977

JAPAN INTERNATIONAL COOPERATION AGENCY

NO 28 SEWERAGE PLAN

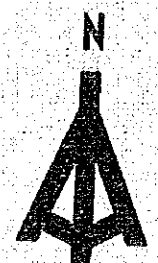

S=1:2500

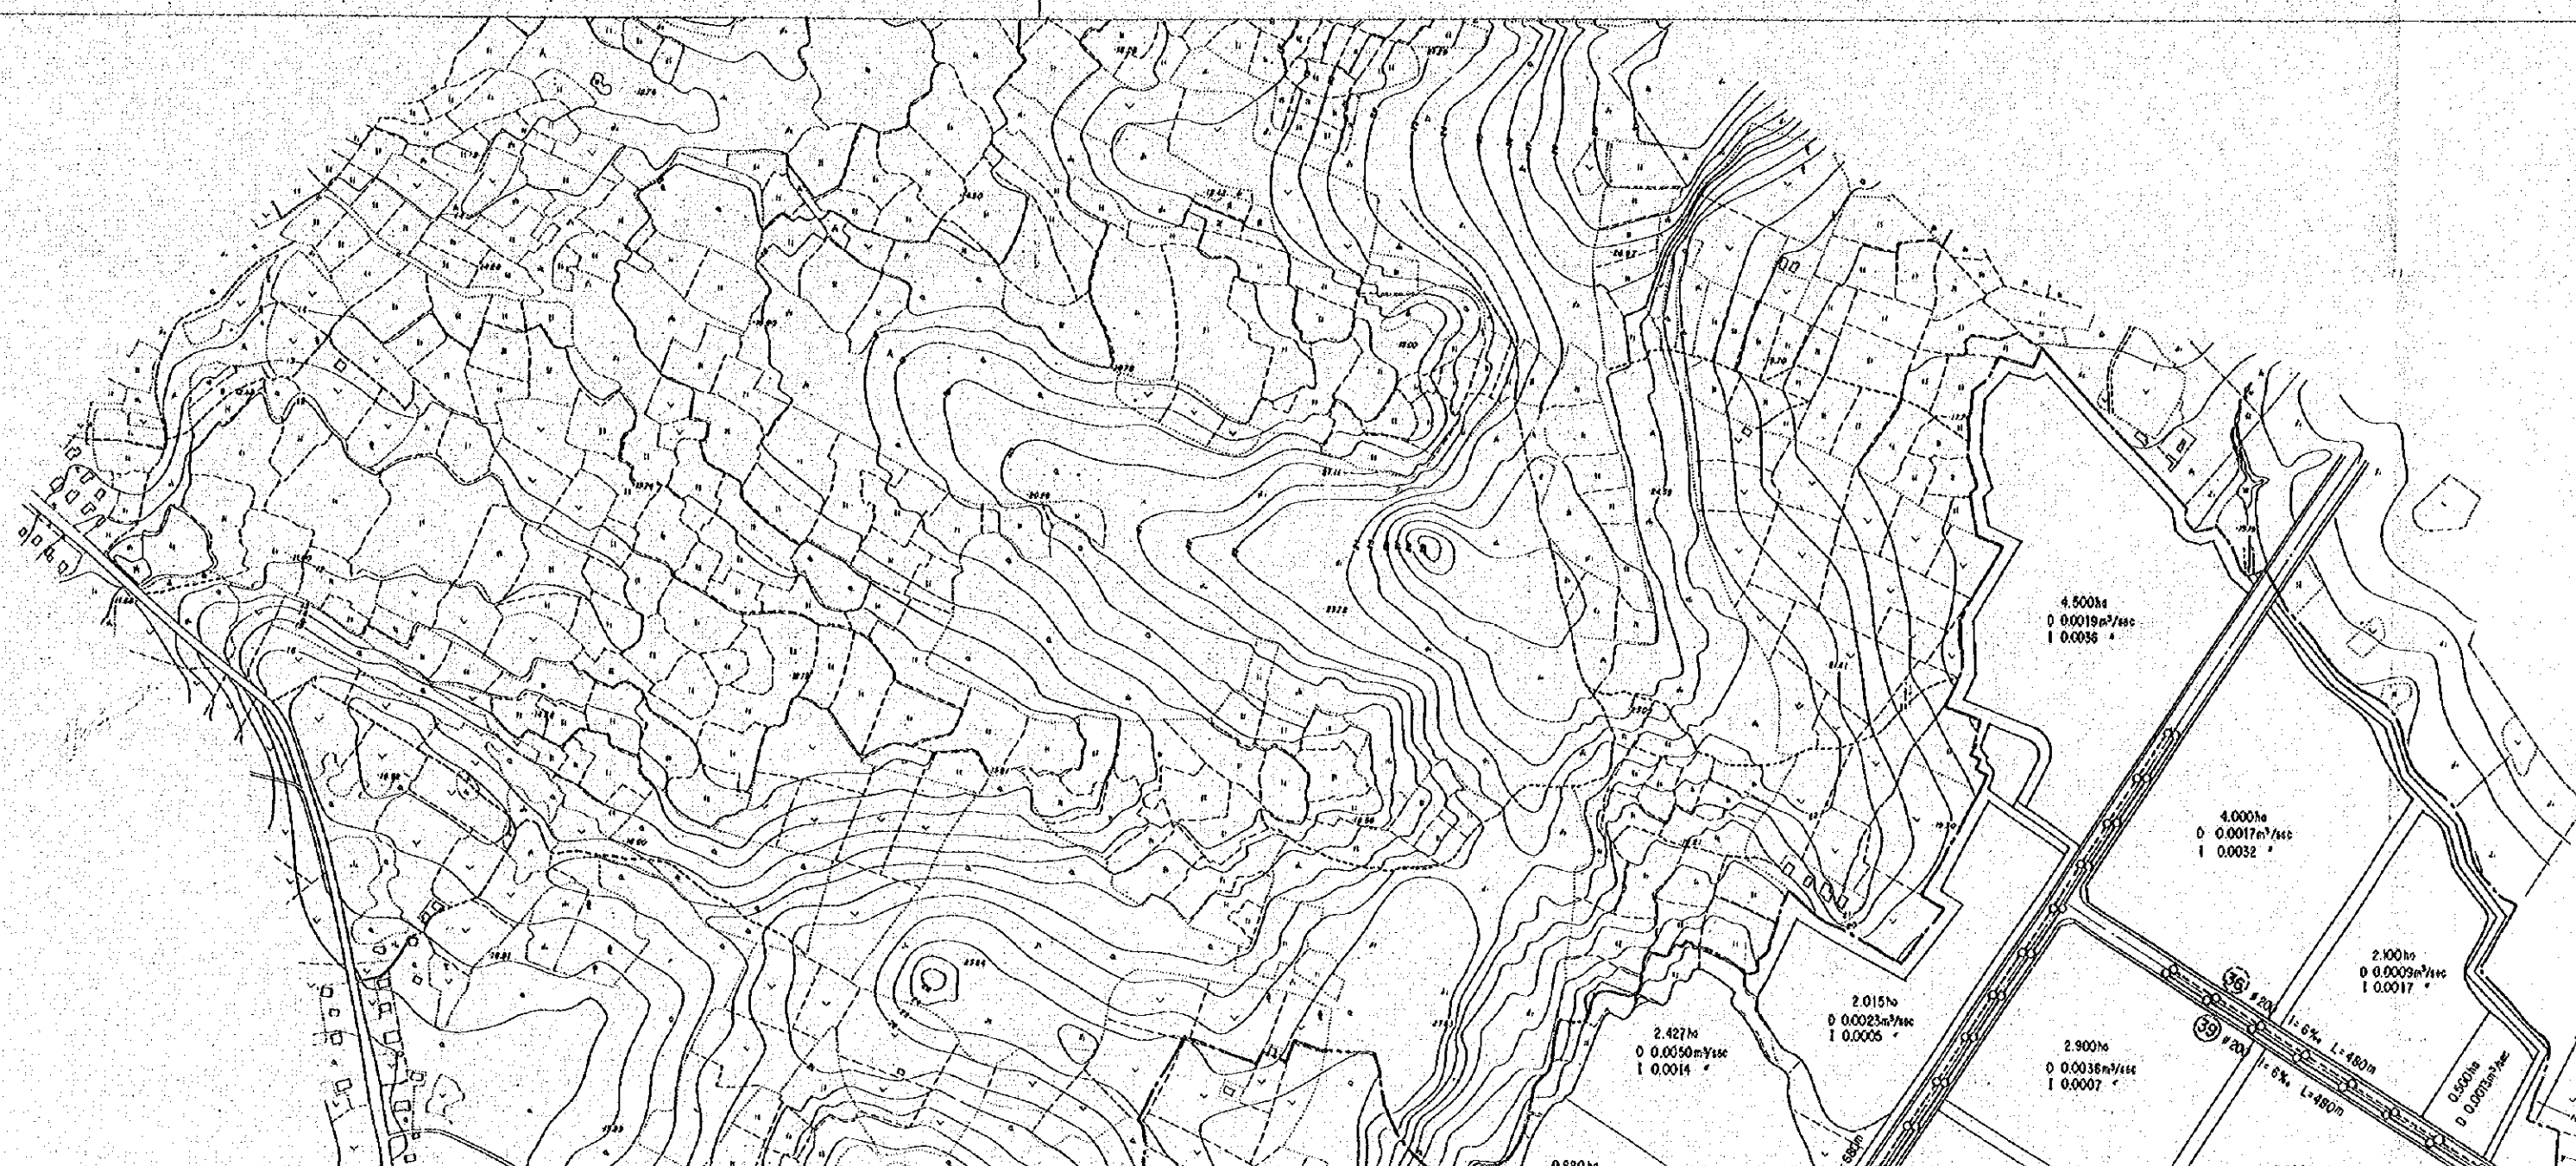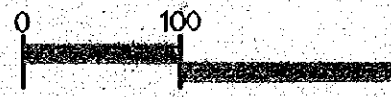



OF INDONESIA
INDANG INDUSTRIAL ESTATE


ATIONAL COOPERATION AGENCY


PLAN




S=1:2500

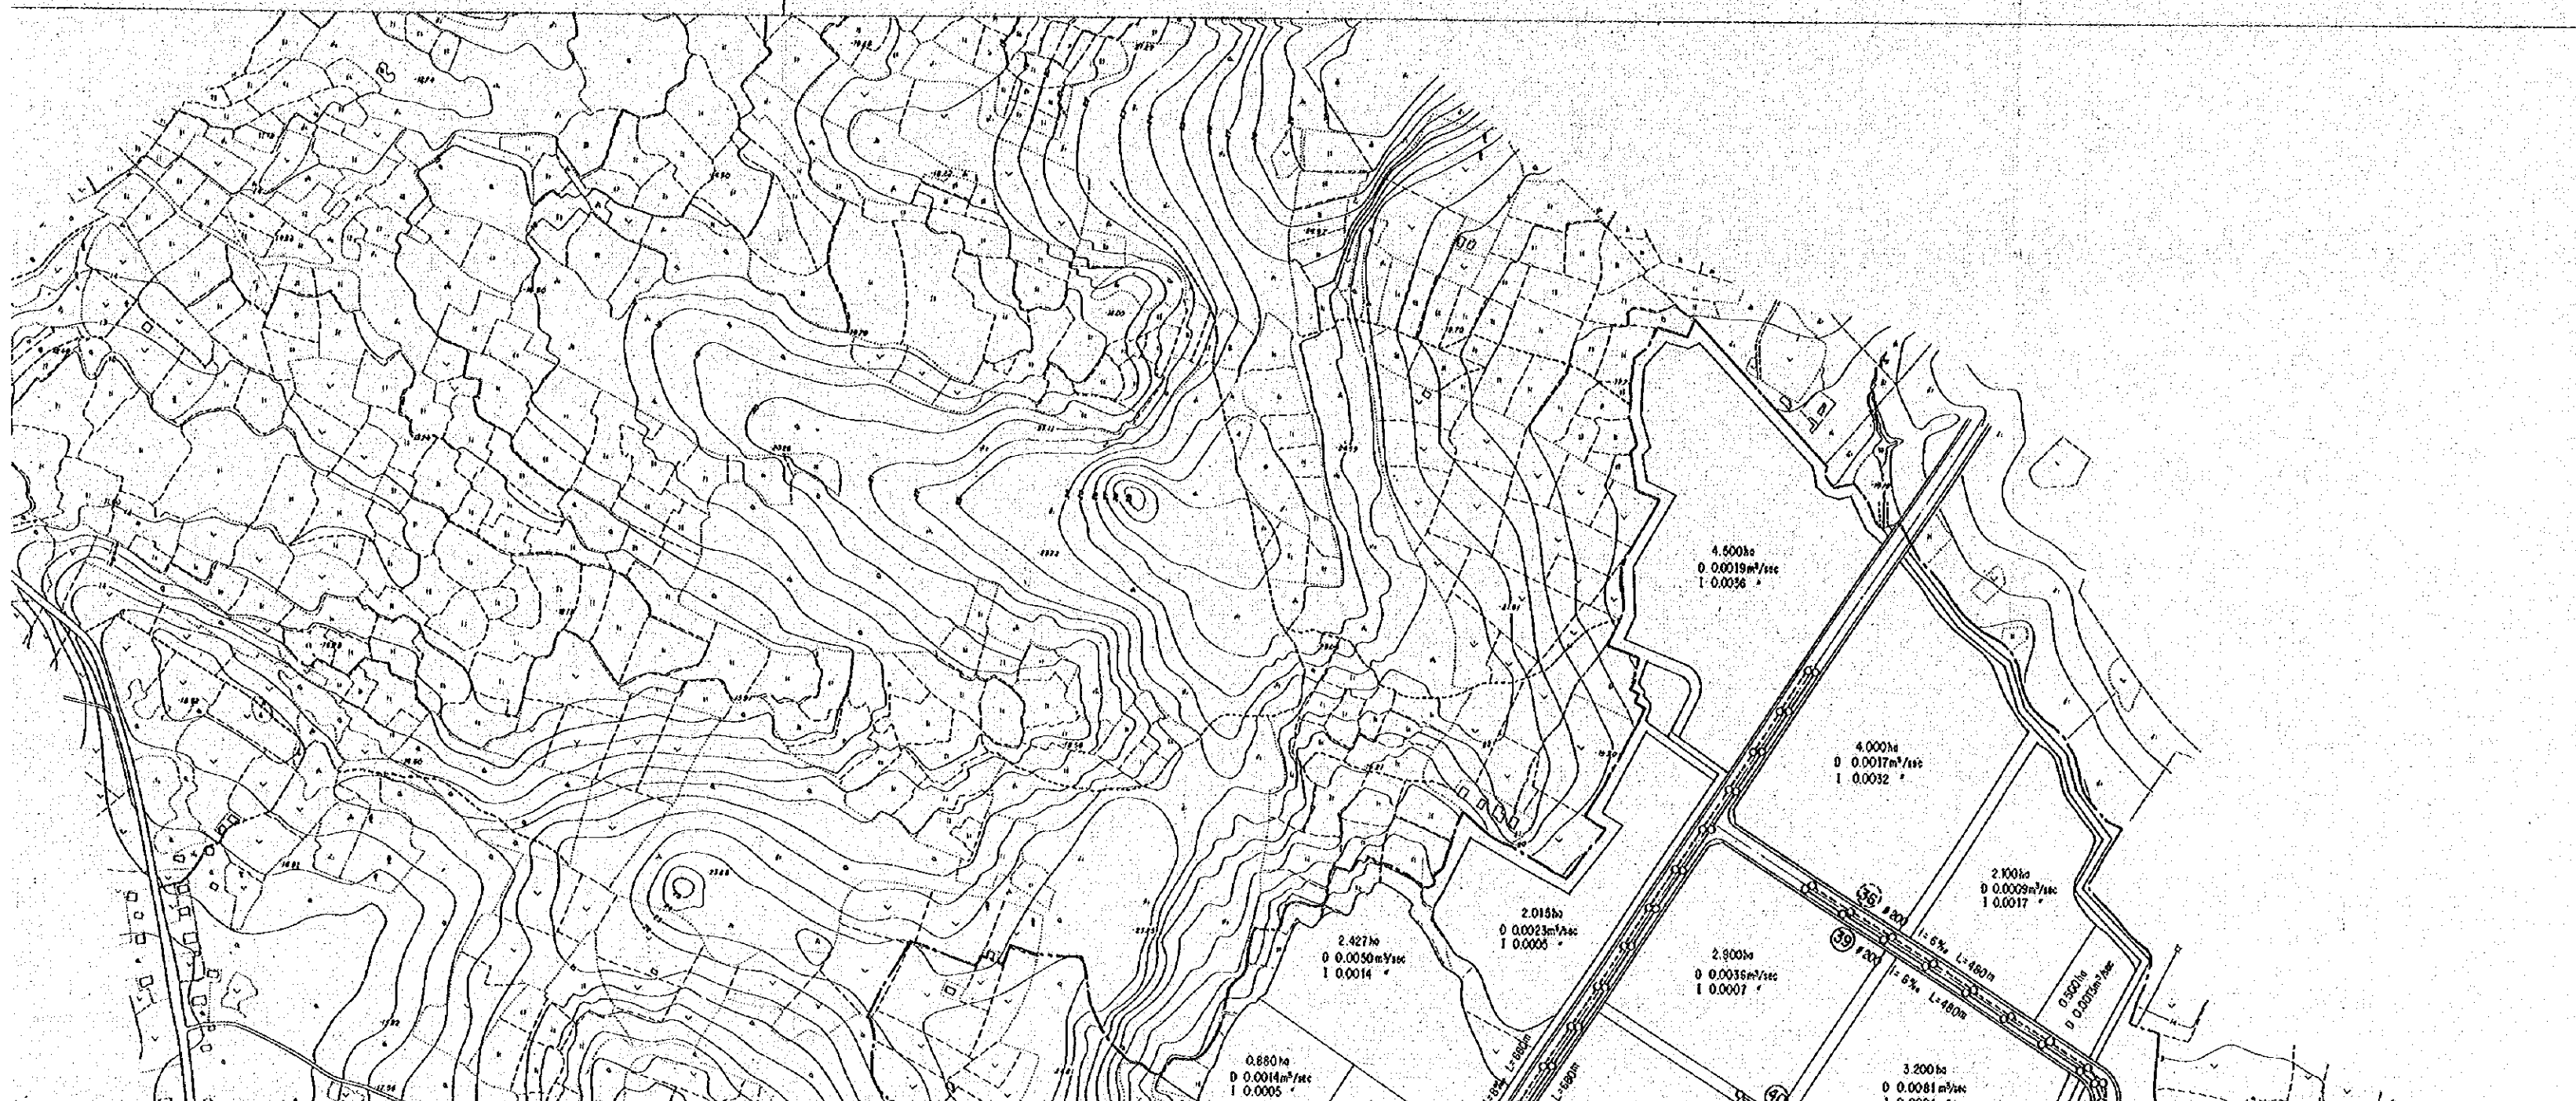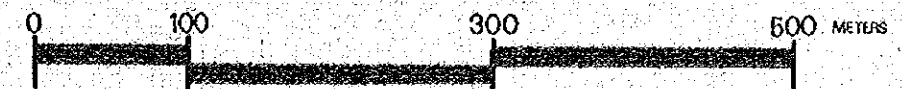


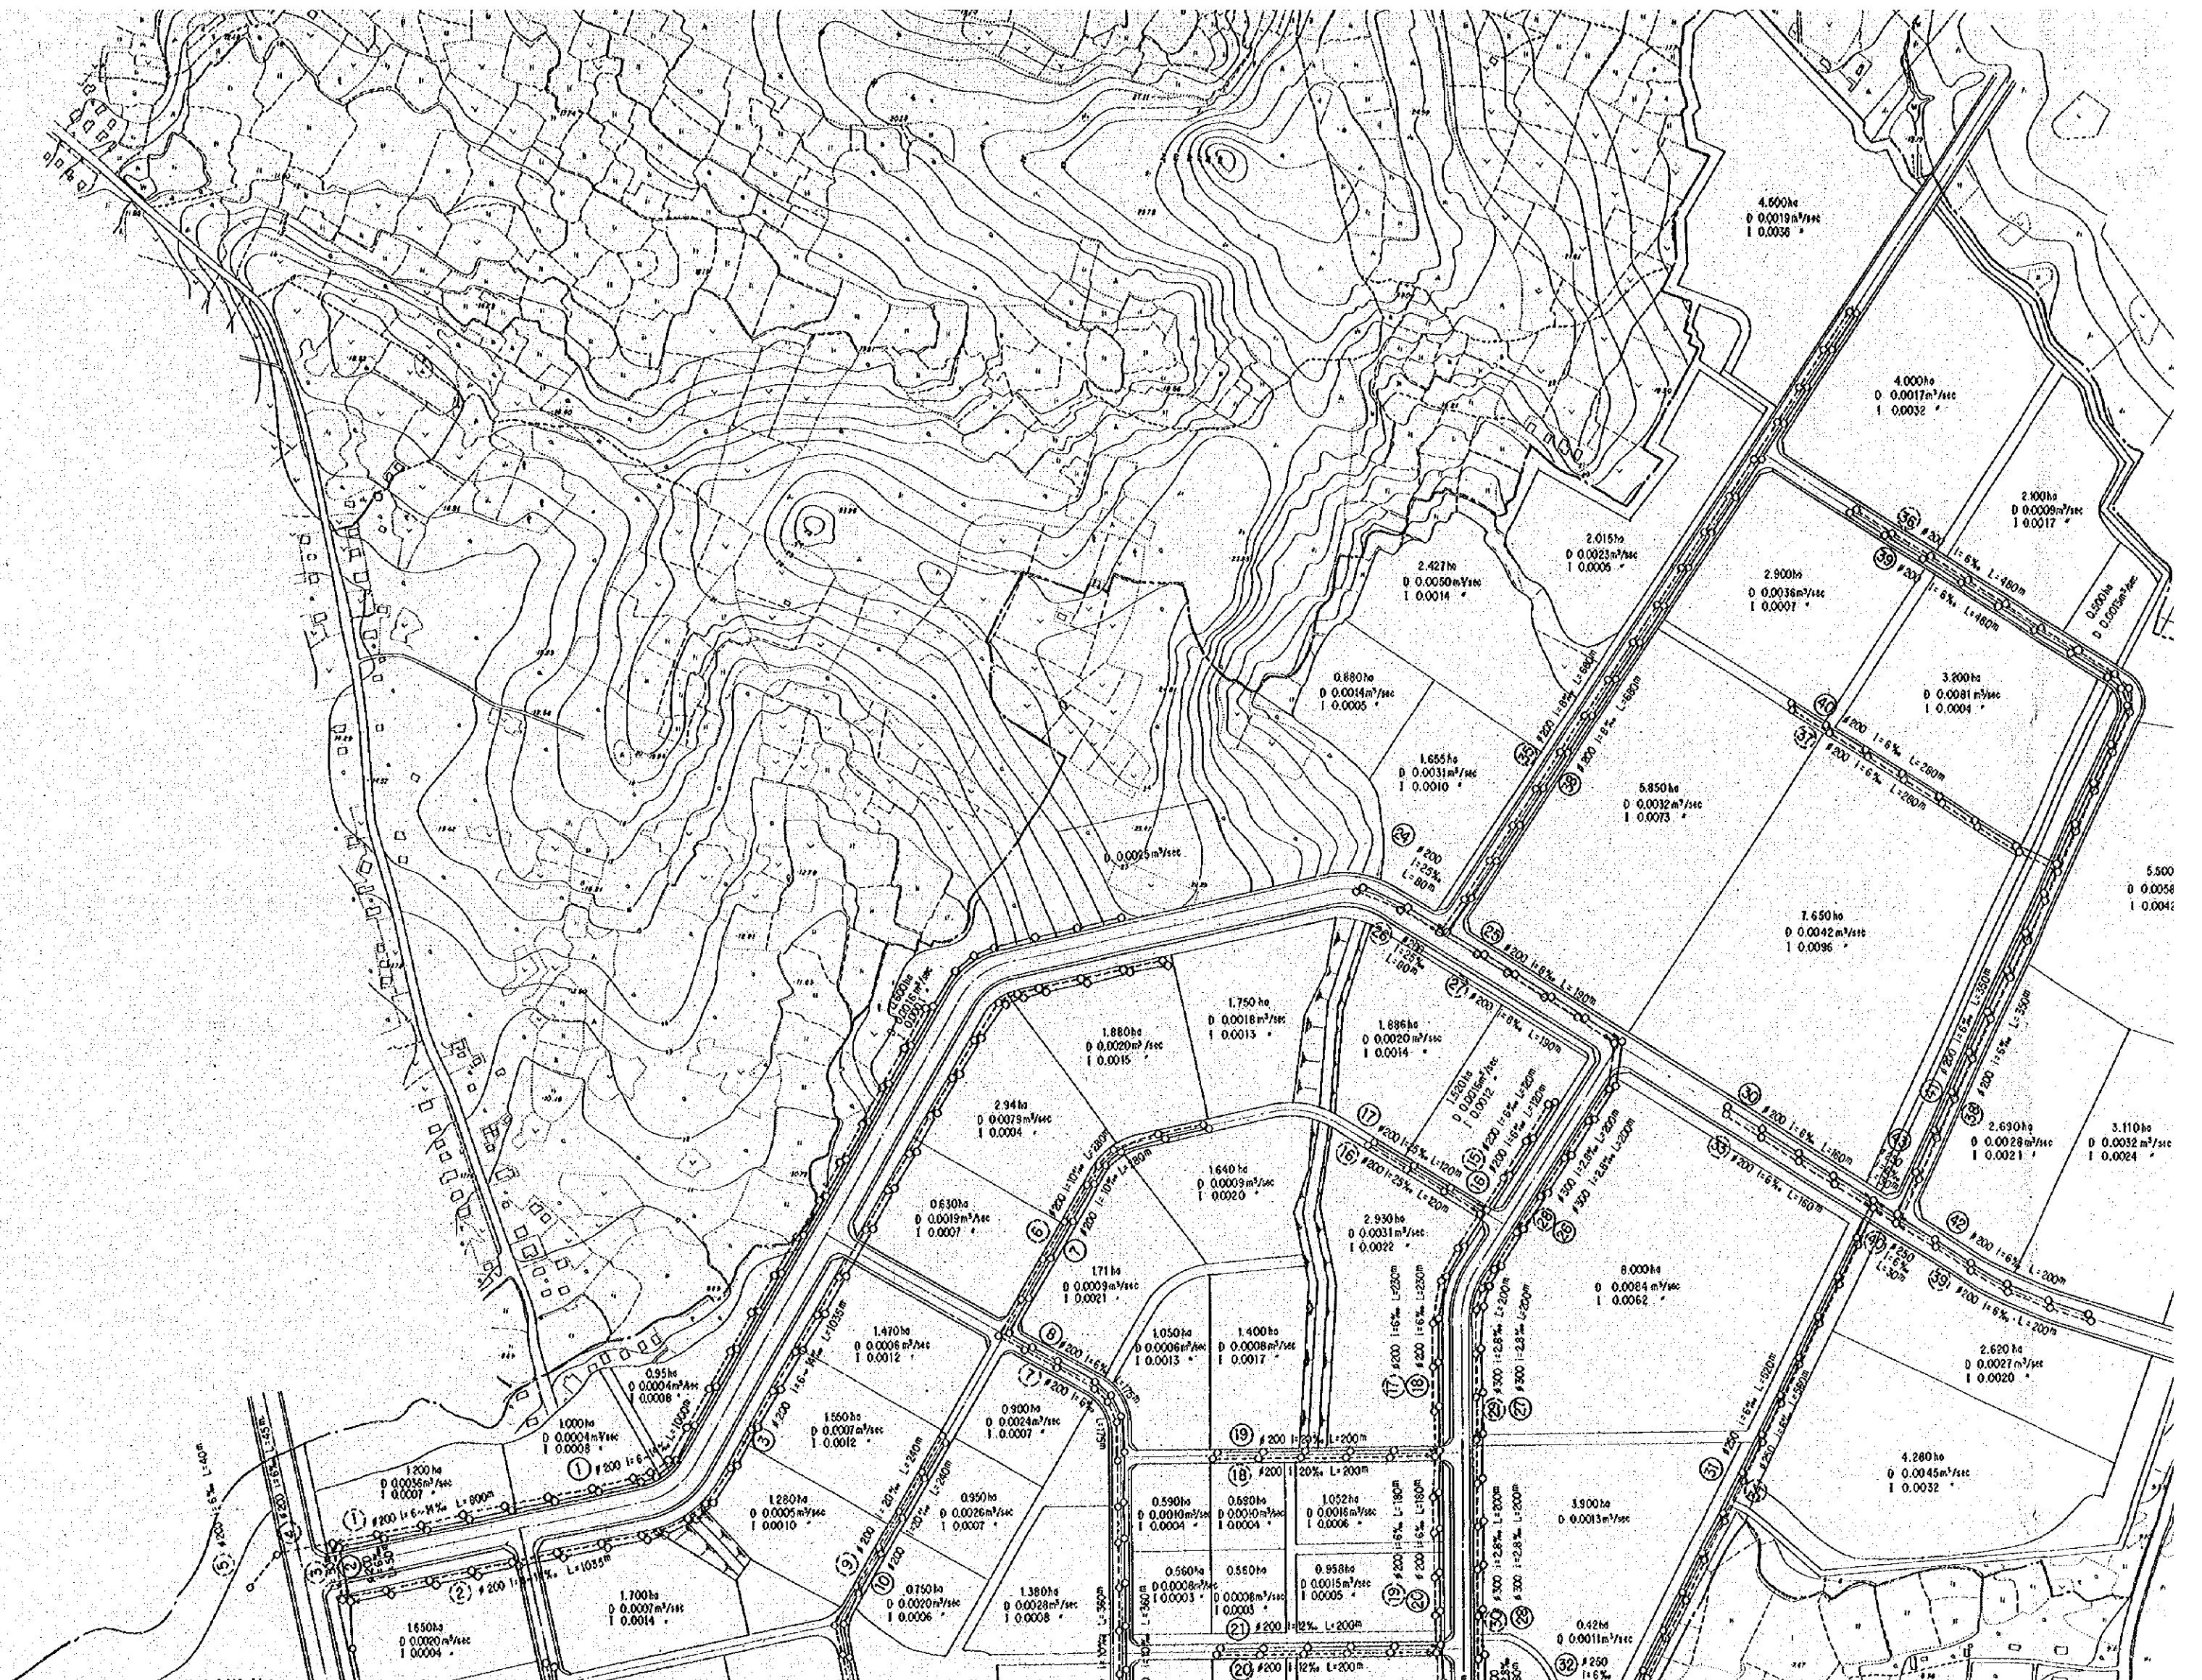


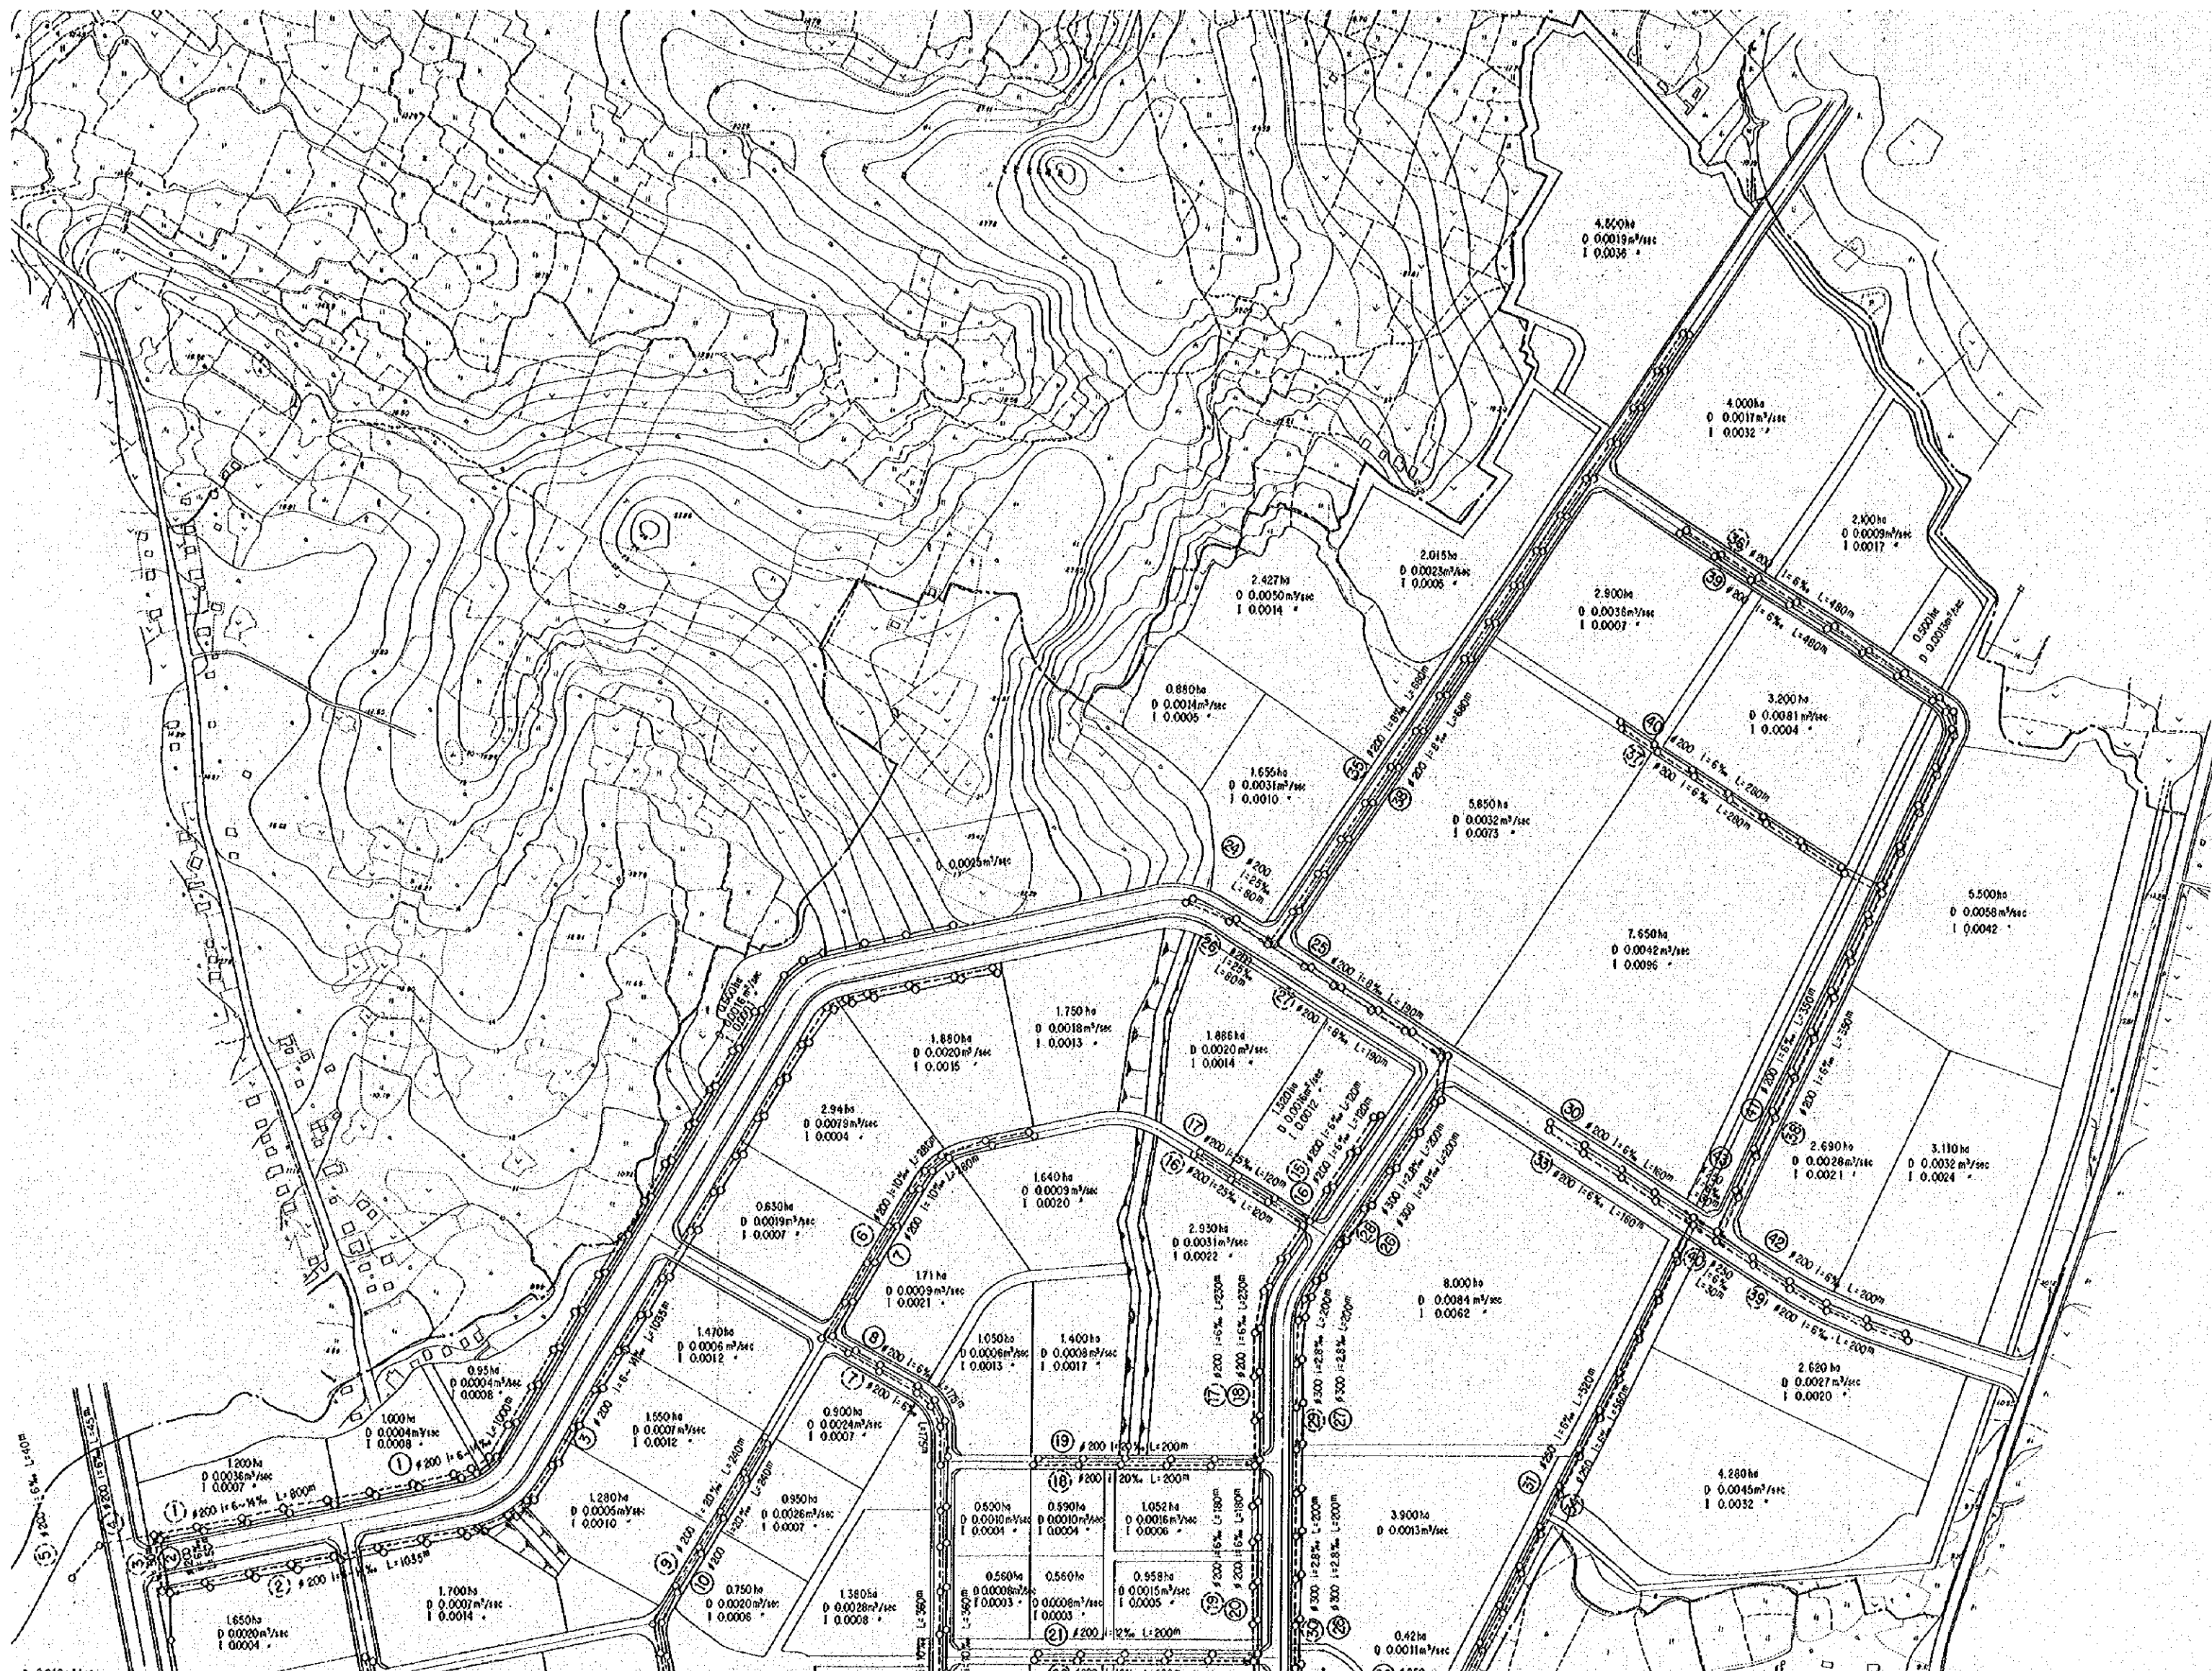

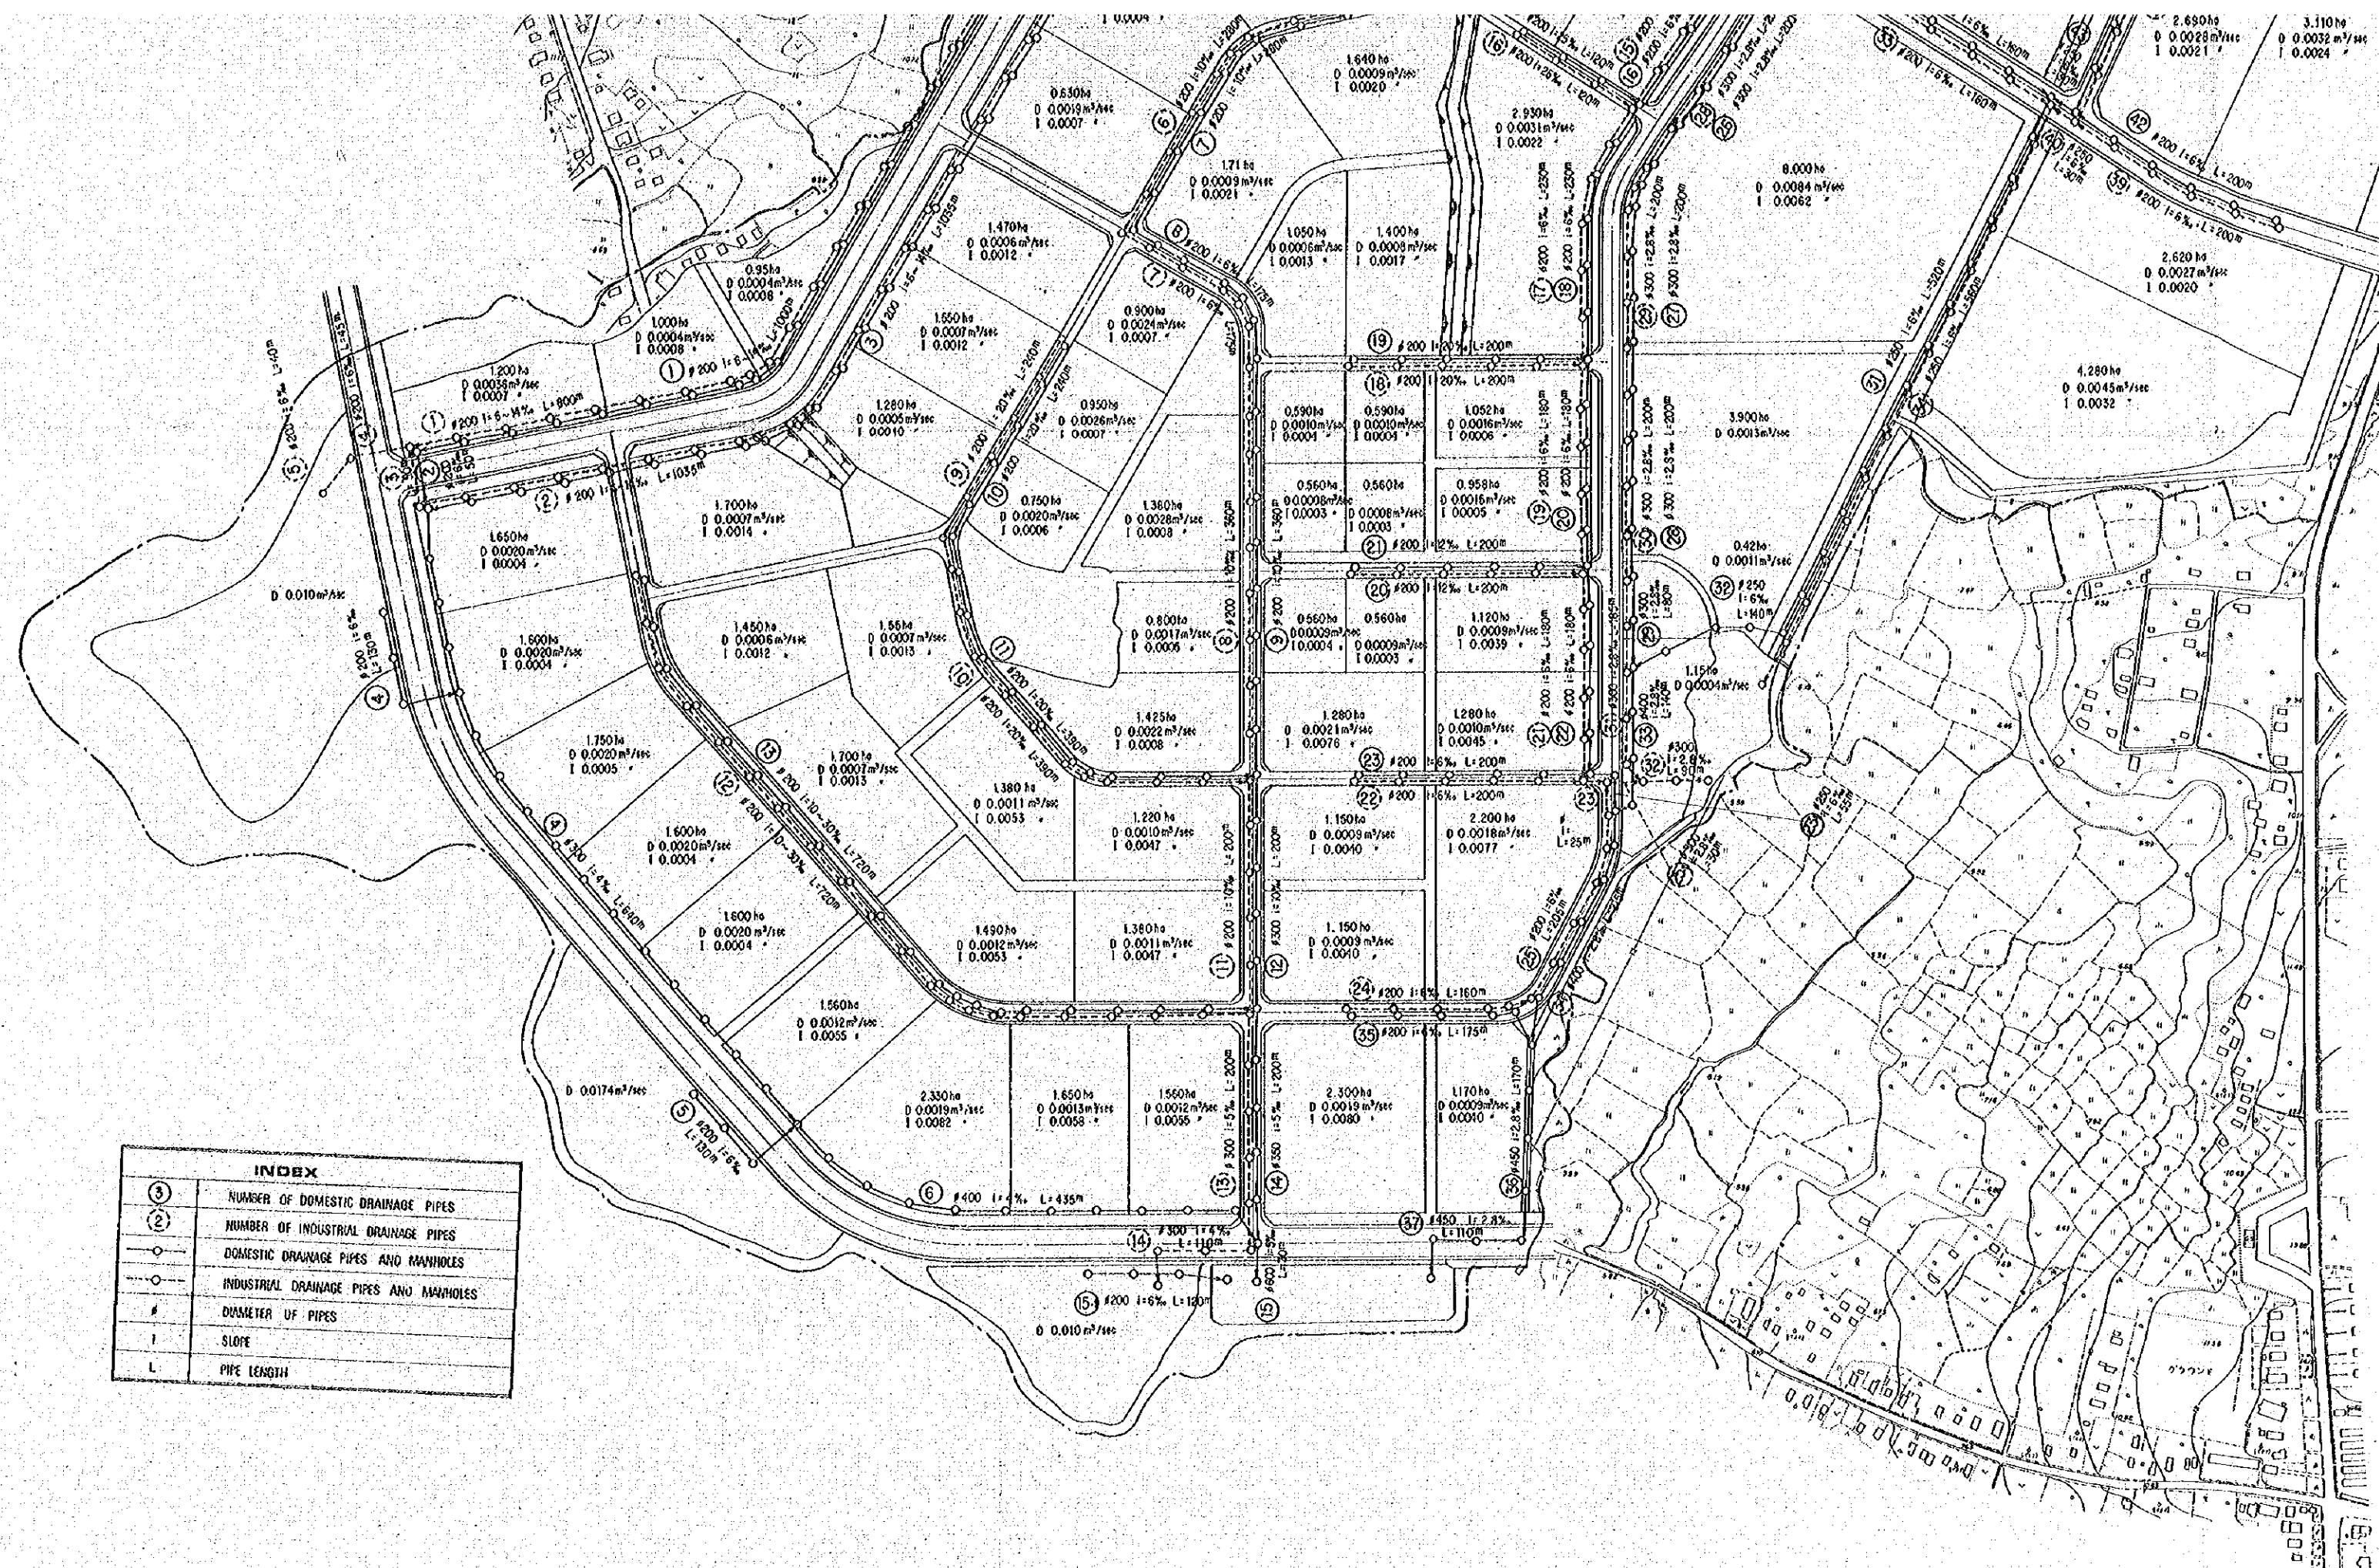

INDEX	
③	NUMBER OF DOMESTIC DRAINAGE PIPES
②	NUMBER OF INDUSTRIAL DRAINAGE PIPES
—○—	DOMESTIC DRAINAGE PIPES AND MANHOLES
—○—	INDUSTRIAL DRAINAGE PIPES AND MANHOLES
#	DIAMETER OF PIPES
I	SLOPE
L	PIPE LENGTH

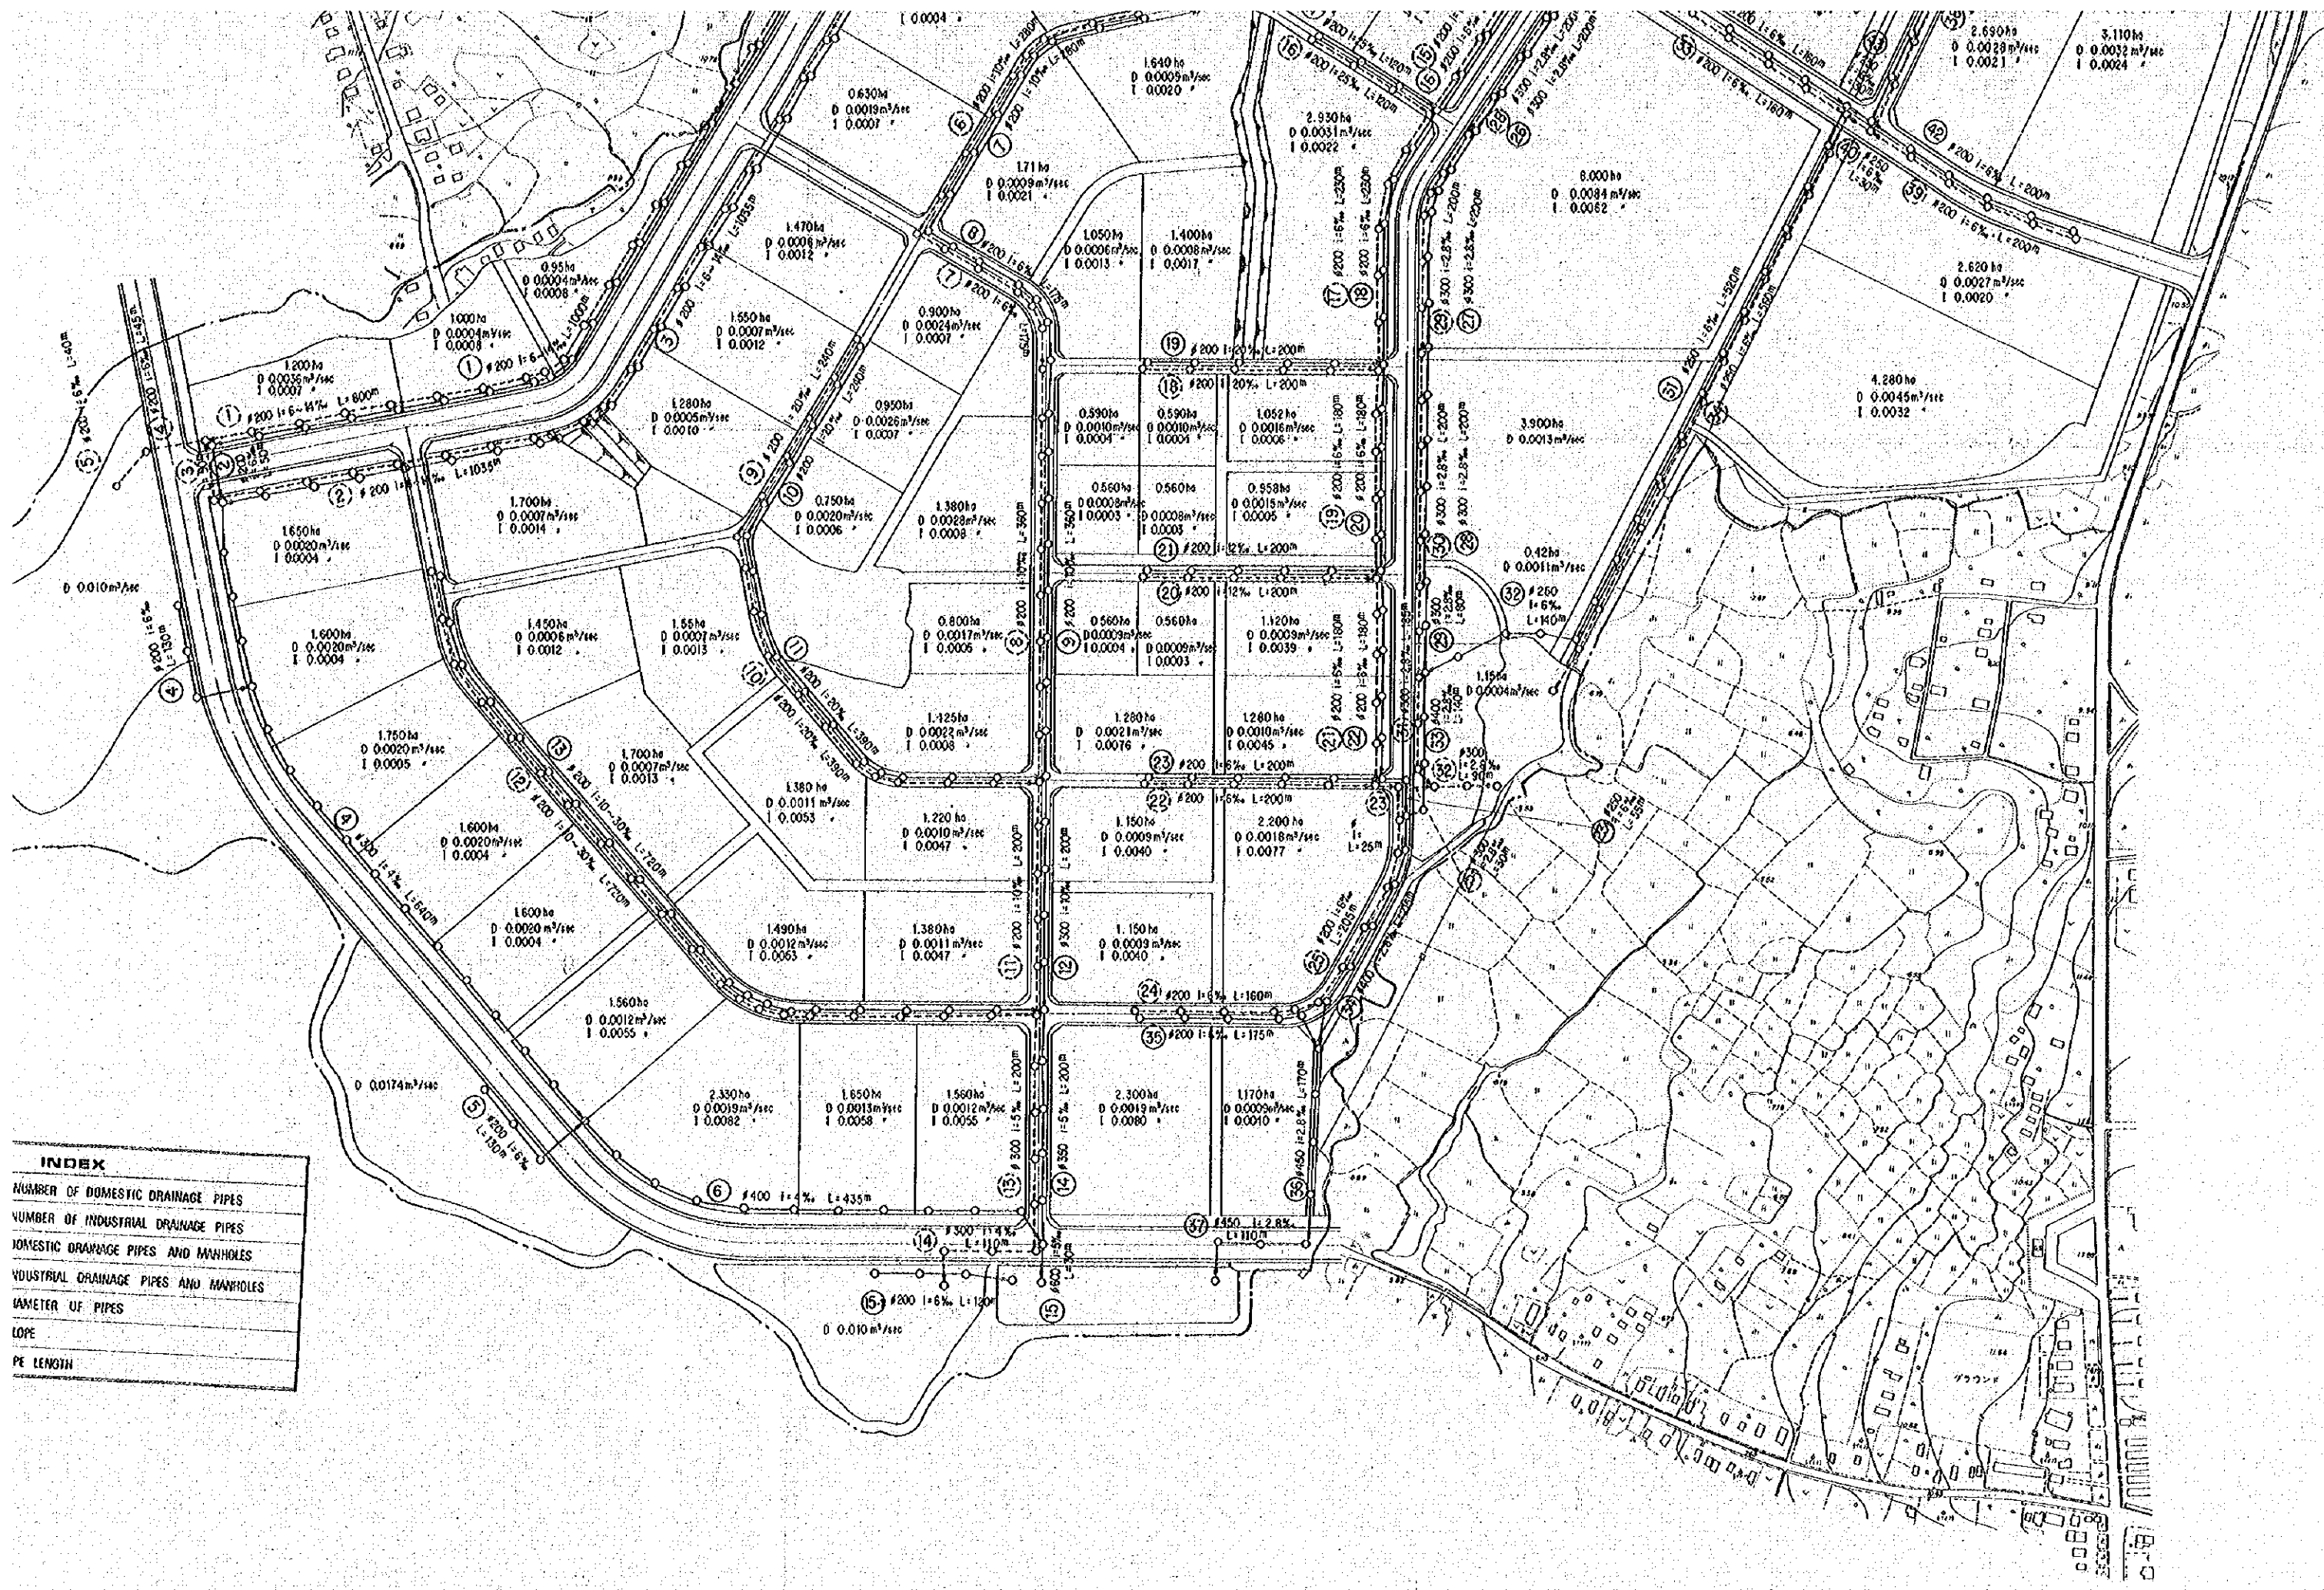

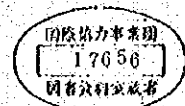

THE REPUBLIC OF INDONESIA
UJUNG PANDANG INDUSTRIAL ESTATE

BASIC DESIGN

MARCH 1977

JAPAN INTERNATIONAL COOPERATION AGENCY

NO 29
DRAINAGE PLAN



S=1:2500




REPUBLIC OF INDONESIA
PANDANG INDUSTRIAL ESTATE

SIGN



77


INTERNATIONAL COOPERATION AGENCY


EPLAN

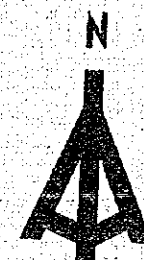


S=1:2500

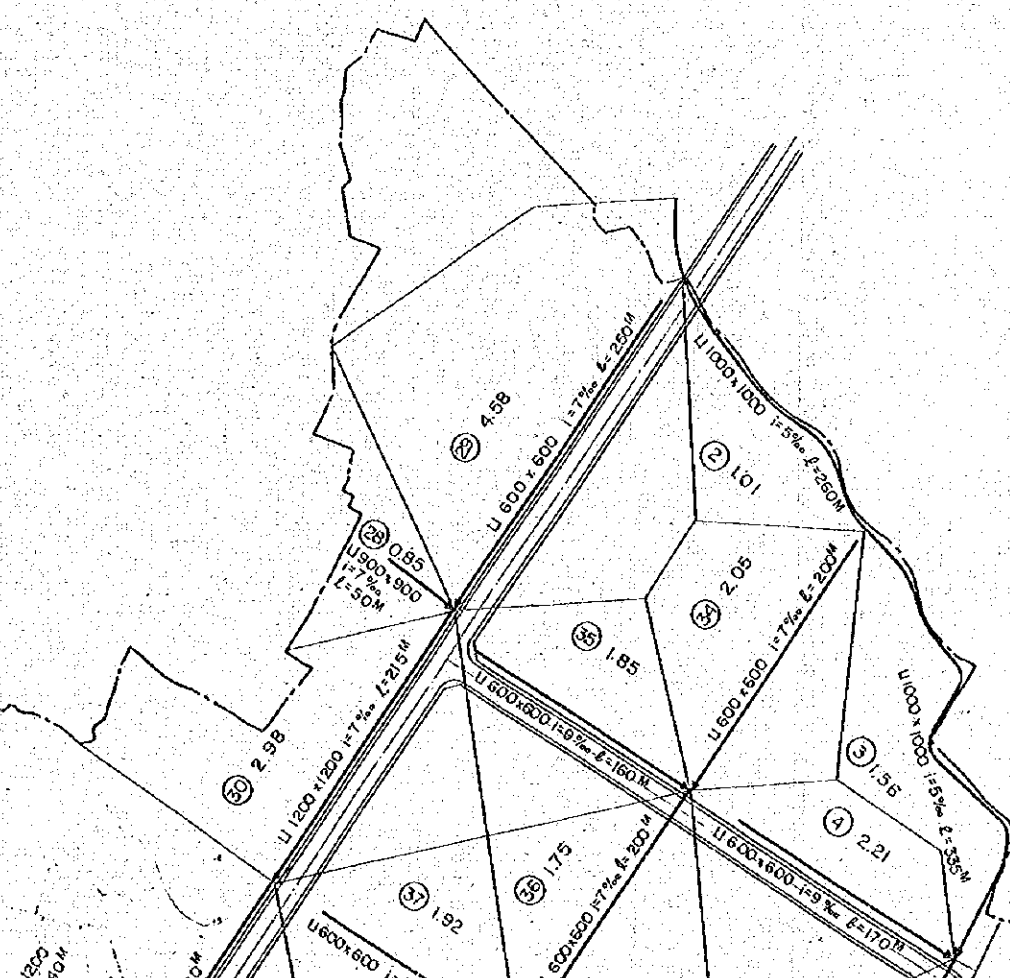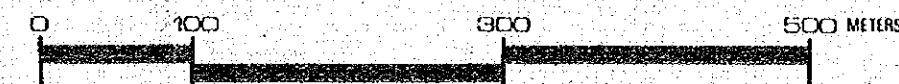


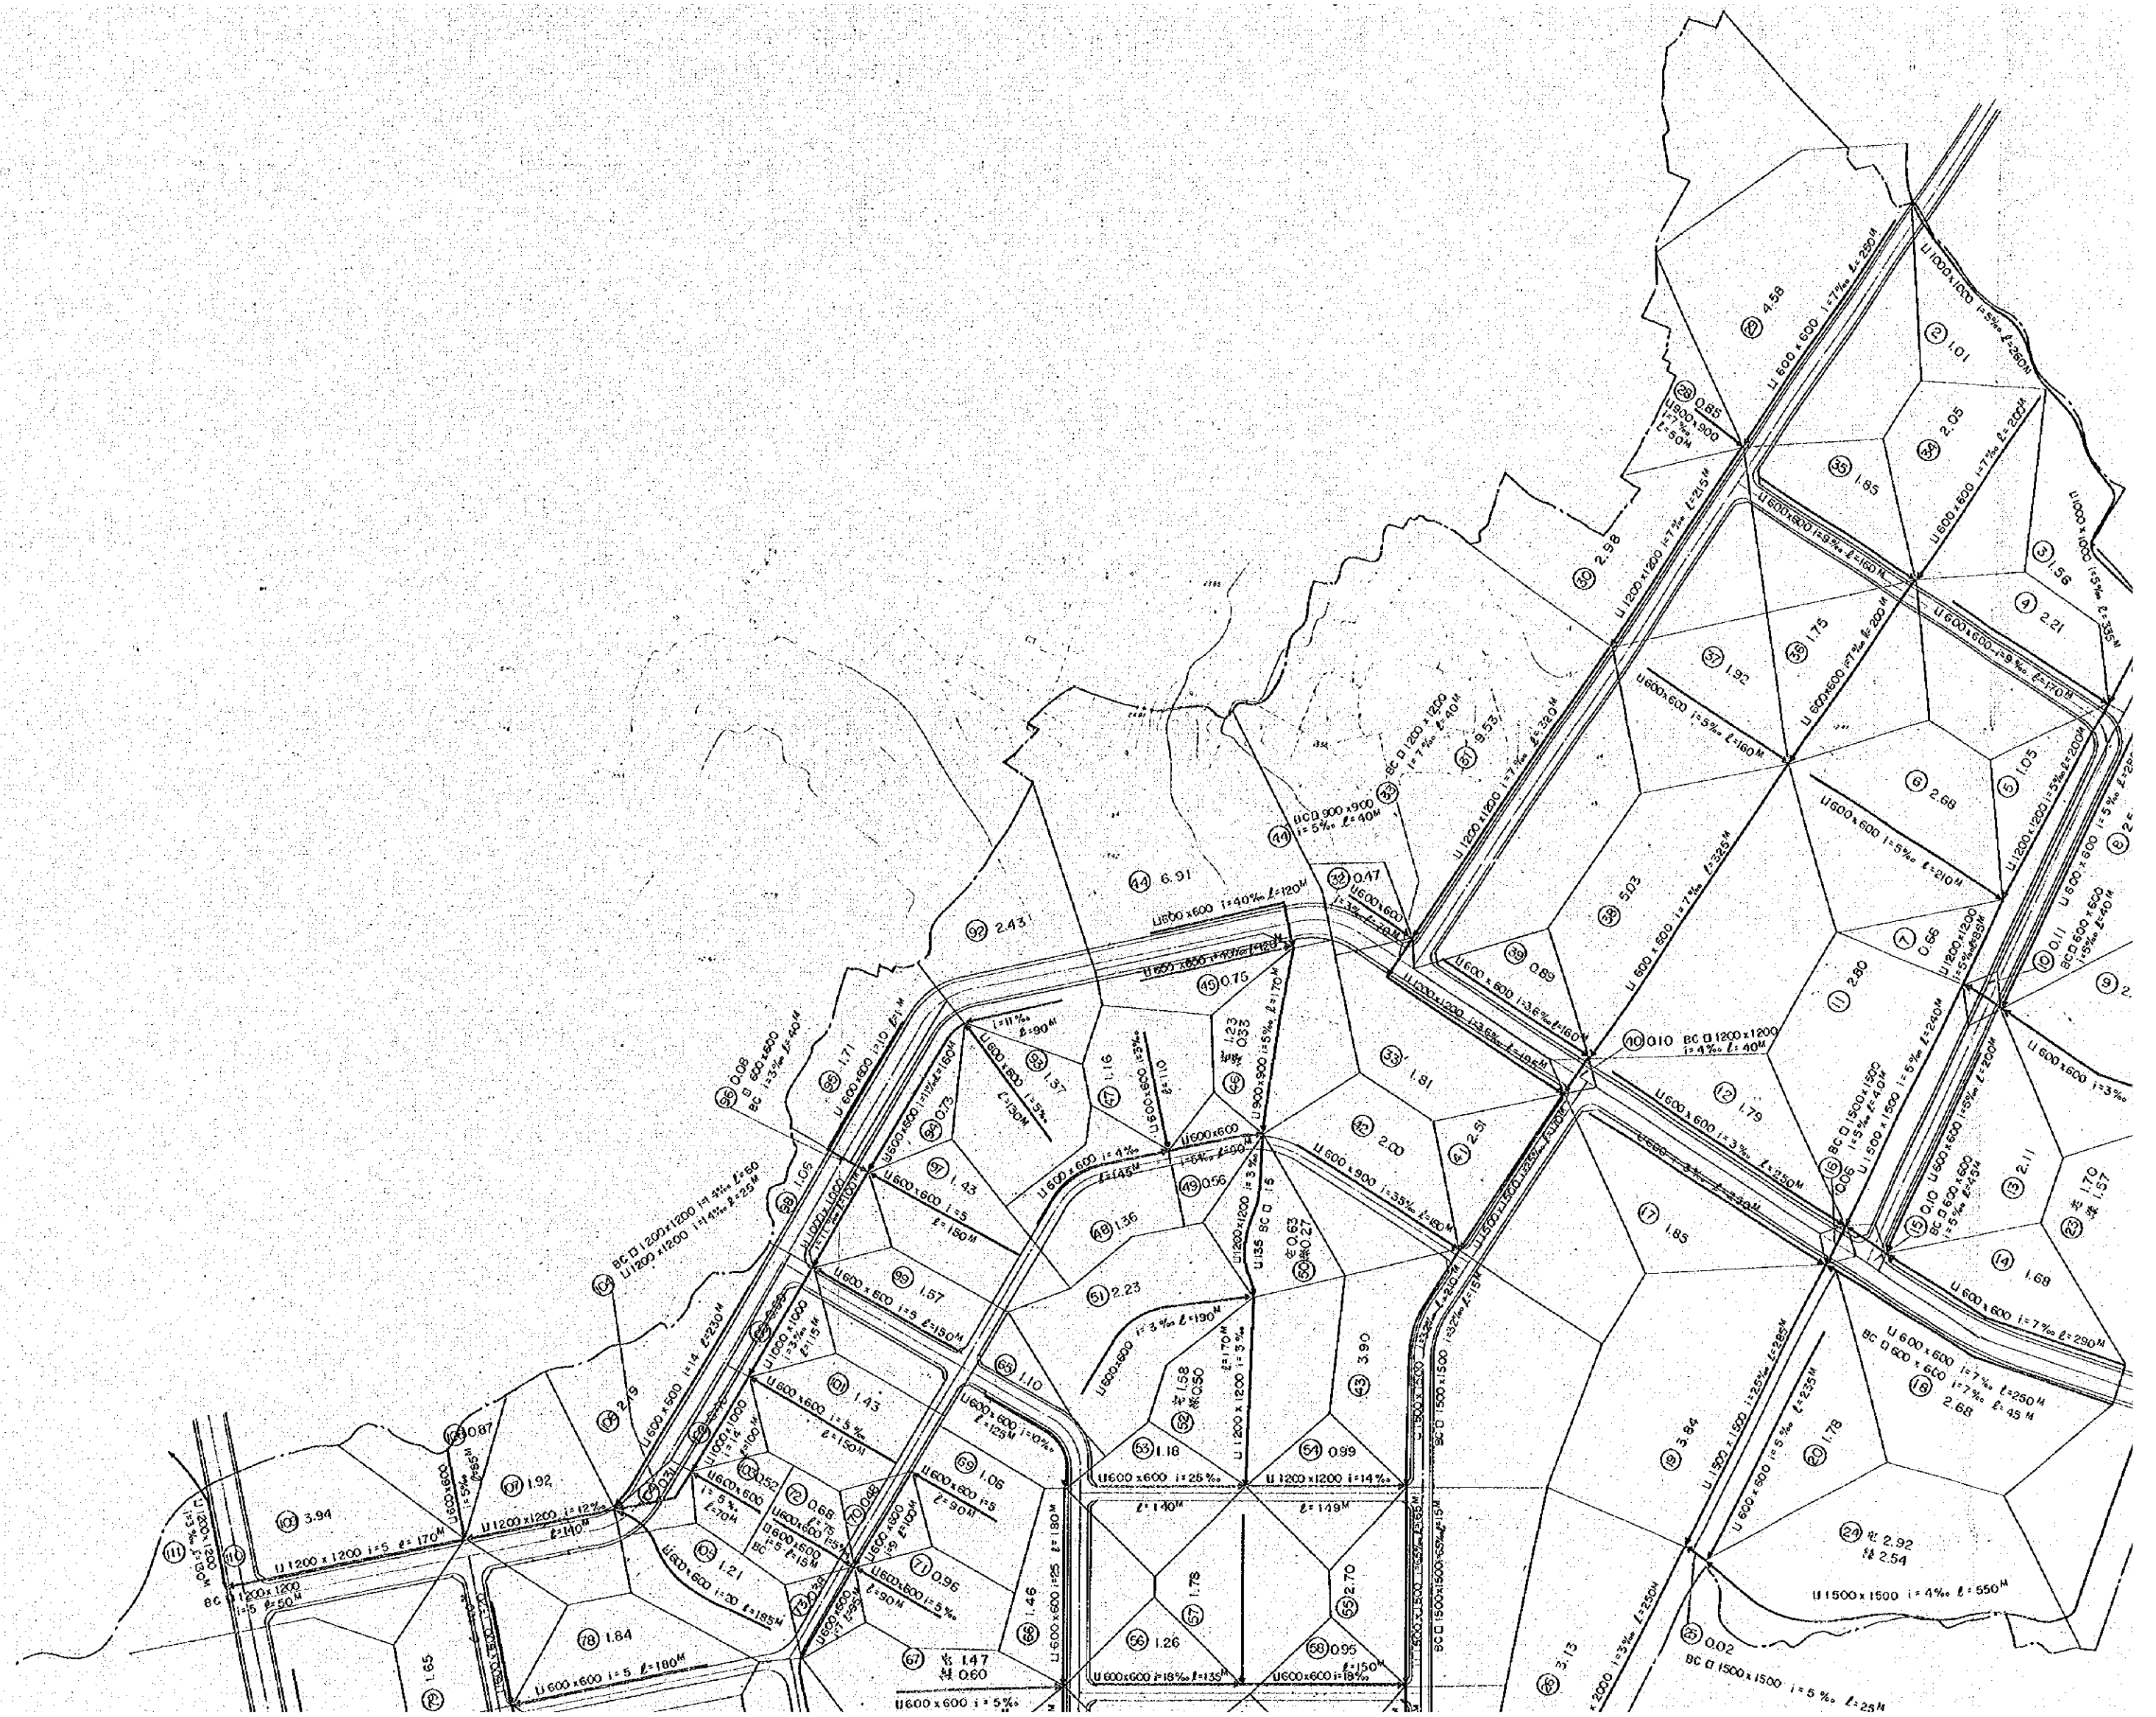

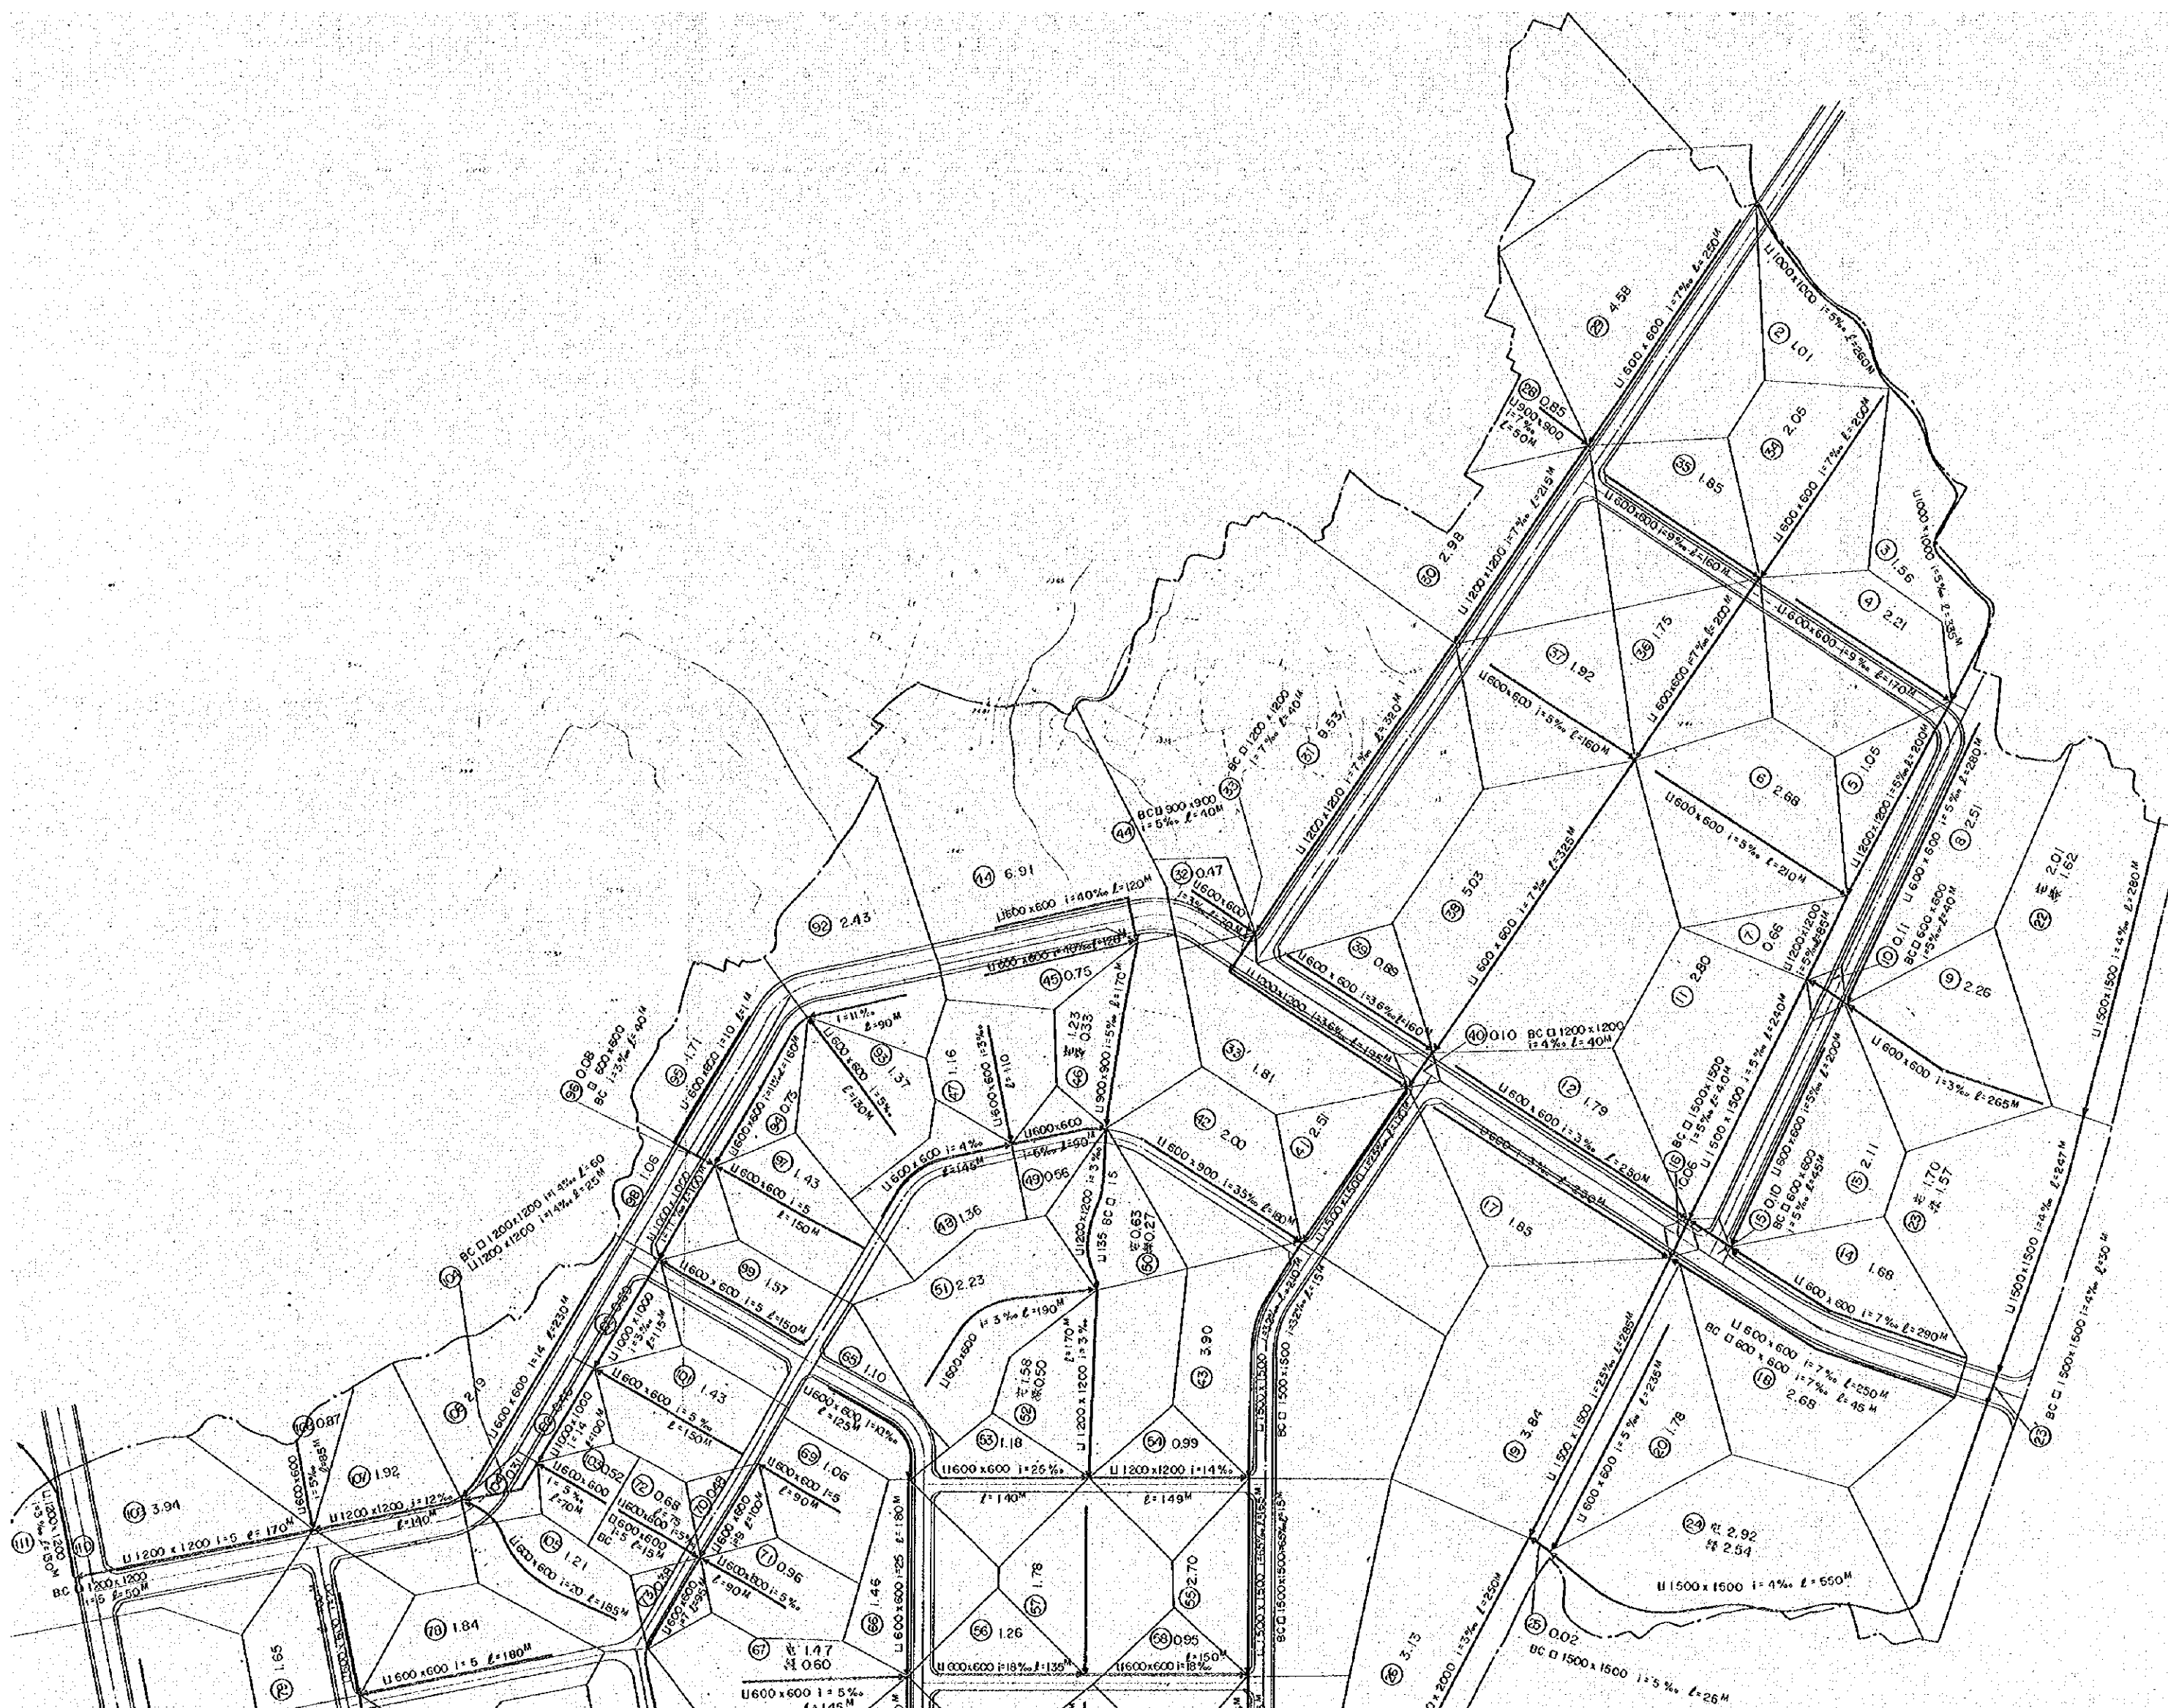


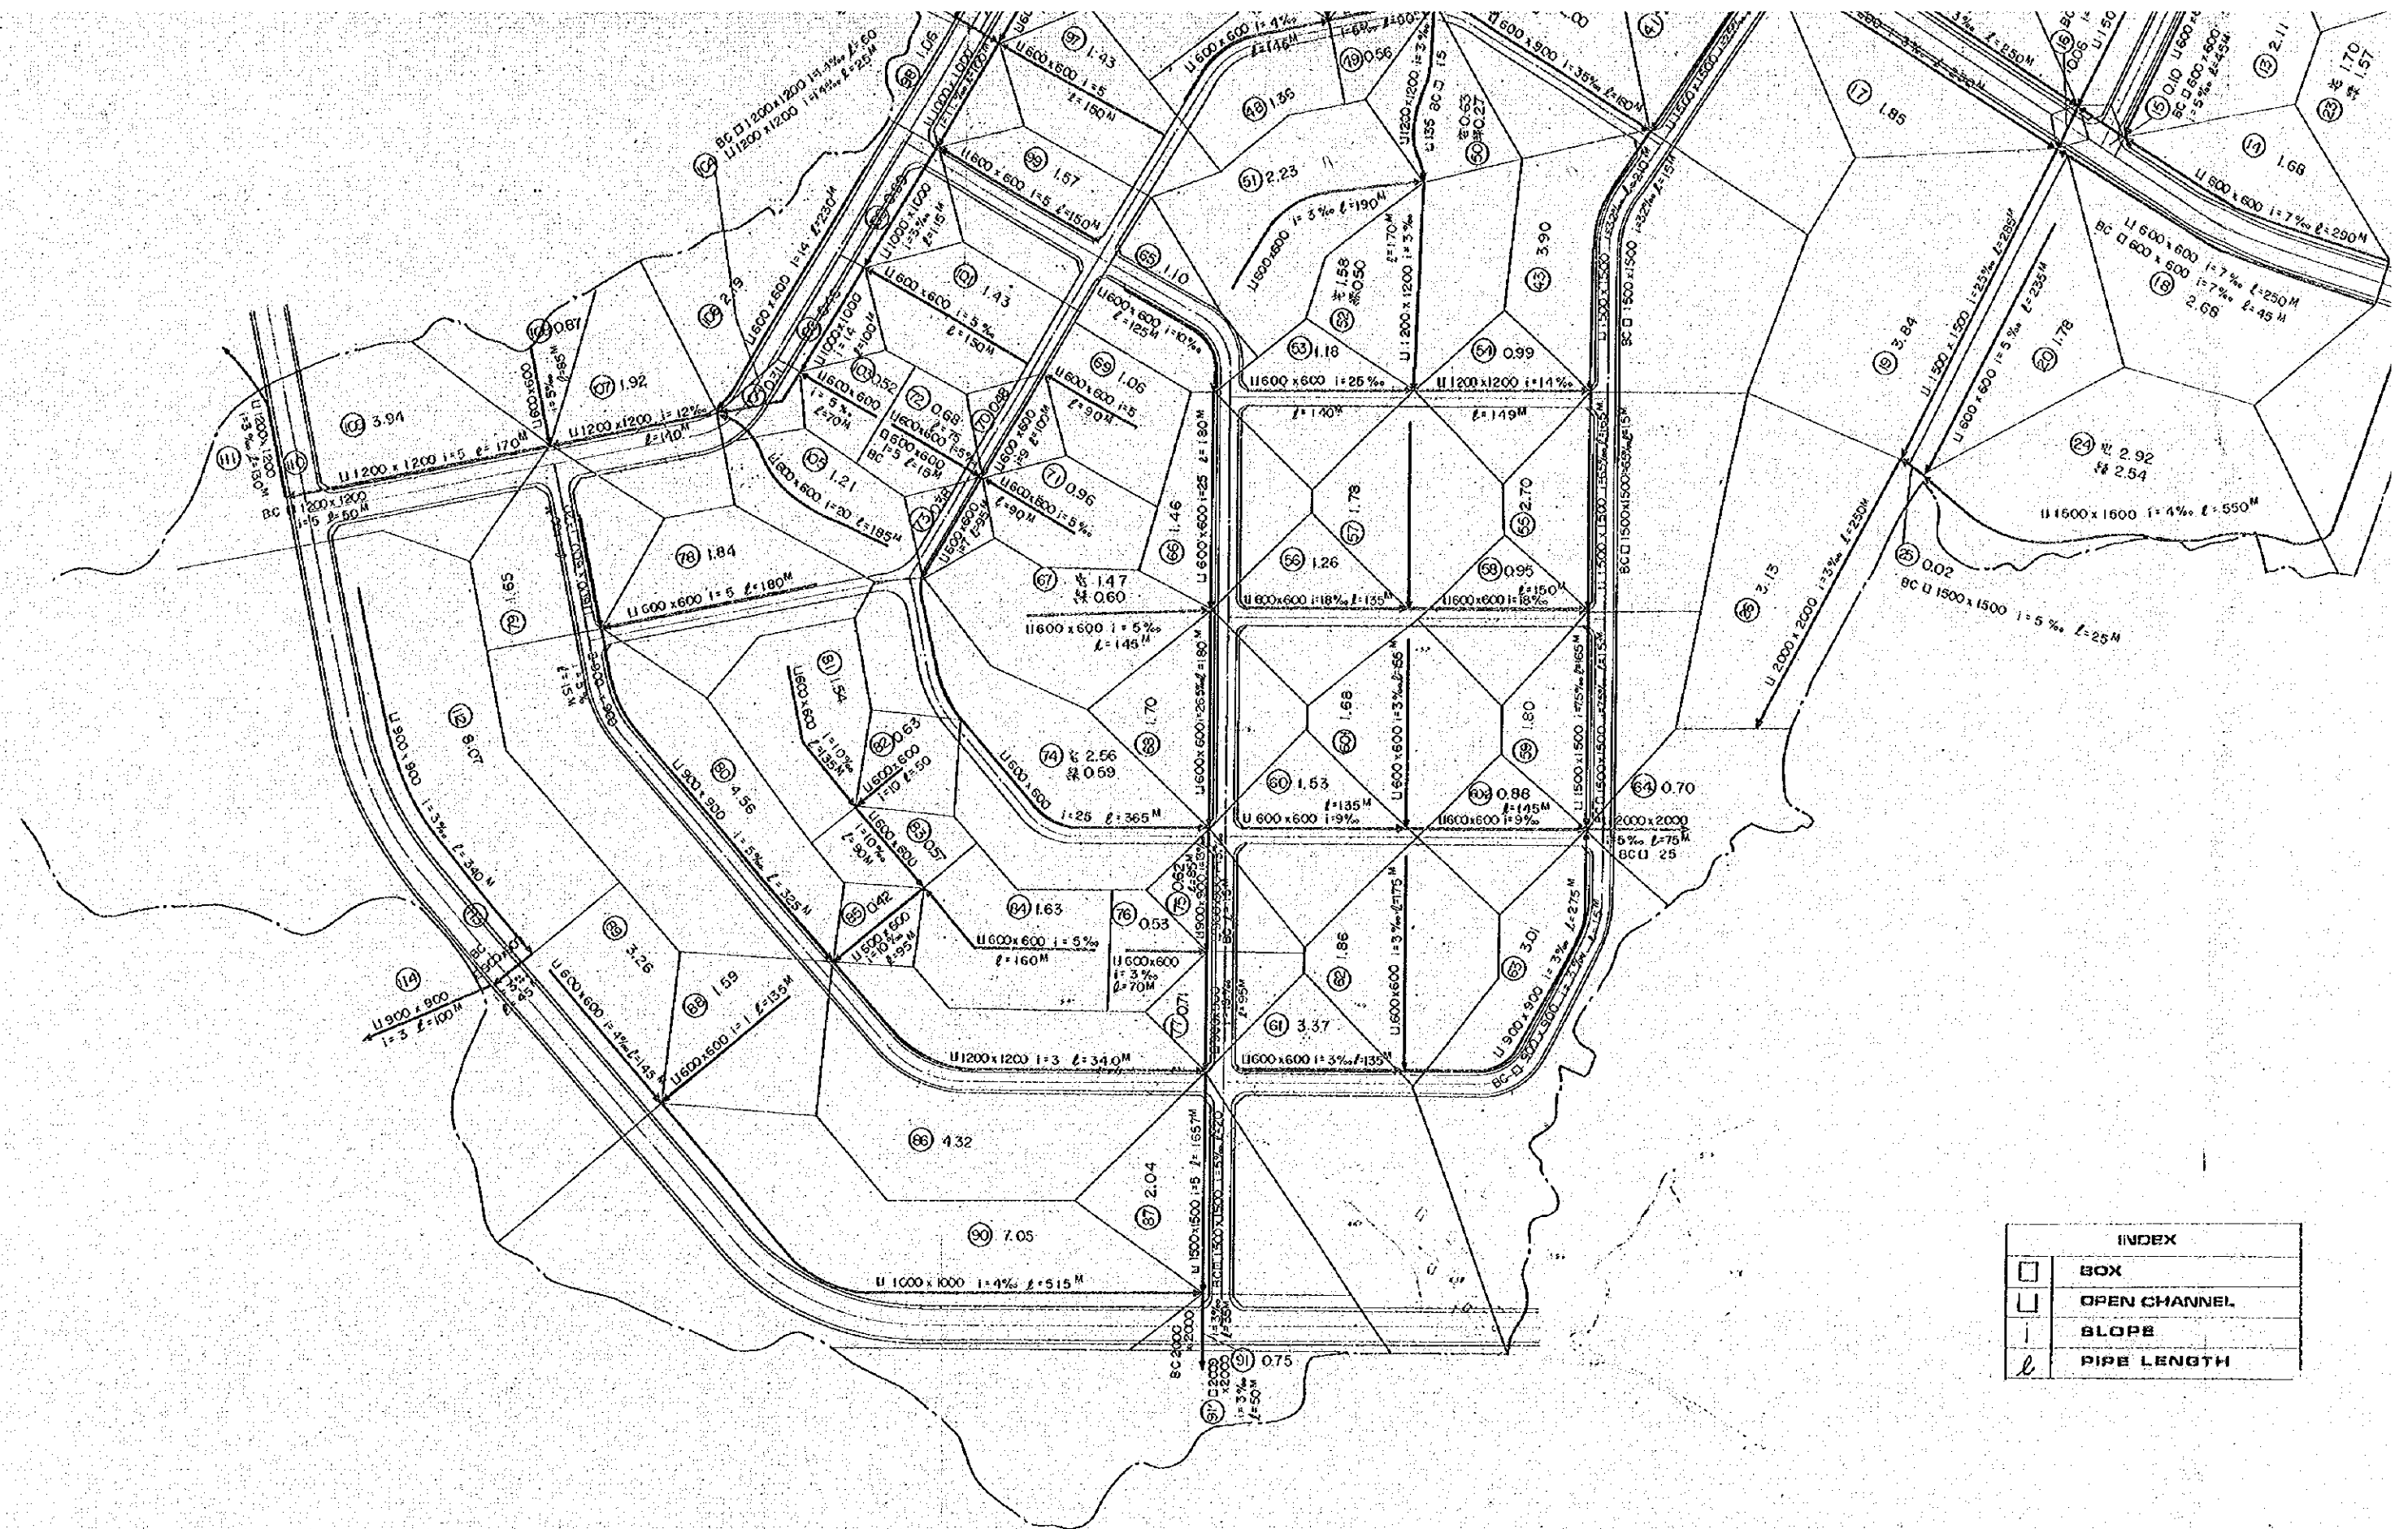

INDEX	
	BOX
	OPEN CHANNEL
	SLOPE
	PIPE LENGTH

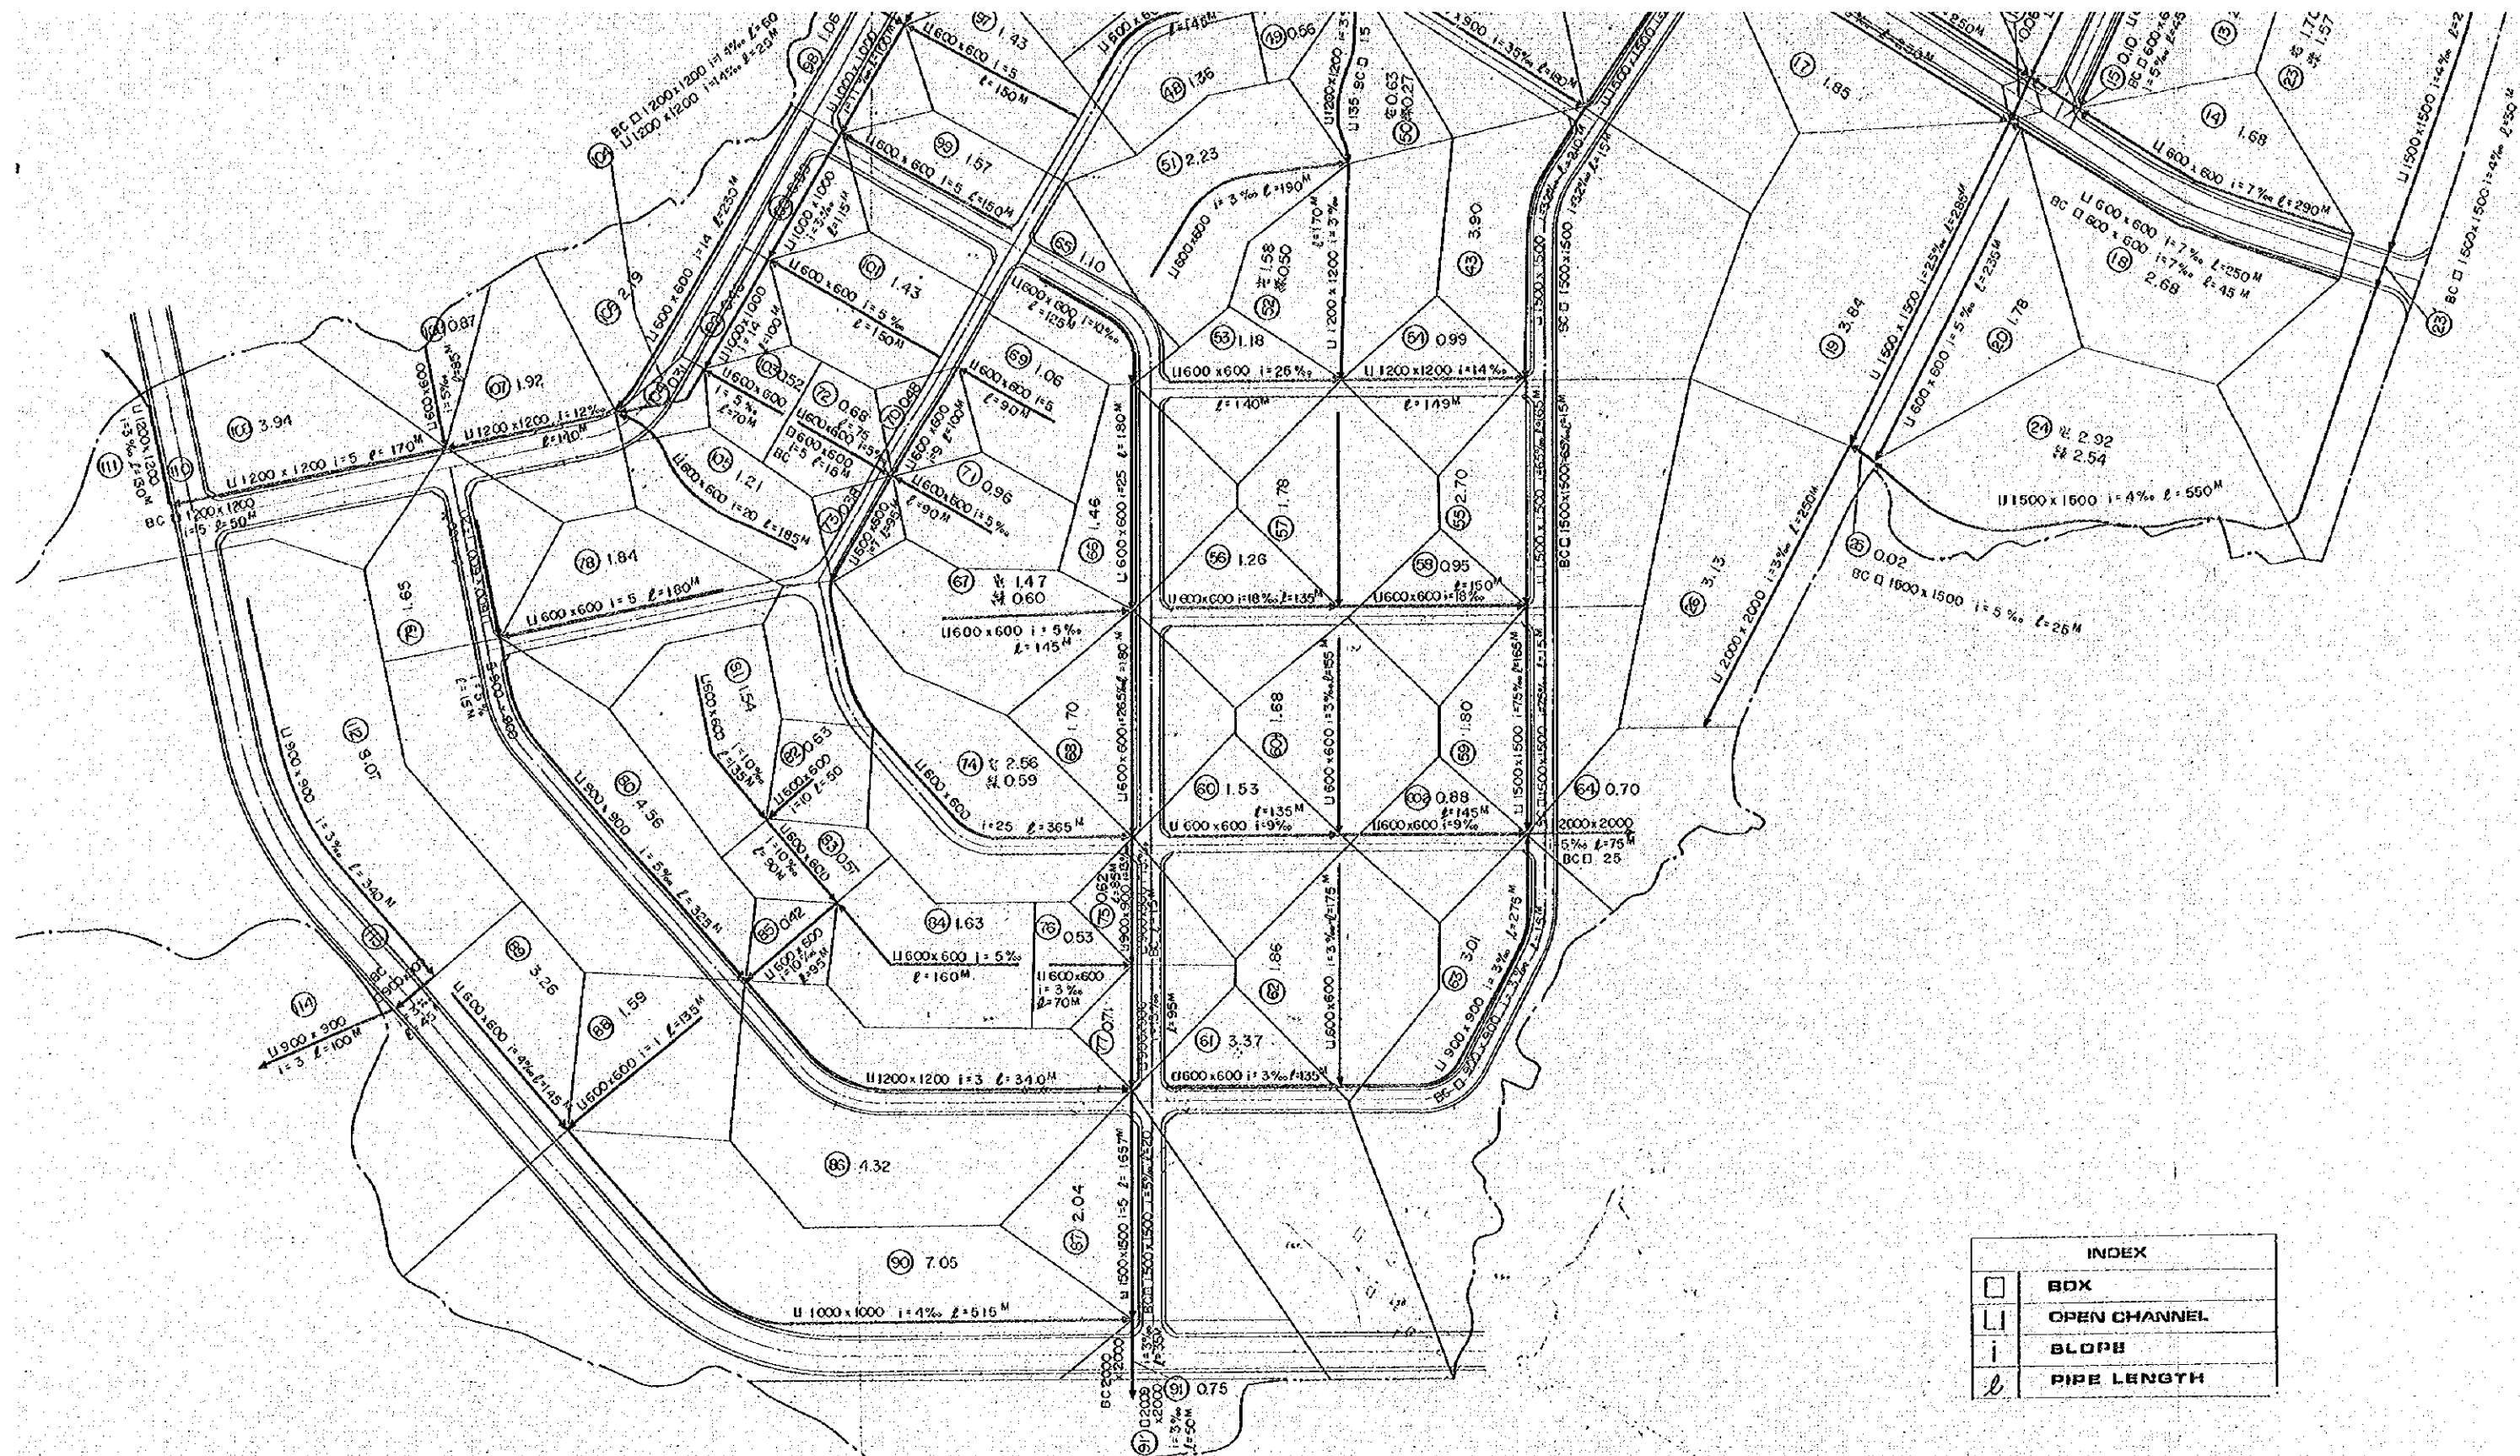

INDEX	
	BOX
	OPEN CHANNEL
	SLOPE
	PIPE LENGTH

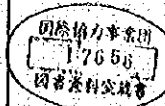


THE REPUBLIC OF INDONESIA
UJUNG PANDANG INDUSTRIAL ESTATE

BASIC DESIGN


MARCH 1977

JAPAN INTERNATIONAL COOPERATION AGENCY

NO 30
WATER SUPPLY PLAN

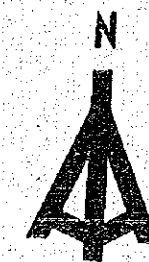


S=1:2500

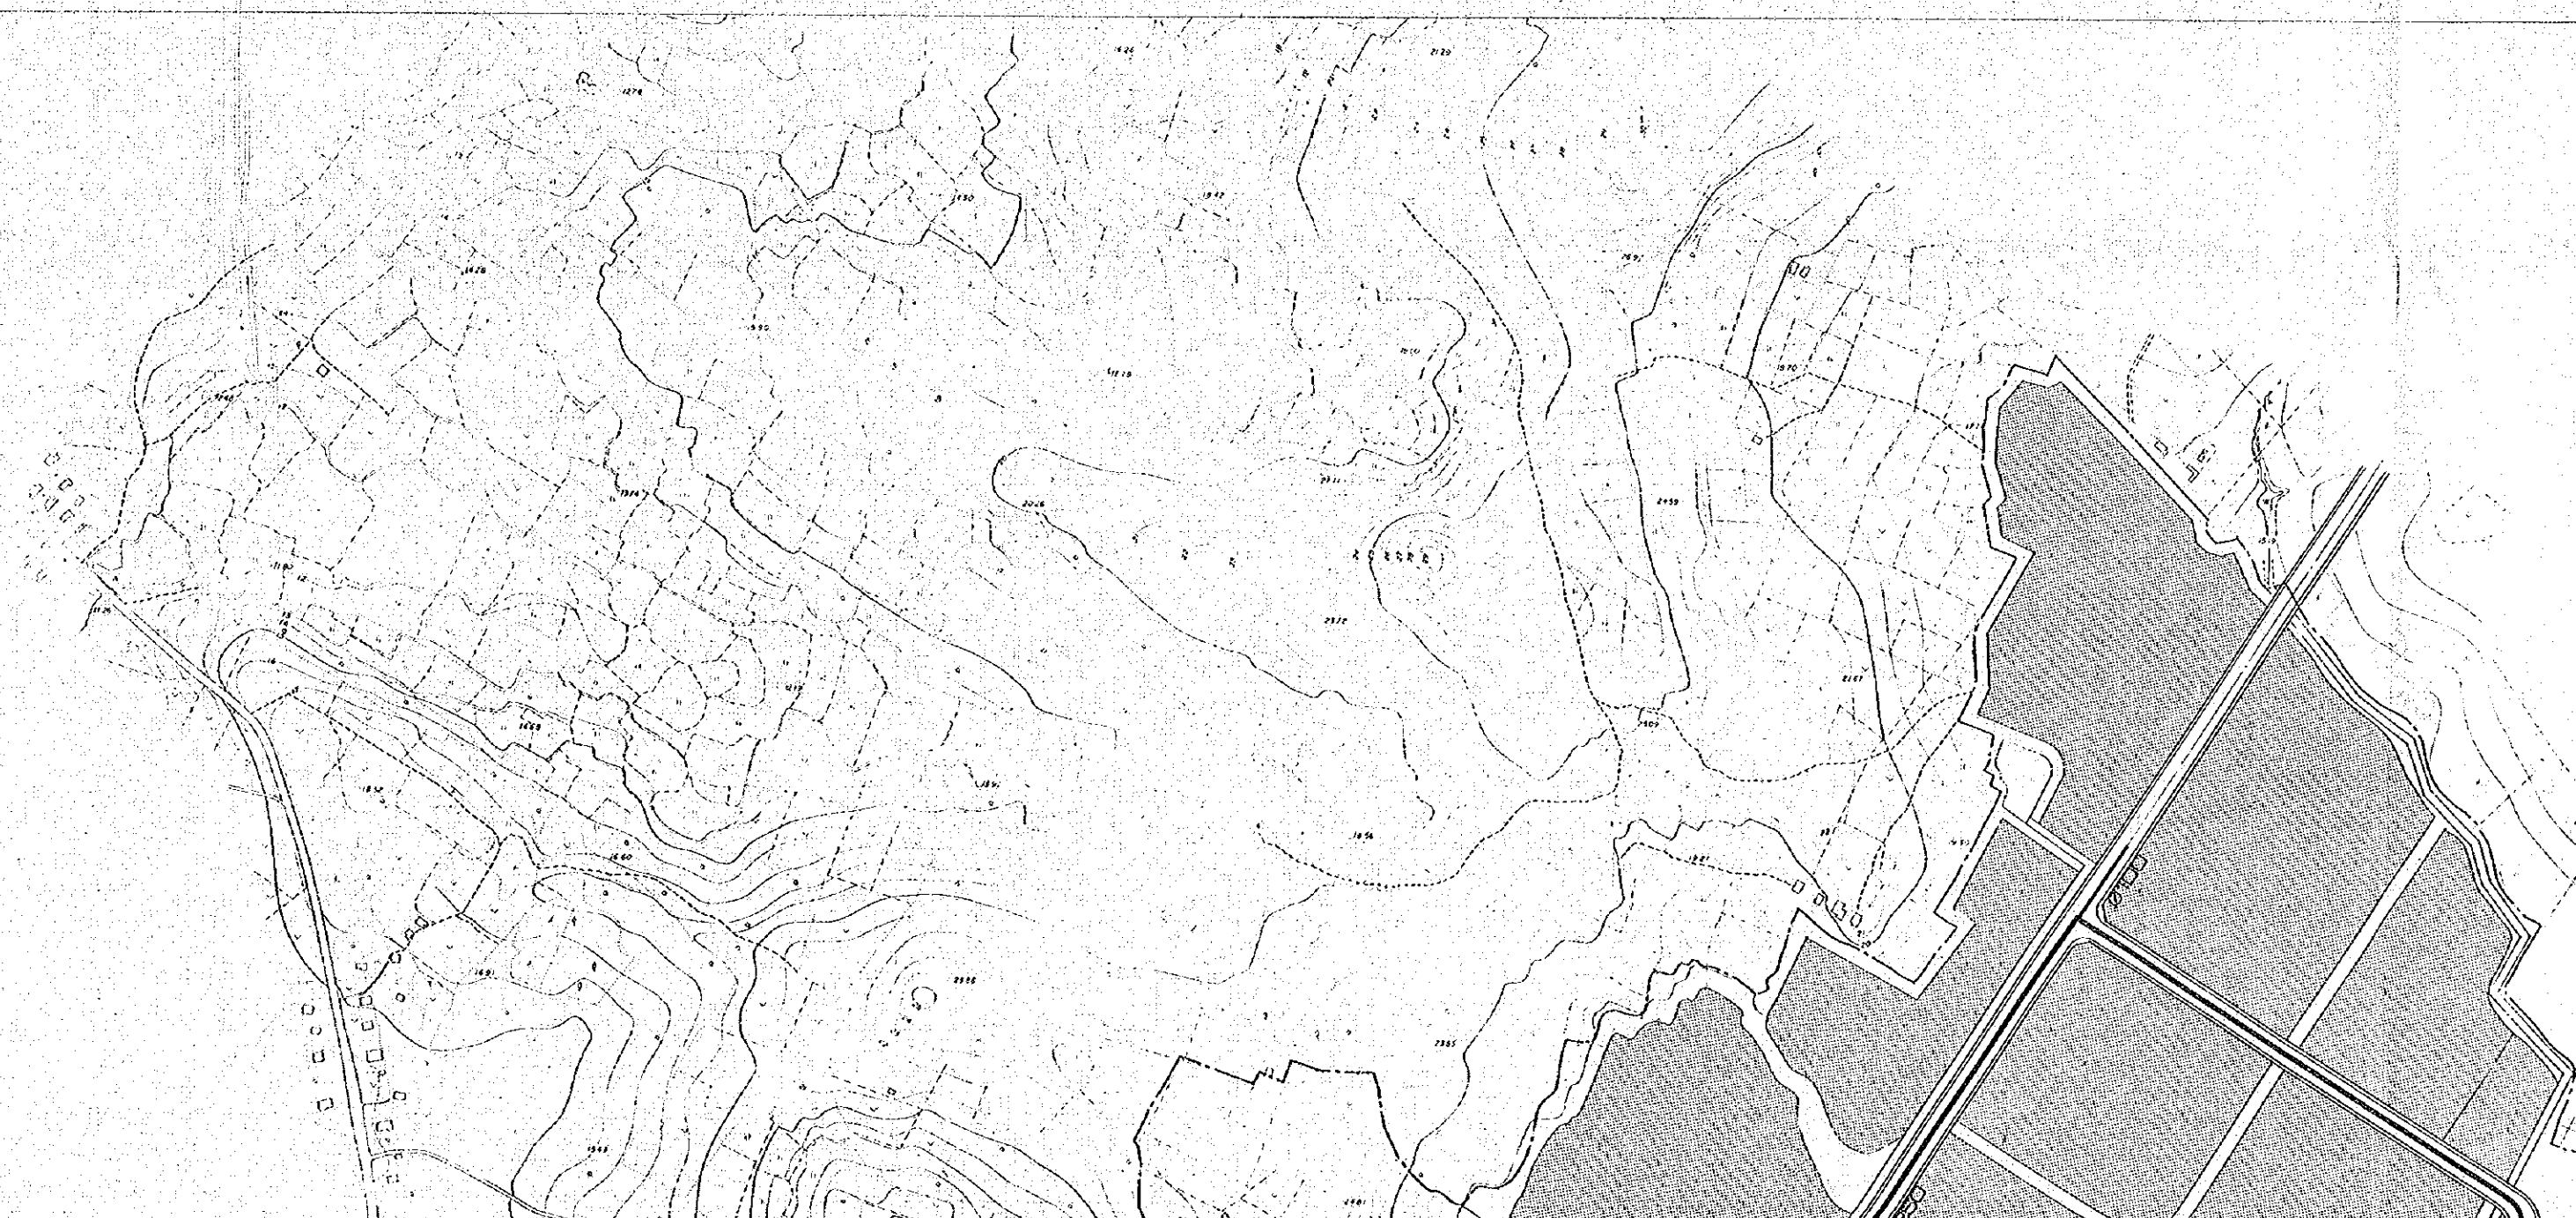


OF INDONESIA
INDANG INDUSTRIAL ESTATE

NATIONAL COOPERATION AGENCY


PLY PLAN

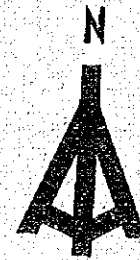


S=1:2500

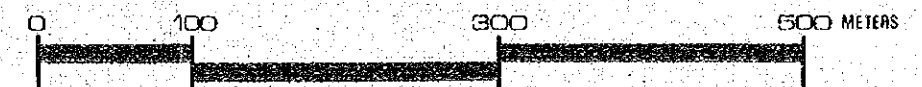




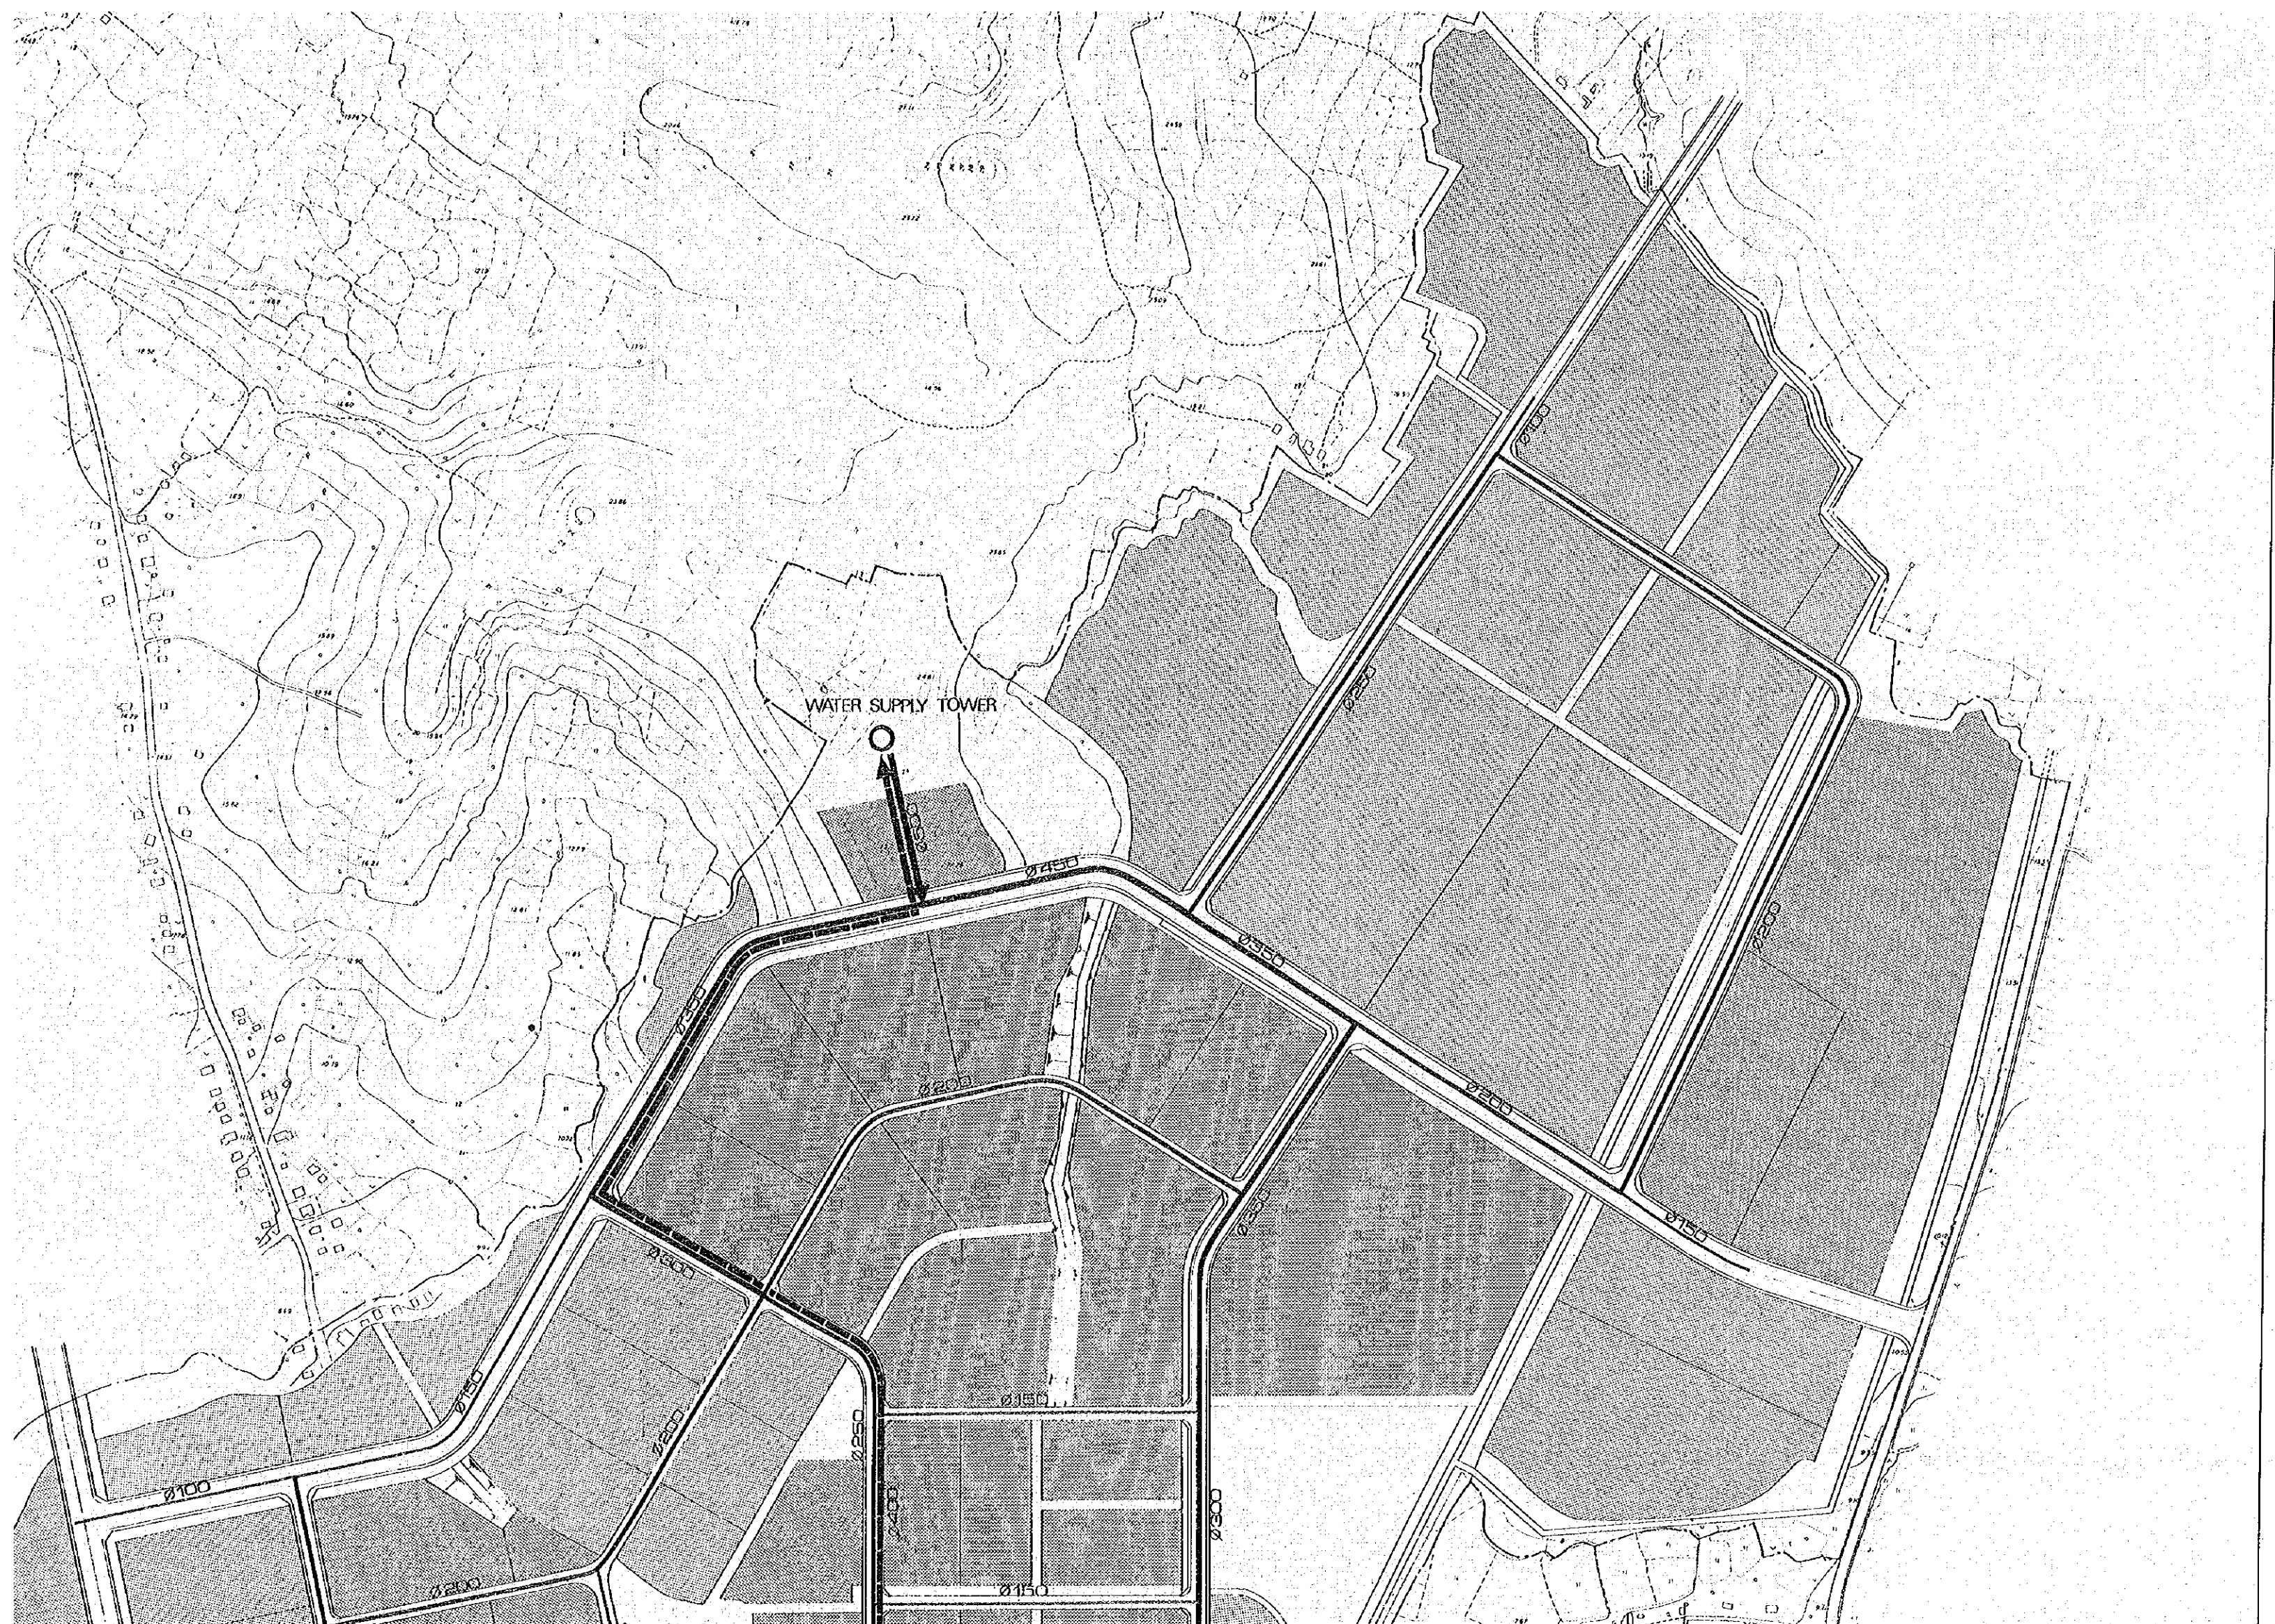



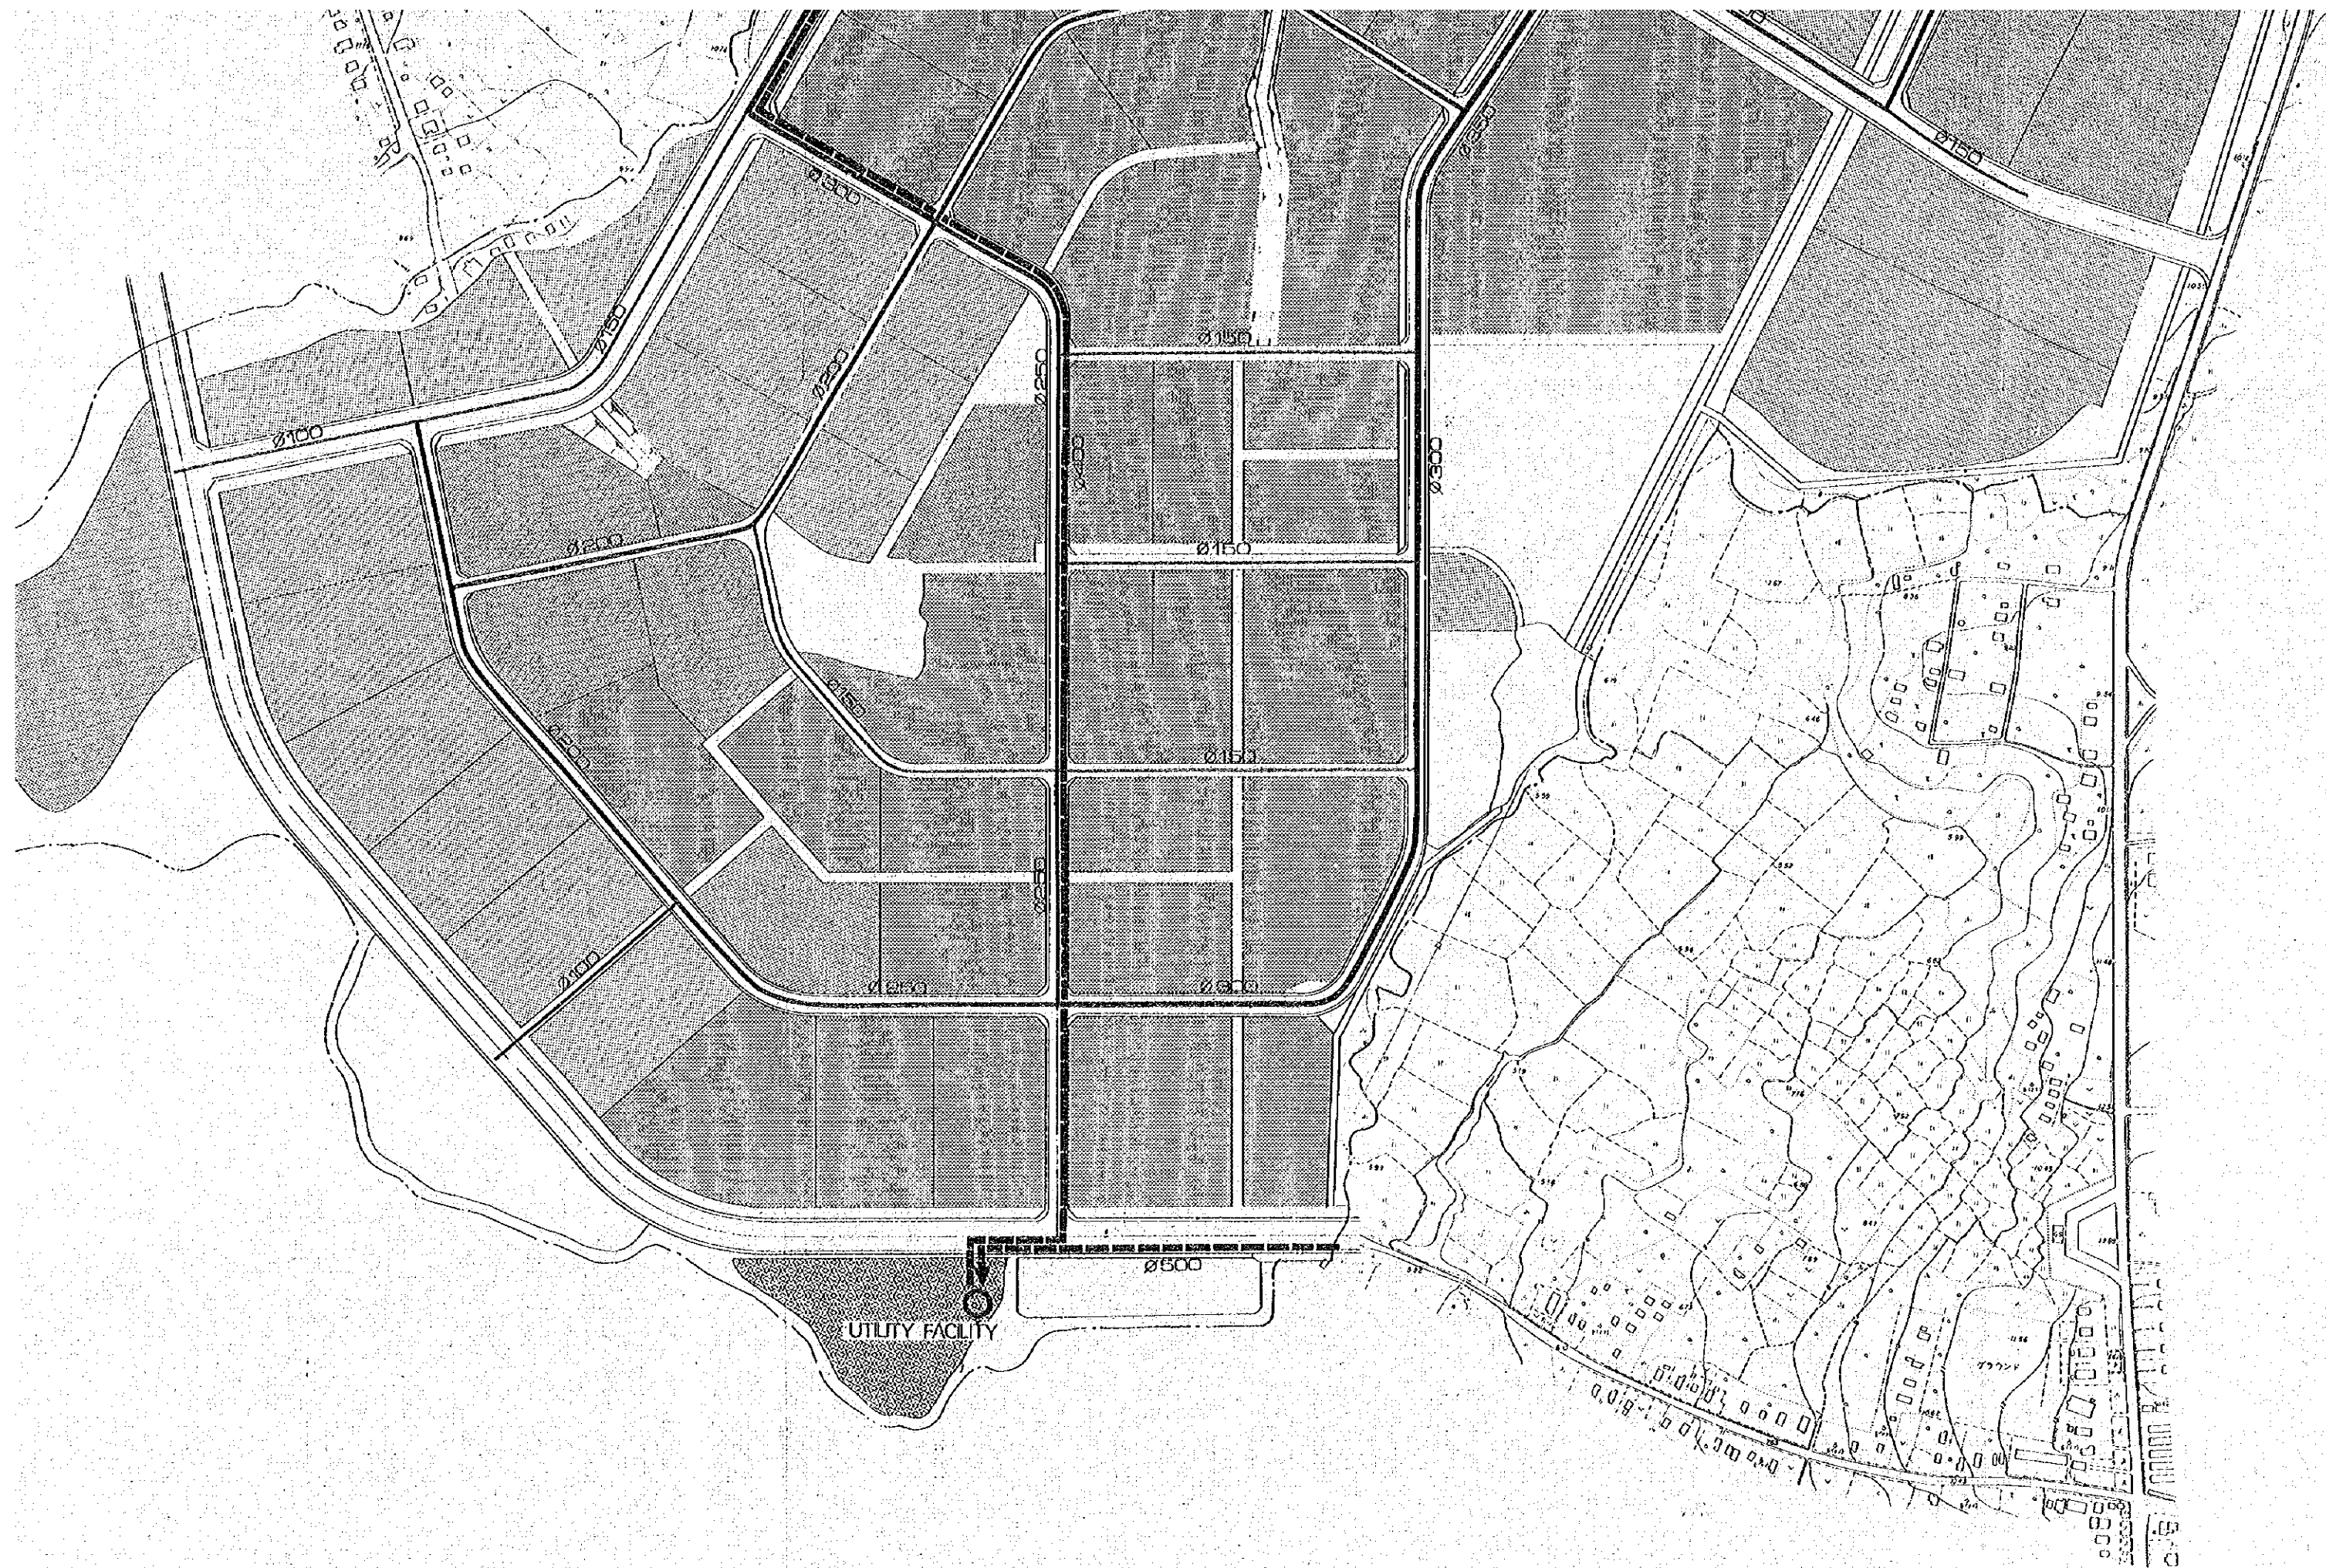

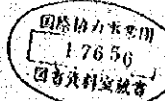

THE REPUBLIC OF INDONESIA
UJUNG PANDANG INDUSTRIAL ESTATE


BASIC DESIGN

MARCH 1977

JAPAN INTERNATIONAL COOPERATION AGENCY

N031

ADMINISTRATIVE CENTRE PLAN

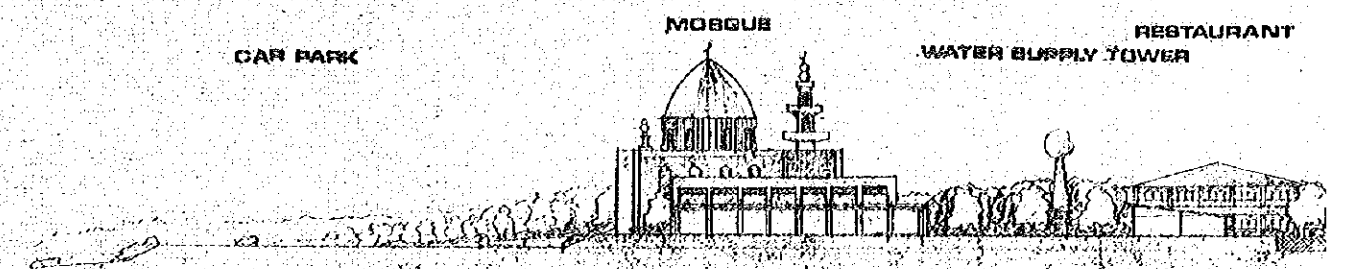


A-A SECTION

BUSINESS MANAGEMENT FACILITIES EDUCATIONAL FACILITIES MOSQUE

REPUBLIC OF INDONESIA
PANDANG INDUSTRIAL ESTATE


IGN
77
INTERNATIONAL COOPERATION AGENCY

RELATIVE CENTRE PLAN

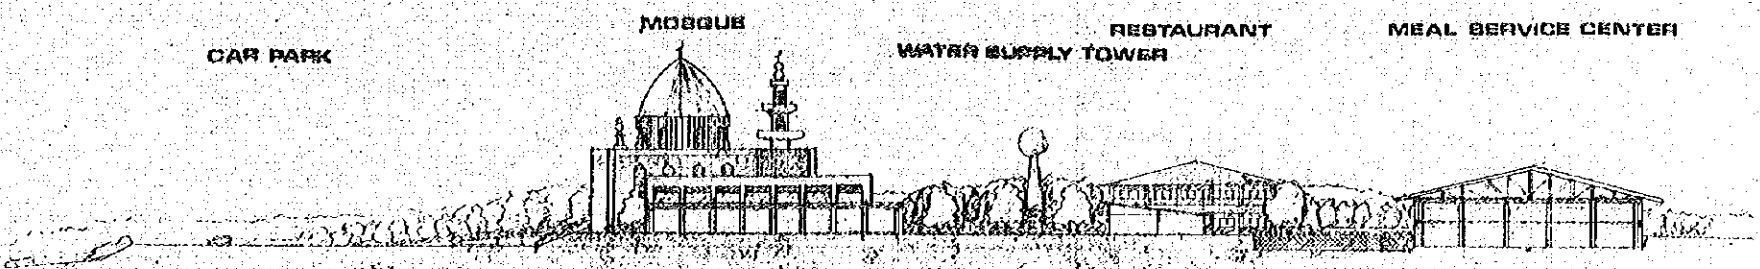


A-A' SECTION


BUSINESS MANAGEMENT FACILITIES
EDUCATIONAL FACILITIES
MOSQUE

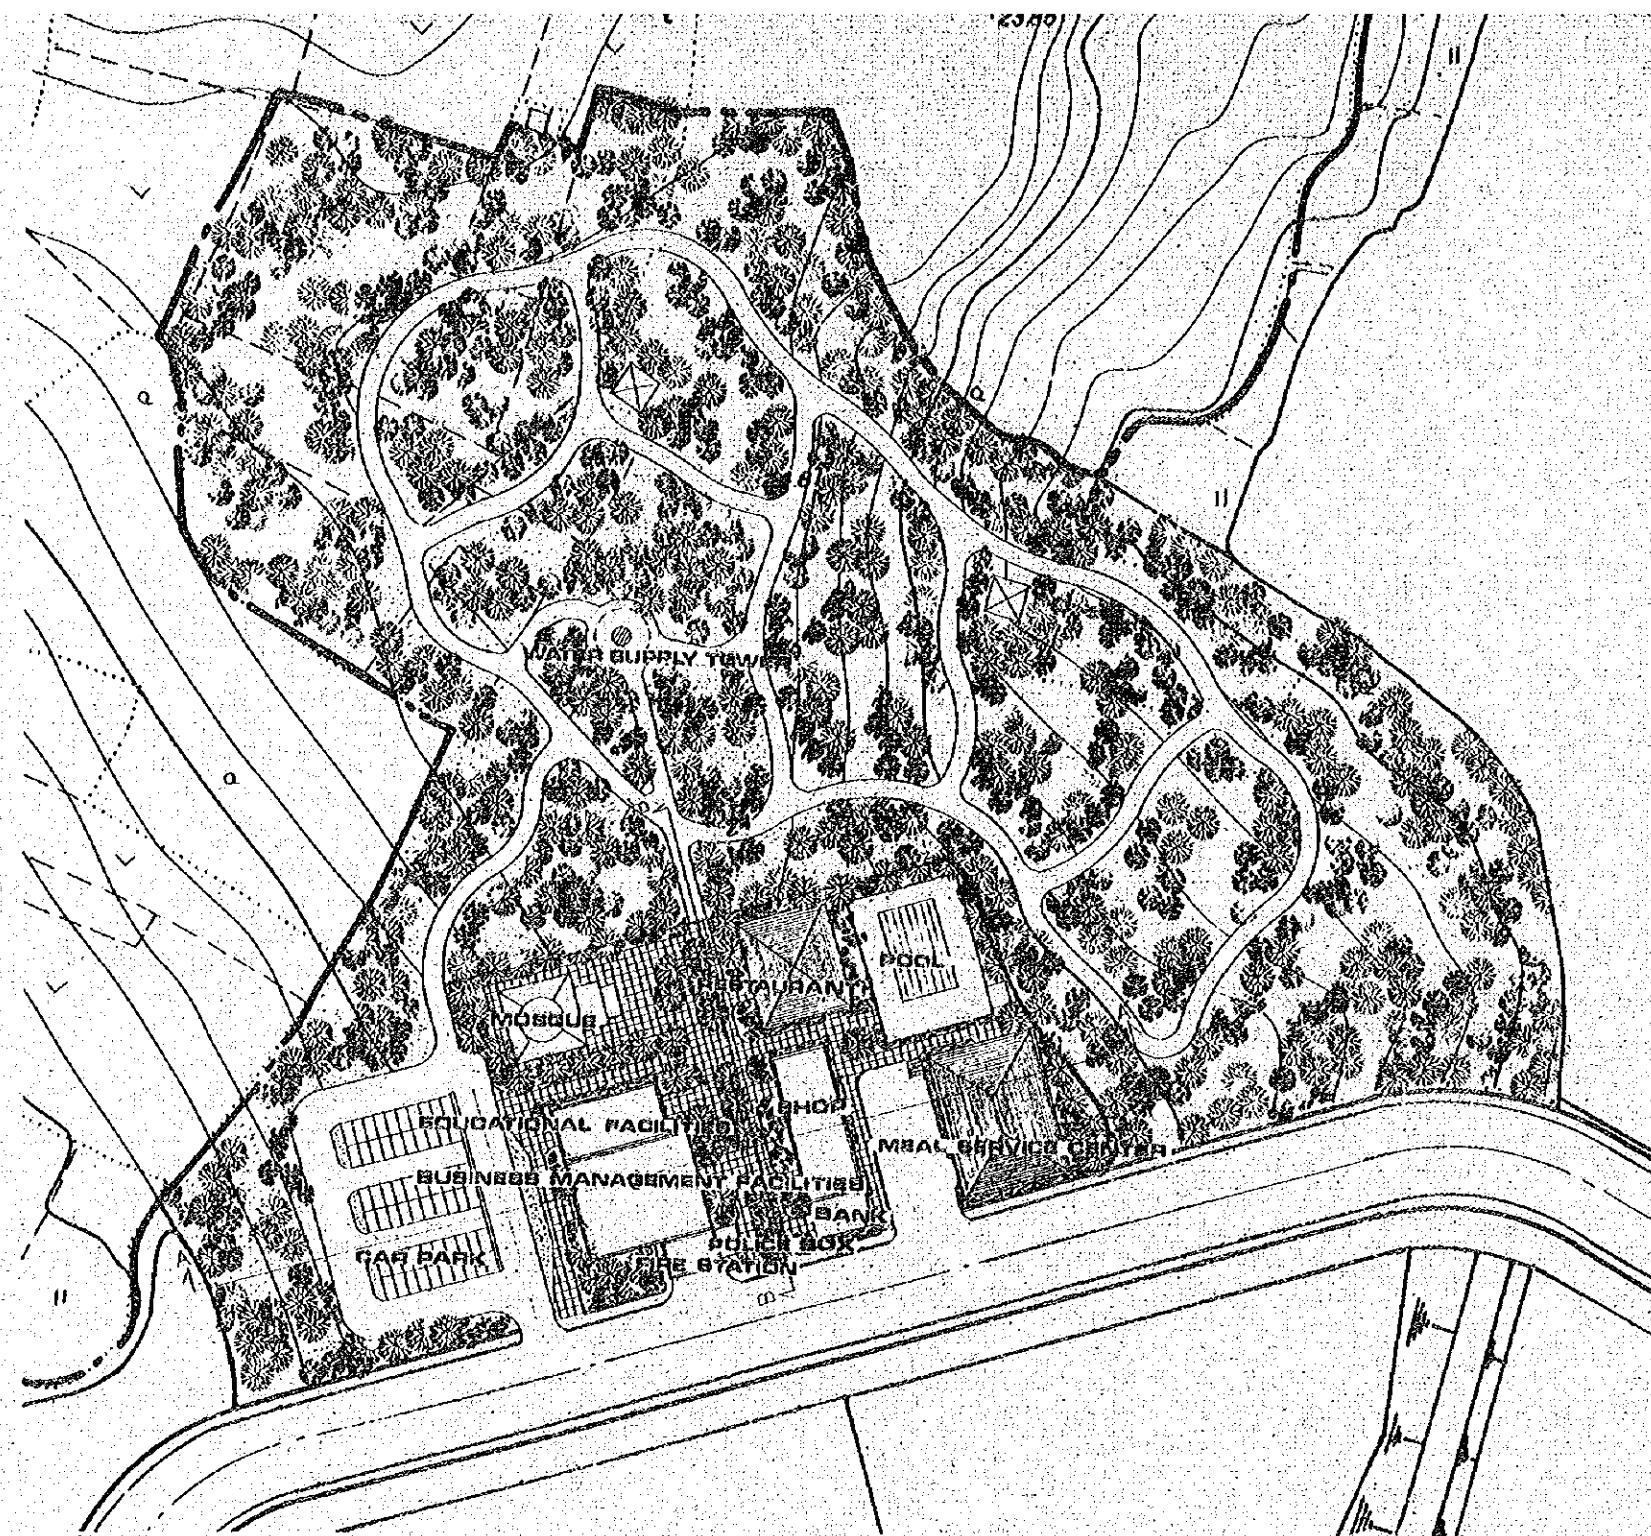



ADMINISTRATIVE CENTRE PLAN 1:11000

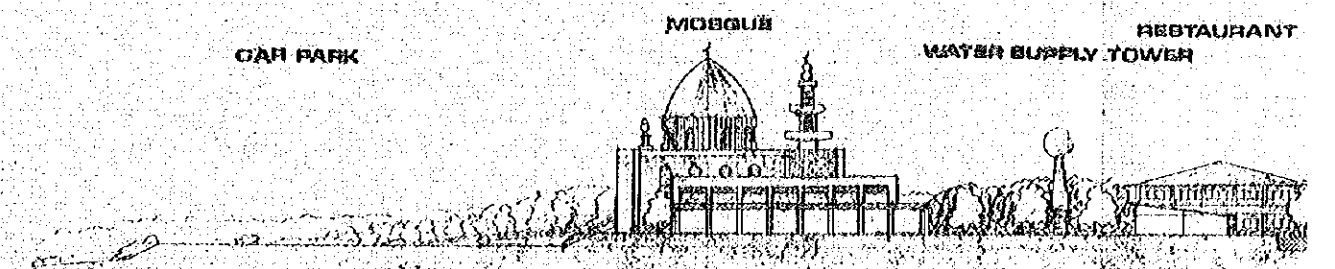

A-A' SECTION

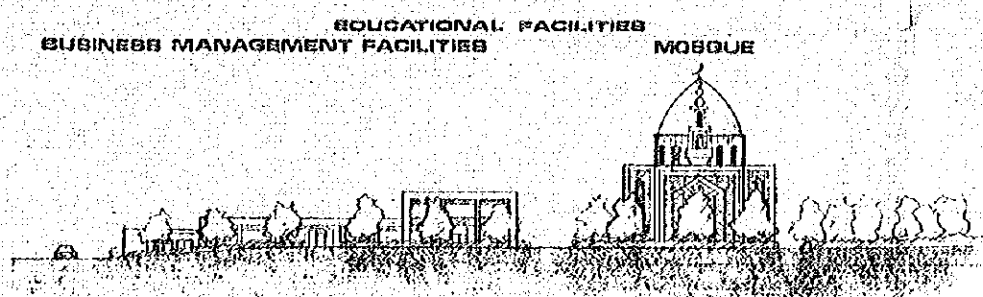


B-B' SECTION

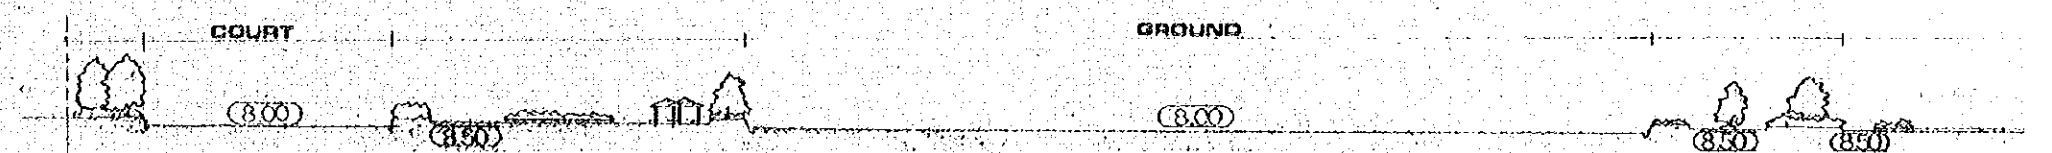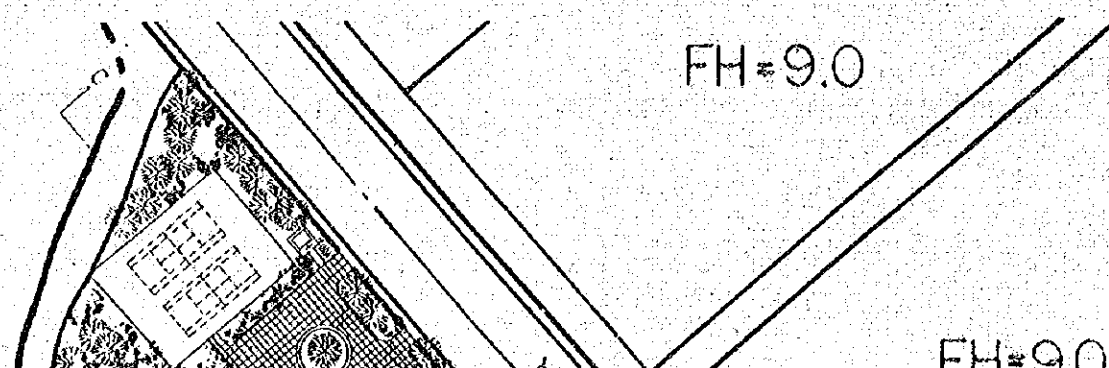






ADMINISTRATIVE CENTRE PLAN 1:1000

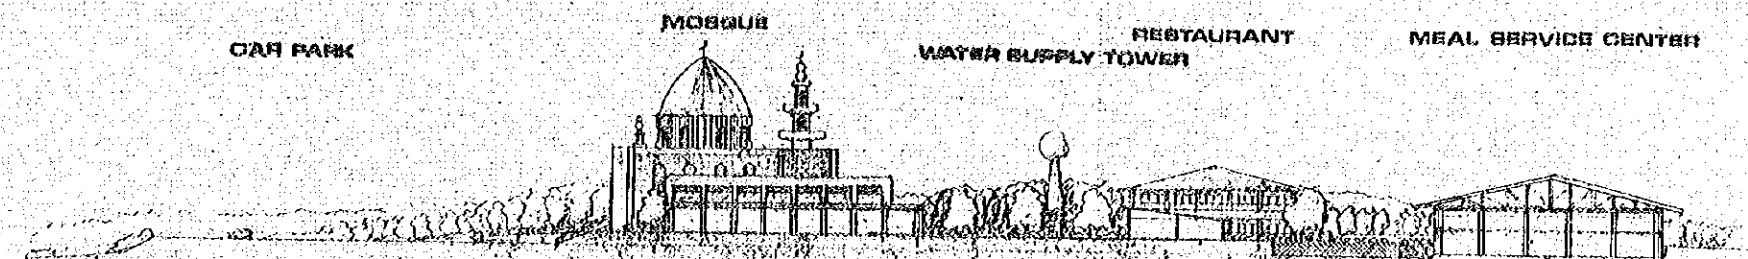


A-A SECTION

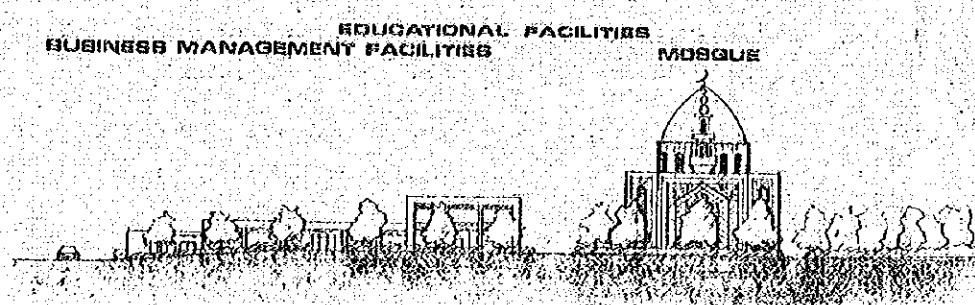


B-B SECTION

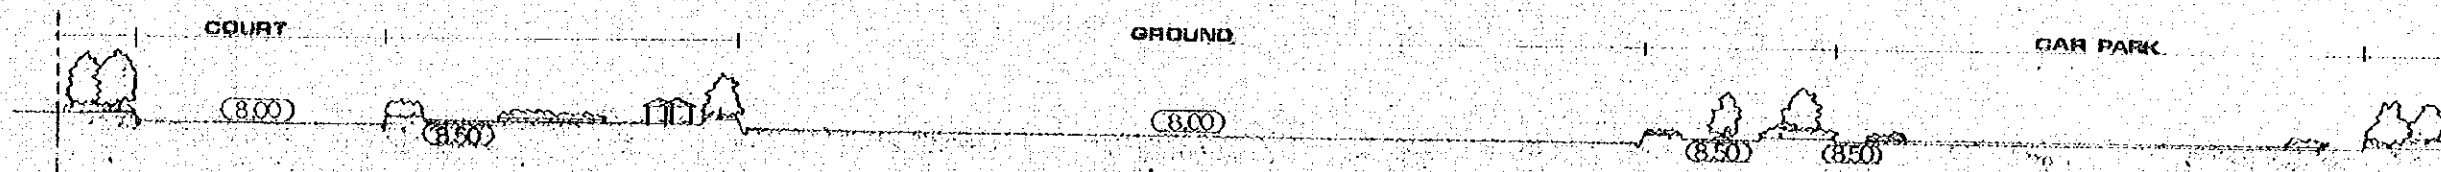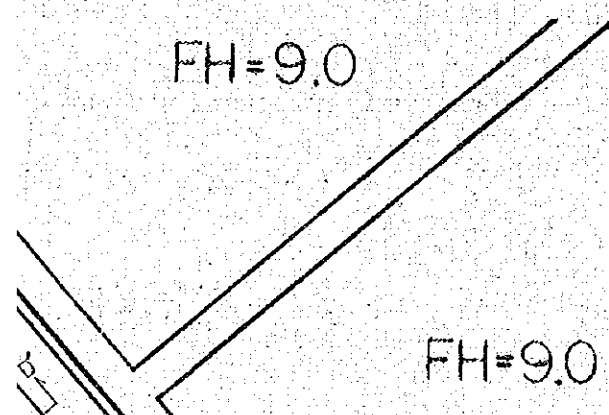


ADMINISTRATIVE CENTRE PLAN 8=1:1000

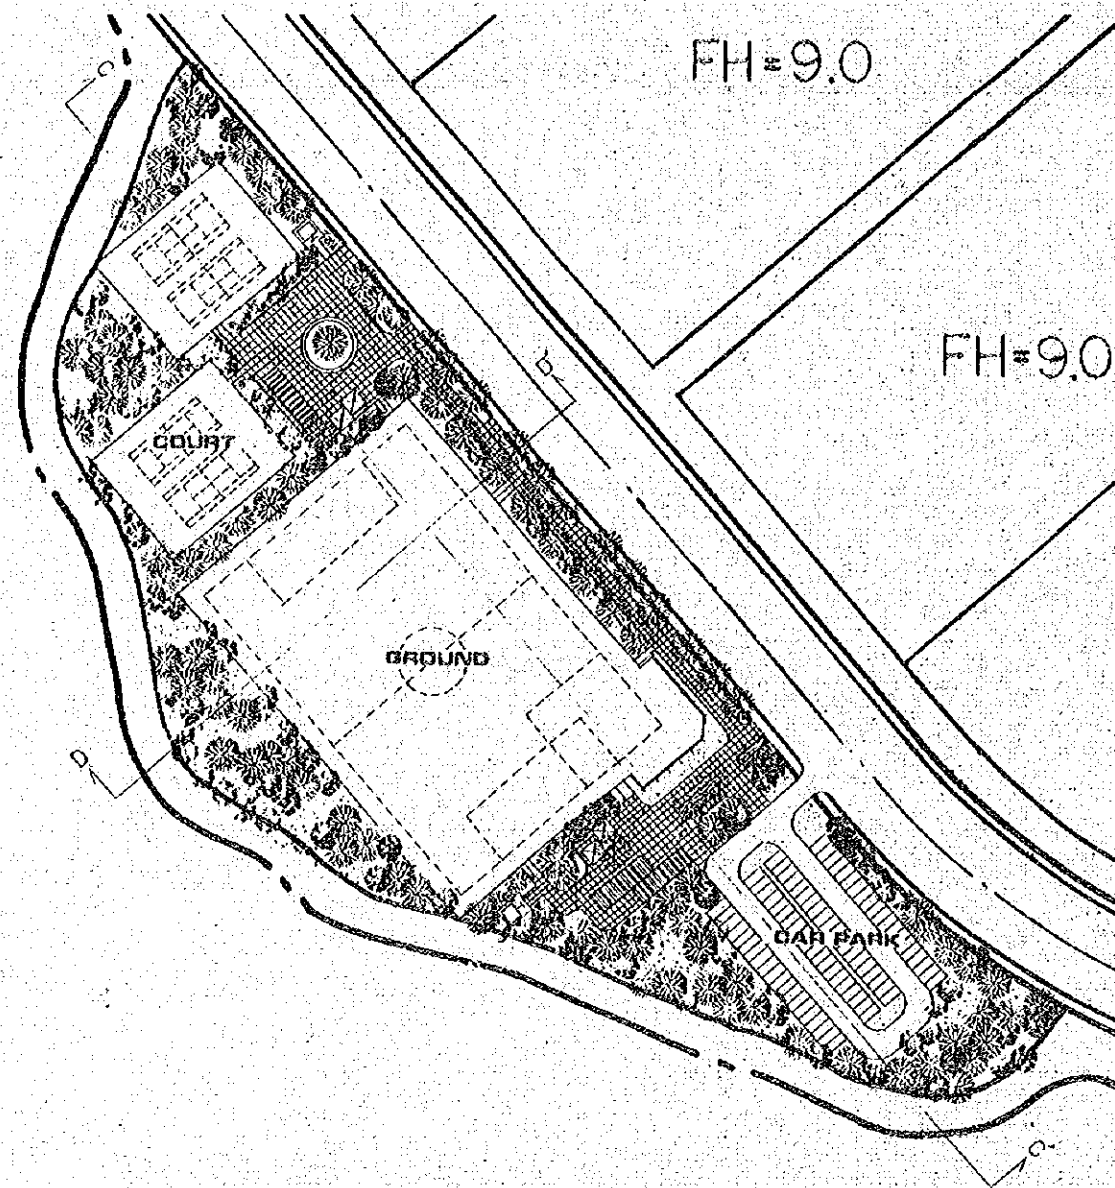

PLAYING FIELD PLAN 8=1:1000

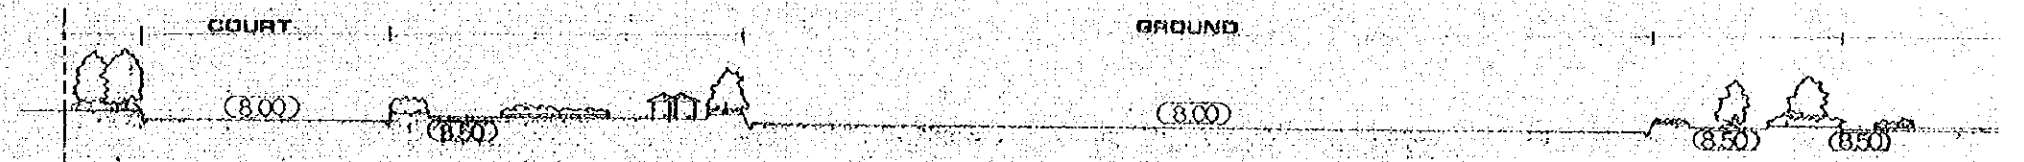


C-C' SECTION

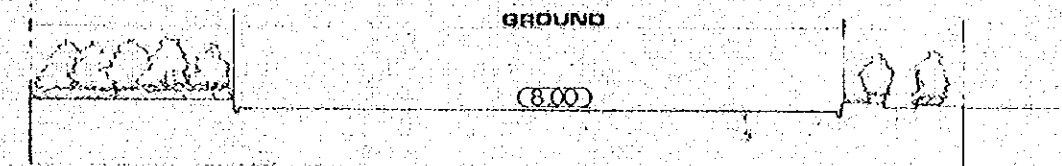

D-D SECTION

ADMINISTRATIVE CENTRE PLAN S=1:1000

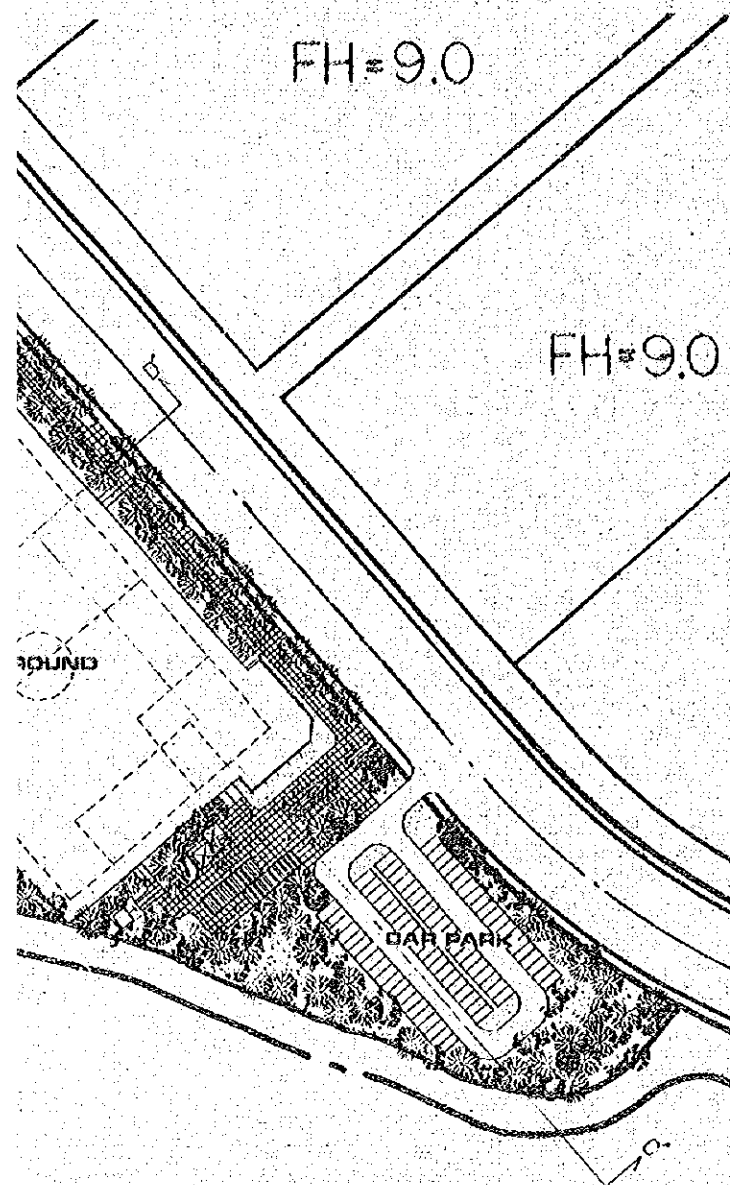

G FIELD PLAN S=1:1000

