


SMALL HYDROPOWER DEVELOPMENT SCHEME AT MEDAMIT - 2

RIVER CROSS SECTIONS AT POWERHOUSE SITE

SCALE 1 : 500

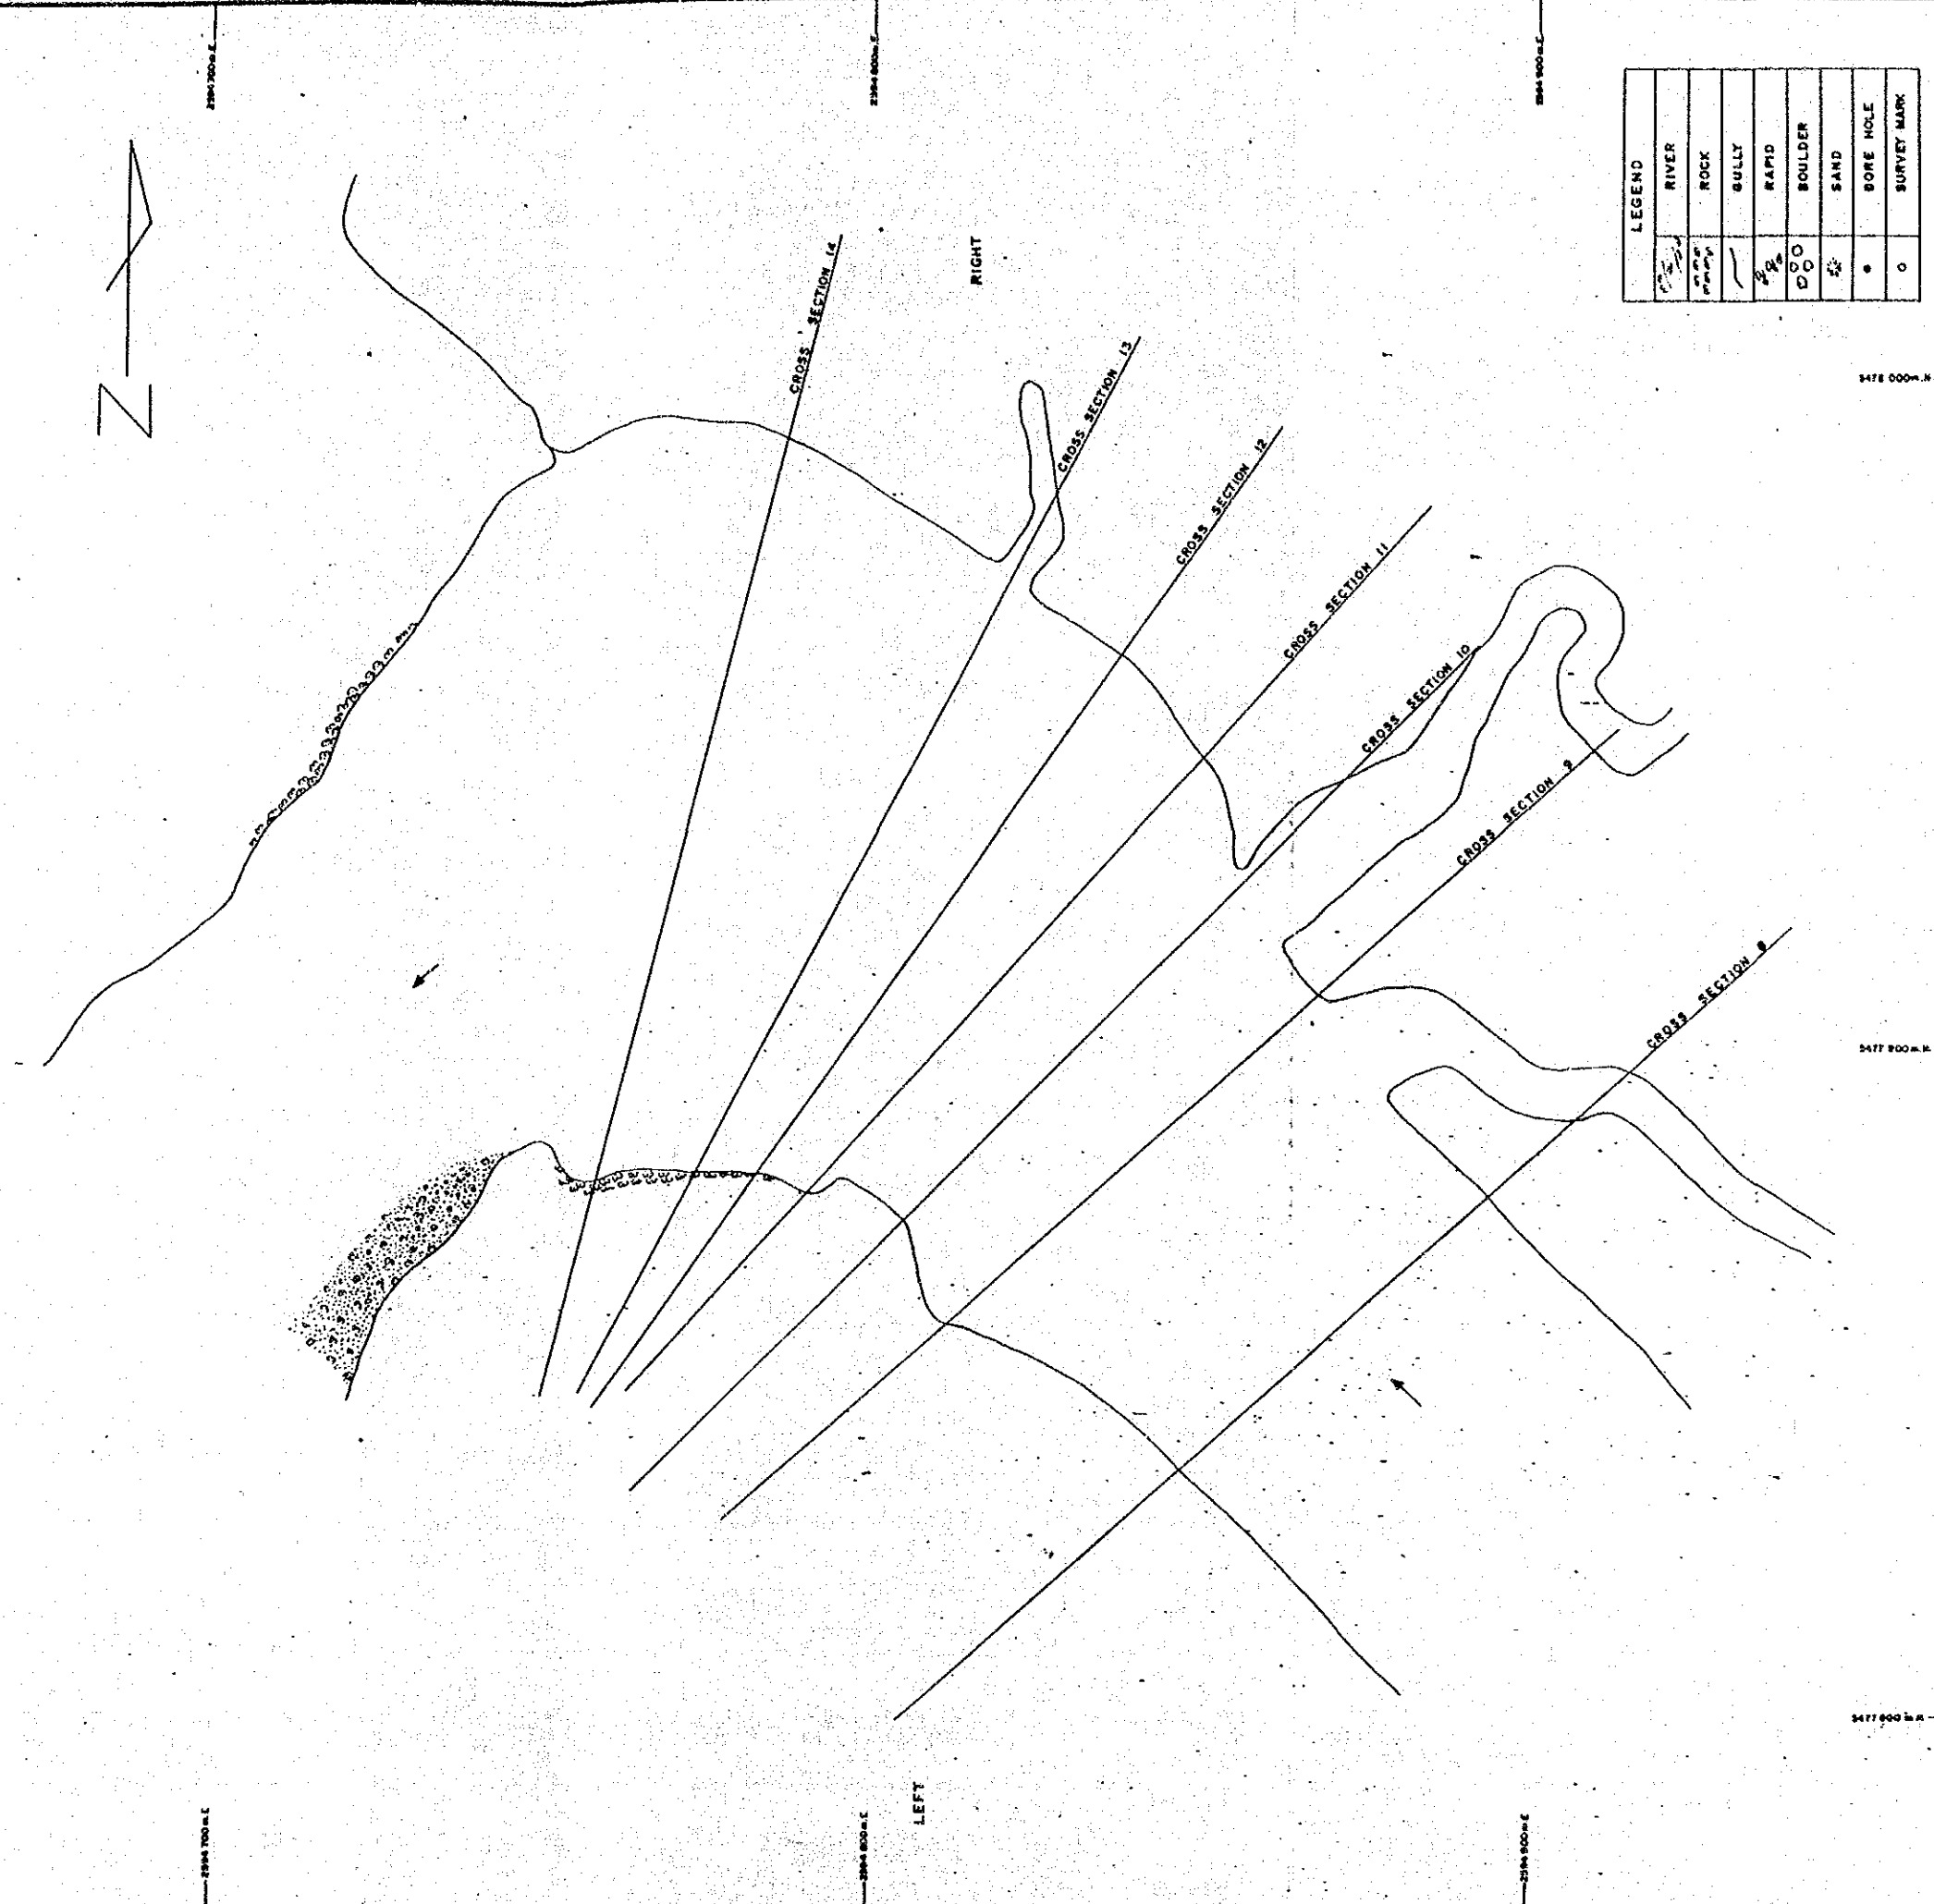

LEGEND	
	RIVER
	ROCK
	GULLY
	RAPID
	BOULDER
	SAND
	BORE HOLE
	SURVEY MARK

SALAND SURVEY SERVICES
 SURVEYED BY : M. Chin DATE : May 1987
 DRAWN BY : M. Chin DATE : 3-5-1987
 EXAMINED BY : [Signature] DATE : 2-8-1987

PROJECT
 SMALL HYDROPOWER DEVELOPMENT SCHEME AT MEDAMIT - 2


CLIENT
 SARAWAK ELECTRICITY SUPPLY CORPORATION

PLAN NO: MED-2/SUR
 /1021

SMALL HYDROPOWER DEVELOPMENT SCHEME AT MEDAMIT-2

LONGITUDINAL SECTION OF RIVER AT POWERHOUSE SITE

SCALE 1:250

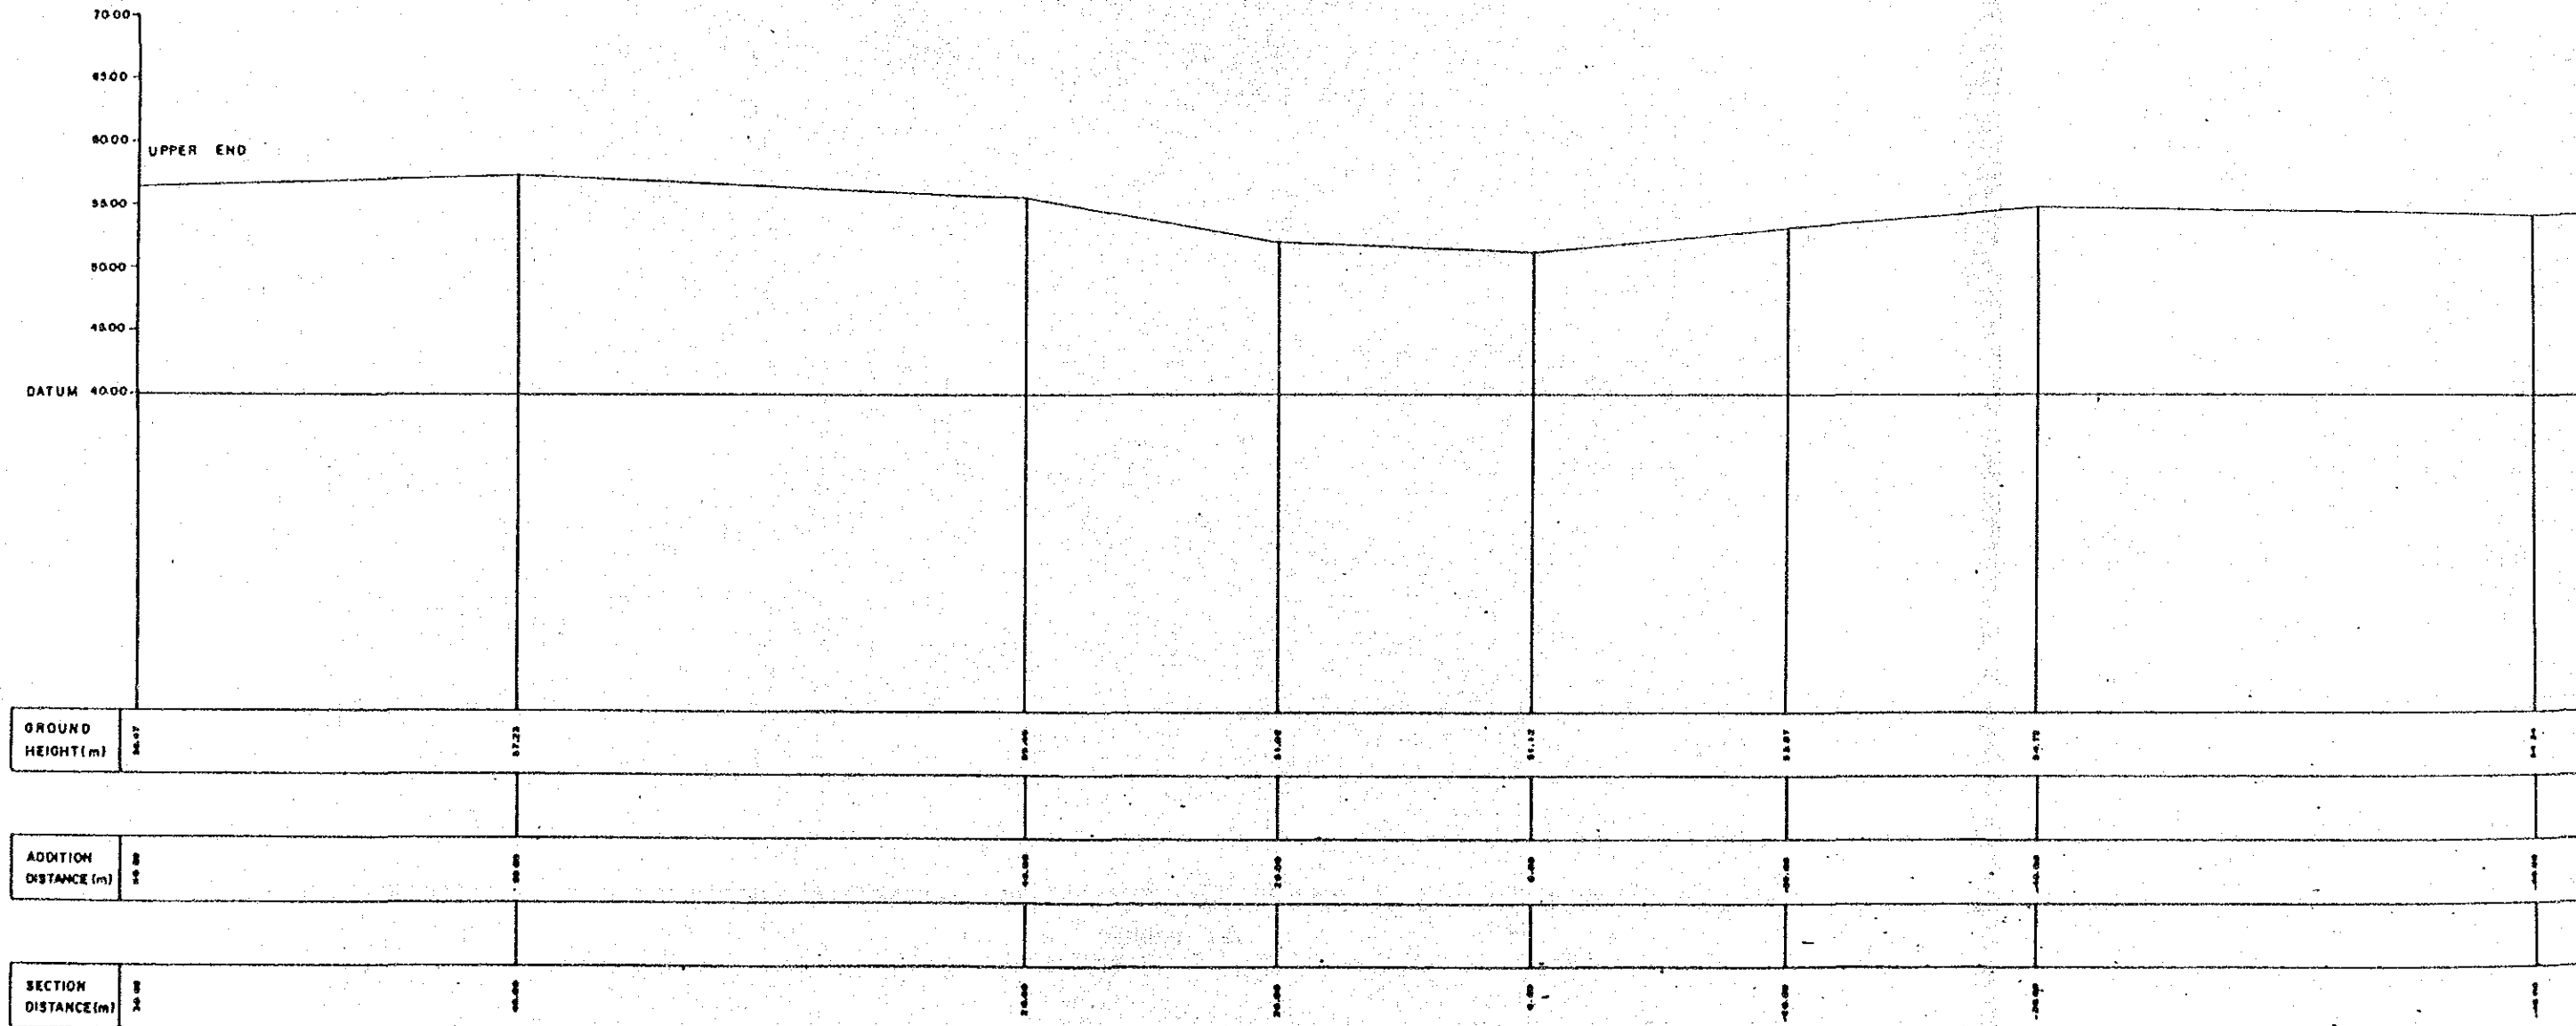

PROJECT: SMALL HYDROPOWER DEVELOPMENT SCHEME AT MEDAMIT - 2

CLIENT: SARAWAK ELECTRICITY SUPPLY CORPORATION

SALAND SURVEY SERVICES

SURVEYED BY: H. CHAN


DRAWN BY: H. CHAN

EXAMINED BY: *[Signature]*

PLAN NO: MED-2

SMALL HYDROPOWER DEVELOPMENT SCHEME AT MEDAMIT - 2
 LONGITUDINAL SECTION OF RIVER AT POWERHOUSE SITE
 SCALE 1:250

LOWER END

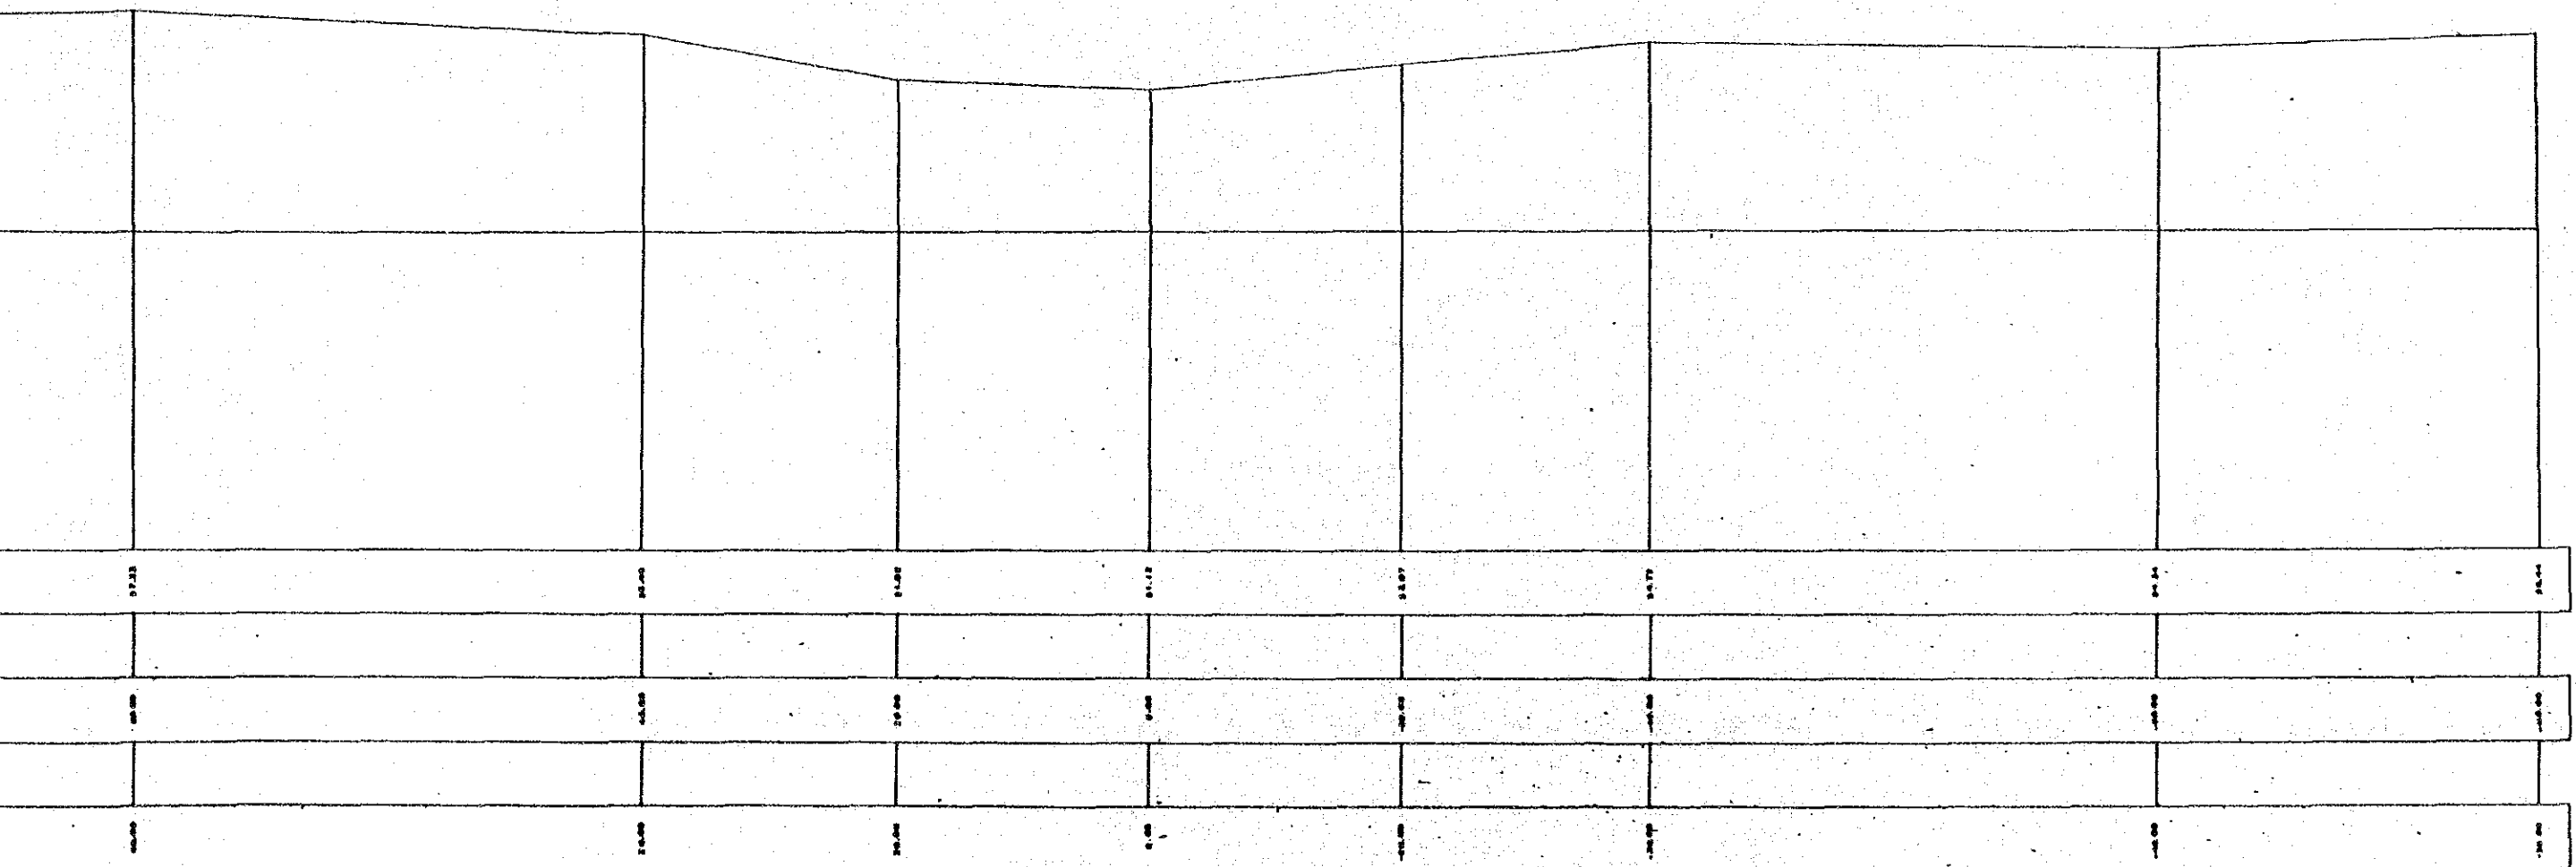

HYDROPOWER DEVELOPMENT SCHEME AT MEDAMIT - 2


AK ELECTRICITY SUPPLY CORPORATION

SALAND SURVEY SERVICES
 SURVEYED BY : M. Chm ... DATE : May 1987
 DRAWN BY : M. Chm ... DATE : Aug 1987
 EXAMINED BY : *[Signature]* ... DATE : 21-8-1987

PLAN NO : MED-2/SUR/1022

POWERHOUSE SITE

CROSS SECTION 8
SCALE : 1 : 250

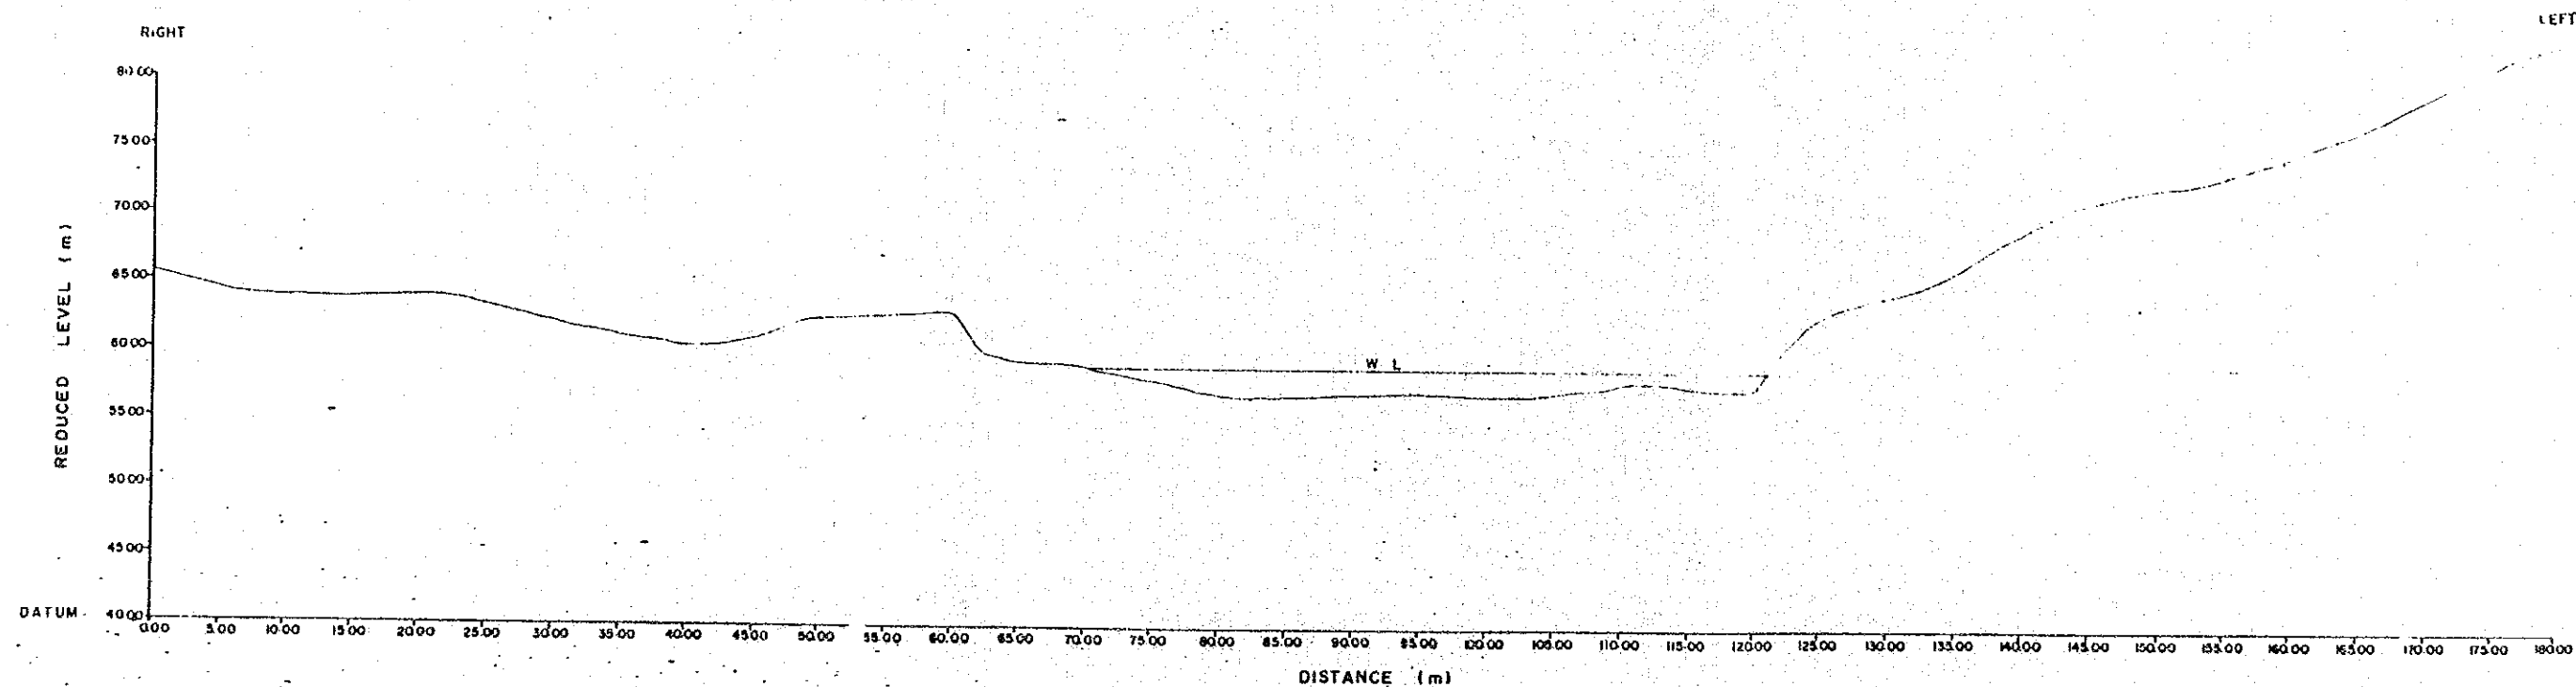

PROJECT
SMALL HYDROPOWER DEVELOPMENT SCHEME AT MEDAMIT - 2


SALAND SURVEY SERVICES
SURVEYED BY: M. Chin DATE: May 1987
DRAWN BY: M. Chin DATE: 3-8-1987
EXAMINED BY: [Signature] DATE: 21-8-1987

CLIENT
SARAWAK ELECTRICITY SUPPLY CORPORATION

PLAN NO: MED-2/SUR/1023

POWERHOUSE SITE

CROSS SECTION 9
SCALE : 1 : 250

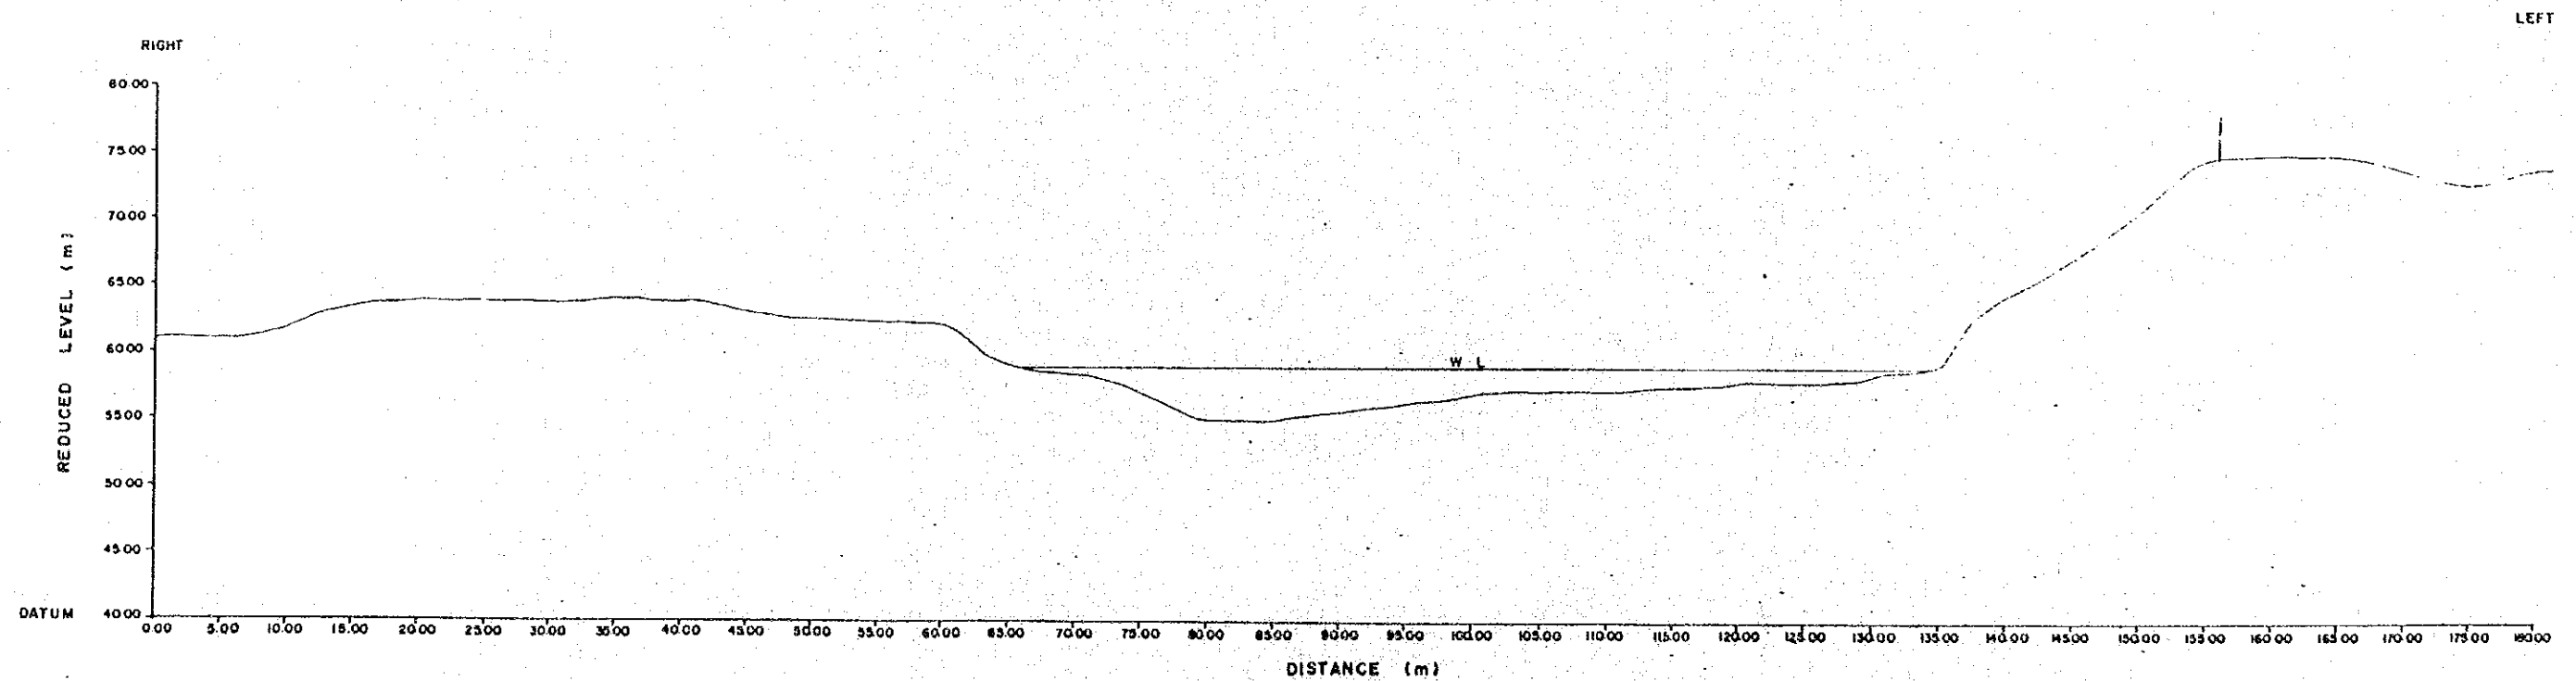

PLAN NO. MED - 2 / SUR / 1024

PROJECT

SMALL HYDROPOWER DEVELOPMENT SCHEME AT MEDAMIT - 2

SALAND SURVEY SERVICES

SURVEYED BY M. Chin DATE May 1987
DRAWN BY M. Chin DATE 3-8-1987
EXAMINED BY [Signature] DATE 21-8-1987


CLIENT

SARAWAK ELECTRICITY SUPPLY CORPORATION

PLAN NO : MED - 2 / SUR / 1024

POWERHOUSE SITE

CROSS SECTION 10
SCALE : 1 : 250

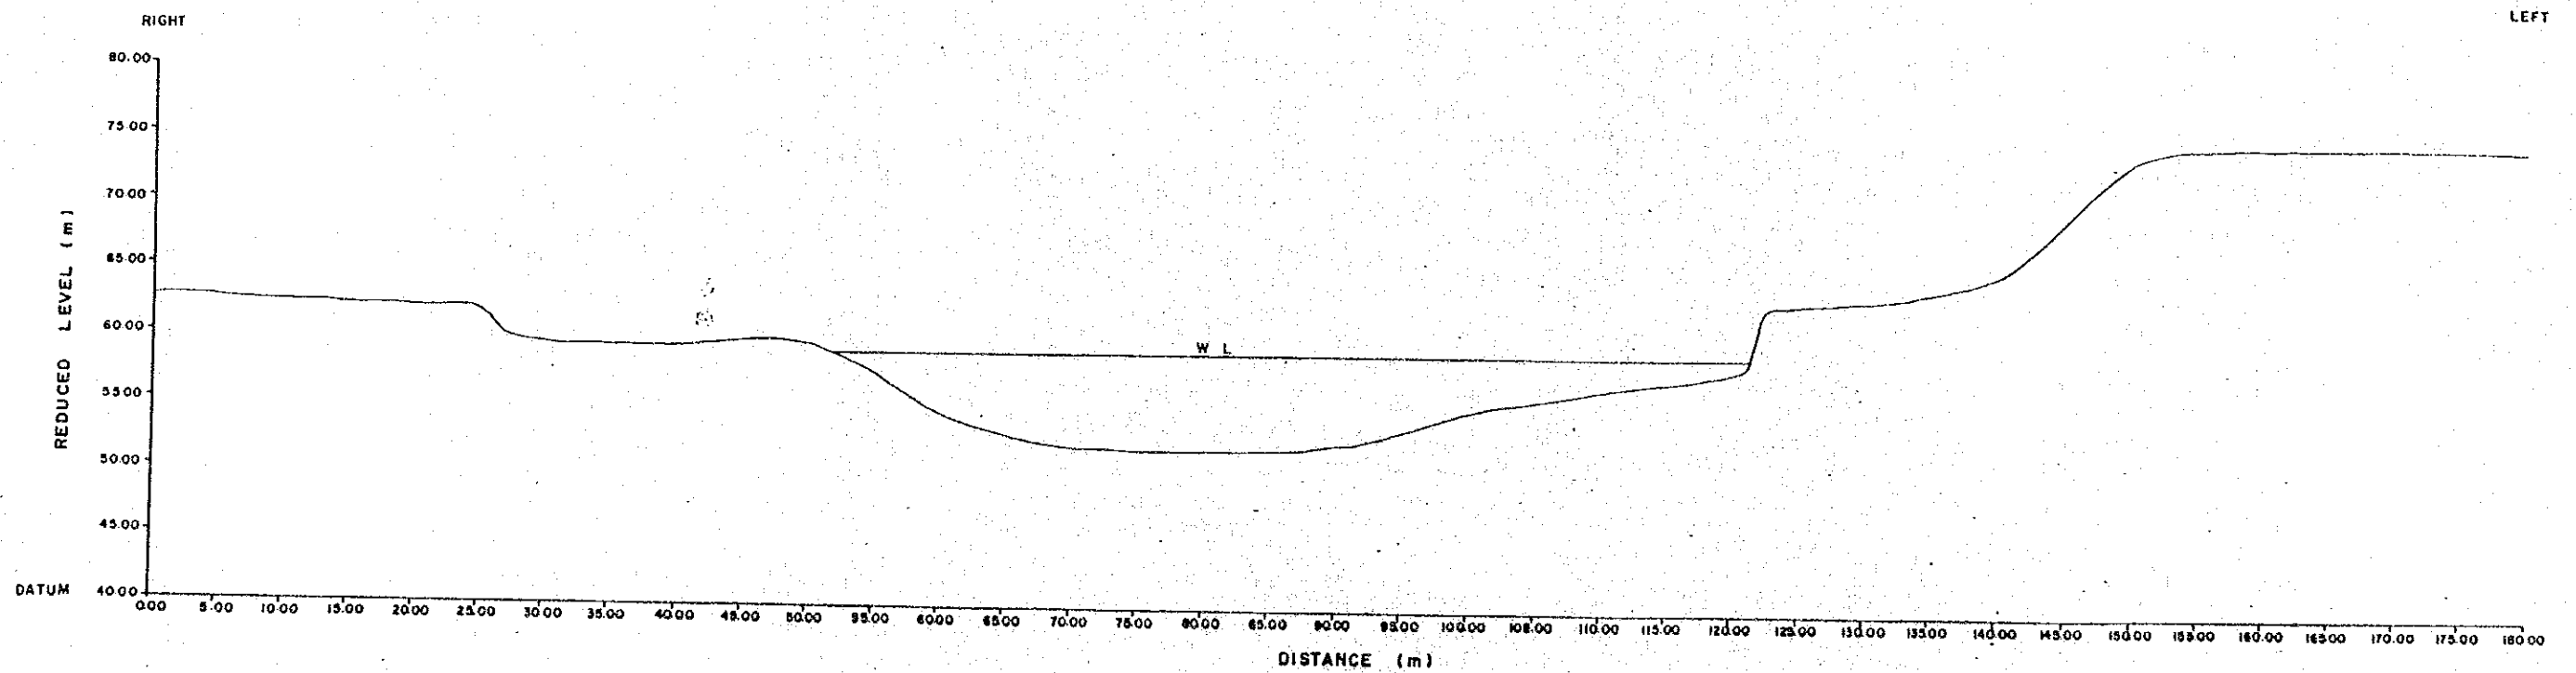

PLAN NO: MED - 2 / SUR / 1025

PROJECT

SMALL HYDROPOWER DEVELOPMENT SCHEME AT MEDAMIT - 2


SALAND SURVEY SERVICES
 SURVEYED BY : M. Chin DATE : May 1987
 DRAWN BY : M. Chin DATE : 3-8-1987
 EXAMINED BY : [Signature] DATE : 21-8-1987

CLIENT

SARAWAK ELECTRICITY SUPPLY CORPORATION

PLAN NO: MED-2/SUR/1025

CROSS SECTION II
SCALE : 1 : 250

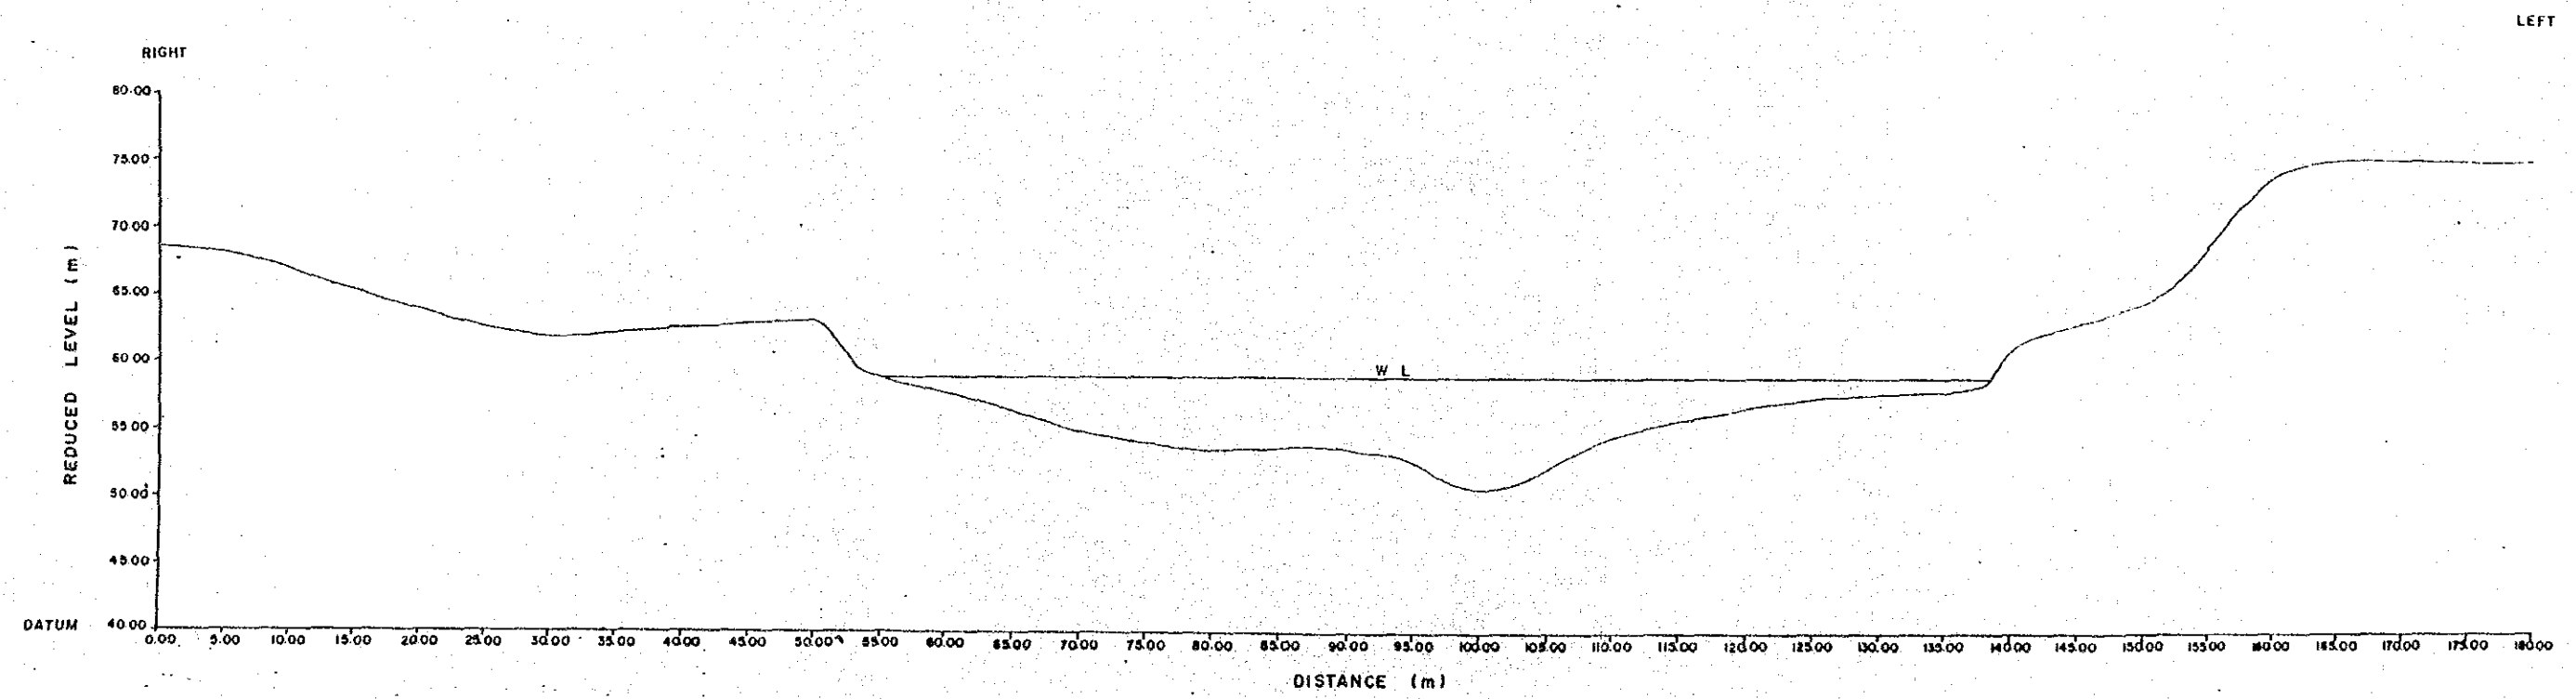

PLAN NO : MED - 2 / SUR / 1026

PROJECT
SMALL HYDROPOWER DEVELOPMENT SCHEME AT MEDAMIT - 2

SALAND SURVEY SERVICES
 SURVEYED BY : M. Chin DATE : May 1987
 DRAWN BY : M. Chin DATE : 3-8-1987
 EXAMINED BY : [Signature] DATE : 21-8-1987

CLIENT
SARAWAK ELECTRICITY SUPPLY CORPORATION


PLAN NO: MED-2/SUR/1026

POWERHOUSE SITE

LEFT


CROSS SECTION 12

SCALE : 1 : 250

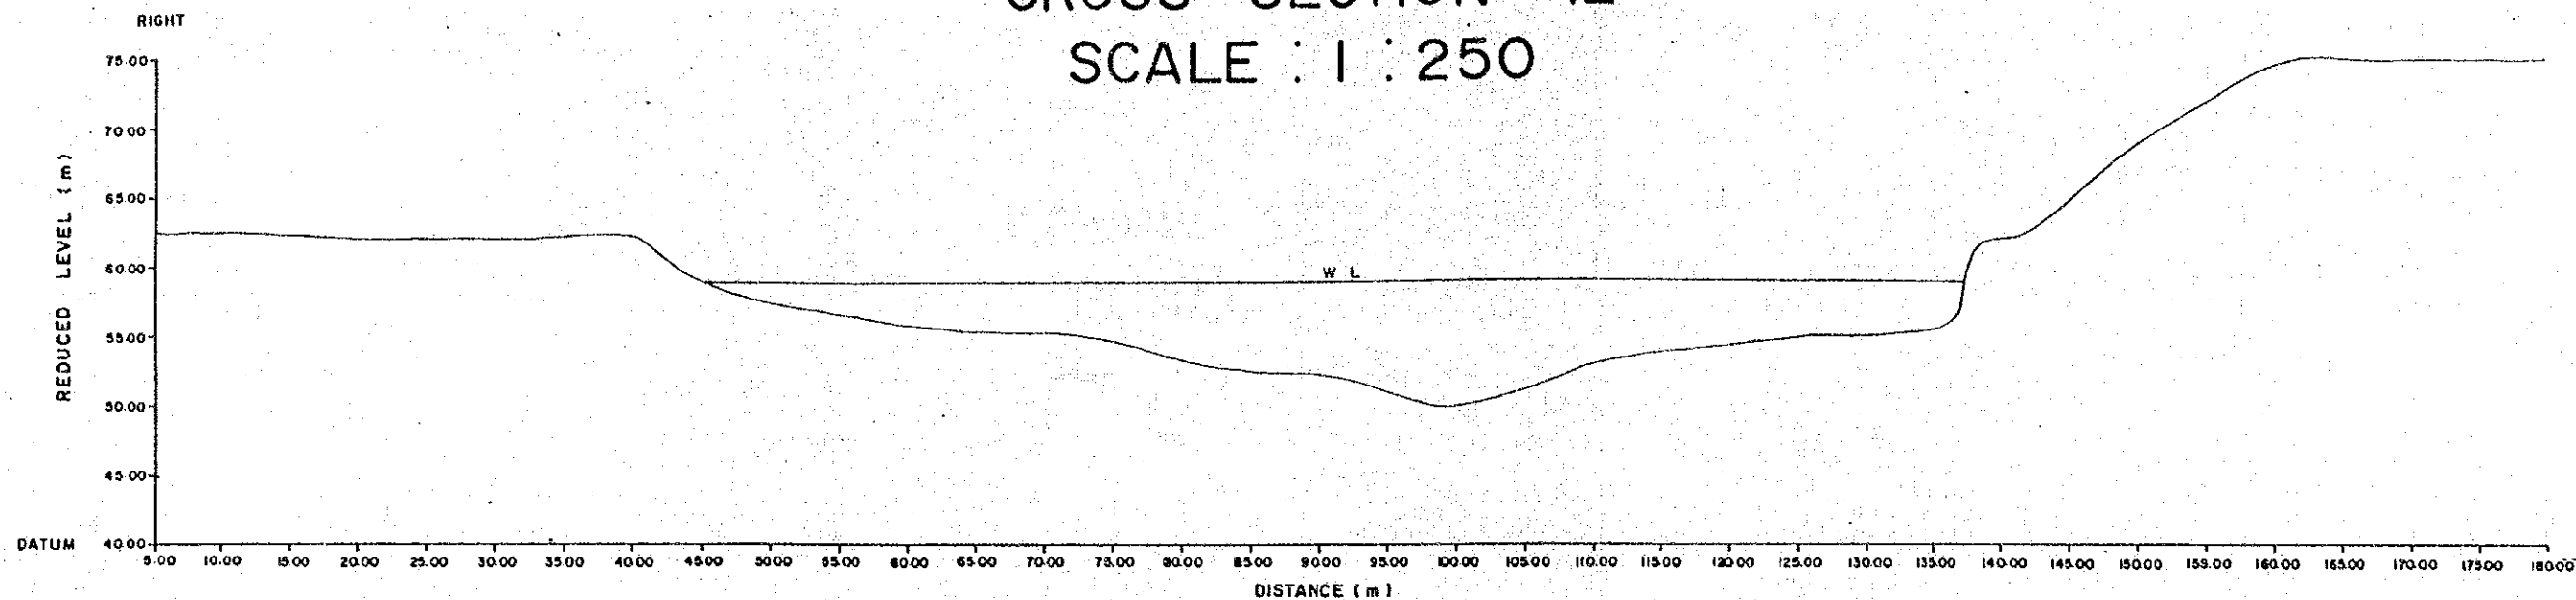

CROSS SECTION 13

SCALE : 1 : 250

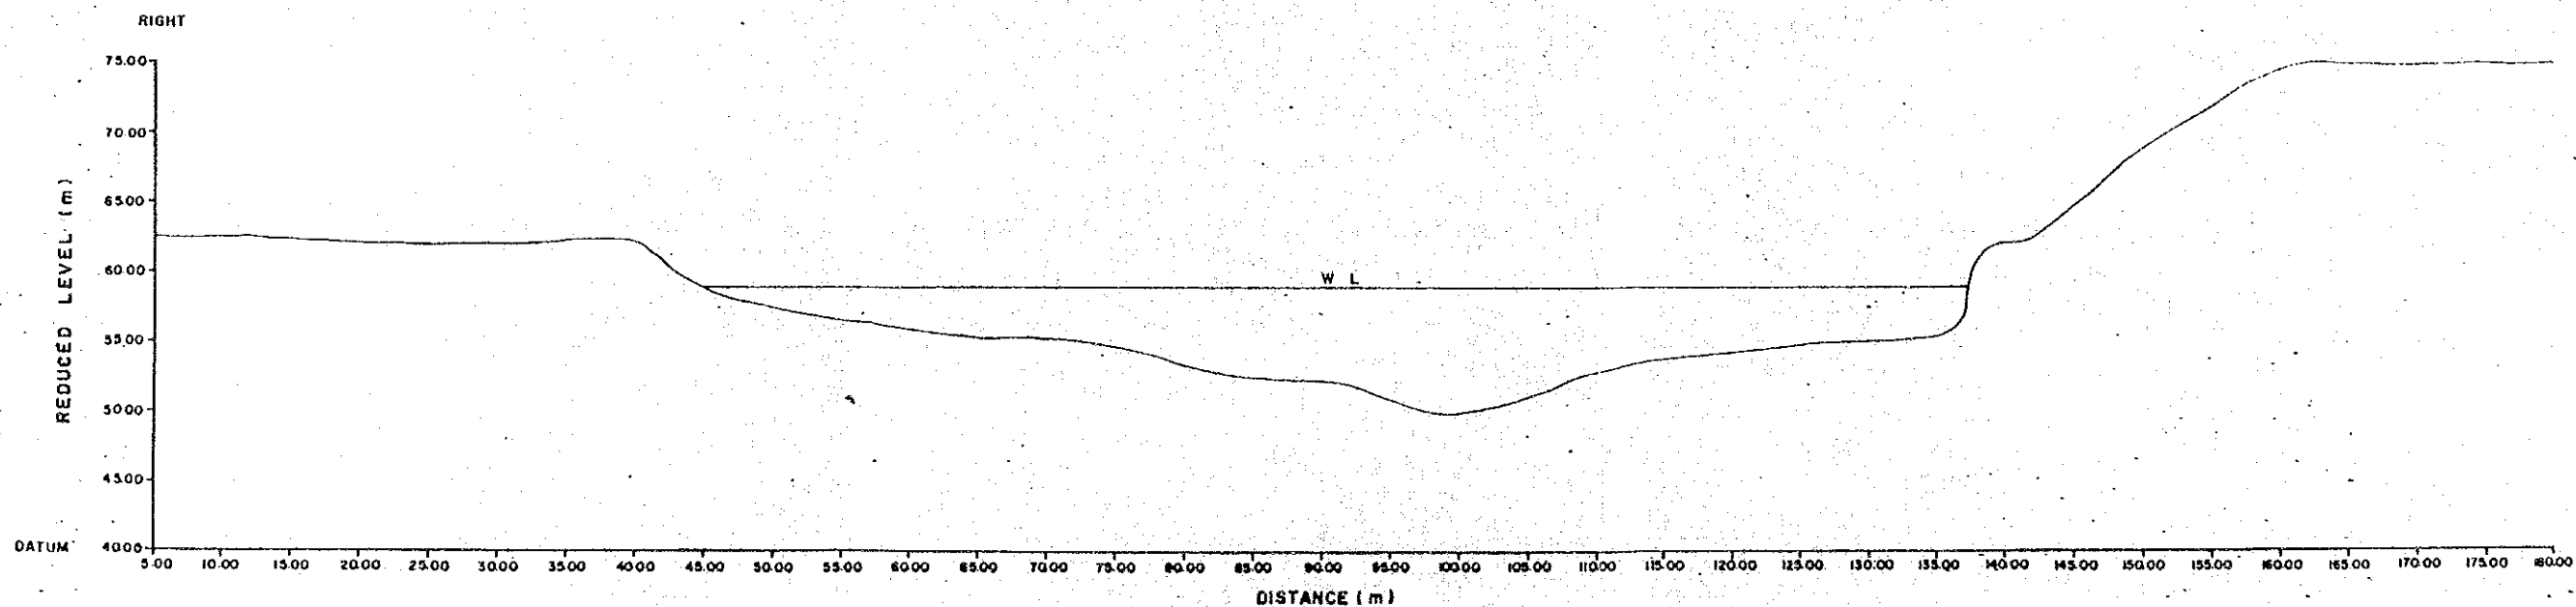

LEFT

PLAN NO : MED - 2 / SUR / 1027

PROJECT

SMALL HYDROPOWER DEVELOPMENT SCHEME AT MEDAMIT - 2

SALAND SURVEY SERVICES

SURVEYED BY : M. Chin DATE : May 1987

DRAWN BY : M. Chin DATE : 3-8-1987


EXAMINED BY : [Signature] DATE : 21-8-1987

CLIENT

SARAWAK ELECTRICITY SUPPLY CORPORATION


PLAN NO : MED-2/SUR/1027

CROSS SECTION 14
SCALE : 1 : 250

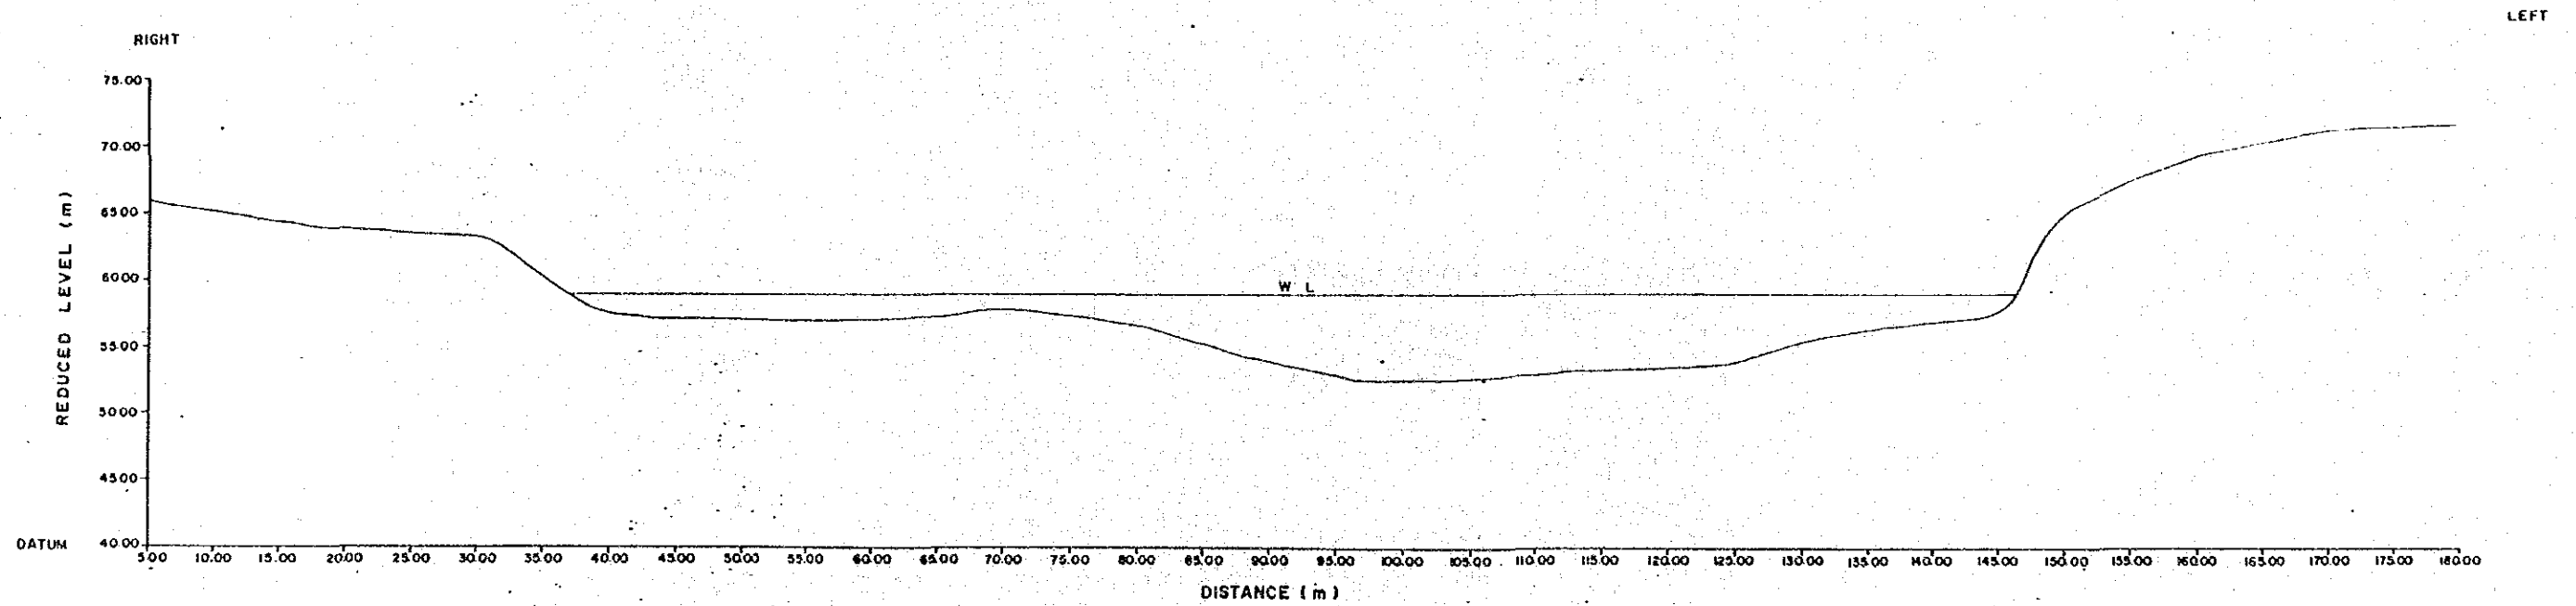

<p>PROJECT</p> <p>SMALL HYDROPOWER DEVELOPMENT SCHEME AT MEDAMIT-2</p>	<p>SALAND SURVEY SERVICES</p> <p>SURVEYED BY : M. Chin DATE : May 1987</p> <p>DRAWN BY : M. Chin DATE : 3-8-1987</p> <p>EXAMINED BY : <i>[Signature]</i> DATE : 21-8-1987</p>
<p>CLIENT</p> <p>SARAWAK ELECTRICITY SUPPLY CORPORATION</p>	<p>PLAN NO: MED-2/SUR/1028</p>

RIVER CROSS SECTION 8

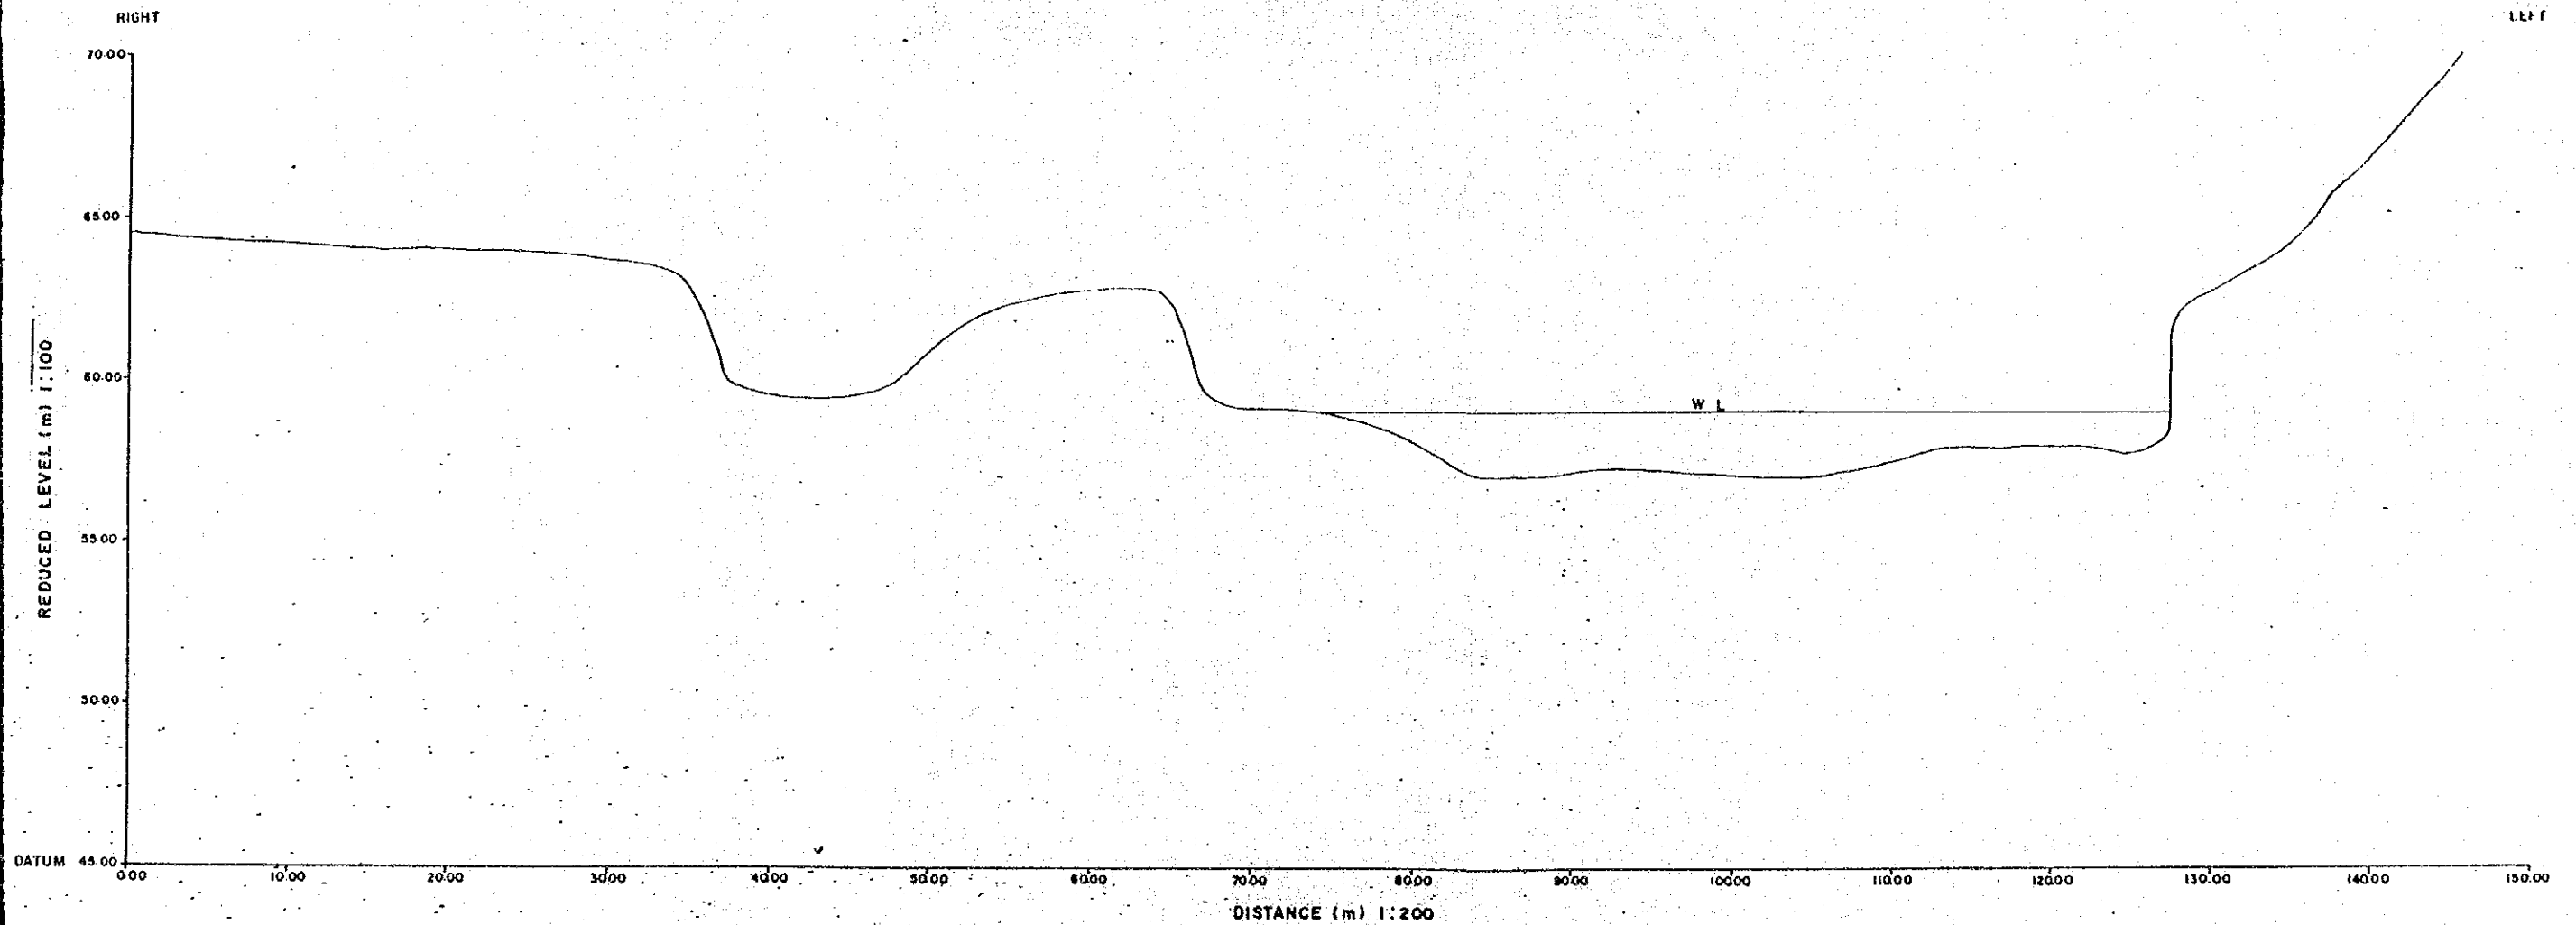


PROJECT
SMALL HYDROPOWER DEVELOPMENT SCHEME AT MEDAMIT - 2

SALAND SURVEY SERVICES
SURVEYED BY : M. CHIN DATE : May 1987
DRAWN BY : M. CHIN DATE : 3-8-1987
EXAMINED BY : [Signature] DATE : 21-8-1987

CLIENT
SARAWAK ELECTRICITY SUPPLY CORPORATION

PLAN NO: MED-2/SUR/1029

RIVER CROSS SECTION 9

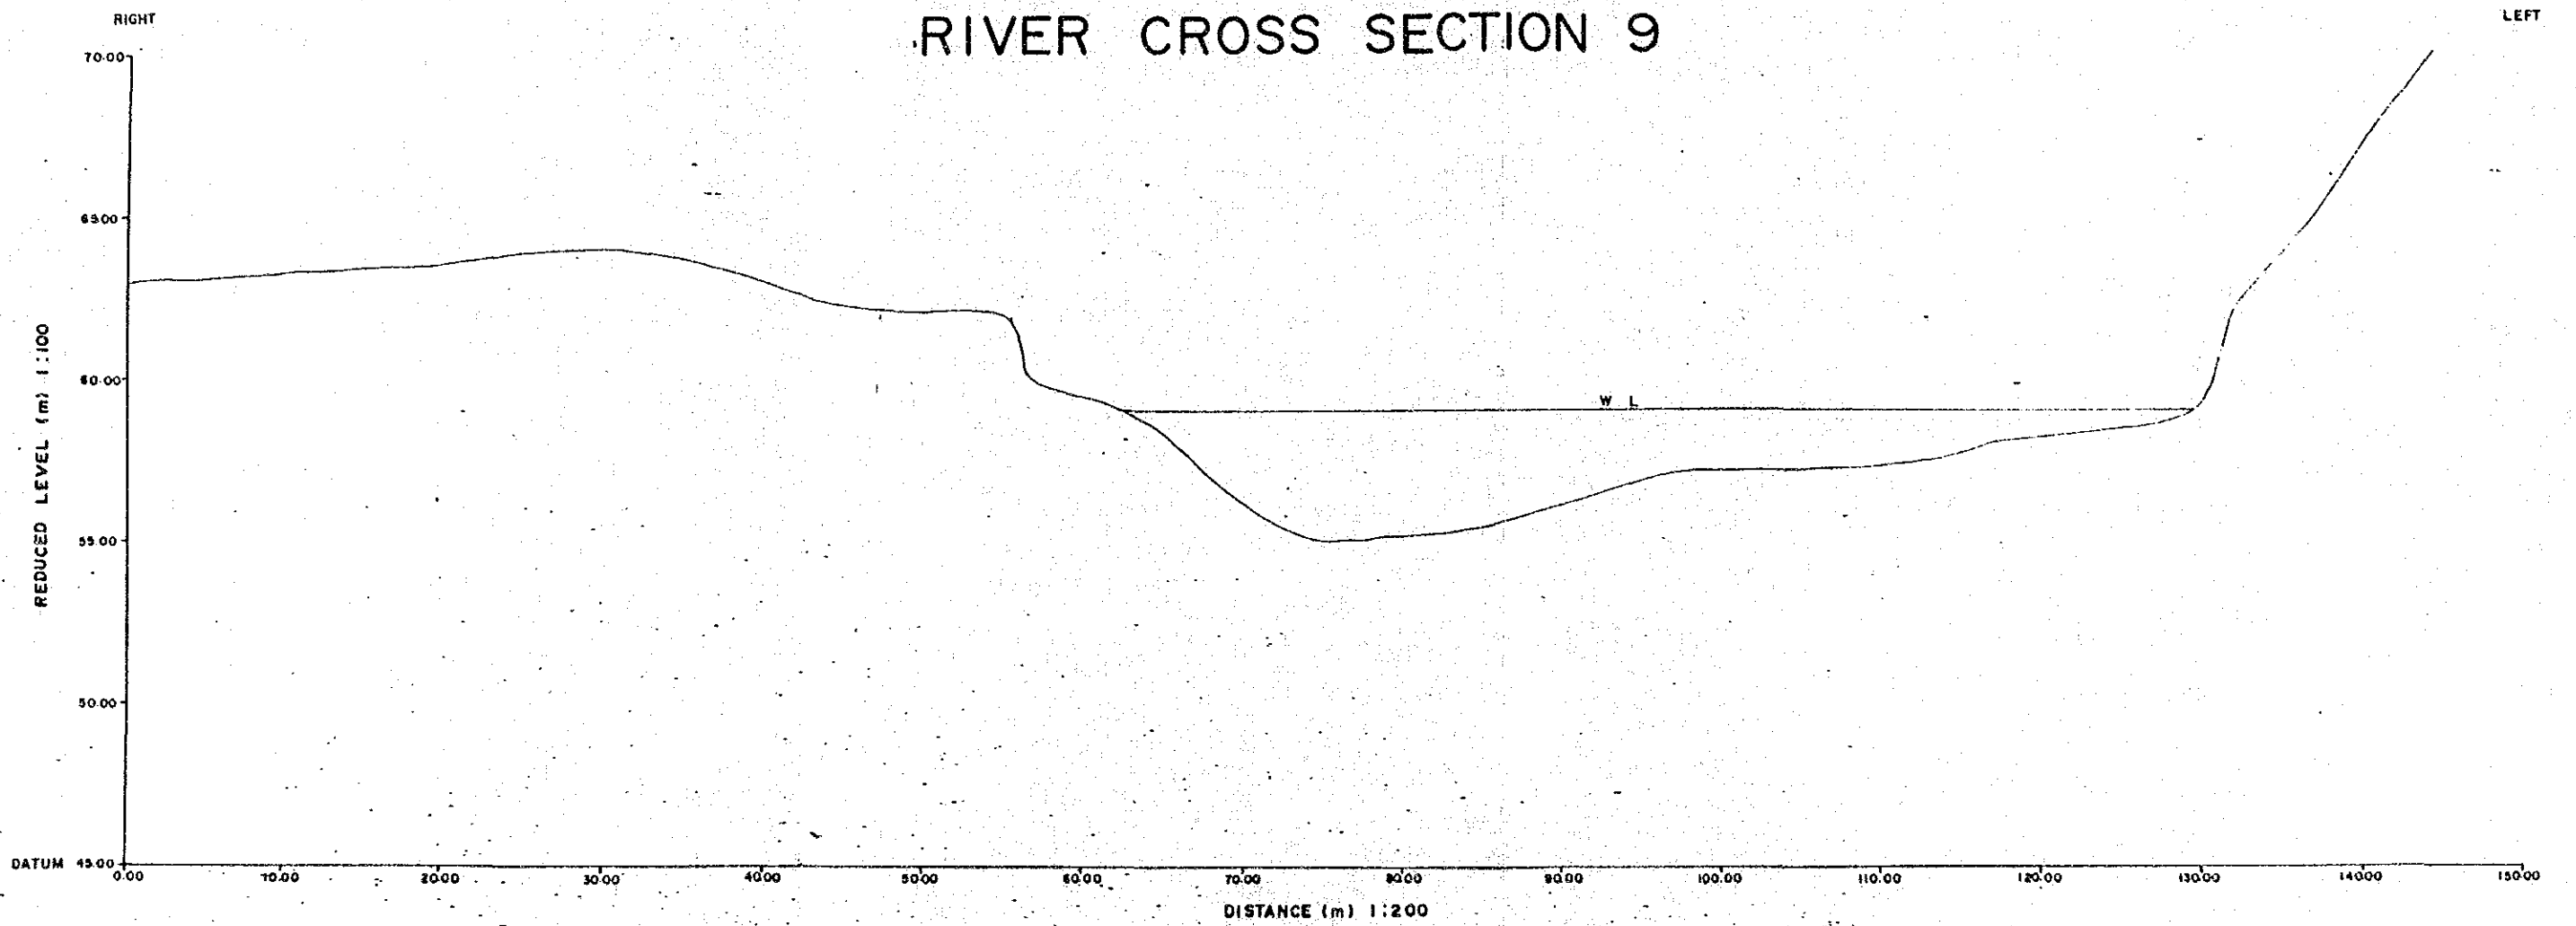


PROJECT
SMALL HYDROPOWER DEVELOPMENT SCHEME AT MEDAMIT - 2

SALAND SURVEY SERVICES
 SURVEYED BY : M. Chin DATE : May 1987
 DRAWN BY : M. Chin DATE : 3-8-1987
 EXAMINED BY : [Signature] DATE : 21-8-1987

CLIENT
SARAWAK ELECTRICITY SUPPLY CORPORATION

PLAN NO: MED-2/SUR/1030

RIVER CROSS SECTION 10

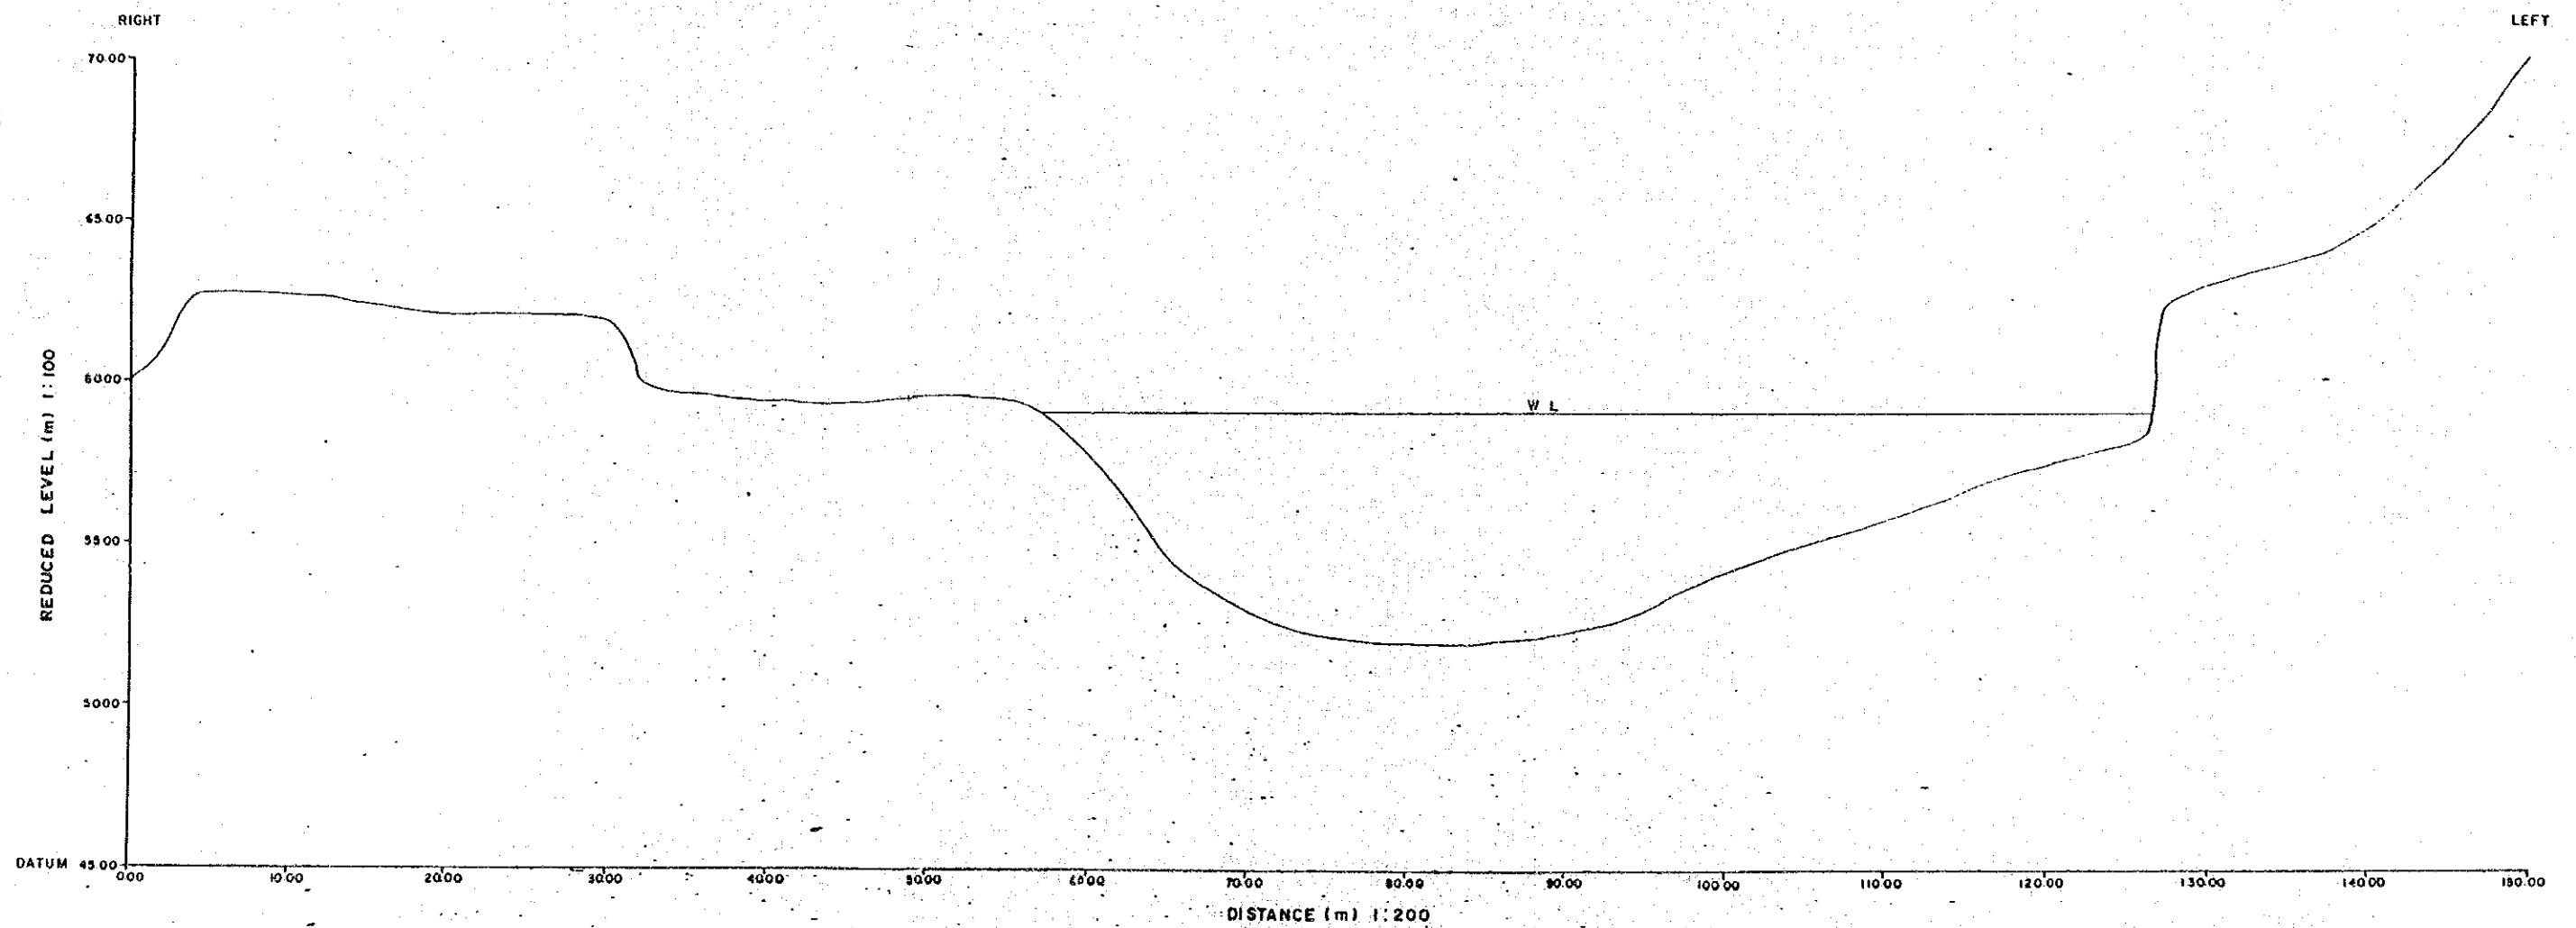

PROJECT

SMALL HYDROPOWER DEVELOPMENT SCHEME AT MEDAMIT - 2

SALAND SURVEY SERVICES


SURVEYED BY : M. Chin DATE : May 1987
DRAWN BY : M. Chin DATE : 3-8-1987
EXAMINED BY : *[Signature]* DATE : 21-8-1987

CLIENT

SARAWAK ELECTRICITY SUPPLY CORPORATION

PLAN NO: MED-2/SUR/1031

RIVER CROSS SECTION II

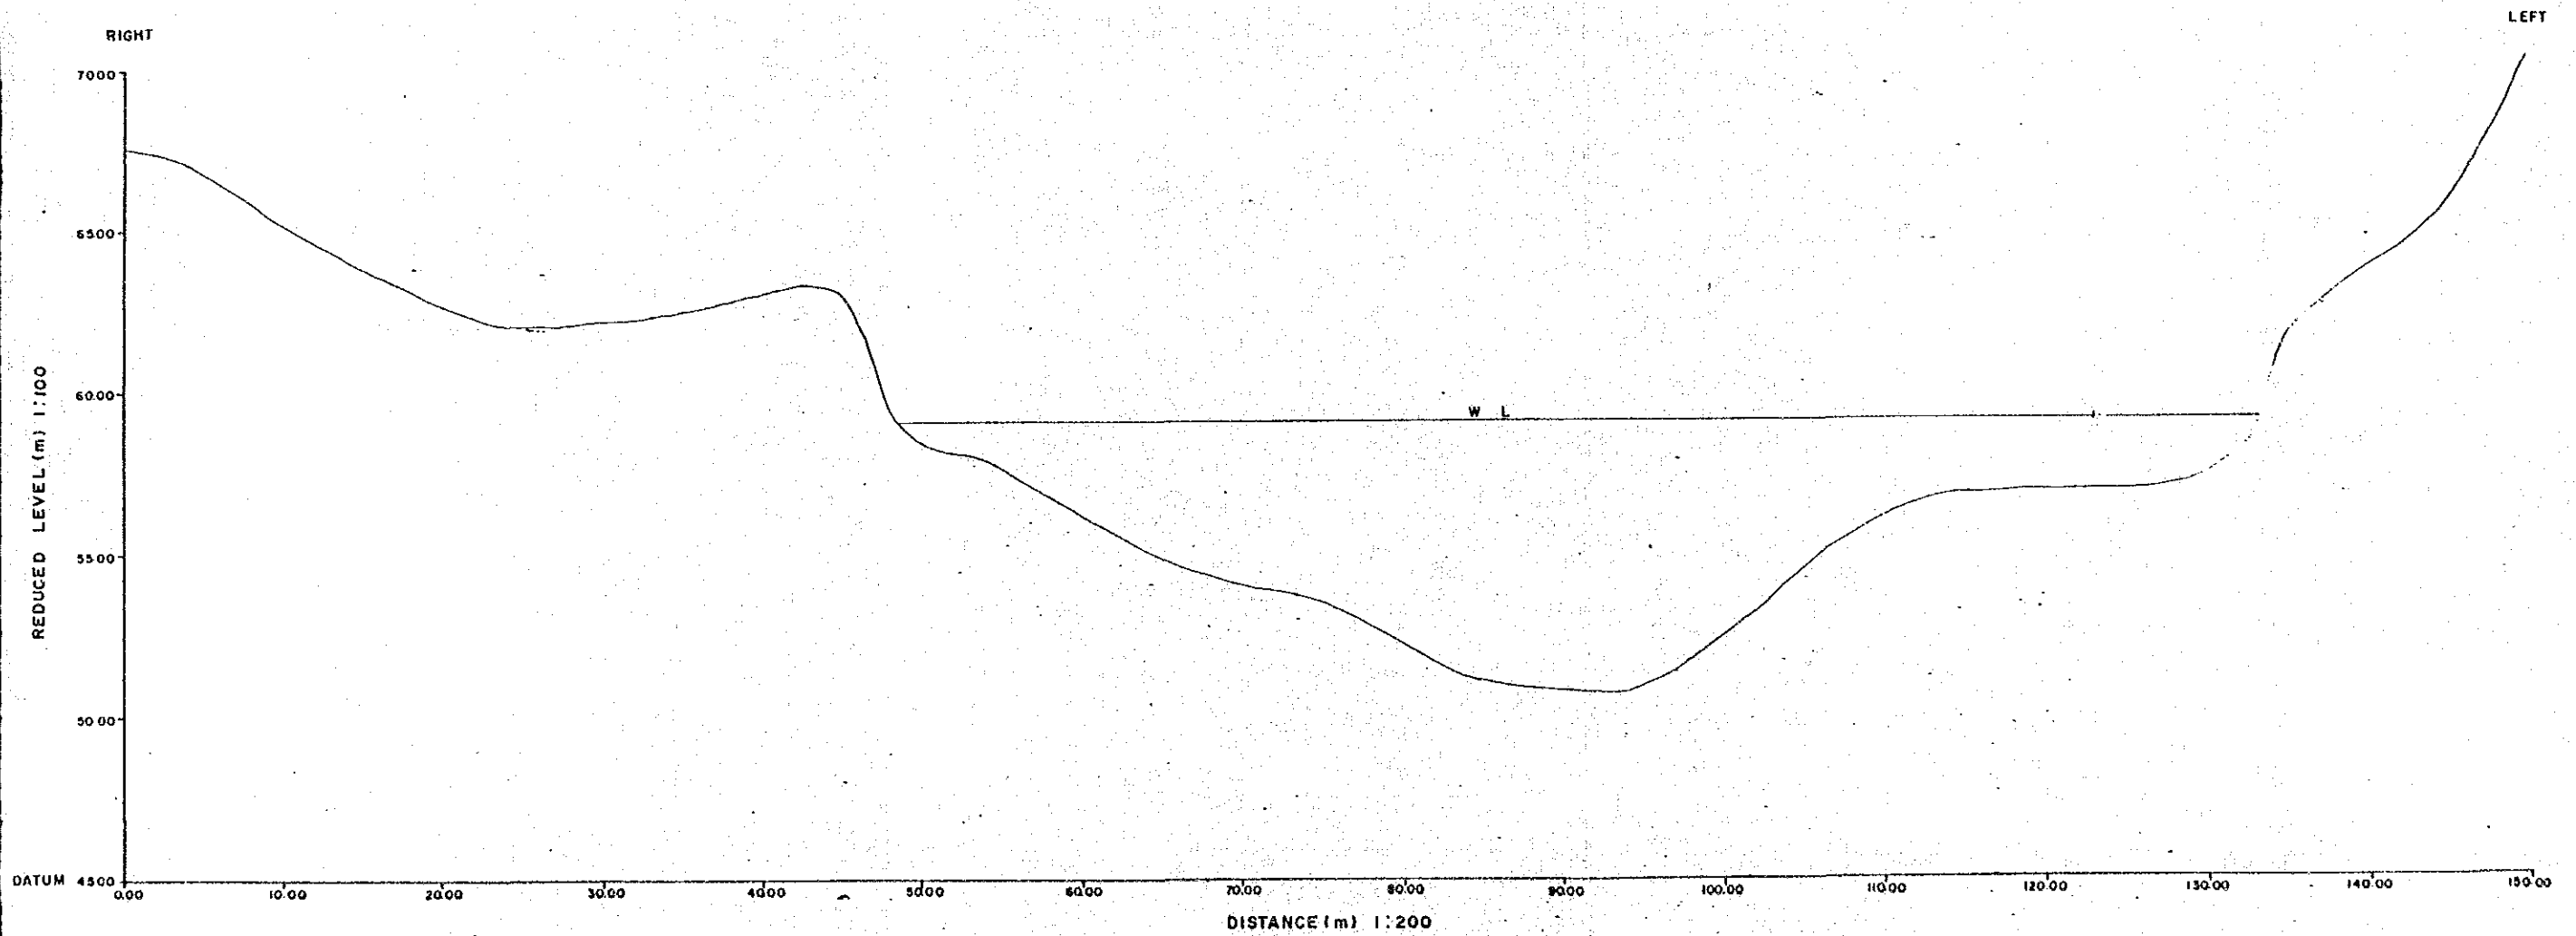

PROJECT

SMALL HYDROPOWER DEVELOPMENT SCHEME AT MEDAMIT - 2

SALAND SURVEY SERVICES


SURVEYED BY : M Chm DATE : May 1987
 DRAWN BY : M Chm DATE : 3-8-1987
 EXAMINED BY : [Signature] DATE : 21-8-1987

CLIENT

SARAWAK ELECTRICITY SUPPLY CORPORATION

PLAN NO: MED-2/SUR/1032

RIVER CROSS SECTION 12

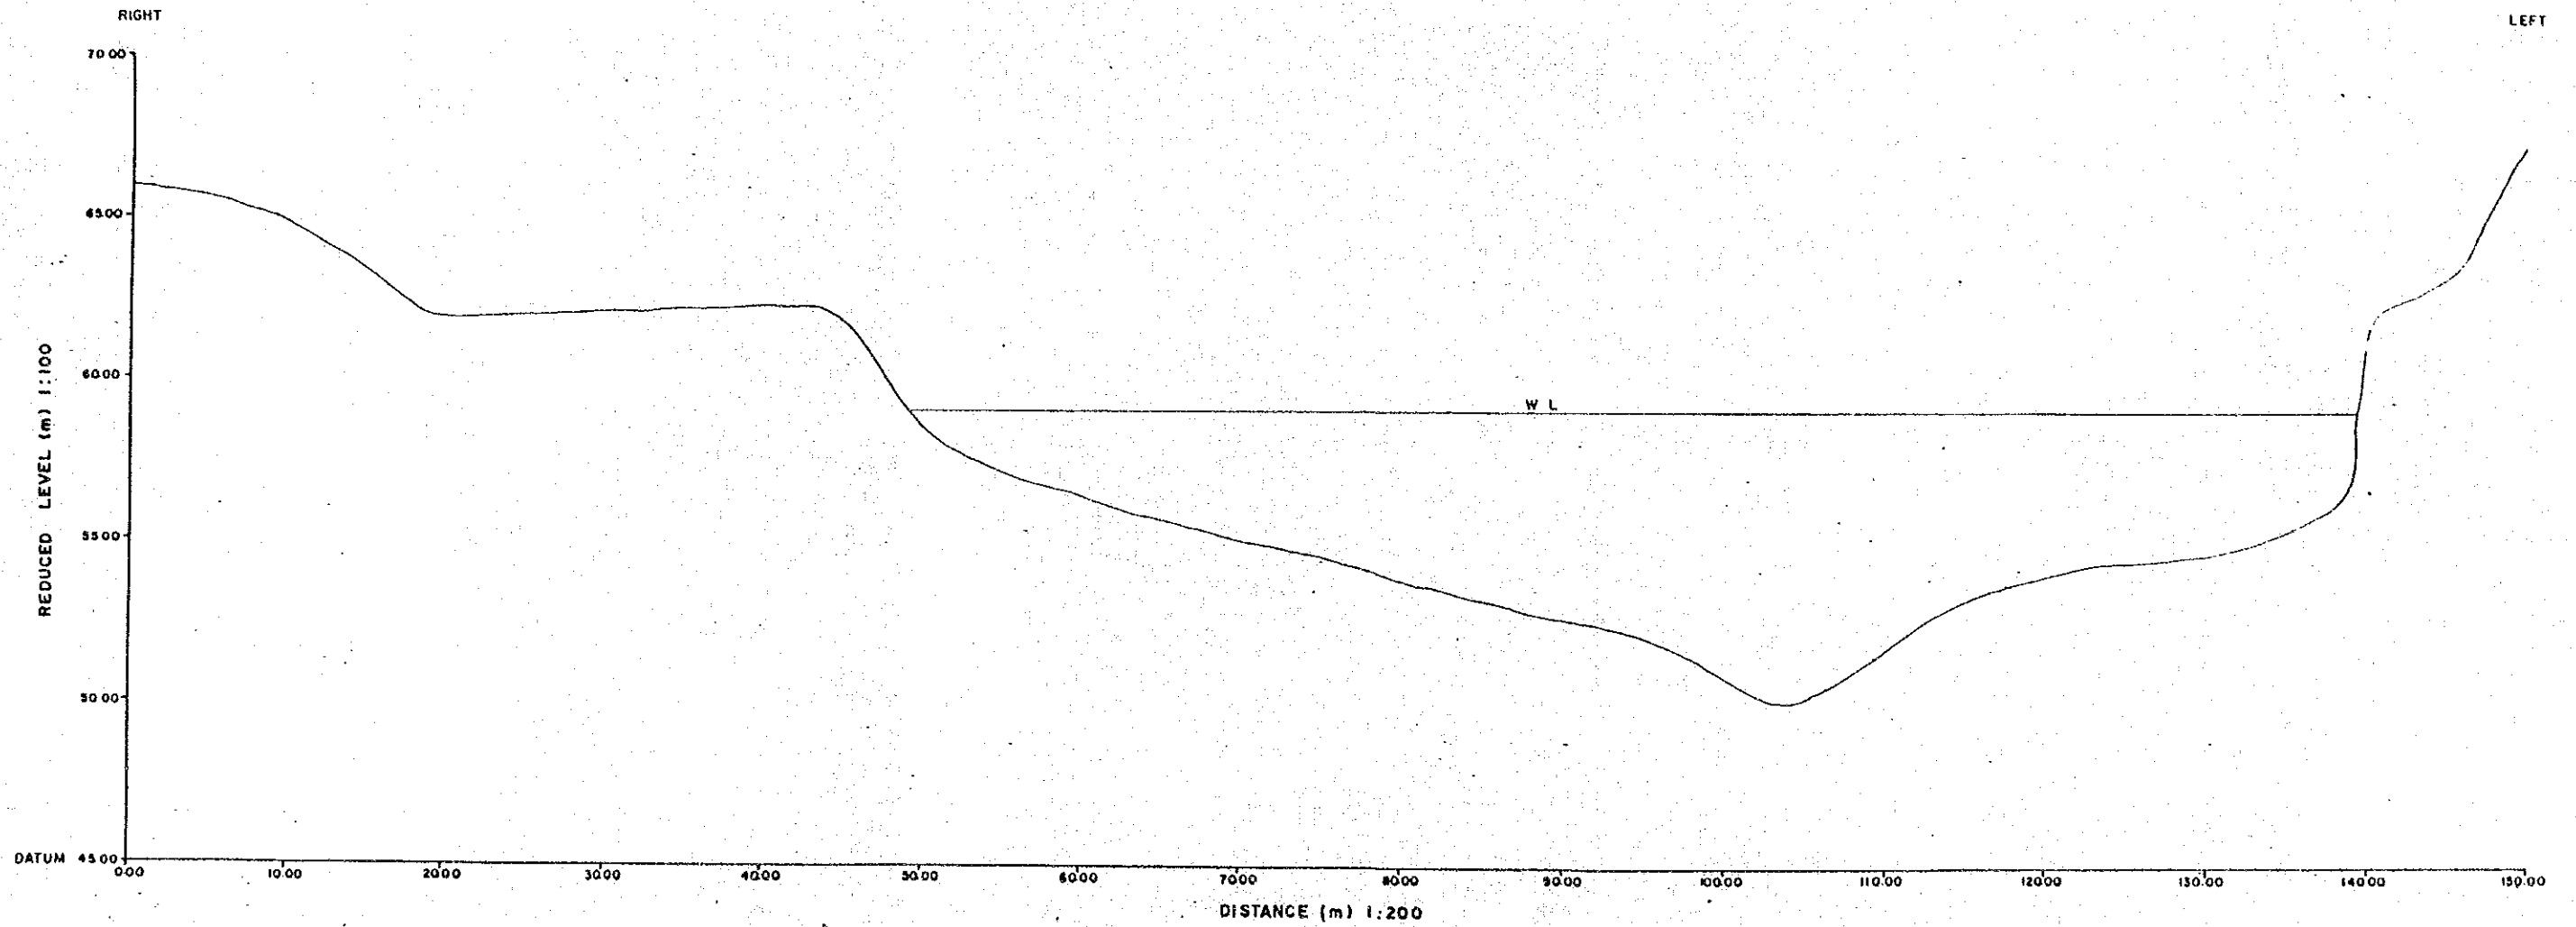


PROJECT
SMALL HYDROPOWER DEVELOPMENT SCHEME AT MEDAMIT - 2

SALAND SURVEY SERVICES
 SURVEYED BY : M. Chin DATE : May 1987
 DRAWN BY : M. Chin DATE : 3-8-1987
 EXAMINED BY : [Signature] DATE : 21-8-1987

CLIENT
SARAWAK ELECTRICITY SUPPLY CORPORATION

PLAN NO: MED-2/SUR/1033

RIVER CROSS SECTION 13

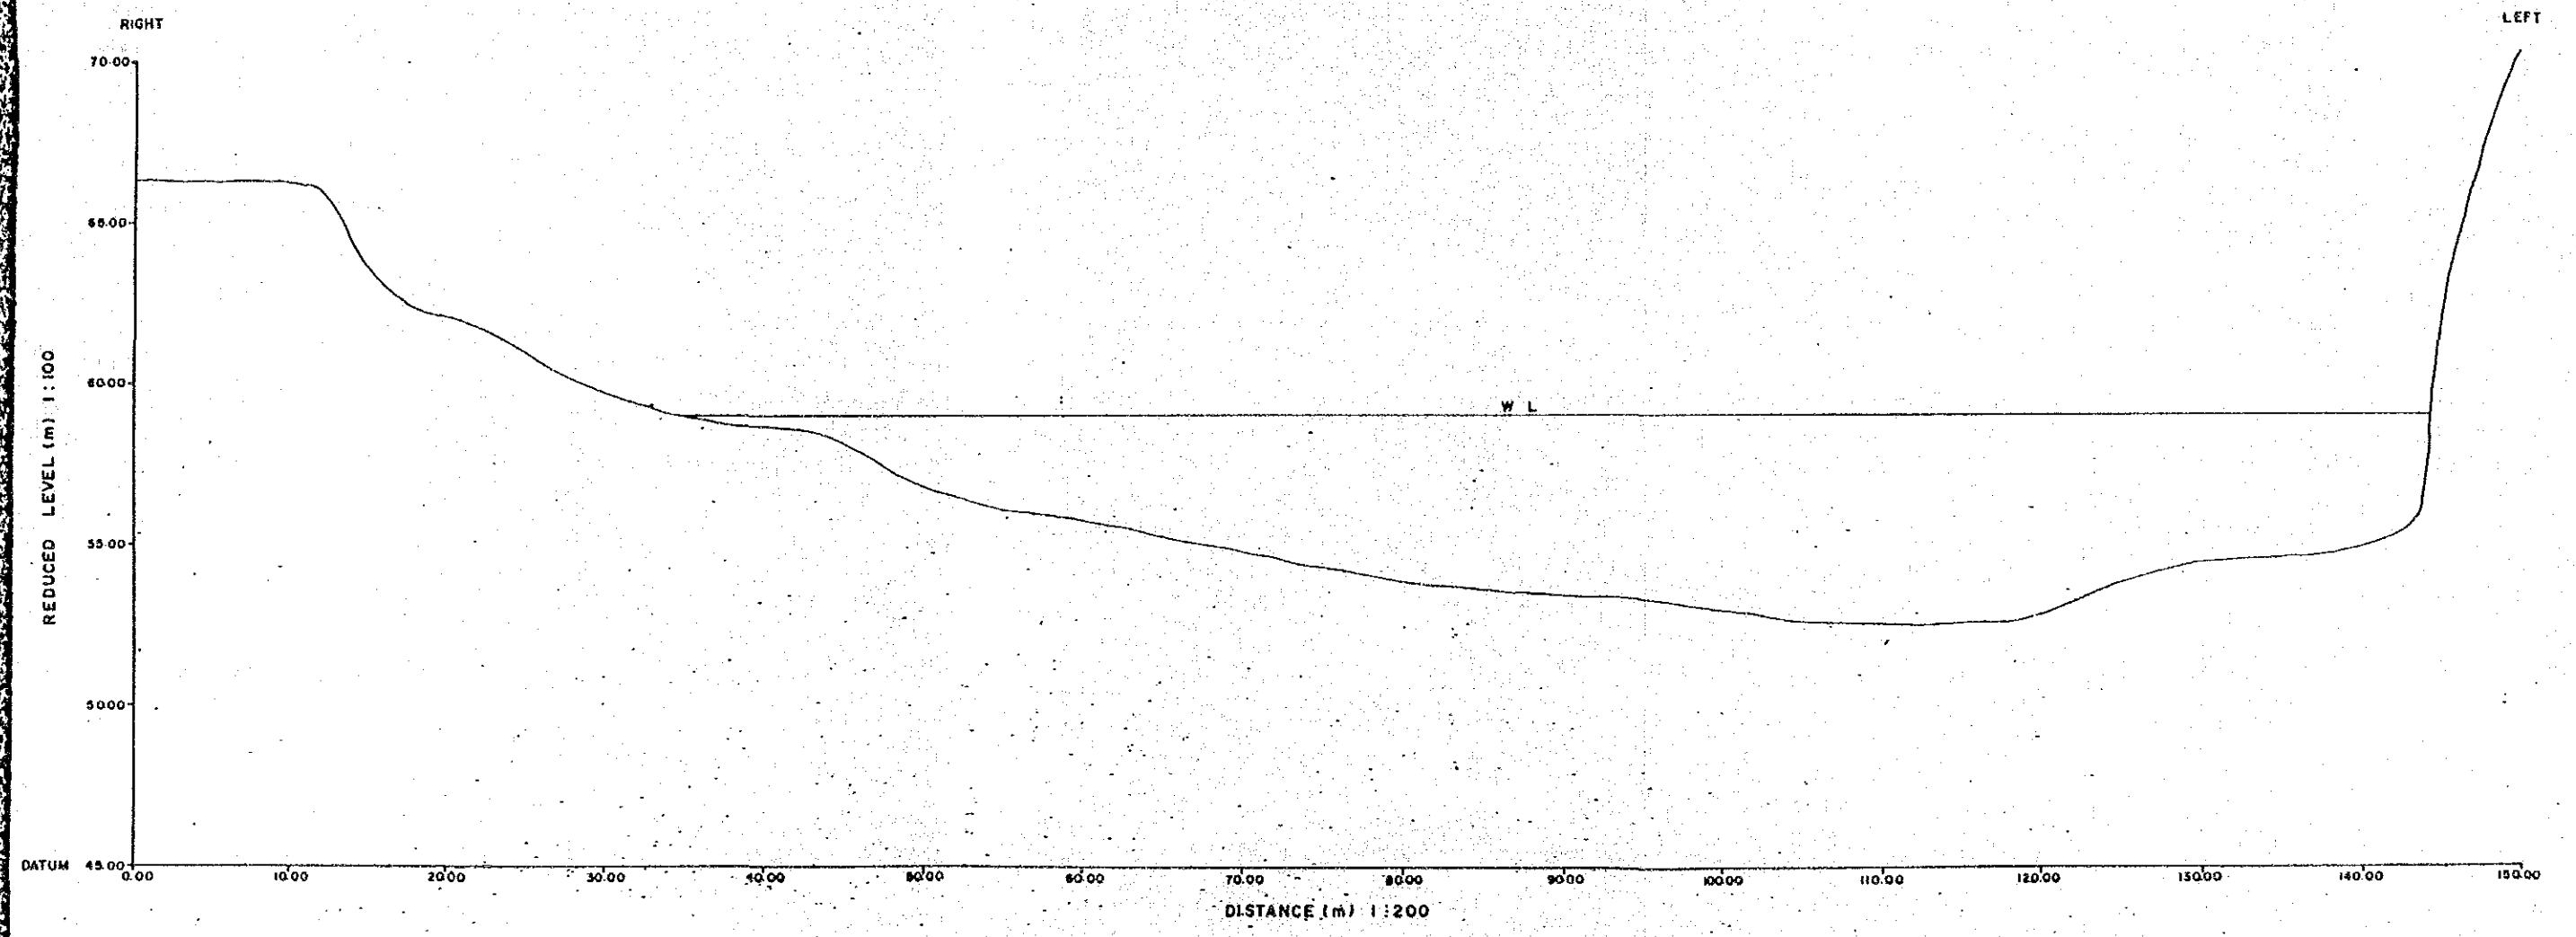

PLAN NO: MED - 2 / SUR / 1034


PROJECT
SMALL HYDROPOWER DEVELOPMENT SCHEME AT MEDAMIT - 2

SALAND SURVEY SERVICES
SURVEYED BY : M. Chin DATE : May 1987
DRAWN BY : M. Chin DATE : 3-8-1987
EXAMINED BY : [Signature] DATE : 21-8-1987

CLIENT
SARAWAK ELECTRICITY SUPPLY CORPORATION

PLAN NO: MED-2/SUR/1034

RIVER CROSS SECTION 14

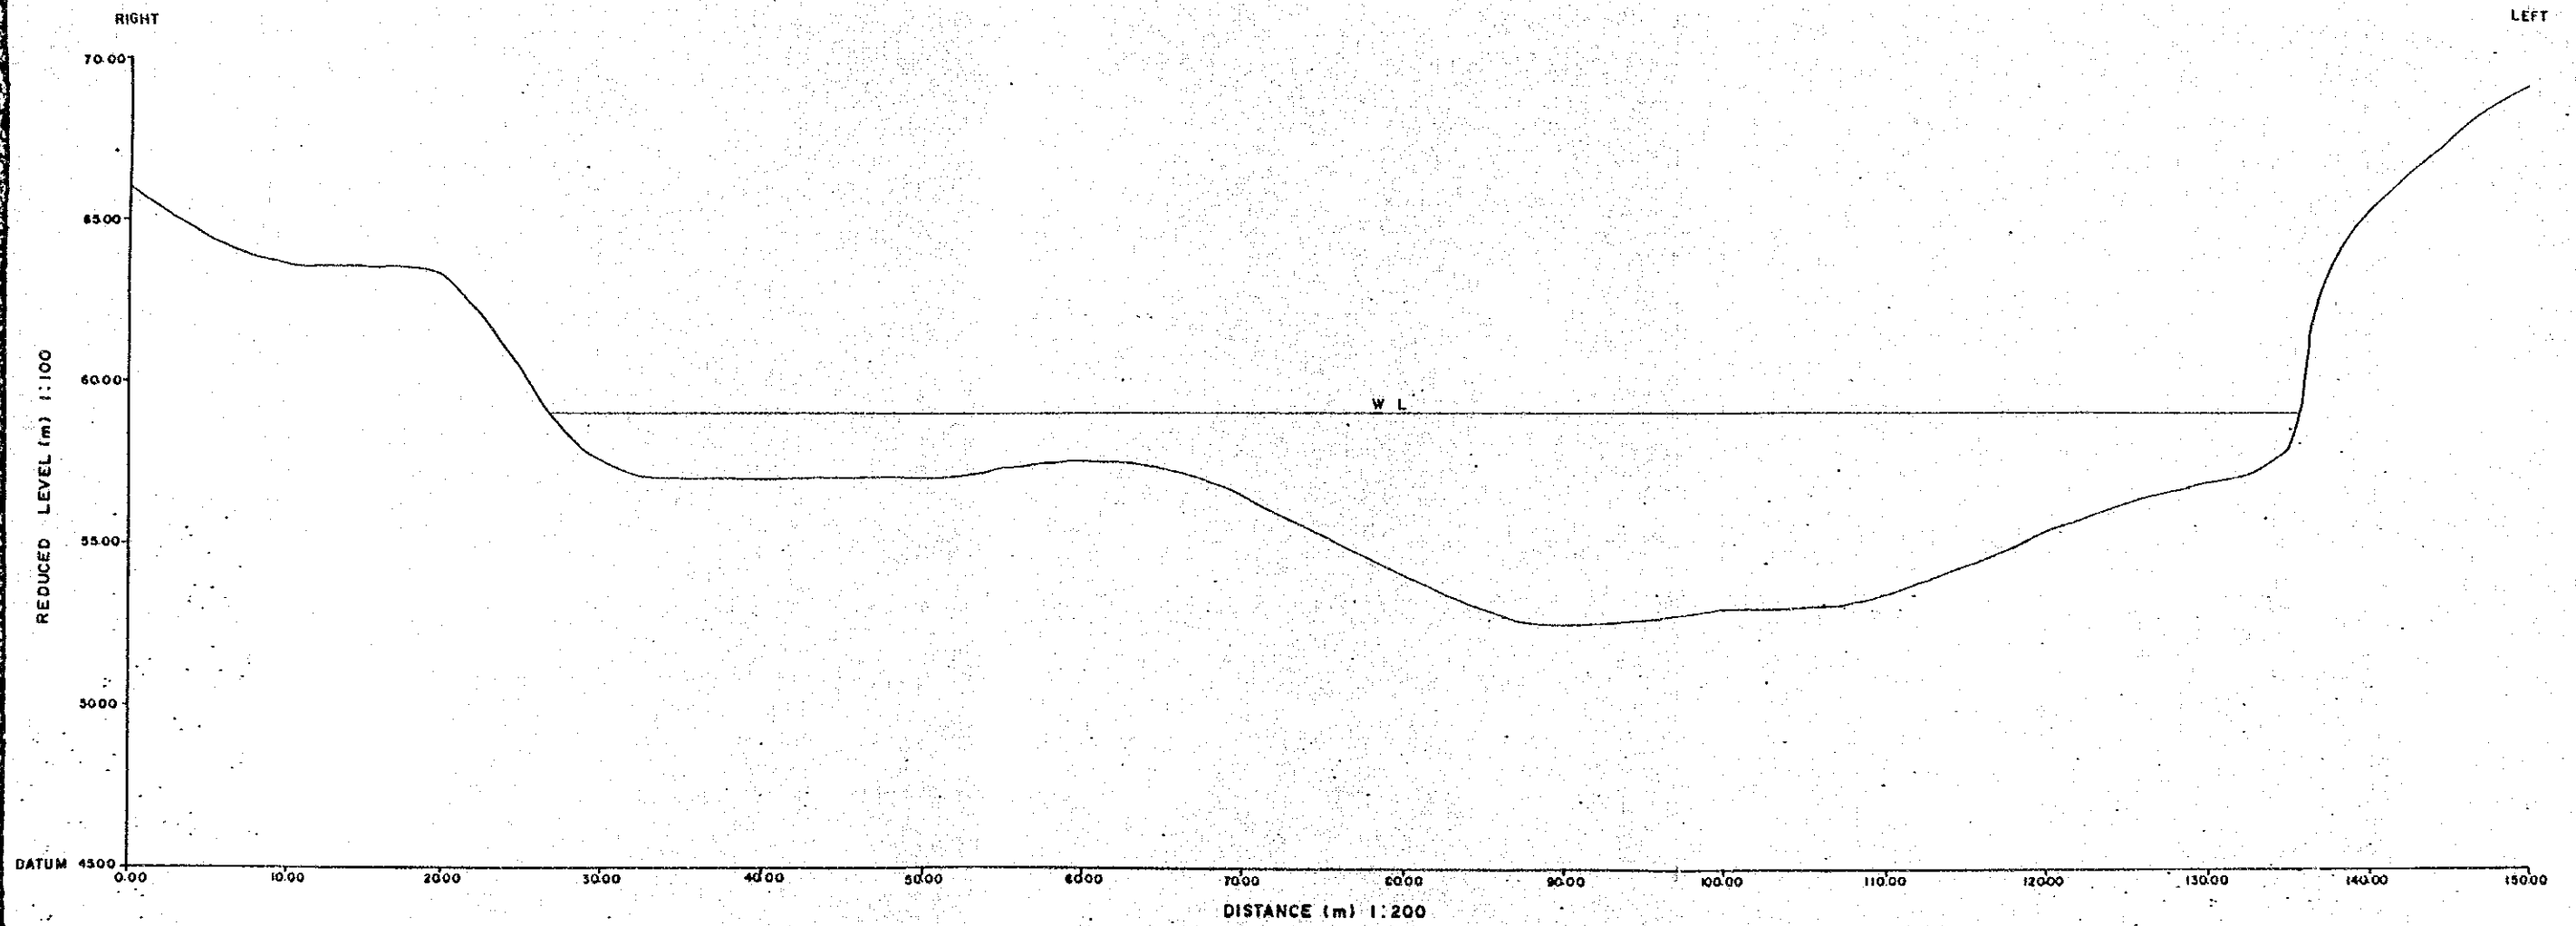

PROJECT

SMALL HYDROPOWER DEVELOPMENT SCHEME AT MEDAMIT - 2

SALAND SURVEY SERVICES

SURVEYED BY : M. Chin DATE : May 1987
 DRAWN BY : M. Chin DATE : 3-8-1987
 EXAMINED BY : [Signature] DATE : 21-8-1987

CLIENT

SARAWAK ELECTRICITY SUPPLY CORPORATION

PLAN NO: MED-2/SUR/1035

