




FLOW DIAGRAM

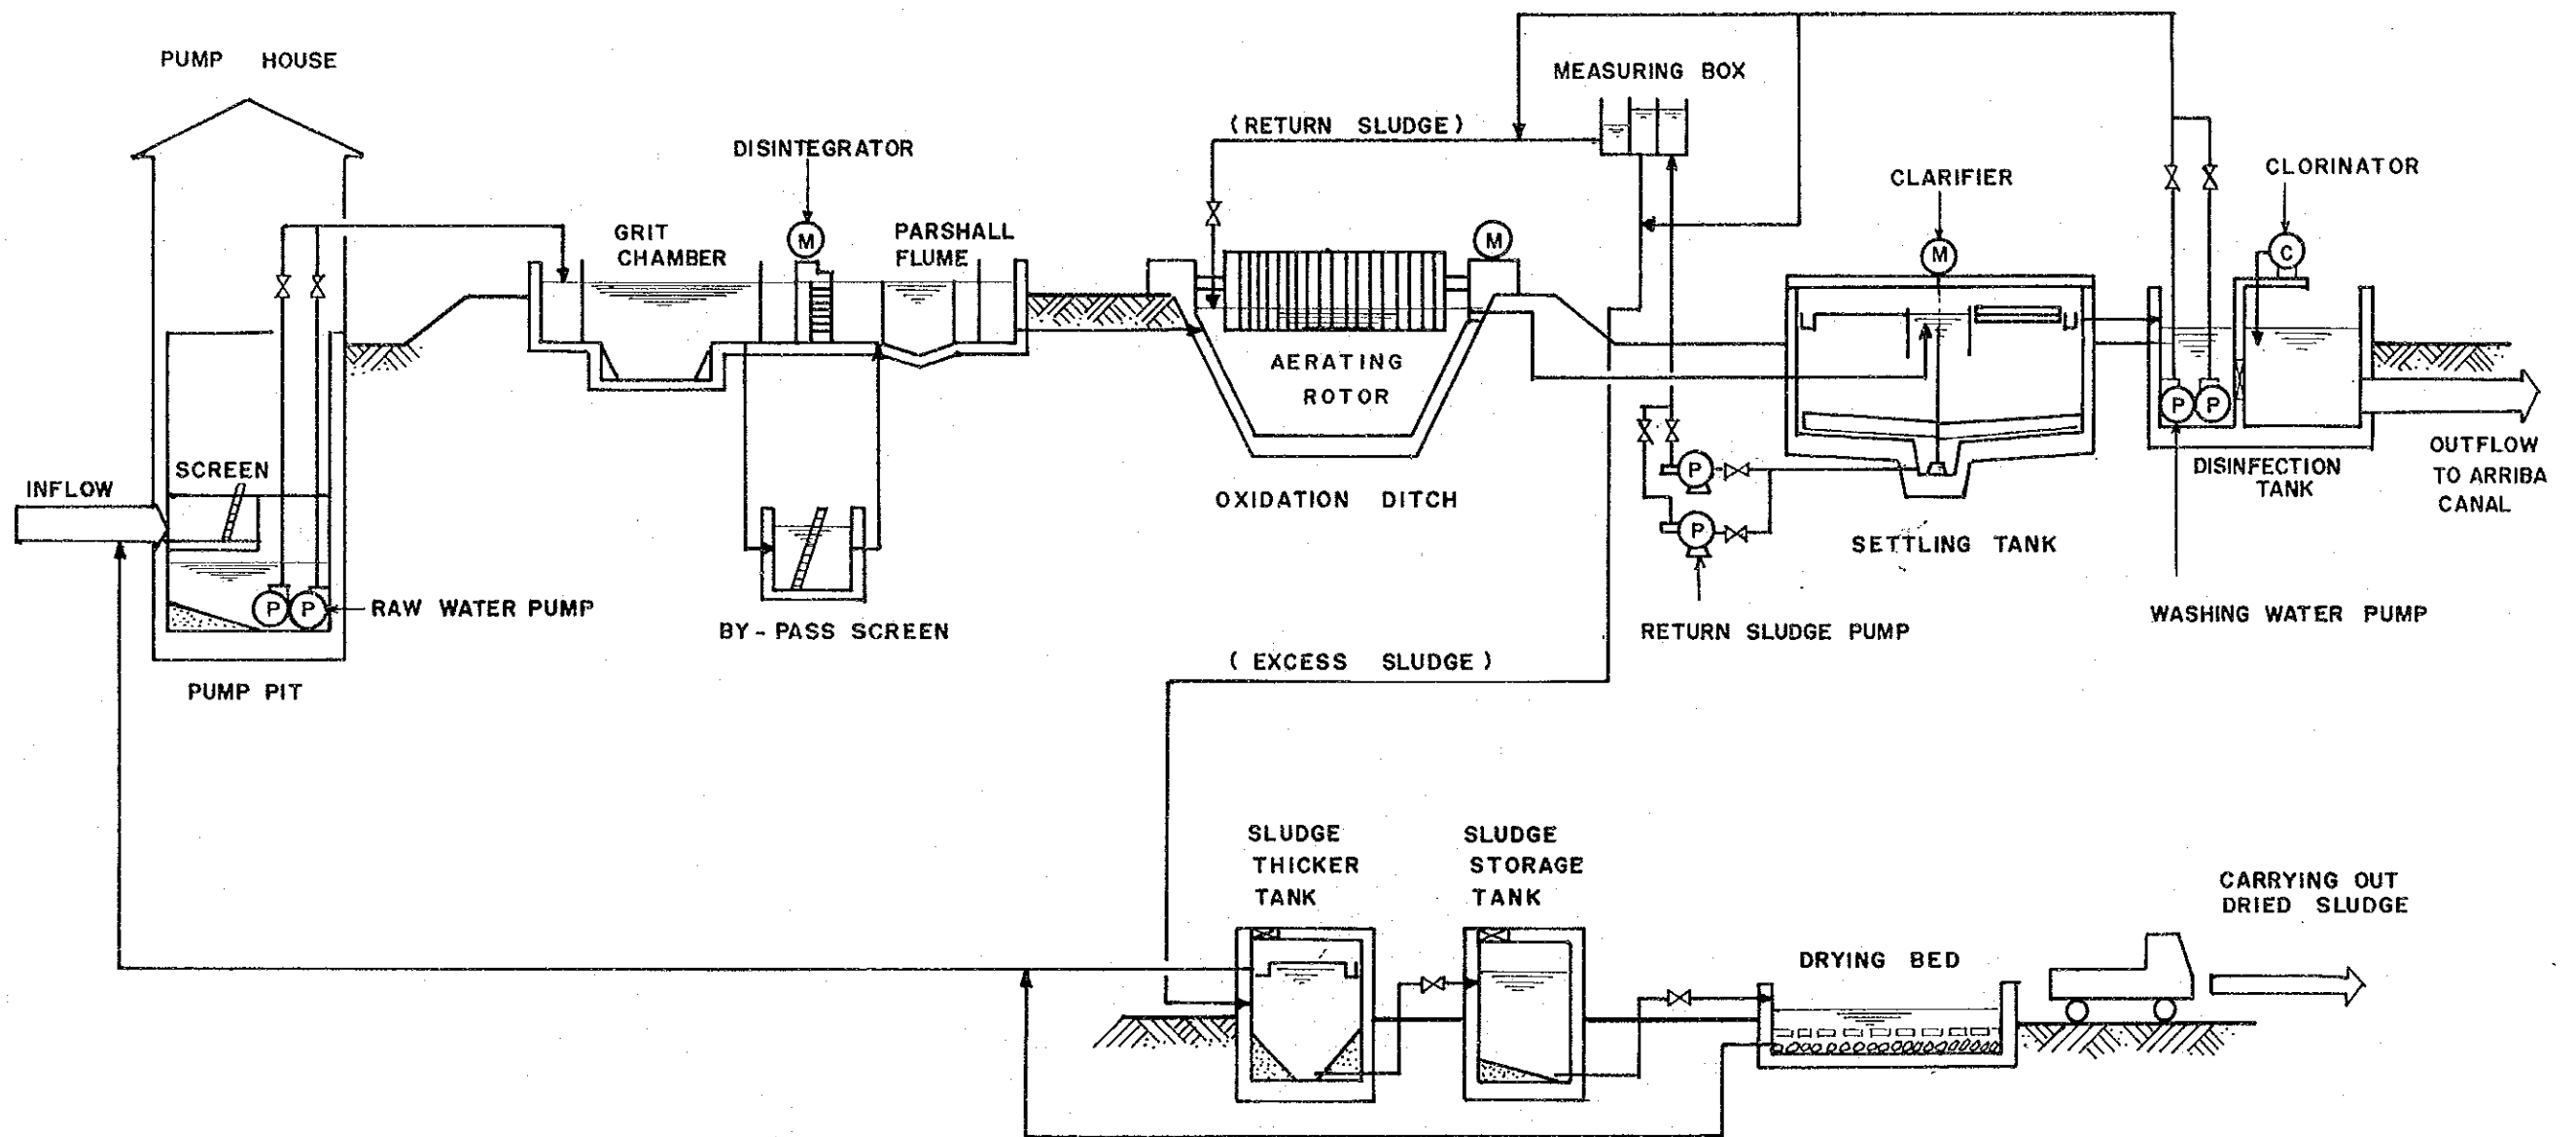

STANDARD STRUCTURE (1/2)


PUMP HOUSE

OXIDATION DITCH

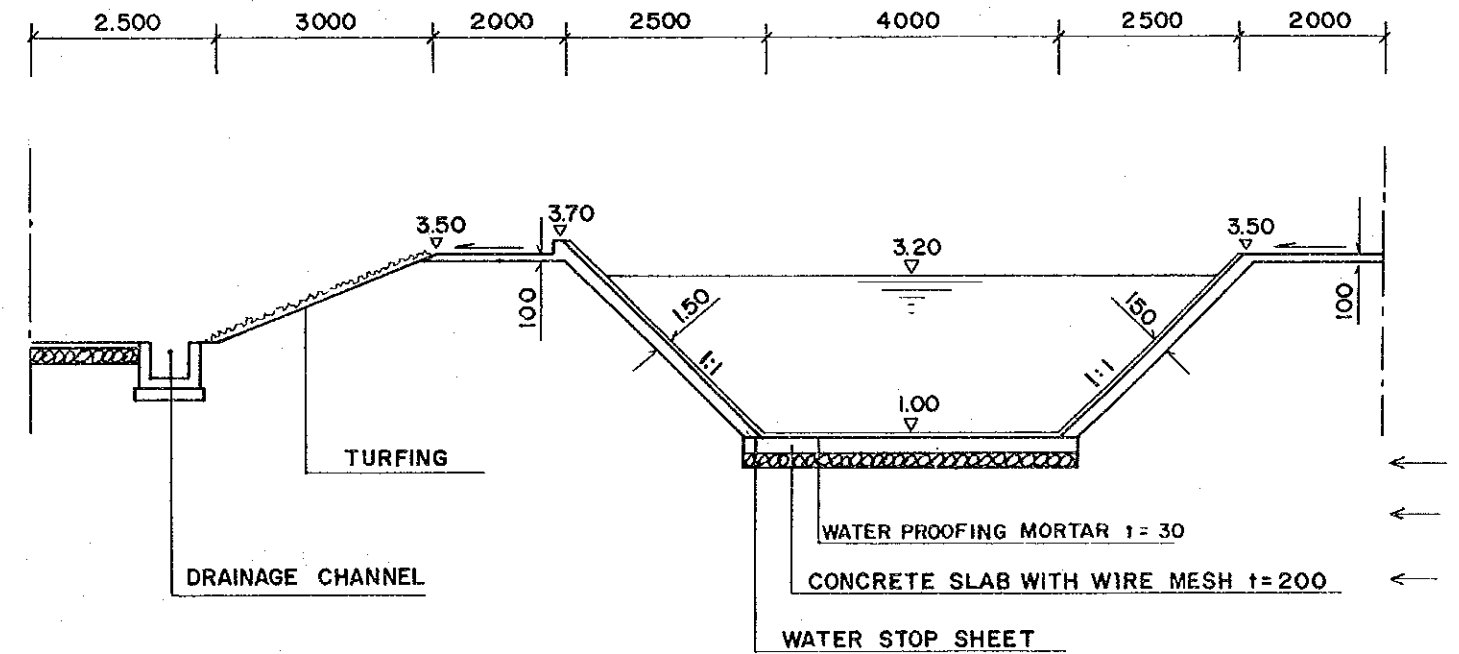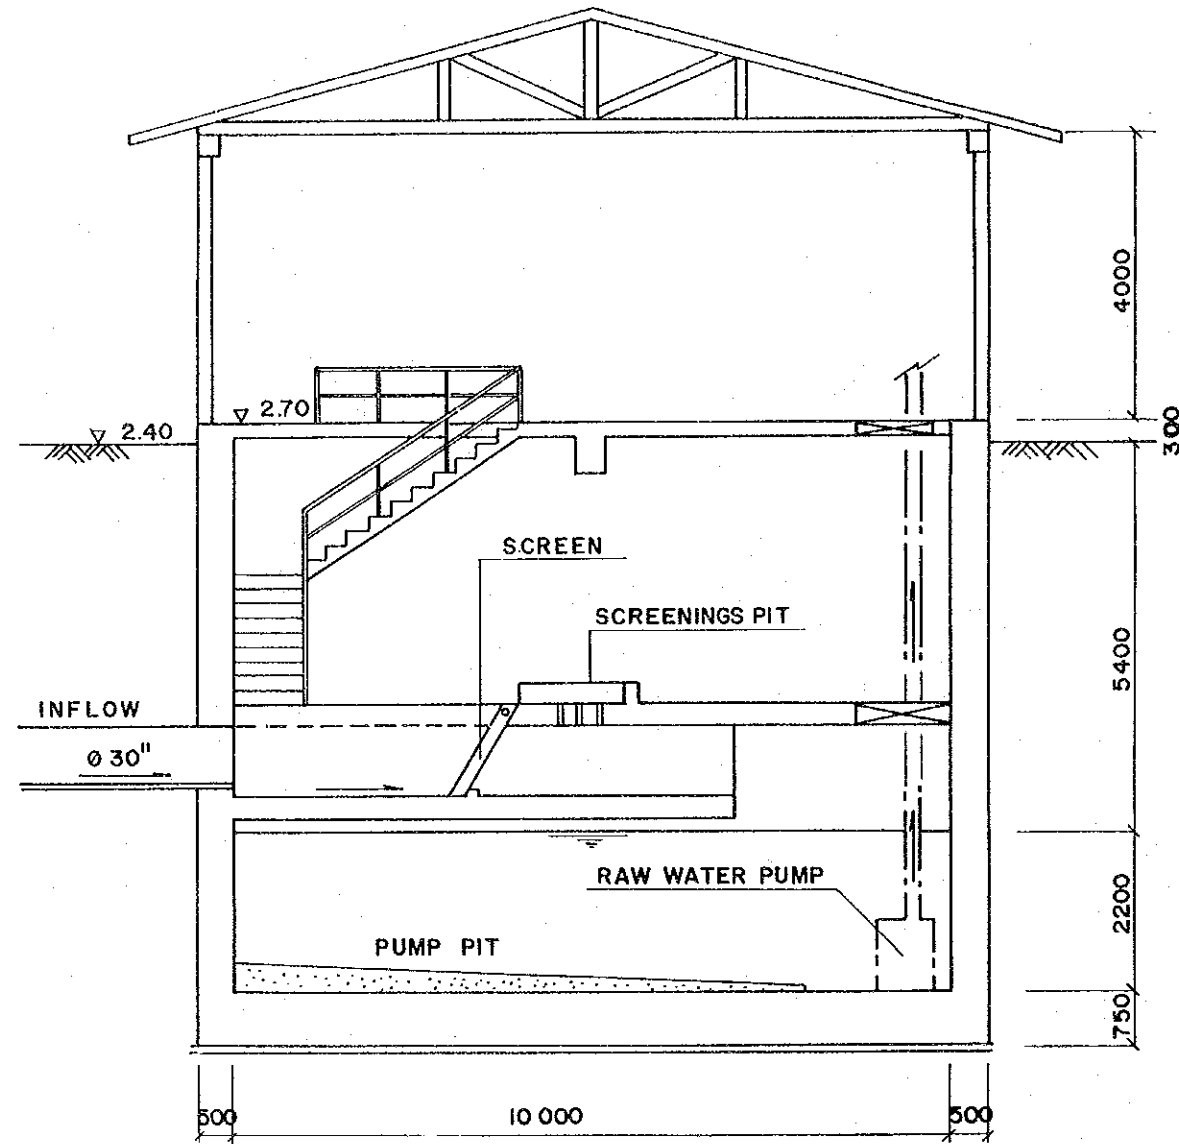


STANDARD STRUCTURE (2/2)


SETTLING TANK

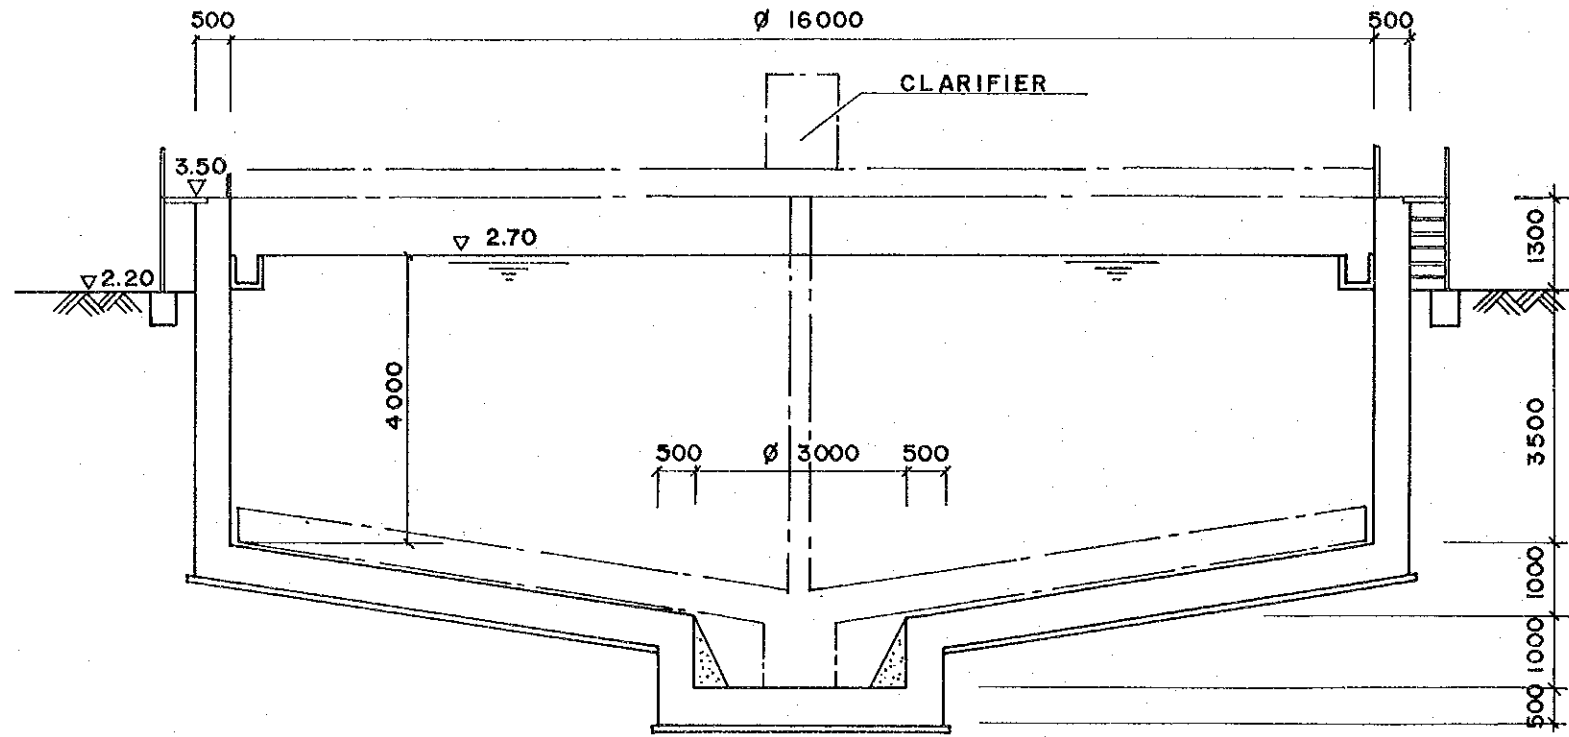

SLUDGE THICKENER AND STORAGE TANKS

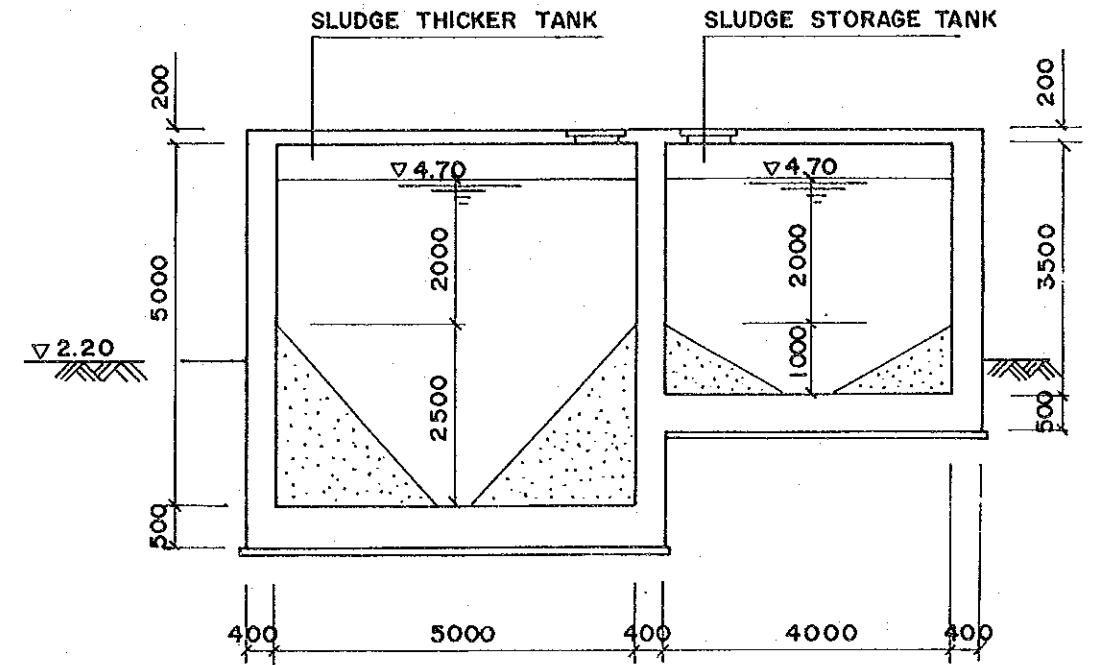

DRYING BED

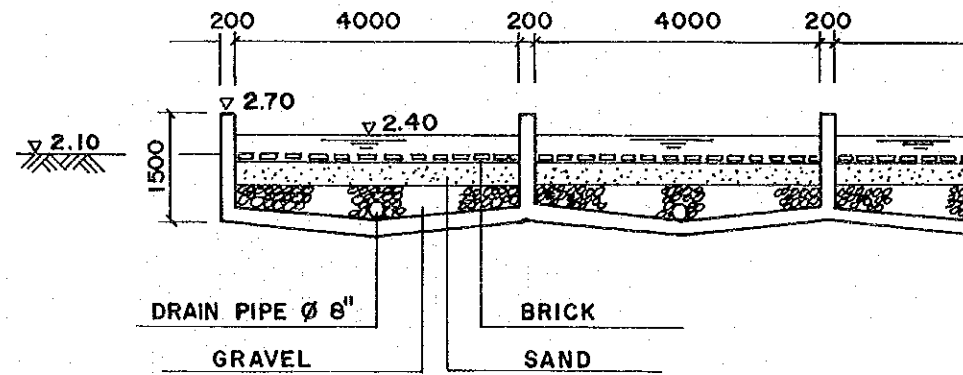



- LEGEND
- MANHOLE
 - RD TERMINAL BOX
 - BRANCH BOX
 - ▣ RC INSULATION BOX
 - BD DUCTS
 - RS OVERHEAD OUTLET
 - INTERMEDIATE VOLTAGE CIRCUITE LINE
 - ++ INTERMEDIATE VOLTAGE DISTRIBUTION LINE

THE FEASIBILITY STUDY ON THE URBAN DEVELOPMENT OF THE CENTRAL DISTRICT OF BARRANQUILLA, JICA 1988

PLAN OF ELECTRICITY SUPPLY AND DISTRIBUTION NETWORK 131

JICA