

GOVERNMENT OF MALAYSIA

FEASIBILITY STUDY

SMALL SCALE HYDROELECTRIC POWER PROJECTS IN SARAWAK

VOLUME - VIII

APPENDIX

FOR

IDENTIFICATION

OF

SMALL SCALE HYDROELECTRIC POWER PROJECTS

IN

SARAWAK

JULY 1988



JAPAN INTERNATIONAL COOPERATION AGENCY


M	P	N
C	R	(3)
88-95-8/8		

GOVERNMENT OF MALAYSIA

FEASIBILITY STUDY

SMALL SCALE HYDROELECTRIC POWER PROJECTS IN SARAWAK

VOLUME-VIII
APPENDIX
FOR
IDENTIFICATION
OF
SMALL SCALE HYDROELECTRIC POWER PROJECTS
IN
SARAWAK

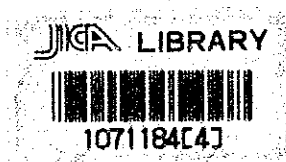

18768

JULY 1988



JAPAN INTERNATIONAL COOPERATION AGENCY

LIST OF REPORTS

- Volume I Main Report for Feasibility Study on Mukoh
Hydroelectric Power Project
- Volume II Appendix for Feasibility Study on Mukoh
Hydroelectric Power Project
- Volume III Data Book for Feasibility Study on Mukoh
Hydroelectric Power Project
- Volume IV Main Report for Feasibility Study on Medamit-2
Hydroelectric Power Project
- Volume V Appendix for Feasibility Study on Medamit-2
Hydroelectric Power Project
- Volume VI Data Book for Feasibility Study on Medamit-2
Hydroelectric Power Project
- Volume VII Main Report for Identification of Small Scale
Hydroelectric power Projects in Sarawak
- Volume VIII Appendix for Identification of Small Scale
Hydroelectric power Projects in Sarawak

国際協力事業団

18368

LIST OF APPENDICES

Appendix No.	Title
I.	PROJECT DATA FILE FOR THE FIRST SCREENING
II.	INVENTORY OF POTENTIAL SITE FOR THE FIRST SCREENING
III.	RESULTS OF FIELD RECONNAISSANCE SURVEY
IV.	INVENTORY OF POTENTIAL SITE FOR THE SECOND SCREENING
V.	RESULTS OF GEOLOGICAL RECONNAISSANCE SURVEY
VI.	BASIC LAYOUT PLOAN FOR THE THIRD SCREENING
VII.	PRELIMINARY COST ESTIMATE FOR THE THIRD SCREENING
VIII.	DATA ON EXISTING POWER PLANTS AND TRANSMISSION LINE
IX.	DATA ON LOAD DEMAND FORECAST

APPENDIX I

**PROJECT DATA FILE FOR
THE FIRST SCREENING**

LIST OF FIGURES

Fig.No.	Title	Page
I.1	Preliminary Layout Plan for Lawas	I-1
I.2	Preliminary Layout Plan for Tengoa	I-2
I.3	Preliminary Layout Plan for Trusan	I-3
I.4	Preliminary Layout Plan for Medamit-1	I-4
I.5	Preliminary Layout Plan for Medamit-2	I-5
I.6	Preliminary Layout Plan for Limbang	I-6
I.7	Preliminary Layout Plan for Pasia	I-7
I.8	Preliminary Layout Plan for Kapit-1	I-8
I.9	Preliminary Layout Plan for Kapit-2	I-9
I.10	Preliminary Layout Plan for Ibau	I-10
I.11	Preliminary Layout Plan for Bangkit	I-11
I.12	Preliminary Layout Plan for Tekalit	I-12
I.13	Preliminary Layout Plan for Ayat	I-13
I.14	Preliminary Layout Plan for Kanowit	I-14
I.15	Preliminary Layout Plan for Sari-1	I-15
I.16	Preliminary Layout Plan for Sari-2	I-16
I.17	Preliminary Layout Plan for Sria-1	I-17
I.18	Preliminary Layout Plan for Sria-2	I-18
I.19	Preliminary Layout Plan for Sekrang-1	I-19
I.20	Preliminary Layout Plan for Sekrang-2	I-20
I.21	Preliminary Layout Plan for Lemanak	I-21
I.22	Storage and Area Curve at Lawas	I-22
I.23	Storage and Area Curve at Tengoa	I-23
I.24	Storage and Area Curve at Trusan	I-24
I.25	Storage and Area Curve at Medamiat-2	I-25
I.26	Storage and Area Curve at Limbang	I-26

I.27	Storage and Area Curve at Kapit-1	I-27
I.28	Storage and Area Curve at Kapit-2	I-28
I.29	Storage and Area Curve at Ibau	I-29
I.30	Storage and Area Curve at Bangkit	I-30
I.31	Storage and Area Curve at Tekalit	I-31
I.32	Storage and Area Curve at Ayat	I-32
I.33	Storage and Area Curve at Kanowit	I-33
I.34	Storage and Area Curve at Sari-1	I-34
I.35	Storage and Area Curve at Sari-2	I-35
I.36	Storage and Area Curve at Sria-1	I-36
I.37	Storage and Area Curve at Sekrang-1	I-37
I.38	Storage and Area Curve at Sekrang-2	I-38
I.39	Storage and Area Curve at Lemanak	I-39
I.40	River Profile of B.Lawas	I-40
I.41	River Profile of B.Trusan	I-41
I.42	River Profile of S.limbang Basin	I-42
I.43	River Profile of S.Ibau	I-43
I.44	River Profile of S.Bangkit	I-44
I.45	River Profile of S.Tekalit	I-45
I.46	River Profile of B.Sekrang	I-46
I.47	River Profile of B.Lemanak	I-47

4° 50' N

115° 30' E

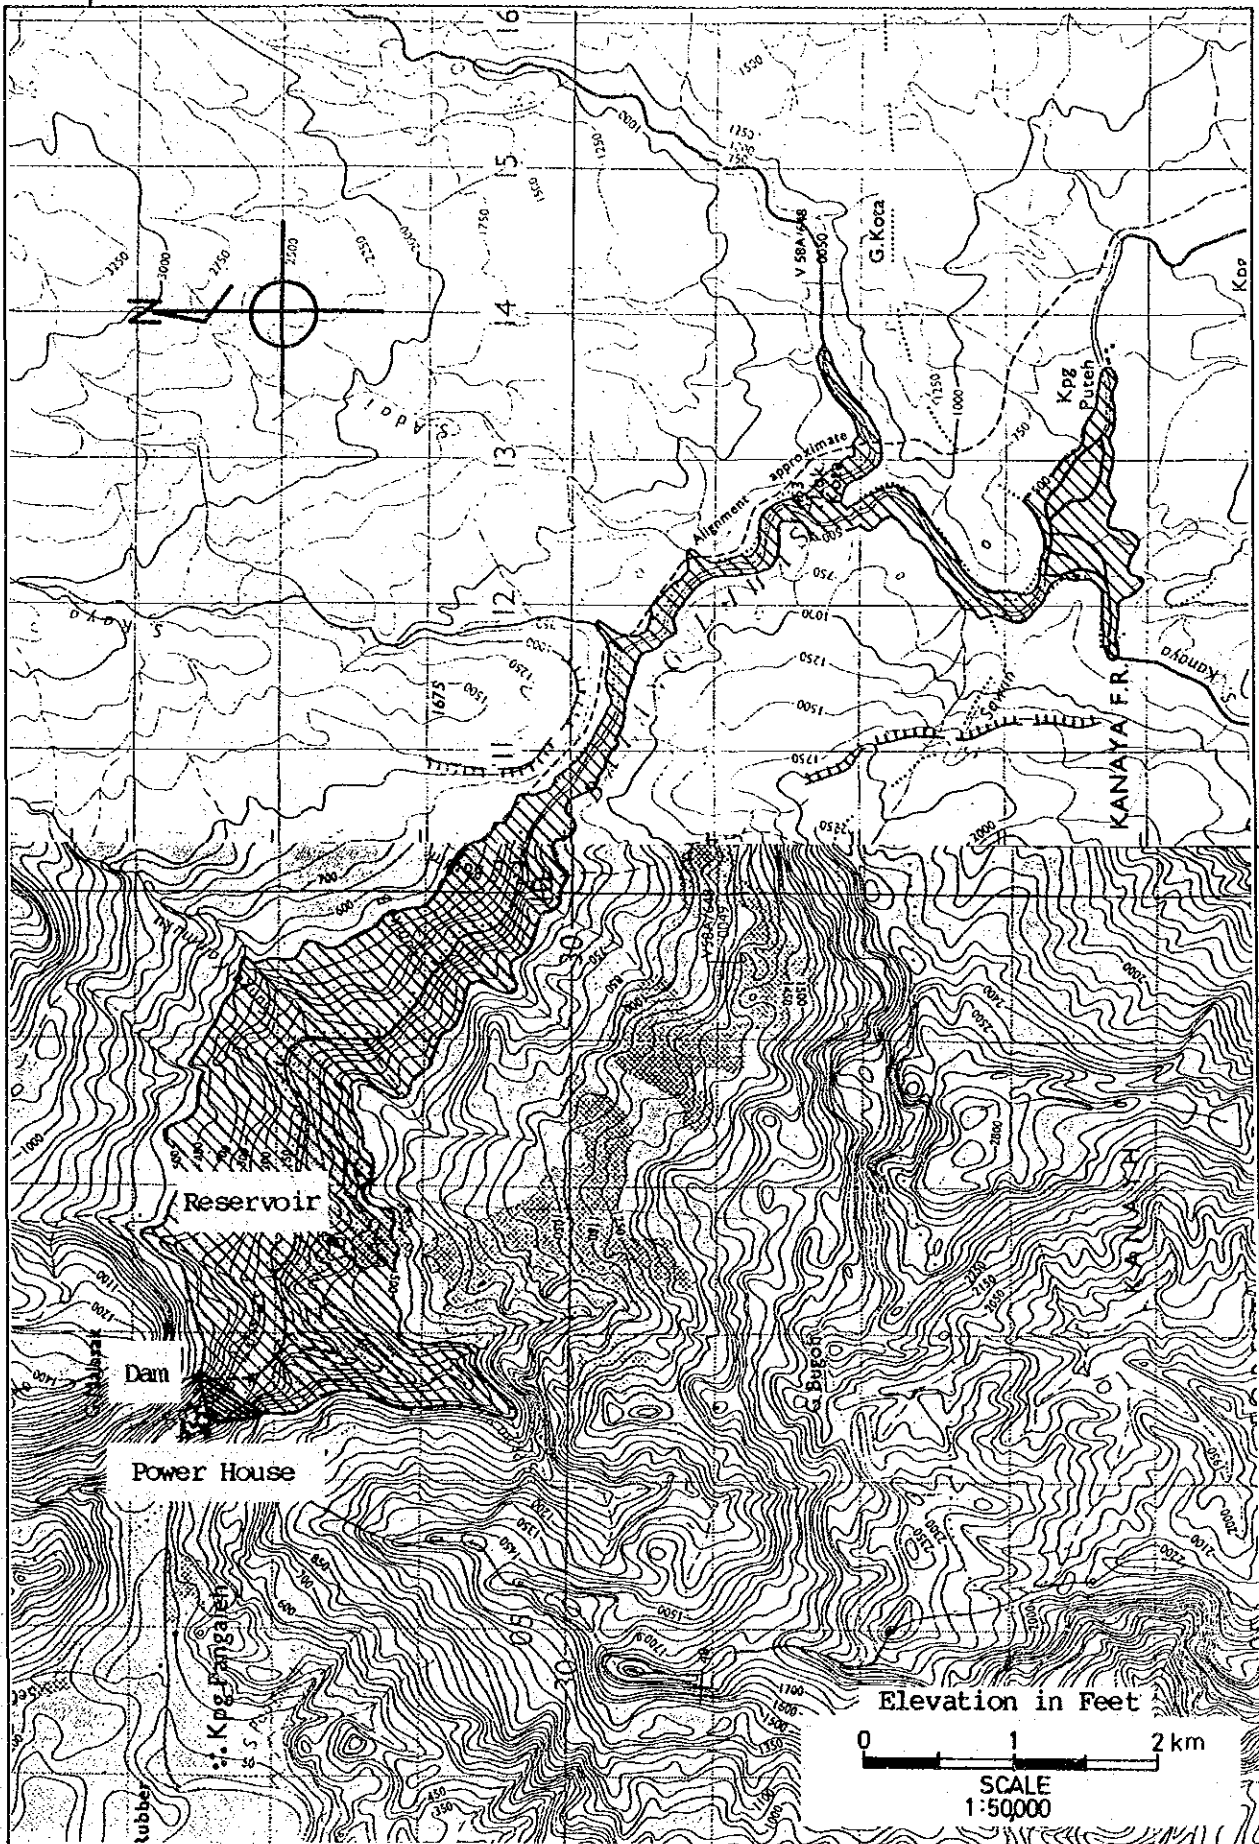


Fig. I. 1
Preliminary Layout Plan for Lawas

GOVERNMENT OF MALAYSIA
 FEASIBILITY STUDY
 SMALL SCALE HYDROELECTRIC POWER PROJECT IN SARAWAK
 JAPAN INTERNATIONAL COOPERATION AGENCY

4° 55' N

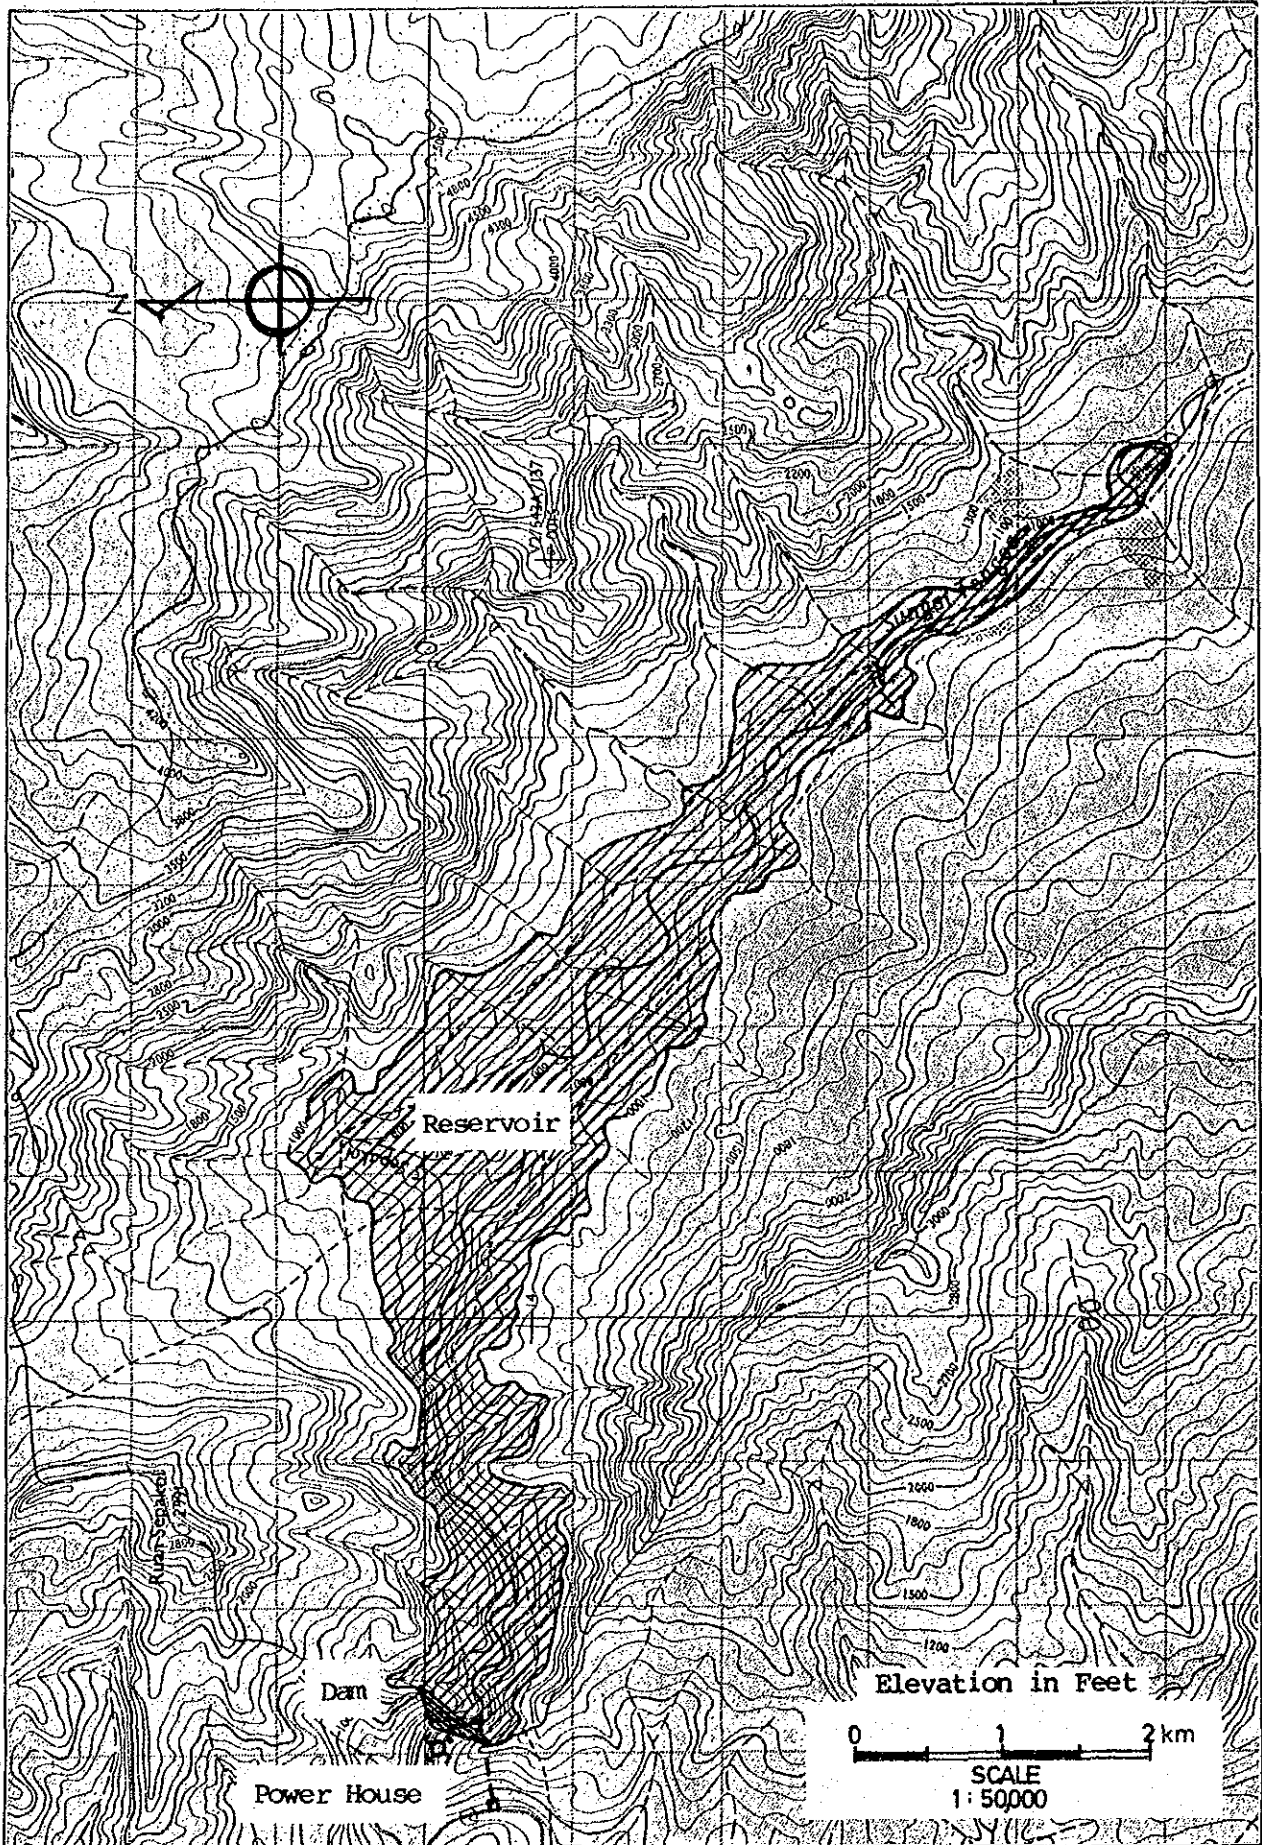


Fig.I. 2
Preliminary Layout Plan for Tengoa

GOVERNMENT OF MALAYSIA
FEASIBILITY STUDY
 SMALL SCALE HYDROELECTRIC POWER PROJECT IN SARAWAK
 JAPAN INTERNATIONAL COOPERATION AGENCY

4° 25' N


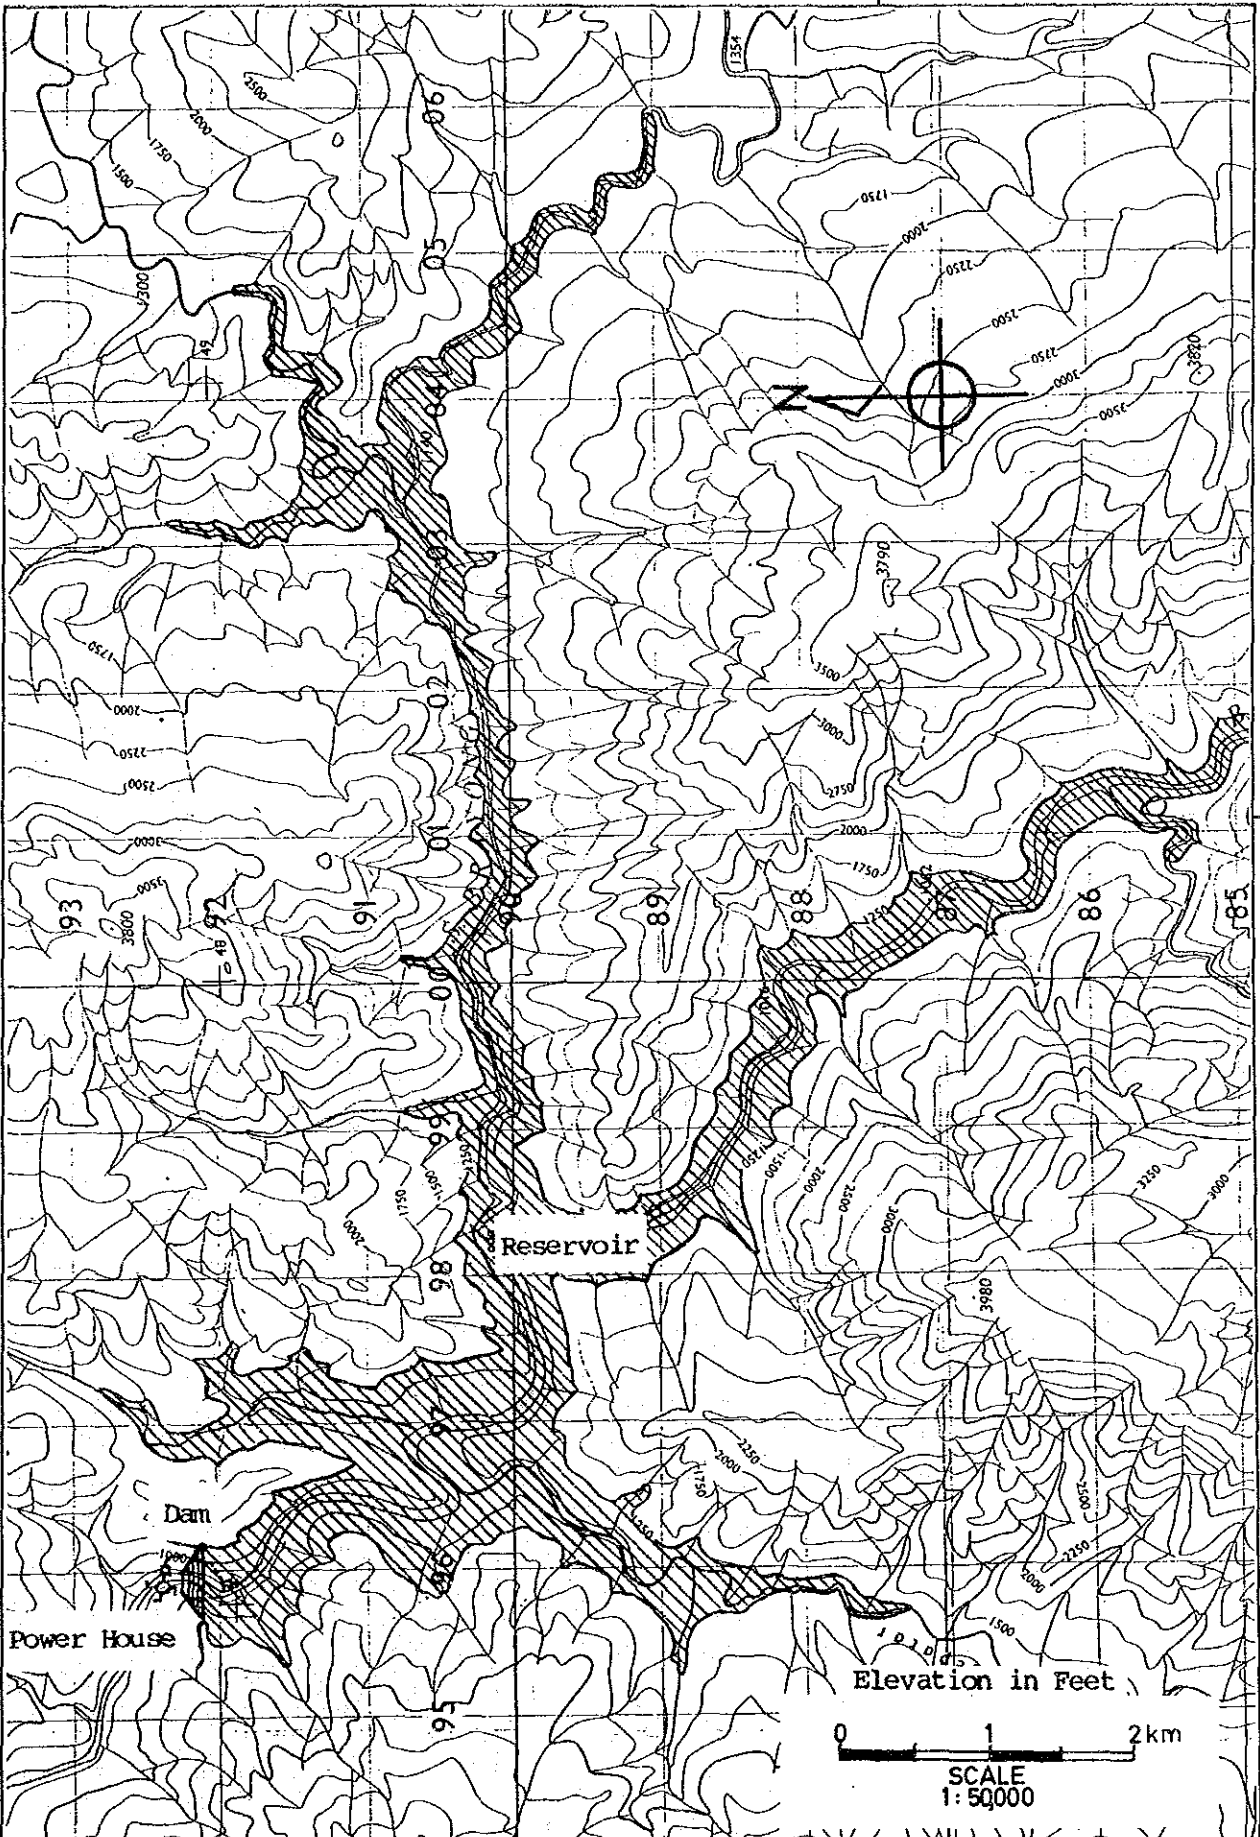


Fig. I. 3
Preliminary Layout Plan for Trusan

GOVERNMENT OF MALAYSIA
 FEASIBILITY STUDY
 SMALL SCALE HYDROELECTRIC POWER PROJECT IN SARAWAK
 JAPAN INTERNATIONAL COOPERATION AGENCY

4°20'N

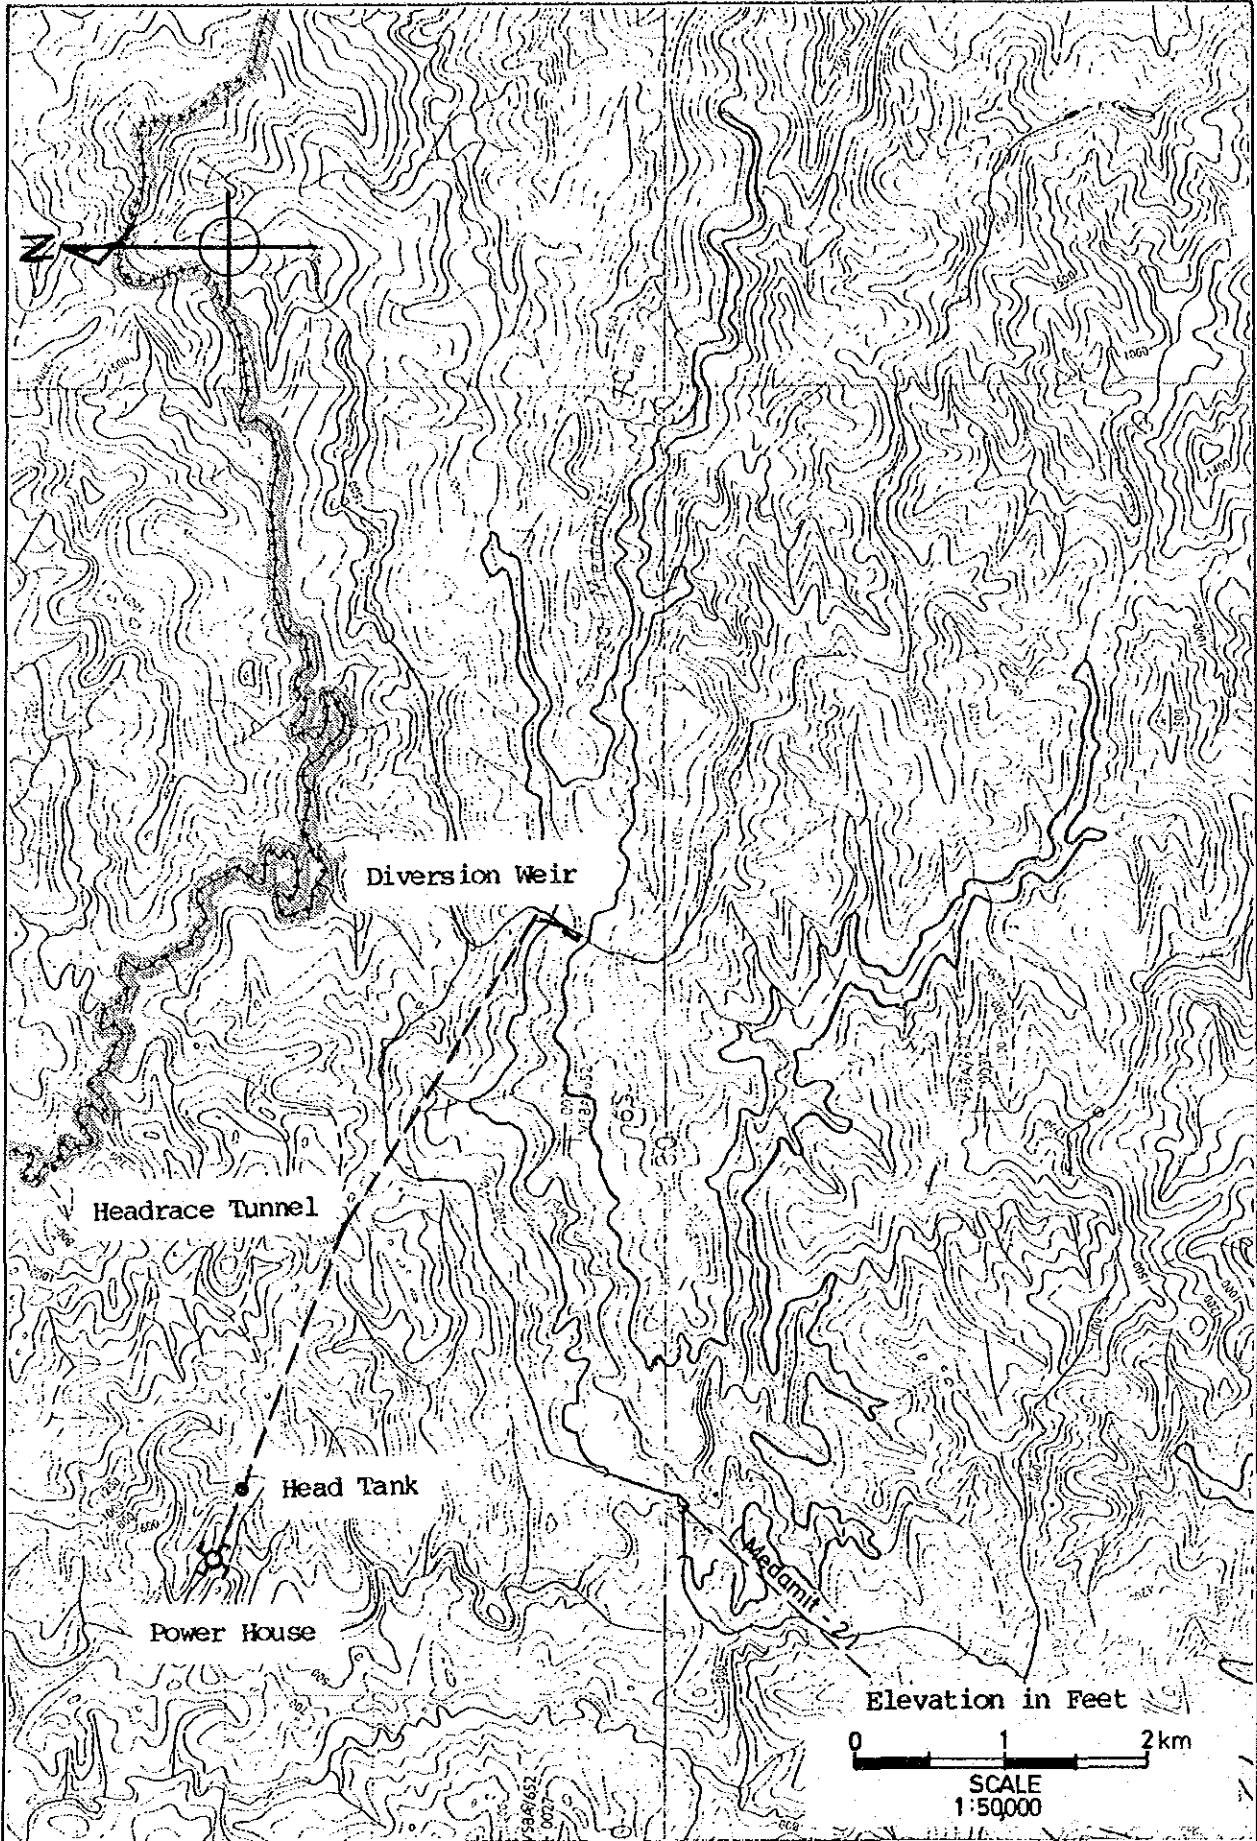

115°05'E

Fig.I. 4
 Preliminary Layout Plan for Medamit-1

GOVERNMENT OF MALAYSIA
 FEASIBILITY STUDY
 SMALL SCALE HYDROELECTRIC POWER PROJECT IN SARAWAK
 JAPAN INTERNATIONAL COOPERATION AGENCY

4° 20' N

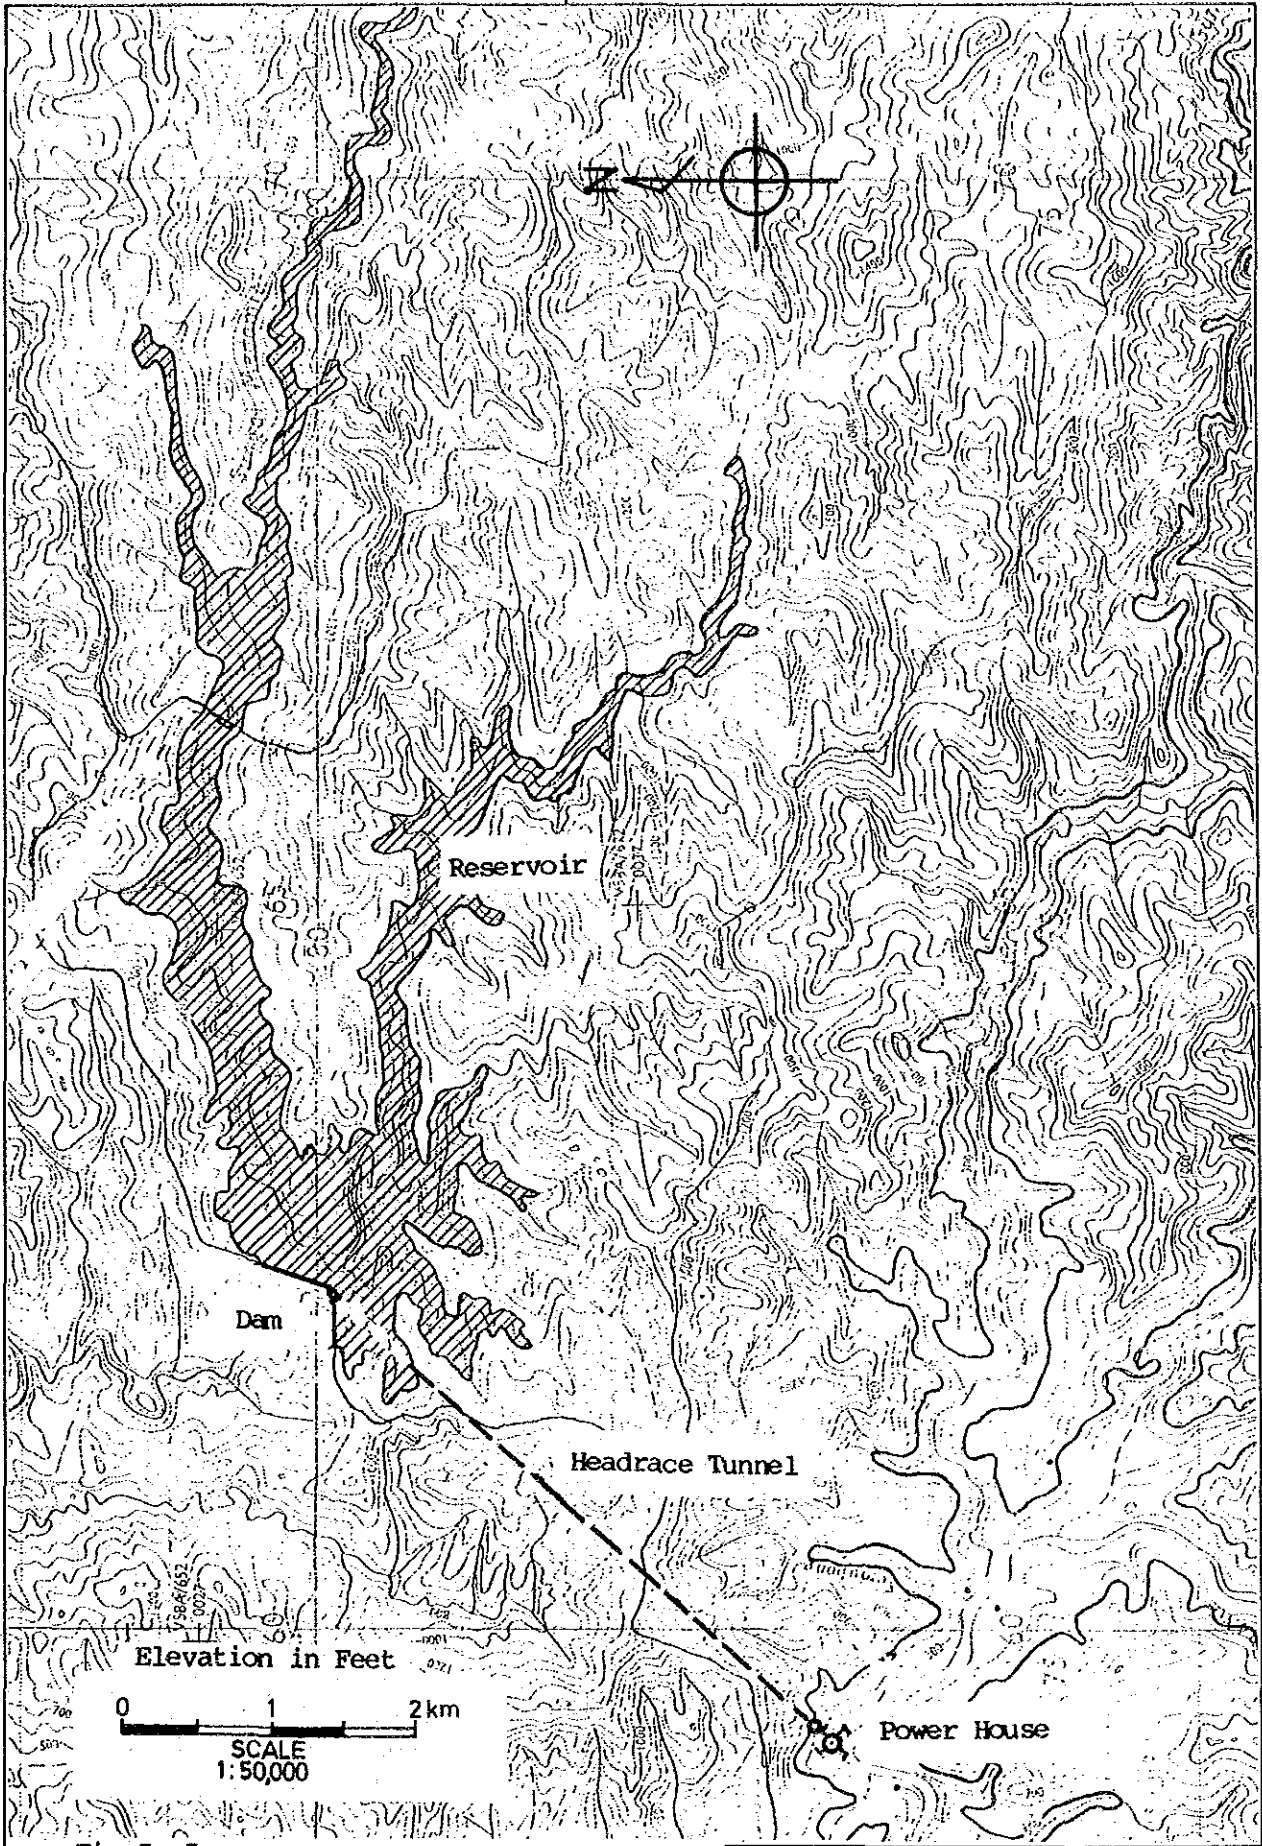


Fig. I. 5
Preliminary Layout Plan for Medamit-2

GOVERNMENT OF MALAYSIA
FEASIBILITY STUDY
SMALL SCALE HYDROELECTRIC POWER PROJECT IN SARAWAK
JAPAN INTERNATIONAL COOPERATION AGENCY

4° 20' N



115° 05' E

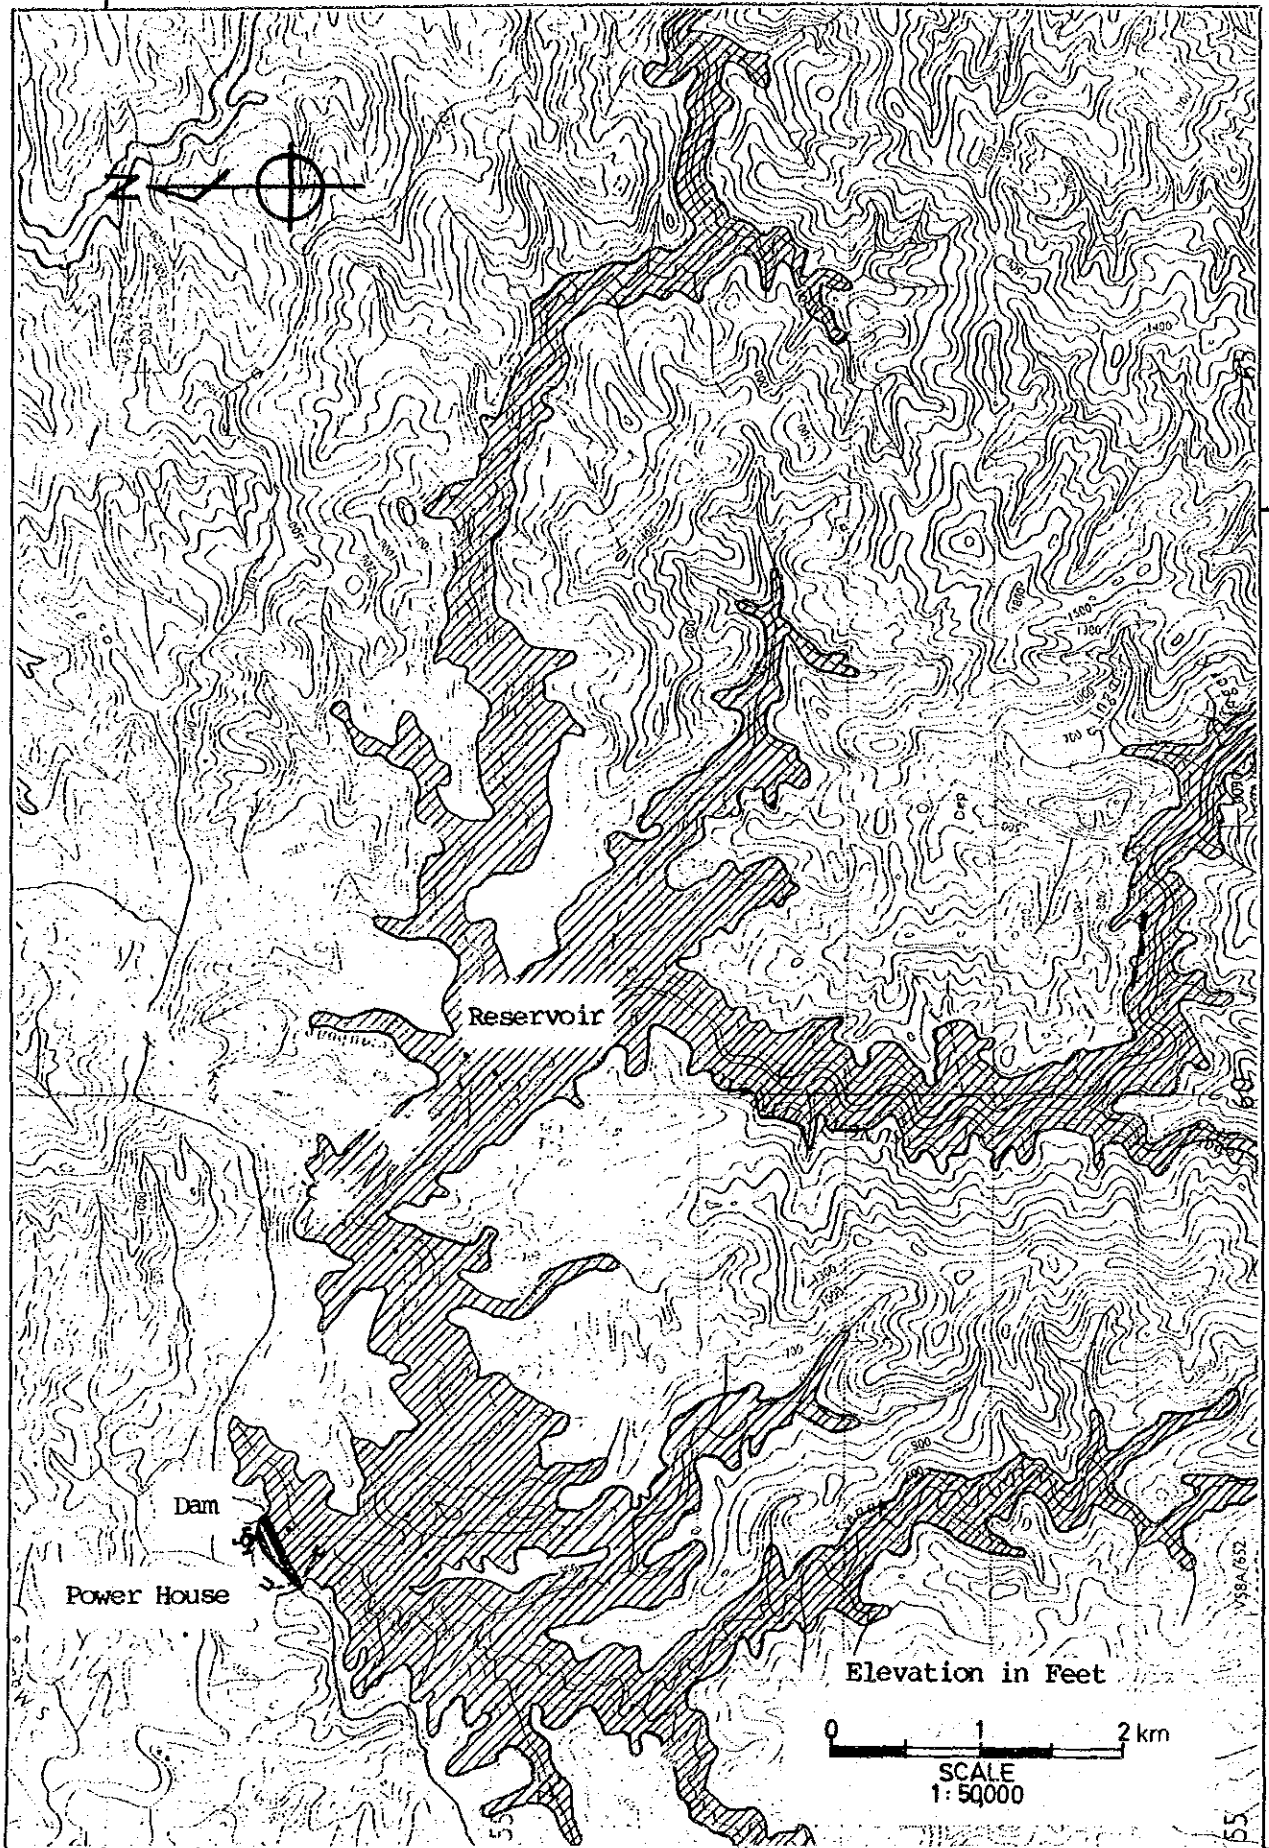


Fig. I. 6
Preliminary Layout Plan for Limbang

GOVERNMENT OF MALAYSIA
 FEASIBILITY STUDY
 SMALL SCALE HYDROELECTRIC POWER PROJECT IN SARAWAK
 JAPAN INTERNATIONAL COOPERATION AGENCY

115° 00' E

115° 25' E

4° 25' N

4° 20' N


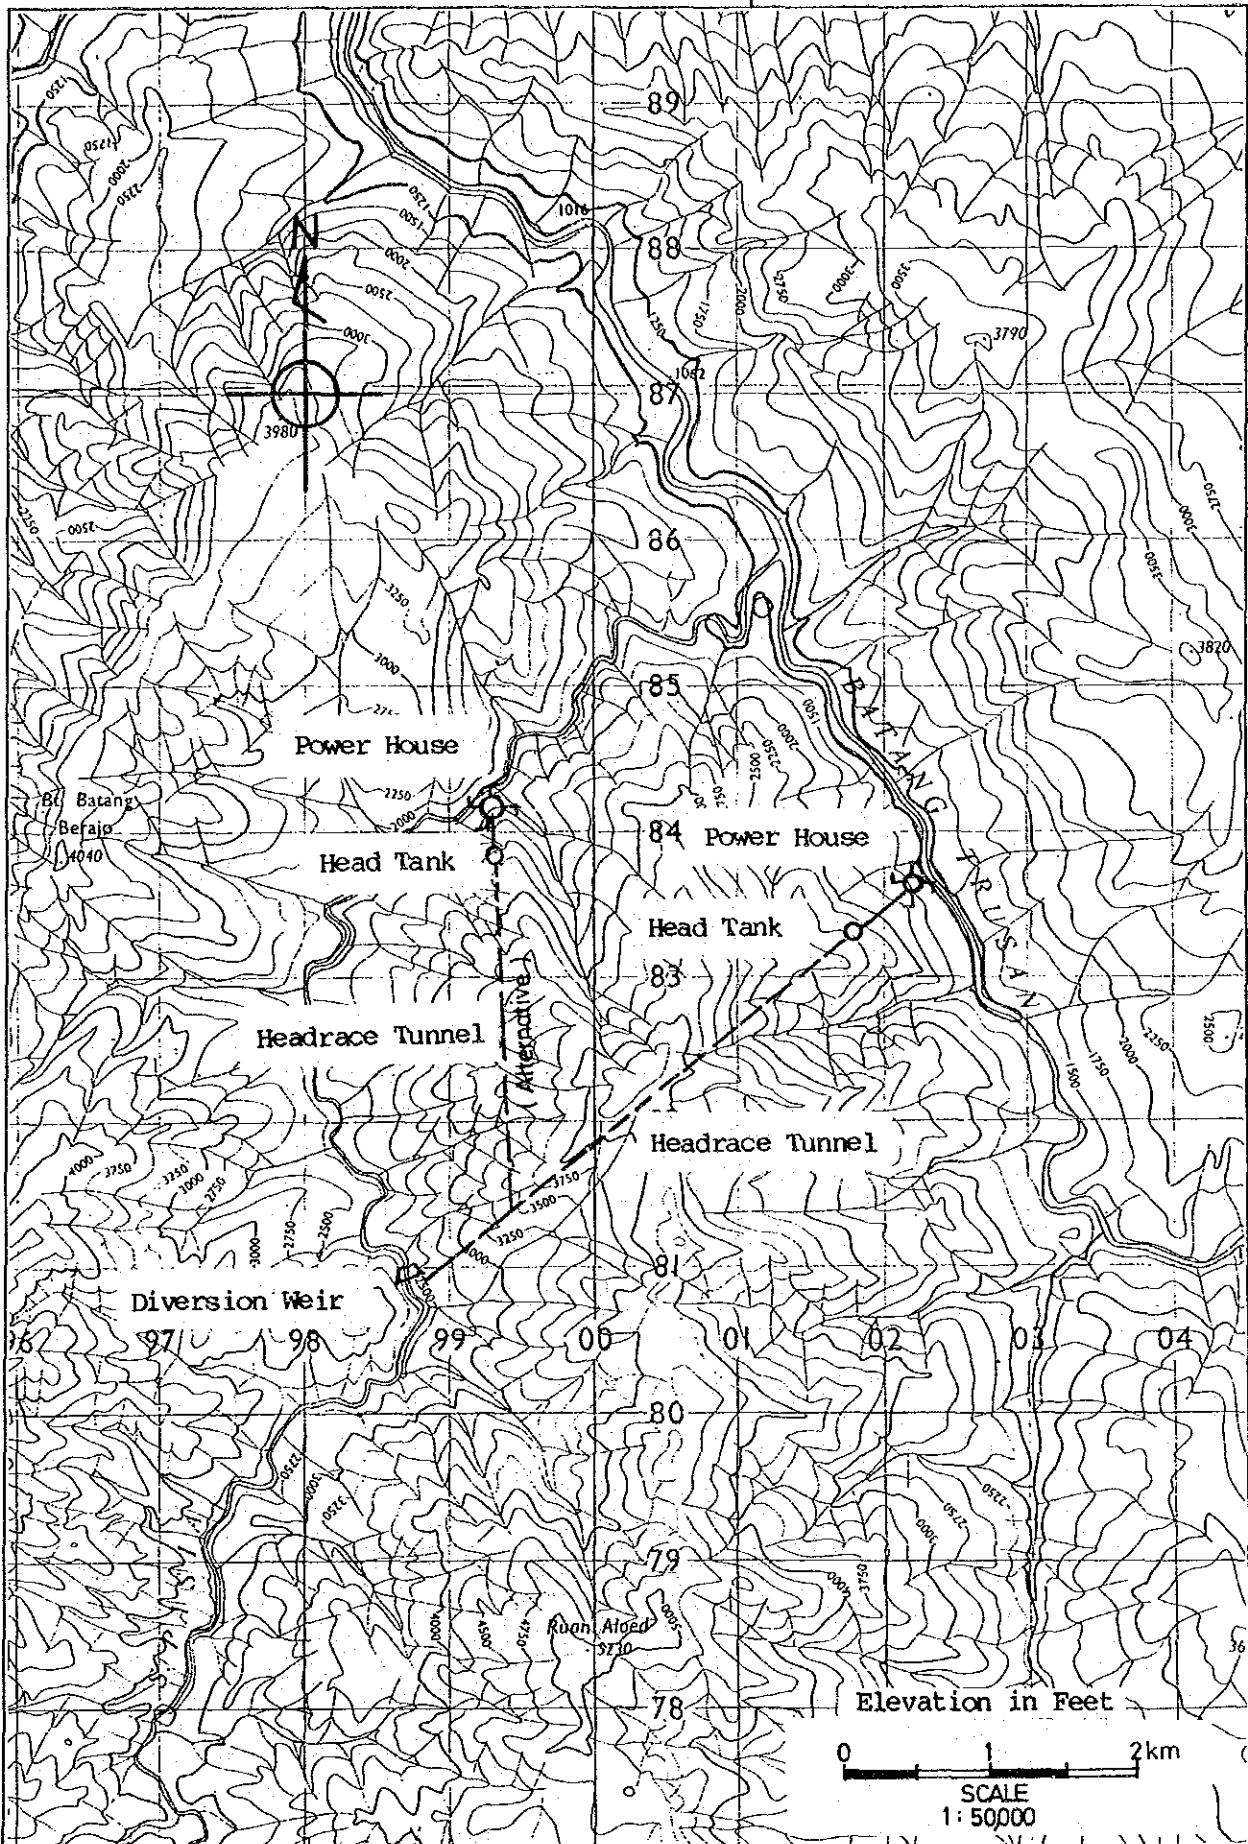


Fig. I. 7
 Preliminary Layout Plan for Pasia

GOVERNMENT OF MALAYSIA
 FEASIBILITY STUDY
 SMALL SCALE HYDROELECTRIC POWER PROJECT IN SARAWAK
 JAPAN INTERNATIONAL COOPERATION AGENCY

02°05' N

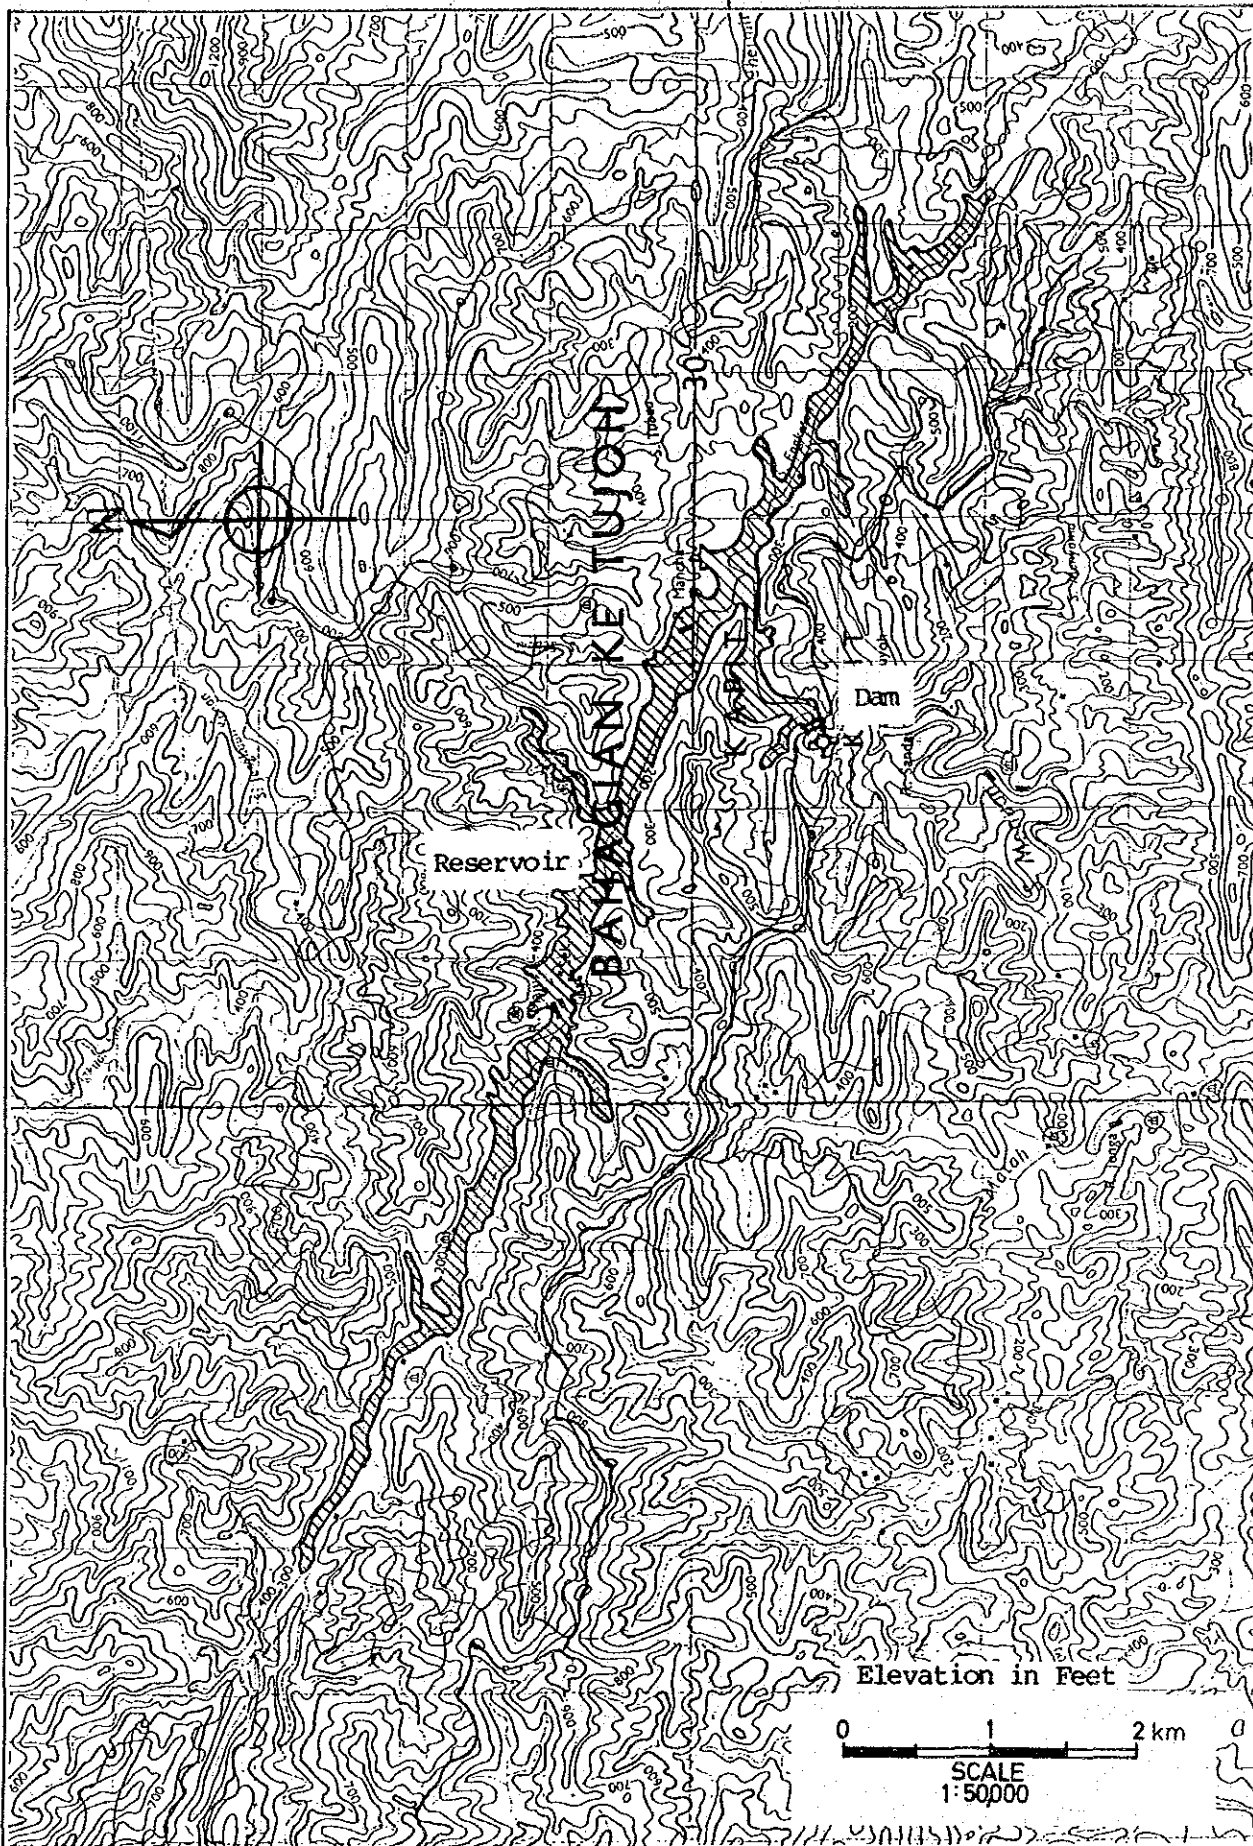

112°55' E

Fig. I. 8
Preliminary Layout Plan for Kapit-1

GOVERNMENT OF MALAYSIA
 FEASIBILITY STUDY
 SMALL SCALE HYDROELECTRIC POWER PROJECT IN SARAWAK
 JAPAN INTERNATIONAL COOPERATION AGENCY

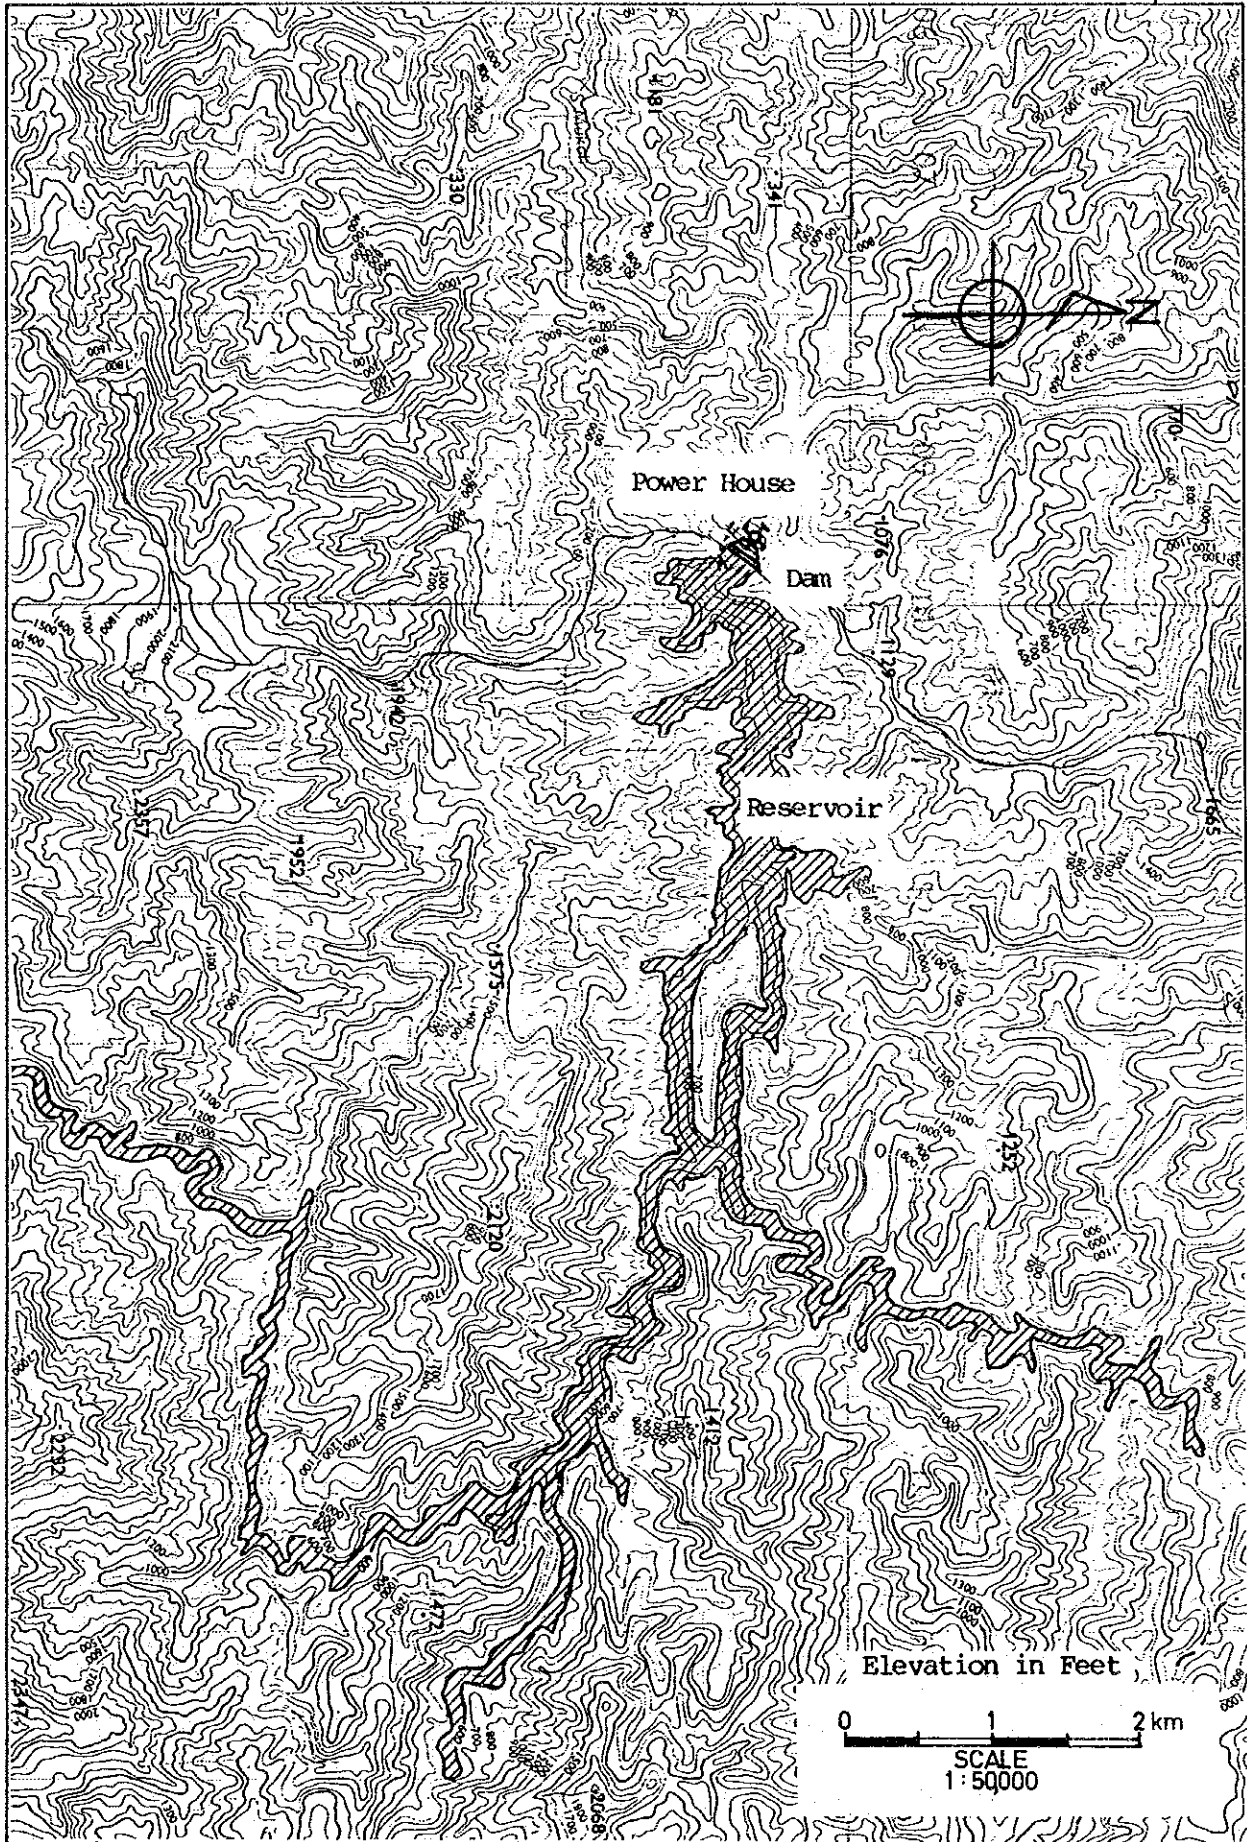


Fig.I. 9
Preliminary Layout Plan for Kapit-2

GOVERNMENT OF MALAYSIA
FEASIBILITY STUDY
 SMALL SCALE HYDROELECTRIC POWER PROJECT IN SARAWAK
 JAPAN INTERNATIONAL COOPERATION AGENCY