

LOCATION MAP
SCALE 1:50,000


LEGEND

- PROJECT BOUNDARY
- FARM POND
- WEIR
- FARM ROAD
- GRASS WATER WAY
- MASONRY WATER WAY
- SEDIMENT TRAP
- FLOW DIRECTION
- WATERSHED BOUNDARY
- CANAL CROSSING (CONCRETE PAVEMENT)
- IRRIGATION PIPE
- CHECK DAM
- GRADED TERRACE


PROJECT BOUNDARY

GENERAL PLAN FOR CS-NO.4 PILOT AREA (PLAN II)

SCALE 1:5,000

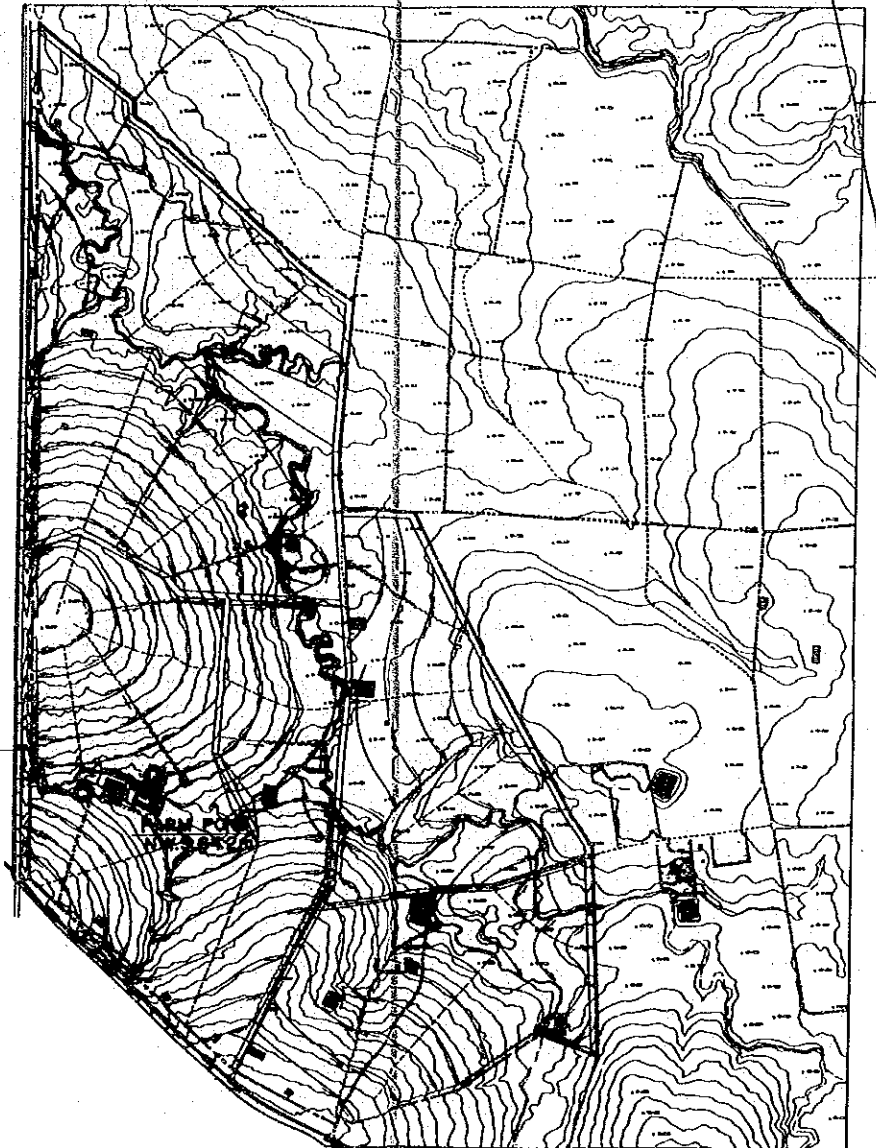

PROJECT FEATURE	
ITEM	DESCRIPTION
(1) NAME OF PROJECT	CS - NO.4
(2) LOCATION	
PROVINCE	CHACHOENGSAO
DISTRICT	PLANG YAO
SUB-DISTRICT	NONG MAI KAEN
VILLAGE	B. NONGPLADUK
(3) PLAN	III
(4) AREA (ha)	
PROJECT AREA	79.0
CULTIVABLE AREA	65.6
IRRIGABLE AREA	2.3
(5) MAJOR FACILITIES	
a) GRADED TERRACE (m)	15,808
b) COLLECTING DITCH (m)	4,630
c) SEDIMENT TRAP (P#)	24
d) CHECK DAM (P#)	2
e) FARM ROAD (m)	3,850
f) FARM POND	
- NUMBER OF POND	1
- TOTAL STORAGE (m ³)	13,800

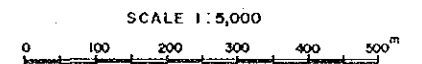


AGRICULTURAL LAND CONSERVATION FOR INTEGRATED
RURAL DEVELOPMENT IN THE EAST, DLD
CS - NO.4 PILOT AREA

GENERAL PLAN

NO 1-34

JAPAN INTERNATIONAL
COOPERATION AGENCY

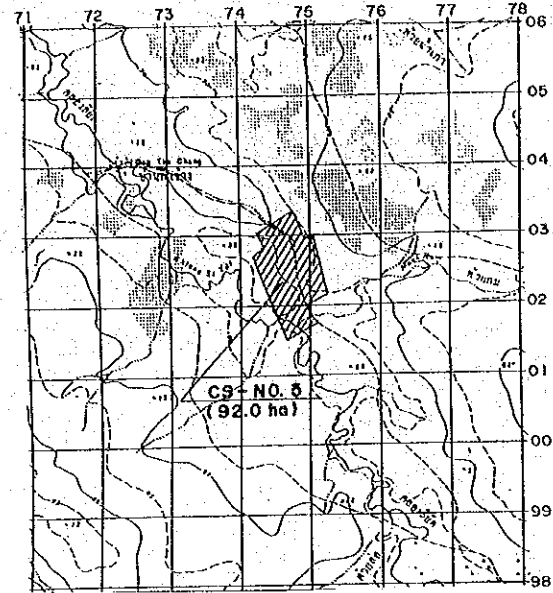


LOCATION MAP
SCALE 1:50,000


LEGEND

- PROJECT BOUNDARY
- FARM POND
- WEIR
- FARM ROAD
- GRASS WATER WAY
- MASONRY WATER WAY
- SEDIMENT TRAP
- FLOW DIRECTION
- WATERSHED BOUNDARY
- CANAL CROSSING (CONCRETE PAVEMENT)
- IRRIGATION PIPE
- CHECK DAM
- GRADED TERRACE

GENERAL PLAN FOR CS-NO.5 PILOT AREA (PLAN III)
SCALE 1:5,000

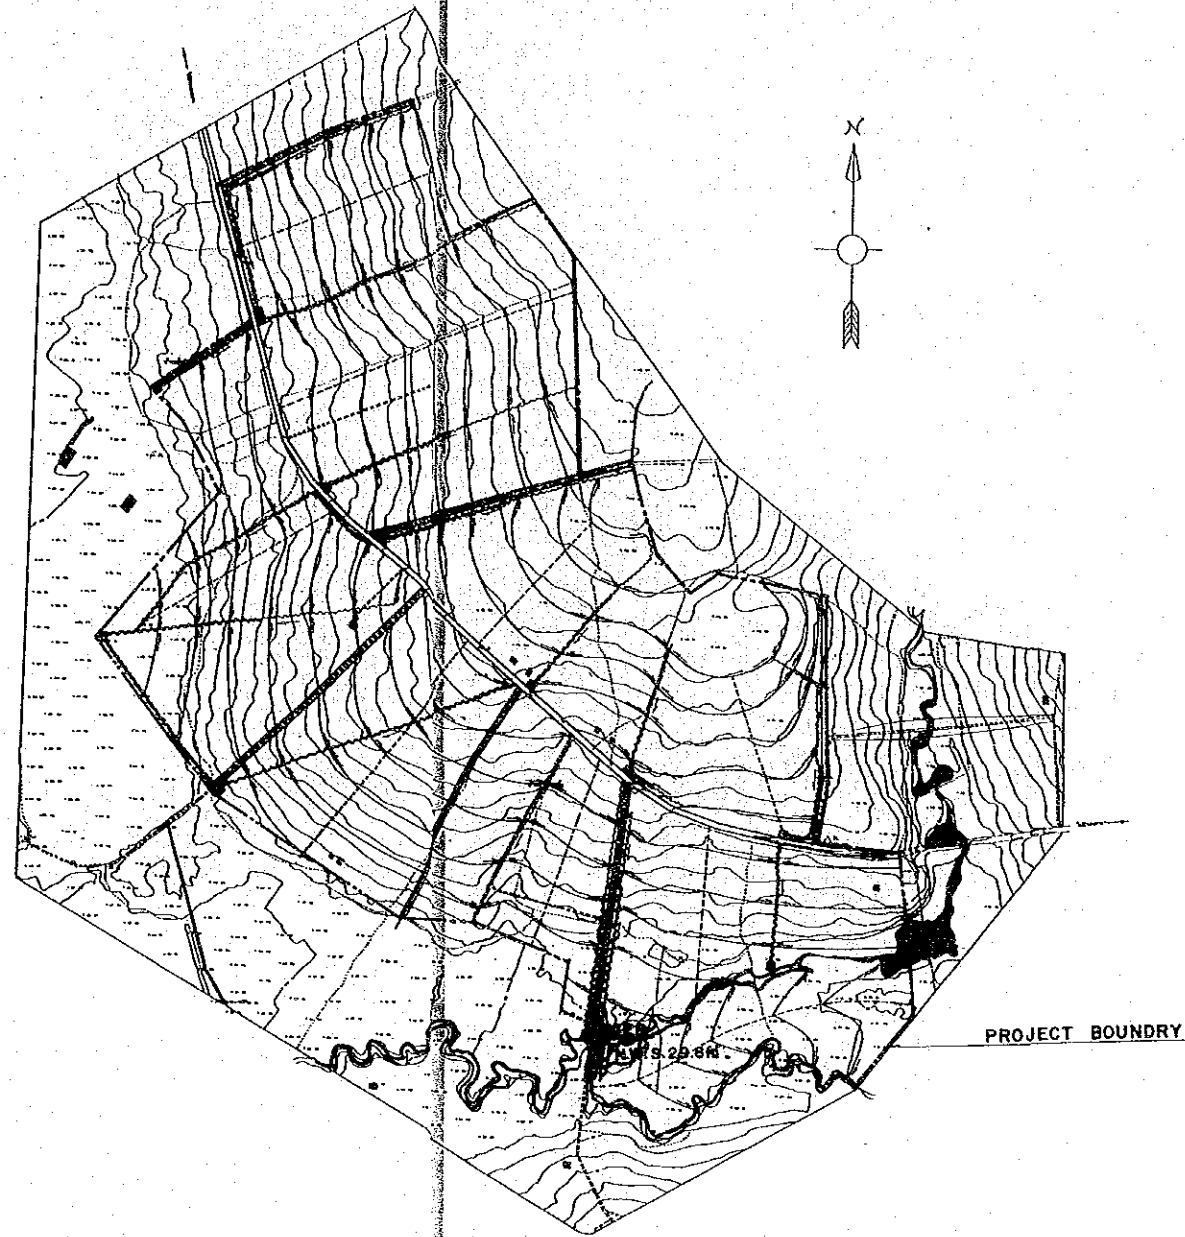

PROJECT FEATURE	
ITEM	DESCRIPTION
(1) NAME OF PROJECT	CS - NO. 5
(2) LOCATION	
PROVINCE	CHACHOENGSAO
DISTRICT	SANAMCHAIKIATE
SUB-DISTRICT	KHU YAI MO
VILLAGE	B. PAI TAN B. KLONG TA PHUNG
(3) PLAN	II
(4) AREA (ha)	
PROJECT AREA	92.0
CULTIVABLE AREA	82.0
IRRIGABLE AREA	4.0
(5) MAJOR FACILITIES	
a) GRADED TERRACE (m)	15,352
b) COLLECTING DITCH (m)	3,620
c) SEDIMENT TRAP (P#)	23
d) CHECK DAM (P#)	2
e) FARM ROAD (m)	4,050
f) WEIR (P#)	1

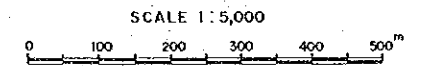


AGRICULTURAL LAND CONSERVATION FOR INTEGRATED
RURAL DEVELOPMENT IN THE EAST, DLO
CS-NO.5 PILOT PLAN

GENERAL PLAN

NO 1-35

JAPAN INTERNATIONAL
COOPERATION AGENCY

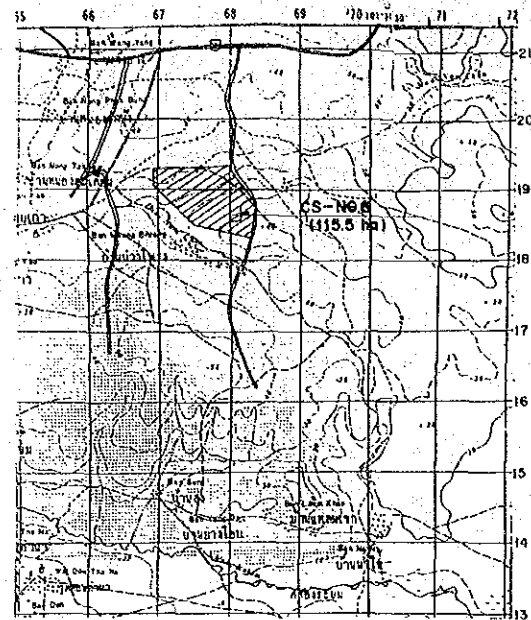


LOCATION MAP
SCALE 1:50,000

LEGEND

- PROJECT BOUNDARY
- FARM POND
- WEIR
- FARM ROAD
- GRASS WATER WAY
- MASONRY WATER WAY
- SEDIMENT TRAP
- FLOW DIRECTION
- WATERSHED BOUNDARY
- CANAL CROSSING (CONCRETE PAVEMENT)
- IRRIGATION PIPE
- CHECK DAM
- GRADED TERRACE


GENERAL PLAN FOR CS-NO.8 PILOT AREA (PLAN II)

SCALE 1:5,000

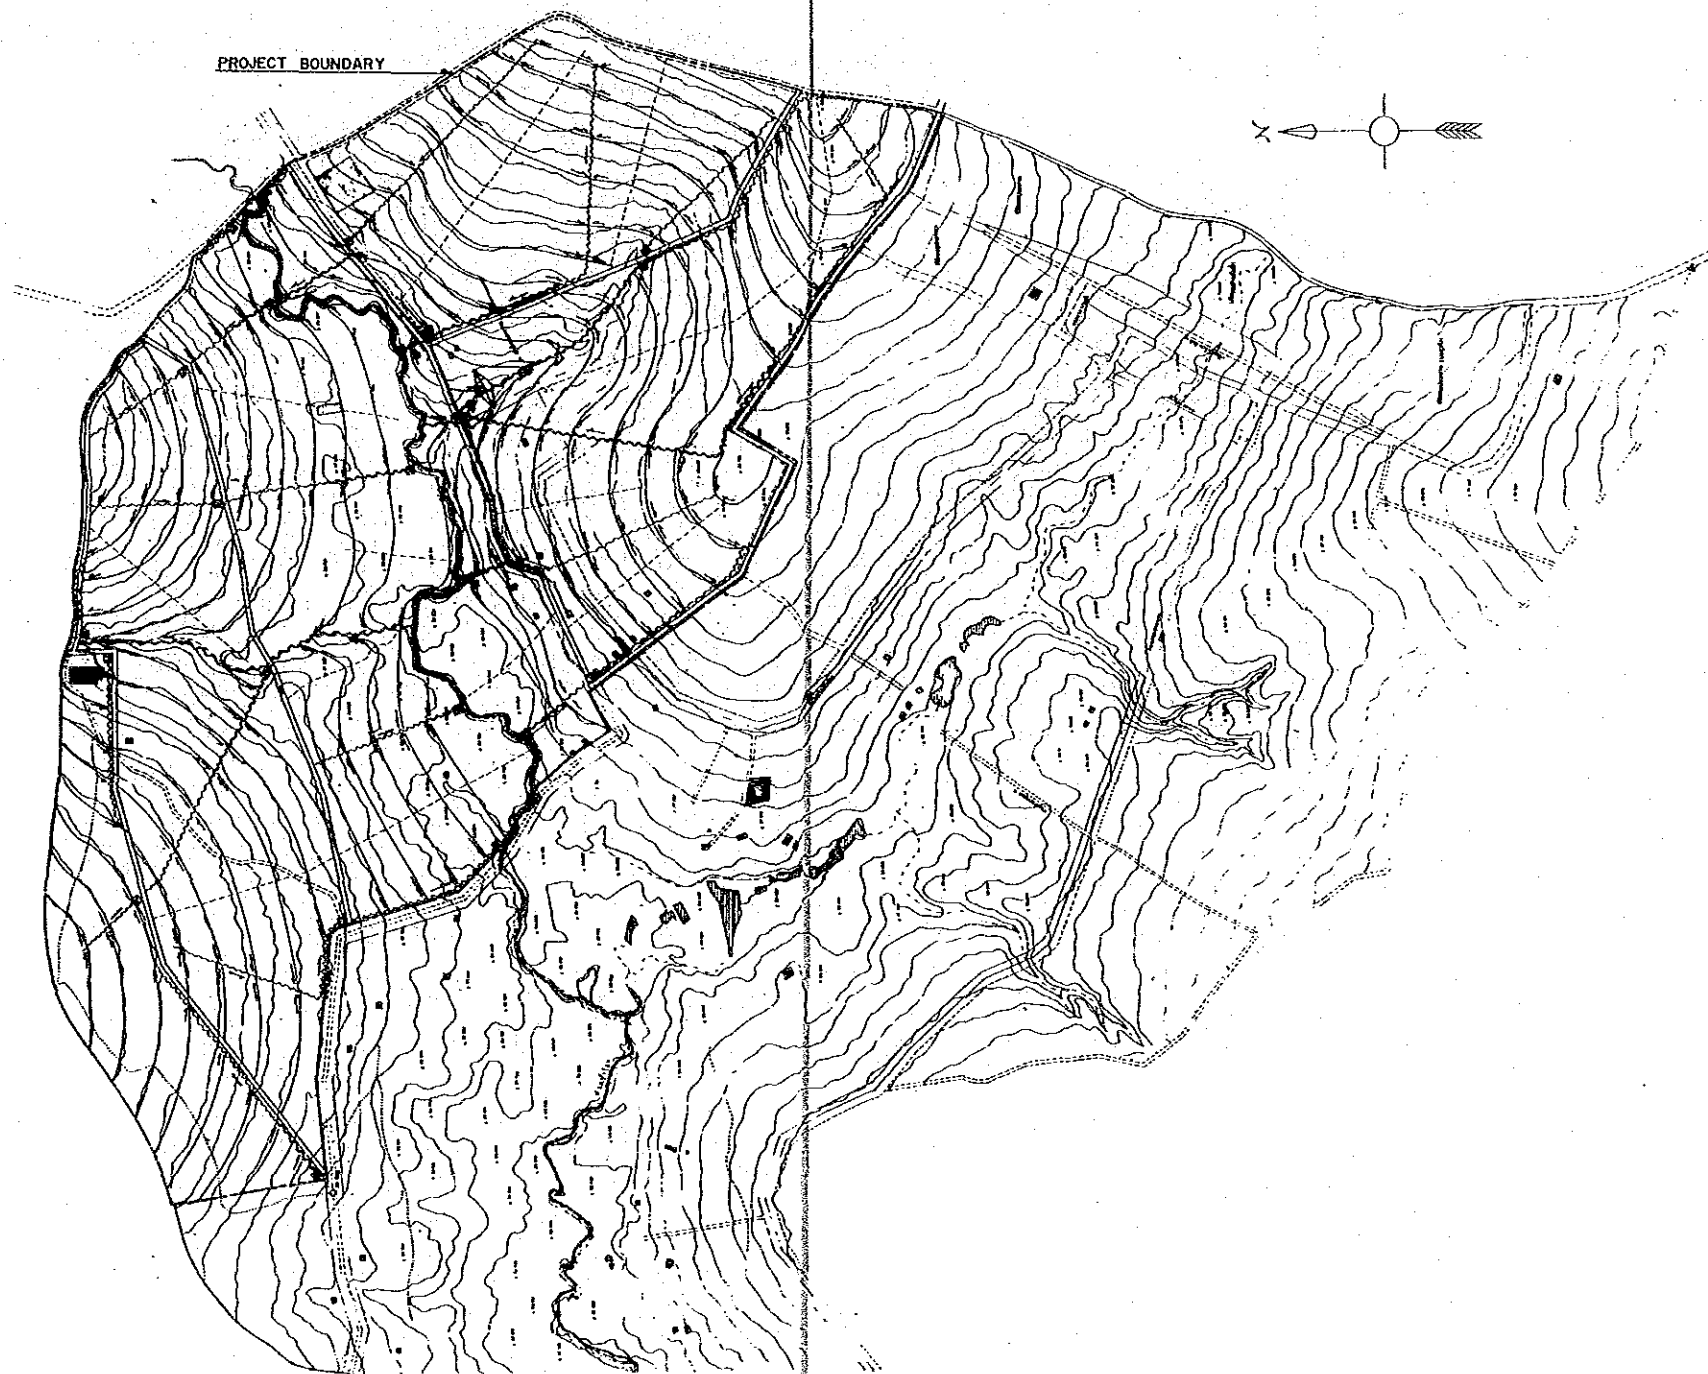

PROJECT FEATURE

ITEM	DESCRIPTION
(1) NAME OF PROJECT	CS-NO.8
(2) LOCATION	
PROVINCE	CHACHOENGSO
DISTRICT	PHANOMSAKHAM
SUB-DISTRICT	KAO HIH SORN
VILLAGE	B. NONG LANGNAR B. MUANG PHILONG
(3) PLAN	II
(4) AREA (ha)	
PROJECT AREA	115.5
CULTIVABLE AREA	97.0
IRRIGABLE AREA	---
(5) MAJOR FACILITIES	
a) GRADED TERRACE (m)	23,104
b) COLLECTING DITCH (m)	6,780
c) SEDIMENT TRAP (P#)	36
d) CHECK DAM (P#)	3
e) FARM ROAD (m)	5,050
f) FARM POND	
NUMBER OF POND	---
TOTAL STORAGE (m ³)	---

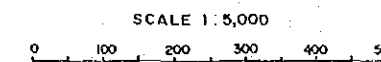


AGRICULTURAL LAND CONSERVATION FOR INTEGRATED
RURAL DEVELOPMENT IN THE EAST, DLD
CS-NO.8 PILOT AREA

GENERAL PLAN



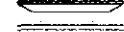
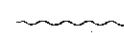
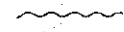






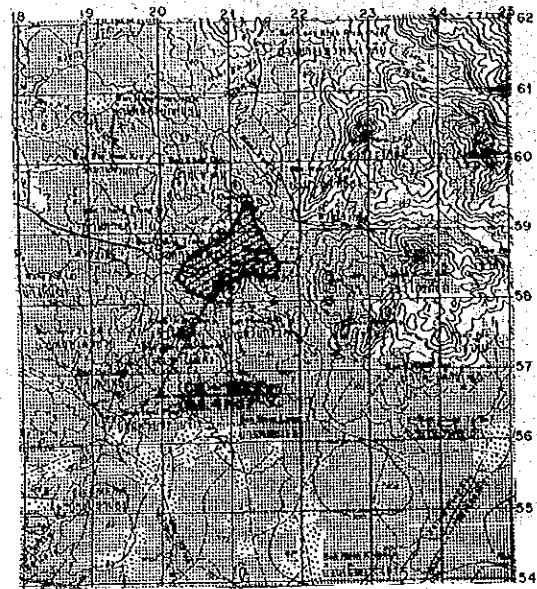

No 1-36

JAPAN INTERNATIONAL
COOPERATION AGENCY

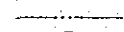


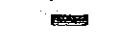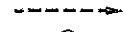LOCATION MAP
SCALE 1:50,000


LEGEND

-  PROJECT BOUNDARY
-  FARM POND
-  WEIR
-  FARM ROAD
-  GRASS WATER WAY
-  MASONRY WATER WAY
-  SEDIMENT TRAP
-  FLOW DIRECTION
-  WATERSHED BOUNDARY
-  CANAL CROSSING (CONCRETE PAVEMENT)
-  IRRIGATION PIPE
-  CHECK DAM
-  GRADED TERRACE

GENERAL PLAN FOR CN-NO.1 PILOT AREA (PLAN I)
SCALE 1:5,000

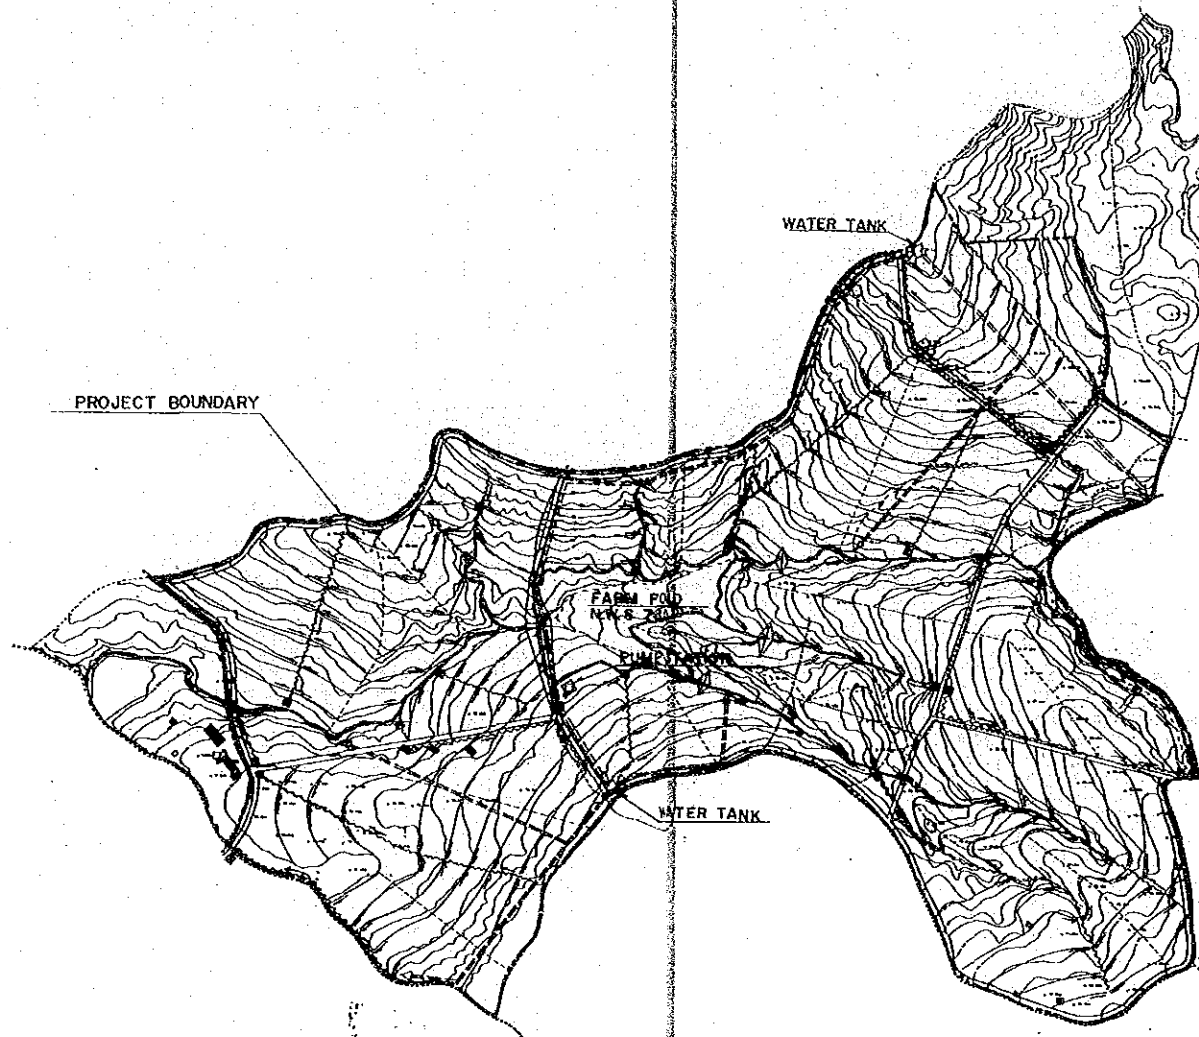

PROJECT FEATURE	
ITEM	DESCRIPTION
(1) NAME OF PROJECT	CN-NO.1
(2) LOCATION	
PROVINCE	CHONBURI
DISTRICT	SI RACHA
SUB-DISTRICT	BAN PHRA
VILLAGE	B. WANG KAUNG
(3) PLAN	I
(4) AREA (ha)	
PROJECT AREA	94.4
CULTIVABLE AREA	78.3
IRRIGABLE AREA	10.8
(5) MAJOR FACILITIES	
a) GRADED TERRACE (m)	23,600
b) COLLECTING DITCH (m)	7,250
c) SEDIMENT TRAP (P#)	39
d) CHECK DAM (P#)	2
e) FARM ROAD (m)	54,000
f) FARM POND	
- NUMBER OF POND	1
- TOTAL STORAGE (m ³)	79,400

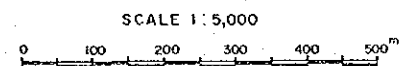


AGRICULTURAL LAND CONSERVATION FOR INTEGRATED
RURAL DEVELOPMENT IN THE EAST, OLD
CN-NO.1 PILOT AREA

GENERAL PLAN



NO 1-37

JAPAN INTERNATIONAL
COOPERATION AGENCY

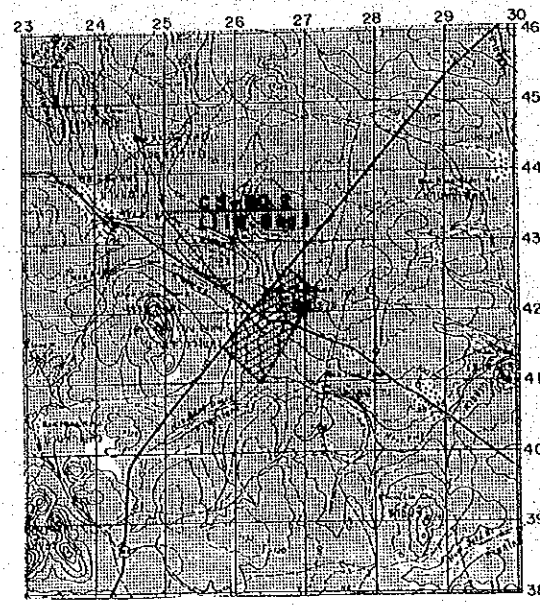

LOCATION MAP
SCALE 1 : 50,000


GENERAL PLAN FOR CN-NO.2 PILOT AREA (PLAN II)
SCALE 1 : 5,000

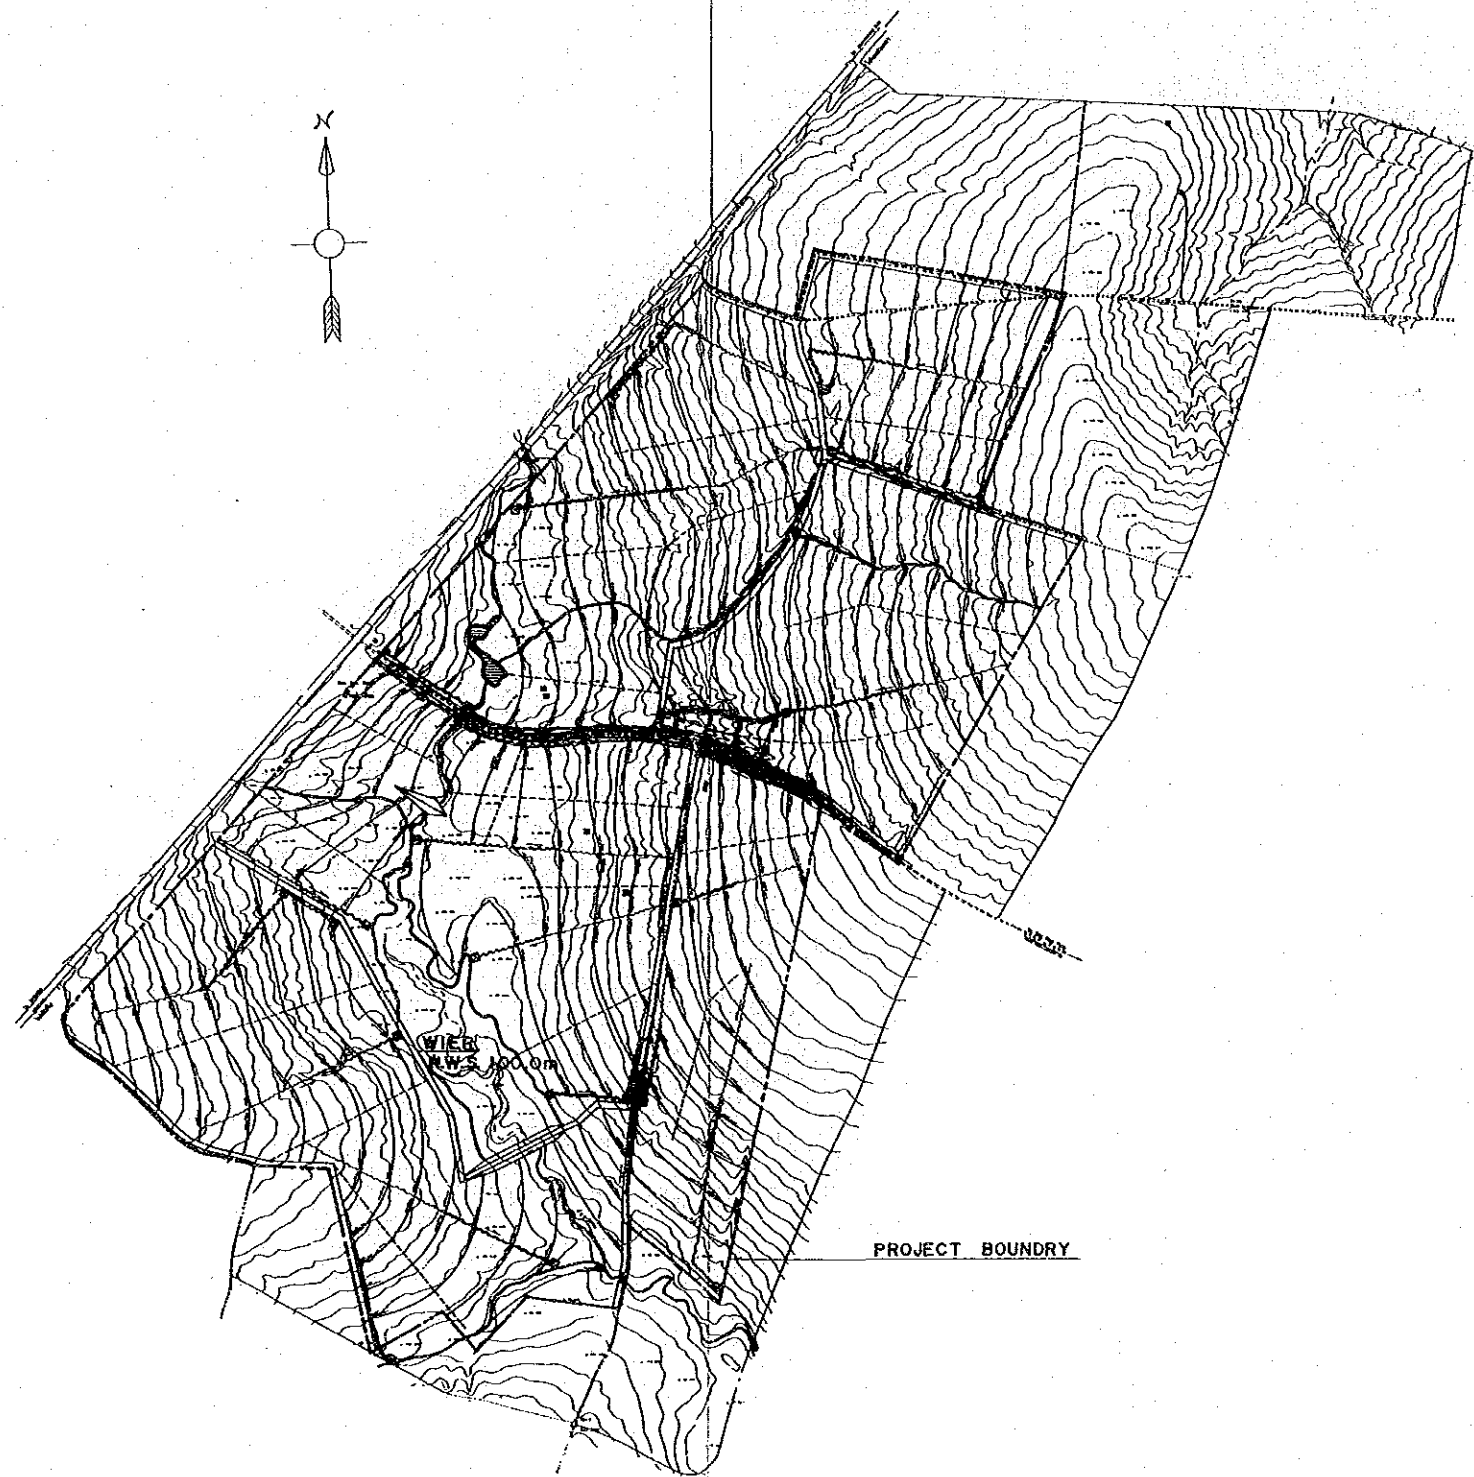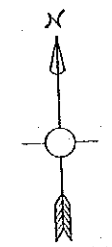

LEGEND


	PROJECT BOUNDARY
	FARM POND
	WEIR
	FARM ROAD
	GRASS WATER WAY
	MASONRY WATER WAY
	SEDIMENT TRAP
	FLOW DIRECTION
	WATERSHED BOUNDARY
	CANAL CROSSING (CONCRETE PAVEMENT)
	IRRIGATION PIPE
	CHECK DAM
	GRADED TERRACE

PROJECT FEATURE	
ITEM	DESCRIPTION
(1) NAME OF PROJECT	CN - NO 2
(2) LOCATION	
PROVINCE	CHONBURI
DISTRICT	SI RACHA
SUB-DISTRICT	BO WIN
VILLAGE	B. HUAI PRAP
(3) PLAN	II
(4) AREA (ha)	
PROJECT AREA	116.8
CULTIVABLE AREA	93.8
IRRIGABLE AREA	46.8
(5) MAJOR FACILITIES	
a) GRADED TERRACE (m)	23,360
b) COLLECTING DITCH (m)	6,850
c) SEDIMENT TRAP (PZ)	36
d) CHECK DAM (PZ)	3
e) FARM ROAD (m)	4,850
f) WEIR (PZ)	1

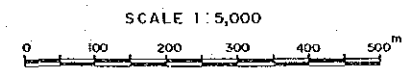






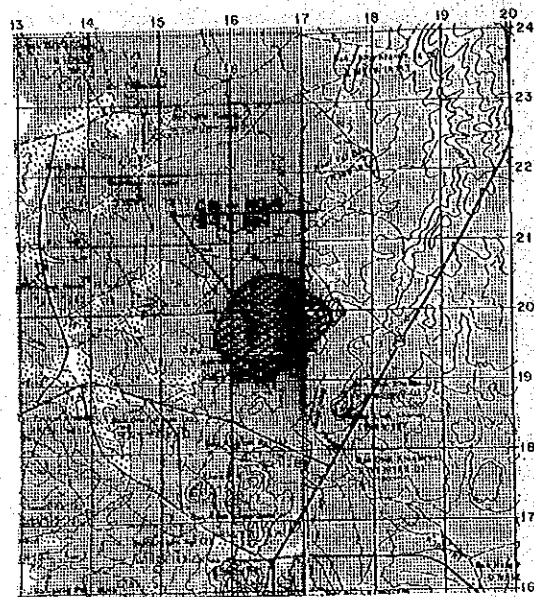



 



AGRICULTURAL LAND CONSERVATION FOR INTEGRATED
RURAL DEVELOPMENT IN THE EAST, DLD
CN - NO.2 PILOT AREA

 GENERAL PLAN


 


LOCATION MAP
SCALE 1:50,000

LEGEND

-  PROJECT BOUNDARY
-  FARM POND
-  WEIR
-  FARM ROAD
-  GRASS WATER WAY
-  MASONRY WATER WAY
-  SEDIMENT TRAP
-  FLOW DIRECTION
-  WATERSHED BOUNDARY
-  CANAL CROSSING (CONCRETE PAVEMENT)
-  IRRIGATION PIPE
-  CHECK DAM
-  GRADED TERRACE


GENERAL PLAN FOR CN-NO.4 PILOT AREA (PLAN III)
SCALE 1:5,000

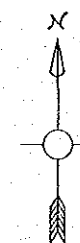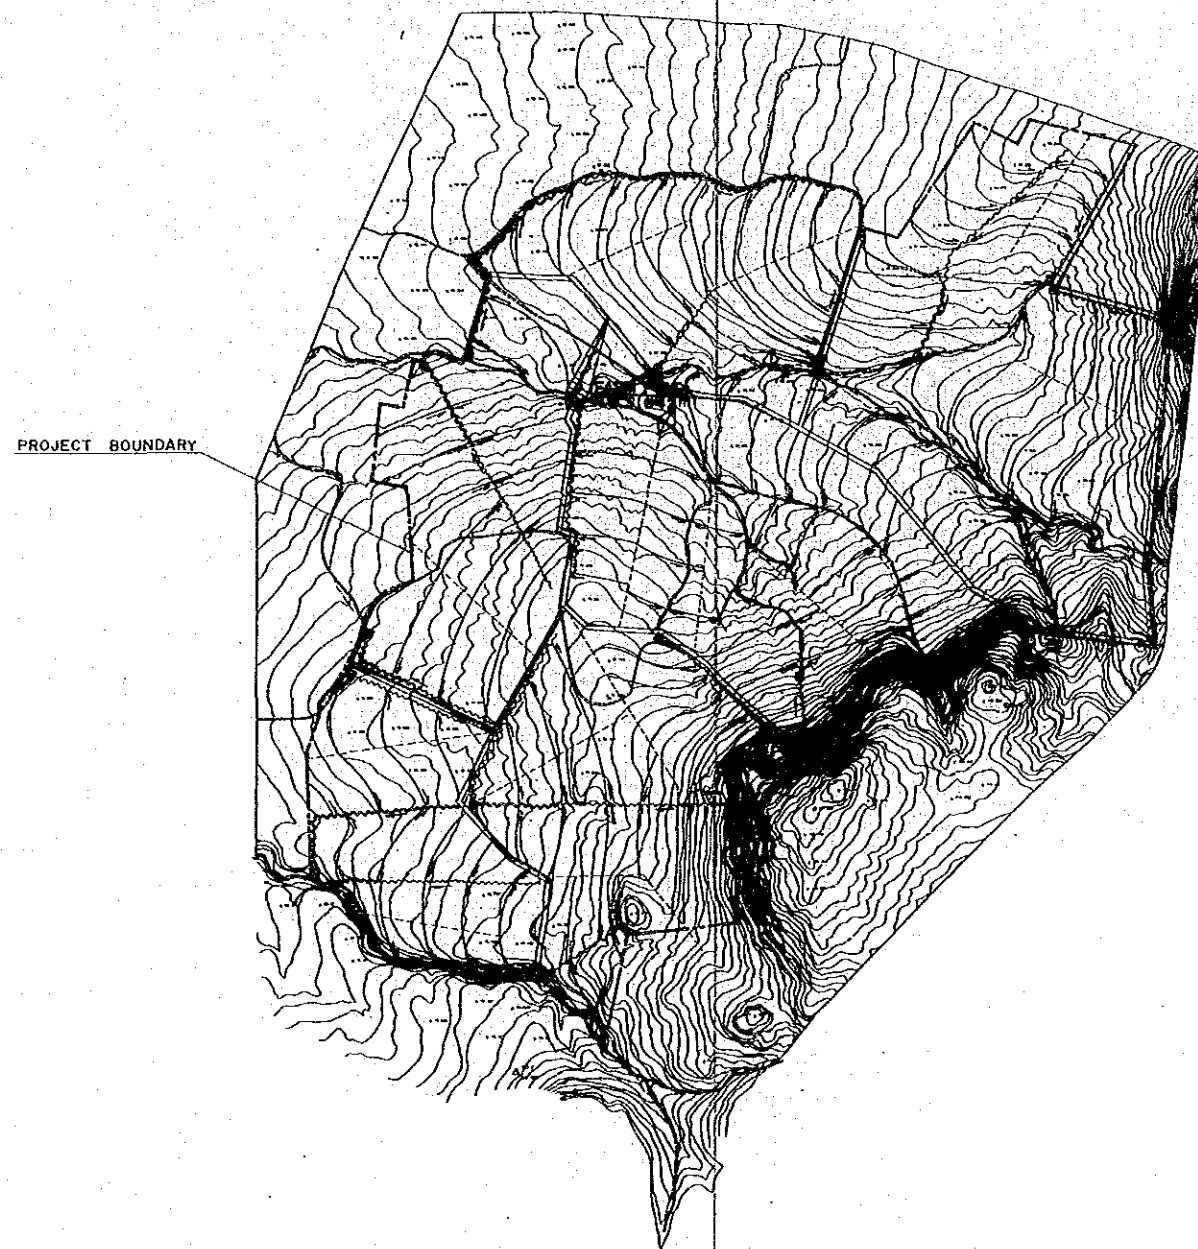

PROJECT FEATURE

ITEM	DESCRIPTION
(1) NAME OF PROJECT	CN-NO.4
(2) LOCATION	
- PROVINCE	CHONBURI
- DISTRICT	BANG LAMUNG
- SUB-DISTRICT	HUAI YAI
- VILLAGE	B. BAN NOK
(3) PLAN	III
(4) AREA (ha)	
- PROJECT AREA	94.1
- CULTIVABLE AREA	84.0
- IRRIGABLE AREA	5.7
(5) MAJOR FACILITIES	
a) GRADED TERRACE (m)	15,700
b) COLLECTING DITCH (m)	3,700
c) SEDIMENT TRAP (P#)	23
d) CHECK DAM (P#)	2
e) FARM ROAD (m)	3,850
f) FARM POND	
- NUMBER OF POND	1
- TOTAL STORAGE (m ³)	5,000

SCALE 1:5,000

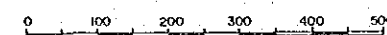


AGRICULTURAL LAND CONSERVATION FOR INTEGRATED
RURAL DEVELOPMENT IN THE EAST, ILD
CN-NO.4 PILOT AREA

GENERAL PLAN







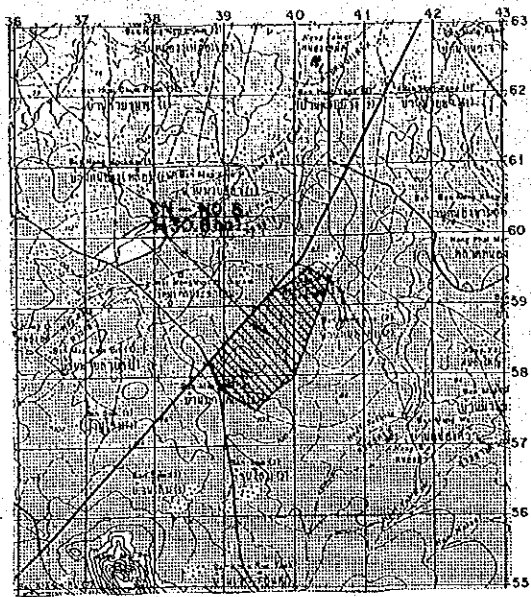






NO 1-39

  JAPAN INTERNATIONAL
COOPERATION AGENCY





LOCATION MAP
SCALE 1:50,000

LEGEND

-  PROJECT BOUNDARY
-  FARM POND
-  WEIR
-  FARM ROAD
-  GRASS WATER WAY
-  MASONRY WATER WAY
-  SEDIMENT TRAP
-  FLOW DIRECTION
-  WATERSHED BOUNDARY
-  CANAL CROSSING (CONCRETE PAVEMENT)
-  IRRIGATION PIPE
-  CHECK DAM
-  GRADED TERRACE

GENERAL PLAN FOR CN-NO.8 PILOT AREA (PLAN I)
SCALE 1:5,000

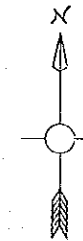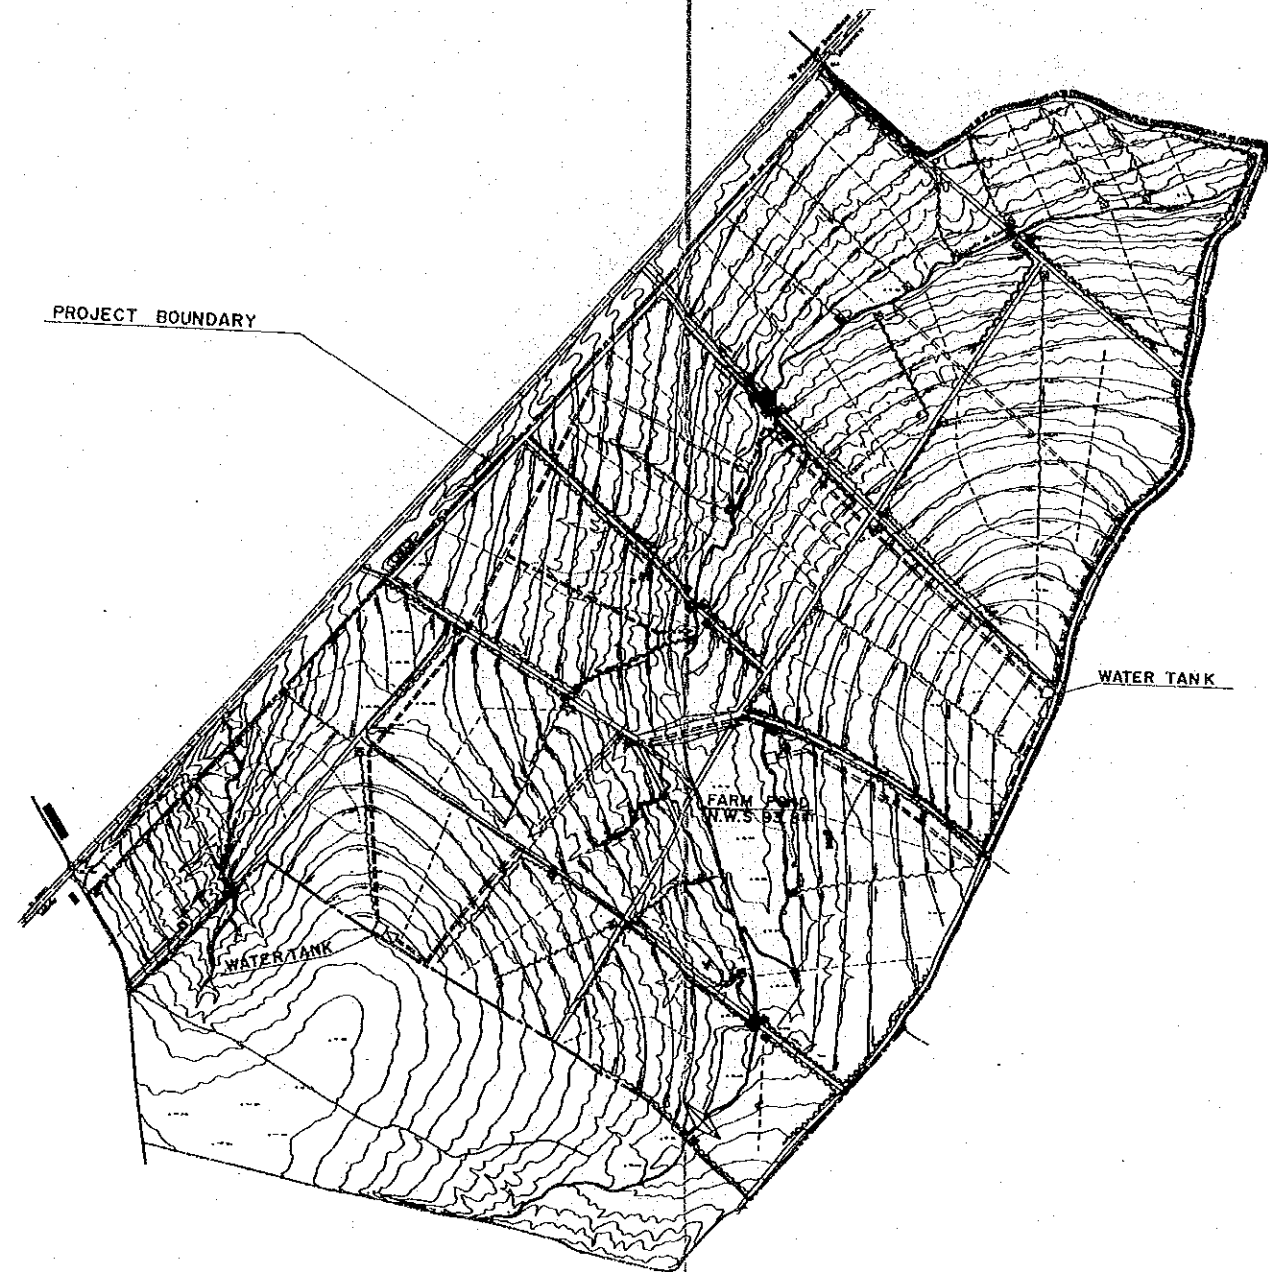

PROJECT FEATURE

ITEM	DESCRIPTION
(1) NAME OF PROJECT	CN-NO.8
(2) LOCATION	
PROVINCE	CHONBURI
DISTRICT	BAN BUNG
SUB-DISTRICT	KLONG KEW
VILLAGE	B. SOHM
(3) PLAN	1
(4) AREA (ha)	
PROJECT AREA	130.6
CULTIVABLE AREA	103.6
IRRIGABLE AREA	19.0
(5) MAJOR FACILITIES	
a) GRADED TERRACE (m)	32,640
b) COLLECTING DITCH (m)	11,420
c) SEDIMENT TRAP (P.L)	54
d) CHECK DAM (P.L)	3
e) FARM ROAD (m)	7,830
f) FARM POND	
- NUMBER OF POND	1
- TOTAL STORAGE (m ³)	123,500

SCALE 1:5,000




AGRICULTURAL LAND CONSERVATION FOR INTEGRATED
RURAL DEVELOPMENT IN THE EAST, OLD
CN-NO.8 PILOT AREA

GENERAL PLAN



NO 1-40

JAPAN INTERNATIONAL
COOPERATION AGENCY

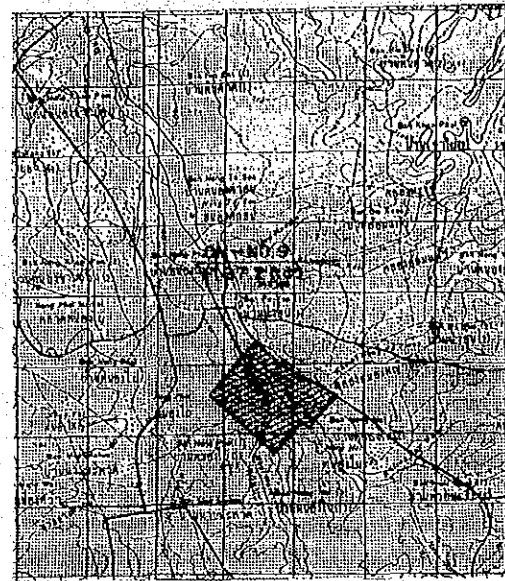

LOCATION MAP
SCALE 1:50,000


GENERAL PLAN FOR CN-NO.9 PILOT AREA (PLAN I)
SCALE 1:5,000

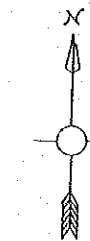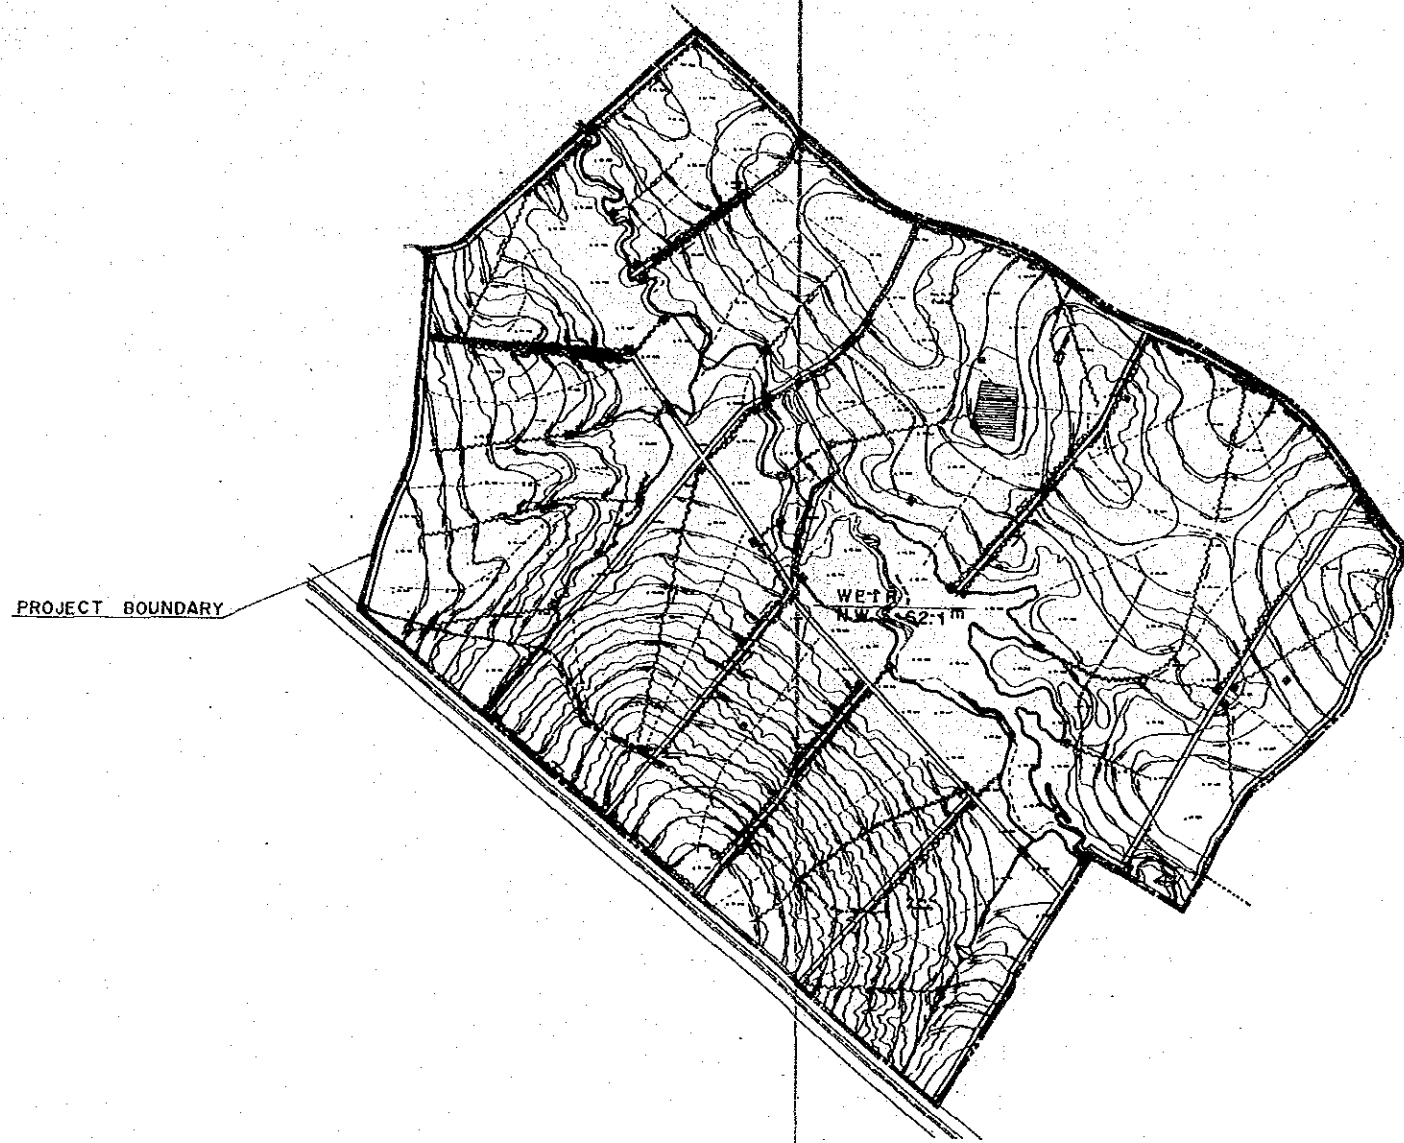

PROJECT FEATURE	
ITEM	DESCRIPTION
(1) NAME OF PROJECT	CN-NO.9
(2) LOCATION	
PROVINCE	CHONBURI
DISTRICT	BAN BUNG, NONG YAI
SUB-DISTRICT	NONG I RUN
VILLAGE	B. CHAI WAT
(3) PLAN	I
(4) AREA (ha)	
PROJECT AREA	127.2
CULTIVABLE AREA	100.6
IRRIGABLE AREA	7.5
(5) MAJOR FACILITIES	
a) GRADED TERRACE (m)	31,800
b) COLLECTING DITCH (m)	9,770
c) SEDIMENT TRAP (P#)	53
d) CHECK DAM (P#)	3
e) FARM ROAD (m)	8,250
f) WEIR (P#)	1

LEGEND

- PROJECT BOUNDARY
- FARM POND
- WEIR
- FARM ROAD
- GRASS WATER WAY
- MASONRY WATER WAY
- SEDIMENT TRAP
- FLOW DIRECTION
- WATERSHED BOUNDARY
- CANAL CROSSING (CONCRETE PAVEMENT)
- IRRIGATION PIPE
- CHECK DAM
- GRADED TERRACE

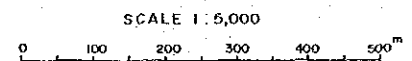


AGRICULTURAL LAND CONSERVATION FOR INTEGRATED
RURAL DEVELOPMENT IN THE EAST, OLD
CN-NO.9 PILOT AREA

GENERAL PLAN

NO 1-41

JAPAN INTERNATIONAL
COOPERATION AGENCY

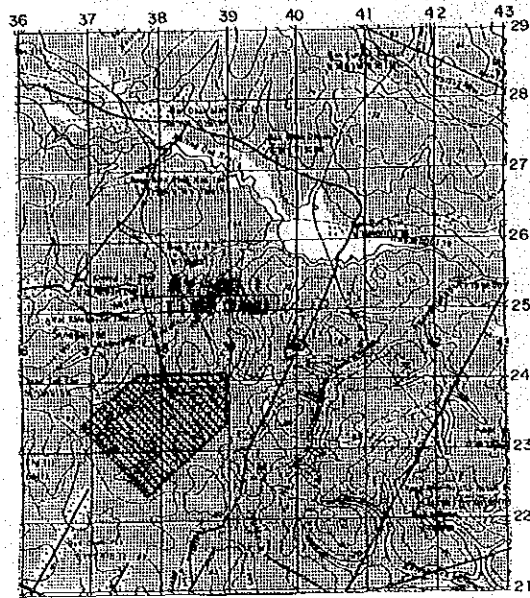



LOCATION MAP
SCALE 1:50,000

LEGEND

- PROJECT BOUNDARY
- FARM POND
- WEIR
- FARM ROAD
- GRASS WATER WAY
- MASONRY WATER WAY
- SEDIMENT TRAP
- FLOW DIRECTION
- WATERSHED BOUNDARY
- CANAL CROSSING (CONCRETE PAVEMENT)
- IRRIGATION PIPE
- CHECK DAM
- GRADED TERRACE


GENERAL PLAN FOR RY-NO. 1 PILOT AREA (PLAN III)

SCALE 1:5,000

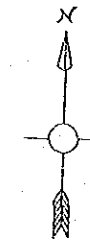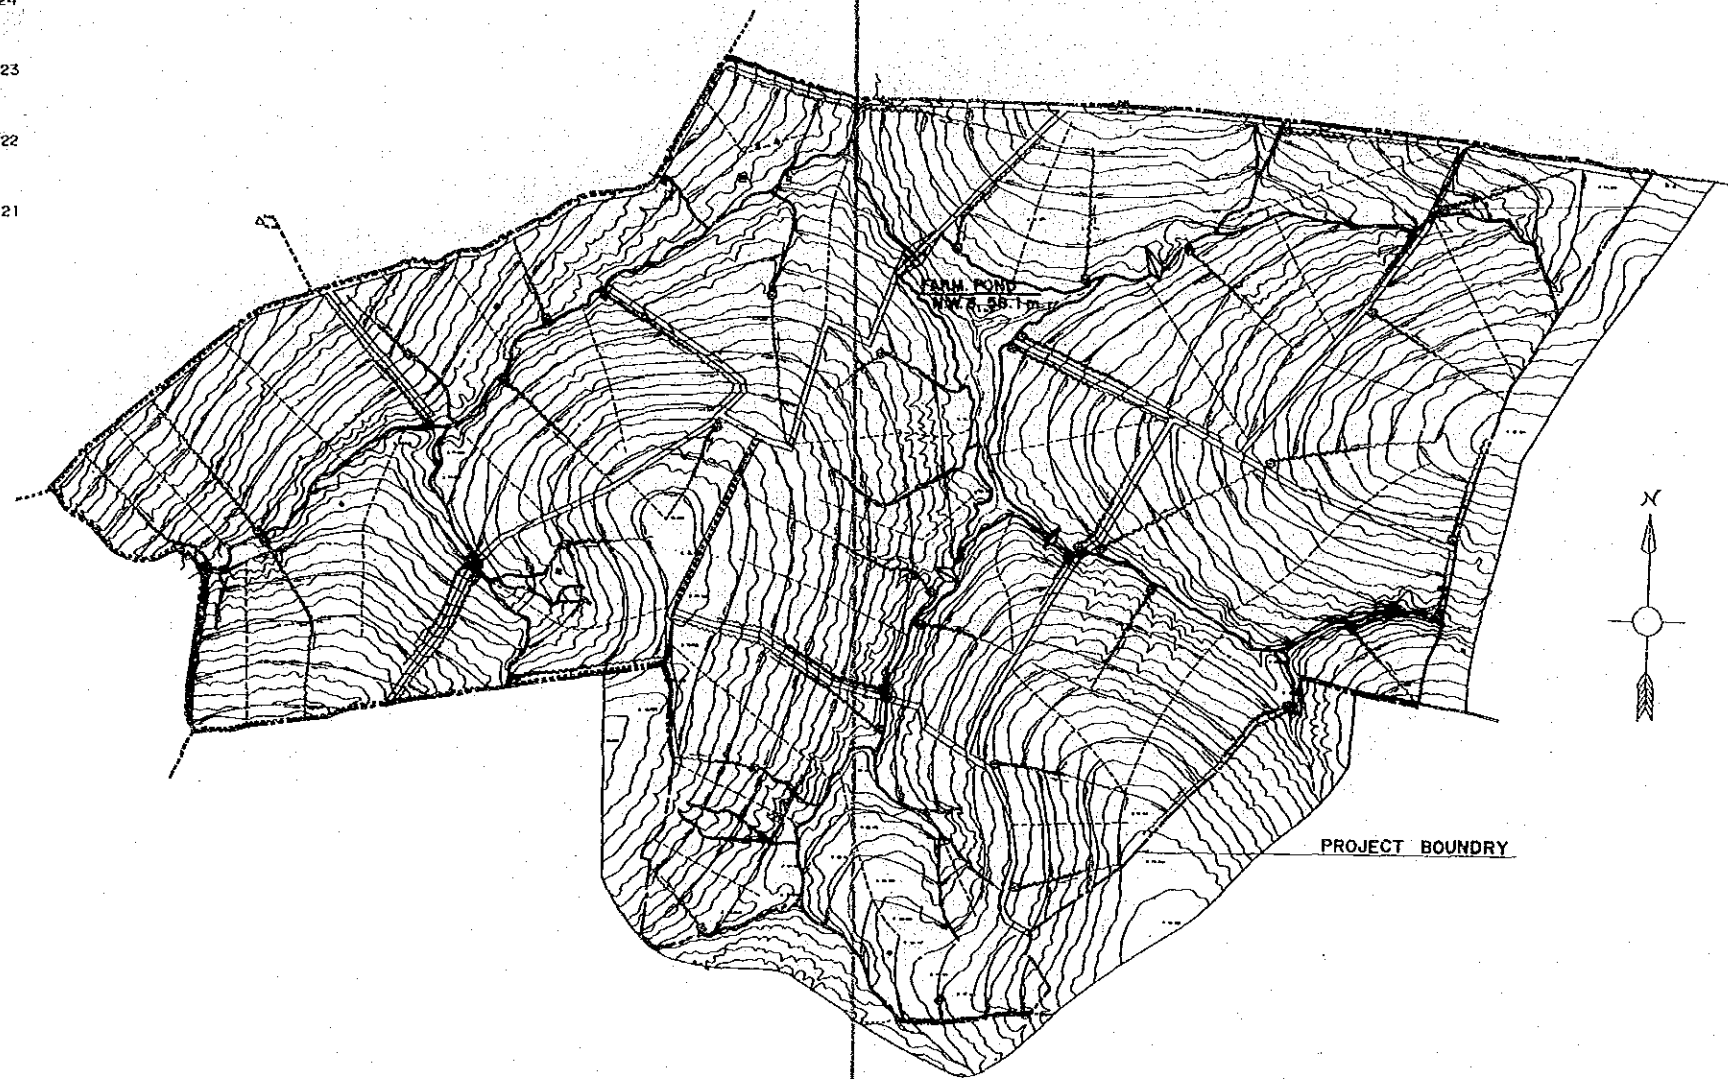

PROJECT FEATURE

ITEM	DESCRIPTION
(1) NAME OF PROJECT	RY-NO. 1
(2) LOCATION	
PROVINCE	RAYONG
DISTRICT	PLUAK DAENG
SUB-DISTRICT	MAENAM KU
VILLAGE	B. MAP KIA B. PATA MAPANK 2
(3) PLAN	II
(4) AREA (ha)	
PROJECT AREA	173.7
CULTIVABLE AREA	142.9
IRRIGABLE AREA	9.0
(5) MAJOR FACILITIES	
a) GRADED TERRACE (m)	28,970
b) COLLECTING DITCH (m)	6,830
c) SEDIMENT TRAP (P.)	43
d) CHECK DAM (P.)	2
e) FARM ROAD (m)	6,150
f) FARM POND	
- NUMBER OF POND	1
- TOTAL STORAGE (m ³)	12,500

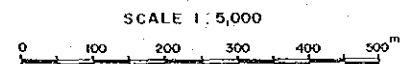


AGRICULTURAL LAND CONSERVATION FOR INTEGRATED
RURAL DEVELOPMENT IN THE EAST, DLD
RY-NO. 1 PILOT AREA

GENERAL PLAN






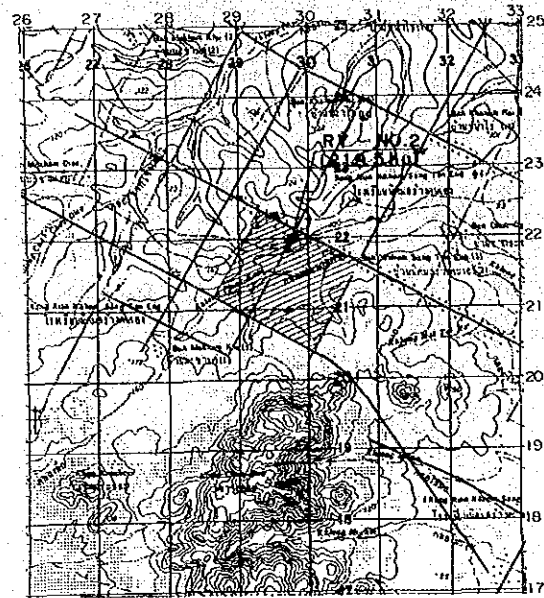



 


 
NO 1-42

JAPAN INTERNATIONAL
COOPERATION AGENCY





LOCATION MAP
SCALE 1 : 50,000

LEGEND

-  PROJECT BOUNDARY
-  FARM POND
-  WEIR
-  FARM ROAD
-  GRASS WATER WAY
-  MASONRY WATER WAY
-  SEDIMENT TRAP
-  FLOW DIRECTION
-  WATERSHED BOUNDARY
-  CANAL CROSSING (CONCRETE PAVEMENT)
-  IRRIGATION PIPE
-  CHECK DAM
-  GRADED TERRACE

GENERAL PLAN FOR RY-NO.2 PILOT AREA (PLAN I)
SCALE 1 : 5,000

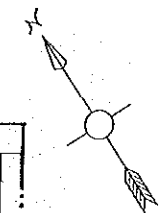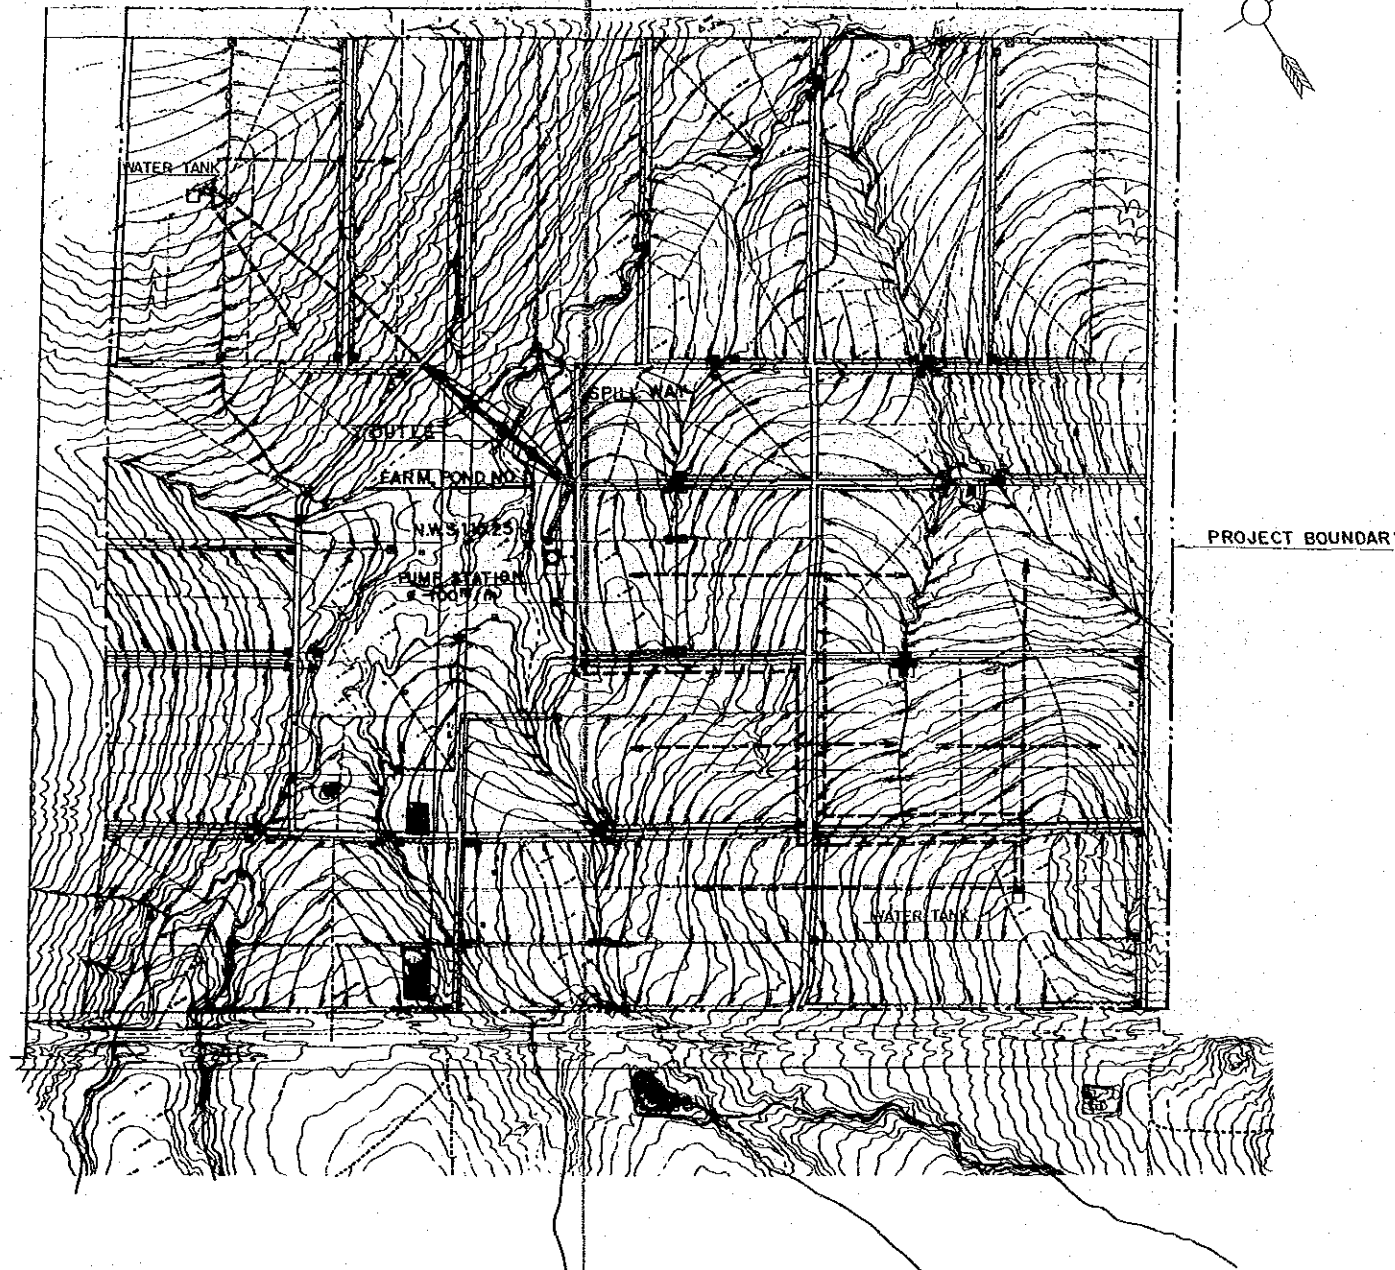

PROJECT FEATURE

ITEM	DESCRIPTION
(1) NAME OF PROJECT	RY - NO2
(2) LOCATION	
PROVINCE	RAYONG
DISTRICT	BAN KHAI
SUB-DISTRICT	PANA NIHOM
VILLAGE	B CHARK CIAR DEAE
(3) PLAN	I
(4) AREA (ha)	
PROJECT AREA	219.5
CULTIVABLE AREA	160.7
IRRIGABLE AREA	45.0
(5) MAJOR FACILITIES	
a) GRADED TERRACE (m)	54,880
b) COLLECTING DICTH (m)	15,500
c) SEDIMENT TRAP (P.F.)	91
d) CHECK DAM (P.F.)	5
e) FARM ROAD (m)	11,930
f) FARM POND	
- NUMBER OF POND	1
- TOTAL STORAGE (m ³)	122,500

SCALE 1 : 5,000




AGRICULTURAL LAND CONSERVATION FOR INTEGRATED
RURAL DEVELOPMENT IN THE EAST, DLD
RY-NO.2 PILOT AREA

GENERAL PLAN






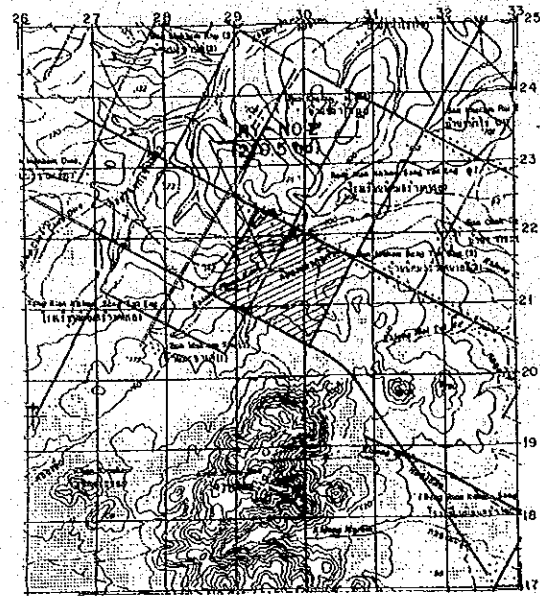





 

NO 1-43

JAPAN INTERNATIONAL
COOPERATION AGENCY





LOCATION MAP
SCALE 1:50,000

LEGEND

-  PROJECT BOUNDARY
-  FARM POND
-  WEIR
-  FARM ROAD
-  GRASS WATER WAY
-  MASONRY WATER WAY
-  SEDIMENT TRAP
-  FLOW DIRECTION
-  WATERSHED BOUNDARY
-  CANAL CROSSING (CONCRETE PAVEMENT)
-  IRRIGATION PIPE
-  CHECK DAM
-  GRADED TERRACE

GENERAL PLAN FOR RY-NO.2 PILOT AREA (PLAN I)
SCALE 1:5,000

PROJECT BOUNDARY

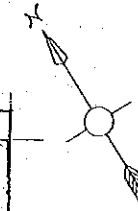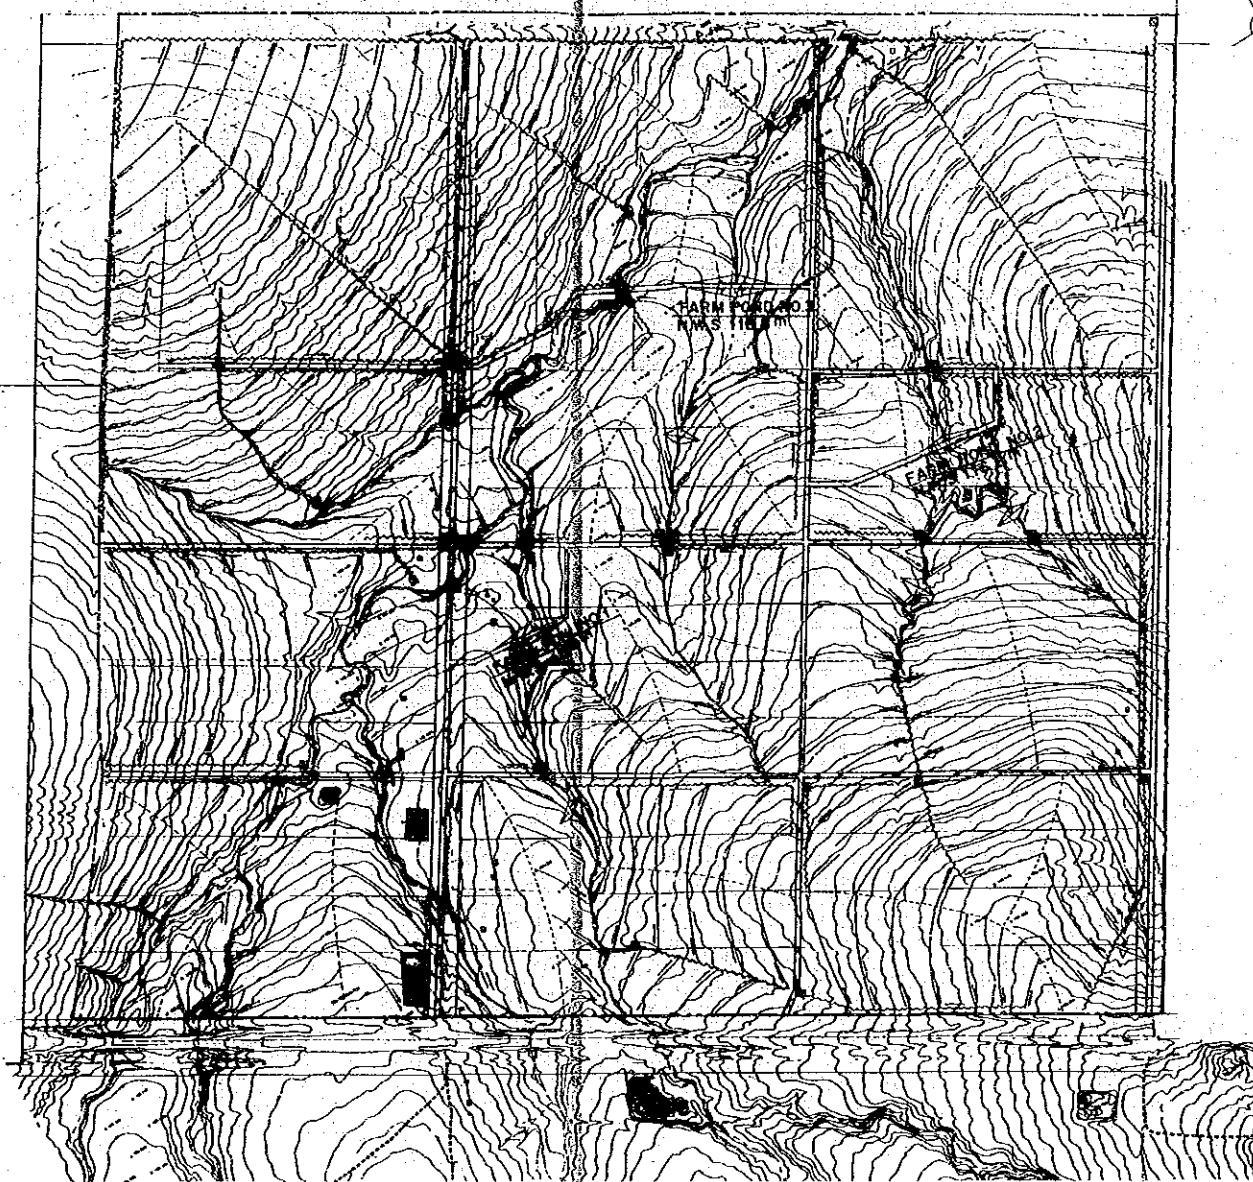

PROJECT FEATURE

ITEM	DESCRIPTION
(1) NAME OF PROJECT	RY-NO.2
(2) LOCATION	
PROVINCE	RAYONG
DISTRICT	BAN KHAI
SUB-DISTRICT	PANA NIKHOM
VILLAGE	B. CHARK CHAR DEAO
(3) PLAN	I
(4) AREA (ha)	
PROJECT AREA	219.5
CULTIVABLE AREA	173.0
IRRIGABLE AREA	8.0
(5) MAJOR FACILITIES	
a) GRADED TERRACE (m)	43,904
b) COLLECTING DITCH (m)	12,410
c) SEDIMENT TRAP (P#)	69
d) CHECK DAM (P#)	5
e) FARM ROAD (m)	9,100
f) FARM POND	
- NUMBER OF POND	3
- TOTAL STORAGE (m ³)	16,400

SCALE 1:5,000




AGRICULTURAL LAND CONSERVATION FOR INTEGRATED
RURAL DEVELOPMENT IN THE EAST, DLD
RY-NO.2 PILOT AREA

GENERAL PLAN



NO 1-44

JAPAN INTERNATIONAL
COOPERATION AGENCY

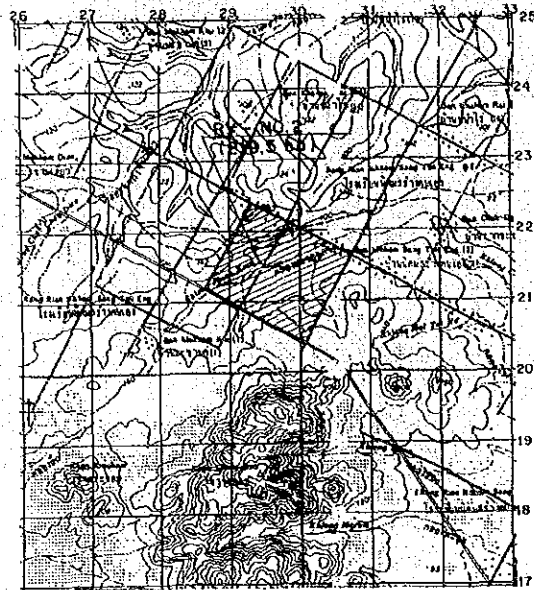


 




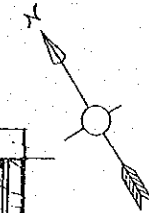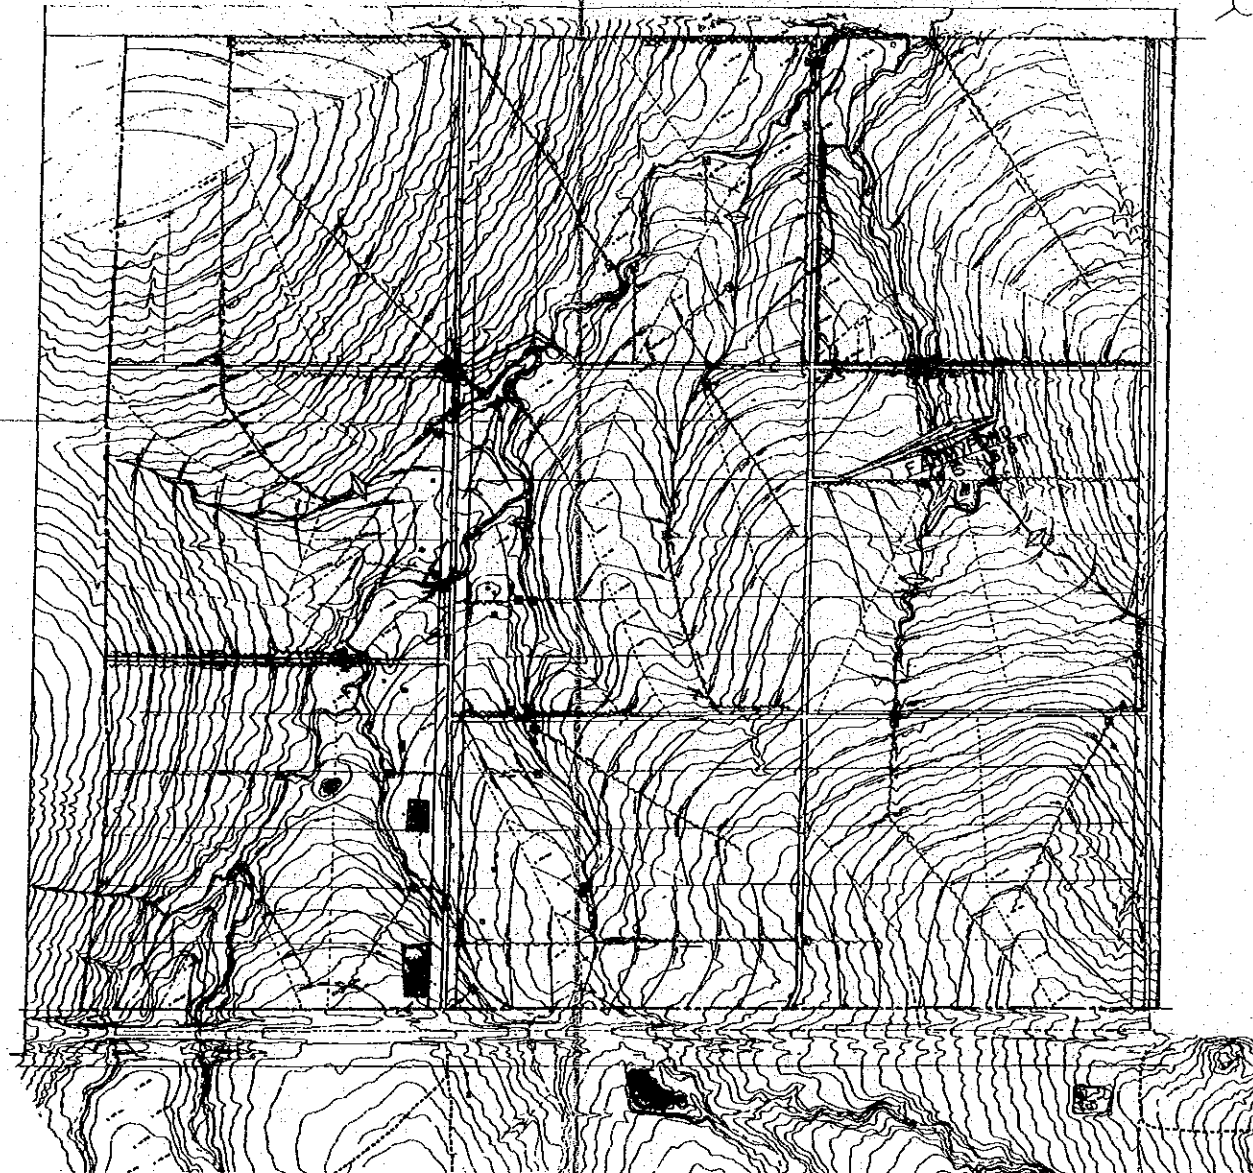






LOCATION MAP
SCALE 1:50,000

GENERAL PLAN FOR RY-NO.2 PILOT AREA (PLAN III)
SCALE 1:5,000

 

LEGEND

-  PROJECT BOUNDARY
-  FARM POND
-  WEIR
-  FARM ROAD
-  GRASS WATER WAY
-  MASONRY WATER WAY
-  SEDIMENT TRAP
-  FLOW DIRECTION
-  WATERSHED BOUNDARY
-  CANAL CROSSING (CONCRETE PAVEMENT)
-  IRRIGATION PIPE
-  CHECK DAM
-  GRADED TERRACE

PROJECT BOUNDARY

PROJECT FEATURE	
ITEM	DESCRIPTION
(1) NAME OF PROJECT	RY-NO.2
(2) LOCATION	
- PROVINCE	RAYONG
- DISTRICT	BAN KHAI
- SUB-DISTRICT	PANA NIKHON
- VILLAGE	B. CHARK CHAR DEAO
(3) PLAN	III
(4) AREA (ha)	
- PROJECT AREA	219.5
- CULTIVABLE AREA	177.9
- IRRIGABLE AREA	4.8
(5) MAJOR FACILITIES	
a) GRADED TERRACE (m)	36,632
b) COLLECTING DITCH (m)	9,115
c) SEDIMENT TRAP (PZ)	54
d) CHECK DAM (PZ)	5
e) FARM ROAD (m)	7,500
f) FARM POND	
- NUMBER OF POND	1
- TOTAL STORAGE (m ³)	5,500

SCALE 1:5,000




AGRICULTURAL LAND CONSERVATION FOR INTEGRATED
RURAL DEVELOPMENT IN THE EAST, DLD
RY-NO.2 PILOT AREA

GENERAL PLAN



 
 

 
 




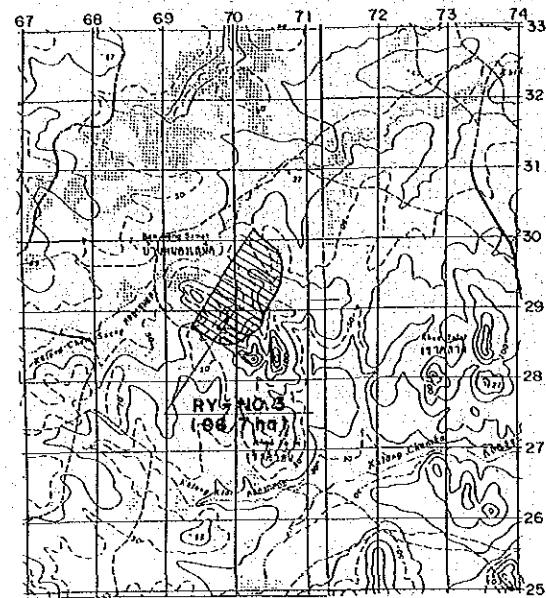

NO 1-45

JAPAN INTERNATIONAL
COOPERATION AGENCY

 


LOCATION MAP
SCALE 1:50,000

LEGEND

-  PROJECT BOUNDARY
-  FARM POND
-  WEIR
-  FARM ROAD
-  GRASS WATER WAY
-  MASONRY WATER WAY
-  SEDIMENT TRAP
-  FLOW DIRECTION
-  WATERSHED BOUNDARY
-  CANAL CROSSING (CONCRETE PAVEMENT)
-  IRRIGATION PIPE
-  CHECK DAM
-  GRADED TERRACE

GENERAL PLAN FOR RY-NO. 3 PILOT AREA (PLAN II)


SCALE 1:5,000

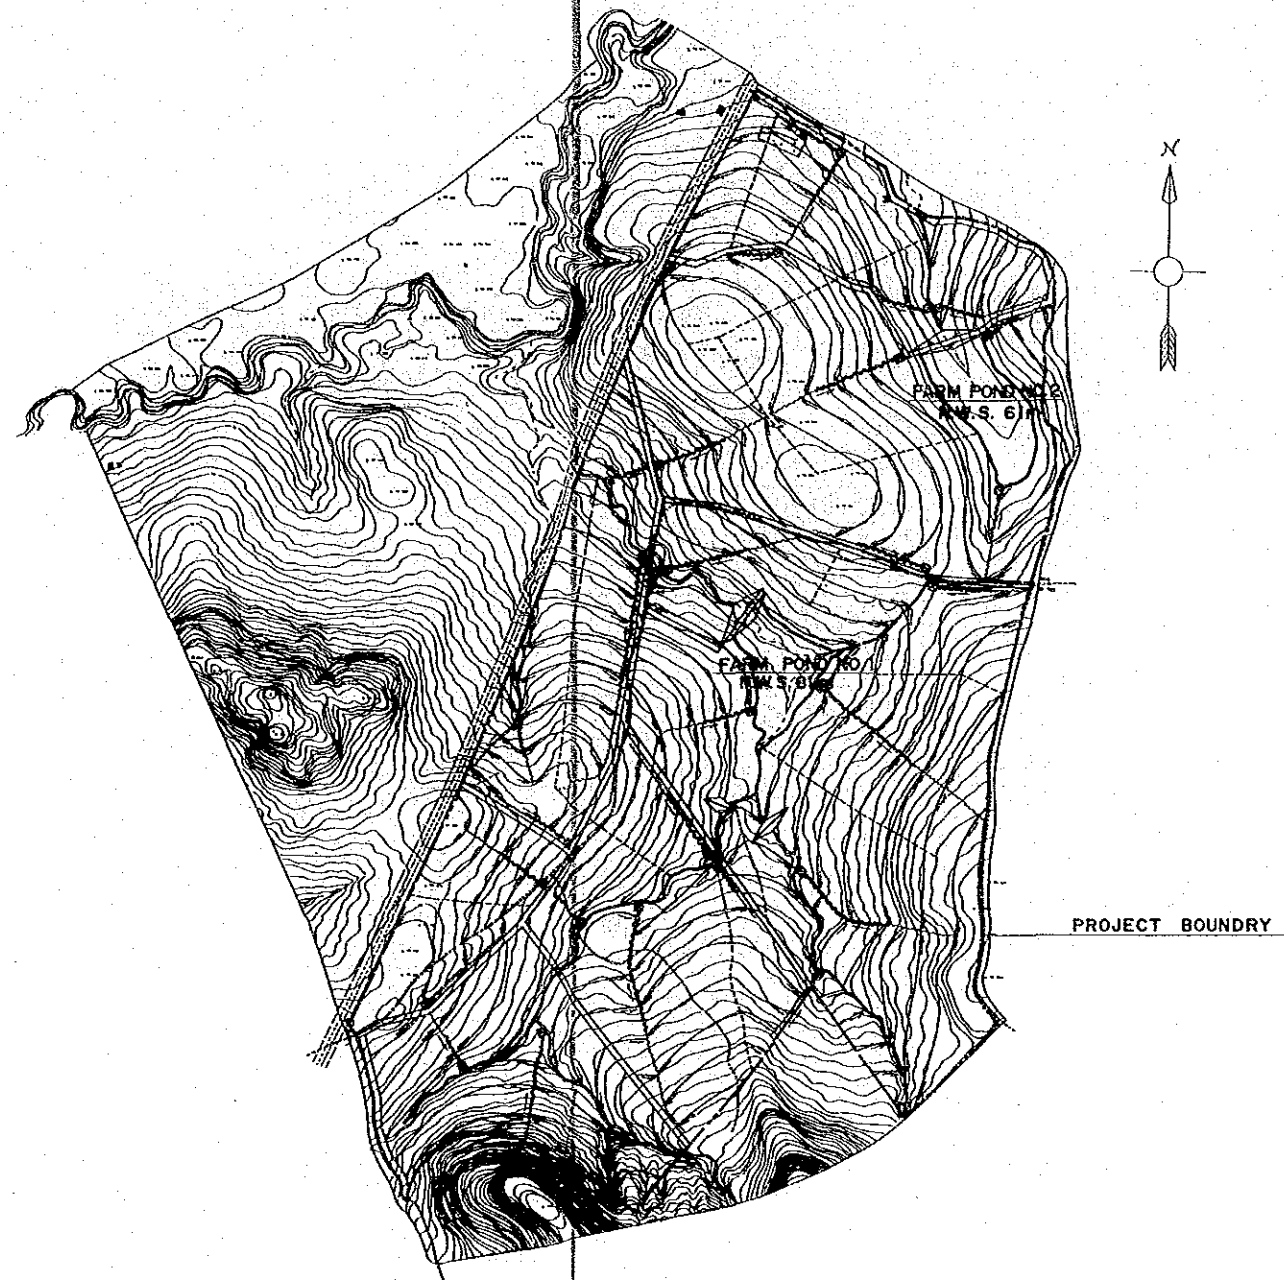

PROJECT FEATURE

ITEM	DESCRIPTION
(1) NAME OF PROJECT	RY - NO. 3
(2) LOCATION	
PROVINCE	RAYONG
DISTRICT	KING A WANG CHAN
SUB-DISTRICT	CHUM SAENG
VILLAGE	B. DAO TA INN
(3) PLAN	I
(4) AREA (ha)	
PROJECT AREA	96.7
CULTIVABLE AREA	84.0
IRRIGABLE AREA	5.8
(5) MAJOR FACILITIES	
a) GRADED TERRACE (m)	19,328
b) COLLECTING DITCH (m)	5,670
c) SEDIMENT TRAP (P#)	30
d) CHECK DAM (P#)	2
e) FARM ROAD (m)	4,080
f) FARM POND	
- NUMBER OF POND	2
- TOTAL STORAGE (m ³)	32,600

SCALE 1:5,000

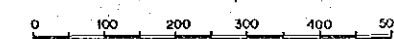


AGRICULTURAL LAND CONSERVATION FOR INTEGRATED
RURAL DEVELOPMENT IN THE EAST, DLD
RY-NO. 3 PILOT AREA

GENERAL PLAN

NO 1-46

JAPAN INTERNATIONAL
COOPERATION AGENCY

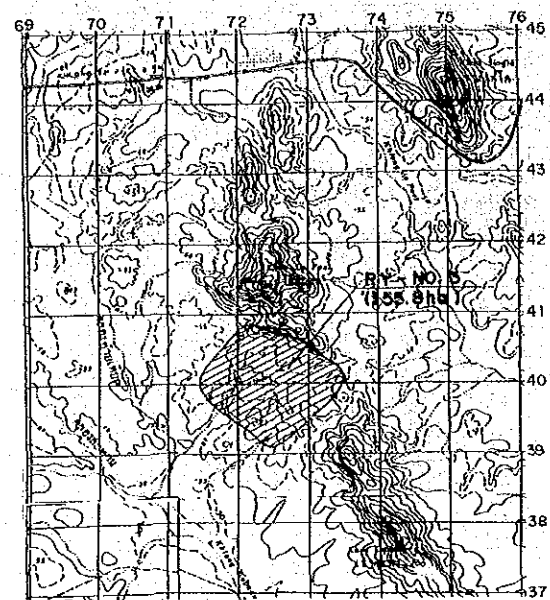


LOCATION MAP
SCALE 1:50,000

LEGEND


- PROJECT BOUNDARY
- FARM POND
- WEIR
- FARM ROAD
- GRASS WATER WAY
- MASONRY WATER WAY
- SEDIMENT TRAP
- FLOW DIRECTION
- WATERSHED BOUNDARY
- CANAL CROSSING (CONCRETE PAVEMENT)
- IRRIGATION PIPE
- CHECK DAM
- GRADED TERRACE

GENERAL PLAN FOR RY-NO. 5 PILOT AREA (PLAN II)


SCALE 1:5,000

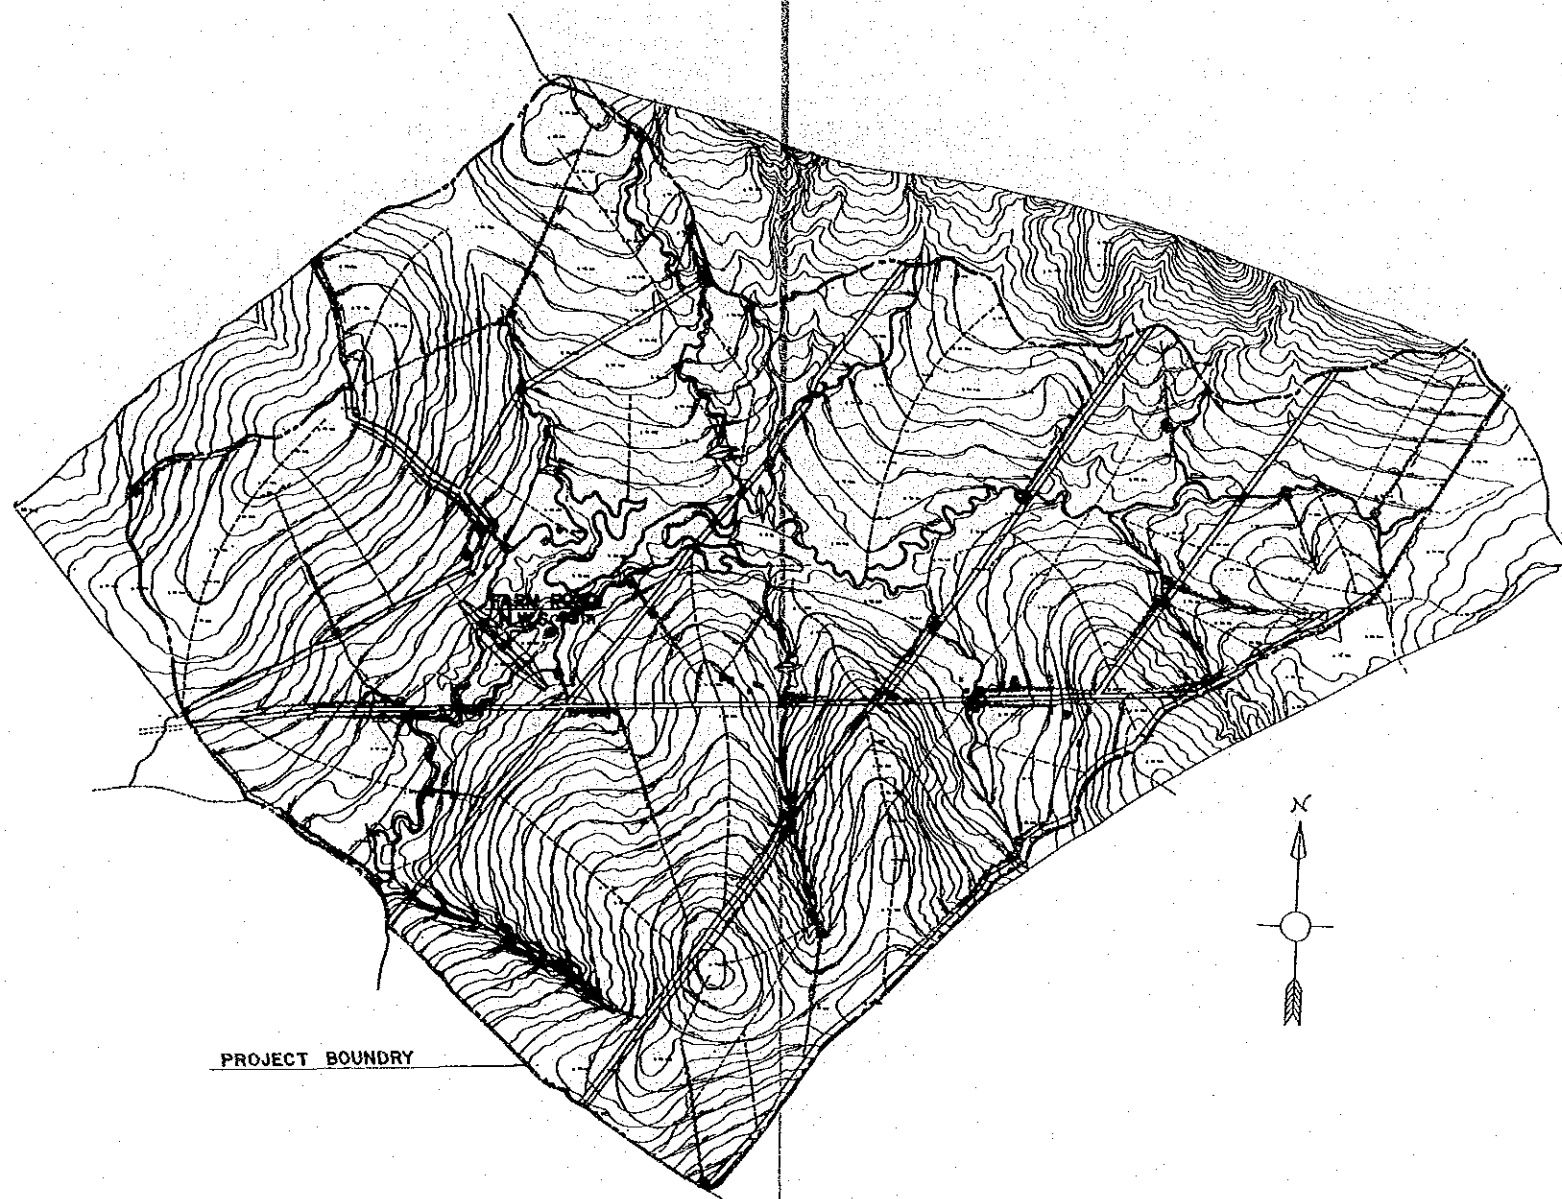

PROJECT BOUNDARY

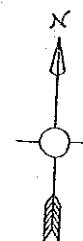

PROJECT FEATURE	
ITEM	DESCRIPTION
(1) NAME OF PROJECT	RY - NO. 5
(2) LOCATION	
PROVINCE	RAYONG
DISTRICT	KING A WANG CHAN
SUB-DISTRICT	PA YUP WAI
VILLAGE	B. PAYUIPNAI
(3) PLAN	I
(4) AREA (ha)	
PROJECT AREA	155.8
CULTIVABLE AREA	132.8
IRRIGABLE AREA	9.6
(5) MAJOR FACILITIES	
a) GRADED TERRACE (m)	31,168
b) COLLECTING DITCH (m)	9,150
c) SEDIMENT TRAP (P#)	48
d) CHECK DAM (P#)	4
e) FARM ROAD (m)	7,200
f) FARM POND	
- NUMBER OF POND	1
- TOTAL STORAGE (m ³)	24,000

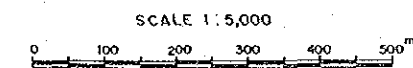


AGRICULTURAL LAND CONSERVATION FOR INTEGRATED
RURAL DEVELOPMENT IN THE EAST, OLD
RY-NO. 5 PILOT AREA

GENERAL PLAN


NO 1-47

JAPAN INTERNATIONAL
COOPERATION AGENCY

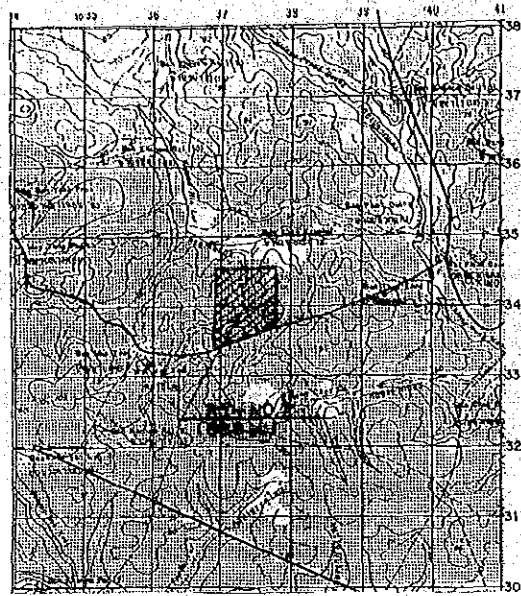

LOCATION MAP
SCALE 1:50,000

GENERAL PLAN FOR RY-NO.7 PILOT AREA (PLAN III)
SCALE 1:5,000

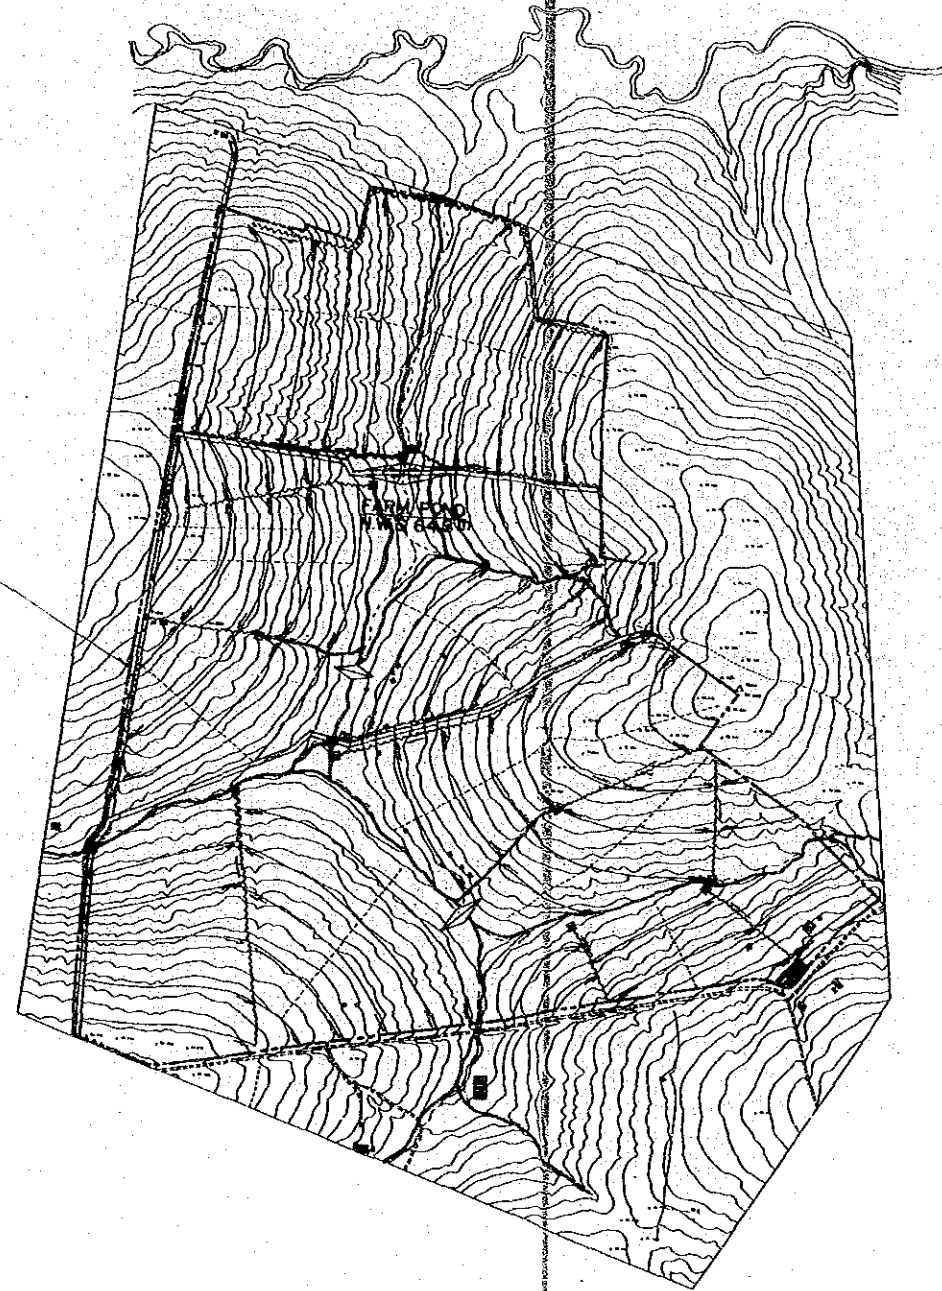


PROJECT BOUNDARY

LEGEND

- PROJECT BOUNDARY
- FARM POND
- WEIR
- FARM ROAD
- GRASS WATER WAY
- MASONRY WATER WAY
- SEDIMENT TRAP
- FLOW DIRECTION
- WATERSHED BOUNDARY
- CANAL CROSSING (CONCRETE PAVEMENT)
- IRRIGATION PIPE
- CHECK DAM
- GRADED TERRACE

PROJECT FEATURE	
ITEM	DESCRIPTION
(1) NAME OF PROJECT	RY-NO.7
(2) LOCATION	
PROVINCE	RAYONG
DISTRICT	PLUAK DAENG
SUB-DISTRICT	MAPYANGPORN
VILLAGE	B. CHAKAUARY
(3) PLAN	III
(4) AREA (ha)	
PROJECT AREA	89.9
CULTIVABLE AREA	71.5
IRRIGABLE AREA	1.1
(5) MAJOR FACILITIES	
a) GRADED TERRACE (m)	15,005
b) COLLECTING DITCH (m)	3,530
c) SEDIMENT TRAP (P.Z)	22
d) CHECK DAM (P.Z)	2
e) FARM ROAD (m)	3,050
f) FARM POND	
- NUMBER OF POND	1
- TOTAL STORAGE (m ³)	12,100

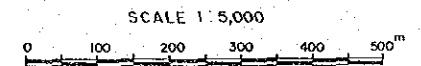

AGRICULTURAL LAND CONSERVATION FOR INTEGRATED
RURAL DEVELOPMENT IN THE EAST, DLD
RY-NO.7 PILOT AREA


GENERAL PLAN

NO 1-48

JAPAN INTERNATIONAL
COOPERATION AGENCY

GENERAL PLAN FOR CT-NO.2 PILOT AREA (PLAN II)


SCALE 1:5,000

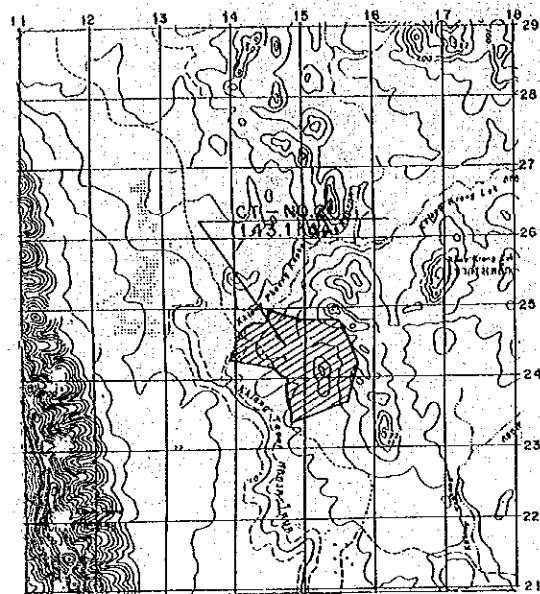


LOCATION MAP
SCALE 1:50,000

LEGEND

- PROJECT BOUNDARY
- FARM POND
- WEIR
- FARM ROAD
- GRASS WATER WAY
- MASONRY WATER WAY
- SEDIMENT TRAP
- FLOW DIRECTION
- WATERSHED BOUNDARY
- CANAL CROSSING (CONCRETE PAVEMENT)
- IRRIGATION PIPE
- CHECK DAM
- GRADED TERRACE

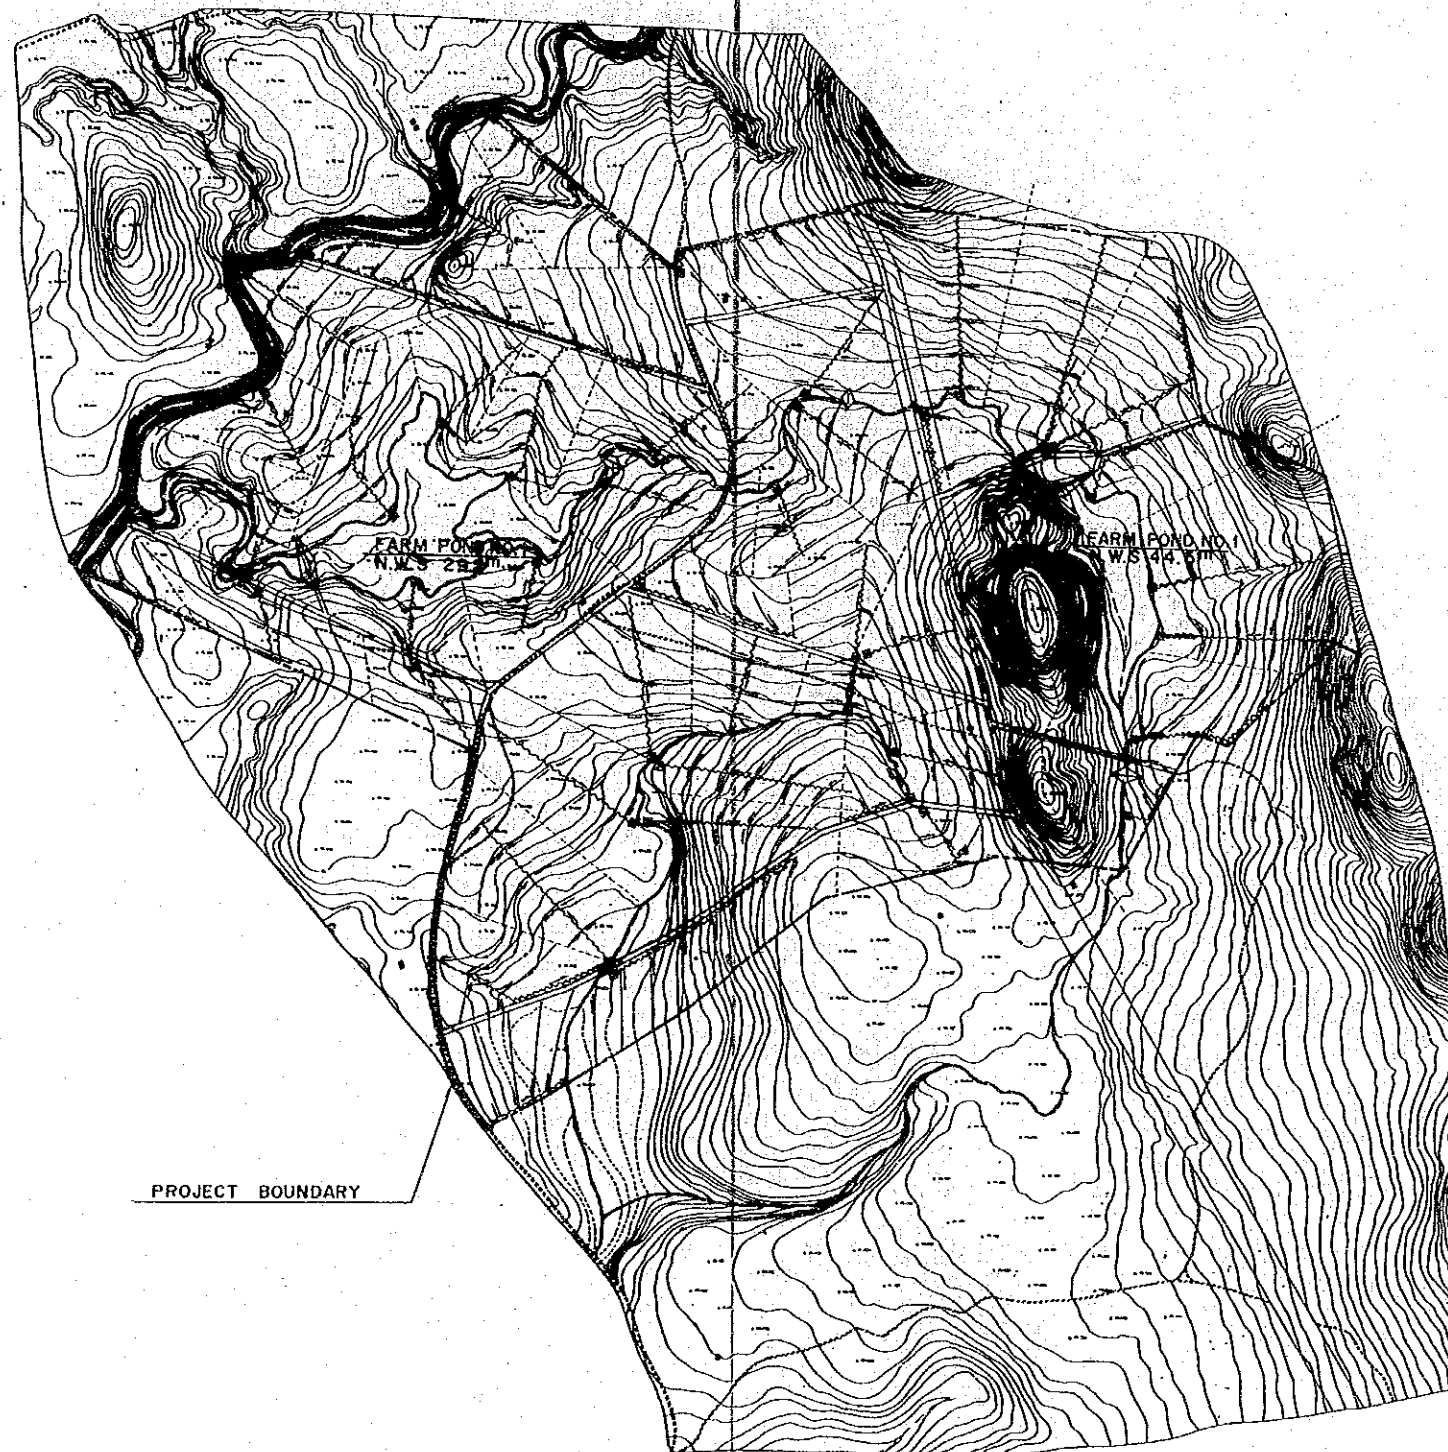

PROJECT FEATURE	
ITEM	DESCRIPTION
(1) NAME OF PROJECT	CT-NO.2
(2) LOCATION	
PROVINCE	CHANTHABURI
DISTRICT	THA MI
SUB-DISTRICT	THUNG BENA
VILLAGE	B. WANGPLA PATTANA
(3) PLAN	I
(4) AREA (ha)	
PROJECT AREA	143.
CULTIVABLE AREA	112.0
IRRIGABLE AREA	9.8
(5) MAJOR FACILITIES	
a) GRADED TERRACE (m)	44,700
b) COLLECTING CANAL (m)	89,50
c) SEDIMENT TRAP (P#)	44
d) CHECK DAM (P#)	3
e) FARM ROAD (m)	6,500
f) FARM POND	
- NUMBER OF POND	2
- TOTAL STORAGE (m ³)	48,100

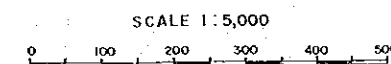

AGRICULTURAL LAND CONSERVATION FOR INTEGRATED
RURAL DEVELOPMENT IN THE EAST, DLD
CT-NO.2 PILOT AREA

GENERAL PLAN

NO 1-49

JAPAN INTERNATIONAL
COOPERATION AGENCY