

JENEBERANG RIVER LEFT COURSE












Station	Proposed Bed Elevation	Existing Bed Elevation
0+00	0.5	1.0
0+50	0.5	0.8
1+00	0.8	0.8
1+50	1.0	0.8
2+00	1.5	0.8
2+37	2.5	0.5

10000


0+00

2+37

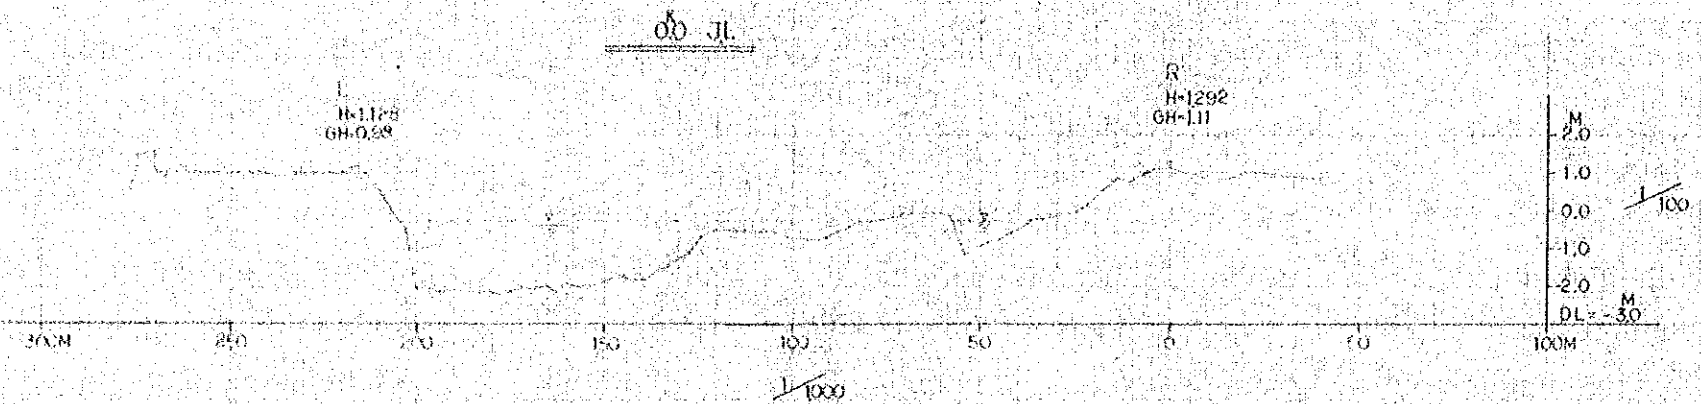
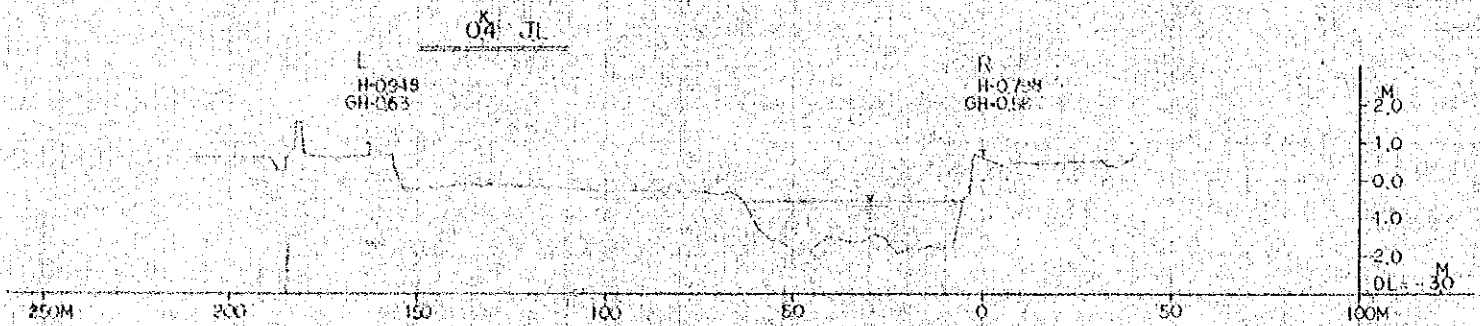
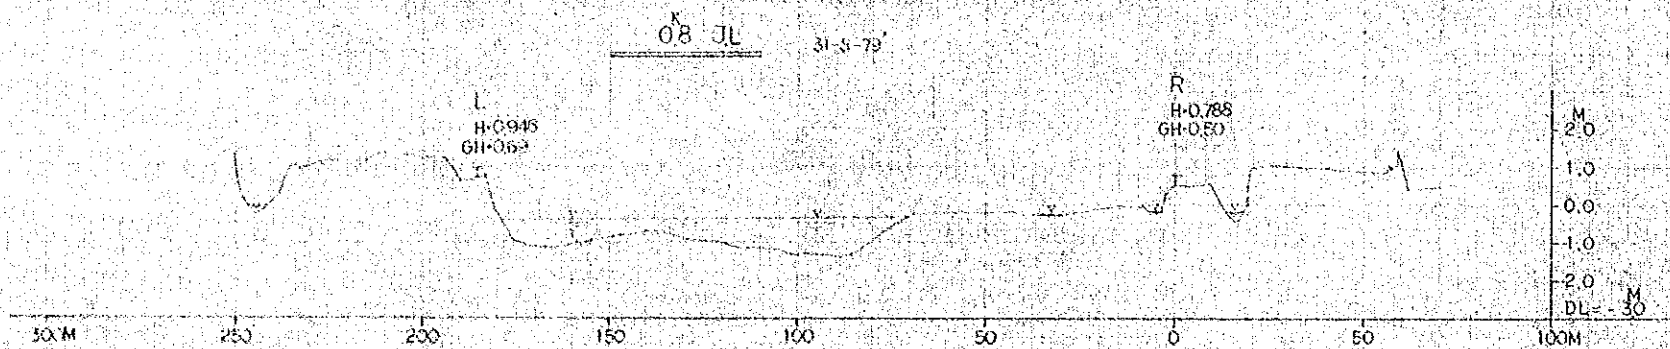
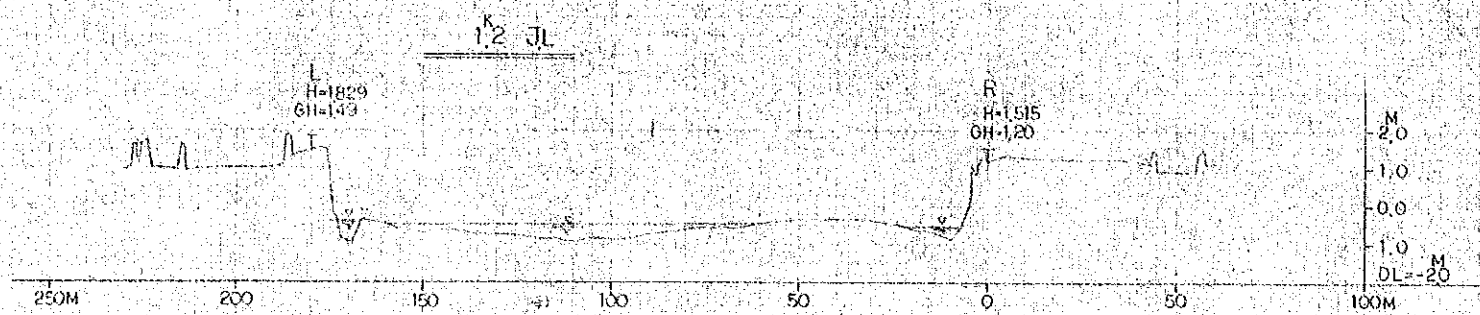


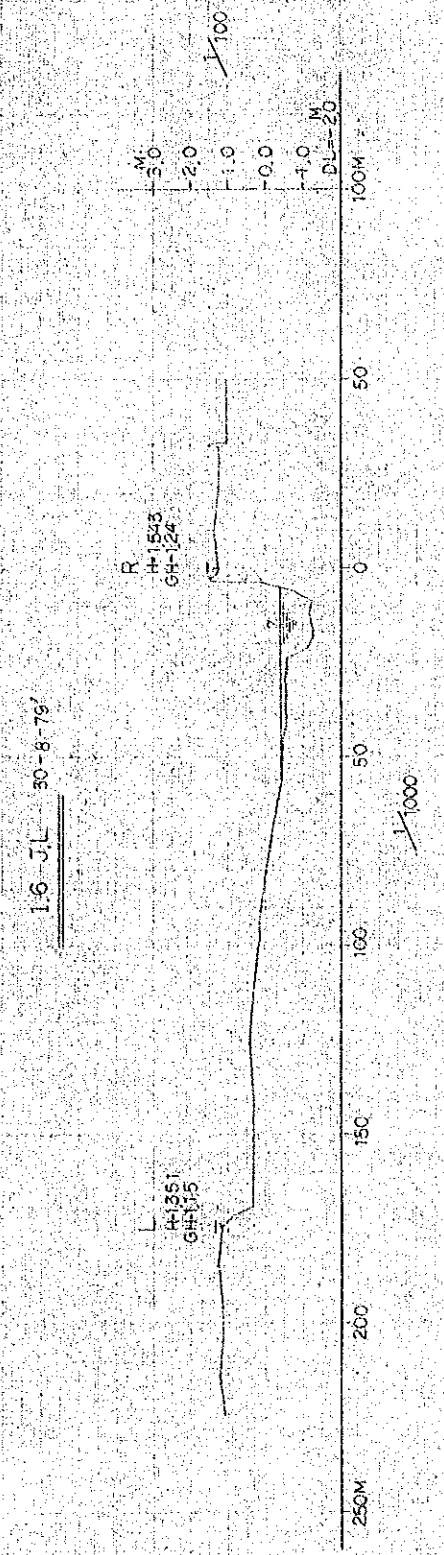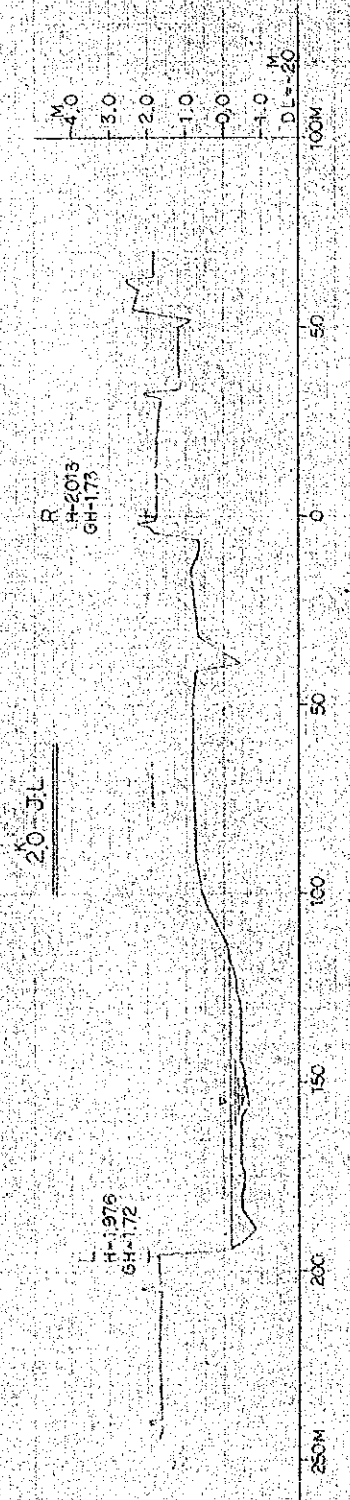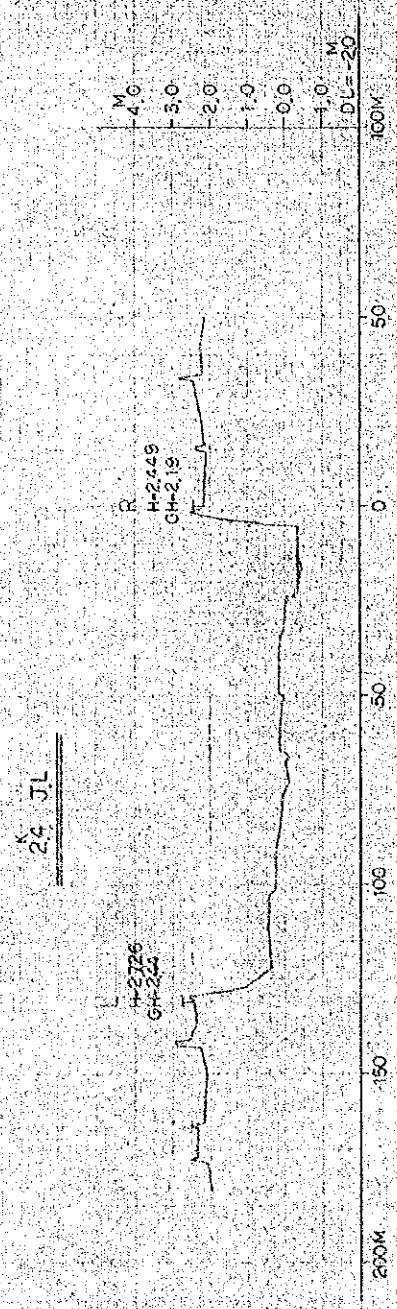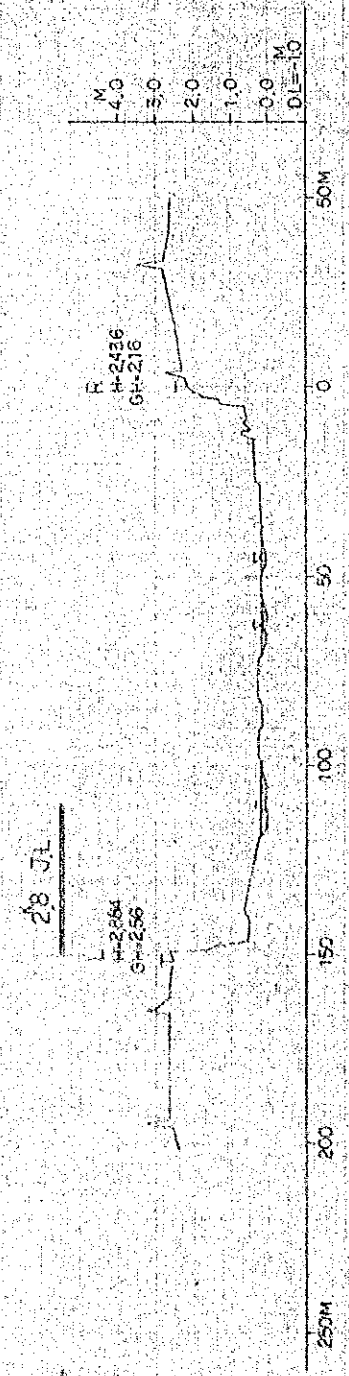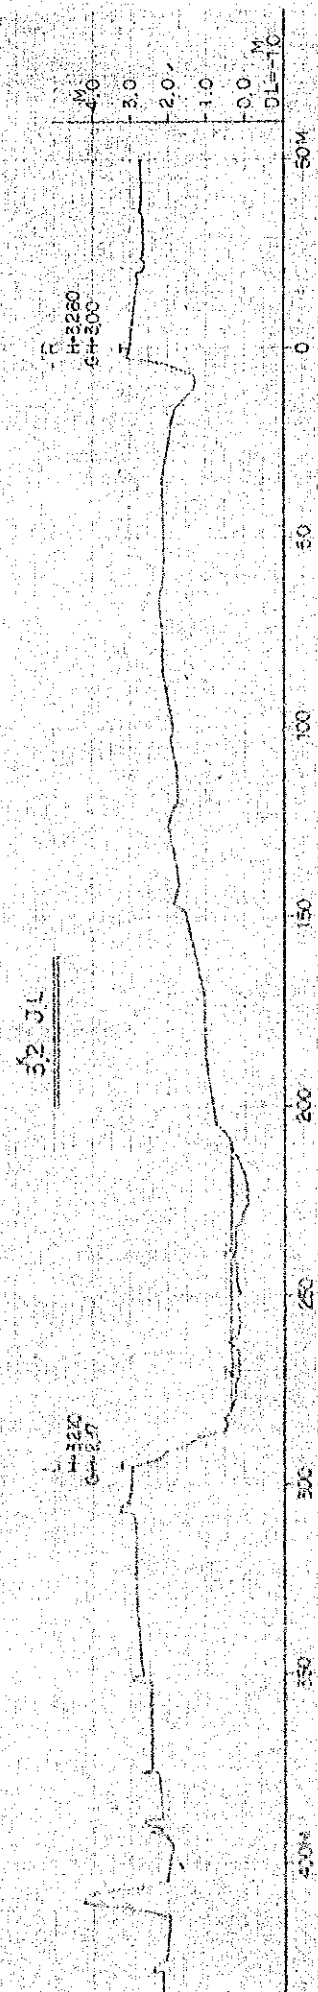

LONGITUDINAL PROFILE OF OLD JENEBERANG RIVER




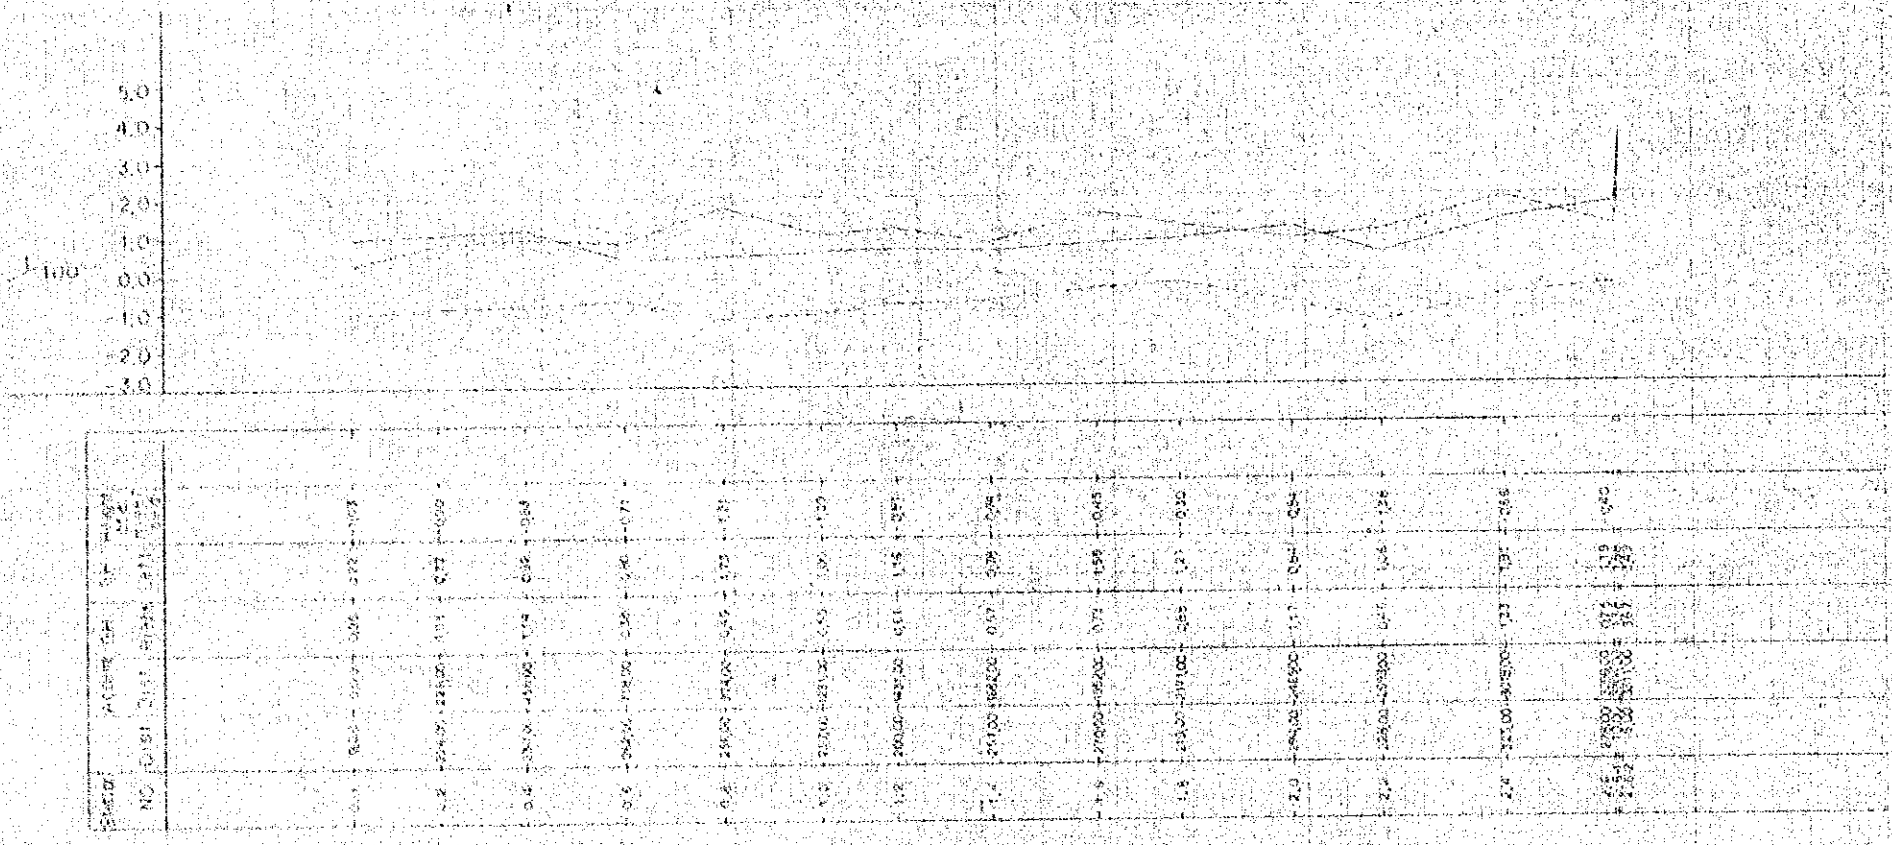








1:100

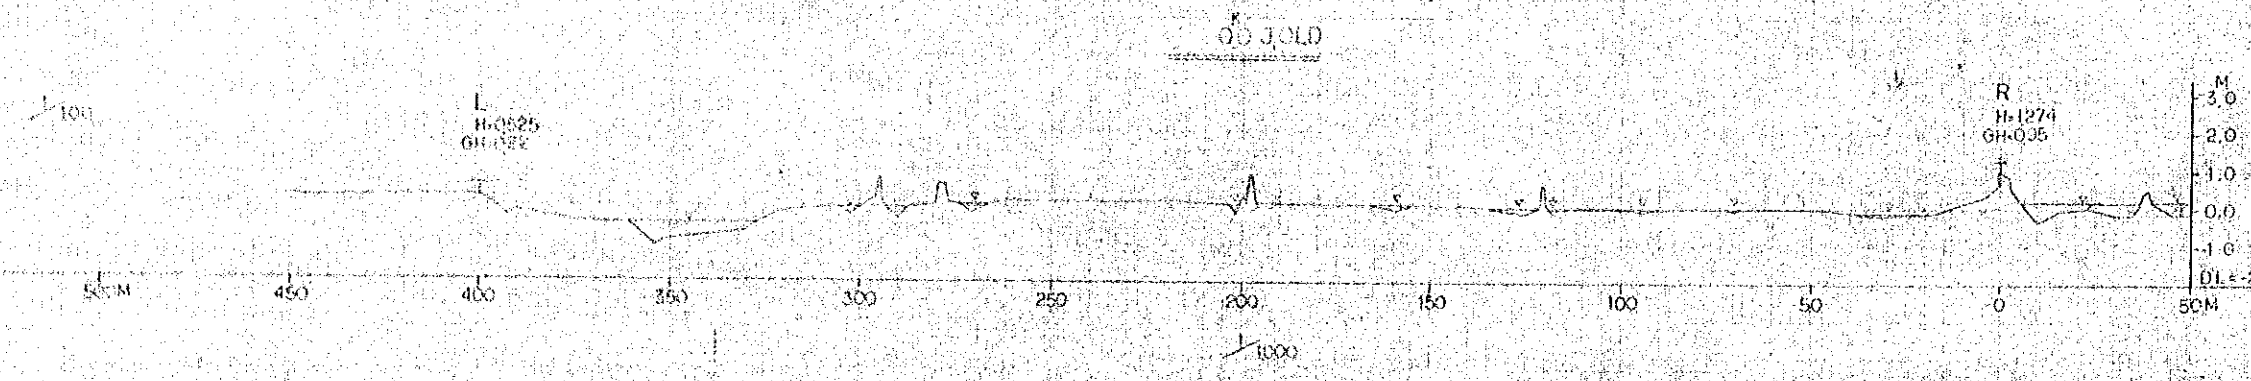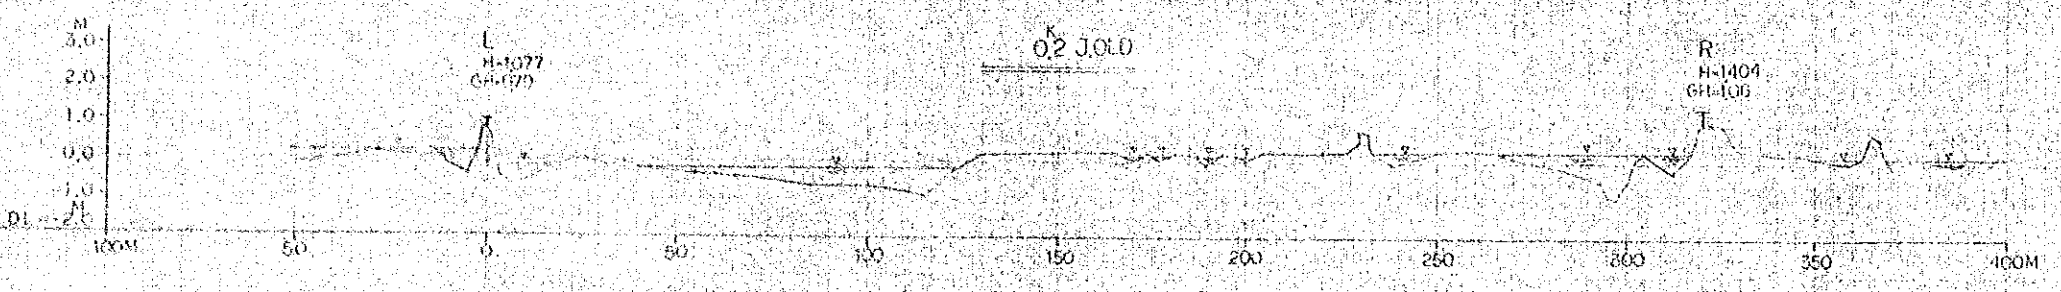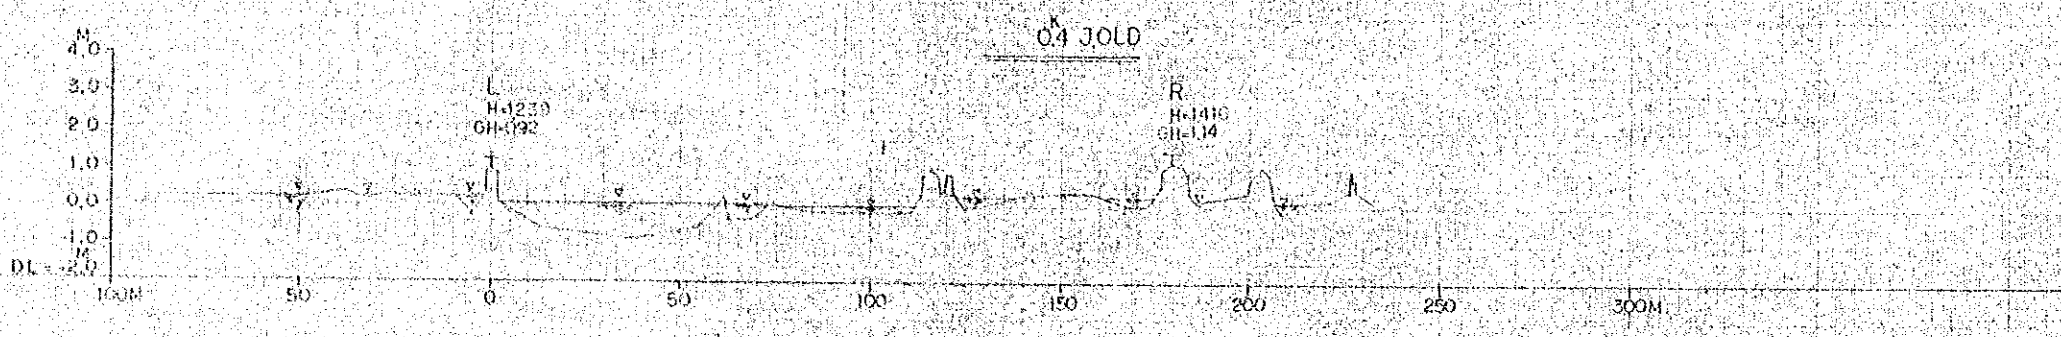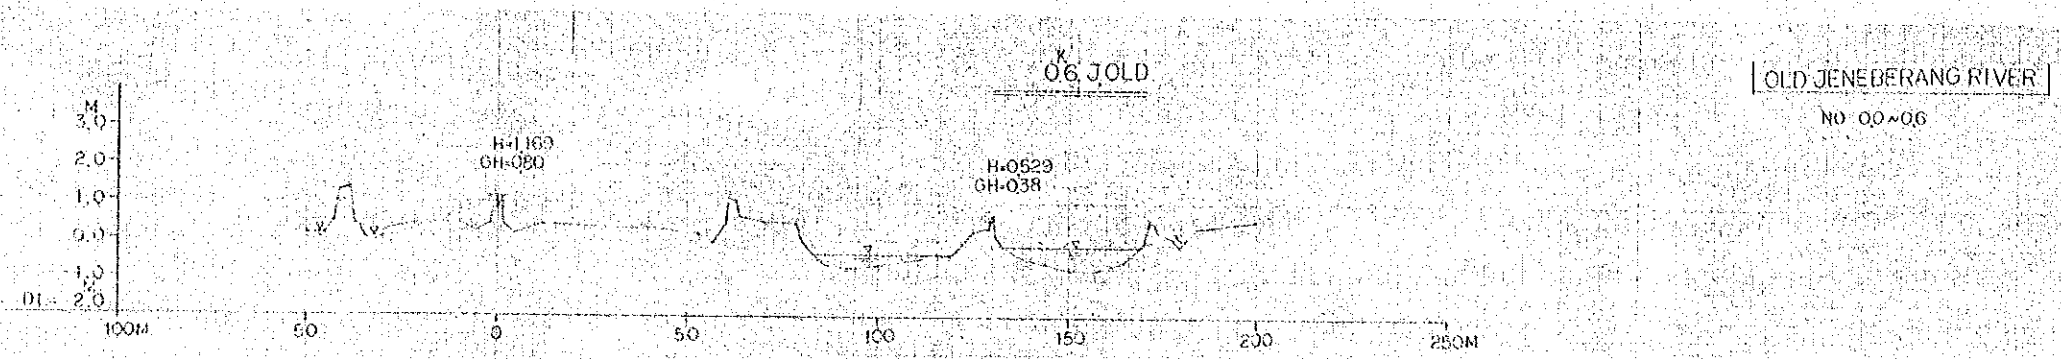


OLD JENE BERANG RIVER

NO. Q8-16

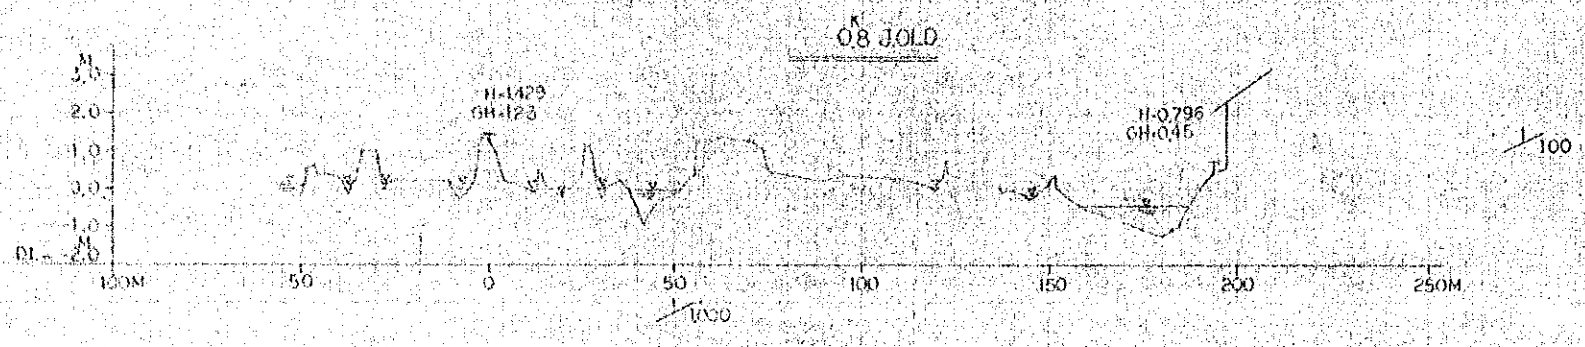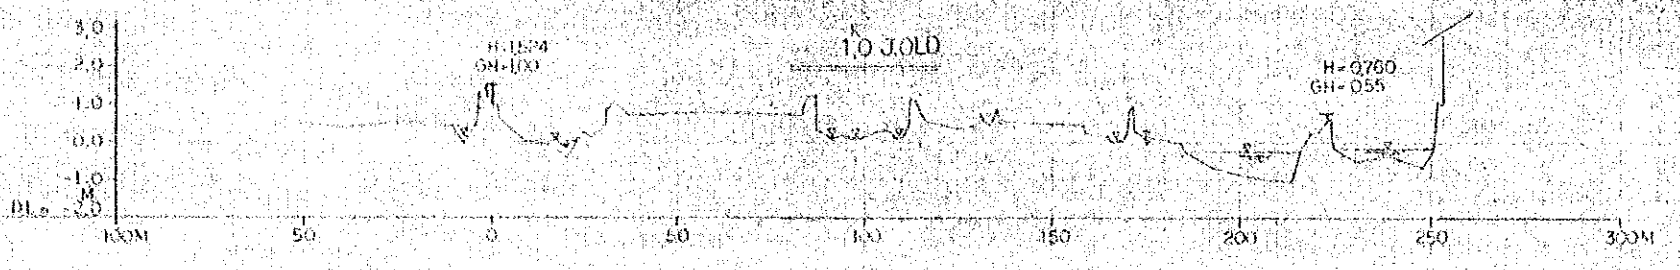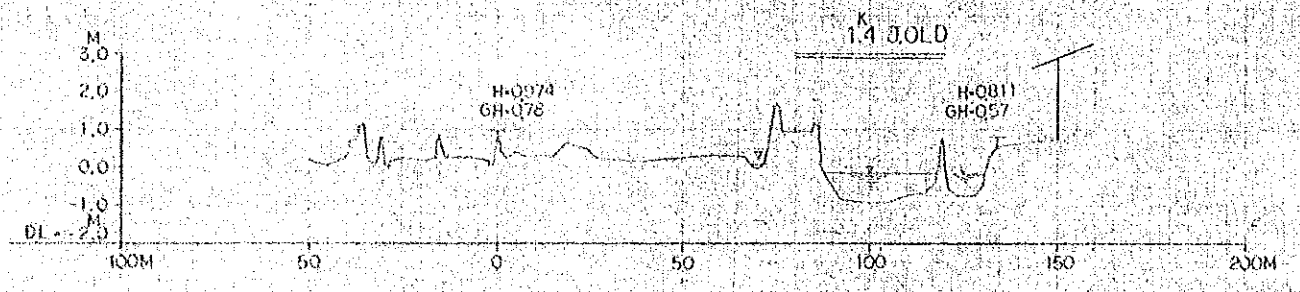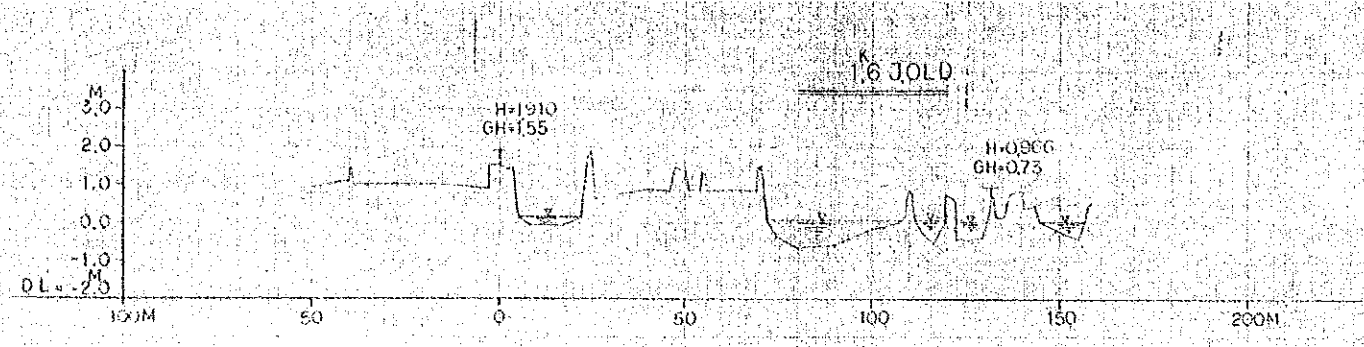

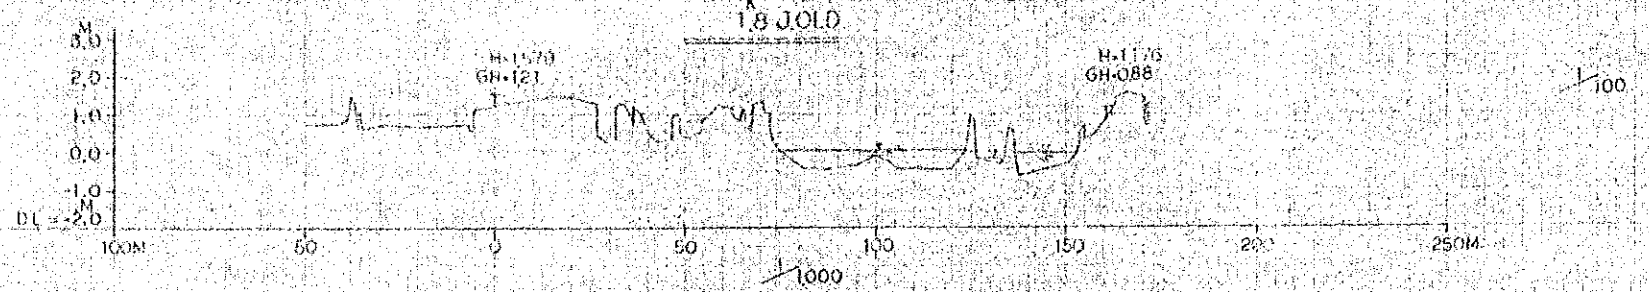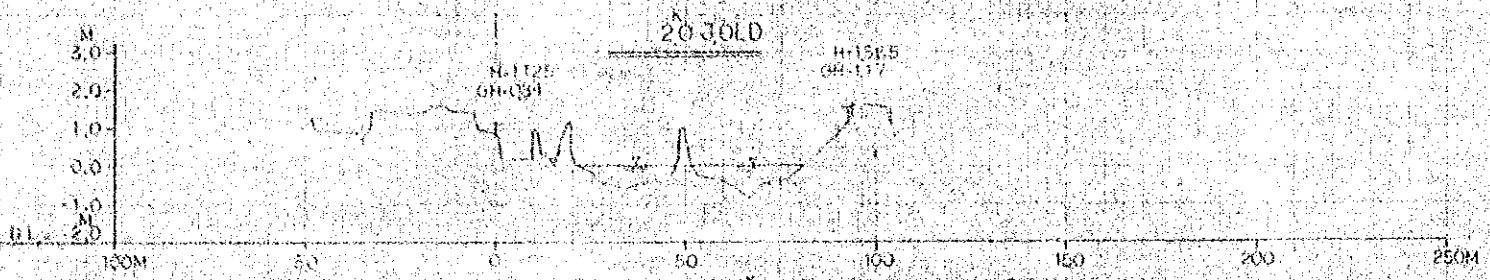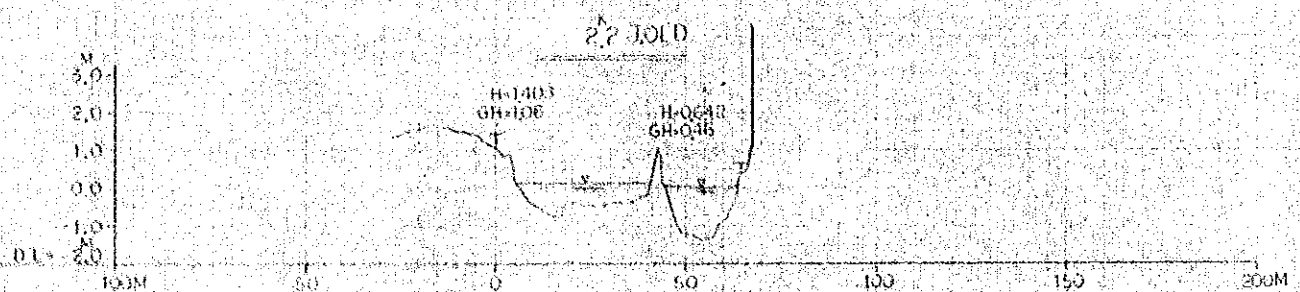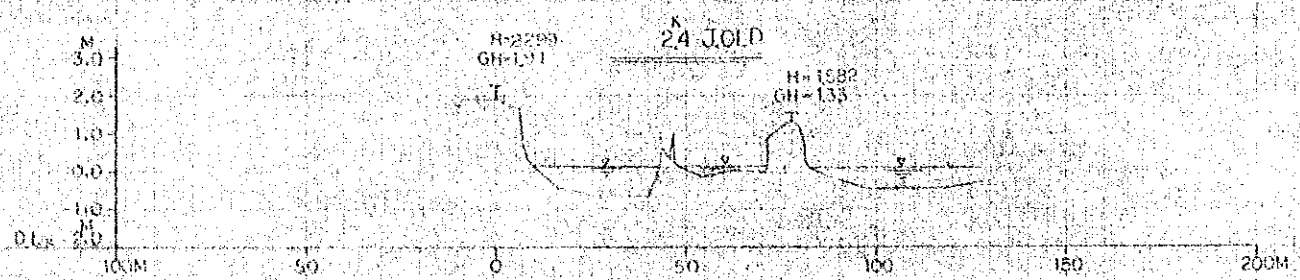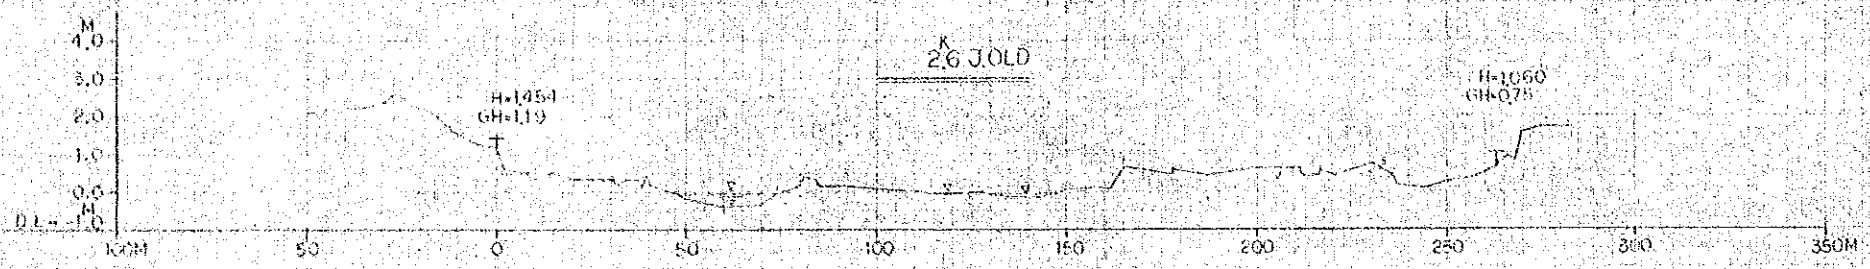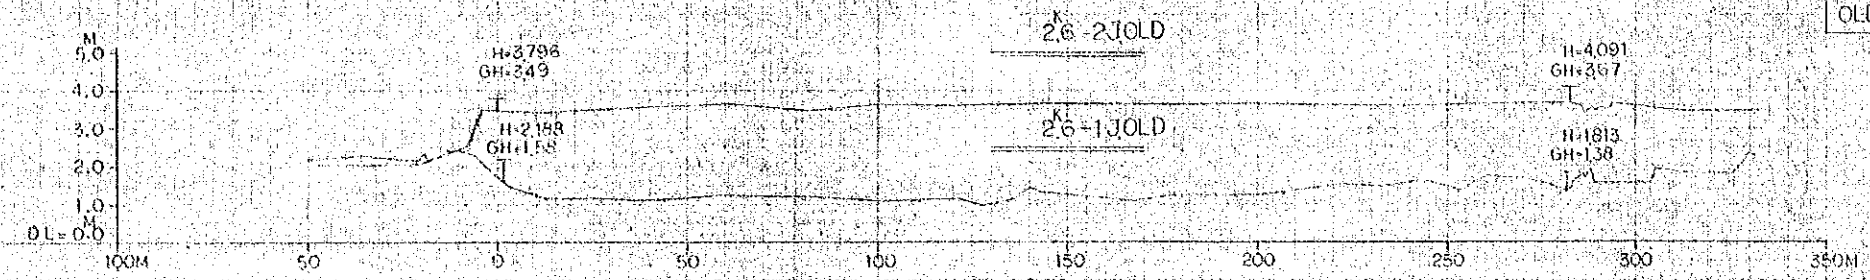

LONGITUDINAL PROFILE OF SINRIJALA CHANNEL

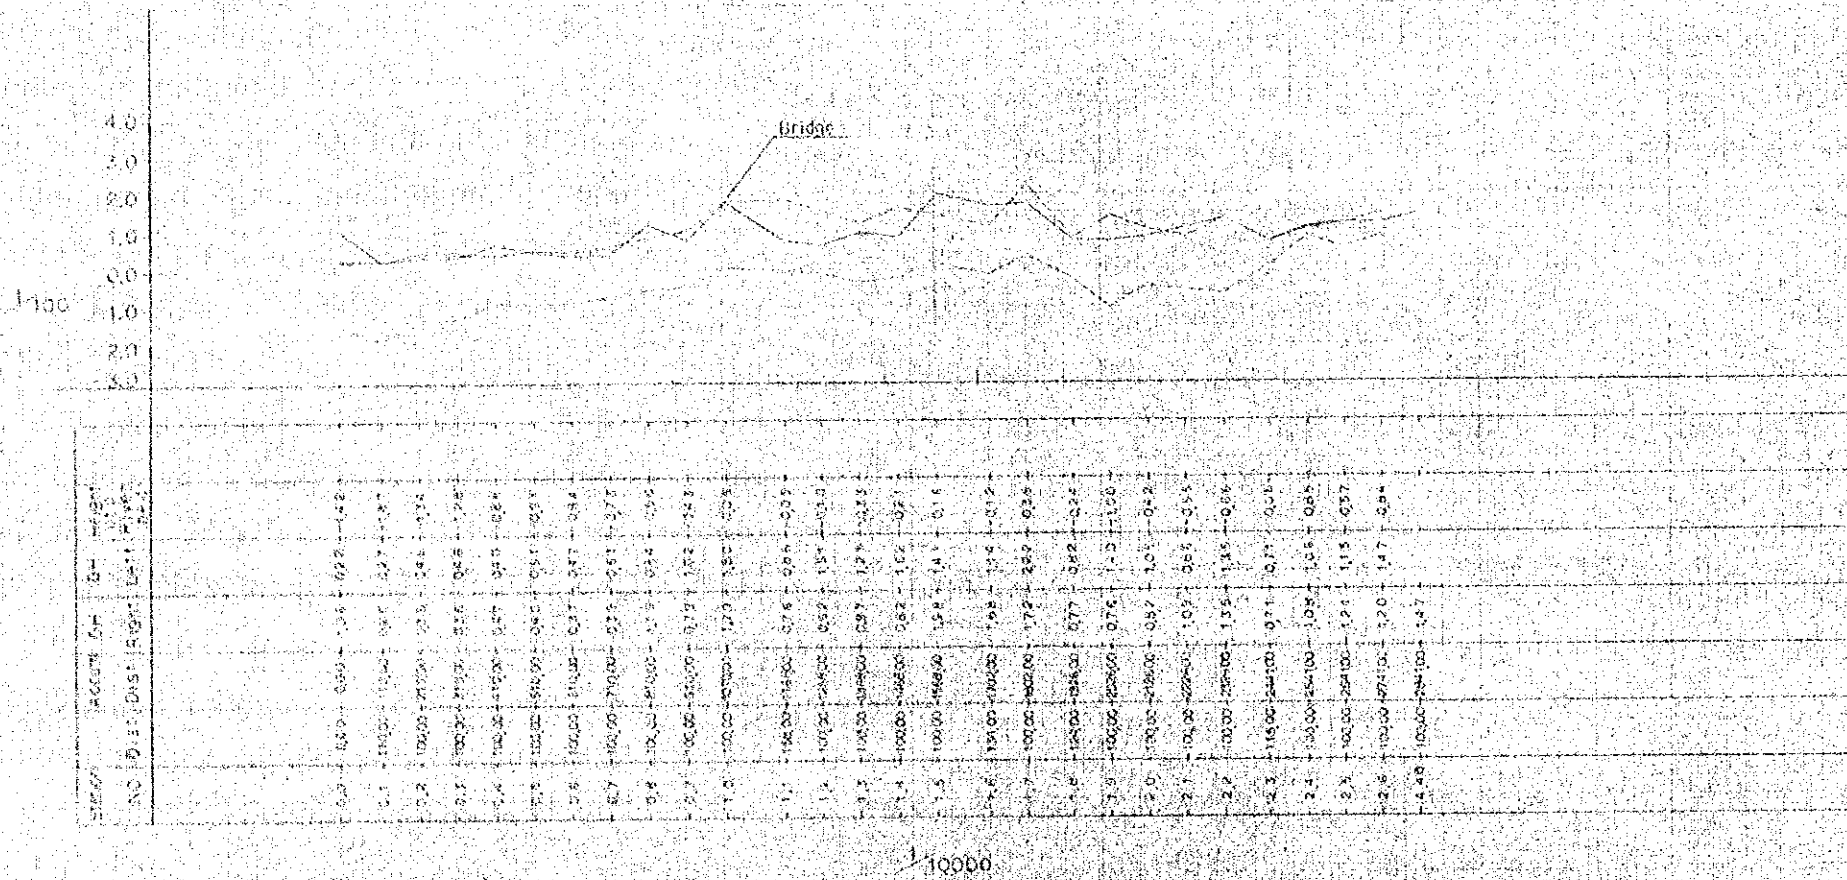

1/10000