

Fig. R.15 Route of Power Tunnel
S = 1/500.


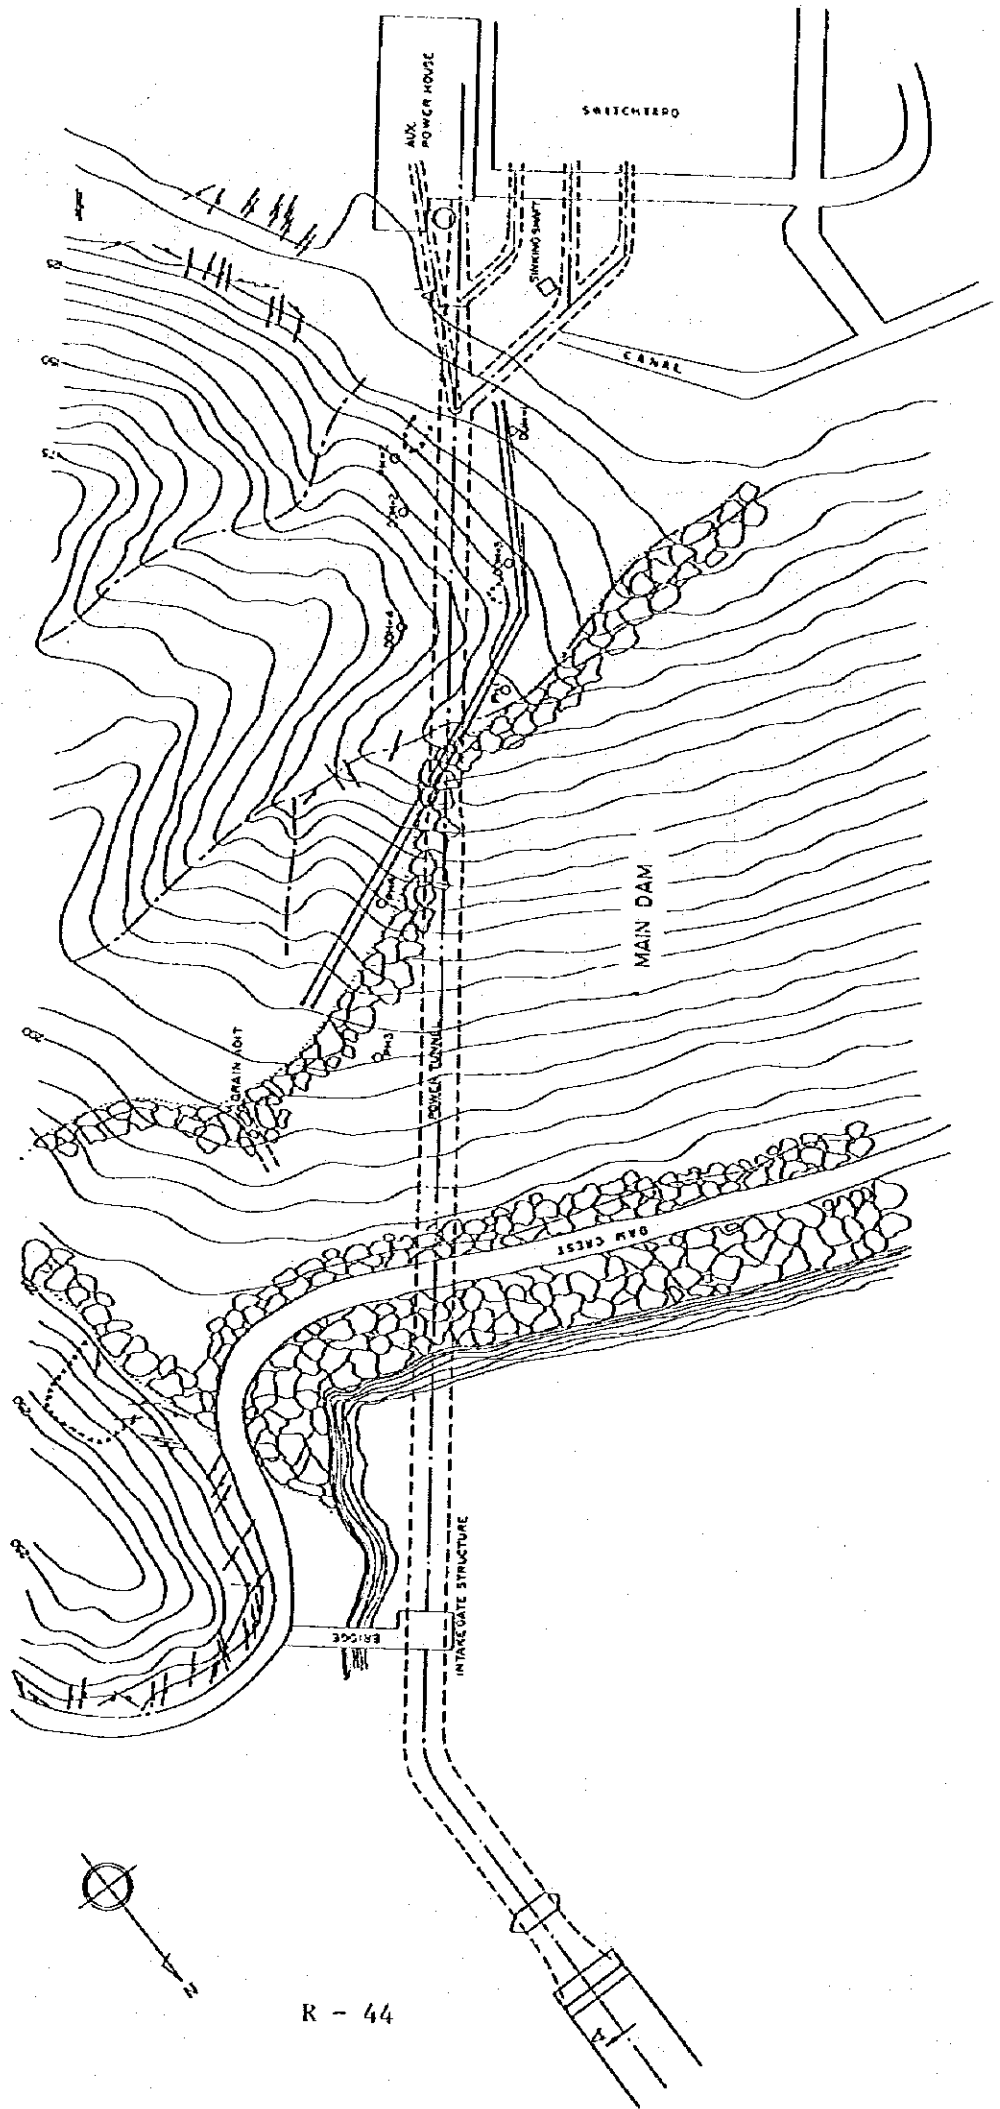


Fig. R.16 Profile of Power Tunnel

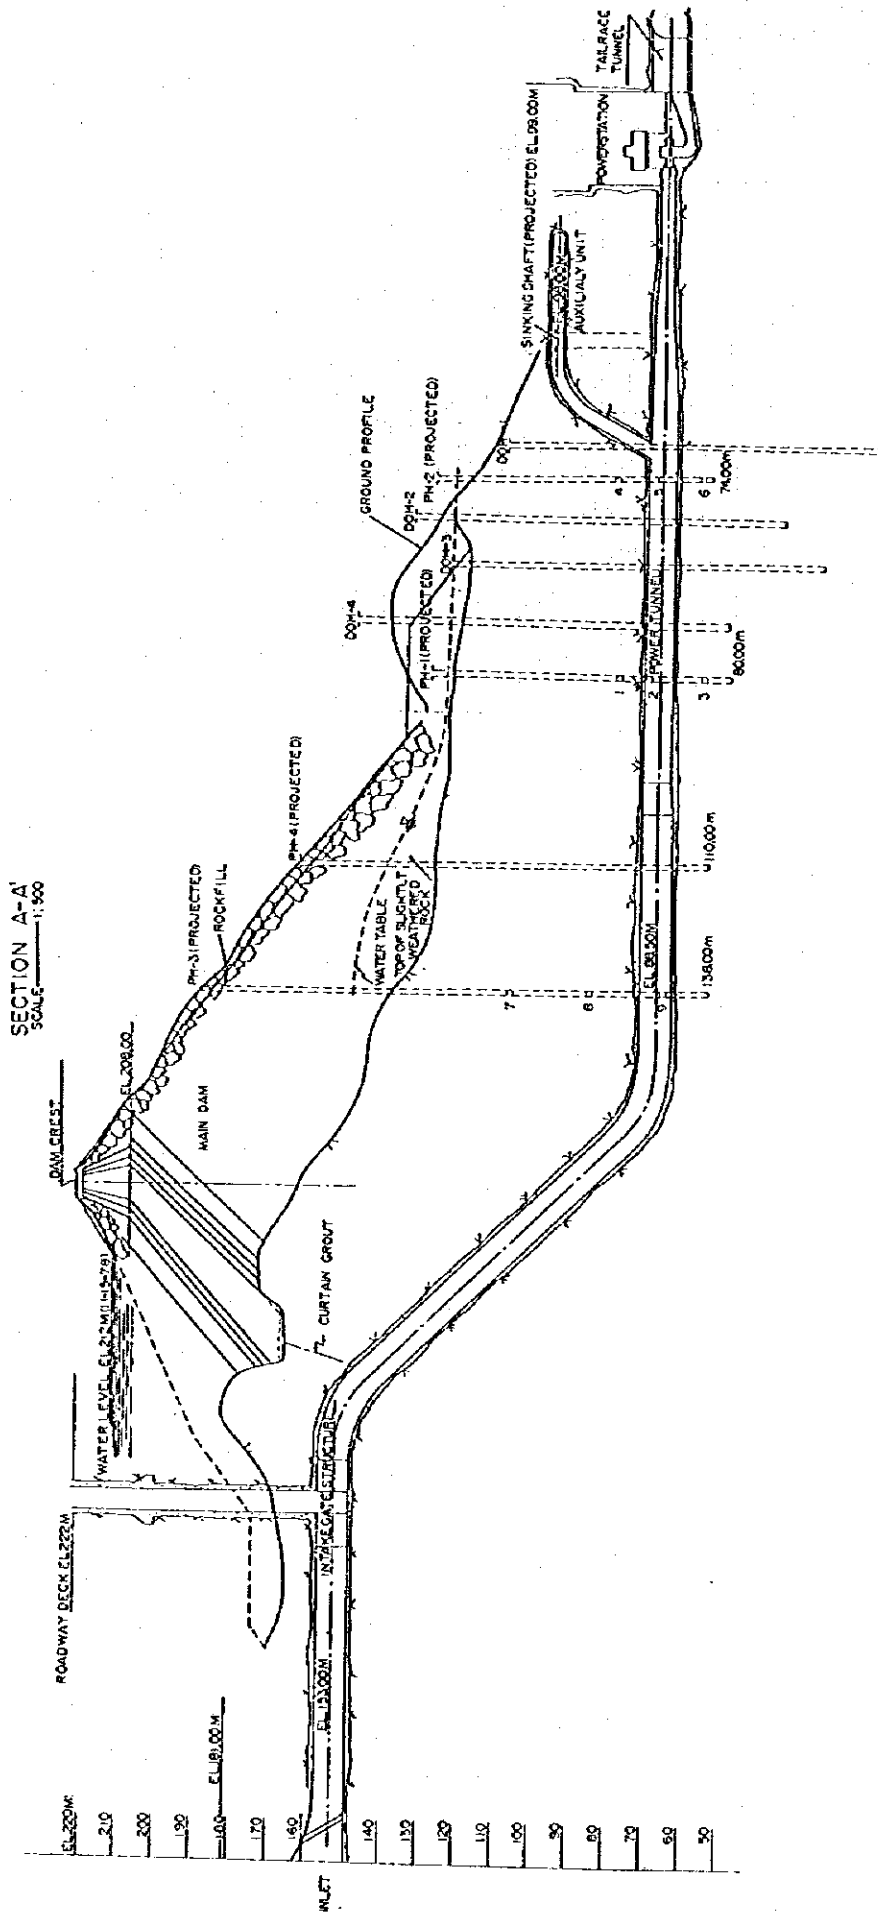

JICA