


FIELD STATION
MODEL AREA
SHED FOR GENERATOR

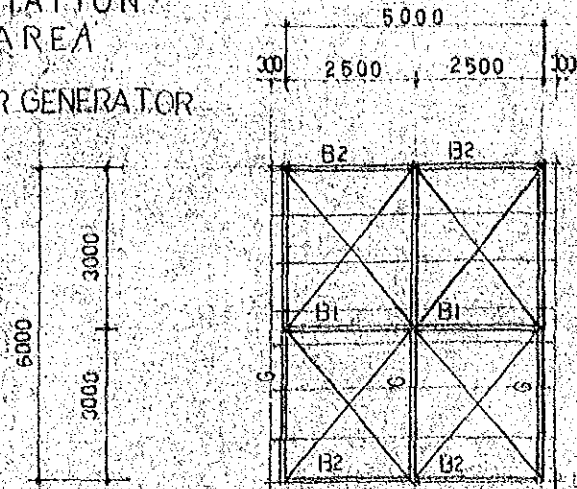


(Member)
部材リスト


部材番号	部材 (member)
G	H-198×99×45×7
B1	H-200×200×8×12
B2	H-150×75×5×7
屋根カ-2	16#
単 骨	C-100×50×20×32
脚 骨	C-100×50×20×23

材 種 類	Common specification
屋根骨	SS41
脚骨	F10T

ROOF CONSTRUCTION 1/100

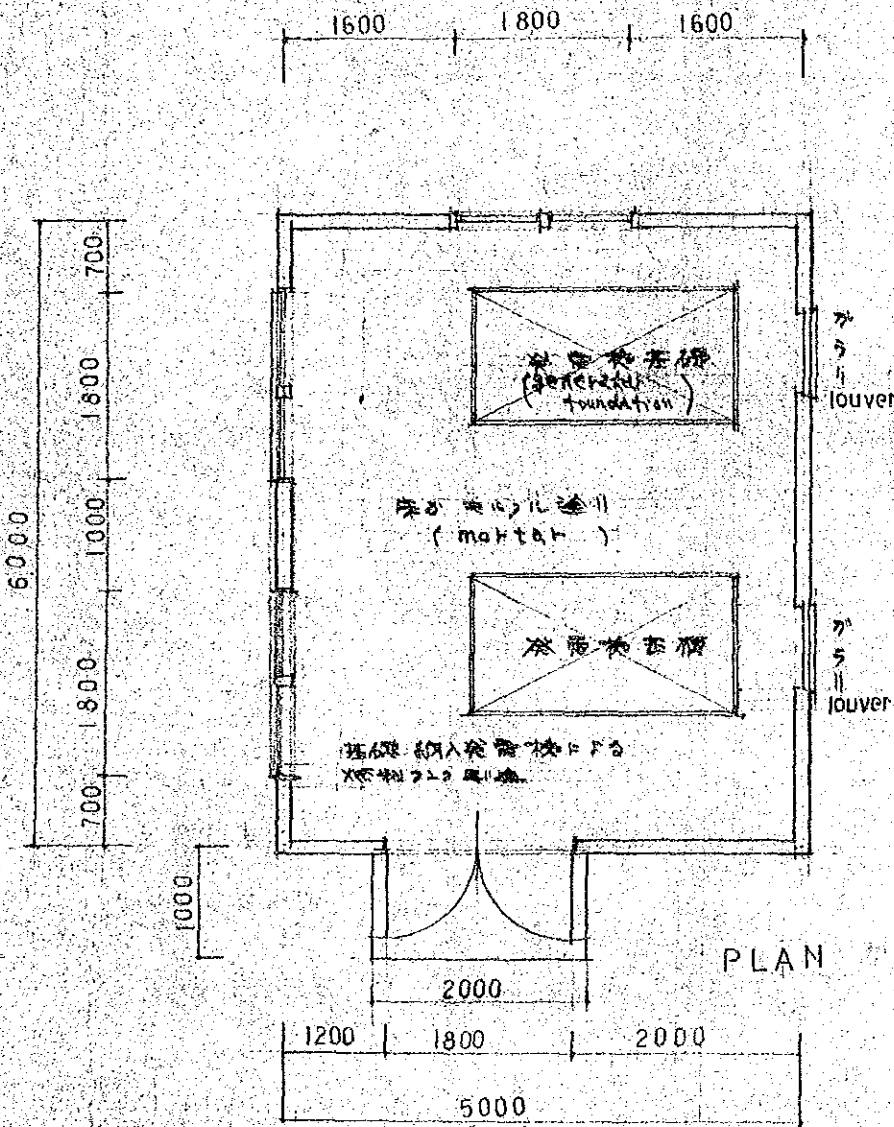


PLAN

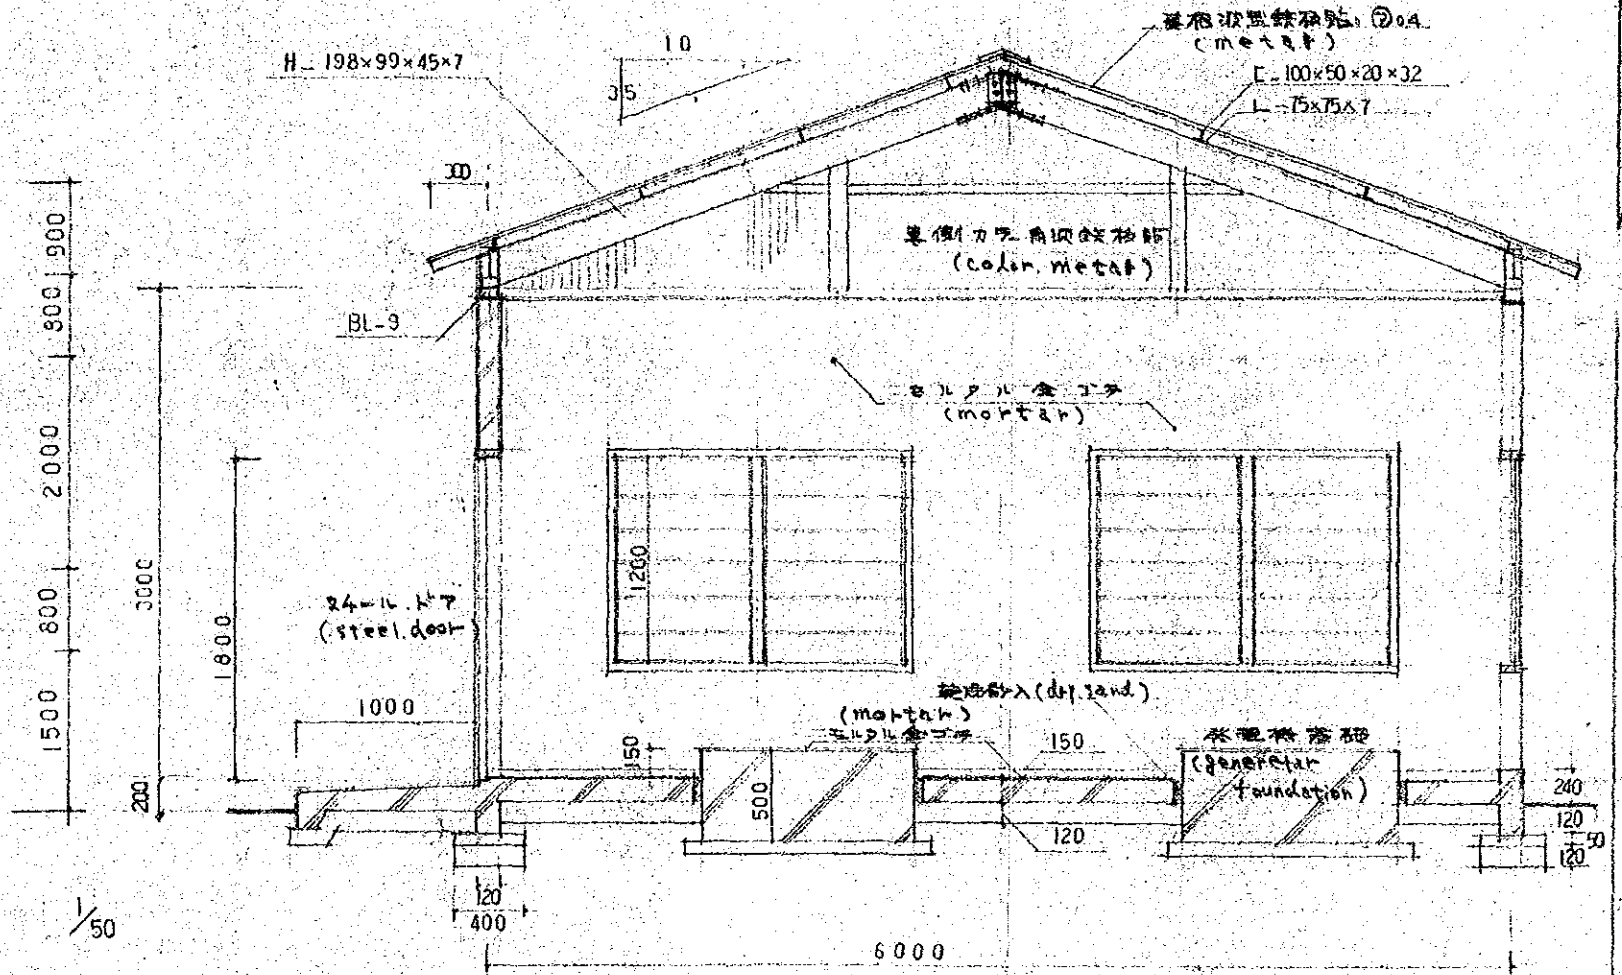


SECTION


FIELD STATION
MODEL AREA
SHED FOR GENERATOR

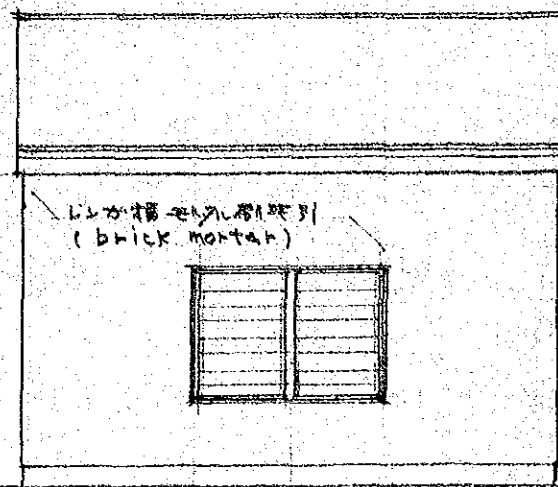


ELEVATION 1/50

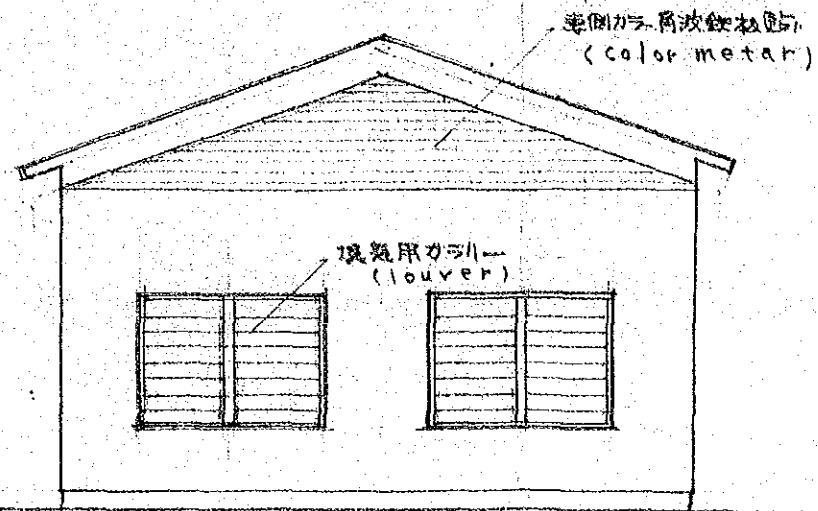

ELEVATION 1/50


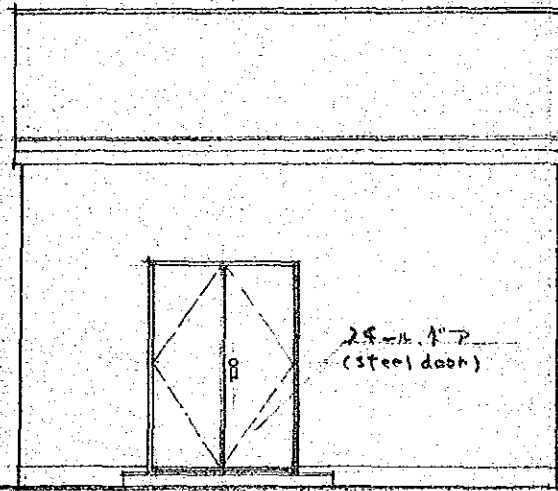


ELEVATION 1/50

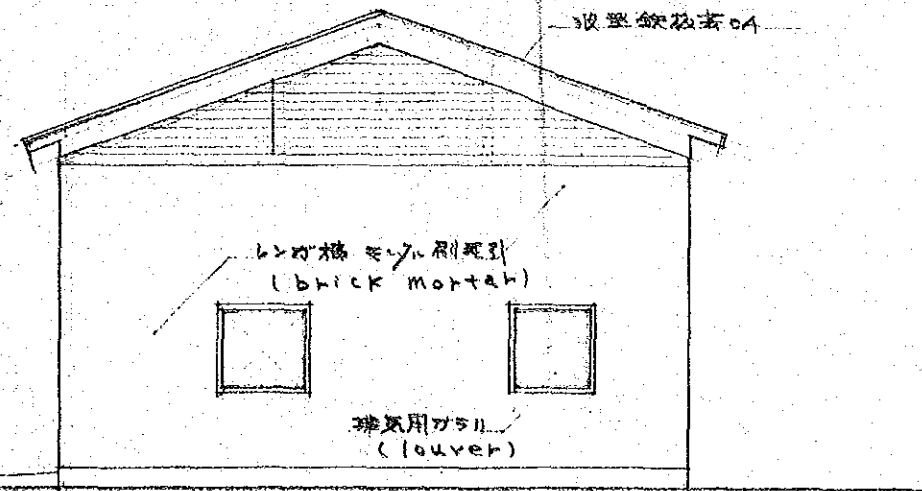



ELEVATION 1/50

FIELD STATION



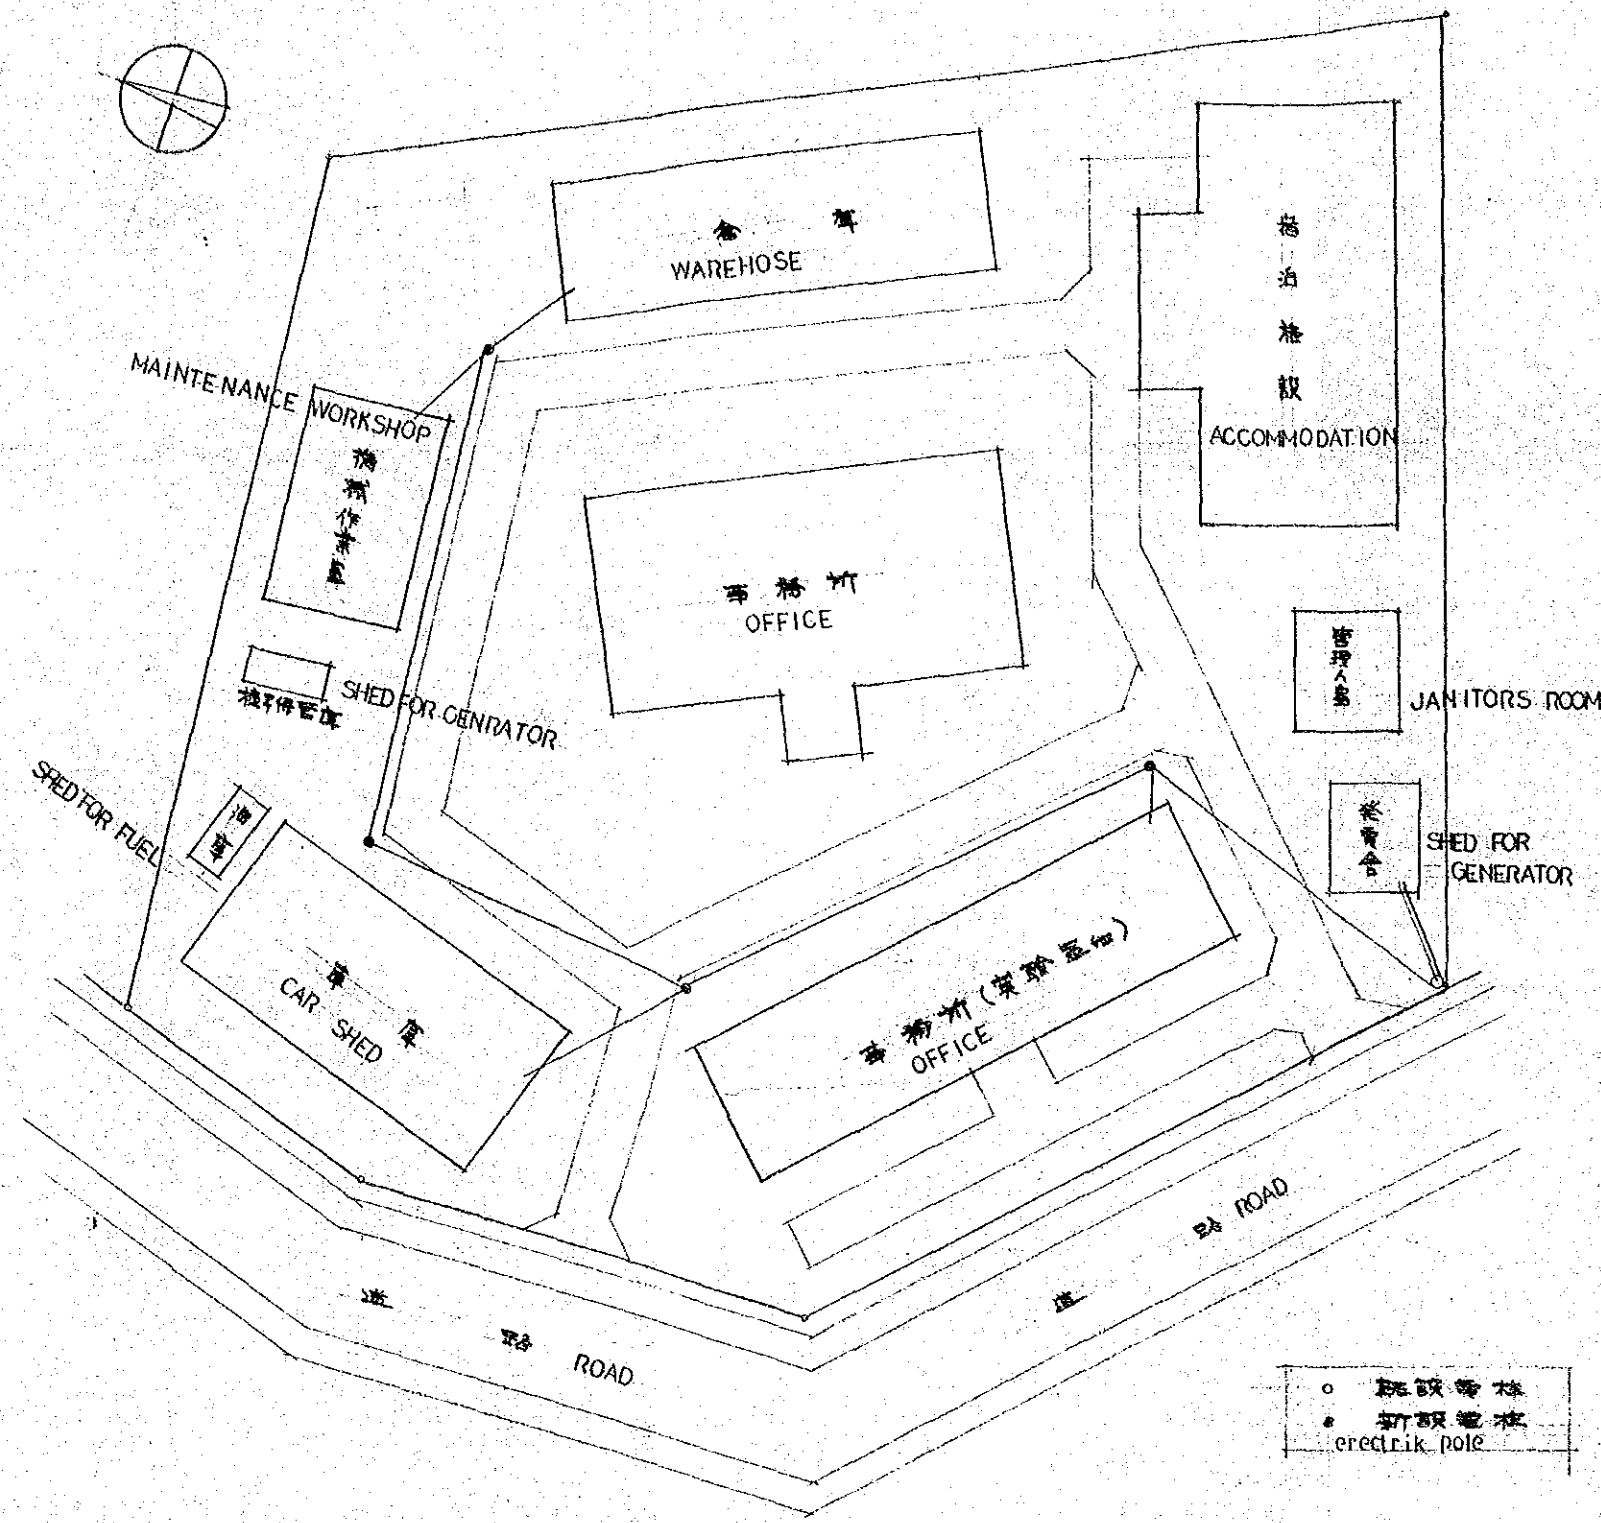
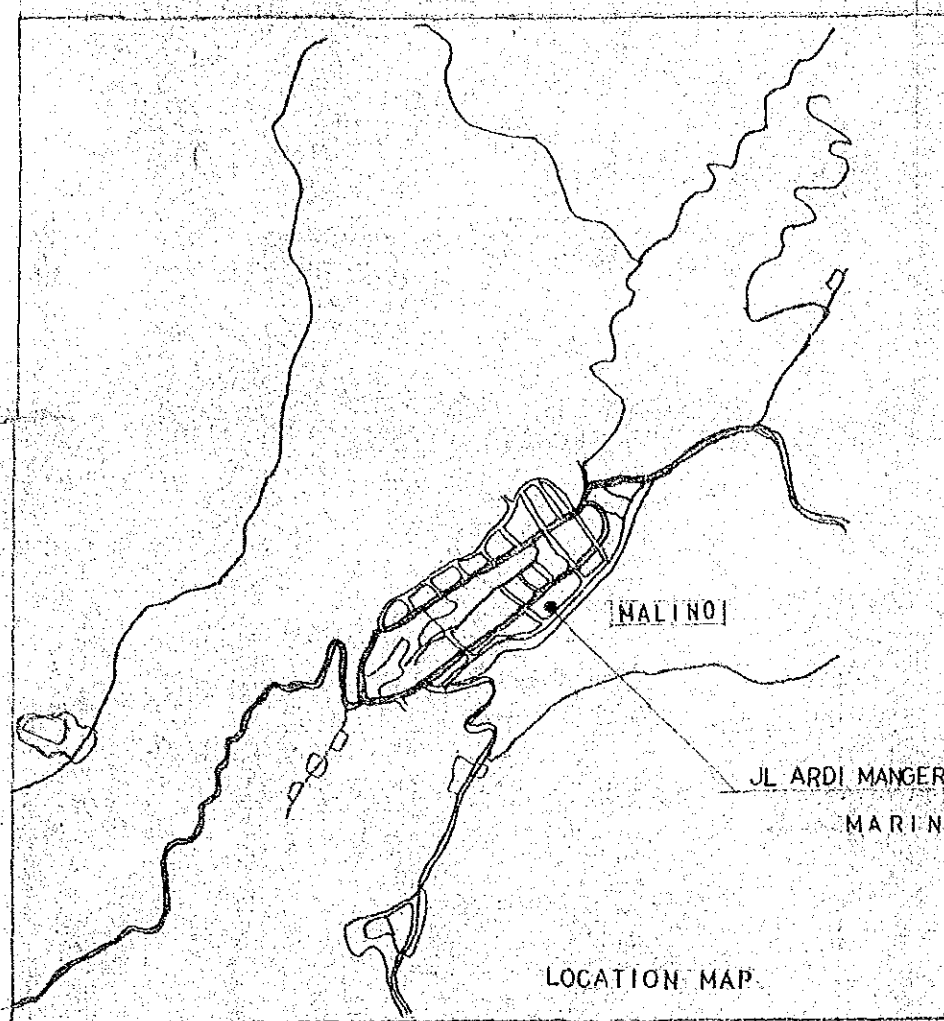



ERECTRIK EQUIPMENT 1/300

MODEL AREA
 WORK SHOP
 POTTING HOUSE
 WARE HOUSE
 SOIL PLACING HOUSE

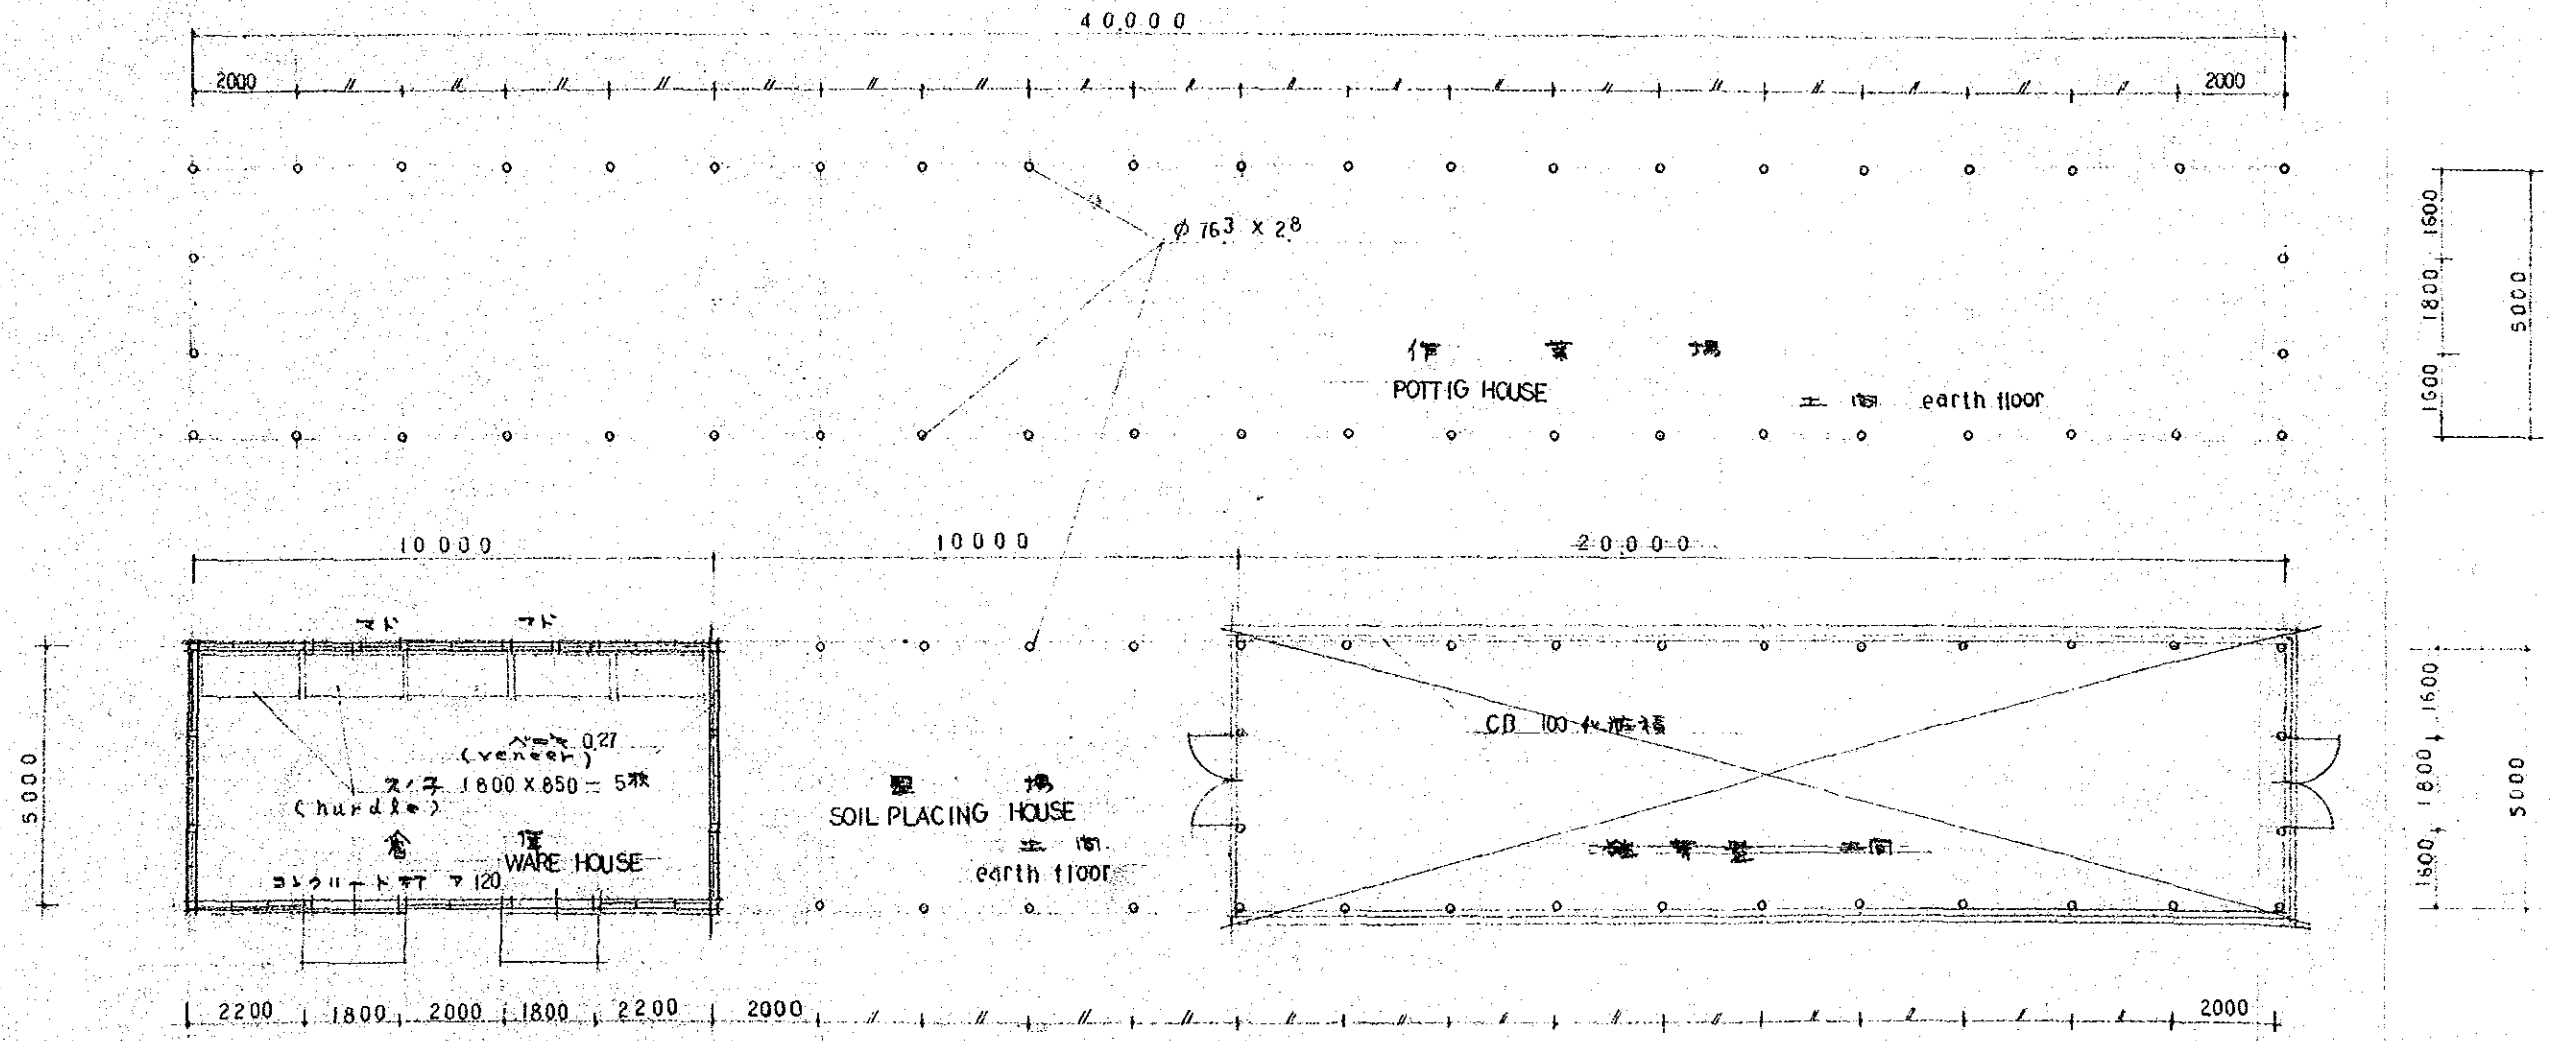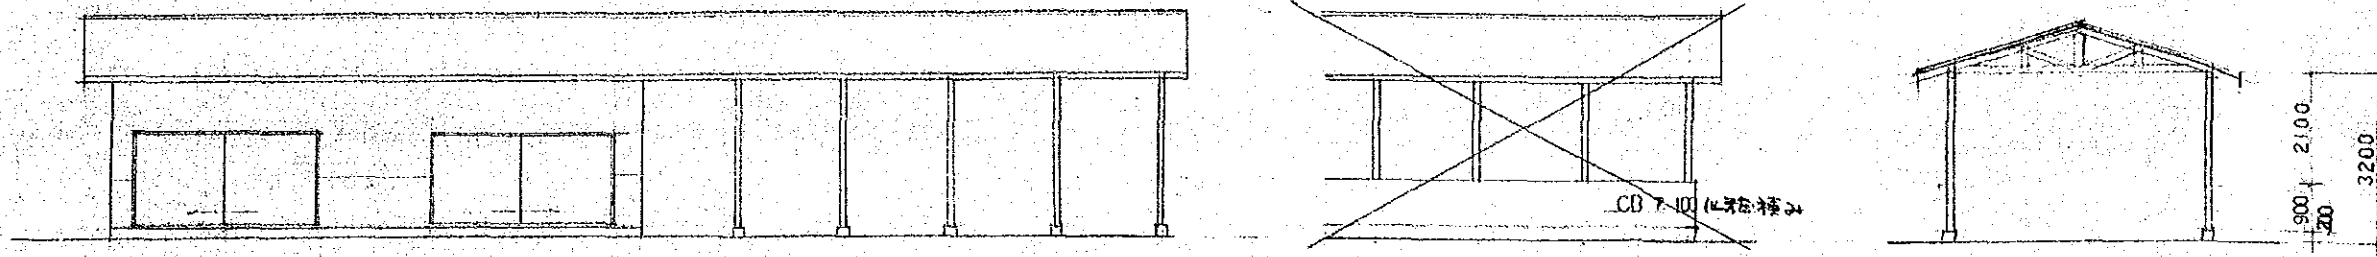


MODEL AREA
COMPOST HOUSE

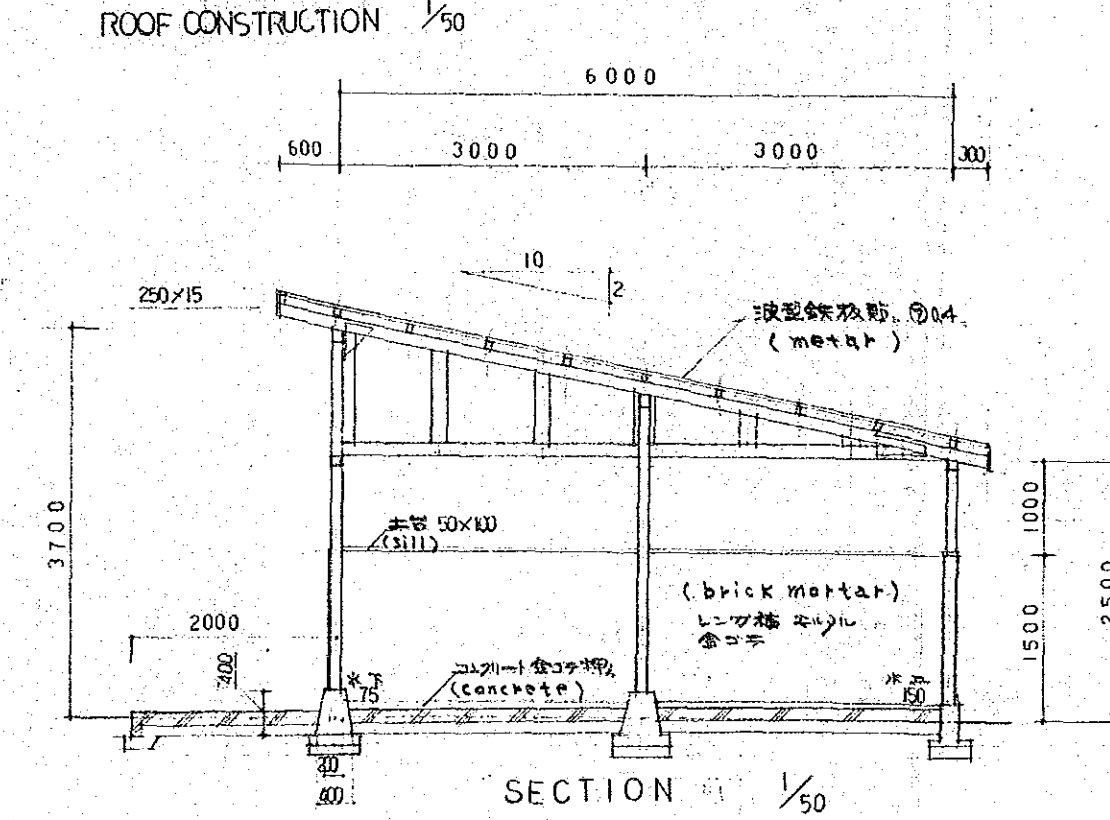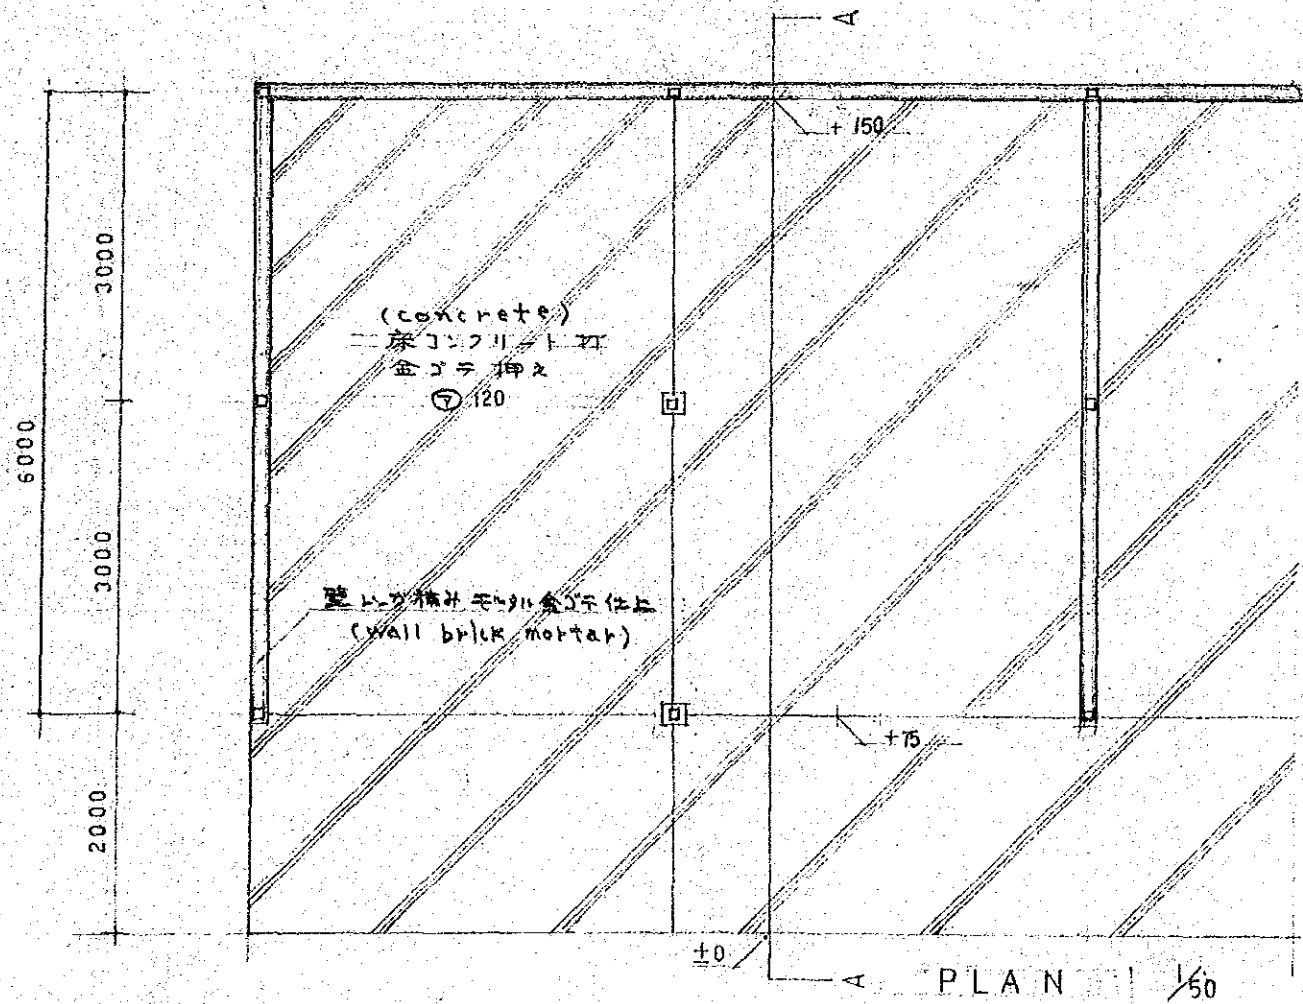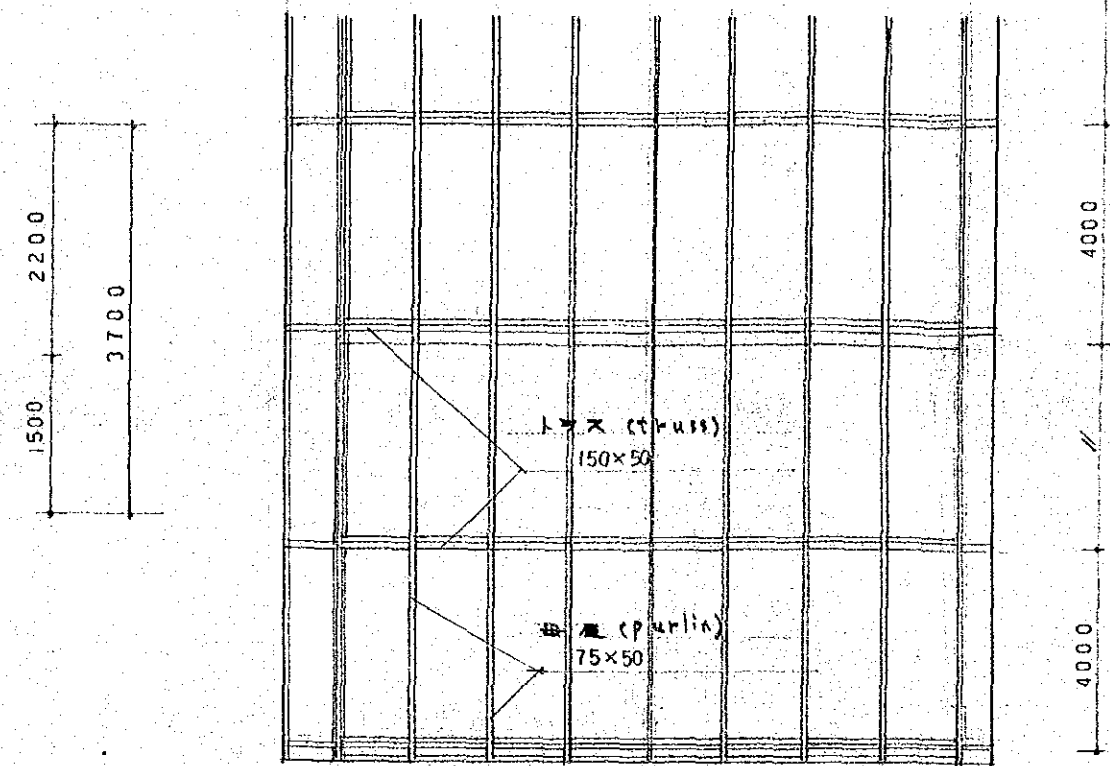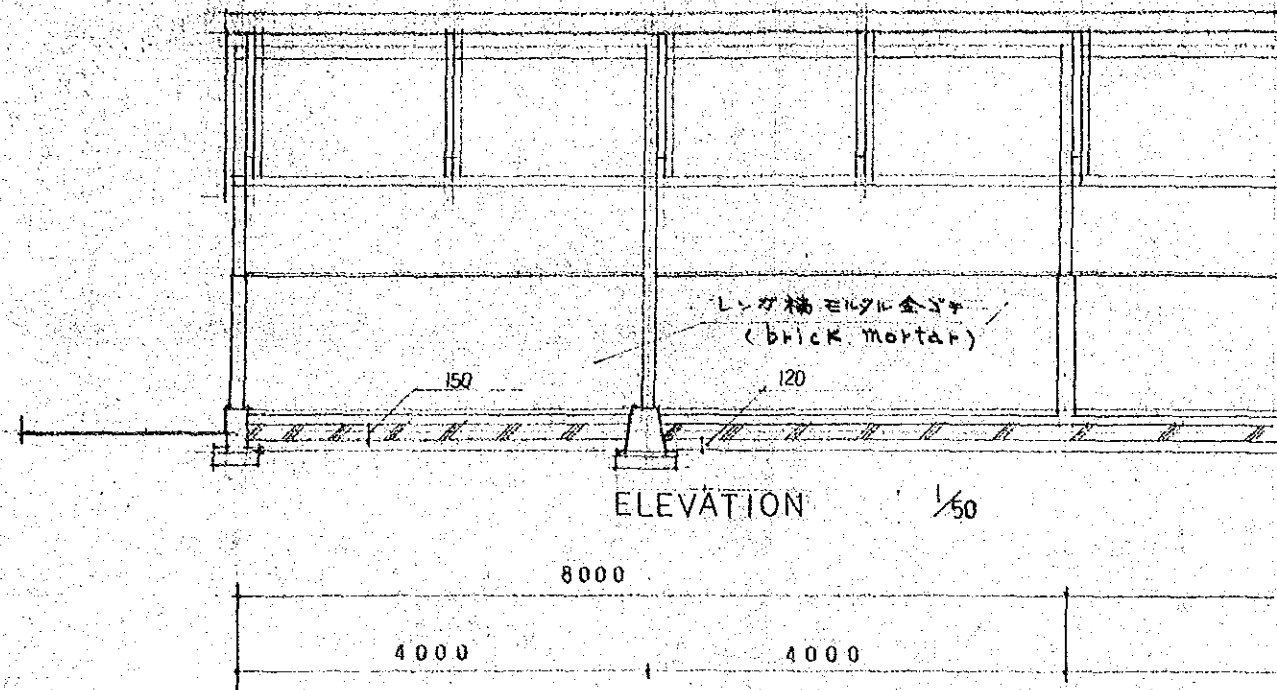

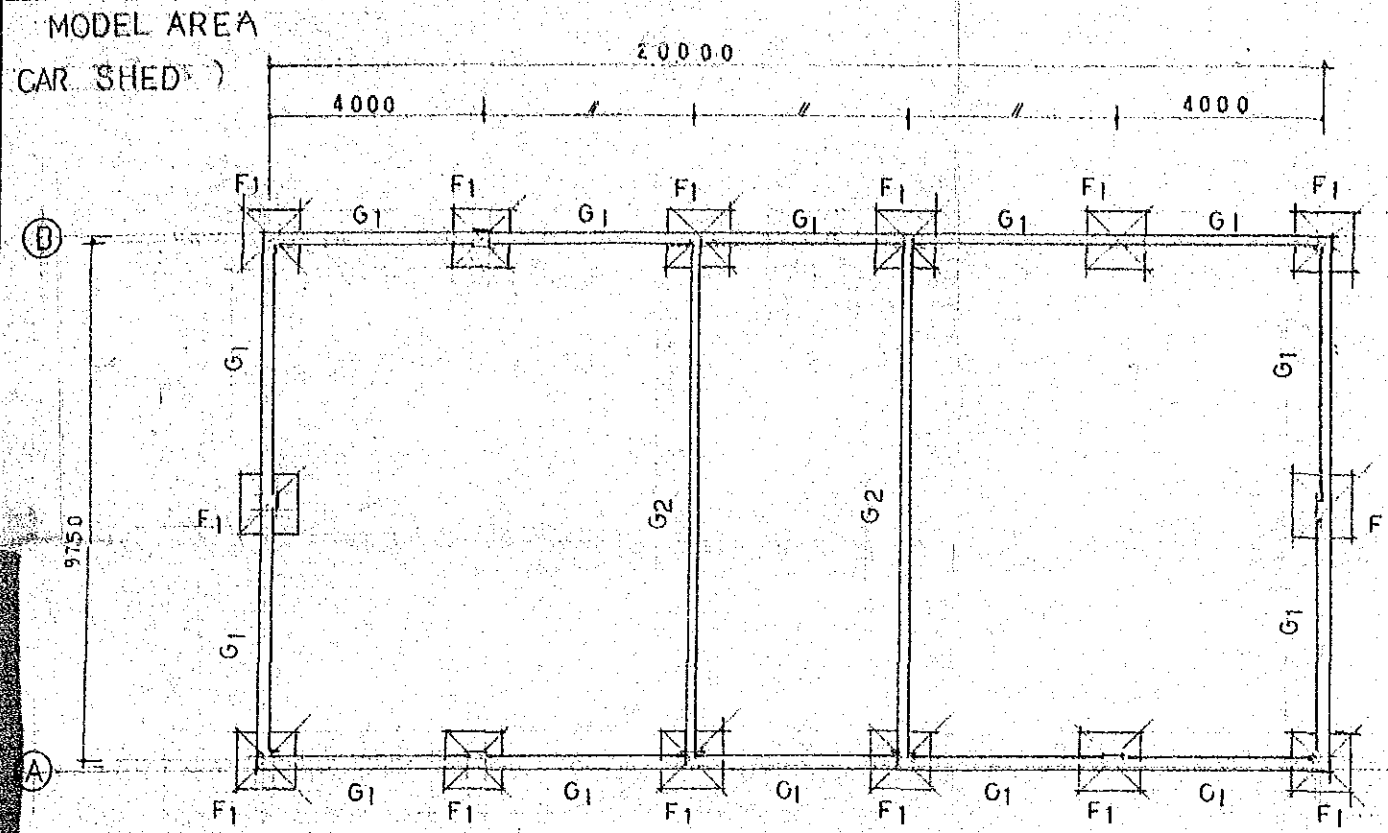

FOUNDATION PLAN 1/100

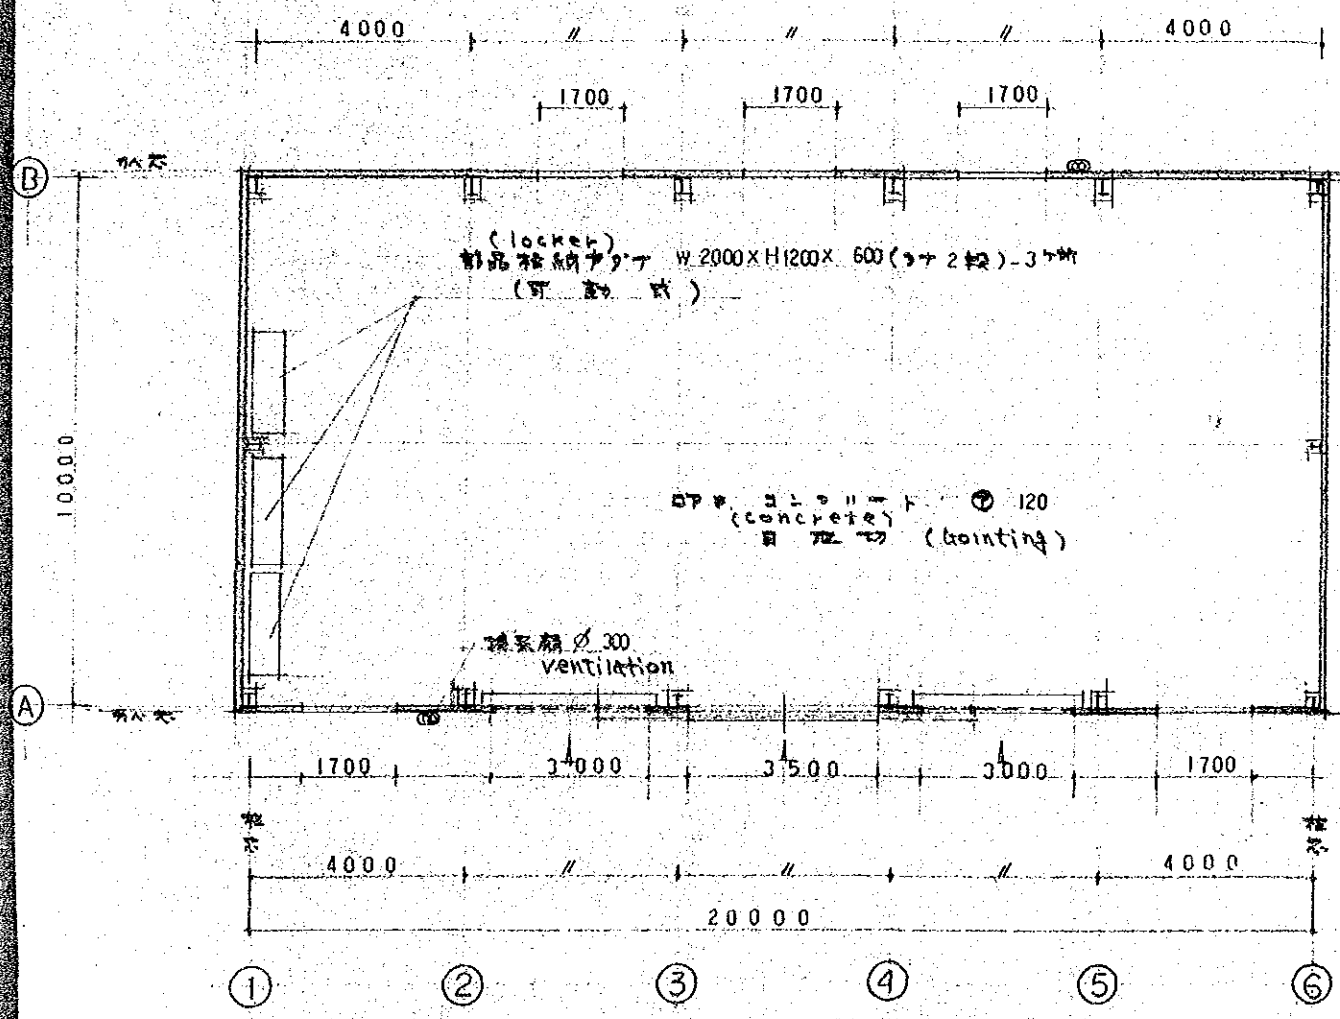


PLAN 1/100

外 部 仕 上 ぎ OUTSIDE FINISHING

屋根 Roof 屋根材 Material	石棉スレートφ63 asbestos cement
壁 Wall	波型カラー鉄板 027 metal
塀 Wallscoting 塀	レンガ積みモルタル刷毛引 brick wall mortar
仕具 Fittings 仕具	シャッター 軽量シャッター W3000×H2500φ05着目 引分 W3500×H2800φ04 引分 W3500×H2800φ04 (min. plate)
基礎 Foundation 基礎	モルタル Mortar
土盛り Step 土盛り	金ツメ Concrete


内 部 仕 上 ぎ INSIDE FINISHING

	床 Floor	巾木 Plinth	塀 Wallscoting	壁 Wall	天井 Ceiling	備 Remarks
CAR SHED 車庫	concrete	mortar	mortar			VENTILATION - 2 Locker - B

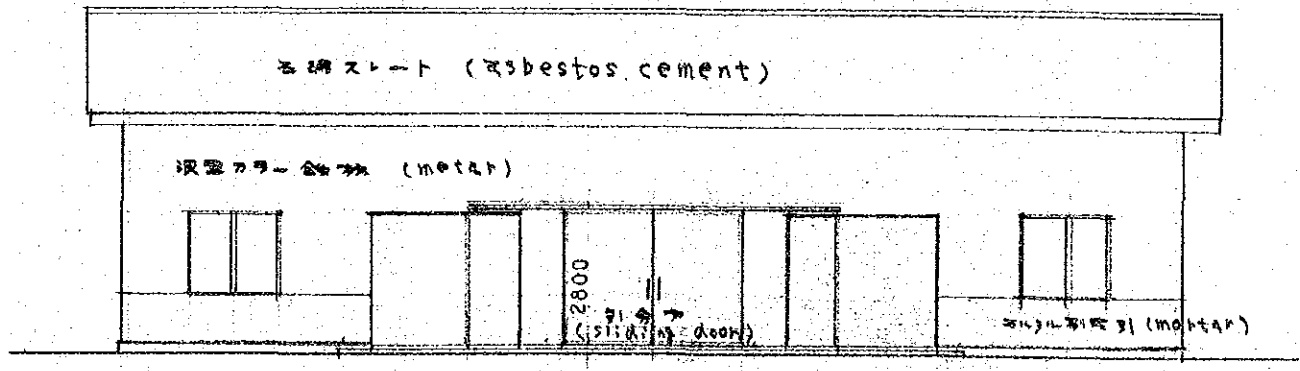


ELEVATION 1/100

MODEL AREA
CAR SHED

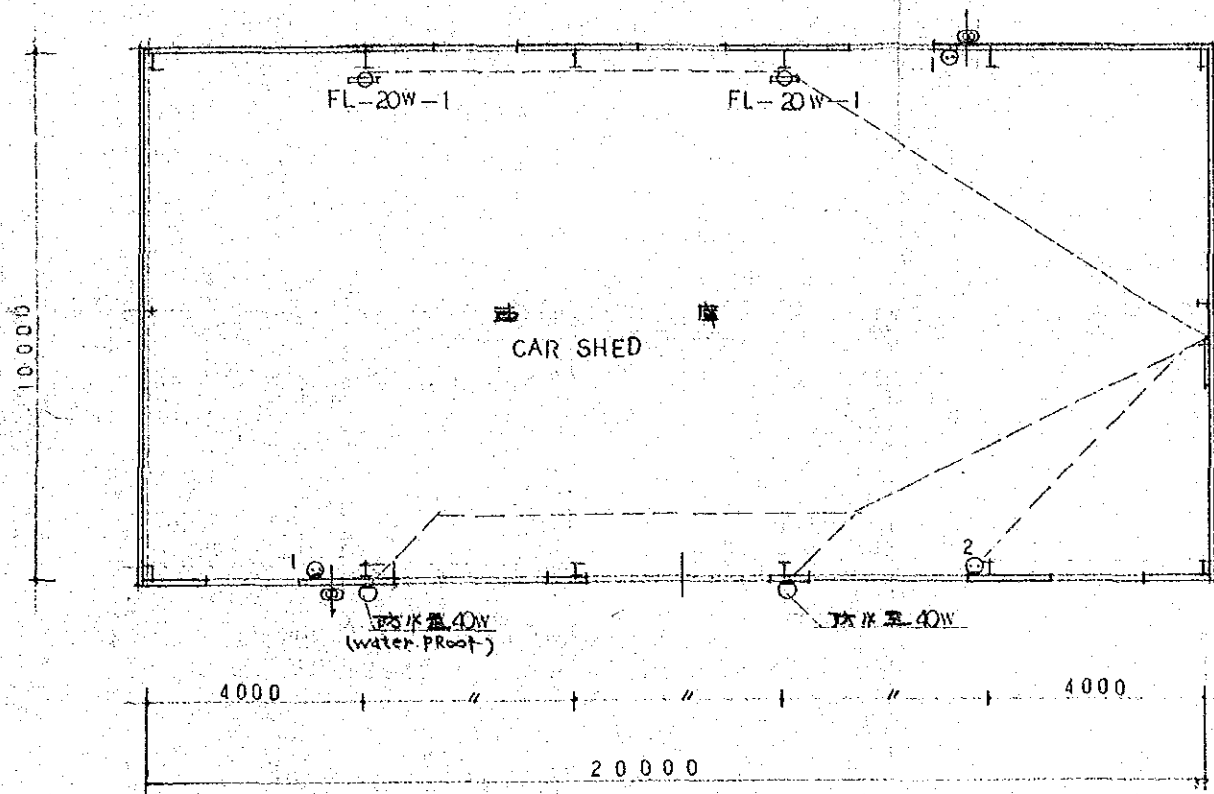


ERECTRIK EQUIPMENT 1/100


2000

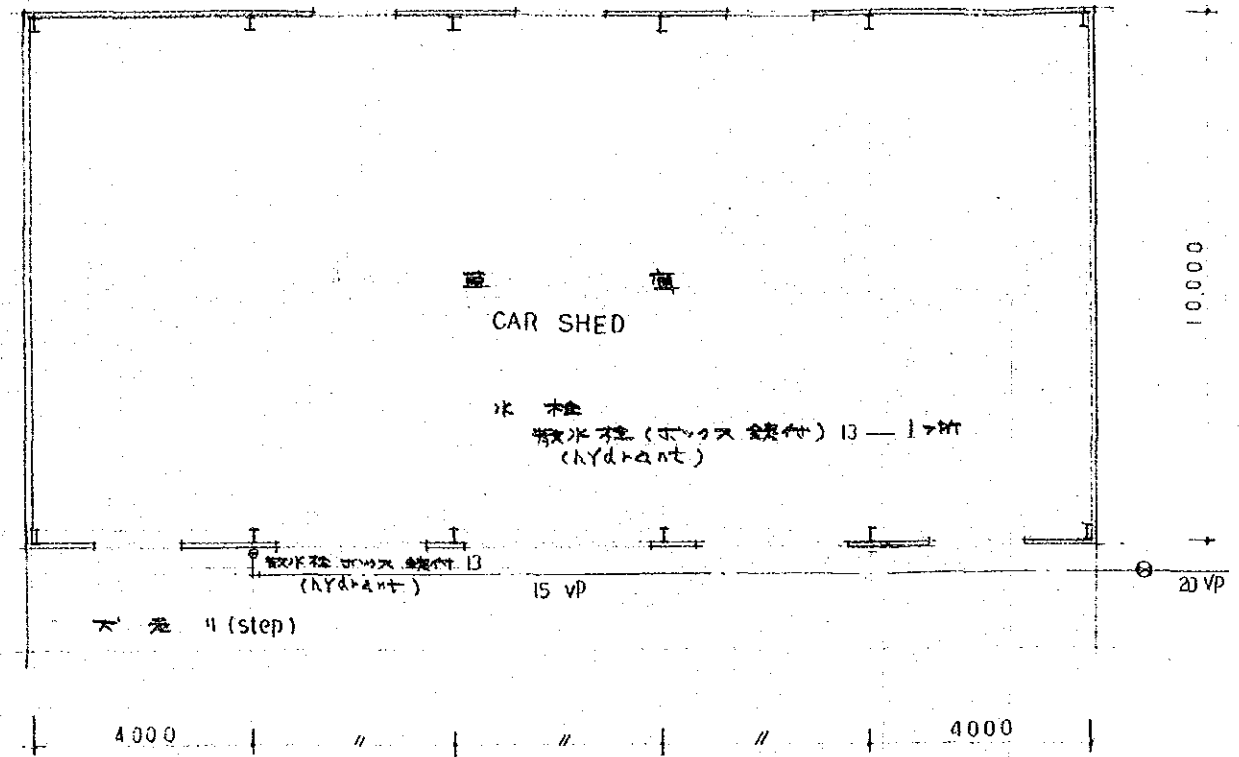

WATER WORKS 1/100

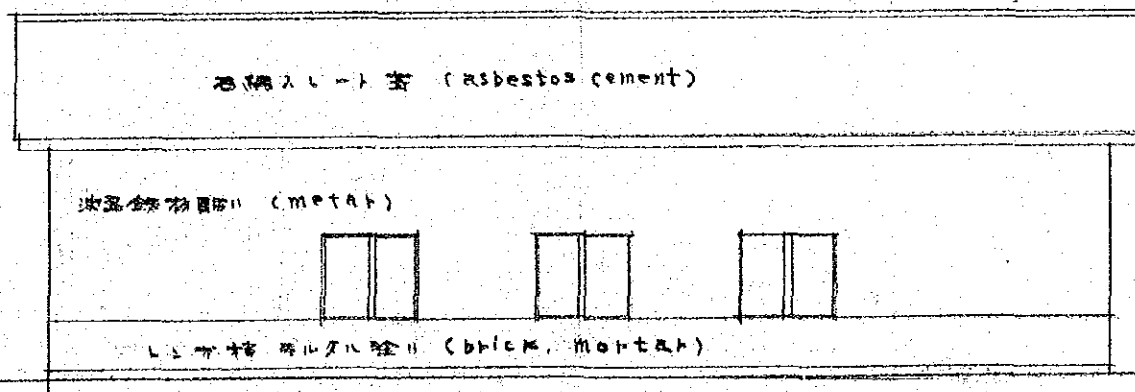

ELEVATION 1/100

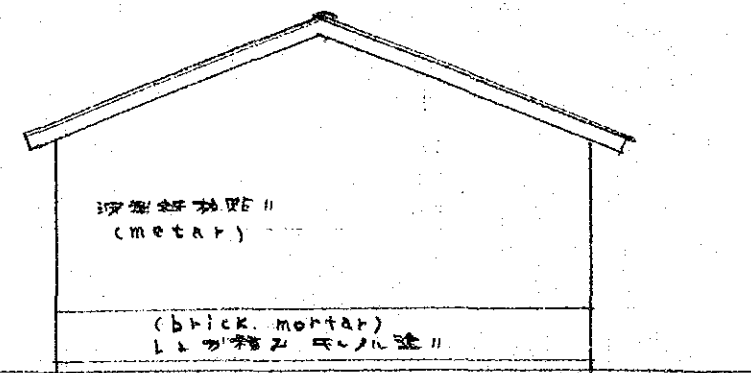

ELEVATION 1/100

JICA