



第2部：ジャボタベック地域の既設局機器配置図/敷地図

Site: ANC

Building Layout

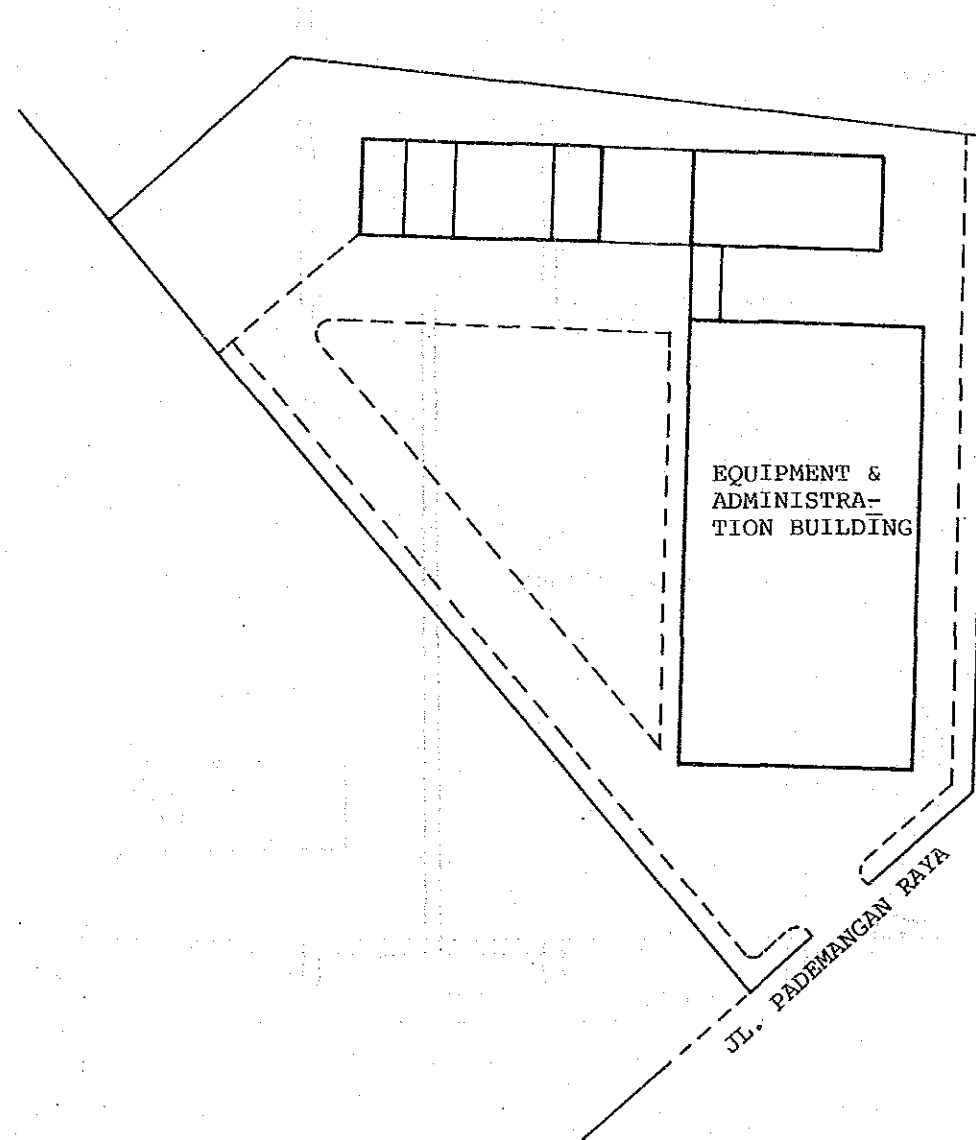

EXCHANGE NAME	NAME OF DRAWING	SCALE
ANC	Building Layout	

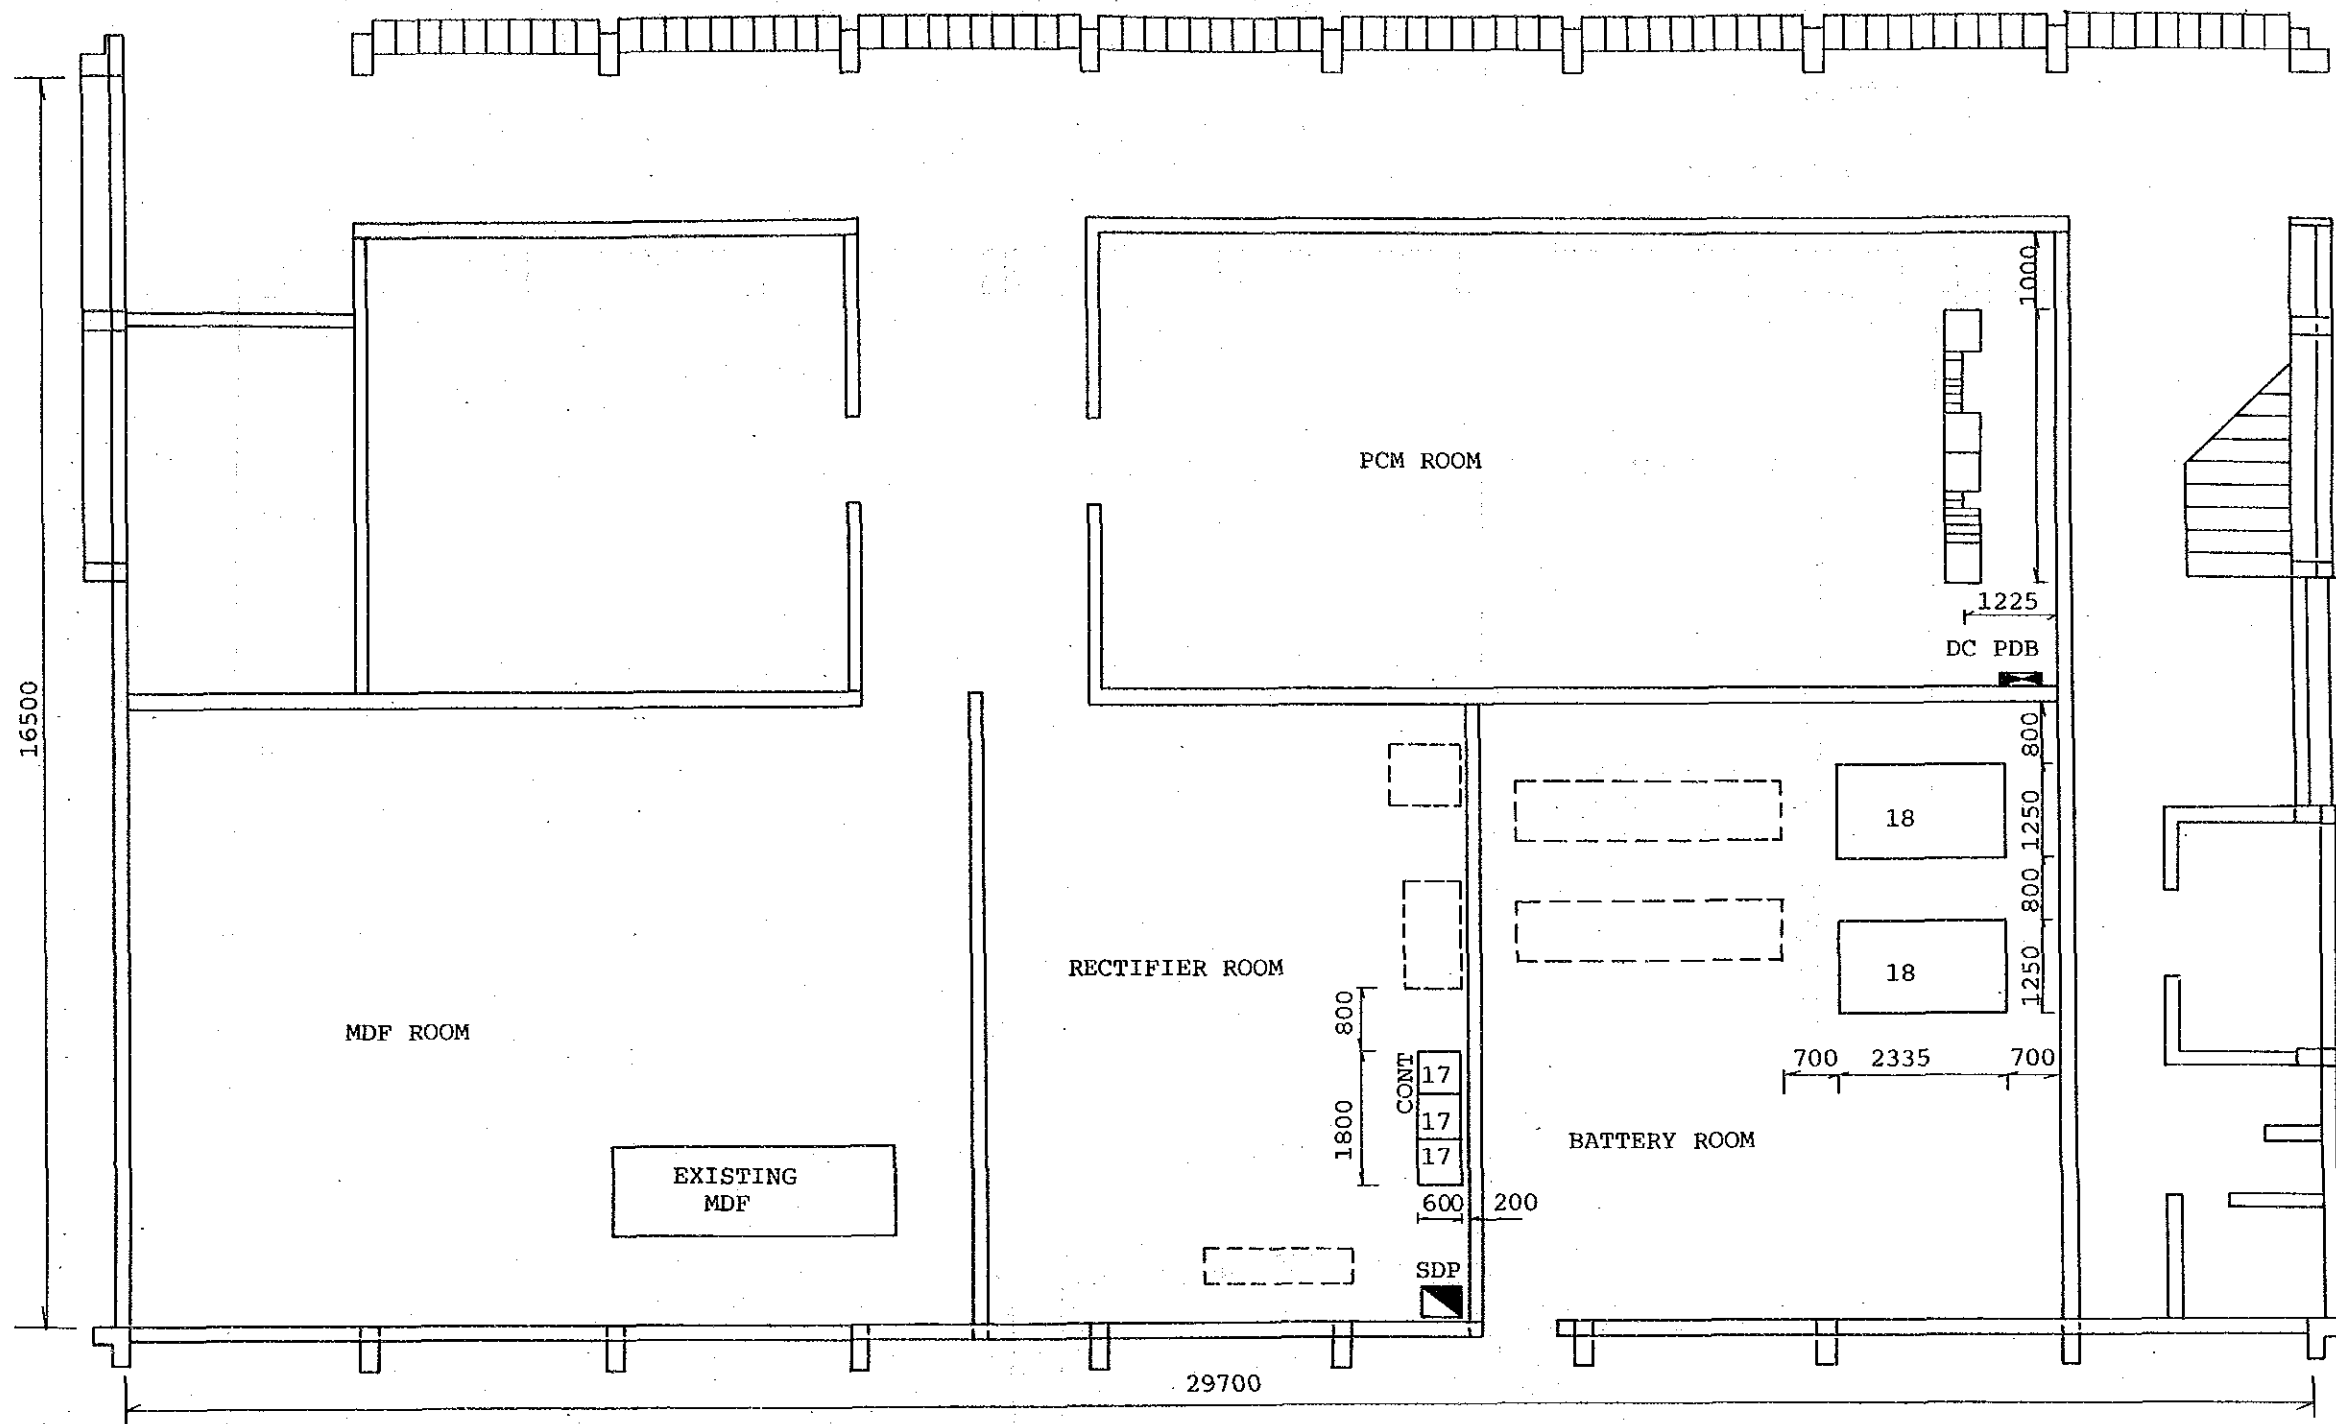

FLOOR LAYOUT


STO: ANC (GF)

Scale: 1/100

EXCHANGE NAME	NAME OF DRAWING	SCALE
ANC	Floor Layout	1/100

ANC/PRX

First Floor

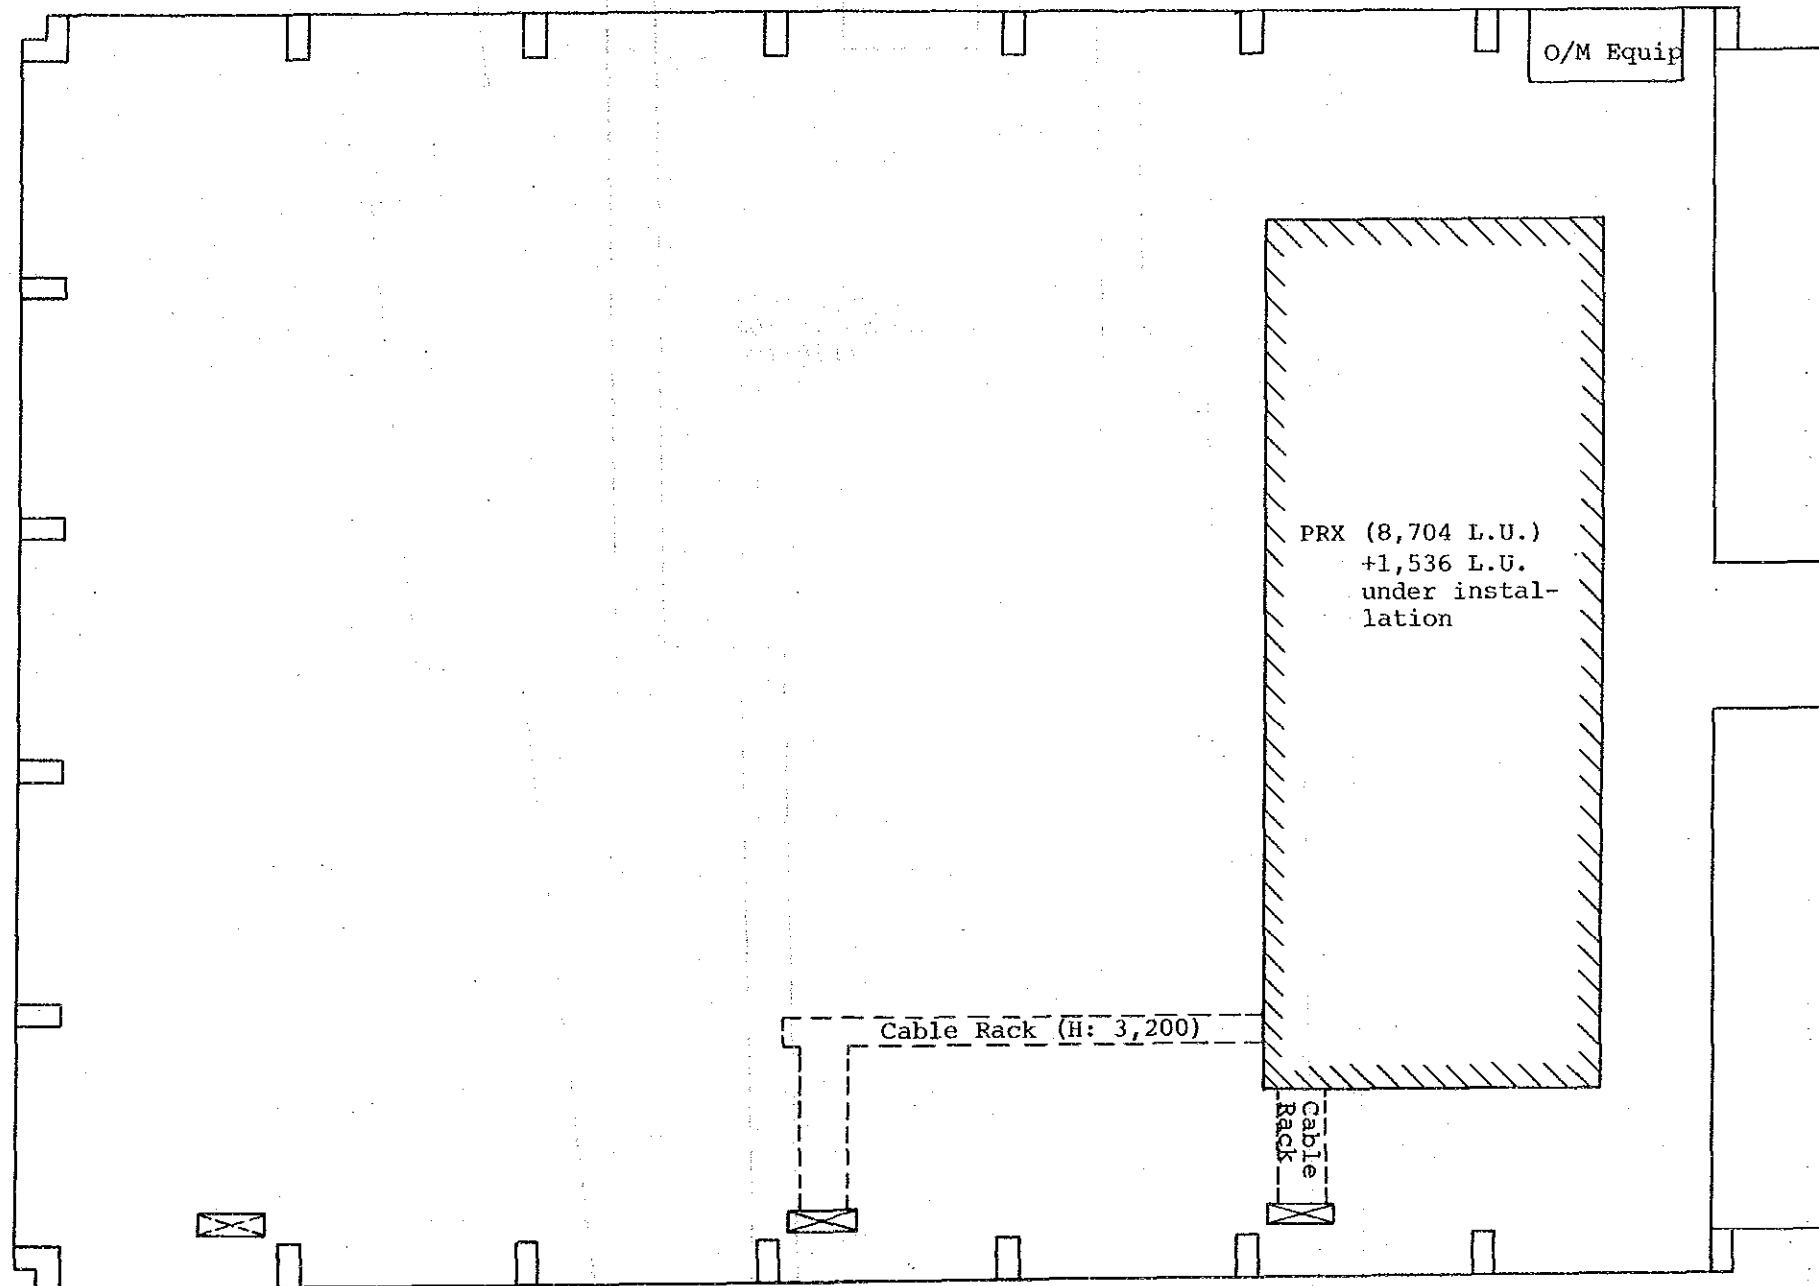


Scale: 1/100

EXCHANGE NAME	NAME OF DRAWING	SCALE
ANC	Floor Layout	1/100

Site: BEK


Building Layout

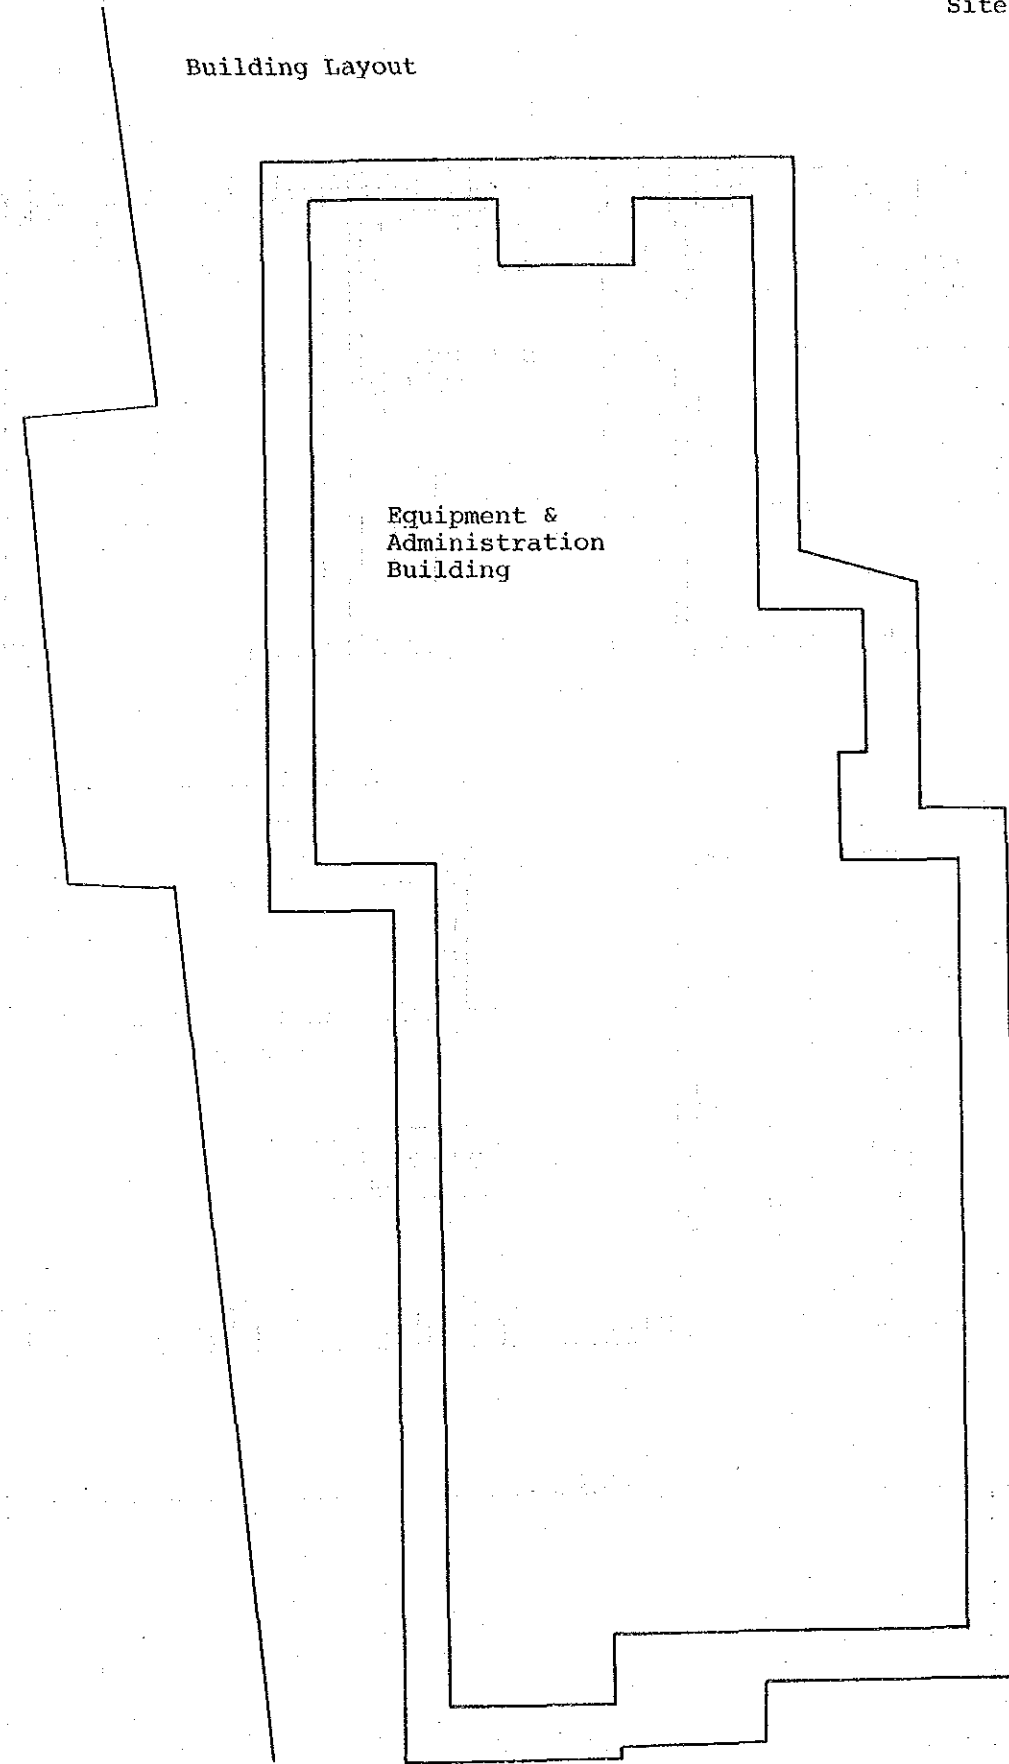

Equipment &
Administration
Building

EXCHANGE NAME	NAME OF DRAWING	SCALE
BEK	Building Layout	

FLOOR LAYOUT

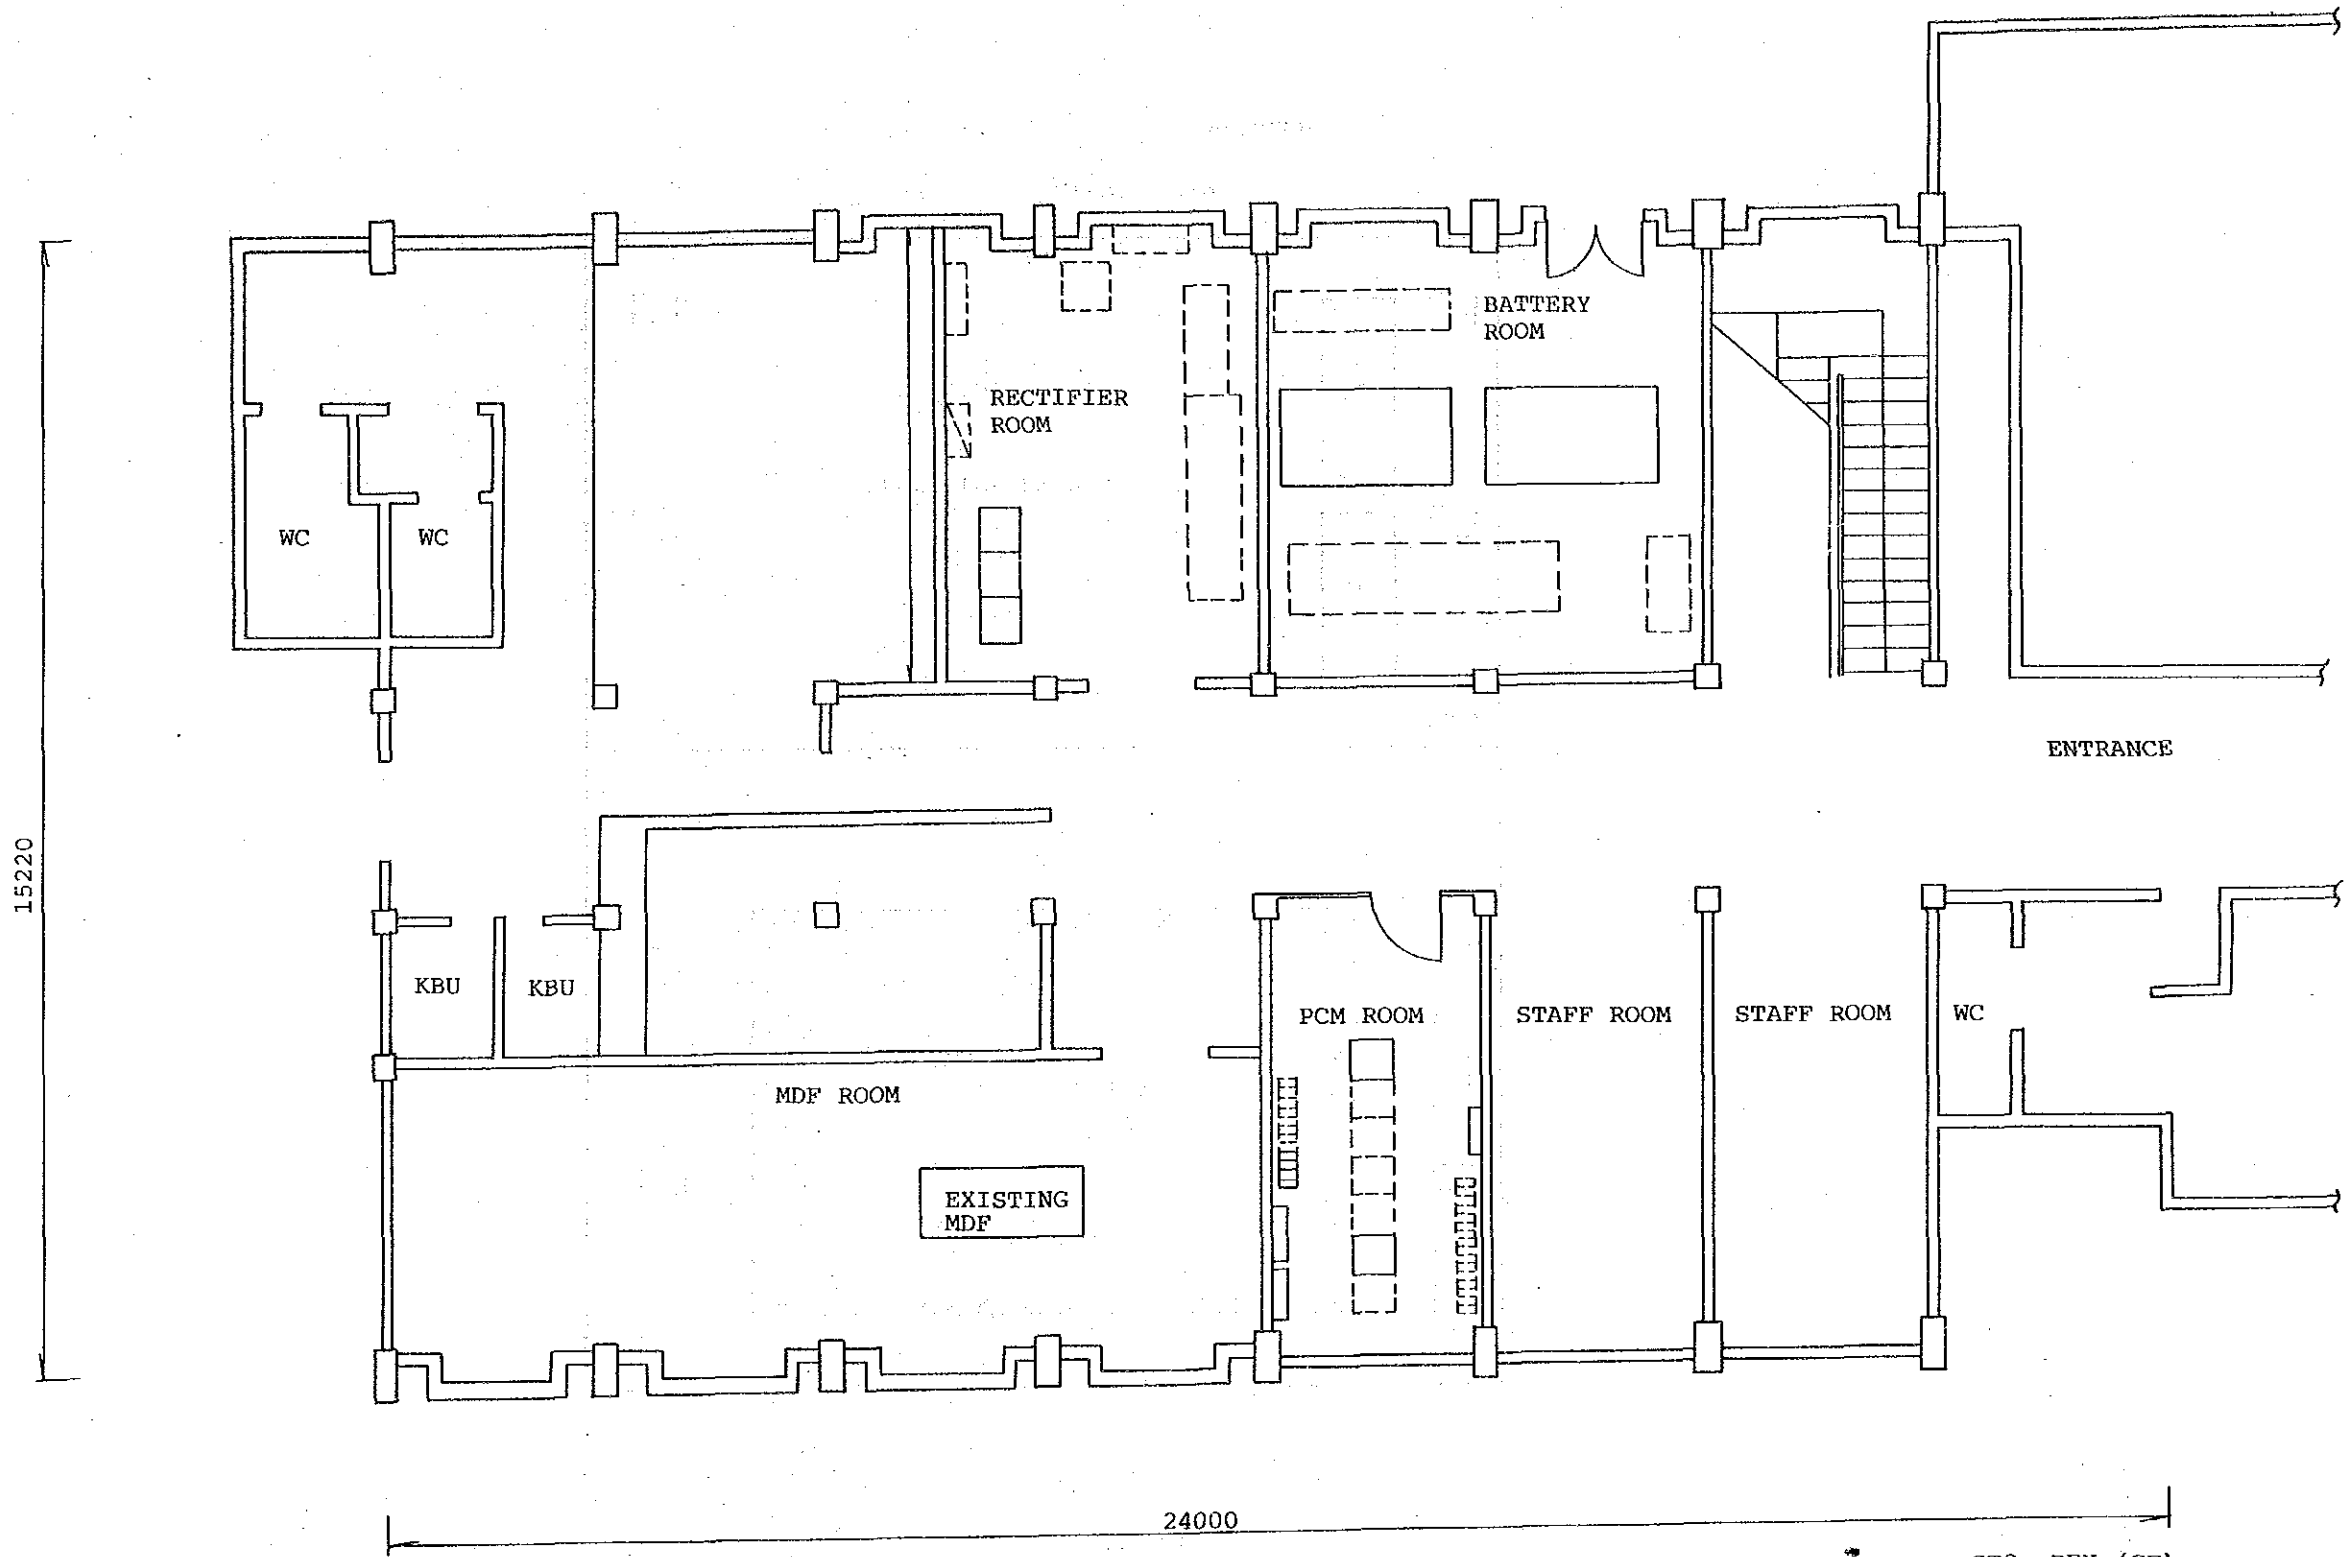


STO: BEK (GF)
Scale: 1/100

EXCHANGE NAME	NAME OF DRAWING	SCALE
BEK	Floor Layout	1/100

BEK/EMD

First Floor

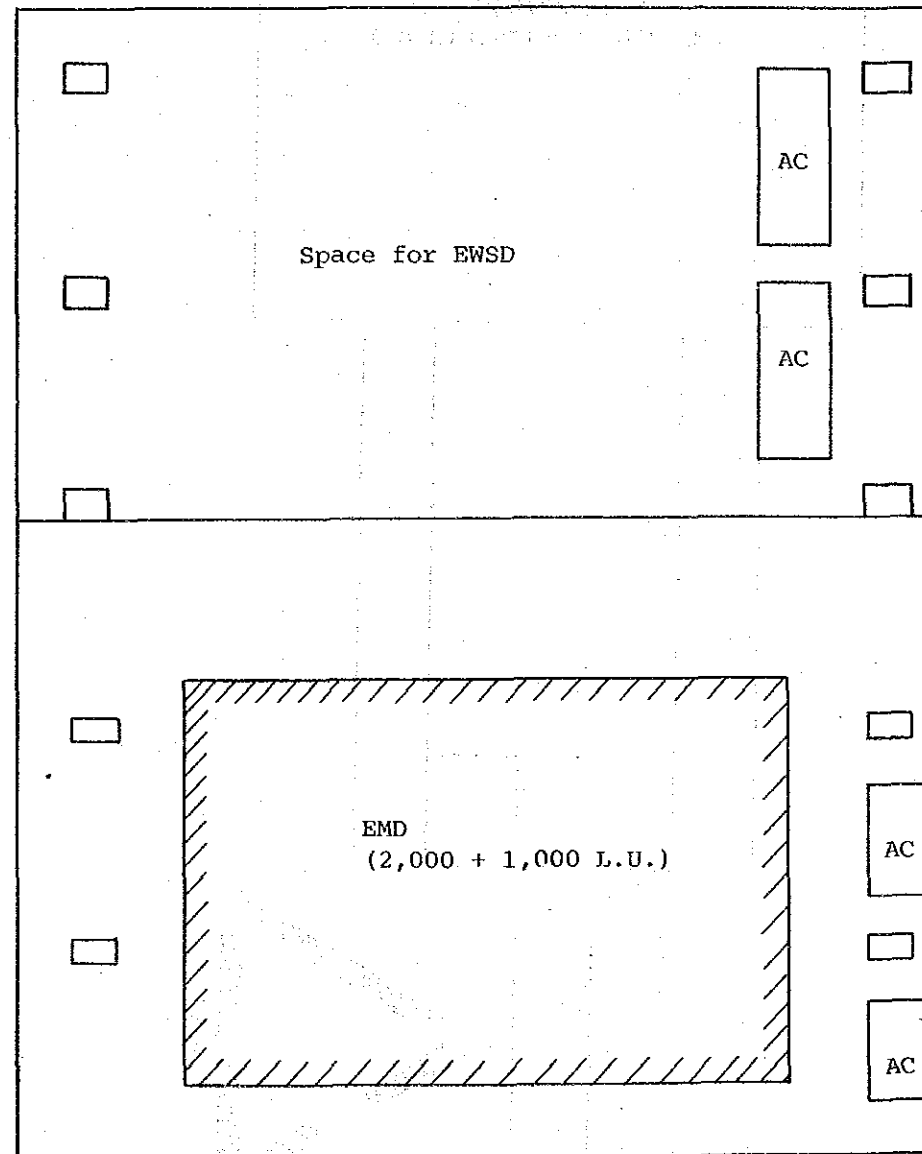


Scale: 1/100


EXCHANGE NAME	NAME OF DRAWING	SCALE
BEK	Floor Layout	1/100

Site: B00


Building Layout

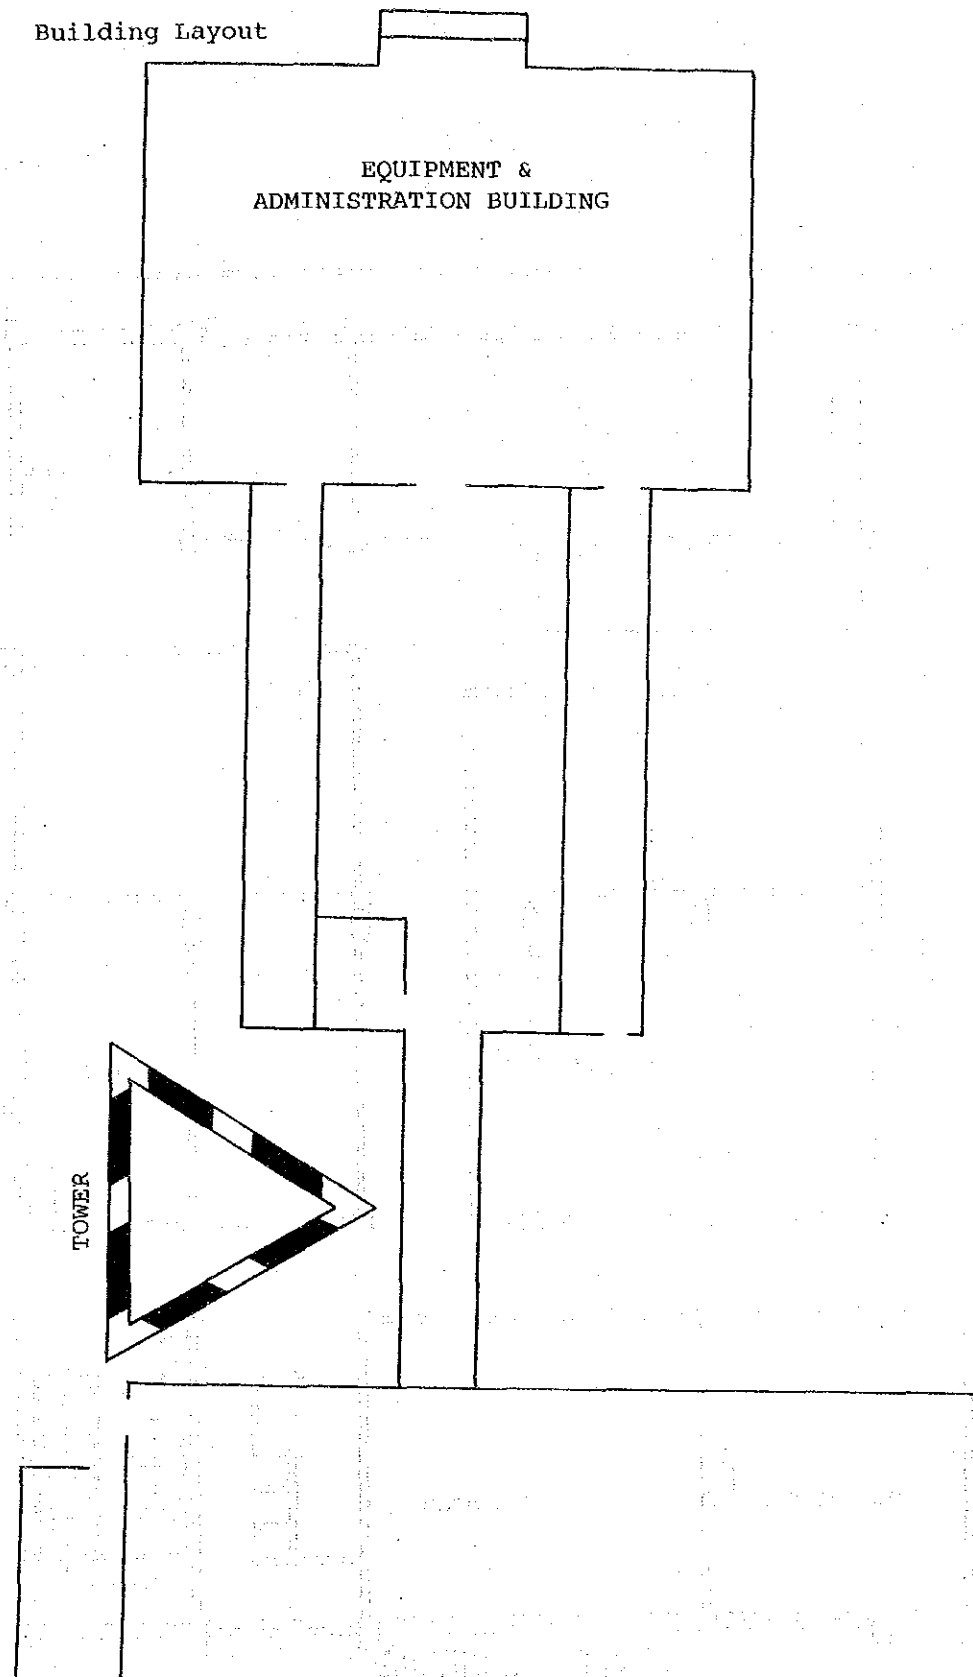


EXCHANGE NAME	NAME OF DRAWING	SCALE
B00	Building Layout	

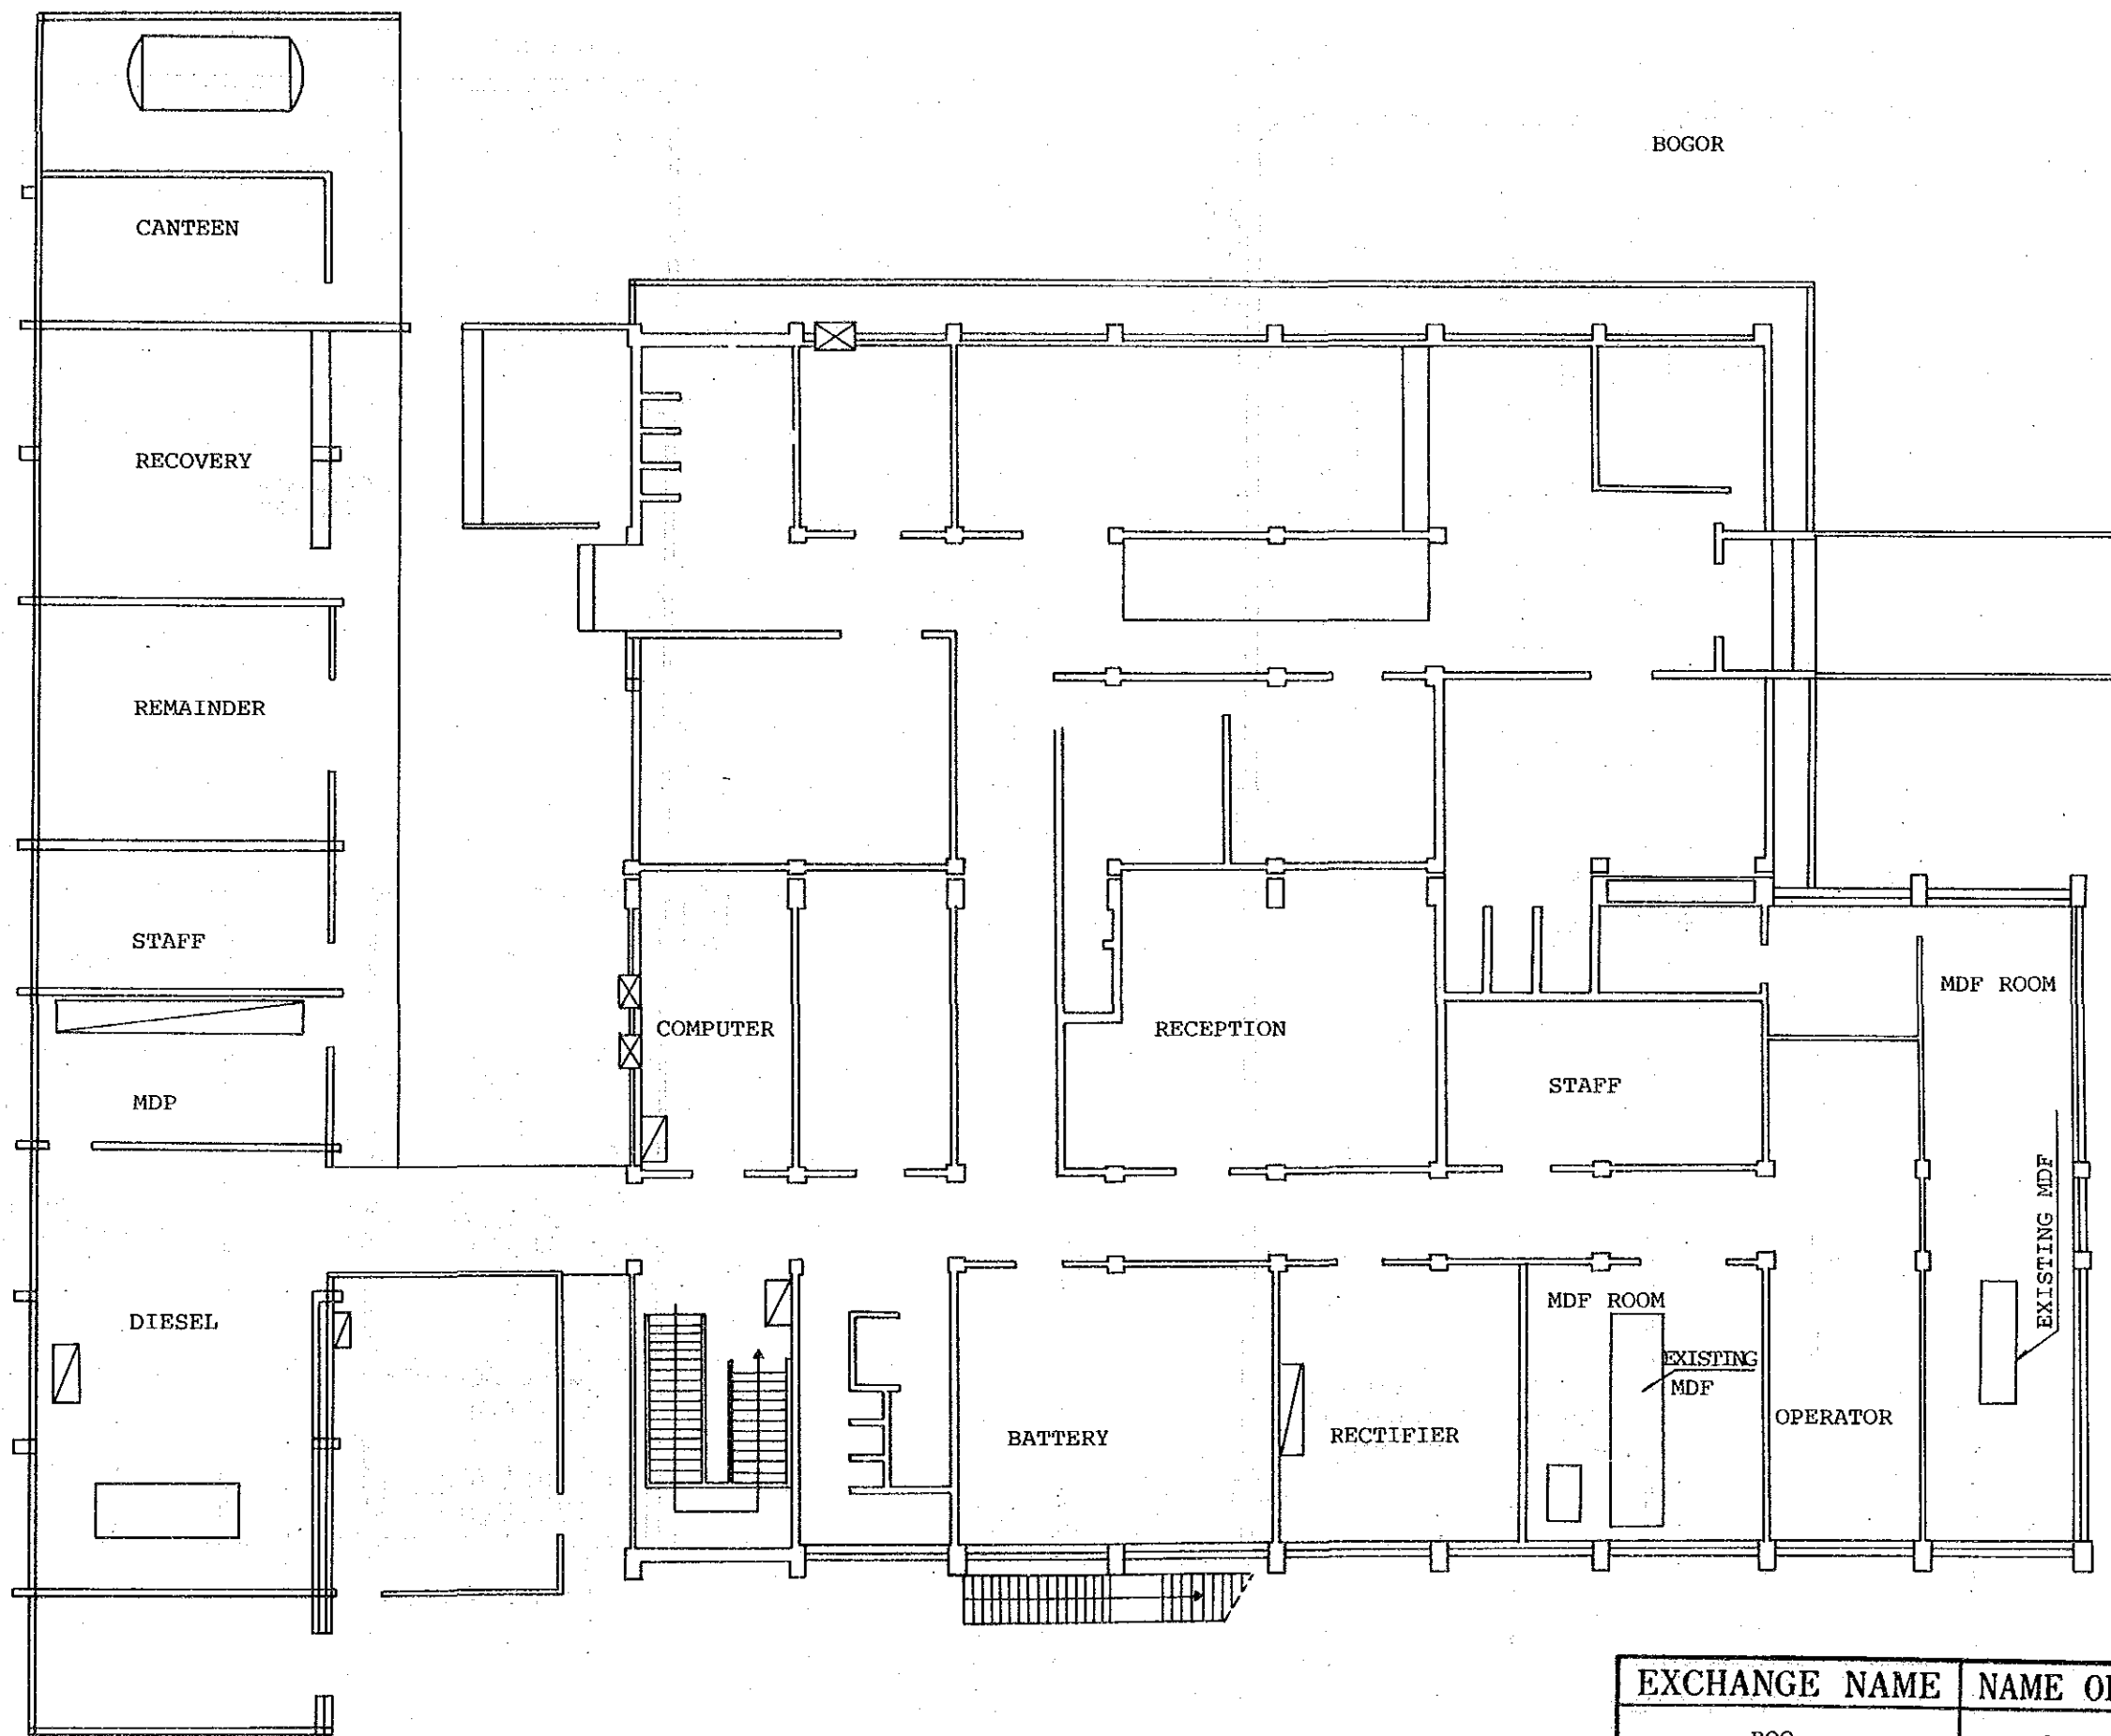

EXCHANGE NAME	NAME OF DRAWING	SCALE
BOO	Floor Layout	1/150

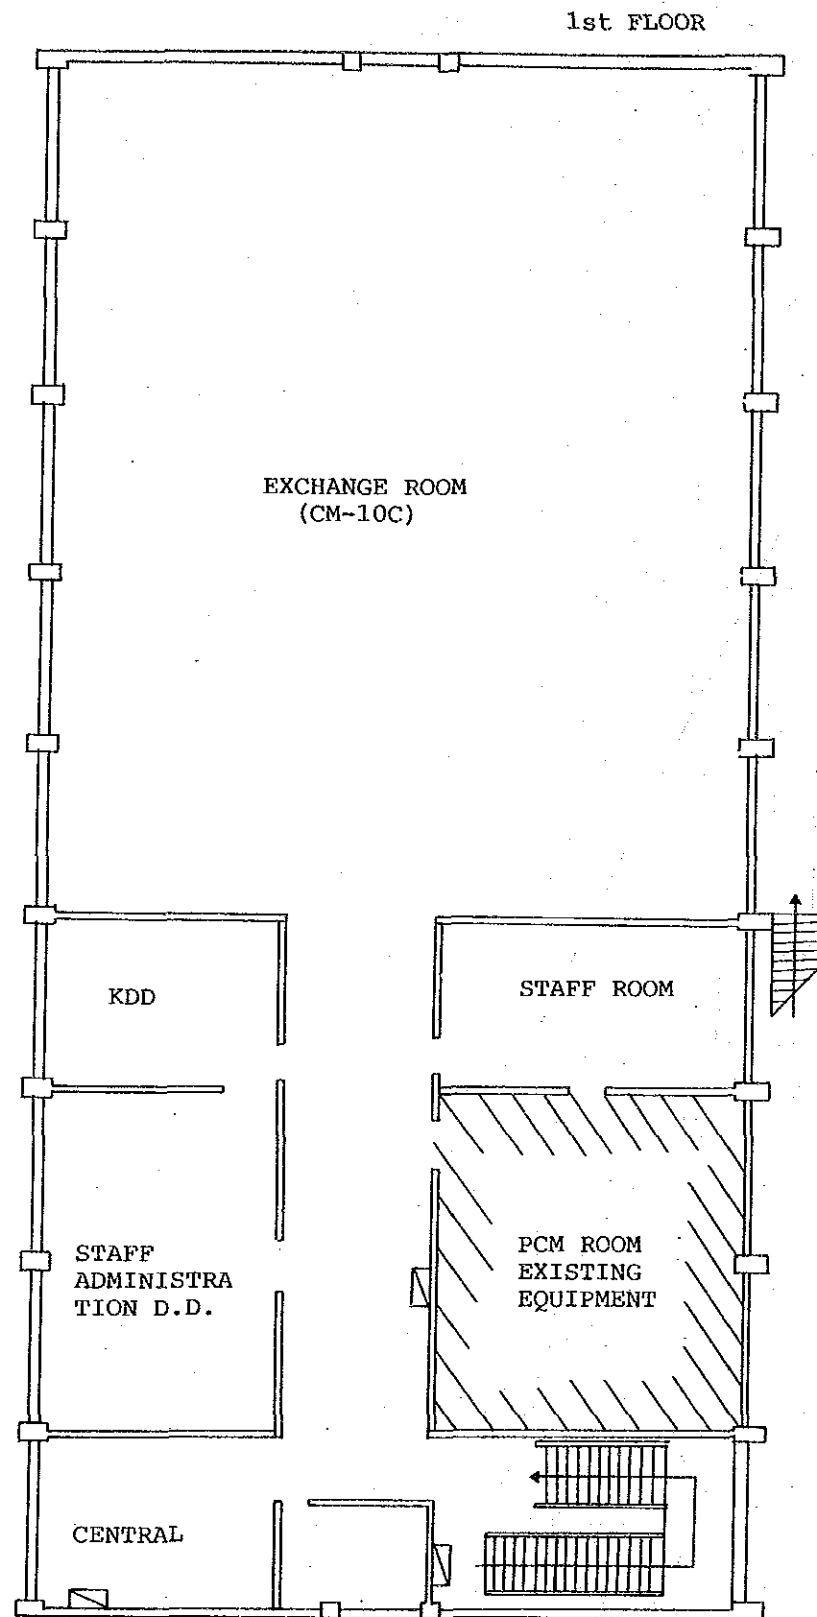

Scale: 1/150

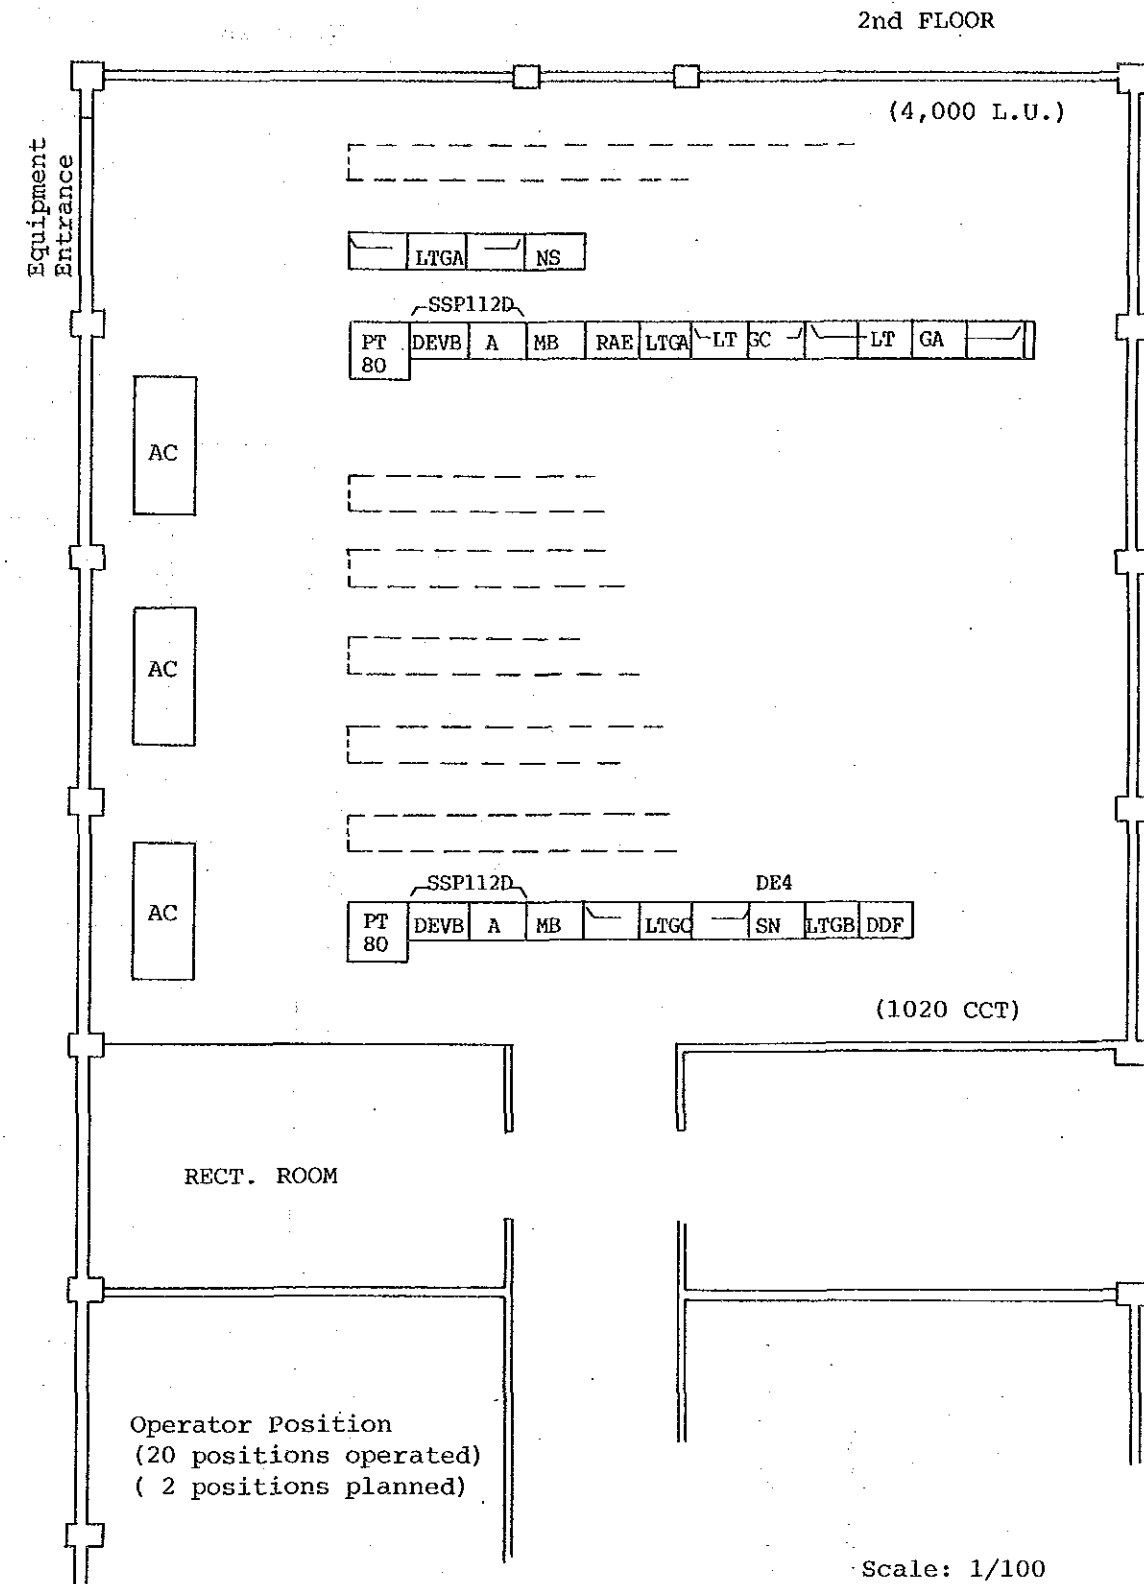


Scale: 1/100

EXCHANGE NAME	NAME OF DRAWING	SCALE
BOO	Floor Layout	

Site: CW


Building Layout

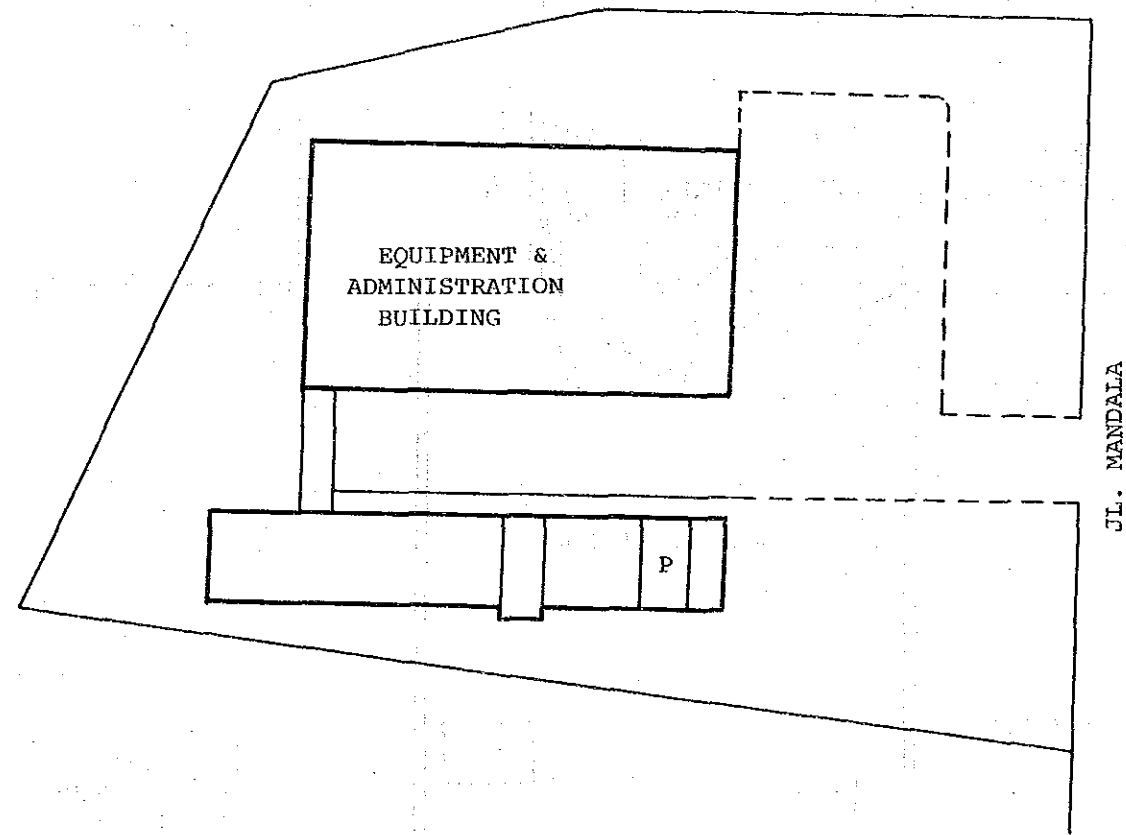

EXCHANGE NAME	NAME OF DRAWING	SCALE
CW	Building Layout	

29700

16500

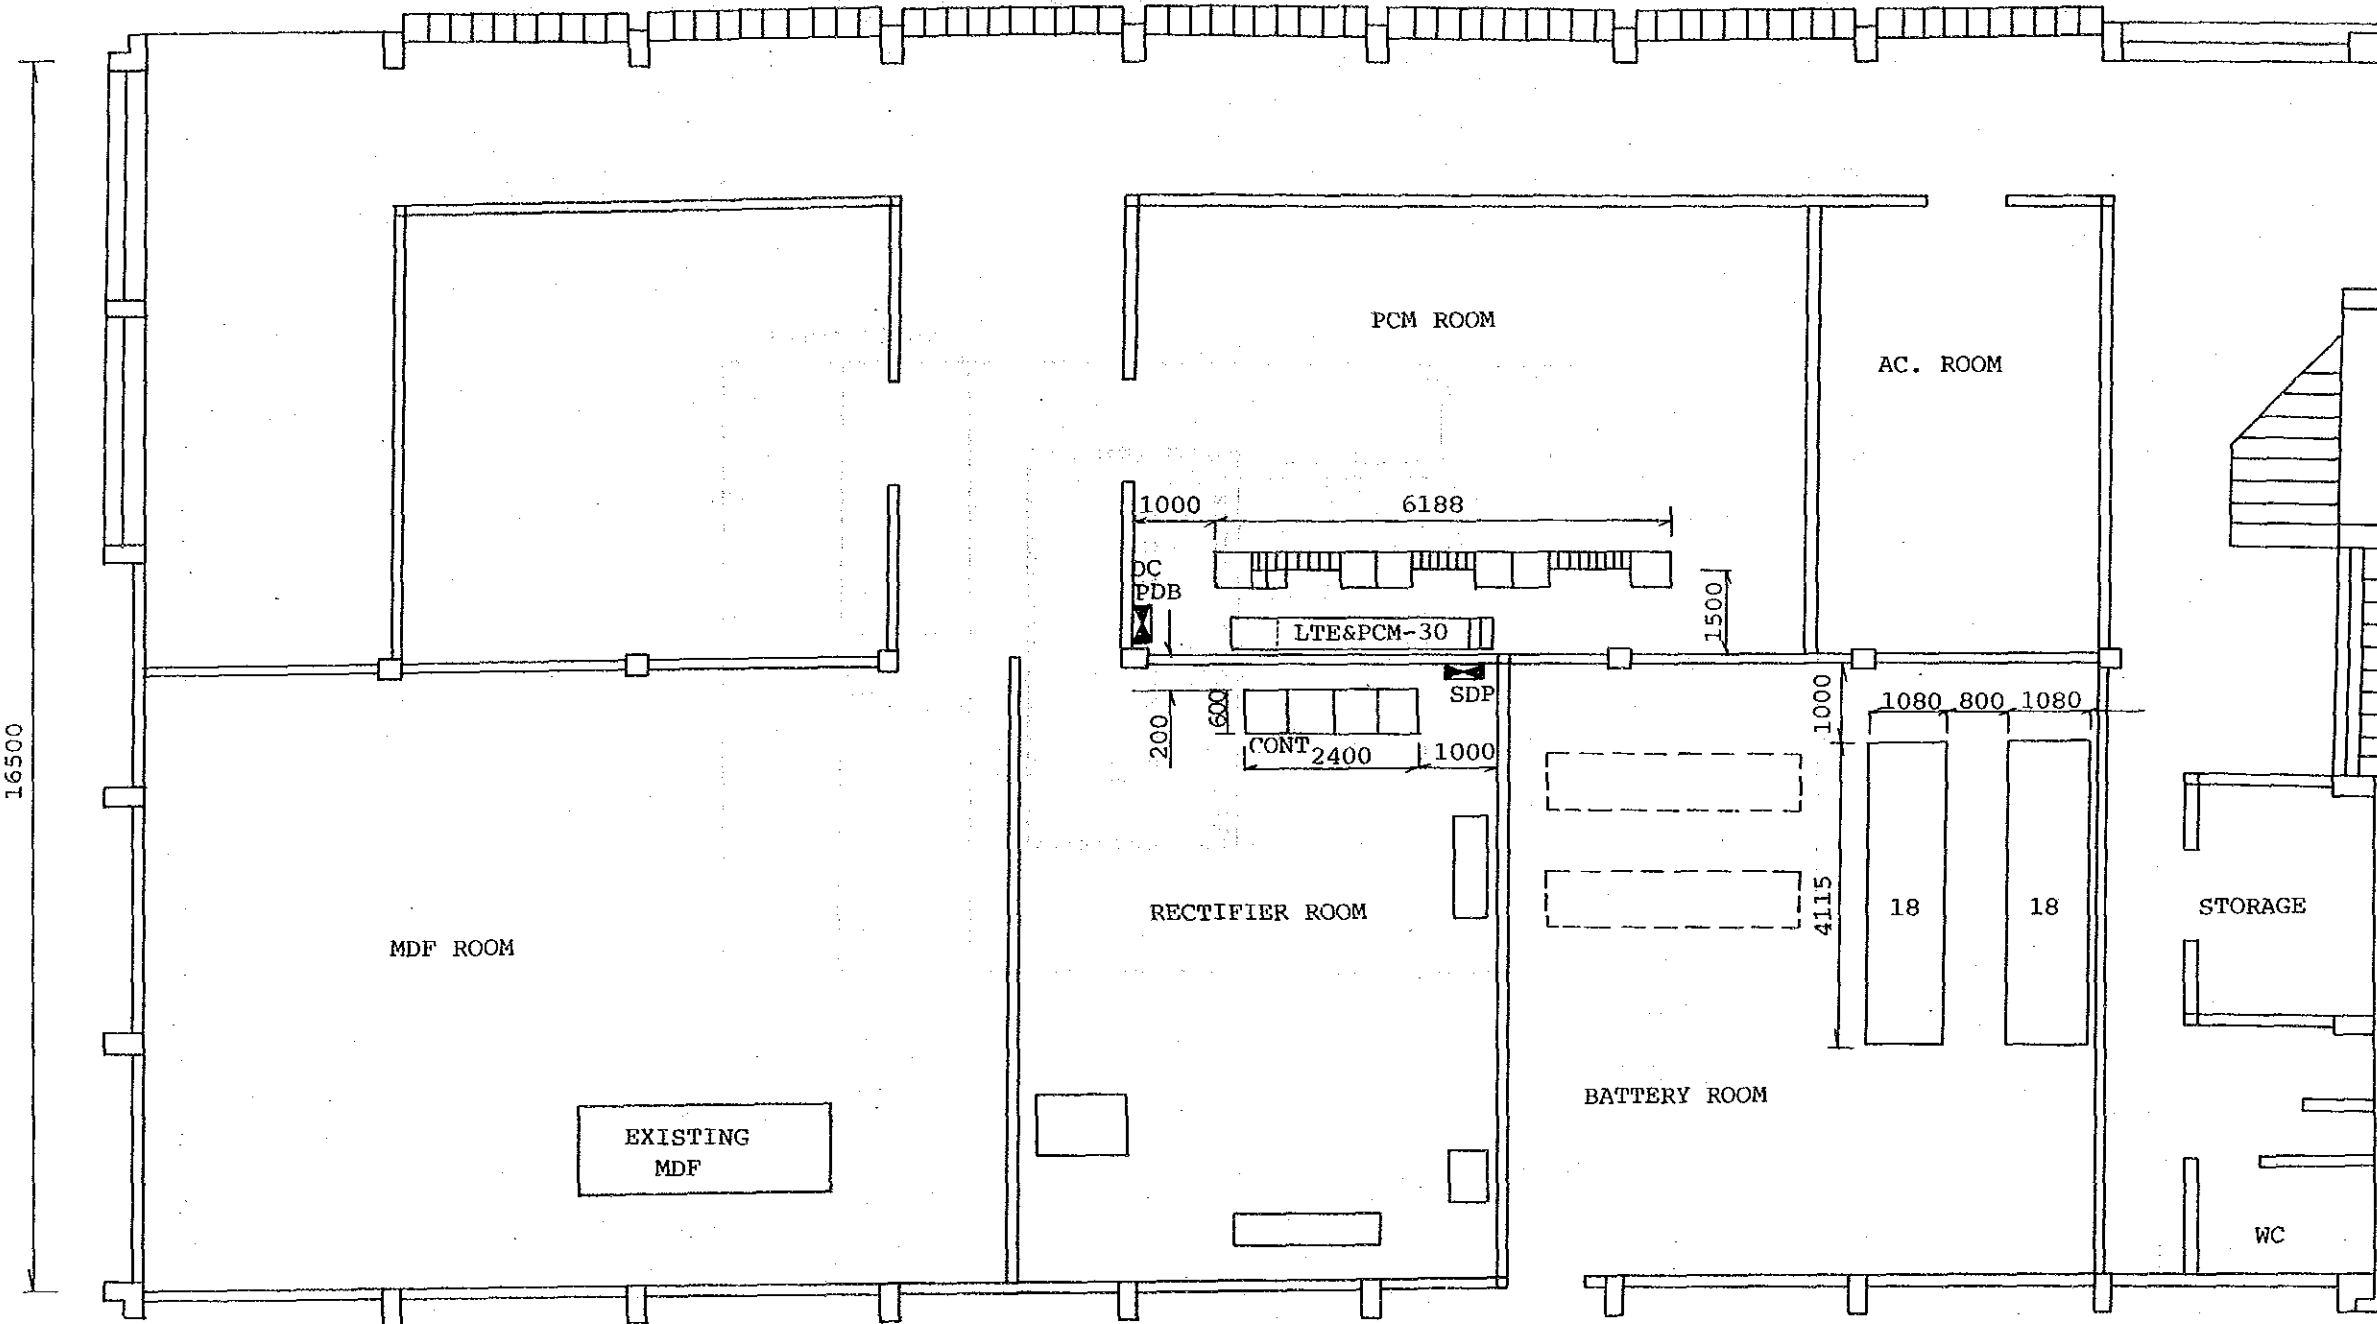


STO: CW (GF)

Scale: 1/100

EXCHANGE NAME	NAME OF DRAWING	SCALE
CW	Floor Layout	1/100

CW/PRX

First Floor

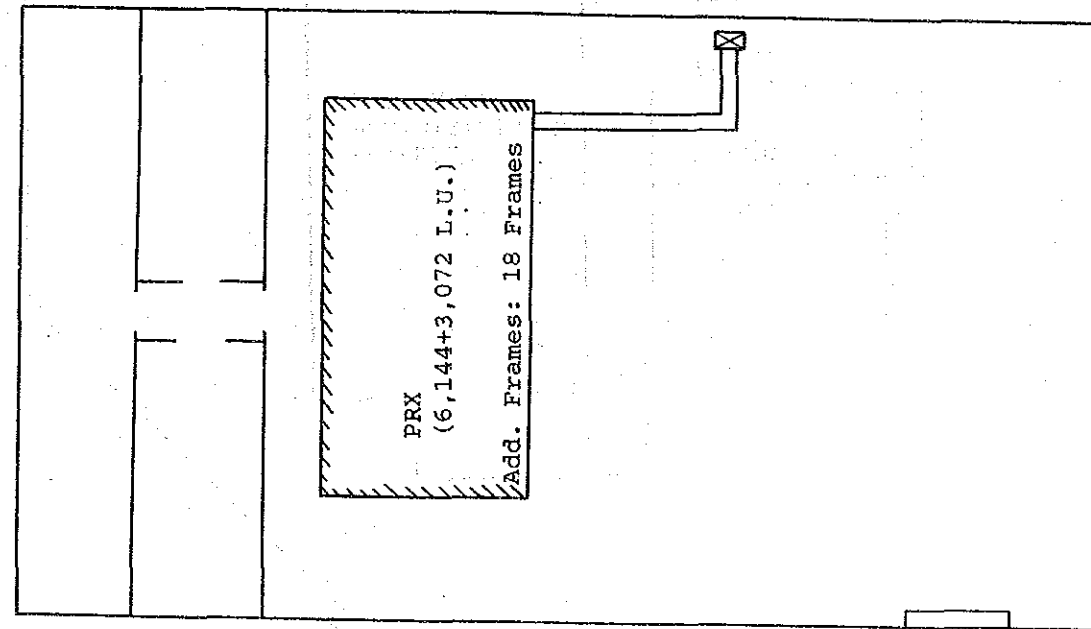


SCALE: 1/200

↑
Equipment
Entrance

EXCHANGE NAME	NAME OF DRAWING	SCALE
CW	Floor Layout	1/200

Site: CPP


Building Layout

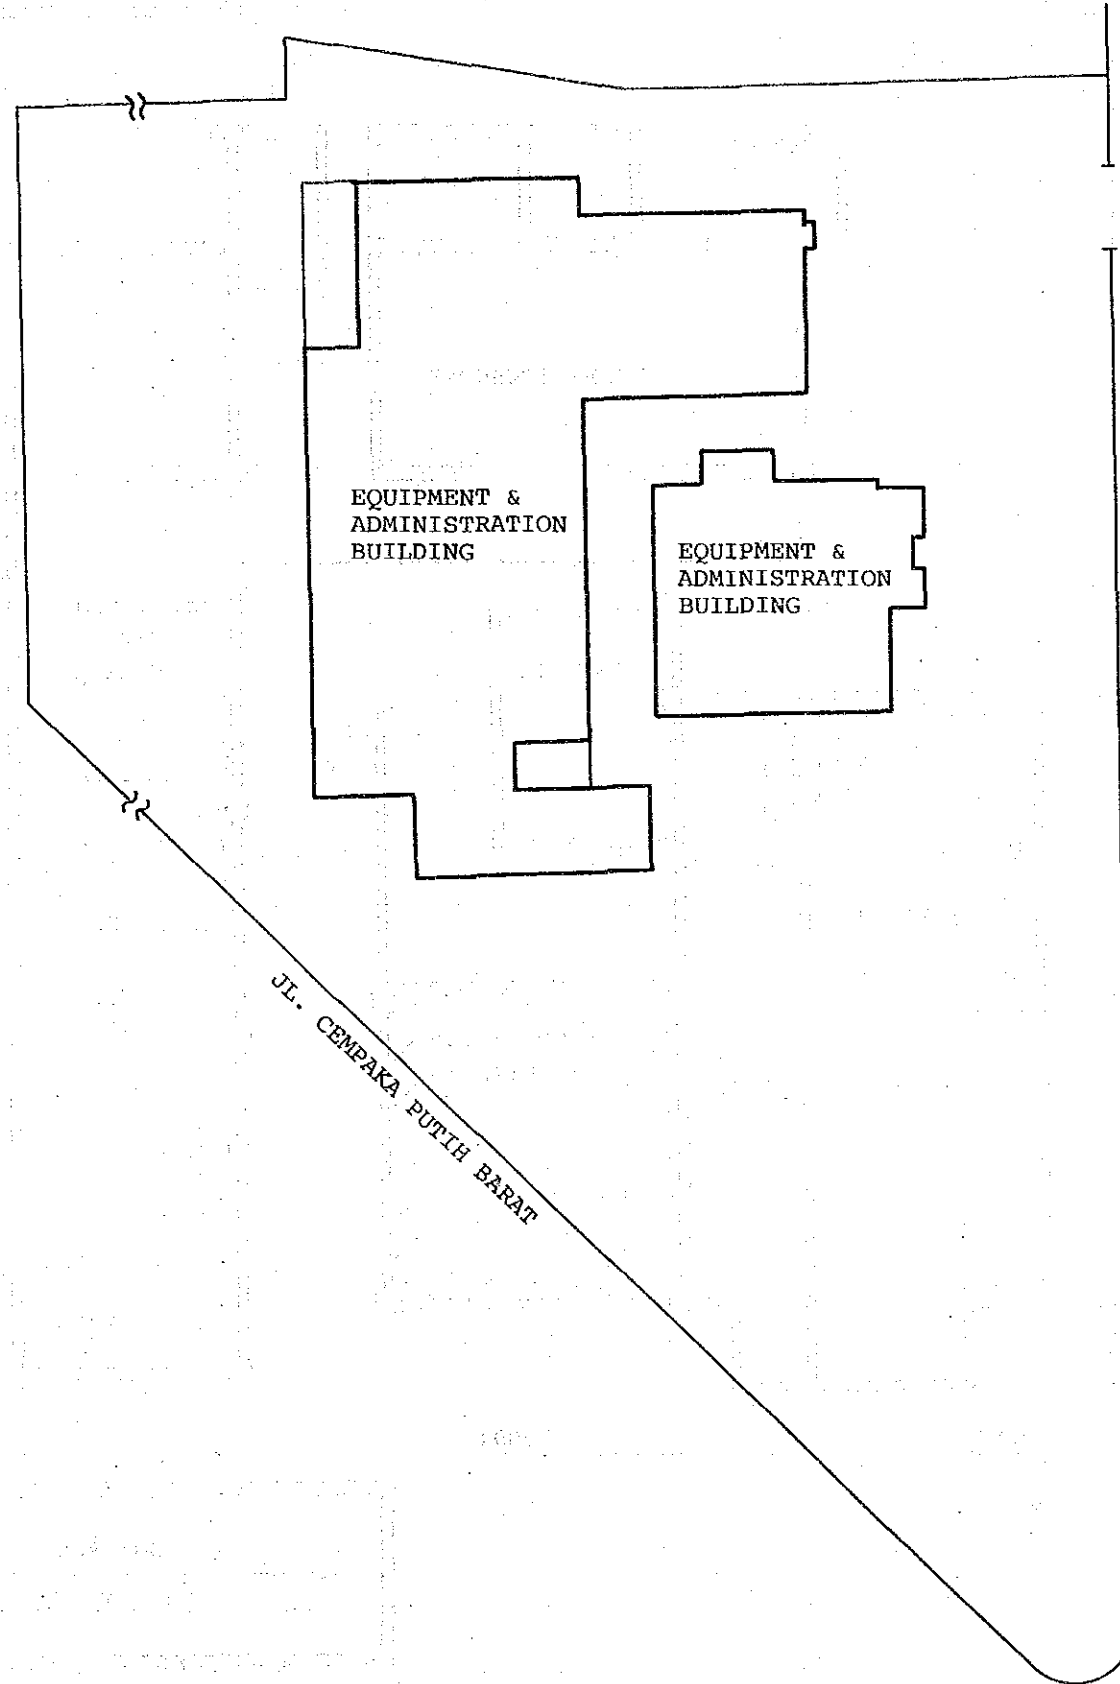

JL. LET. JEN. SUPRATNO

JL. CEMPAKA PUTIH BARAT

EXCHANGE NAME	NAME OF DRAWING	SCALE
CPP	Building Layout	

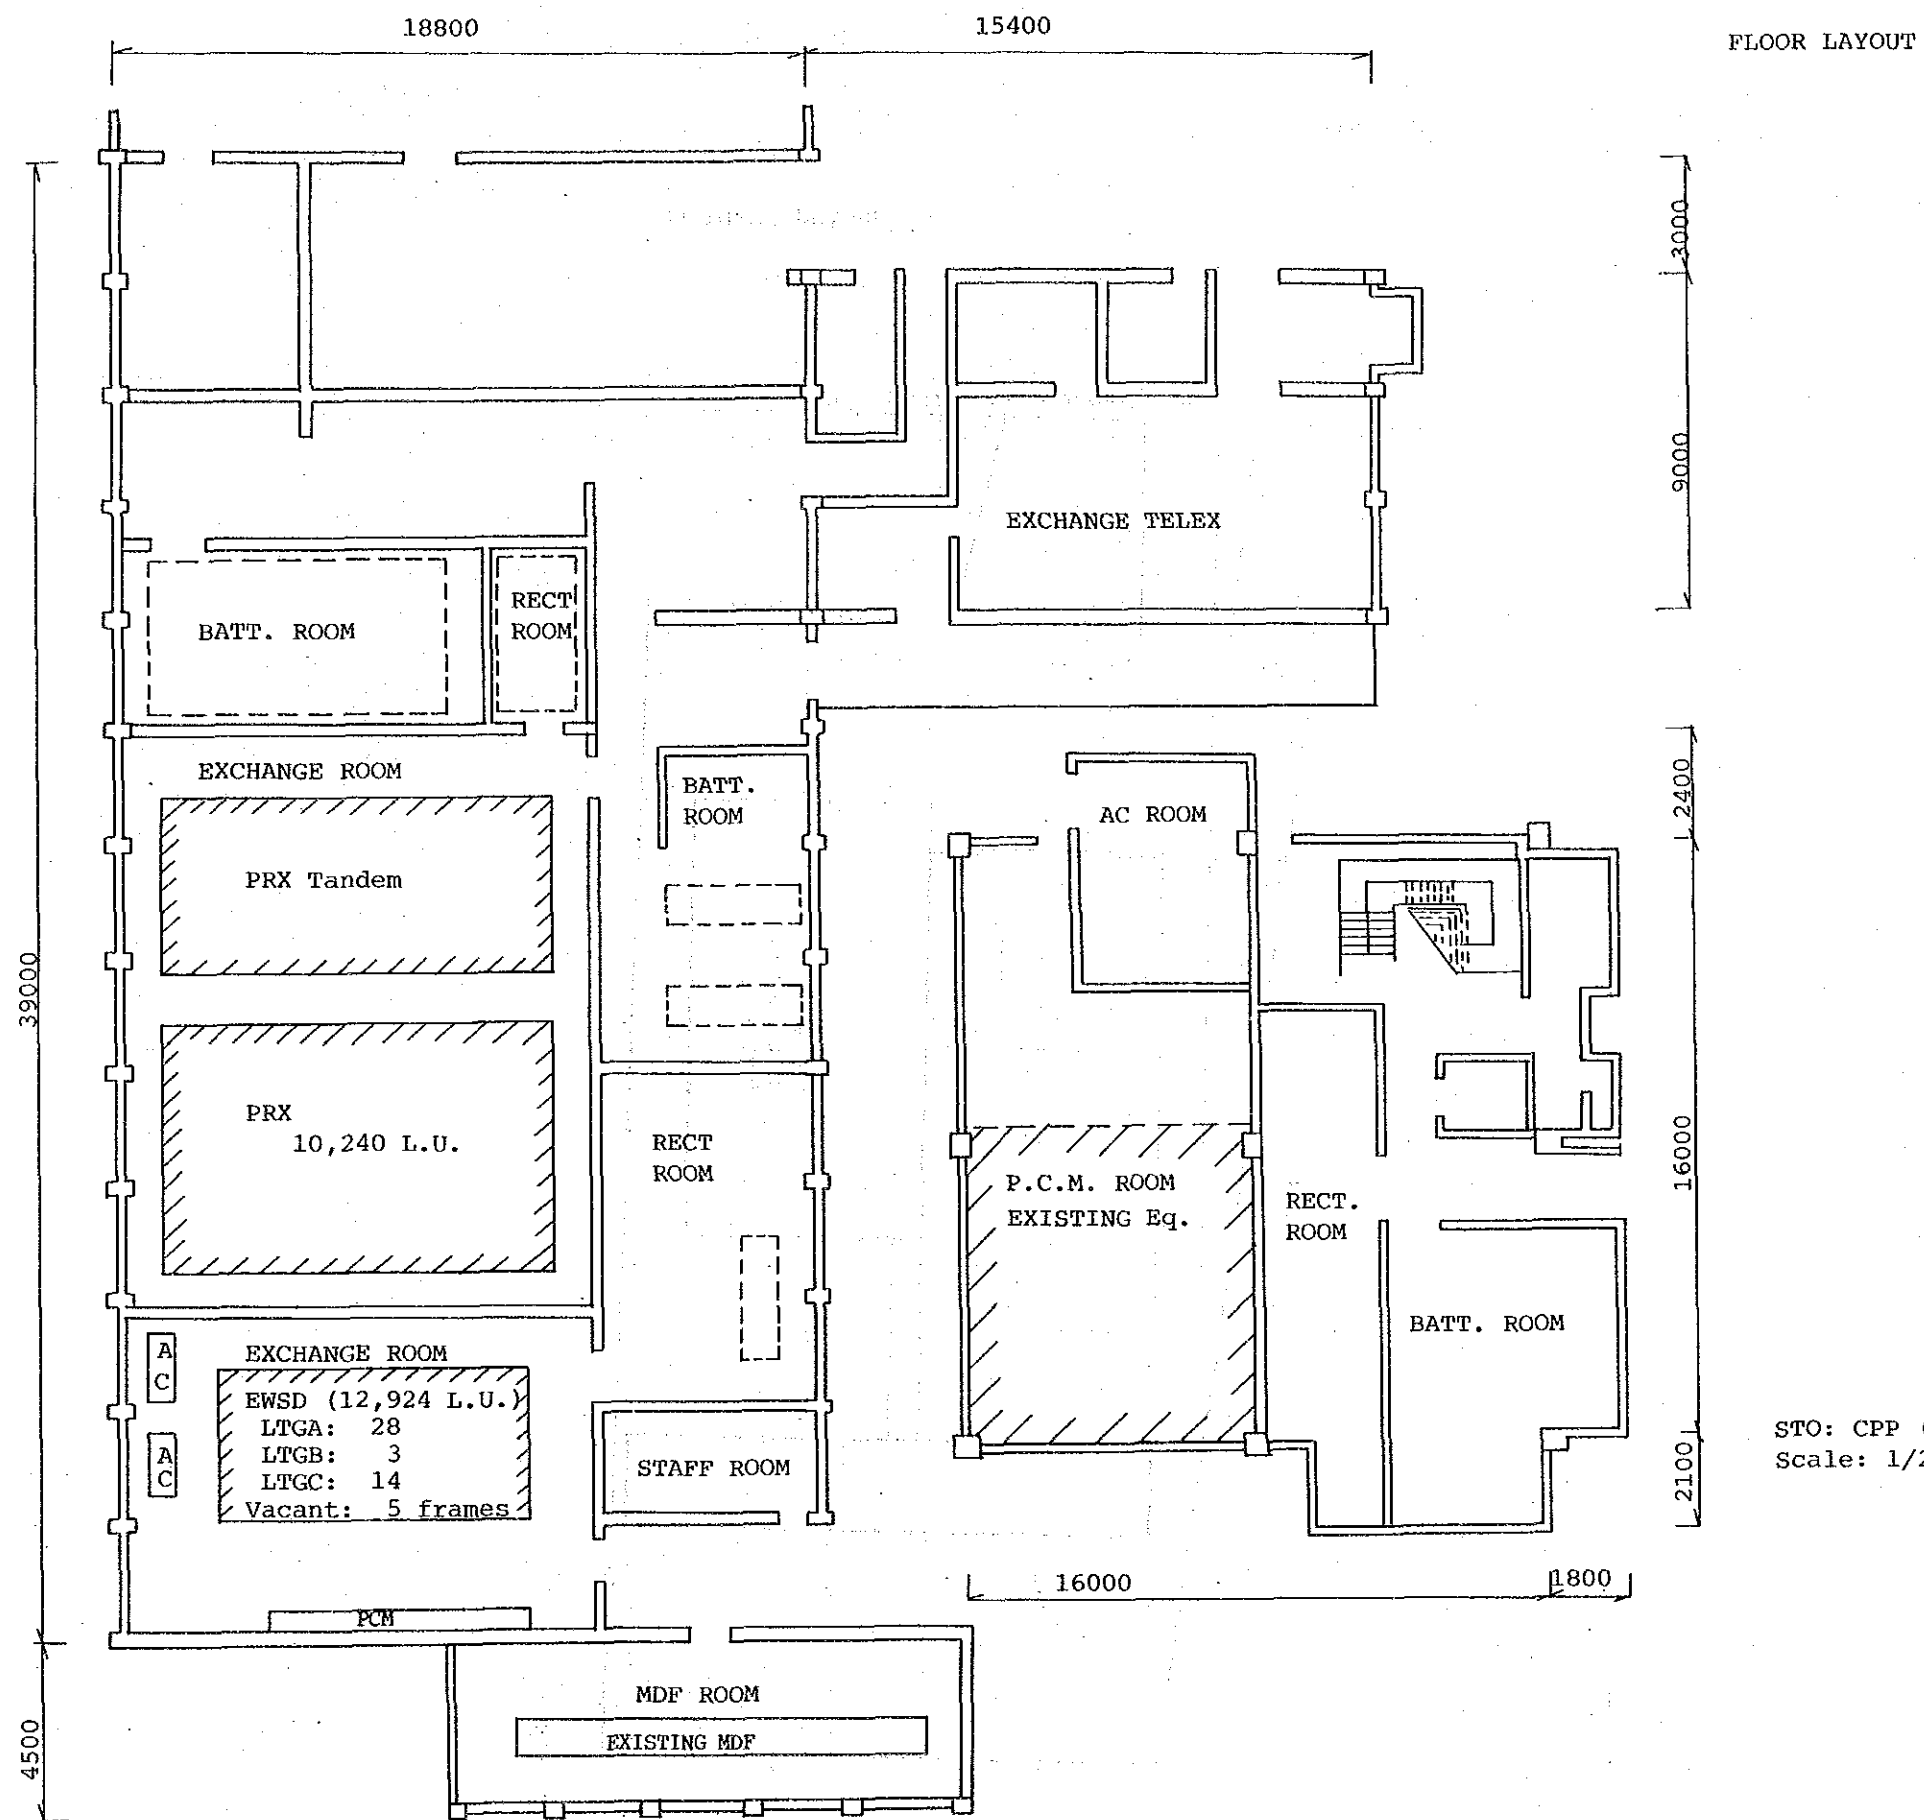


FLOOR LAYOUT

STO: CPP (GF)
Scale: 1/200


EXCHANGE NAME	NAME OF DRAWING	SCALE
CPP	Floor Layout	1/200

Site: CKG

Building Layout

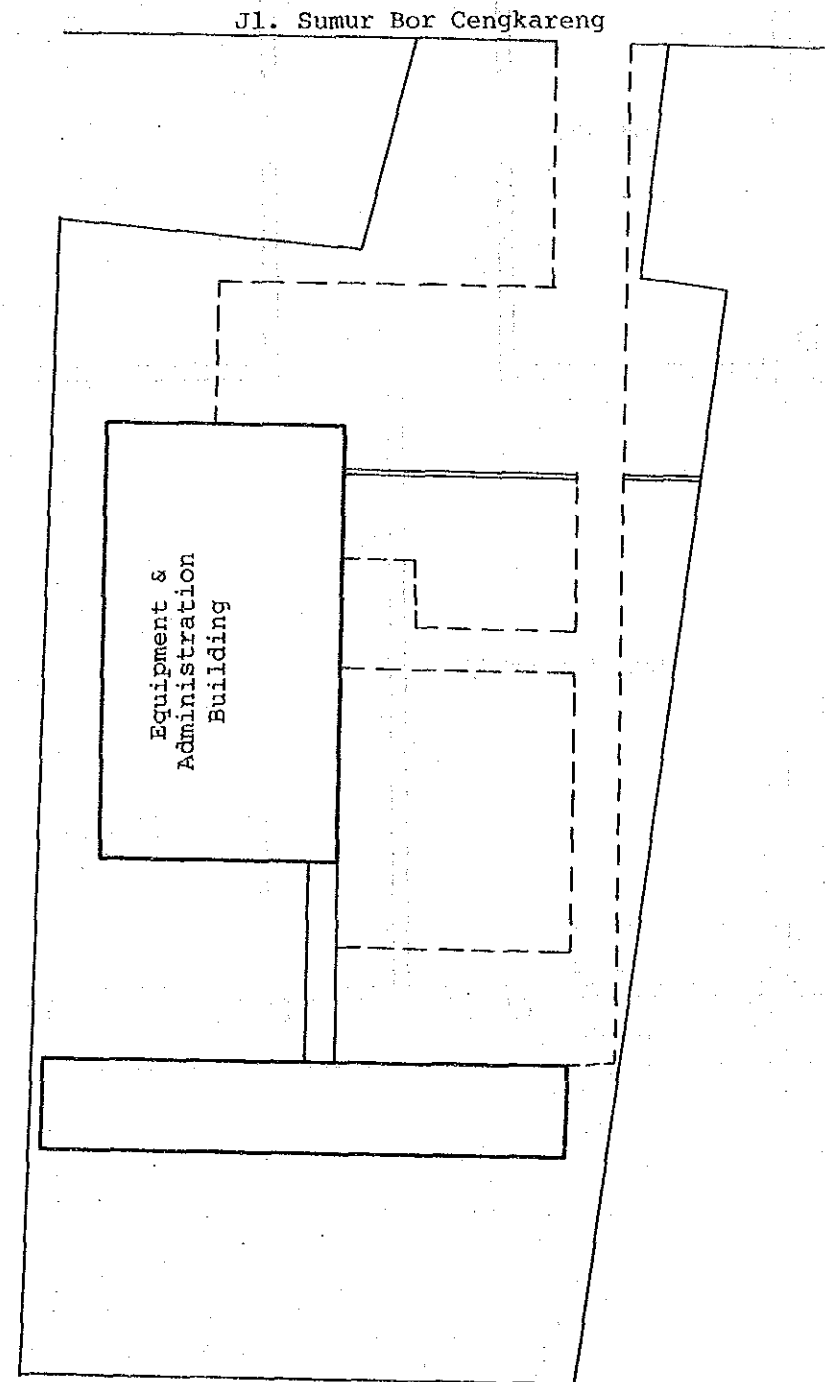

EXCHANGE NAME	NAME OF DRAWING	SCALE
CKG	Building Layout	

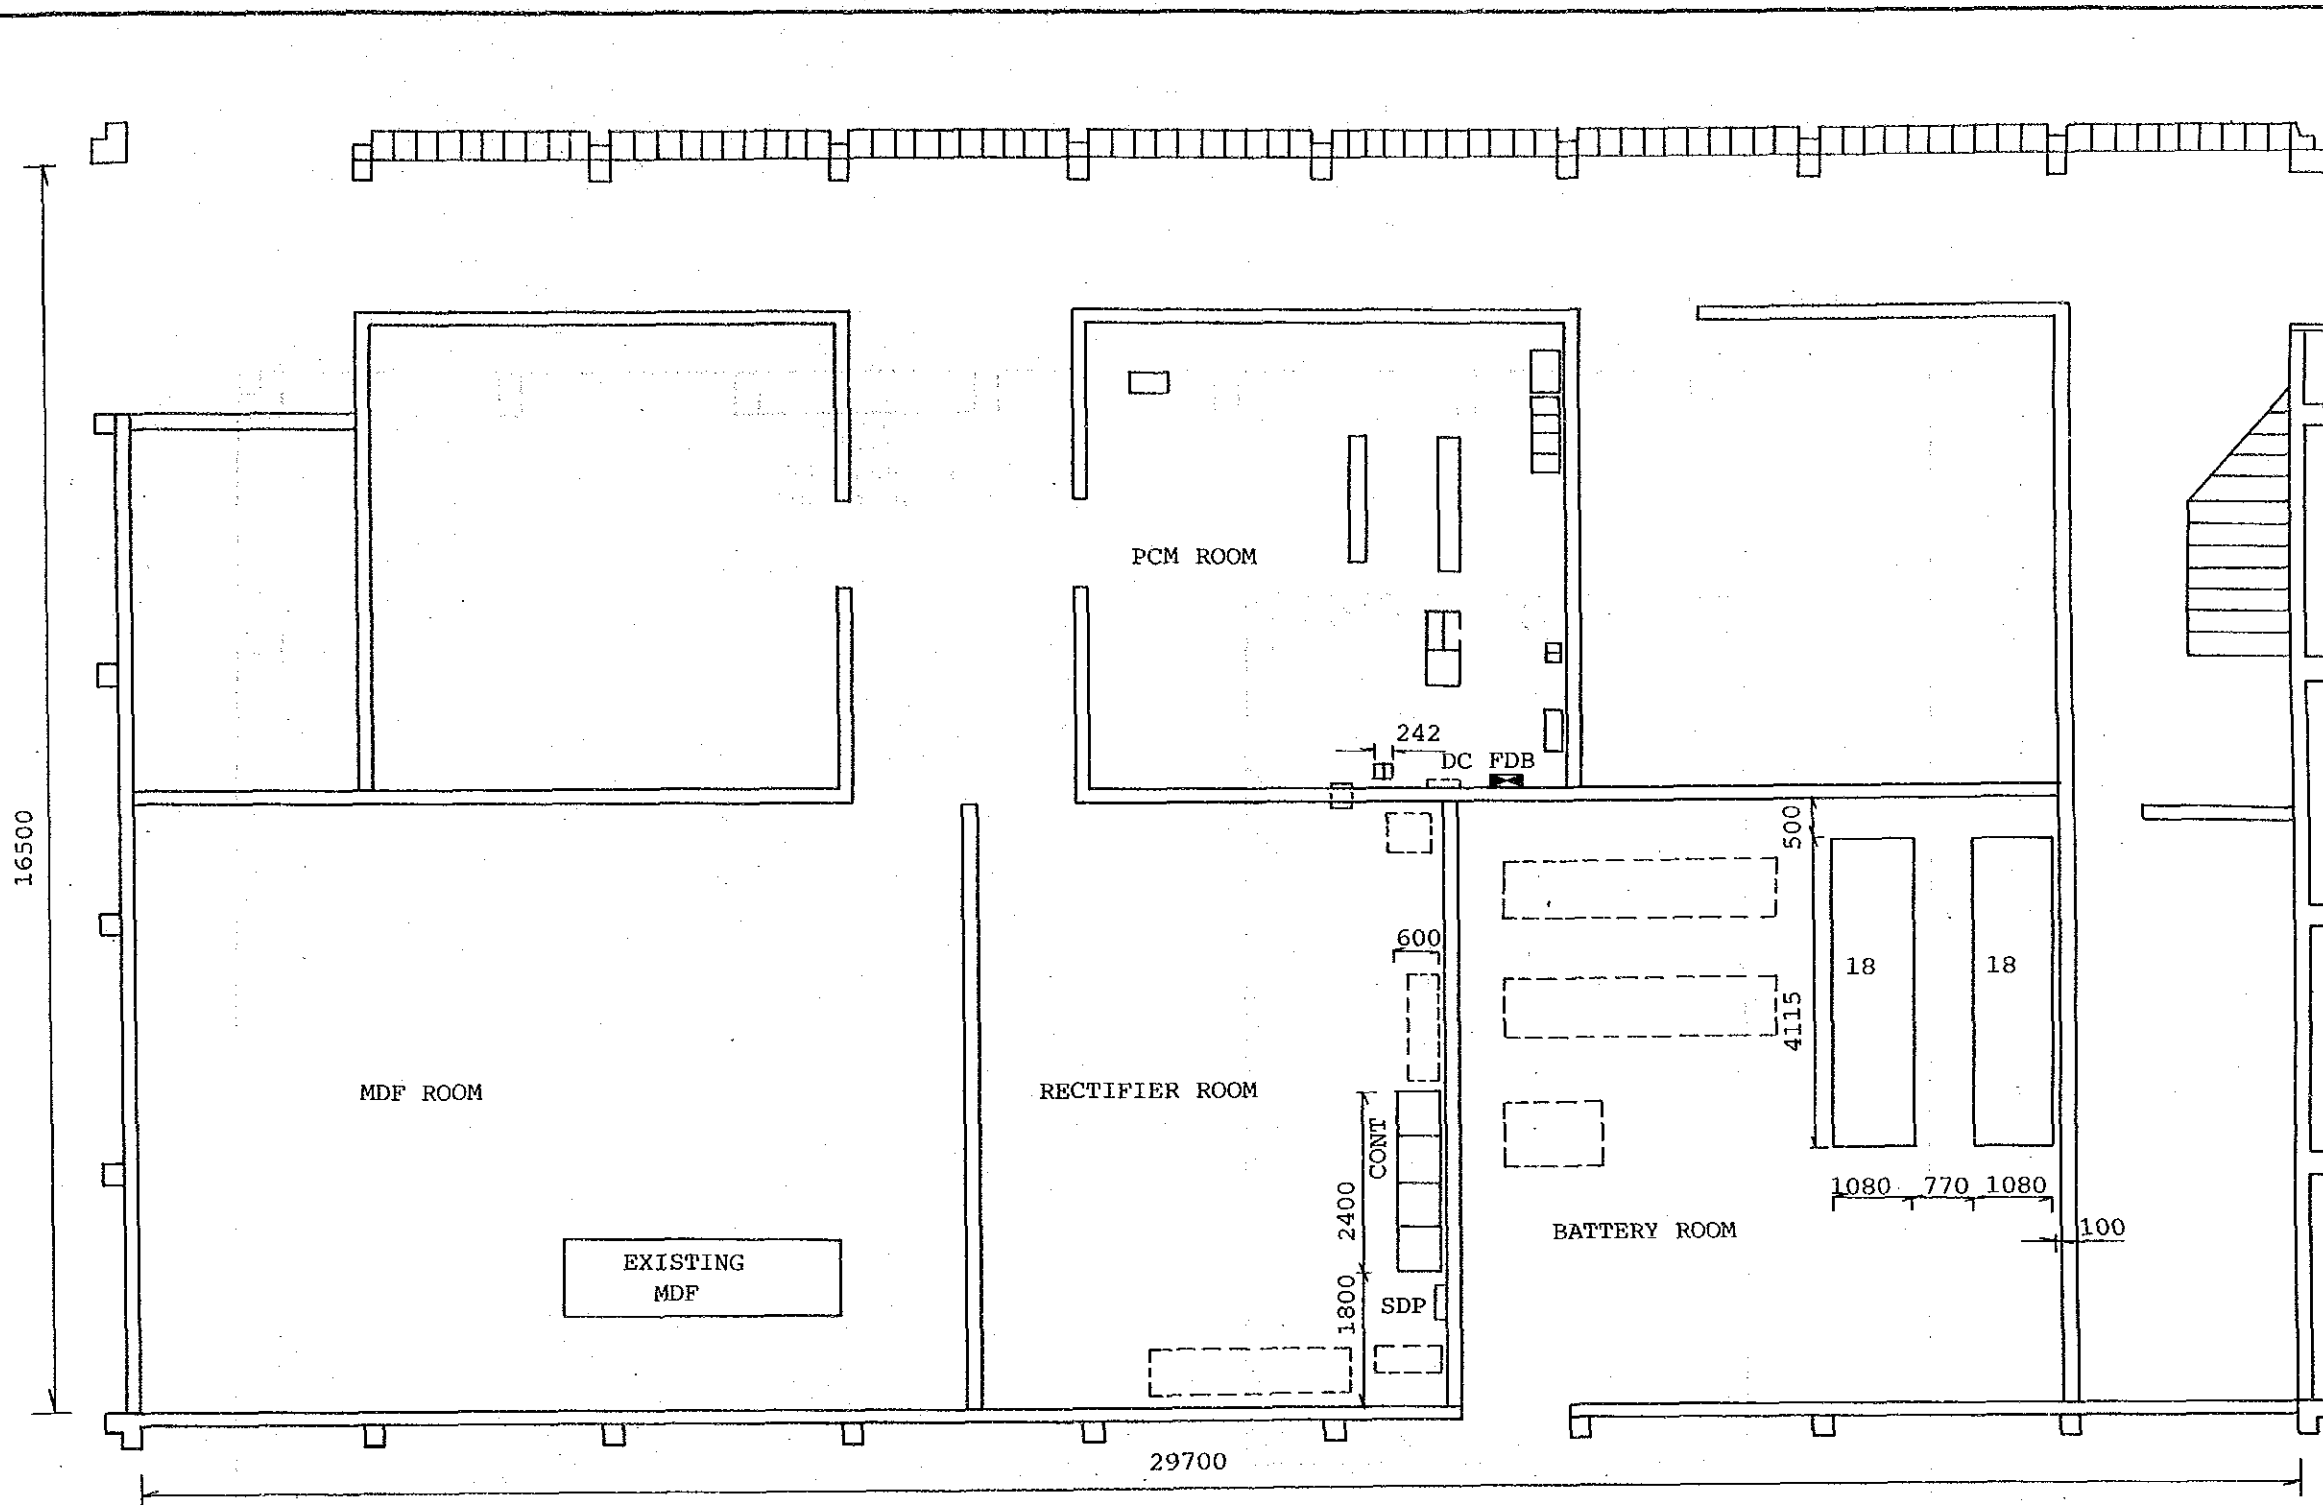

FLOOR LAYOUT
 STO: CKG (GF)
 Scale: 1/100

EXCHANGE NAME	NAME OF DRAWING	SCALE
CKG	Floor Layout	1/100

TAN/EMD


First Floor

Entrance for
Equipment

EMD (4,000 L.U.)
REALOKASI (+1,000) : Completed

Scale: 1/100

EXCHANGE NAME	NAME OF DRAWING	SCALE
CKG	Floor Layout	1/100

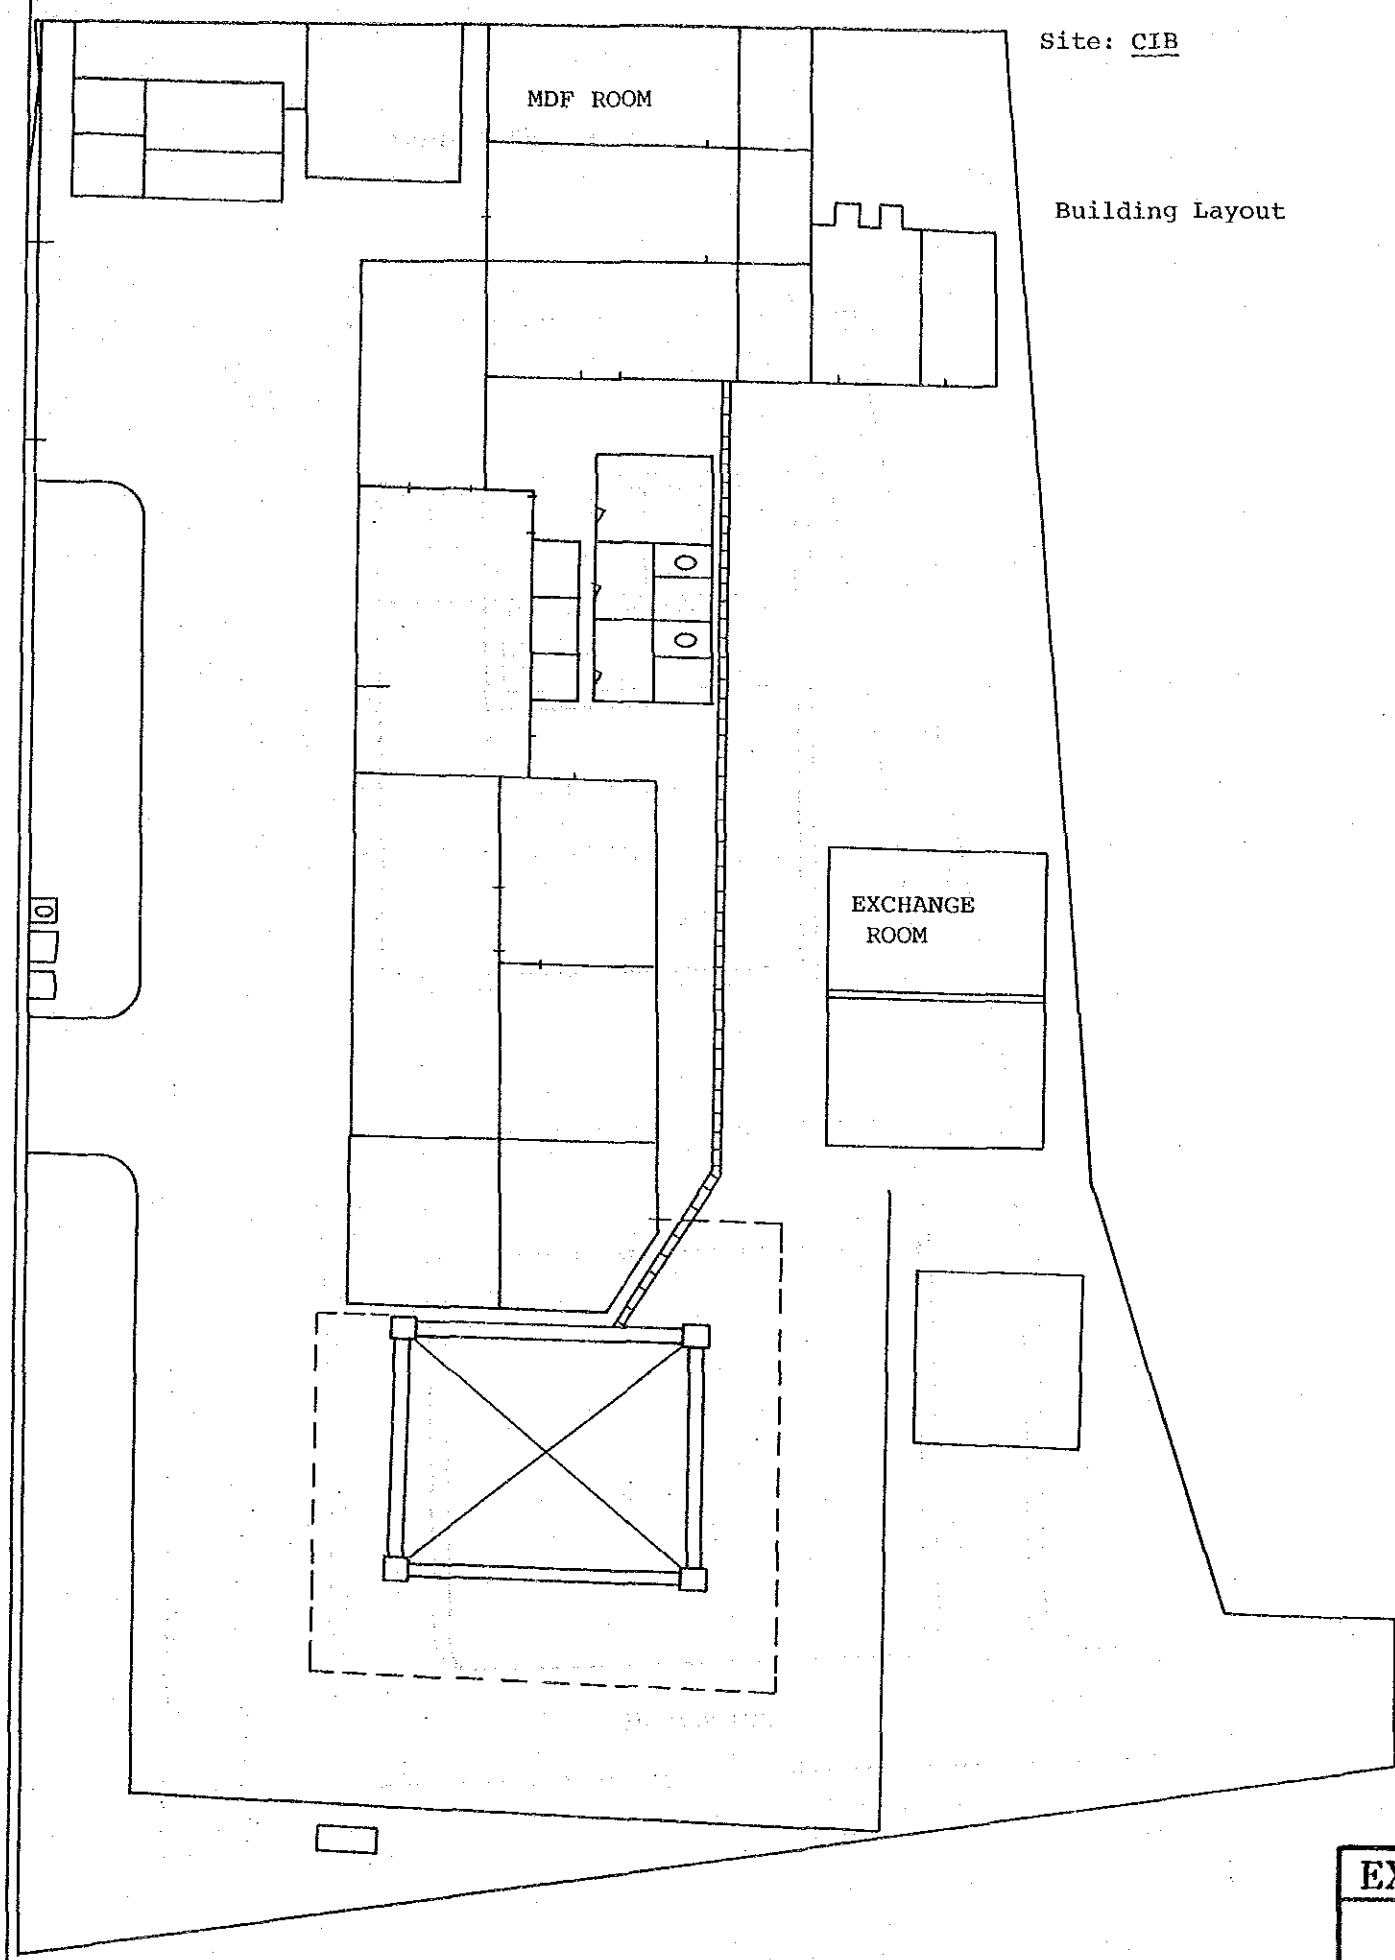


Site: CIB

Building Layout


EXCHANGE NAME	NAME OF DRAWING	SCALE
CIB	Building Layout	

Building Layout

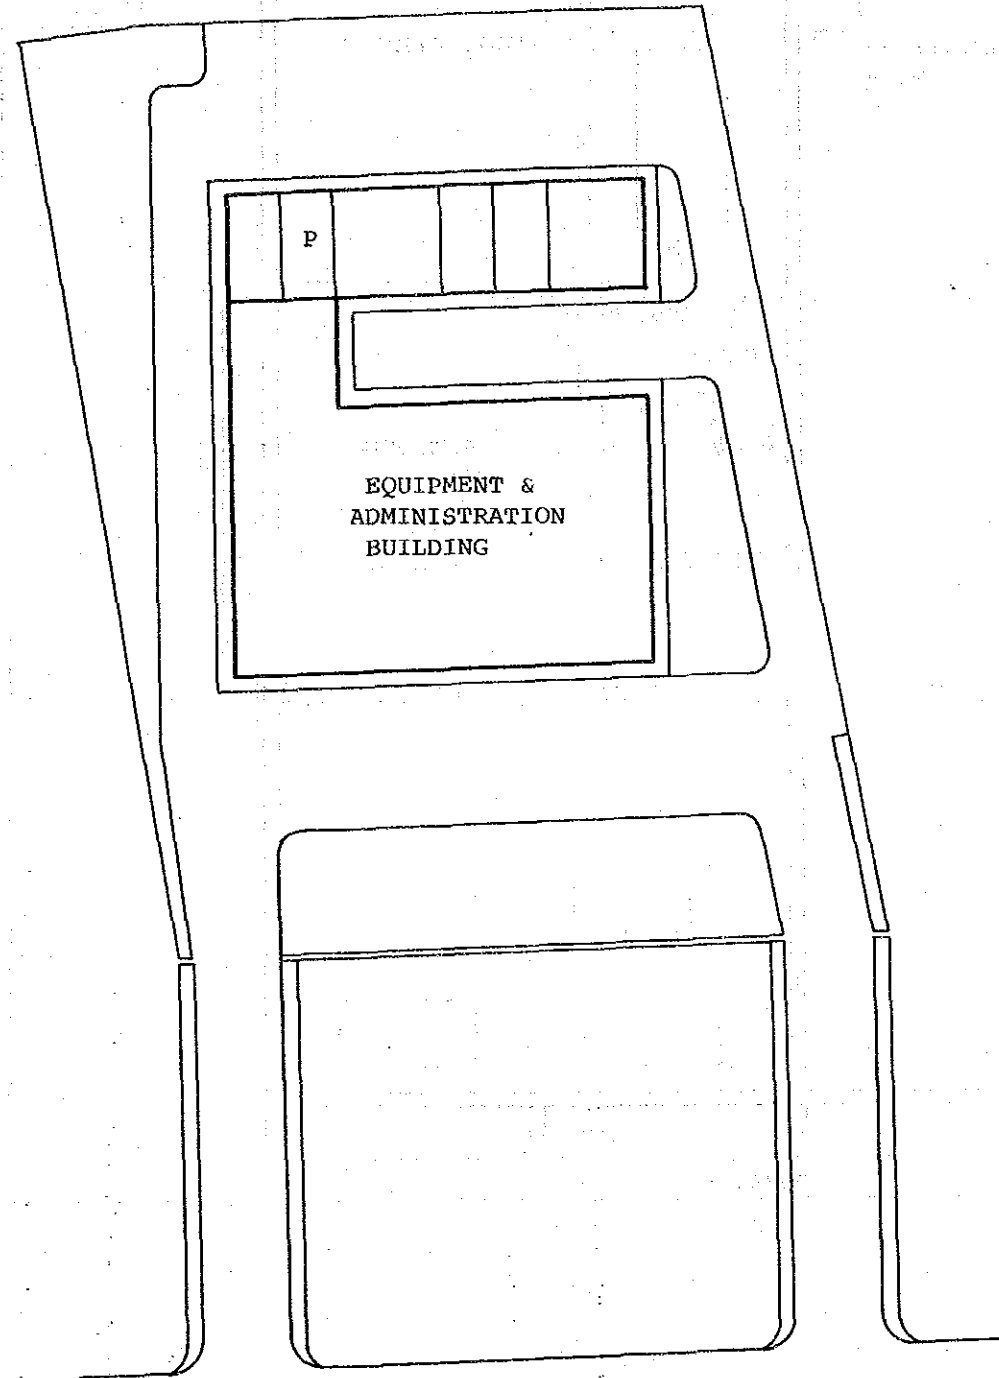

JL. CACING

EXCHANGE NAME	NAME OF DRAWING	SCALE
CIL	Building Layout	

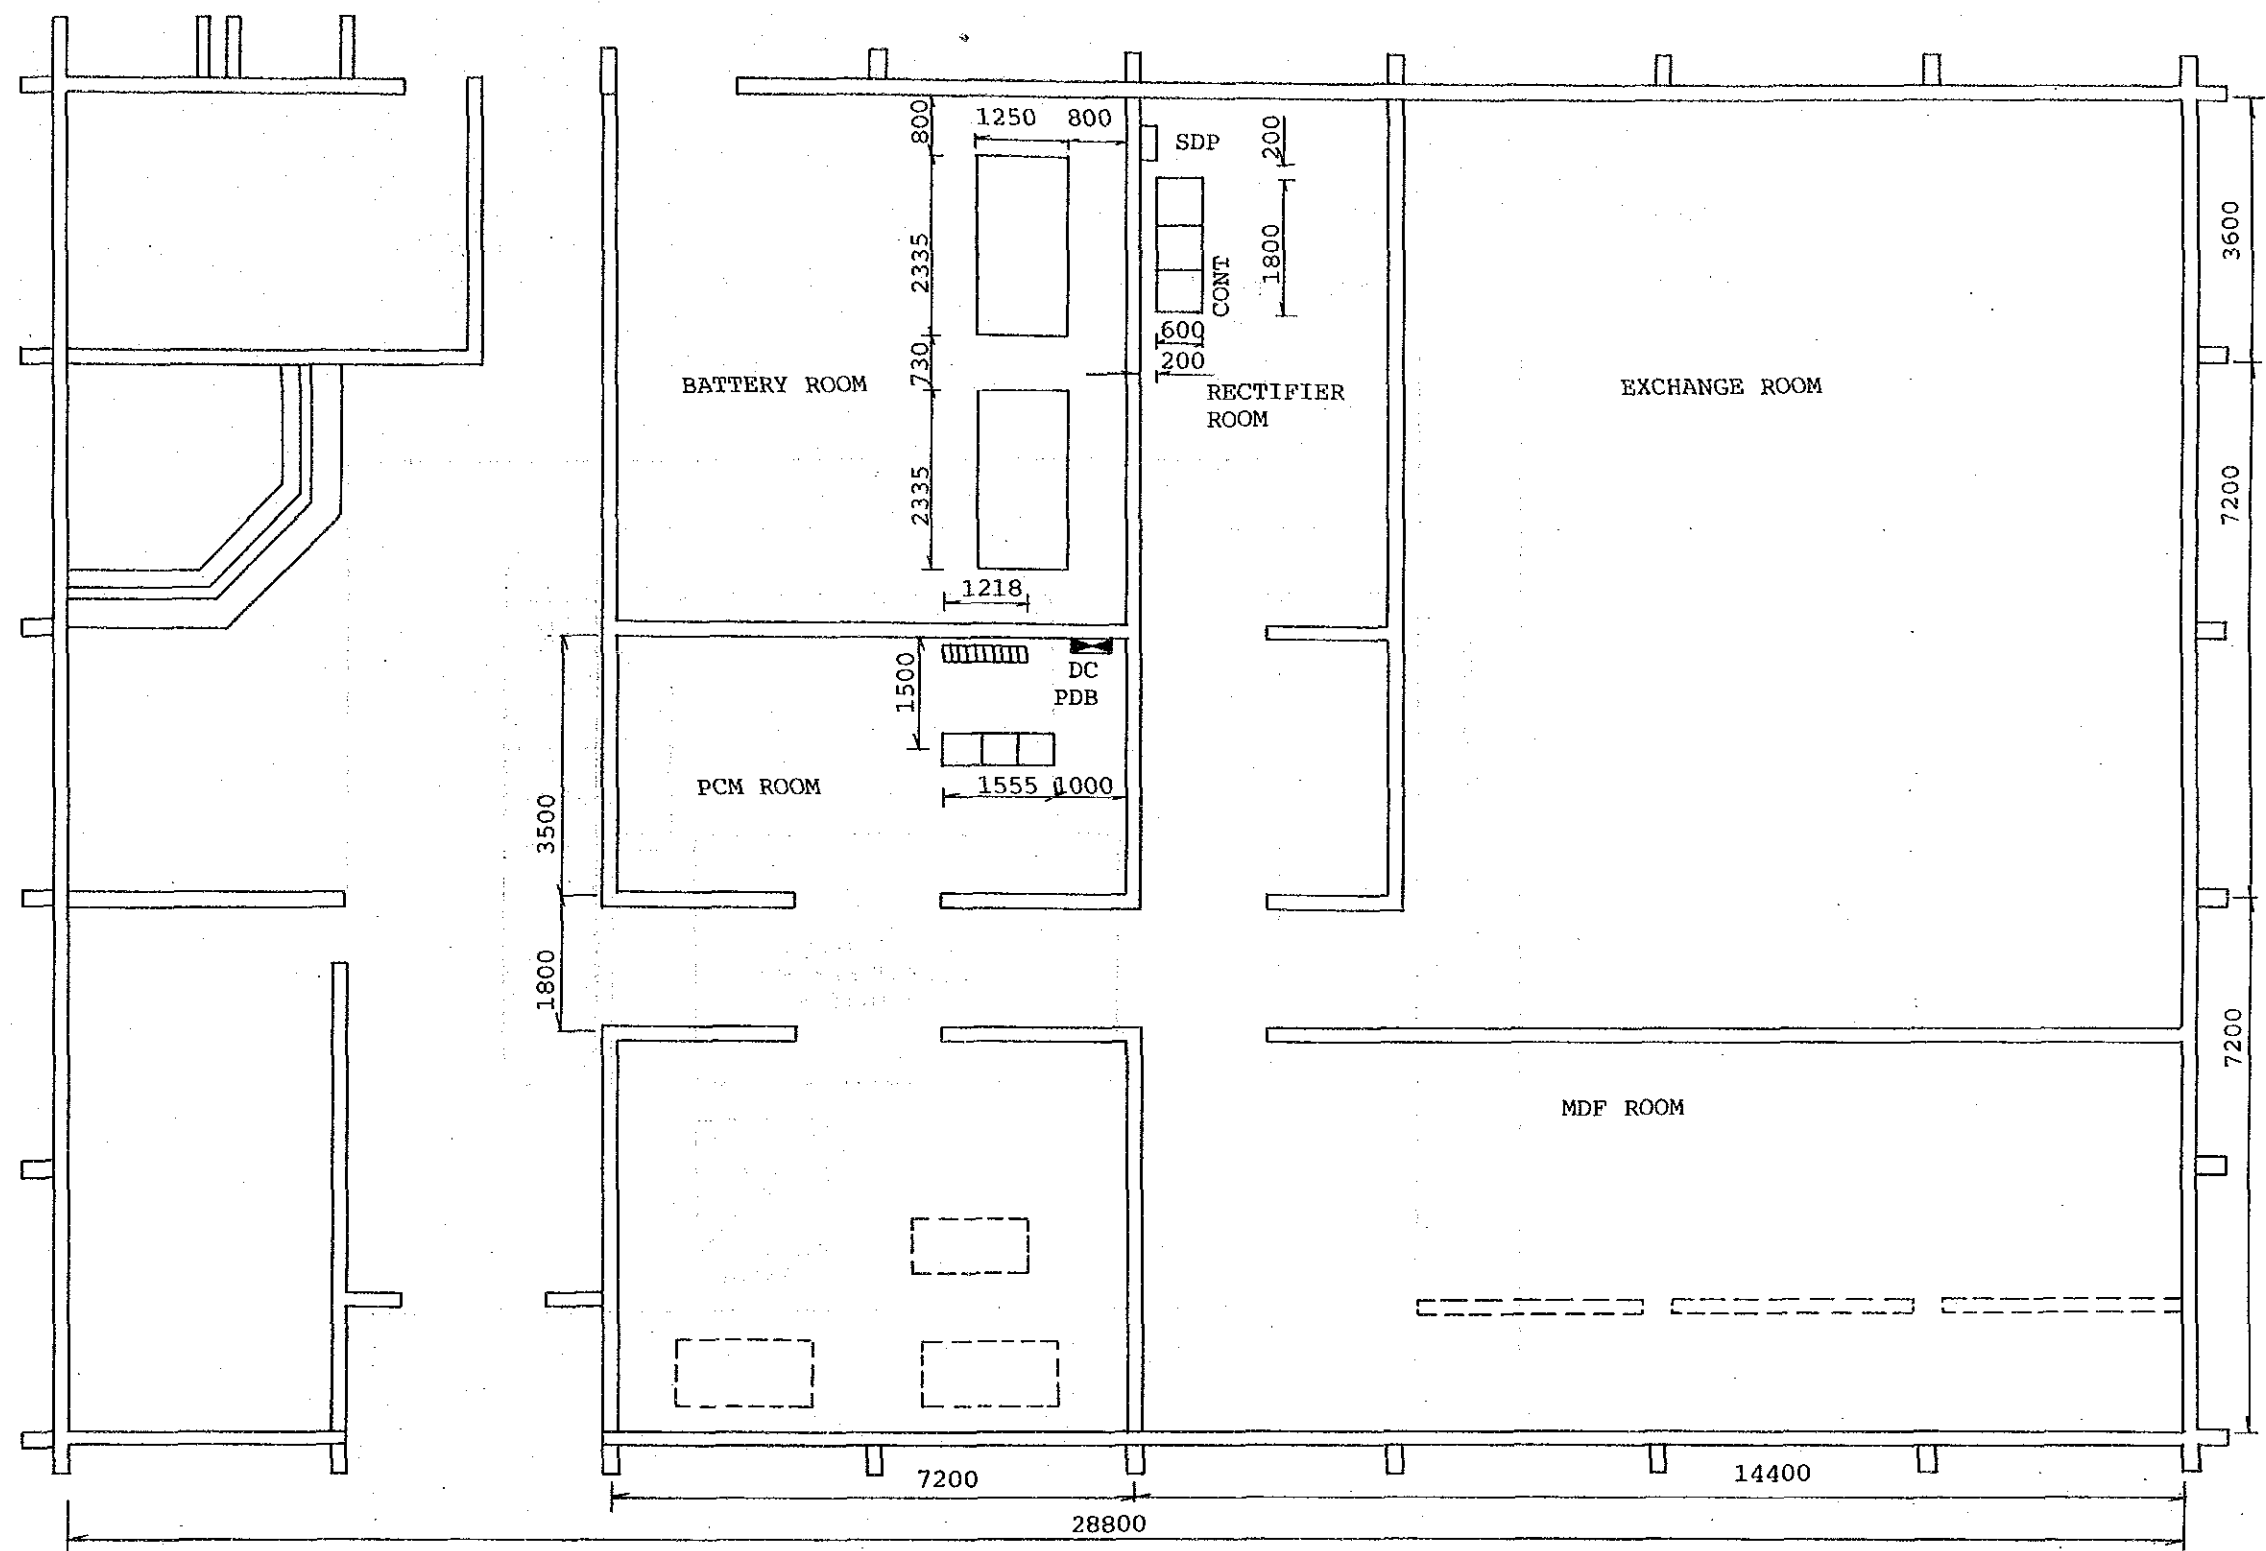


FLOOR LAYOUT
 STO: CIL (GF)
 Scale: 1/100

EXCHANGE NAME	NAME OF DRAWING	SCALE
CIL	Floor Layout	1/100


Site: CPE

Building Layout

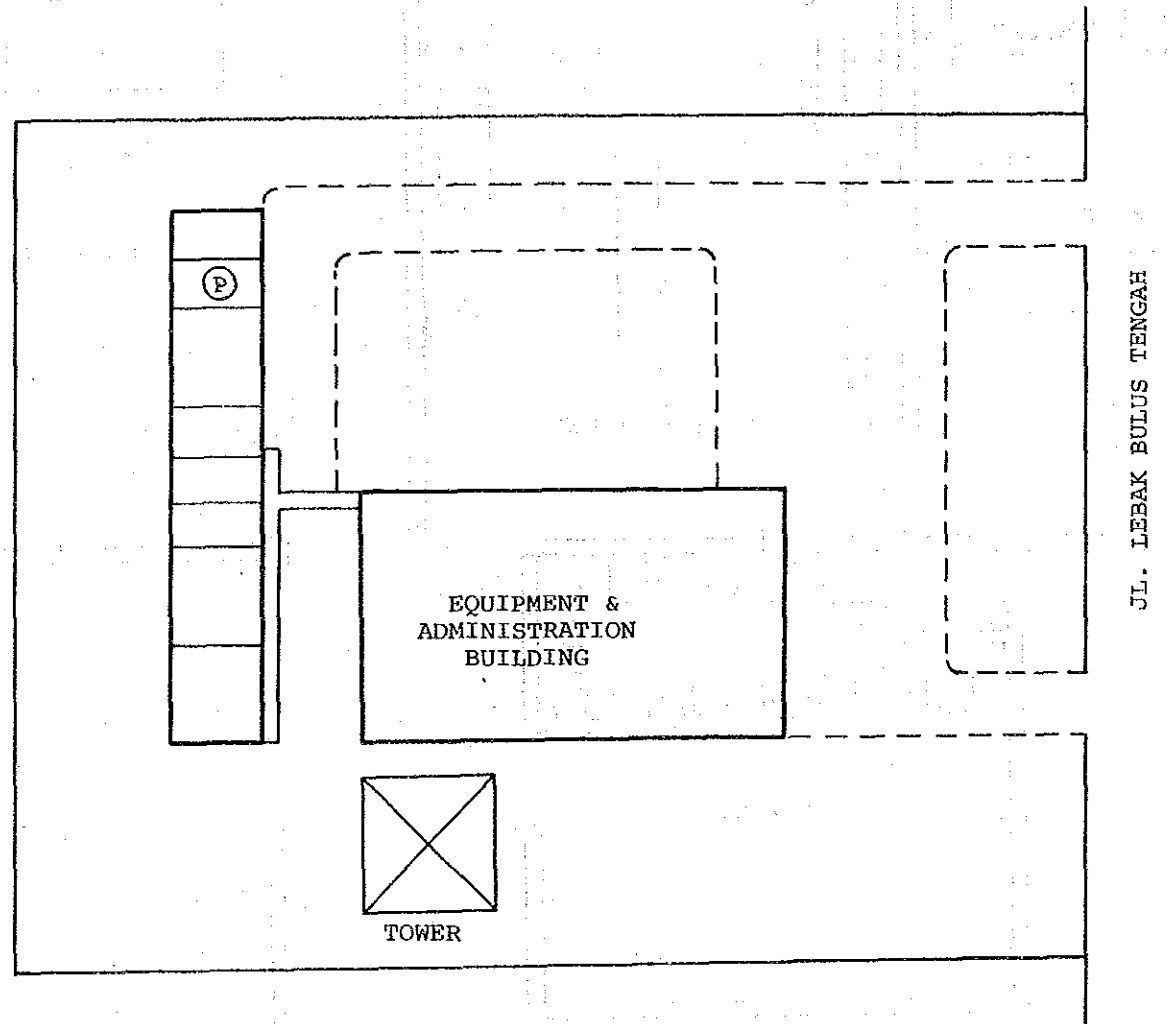

EXCHANGE NAME	NAME OF DRAWING	SCALE
CPE	Building Layout	

FLOOR LAYOUT

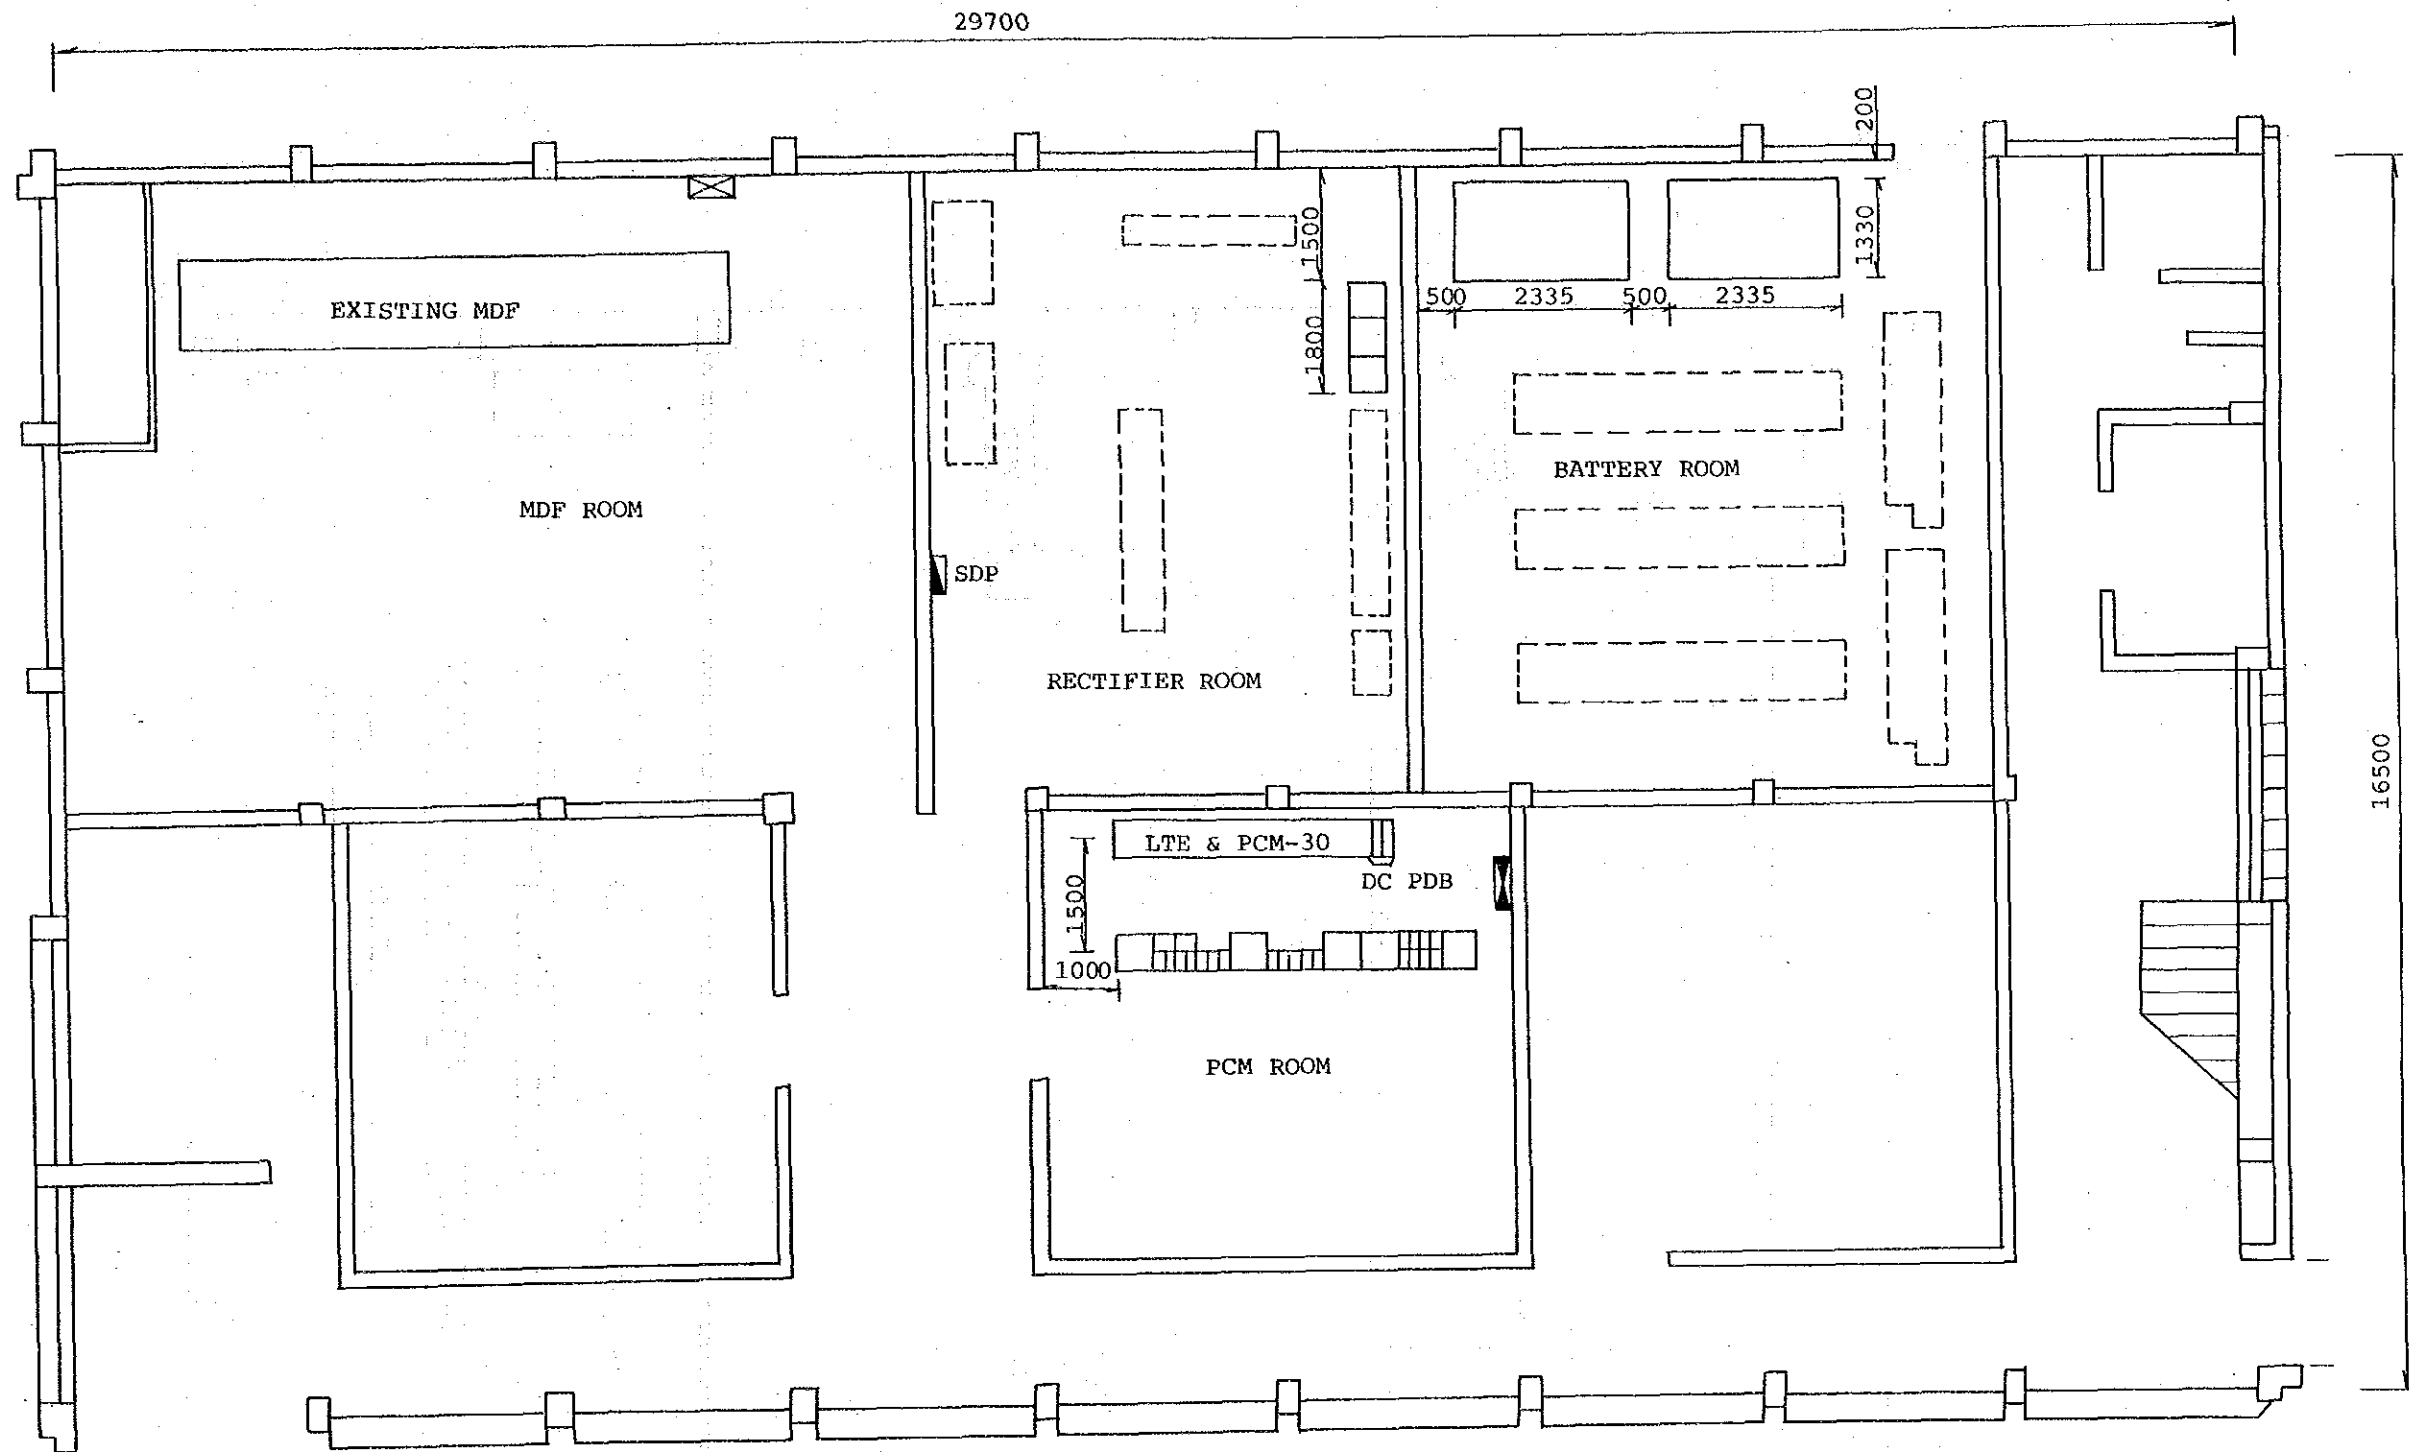


STO: CPE (GF)

Scale: 1/100

EXCHANGE NAME	NAME OF DRAWING	SCALE
CPE	Floor Layout	1/100

CPEA/PRX
CPEB/EWSD

First Floor

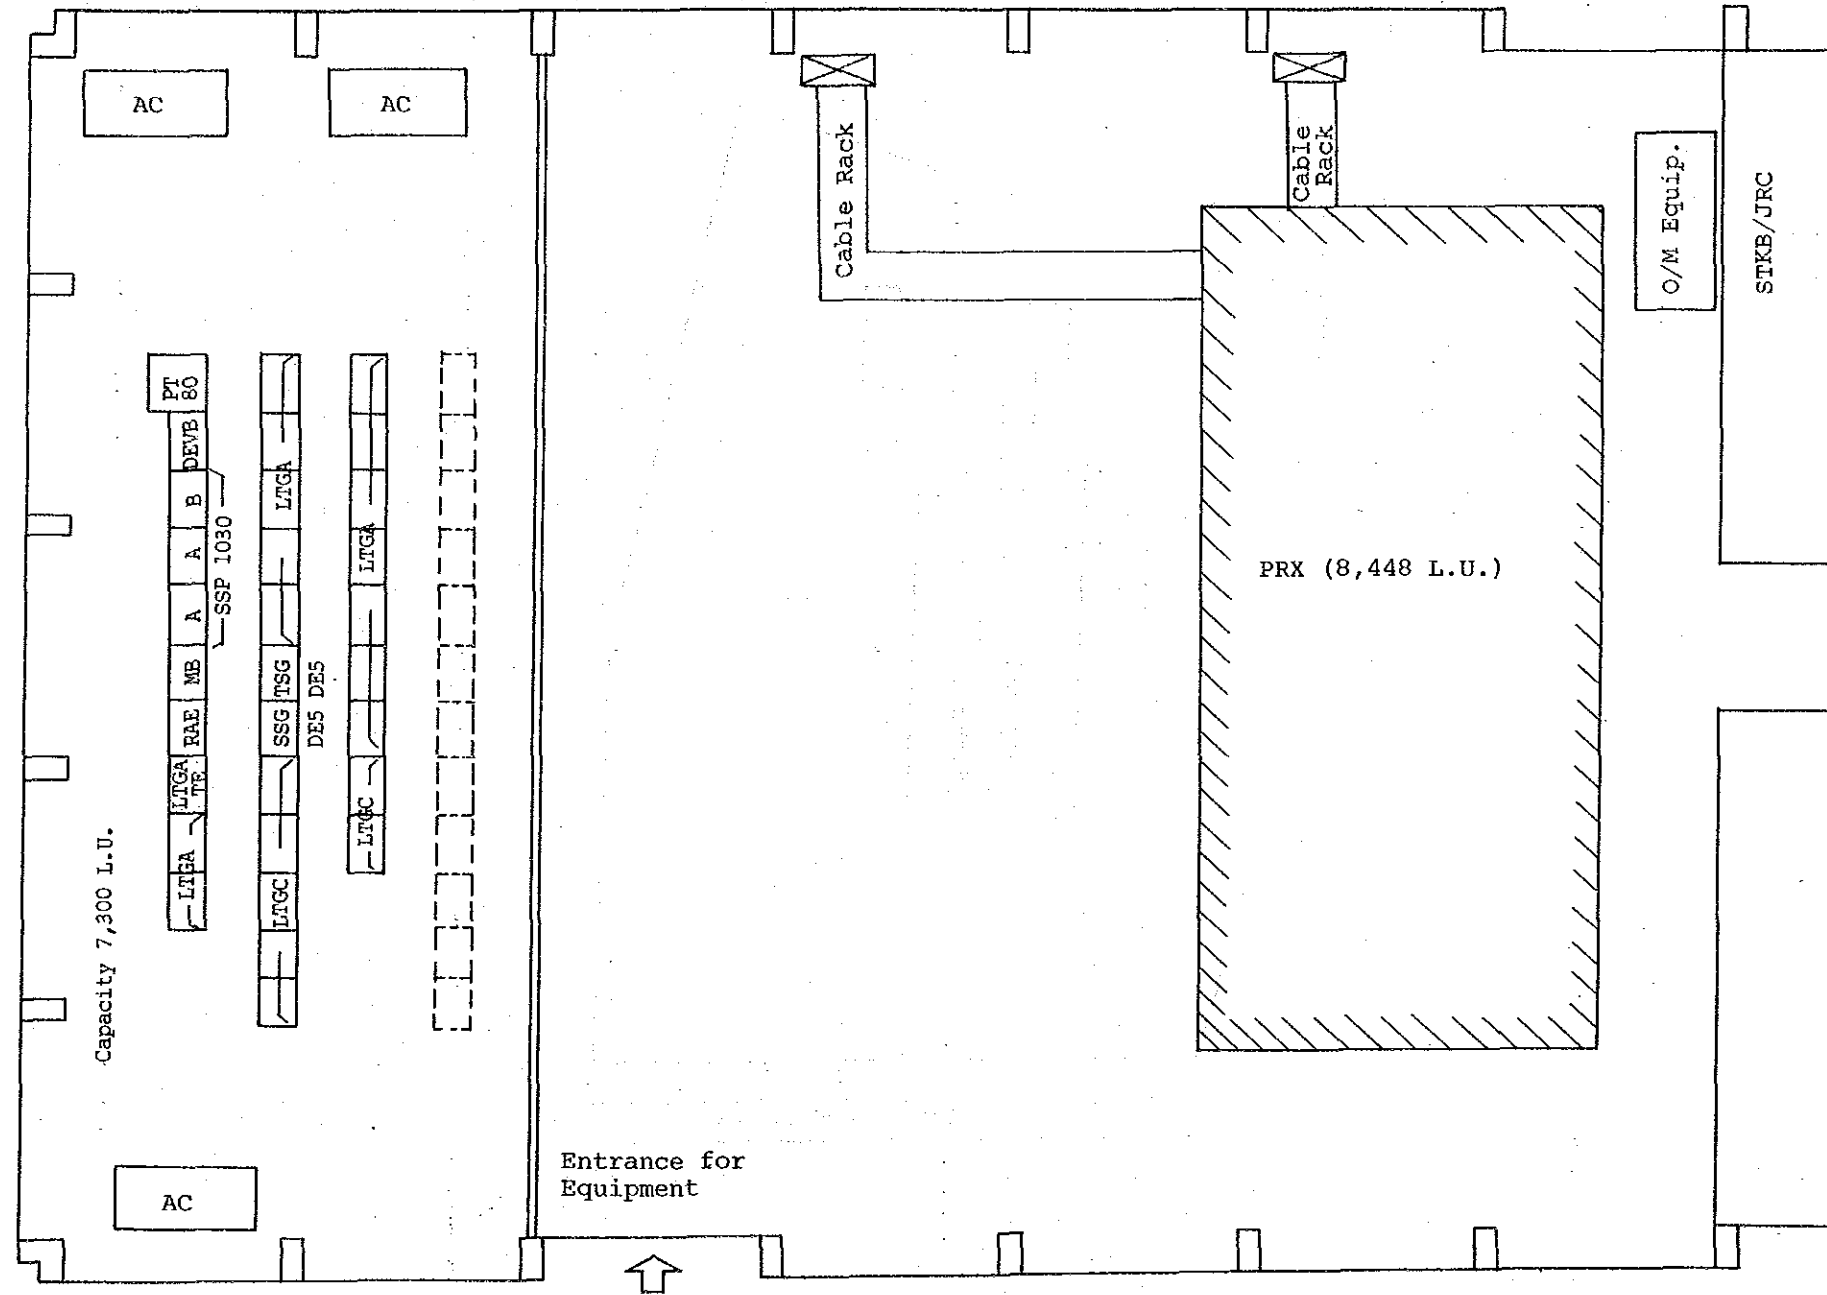


Scale: 1/100

EXCHANGE NAME	NAME OF DRAWING	SCALE
CPE	Floor Layout	


Site: CPA

Building Layout

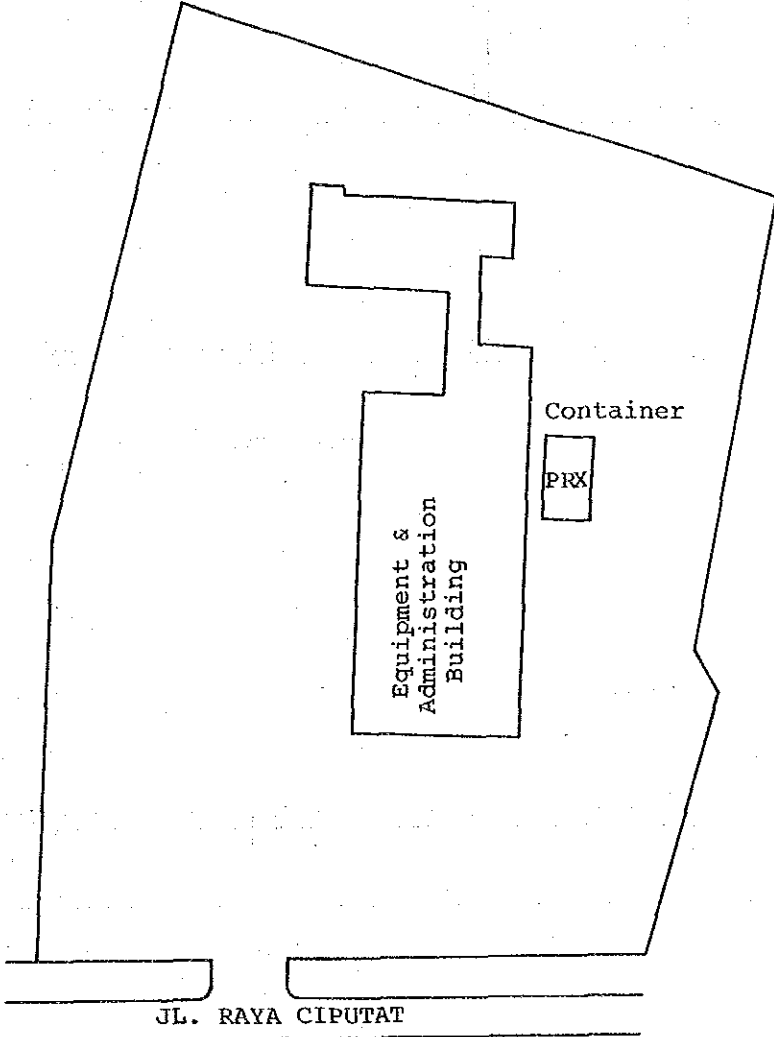

EXCHANGE NAME	NAME OF DRAWING	SCALE
CPA	Building Layout	

FLOOR LAYOUT

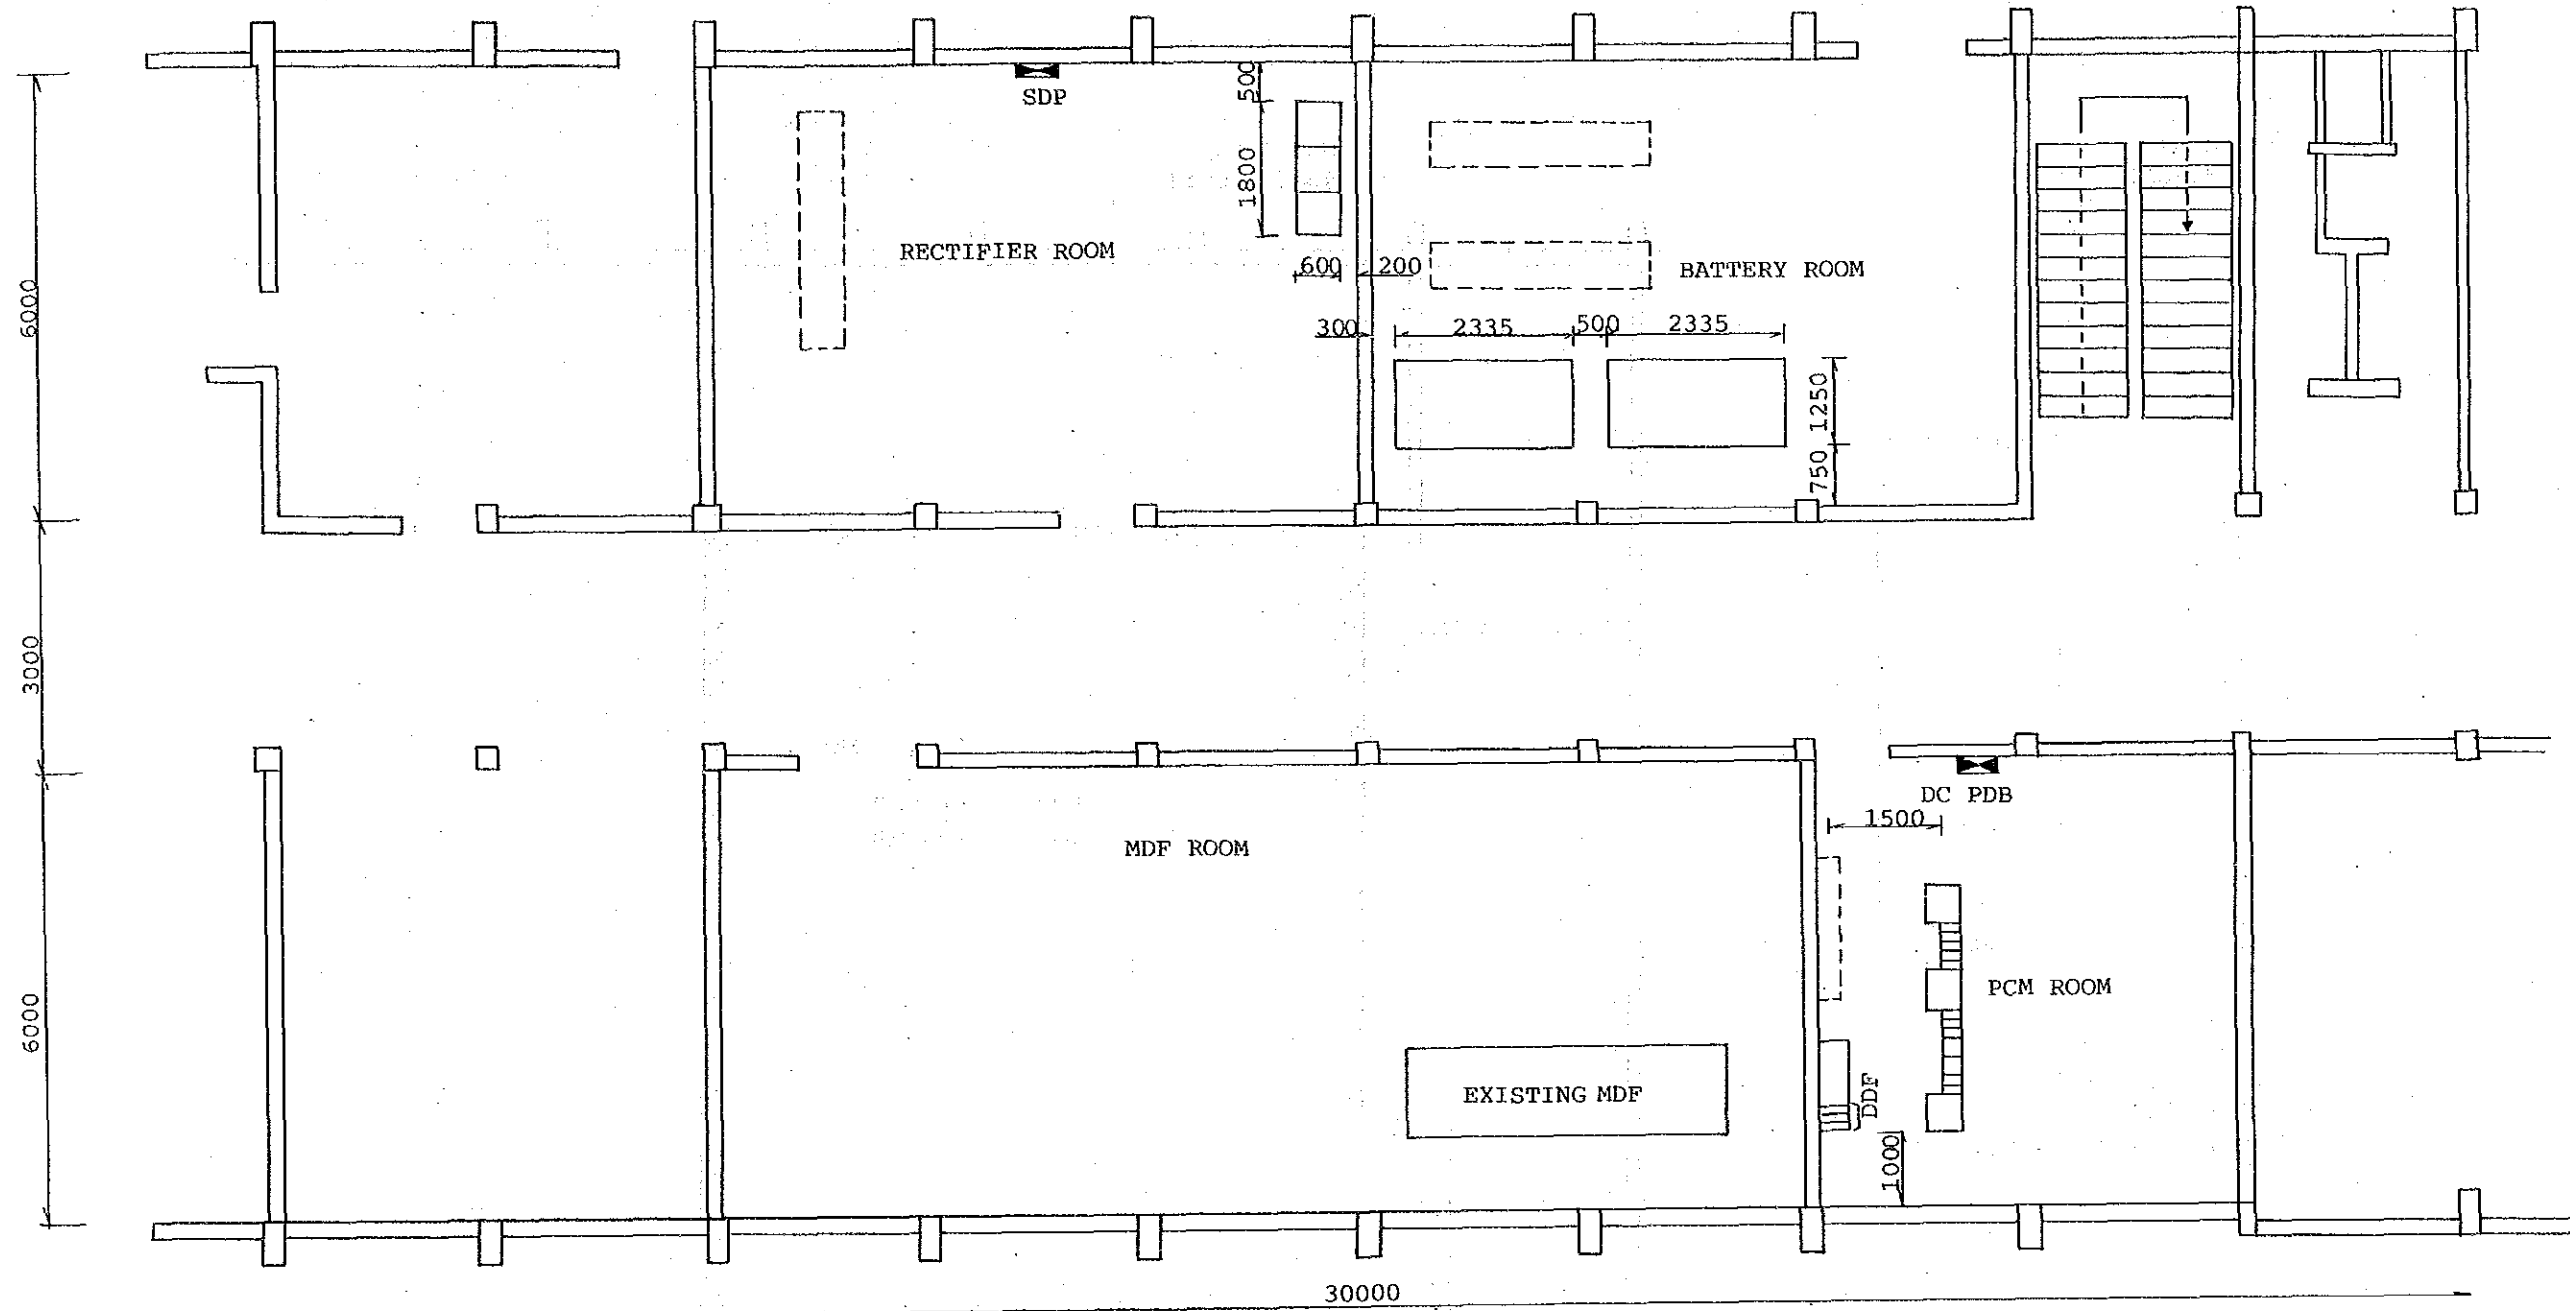


STO: CPA (GF)

Scale: 1/100

EXCHANGE NAME	NAME OF DRAWING	SCALE
CPA	Floor Layout	1/100


CPA A/EMD
First Floor

CPA B/PRX
(CONTAINER)

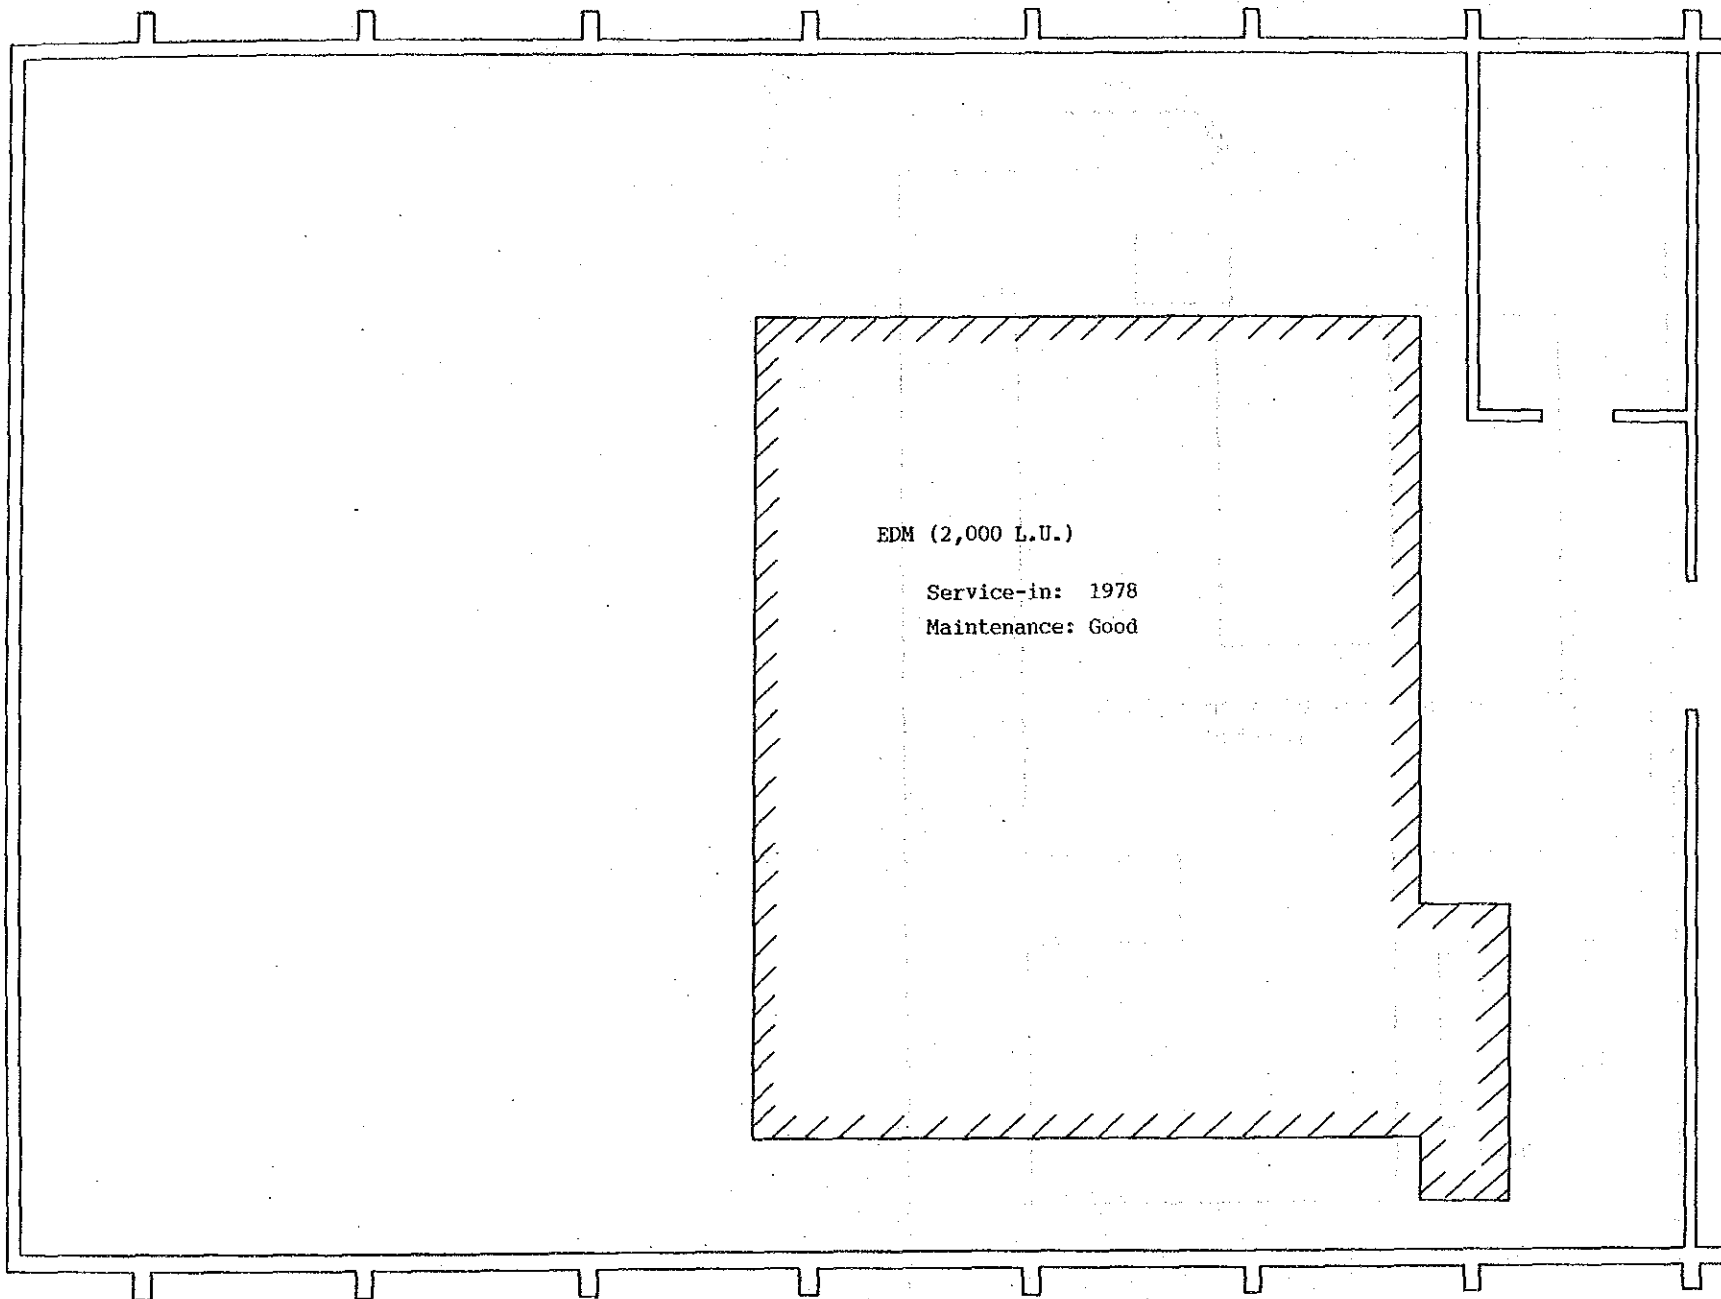

EDM (2,000 L.U.)
Service-in: 1978
Maintenance: Good

Container Type

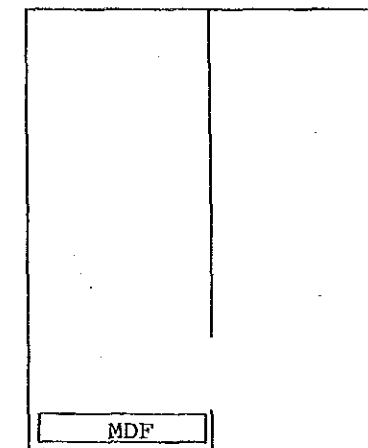


Capacity: 3,072 L.U. (Container)
1,536 L.U. (Existing)
1,536 L.U. (Planned: Paket PRX-V)
Vacant Space: for 4 frames

Scale: 1/100


EXCHANGE NAME	NAME OF DRAWING	SCALE
CPA	Floor Layout	1/100

Site: DEP

Building Layout

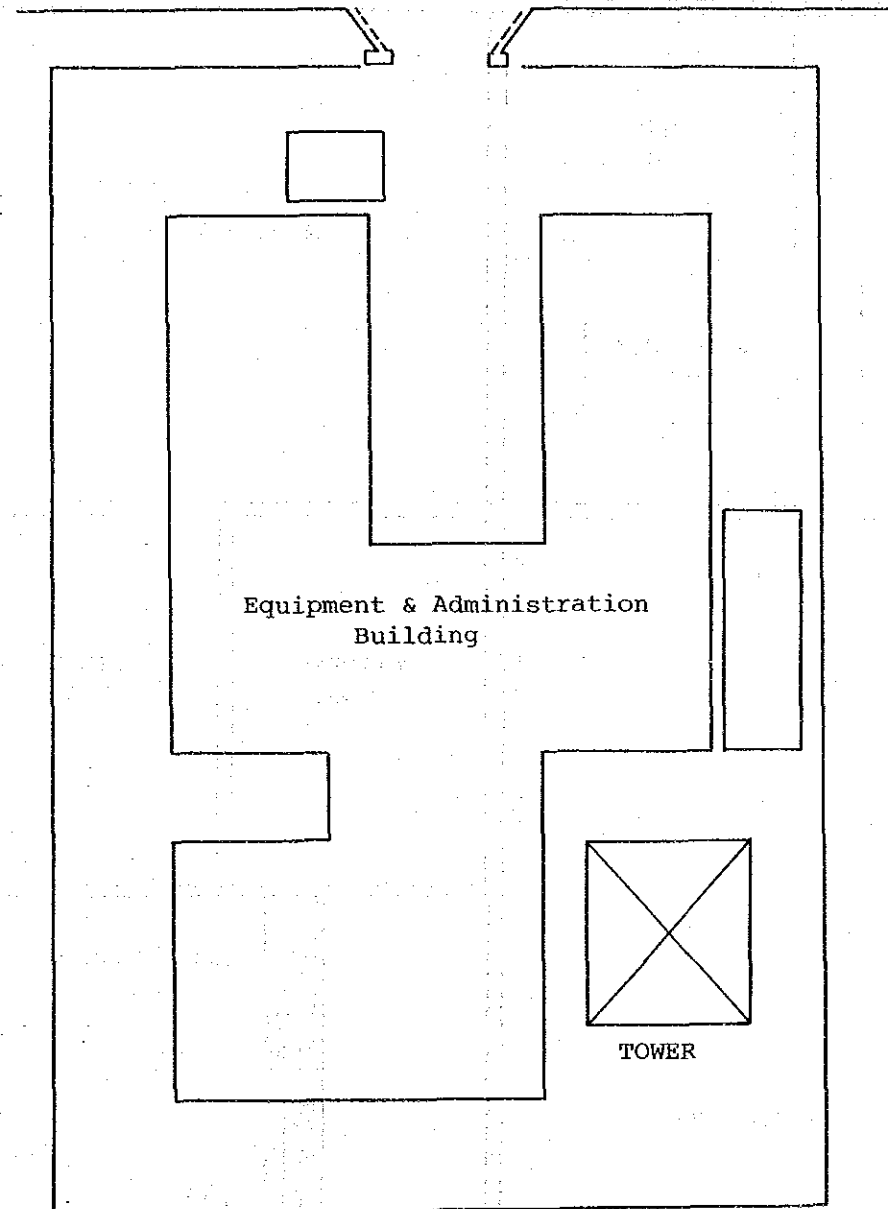

EXCHANGE NAME	NAME OF DRAWING	SCALE
DEP	Building Layout	

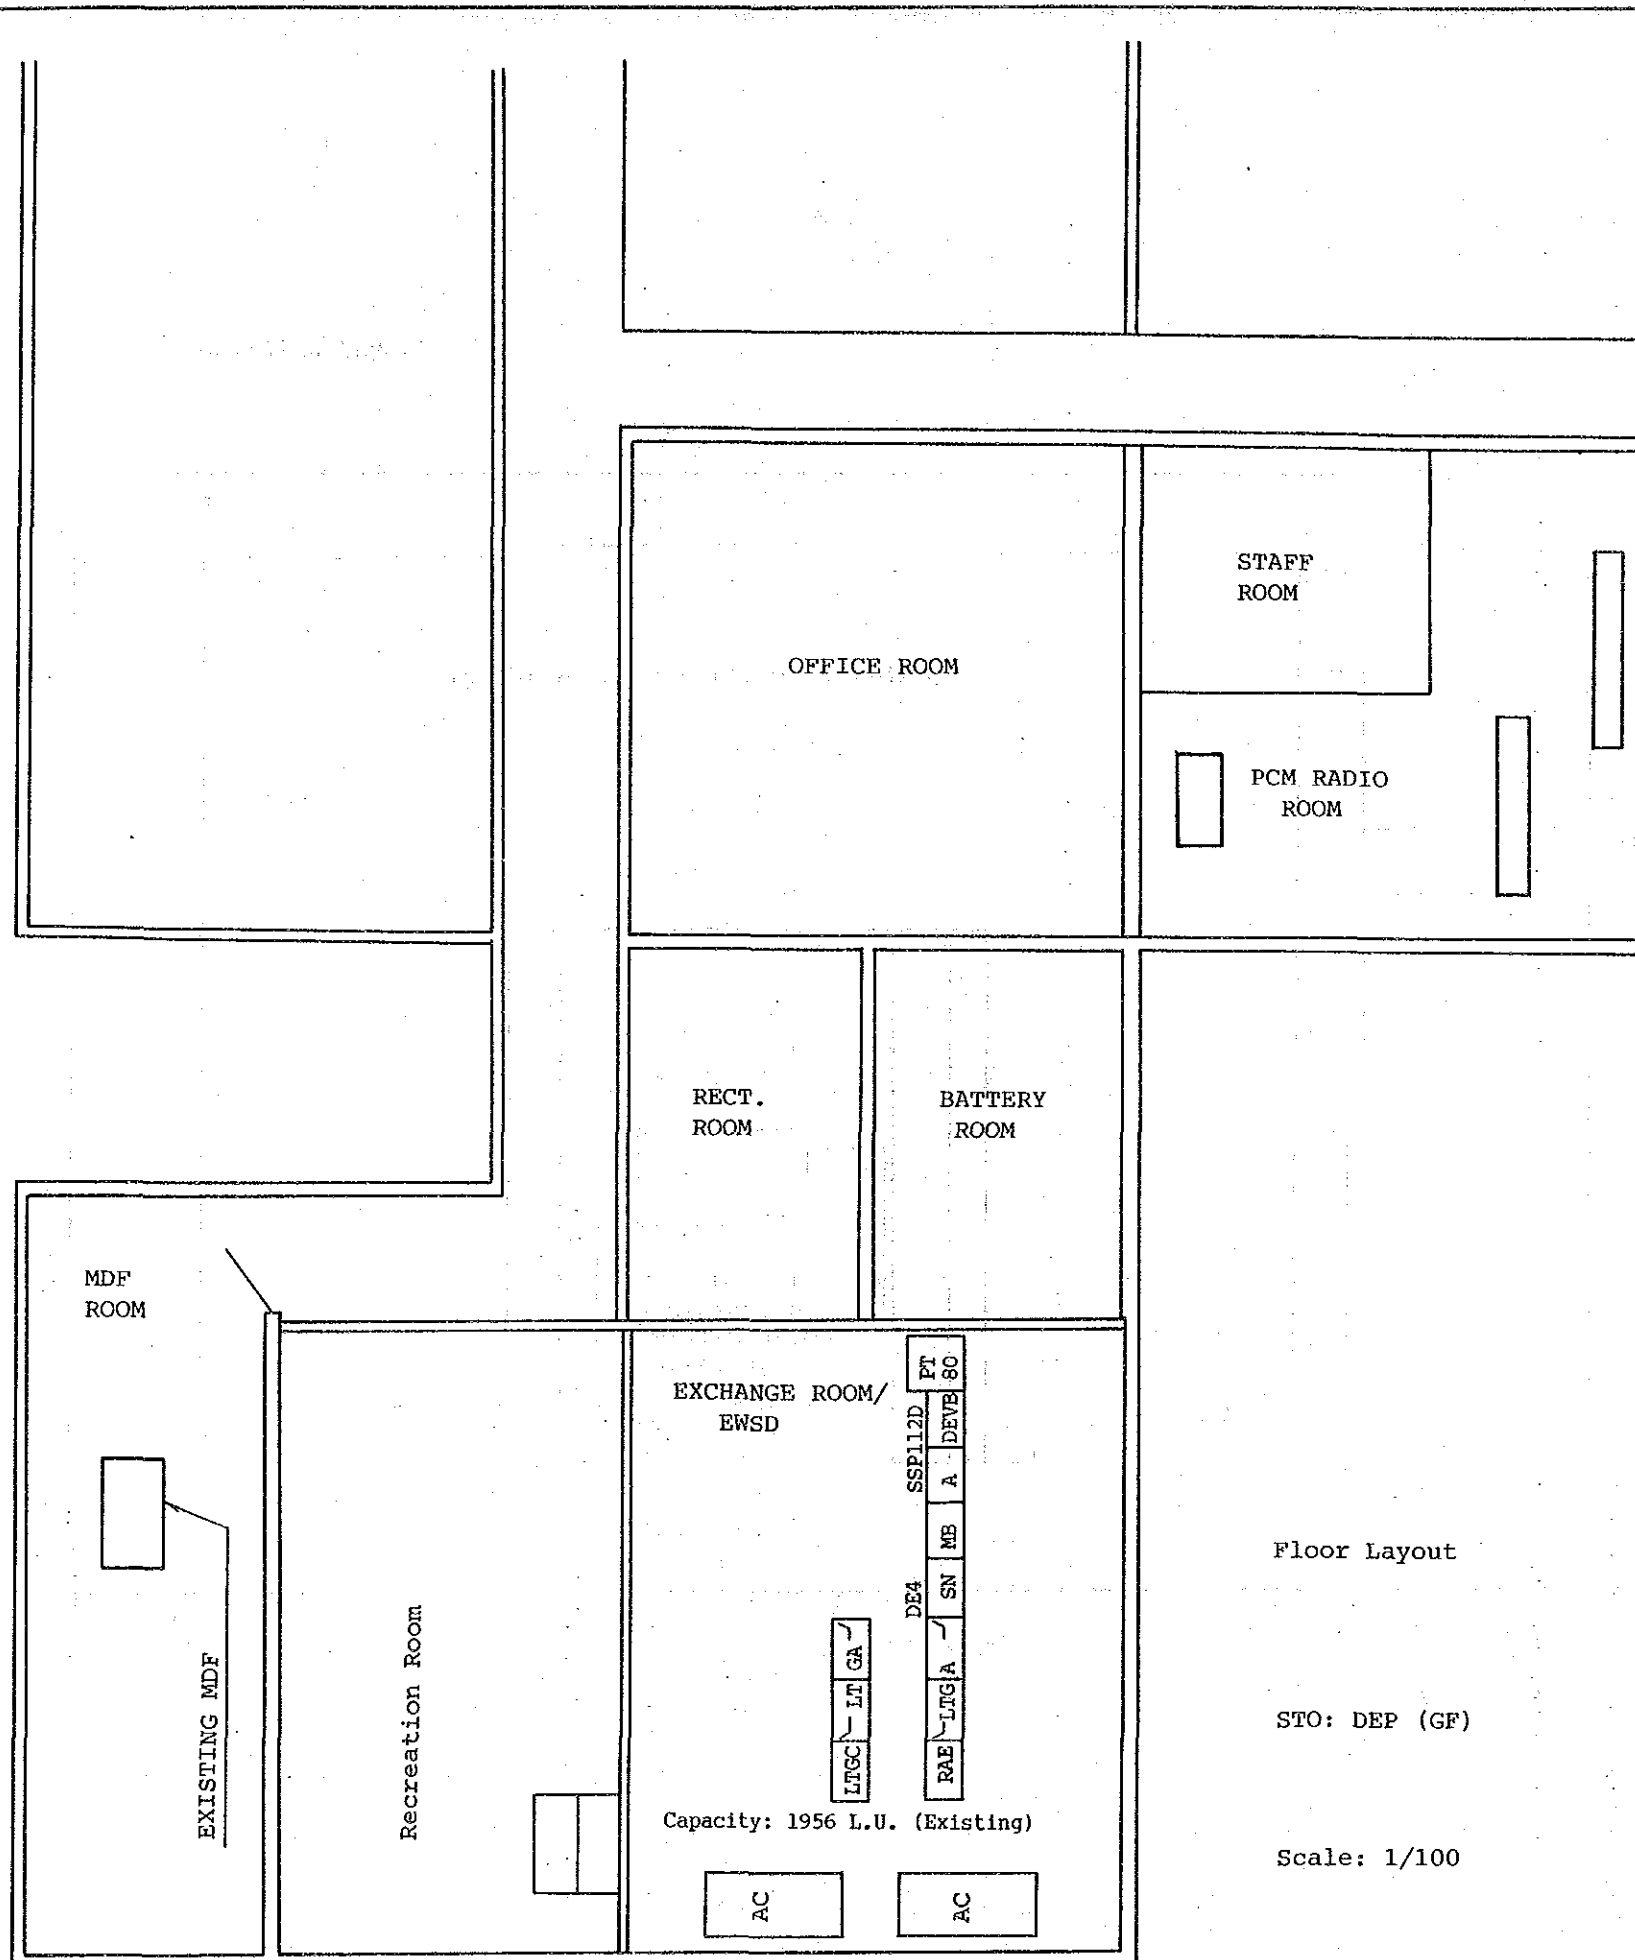

Floor Layout


STO: DEP (GF)

Scale: 1/100


EXCHANGE NAME	NAME OF DRAWING	SCALE
DEP	Floor Layout	1/100

Site: GB1

Building Layout

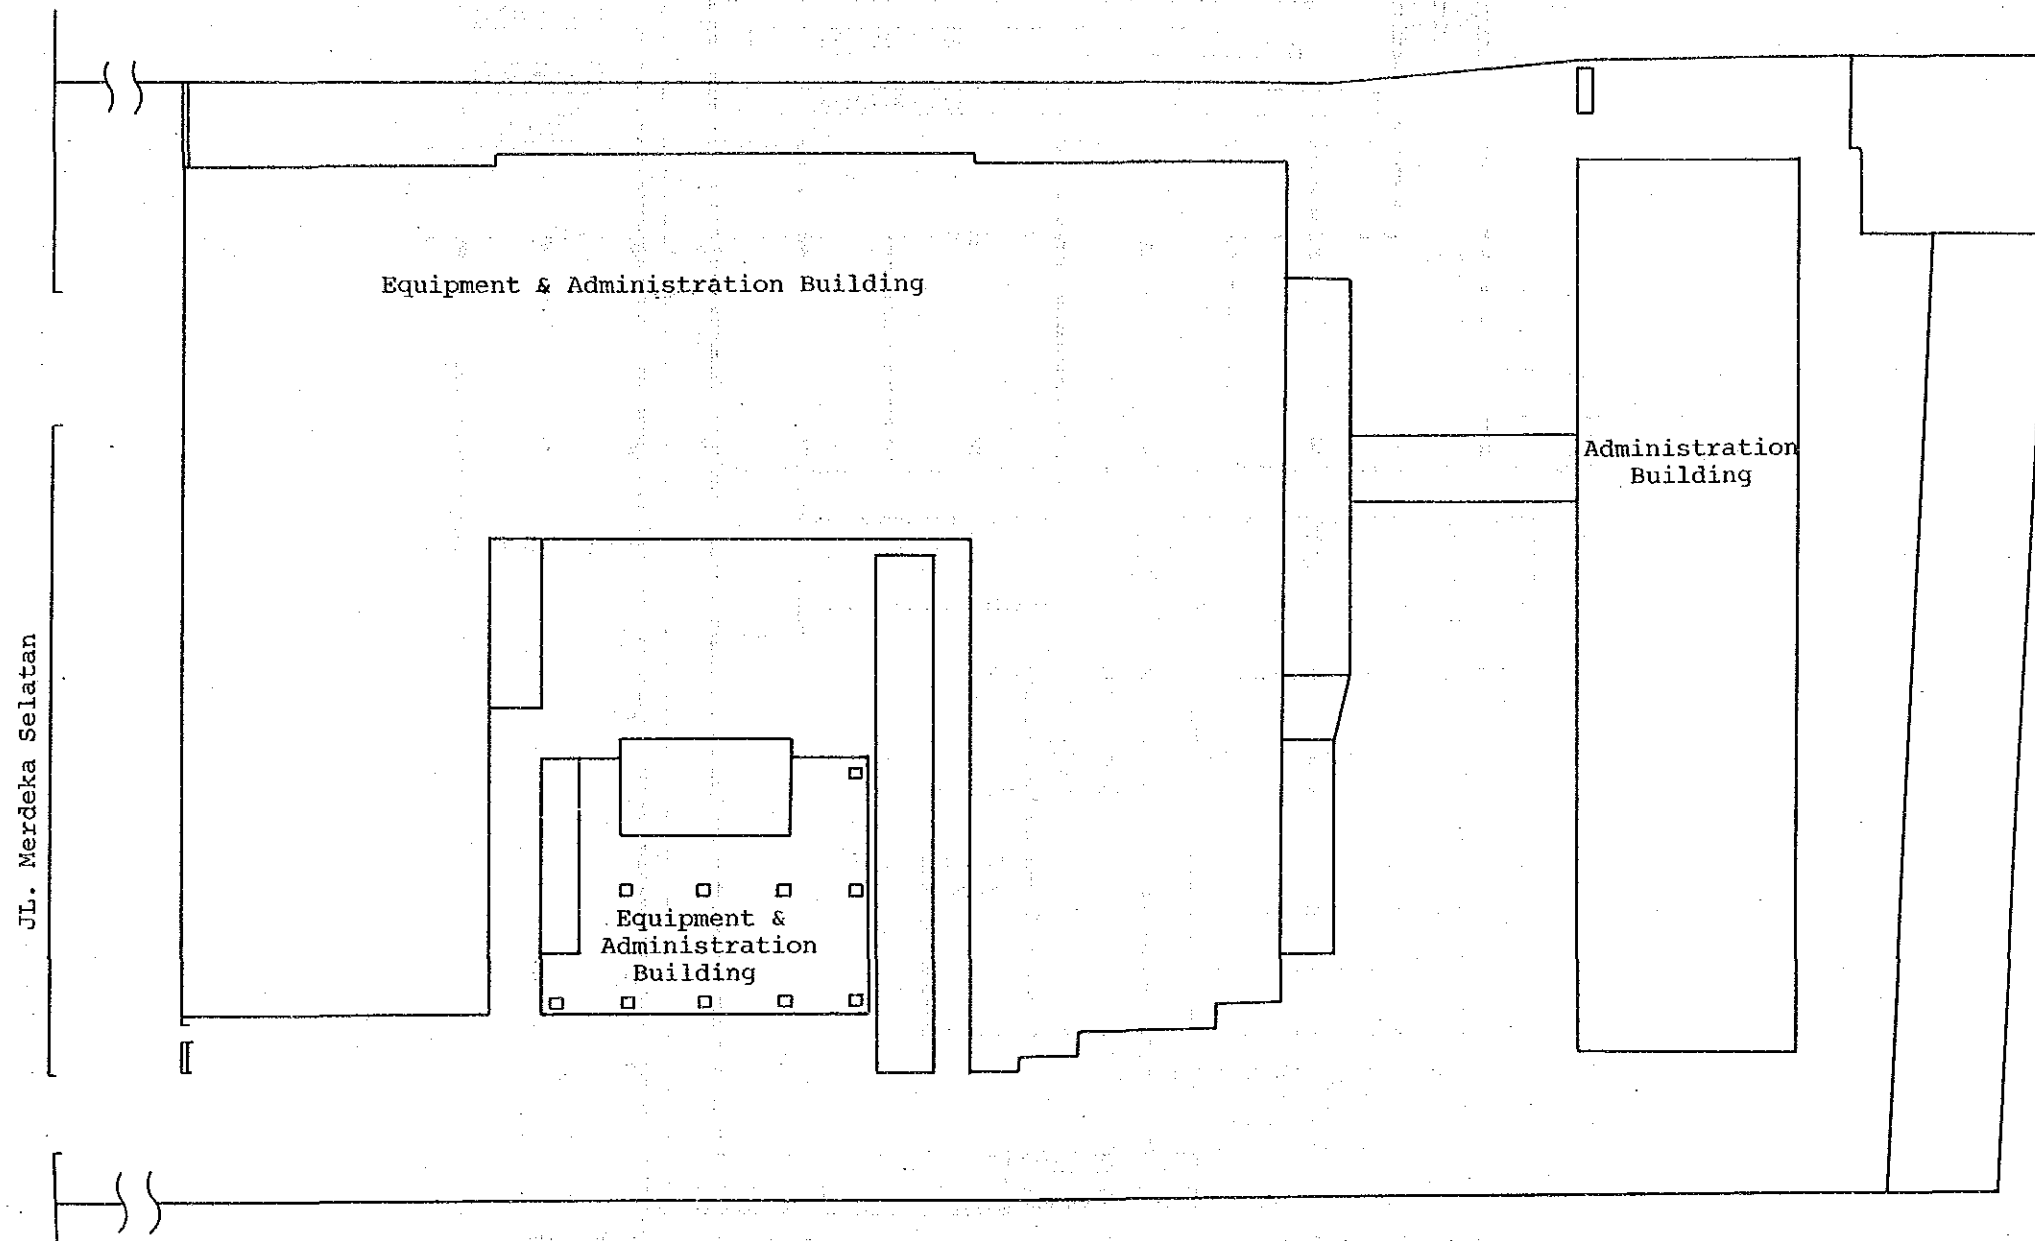


EXCHANGE NAME	NAME OF DRAWING	SCALE
GB1	Building Layout	

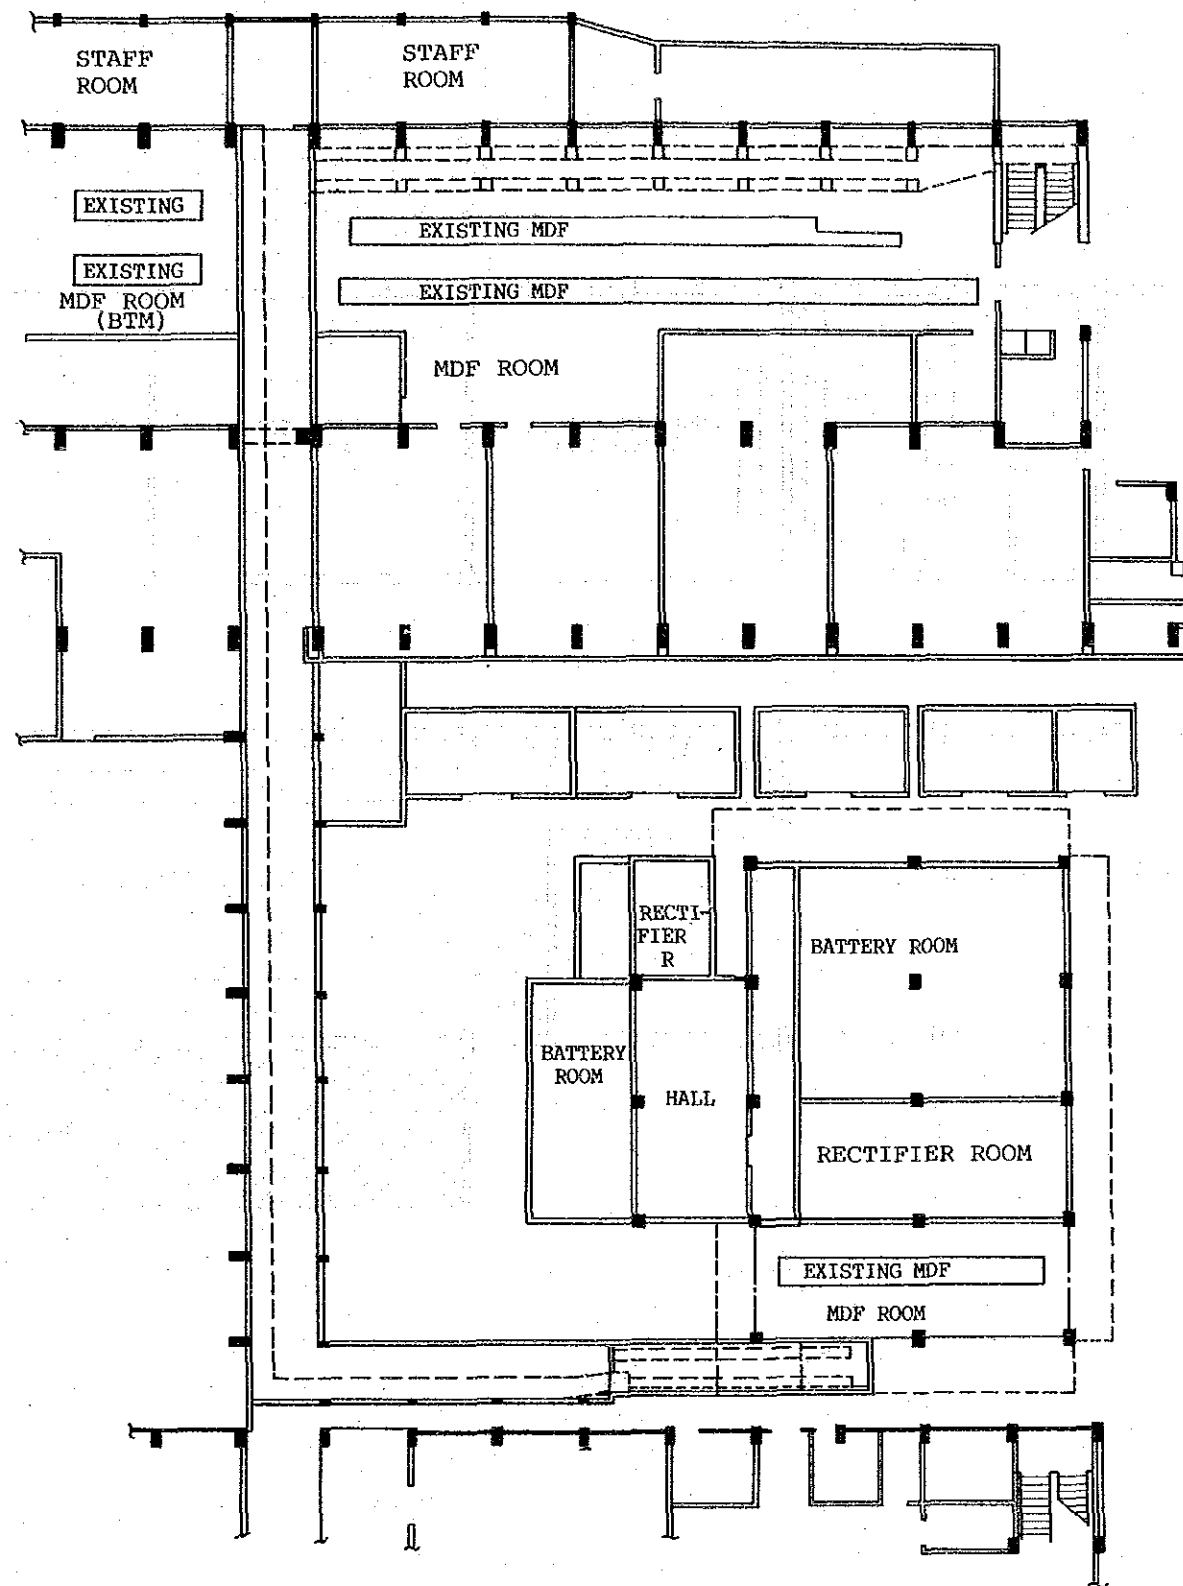

Gambir I (Ground Floor)

EXCHANGE NAME	NAME OF DRAWING	SCALE
GB1	Floor Layout	


FLOOR LAYOUT

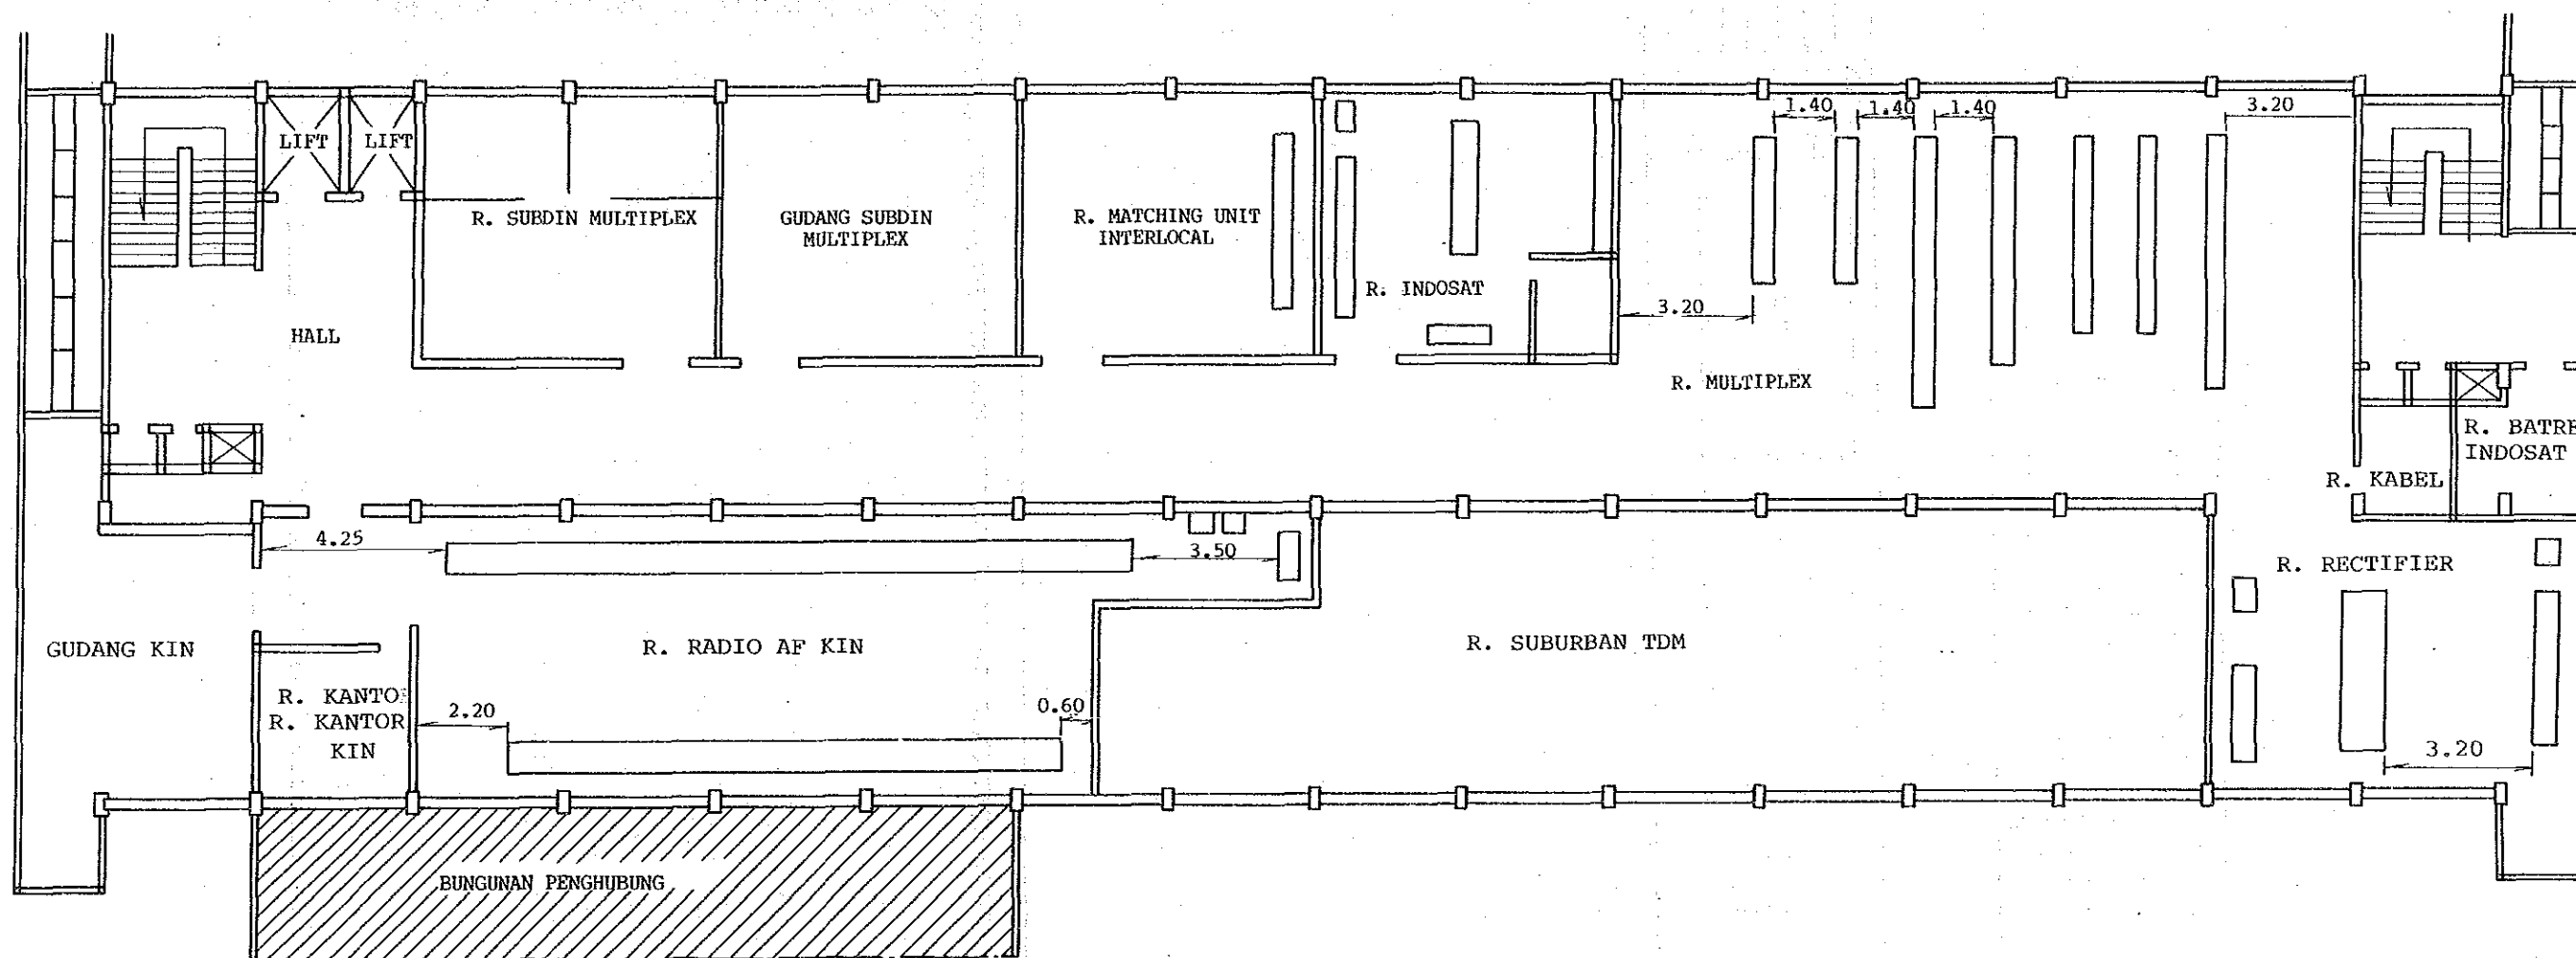

STO: GB1 (5th F)


EXCHANGE NAME	NAME OF DRAWING	SCALE
GB1	Floor Layout	

GB1/EMD
Second Floor

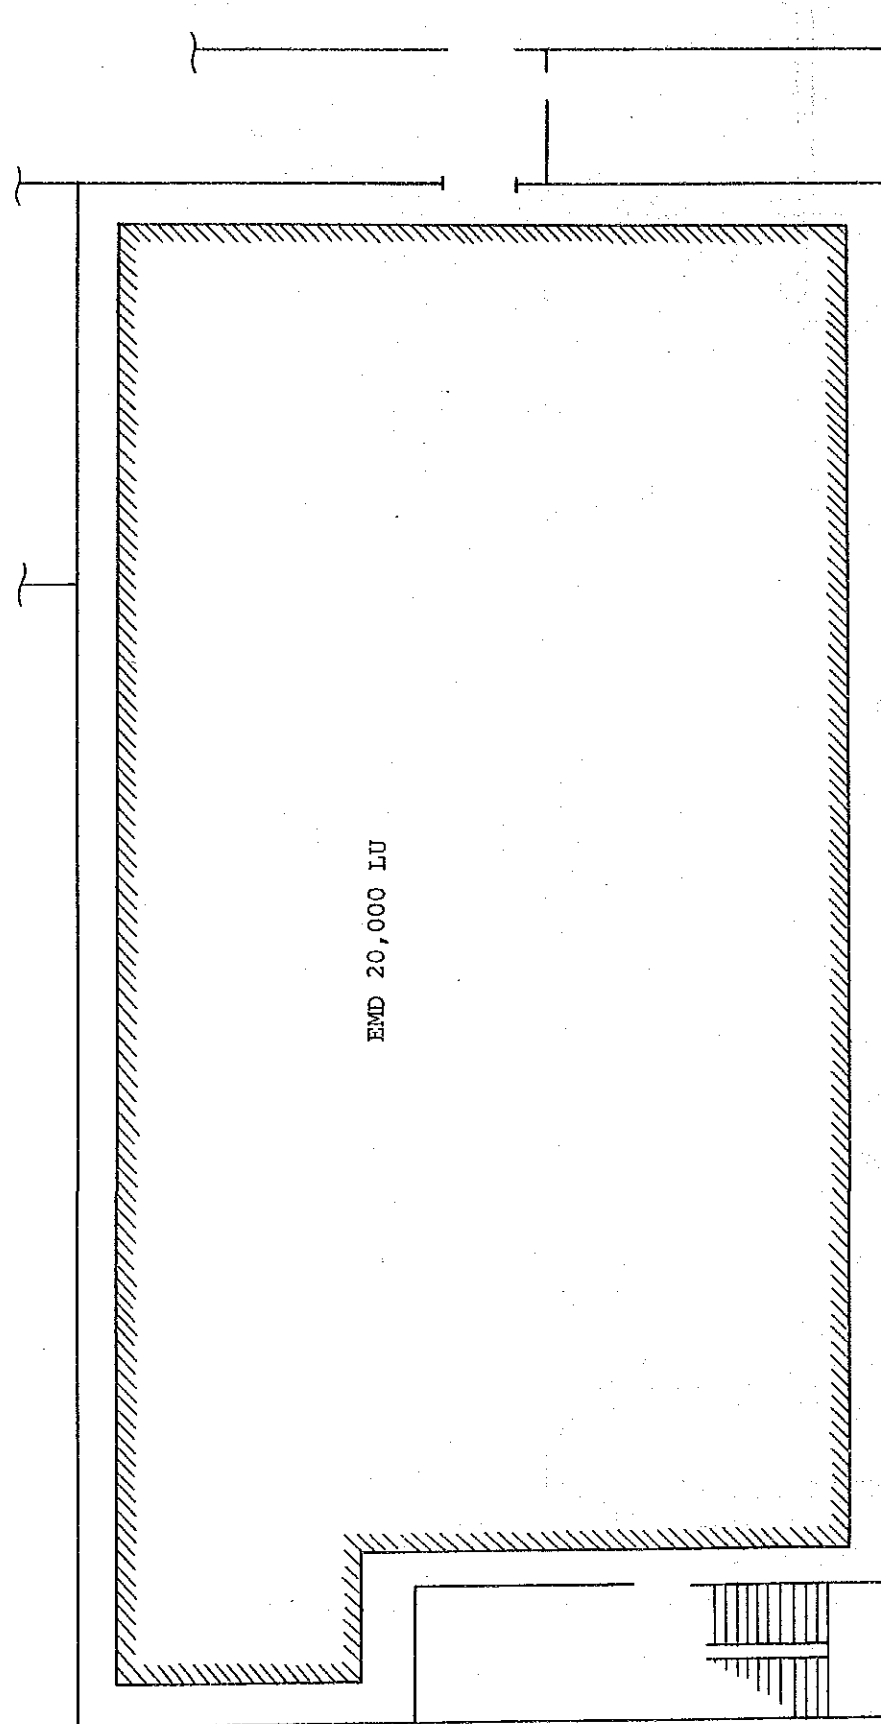


Scale: 1/200

GB1/PRX
Fourth Floor

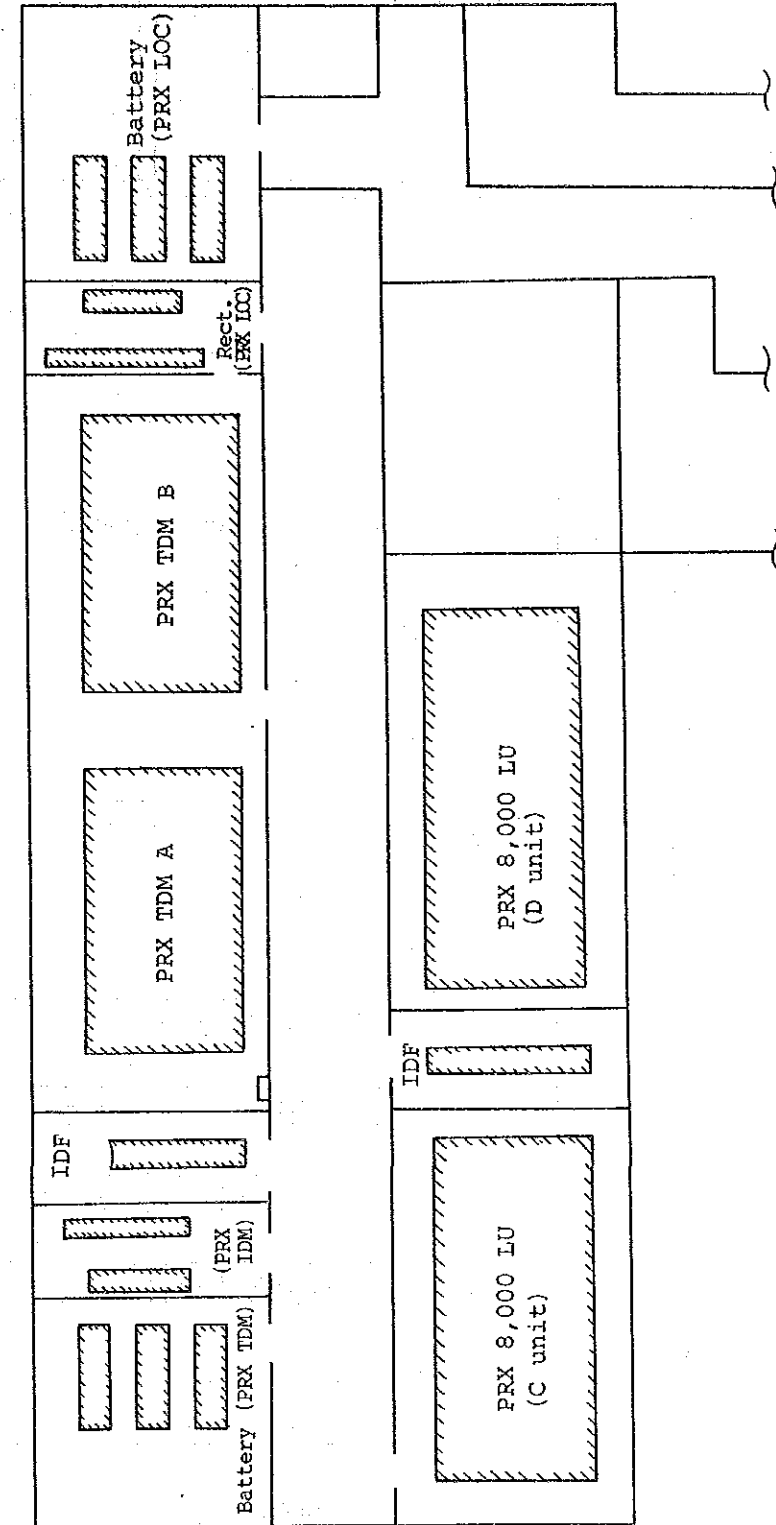

Scale: 1/200

EXCHANGE NAME	NAME OF DRAWING	SCALE
GB1	Floor Layout	1/200

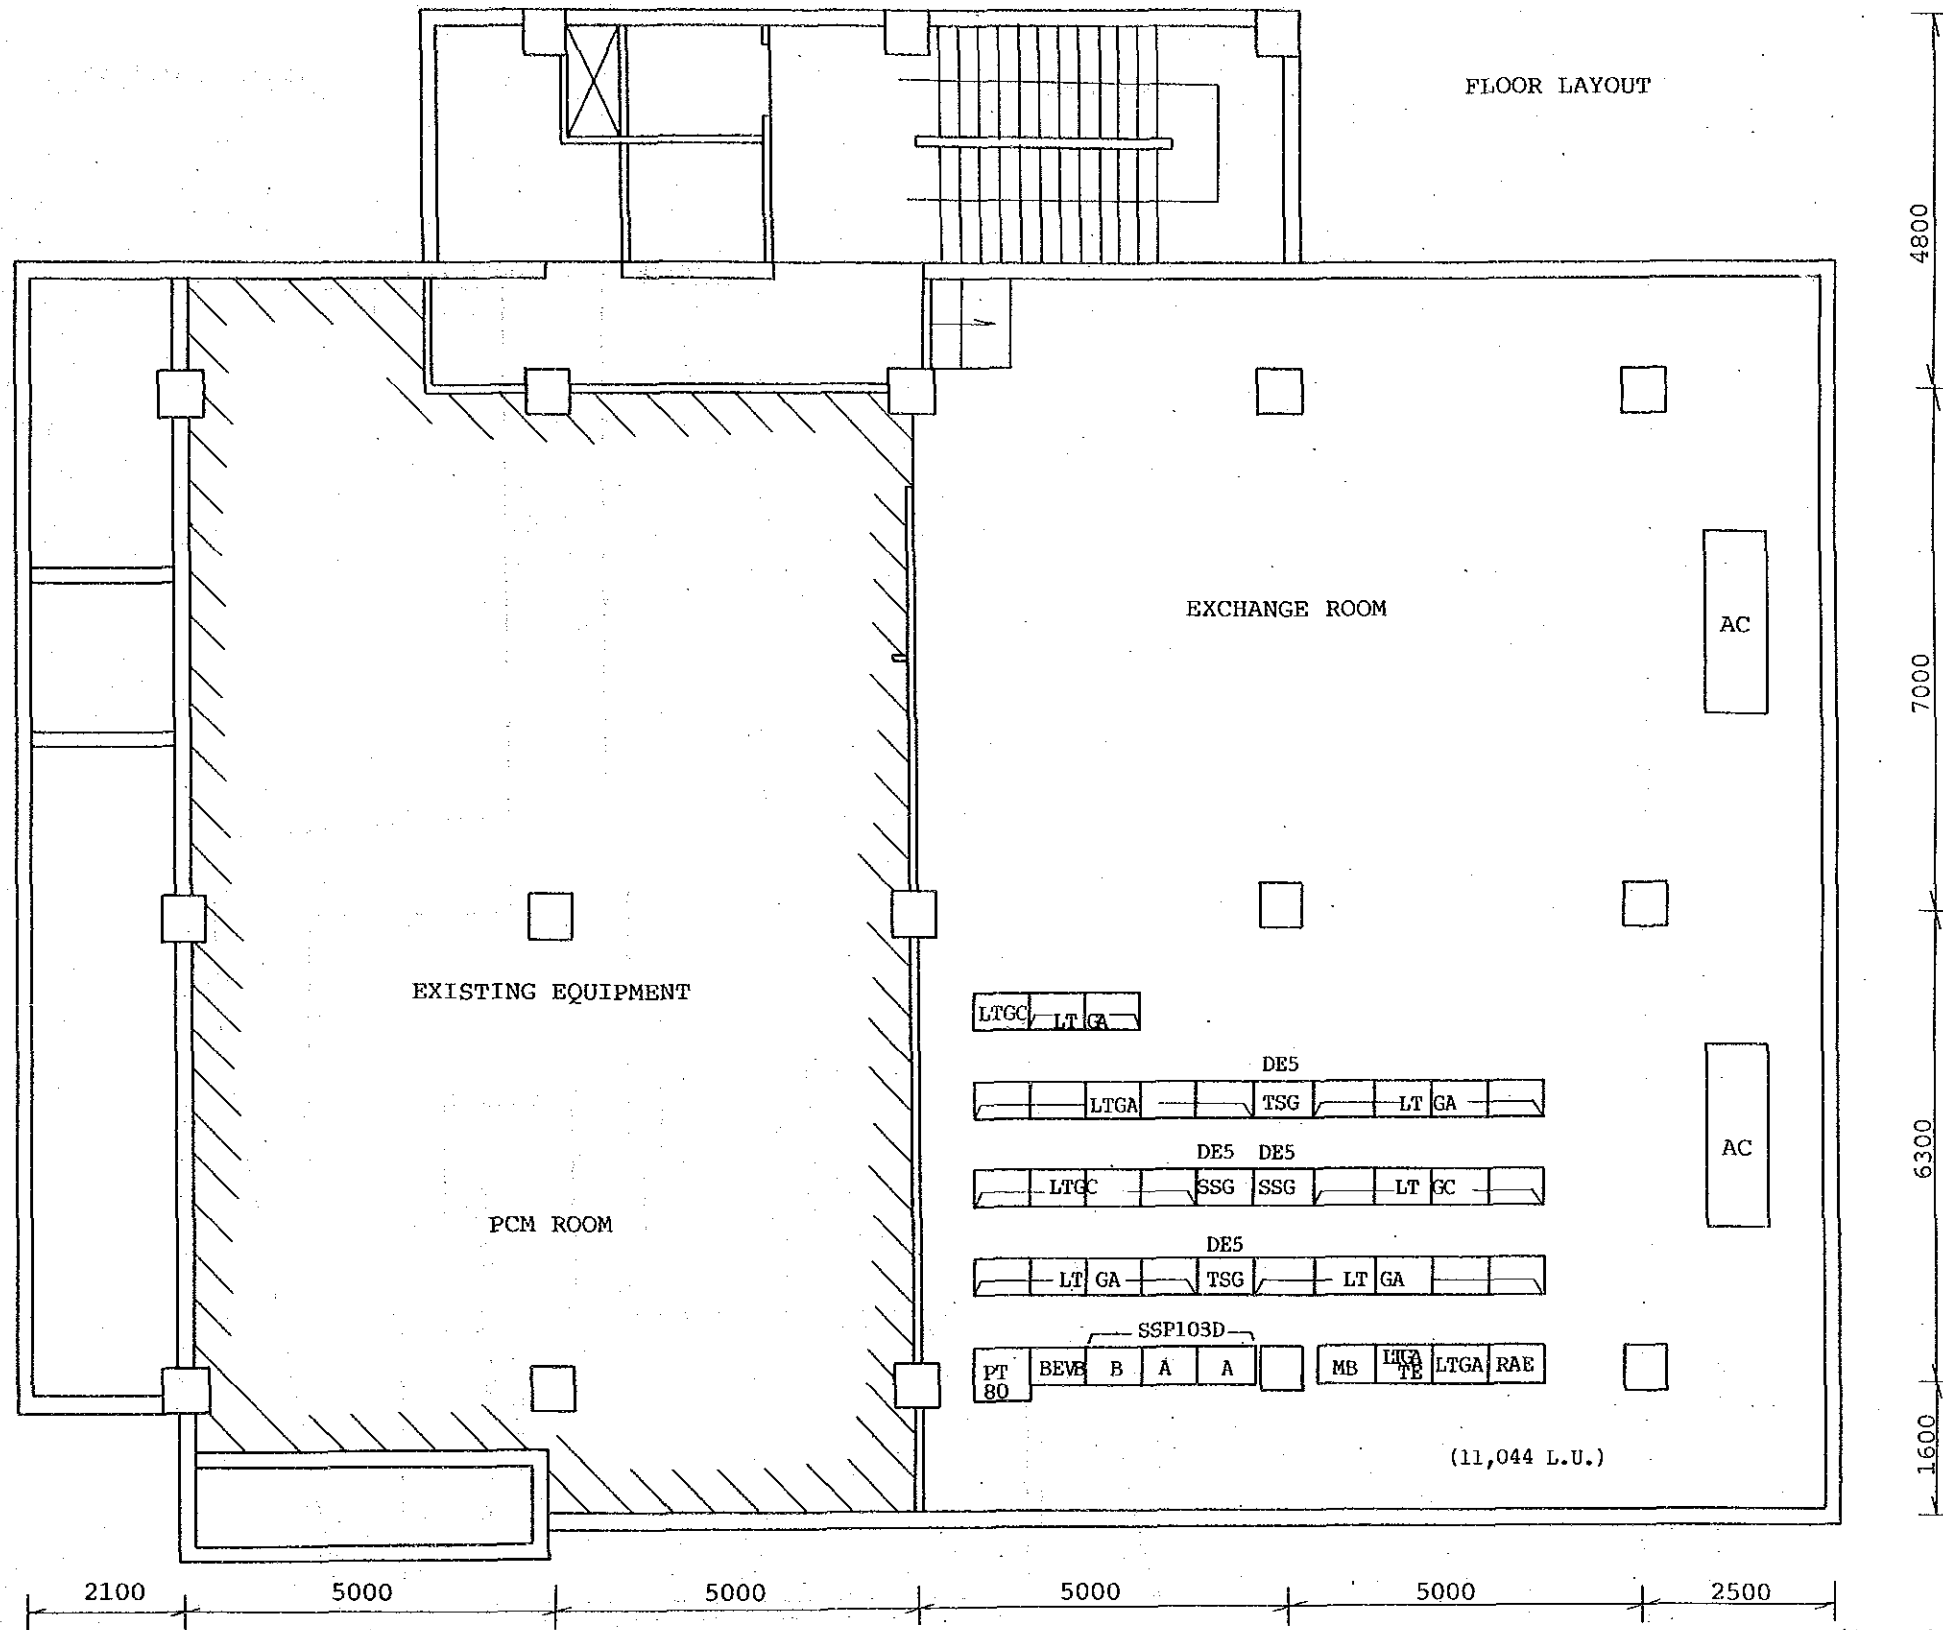

FLOOR LAYOUT

EXCHANGE ROOM

EXISTING EQUIPMENT

PCM ROOM

AC

AC


(11,044 L.U.)

STO: GB1 (3rd F)
Scale: 1/100


EXCHANGE NAME	NAME OF DRAWING	SCALE
GB1	Floor Layout	1/100

Building Layout

Site: GB2

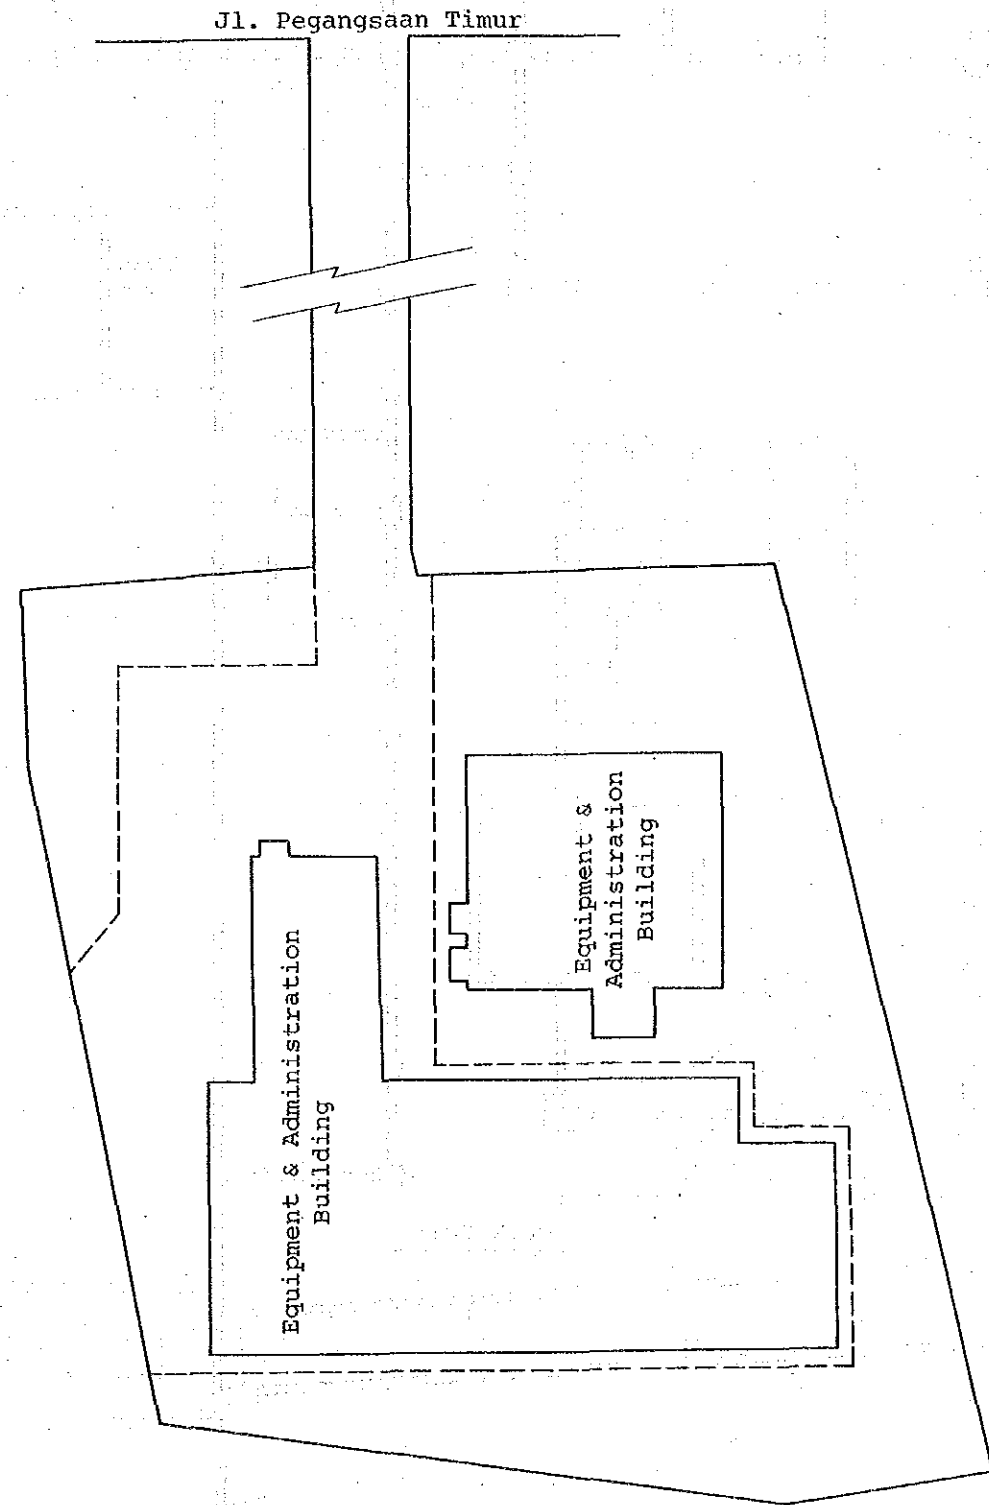


EXCHANGE NAME	NAME OF DRAWING	SCALE
GB2	Building Layout	

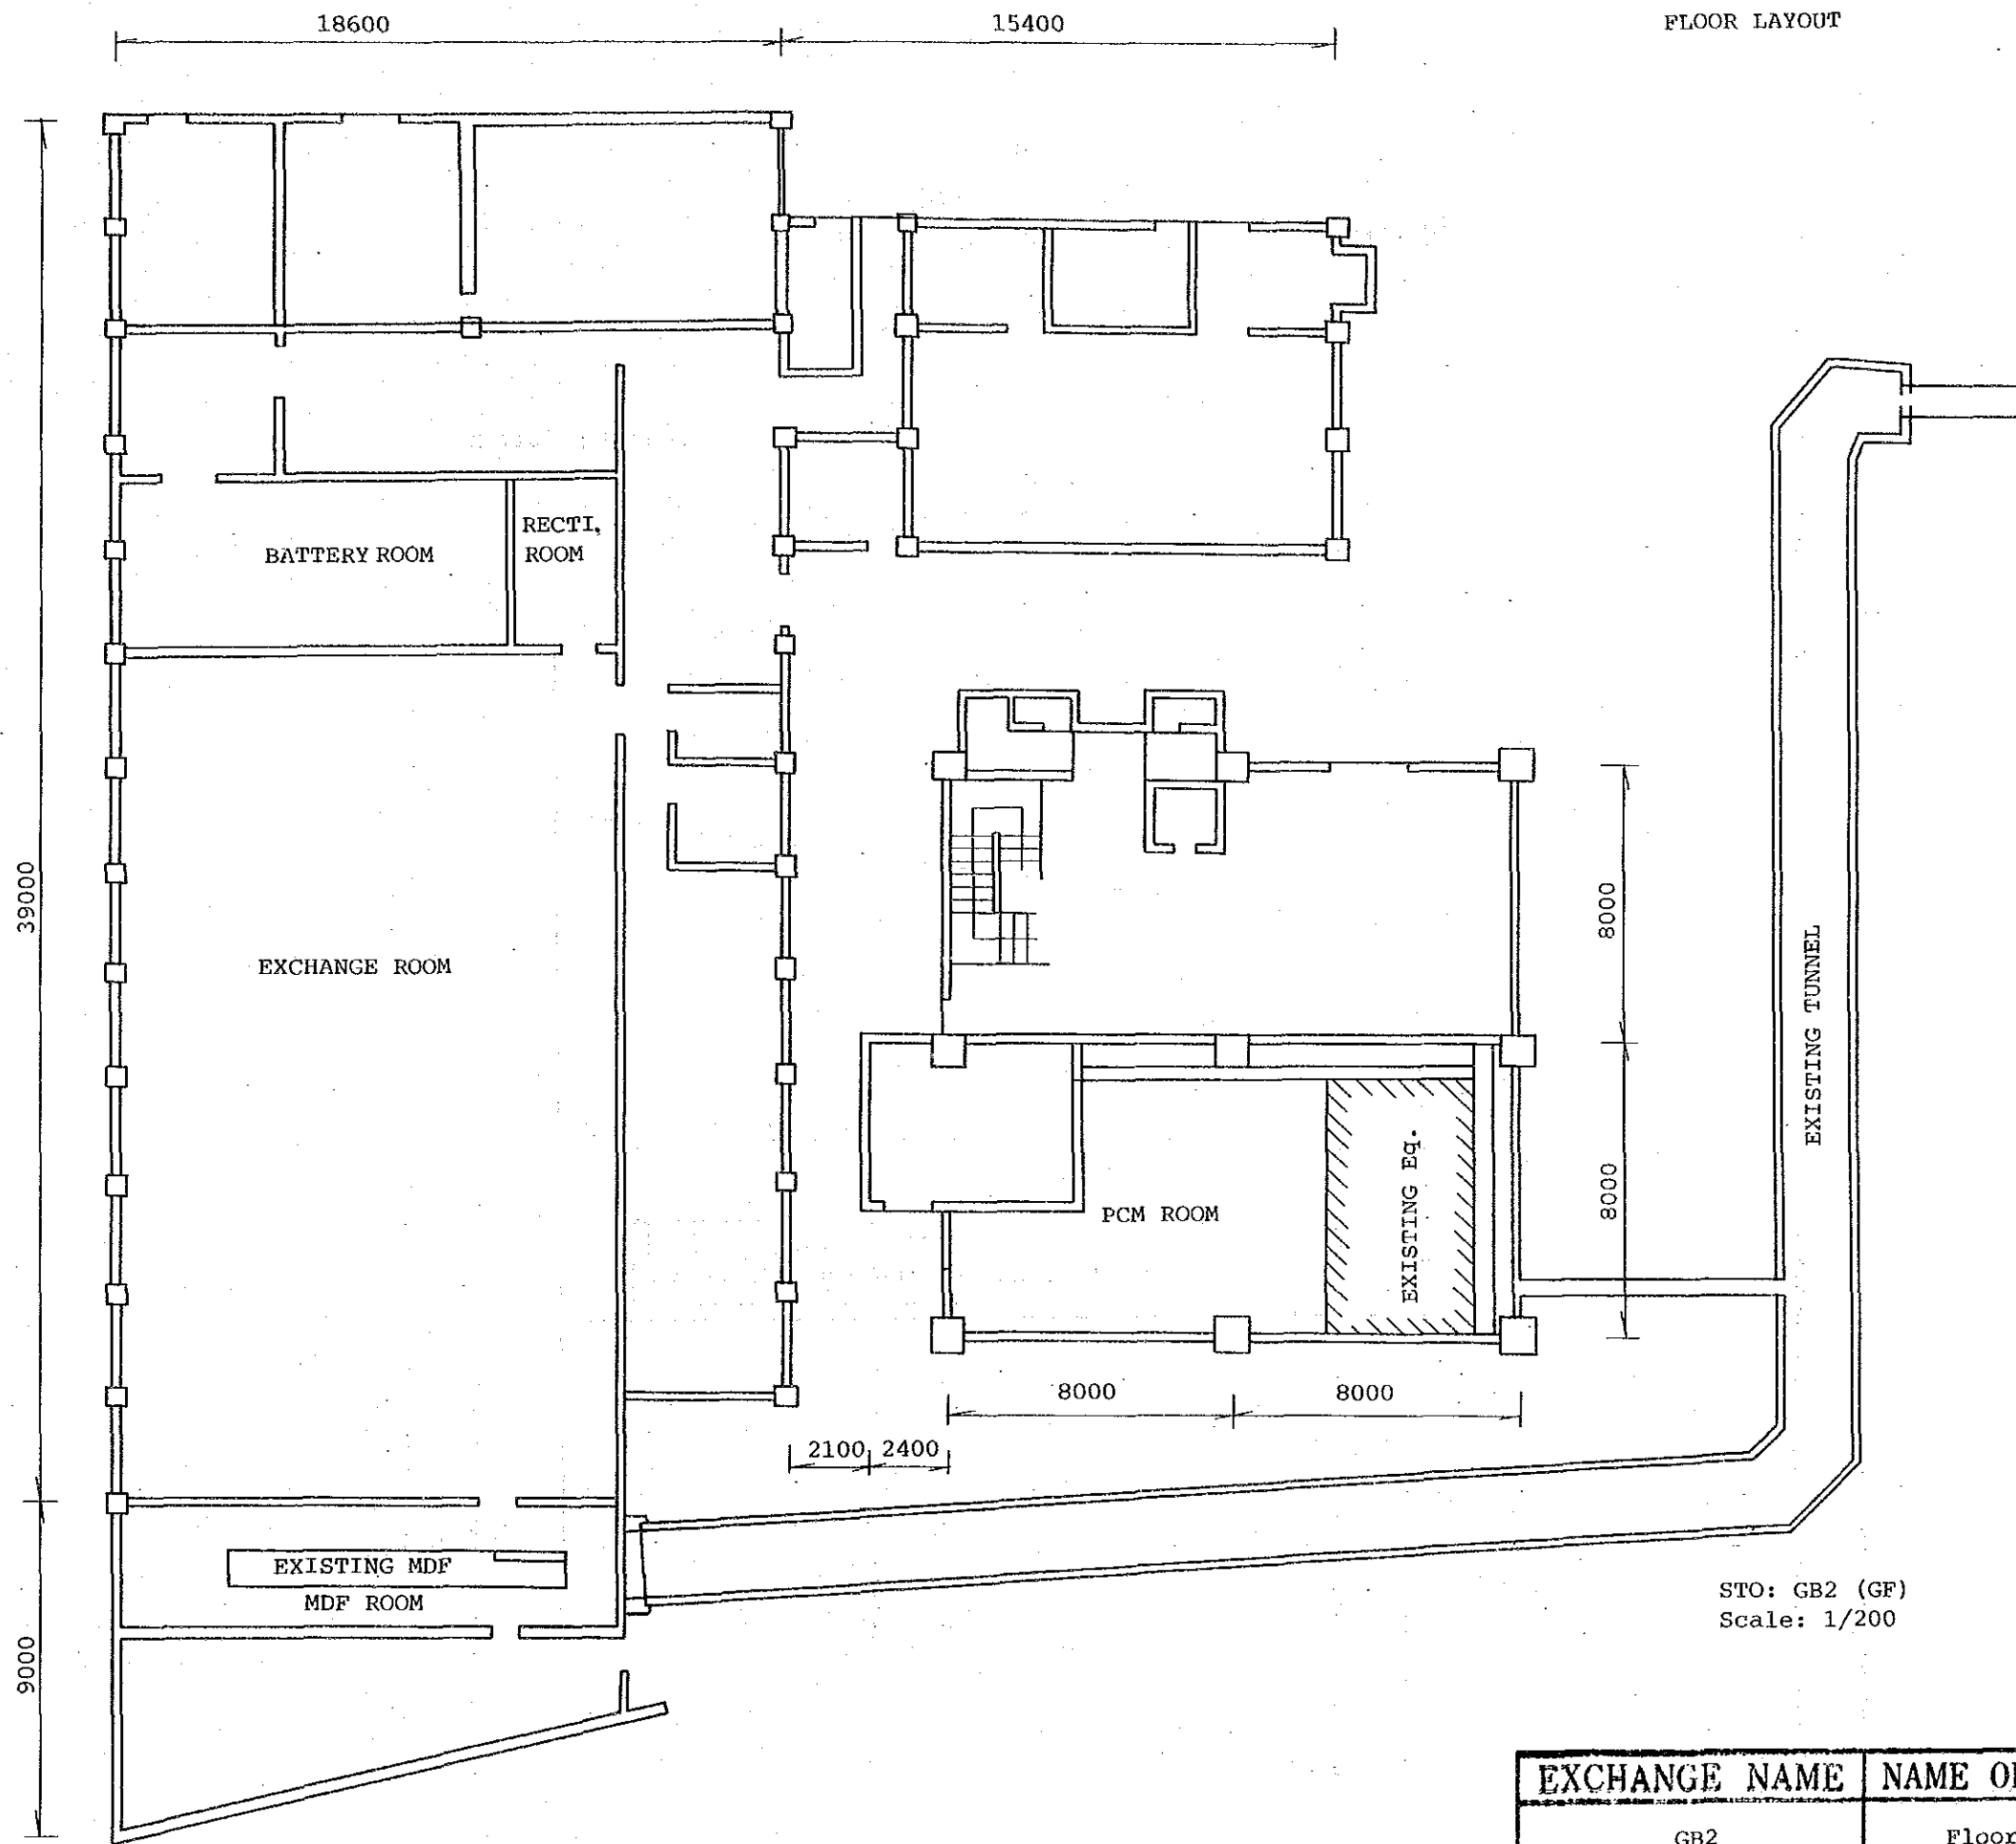

EXCHANGE NAME	NAME OF DRAWING	SCALE
GB2	Floor Layout	1/200


Site: GAN

Building Layout

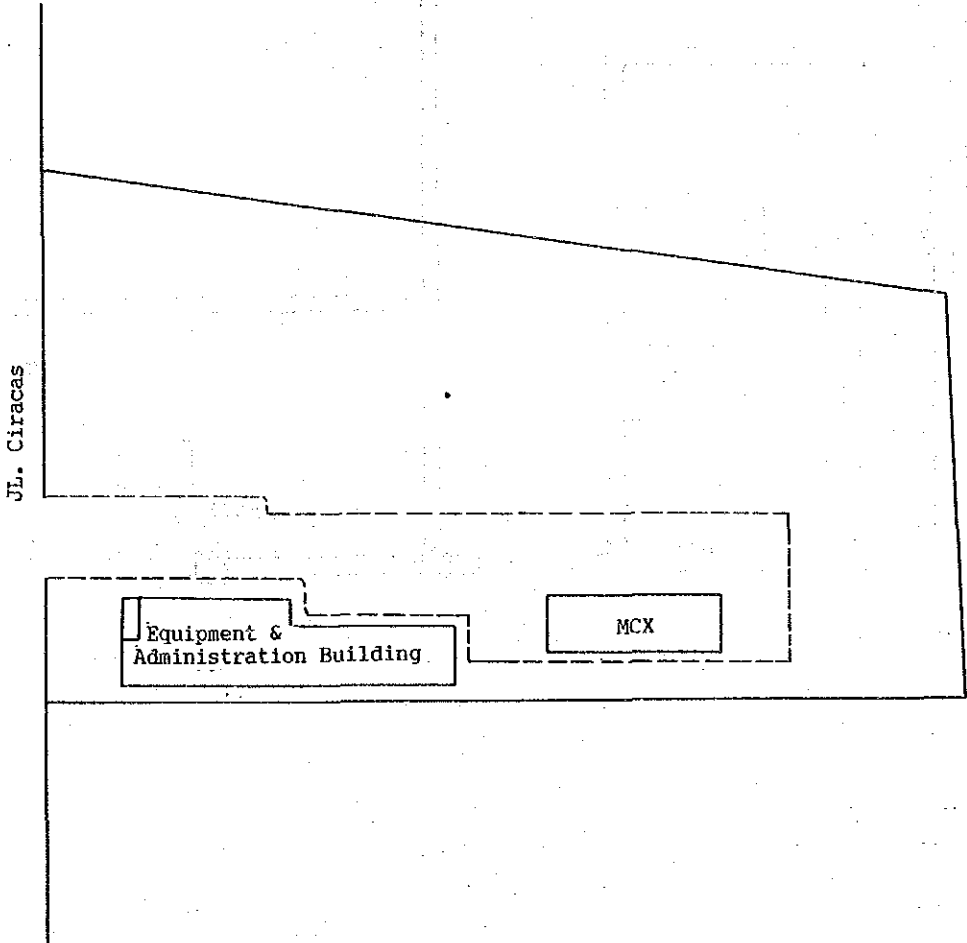

EXCHANGE NAME	NAME OF DRAWING	SCALE
GAN	Building Layout	

FLOOR LAYOUT

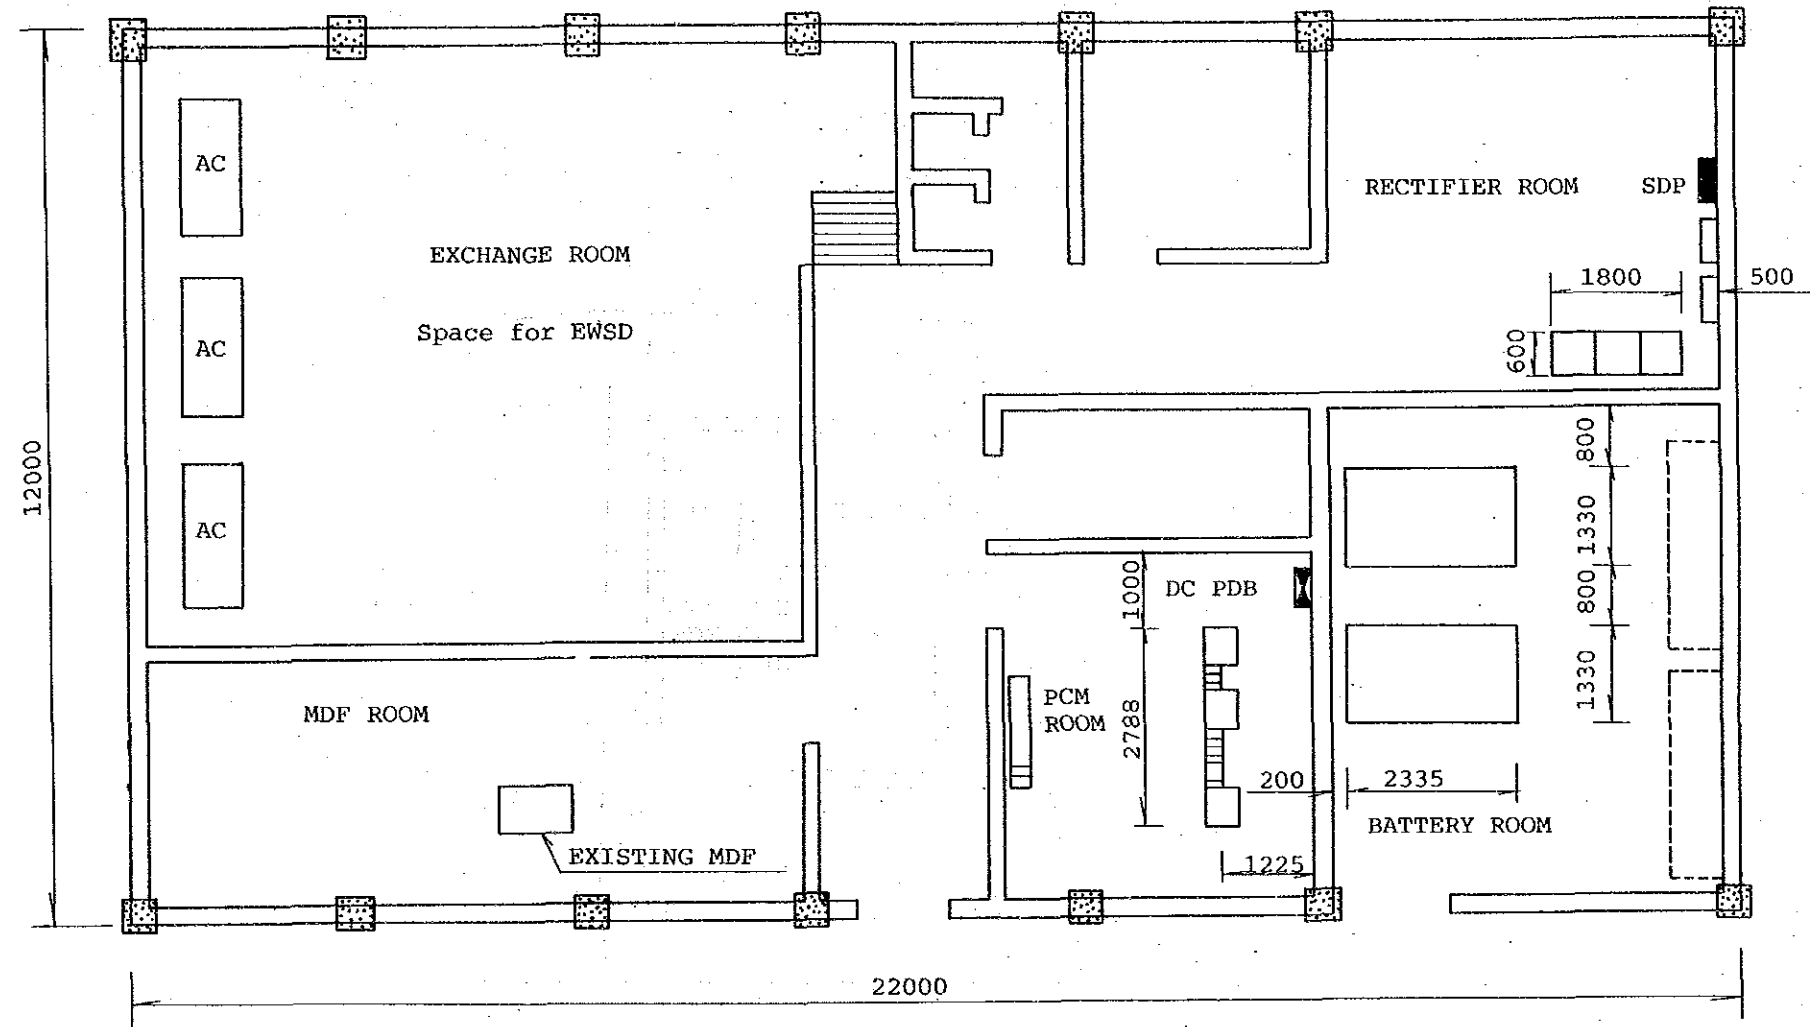


STO: GAN (GF)

Scale: 1/100

EXCHANGE NAME	NAME OF DRAWING	SCALE
GAN	Floor Layout	1/100


Site: JAG

Building Layout

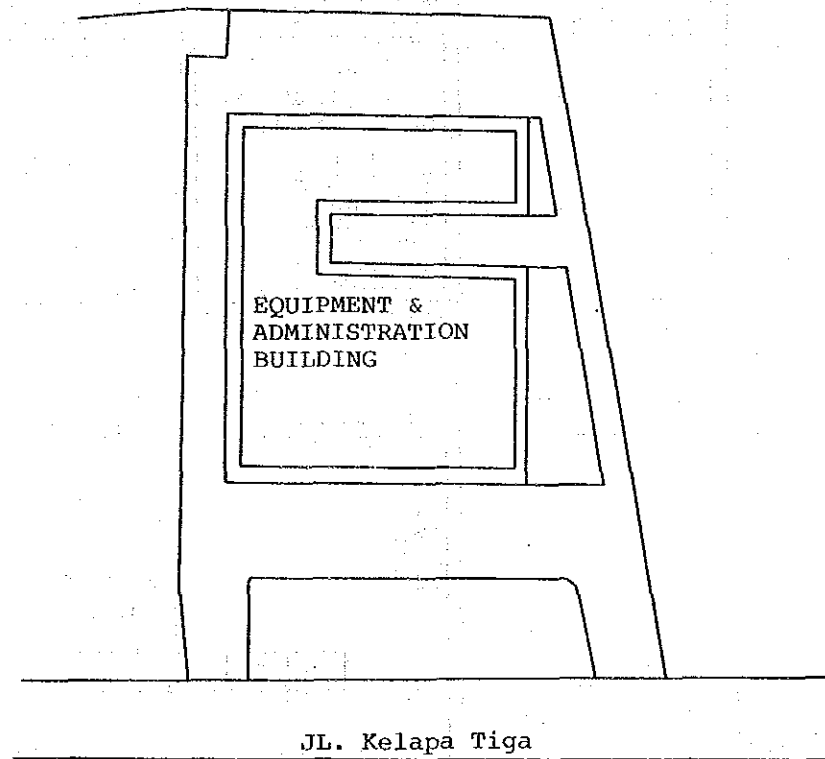

EXCHANGE NAME	NAME OF DRAWING	SCALE
JAG	Building Layout	

FLOOR LAYOUT

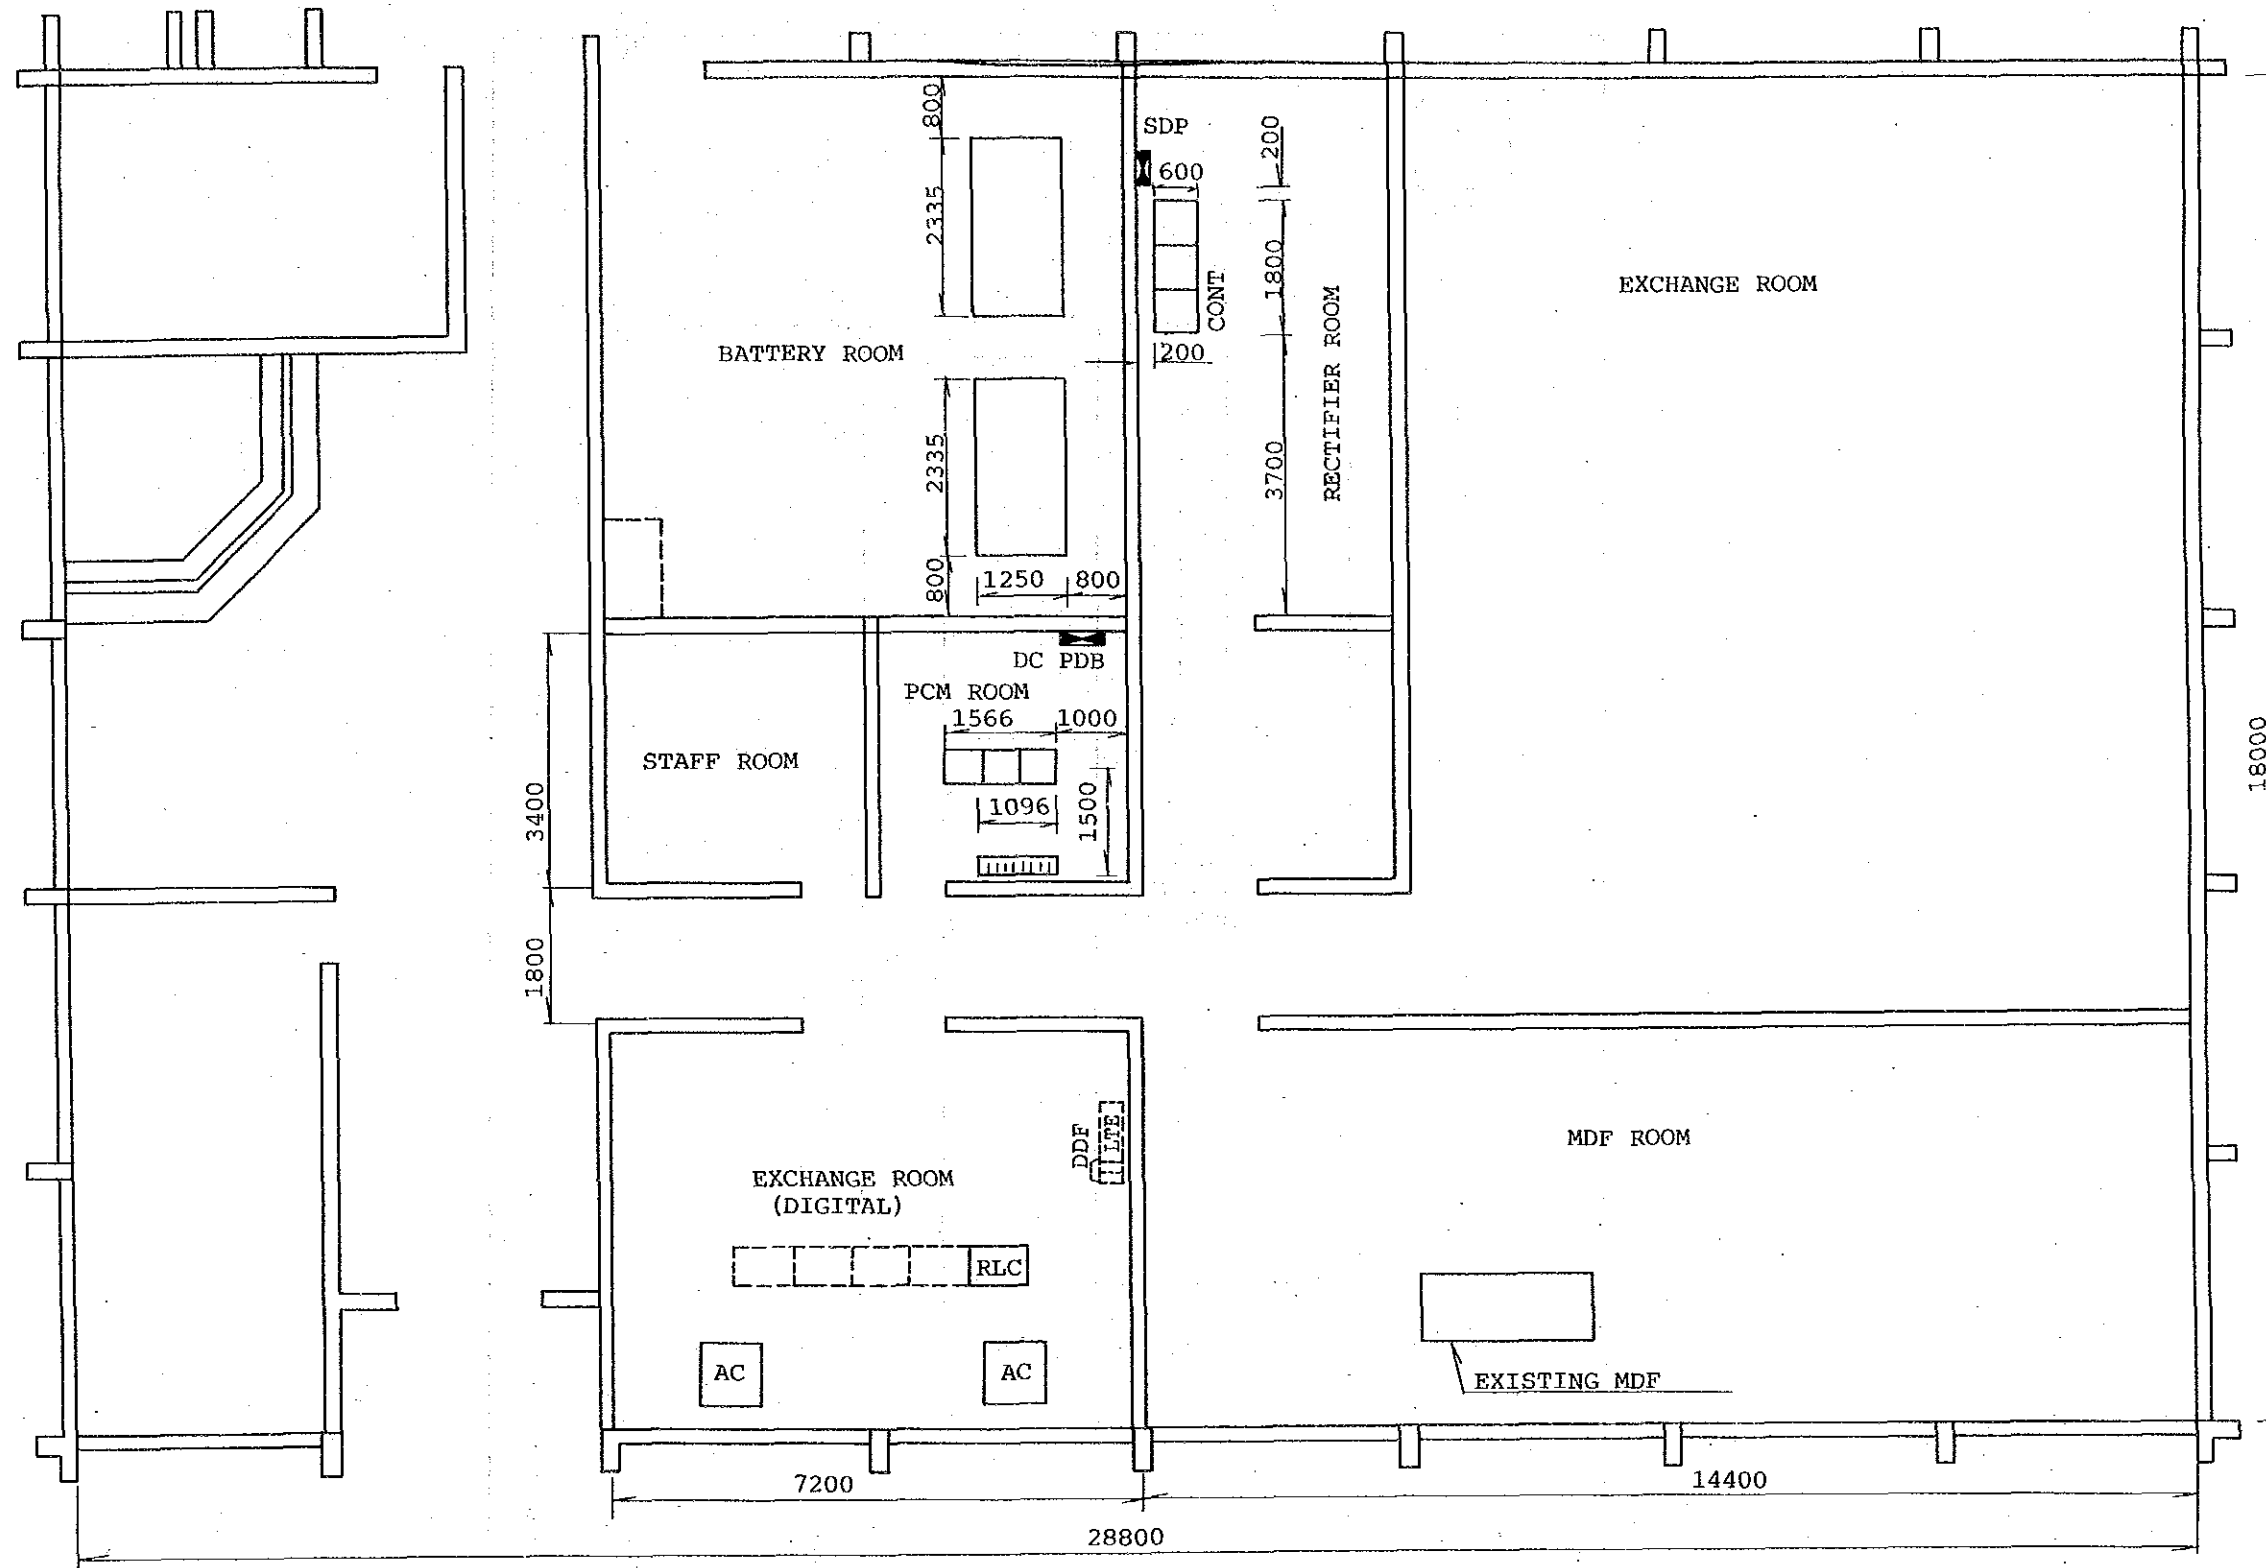


STO: JAG (GF)
Scale: 1/100

EXCHANGE NAME	NAME OF DRAWING	SCALE
JAG	Floor Layout	1/100

Building Layout


Site: JT2

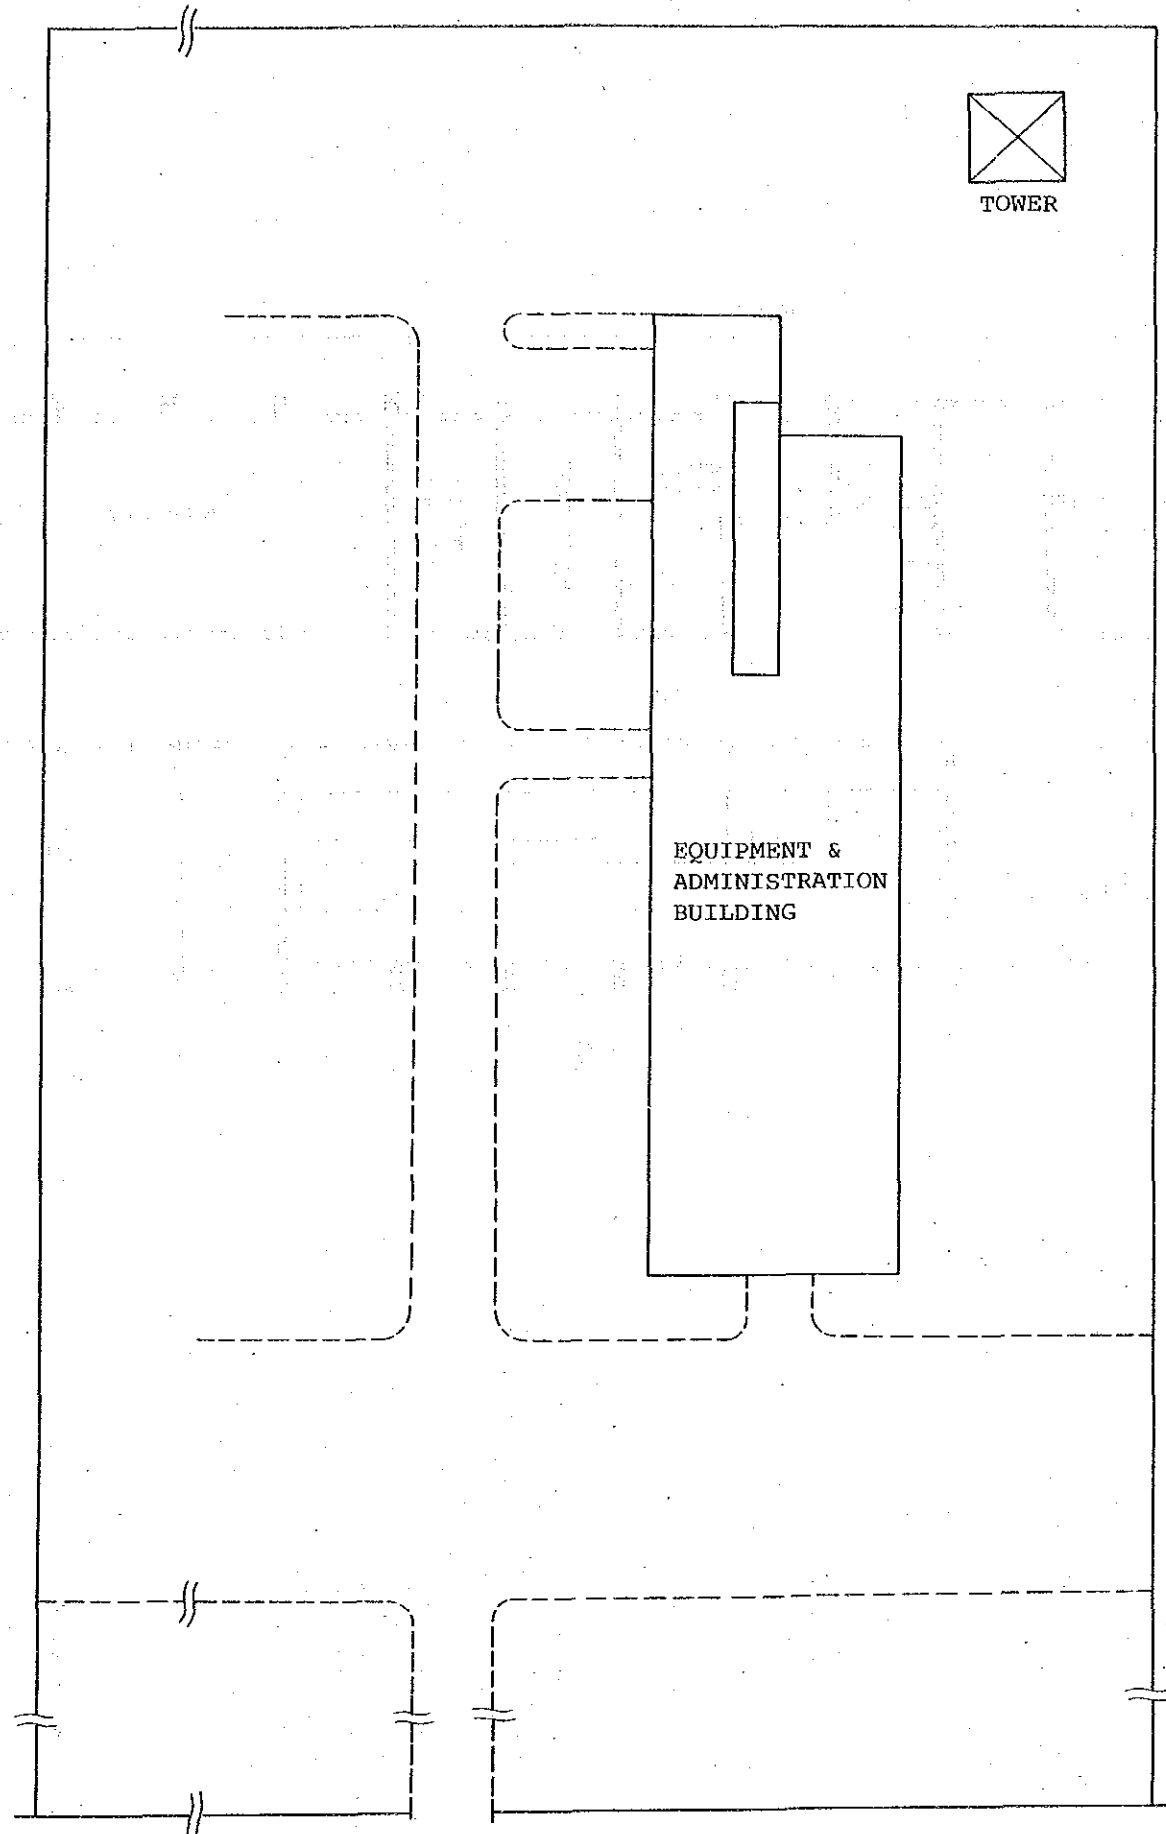

JL. D.I. PANJAITAN

EXCHANGE NAME	NAME OF DRAWING	SCALE
JT	Building Layout	

FLOOR LAYOUT

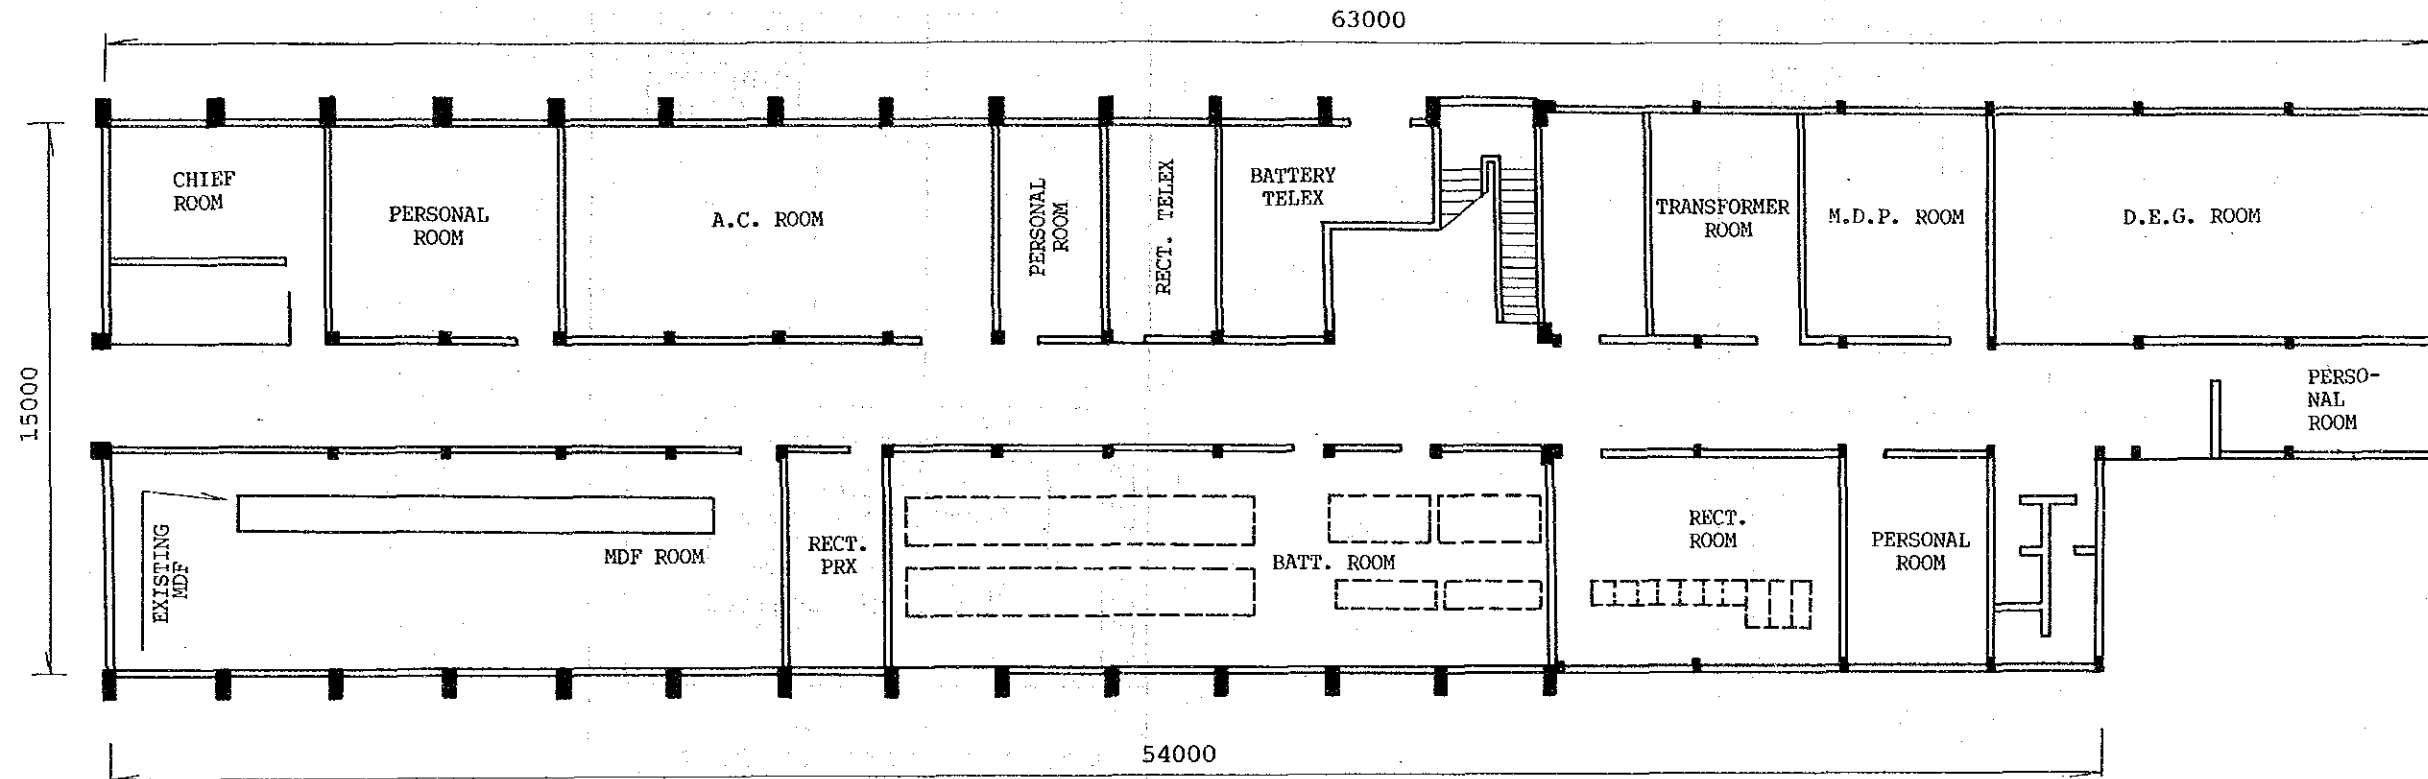

STO: JT2 (GF) Scale: 1/200



EXCHANGE NAME	NAME OF DRAWING	SCALE
JT	Floor Layout	1/200

JT/PRX
EWS

JT2


First Floor

Third Floor

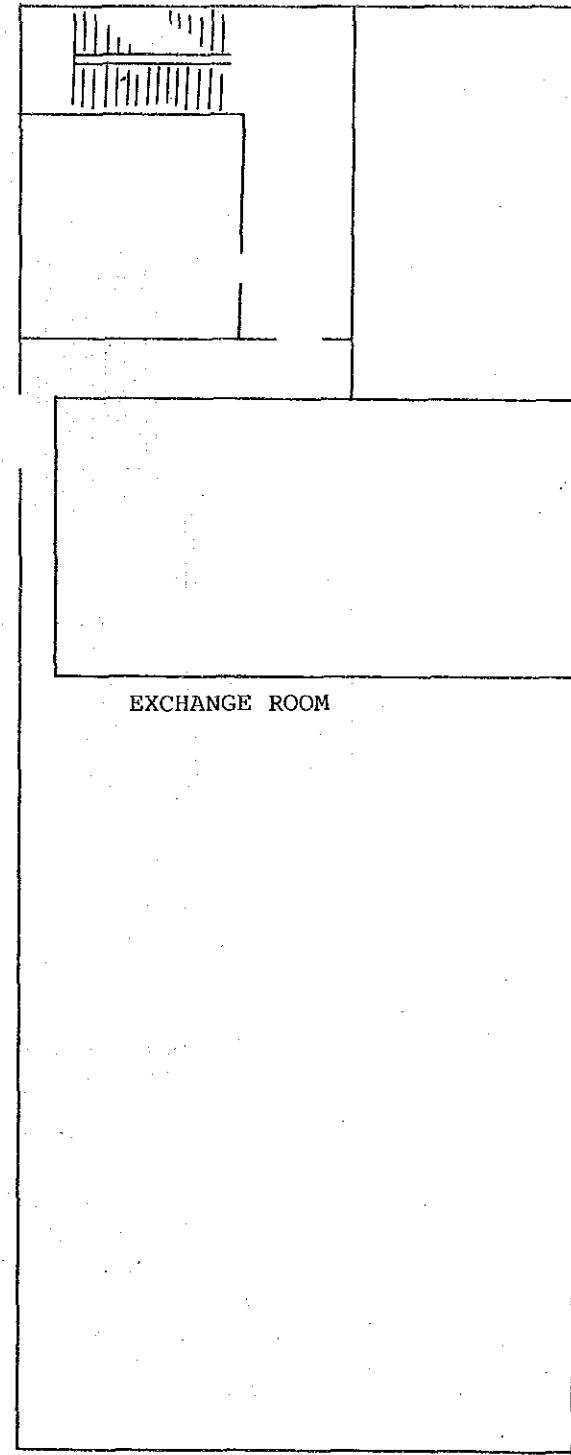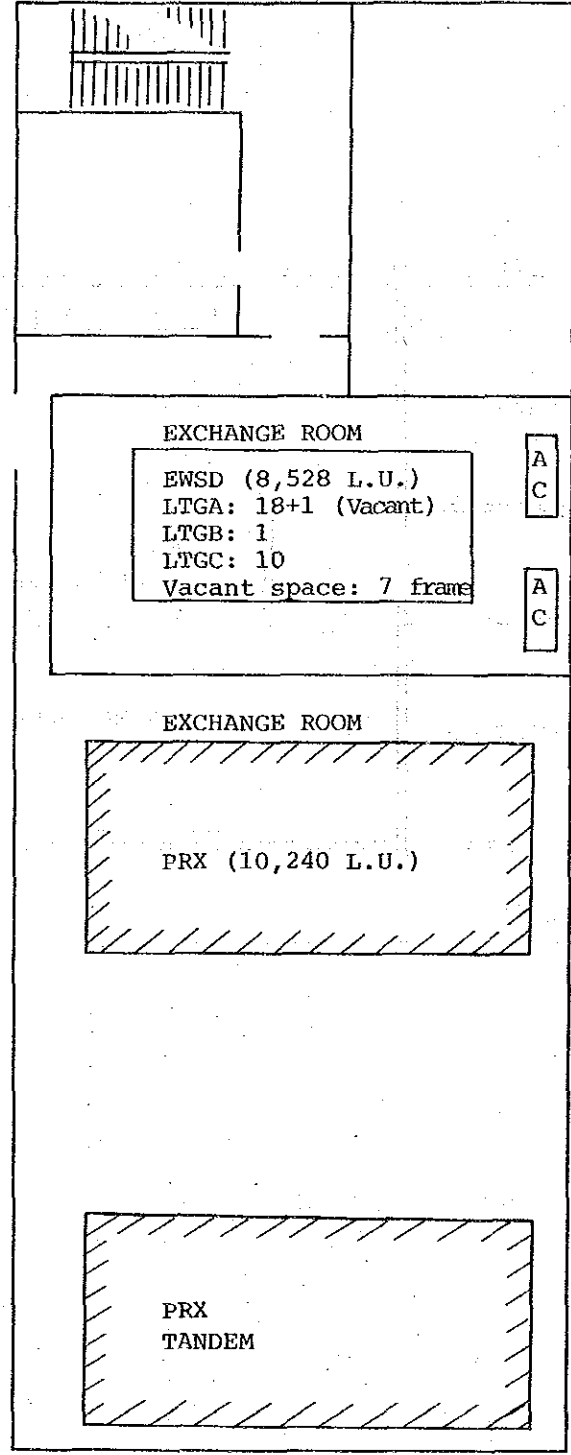

EXCHANGE NAME	NAME OF DRAWING	SCALE
JT	Floor Layout	1/200


FLOOR LAYOUT

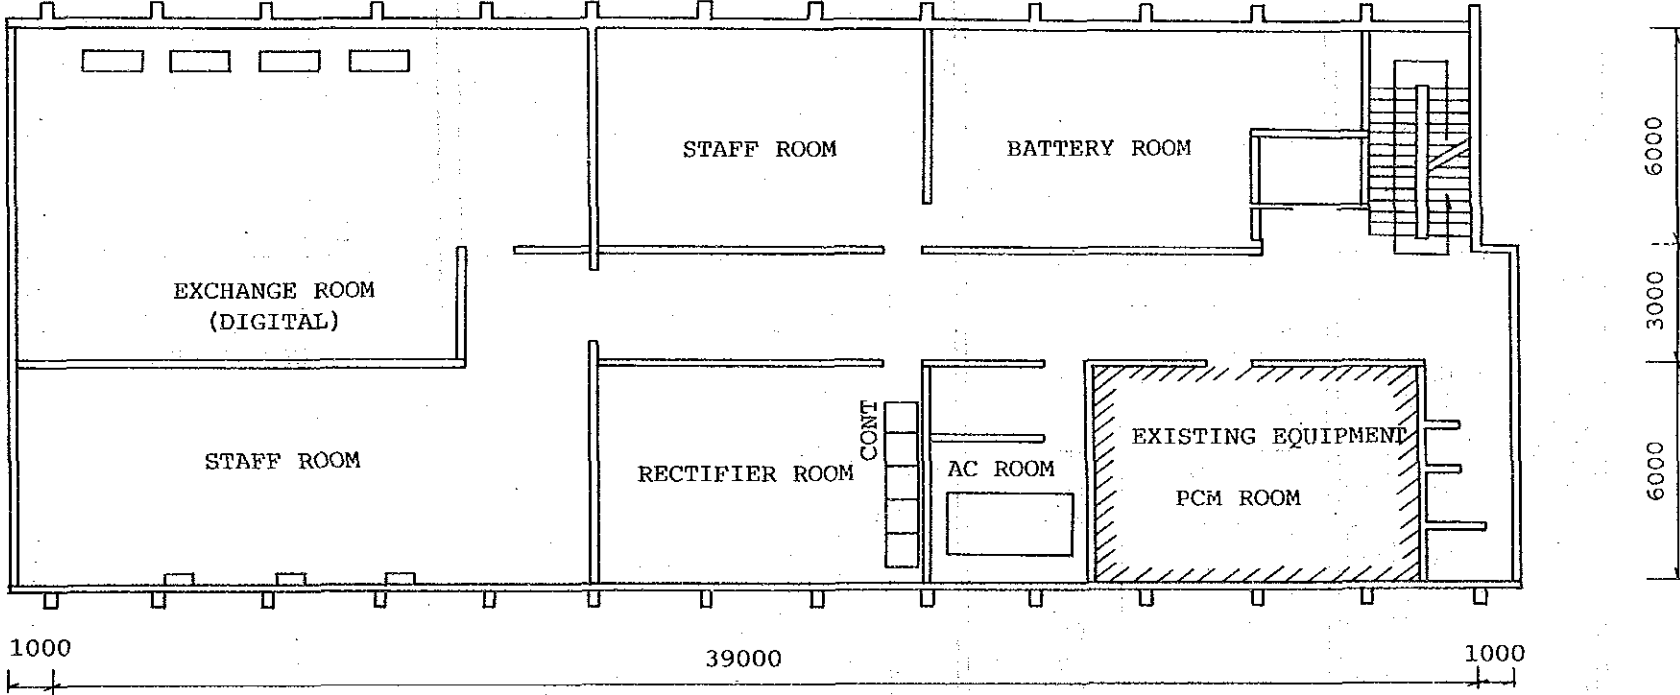


STO: JT2 (2nd F)
Scale: 1/200

EXCHANGE NAME	NAME OF DRAWING	SCALE
JT	Floor Layout	1/200

FLOOR LAYOUT

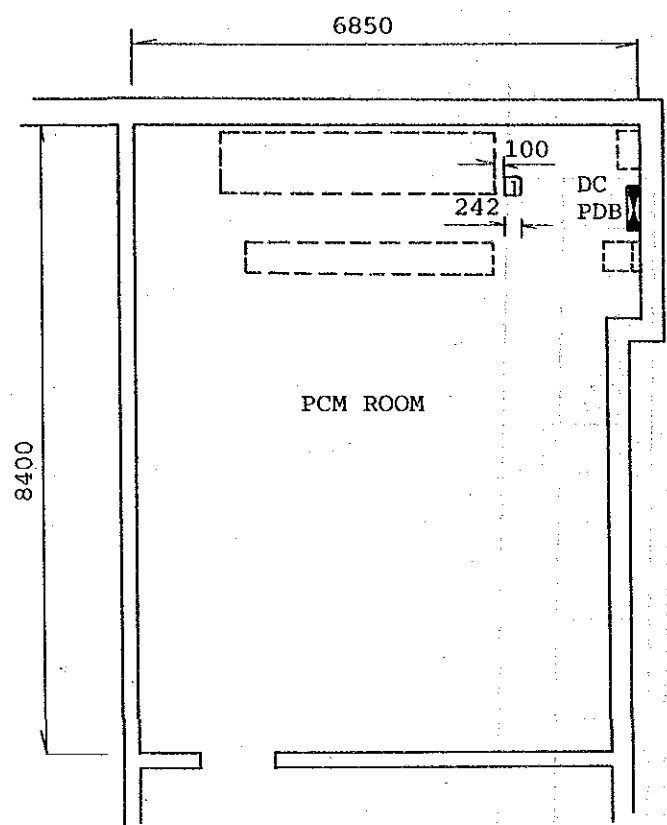

(FIRST FLOOR)

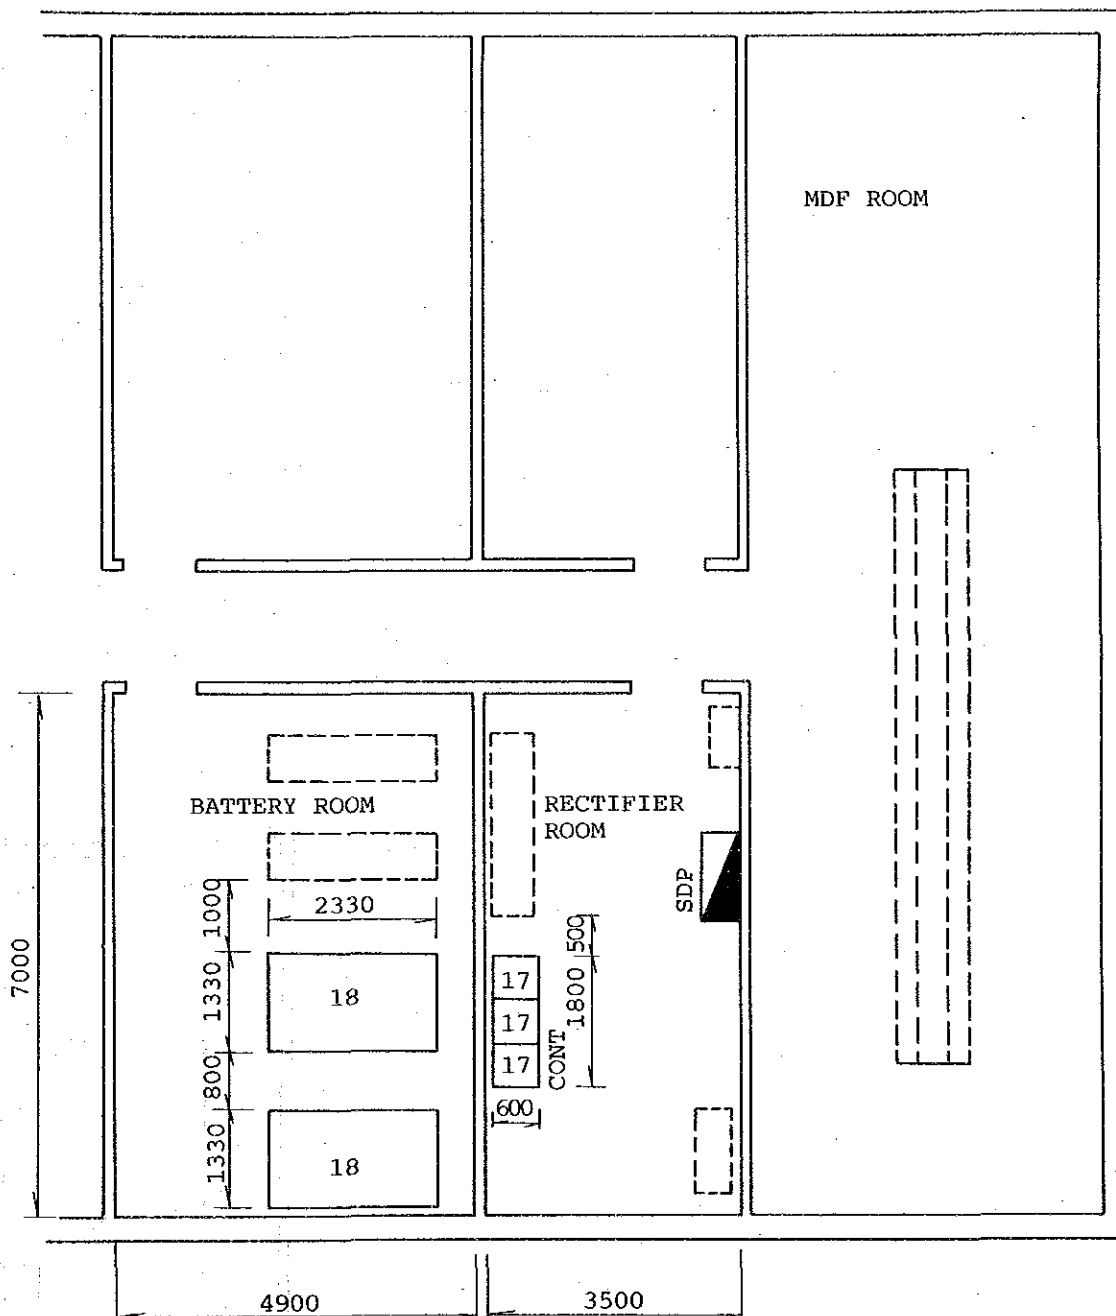

(GROUND FLOOR)


STO: JIA (GF & 1st F)

Scale: 1/100

EXCHANGE NAME	NAME OF DRAWING	SCALE
JIA	Floor Layout	1/100


Building Layout

Site: KL1

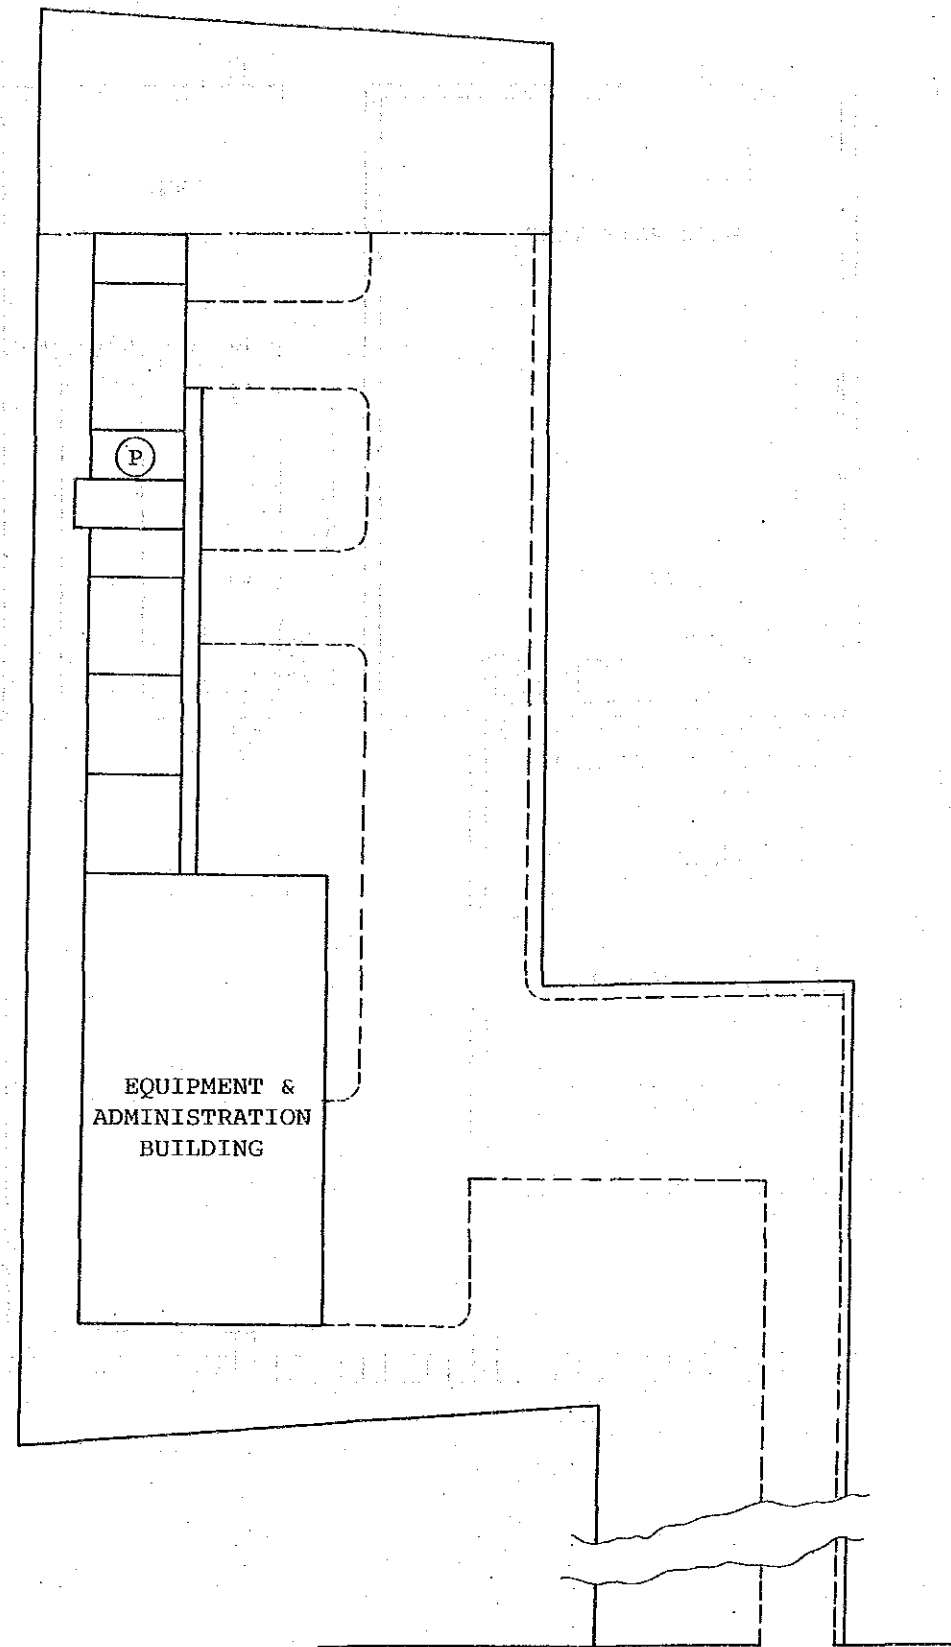

JL. PASAR MINGGU

EXCHANGE NAME	NAME OF DRAWING	SCALE
KL1	Building Layout	

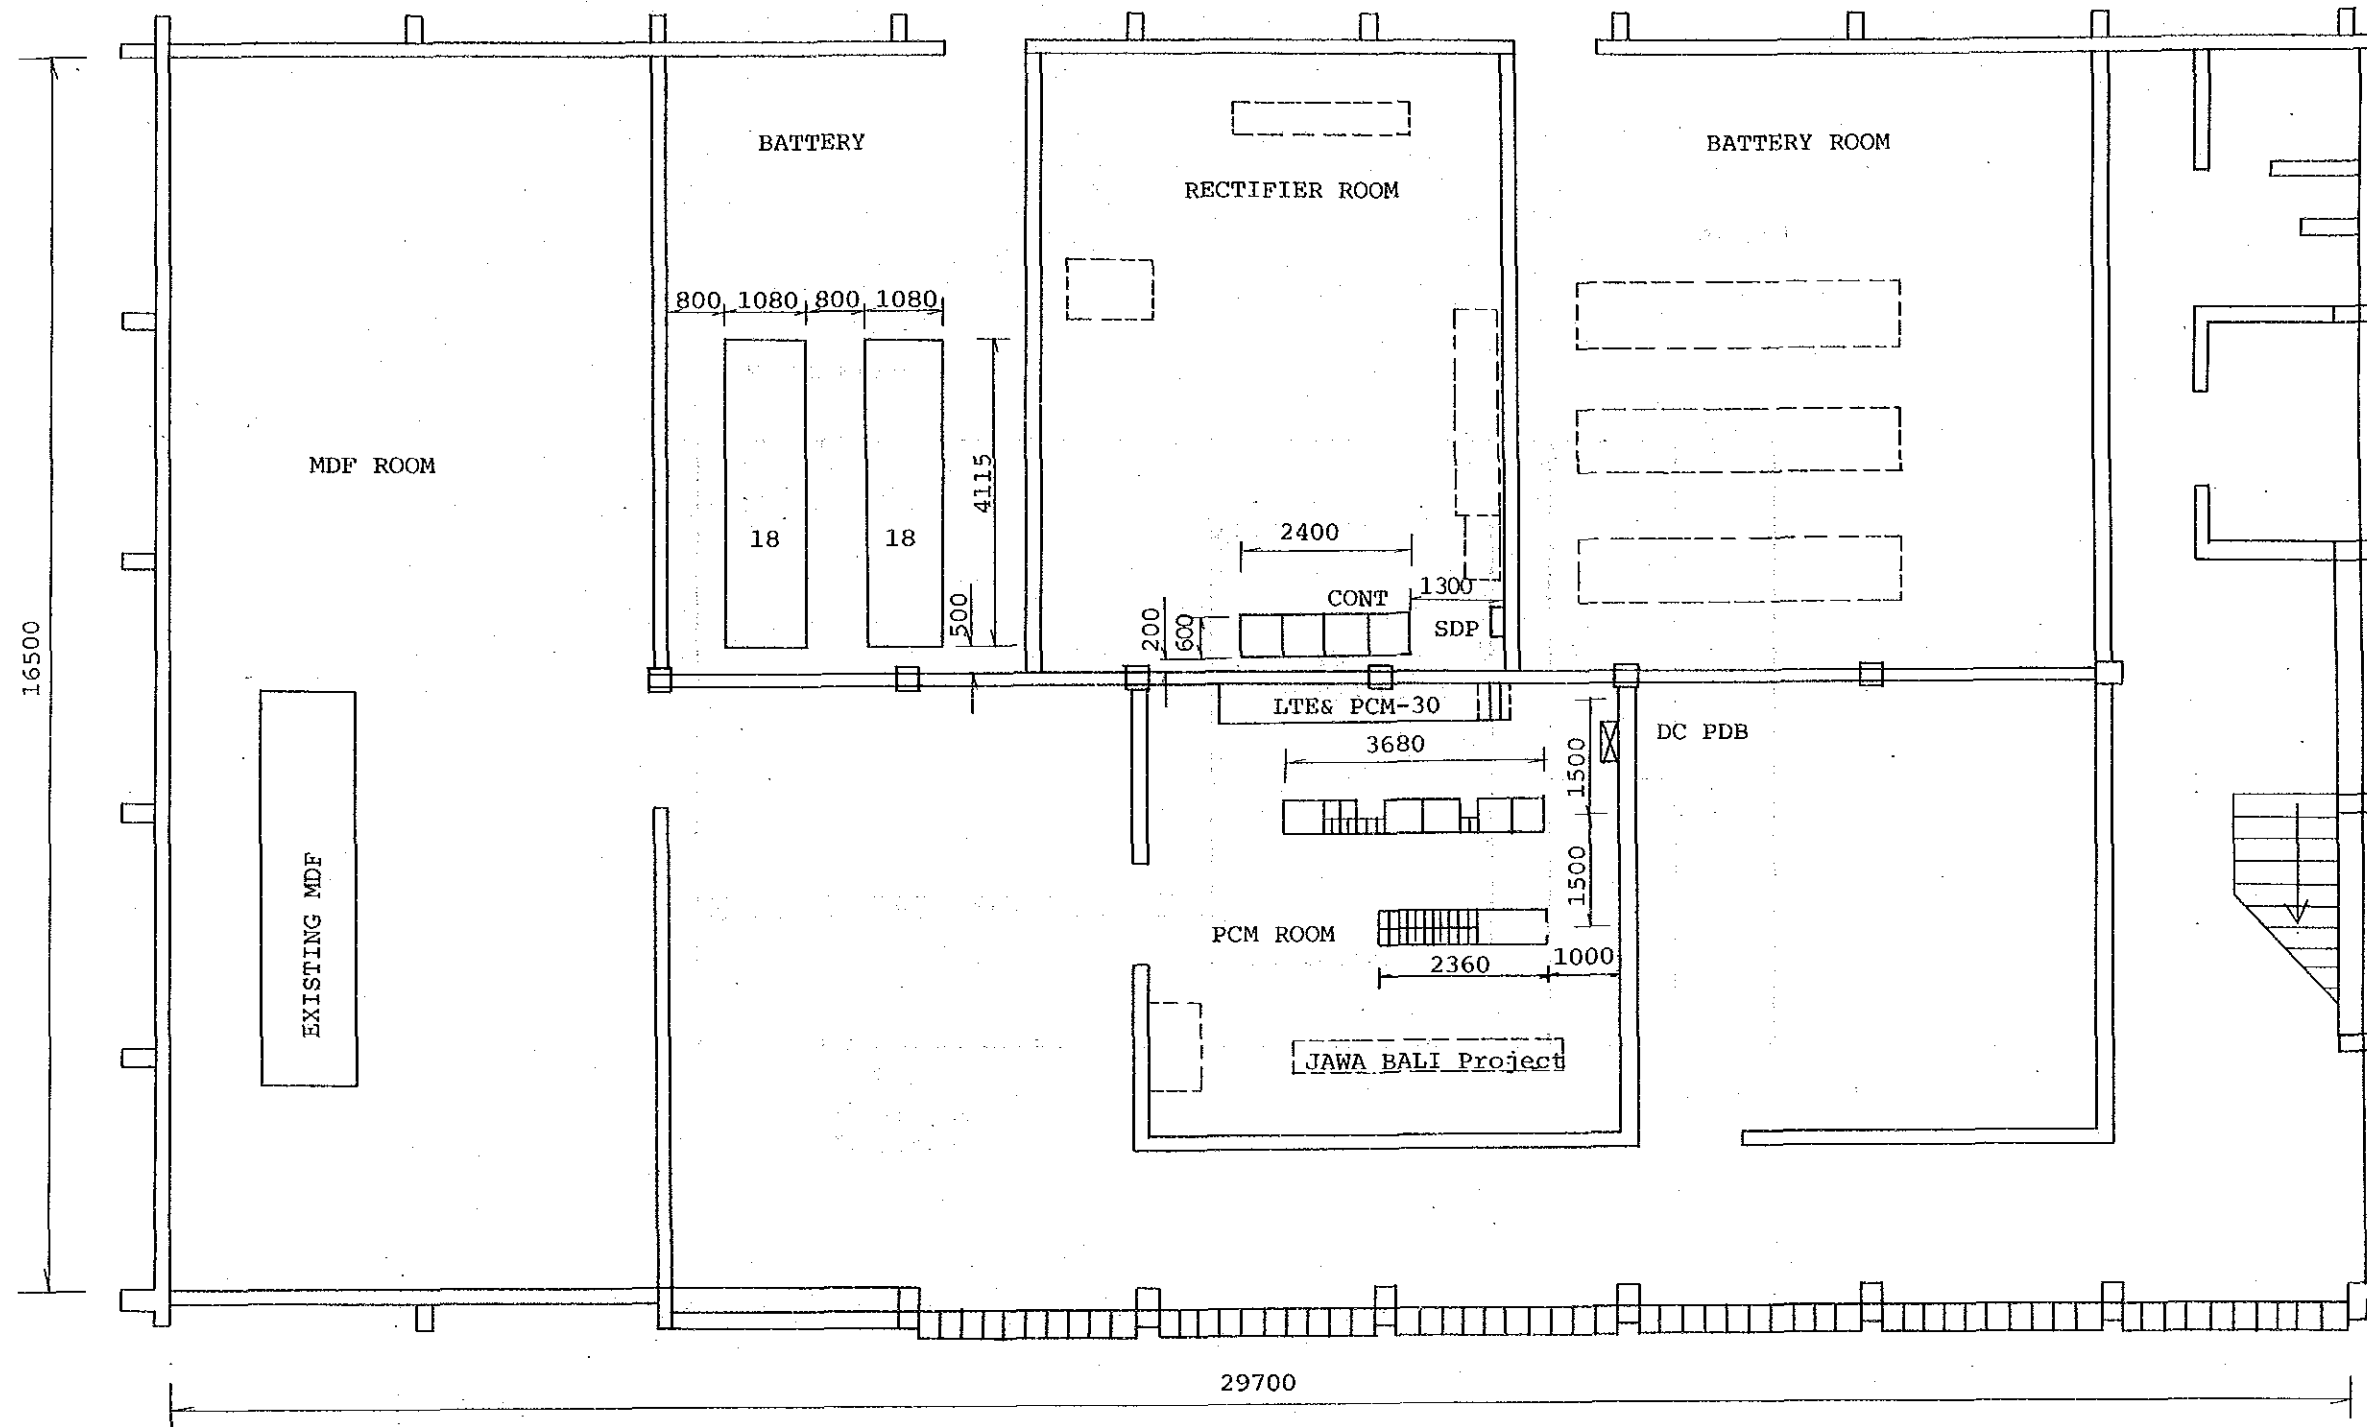


FLOOR LAYOUT
 STO: KL1 (GF)
 Scale: 1/100

EXCHANGE NAME	NAME OF DRAWING	SCALE
KL1	Floor Layout	1/100

KL1/PRX

First Floor

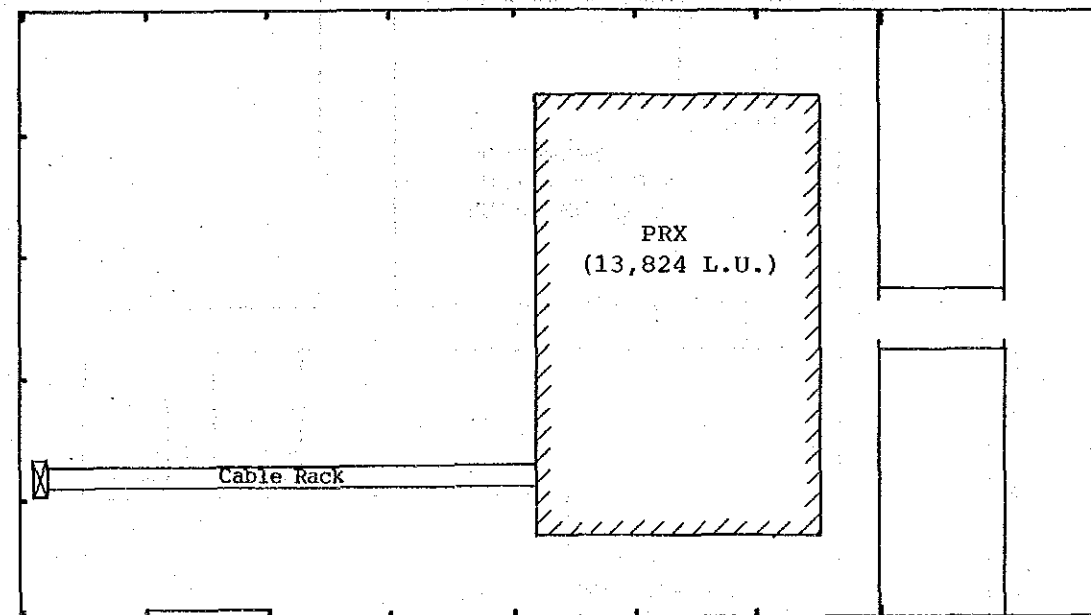


Equipment
Entrance

Scale: 1/200

EXCHANGE NAME	NAME OF DRAWING	SCALE
KL1	Floor Layout	1/200


Site: KB

Building Layout

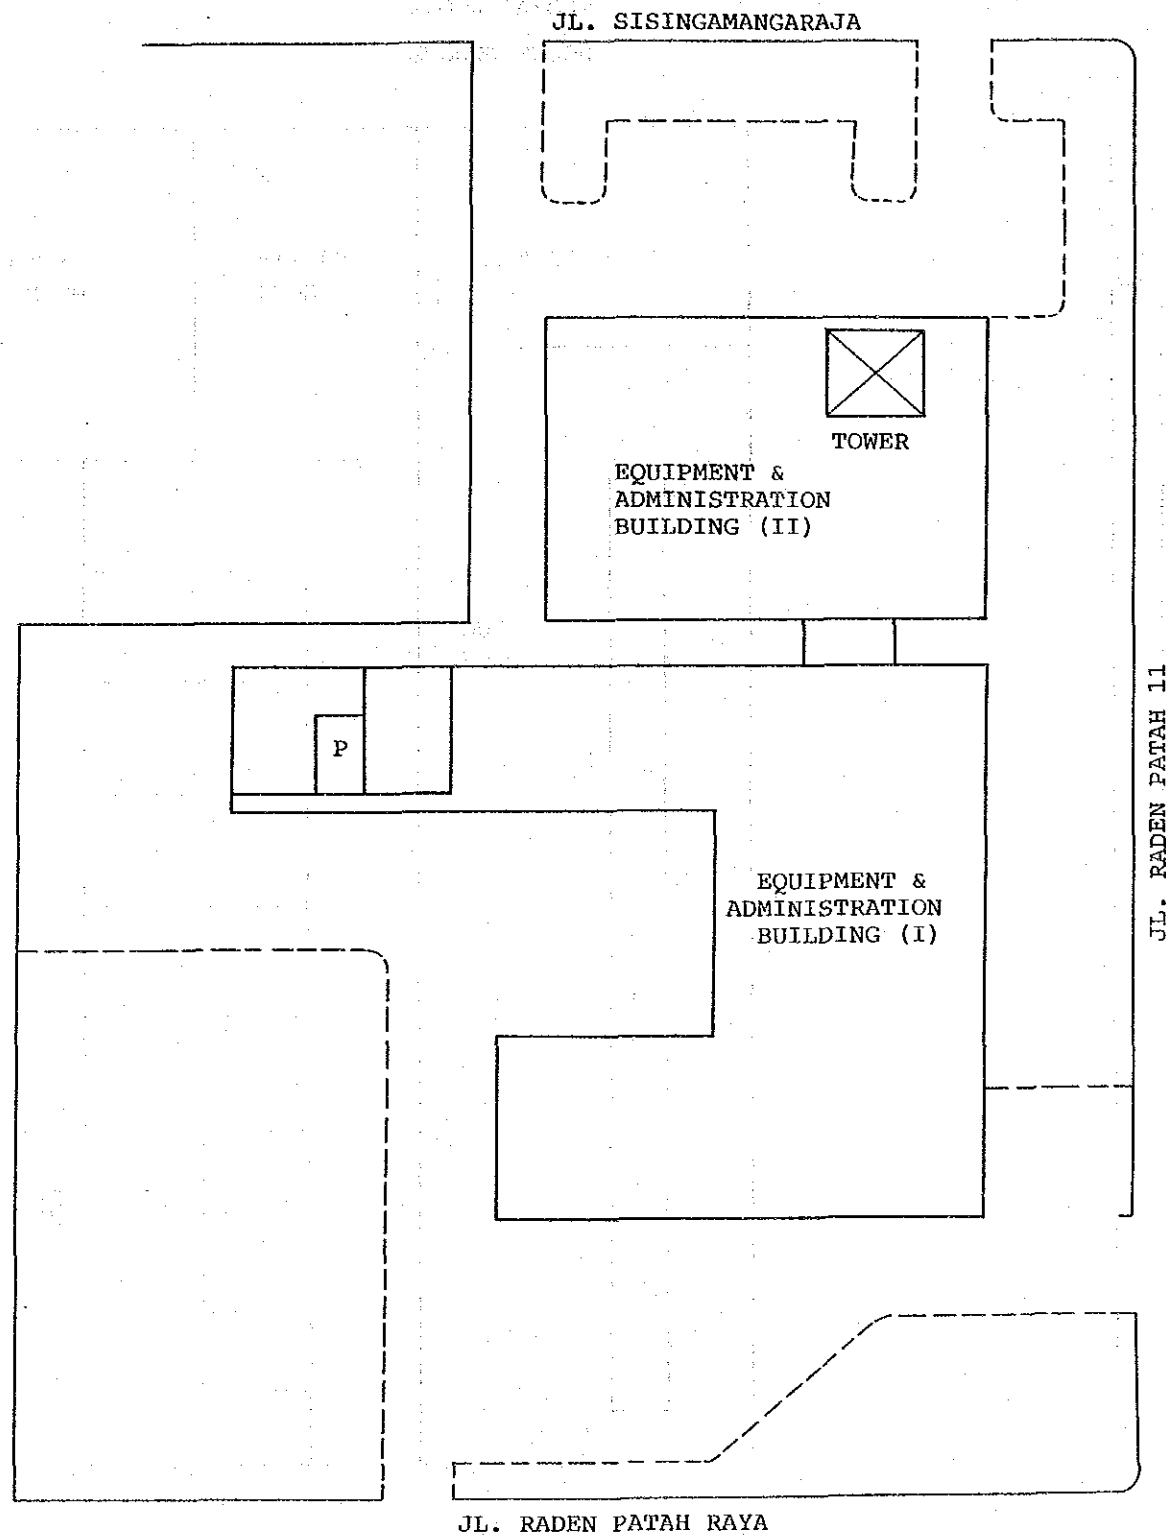


EXCHANGE NAME	NAME OF DRAWING	SCALE
KB	Building Layout	

FLOOR LAYOUT
GROUND FLOOR

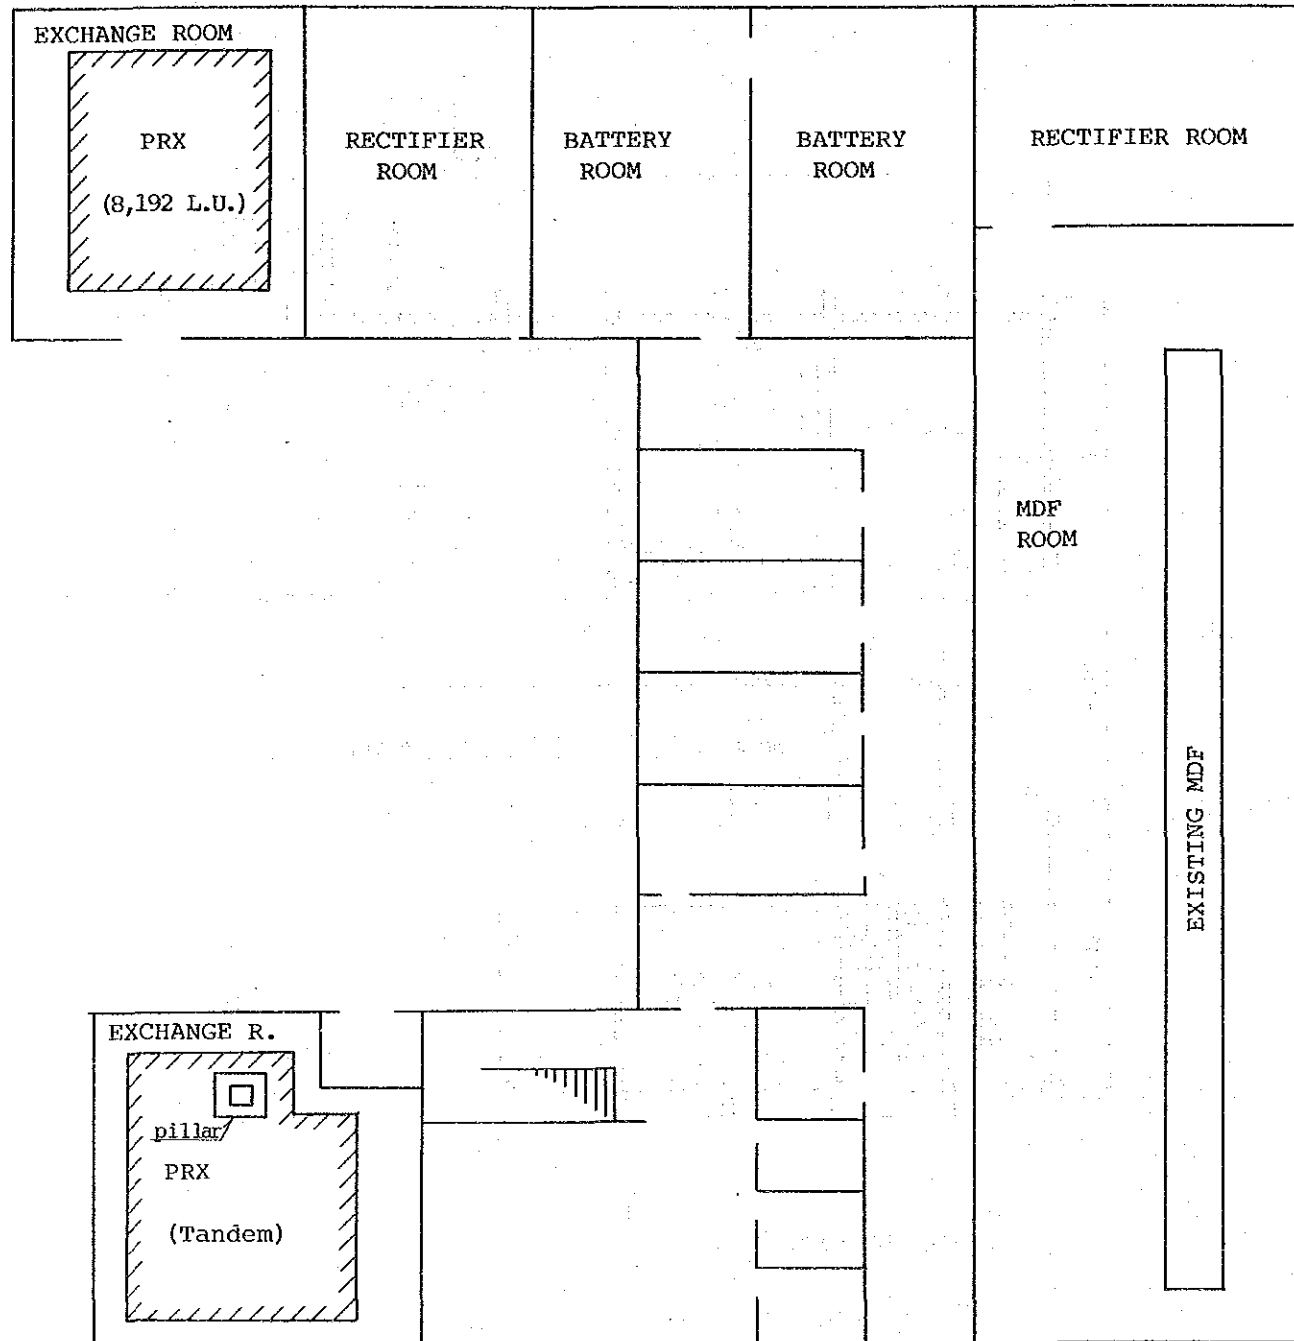

KB1A/EMD
(Building I)


First Floor

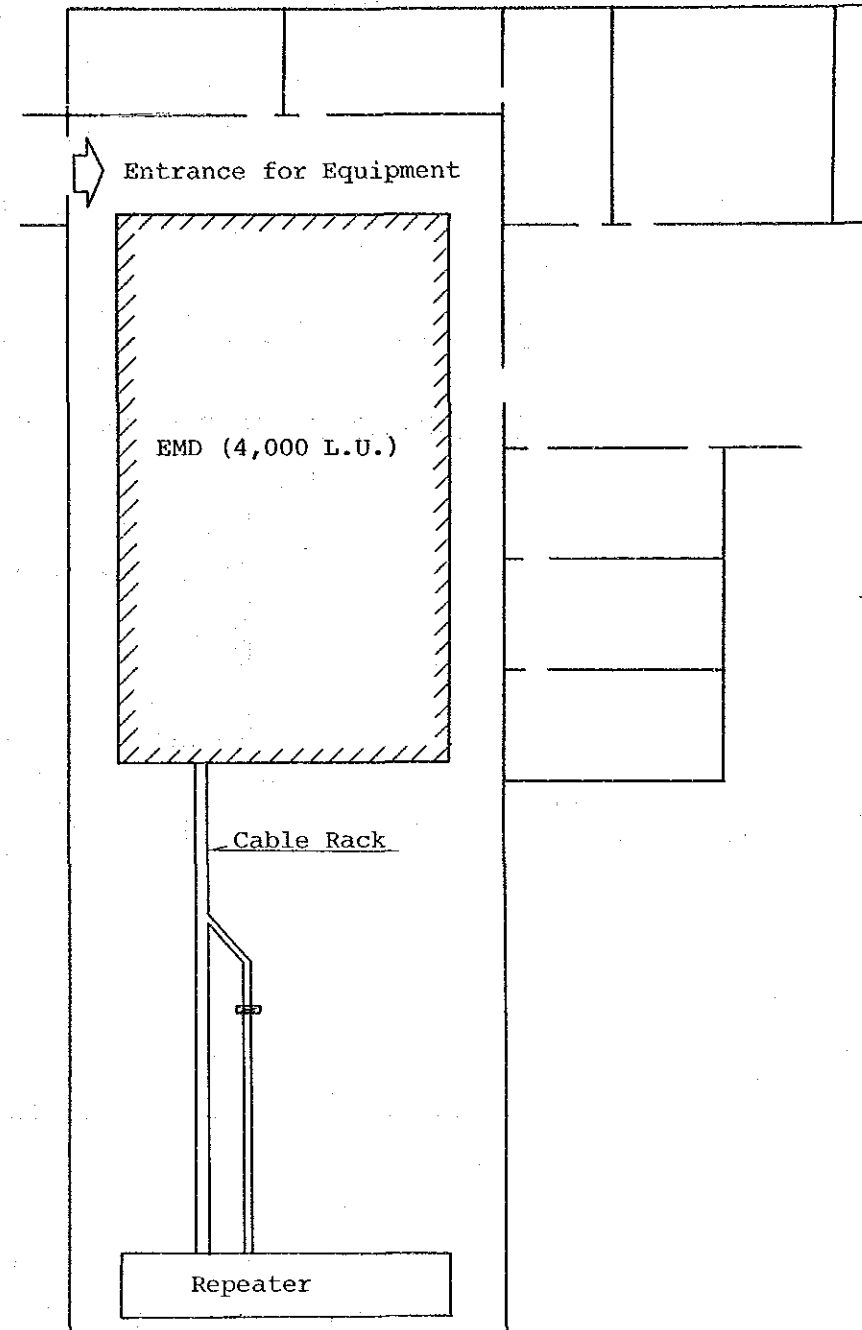

EXCHANGE NAME	NAME OF DRAWING	SCALE
KB	Floor Layout	

KB
(Building II)


FLOOR LAYOUT

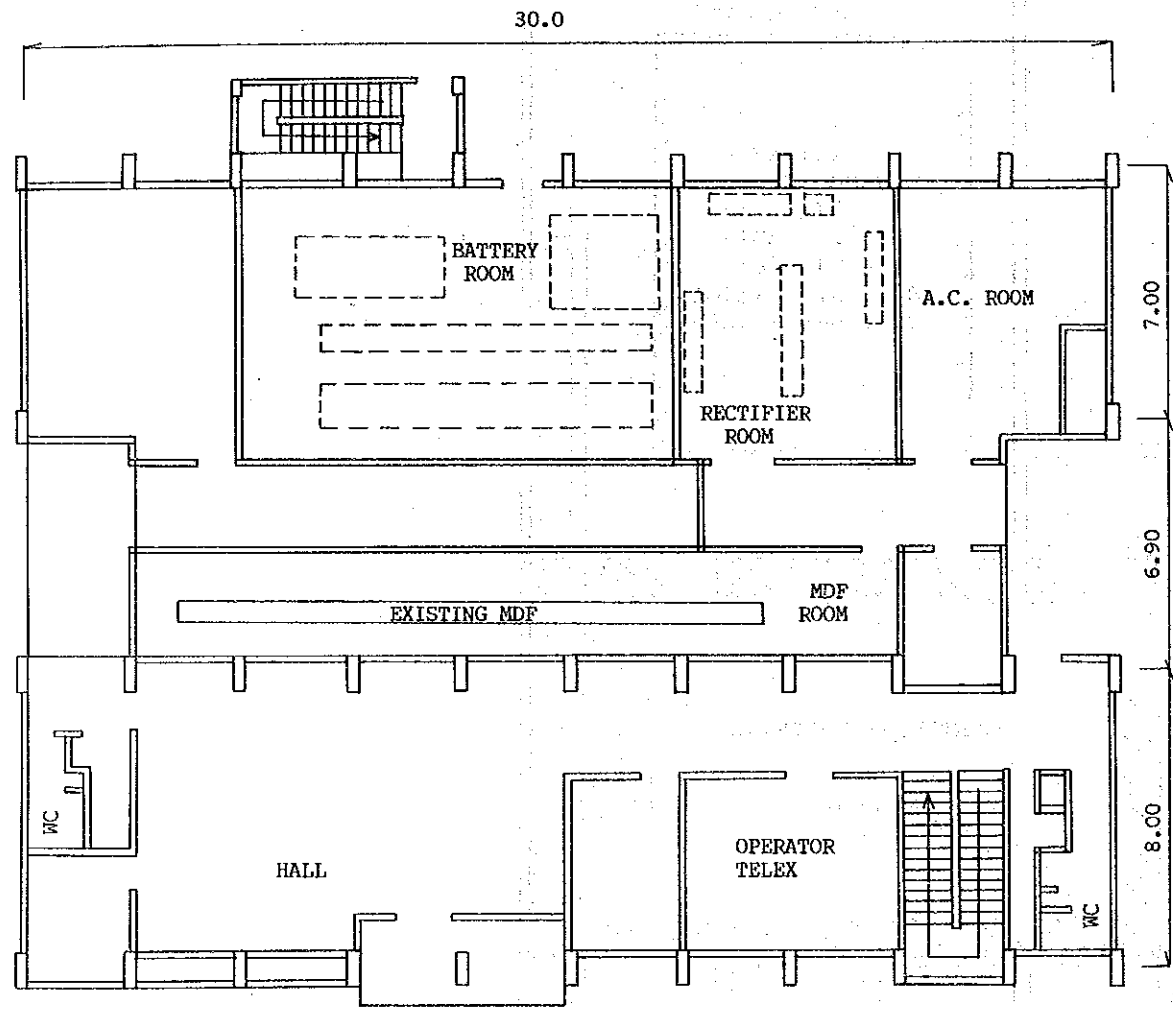

STO: KB (GF)

First Floor


KB/PRX

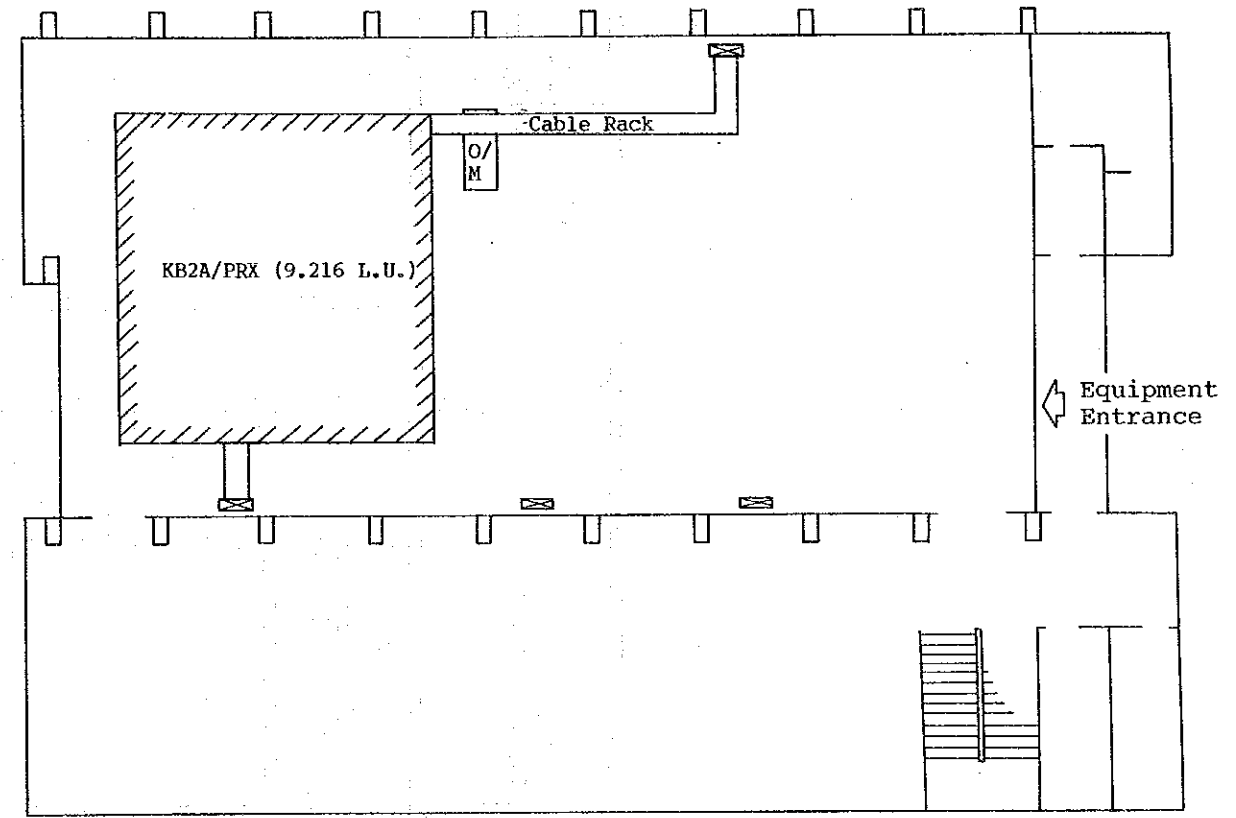

Scale: 1/200

EXCHANGE NAME	NAME OF DRAWING	SCALE
KB	Floor Layout	1/200

FLOOR LAYOUT

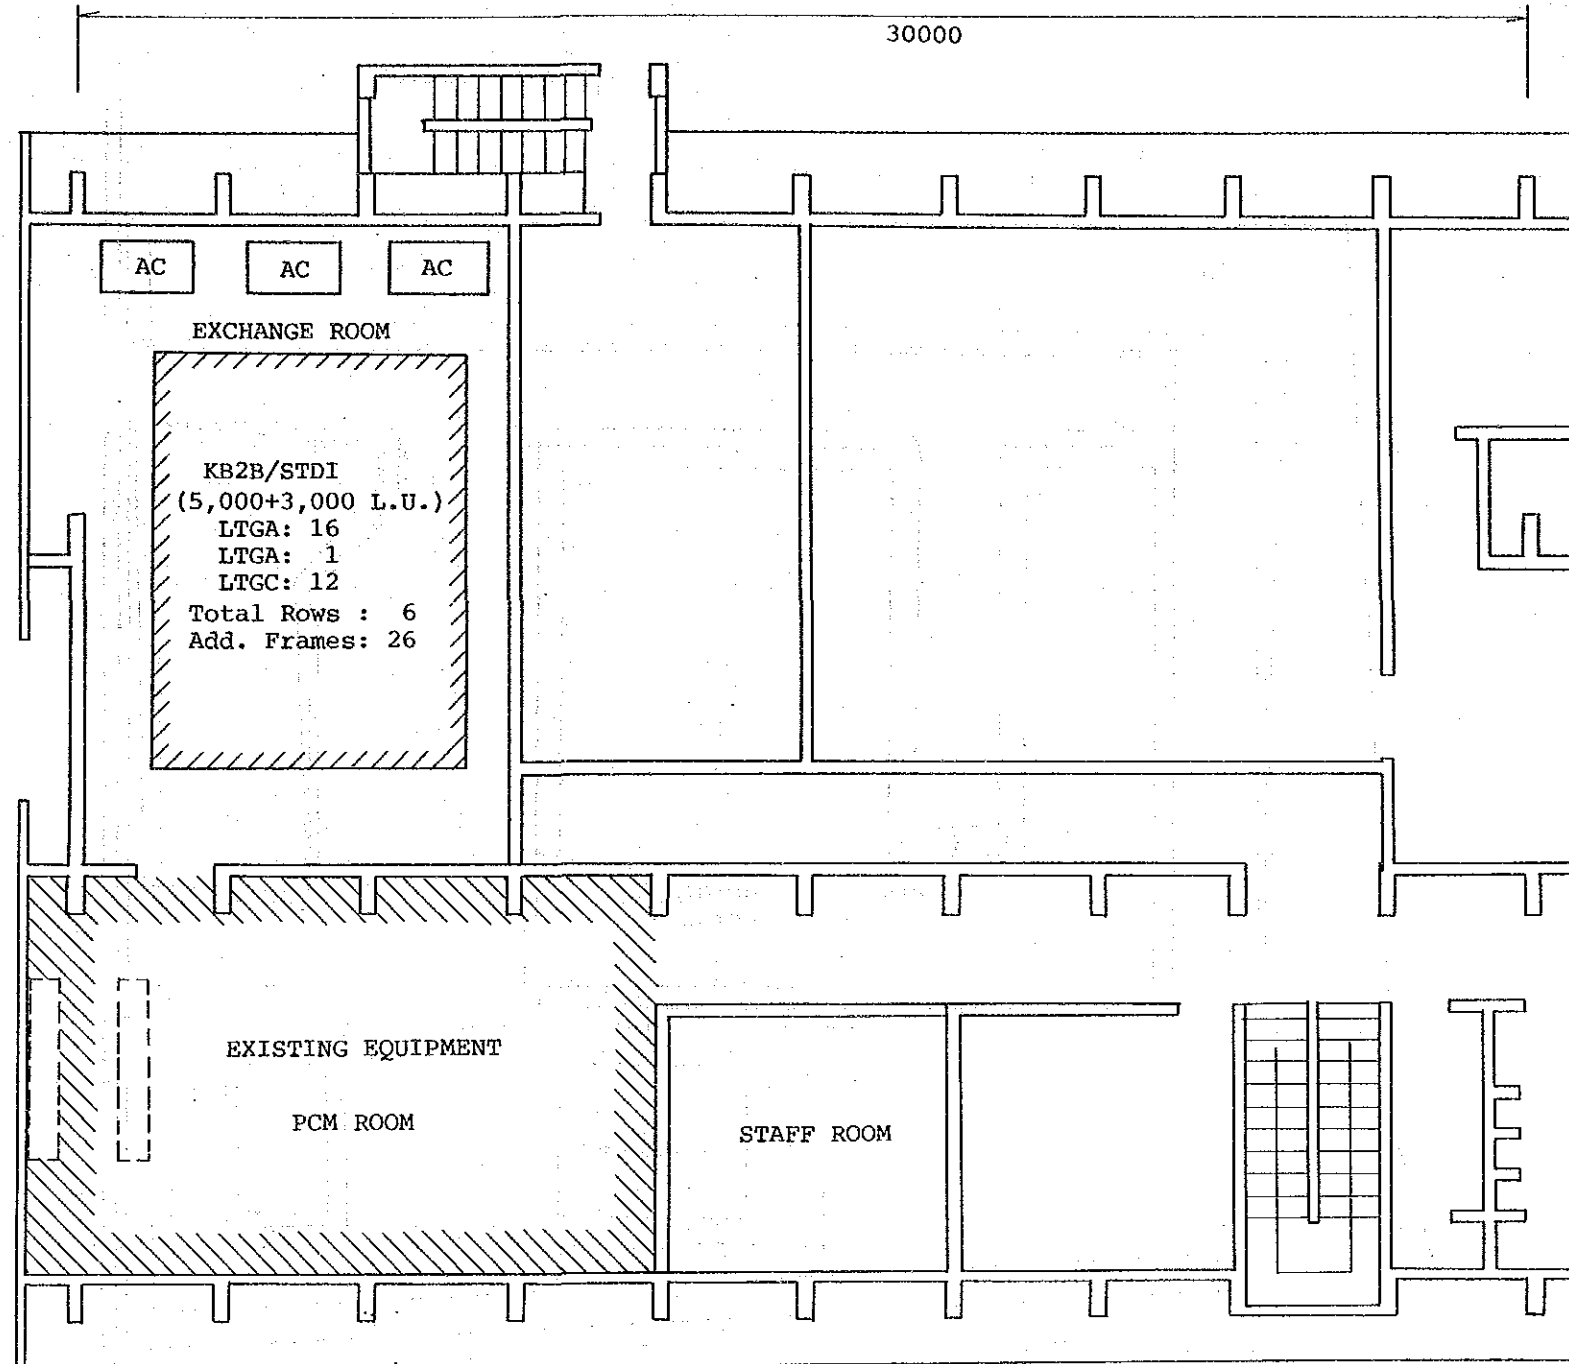


STO: KB
 building II (2nd F)
 Scale: 1/150

EXCHANGE NAME	NAME OF DRAWING	SCALE
KB	Floor Layout	1/150


Site: KBB

Building Layout

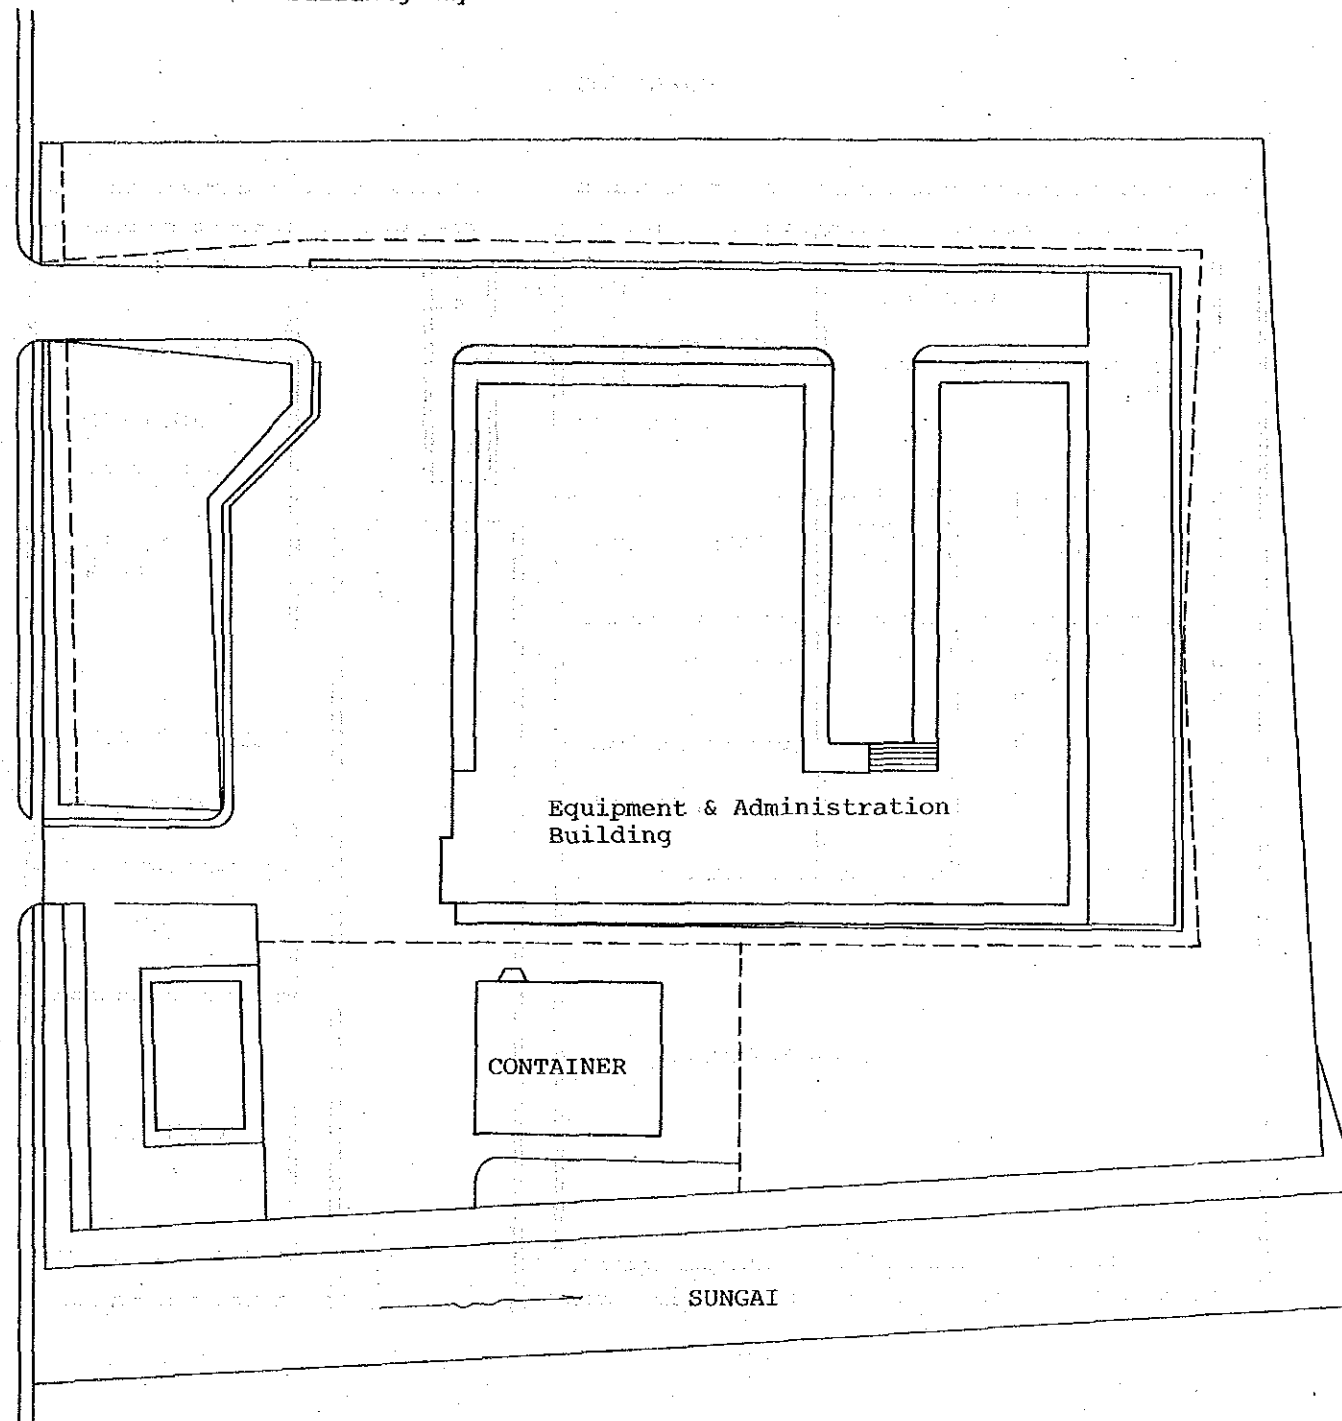


EXCHANGE NAME	NAME OF DRAWING	SCALE
KBB	Building Layout	

FLOOR LAYOUT

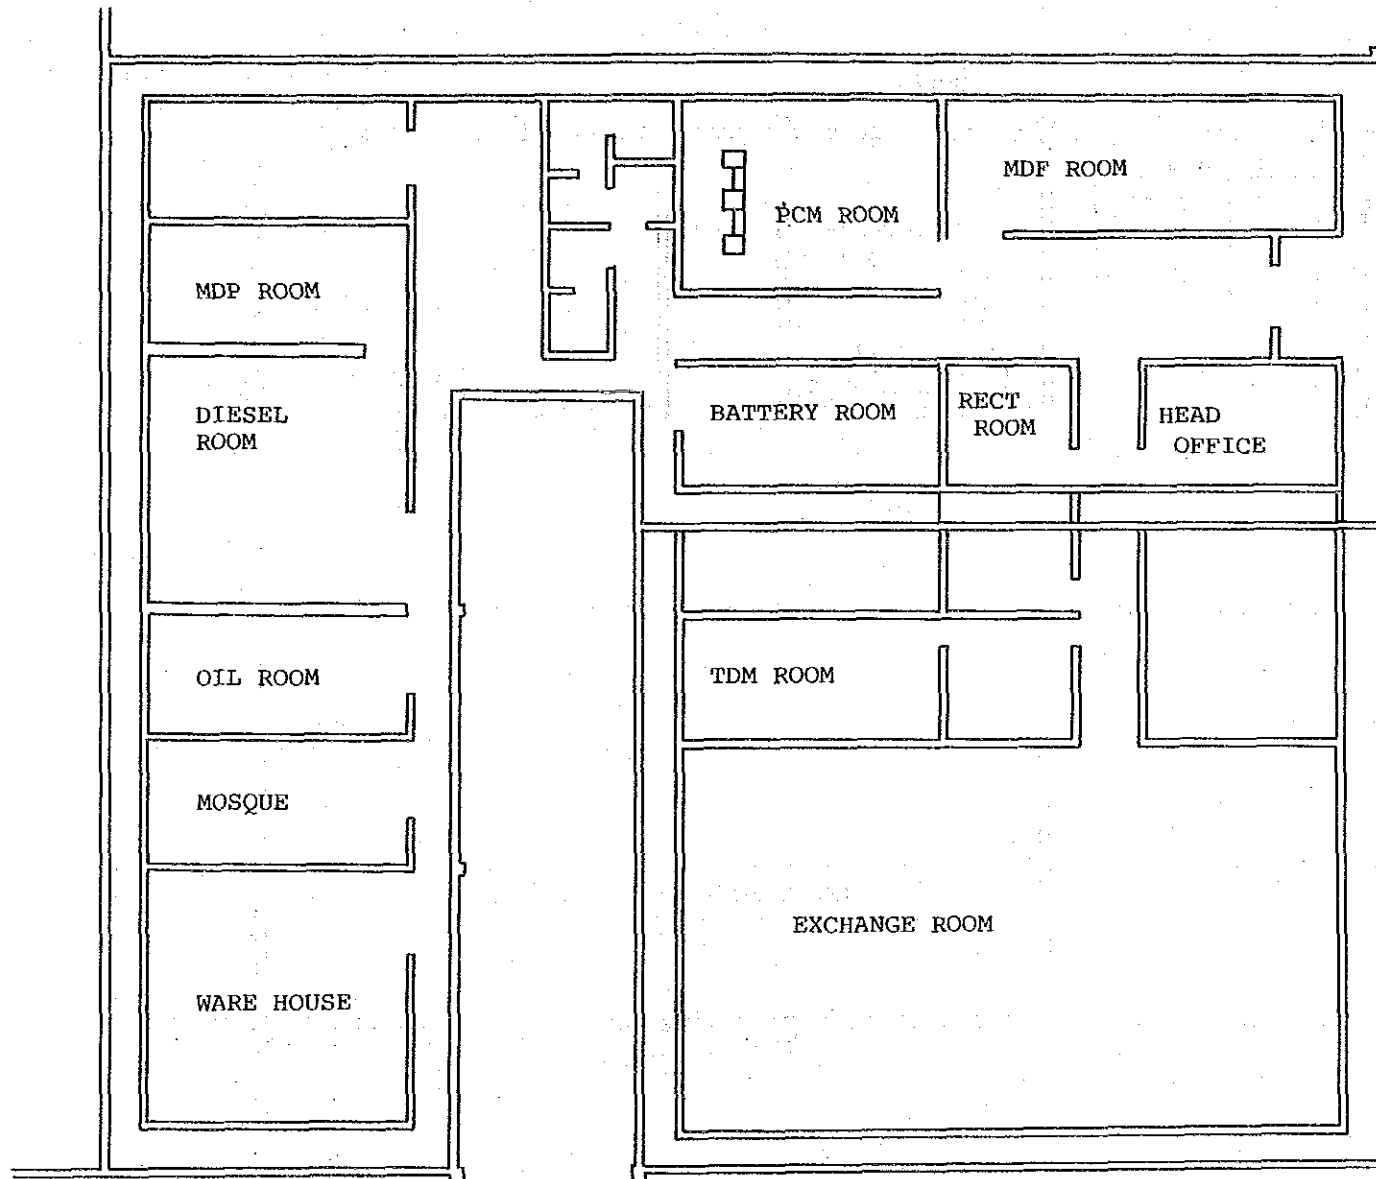

STO: KBB (GF)

EXCHANGE NAME	NAME OF DRAWING	SCALE
KBB	Floor Layout	

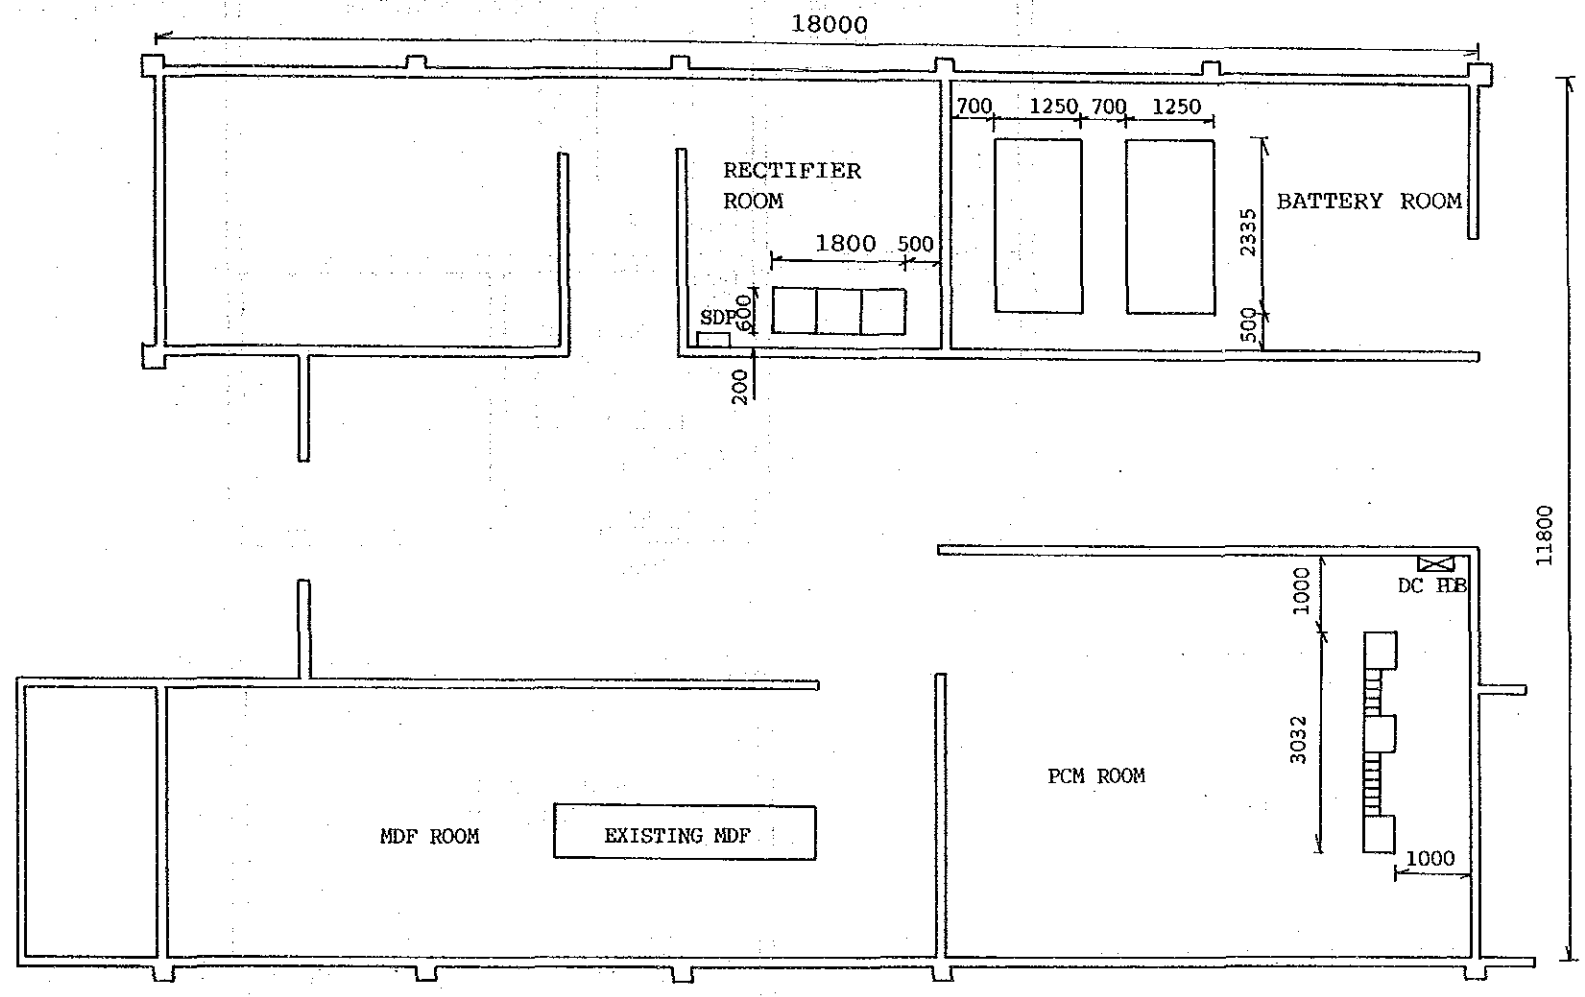


FLOOR LAYOUT

STO: KBB (GF)

Scale: 1/100

EXCHANGE NAME	NAME OF DRAWING	SCALE
KBB	Floor Layout	1/100

FLOOR LAYOUT

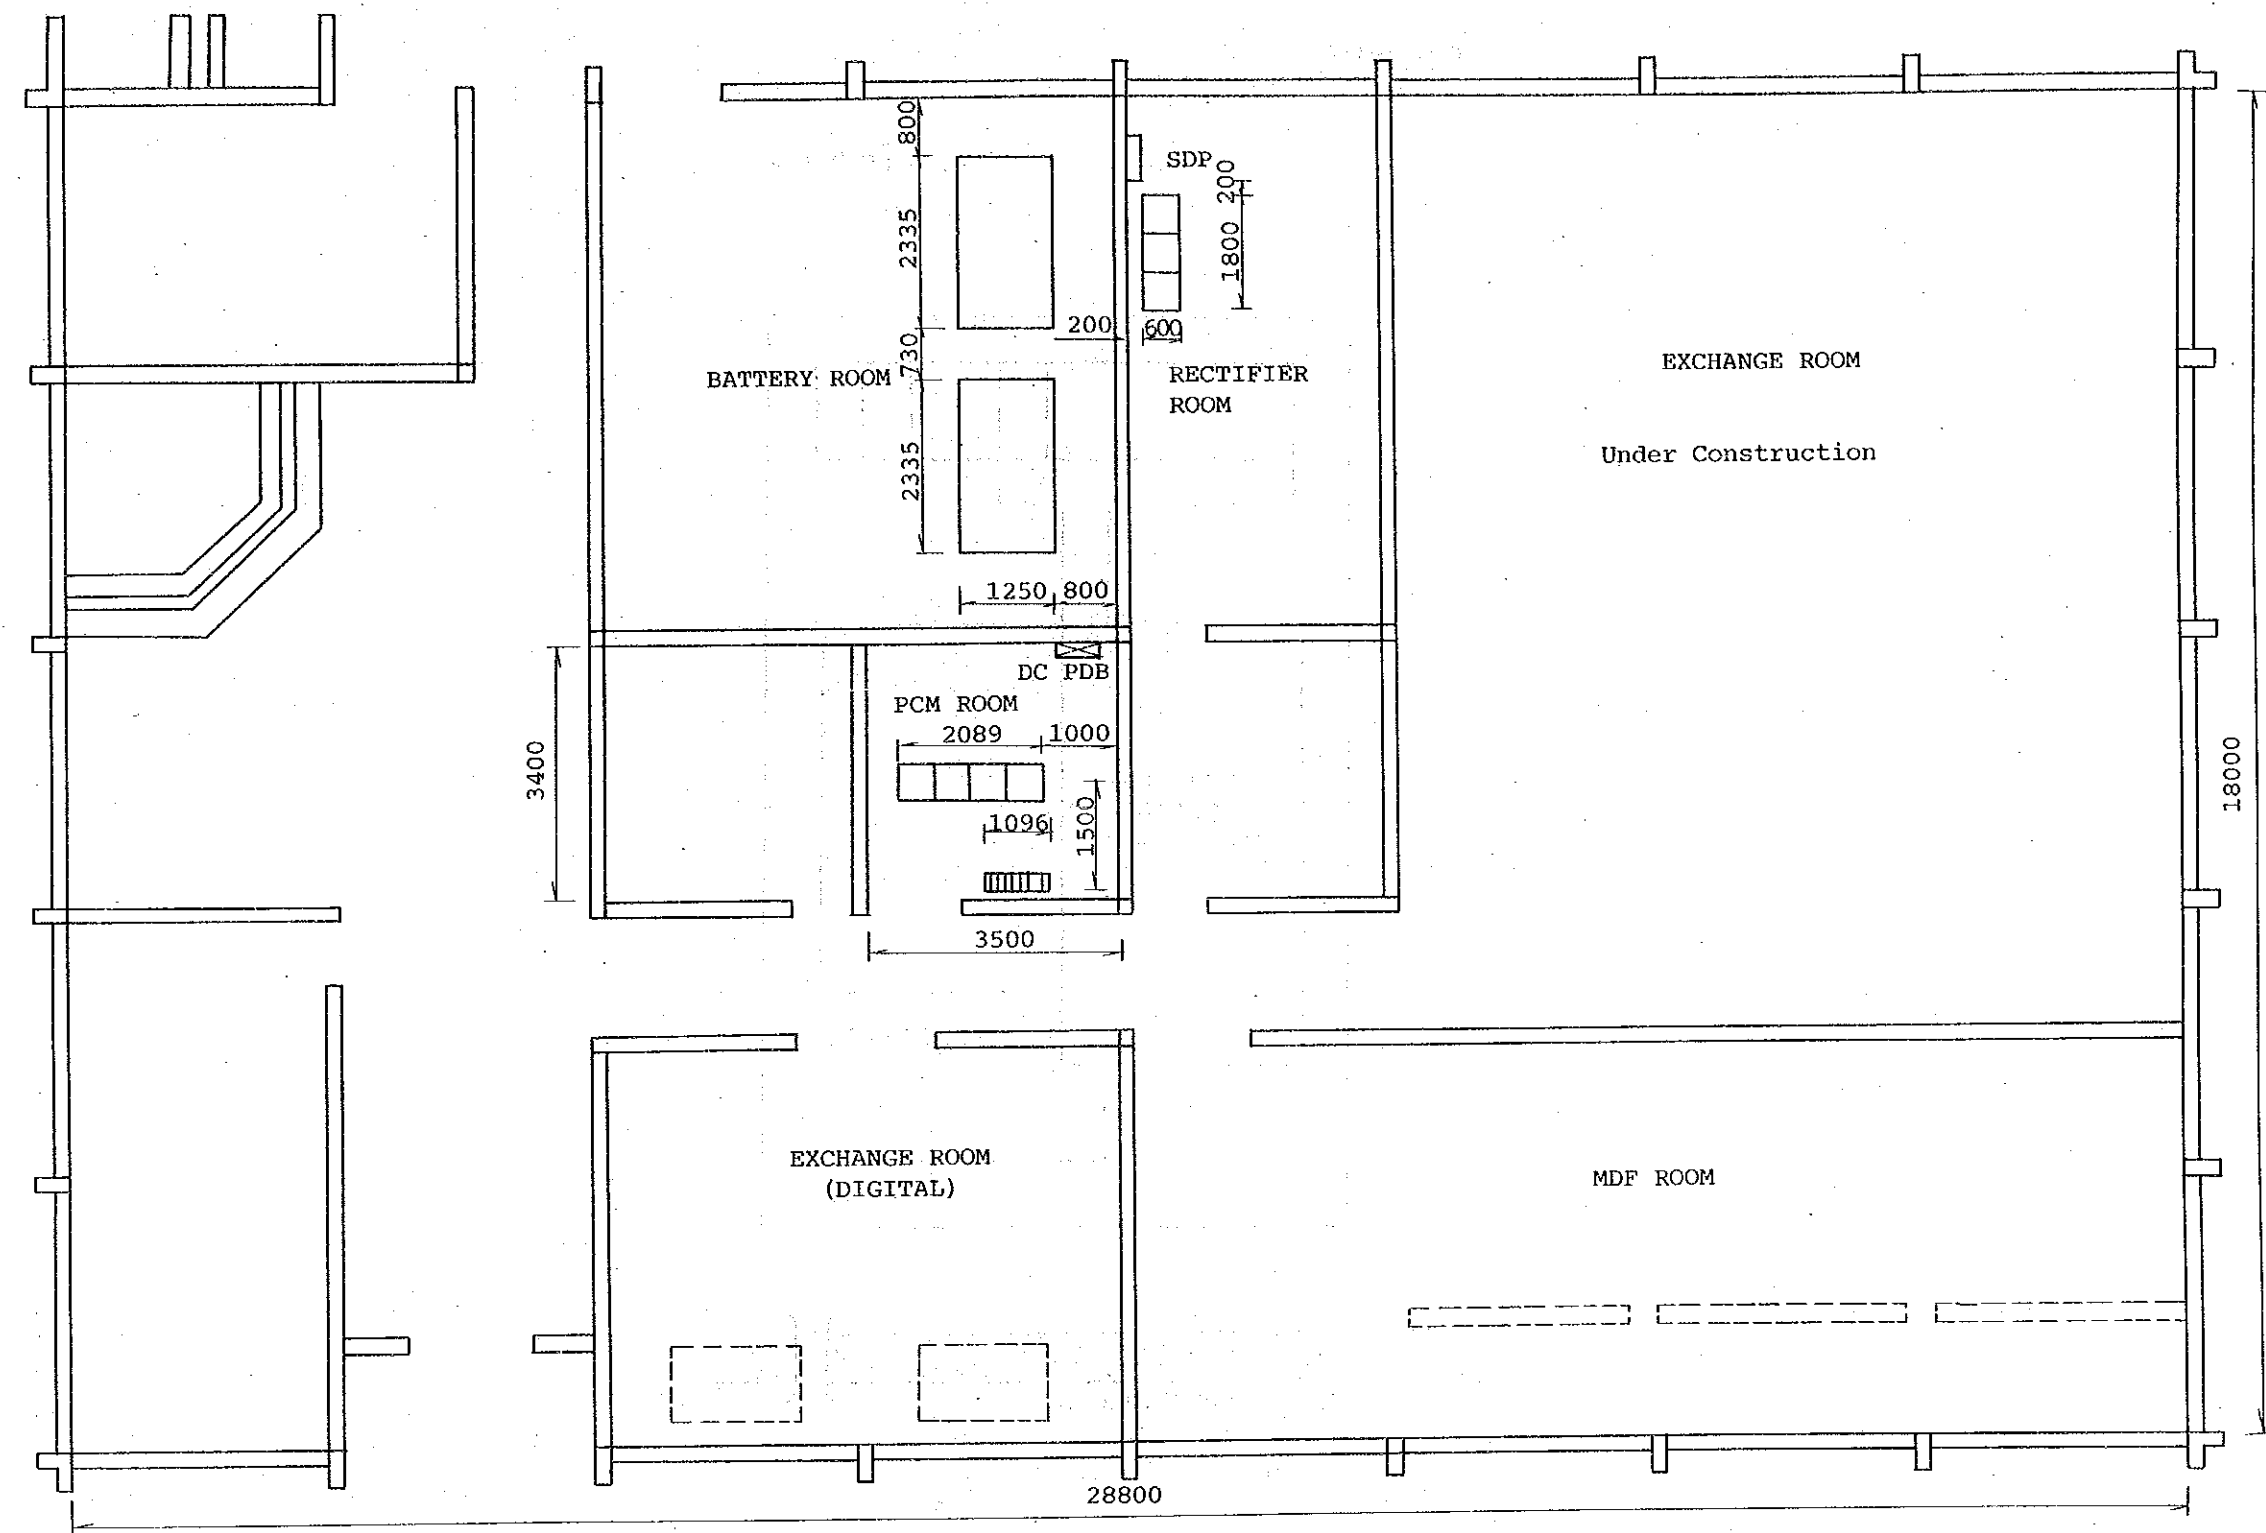


STO: KED (GF)
Scale: 1/100


EXCHANGE NAME	NAME OF DRAWING	SCALE
KED	Floor Layout	1/100

Site: KGD

Building Layout

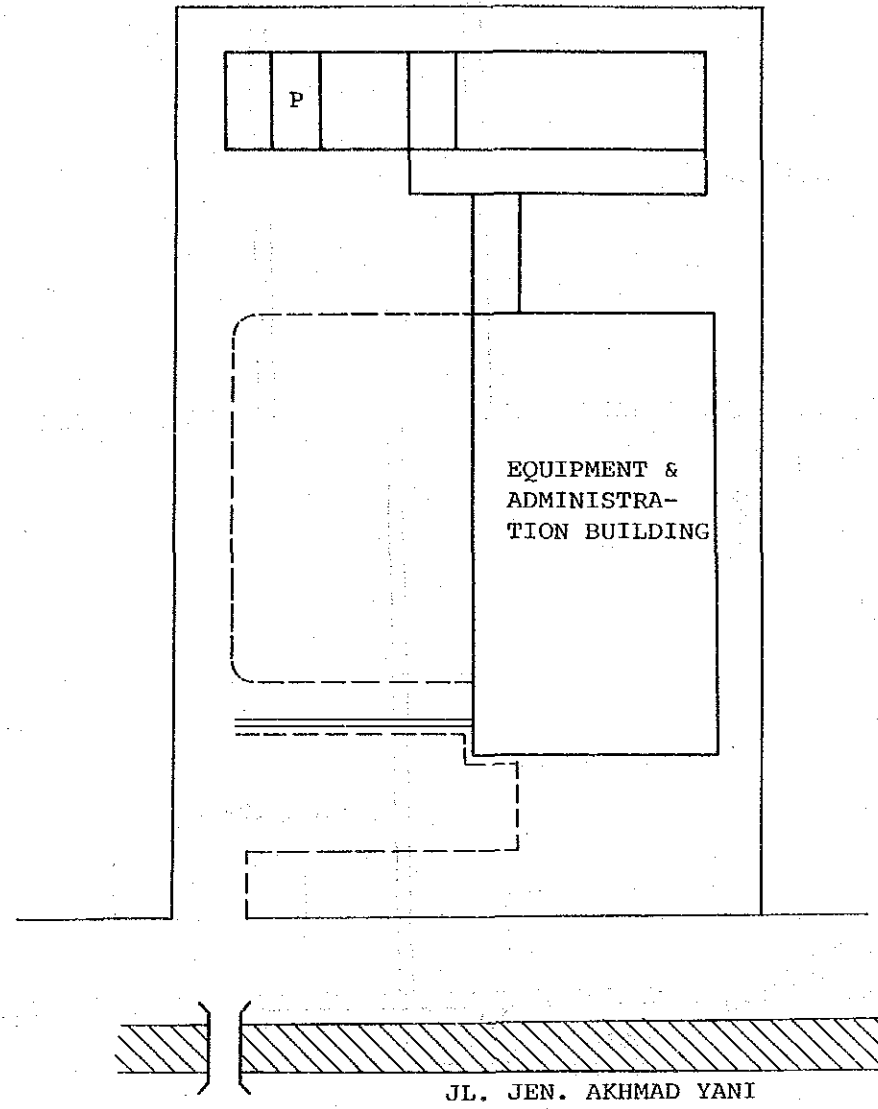

EXCHANGE NAME	NAME OF DRAWING	SCALE
KGD	Building Layout	

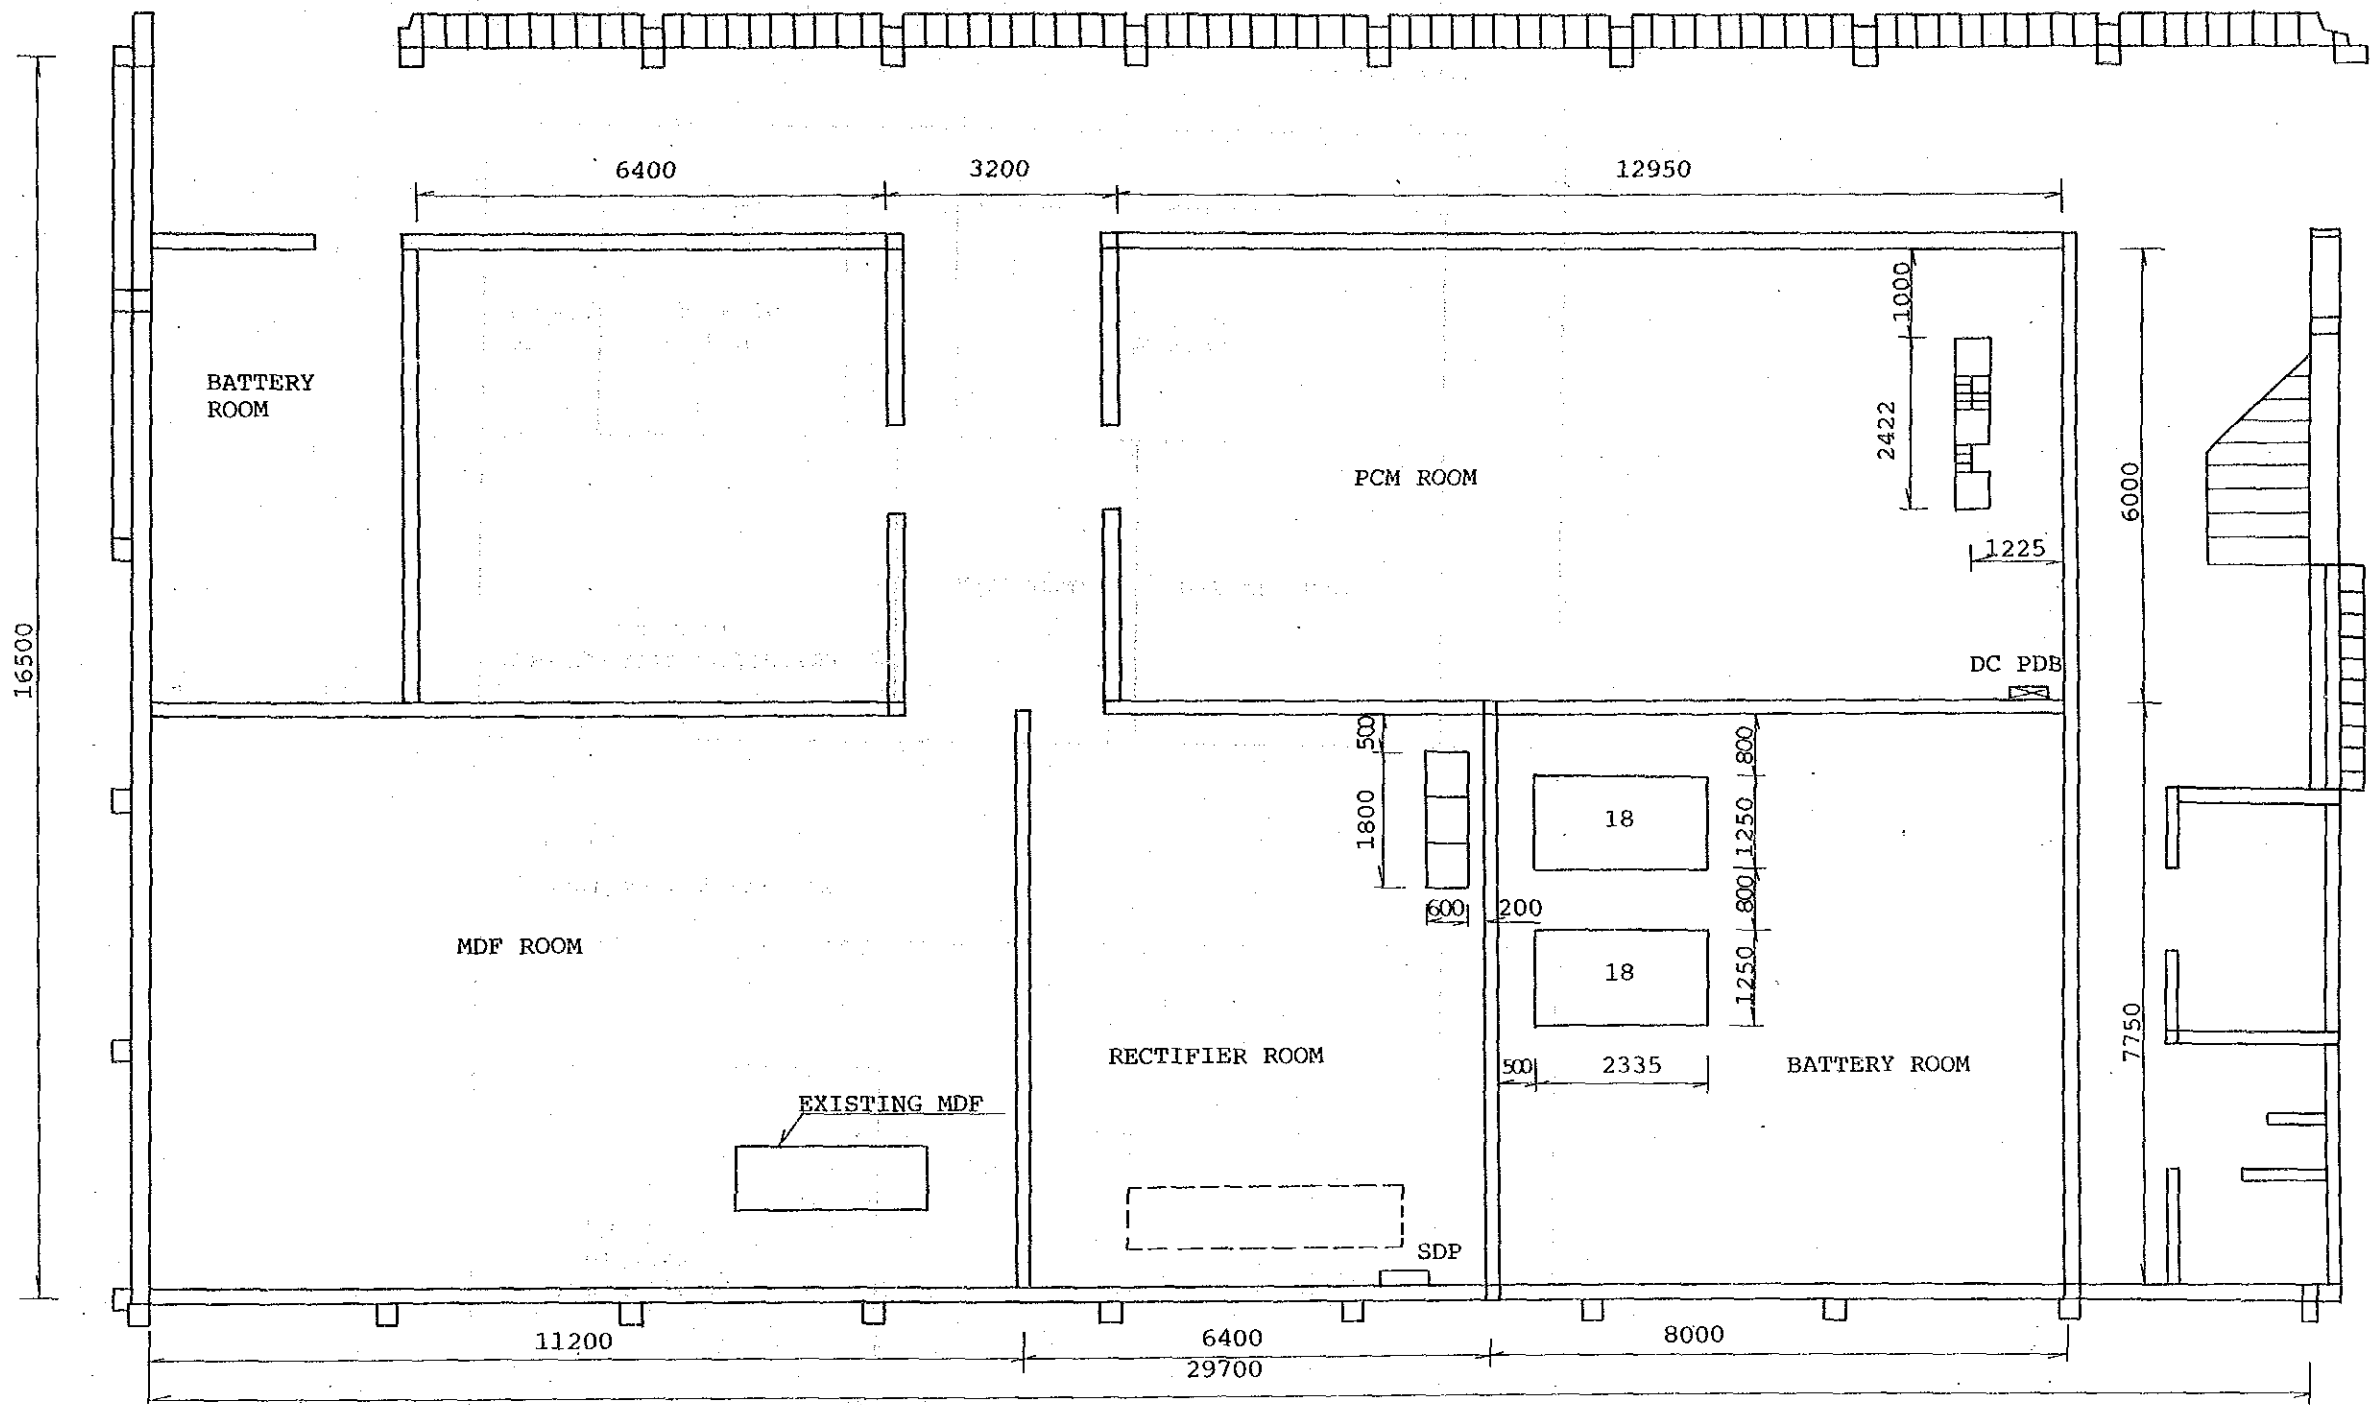


FLOOR LAYOUT

STO: KGD (GF)
Scale: 1/100

EXCHANGE NAME	NAME OF DRAWING	SCALE
KGD	Floor Layout	1/100


G. Floor

Scale: 1/200

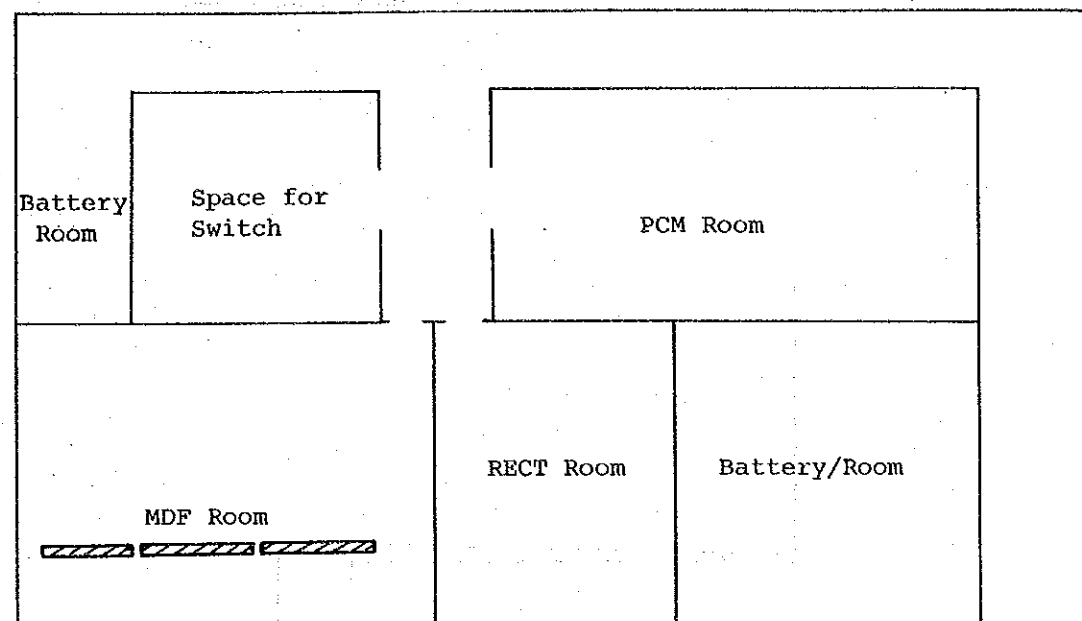

1st Floor


Equipment Entrance

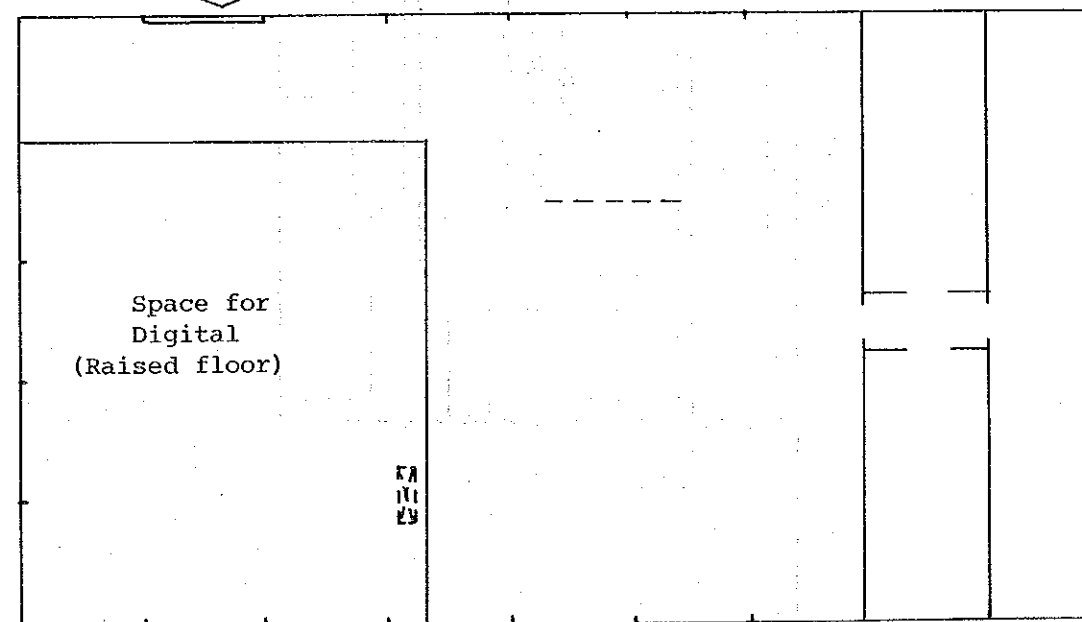


EXCHANGE NAME	NAME OF DRAWING	SCALE
KGD	Floor Layout	1/200

Site: KLD

Building Layout

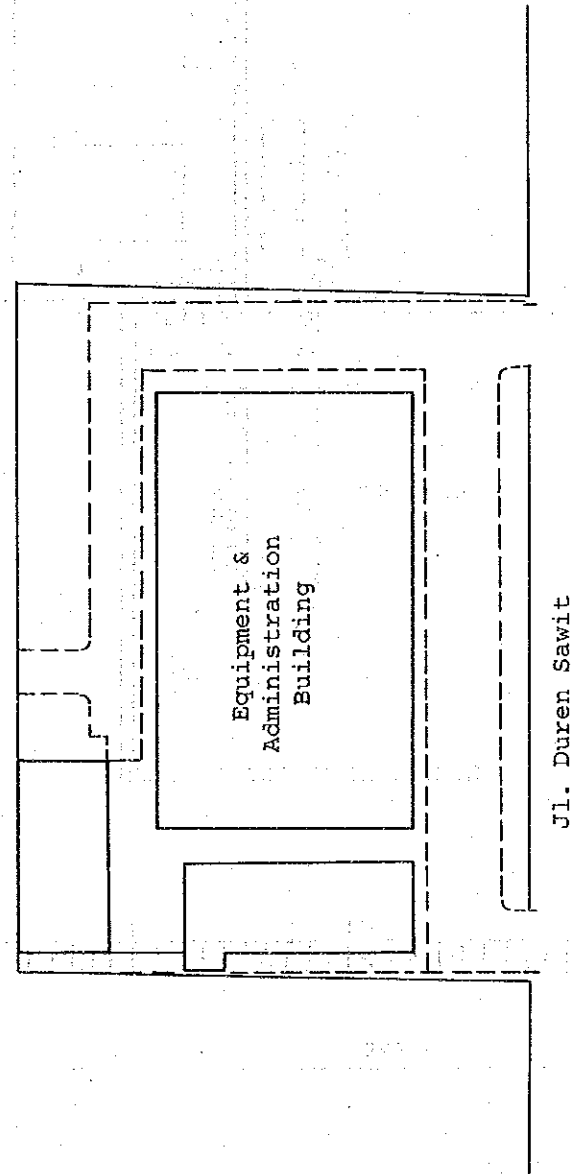

EXCHANGE NAME	NAME OF DRAWING	SCALE
KLD	Building Layout	

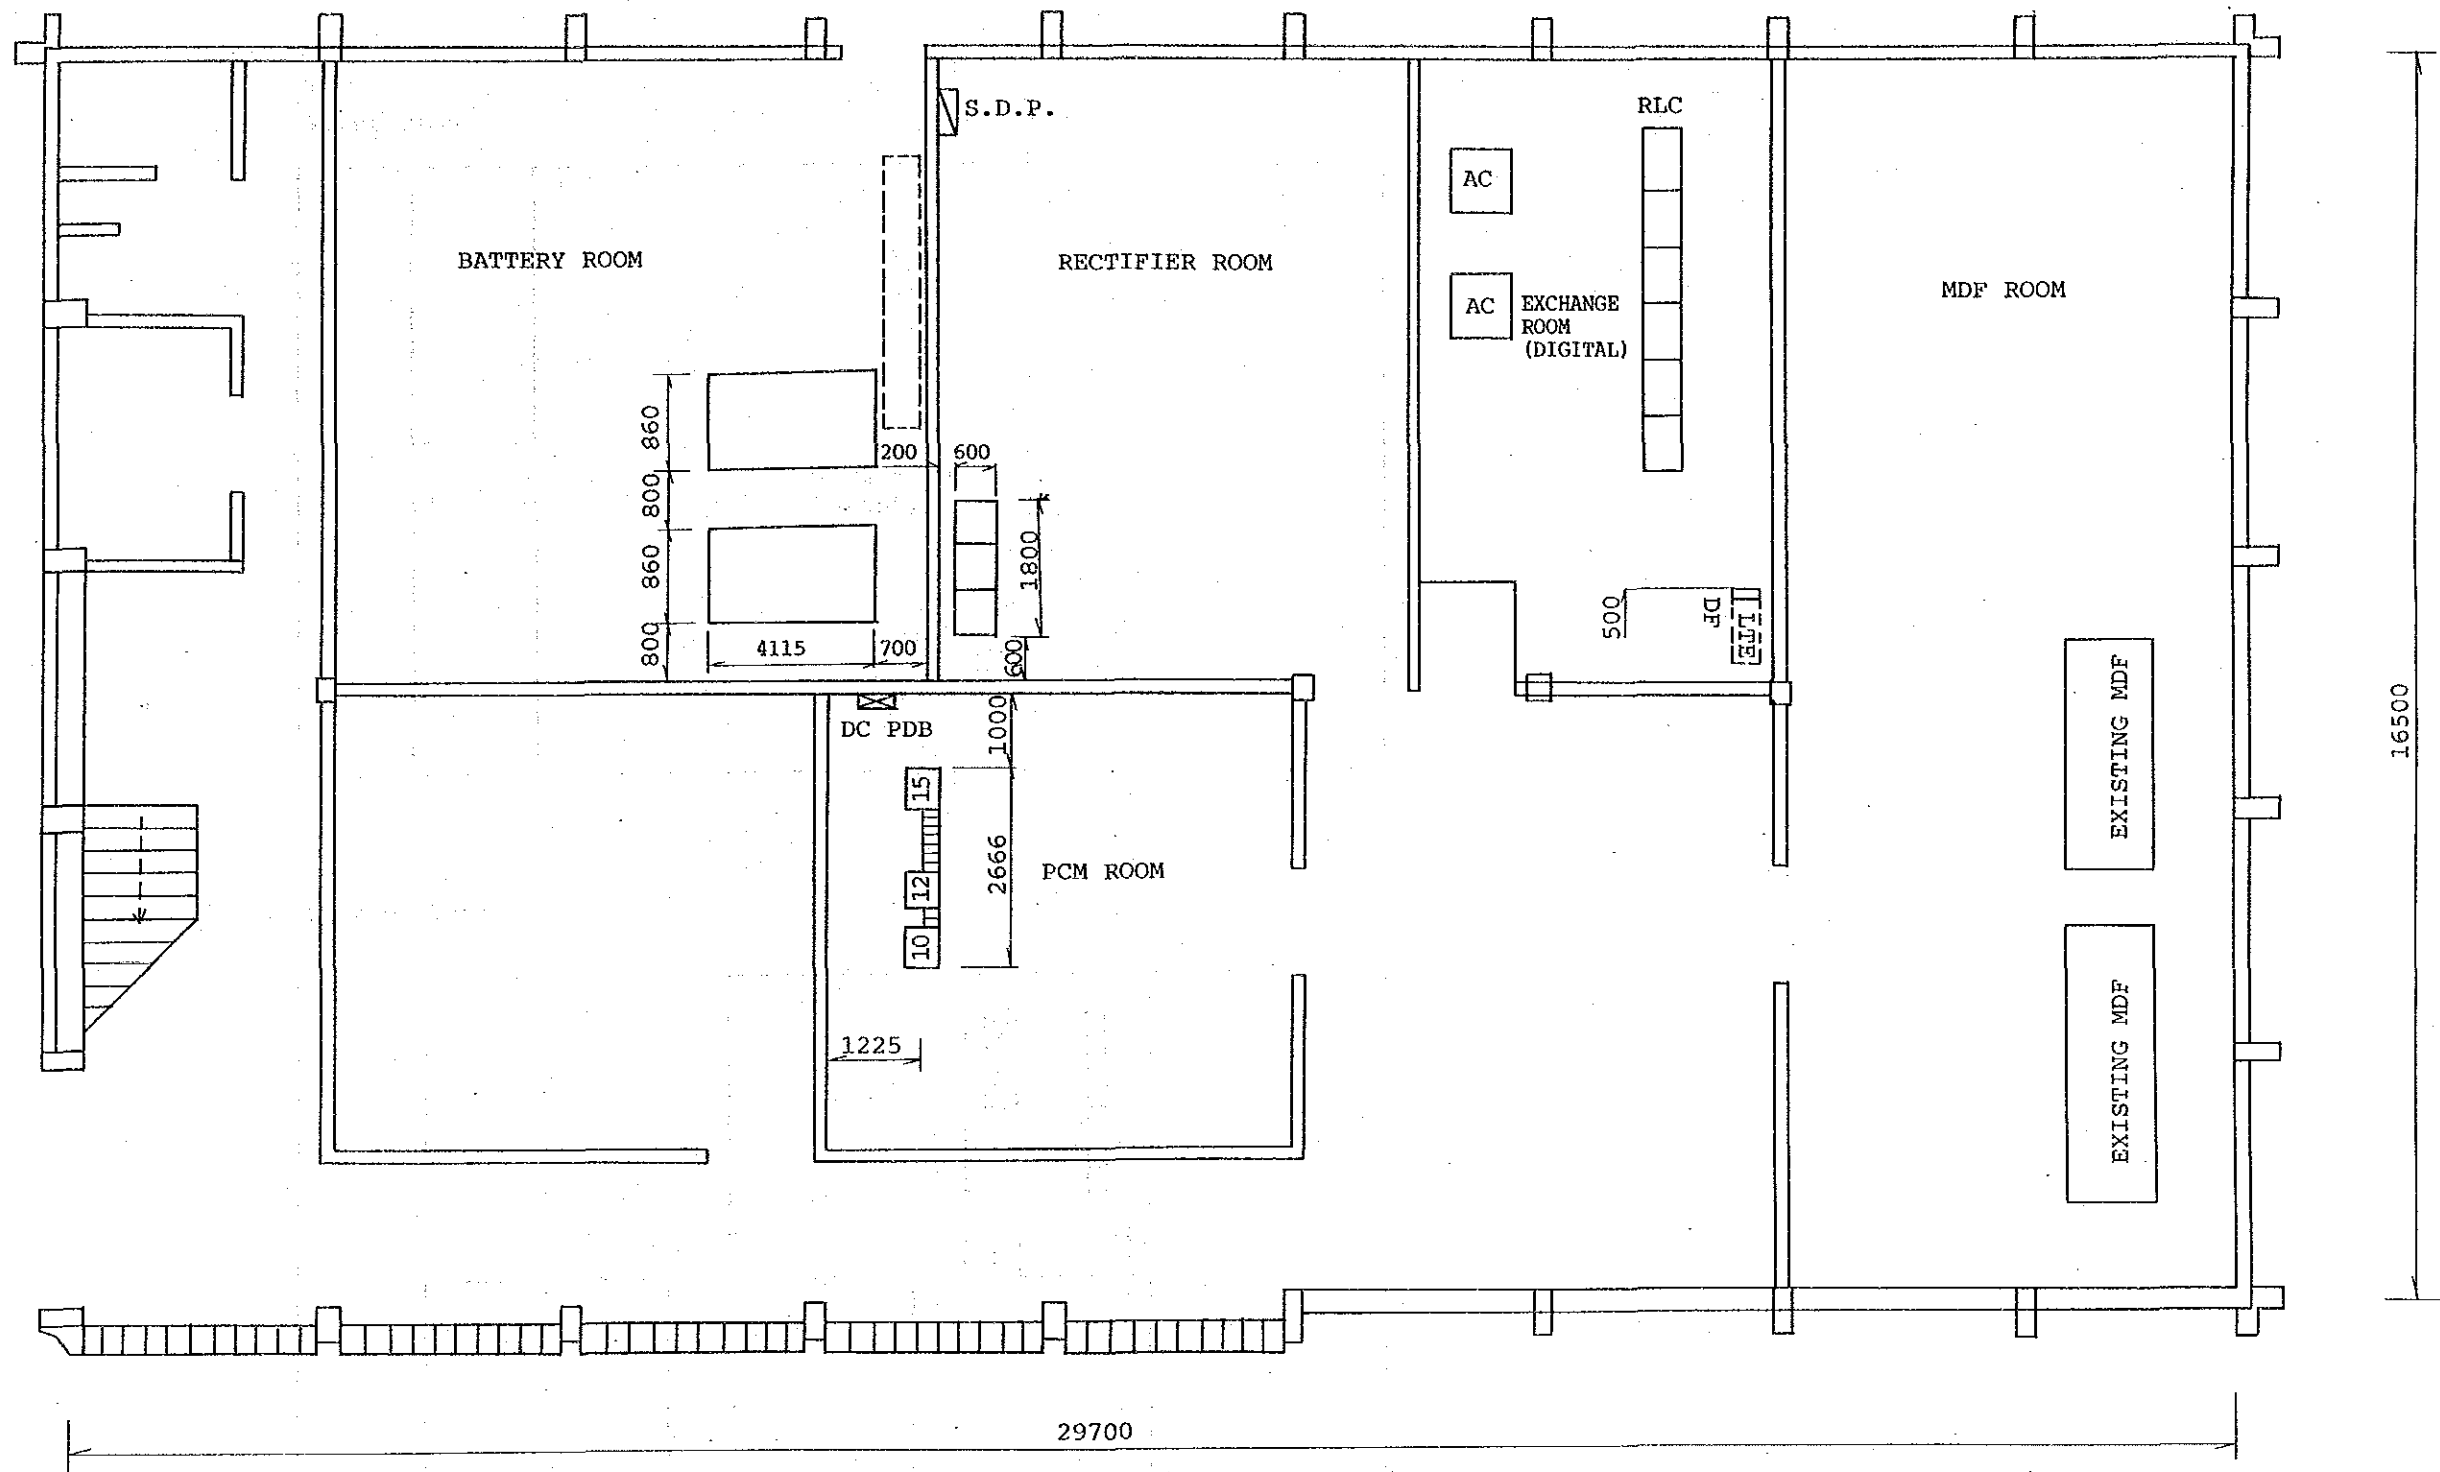


FLOOR LAYOUT

STO: KLD (GF)
Scale: 1/100


EXCHANGE NAME	NAME OF DRAWING	SCALE
KLD	Floor Layout	

Site: KLD

First Floor

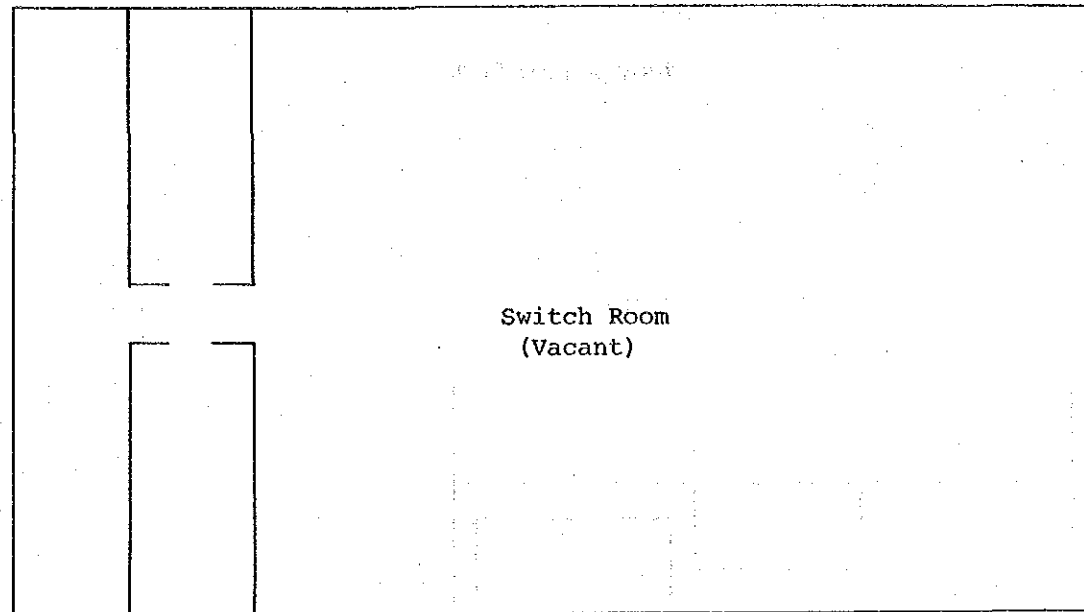

Ground Floor

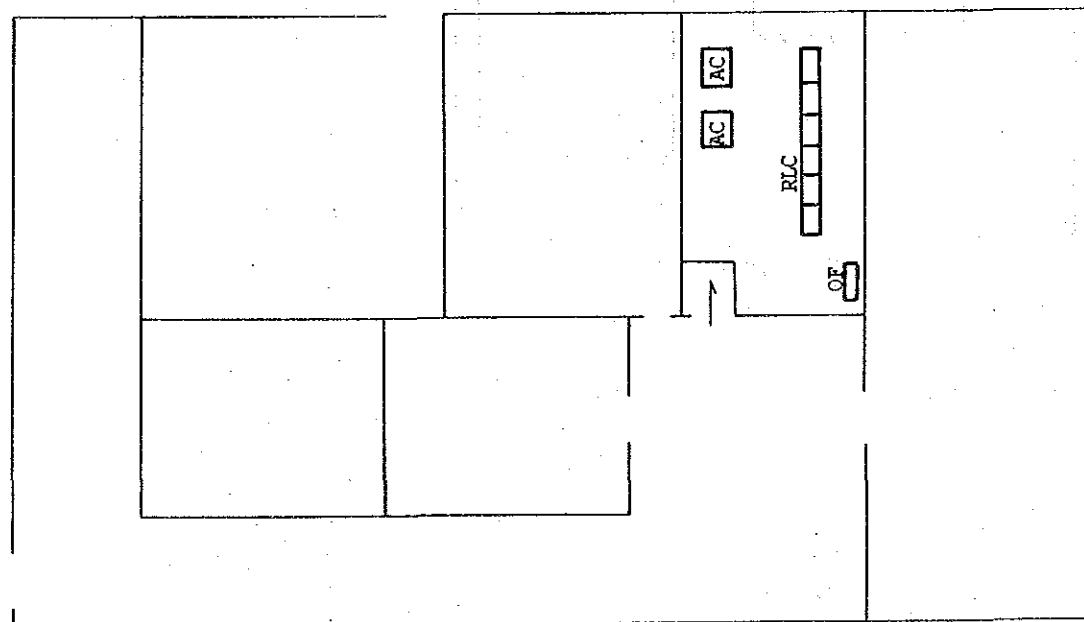


Scale: 1/200

EXCHANGE NAME	NAME OF DRAWING	SCALE
KLD	Floor Layout	1/200


Building Layout

Site: KT1

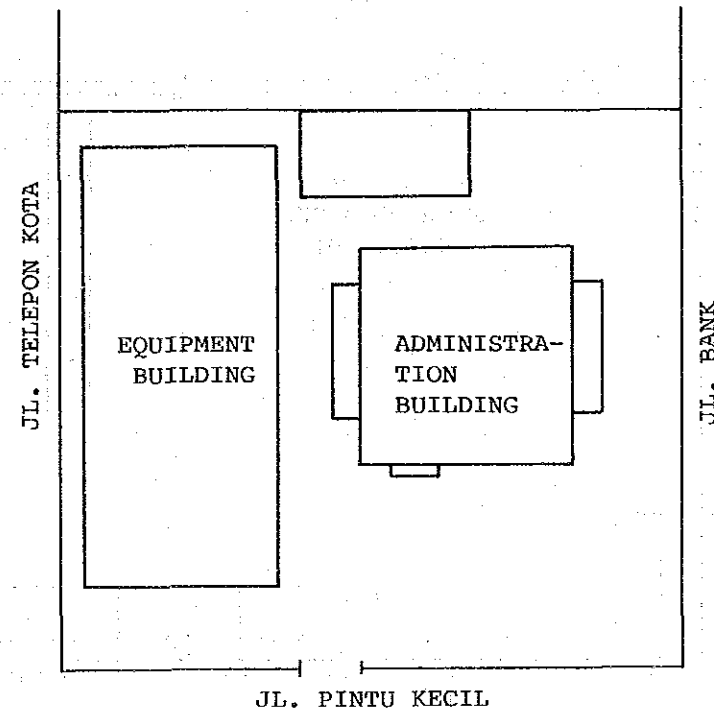


EXCHANGE NAME	NAME OF DRAWING	SCALE
KT1	Building Layout	

36500

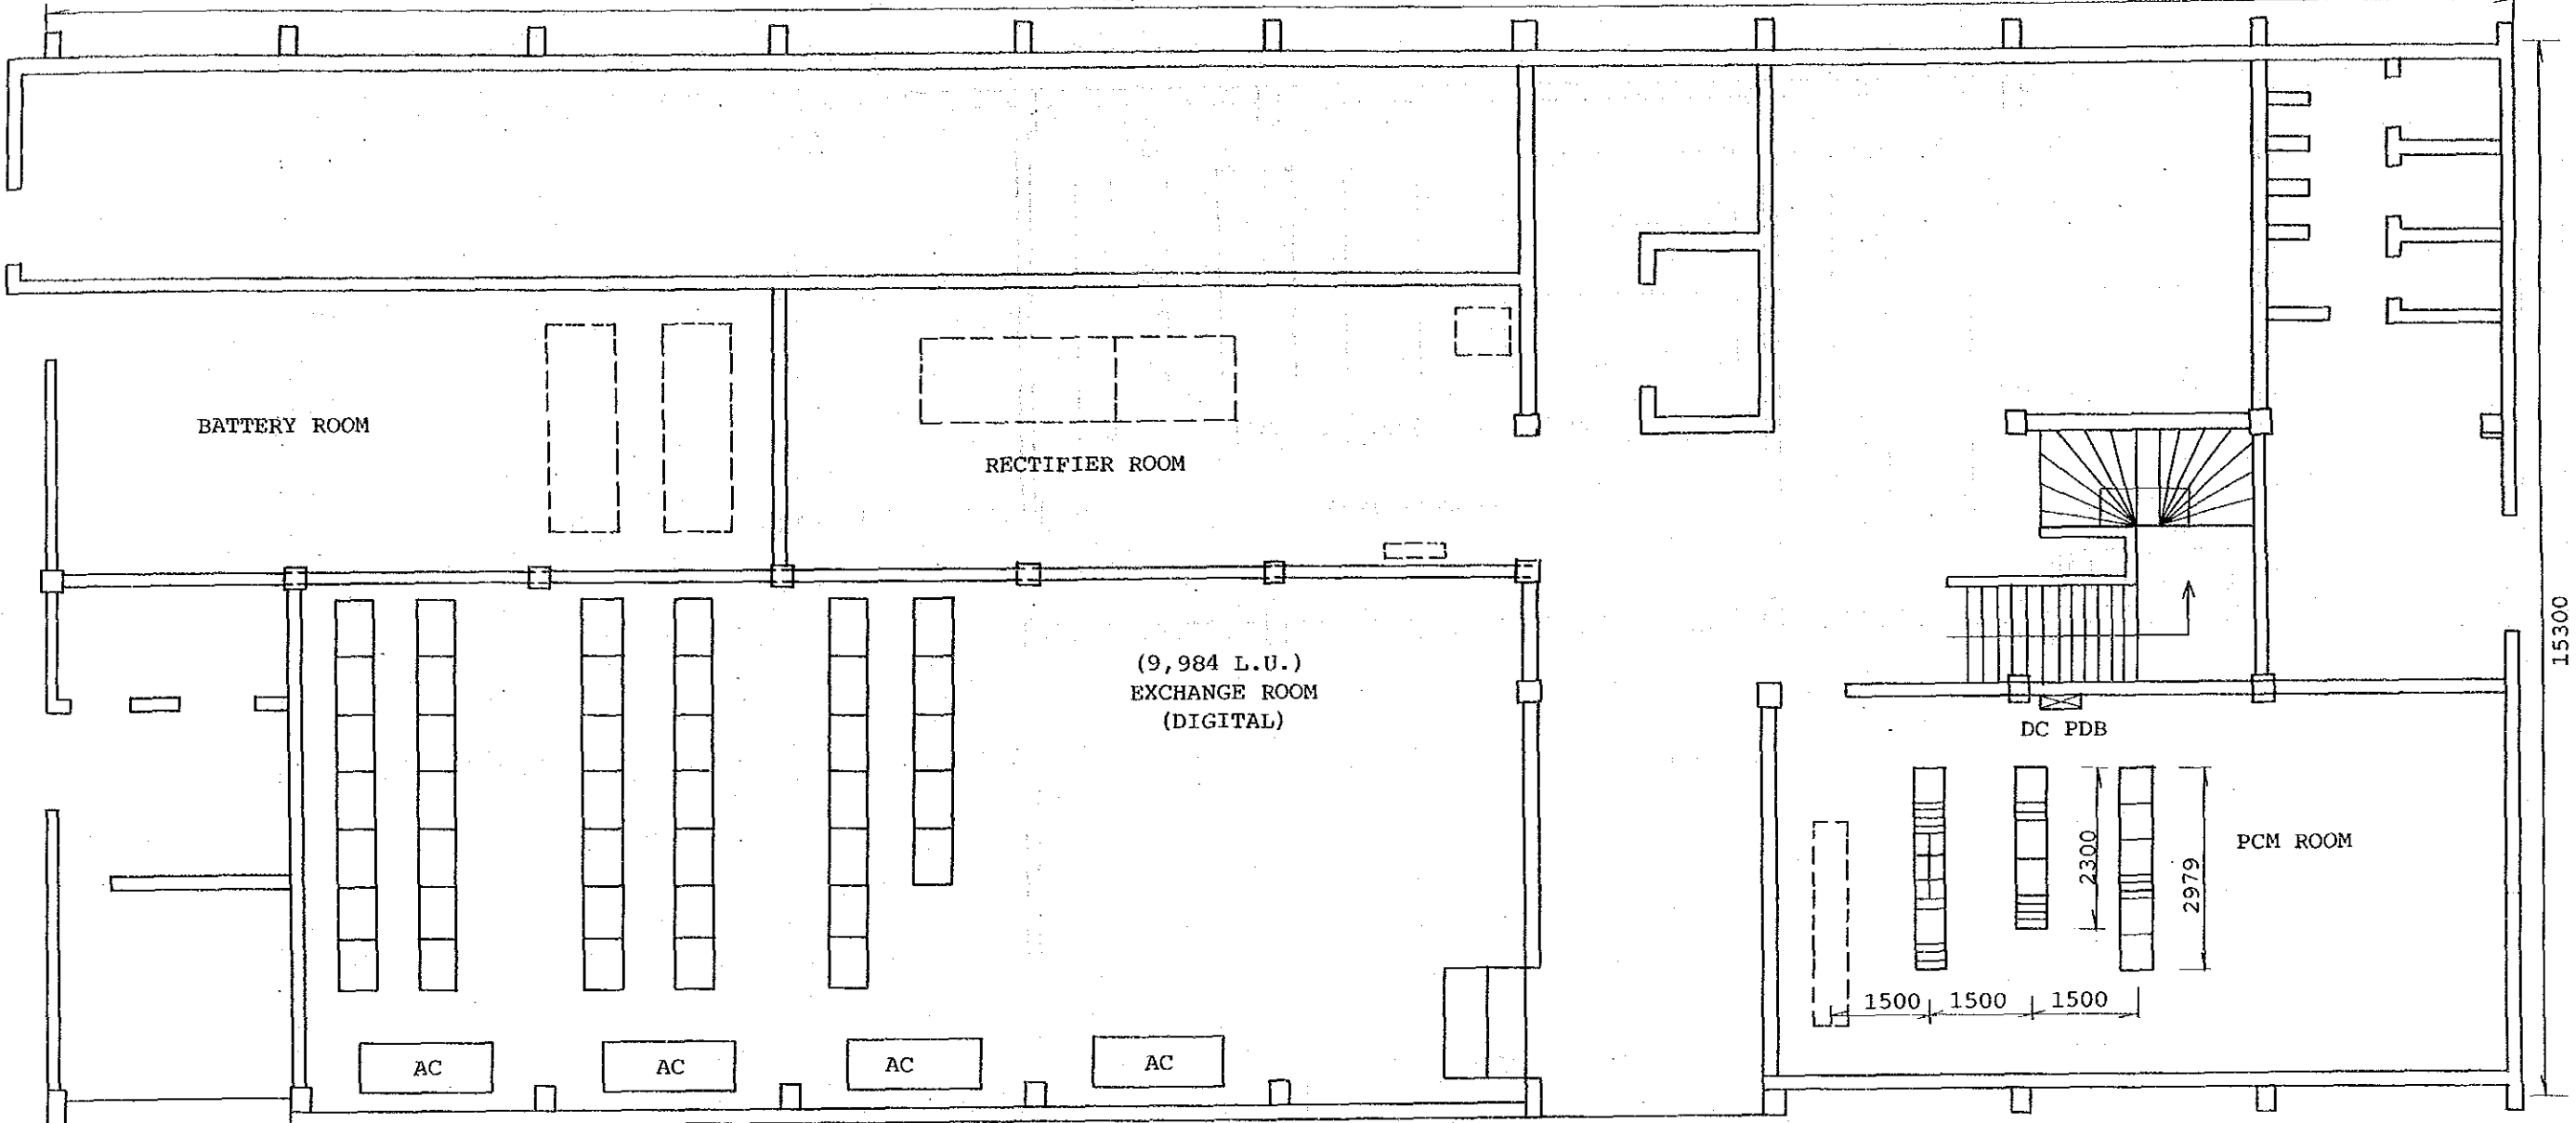


FLOOR LAYOUT

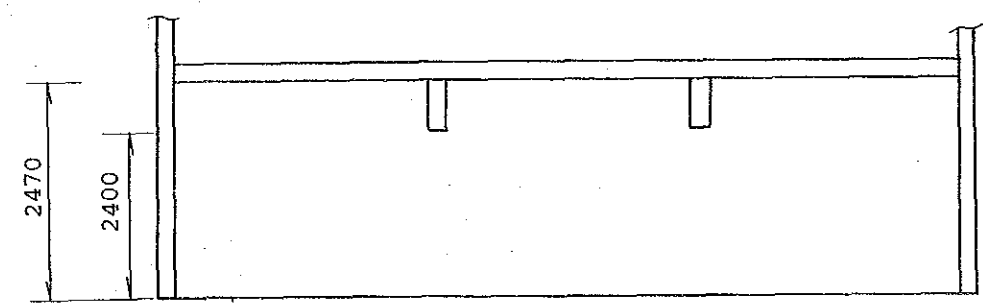

A-A SECTION

STO: KT1 (GF)
Scale: 1/100

EXCHANGE NAME	NAME OF DRAWING	SCALE
KT1	Floor Layout	1/100

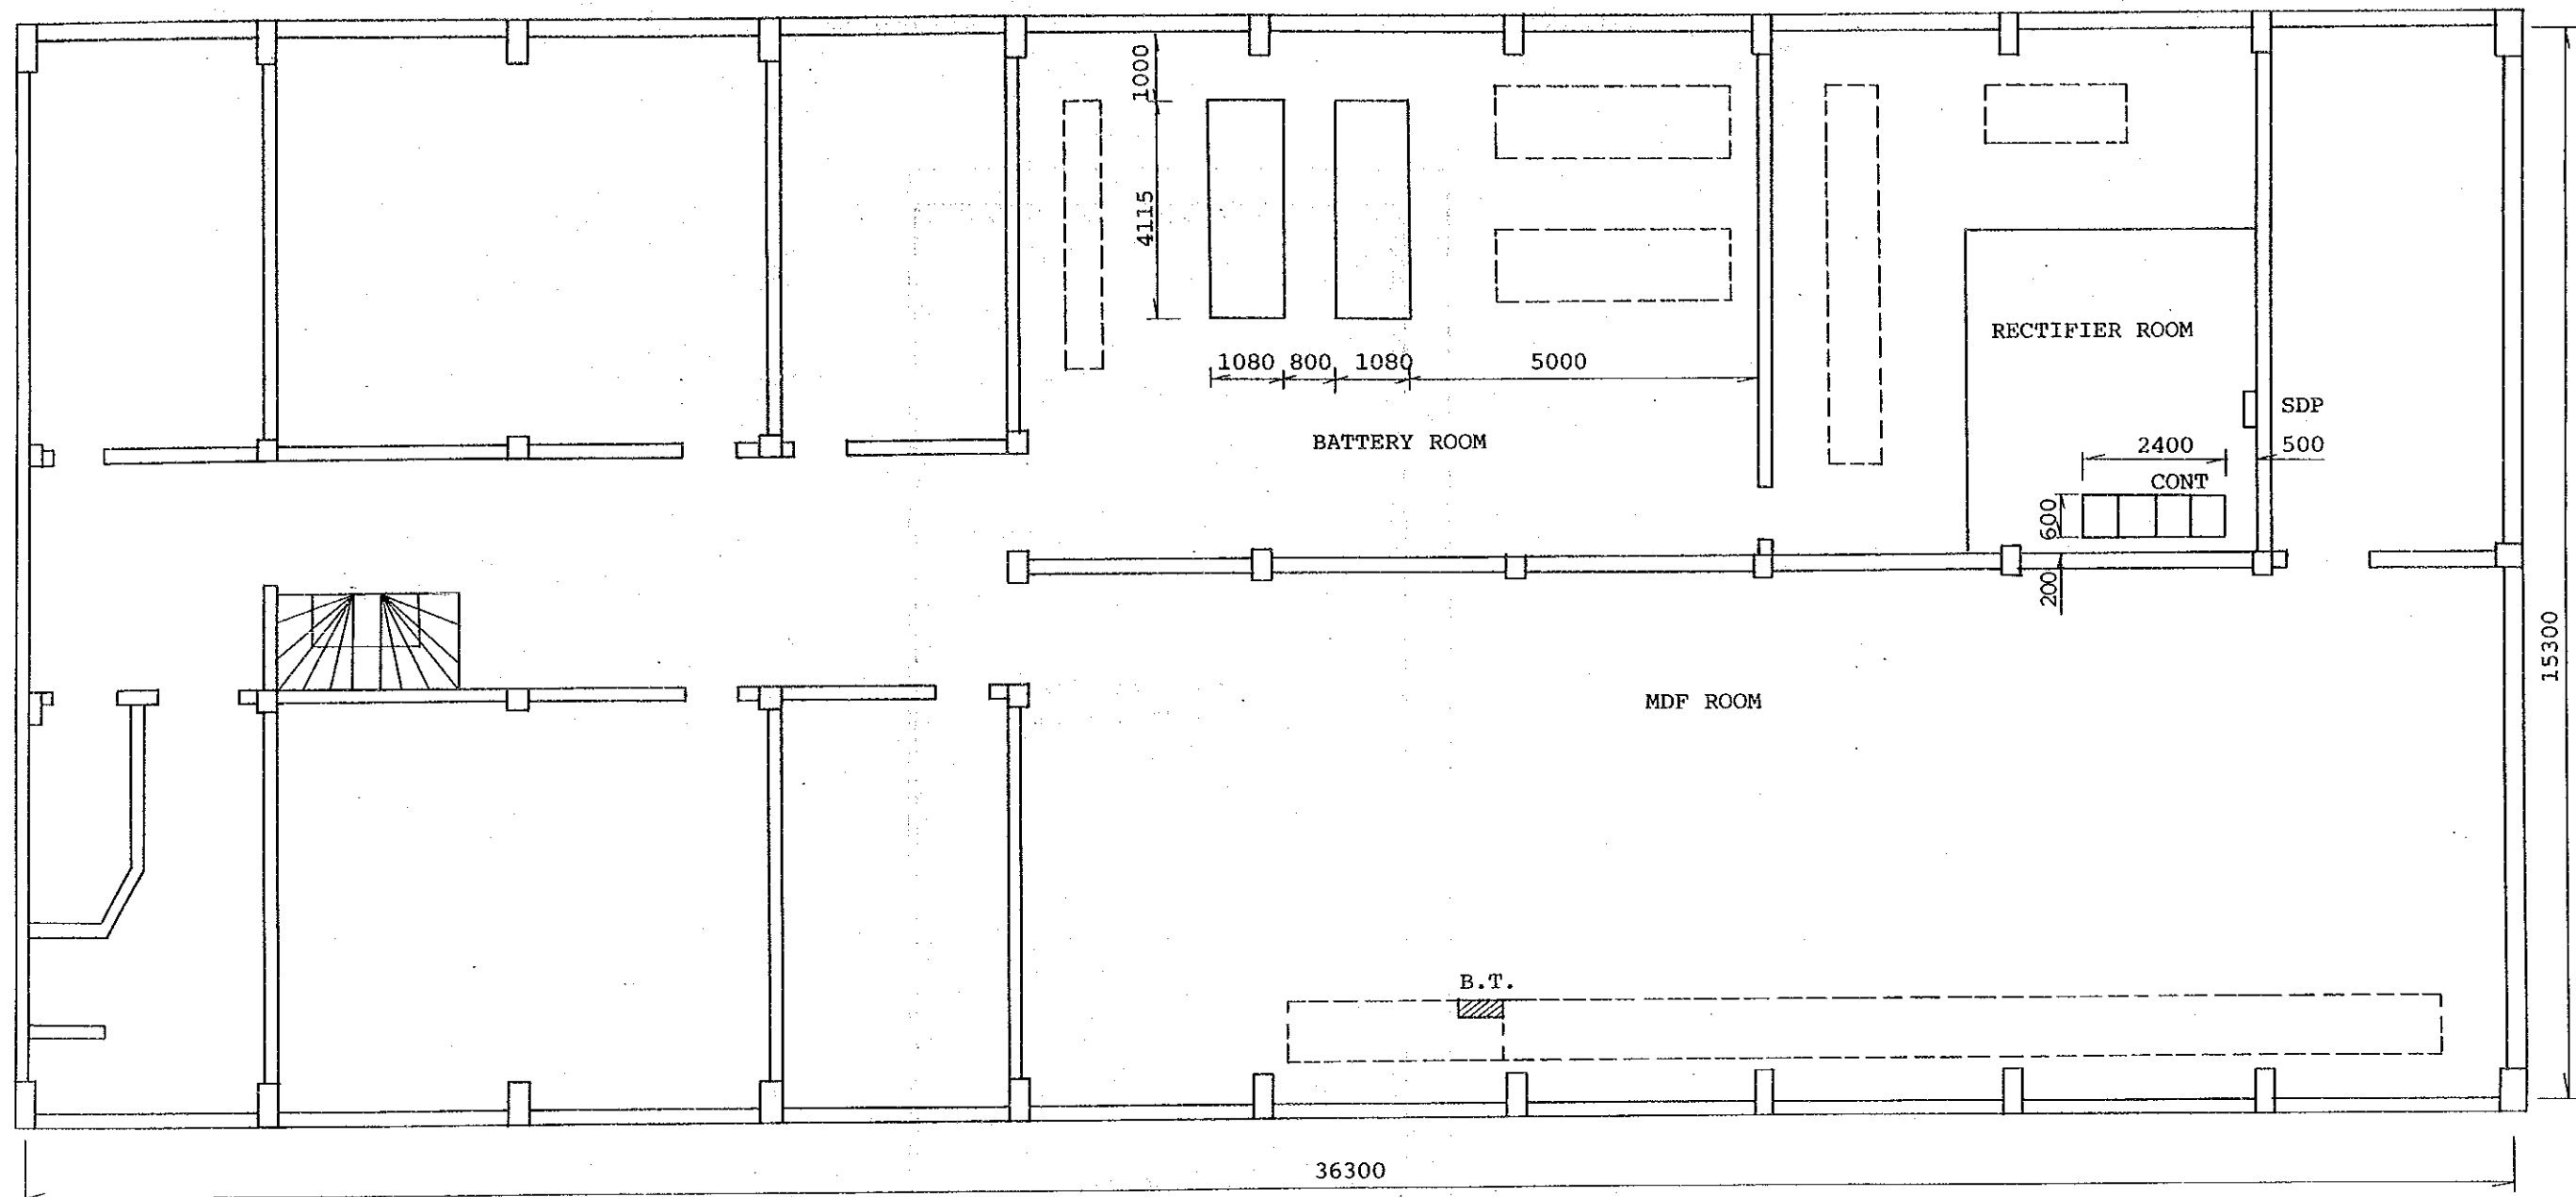


FLOOR LAYOUT
 STO: KT1 (1st F)
 Scale: 1/100

EXCHANGE NAME	NAME OF DRAWING	SCALE
KT1	Floor Layout	1/100

Second Floor

KT1A/EMD

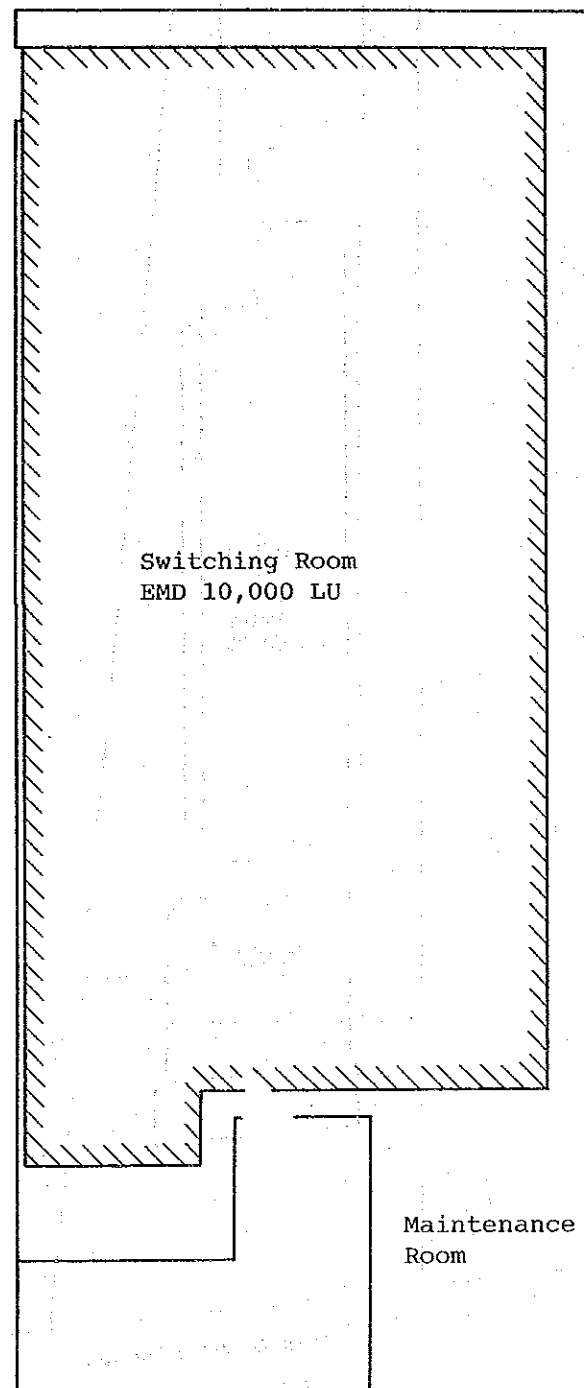


SCALE: 1/200


EXCHANGE NAME	NAME OF DRAWING	SCALE
KT1	Floor Layout	1/200

Building Layout

Site: KT2

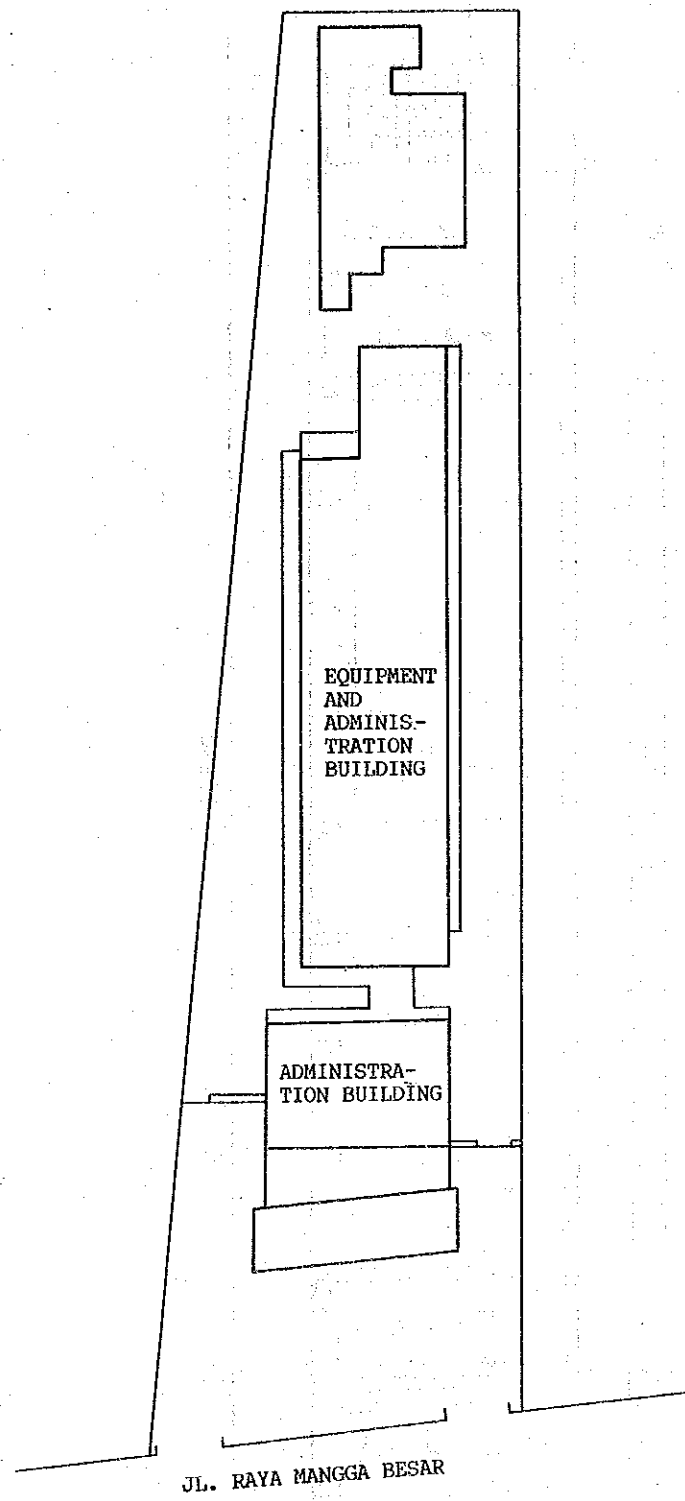


EXCHANGE NAME	NAME OF DRAWING	SCALE
KT2	Building Layout	

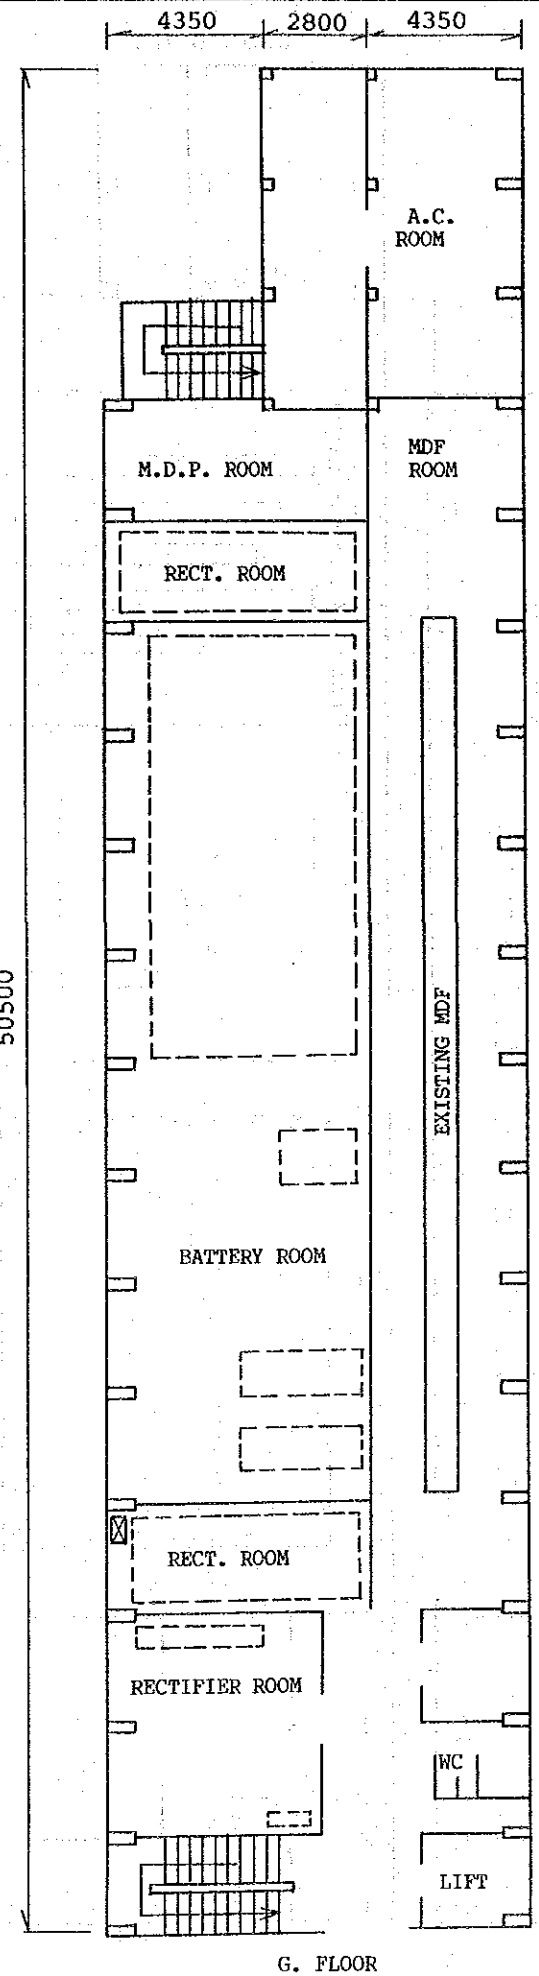

G. FLOOR

STO: KT2
Scale: 1/200

EXCHANGE NAME	NAME OF DRAWING	SCALE
KT2	Floor Layout	1/200

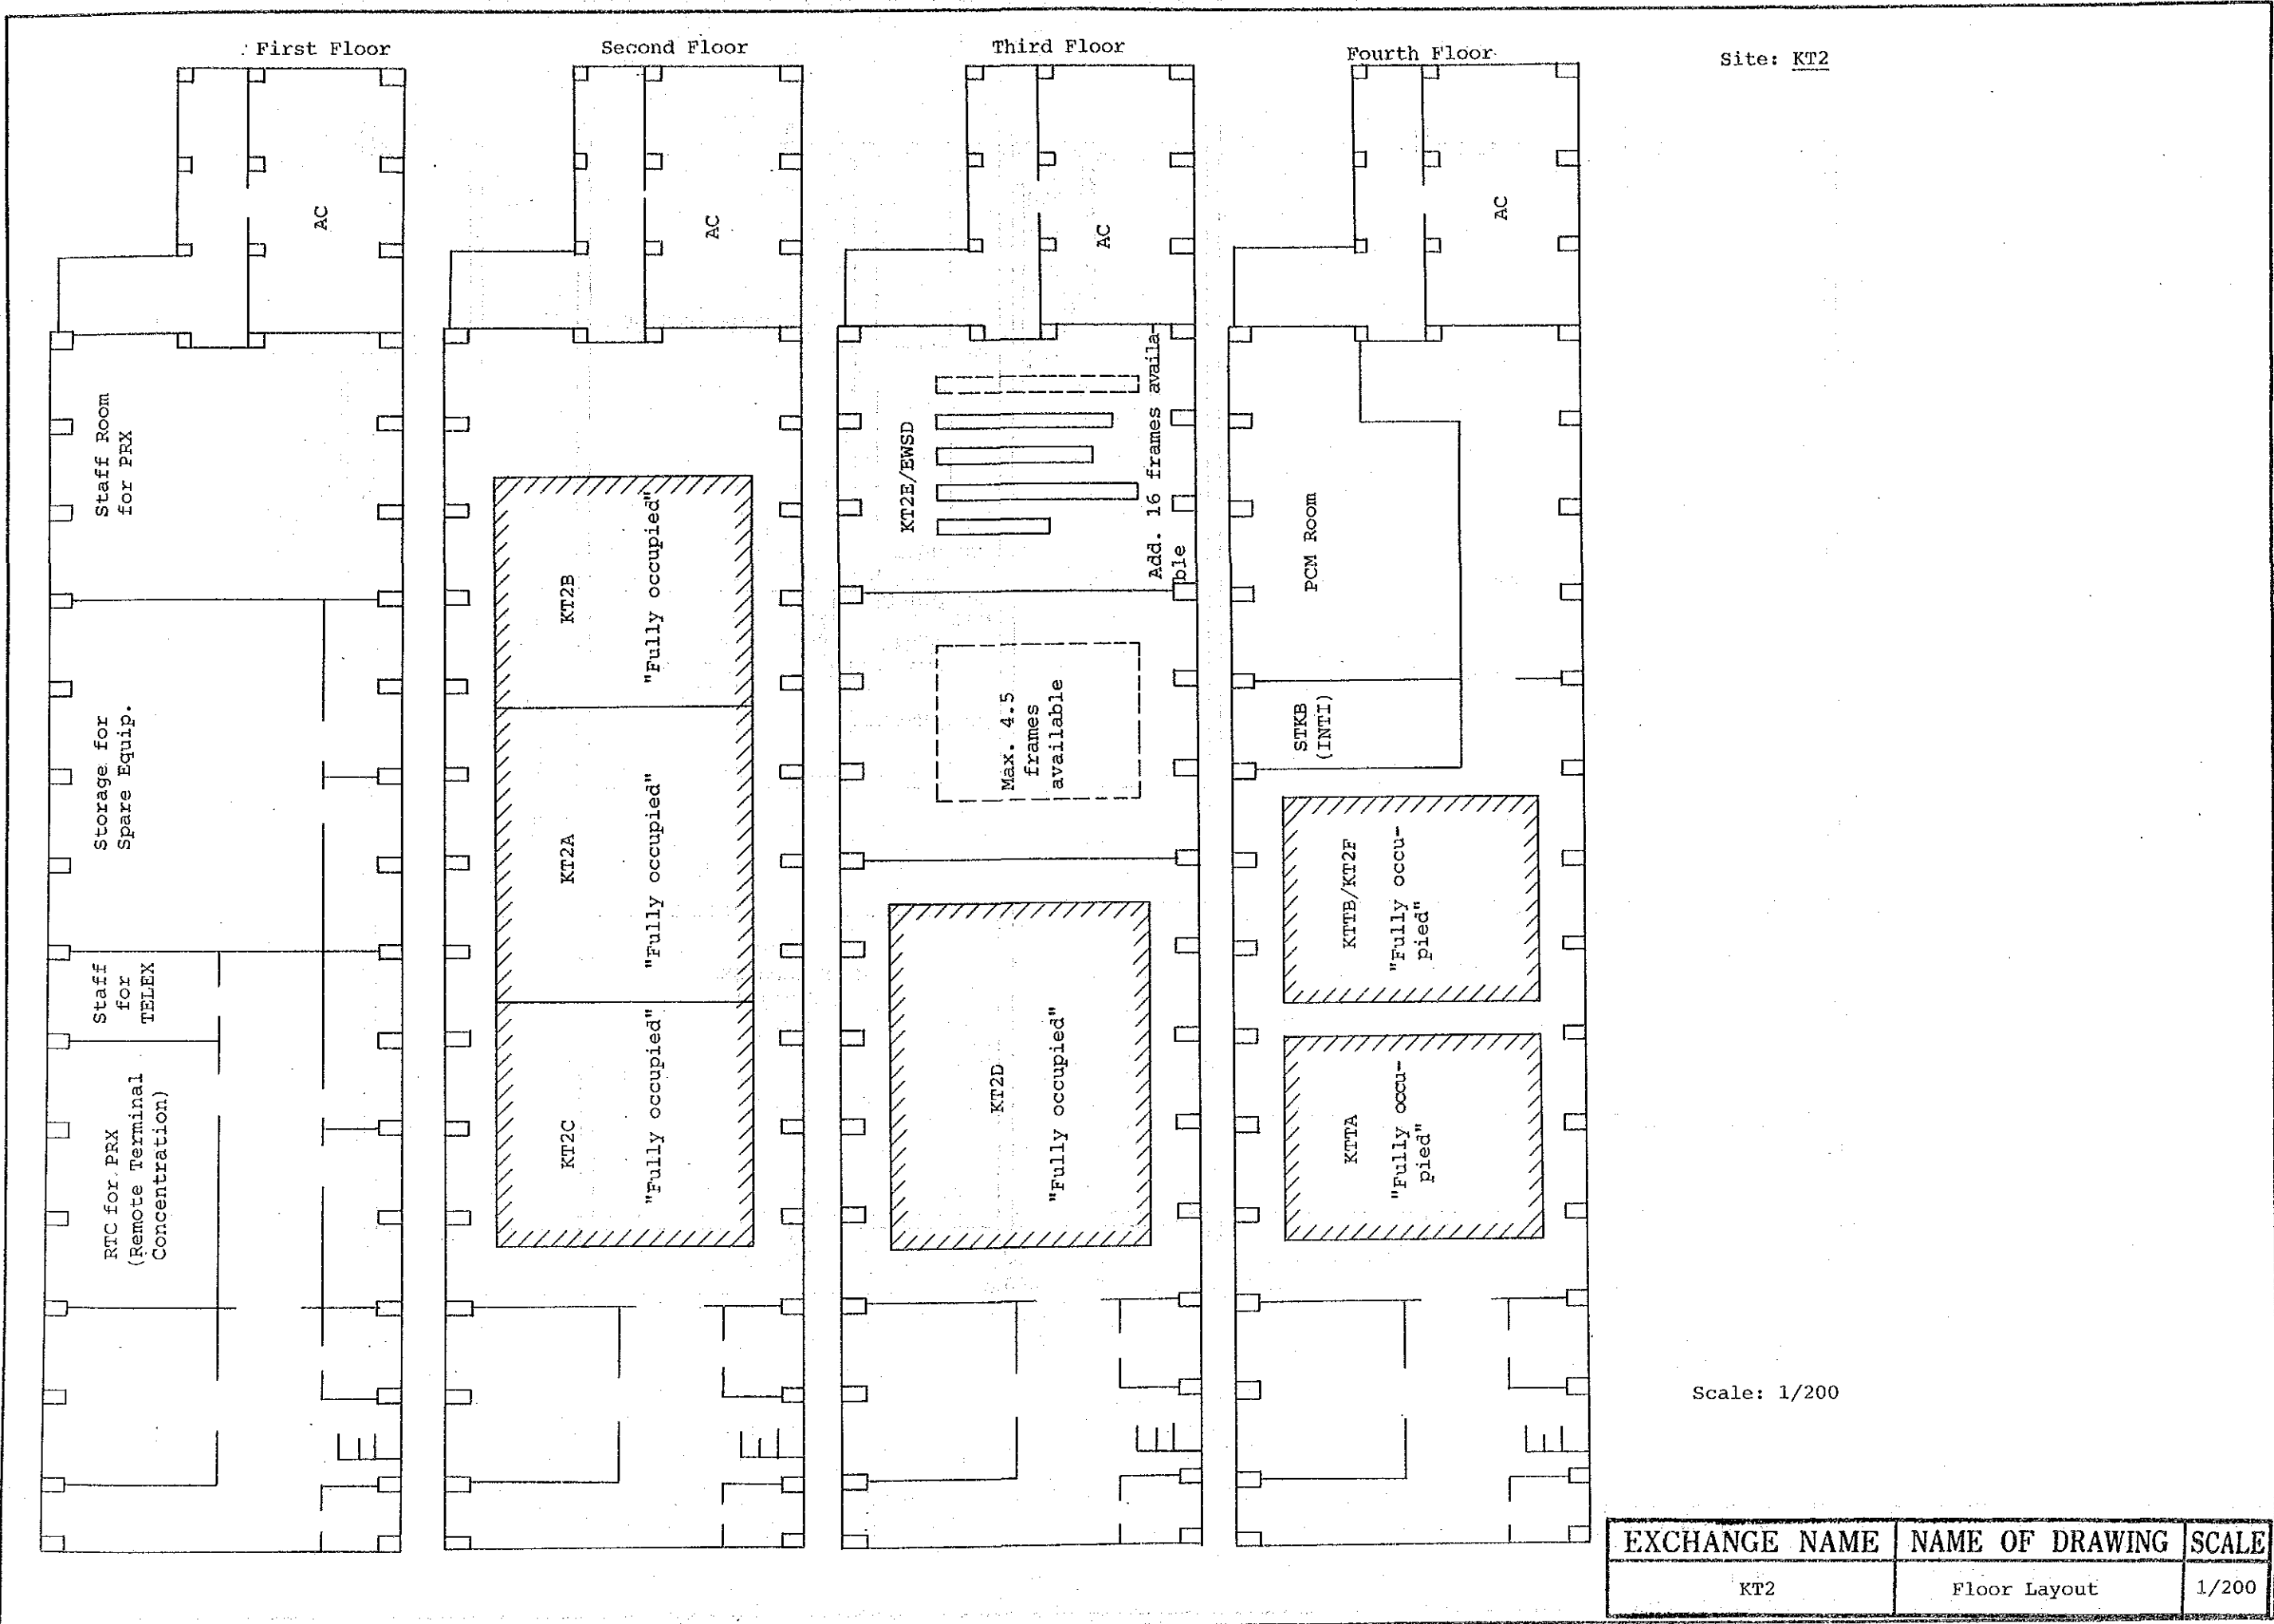

First Floor

Second Floor

Third Floor


Fourth Floor

Site: KT2

Scale: 1/200

EXCHANGE NAME	NAME OF DRAWING	SCALE
KT2	Floor Layout	1/200

FLOOR LAYOUT

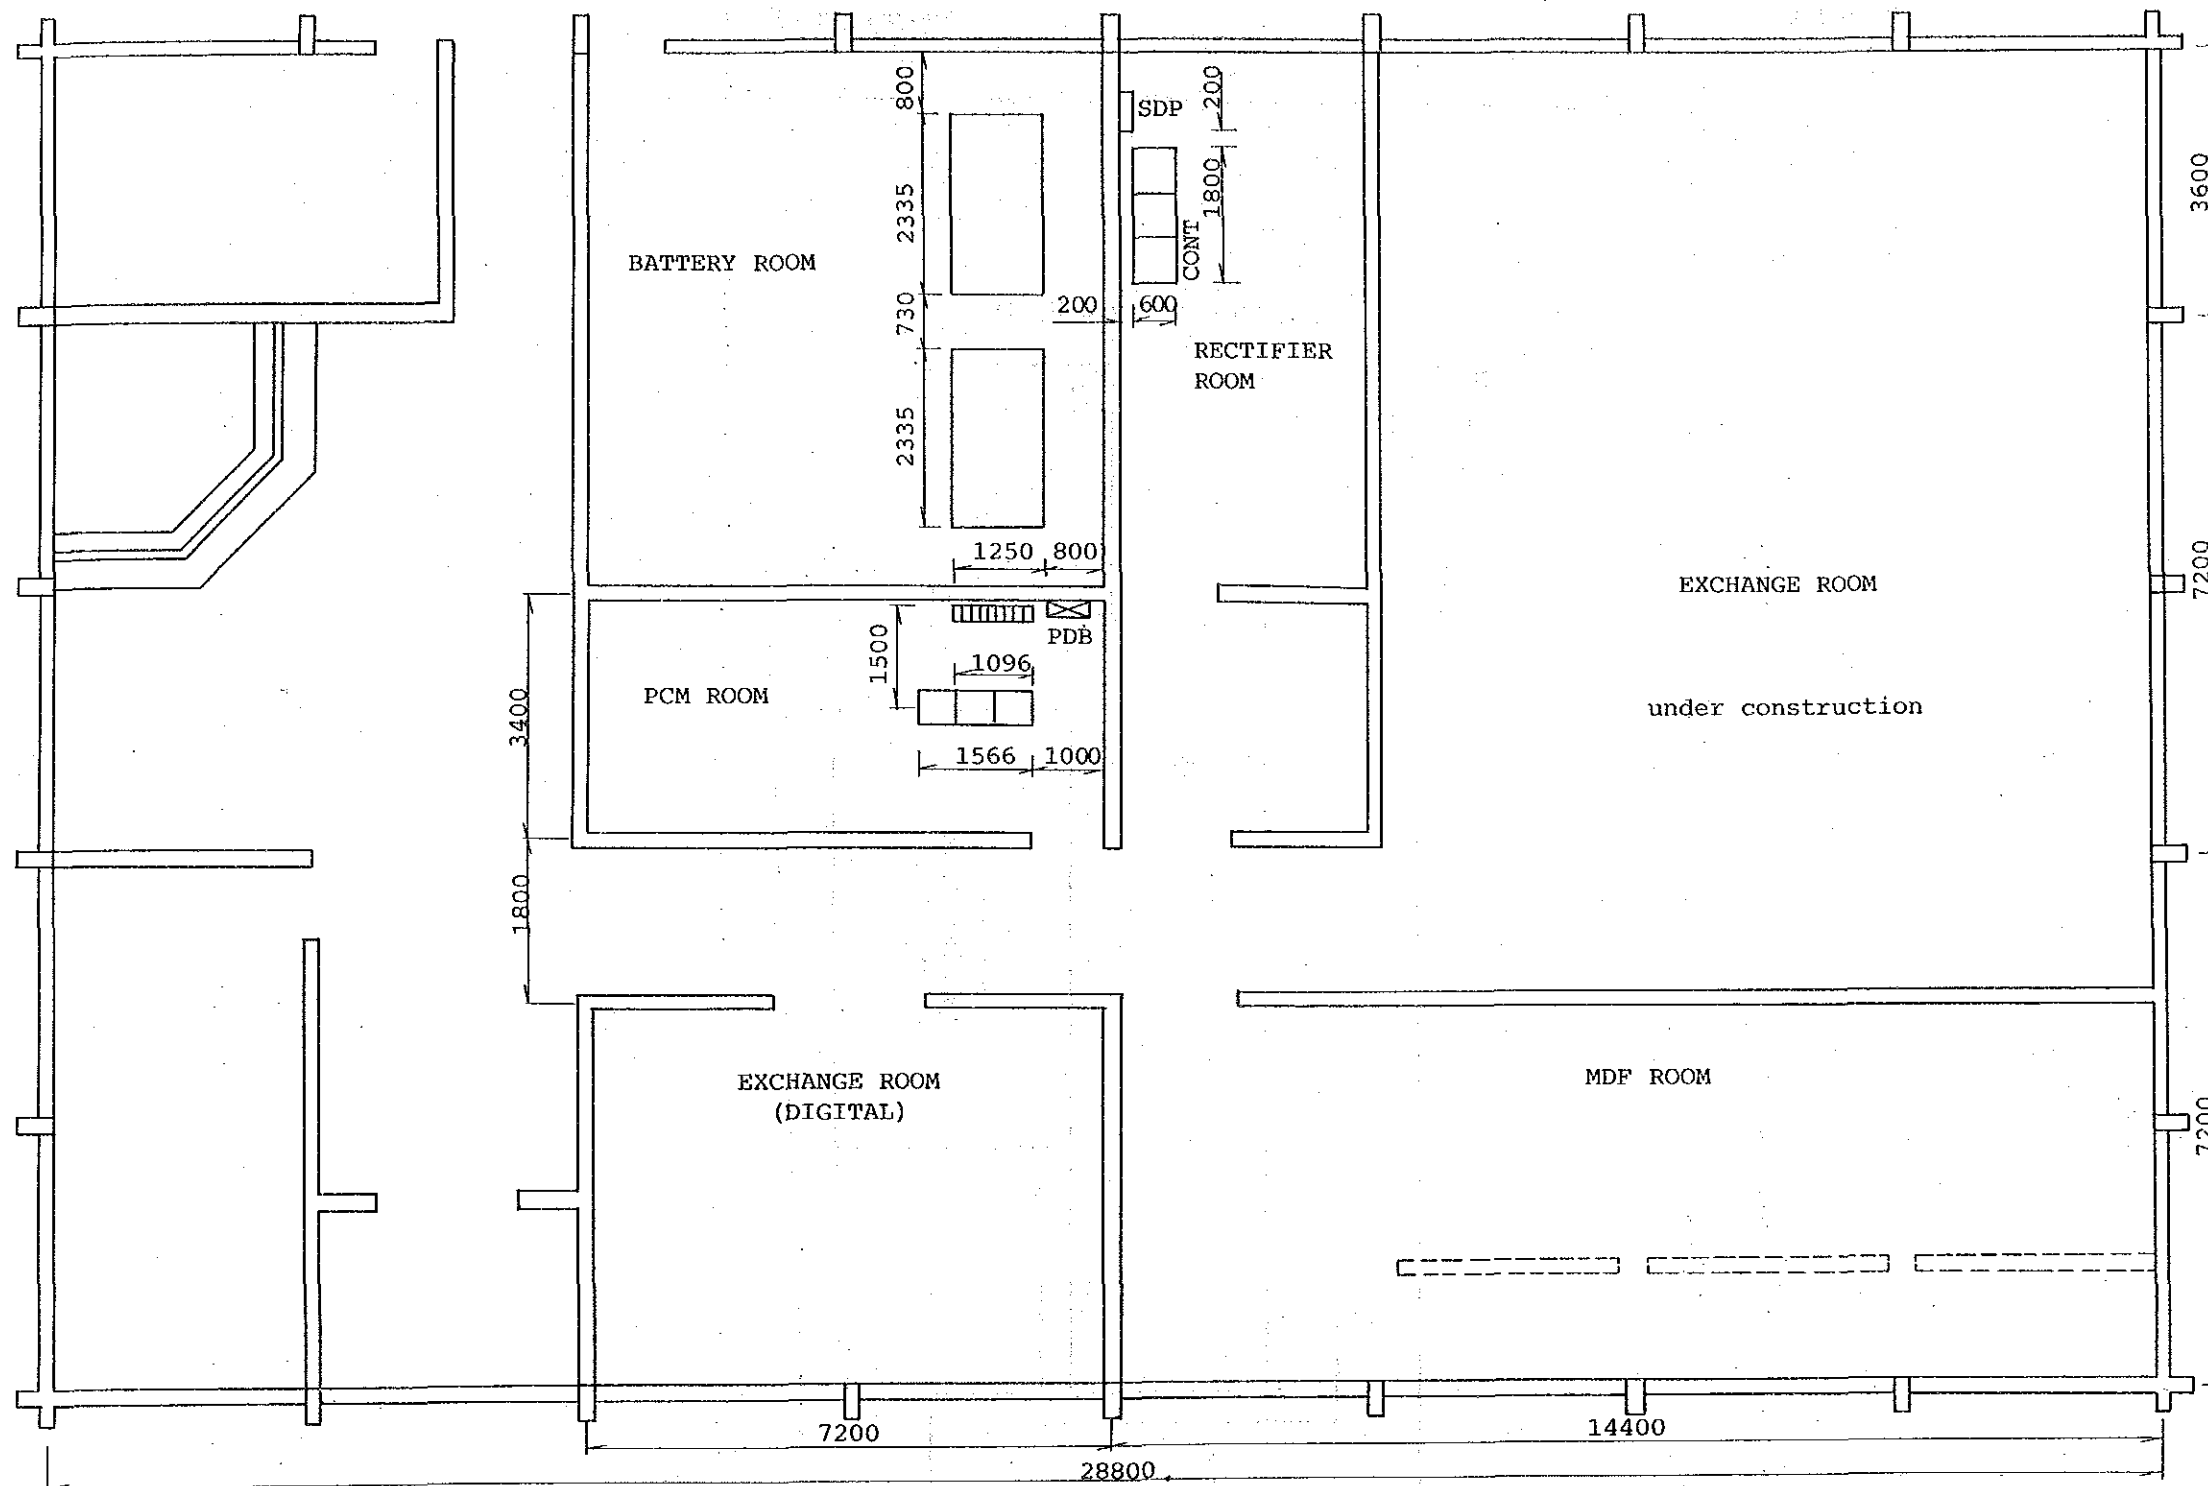


STO: MER (GF)
Scale: 1/100

EXCHANGE NAME	NAME OF DRAWING	SCALE
MER	Floor Layout	1/100

Building Layout


Site: PLM

Jl. Kebayoran Lama

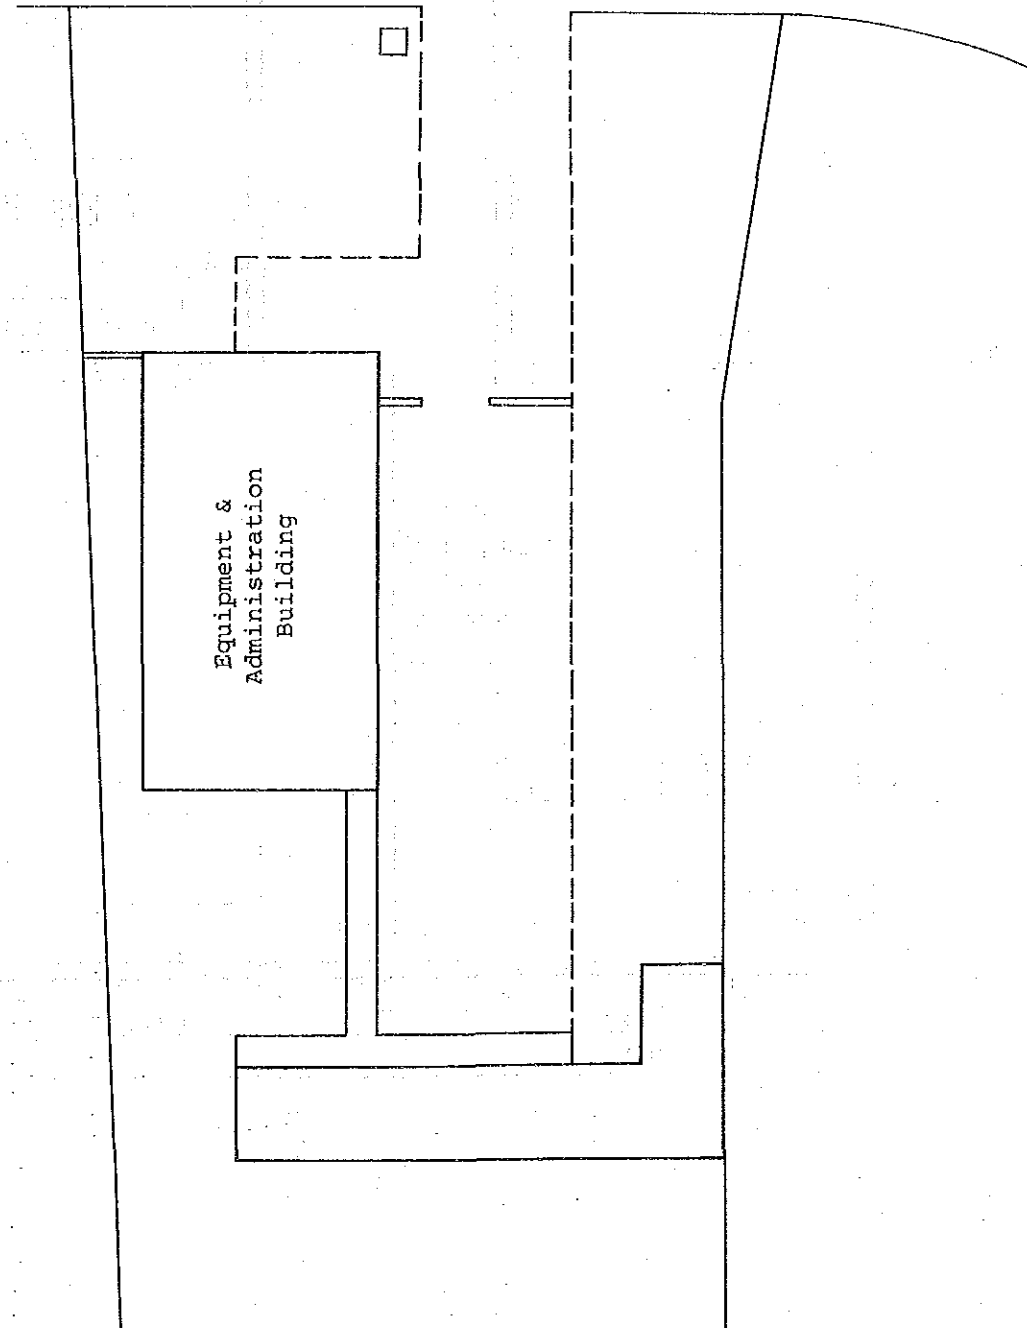

EXCHANGE NAME	NAME OF DRAWING	SCALE
PLM	Building Layout	


FLOOR LAYOUT

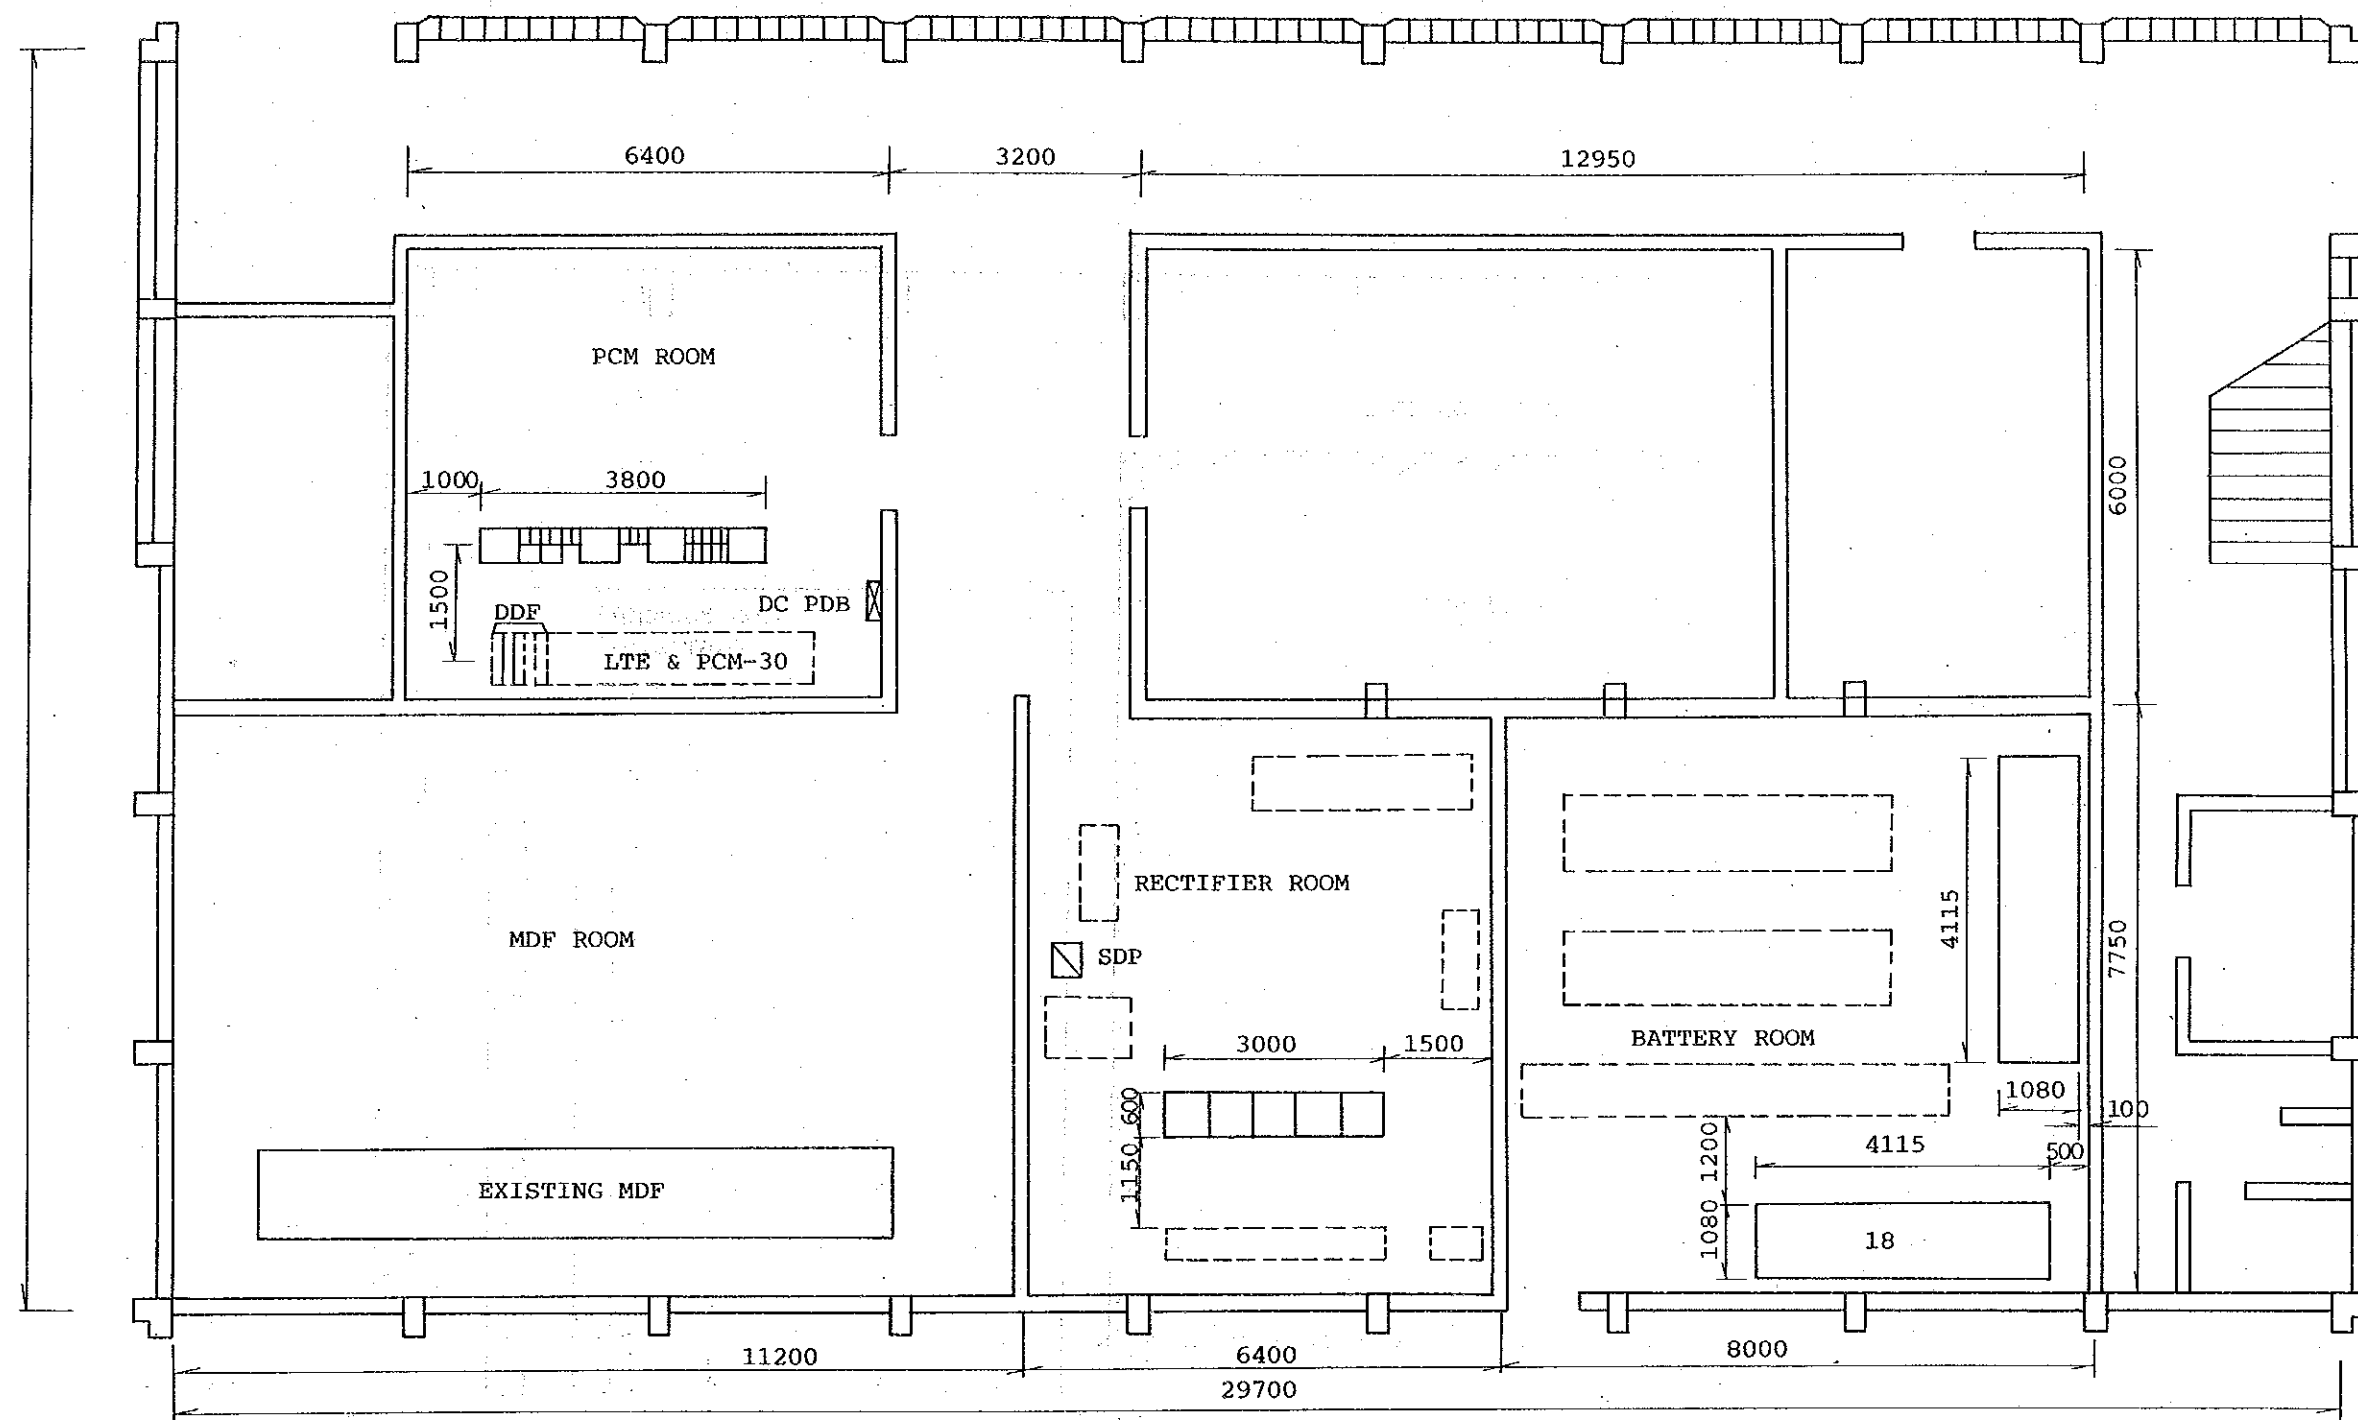

STO: PLM (GF)
Scale: 1/100

EXCHANGE NAME	NAME OF DRAWING	SCALE
PLM	Floor Layout	1/100

First Floor

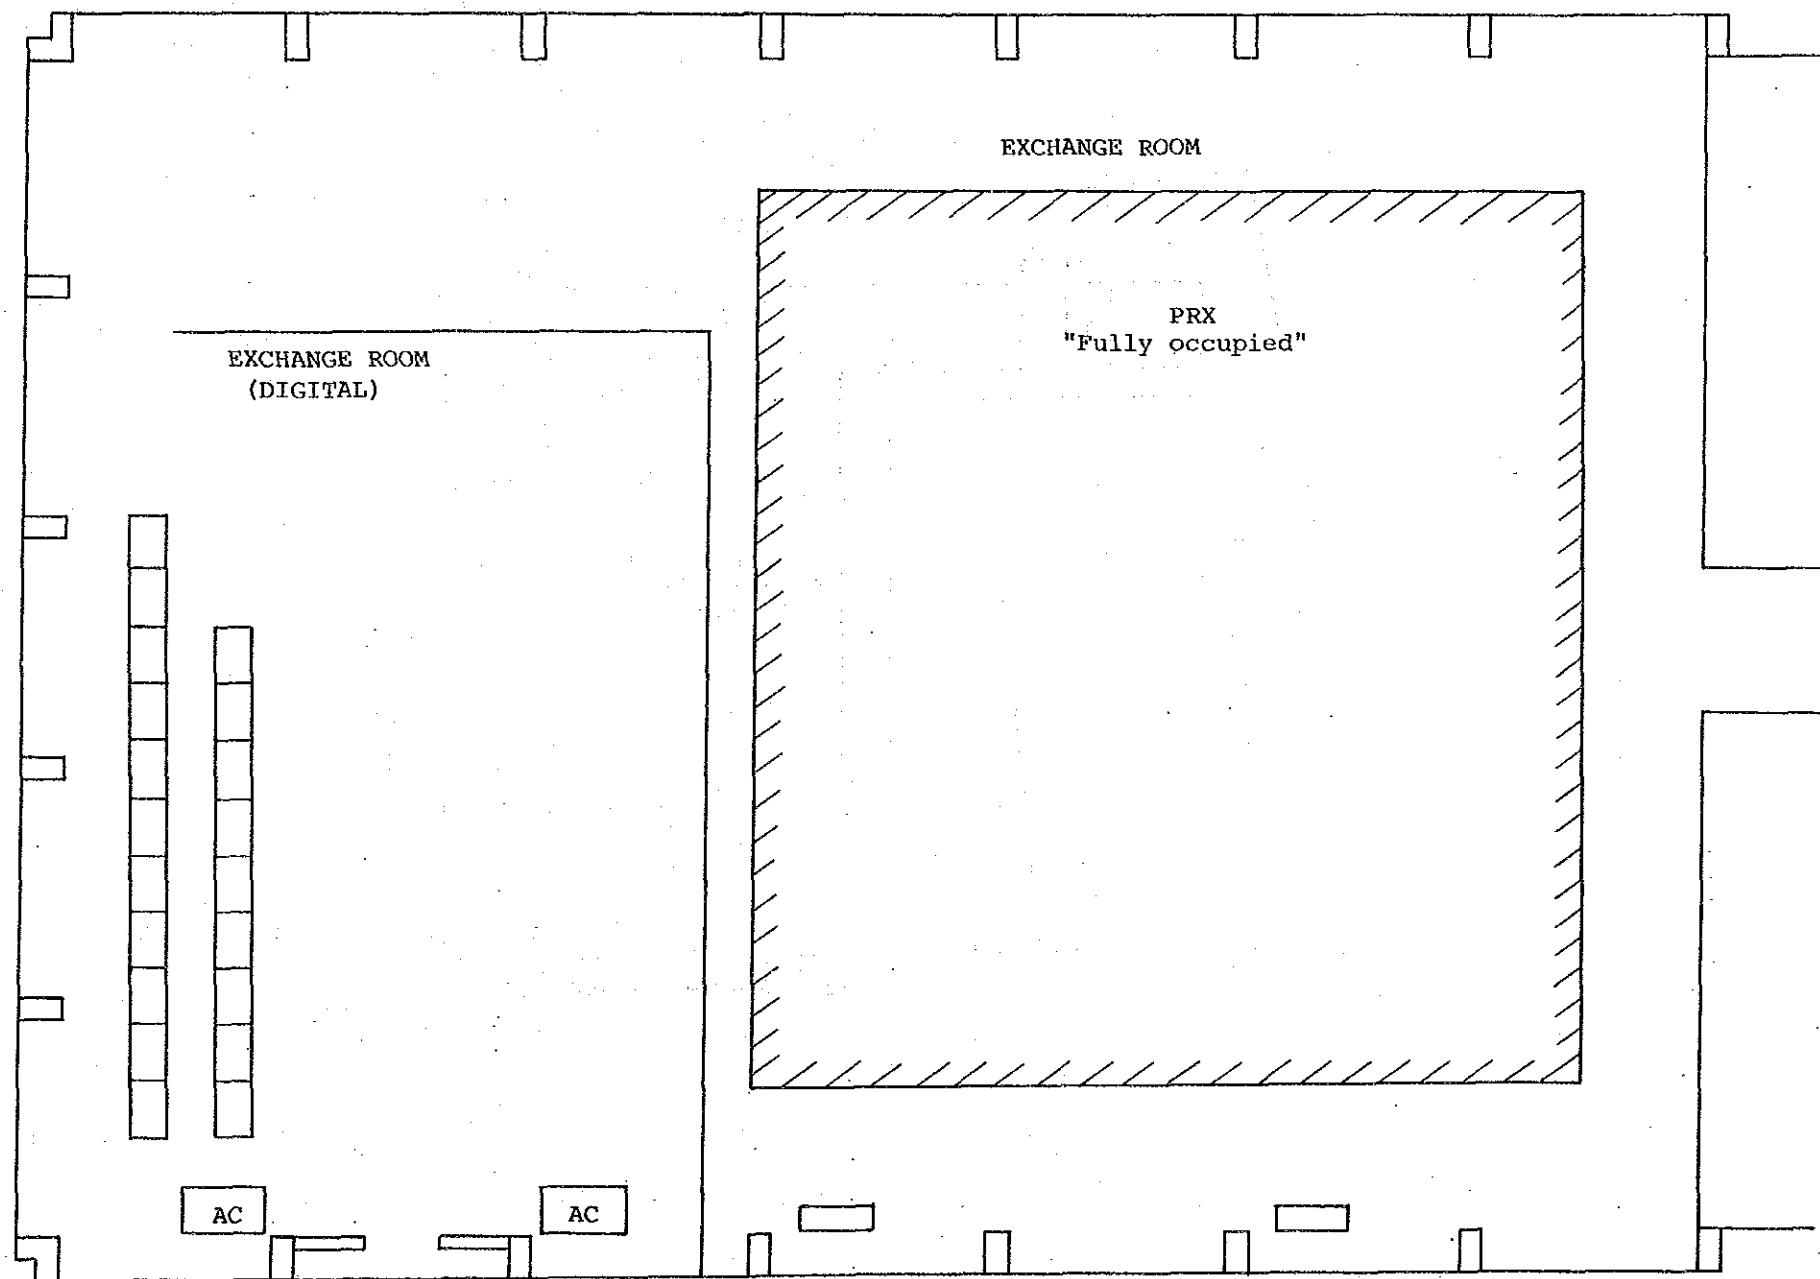

Scale: 1/100

EXCHANGE NAME	NAME OF DRAWING	SCALE
PLM	Floor Layout	1/100