



Building Layout

Site: PSM

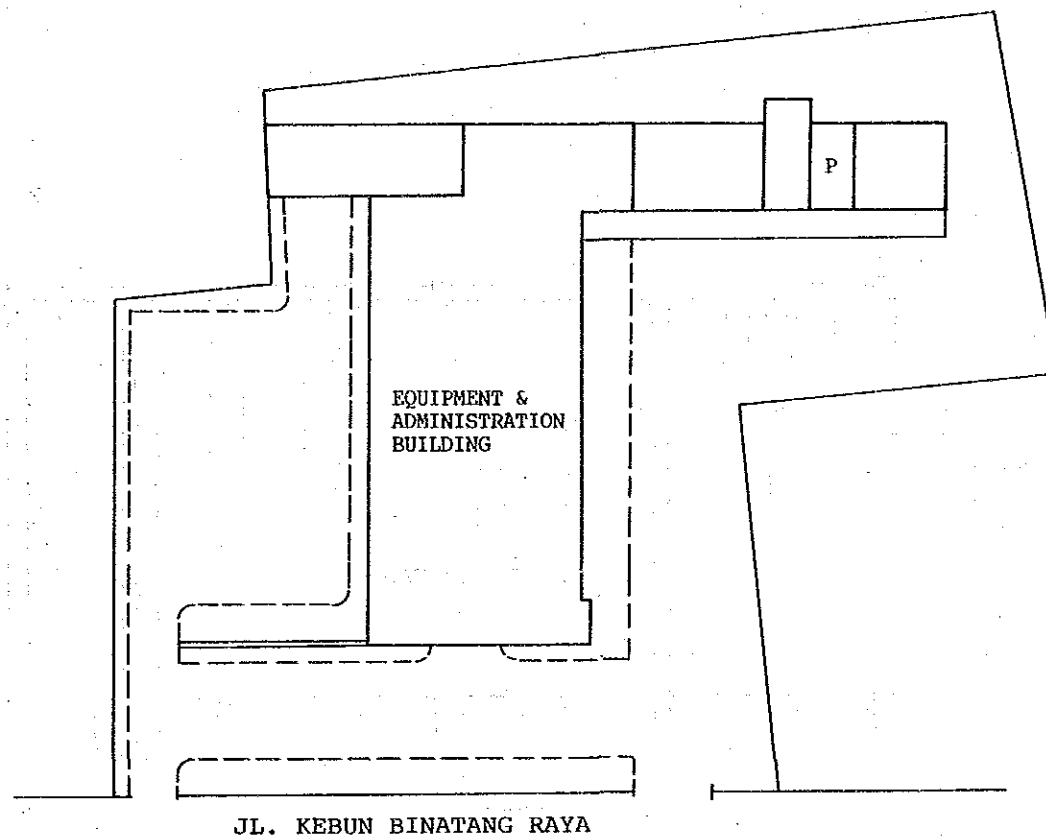


EXCHANGE NAME	NAME OF DRAWING	SCALE
PSM	Building Layout	

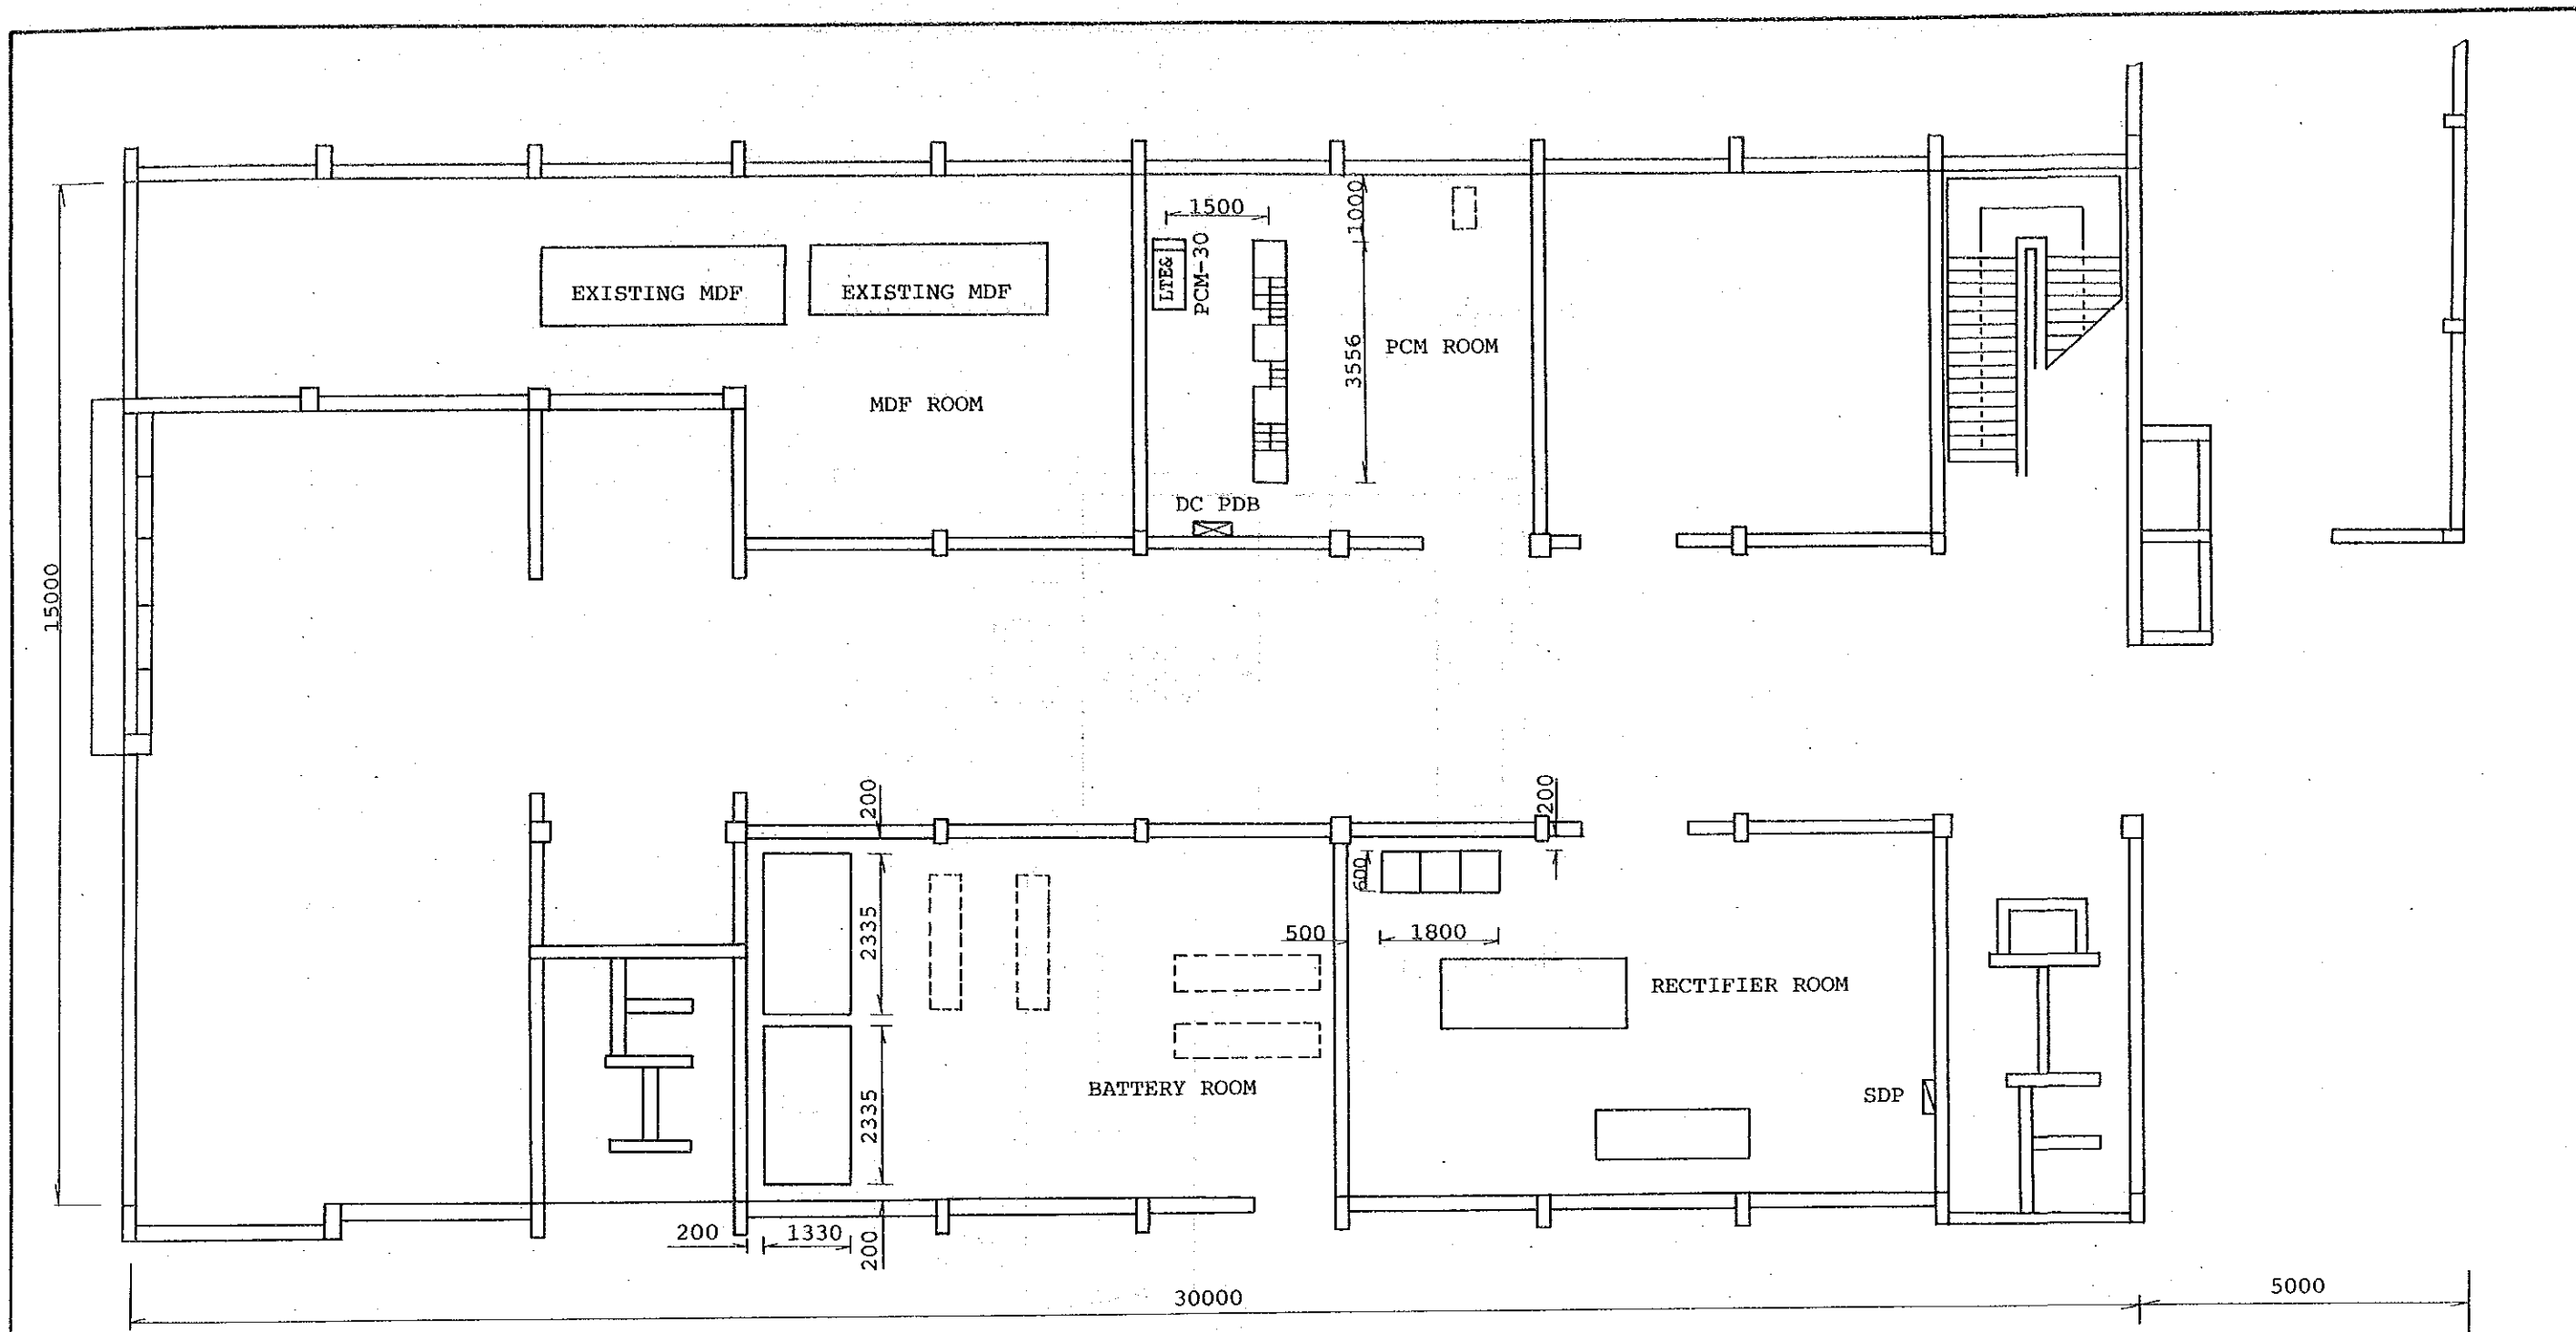

FLOOR LAYOUT


STO: PSM (GF)
Scale: 1/100

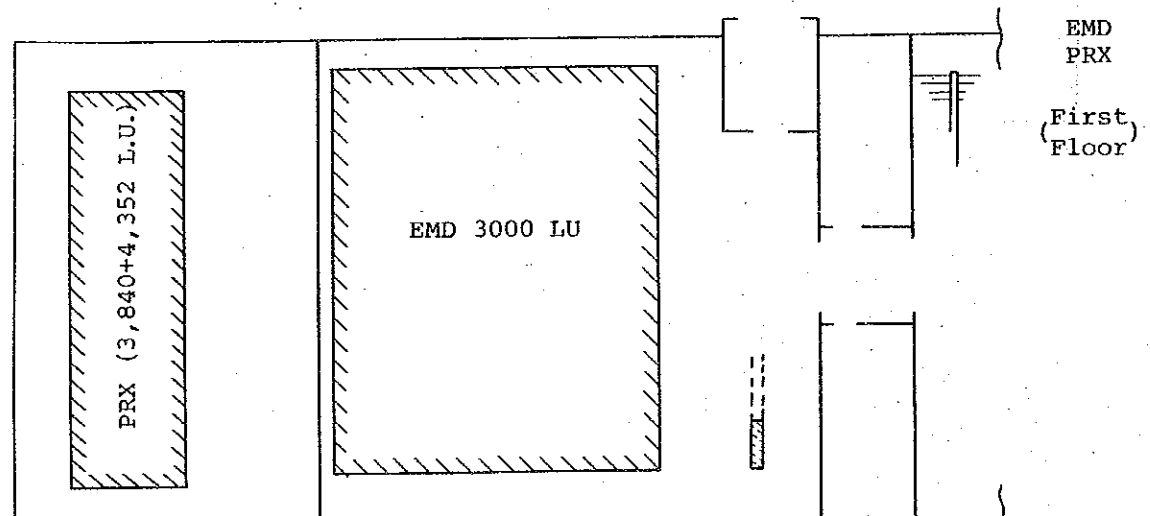


EXCHANGE NAME	NAME OF DRAWING	SCALE
PSM	Floor Layout	1/100

Building Layout

Site: PSR

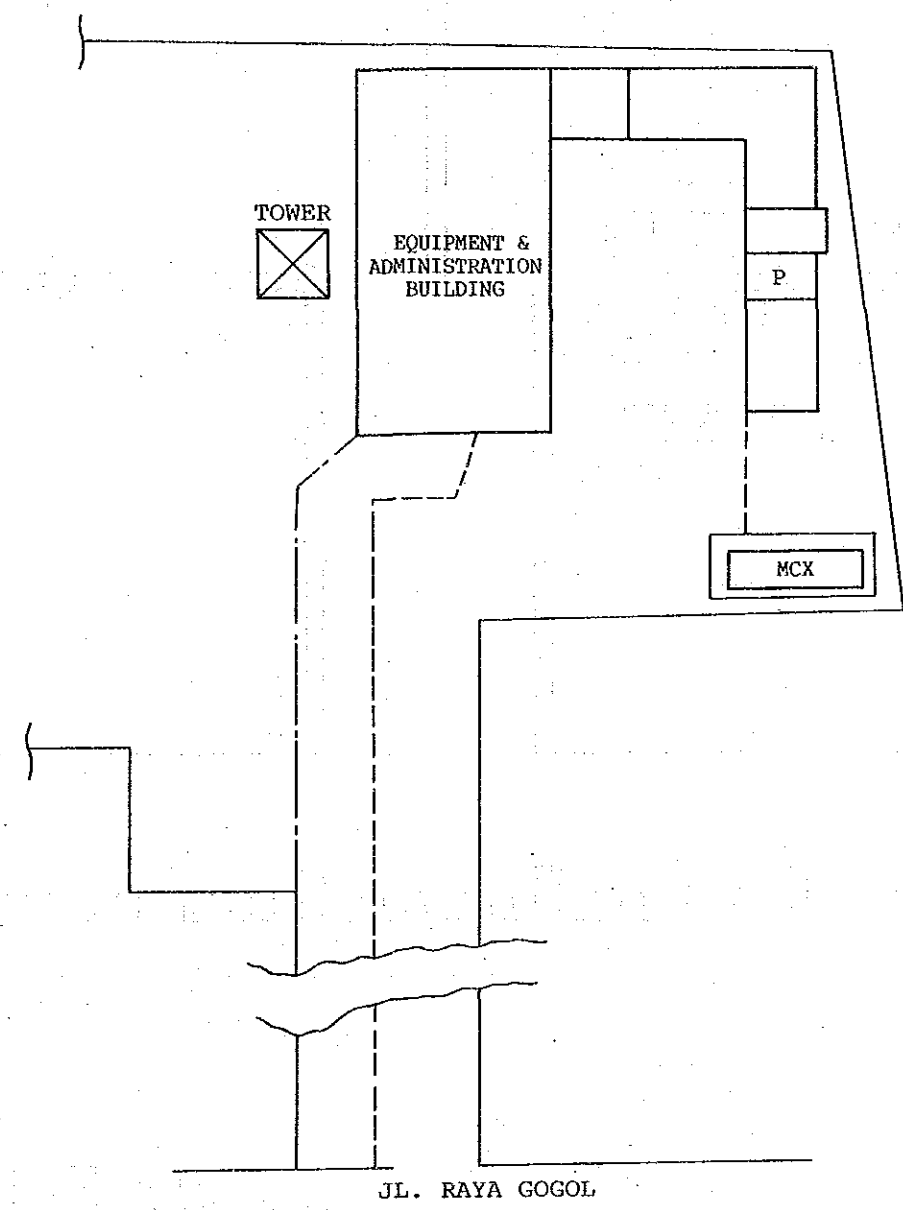

EXCHANGE NAME	NAME OF DRAWING	SCALE
PSR	Building Layout	

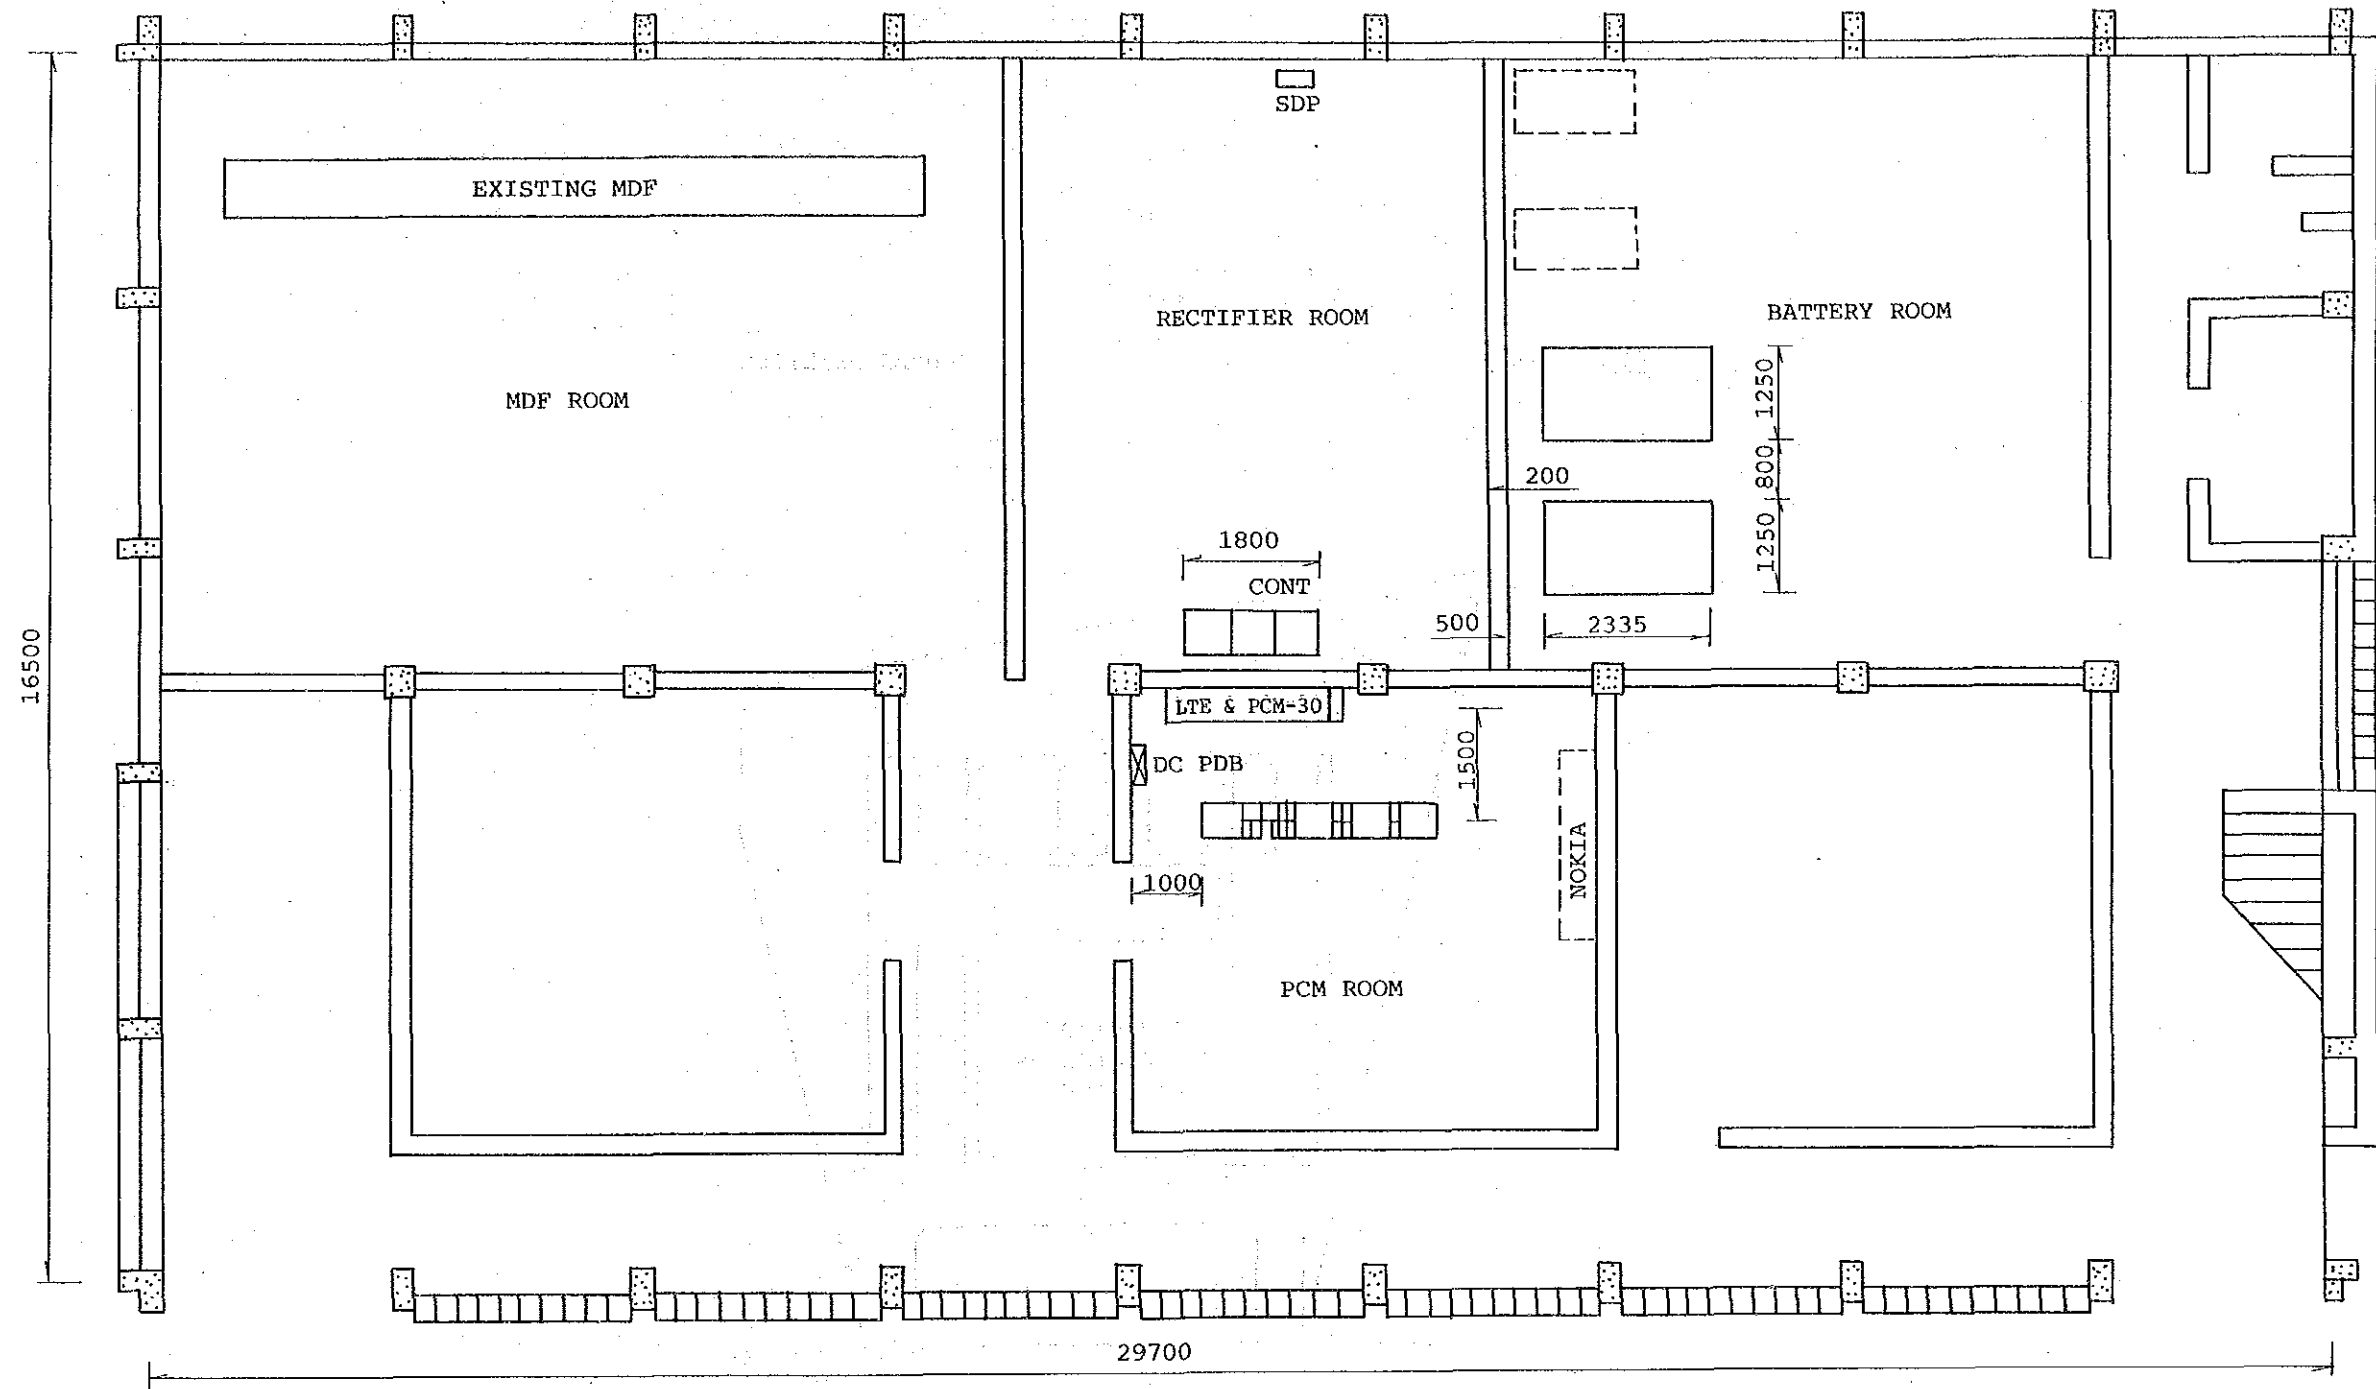

FLOOR LAYOUT

STO: PSR (GF)
Scale: 1/100

AC
AC

EWS
(3,905
L.U.)
LTGA:8
LTGC:4

Row : 4
Add. frame: 29


Equipment
Entrance

EWS
(First Floor)


EXCHANGE NAME	NAME OF DRAWING	SCALE
PSR	Floor Layout	1/100

Building Layout

Site: PGG

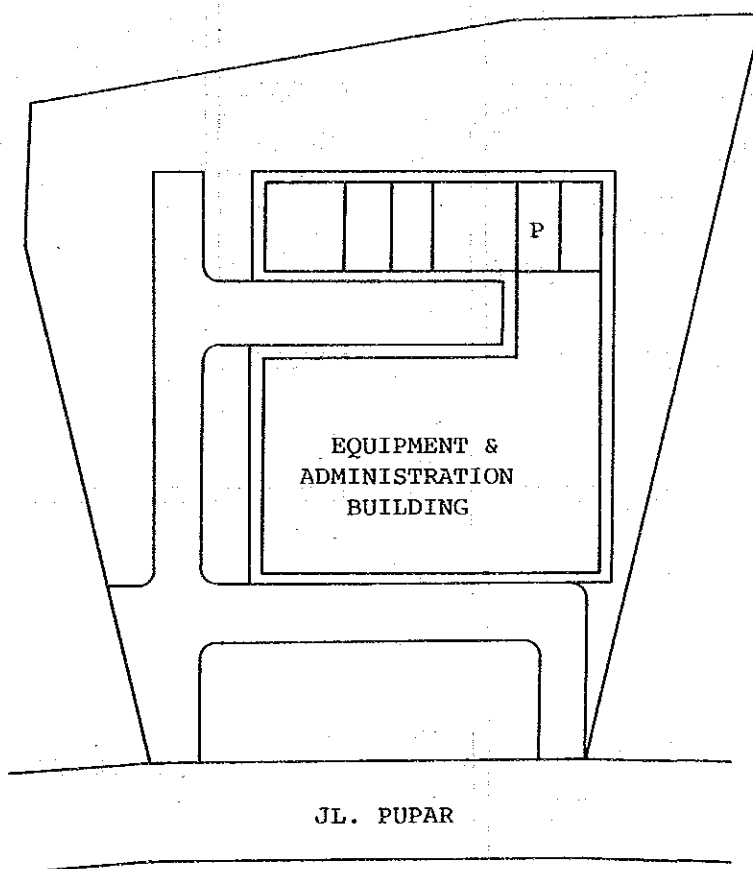

EXCHANGE NAME	NAME OF DRAWING	SCALE
PGG	Building Layout	

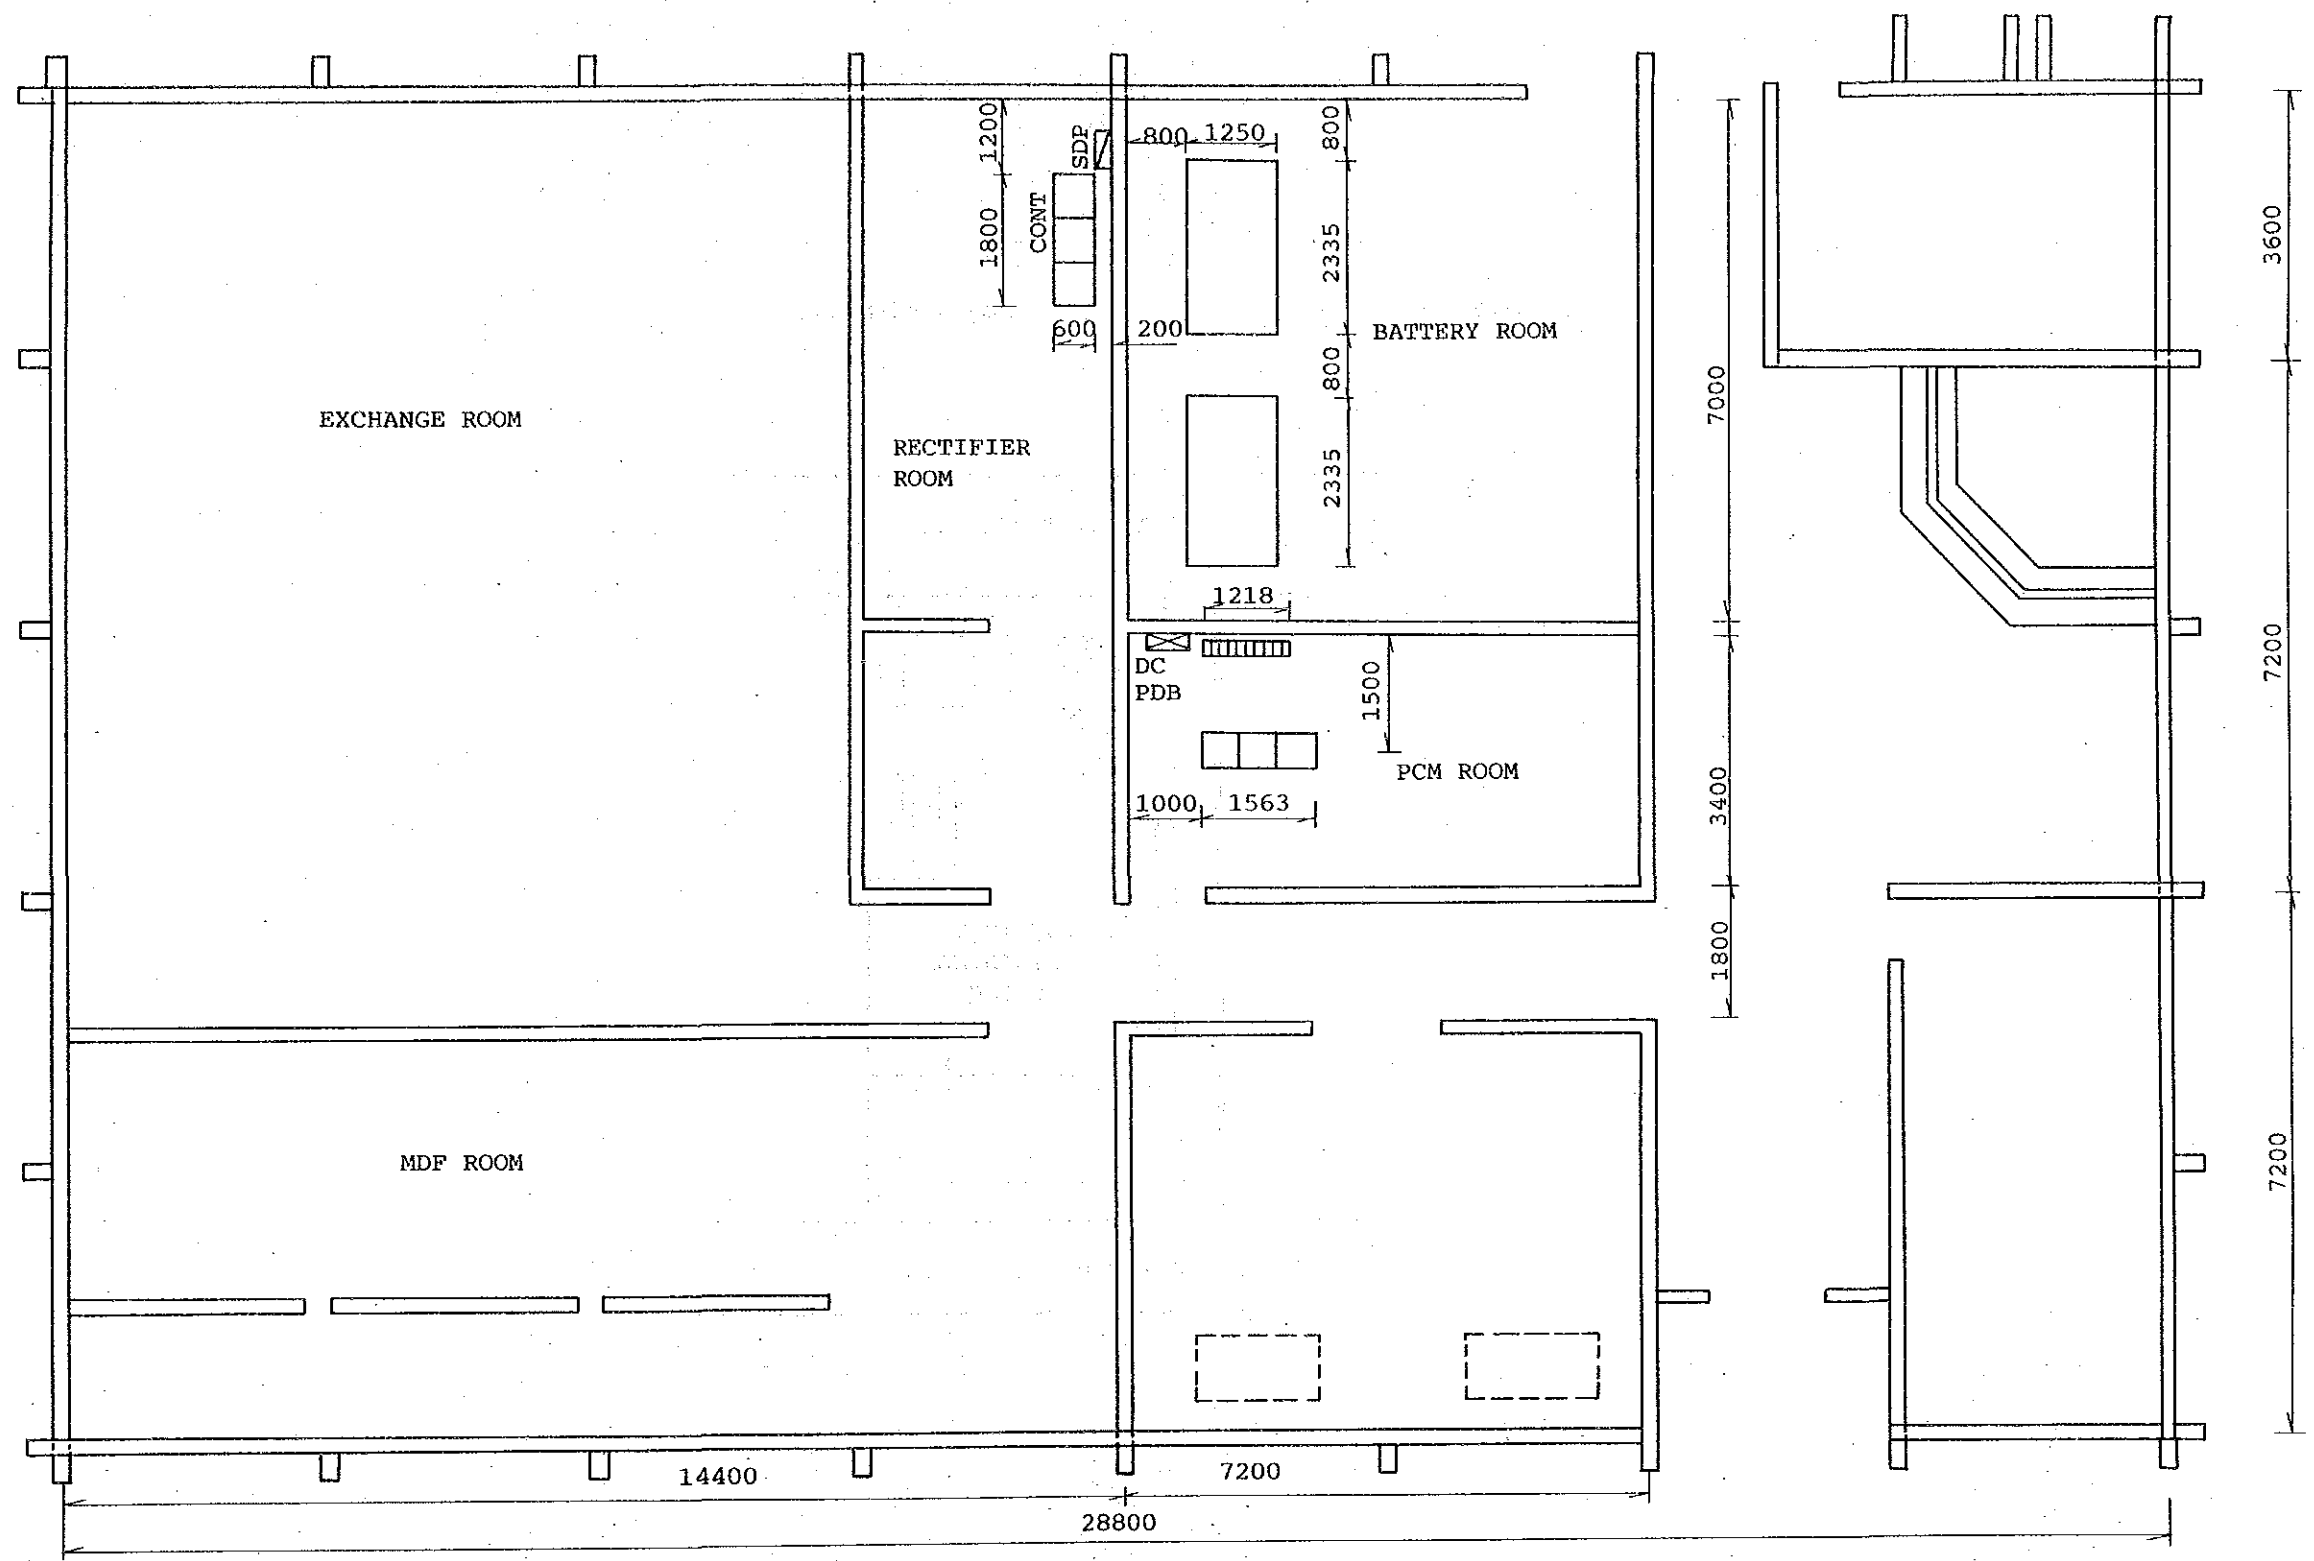


FLOOR LAYOUT

STO: PGG (GF)
Scale: 1/100


EXCHANGE NAME	NAME OF DRAWING	SCALE
PGG	Floor Layout	1/100

Building Layout

Site: PLT

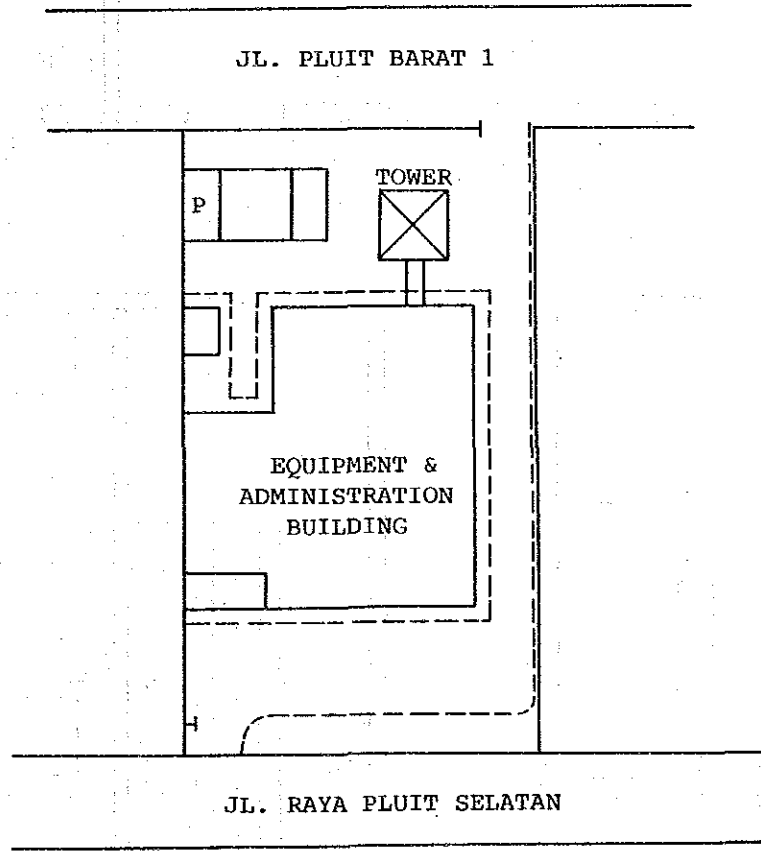

EXCHANGE NAME	NAME OF DRAWING	SCALE
PLT	Building Layout	

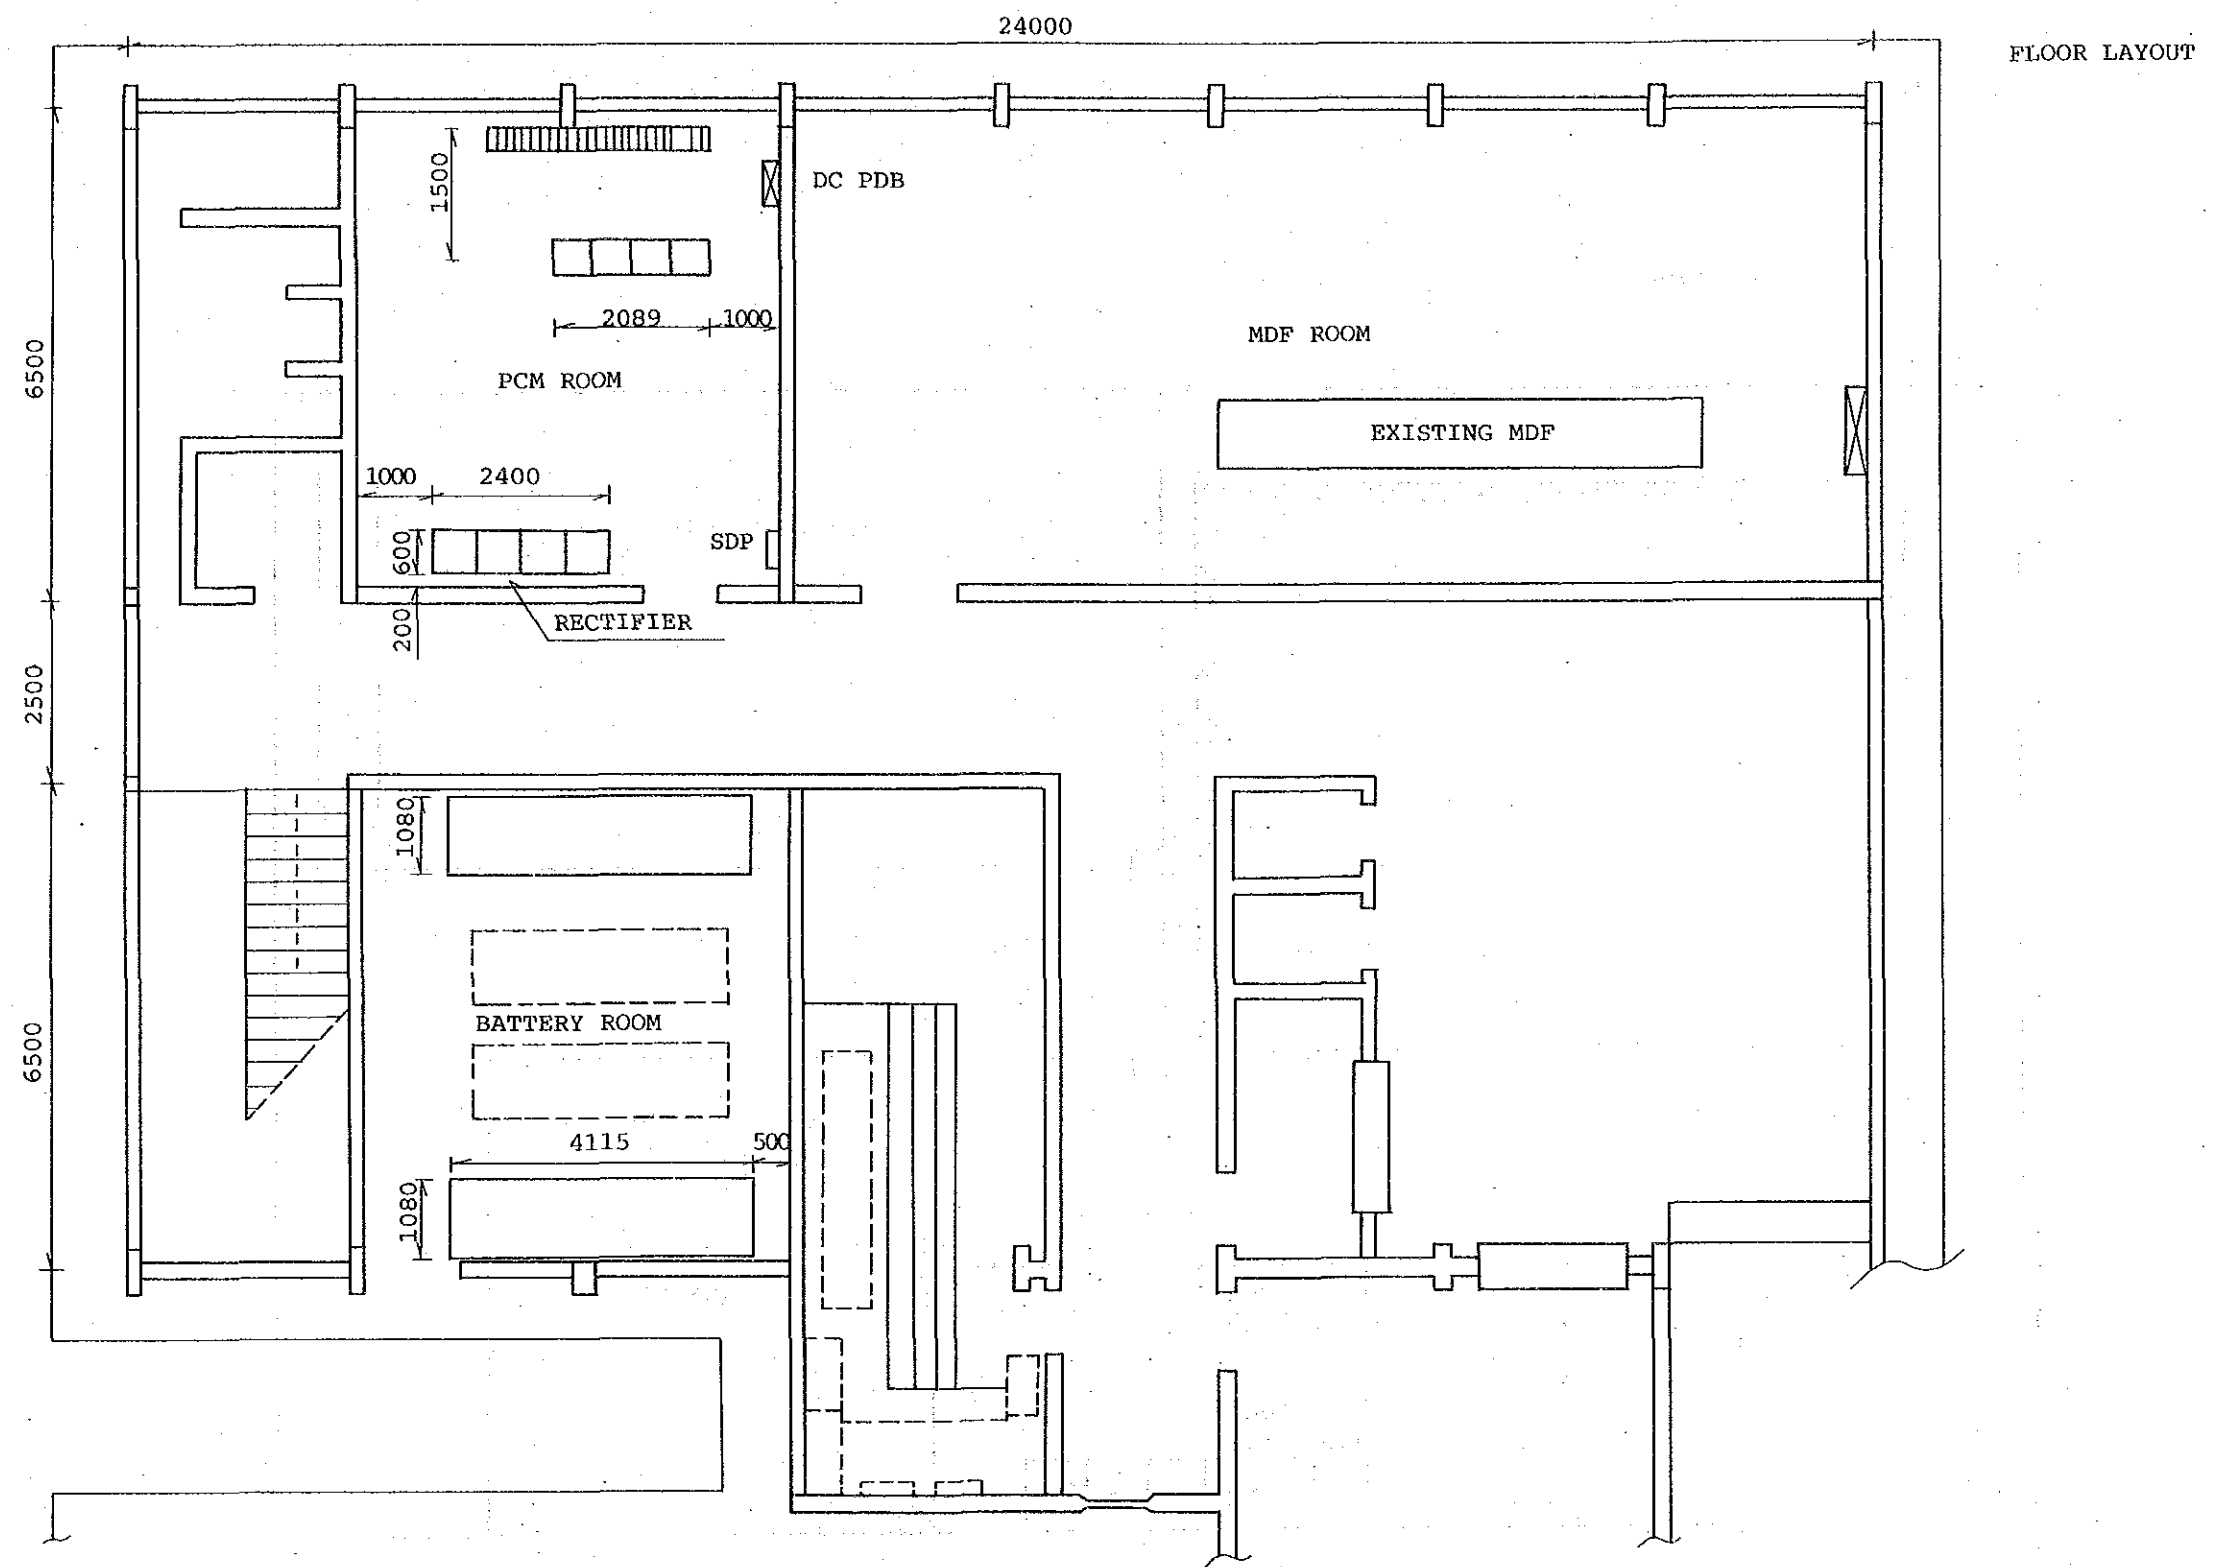


STO: PLT (GF)
 Scale: 1/100

EXCHANGE NAME	NAME OF DRAWING	SCALE
PLT	Floor Layout	1/100

PLT/PRX

First Floor

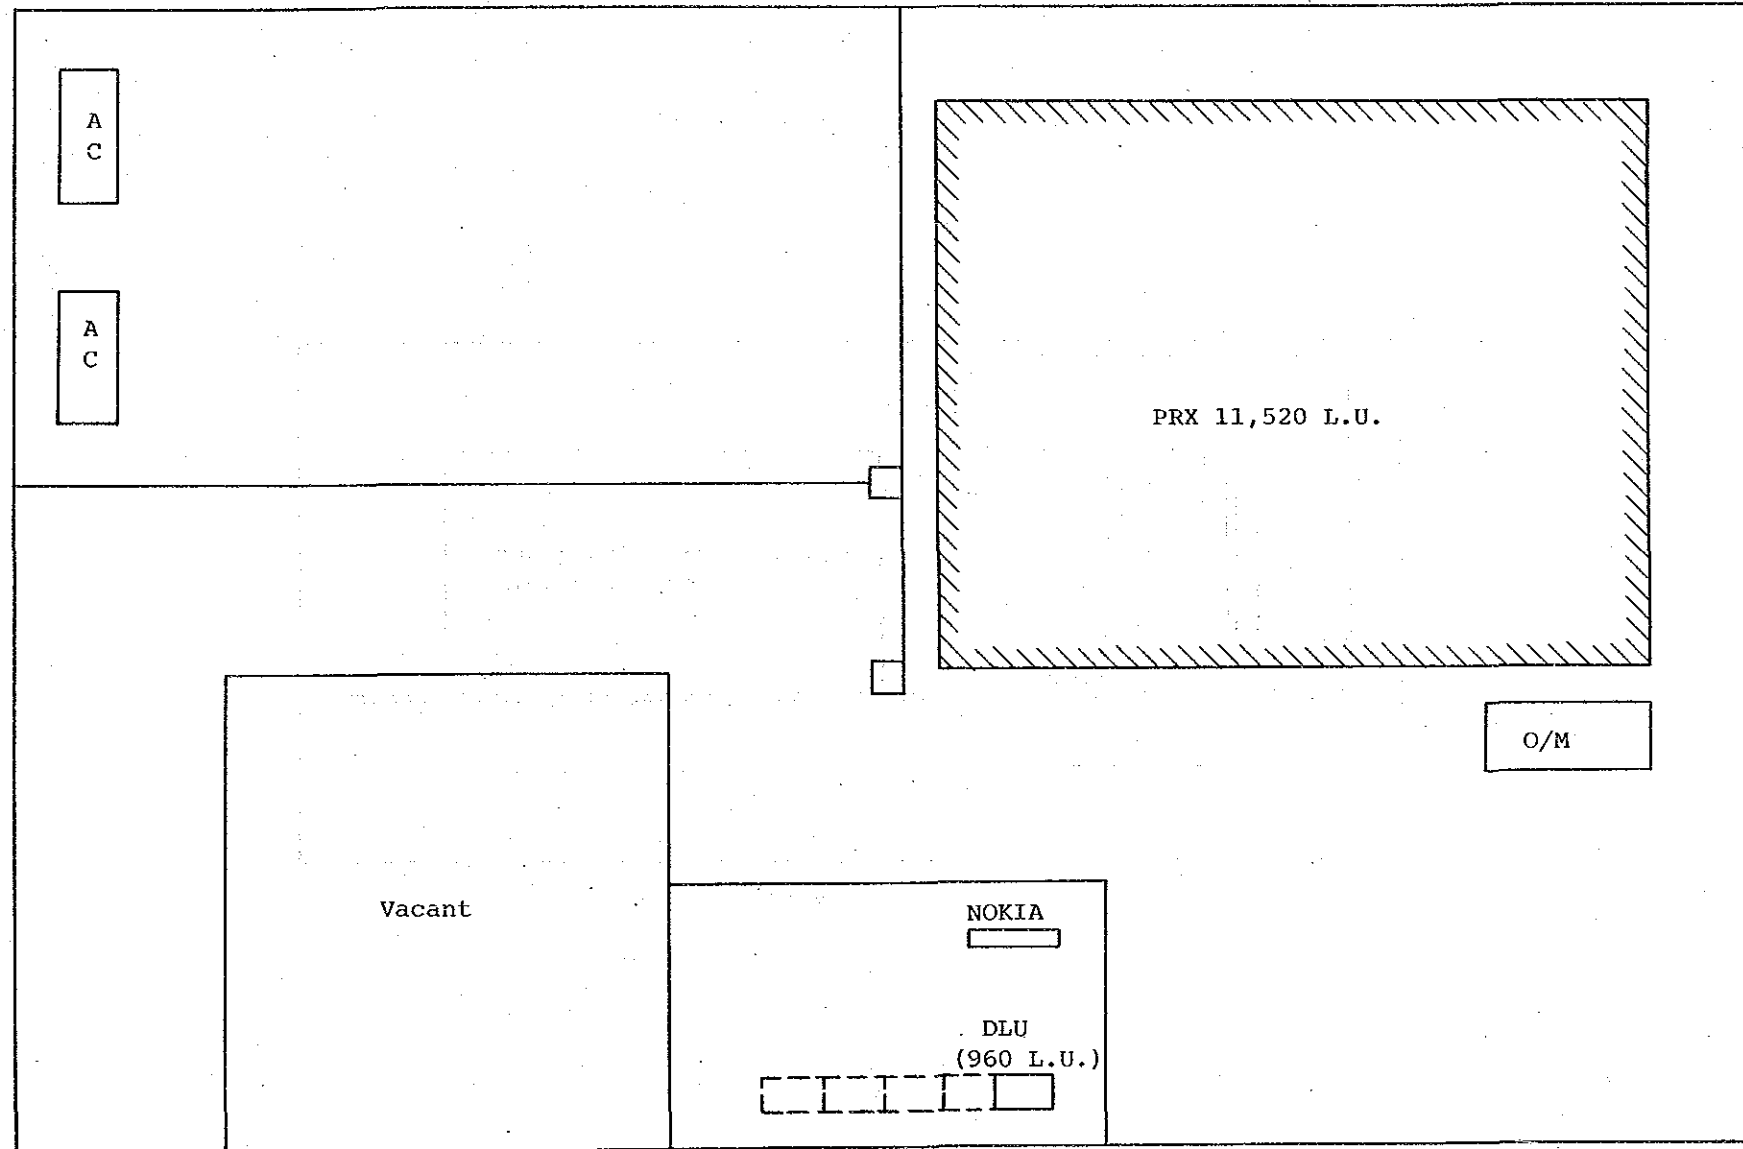


Scale: 1/100

EXCHANGE NAME	NAME OF DRAWING	SCALE
PLT	Floor Layout	1/100


Building Layout

Site: RMG

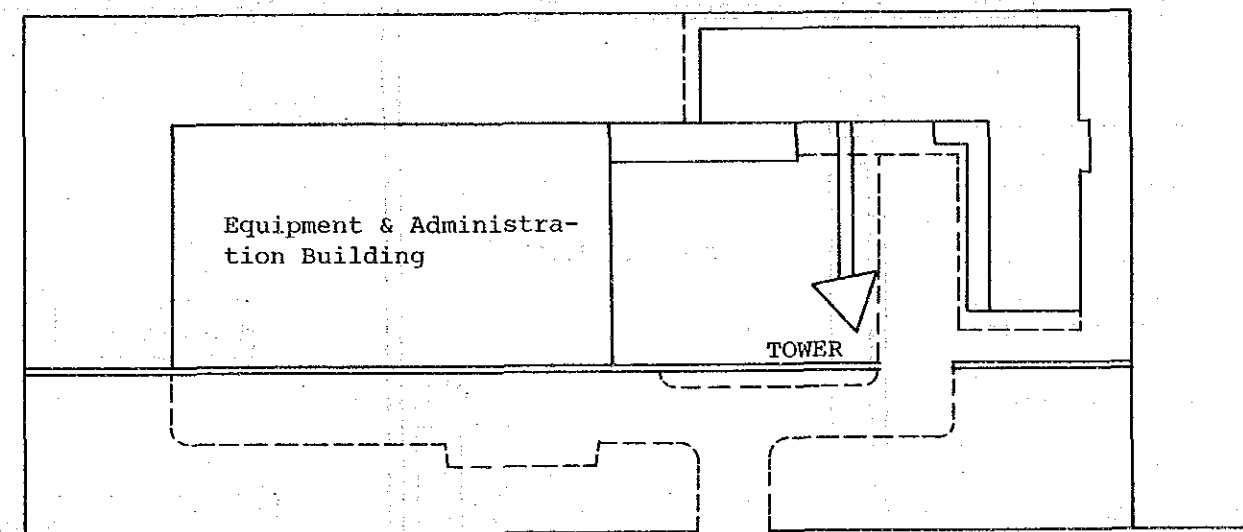

Jl. Balap Sepedia

EXCHANGE NAME	NAME OF DRAWING	SCALE
RMG	Building Layout	

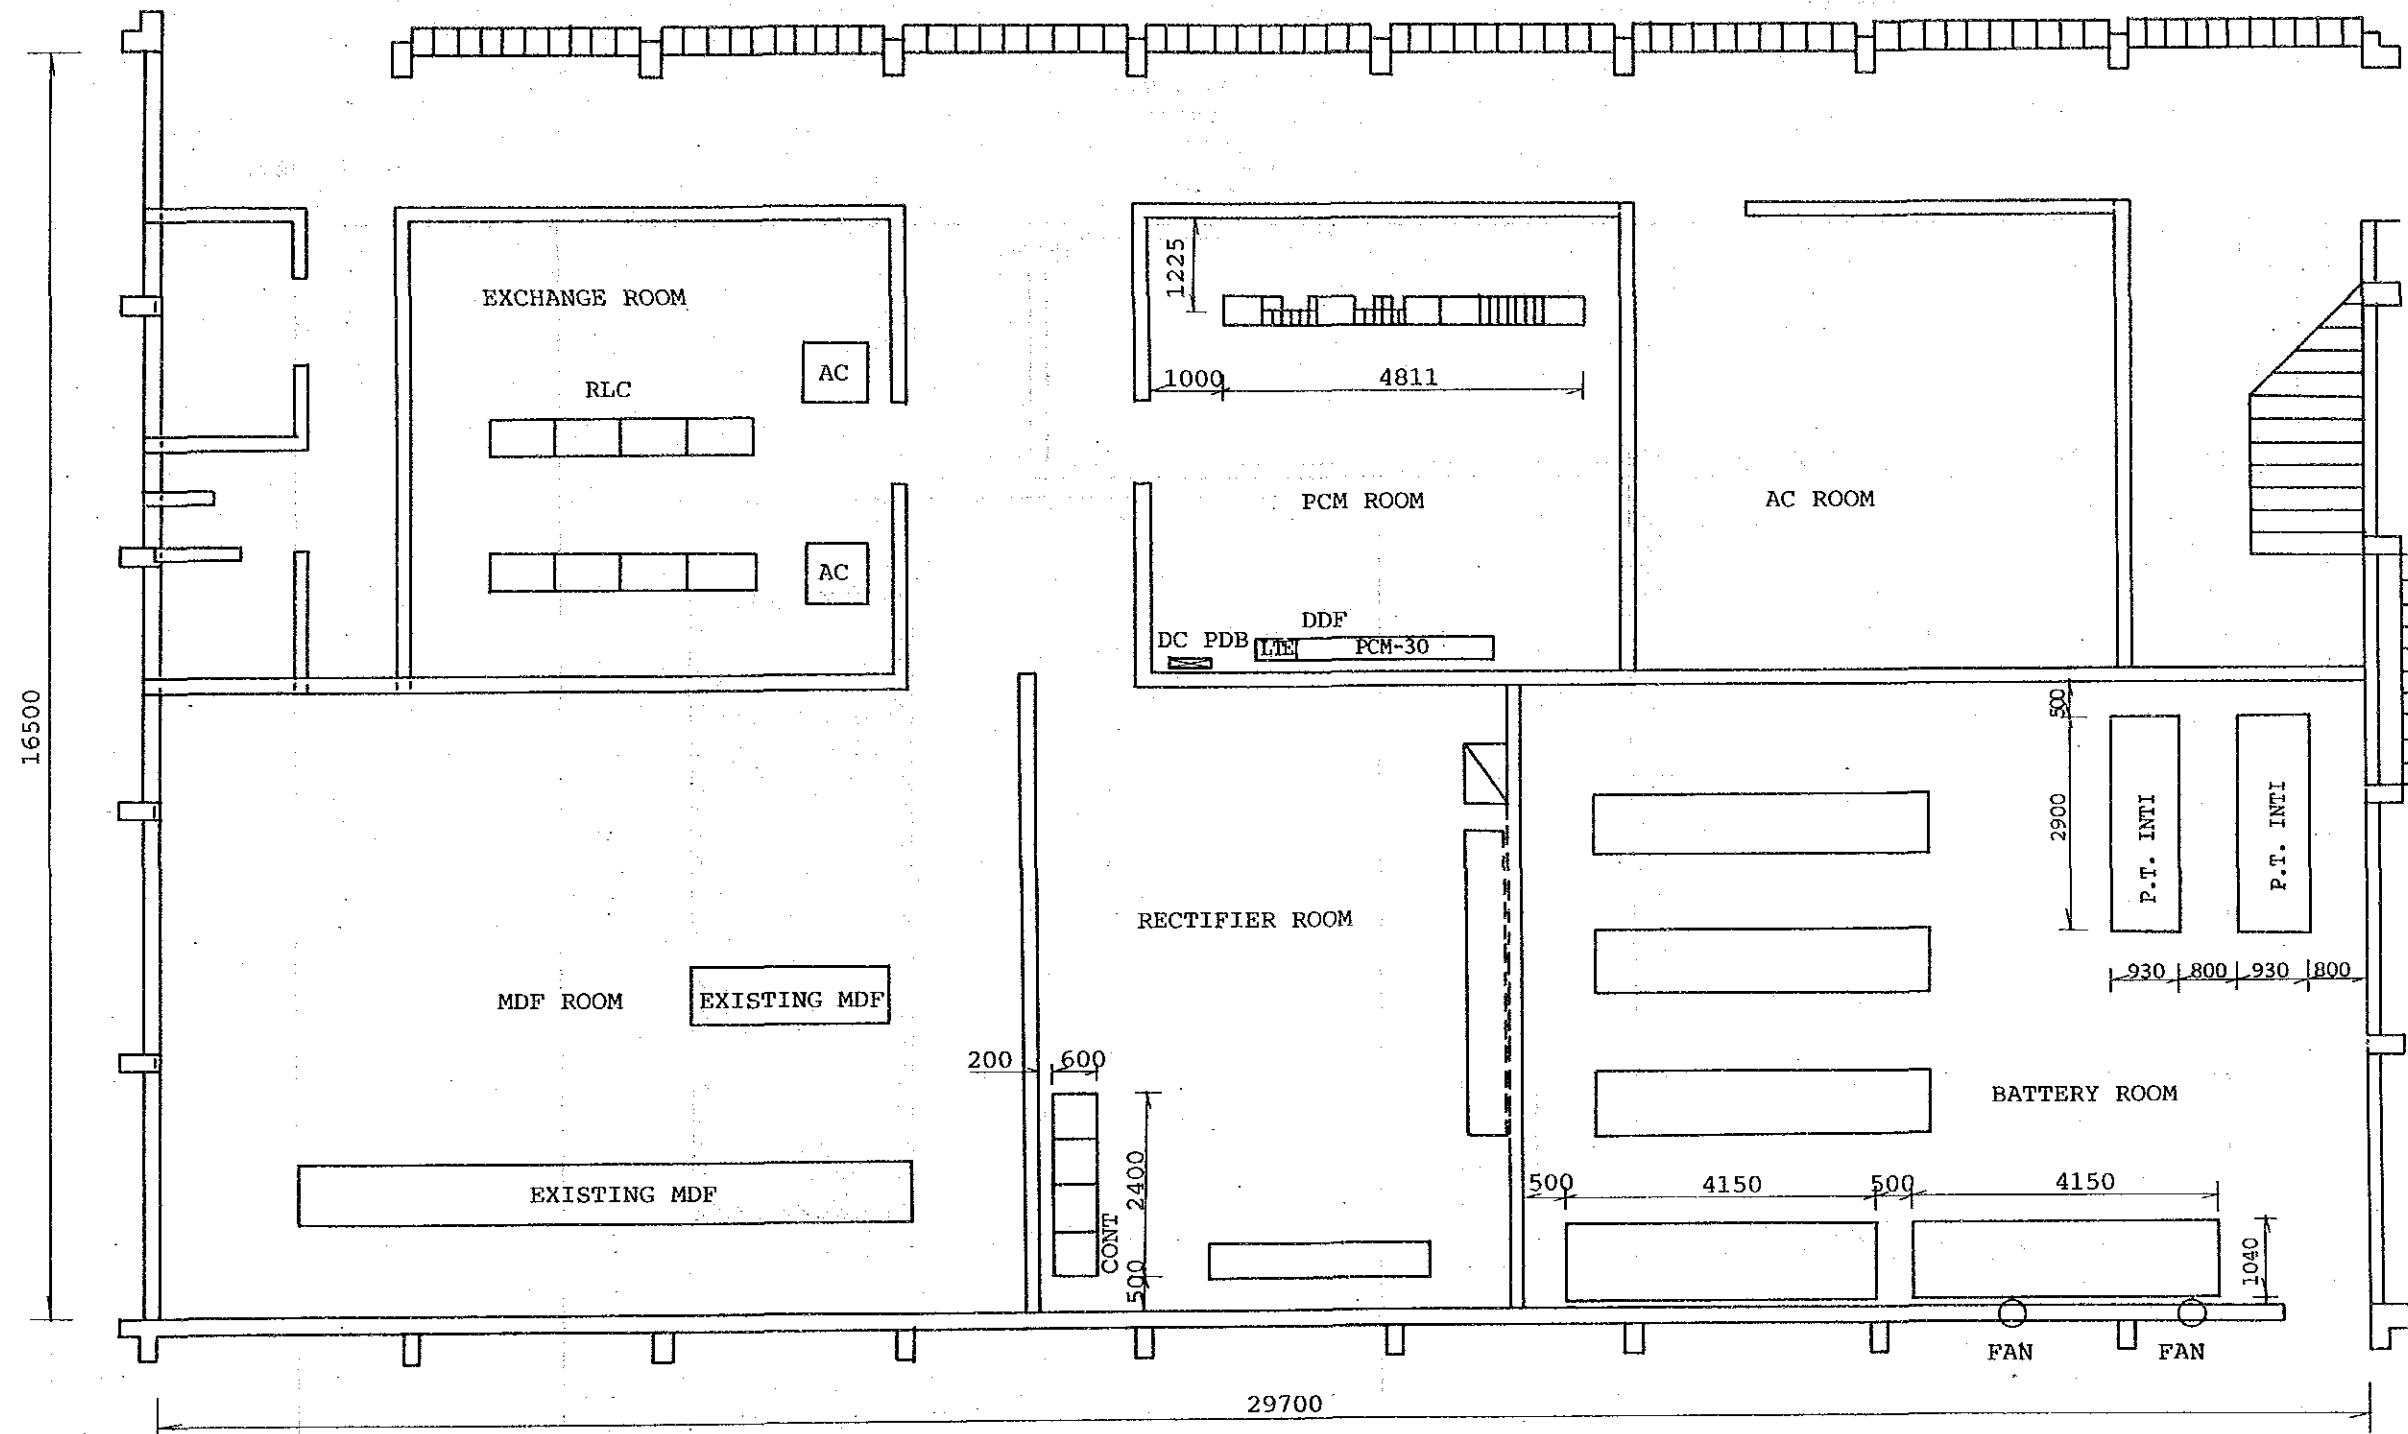

FLOOR LAYOUT


STO: RMG
Scale: 1/100

EXCHANGE NAME	NAME OF DRAWING	SCALE
RMG	Floor Layout	1/100

First Floor

RMG/PRX
STDI

Equipment
Entrance

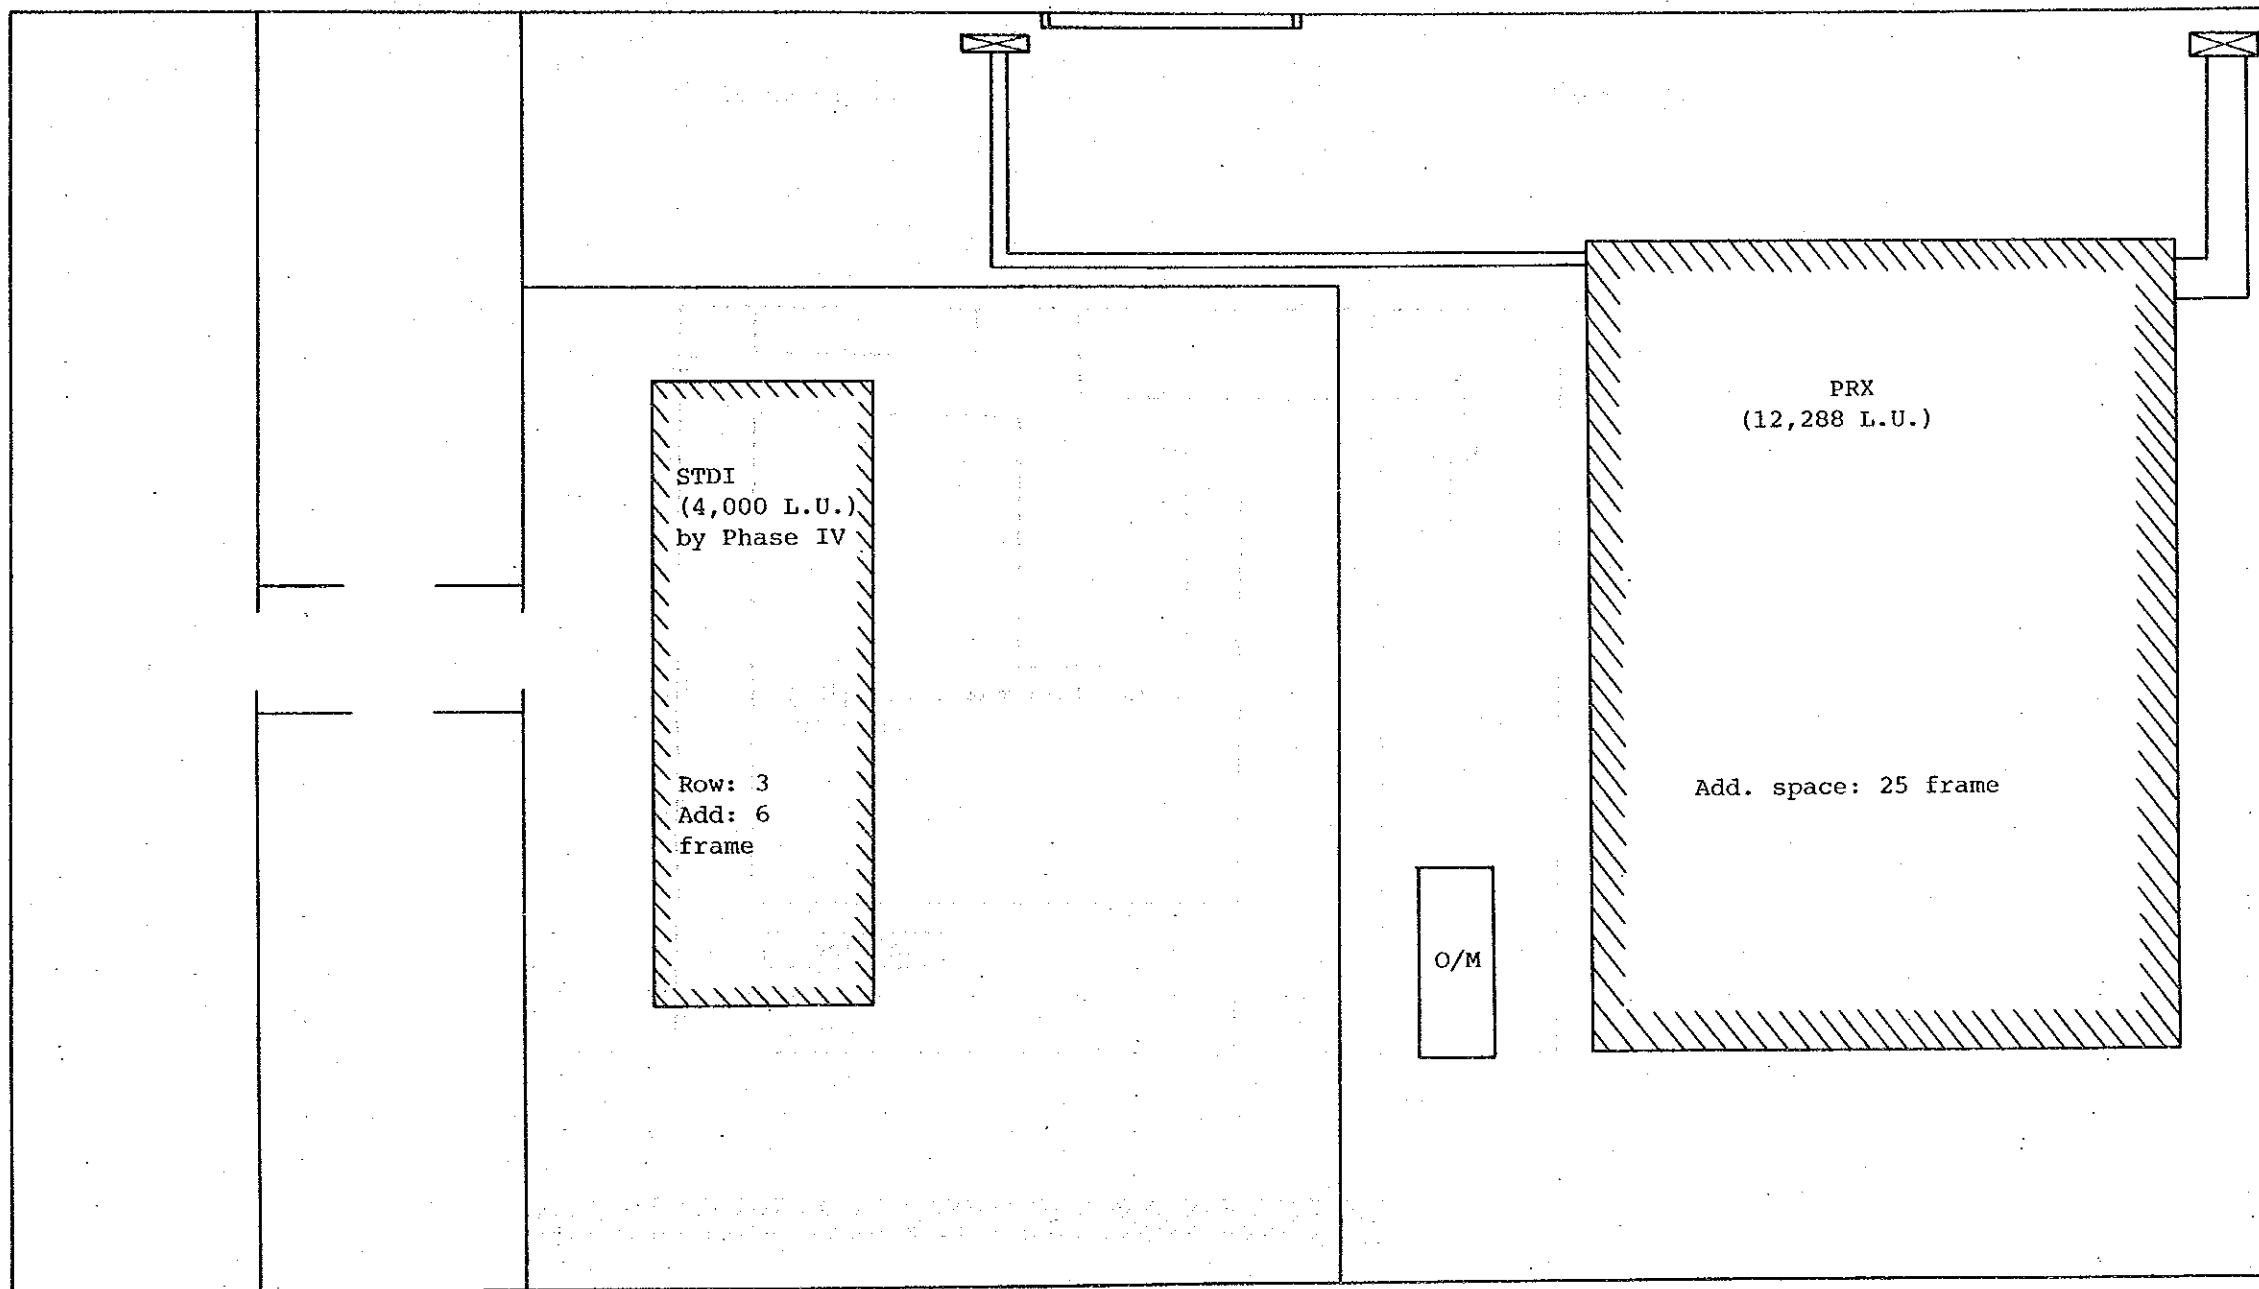


Scale: 1/100

EXCHANGE NAME	NAME OF DRAWING	SCALE
RMG	Floor Layout	1/100


Building Layout

Site: SM1

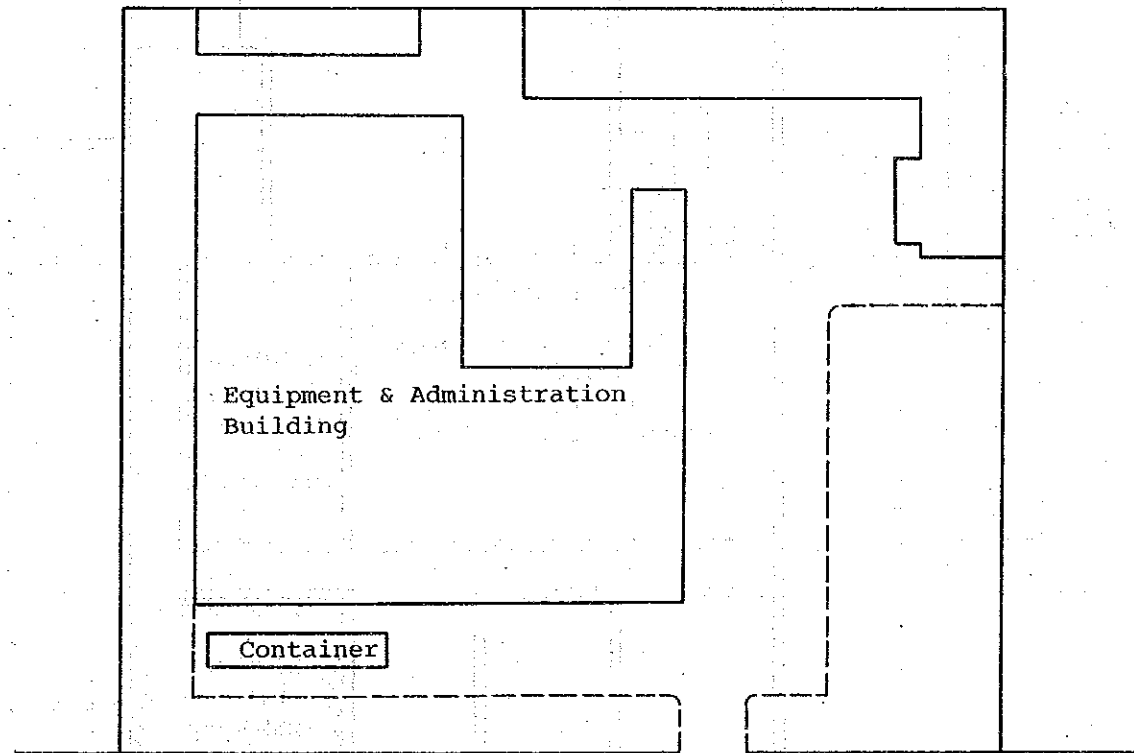

//////
(Universitas Katolik Indonesia)//////


EXCHANGE NAME	NAME OF DRAWING	SCALE
SM1	Building Layout	

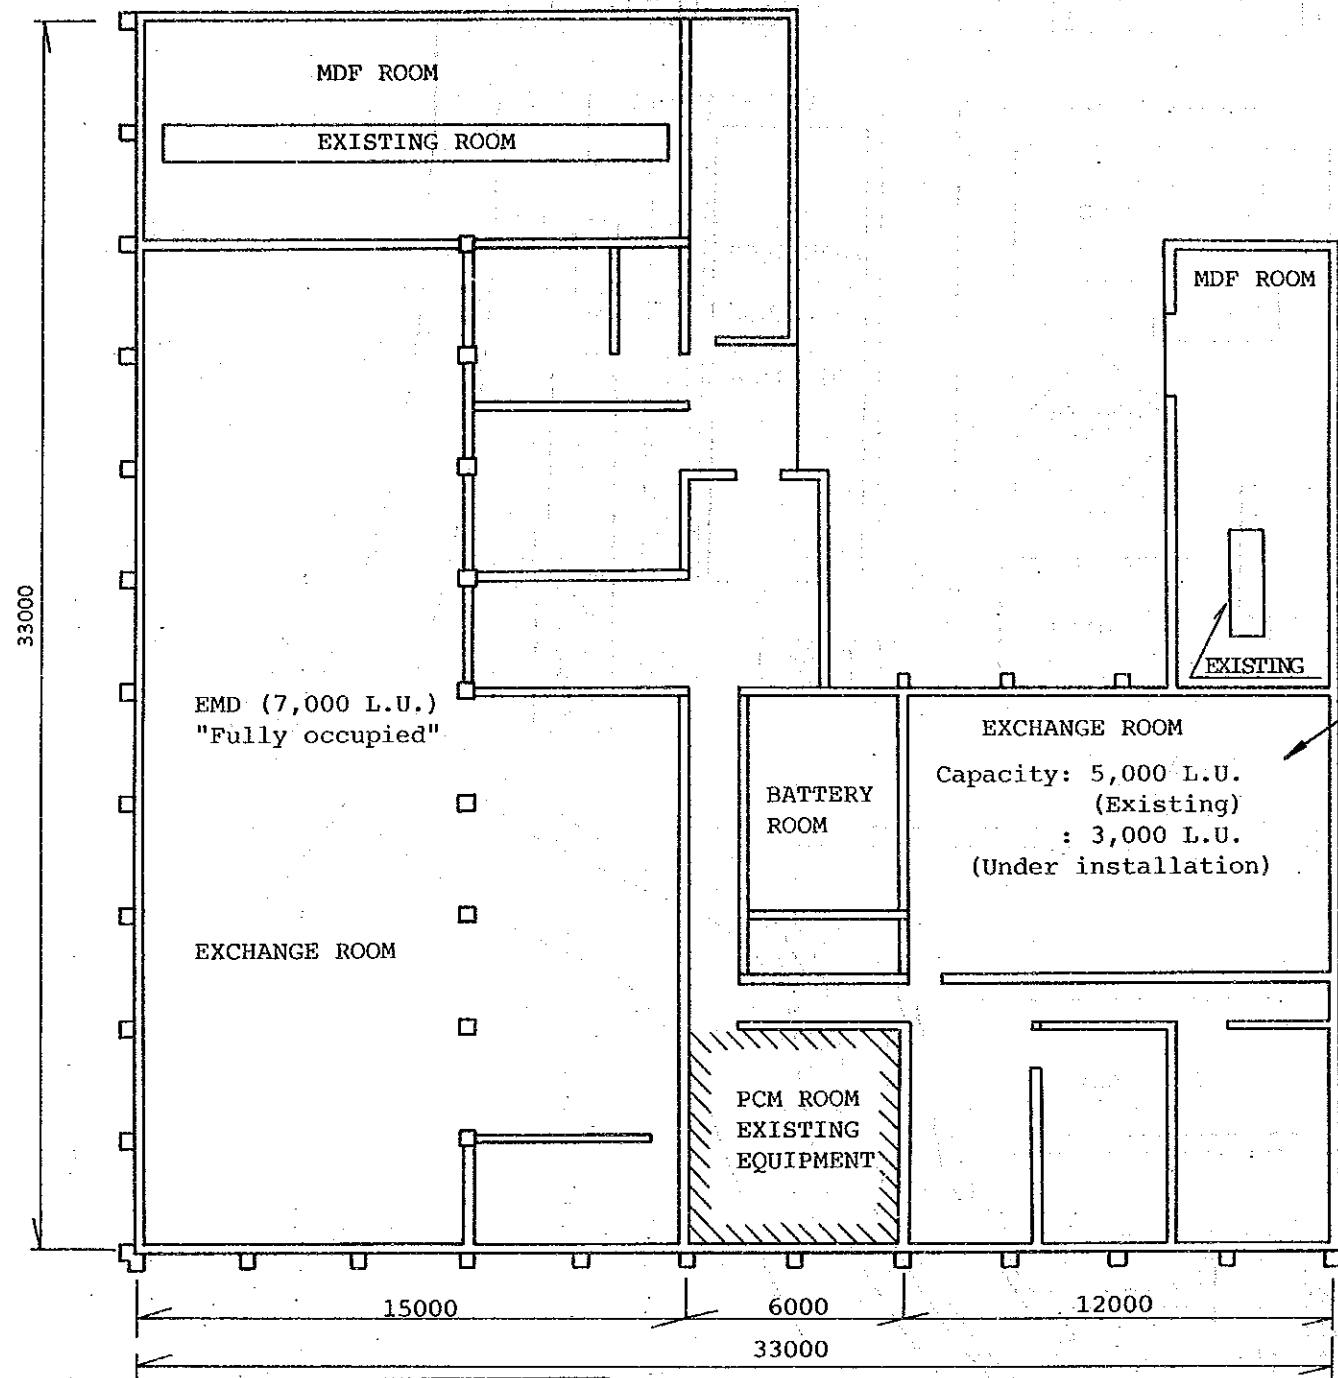

CONTAINER
PRX "Fully occupied"
Capacity: 3,072 L.U.
(Existing)

FLOOR LAYOUT


EXCHANGE ROOM

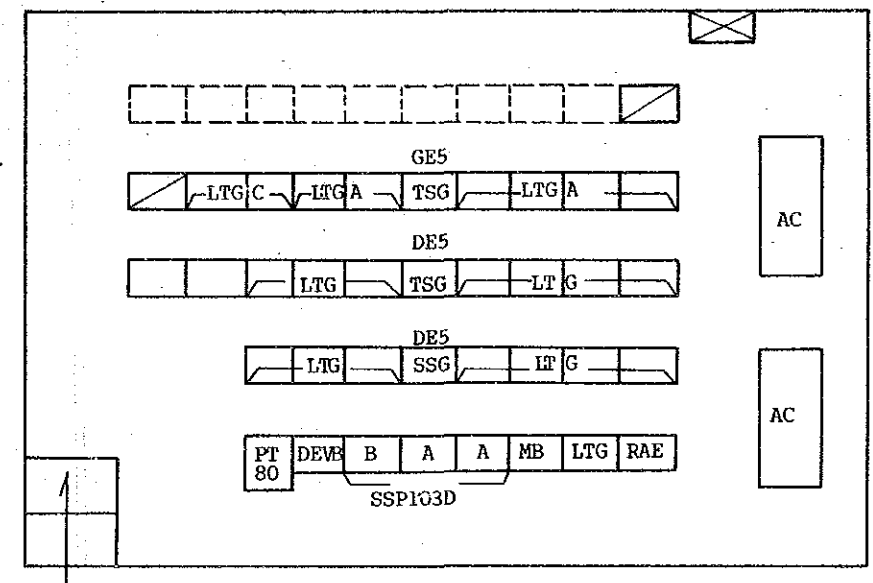

STO: SM1 (GF)
Scale: 1/200

EXCHANGE NAME	NAME OF DRAWING	SCALE
SM1	Floor Layout	1/200

Site: SM2

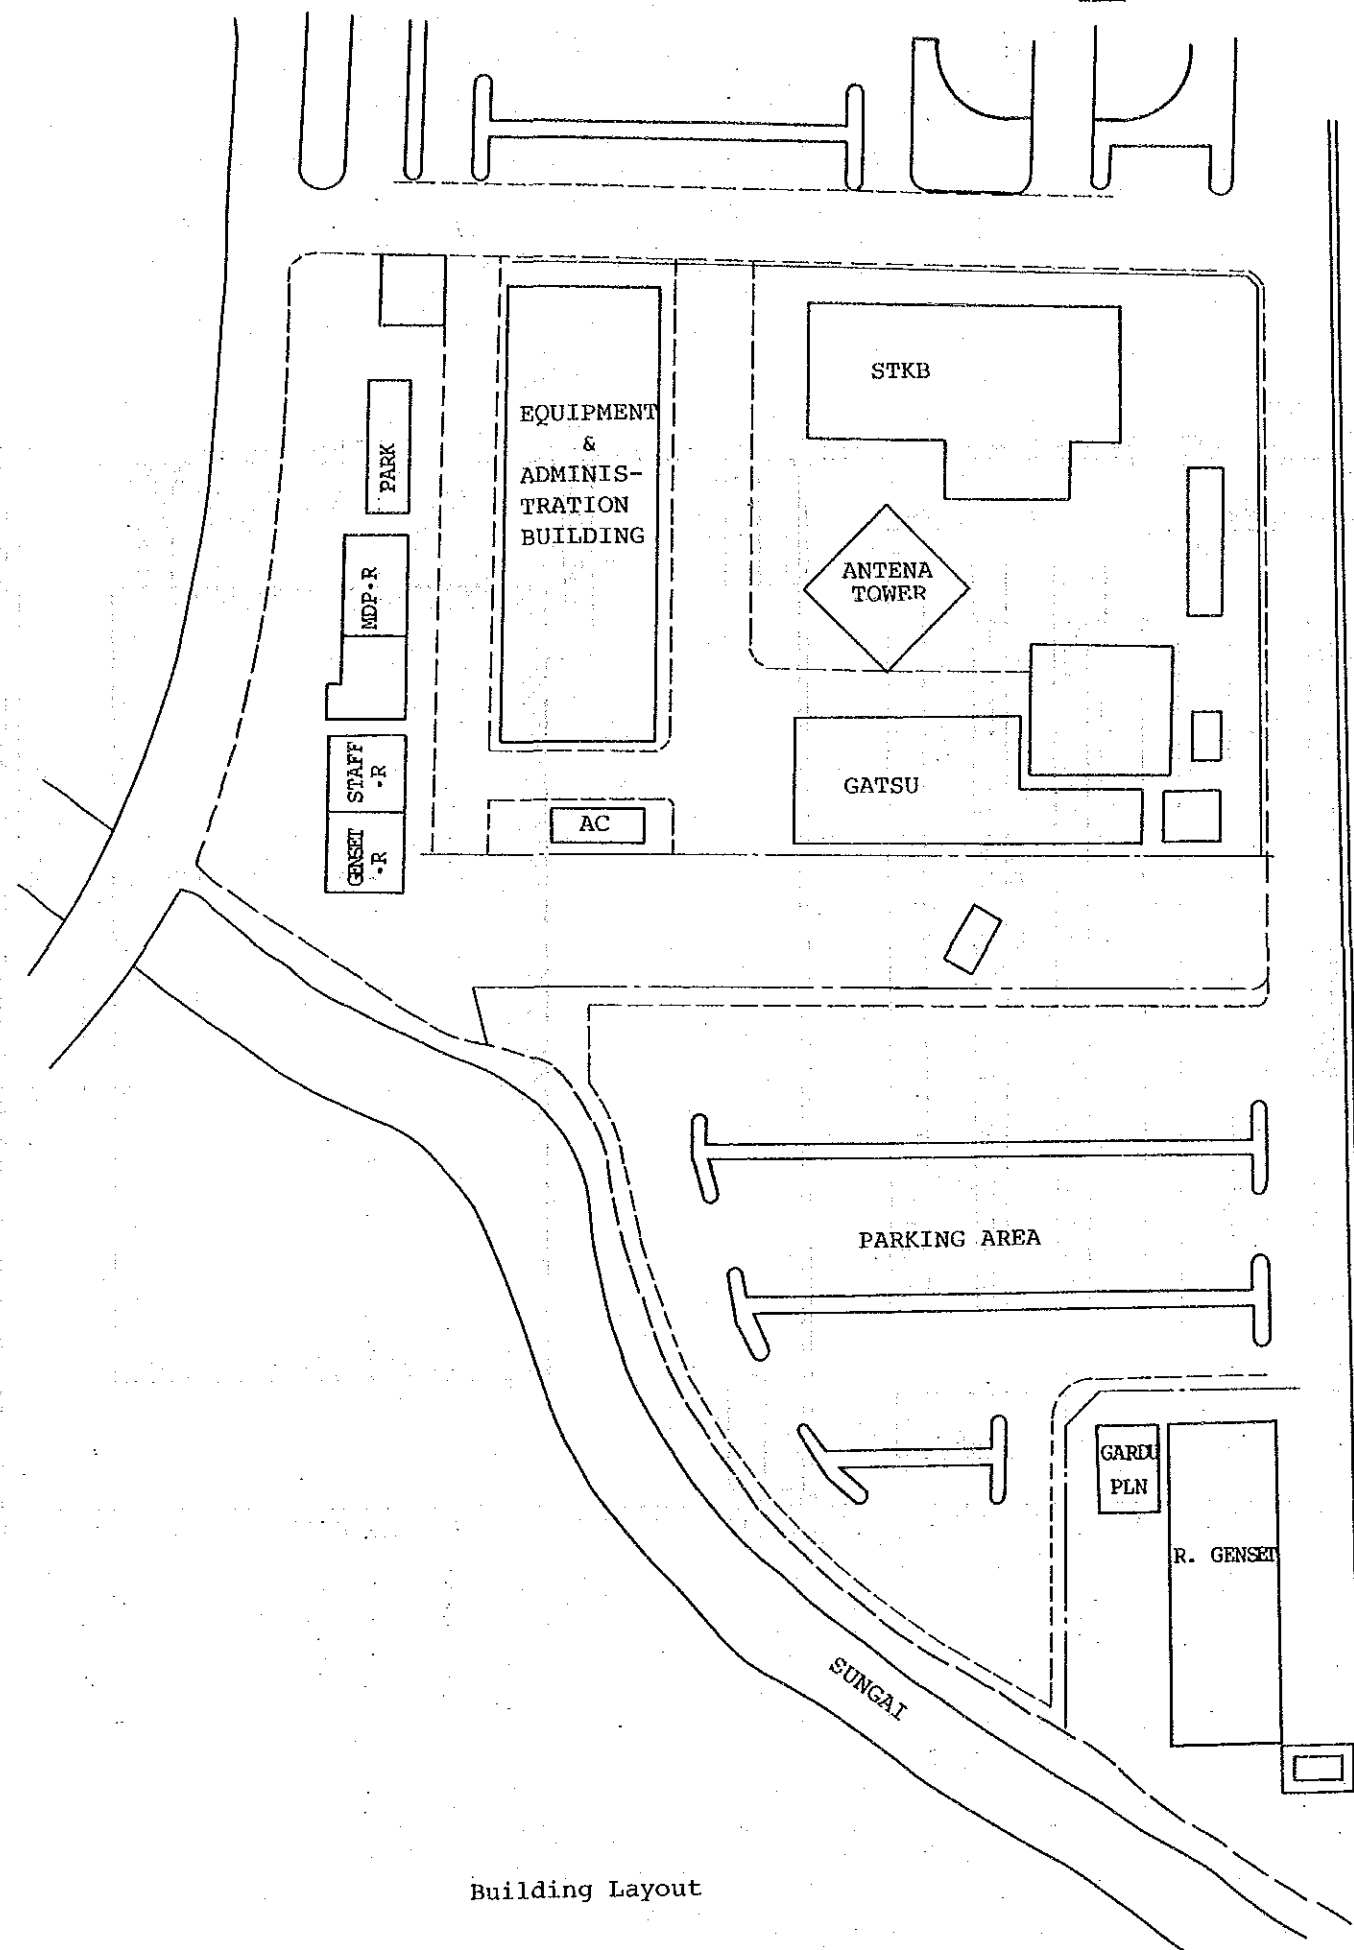


Building Layout

EXCHANGE NAME	NAME OF DRAWING	SCALE
SM2	Building Layout	

SM2/PRX

First Floor

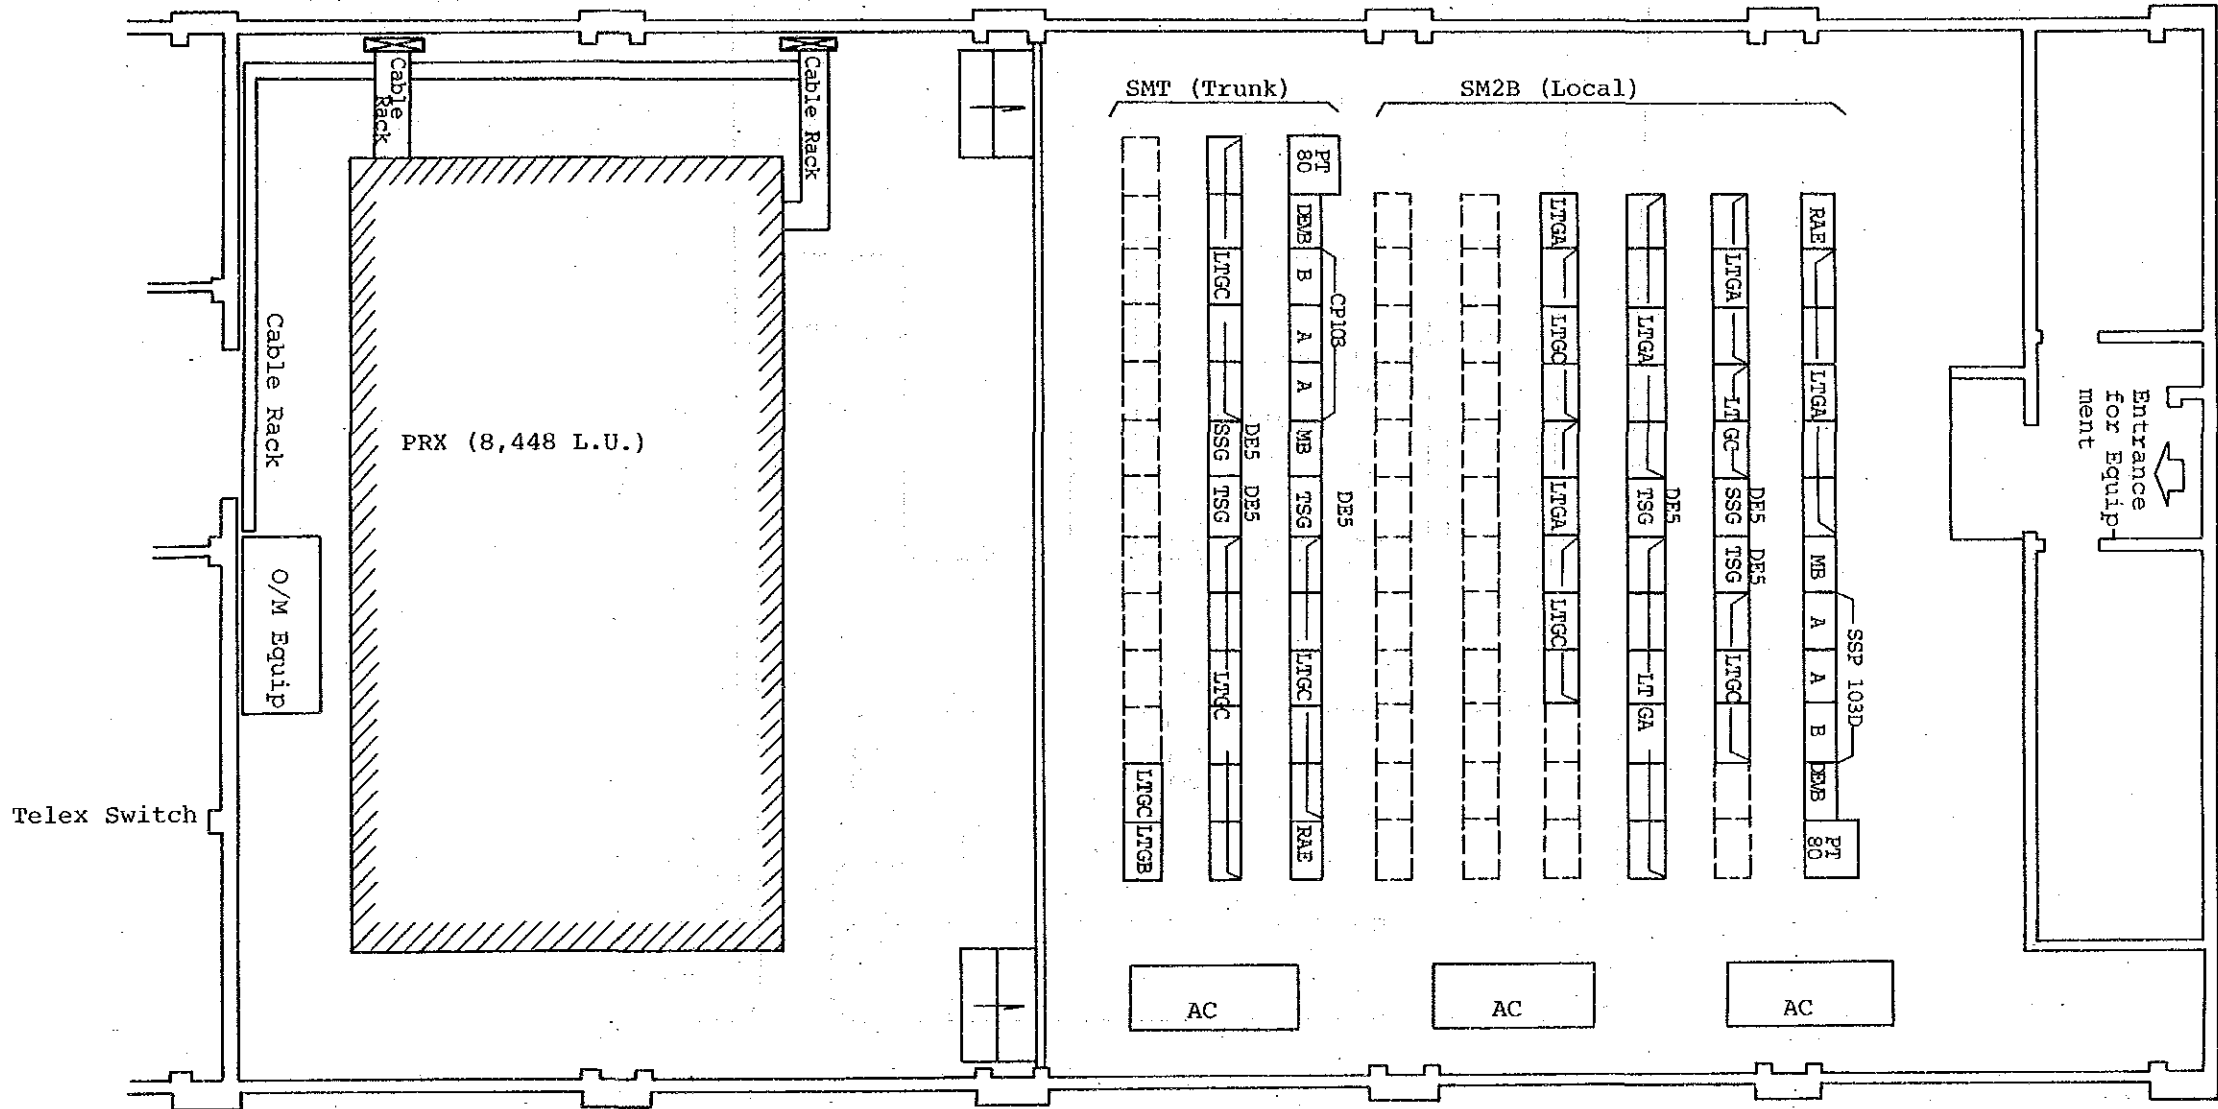


Scale: 1/100


EXCHANGE NAME	NAME OF DRAWING	SCALE
SM2	Floor Layout	1/100

Building Layout

Site: SER

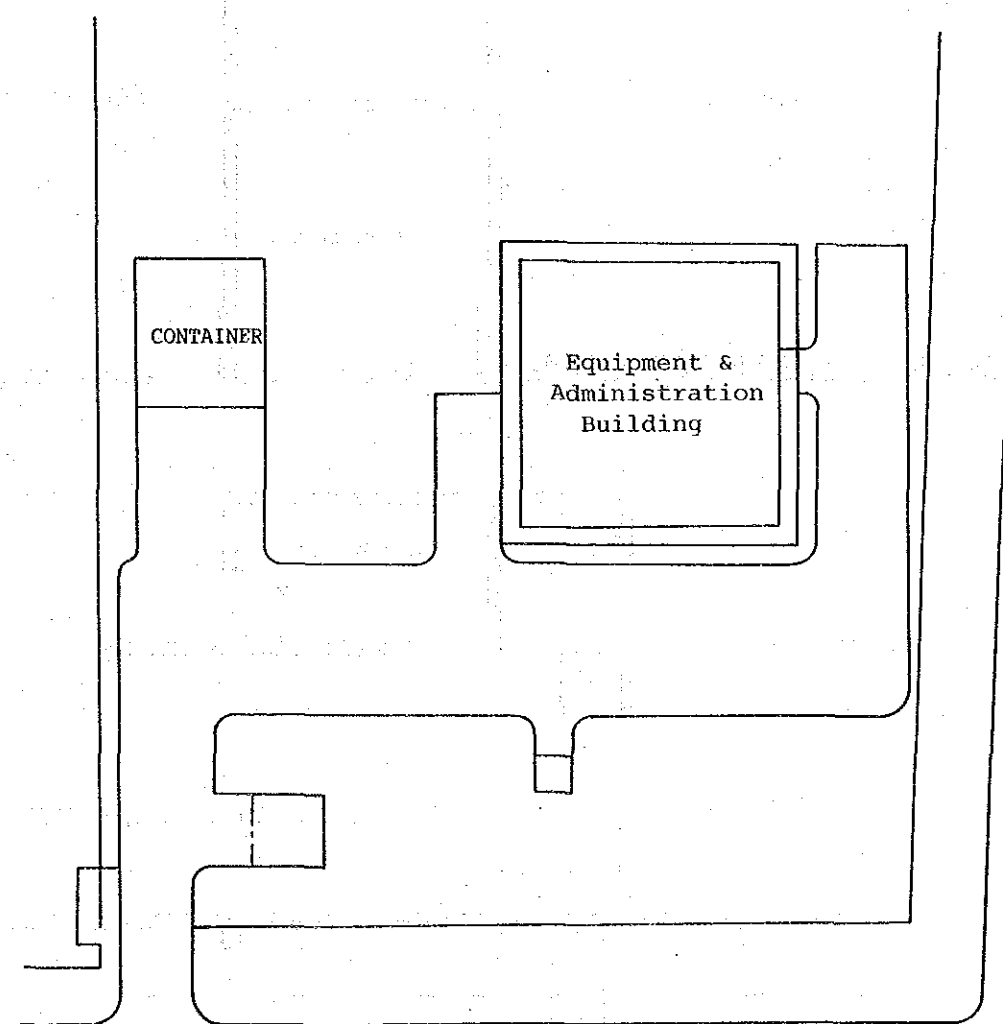

EXCHANGE NAME	NAME OF DRAWING	SCALE
SER	Building Layout	

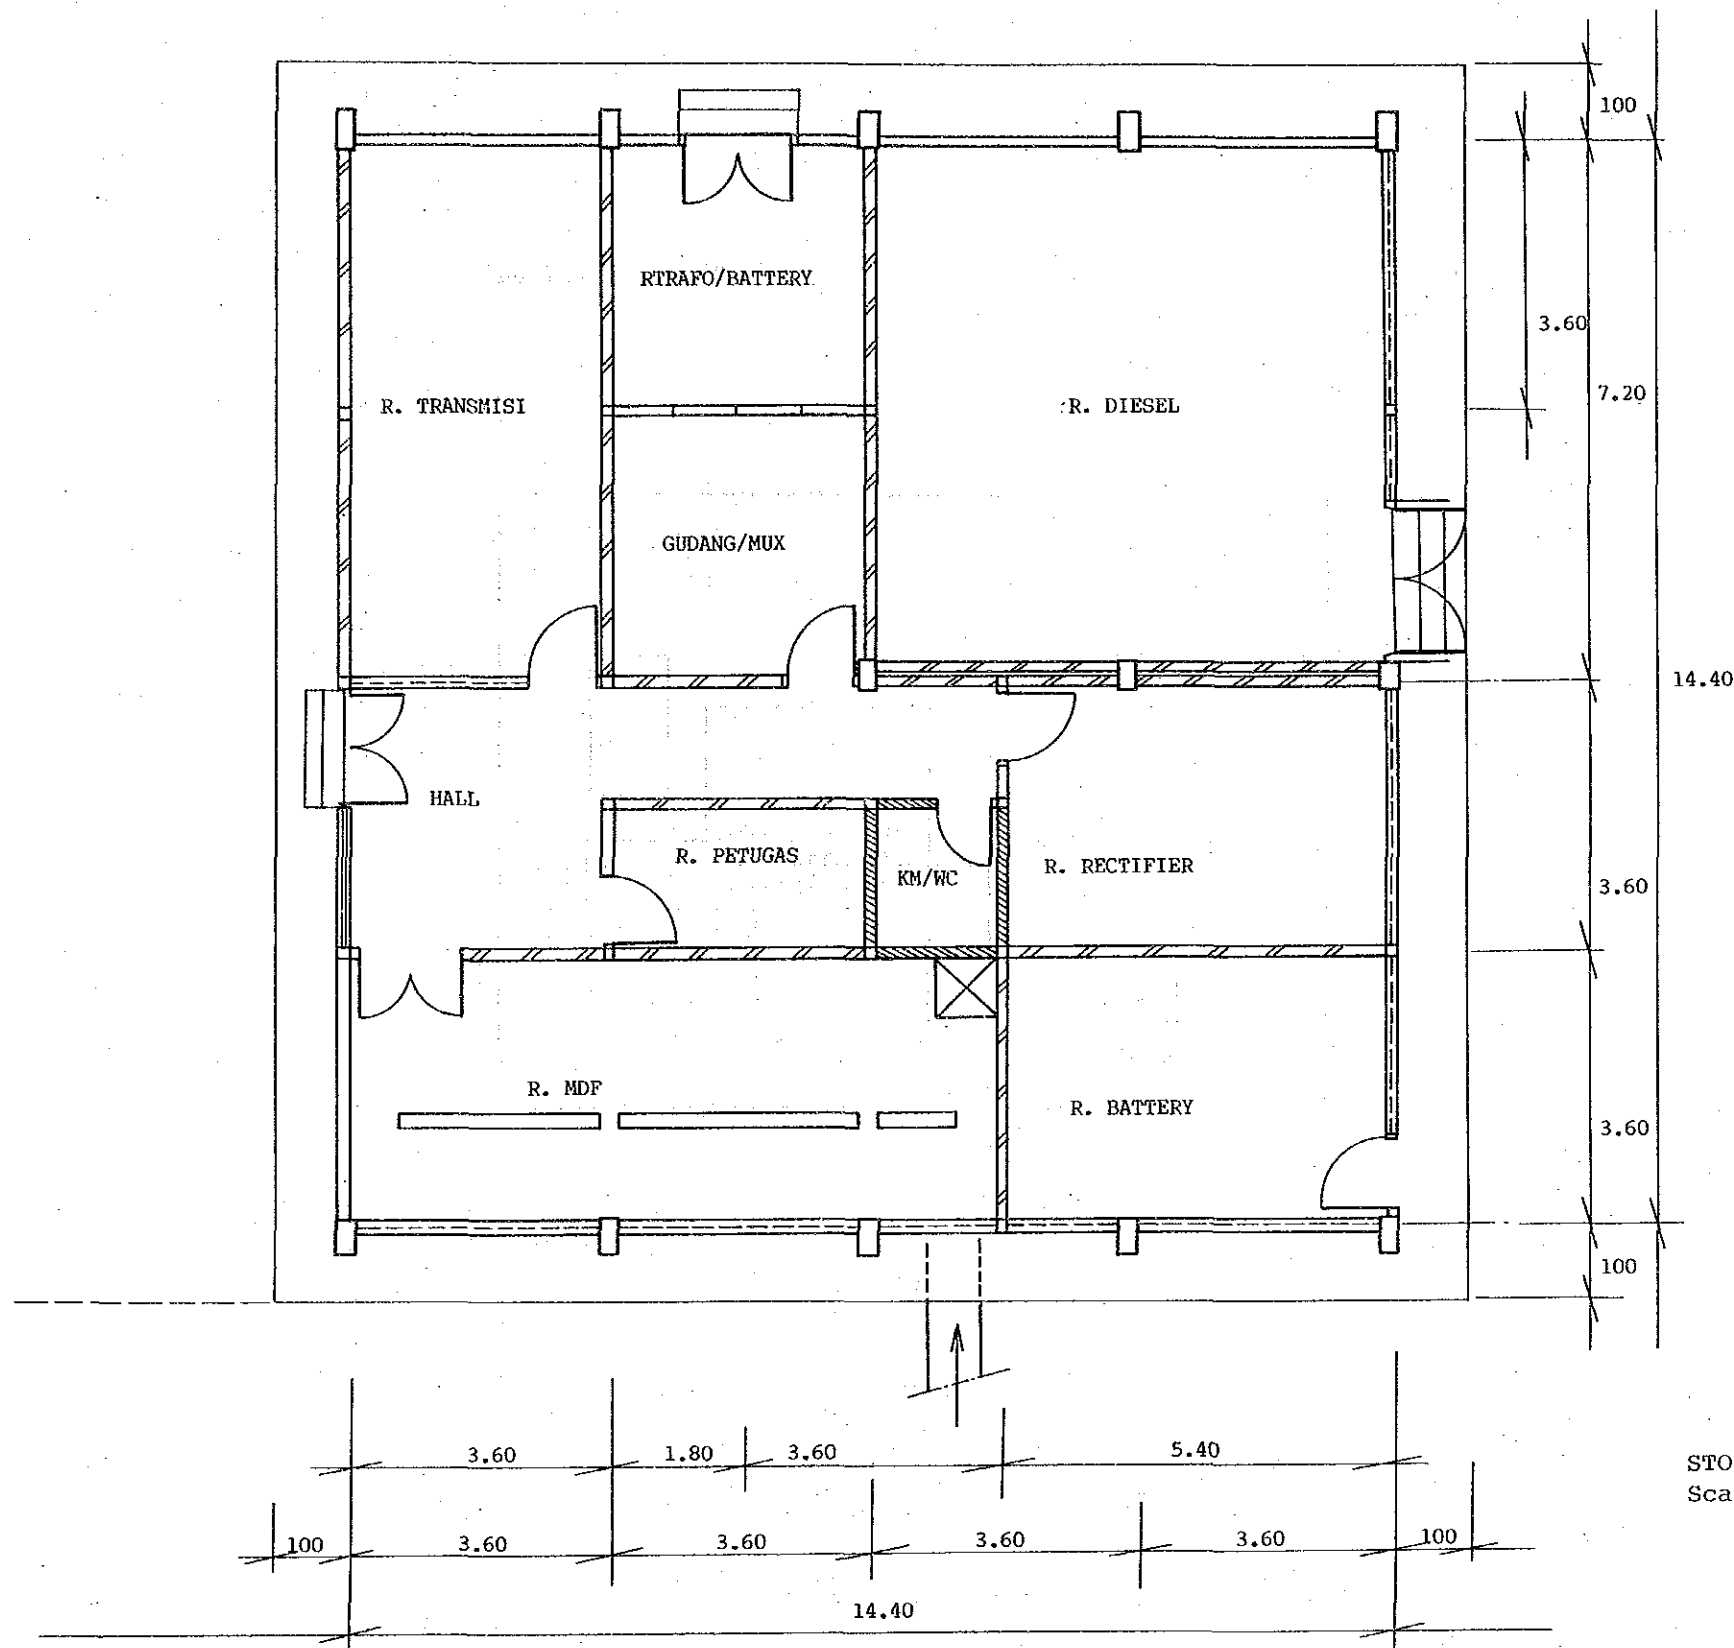


STO: SER (GF)
Scale: 1/100


EXCHANGE NAME	NAME OF DRAWING	SCALE
SER	Floor Layout	1/100

Building Layout

Site: SLP

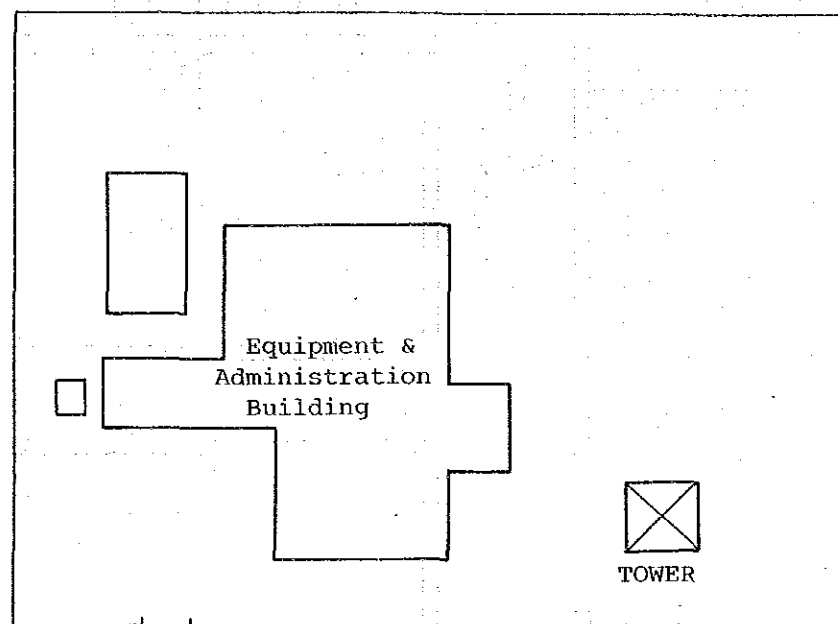



EXCHANGE NAME	NAME OF DRAWING	SCALE
SLP	Building Layout	

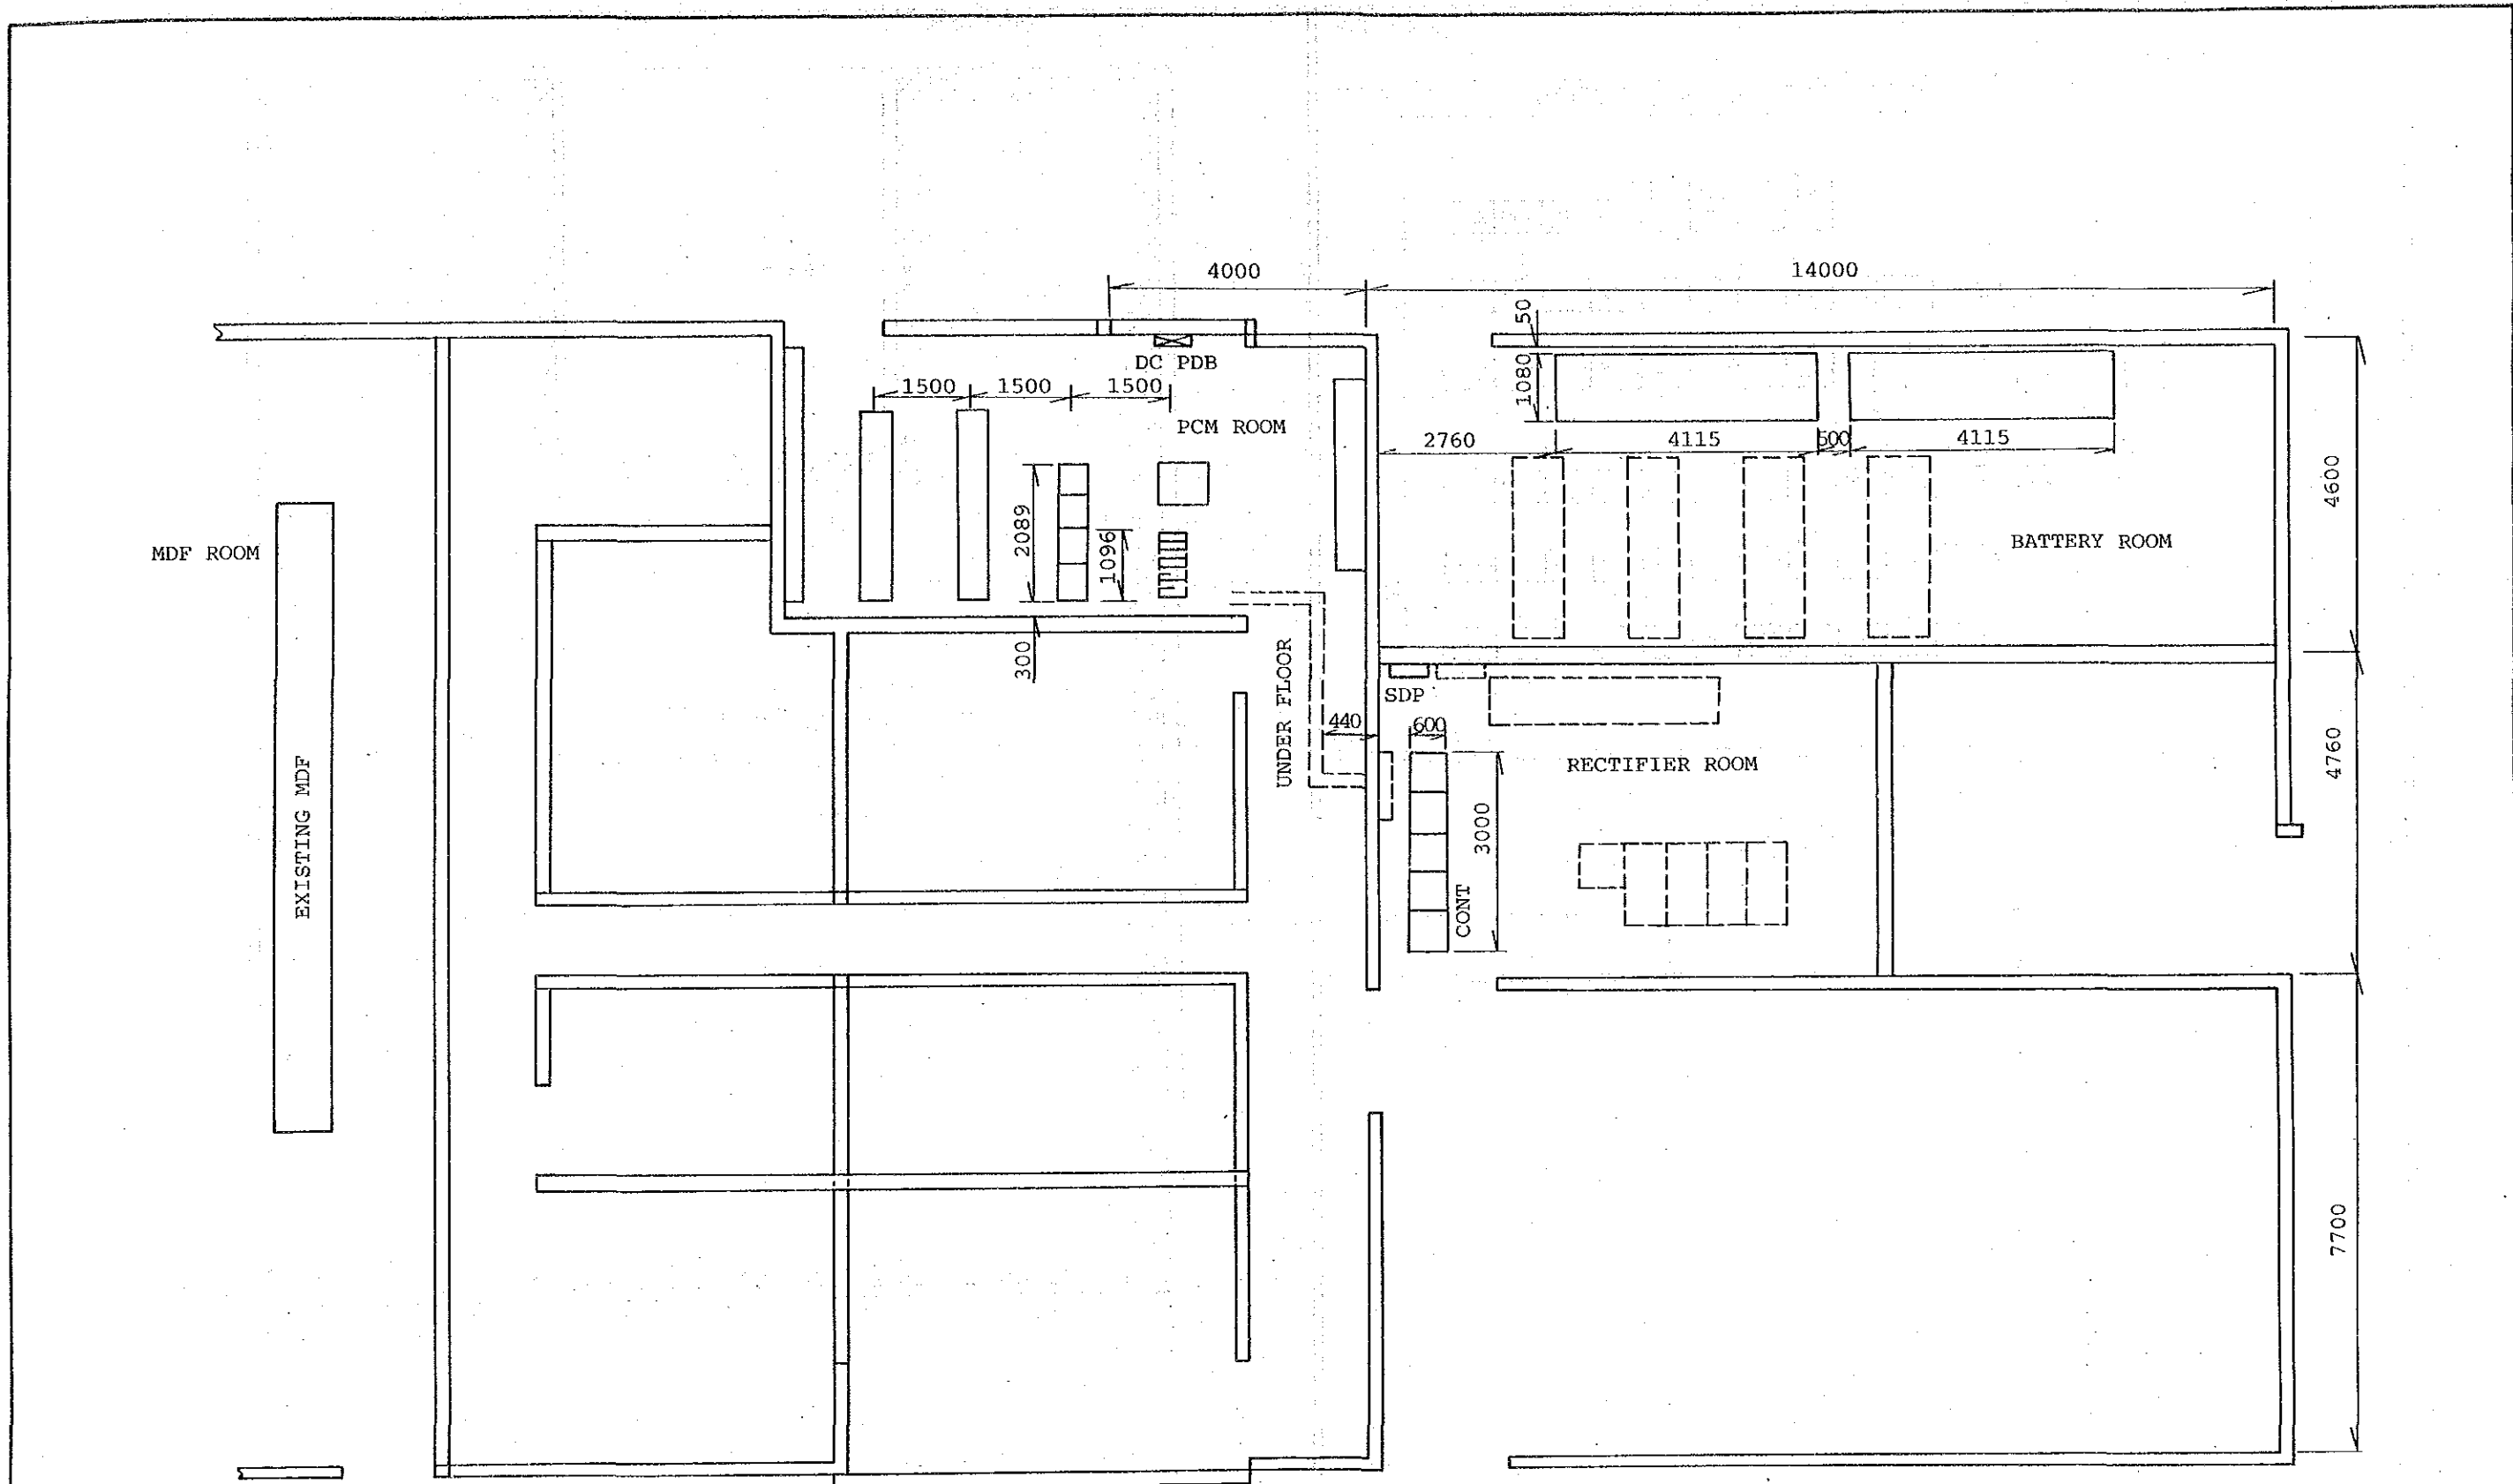

FLOOR LAYOUT

STO: SLP (GF)
Scale: 1/100


EXCHANGE NAME	NAME OF DRAWING	SCALE
SLP	Floor Layout	1/100

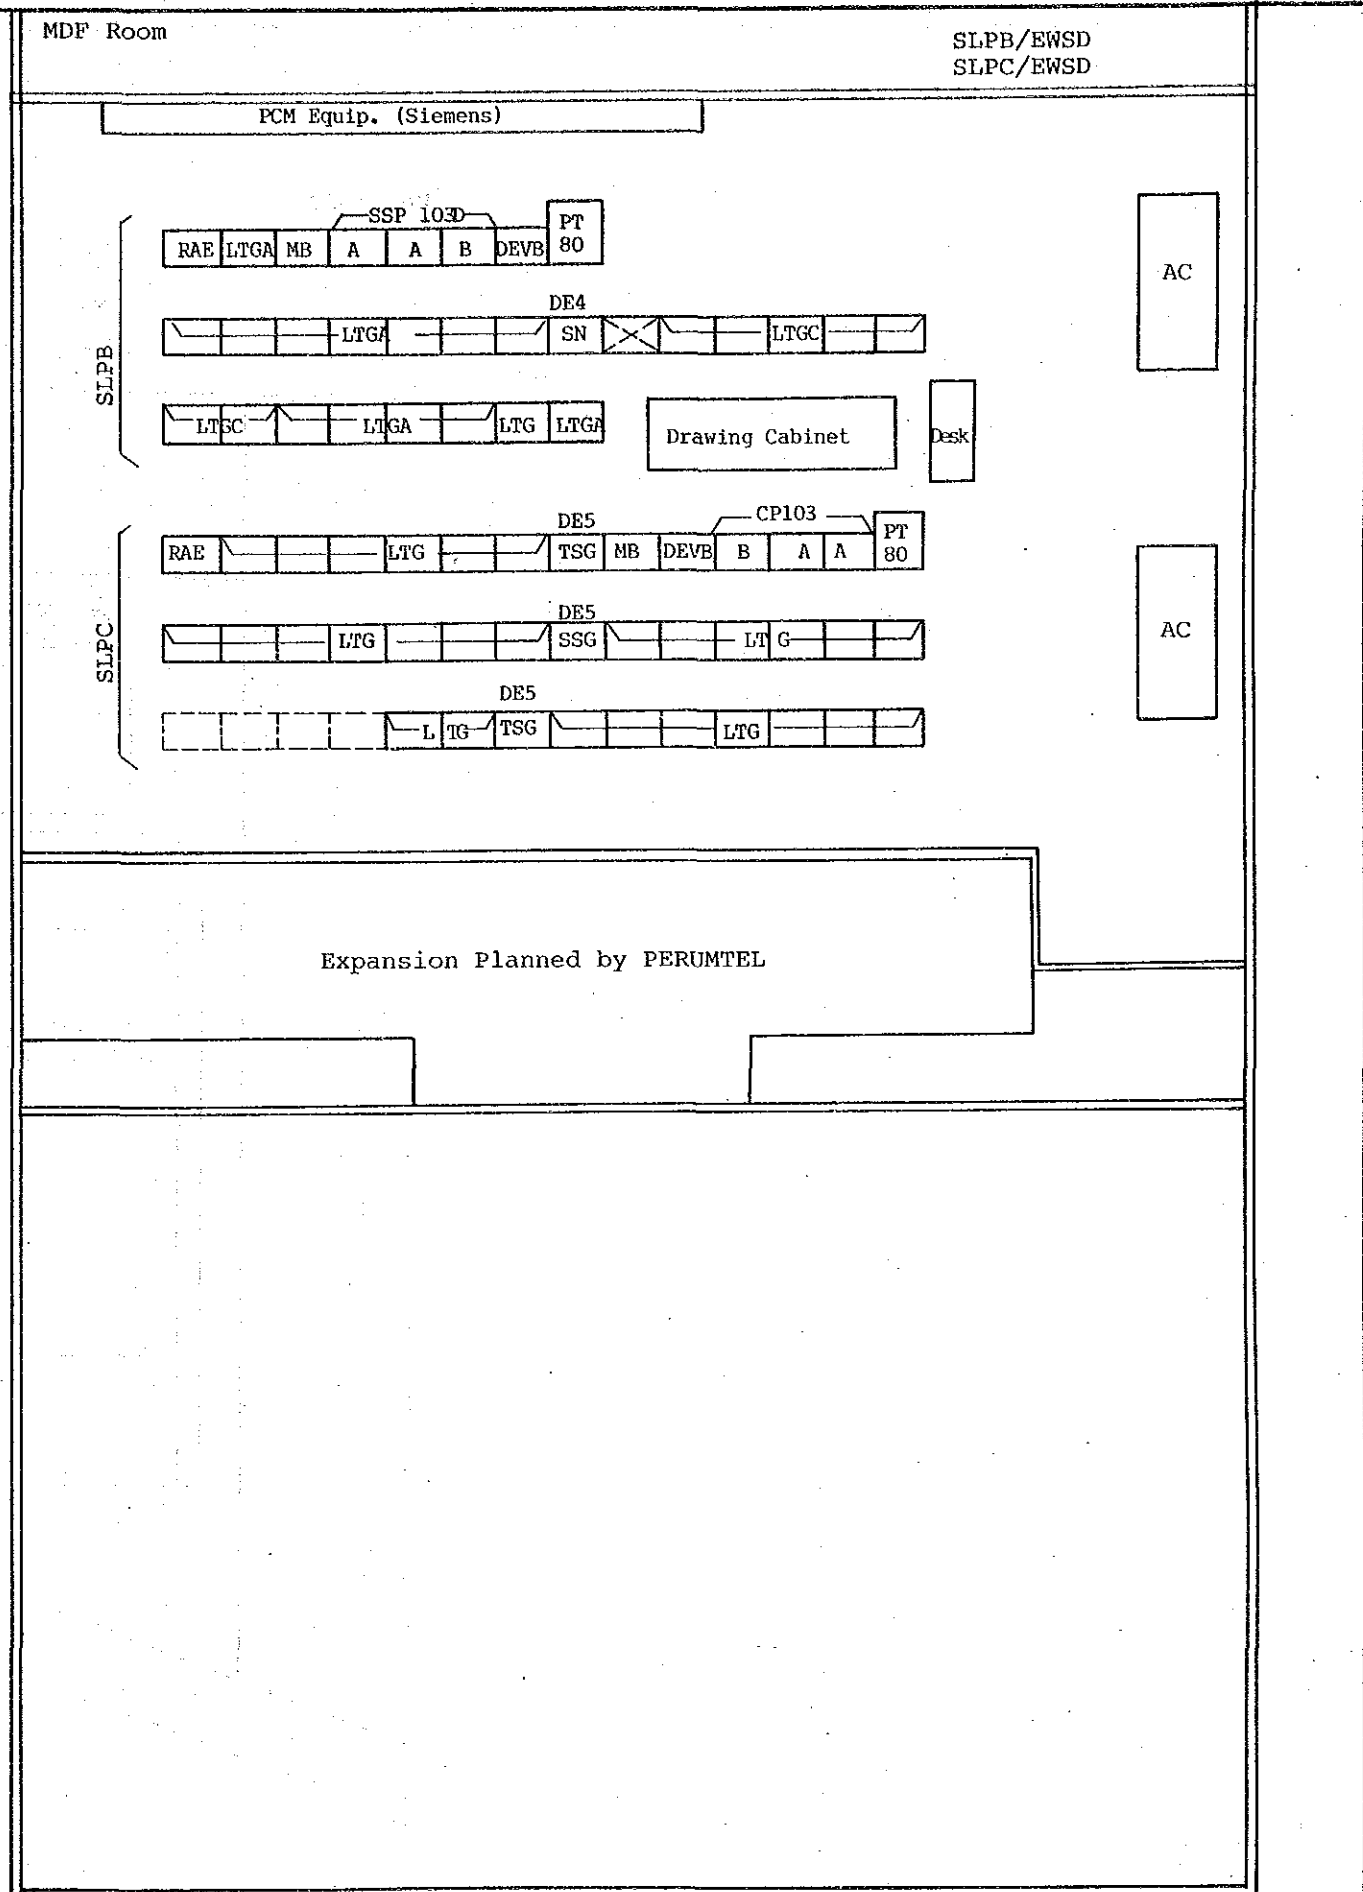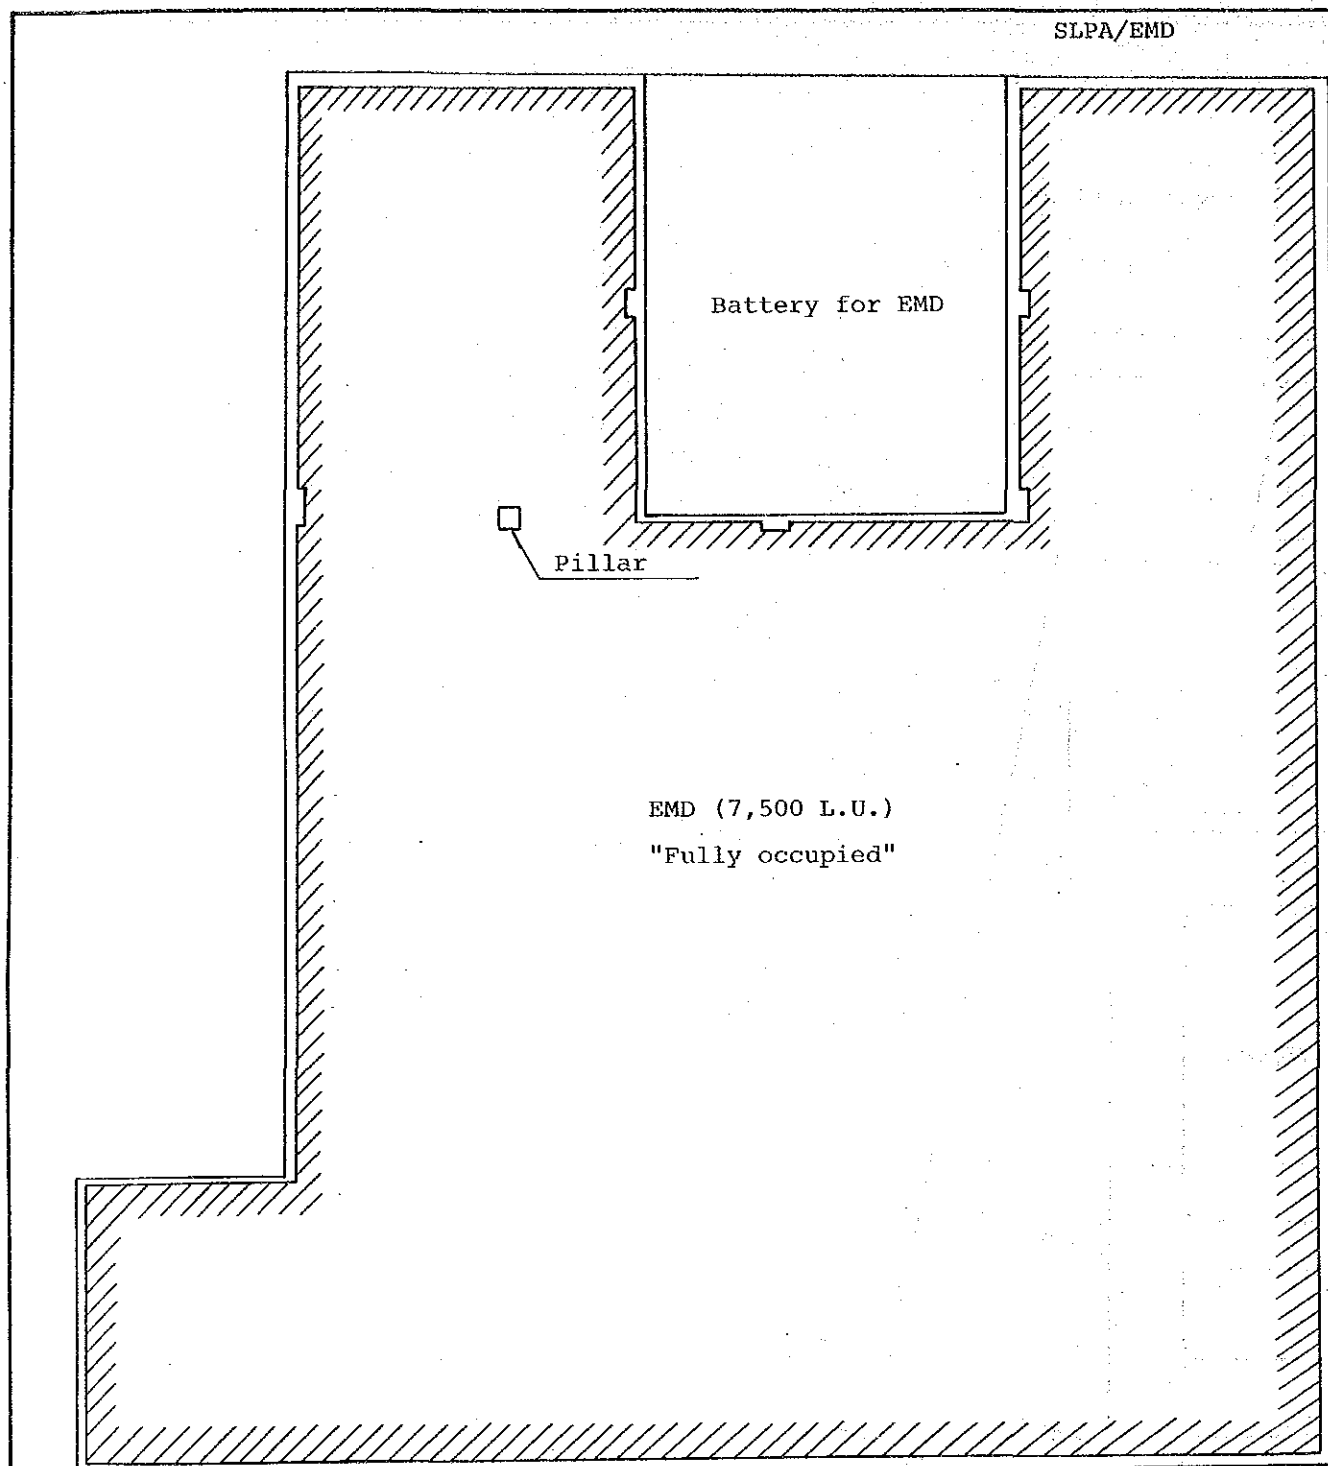


EXCHANGE NAME	NAME OF DRAWING	SCALE
SLP	Floor Layout	1/100

Building Layout

Site: TAN

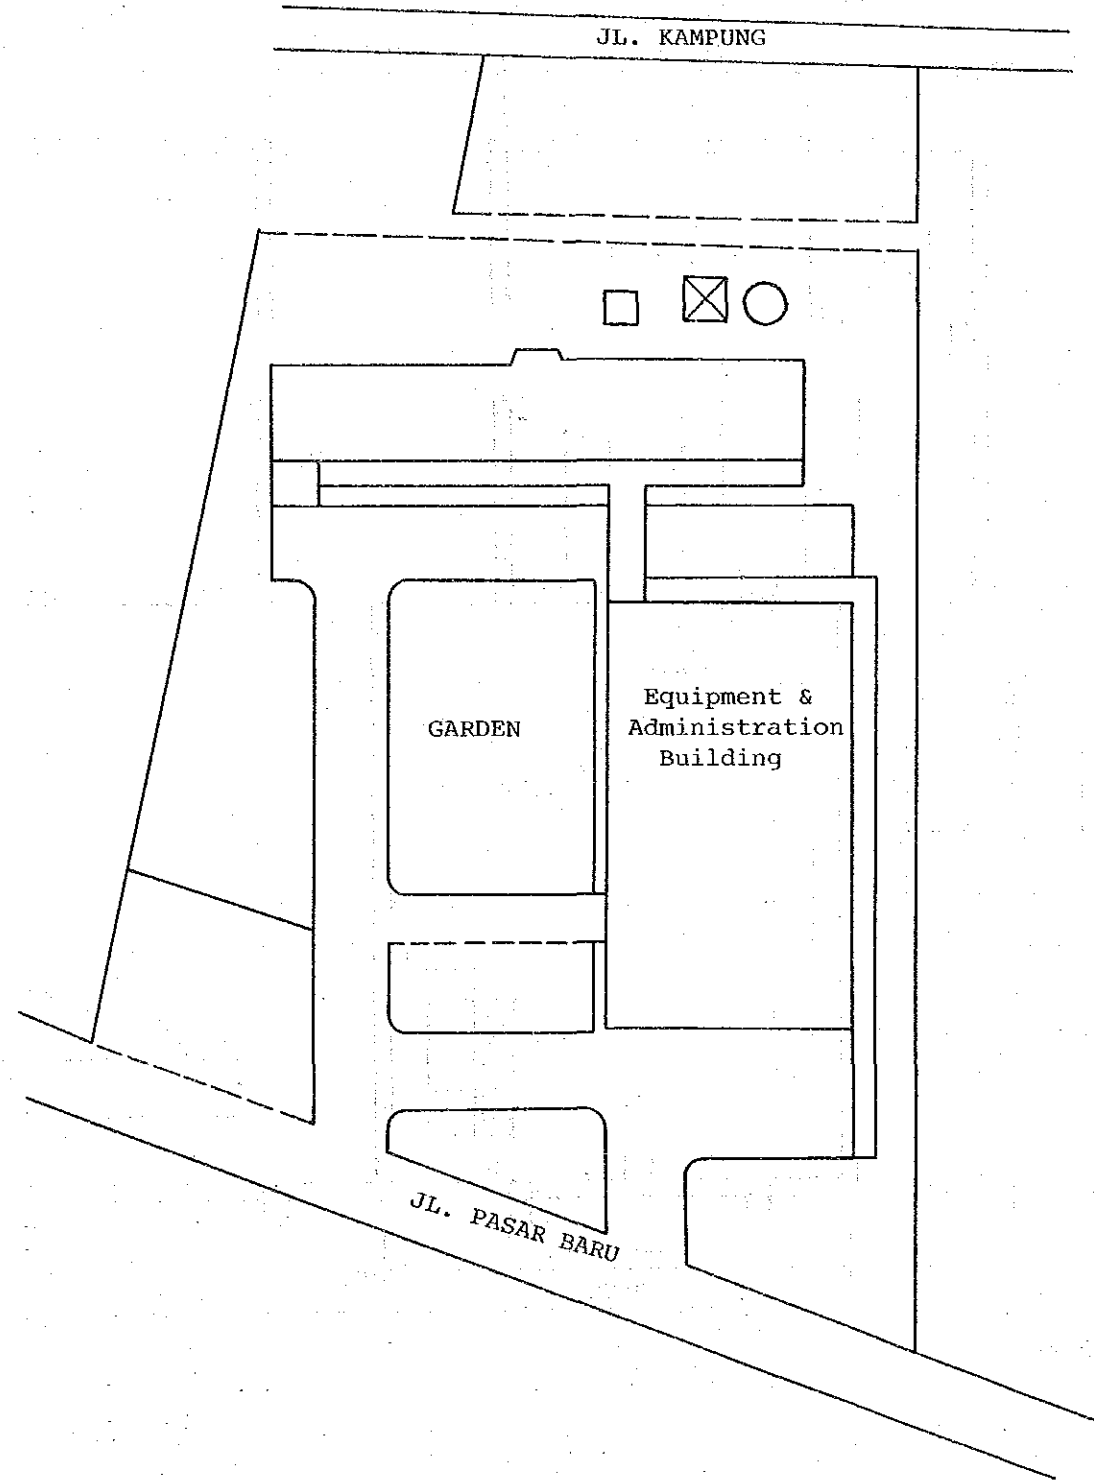

EXCHANGE NAME	NAME OF DRAWING	SCALE
TAN	Building Layout	

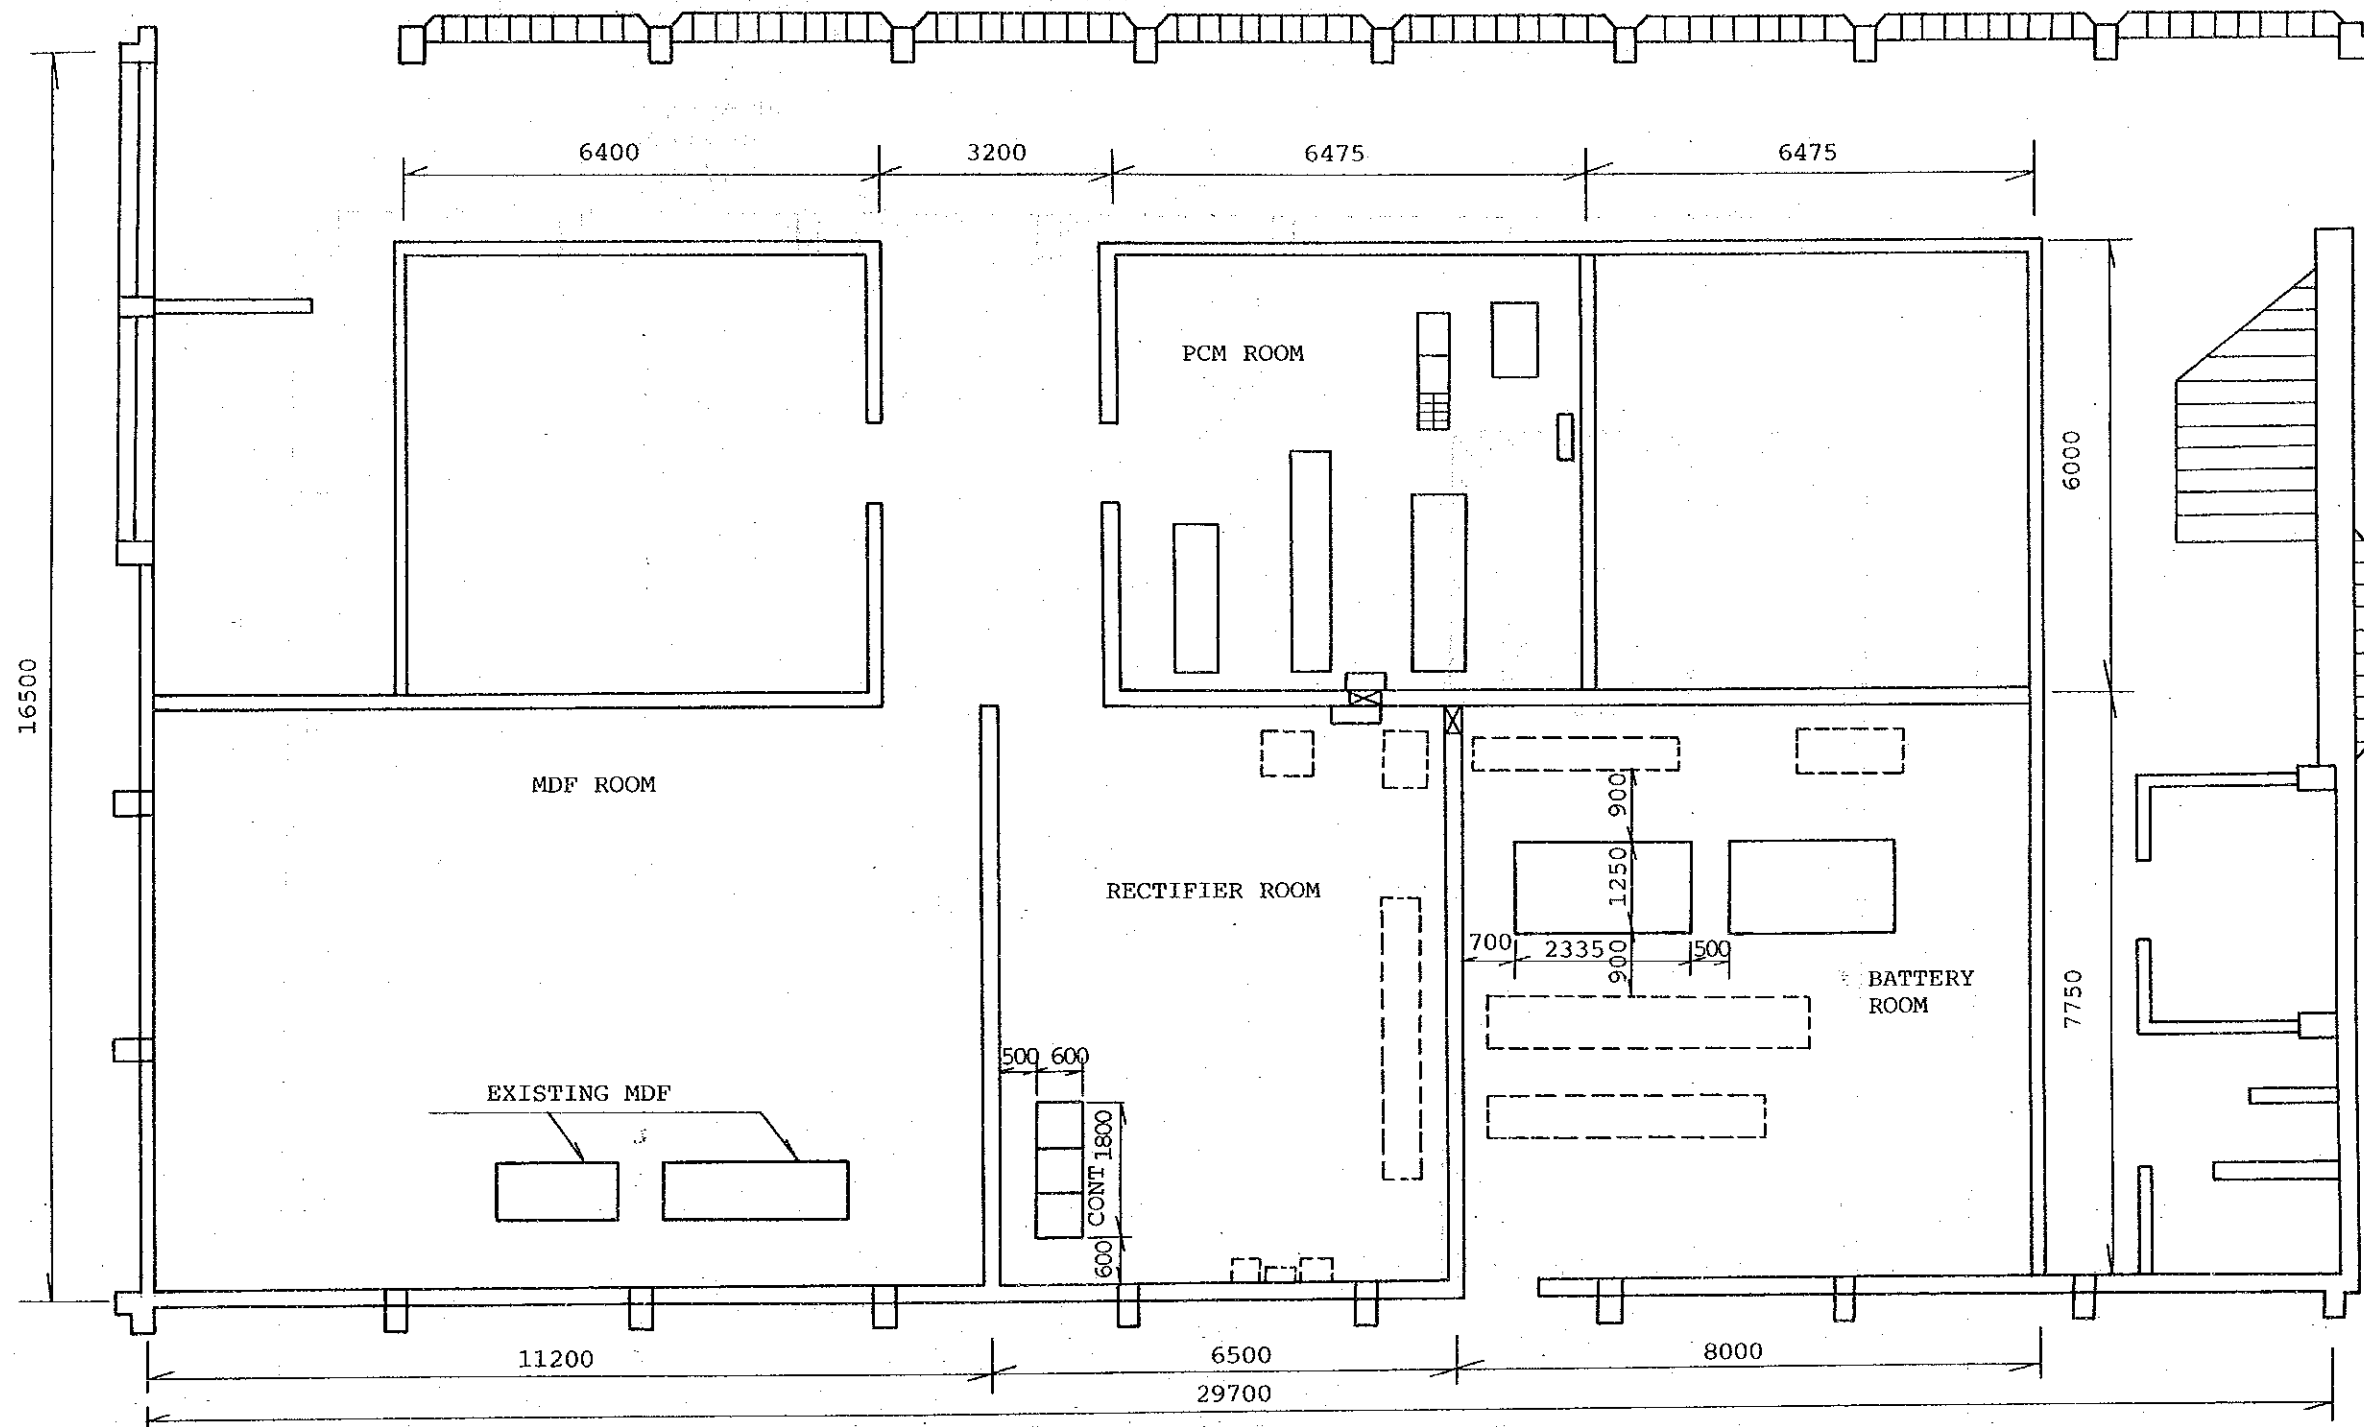

FLOOR LAYOUT

STO: TAN (GF)

Scale: 1/100


EXCHANGE NAME	NAME OF DRAWING	SCALE
TAN	Floor Layout	1/100

CKG/PRX

Equipment
Entrance



First Floor

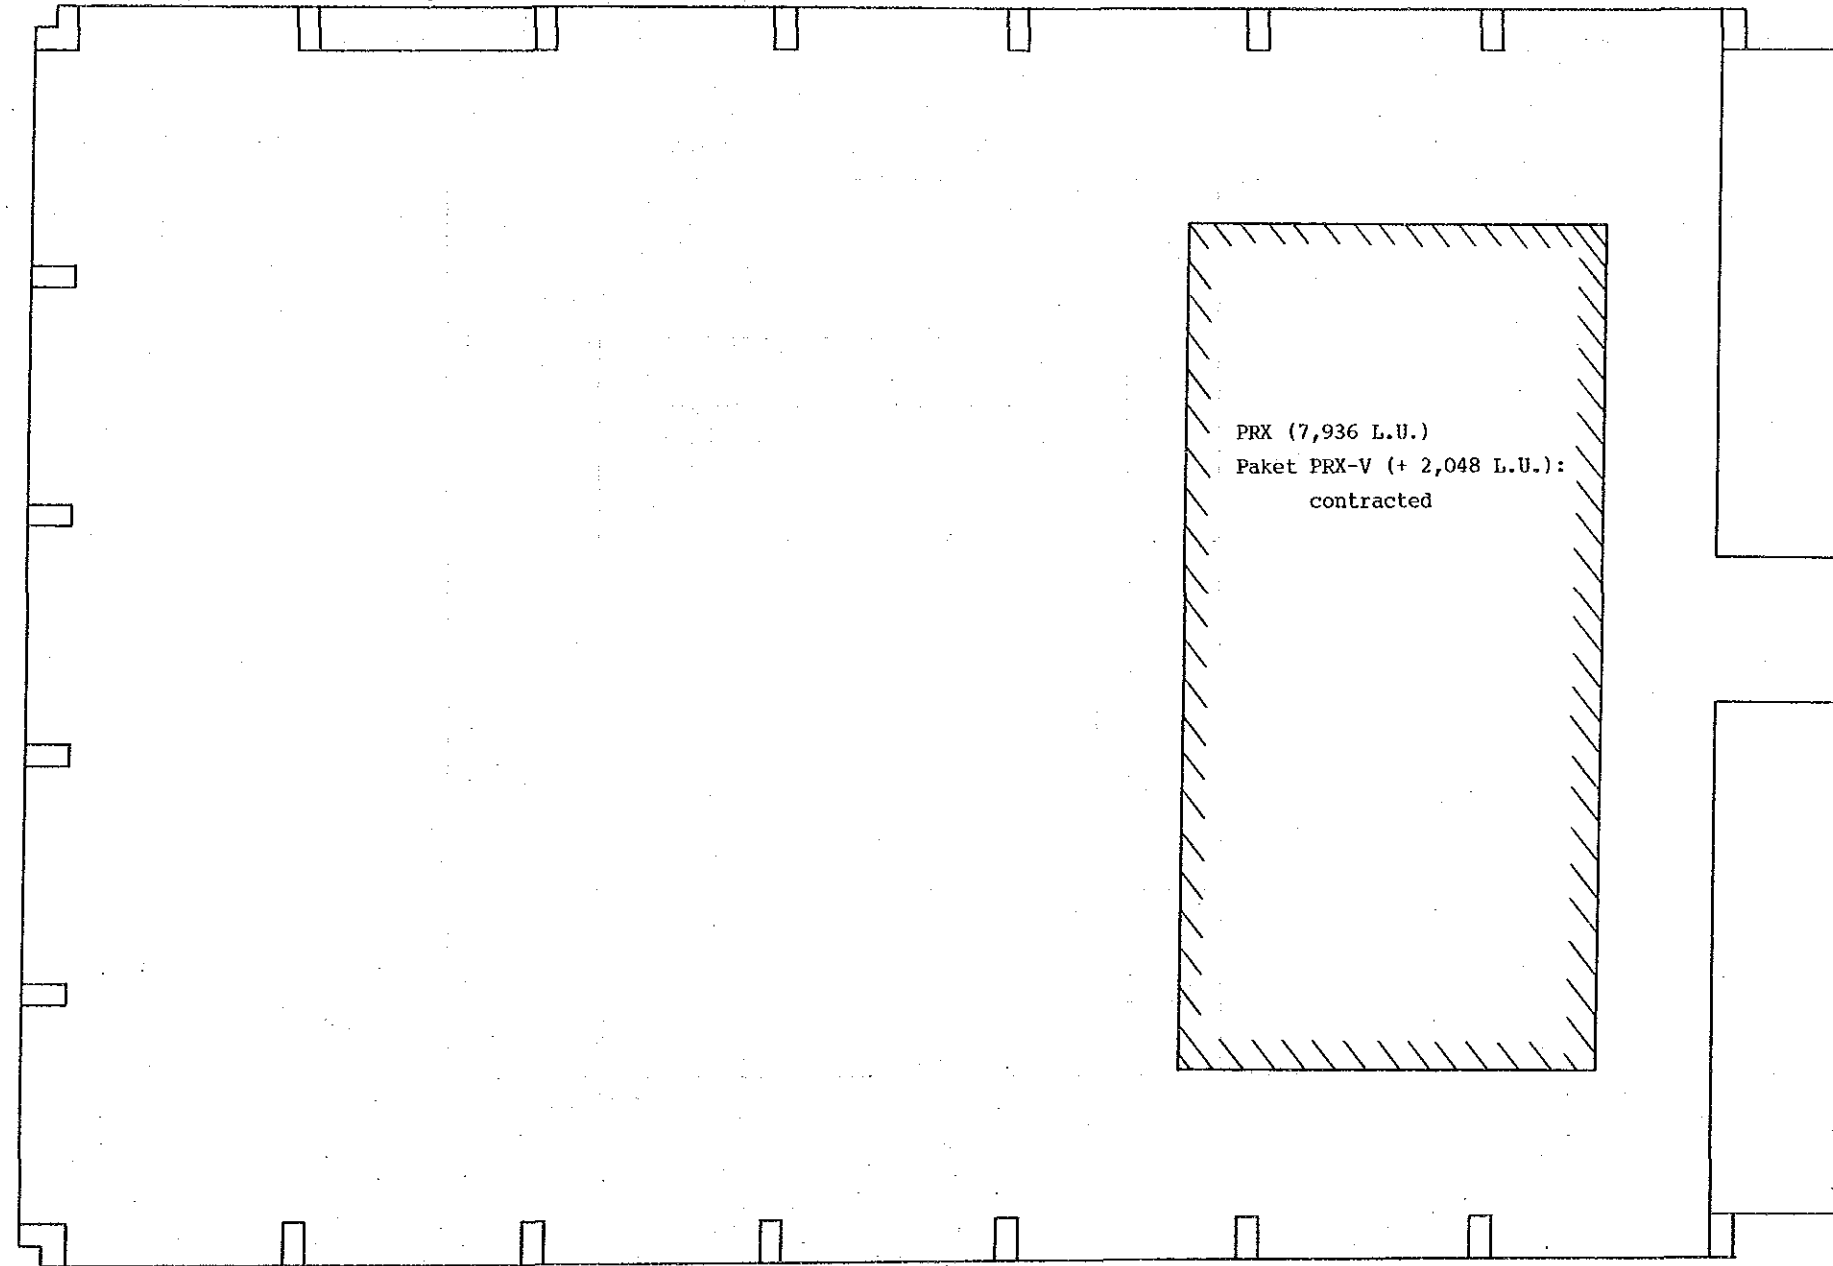


Scale: 1/100

EXCHANGE NAME	NAME OF DRAWING	SCALE
TAN	Floor Layout	1/100

Building Layout

Site: TPR


Jl. Enggano

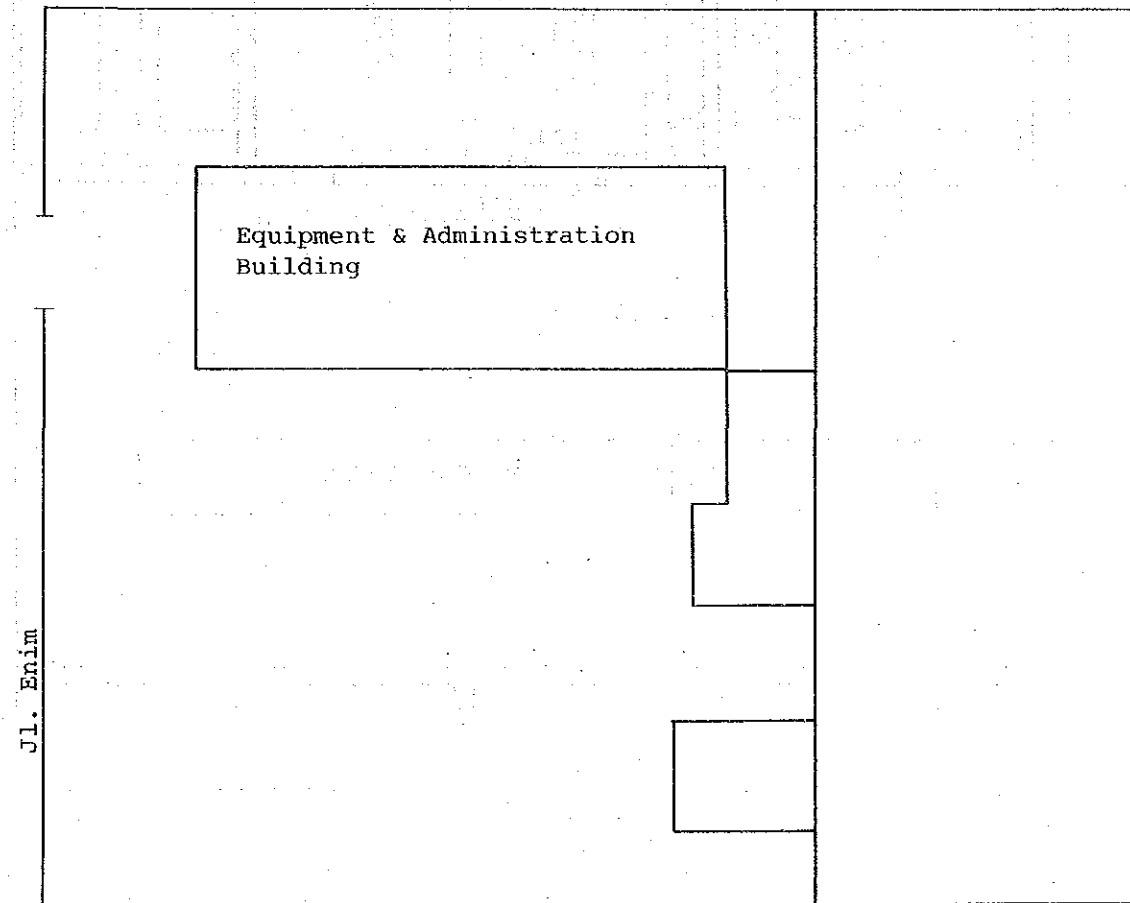

Jl. Enim

Jl. Ende

EXCHANGE NAME	NAME OF DRAWING	SCALE
TPR	Building Layout	

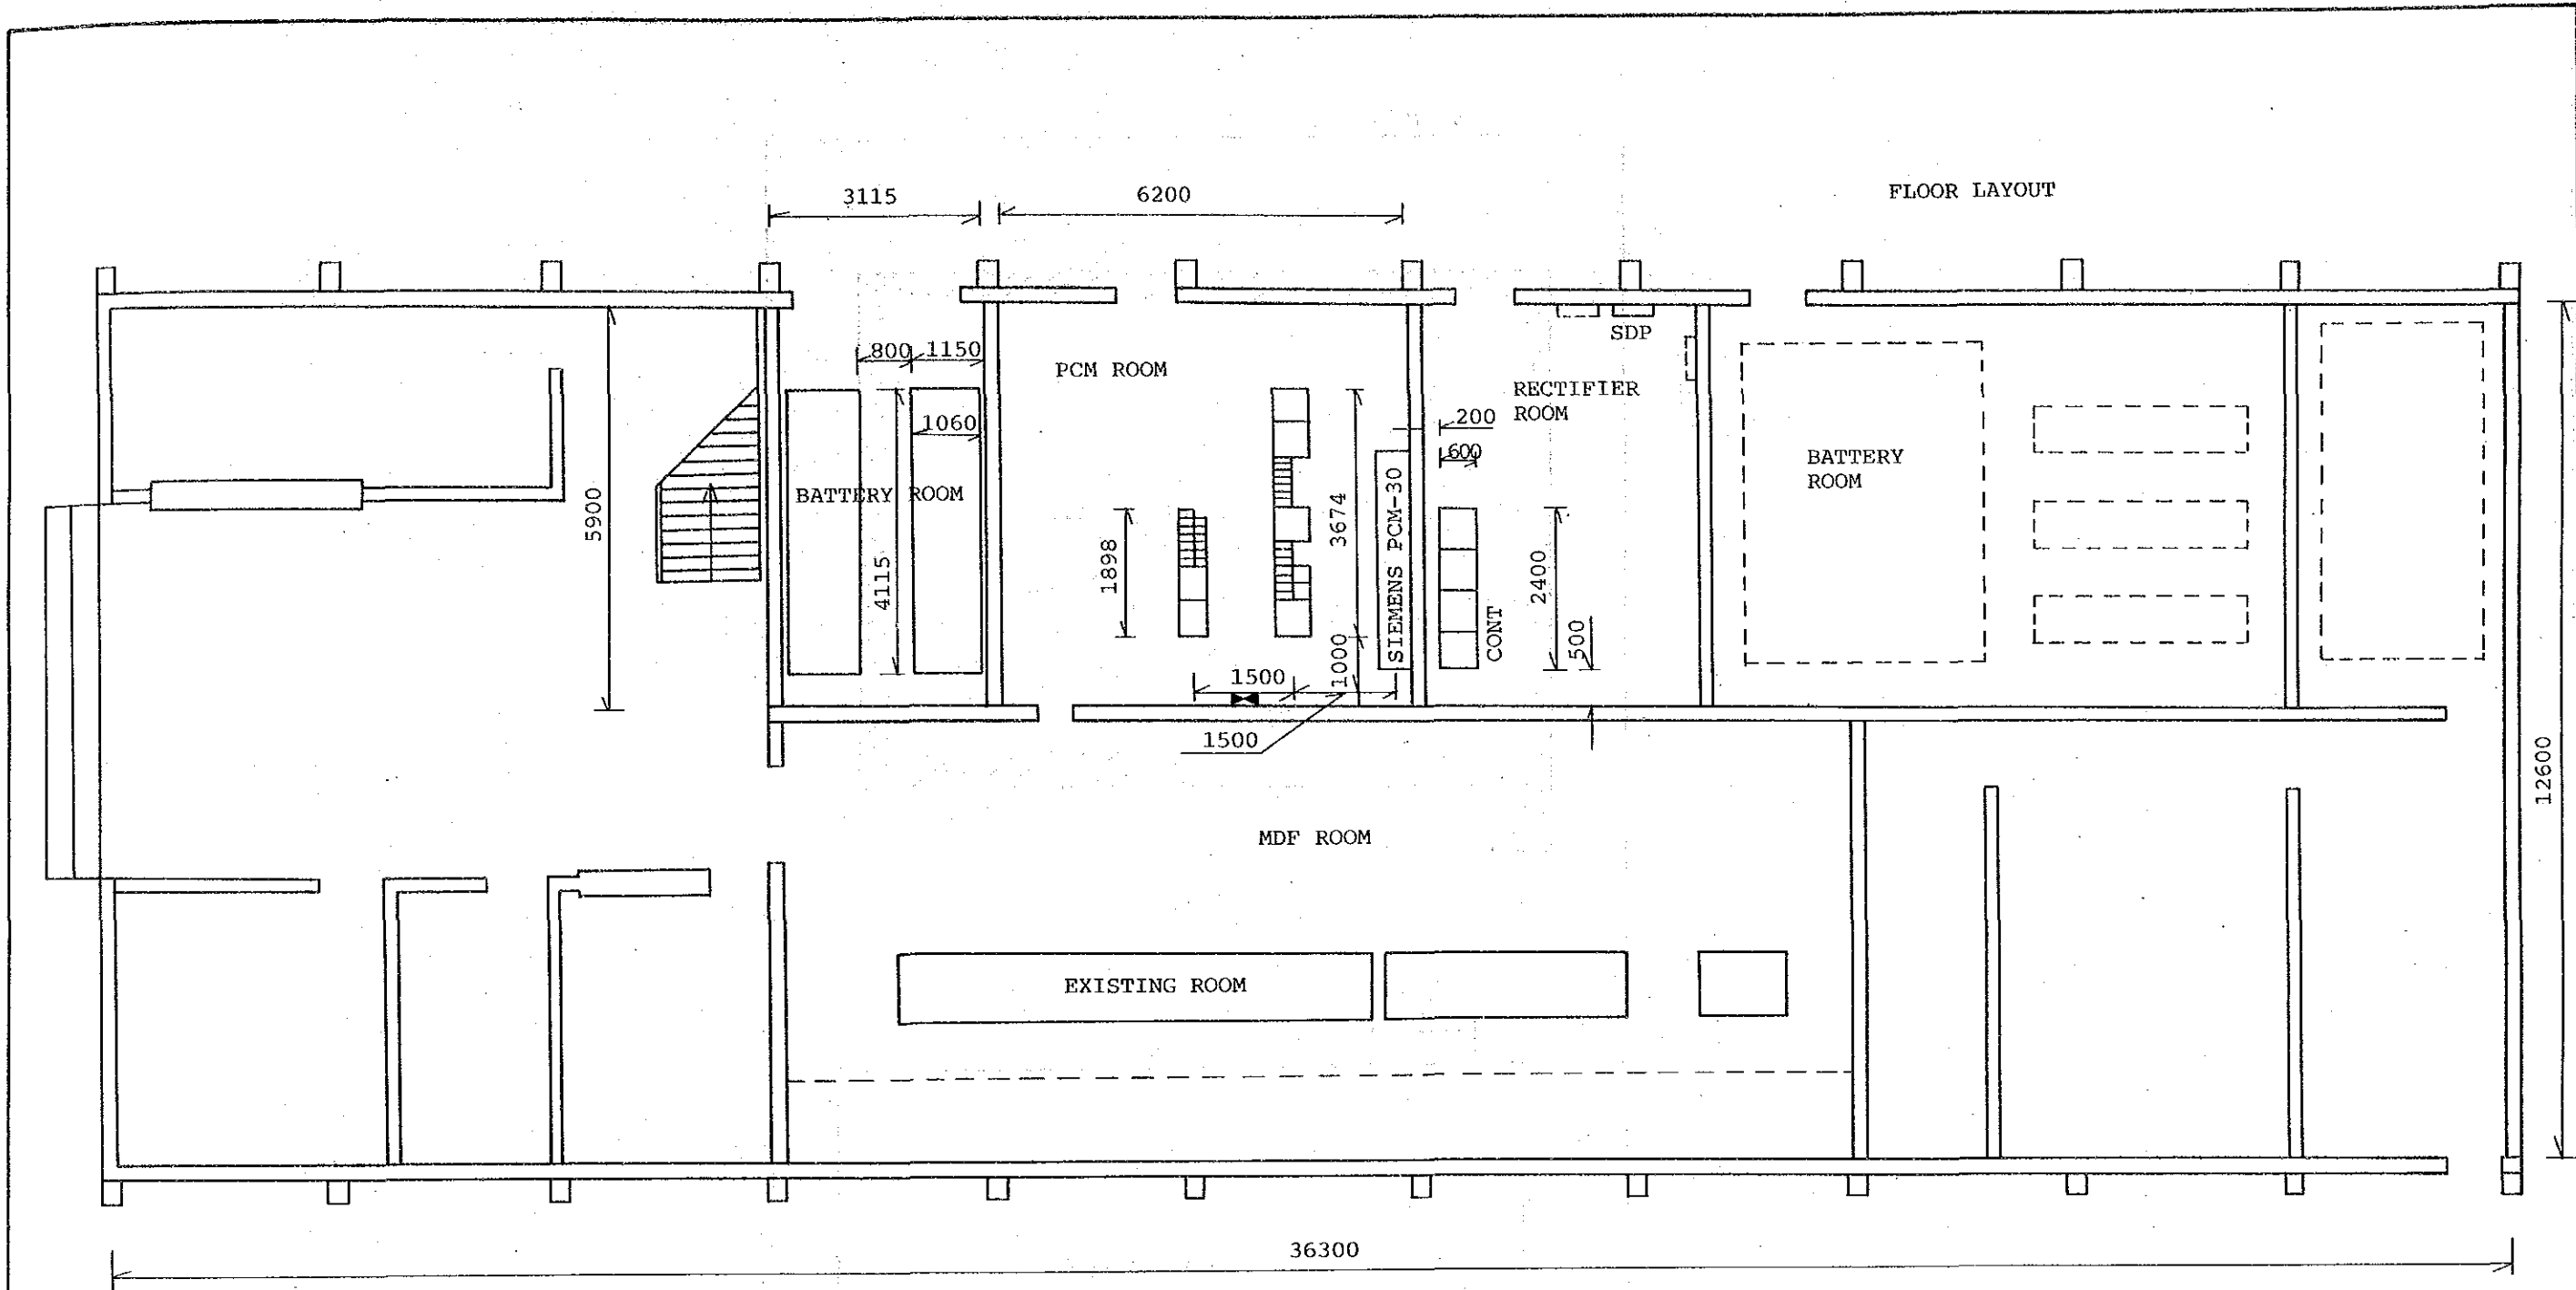


STO: TPR (GF)
 Scale: 1/100



EXCHANGE NAME	NAME OF DRAWING	SCALE
TPR	Floor Layout	1/100

TPR/PRX

First Floor

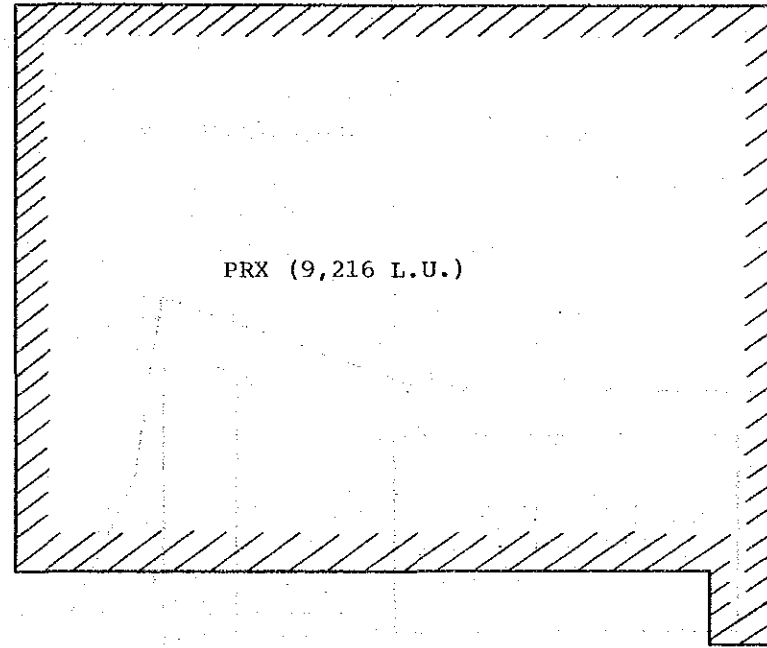

PRX (9,216 L.U.)

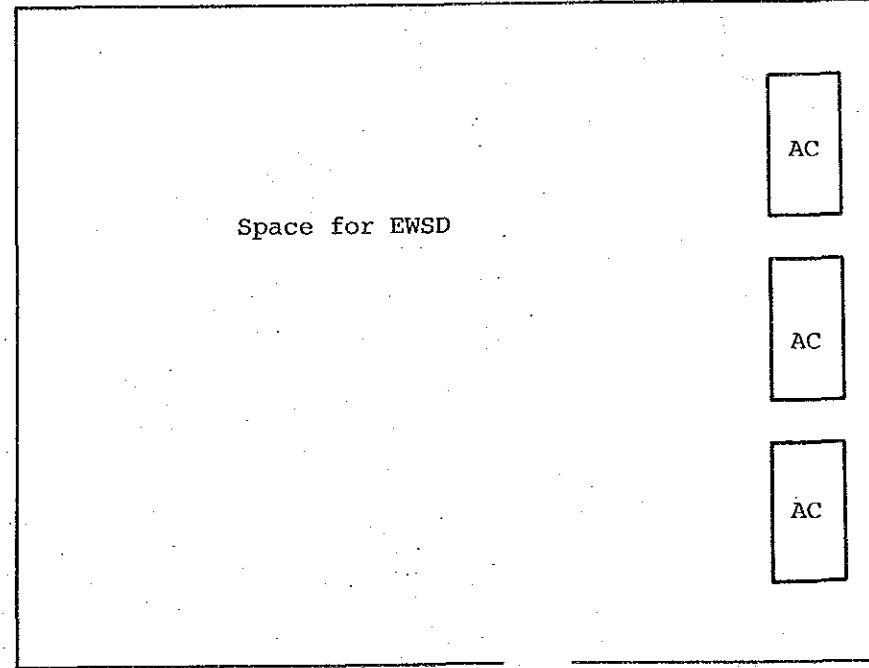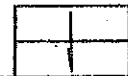

Space for EWSD

AC

AC


AC

Scale: 1/100


EXCHANGE NAME	NAME OF DRAWING	SCALE
TPR	Floor Layout	1/100

Building Layout

Site: TB

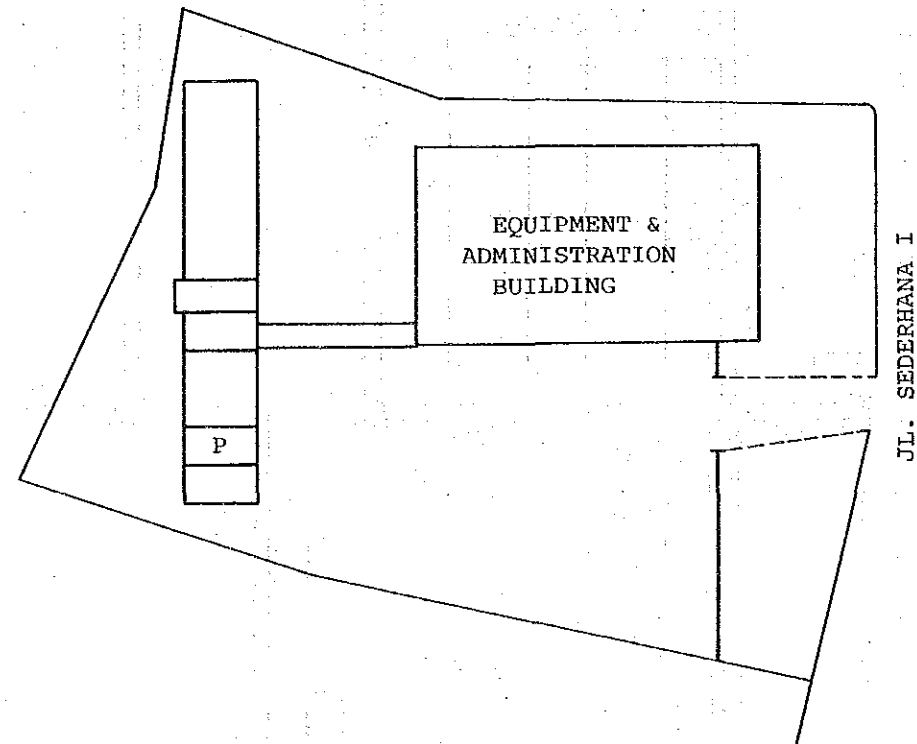

EXCHANGE NAME	NAME OF DRAWING	SCALE
TB	Building Layout	

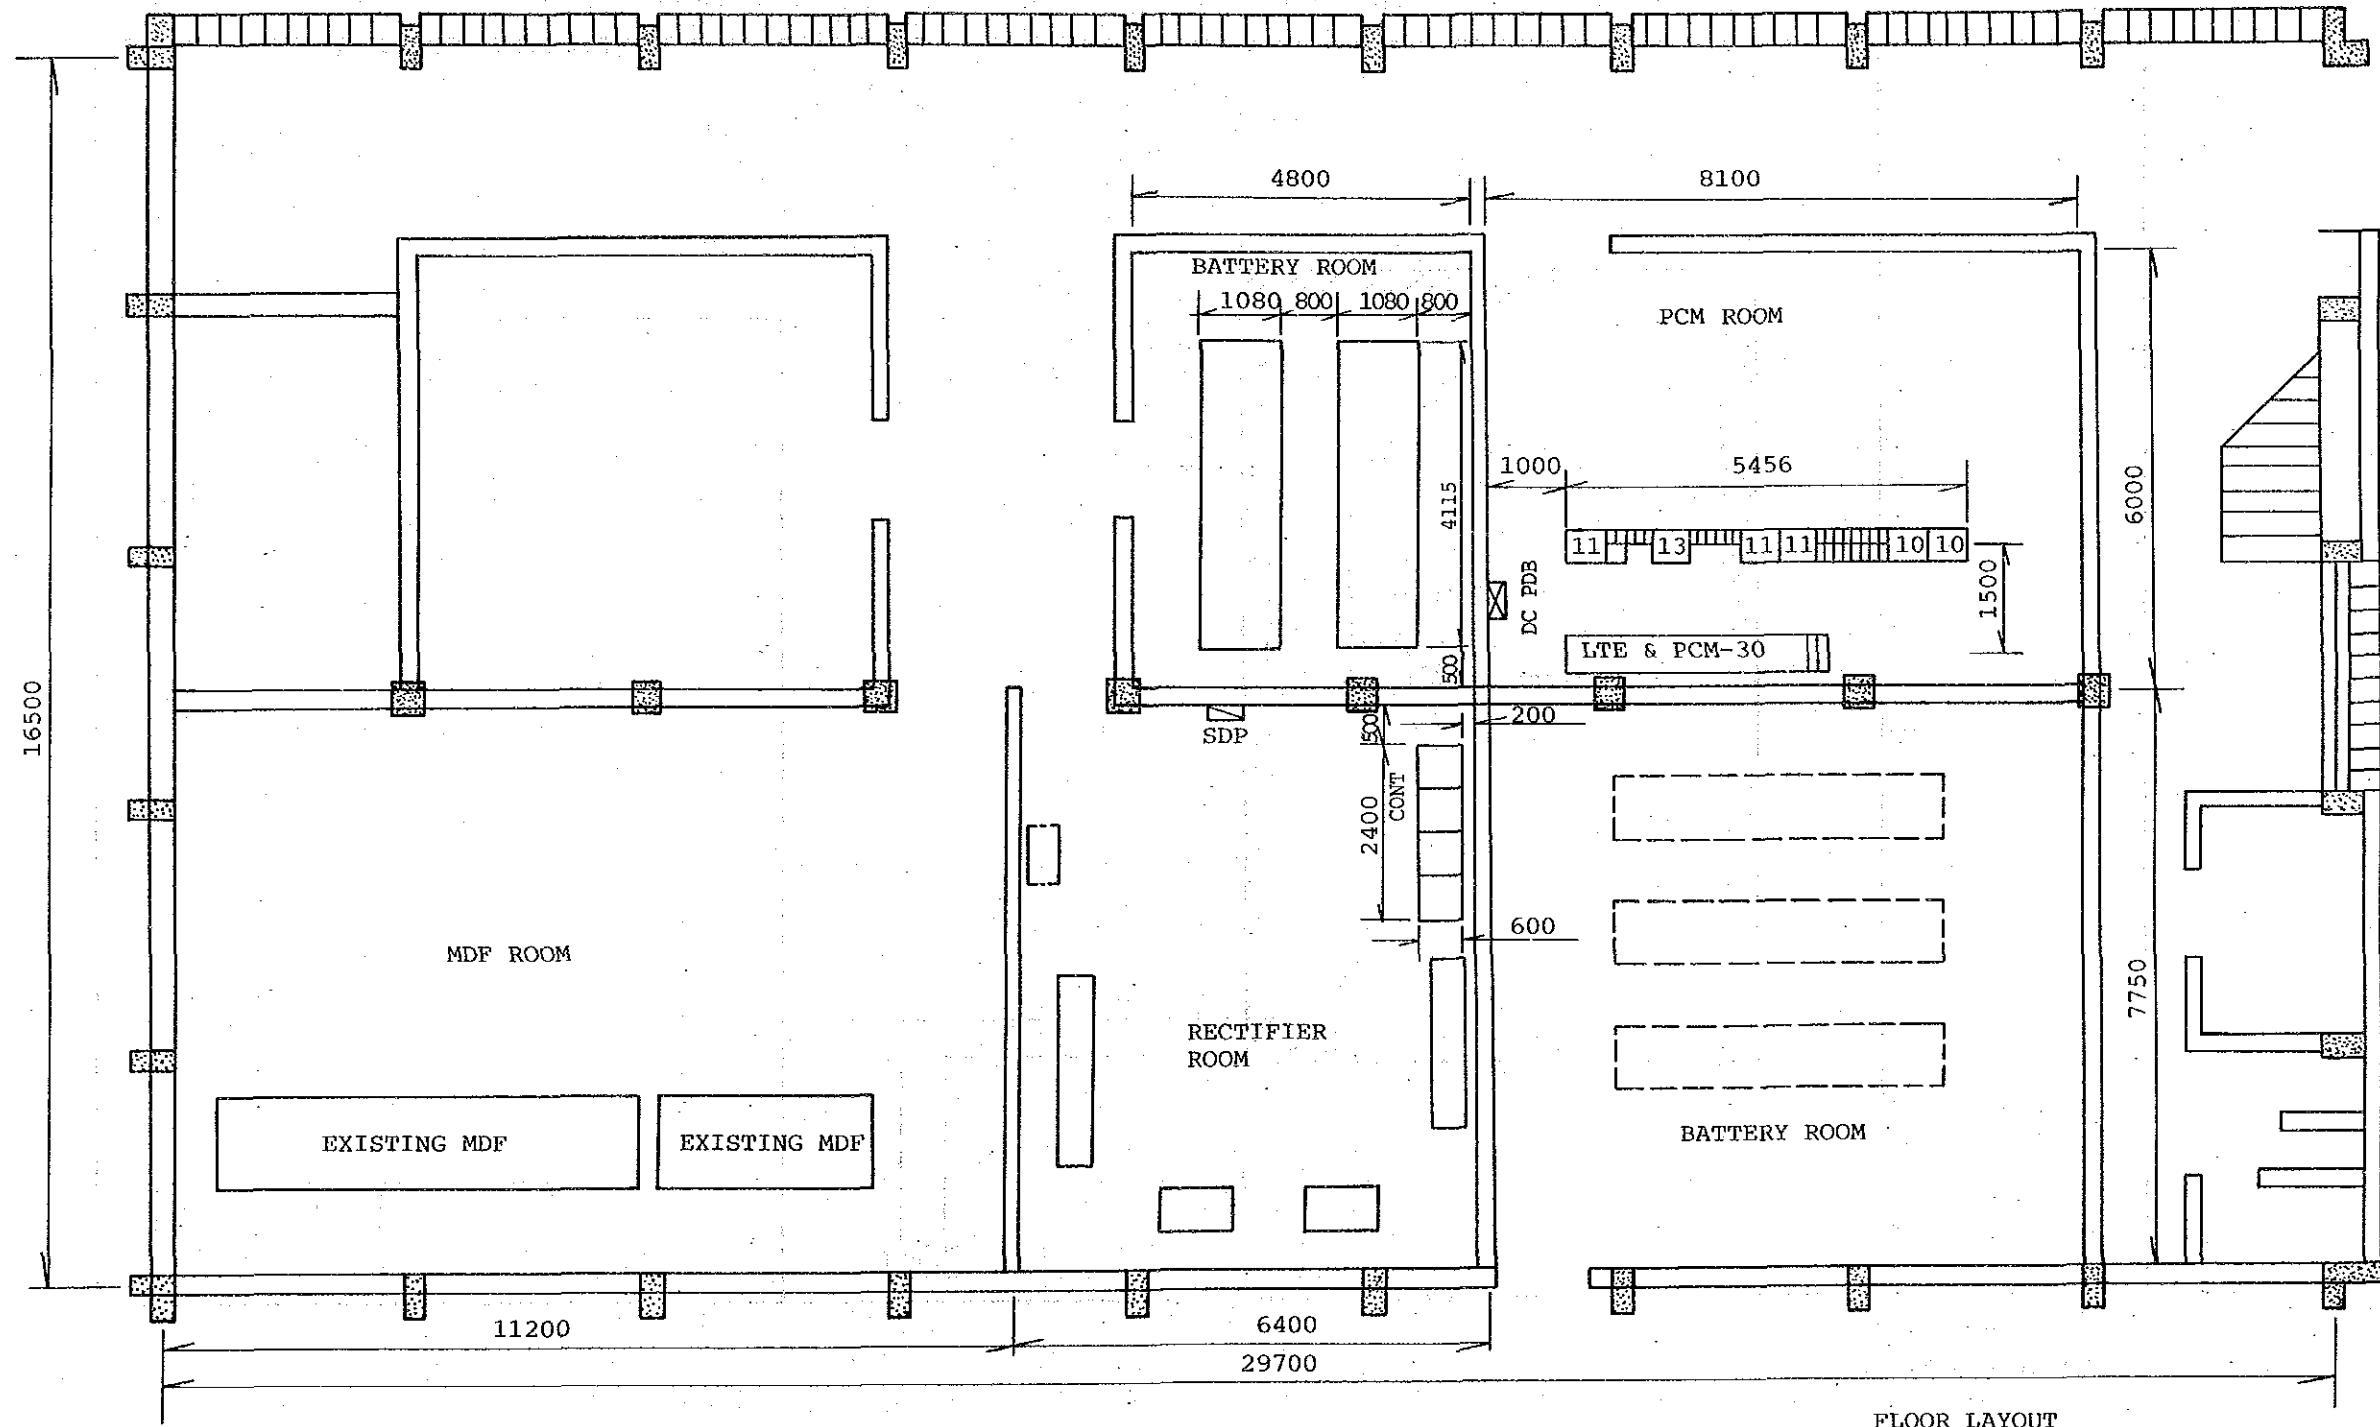

FLOOR LAYOUT


STO: TB (GF)
Scale: 1/100

EXCHANGE NAME	NAME OF DRAWING	SCALE
TB	Floor Layout	1/100

TB/PRX

First Floor

Entrance for
Equipment

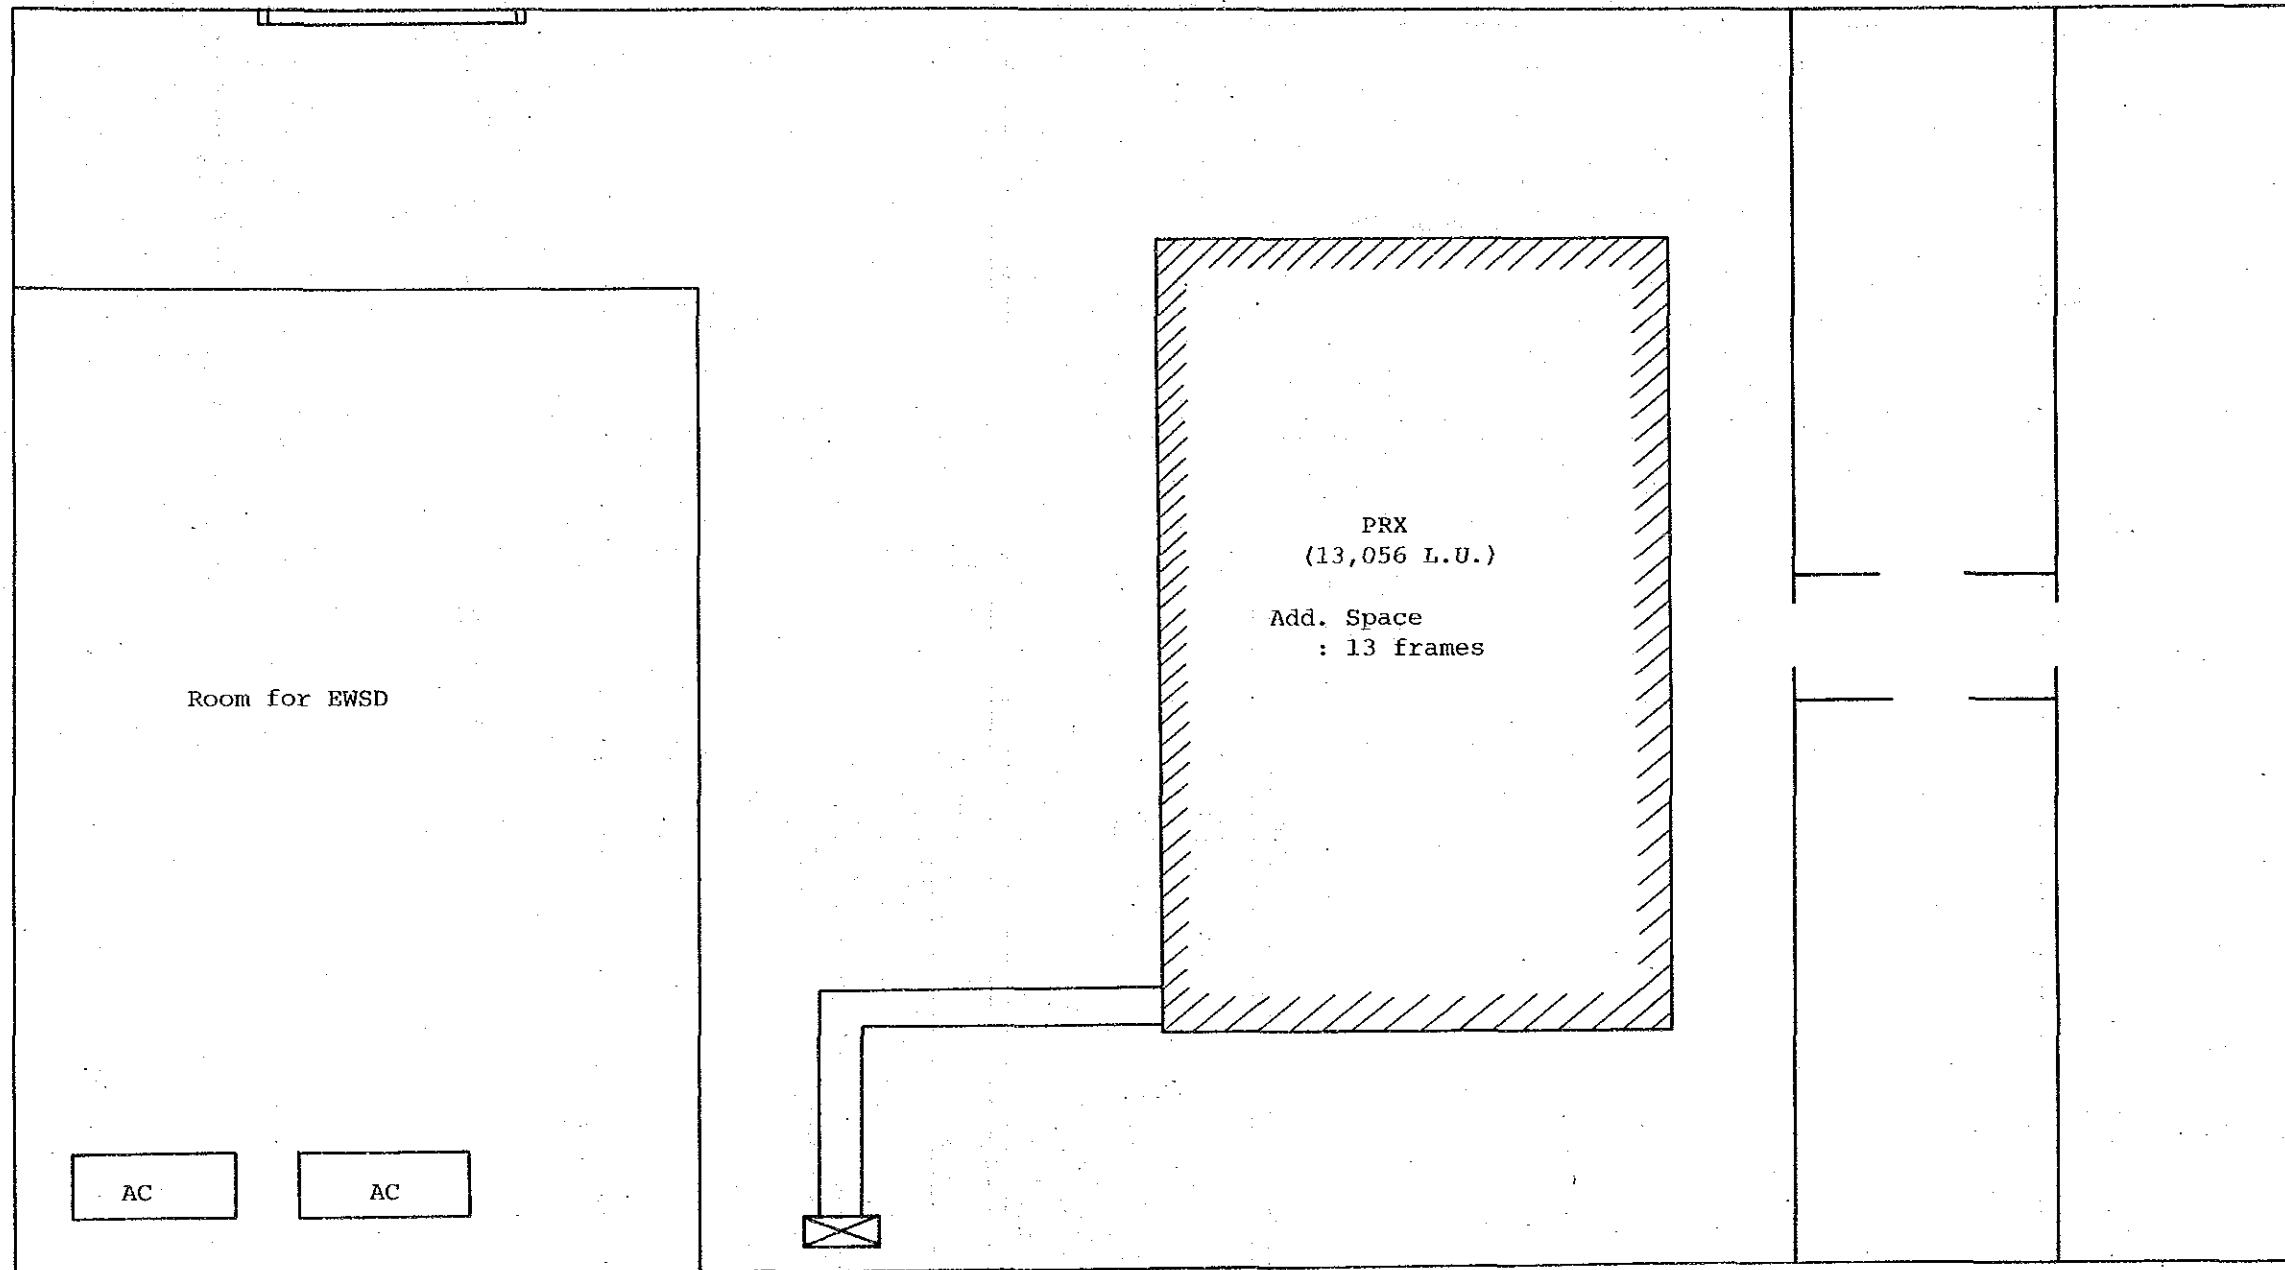

Room for EWSD


PRX
(13,056 L.U.)
Add. Space
: 13 frames

AC

AC

Scale: 1/100

EXCHANGE NAME	NAME OF DRAWING	SCALE
TB	Floor Layout	1/100

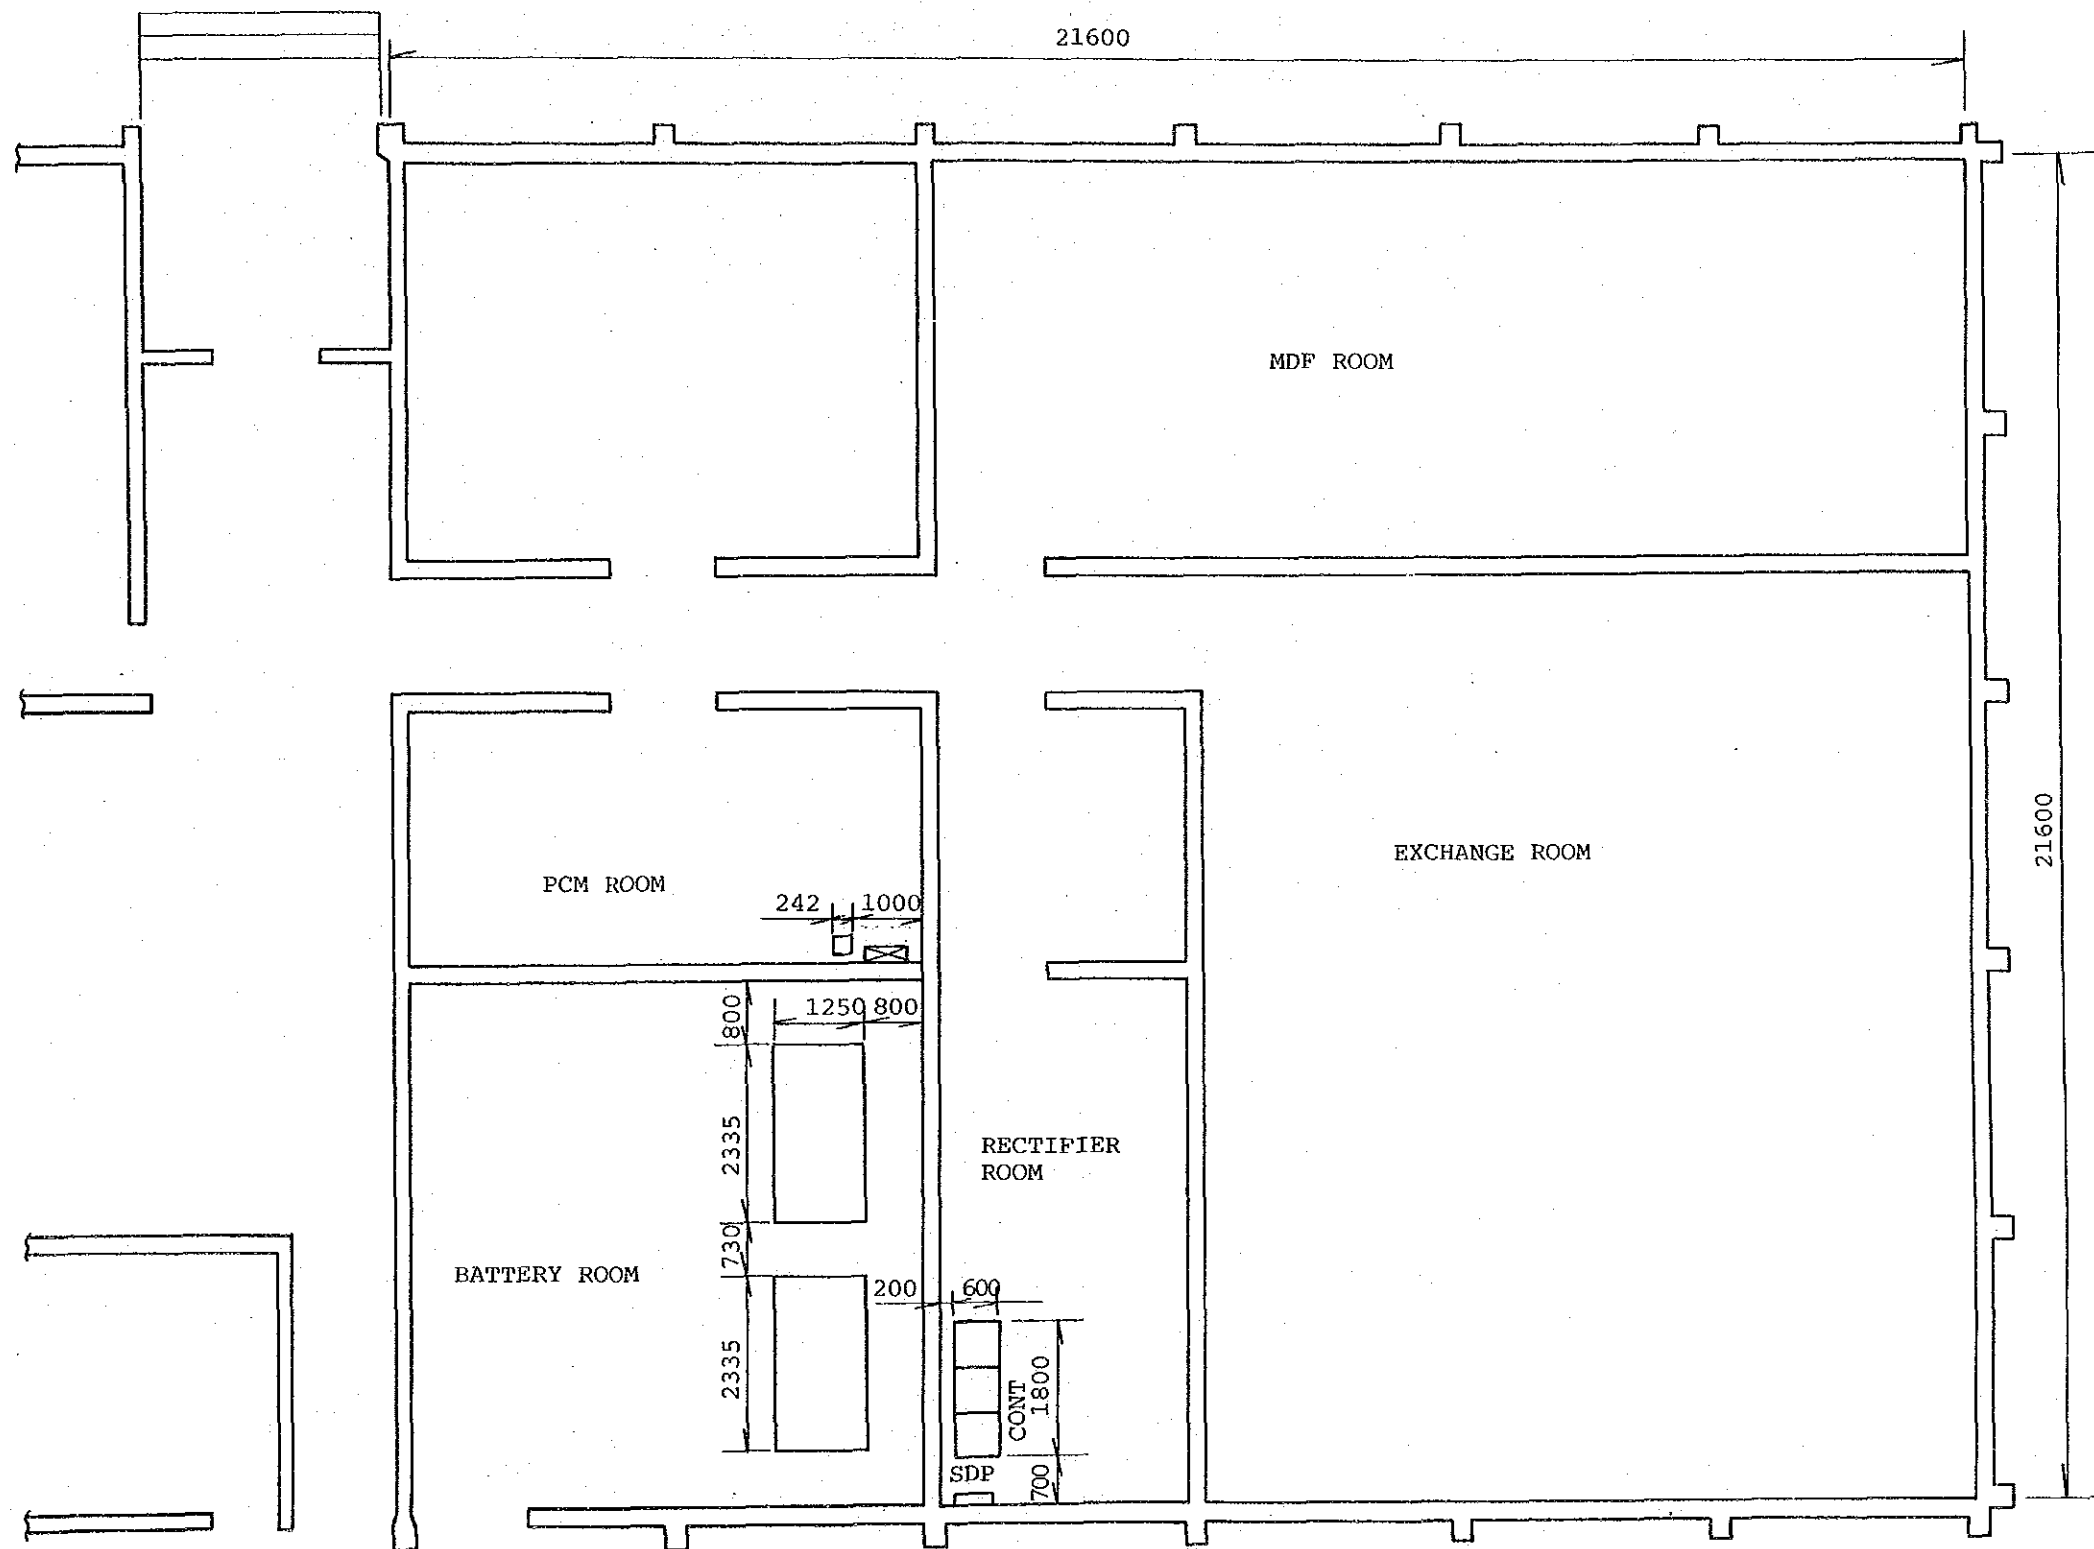

FLOOR LAYOUT

STO: TGA (GF)
Scale: 1/100

EXCHANGE NAME	NAME OF DRAWING	SCALE
TGA	Floor Layout	1/100

