

**THE STUDY ON LONG-TERM AND MEDIUM-TERM PLAN
FOR
TELECOMMUNICATIONS NETWORK IN JABOTABEK AREA
IN
THE REPUBLIC OF INDONESIA
(GTA-96A)**

[VOLUME II]

JULY 1969


JAPAN INTERNATIONAL COOPERATION AGENCY

S D S
C R O
89-088 1/2

**THE STUDY ON LONG-TERM AND MEDIUM-TERM PLAN
FOR
TELECOMMUNICATIONS NETWORK IN JABOTABEK AREA
IN
THE REPUBLIC OF INDONESIA
(GTA - 96A)**

[VOLUME II]

JICA LIBRARY

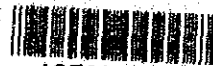

1078119131

2012/8

JULY 1989

JAPAN INTERNATIONAL COOPERATION AGENCY



国際協力事業団

20124

PART I : Priority Project

[Expansion of Junction Network for Expanded Jakarta
Multi-Exchange (Metropolitan Jakarta) Area]

Table of Contents

	Page
1. Key Map for Junction Network Expansion Plan for Expanded Jakarta Multi-Exchange Area	1
2. Junction Network Configuration for Expanded Jakarta Multi-Exchange Area	2
3. Transmission Room Arrangement and Cable Lead-In	3 - 24

Exchange	Abbreviation	Page
1. Ancol	(ANC)	3
2. Bekasi	(BEK)	4
3. Cempaka Putih	(CPP)	5
4. Cengkareng	(CKG)	6
5. Cipete	(CPE)	7
6. Ciputat	(CPA)	8
7. Depok	(DEP)	9
8. Gambir 1	(GB1)	10
9. Jatinegara	(JT)	11
10. Kebayoran	(KB)	12 - 13
11. K. Bintaro	(KBB)	14
12. Kedoya	(KED)	15
13. Kelapa Gading	(KGD)	16
14. Klender	(KLD)	17
15. Kota 2	(KT2)	18
16. Palmerah	(PLM)	19
17. Pasar Rebo	(PSR)	20
18. Serpong	(SER)	21
19. Slipi	(SLP)	22
20. Tangerang	(TAN)	23
21. Tanjung Priok	(TPR)	24


PART II : Existing Floor/Site Layout in Jabotabek Area

Table of Contents

Exchange	Abbreviation	Page
1. Ancol	(ANC)	1 — 3
2. Bekasi	(BEK)	4 — 6
3. Bogor	(BOO)	7 — 9
4. Cawang	(CW)	10 — 12
5. Cempaka Putih	(CPP)	13 — 14
6. Cengkareng	(CKG)	15 — 17
7. Cibinong	(CIB)	18
8. Cilincing	(CIL)	19 — 20
9. Cipete	(CPE)	21 — 23
10. Ciputat	(CPA)	24 — 26
11. Depok	(DEP)	27 — 28
12. Gambir 1	(GB1)	29 — 33
13. Gambir 2	(GB2)	34 — 35
14. Gandaria	(GAN)	36 — 37
15. Jagakarsa	(JAG)	38 — 39
16. Jatinegara	(JT)	40 — 43
17. JIA Cengkareng	(JIA)	44
18. Kalibata 1	(KL1)	45 — 47
19. Kebayoran	(KB)	48 — 51
20. K. Bintaro	(KBB)	52 — 54
21. Kedoya	(KED)	55
22. Kelapa Gading	(KGD)	56 — 58
23. Klender	(KLD)	59 — 61
24. Kota 1	(KT1)	62 — 65
25. Kota 2	(KT2)	66 — 68
26. Meruya	(MER)	69
27. Palmerah	(PLM)	70 — 72
28. Pasar Minggu	(PSM)	73 — 74
29. Pasar Rebo	(PSR)	75 — 76
30. Penggilingan	(PGG)	77 — 78
31. Pluit	(PLT)	79 — 81
32. Rawamangun	(RMG)	82 — 84
33. Semanggi 1	(SM1)	85 — 86
34. Semanggi 2	(SM2)	87 — 89
35. Serpong	(SER)	90 — 91
36. Slipi	(SLP)	92 — 94
37. Tangerang	(TAN)	95 — 97
38. Tanjung Priok	(TPR)	98 — 100
39. Tebet	(TB)	101 — 103
40. Tegar Alur	(TGA)	104


PART I : Priority Project

[Expansion of Junction Network for Expanded Jakarta
Multi-Exchange (Jakarta Metropolitan) Area]

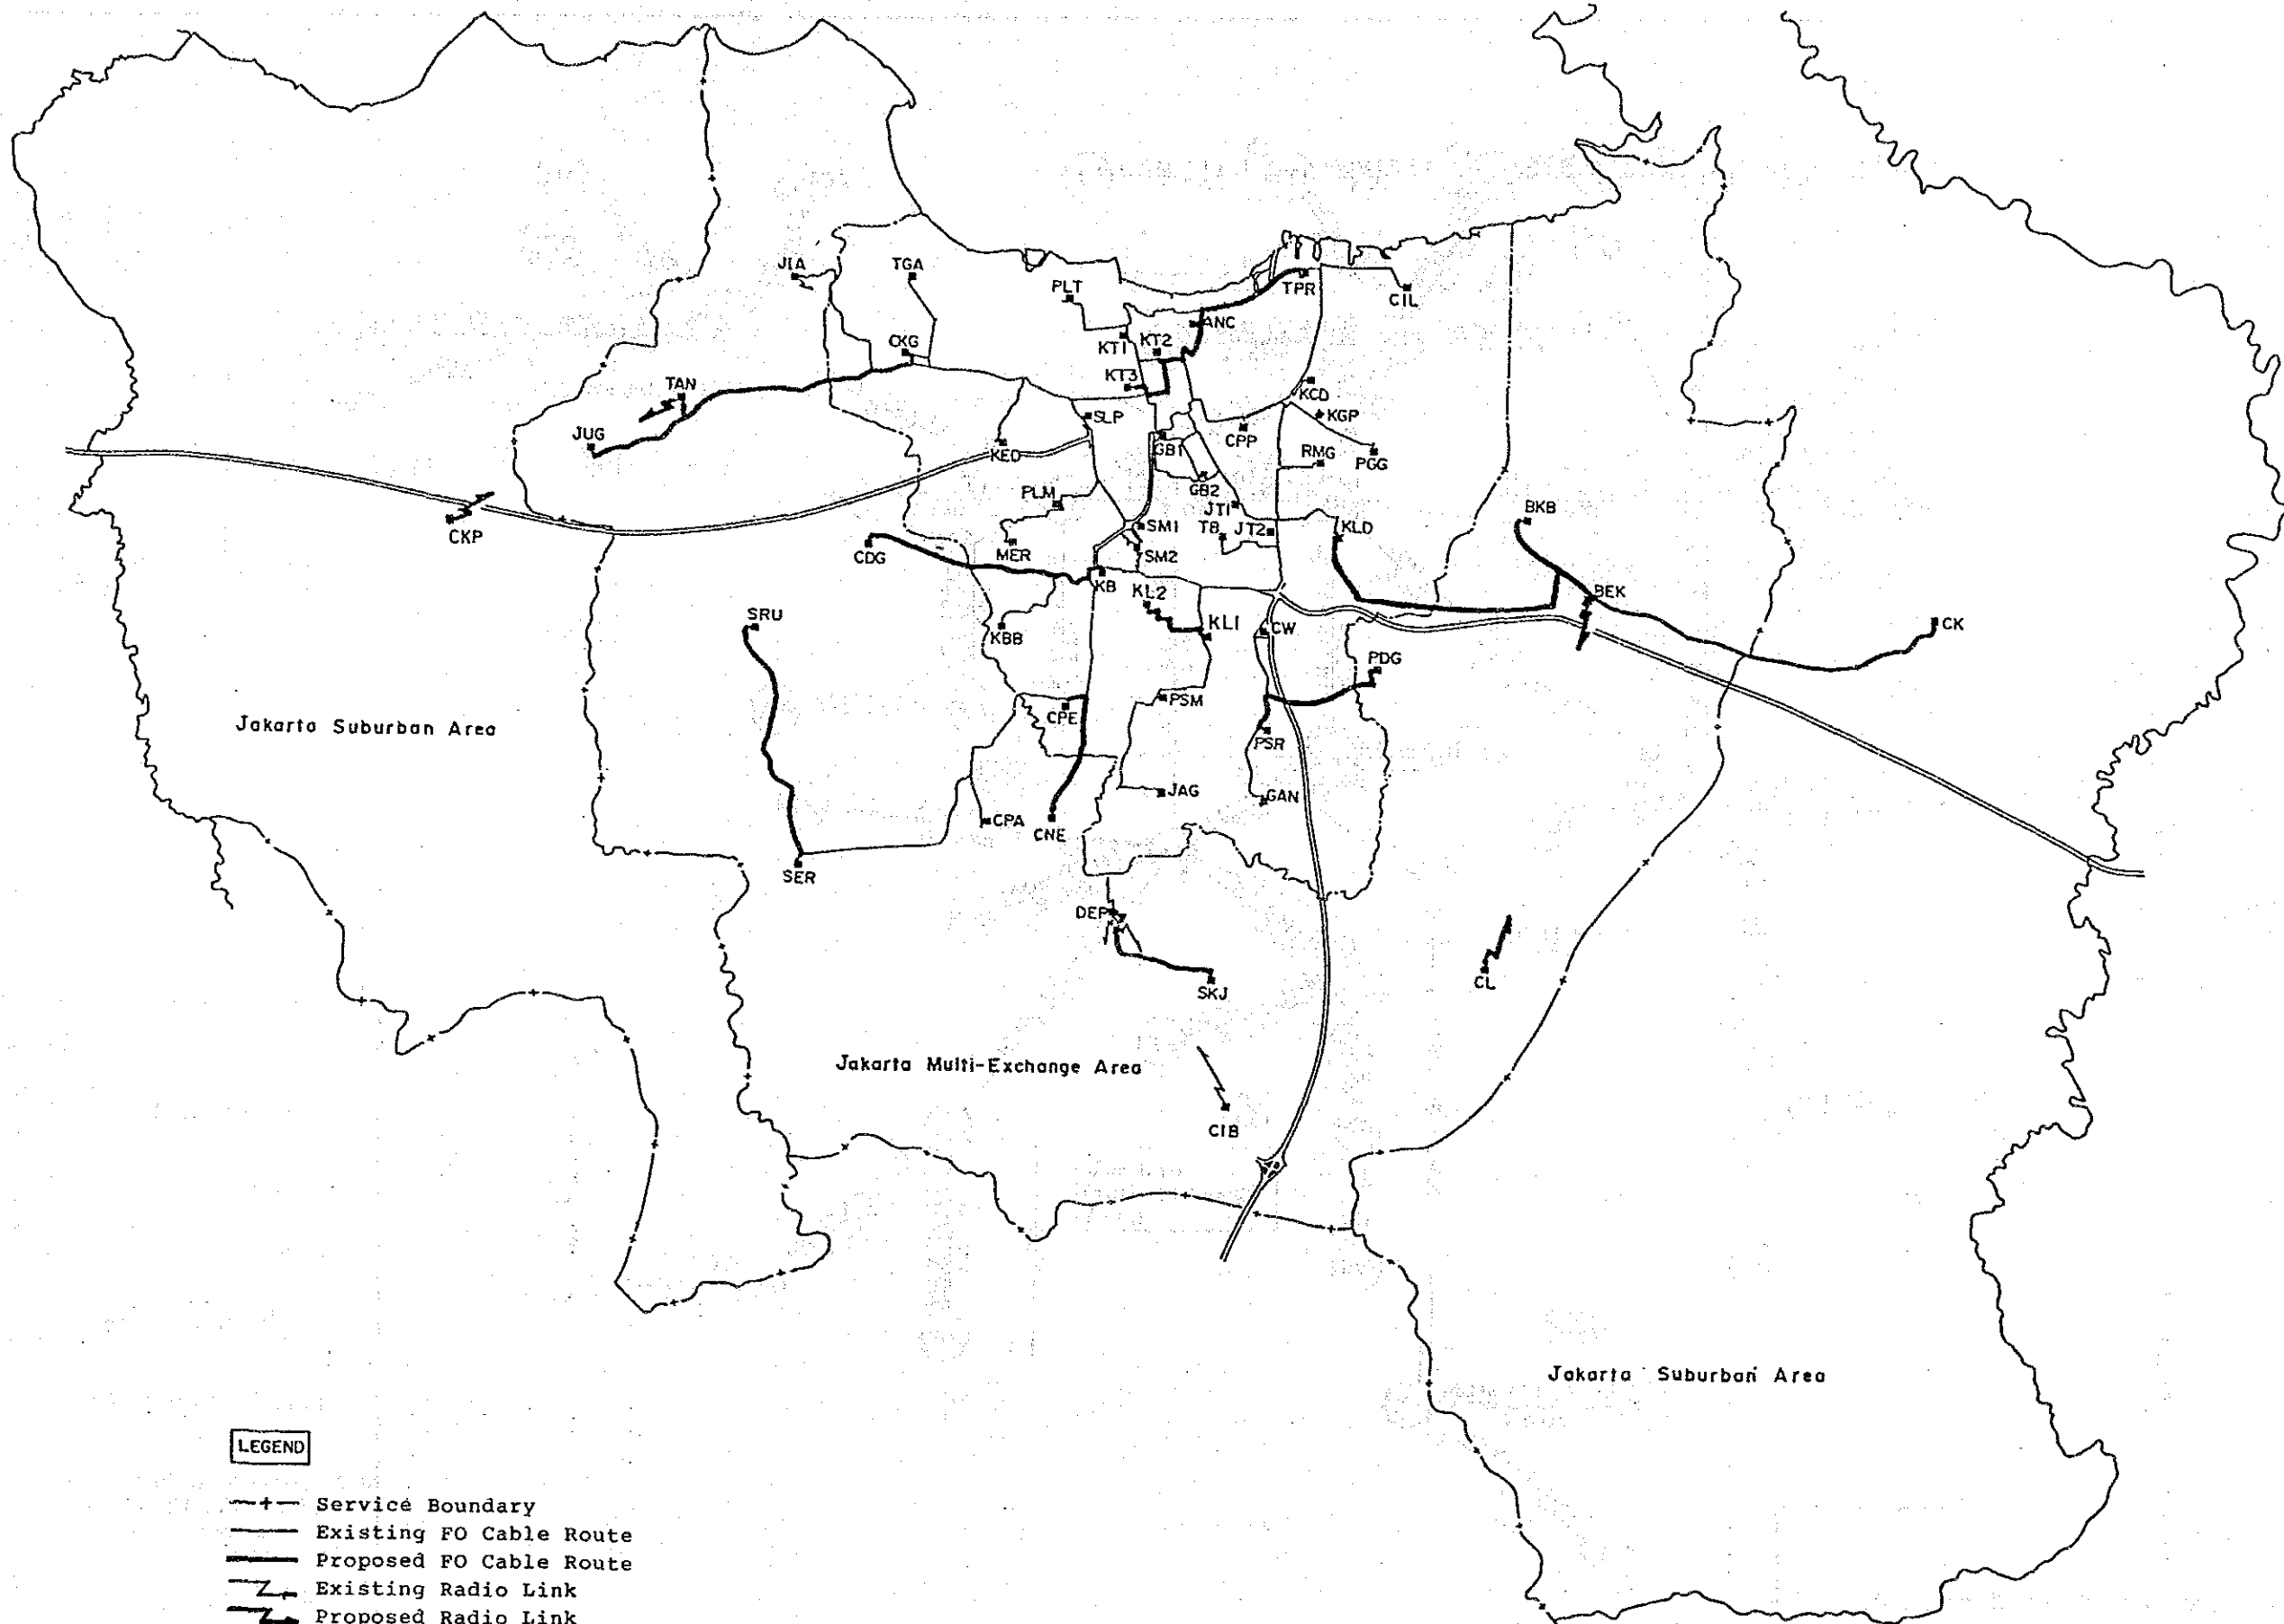

- LEGEND**
- +--- Service Boundary
 - Existing FO Cable Route
 - Proposed FO Cable Route
 - Existing Radio Link
 - Proposed Radio Link

Key Map of Junction Network Expansion Plan
for Expanded Jakarta Multi-Exchange (Jakarta Metropolitan) Area

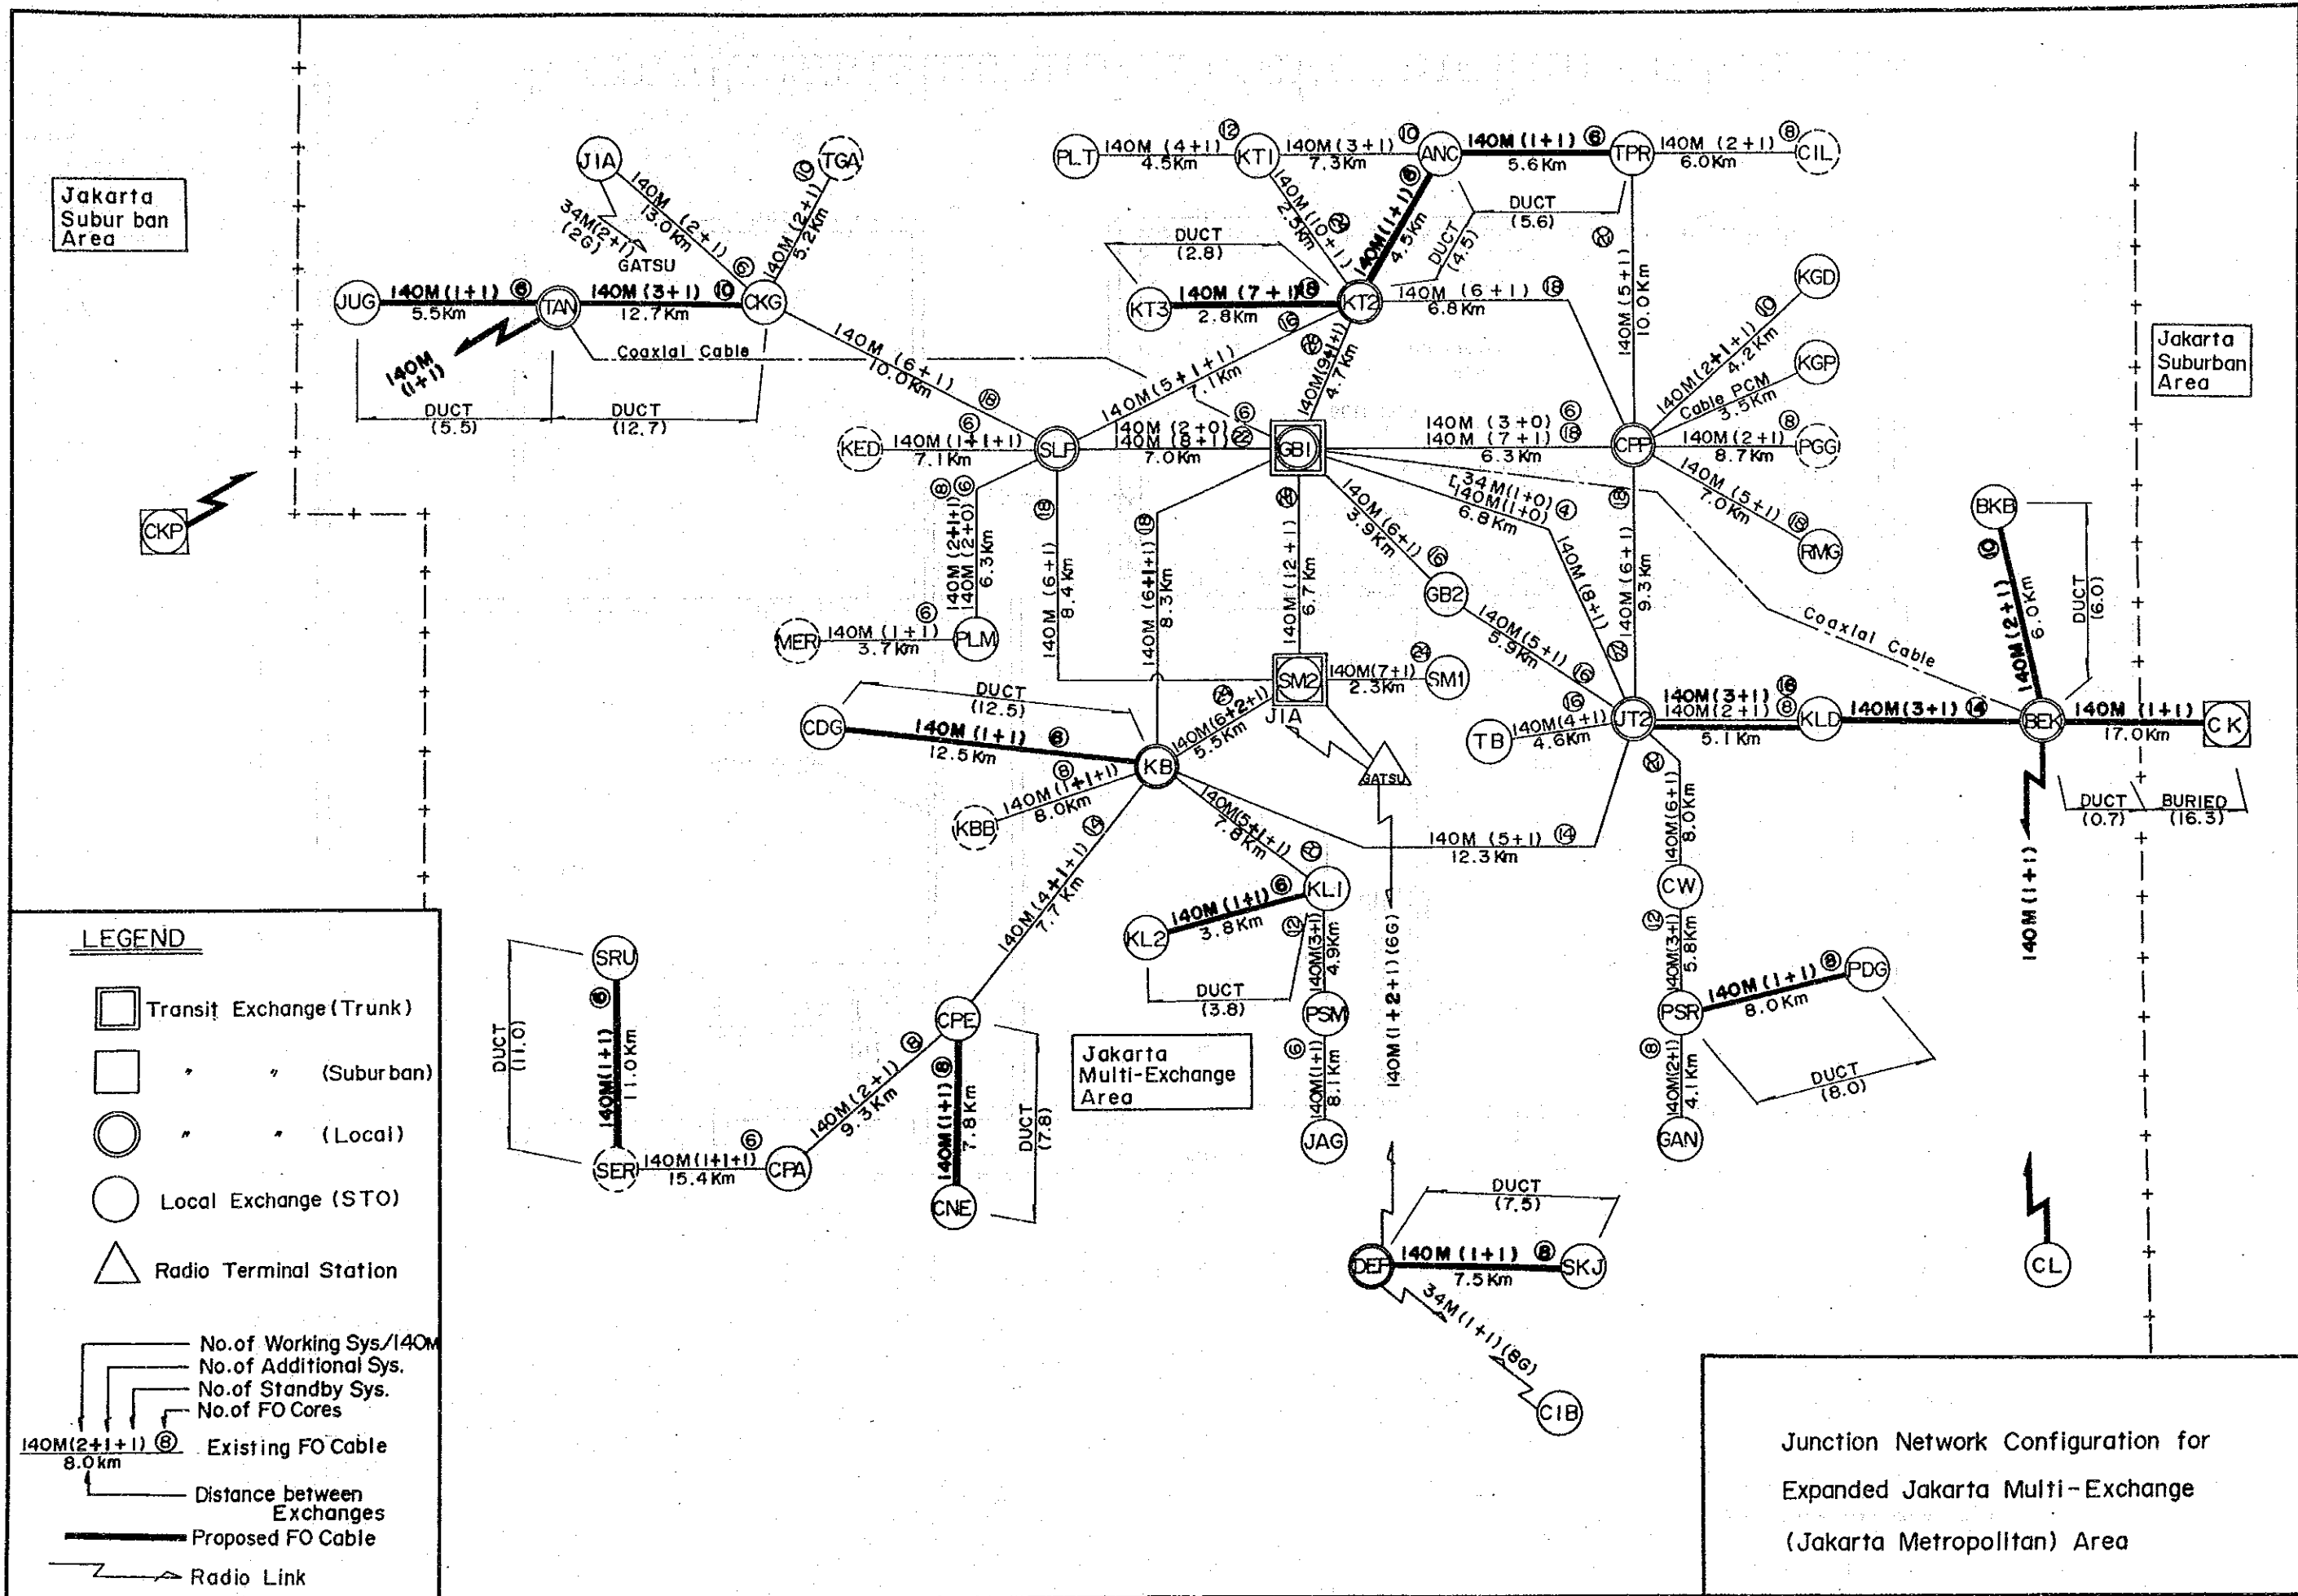


Jakarta Suburban Area


Jakarta Suburban Area

LEGEND

- Transit Exchange (Trunk)
- " " (Suburban)
- " " (Local)
- Local Exchange (STO)
- Radio Terminal Station

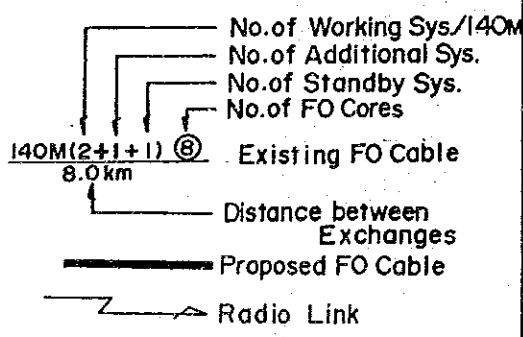

Junction Network Configuration for Expanded Jakarta Multi-Exchange (Jakarta Metropolitan) Area

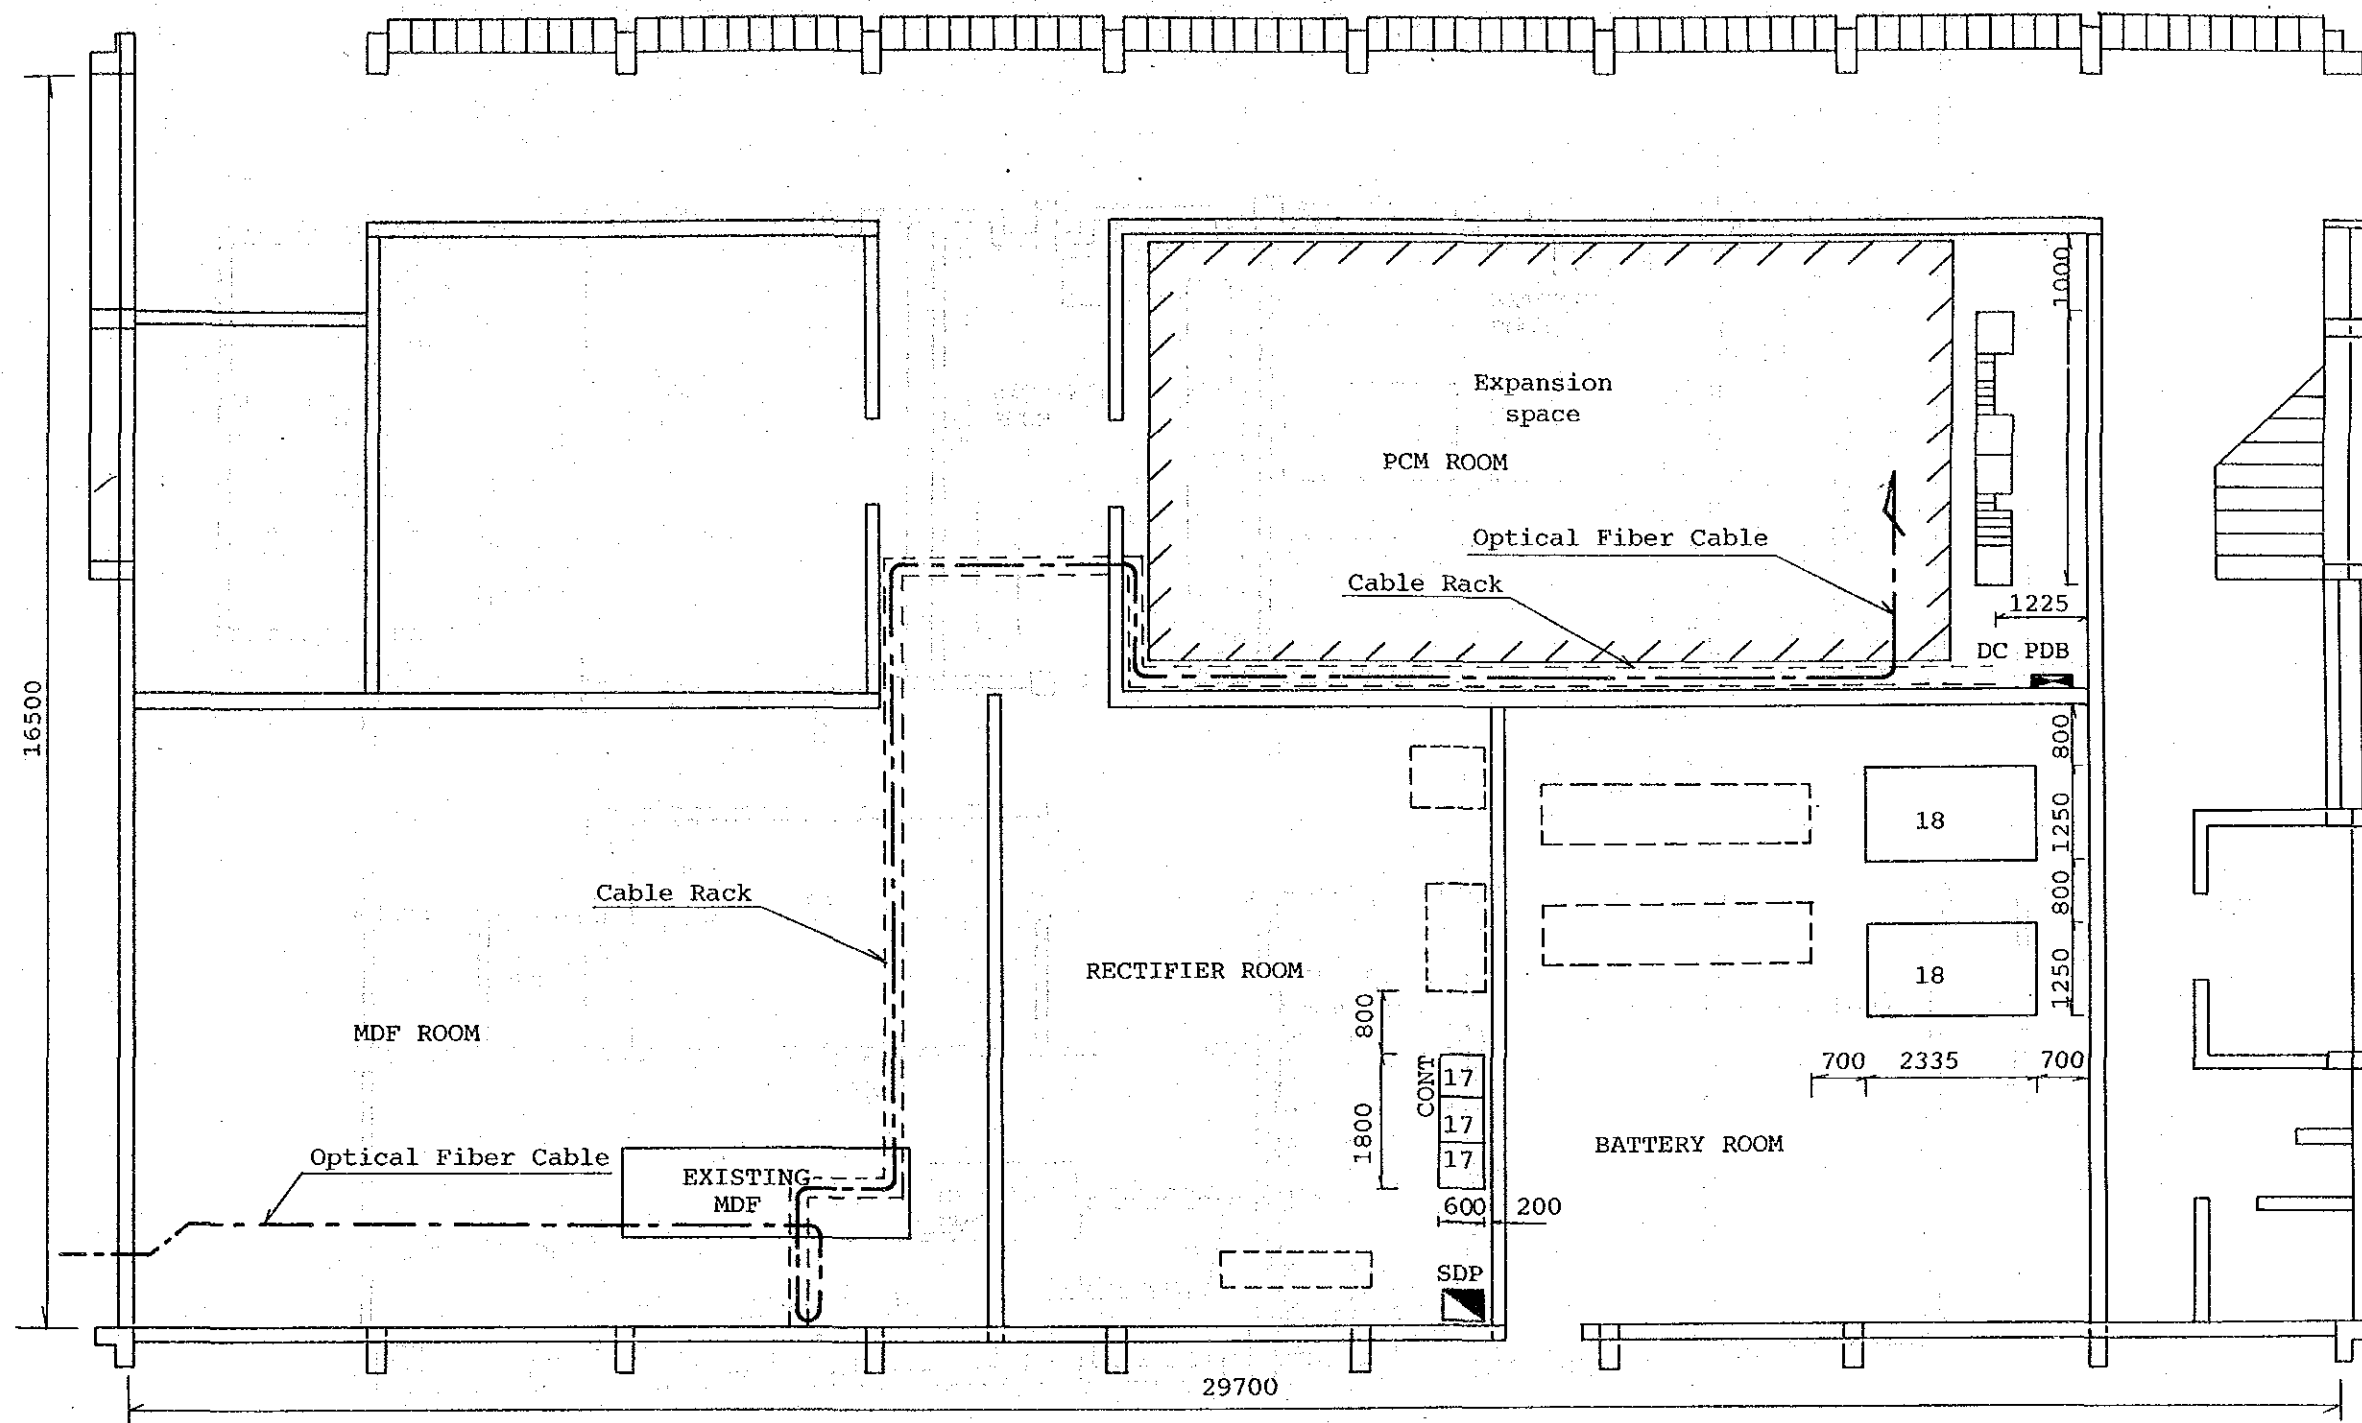


FLOOR LAYOUT
STO: ANC (GF)

Scale: 1/100

Cable Lead-In to Exchange Building Plan and Transmission Room Layout			
Site:	ANC	Scale:	1/100


FLOOR LAYOUT

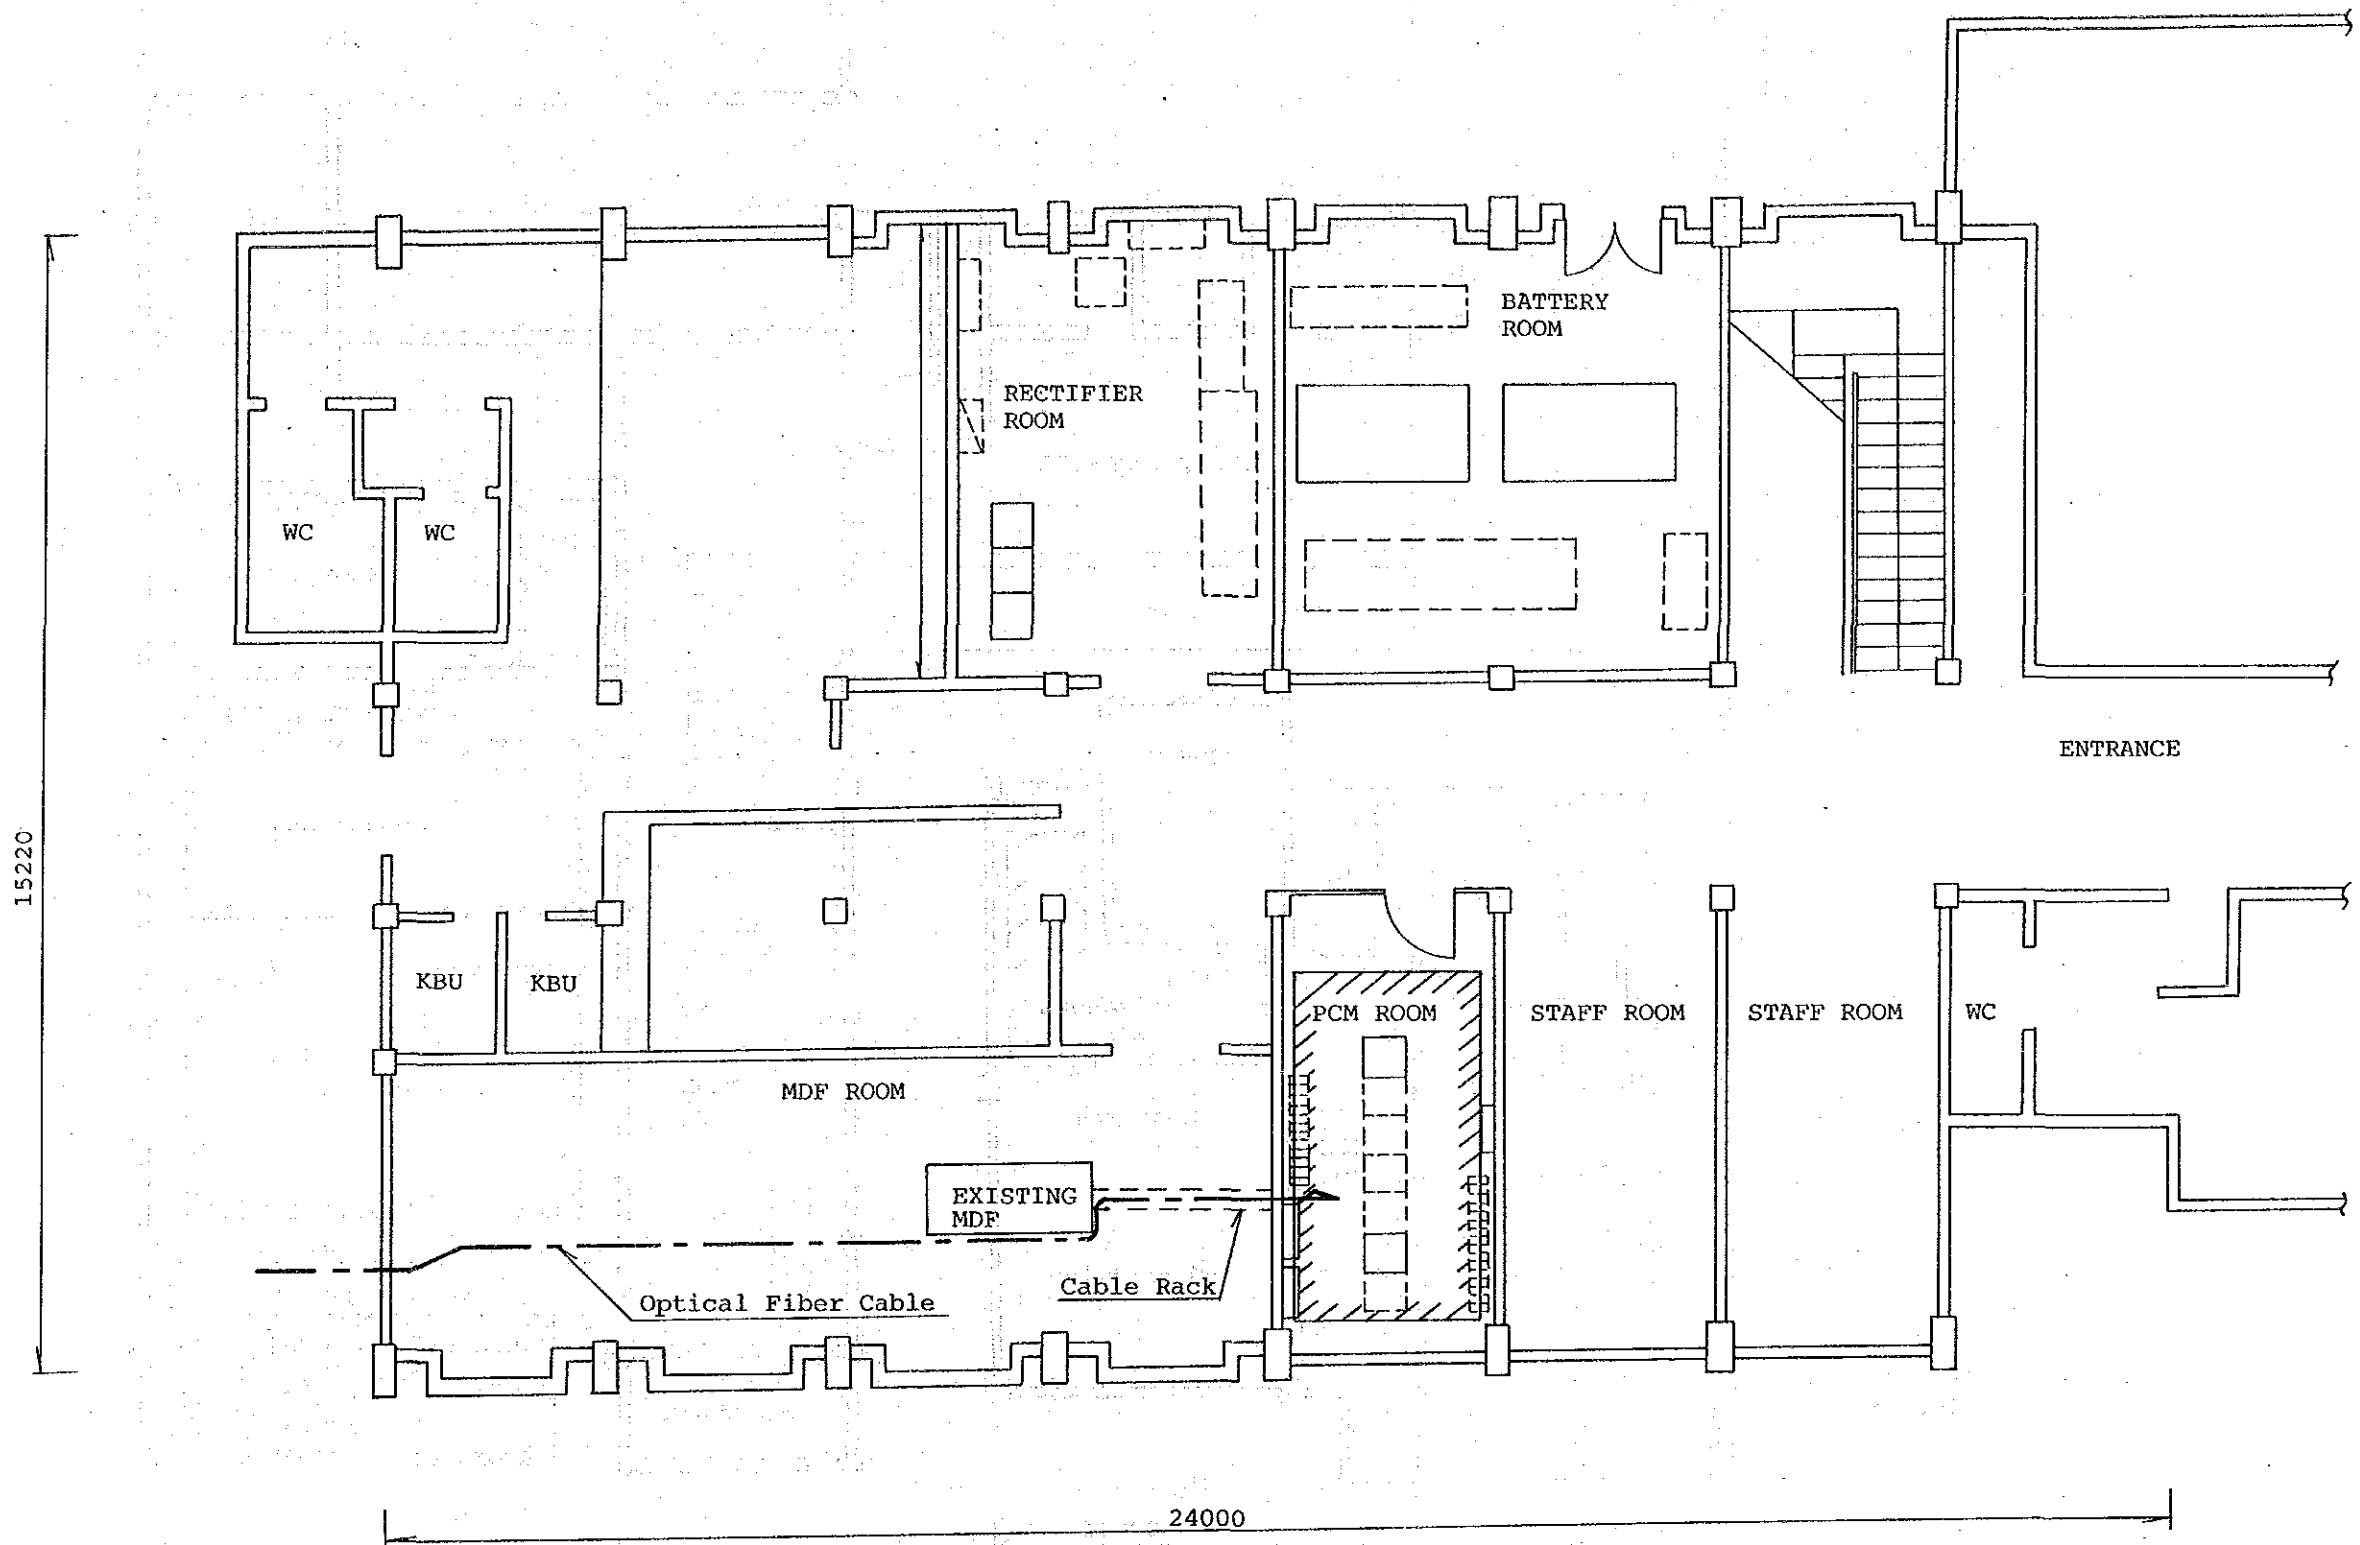

STO: BEK (GF)

Scale: 1/100

Cable Lead-In to Exchange Building Plan and Transmission Room Layout			
Site:	BEK	Scale:	1/100

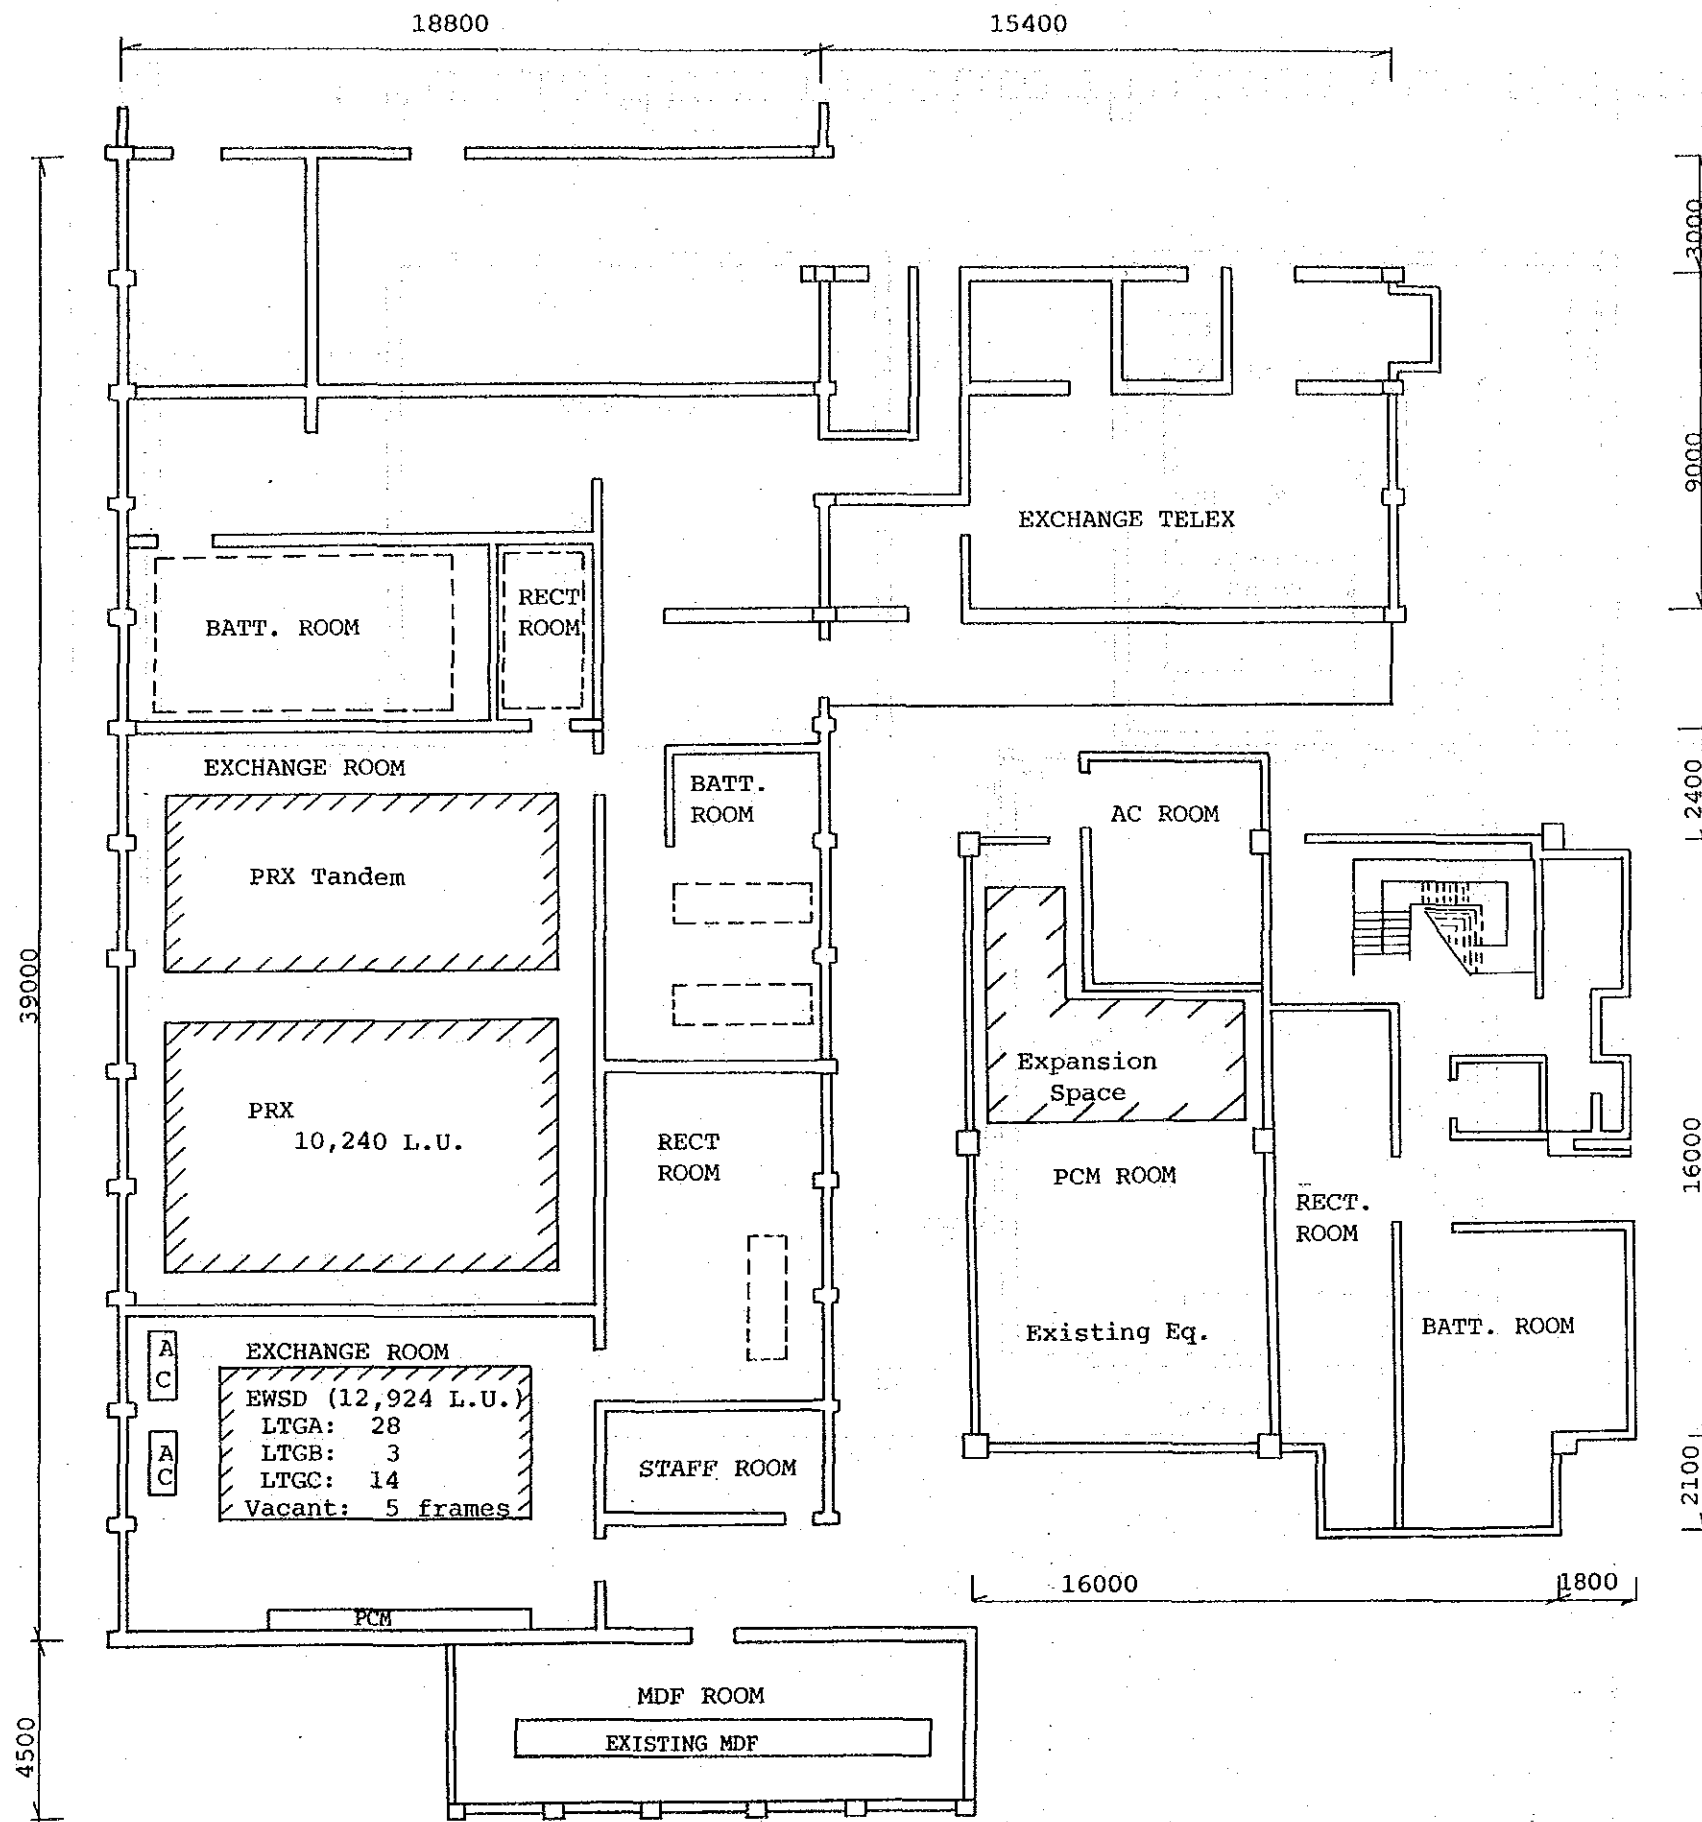


FLOOR LAYOUT

STO: CPP (GF)
Scale: 1/200

Cable Lead-In to Exchange Building Plan and Transmission Room Layout

Site:	CPP	Scale:	1/200
-------	-----	--------	-------

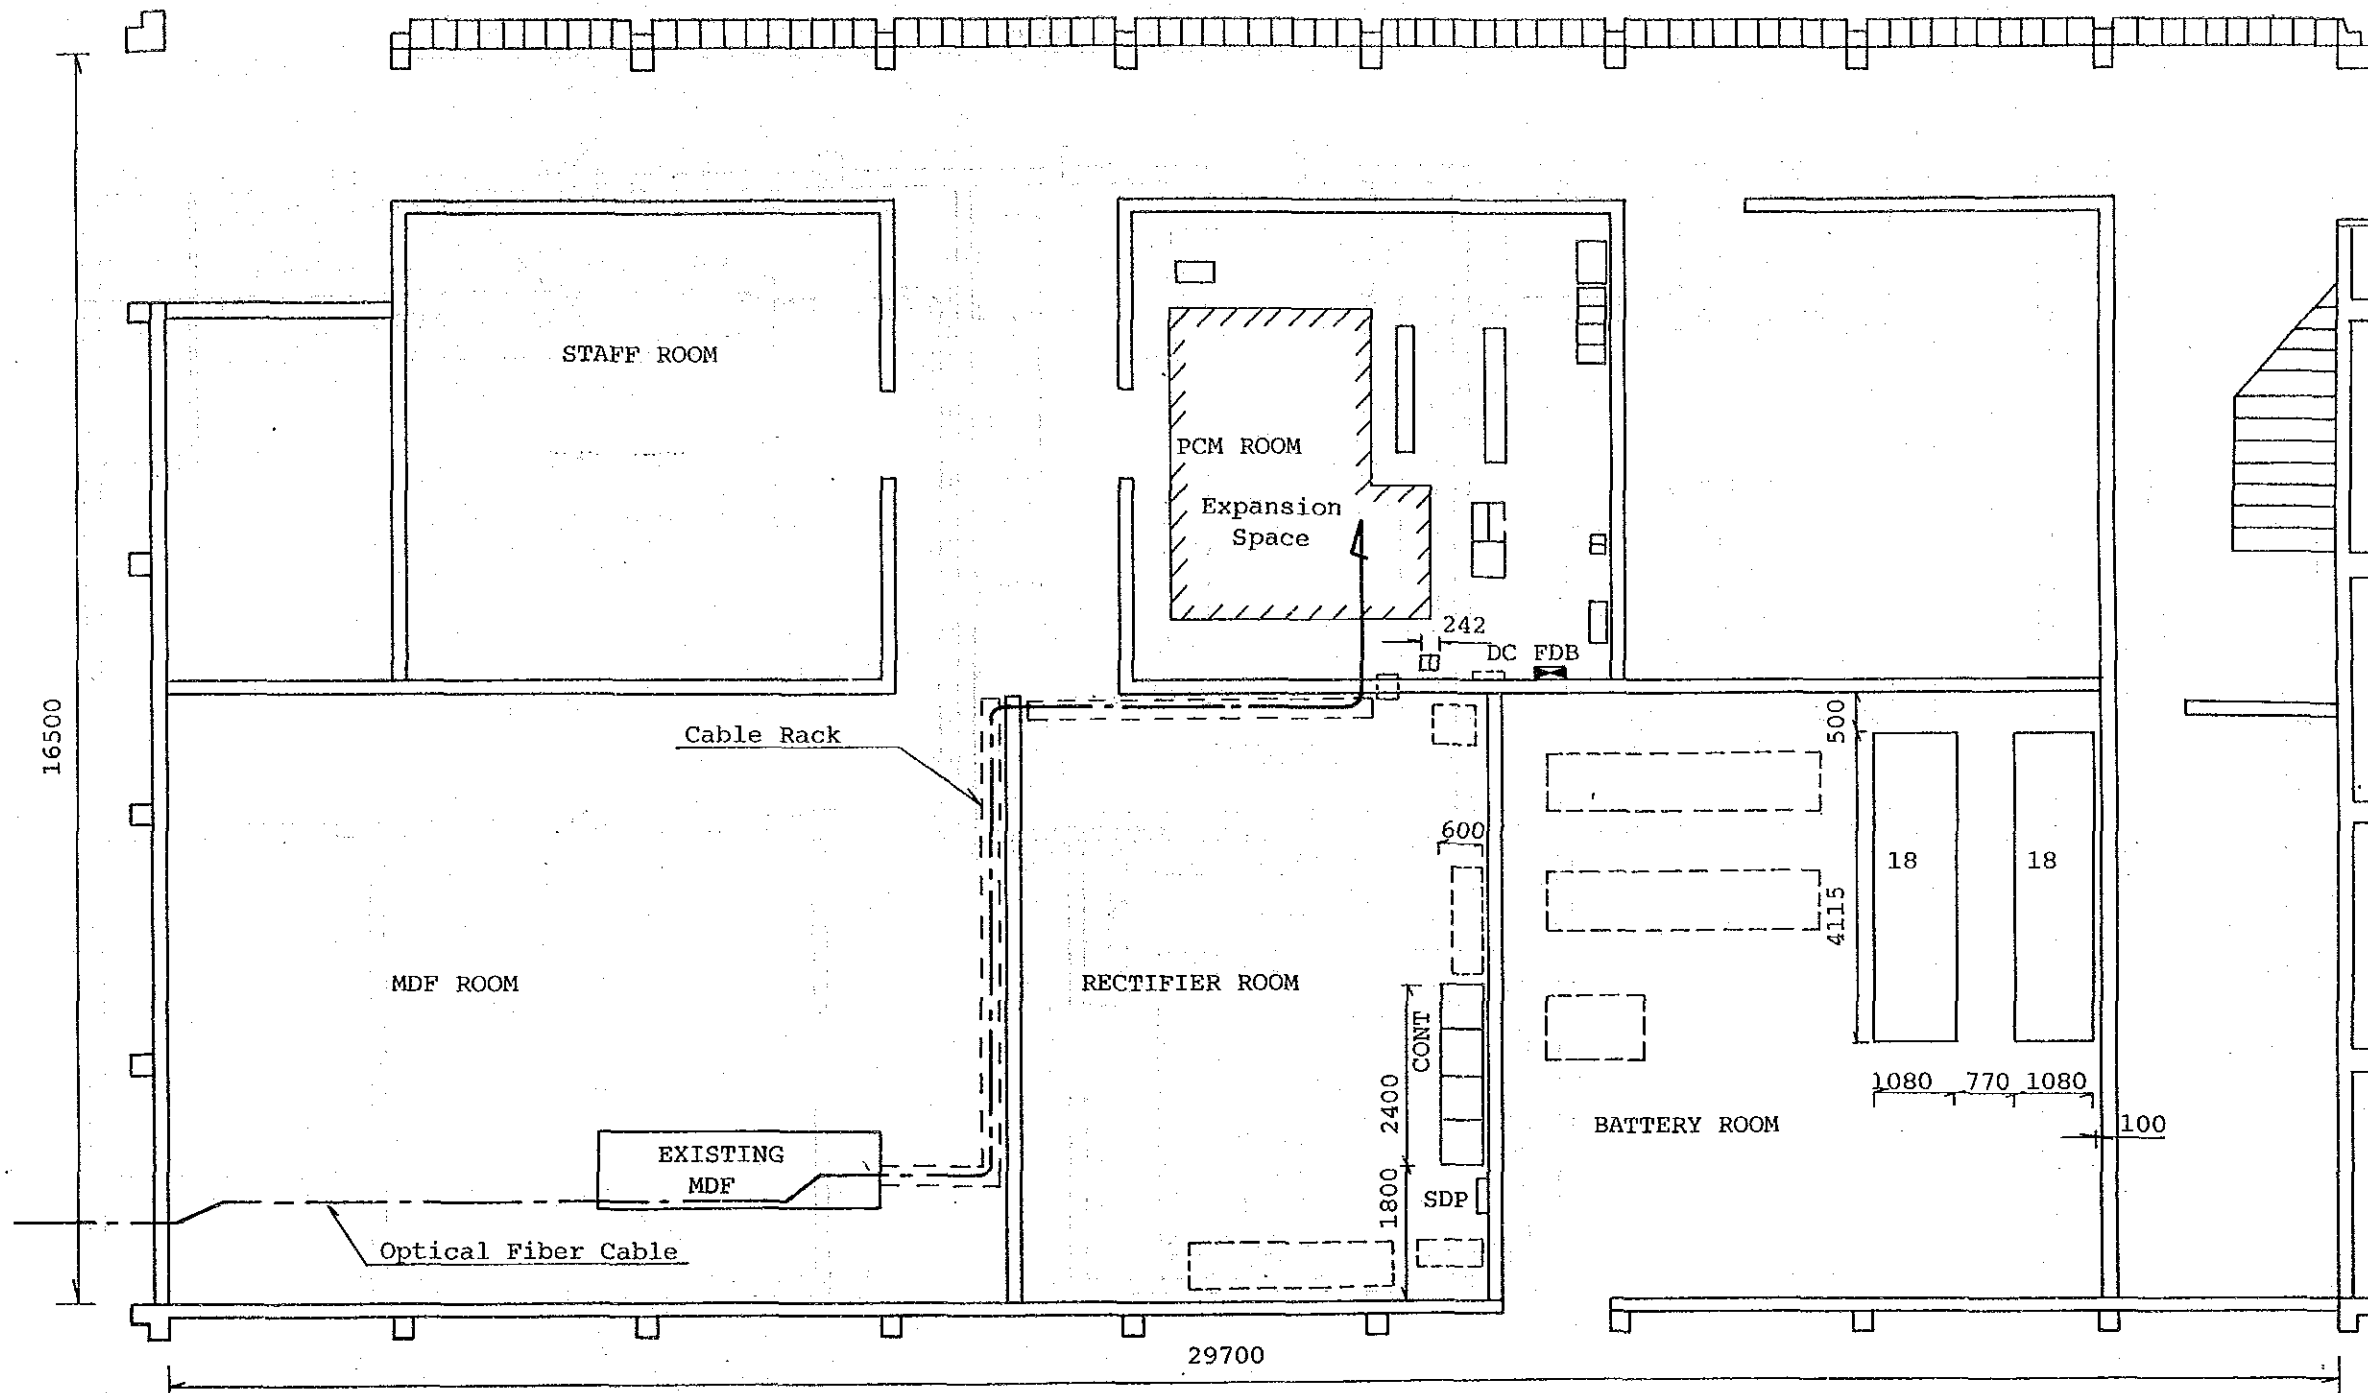

FLOOR LAYOUT


STO: CKG (GF)

Scale: 1/100

Cable Lead-In to Exchange Building Plan and Transmission Room Layout

Site:	CKG	Scale:	1/100
-------	-----	--------	-------

FLOOR LAYOUT

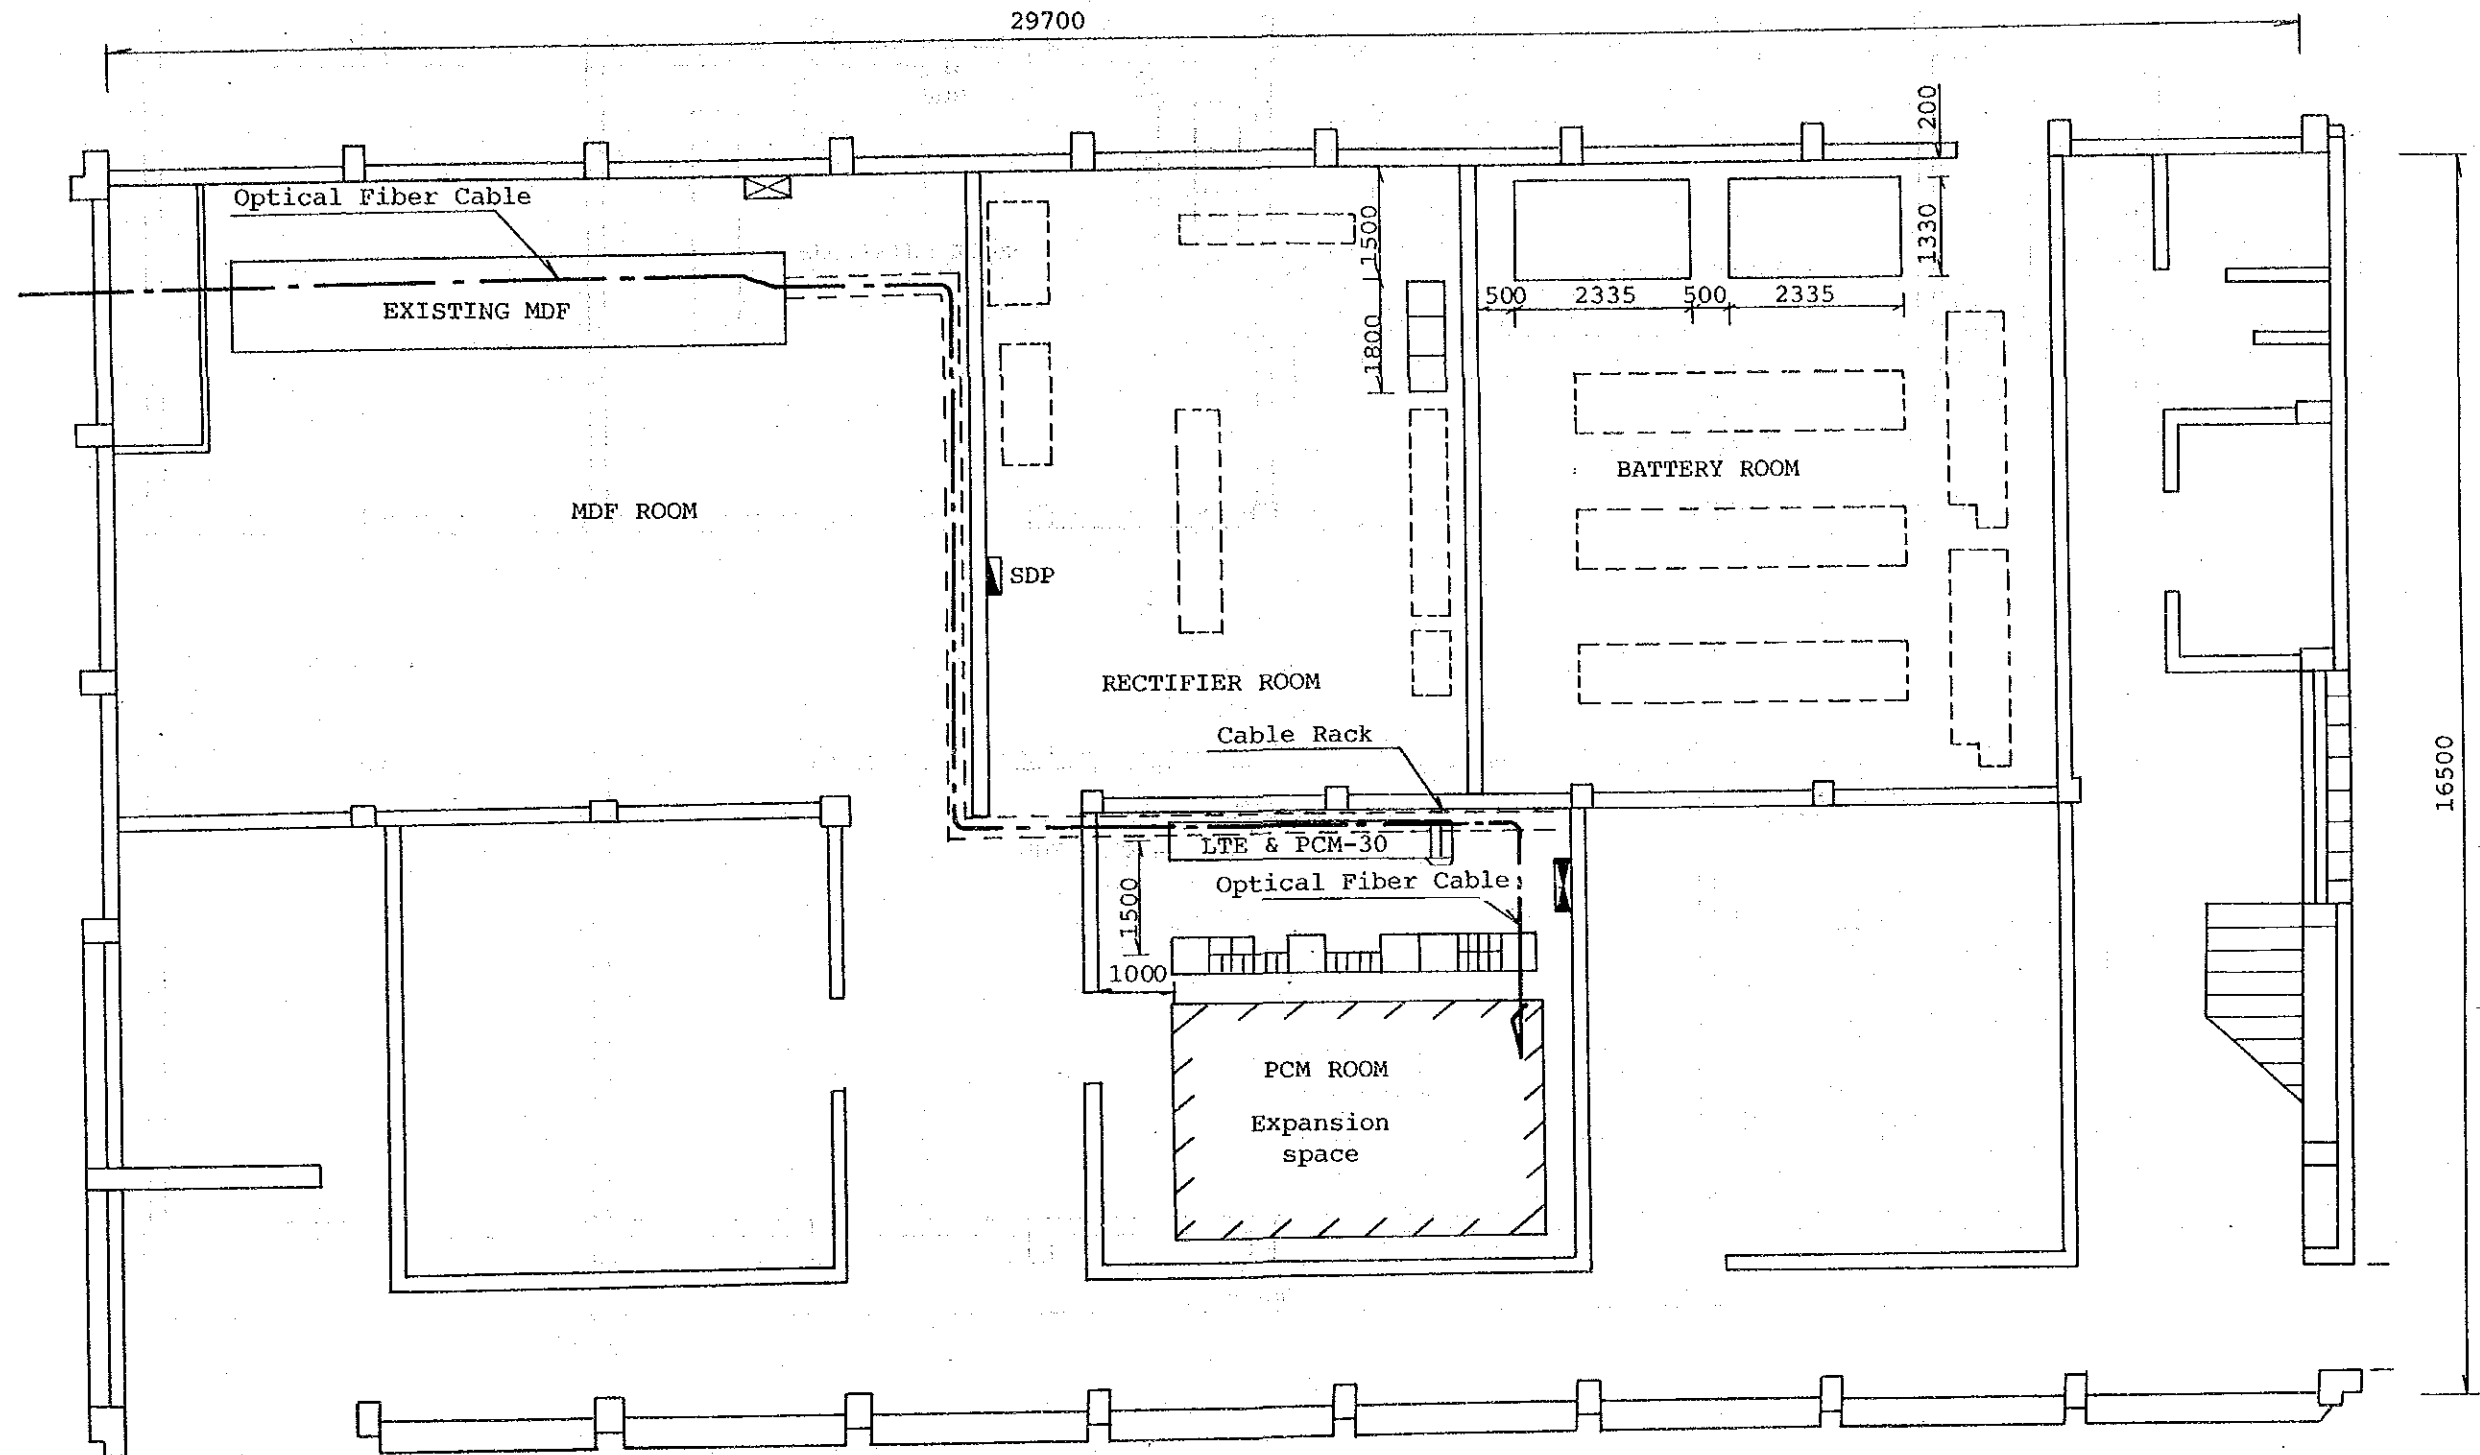


STO: CPE (GF)

Scale: 1/100


Cable Lead-In to Exchange Building Plan and Transmission Room Layout			
Site:	CPE	Scale:	1/100


FLOOR LAYOUT

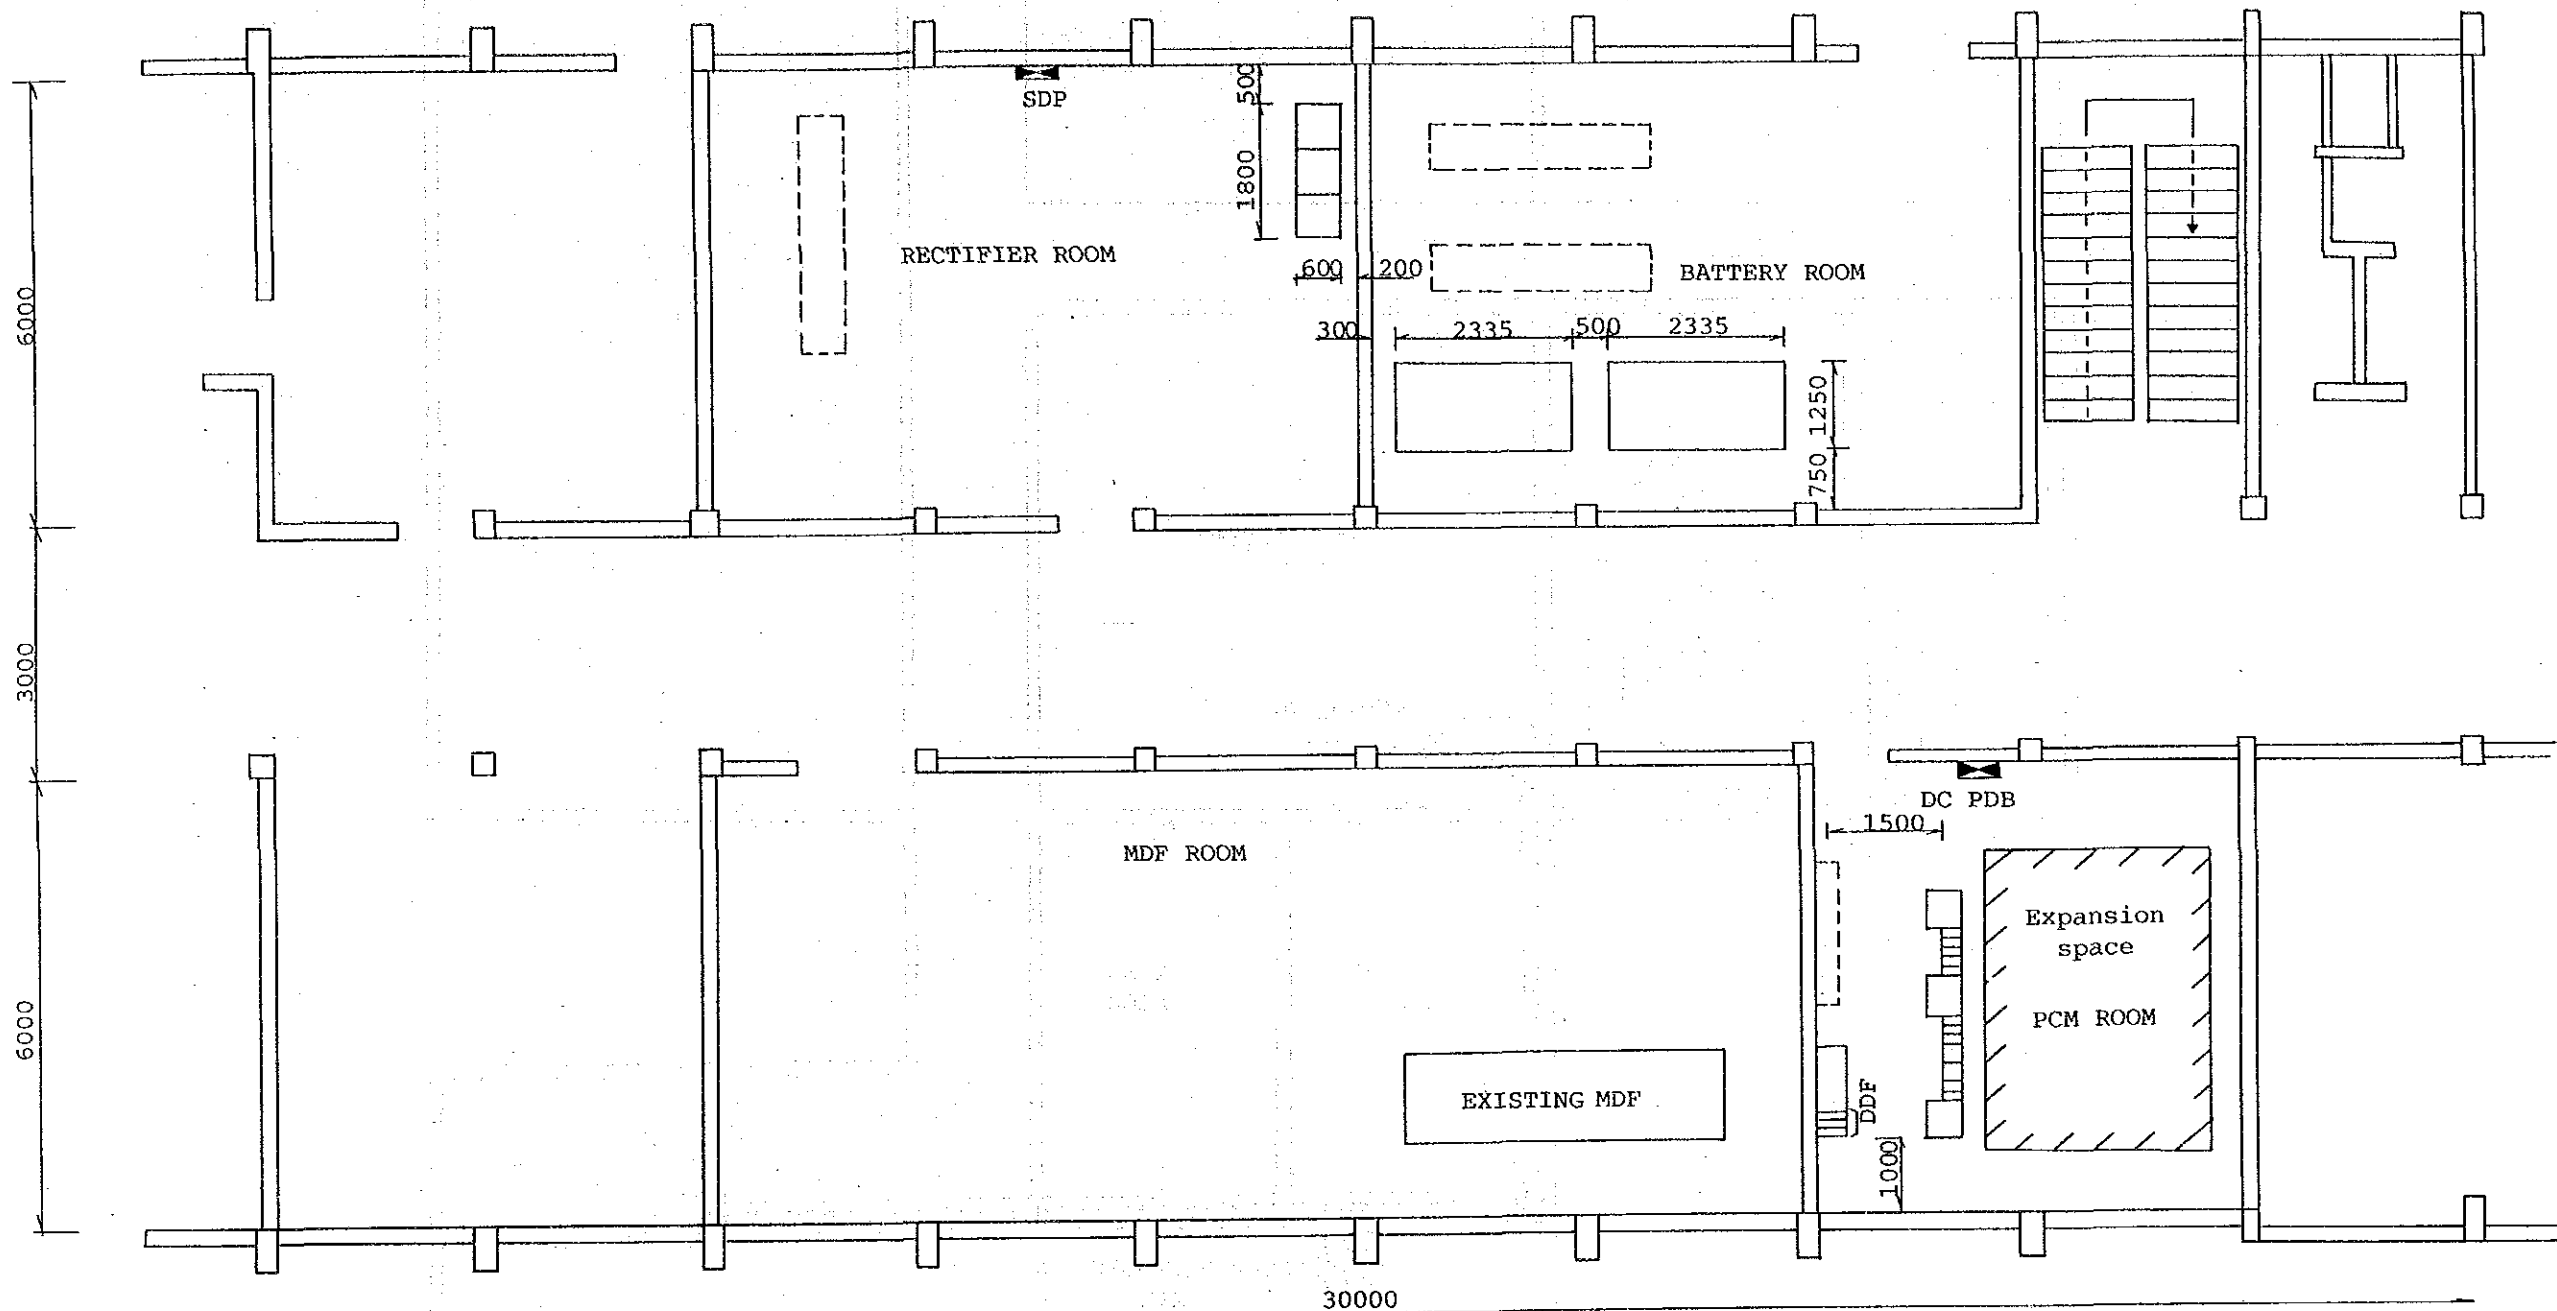

STO: CPA (GF)
 Scale: 1/100

Cable Lead-In to Exchange Building Plan and Transmission Room Layout			
Site:	CPA	Scale:	1/100

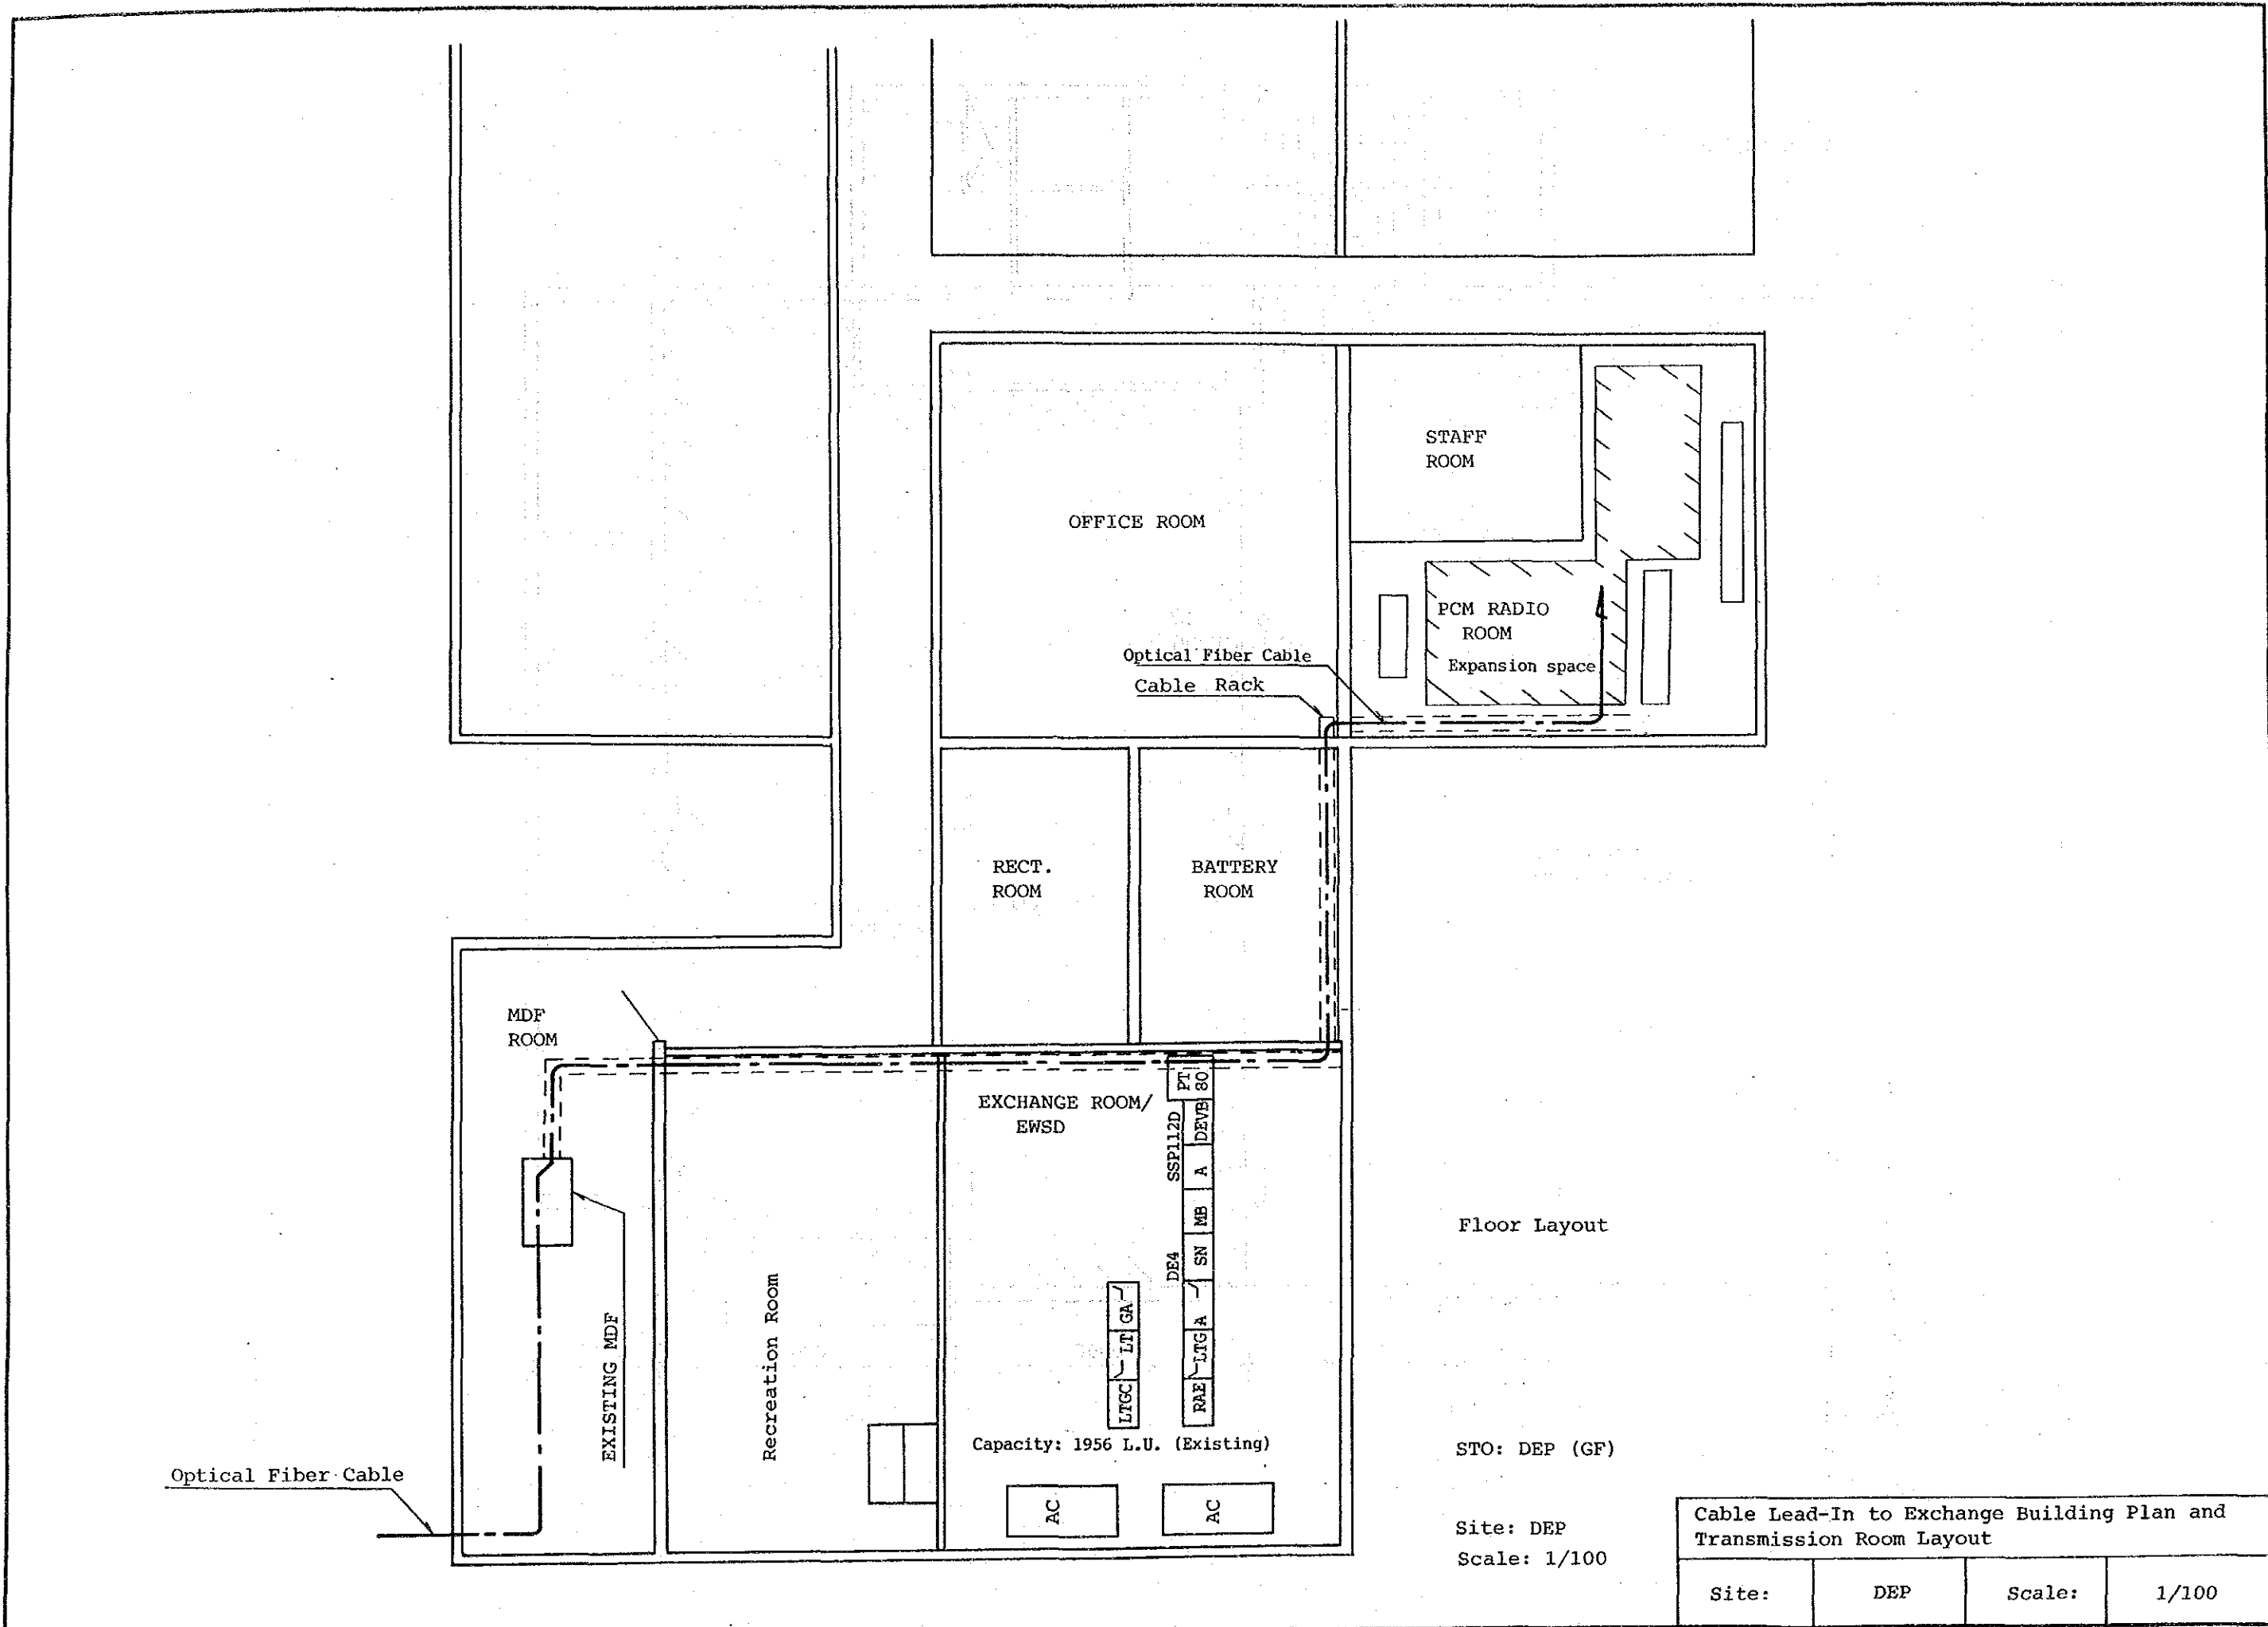


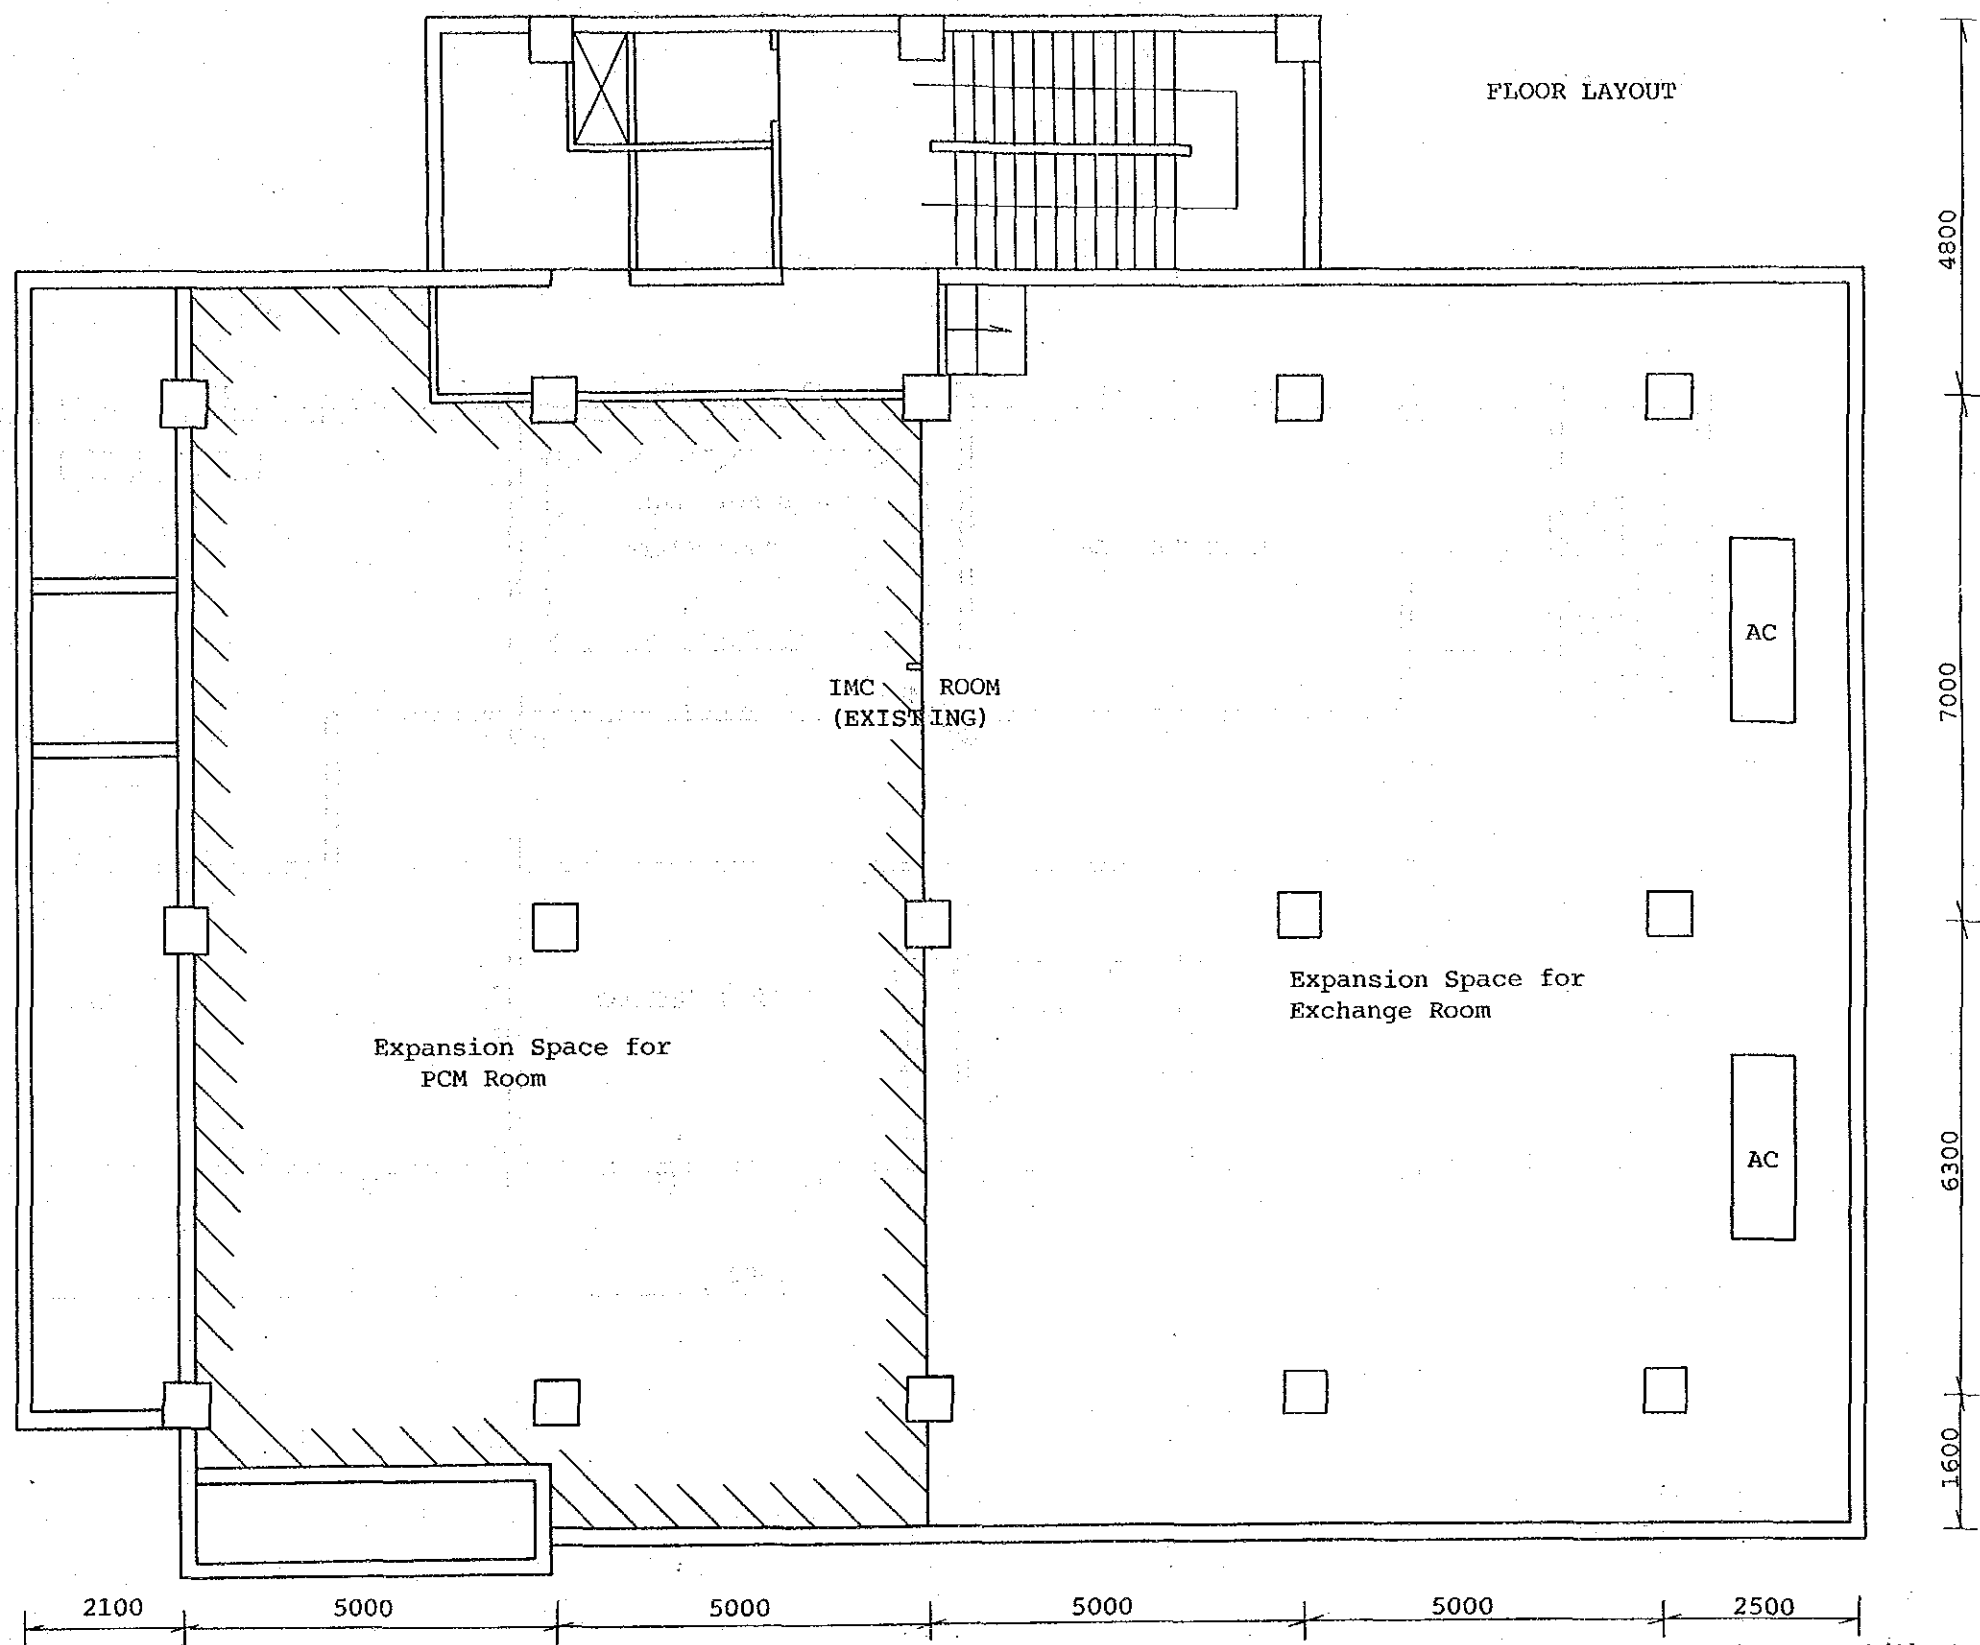

STO: GB1 (4th F)
Scale: 1/100


Cable Lead-In to Exchange Building Plan and Transmission Room Layout			
Site:	GB1	Scale:	1/100

FLOOR LAYOUT

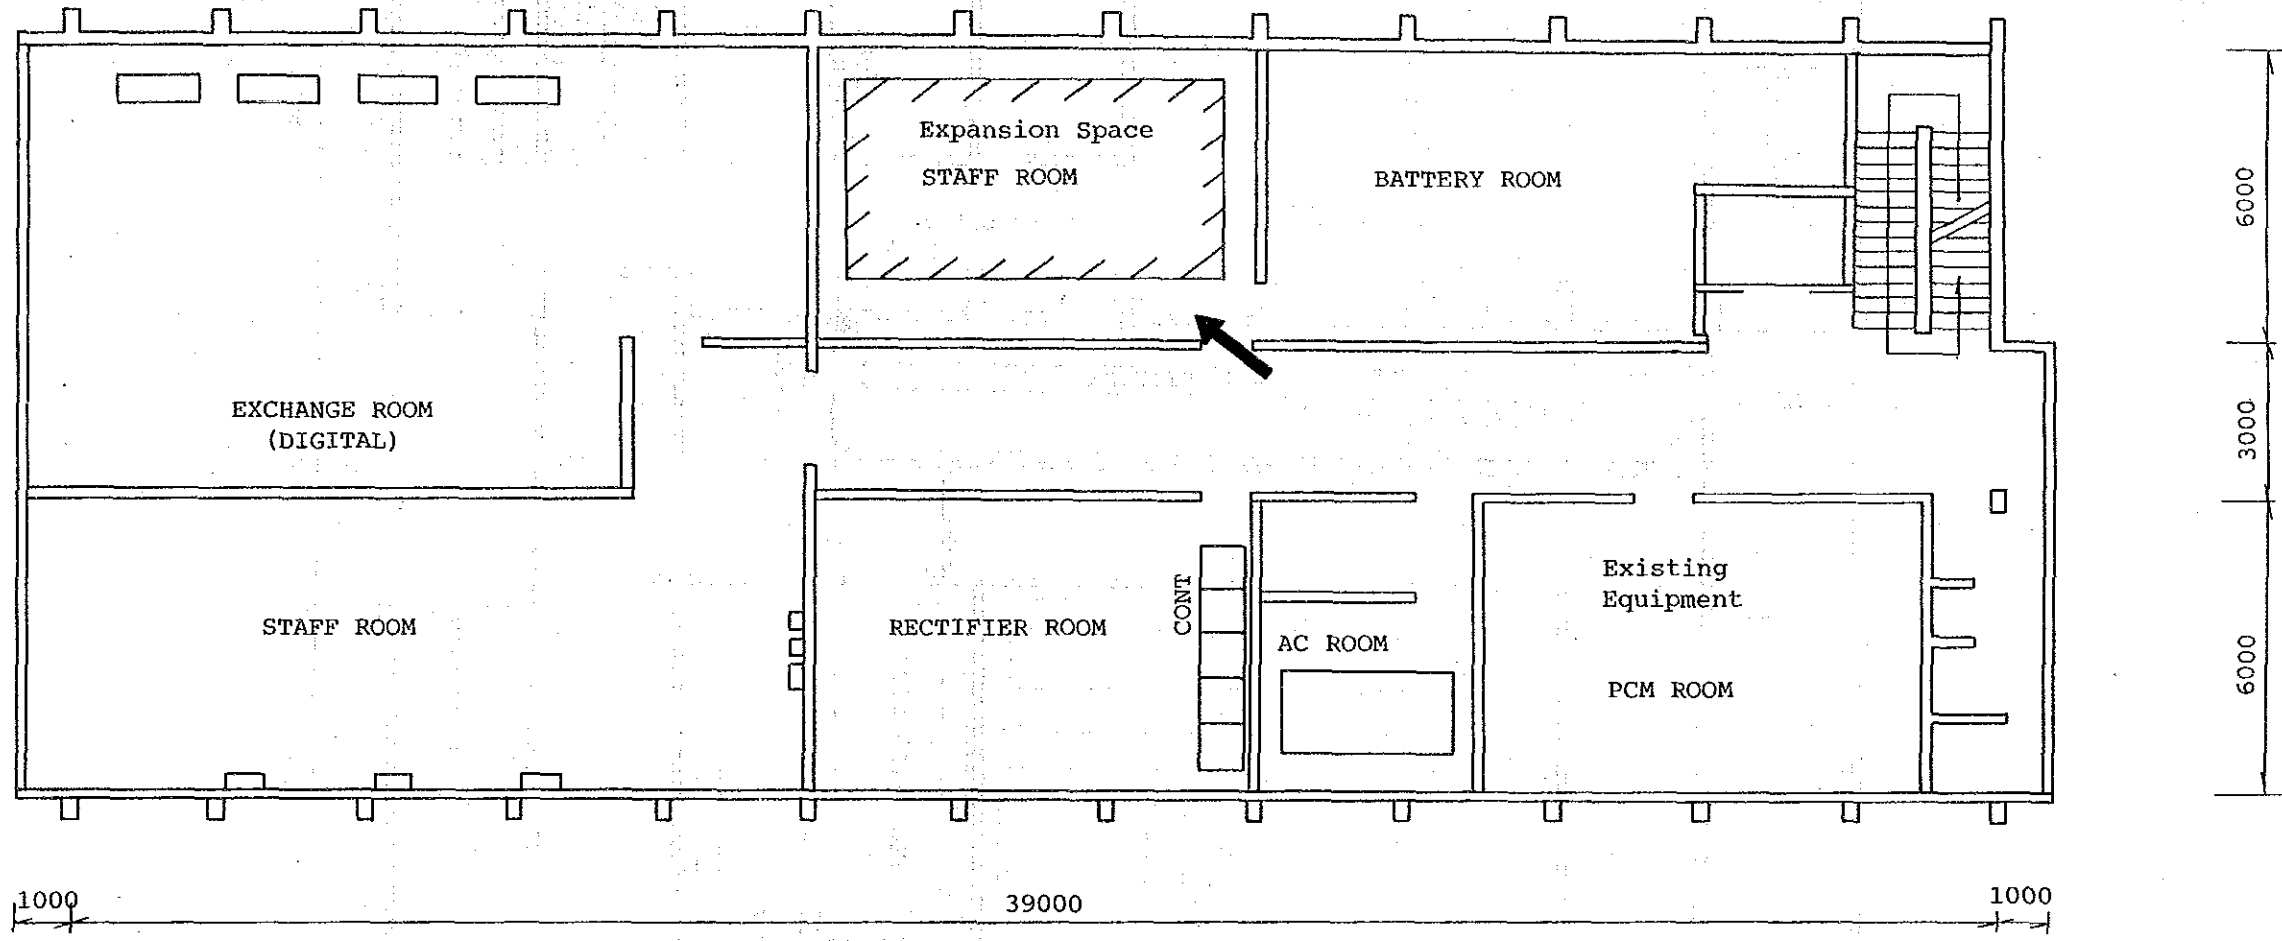

STO: JT (2nd F)
Scale: 1/150

Cable Lead-In to Exchange Building Plan and Transmission Room Layout			
Site:	JT	Scale:	1/150

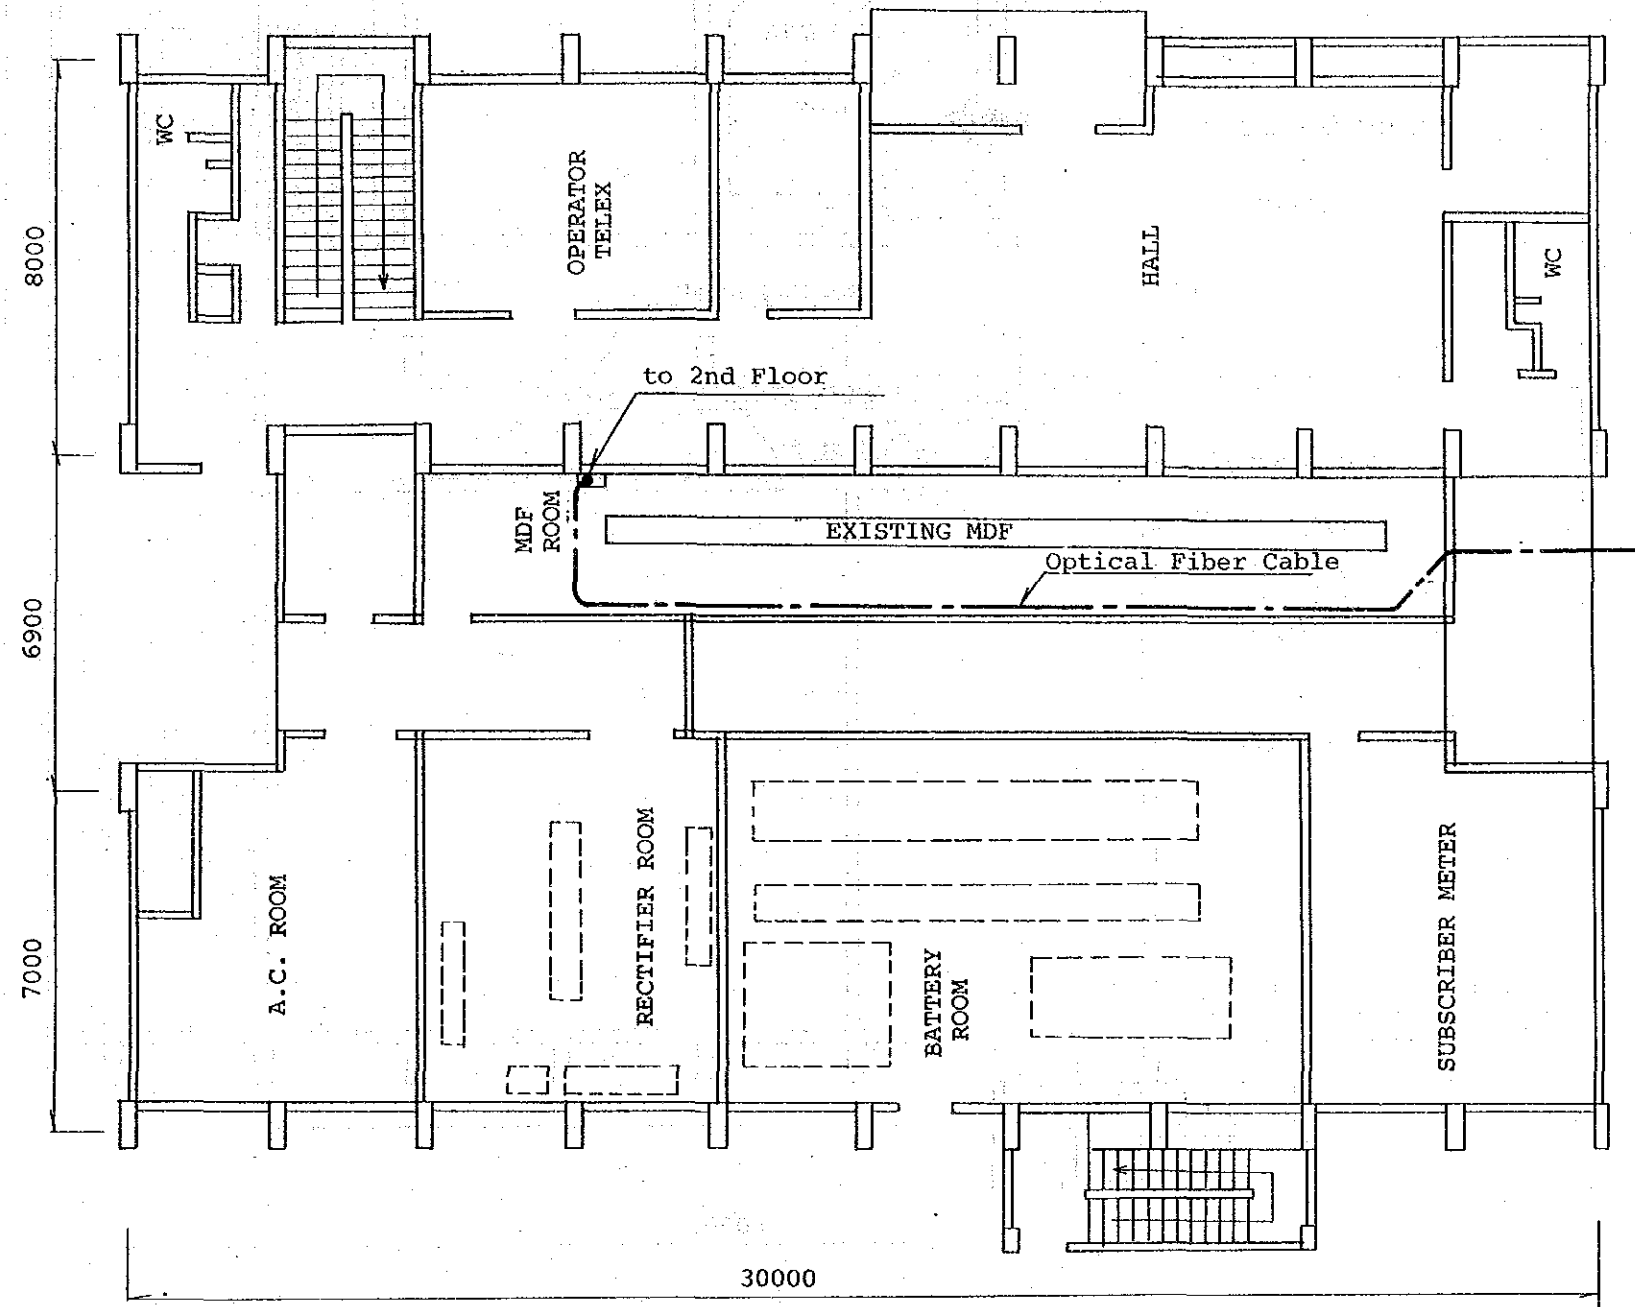


STO: KB (GF)
Scale: 1/150

Cable Lead-In to Exchange Building Plan and Transmission Room Layout

Site:	KB	Scale:	1/150
-------	----	--------	-------


FLOOR LAYOUT

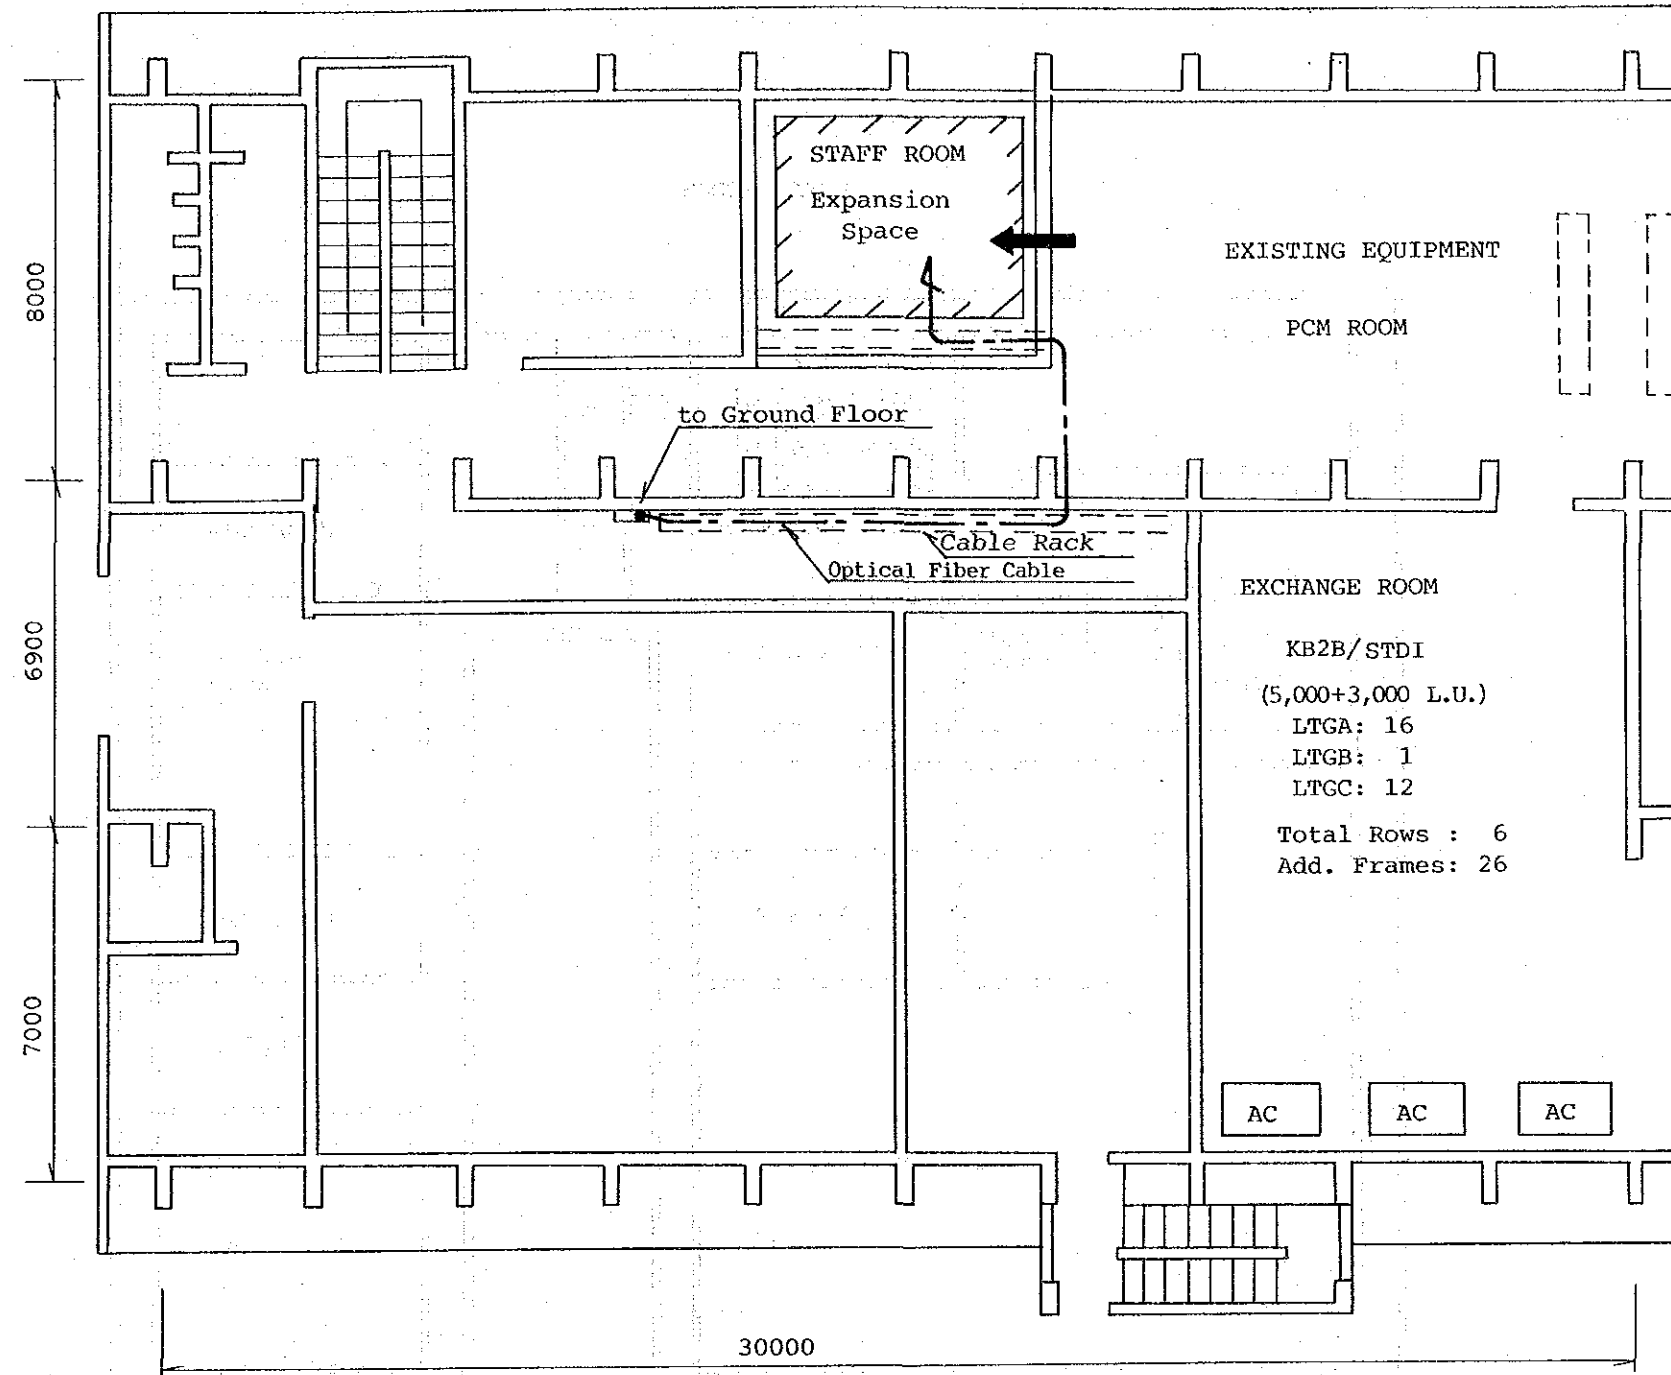

STO: KB
 building II (2nd F)
 Scale: 1/150

Cable Lead-In to Exchange Building Plan and Transmission Room Layout			
Site:	KB	Scale:	1/150


FLOOR LAYOUT

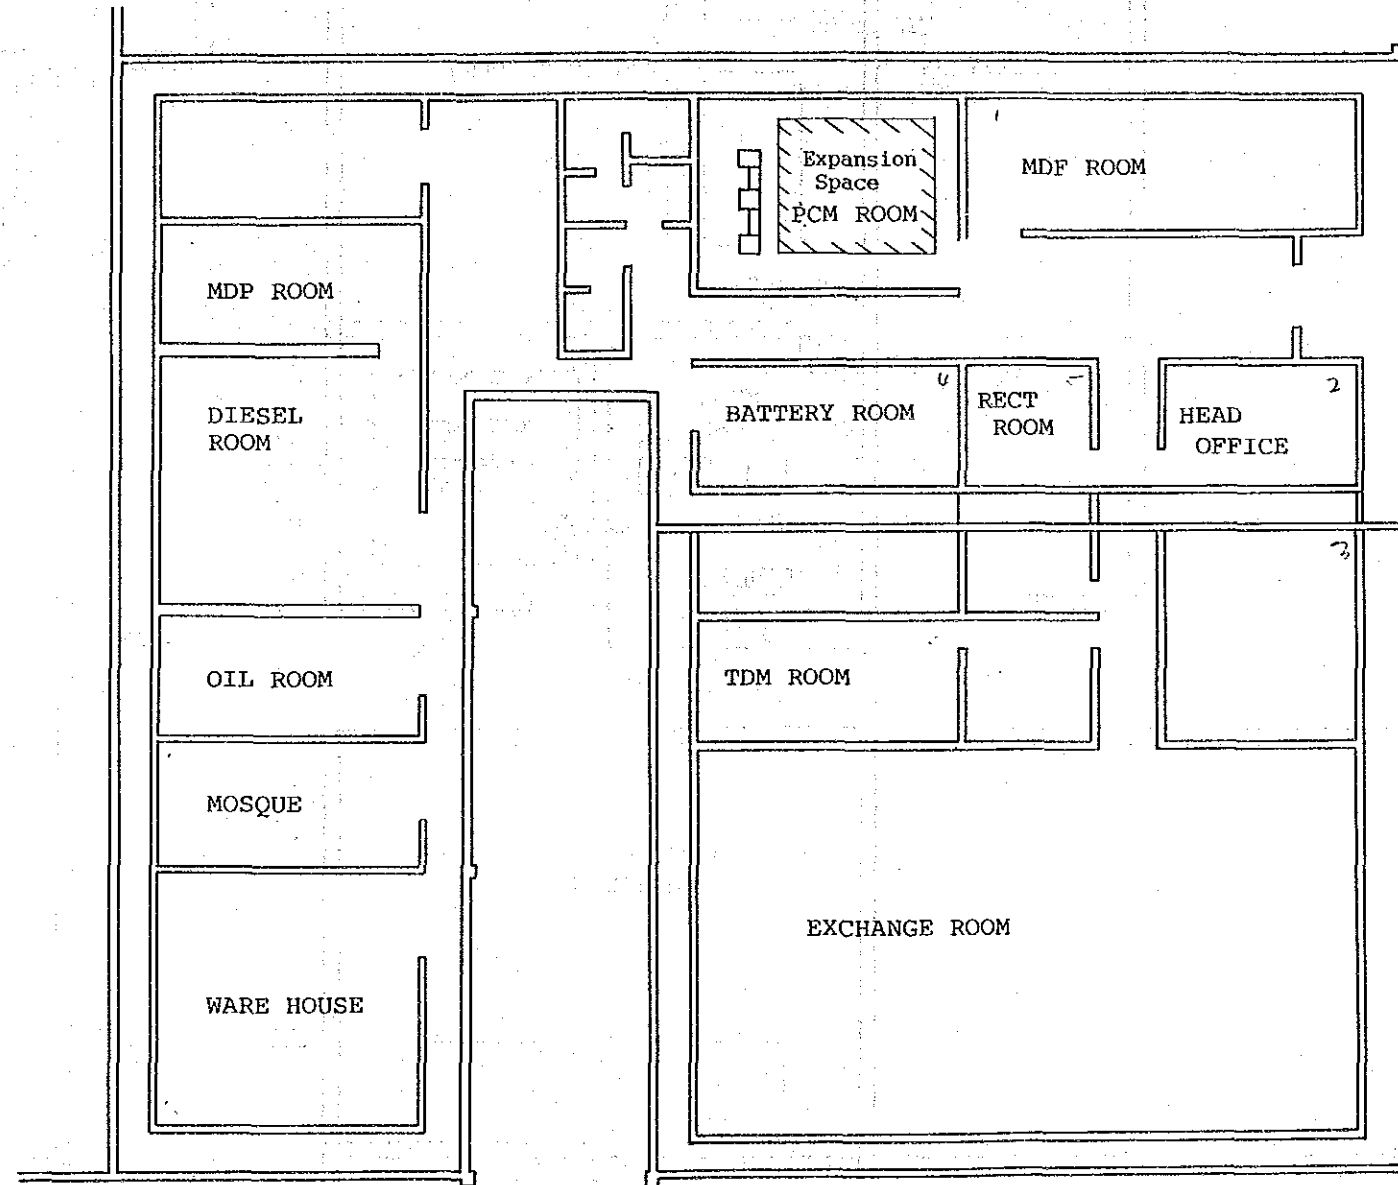

Scale: 1/200


Cable Lead-In to Exchange Building Plan and Transmission Room Layout			
Site:	KBB	Scale:	1/200

FLOOR LAYOUT

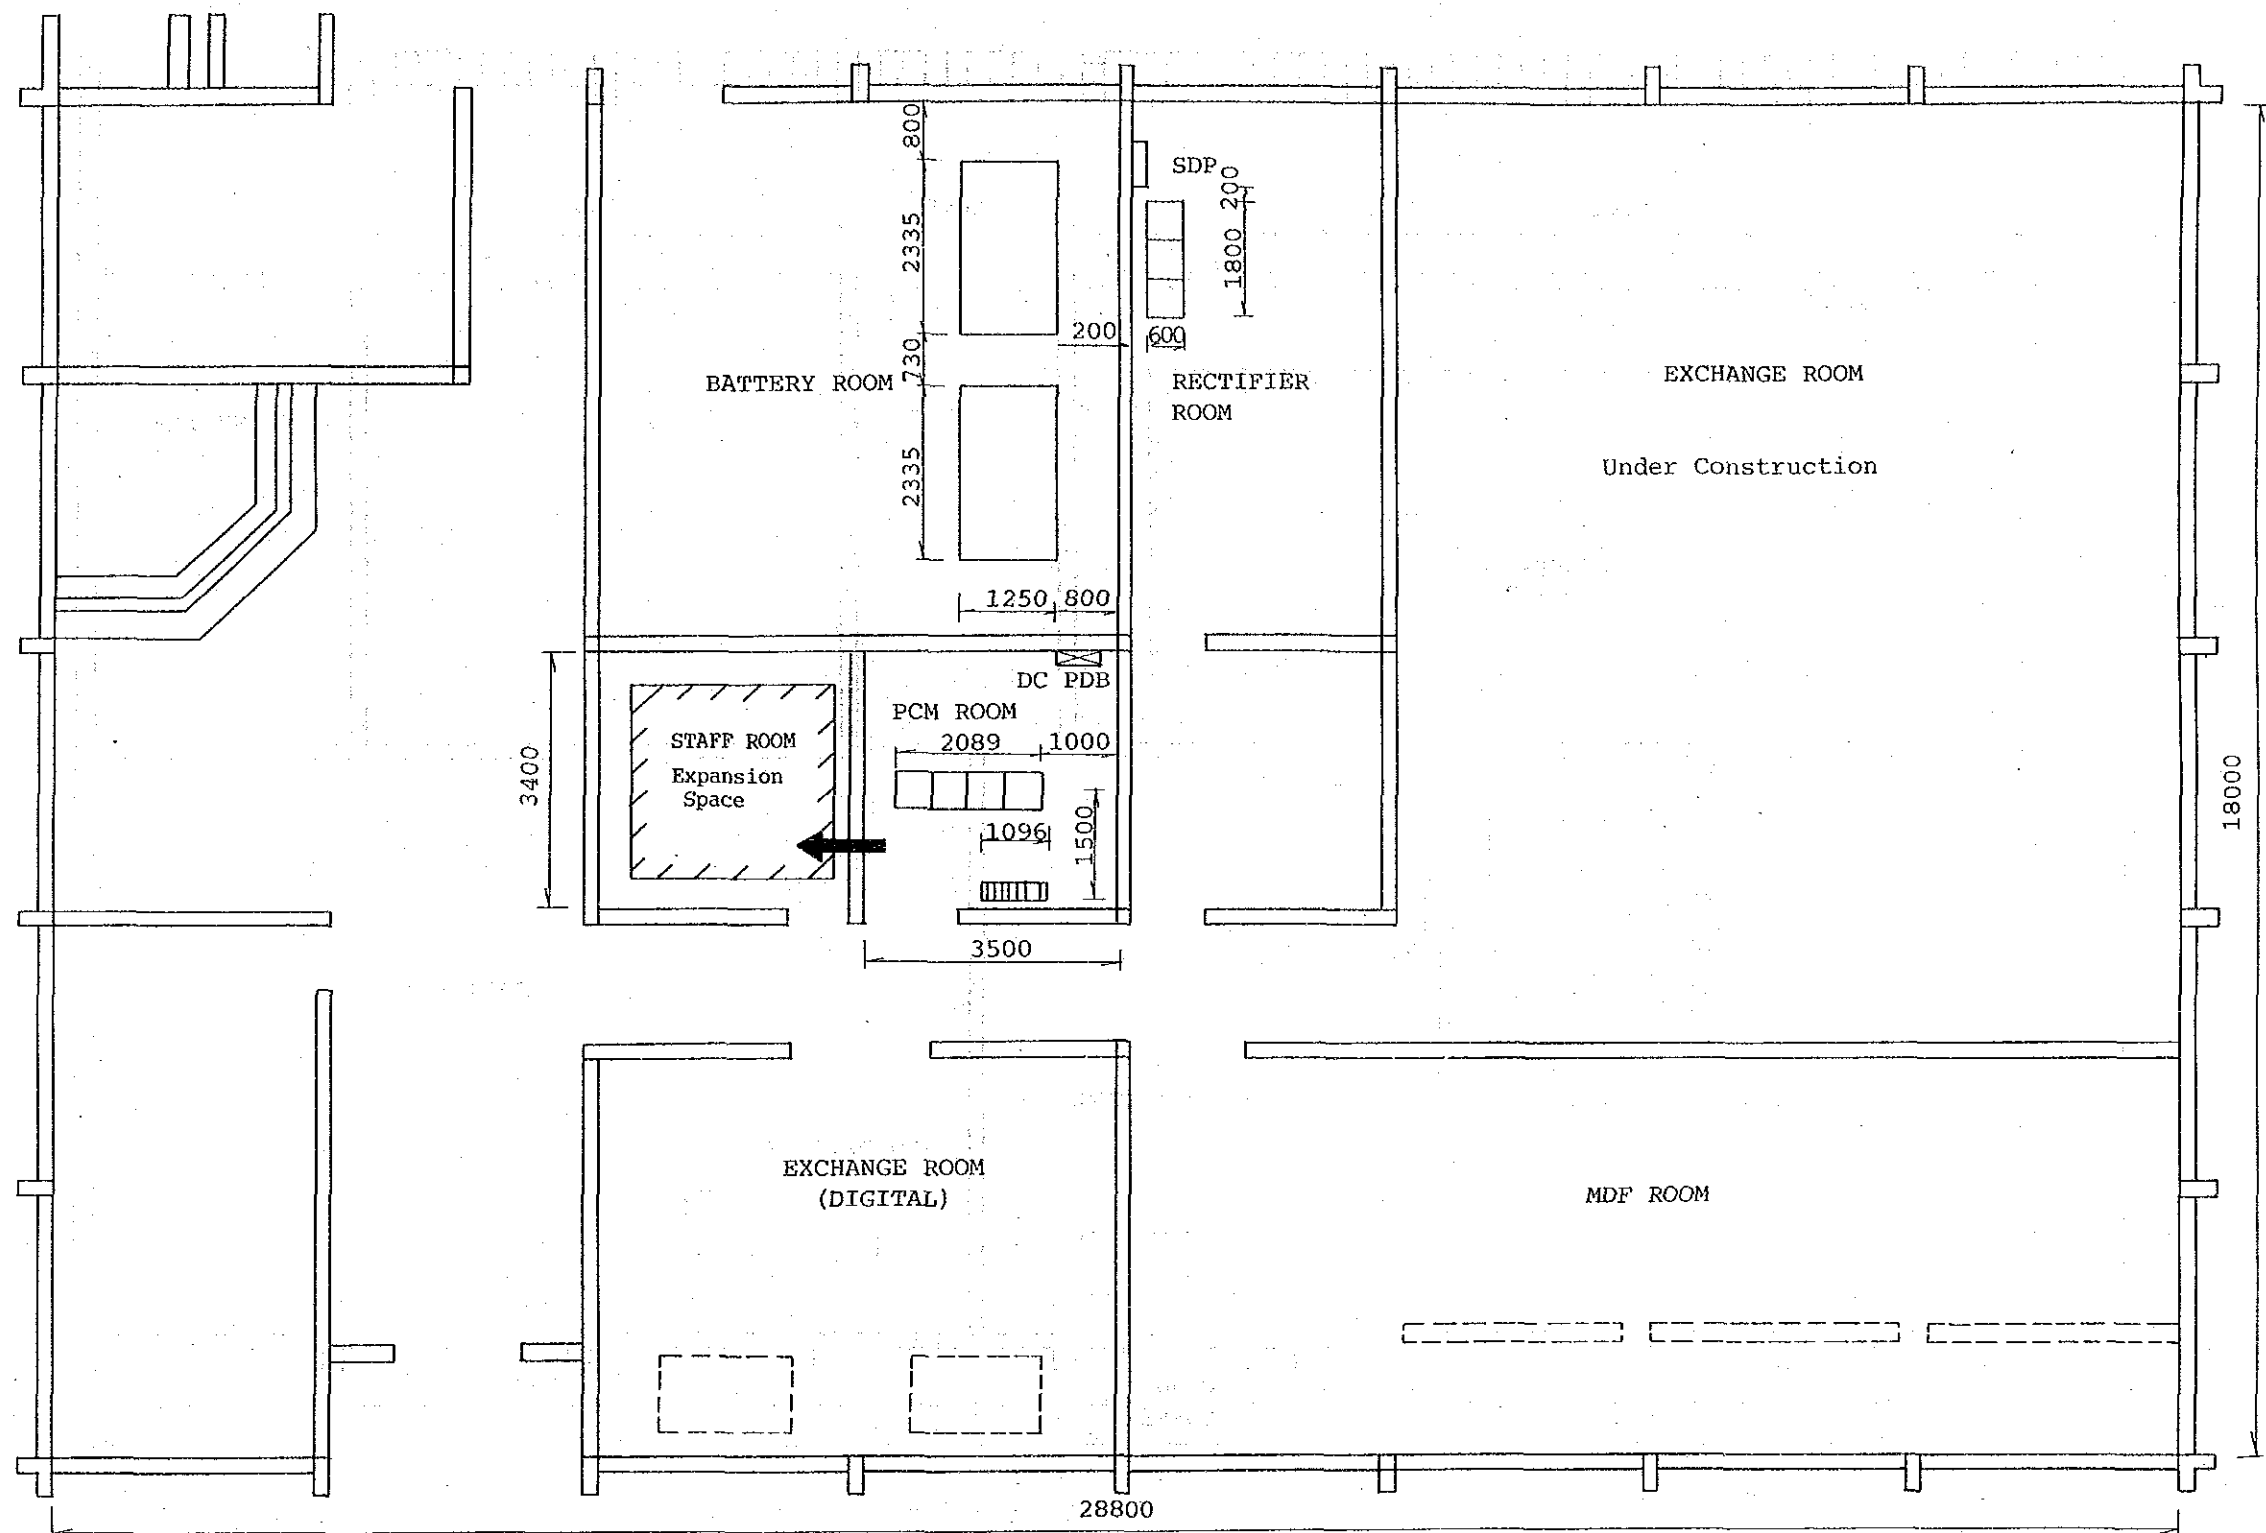

STO: KED (GF)
Scale: 1/100


Cable Lead-In to Exchange Building Plan and Transmission Room Layout			
Site:	KED	Scale:	1/100

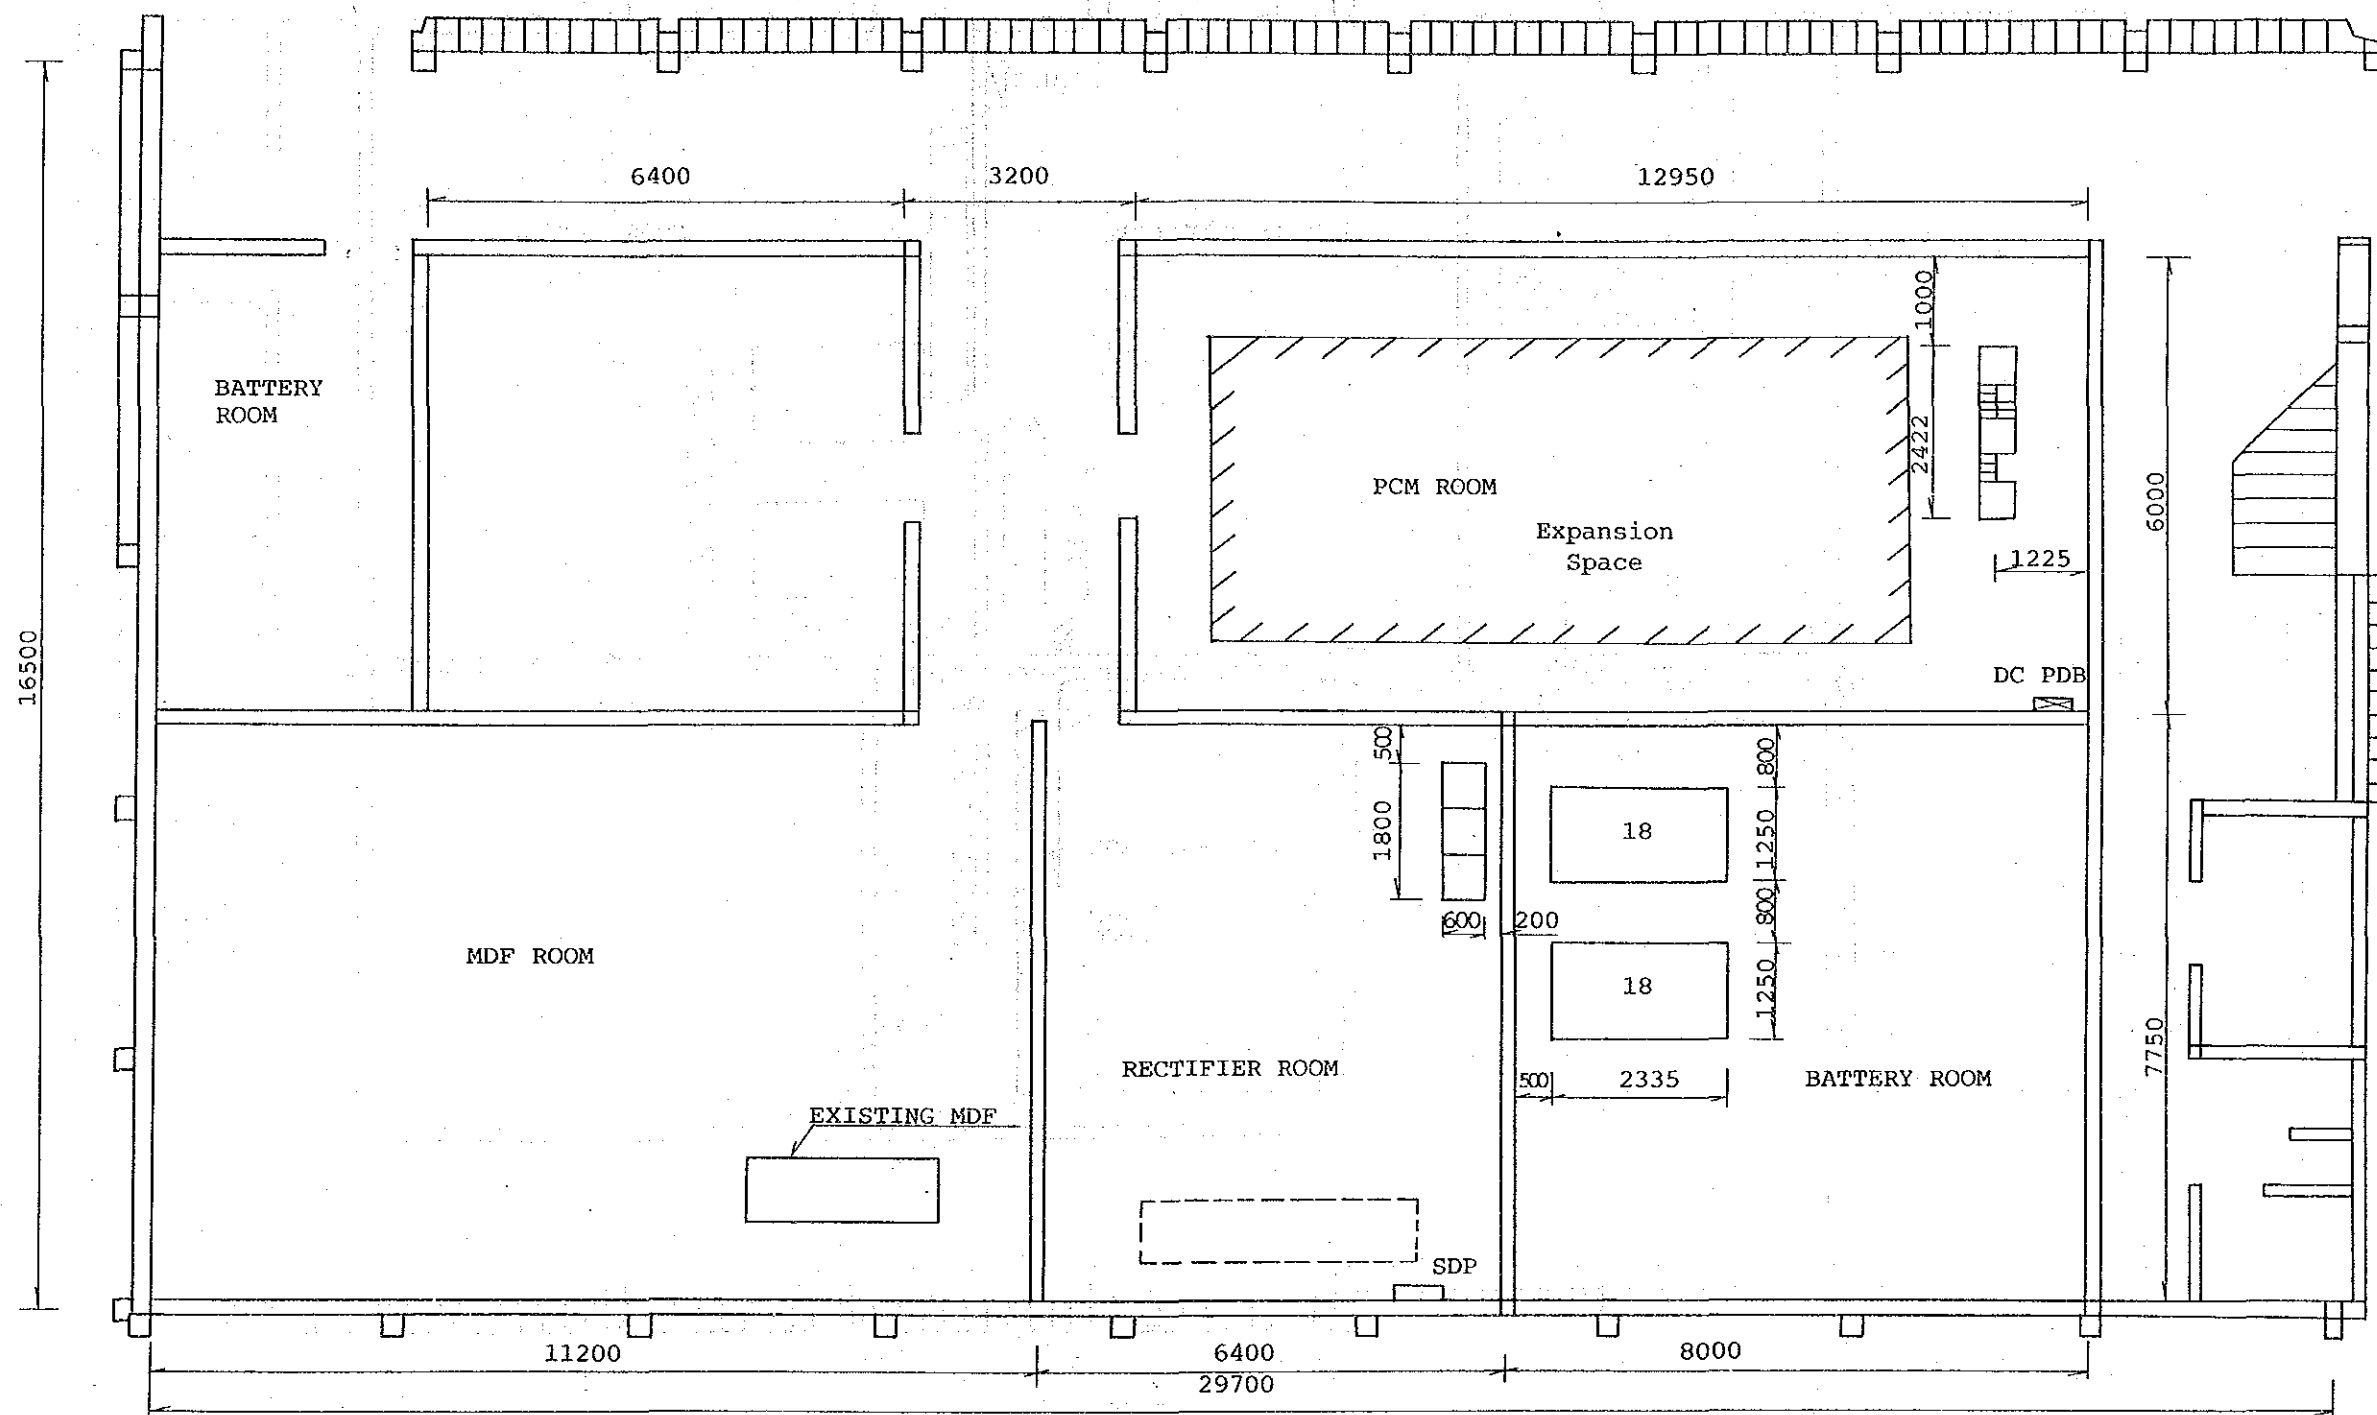

FLOOR LAYOUT

STO: KGD (GF)
Scale: 1/100


Cable Lead-In to Exchange Building Plan and Transmission Room Layout			
Site:	KGD	Scale:	1/100

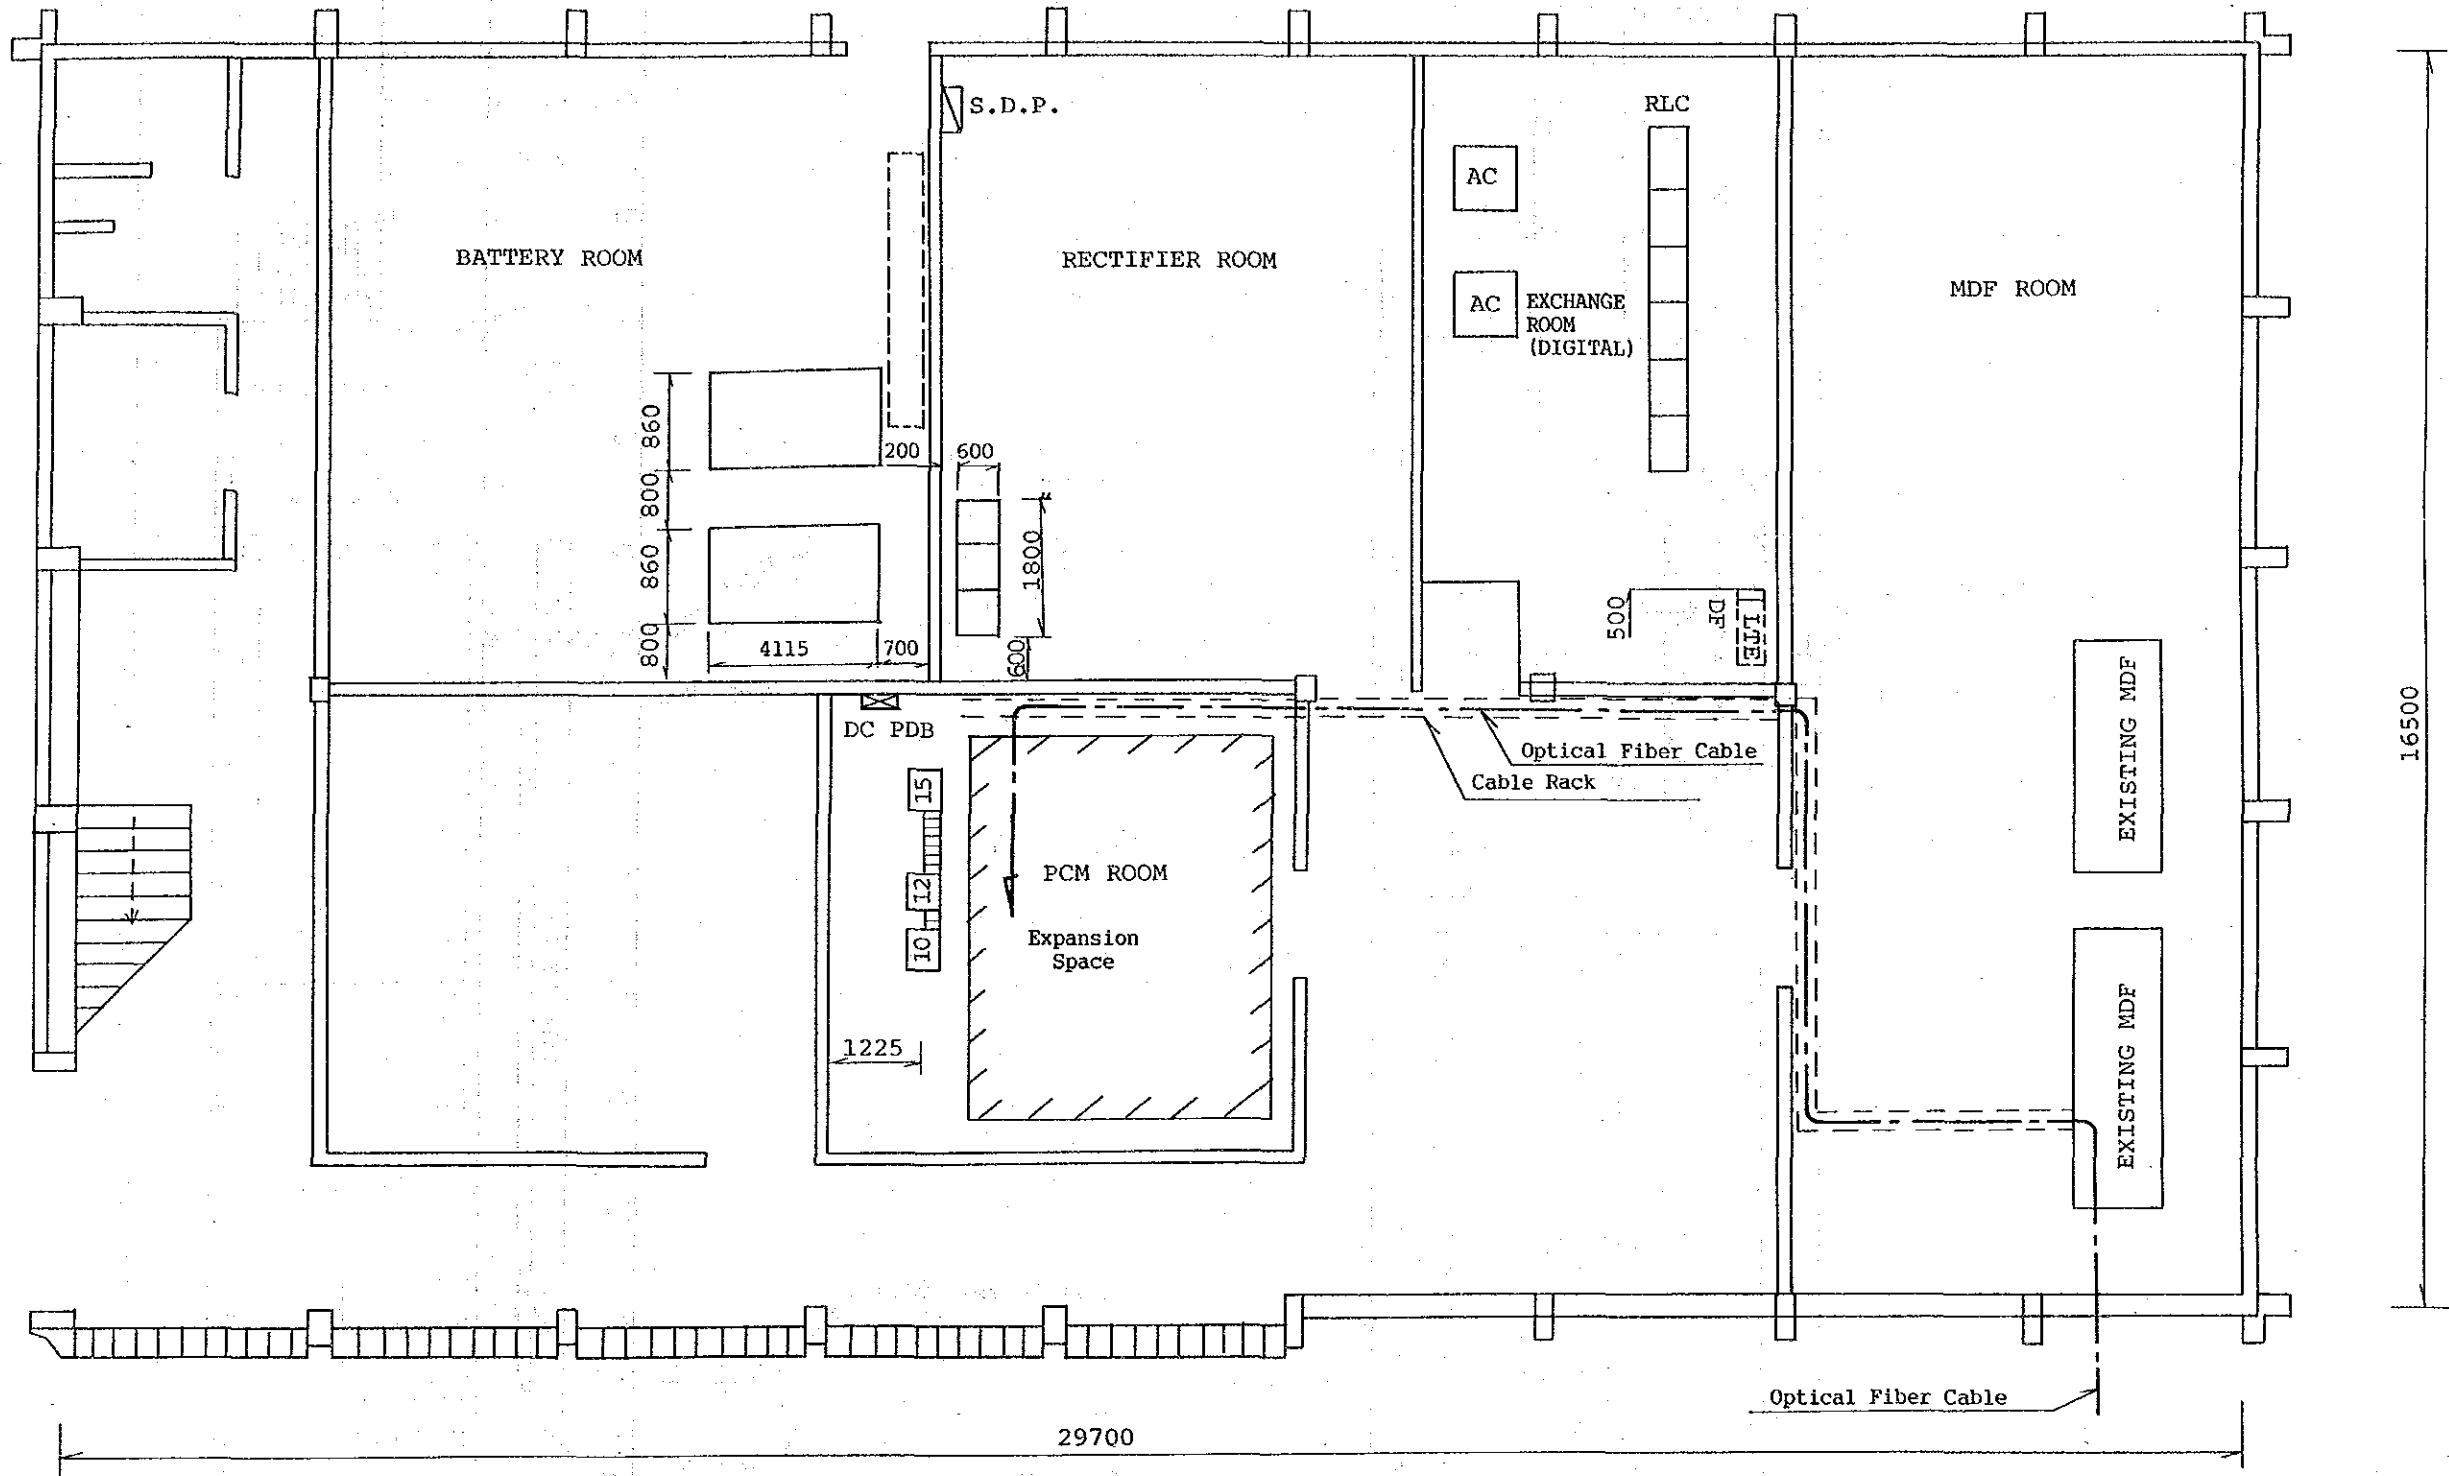

FLOOR LAYOUT

STO: KLD (GF)
Scale: 1/100


Cable Lead-In to Exchange Building Plan and Transmission Room Layout			
Site:	KLD	Scale:	1/100

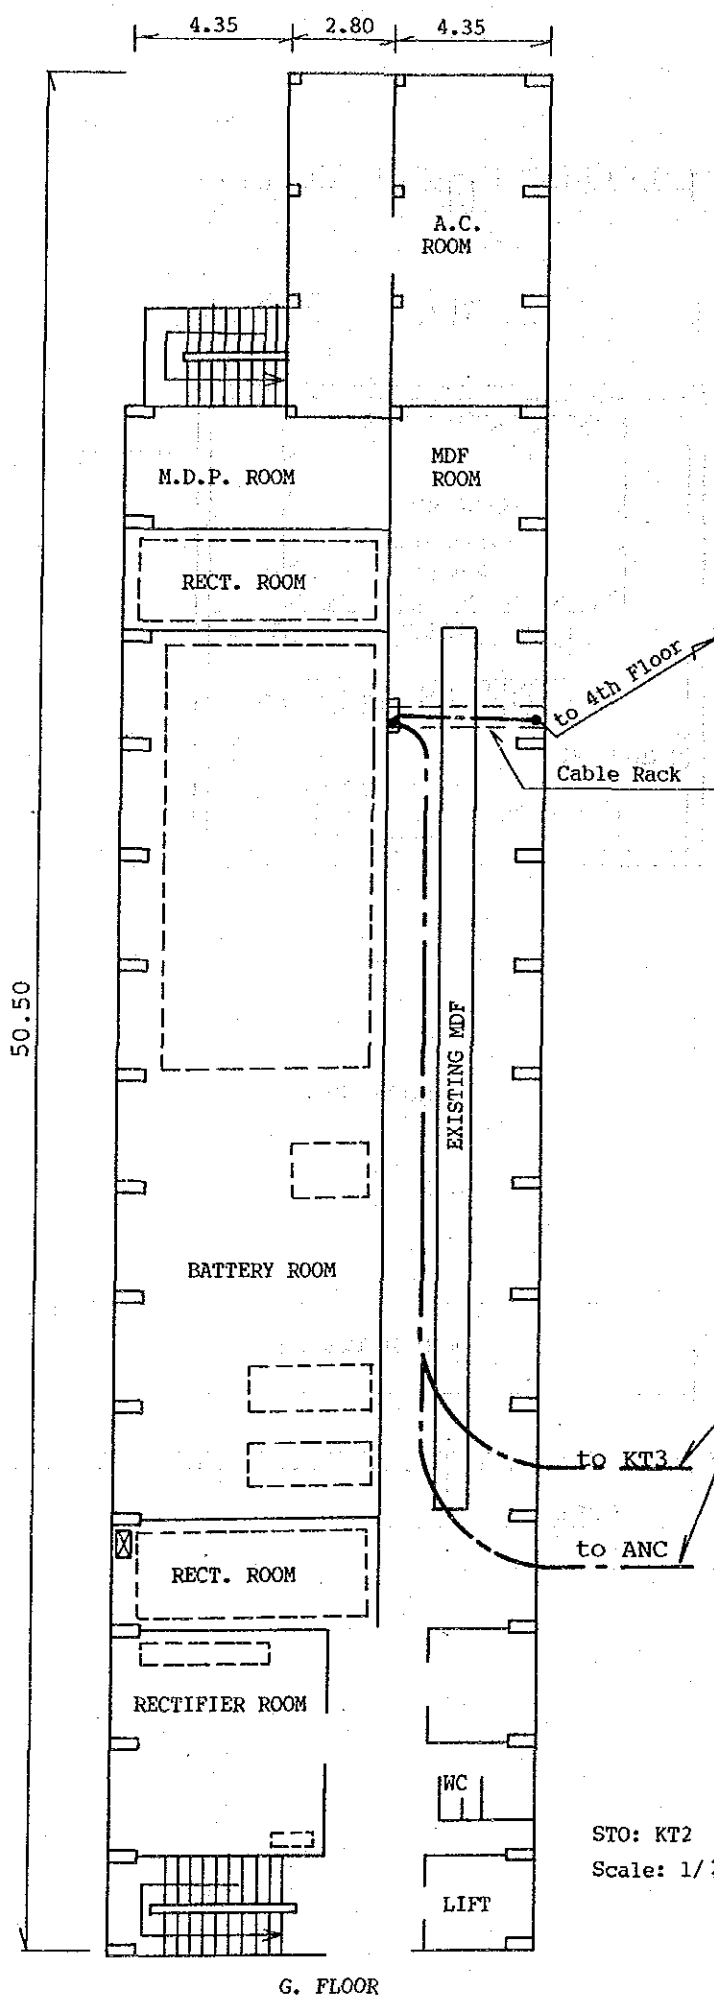

G. FLOOR

STO: KT2
Scale: 1/200


Site: KT2

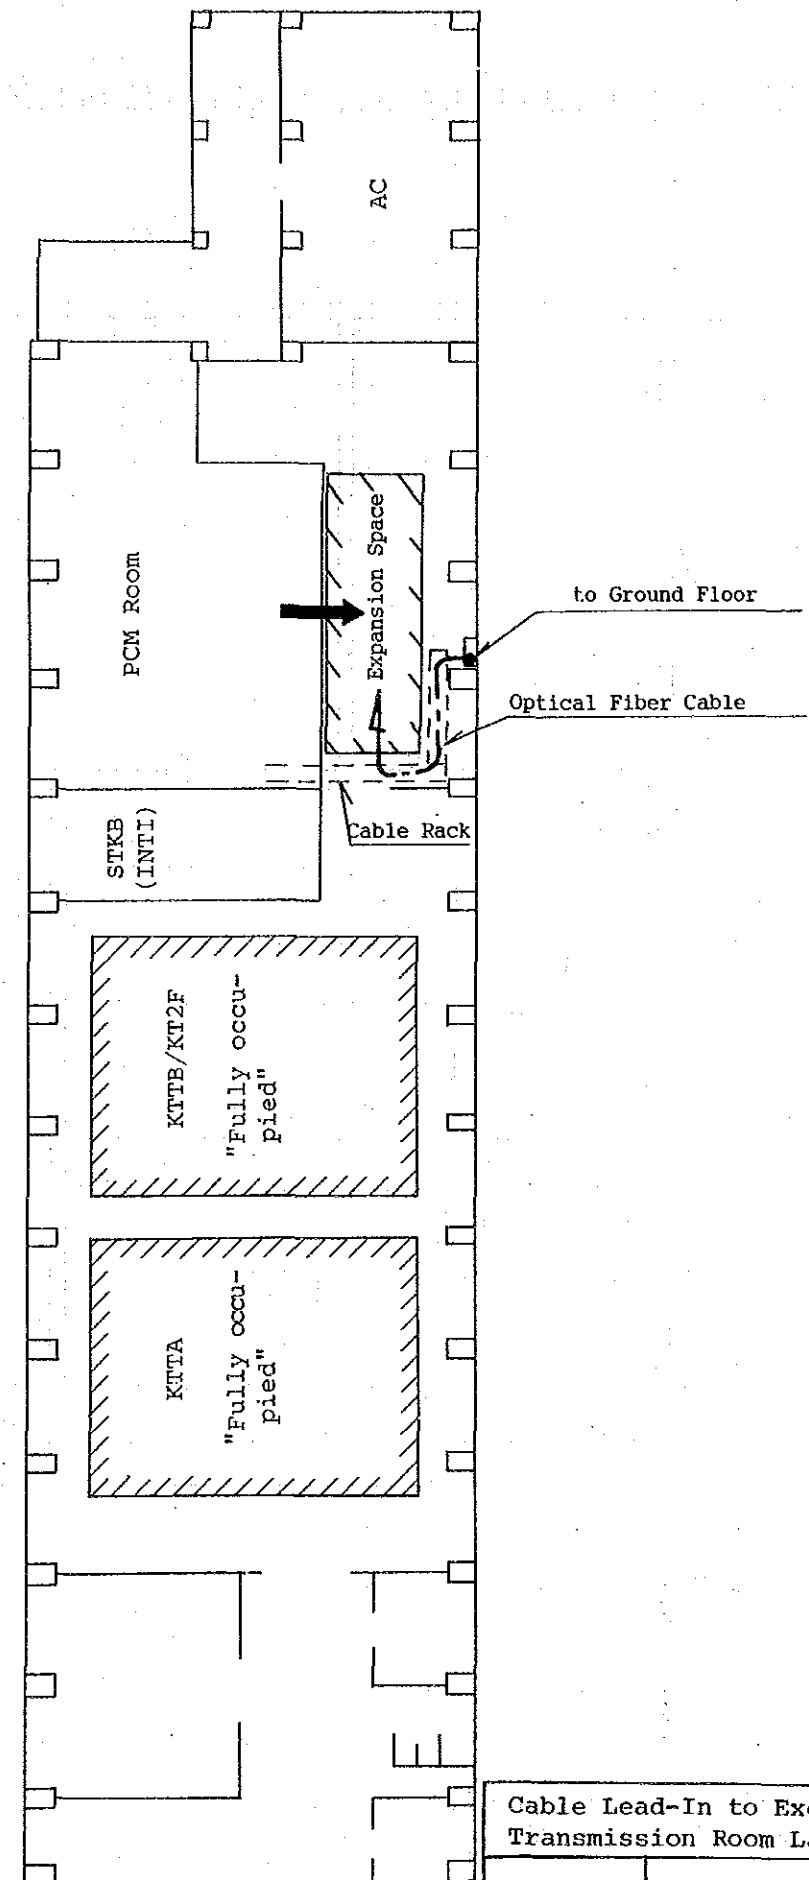

4th FLOOR


Cable Lead-In to Exchange Building Plan and Transmission Room Layout			
Site:	KT2	Scale:	1/200

FLOOR LAYOUT

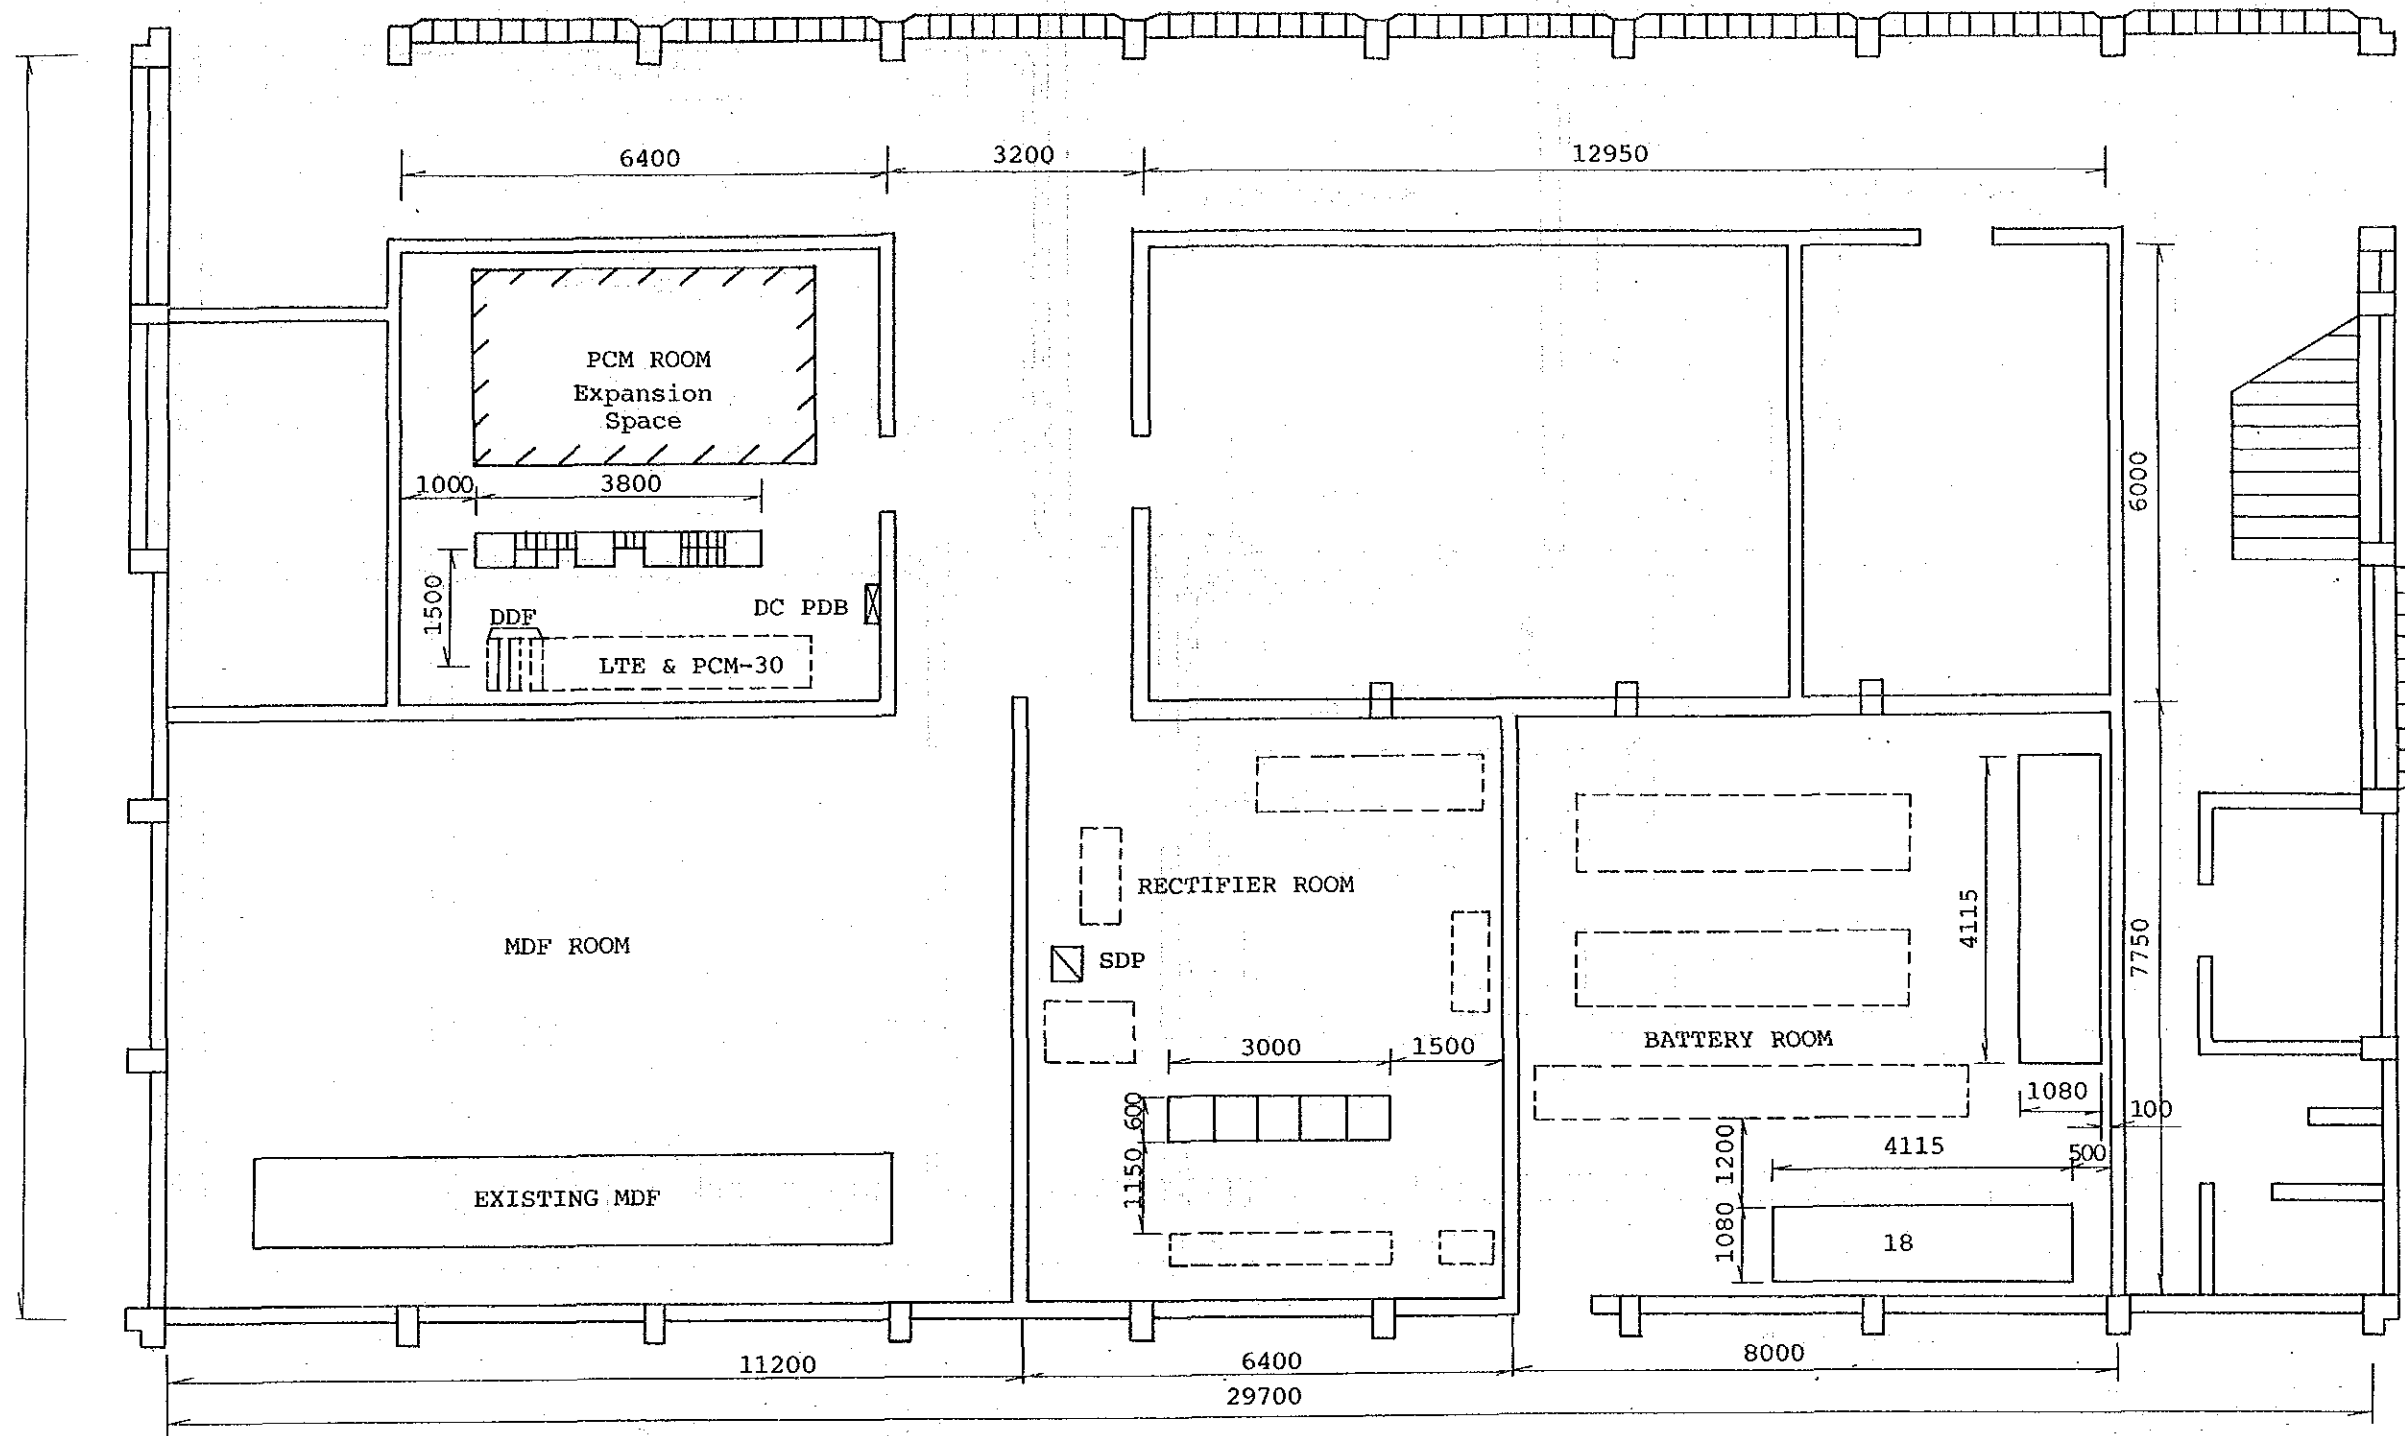

STO: PLM (GF)
Scale: 1/100


Cable Lead-In to Exchange Building Plan and Transmission Room Layout			
Site:	PLM	Scale:	1/100

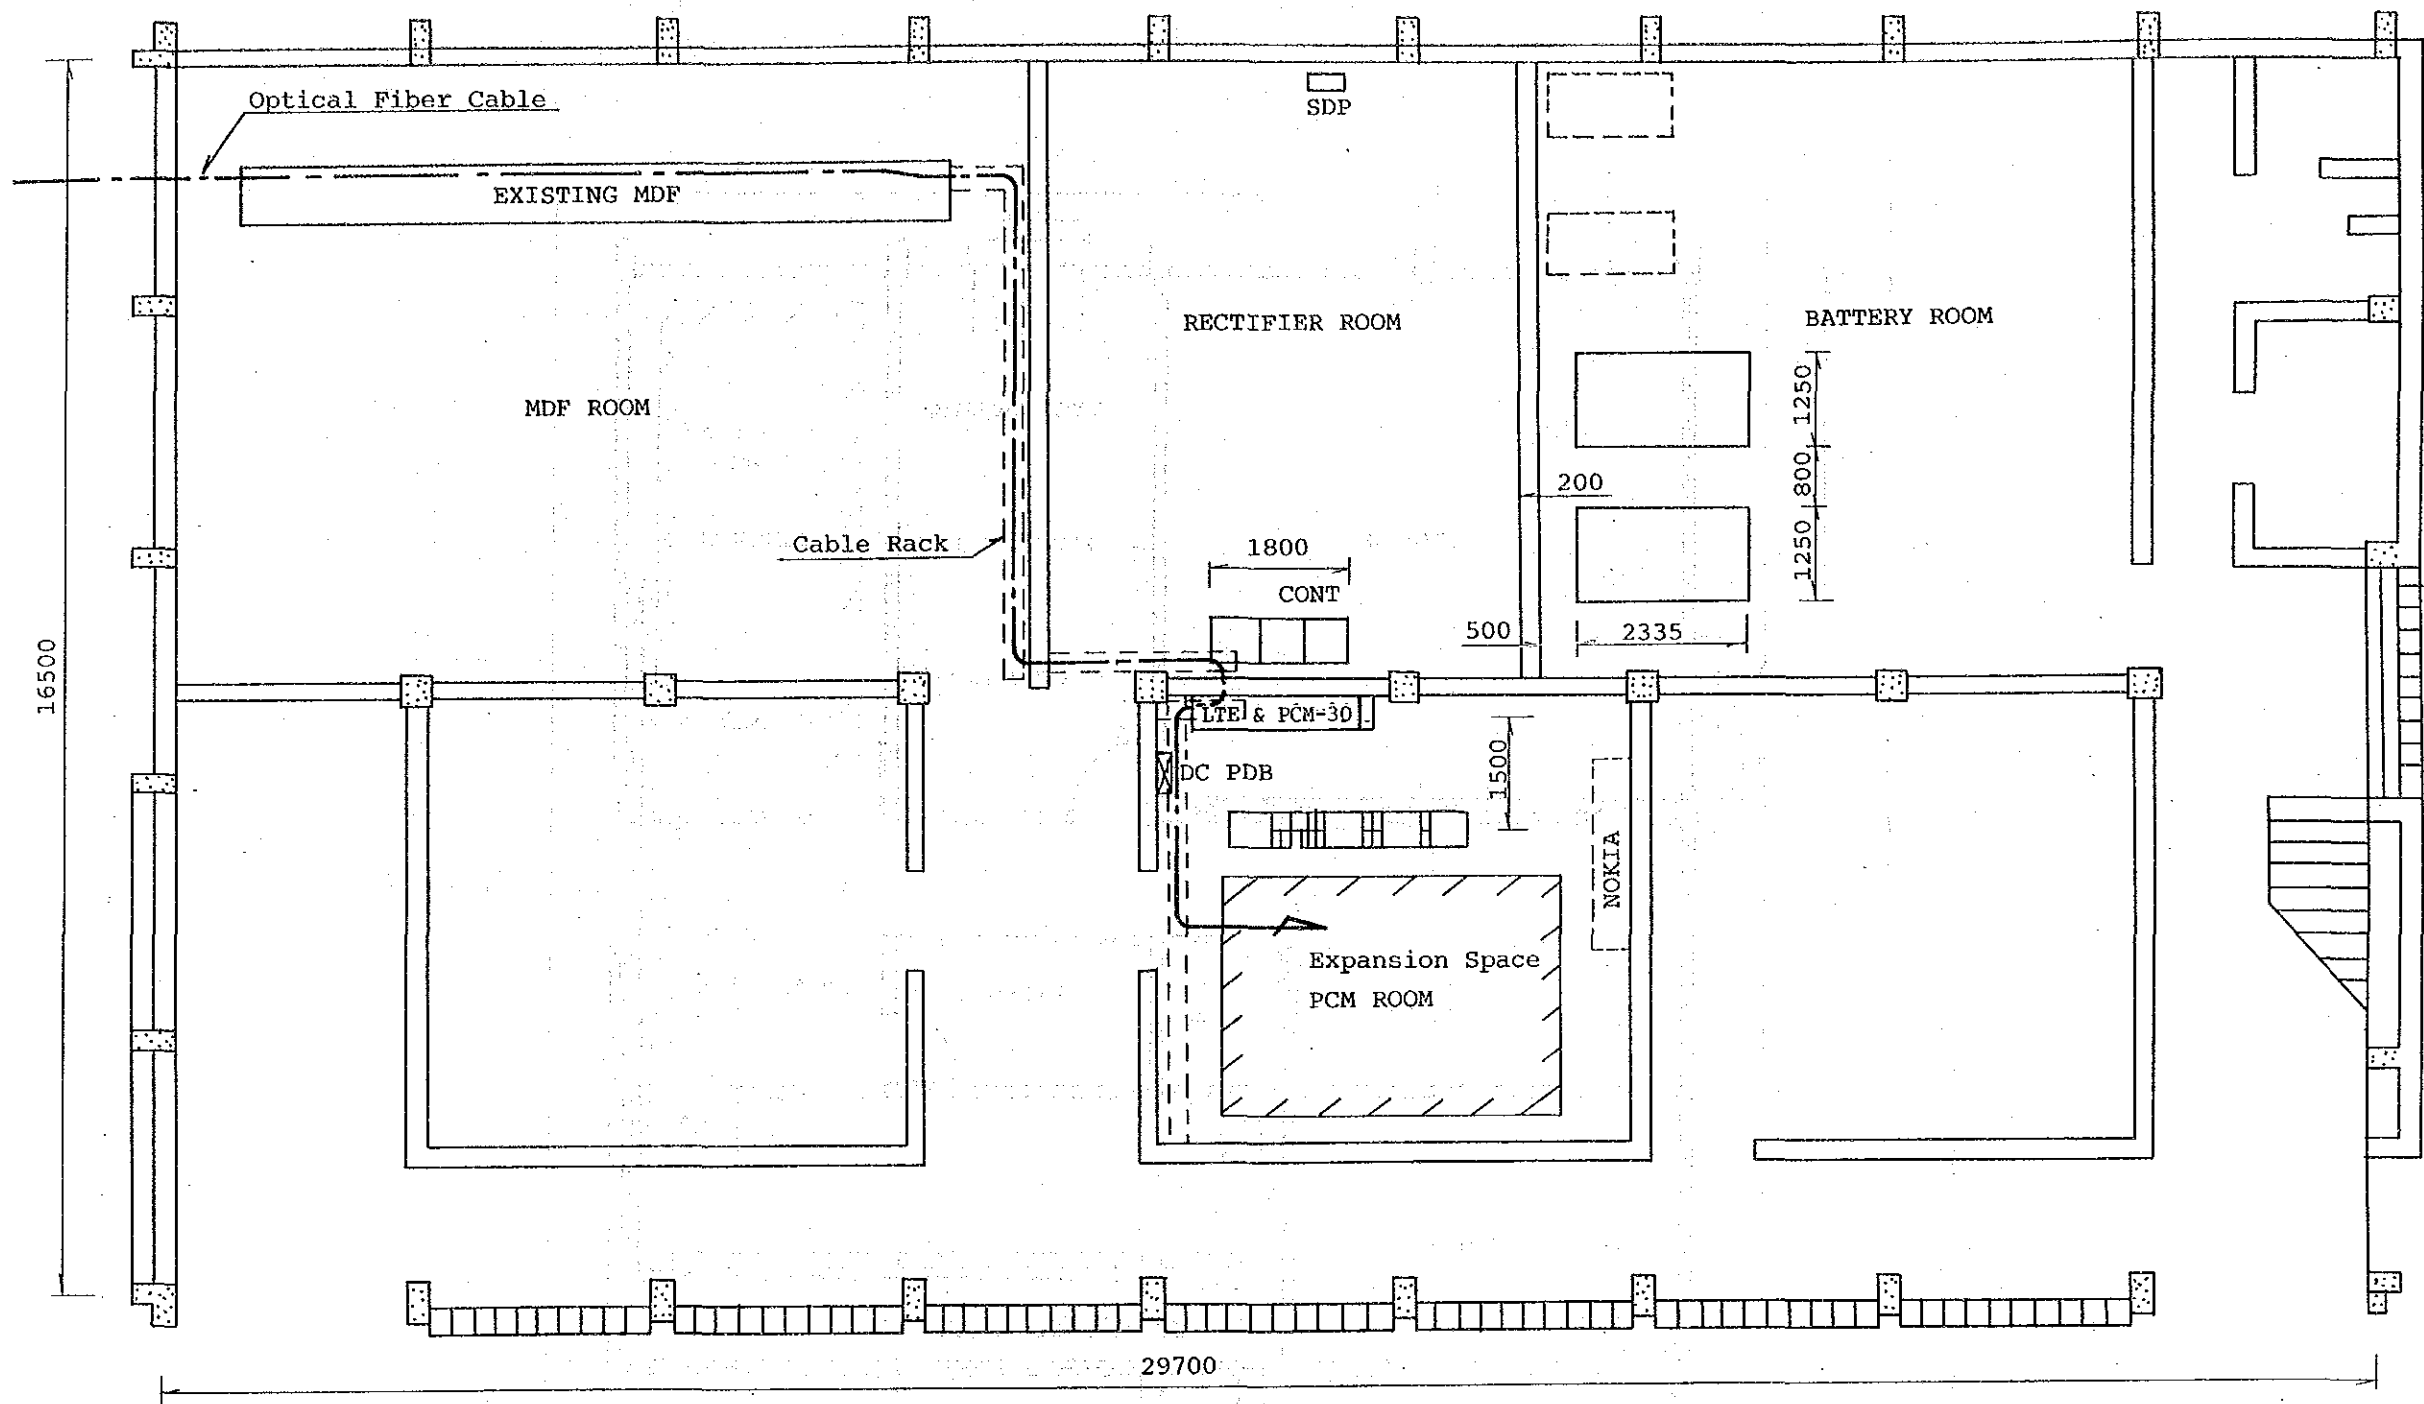

FLOOR LAYOUT


STO: PSR (GF)
Scale: 1/100

Cable Lead-In to Exchange Building Plan and Transmission Room Layout			
Site:	PSR	Scale:	1/100

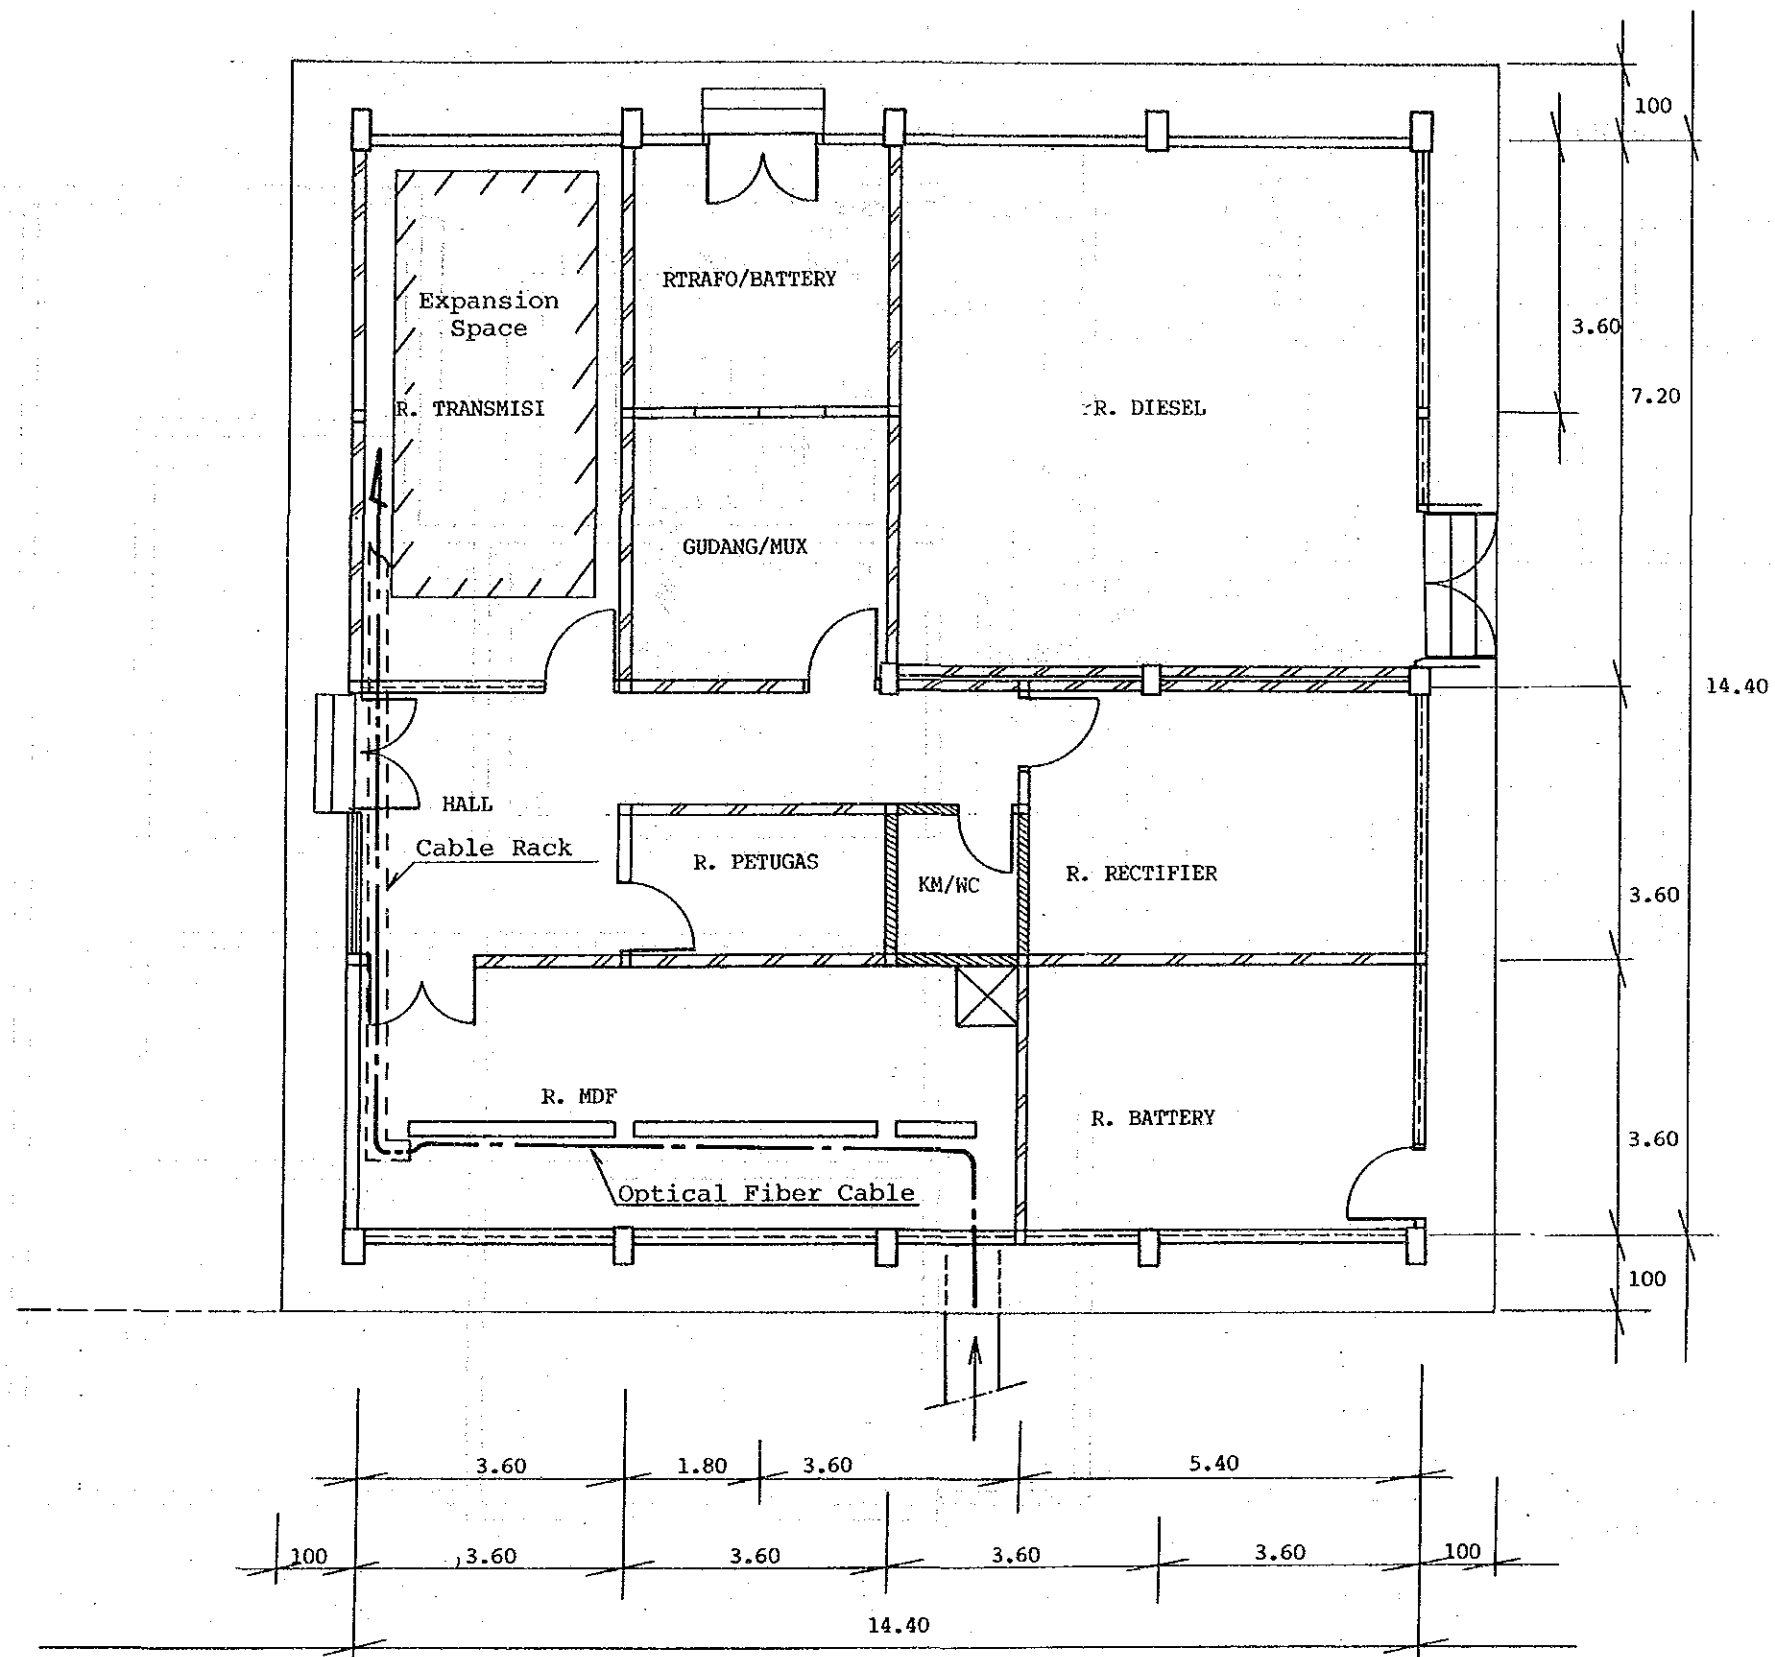

STO: SER (GF)
Scale: 1/100


Cable Lead-In to Exchange Building Plan and Transmission Room Layout			
Site:	SER	Scale:	1/100

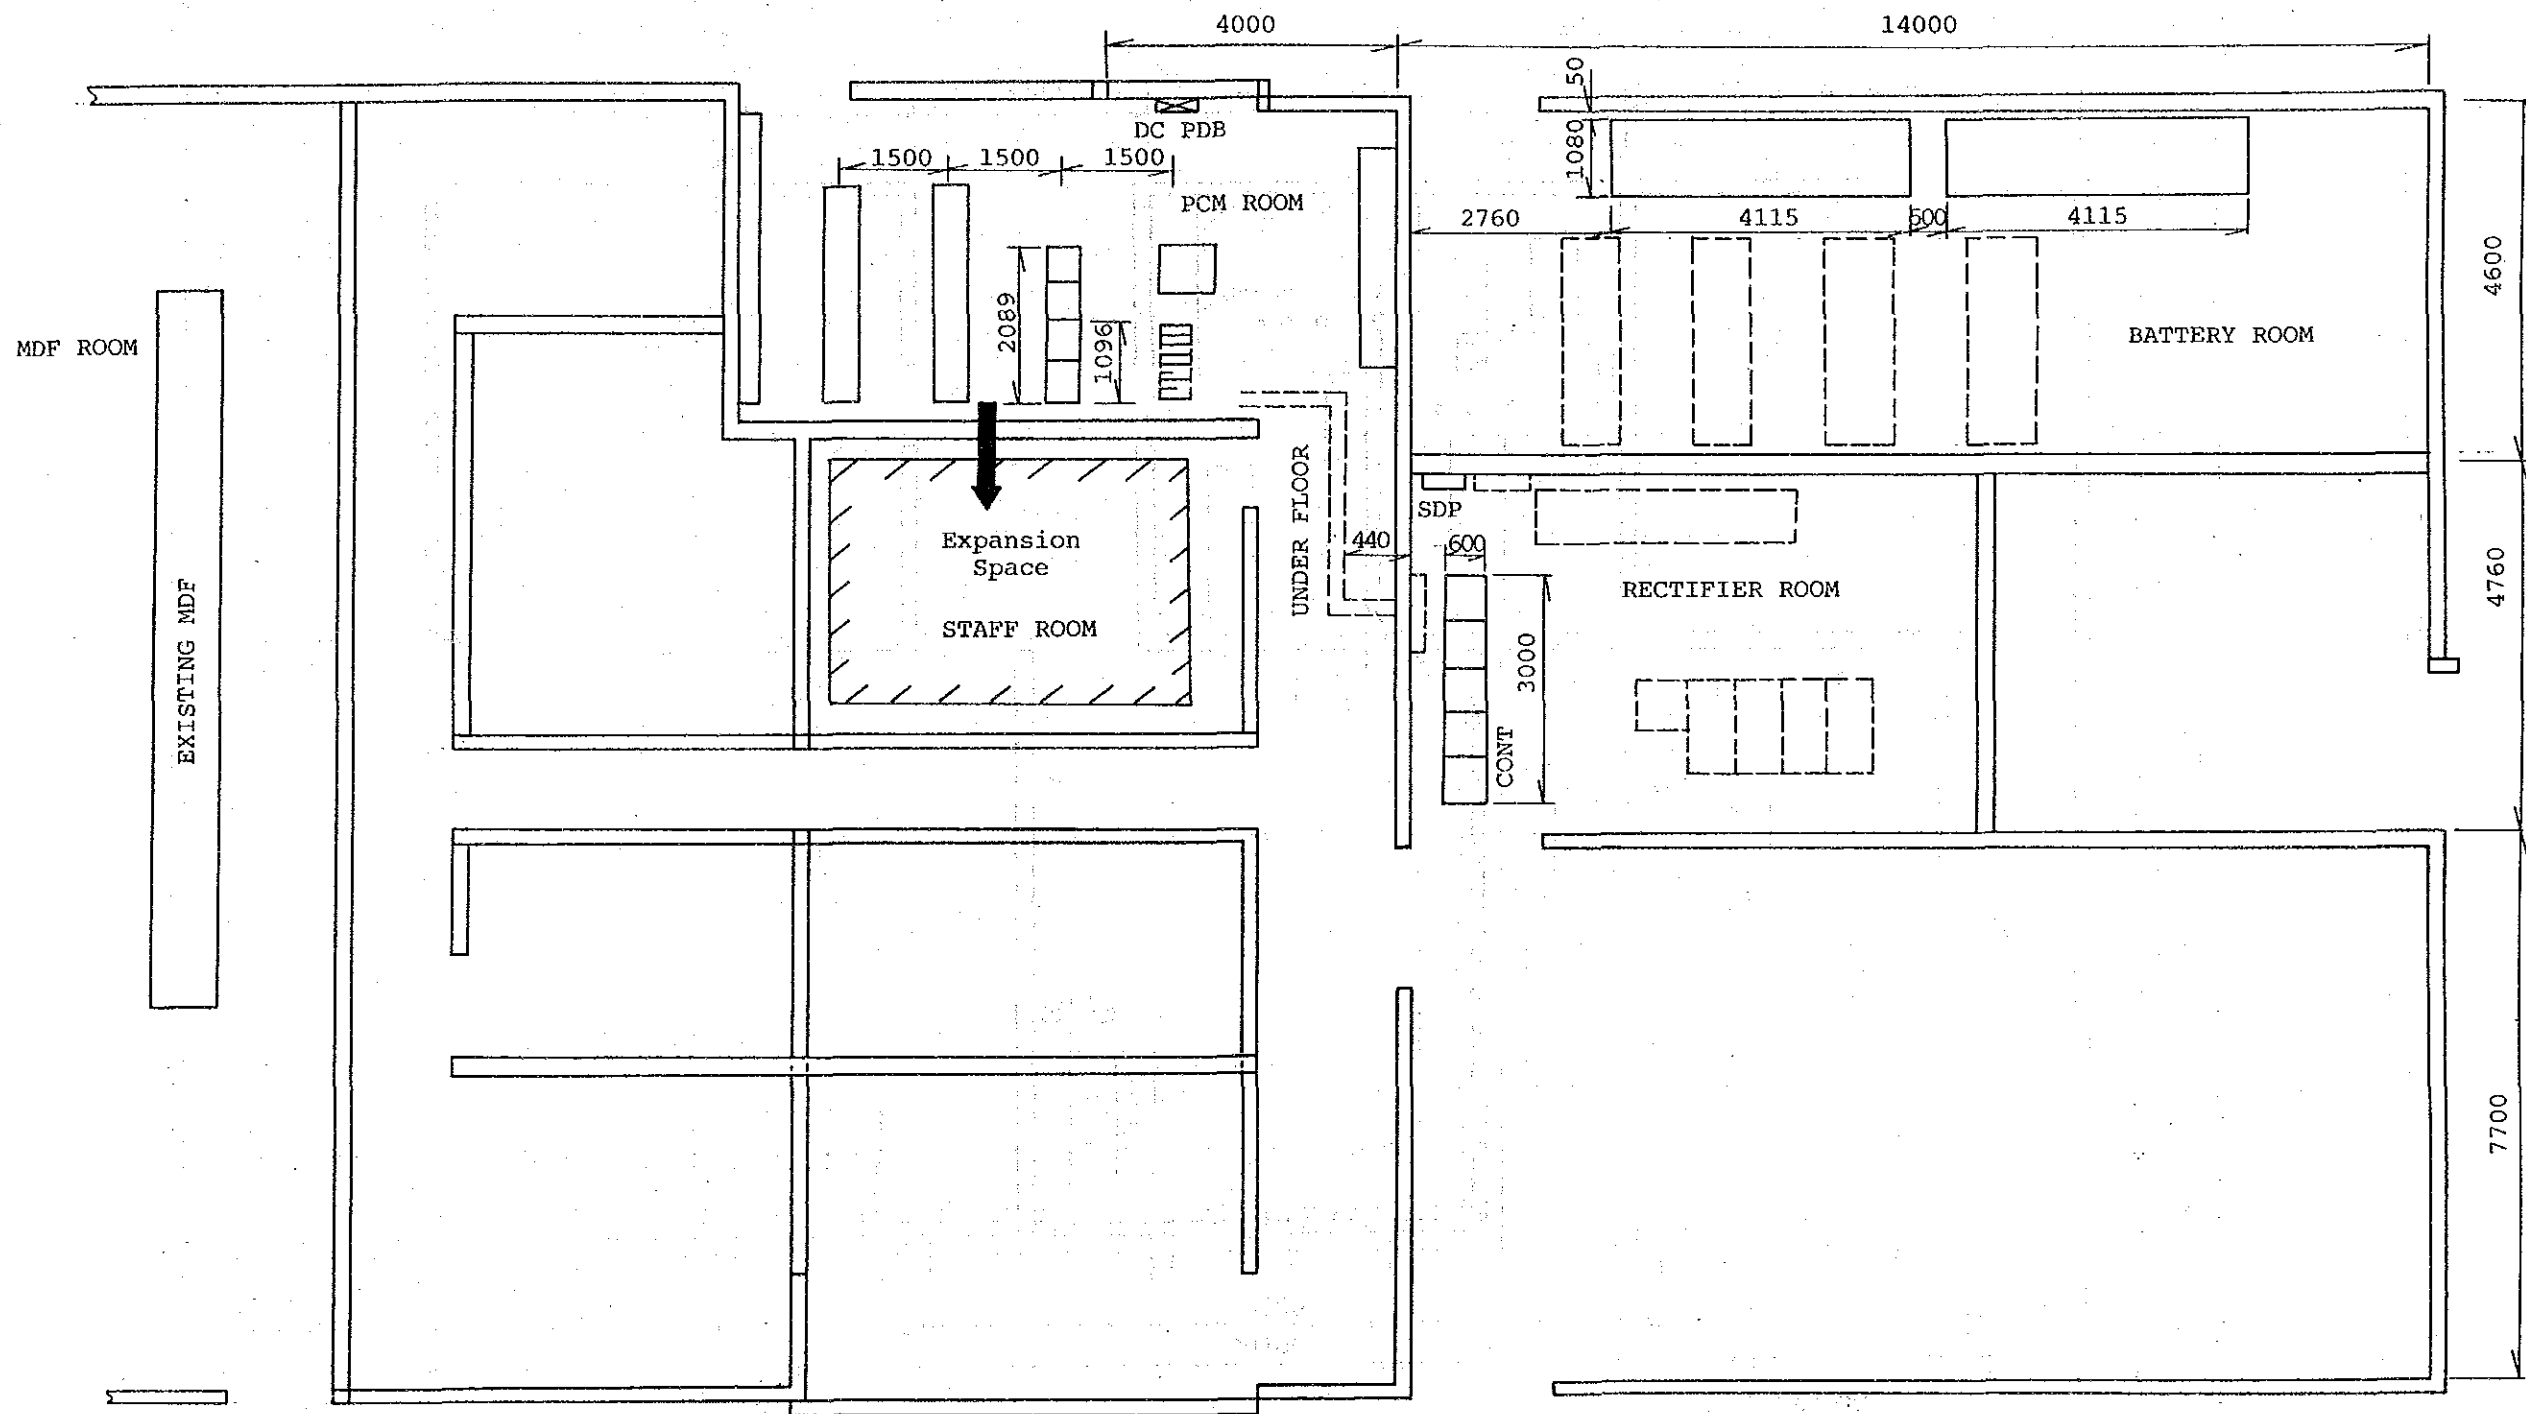

FLOOR LAYOUT

STO: SLP (GF)
Scale: 1/100

Cable Lead-In to Exchange Building Plan and Transmission Room Layout			
Site:	SLP	Scale:	1/100

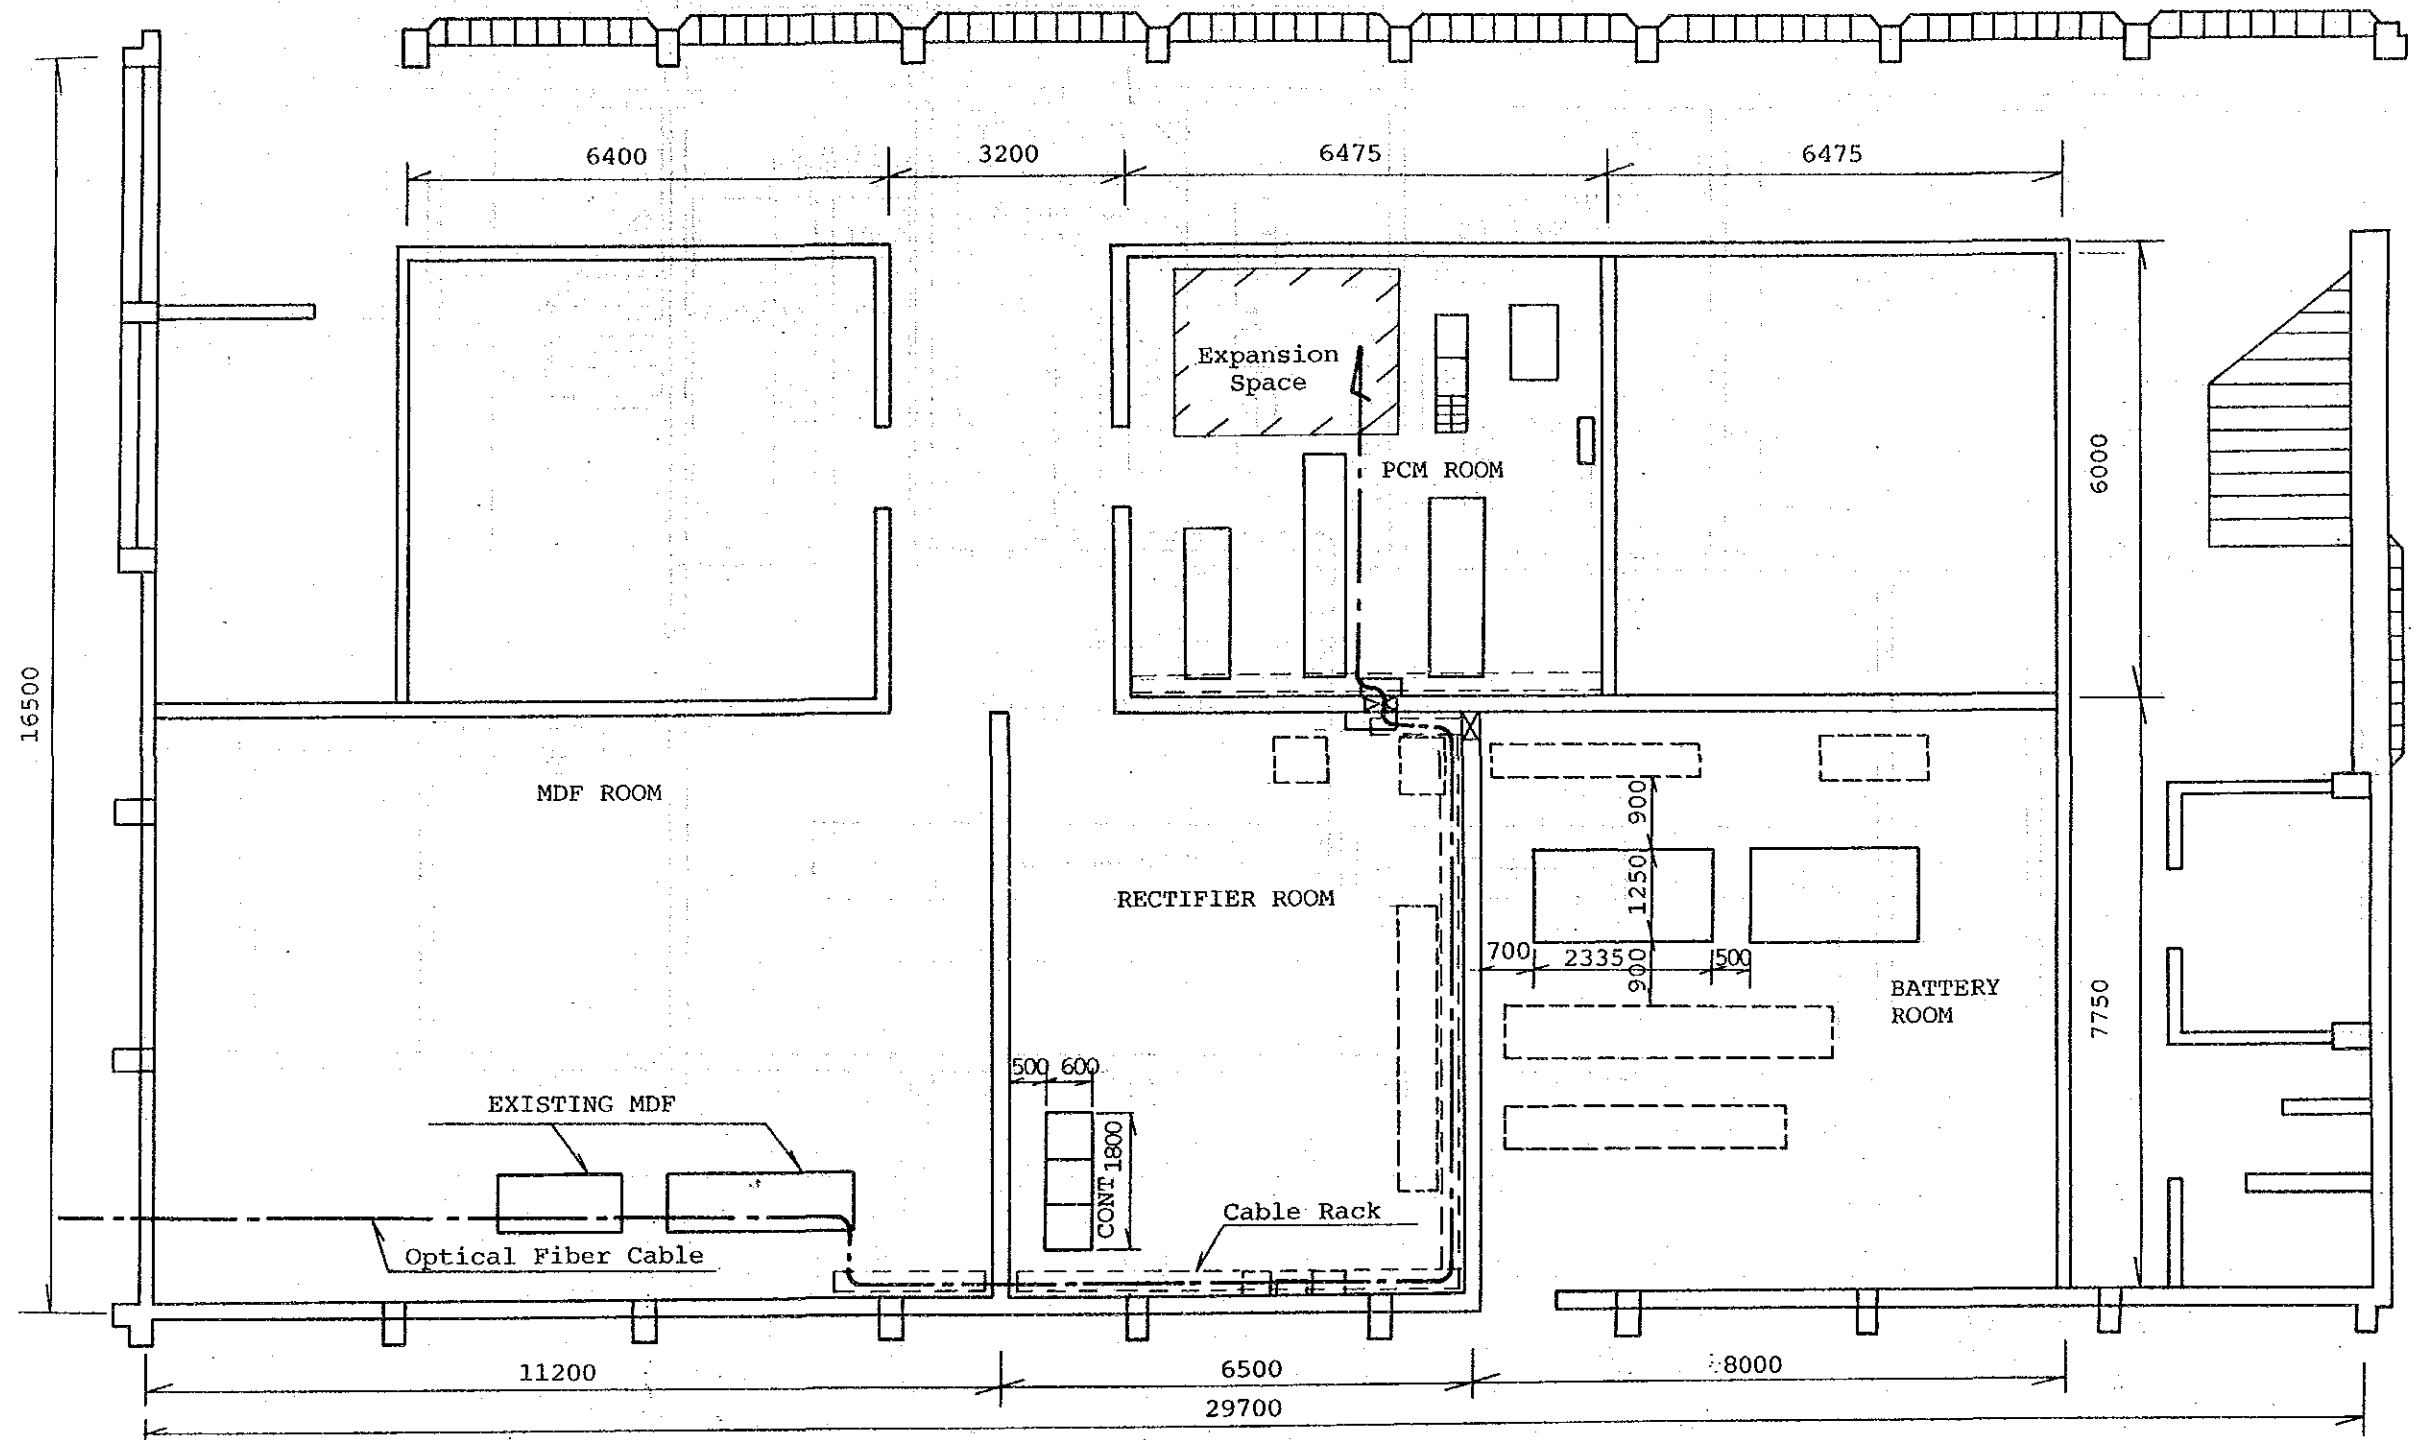


FLOOR LAYOUT

STO: TAN (GF)

Scale: 1/100

Cable Lead-In to Exchange Building Plan and Transmission Room Layout			
Site:	TAN	Scale:	1/100

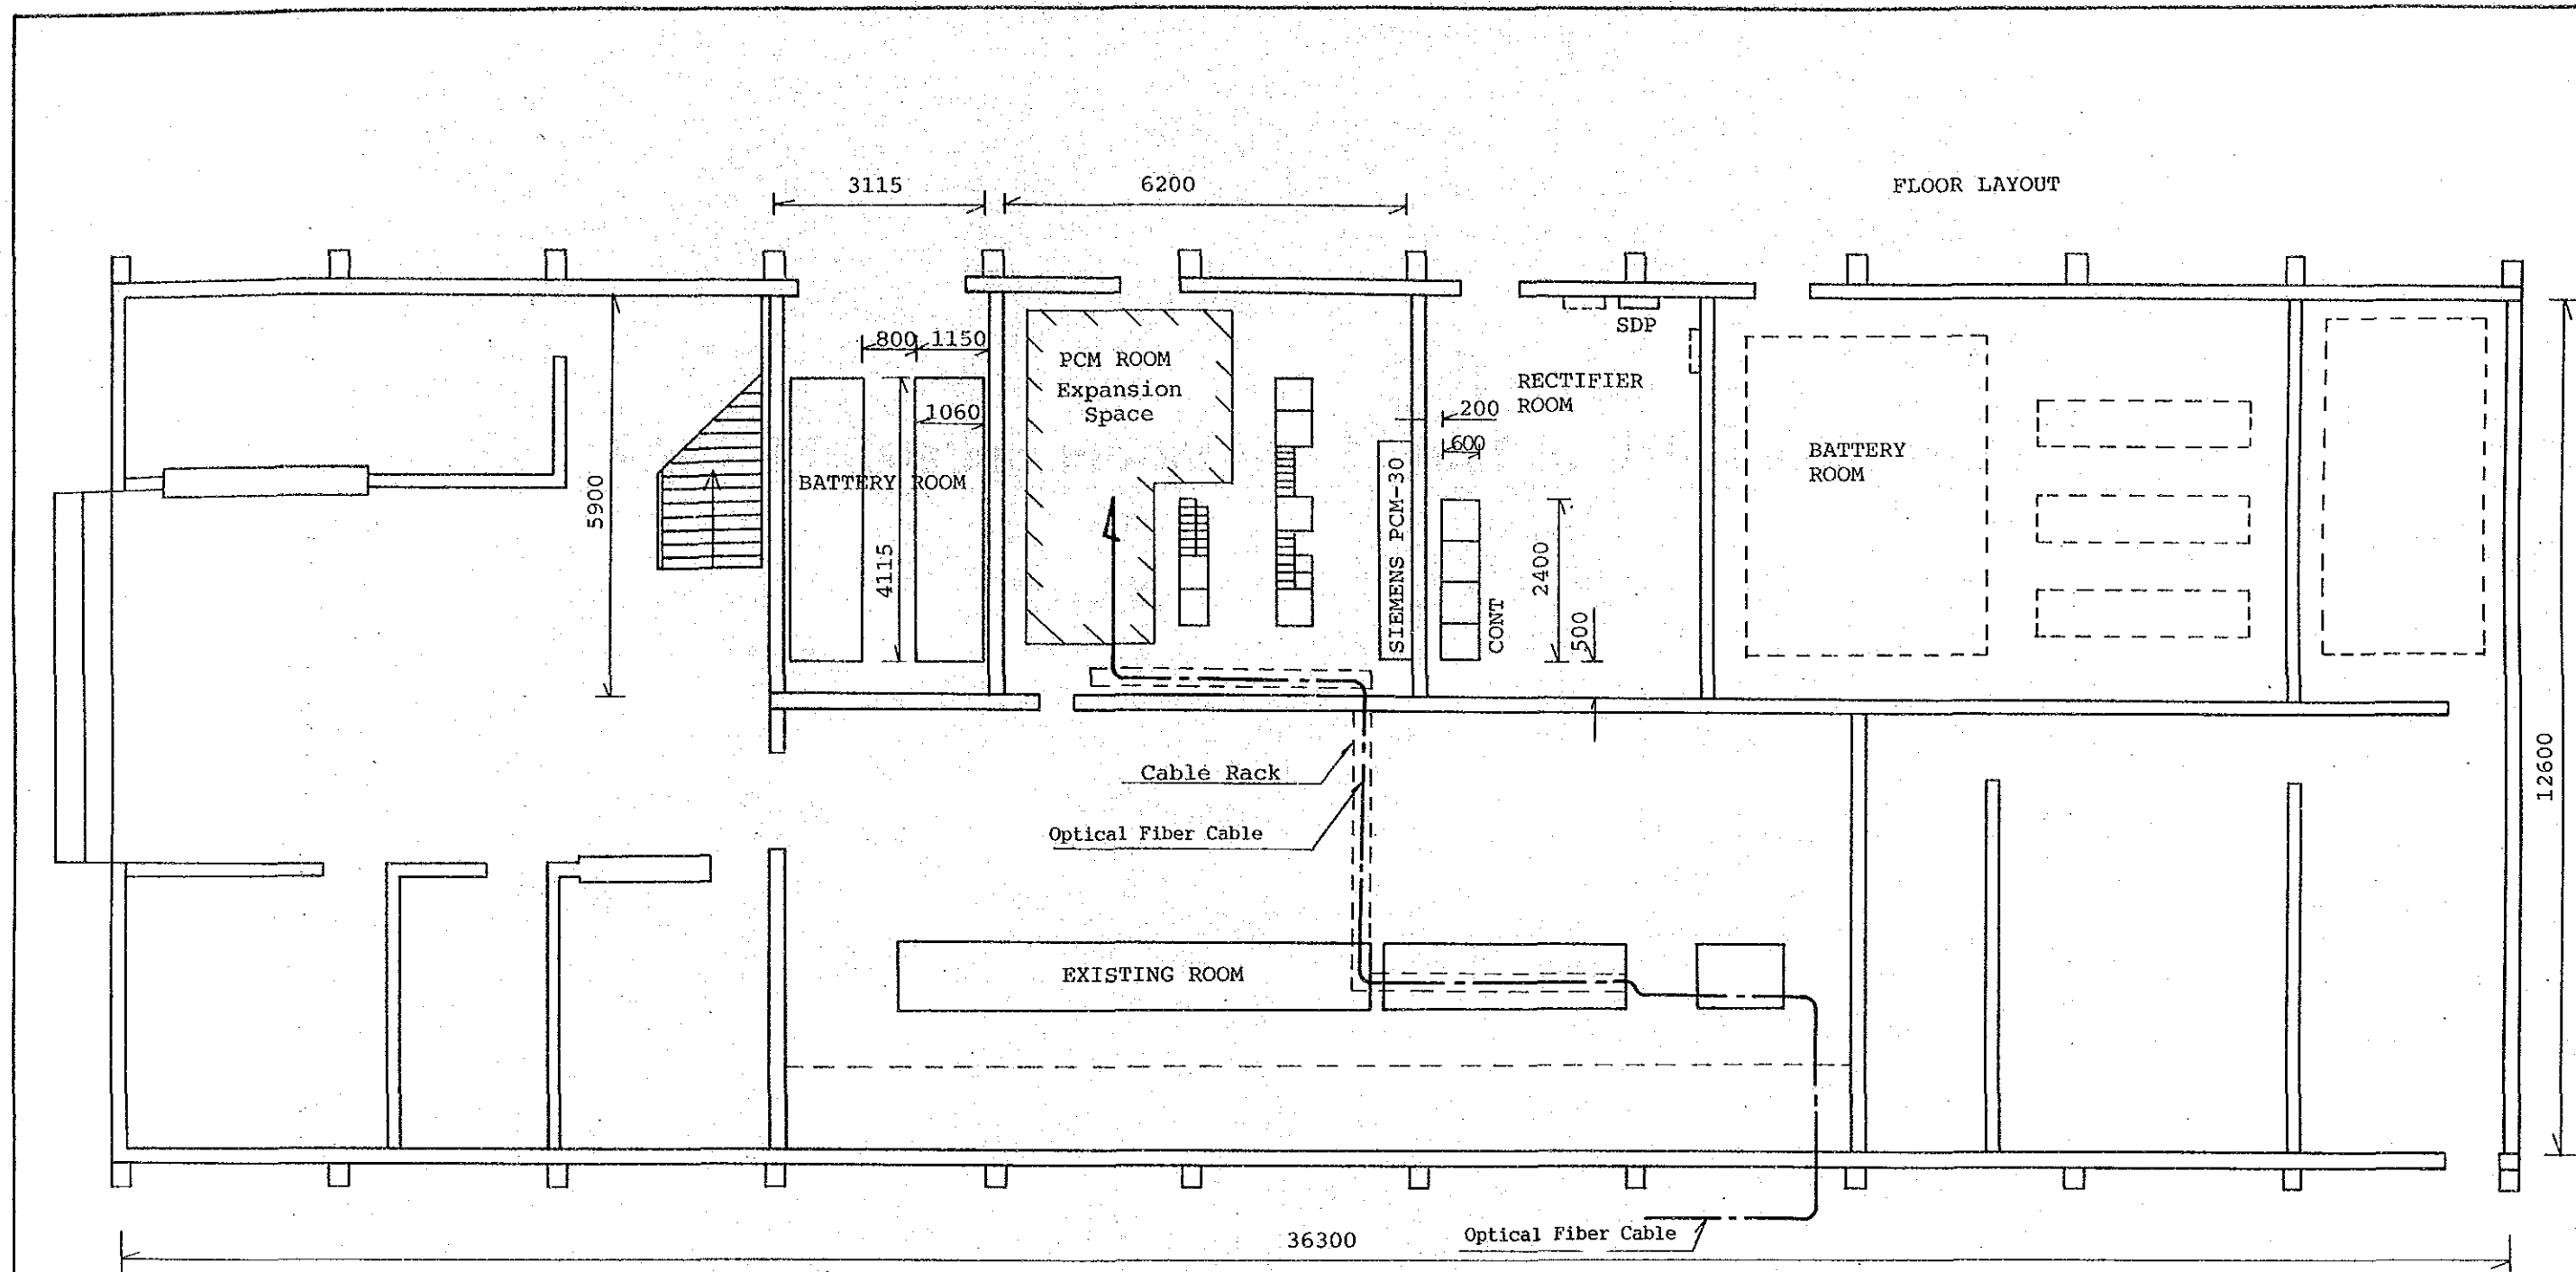

STO: TPR (GF)
 Scale: 1/100

Cable Lead-In to Exchange Building Plan and Transmission Room Layout			
Site:	TPR	Scale:	1/100