



PART II : Existing Floor/Site Layout in Jabotabek Area

Site: ANC

Building Layout

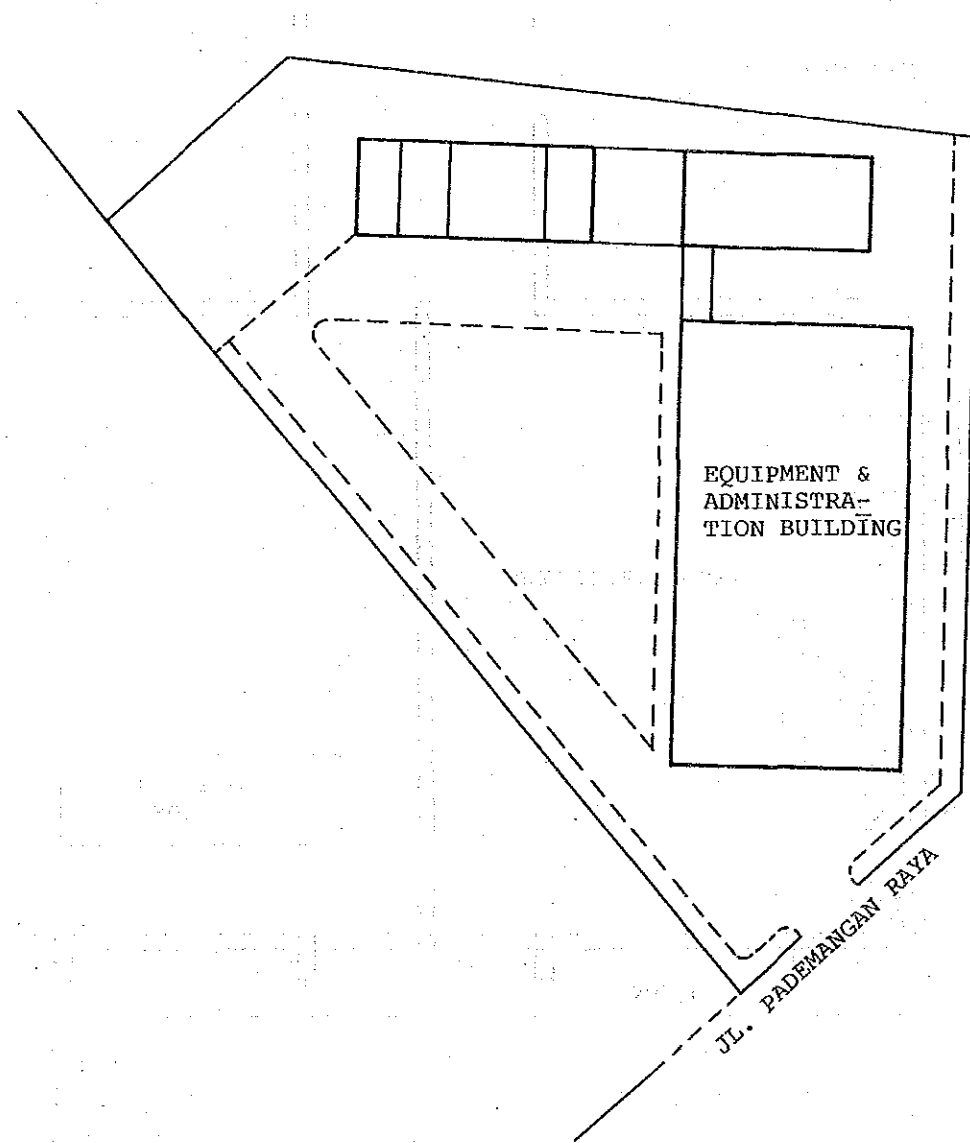

EXCHANGE NAME	NAME OF DRAWING	SCALE
ANC	Building Layout	

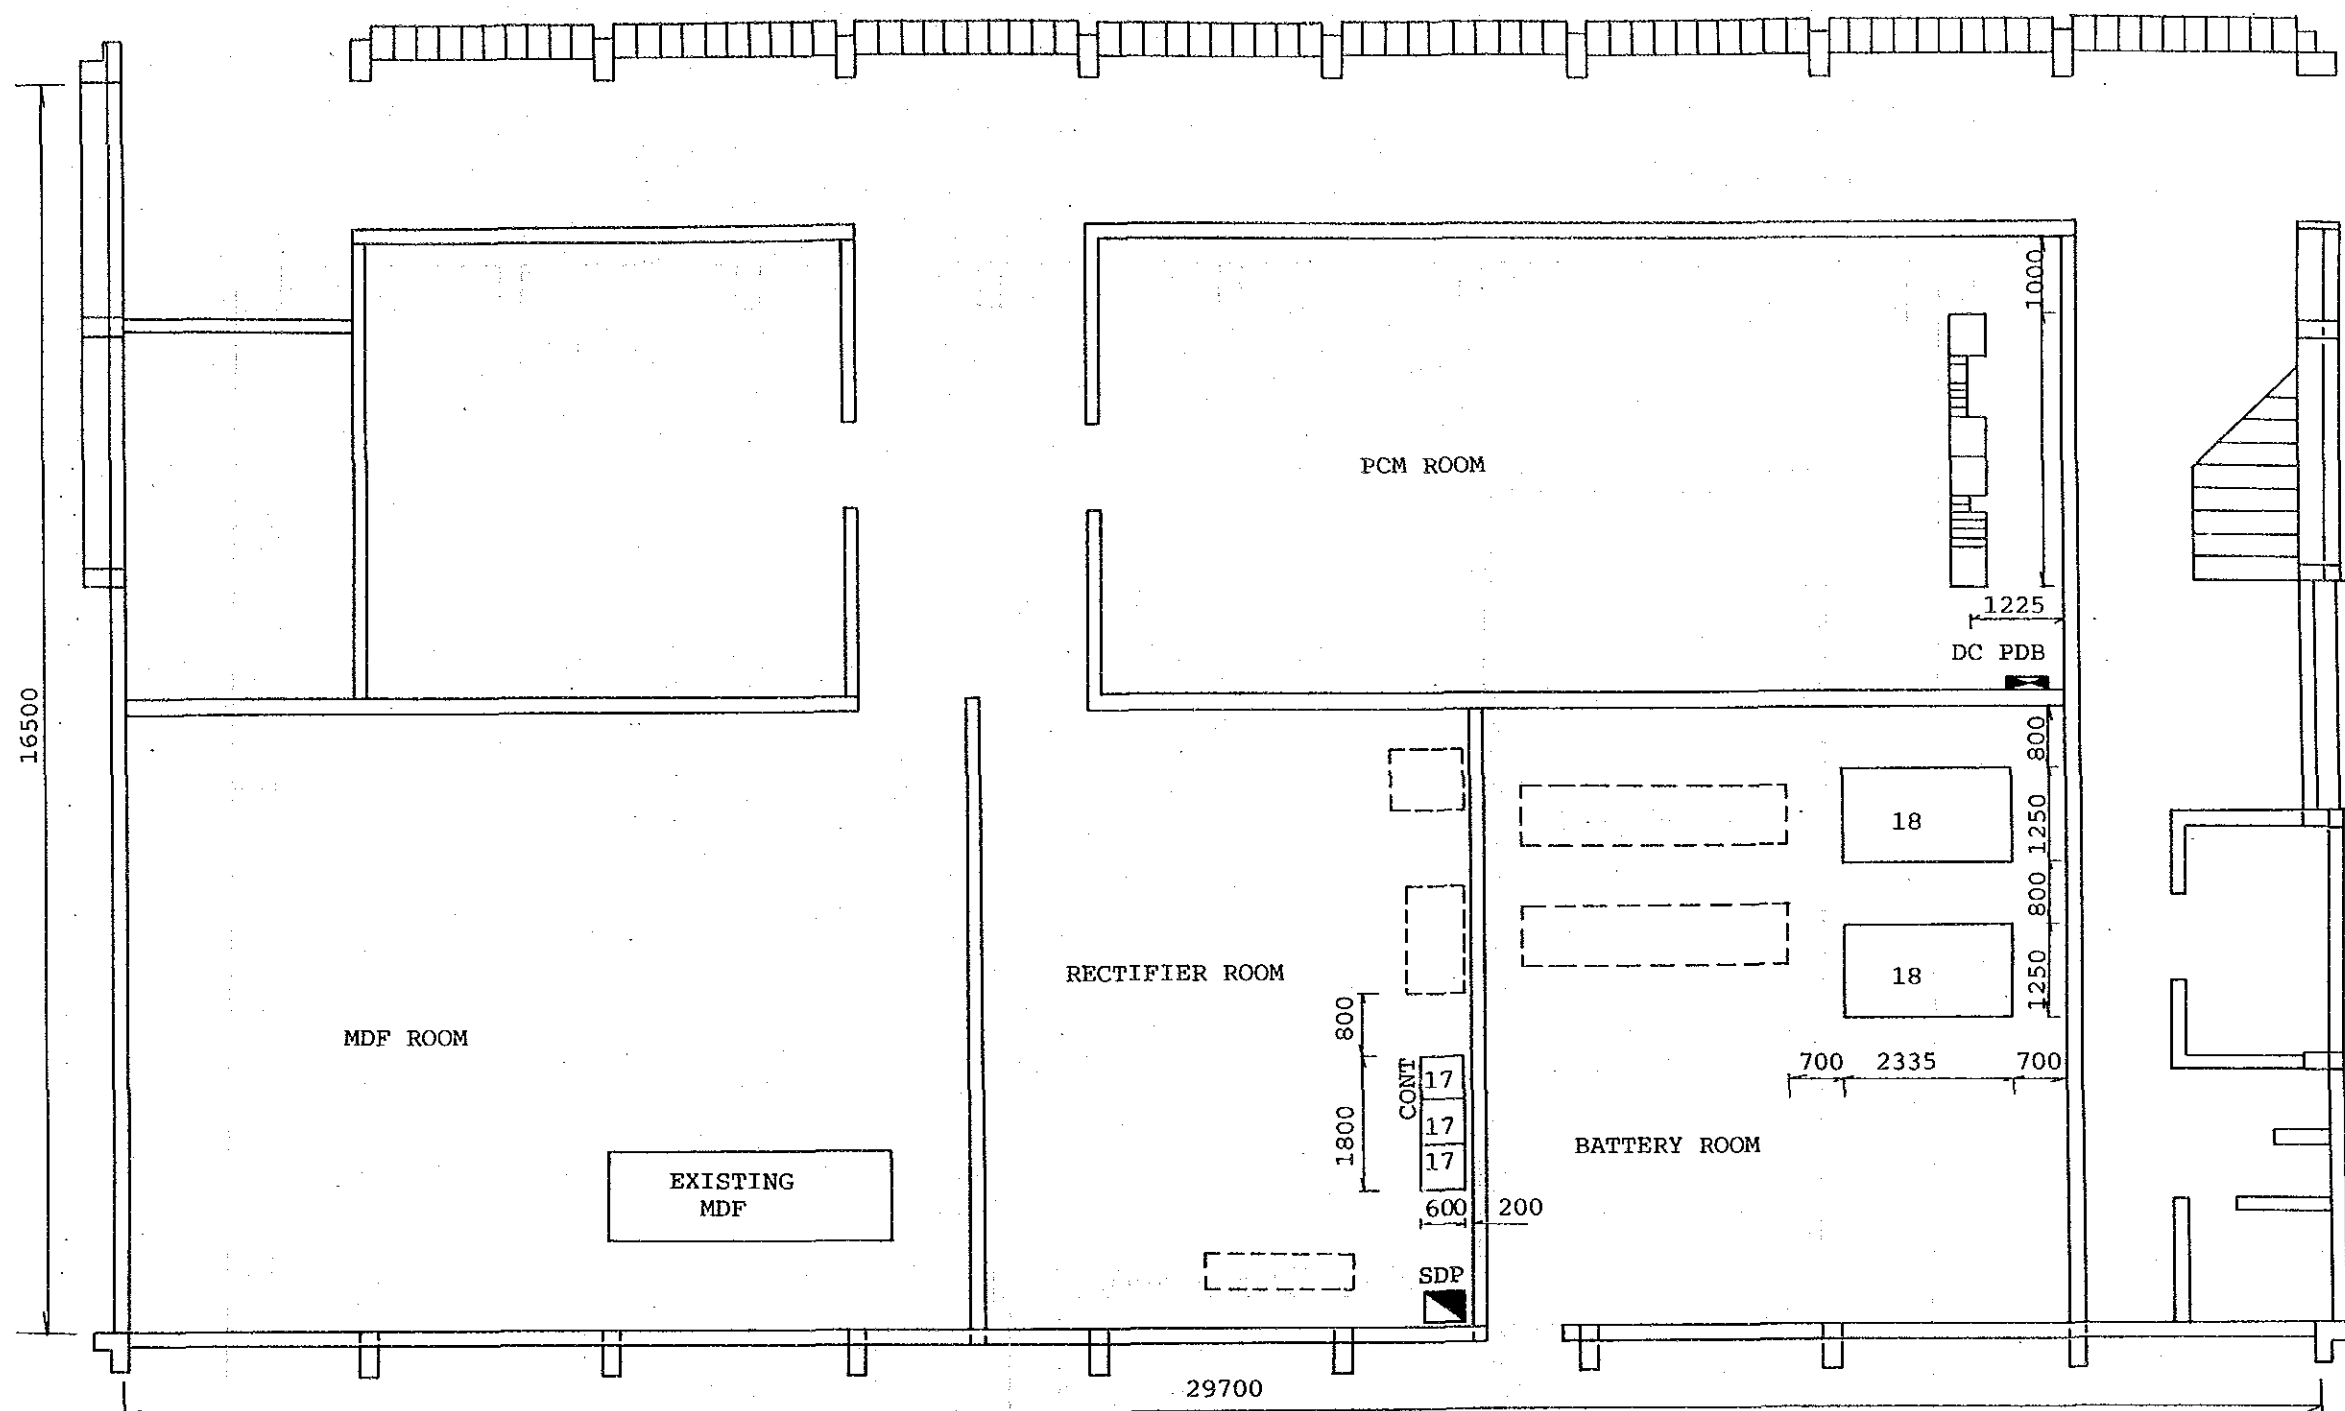

FLOOR LAYOUT


STO: ANC (GF)

Scale: 1/100

EXCHANGE NAME	NAME OF DRAWING	SCALE
ANC	Floor Layout	1/100

ANC/PRX

First Floor

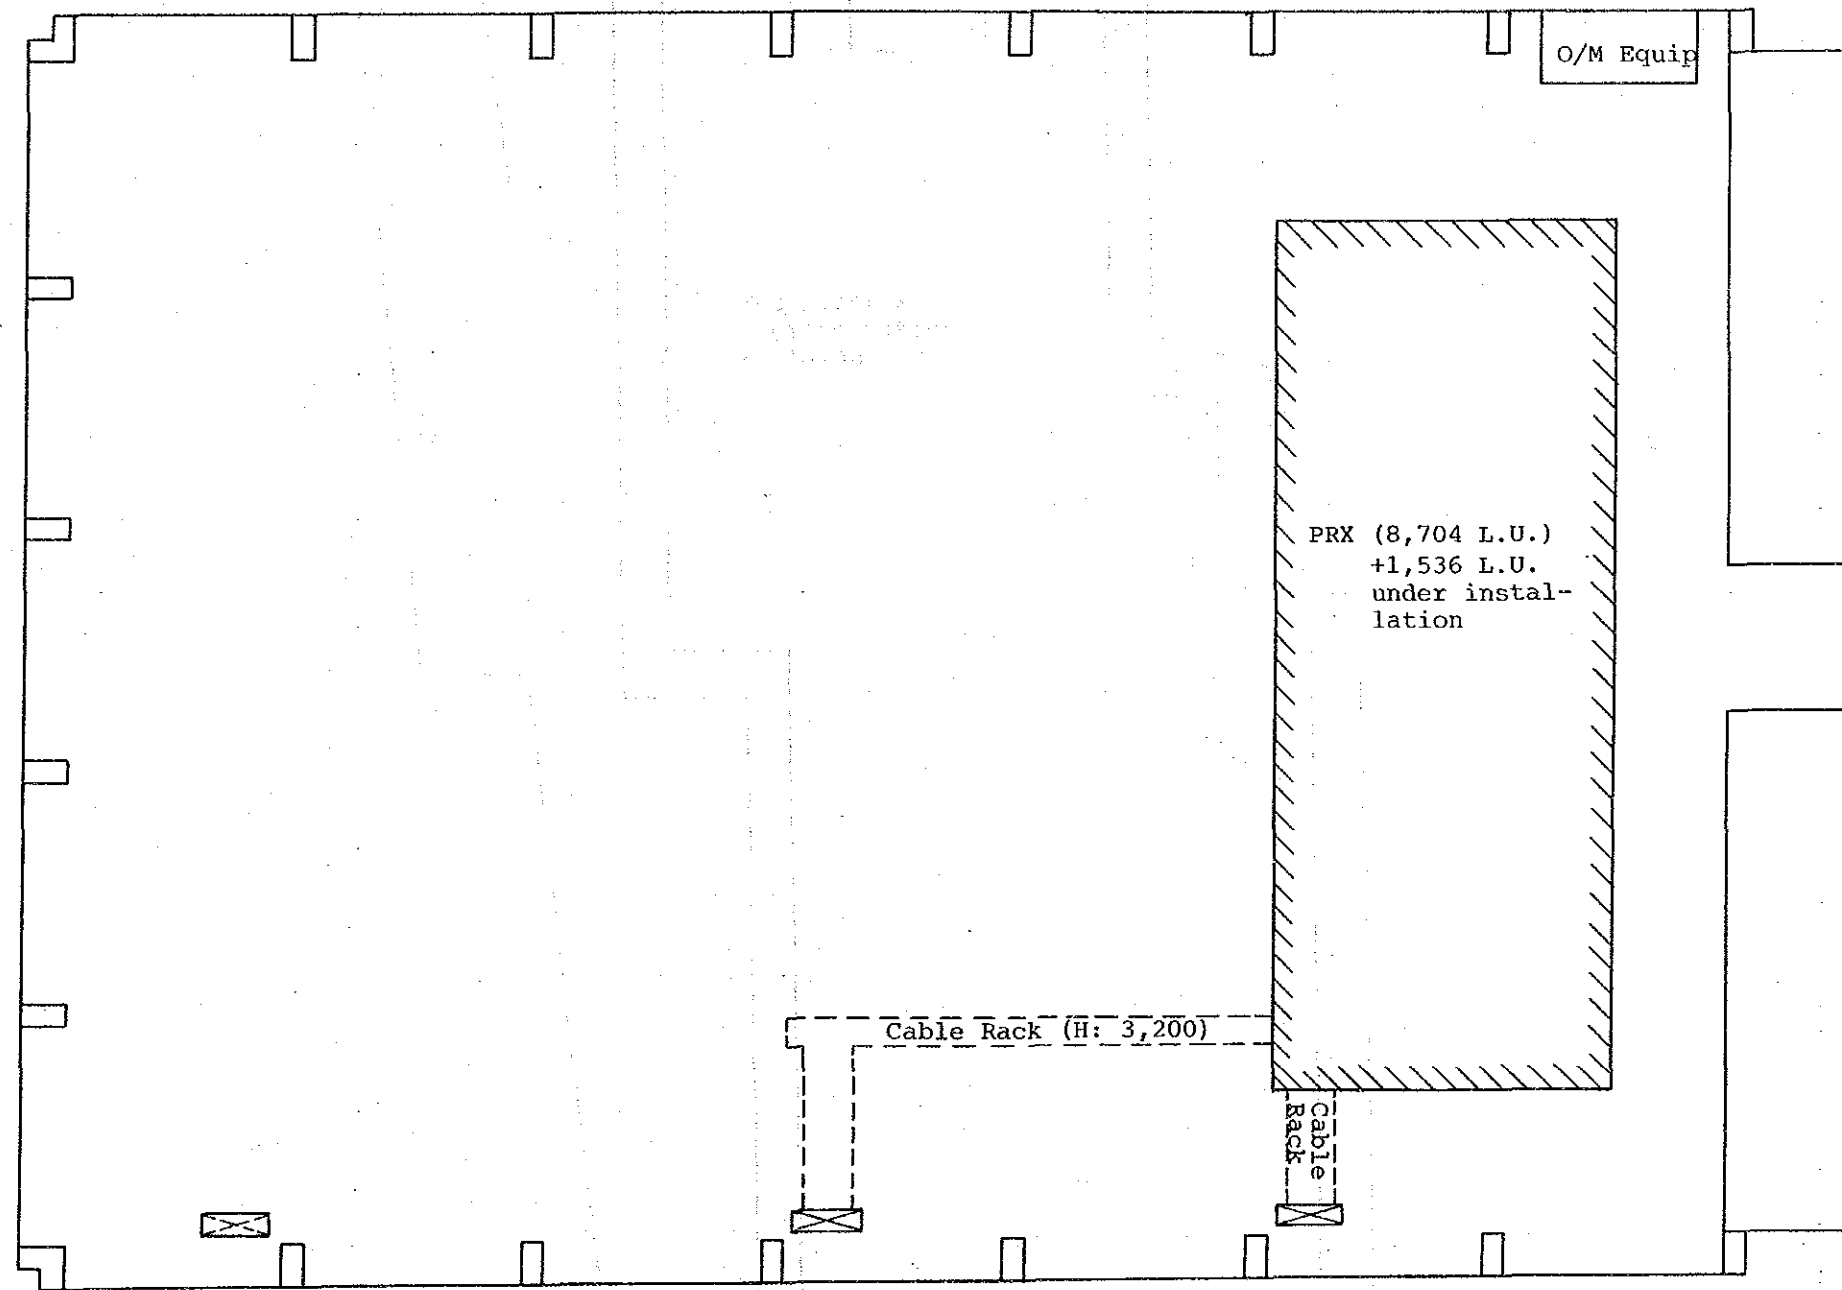


Scale: 1/100

EXCHANGE NAME	NAME OF DRAWING	SCALE
ANC	Floor Layout	1/100

Site: BEK


Building Layout

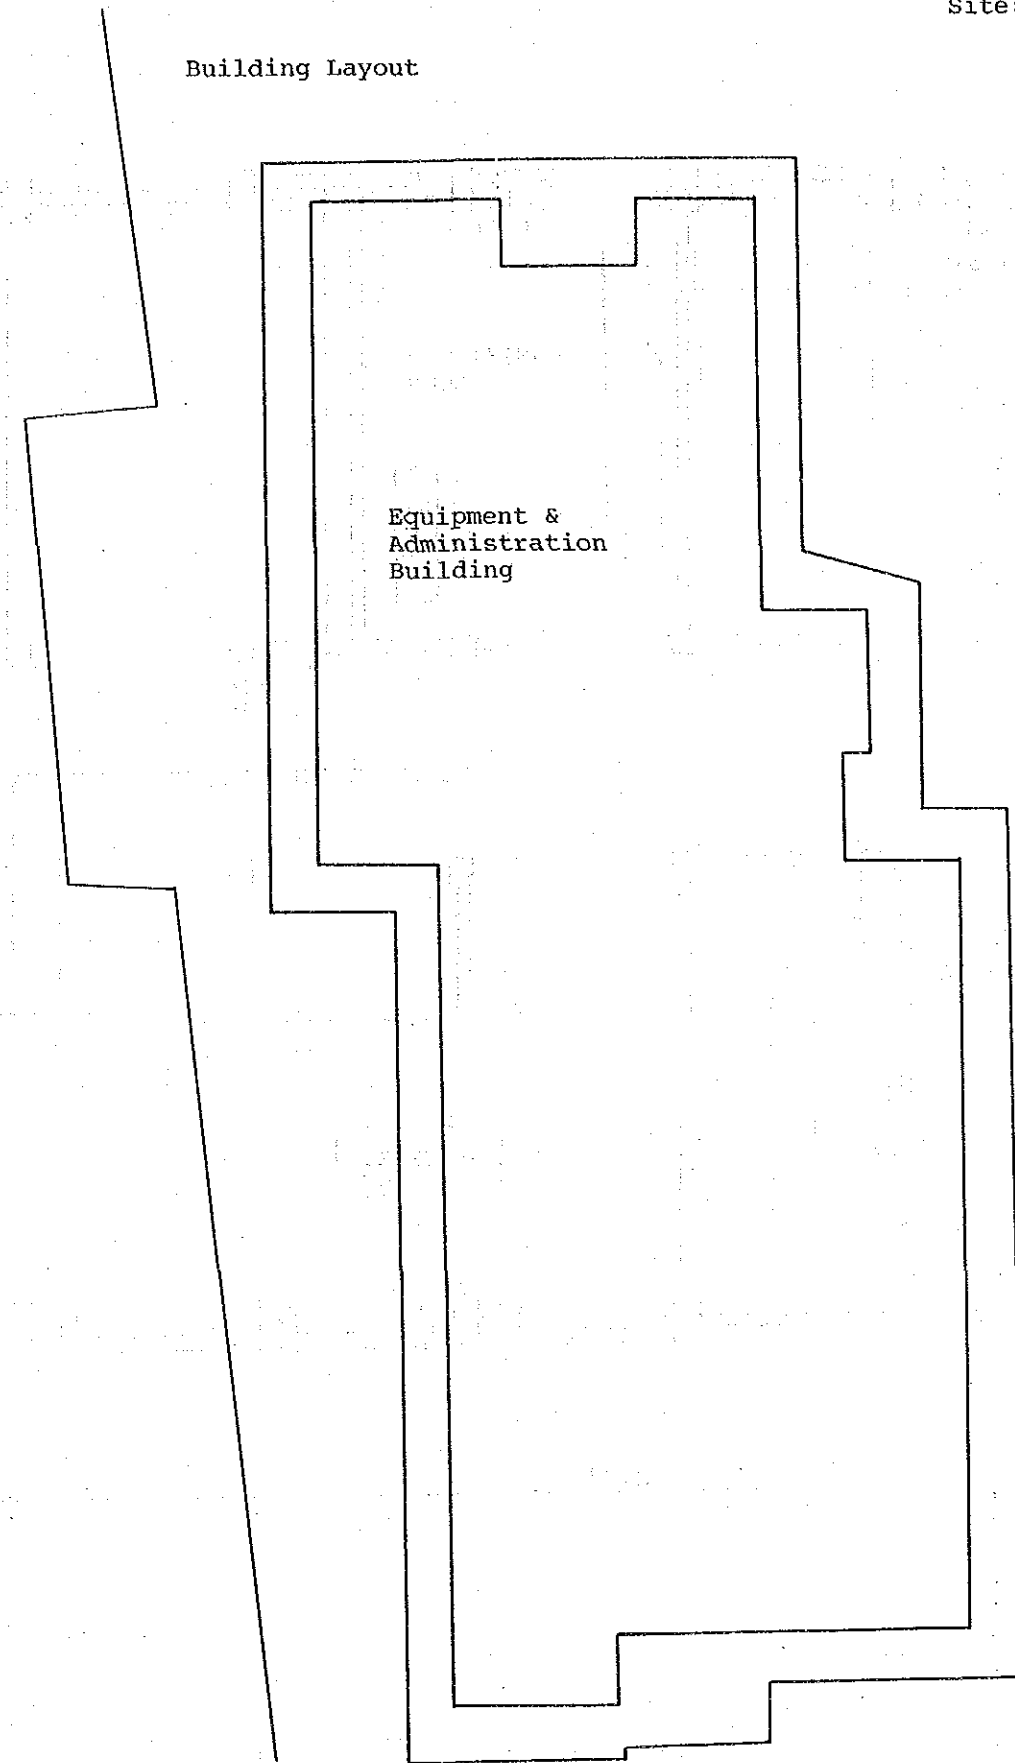

Equipment &
Administration
Building

EXCHANGE NAME	NAME OF DRAWING	SCALE
BEK	Building Layout	

FLOOR LAYOUT

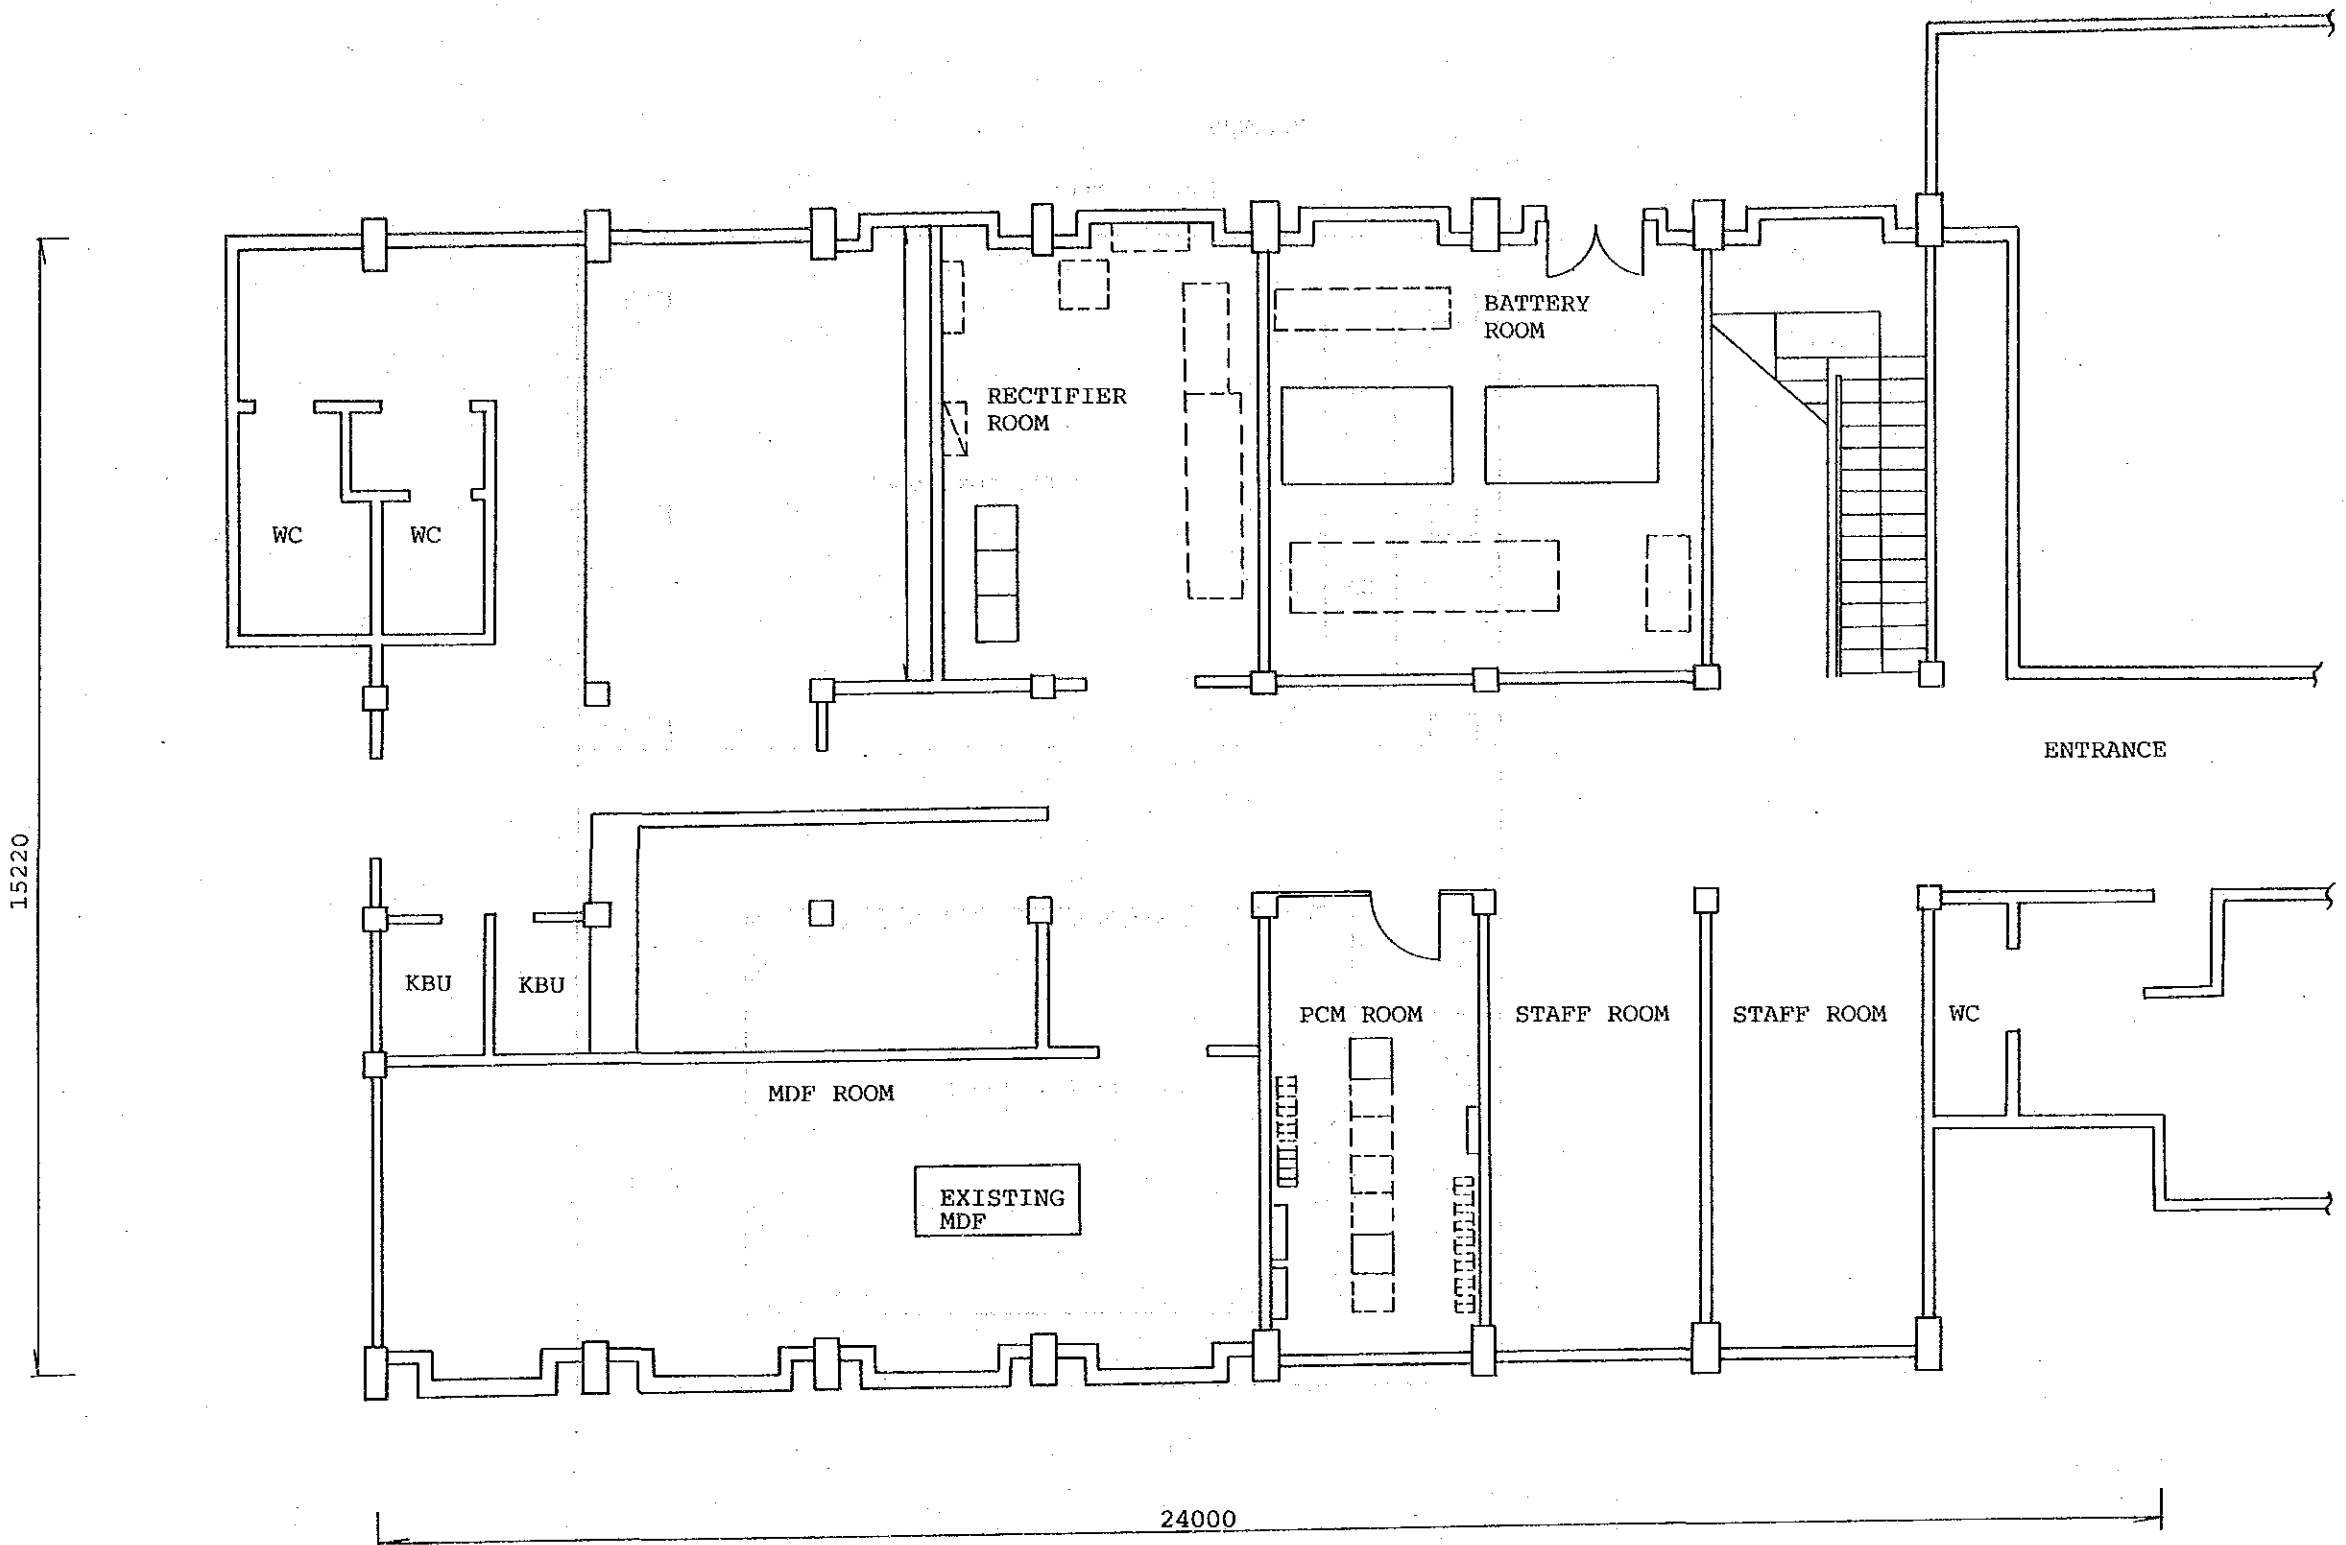


STO: BEK (GF)
Scale: 1/100

EXCHANGE NAME	NAME OF DRAWING	SCALE
BEK	Floor Layout	1/100

BEK/EMD

First Floor

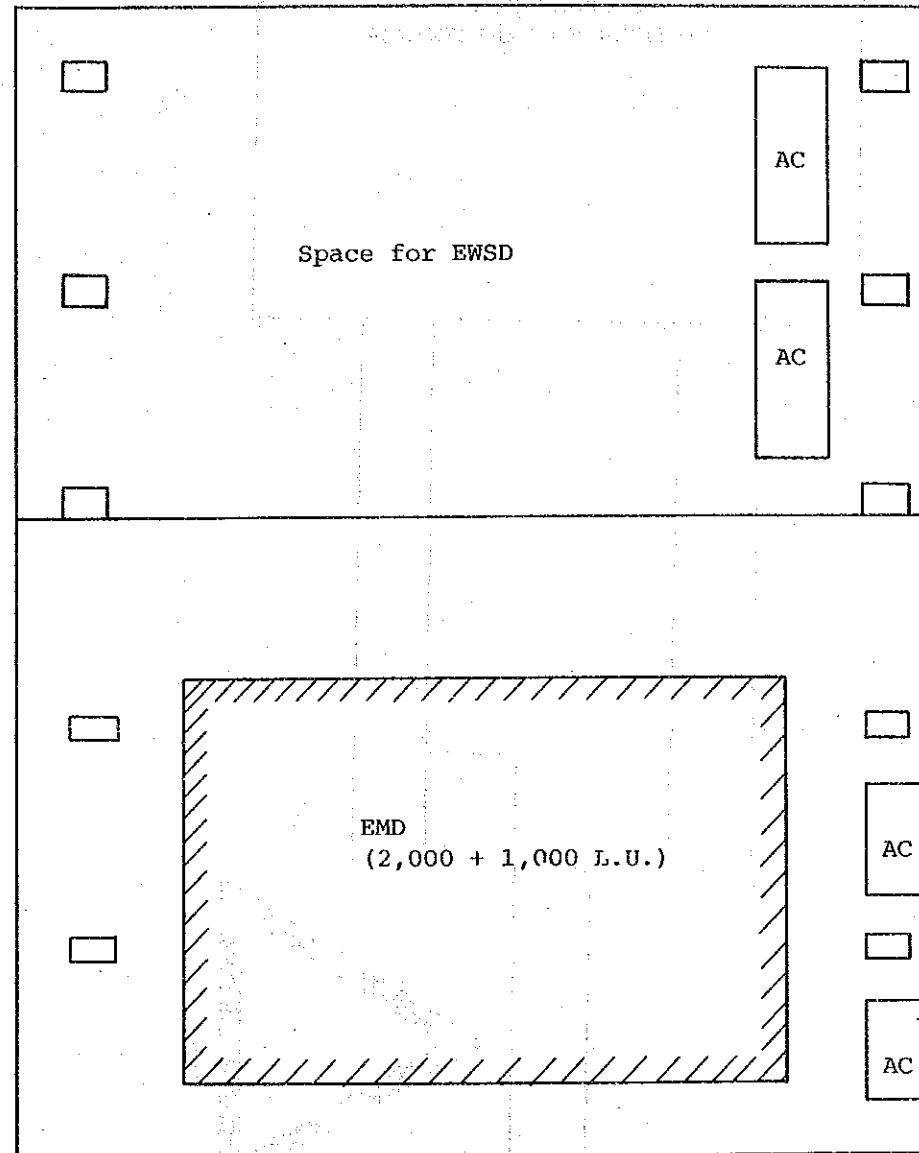


Scale: 1/100


EXCHANGE NAME	NAME OF DRAWING	SCALE
BEK	Floor Layout	1/100

Site: BOO

Building Layout

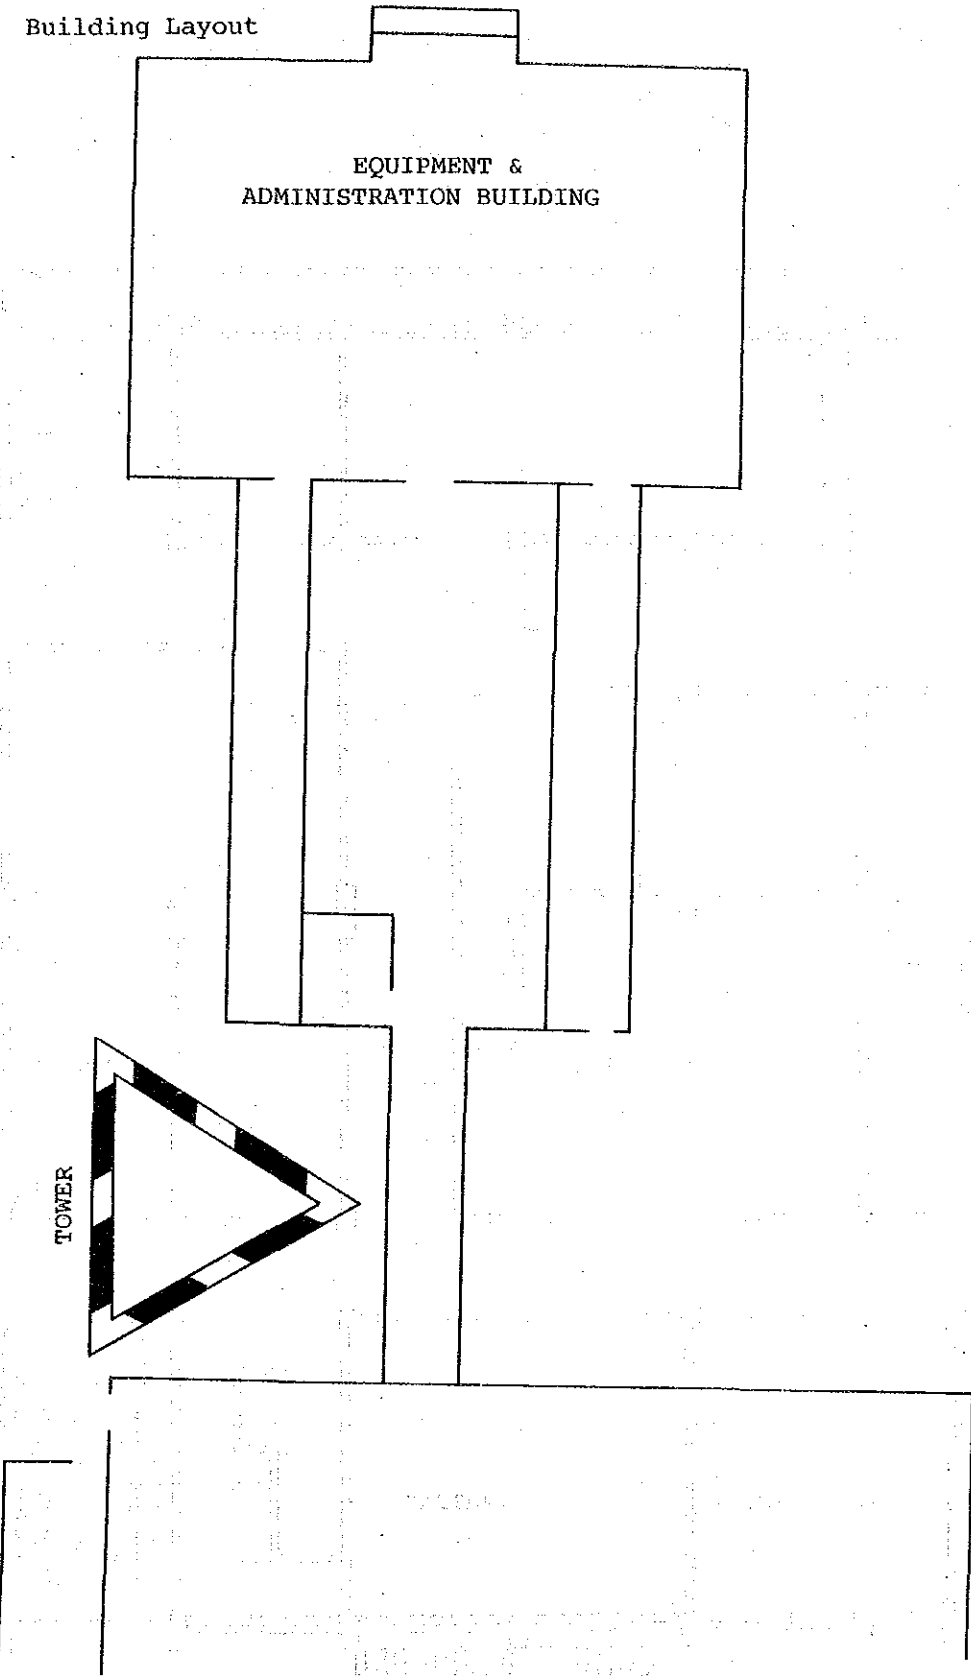


EXCHANGE NAME	NAME OF DRAWING	SCALE
BOO	Building Layout	

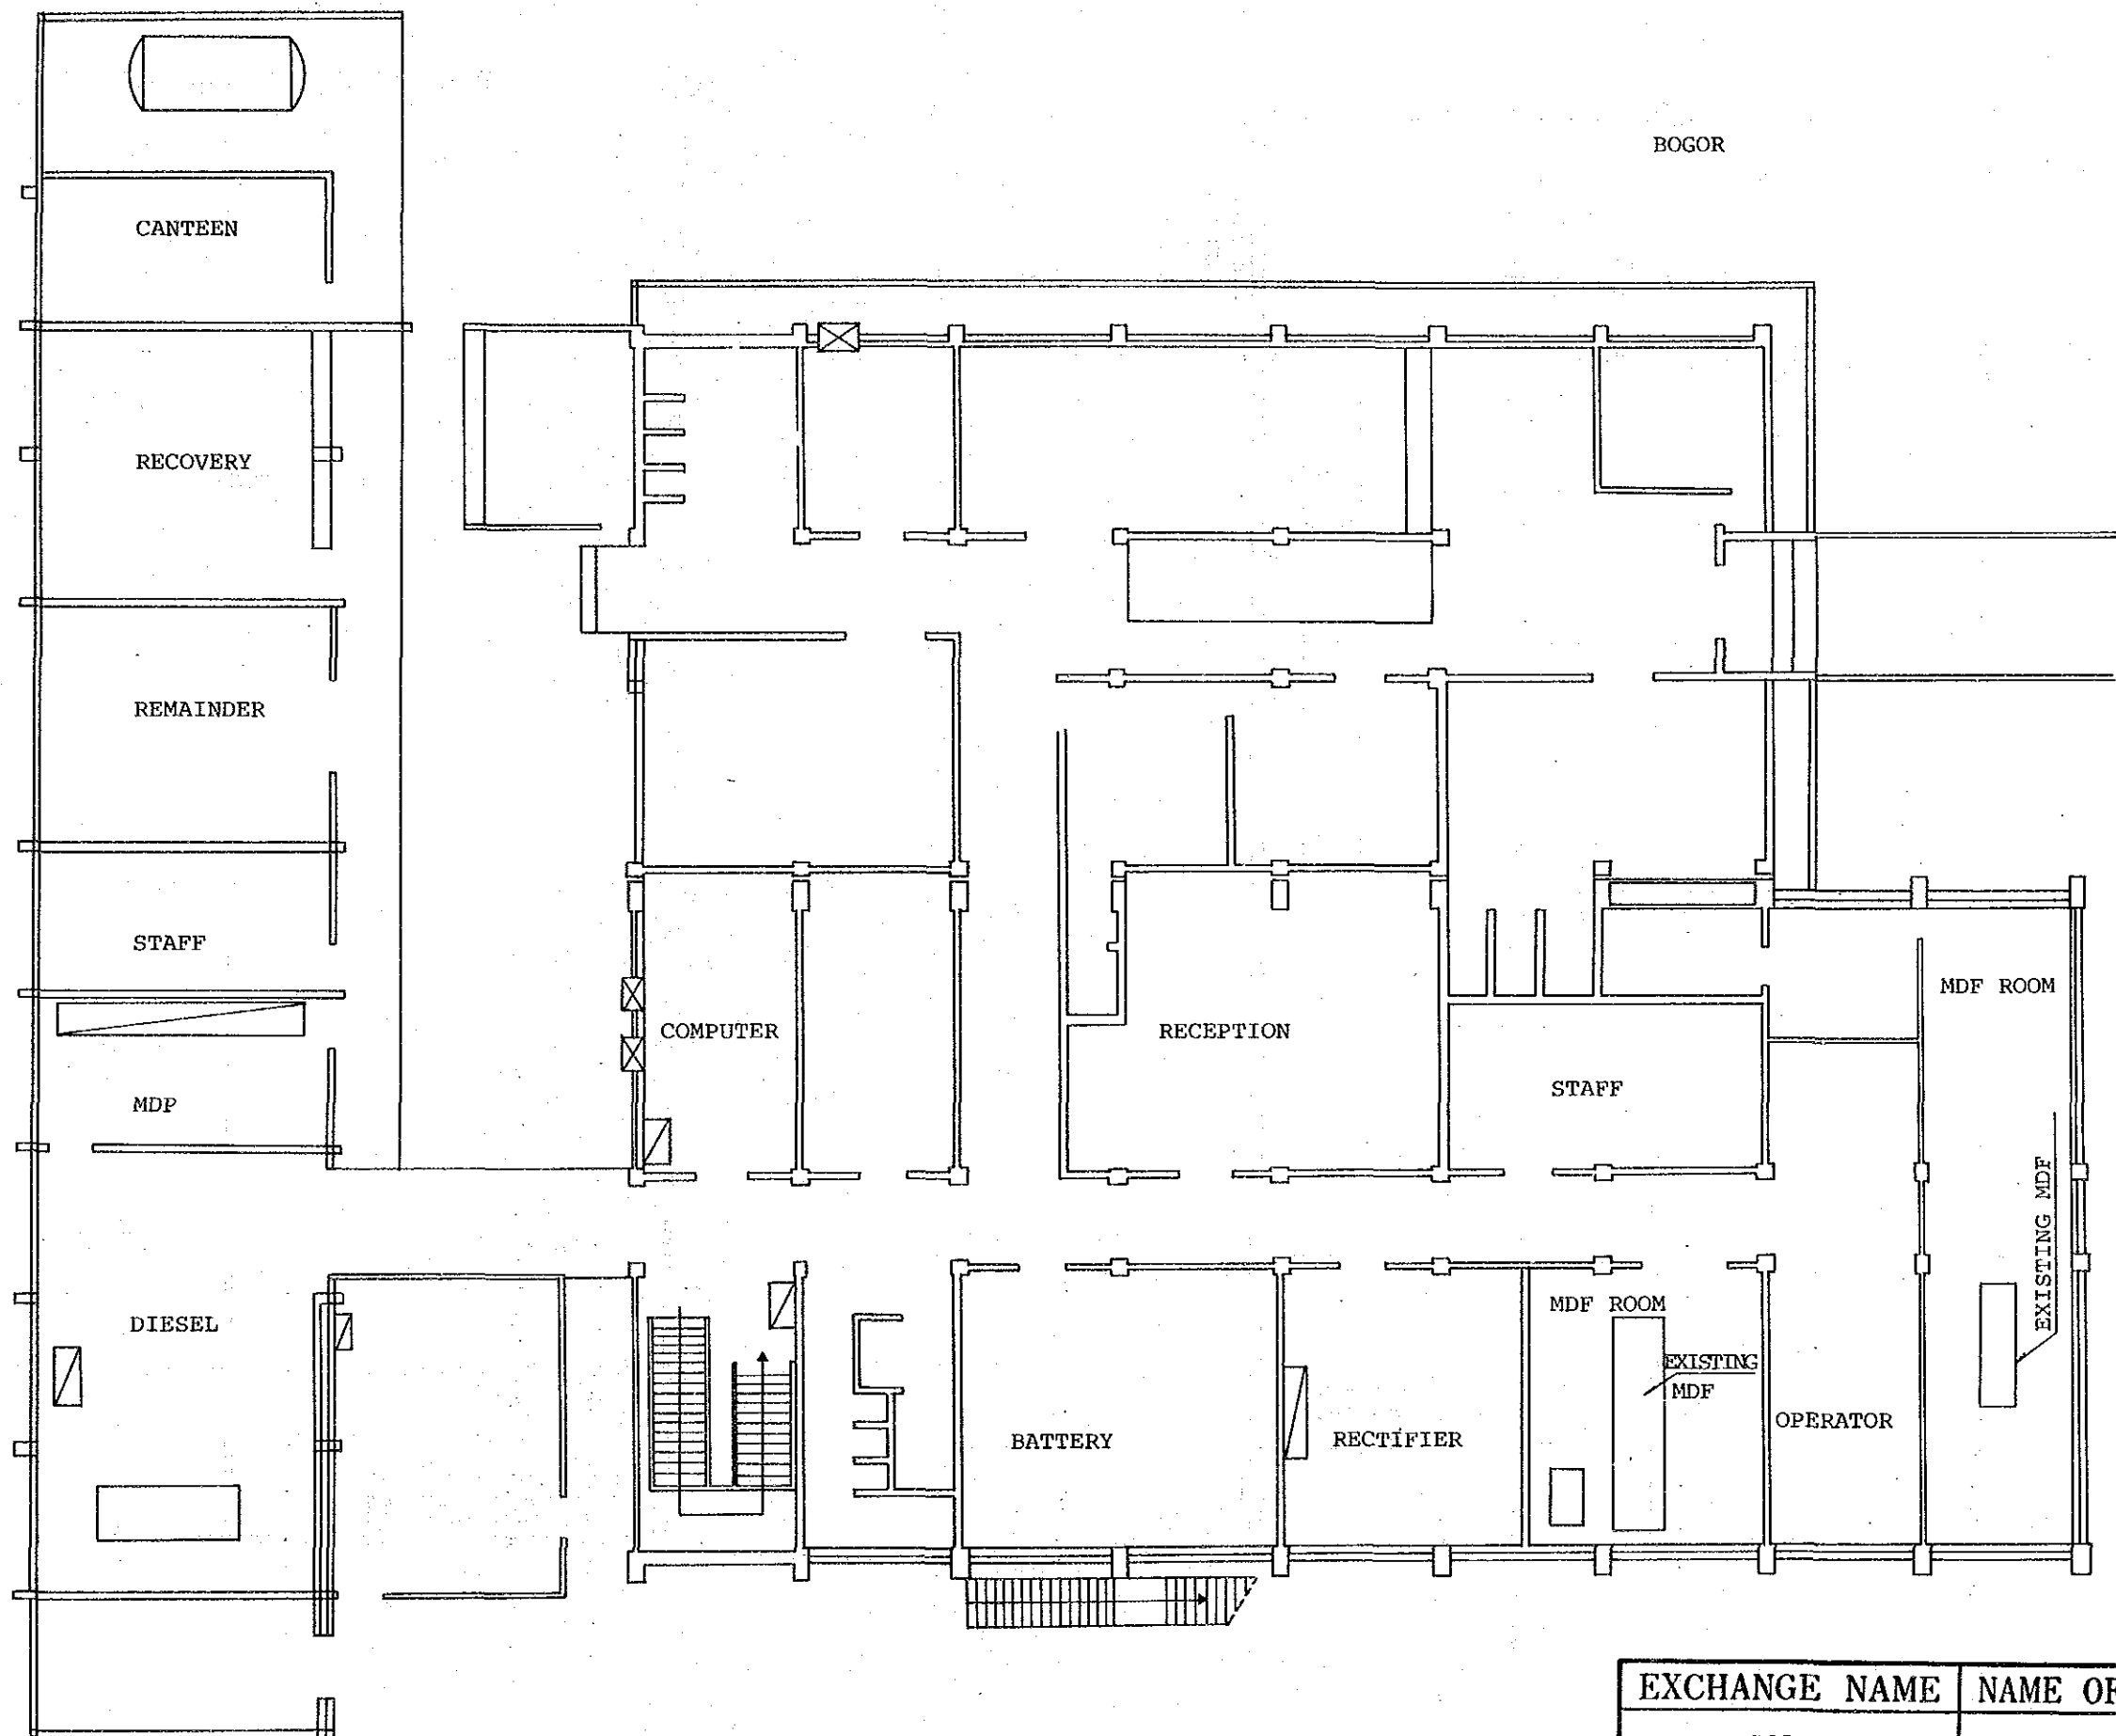


EXCHANGE NAME	NAME OF DRAWING	SCALE
BOO	Floor Layout	1/150

1st FLOOR

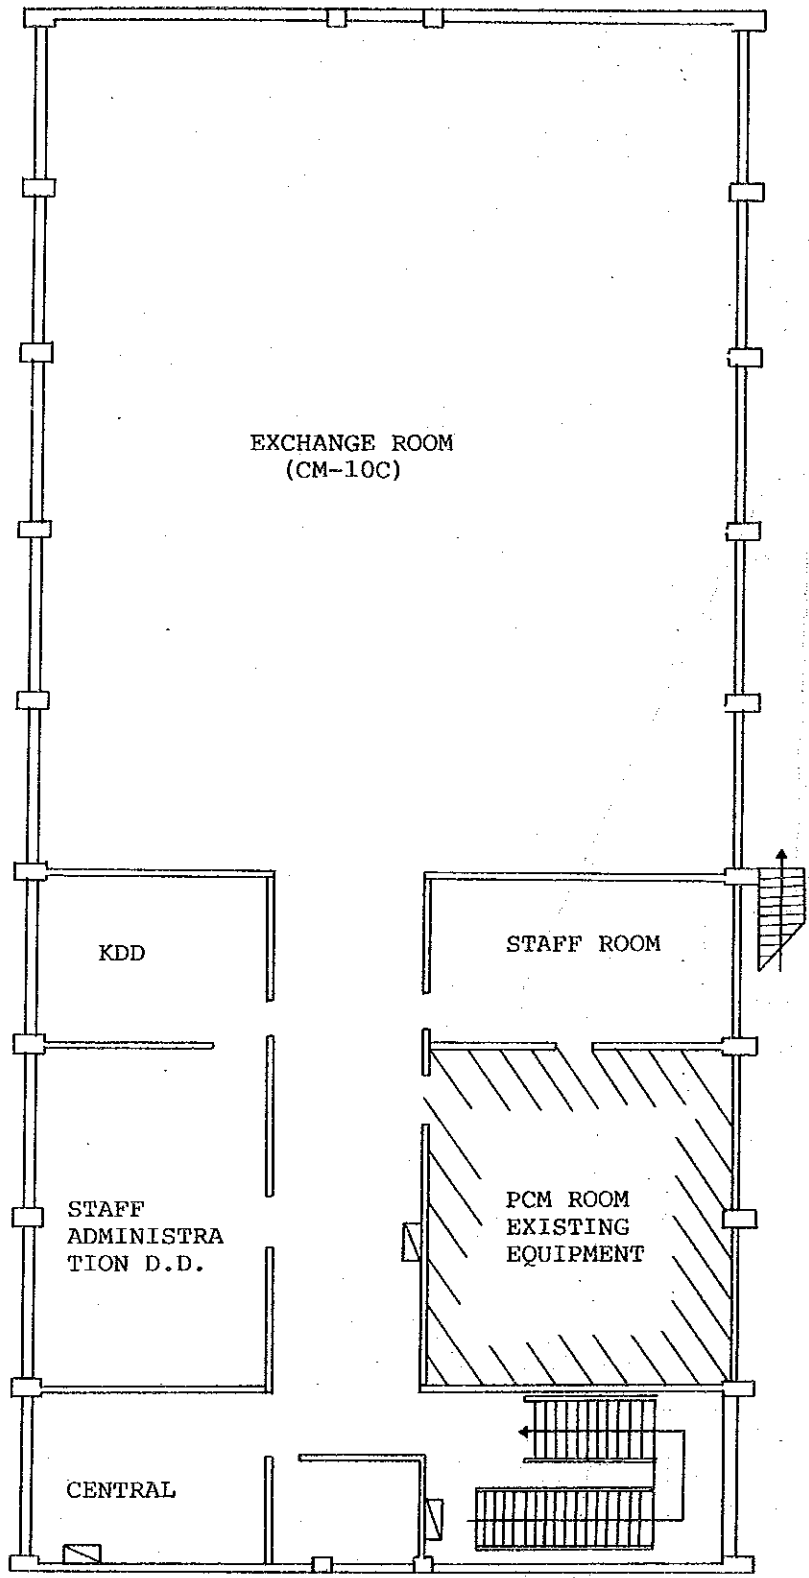

Scale: 1/150

2nd FLOOR

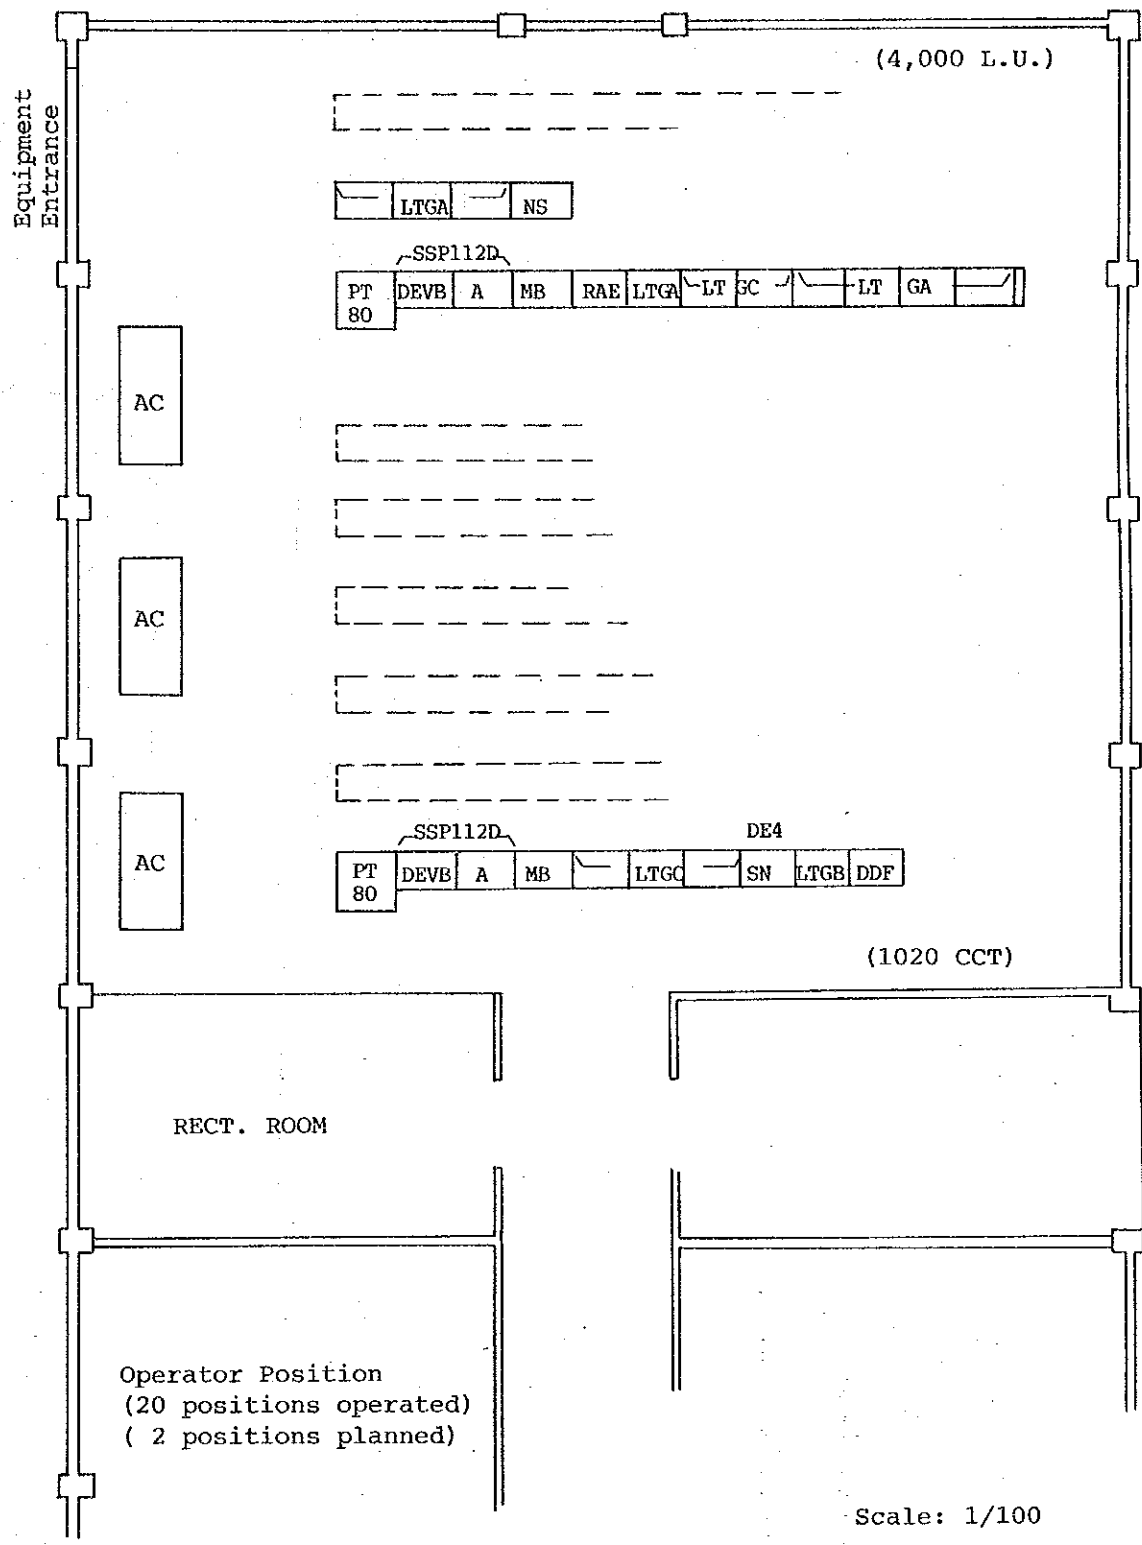


Scale: 1/100

EXCHANGE NAME	NAME OF DRAWING	SCALE
BOO	Floor Layout	


Site: CW

Building Layout

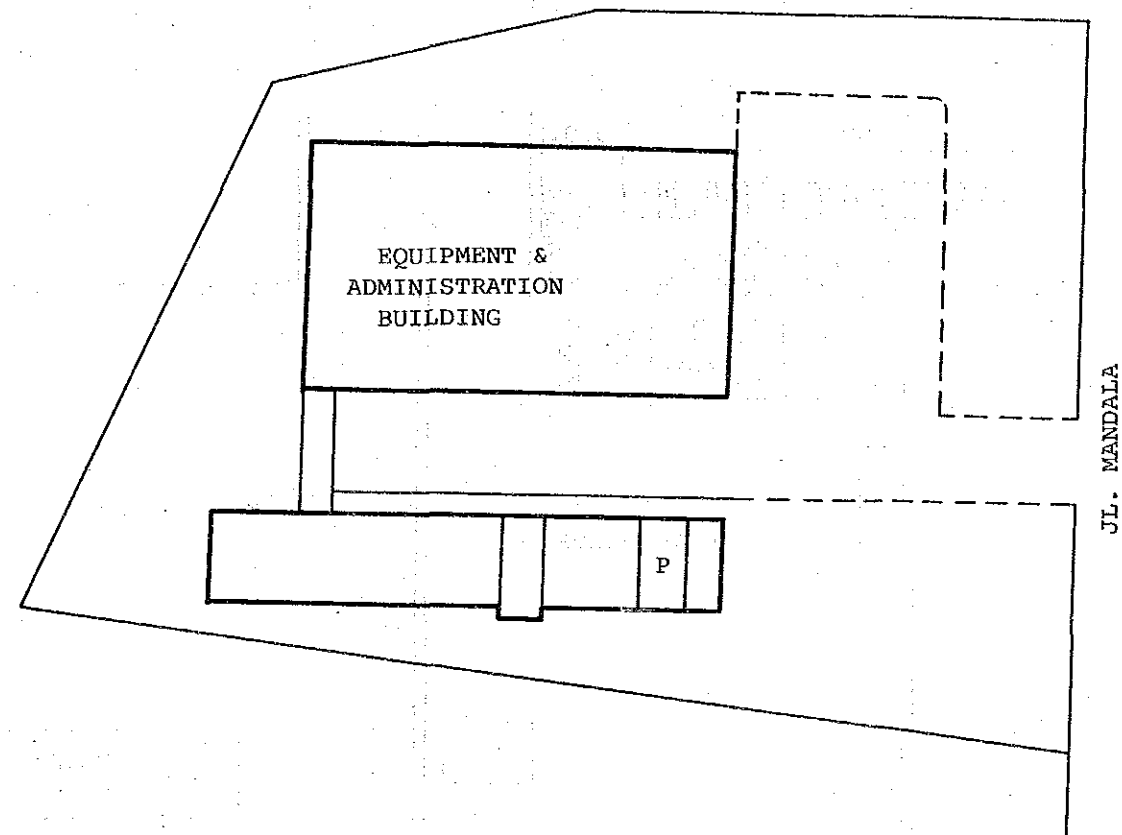

EXCHANGE NAME	NAME OF DRAWING	SCALE
CW	Building Layout	

FLOOR LAYOUT

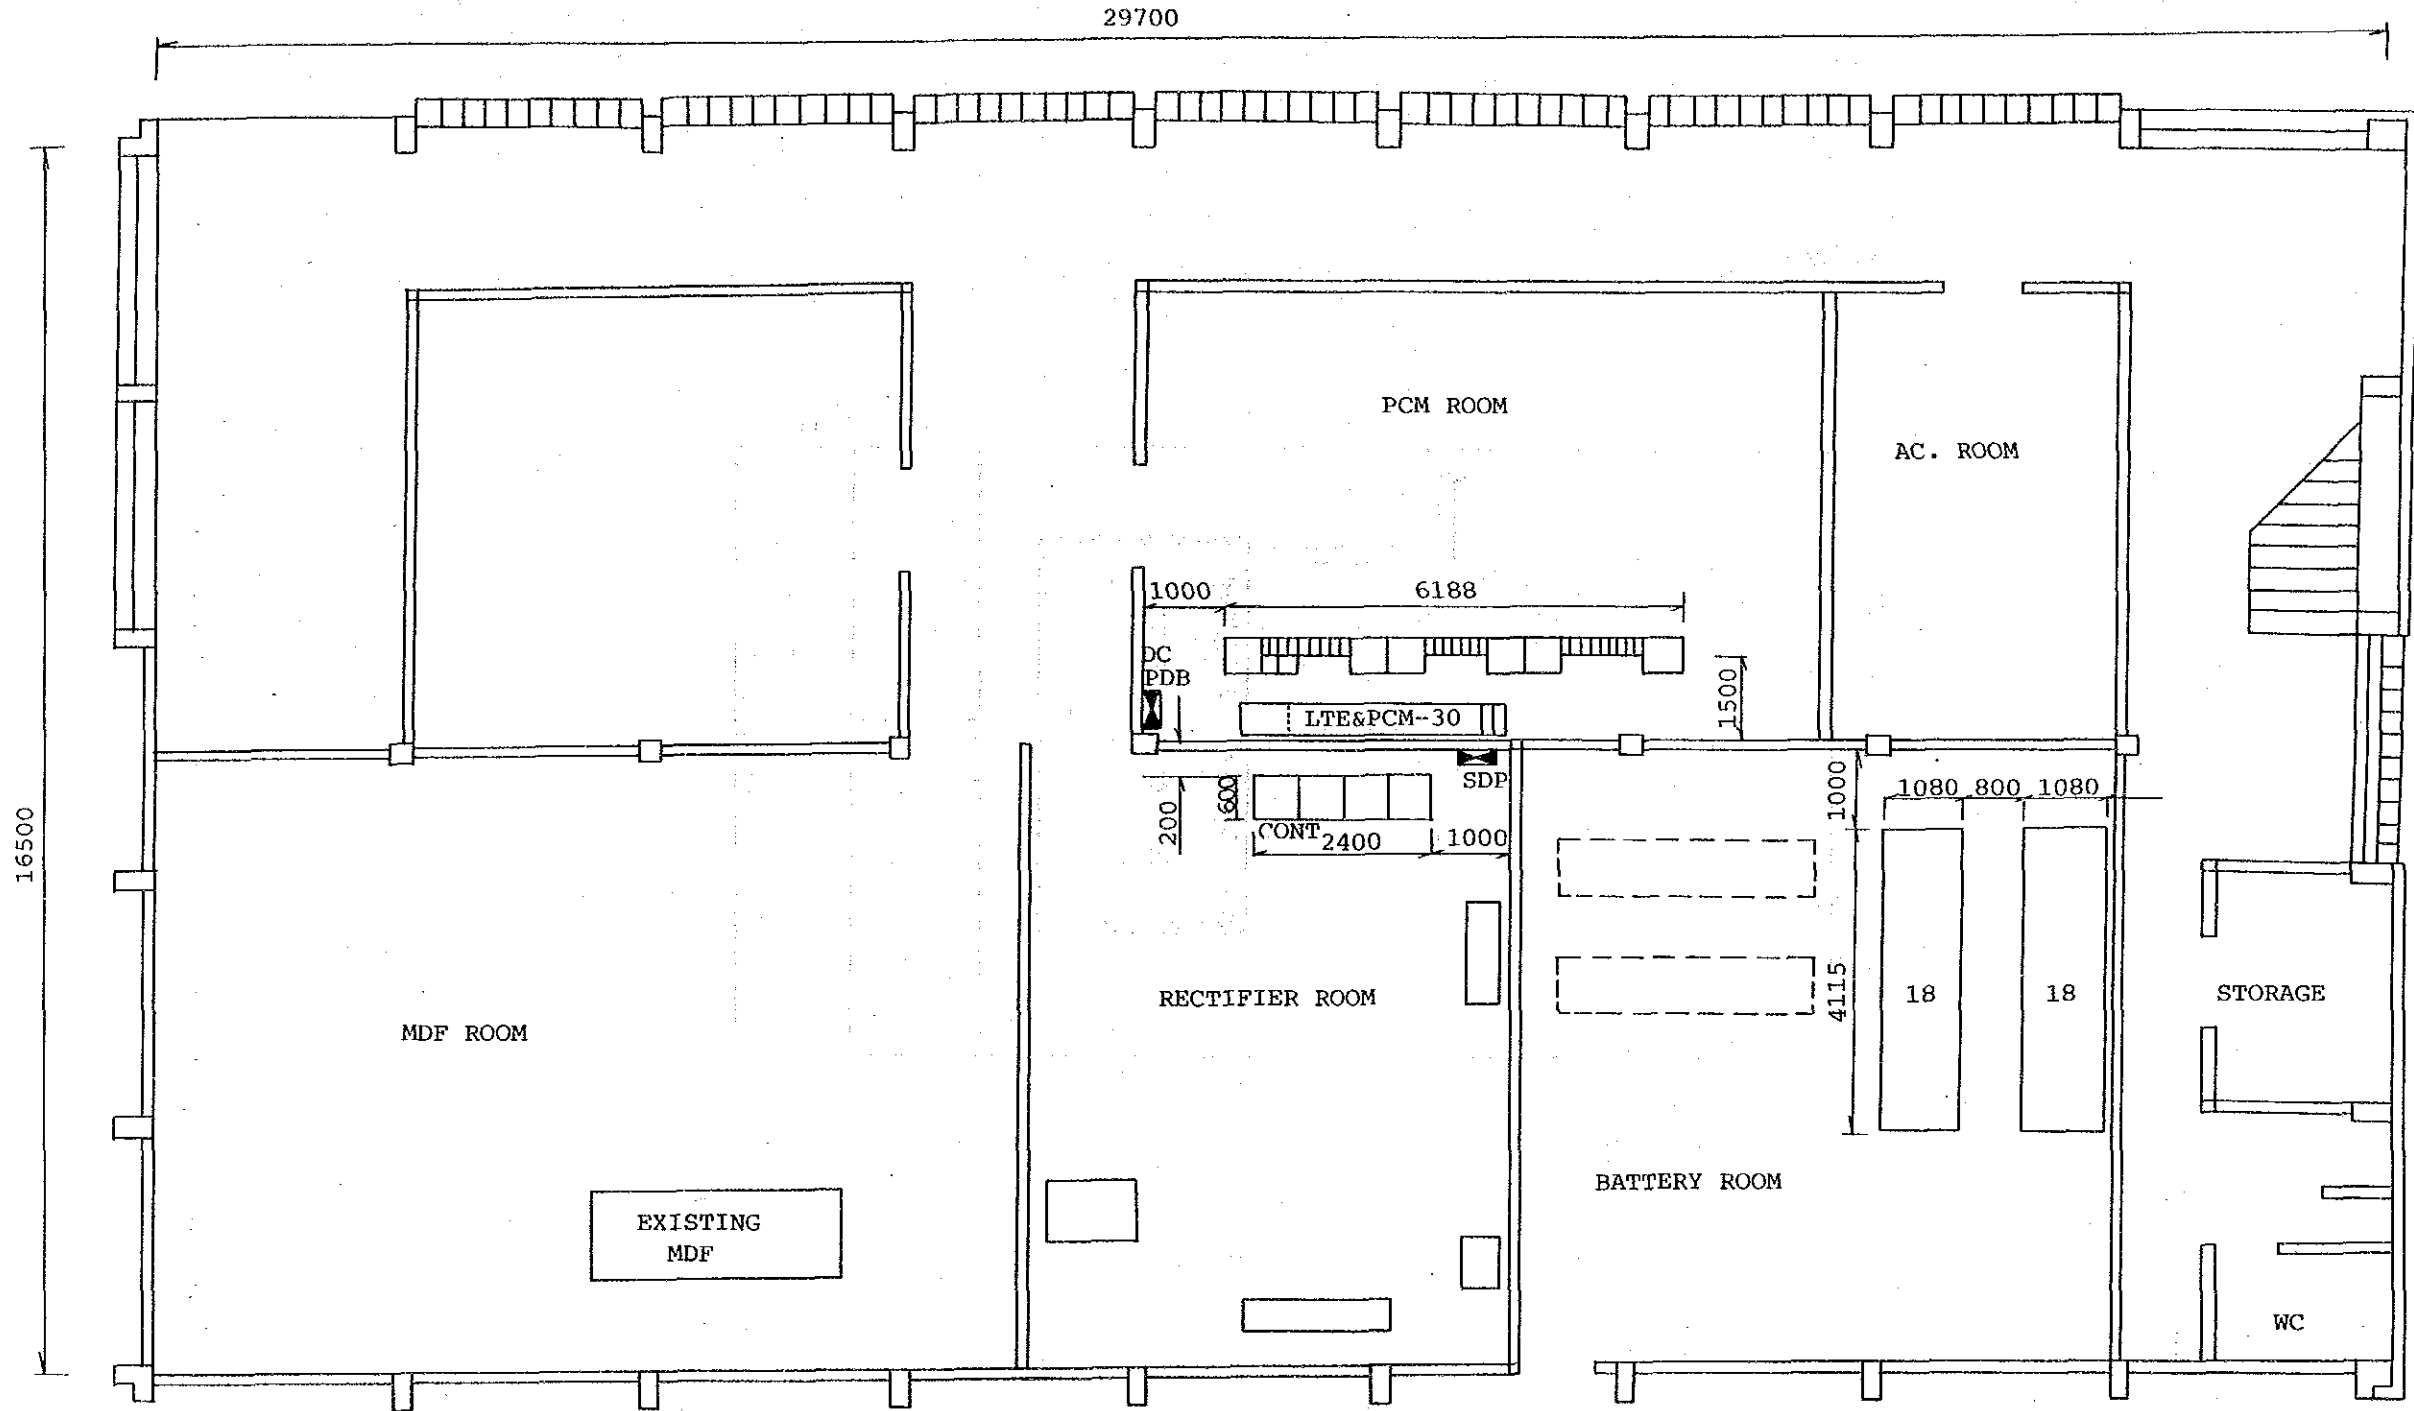


STO: CW (GF)

Scale: 1/100

EXCHANGE NAME	NAME OF DRAWING	SCALE
CW	Floor Layout	1/100

CW/PRX

First Floor

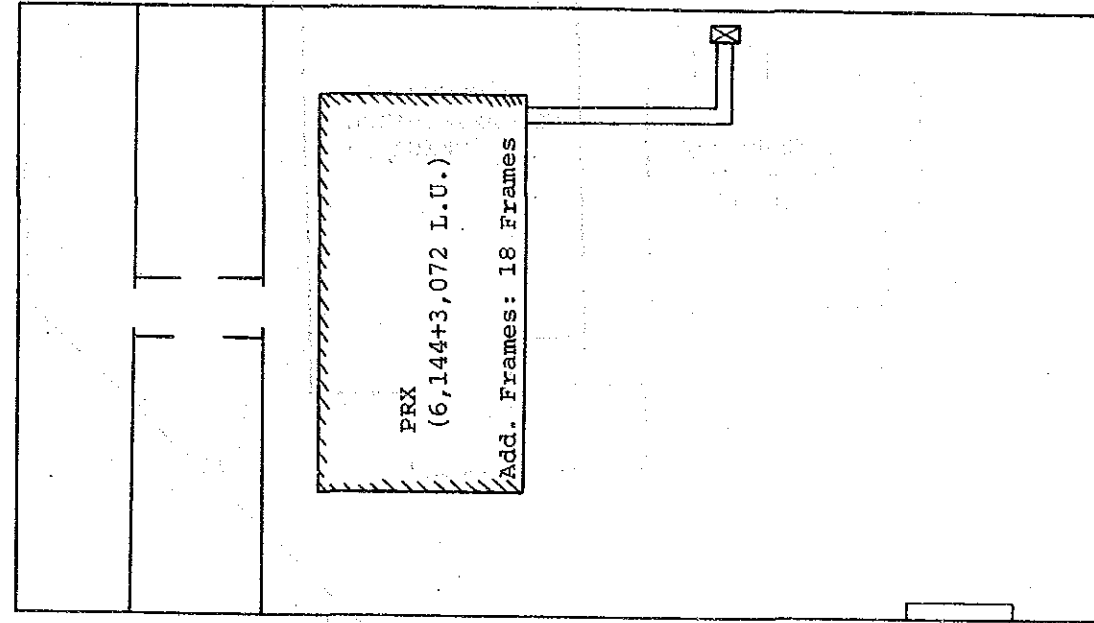


SCALE: 1/200

EXCHANGE NAME	NAME OF DRAWING	SCALE
CW	Floor Layout	1/200


Site: CPP

Building Layout

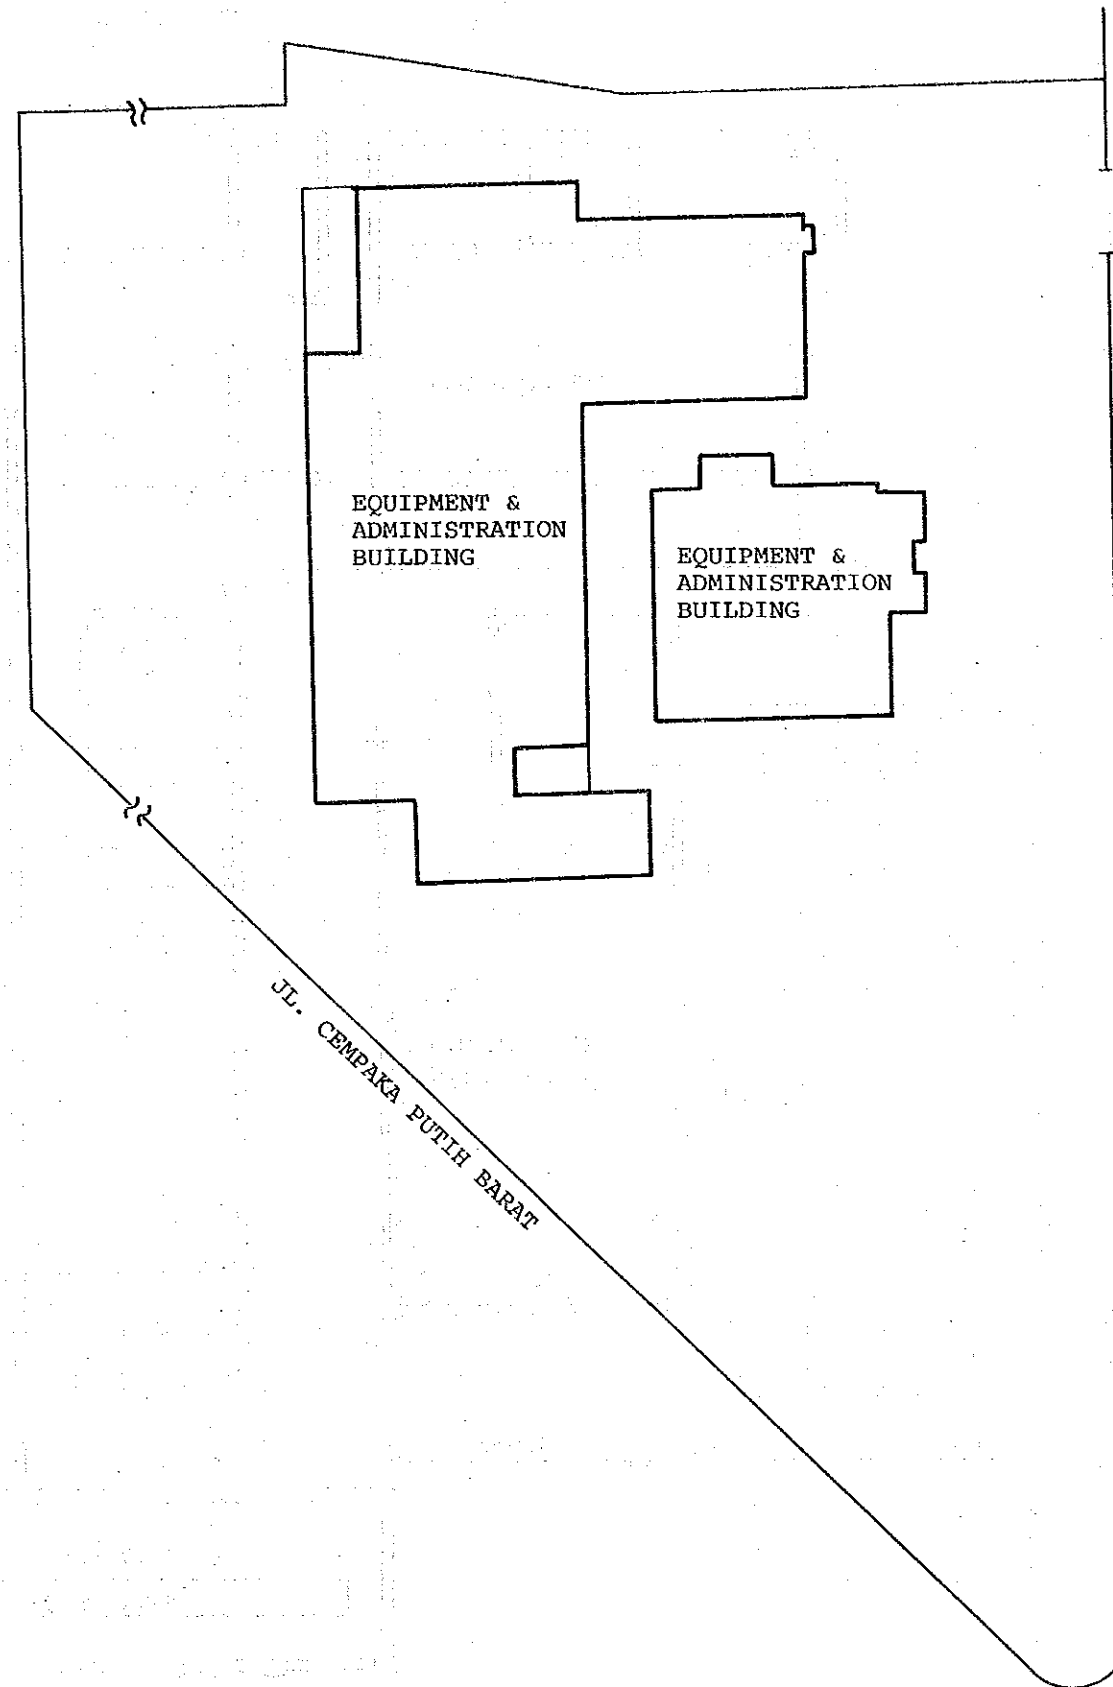

JL. LET. JEN. SUPRAPTO

EXCHANGE NAME	NAME OF DRAWING	SCALE
CPP	Building Layout	

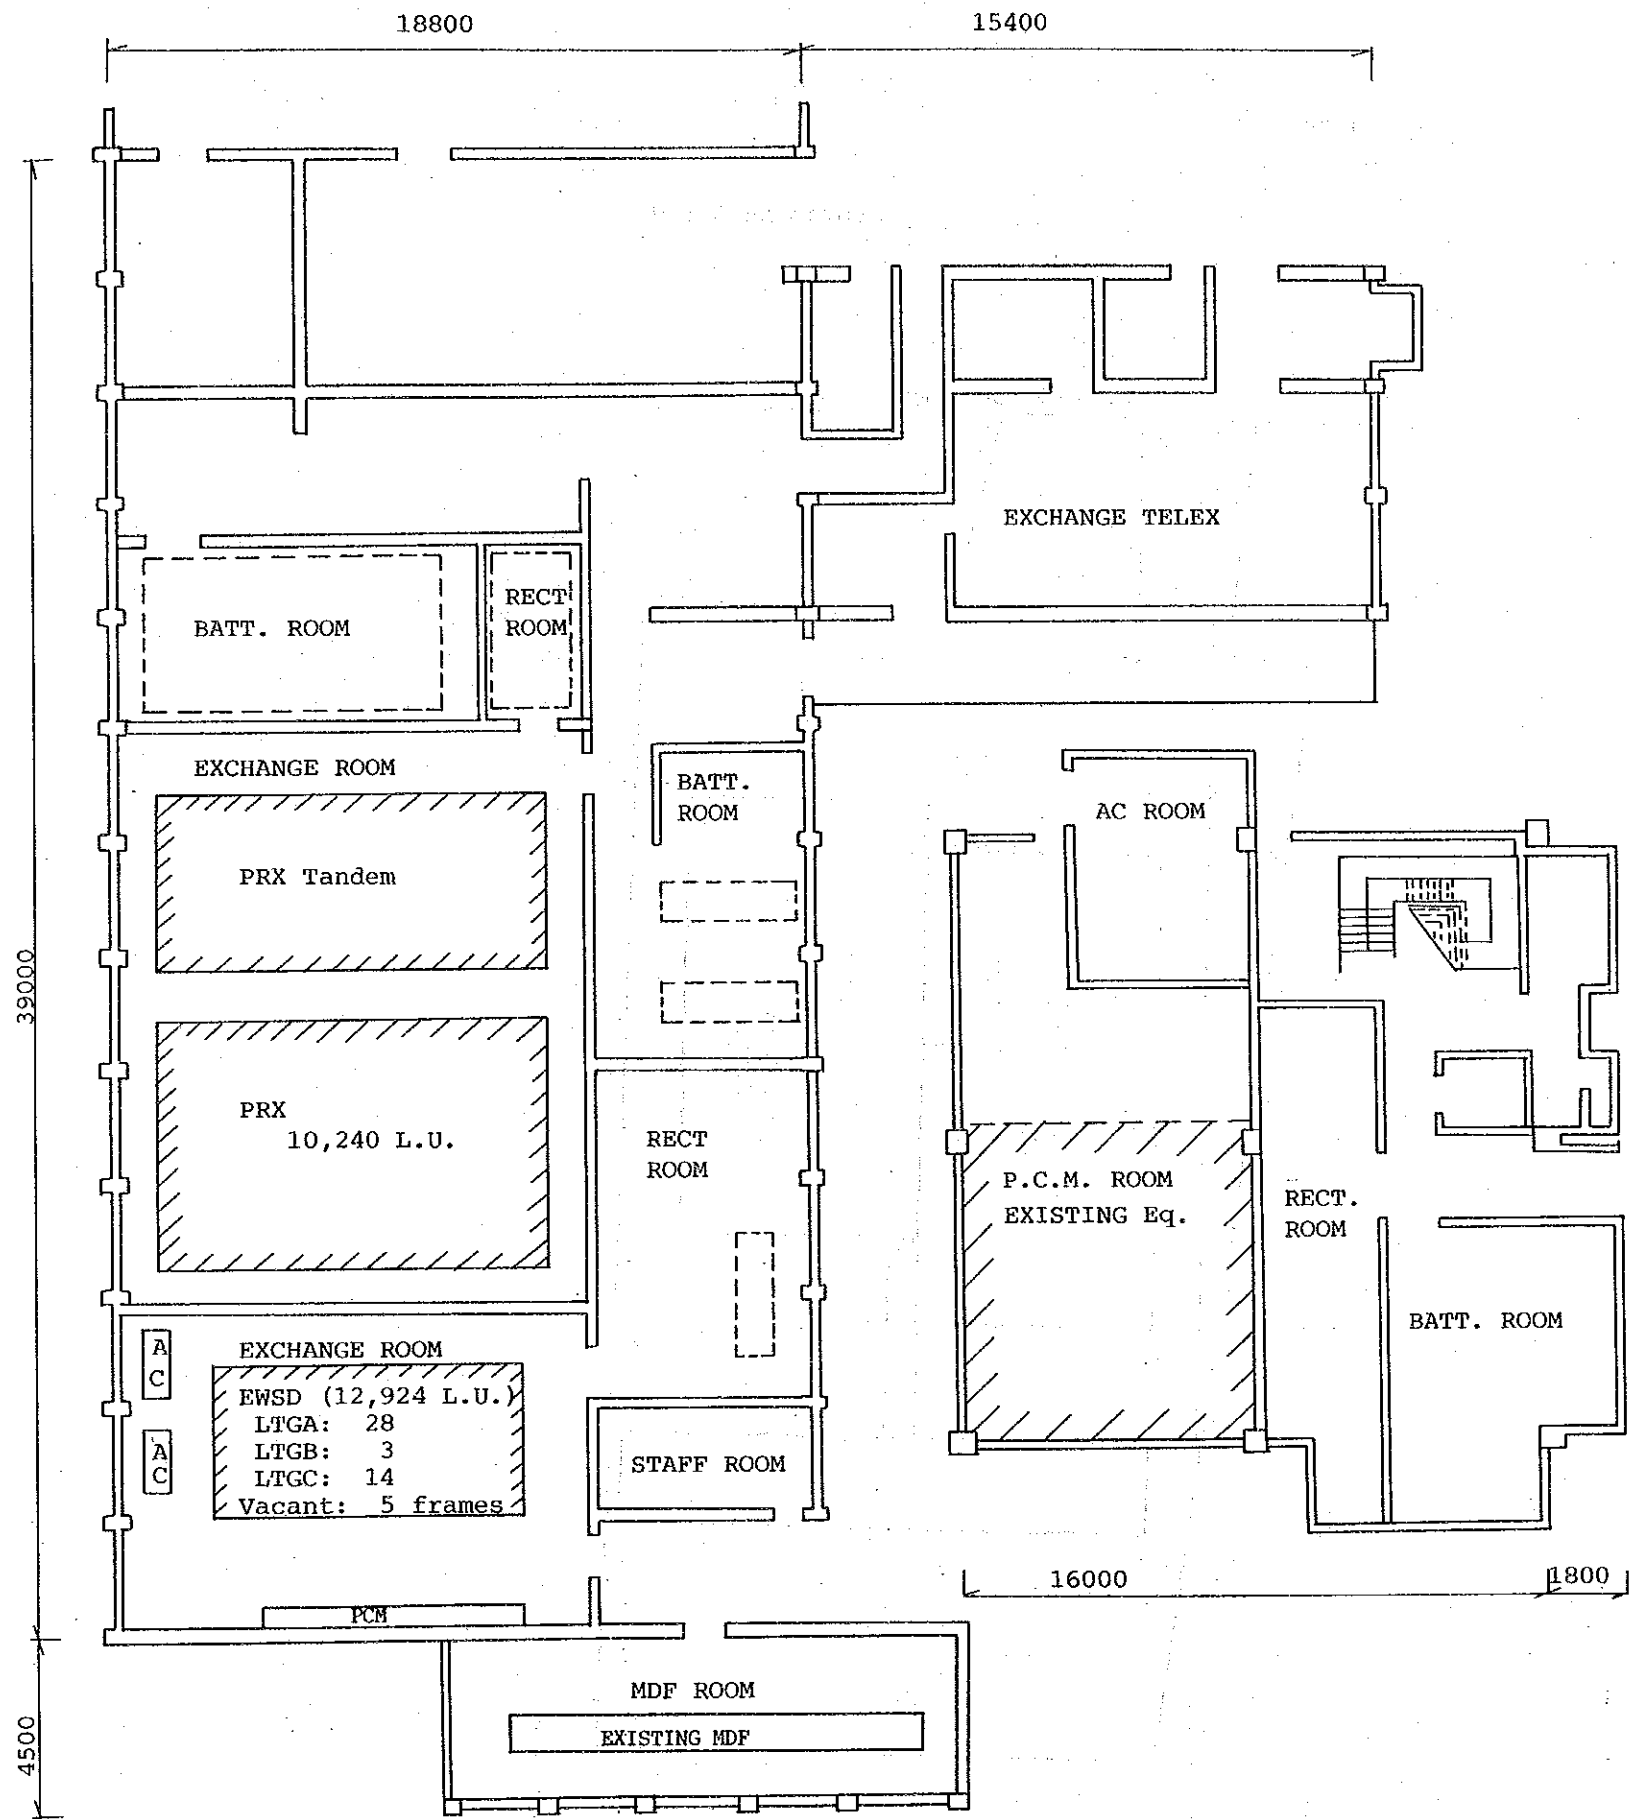


FLOOR LAYOUT

STO: CPP (GF)
Scale: 1/200


EXCHANGE NAME	NAME OF DRAWING	SCALE
CPP	Floor Layout	1/200

Site: CKG

Building Layout

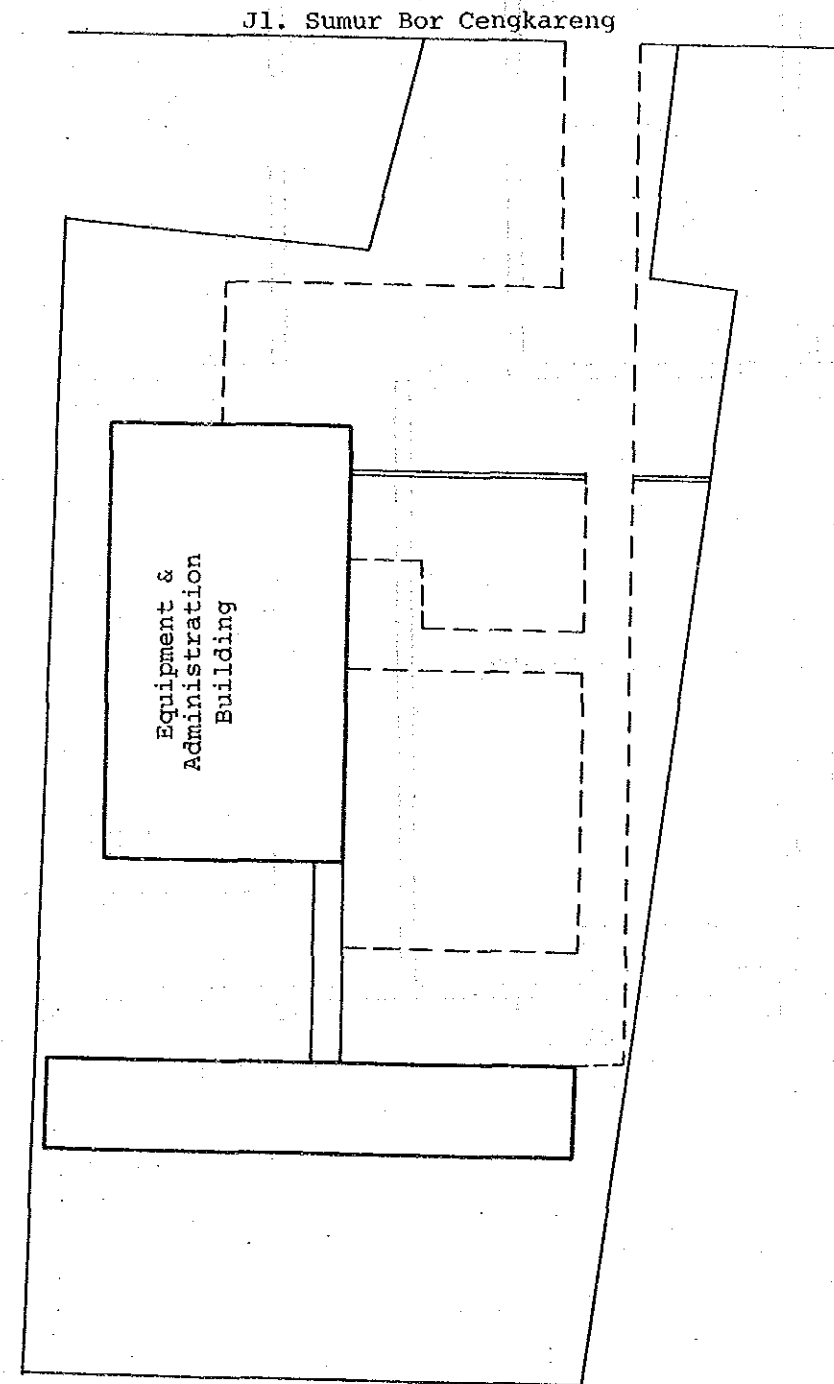

EXCHANGE NAME	NAME OF DRAWING	SCALE
CKG	Building Layout	

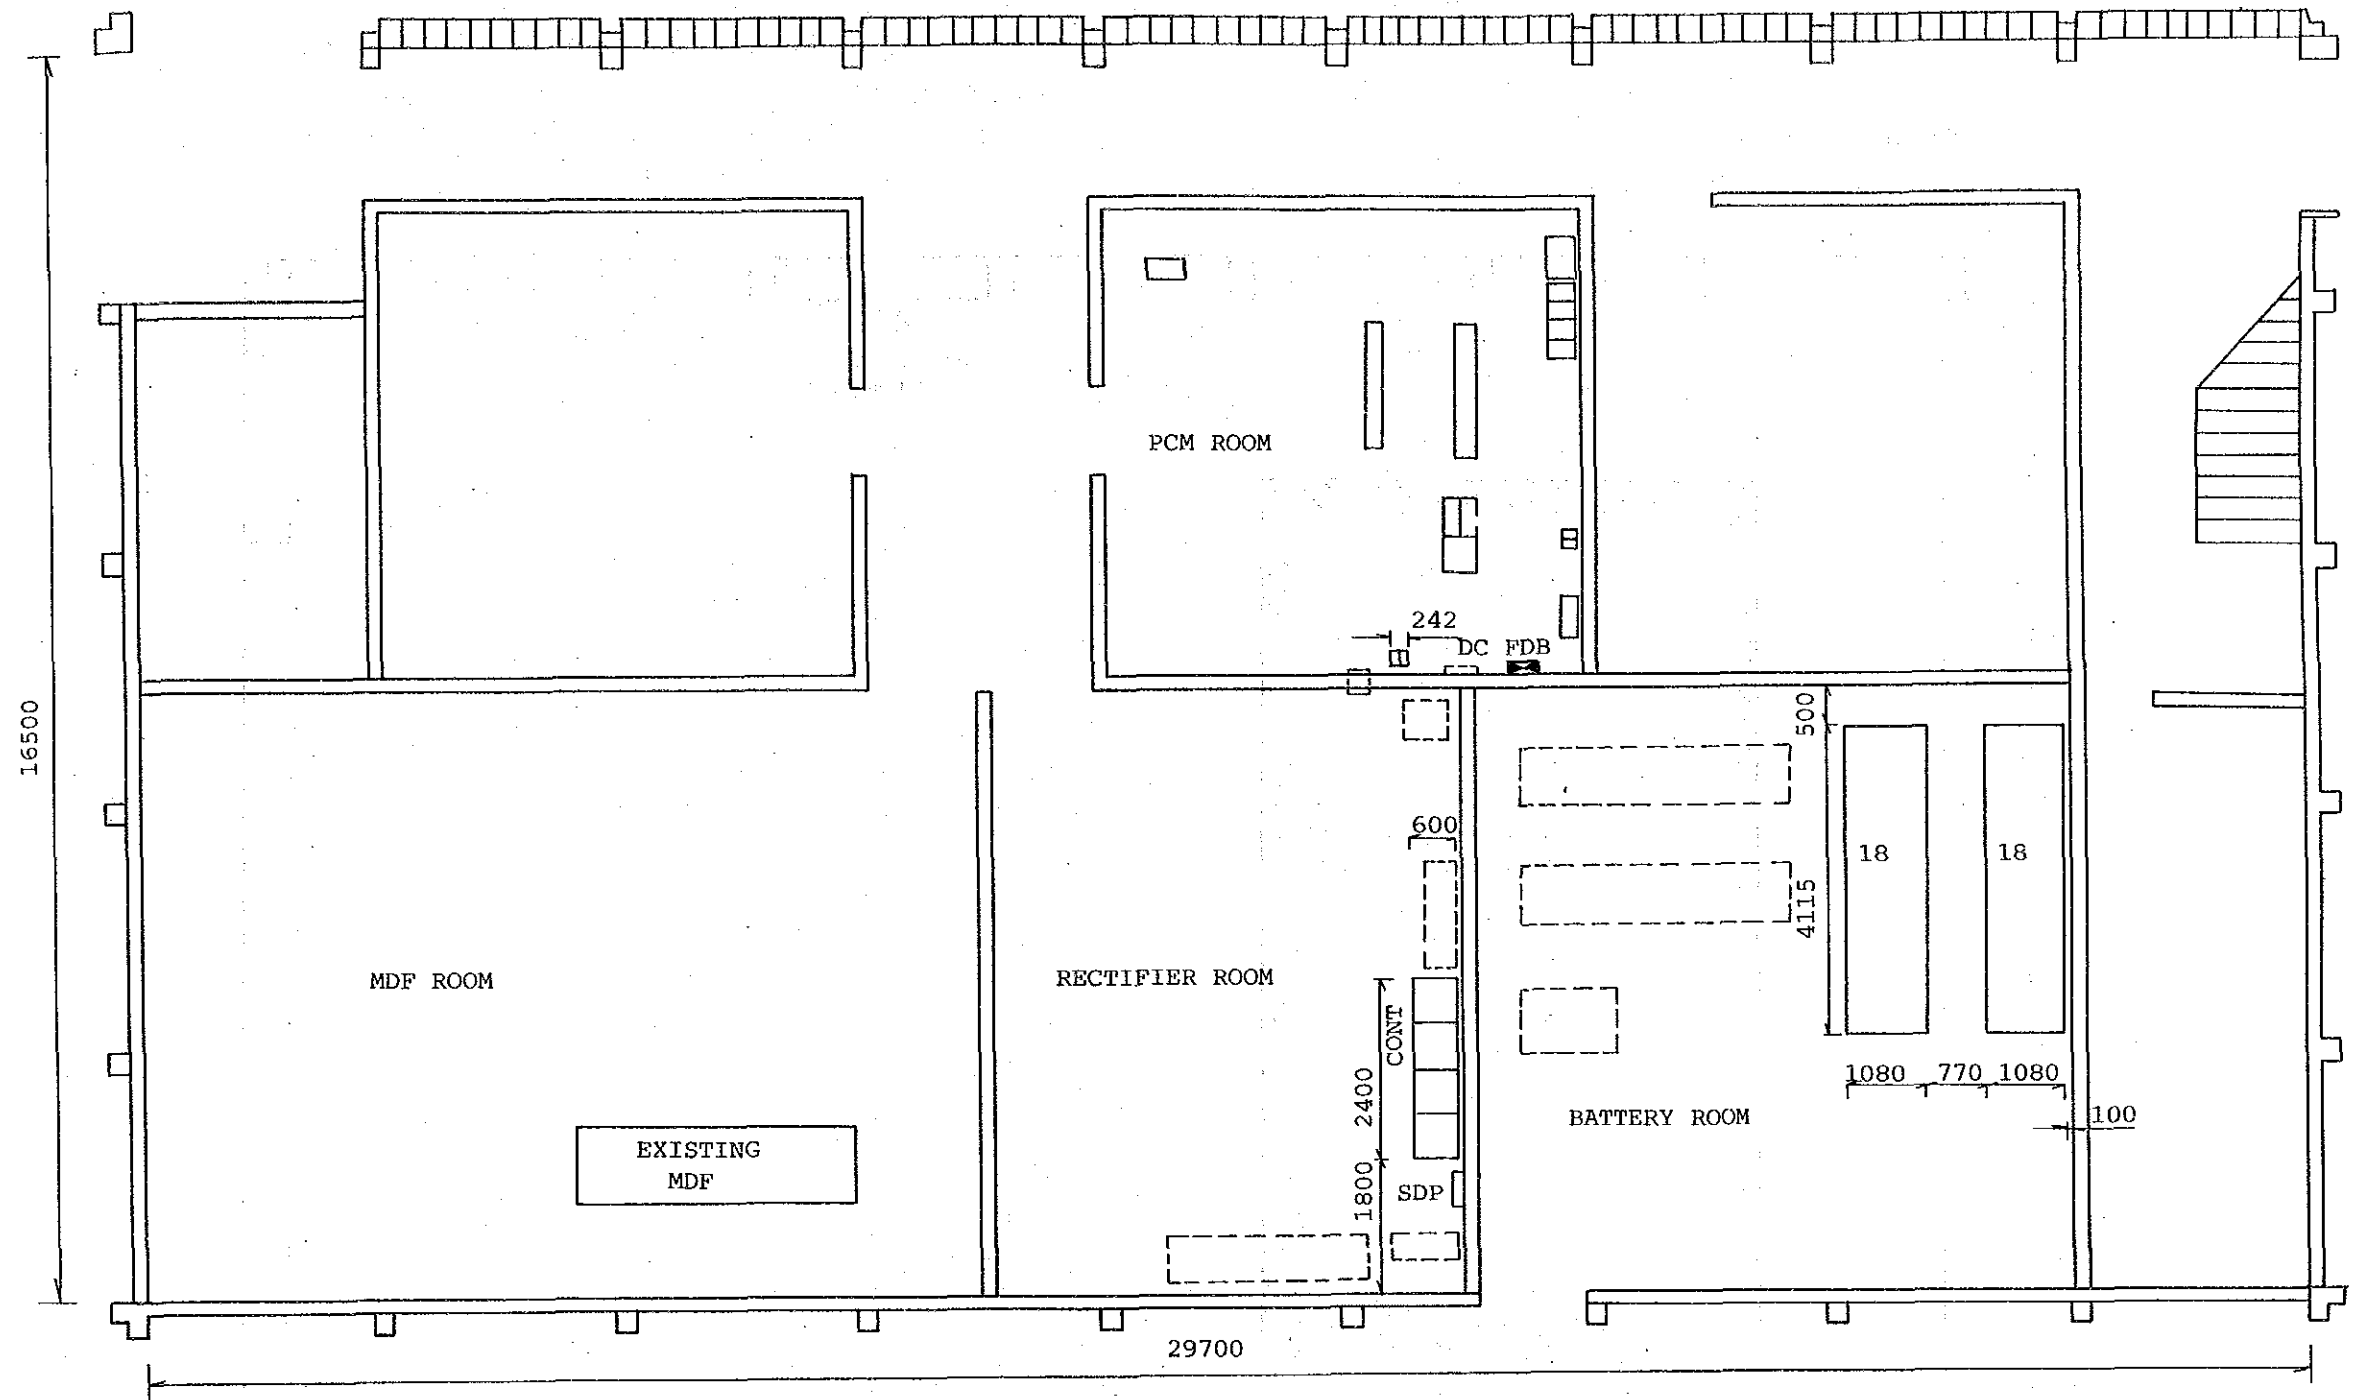

FLOOR LAYOUT
 STO: CKG (GF)
 Scale: 1/100

EXCHANGE NAME	NAME OF DRAWING	SCALE
CKG	Floor Layout	1/100

TAN/EMD


First Floor

Entrance for
Equipment

EMD (4,000 L.U.)
REALOKASI (+1,000): Completed

Scale: 1/100

EXCHANGE NAME	NAME OF DRAWING	SCALE
CKG	Floor Layout	1/100

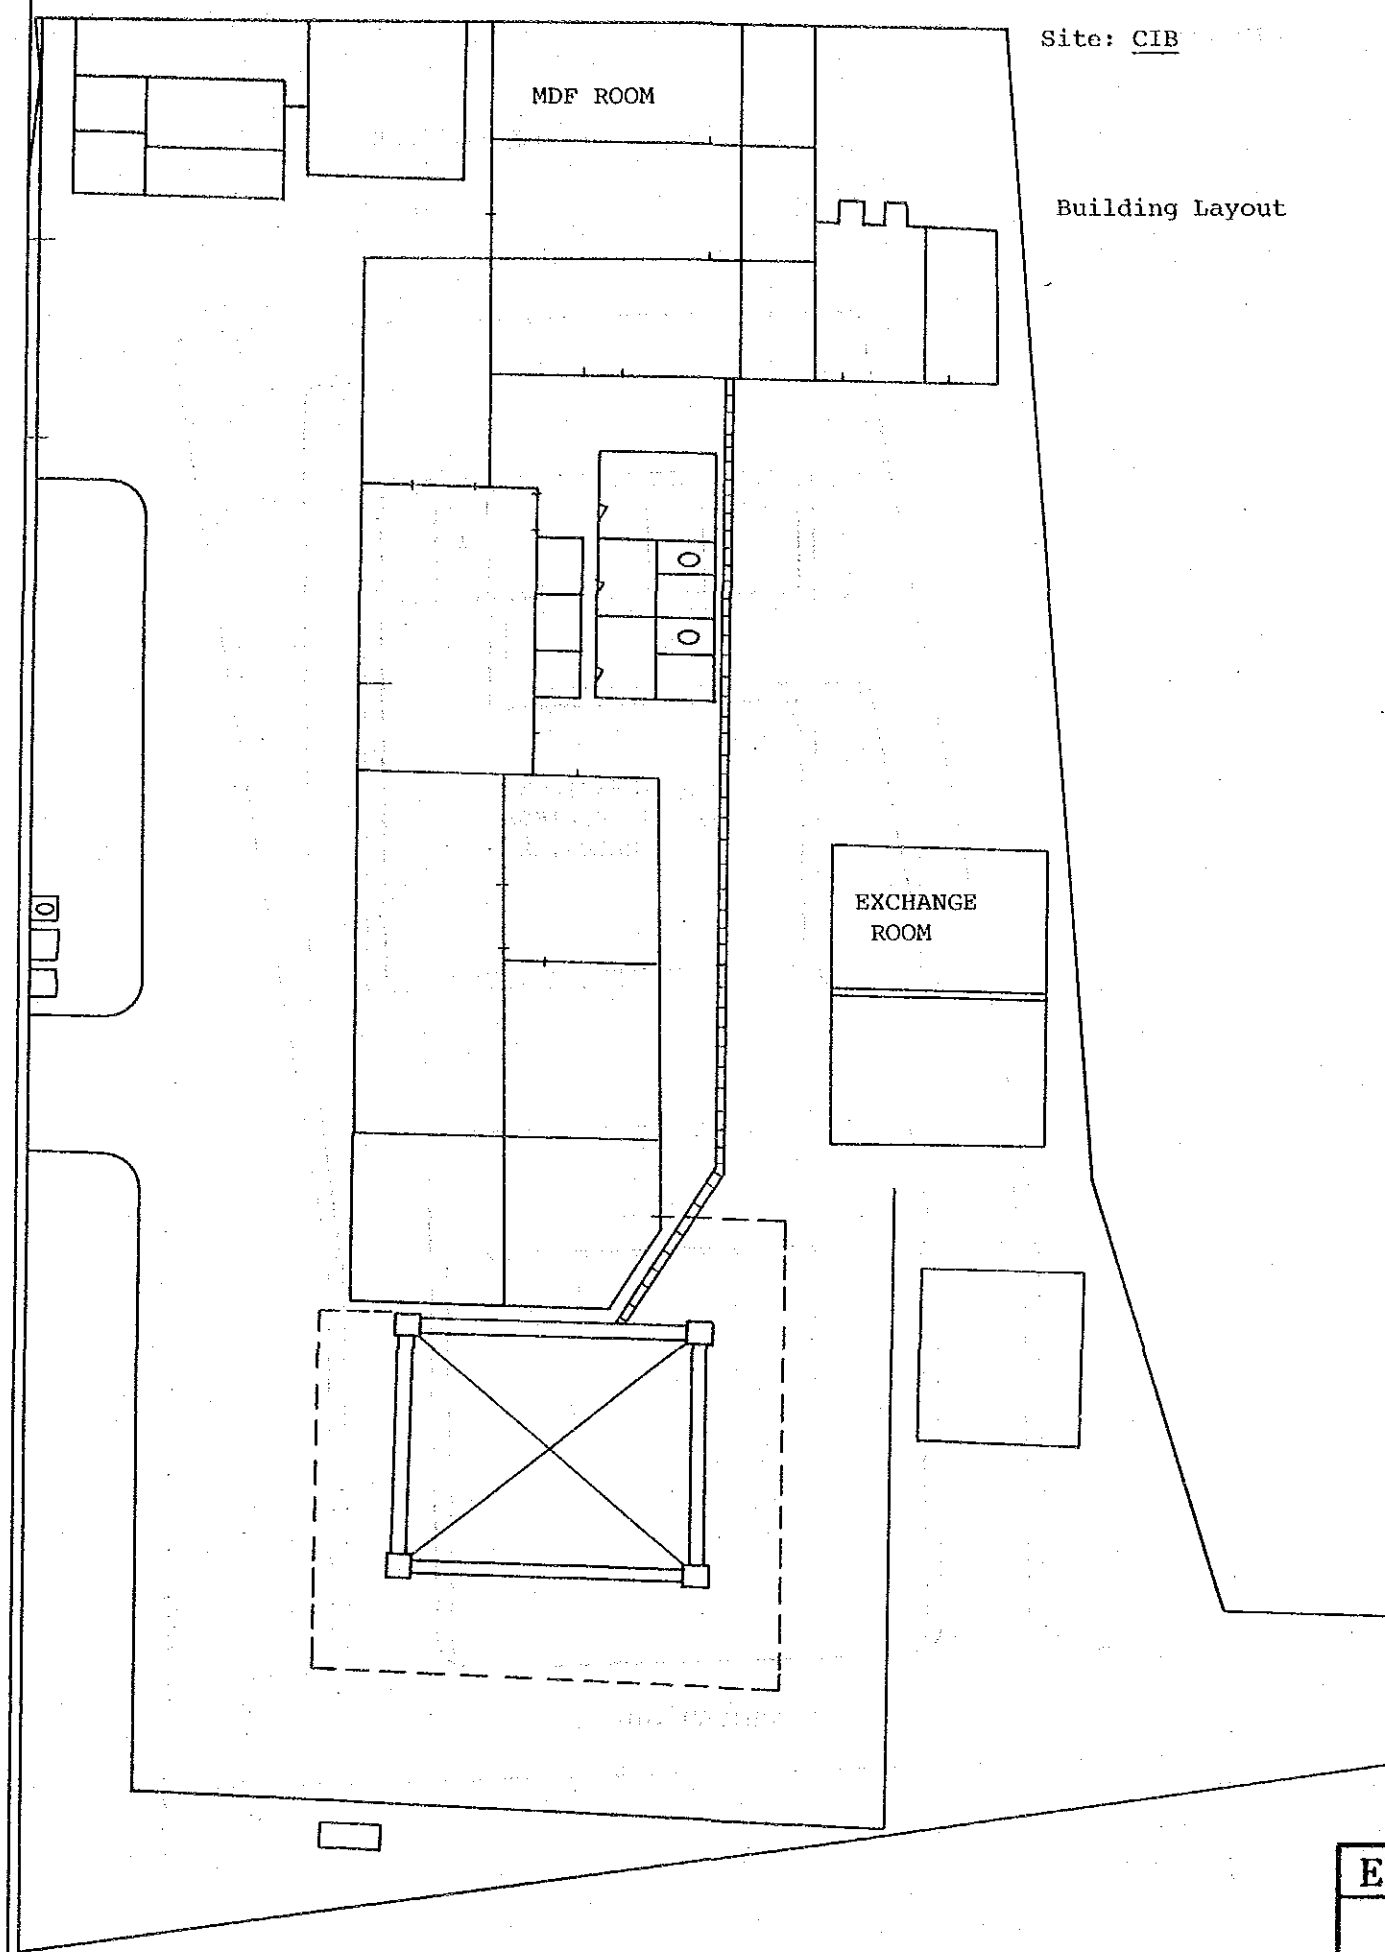


Site: CTB

Building Layout

EXCHANGE NAME	NAME OF DRAWING	SCALE
CTB	Building Layout	


Site: CIL

Building Layout

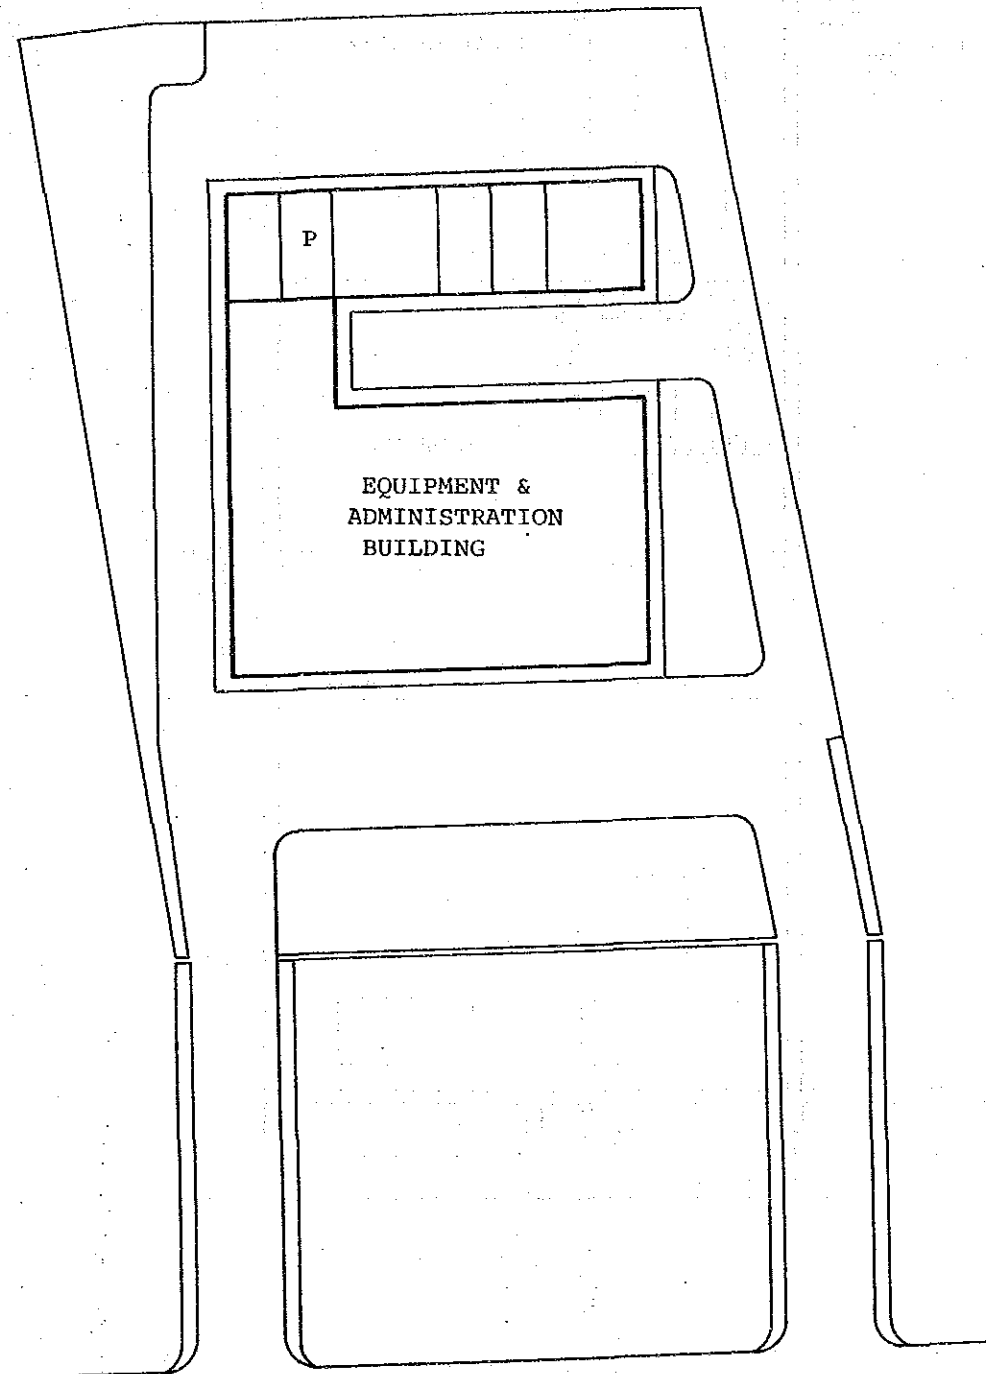

JL. CACING

EXCHANGE NAME	NAME OF DRAWING	SCALE
CIL	Building Layout	

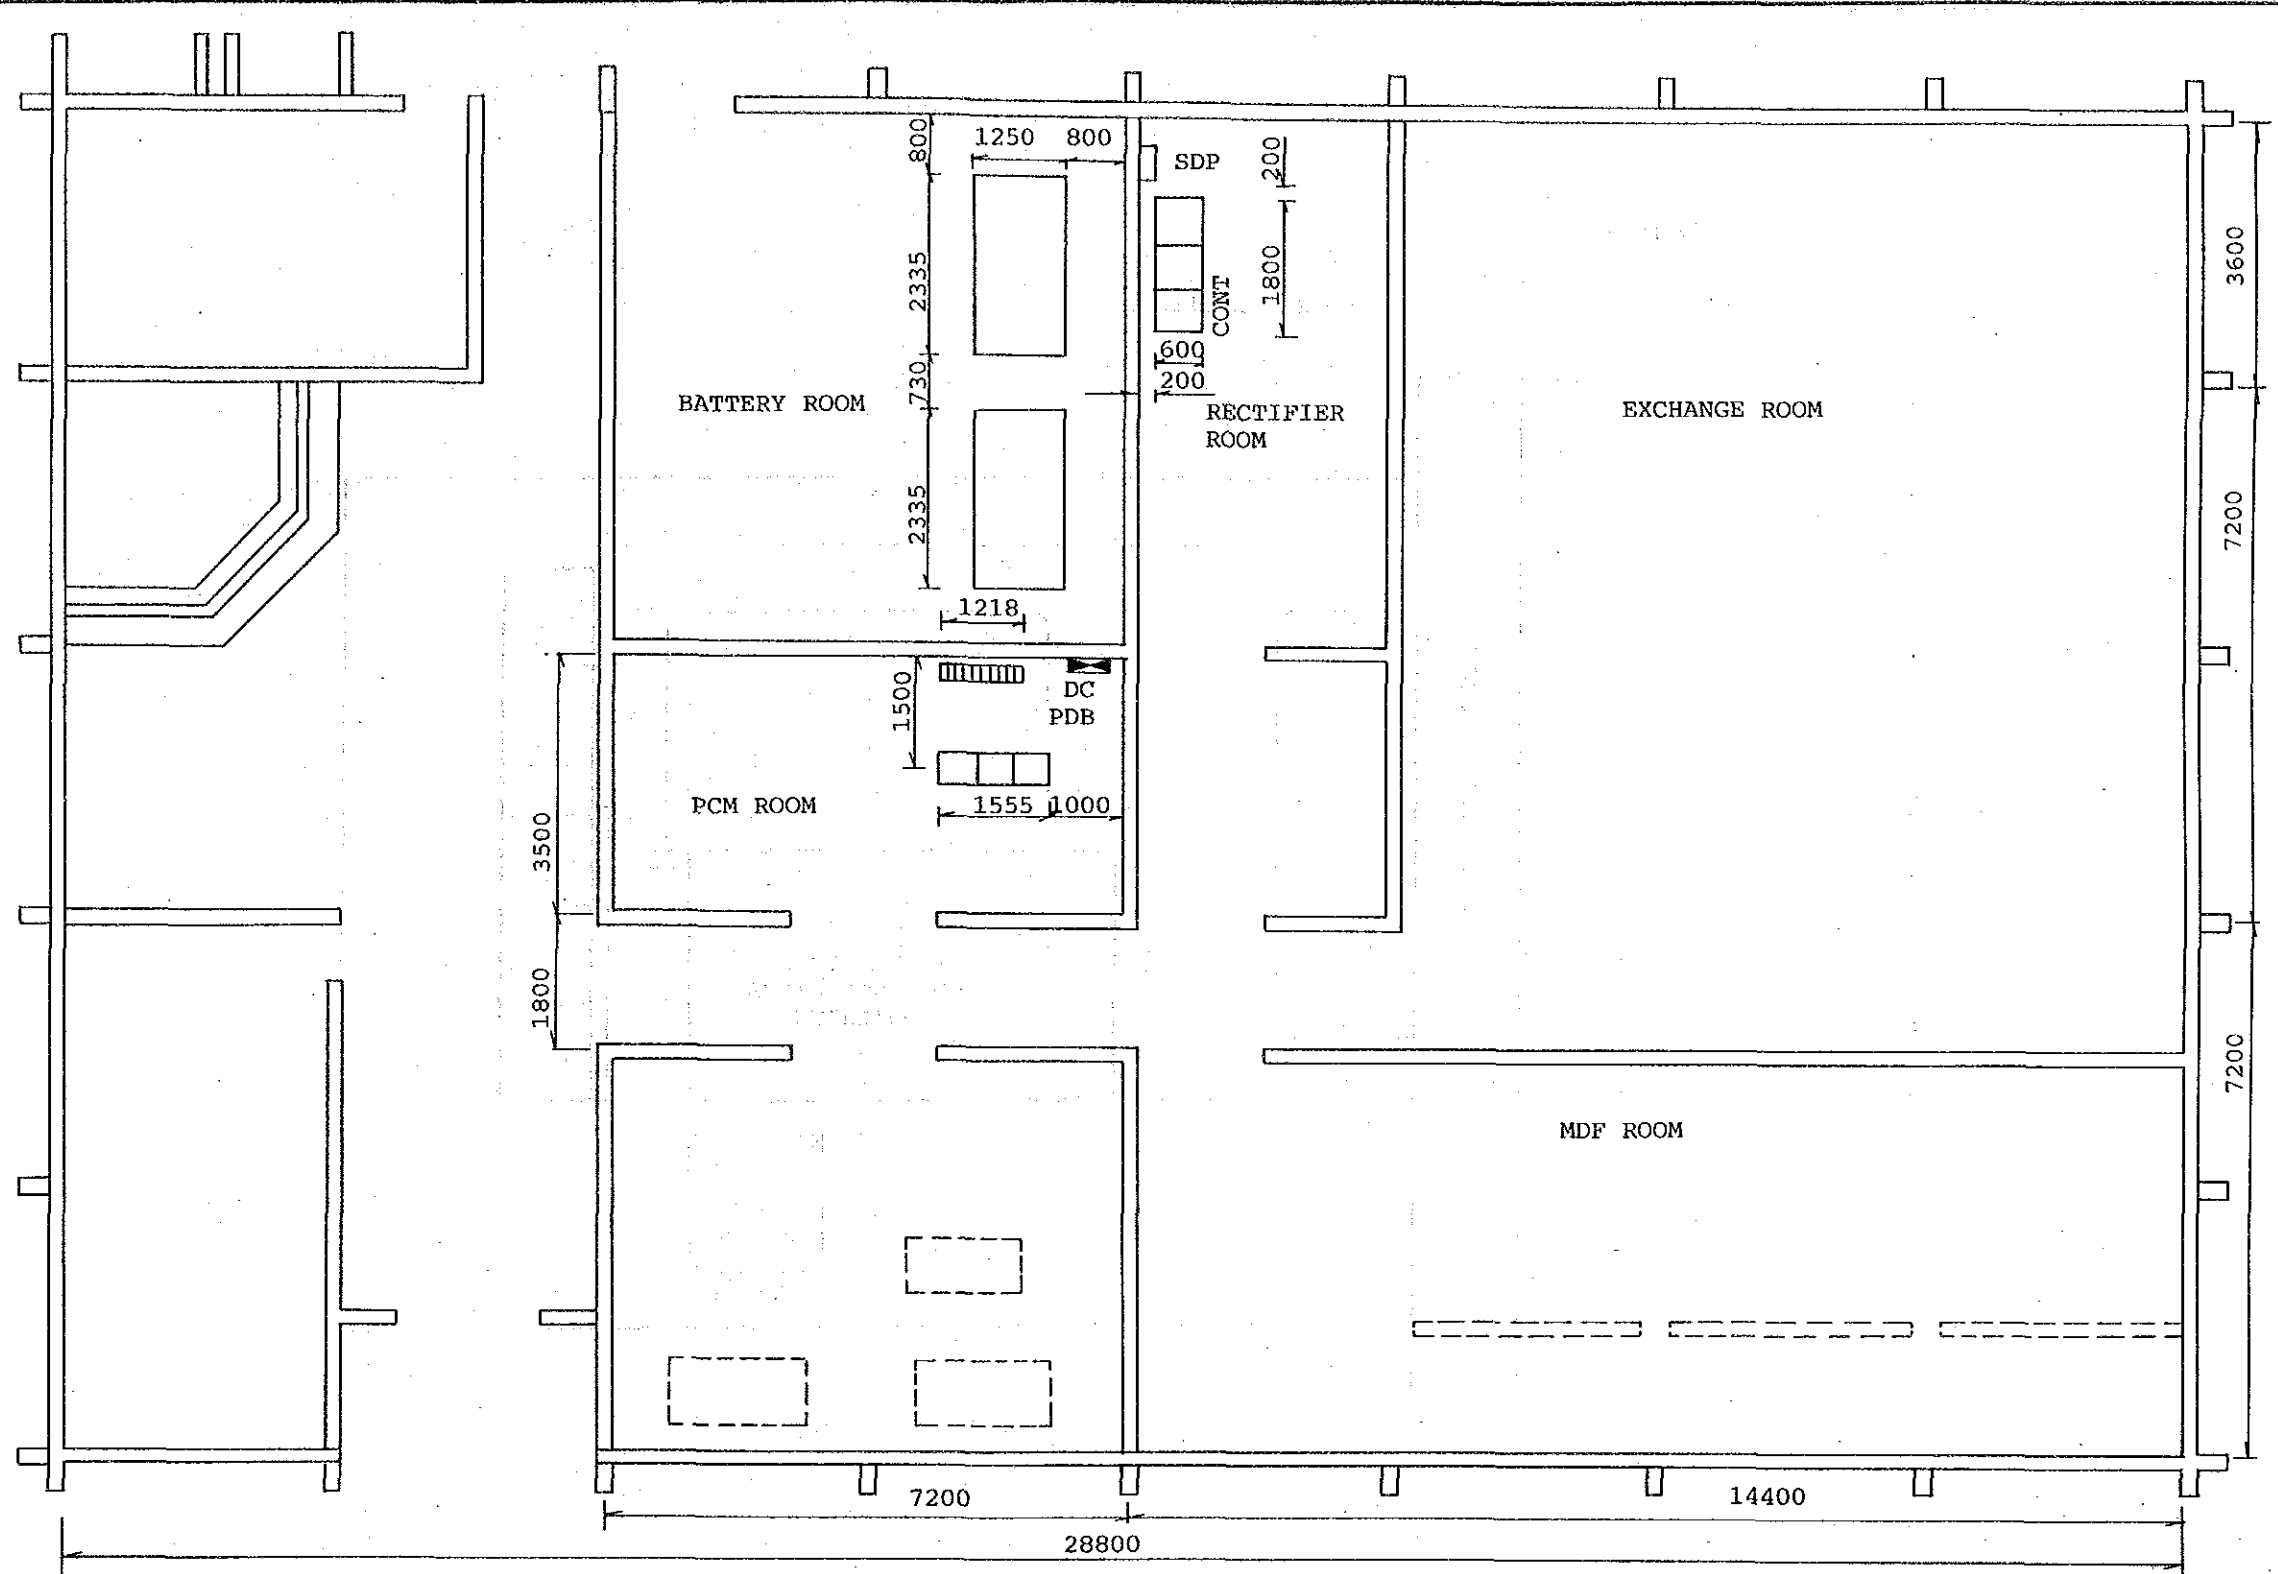

FLOOR LAYOUT


STO: CIL (GF)

Scale: 1/100

EXCHANGE NAME	NAME OF DRAWING	SCALE
CIL	Floor Layout	1/100


Site: CPE

Building Layout

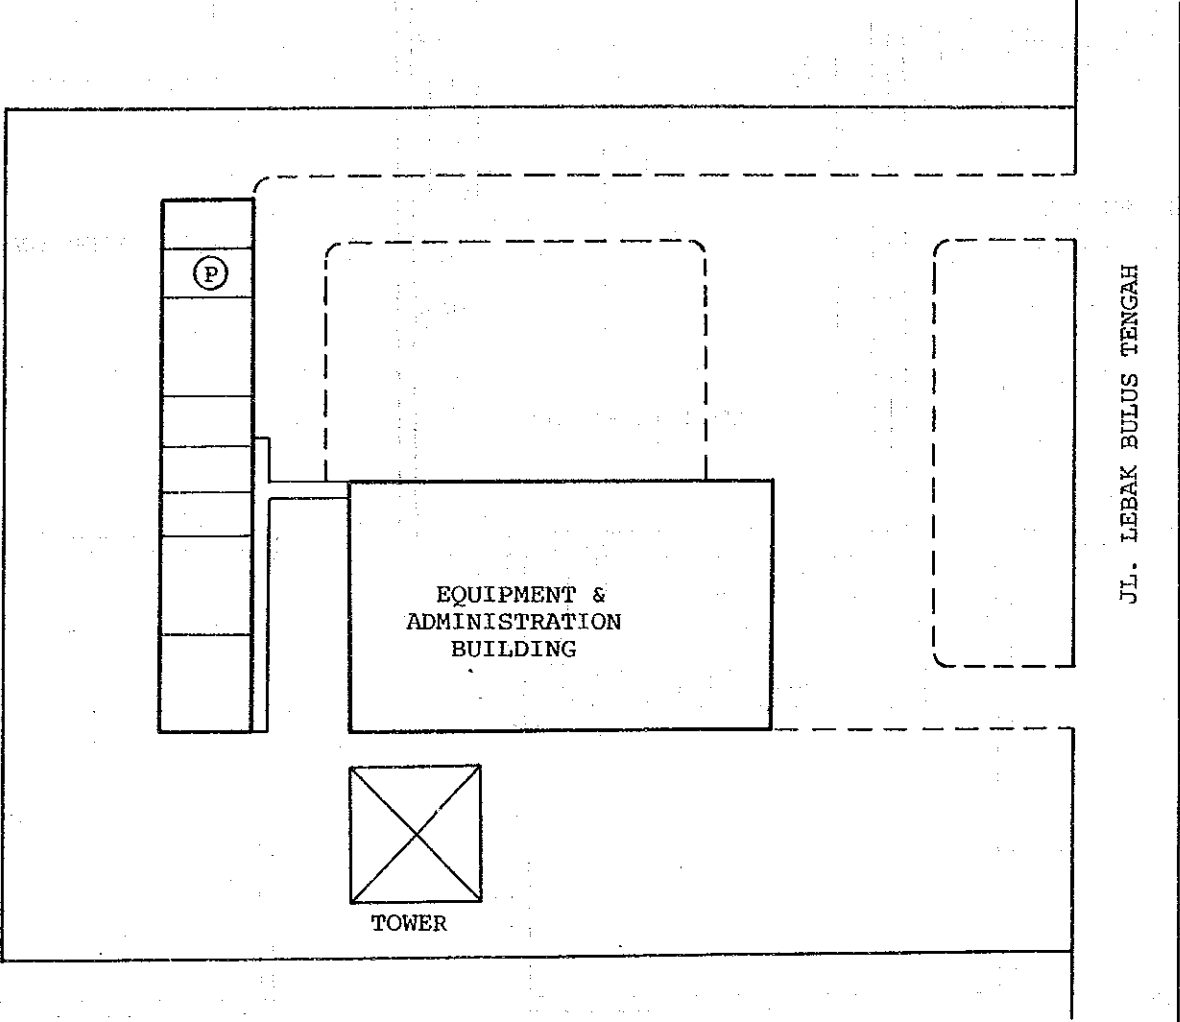

EXCHANGE NAME	NAME OF DRAWING	SCALE
CPE	Building Layout	

FLOOR LAYOUT

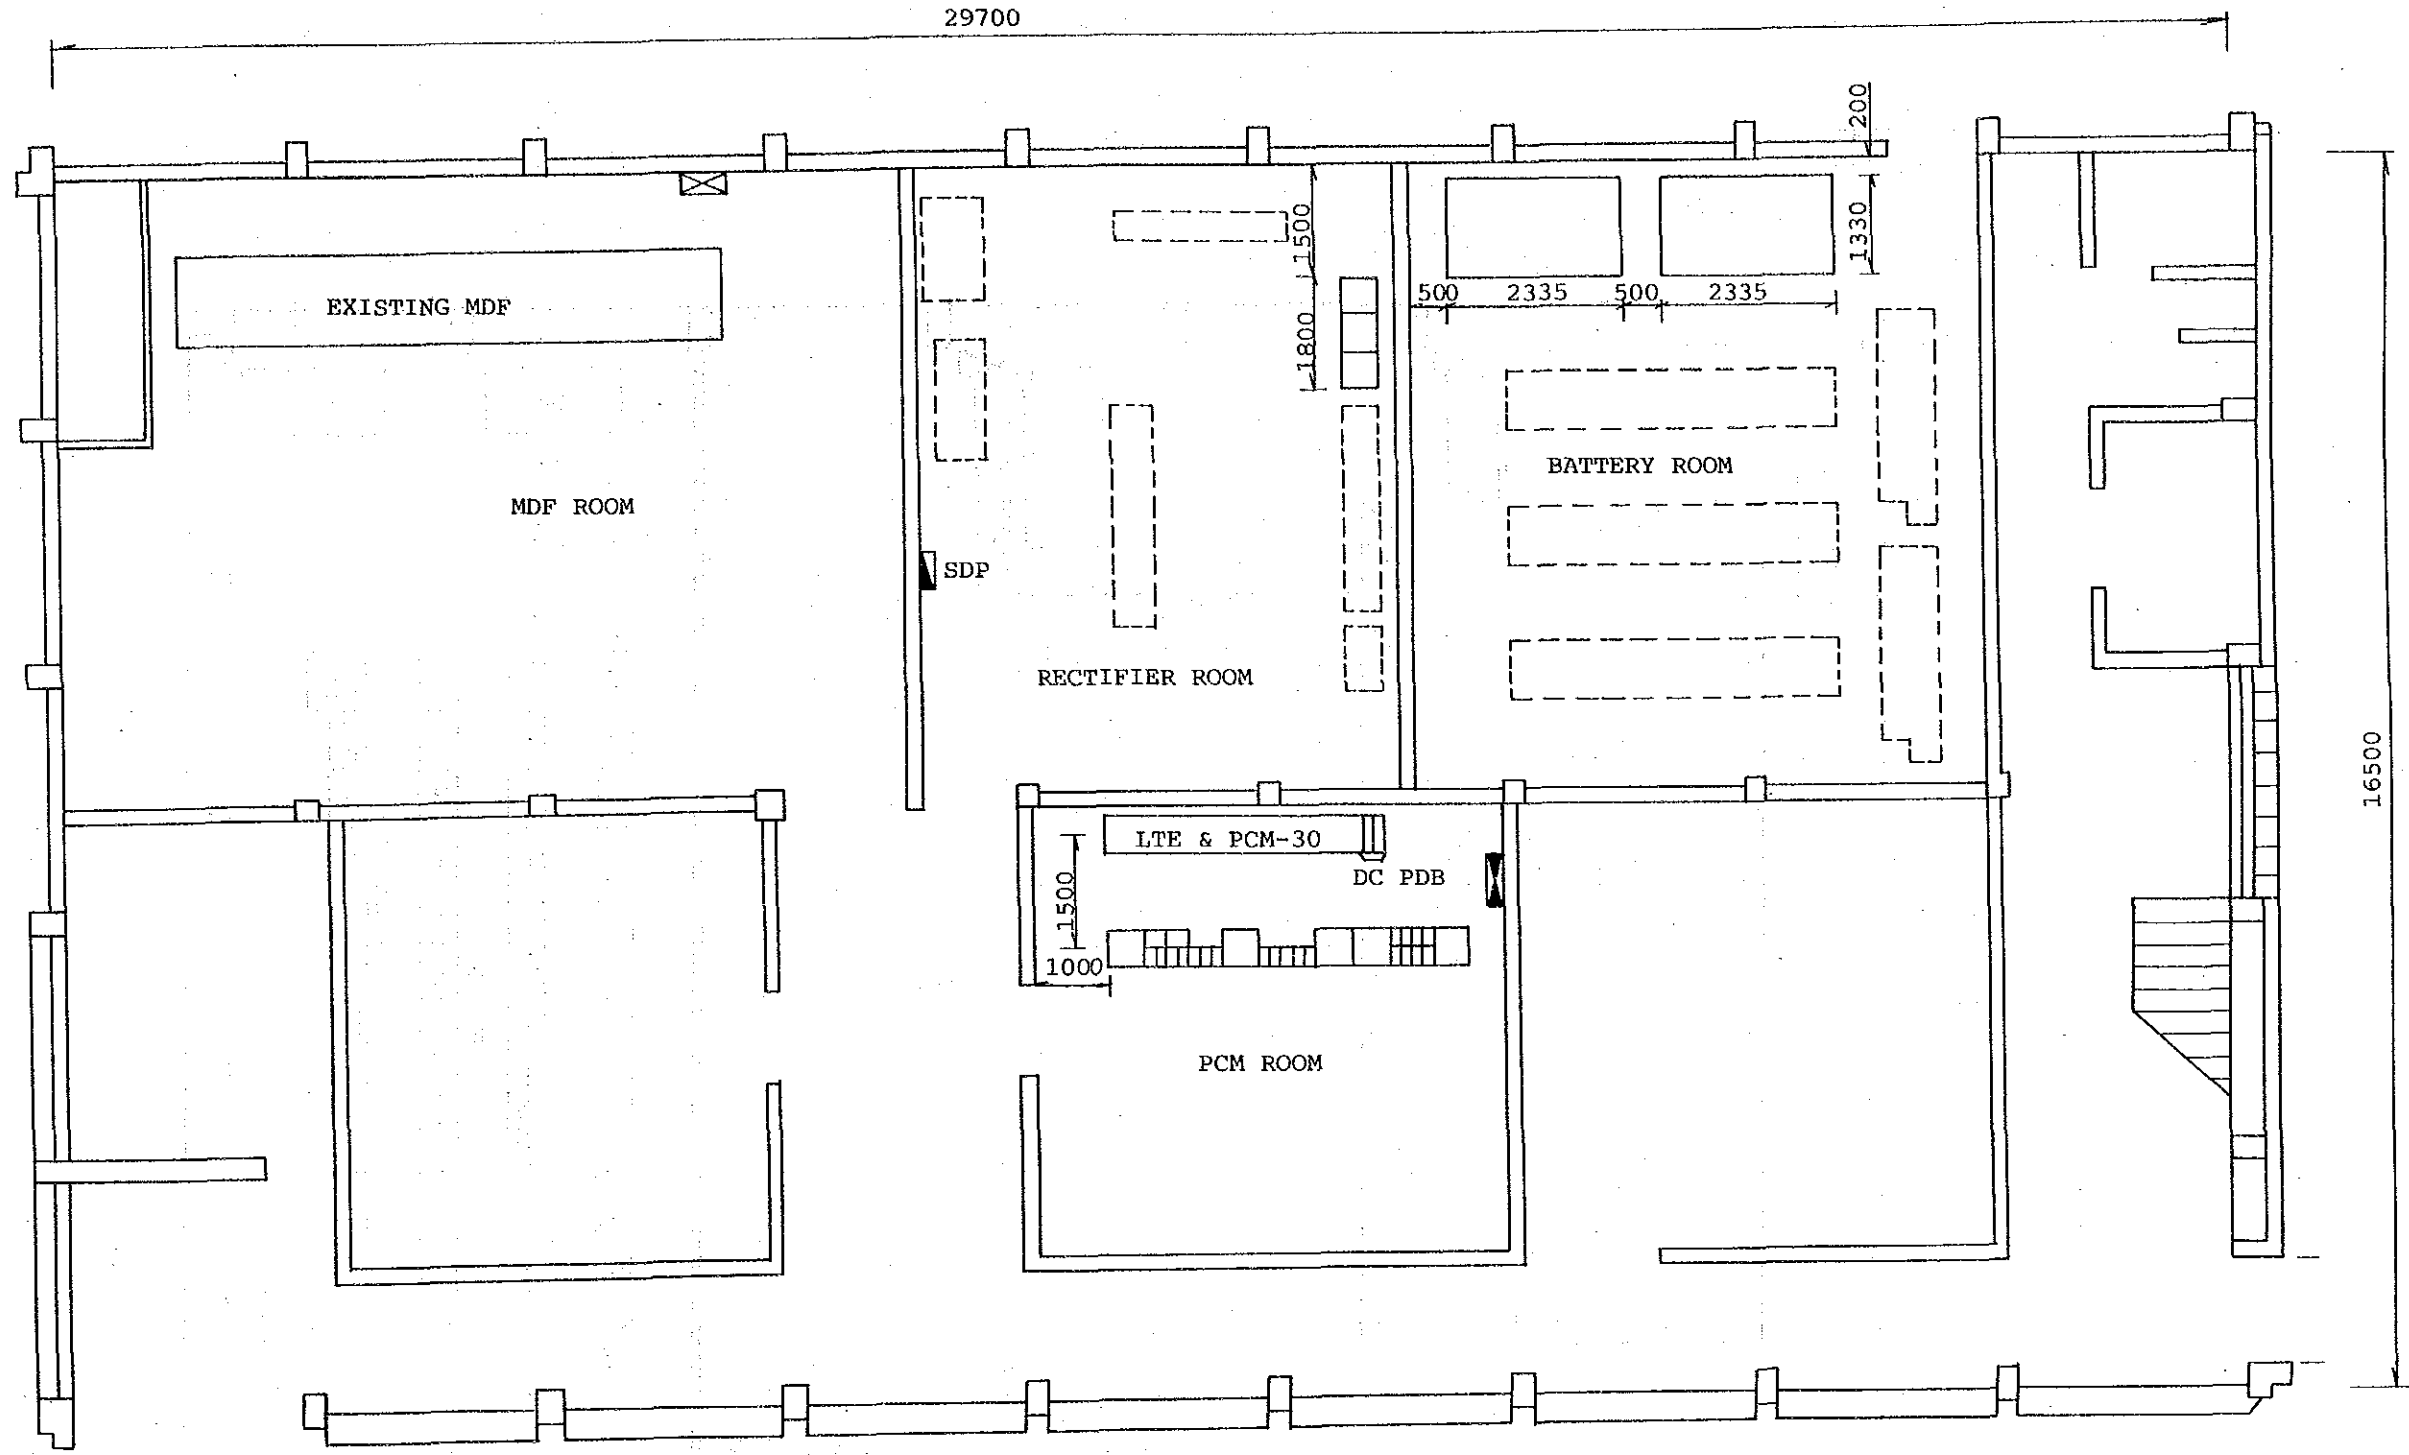


STO: CPE (GF)

Scale: 1/100

EXCHANGE NAME	NAME OF DRAWING	SCALE
CPE	Floor Layout	1/100

CPEA/PRX
CPEB/EWSD

First Floor

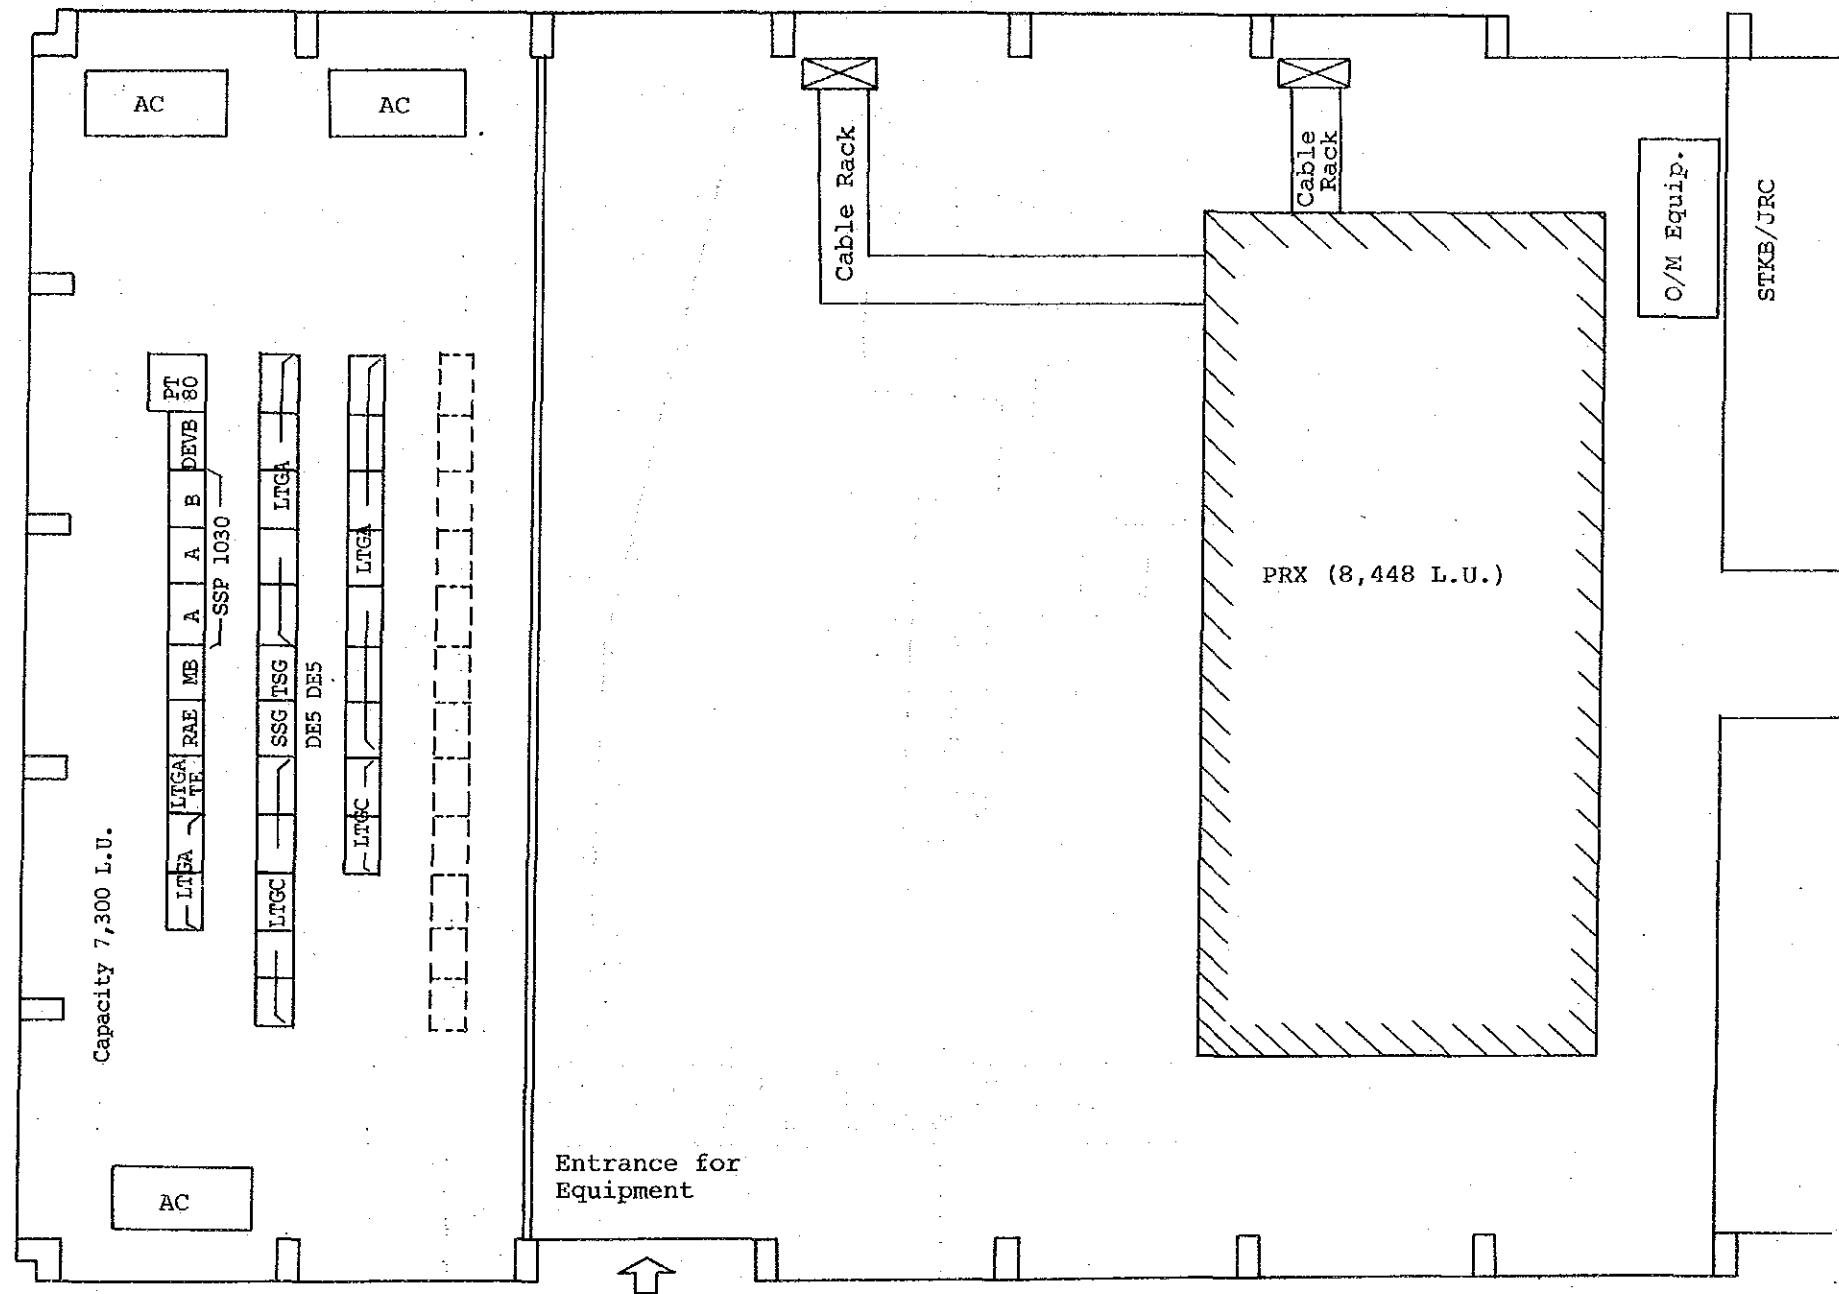


Scale: 1/100

EXCHANGE NAME	NAME OF DRAWING	SCALE
CPE	Floor Layout	


Site: CPA

Building Layout

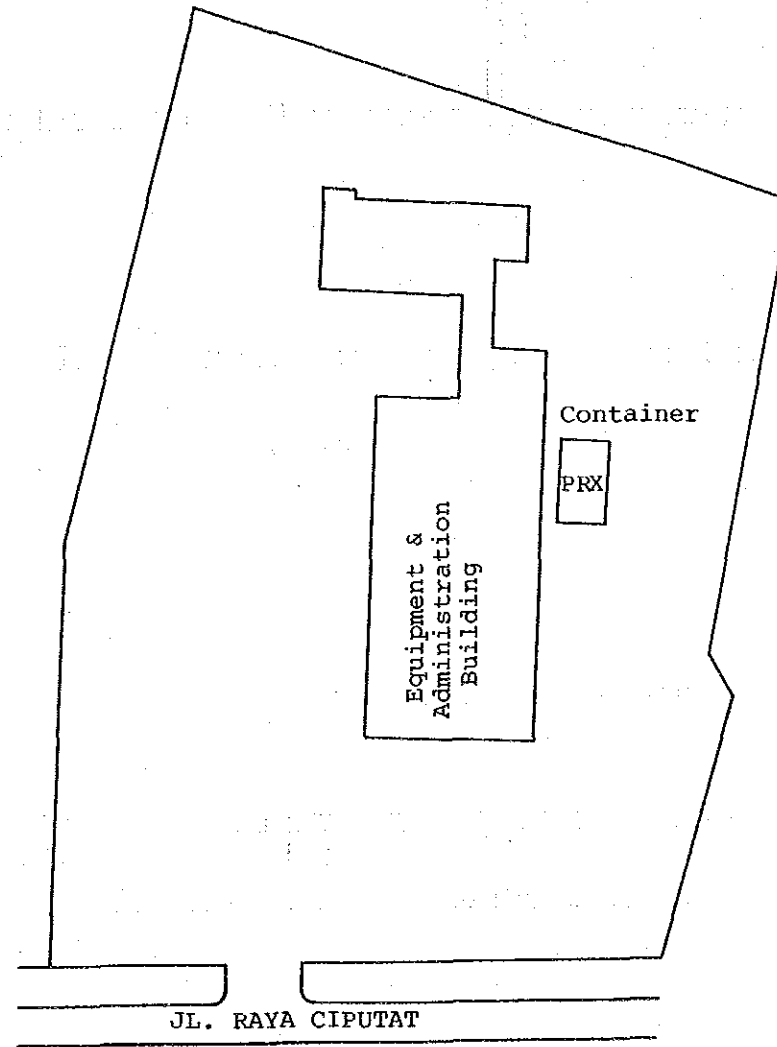

EXCHANGE NAME	NAME OF DRAWING	SCALE
CPA	Building Layout	

FLOOR LAYOUT

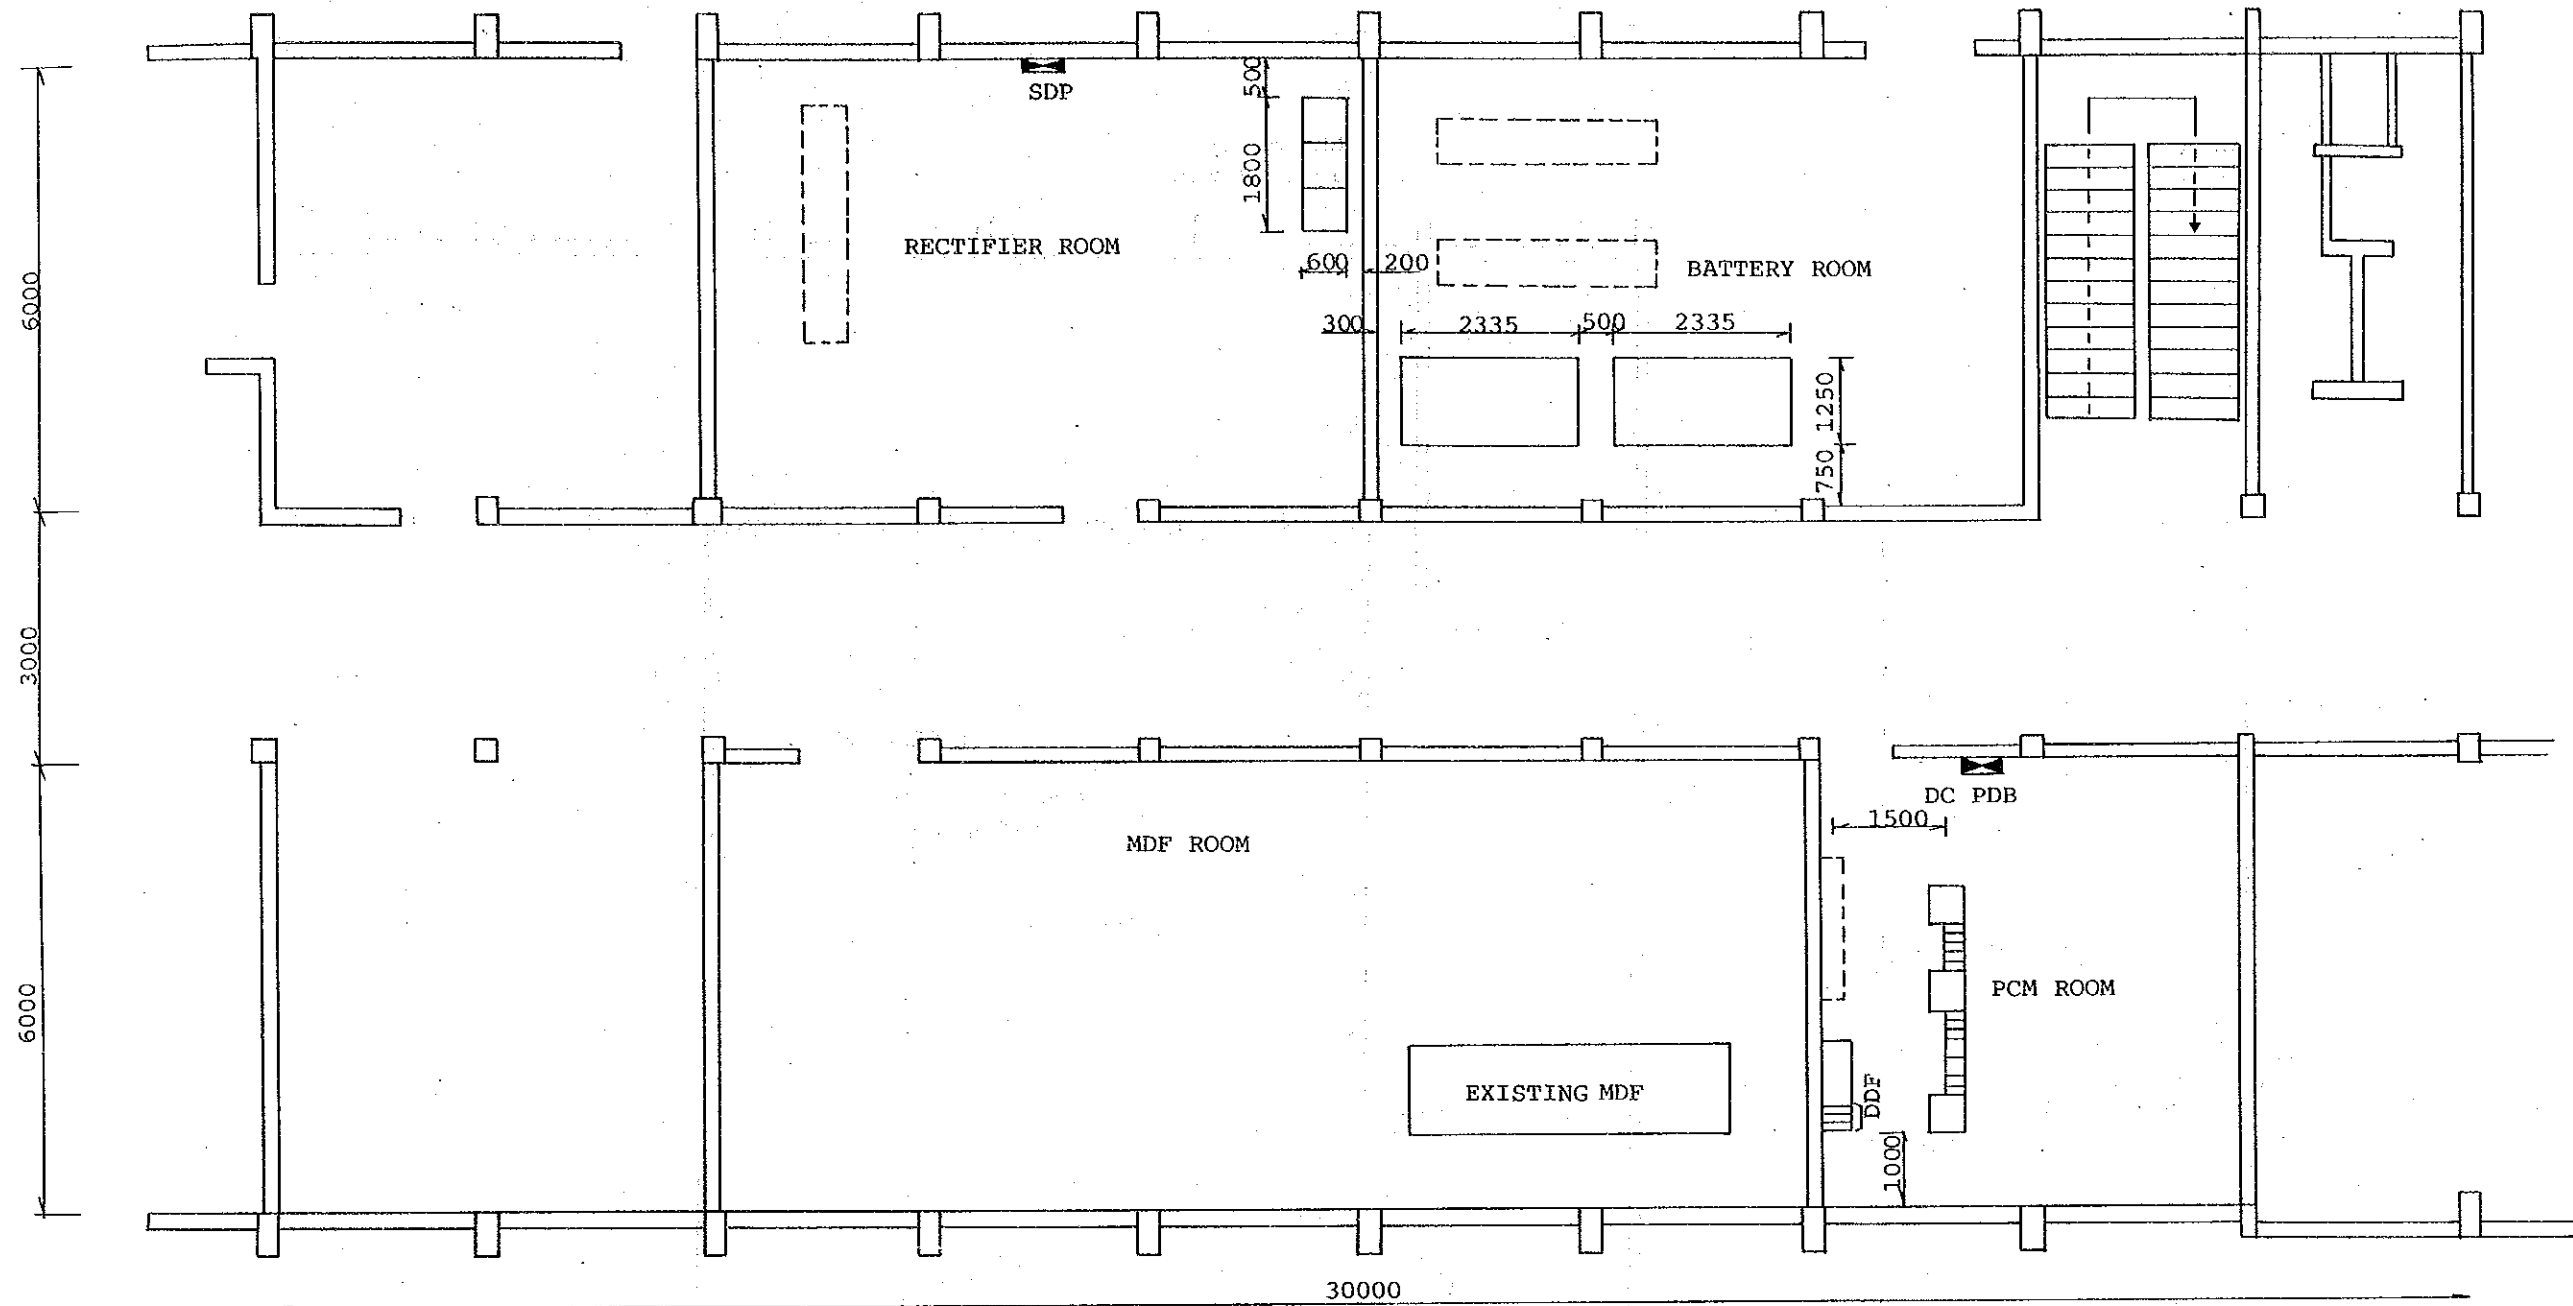


STO: CPA (GF)

Scale: 1/100

EXCHANGE NAME	NAME OF DRAWING	SCALE
CPA	Floor Layout	1/100


CPA A/EMD
First Floor

CPA B/PRX
(CONTAINER)

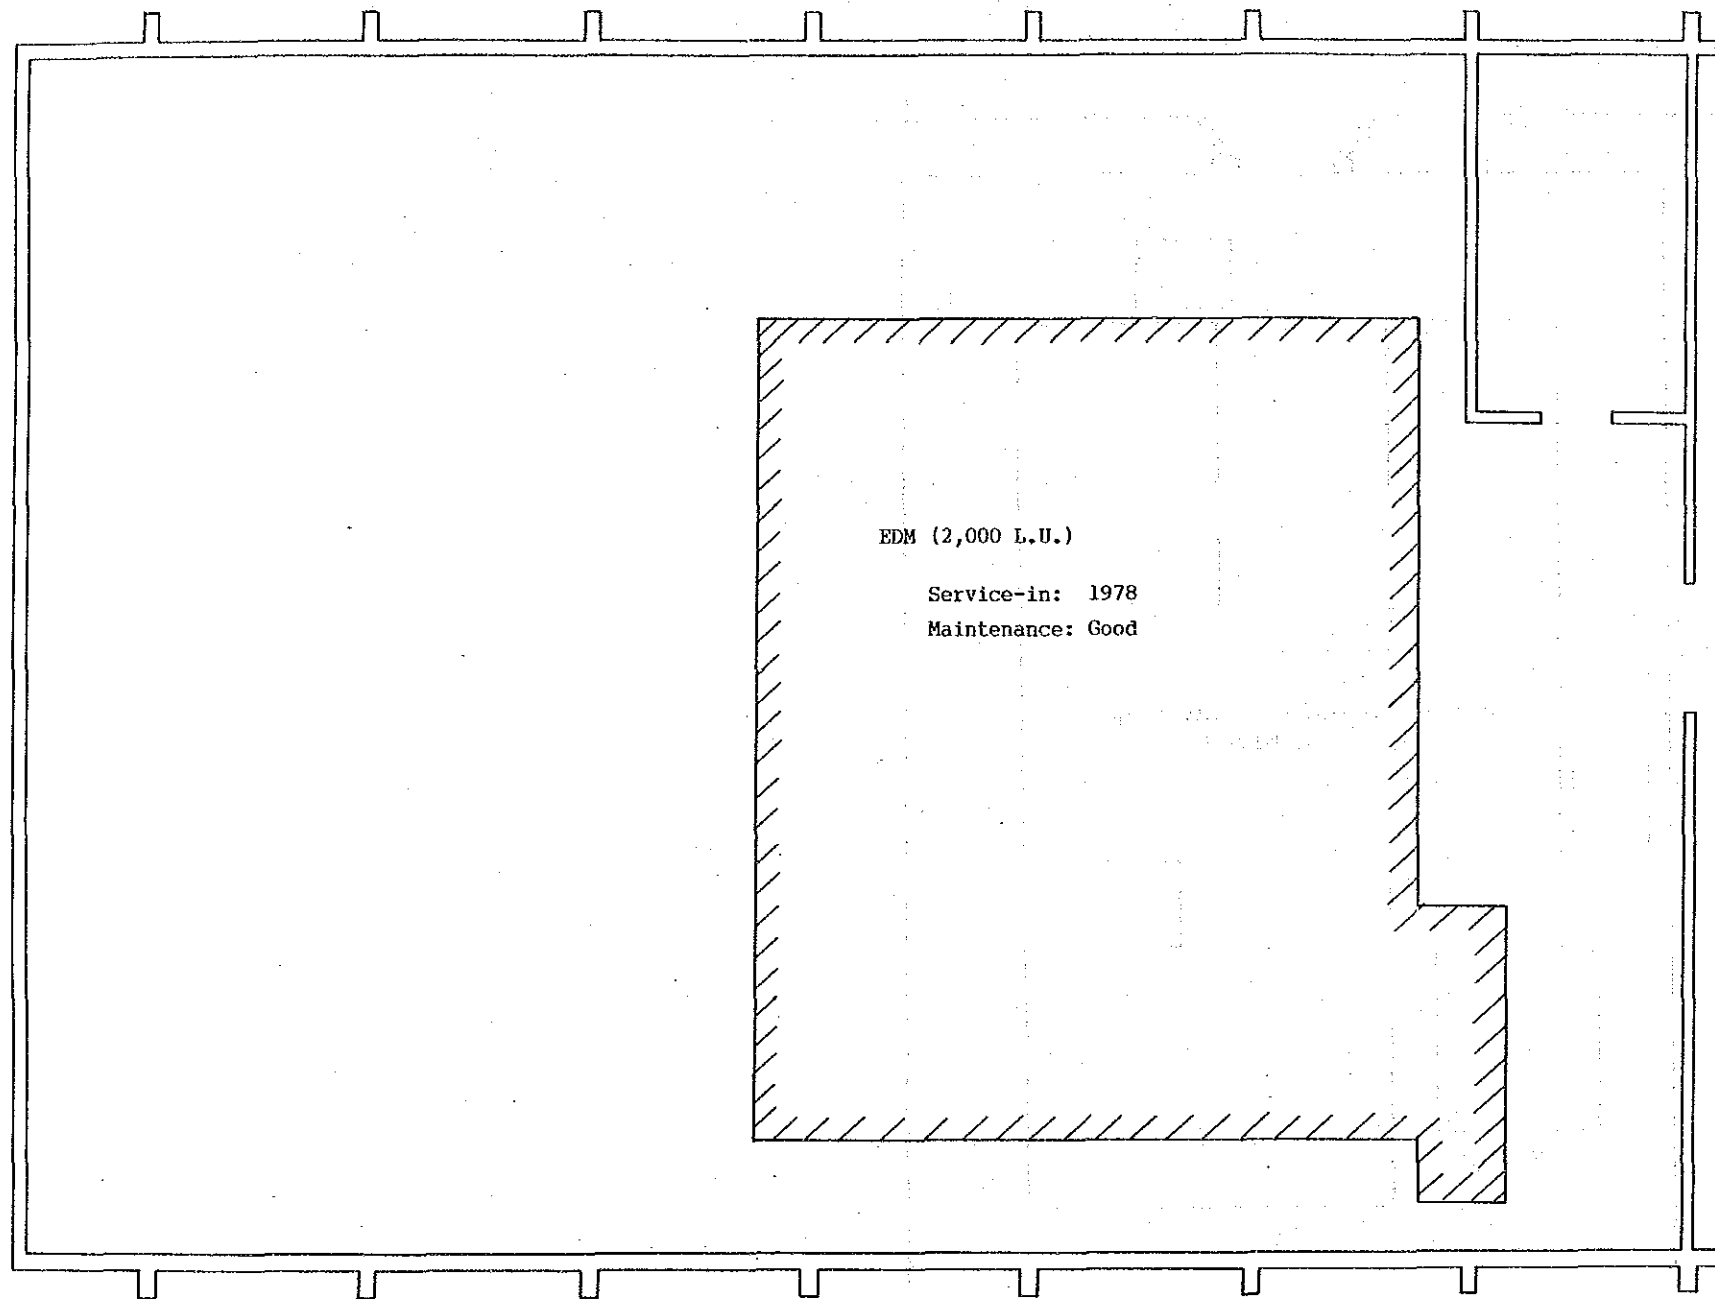

EDM (2,000 L.U.)
Service-in: 1978
Maintenance: Good

Container Type

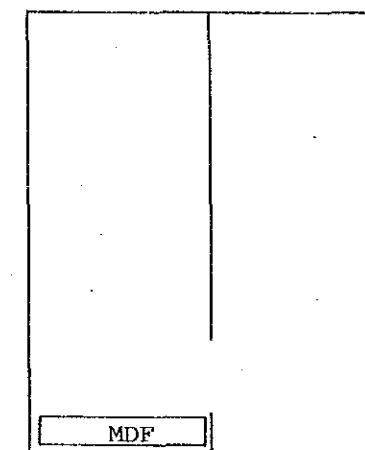


Capacity: 3,072 L.U. (Container)
1,536 L.U. (Existing)
1,536 L.U. (Planned: Paket PRX-V)
Vacant Space: for 4 frames

Scale: 1/100


EXCHANGE NAME	NAME OF DRAWING	SCALE
CPA	Floor Layout	1/100

Site: DEP

Building Layout

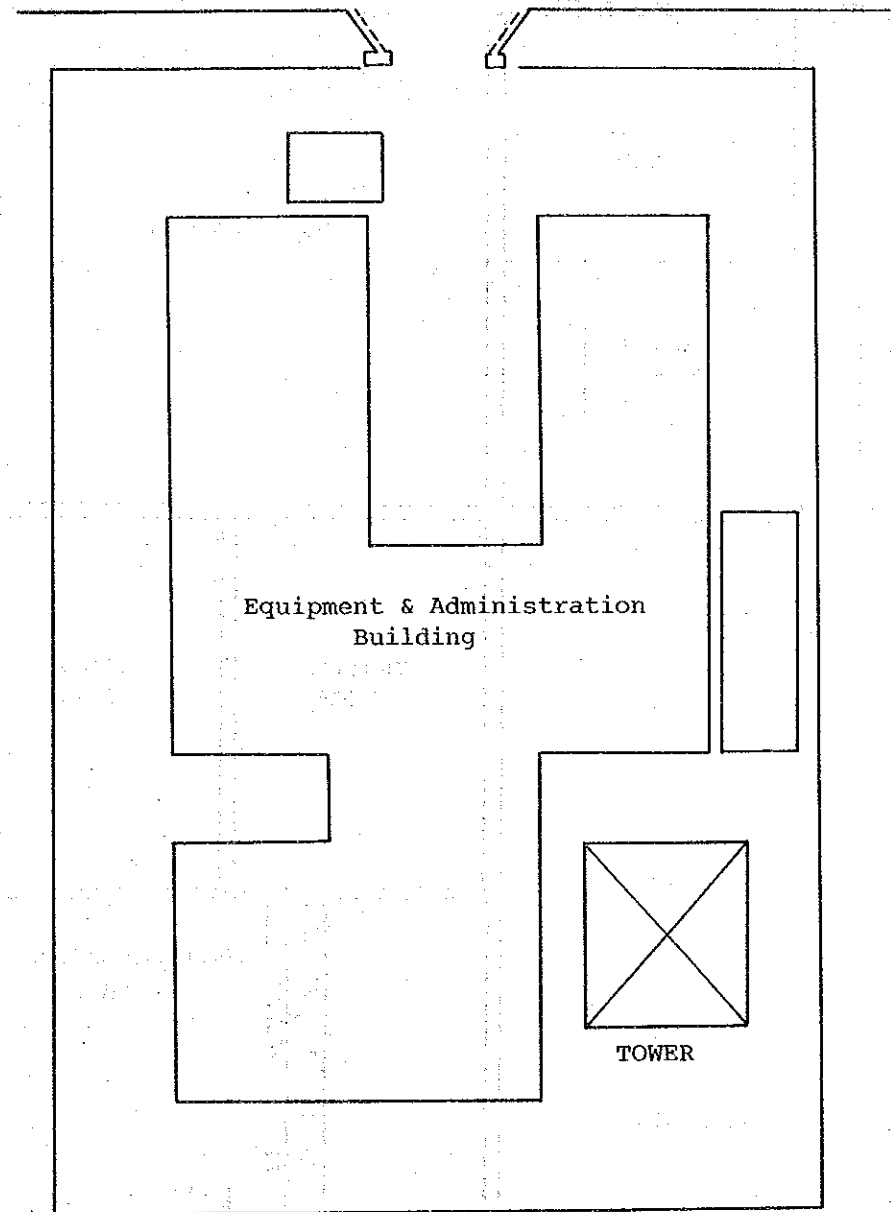

EXCHANGE NAME	NAME OF DRAWING	SCALE
DEP	Building Layout	

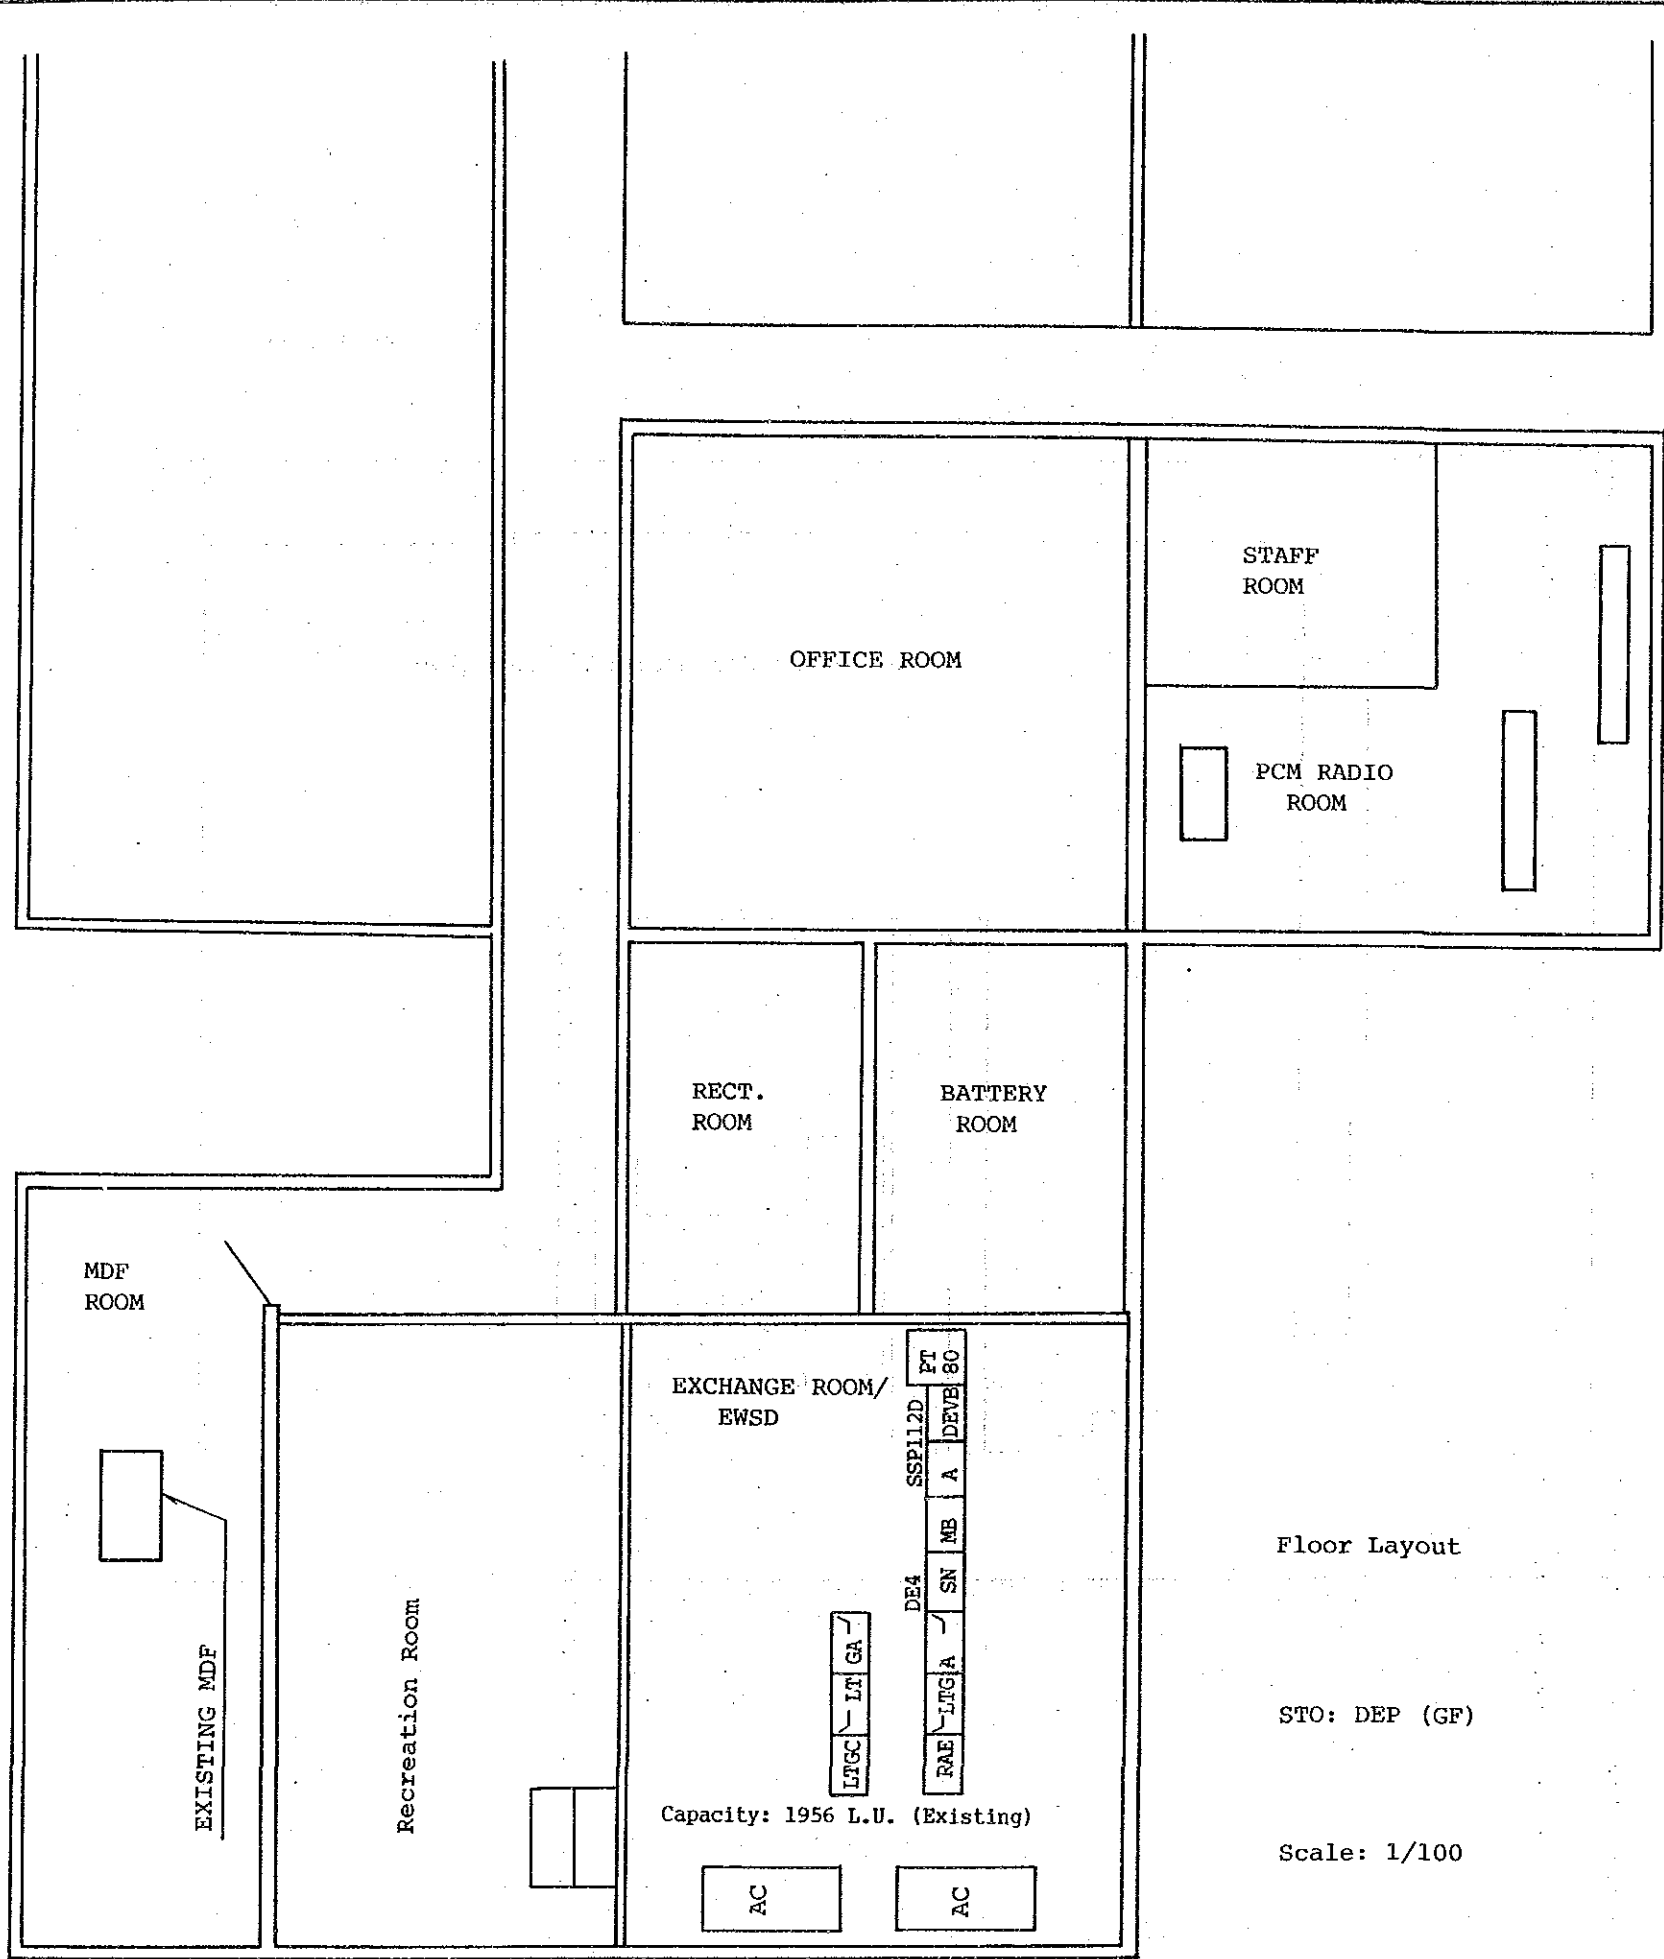

Floor Layout


STO: DEP (GF)

Scale: 1/100


EXCHANGE NAME	NAME OF DRAWING	SCALE
DEP	Floor Layout	1/100

Site: GB1

Building Layout

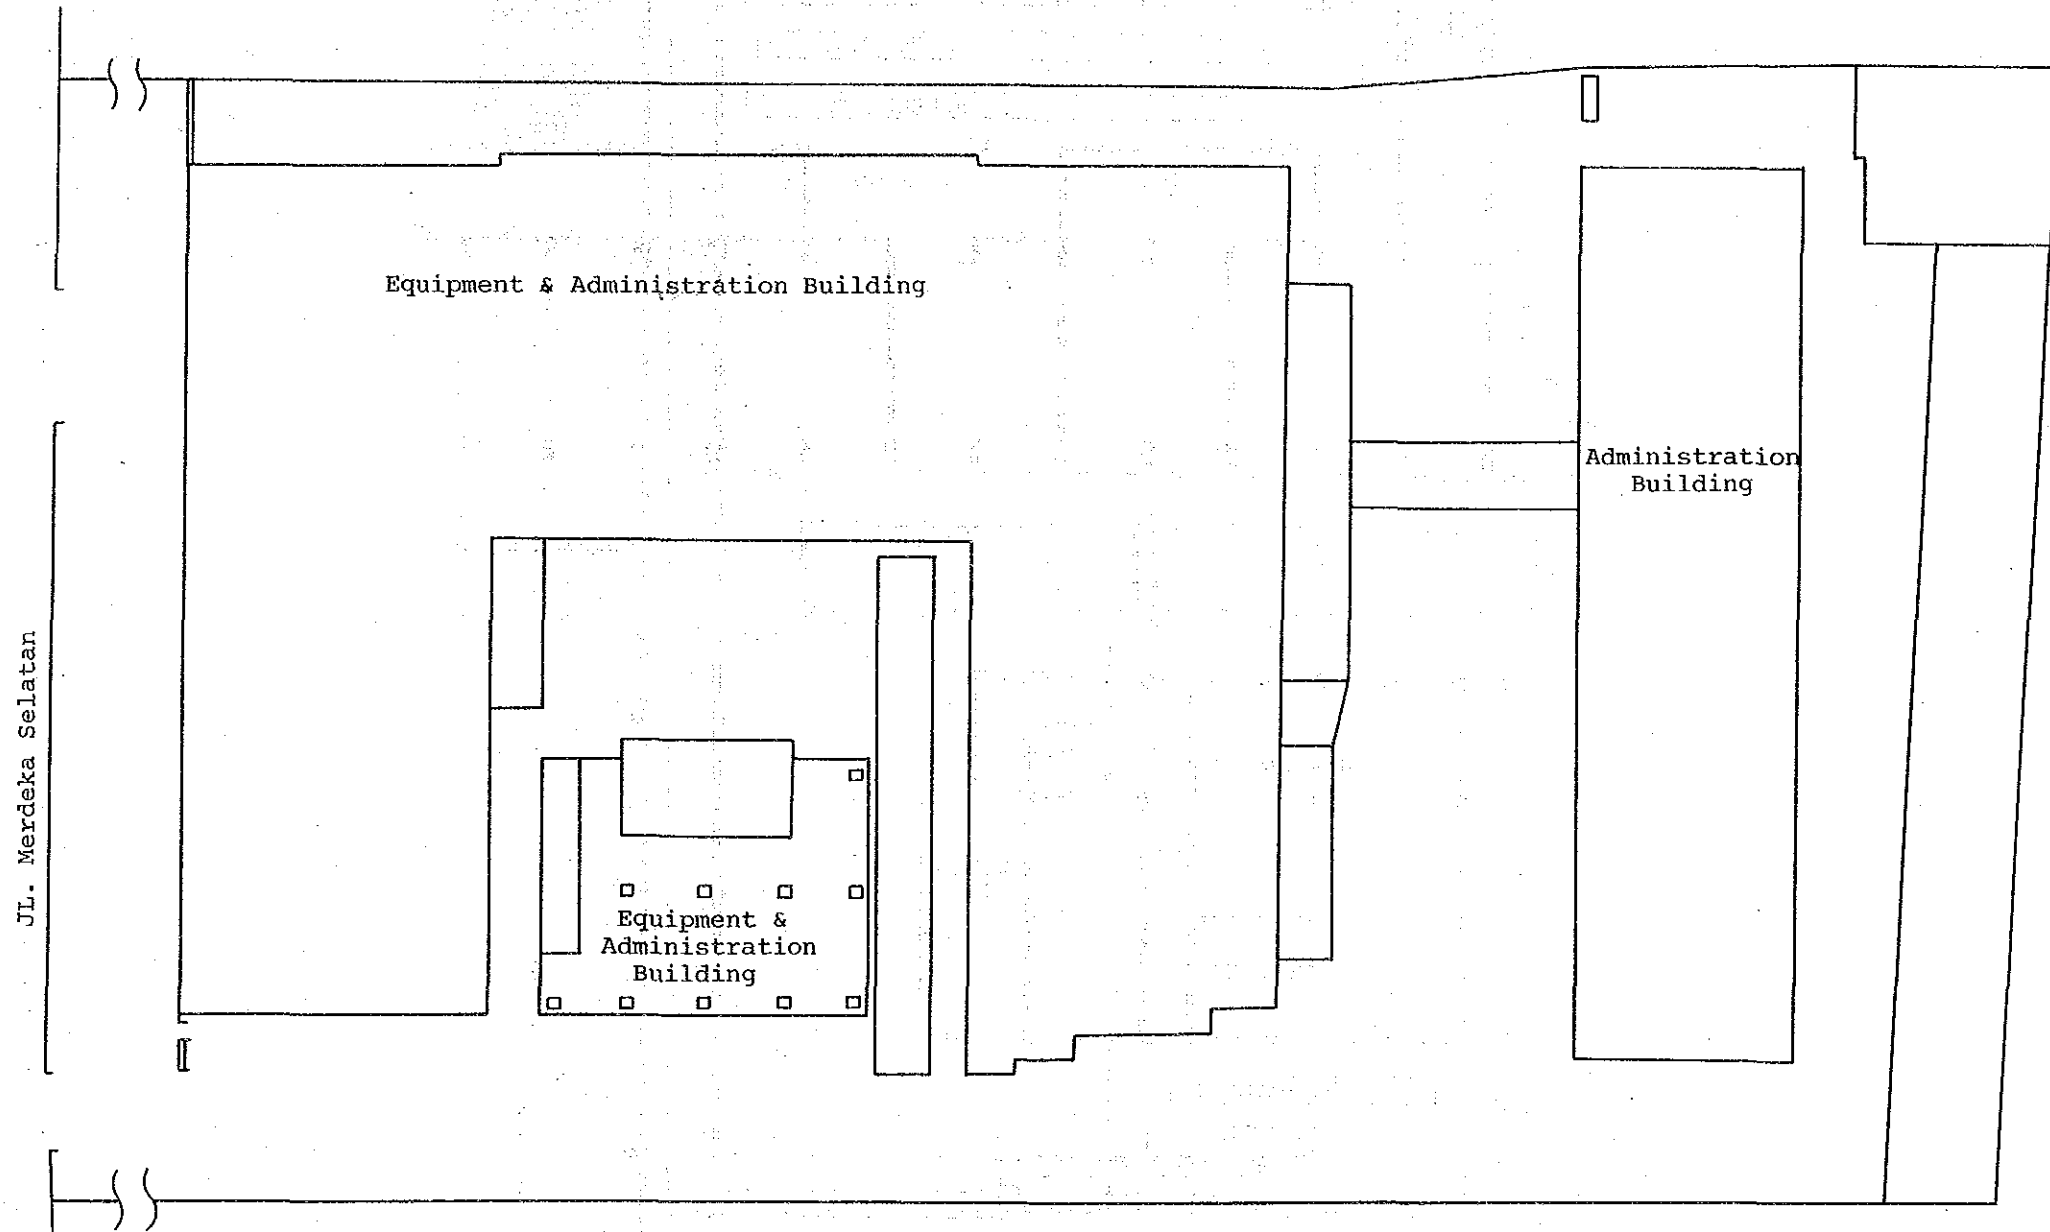


EXCHANGE NAME	NAME OF DRAWING	SCALE
GB1	Building Layout	

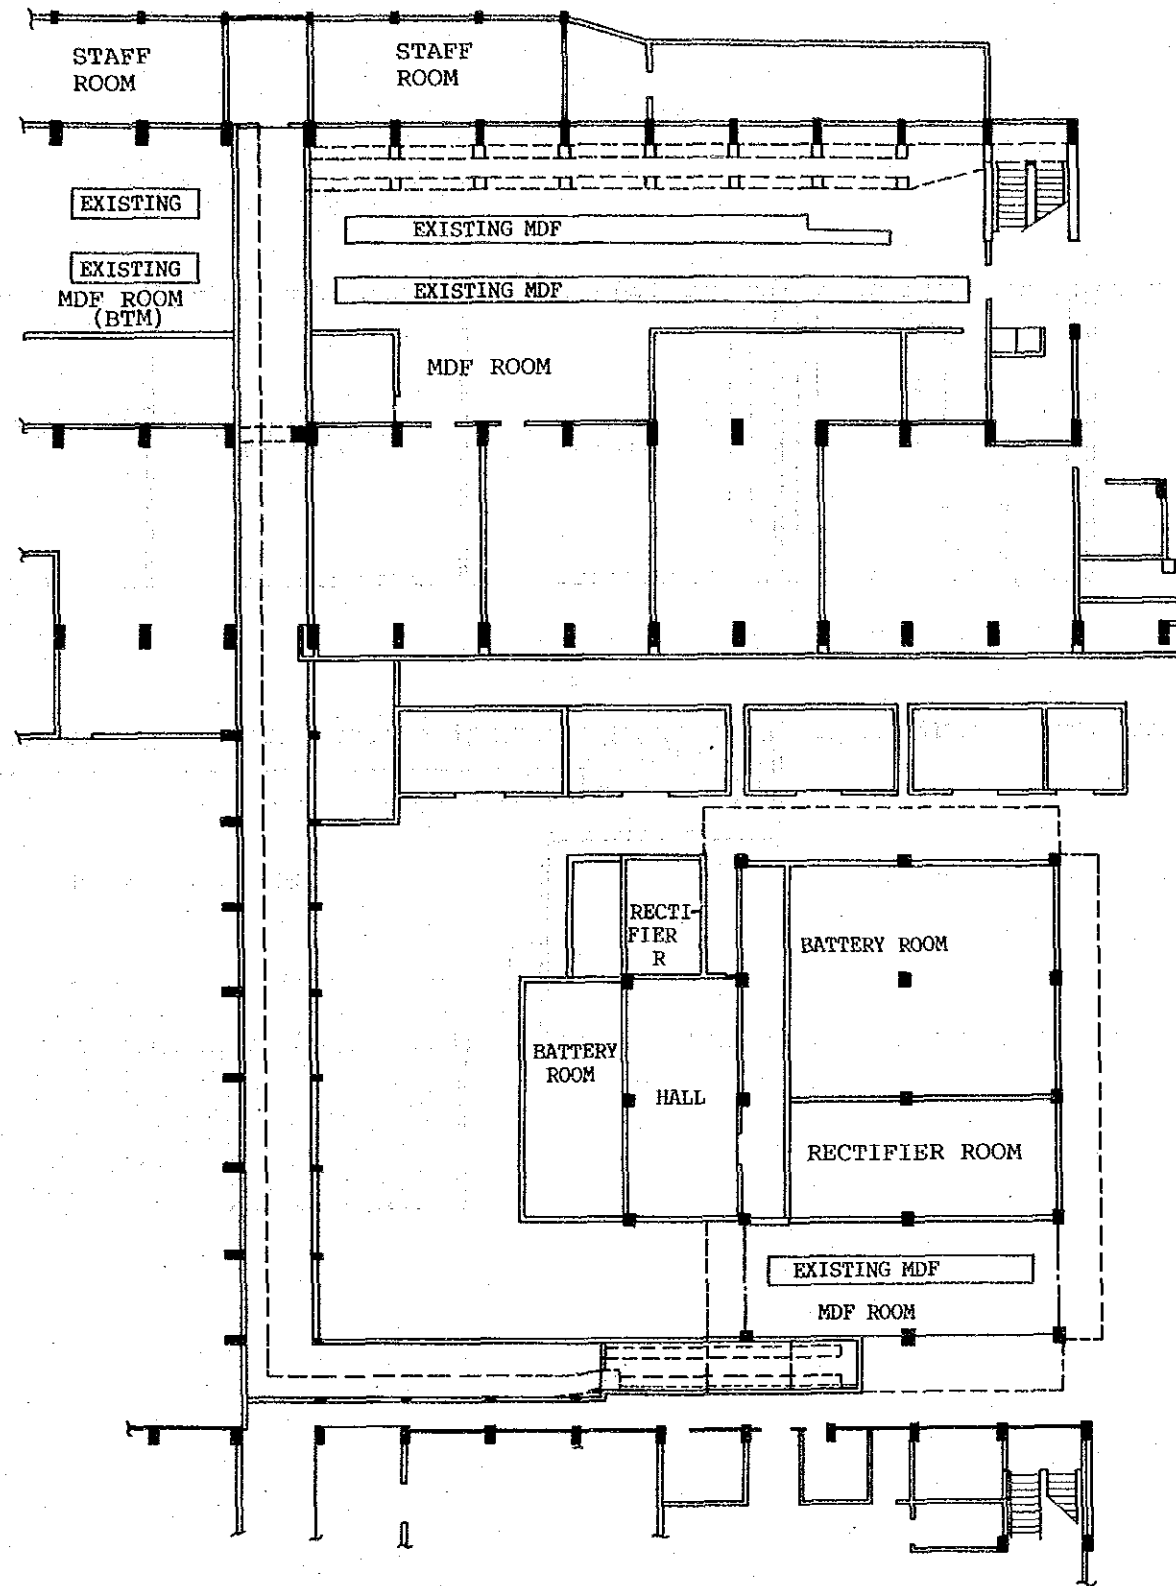

Gambir I (Ground Floor)



EXCHANGE NAME	NAME OF DRAWING	SCALE
GB1	Floor Layout	

FLOOR LAYOUT

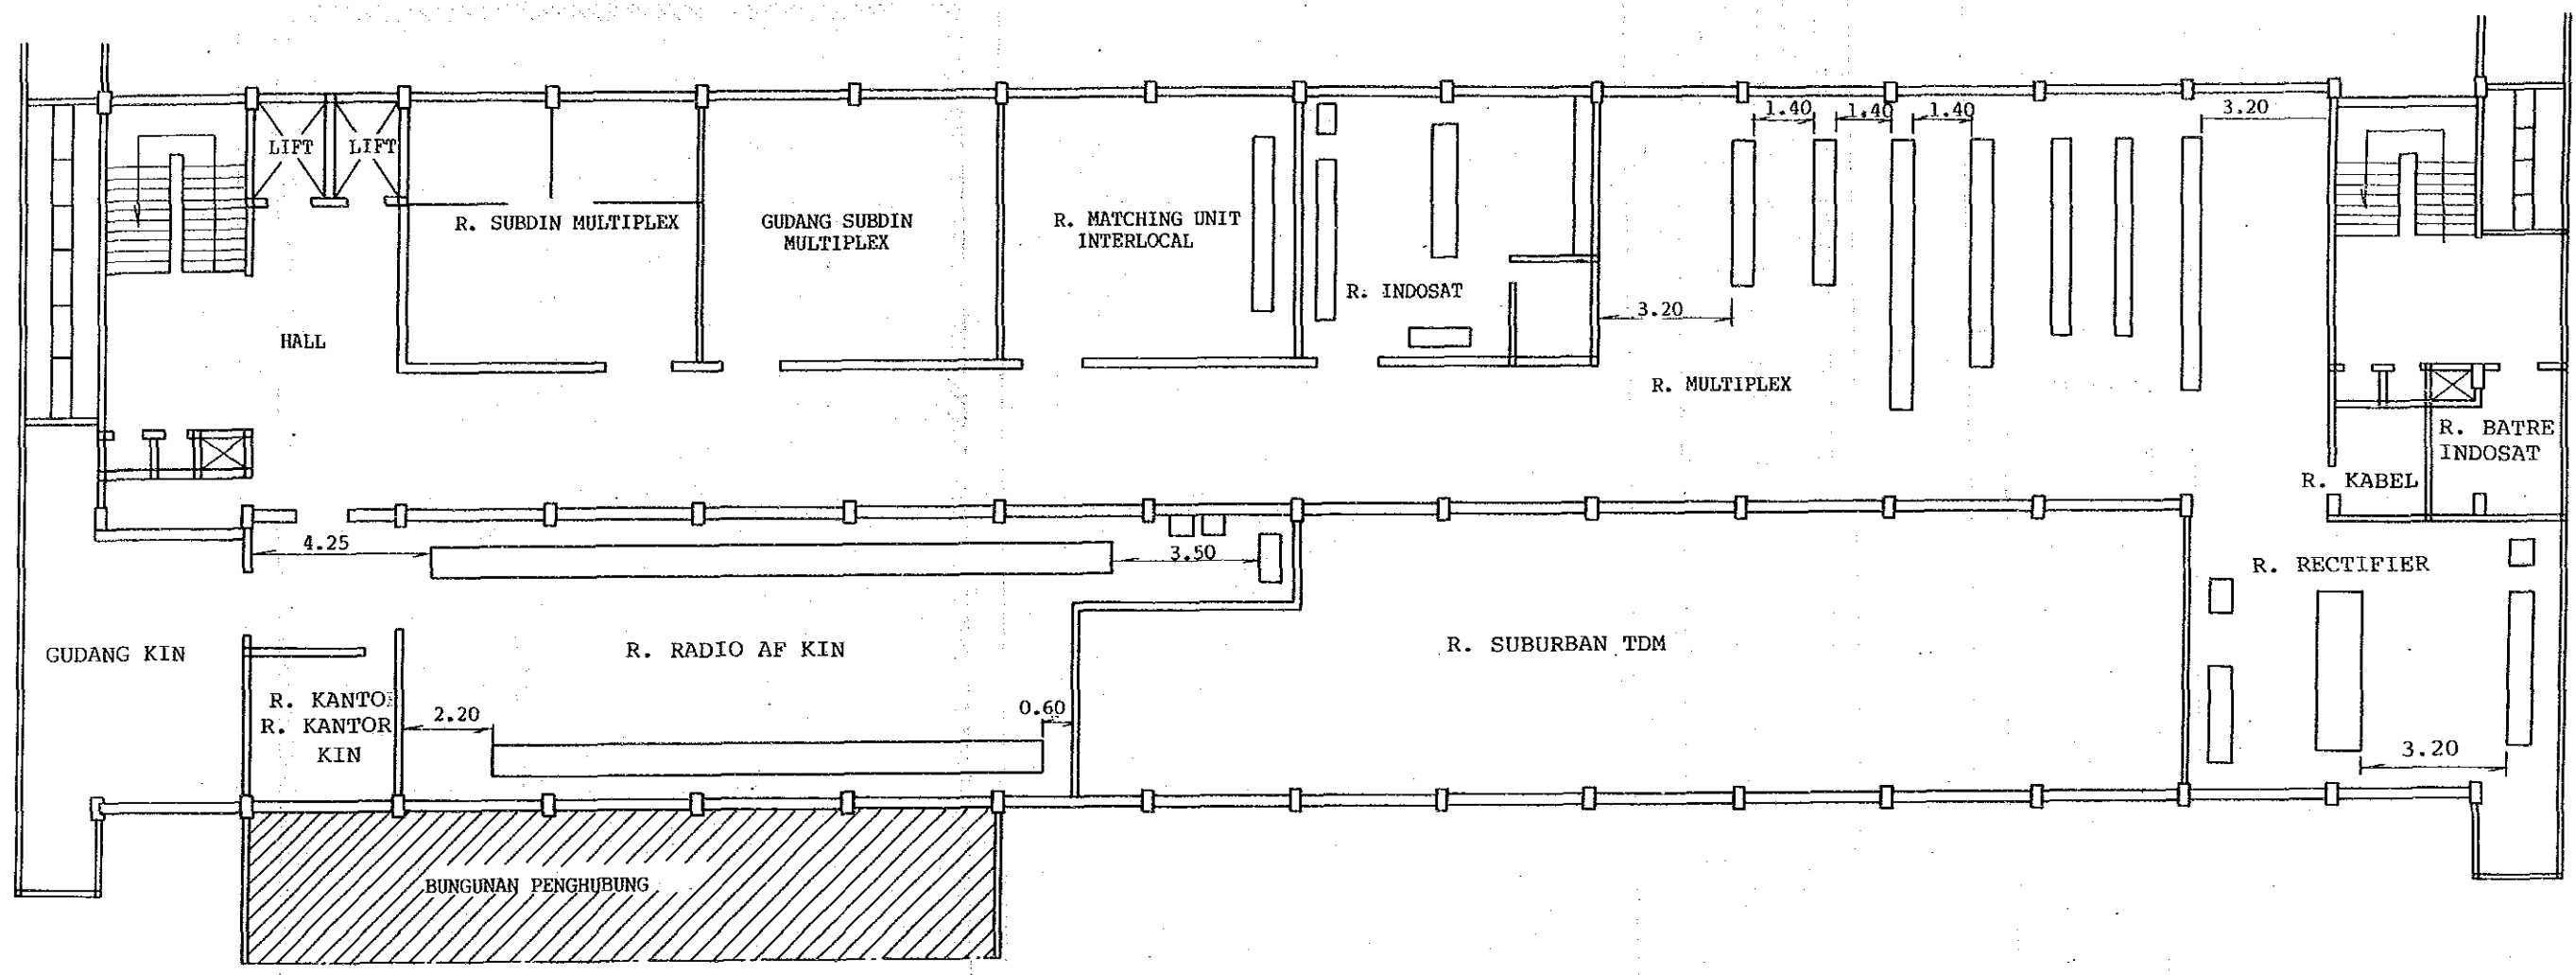


STO: GB1 (5th F)

EXCHANGE NAME	NAME OF DRAWING	SCALE
GB1	Floor Layout	

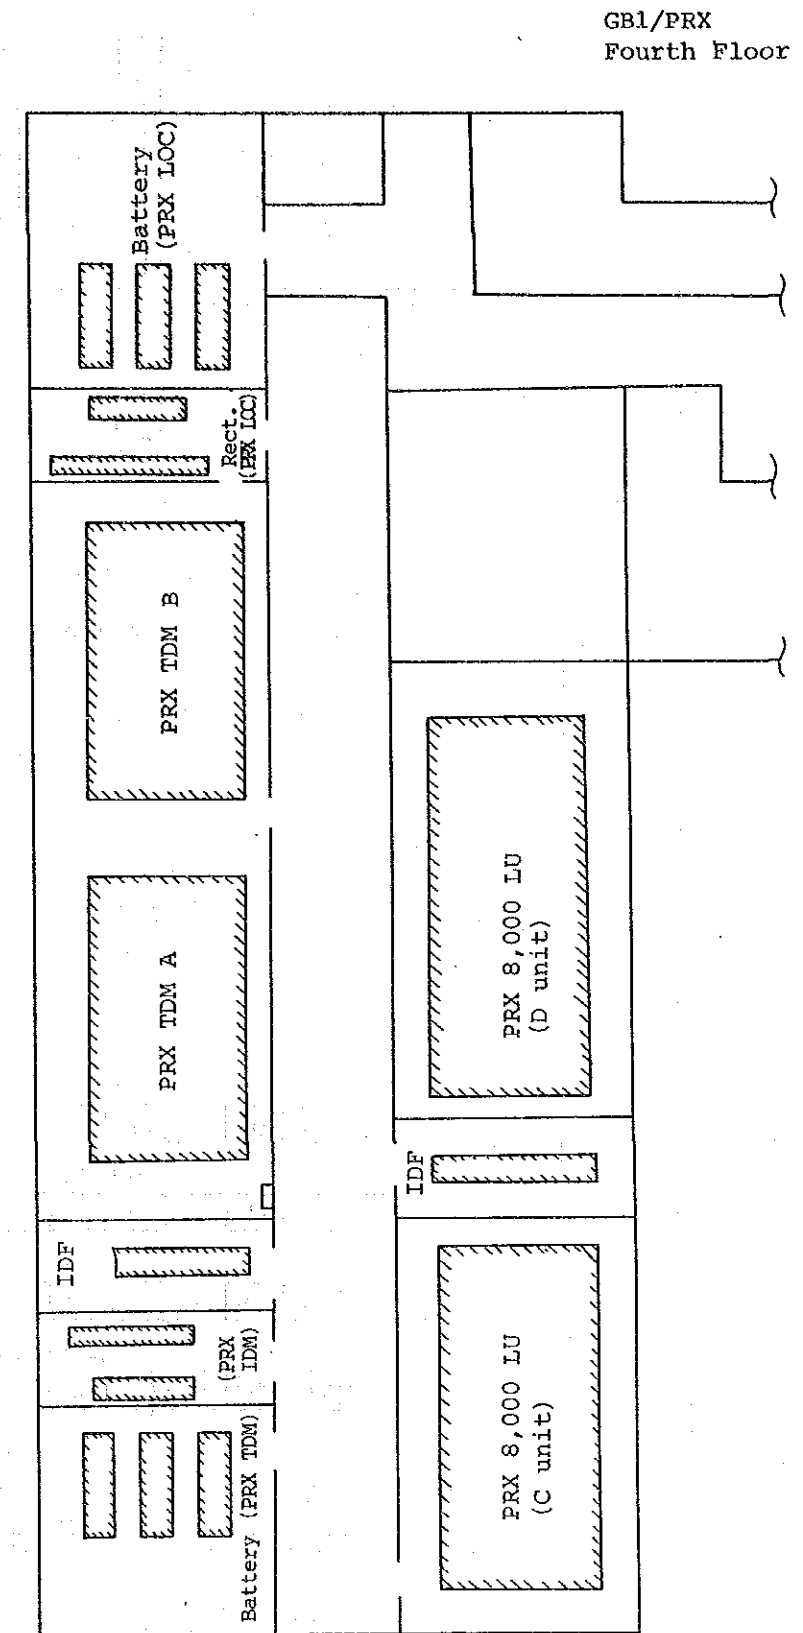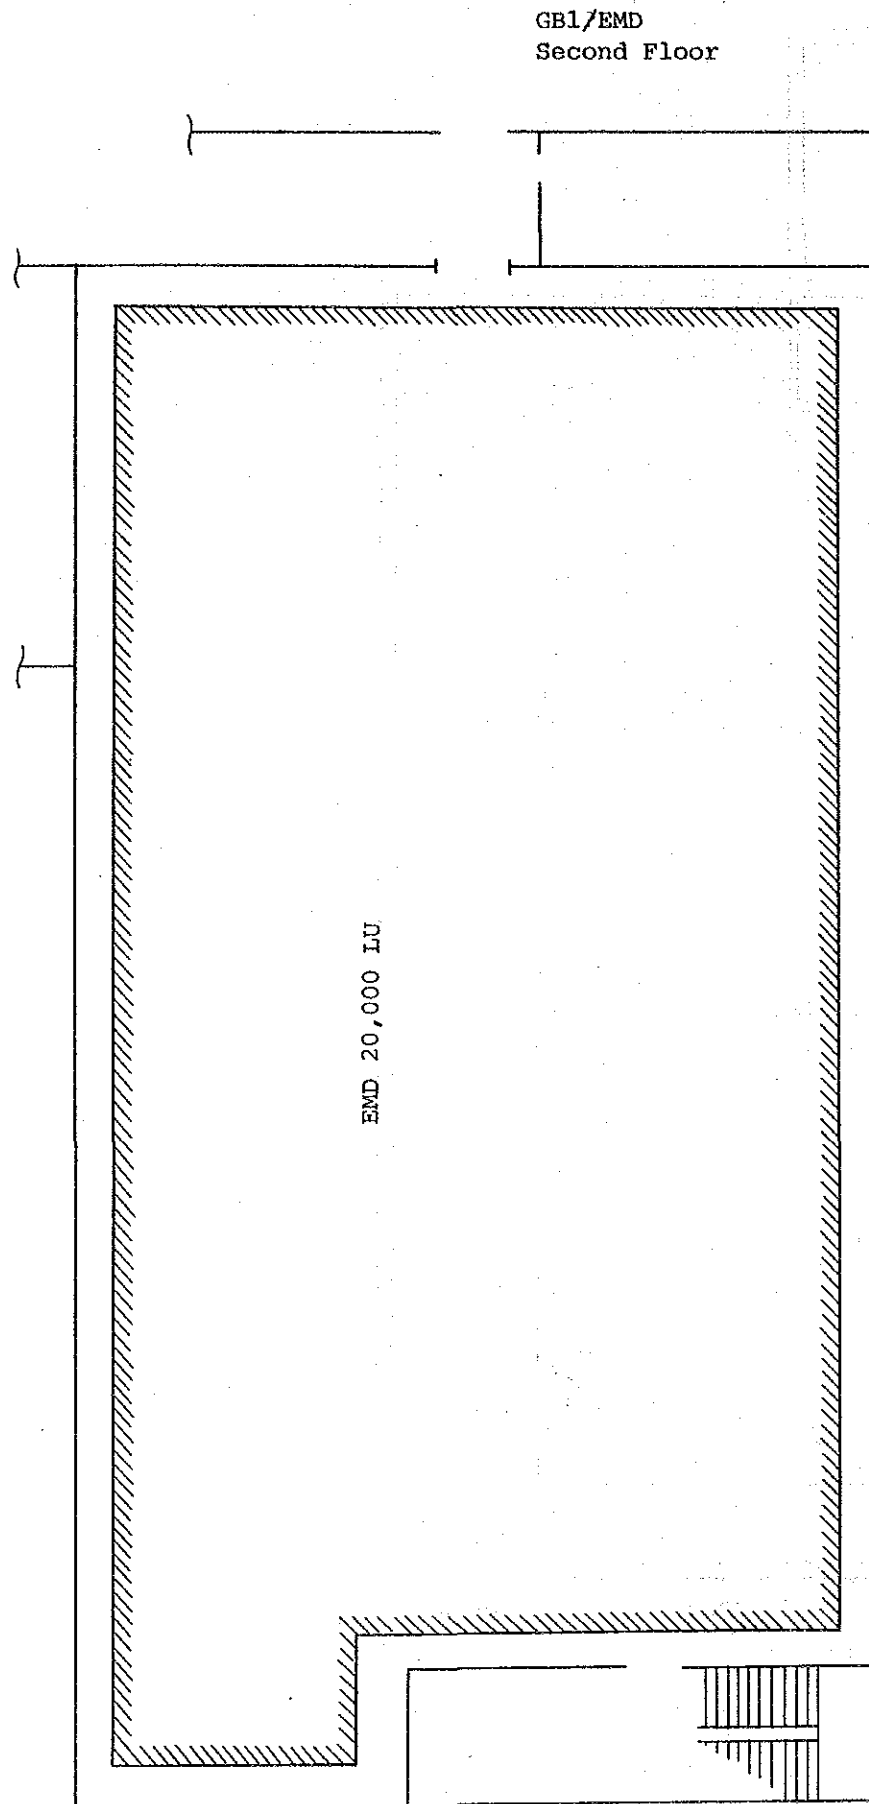

EXCHANGE NAME	NAME OF DRAWING	SCALE
GB1	Floor Layout	1/200

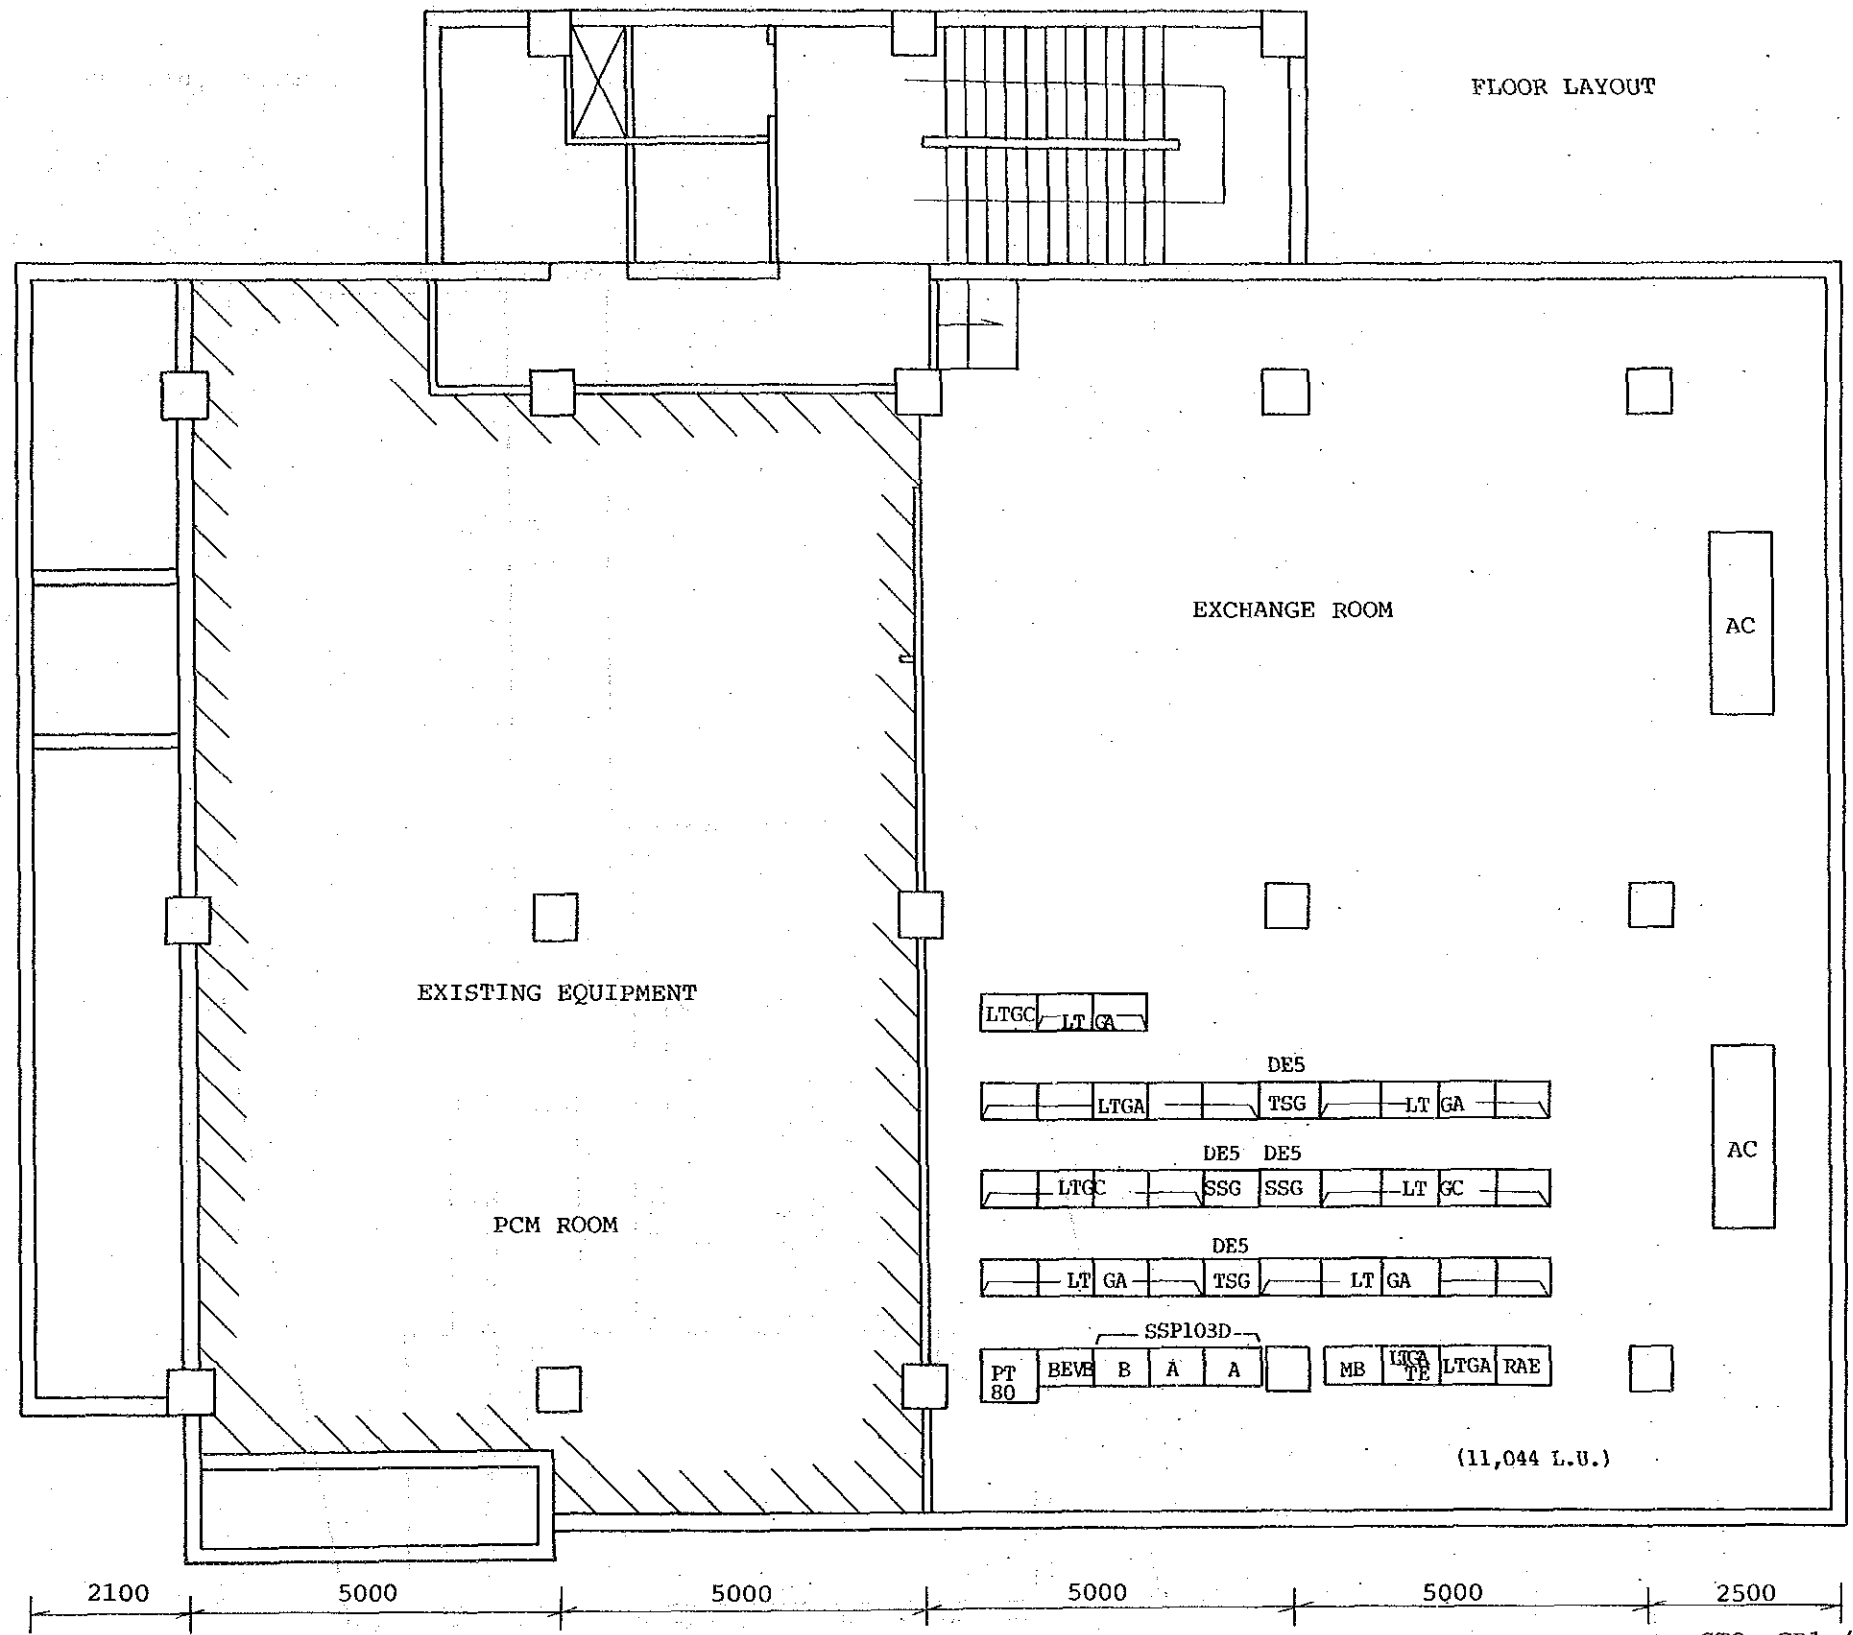

FLOOR LAYOUT

EXCHANGE ROOM

EXISTING EQUIPMENT

PCM ROOM

AC

AC

(11,044 L.U.)

2100 5000 5000 5000 5000 2500


4800 7000 6300 1600

STO: GB1 (3rd F)
Scale: 1/100

EXCHANGE NAME	NAME OF DRAWING	SCALE
GB1	Floor Layout	1/100


Building Layout

Site: GB2

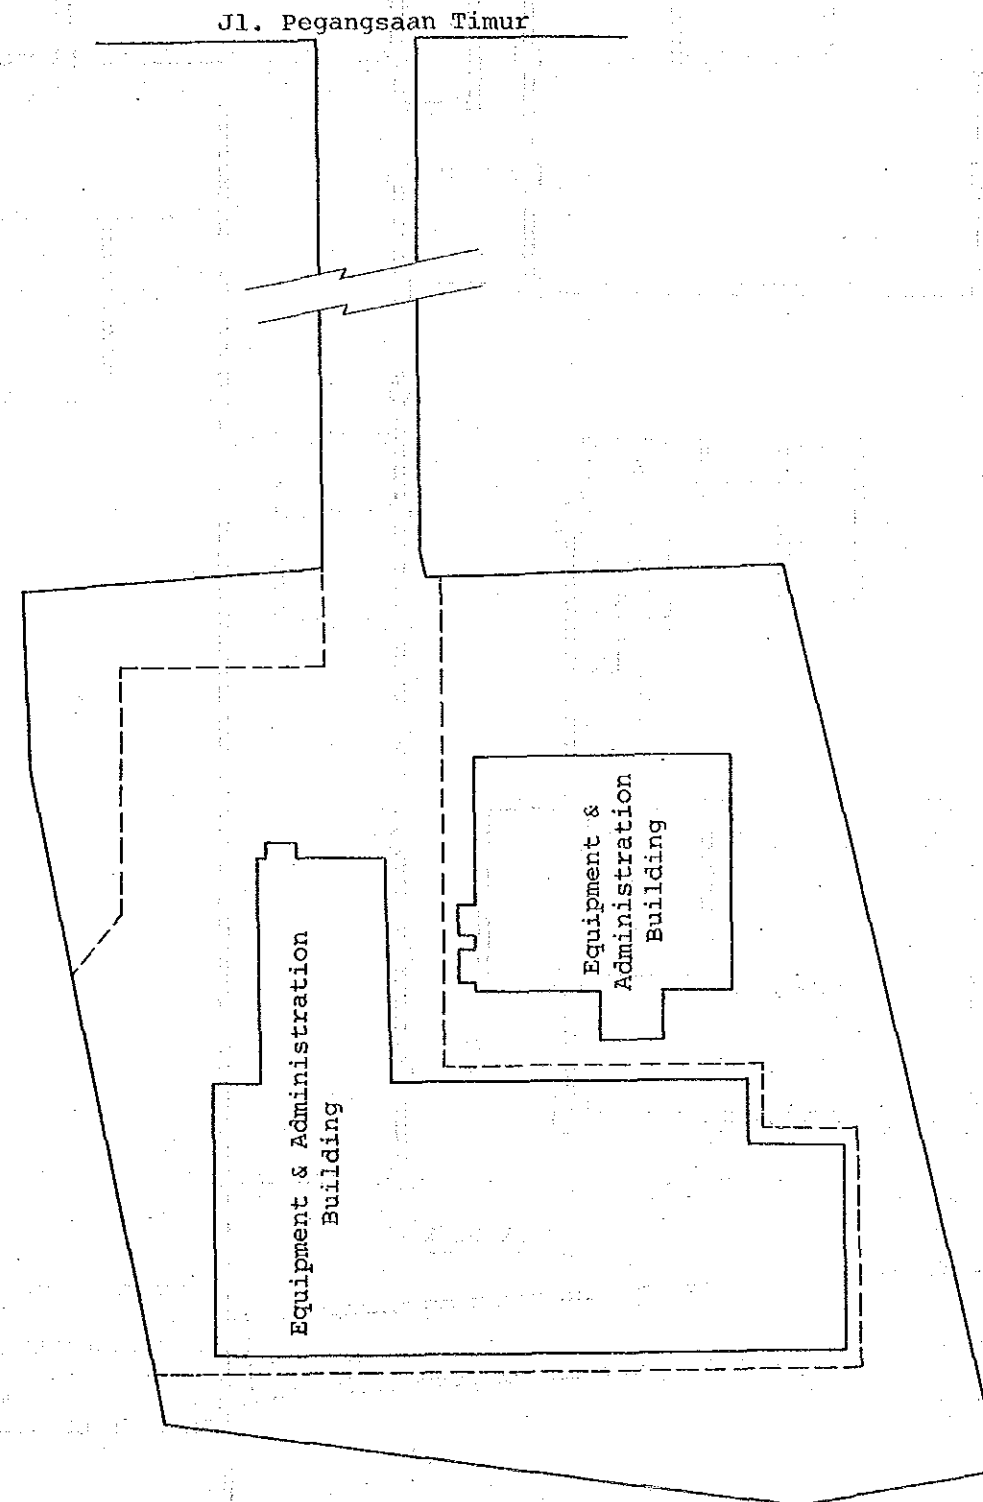

EXCHANGE NAME	NAME OF DRAWING	SCALE
GB2	Building Layout	

FLOOR LAYOUT

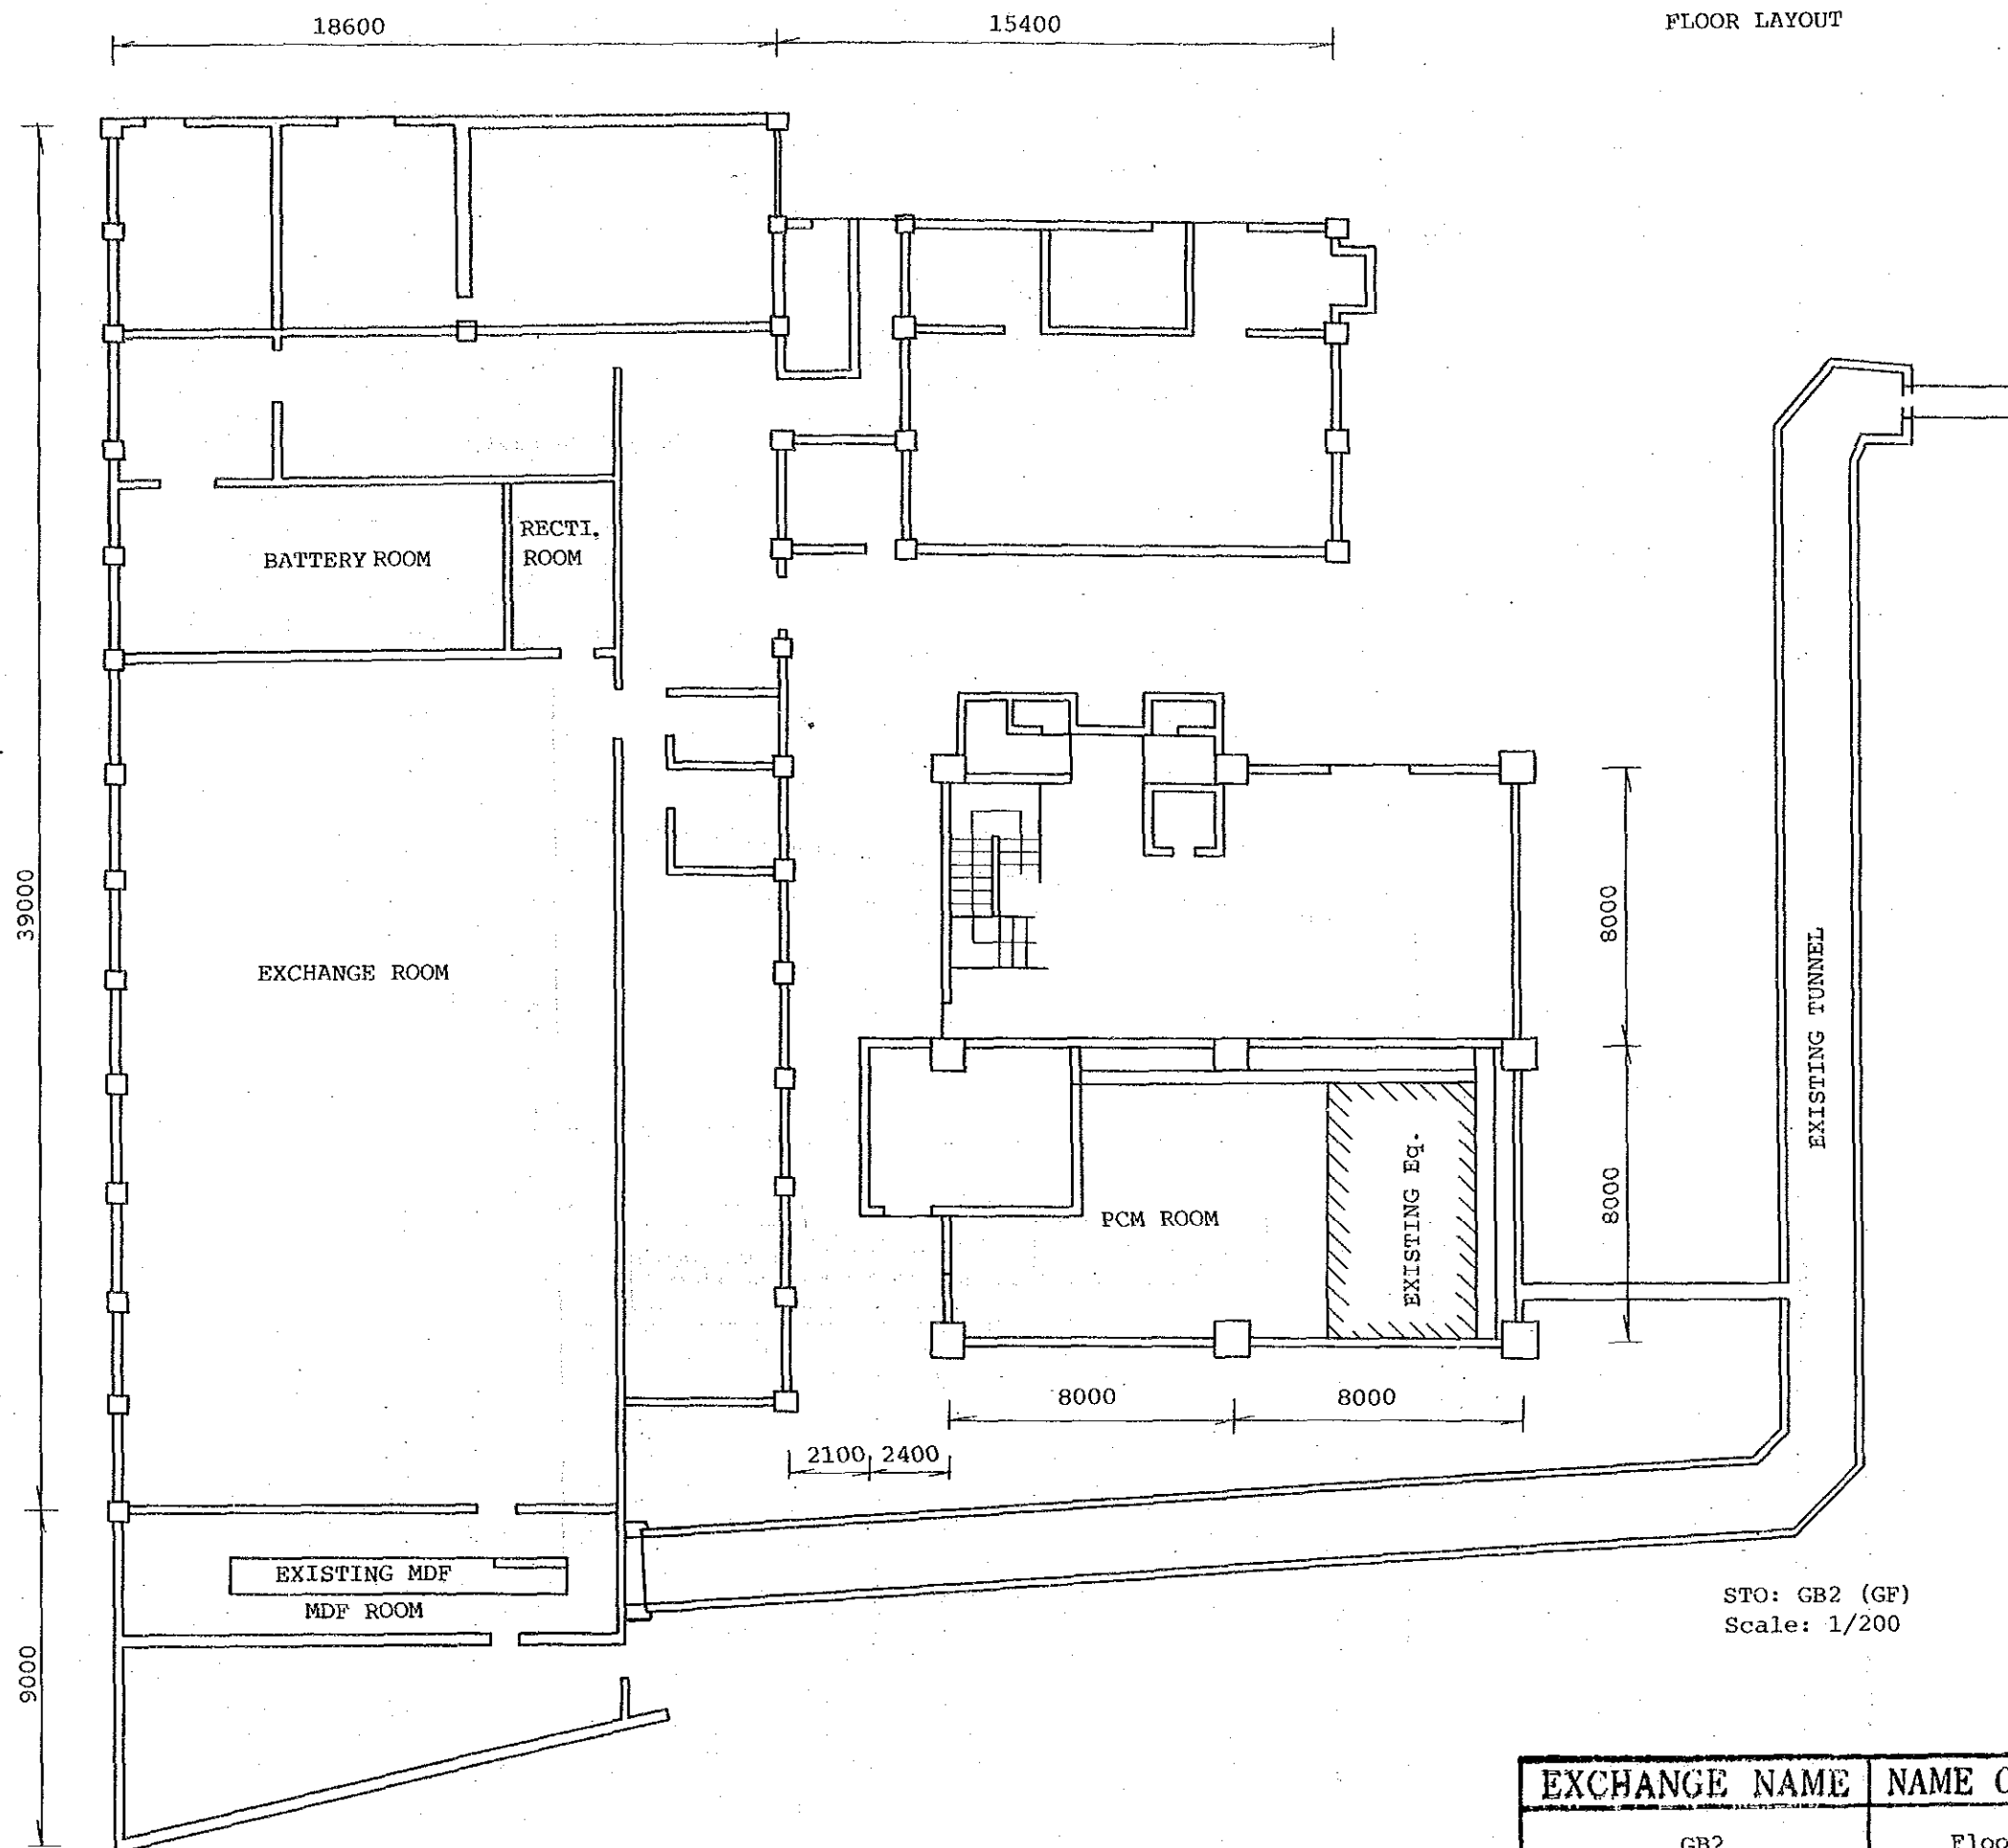


STO: GB2 (GF)
Scale: 1/200

EXCHANGE NAME	NAME OF DRAWING	SCALE
GB2	Floor Layout	1/200


Site: GAN

Building Layout

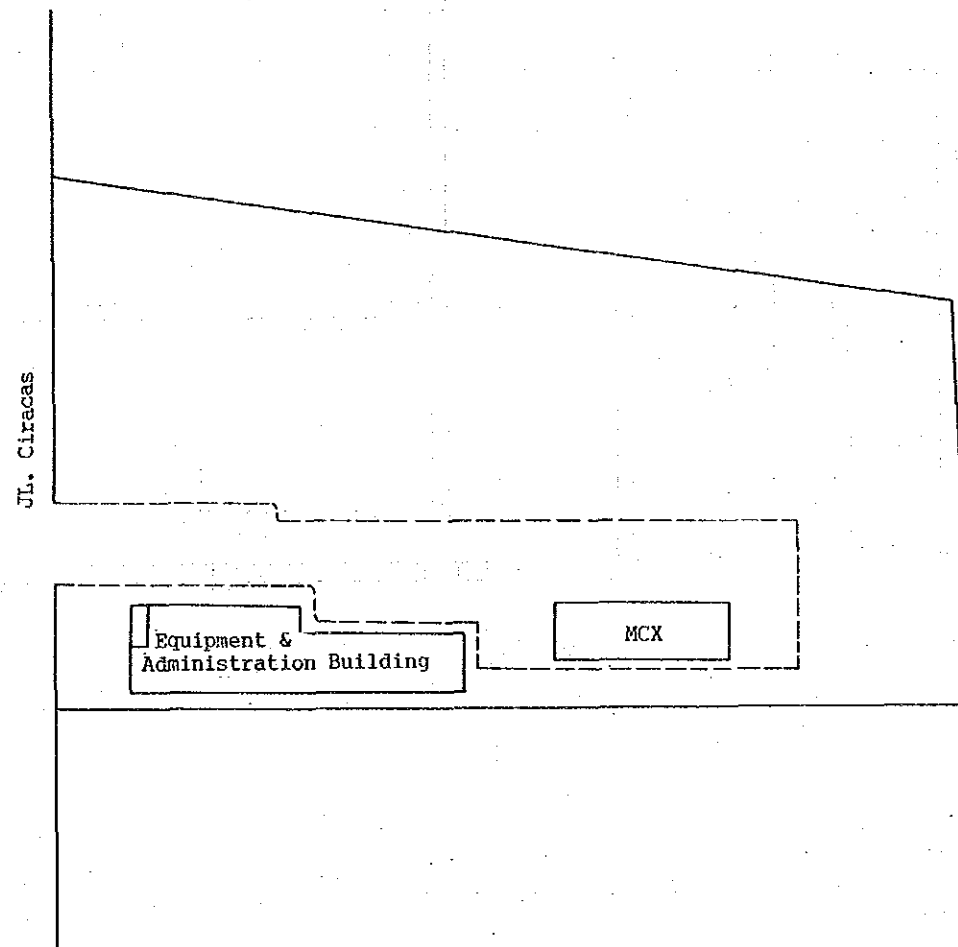

EXCHANGE NAME	NAME OF DRAWING	SCALE
GAN	Building Layout	

FLOOR LAYOUT

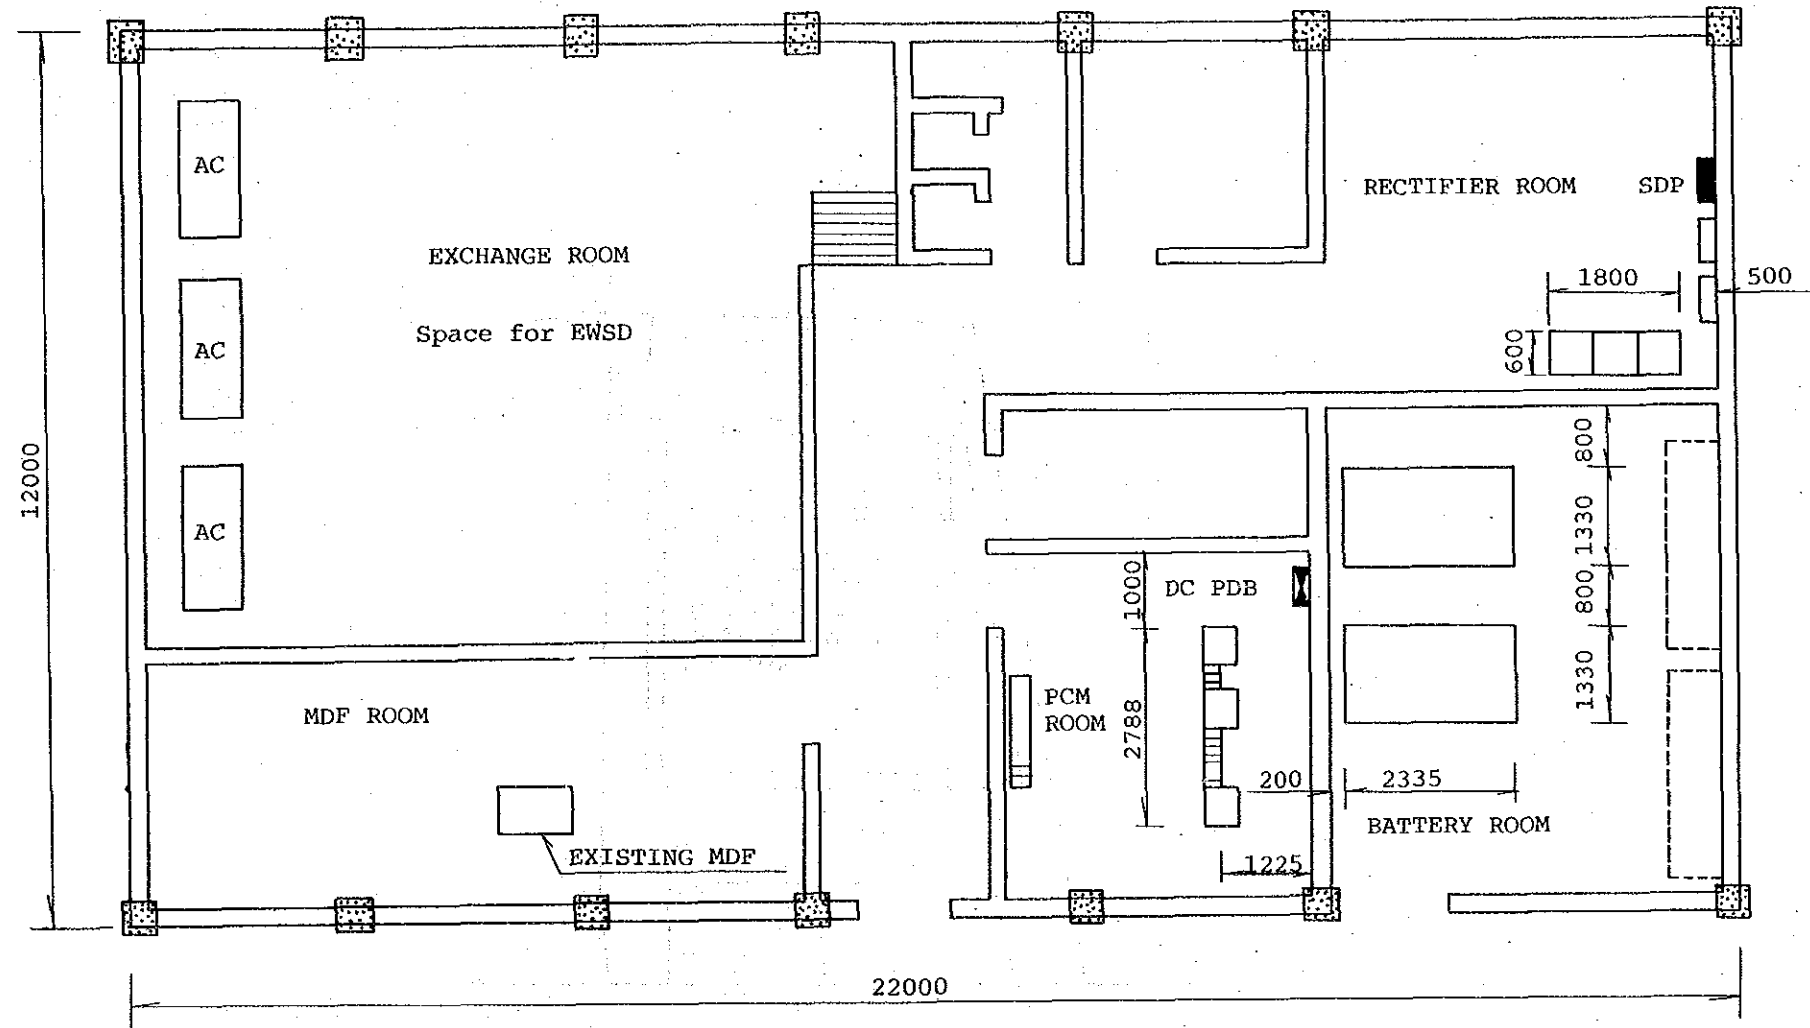


STO: GAN (GF)
Scale: 1/100

EXCHANGE NAME	NAME OF DRAWING	SCALE
GAN	Floor Layout	1/100


Site: JAG

Building Layout

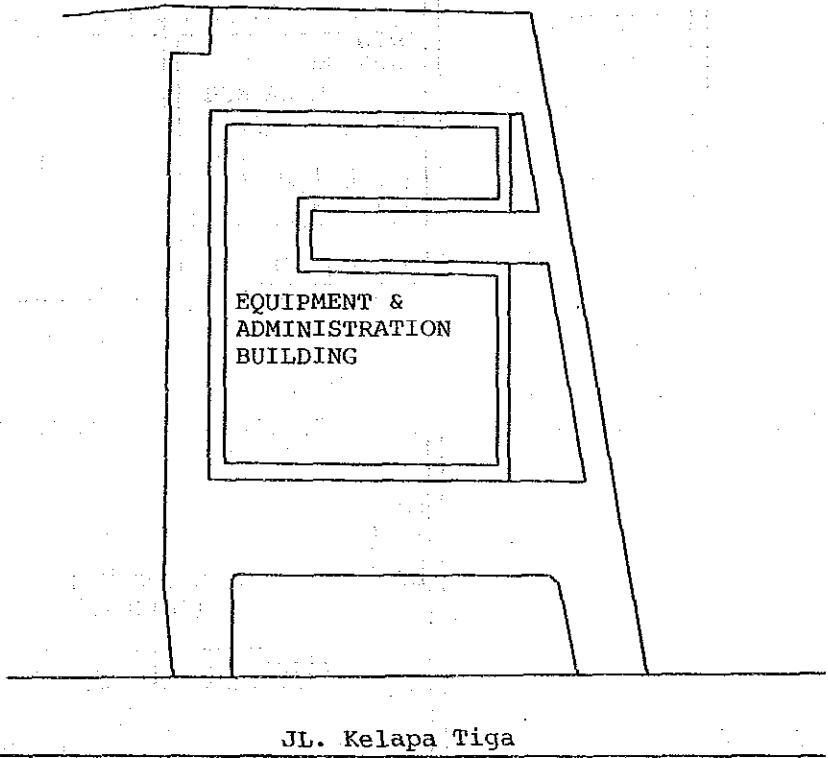

EXCHANGE NAME	NAME OF DRAWING	SCALE
JAG	Building Layout	

FLOOR LAYOUT

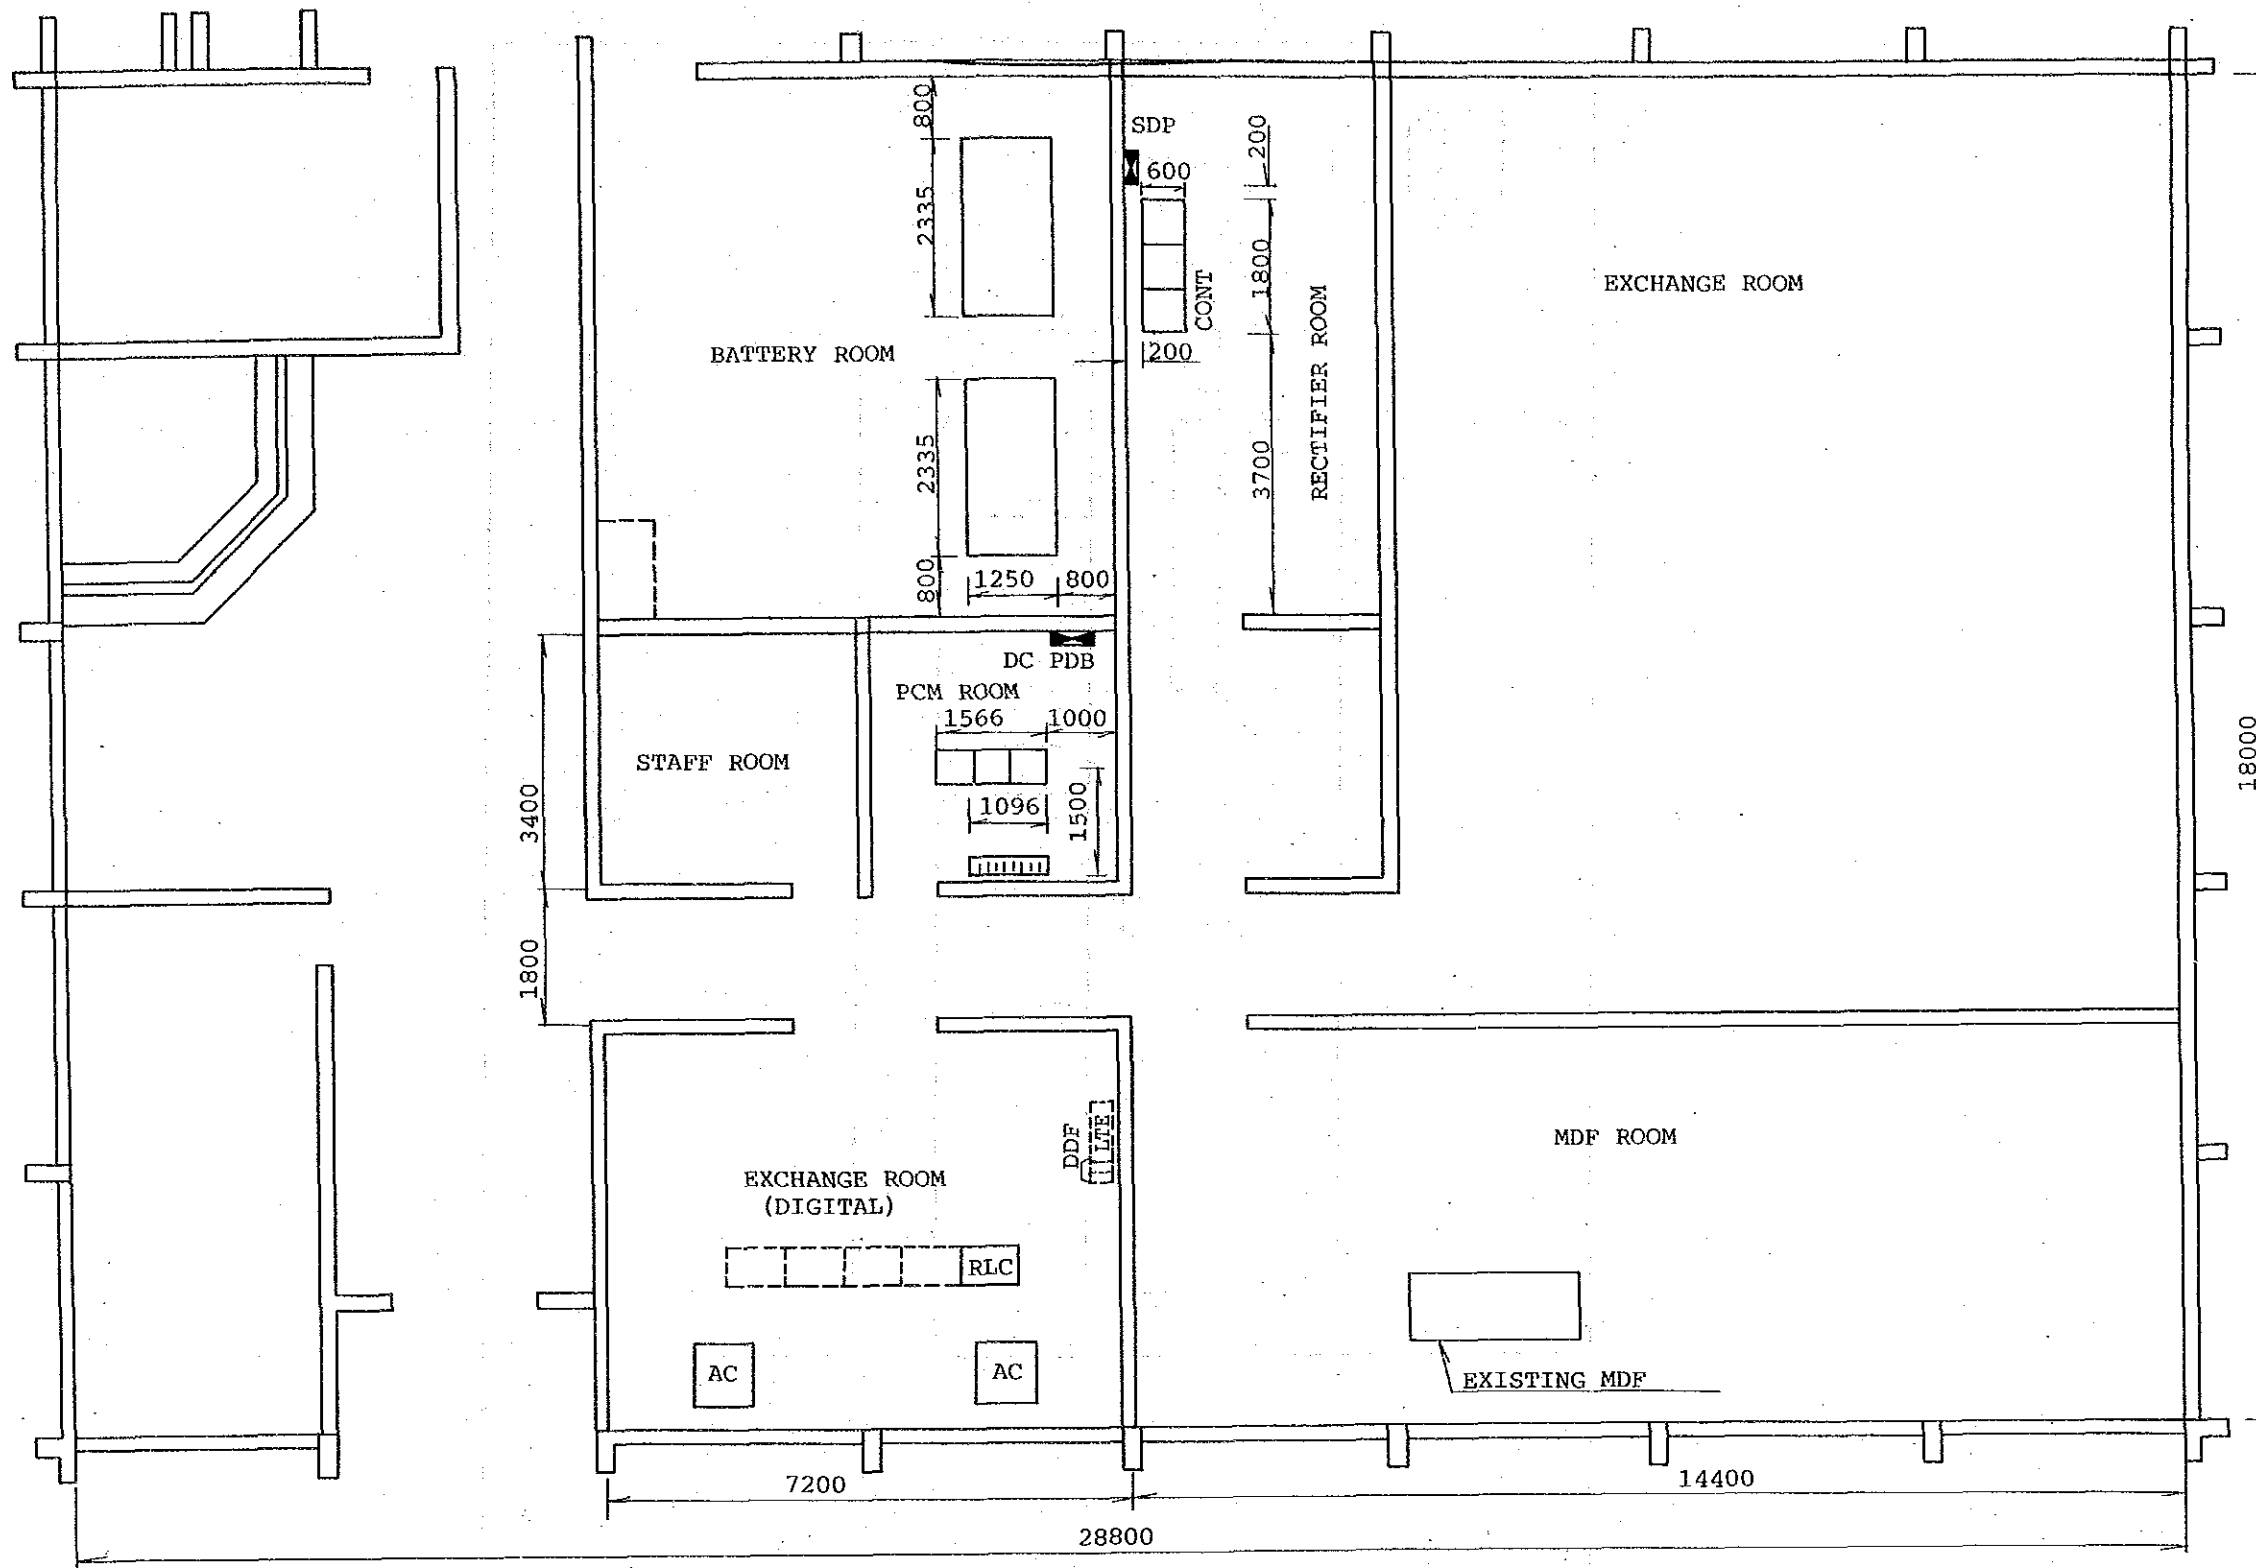


STO: JAG (GF)
Scale: 1/100

EXCHANGE NAME	NAME OF DRAWING	SCALE
JAG	Floor Layout	1/100

Building Layout


Site: JT2

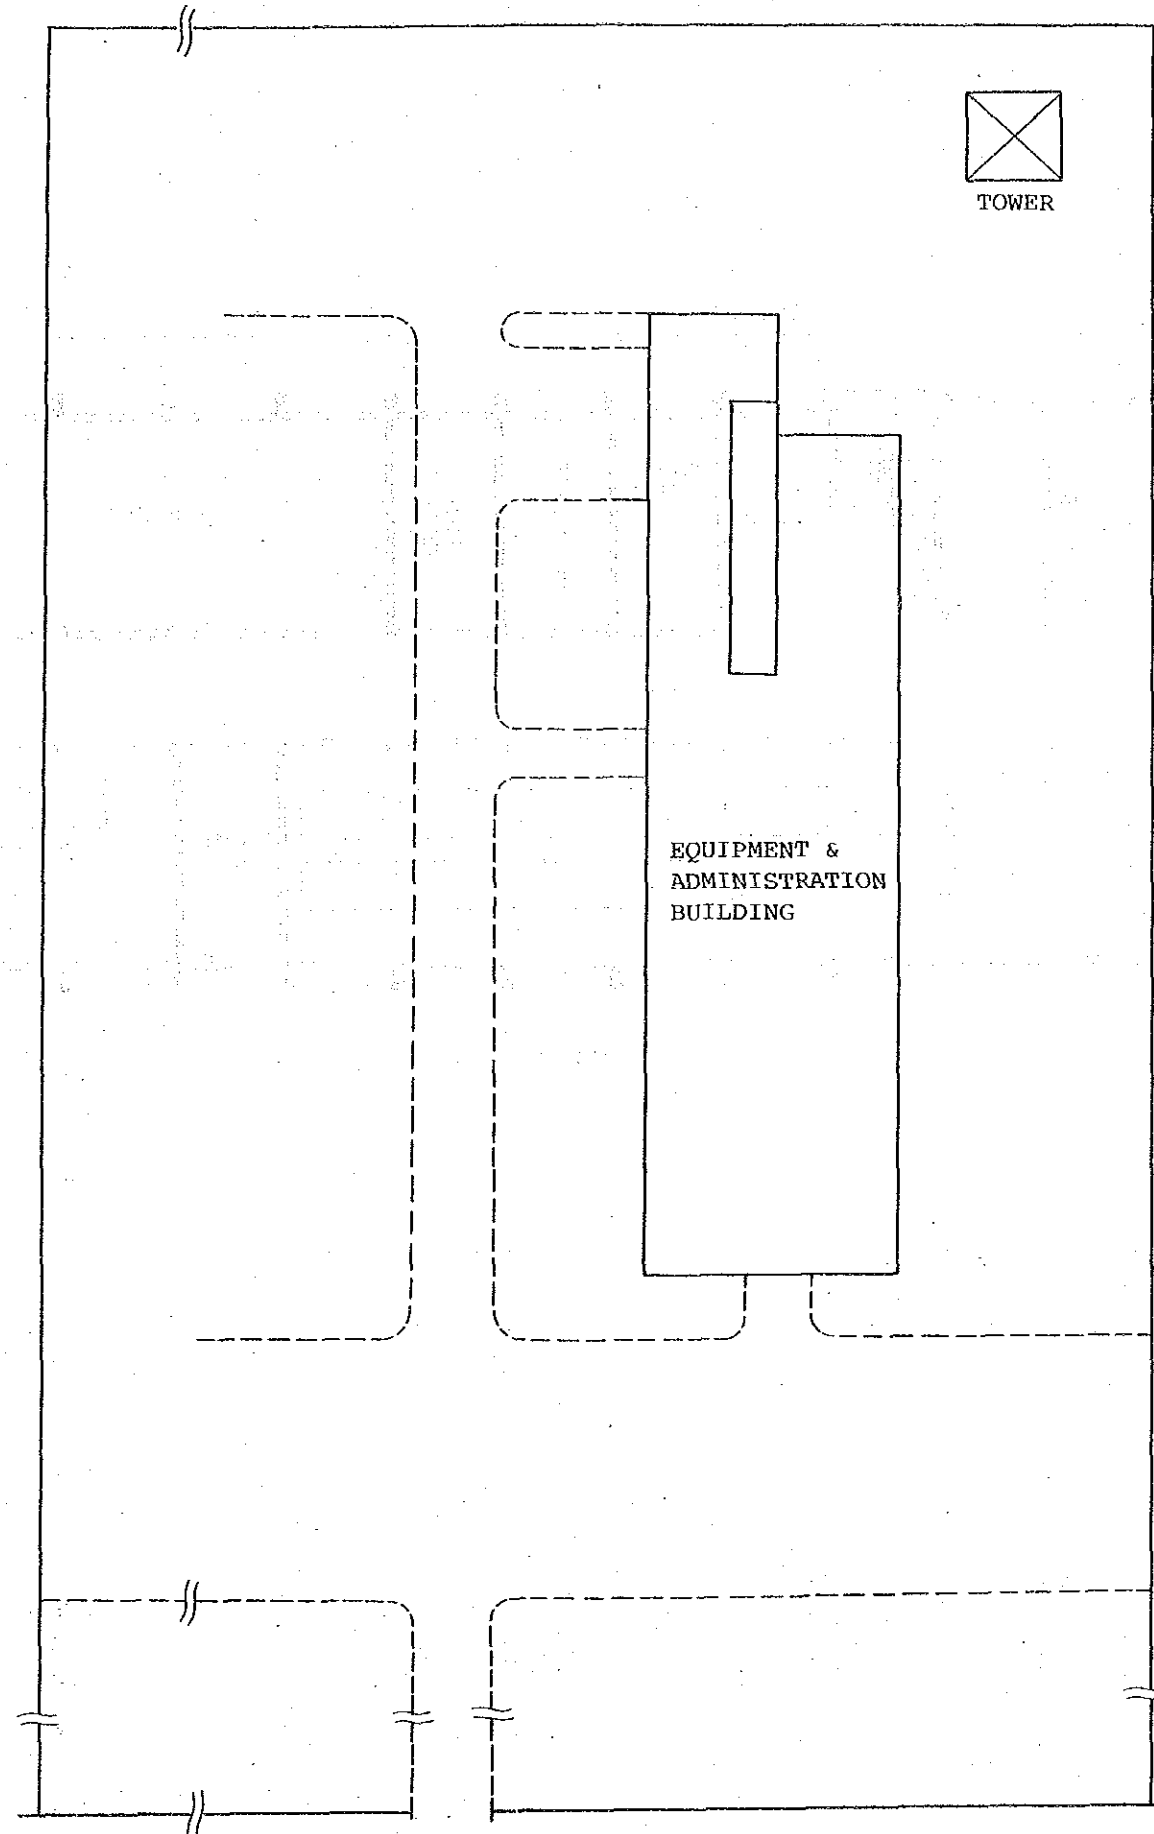

JL. D.I. PANJAITAN

EXCHANGE NAME	NAME OF DRAWING	SCALE
JT	Building Layout	

FLOOR LAYOUT

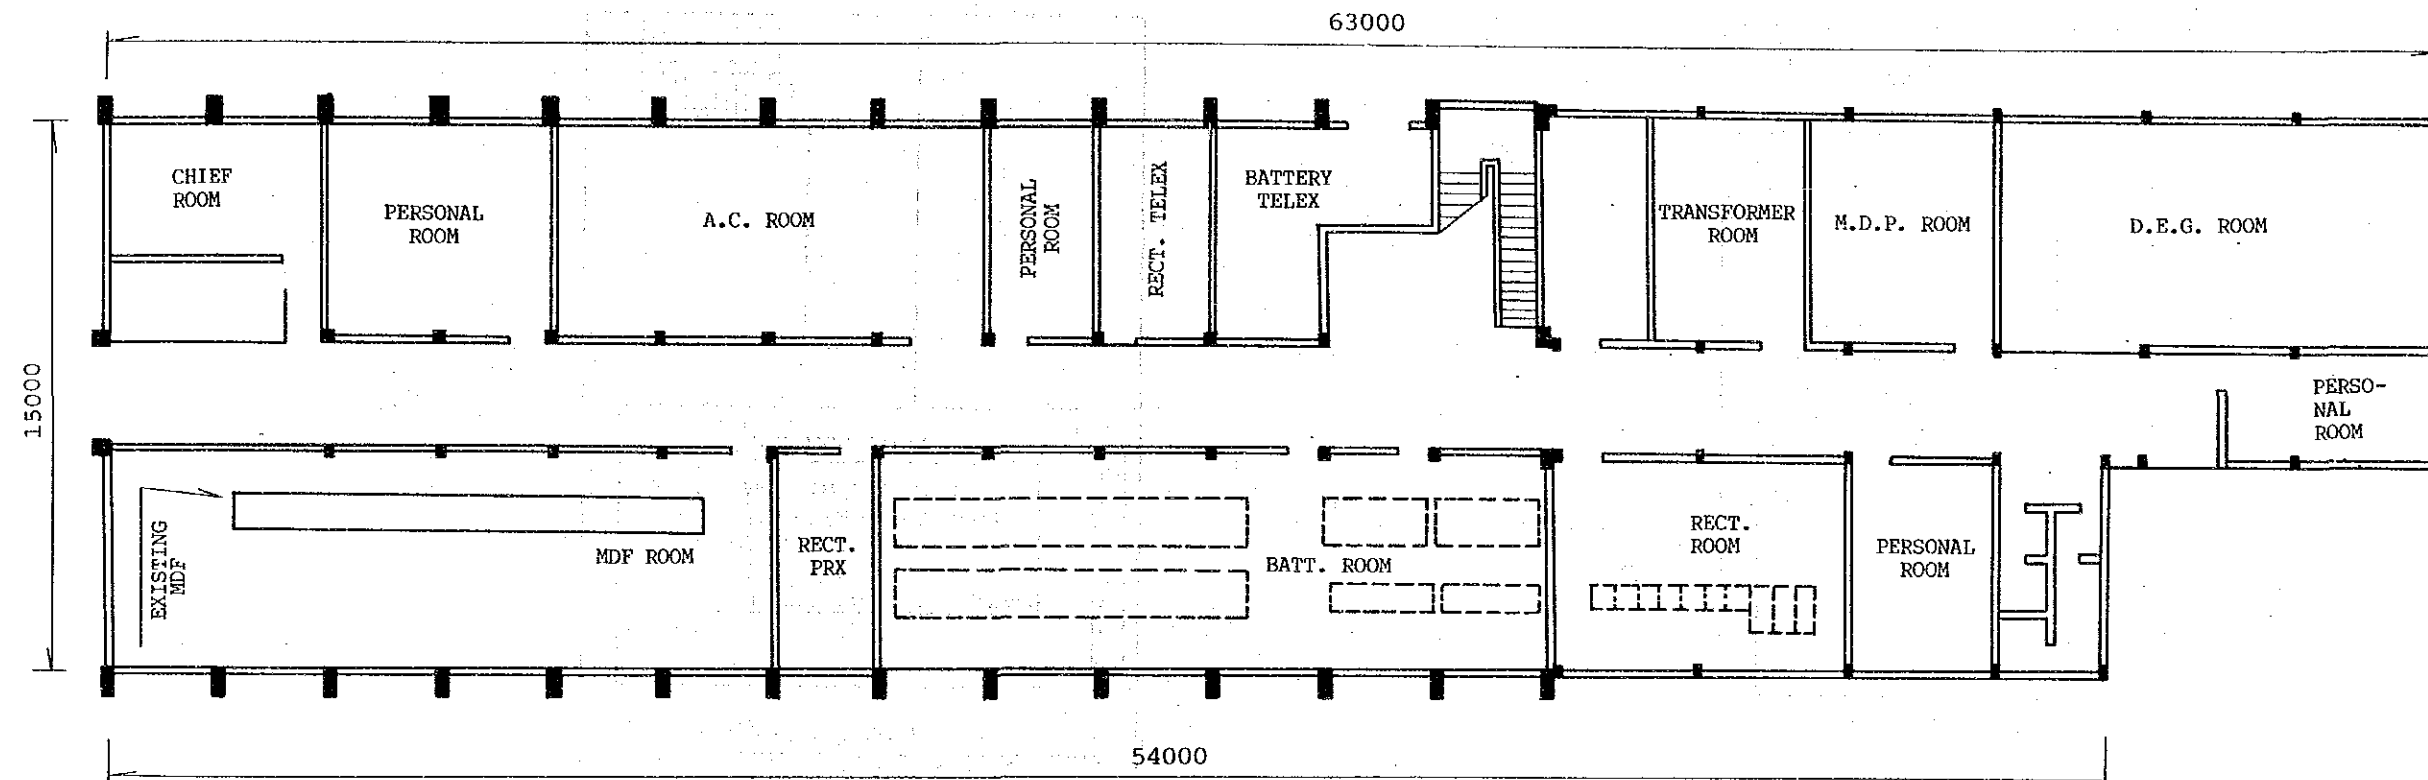

STO: JT2 (GF) Scale: 1/200



EXCHANGE NAME	NAME OF DRAWING	SCALE
JT	Floor Layout	1/200

JT/PRX
EWS

JT2


First Floor

Third Floor

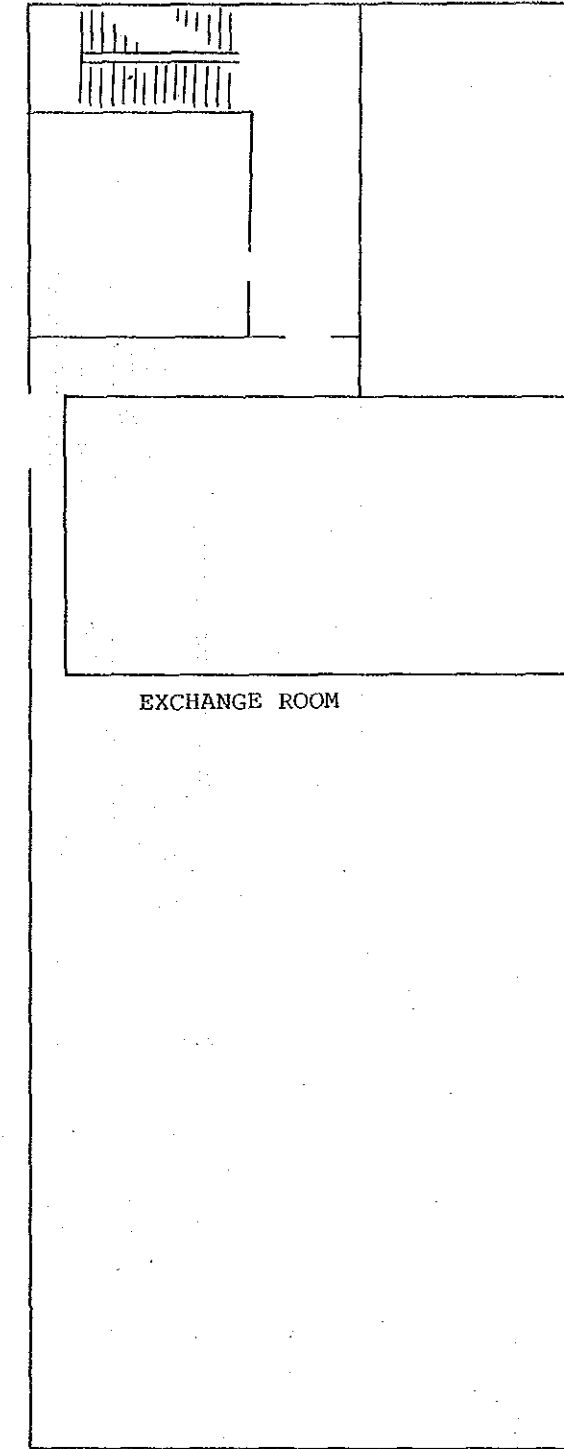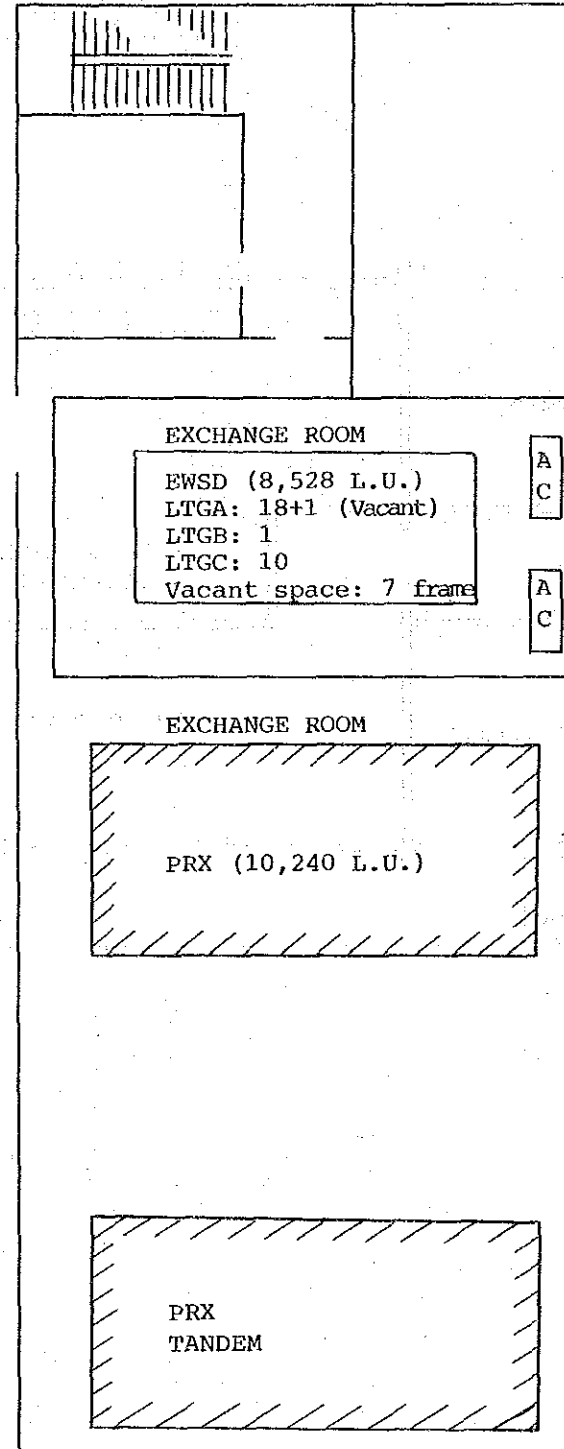

EXCHANGE NAME	NAME OF DRAWING	SCALE
JT	Floor Layout	1/200



FLOOR LAYOUT

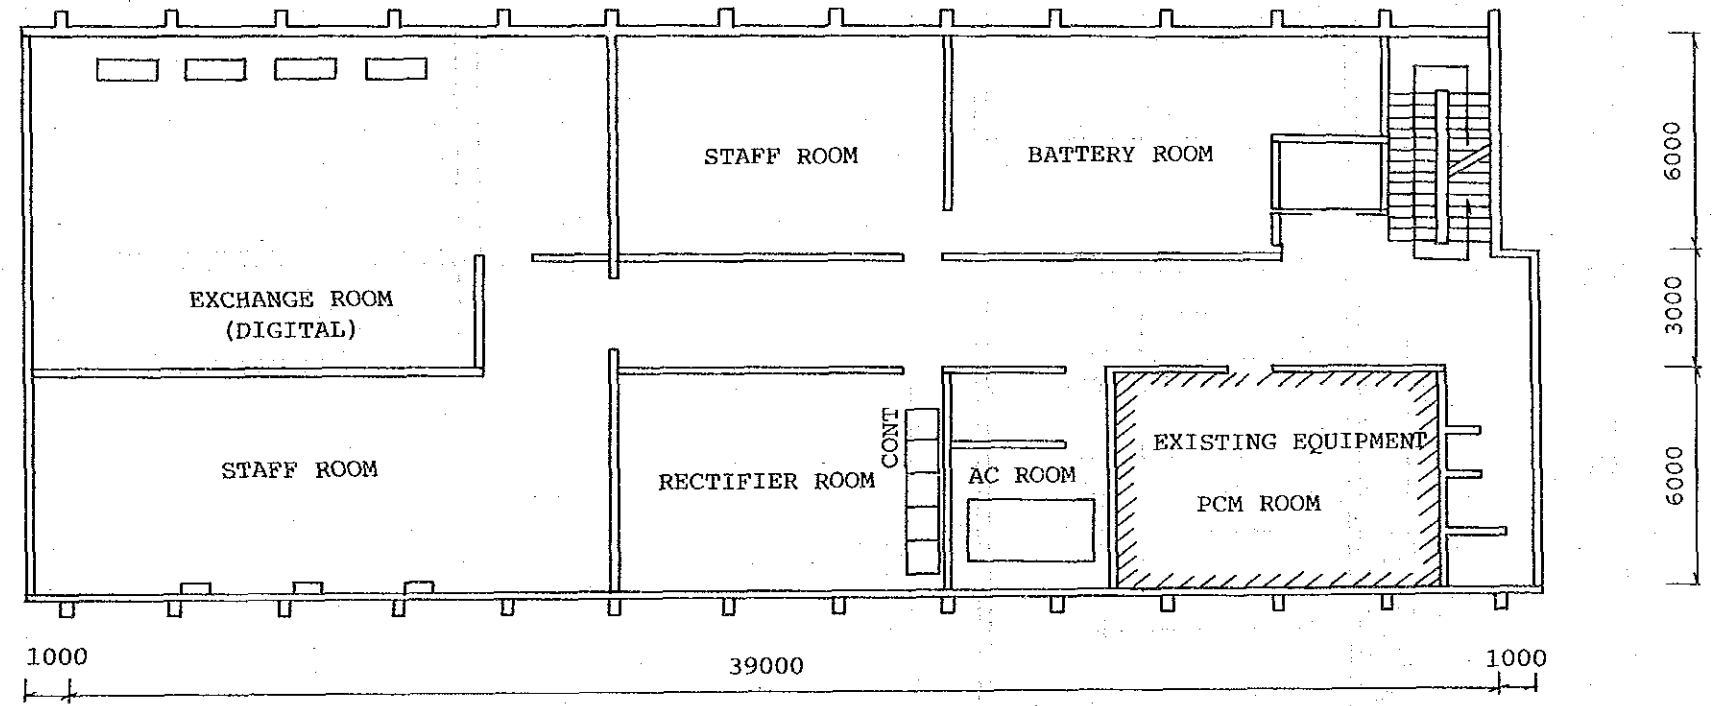

STO: JT2 (2nd F)
Scale: 1/200

EXCHANGE NAME	NAME OF DRAWING	SCALE
JT	Floor Layout	1/200

FLOOR LAYOUT

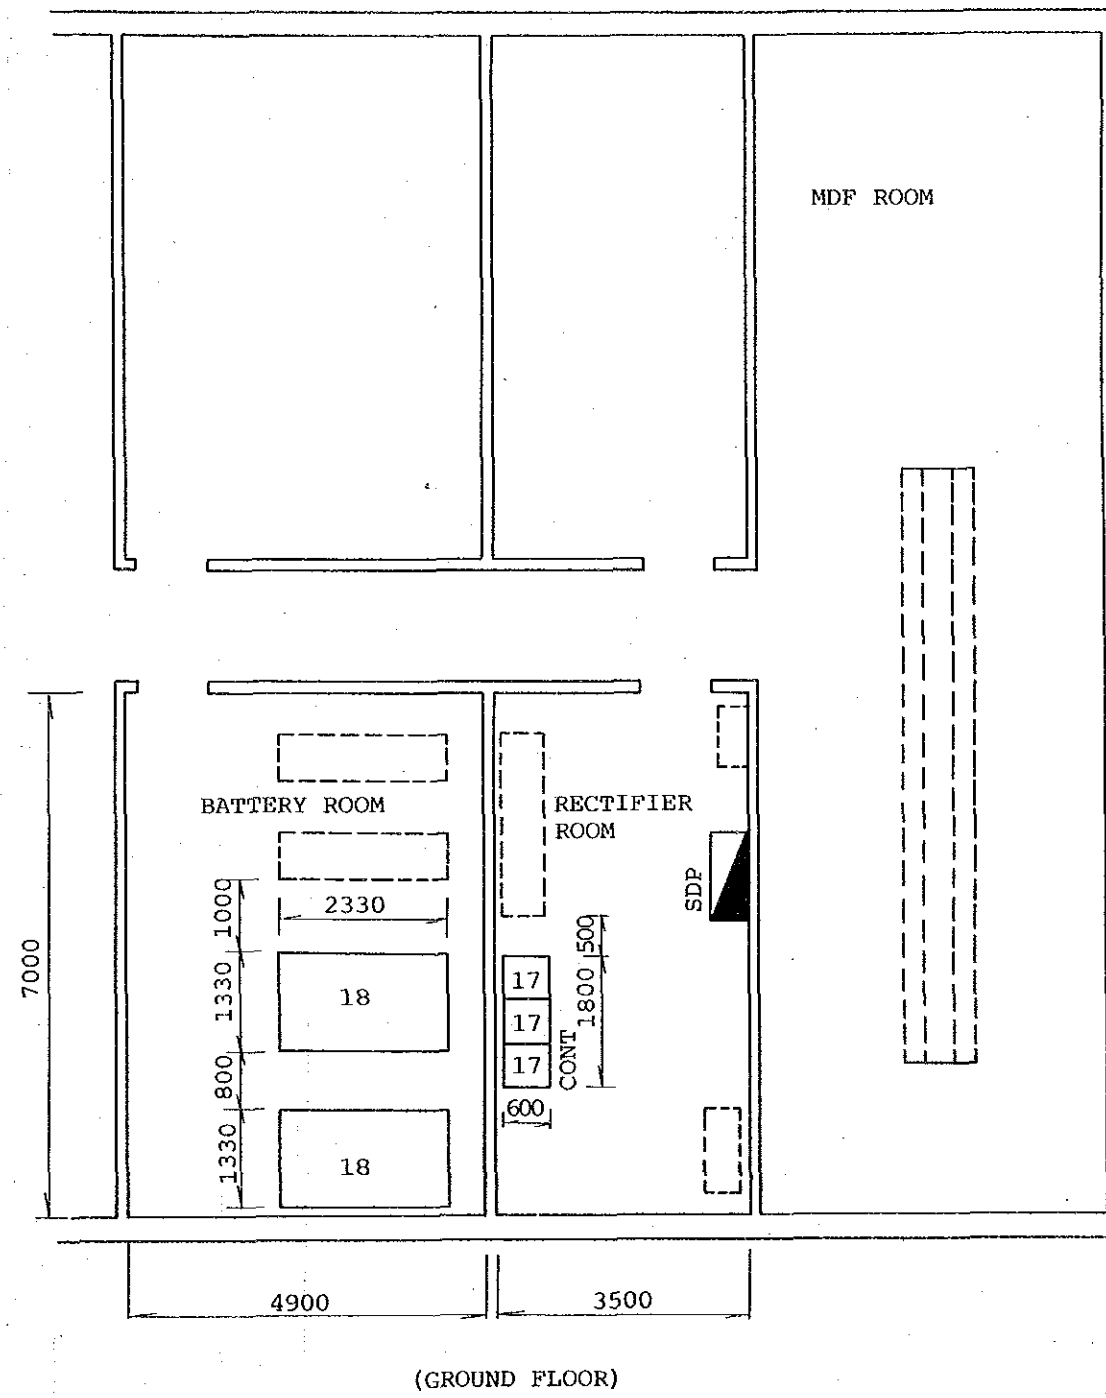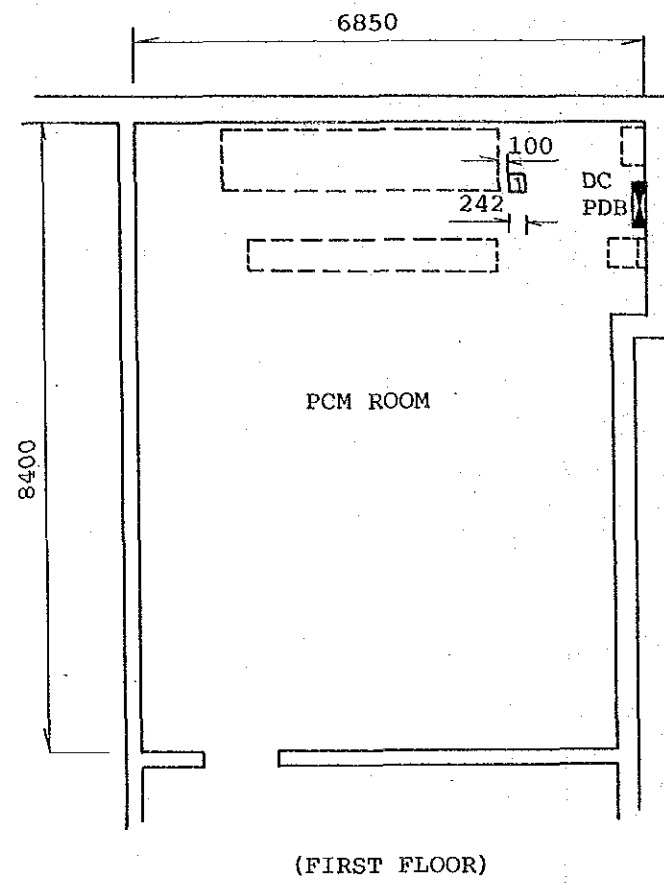


STO: JIA (GF & 1st F)
Scale: 1/100

EXCHANGE NAME	NAME OF DRAWING	SCALE
JIA	Floor Layout	1/100


Building Layout

Site: KL1

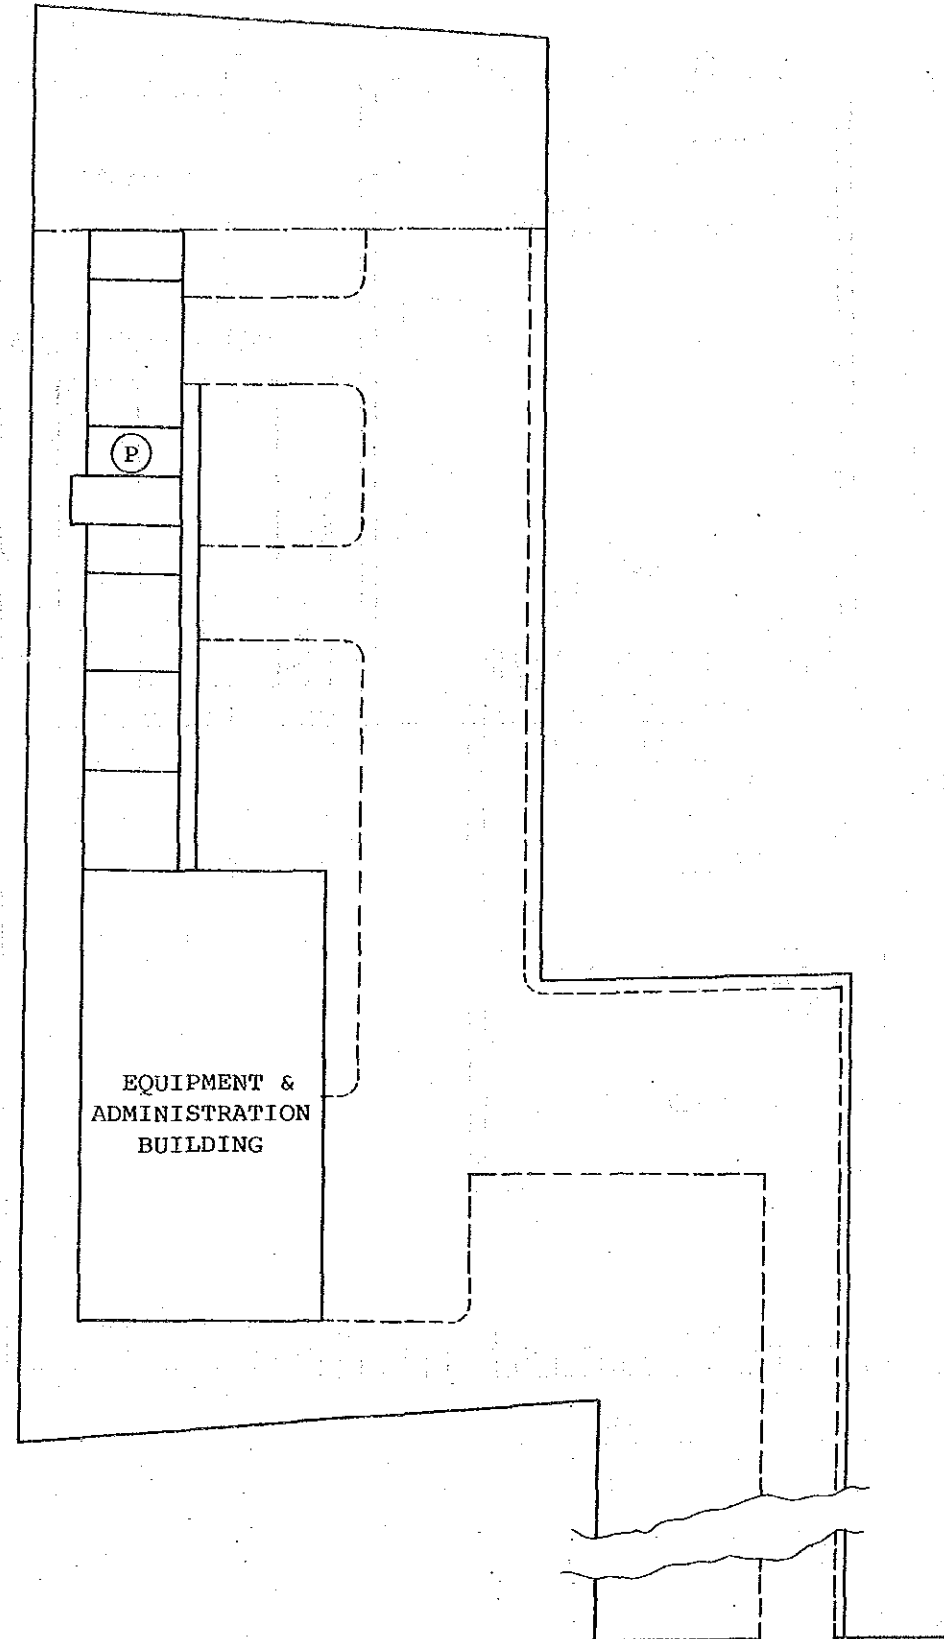

JL. PASAR MINGGU

EXCHANGE NAME	NAME OF DRAWING	SCALE
KL1	Building Layout	

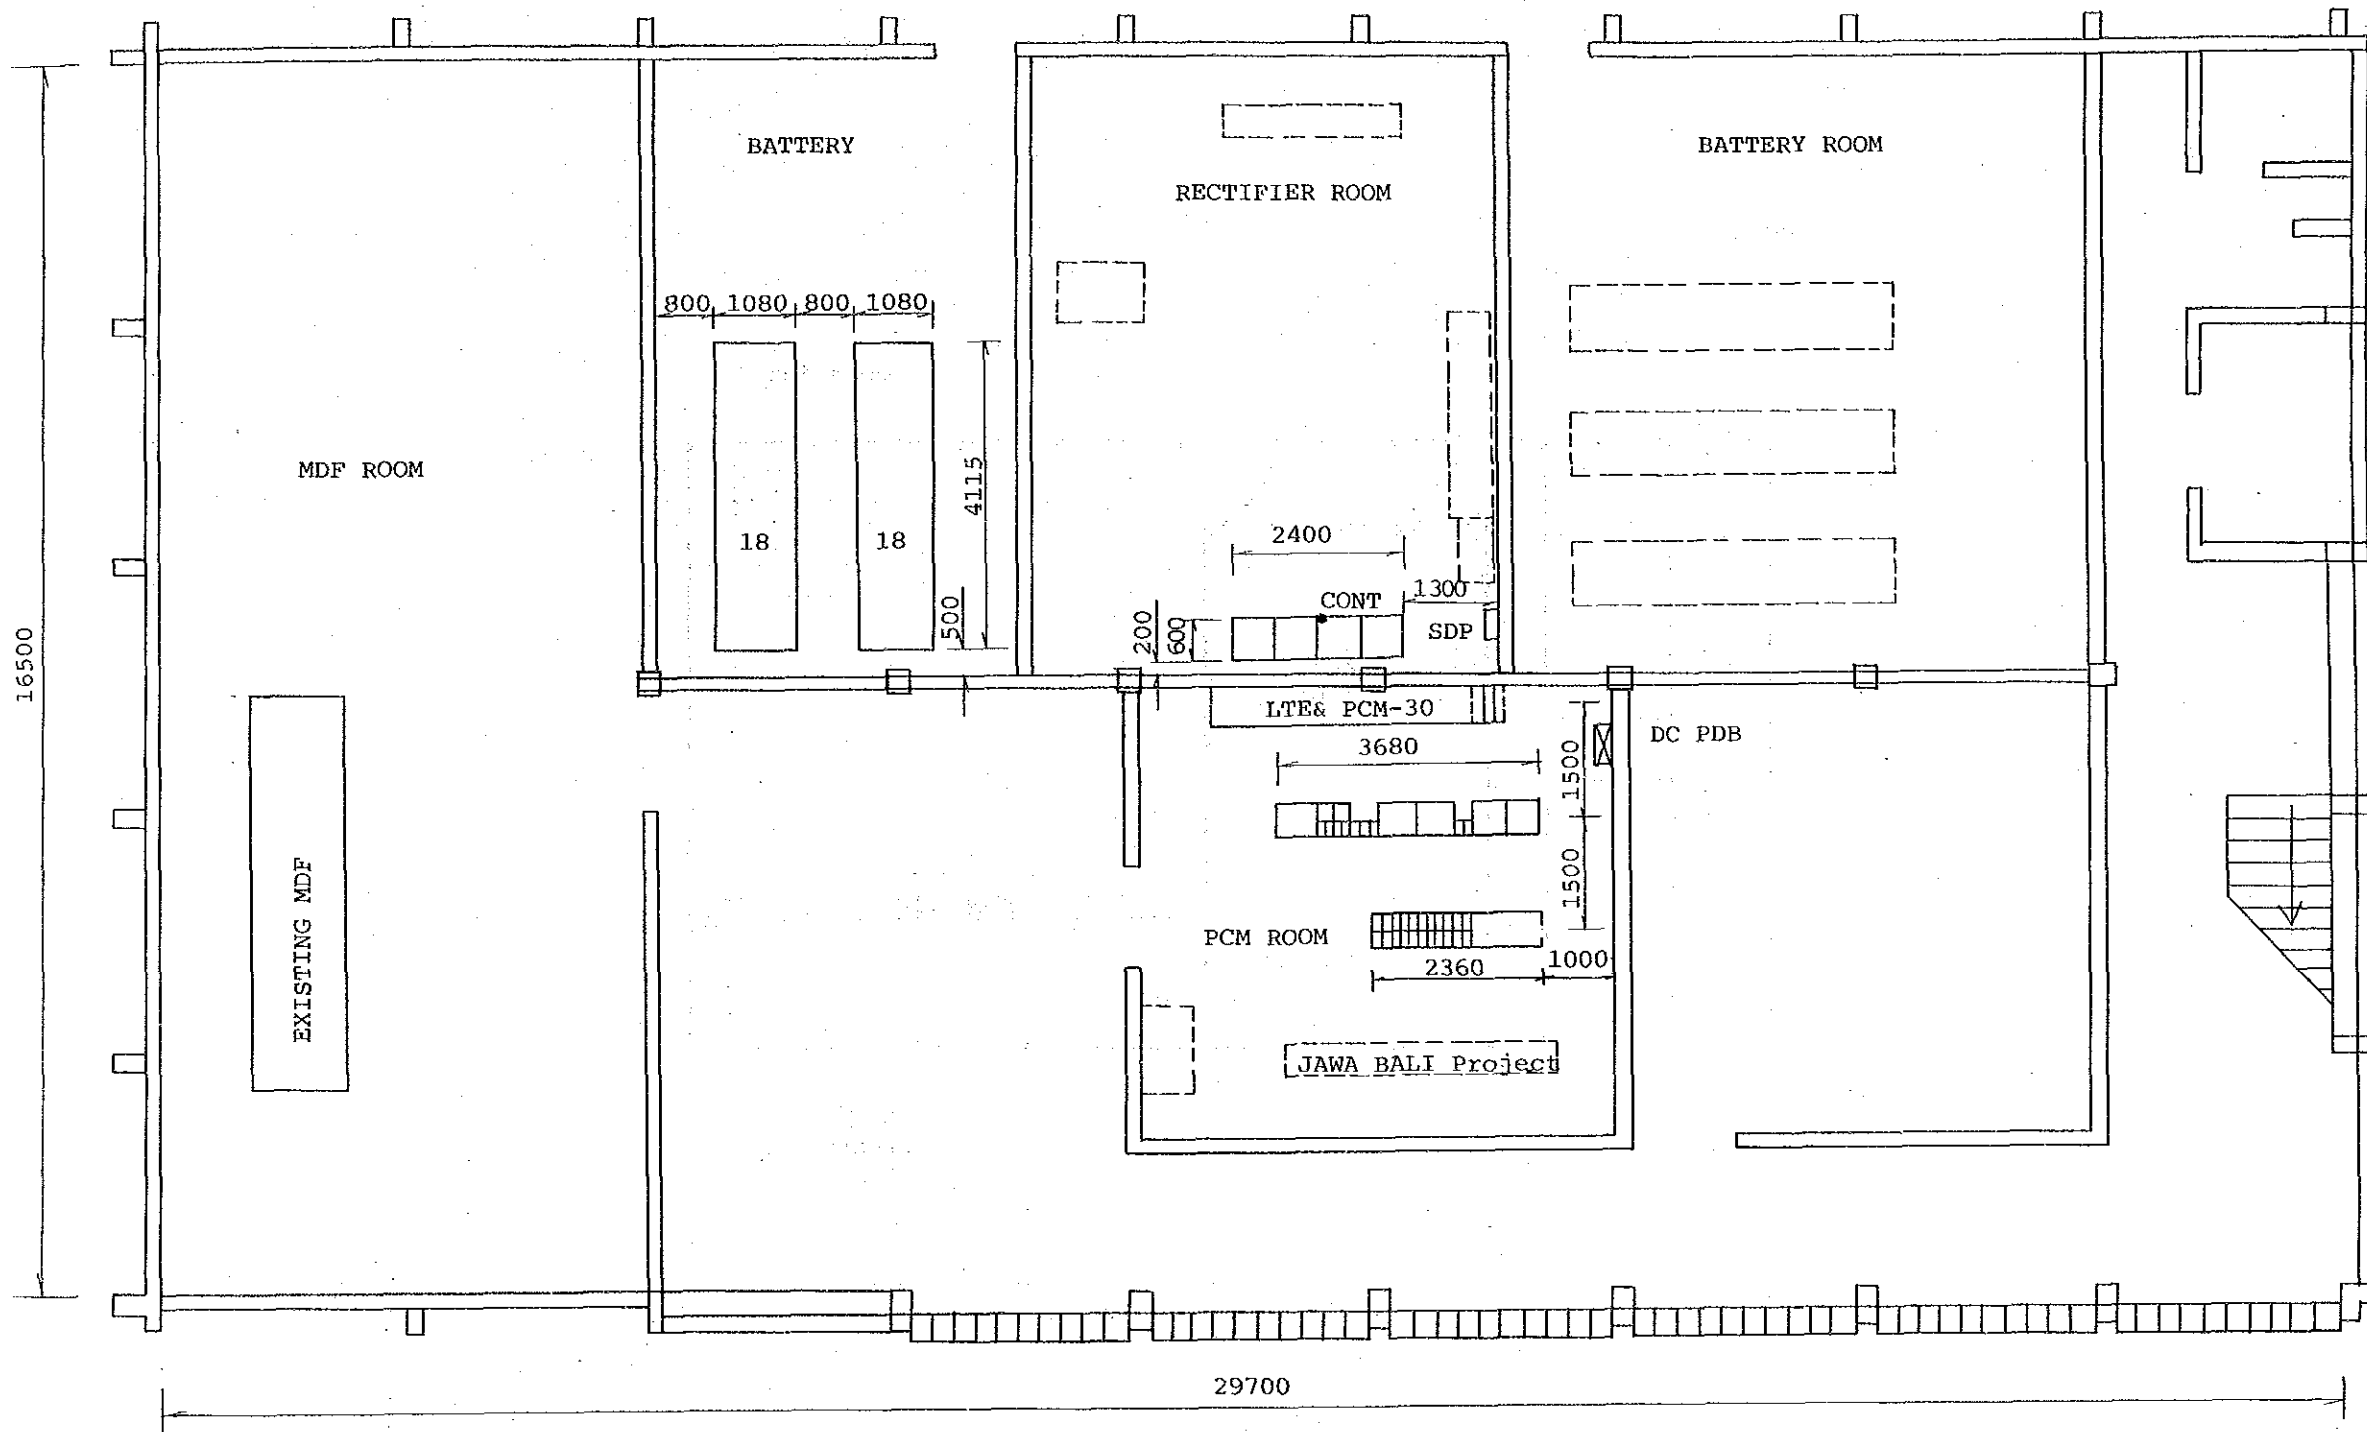


FLOOR LAYOUT
 STO: KL1 (GF)
 Scale: 1/100

EXCHANGE NAME	NAME OF DRAWING	SCALE
KL1	Floor Layout	1/100

KL1/PRX

First Floor

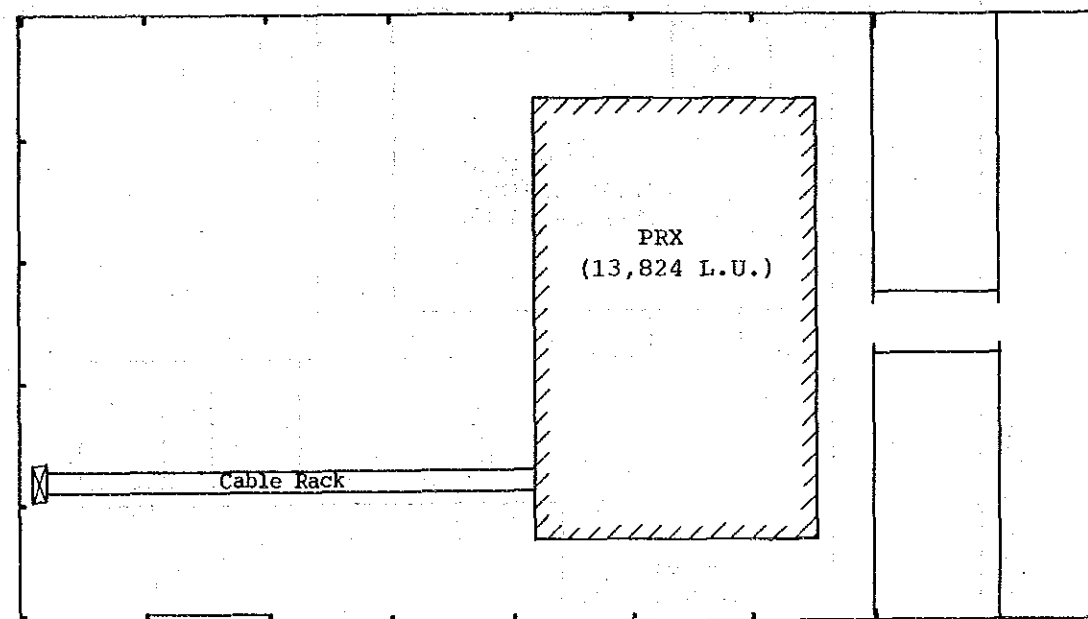


Equipment
Entrance

Scale: 1/200

EXCHANGE NAME	NAME OF DRAWING	SCALE
KL1	Floor Layout	1/200


Site: KB

Building Layout

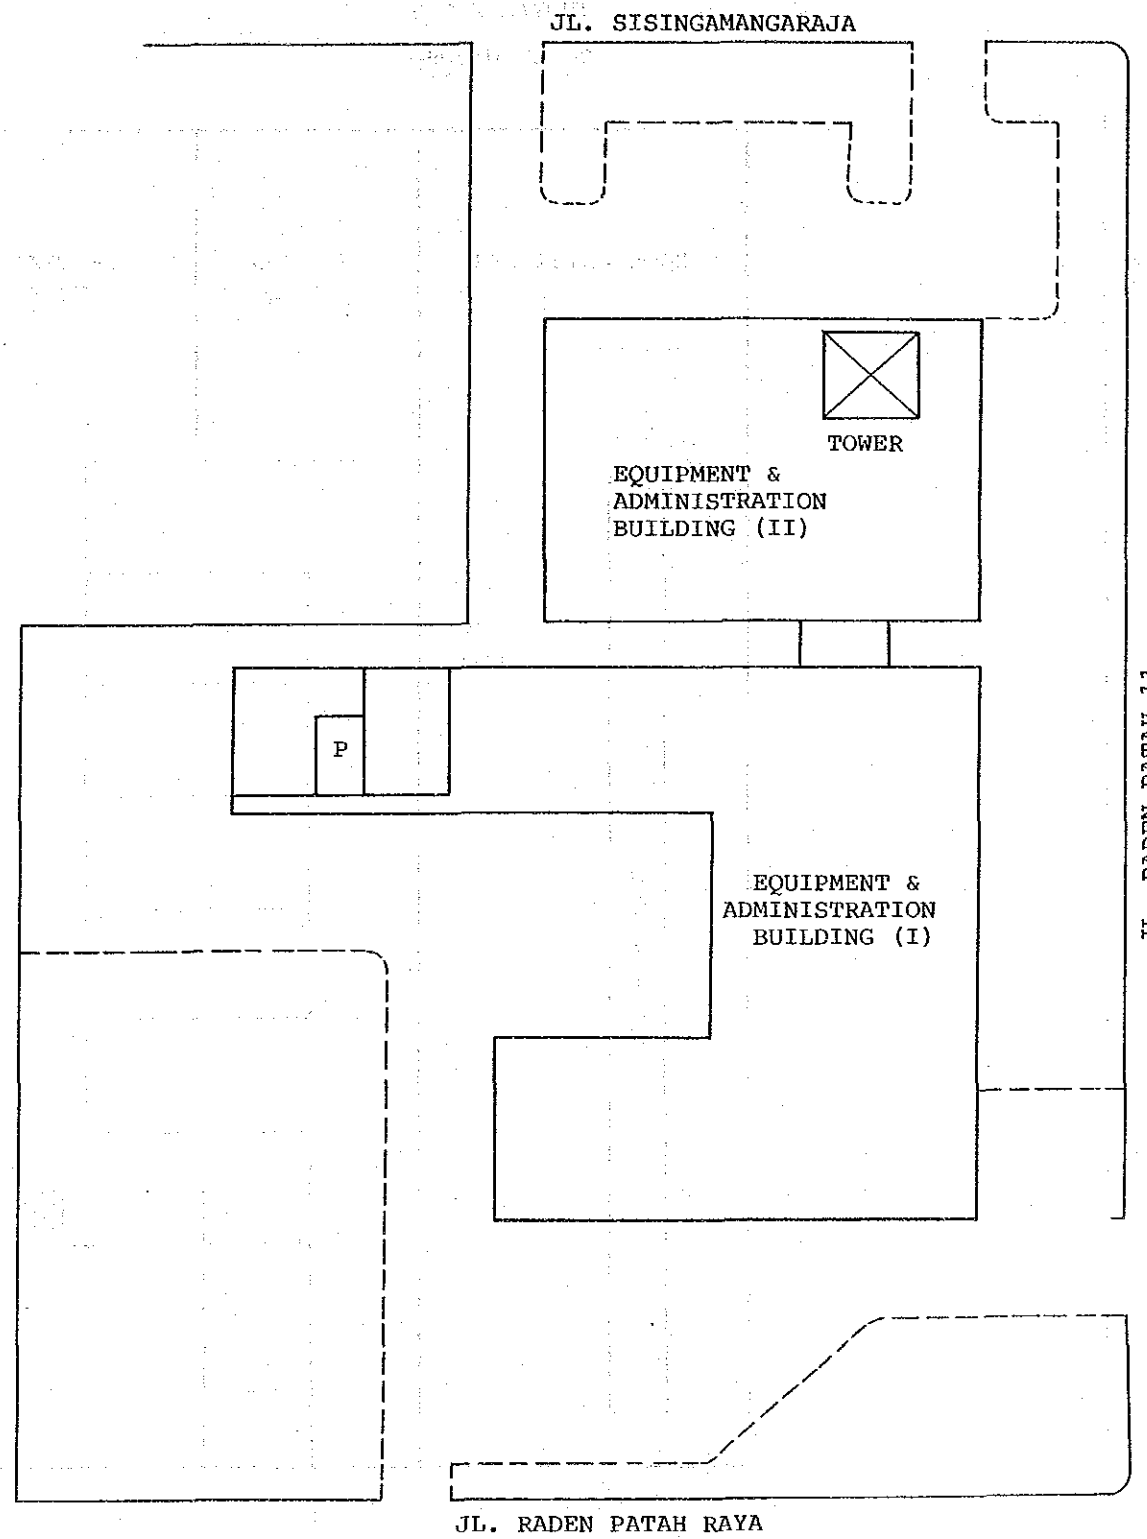


EXCHANGE NAME	NAME OF DRAWING	SCALE
KB	Building Layout	

FLOOR LAYOUT
GROUND FLOOR

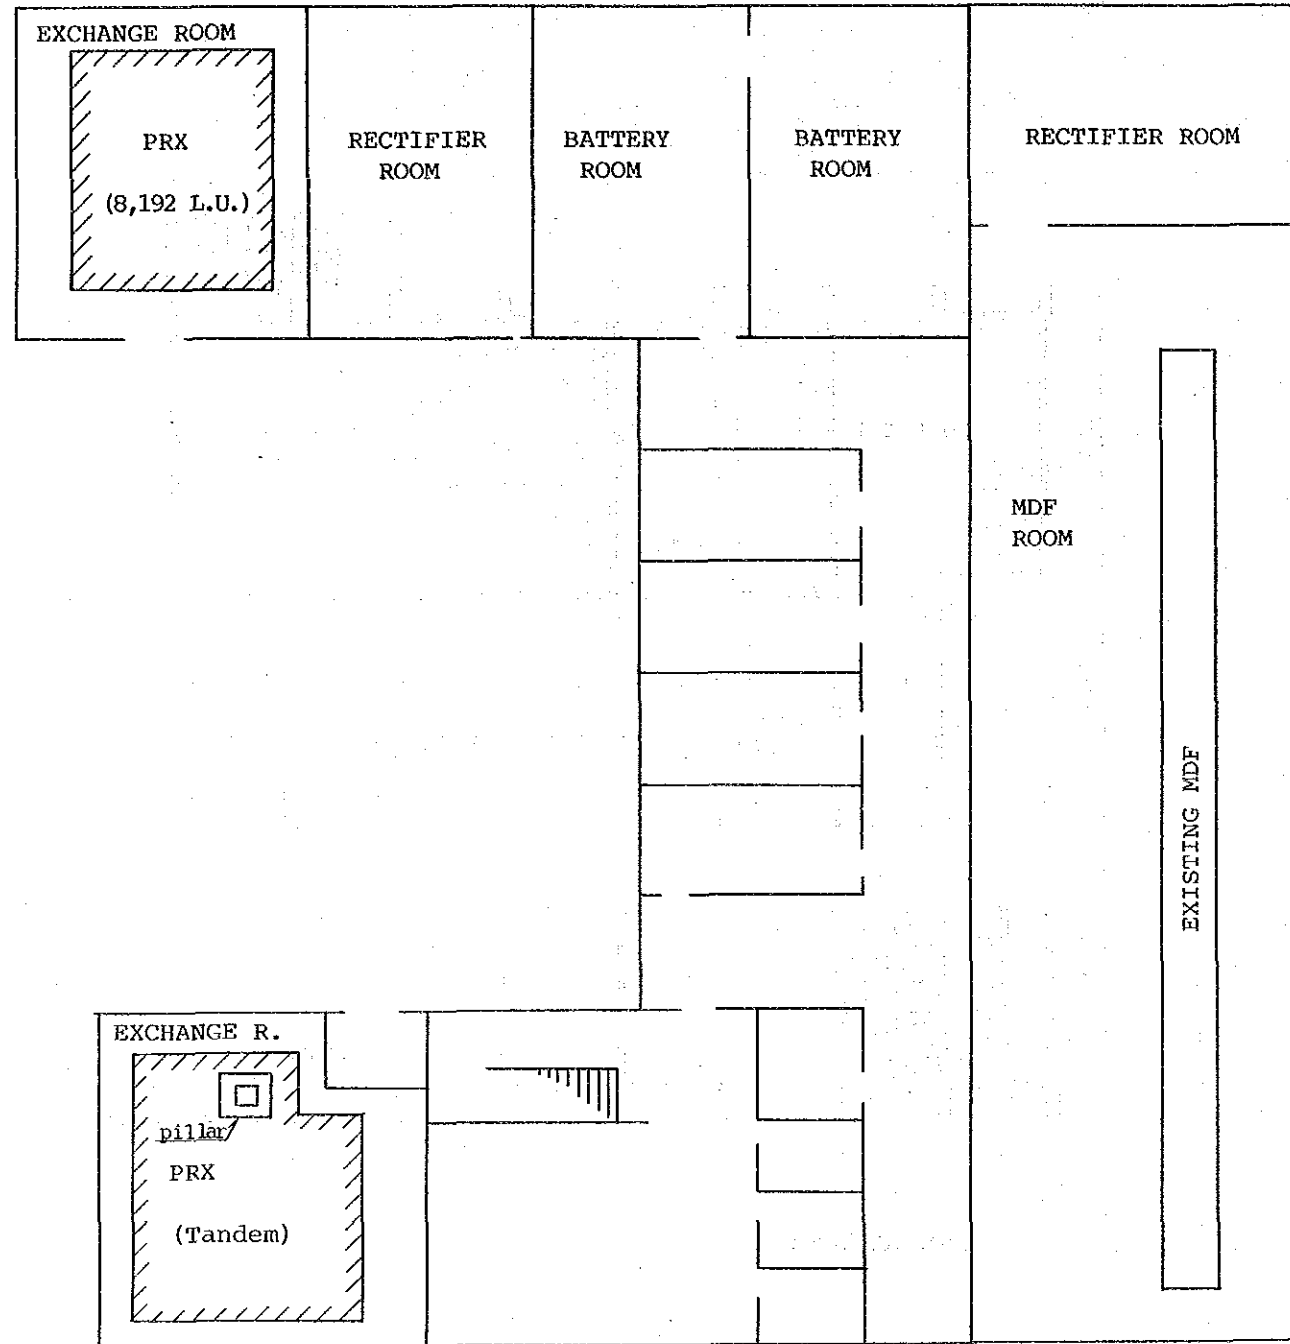

KB1A/EMD
(Building I)


First Floor

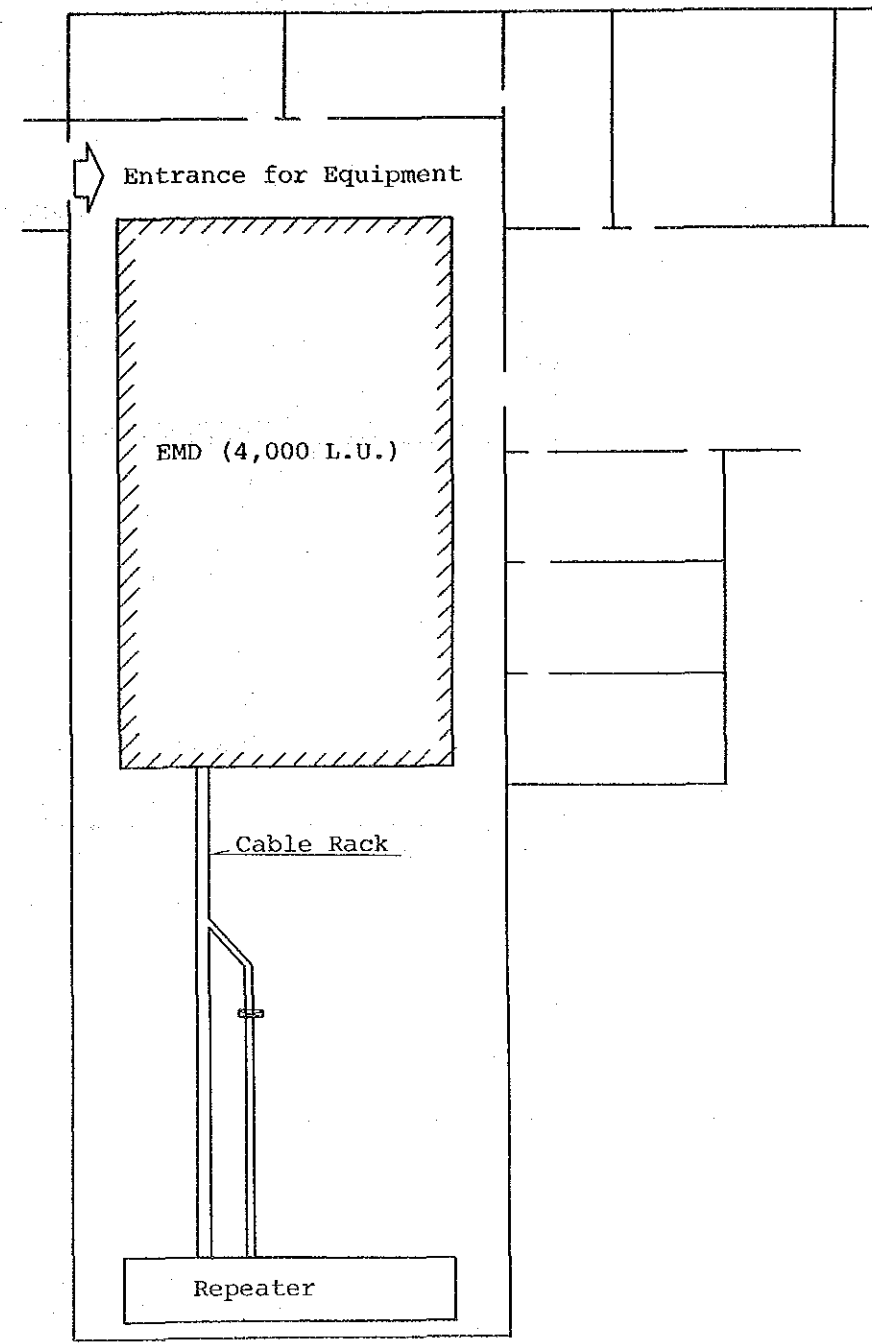


EXCHANGE NAME	NAME OF DRAWING	SCALE
KB	Floor Layout	

KB
(Building II)

FLOOR LAYOUT

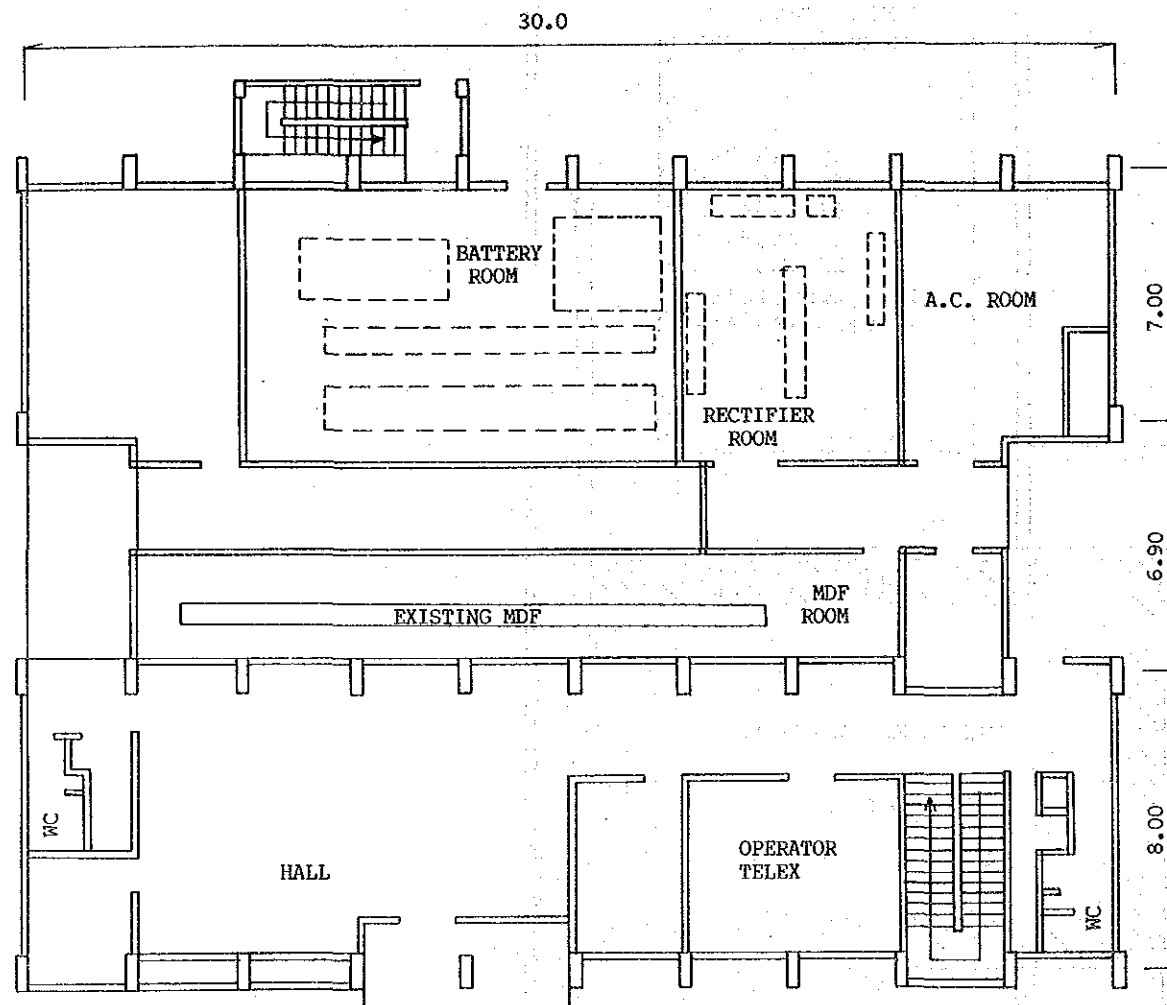


STO: KB (GF)

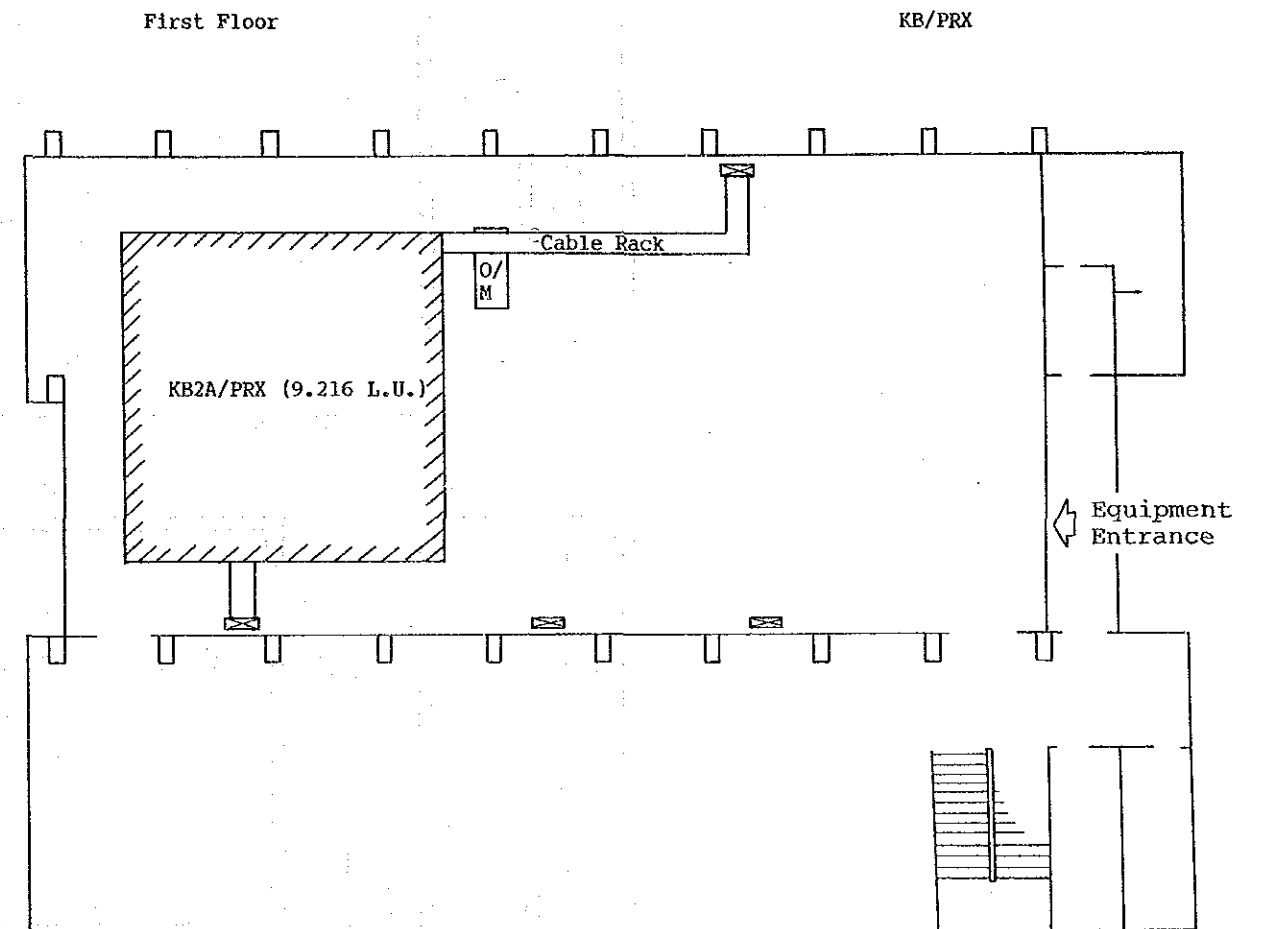

Scale: 1/200

EXCHANGE NAME	NAME OF DRAWING	SCALE
KB	Floor Layout	1/200

FLOOR LAYOUT

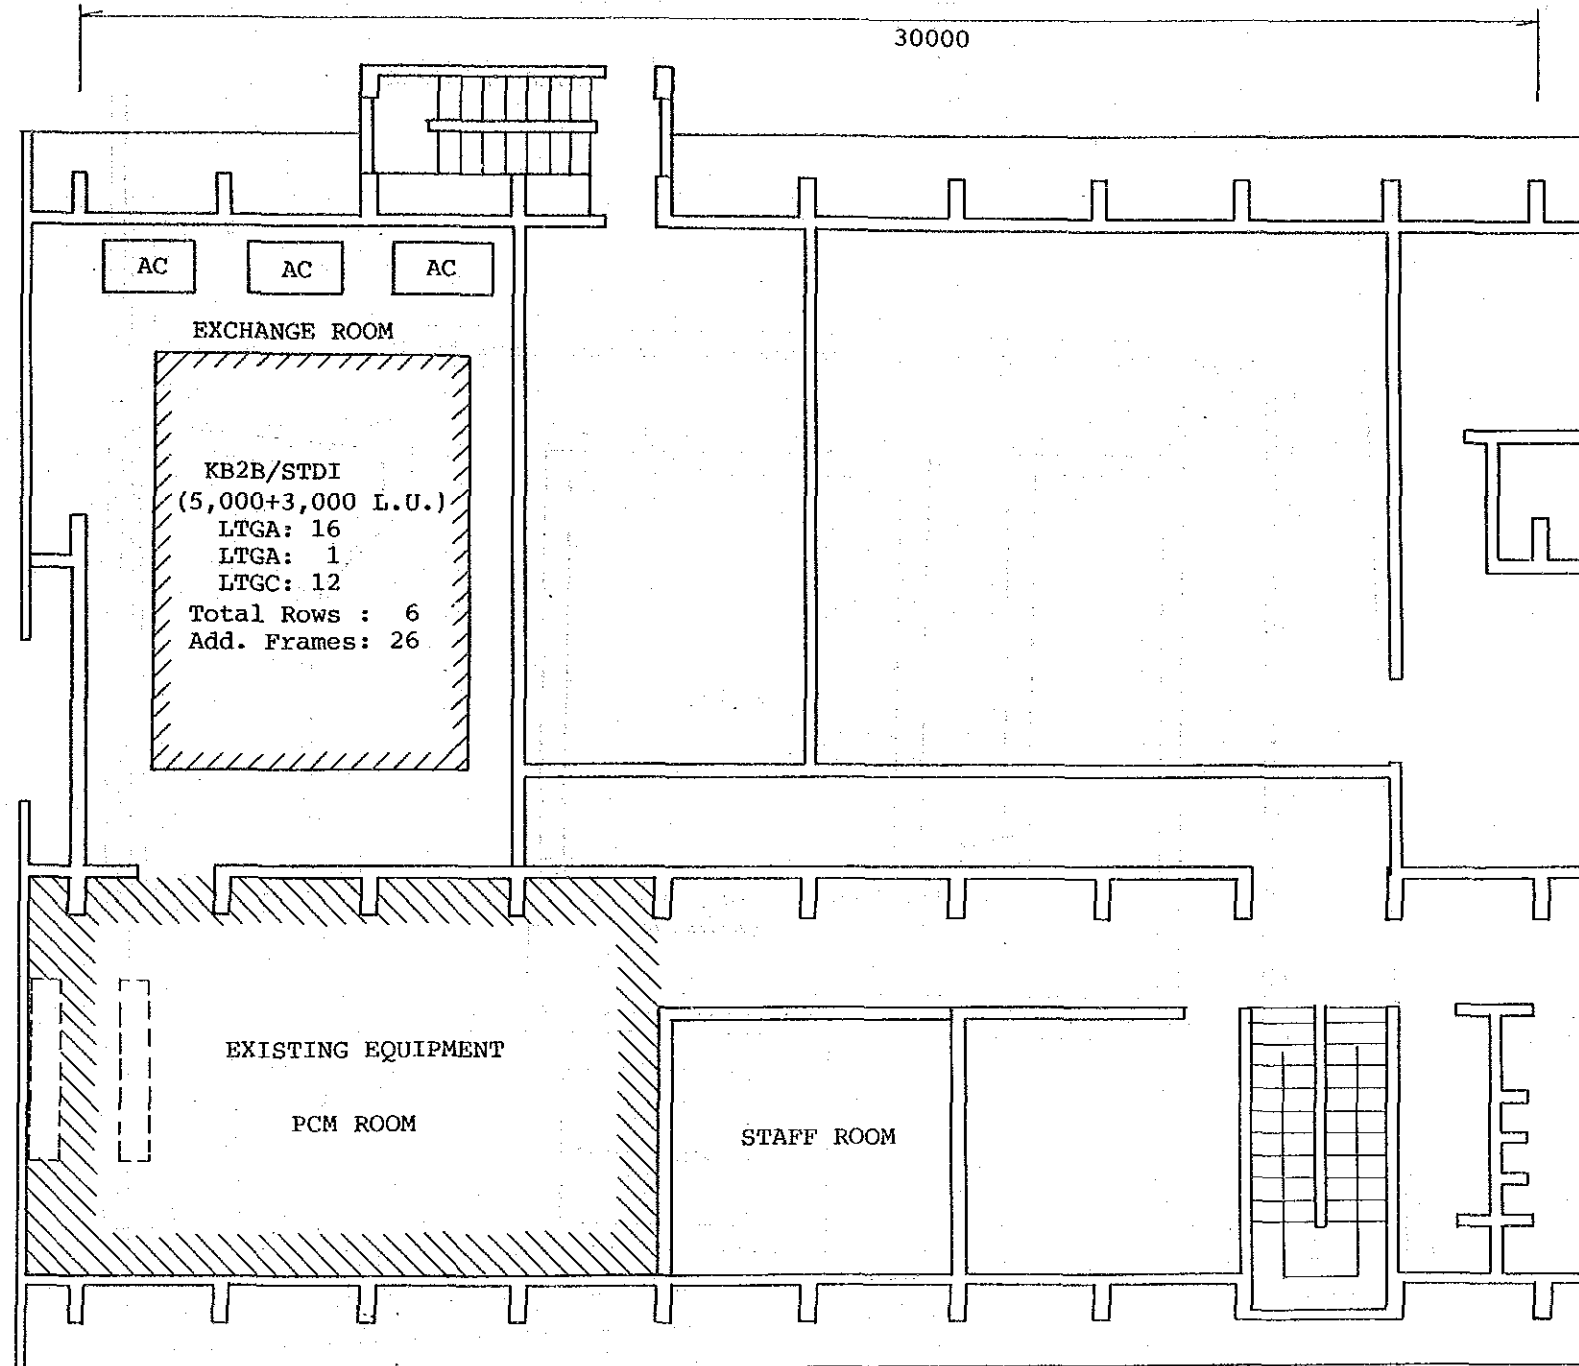


STO: KB
 building II (2nd F)
 Scale: 1/150

EXCHANGE NAME	NAME OF DRAWING	SCALE
KB	Floor Layout	1/150


Site: KBB

Building Layout

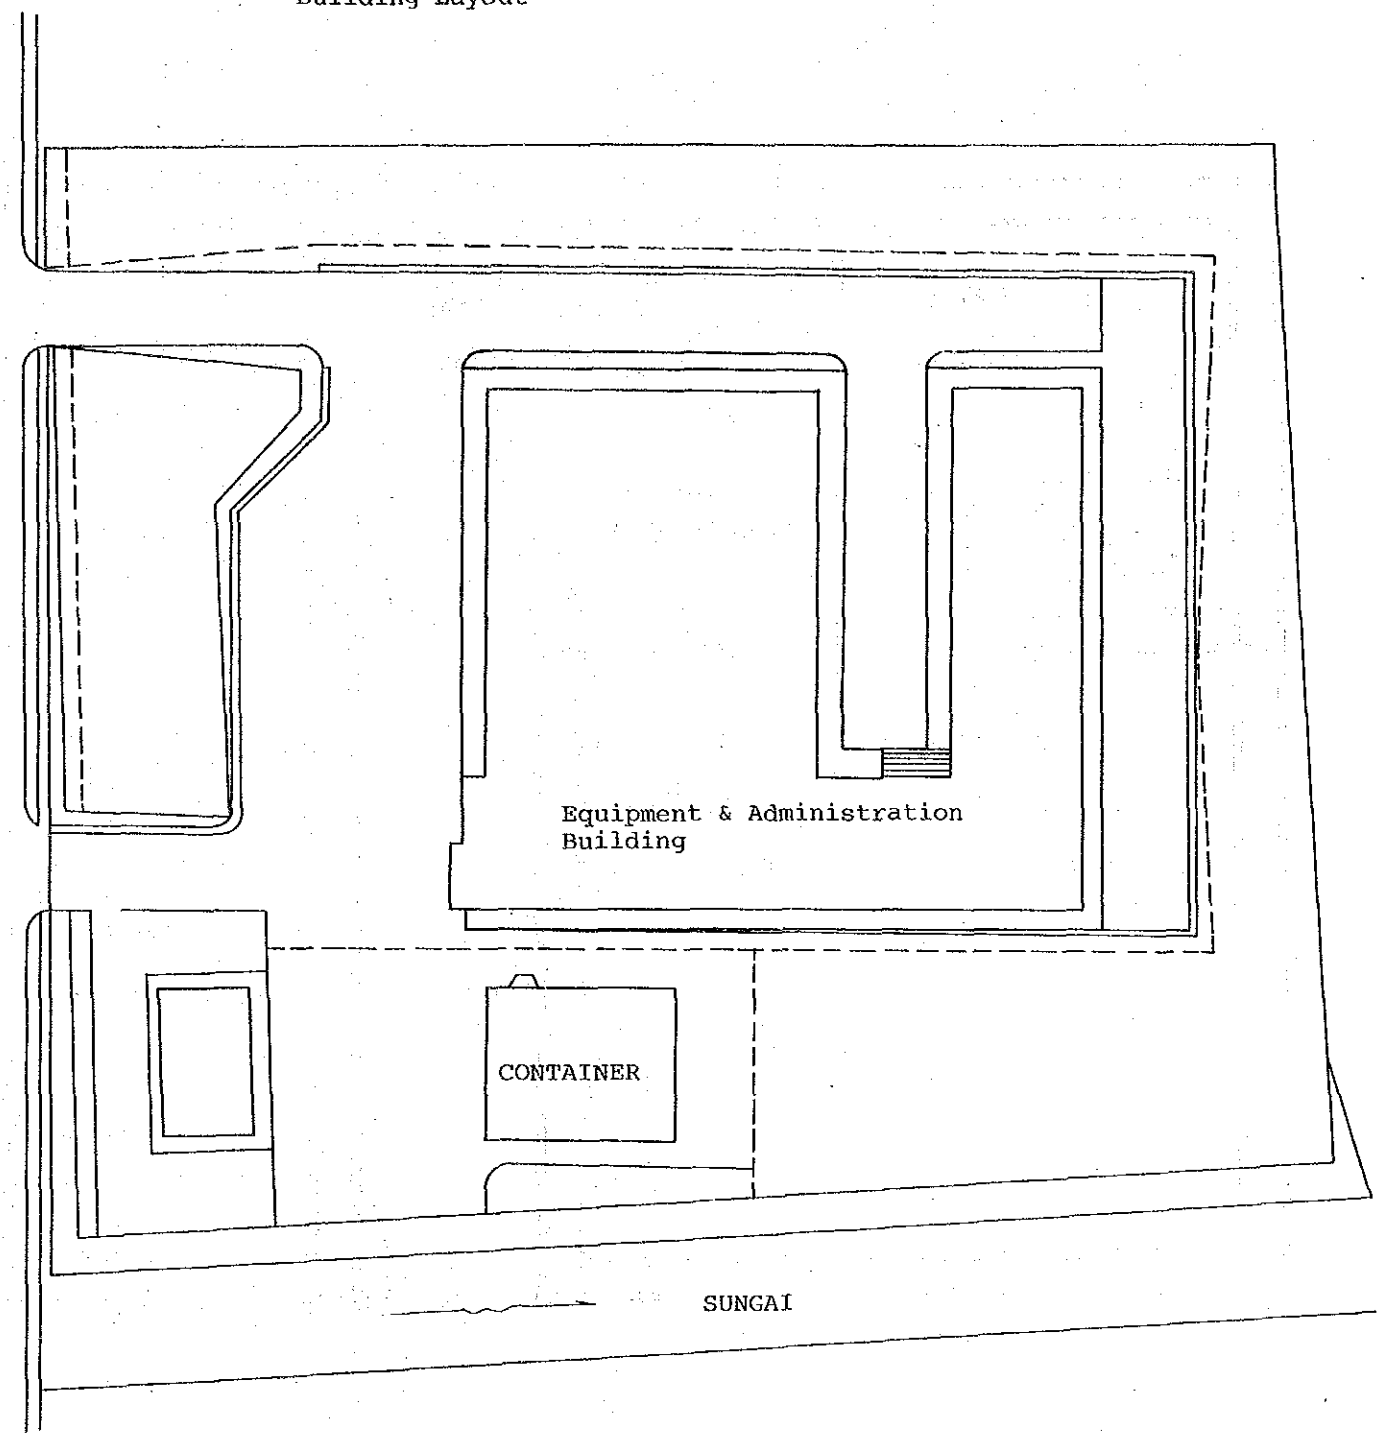


EXCHANGE NAME	NAME OF DRAWING	SCALE
KBB	Building Layout	

FLOOR LAYOUT

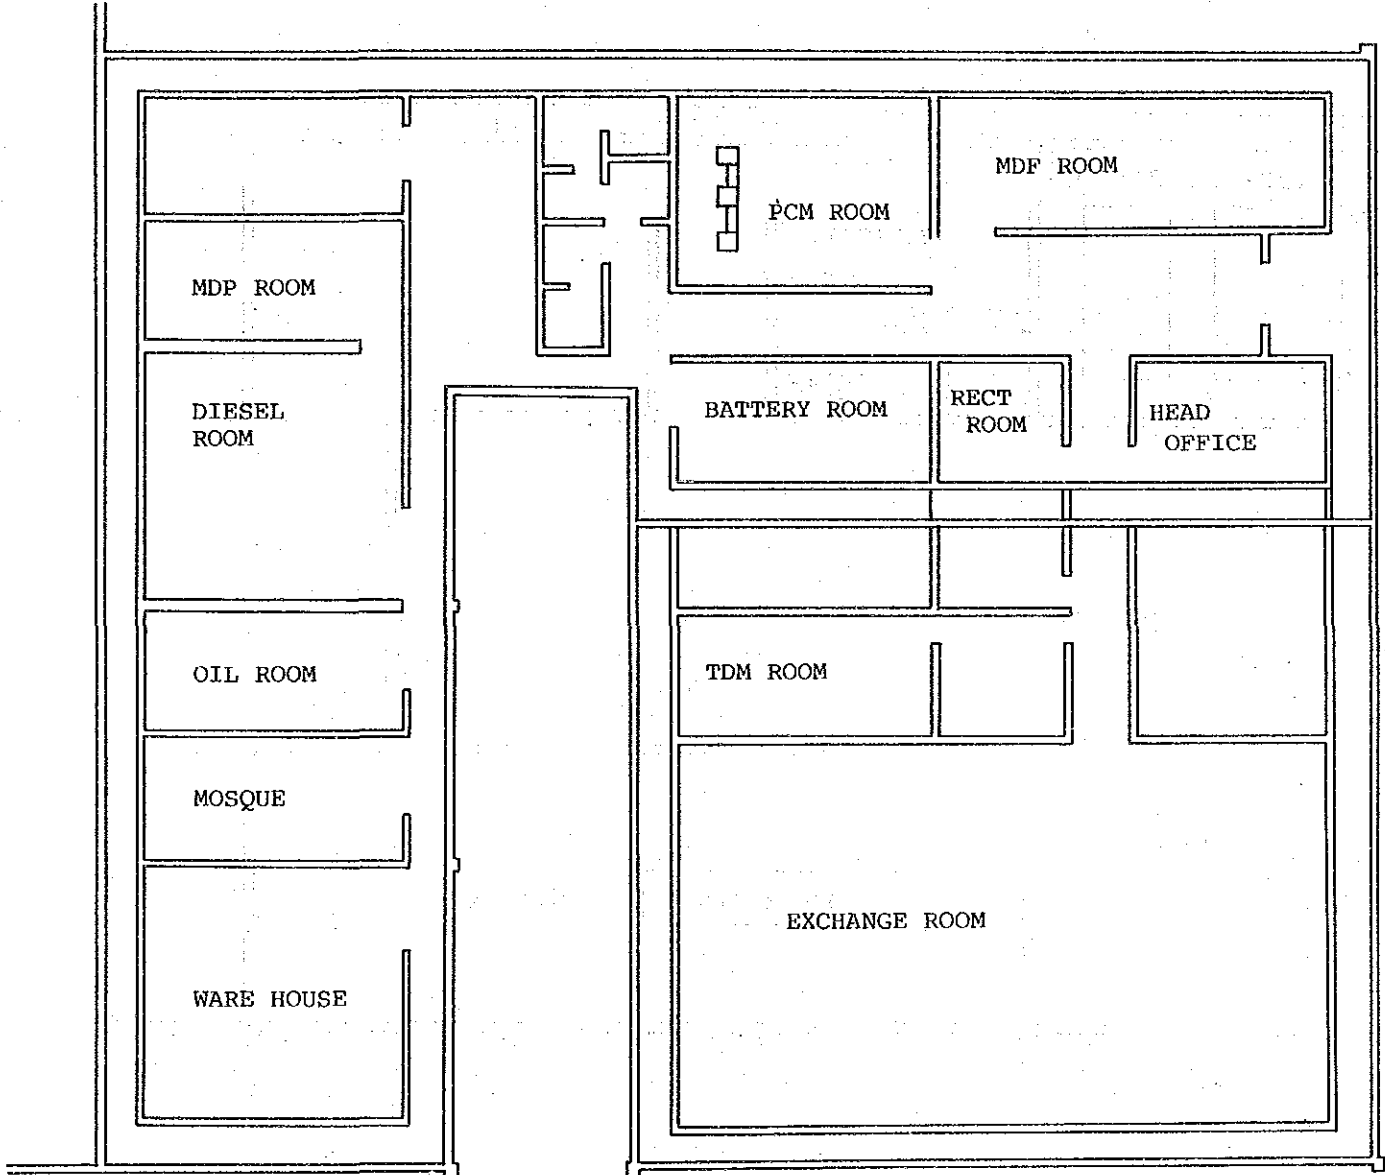

STO: KBB (GF)

EXCHANGE NAME	NAME OF DRAWING	SCALE
KBB	Floor Layout	

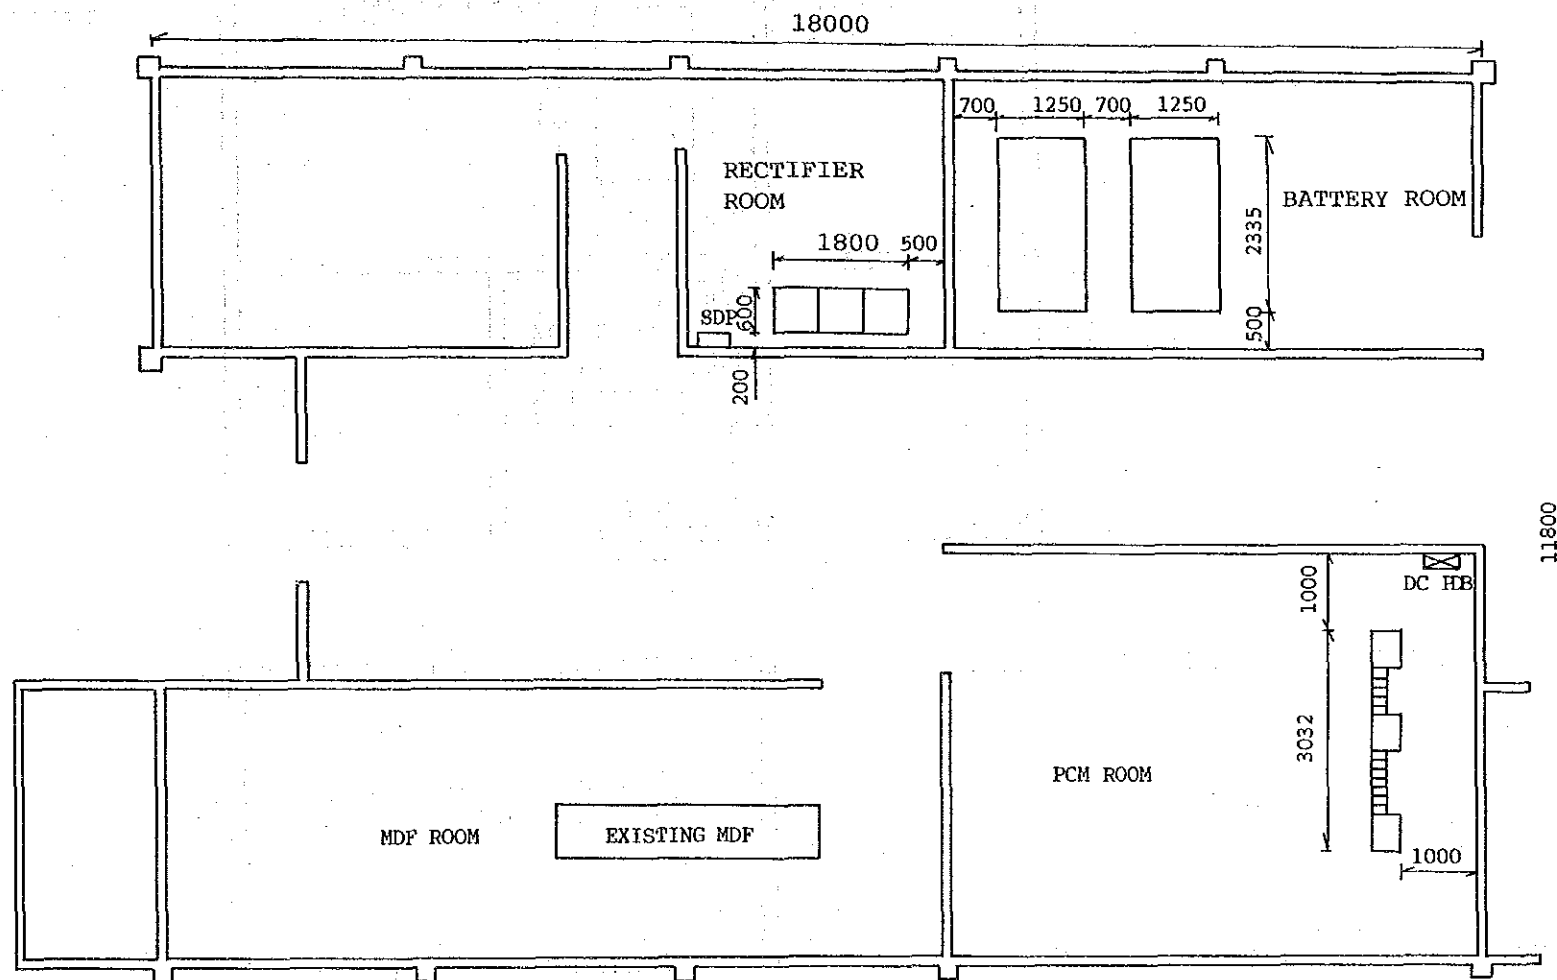


FLOOR LAYOUT

STO: KBB (GF)

Scale: 1/100

EXCHANGE NAME	NAME OF DRAWING	SCALE
KBB	Floor Layout	1/100

FLOOR LAYOUT

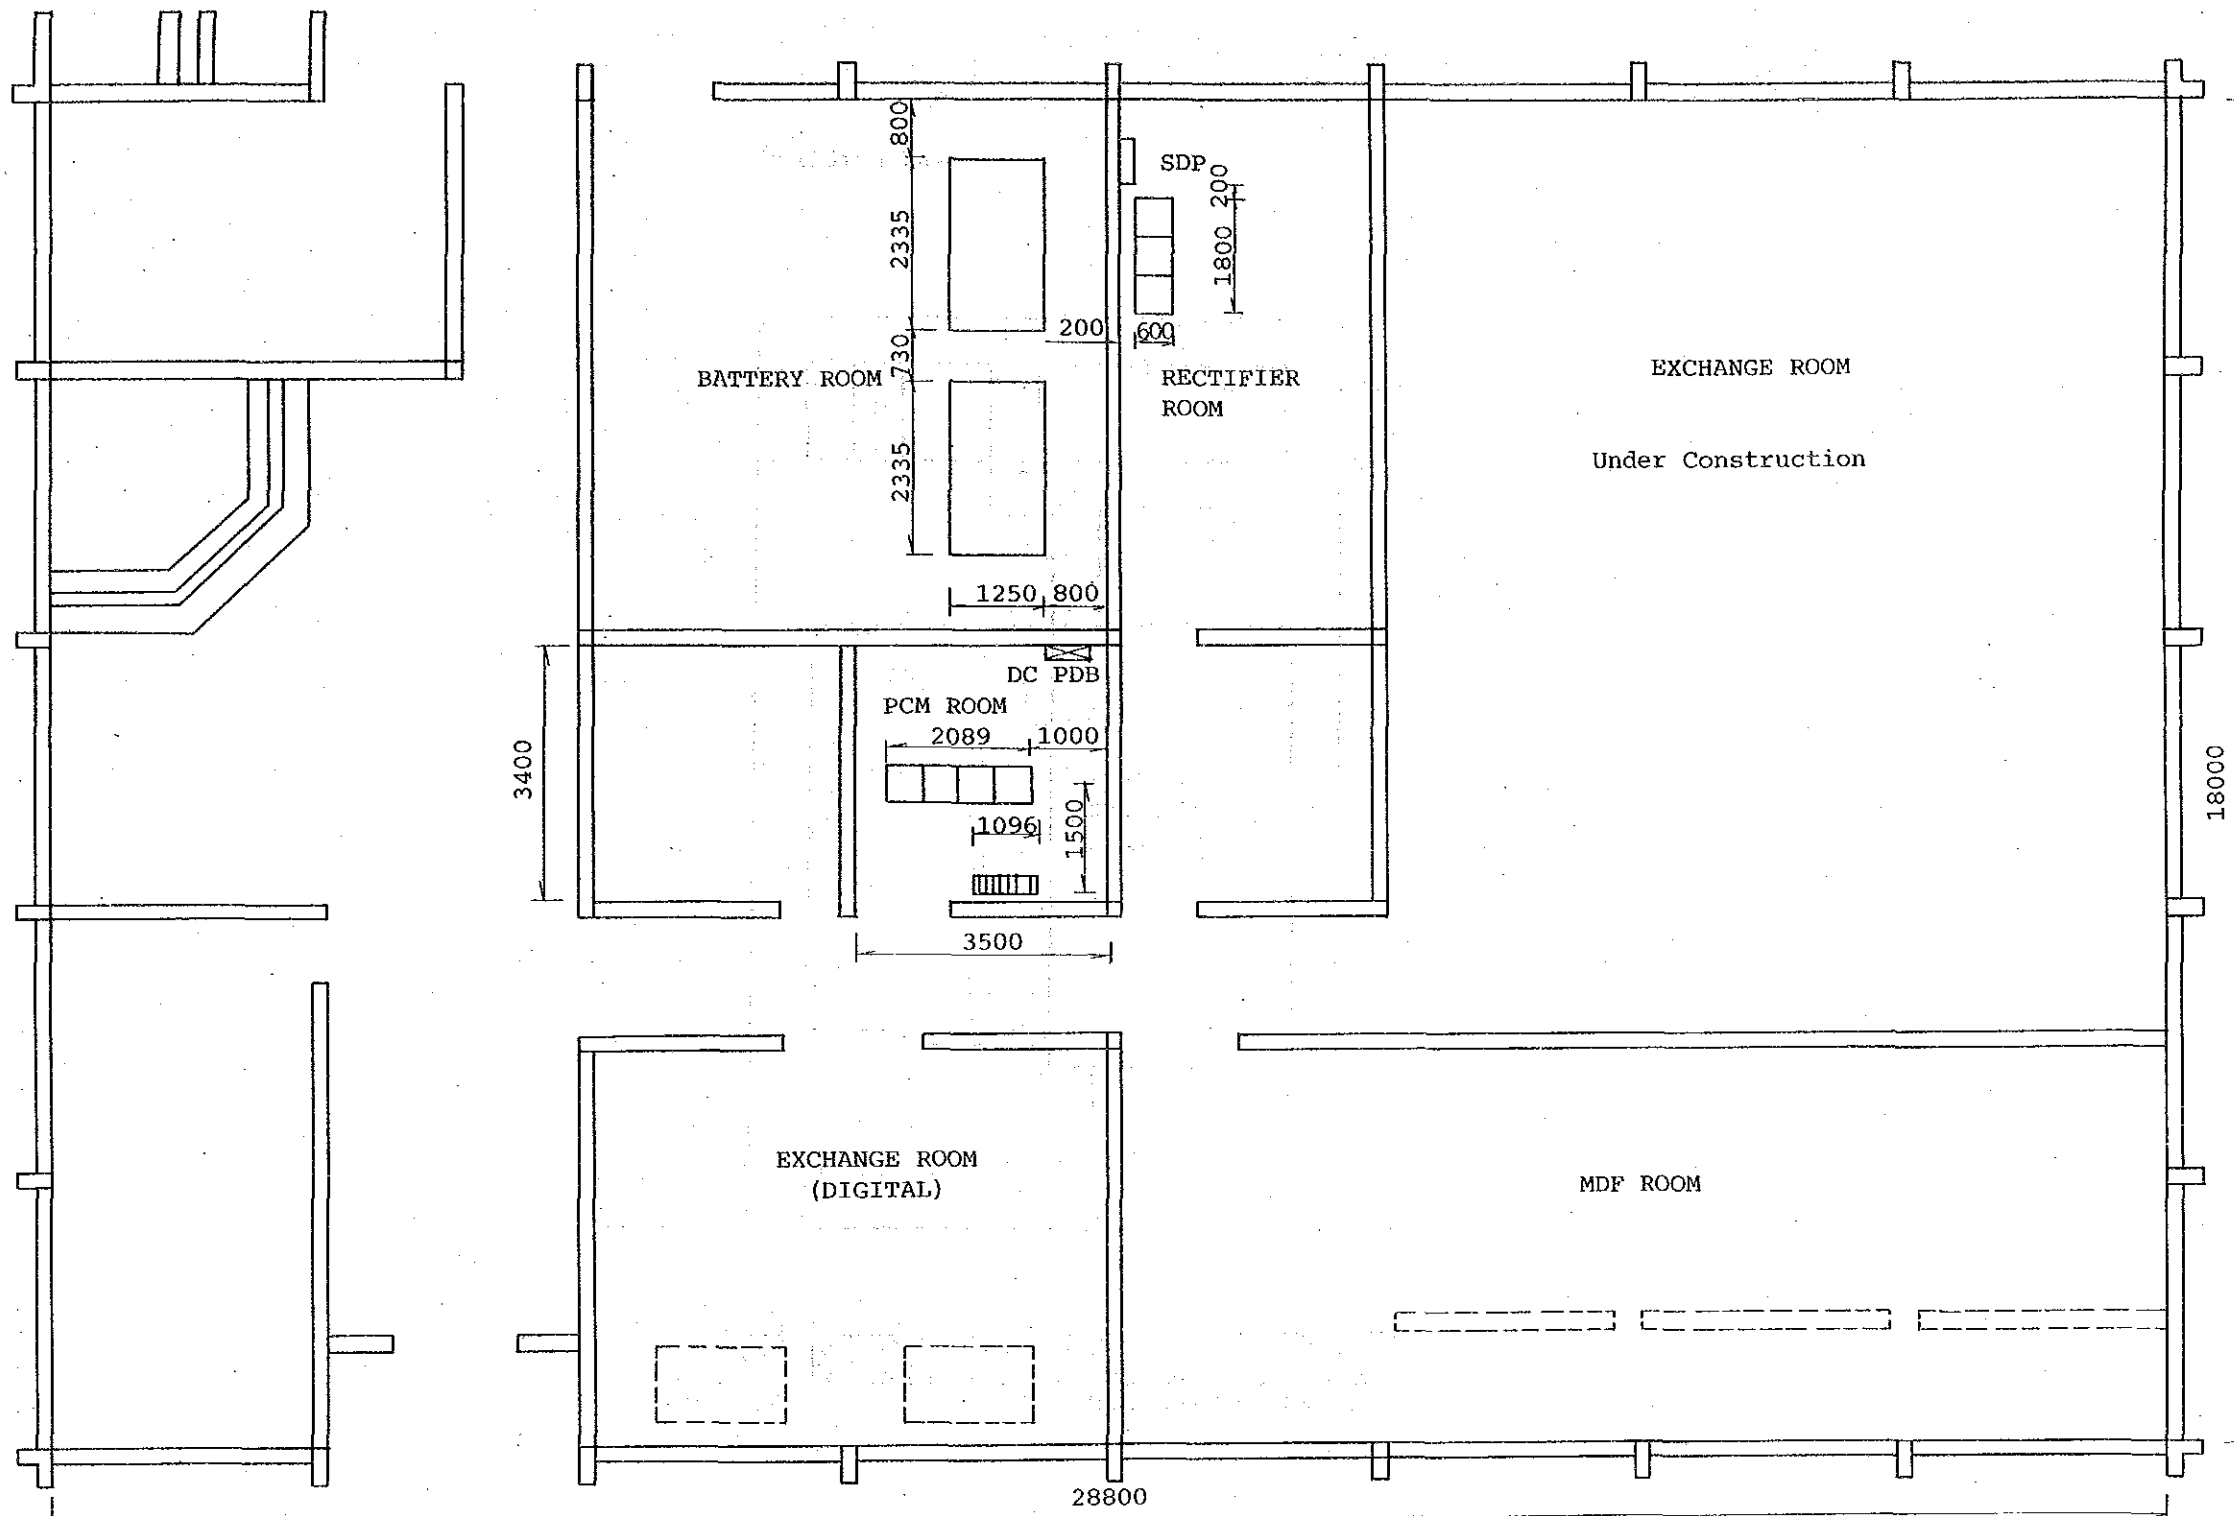


STO: KED (GF)
Scale: 1/100


EXCHANGE NAME	NAME OF DRAWING	SCALE
KED	Floor Layout	1/100

Site: KGD

Building Layout

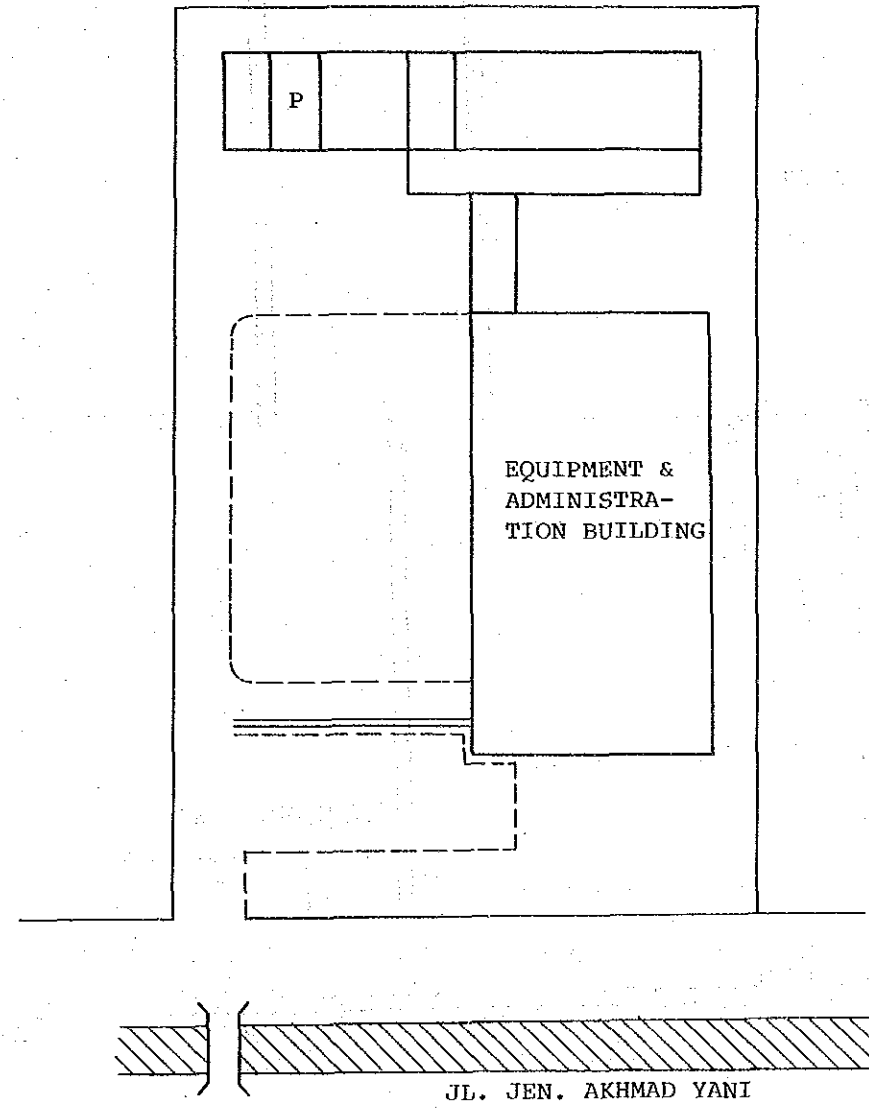

EXCHANGE NAME	NAME OF DRAWING	SCALE
KGD	Building Layout	

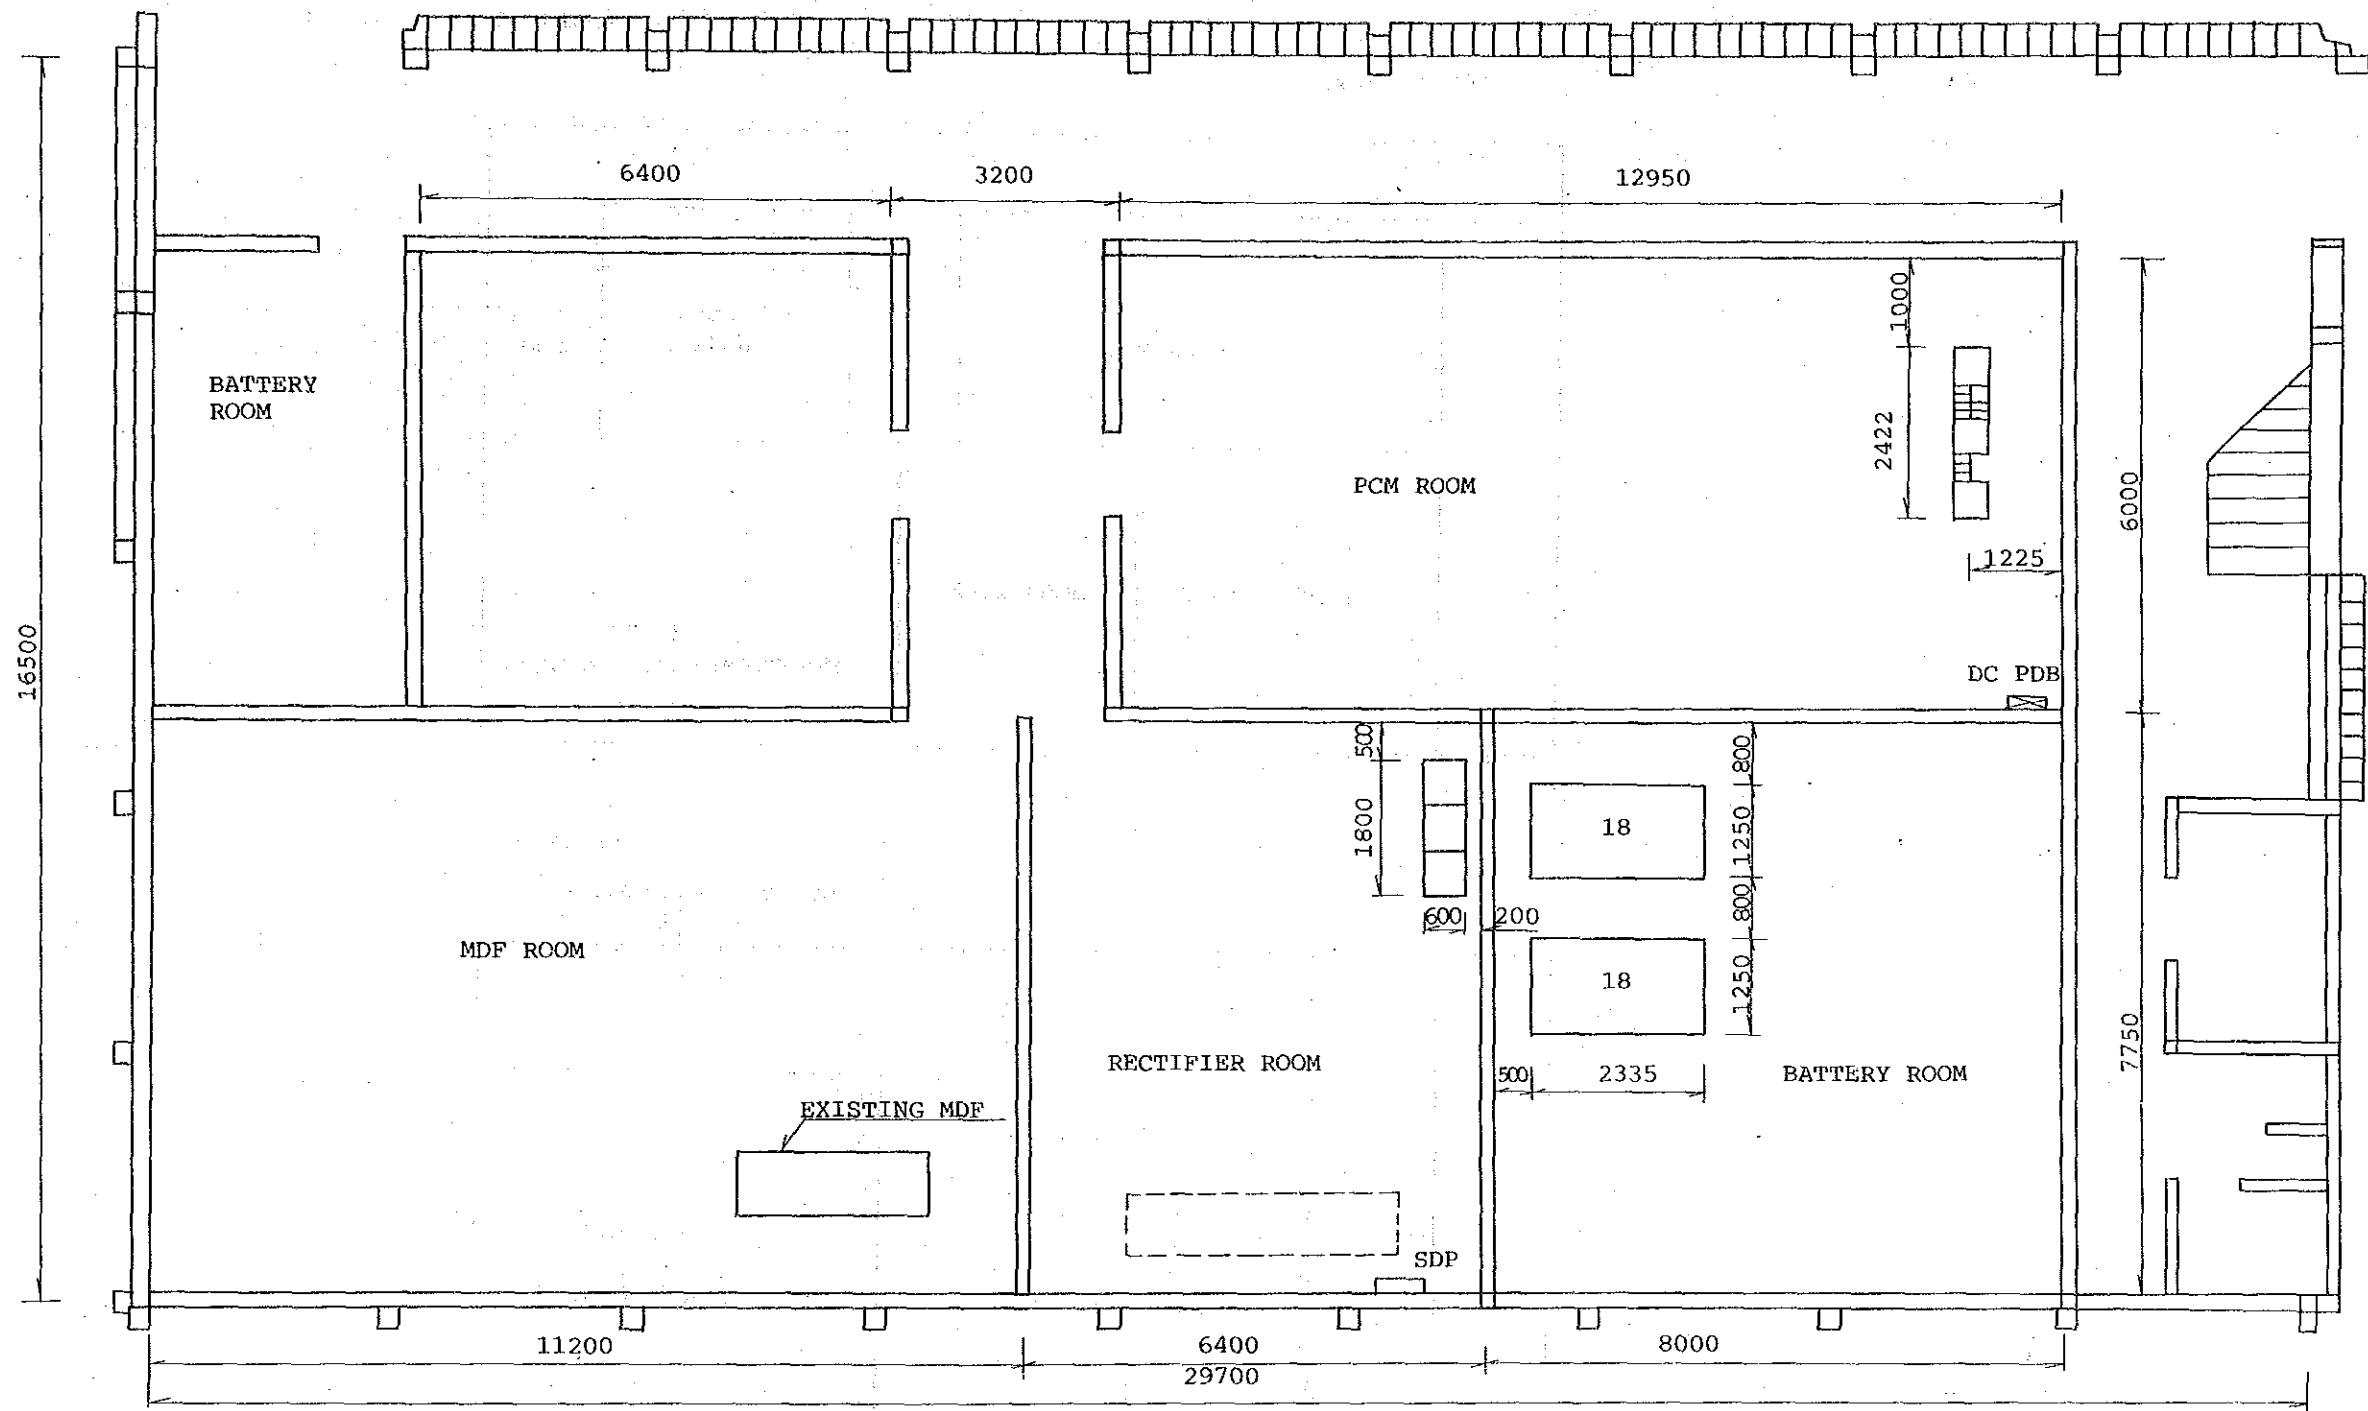


FLOOR LAYOUT

STO: KGD (GF)
Scale: 1/100

EXCHANGE NAME	NAME OF DRAWING	SCALE
KGD	Floor Layout	1/100


G. Floor

Scale: 1/200

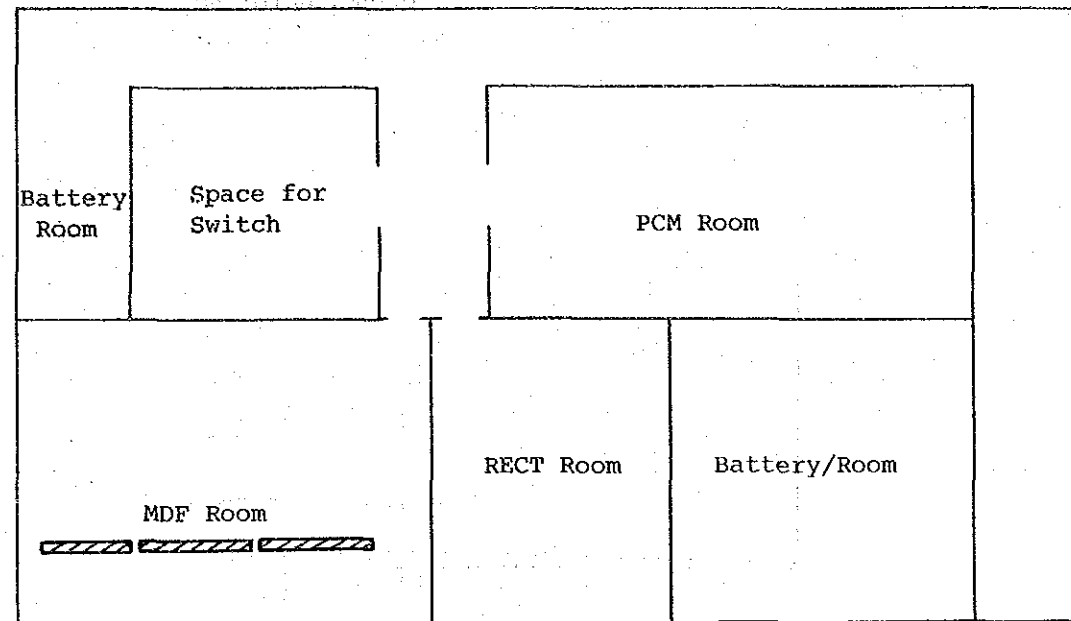

1st Floor


Equipment Entrance

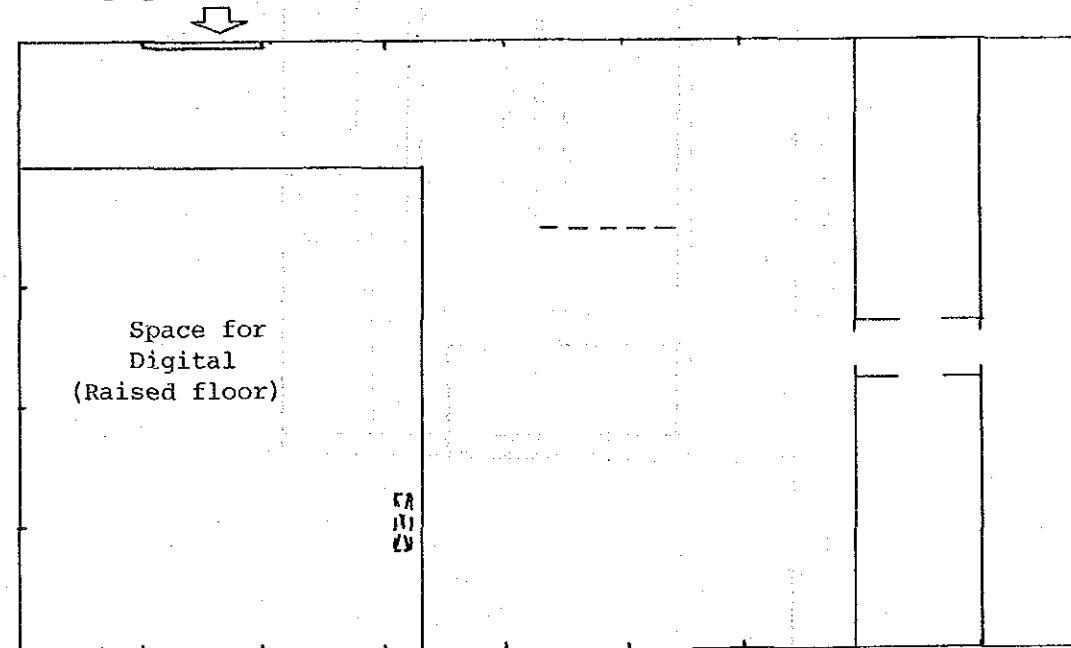


EXCHANGE NAME	NAME OF DRAWING	SCALE
KGD	Floor Layout	1/200

Site: KLD

Building Layout

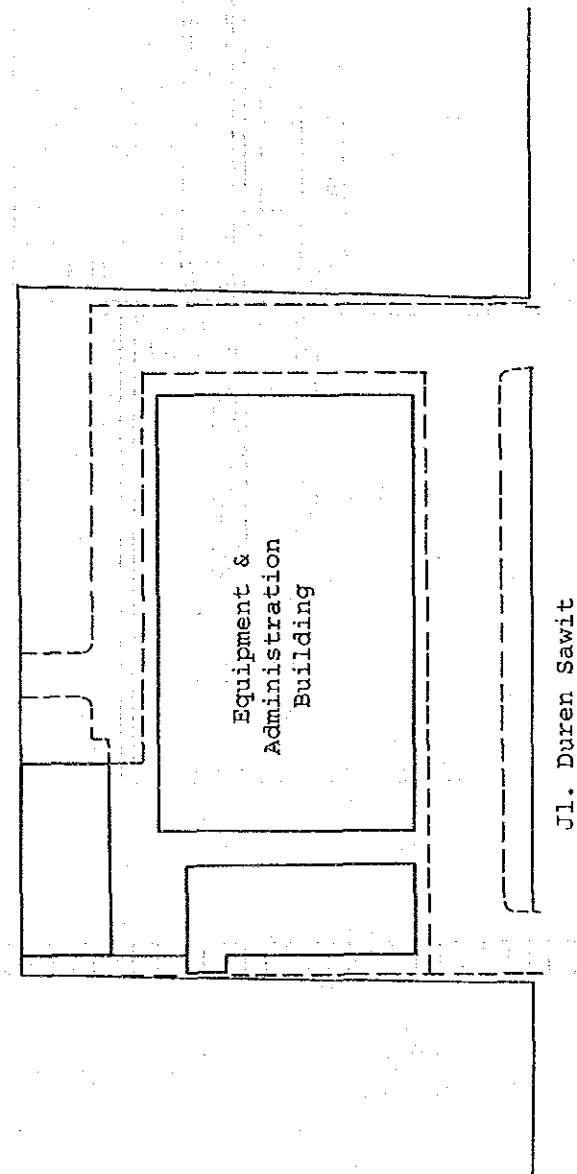

EXCHANGE NAME	NAME OF DRAWING	SCALE
KLD	Building Layout	

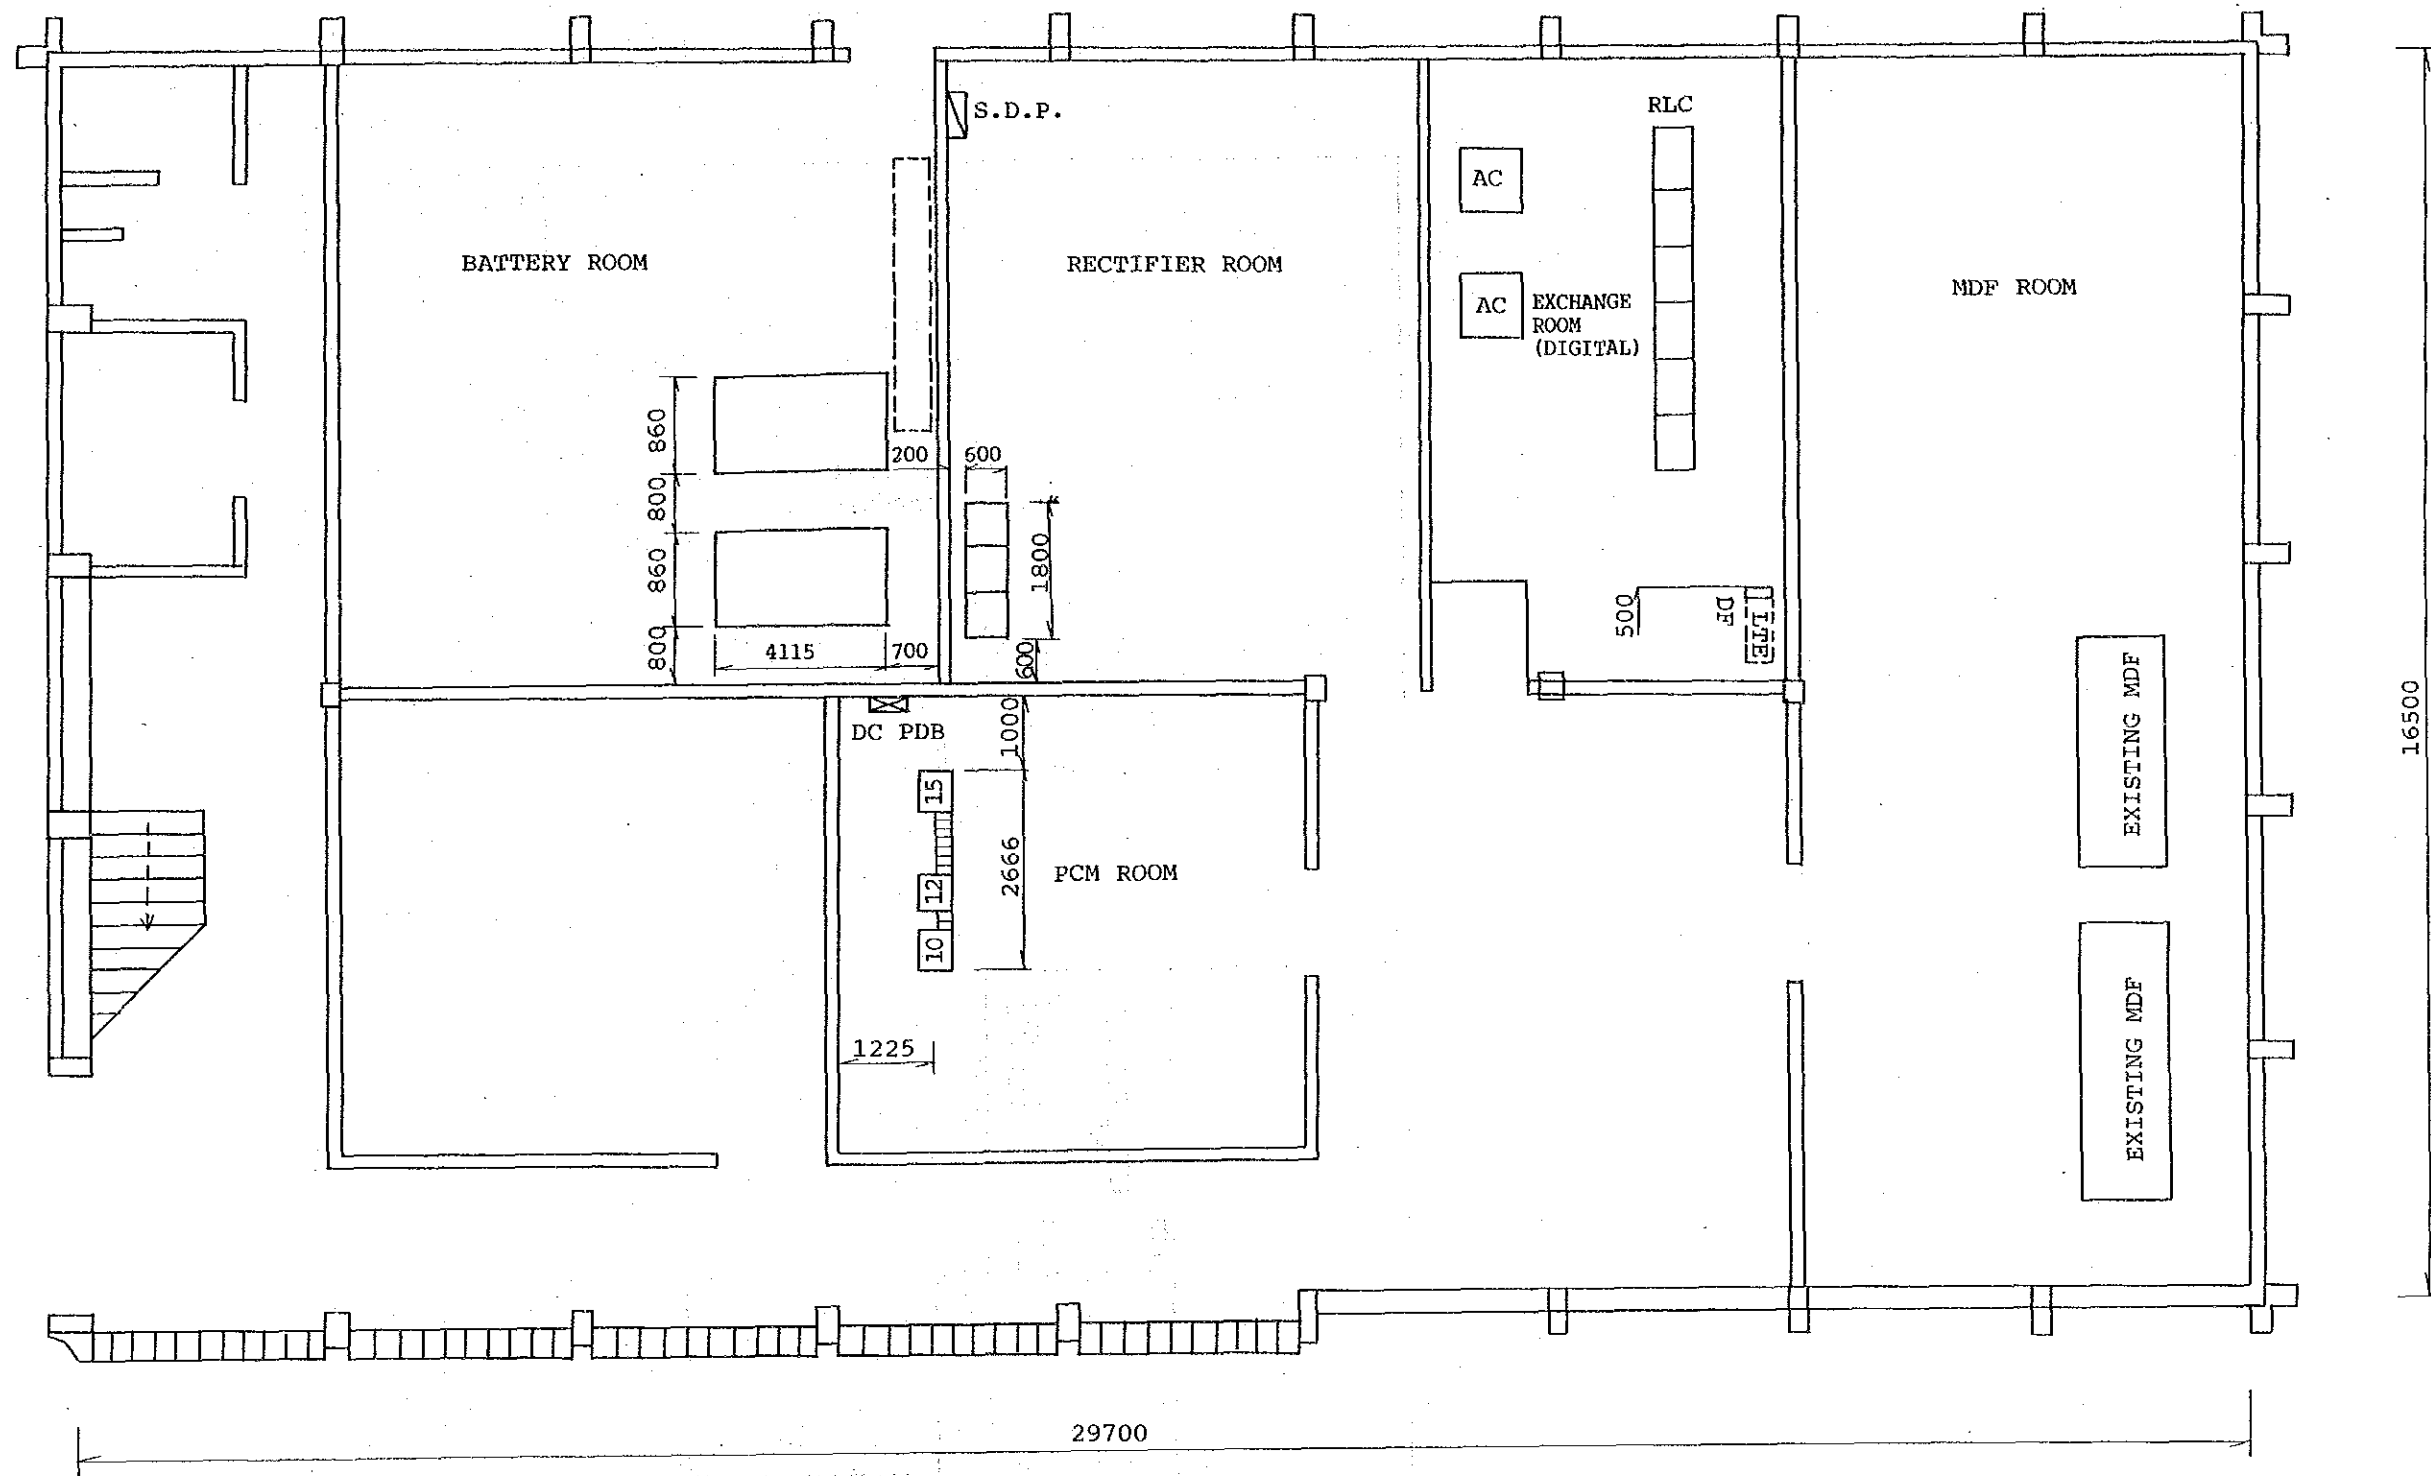


FLOOR LAYOUT

STO: KLD (GF)
Scale: 1/100


EXCHANGE NAME	NAME OF DRAWING	SCALE
KLD	Floor Layout	

Site: KLD

First Floor

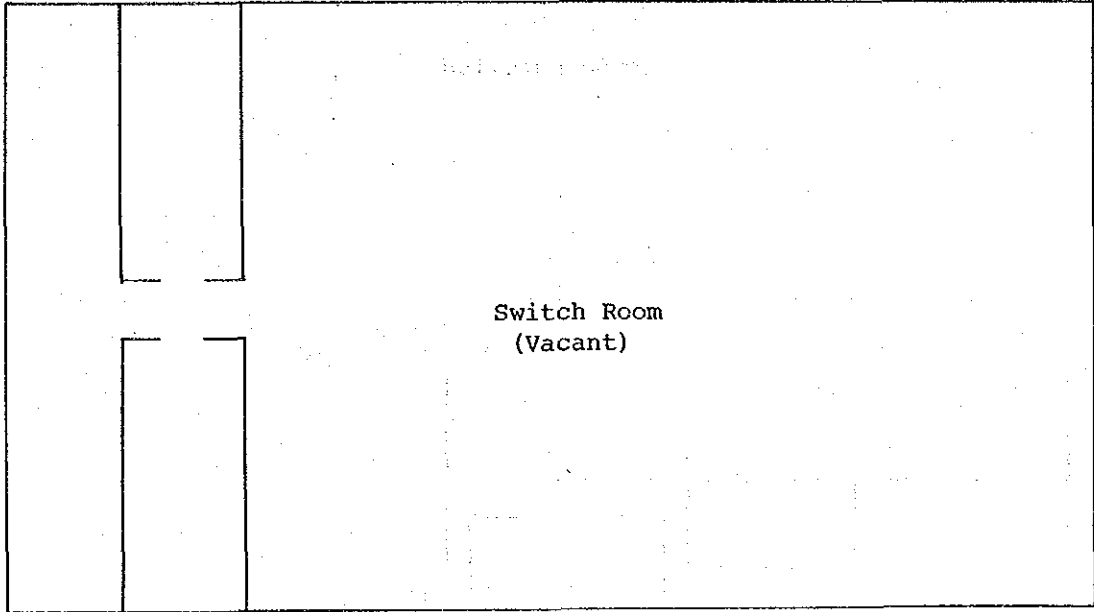

Ground Floor

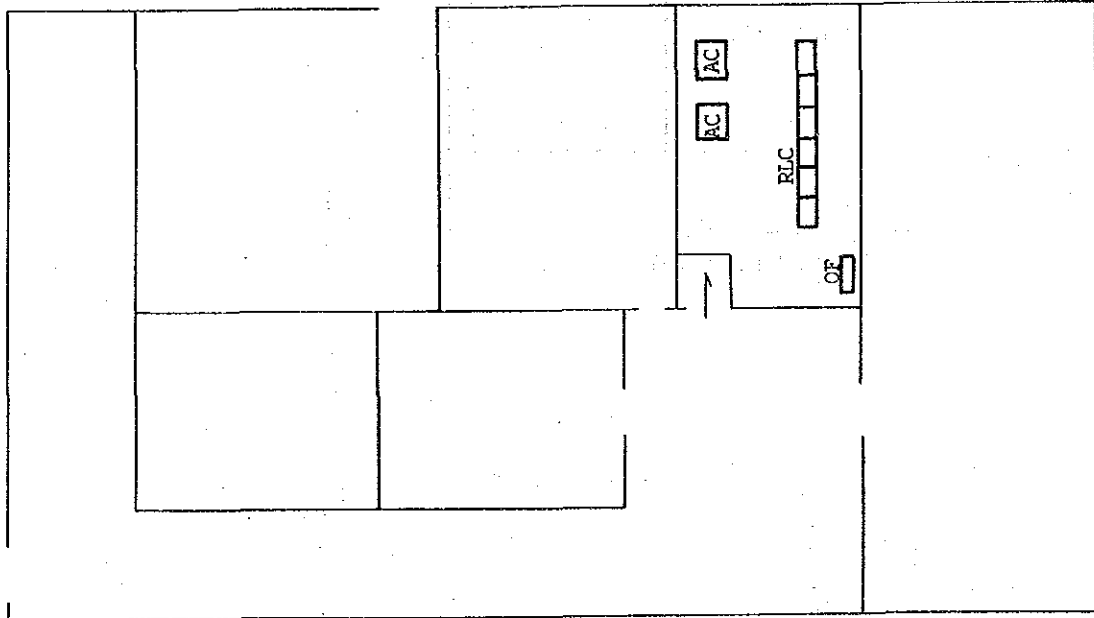


Scale: 1/200


EXCHANGE NAME	NAME OF DRAWING	SCALE
KLD	Floor Layout	1/200

Building Layout


Site: KTI

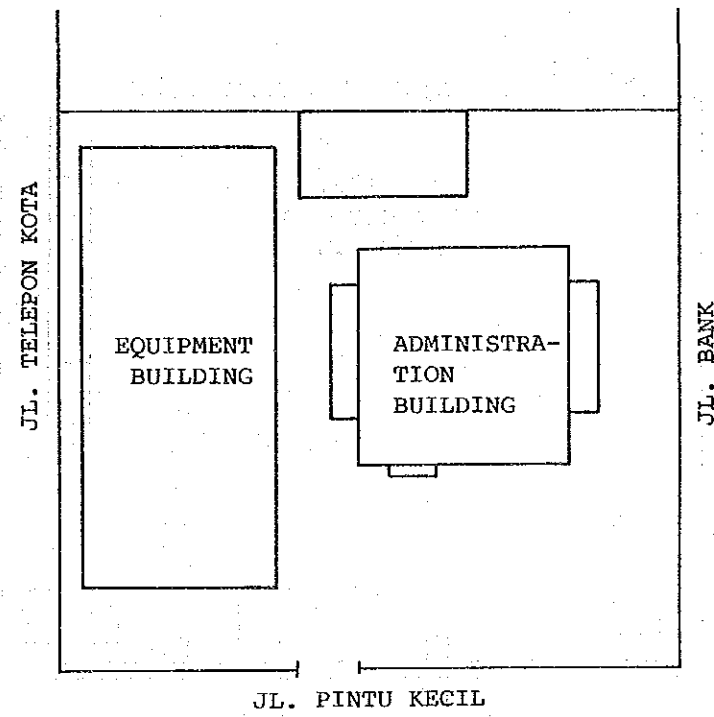

EXCHANGE NAME	NAME OF DRAWING	SCALE
KTI	Building Layout	

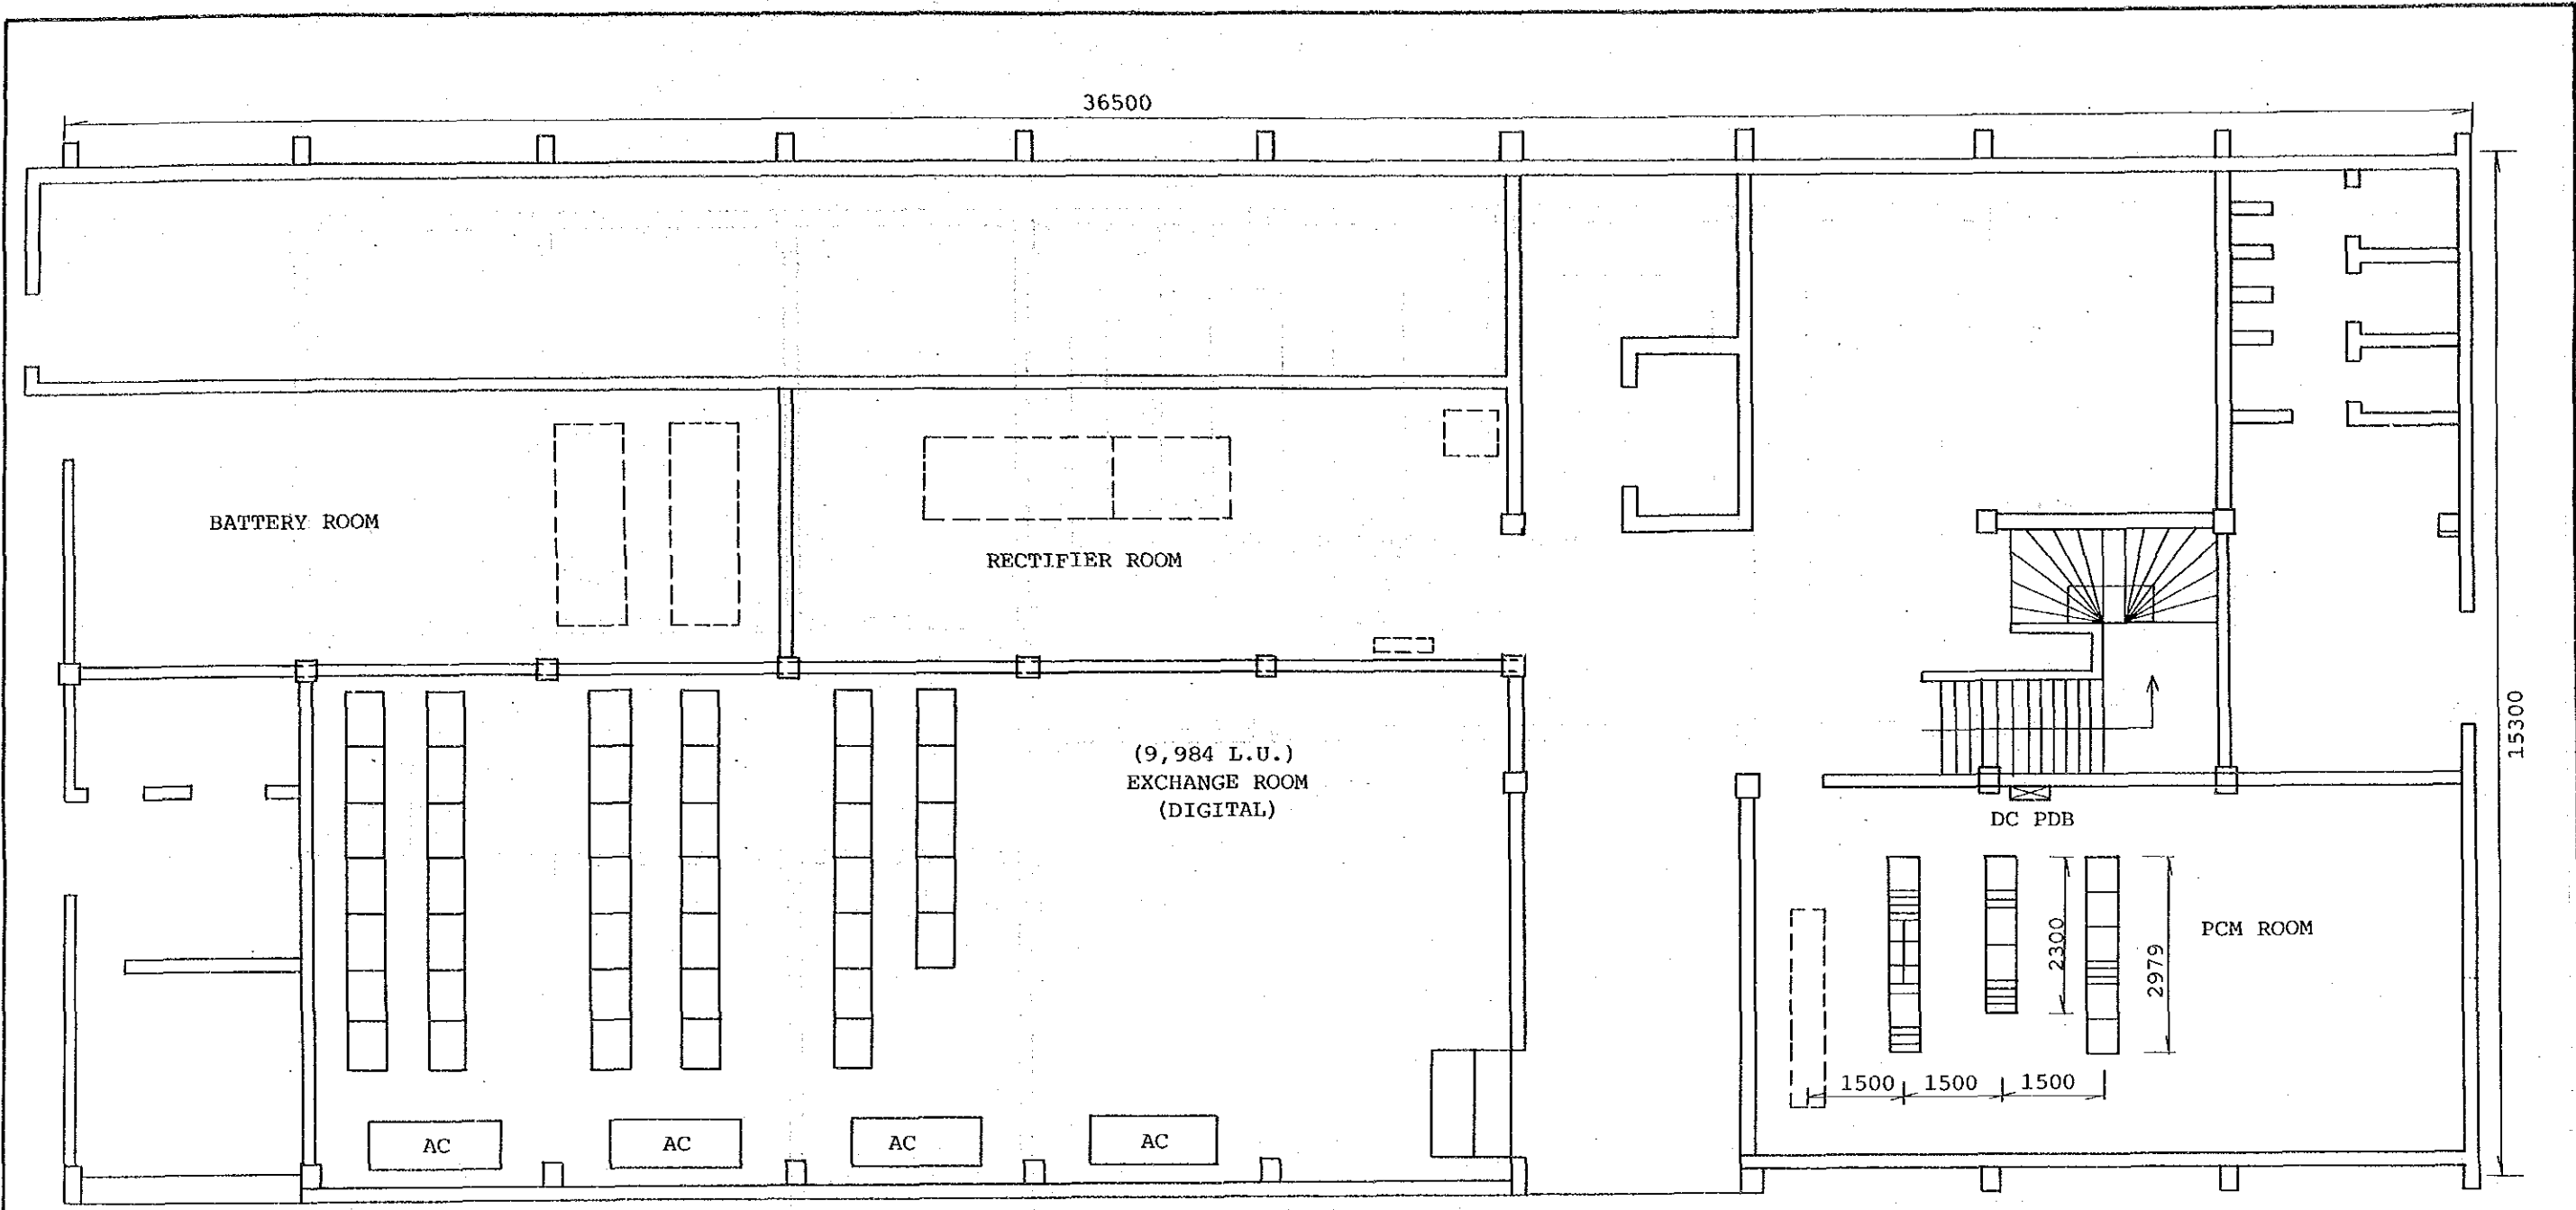


FLOOR LAYOUT

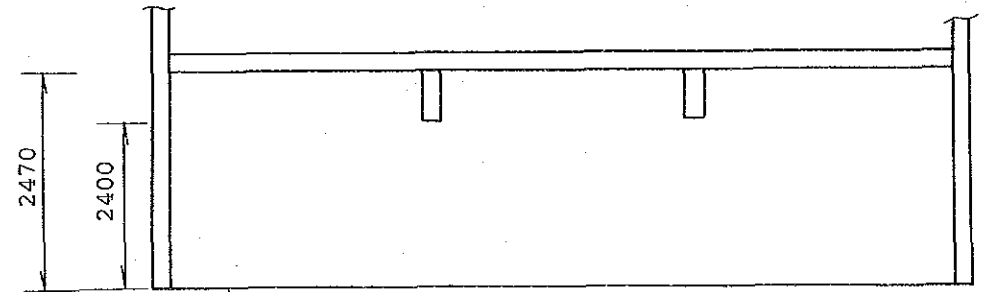

A-A SECTION

STO: KT1 (GF)
Scale: 1/100

EXCHANGE NAME	NAME OF DRAWING	SCALE
KT1	Floor Layout	1/100

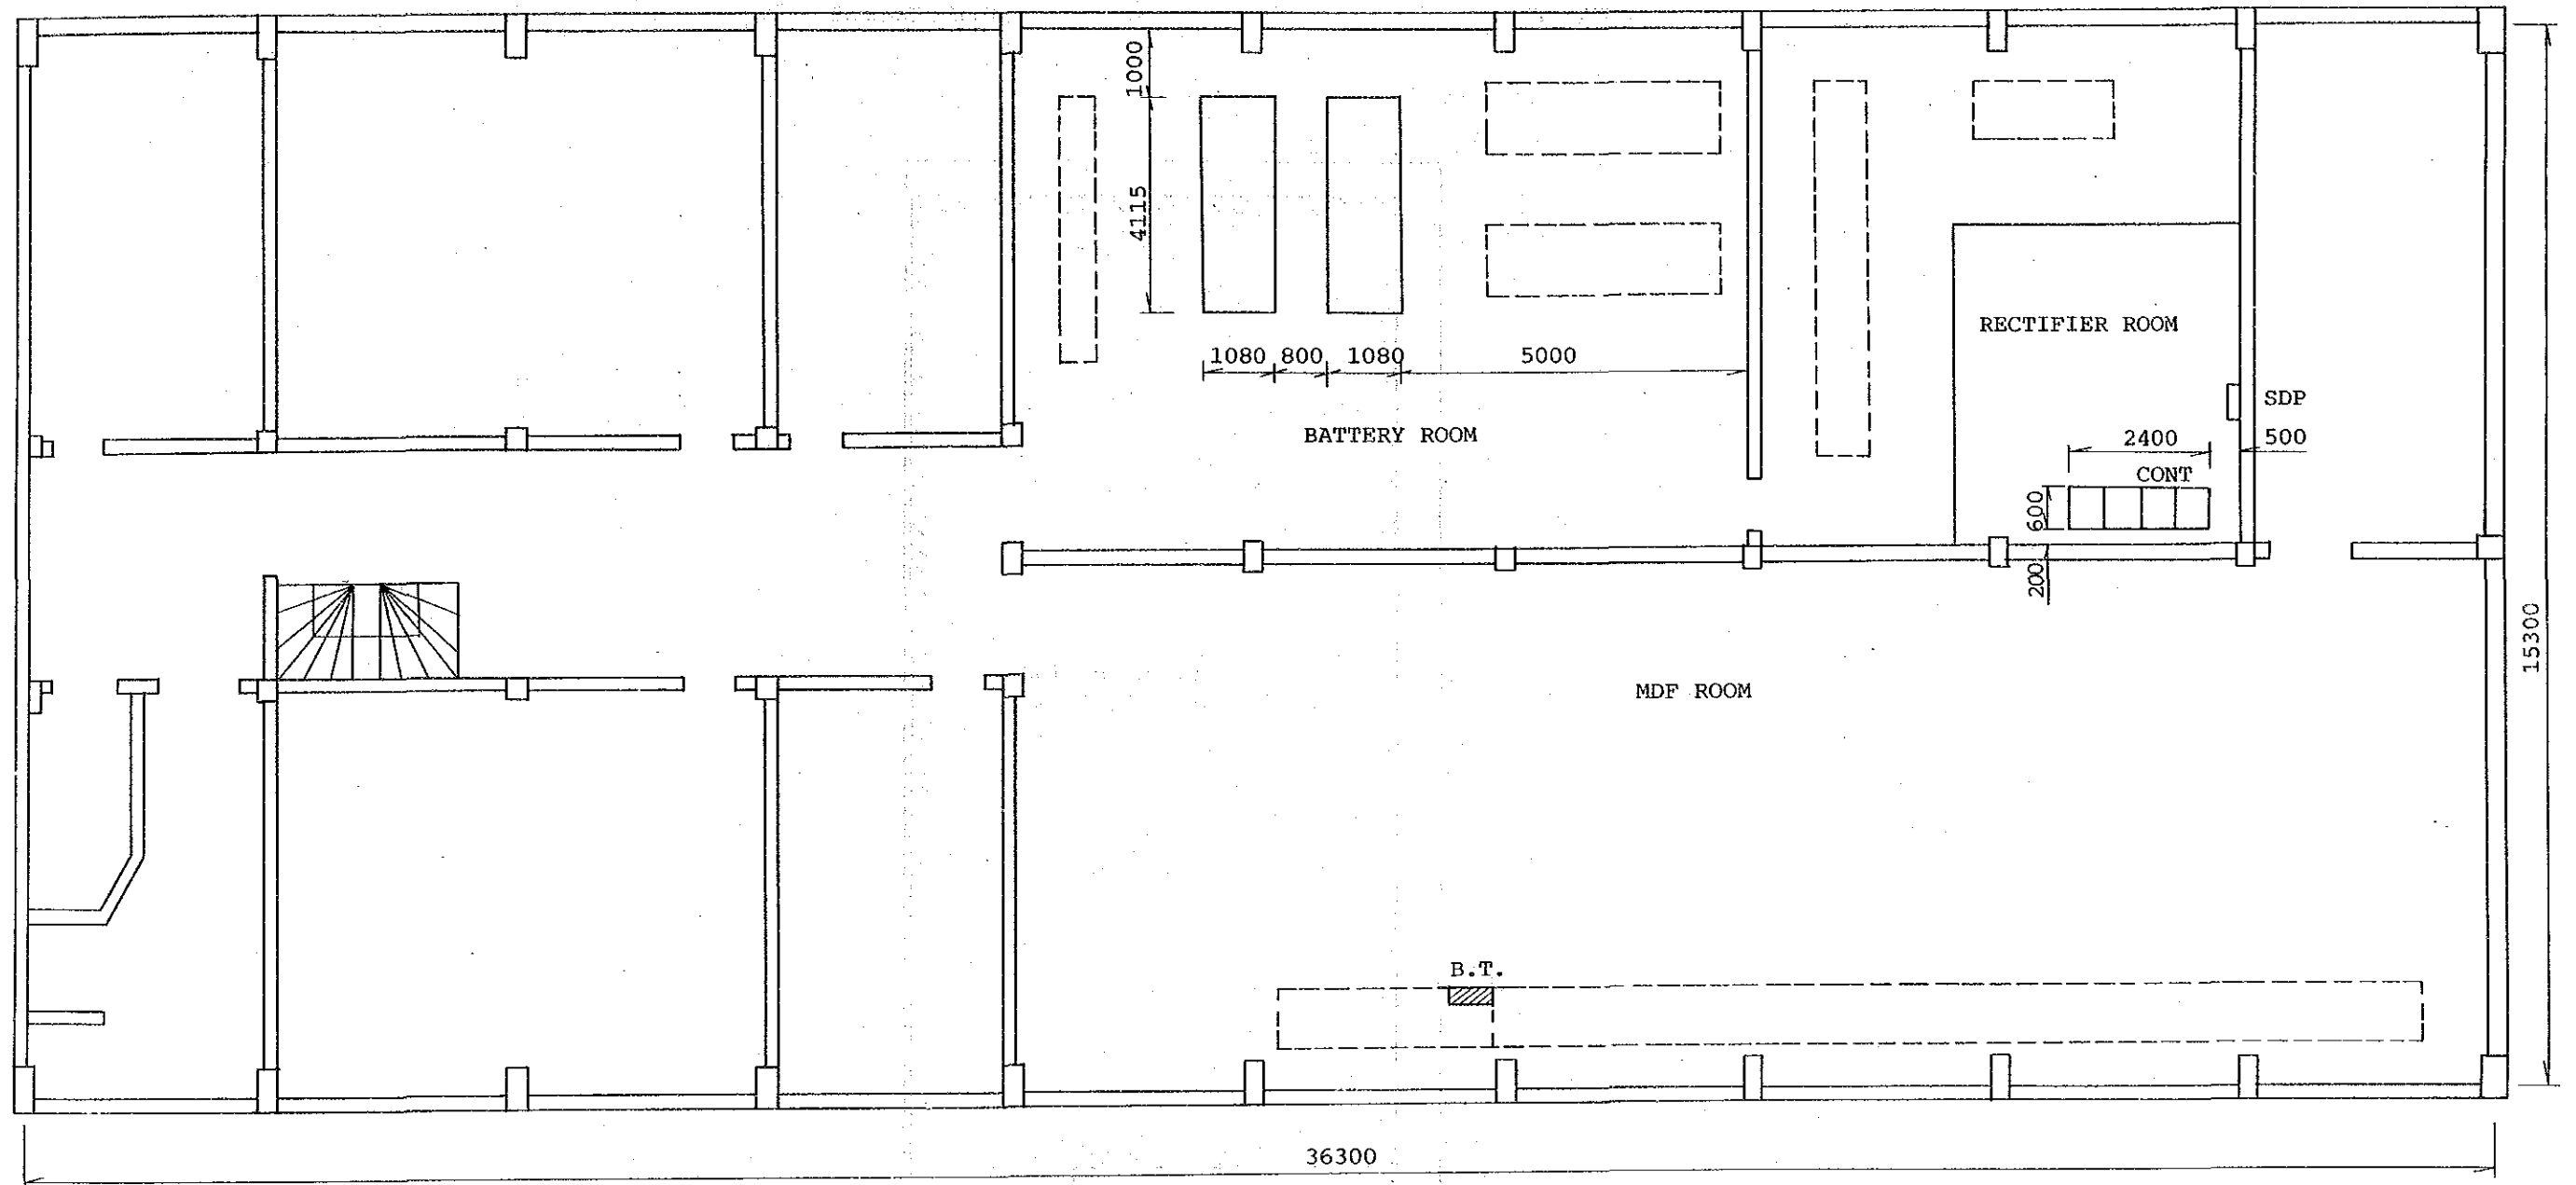


FLOOR LAYOUT
 STO: KT1 (1st F)
 Scale: 1/100

EXCHANGE NAME	NAME OF DRAWING	SCALE
KT1	Floor Layout	1/100

Second Floor

KT1A/EMD

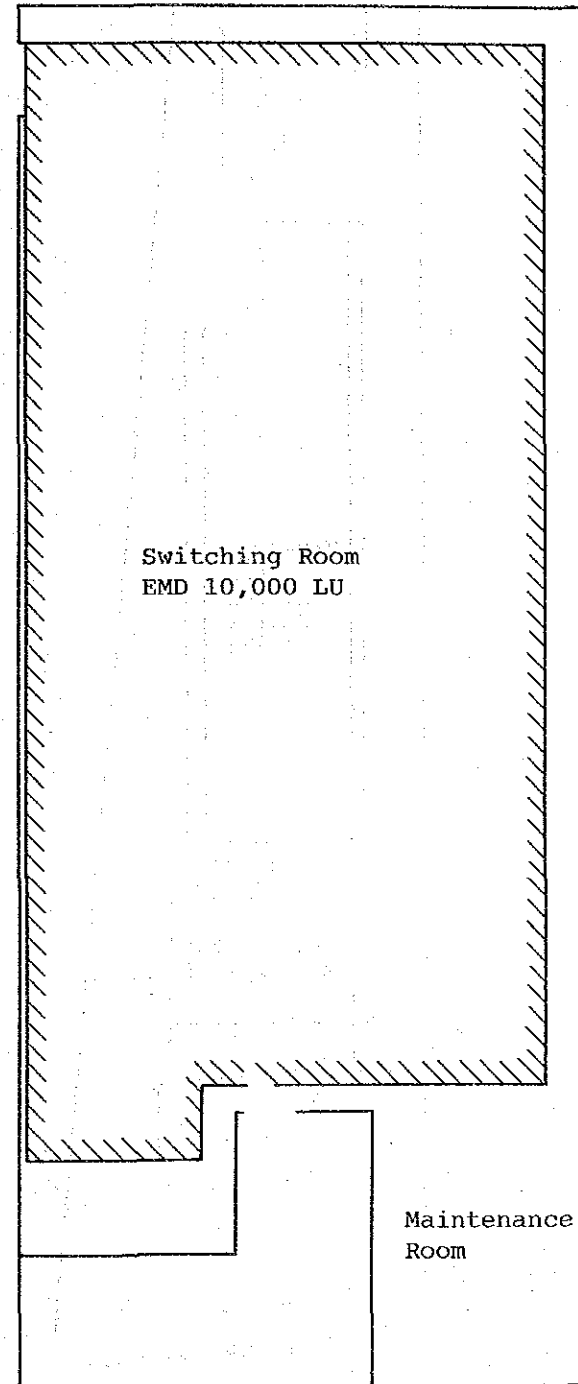

Switching Room
EMD 10,000 LU


Maintenance
Room

SCALE: 1/200


EXCHANGE NAME	NAME OF DRAWING	SCALE
KT1	Floor Layout	1/200

Building Layout

Site: KT2

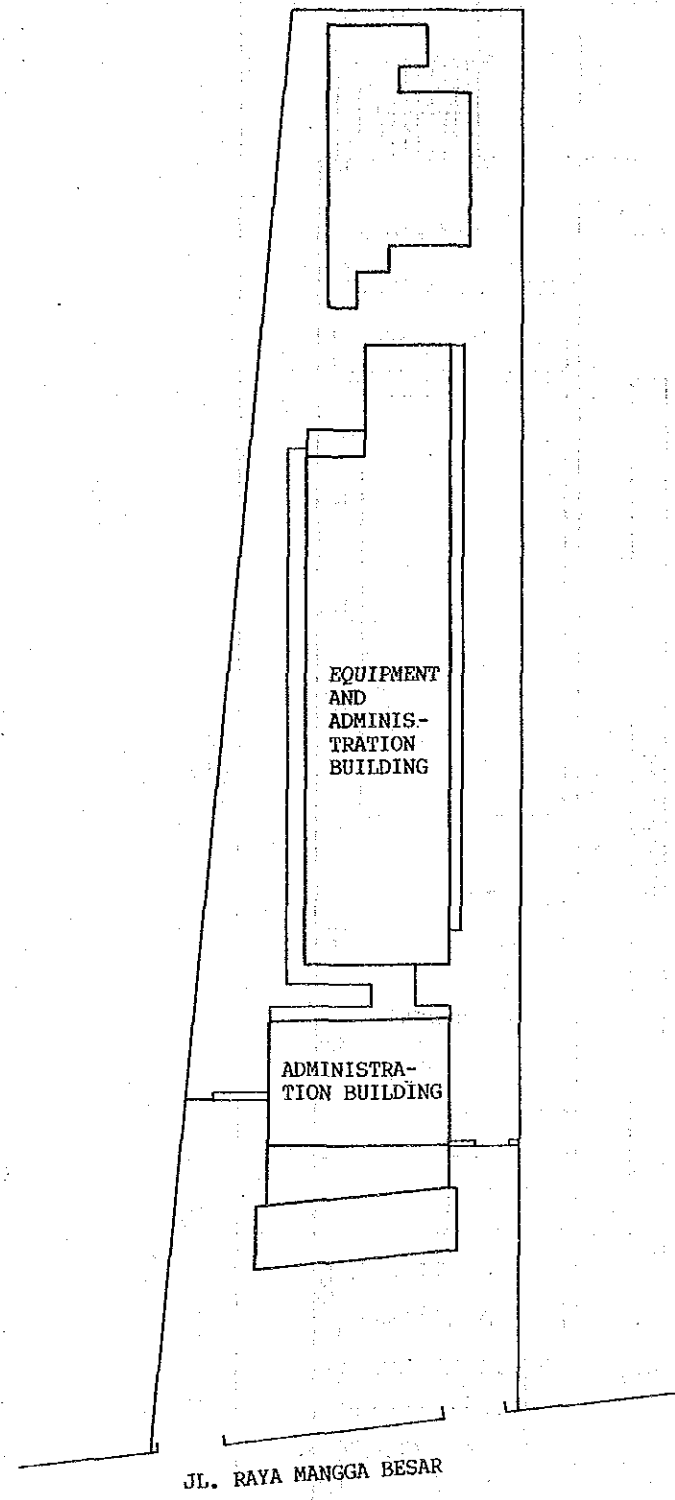

EXCHANGE NAME	NAME OF DRAWING	SCALE
KT2	Building Layout	

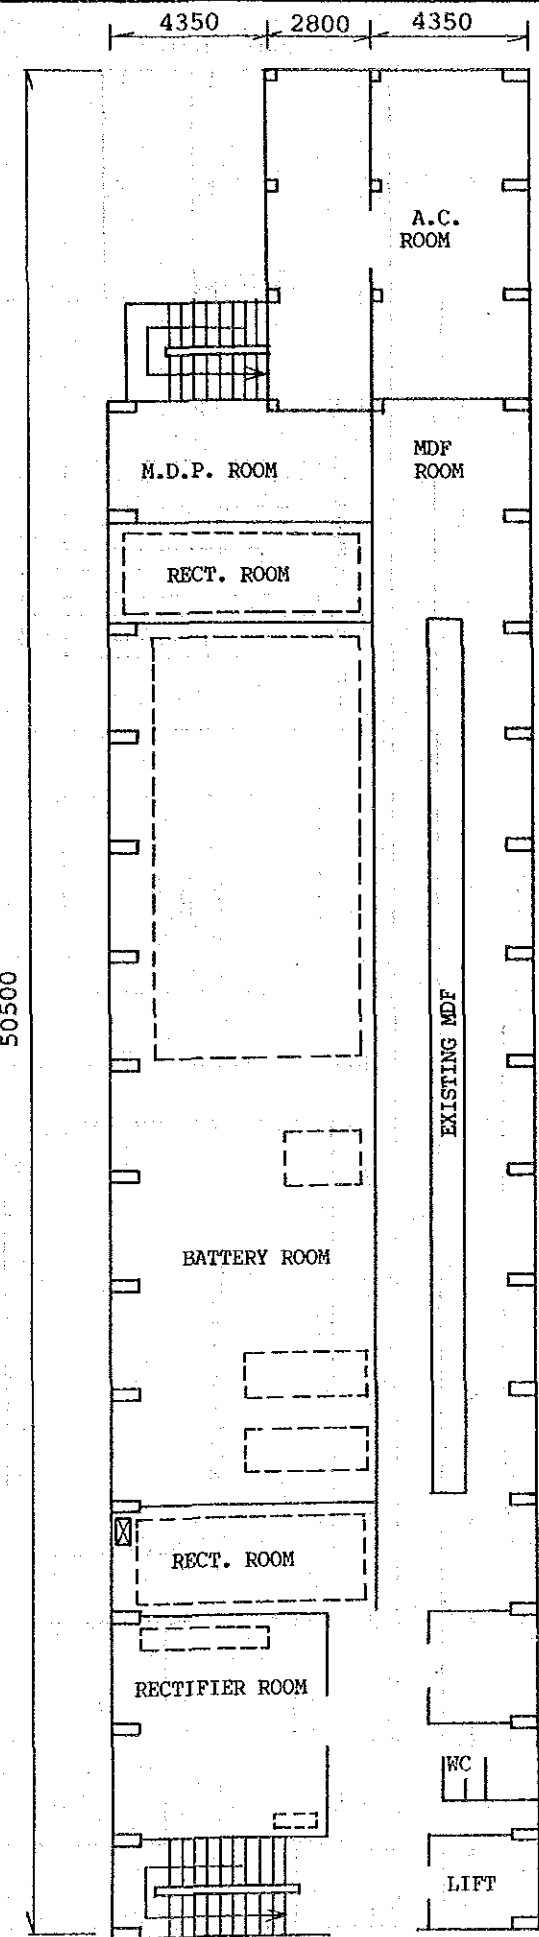

50500

4350 2800 4350

A.C. ROOM

M.D.P. ROOM

MDF ROOM

RECT. ROOM

EXISTING MDF

BATTERY ROOM

RECT. ROOM

RECTIFIER ROOM

WC

LIFT

G. FLOOR

STO: KT2
Scale: 1/200

EXCHANGE NAME	NAME OF DRAWING	SCALE
KT2	Floor Layout	1/200





First Floor

Second Floor

Third Floor

Fourth Floor


Site: KT2

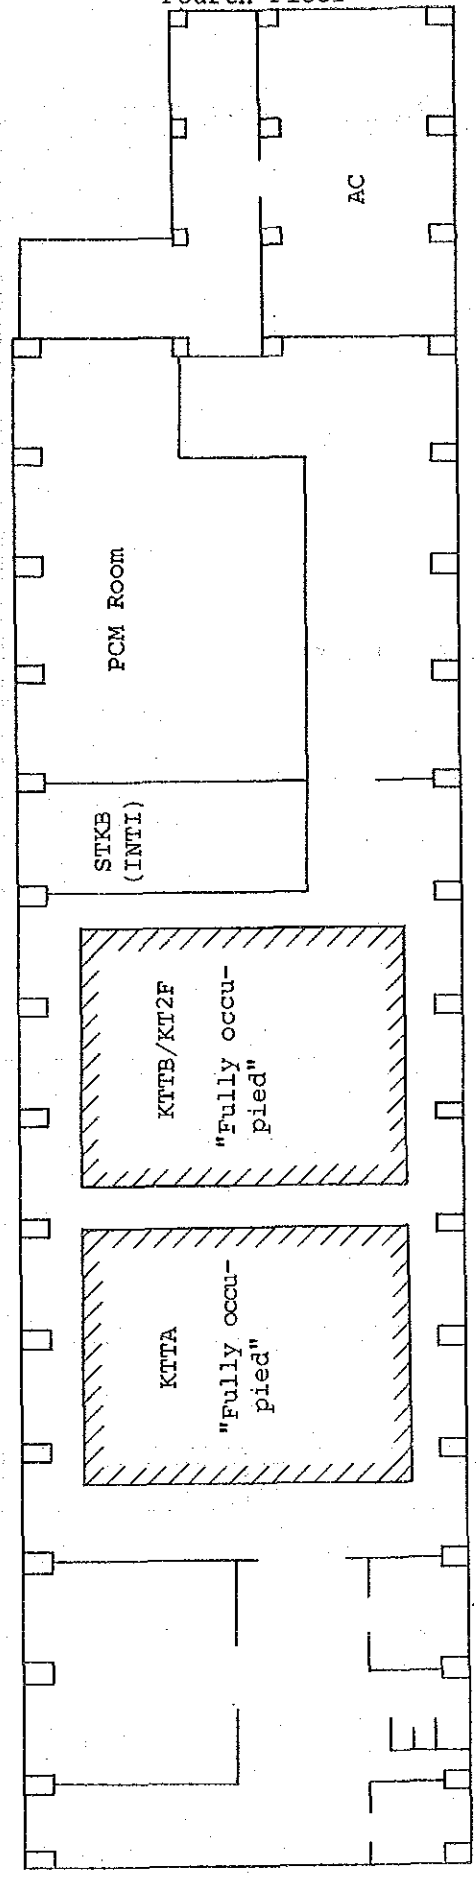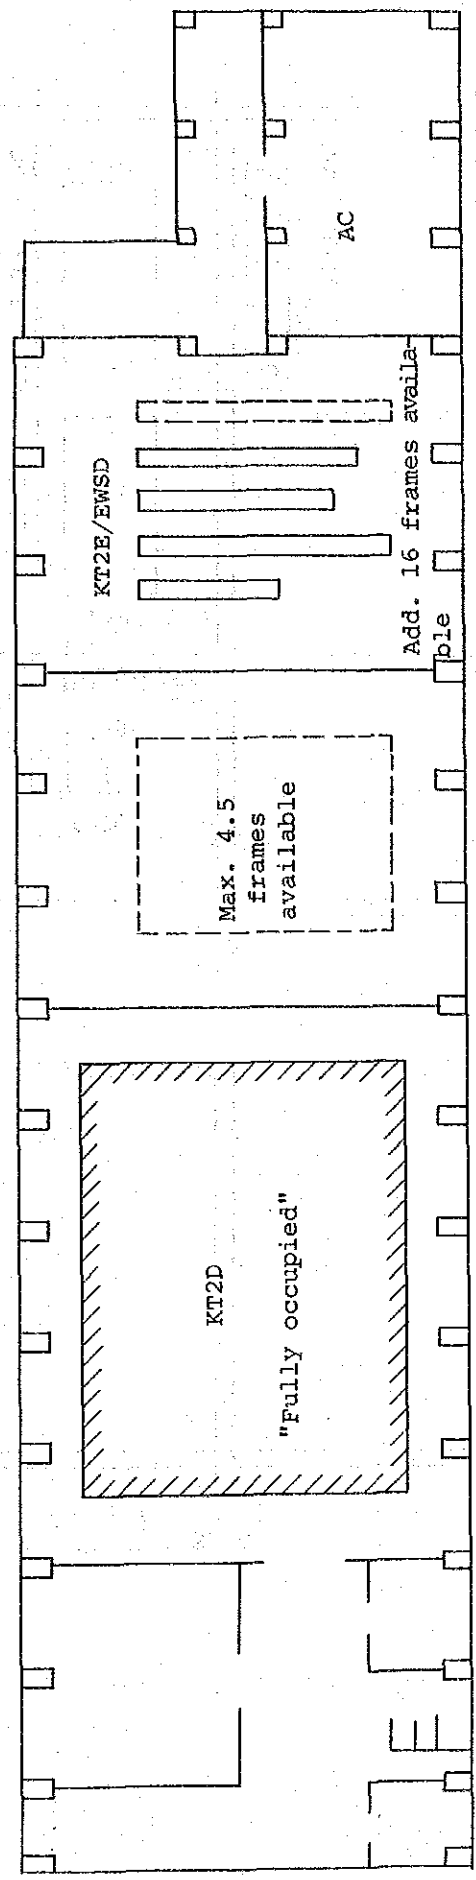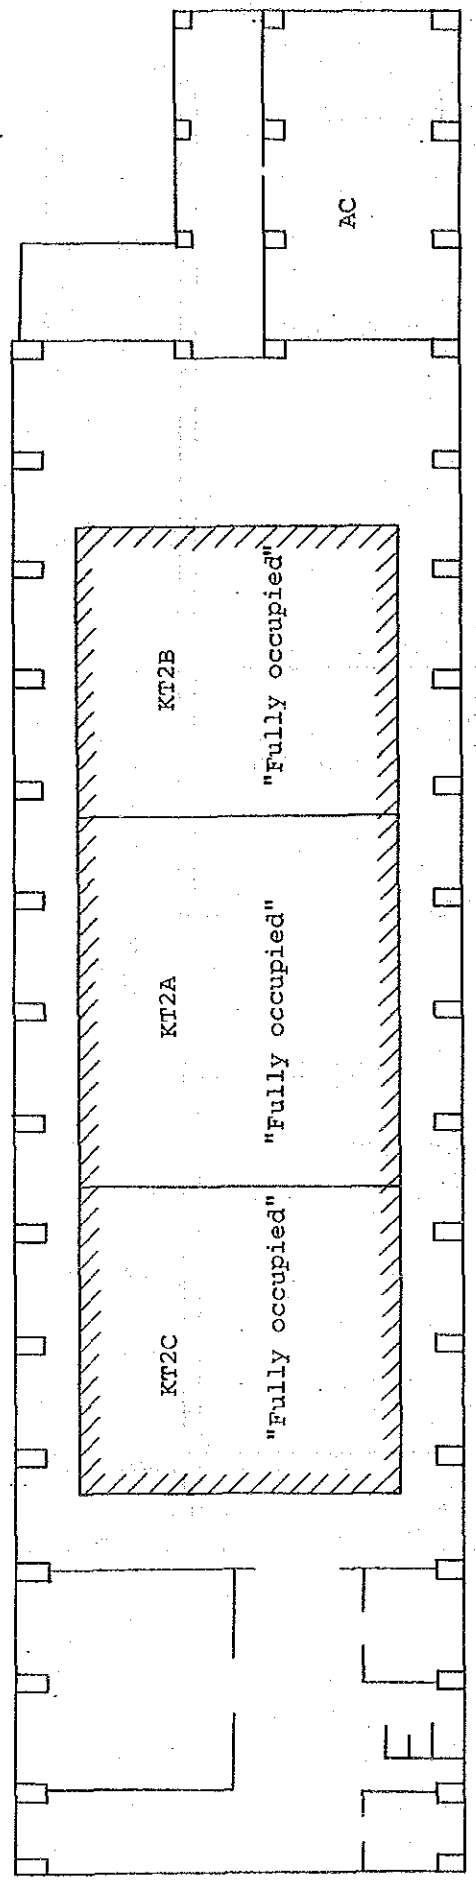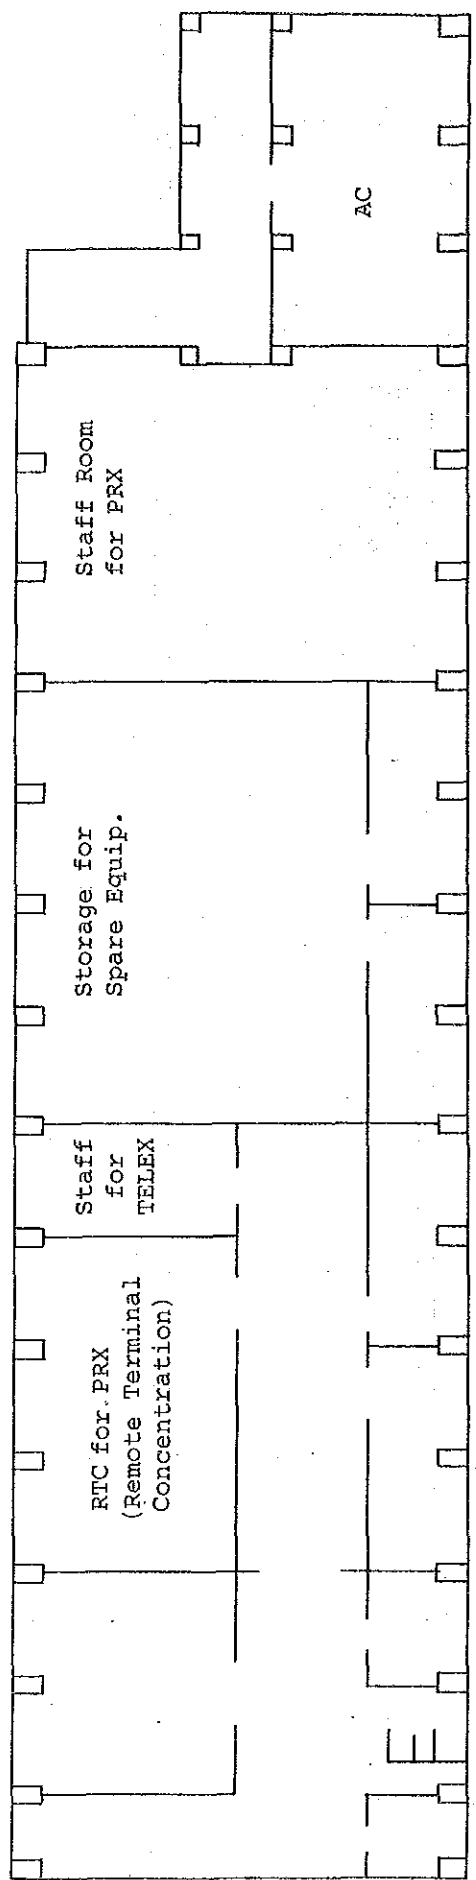

Scale: 1/200

EXCHANGE NAME	NAME OF DRAWING	SCALE
KT2	Floor Layout	1/200

FLOOR LAYOUT

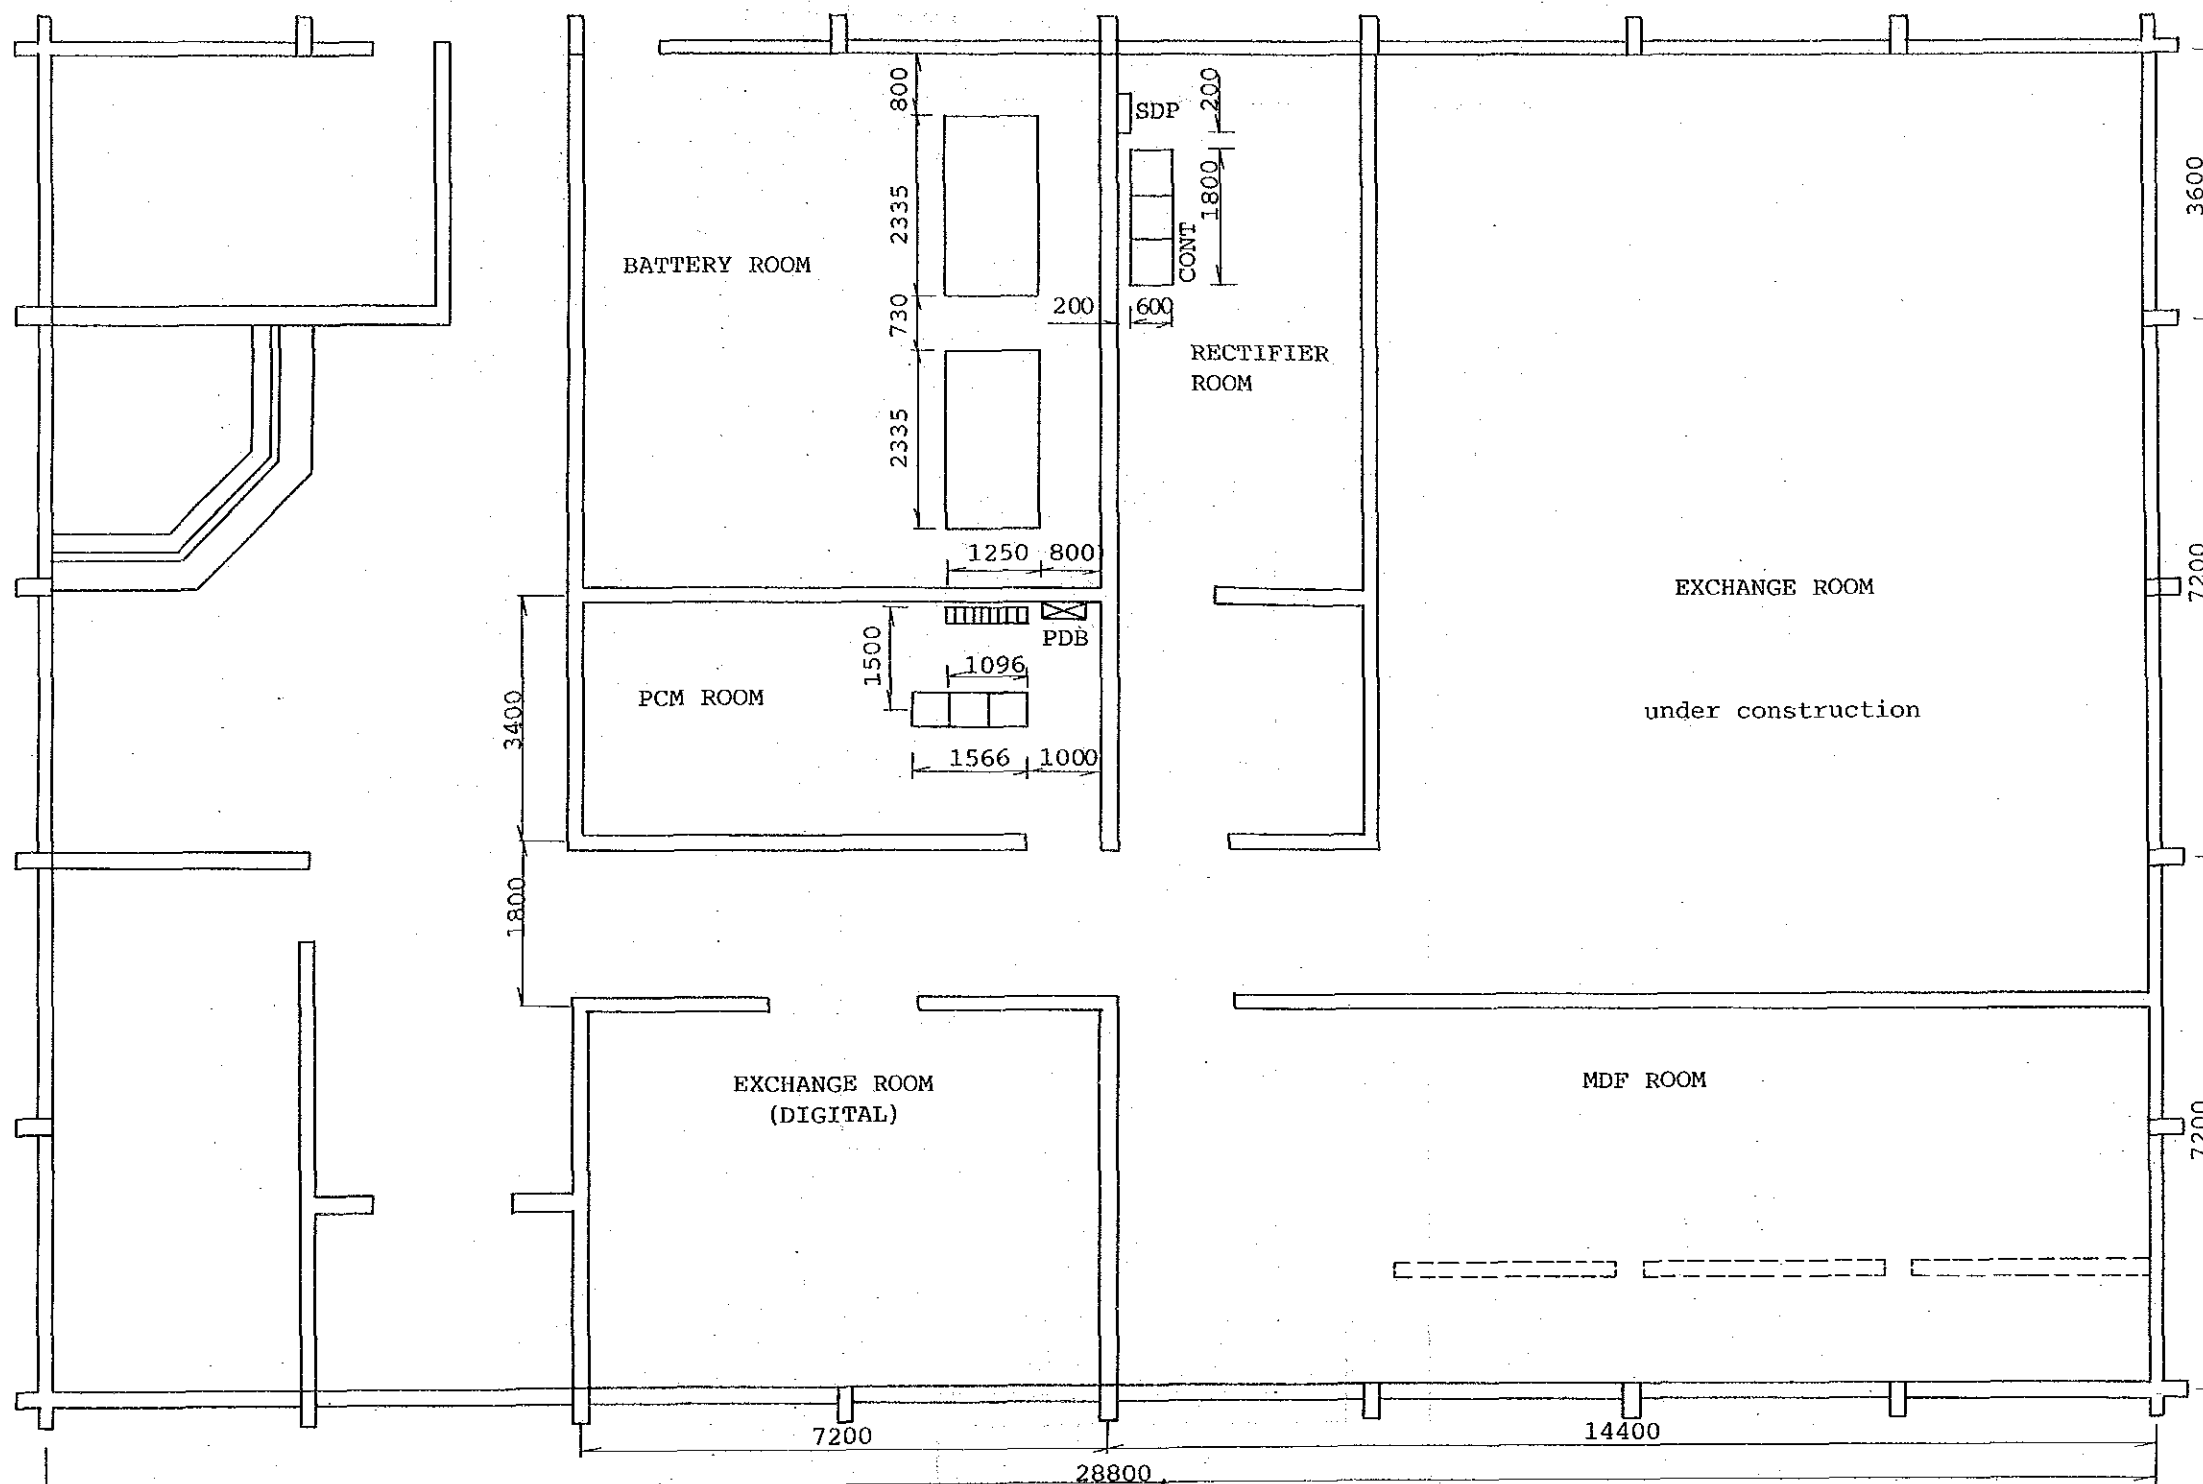


STO: MER (GF)
Scale: 1/100

EXCHANGE NAME	NAME OF DRAWING	SCALE
MER	Floor Layout	1/100

Building Layout


Site: PLM

Jl. Kebayoran Lama

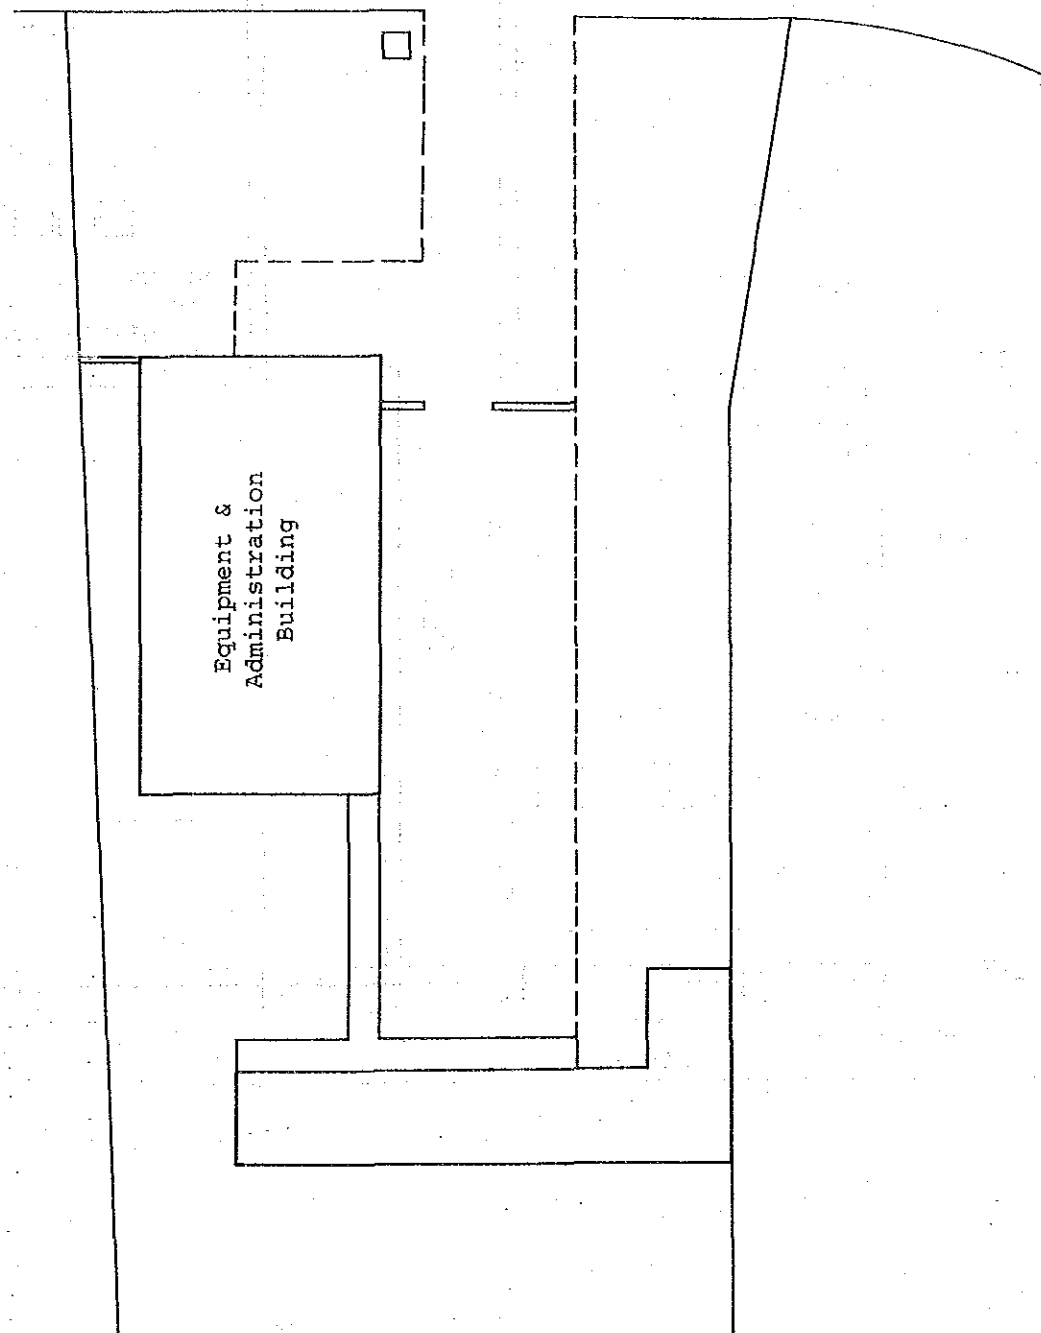

EXCHANGE NAME	NAME OF DRAWING	SCALE
PLM	Building Layout	


FLOOR LAYOUT

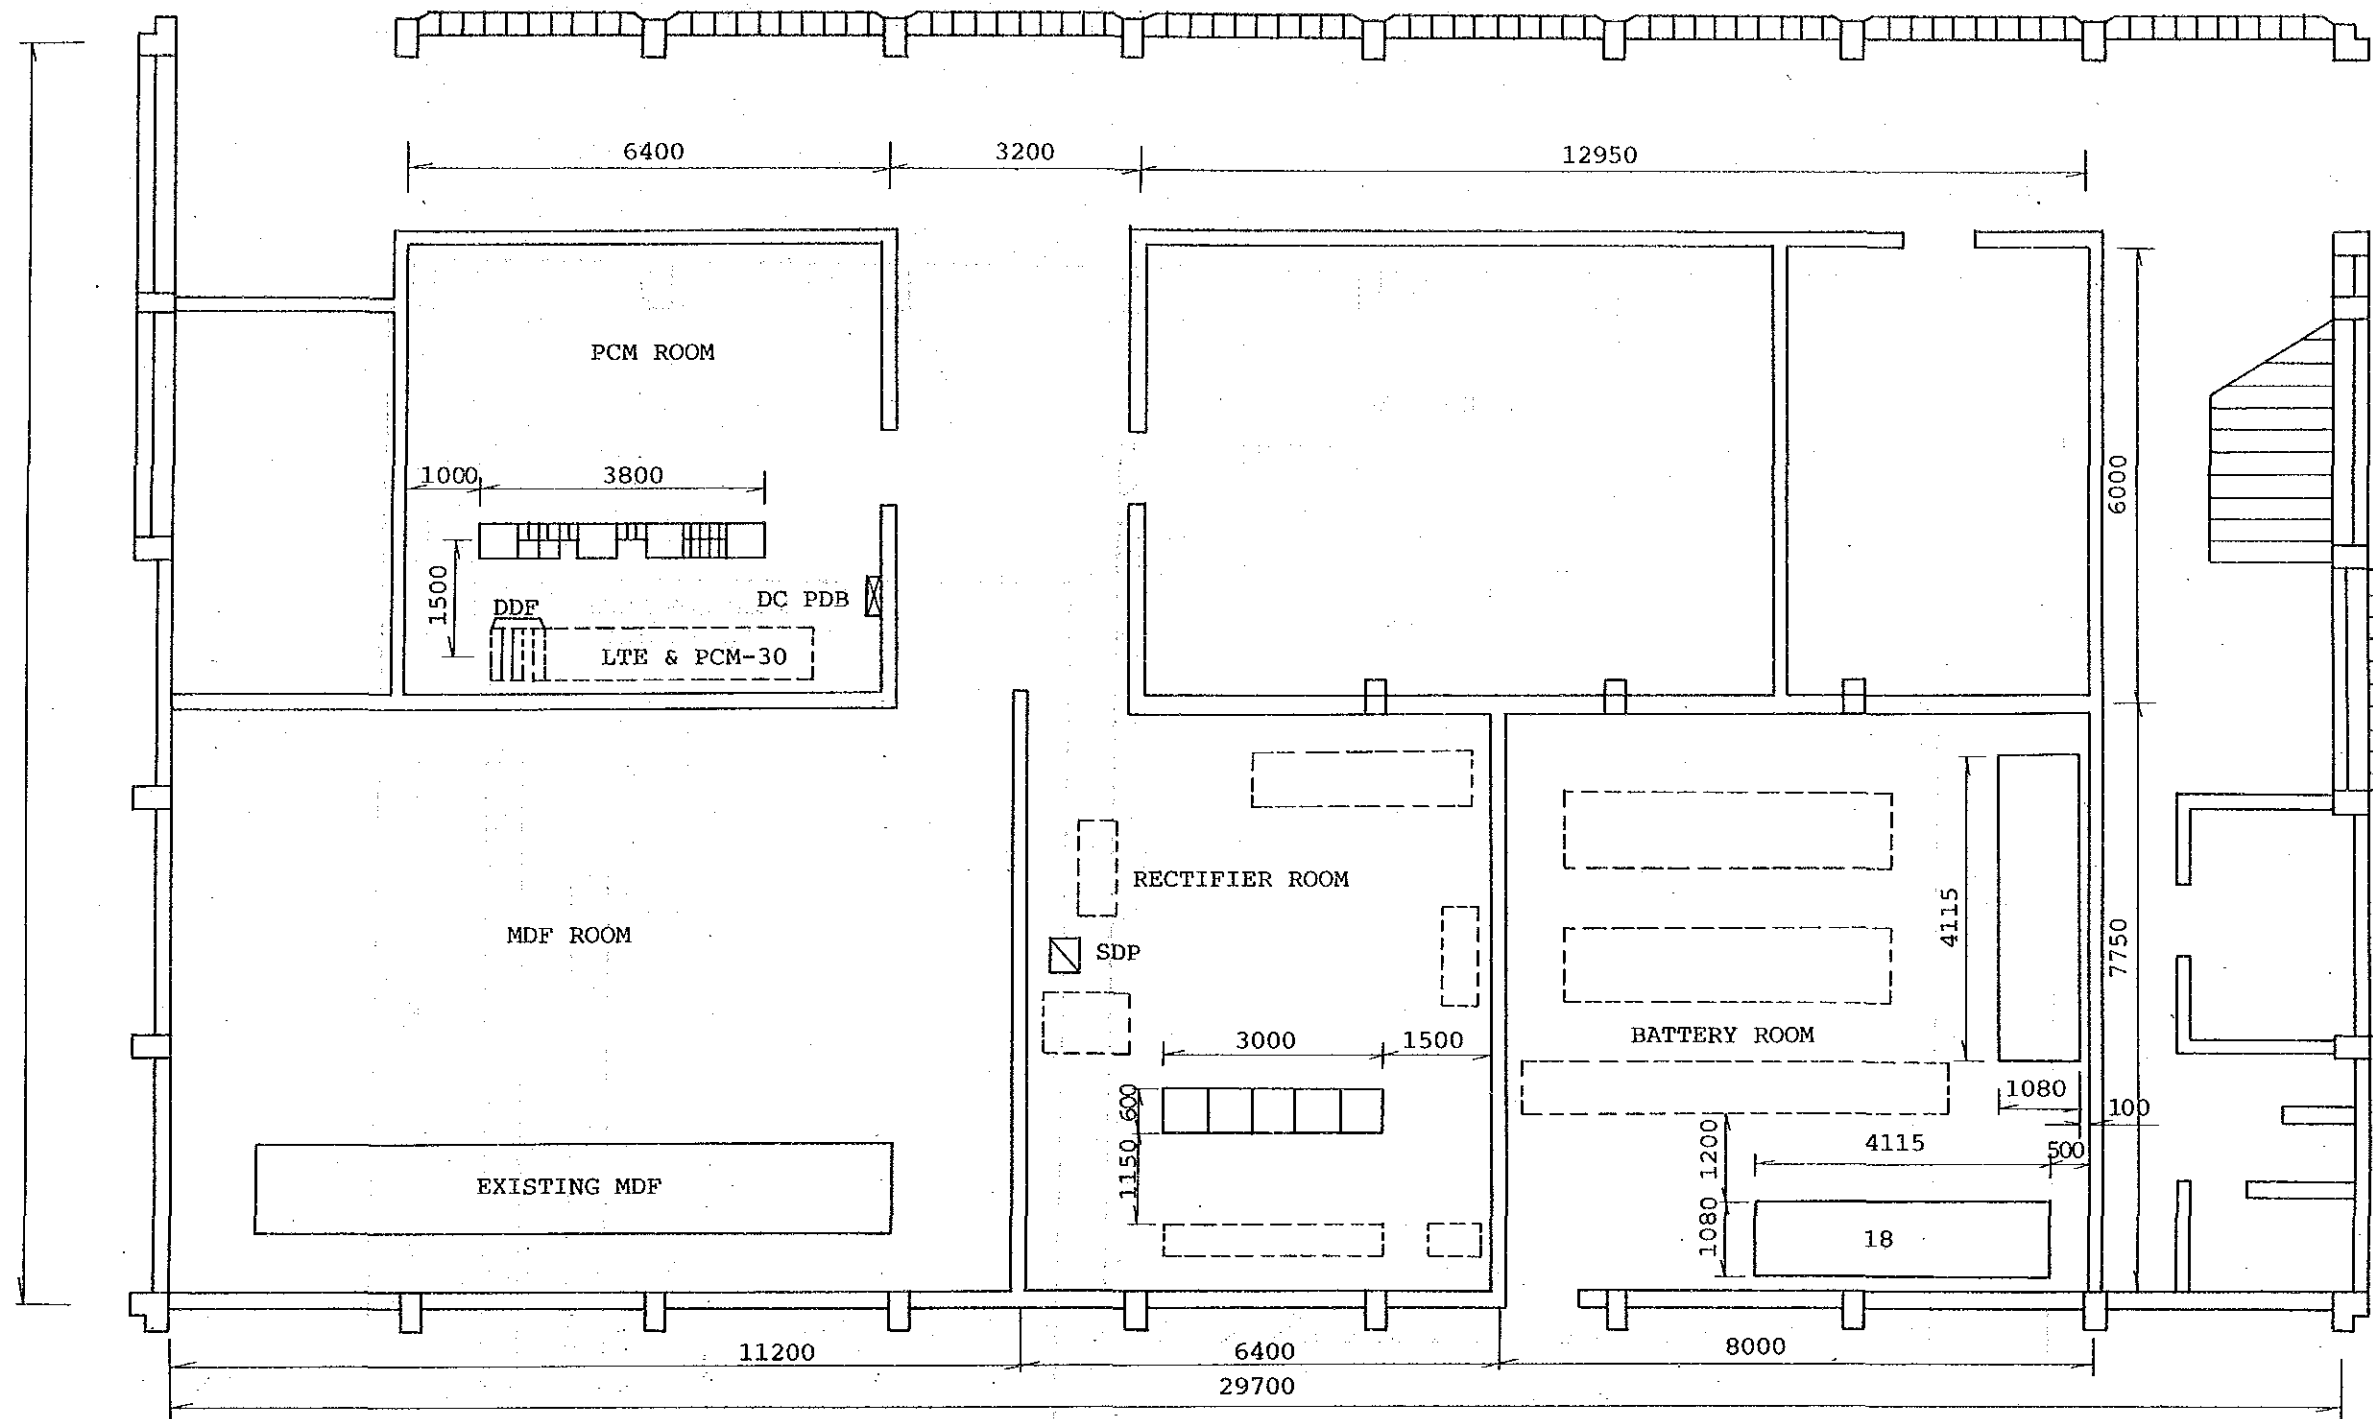

STO: PLM (GF)
Scale: 1/100

EXCHANGE NAME	NAME OF DRAWING	SCALE
PLM	Floor Layout	1/100

First Floor

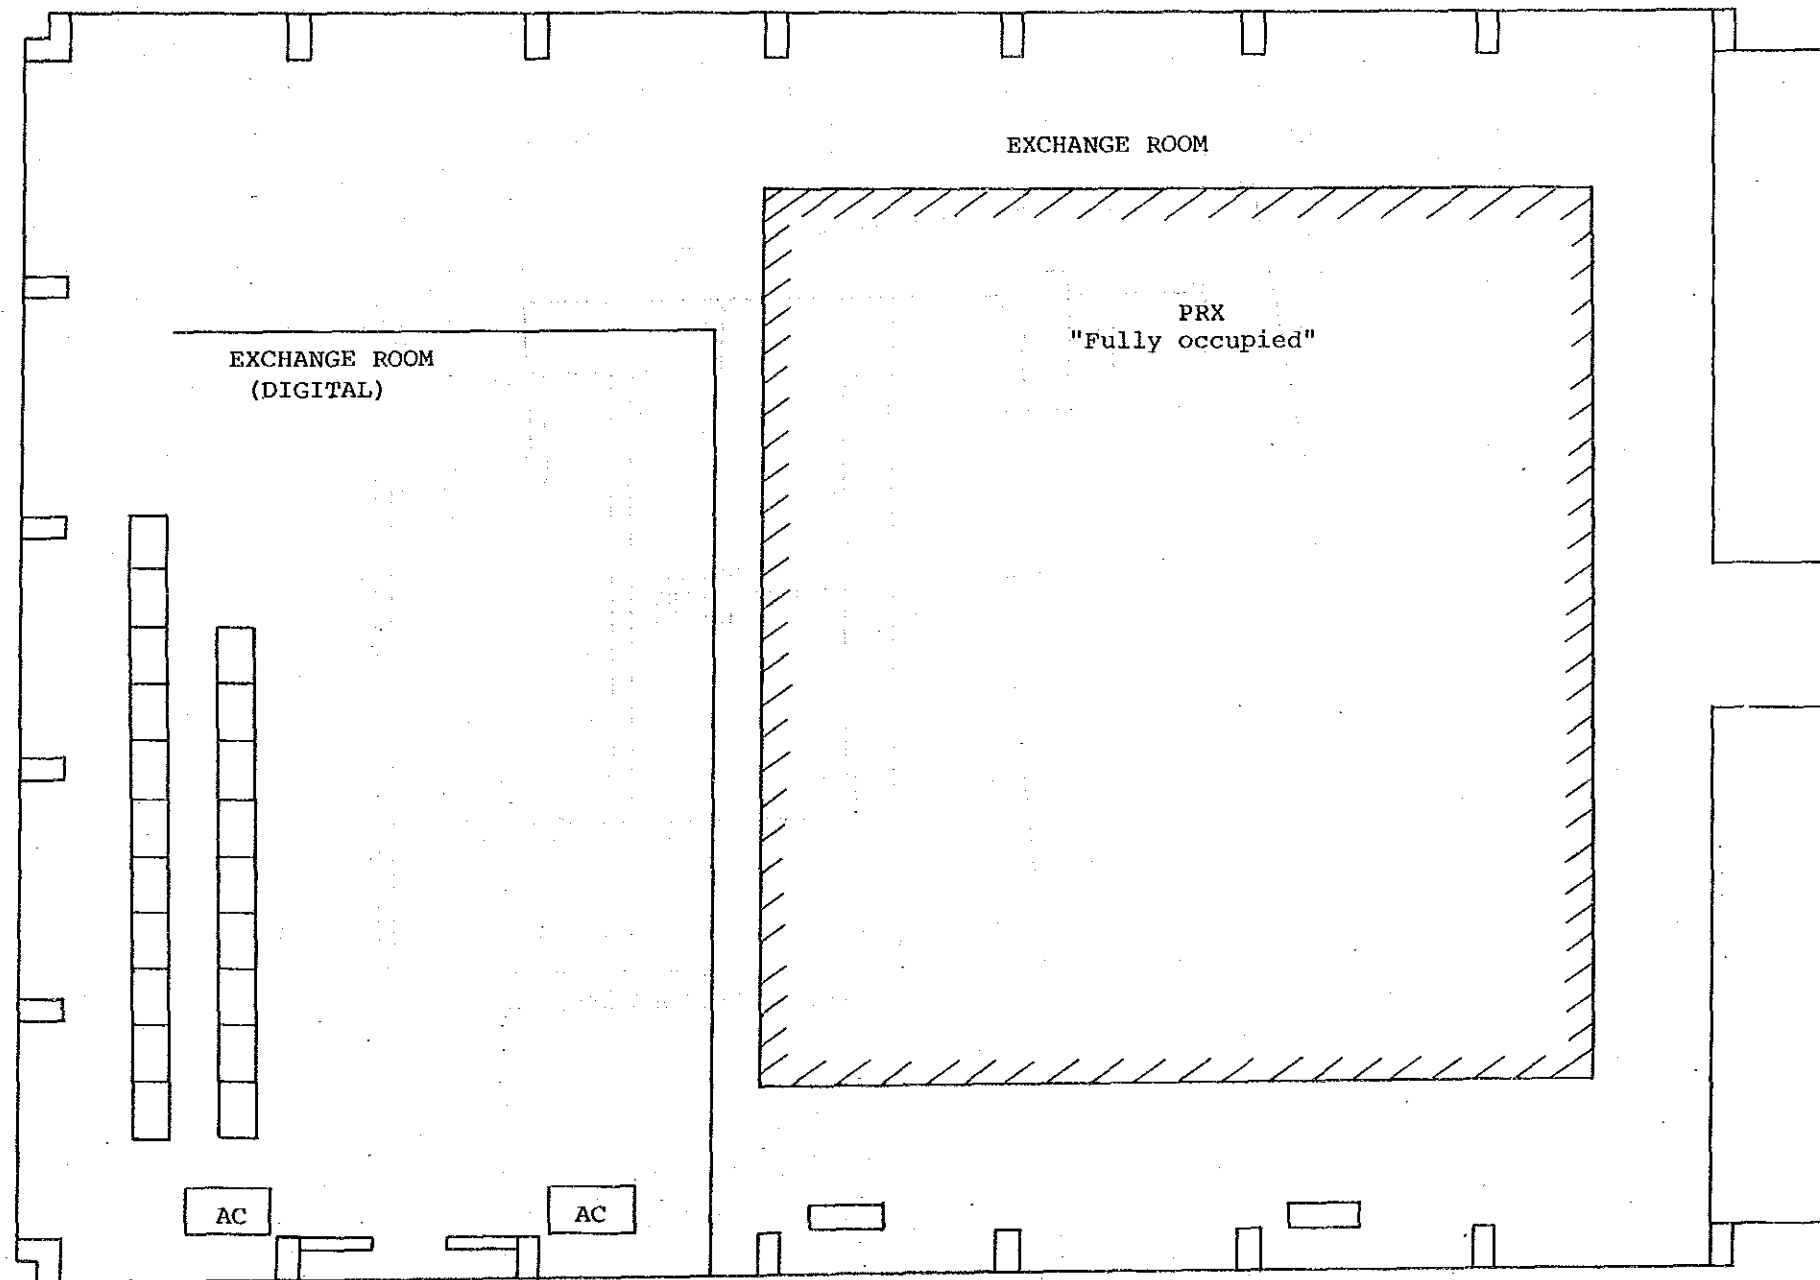


Scale: 1/100


EXCHANGE NAME	NAME OF DRAWING	SCALE
PLM	Floor Layout	1/100

Building Layout


Site: PSM

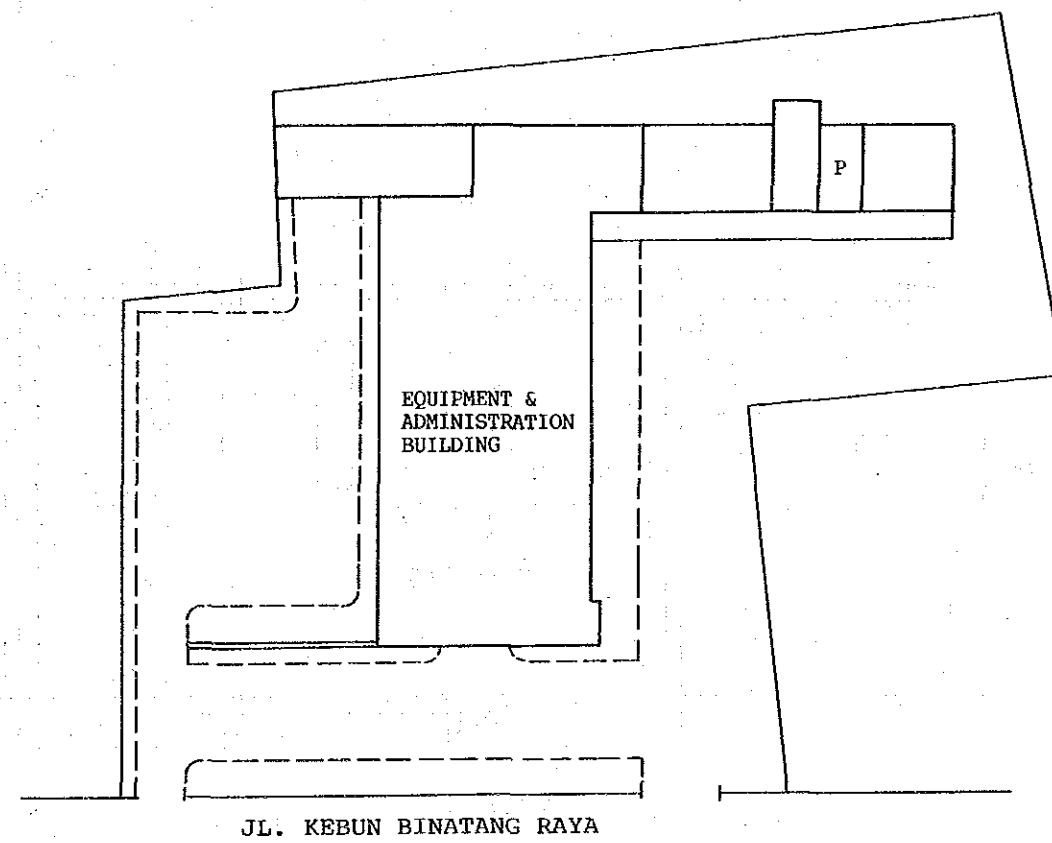

EXCHANGE NAME	NAME OF DRAWING	SCALE
PSM	Building Layout	

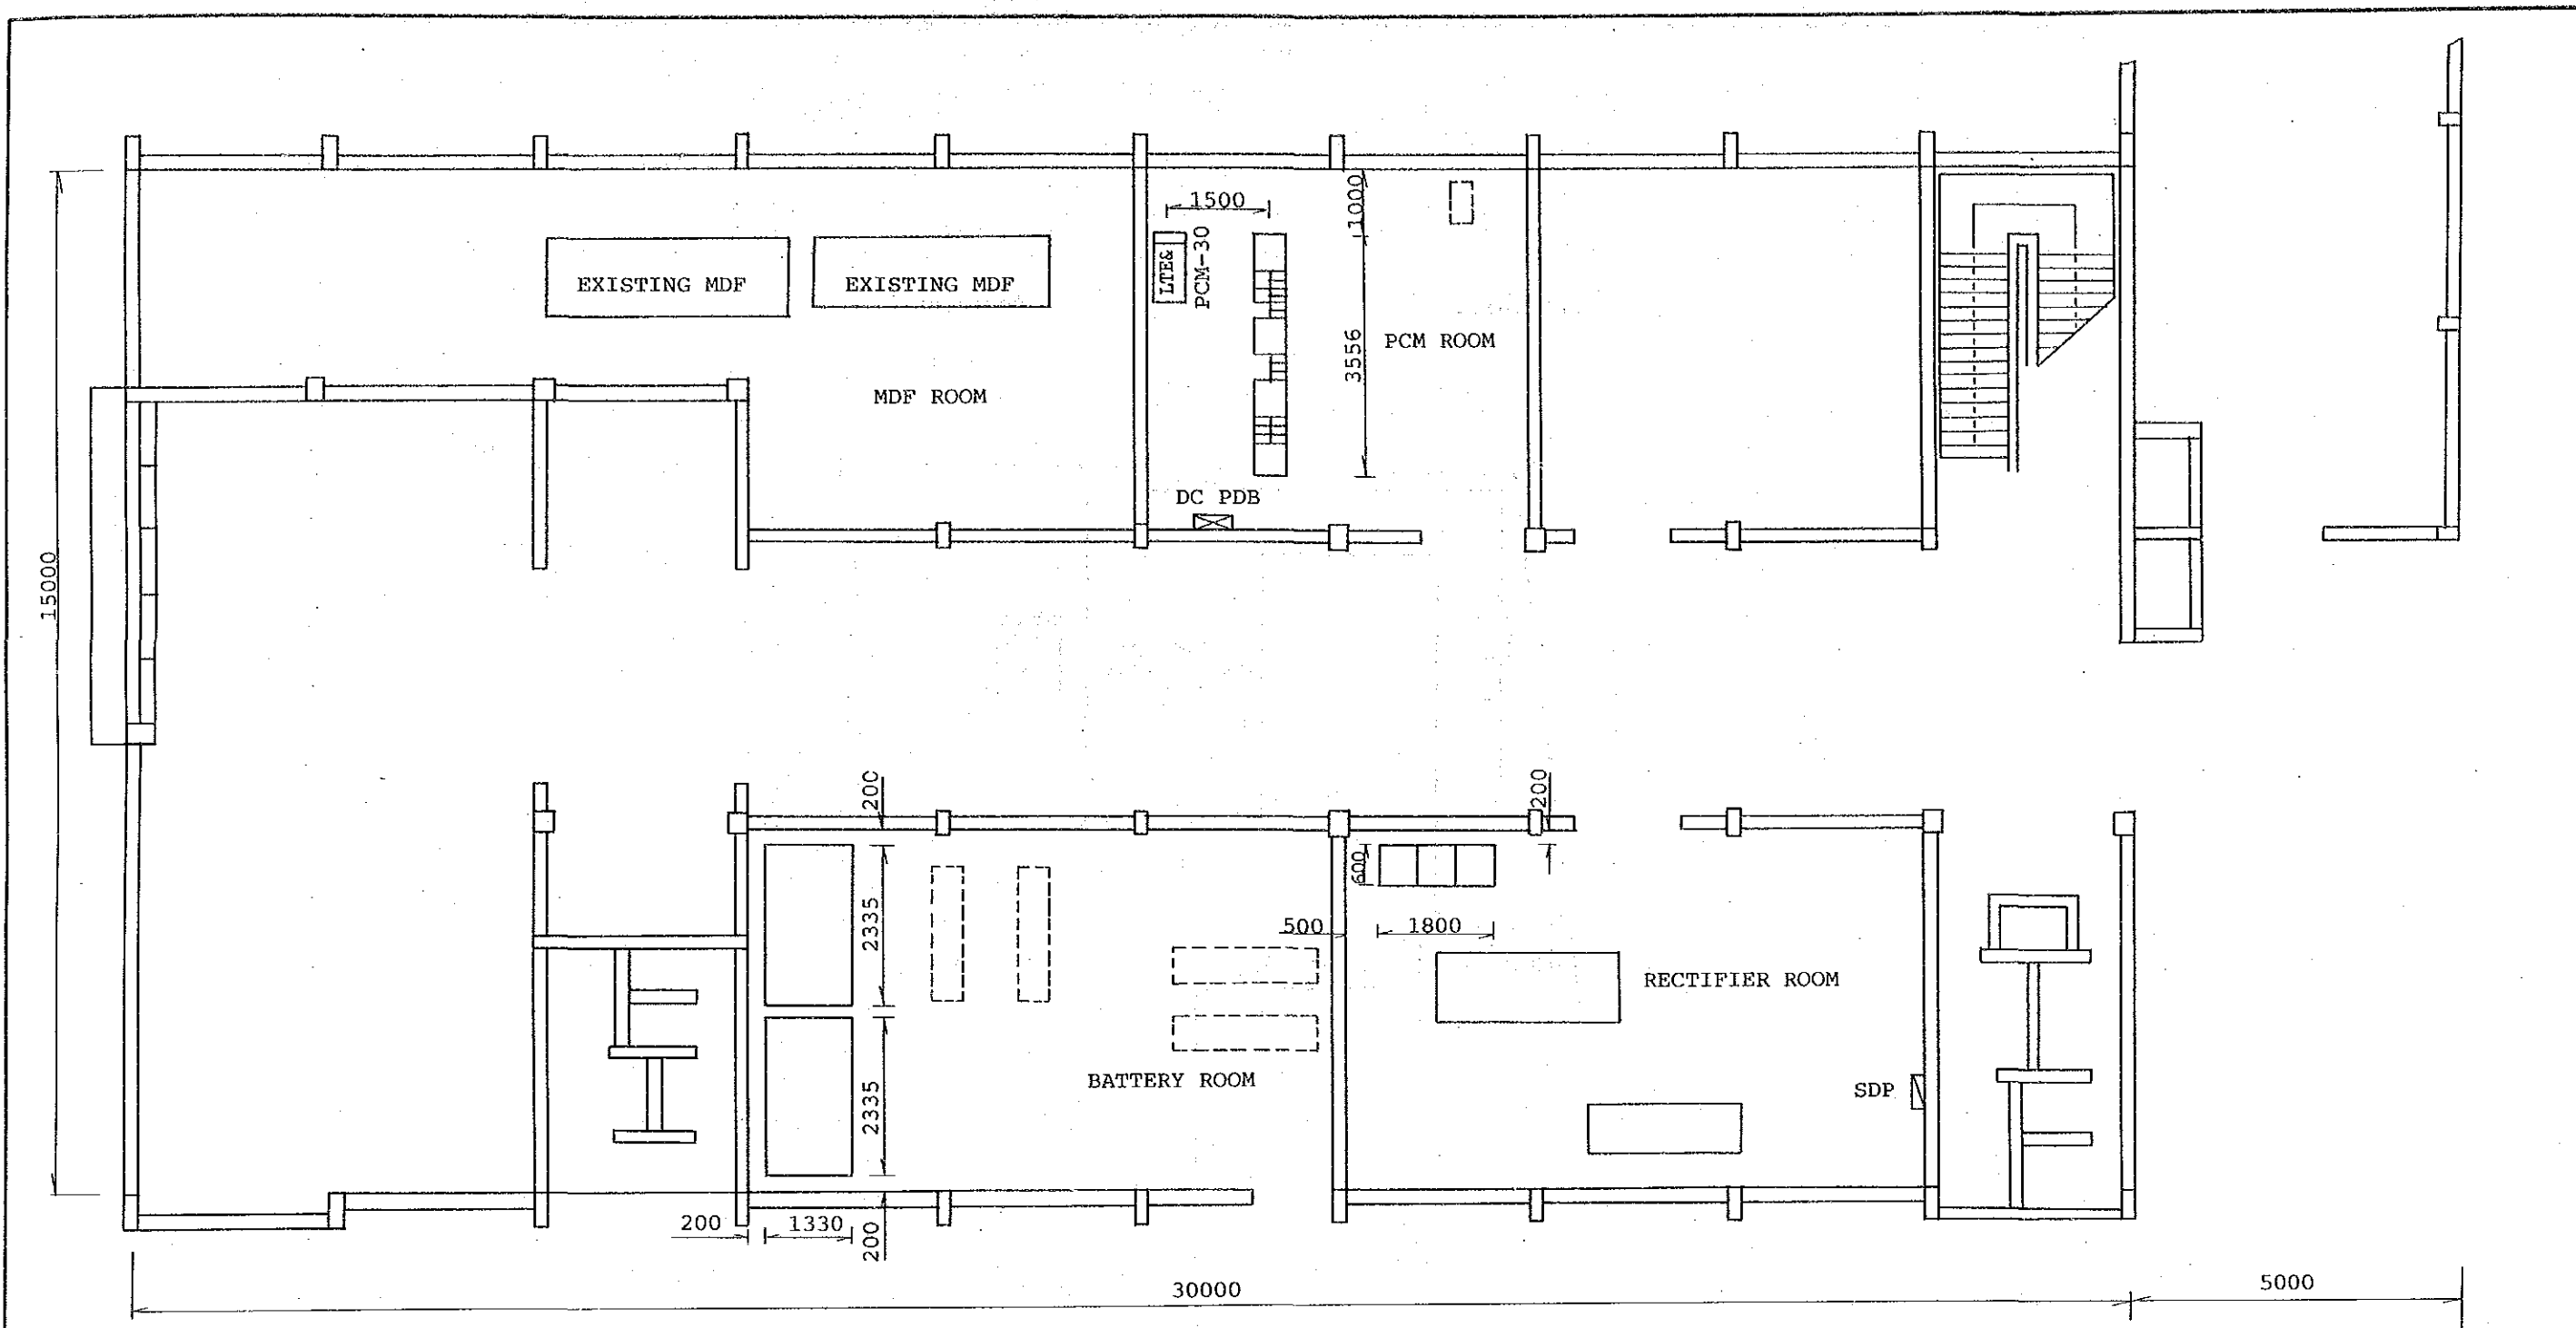

FLOOR LAYOUT

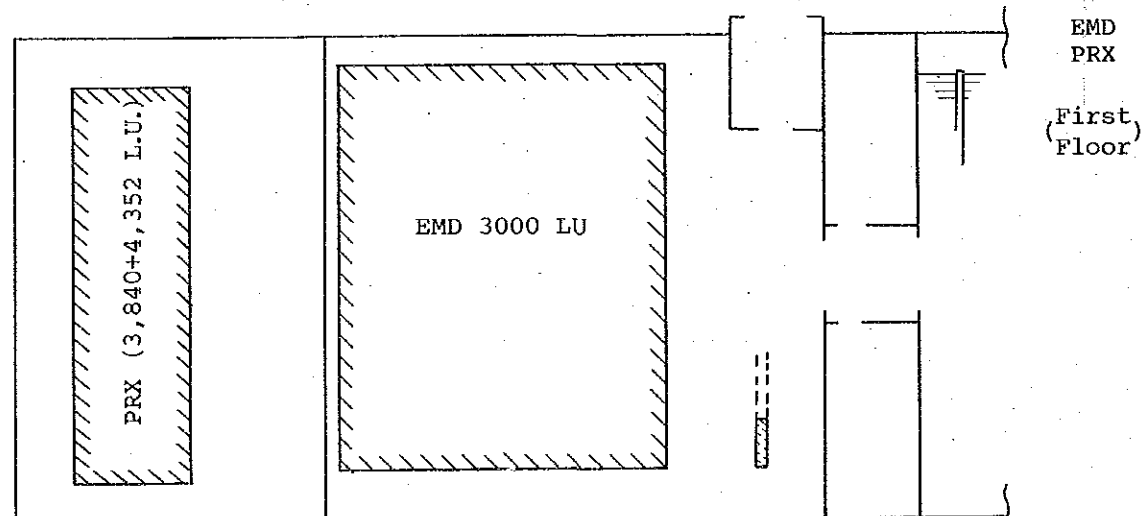


STO: PSM (GF)
Scale: 1/100


EXCHANGE NAME	NAME OF DRAWING	SCALE
PSM	Floor Layout	1/100

Building Layout

Site: PSR

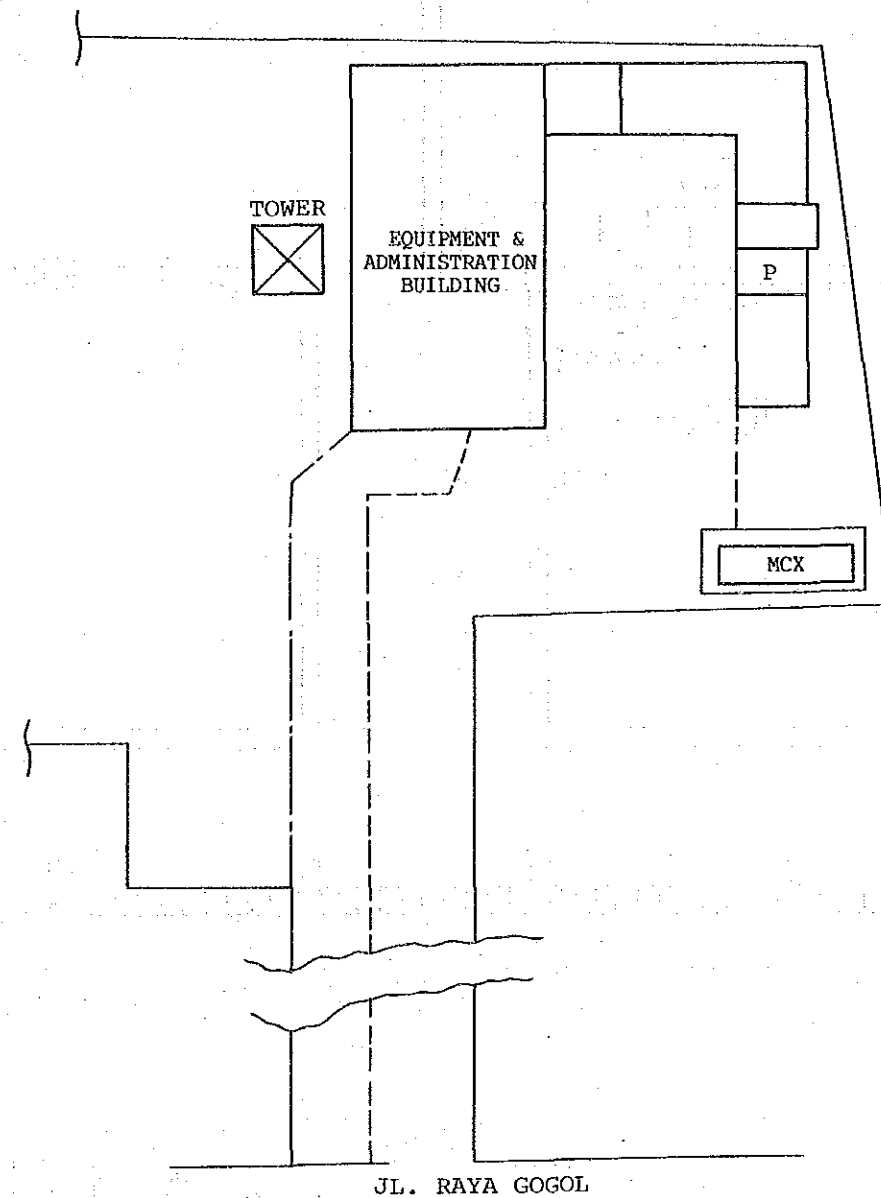

EXCHANGE NAME	NAME OF DRAWING	SCALE
PSR	Building Layout	

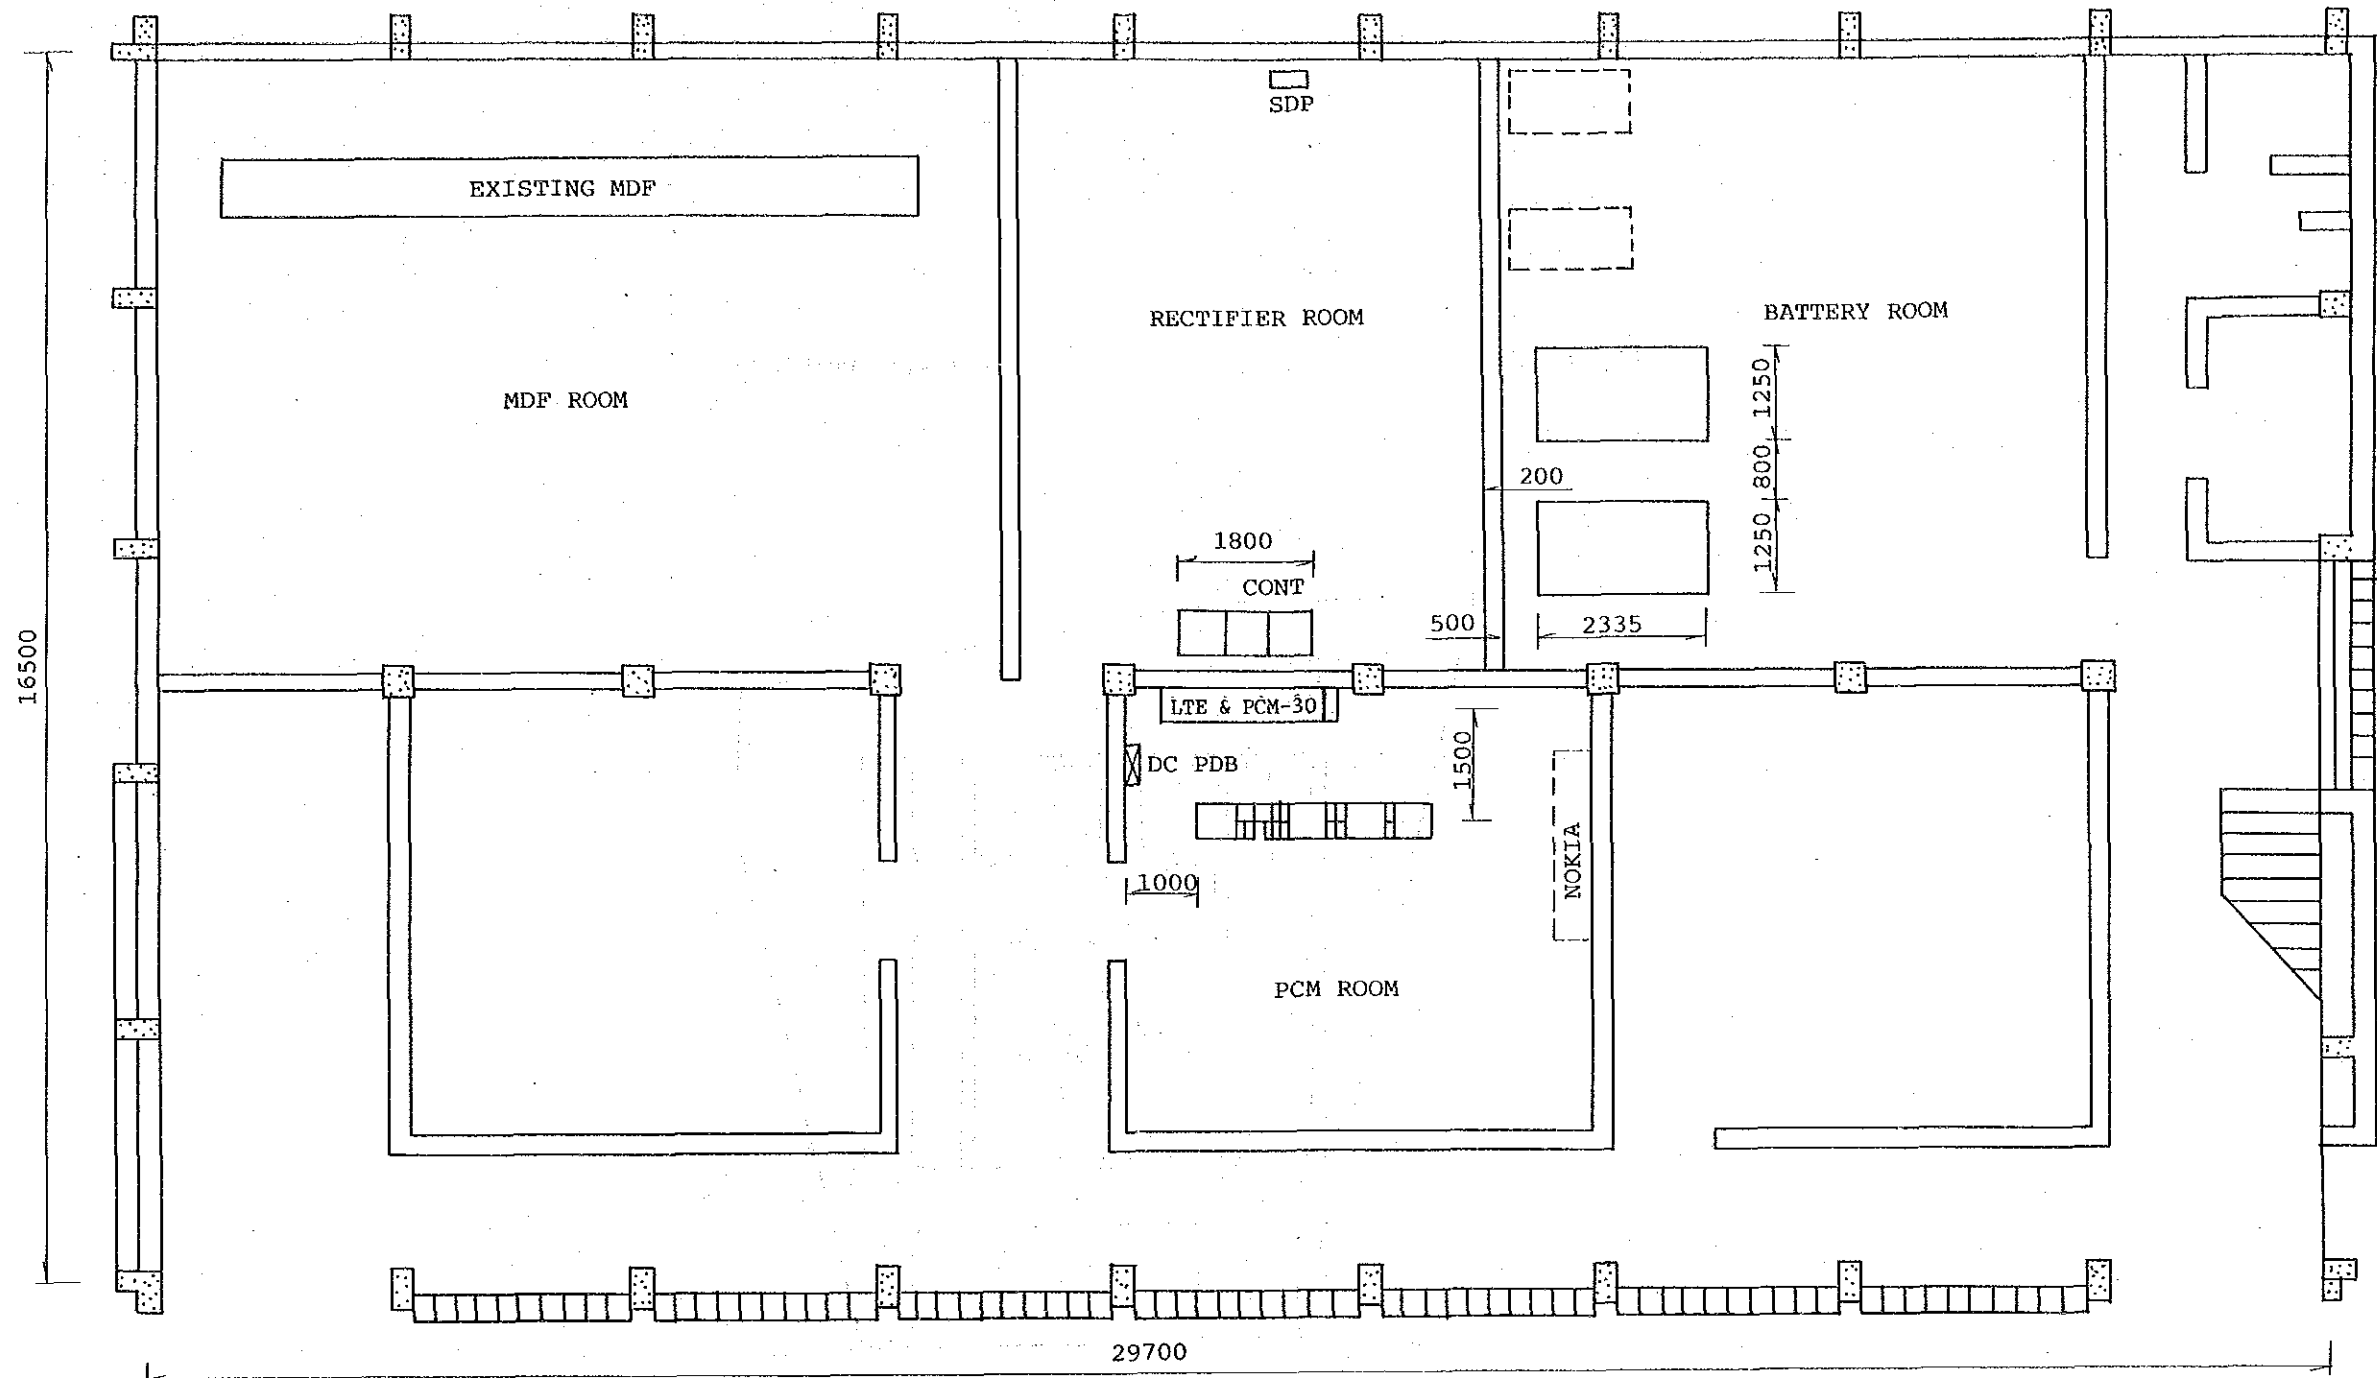

FLOOR LAYOUT

STO: PSR (GF)
Scale: 1/100

AC	AC
EWSD (3,905 L.U.) LTGA:8 LTGC:4	
Row	: 4
Add. frame:	29


Equipment Entrance
↑

EWSD
(First Floor)


EXCHANGE NAME	NAME OF DRAWING	SCALE
PSR	Floor Layout	1/100

Building Layout

Site: PGG

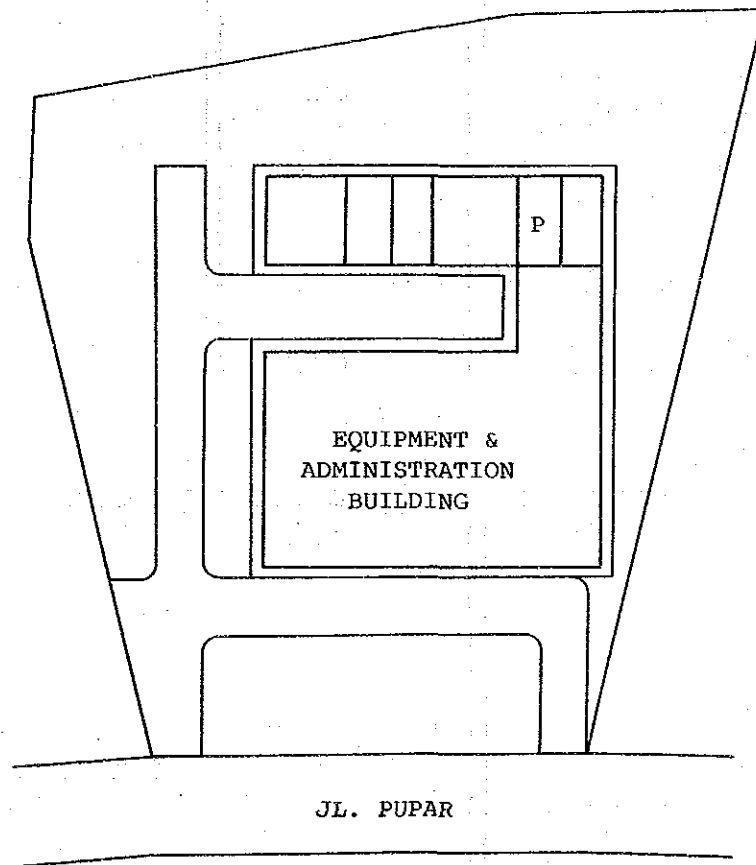

EXCHANGE NAME	NAME OF DRAWING	SCALE
PGG	Building Layout	

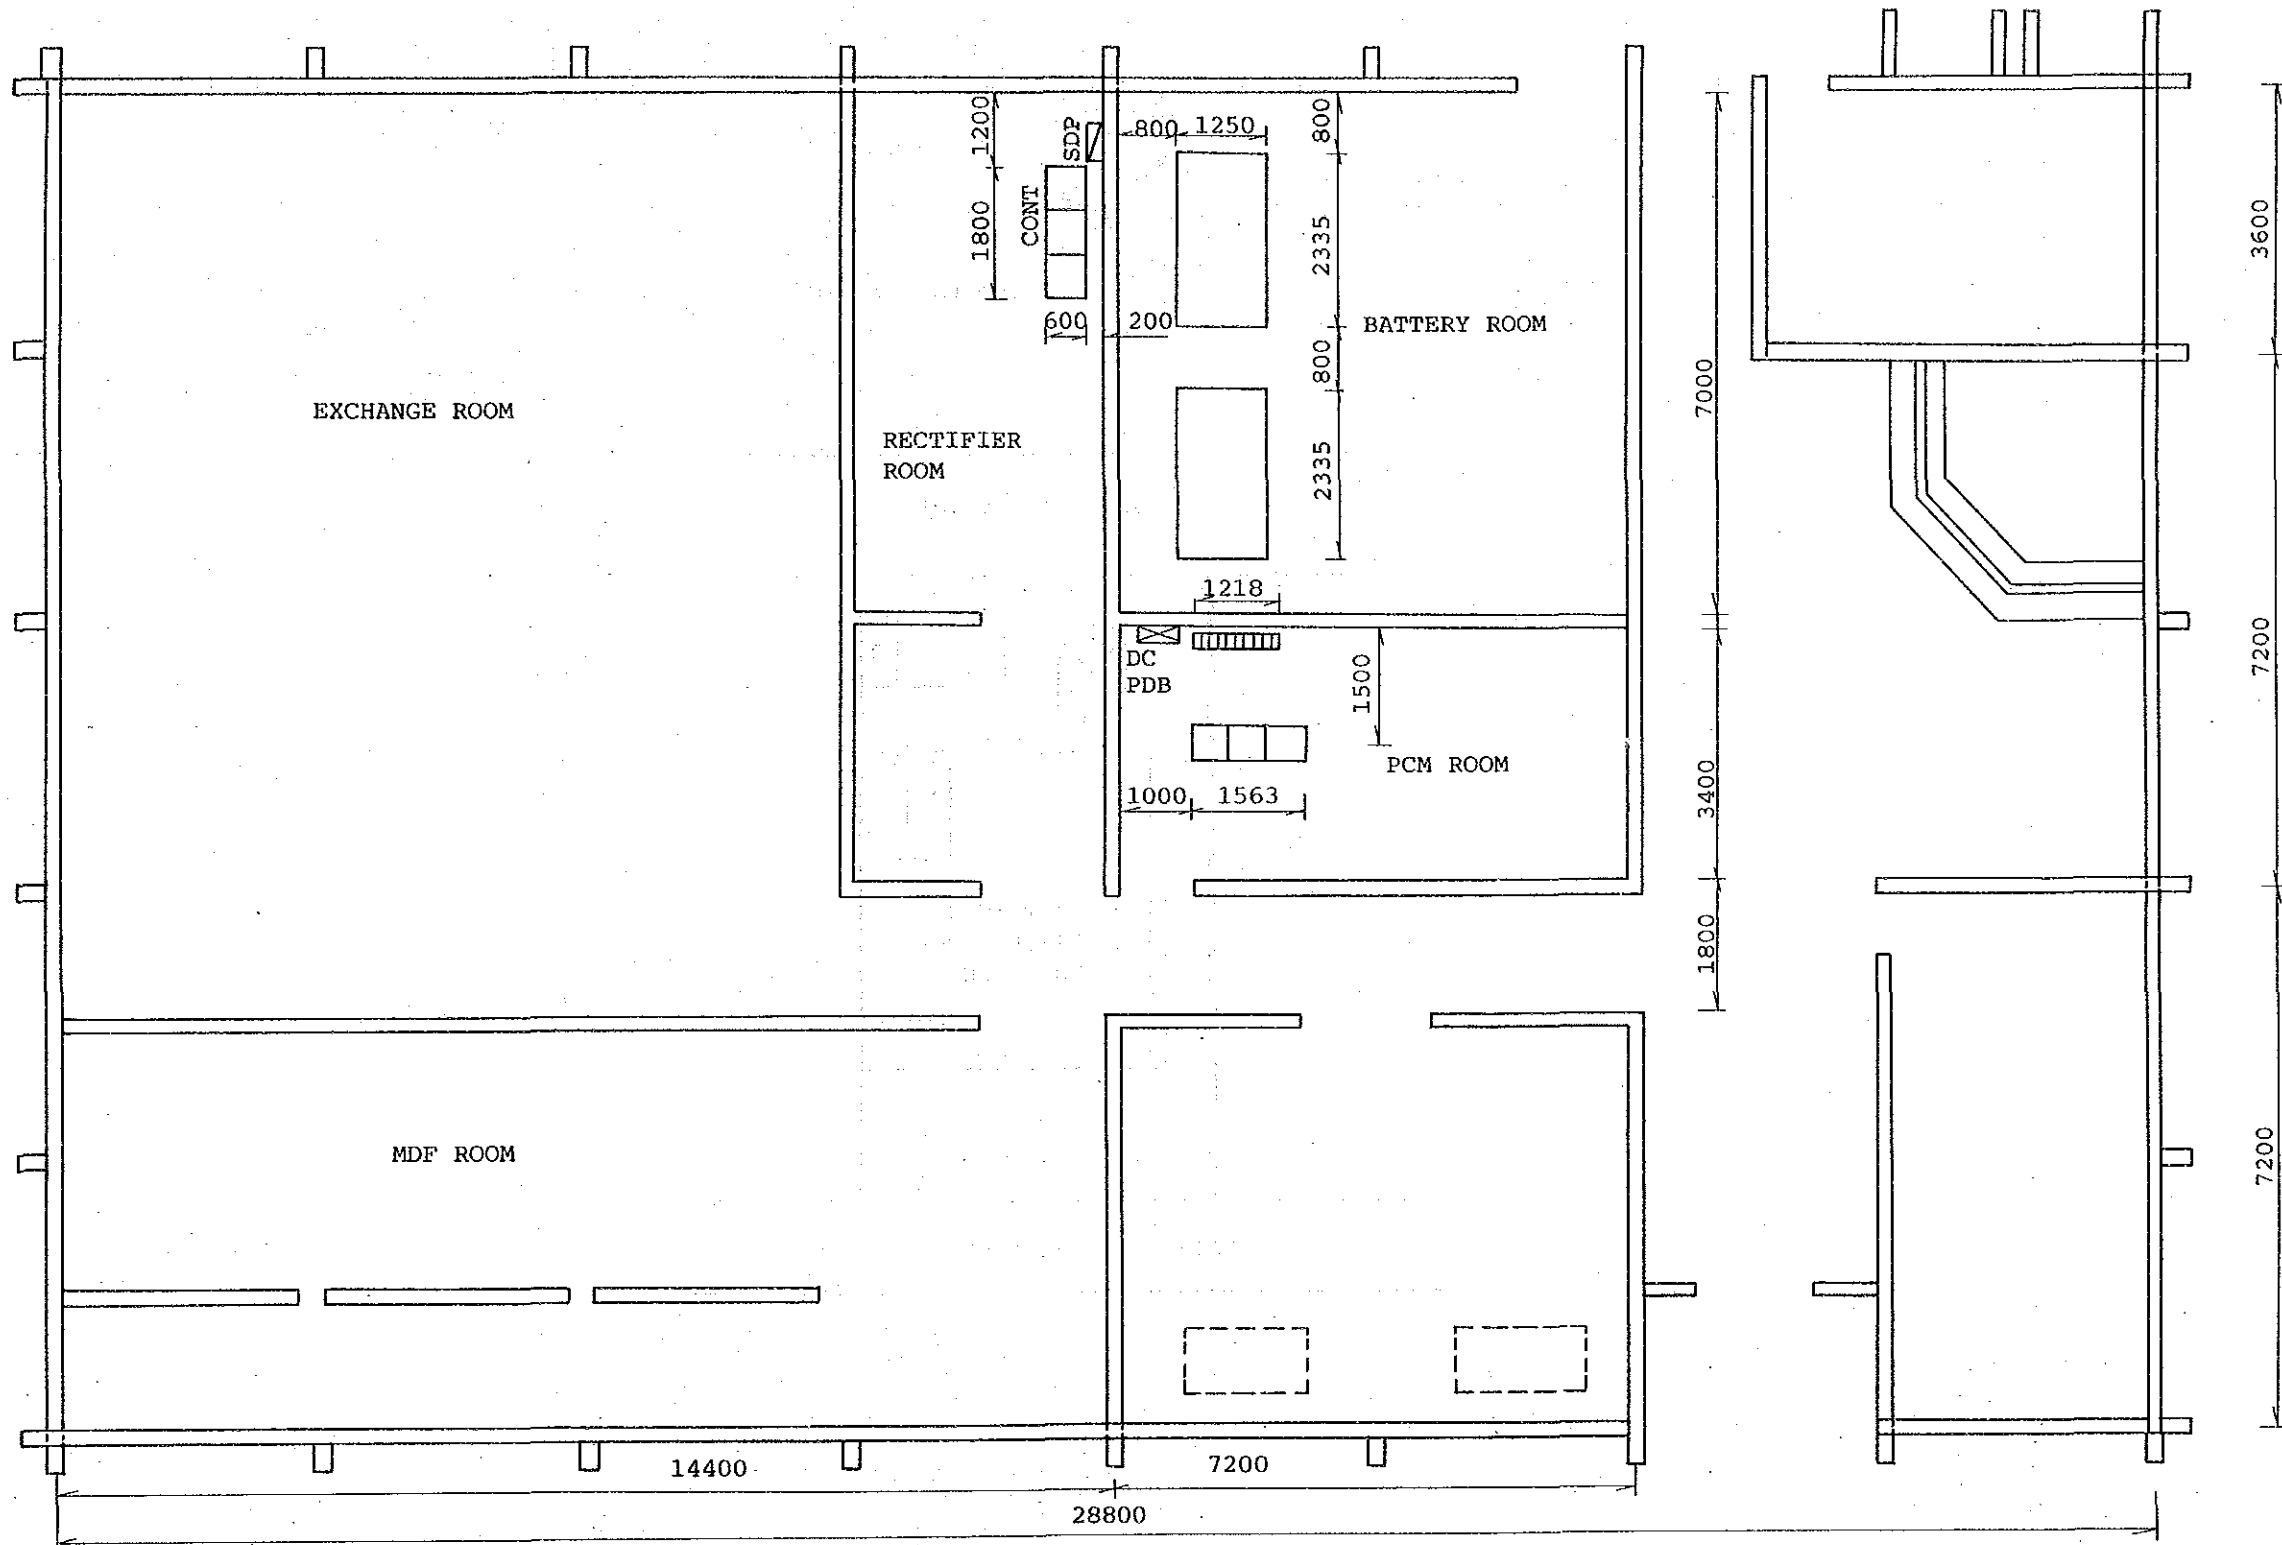


FLOOR LAYOUT

STO: PGG (GF)
Scale: 1/100


EXCHANGE NAME	NAME OF DRAWING	SCALE
PGG	Floor Layout	1/100

Building Layout

Site: PLT

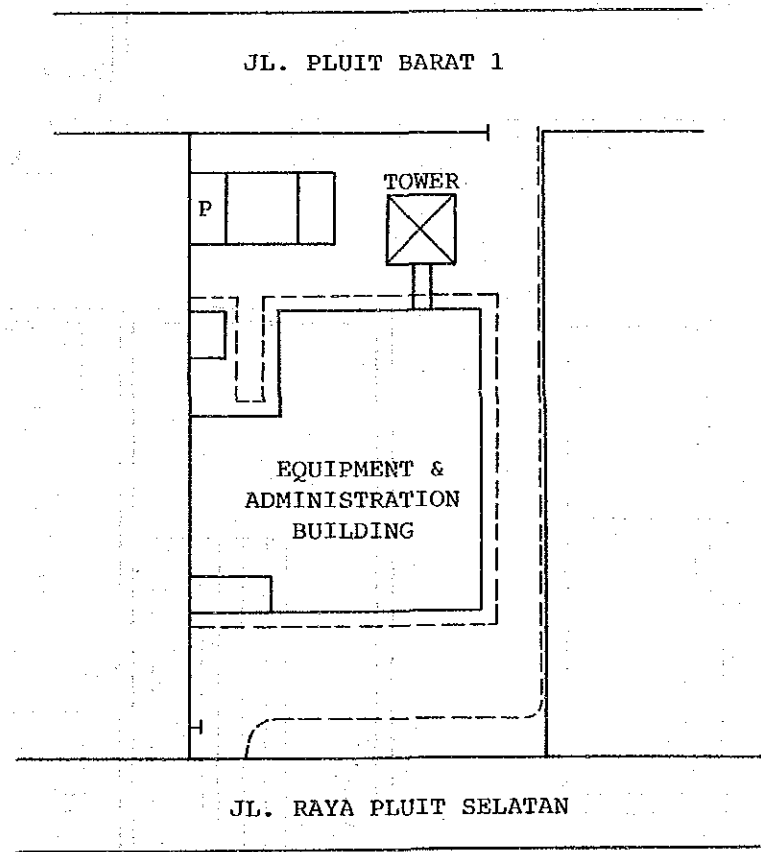

EXCHANGE NAME	NAME OF DRAWING	SCALE
PLT	Building Layout	

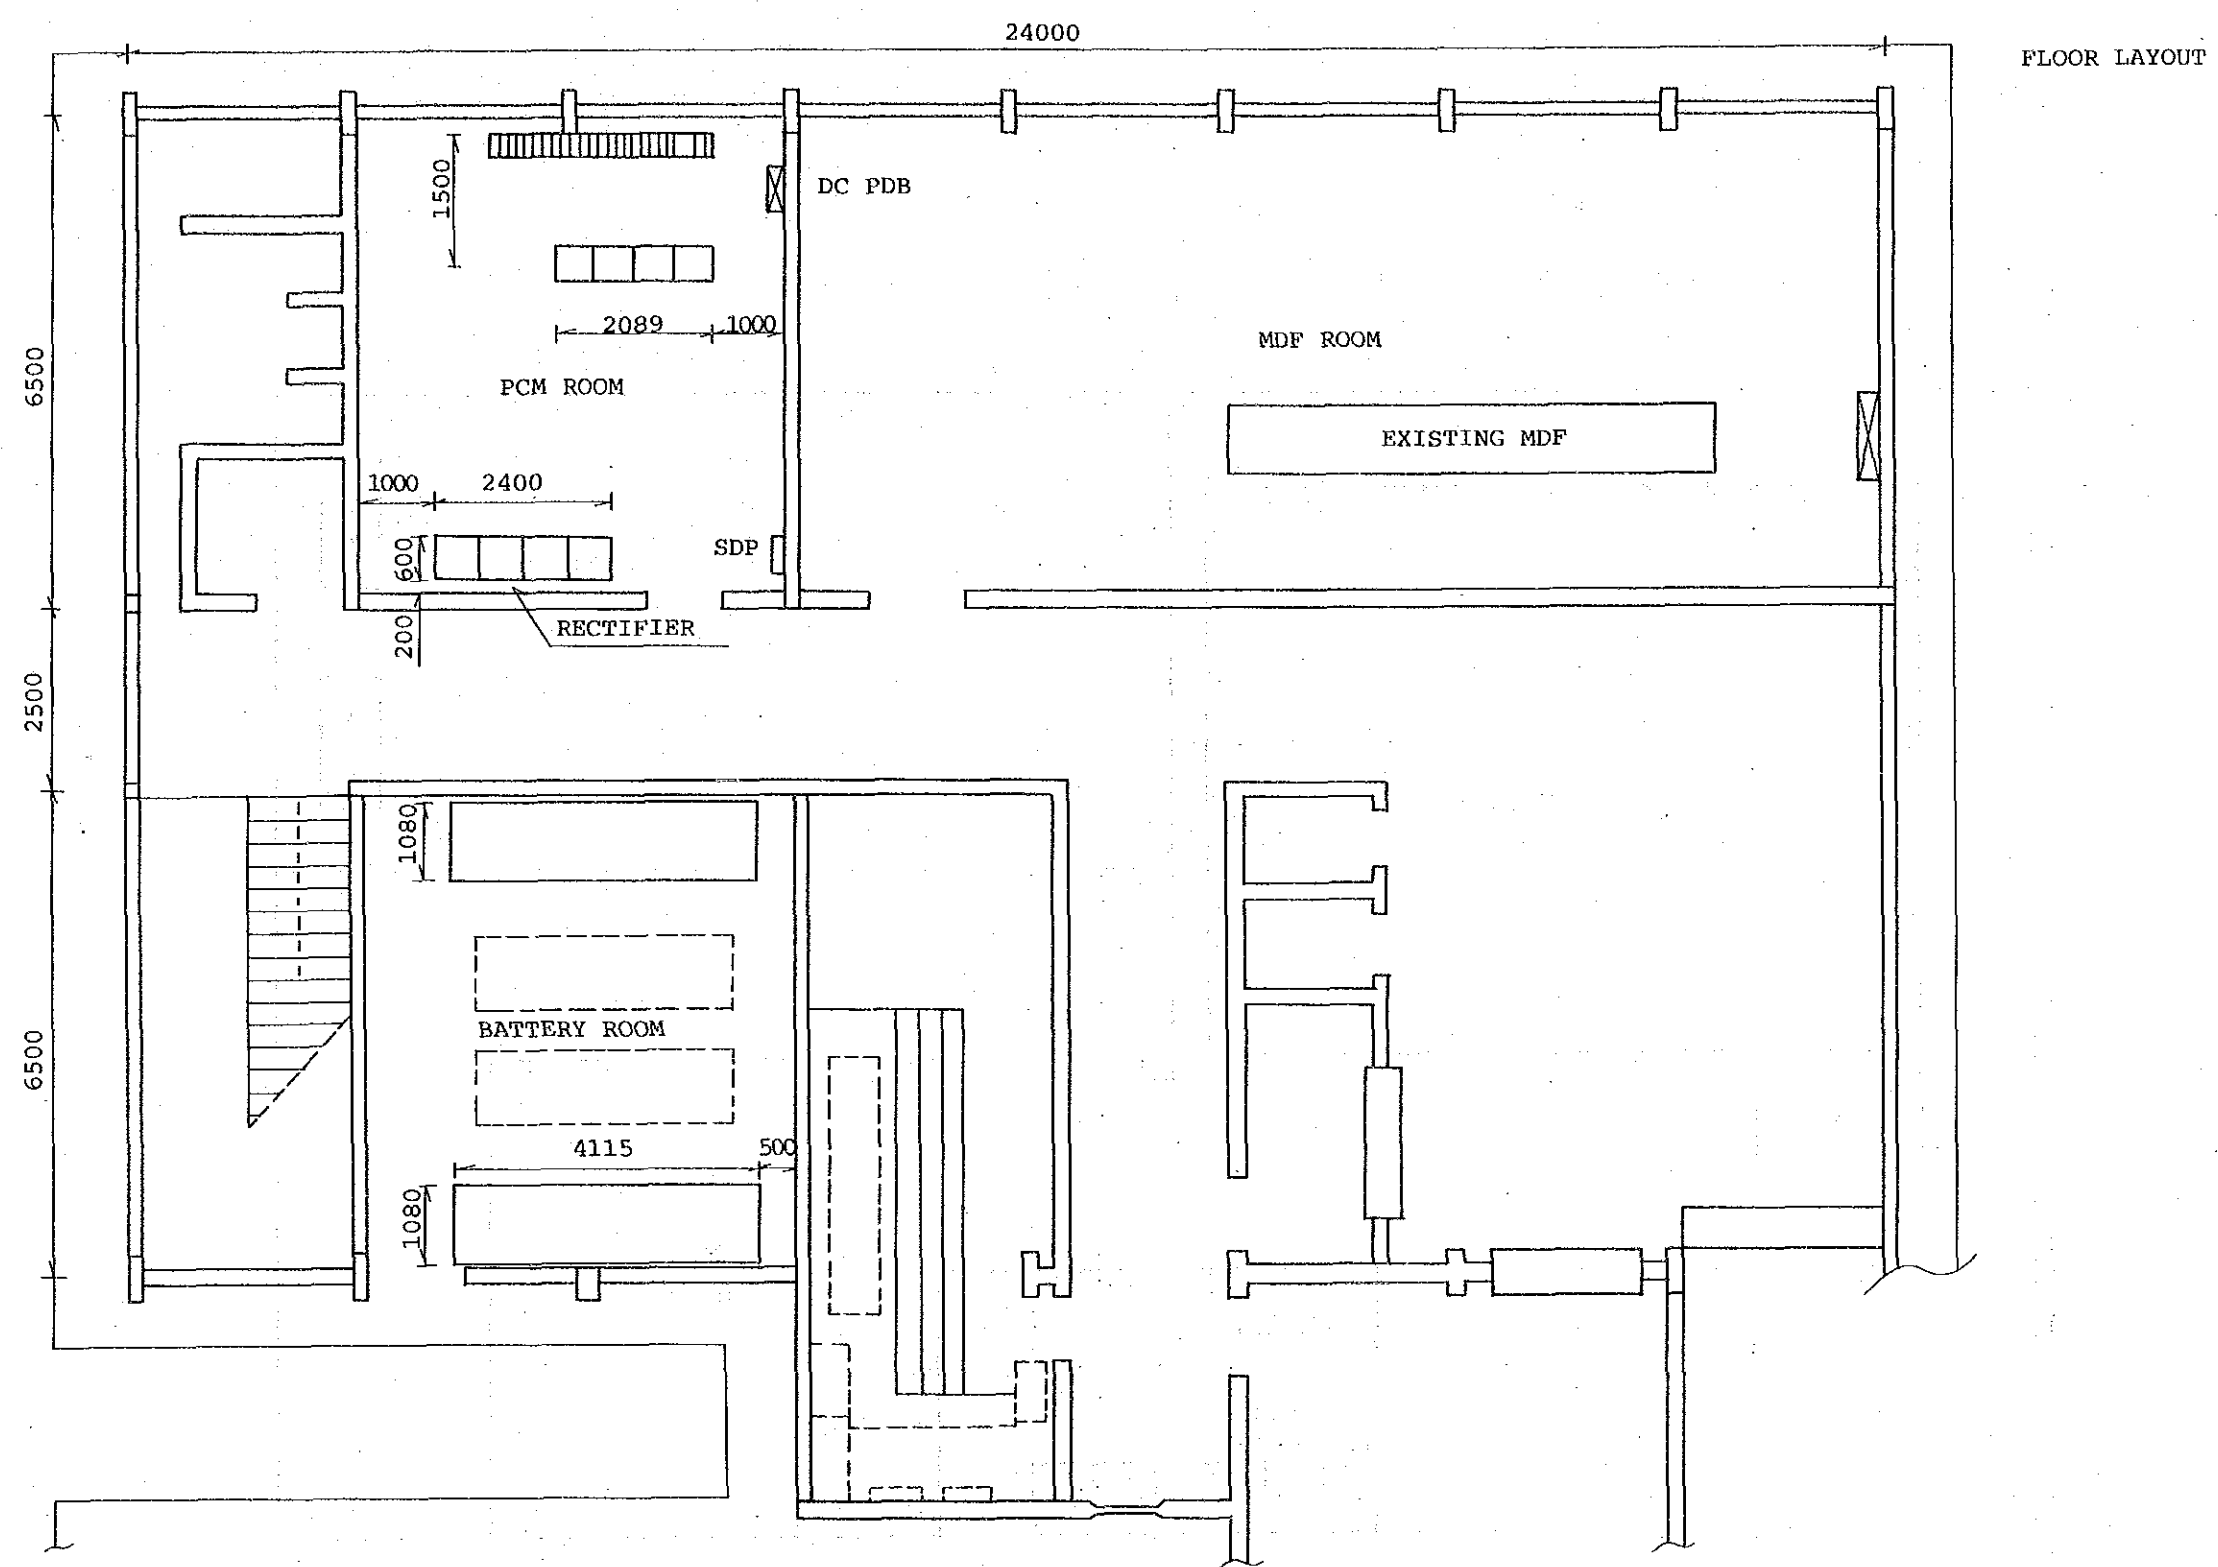


FLOOR LAYOUT

STO: PLT (GF)
Scale: 1/100

EXCHANGE NAME	NAME OF DRAWING	SCALE
PLT	Floor Layout	1/100

PLT/PRX

First Floor

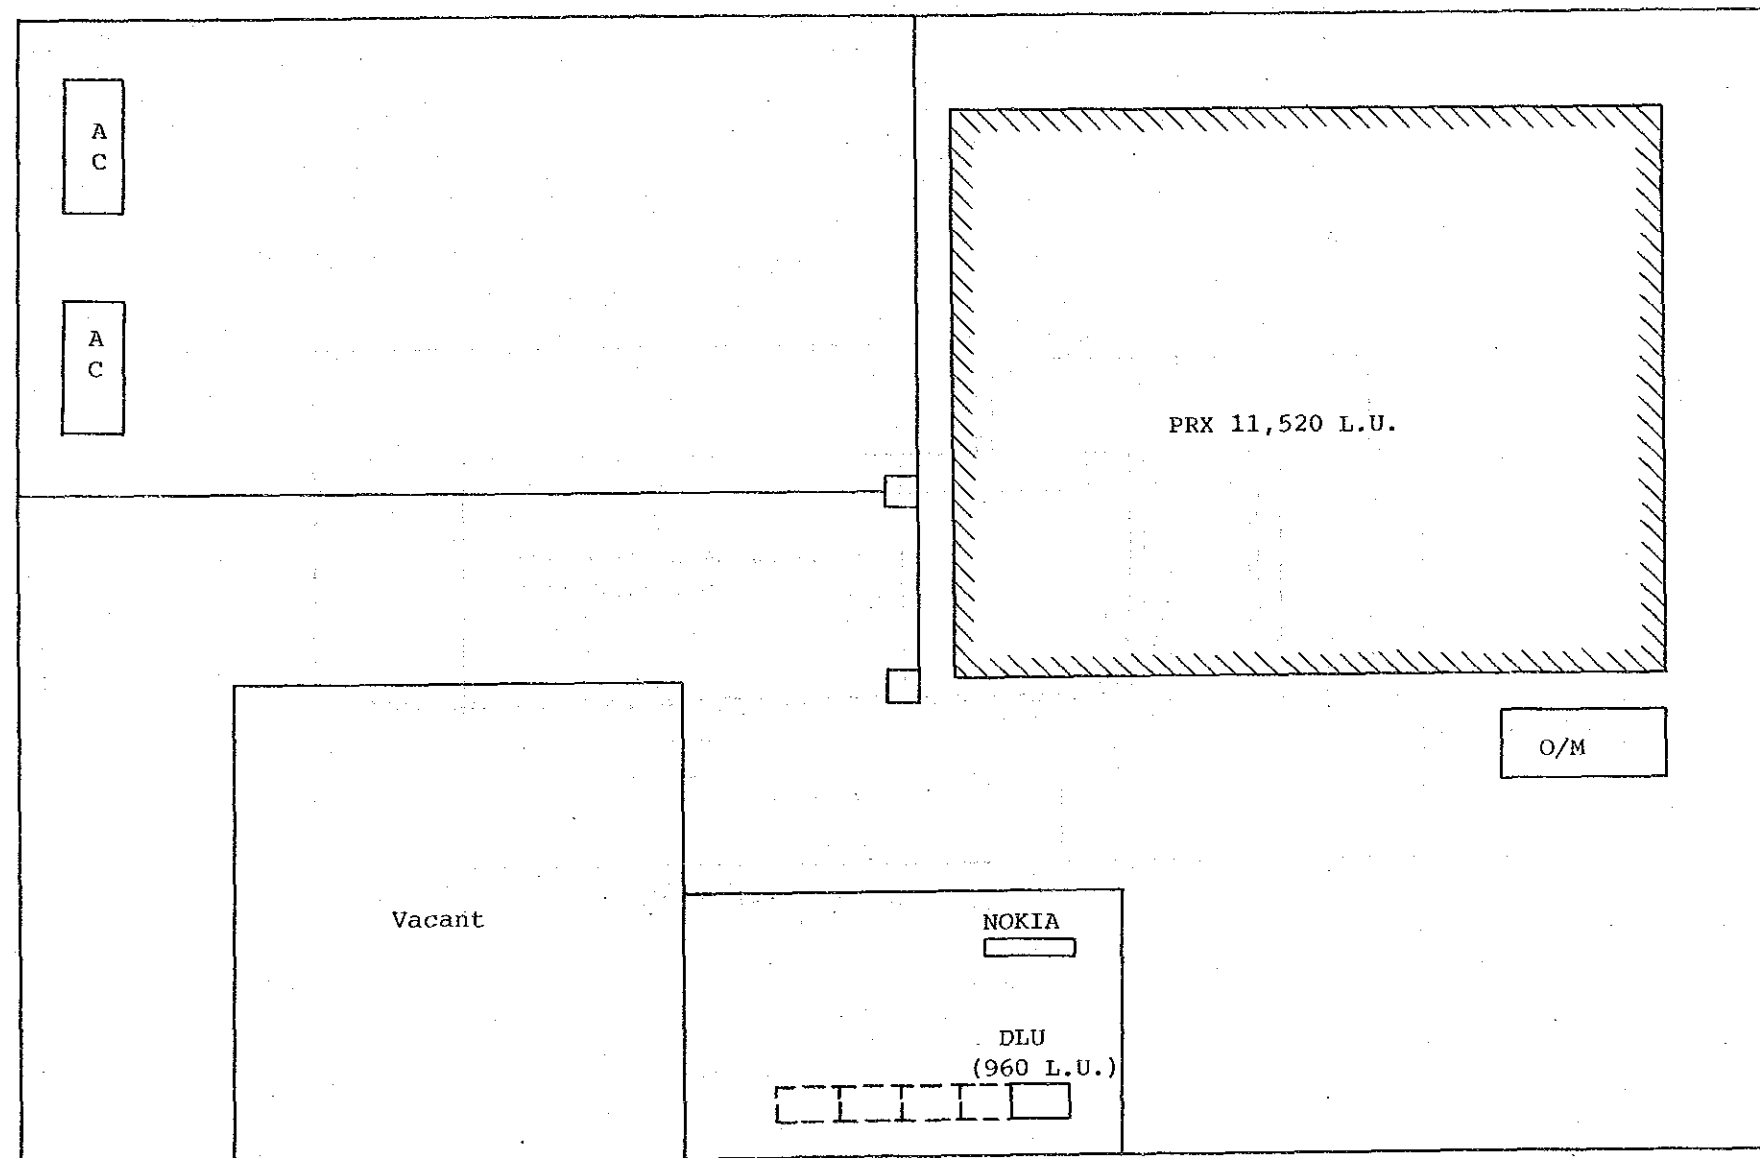

Scale: 1/100

EXCHANGE NAME	NAME OF DRAWING	SCALE
PLT	Floor Layout	1/100