



Building Layout

Site: RMG

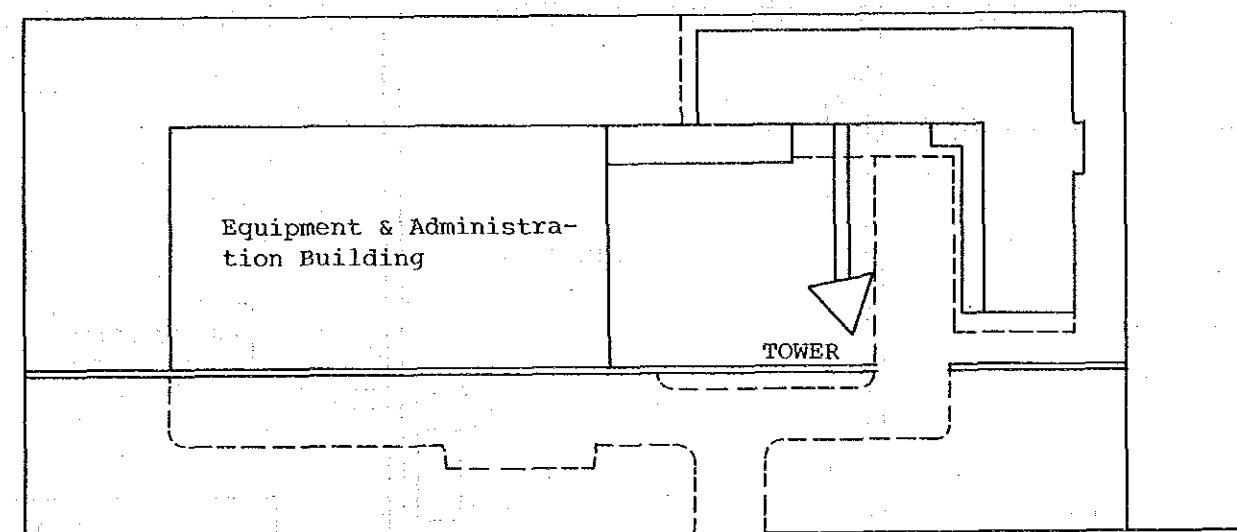

Jl. Balap Sepedia

EXCHANGE NAME	NAME OF DRAWING	SCALE
RMG	Building Layout	

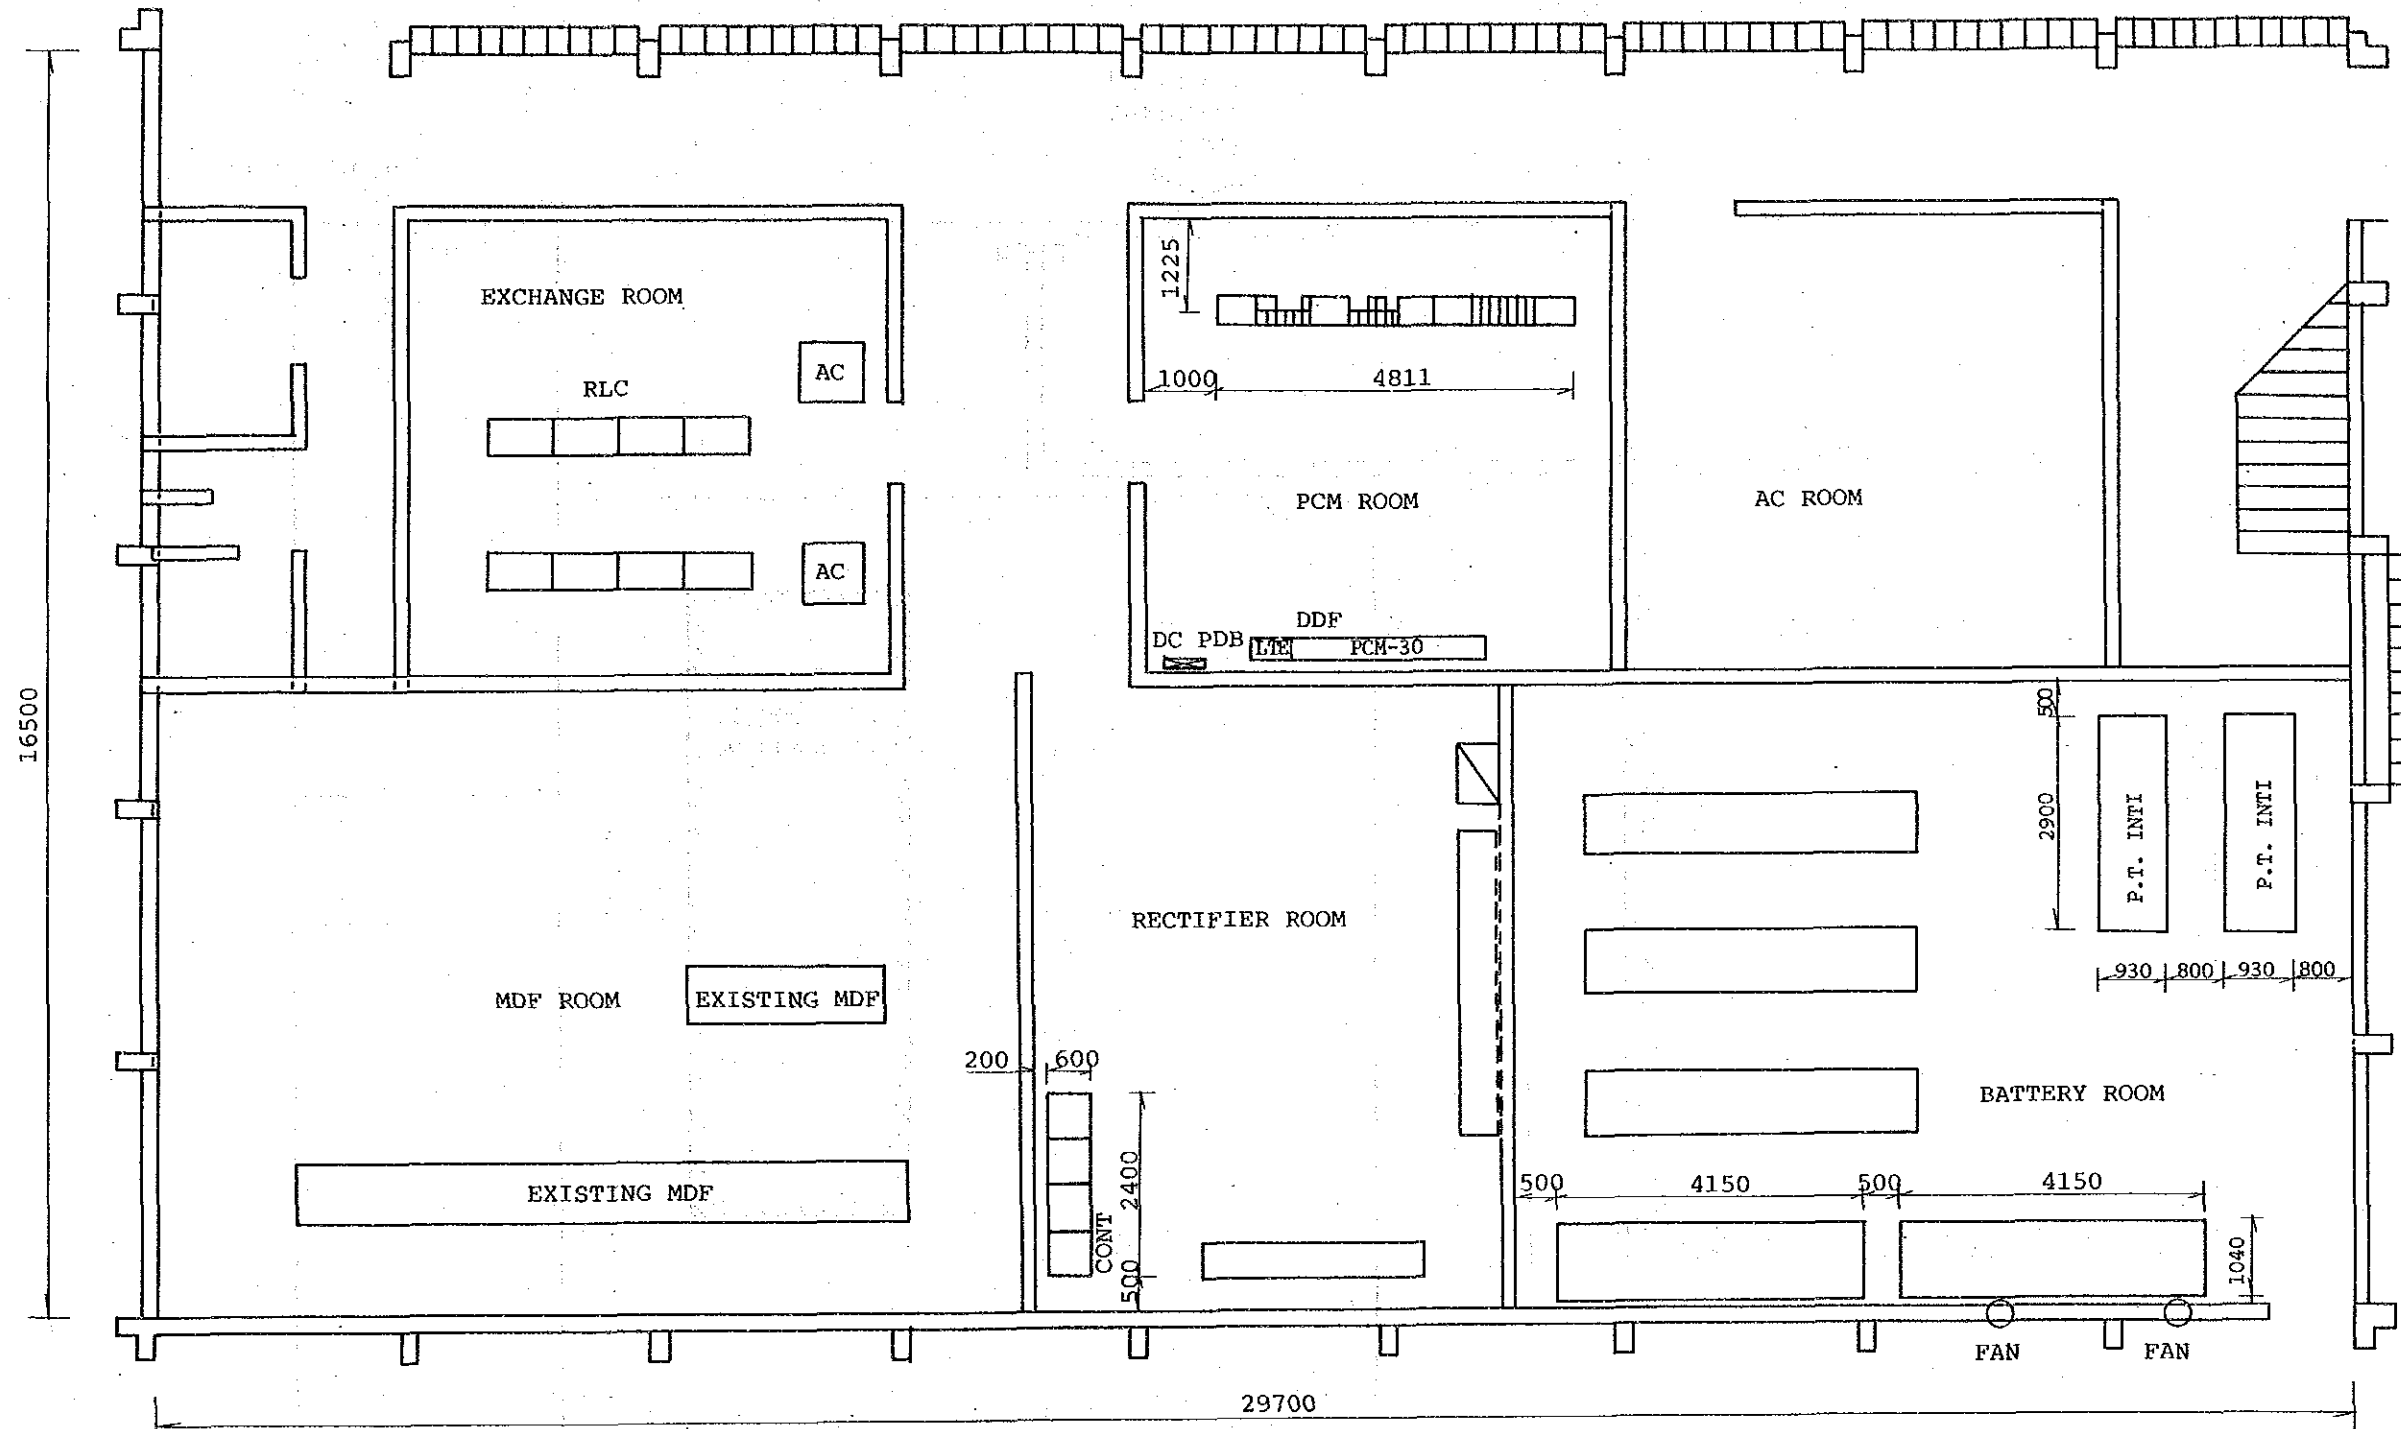

FLOOR LAYOUT


STO: RMG
Scale: 1/100

EXCHANGE NAME	NAME OF DRAWING	SCALE
RMG	Floor Layout	1/100

First Floor

RMG/PRX
STDI

Equipment
Entrance

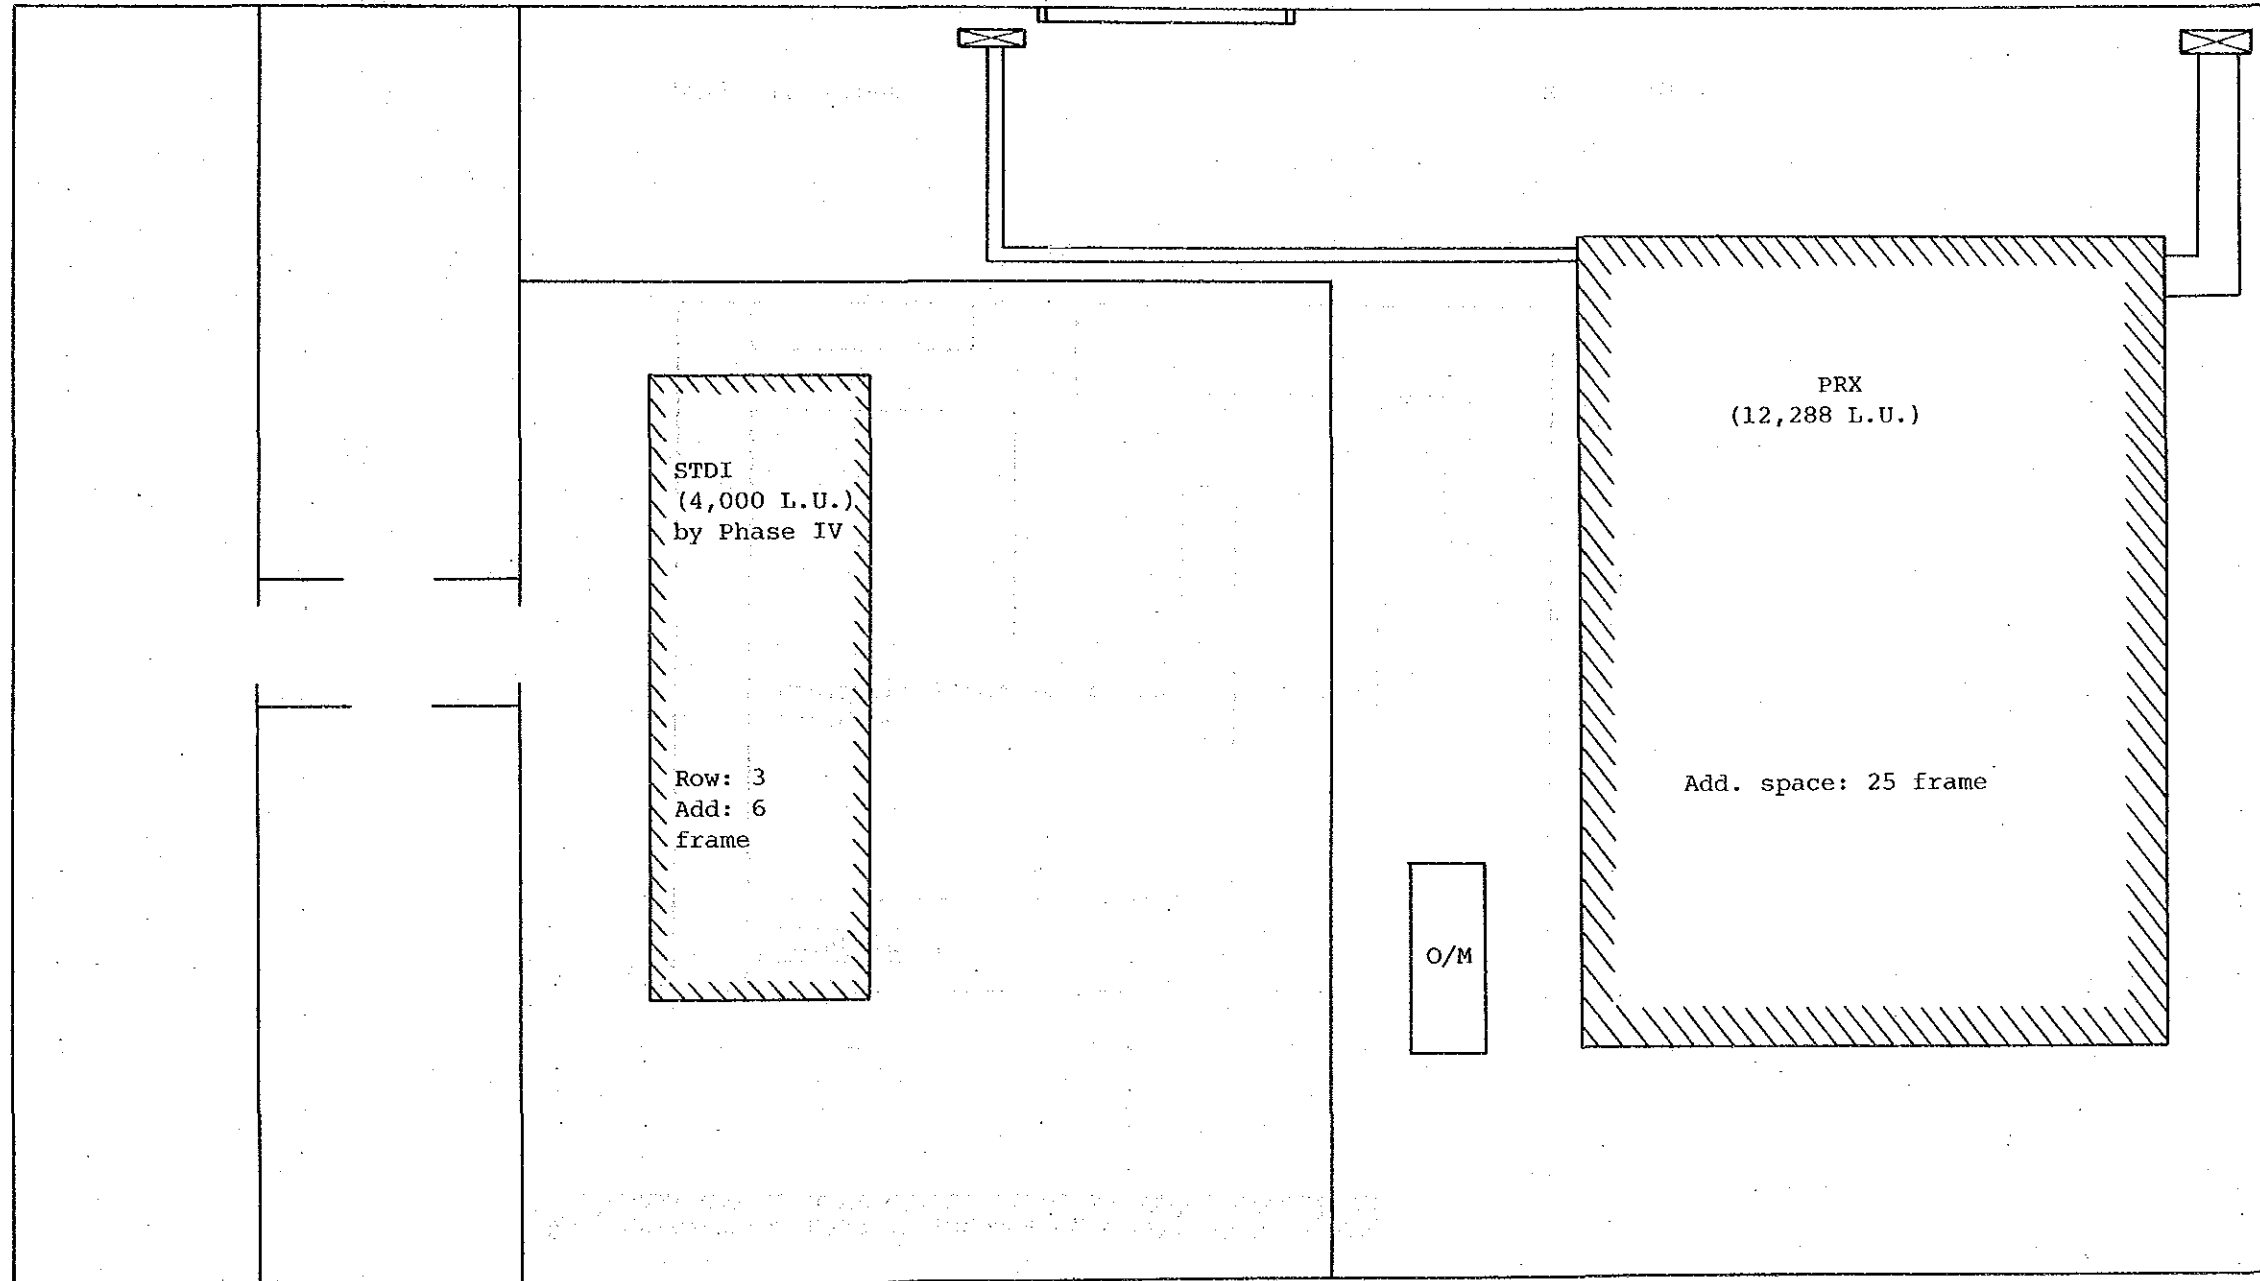


Scale: 1/100

EXCHANGE NAME	NAME OF DRAWING	SCALE
RMG	Floor Layout	1/100


Building Layout

Site: SM1

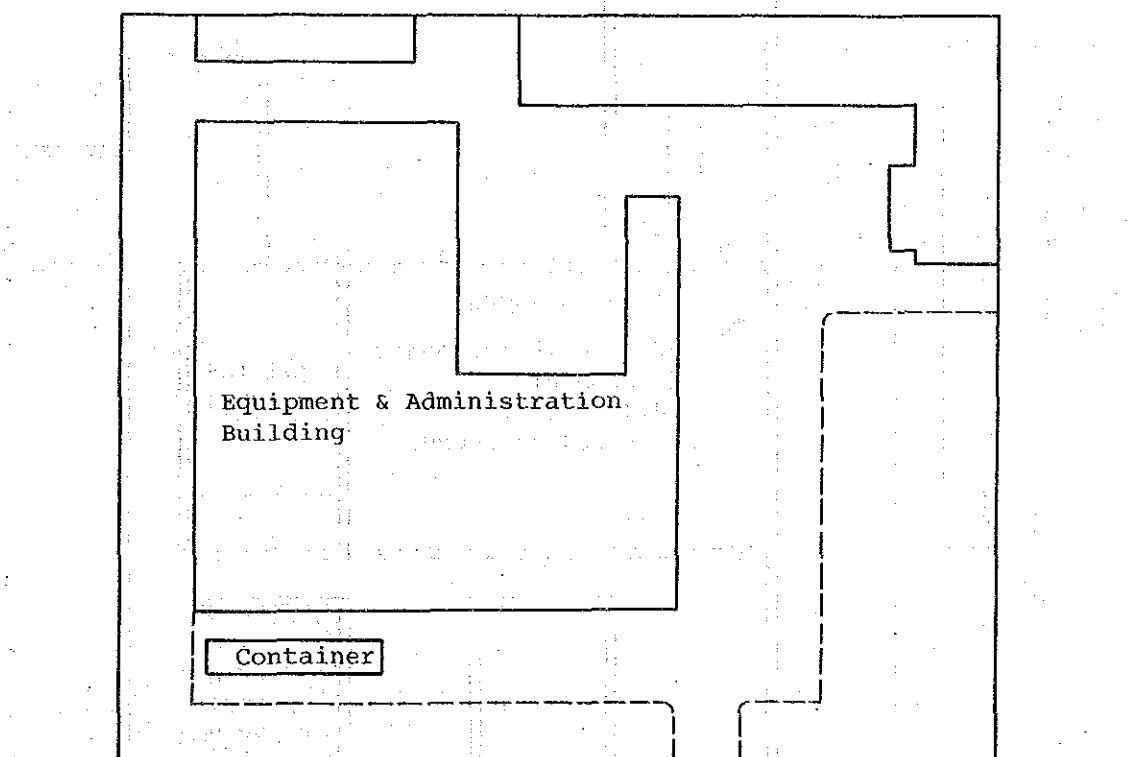


//////
(Universitas Katolik Indonesia)//////

EXCHANGE NAME	NAME OF DRAWING	SCALE
SM1	Building Layout	

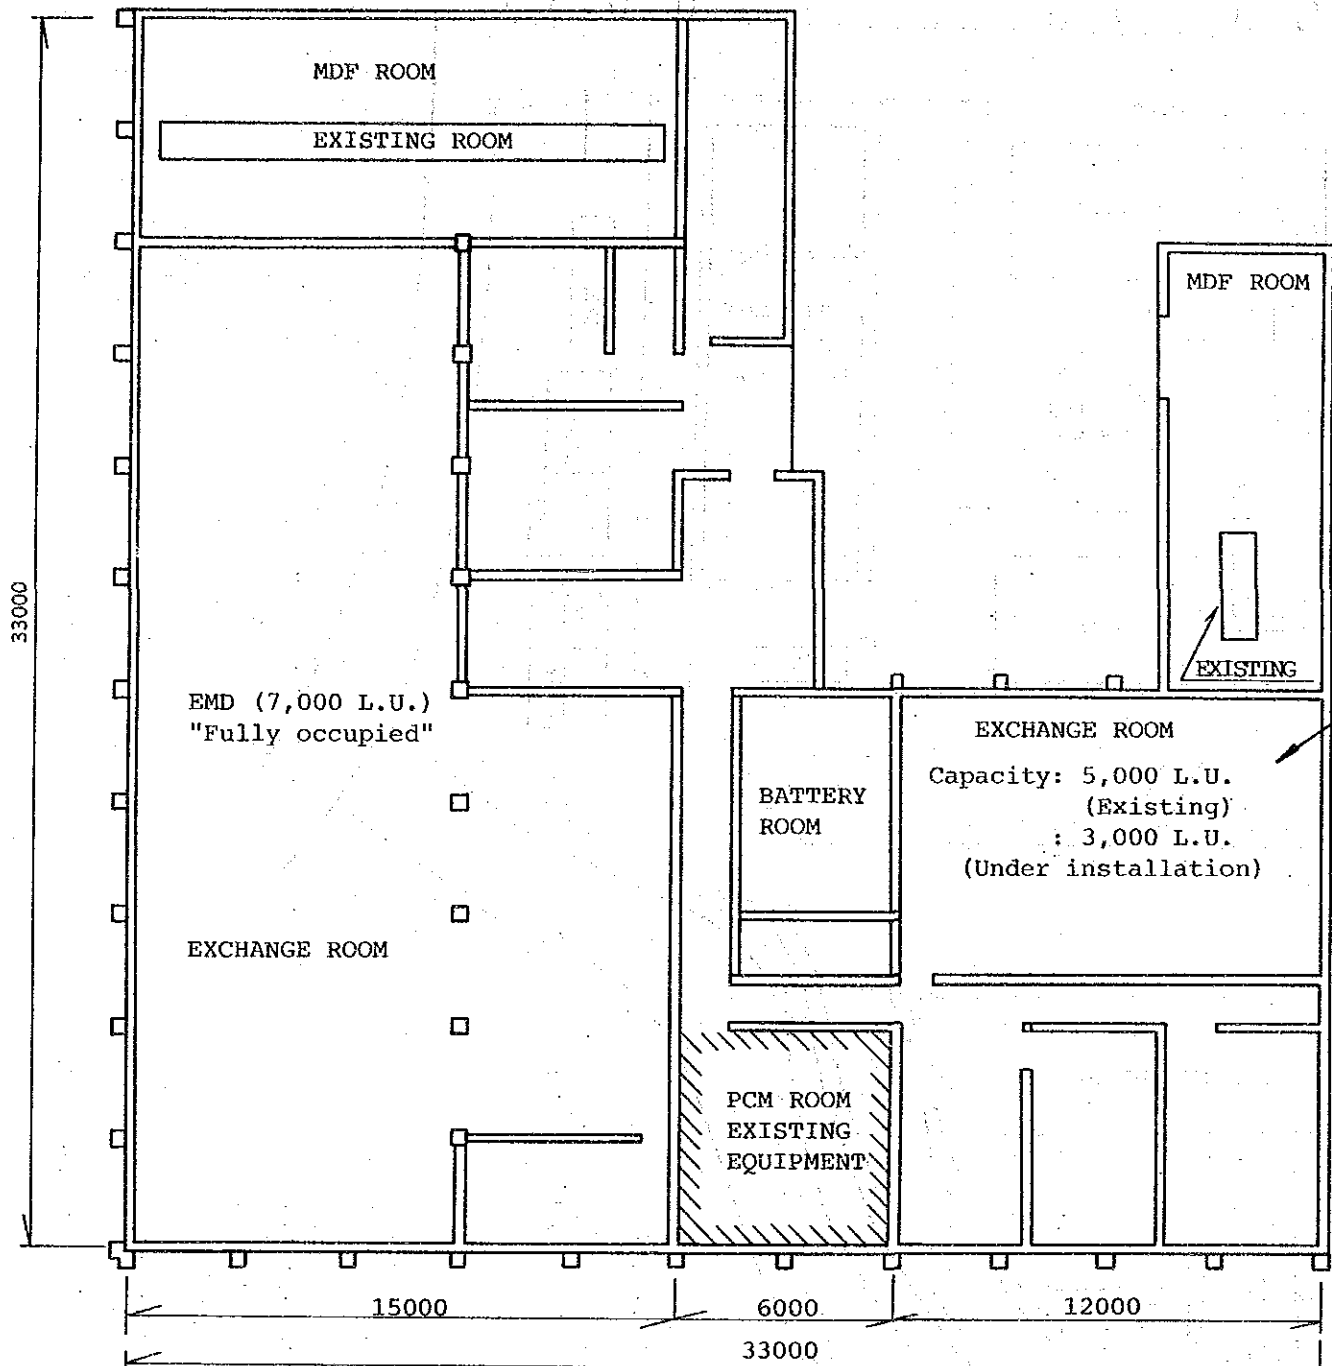


CONTAINER
PRX "Fully occupied" M
D
F
Capacity: 3,072 L.U.
(Existing)

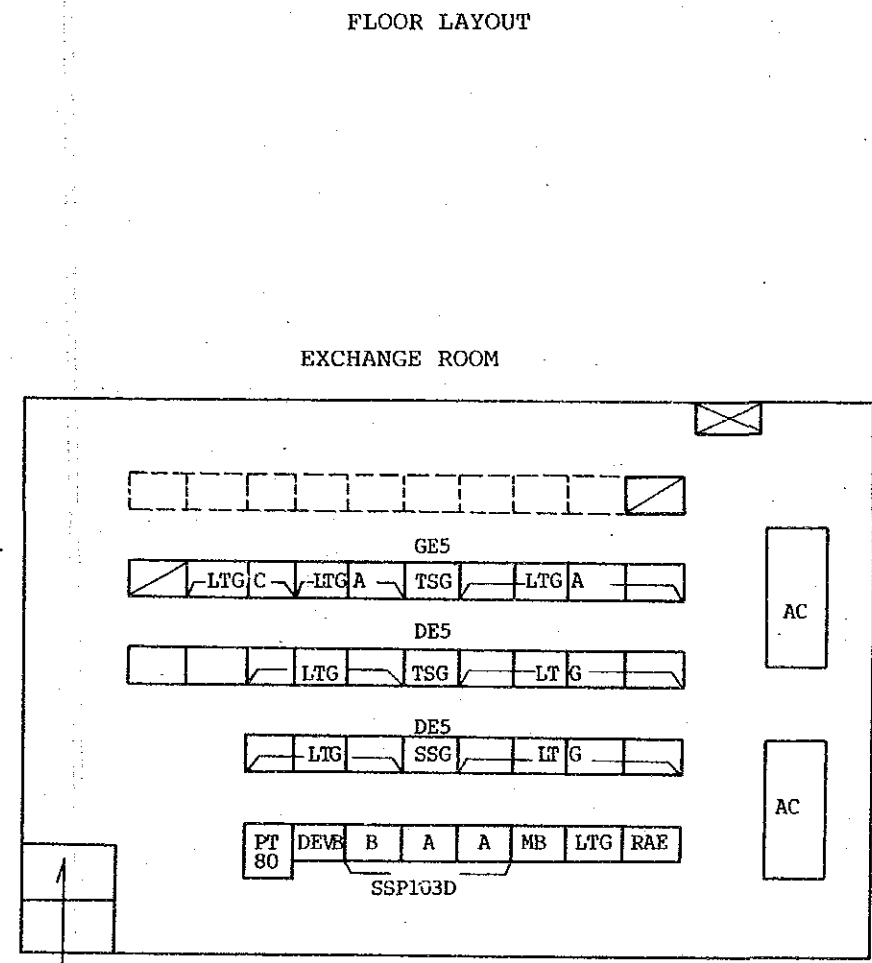

STO: SM1 (GF)
Scale: 1/200

EXCHANGE NAME	NAME OF DRAWING	SCALE
SM1	Floor Layout	1/200


Site: SM2

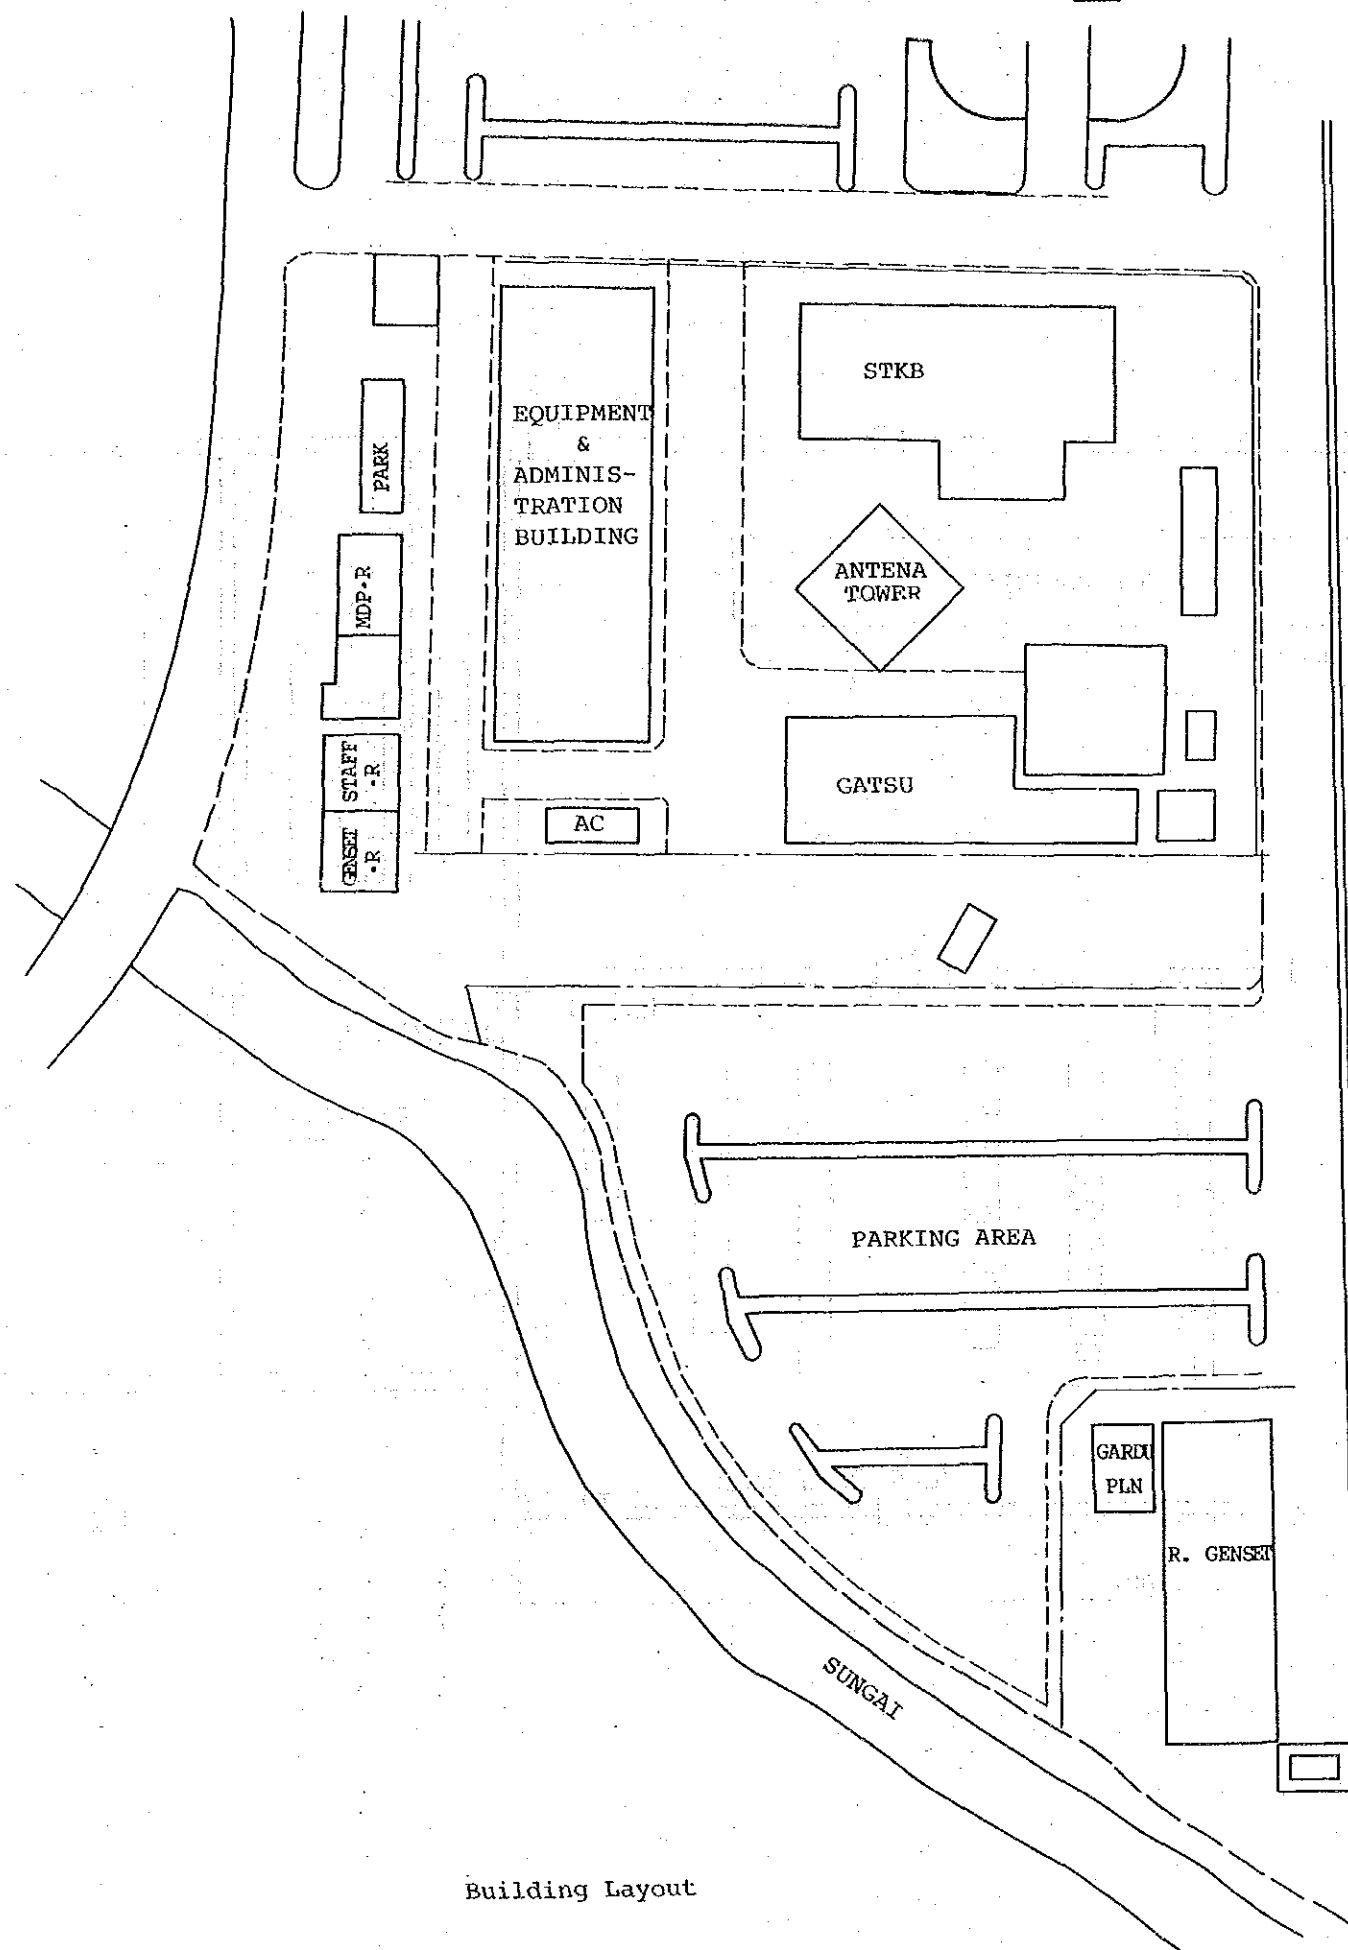

Building Layout

EXCHANGE NAME	NAME OF DRAWING	SCALE
SM2	Building Layout	

FLOOR LAYOUT

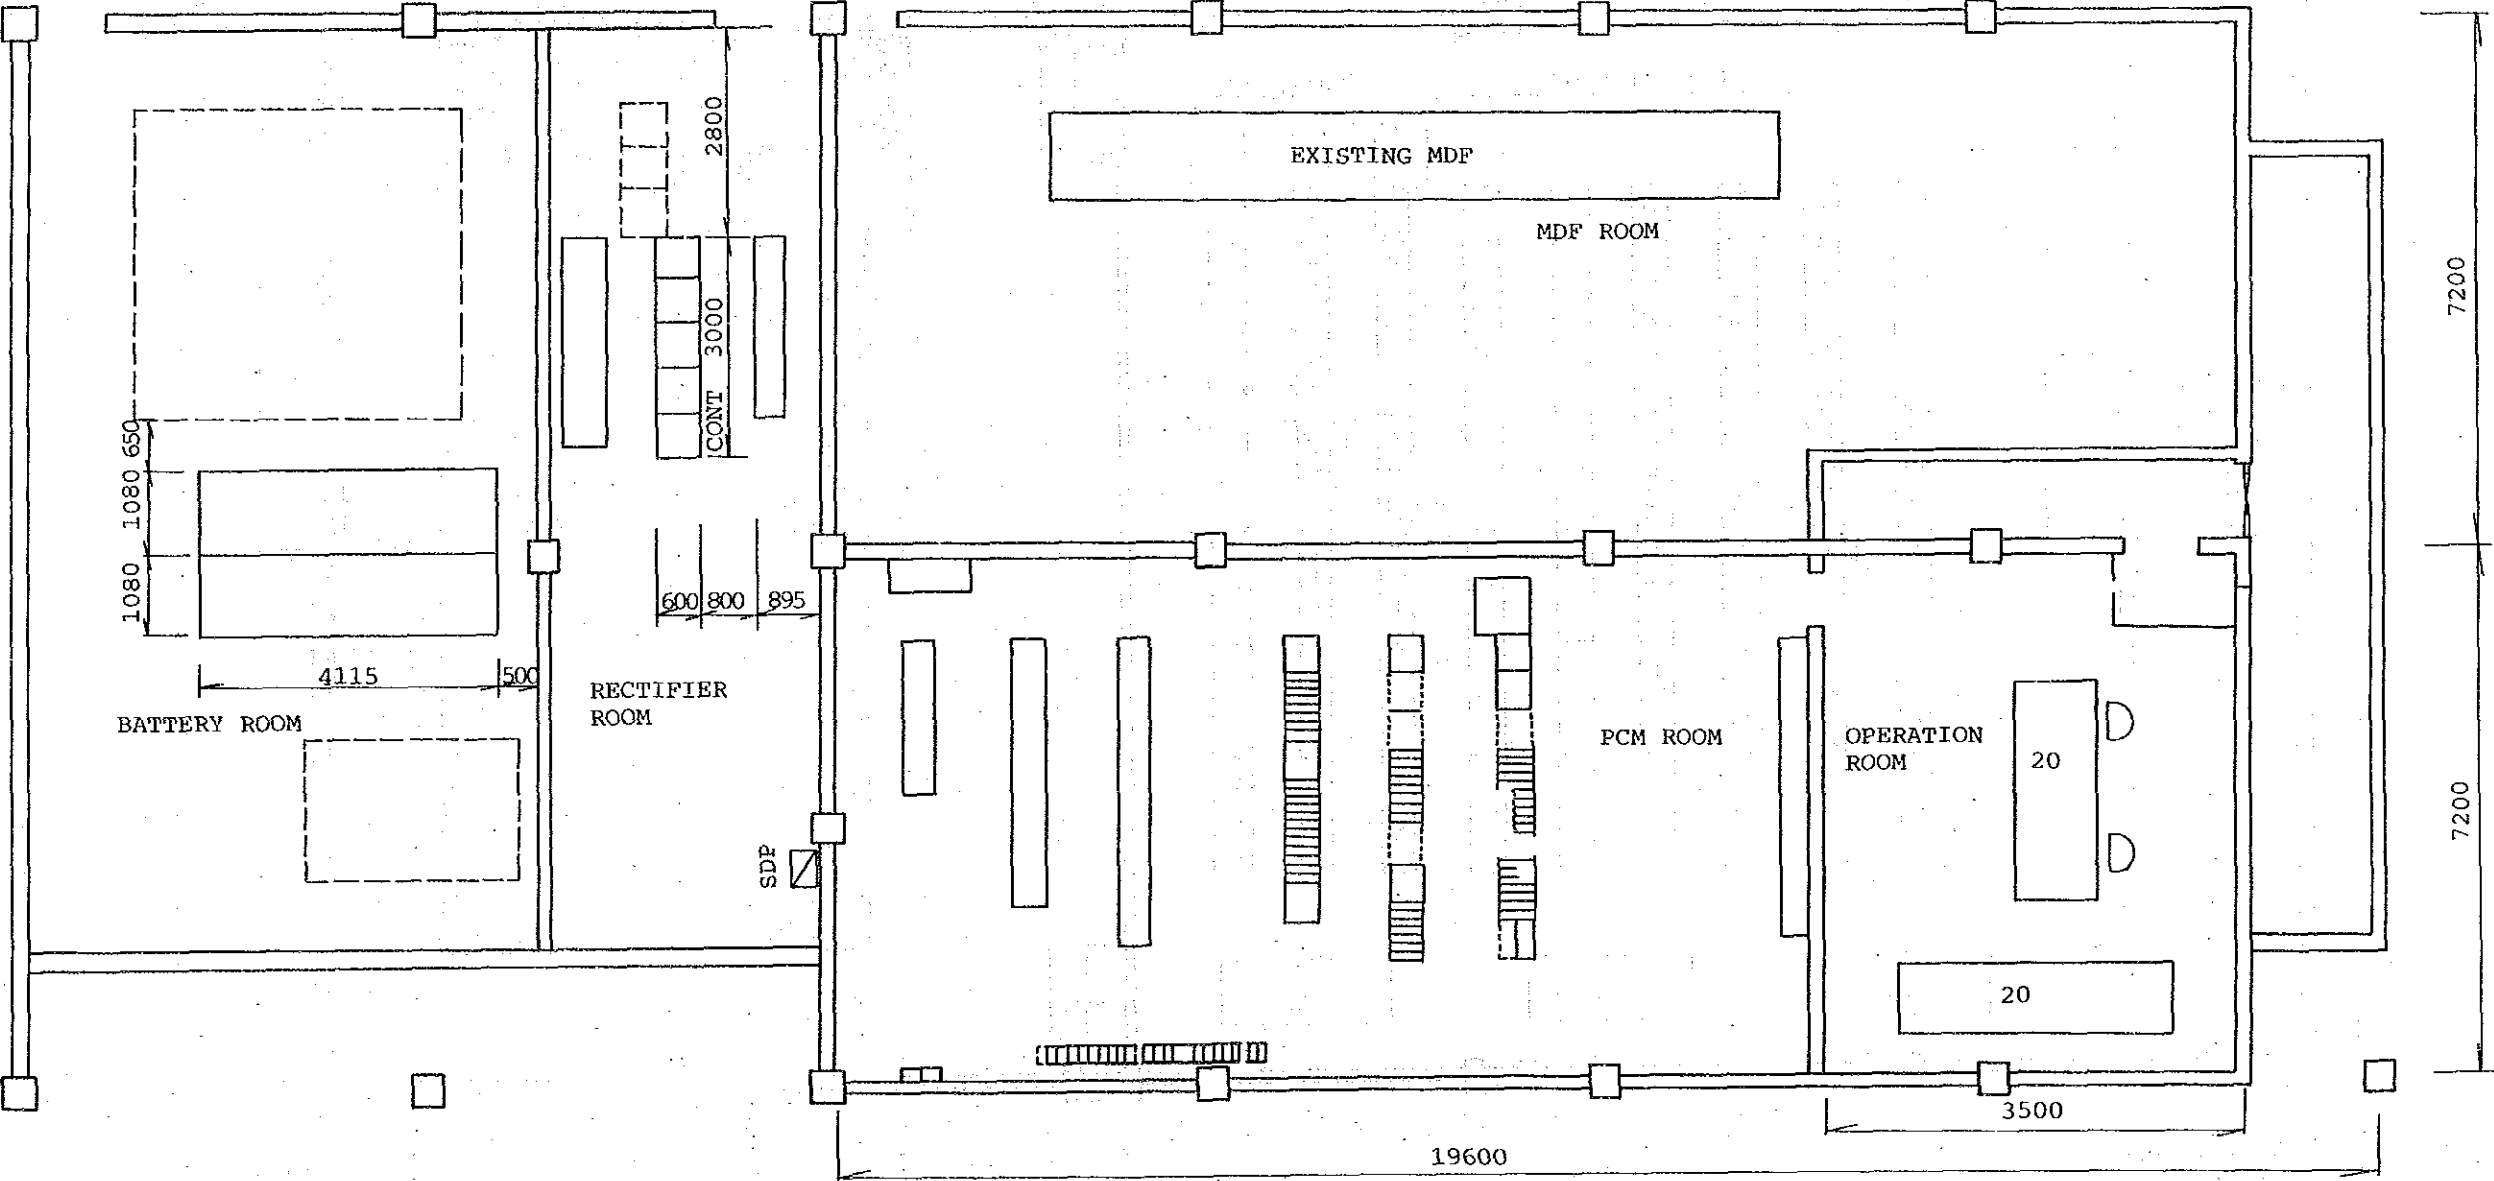


STO: SM2 (GF)
Scale: 1/100


EXCHANGE NAME	NAME OF DRAWING	SCALE
SM2	Floor Layout	1/100

Building Layout

Site: SER

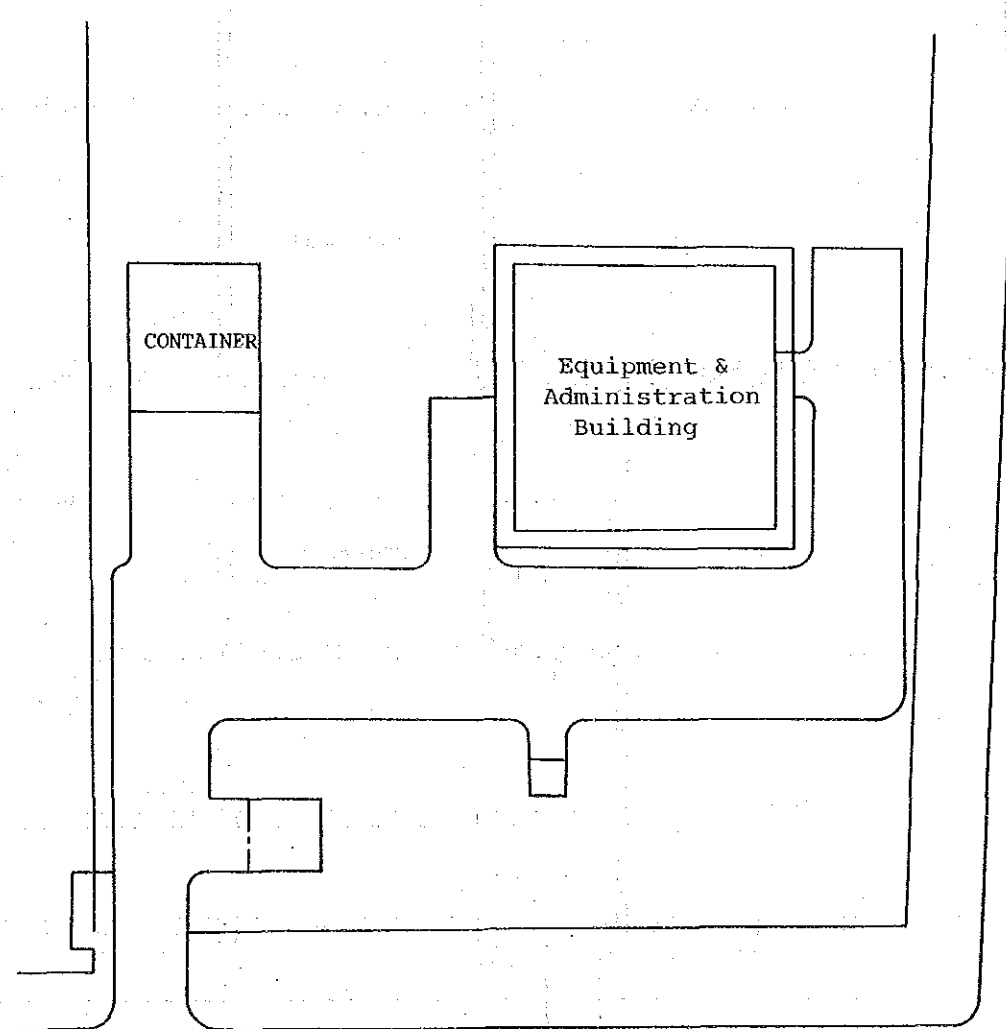

EXCHANGE NAME	NAME OF DRAWING	SCALE
SER	Building Layout	

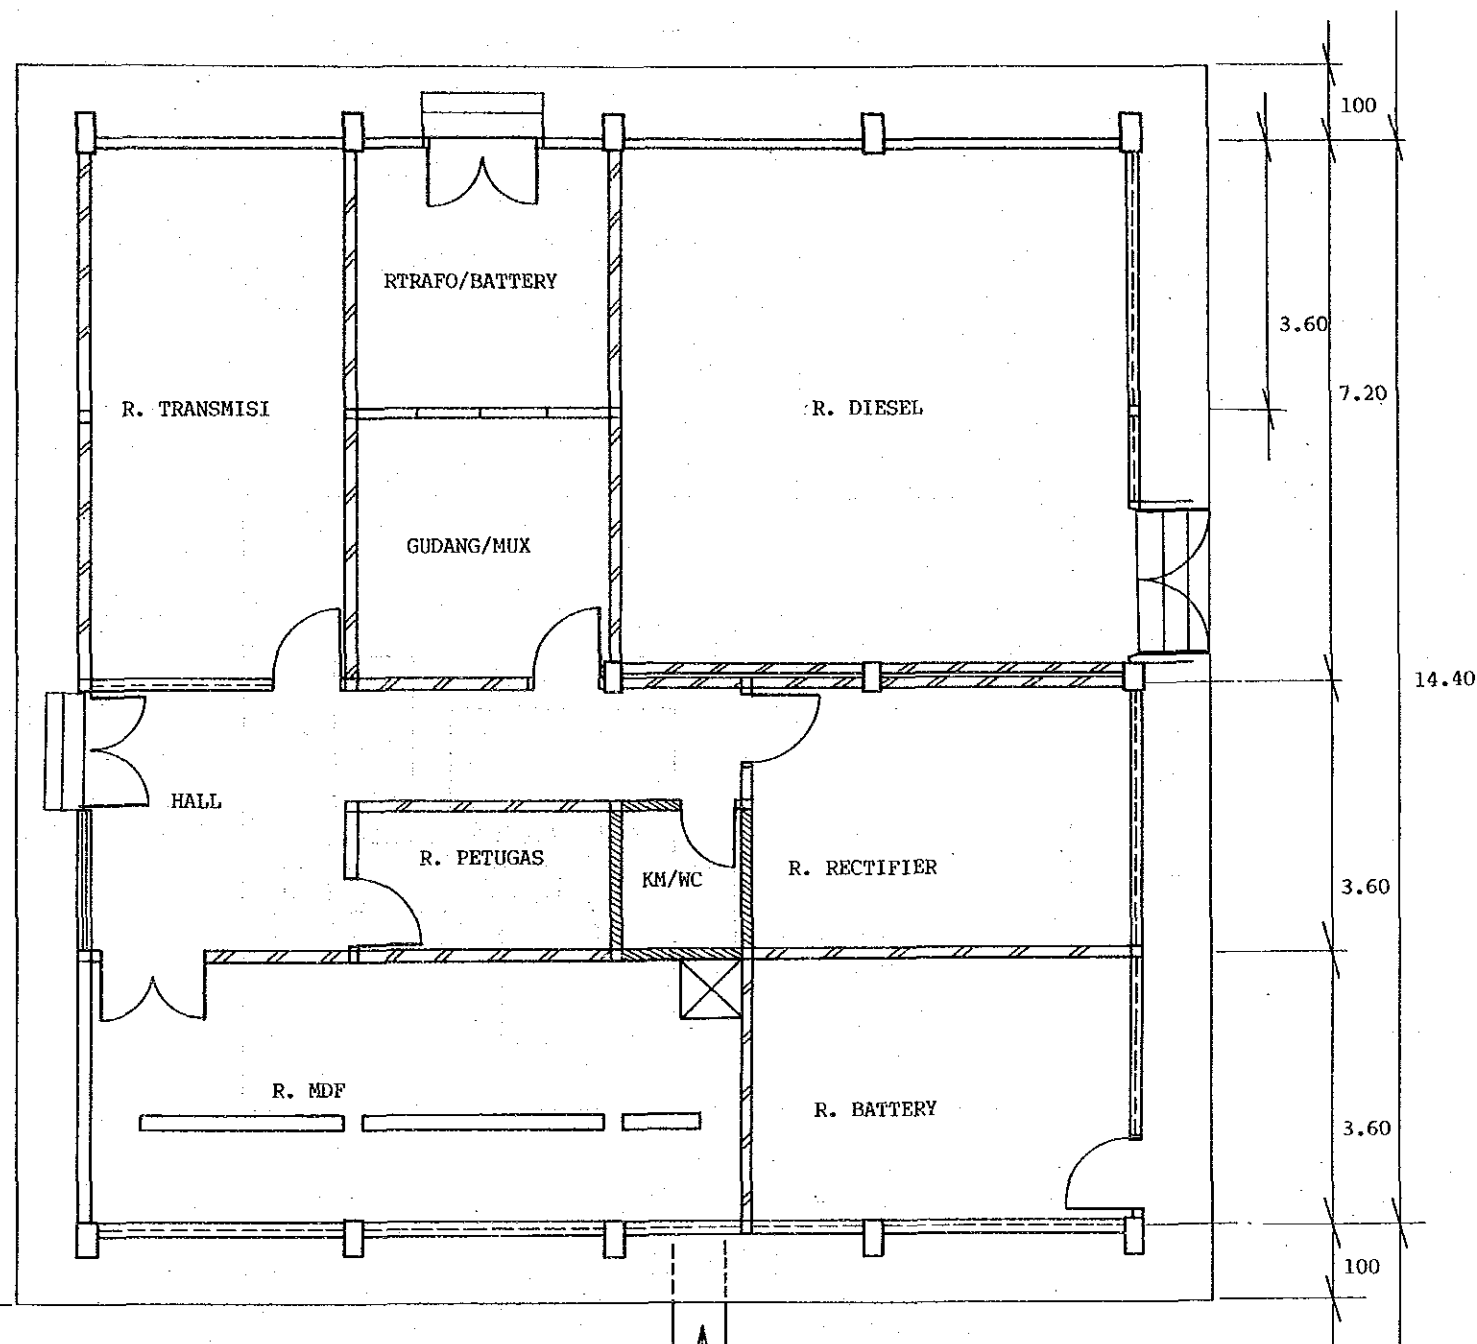


STO: SER (GF)
Scale: 1/100


EXCHANGE NAME	NAME OF DRAWING	SCALE
SER	Floor Layout	1/100

Building Layout

Site: SLP

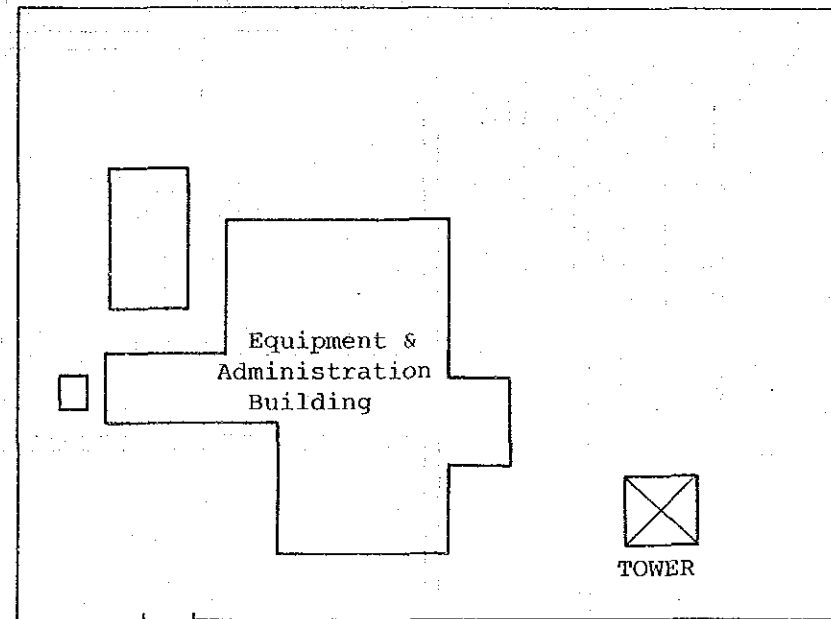


EXCHANGE NAME	NAME OF DRAWING	SCALE
SLP	Building Layout	

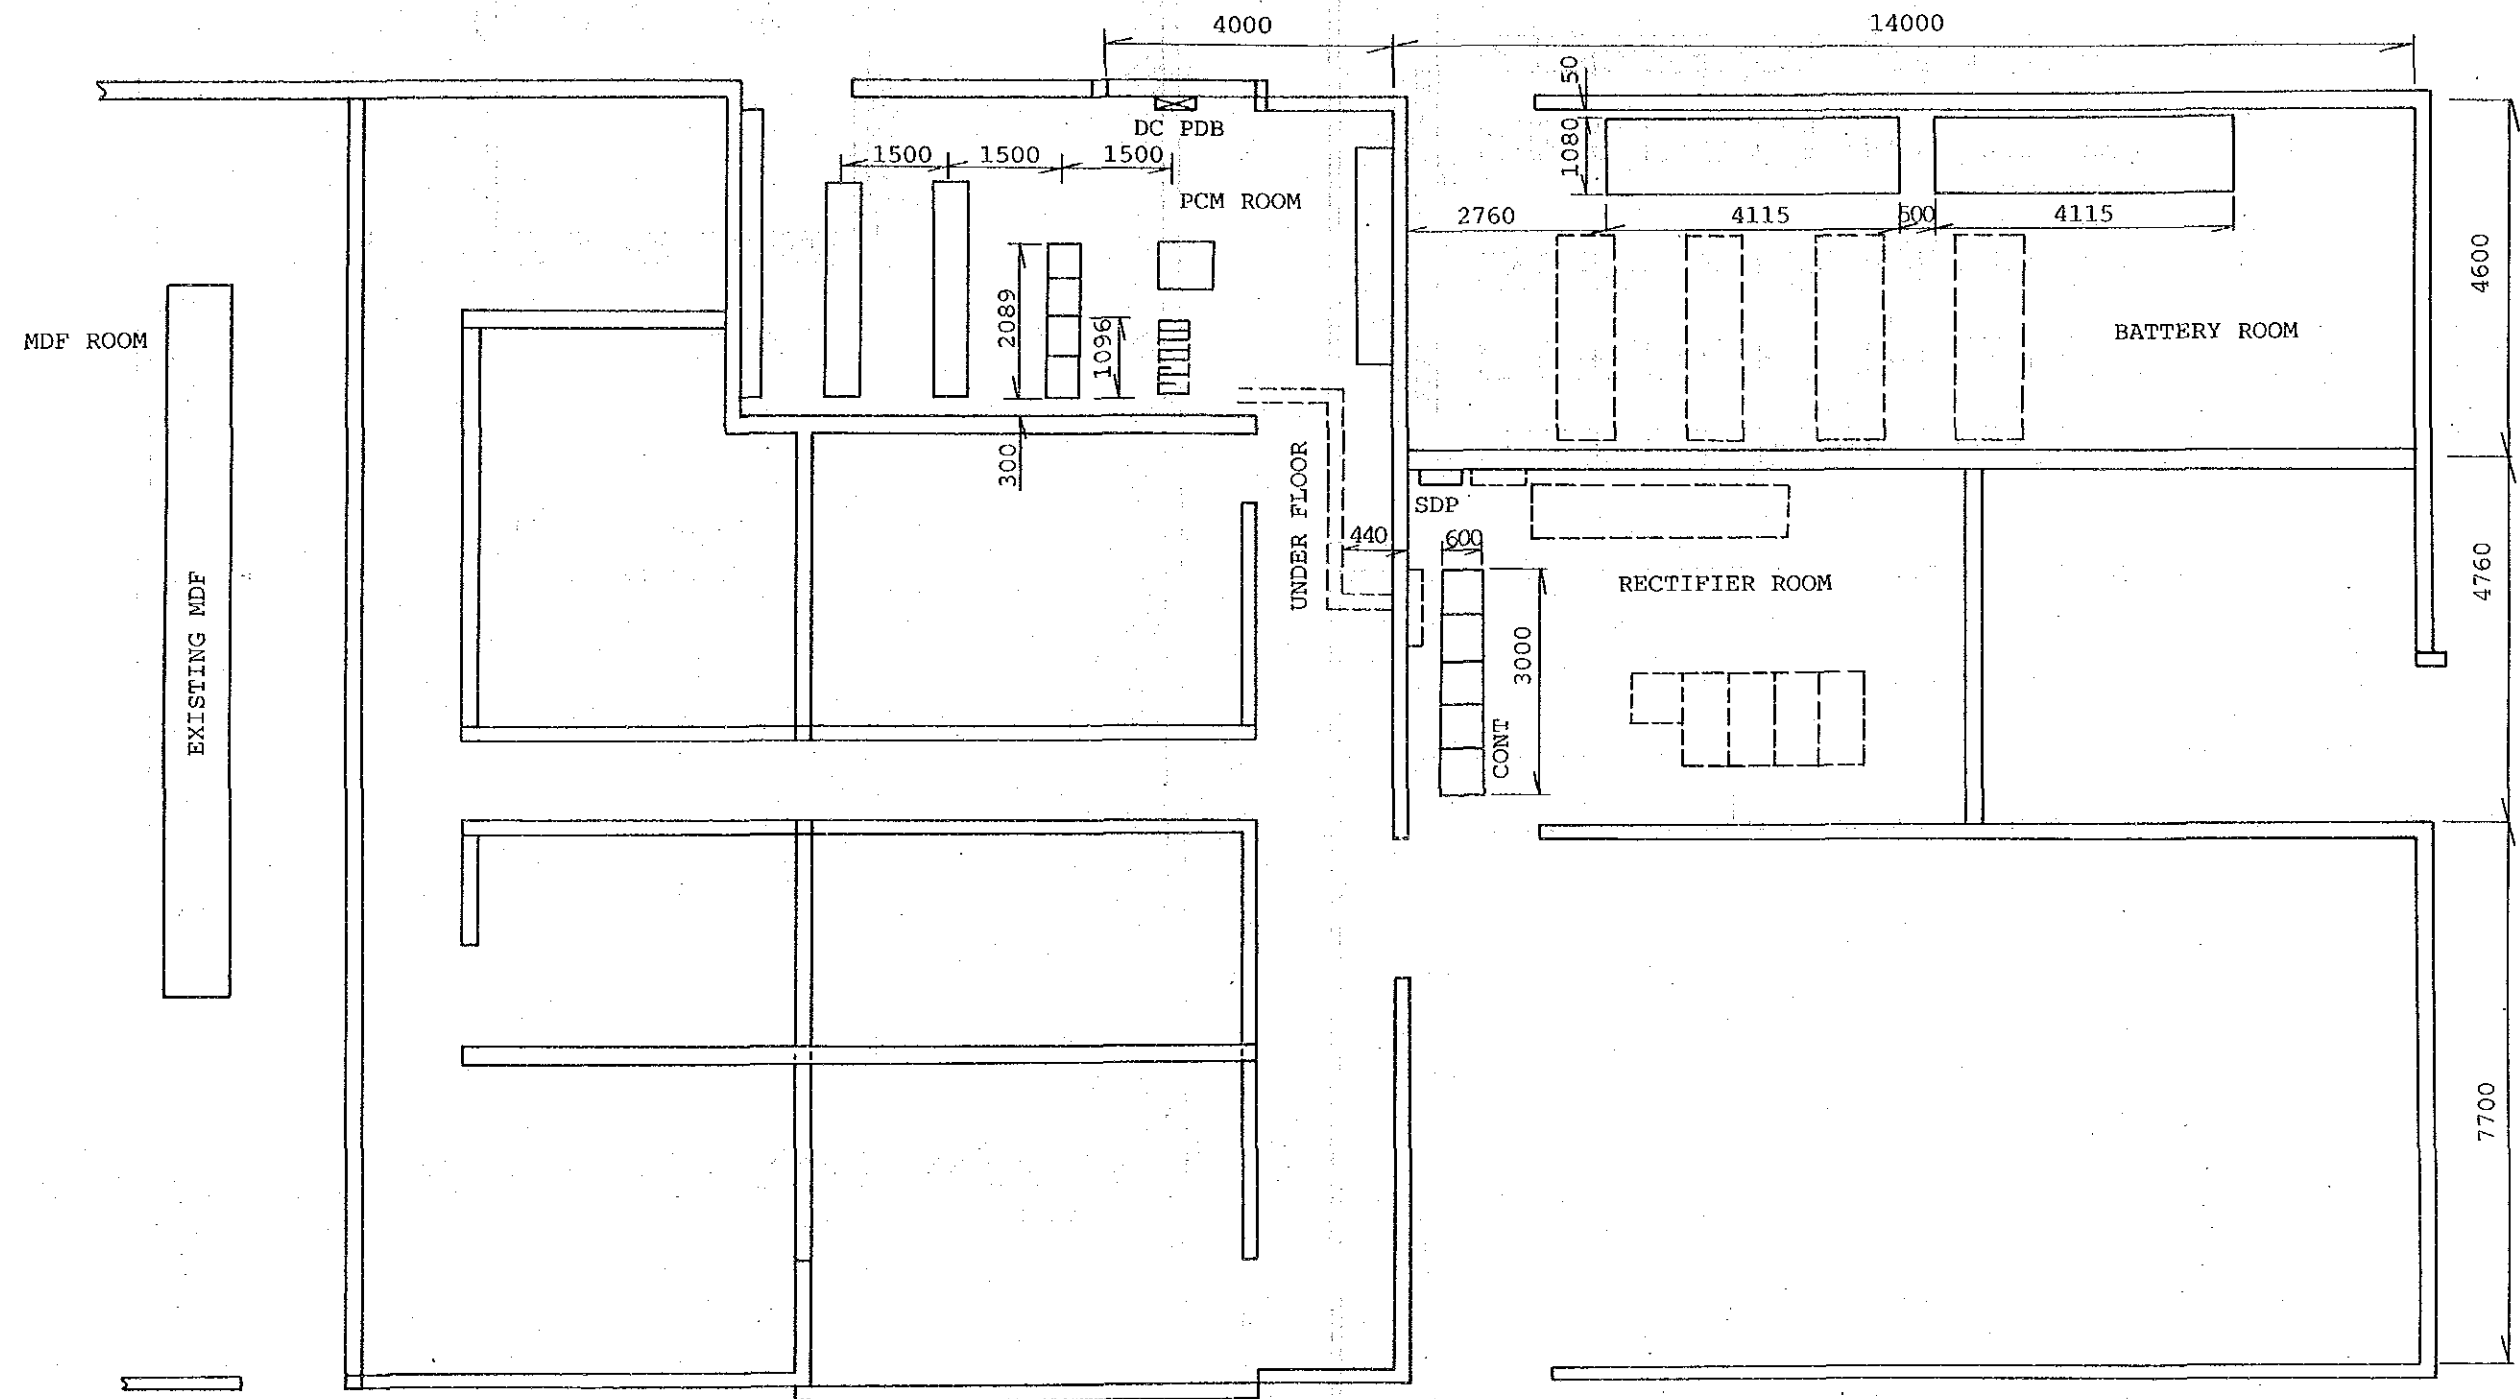

FLOOR LAYOUT

STO: SLP (GF)
Scale: 1/100


EXCHANGE NAME	NAME OF DRAWING	SCALE
SLP	Floor Layout	1/100

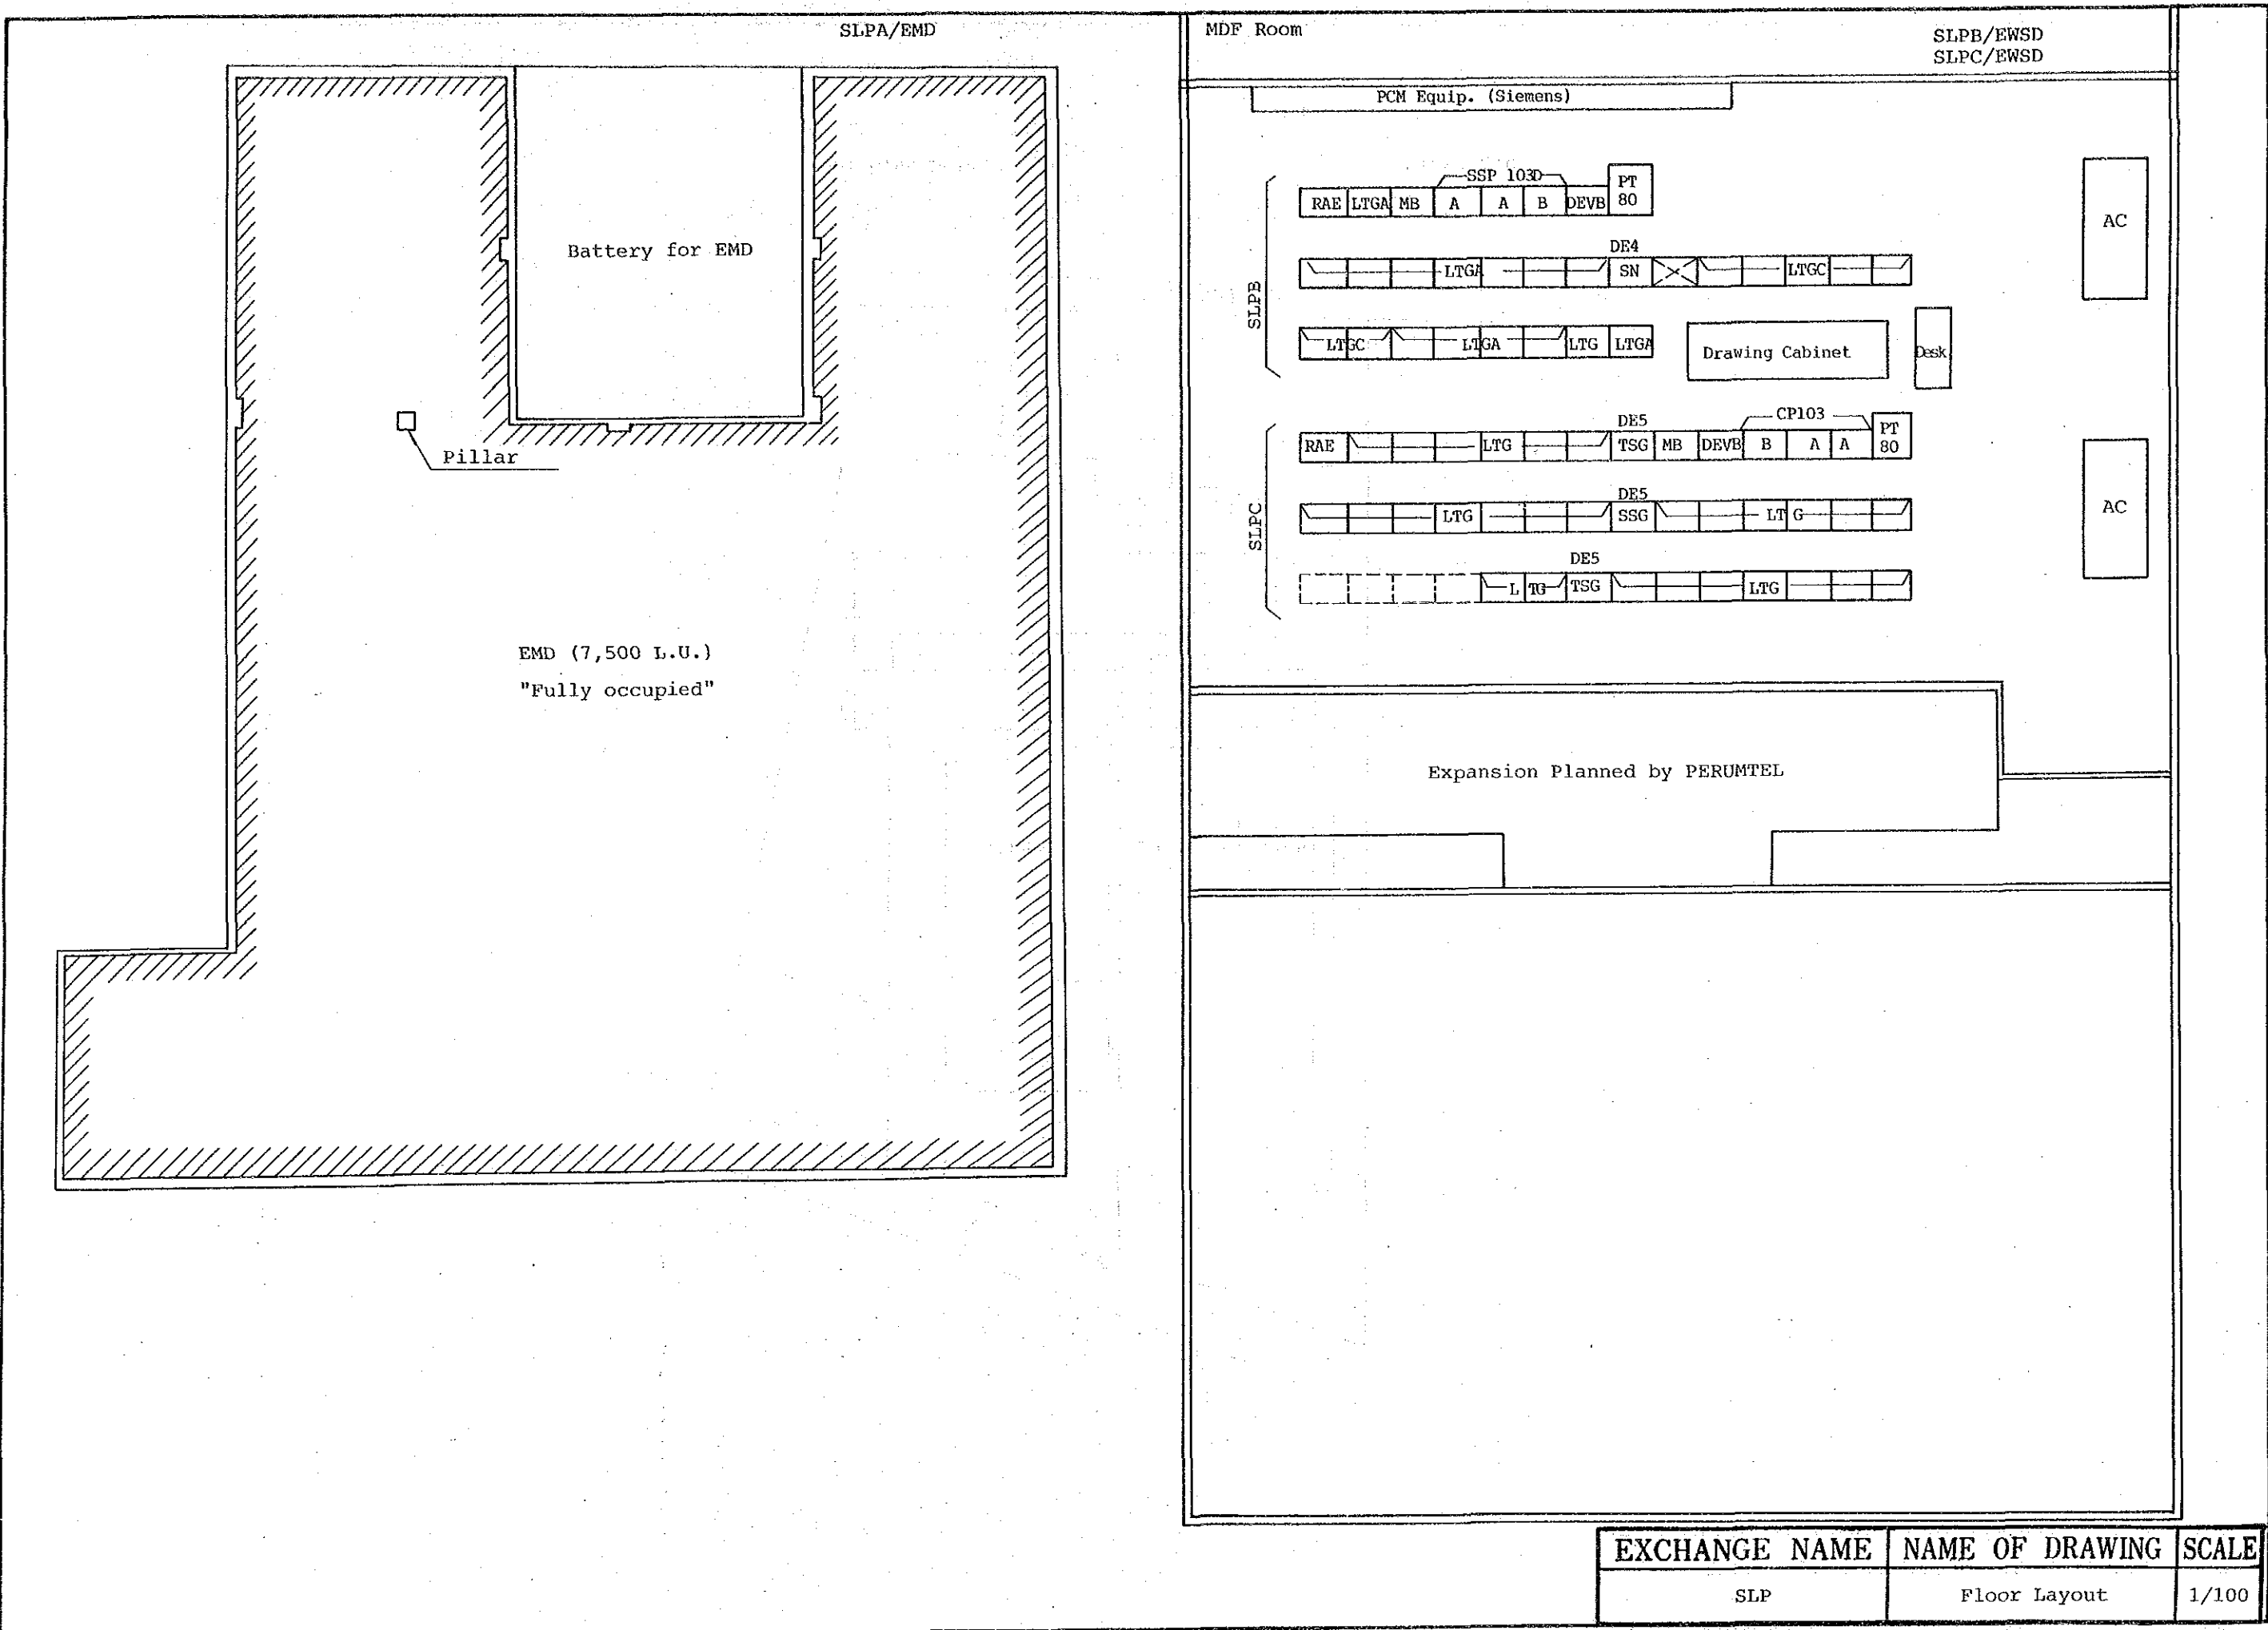


EXCHANGE NAME	NAME OF DRAWING	SCALE
SLP	Floor Layout	1/100

Building Layout

Site: TAN

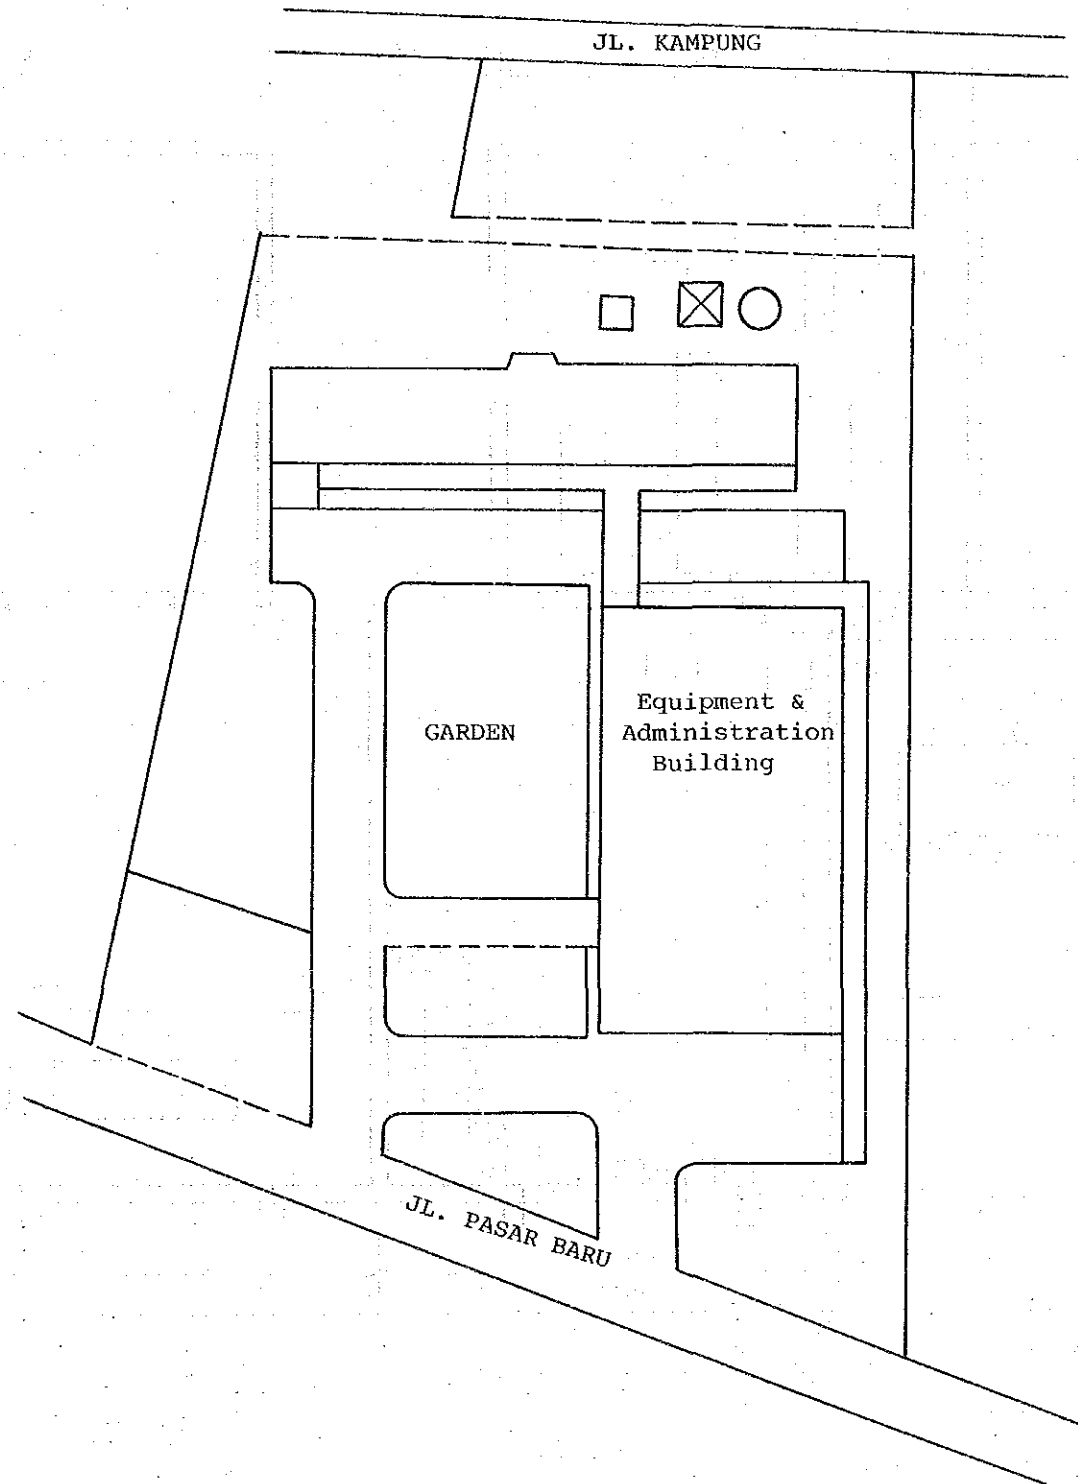

EXCHANGE NAME	NAME OF DRAWING	SCALE
TAN	Building Layout	

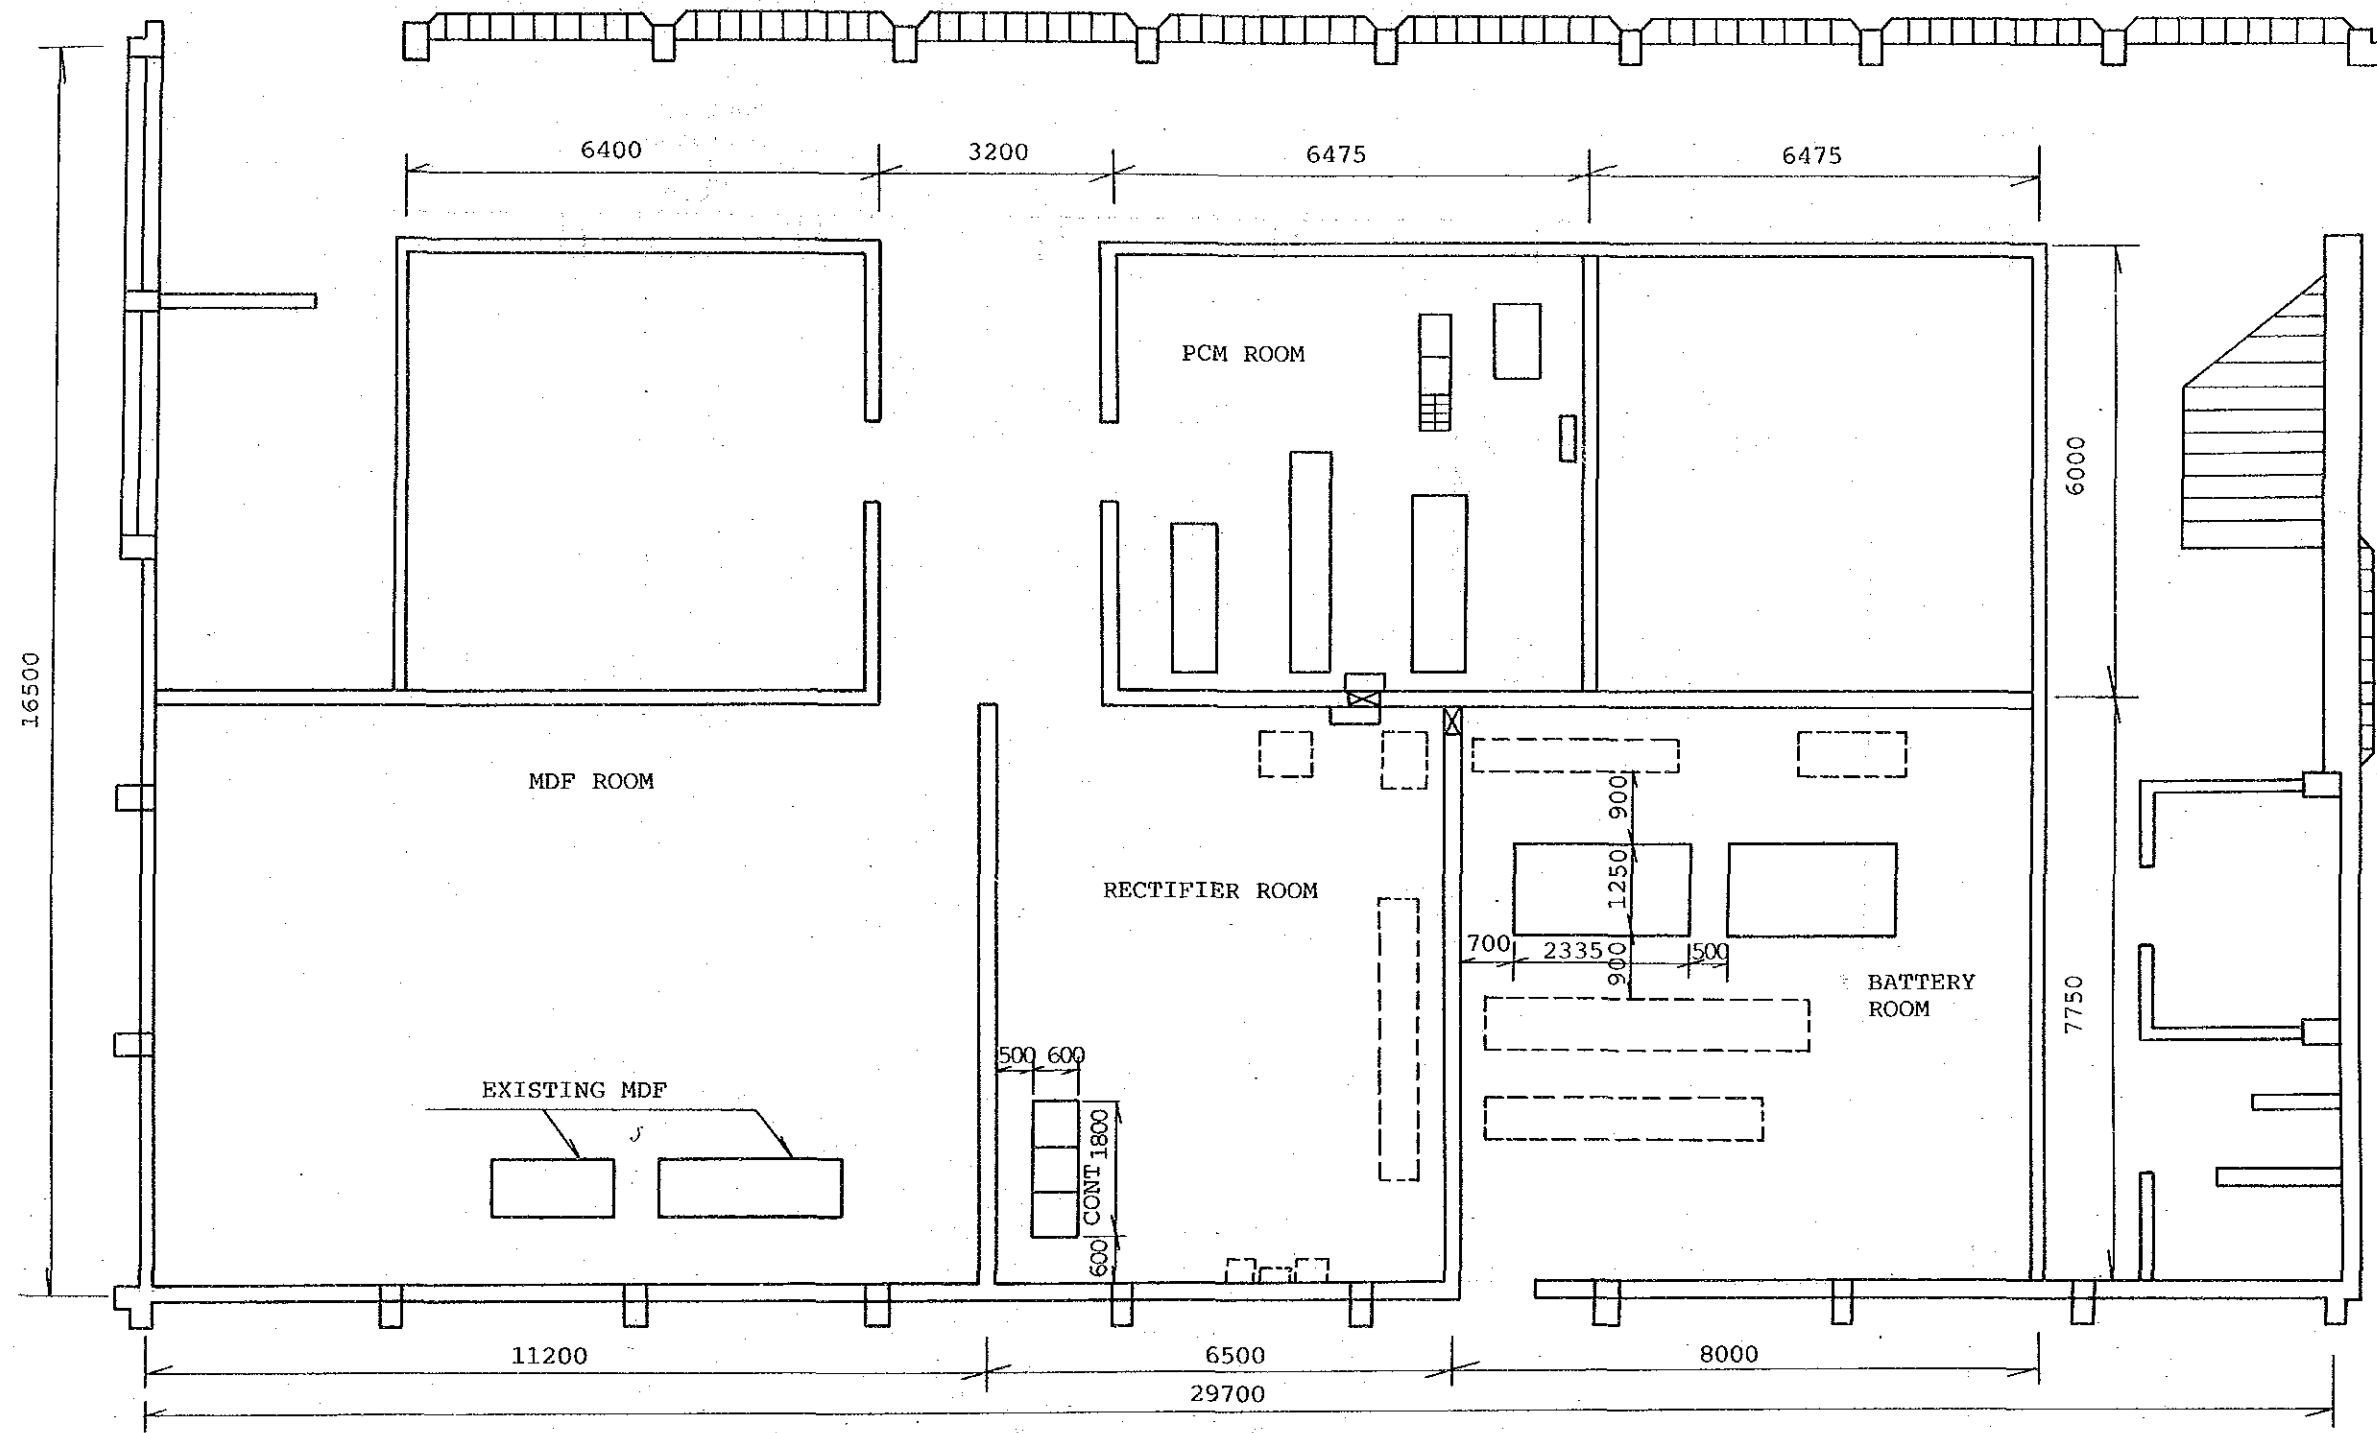

FLOOR LAYOUT

STO: TAN (GF)

Scale: 1/100


EXCHANGE NAME	NAME OF DRAWING	SCALE
TAN	Floor Layout	1/100

CKG/PRX

Equipment
Entrance



First Floor

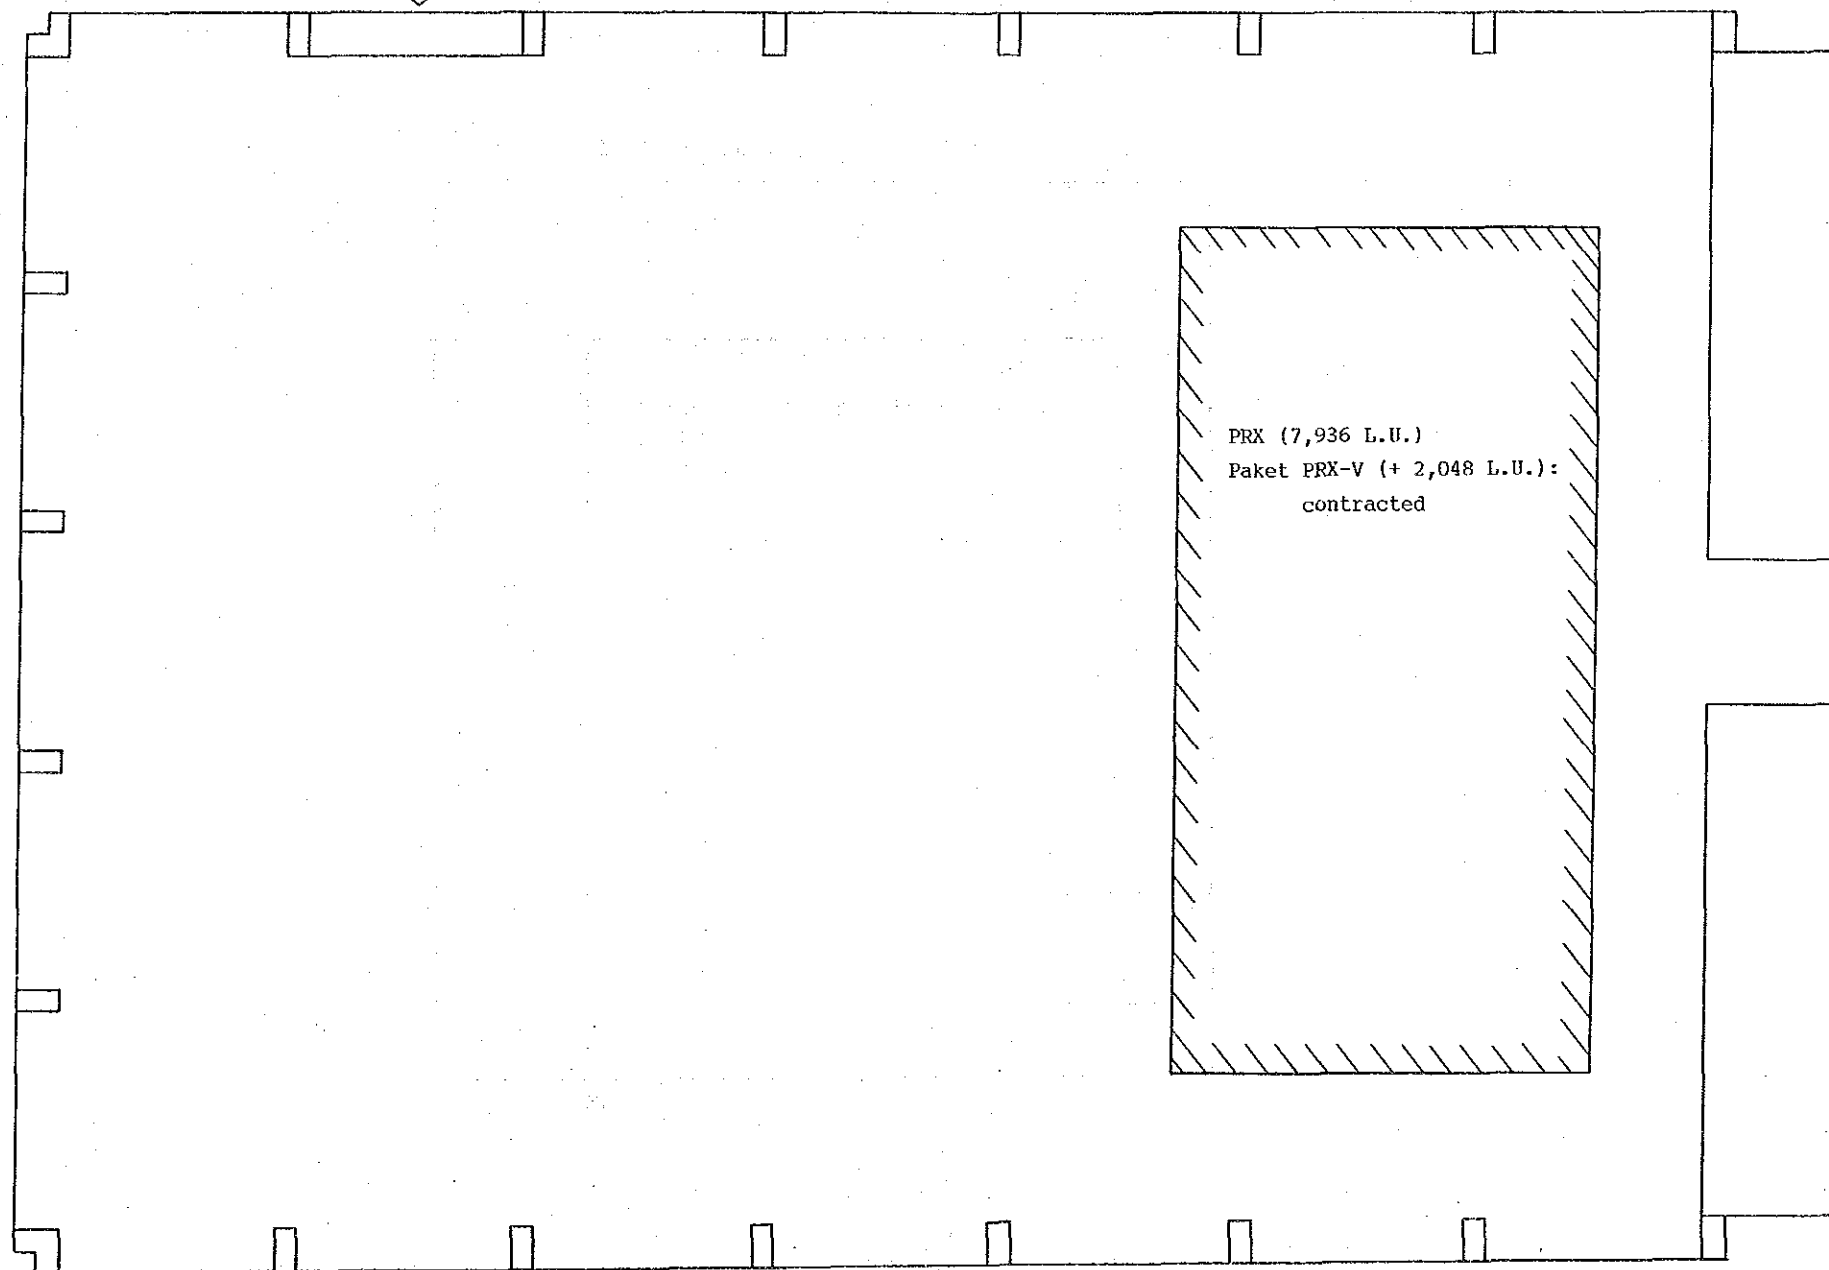


Scale: 1/100

EXCHANGE NAME	NAME OF DRAWING	SCALE
TAN	Floor Layout	1/100

Building Layout


Site: TPR

Jl. Enggano

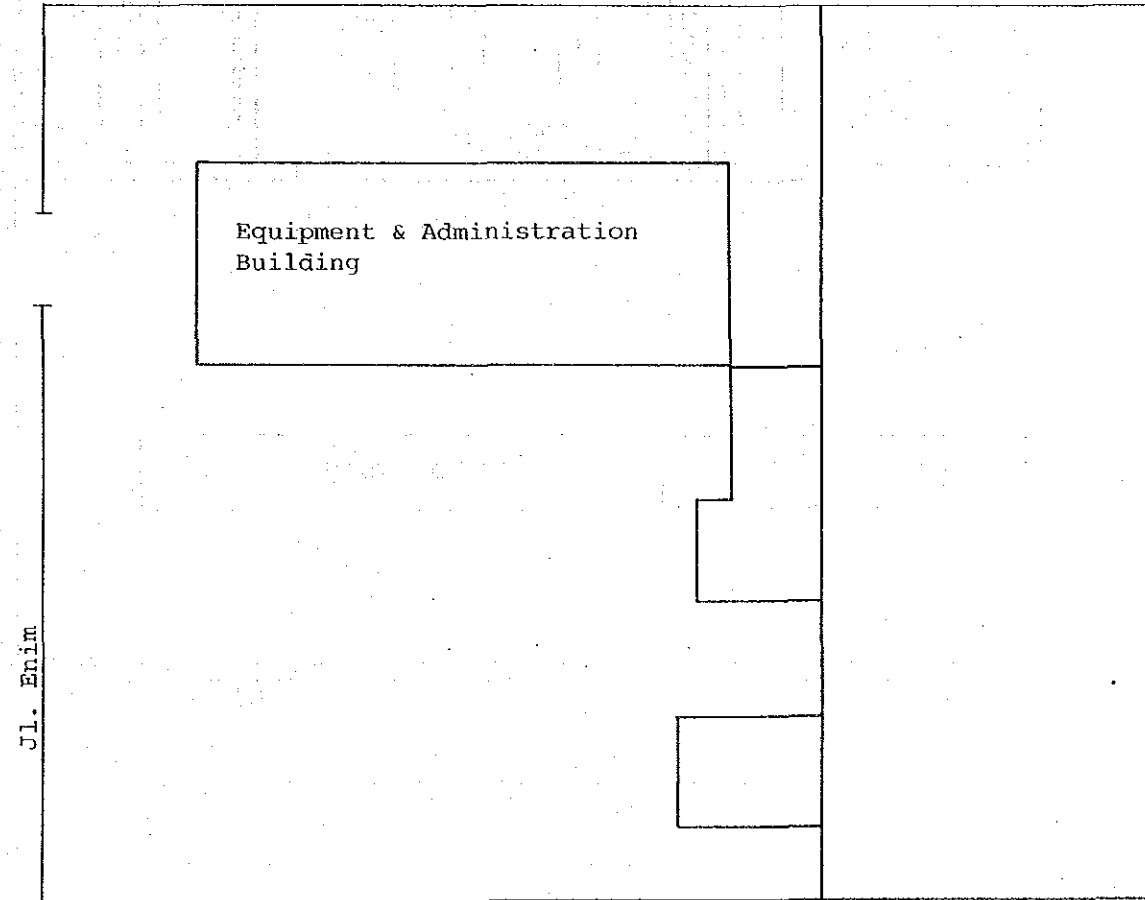

Jl. Ende

EXCHANGE NAME	NAME OF DRAWING	SCALE
TPR	Building Layout	

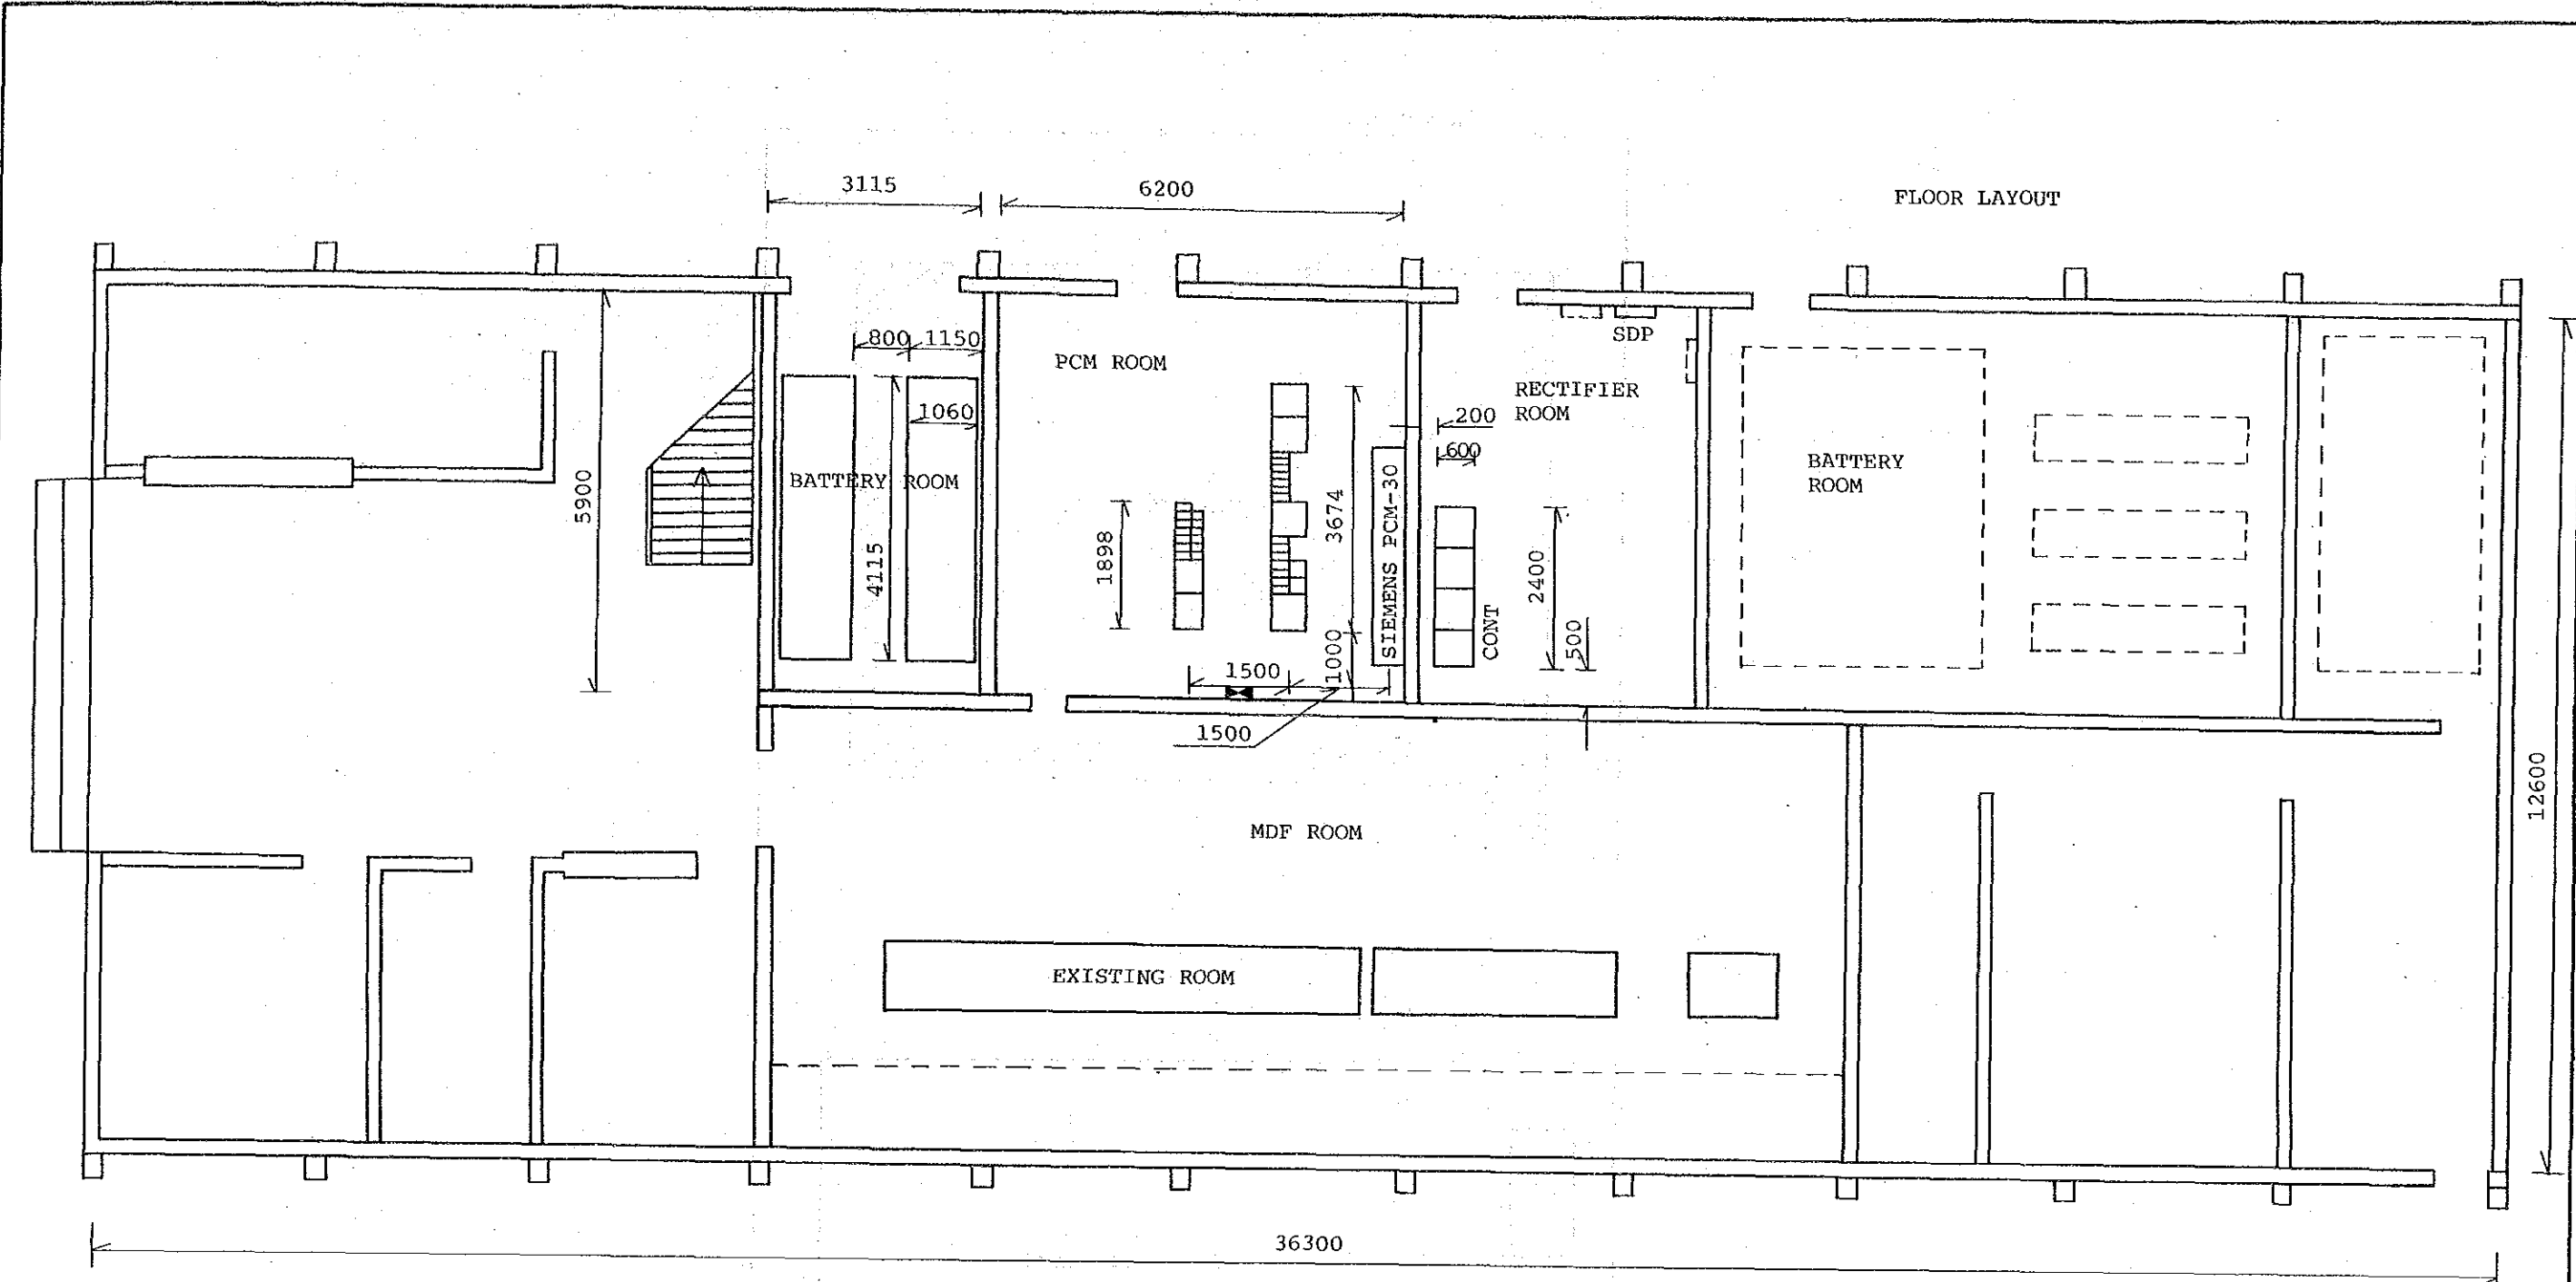


FLOOR LAYOUT

STO: TPR (GF)
Scale: 1/100

EXCHANGE NAME	NAME OF DRAWING	SCALE
TPR	Floor Layout	1/100

TPR/PRX

First Floor

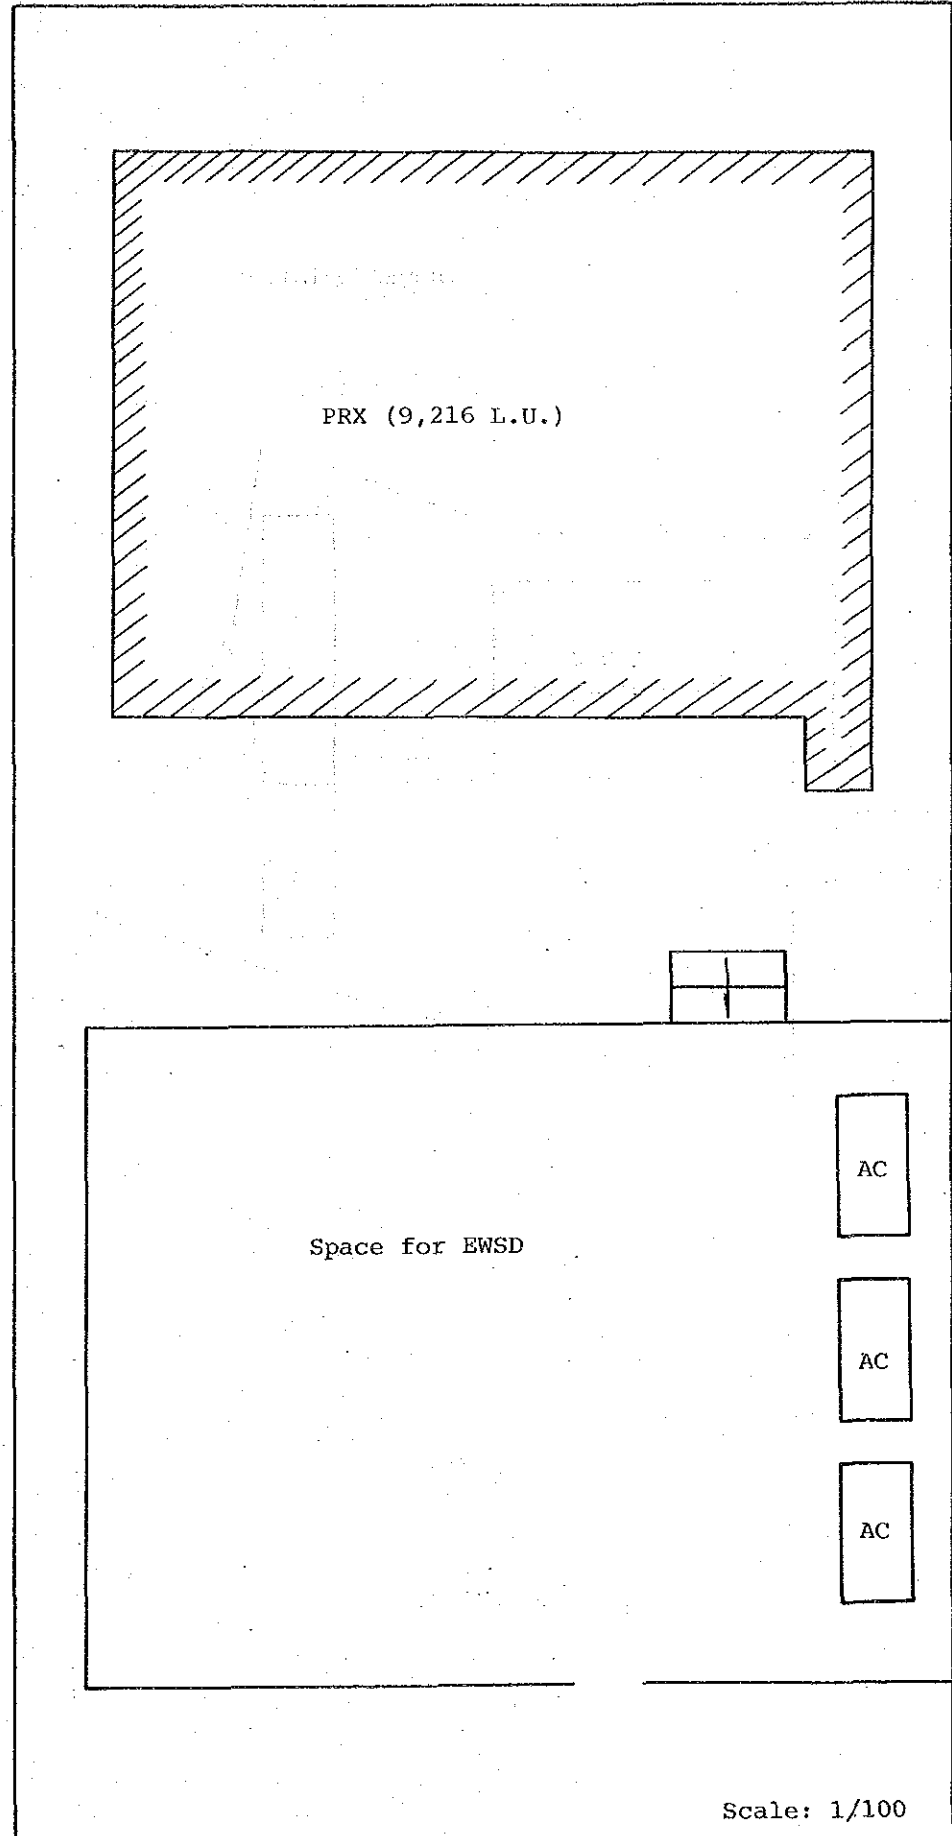


Scale: 1/100


EXCHANGE NAME	NAME OF DRAWING	SCALE
TPR	Floor Layout	1/100

Building Layout

Site: TB

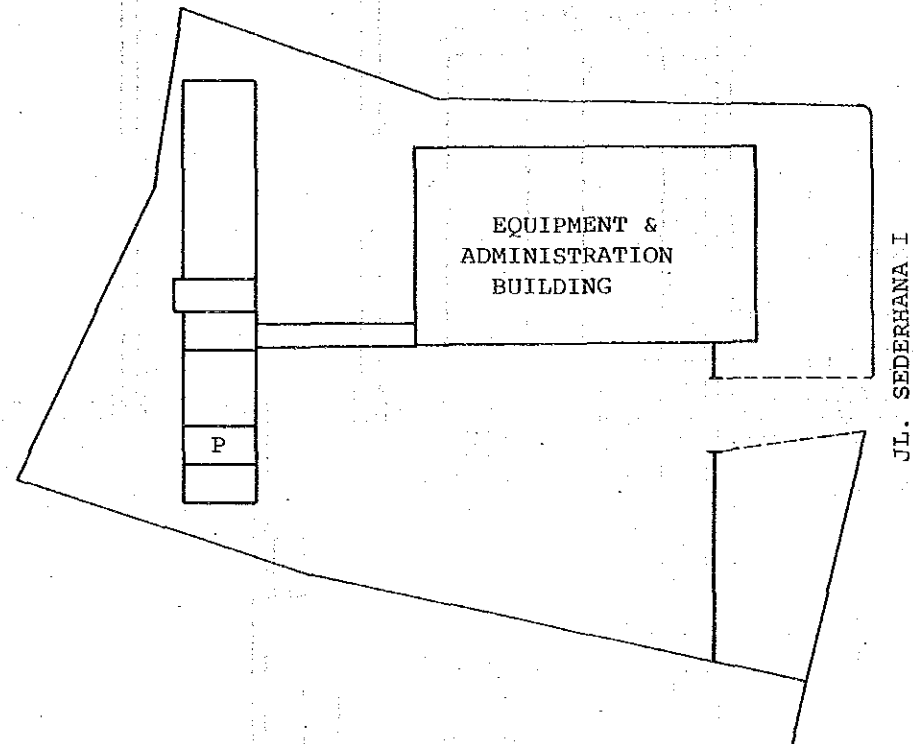

EXCHANGE NAME	NAME OF DRAWING	SCALE
TB	Building Layout	

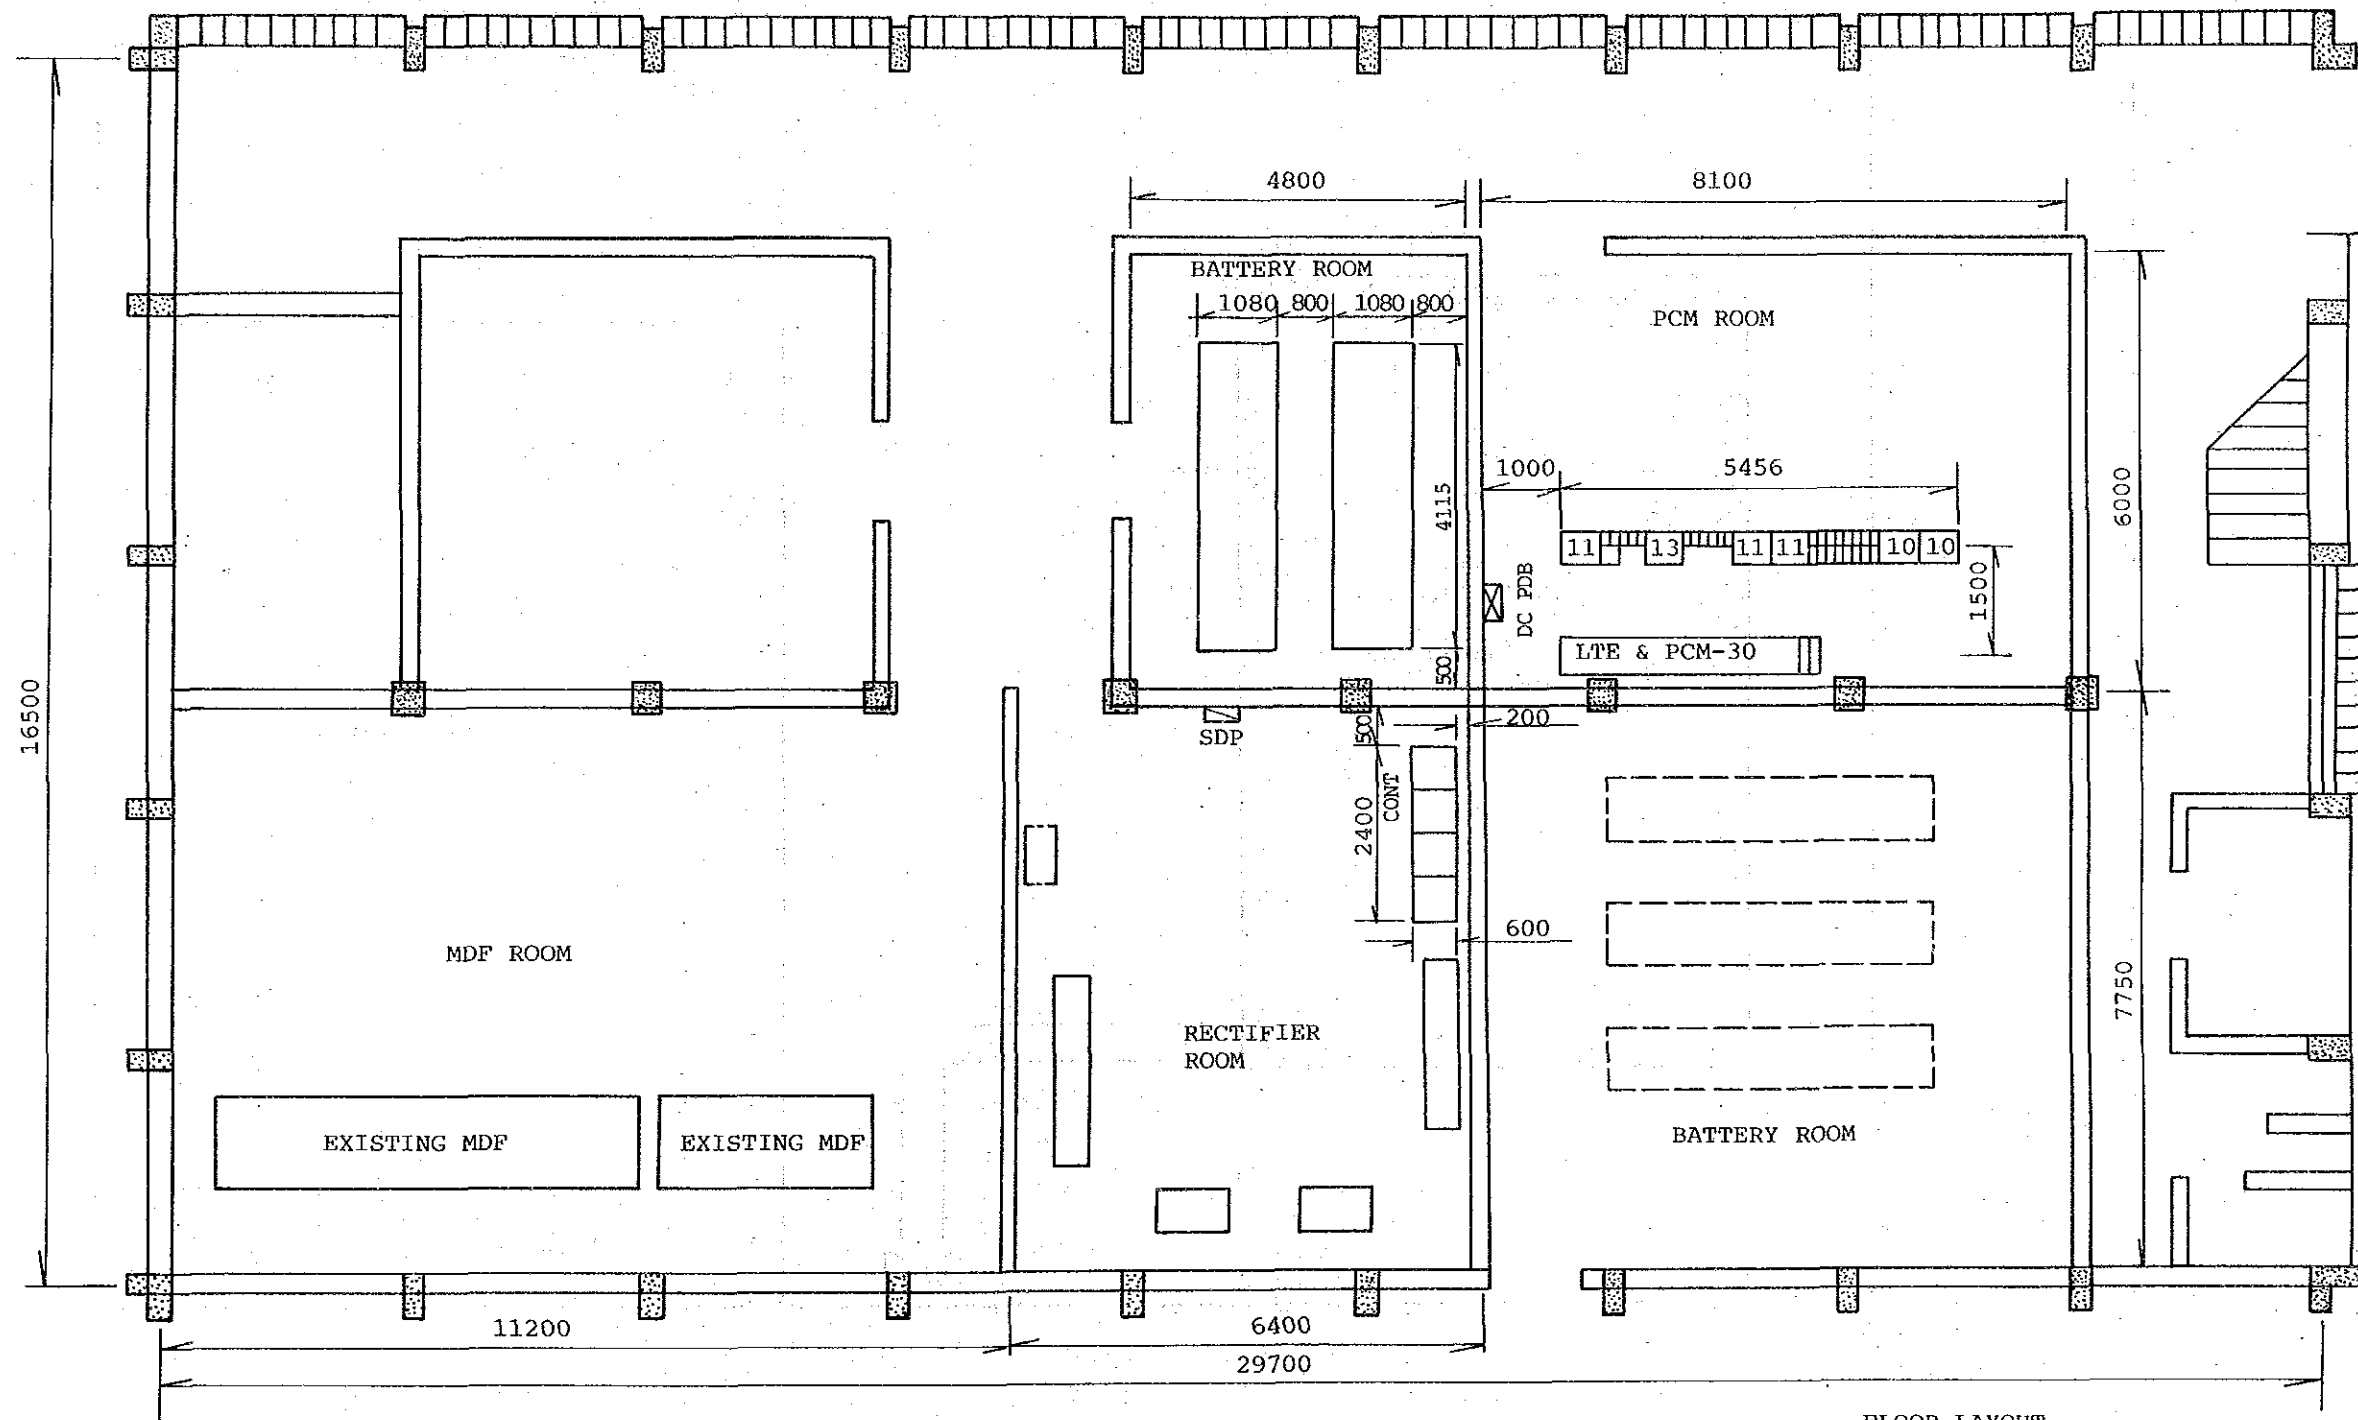


FLOOR LAYOUT
 STO: TB (GP)
 Scale: 1/100

EXCHANGE NAME	NAME OF DRAWING	SCALE
TB	Floor Layout	1/100

TB/PRX


First Floor

Entrance for
Equipment

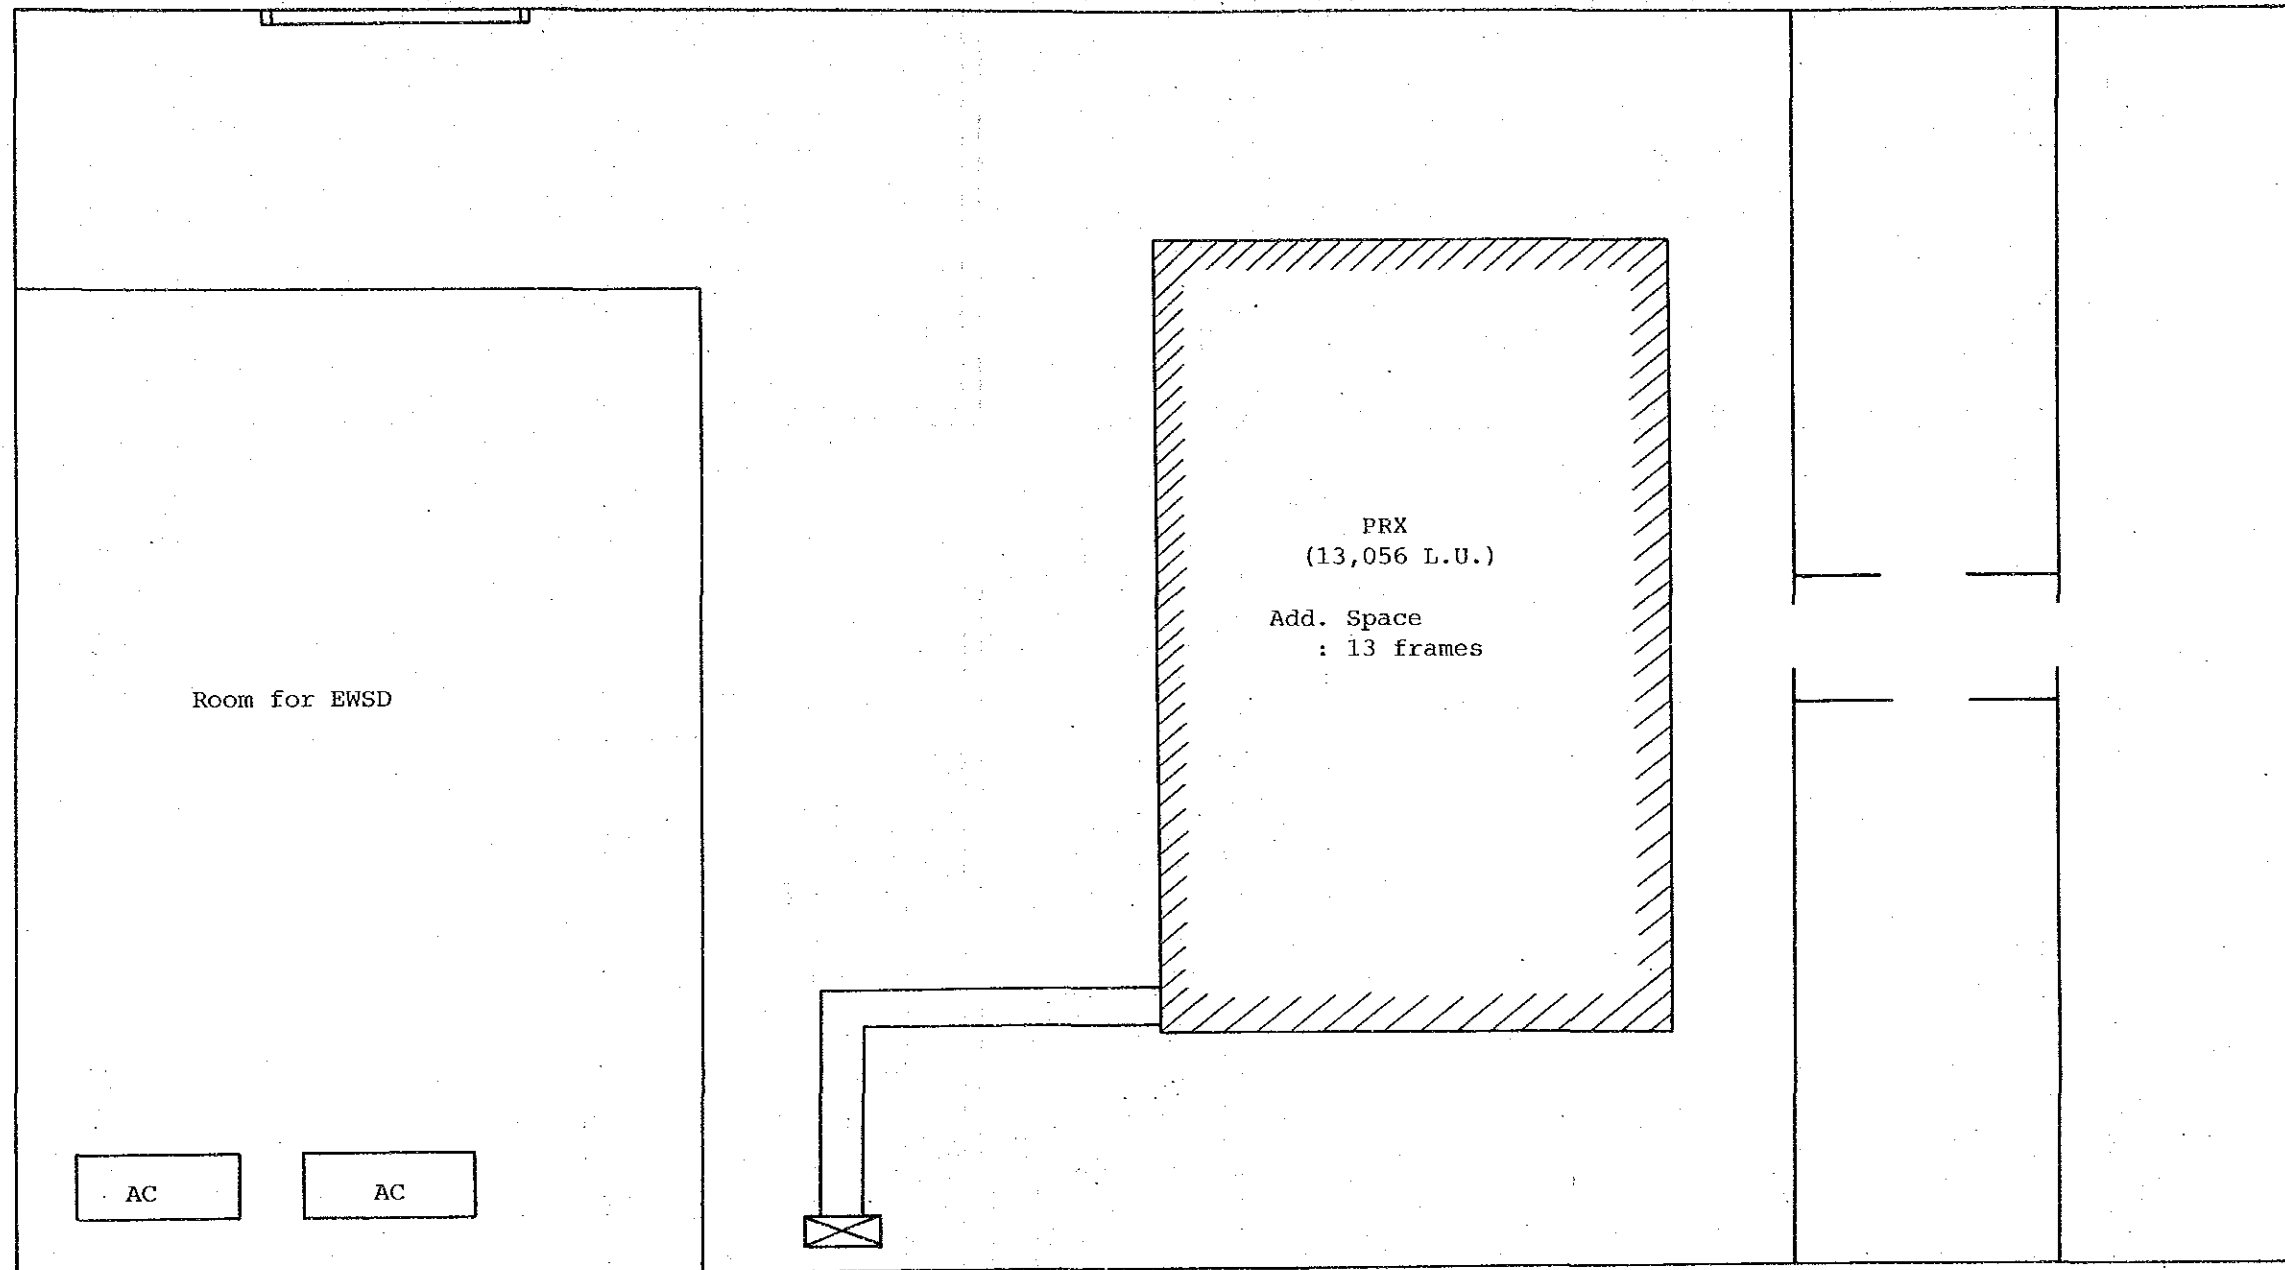

Scale: 1/100

EXCHANGE NAME	NAME OF DRAWING	SCALE
TB	Floor Layout	1/100

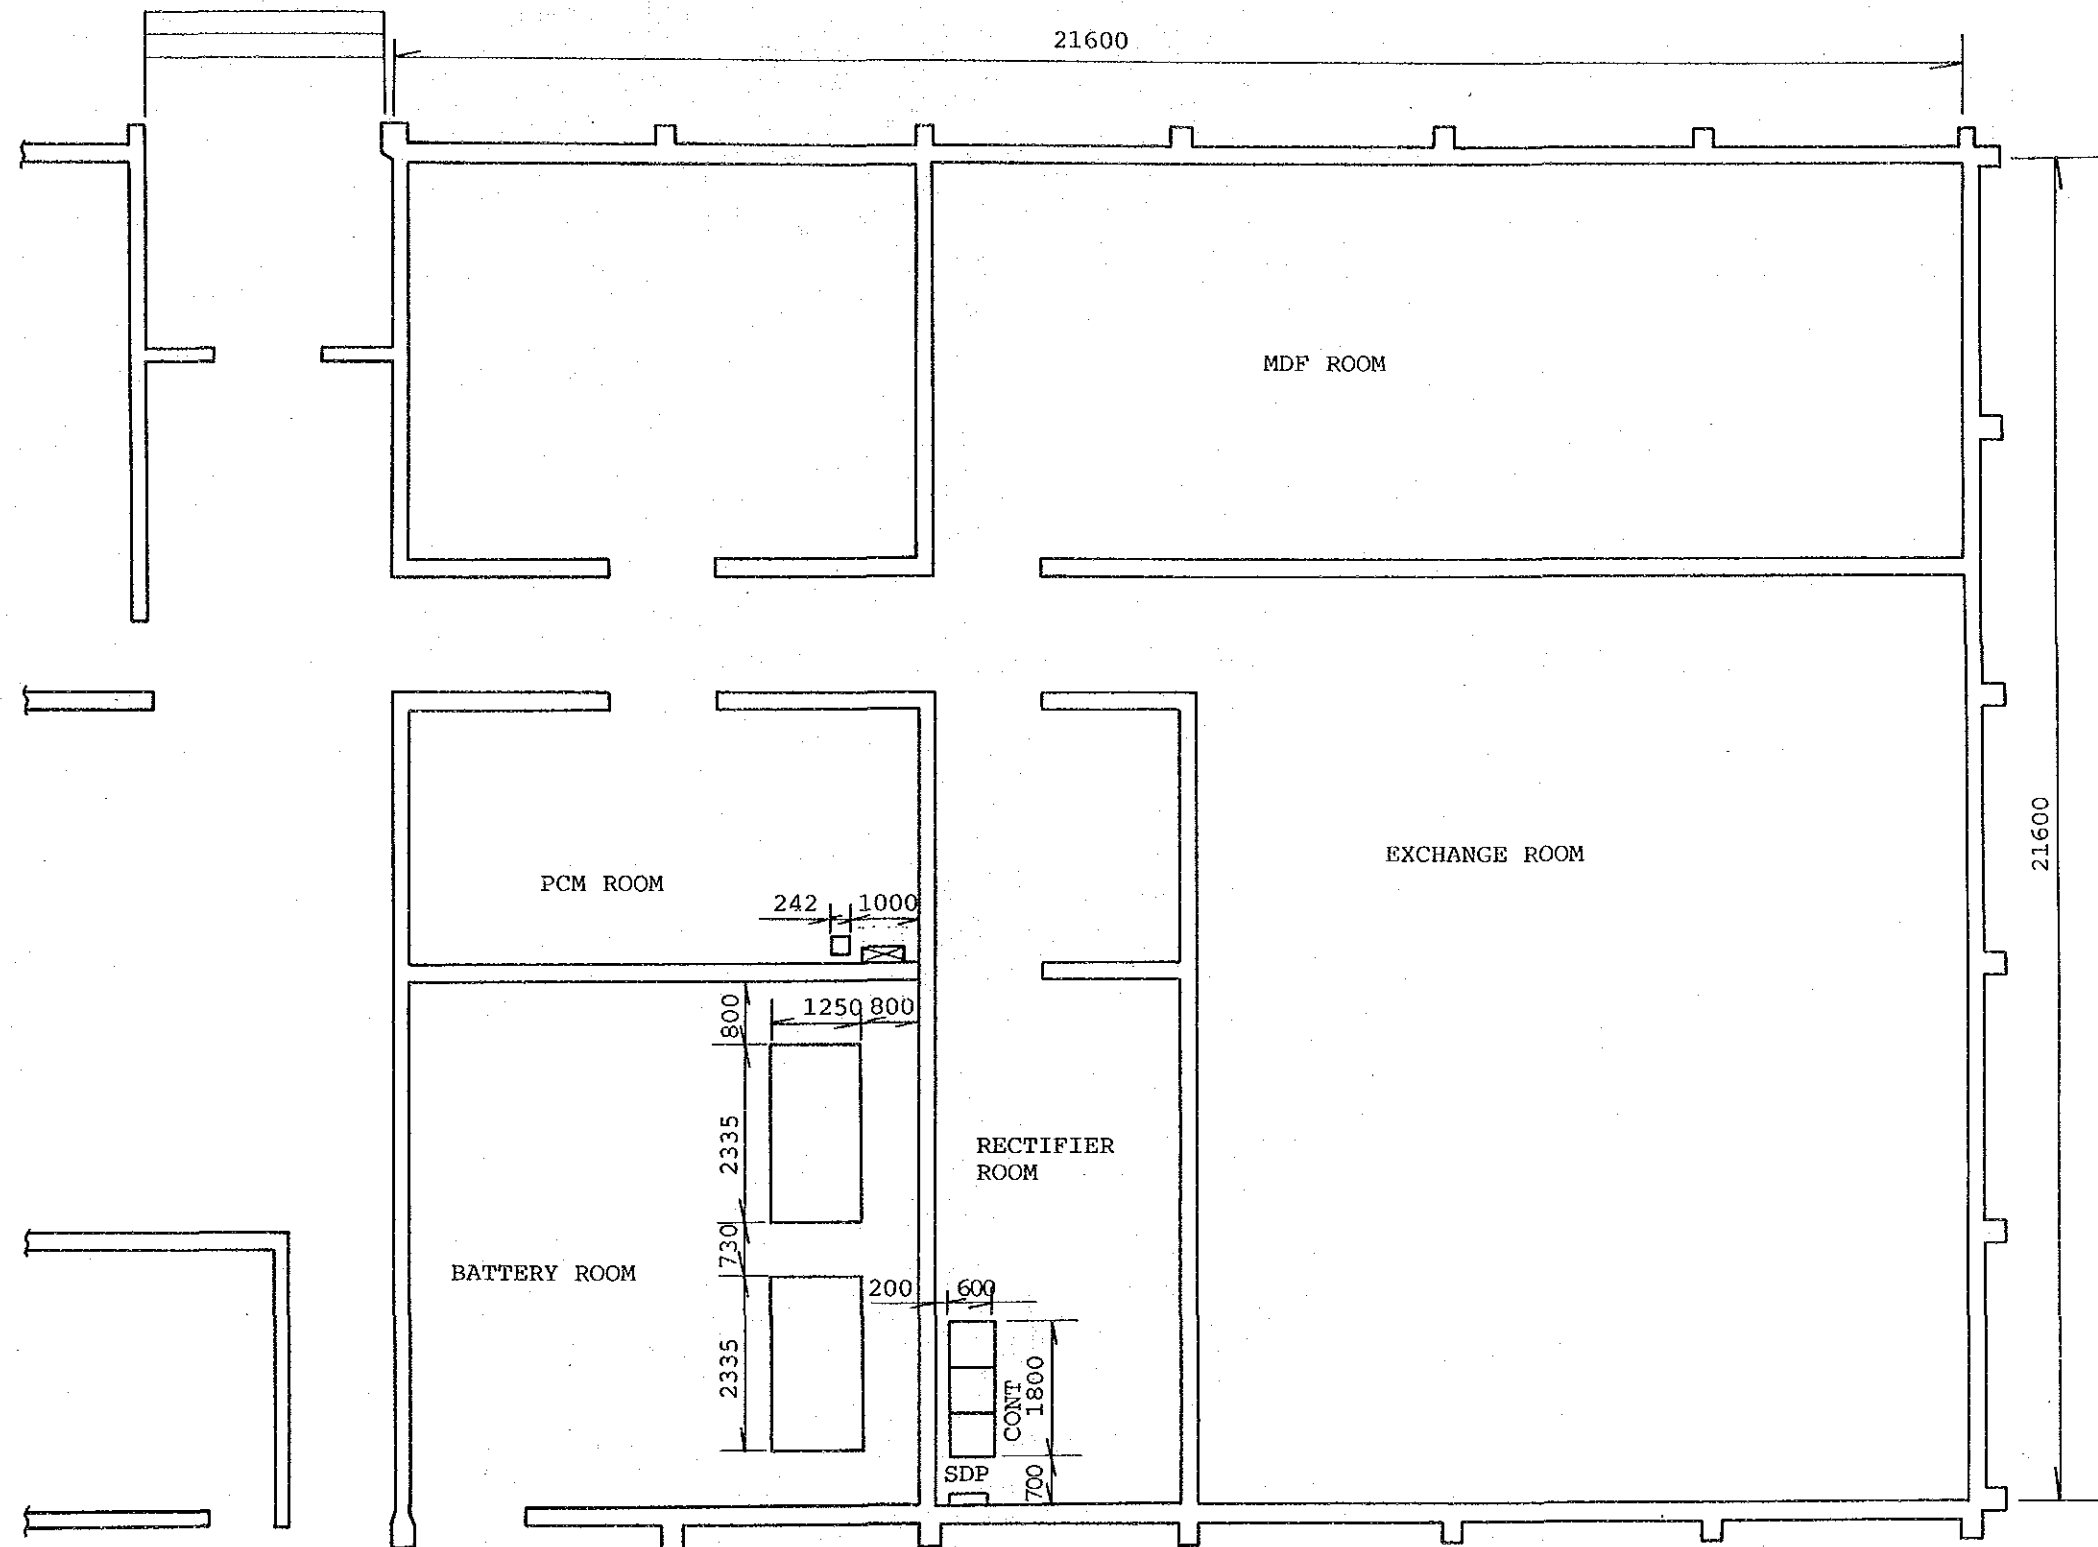

FLOOR LAYOUT

STO: TGA (GF)
Scale: 1/100

EXCHANGE NAME	NAME OF DRAWING	SCALE
TGA	Floor Layout	1/100

