

CONSULTANTS		REPUBLIC OF THE PHILIPPINES		DATE		SIGNATURE		SCALE		DRWG. NO.	
BY:	DATE:	PROJECT ENGINEER	DATE:	PROJECT ENGINEER	DATE:	PROJECT ENGINEER	DATE:	HORIZONTAL	SCALE	DRWG. NO.	
BY:	DATE:	PROJECT MANAGER	DATE:	PROJECT MANAGER	DATE:	PROJECT MANAGER	DATE:	VERTICAL	SCALE	DRWG. NO.	
MANAGER:	DATE:	PROJECT MANAGER	DATE:	PROJECT MANAGER	DATE:	PROJECT MANAGER	DATE:				



DEPARTMENT OF
PUBLIC WORKS AND HIGHWAYS

PROJECT ENGINEER
PROJECT MANAGER

MONTE P. FAND
EDGARDO MANALO

GROSS SECTION

MARIKINA RIVER STA. 6+375 - STA. 8+005

SCALE
HORIZONTAL
1:500
VERTICAL
1:100


5/11

Masterpiece
Printed in Japan

Masterpiece
Printed in Japan

A-3-11

Masterpiece
Printed in Japan

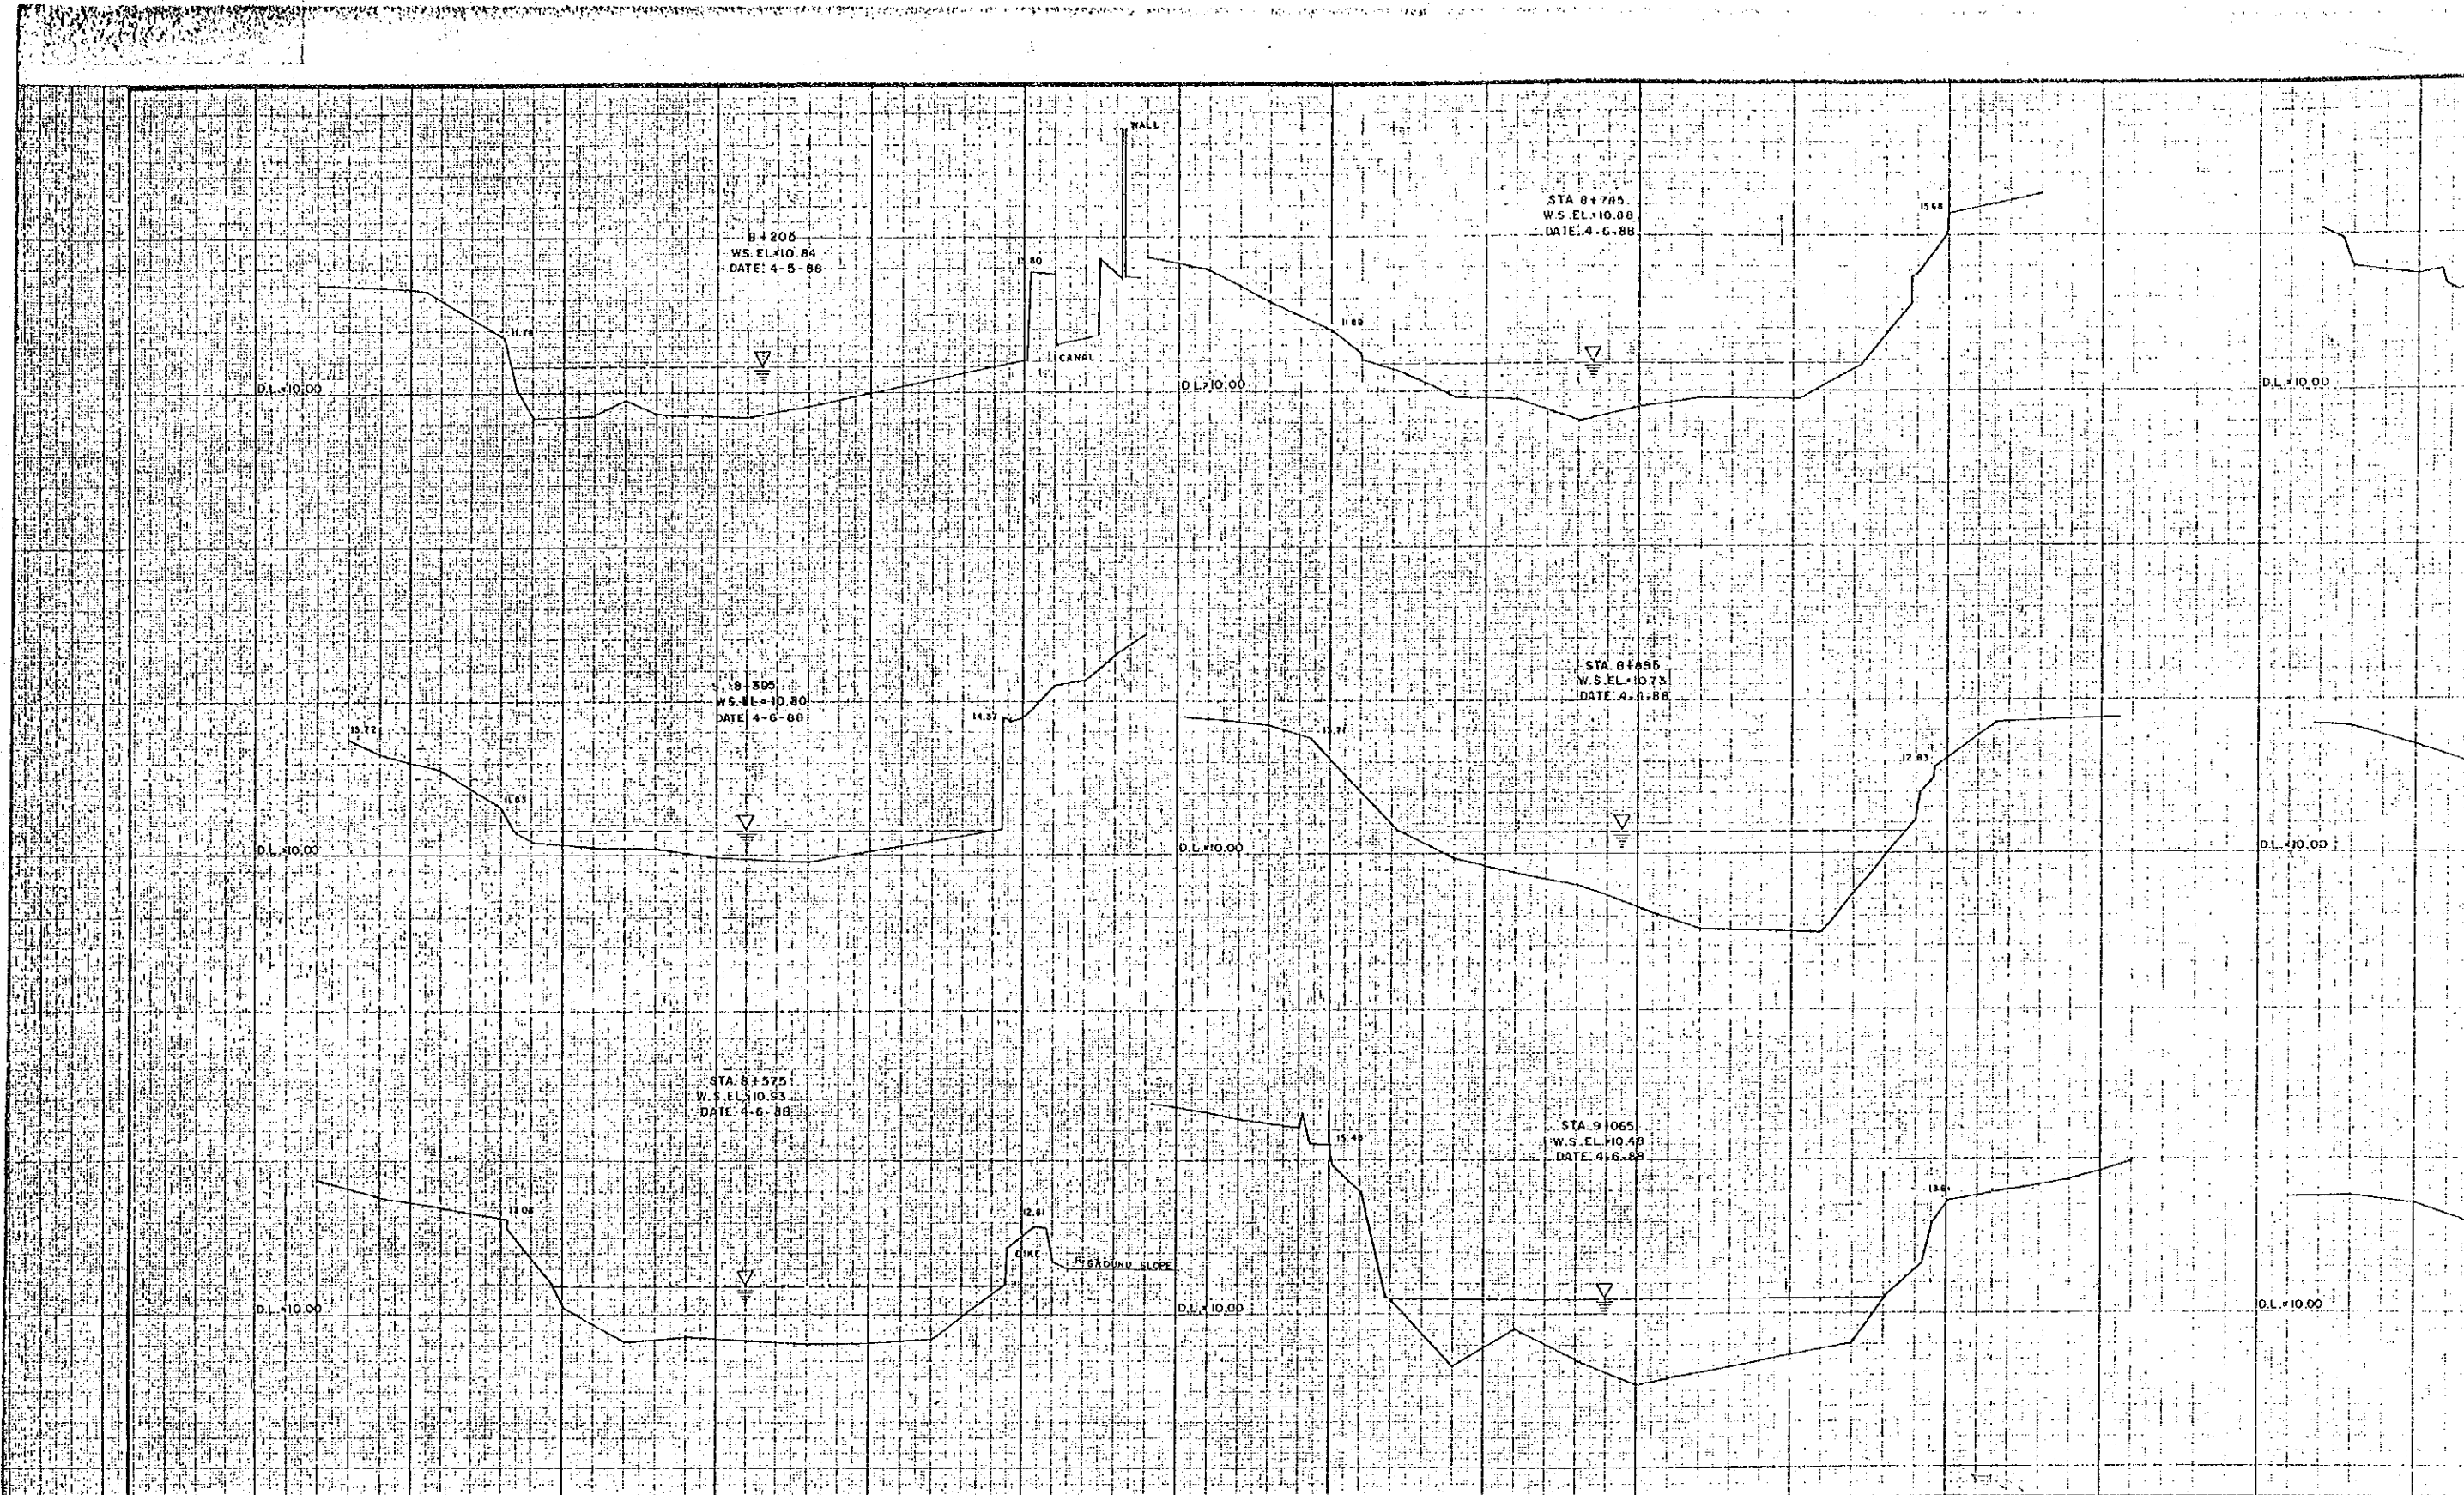

ACRE SURVEYING & DEVELOPMENT

CONSULTANTS	
DATE	SIGNATURE
SURVEYED BY: 8/12/88	<i>[Signature]</i>
CHECKED BY: 8/12/88	<i>[Signature]</i>
PROJECT MANAGER: 8/12/88	<i>[Signature]</i>




REPUBLIC OF THE PHILIPPINES
DEPARTMENT OF PUBLIC WORKS AND HIGHWAYS

DATE	SIGNATURE
PROJECT ENGINEER	<i>[Signature]</i>
PROJECT MANAGER	<i>[Signature]</i>

87

Mitsui Piece
 Made in Japan

Mitsui Piece
 Made in Japan

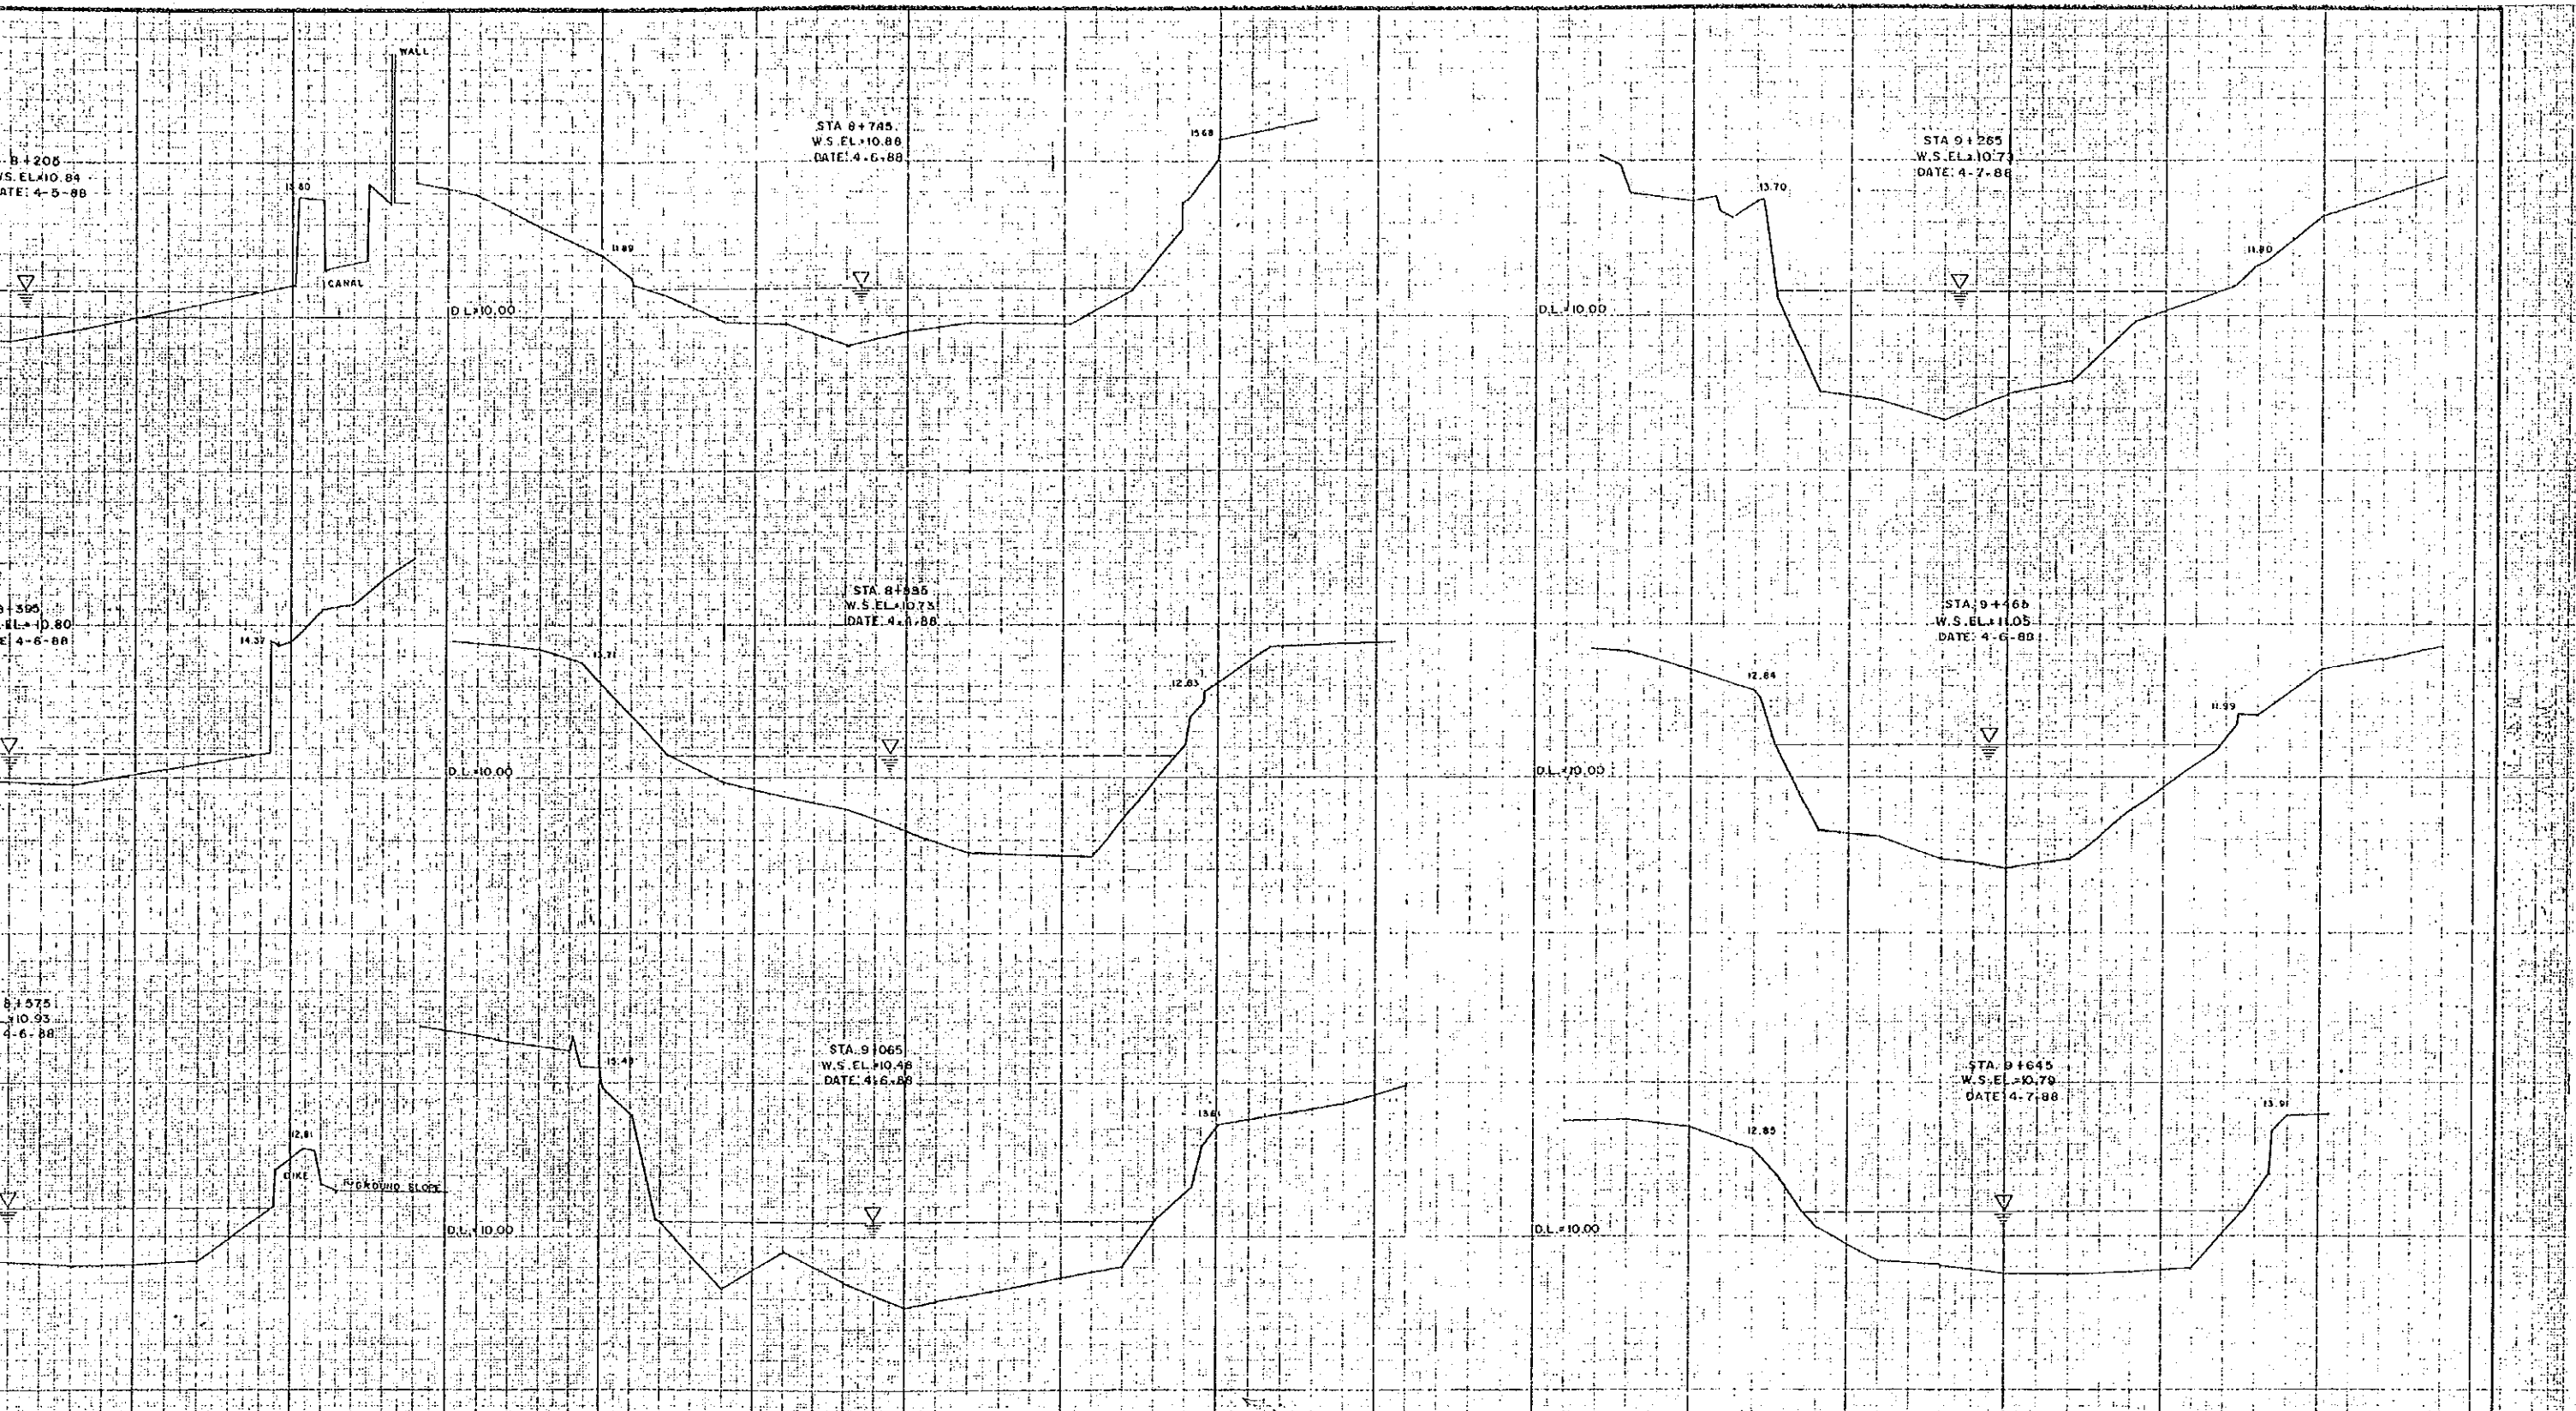


CONSULTANTS		REPUBLIC OF THE PHILIPPINES		DATE		SIGNATURE		SCALE	DRWG. NO.
DATE	SIGNATURE	PROJECT ENGINEER	PROJECT MANAGER	DATE	SIGNATURE			HORIZONTAL	6/11
8-12-88	<i>[Signature]</i>	<i>[Signature]</i>	<i>[Signature]</i>		<i>[Signature]</i>			VERTICAL	
8-14-88	<i>[Signature]</i>				<i>[Signature]</i>				


DEPARTMENT OF
 PUBLIC WORKS AND HIGHWAYS


CROSS SECTION

MARIKINA RIVER STA 8+205 - STA 9+645


Scale:
 Horizontal 1:500
 Vertical 1:100
 A-3-12

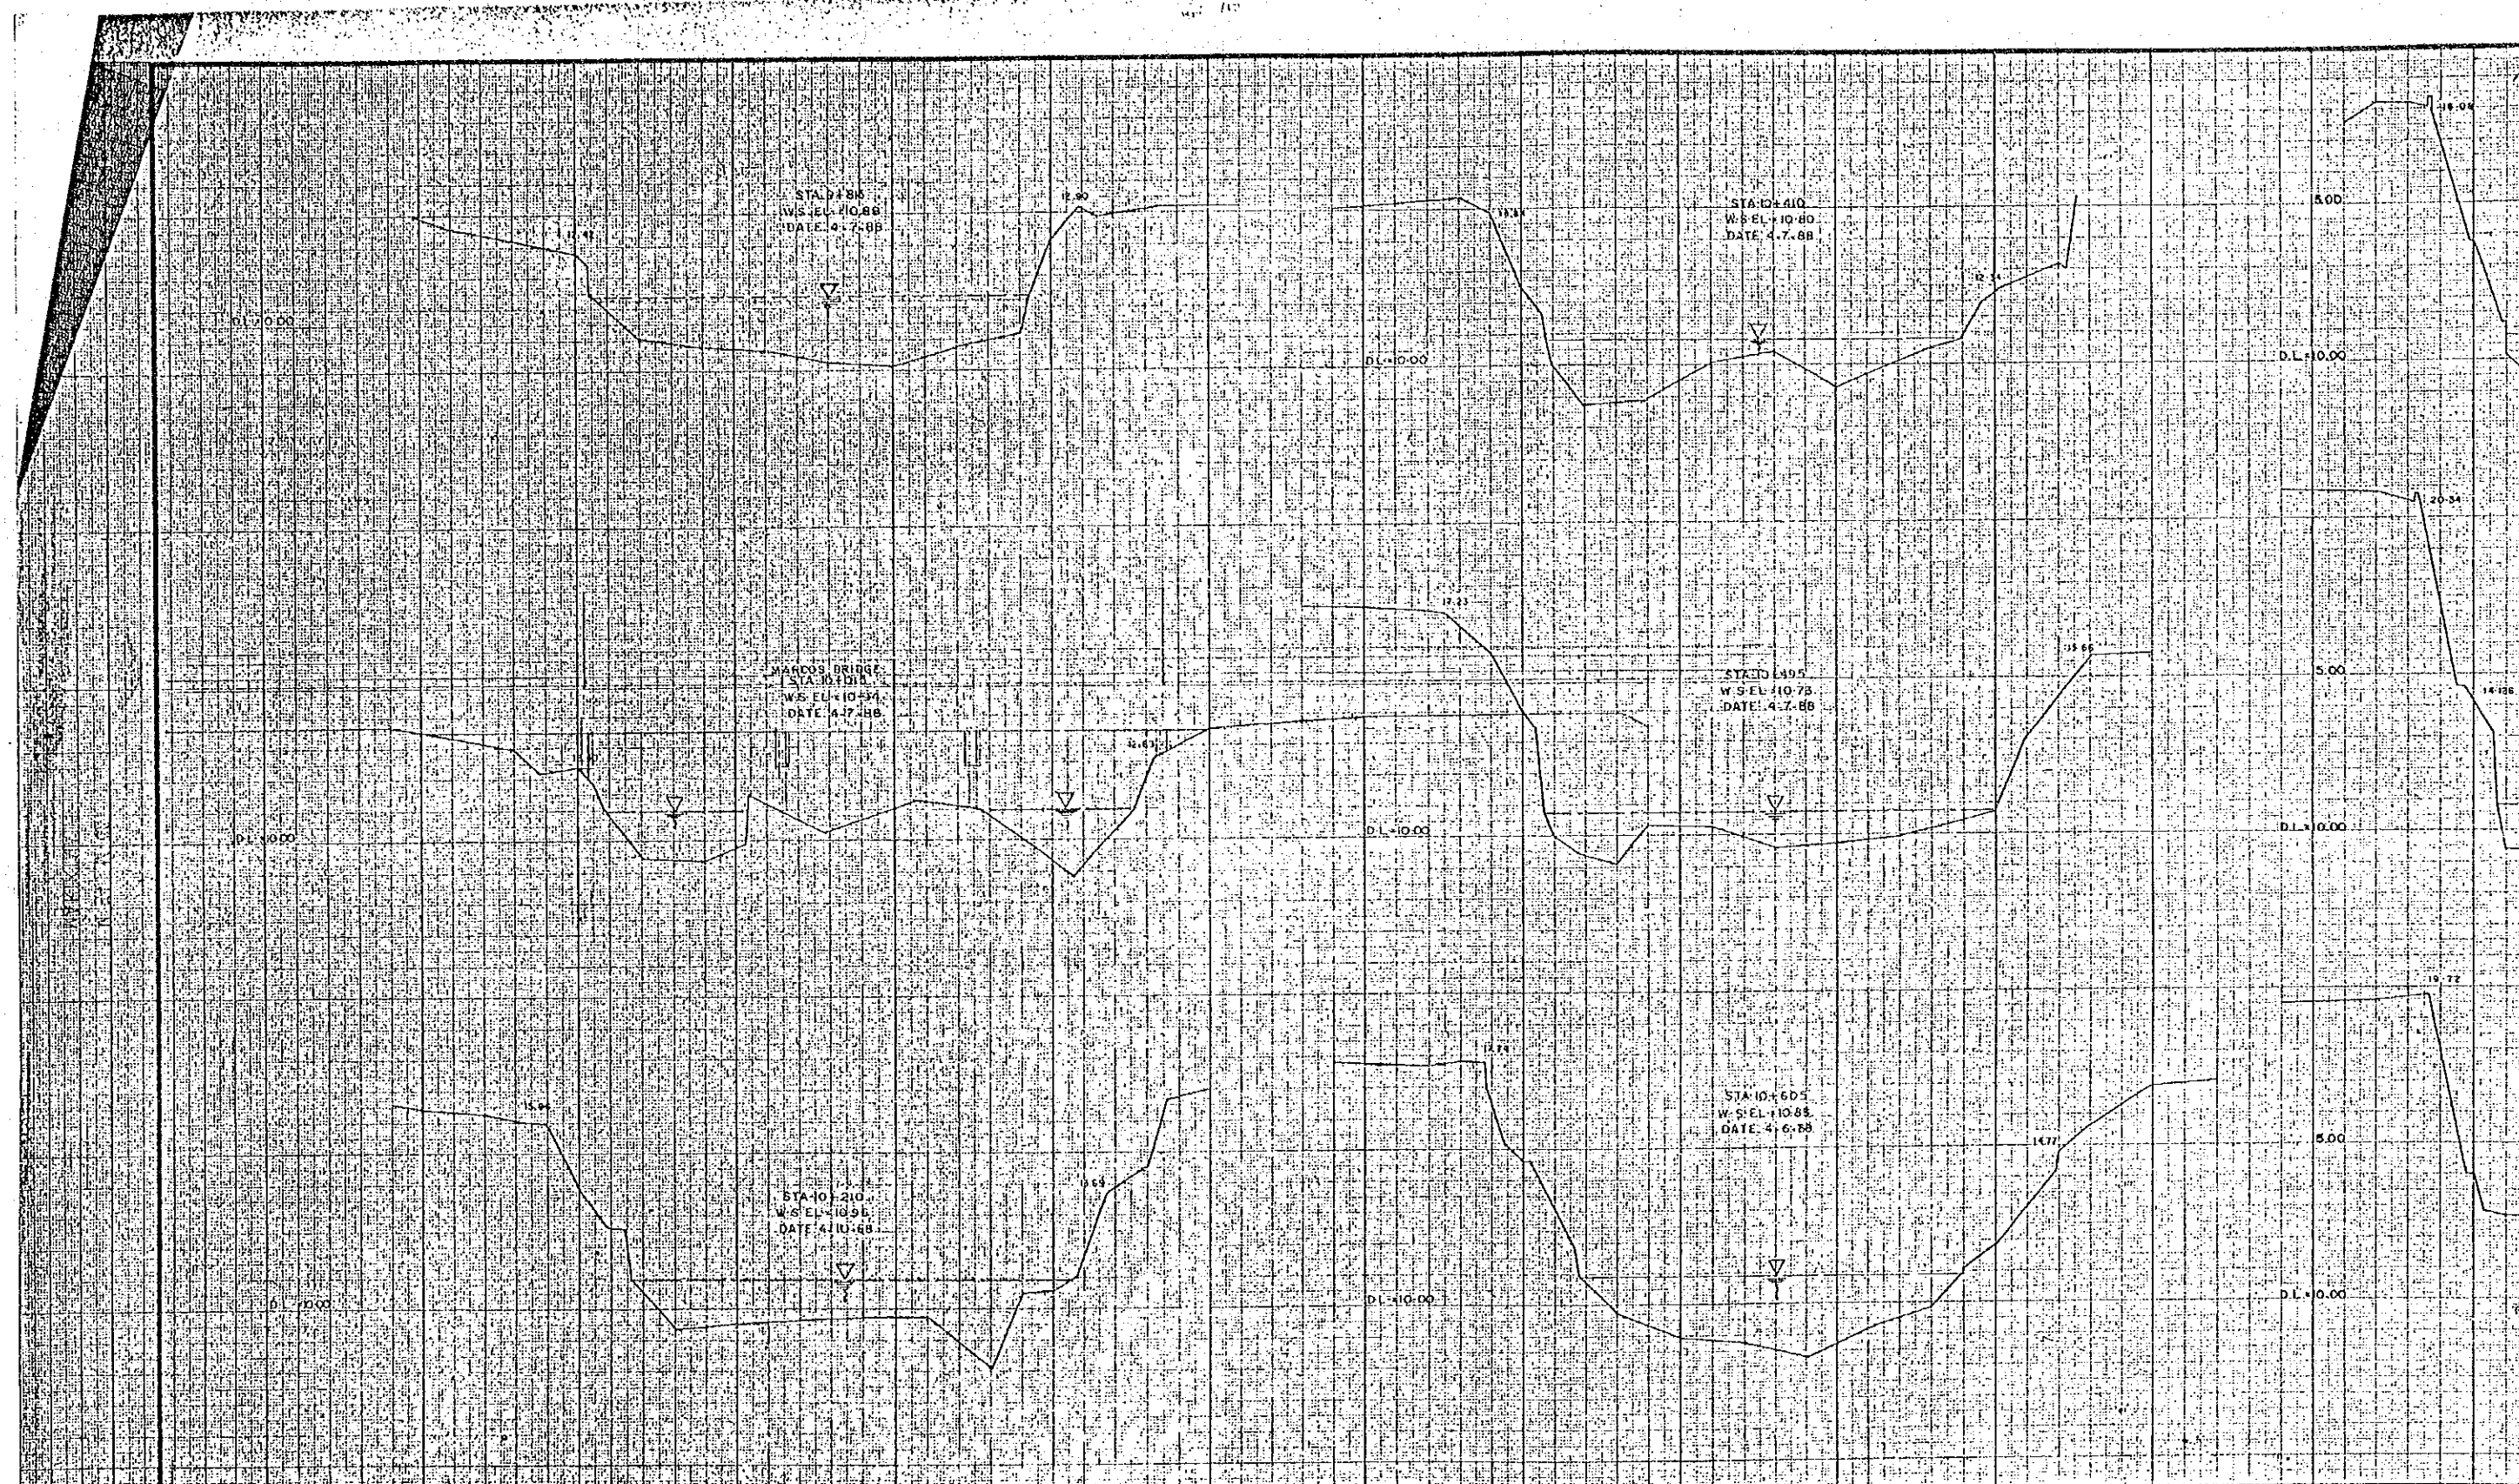

 <p>ACRE SURVEYING & DEVELOPMENT</p>	<p>CONSULTANTS</p>		<p>REPUBLIC OF THE PHILIPPINES</p>		<p>DATE: _____</p>	
	<p>SURVEYED BY: <i>[Signature]</i></p>	<p>DATE: 11/11/88</p>	<p>SIGNATURE: <i>[Signature]</i></p>	<p>DEPARTMENT OF PUBLIC WORKS AND HIGHWAYS</p>		<p>PROJECT ENGINEER: <i>[Signature]</i></p>
	<p>CHECKED BY: <i>[Signature]</i></p>	<p>DATE: 8-12-88</p>	<p>PROJECT MANAGER: <i>[Signature]</i></p>	<p>PROJECT MANAGER: <i>[Signature]</i></p>		<p>DATE: _____</p>
	<p>Masterpiece Printed in Japan</p>			<p>Masterpiece Printed in Japan</p>		

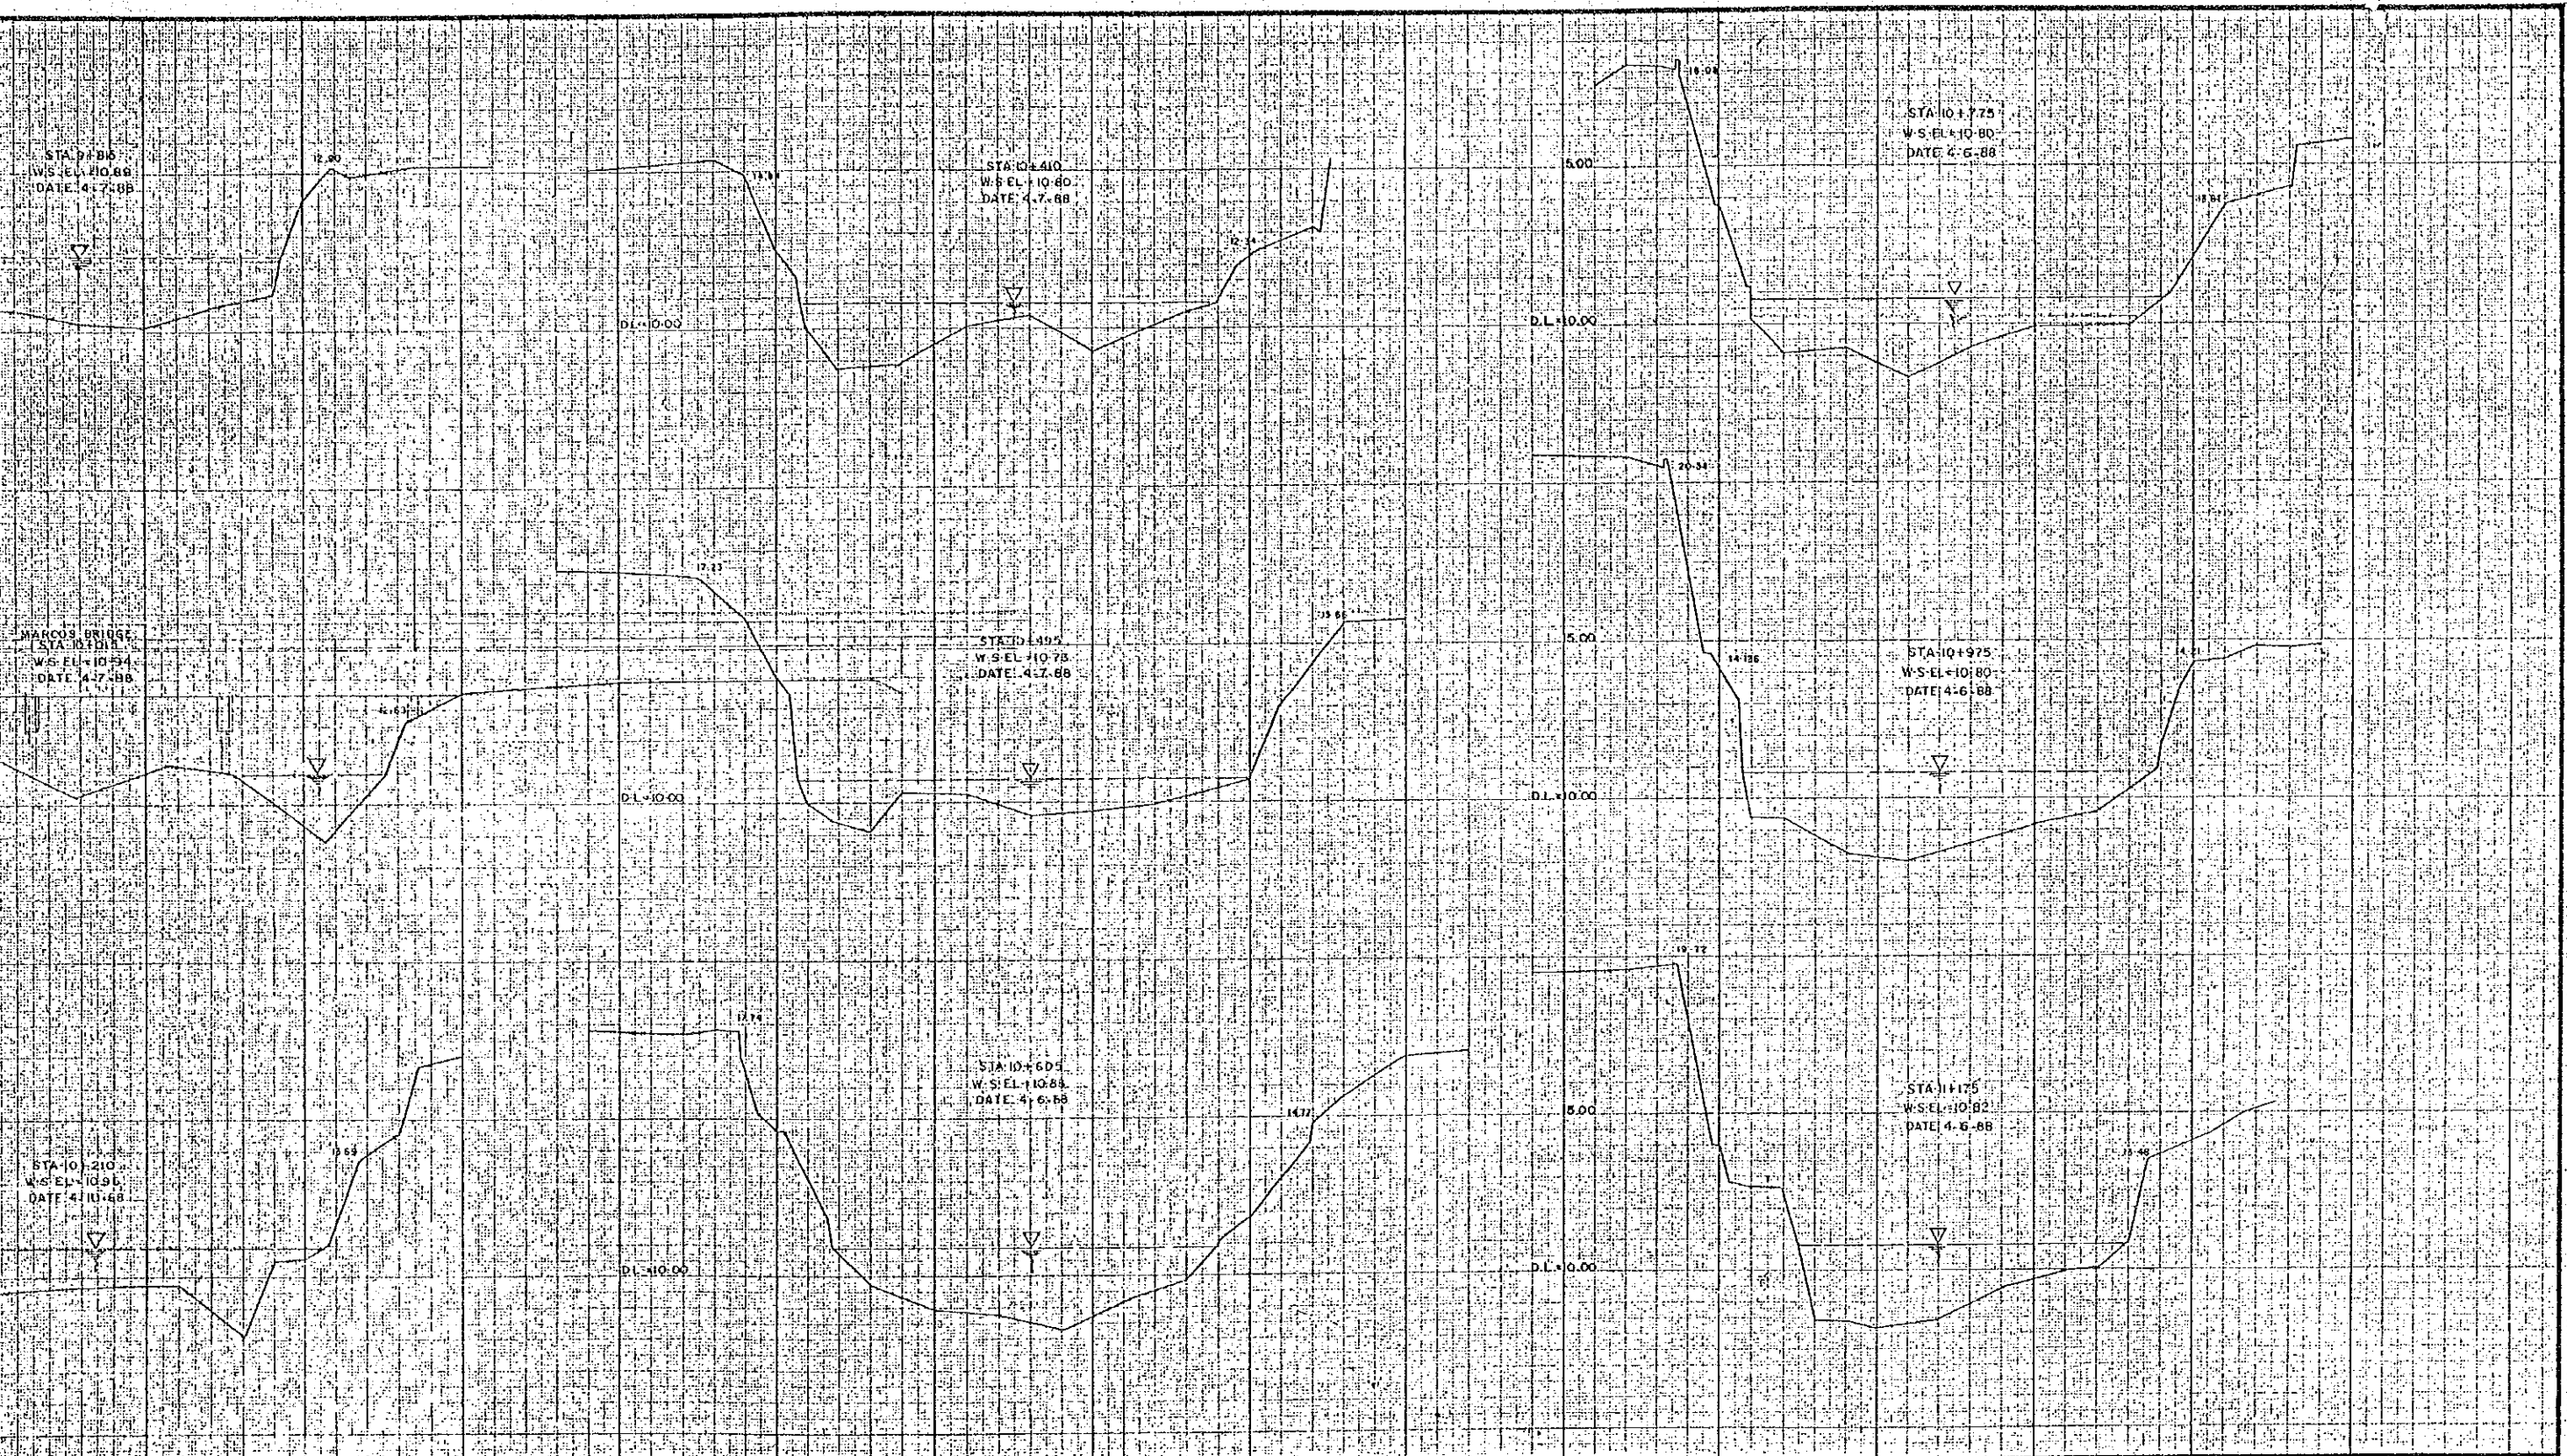

CONSULTANTS		REPUBLIC OF THE PHILIPPINES		DATE		SCALE		DRWG. NO.	
DATE	SIGNATURE	PROJECT ENGINEER	DATE	HORIZONTAL	1:500	7	11	VERTICAL	1:100
8-12-88	<i>[Signature]</i>	<i>[Signature]</i>		CROSS SECTION					
1-14-88	<i>[Signature]</i>	PROJECT MANAGER		MARIKINA RIVER STA 9+85 - STA 11+75					
DEPARTMENT OF PUBLIC WORKS AND HIGHWAYS		NONITO P. MANALO		Masterpiece Printed in Japan					

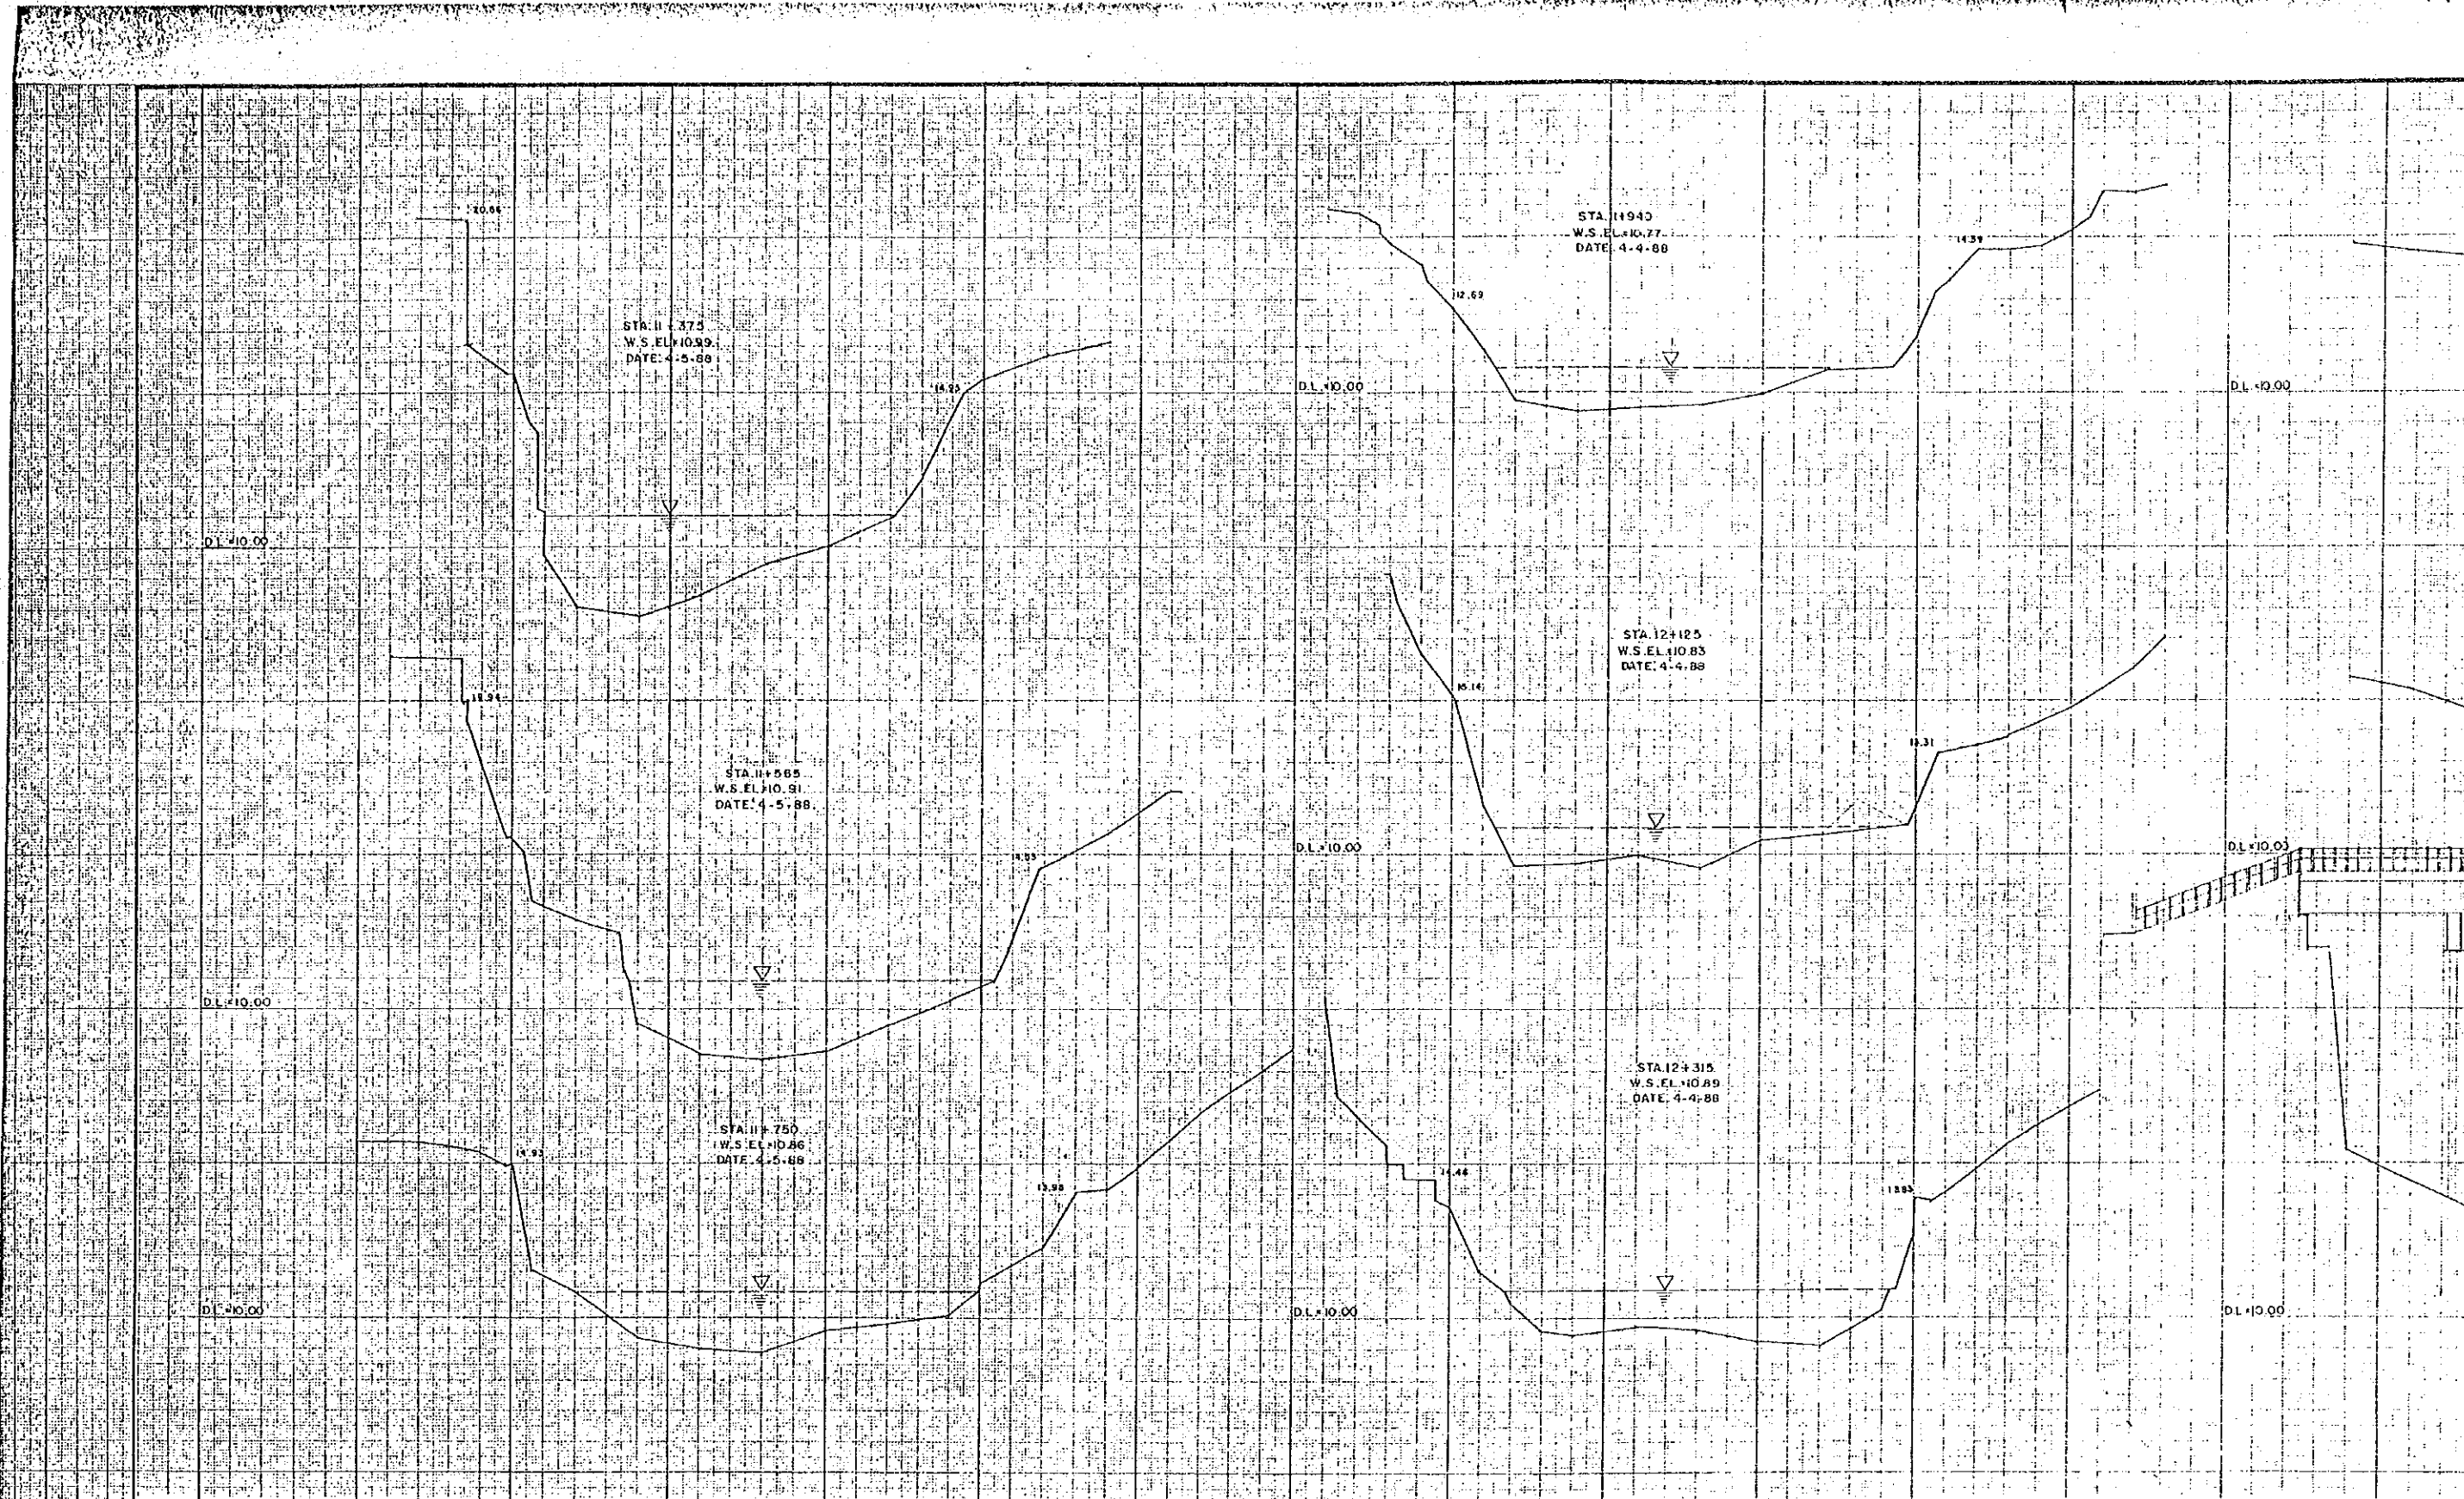

ACRE SURVEYING
& DEVELOPMENT

CONSULTANTS	
DATE	SIGNATURE
SURVEYED BY: 7-1-88	<i>[Signature]</i>
CHECKED BY: 8-12-88	<i>[Signature]</i>
PROJECT MANAGER: 8-14-88	<i>[Signature]</i>




REPUBLIC OF THE PHILIPPINES
DEPARTMENT OF
PUBLIC WORKS AND HIGHWAYS

DATE	SIGNATURE
PROJECT ENGINEER	<i>[Signature]</i>
PROJECT MANAGER	<i>[Signature]</i>

Master Piece
Printed in Japan

Master Piece
Printed in Japan

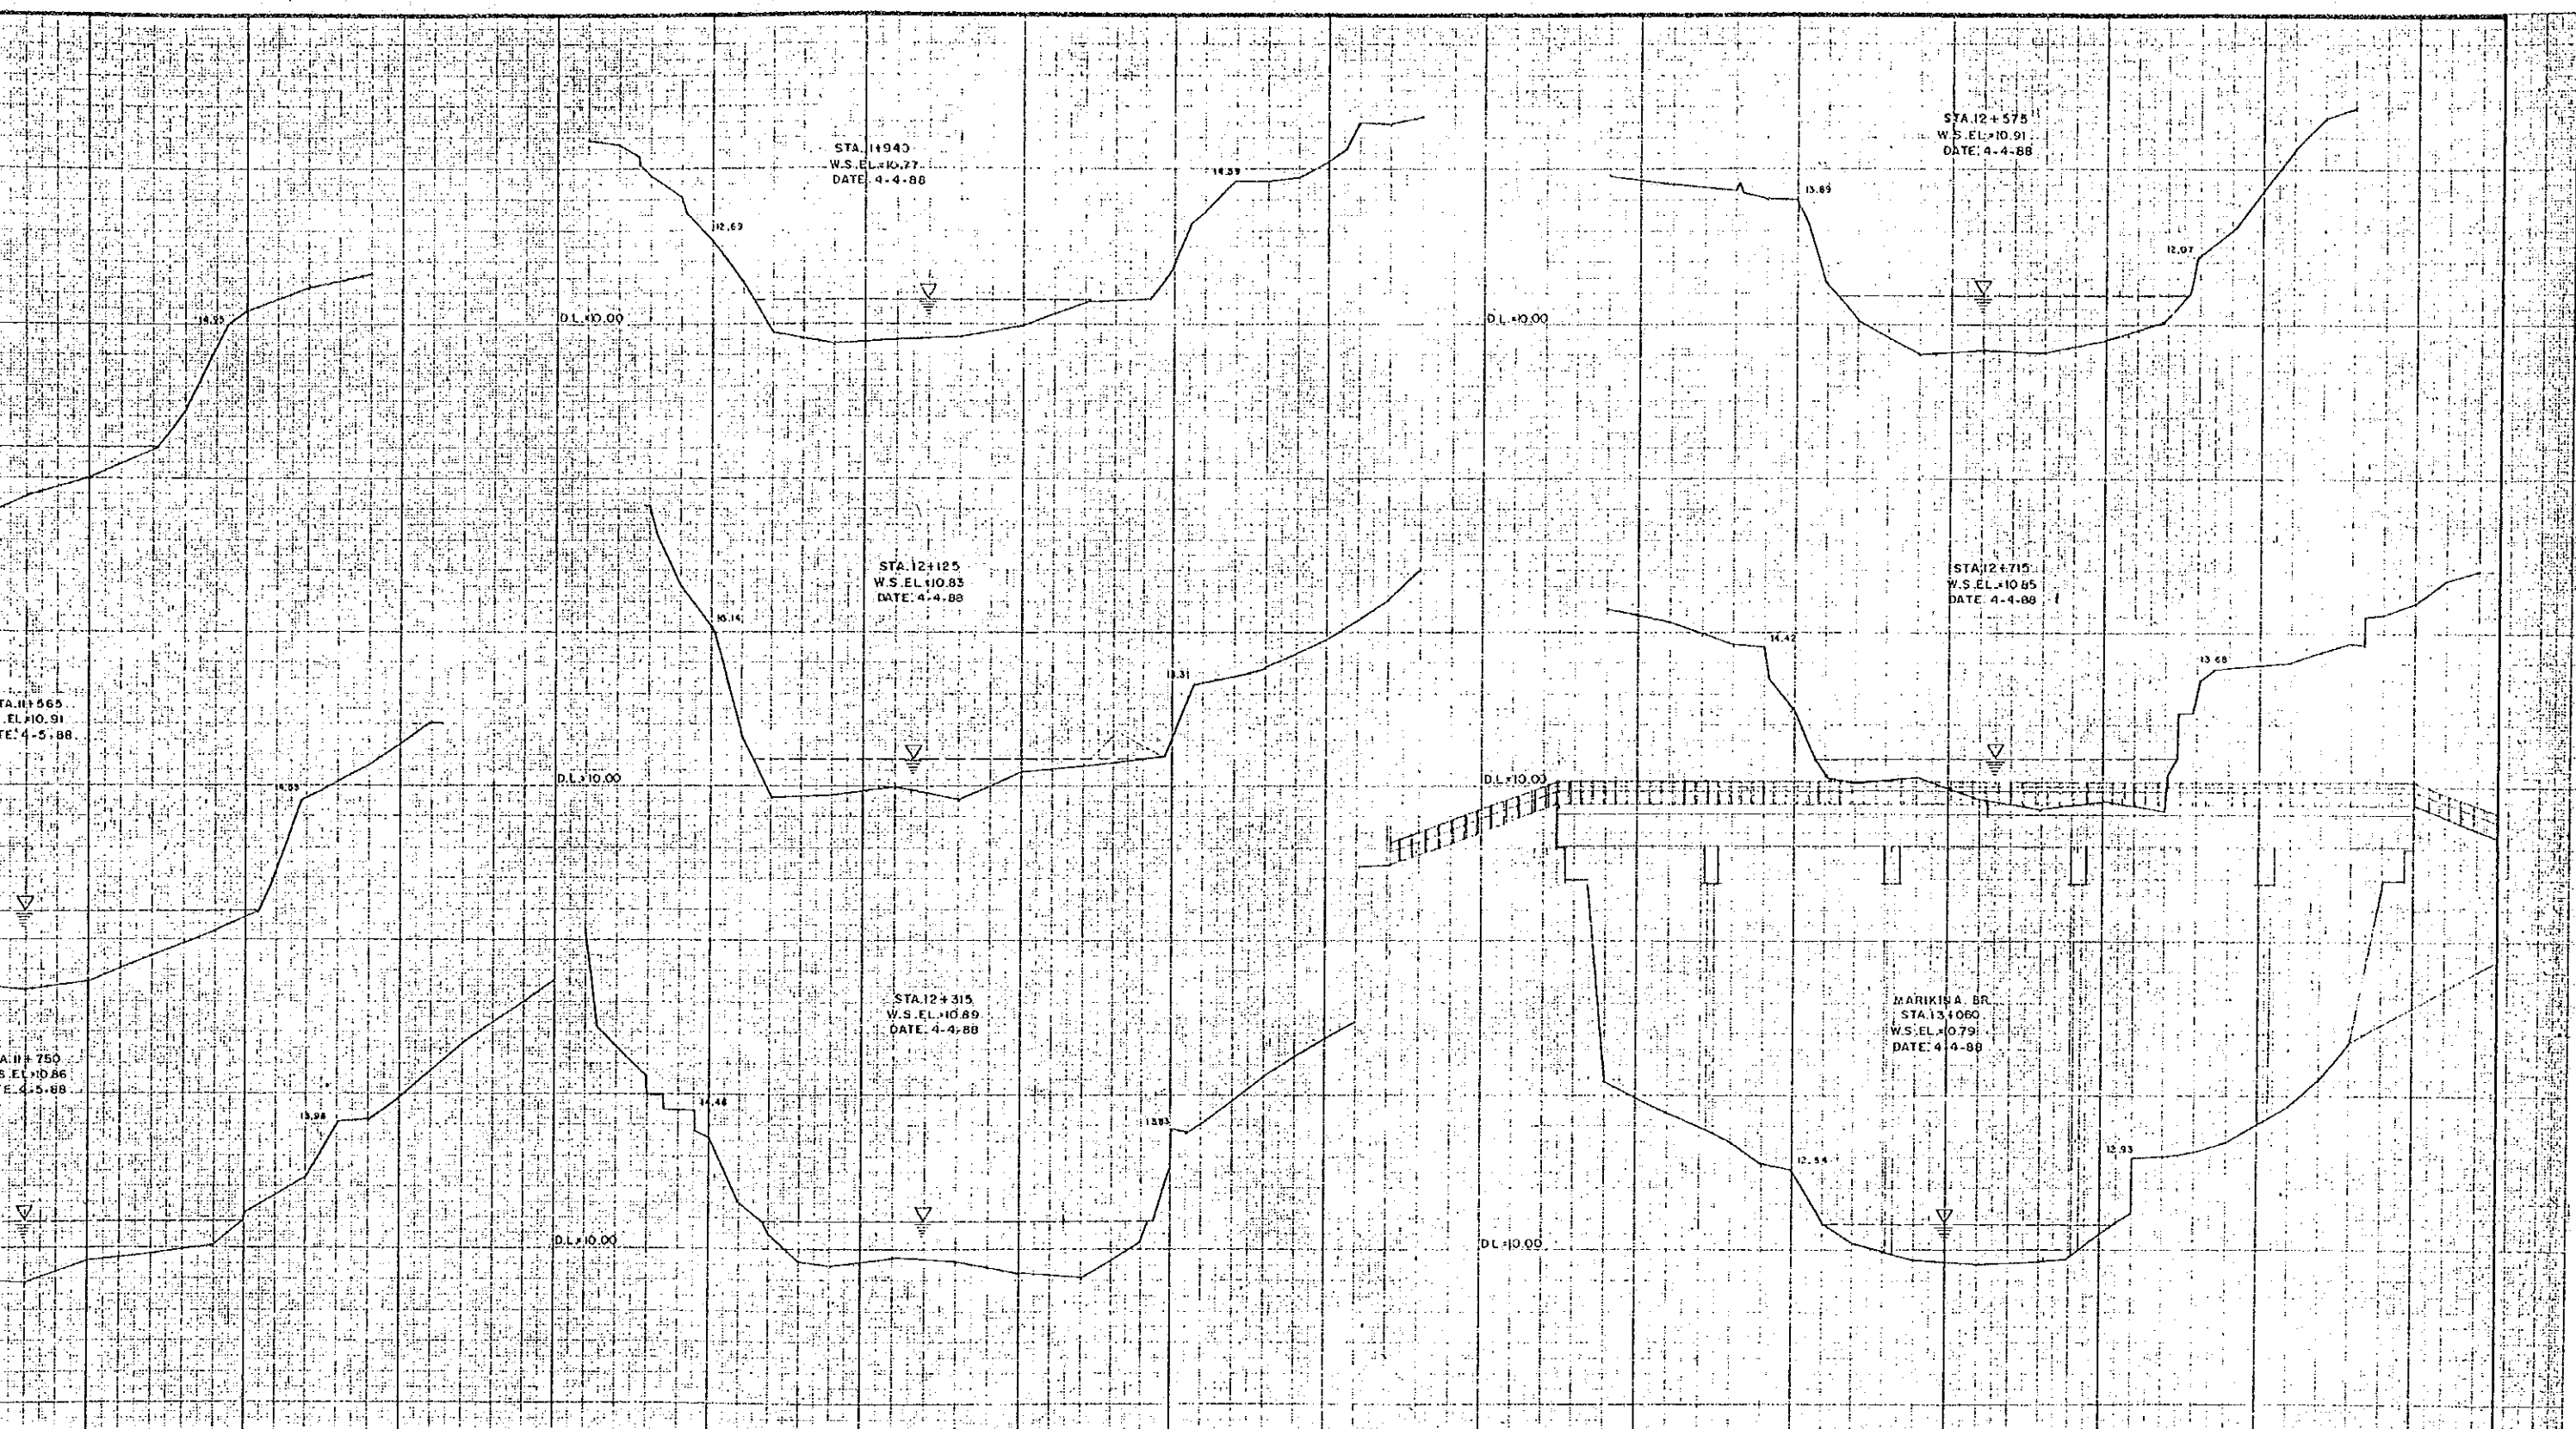

CONSULTANTS	
DATE	SIGNATURE
8-12-88	<i>[Signature]</i>
8-14-88	<i>[Signature]</i>

REPUBLIC OF THE PHILIPPINES
 DEPARTMENT OF PUBLIC WORKS AND HIGHWAYS

PROJECT ENGINEER	DATE	SIGNATURE
PROJECT MANAGER		<i>[Signature]</i>


MARIKINA BR
 STA 13+060
 W.S. EL. 10.79
 DATE: 4-4-88

CROSS SECTION
 MARIKINA RIVER
 STA 12+375 - STA 12+915

SCALE	DRWG. NO.
HORIZONTAL 1:500 VERTICAL 1:100	8 / 11

MAR 103-1000
 Printed in the Philippines

MAR 103-1000
 Printed in the Philippines

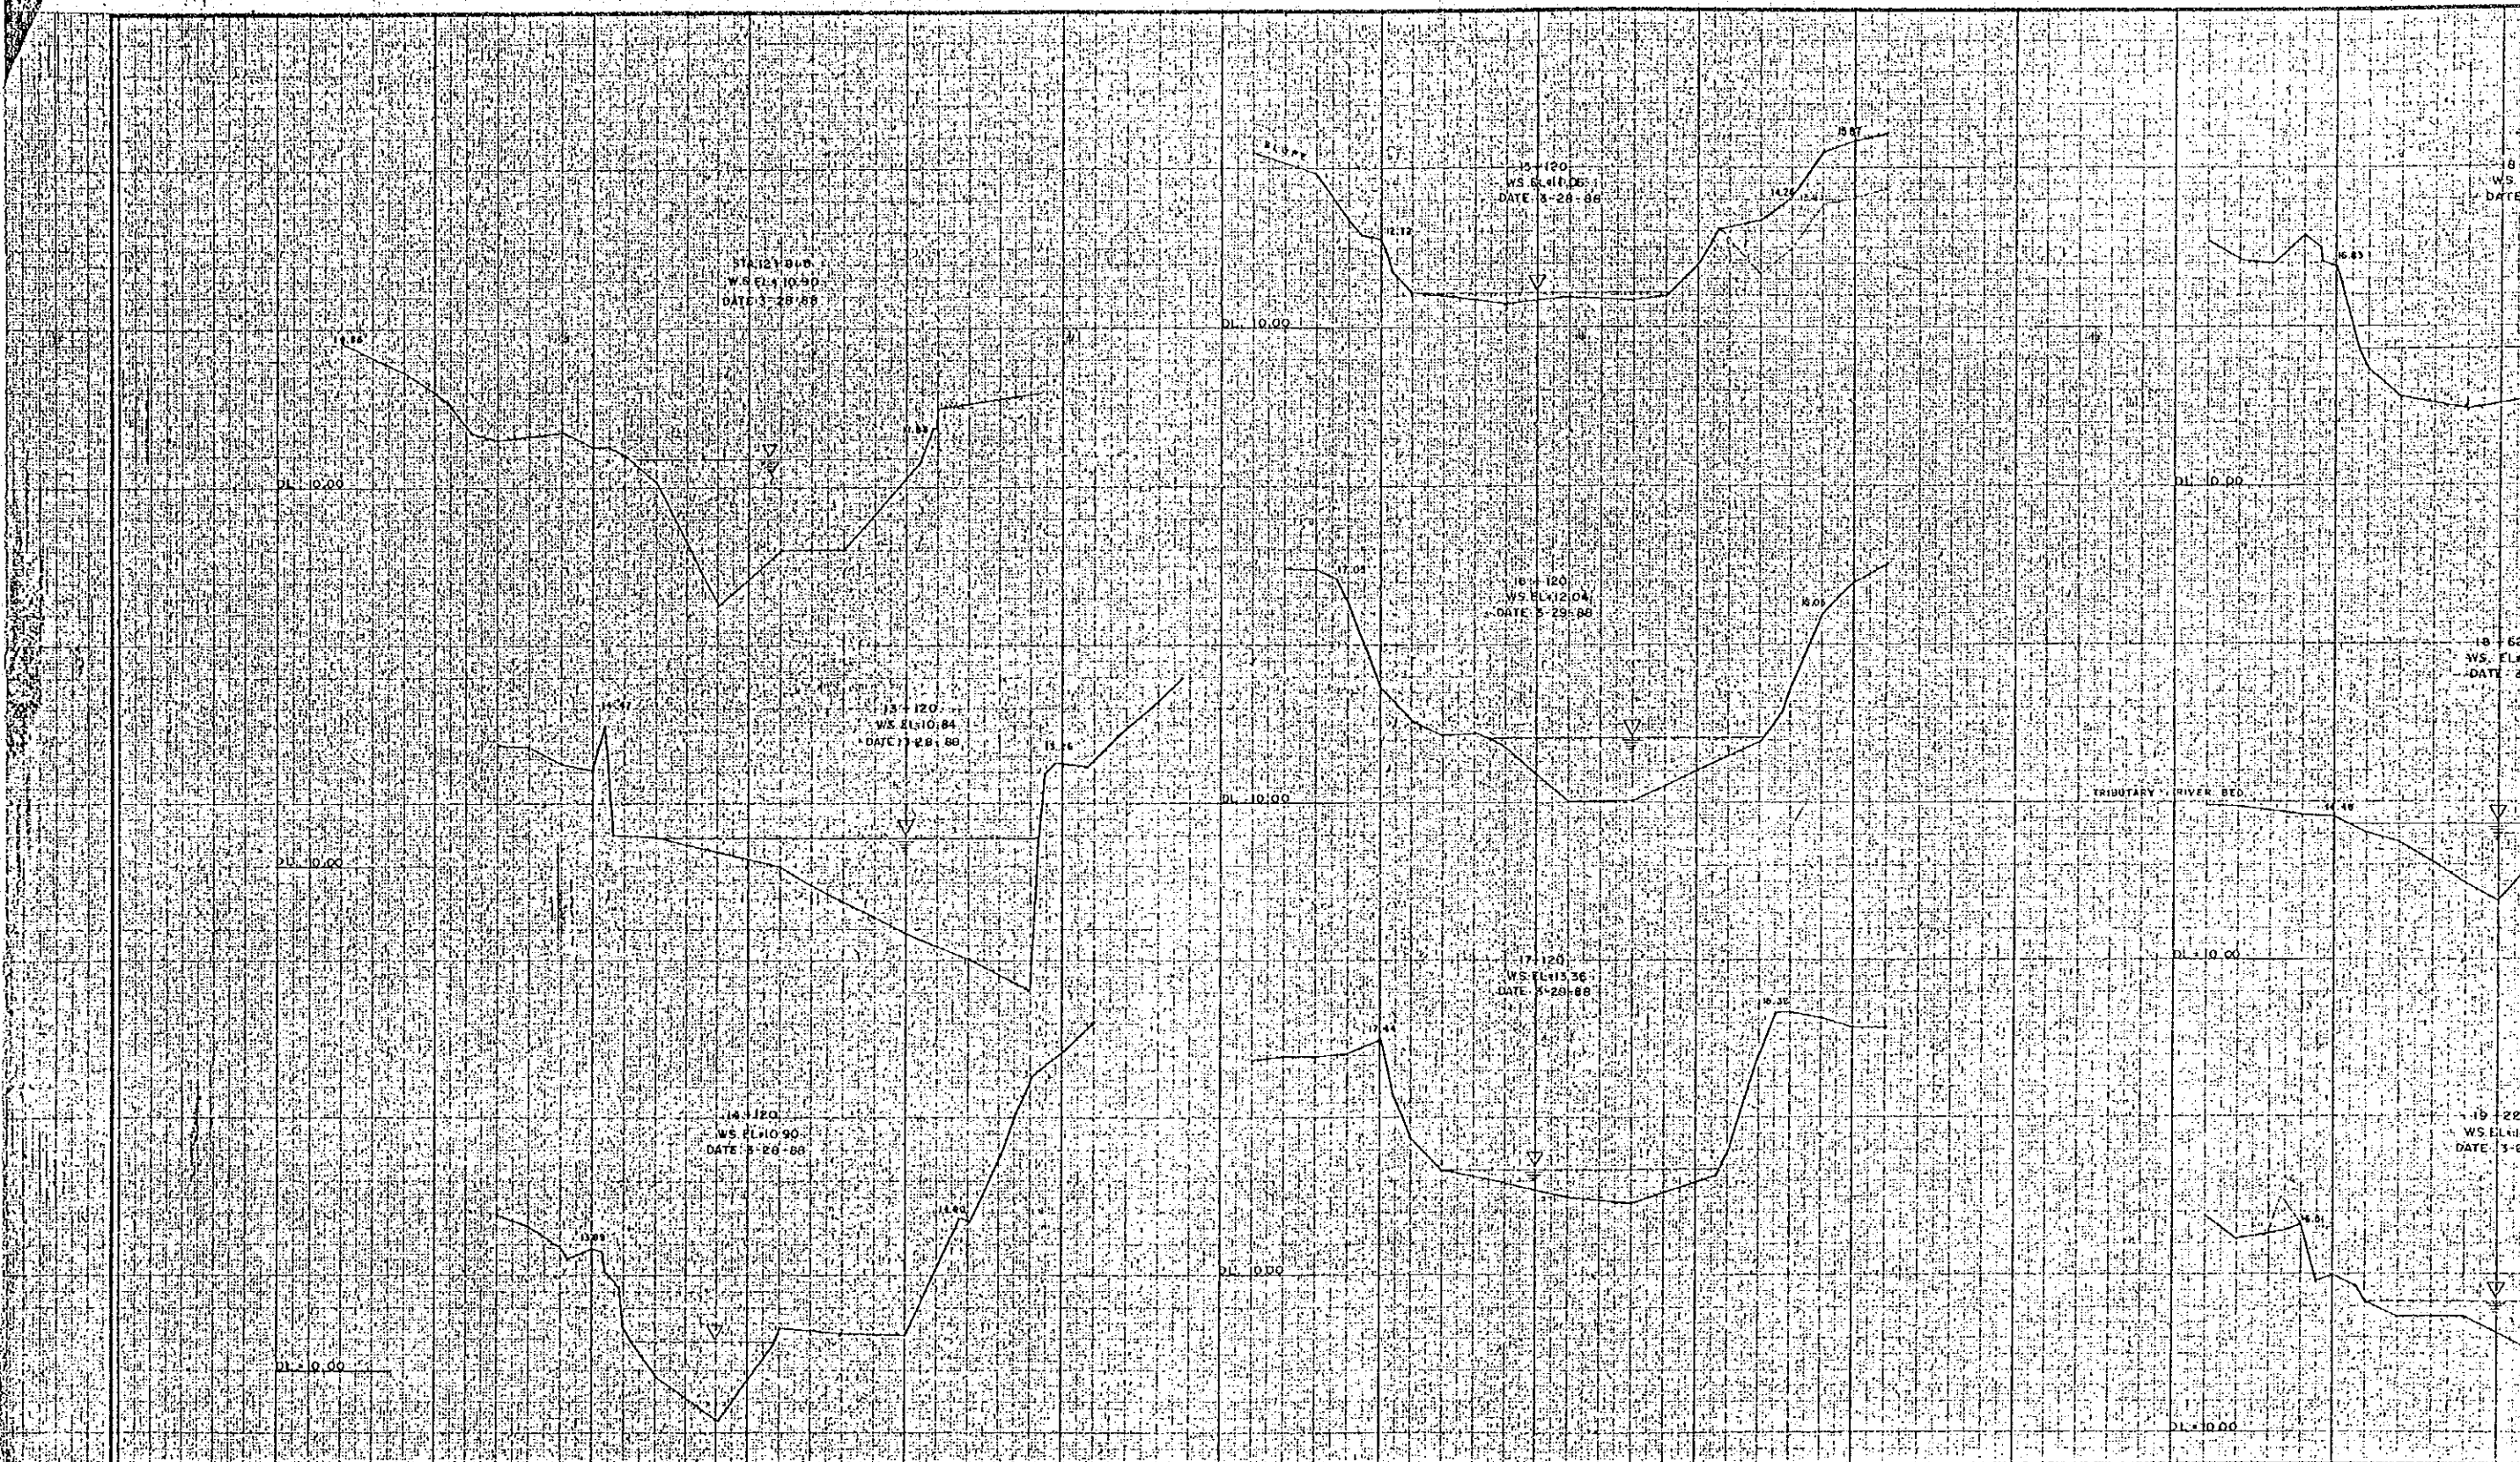

W ACRE SURVEYING & DEVELOPMENT

CONSULTANTS	
DATE	SIGNATURE
SURVEYED BY: 8-12-88	[Signature]
CHECKED BY: 8-12-88	[Signature]
PROJECT MANAGER: 8-14-88	[Signature]

REPUBLIC OF THE PHILIPPINES
DEPARTMENT OF PUBLIC WORKS AND HIGHWAYS

DATE	SIGNATURE
PROJECT ENGINEER	[Signature]
PROJECT MANAGER	[Signature]

Master piece
 Printed in Japan

Master piece
 Printed in Japan



DATE		SIGNATURE		DATE		SIGNATURE		SCALE		DRWS. NO.	
12-28-88		<i>[Signature]</i>		12-28-88		<i>[Signature]</i>		HORIZONTAL 1:500		A-3-15	
14-88		<i>[Signature]</i>		14-88		<i>[Signature]</i>		VERTICAL 1:100			



REPUBLIC OF THE PHILIPPINES
DEPARTMENT OF
PUBLIC WORKS AND HIGHWAYS

PROJECT ENGINEER
PROJECT MANAGER

DATE
SIGNATURE
MONTU B. FAND
EUGENIO B. MANALO

CROSS SECTION

MARIKINA RIVER STA. 15+20 - STA. 19+20

Masterpiece
Printed in Japan

Masterpiece
Printed in Japan

A-3-15