

CONSULTANTS		REPUBLIC OF THE PHILIPPINES		DATE		SCALE		DRWG. NO.	
DATE	SIGNATURE	PROJECT ENGINEER	DATE	PROJECT ENGINEER	DATE	HORIZONTAL	VERTICAL	2 / 2	
11-16-88	<i>[Signature]</i>	PROJECT ENGINEER	8-12-88	PROJECT ENGINEER	8-12-88	1:250	1:50		
8-12-88	<i>[Signature]</i>	PROJECT MANAGER	8-14-88	PROJECT MANAGER	8-14-88	SOUTH PARANAQUE STA. 1+800 - STA. 2+800			
8-14-88	<i>[Signature]</i>								




DEPARTMENT OF
PUBLIC WORKS AND HIGHWAYS

PROJECT ENGINEER
PROJECT MANAGER

DATE
SIGNATURE
MONTY E. PANO
EUSEBIO MARALO

CROSS SECTION
SOUTH PARANAQUE STA. 1+800 - STA. 2+800

SCALE
HORIZONTAL
1:250
VERTICAL
1:50

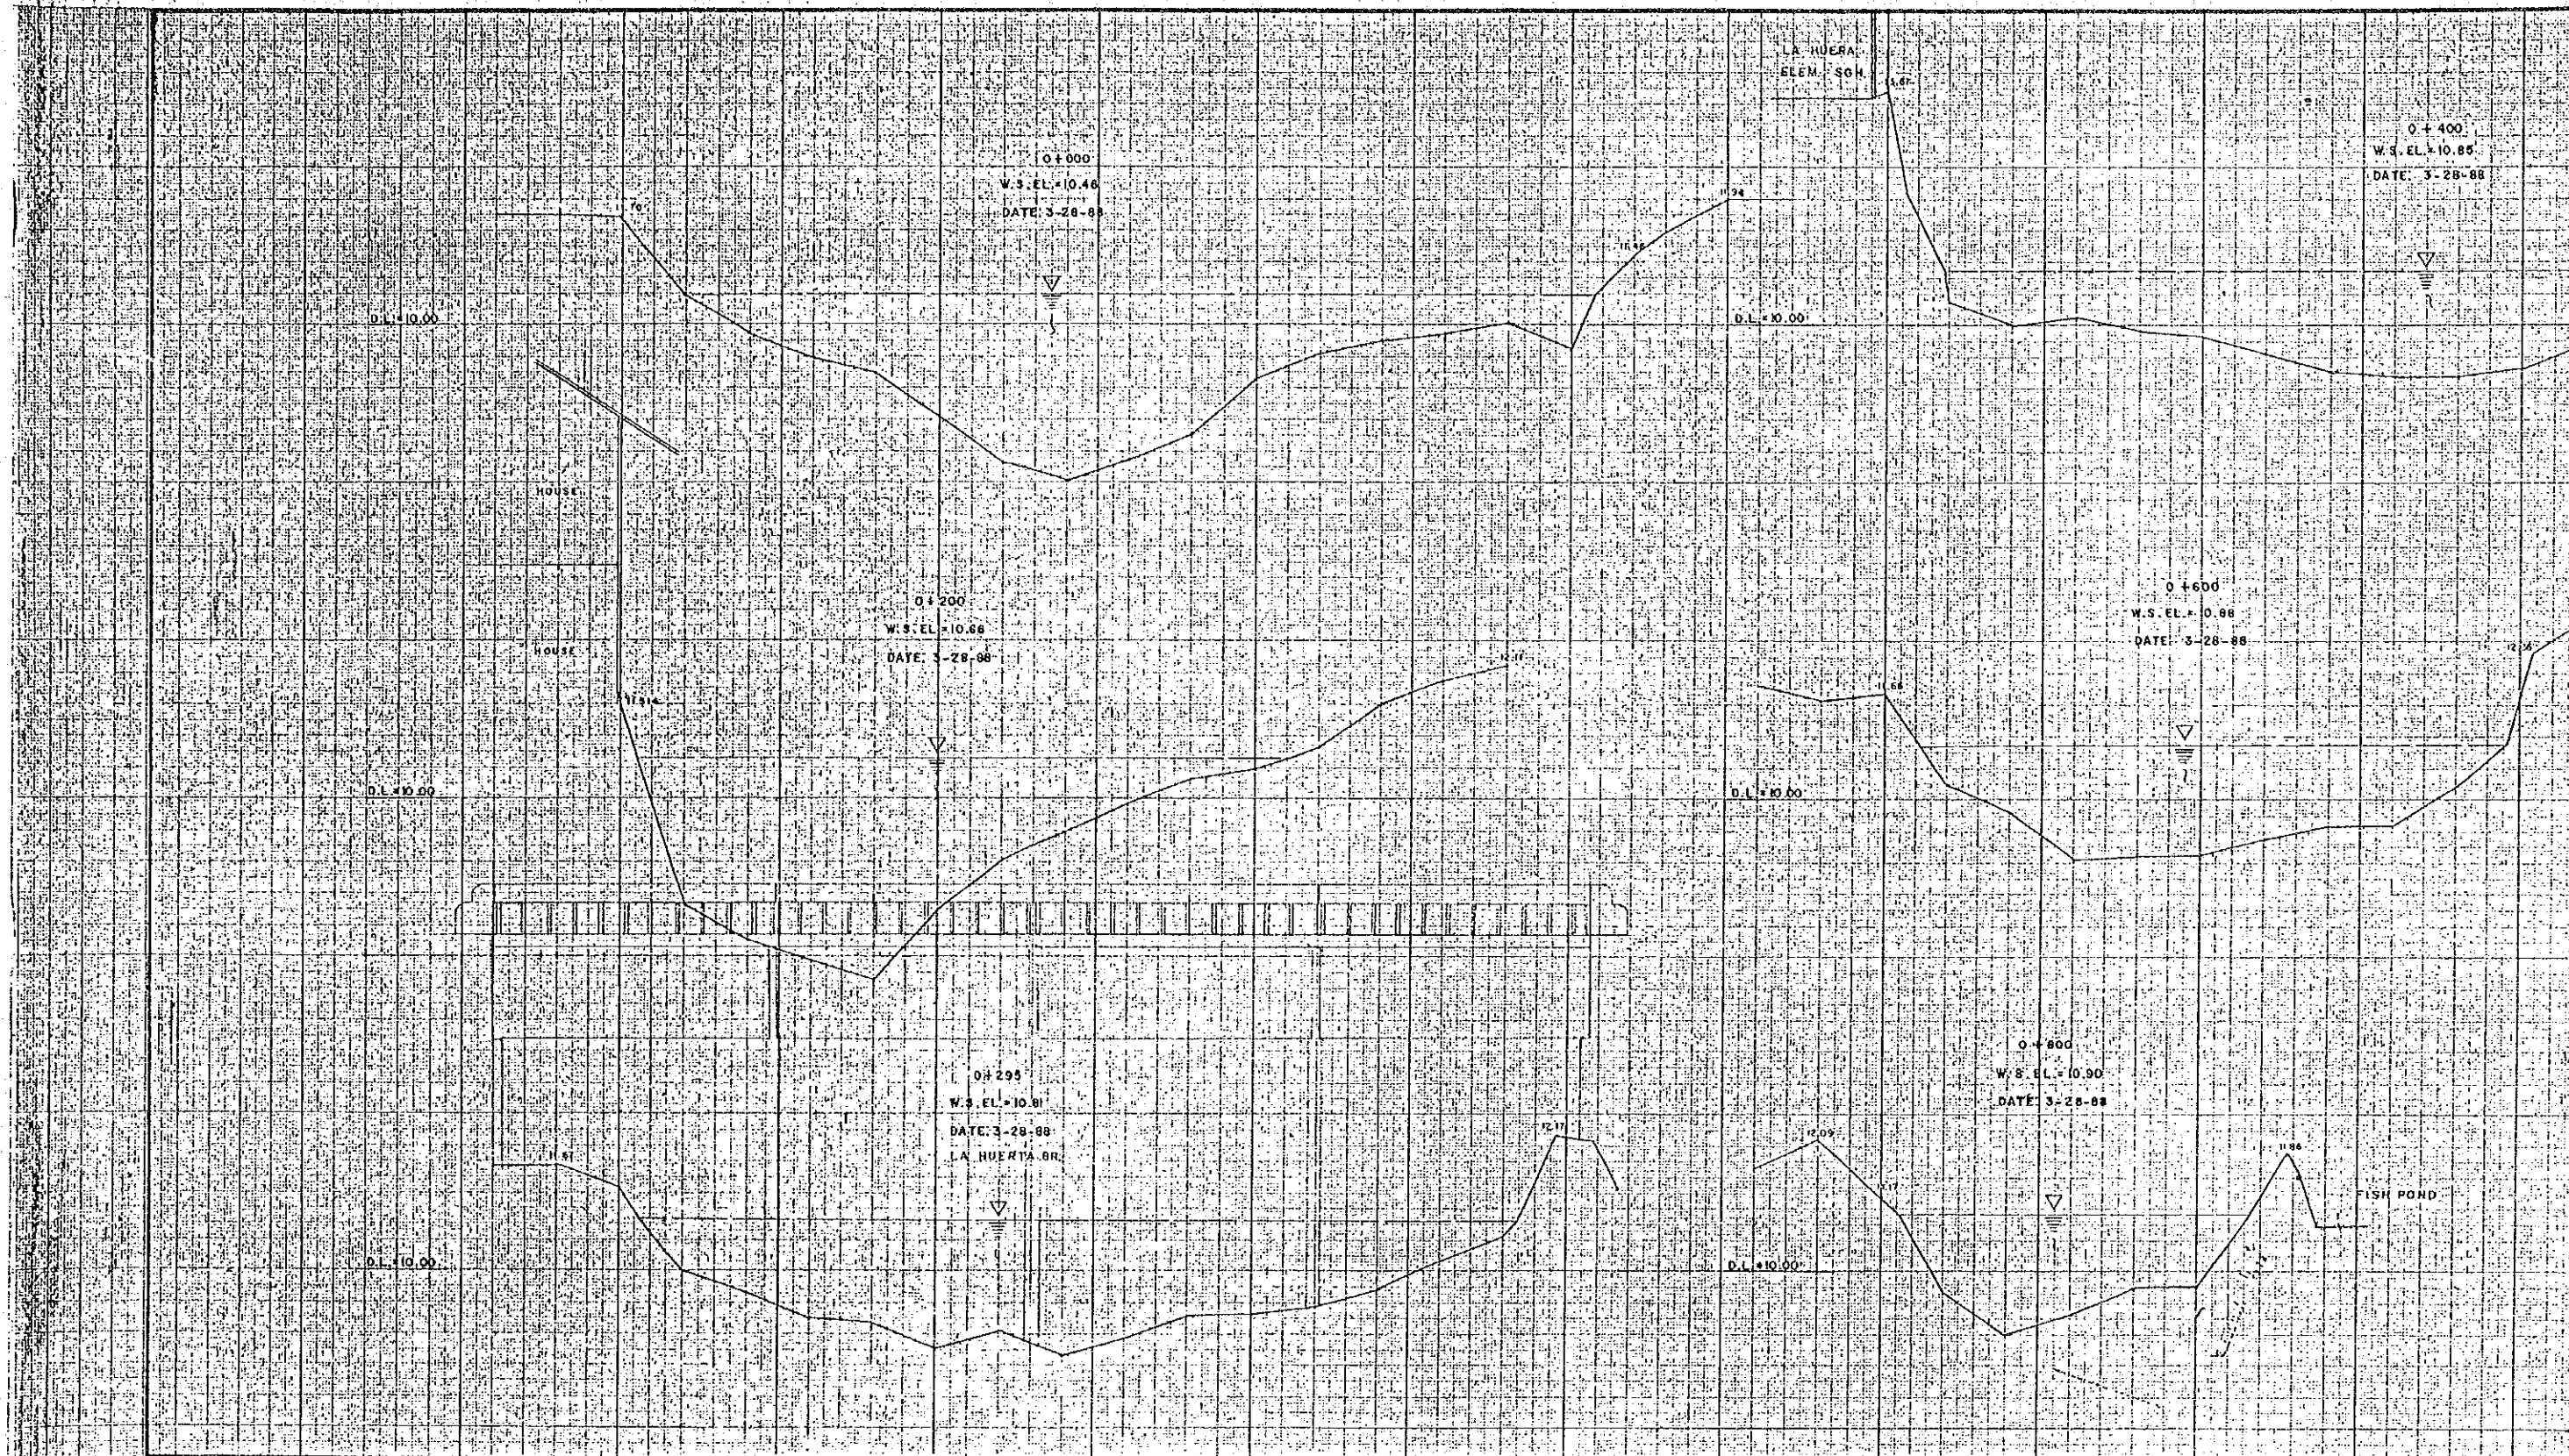

ACRE SURVEYING & DEVELOPMENT

CONSULTANTS		
DATE	SIGNATURE	
2-14-88	<i>[Signature]</i>	
2-14-88	<i>[Signature]</i>	


REPUBLIC OF THE PHILIPPINES
DEPARTMENT OF PUBLIC WORKS AND HIGHWAYS

DATE	SIGNATURE
	<i>[Signature]</i>
	<i>[Signature]</i>

Mastypiece
 Printed in Japan

Mastypiece
 Printed in Japan

143

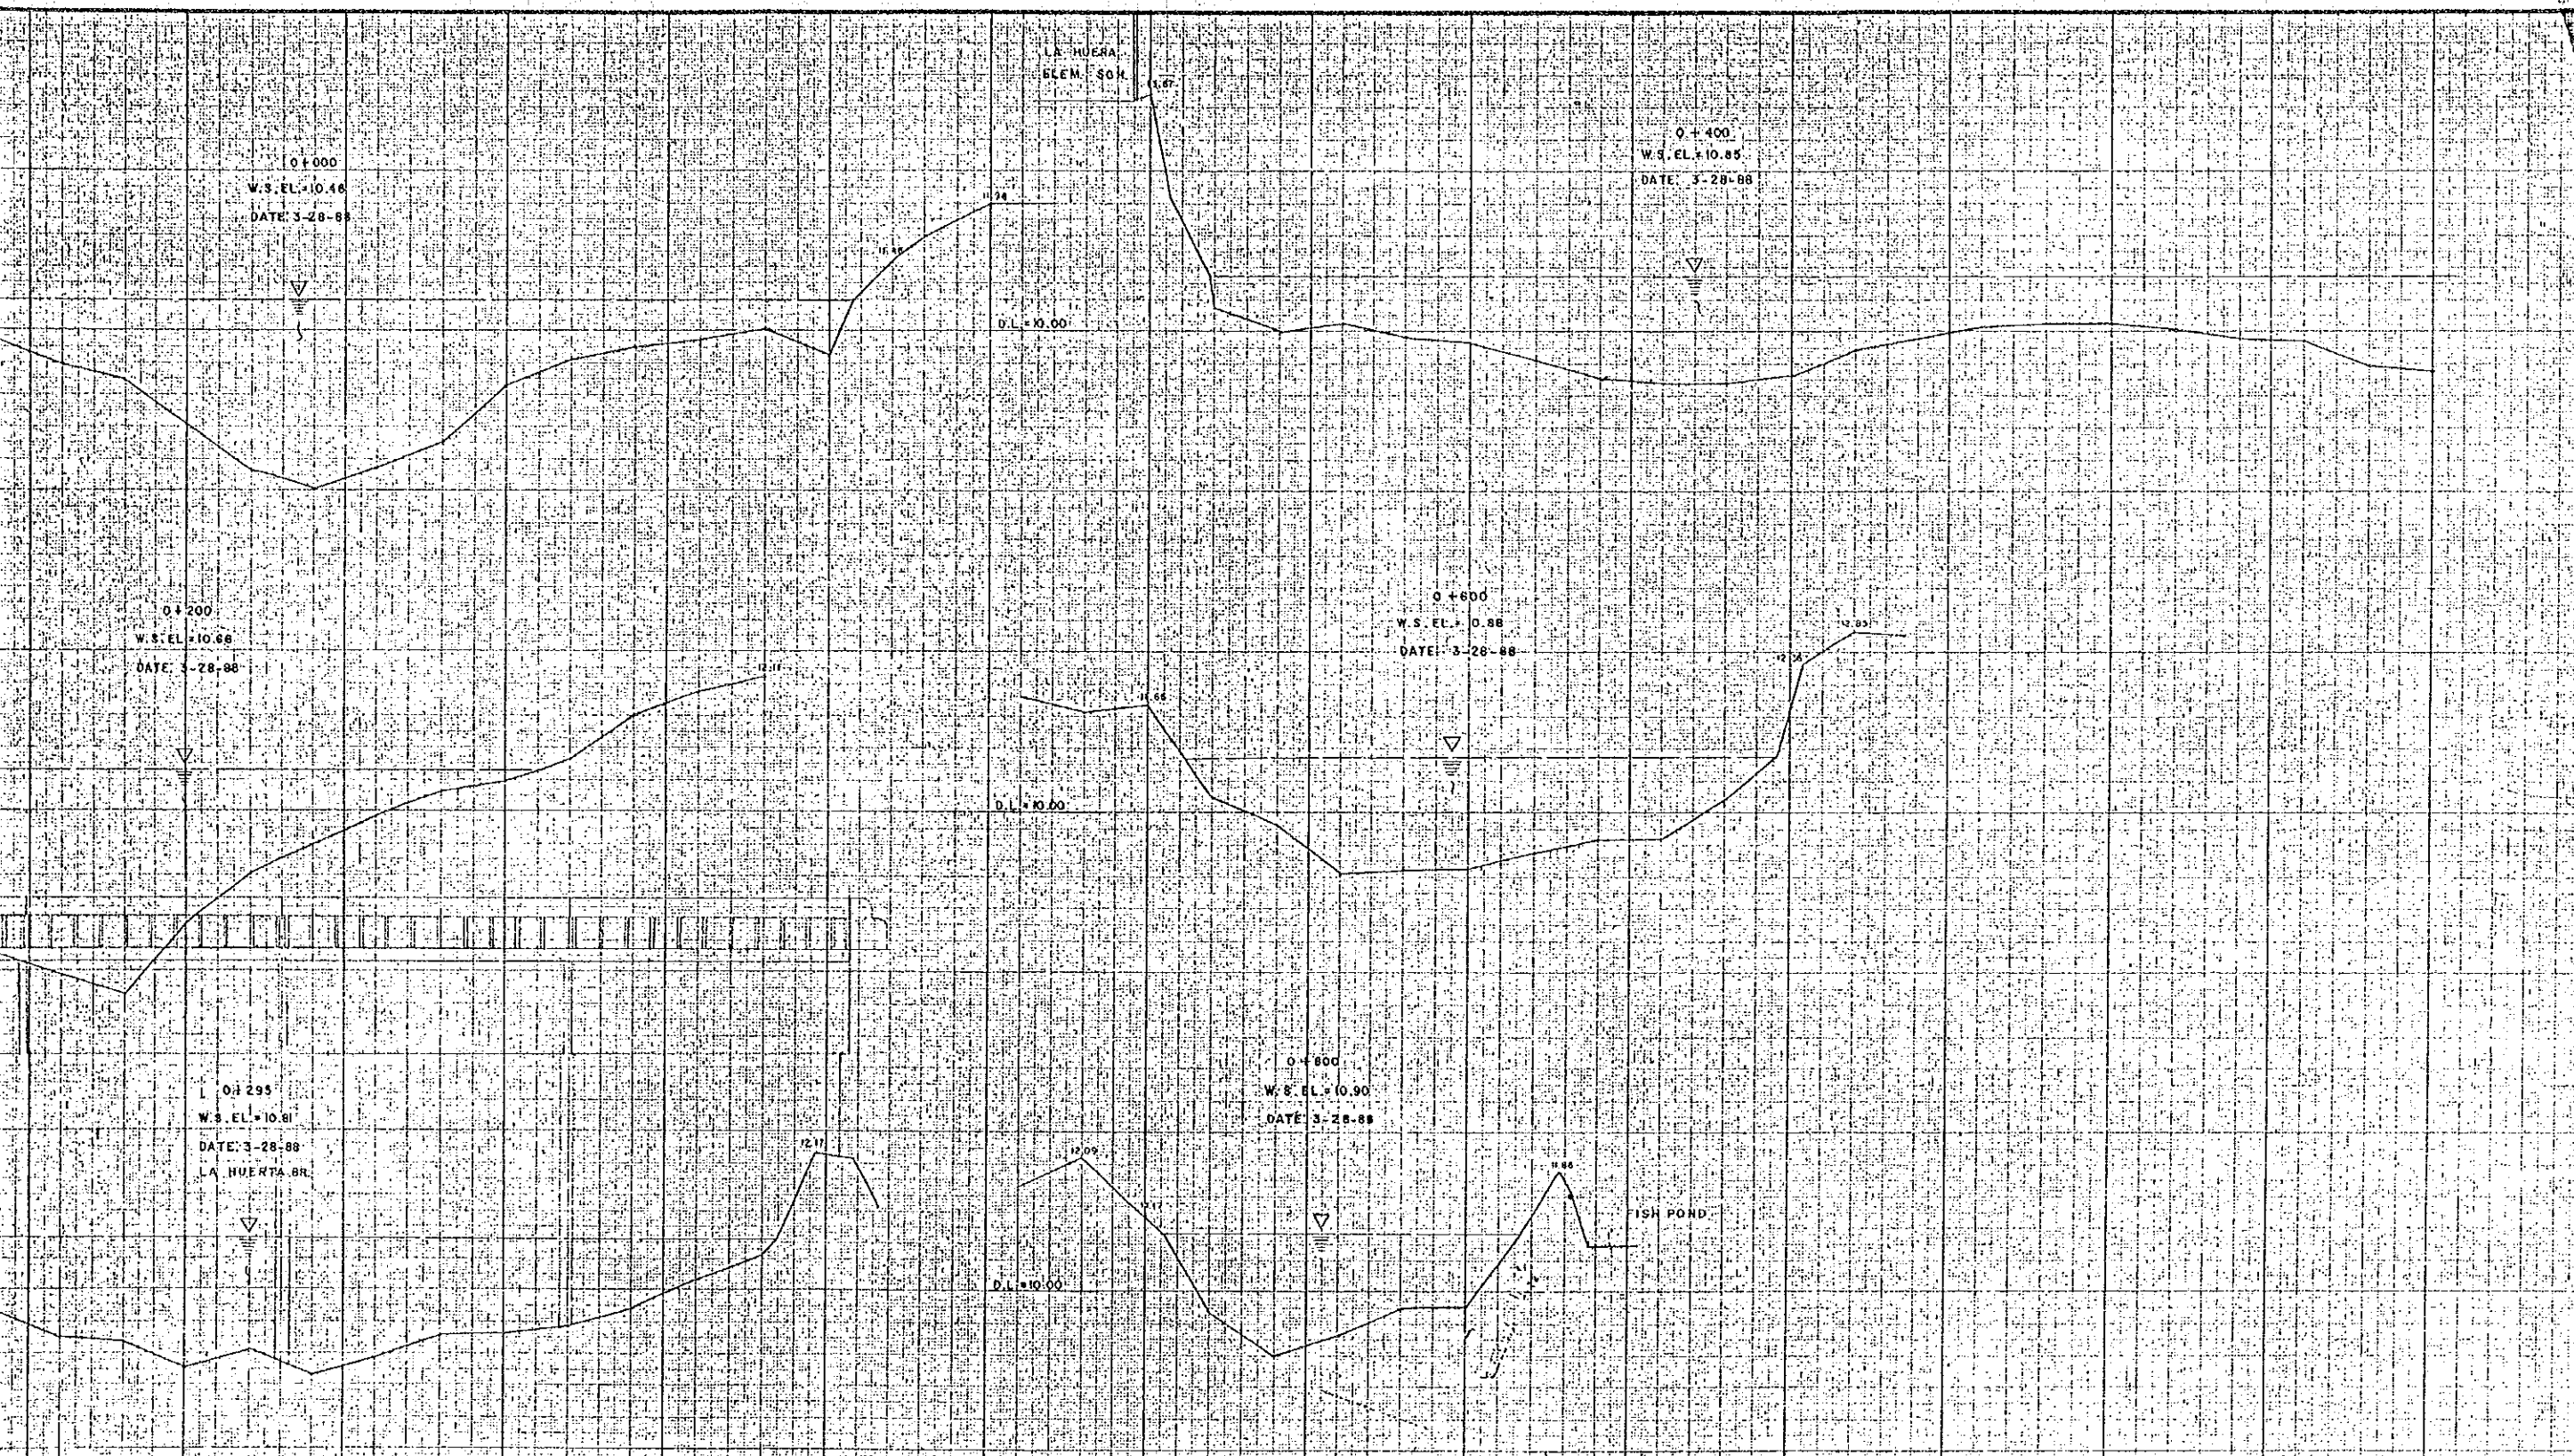

DATE	SIGNATURE
8-12-88	[Signature]
8-14-88	[Signature]

REPUBLIC OF THE PHILIPPINES
DEPARTMENT OF PUBLIC WORKS AND HIGHWAYS


DATE	SIGNATURE
	[Signature]
	[Signature]

DATE	SIGNATURE
	[Signature]
	[Signature]

CROSS SECTION
 SAN DIONISIO RIVER
 STA. 0+000 - STA. 0+800
 SCALE
 HORIZONTAL 1:250
 VERTICAL 1:50
 DRWG. NO. 1/3

Masterpiece
 Printed in Japan

Masterpiece
 Printed in Japan

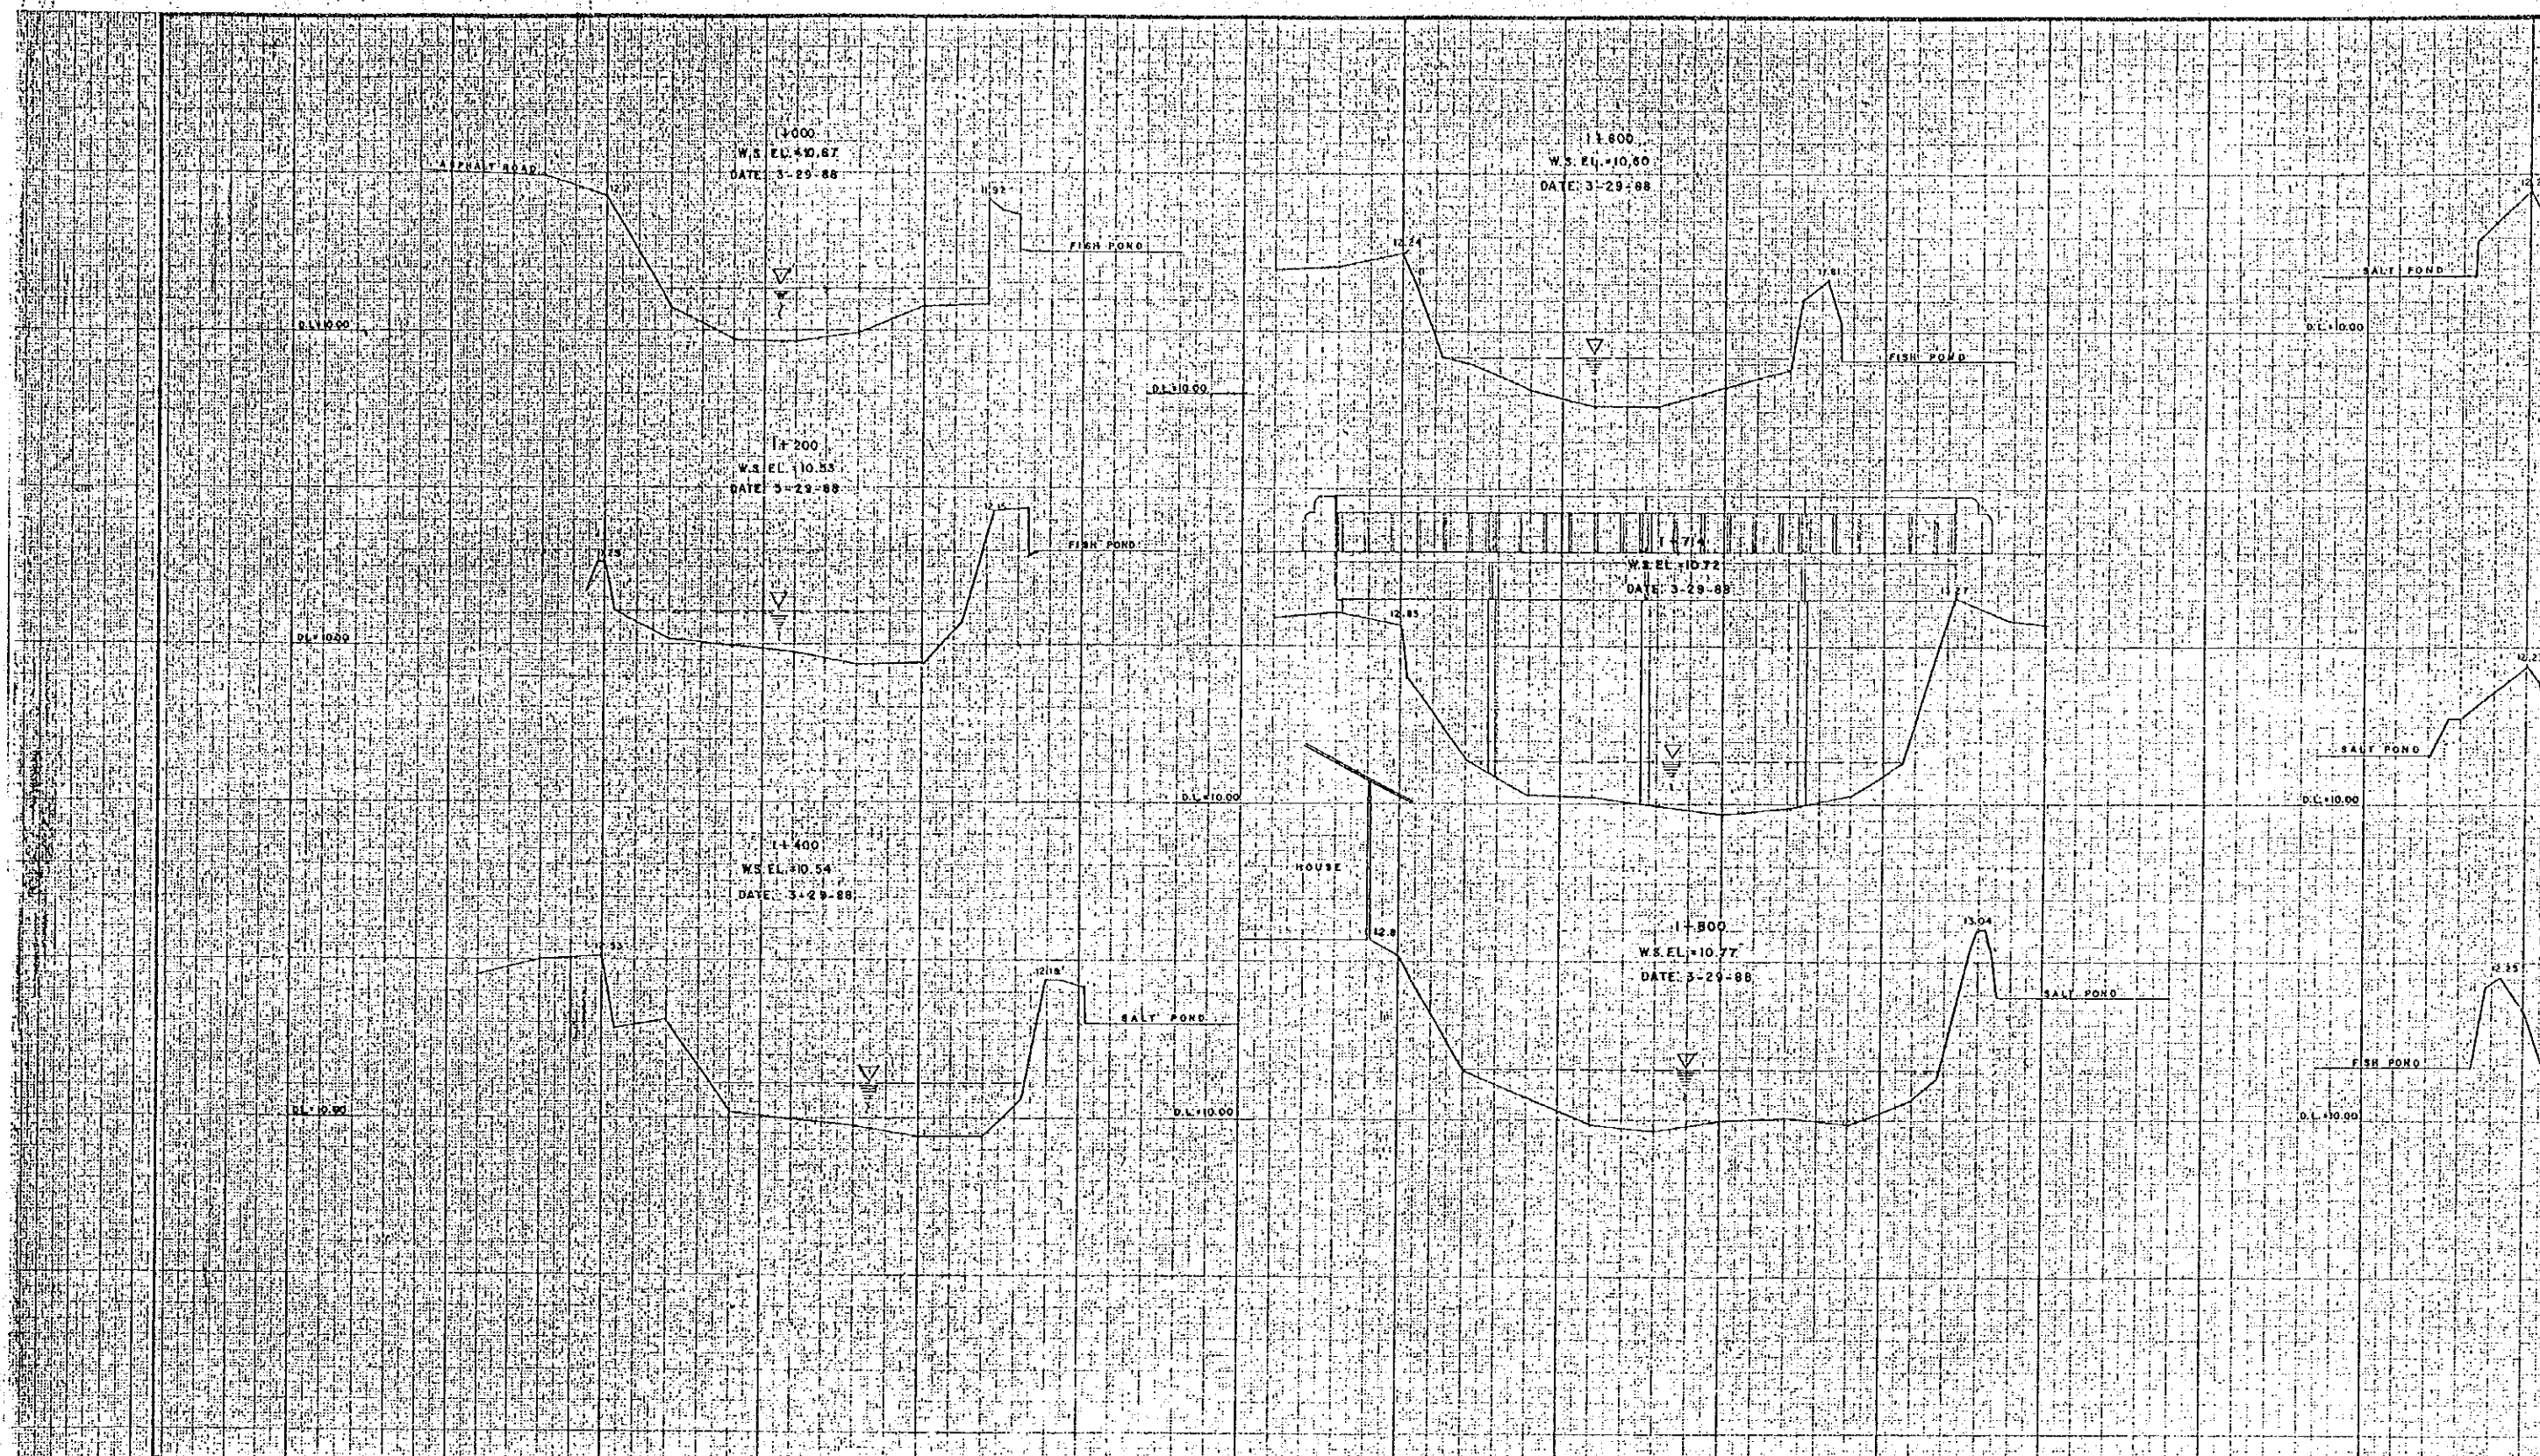

**ACRE SURVEYING
& DEVELOPMENT**

CONSULTANTS		DATE	SIGNATURE
SURVEYED BY:		8/28/88	<i>[Signature]</i>
CHECKED BY:		8/28/88	<i>[Signature]</i>
PROJECT MANAGER:		8/28/88	<i>[Signature]</i>




**REPUBLIC OF THE PHILIPPINES
DEPARTMENT OF
PUBLIC WORKS AND HIGHWAYS**

REPUBLIC OF THE PHILIPPINES		DATE	SIGNATURE
PROJECT ENGINEER			<i>[Signature]</i>
PROJECT MANAGER			<i>[Signature]</i>

Masterpiece
Printed in Japan

Masterpiece
Printed in Japan


144

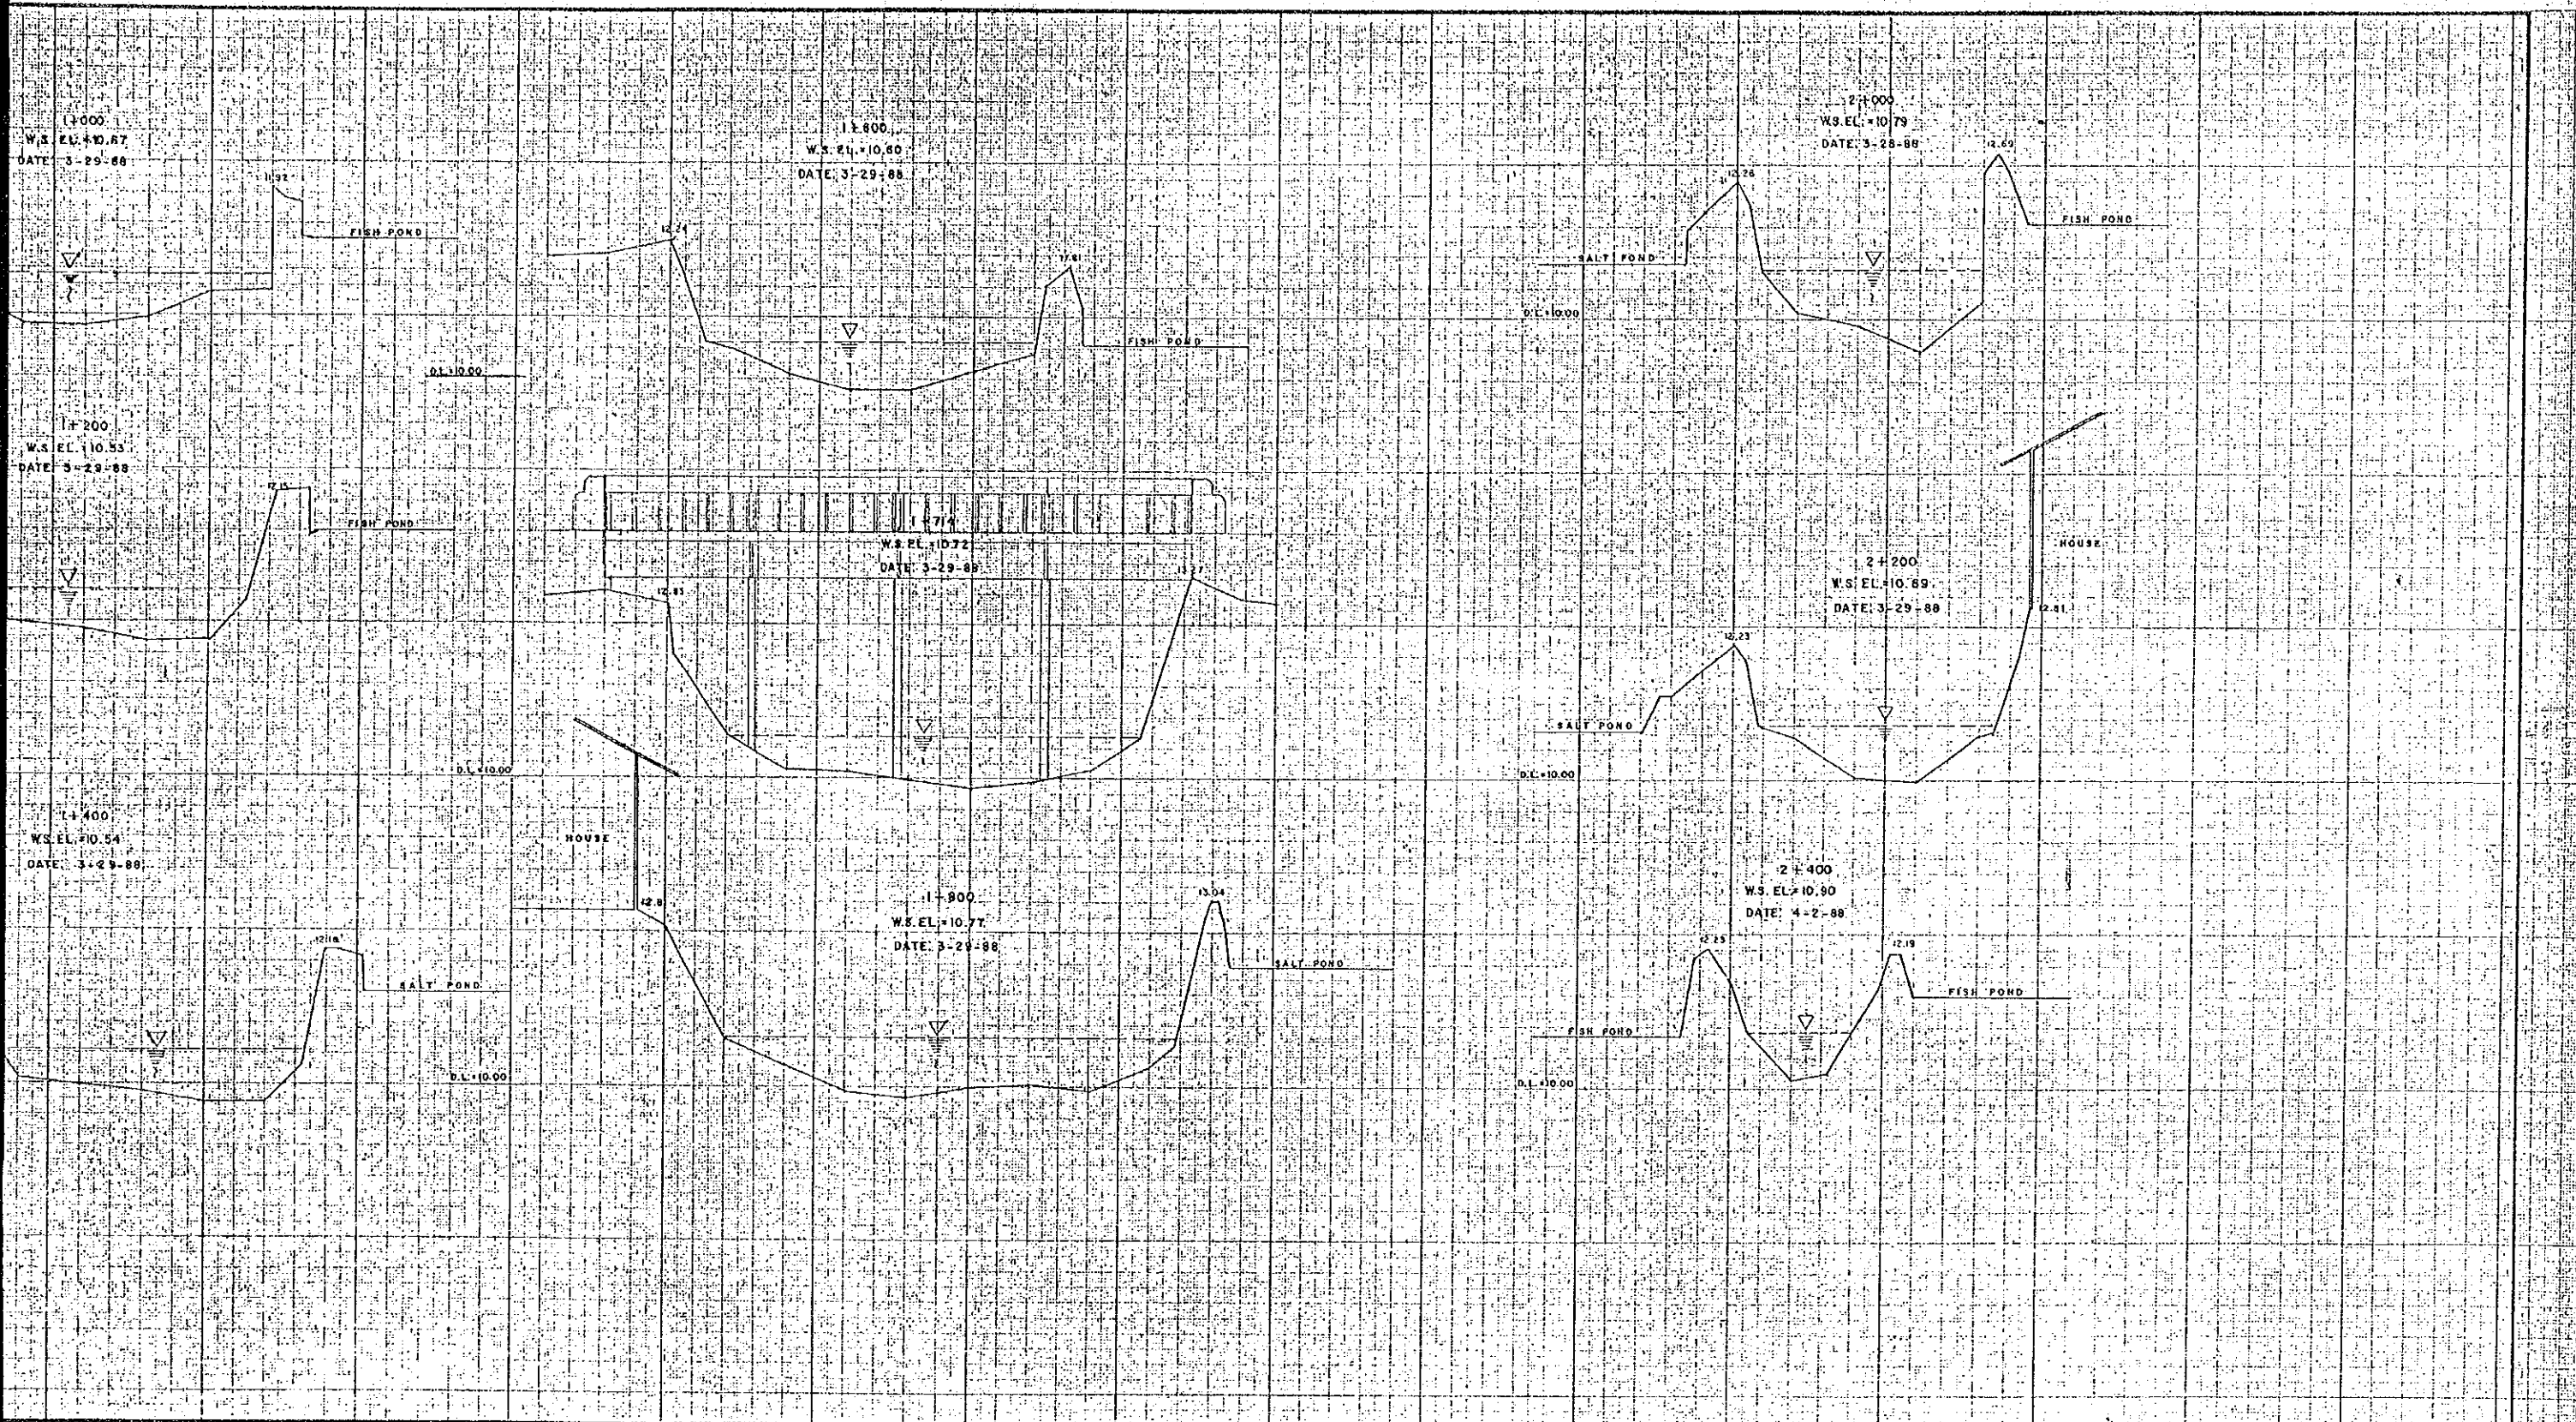

CONSULTANTS		REPUBLIC OF THE PHILIPPINES		DEPARTMENT OF PUBLIC WORKS AND HIGHWAYS		CROSS SECTION		SCALE	DRWG. NO.
BY:	DATE	SIGNATURE	PROJECT ENGINEER	DATE	SIGNATURE	PROJECT MANAGER	HORIZONTAL	1:250	2/3
BY:	8-12-88	<i>[Signature]</i>	MONITO P. PANDI		<i>[Signature]</i>	EDGROD. MANALO	VERTICAL	1:50	
MANAGER	8-14-88	<i>[Signature]</i>					SAN GERONIMO RIVER		STA. 1+000 - STA. 2+400

Masterpiece
Printed in Japan

Masterpiece
Printed in Japan

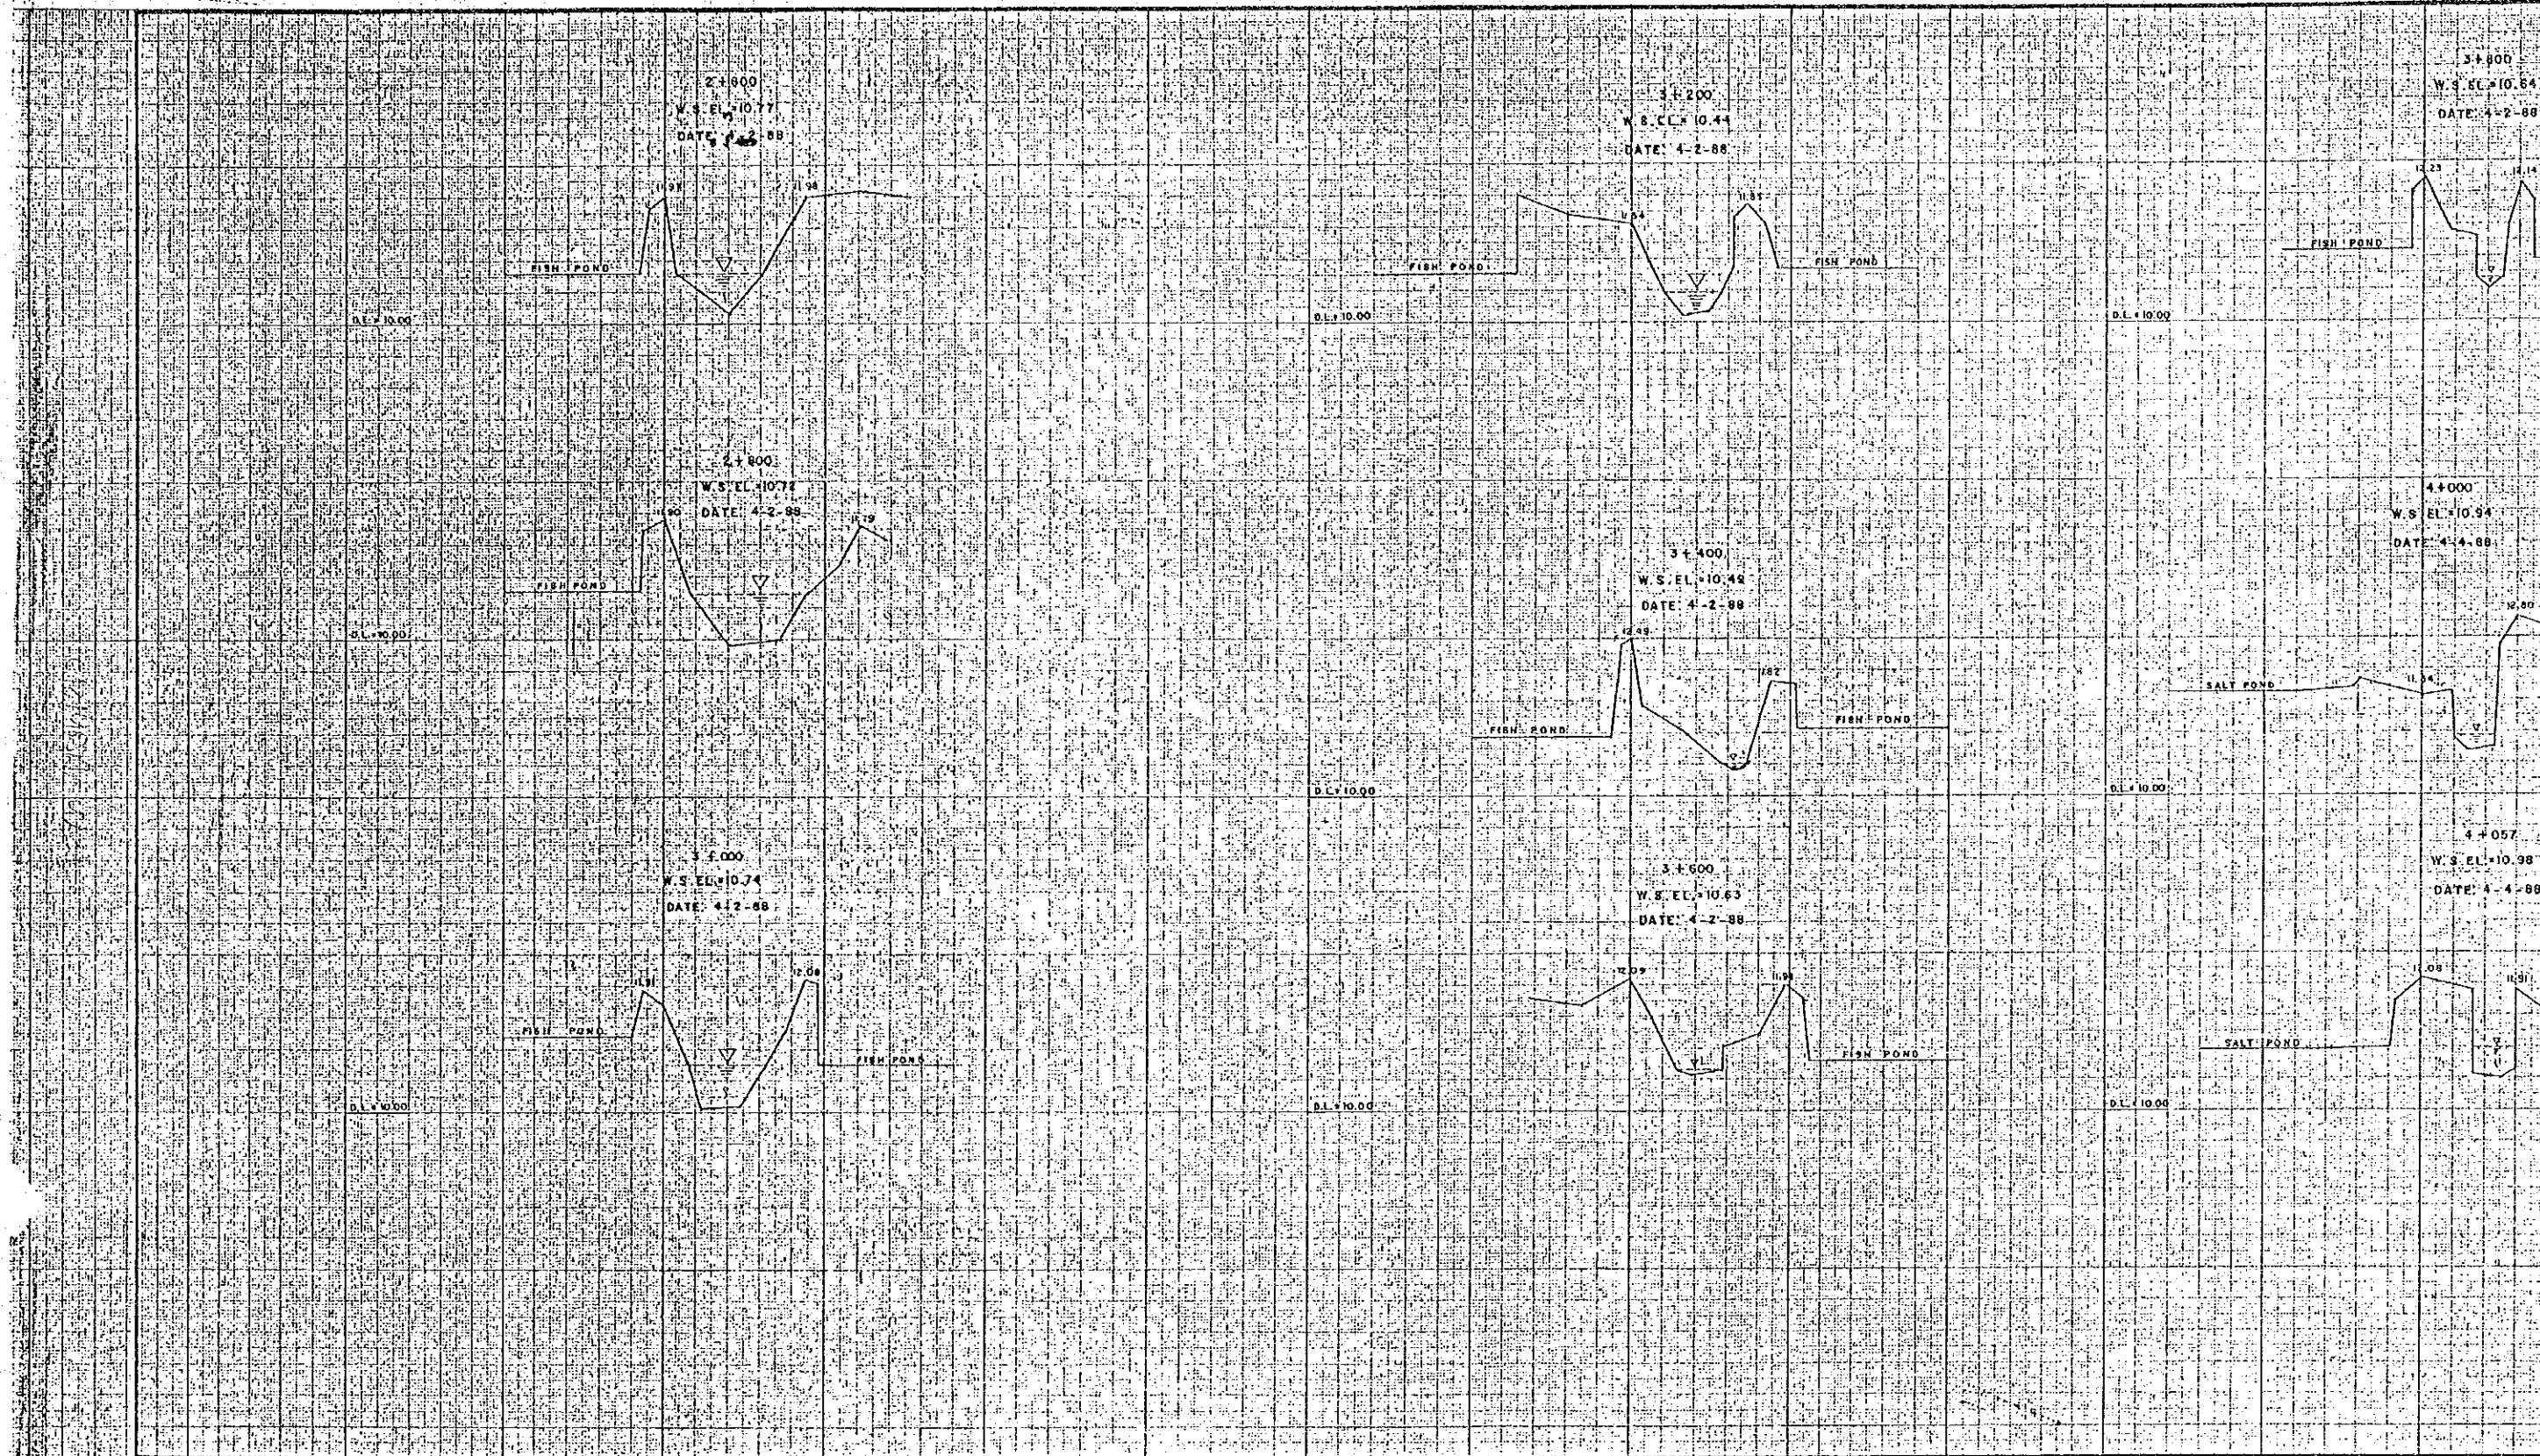

ACRE SURVEYING & DEVELOPMENT

CONSULTANTS		
	DATE	SIGNATURE
SURVEYED BY:	12/88	<i>[Signature]</i>
CHECKED BY:	8-12-88	<i>[Signature]</i>
PROJECT MANAGER:	8-7-88	<i>[Signature]</i>


REPUBLIC OF THE PHILIPPINES
DEPARTMENT OF PUBLIC WORKS AND HIGHWAYS

	DATE	SIGNATURE
PROJECT ENGINEER		<i>[Signature]</i>
PROJECT MANAGER		<i>[Signature]</i>


145

Masterpiece
 Printed in Japan

Masterpiece
 Printed in Japan

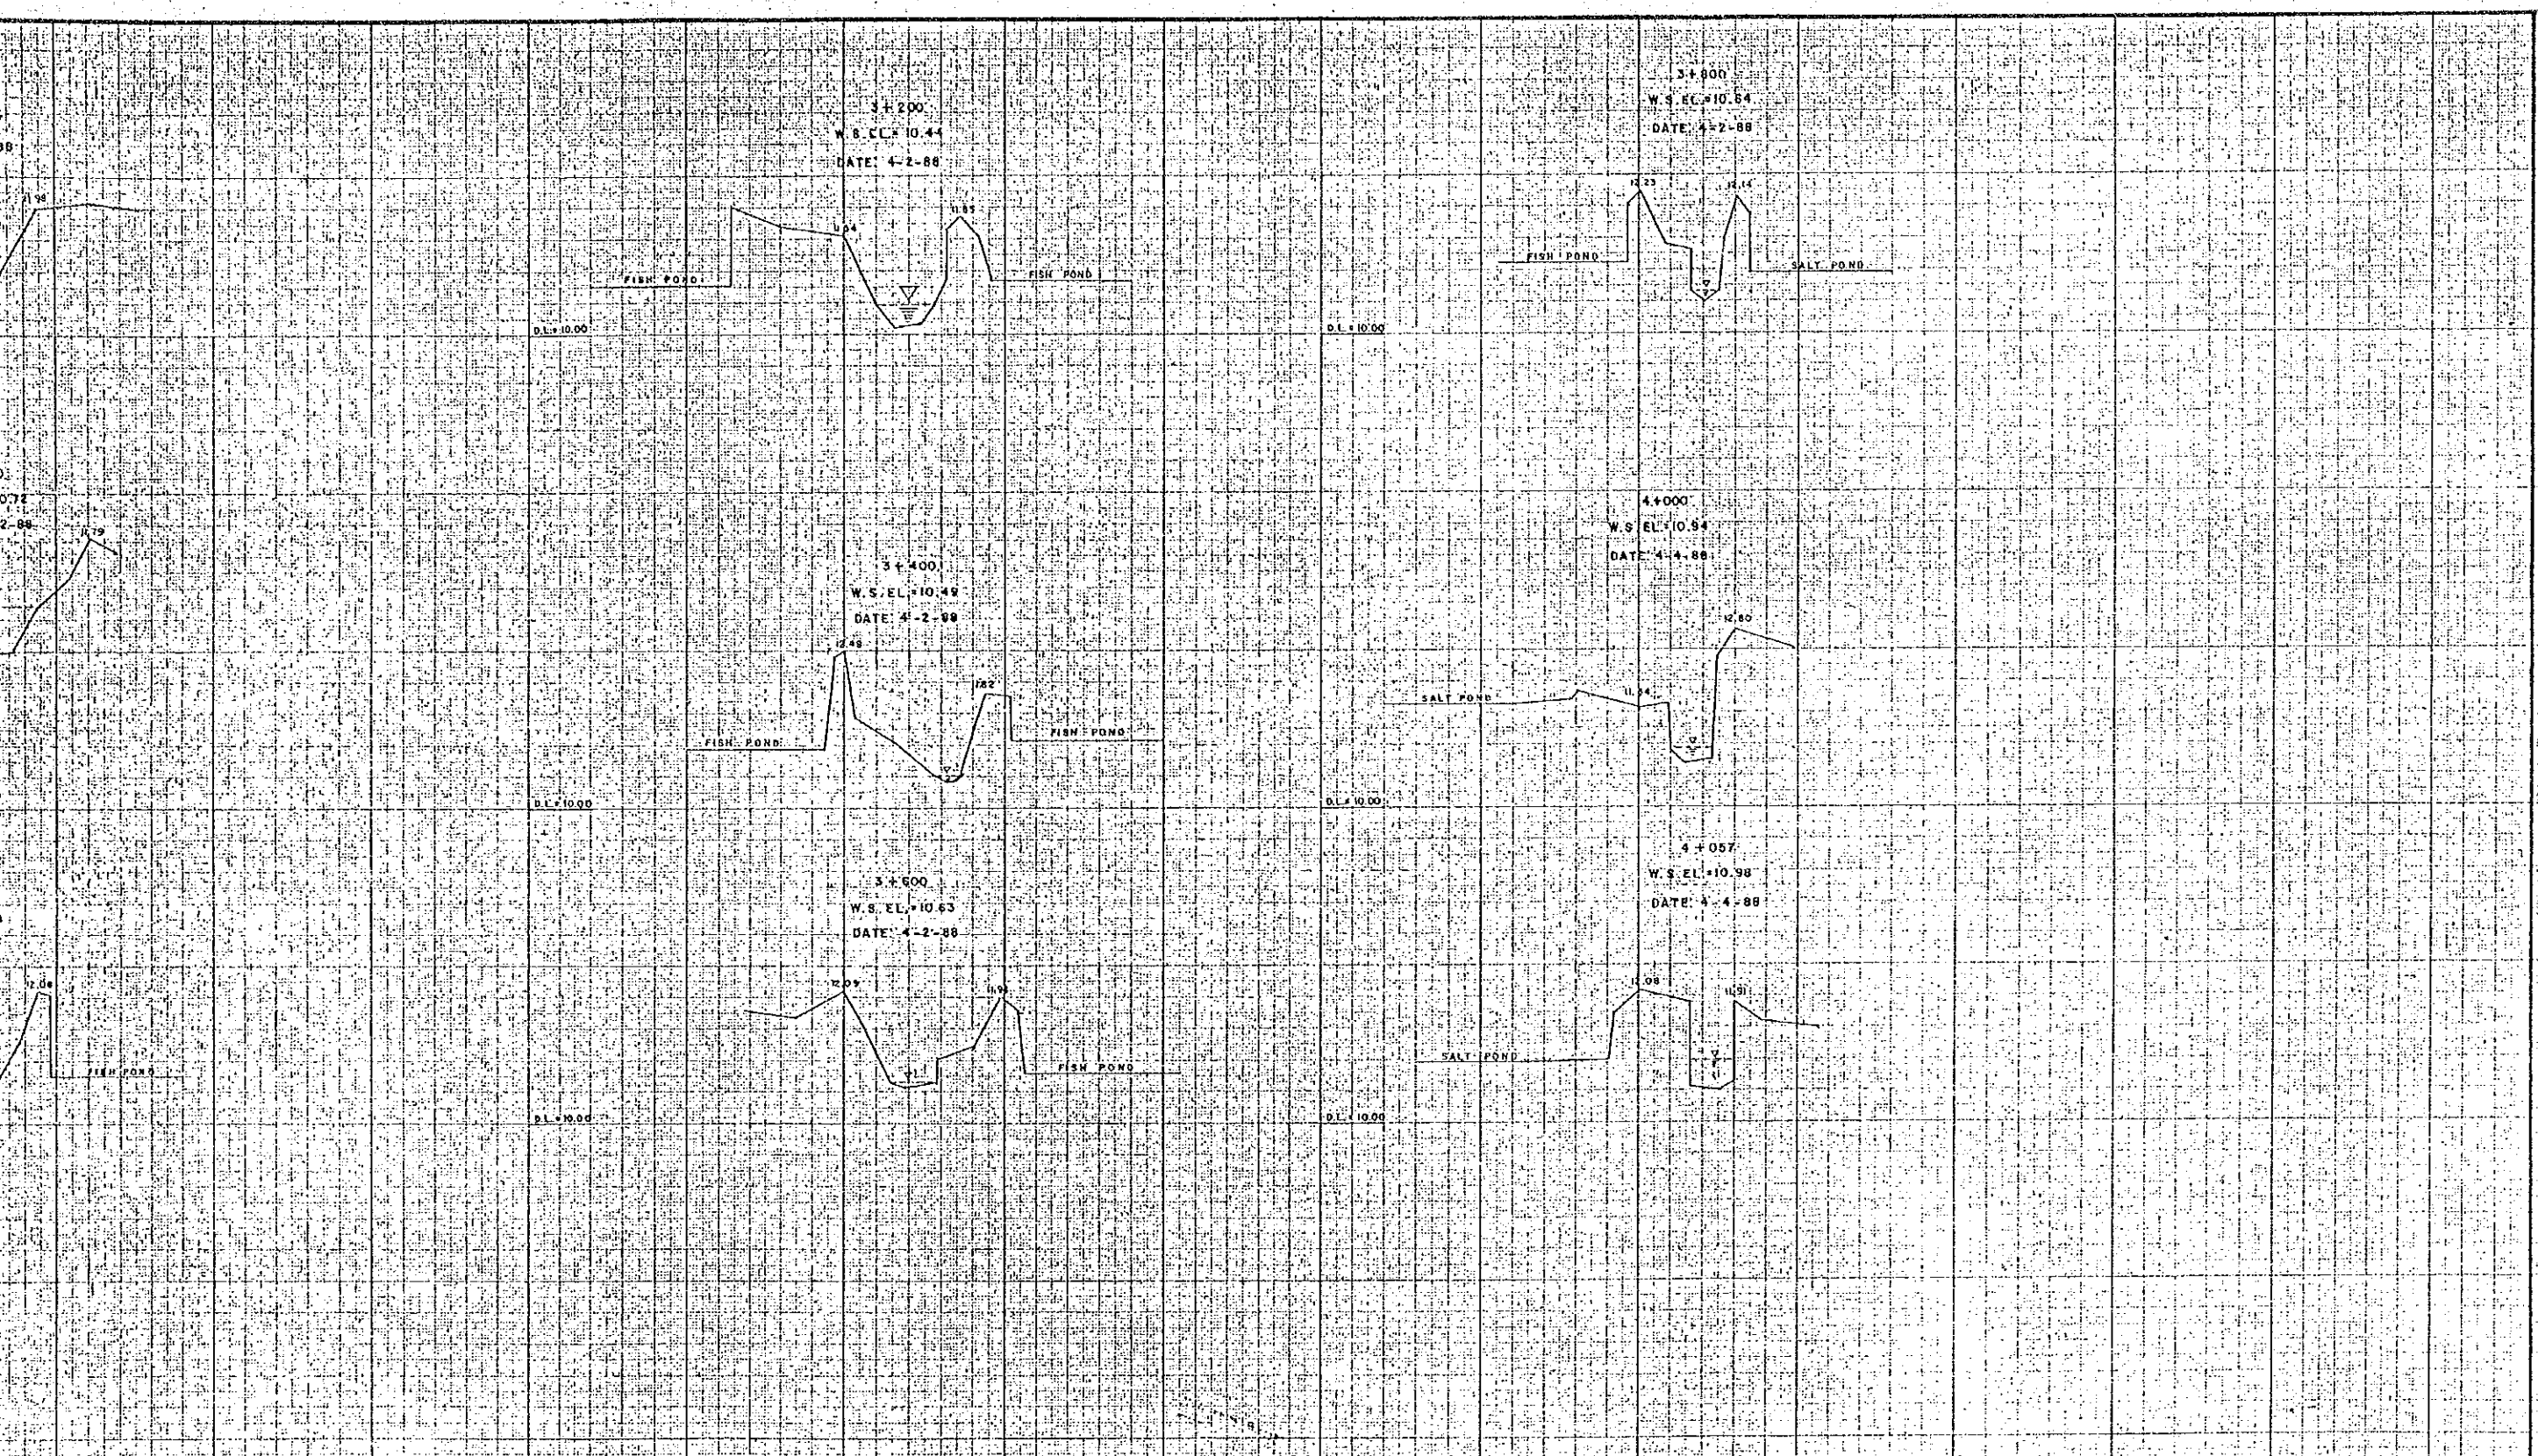

CONSULTANTS		REPUBLIC OF THE PHILIPPINES		DATE		SCALE	DRWG. NO.
DATE	SIGNATURE	PROJECT ENGINEER	PROJECT MANAGER	DATE	SIGNATURE	HORIZONTAL	3/3
11/18/88	<i>[Signature]</i>	NONITO F. FANOS	EUGENIO MARALO	4-2-88	<i>[Signature]</i>	VERTICAL	
8/12/88	<i>[Signature]</i>					1:50	
8/17/88	<i>[Signature]</i>						

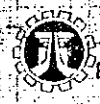

DEPARTMENT OF
PUBLIC WORKS AND HIGHWAYS


PROJECT ENGINEER
PROJECT MANAGER

DATE
SIGNATURE
NONITO F. FANOS
EUGENIO MARALO

CROSS SECTION
SAN DIONISIO RIVER
STA. 2+600 - STA. 4+057

Masterpiece
Printed in Japan

Masterpiece
Printed in Japan

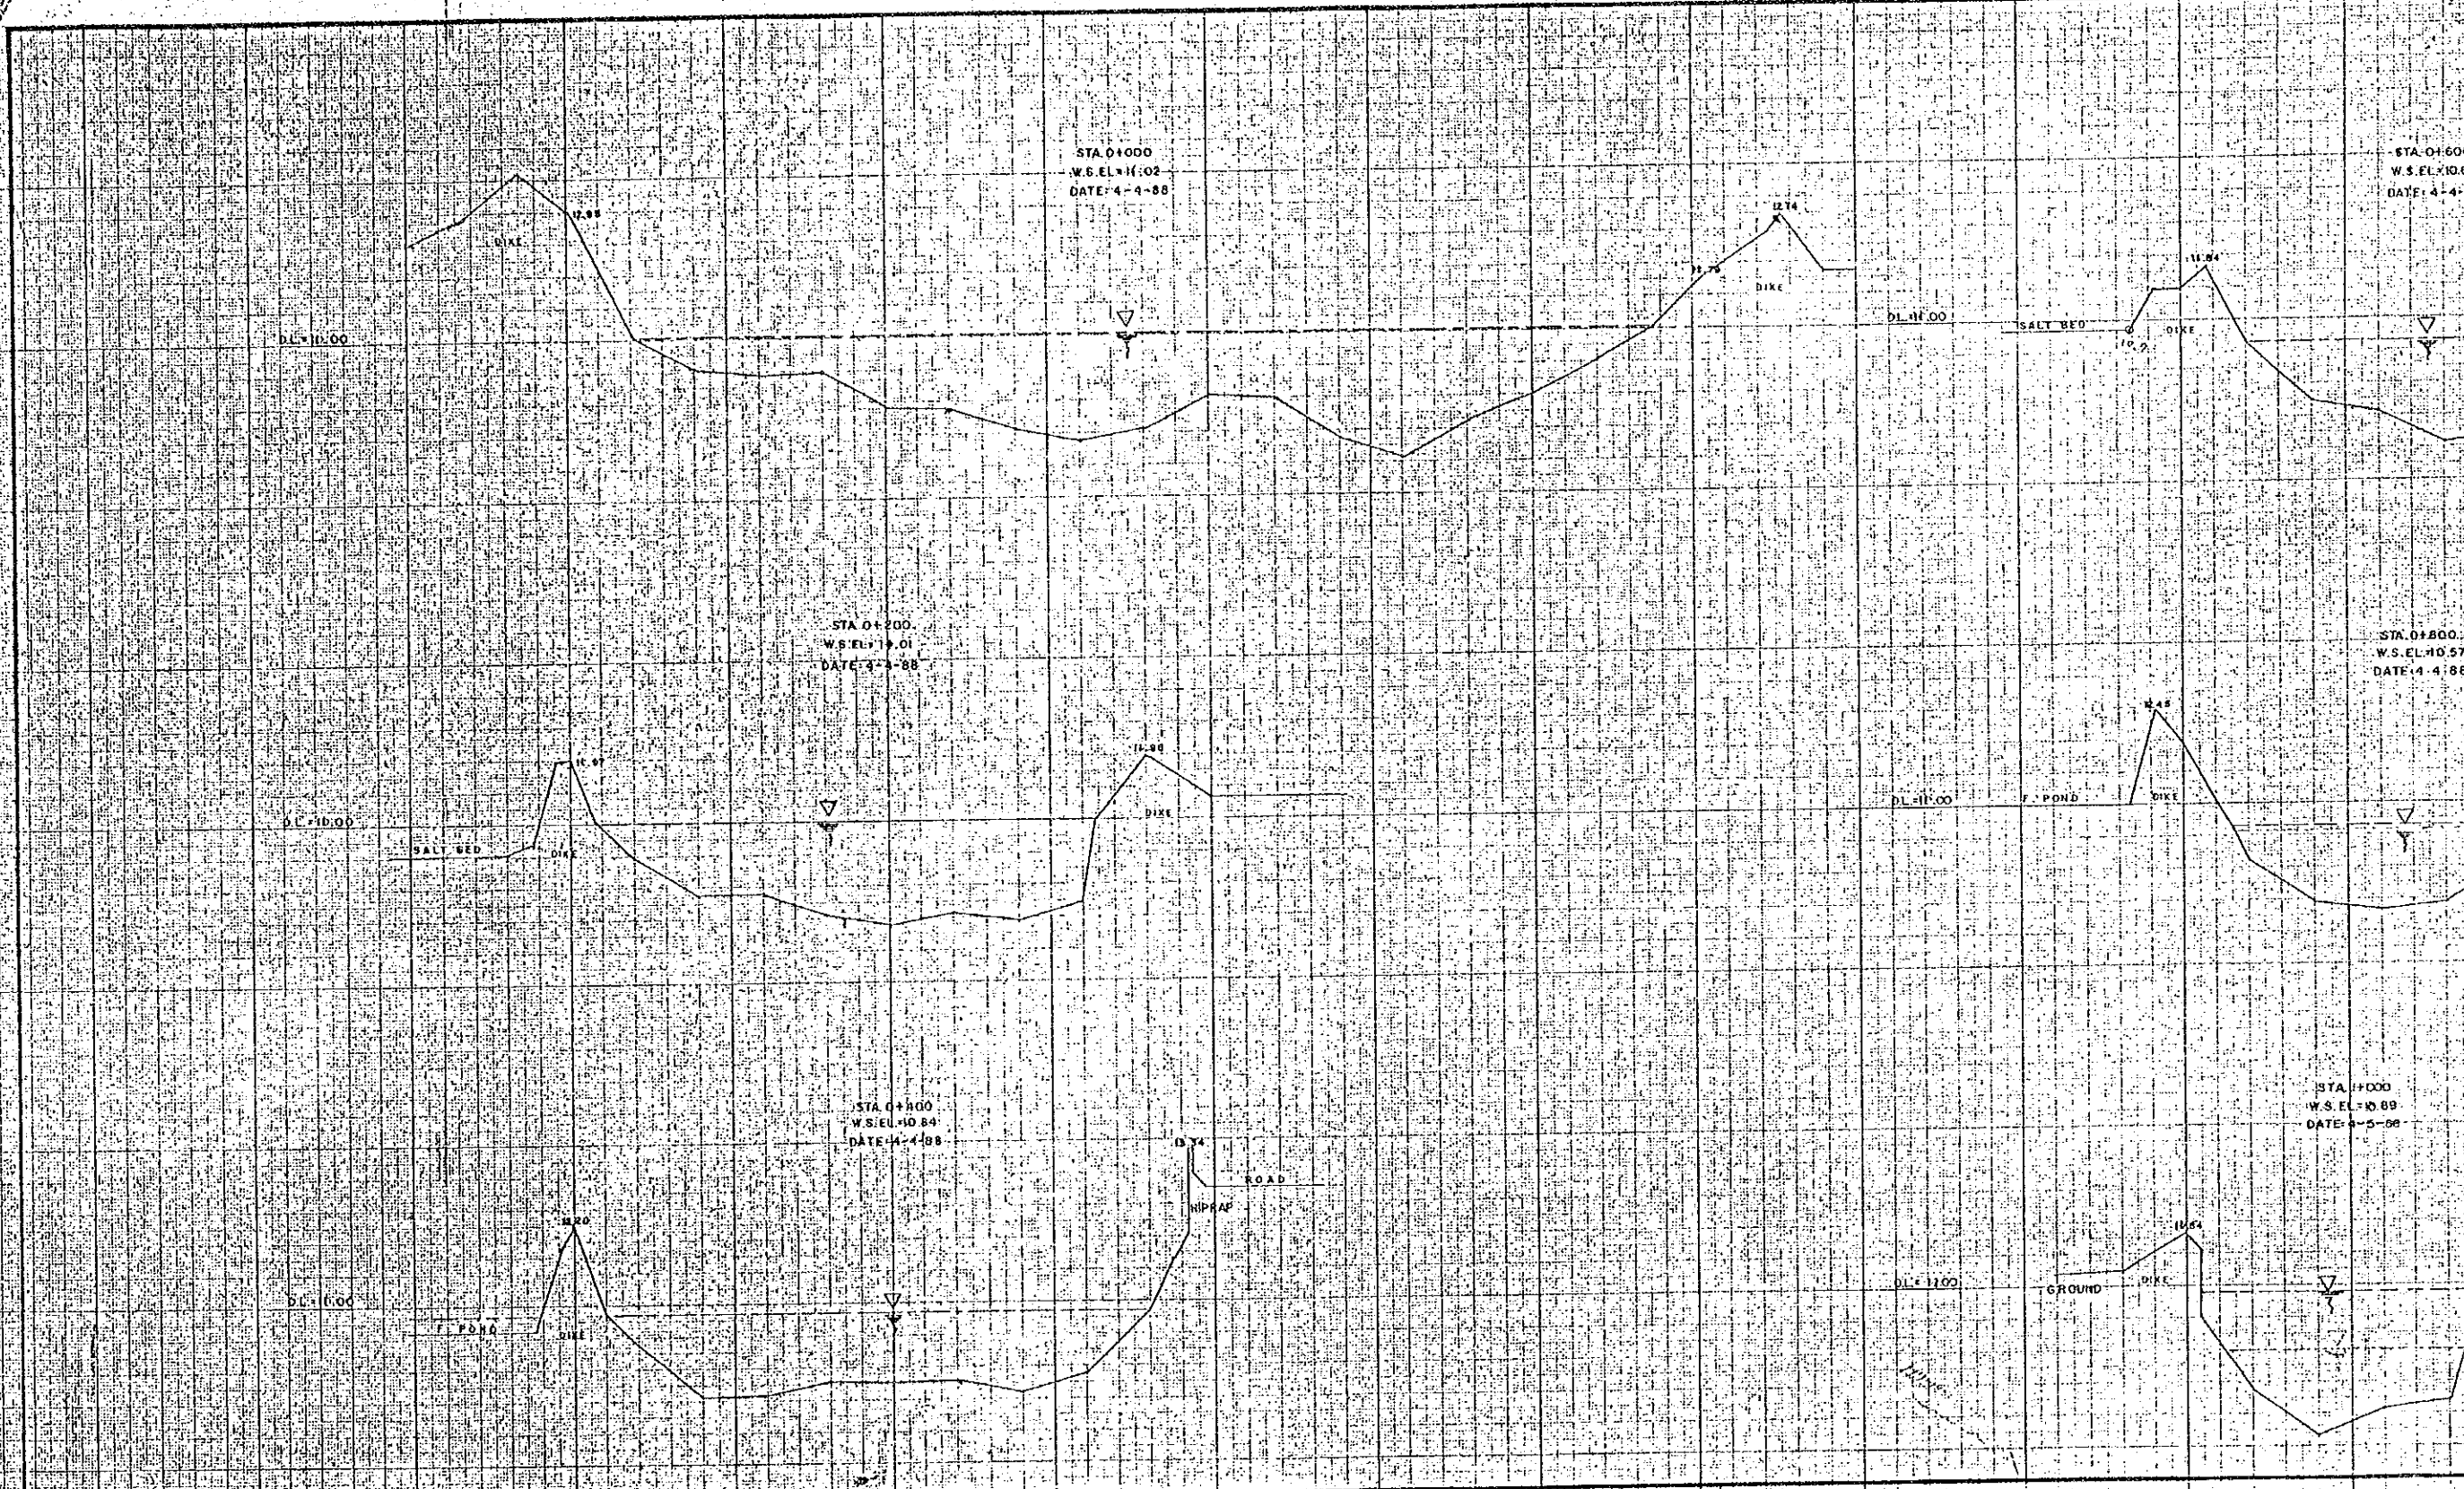

M ACRE SURVEYING & DEVELOPMENT

CONSULTANTS		DATE	SIGNATURE
SURVEYED BY	11-10-87		<i>[Signature]</i>
CHECKED BY	8-12-88		<i>[Signature]</i>
PROJECT MANAGER	1-14-88		<i>[Signature]</i>


REPUBLIC OF THE PHILIPPINES
DEPARTMENT OF PUBLIC WORKS AND HIGHWAYS

PROJECT ENGINEER	DATE	PROJECT MANAGER
<i>[Signature]</i>		<i>[Signature]</i>

Mg: -66 piece
 Printed in Japan

Mg: 101 piece
 Printed in Japan

146

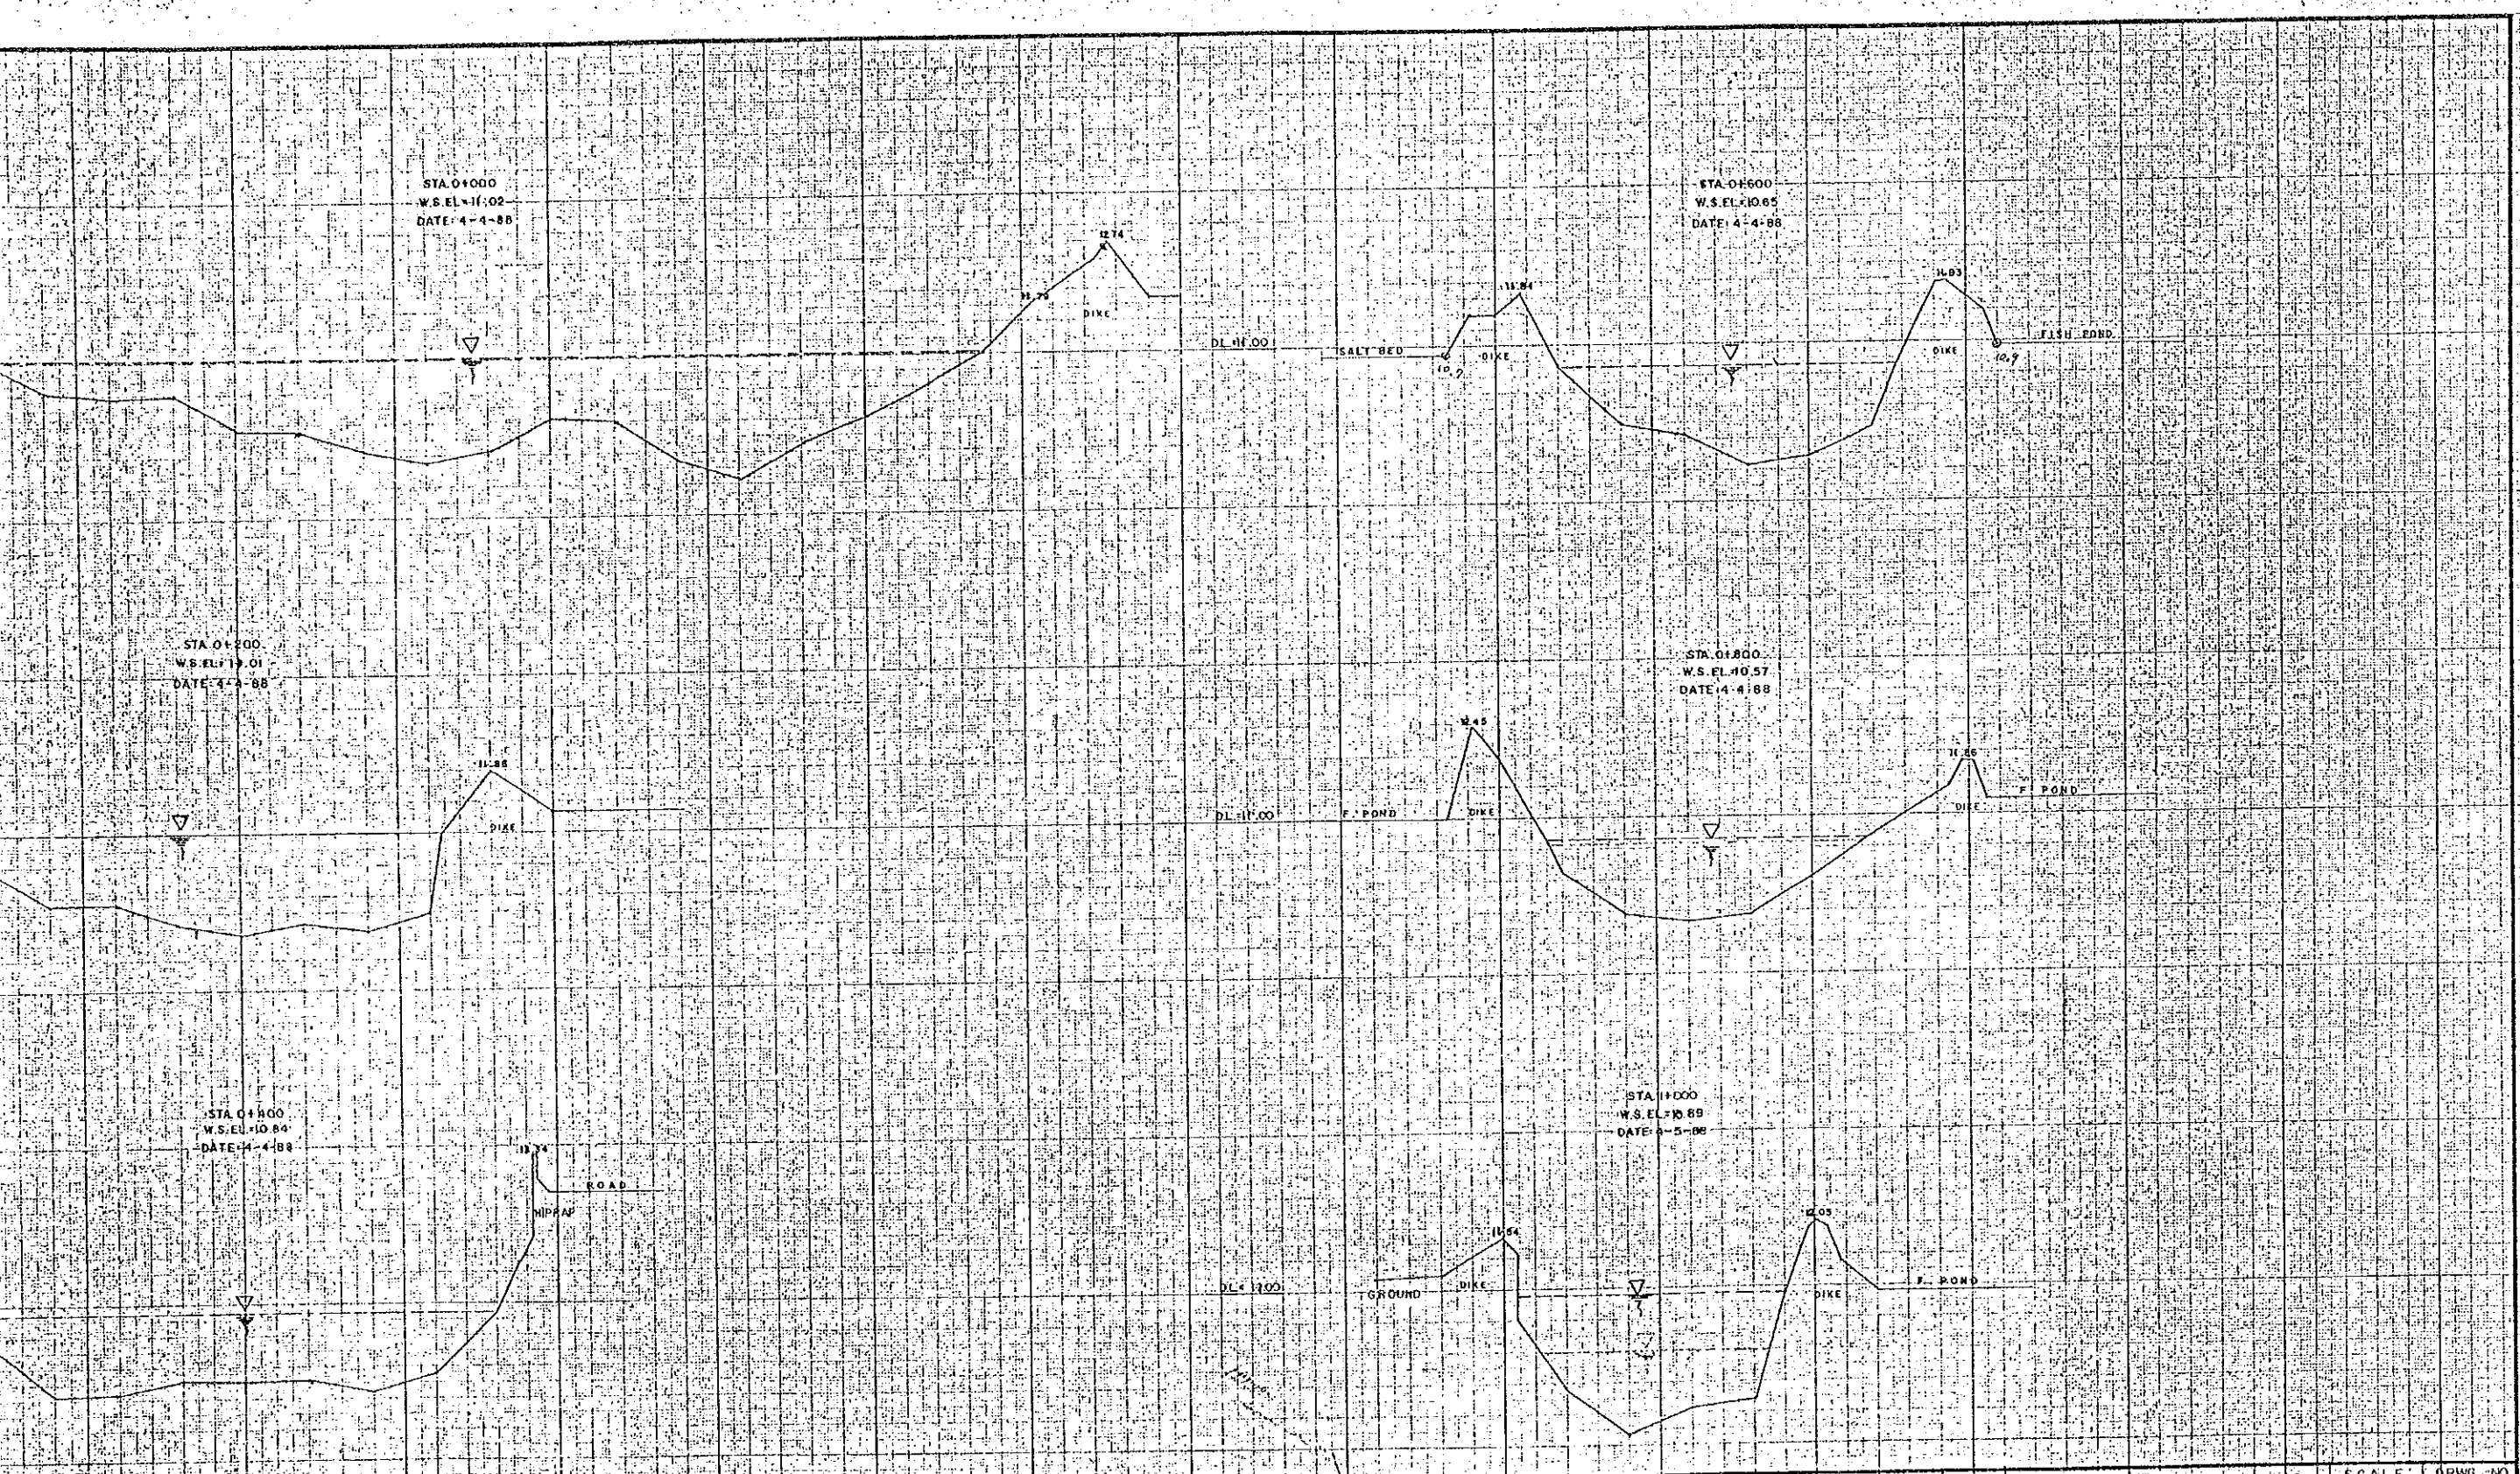

CONSULTANTS		REPUBLIC OF THE PHILIPPINES		DATE	PROJECT ENGINEER	PROJECT MANAGER	CROSS SECTION		SCALE	ORWG NO.
DATE	SIGNATURE	DEPARTMENT OF PUBLIC WORKS AND HIGHWAYS		8-12-88	HONTO P. ANO	EDUARDO MANALO	DUNGALO RIVER		HORIZONTAL 1:250	1/2
8-12-88	[Signature]						STA. 0+000 - STA. 1+000		VERTICAL 1:50	
8-12-88	[Signature]									