

ACRE SURVEYING & DEVELOPMENT


CONSULTANTS		DATE	SIGNATURE
SURVEYED BY	Jul 29, 88		<i>[Signature]</i>
CHECKED BY	8-12-88		<i>[Signature]</i>
PROJECT MANAGER	8-14-88		<i>[Signature]</i>

REPUBLIC OF THE PHILIPPINES
DEPARTMENT OF PUBLIC WORKS AND HIGHWAYS

DATE	SIGNATURE
	<i>[Signature]</i>
	<i>[Signature]</i>

165

MSL for Street
 ELEVATION 10.00

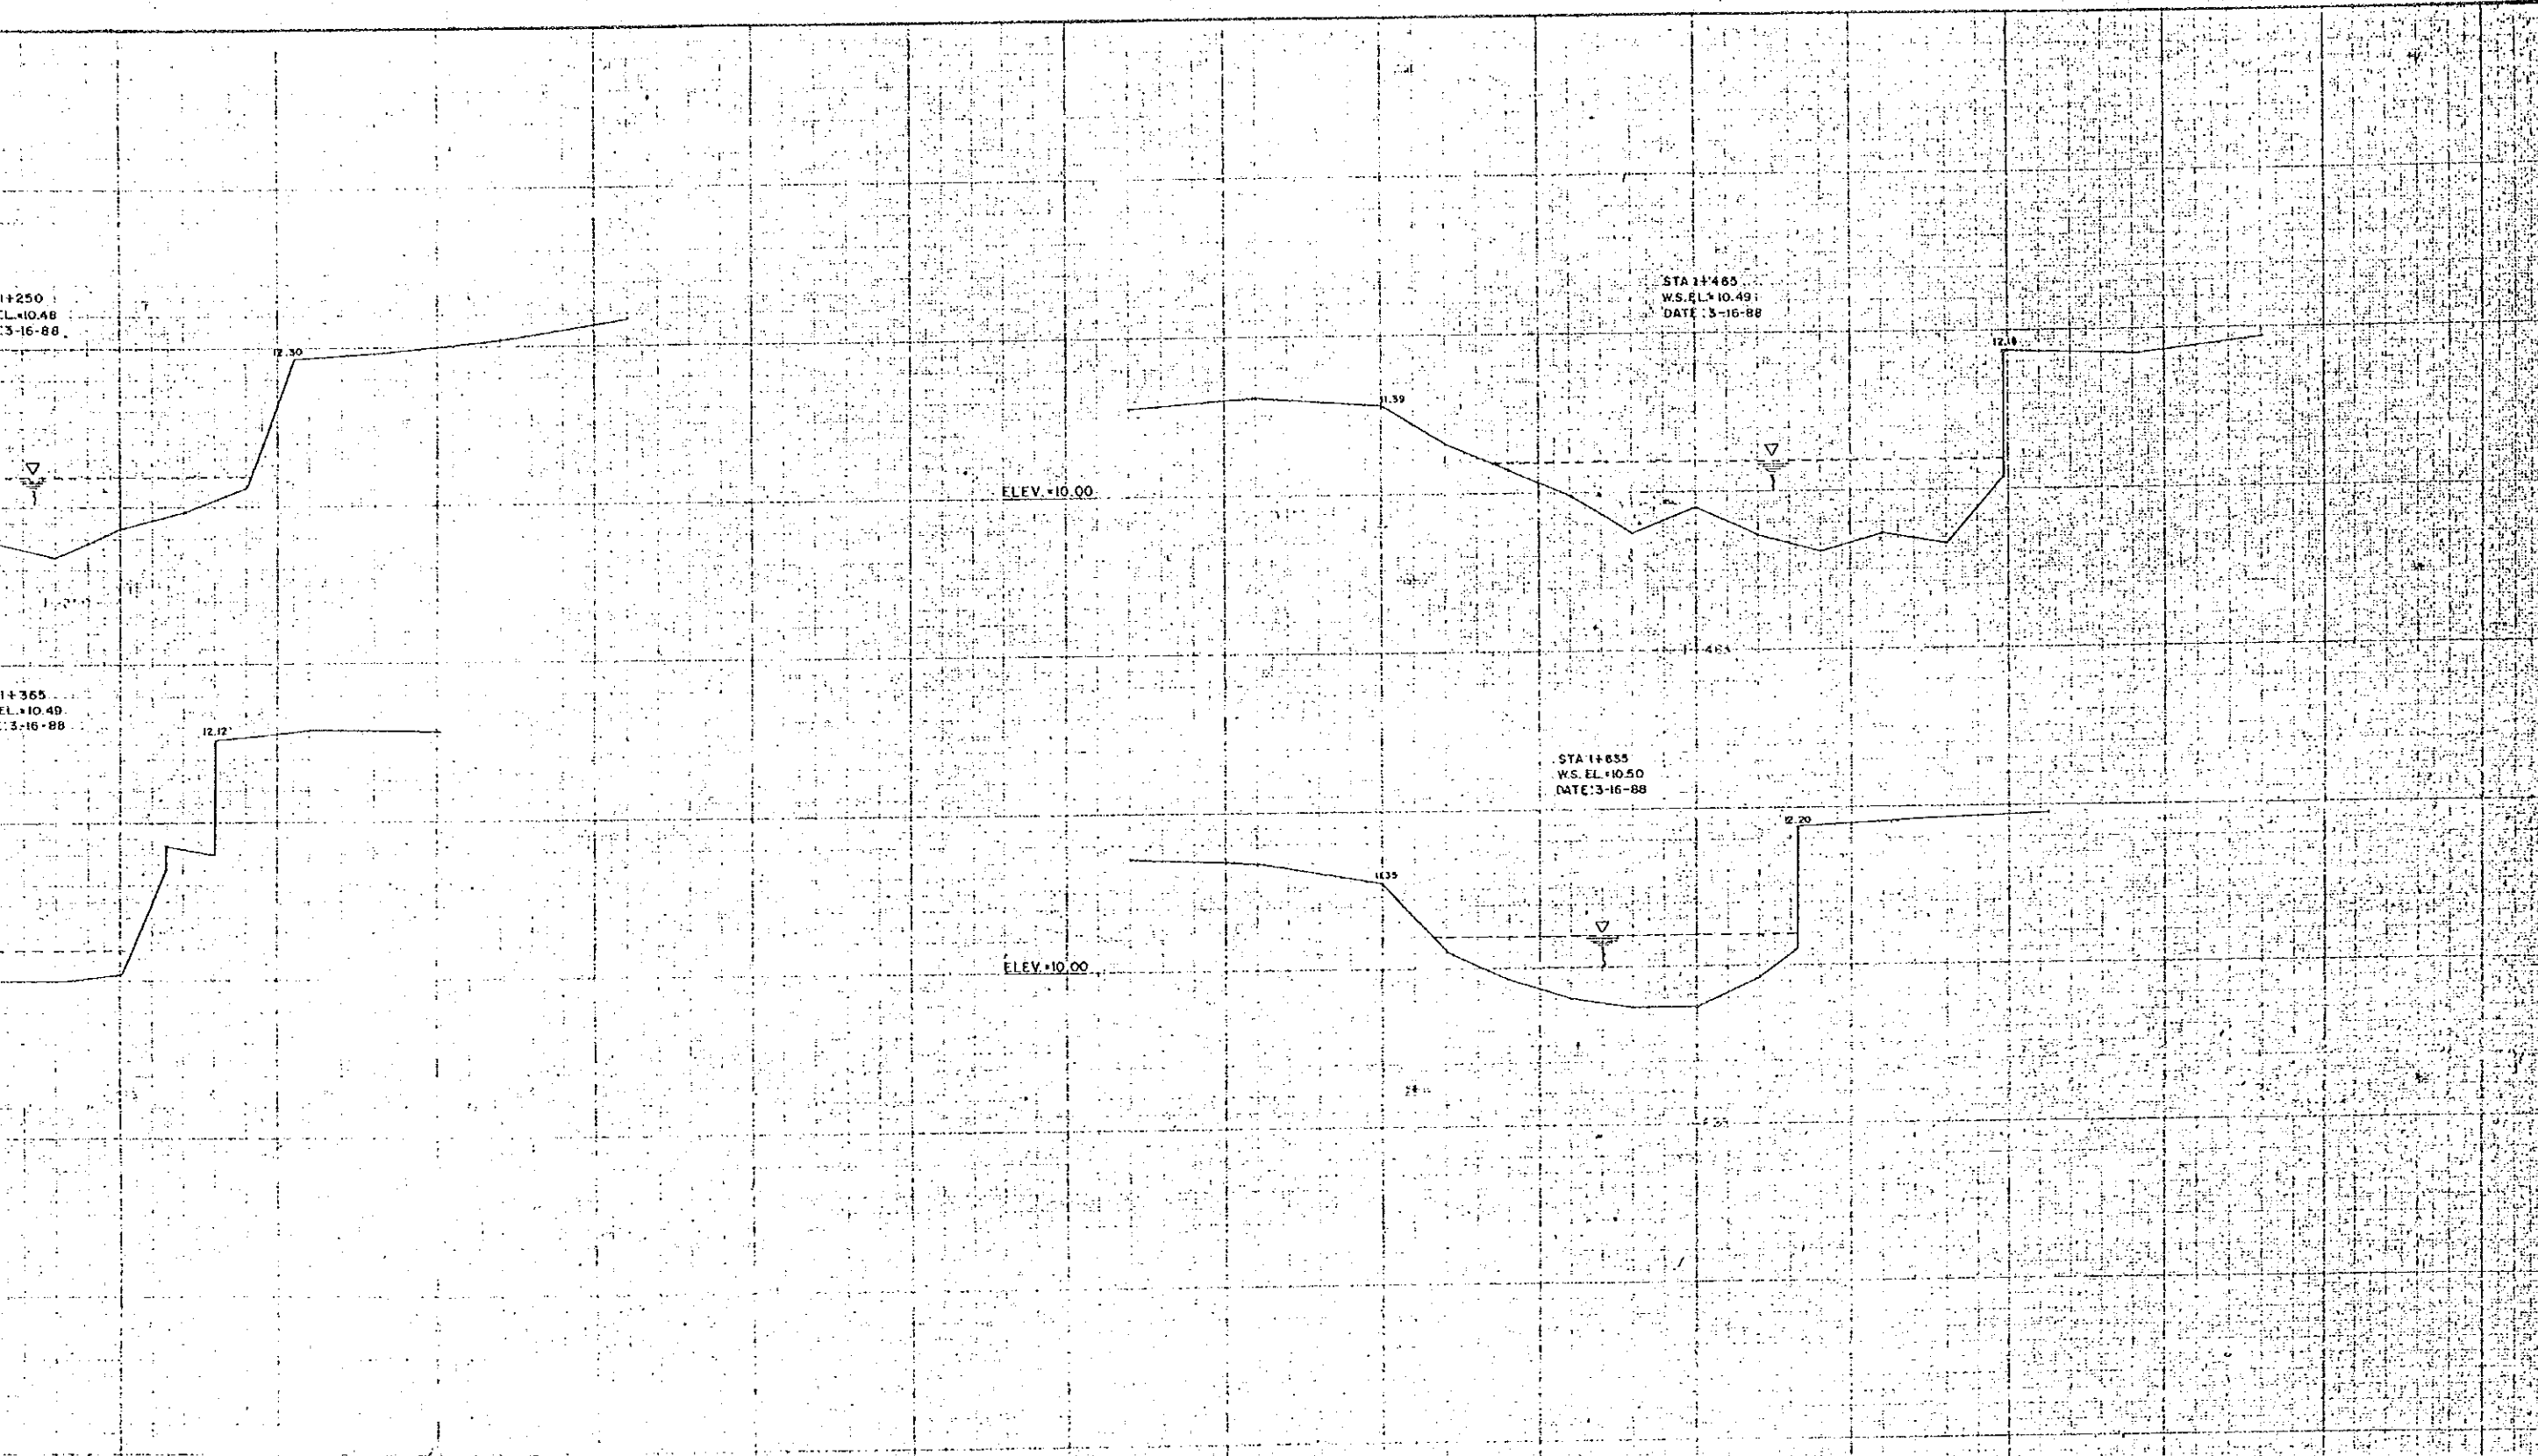


CONSULTANTS		REPUBLIC OF THE PHILIPPINES		DATE		SIGNATURE		SCALE	DRWG. NO.
DATE	SIGNATURE	PROJECT ENGINEER		DATE	SIGNATURE			HORIZONTAL 1:250	3/3
8/12/88	<i>[Signature]</i>	PROJECT MANAGER			<i>[Signature]</i>		VERTICAL 1:50		
8/14/88	<i>[Signature]</i>				EUGENE C. WALDO				



DEPARTMENT OF
 PUBLIC WORKS AND HIGHWAYS

CROSS SECTION
 ESTERO DE VITAS STA. 0+000 - 1+635

Max. 100 pieces
 Printed in color

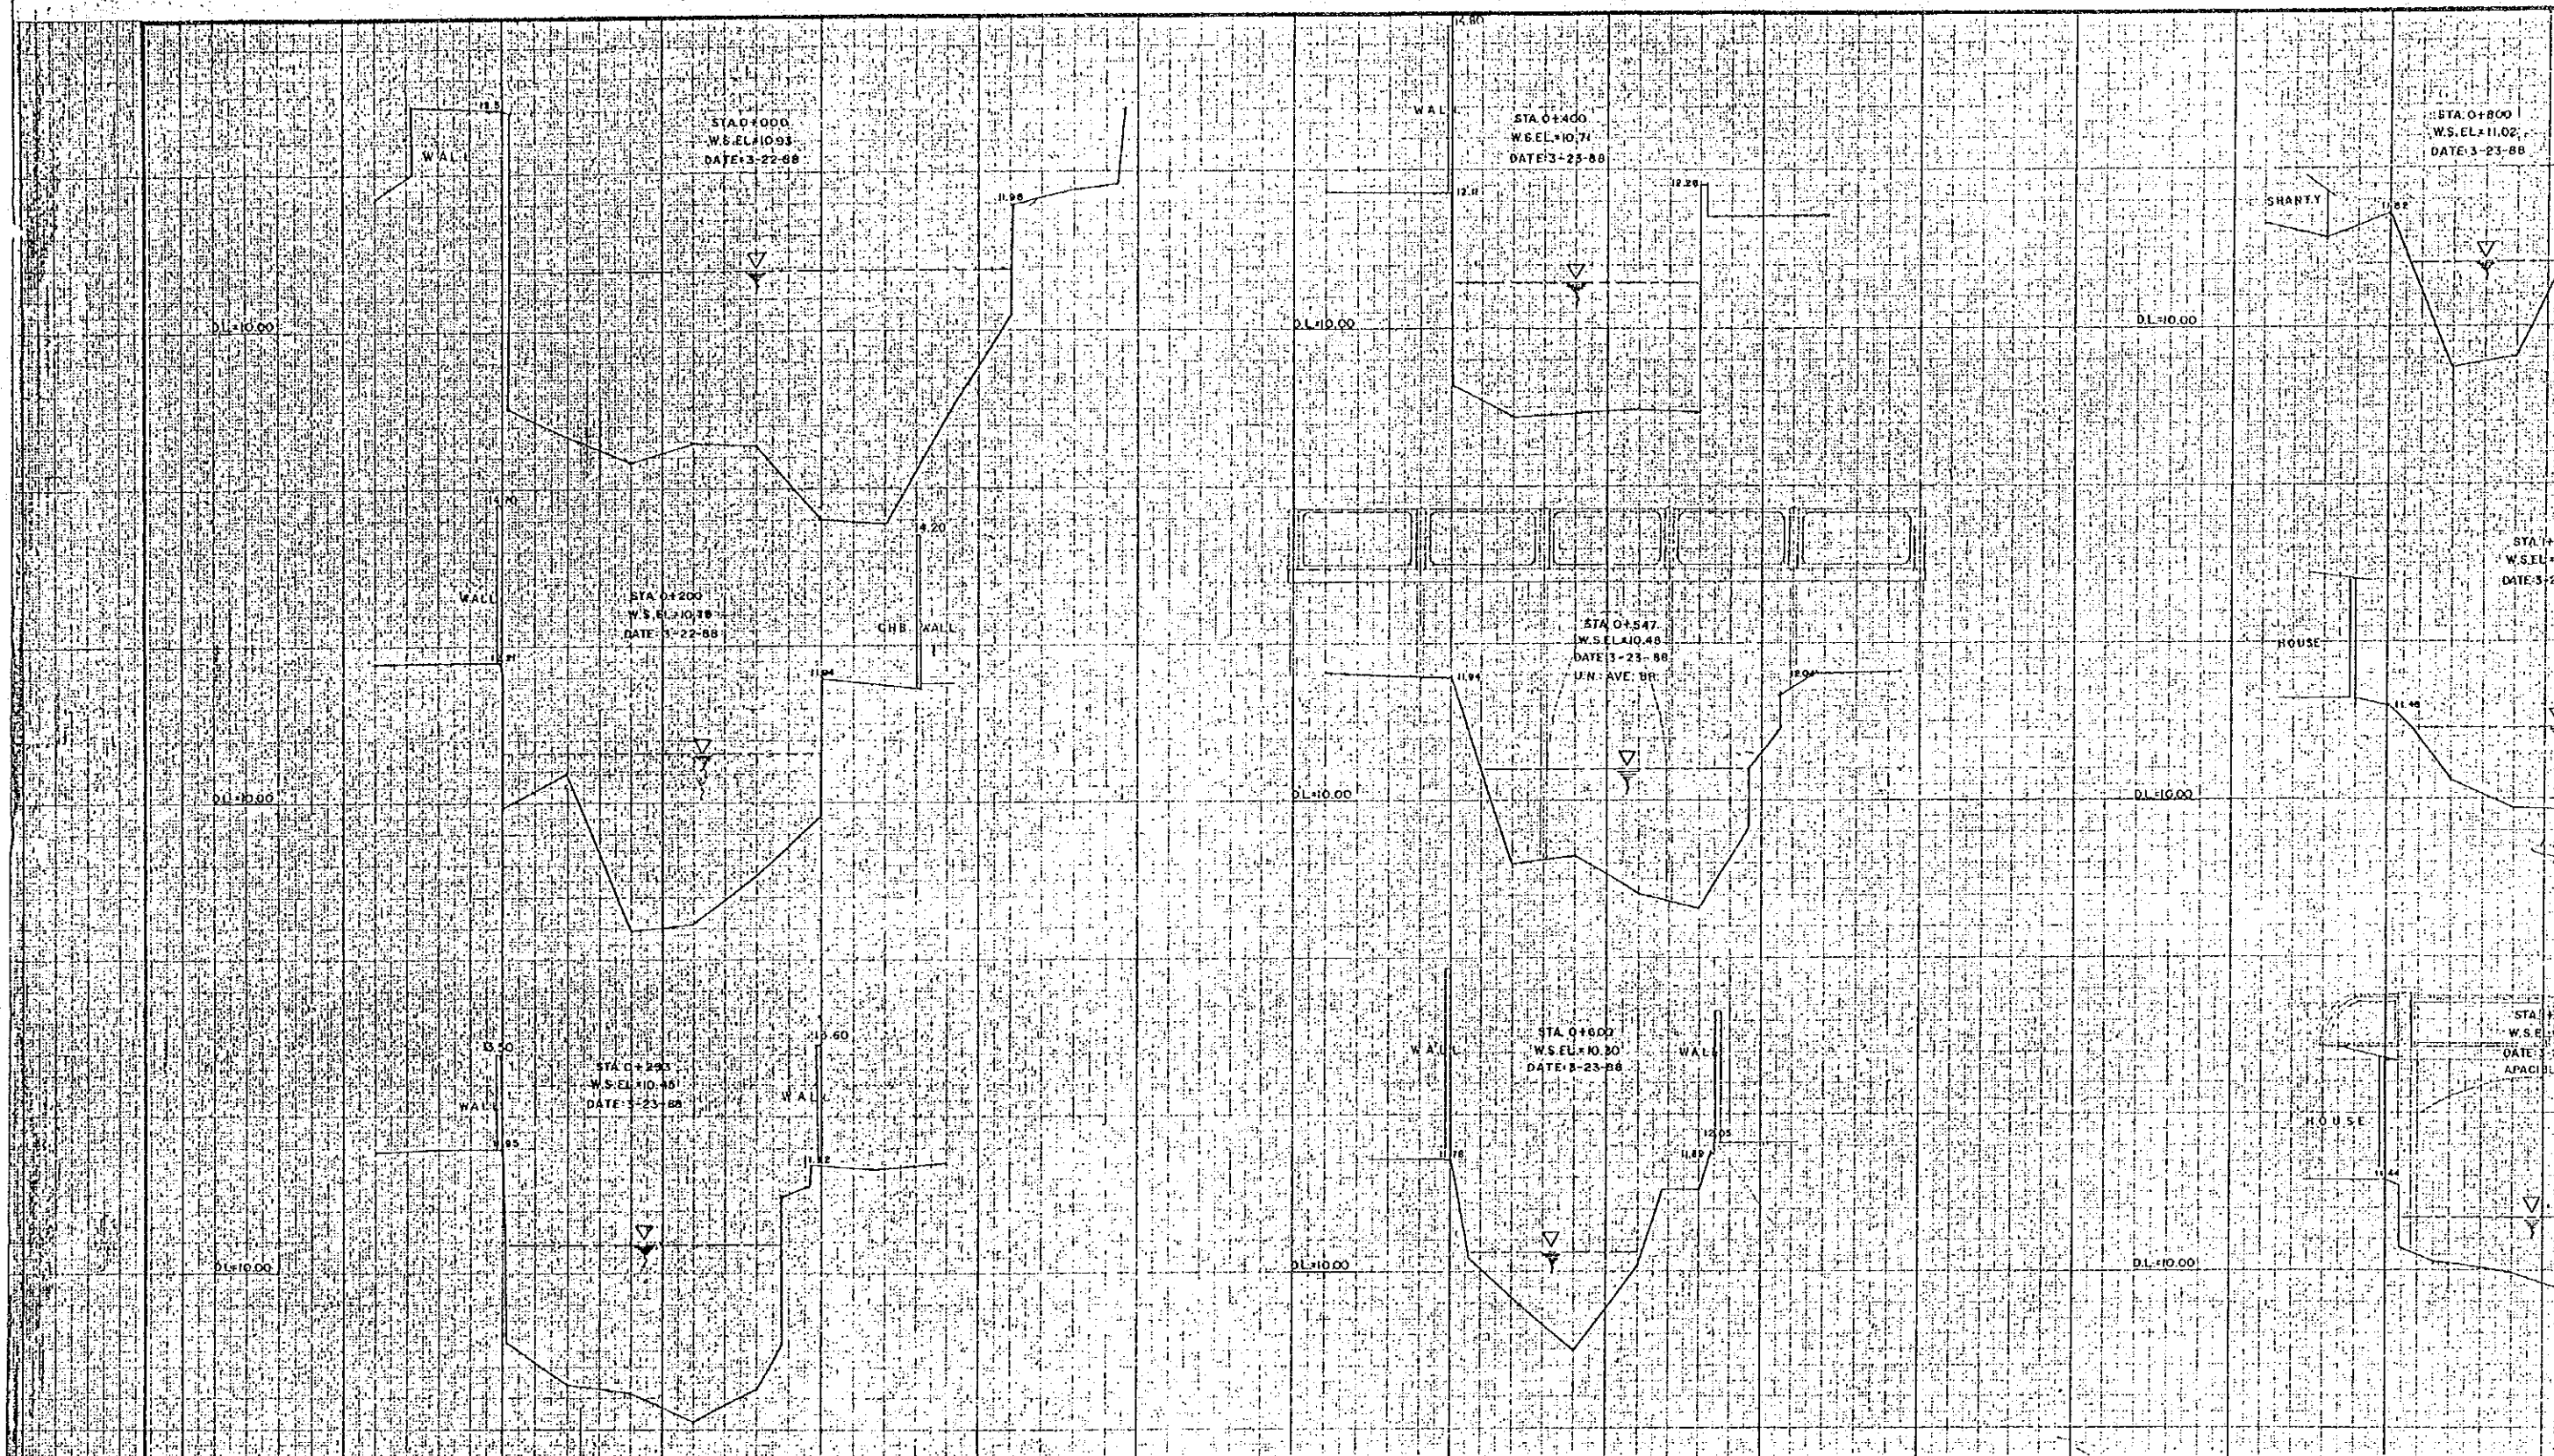

ACRE SURVEYING & DEVELOPMENT

CONSULTANTS		
BY	DATE	SIGNATURE
SURVEYED BY	July 26	<i>[Signature]</i>
CHECKED BY	8-12-88	<i>[Signature]</i>
PROJECT MANAGER	8-11-88	<i>[Signature]</i>


REPUBLIC OF THE PHILIPPINES
DEPARTMENT OF PUBLIC WORKS AND HIGHWAYS

DATE	SIGNATURE
	<i>[Signature]</i>
	<i>[Signature]</i>

166

Masterpiece
 Printed in Japan

Masterpiece
 Printed in Japan

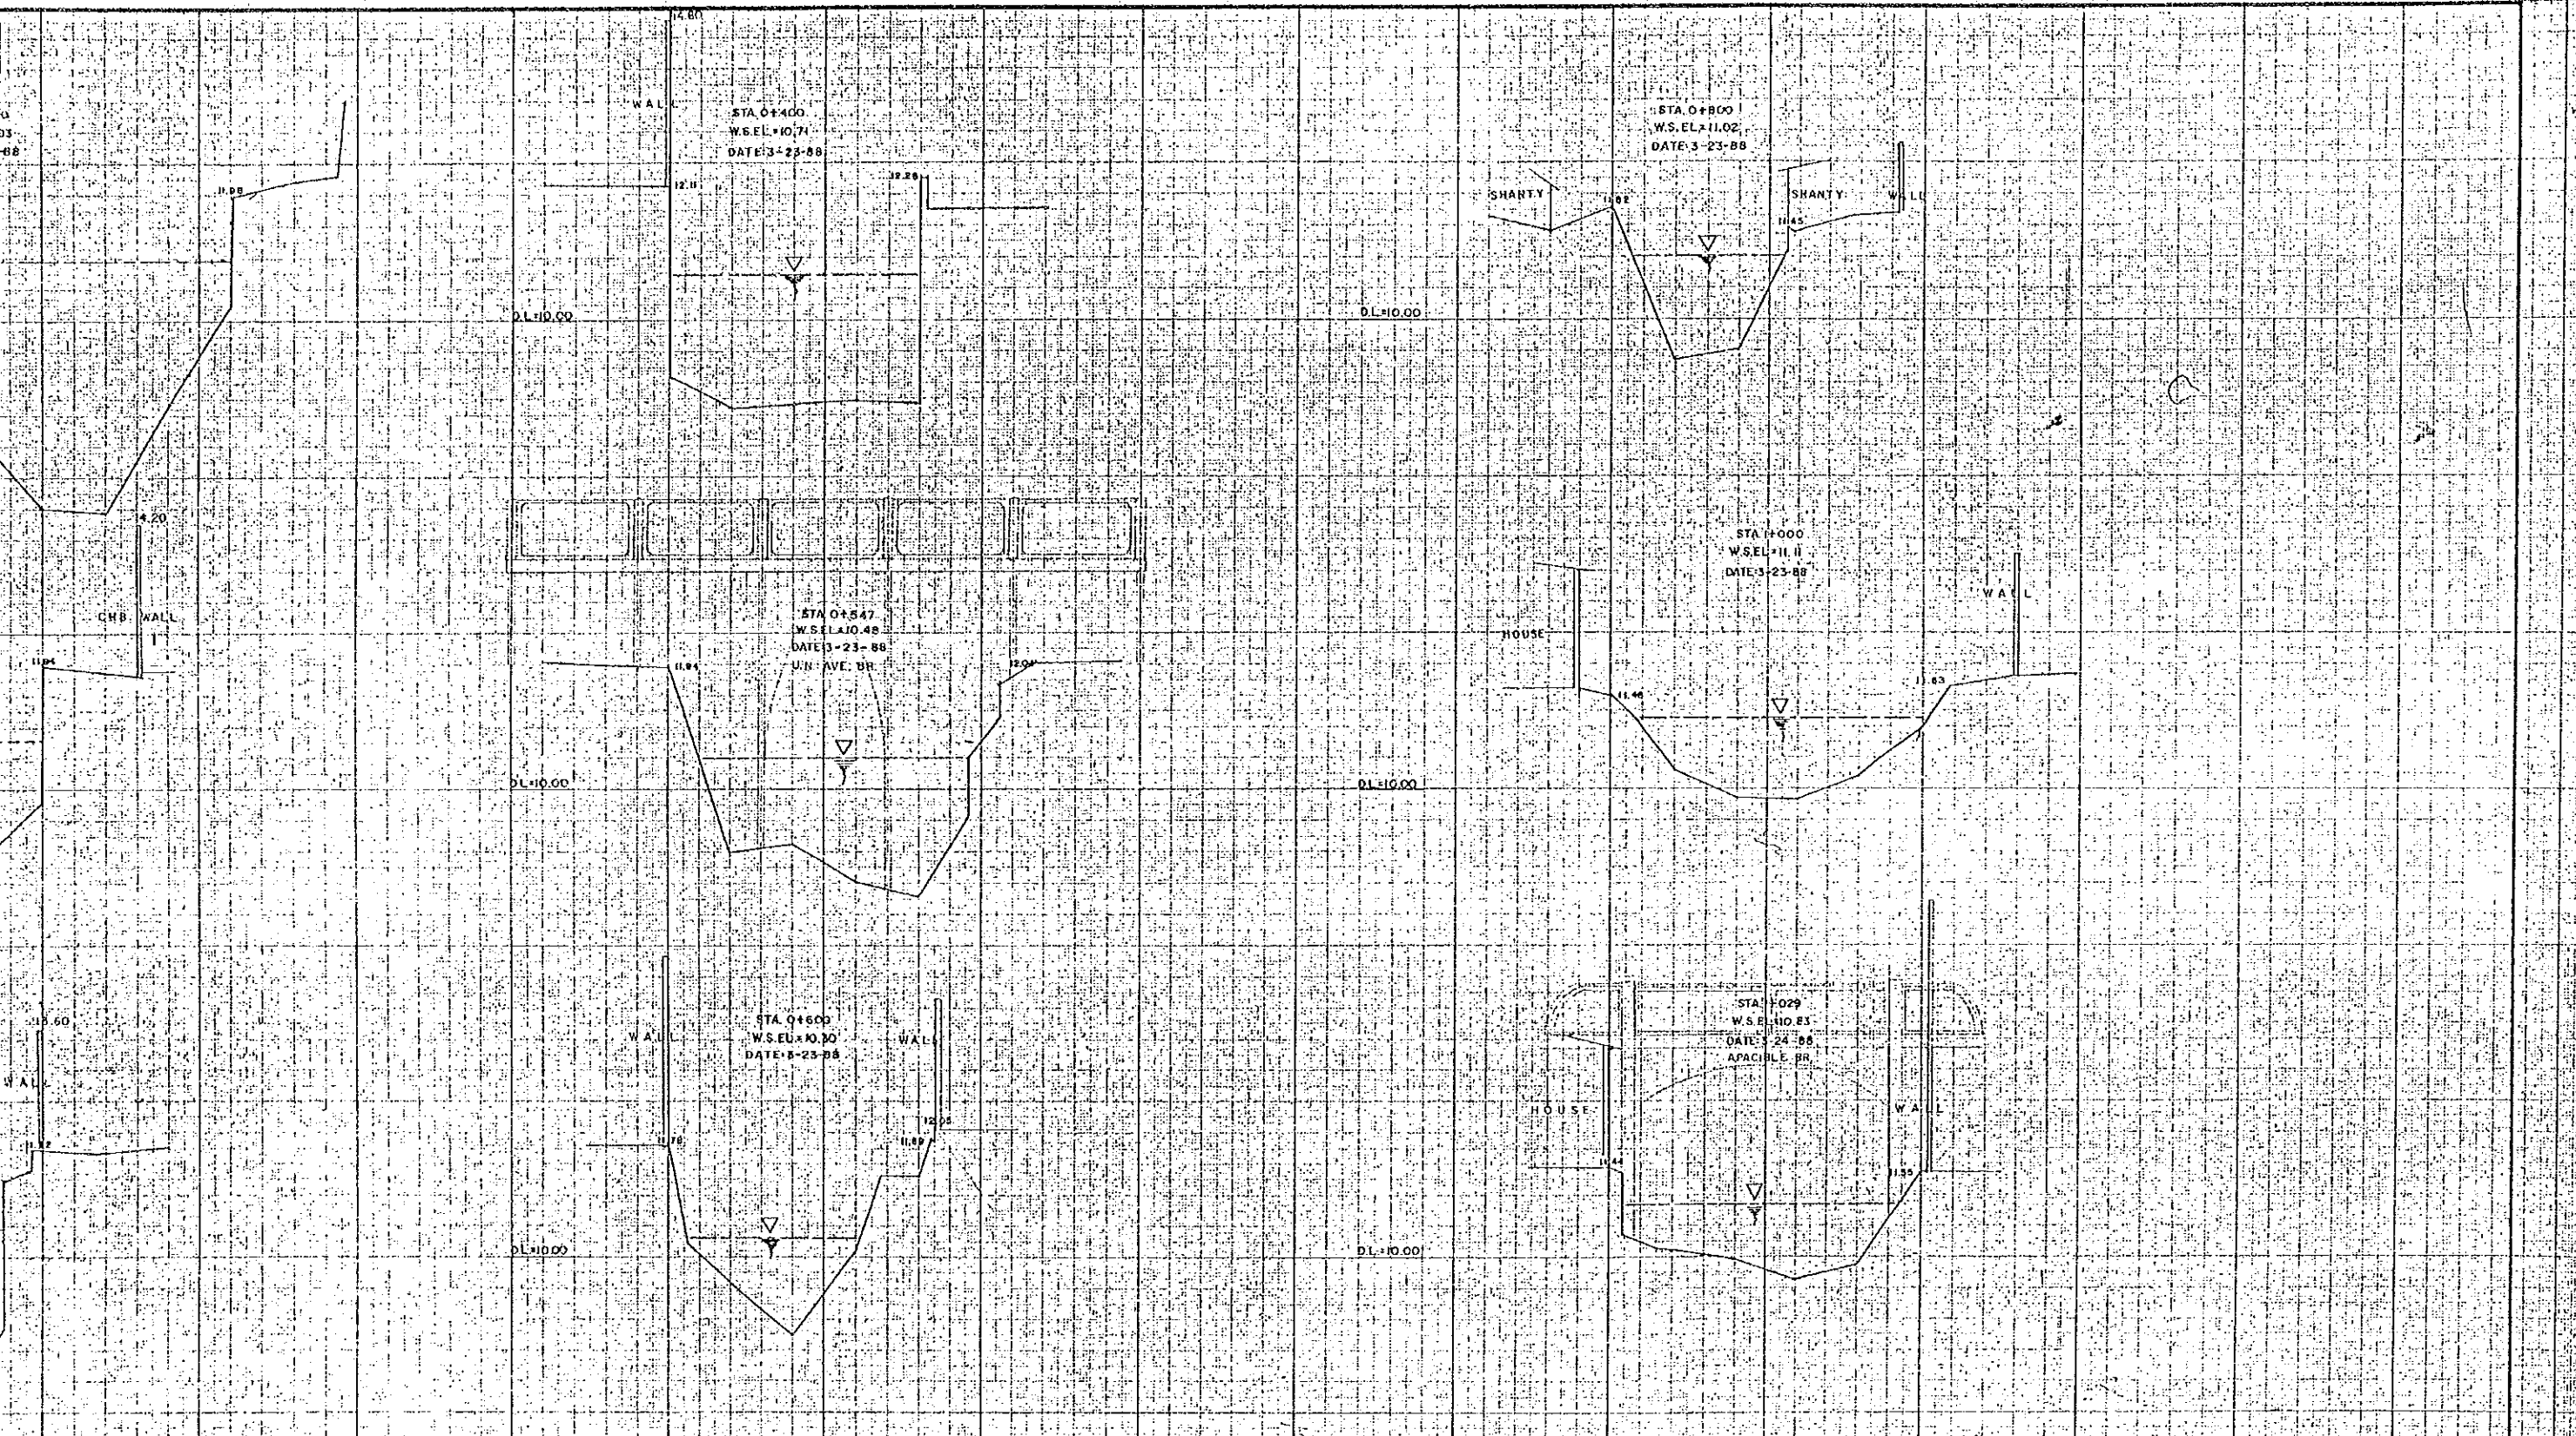

CONSULTANTS	
DATE	SIGNATURE
July 26	<i>[Signature]</i>
8-12-88	<i>[Signature]</i>
8-17-88	<i>[Signature]</i>

REPUBLIC OF THE PHILIPPINES
DEPARTMENT OF PUBLIC WORKS AND HIGHWAYS

DATE	SIGNATURE
	<i>[Signature]</i>
	<i>[Signature]</i>

DATE	SIGNATURE
	<i>[Signature]</i>
	<i>[Signature]</i>

CROSS SECTION
 ESTERO DE PACO STA. 0+000 - STA. 1+029


SCALE	DRWG. NO.
HORIZONTAL 1:200	1/2
VERTICAL 1:50	


Masterpiece
 Printed in Japan

Masterpiece
 Printed in Japan


Masterpiece
 Printed in Japan

A-13-11

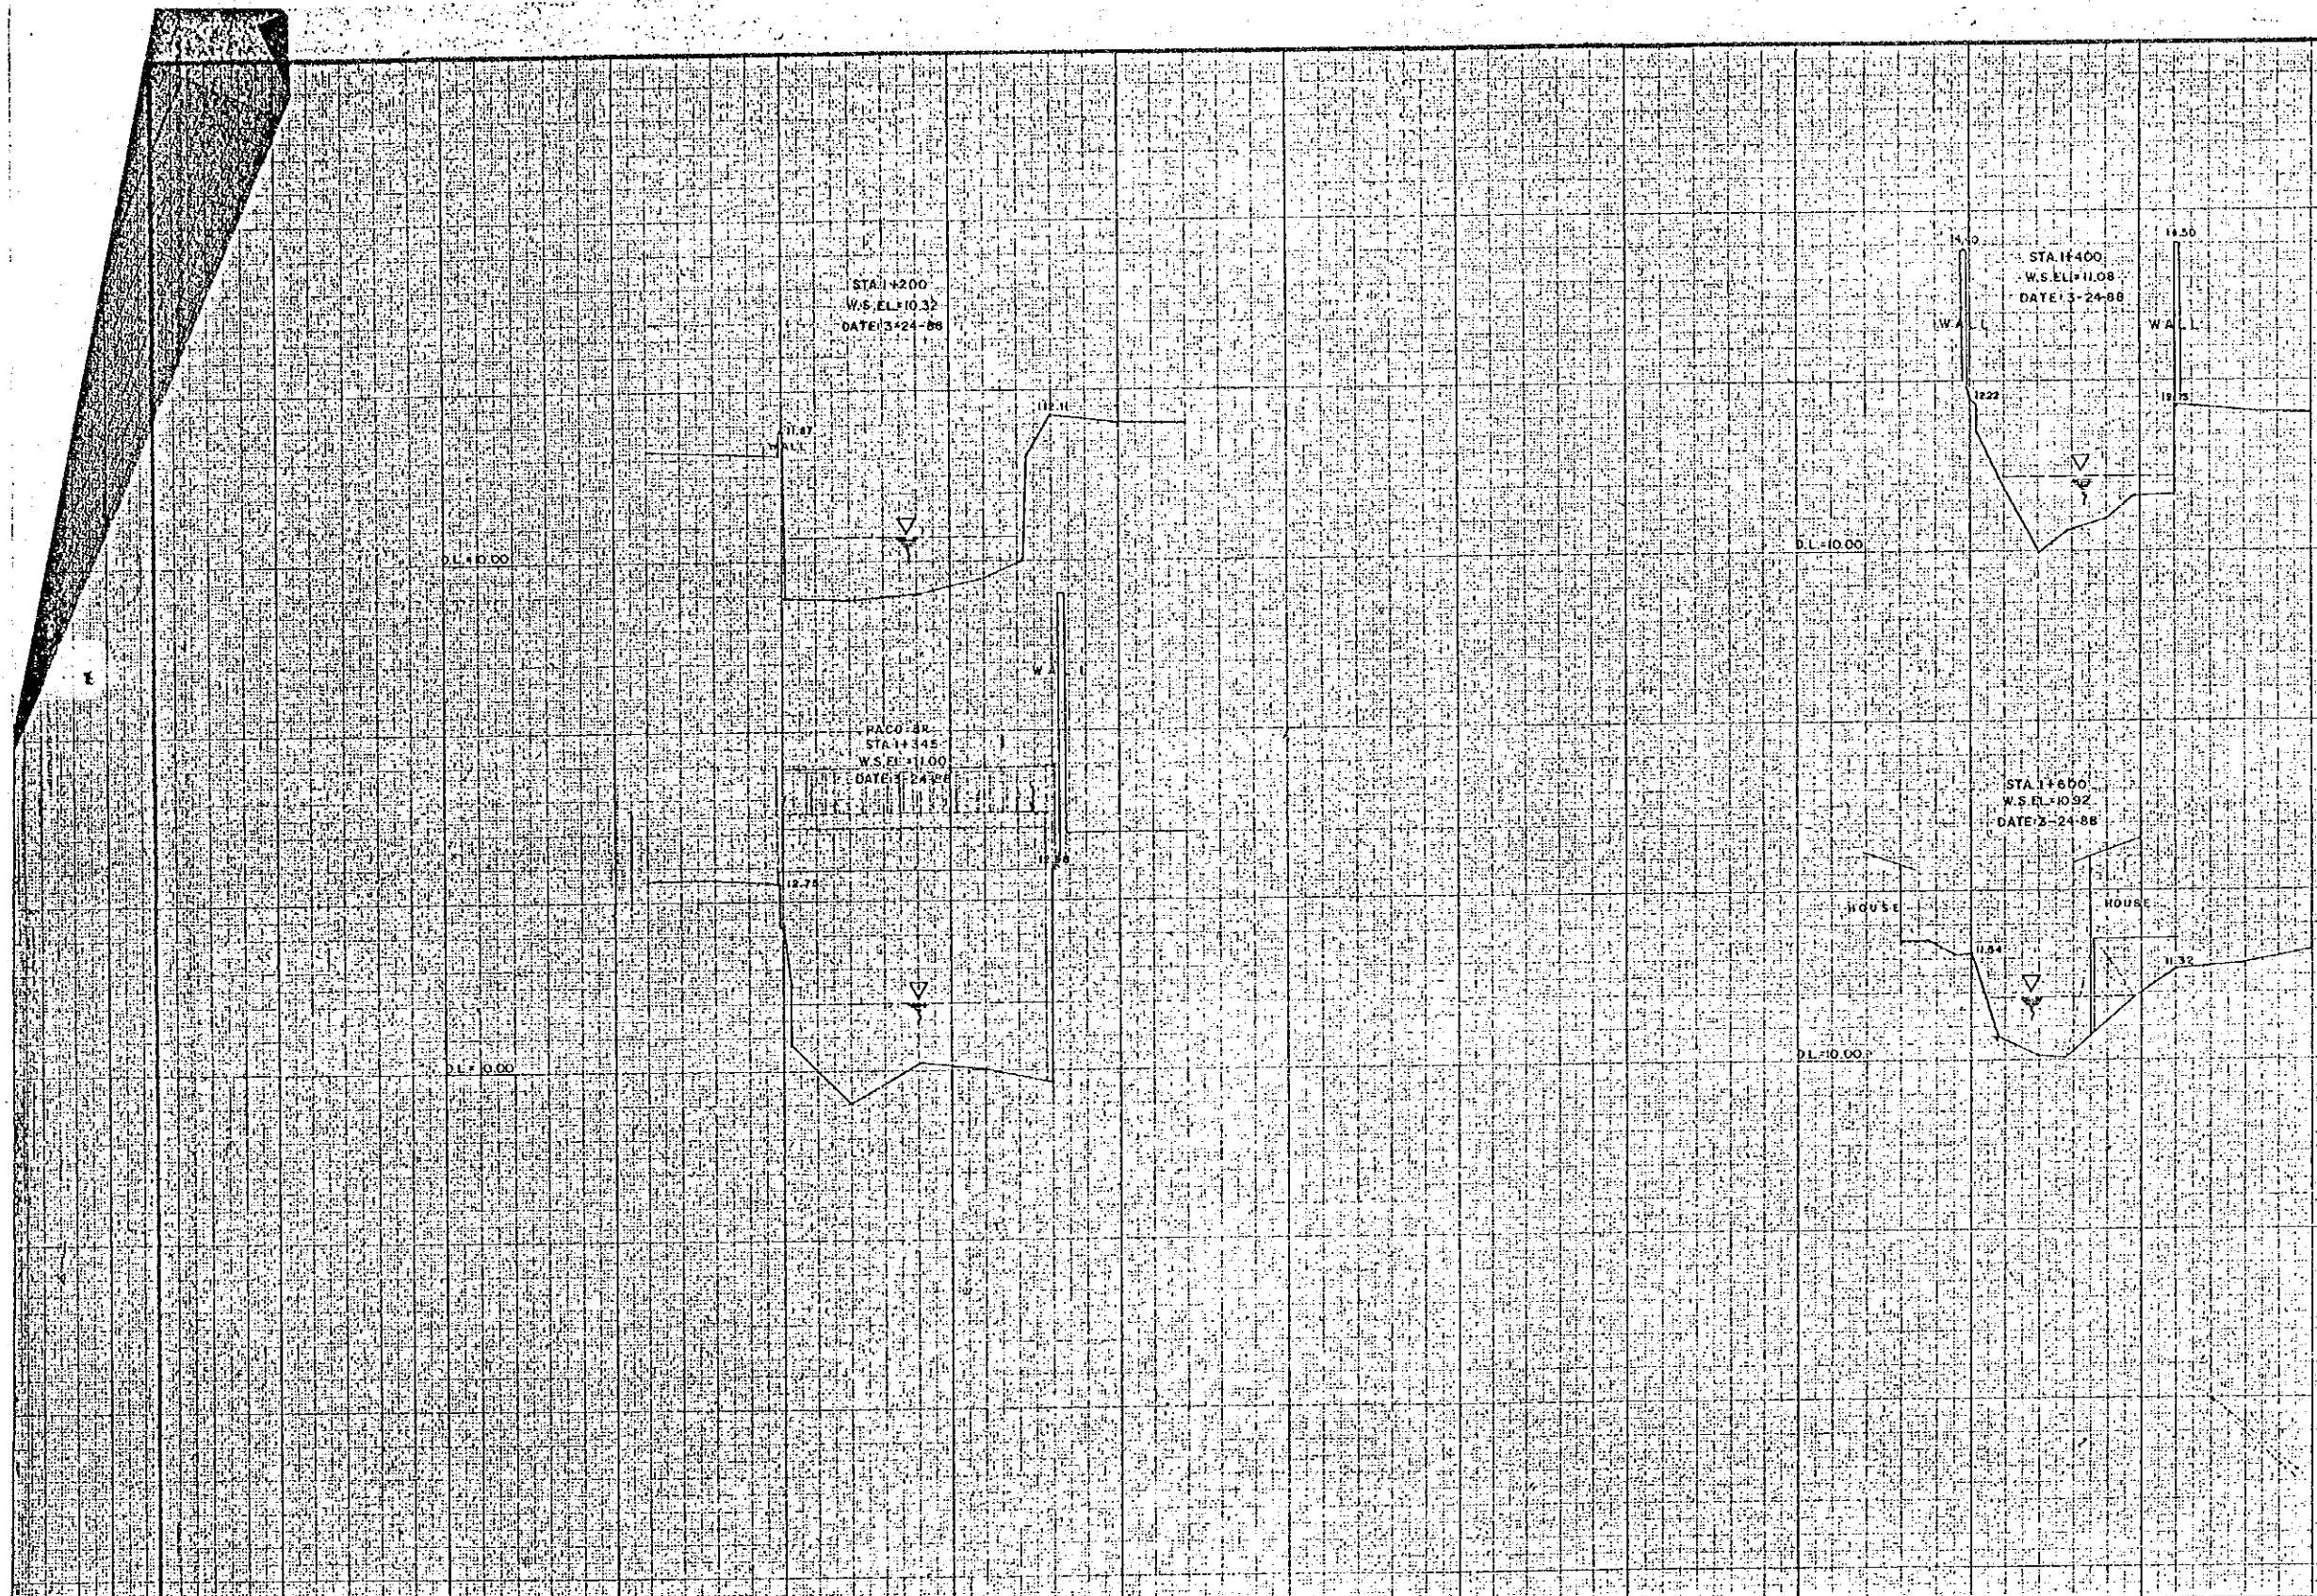


**ACRE SURVEYING
& DEVELOPMENT**

CONSULTANTS		
NO.	DATE	SIGNATURE
SURVEYED BY:	10-10-88	<i>[Signature]</i>
CHECKED BY:	8-12-88	<i>[Signature]</i>
PROJECT MANAGER:	8-17-88	<i>[Signature]</i>



**DEPARTMENT OF
PUBLIC WORKS AND HIGHWAYS**

REPUBLIC OF THE PHILIPPINES	
DATE	SIGNATURE
	<i>[Signature]</i>
	<i>[Signature]</i>

Masterpiece
Printed in Japan

Masterpiece
Printed in Japan


161

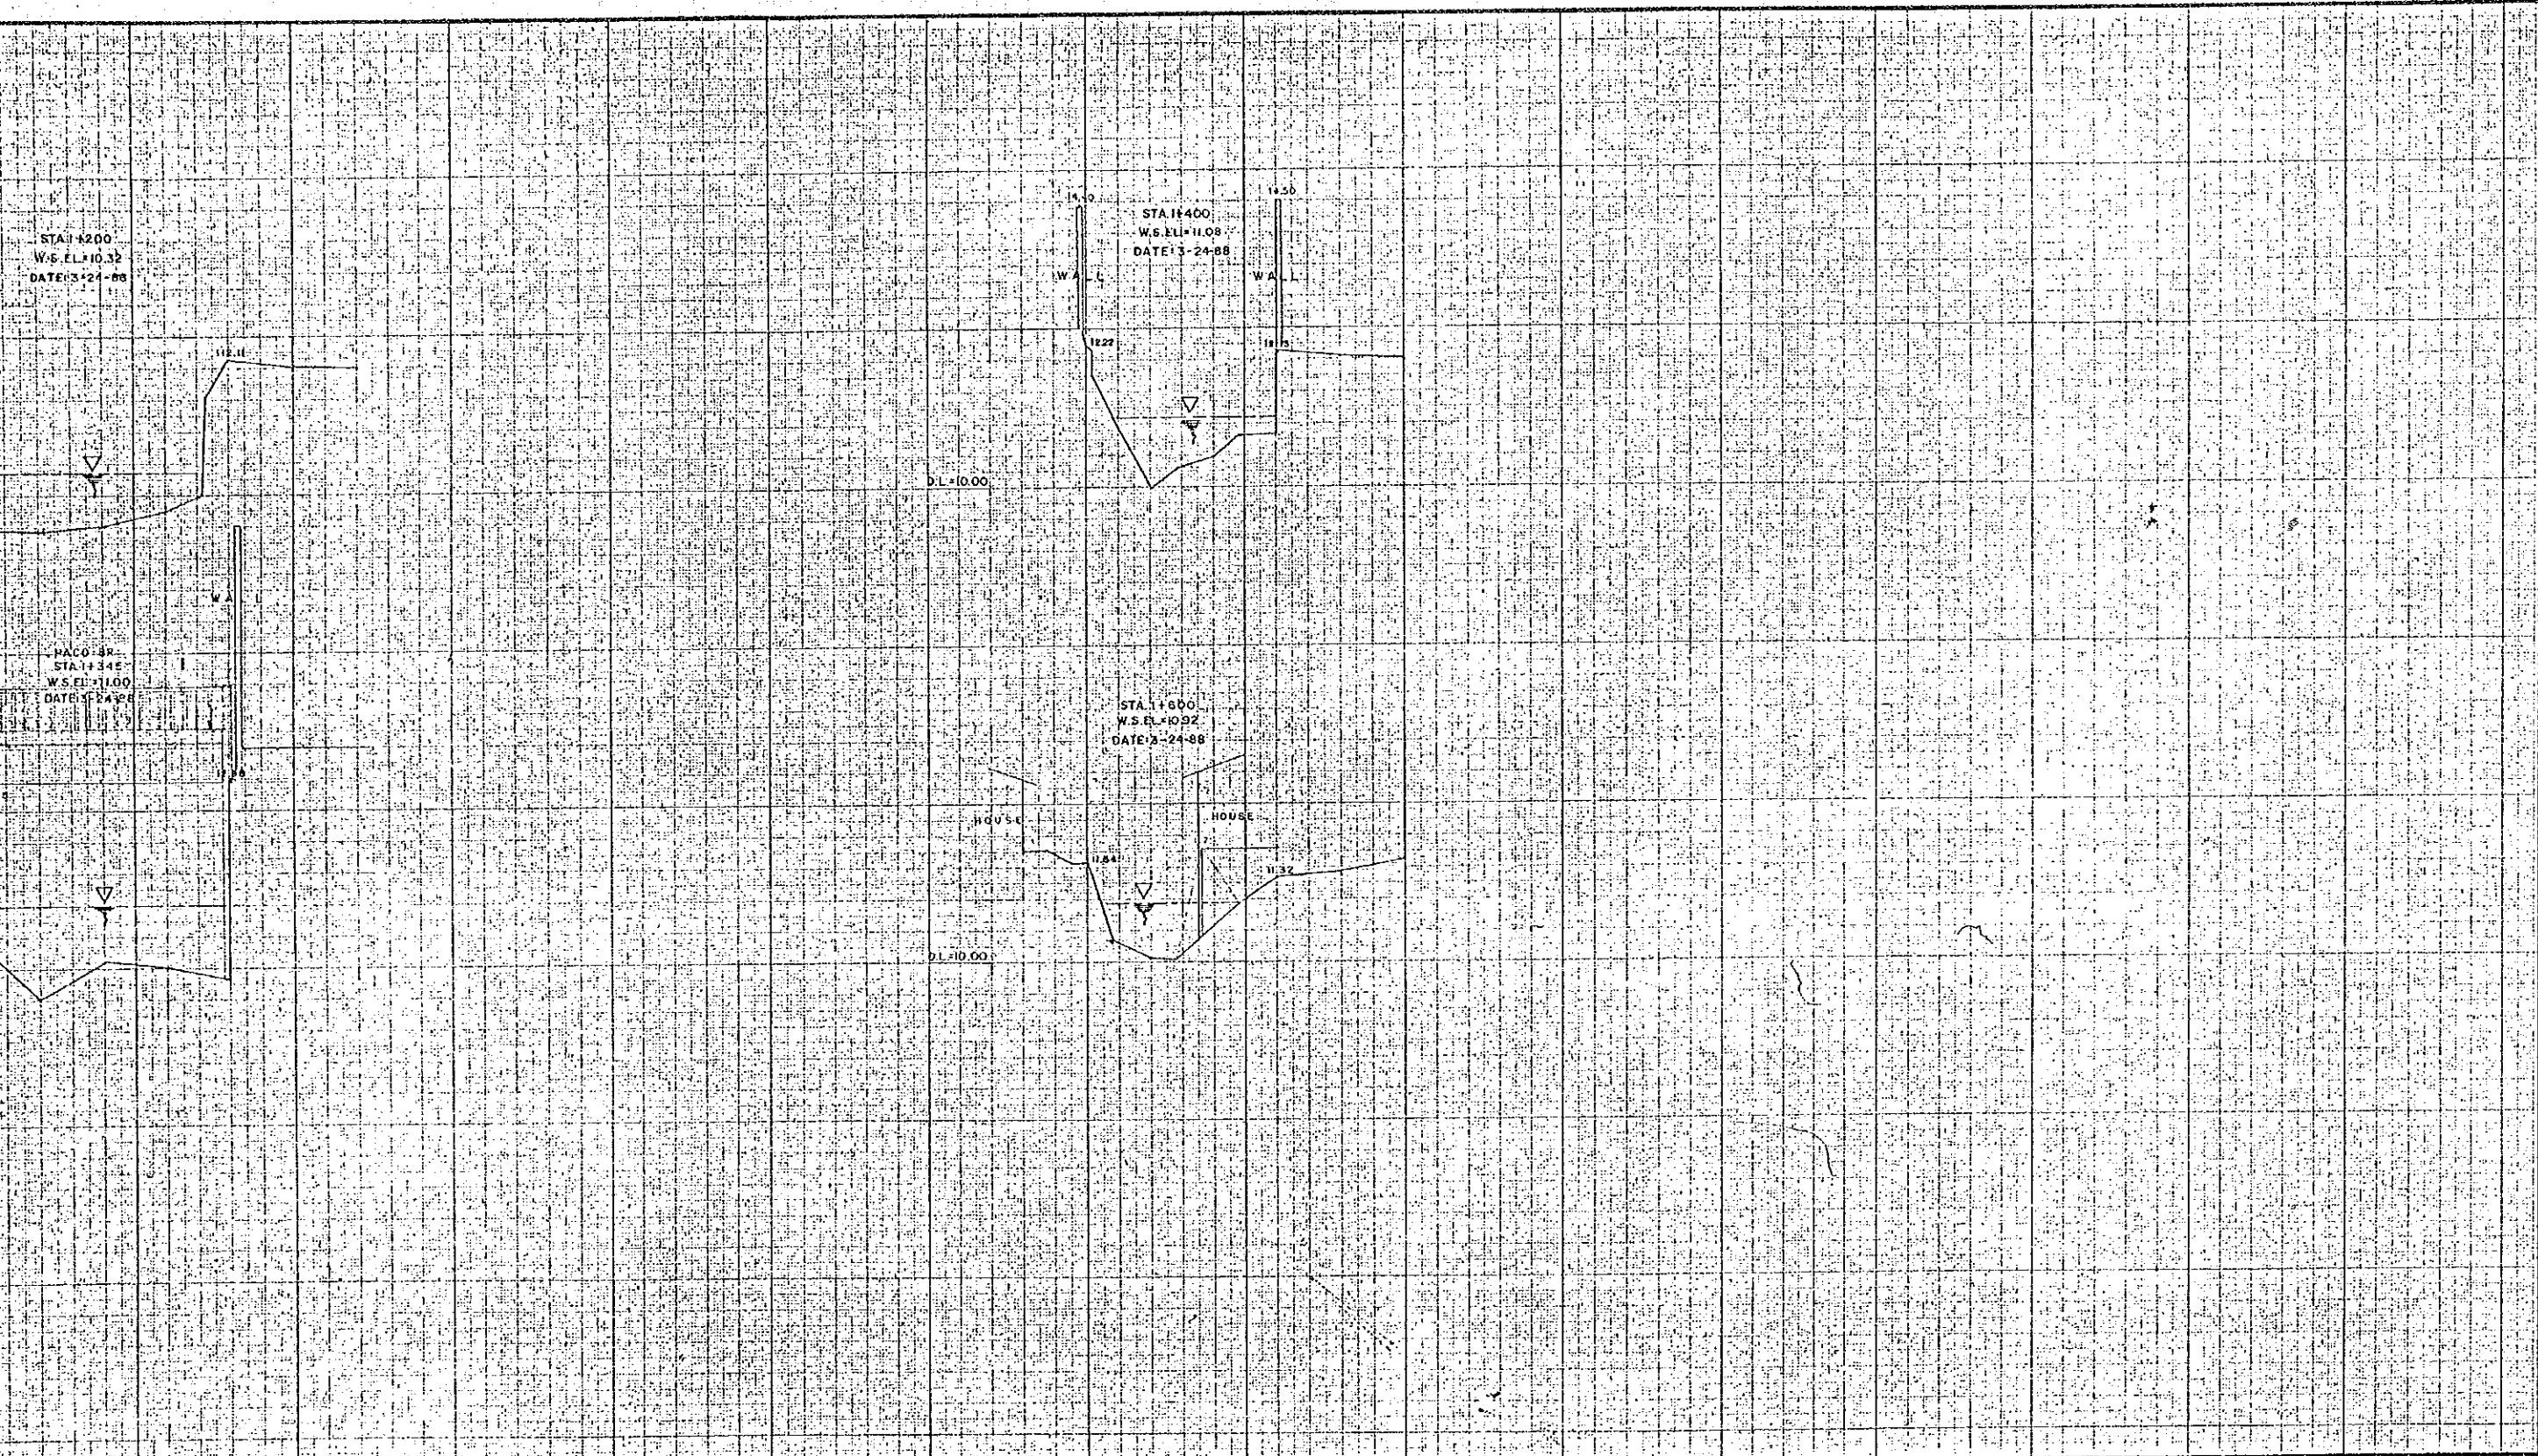


CONSULTANTS		REPUBLIC OF THE PHILIPPINES		DATE		SIGNATURE		SCALE		DRWG. NO.	
DATE	SIGNATURE	DEPARTMENT OF PUBLIC WORKS AND HIGHWAYS		PROJECT ENGINEER	PROJECT MANAGER	NONITO P. PANO		CROSS SECTION		HORIZONTAL	2/2
8-12-88	[Signature]	[Logo]		[Signature]		EUGENIO B. MANALO		ESTERO DE PAGO STA. 11200 - STA. 11600		1:250	
8-11-88	[Signature]									VERTICAL	
										1:50	

Masterpiece
Printed in Japan

Masterpiece
Printed in Japan

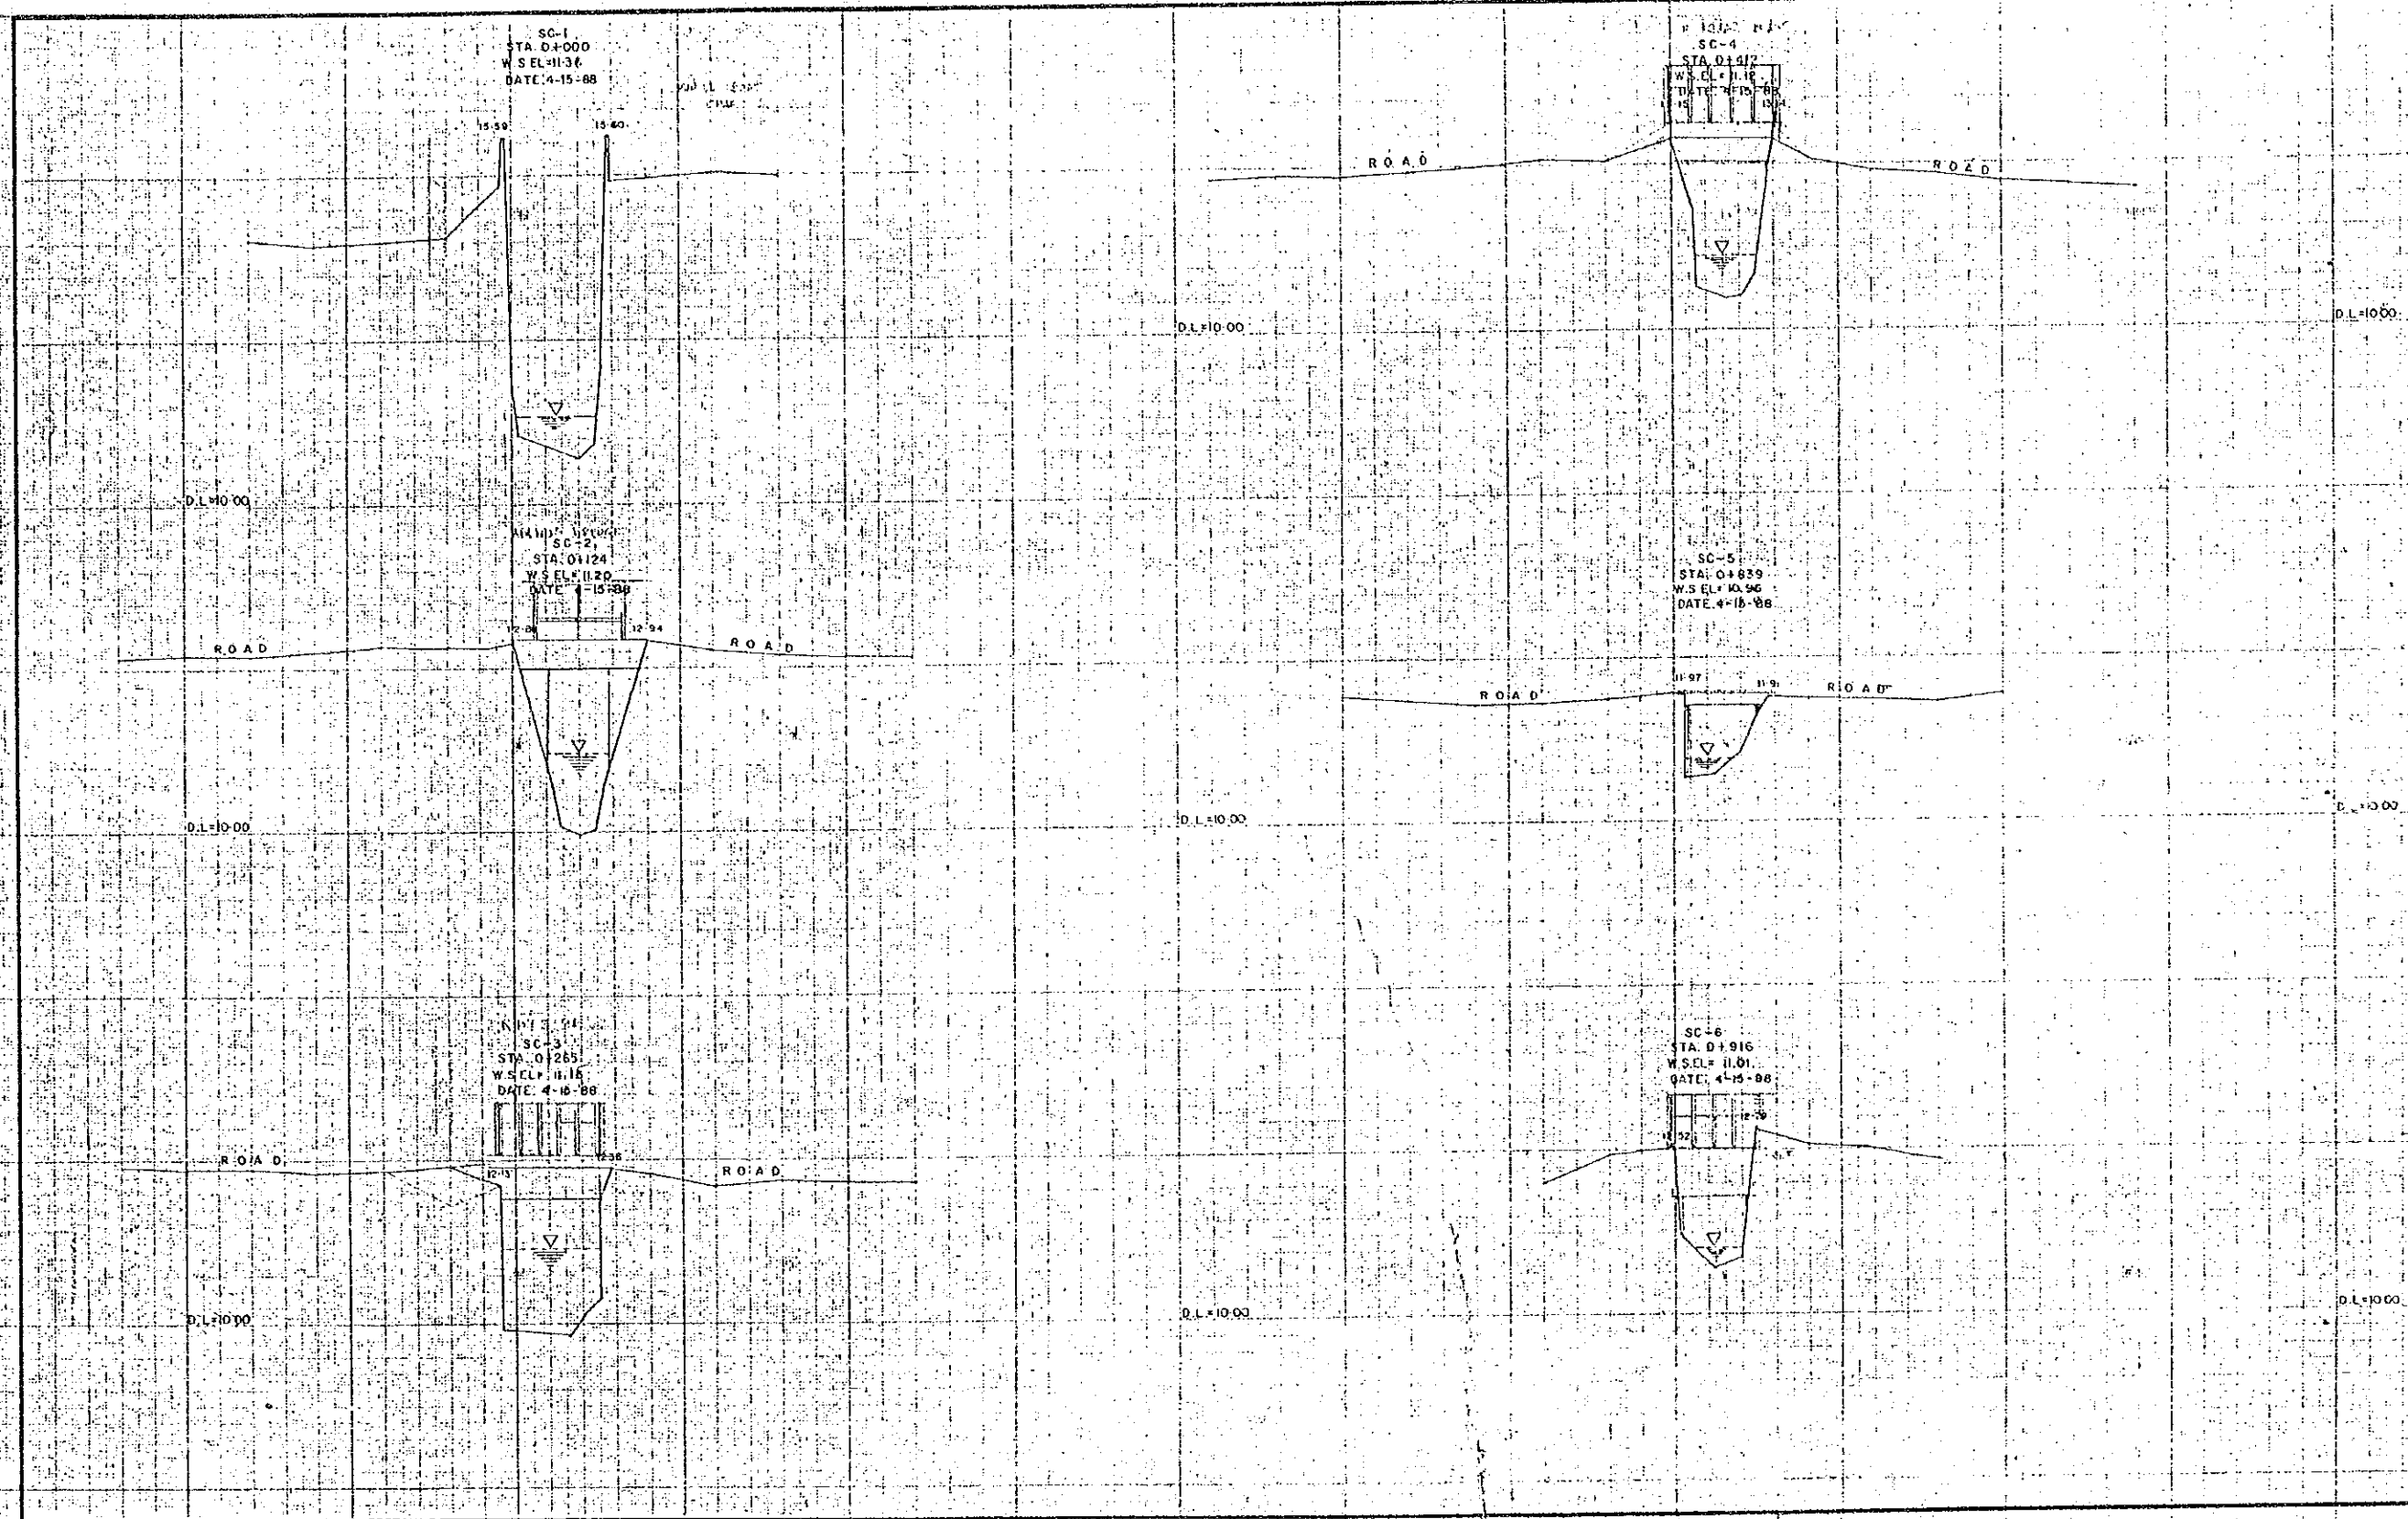


 **ACRE SURVEYING
& DEVELOPMENT**


CONSULTANTS	
DATE	SIGNATURE
SURVEYED BY: 4/15/88	<i>[Signature]</i>
CHECKED BY: 4/15/88	<i>[Signature]</i>
PROJECT MANAGER: 4/15/88	<i>[Signature]</i>

REPUBLIC OF THE PHILIPPINES
DEPARTMENT OF
PUBLIC WORKS AND HIGHWAYS


DATE: 4/15/88
PROJECT ENGINEER: *[Signature]*
PROJECT MANAGER: *[Signature]*

Map 103 p1-cv
10/10/88

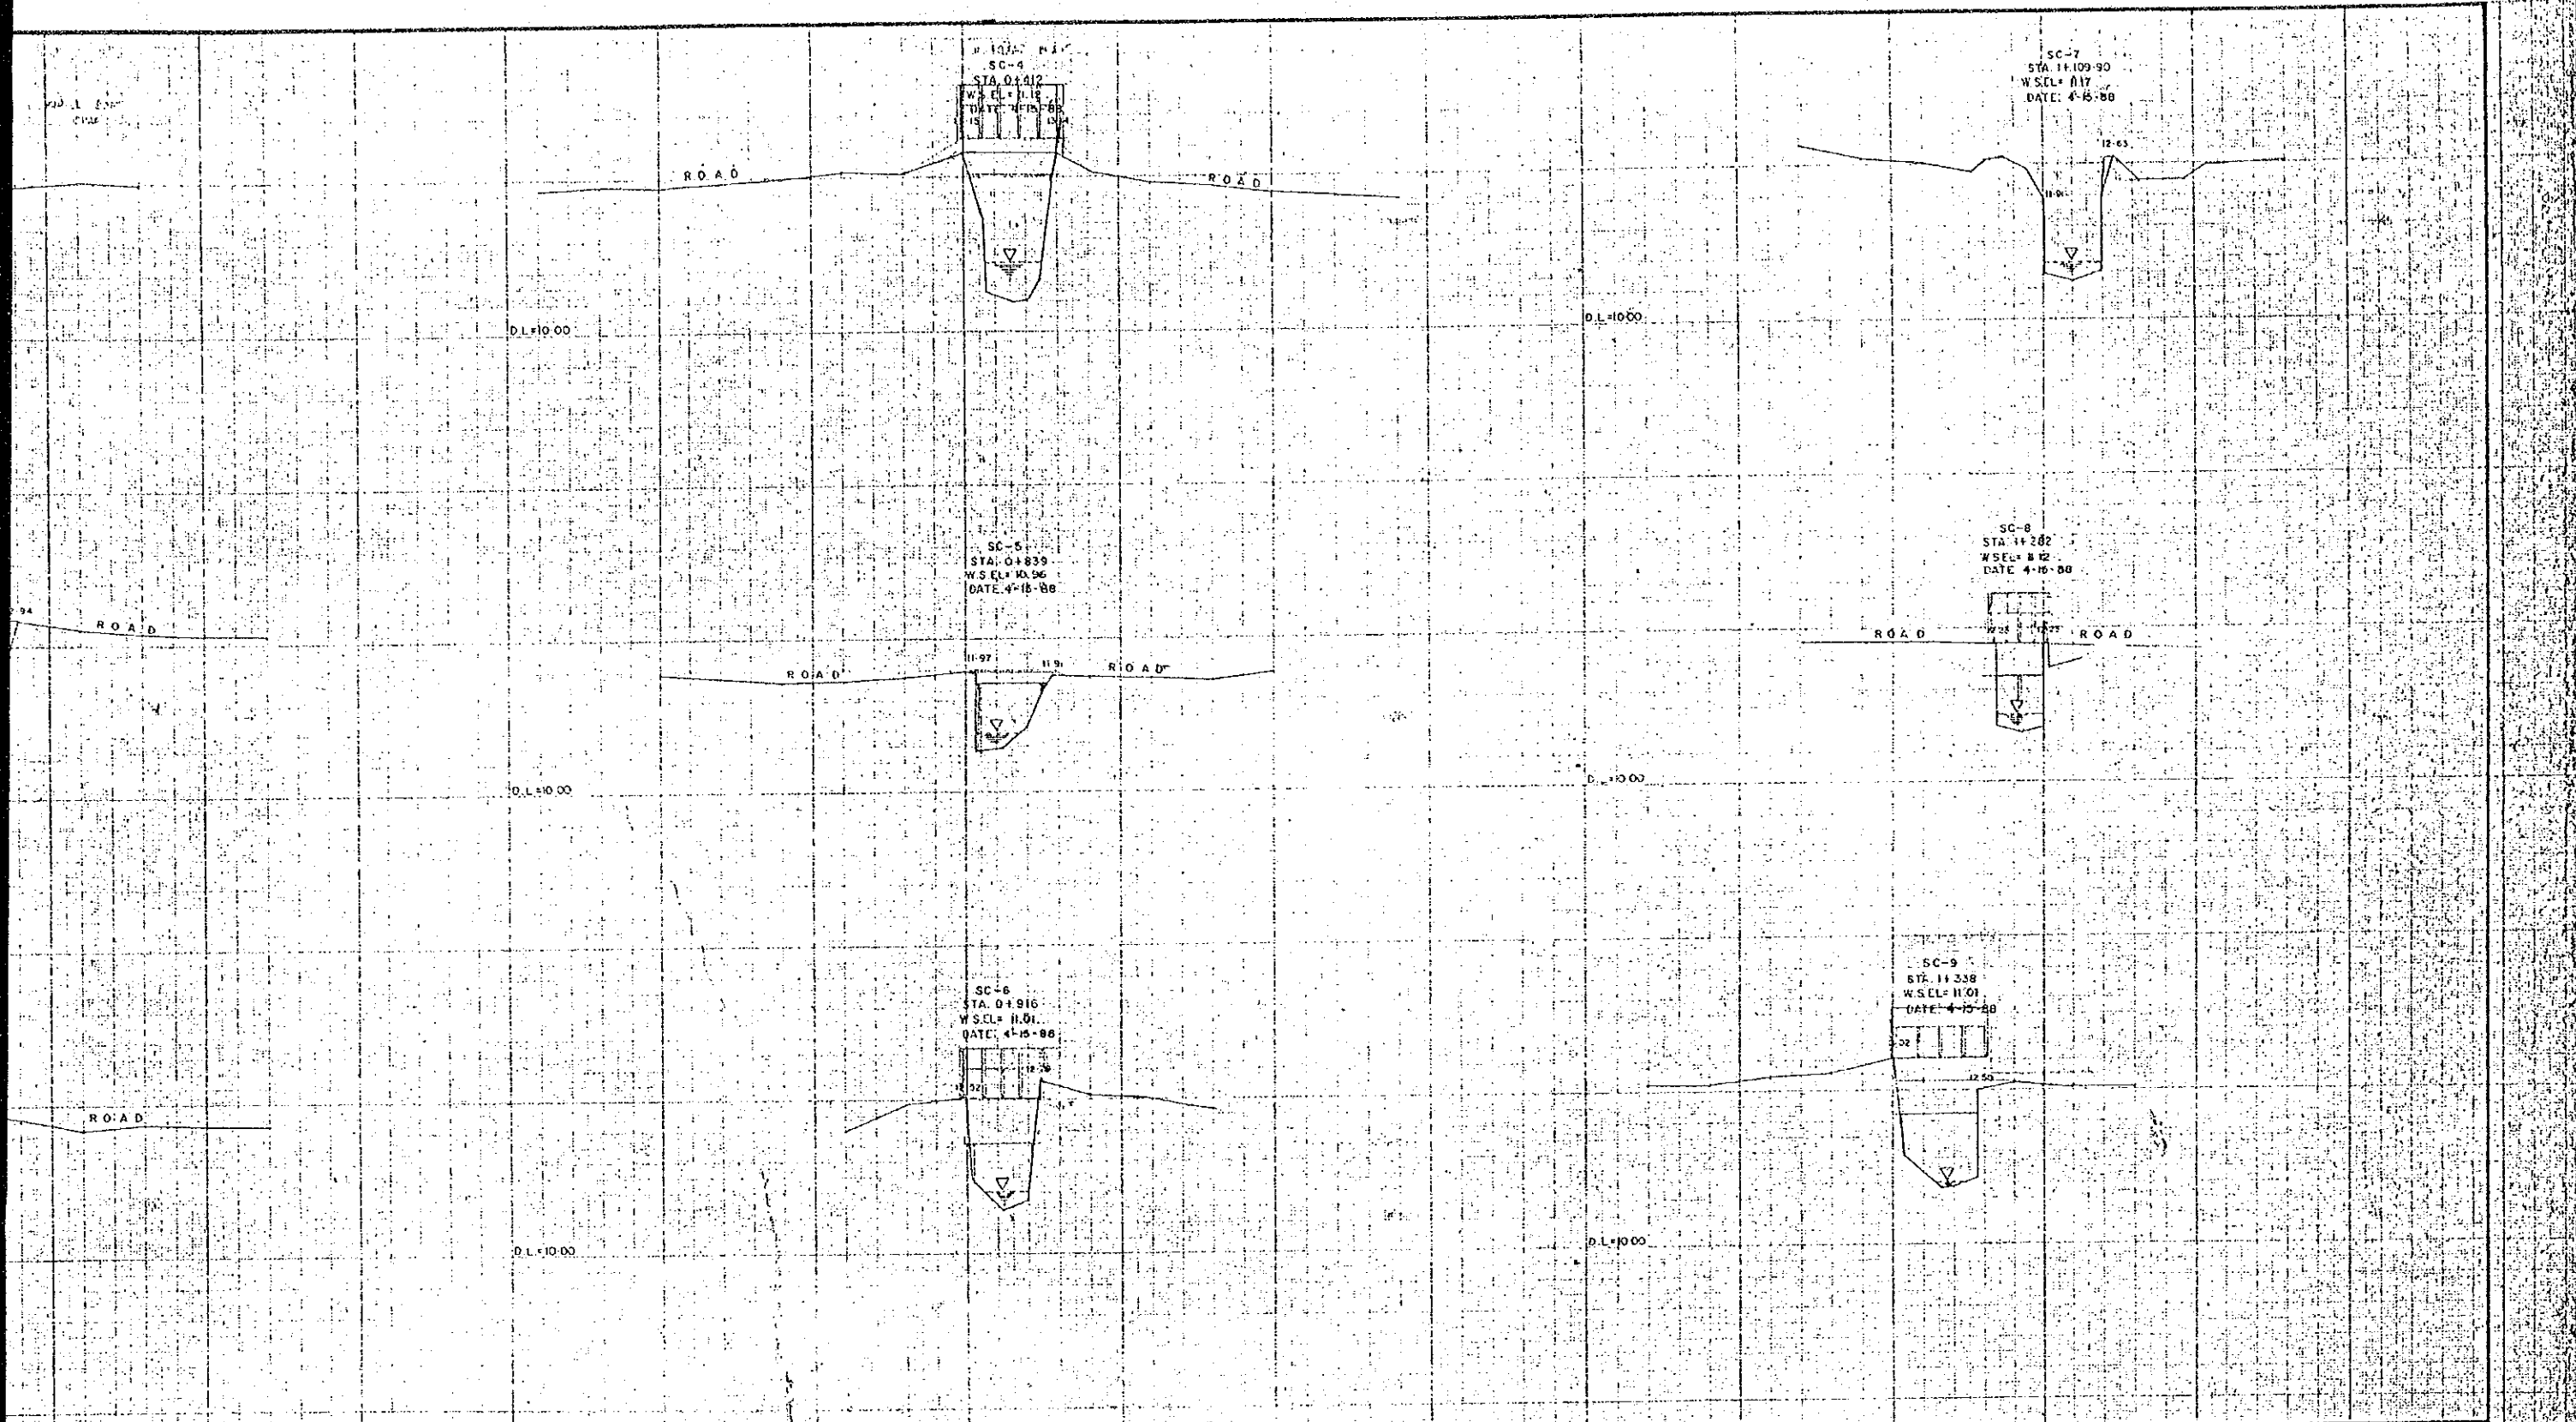

CONSULTANTS			REPUBLIC OF THE PHILIPPINES		DATE		SCALE	DRWG. NO.
DATE	SIGNATURE		PROJECT ENGINEER	PROJECT MANAGER			HORIZONTAL	VERTICAL
Jul 16 88	<i>Charles de la Cruz</i>	 DEPARTMENT OF PUBLIC WORKS AND HIGHWAYS	<i>NORITO P. PANG</i>	<i>EUGENIO BERNALDO</i>	DATE: 4-15-88 DATE: 4-15-88		1:250	1:50
Aug 13 88	<i>[Signature]</i>							
Aug 14 88	<i>[Signature]</i>							

CROSS SECTION
STA CLARA RIVER STA 0+000-STA 1+338

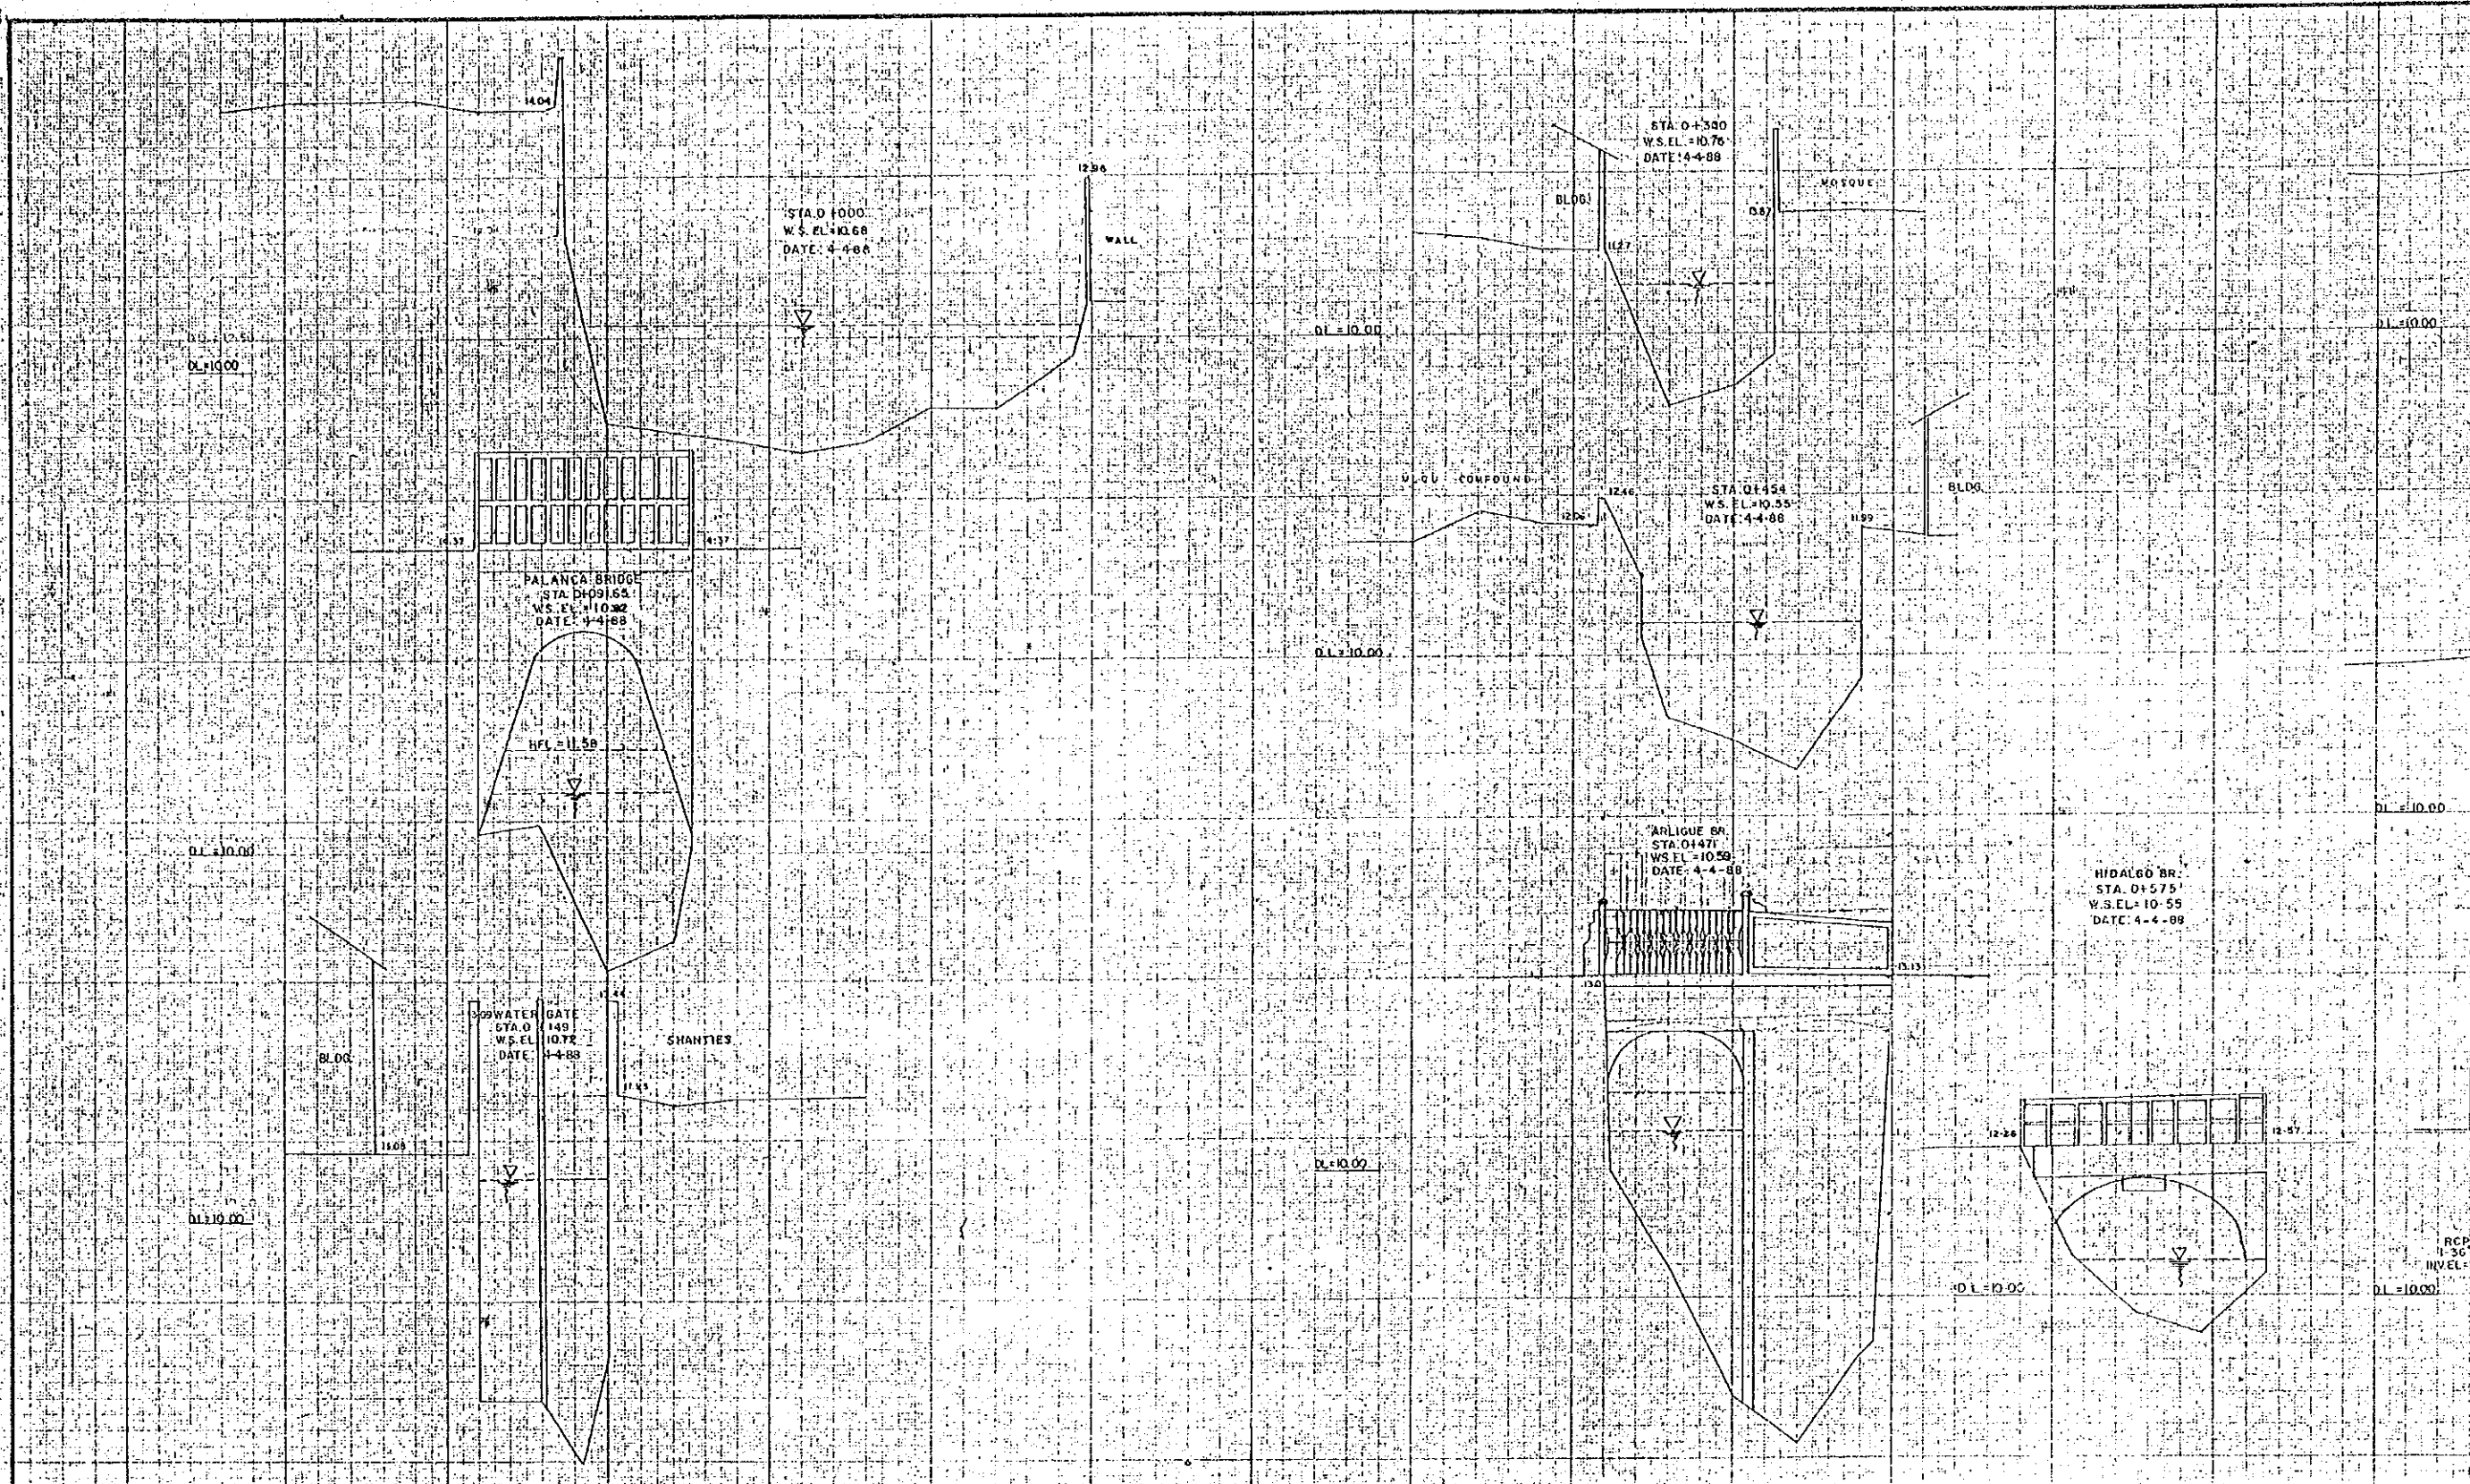

ACRE SURVEYING
& DEVELOPMENT

CONSULTANTS

	DATE	SIGNATURE
SURVEYED BY:	8/1/88	<i>[Signature]</i>
CHECKED BY:	8/1/88	<i>[Signature]</i>
PROJECT MANAGER:	8/1/88	<i>[Signature]</i>




REPUBLIC OF THE PHILIPPINES
DEPARTMENT OF
PUBLIC WORKS AND HIGHWAYS

PROJECT ENGINEER
PROJECT MANAGER


PROJECT ENGINEER
PROJECT MANAGER
NOMITO P. FAND
EDGARDO MANALO

169

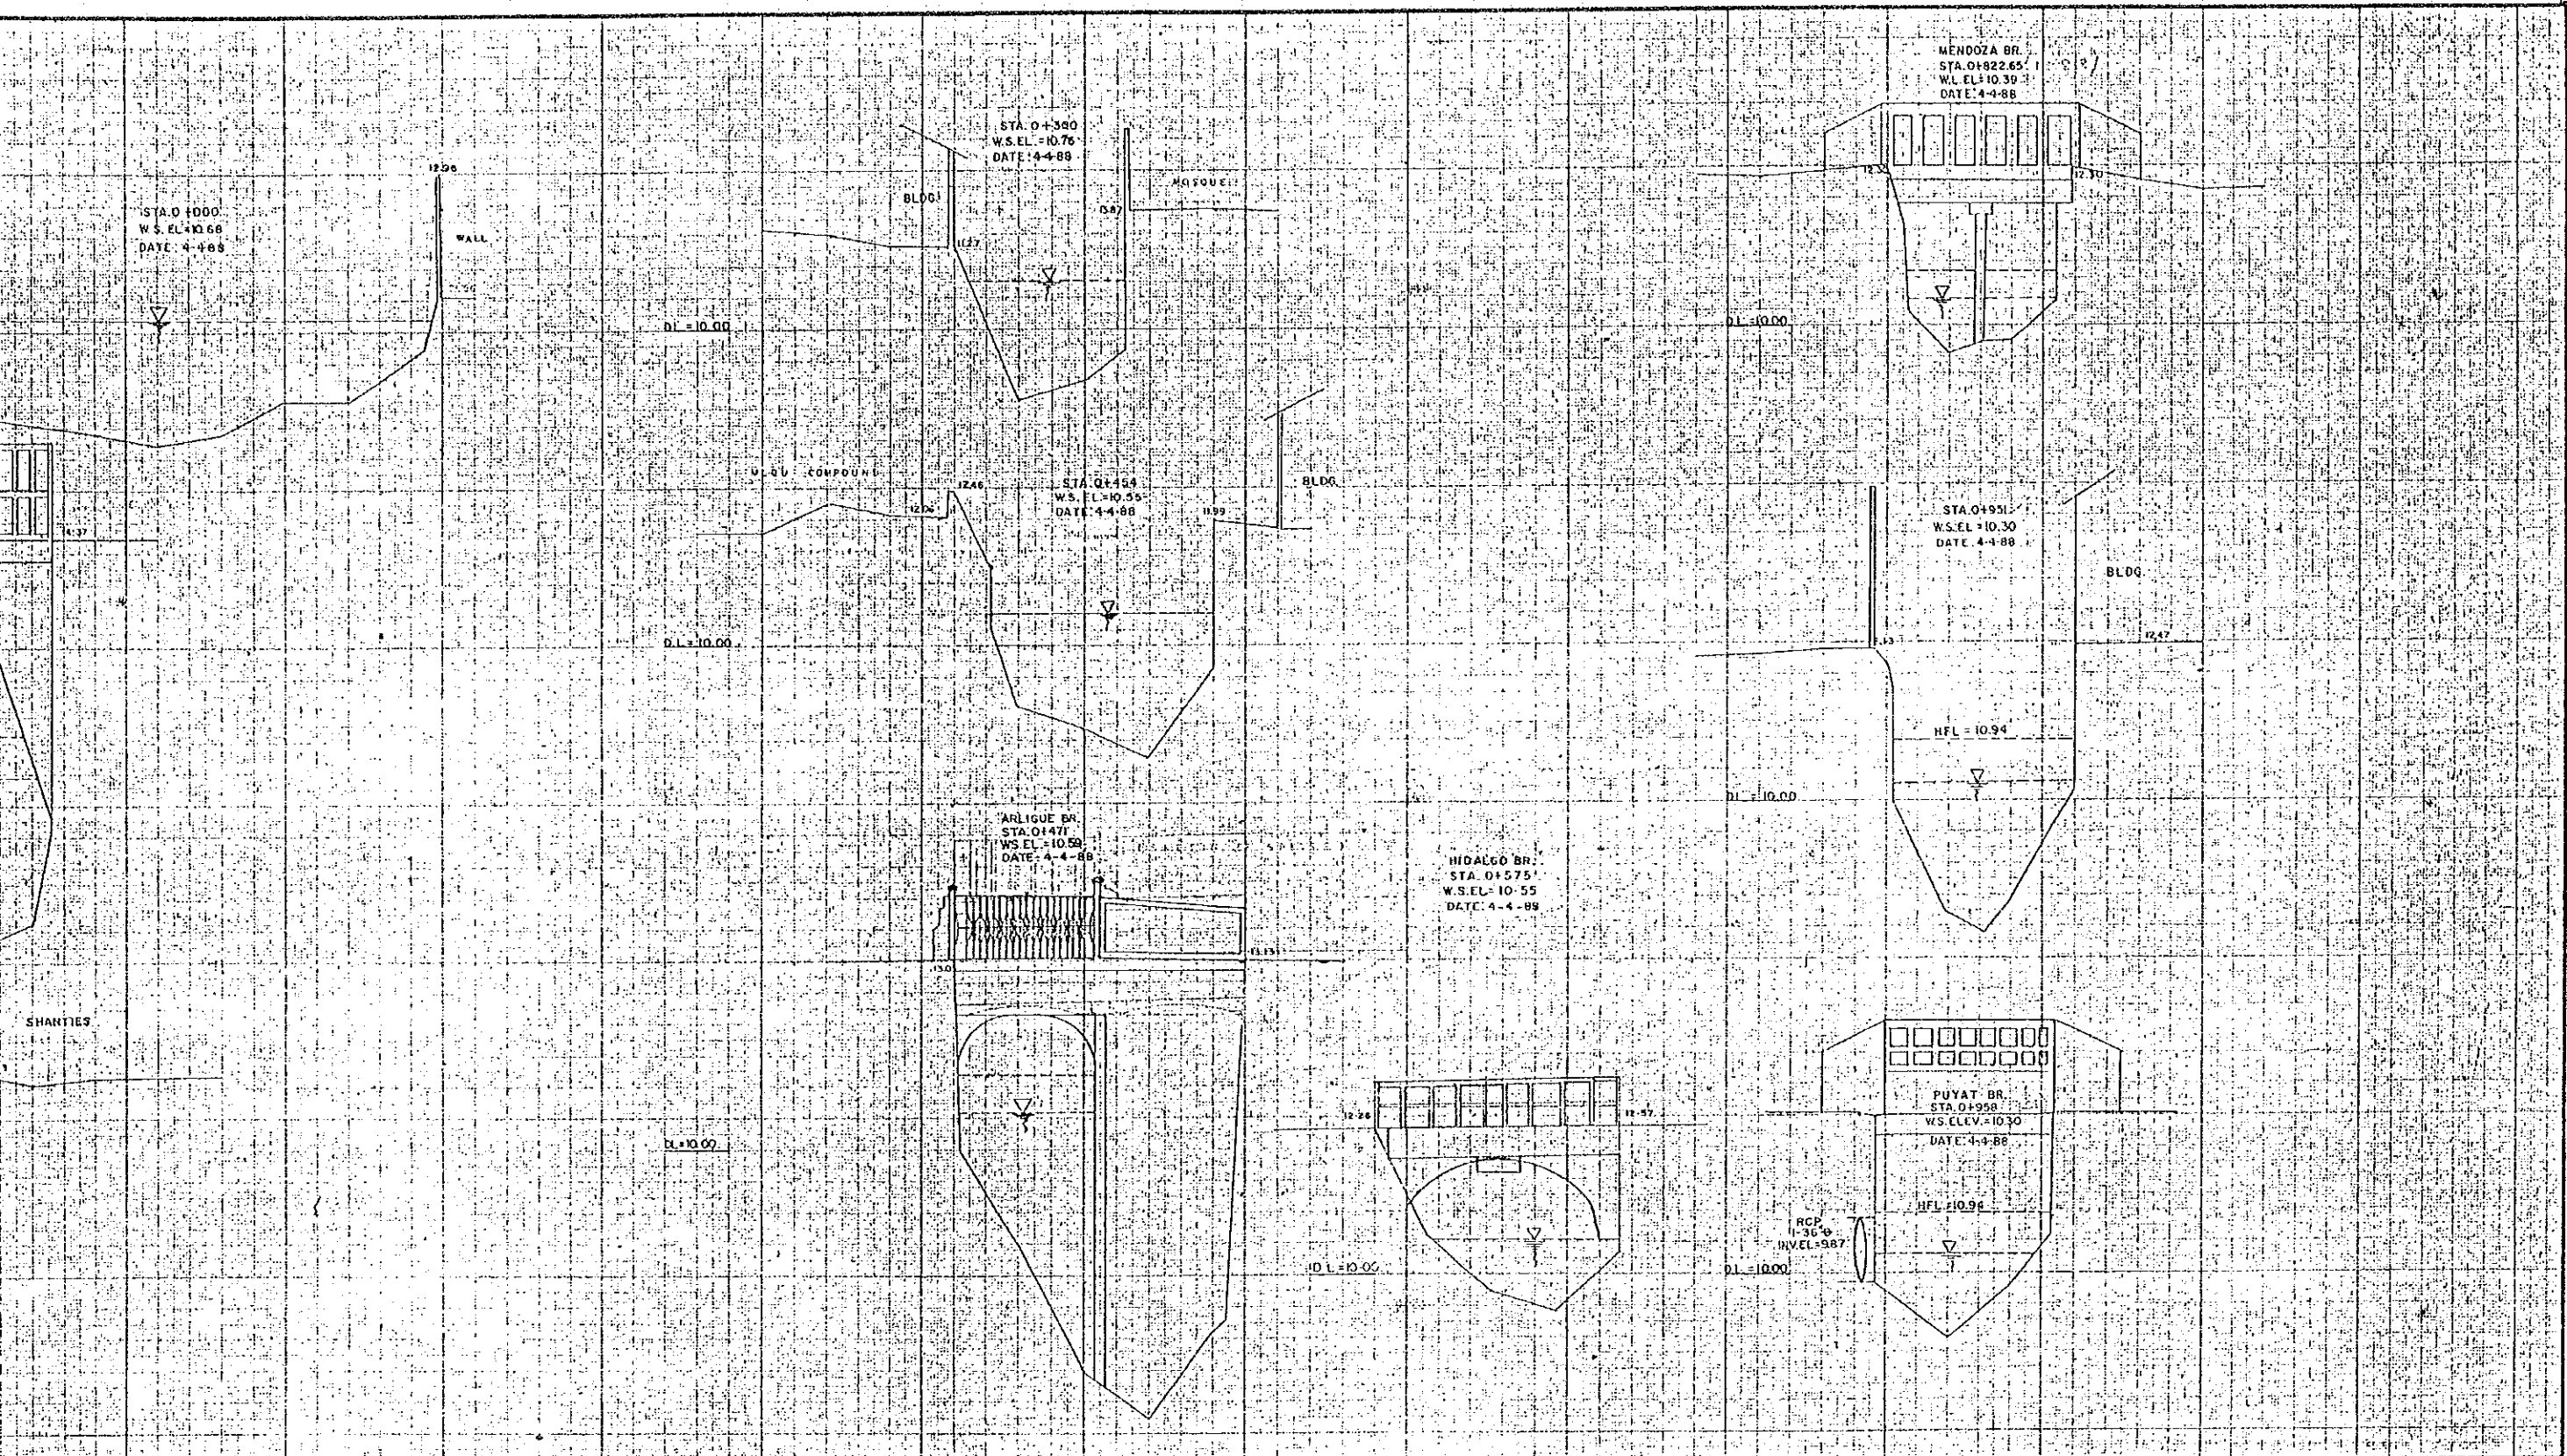

CONSULTANTS		REPUBLIC OF THE PHILIPPINES		DATE		SIGNATURE		SCALE		DRWG. NO.	
		DEPARTMENT OF PUBLIC WORKS AND HIGHWAYS		PROJECT ENGINEER PROJECT MANAGER		HONITO F. FIANO EUGENIO MANALO		CROSS SECTION ESTERO DE QUIAPO		HORIZONTAL 1:250 VERTICAL 1:50	

Mitsubishi
Printed in Japan

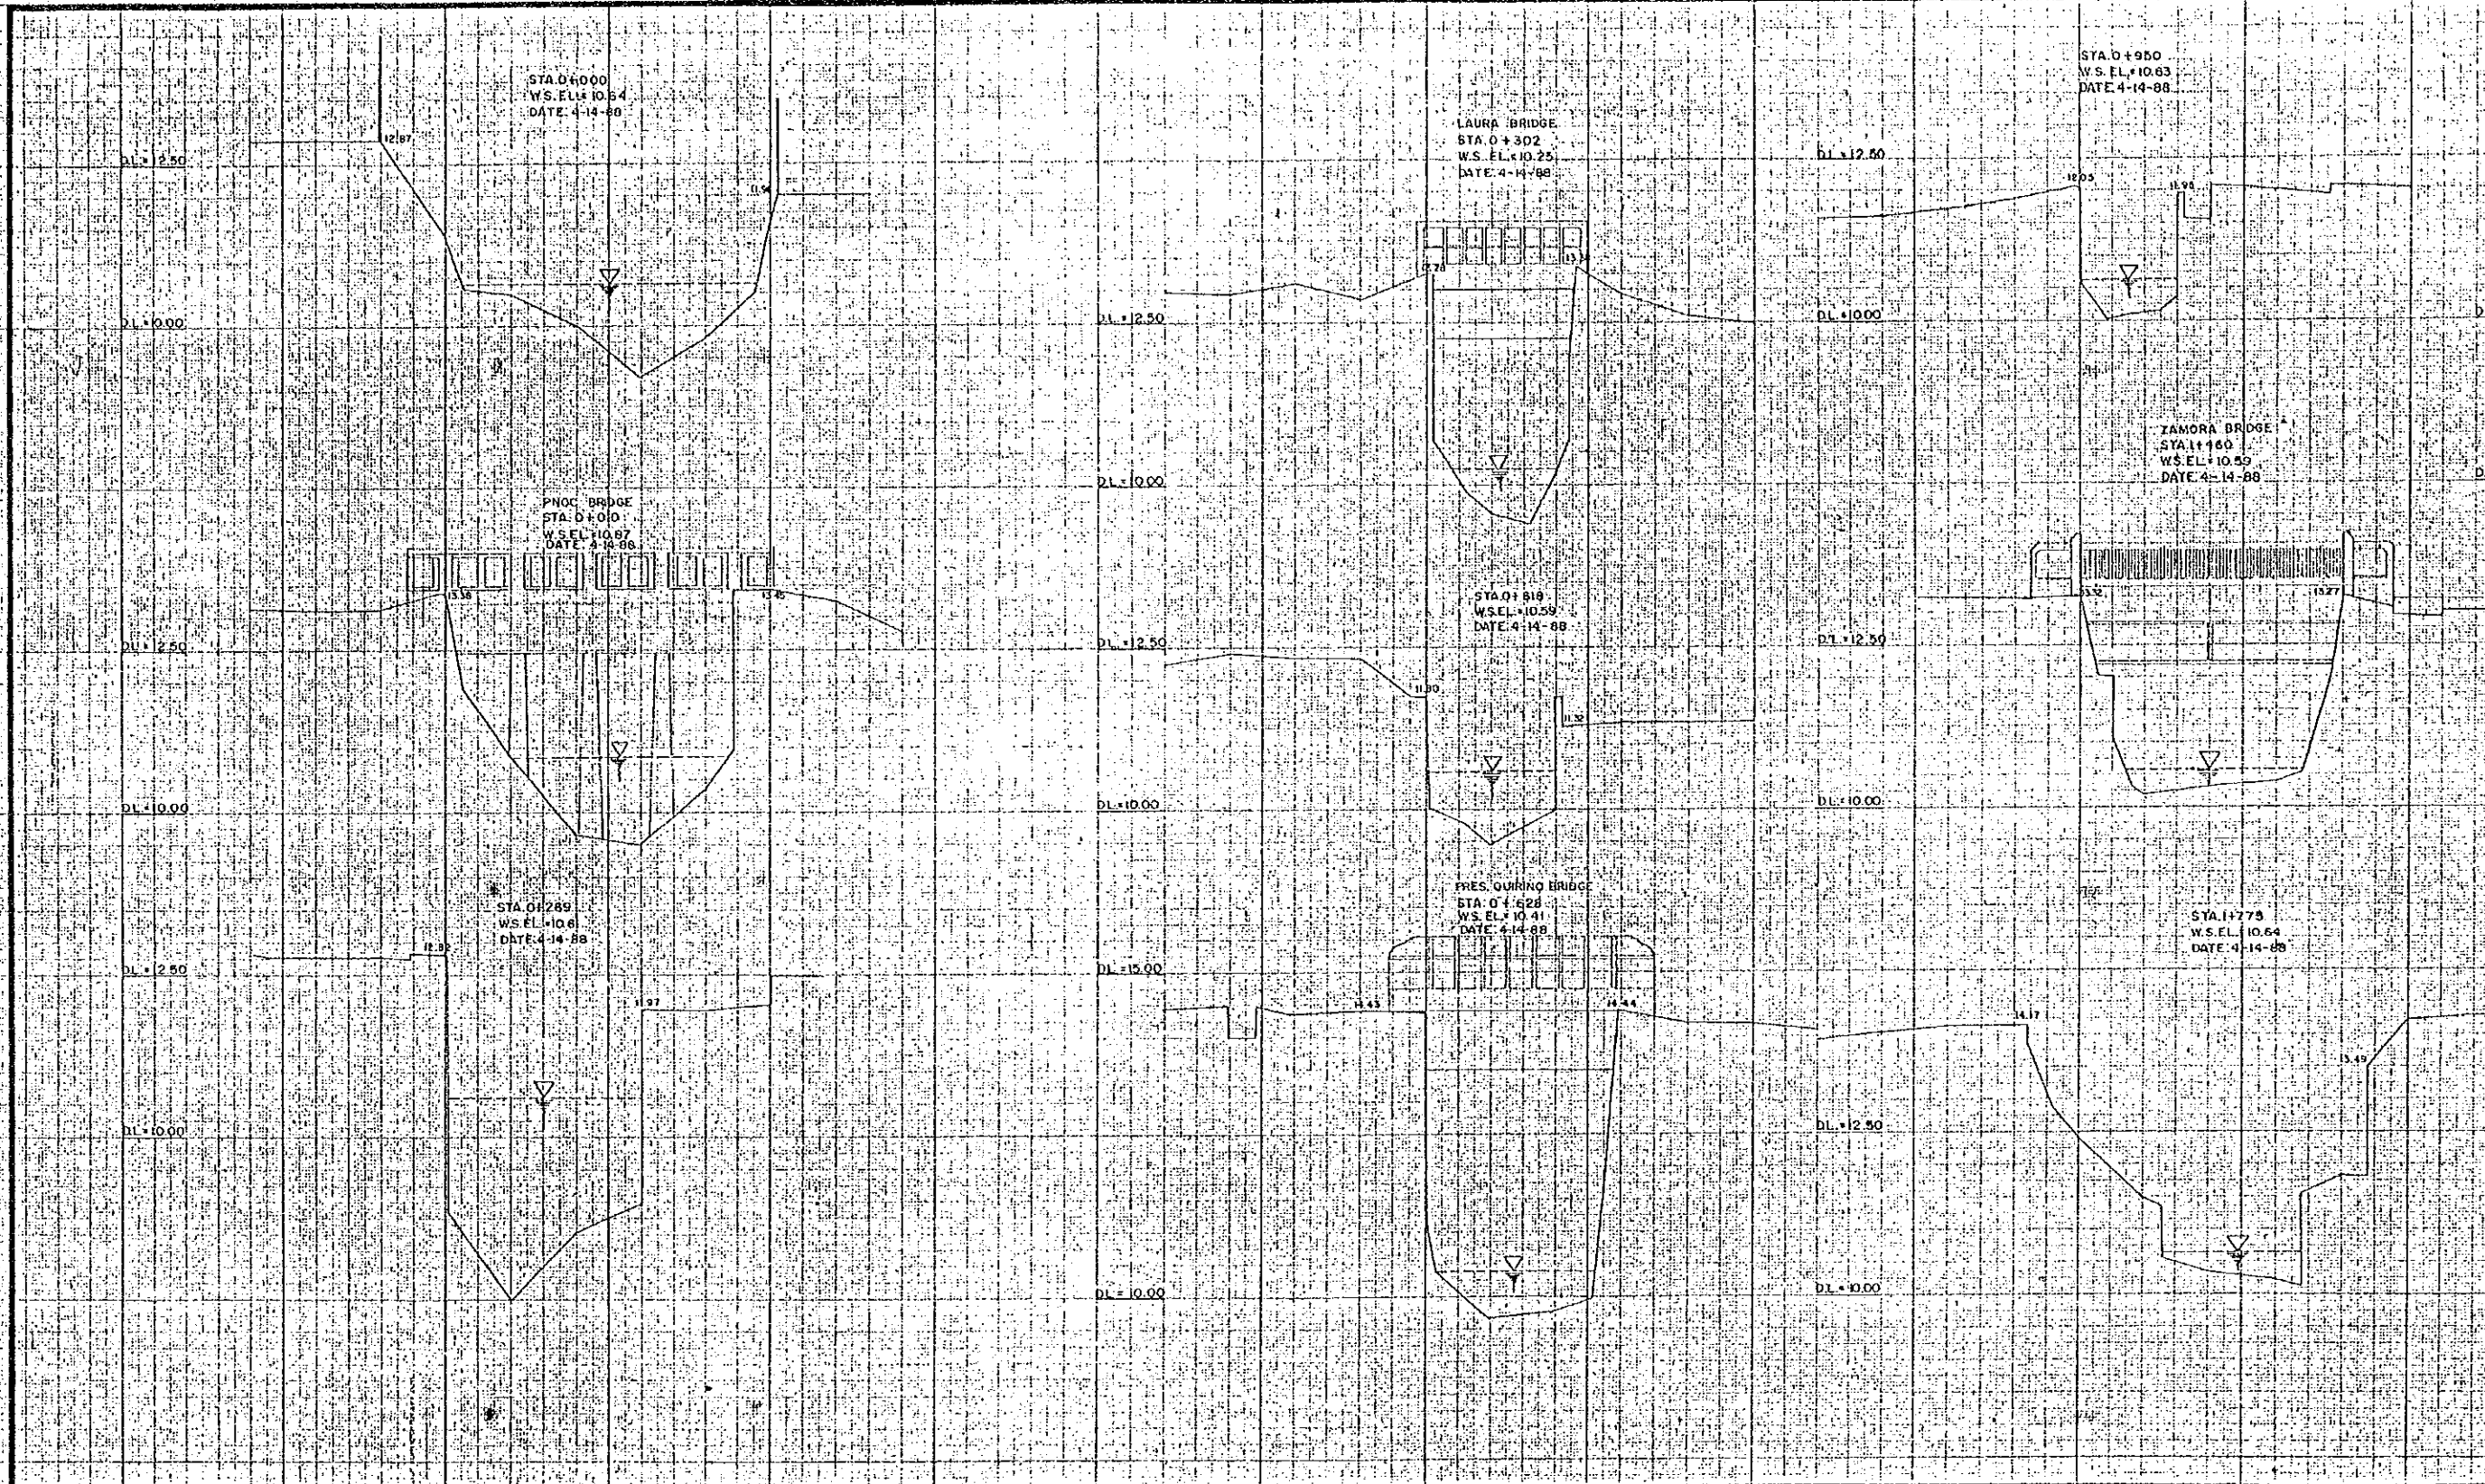

**ACRE SURVEYING
& DEVELOPMENT**

CONSULTANTS

	DATE	SIGNATURE
SURVEYED BY:	11-16-88	<i>Charles M. ...</i>
CHECKED BY:	8-13-88	<i>[Signature]</i>
PROJECT MANAGER	8-11-88	<i>[Signature]</i>



**DEPARTMENT OF
PUBLIC WORKS AND HIGHWAYS**

REPUBLIC OF THE PHILIPPINES

	DATE	SIGNATURE
PROJECT ENGINEER		<i>MONITO ...</i>
PROJECT MANAGER		<i>EUGENIO ...</i>

170

Max. 11 pieces
Printed in Manila

Max. 11 pieces
Printed in Manila

Max. 11 pieces
Printed in Manila