



**ACRE SURVEYING
& DEVELOPMENT**

CONSULTANTS		DATE	SIGNATURE
SURVEYED BY:	Jul 2008	8/15/88	<i>Antonio F. Manalo</i>
CHECKED BY:	8/15/88	8/15/88	<i>Eugenio Manalo</i>
PROJECT MANAGER	8/15/88	8/15/88	<i>Eugenio Manalo</i>

REPUBLIC OF THE PHILIPPINE

**DEPARTMENT OF
PUBLIC WORKS AND HIGHWAYS**


PROJECT ENGINEER	<i>Antonio F. Manalo</i>
PROJECT MANAGER	<i>Eugenio Manalo</i>

Master piece
Printed in Japan

Master piece
Printed in Japan

Master piece
Printed in Japan

178

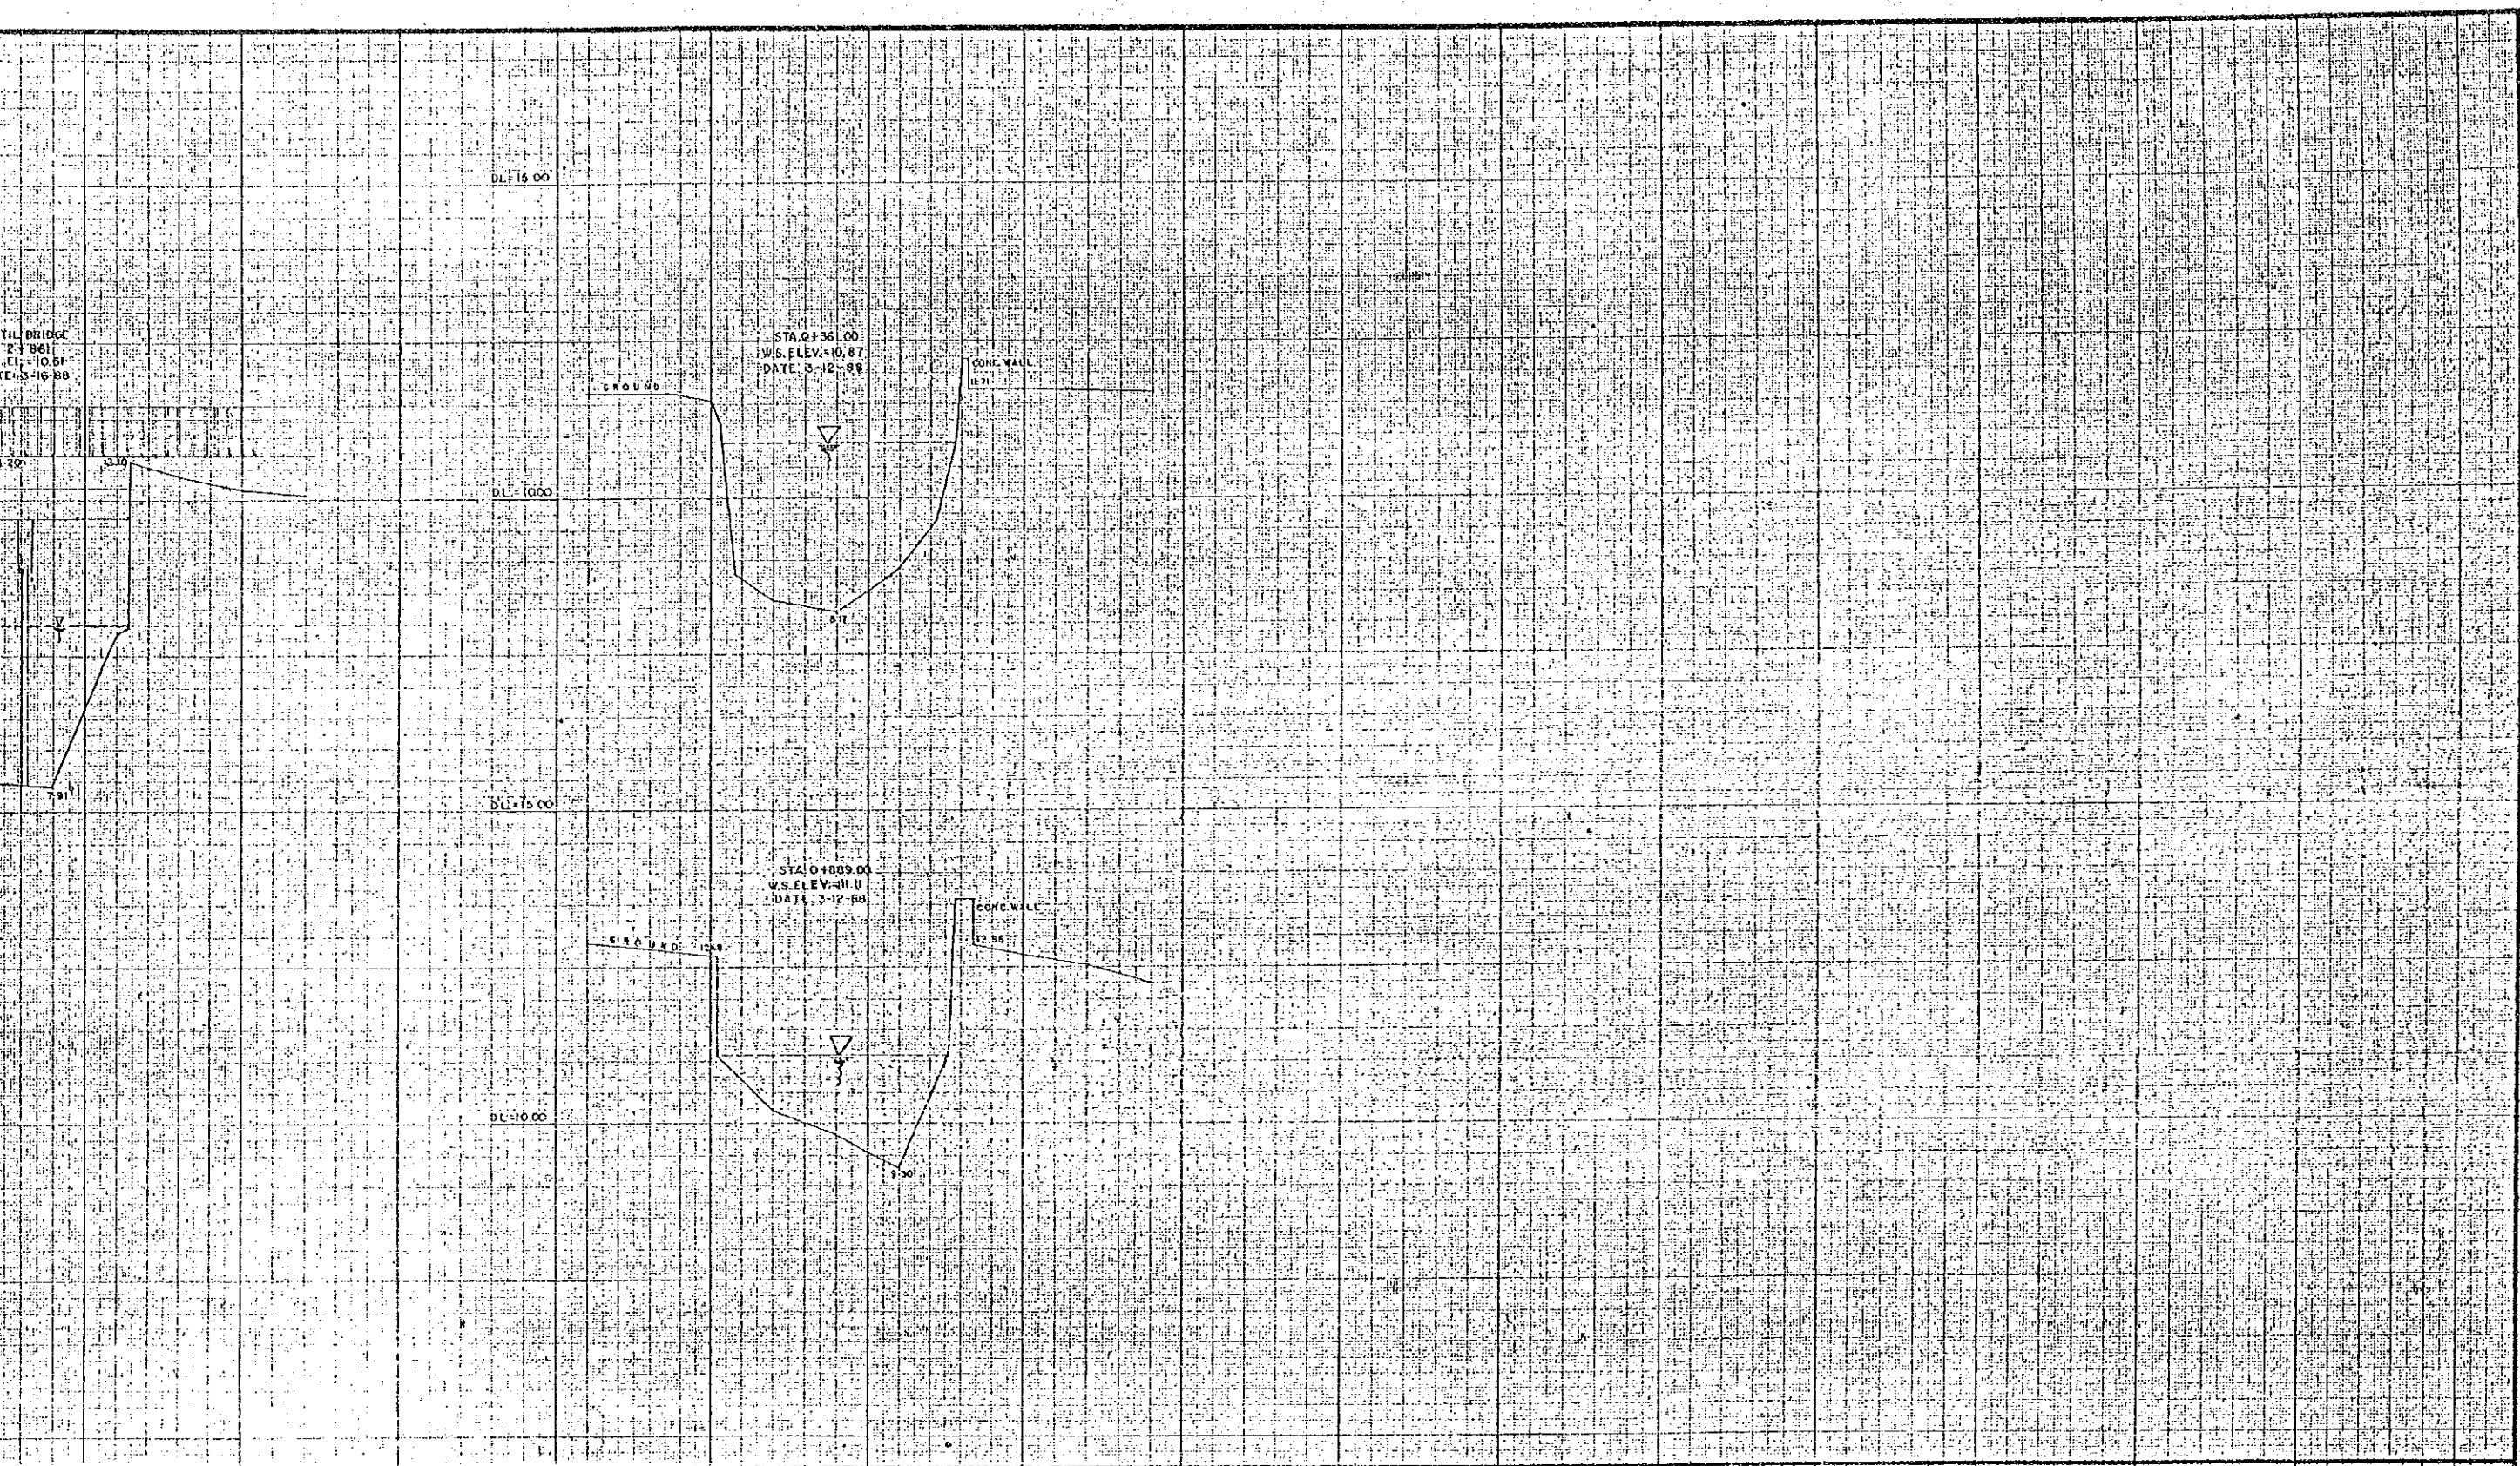


DESIGNER'S DATE: 8-15-88 SIGNATURE: <i>[Signature]</i>	CHECKER'S DATE: 8-14-88 SIGNATURE: <i>[Signature]</i>	DEPARTMENT OF PUBLIC WORKS AND HIGHWAYS	PROJECT ENGINEER PROJECT MANAGER	NONITO F. RIANO ENGR. R. RIANALDO	CROSS SECTION R. ESTERO DE LA REINA STA. 0+000 - STA. 2+861	SCALE HORIZONTAL 1" = 25' VERTICAL 1" = 10'	DRWG. NO. 7/3
--	---	---	-------------------------------------	--------------------------------------	---	---	------------------

Masterpiece
Project: 2094

Masterpiece
Project: 2094

ESTERO de GALINA

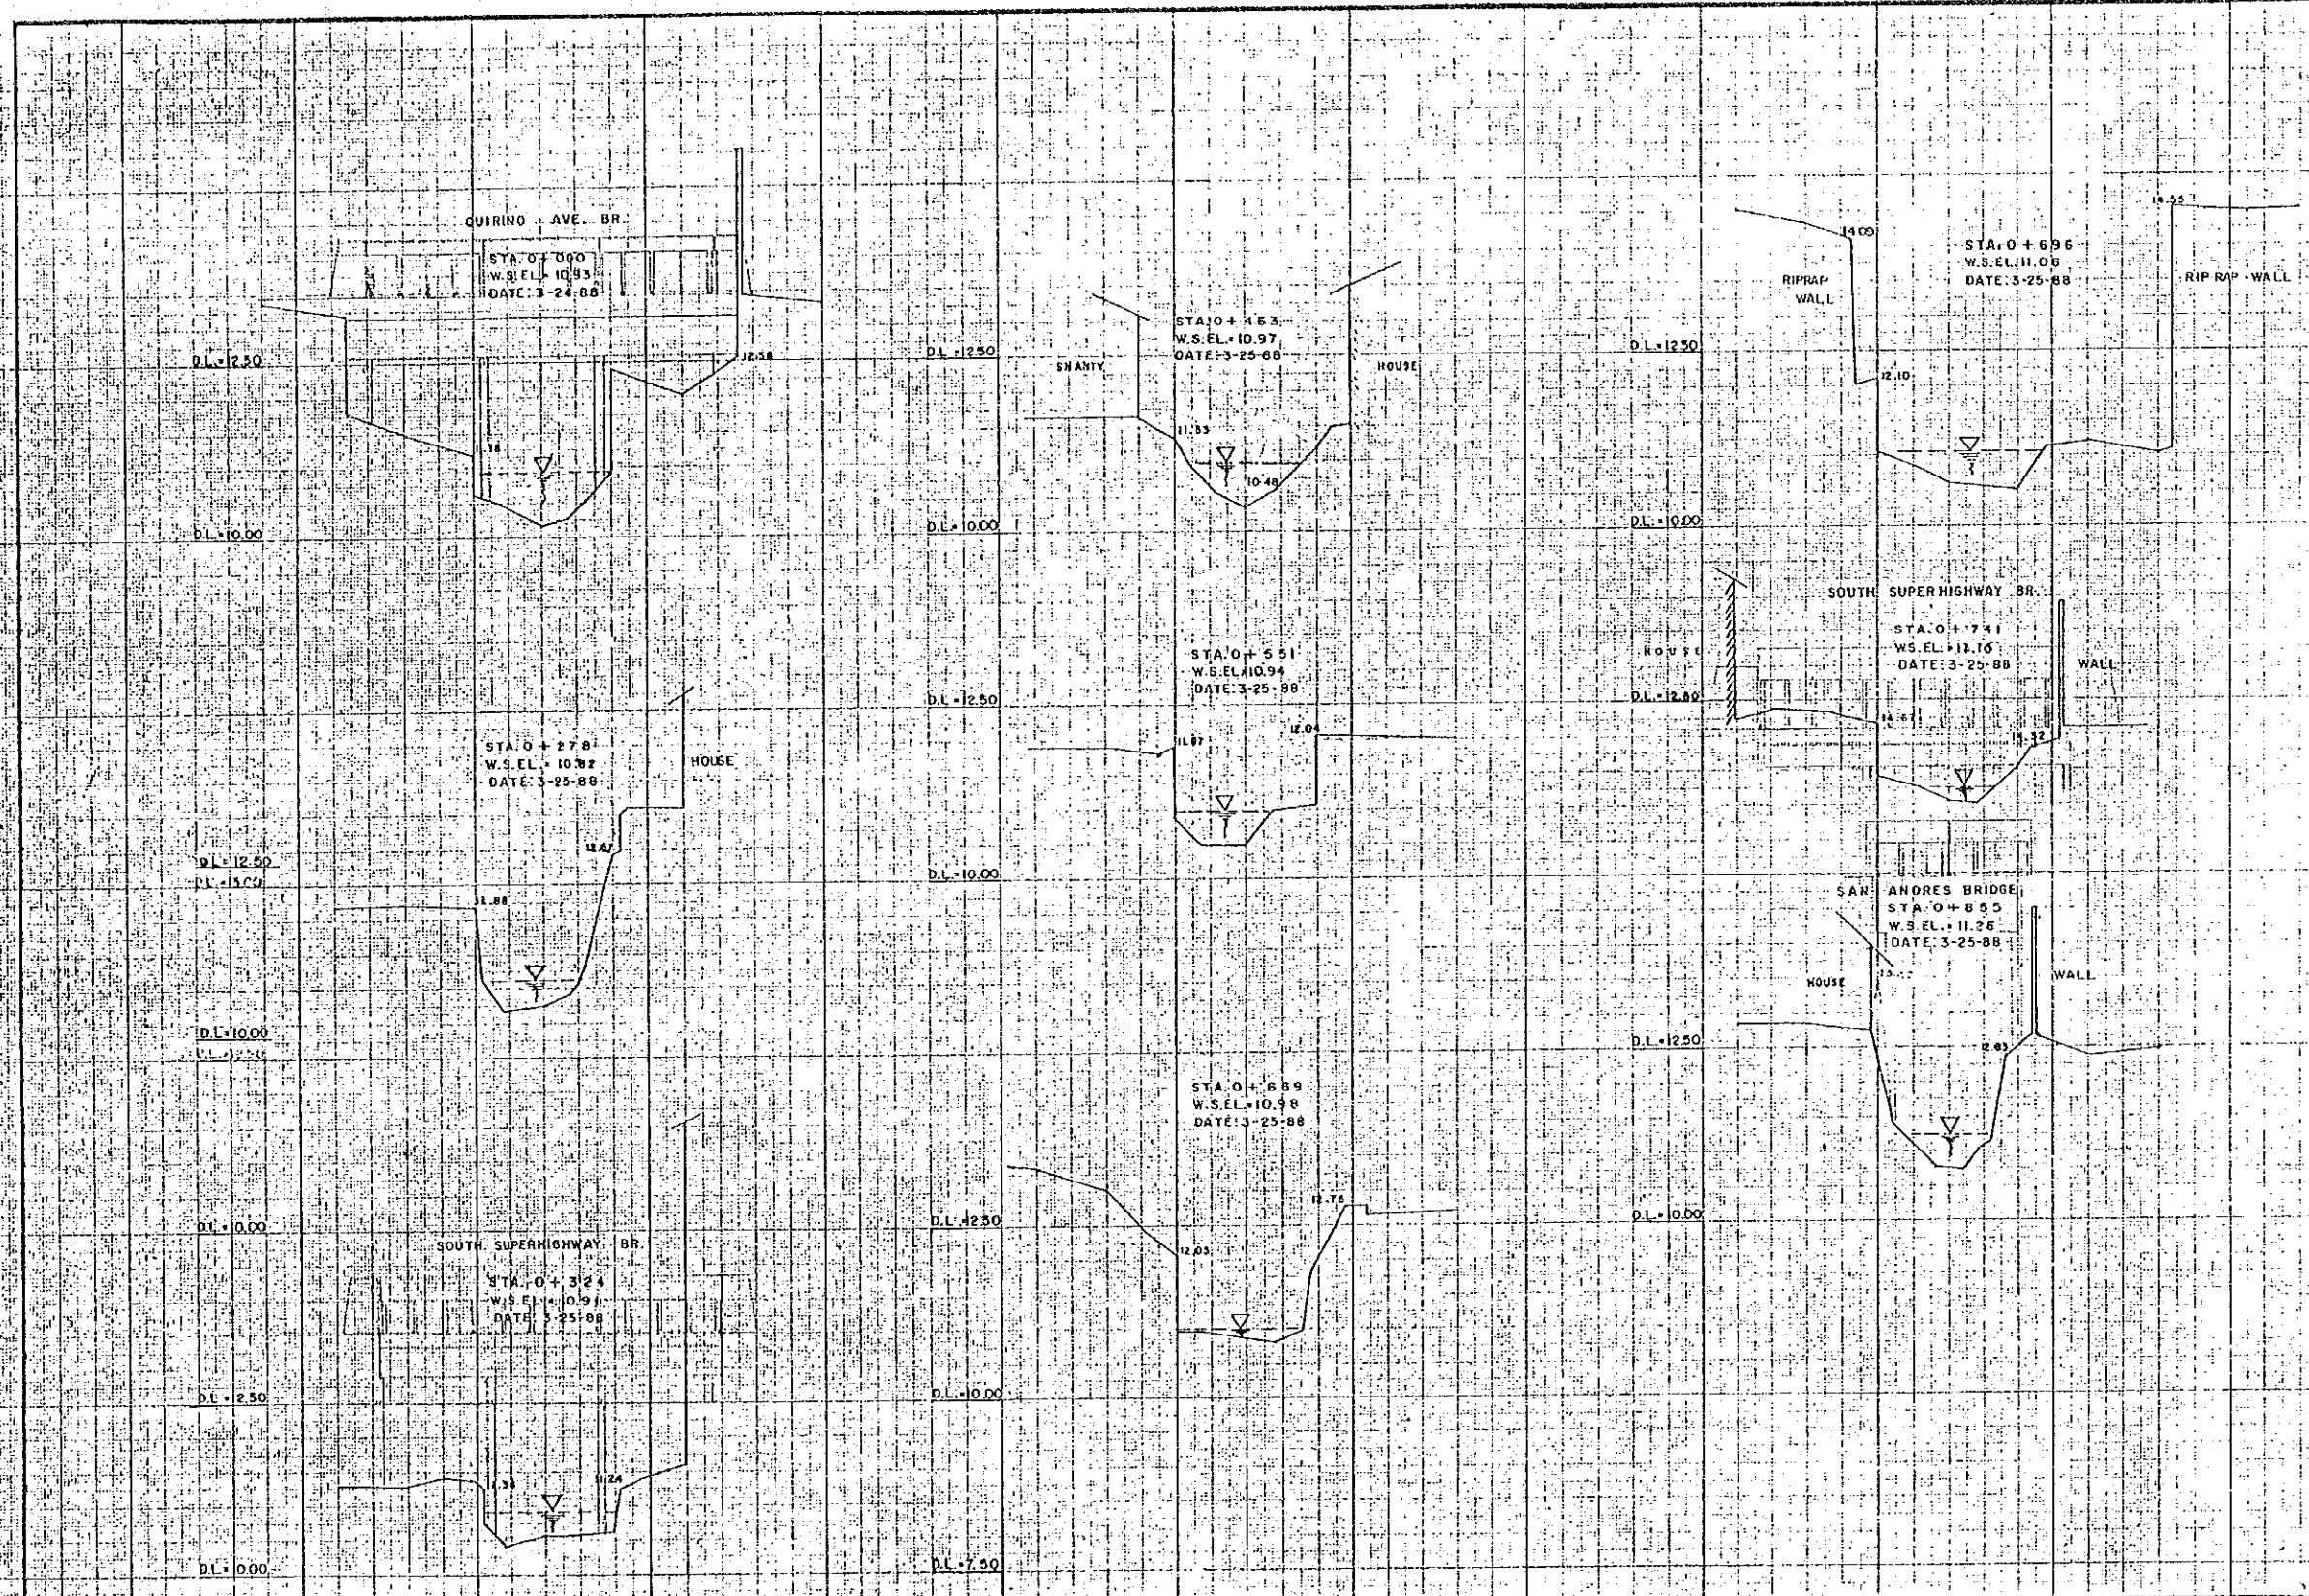

ACRE SURVEYING
& DEVELOPMENT

CONSULTANTS		
DATE	SIGNATURE	
SURVEYED BY: 8-12-88	<i>[Signature]</i>	
CHECKED BY: 8-12-88	<i>[Signature]</i>	
PROJECT MANAGER: 8-11-88	<i>[Signature]</i>	



DEPARTMENT OF
PUBLIC WORKS AND HIGHWAYS


REPUBLIC OF THE PHILIPPINES

DATE	SIGNATURE
	<i>[Signature]</i>
	<i>[Signature]</i>

Master Piece
Printed in Japan

Master Piece
Printed in Japan


179

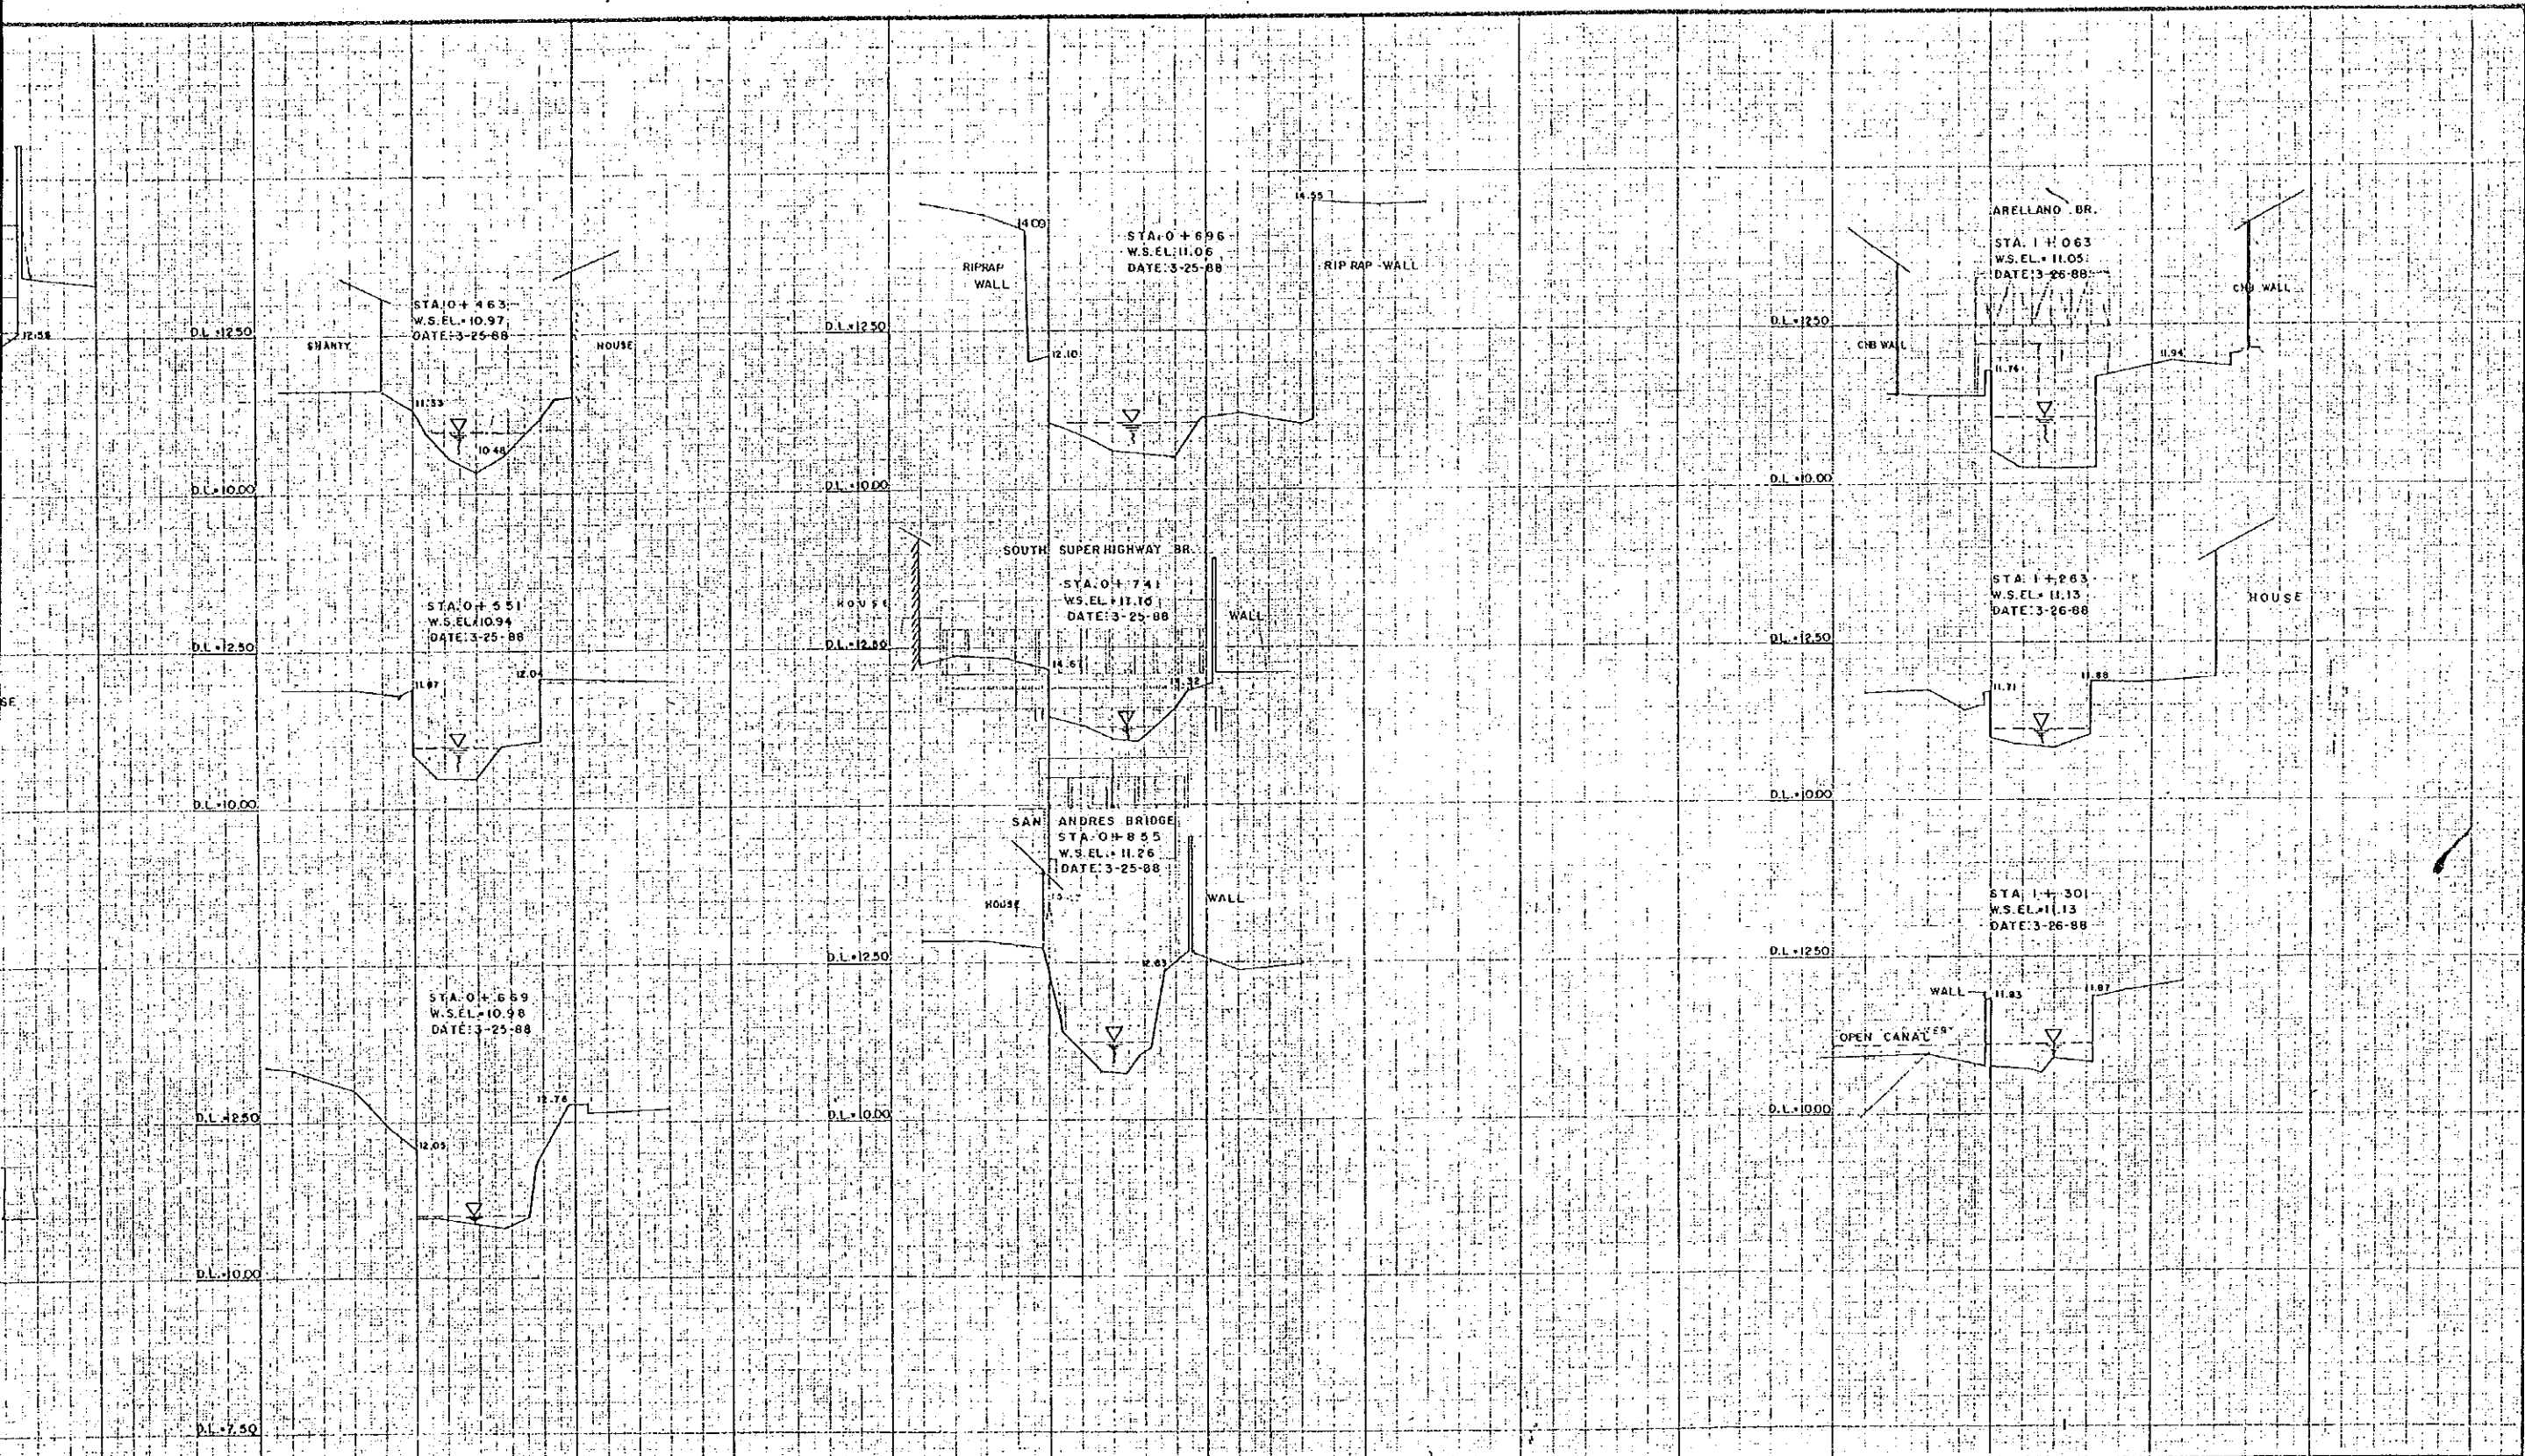

CONSULTANTS		REPUBLIC OF THE PHILIPPINES		DATE		SCALE		DRWS		NO	
DATE	SIGNATURE	DEPARTMENT OF PUBLIC WORKS AND HIGHWAYS		PROJECT ENGINEER	DATE	HORIZONTAL		1/3			
8-12-88	<i>[Signature]</i>	PROJECT MANAGER		MONITO P. BANDA	8-14-88	VERTICAL					
						CROSS SECTION					
						ESTERO de GALINA STA. 0+000-STA. 11+301					

Map for piece

Map for piece

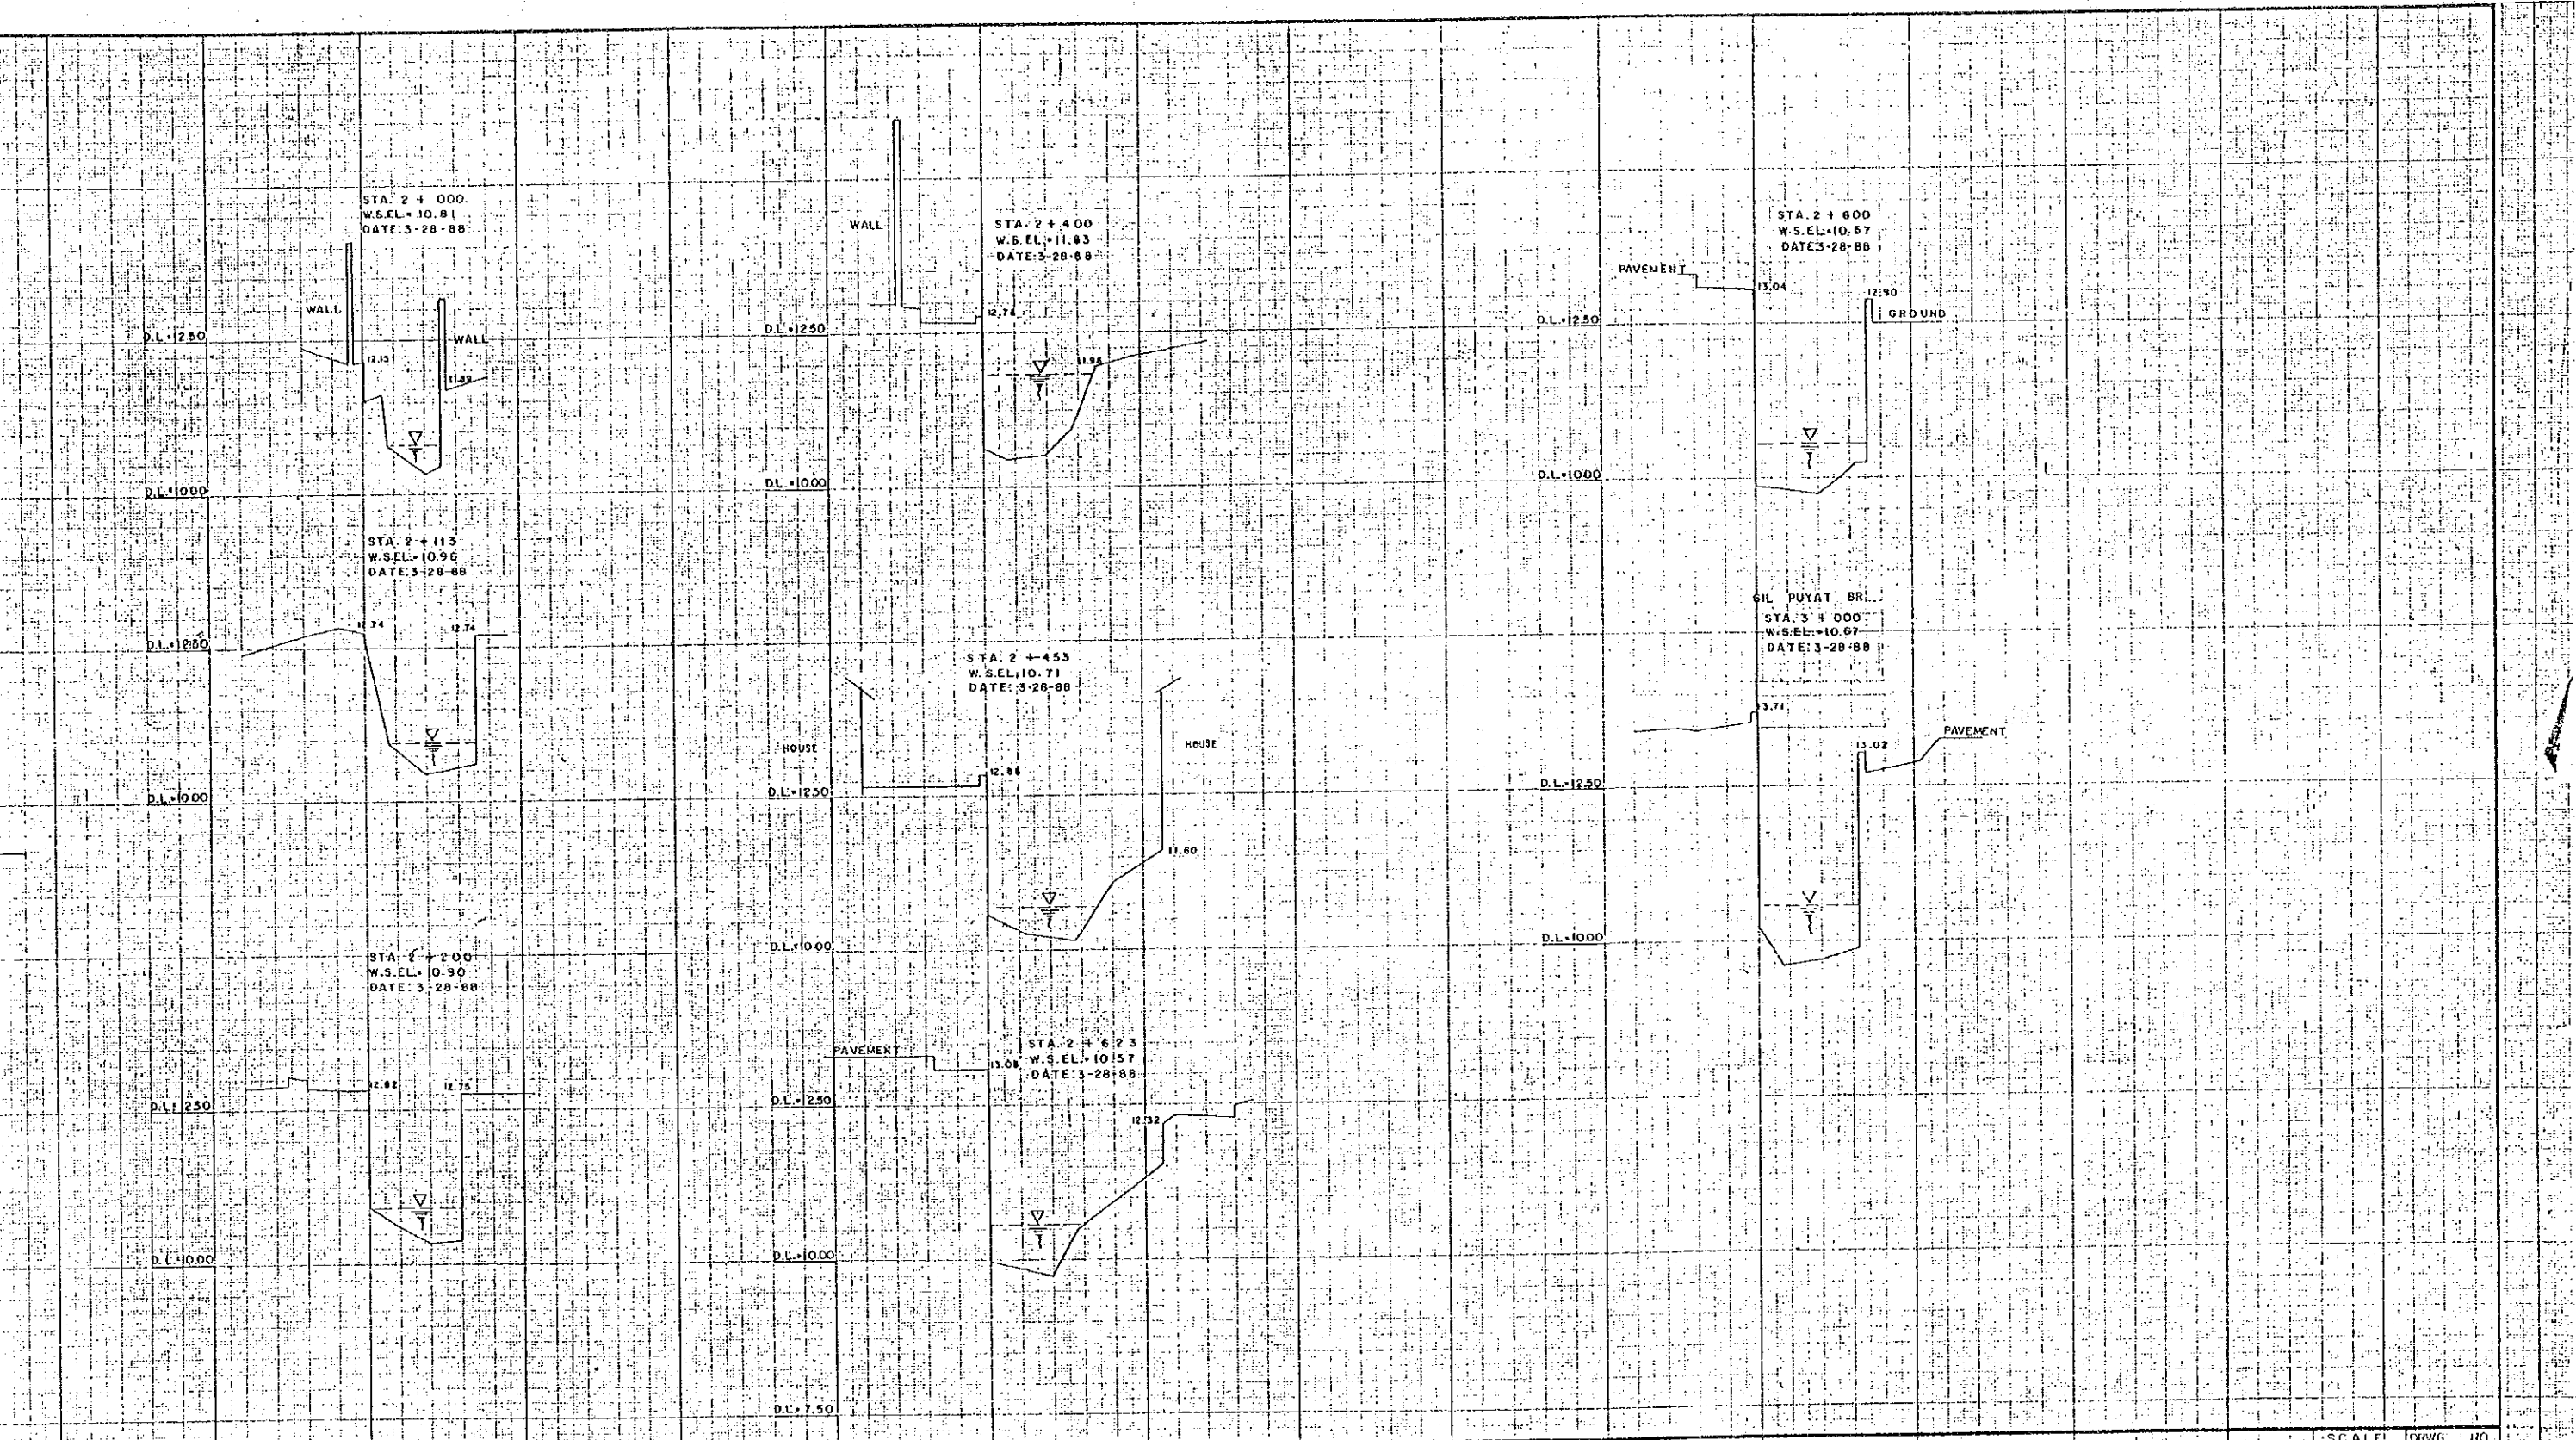

DATE	SIGNATURE
3-12-88	<i>[Signature]</i>
3-14-88	<i>[Signature]</i>

REPUBLIC OF THE PHILIPPINES
DEPARTMENT OF PUBLIC WORKS AND HIGHWAYS


DATE	SIGNATURE
	<i>[Signature]</i>
	<i>[Signature]</i>

CROSS SECTION
 ESTERO DE GALINA STA. 11 + 463 - STA. 31 + 000

SCALE	DRWG. NO.
HORIZONTAL 1:250	2/3
VERTICAL 1:50	

Manila, Philippines
 1000 St. Armand

Manila, Philippines
 Project No. 11-1-88

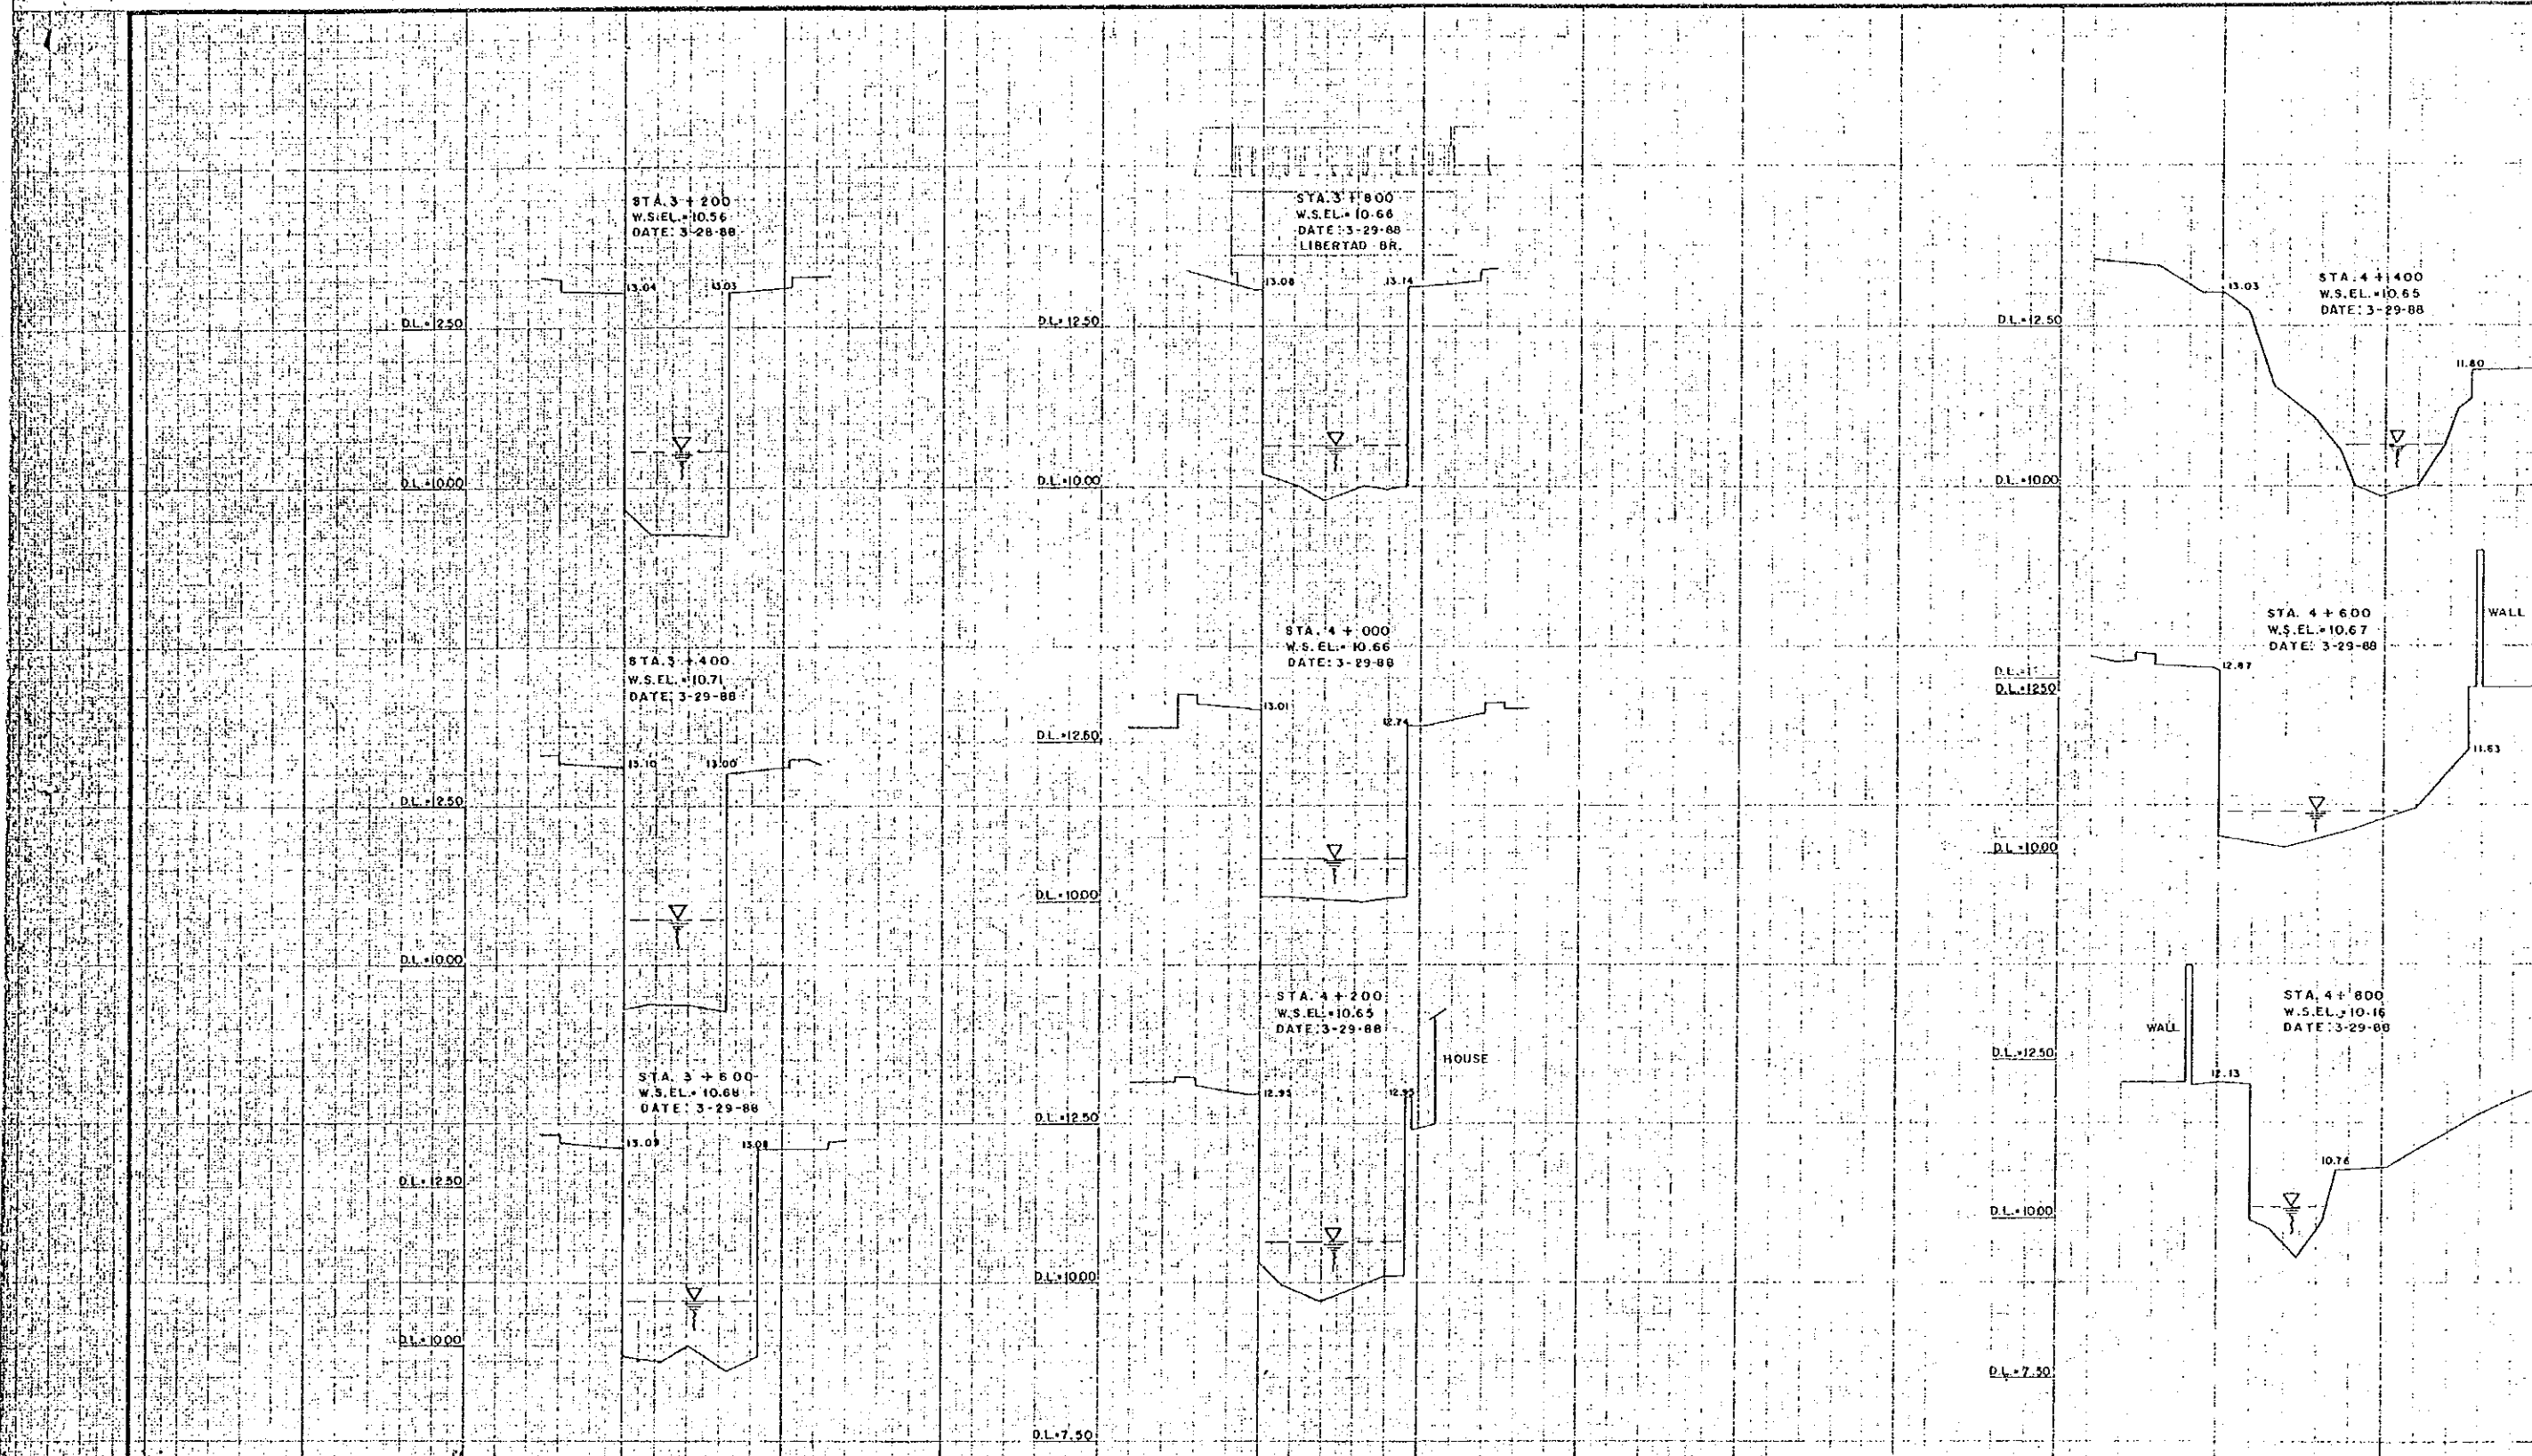


W ACRE SURVEYING & DEVELOPMENT

CONSULTANTS	
DATE	SIGNATURE
SURVEYED BY: 11-28-88	<i>[Signature]</i>
CHECKED BY: 8-12-88	<i>[Signature]</i>
PROJECT MANAGER: 8-14-88	<i>[Signature]</i>

REPUBLIC OF THE PHILIPPINES
DEPARTMENT OF PUBLIC WORKS AND HIGHWAYS

GATE SIGNATURE	
PROJECT ENGINEER	<i>[Signature]</i>
PROJECT MANAGER	<i>[Signature]</i>


STA. 3 + 800
 W.S. EL. + 10.66
 DATE: 3-29-88
 LIBERTAD BR.

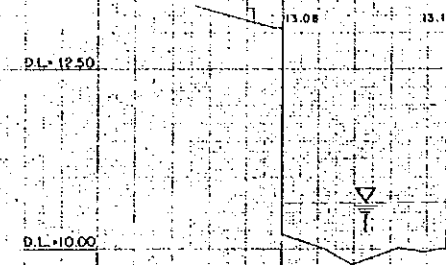


STA. 4 + 000
 W.S. EL. + 10.66
 DATE: 3-29-88




STA. 4 + 200
 W.S. EL. + 10.65
 DATE: 3-29-88

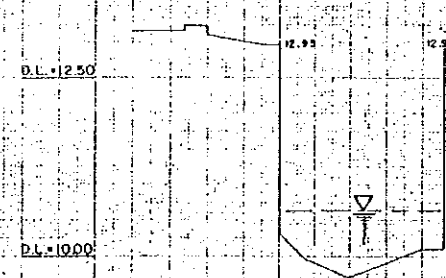


STA. 4 + 400
 W.S. EL. + 10.65
 DATE: 3-29-88

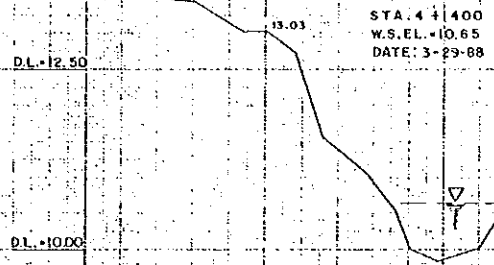

STA. 4 + 600
 W.S. EL. + 10.67
 DATE: 3-29-88

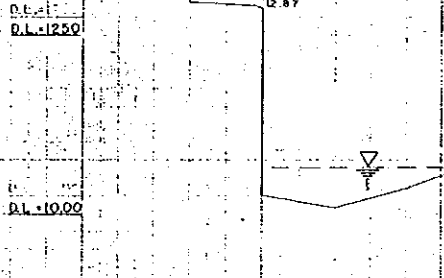

STA. 4 + 800
 W.S. EL. + 10.16
 DATE: 3-29-88

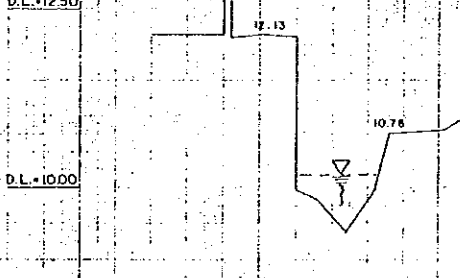


DATE	SIGNATURE
24-11-88	<i>[Signature]</i>
8-12-88	<i>[Signature]</i>
8-11-88	<i>[Signature]</i>

REPUBLIC OF THE PHILIPPINES
 DEPARTMENT OF PUBLIC WORKS AND HIGHWAYS

DATE	SIGNATURE
	<i>[Signature]</i> MONITO F. PAVO
	<i>[Signature]</i> EDUARDO MANALO

SCALE	DRWG. NO.
CROSS SECTION HORIZONTAL: 1:250 VERTICAL: 1:50	3/3

OUTFALLS

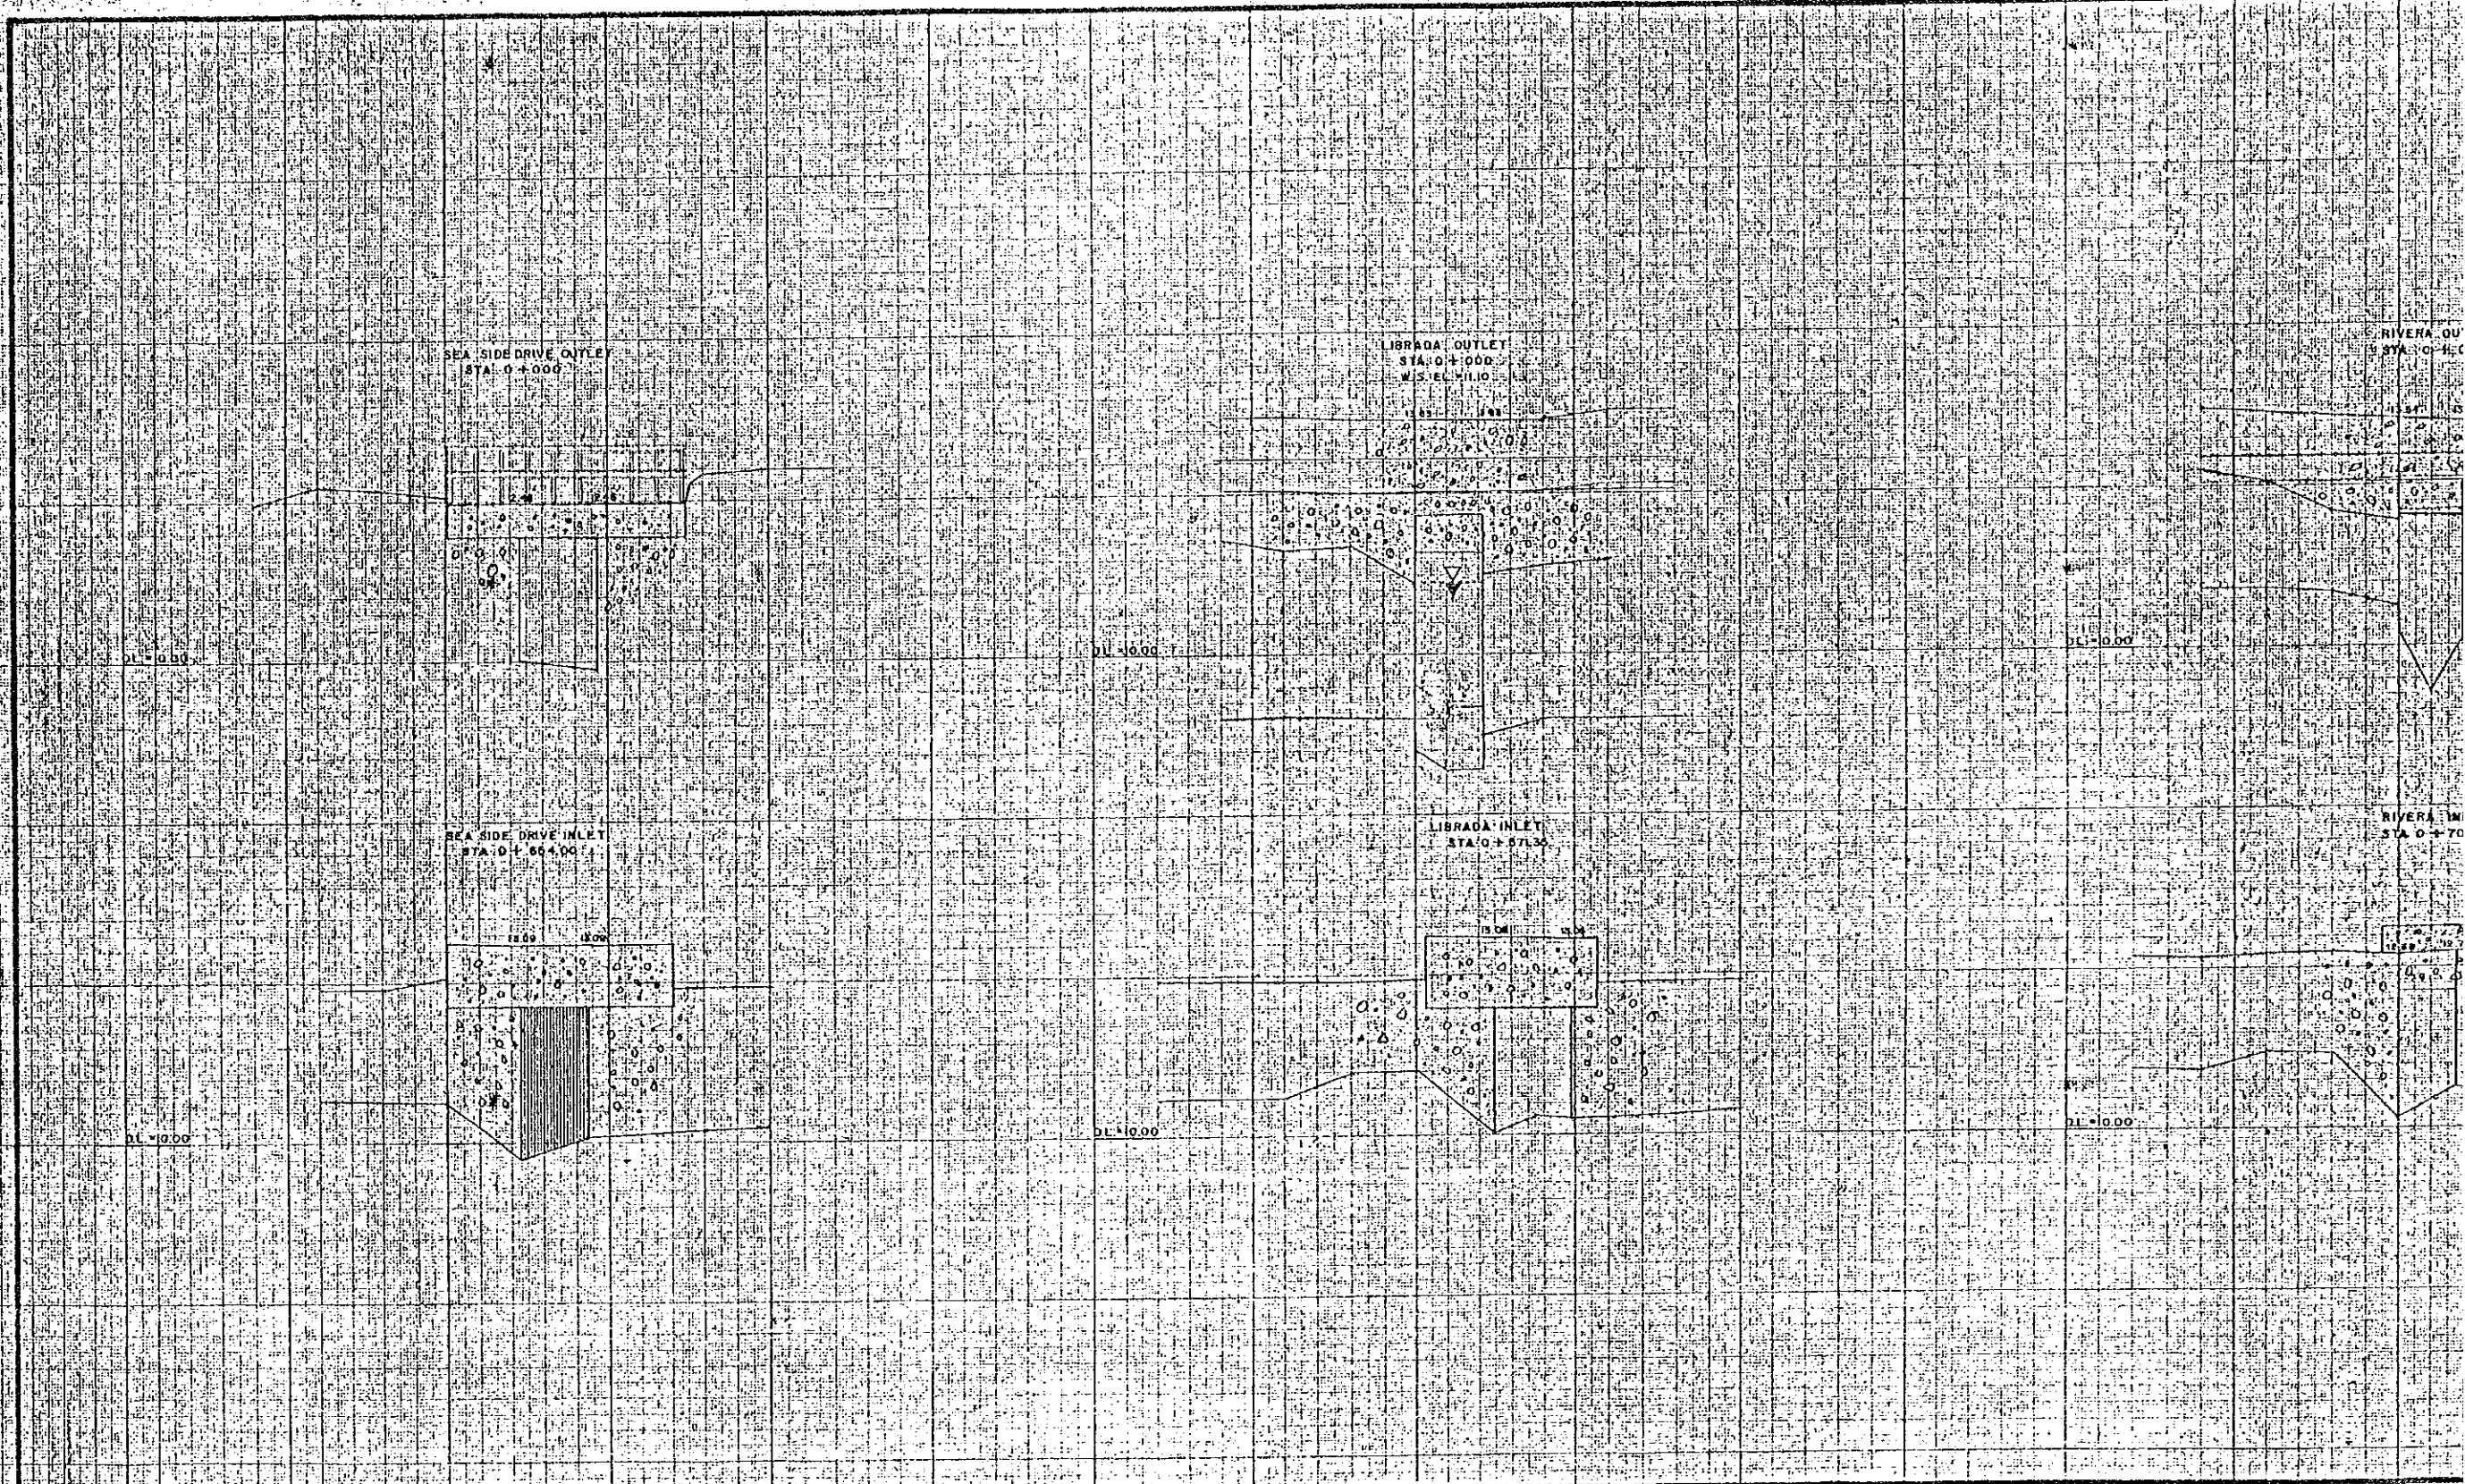

ACRE SURVEYING
& DEVELOPMENT

CONSULTANTS


	DATE	SIGNATURE
SURVEYED BY	8-14-88	<i>[Signature]</i>
CHECKED BY	8-14-88	<i>[Signature]</i>
PROJECT MANAGER	8-14-88	<i>[Signature]</i>



DEPARTMENT OF
PUBLIC WORKS AND HIGHWAYS

REPUBLIC OF THE PHILIPPINES

	DATE	SIGNATURE
PROJECT ENGINEER		<i>[Signature]</i>
PROJECT MANAGER		<i>[Signature]</i>

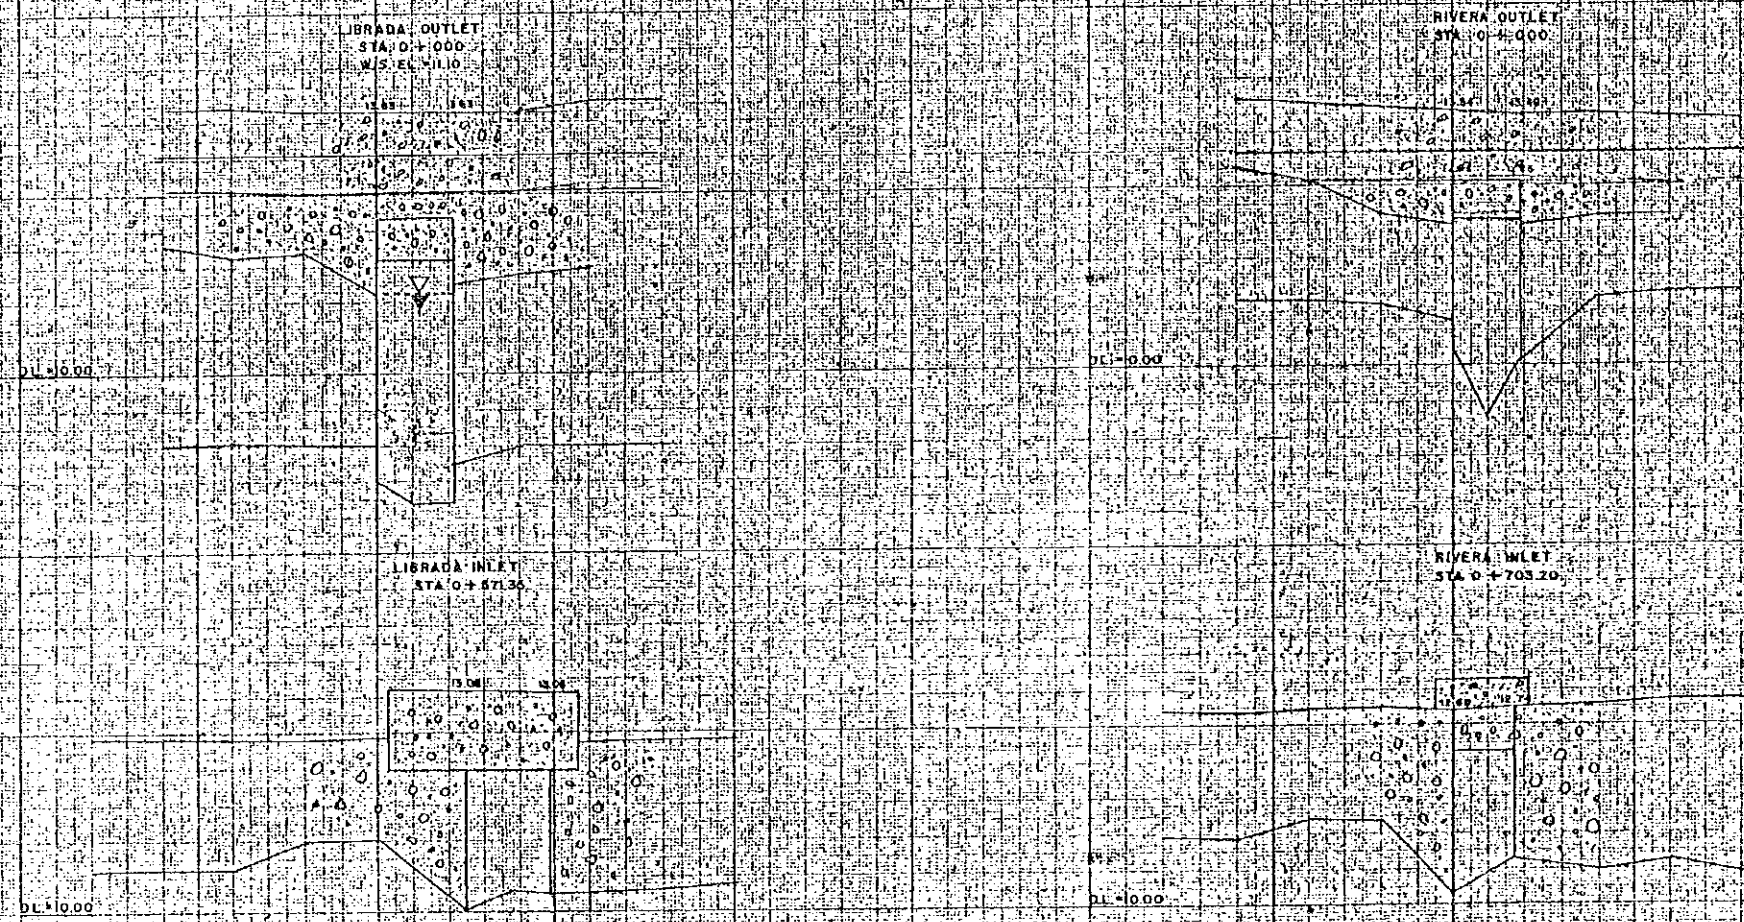


DATE		SIGNATURE		REPUBLIC OF THE PHILIPPINES		DATE		SIGNATURE		SCALE		DRWG. NO.	
8-14-88		<i>[Signature]</i>		DEPARTMENT OF PUBLIC WORKS AND HIGHWAYS		PROJECT ENGINEER		<i>[Signature]</i>		HORIZONTAL 1:200		72	
8-14-88		<i>[Signature]</i>				PROJECT MANAGER		<i>[Signature]</i>		VERTICAL 1:50			

CROSS-SECTION

OUTFALLS

1257-1 piece
Printed in Japan

Masterpiece
Printed in Japan

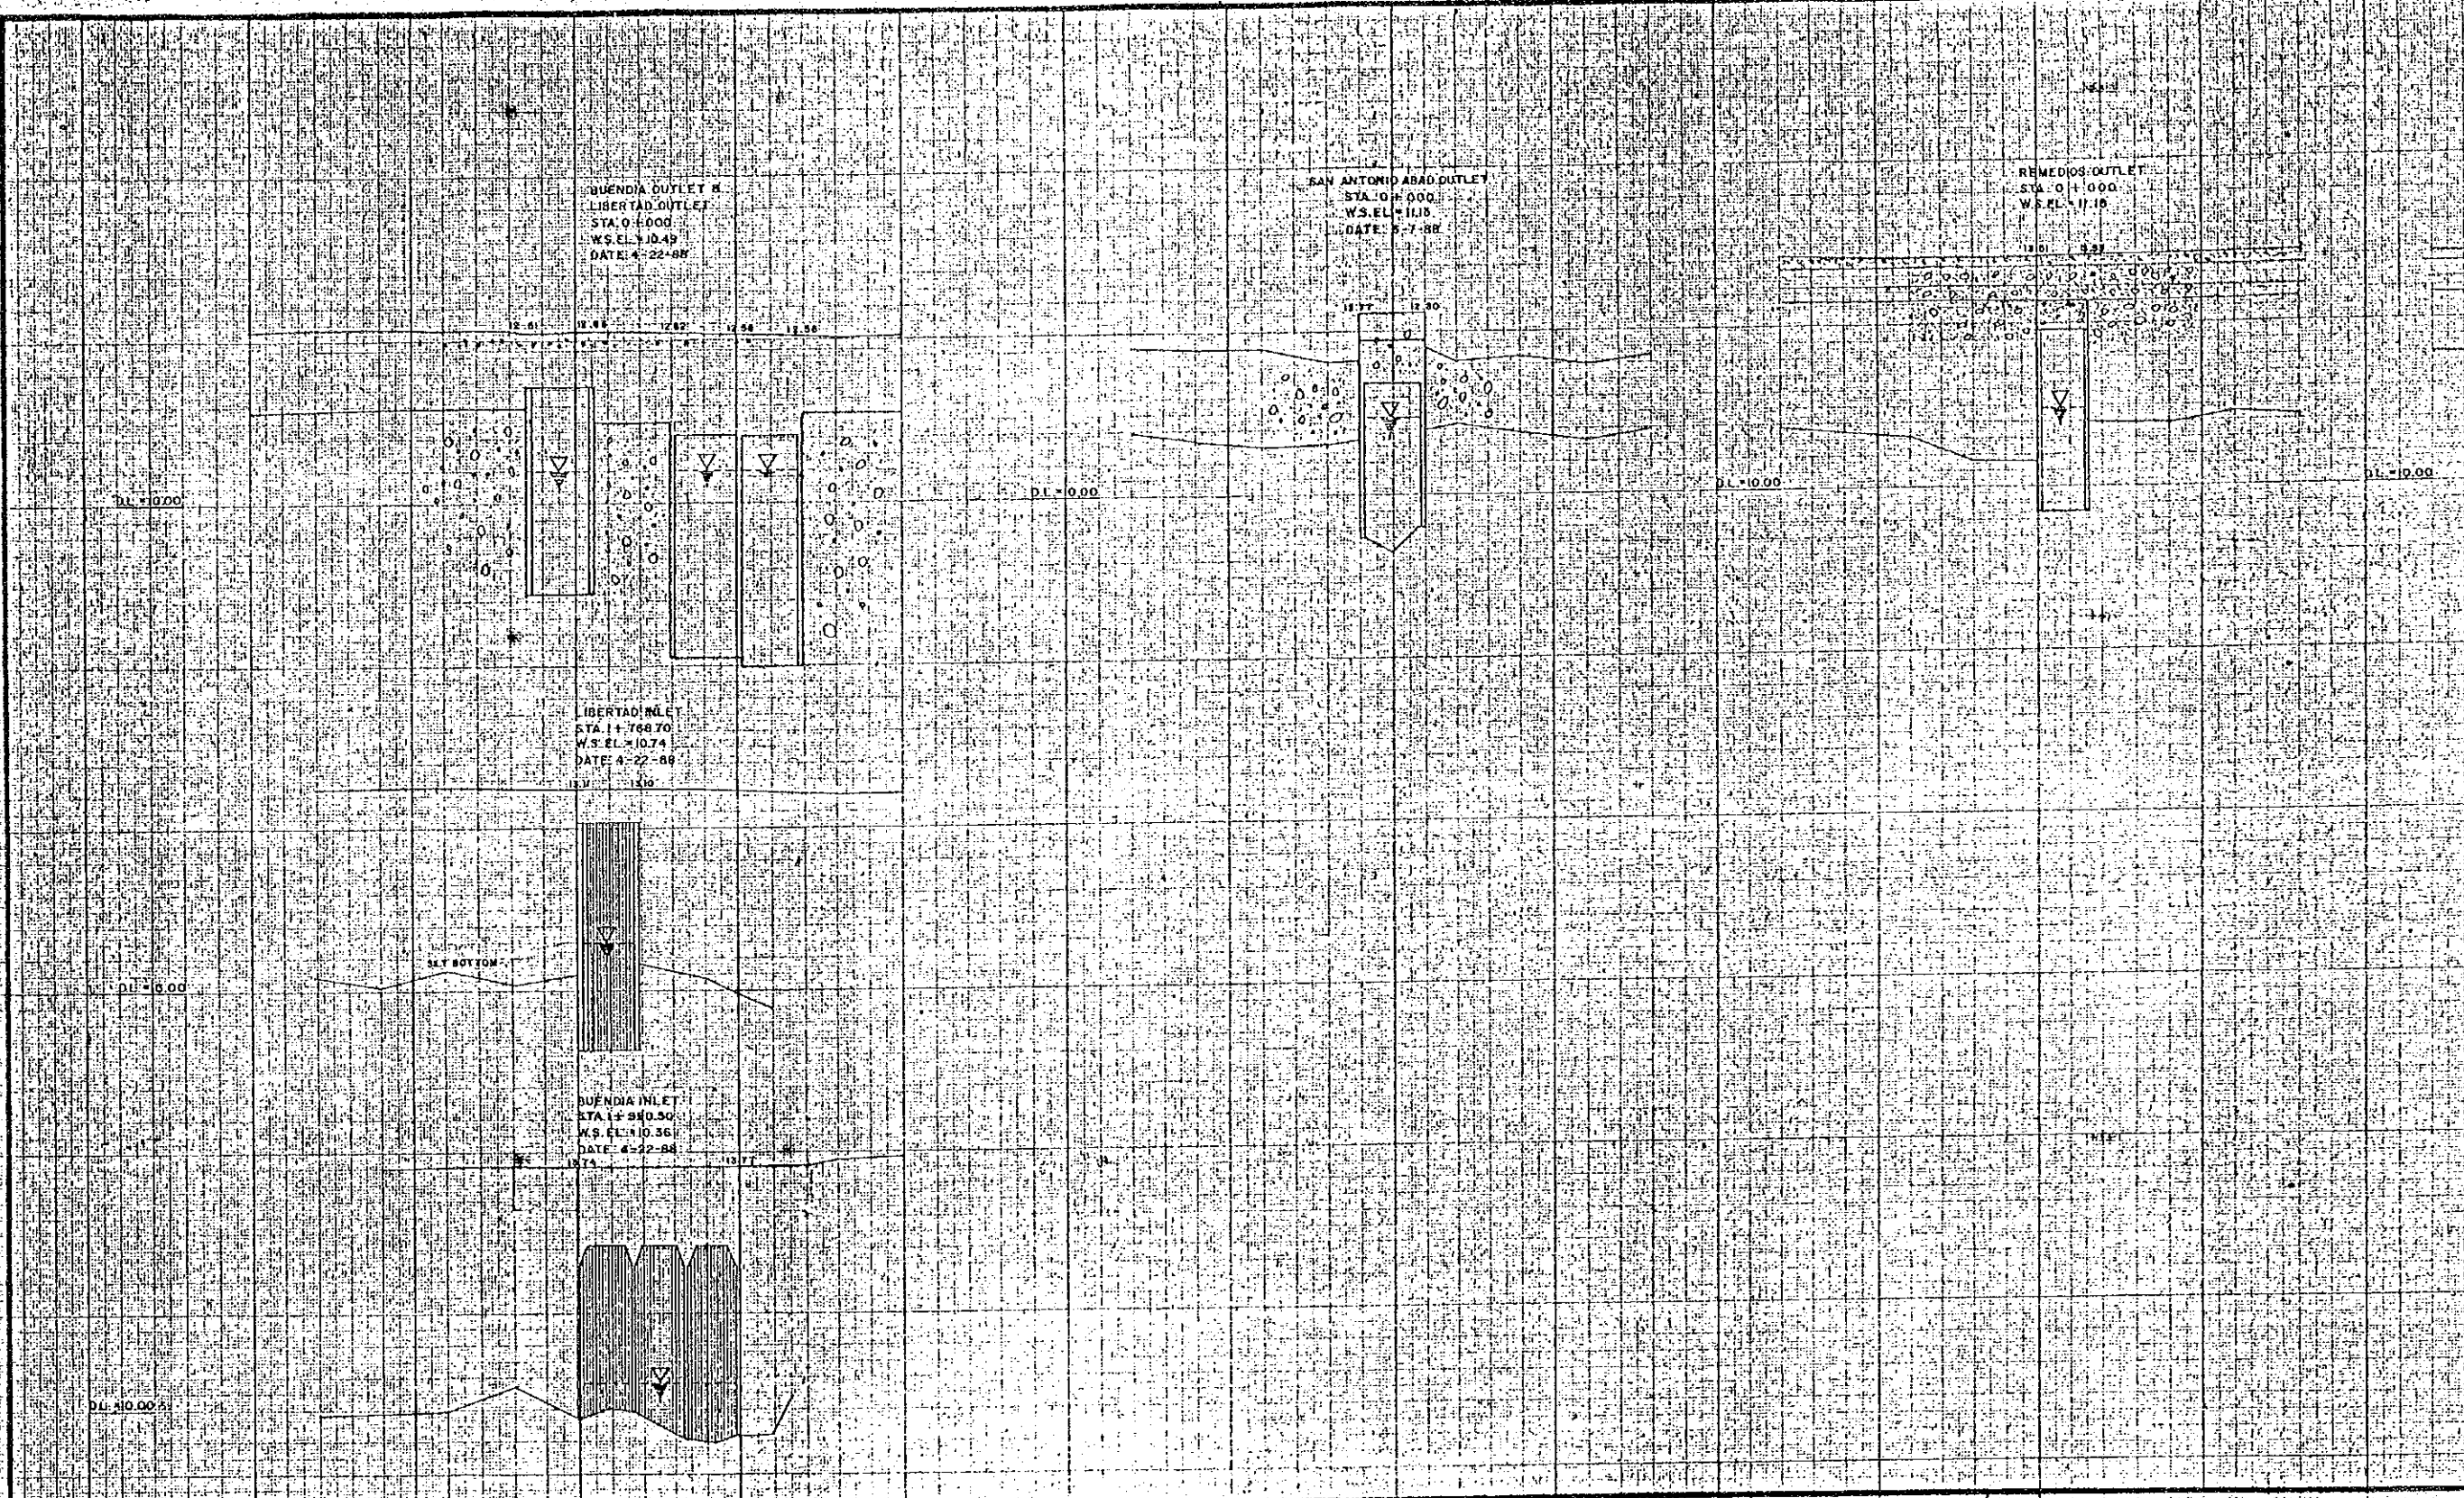

ACRE SURVEYING & DEVELOPMENT

CONSULTANTS	
DATE	SIGNATURE
SURVEYED BY: 26 AUG 88	<i>[Signature]</i>
CHECKED BY: 8/25/88	<i>[Signature]</i>
PROJECT MANAGER: 8/24/88	<i>[Signature]</i>

REPUBLIC OF THE PHILIPPINES
DEPARTMENT OF PUBLIC WORKS AND HIGHWAYS

DATE	SIGNATURE
PROJECT ENGINEER	<i>[Signature]</i>
PROJECT MANAGER	<i>[Signature]</i>