


**ACRE SURVEYING
& DEVELOPMENT**

CONSULTANTS		
	DATE	SIGNATURE
SURVEYED BY	8-11-88	<i>[Signature]</i>
CHECKED BY	8-11-88	<i>[Signature]</i>
PROJECT MANAGER	8-11-88	<i>[Signature]</i>

REPUBLIC OF THE PHILIPPINES
**DEPARTMENT OF
PUBLIC WORKS AND HIGHWAYS**


	DATE	SIGNATURE
PROJECT ENGINEER		<i>[Signature]</i>
PROJECT MANAGER		<i>[Signature]</i>

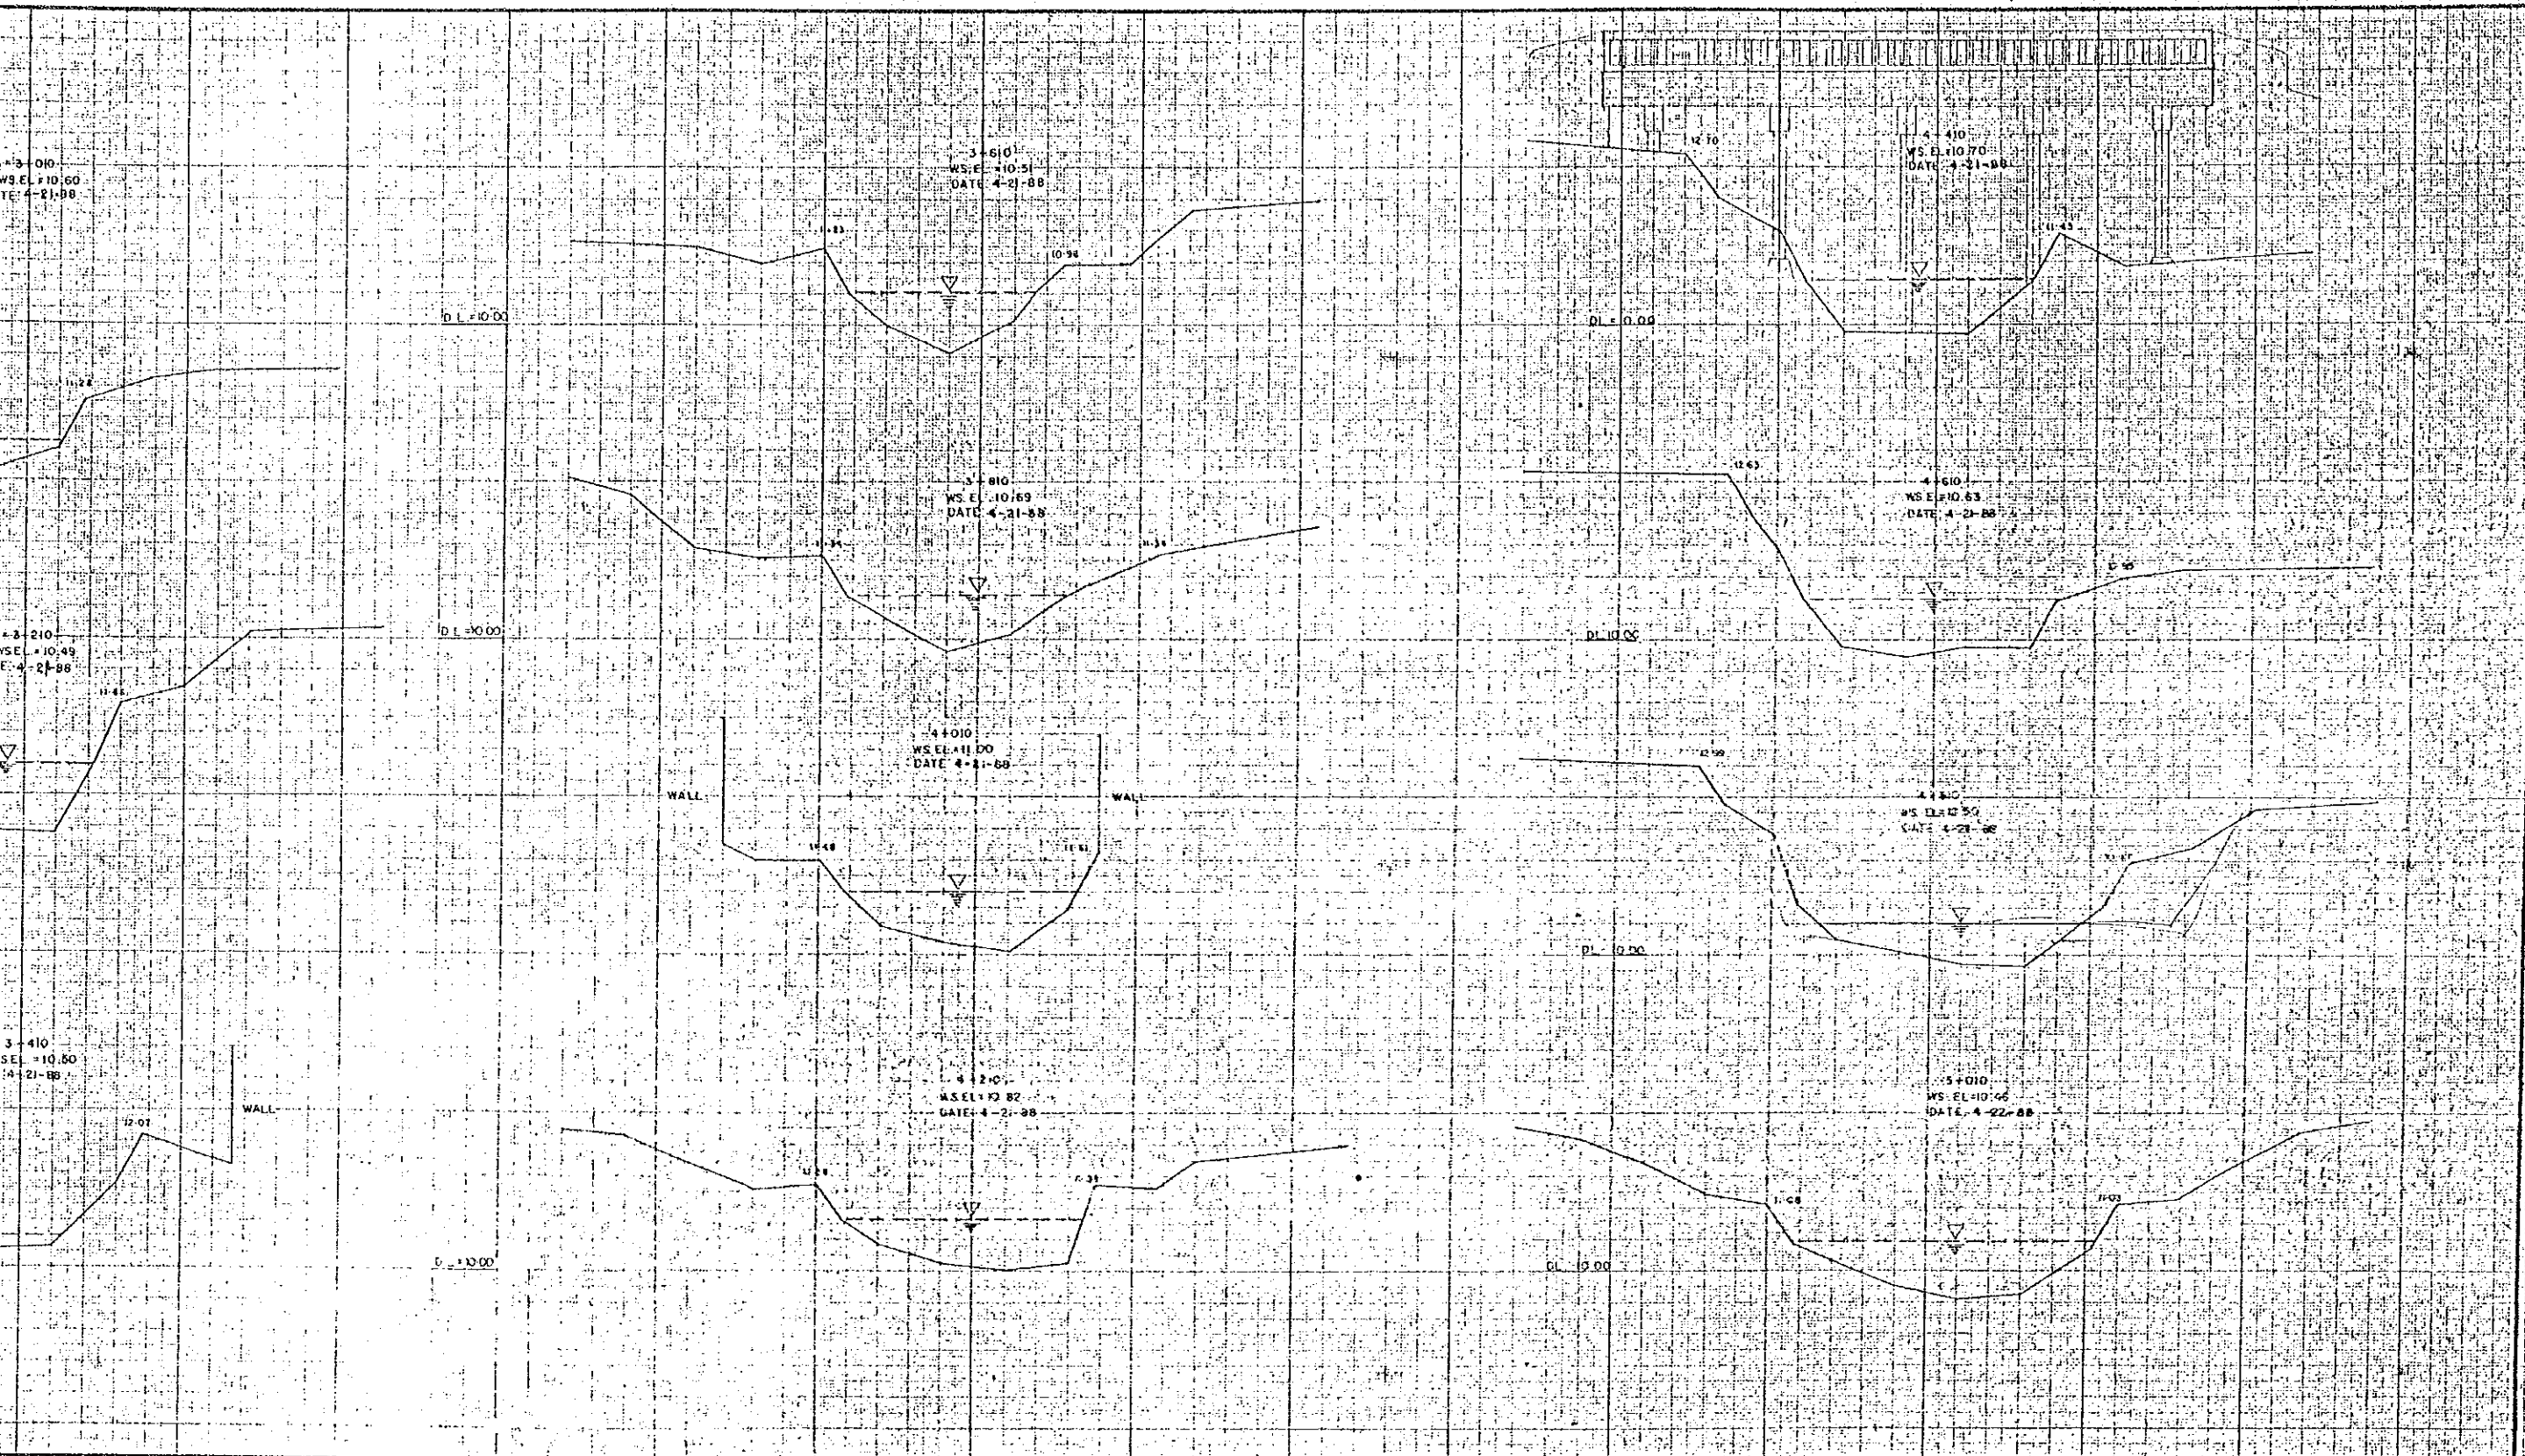


APPROVALS		REPUBLIC OF THE PHILIPPINES		DATE		SCALE		DRWG. NO.	
DATE	SIGNATURE	PROJECT ENGINEER	PROJECT MANAGER	DATE	SIGNATURE	HORIZONTAL	VERTICAL		
1/28/88	<i>[Signature]</i>	<i>[Signature]</i>	<i>[Signature]</i>	4-21-88	<i>[Signature]</i>	1"=80'	1"=20'	3/6	
4-28-88	<i>[Signature]</i>							TAGUIG-PATEROS RIVER STA 3+010 STA 4+010	

Master piece
Printed in Japan

Master piece
Printed in Japan
A-11-6

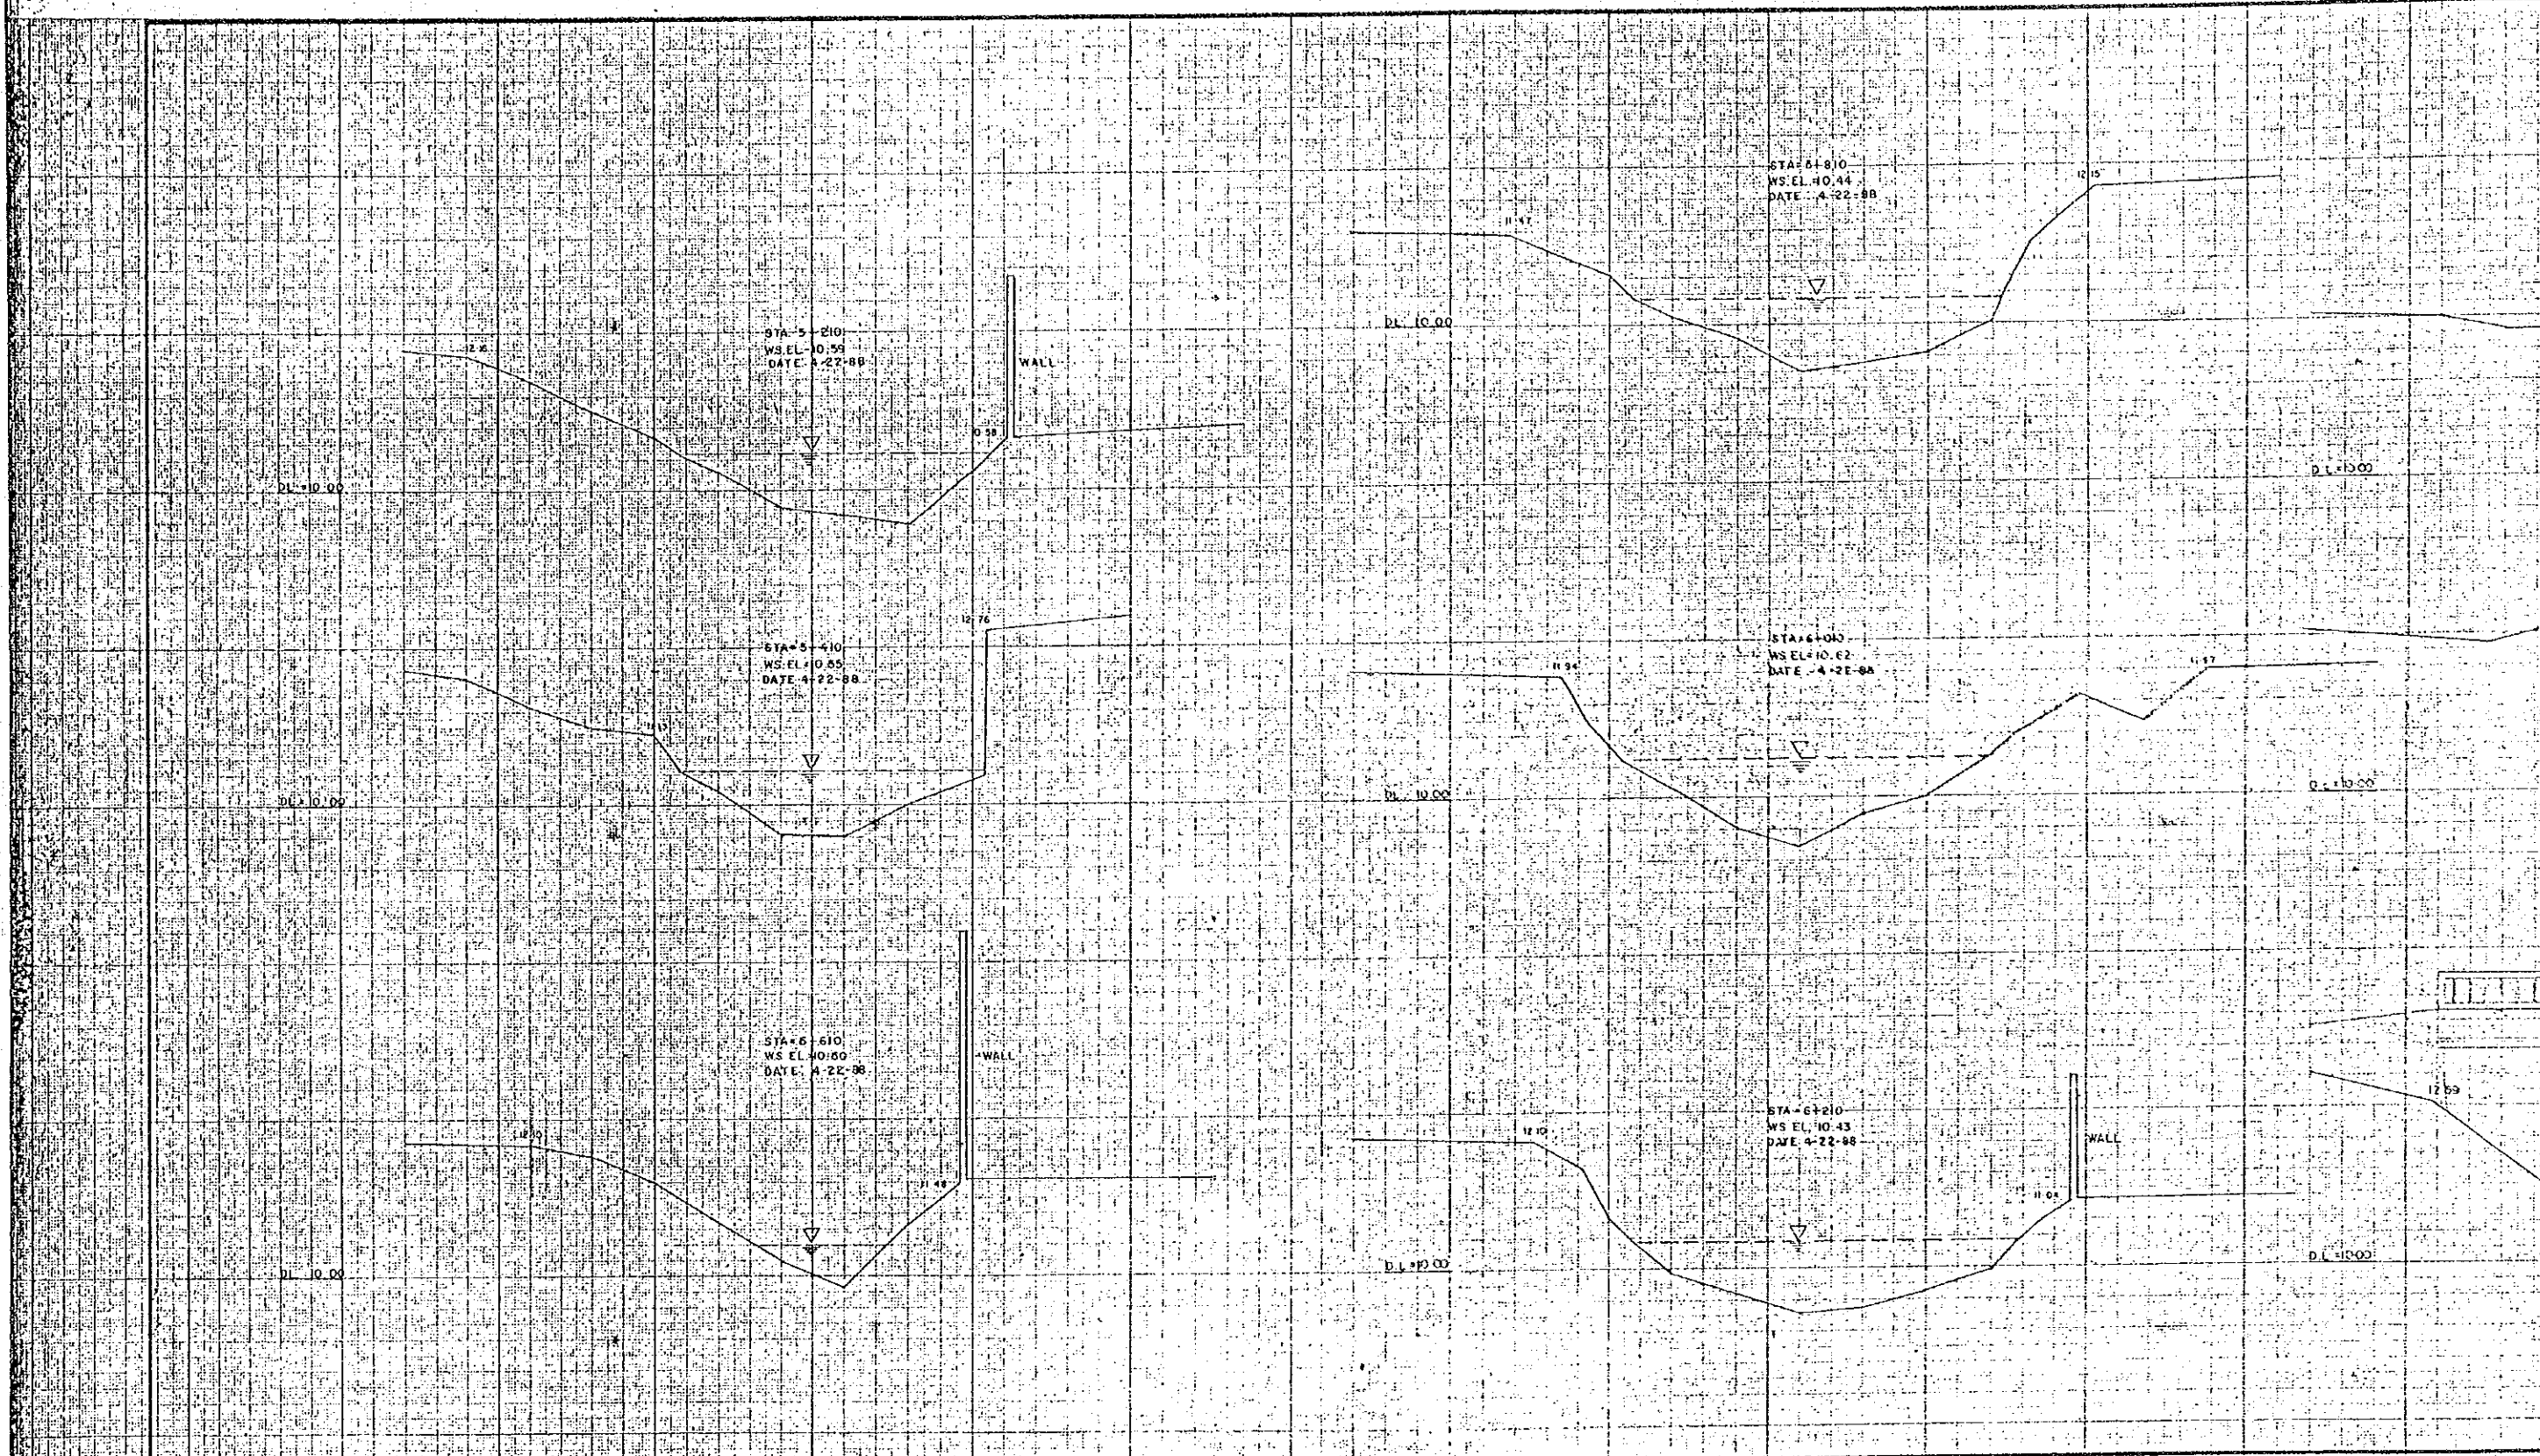


**ACRE SURVEYING
& DEVELOPMENT**

CONSULTANTS		
DATE	SIGNATURE	
2-10-88	<i>[Signature]</i>	SURVEYED BY:
8-13-88	<i>[Signature]</i>	CHECKED BY:
3-11-88	<i>[Signature]</i>	PROJECT MANAGER:




REPUBLIC OF THE PHILIPPINES
**DEPARTMENT OF
PUBLIC WORKS AND HIGHWAYS**

PROJECT ENGINEER
 PROJECT MANAGER
 CAIK
 MONTE ESPANIO
 EUGENIO BASALO


Master Piece
 Printed in Japan

Master Piece
 Printed in Japan

91

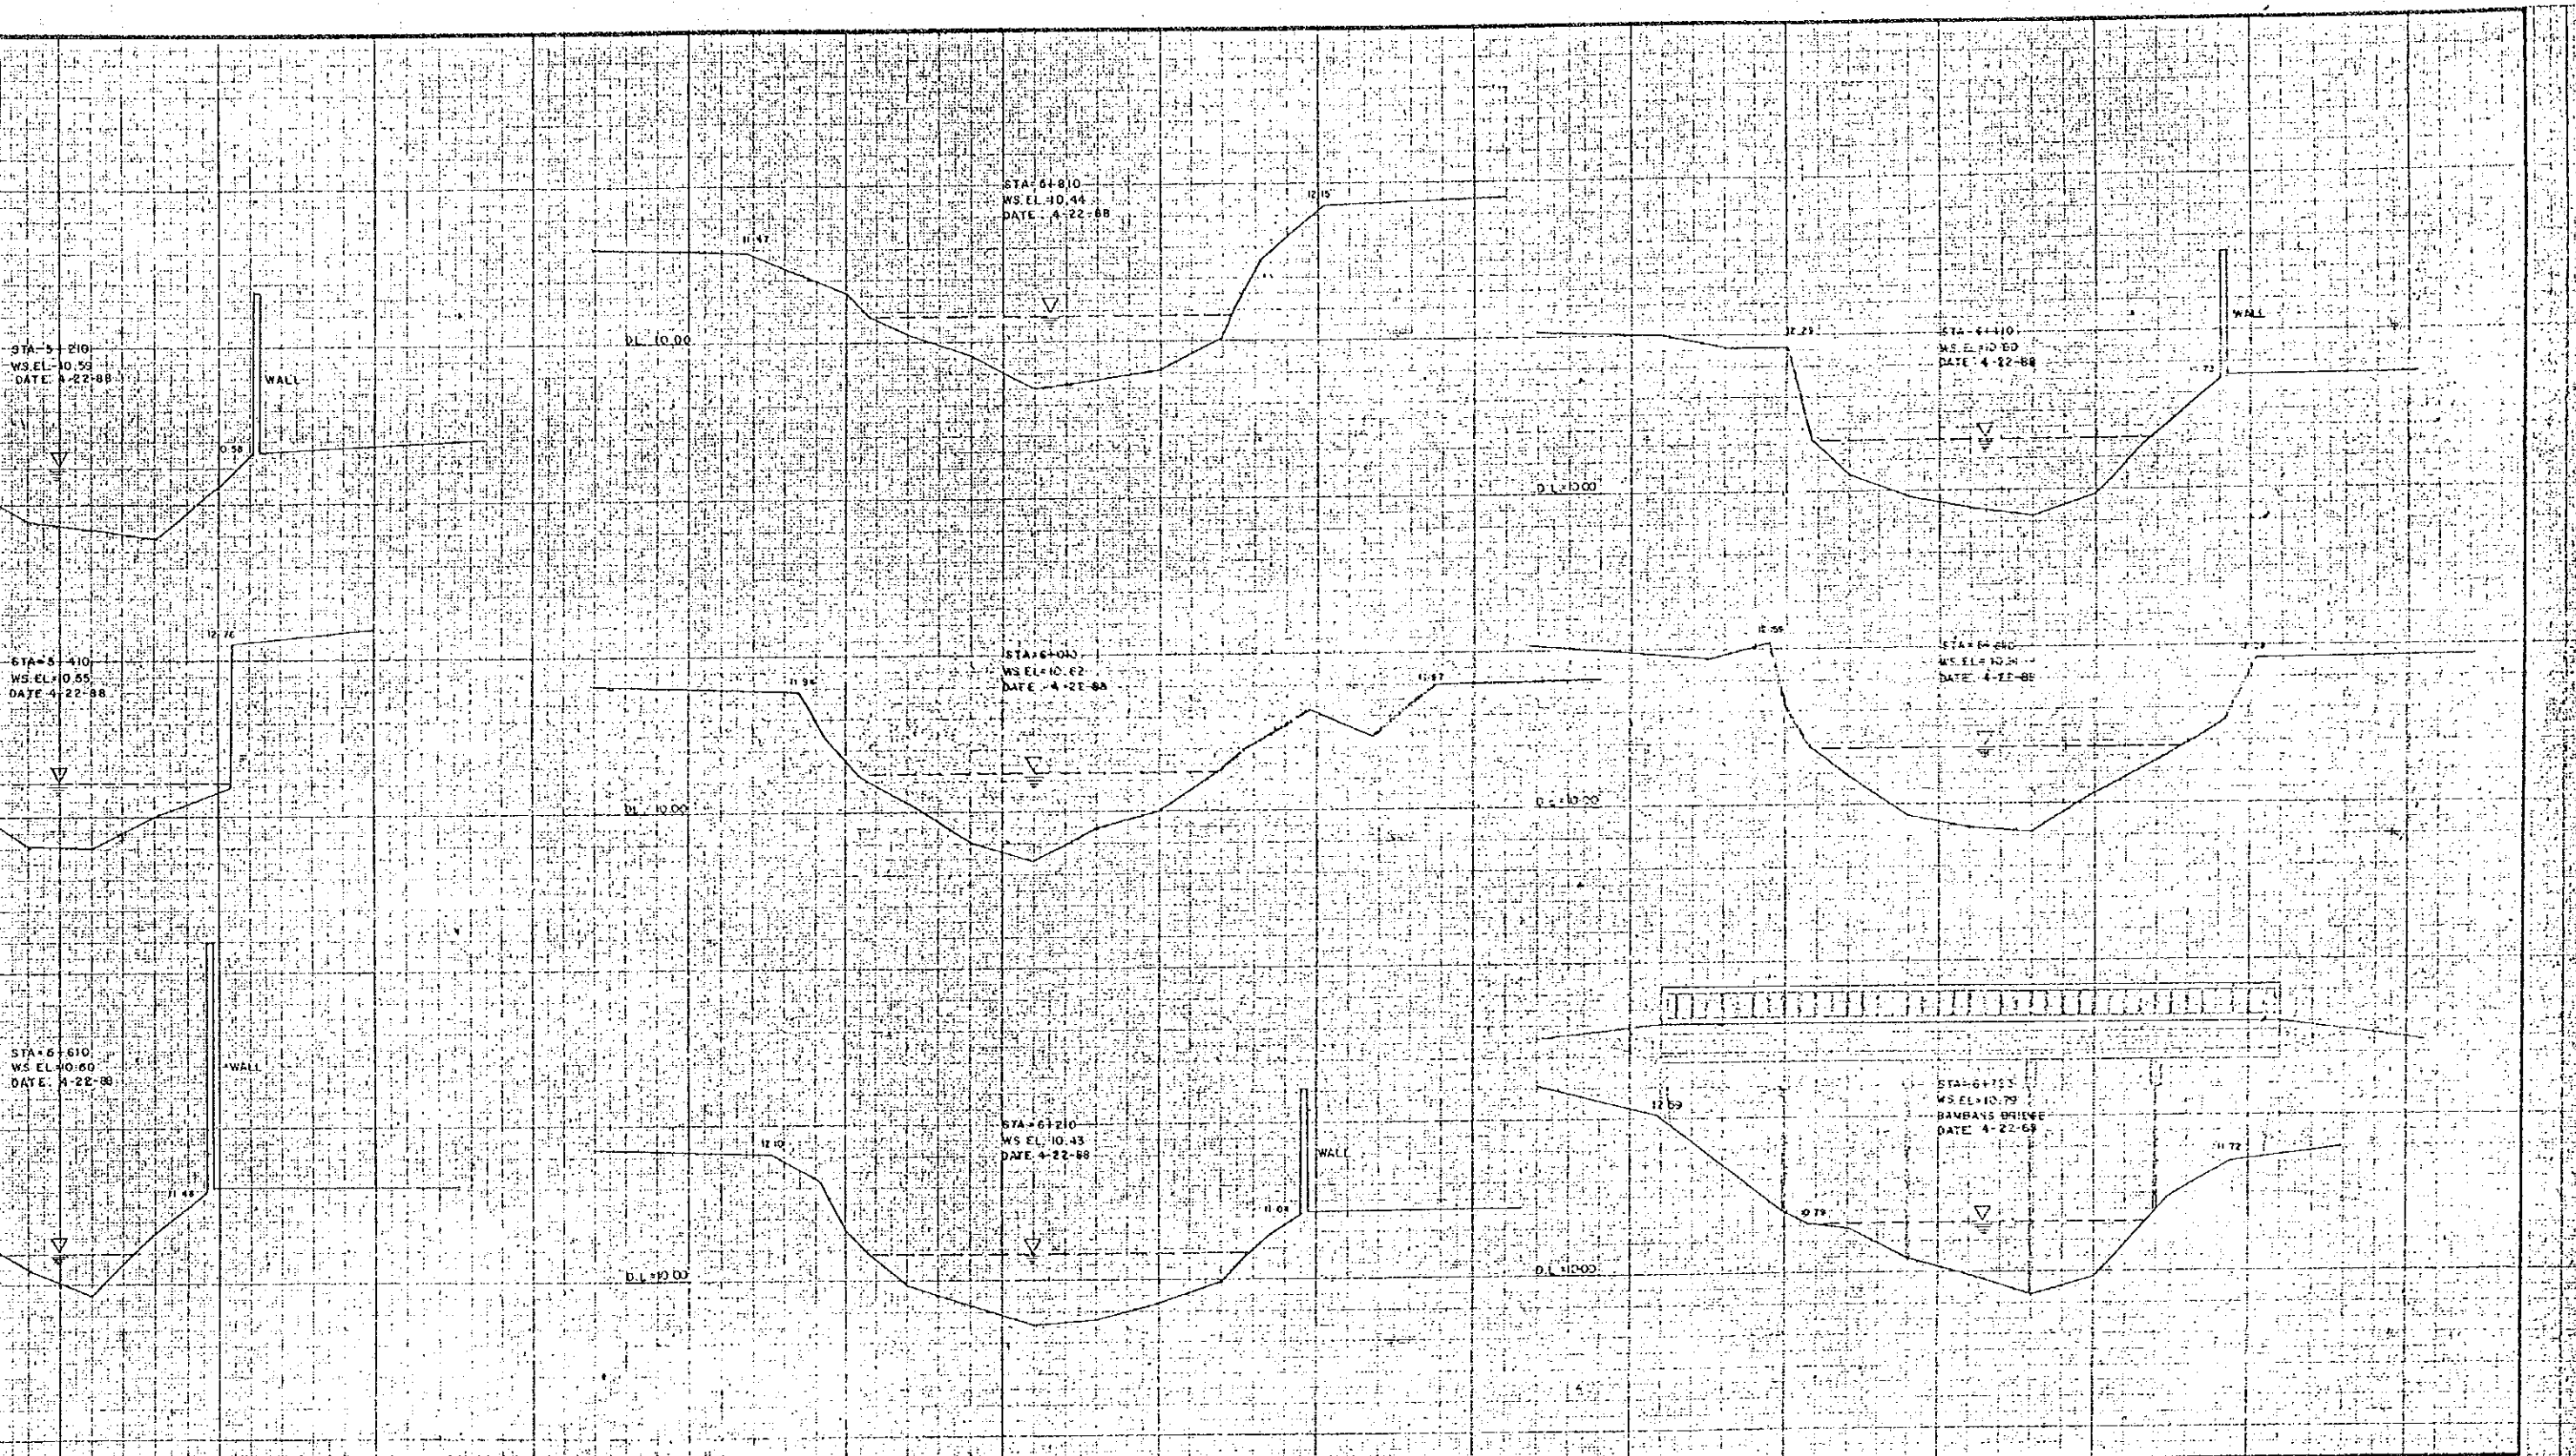

CONSULTANTS		REPUBLIC OF THE PHILIPPINES		G.A.K.		CROSS SECTION		SCALE	DRWG. NO.
DATE	SIGNATURE	DEPARTMENT OF PUBLIC WORKS AND HIGHWAYS		PROJECT ENGINEER	PROJECT MANAGER	TAGUIG-PATEROS RIVER		HORIZONTAL 1:250	4/6
8-10-88	<i>[Signature]</i>	[Logo]		<i>[Signature]</i> ARONTO P. ANDARA	<i>[Signature]</i> EUGENIO R. MANALO	STA. 5+210 - STA. 6+723		VERTICAL 1:50	
8-14-88	<i>[Signature]</i>	[Logo]						Master piece Printed in Japan	A-11-7

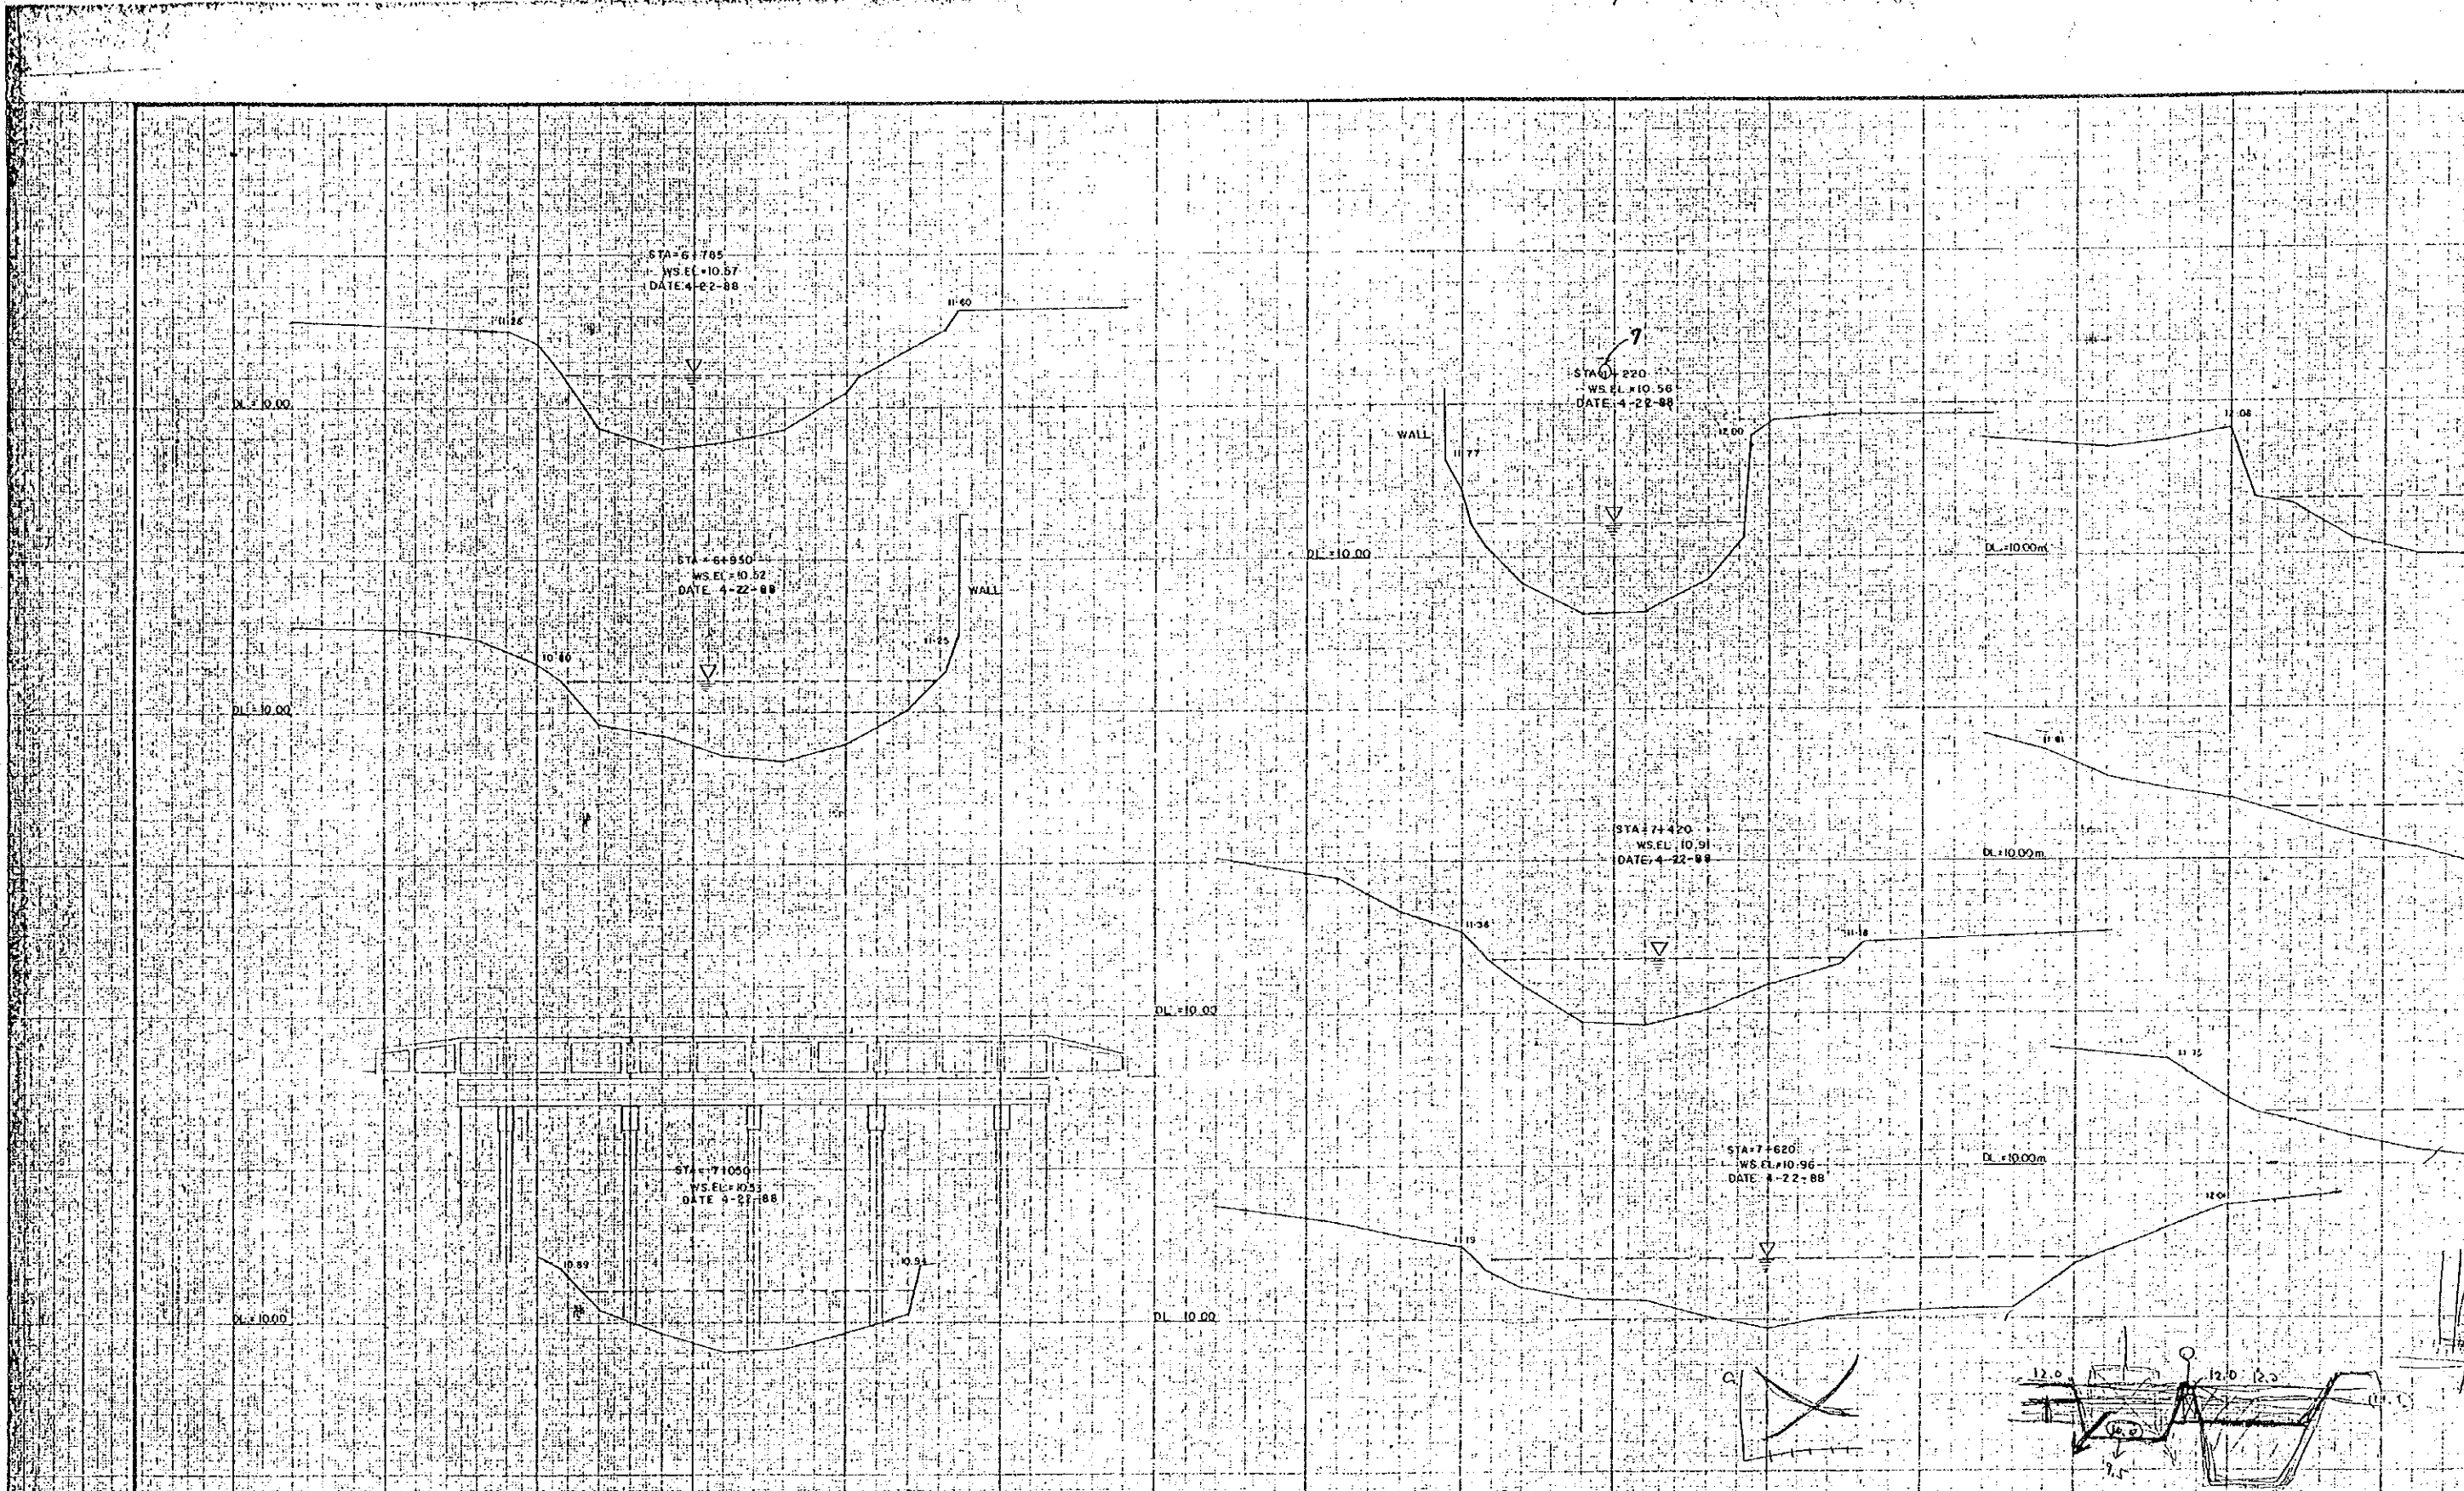

ACRE SURVEYING
& DEVELOPMENT

CONSULTANTS	
DATE	SIGNATURE
1-11-88	<i>[Signature]</i>
8-12-88	<i>[Signature]</i>
1-11-88	<i>[Signature]</i>




REPUBLIC OF THE PHILIPPINES
DEPARTMENT OF
PUBLIC WORKS AND HIGHWAYS

PROJECT ENGINEER	DATE	STATION	DATE
<i>[Signature]</i>			
<i>[Signature]</i>			

192

Scale: 1" = 10'-0"

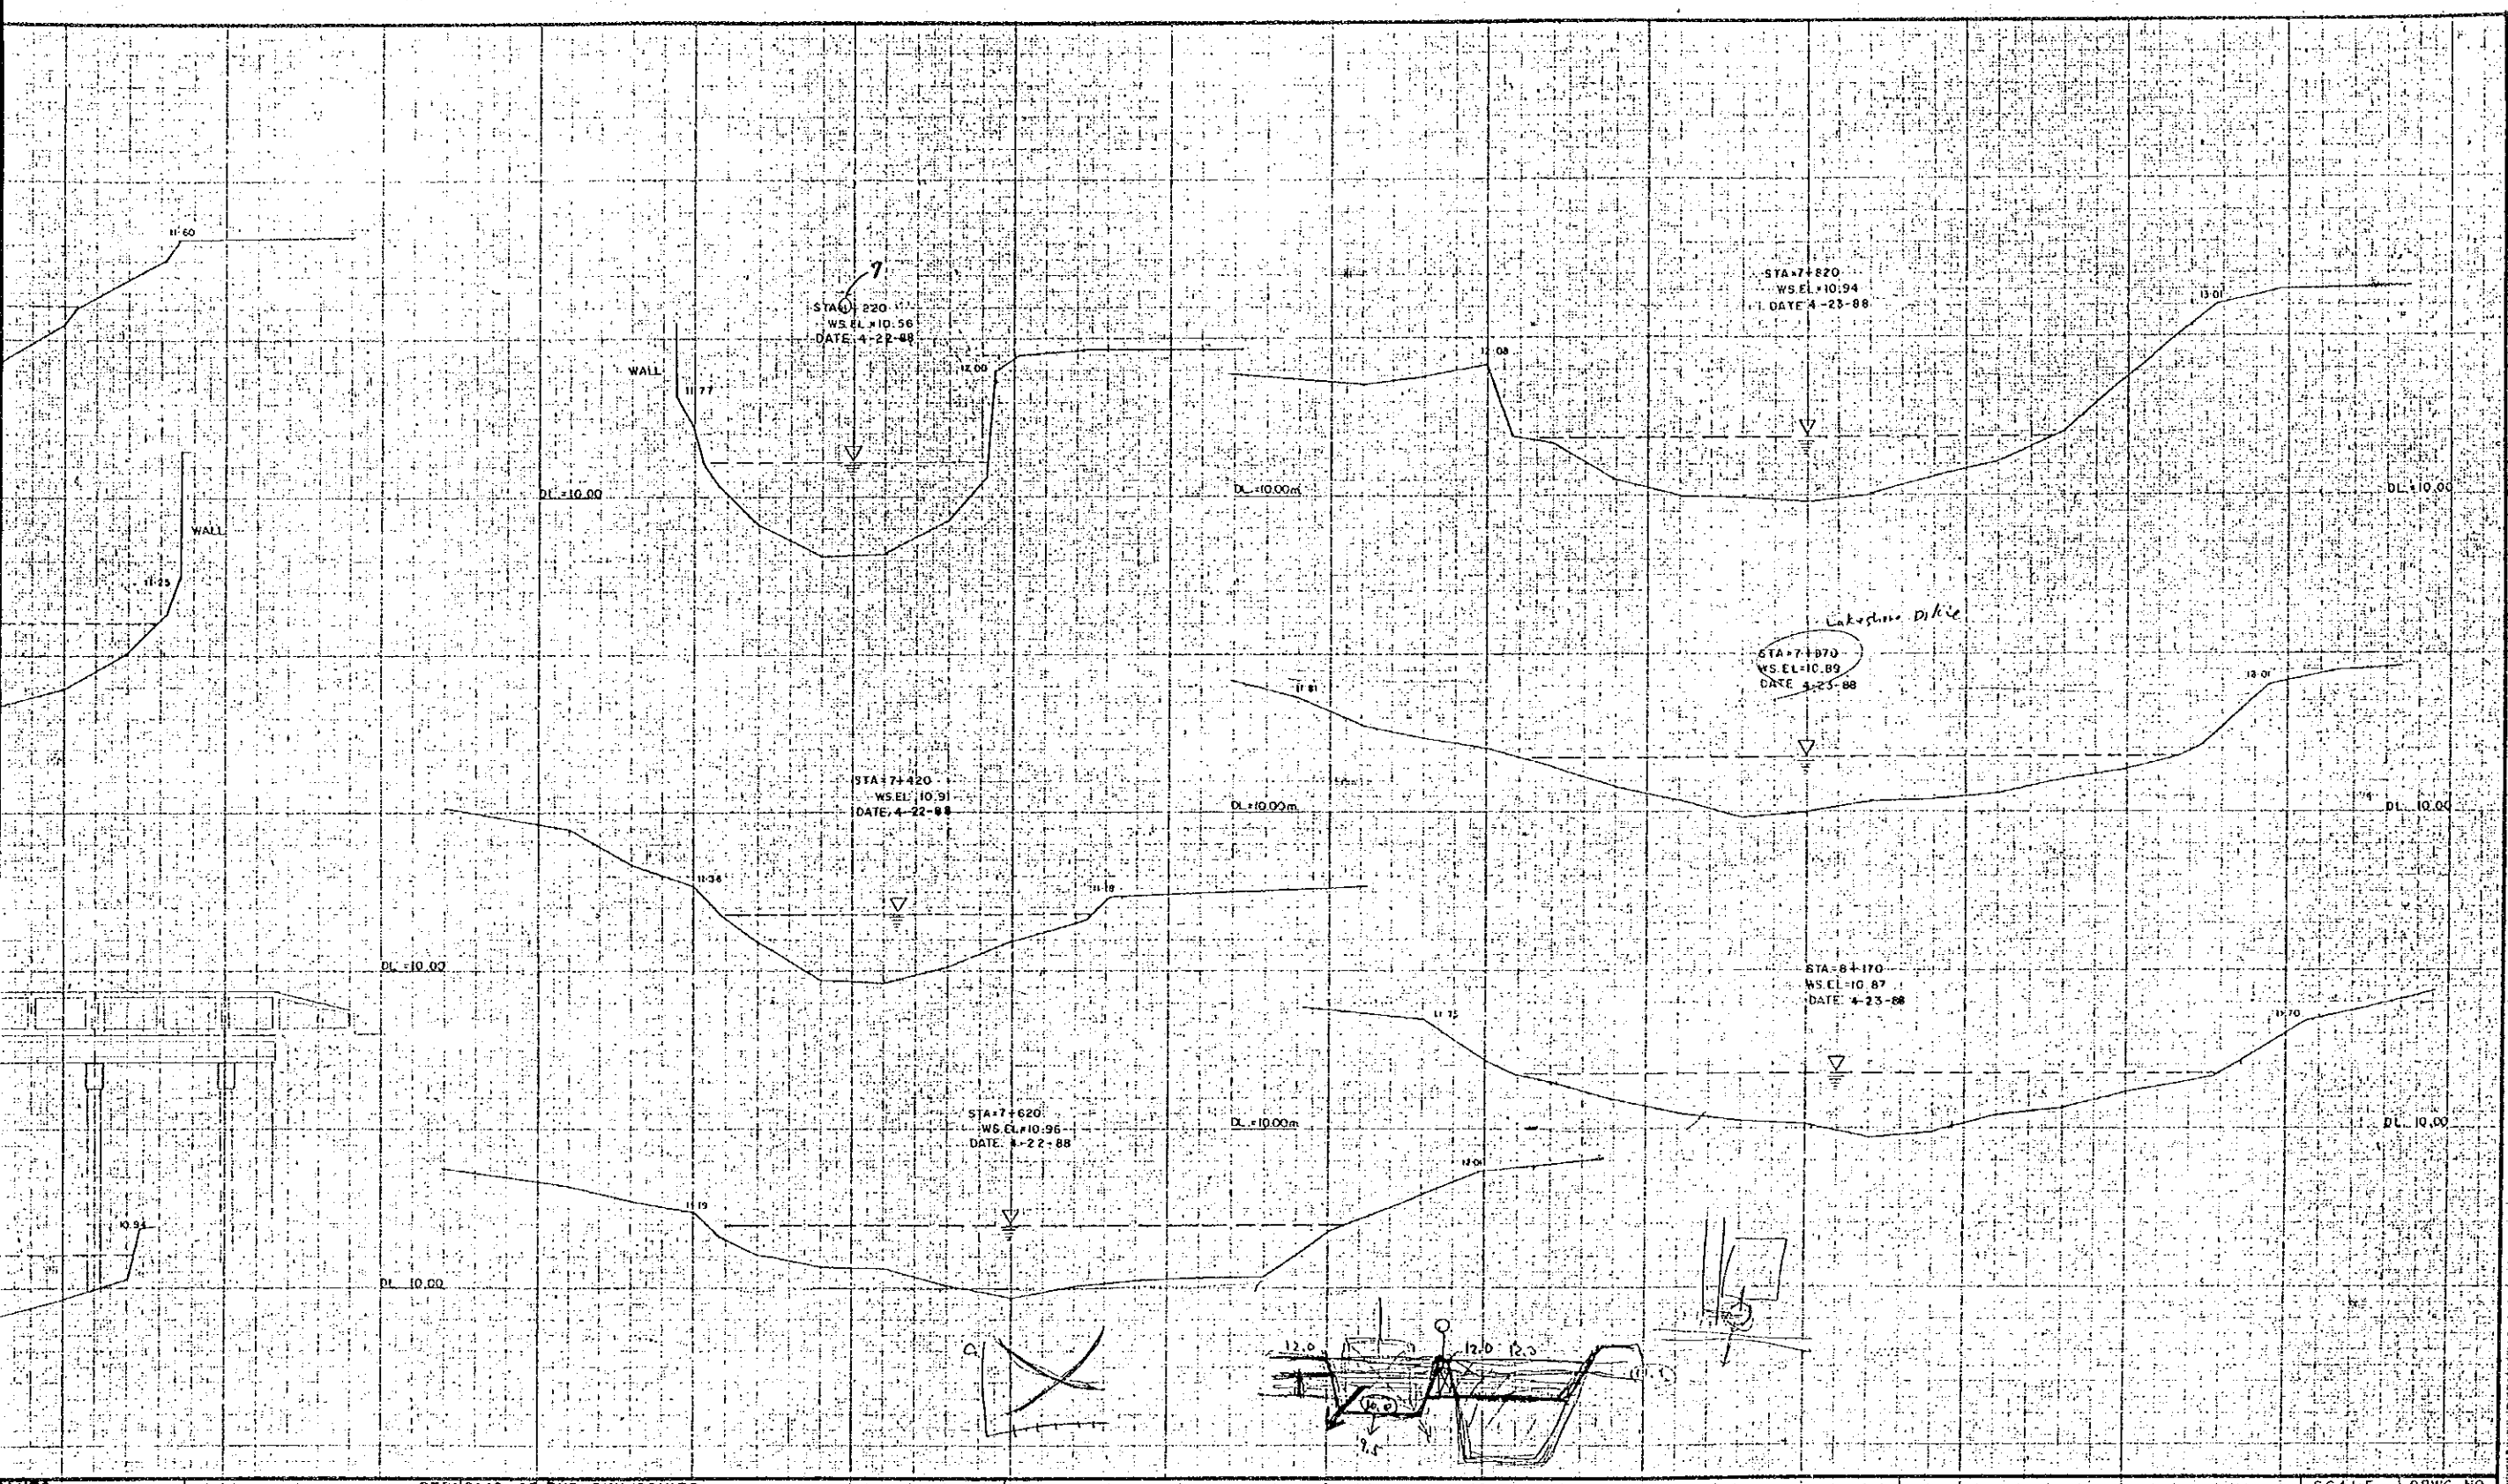


REPUBLIC OF THE PHILIPPINES
 DEPARTMENT OF
 PUBLIC WORKS AND HIGHWAYS

PROJECT ENGINEER	DATE	STATION
PROJECT MANAGER		

SIGNATURE: *[Signature]*
 DATE: *[Date]*
 STATION: *[Station]*

CROSS SECTION
 TAGUIG-PATEROS RIVER
 STA. 6+785 - STA. 8+170

SCALE	DRWG. NO.
HORIZONTAL 1:250	5/6
VERTICAL 1:50	

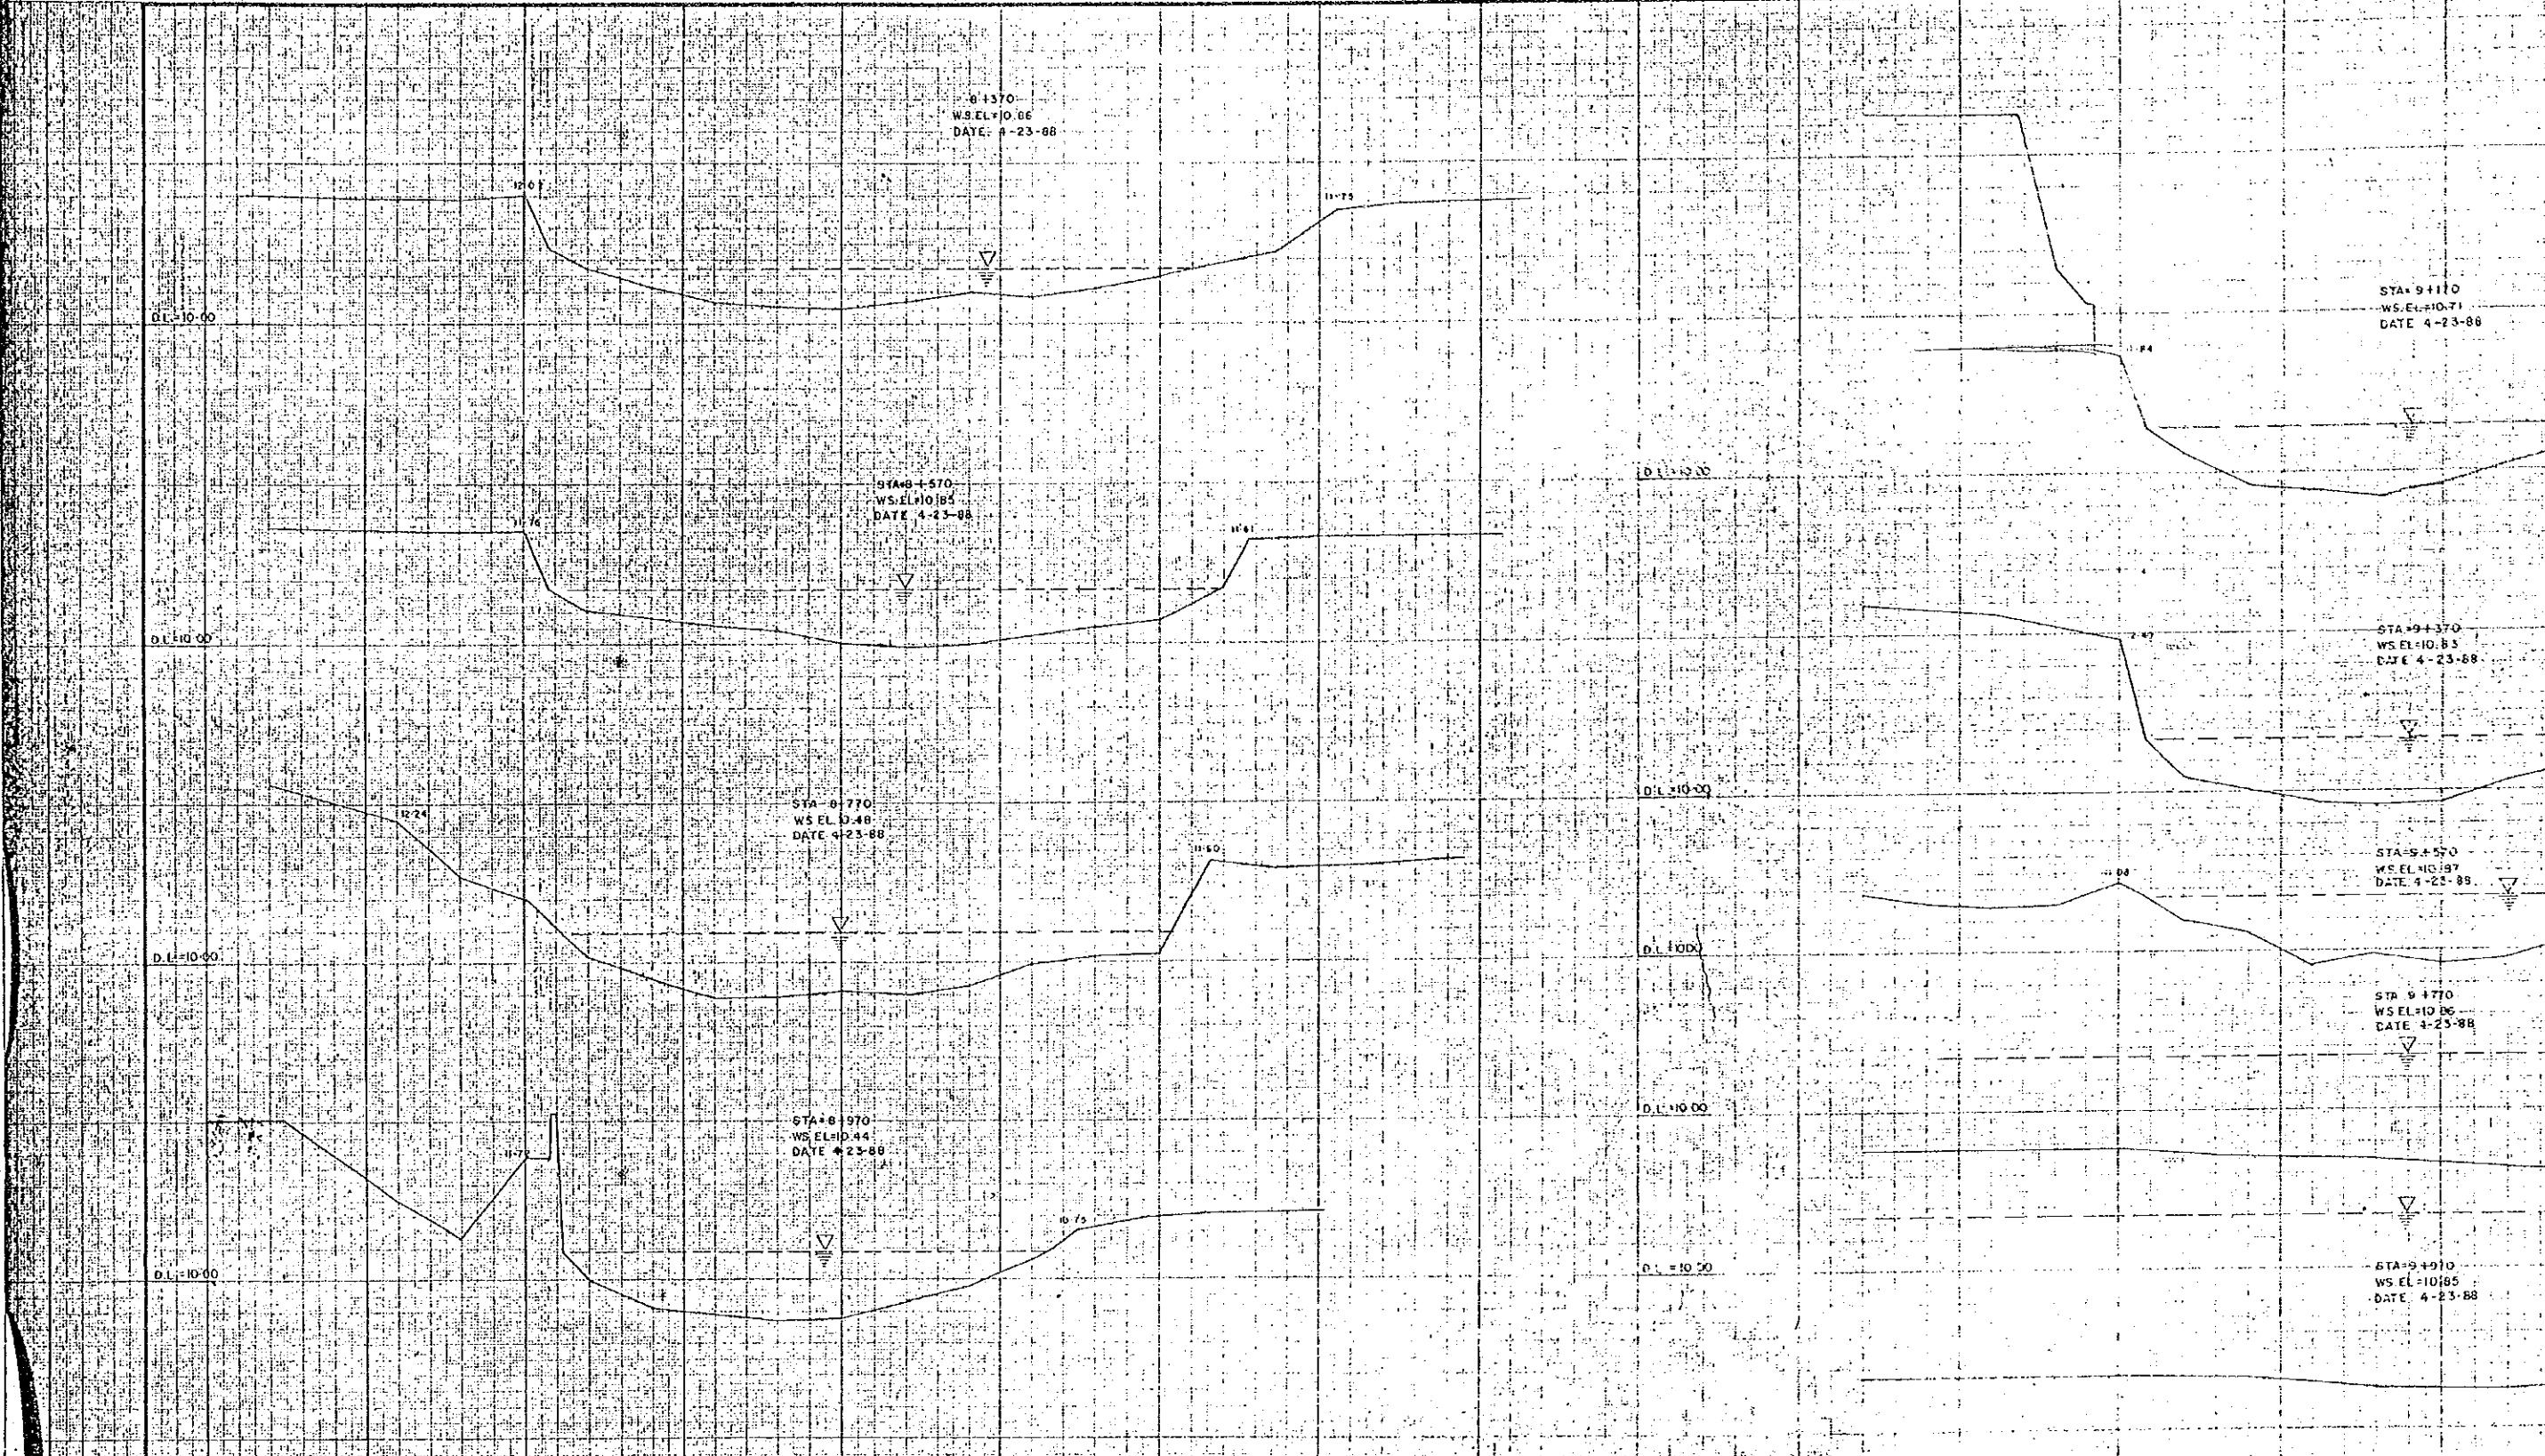

ACRE SURVEYING & DEVELOPMENT

CONSULTANTS	
DATE	SIGNATURE
SURVEYED BY: 4/23/88	<i>[Signature]</i>
CHECKED BY: 8/13/88	<i>[Signature]</i>
PROJECT MANAGER: 8/14/88	<i>[Signature]</i>


REPUBLIC OF THE PHILIPPINES
DEPARTMENT OF PUBLIC WORKS AND HIGHWAYS





PROJECT ENGINEER
 PROJECT MANAGER
[Signature]
 ENGINEER

1/600
 1/3

MUST BE KEPT
 IN THE OFFICE

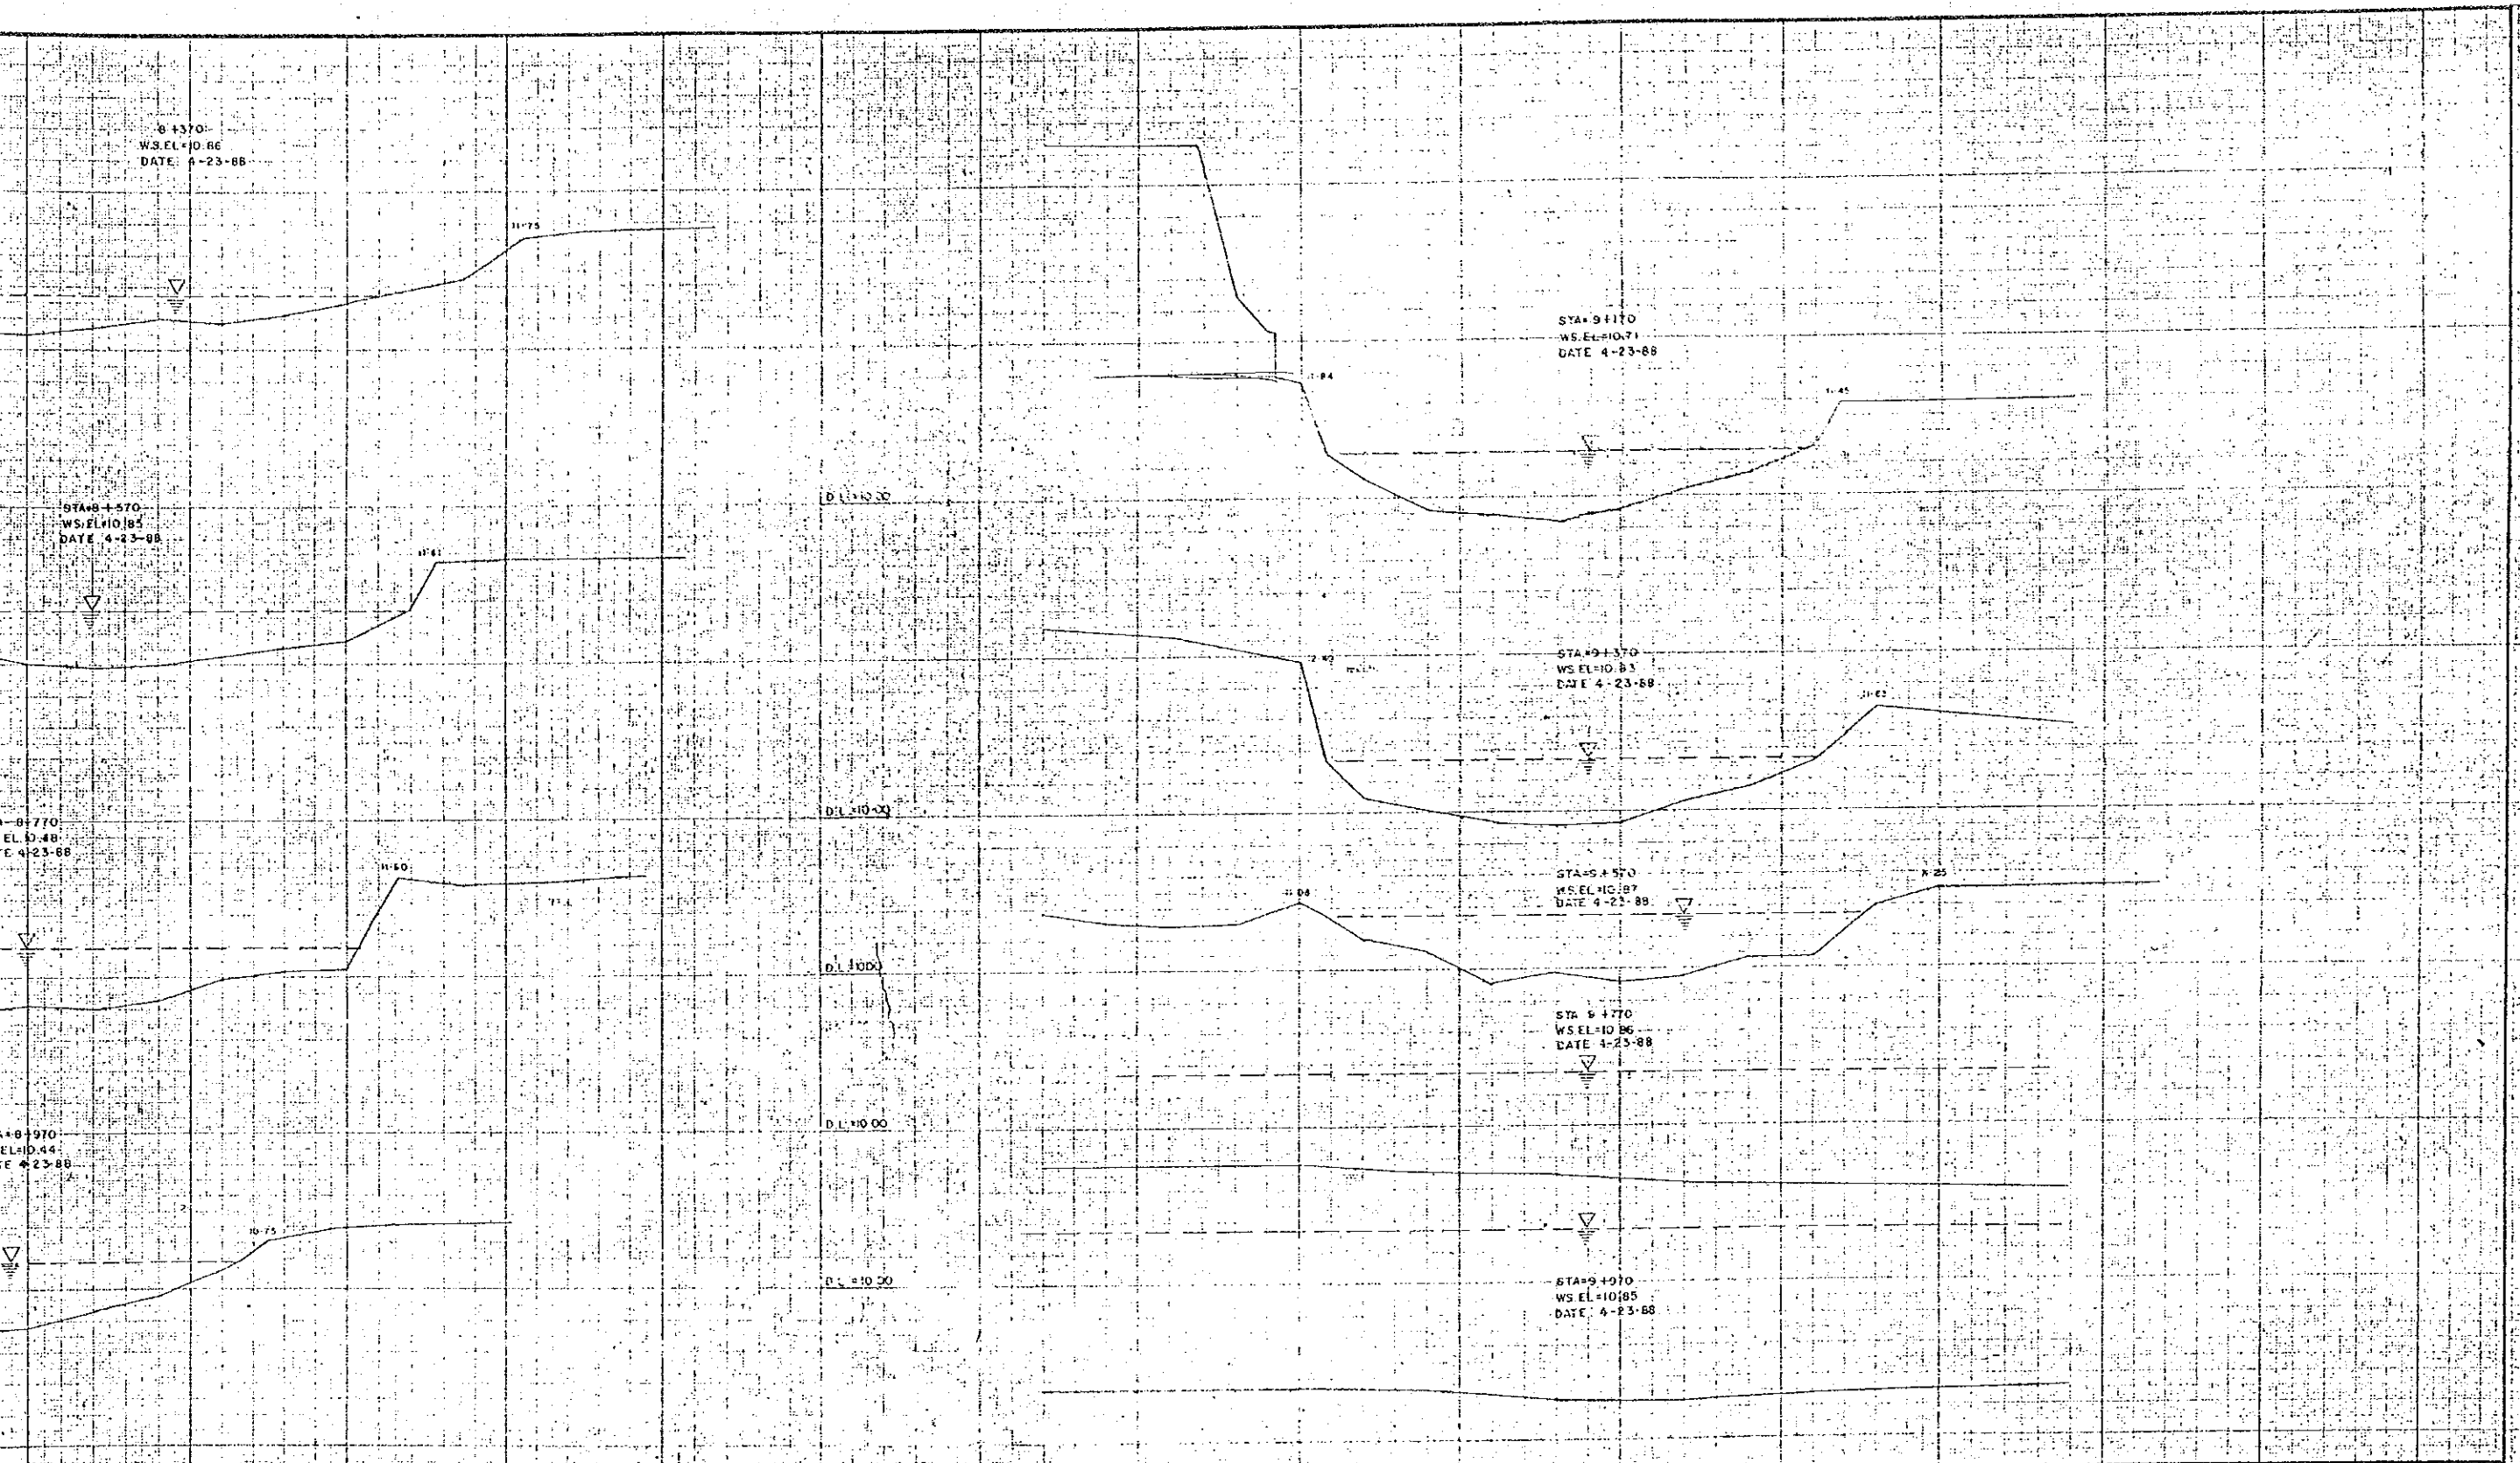1/600
 1/3

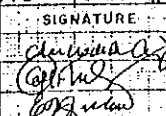


 CONTRACTANTS SIGNATURE 		REPUBLIC OF THE PHILIPPINES DEPARTMENT OF PUBLIC WORKS AND HIGHWAYS PROJECT ENGINEER PROJECT MANAGER  		DATE  MONTE FAND EUGENIO MARALDO		CROSS SECTION TAGUIG-PATEROS RIVER STA. 9+170 - STA. 9+190		SCALE HORIZONTAL 1:250 VERTICAL 1:50	DRWG. NO. 6/6
---	--	---	--	--	--	--	--	--	------------------

Maplet Piece
Printed on 11/1/88

Maplet Piece
Printed on 11/1/88

Maplet Piece
Printed on 11/1/88

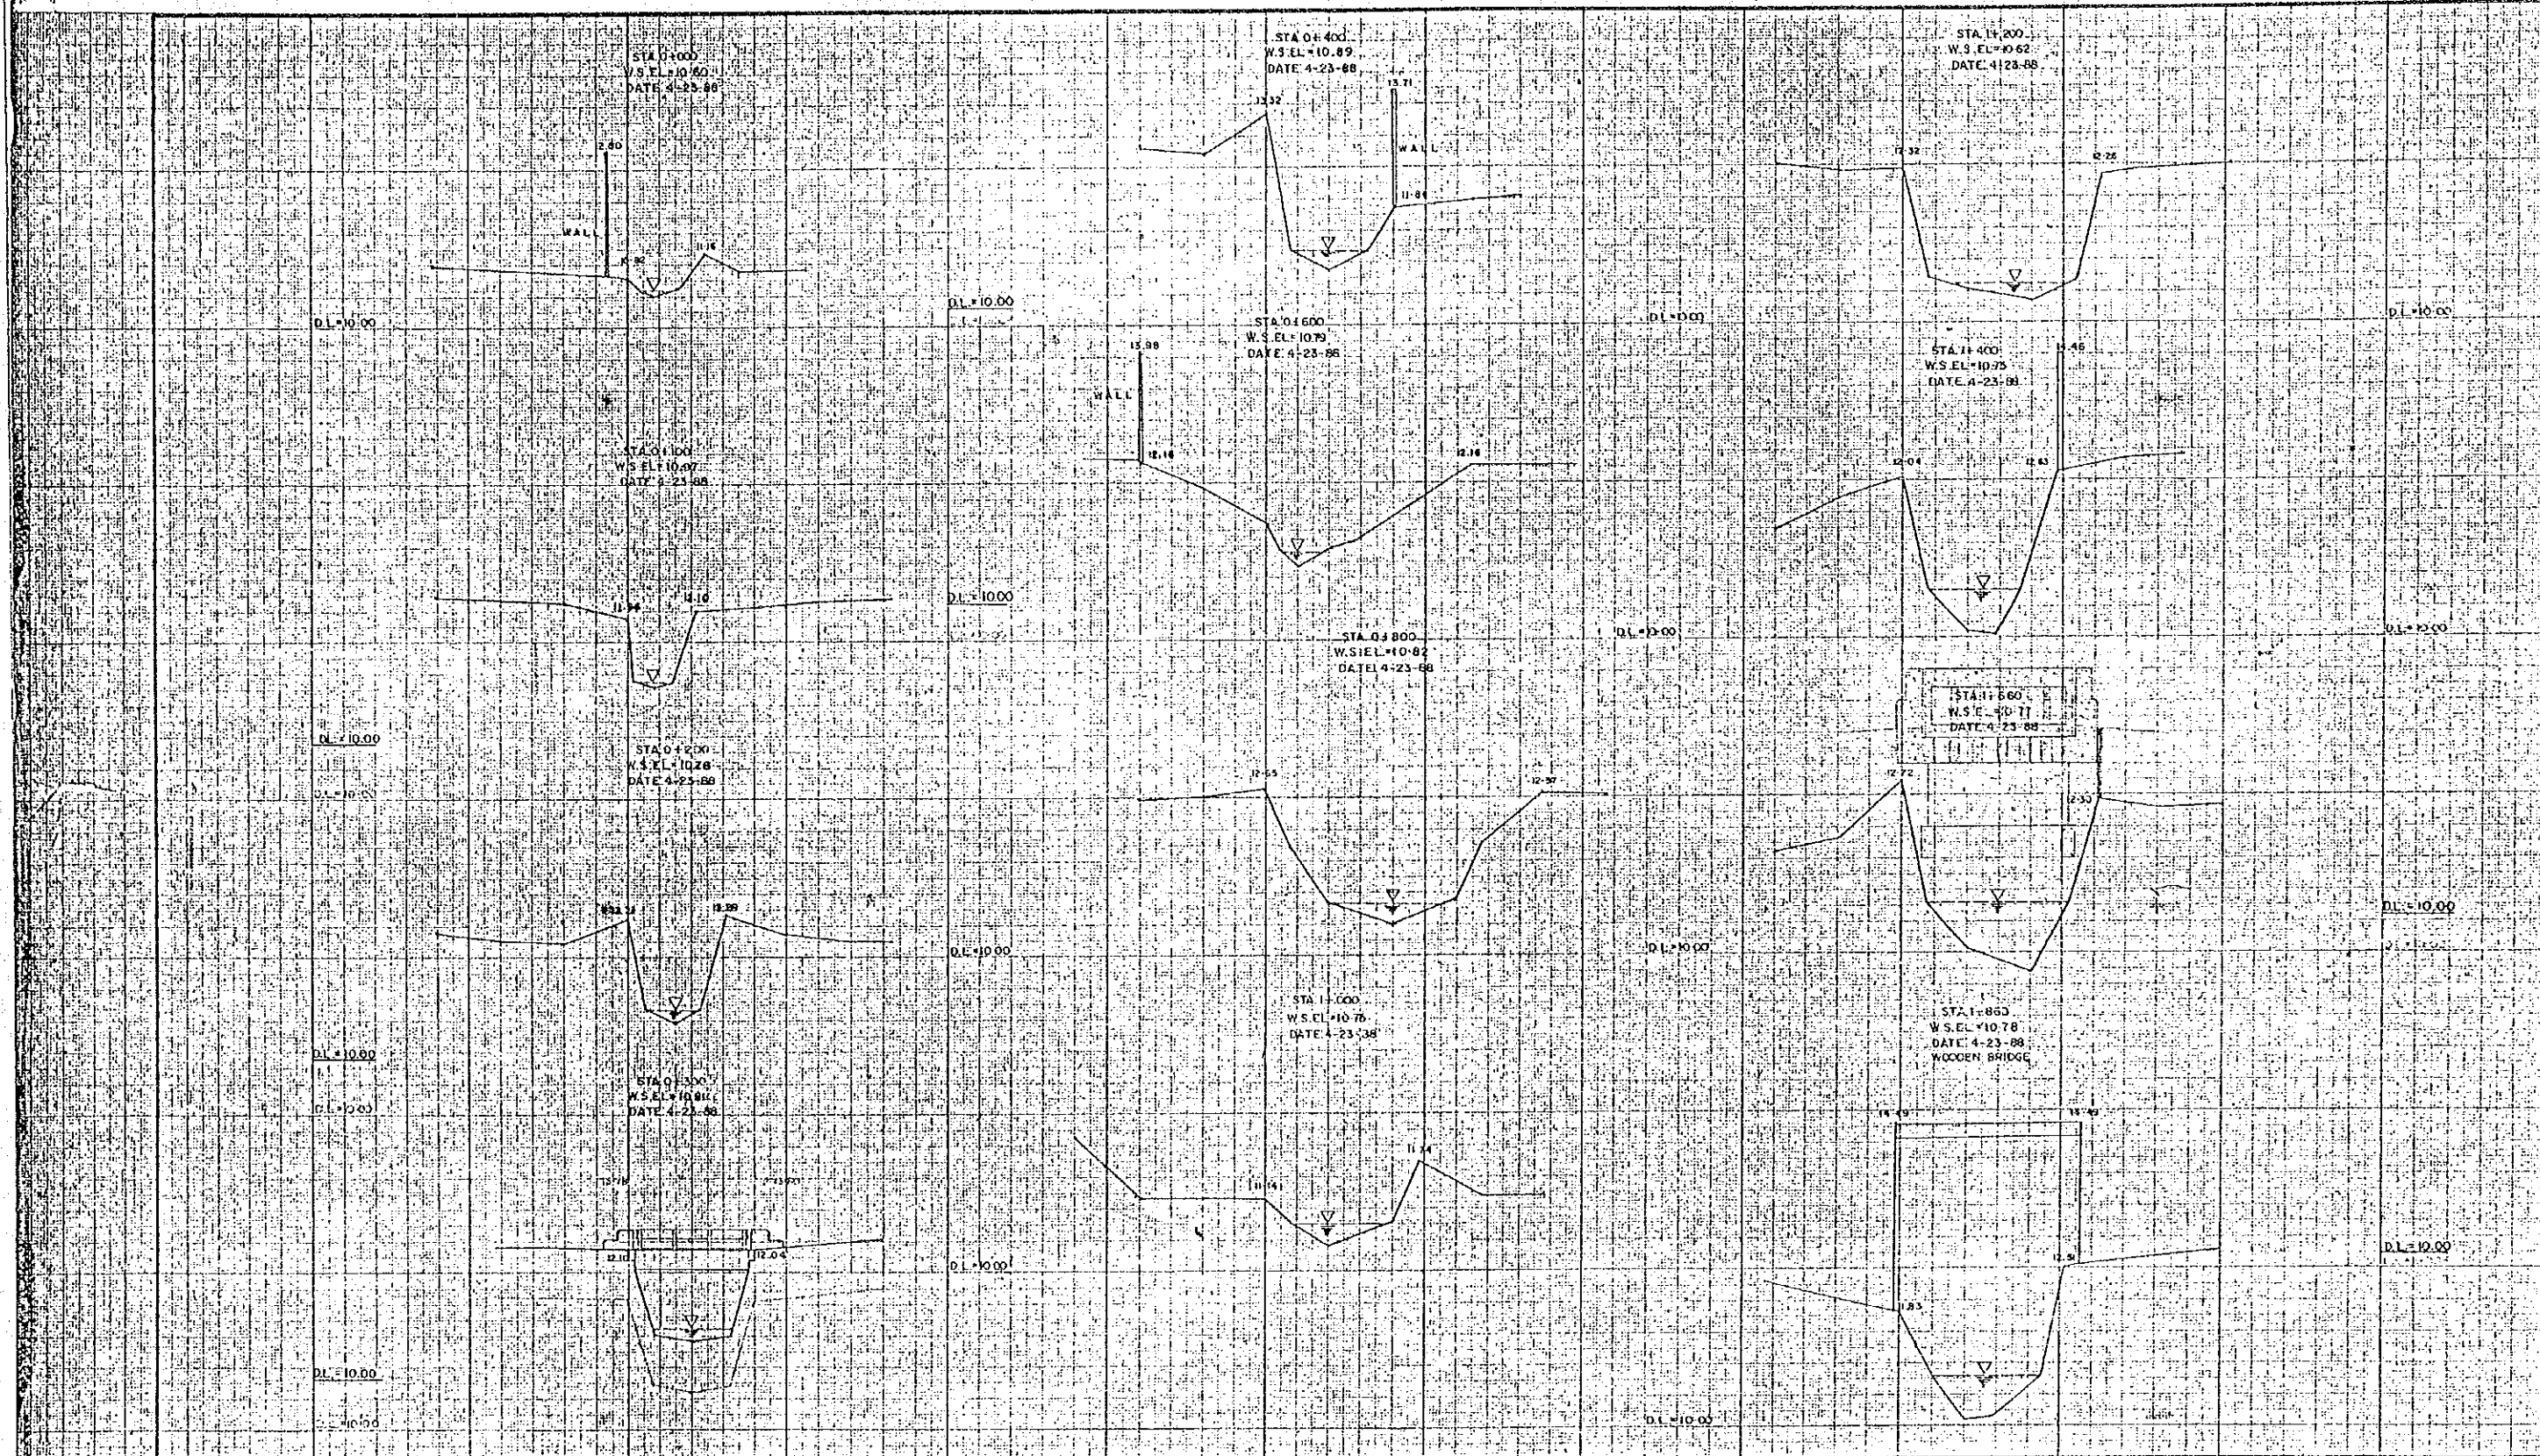

ACRE SURVEYING & DEVELOPMENT


CONSULTANTS	
DATE	SIGNATURE
SURVEYED BY: 8-1-88	<i>[Signature]</i>
CHECKED BY: 8-15-88	<i>[Signature]</i>
PROJECT MANAGER: 8-14-88	<i>[Signature]</i>

REPUBLIC OF THE PHILIPPINES
DEPARTMENT OF PUBLICWORKS AND HIGHWAYS

DATE	SIGNATURE
	<i>[Signature]</i>
	<i>[Signature]</i>

DATE: 8-15-88
SIGNATURE: *[Signature]*
PROJECT ENGINEER: *[Signature]*
PROJECT MANAGER: *[Signature]*

194

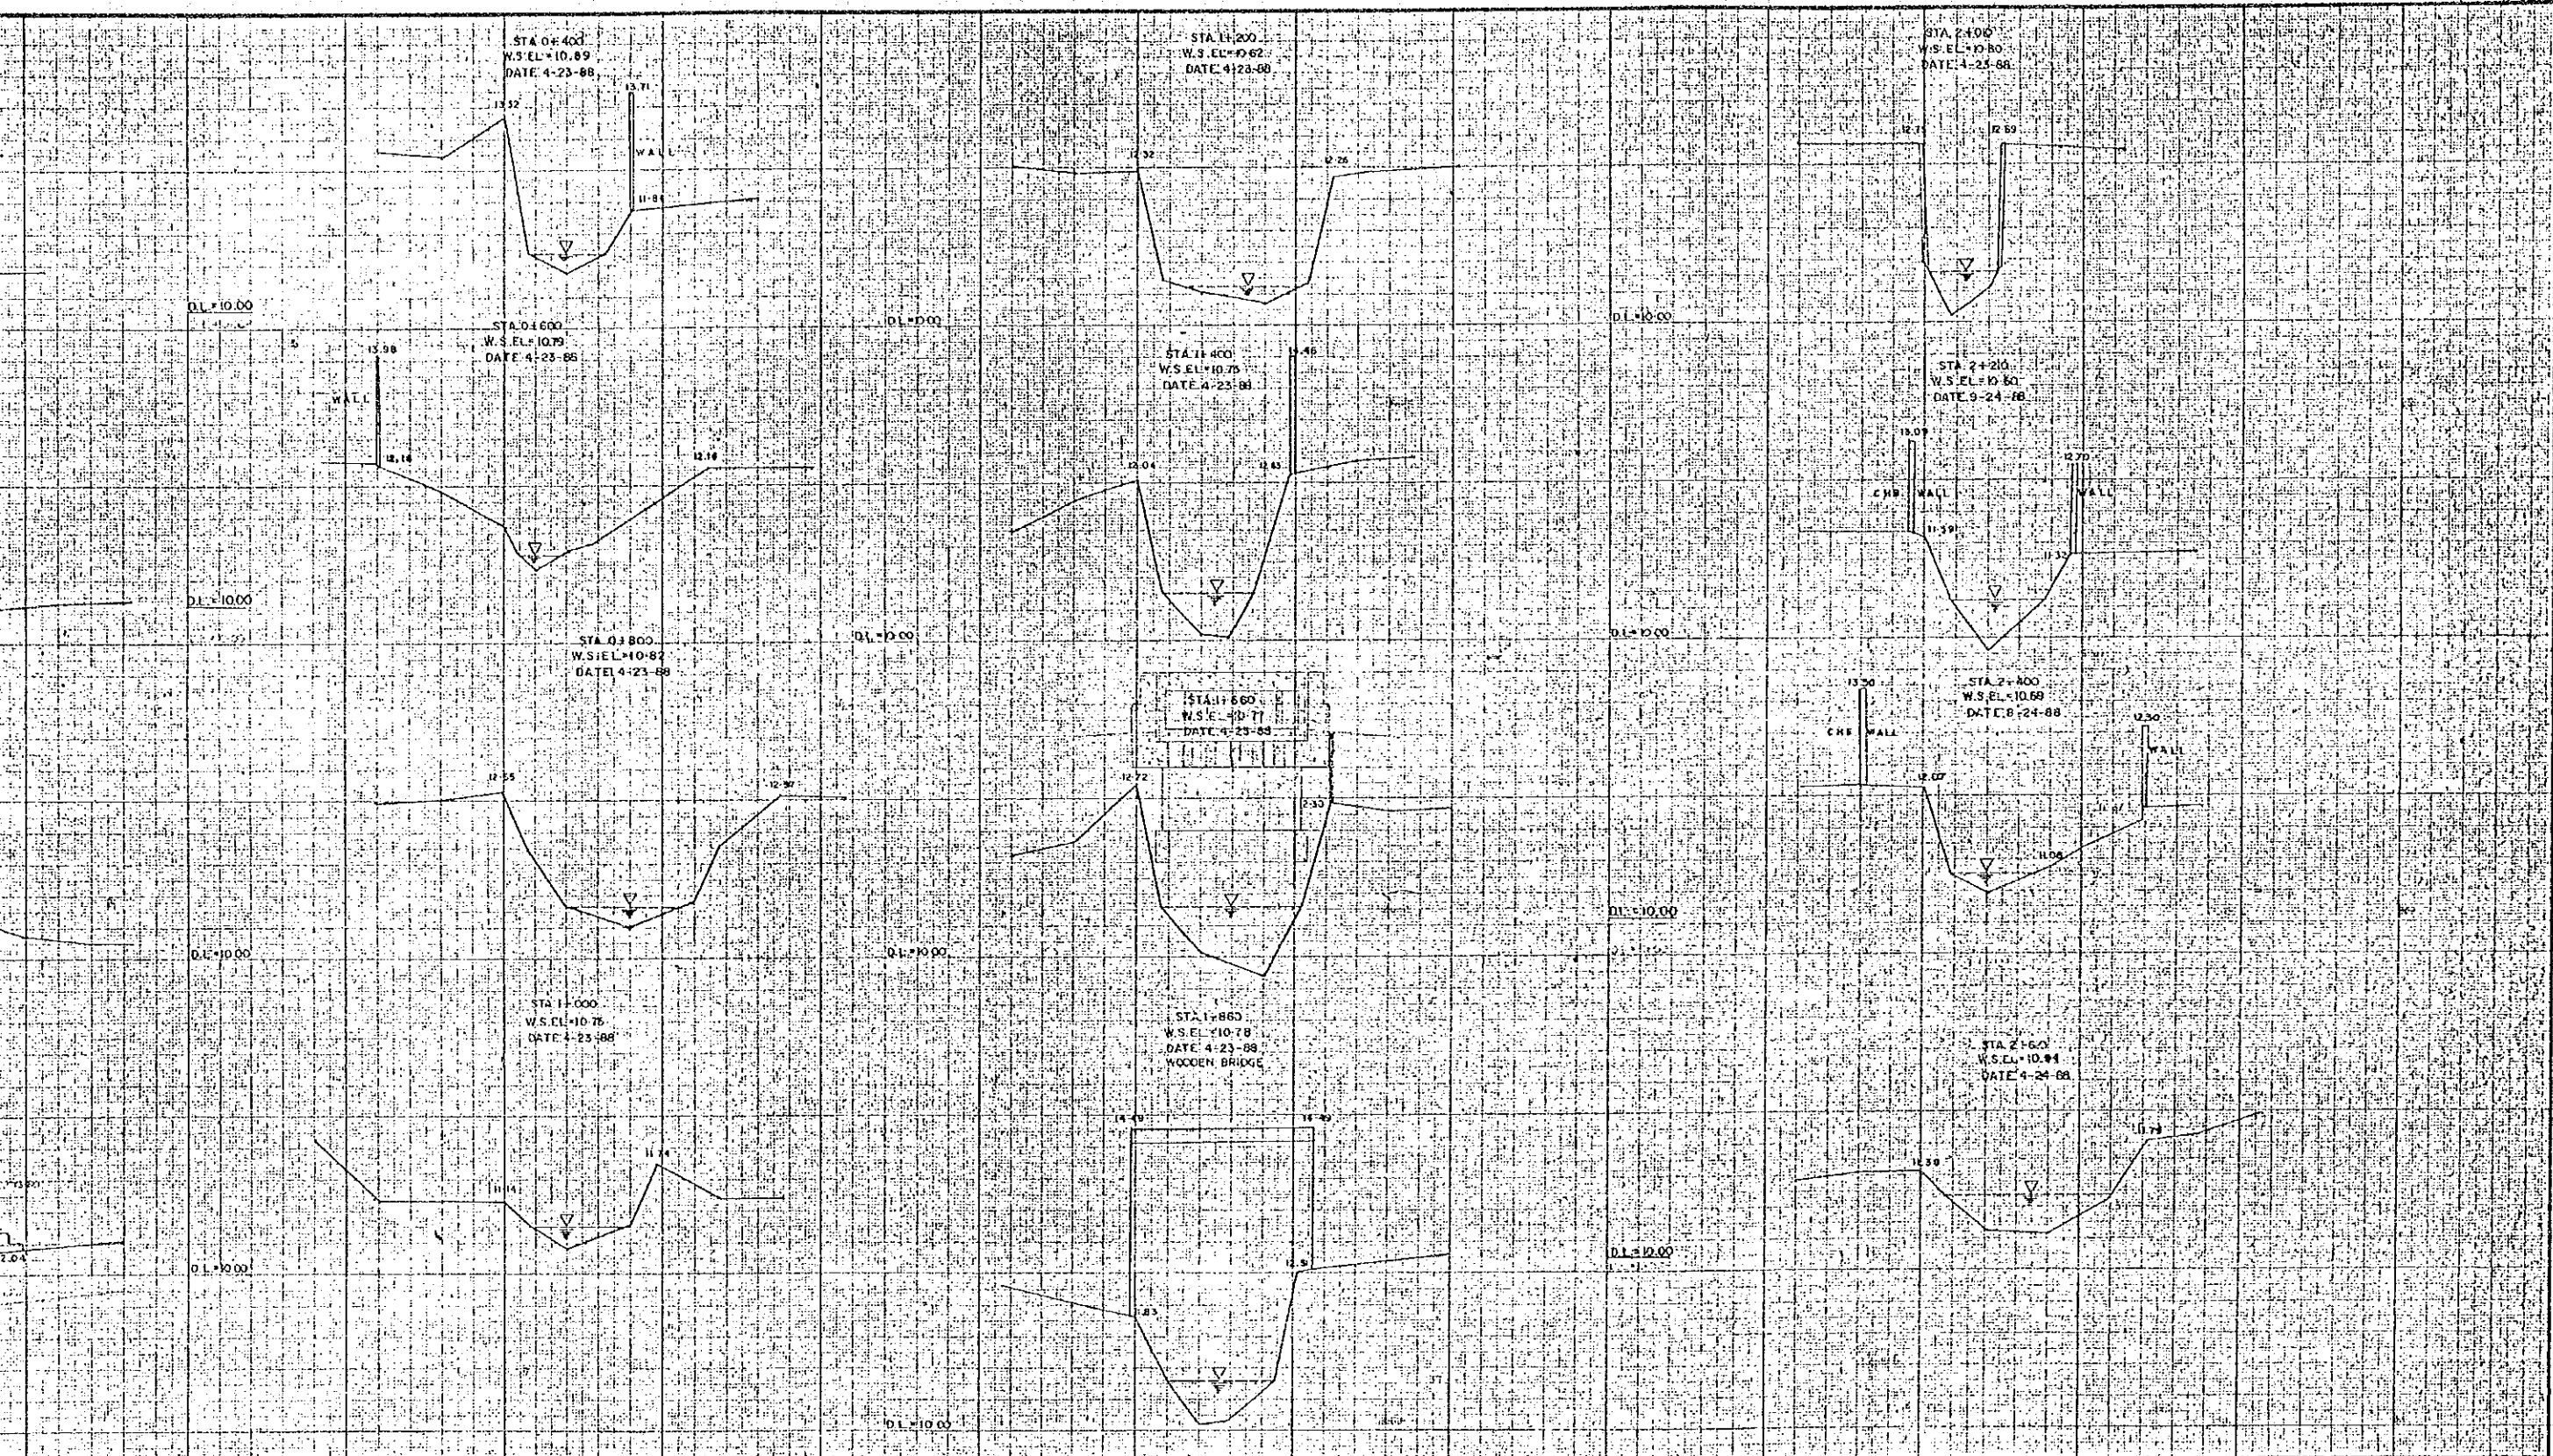


CONSULTANTS		REPUBLIC OF THE PHILIPPINES		DATE		SCALE		DRWG. NO.	
DATE	SIGNATURE	DEPARTMENT OF PUBLICWORKS AND HIGHWAYS		DATE	HORIZONTAL		1/2		
8-10-88	<i>[Signature]</i>	PROJECT ENGINEER	<i>[Signature]</i>	8-10-88	VERTICAL		1/2		
8-14-88	<i>[Signature]</i>	PROJECT MANAGER	<i>[Signature]</i>						


CROSS SECTION
TIPAS RIVER
STA 0+000 - 2+600

Masterpiece
Printed in Japan

Masterpiece
Printed in Japan

Masterpiece
Printed in Japan

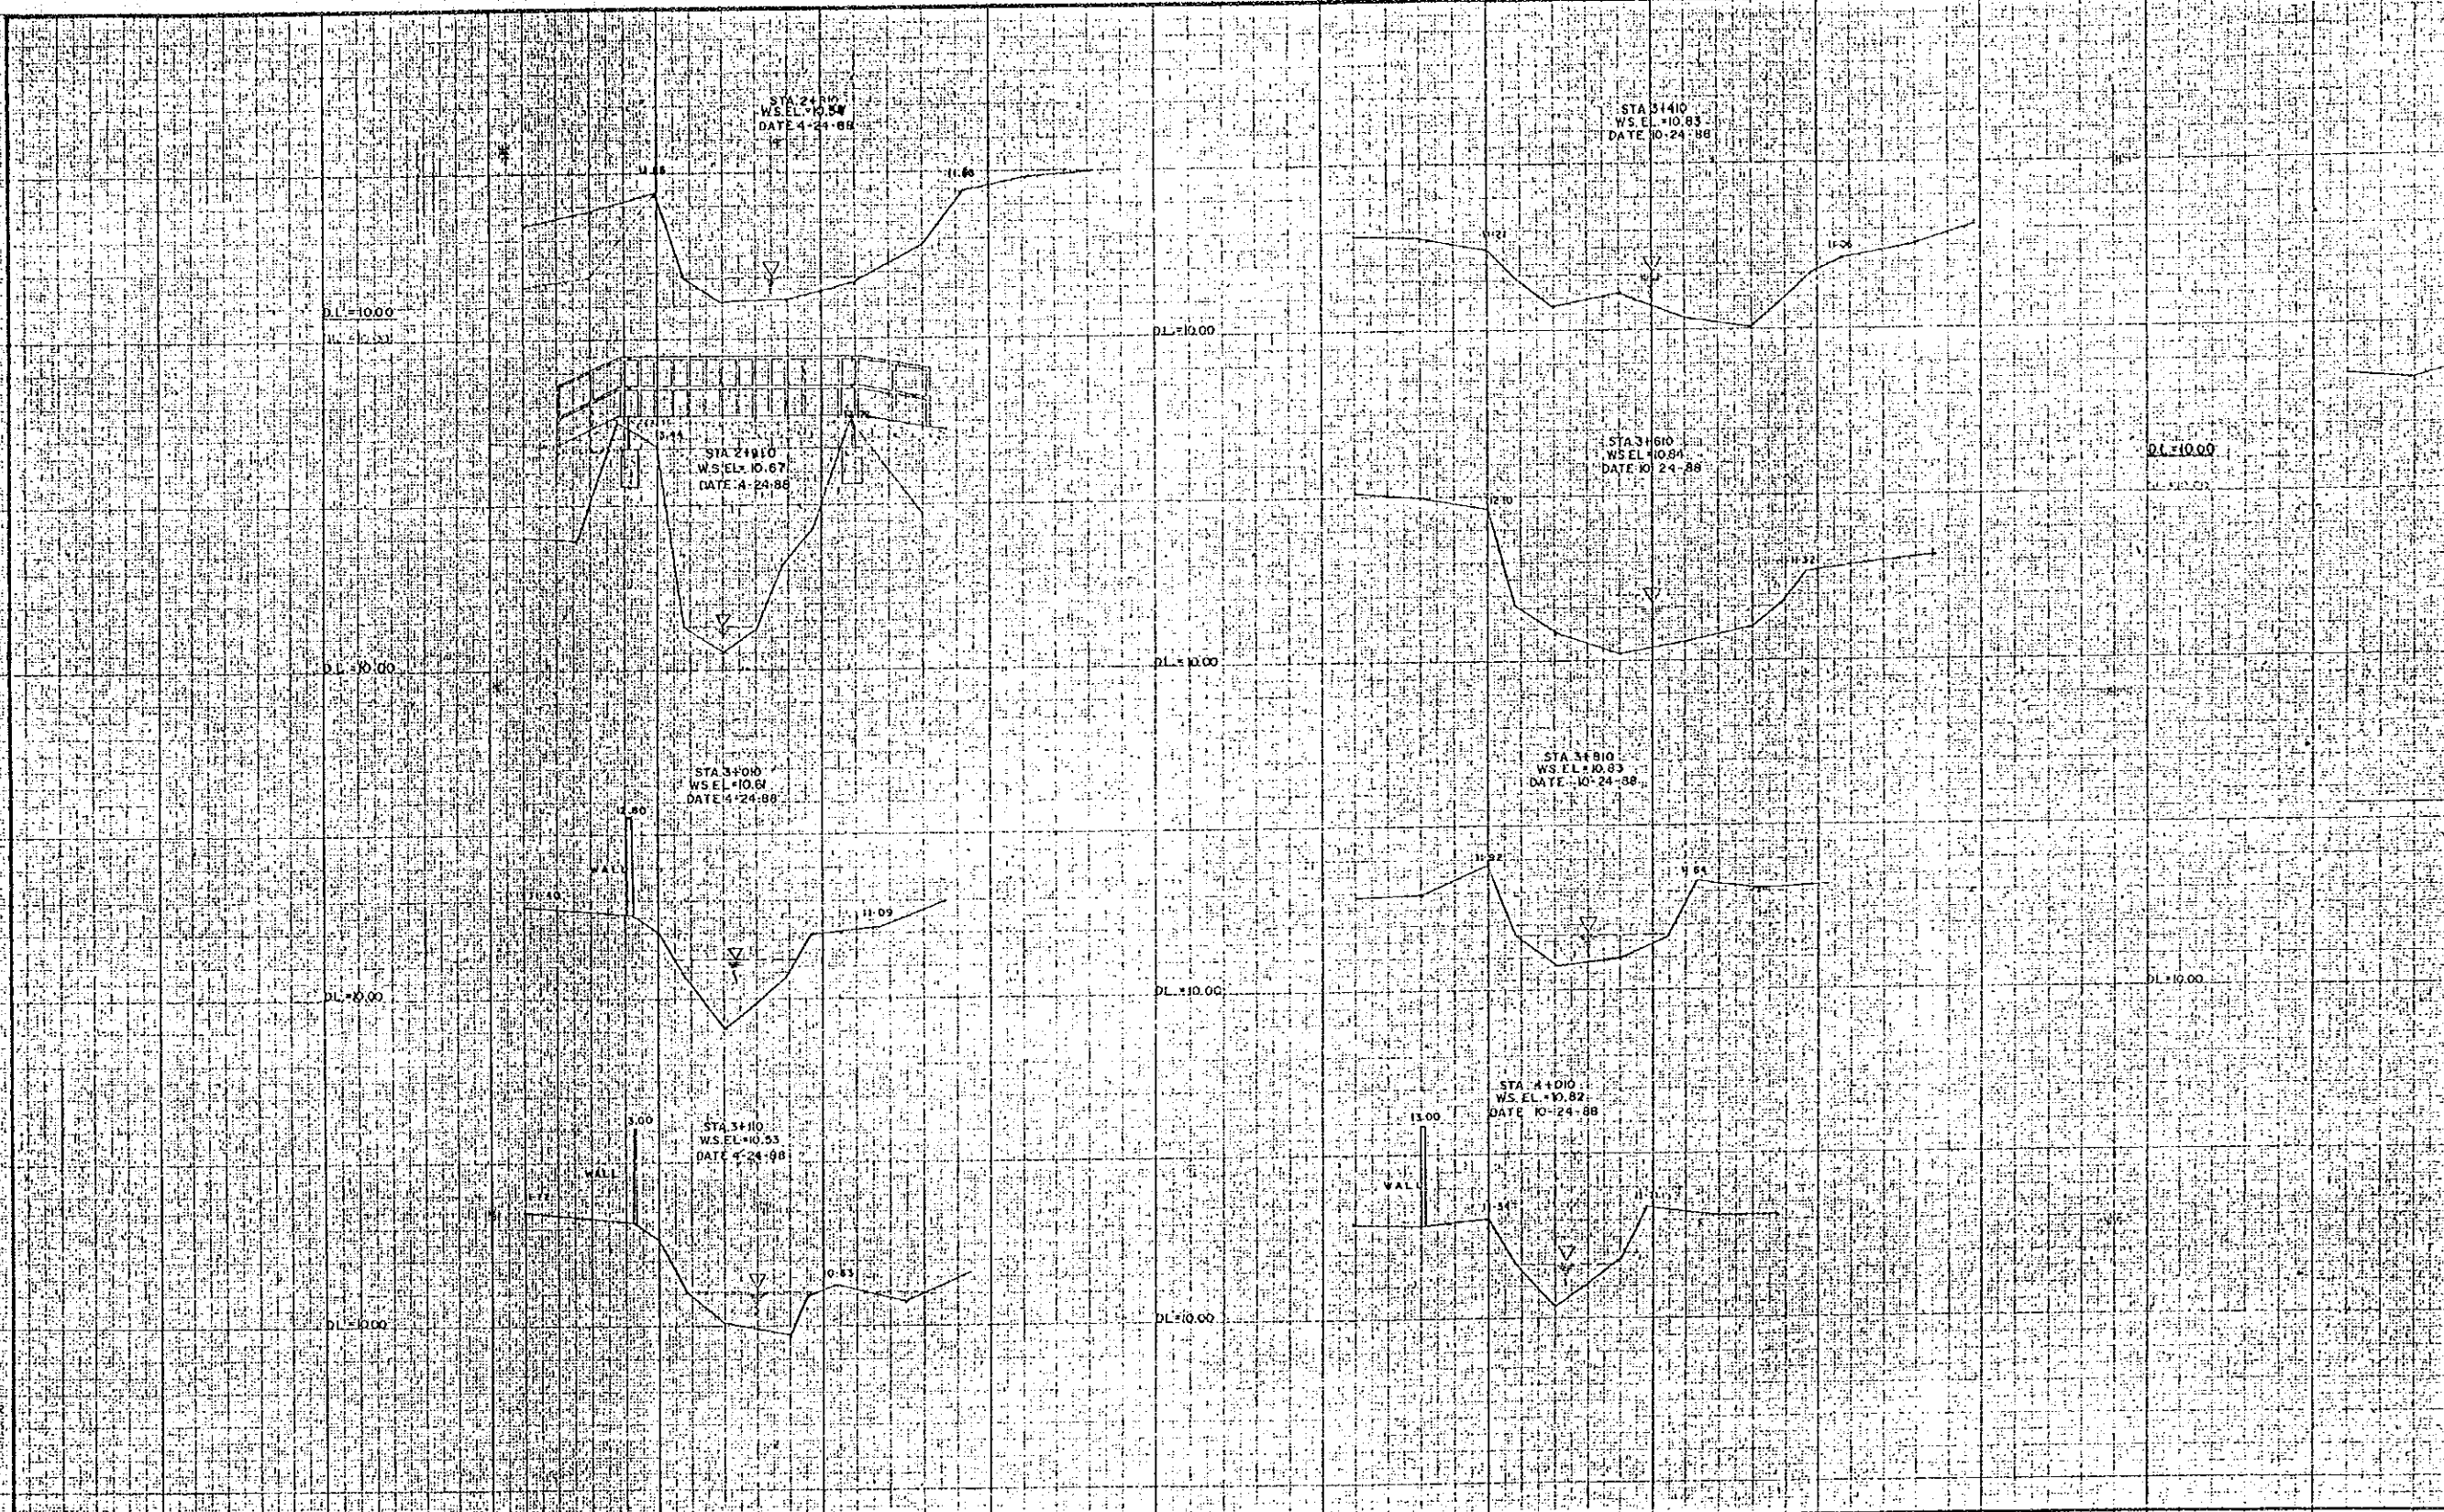


W. A. G. SURVEYING & DEVELOPMENT

CONSULTANTS		
	DATE	SIGNATURE
SURVEYED BY	8/11/88	<i>Charlene A. ...</i>
CHECKED BY	8/11/88	<i>...</i>
PROJECT MANAGER	8/14/88	<i>...</i>



REPUBLIC OF THE PHILIPPINES
 DEPARTMENT OF
 PUBLIC WORKS AND HIGHWAYS

	DATE	SIGNATURE
PROJECT ENGINEER		<i>MONTE ...</i>
PROJECT MANAGER		<i>EUGEN ...</i>

Masterpiece
 Printer & Job

175