

THE REPUBLIC OF INDONESIA
DIRECTORATE GENERAL OF HIGHWAYS
MINISTRY OF PUBLIC WORKS

**FEASIBILITY STUDY
ON
BOGOR-BANDUNG ROAD PROJECT**

**FINAL REPORT
(DRAWINGS)**

NOVEMBER 1990

JAPAN INTERNATIONAL COOPERATION AGENCY

SSF

90-110(2/2)

FEASIBILITY STUDY ON BOGOR-BANDUNG ROAD PROJECT
FINAL REPORT (DRAWINGS)
NOVEMBER 1990

URY

JICA LIBRARY



1089400141

22181

BOGOR-BANDUNG NEW ROAD PROJECT

DRAWINGS

J10894004

国際協力事業団


22181

INDEX OF DRAWINGS

INDEX OF SHEETS	SCALE	TOTAL OF SHEETS
PROJECT LOCATION MAP	1 : 1,000,000 1 : 250,000	2
ROUTE SELECTION	1 : 20,000	15
TYPICAL CROSS SECTION	1 : 200	2
LEGEND		1
PLAN AND PROFILE	H 1 : 10,000 V 1 : 2,000	34
INTERCHANGE PLANS	1 : 5,000	9
BRIDGE PLANS	AS SHOWN	4
TOTAL		67


PROJECT	PROVINCE	SHEET NO	TOTAL SHEET
BOGOR-BANDUNG ROAD PROJECT	WEST JAVA	1	67
PROJECT LOCATION MAP		Scale 1:1,000,000	

PROJECT LOCATION MAP

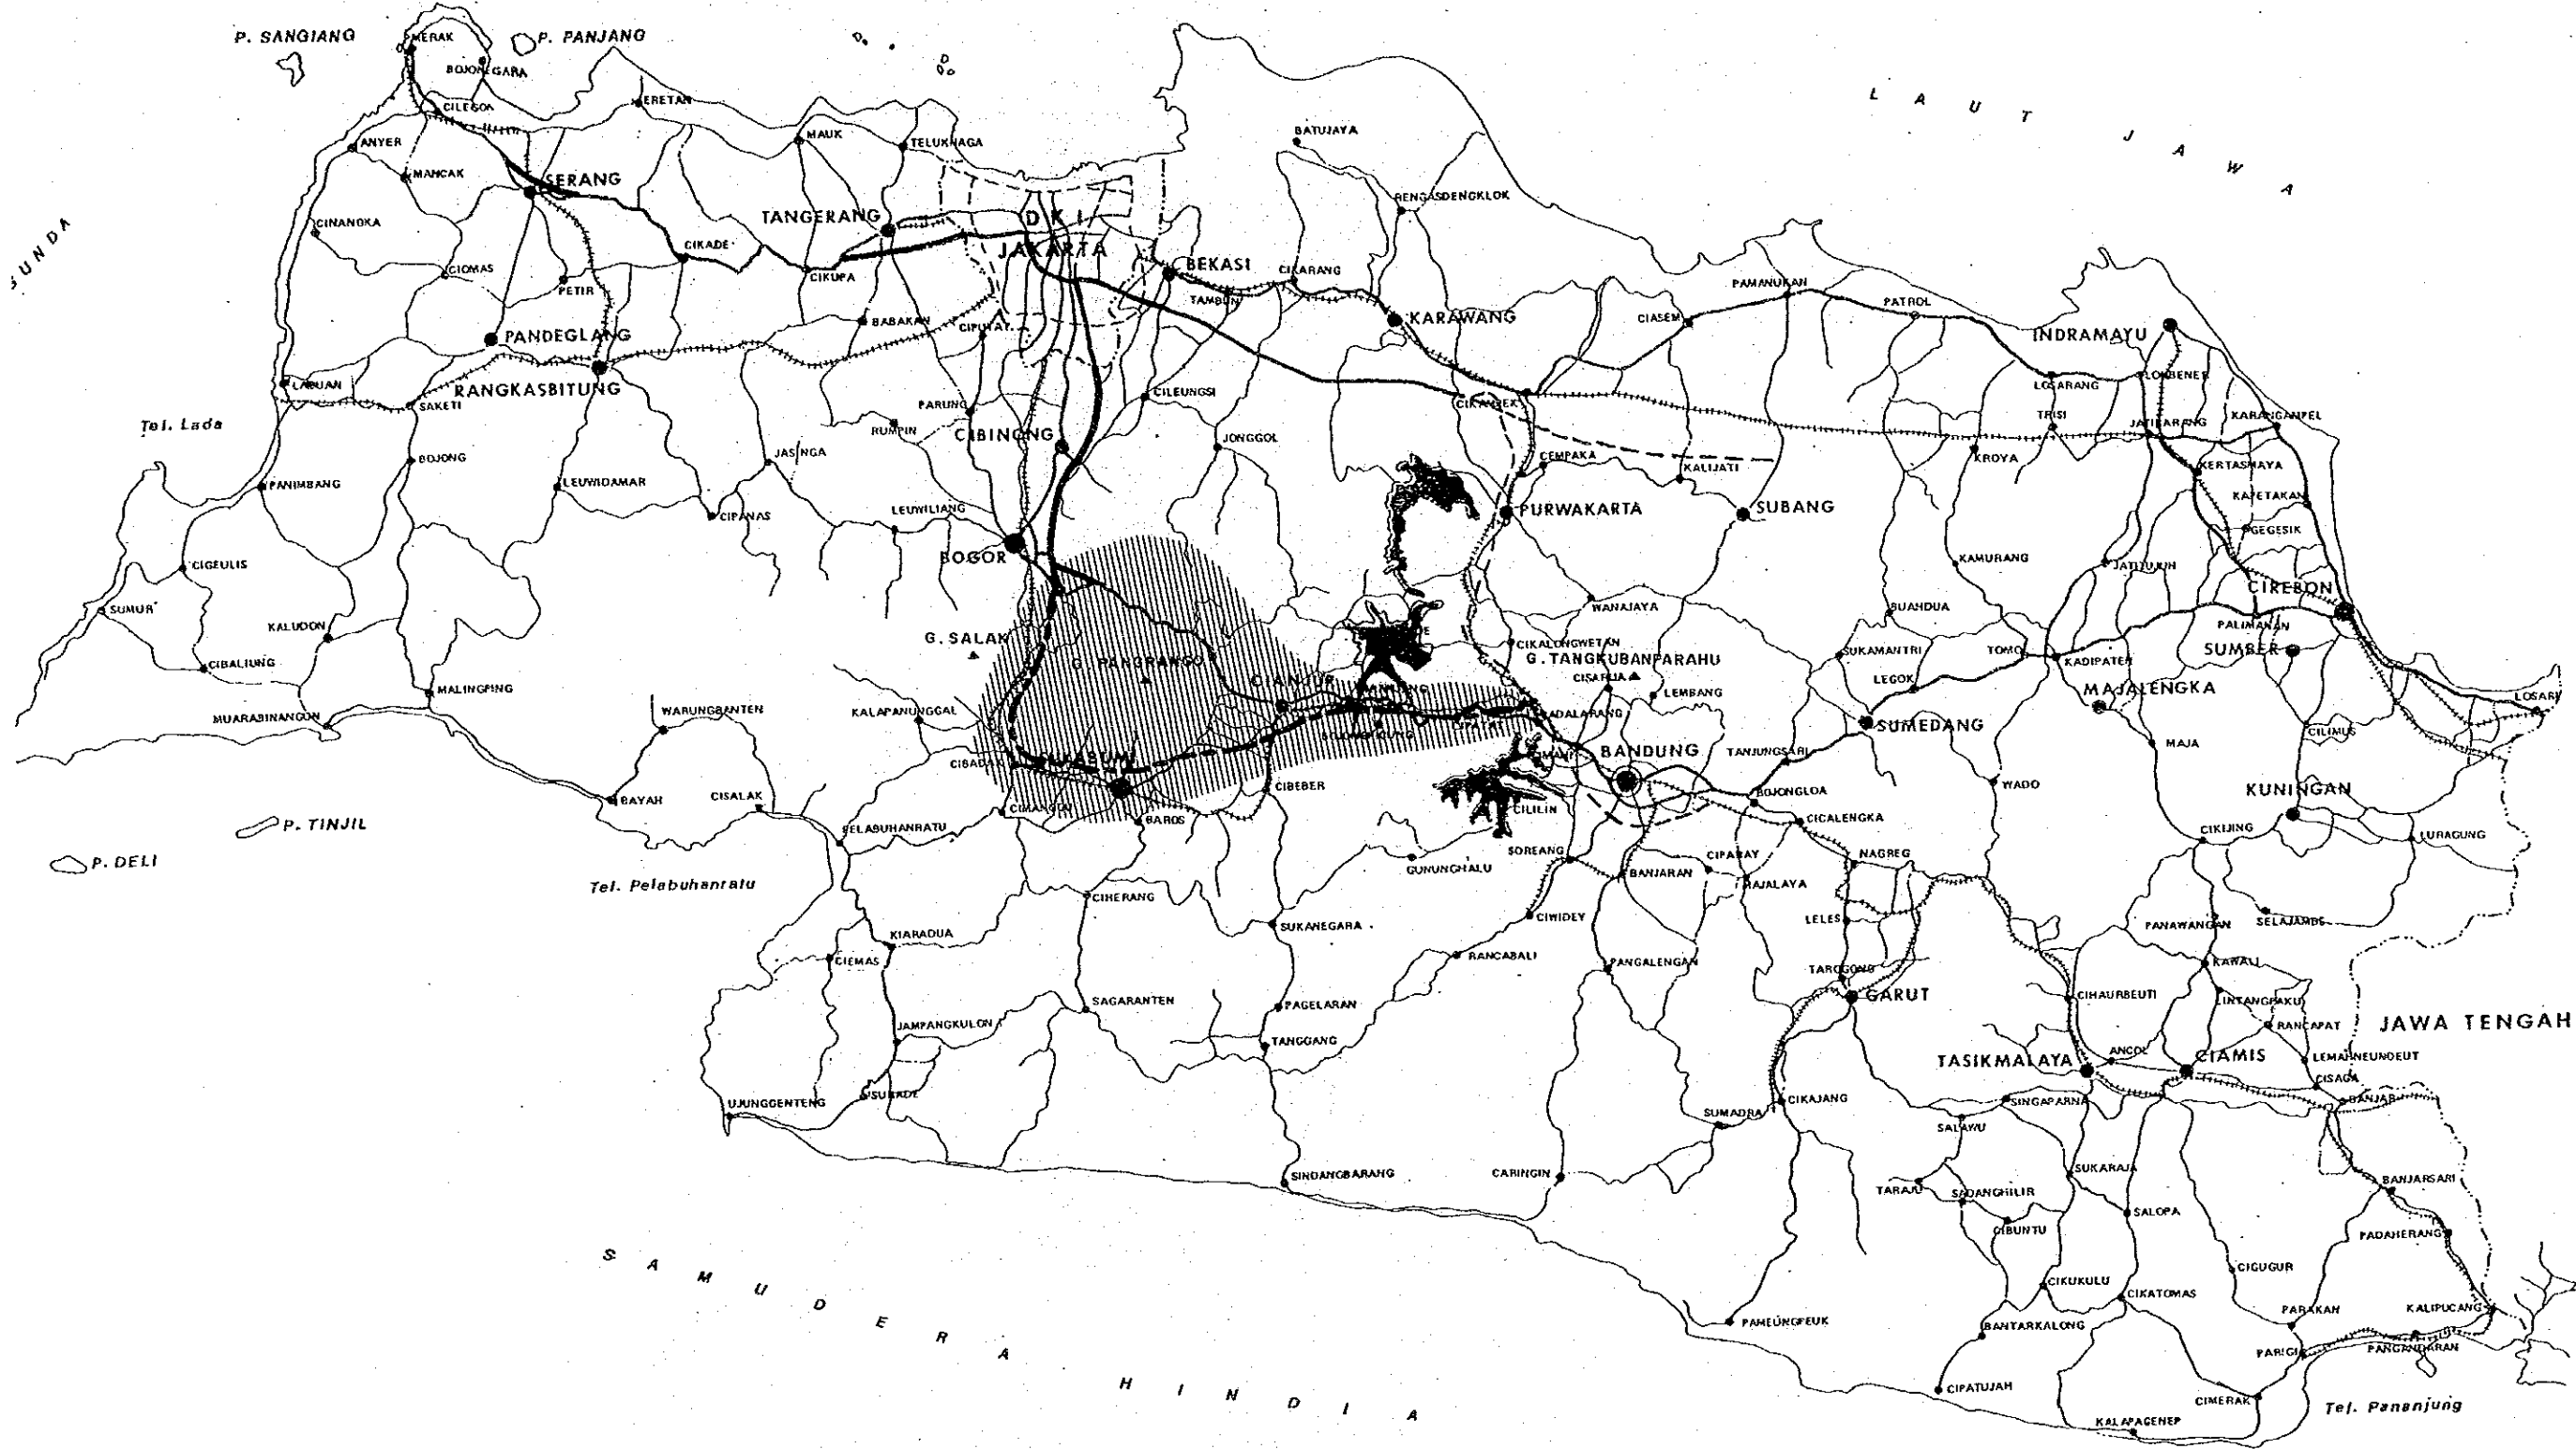

PROJECT	PROVINCE	SHEET NO	TOTAL SHEET
BOGOR-BANDUNG ROAD PROJECT	WEST JAWA	2	87
PROJECT LOCATION MAP		Scale 1:250,000	

PROJECT LOCATION MAP

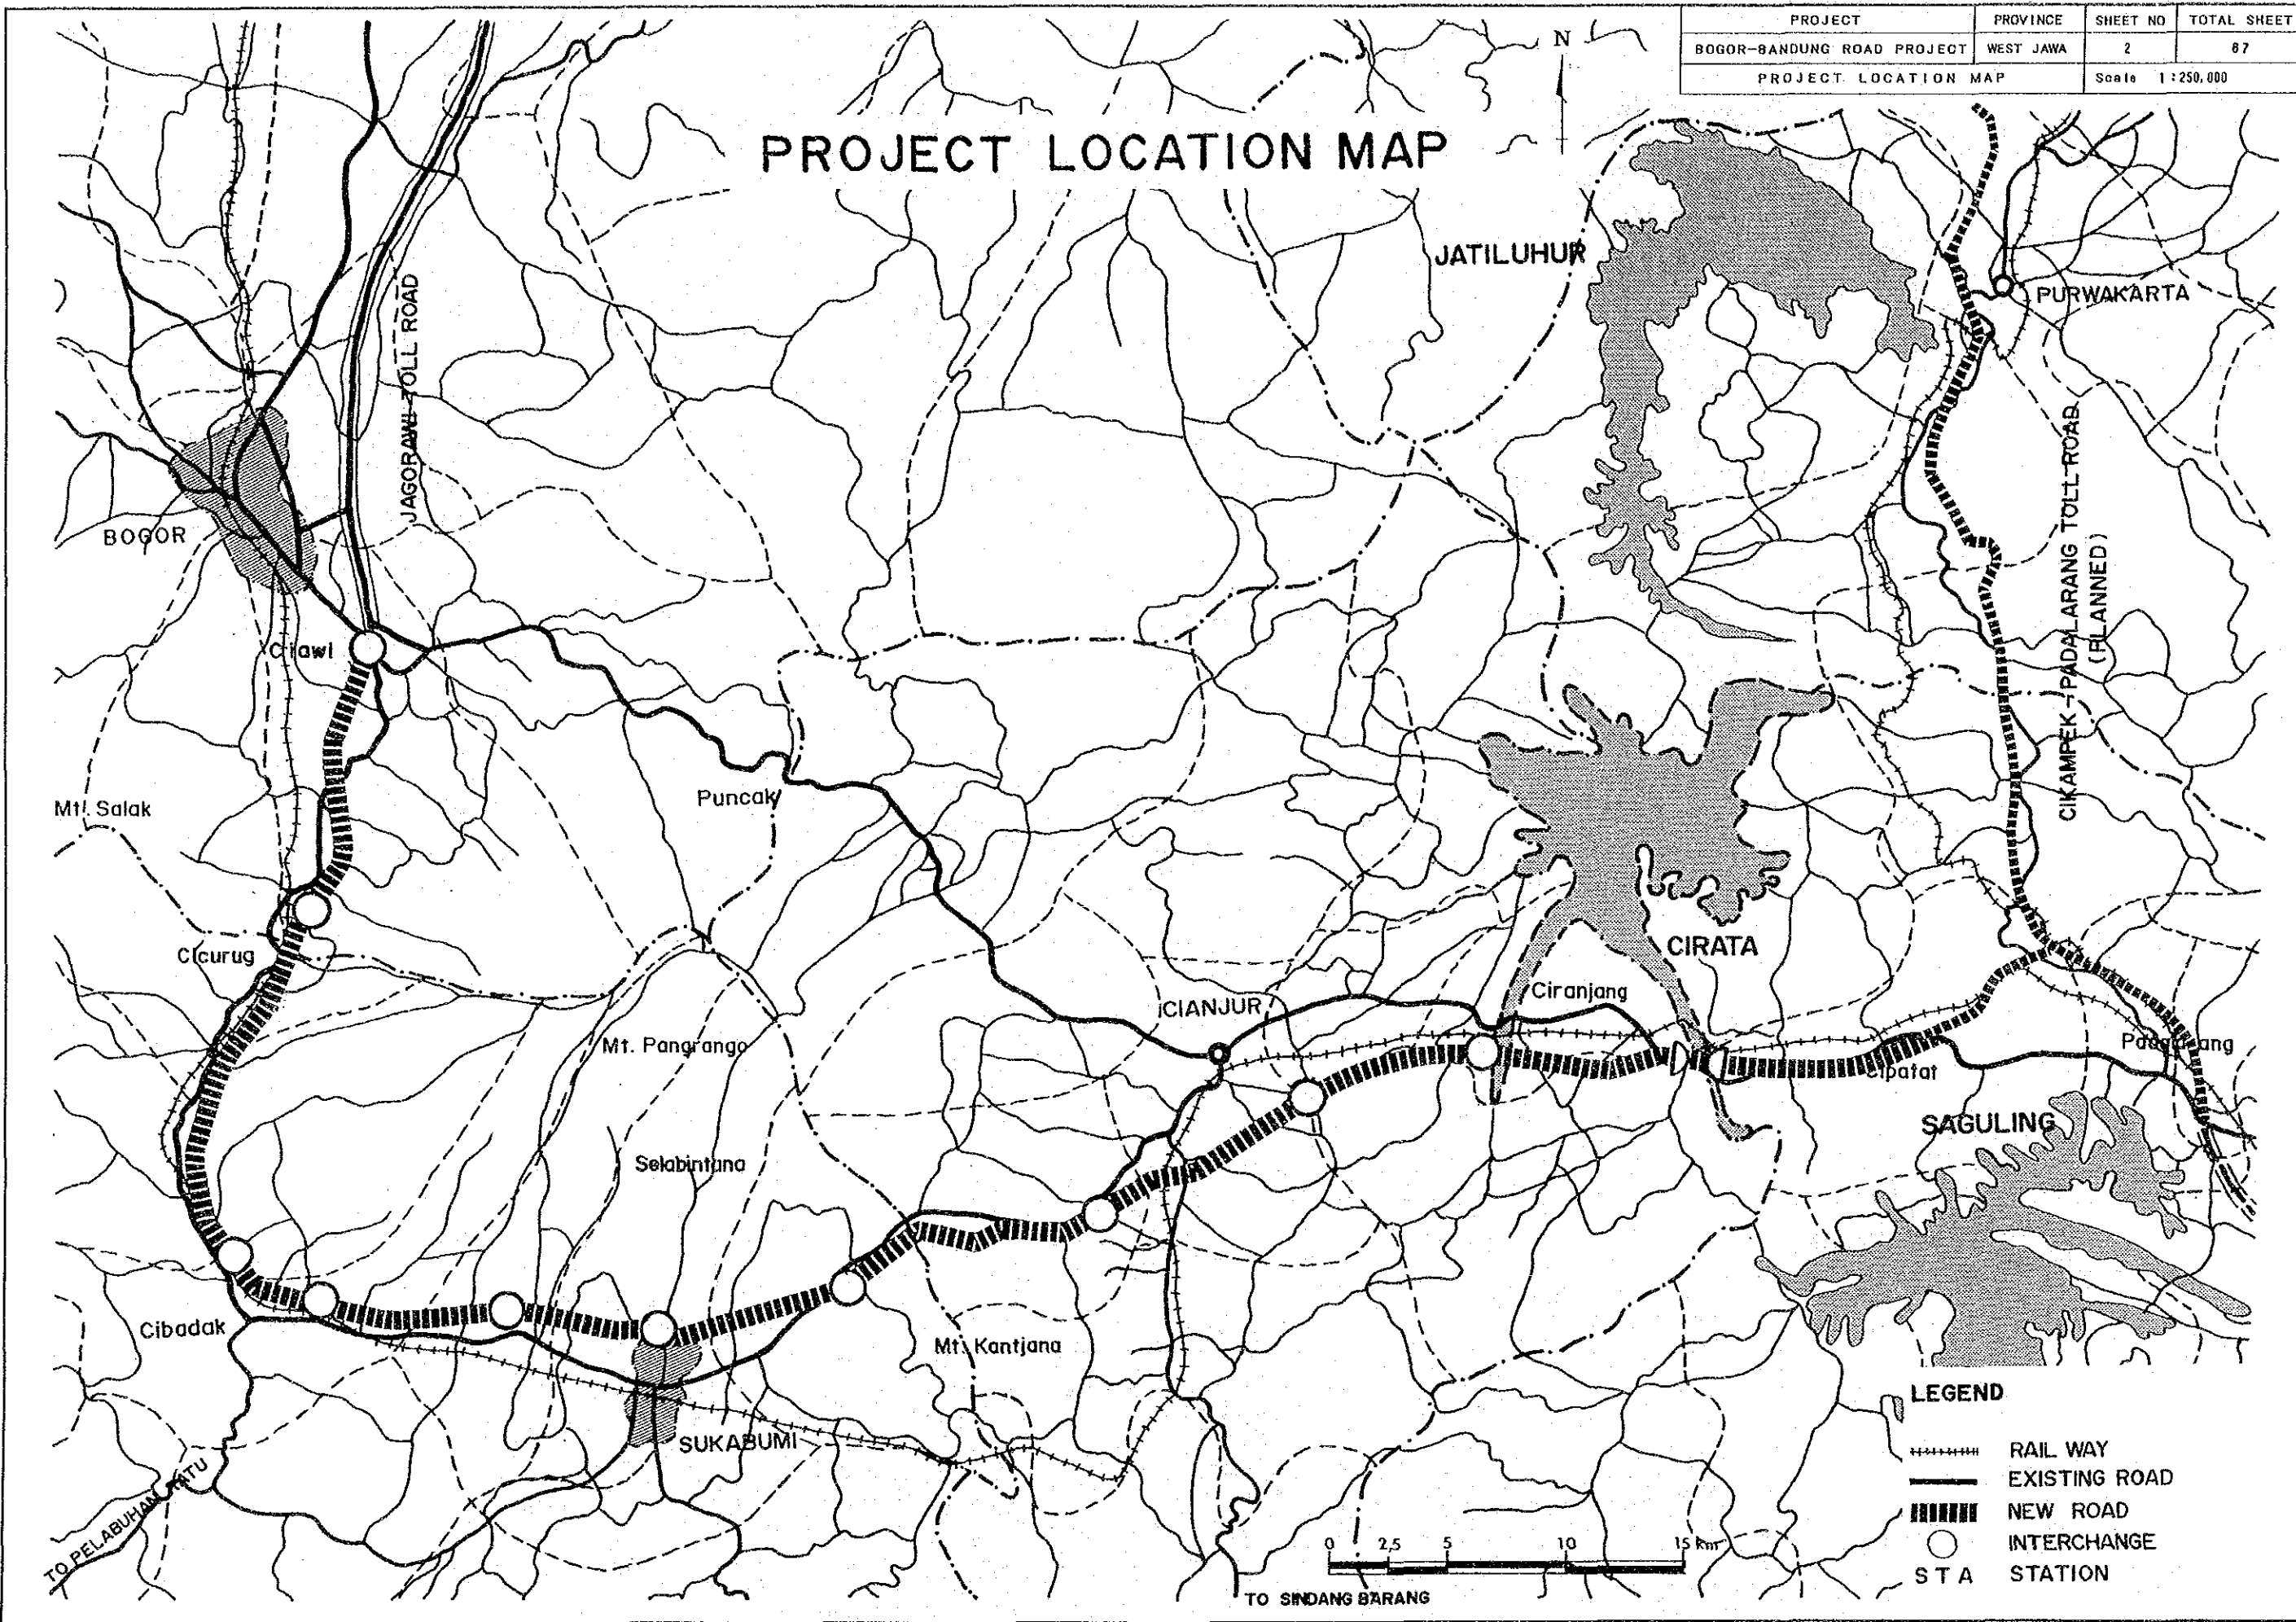

LEGEND

- +++++ RAIL WAY
- EXISTING ROAD
- ||||| NEW ROAD
- INTERCHANGE
- STA STATION



TO SINDANG BARANG