



PROJECT	PROVINCE	SHEET NO	TOTAL SHEET
CIKAMPEK-CIREBON TOLLWAY	WEST JAWA	49	78
INTER CHANGE (1)		SCALE 1 : 5000	

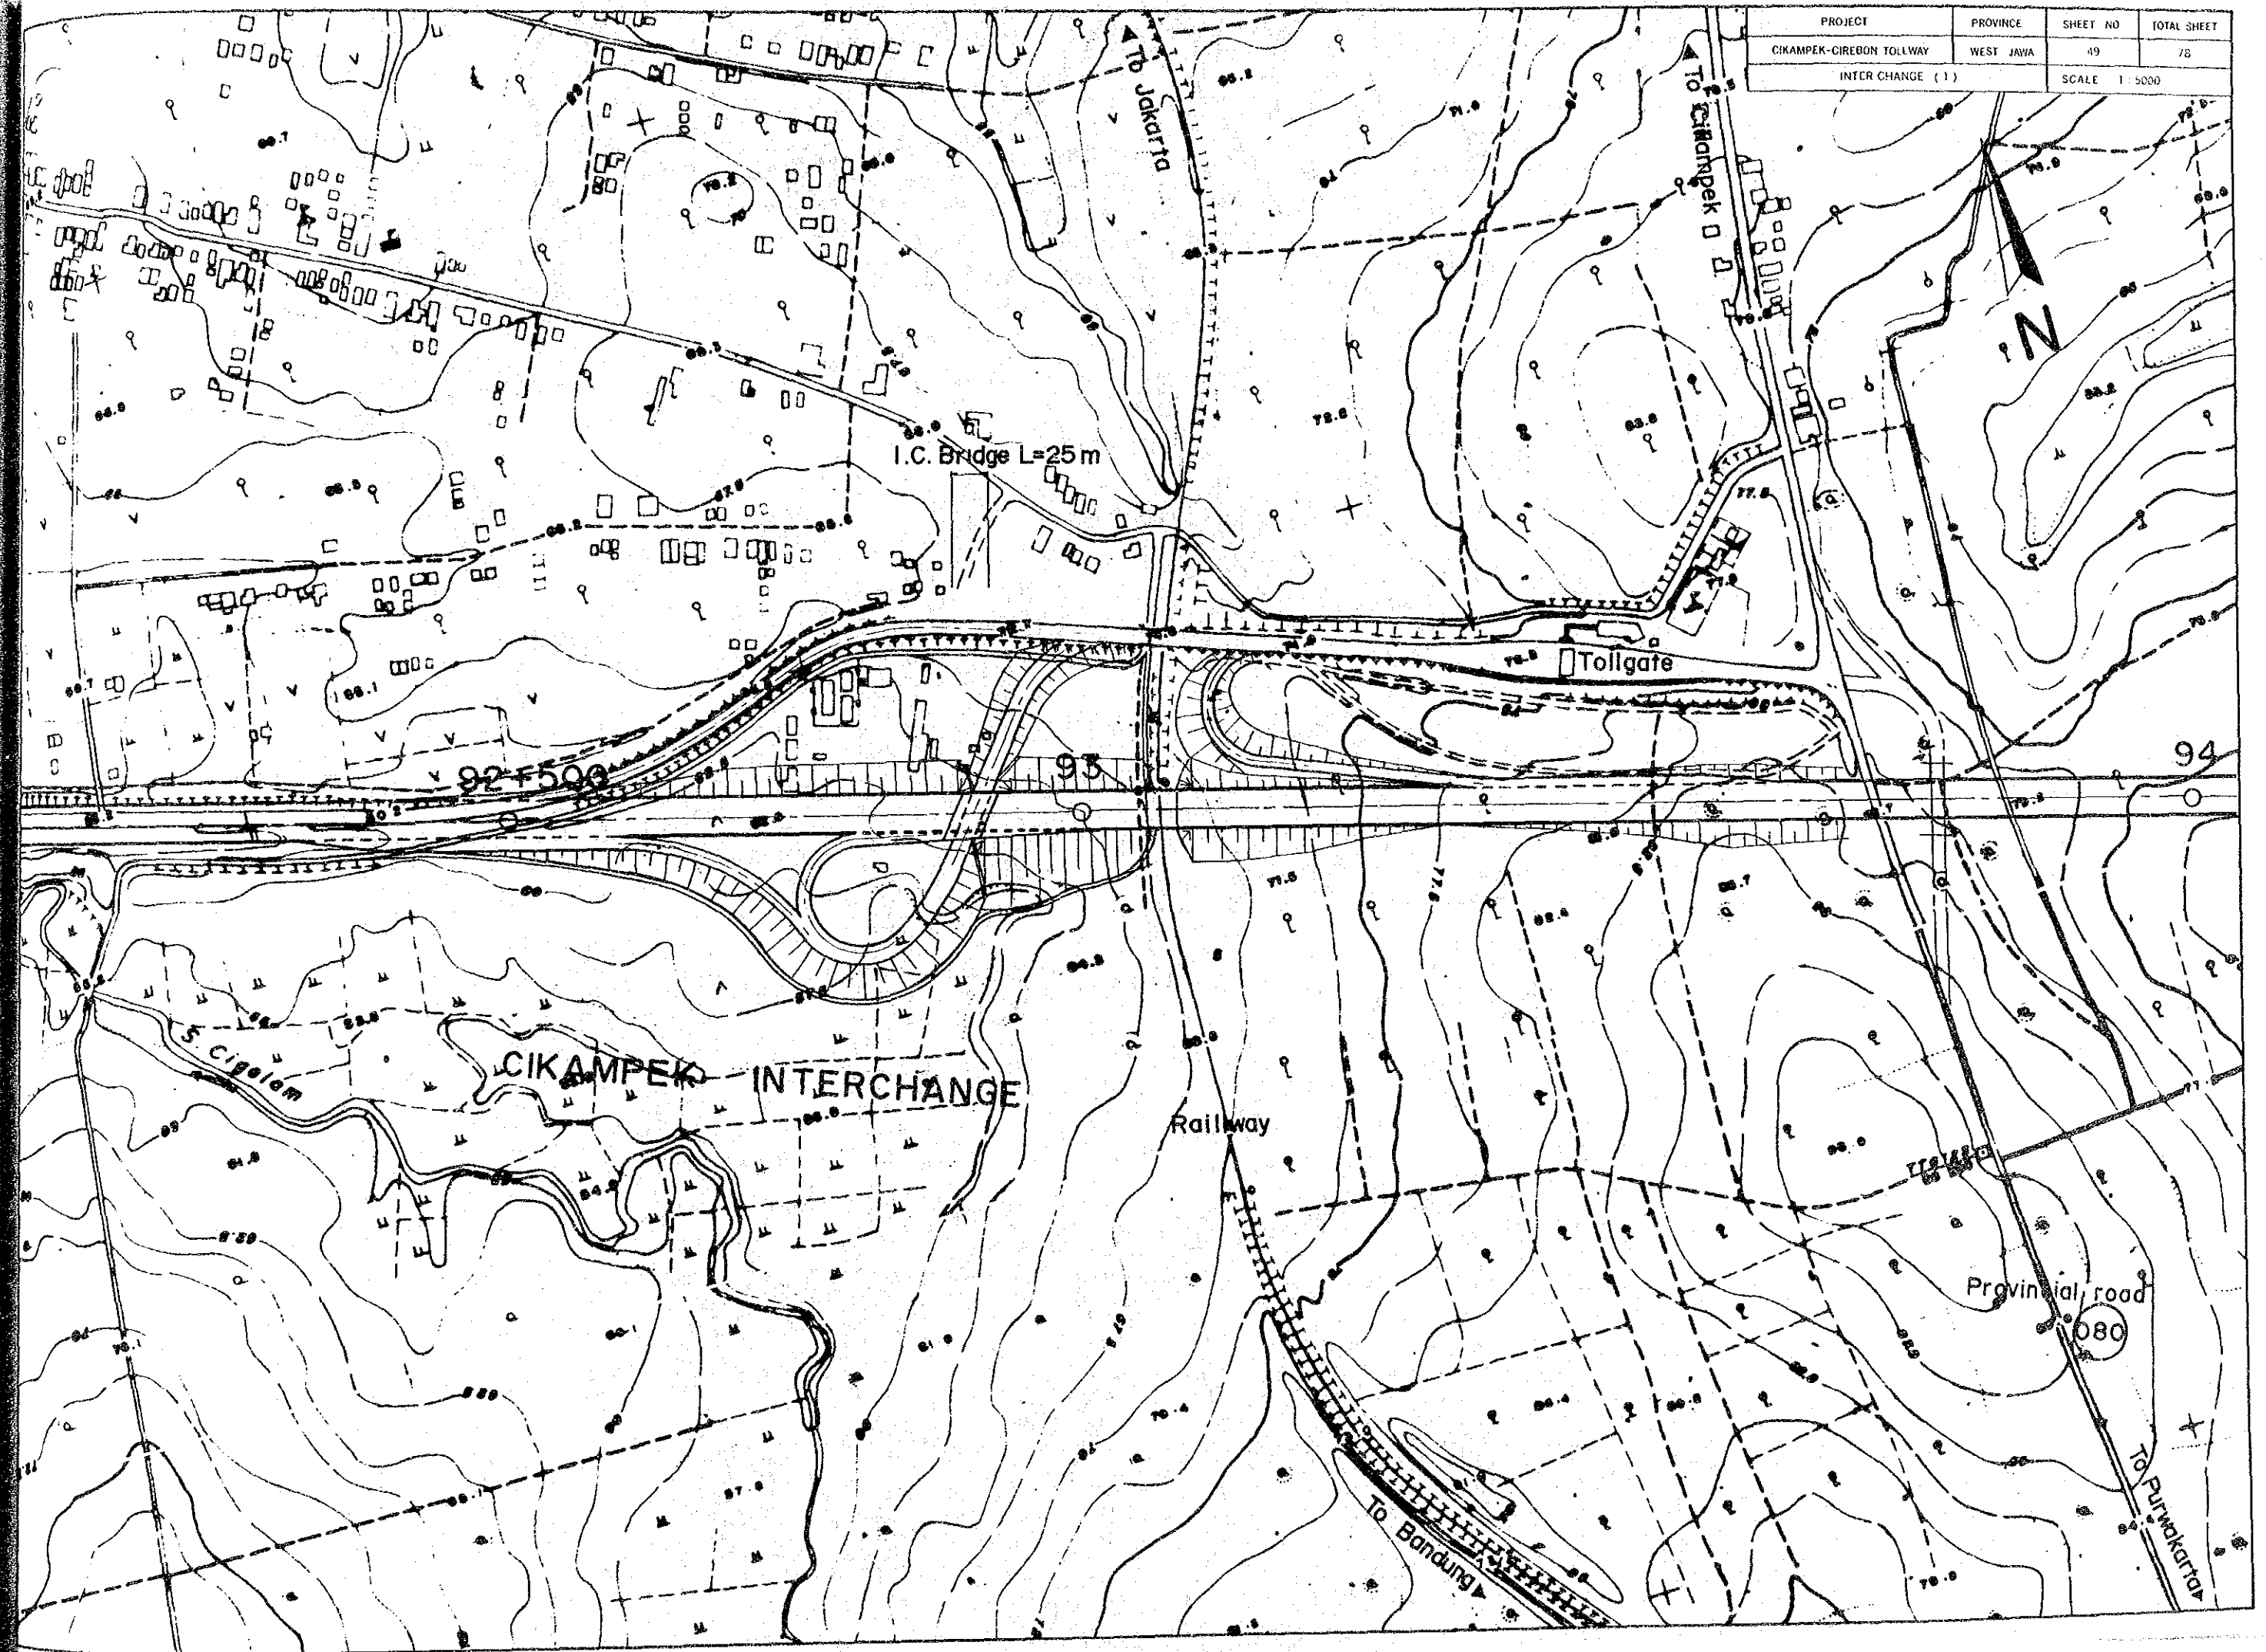

PROJECT	PROVINCE	SHEET NO	TOTAL SHEET
CIKAMPEK-CIREBON TOLLWAY	WEST JAWA	50	78
INTER CHANGE (2)		SCALE 1 : 5000	

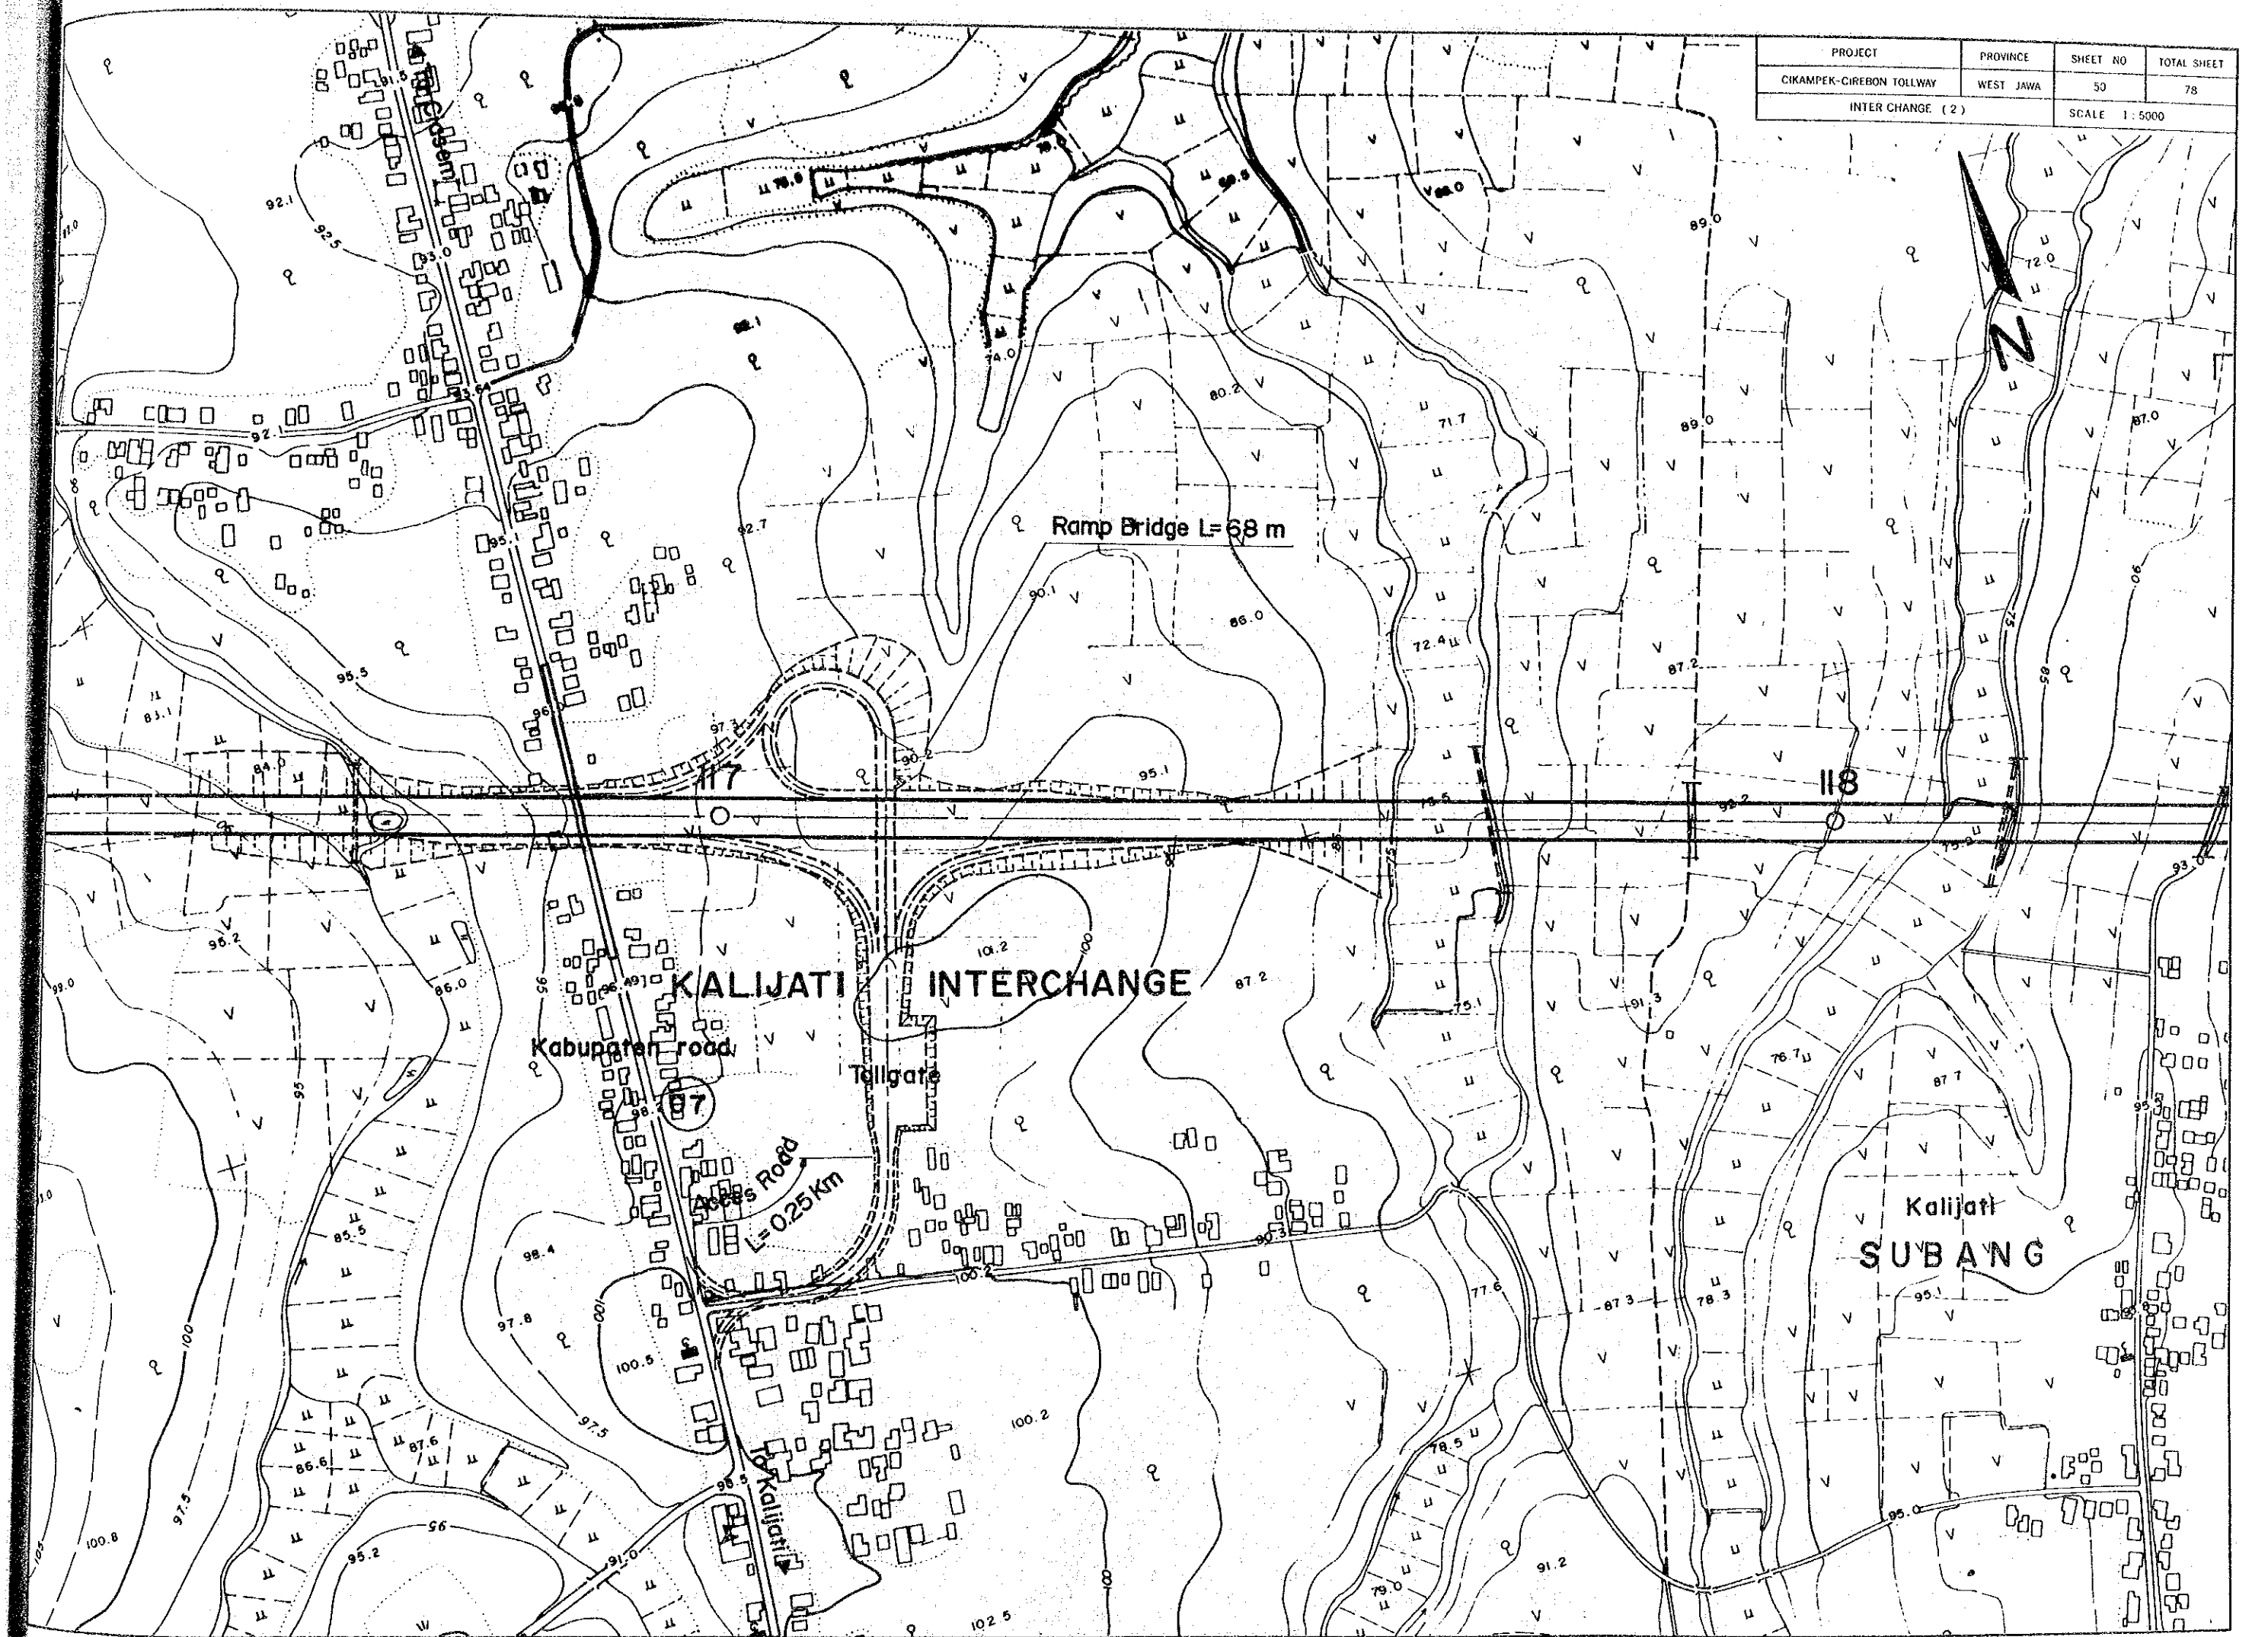

KALIJATI INTERCHANGE


Kabupaten road

Tallgate

Access Road
L=0.25 Km

Kalijati
SUBANG

PROJECT	PROVINCE	SHEET NO	TOTAL SHEET
CIKAMPEK-CIREBON TOLLWAY	WEST JAVA	51	78
INTER CHANGE (3)		SCALE 1:5,000	

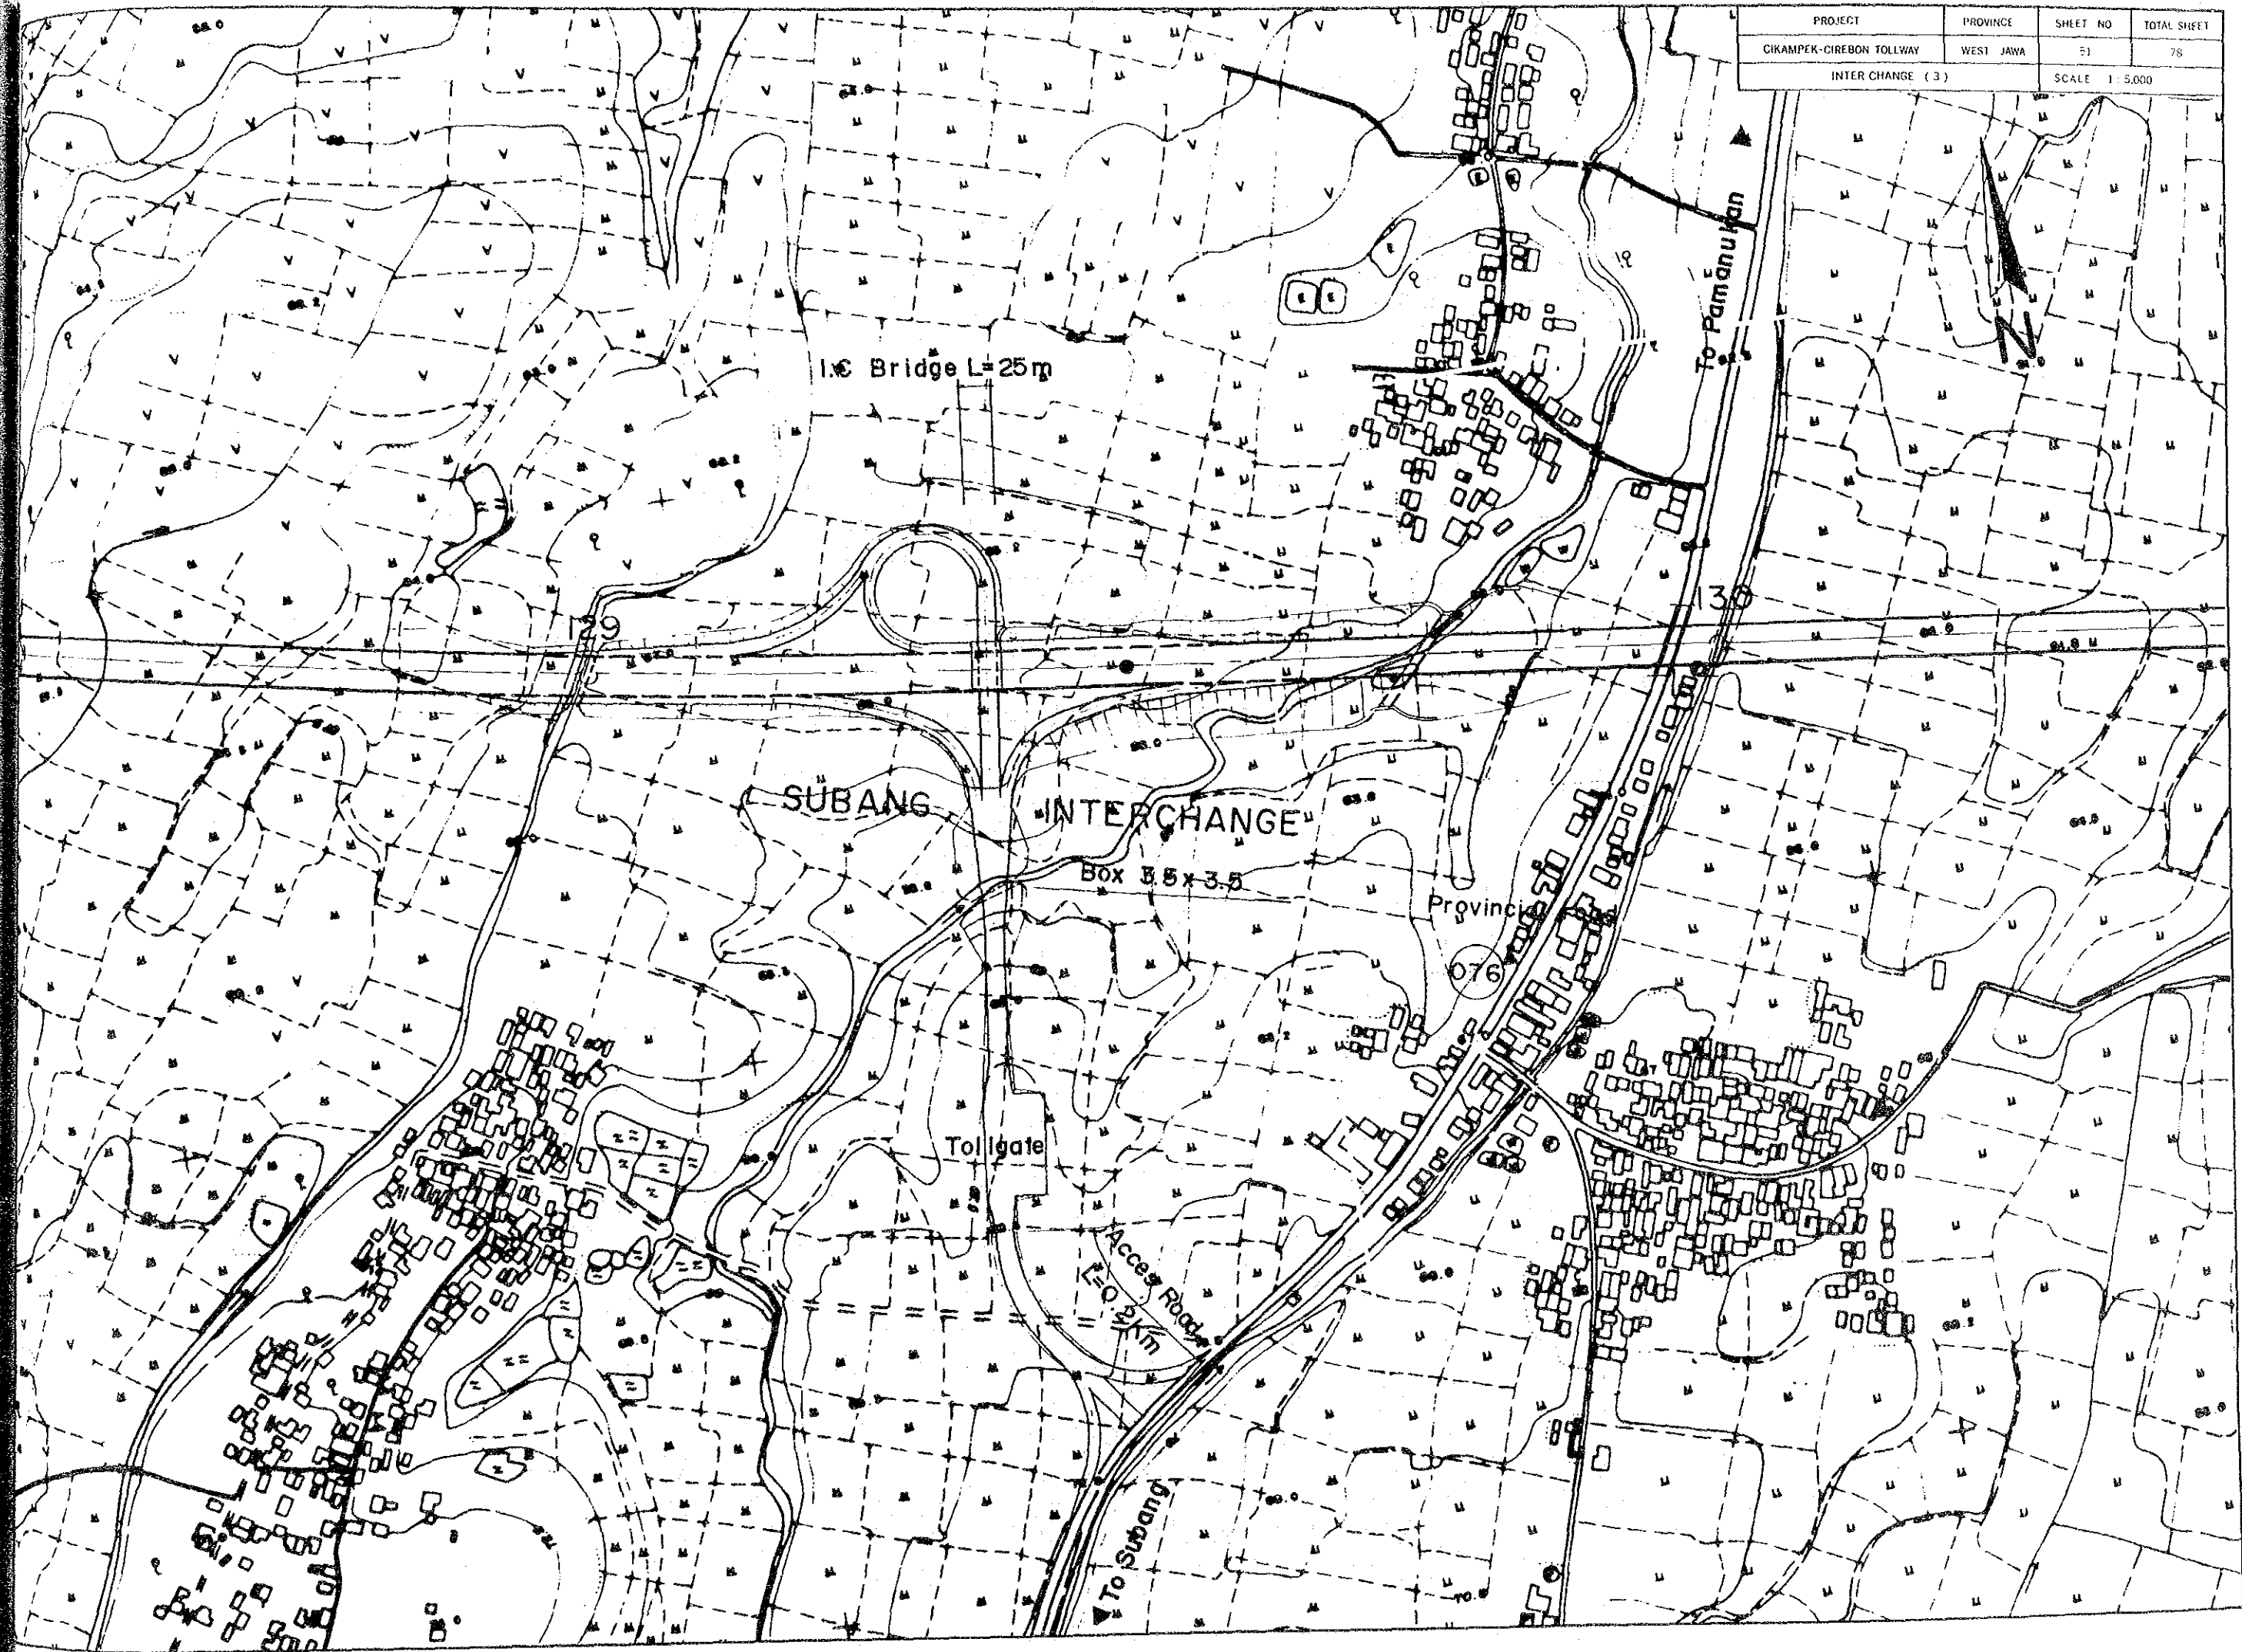

PROJECT	PROVINCE	SHEET NO	TOTAL SHEET
CIKAMPEK-CIREBON TOLLWAY	WEST JKWA	52	78
INTER CHANGE (4)		SCALE 1:5.000	

Haur Geulis
INDRAMAYU

Ramp Bridge L=68 m

HAUR SELATAN INTERCHANGE

Tollgate


Kabupaten road

Access Road
L=0.35Km


6

To Sumedang

To Patrol

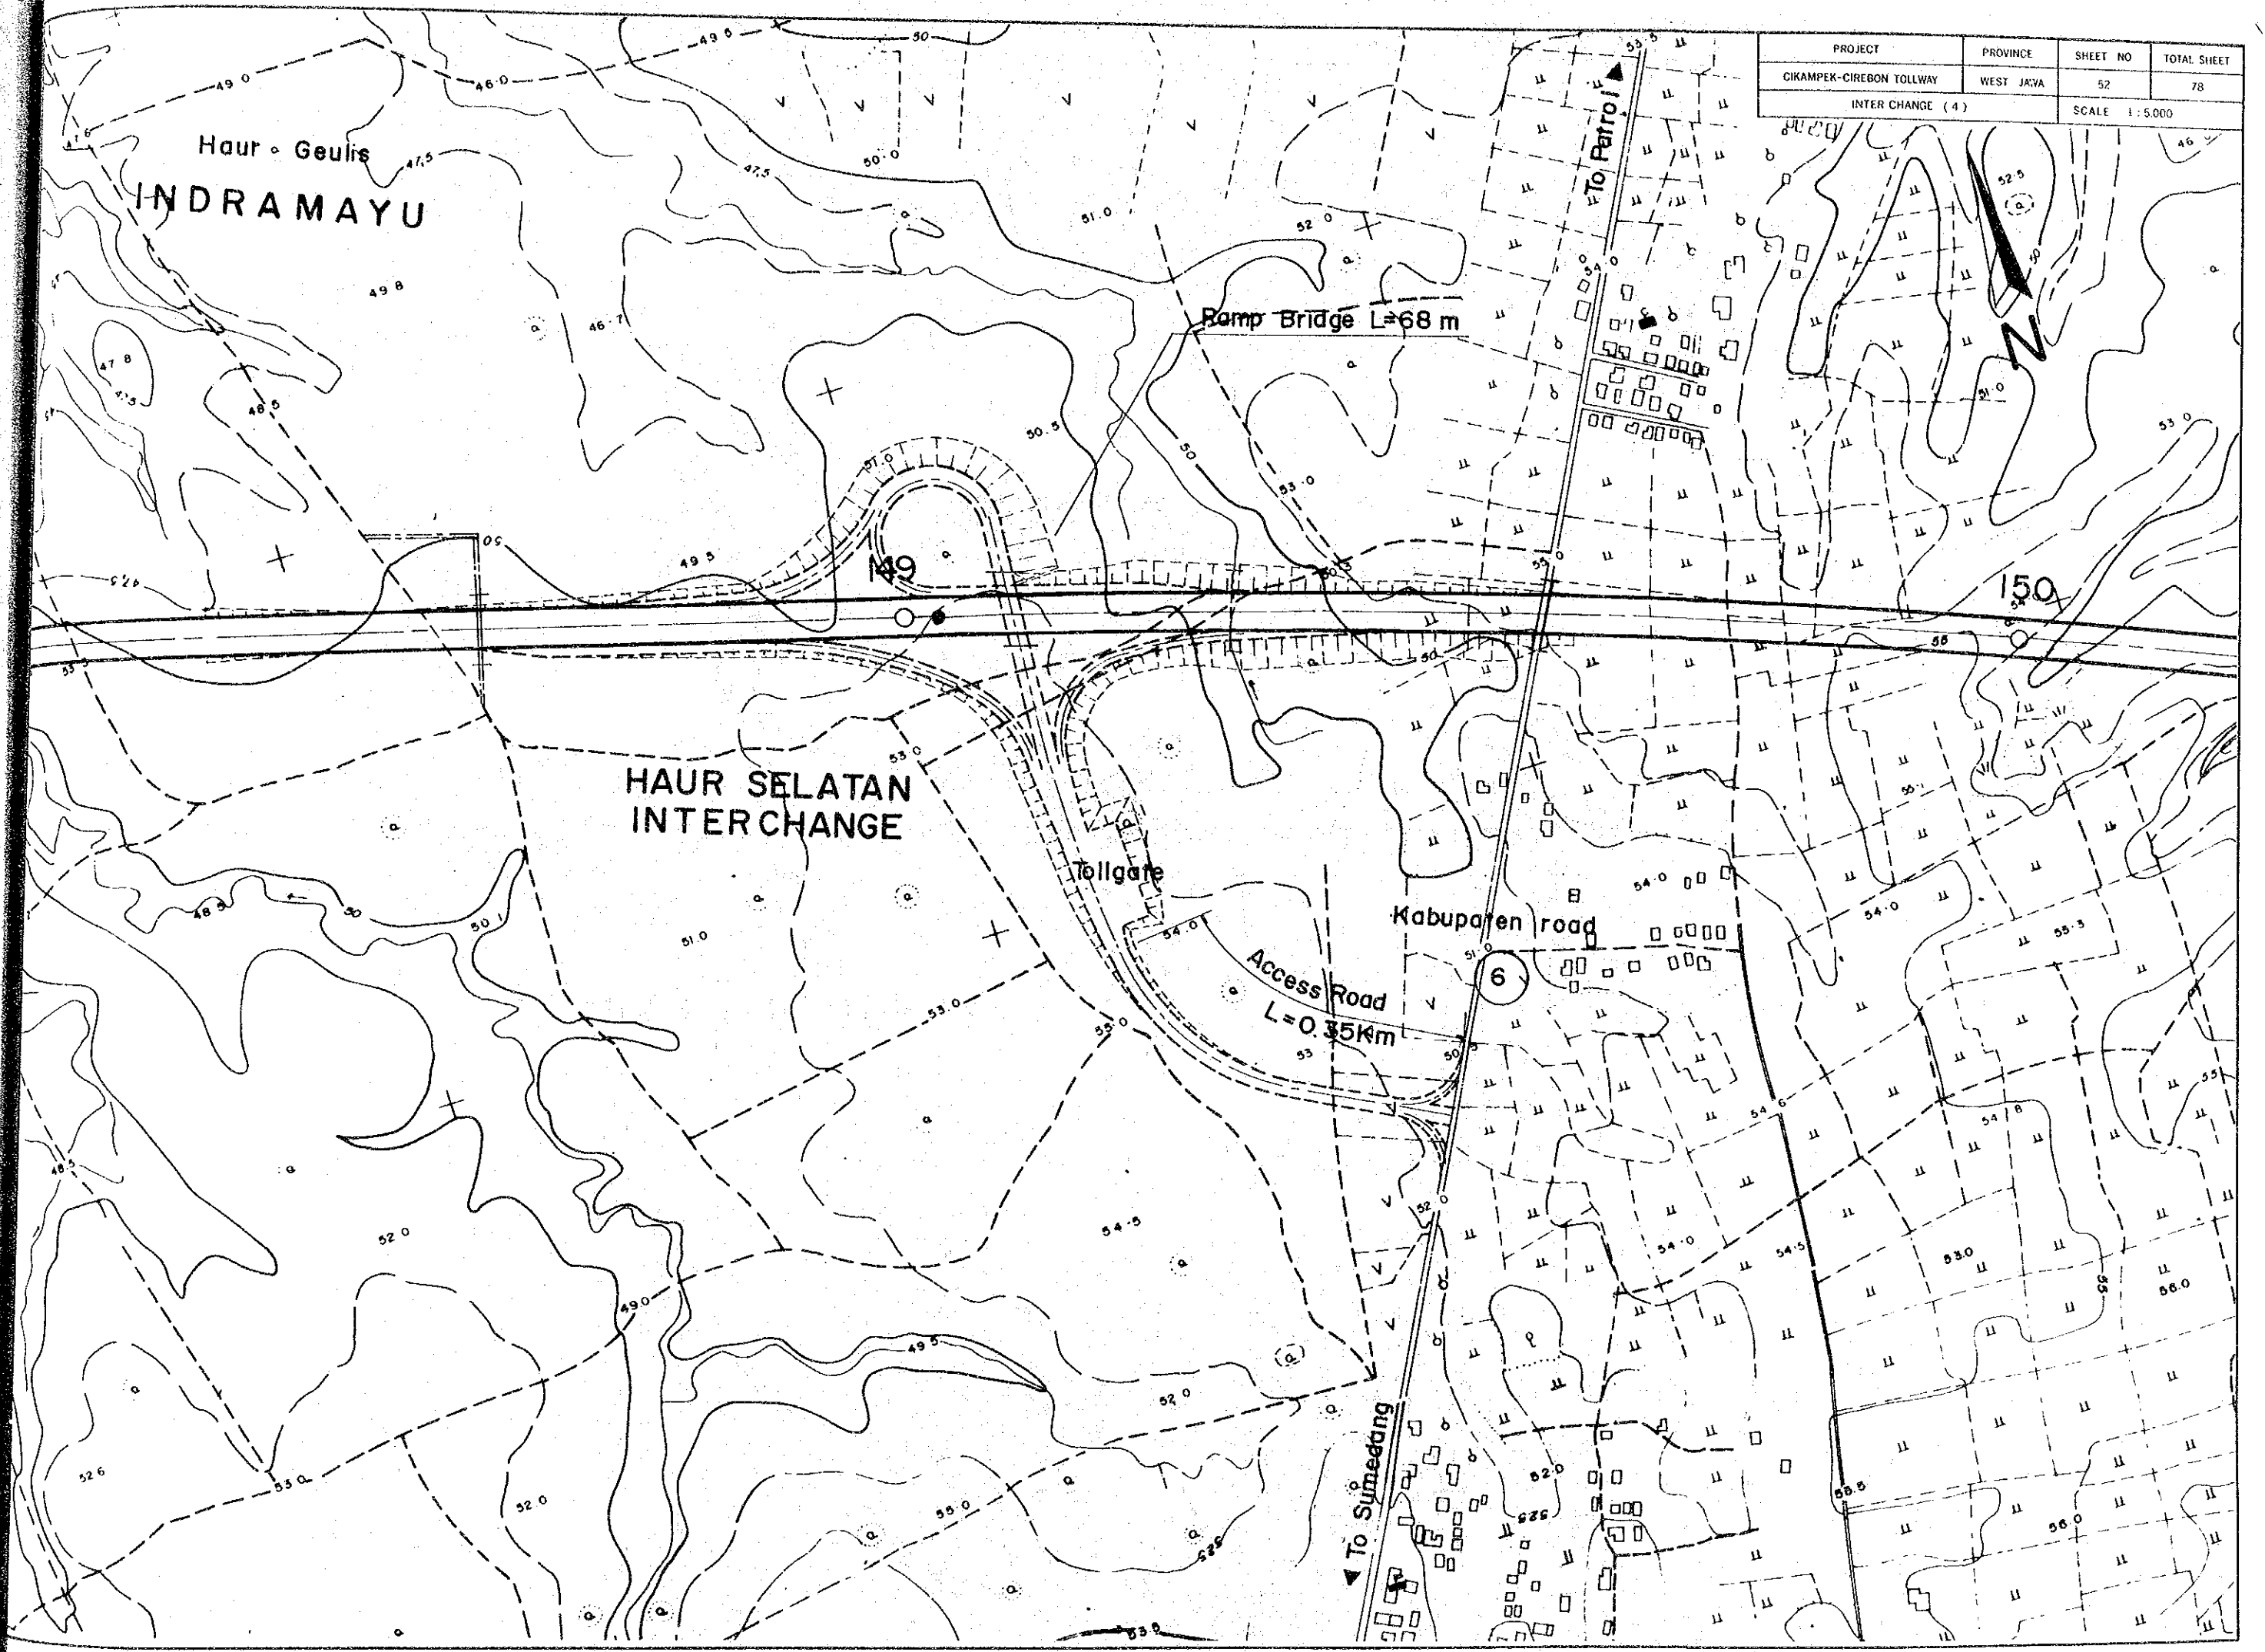


PROJECT	PROVINCE	SHEET NO	TOTAL SHEET
CIKAMPEK-CIREBON TOLLWAY	WEST JAVA	53	78
INTER CHANGE (5)		SCALE 1:5,000	

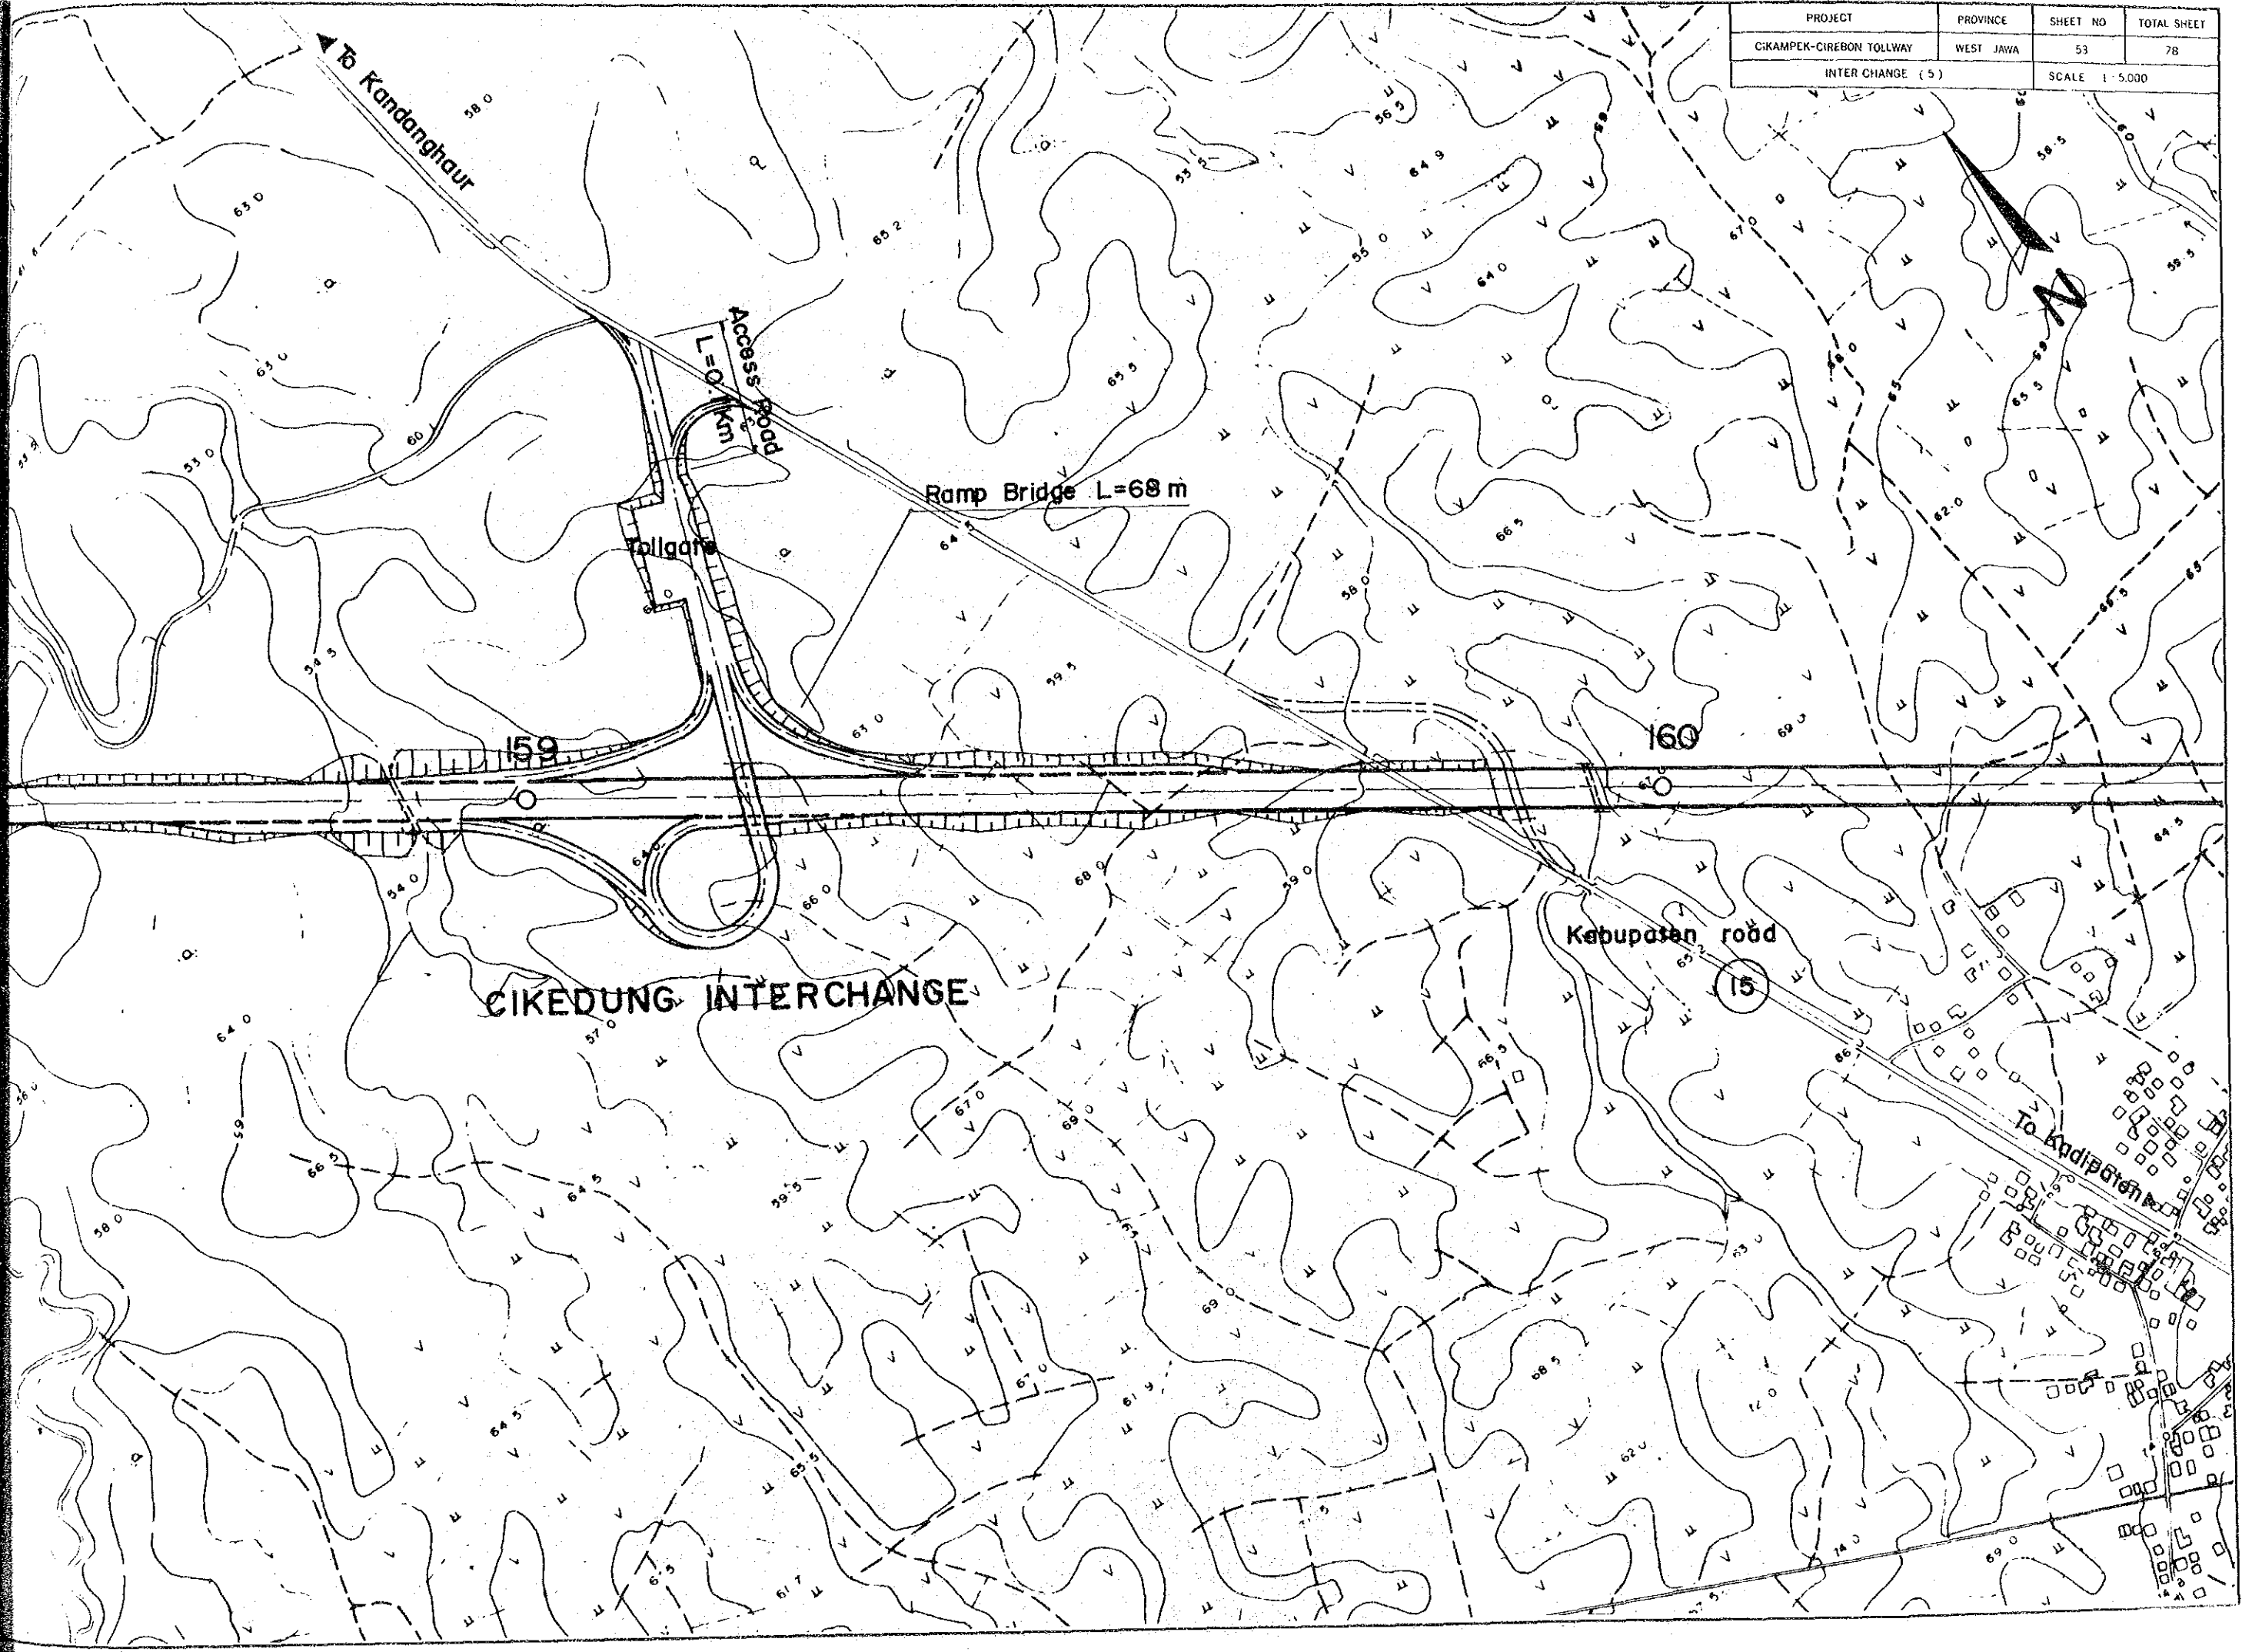


CIKEDUNG INTERCHANGE


PROJECT	PROVINCE	SHEET NO	TOTAL SHEET
CIKAMPEK-CIREBON TOLLWAY	WEST JAWA	54	78
INTER CHANGE (5)		SCALE 1 : 5 000	

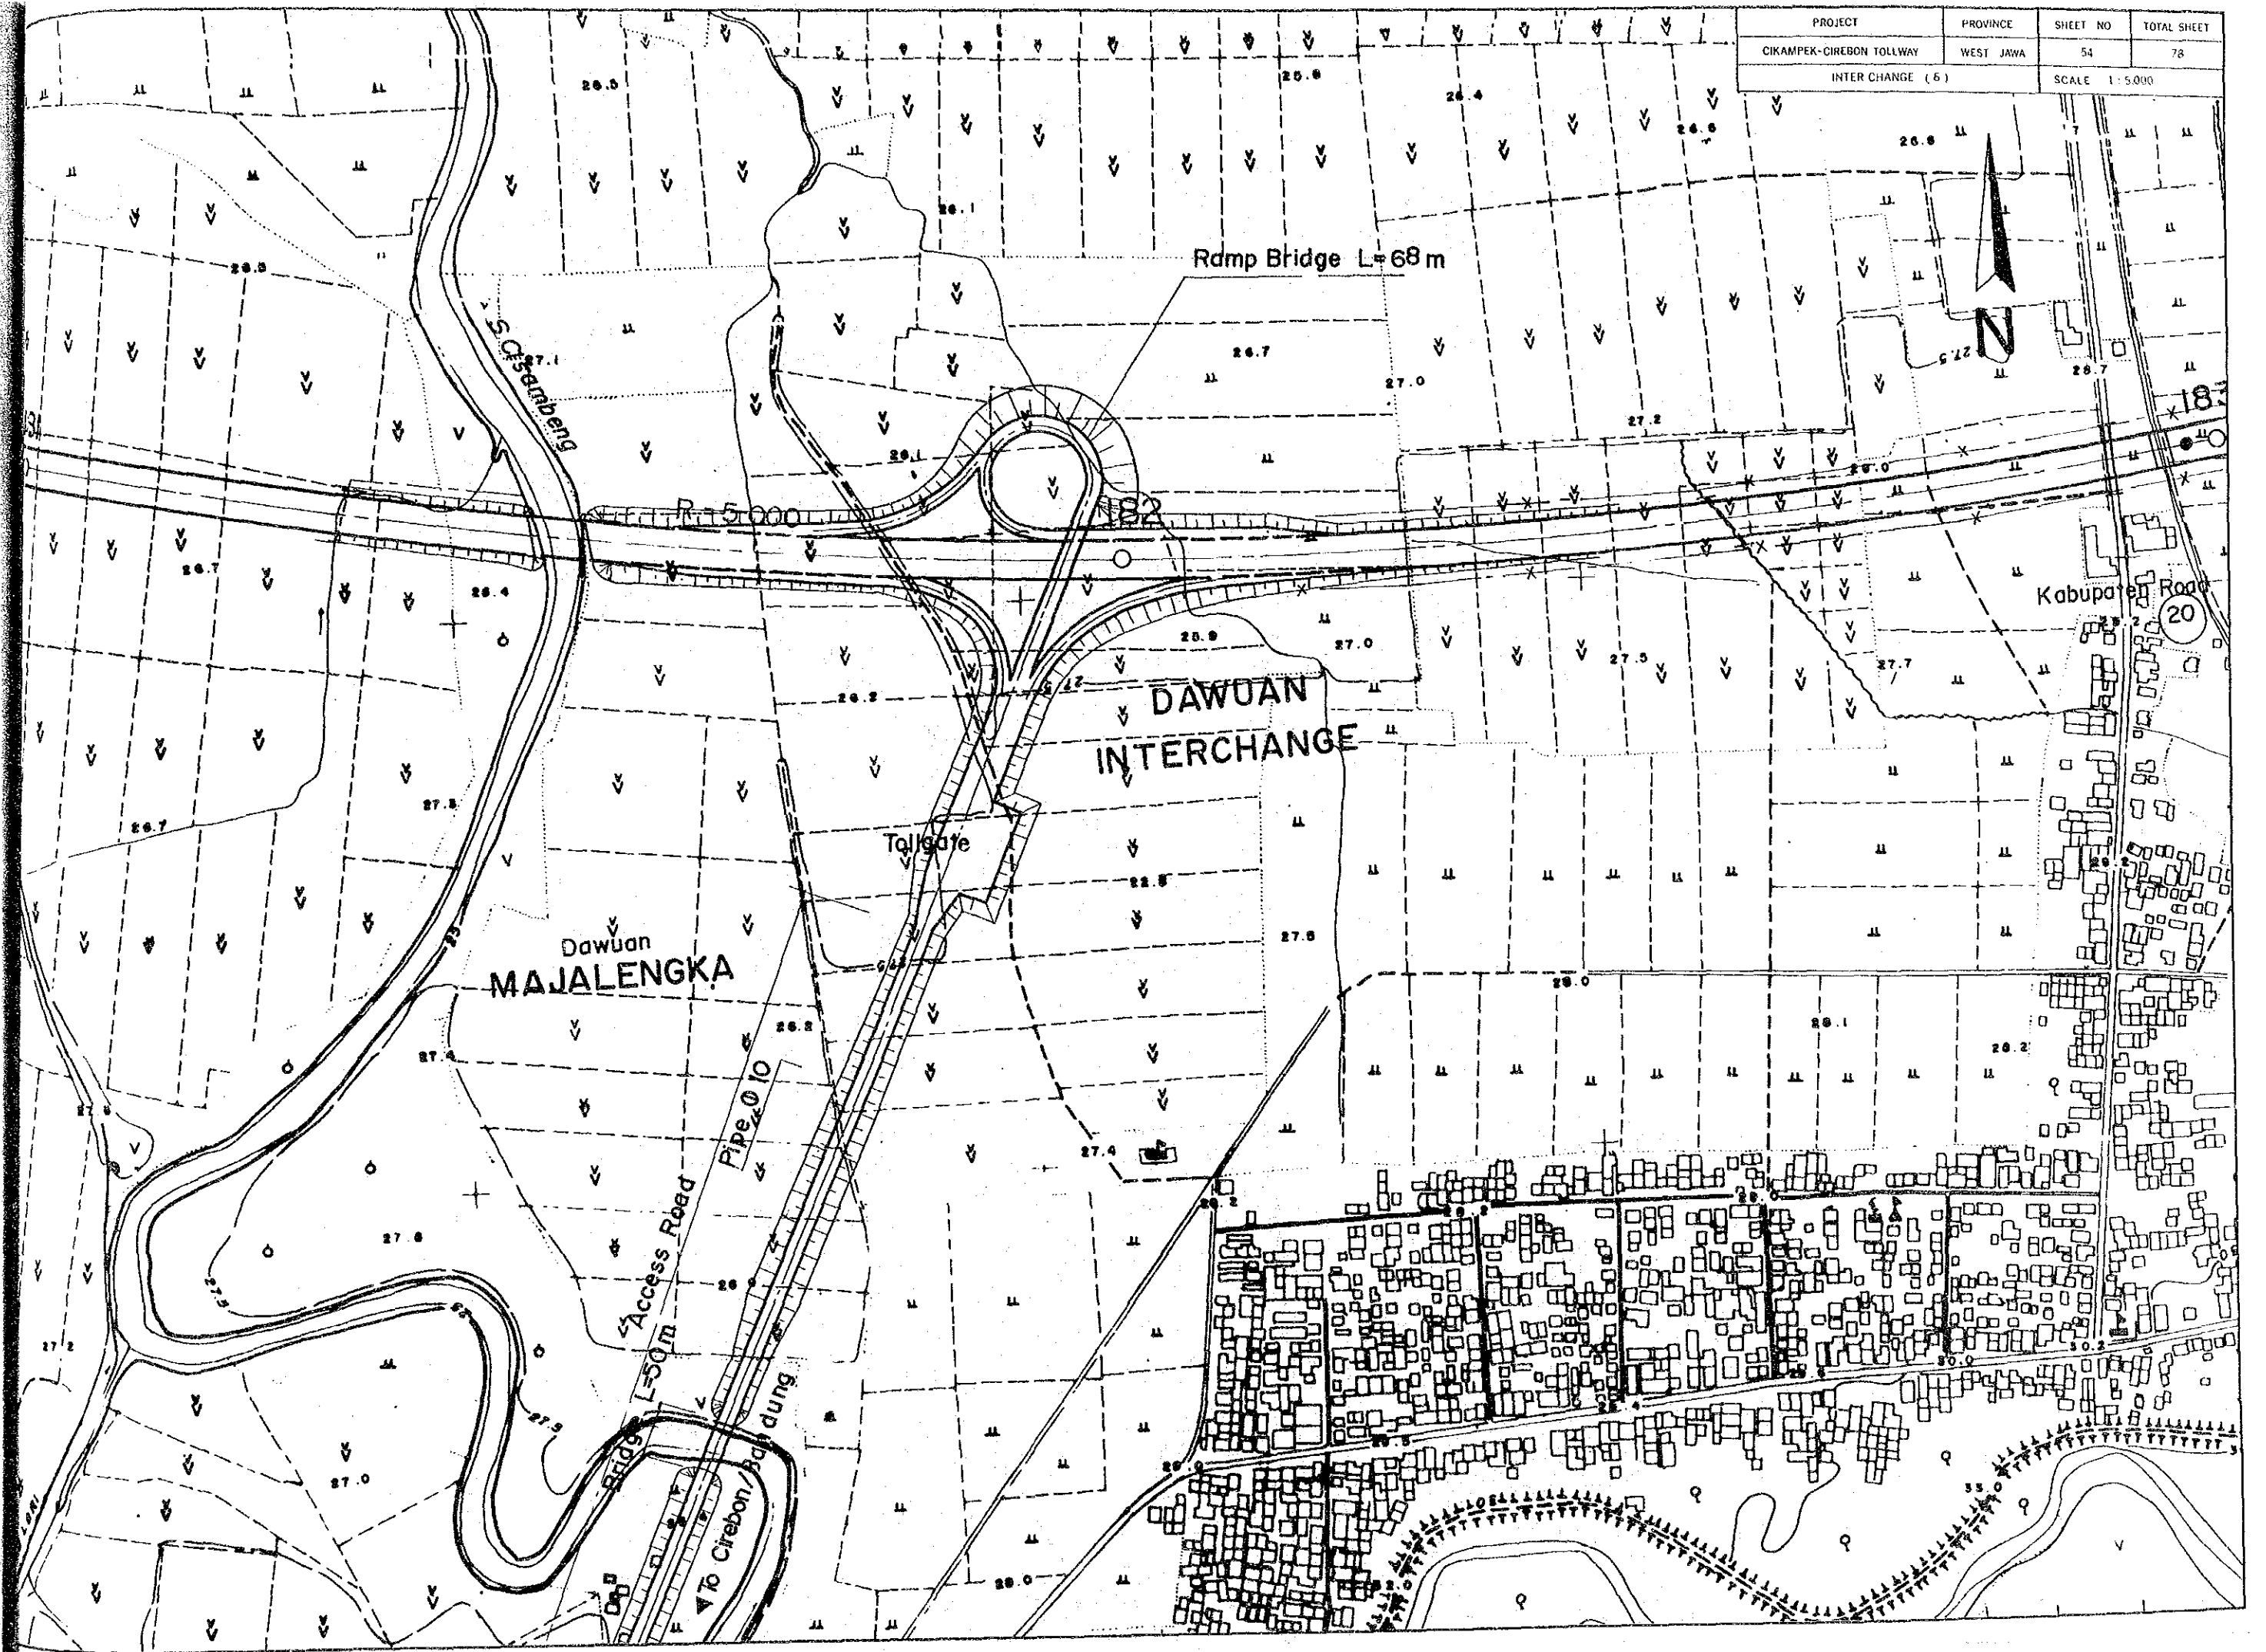


PROJECT	PROVINCE	SHEET NO	TOTAL SHEET
CIKAMPEK-CIREBON TOLLWAY	WEST JAVA	55	78
INTER CHANGE (7)		SCALE 1:100000	

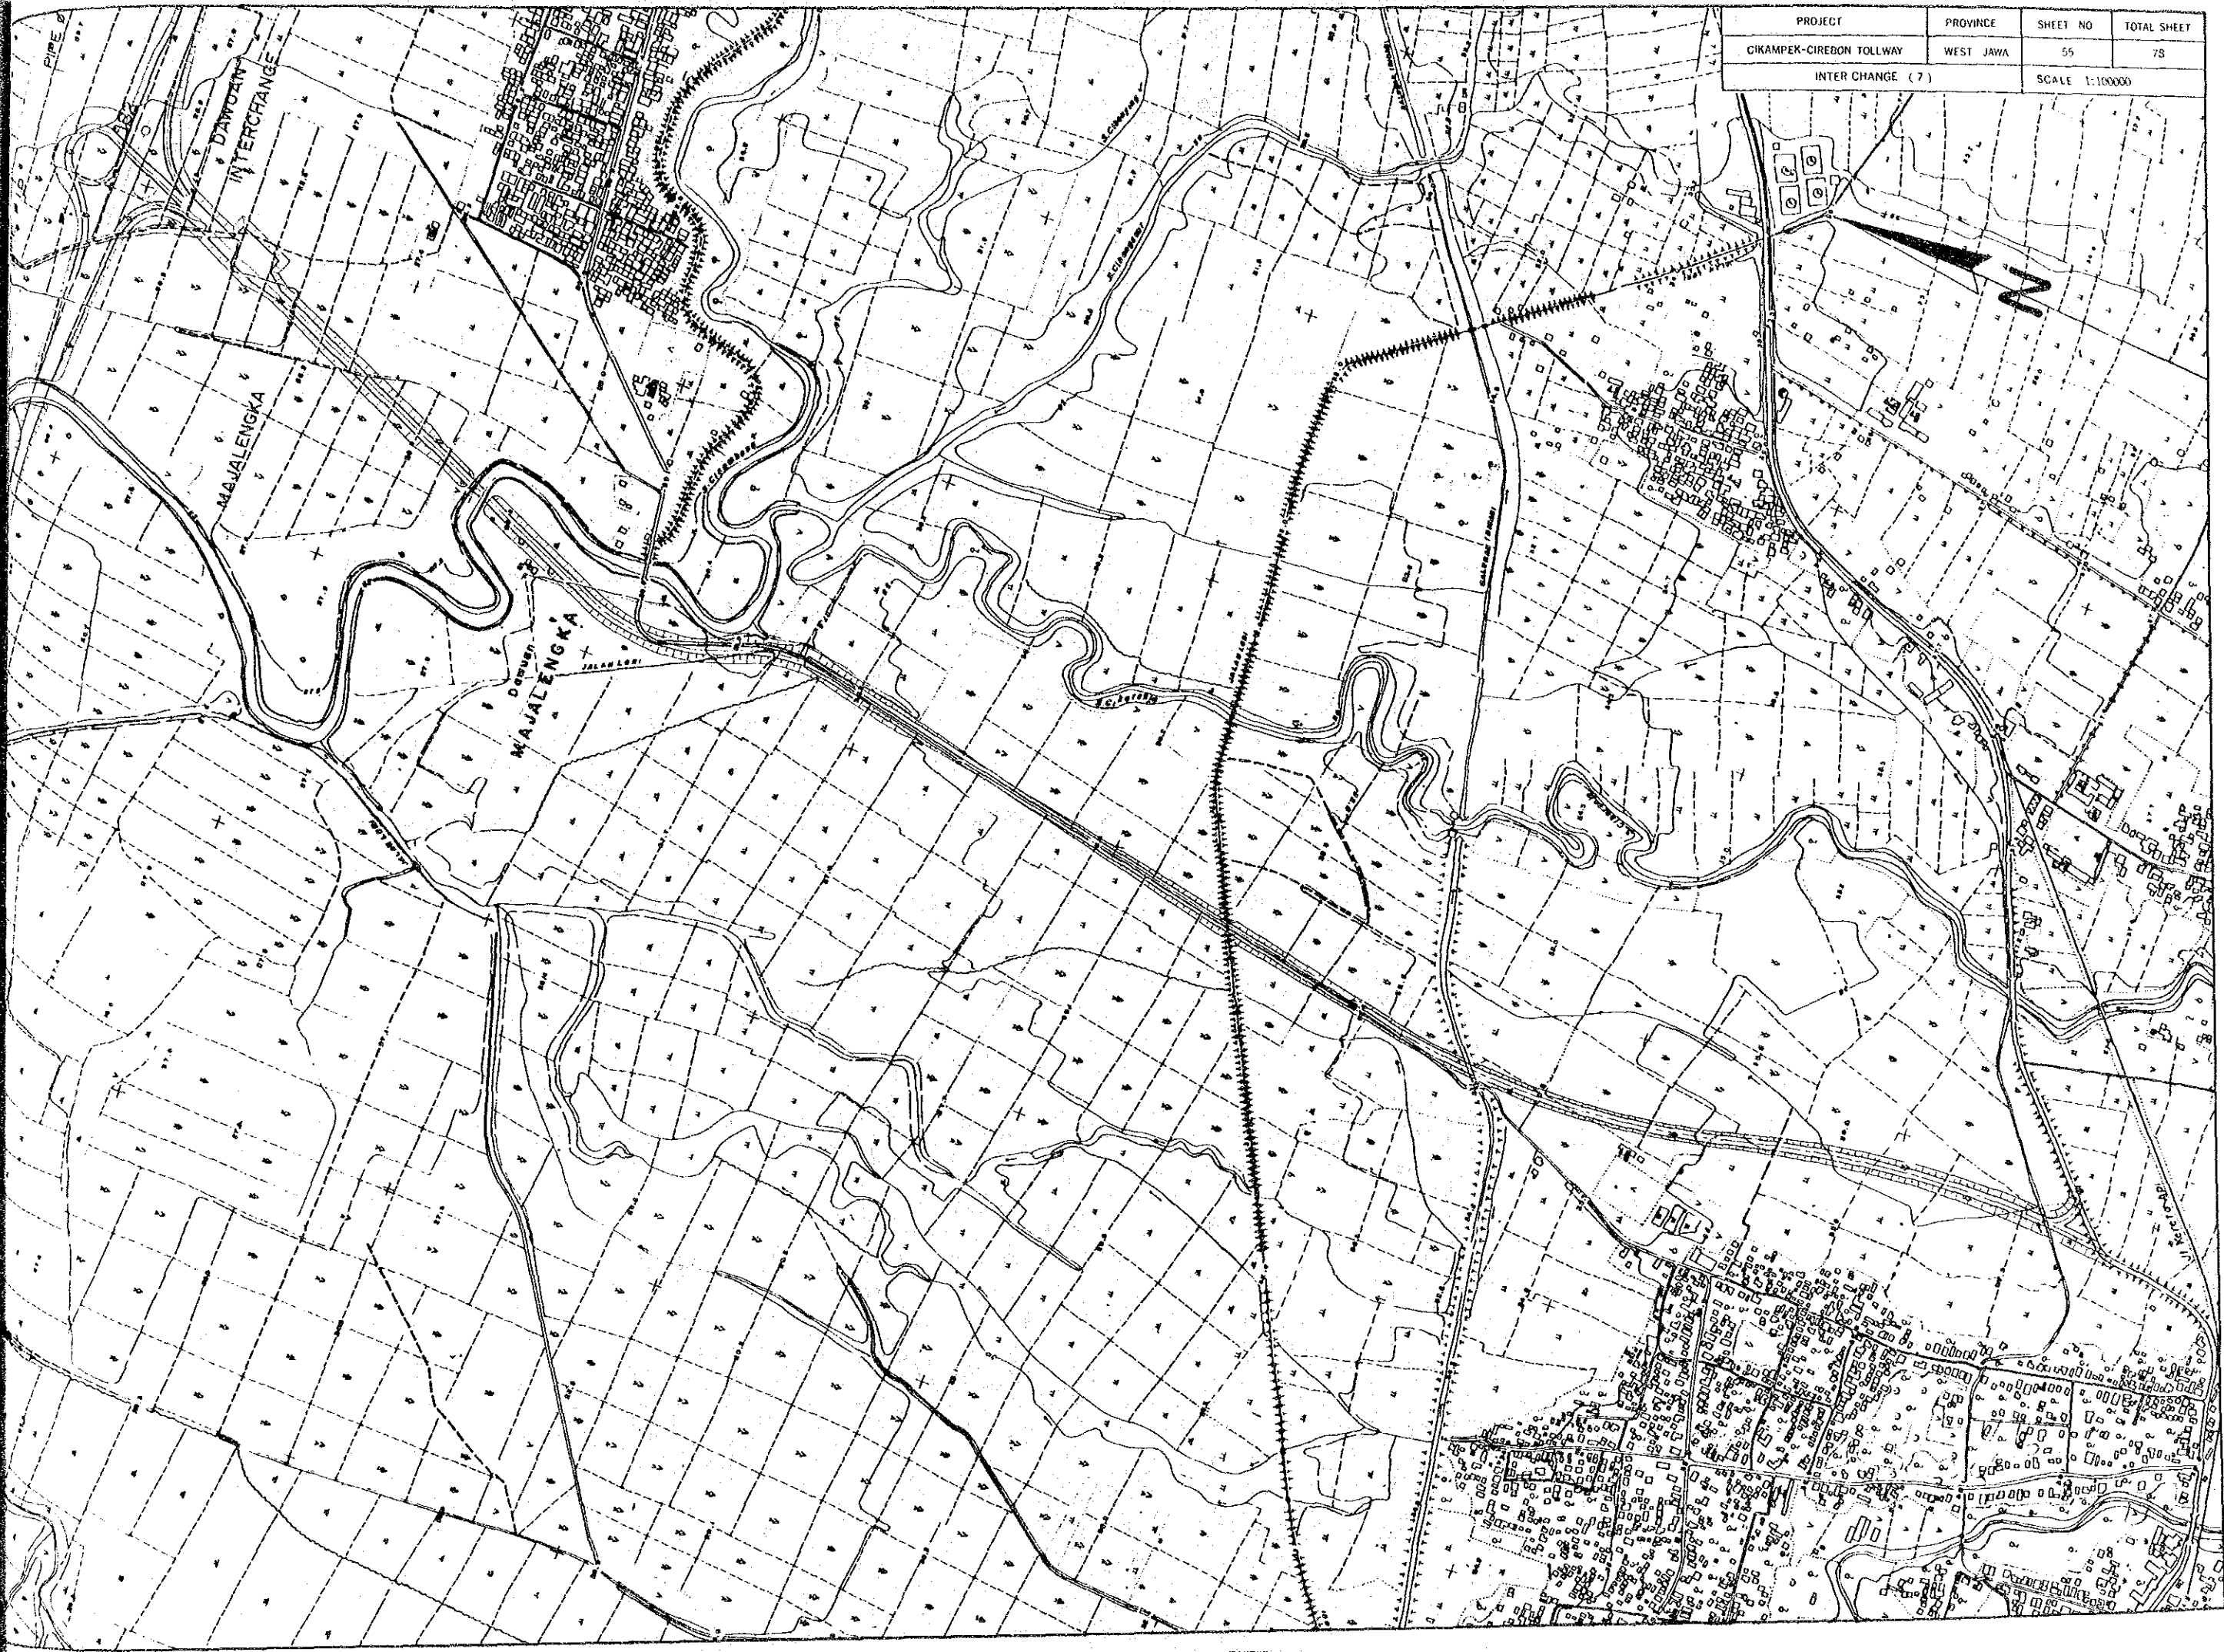

PROJECT	PROVINCE	SHEET NO	TOTAL SHEET
CIKAMPEK-CIREBON TOLLWAY	WEST JAWA	56	78
INTER CHANGE (B)		SCALE 1:5,000	

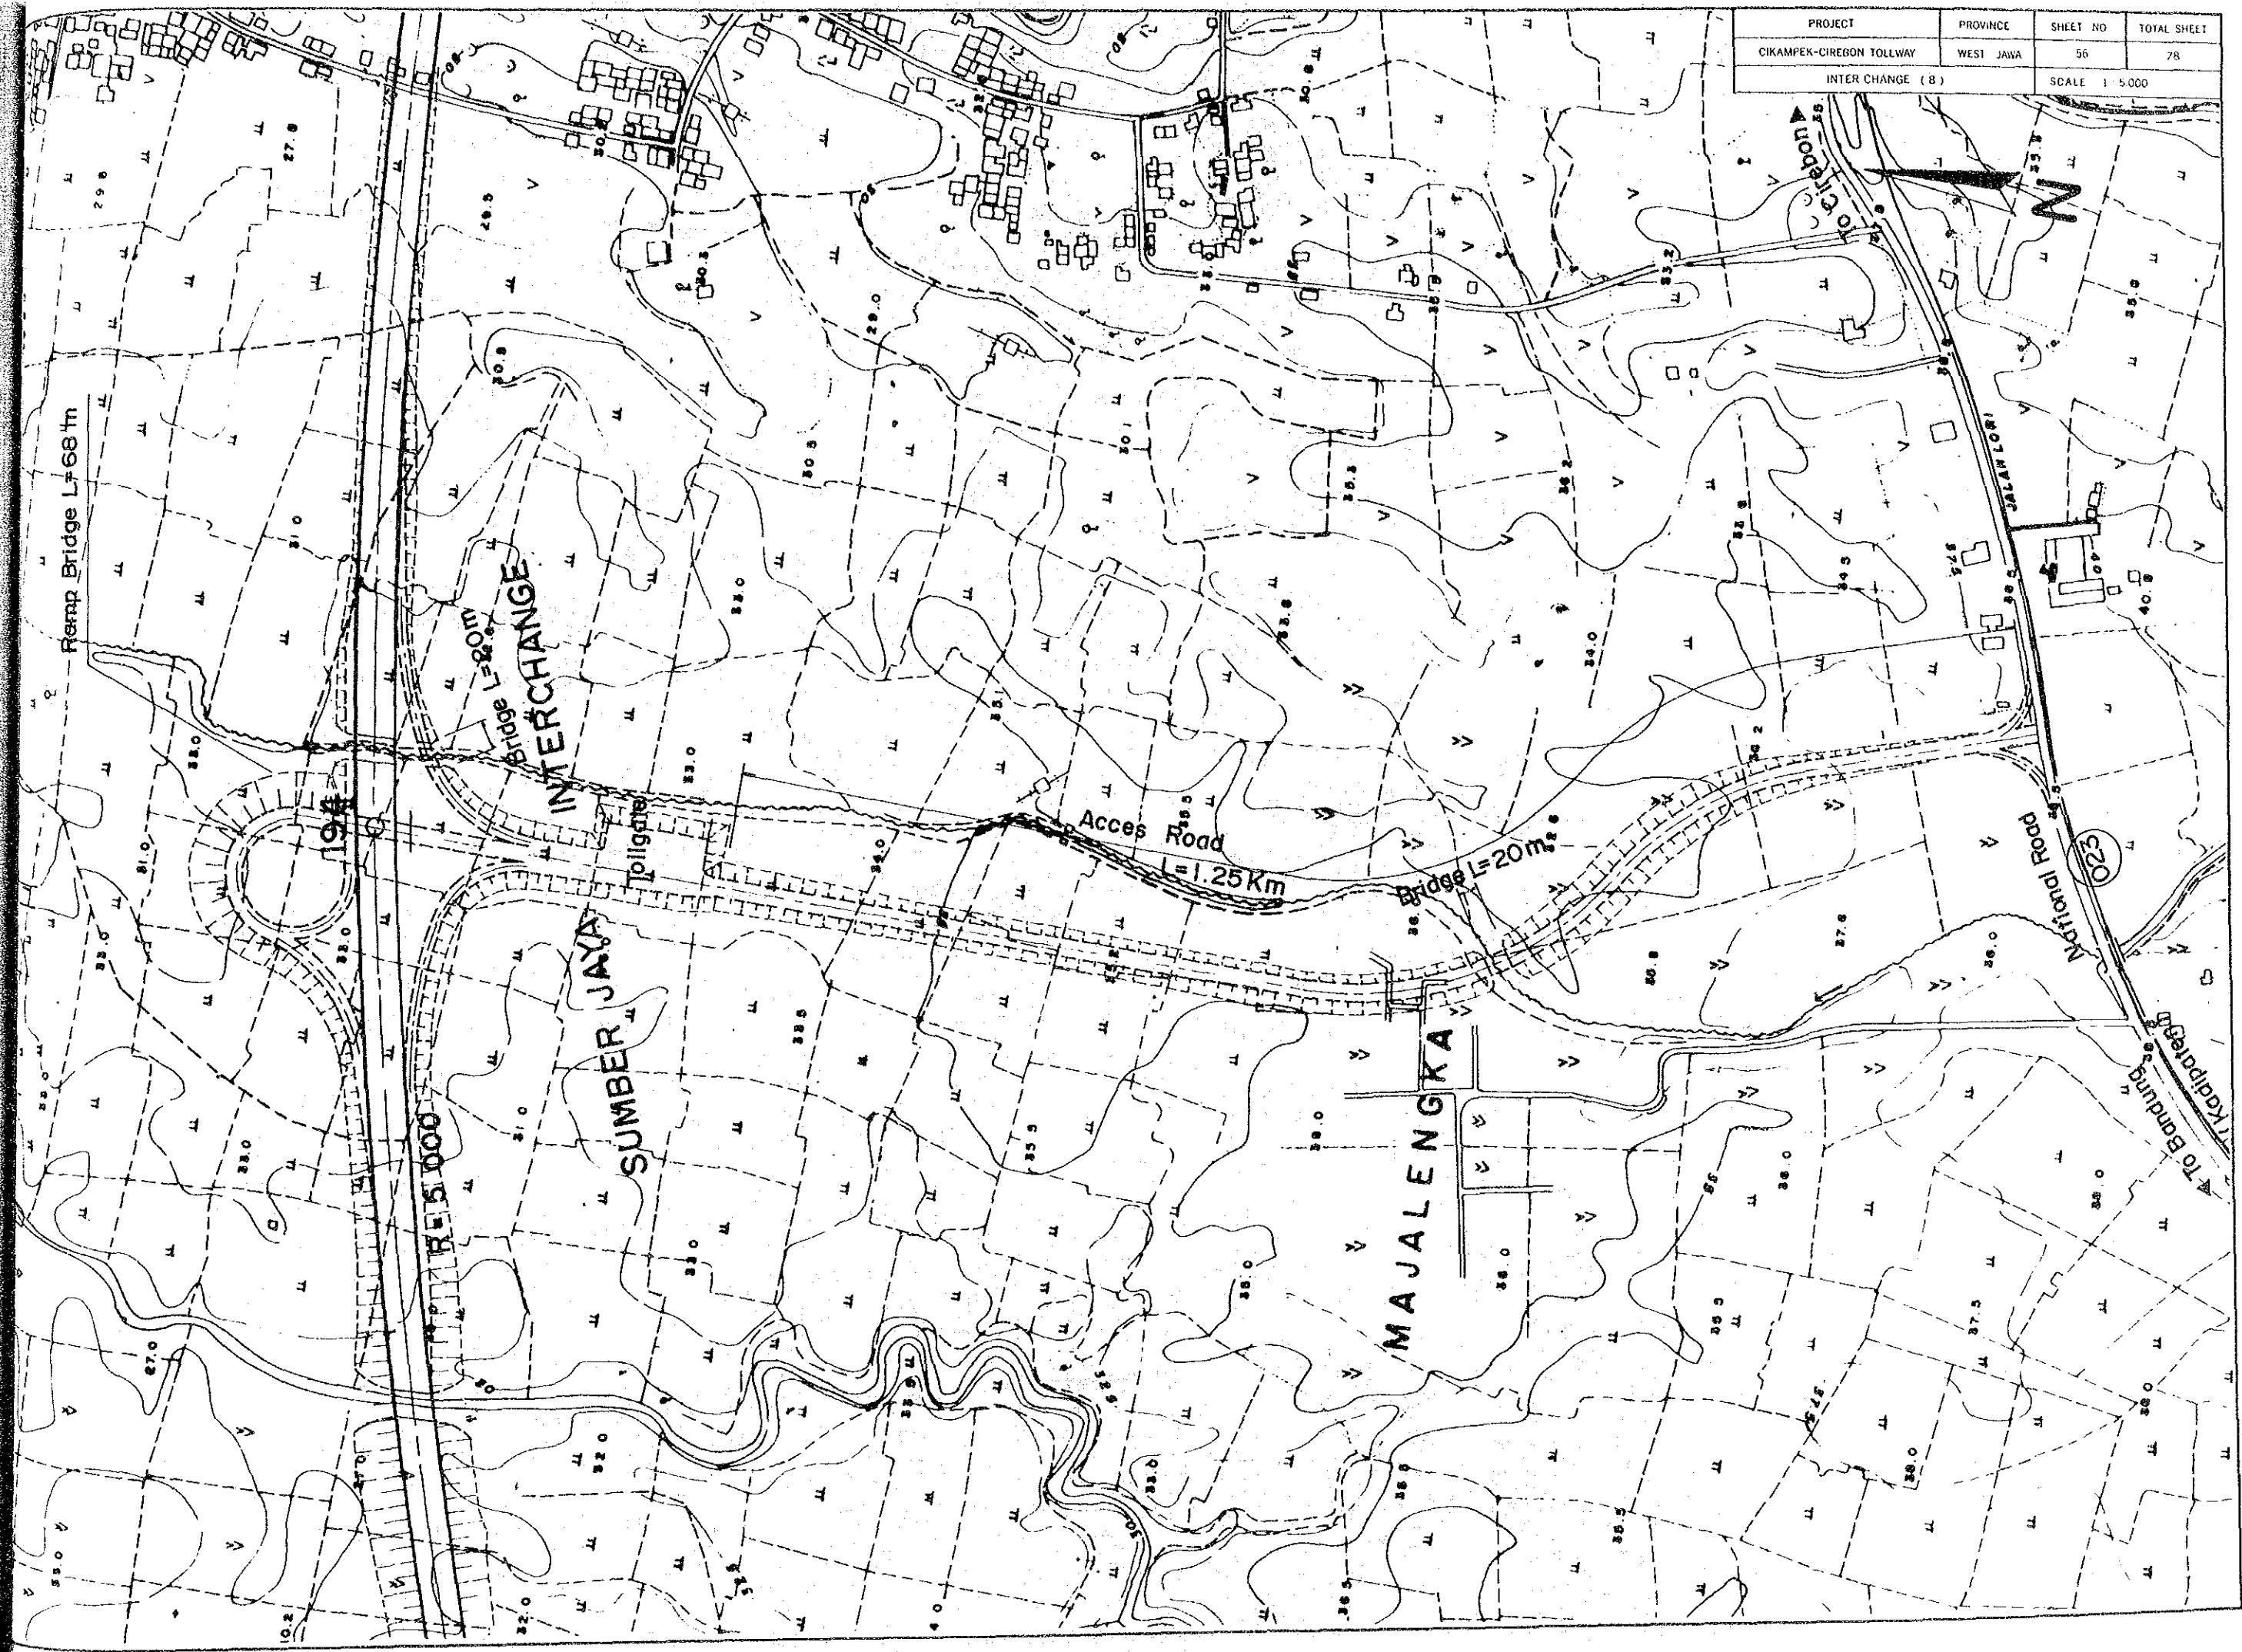

PROJECT	PROVINCE	SHEET NO	TOTAL SHEET
CIKAMPEK-CIREBON TOLLWAY	WEST JAWA	57	78
INTER CHANGE (9)		SCALE 1 : 5,000	

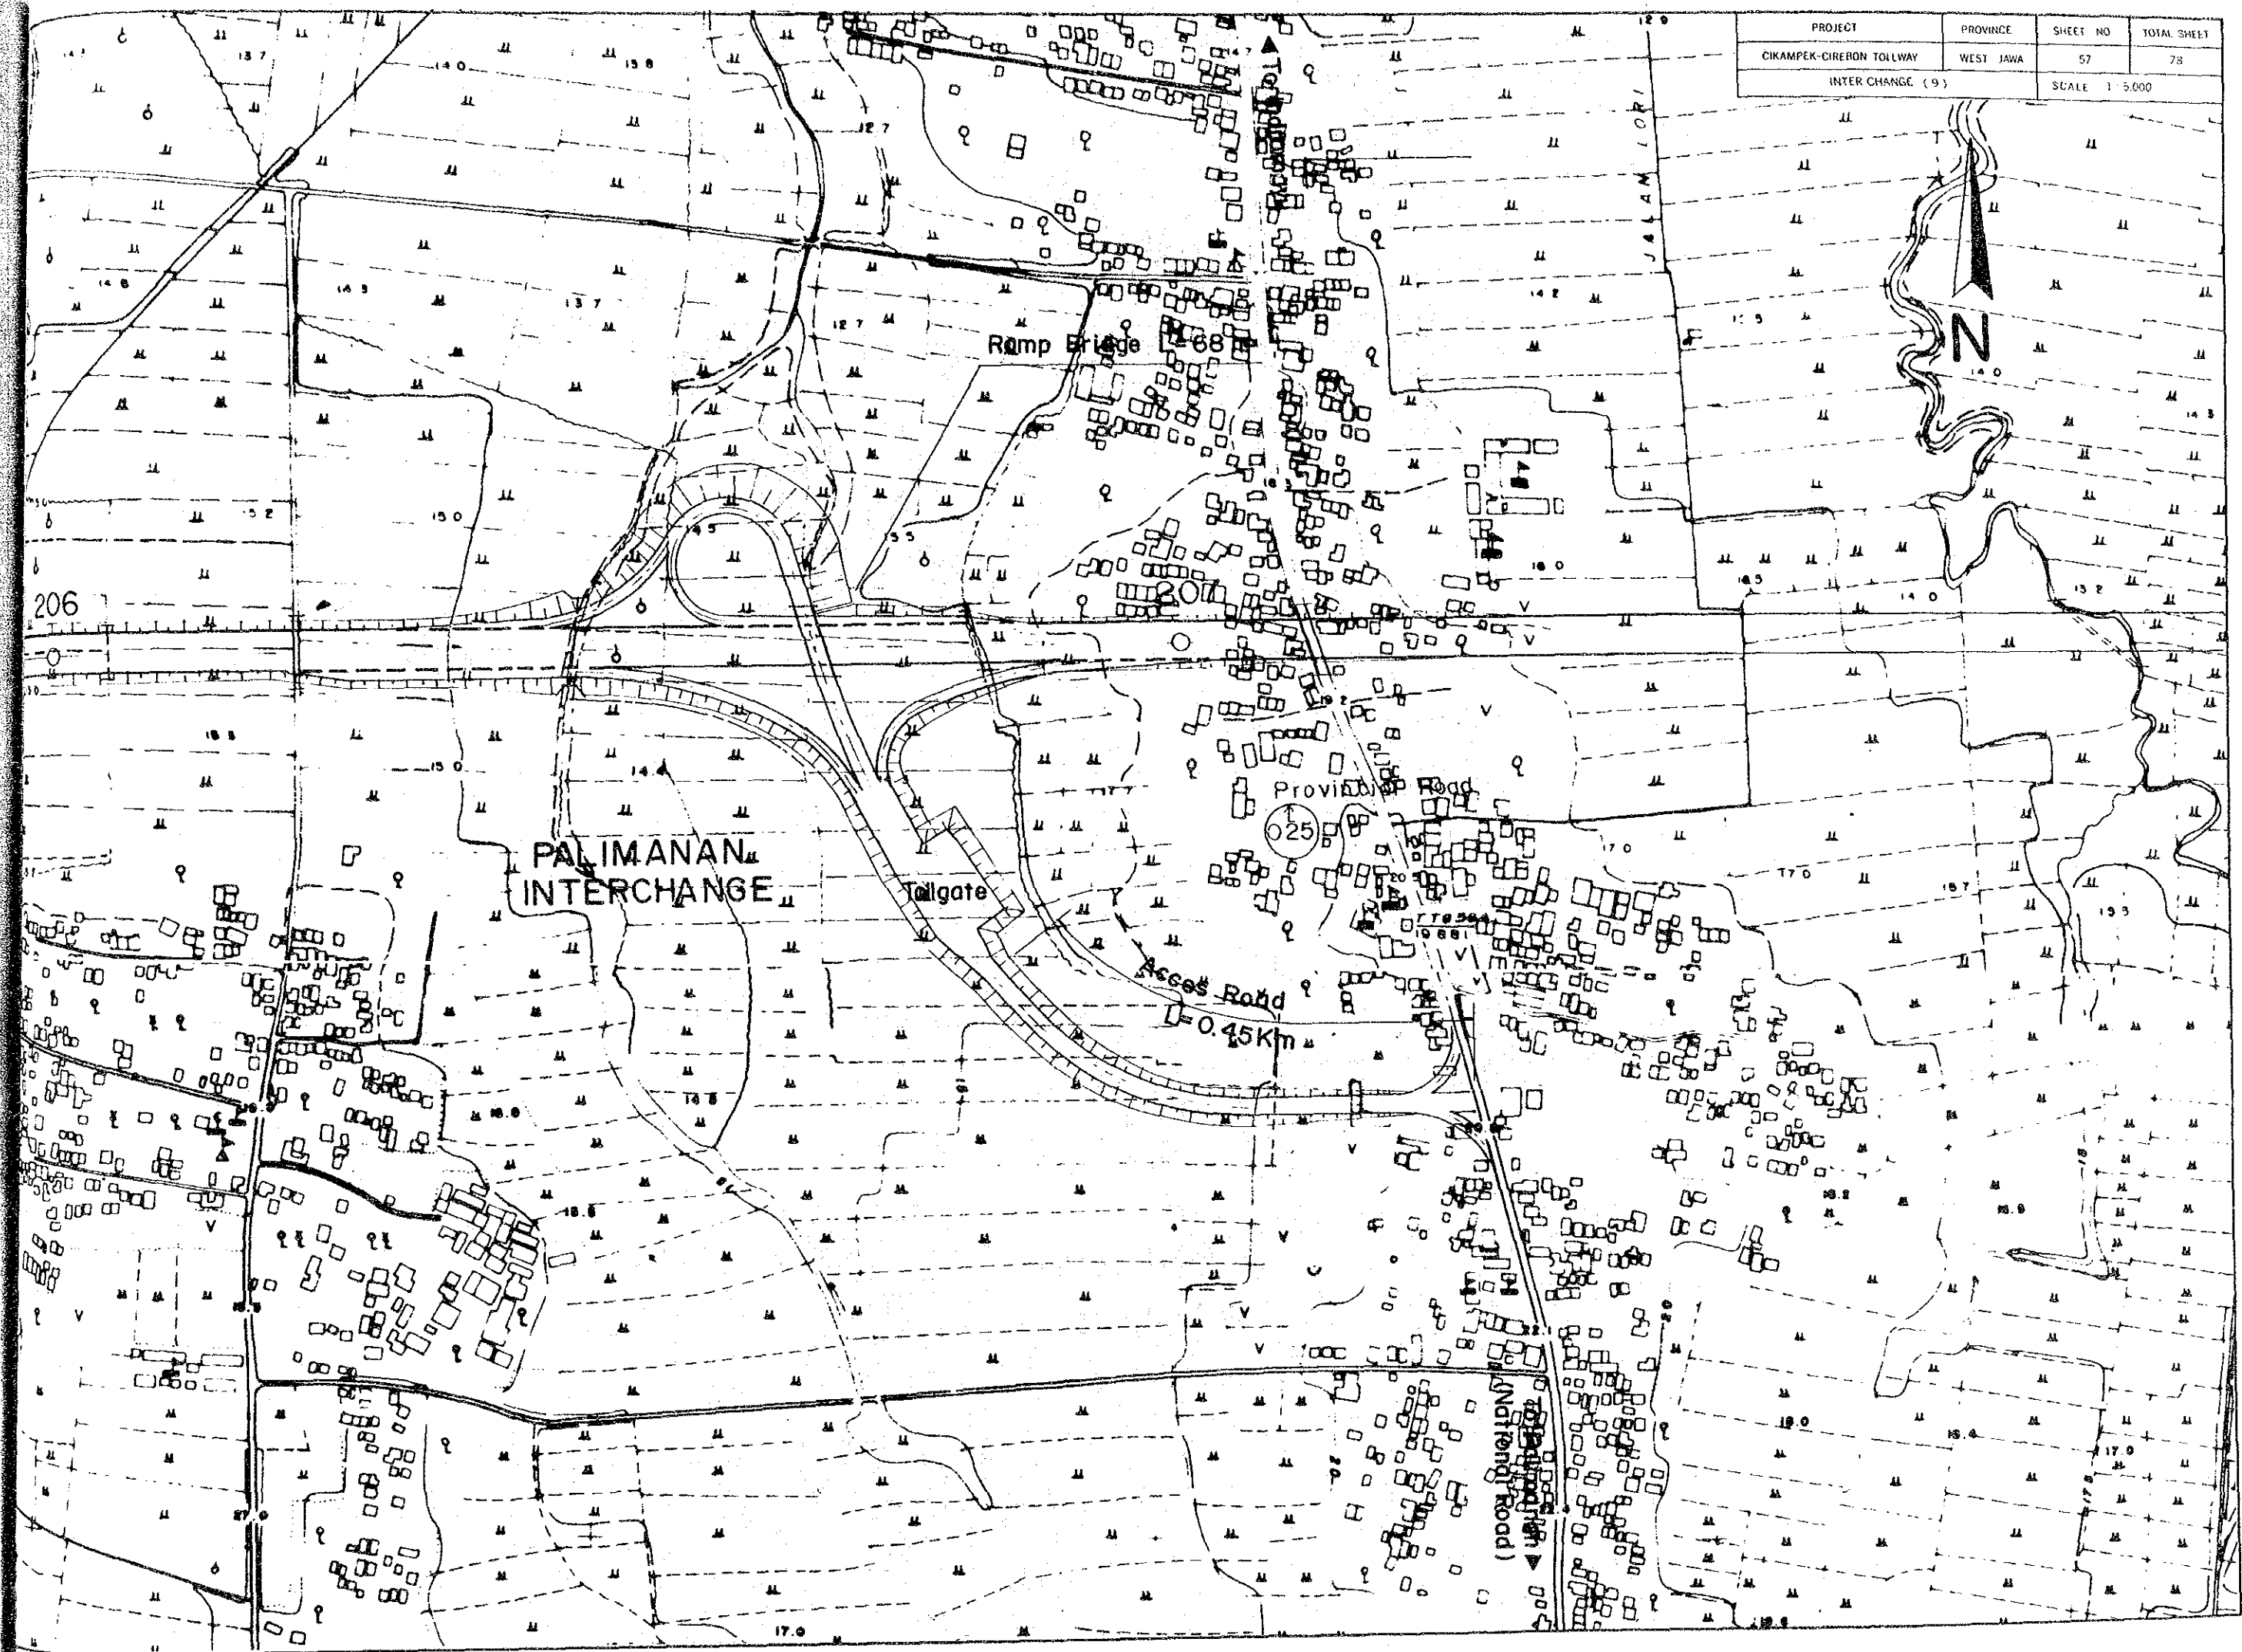

206

PALIMANAN INTERCHANGE

Ramp Bridge


Gate

Access Road
0.45 Km

National Road

N

PROJECT	PROVINCE	SHEET NO	TOTAL SHEET
CIKAMPEK-CIREBON TOLLWAY	WEST JAWA	58	78
INTER CHANGE (10)		SCALE 1 : 5.000	

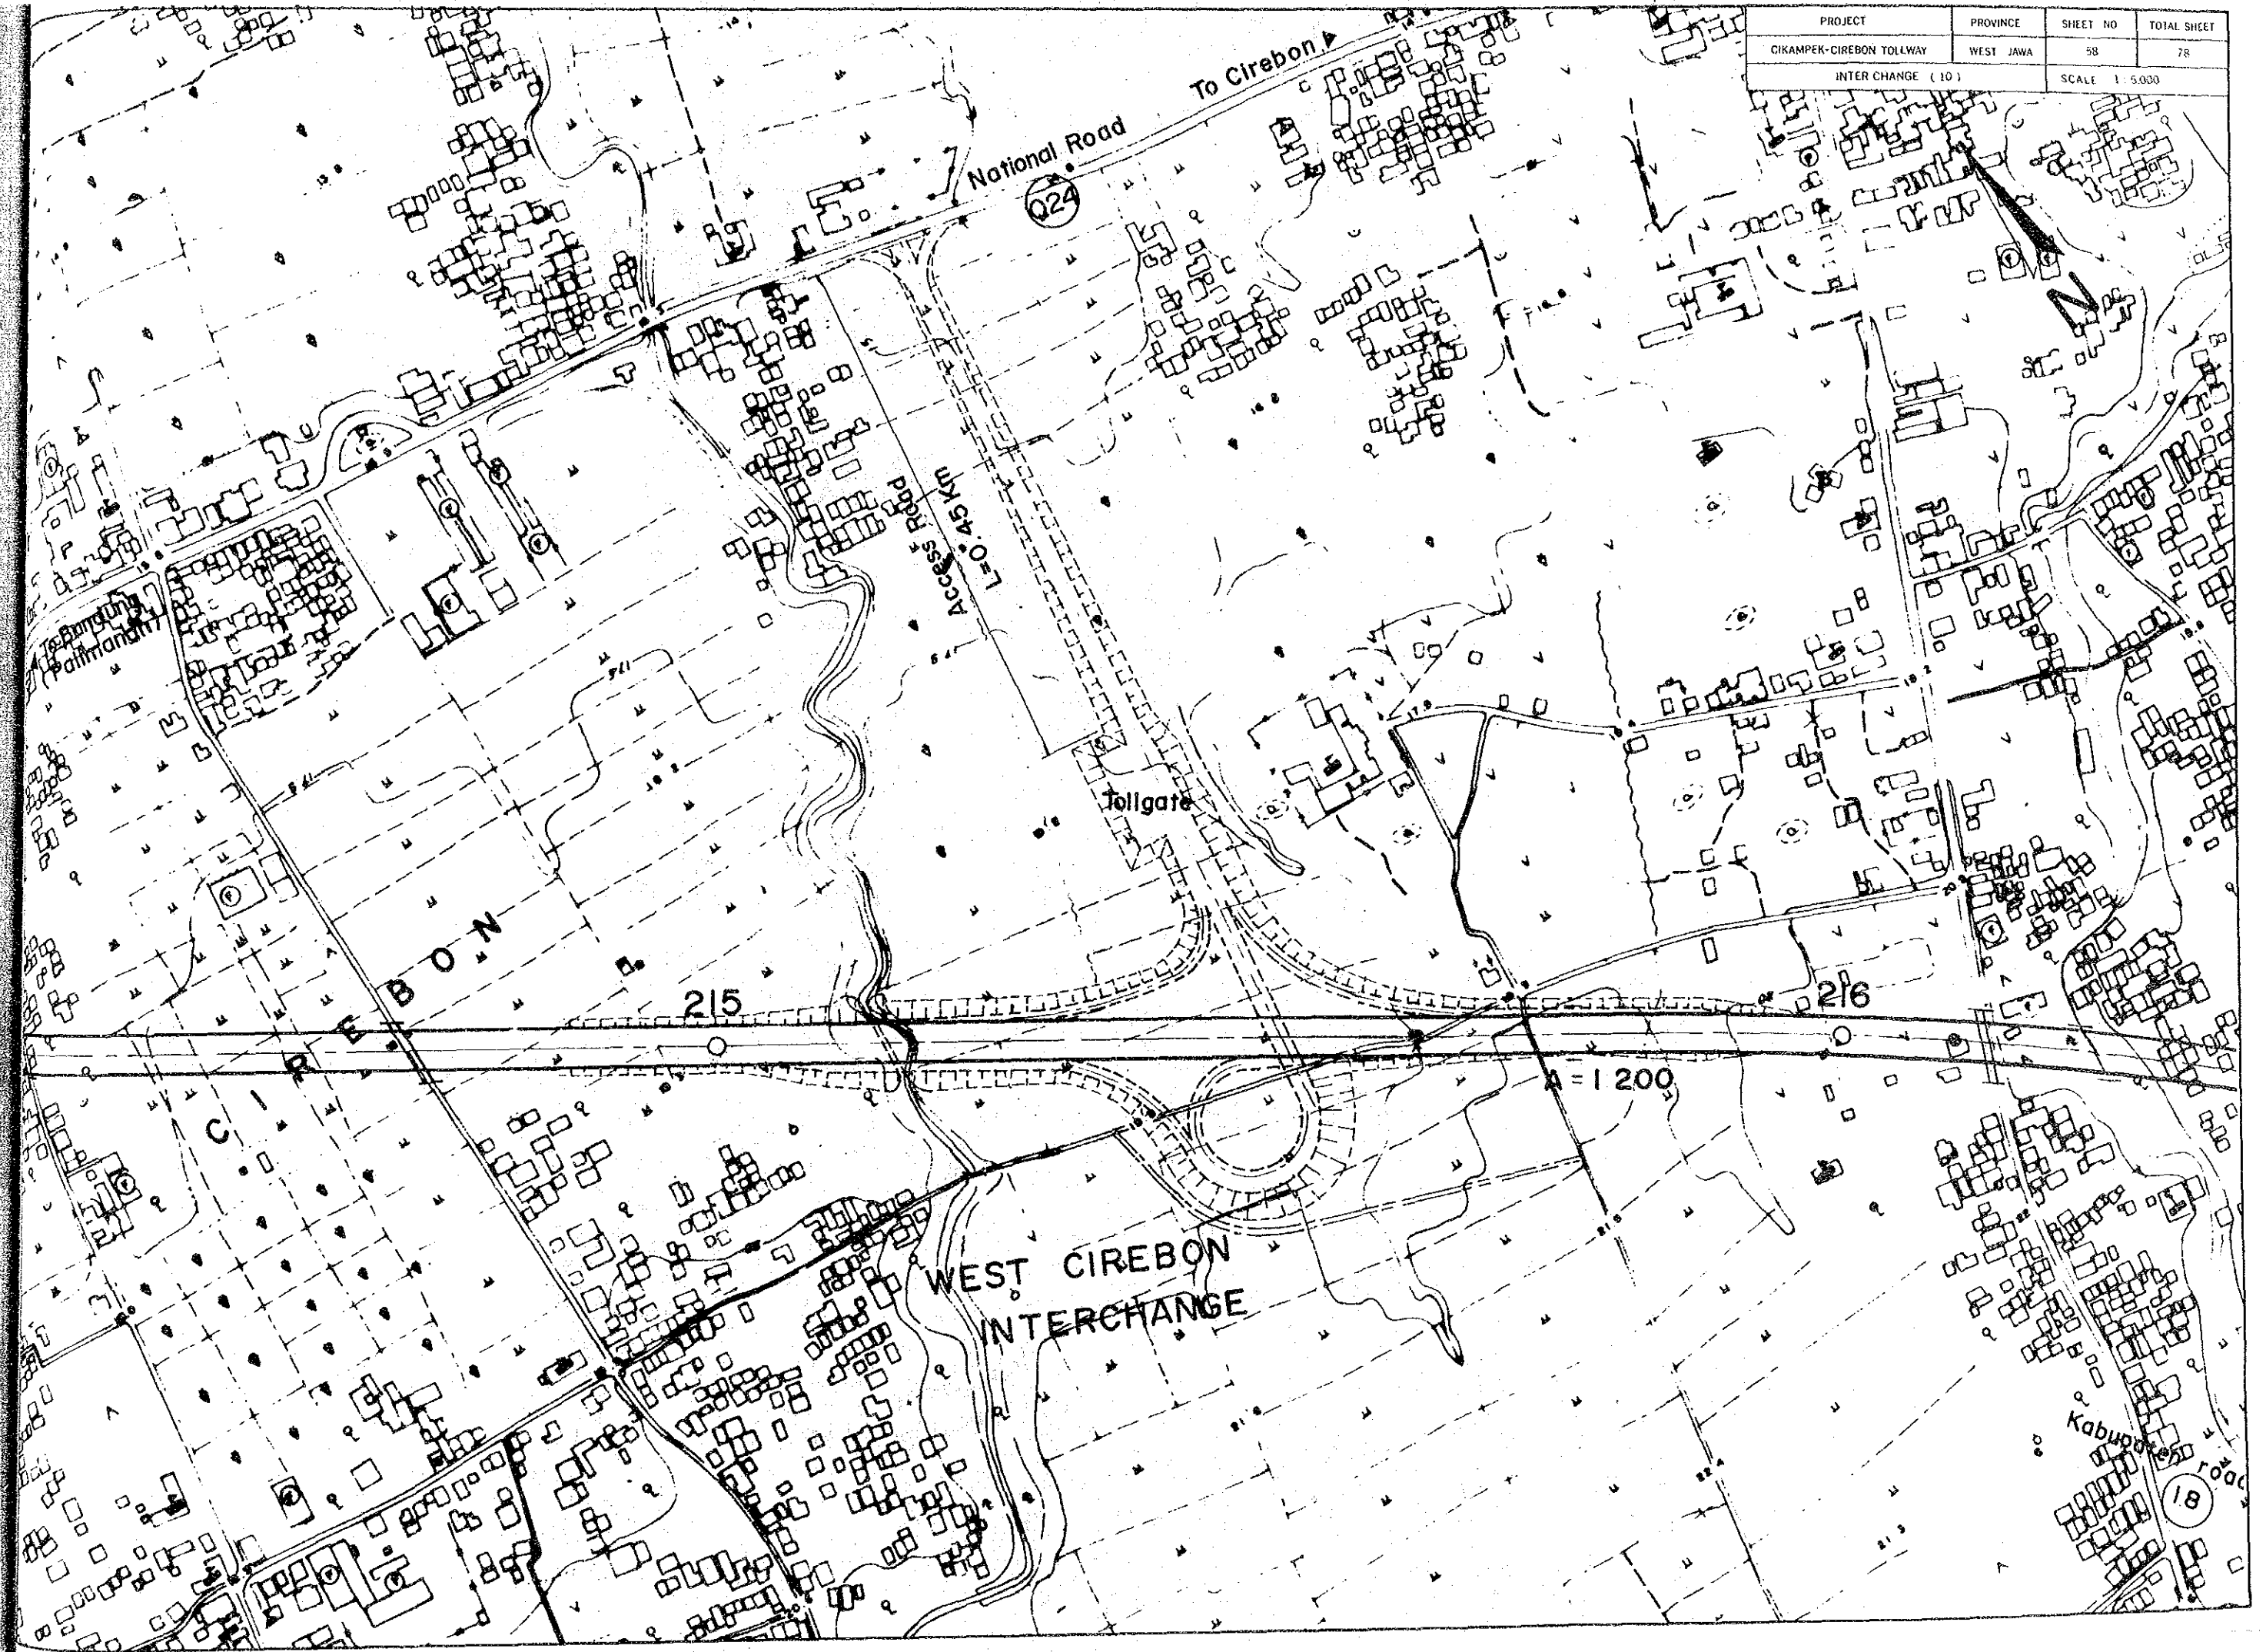

National Road
Q24

To Cirebon

Access Road
L=0.45 KM

Tollgate

215

216


1:200

WEST CIREBON
INTERCHANGE

Kabupaten road
18

CIREBON

PROJECT	PROVINCE	SHEET NO	TOTAL SHEET
CIKAMPEK-CIREBON TOLLWAY	WEST JAWA	59	78
INTER CHANGE (12)		SCALE 1 : 5.000	

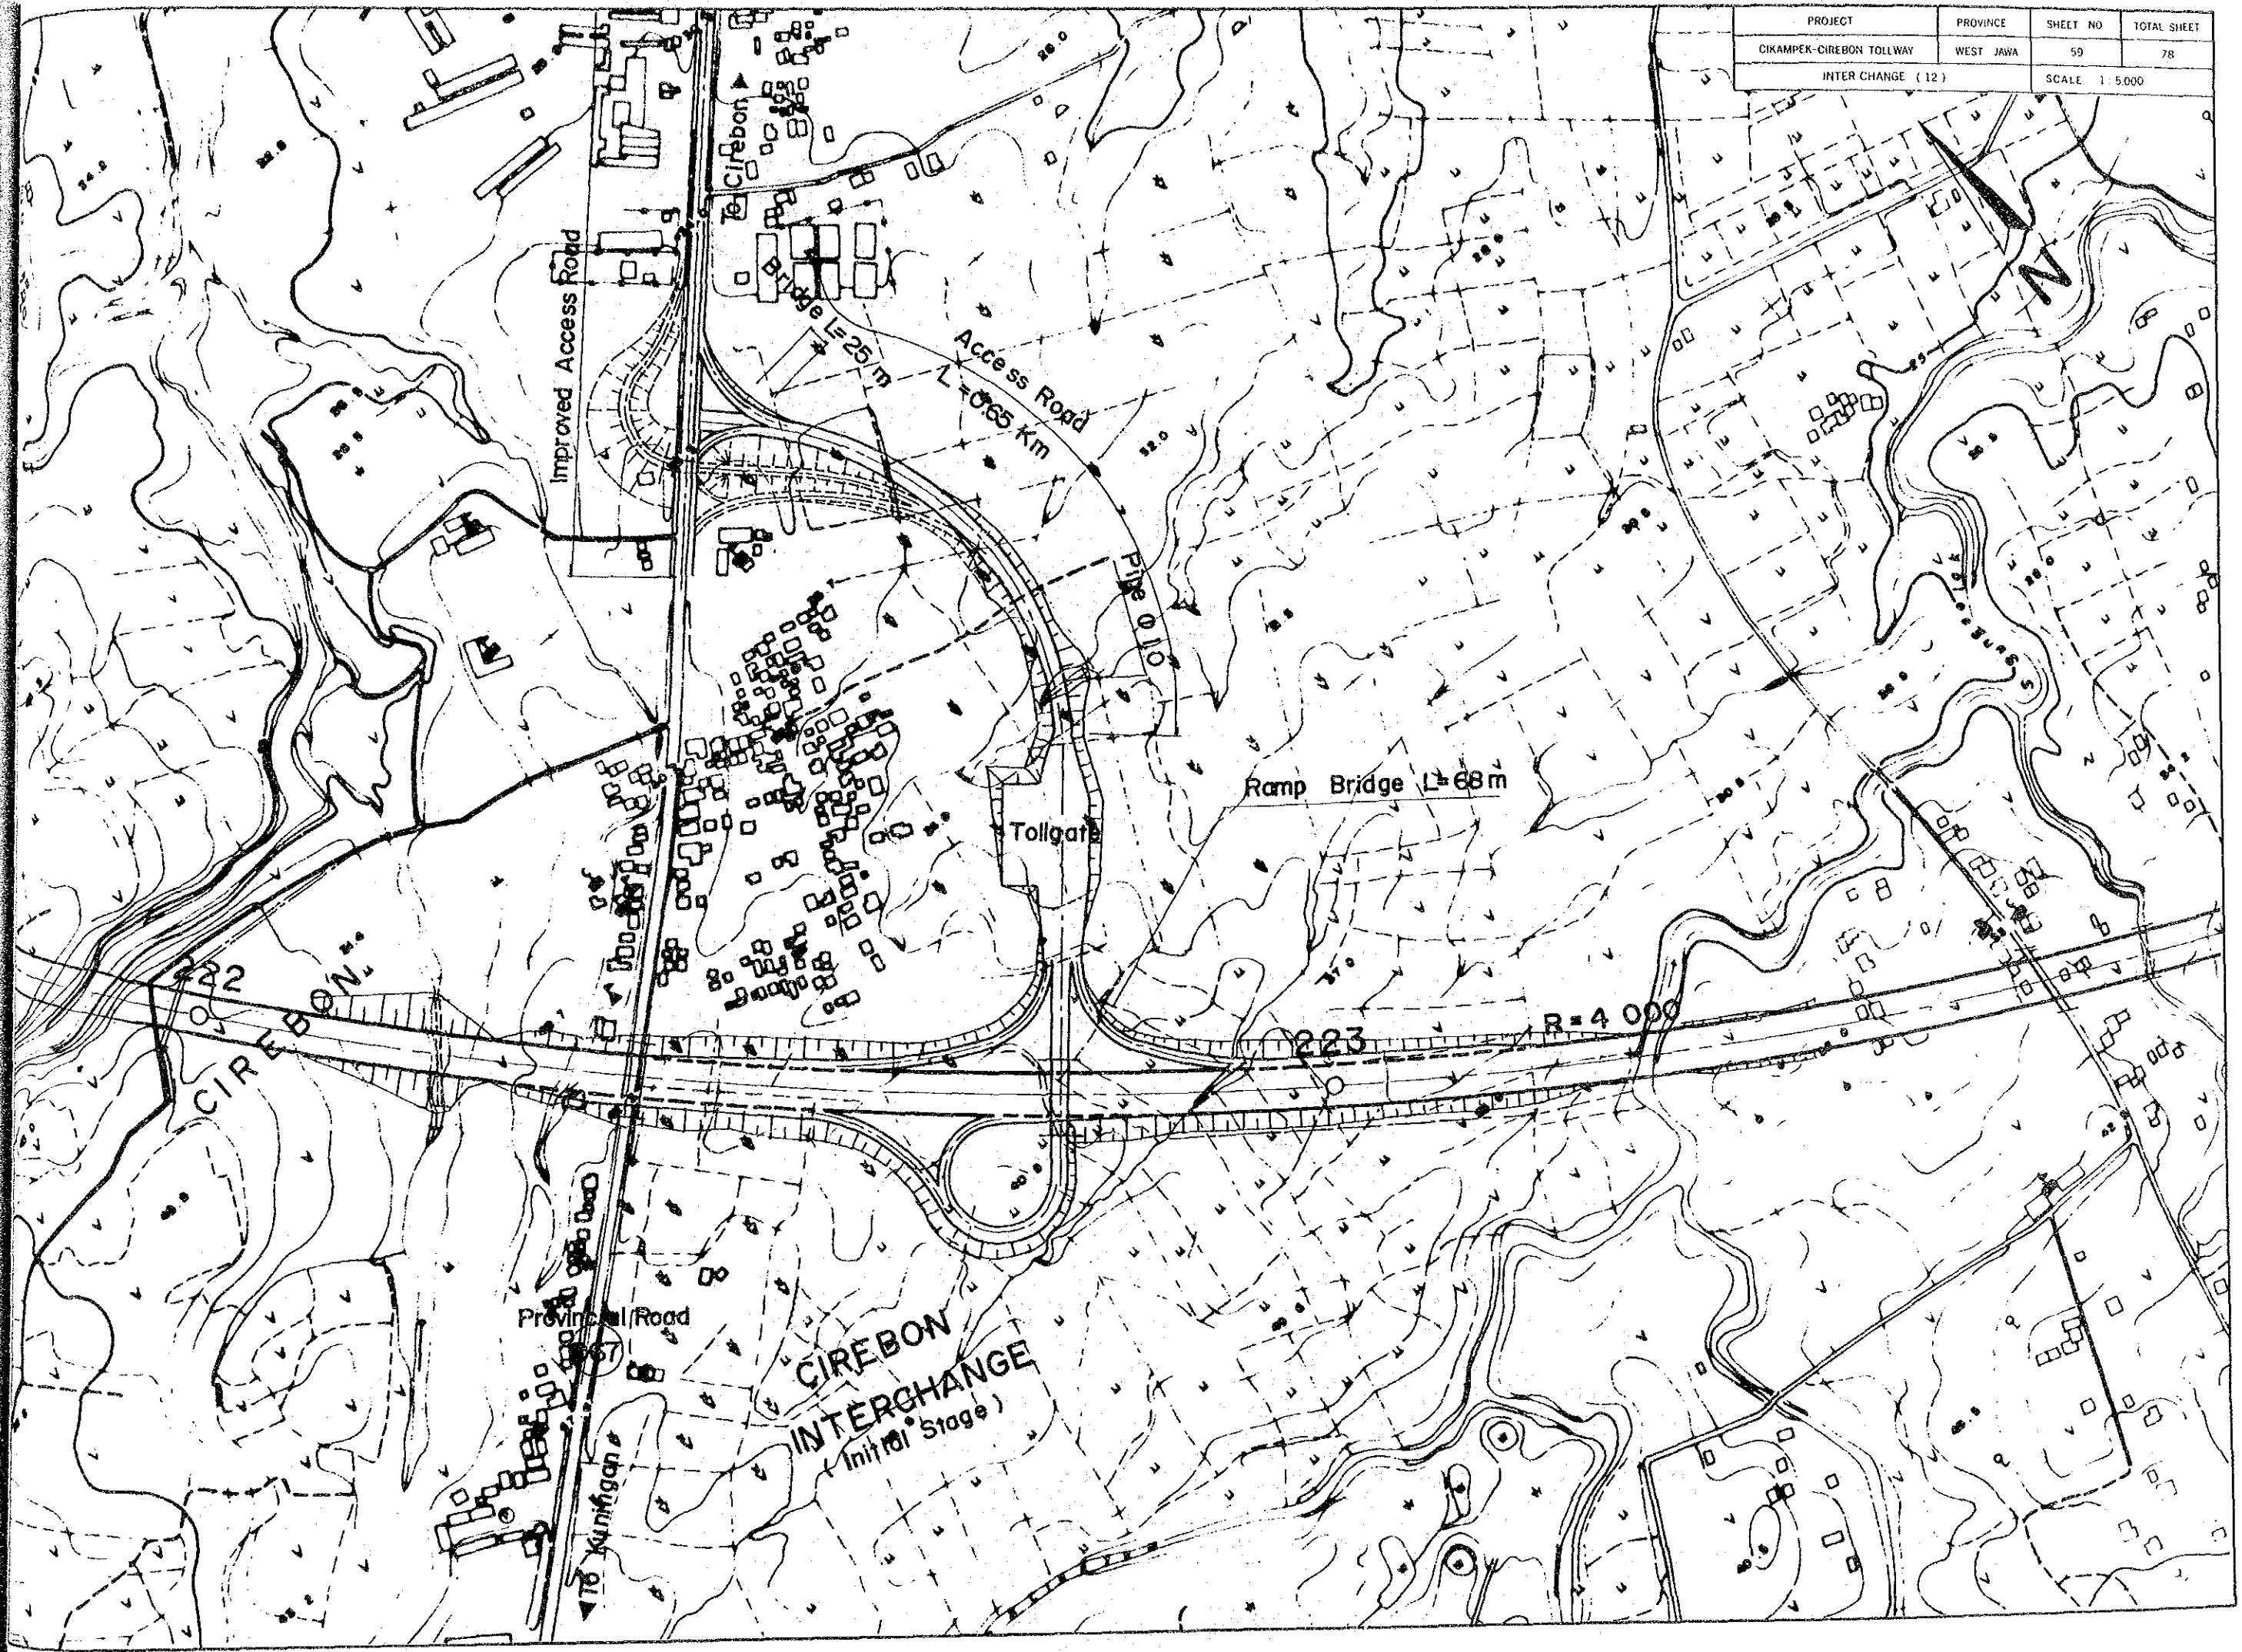

CIREBON

CIREBON
INTERCHANGE
(Initial Stage)

Ramp Bridge L=68m

Tollgate

Access Road
L=0.65 Km

L=25m

Pipe 0.10

R=4 000

223

Provincial Road


Tg. Kuningan

To Cirebon

Improved Access Road

N

PROJECT	PROVINCE	SHEET NO	TOTAL SHEET
CIKAMPEK-CIREBON TOLLWAY	WESTI JAWA	60	78
INTER CHANGE (13)		SCALE 1:100000	

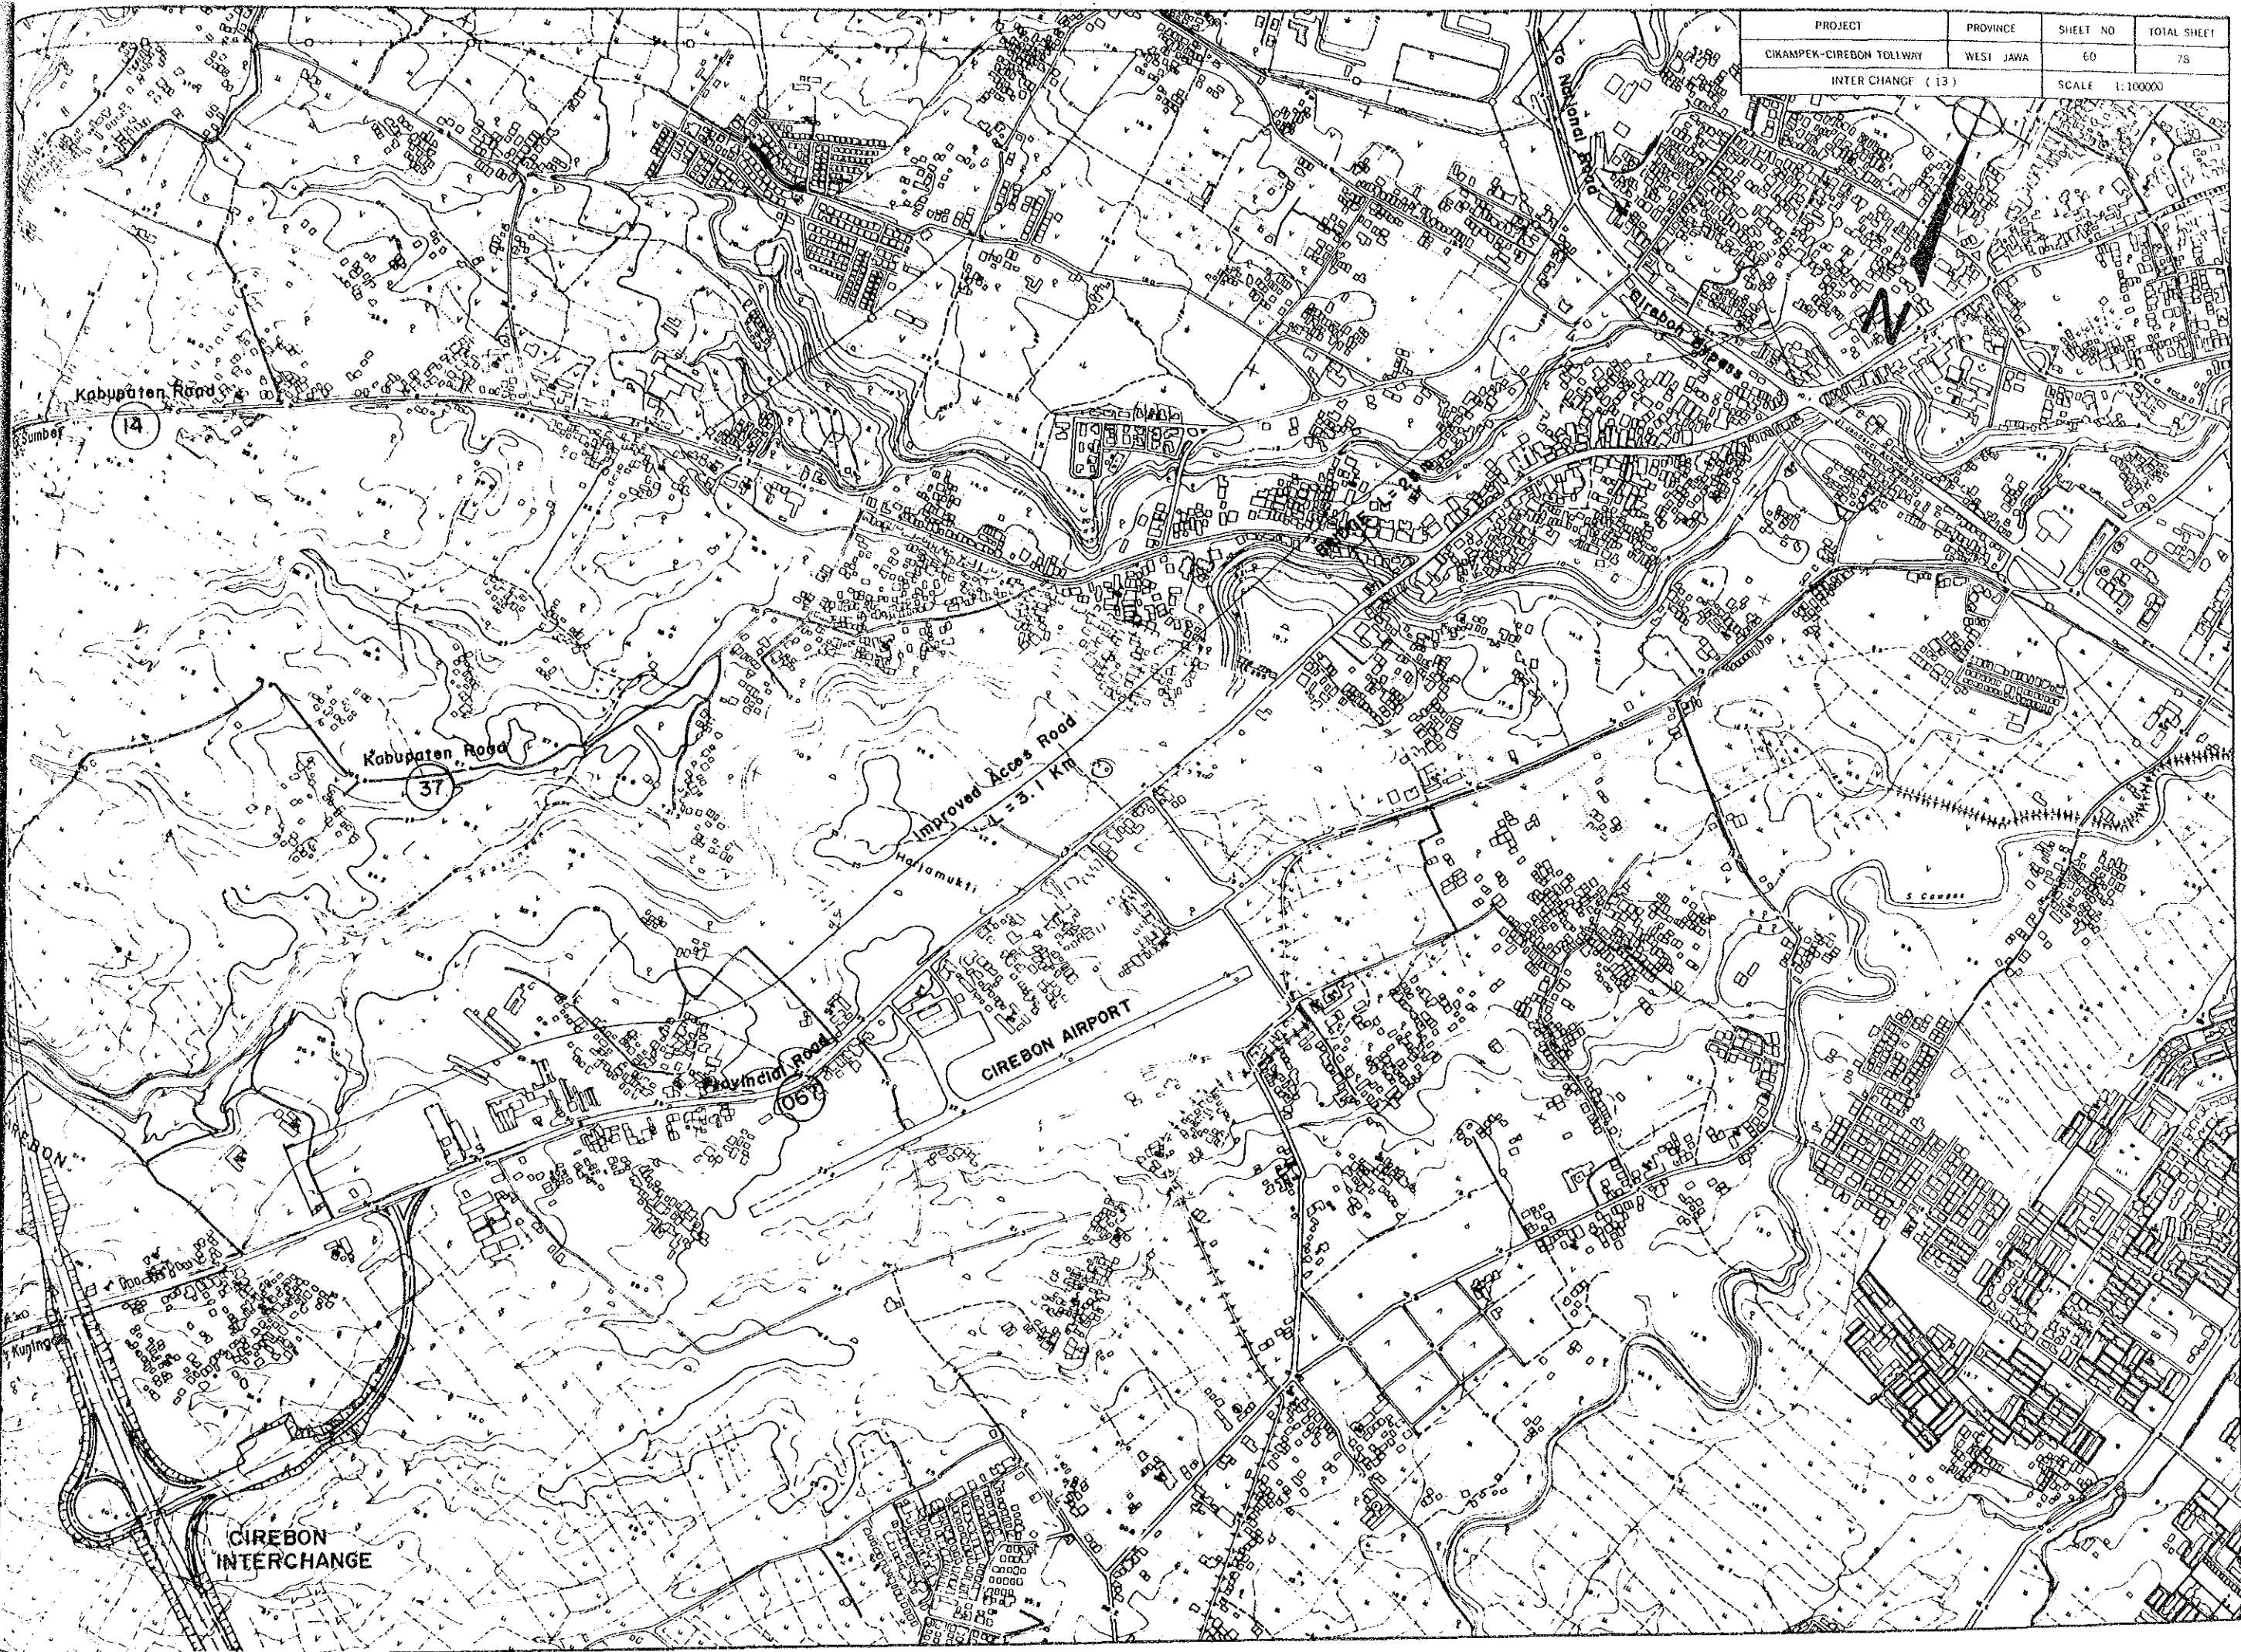


PROJECT	PROVINCE	SHEET NO	TOTAL SHEET
CIKAMPEK-CIREBON TOLLWAY	WEST JAWA	61	78
INTER CHANGE (13)		SCALE 1:5,000	



PROJECT	PROVINCE	SHEET NO	TOTAL SHEET
CIKAMPEK-CIREBON TOLLWAY	WEST JAWA	62	78
INTER CHANGE (15)		SCALE 1 : 5,000	



PROJECT	PROVINCE	SHEET NO	TOTAL SHEET
CIKAMPEK-CIREBON TOLLWAY	WEST JAWA	63	78
SERVICE AREA (1)		SCALE 1:5,000	

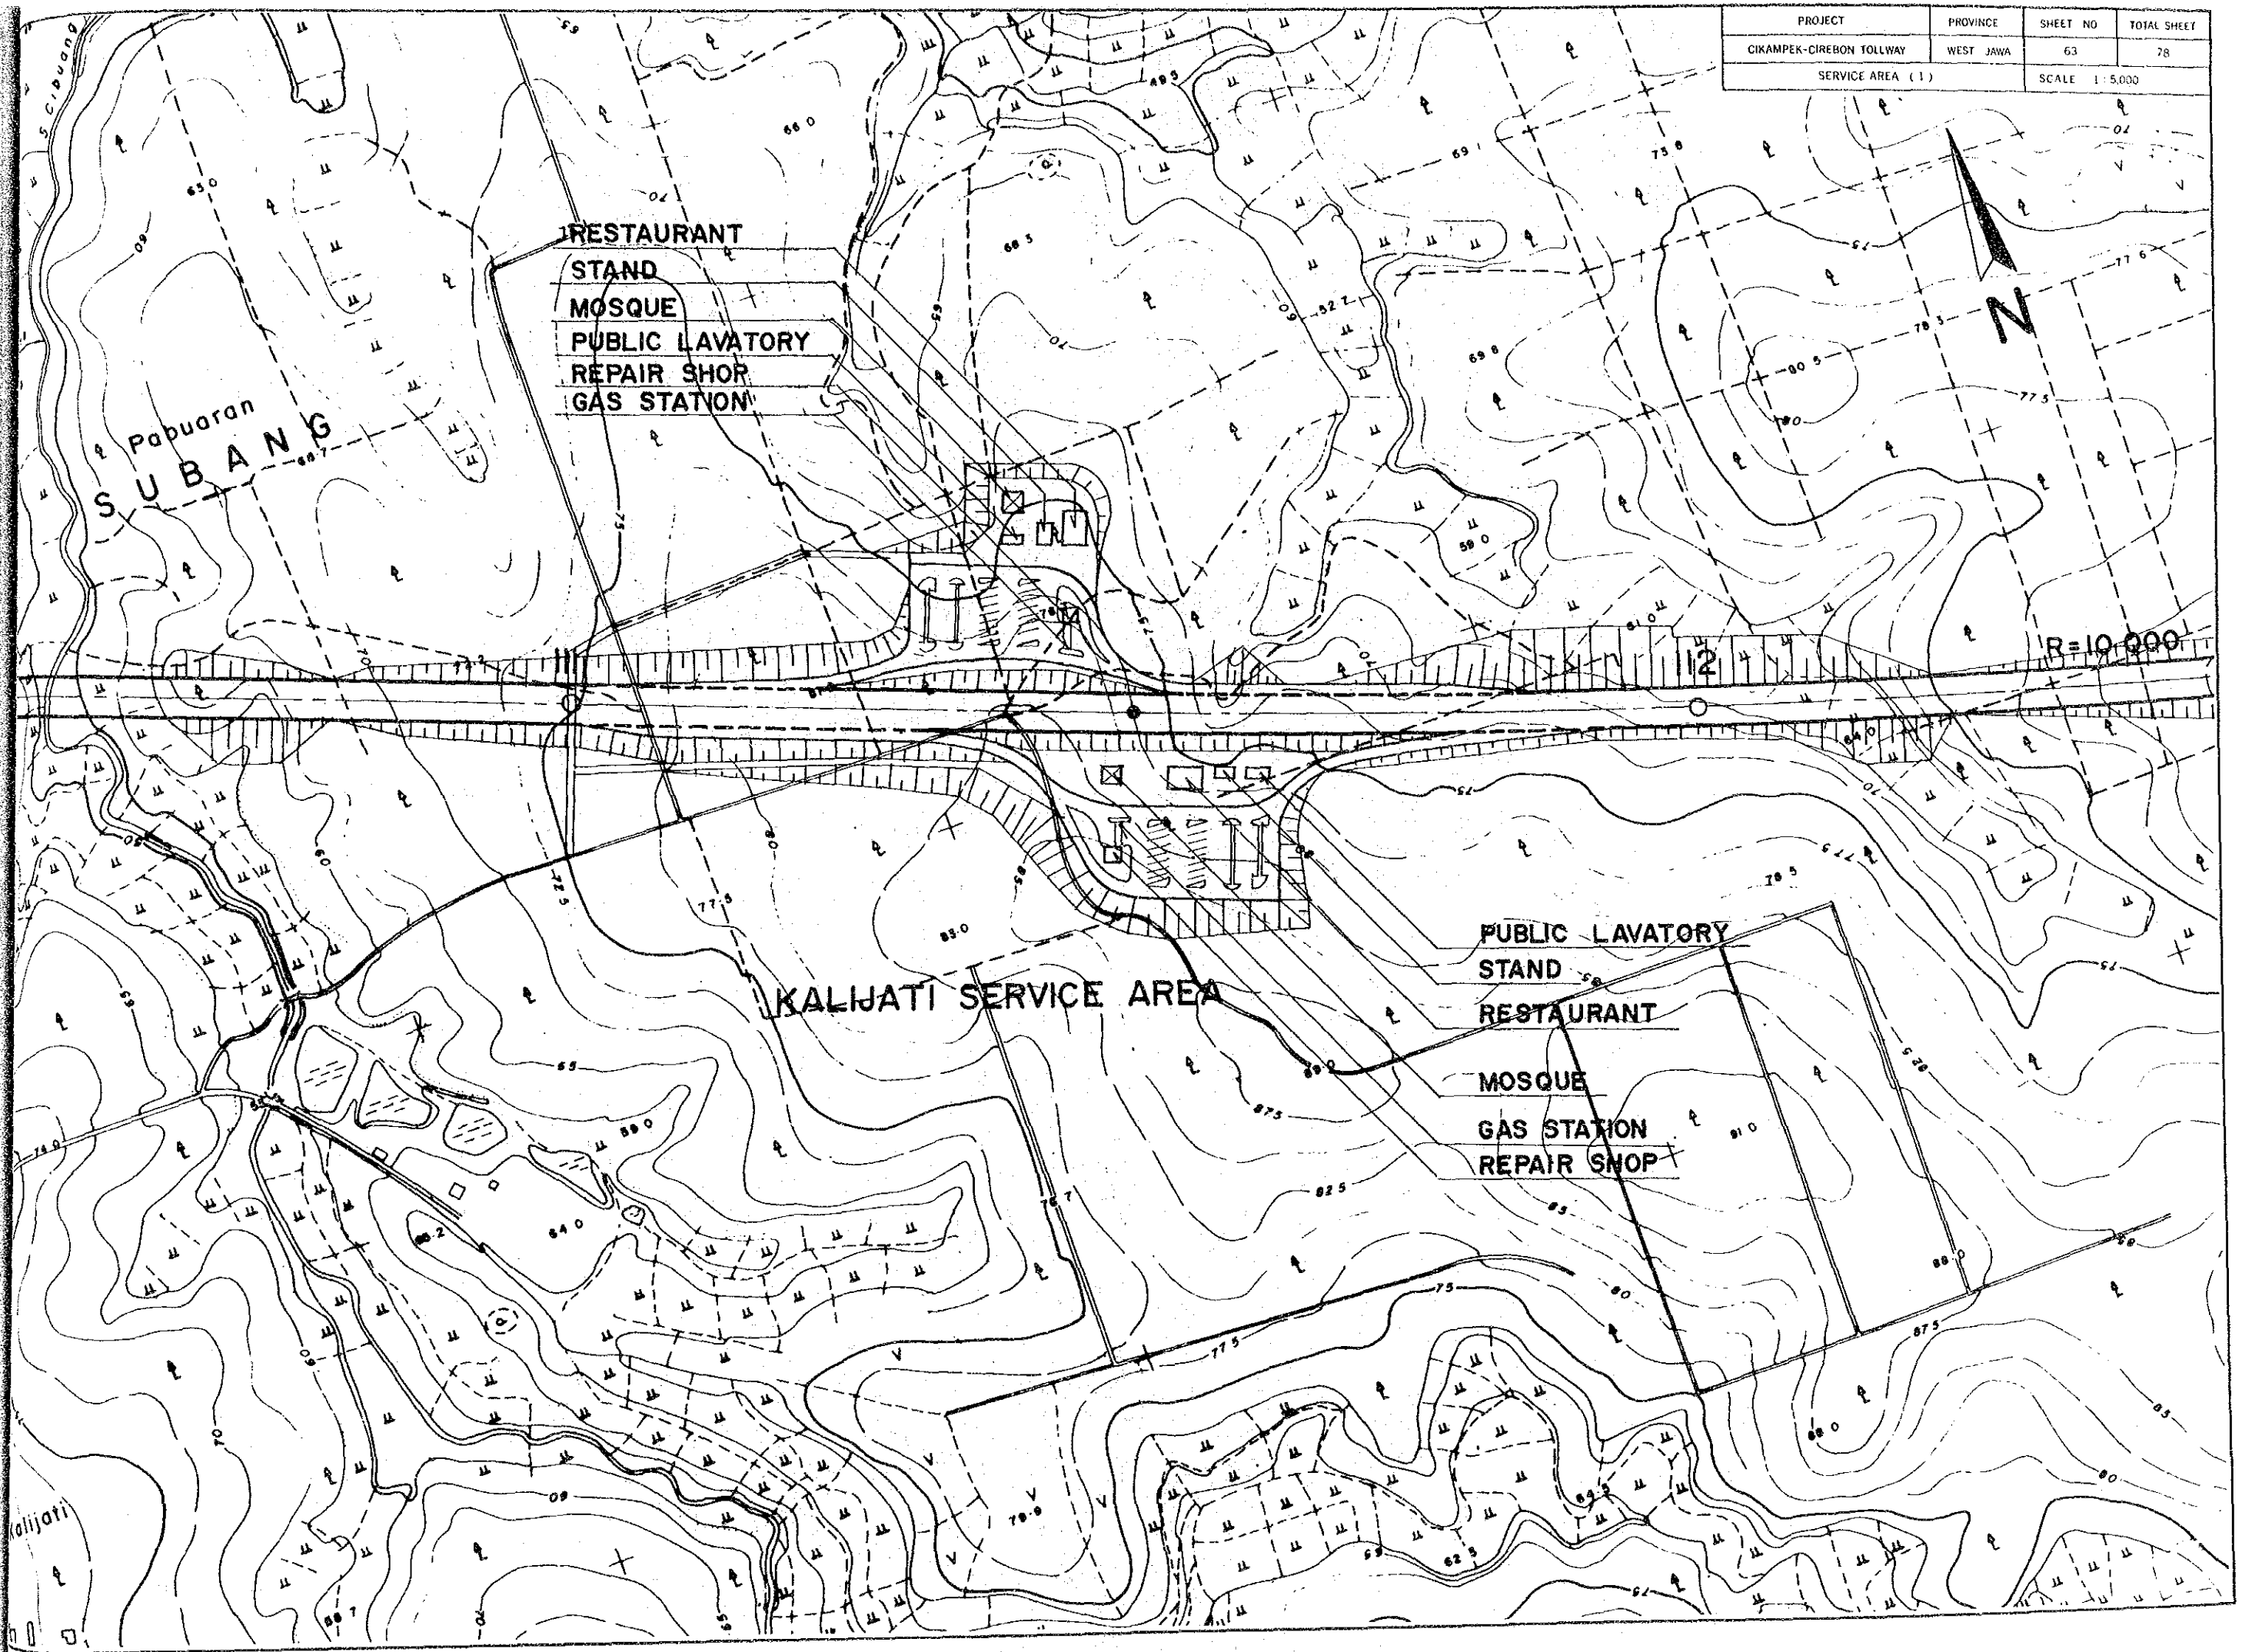

Pabuaran
SUBANG

RESTAURANT
STAND
MOSQUE
PUBLIC LAVATORY
REPAIR SHOP
GAS STATION

KALIHATI SERVICE AREA


PUBLIC LAVATORY
STAND
RESTAURANT
MOSQUE
GAS STATION
REPAIR SHOP

R=10,000

N


Kalihati

PROJECT	PROVINCE	SHEET NO	TOTAL SHEET
CIKAMPEK-CIREBON TOLLWAY	WEST JAWA	64	78
SERVICE AREA (2)		SCALE 1:5,000	

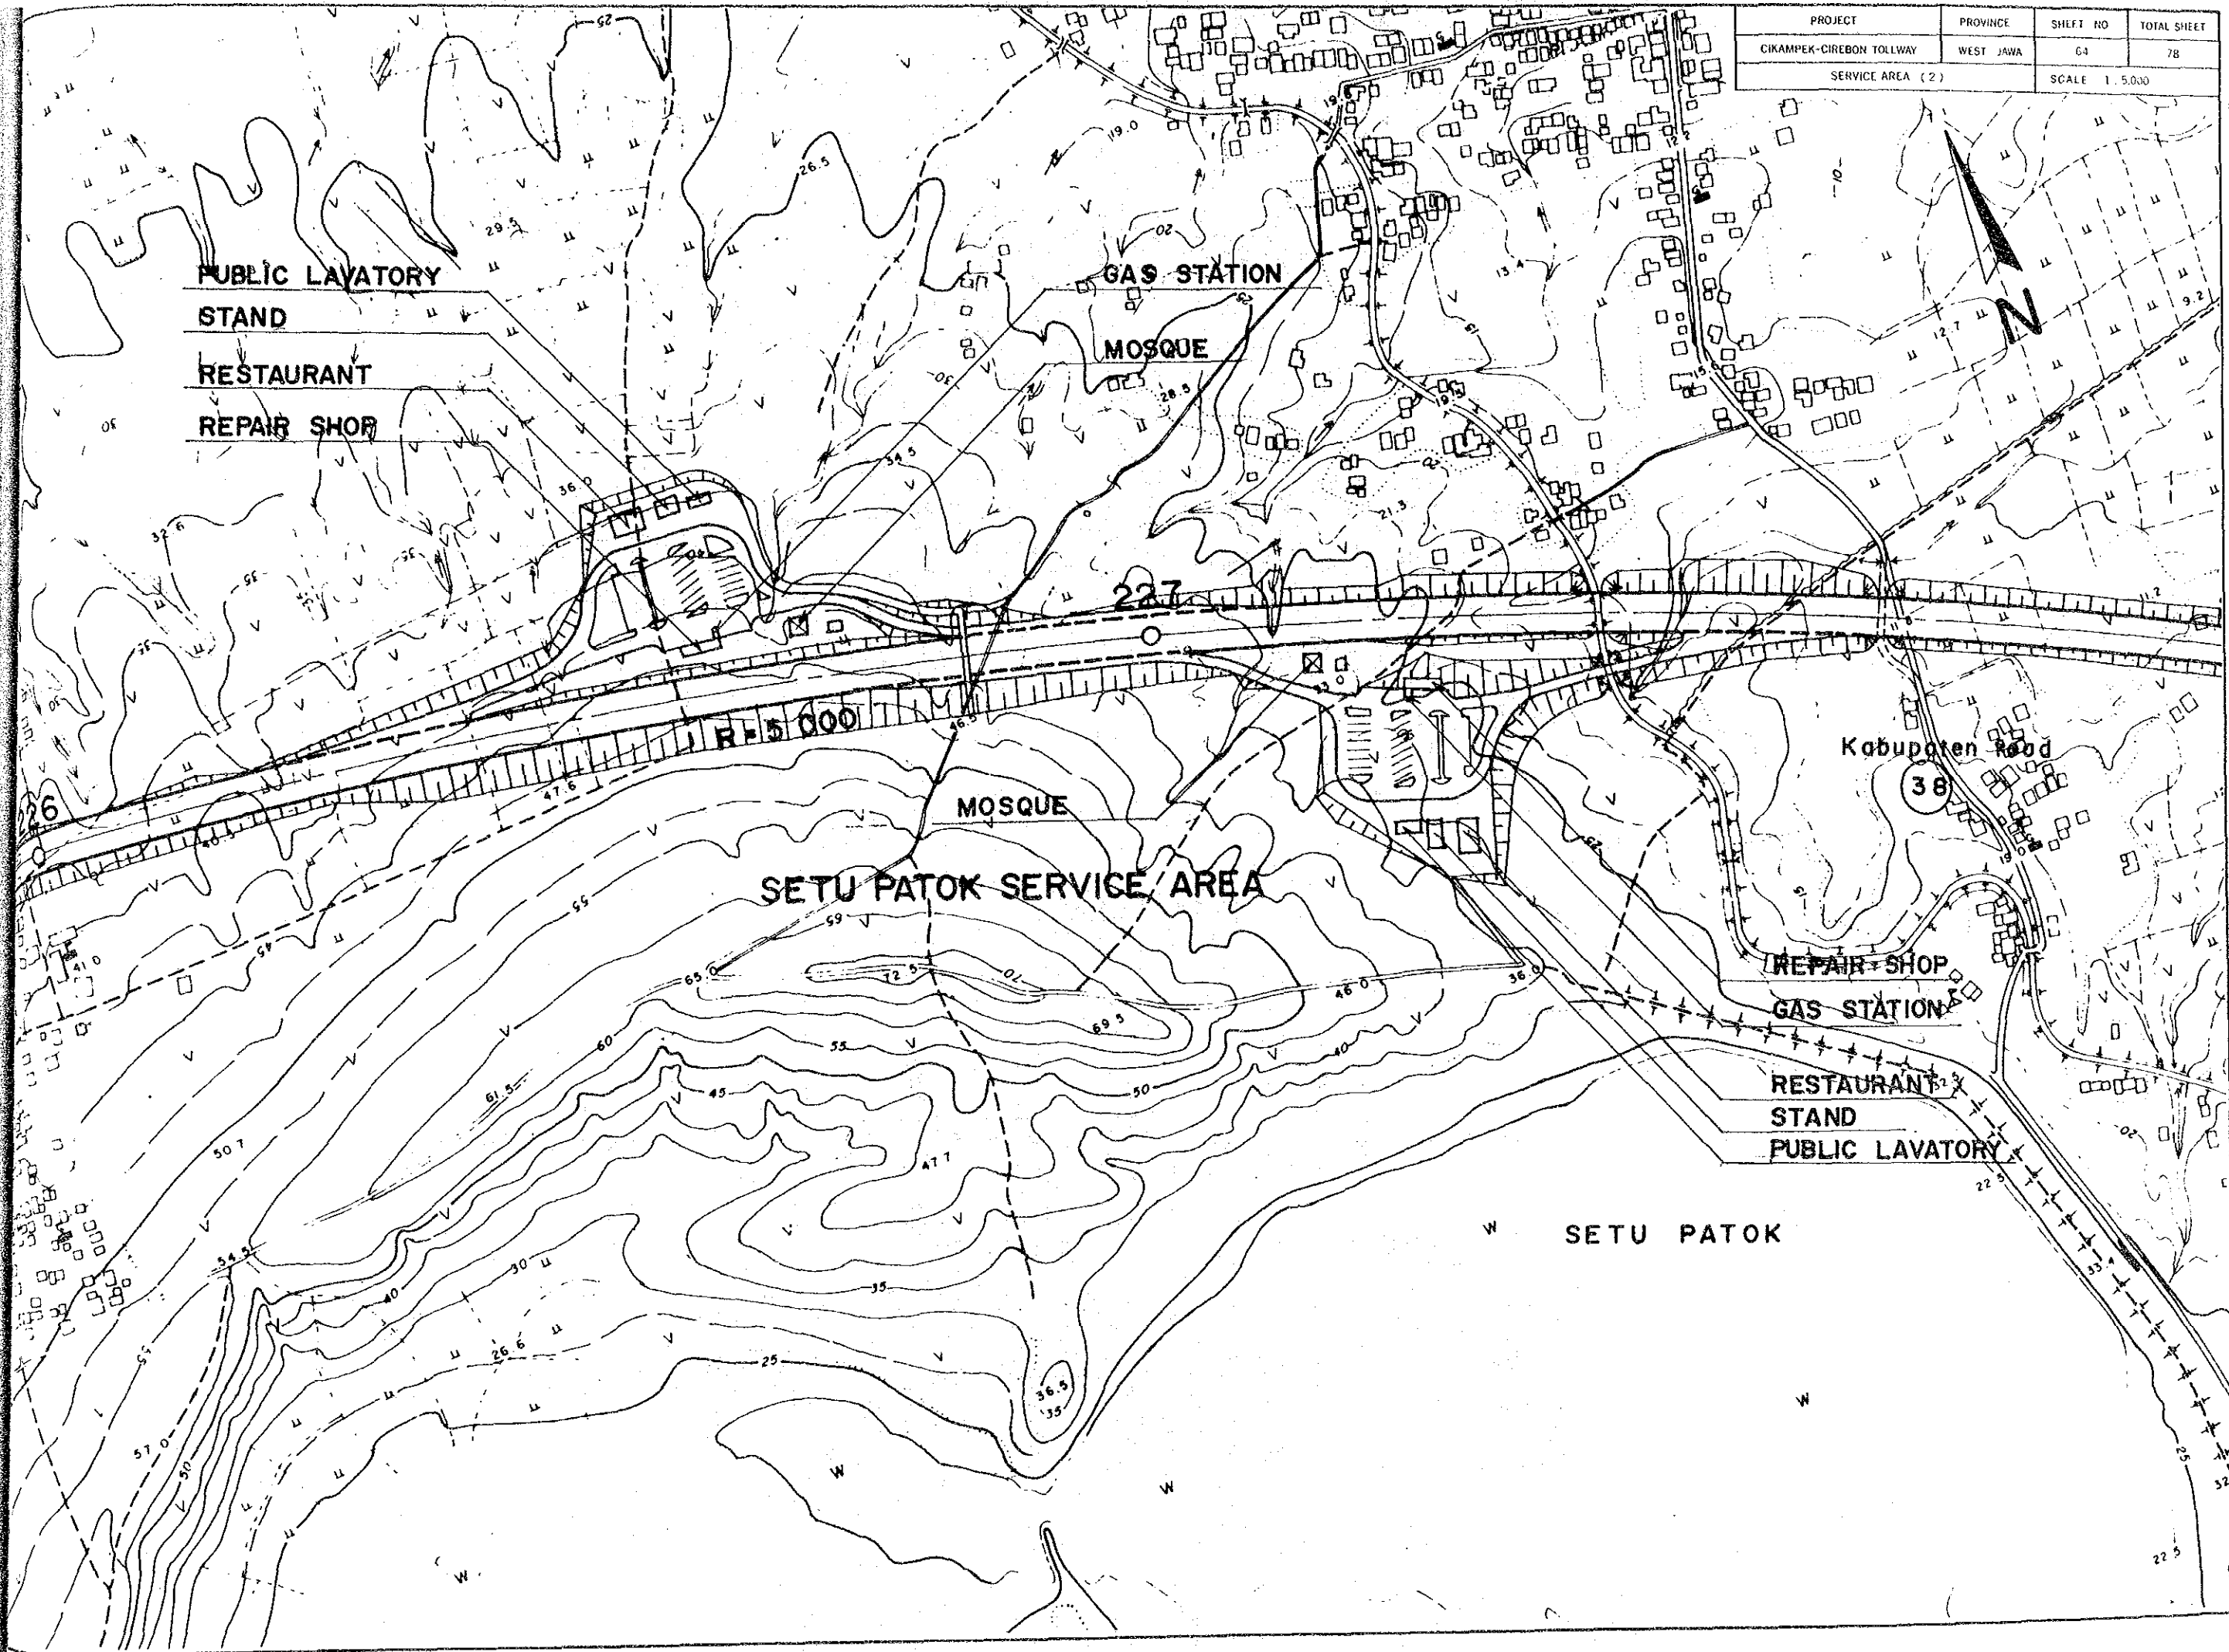


PROJECT	PROVINCE	SHEET NO	TOTAL SHEET
CIKAMPEK-CIREBON TOLLWAY	WEST JAWA	65	78
PARKING AREA / TOLLGATE		SCALE 1 : 1.000	

PARKING AREA
Scale = 1 : 1000

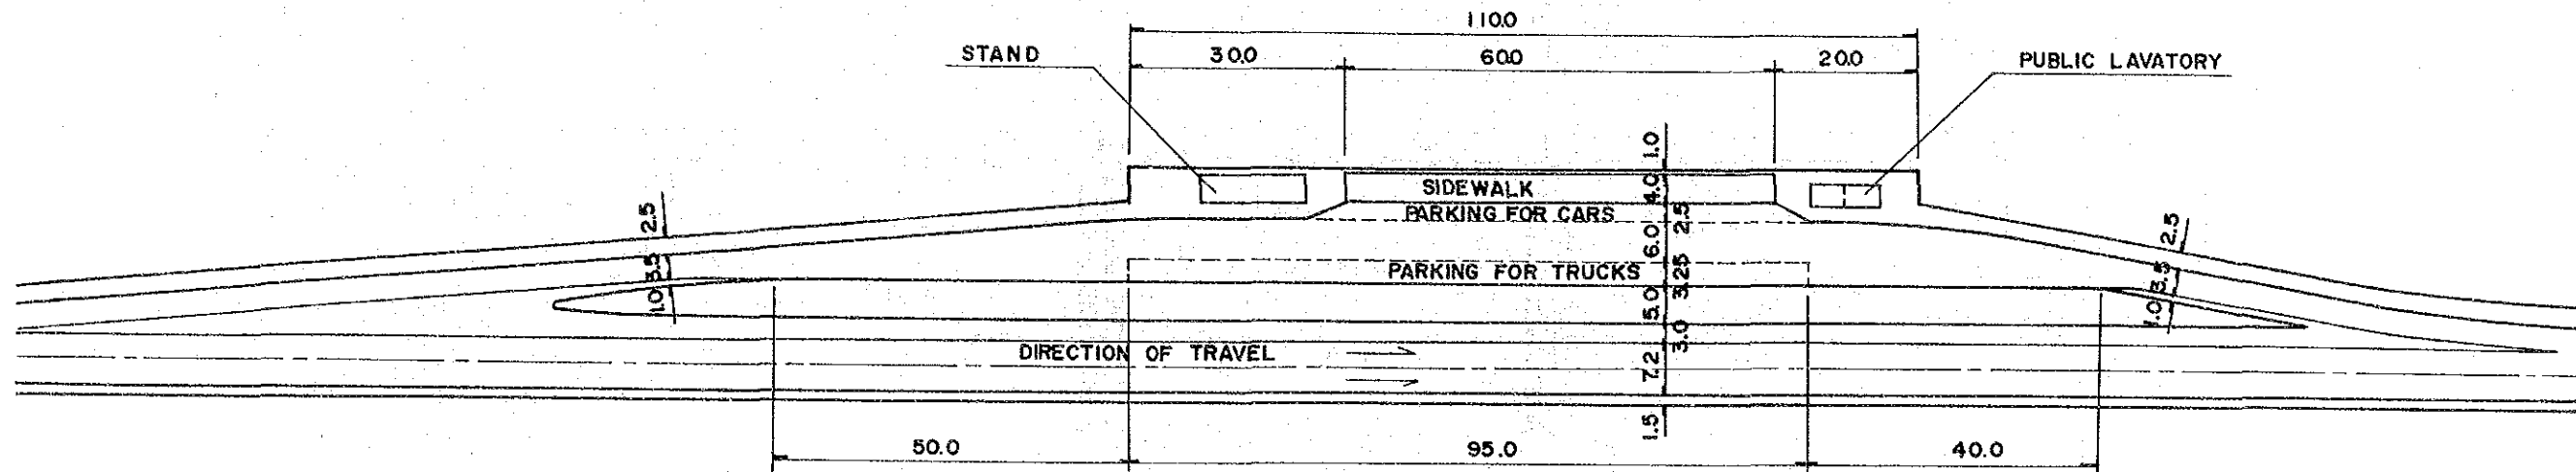


TOLLGATE
Scale = 1 : 1000

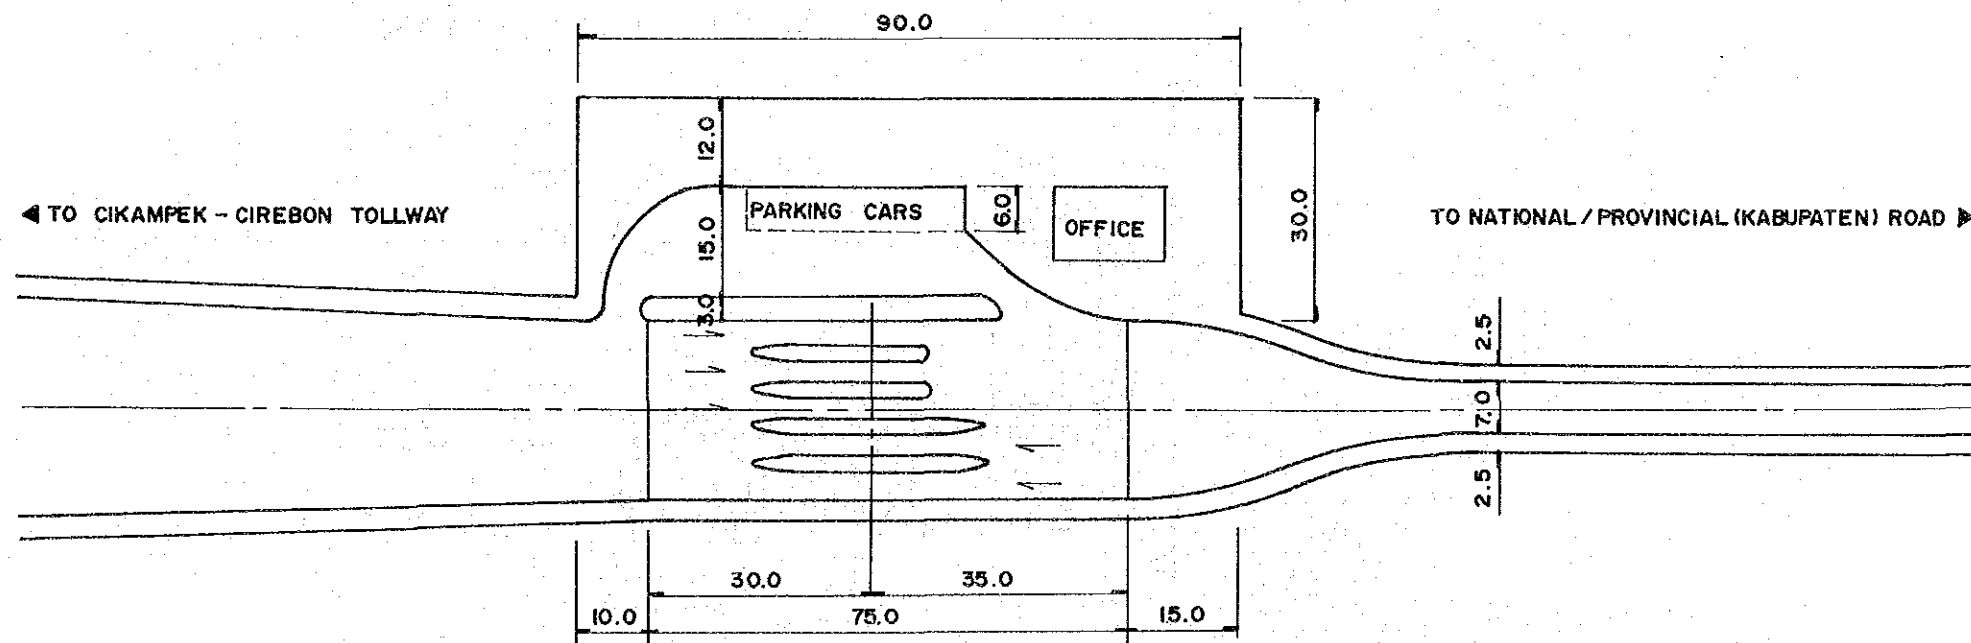


PROJECT	PROVINCE	SHEET NO	TOTAL SHEET
CIKAMPEK-CIREBON TOLLWAY	WEST JAVA	66	78
THROUGHWAY BRIDGE (1)		SCALE 1 : 400	

THROUGHWAY BRIDGE

PROFILE Scale = 1 : 400

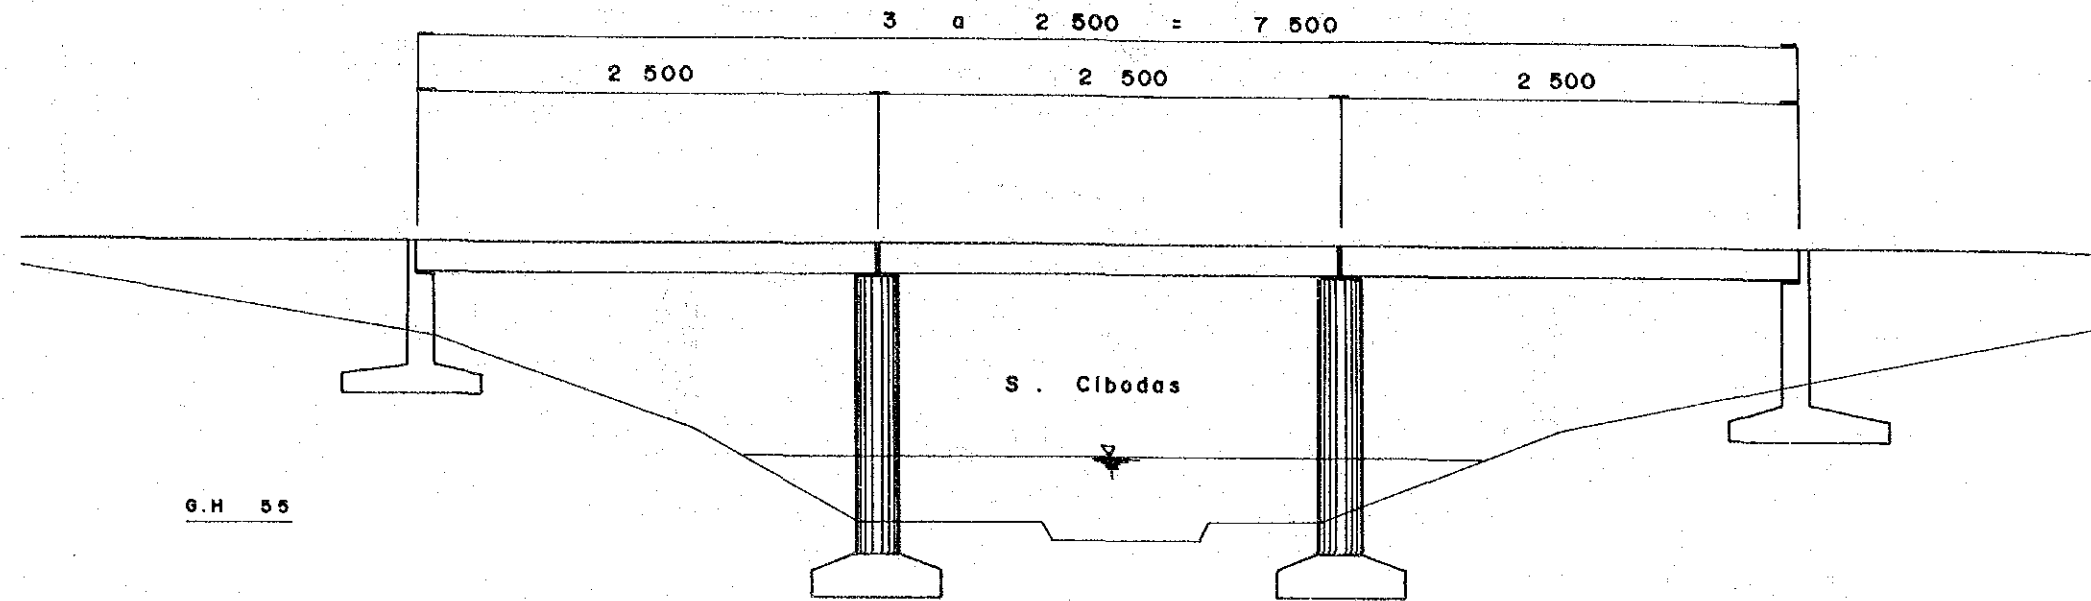

BRIDGE SECTION Scale = 1 : 100

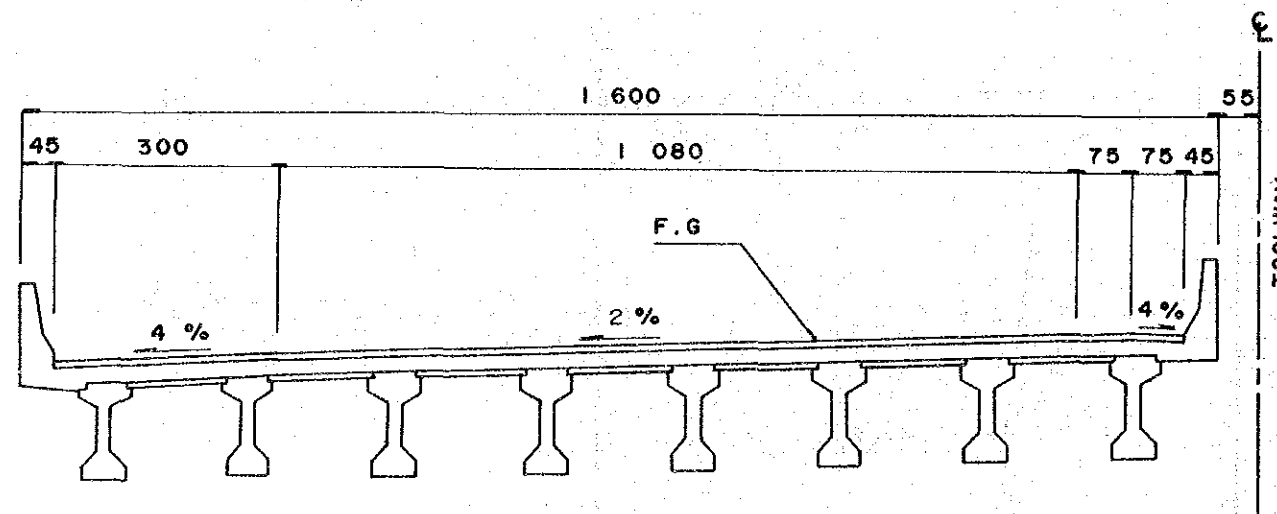


NOTES

1. SIZES OF SUPERSTRUCTURES AND SUBSTRUCTURES AND TYPES OF FOUNDATION SHOWN ON THIS DRAWING ARE PRELIMINARY ONLY
2. DIMENSIONS SHOWN ARE IN CENTIMETERS


PROJECT	PROVINCE	SHEET NO	TOTAL SHEET
CIKAMPEK-CIREBON TOLLWAY	WEST JAWA	67	78
THROUGHWAY BRIDGE (2)		SCALE 1:600 / 1:100	

THROUGHWAY BRIDGE

PROFILE Scale = 1 : 600

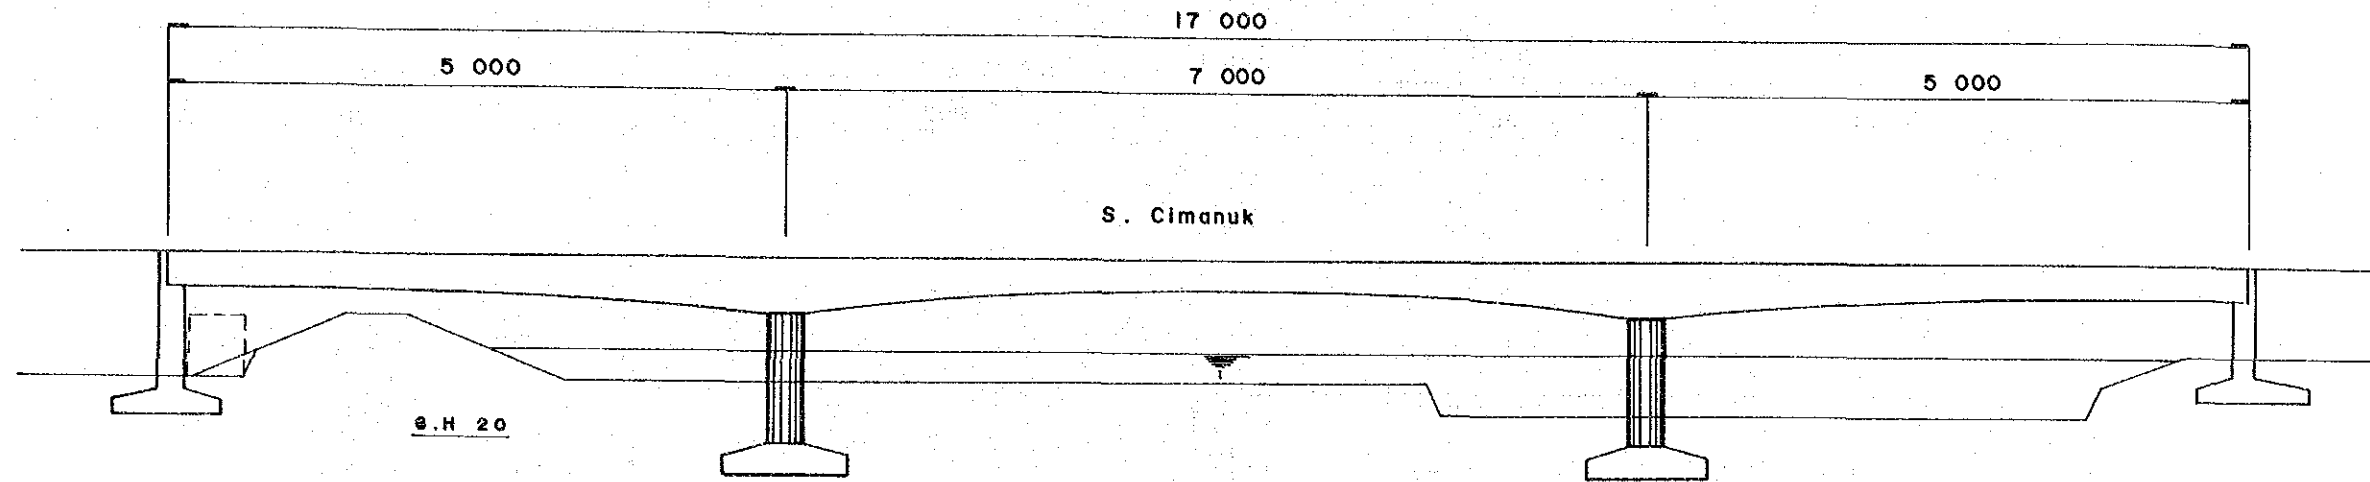

BRIDGE SECTION Scale = 1 : 100

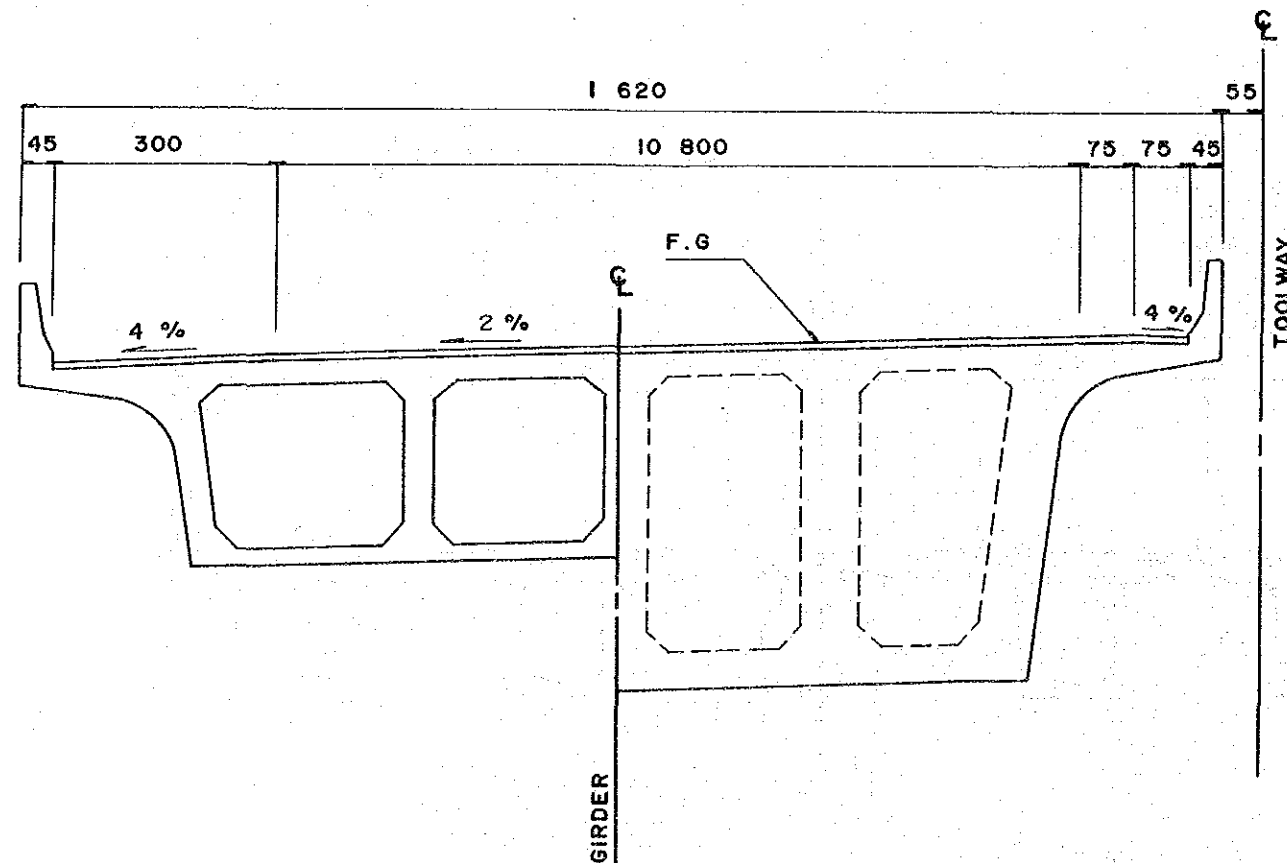

NOTES


1. SIZES OF SUPERSTRUCTURES AND SUBSTRUCTURES AND TYPES OF FOUNDATION SHOWN ON THIS DRAWING ARE PRELIMINARY ONLY

2. DIMENSIONS SHOWN ARE IN CENTIMETERS


PROJECT	PROVINCE	SHEET NO	TOTAL SHEET
CIKAMPEK-CIREBON TOLLWAY	WEST JAWA	68	78
RAMP BRIDGE		SCALE 1 : 300 / 1 : 100	

RAMP BRIDGE

PROFILE Scale = 1 : 300

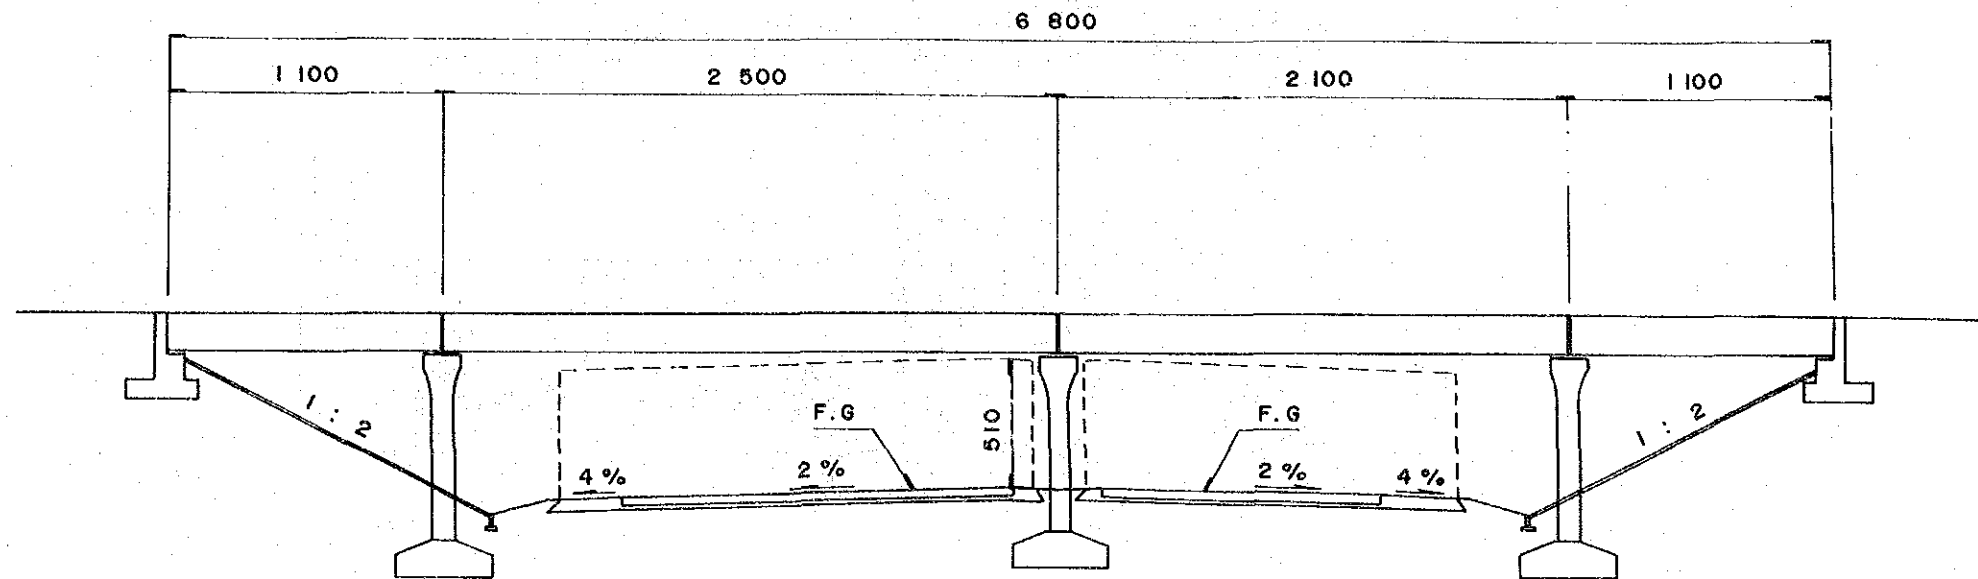

BRIDGE SECTION Scale = 1 : 100

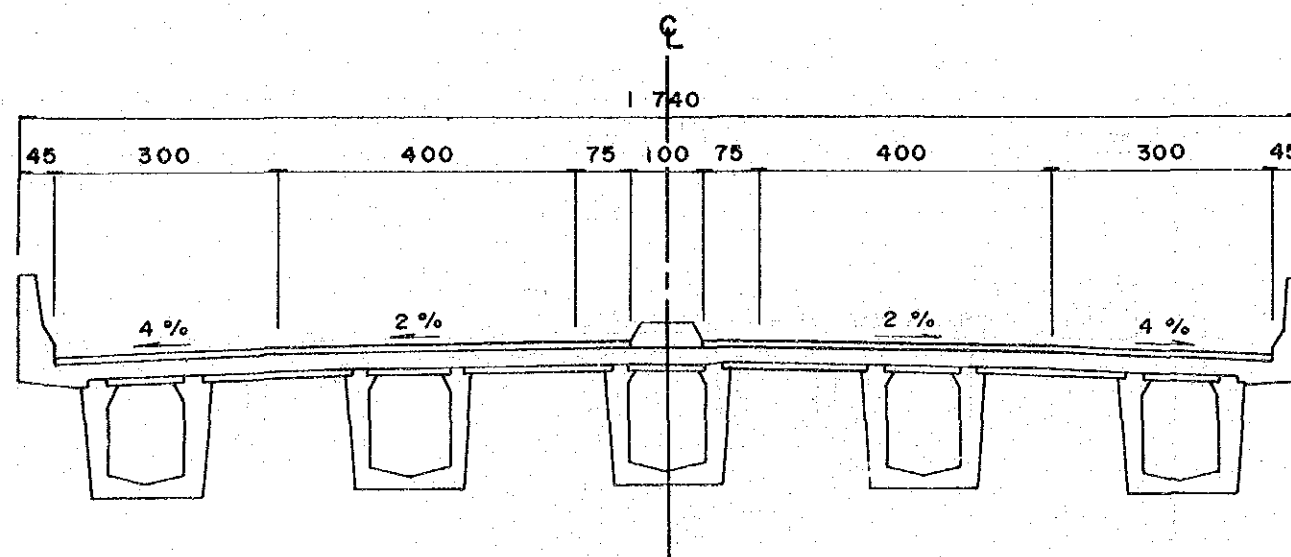


NOTES

- SIZES OF SUPERSTRUCTURES AND SUBSTRUCTURES AND TYPES OF FOUNDATION SHOWN ON THIS DRAWING ARE PRELIMINARY ONLY
- DIMENSIONS SHOWN ARE IN CENTIMETERS.


PROJECT	PROVINCE	SHEET NO	TOTAL SHEET
CIKAMPEK-GIREBON TOLLWAY	WEST JAWA	69	78
INTERCHANGE BRIDGE		SCALE 1 : 300 / 1 : 100	

INTERCHANGE BRIDGE

PROFILE Scale = 1 : 300

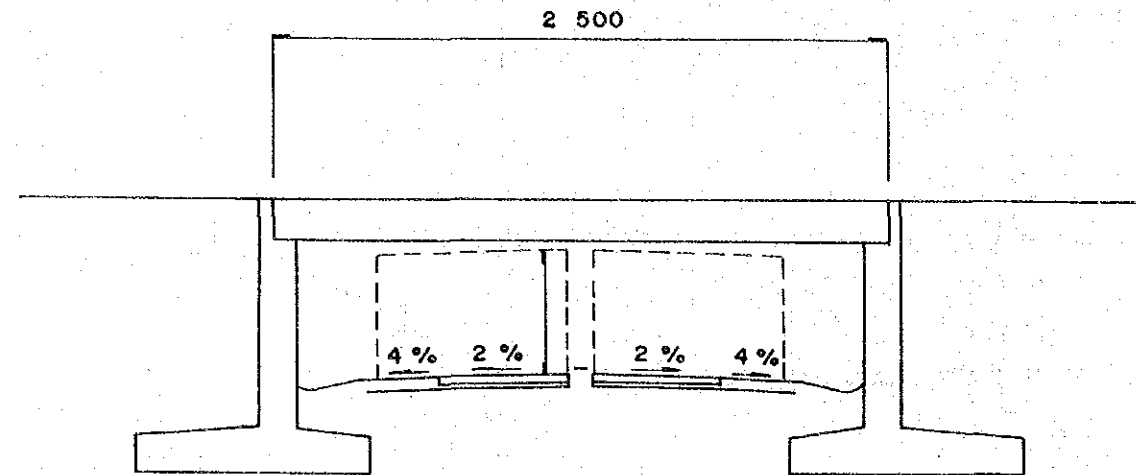

BRIDGE SECTION Scale = 1 : 100

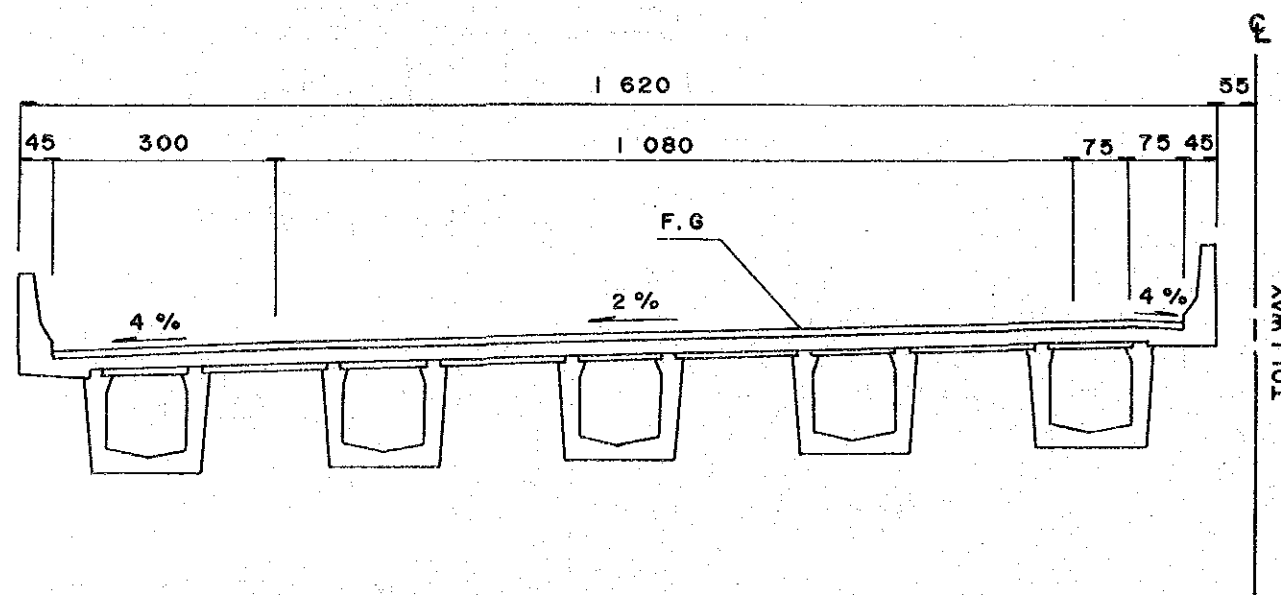

NOTES


1. SIZES OF SUPERSTRUCTURES AND SUBSTRUCTURES AND TYPES OF FOUNDATION SHOWN ON THIS DRAWING ARE PRELIMINARY ONLY

2. DIMENSIONS SHOWN ARE IN CENTIMETERS


PROJECT	PROVINCE	SHEET NO	TOTAL SHEET
CIKAMPEK-CIREBON TOLLWAY	WEST JAWA	70	78
OVERPASS BRIDGE (1)		SCALE 1:300 / 1:100	

OVERPASS BRIDGE


PROFILE Scale = 1 : 300

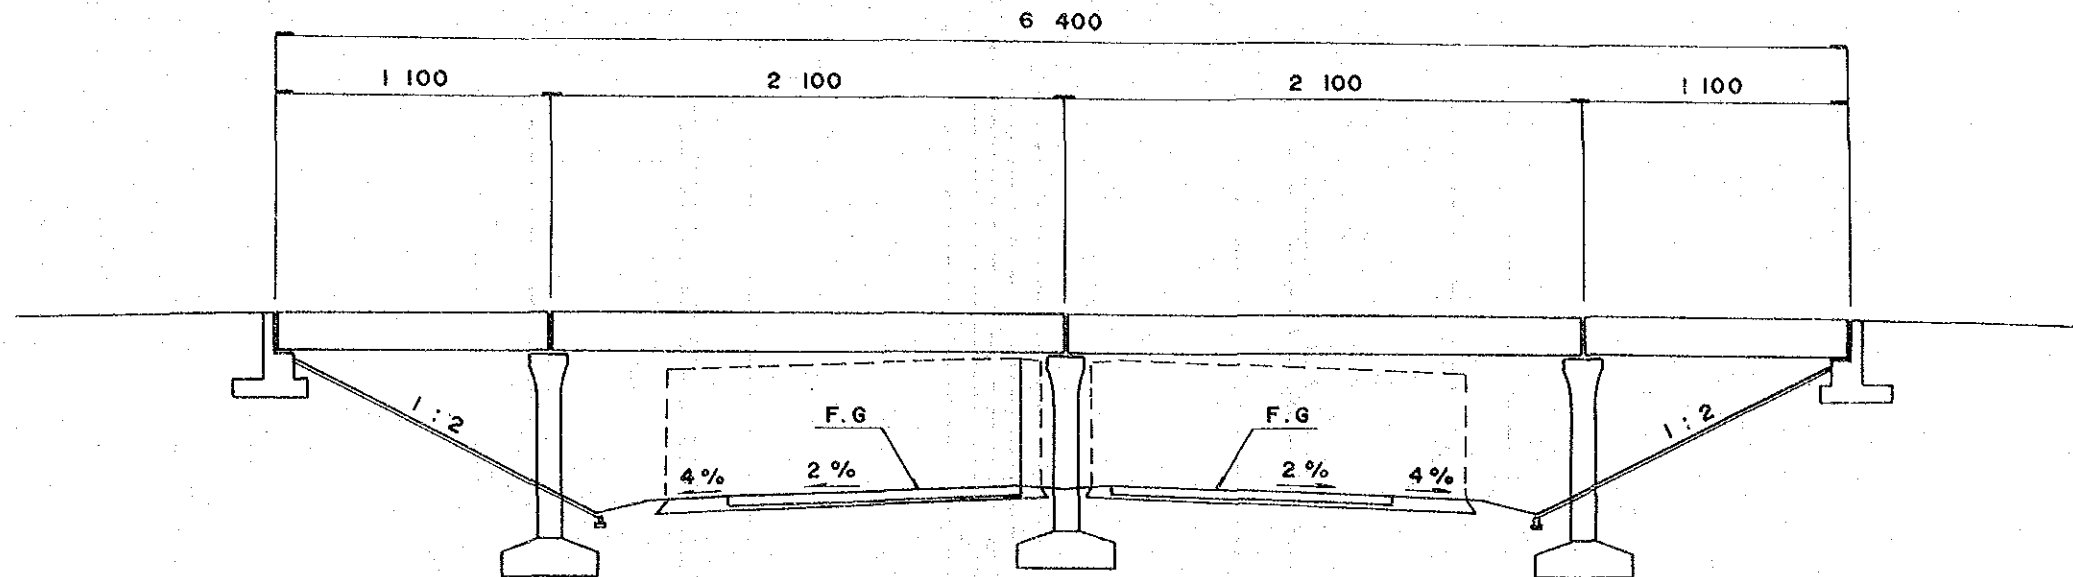


BRIDGE SECTION Scale = 1 : 100

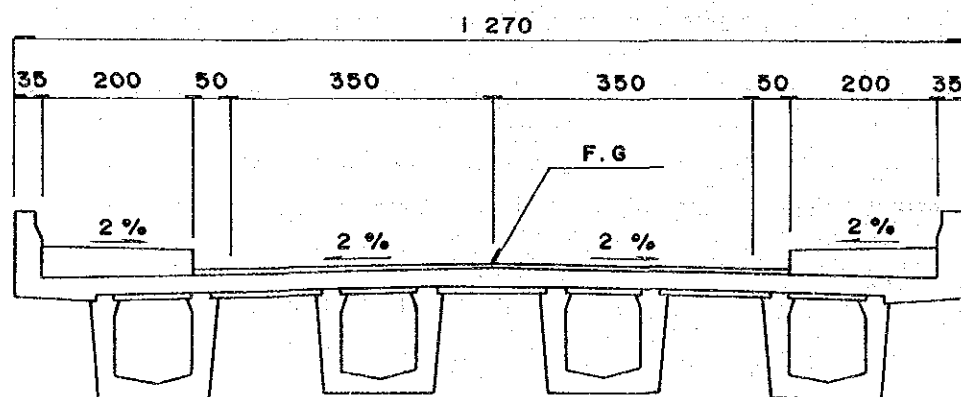

NATIONAL ROAD

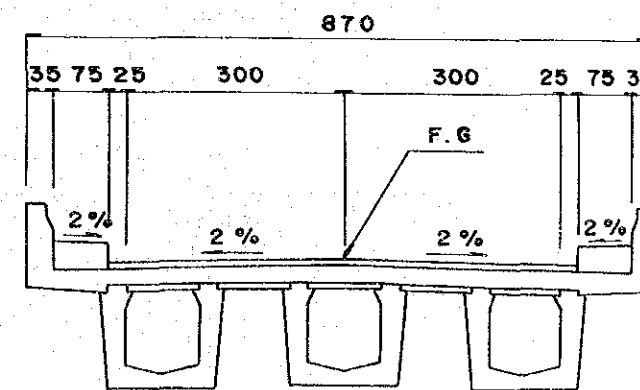

KABUPATEN ROAD

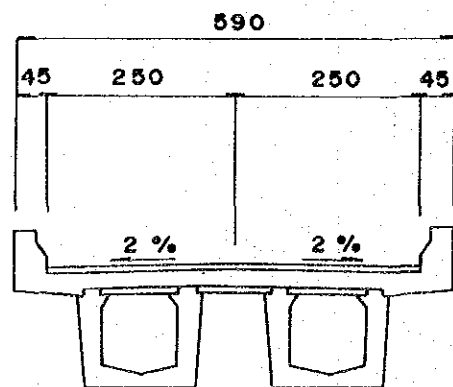

DESA ROAD


NOTES

- SIZES OF SUPERSTRUCTURES AND SUBSTRUCTURES AND TYPES OF FOUNDATION SHOWN ON THIS DRAWING ARE PRELIMINARY ONLY
- DIMENSIONS SHOWN ARE IN CENTIMETERS

PROJECT	PROVINCE	SHEET NO	TOTAL SHEET
CIKAMPEK-CIREBON TOLLWAY	WEST JAWA	71	78
OVERPASS BRIDGE (2)		SCALE 1 : 400	

OVERPASS BRIDGE


PLAN Scale = 1 : 400

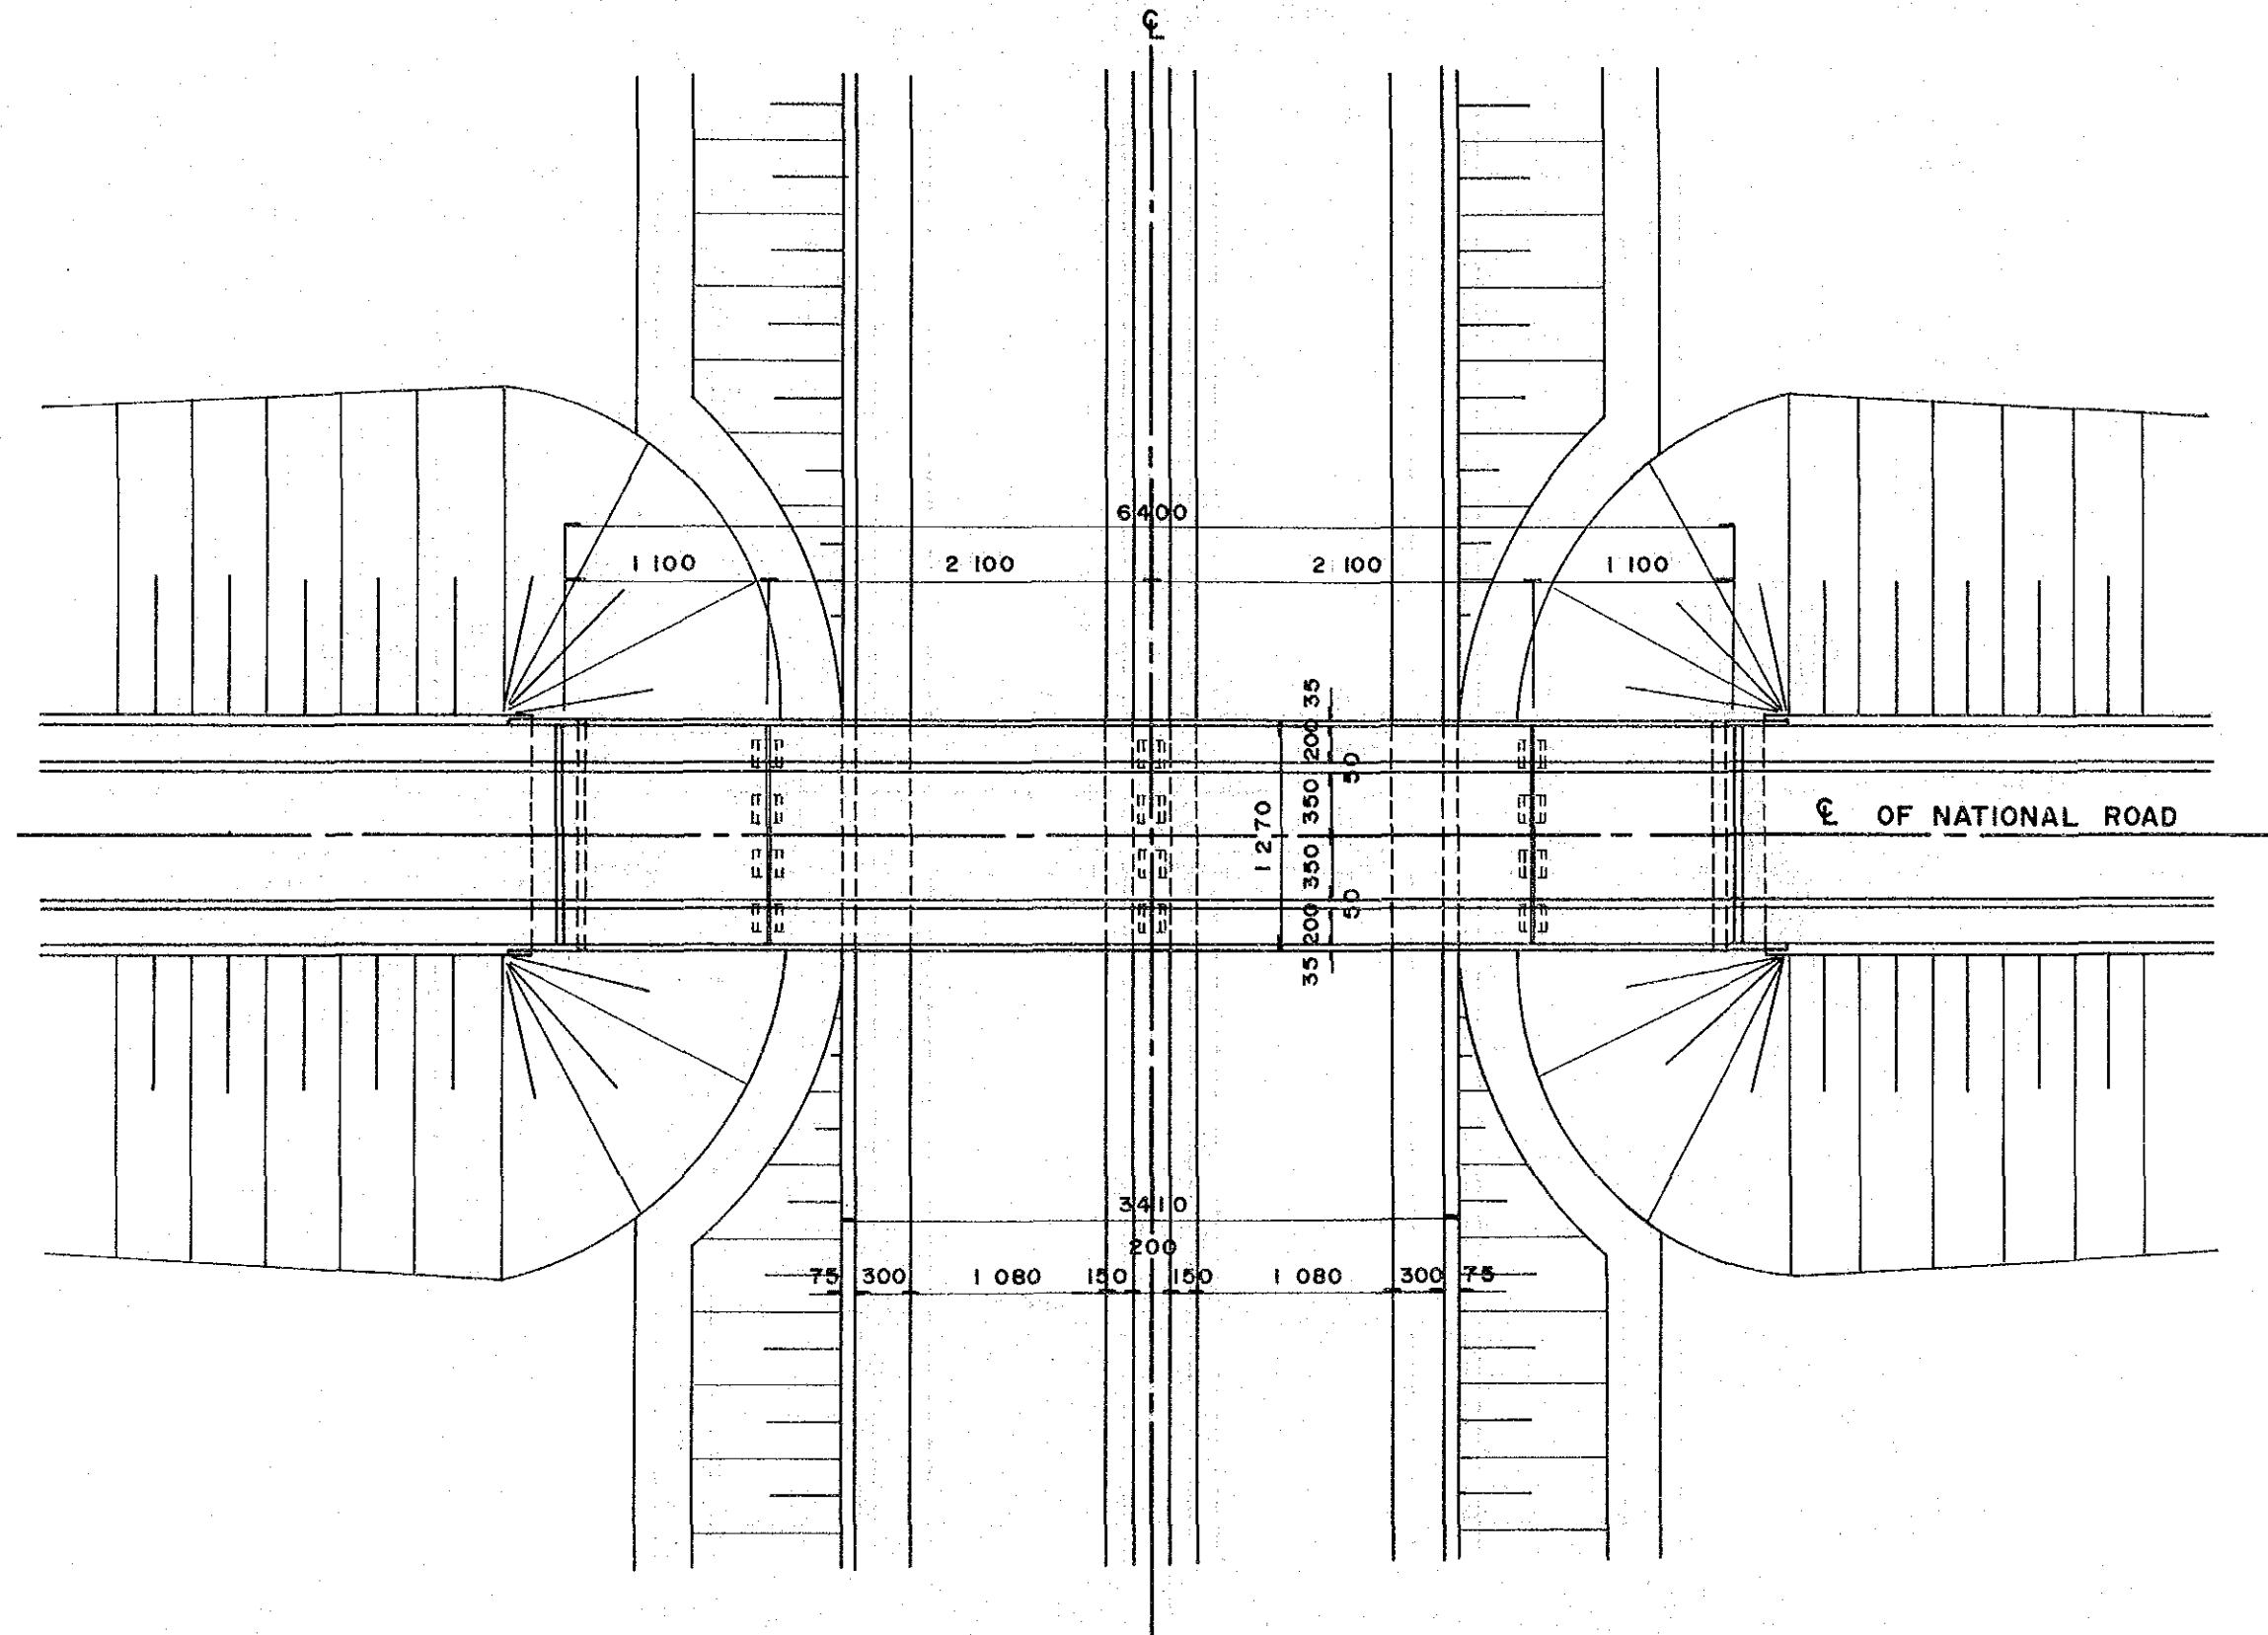

PROJECT	PROVINCE	SHEET NO	TOTAL SHEET
CIKAMPEK-CIREBON TOLLWAY	WEST JAWA	72	78
OVERPASS BRIDGE (3)		SCALE 1 : 400	

OVERPASS BRIDGE


PLAN Scale = 1 : 400

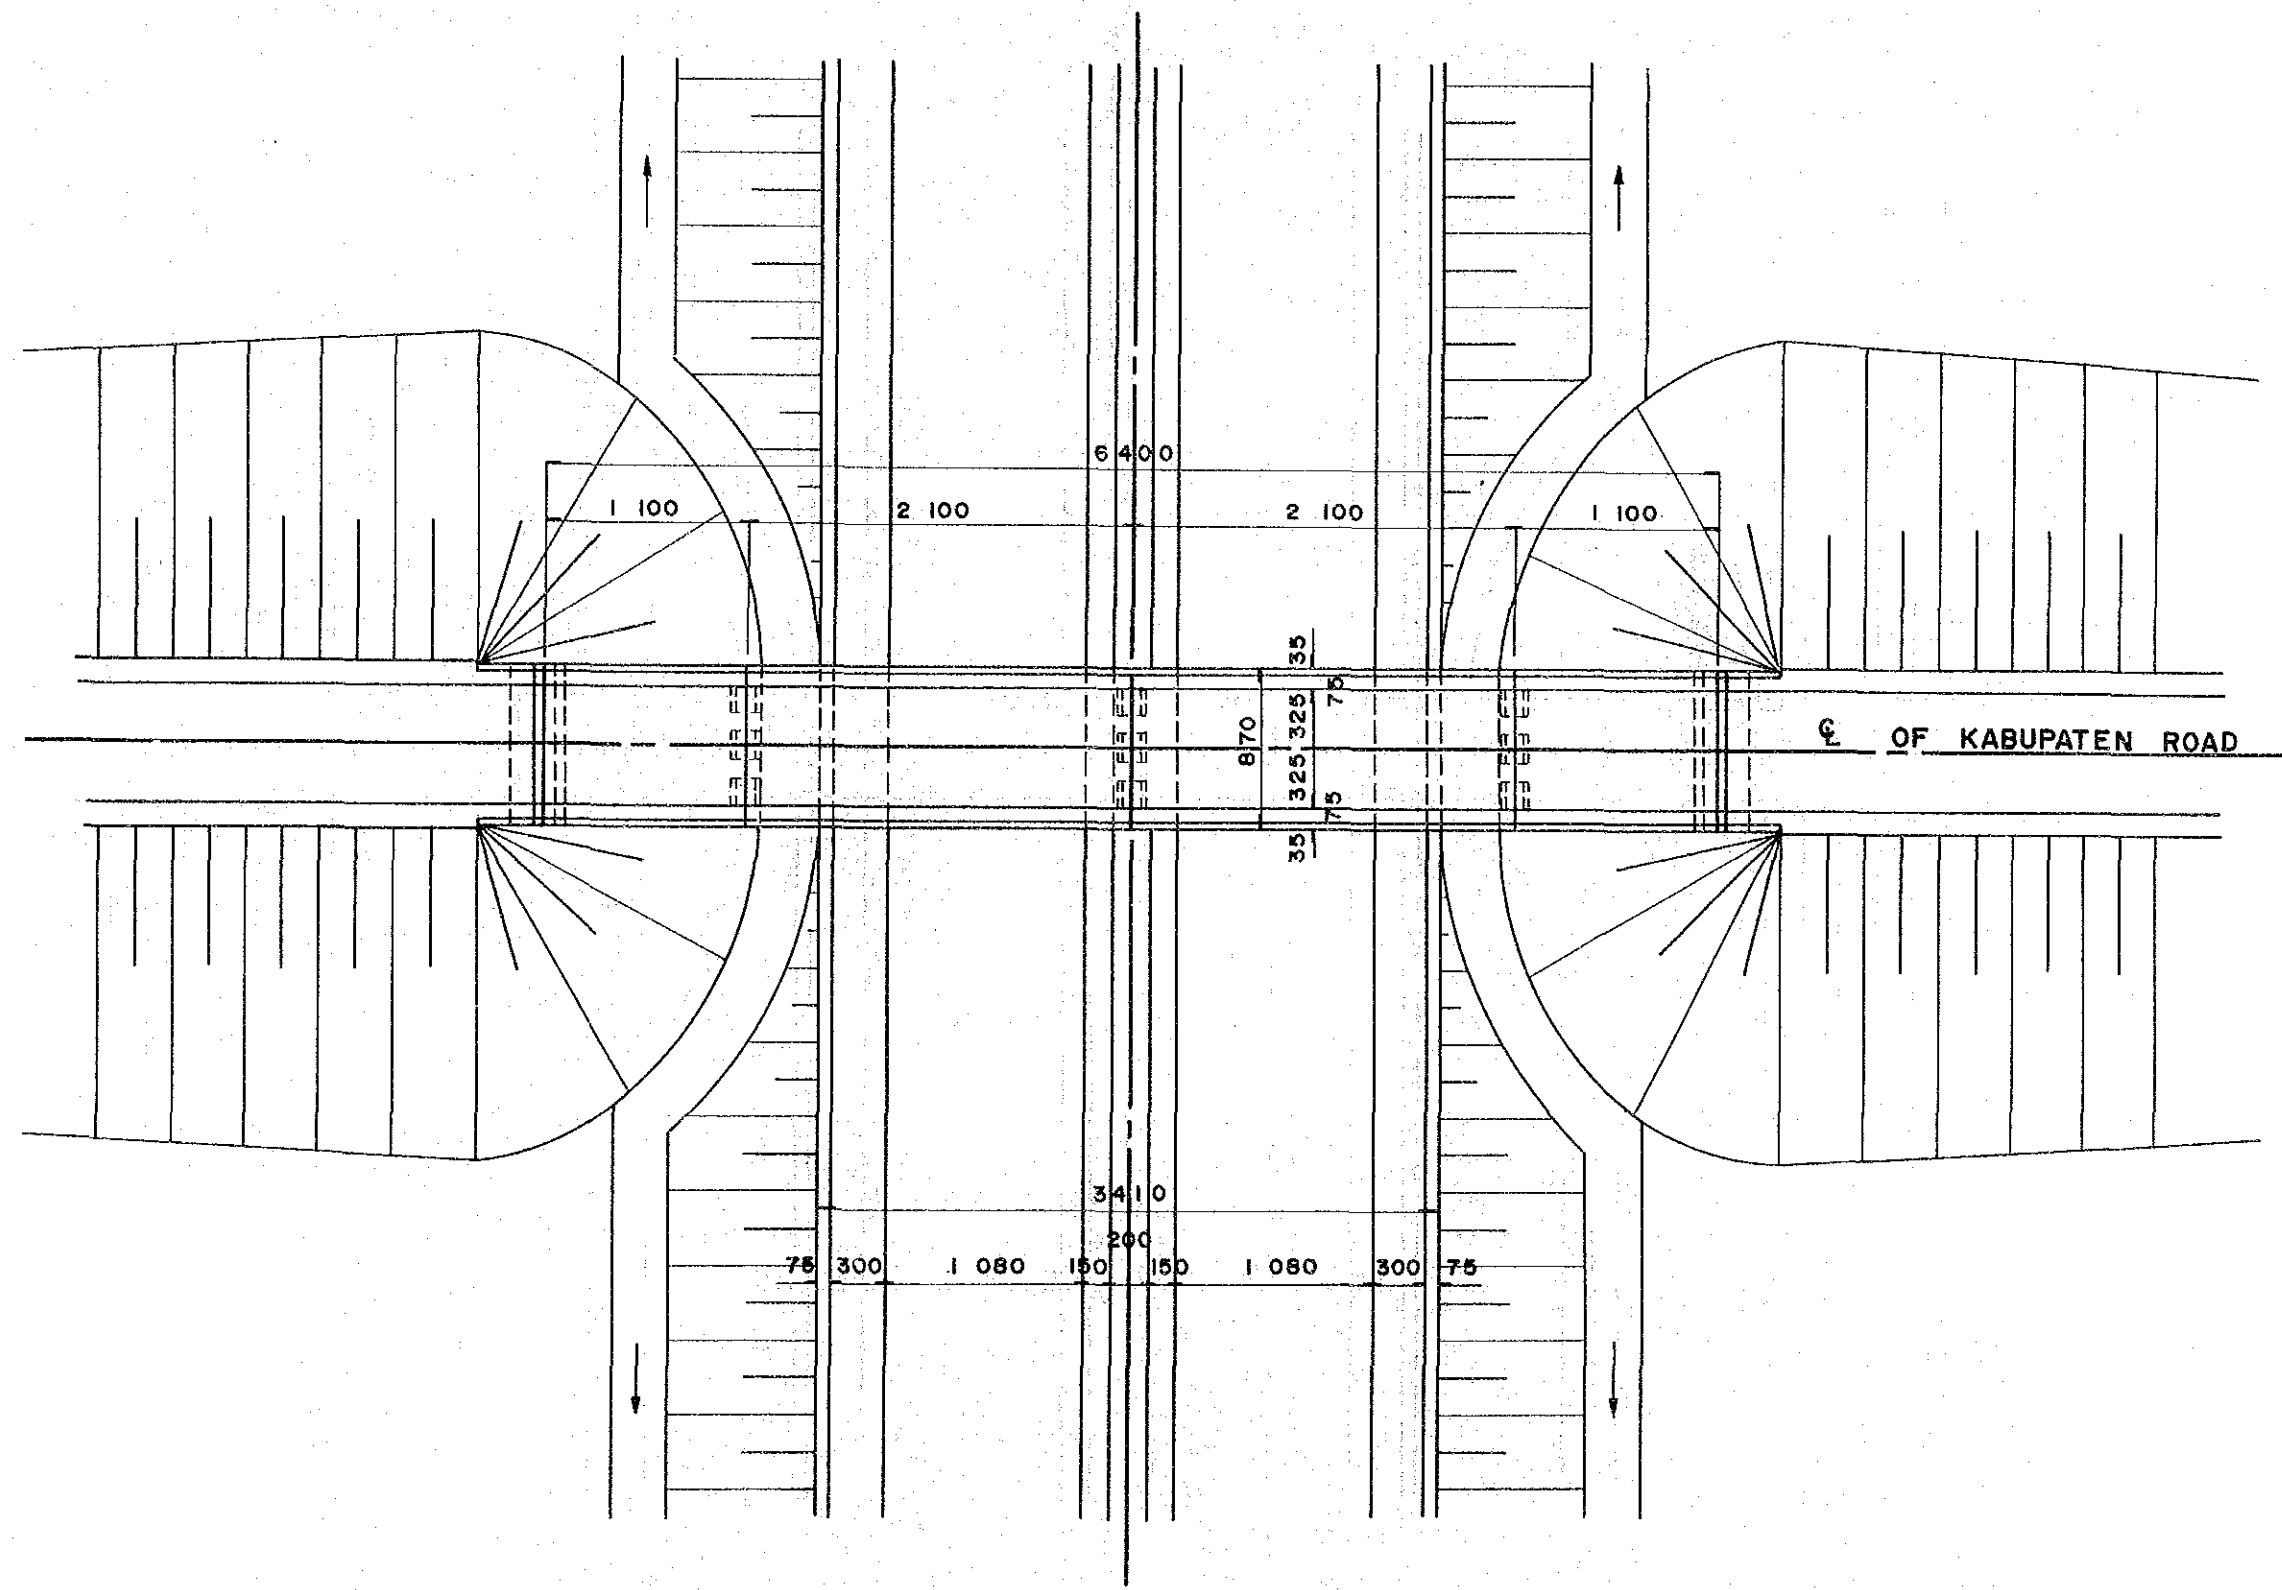

PROJECT	PROVINCE	SHEET NO	TOTAL SHEET
CIKAMPEK-GIREBON TOLLWAY	WEST JAWA	73	78
OVERPASS BRIDGE (4)		SCALE 1 : 400	

OVERPASS BRIDGE

PLAN Scale = 1 : 400


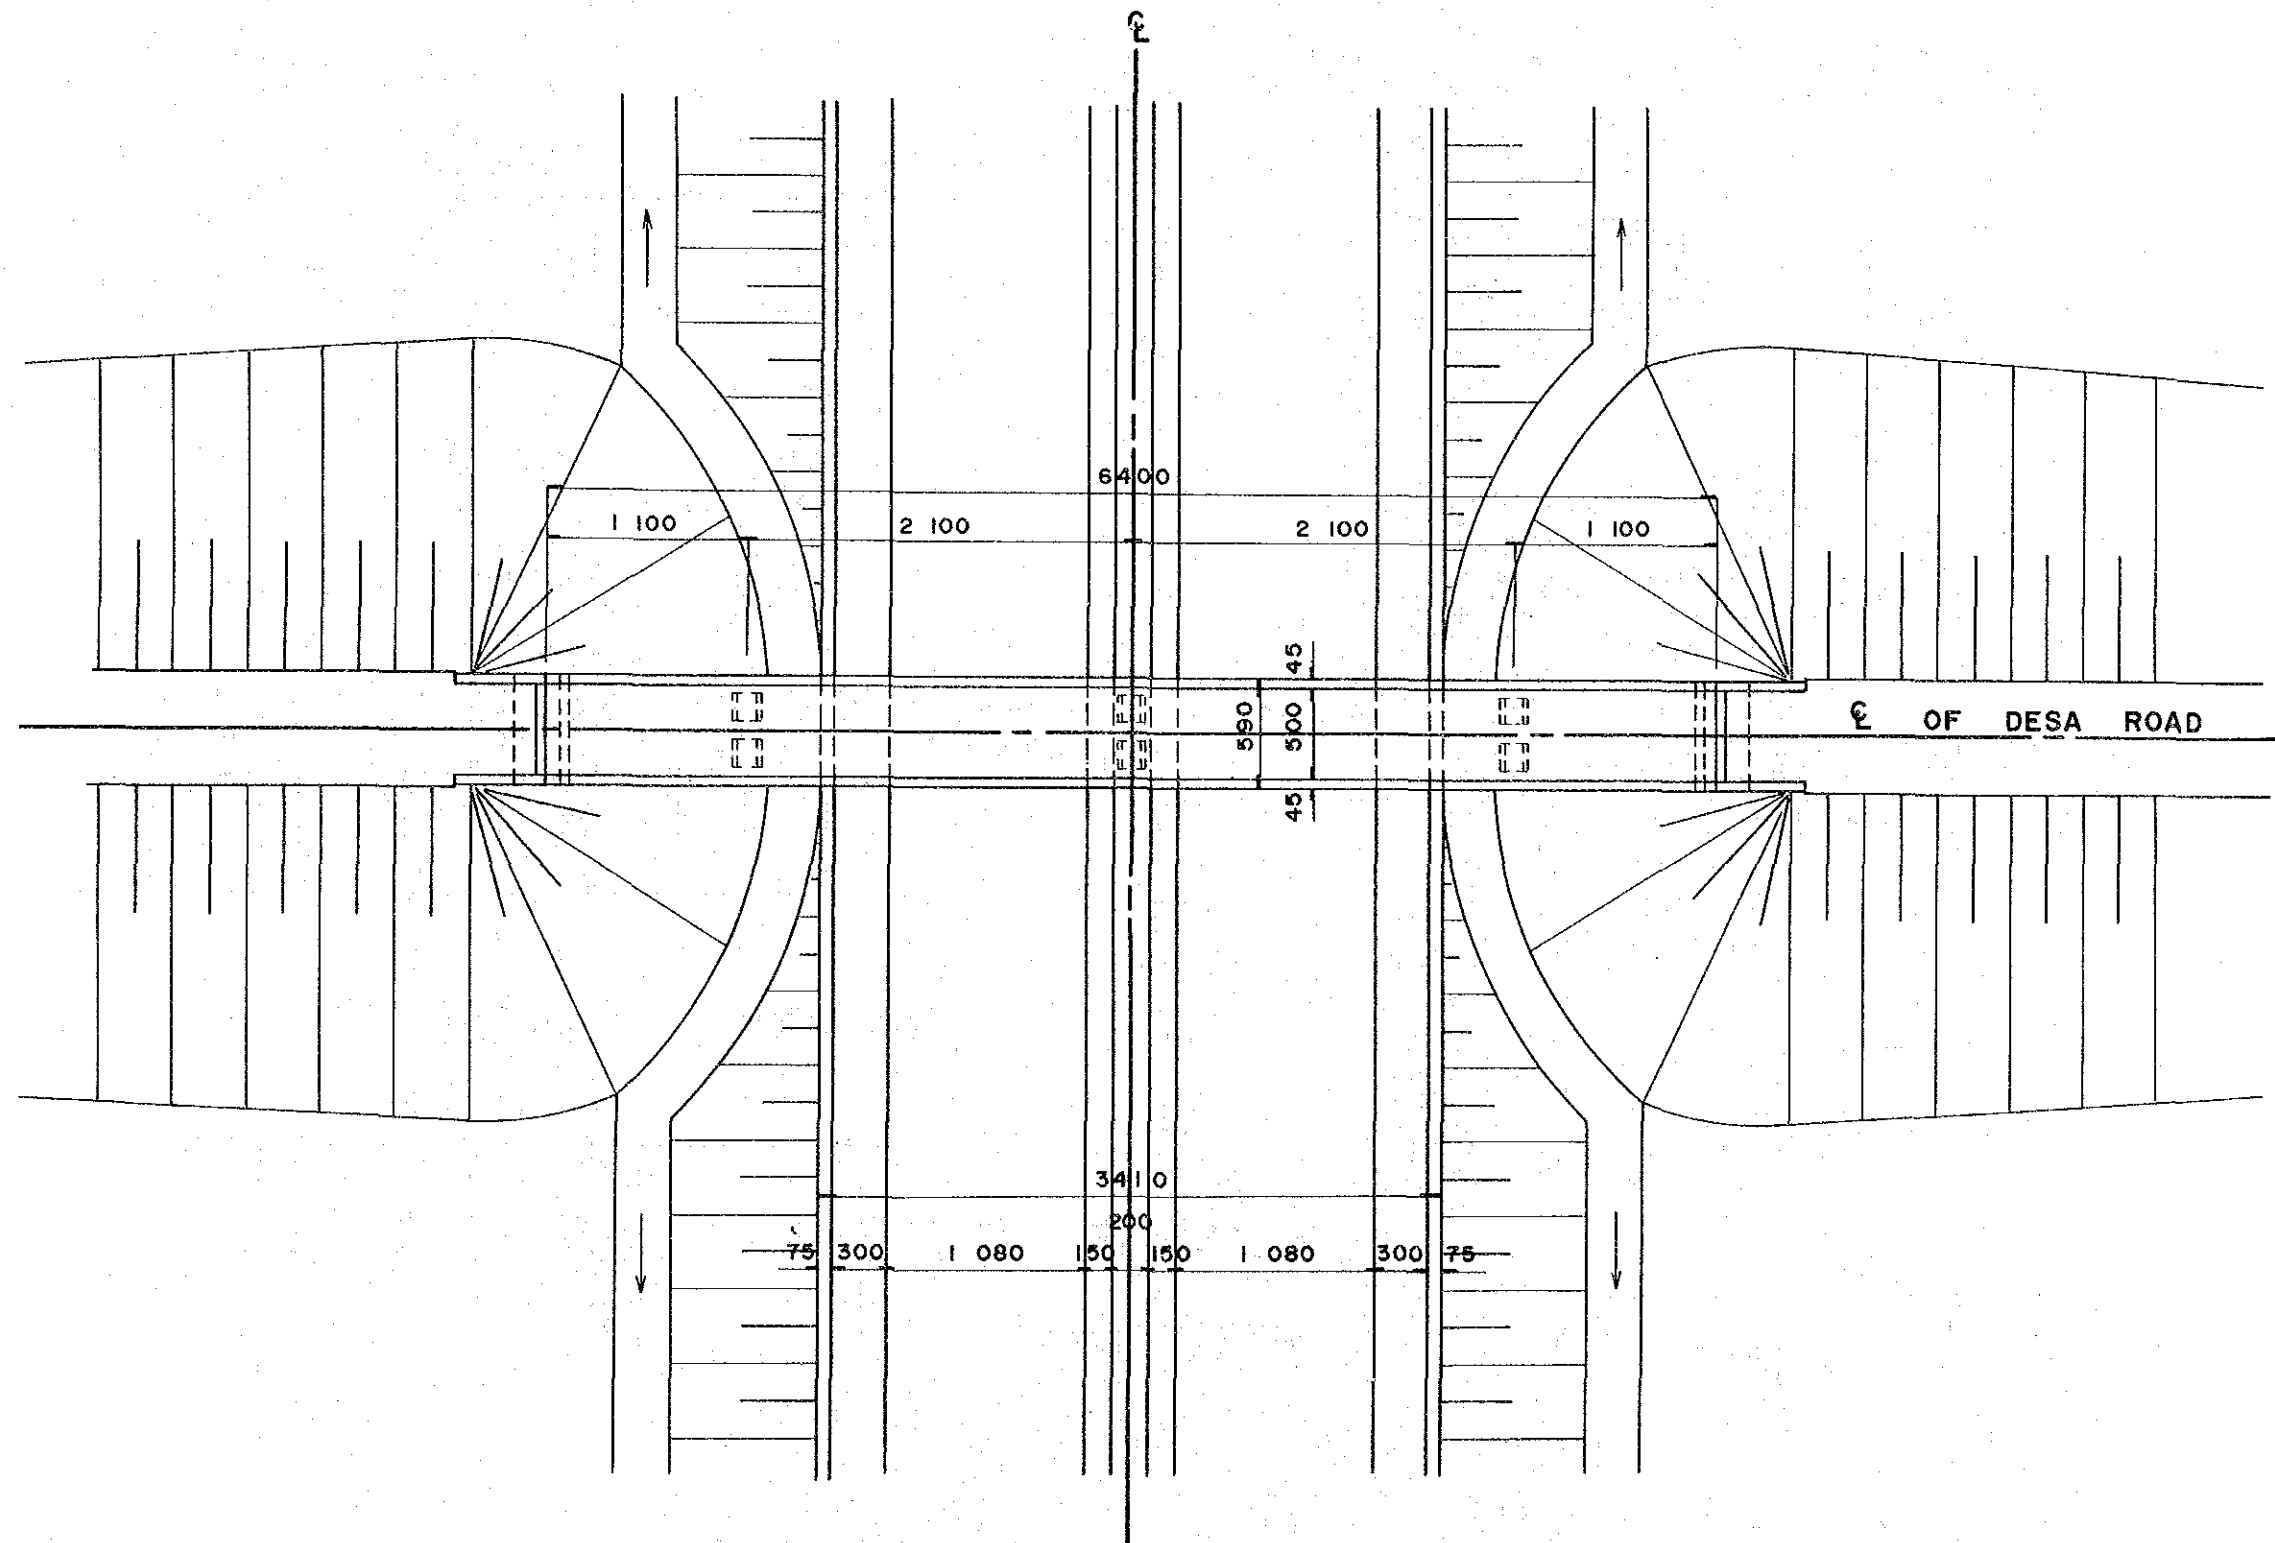


PROJECT	PROVINCE	SHEET NO	TOTAL SHEET
CIKAMPEK-CIREBON TOLLWAY	WEST JAWA	74	78
THROUGHWAY BRIDGE LIST (1)		SCALE 1 : 1000	


THROUGHWAY BRIDGE LIST (1)

Scale = 1 : 1000


STA . 93 + 070

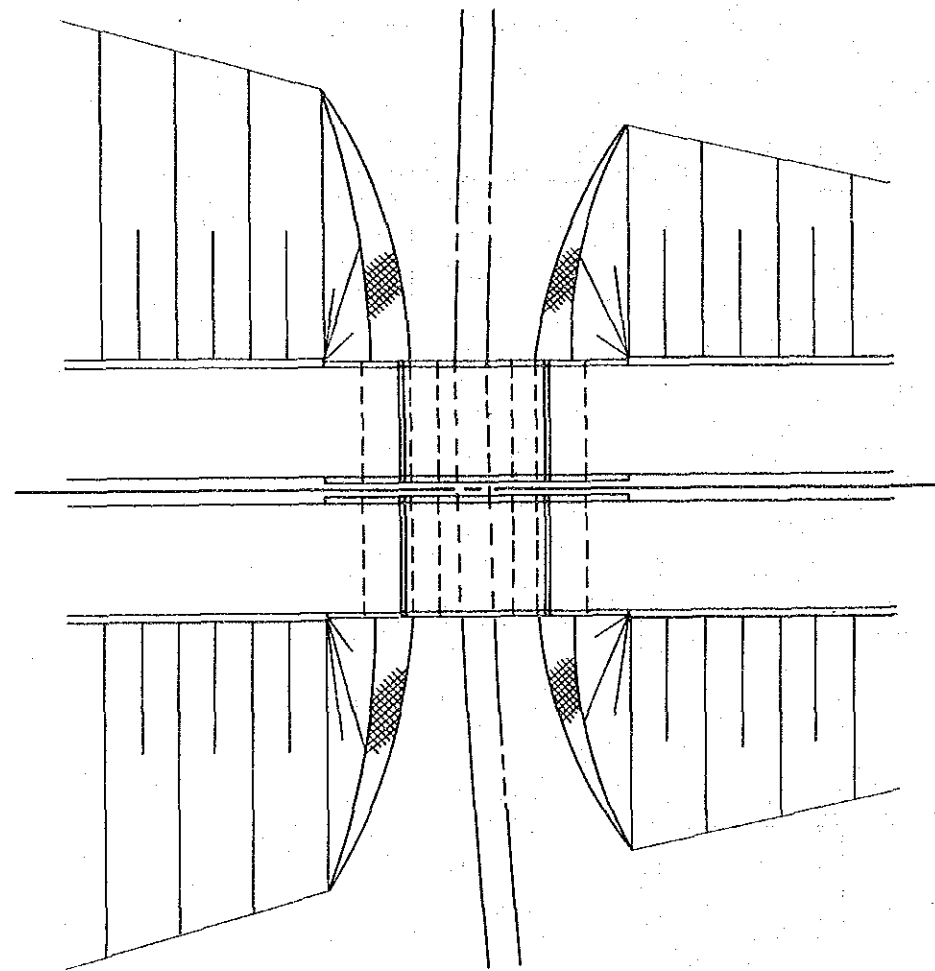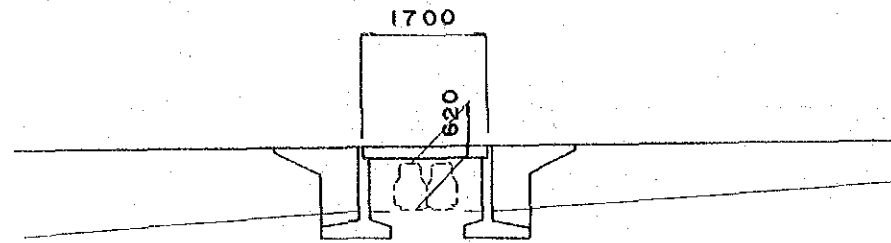


STA . 95 + 800

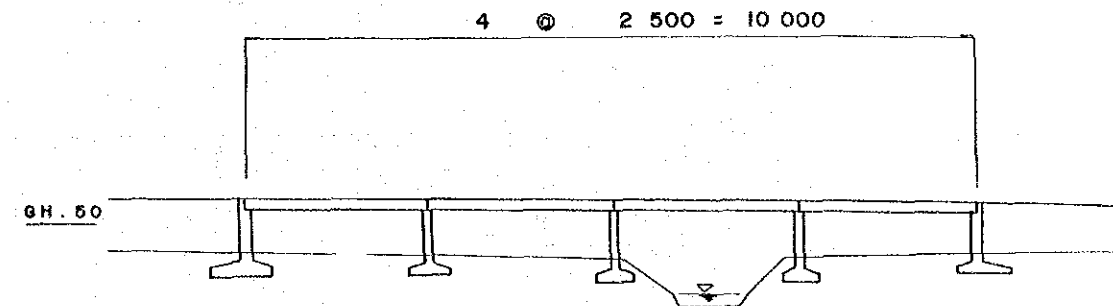

STA . 100 + 030

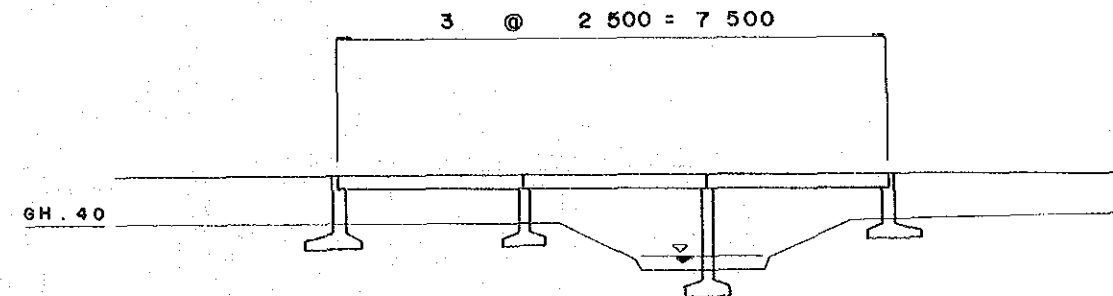

STA . 101 + 730

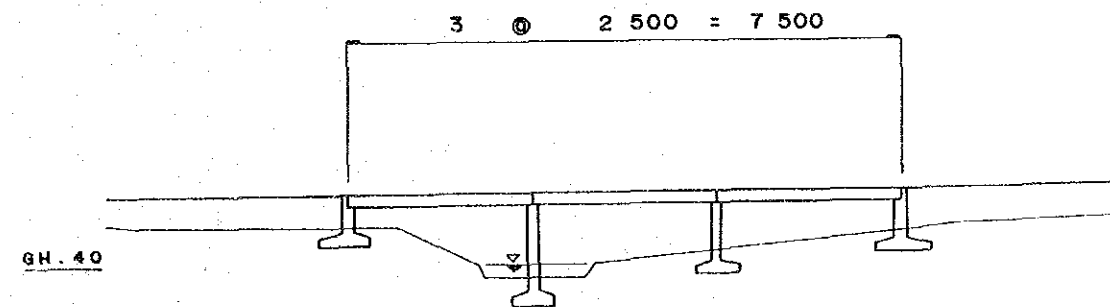

NOTES

- SIZES OF SUPERSTRUCTURES AND SUBSTRUCTURES AND TYPES OF FOUNDATION SHOWN ON THIS DRAWING ARE PRELIMINARY ONLY
- DIMENSIONS SHOWN ARE IN CENTIMETERS


PROJECT	PROVINCE	SHEET NO	TOTAL SHEET
CIKAMPEK-CIREBON TOLLWAY	WEST JAWA	75	78
THROUGHWAY BRIDGE LIST (2)		SCALE 1 : 1.000	

THROUGHWAY BRIDGE LIST (2)

Scale = 1 : 1 000


STA . 107 + 840

2 @ 2 000 = 4 000

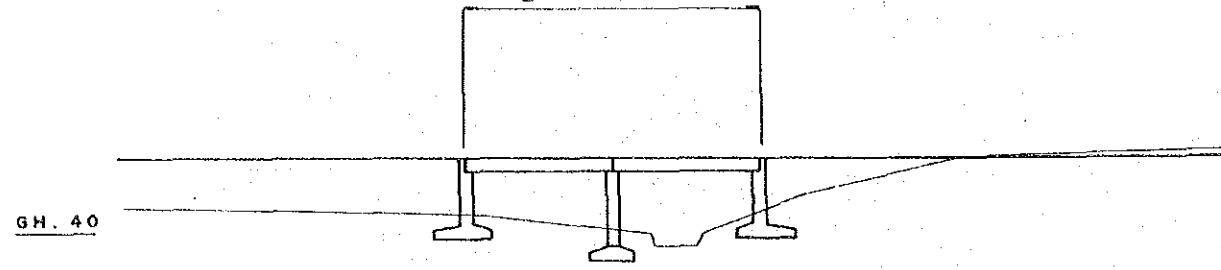


STA . 120 + 560

3 @ 2 500 = 7 500

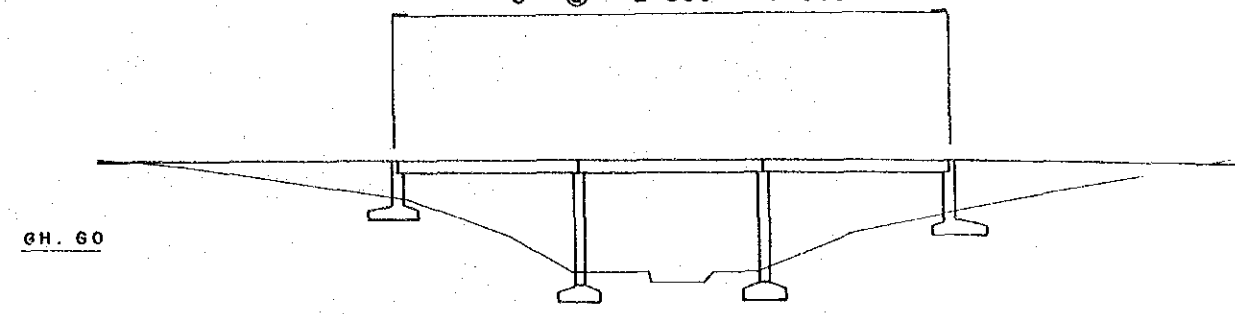


STA . 108 + 395

3 @ 2 500 = 7 500

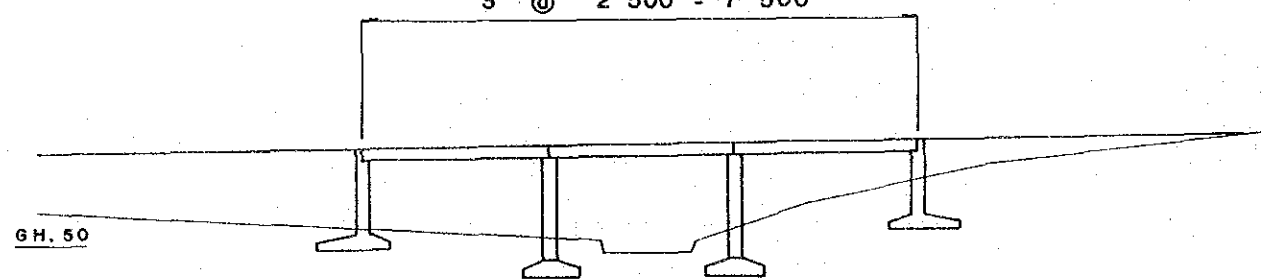


STA . 122 + 790

5 @ 2 500 = 12 500

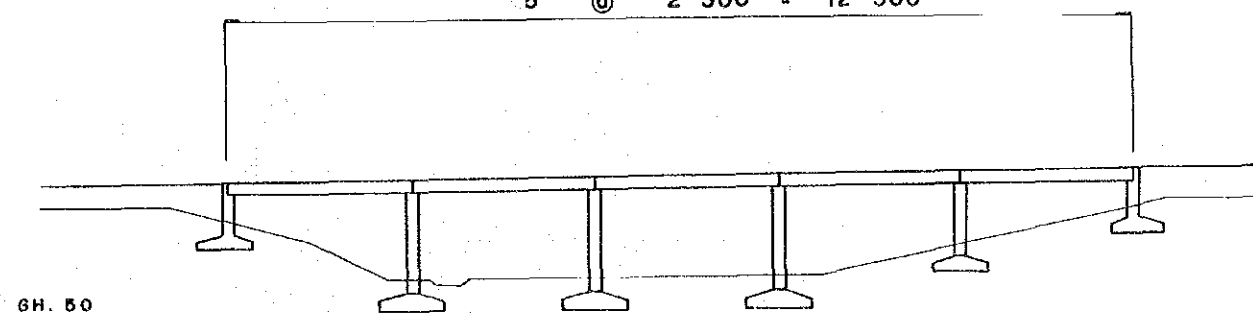

STA . 110 + 550

5 @ 2 500 = 12 500

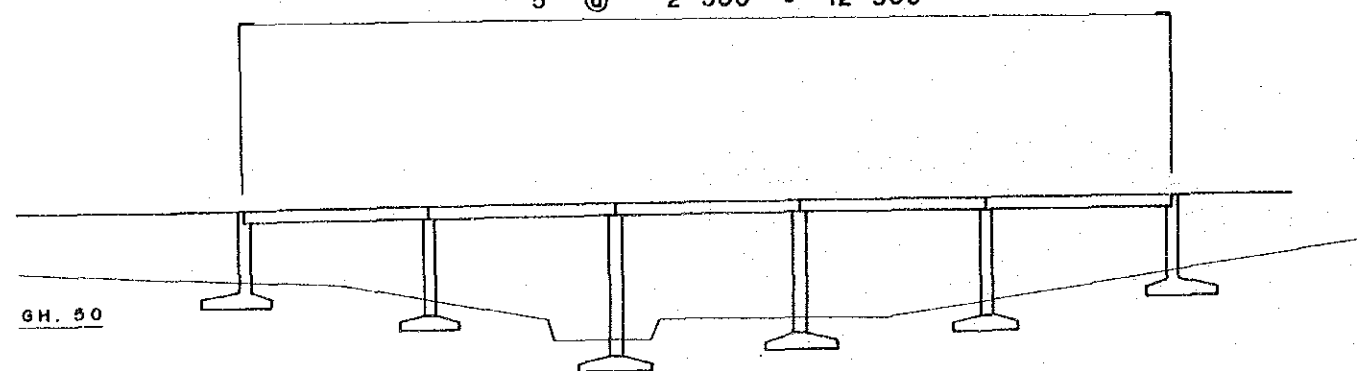

NOTES


1. SIZES OF SUPERSTRUCTURES AND SUBSTRUCTURES AND TYPES OF FOUNDATION SHOWN ON THIS DRAWING ARE PRELIMINARY ONLY
2. DIMENSIONS SHOWN ARE IN CENTIMETERS

PROJECT	PROVINCE	SHEET NO	TOTAL SHEET
CIKAMPEK-CIREBON TOLLWAY	WEST JAWA	76	78
THROUGHWAY BRIDGE LIST (3)		SCALE 1:1.000	


THROUGHWAY BRIDGE LIST (3)

Scale = 1 : 1 000


STA . 123 + 460

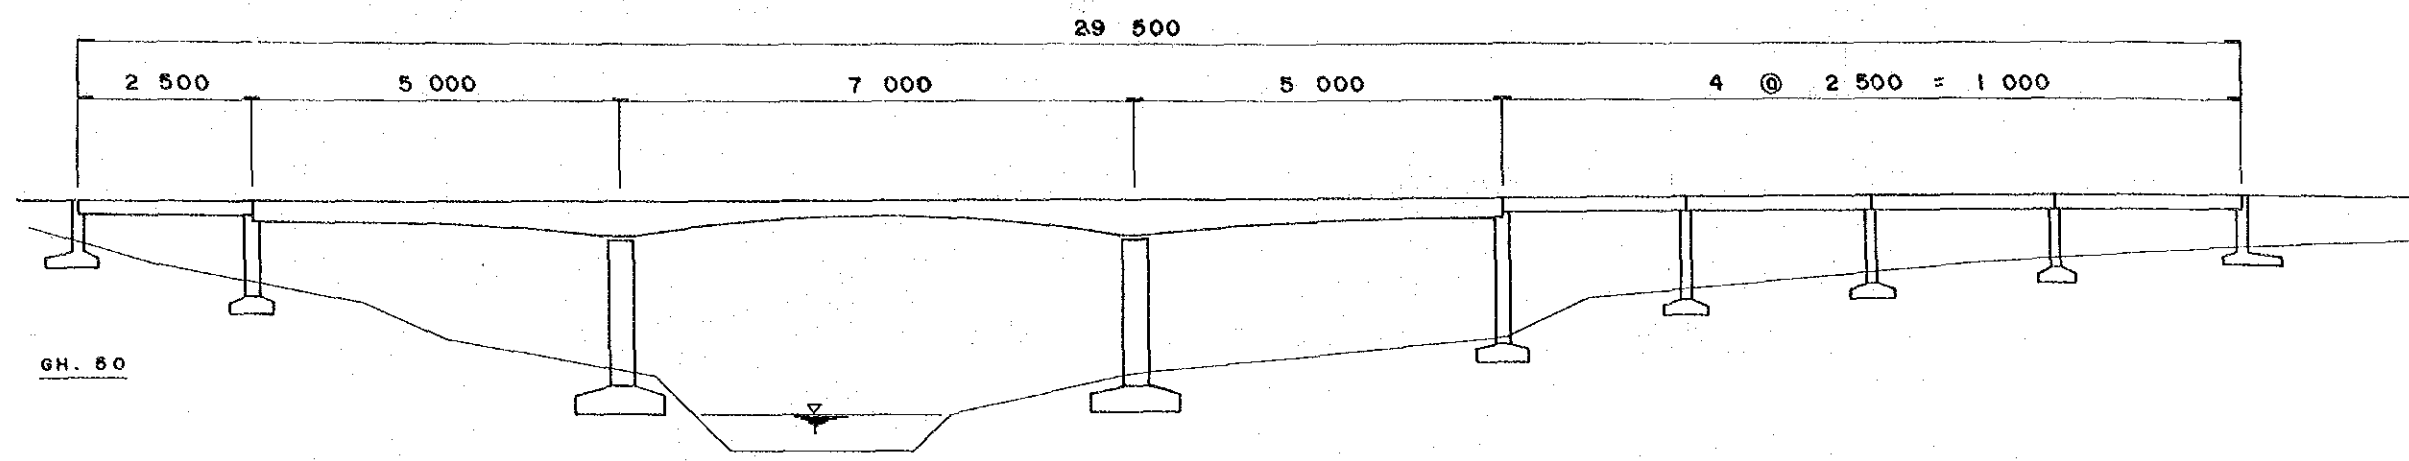


STA . 124 + 720

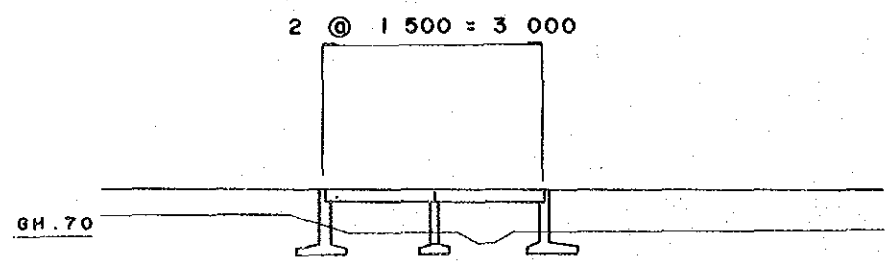


STA . 138 + 720

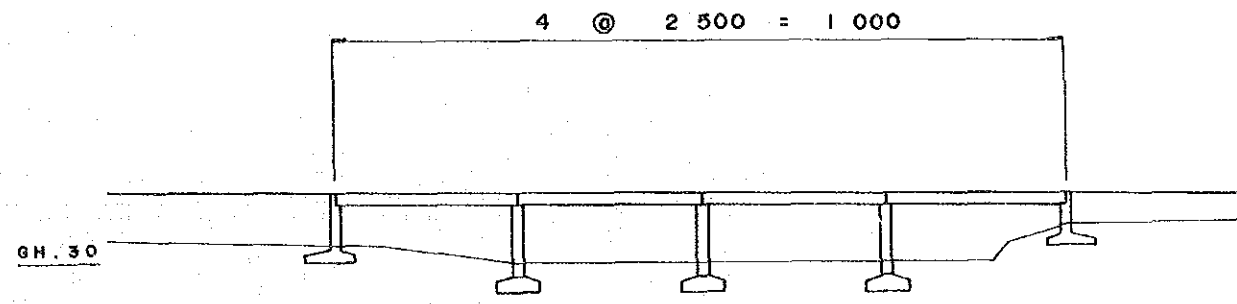

STA . 134 + 425

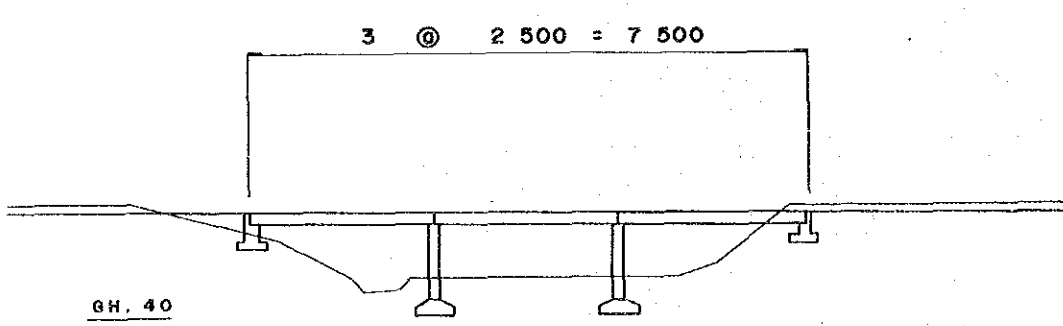

STA . 142 + 120

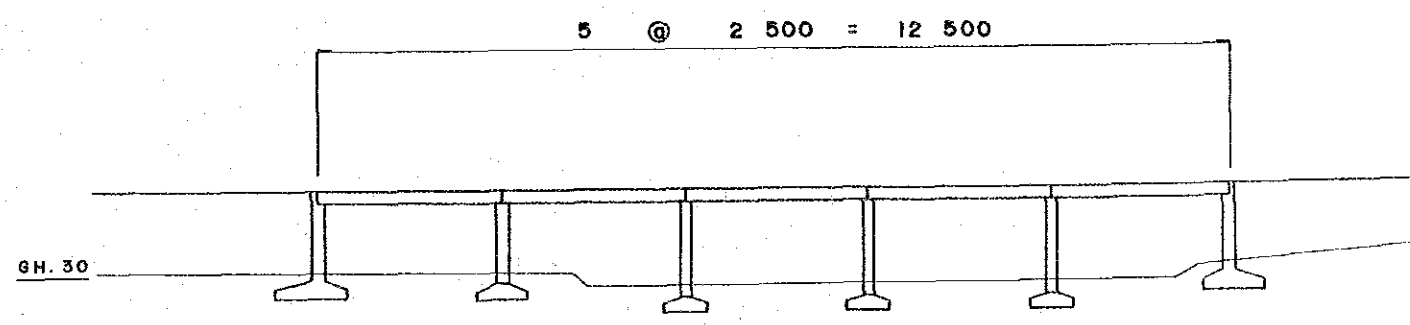

NOTES


1. SIZES OF SUPERSTRUCTURES AND SUBSTRUCTURES AND TYPES OF FOUNDATION SHOWN ON THIS DRAWING ARE PRELIMINARY ONLY
2. DIMENSIONS SHOWN ARE IN CENTIMETERS

PROJECT	PROVINCE	SHEET NO	TOTAL SHEET
CIKAMPEK-CIREBON TOLLWAY	WEST JAWA	77	78
THROUGHWAY BRIDGE LIST (4)		SCALE 1 : 1.000	


THROUGHWAY BRIDGE LIST (4)

Scale = 1 : 1 000


STA . 146 + 195

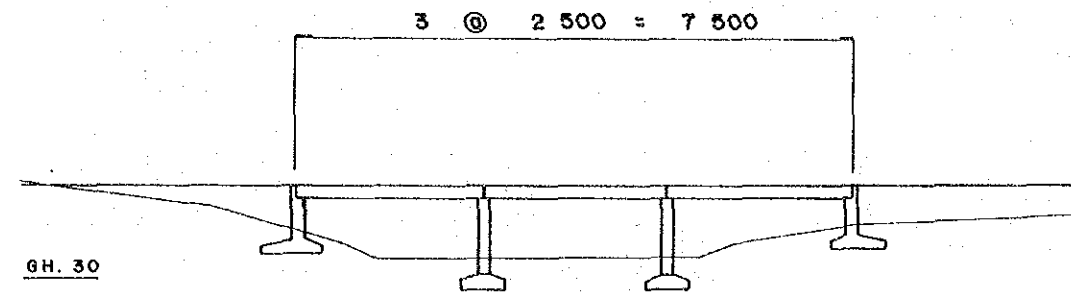


STA . 176 + 845

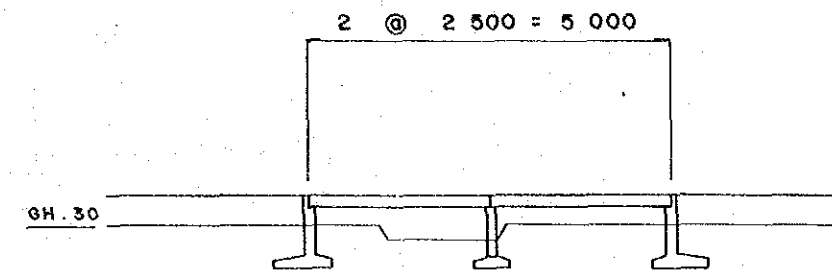

STA . 161 + 170

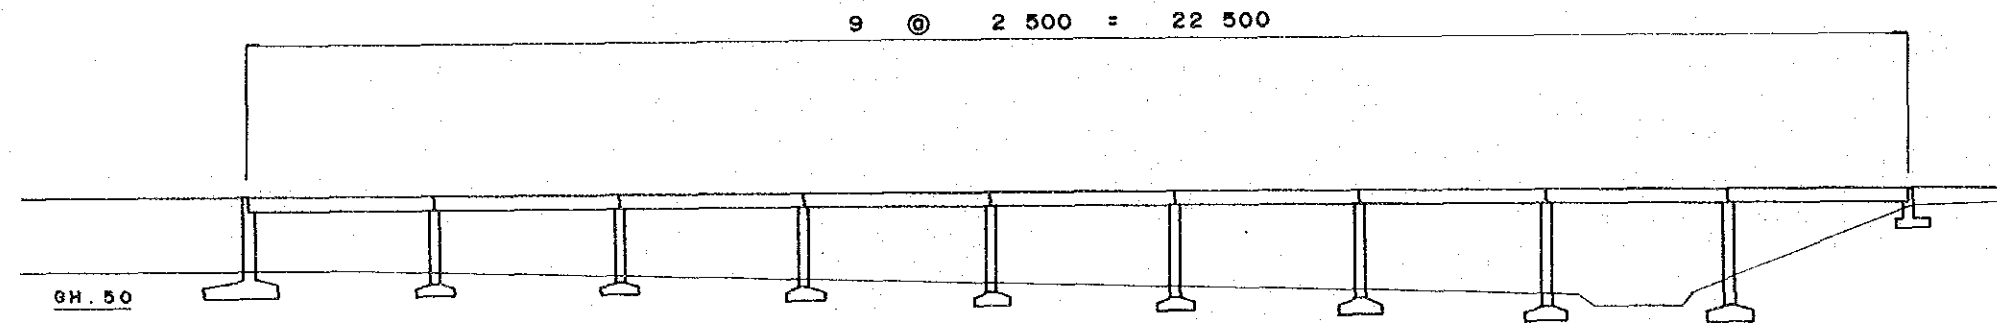

STA . 174 + 680

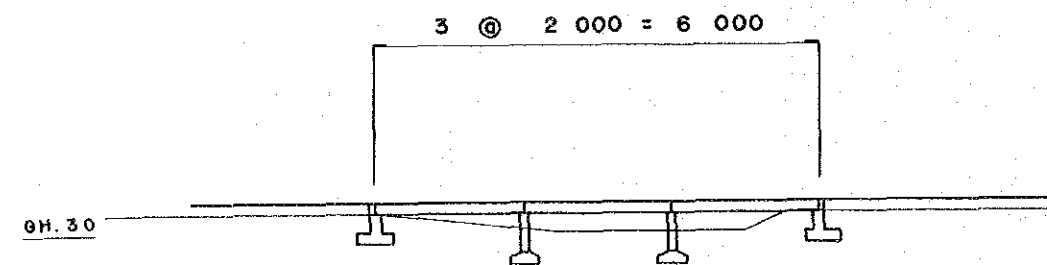

NOTES






1. SIZES OF SUPERSTRUCTURES AND SUBSTRUCTURES AND TYPES OF FOUNDATION SHOWN ON THIS DRAWING ARE PRELIMINARY ONLY
2. DIMENSIONS SHOWN ARE IN CENTIMETERS

PROJECT	PROVINCE	SHEET NO	TOTAL SHEET
CIKAMPEK-CIREBON TOLLWAY	WEST JAWA	78	78
THROUGHWAY BRIDGE LIST (5)		SCALE 1 : 1.000	

THROUGHWAY BRIDGE LIST (5)

Scale = 1 : 1 000

STA . 180 + 550

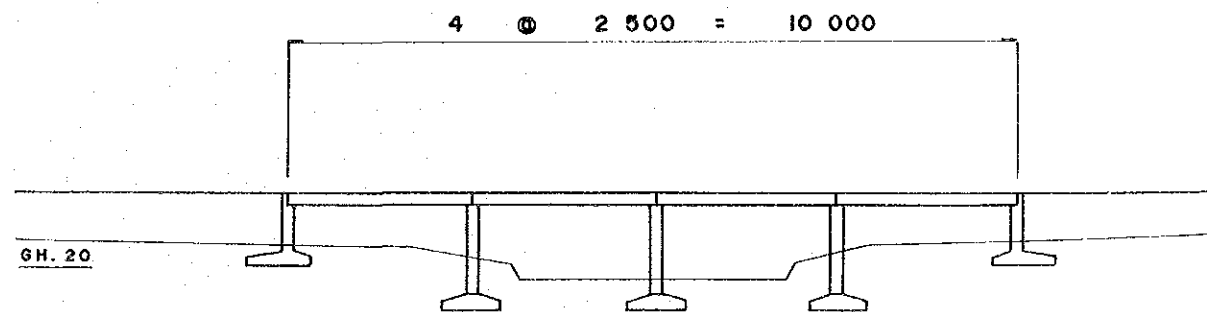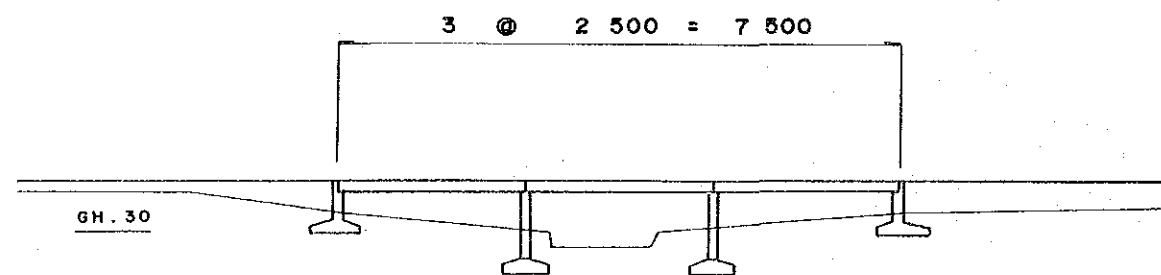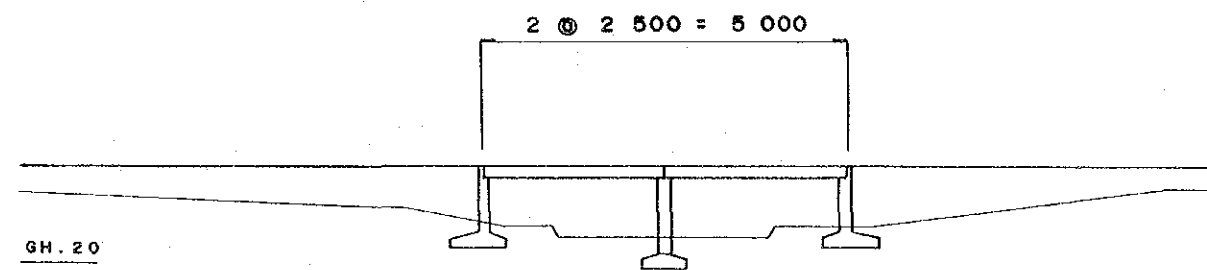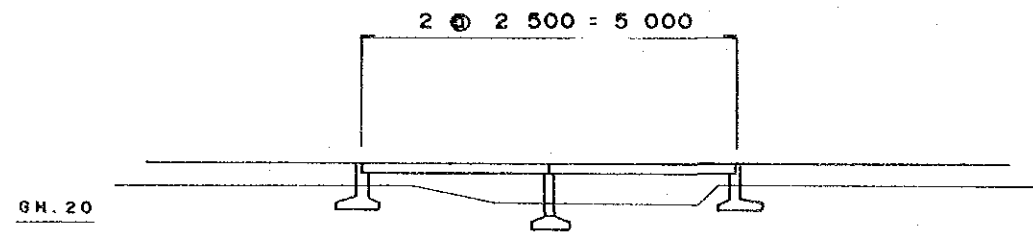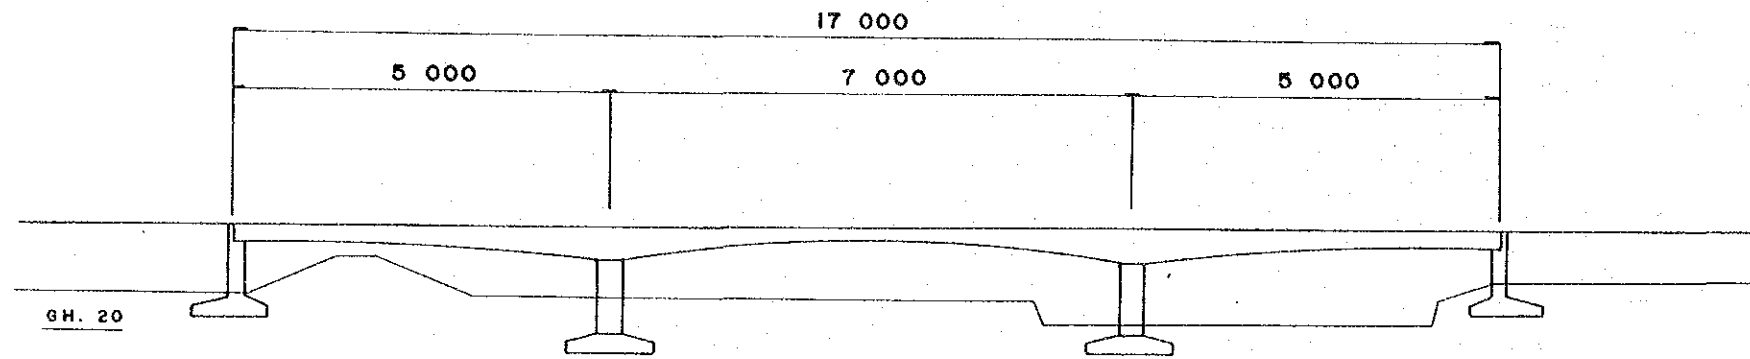

NOTES

- SIZES OF SUPERSTRUCTURES AND SUBSTRUCTURES AND TYPES OF FOUNDATION SHOWN ON THIS DRAWING ARE PRELIMINARY ONLY
- DIMENSIONS SHOWN ARE IN CENTIMETERS

JICA