

River Training Works


Irrigation Scheme

図 14

スルケツト地区

HIS MAJESTY'S GOVERNMENT OF NEPAL  
 WATER RESOURCES DEVELOPMENT OF  
 THE UPPER KARNALI RIVER AND MAHAKALI RIVER BASINS  
 JAPAN INTERNATIONAL COOPERATION AGENCY



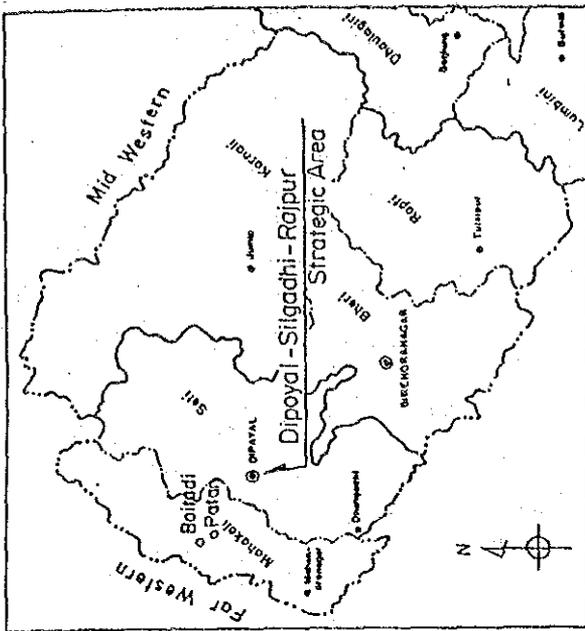

Water Supply Scheme


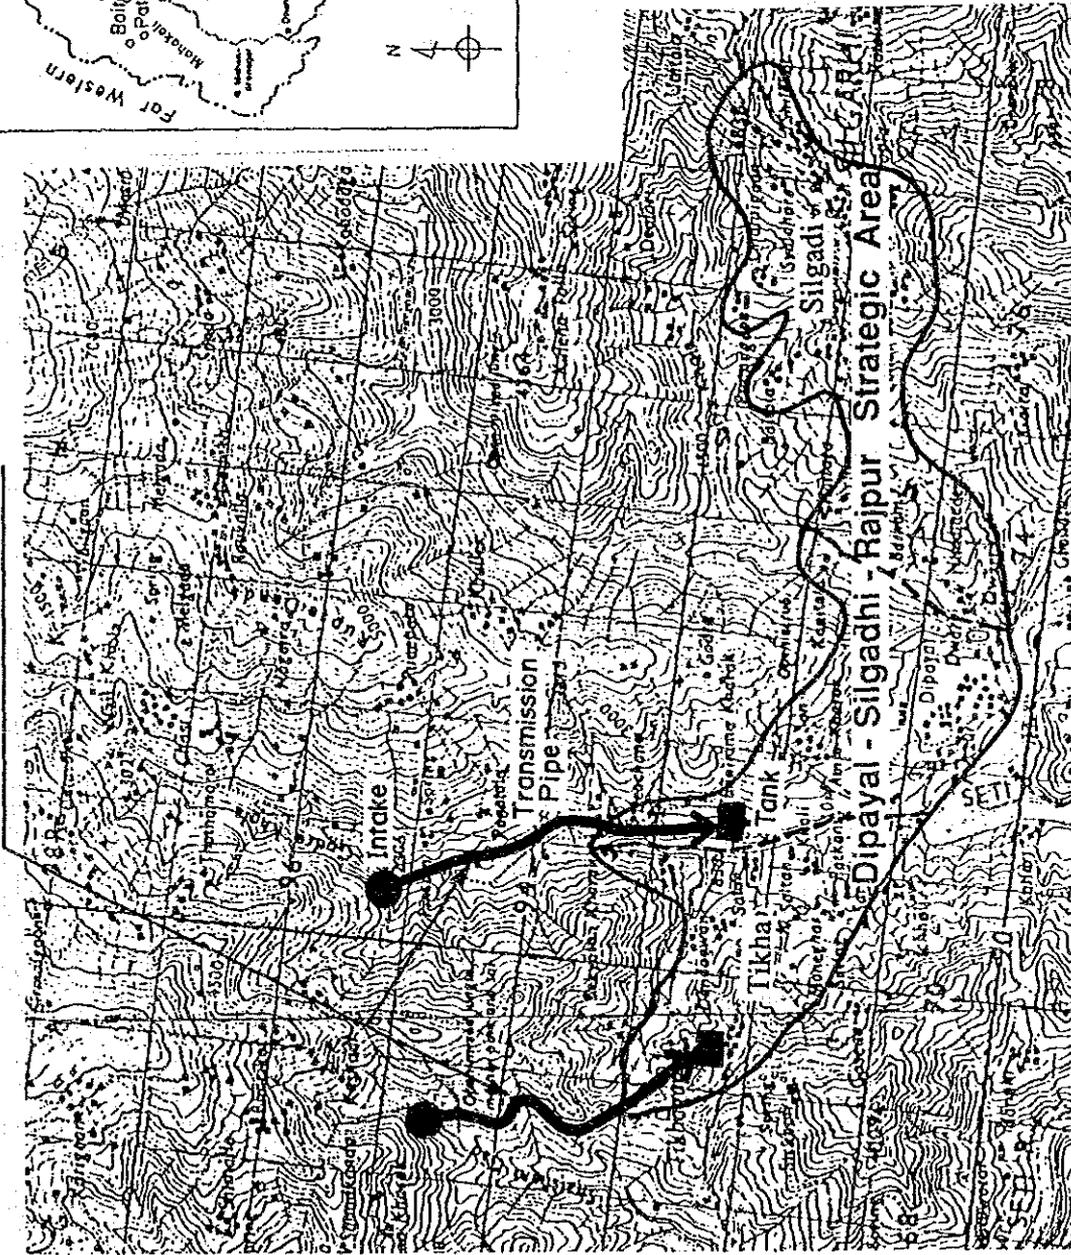




図 15

ディパイヤール・シルガディ・  
ラジャプール地区

HIS MAJESTY'S GOVERNMENT OF NEPAL  
 WATER RESOURCES DEVELOPMENT OF  
 THE UPPER KARNALI RIVER AND MAHAKALI RIVER BASINS  
 JAPAN INTERNATIONAL COOPERATION AGENCY

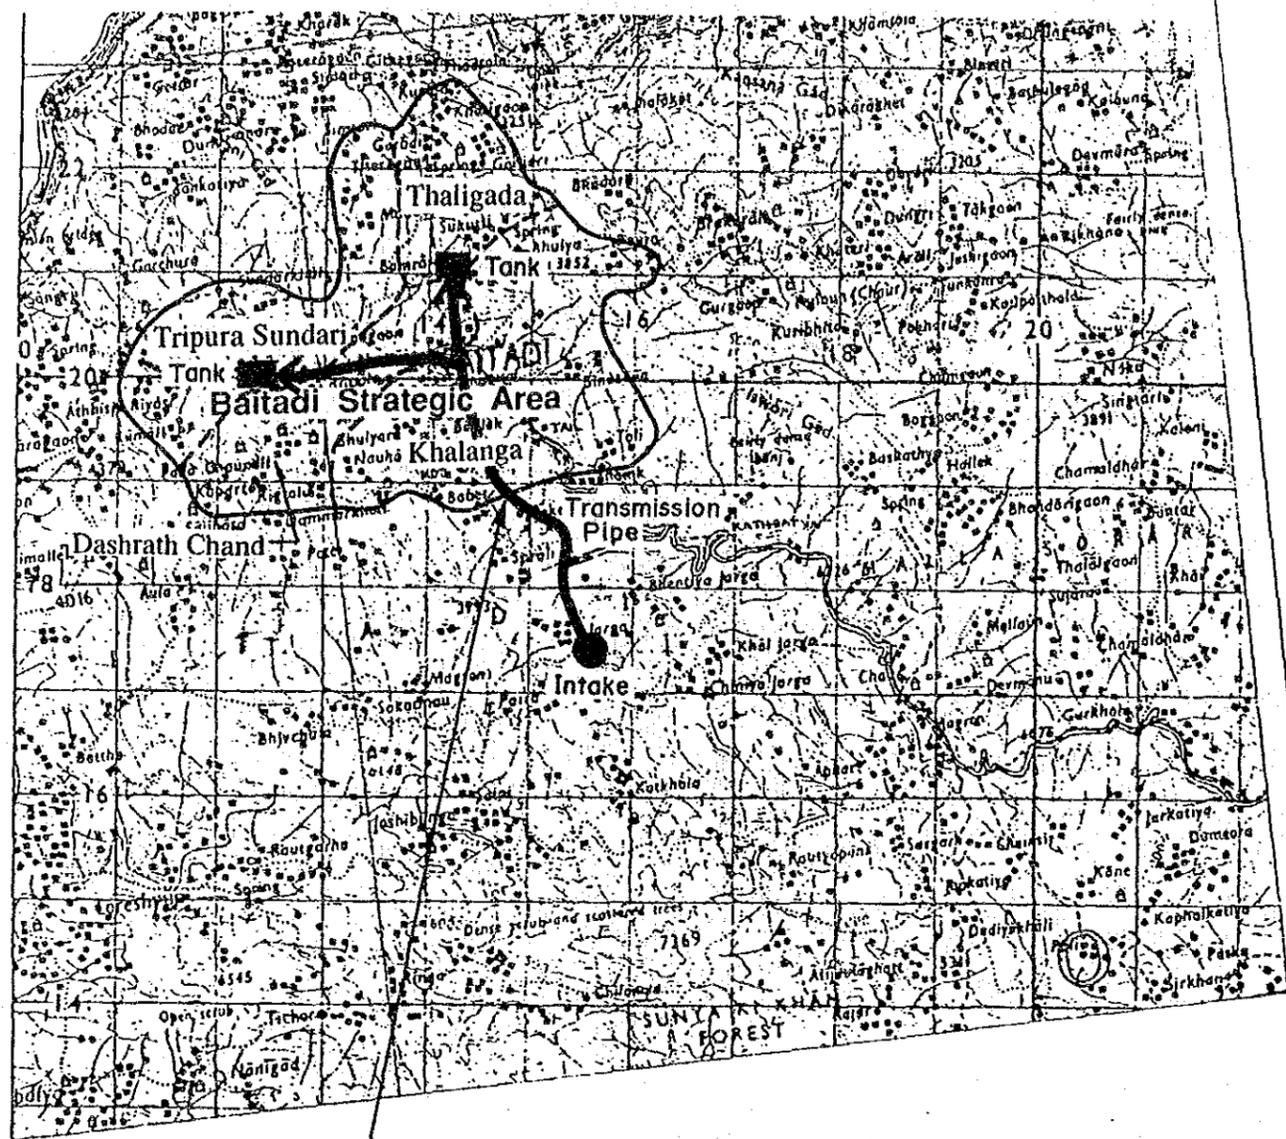

Water Supply Scheme

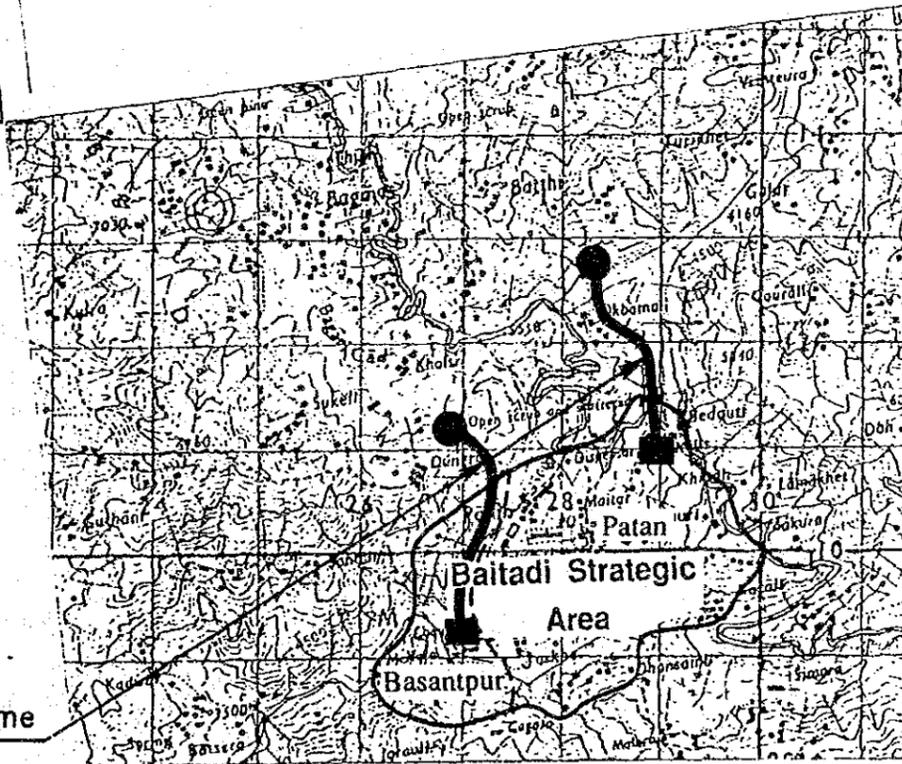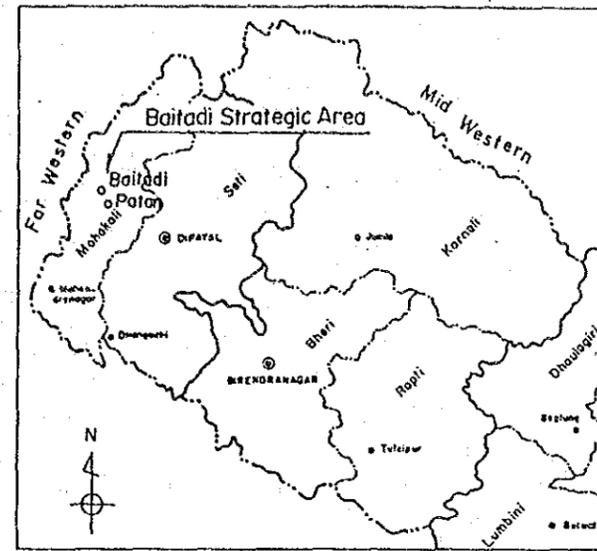

Water Supply Scheme

HIS MAJESTY'S GOVERNMENT OF NEPAL  
 WATER RESOURCES DEVELOPMENT OF  
 THE UPPER KARNALI RIVER AND MAHA KALI RIVER BASINS  
 JAPAN INTERNATIONAL COOPERATION AGENCY

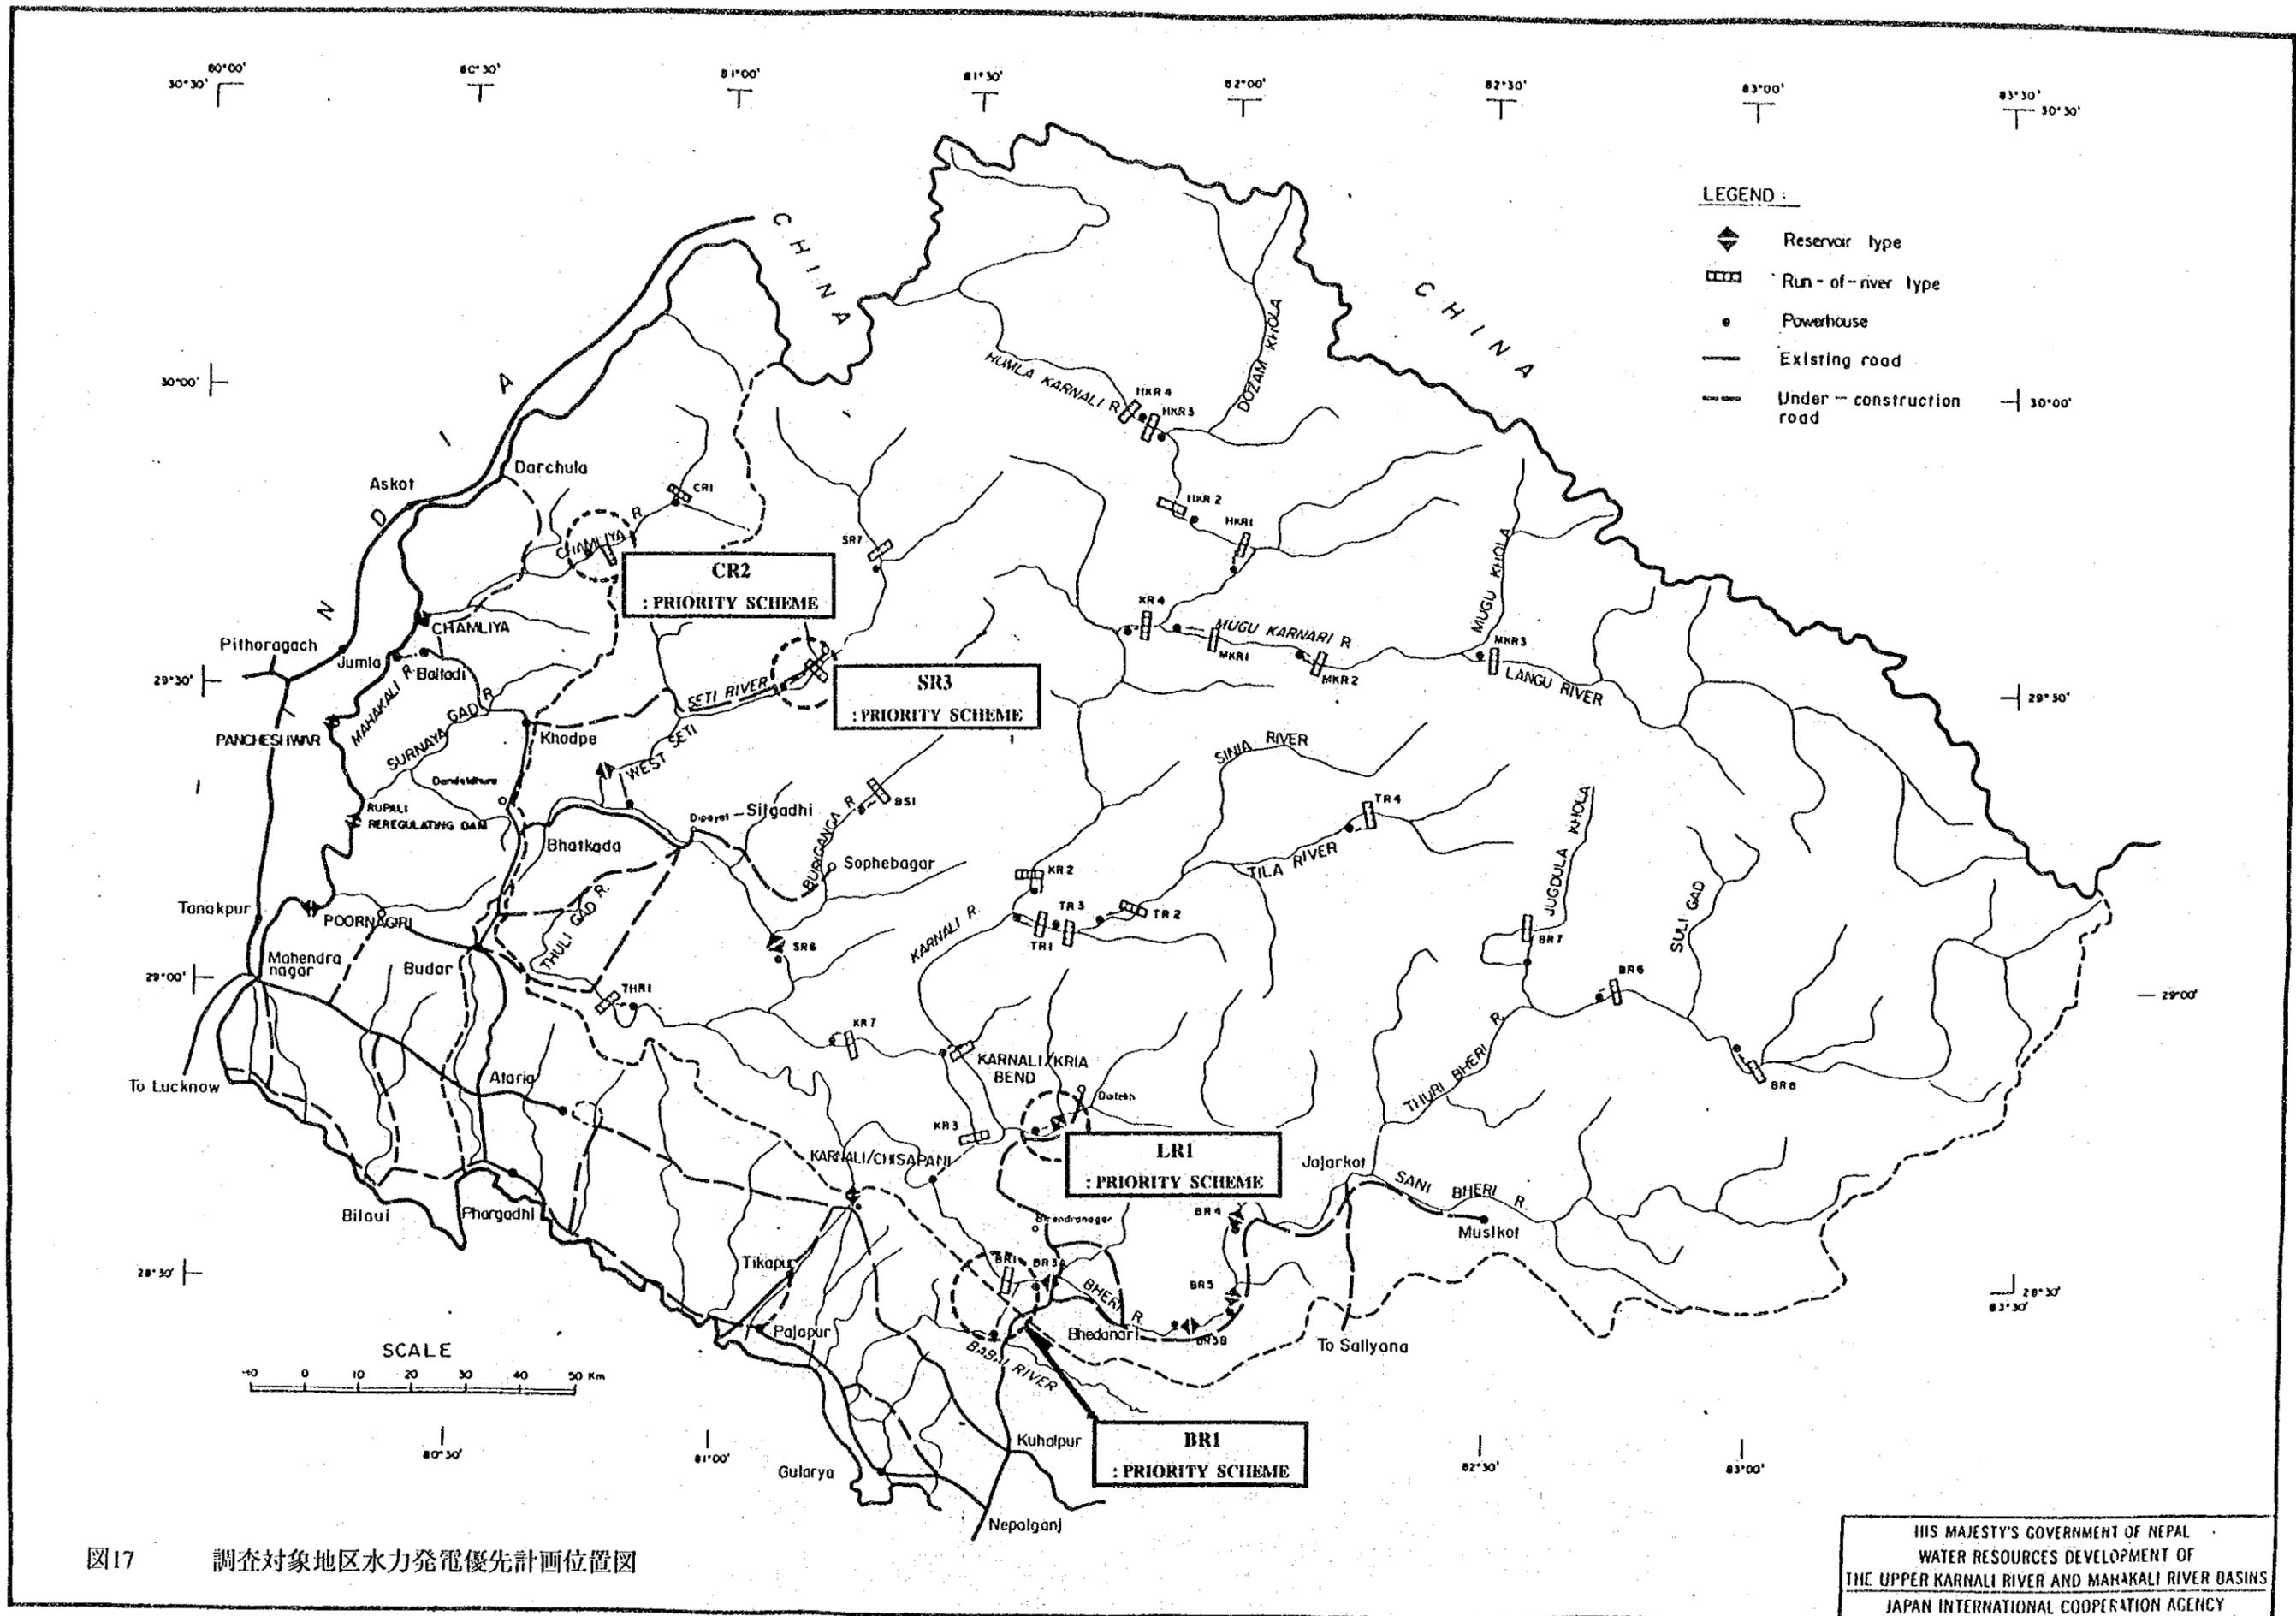


图17 調査対象地区水力発電優先計画位置図

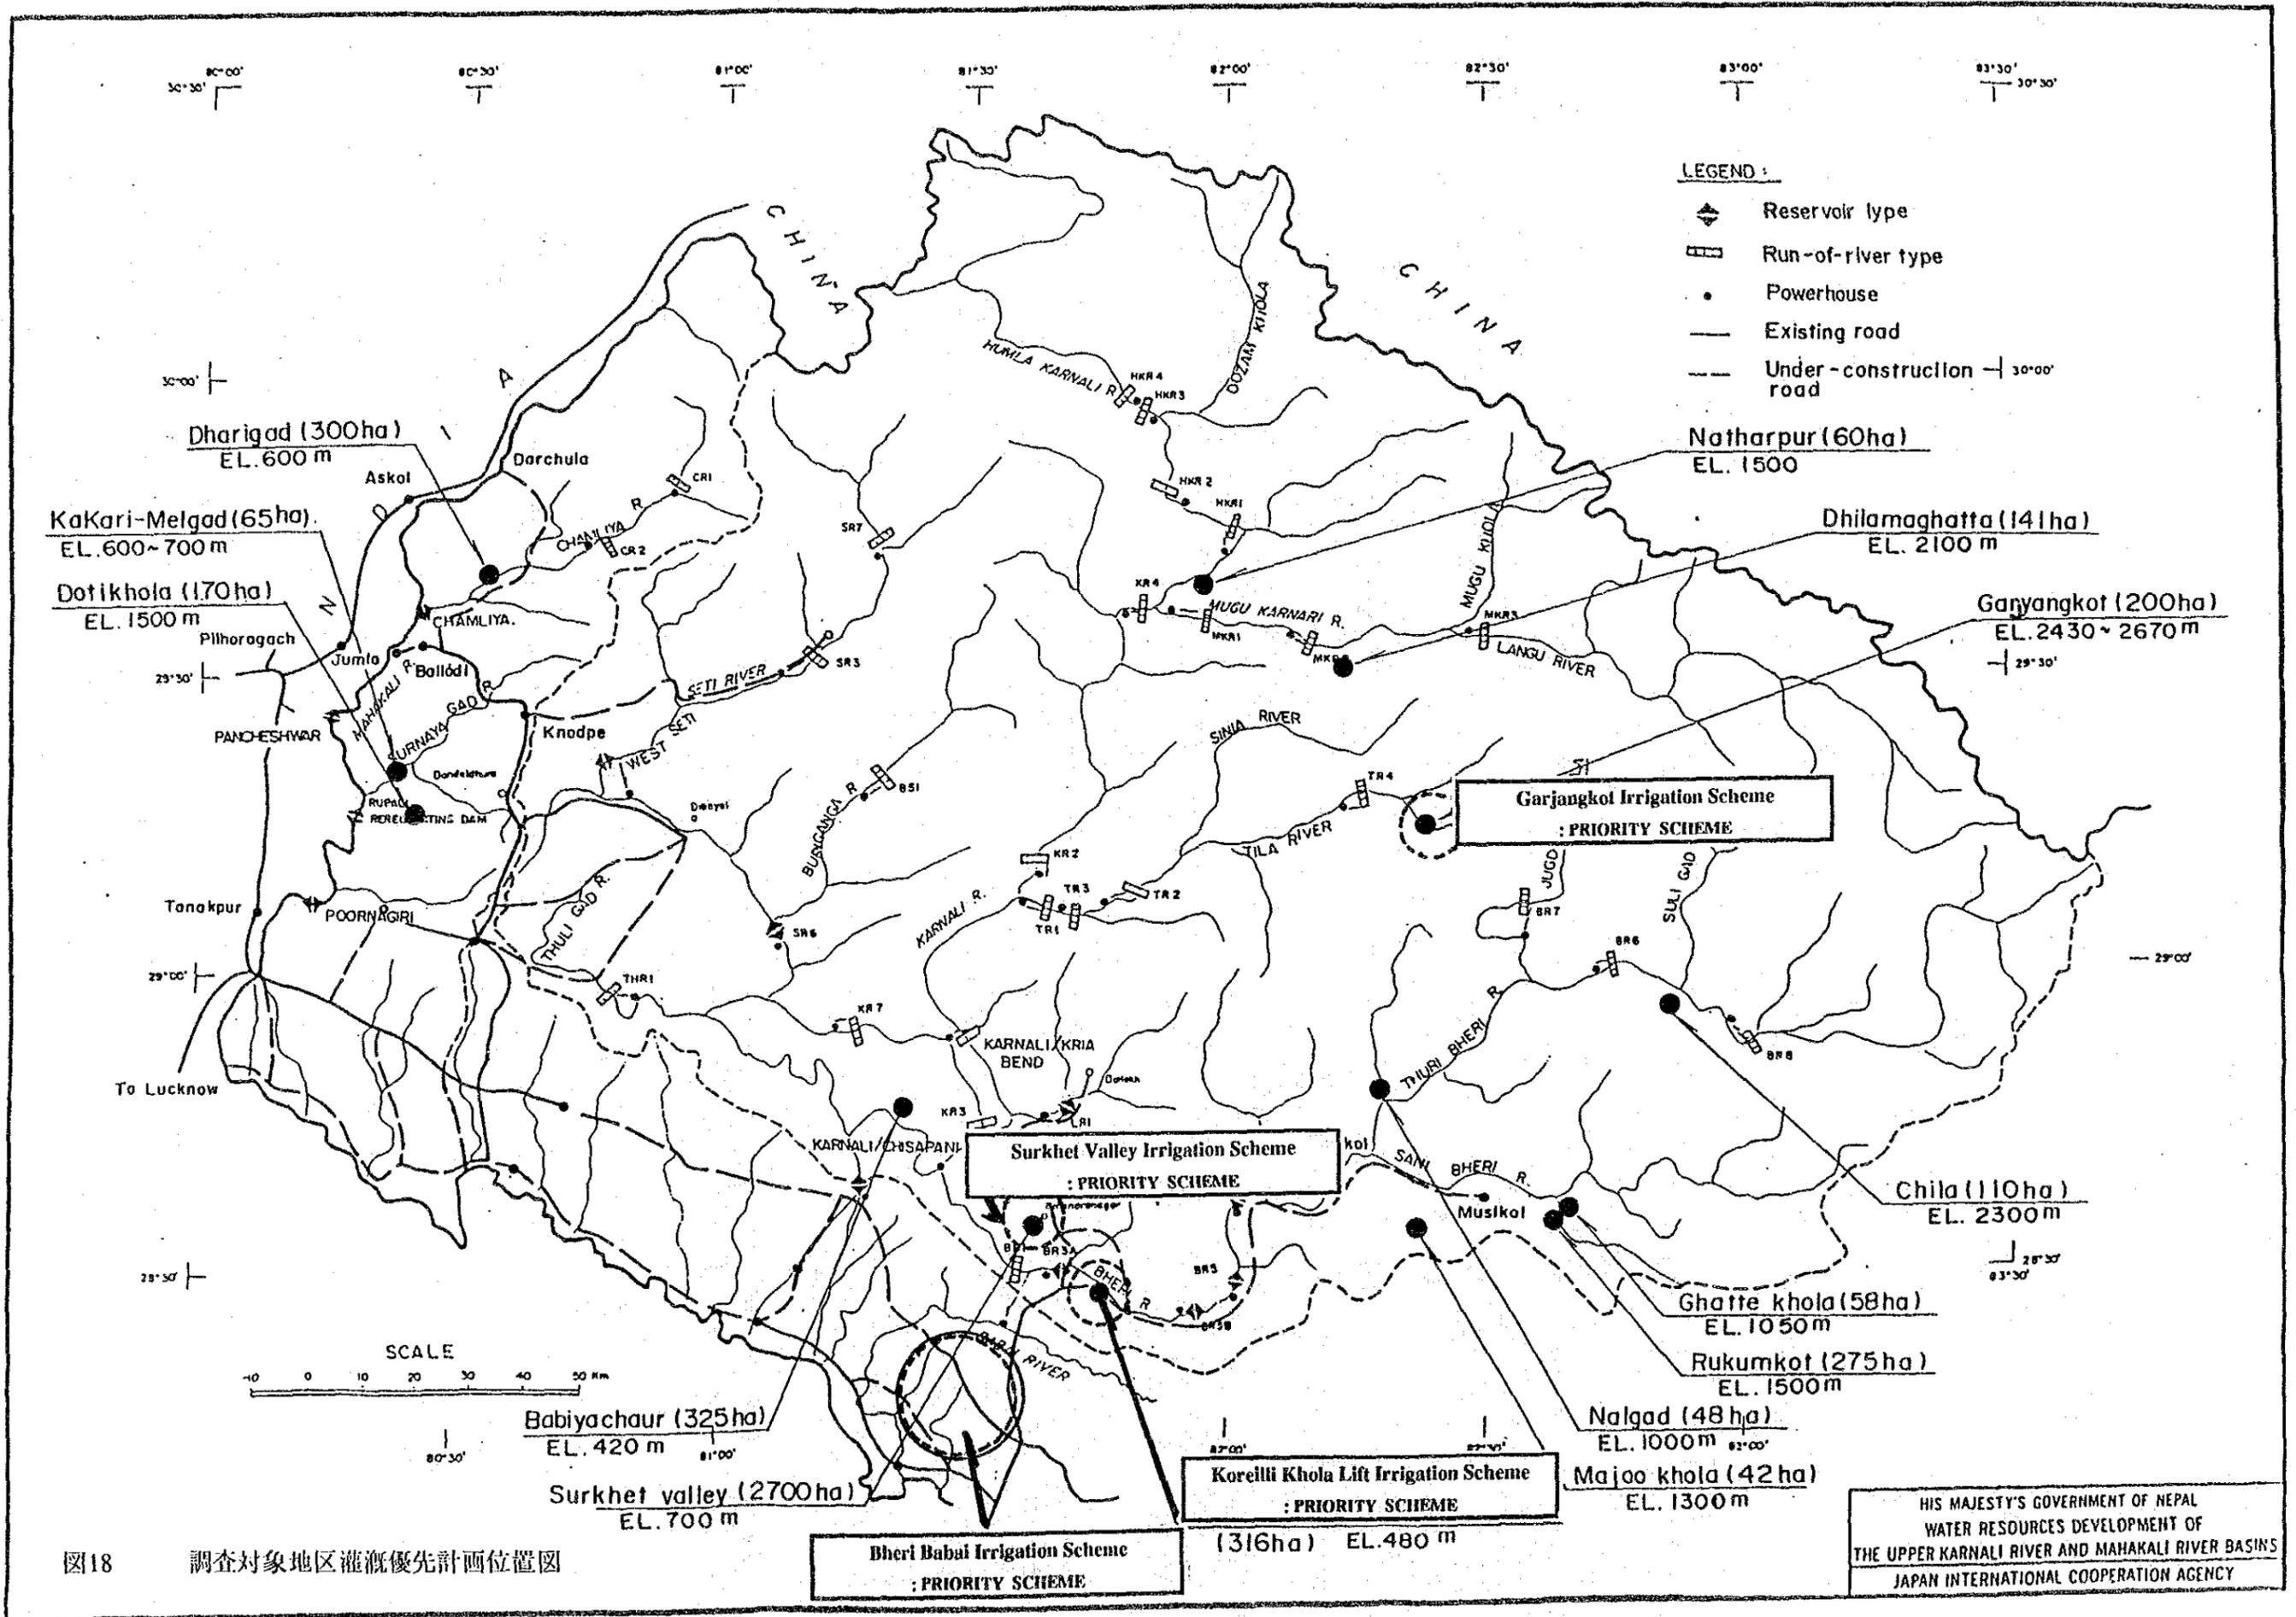


图18 调查对象地区灌溉优先计划位置图

HIS MAJESTY'S GOVERNMENT OF NEPAL  
 WATER RESOURCES DEVELOPMENT OF  
 THE UPPER KARNALI RIVER AND MAHAKALI RIVER BASINS  
 JAPAN INTERNATIONAL COOPERATION AGENCY


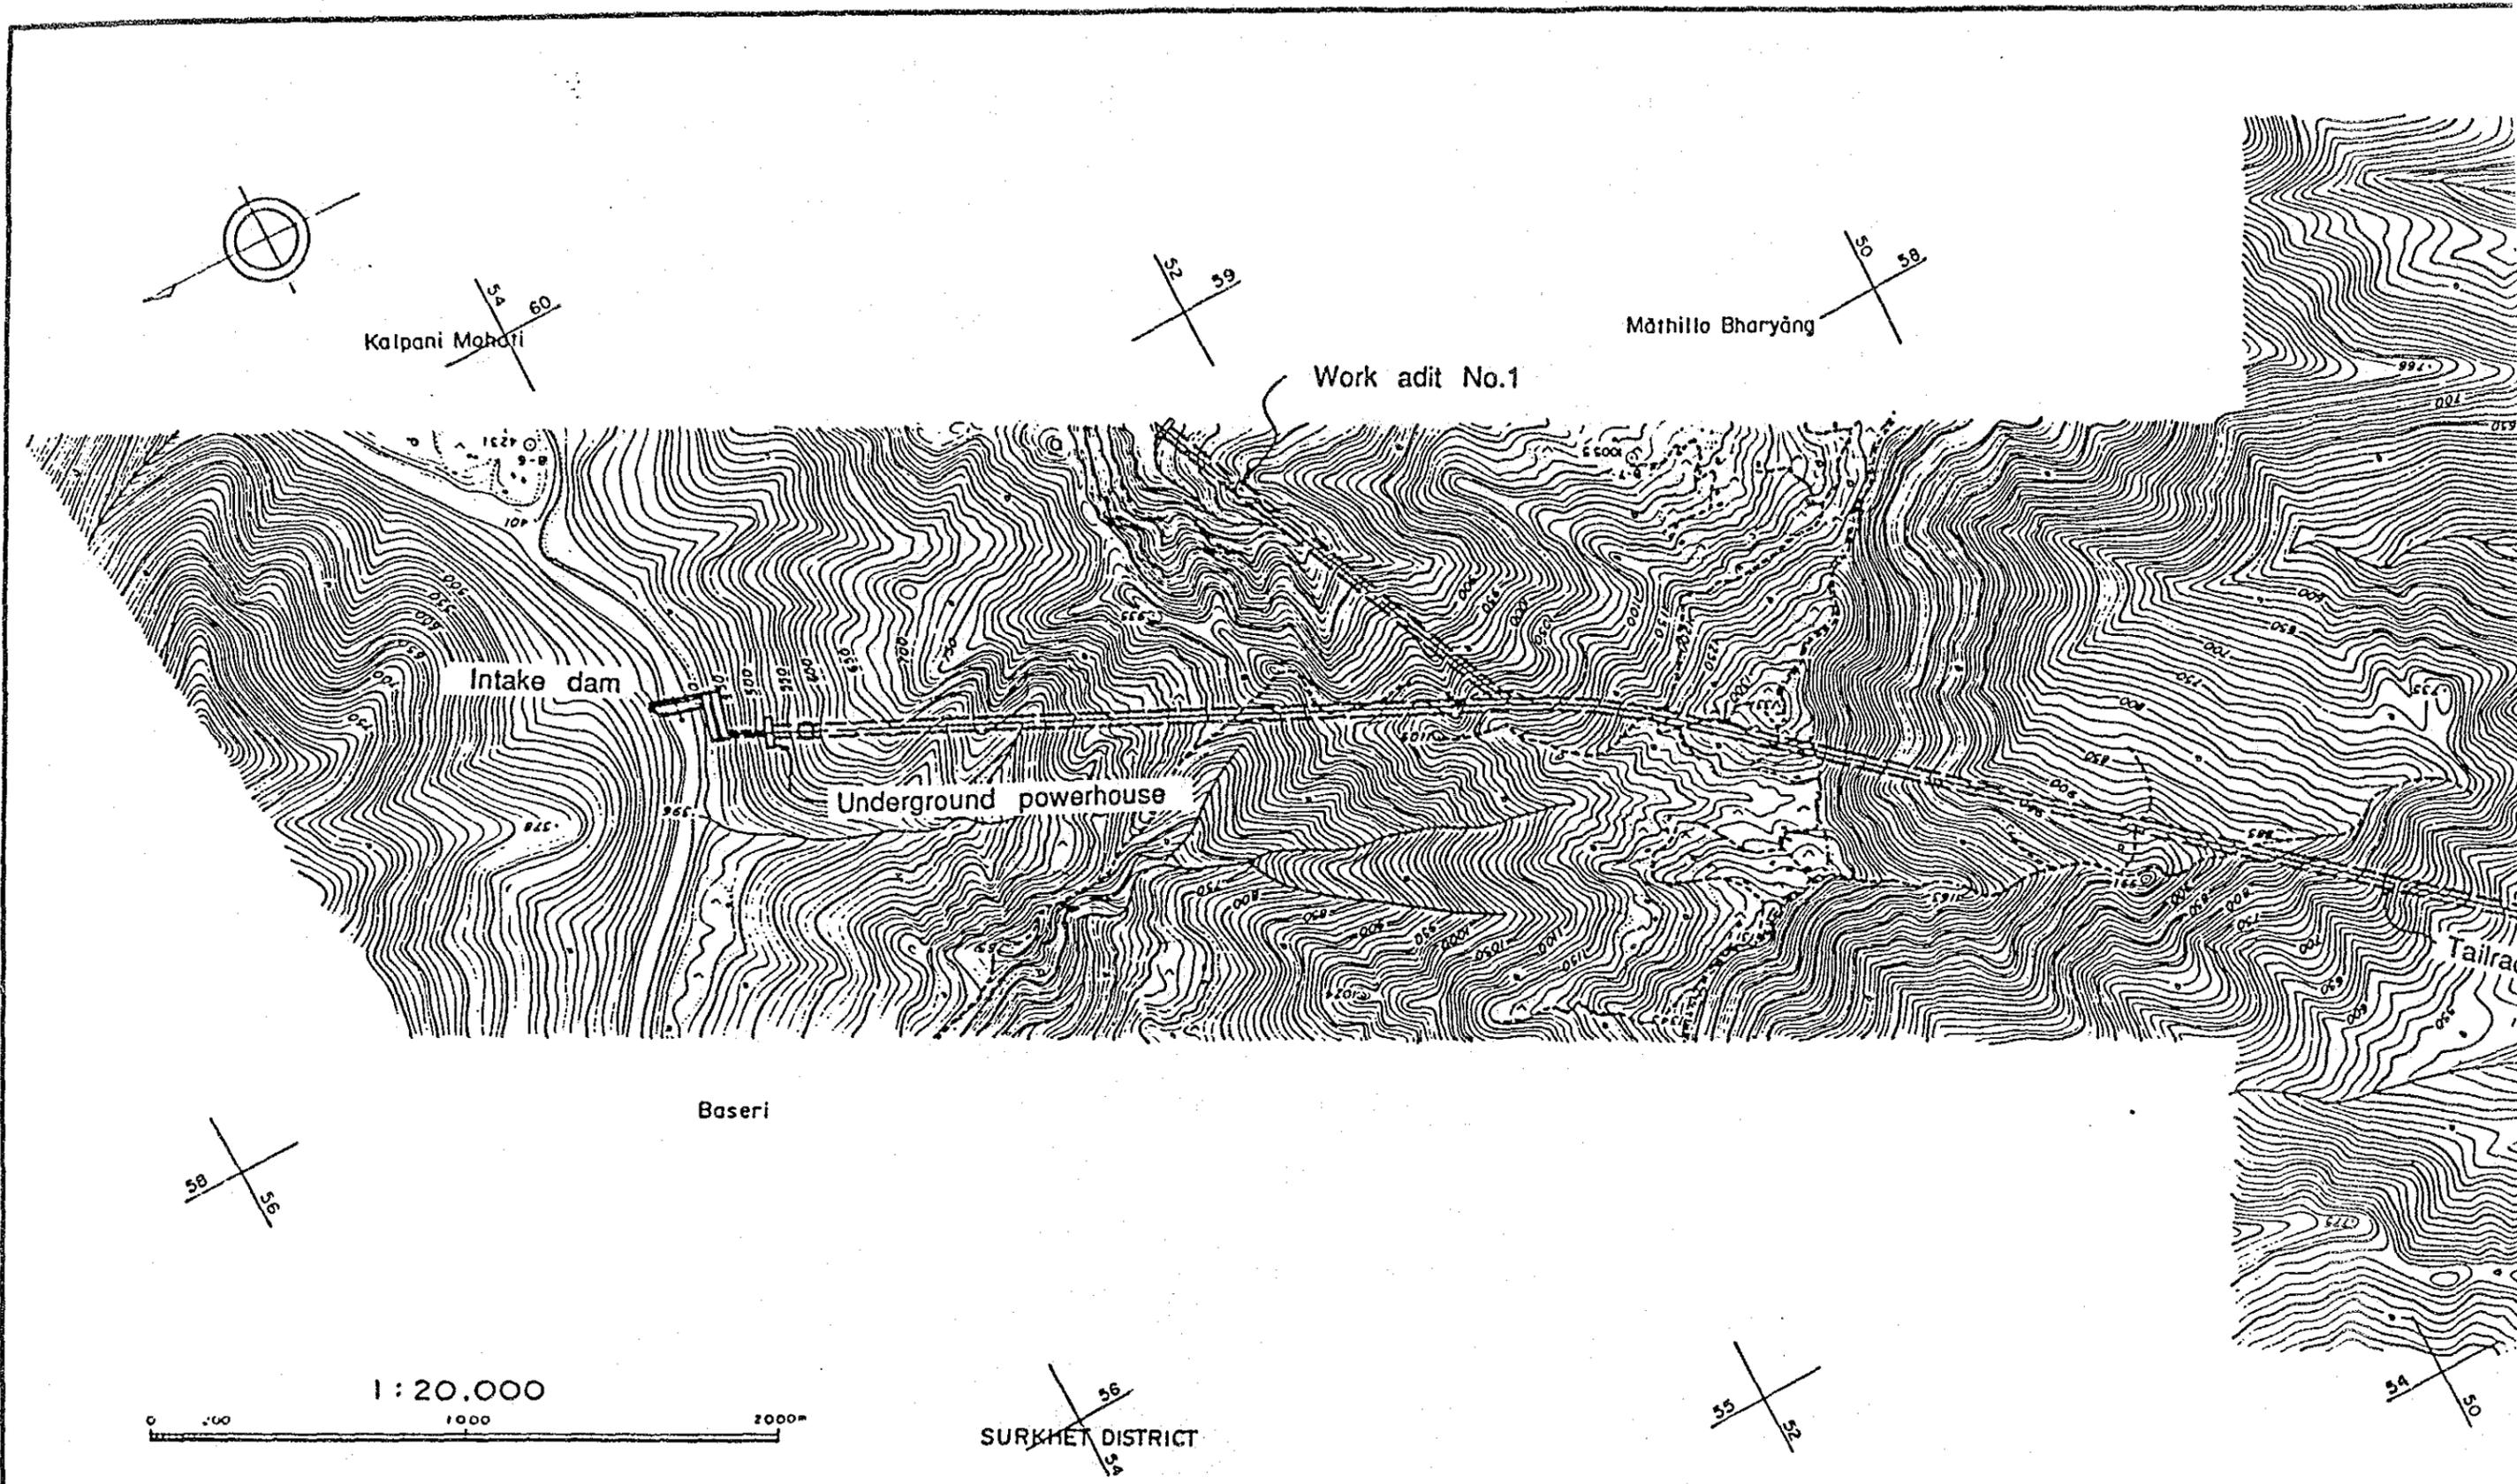


图19 BR-1計画 概略平面图

58  
56

57  
57

56  
55

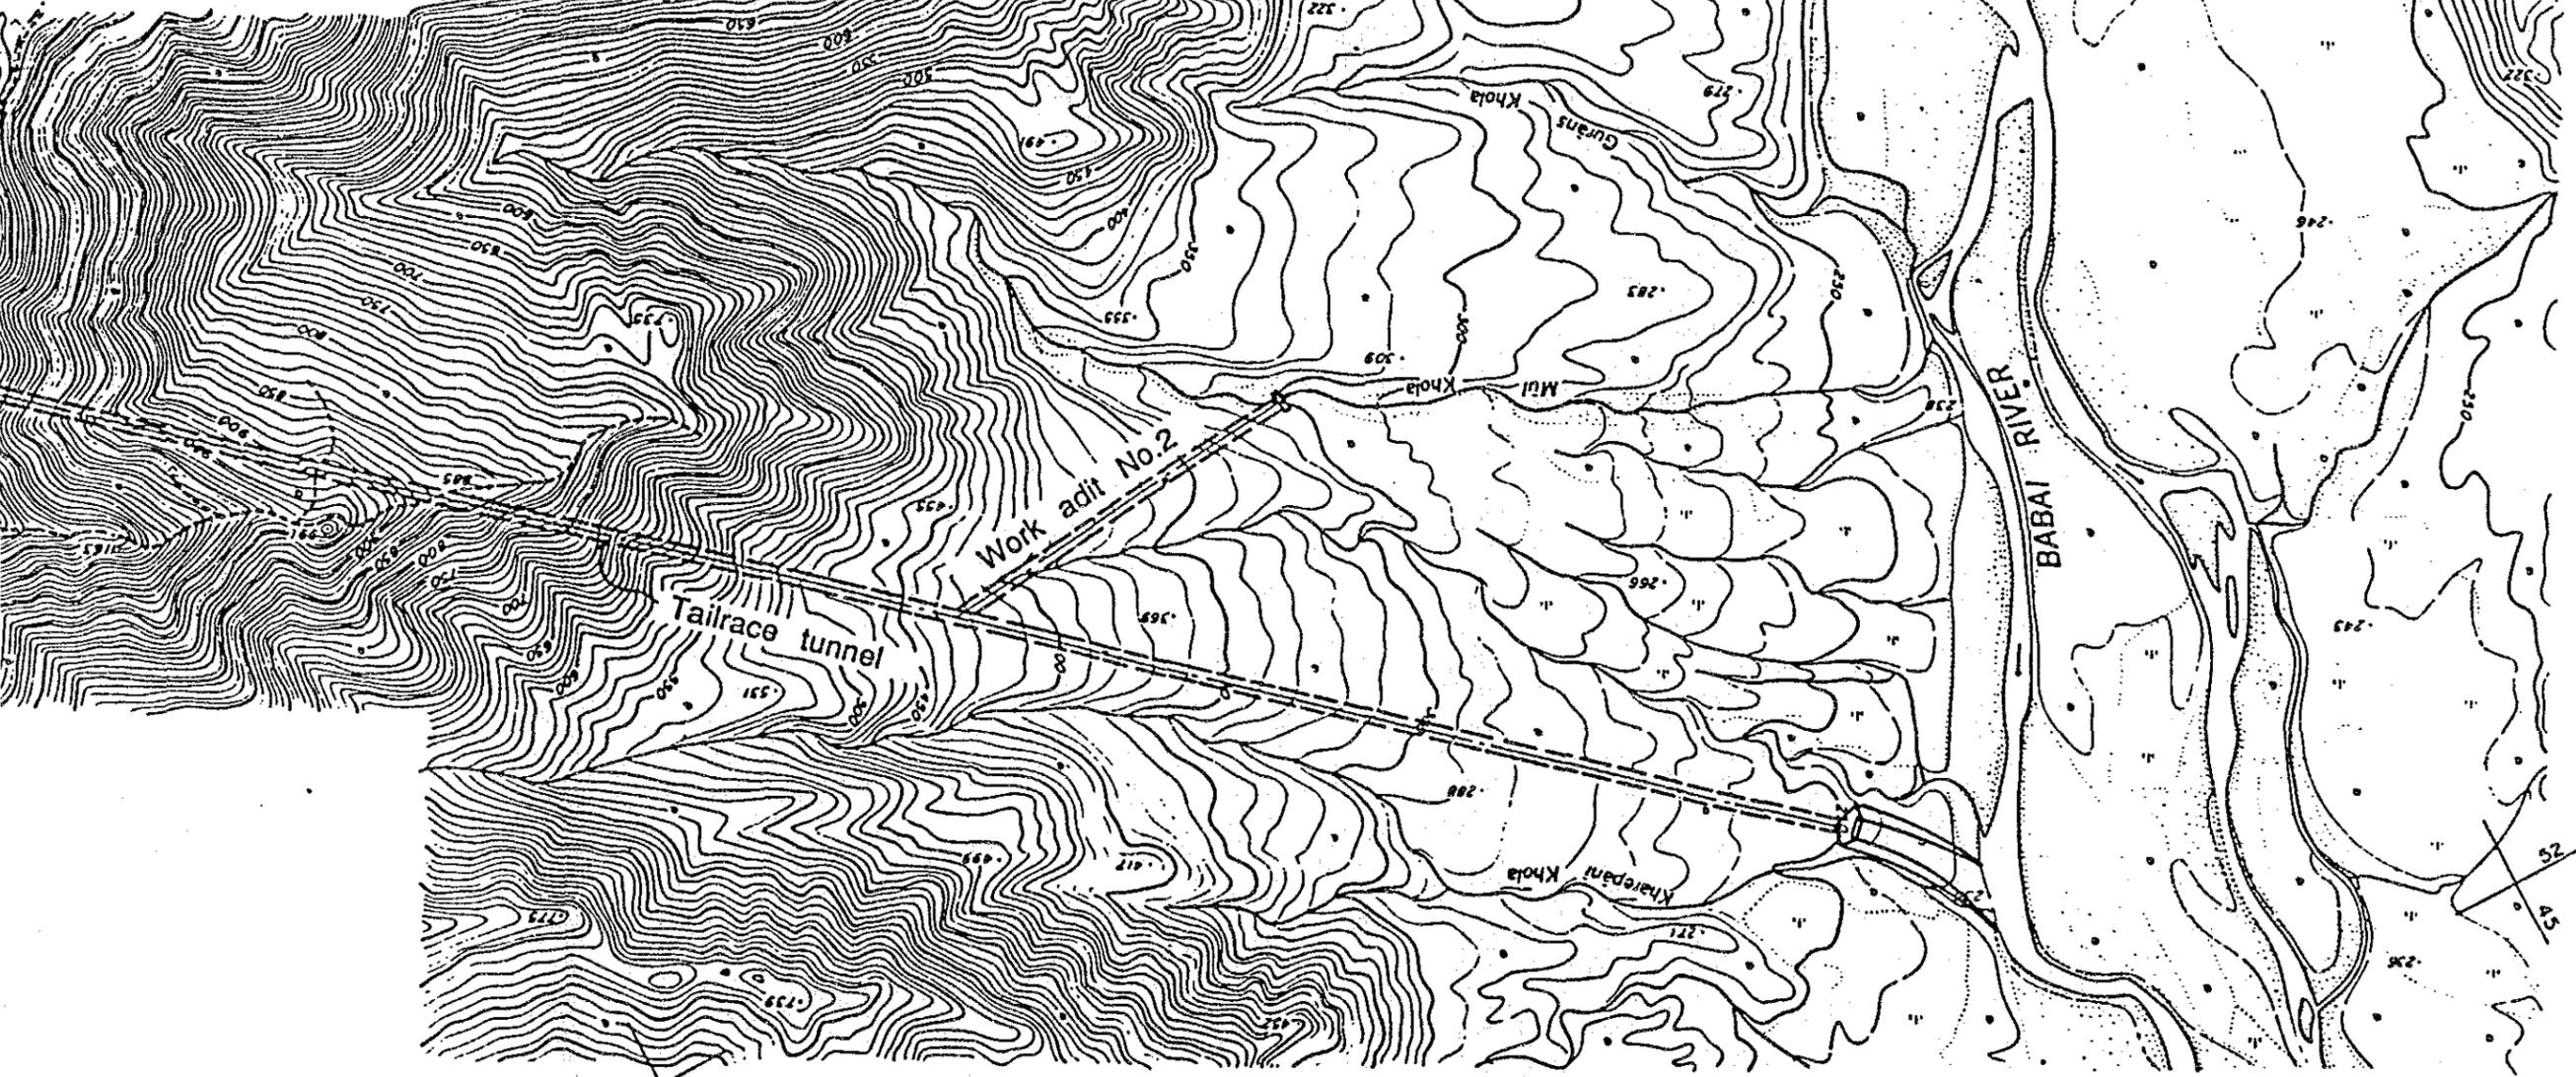

BARDIYA DISTRICT

57  
52

HIS MAJESTY'S GOVERNMENT OF NEPAL  
 WATER RESOURCES DEVELOPMENT OF  
 THE UPPER KARNALI RIVER AND MAHAKALI RIVER BASINS  
 JAPAN INTERNATIONAL COOPERATION AGENCY



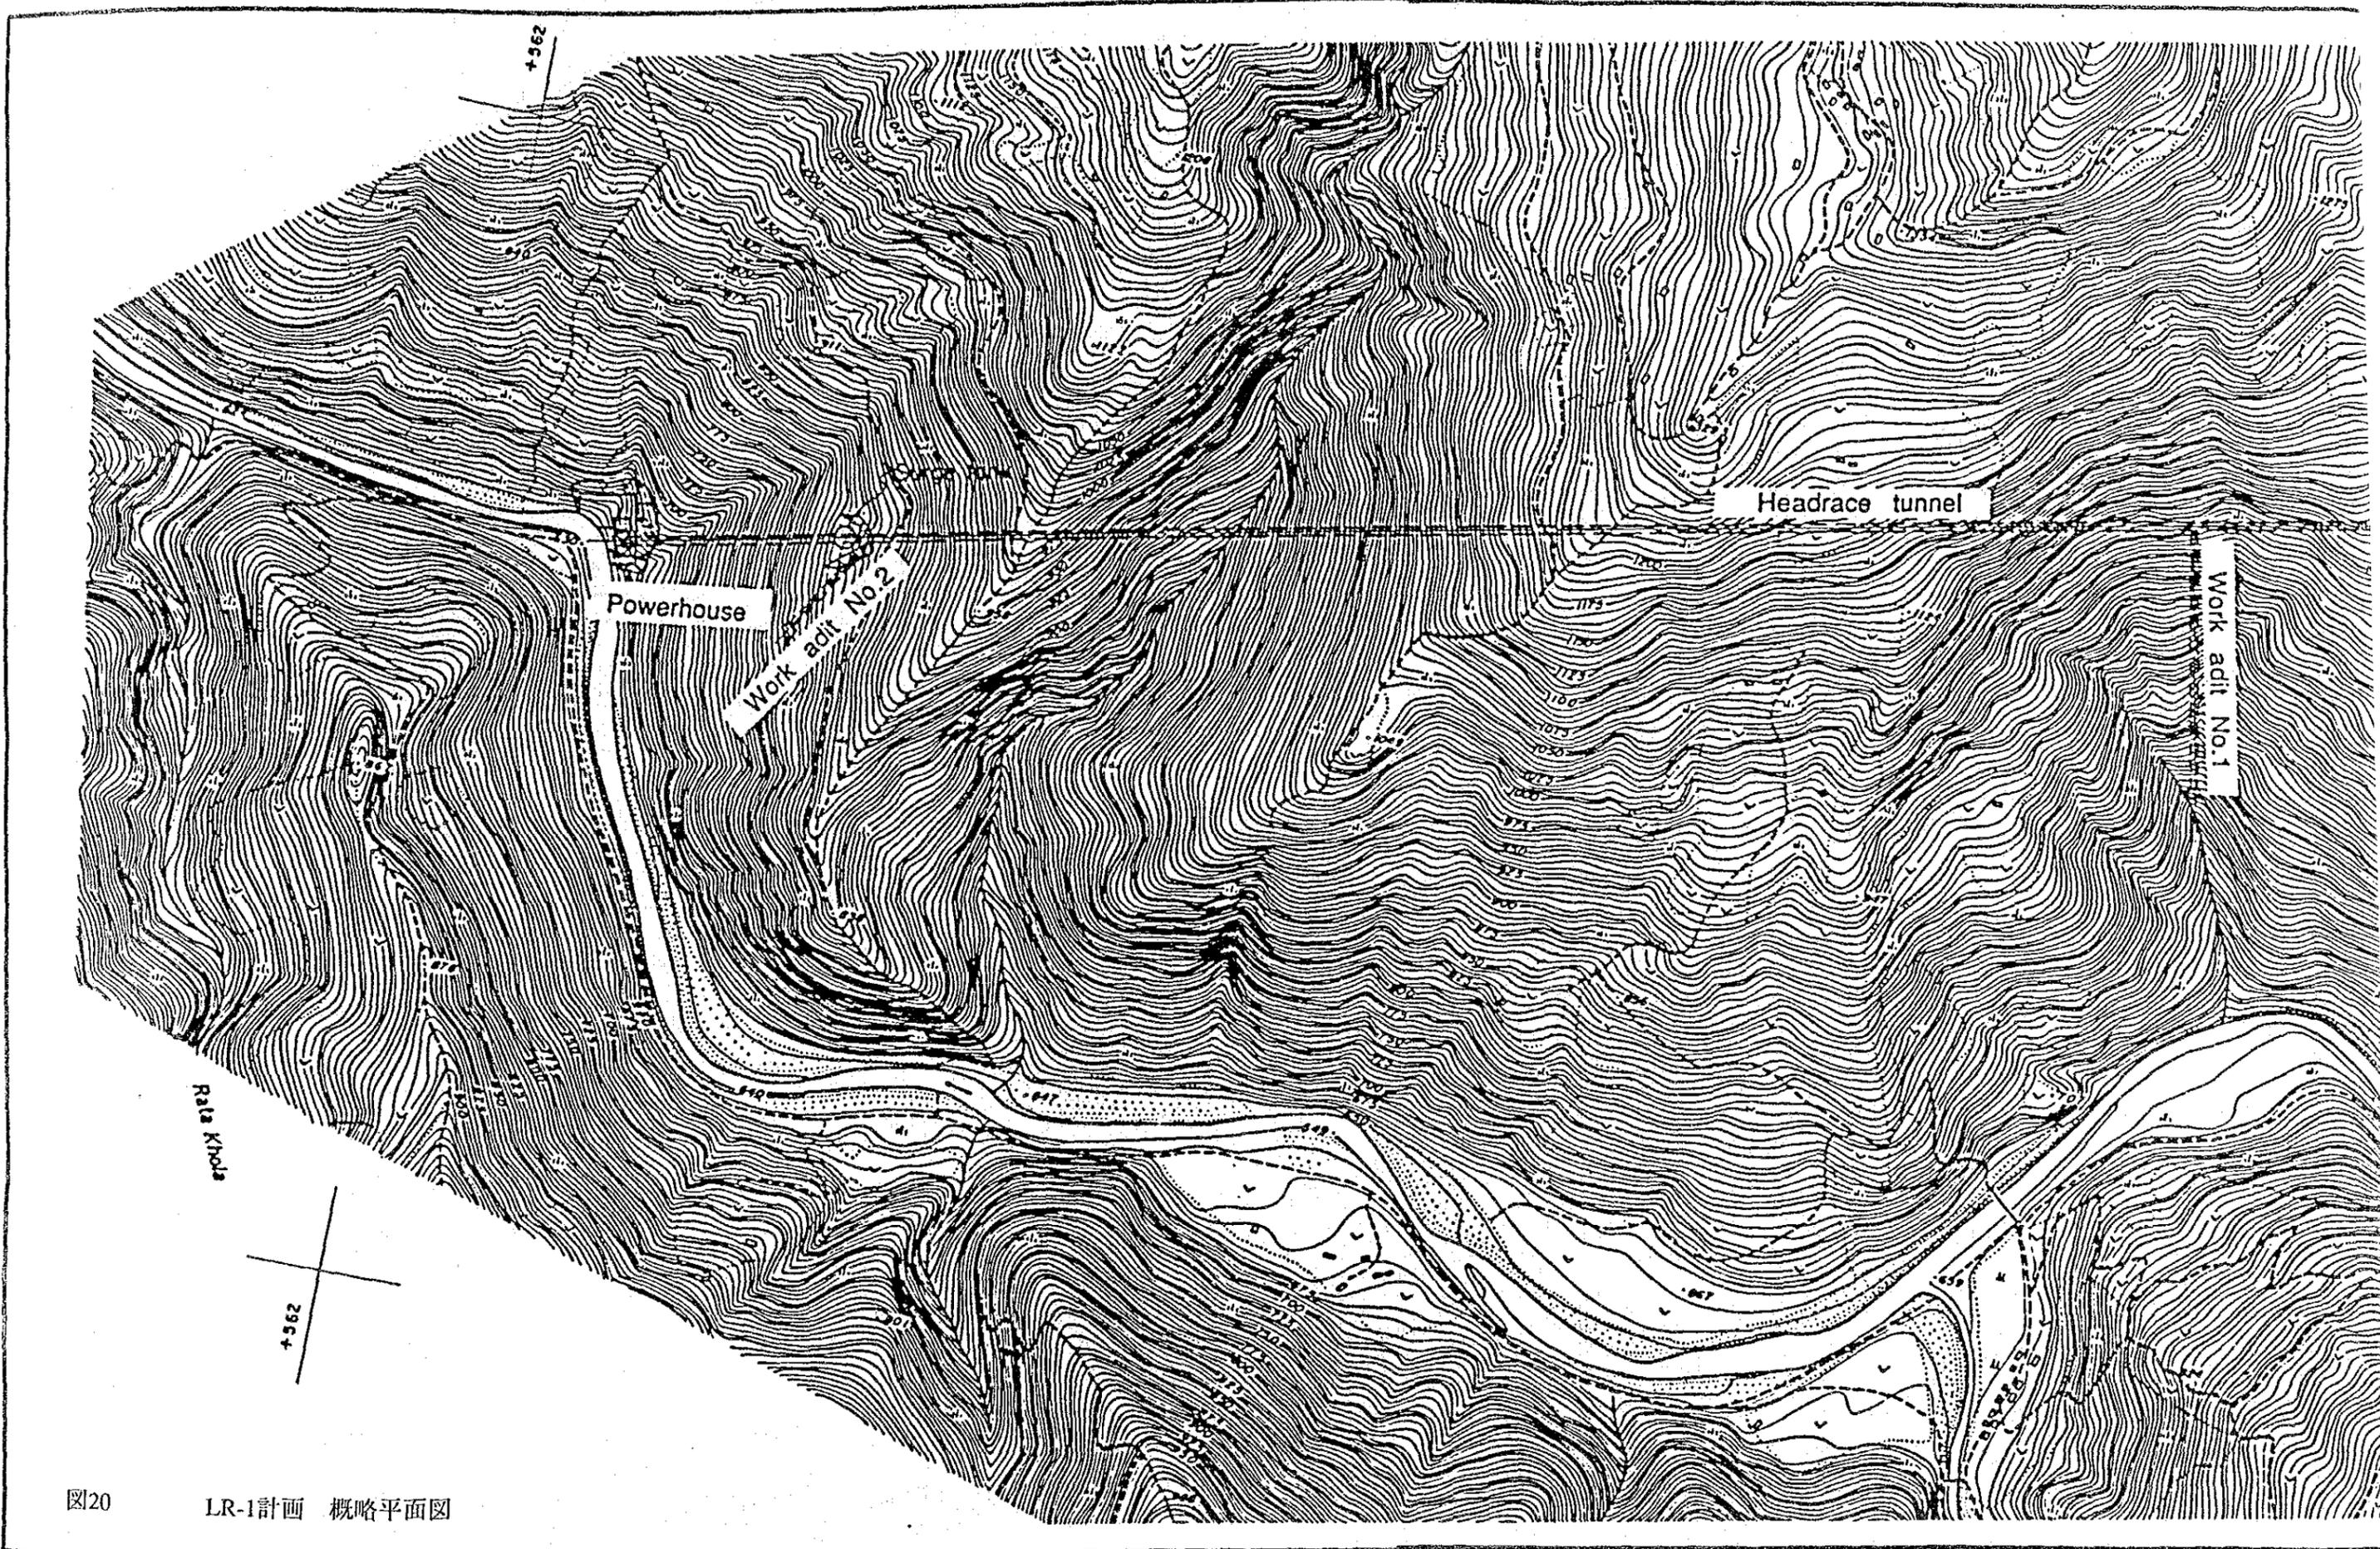


图20 LR-1計画 概略平面图

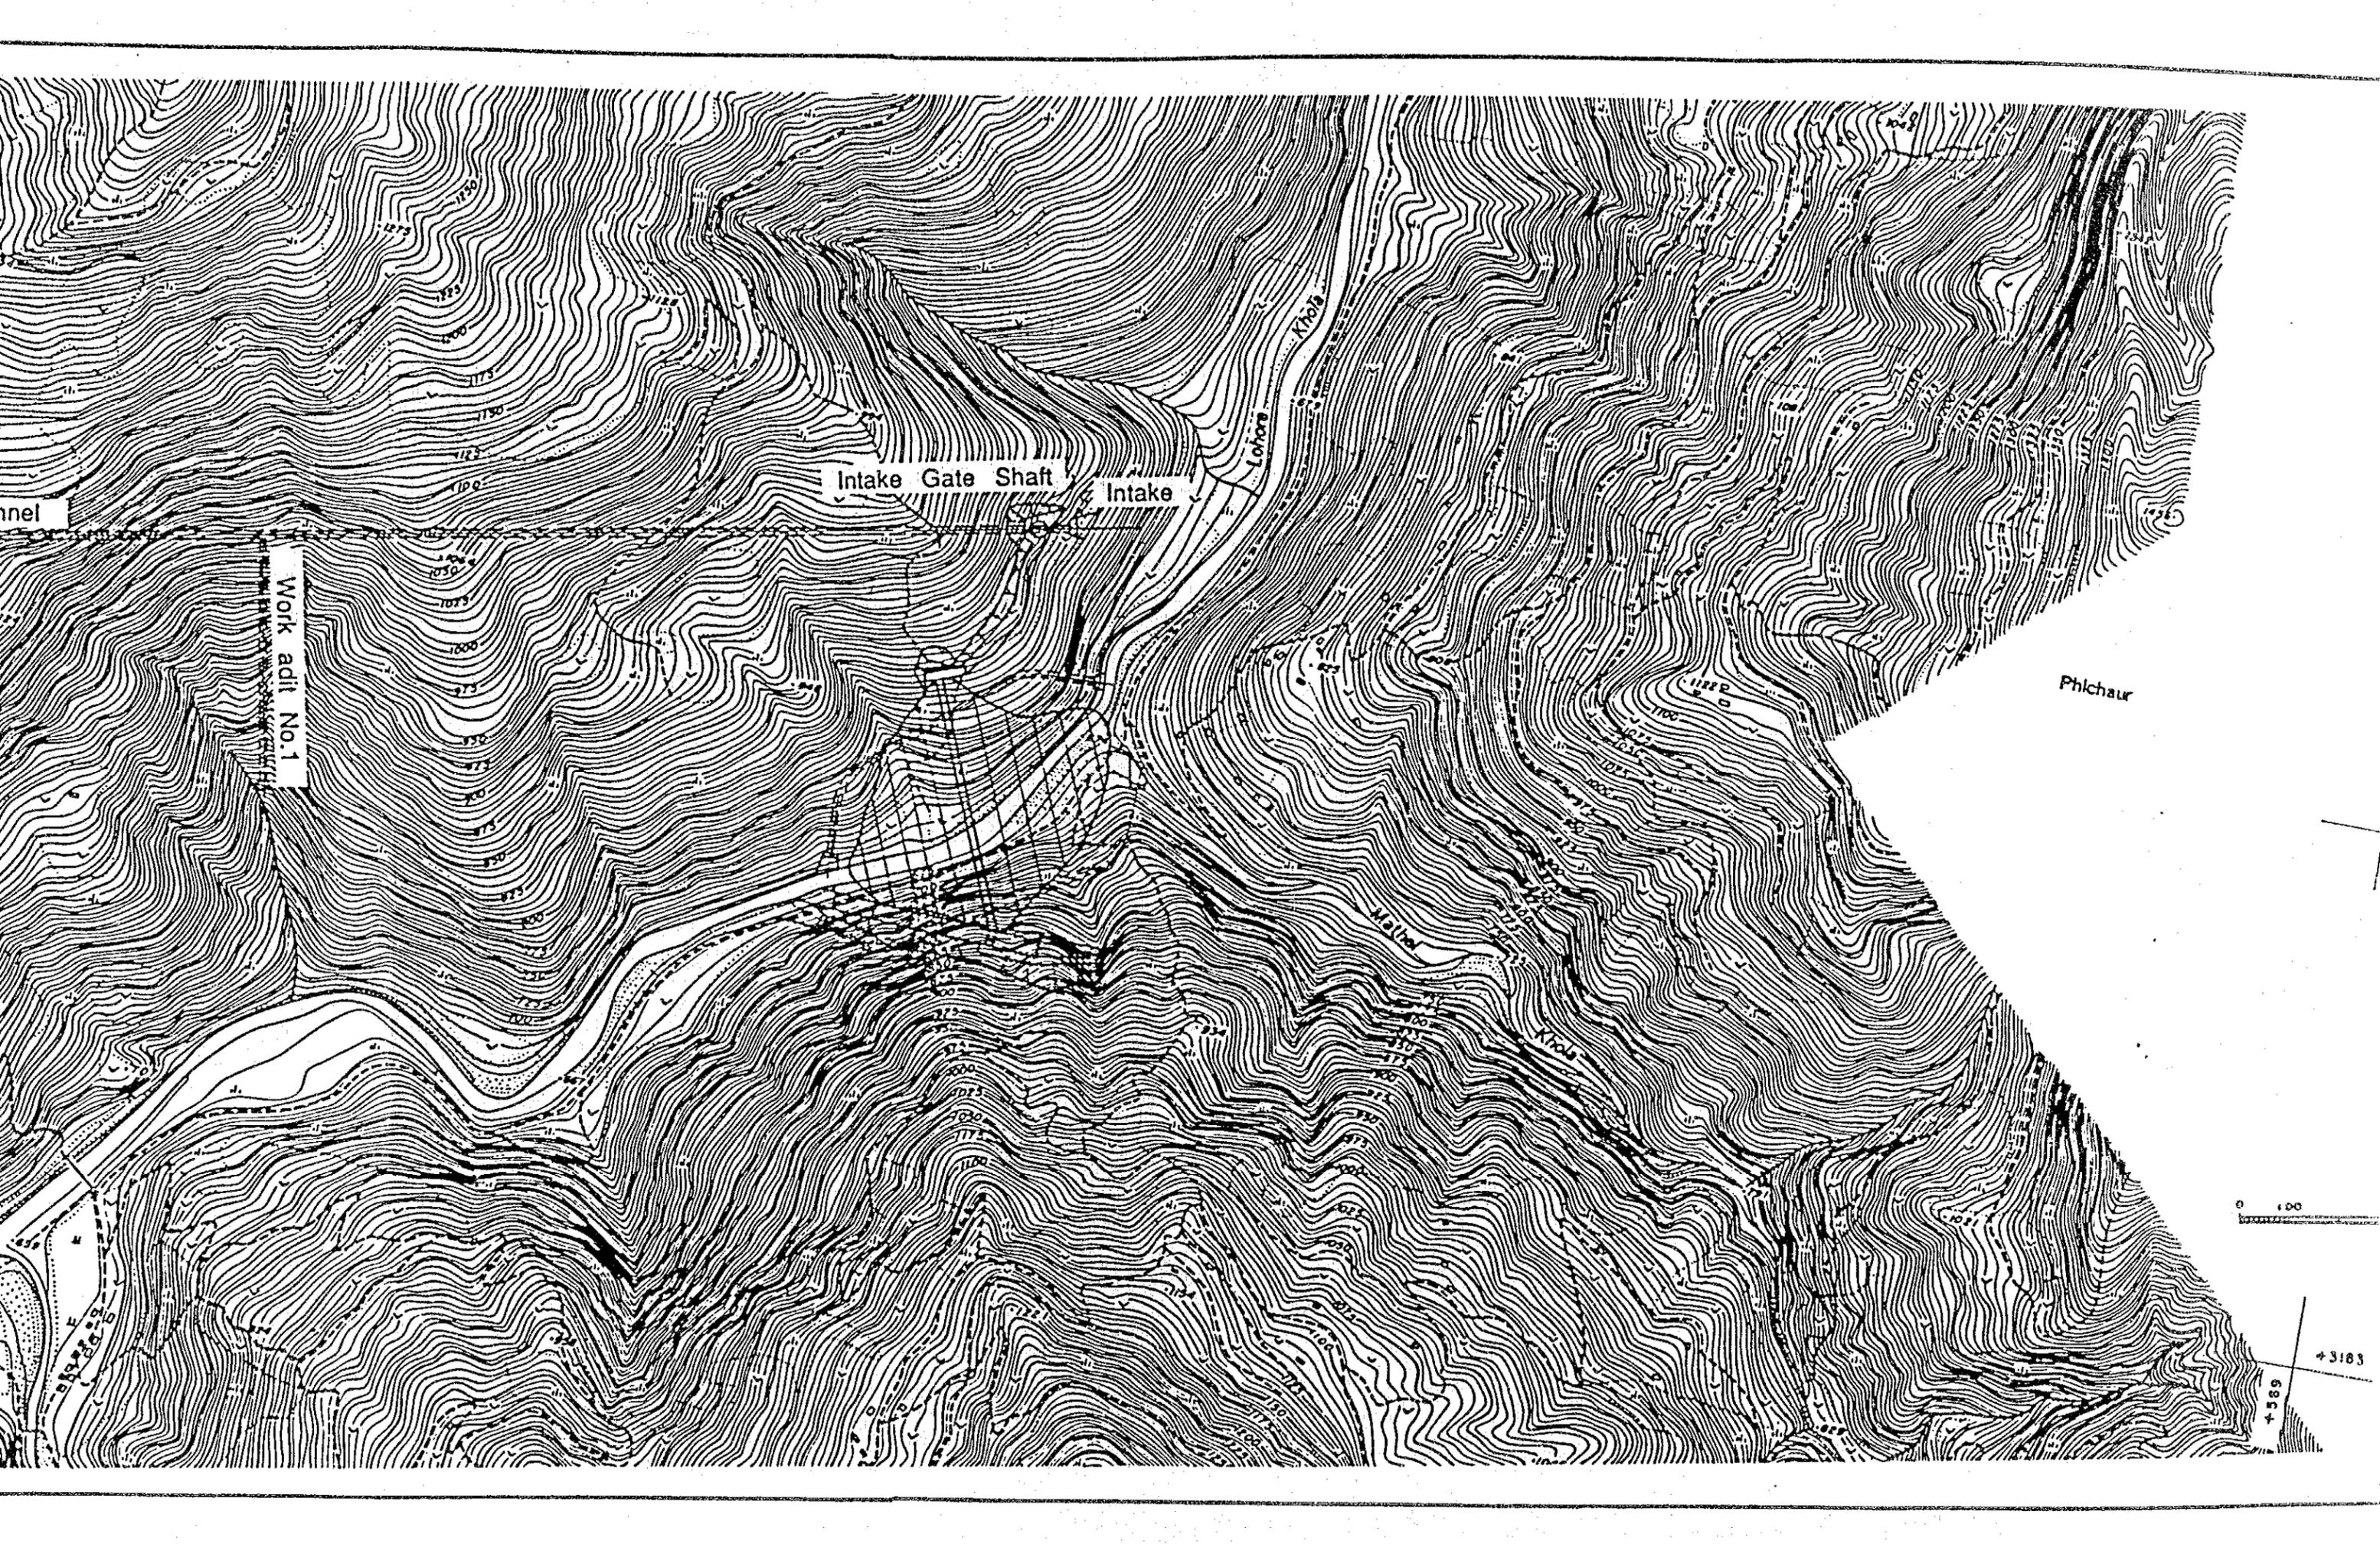




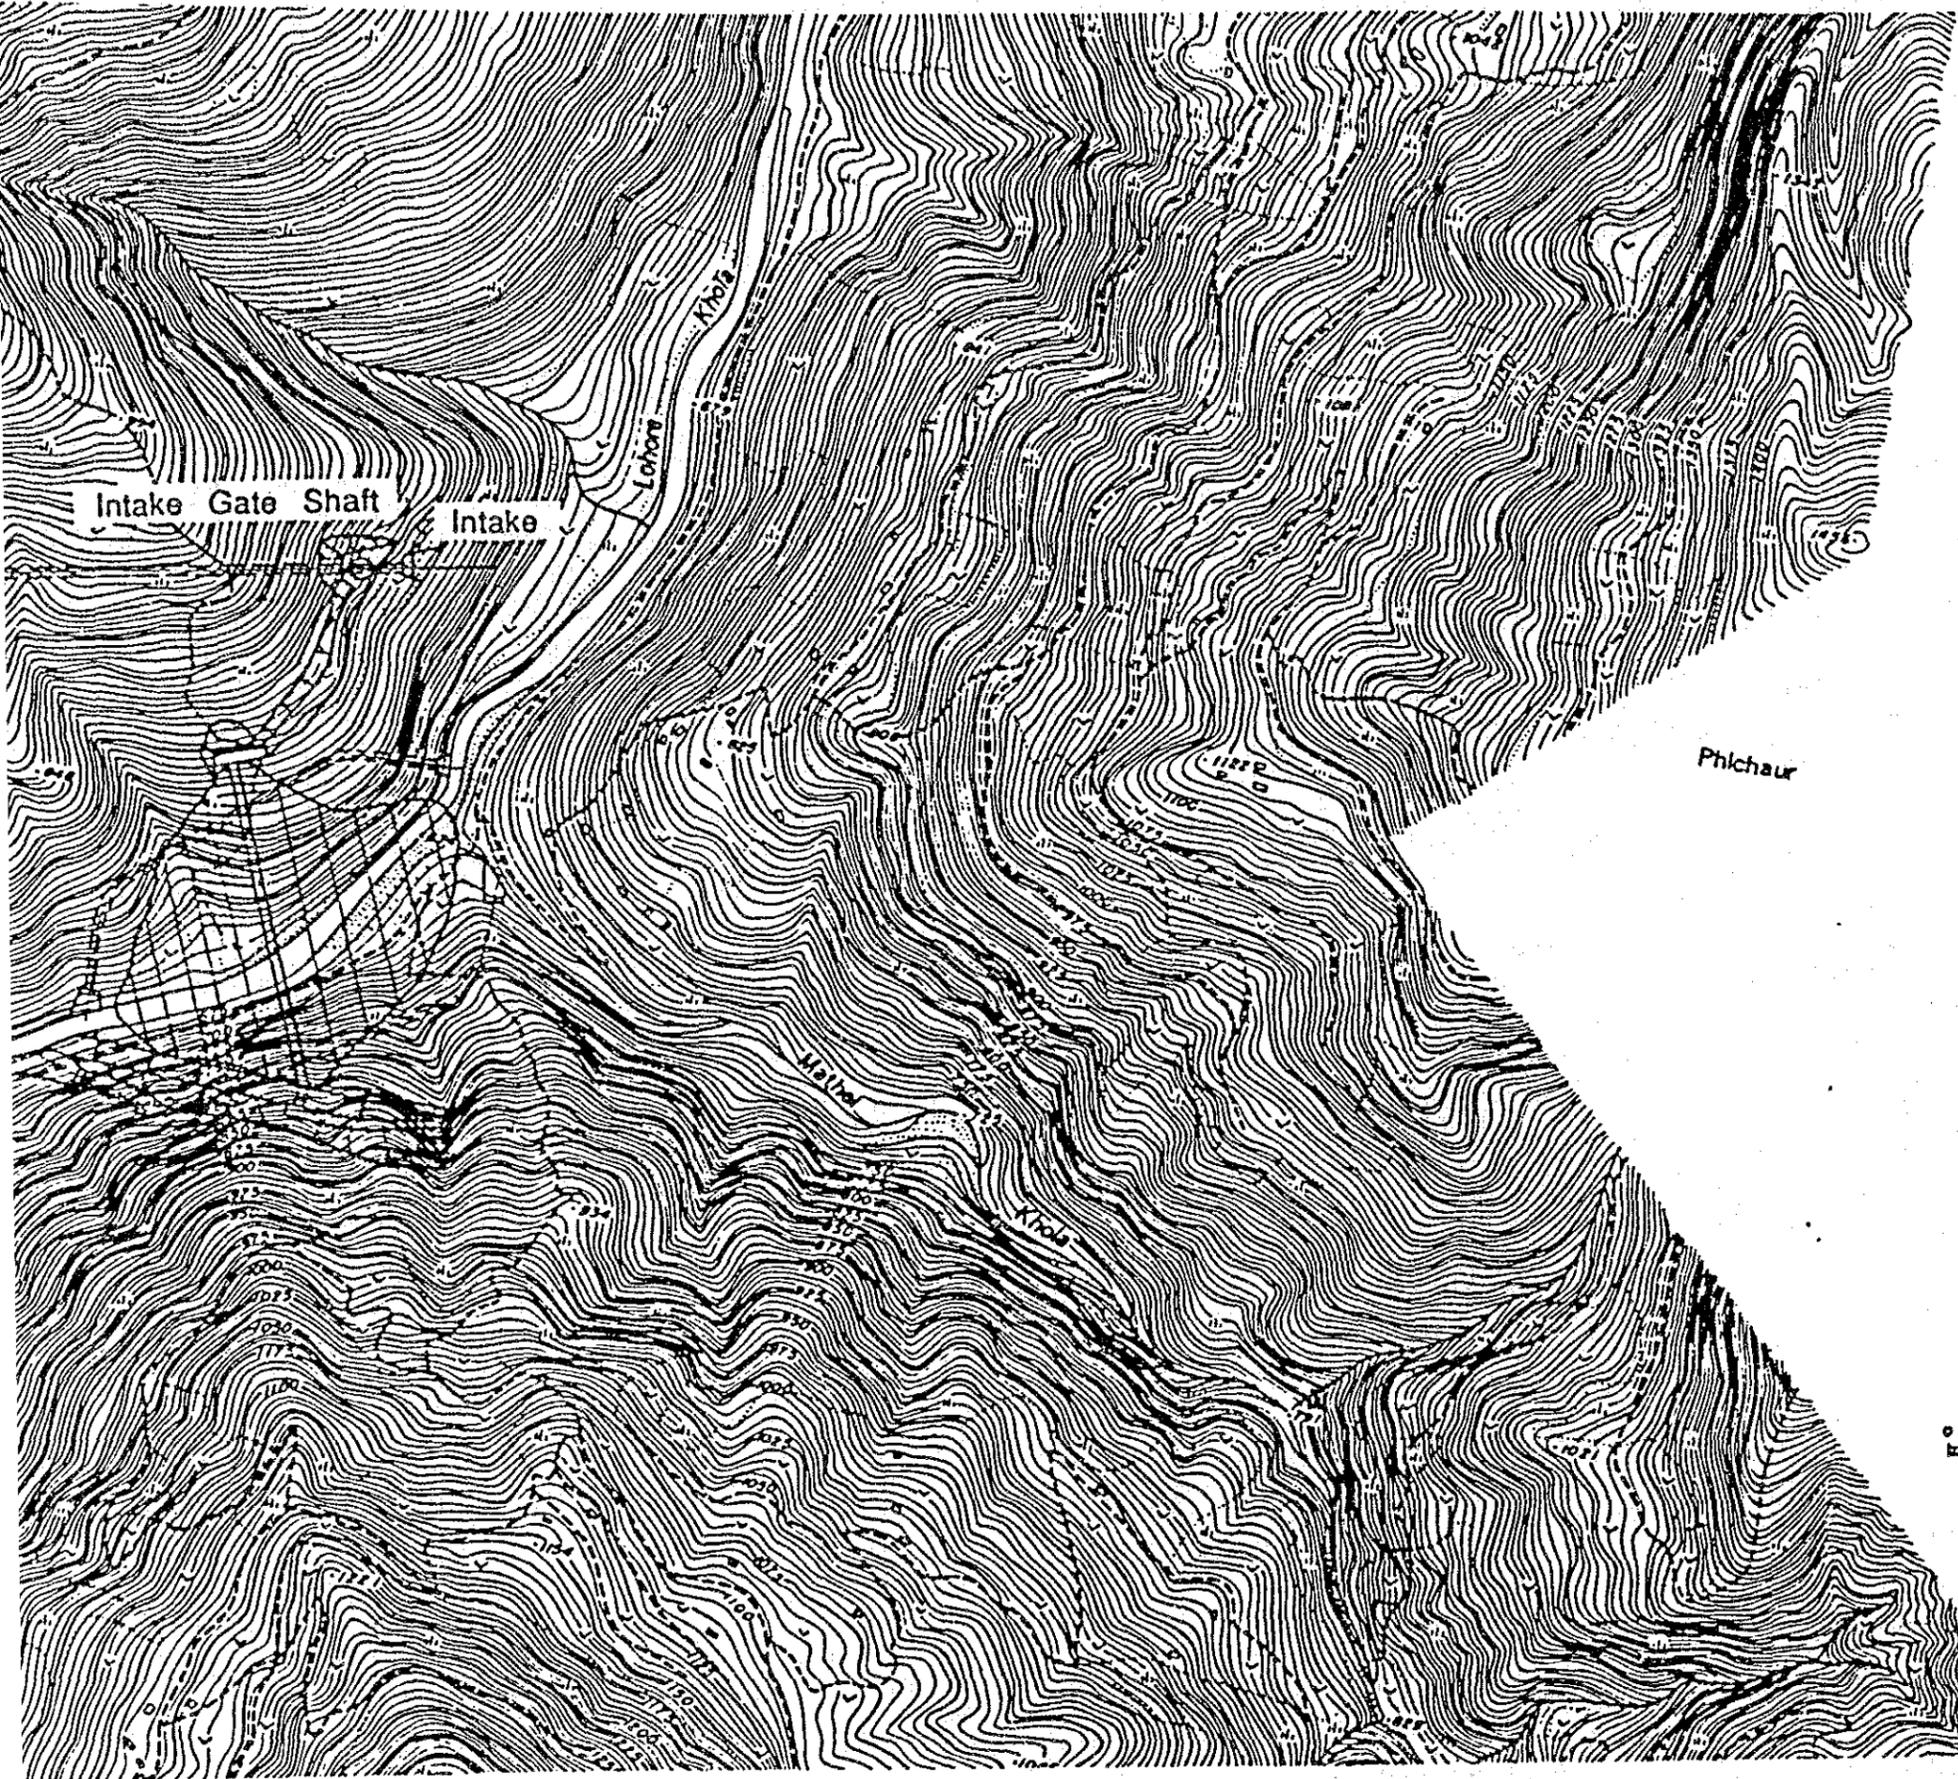


Intake Gate Shaft Intake

Lohore

Phichaur

Maha

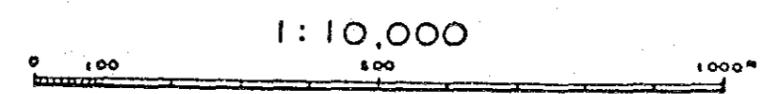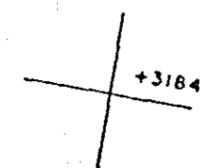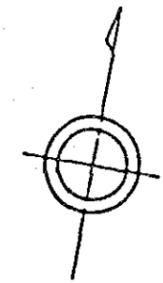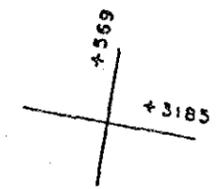

1:10,000



HIS MAJESTY'S GOVERNMENT OF NEPAL  
WATER RESOURCES DEVELOPMENT OF  
THE UPPER KARNALI RIVER AND MAHA KALI RIVER BASINS  
JAPAN INTERNATIONAL COOPERATION AGENCY


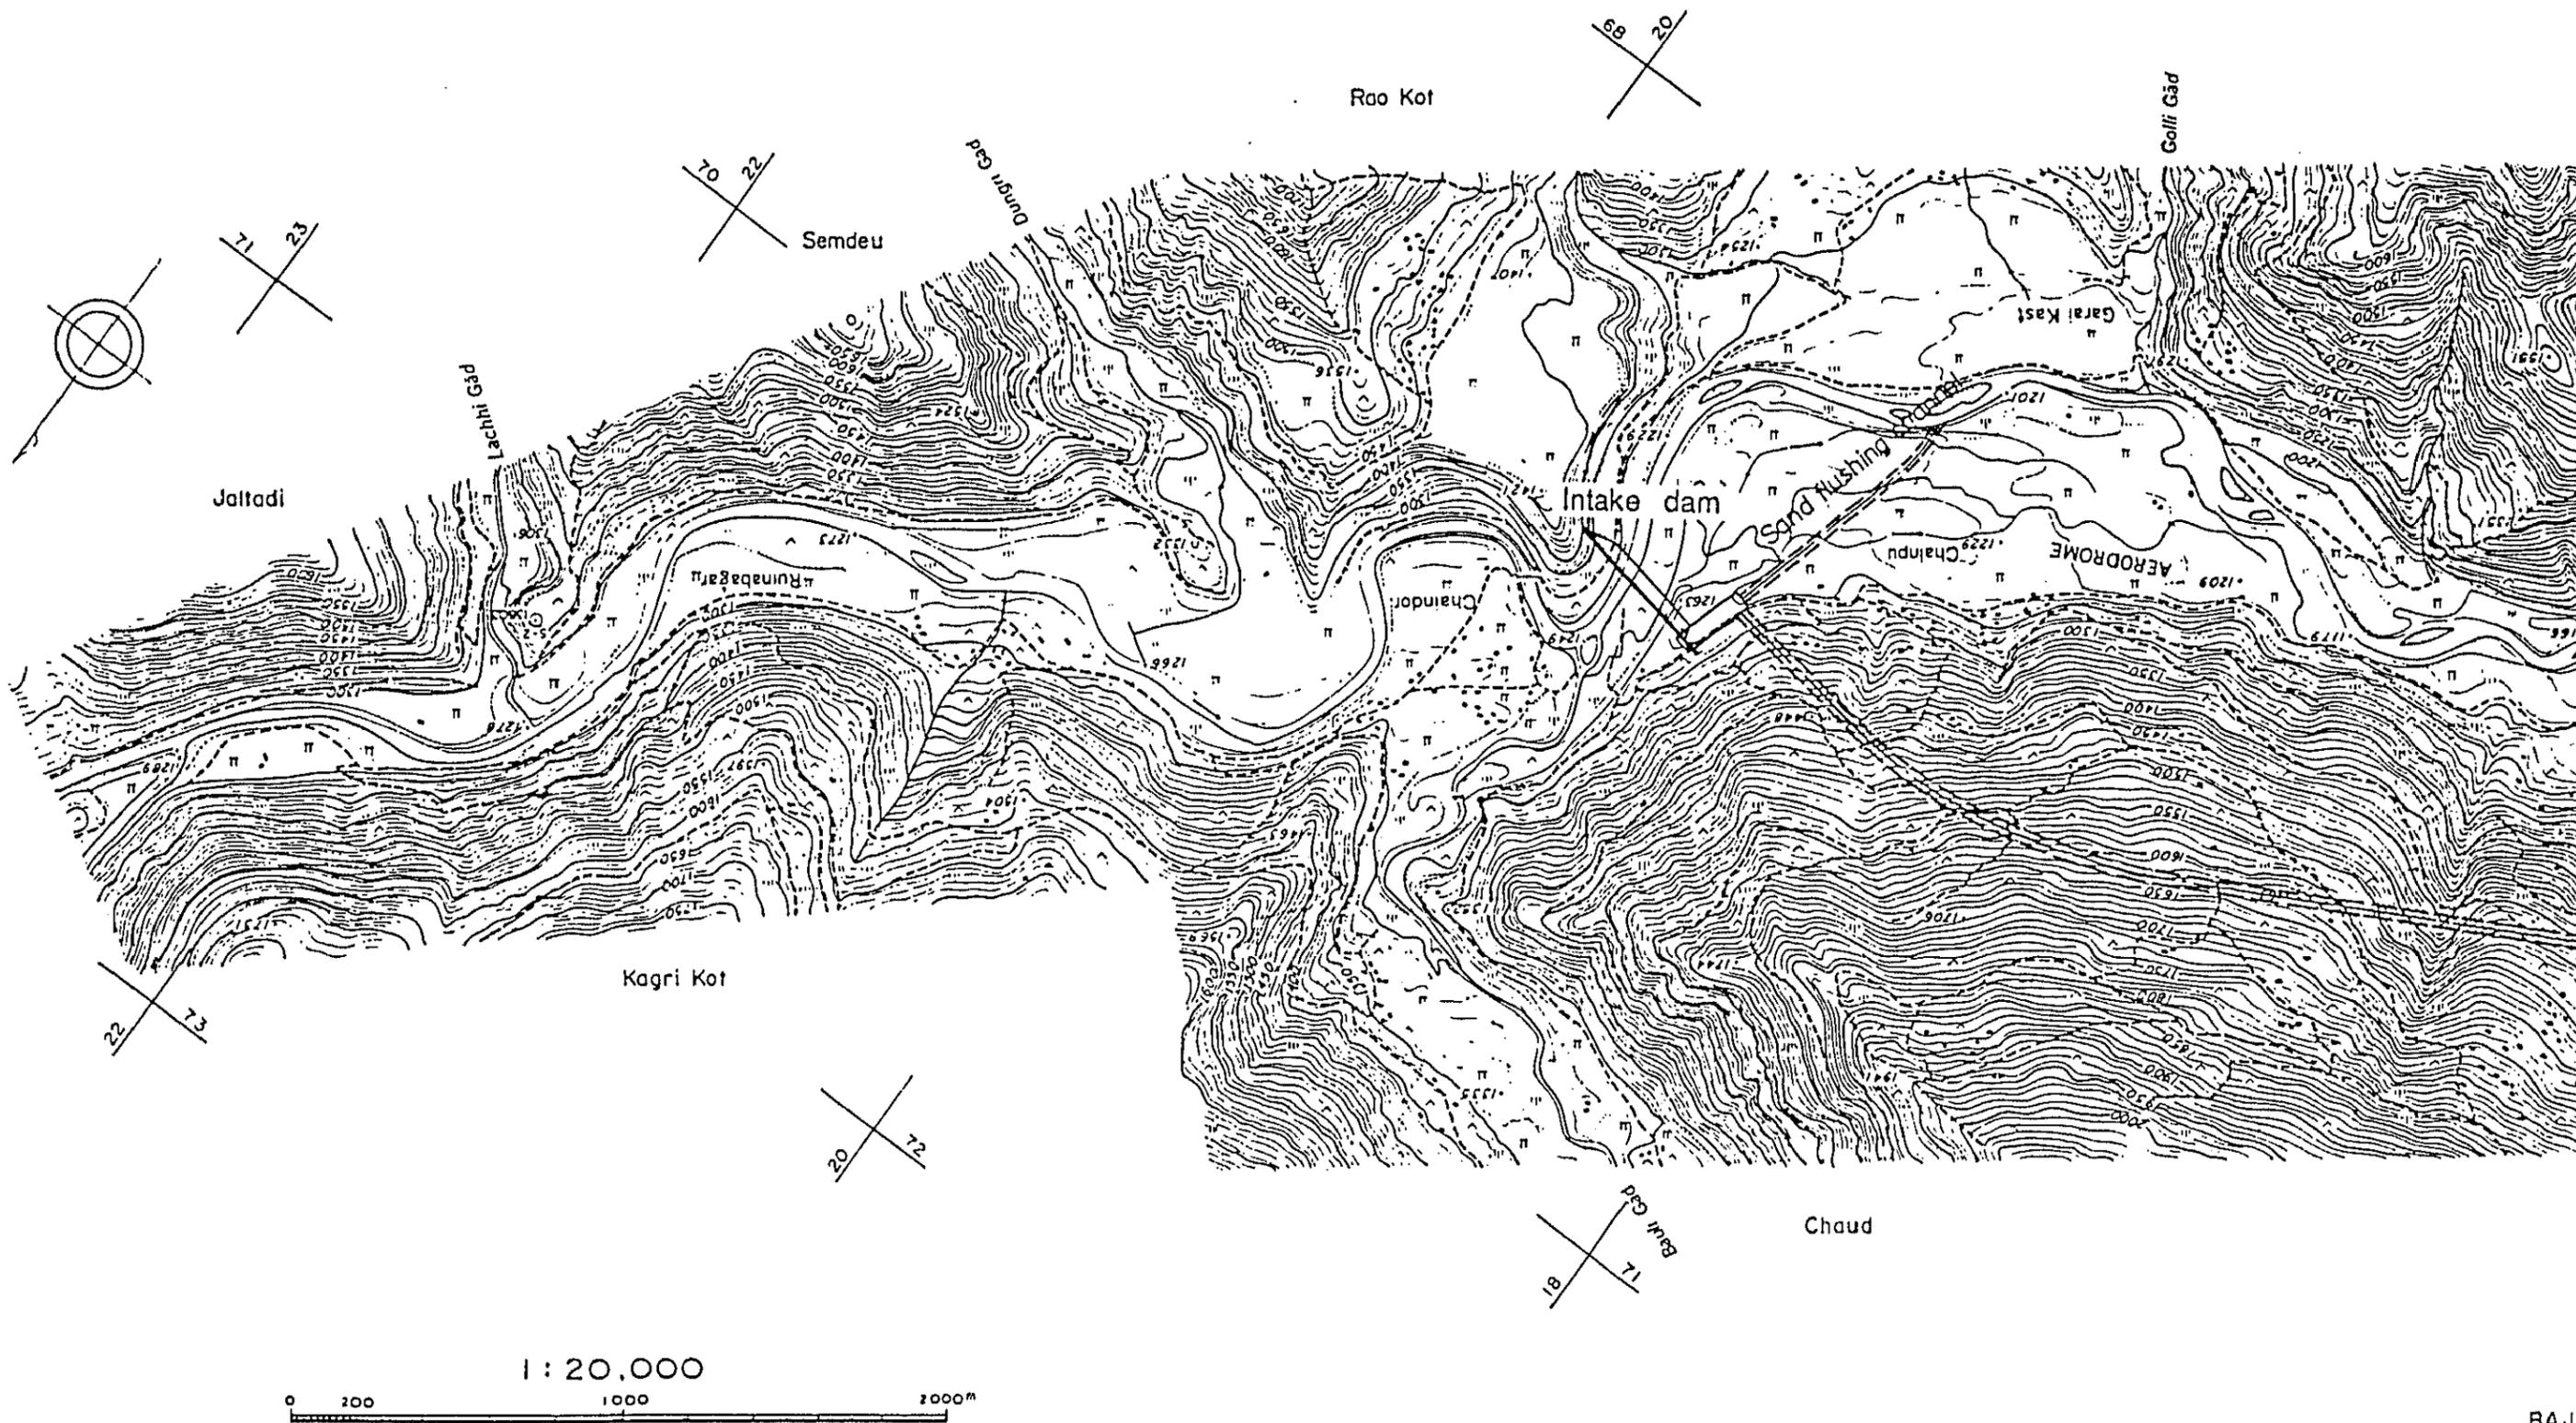


图21 SR-3計画 概略平面图

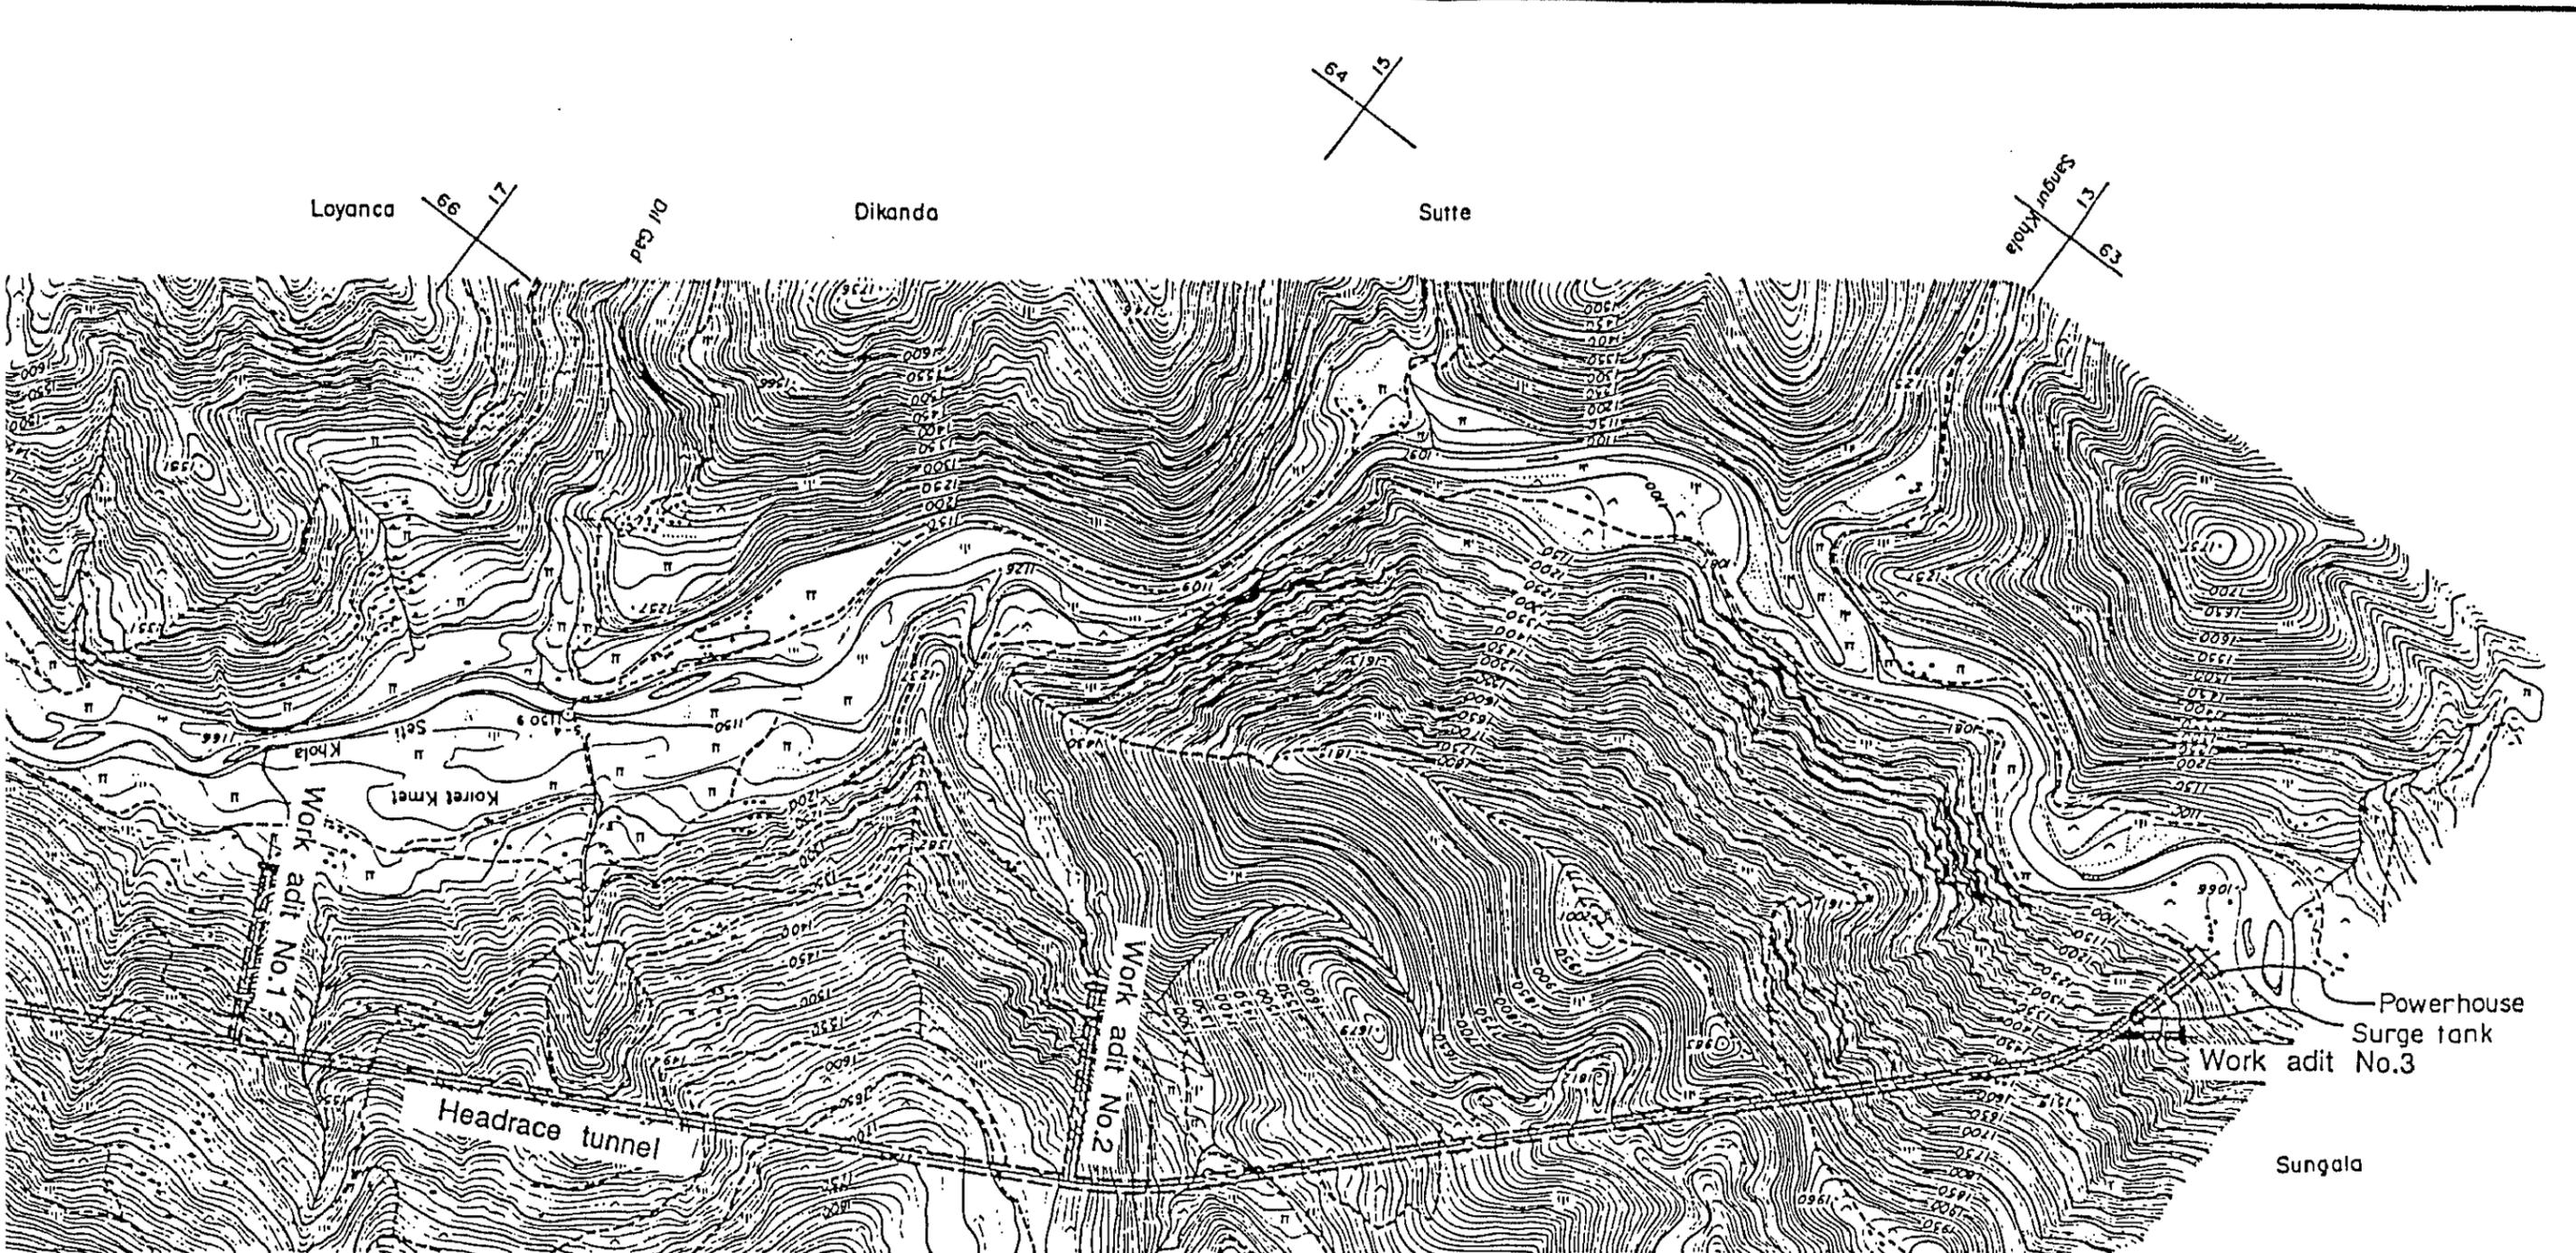

BAJHANG DISTRICT

HIS MAJESTY'S GOVERNMENT OF NEPAL  
 WATER RESOURCES DEVELOPMENT OF  
 THE UPPER KARNALI RIVER AND MAHAKALI RIVER BASINS  
 JAPAN INTERNATIONAL COOPERATION AGENCY


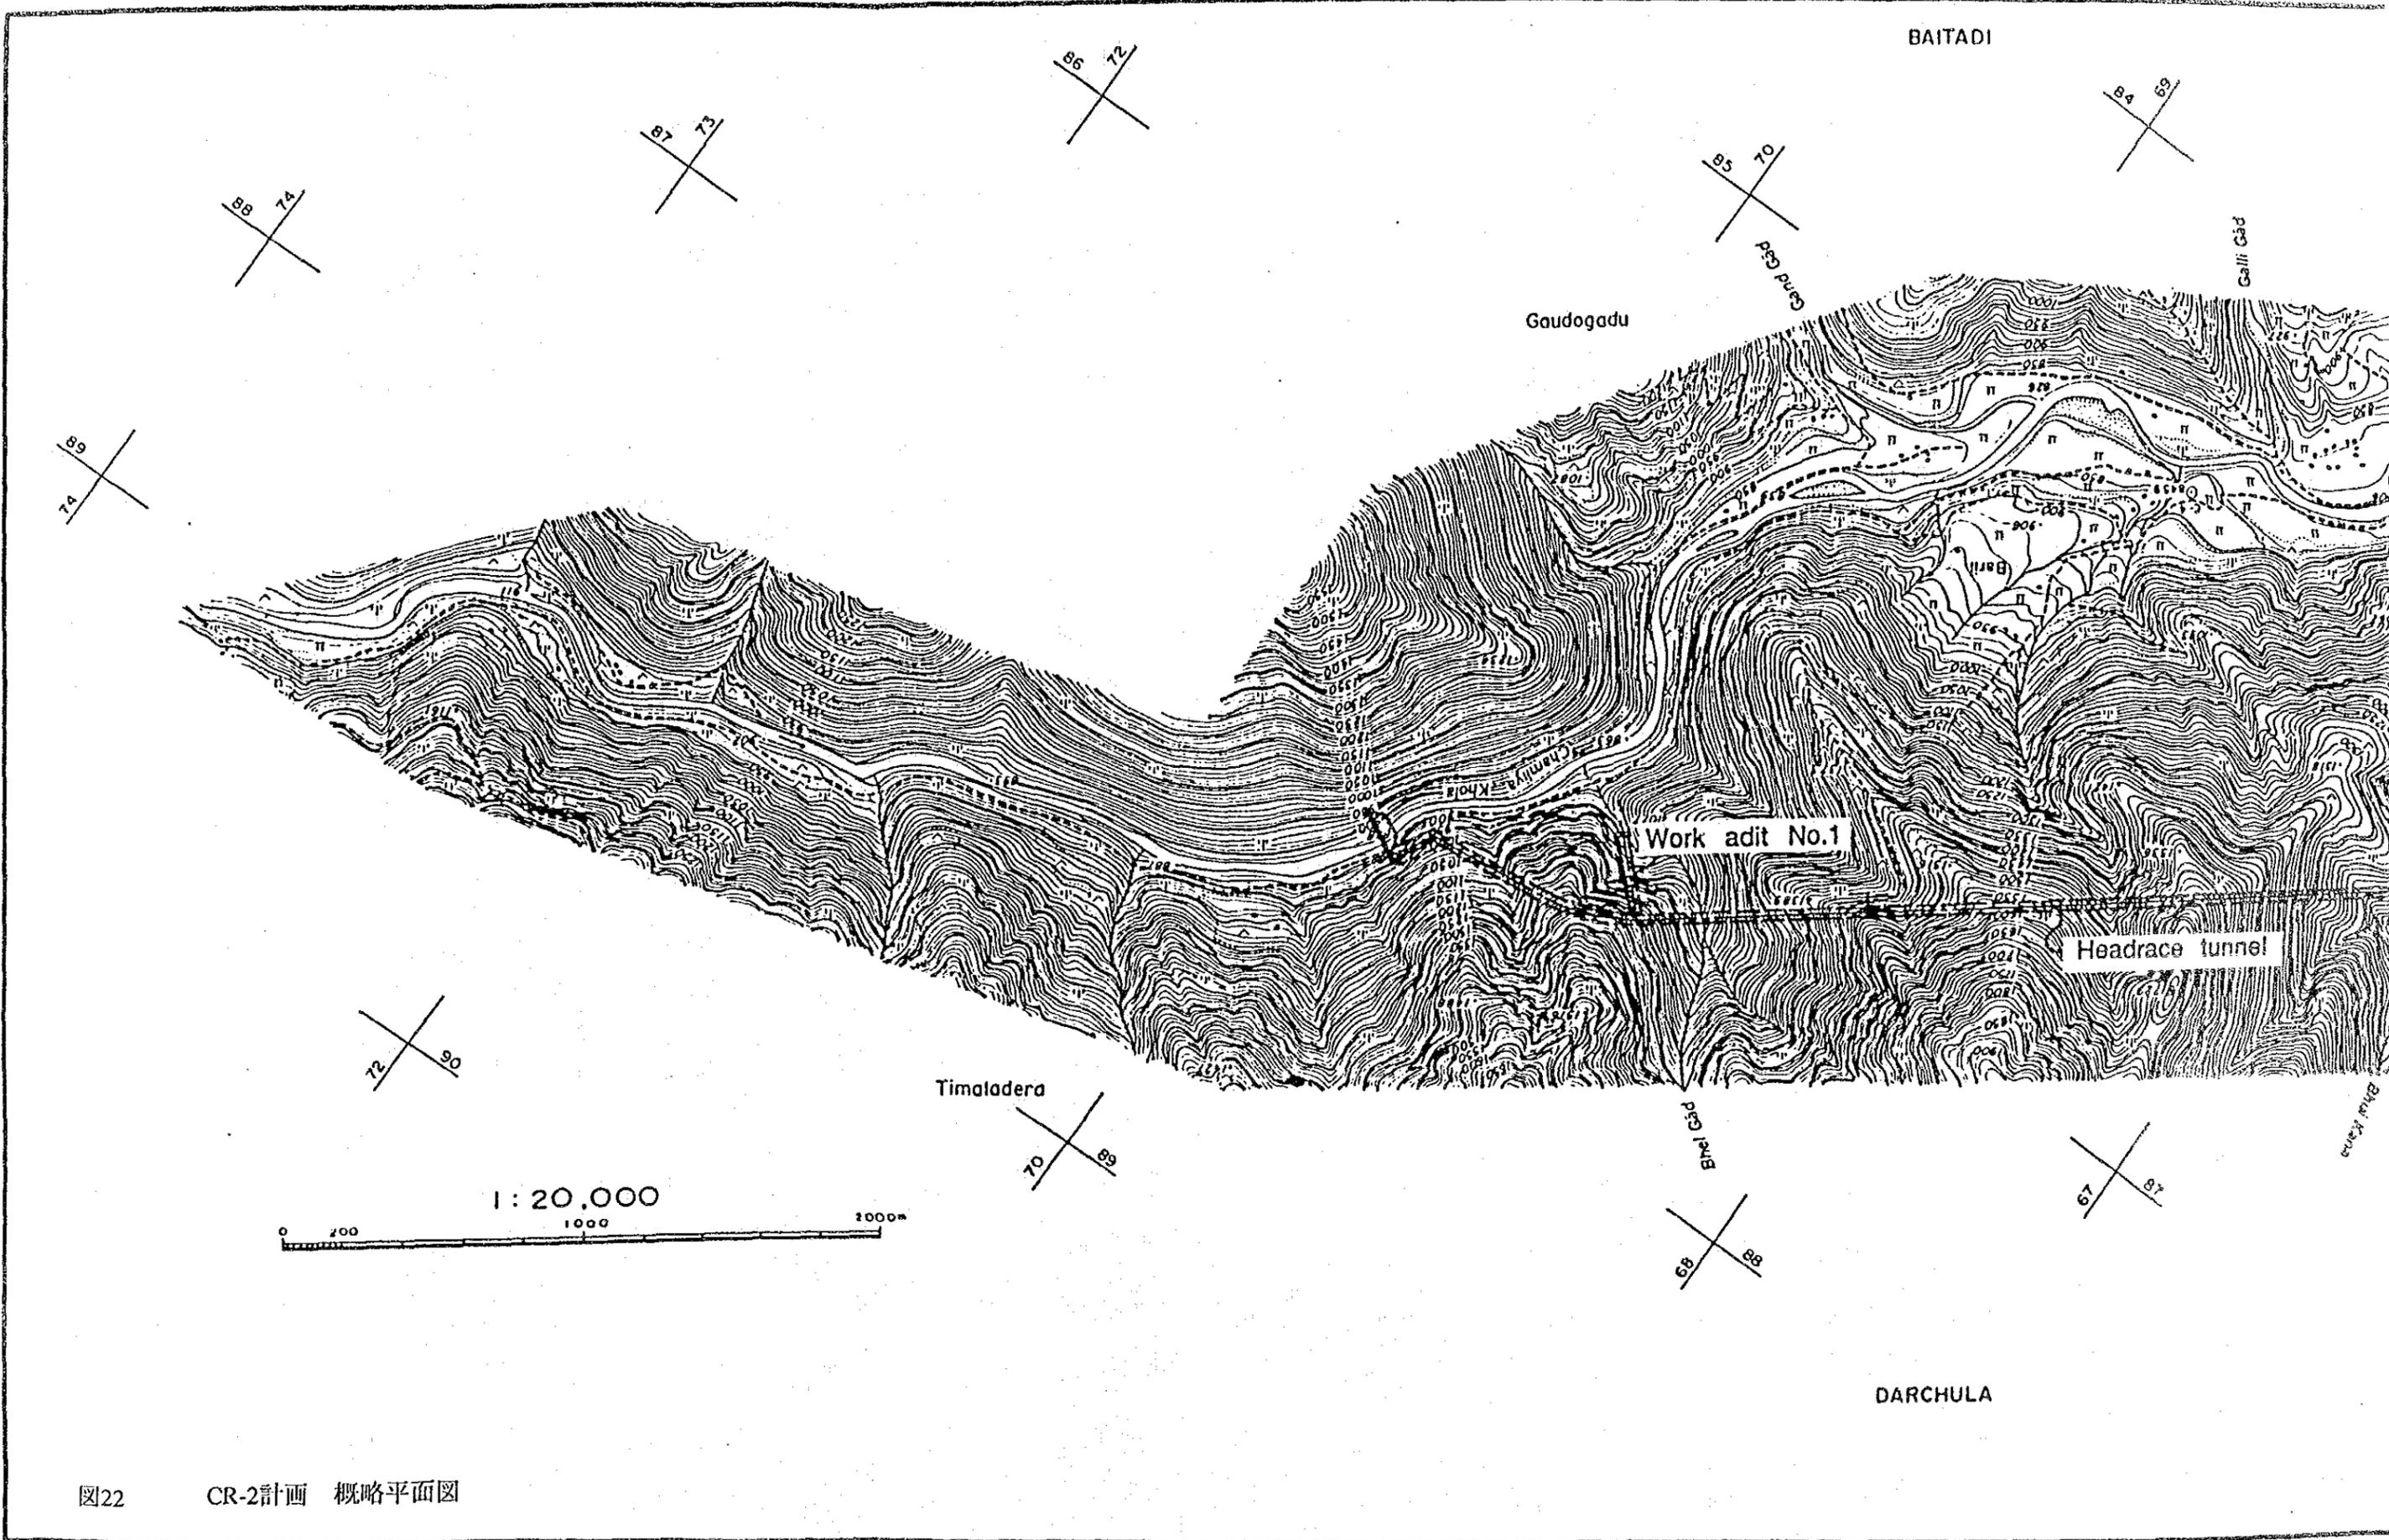


图22 CR-2計画 概略平面图

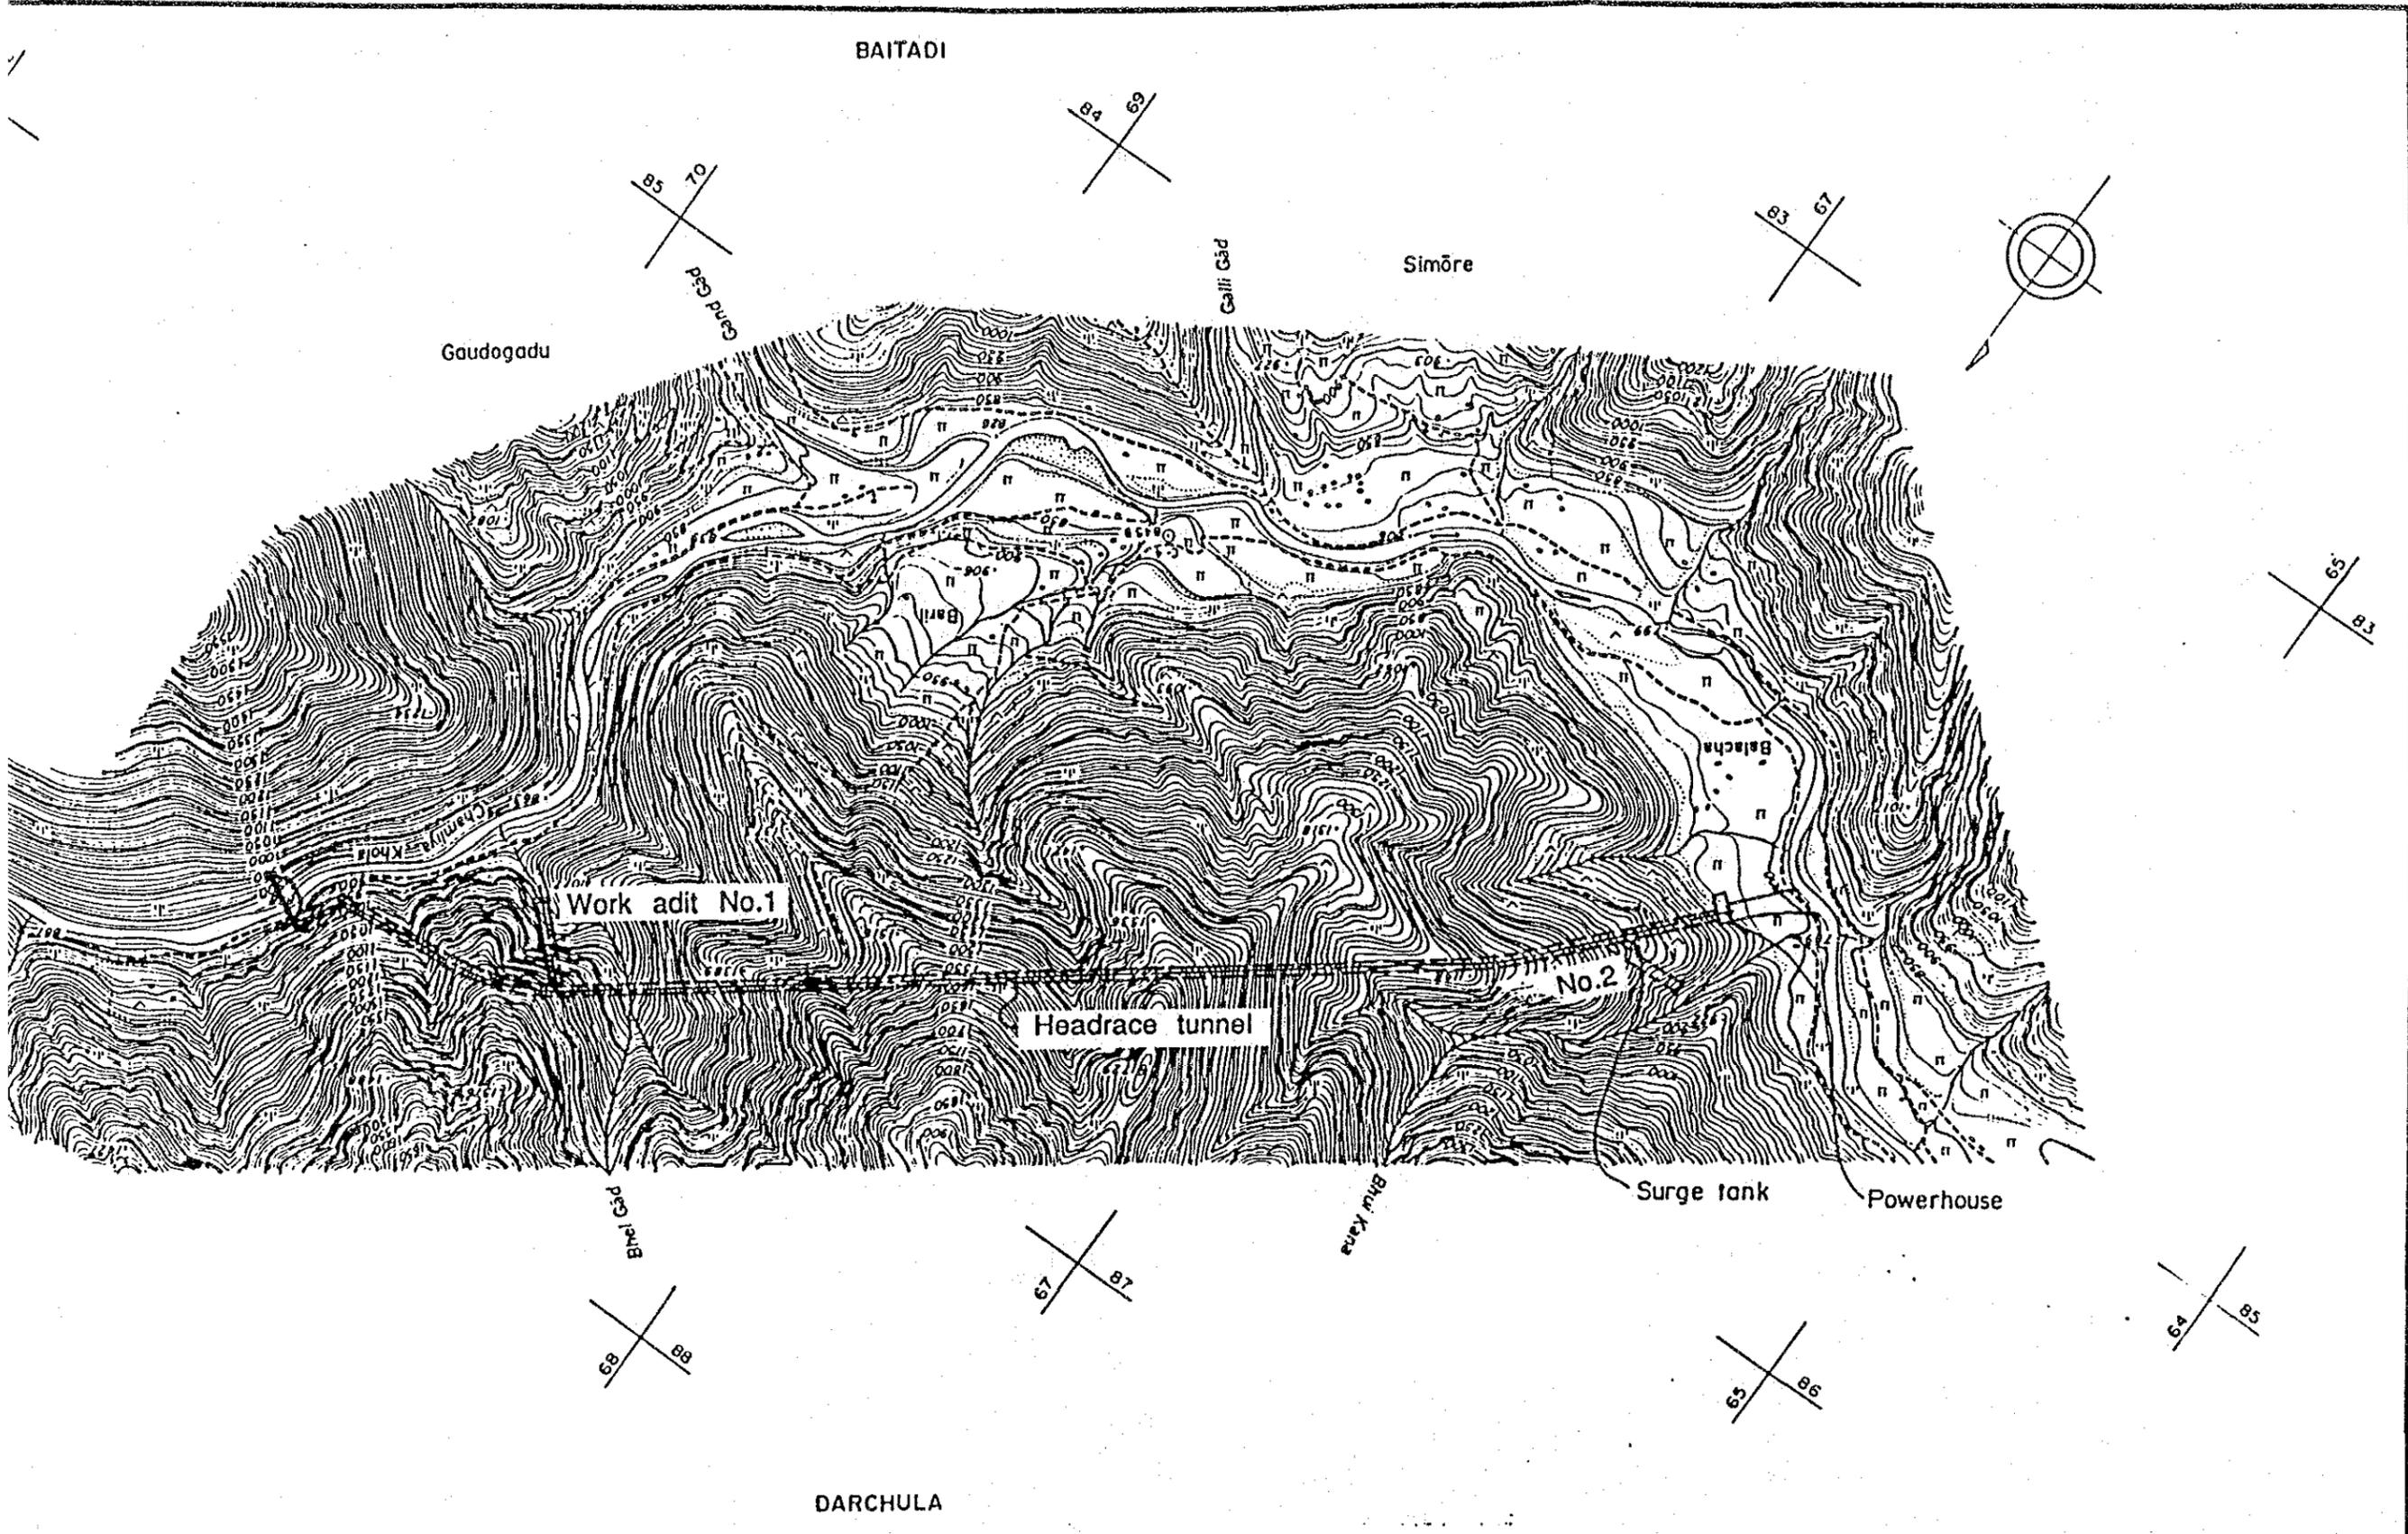

HIS MAJESTY'S GOVERNMENT OF NEPAL  
 WATER RESOURCES DEVELOPMENT OF  
 THE UPPER KARNALI RIVER AND MAHAKALI RIVER BASINS  
 JAPAN INTERNATIONAL COOPERATION AGENCY







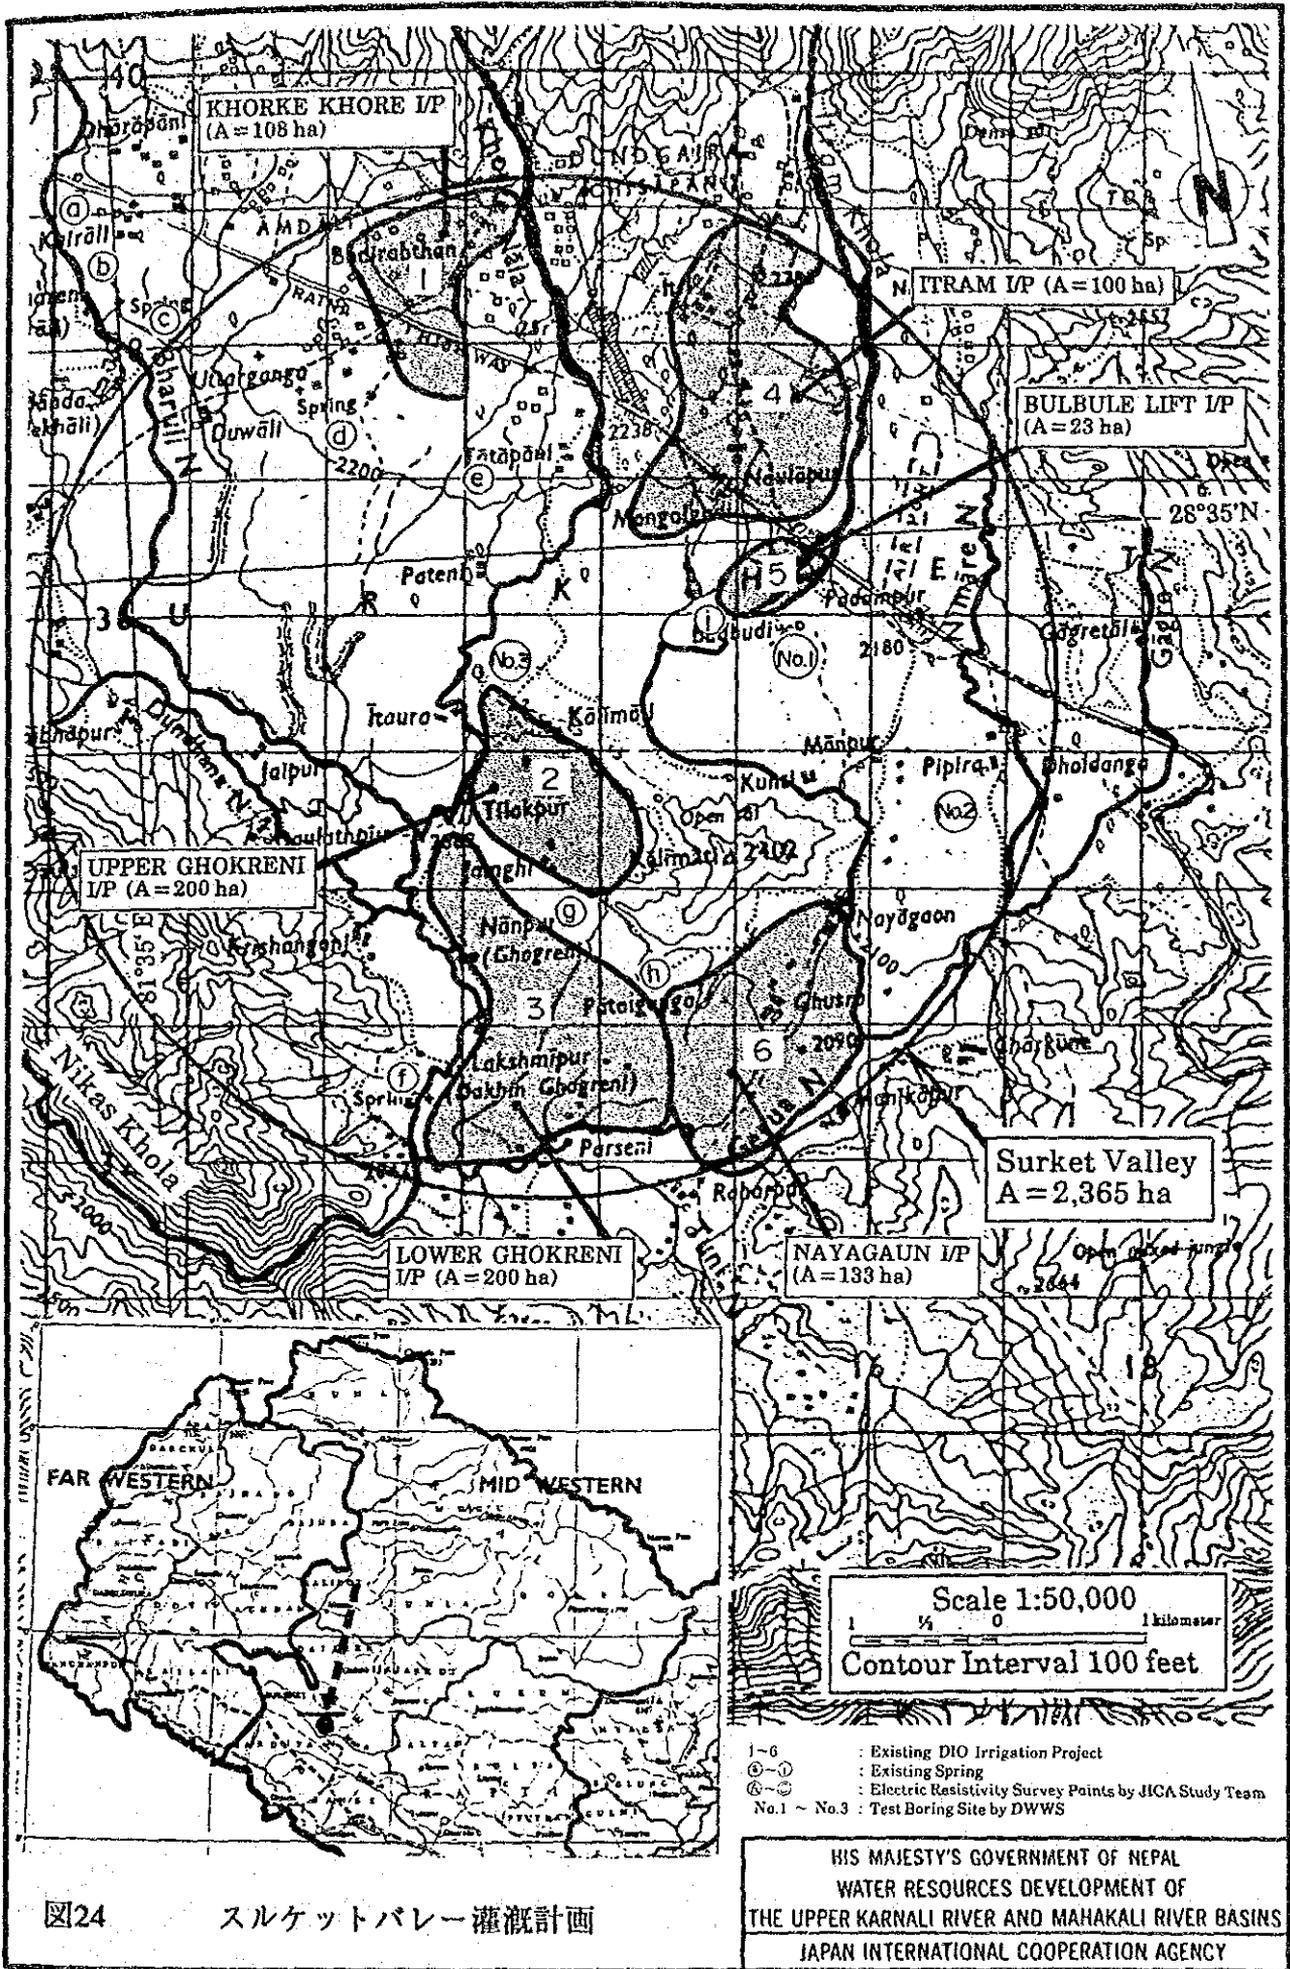


図24 スルケットバレー灌溉計画





図25 コレリコラ揚水灌漑計画



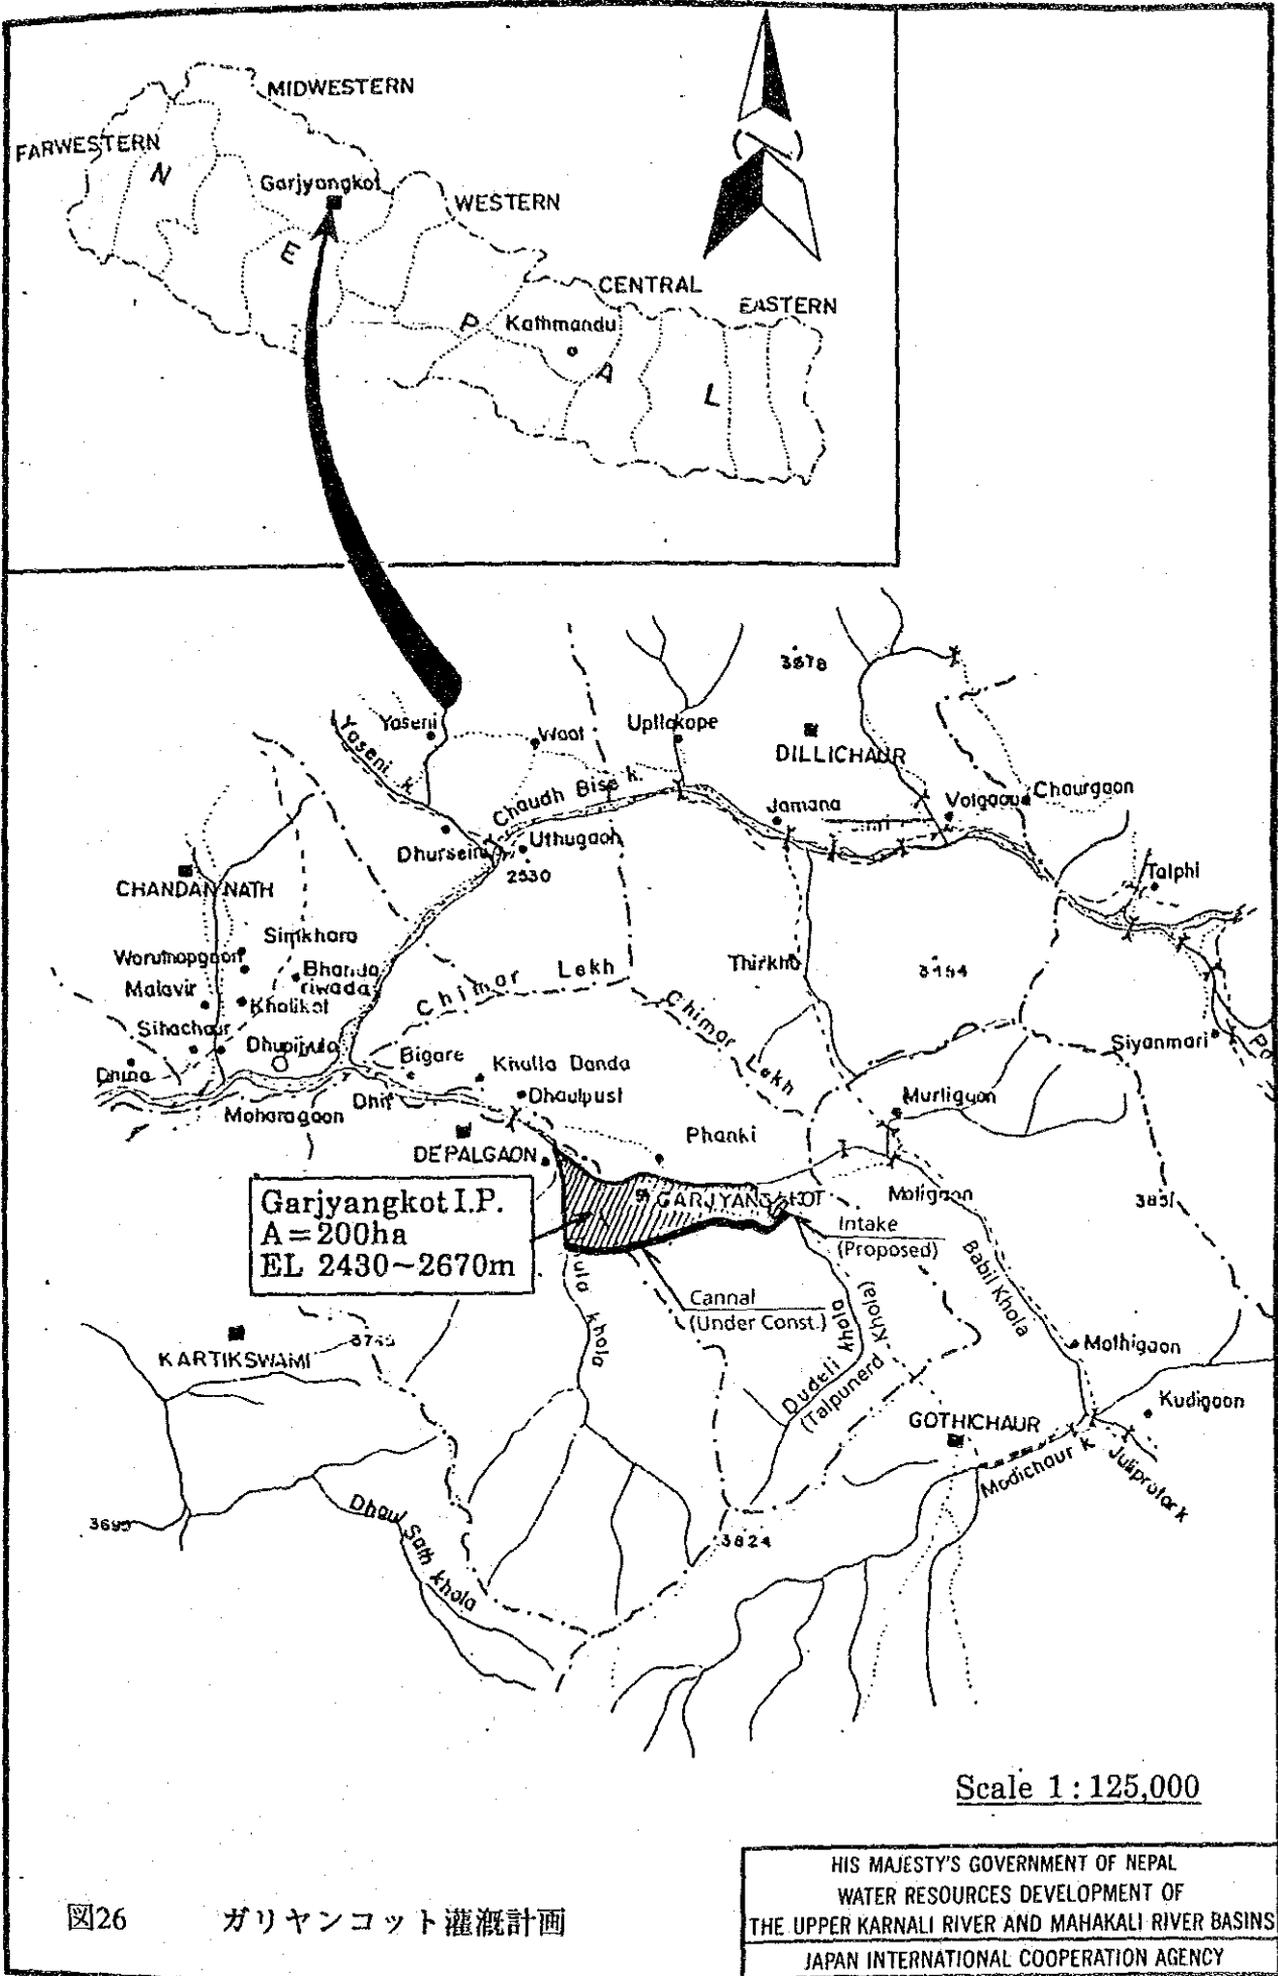


図26 ガリヤンコット灌漑計画









