





DAMASCUS SUBURB DOUMA HOSPITAL GARAGE

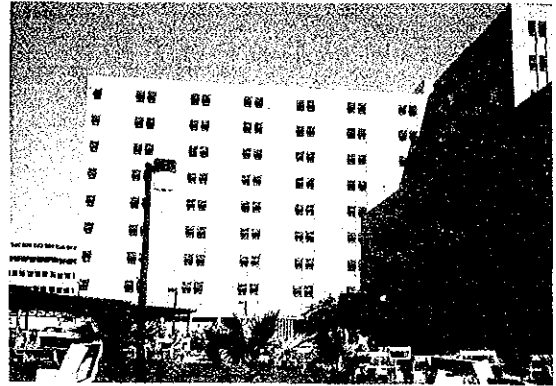


MINISTRY OF HIGHER EDUCATION ASSA'D HOSPITAL




MINISTRY OF HIGHER EDUCATION ASSA'D HOSPITAL GARAGE

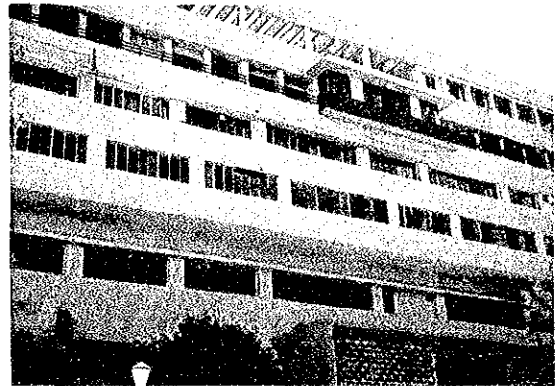


HAMA AL-WATANI HOSPITAL

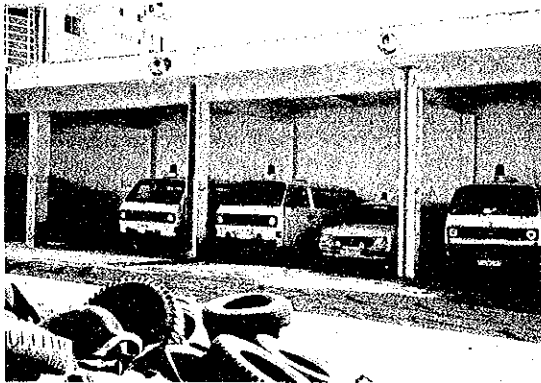

HAMA HEALTH DIRECTORATE GARAGE

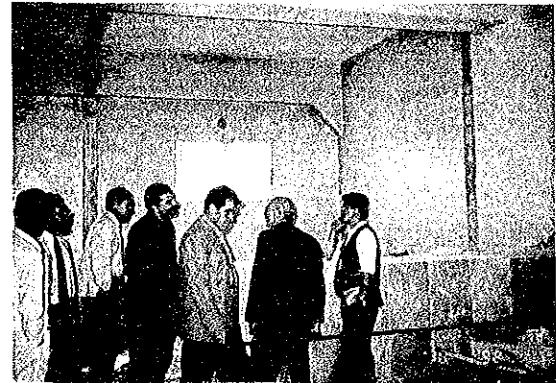

HAMA SALAMEIH HOSPITAL RENOVATION SITE

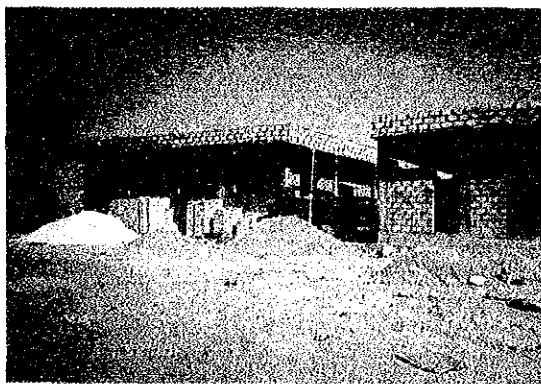


HOMS TADMOUR HOSPITAL CONSTRUCTION SITE



LATTAKIA AL-WATANI HOSPITAL EMERGENCY OUT PATIENT




LATTAKIA AL-WATANI HOSPITAL EMERGENCY DEPARTMENT RENOVATION SITE

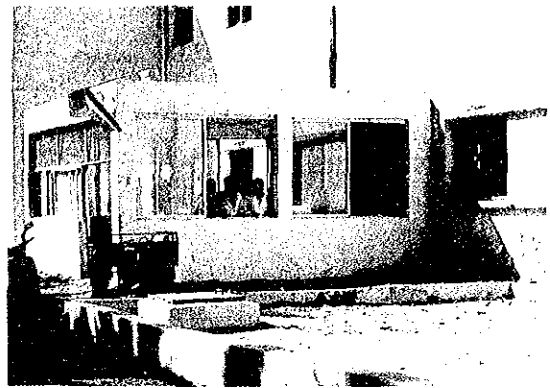

LATTAKIA JABLEH HOSPITAL EMERGENCY OUT PATIENT



LATTAKIA JABLEH HOSPITAL GARAGE

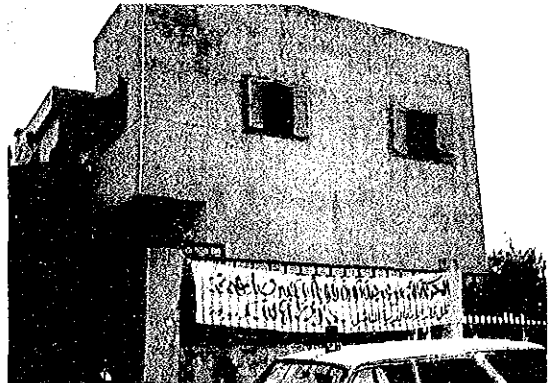


LATTAKIA HEALTH CENTER



LATTAKIA HEALTH CENTER



IDLIB HEALTH DIRECTORATE GARAGE

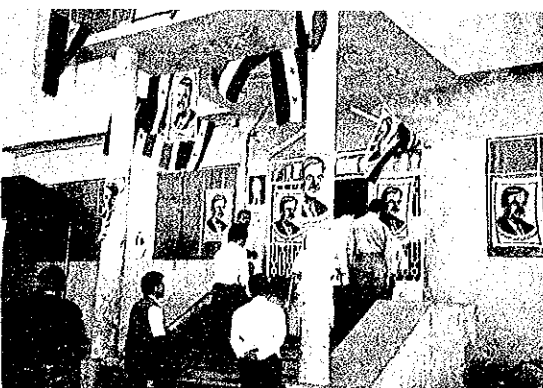


IDLIB IBN SINA HOSPITAL




IDLIB AL-WATANI HOSPITAL

6. Drawings of the Medical Facilities to Acquire CT Scanners

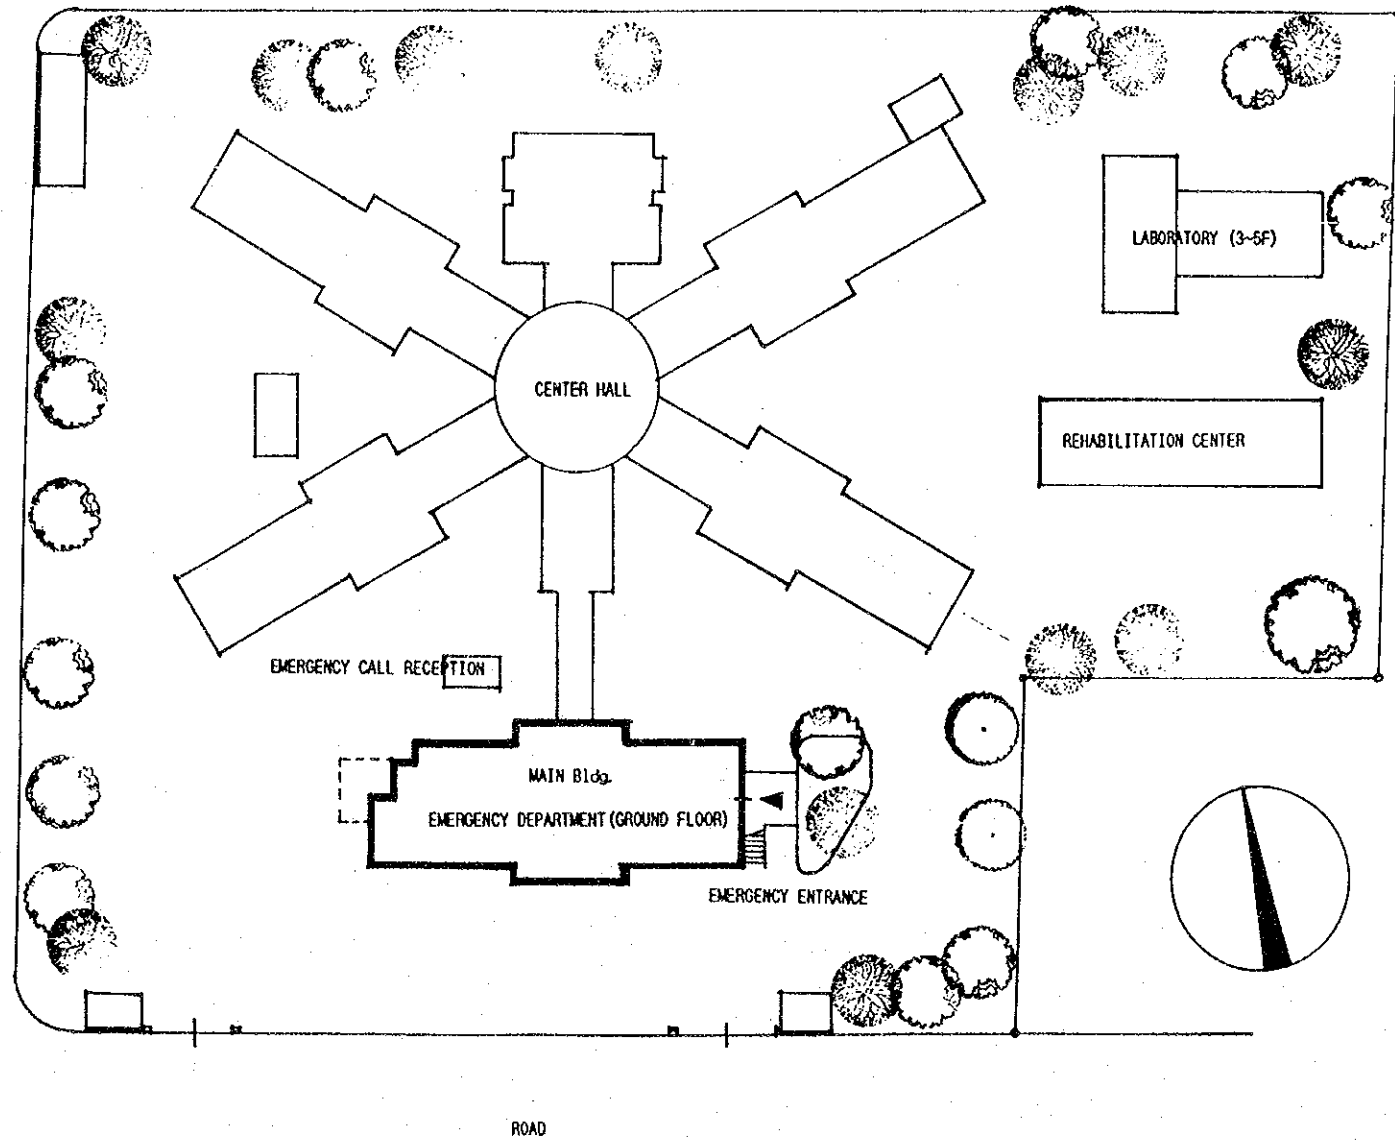

PLOT PLAN S:1/1000


DAMASCUS HOSPITAL (DAMASCUS CITY)

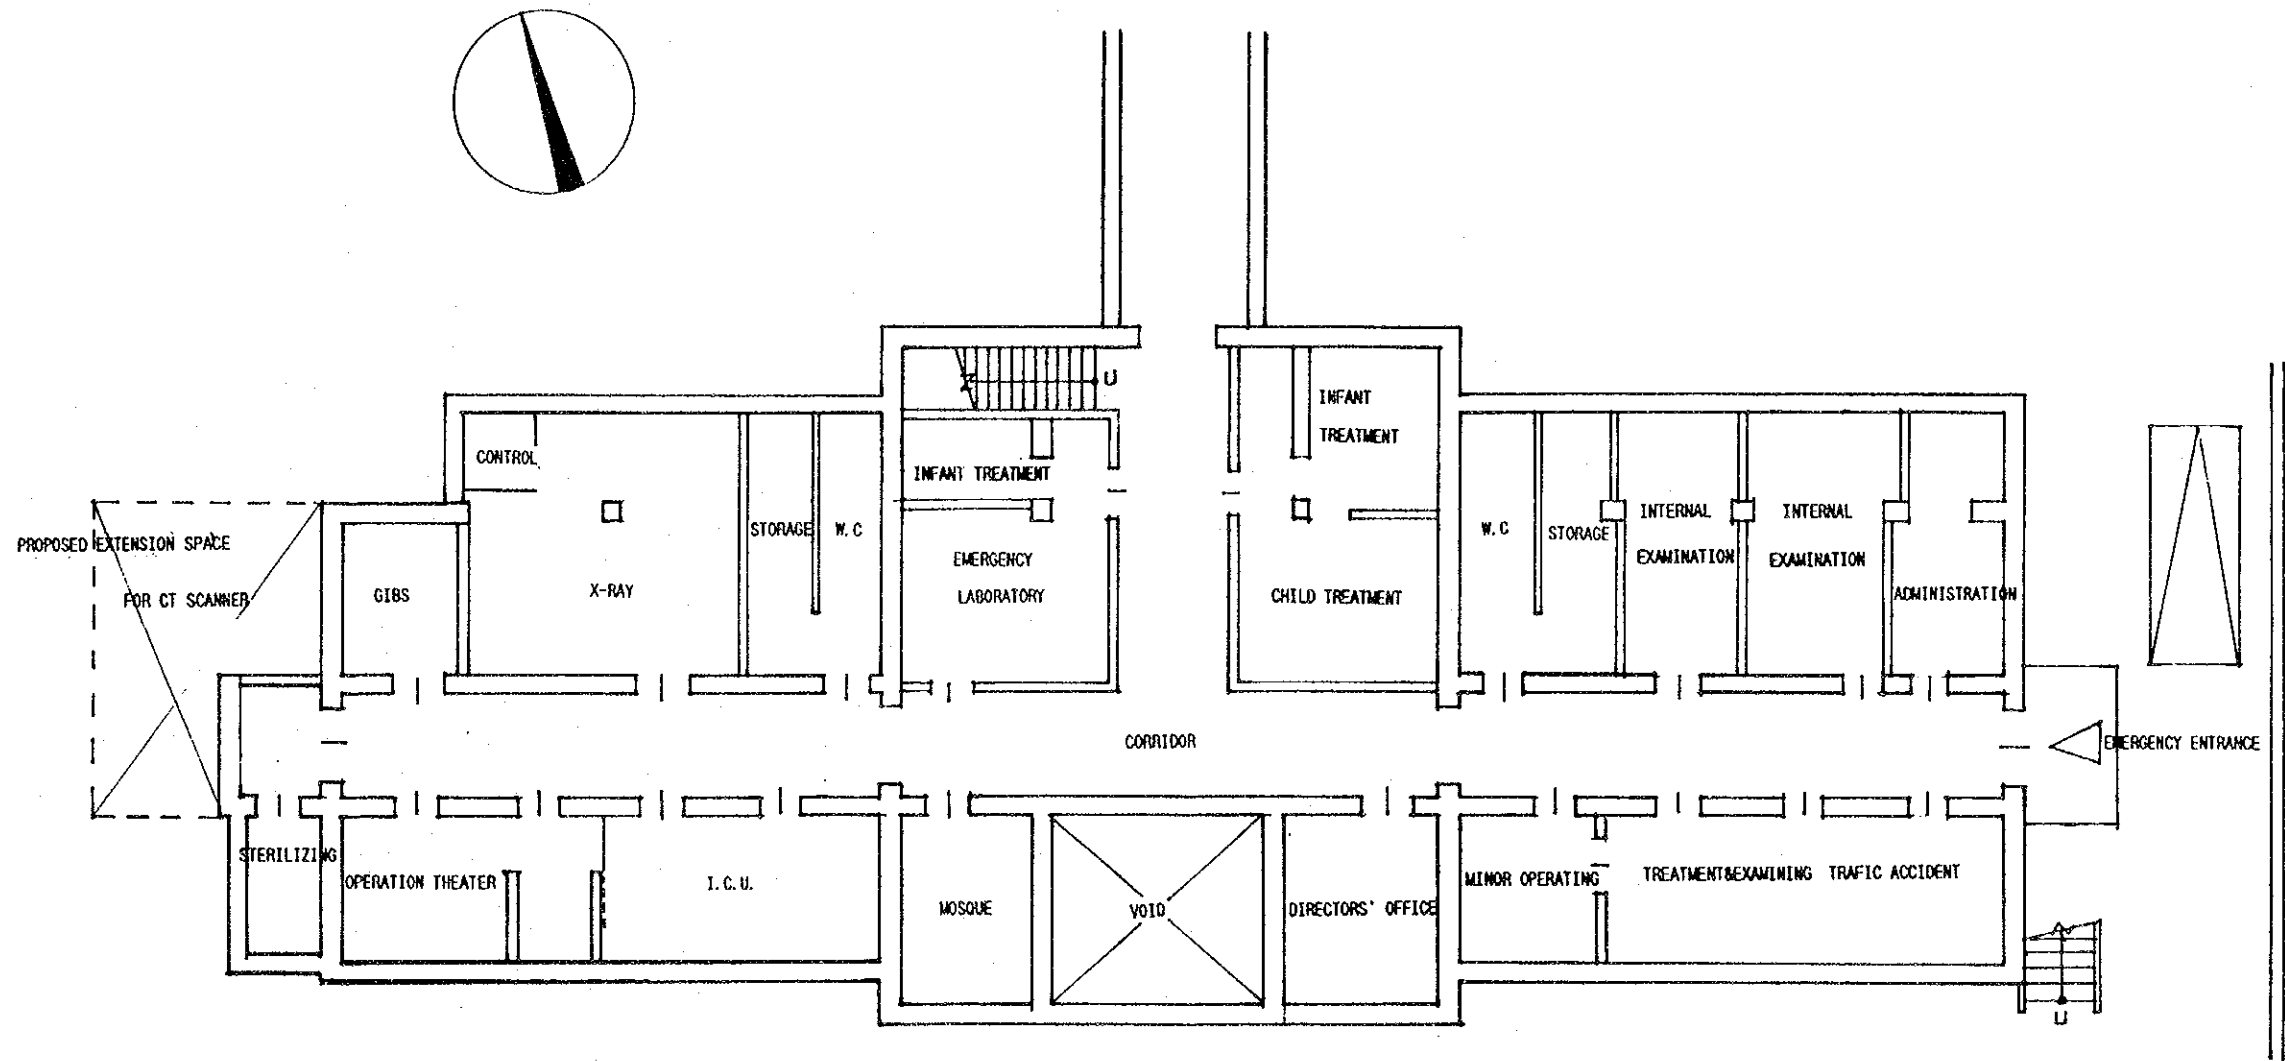


GROUND FLOOR PLAN S:1/200  
 (EMERGENCY DEPARTMENT)

DAMASCUS HOSPITAL (DAMASCUS CITY)

DRAWING -

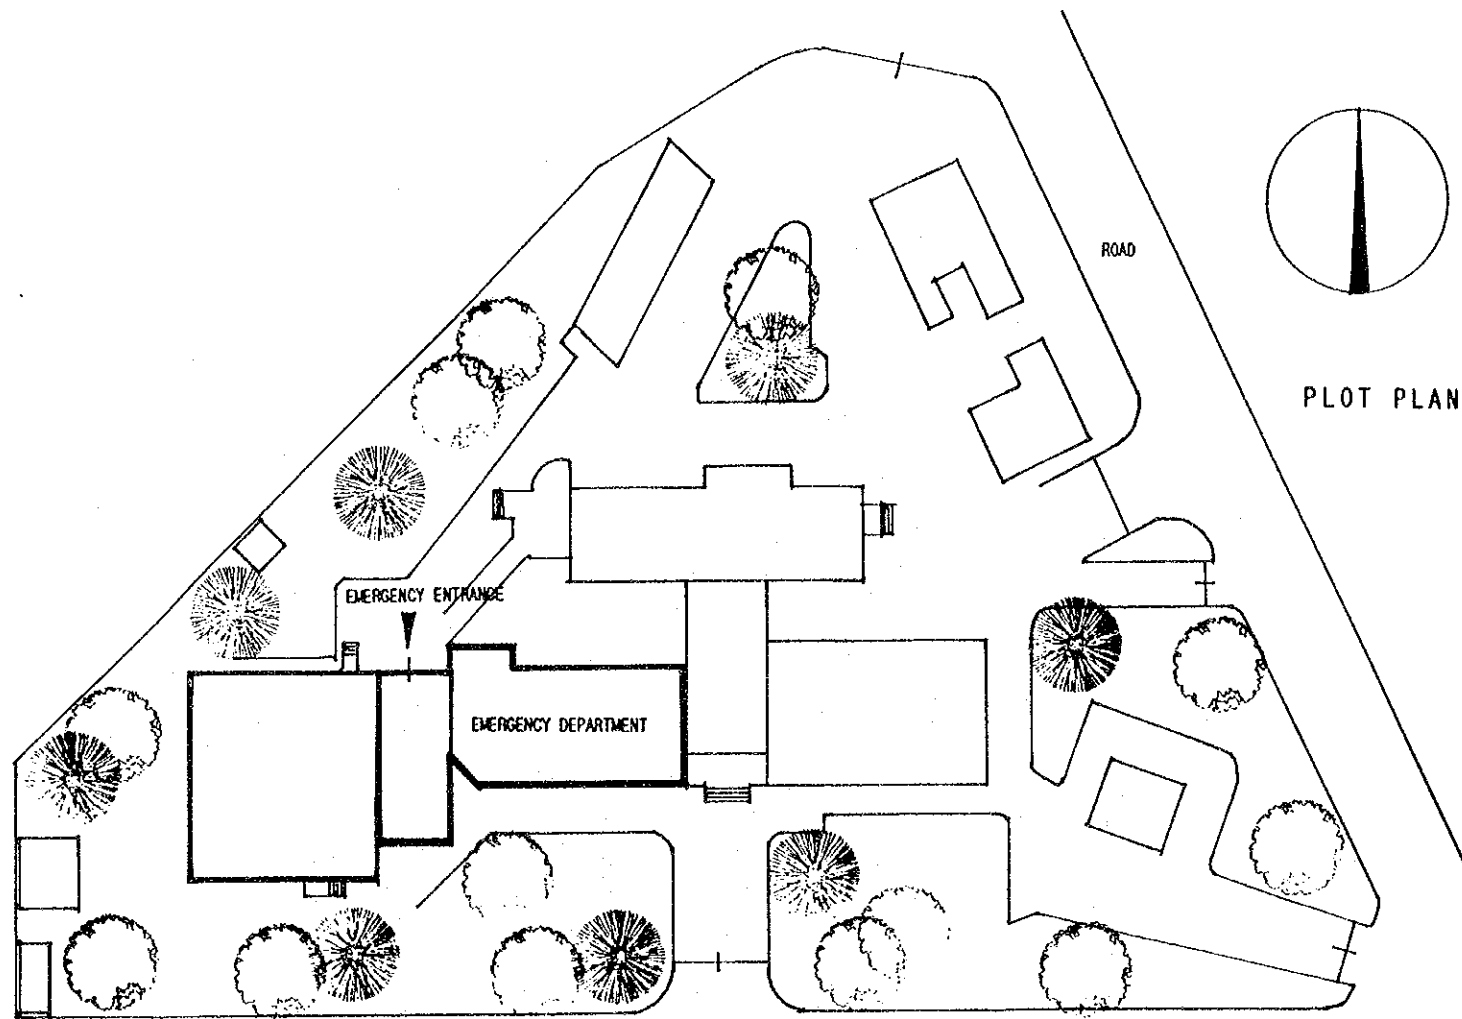


PLOT PLAN S:1/1000


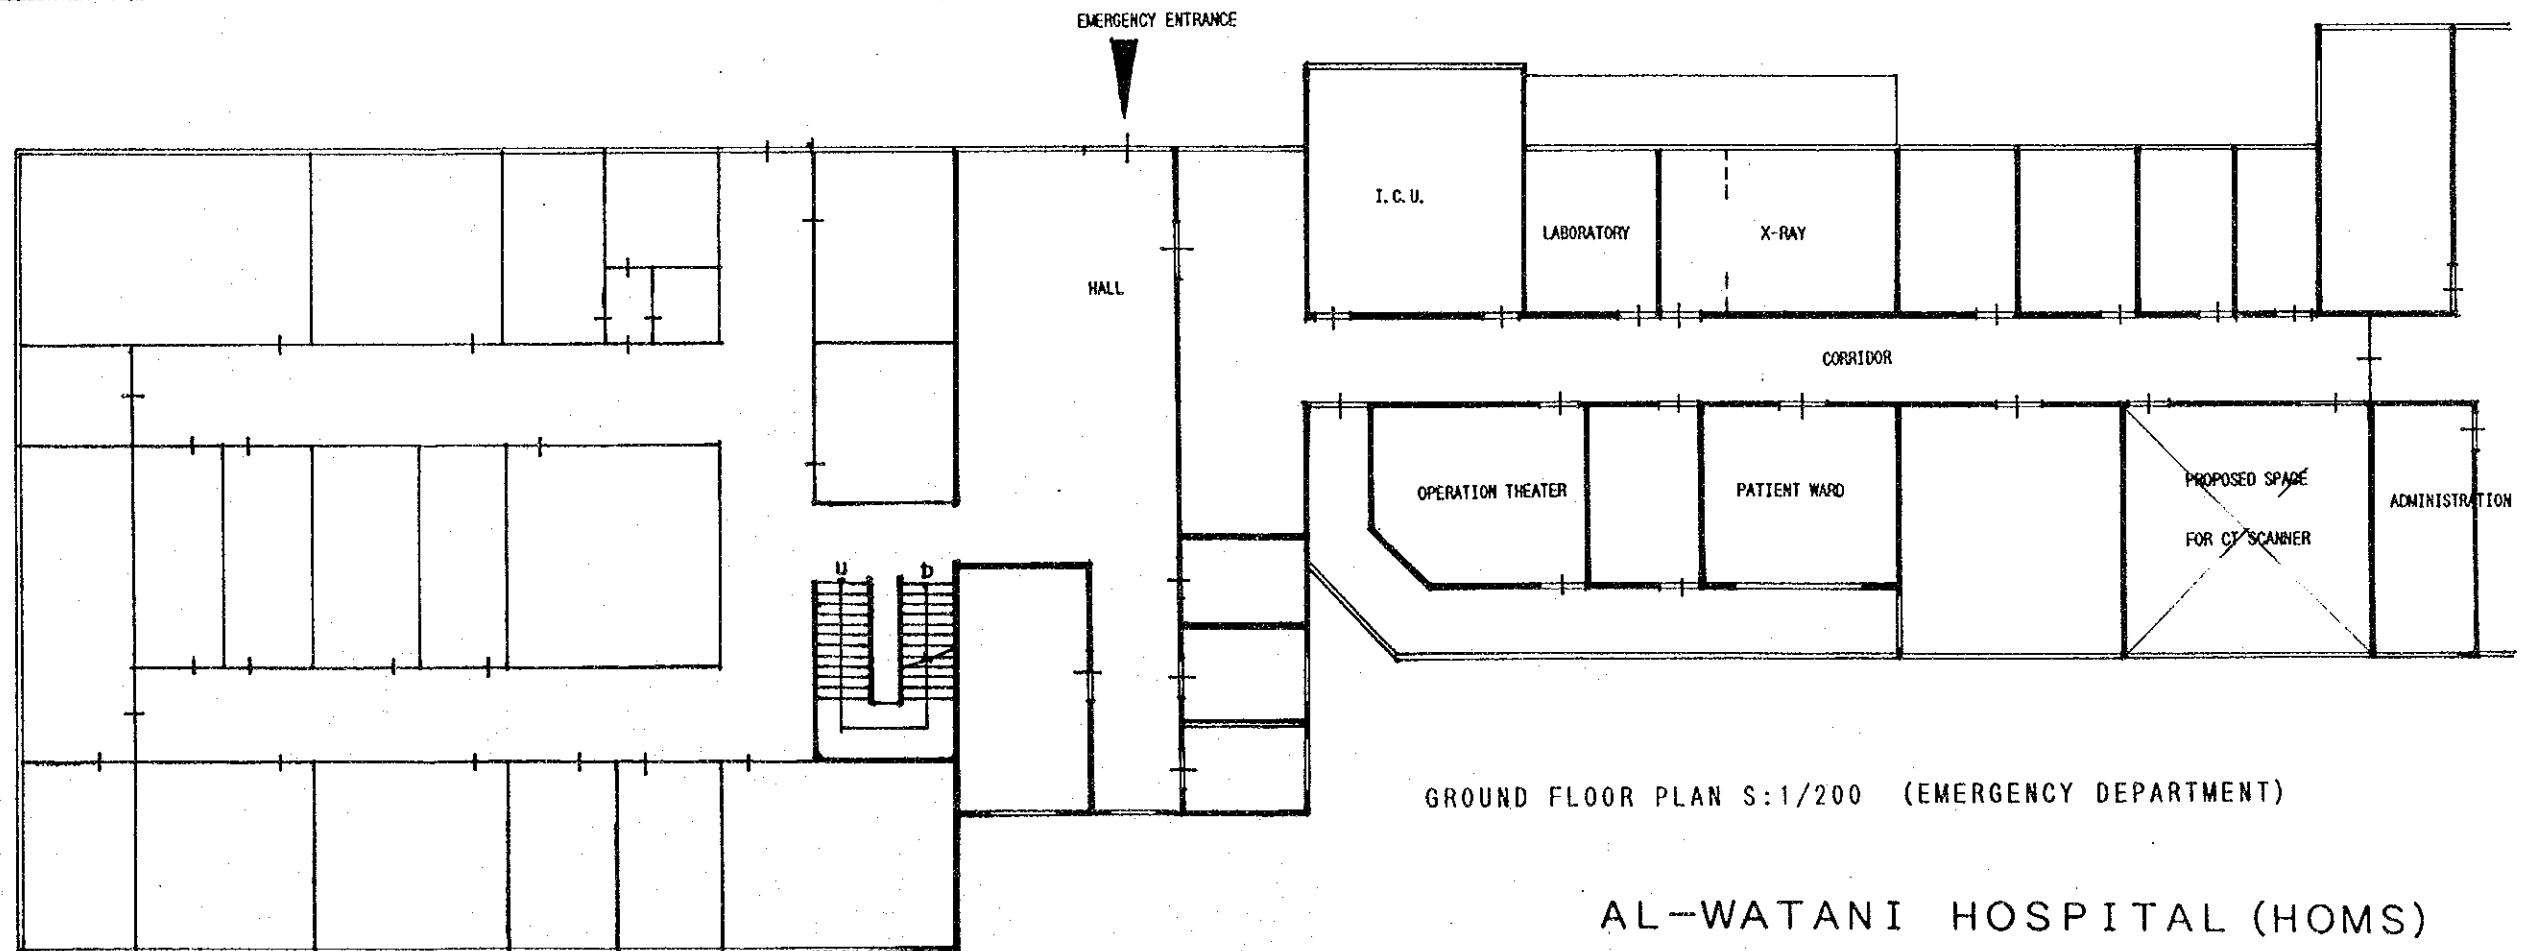


GROUND FLOOR PLAN S:1/200 (EMERGENCY DEPARTMENT)

AL-WATANI HOSPITAL (HOMS)

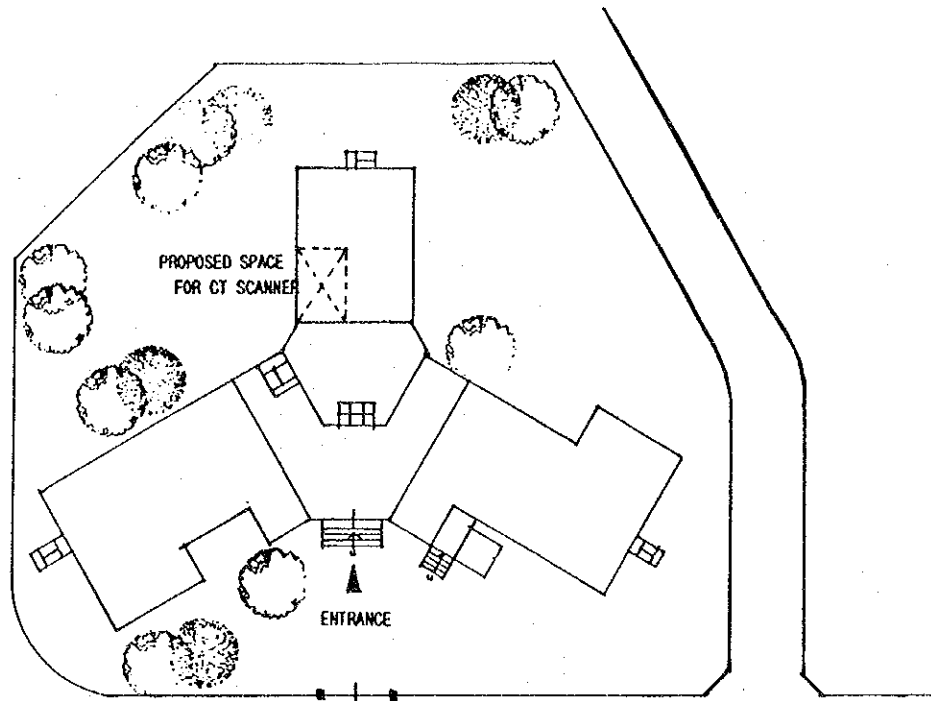


PLOT PLAN S:1/1000

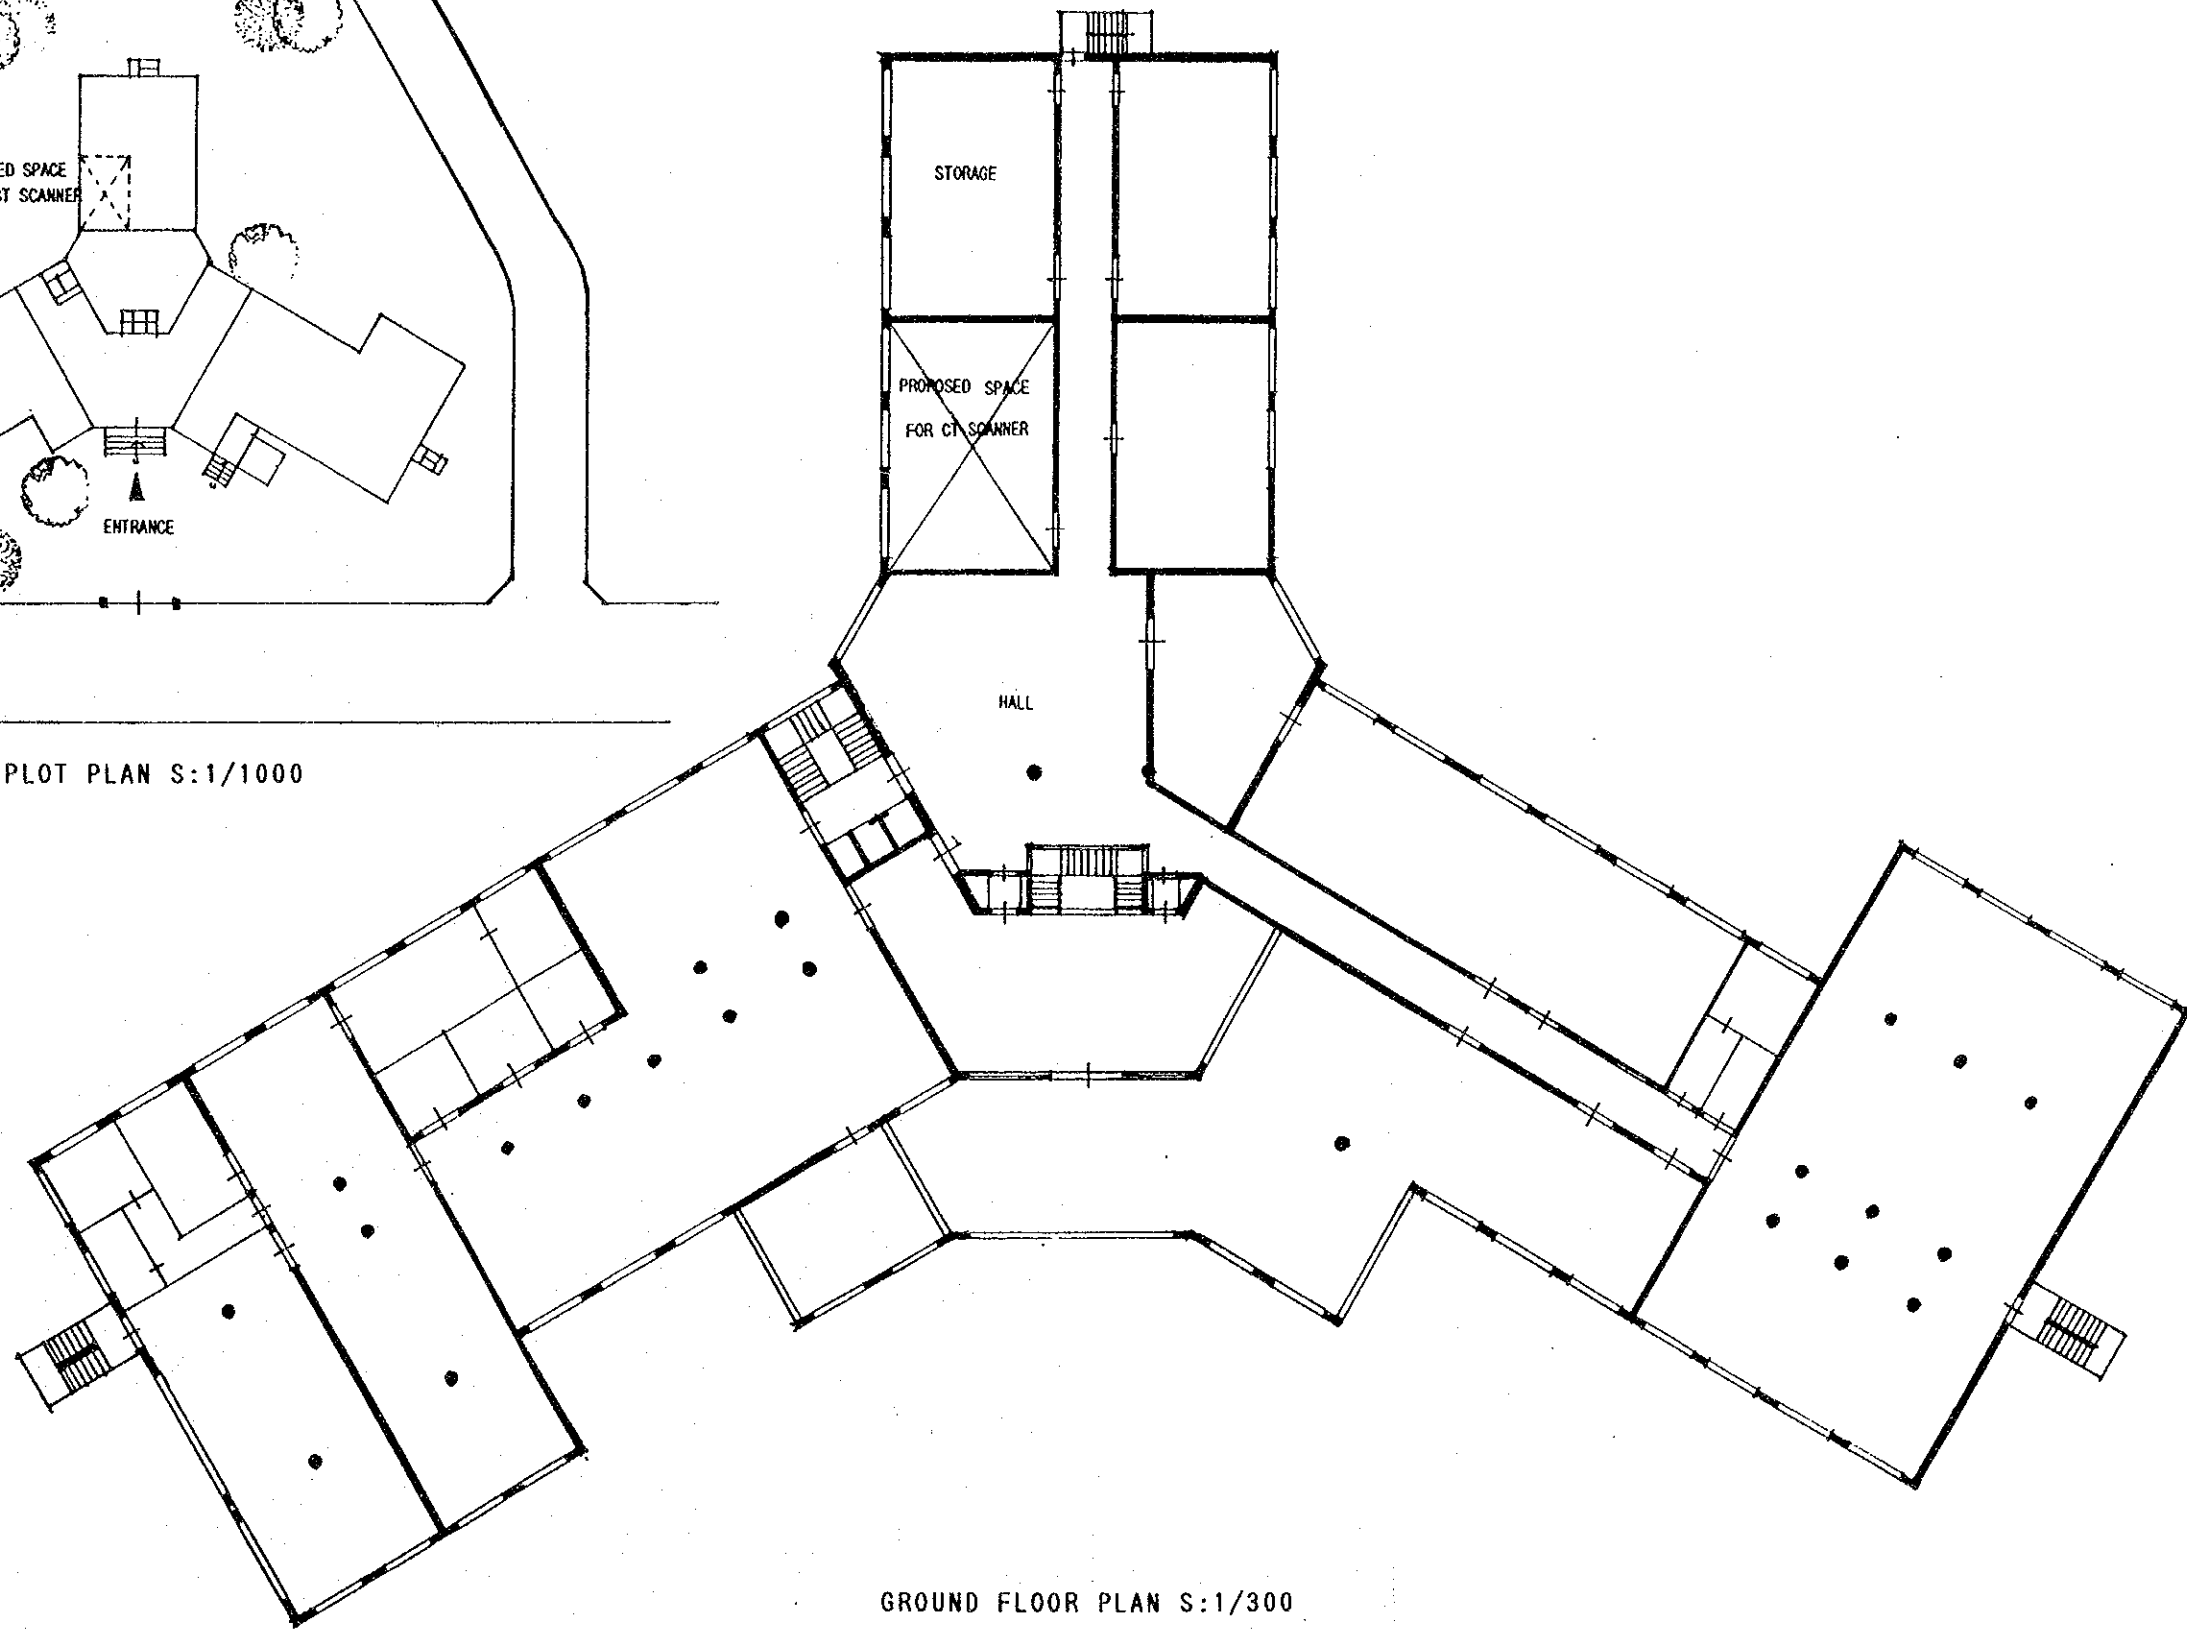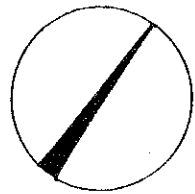


GROUND FLOOR PLAN S:1/300

IBN RASHID HOSPITAL (ALEPPO)

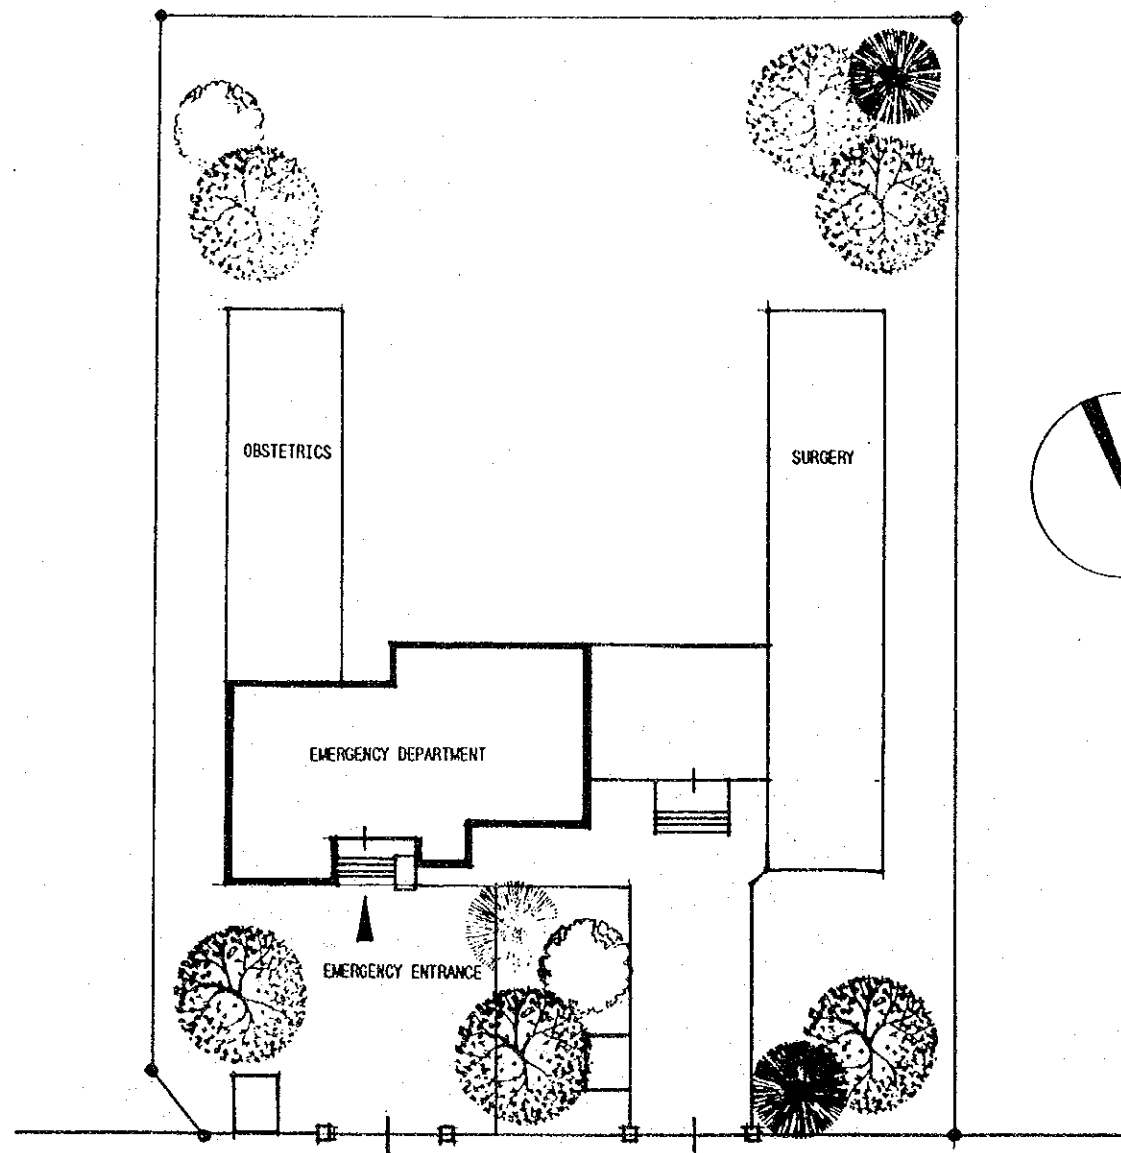


ROAD

PLOT PLAN S:1/500

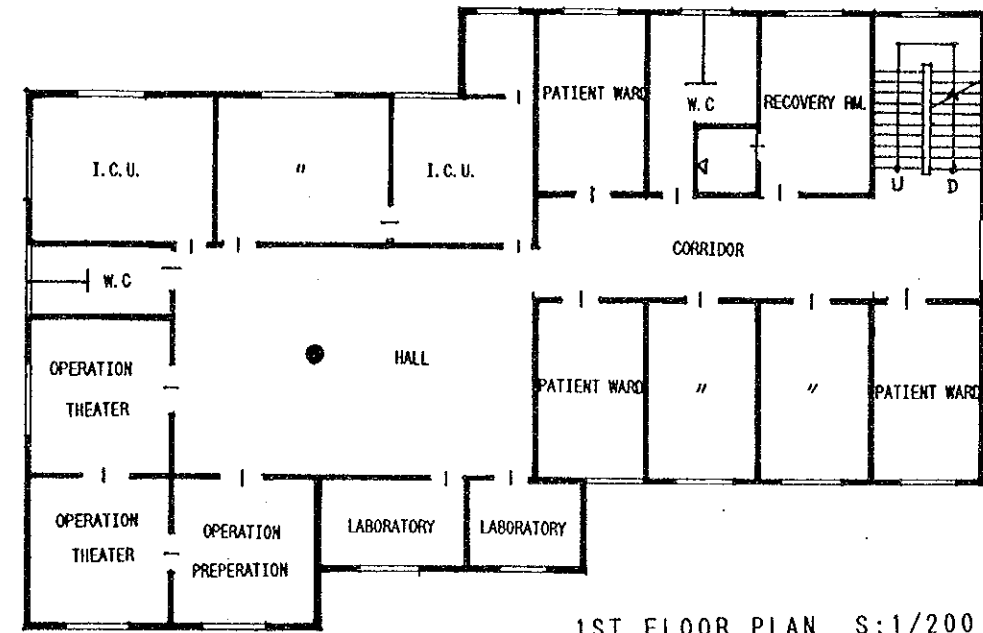

1ST FLOOR PLAN S:1/200

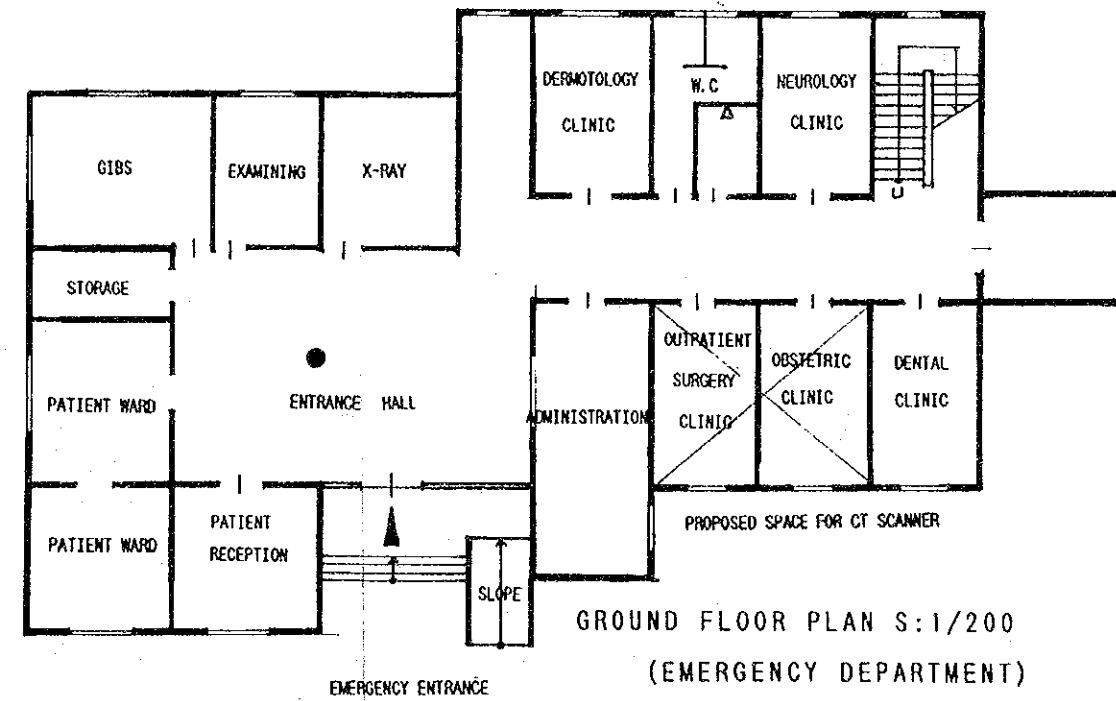

GROUND FLOOR PLAN S:1/200  
(EMERGENCY DEPARTMENT)


AL-WATANI HOSPITAL (DEREZZOR)

DRAWING —






7. Layouts for CT Scanner Installation

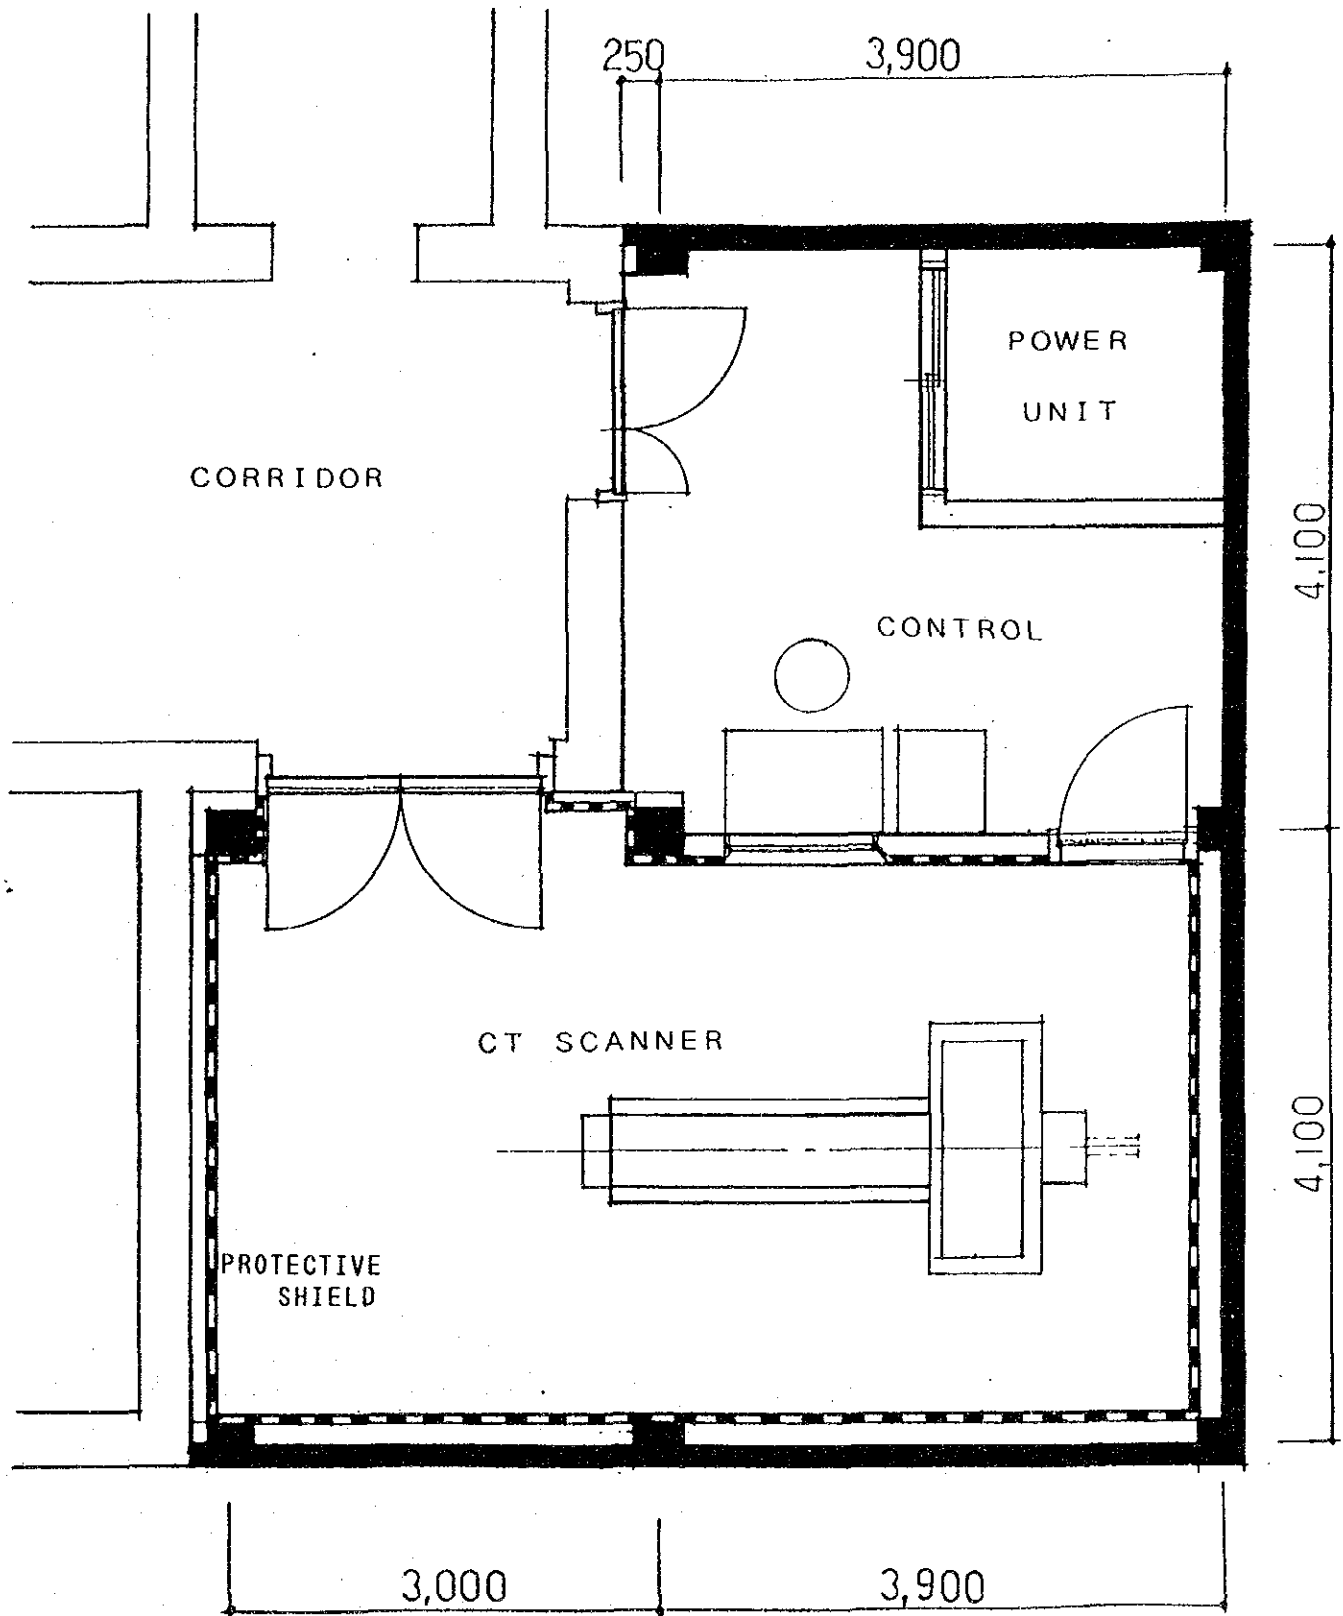

CT SCANNER LAYOUT PLAN S:1/50


DAMASCUS HOSPITAL (DAMASCUS CITY)

CORRIDOR

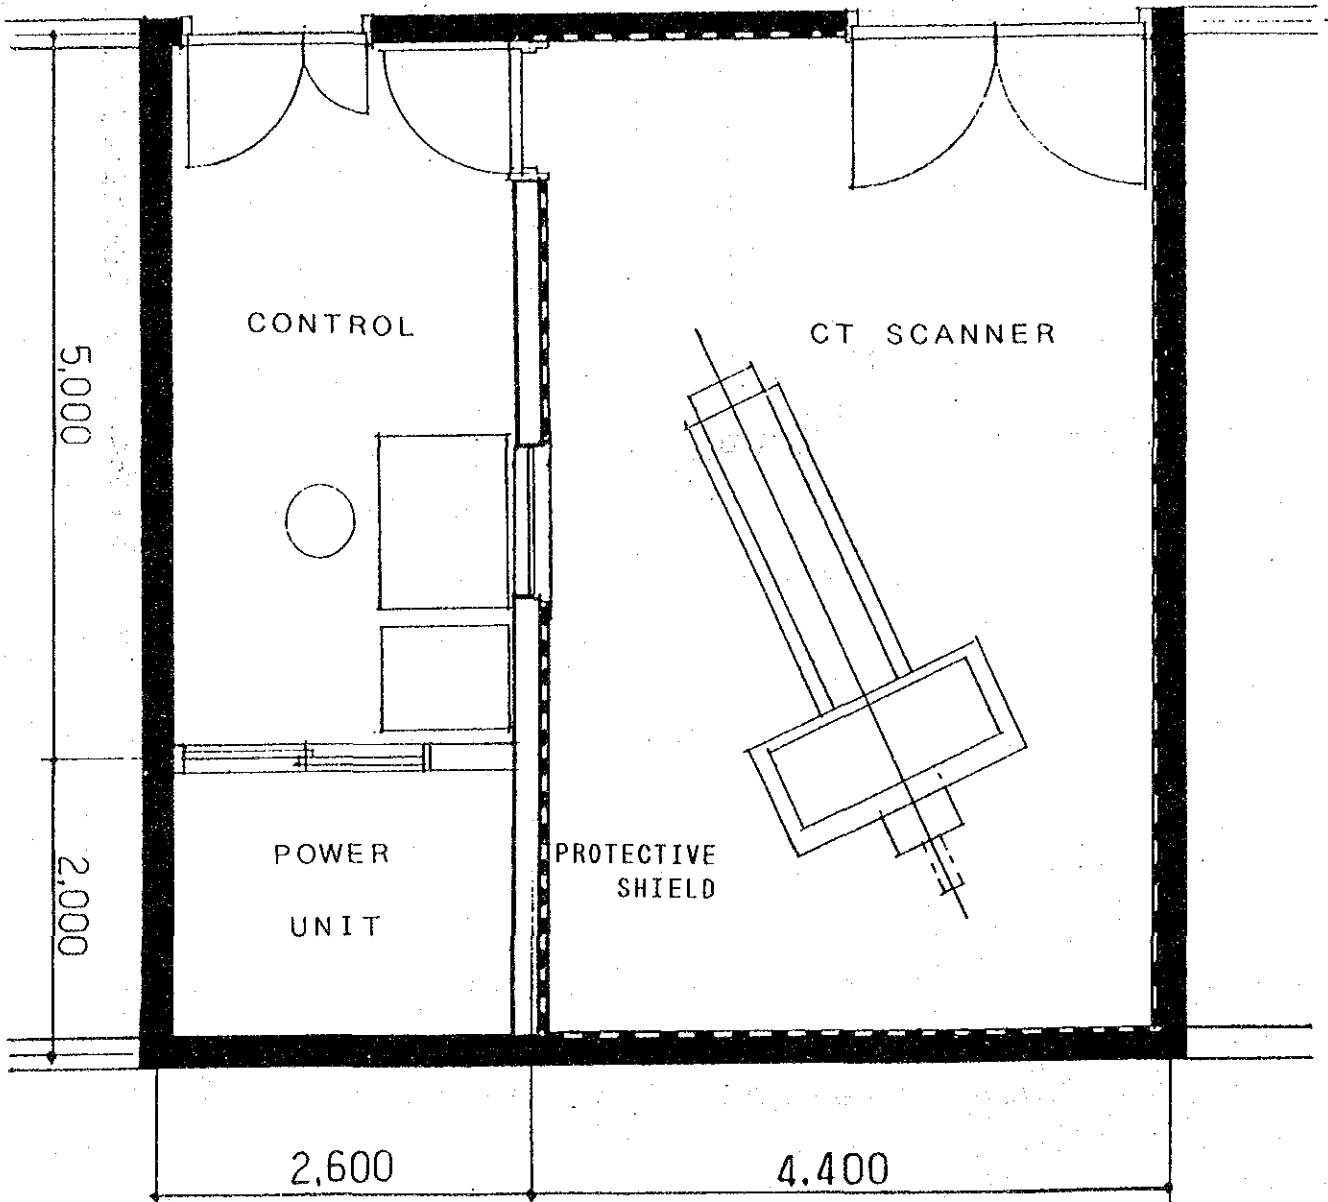


CT SCANNER LAYOUT PLAN S:1/50

AL-WATANI HOSPITAL (HOMS)

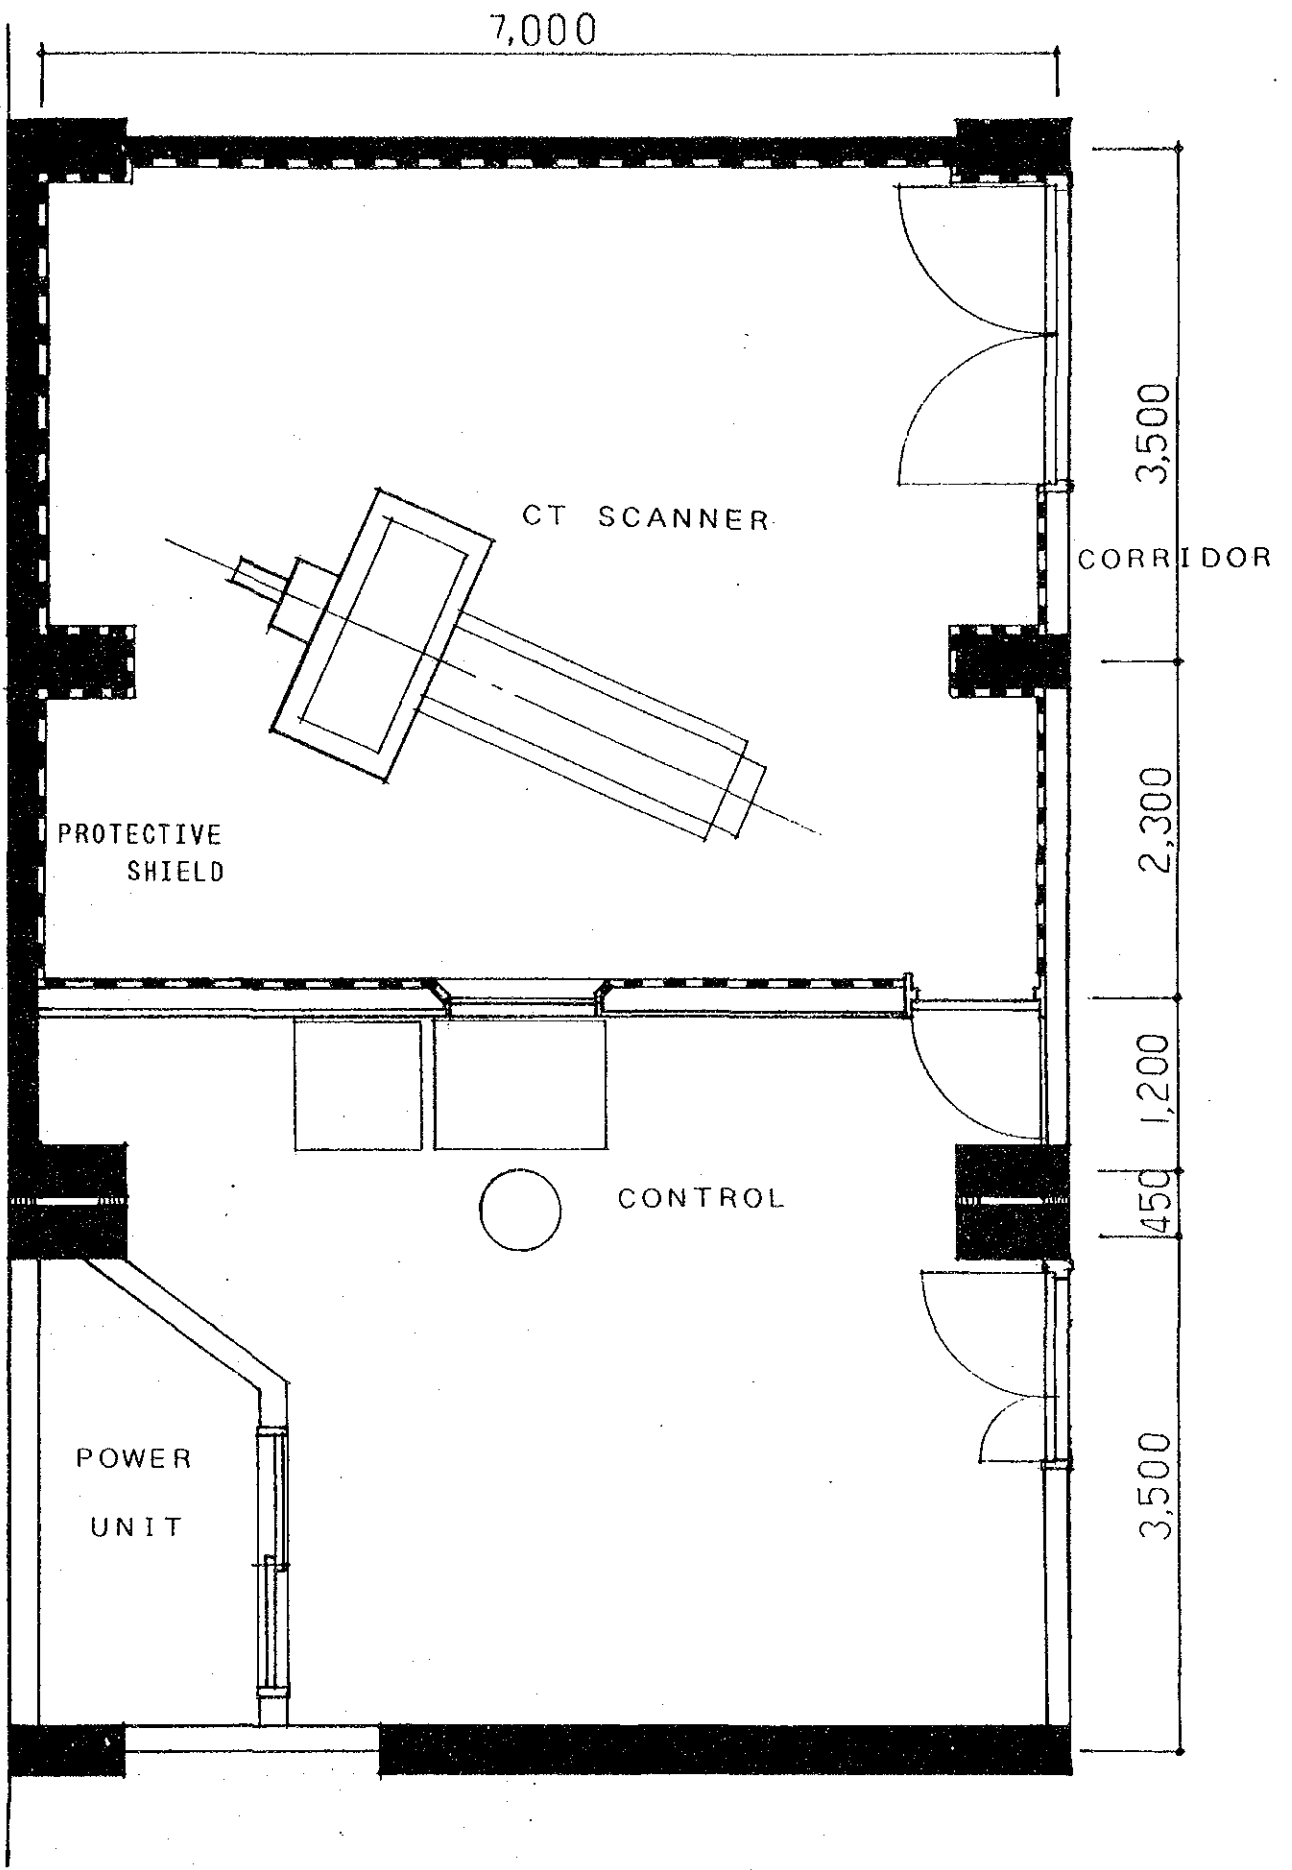

CT SCANNER LAYOUT PLAN S: 1/50

IBN RASHID HOSPITAL (ALEPPO)

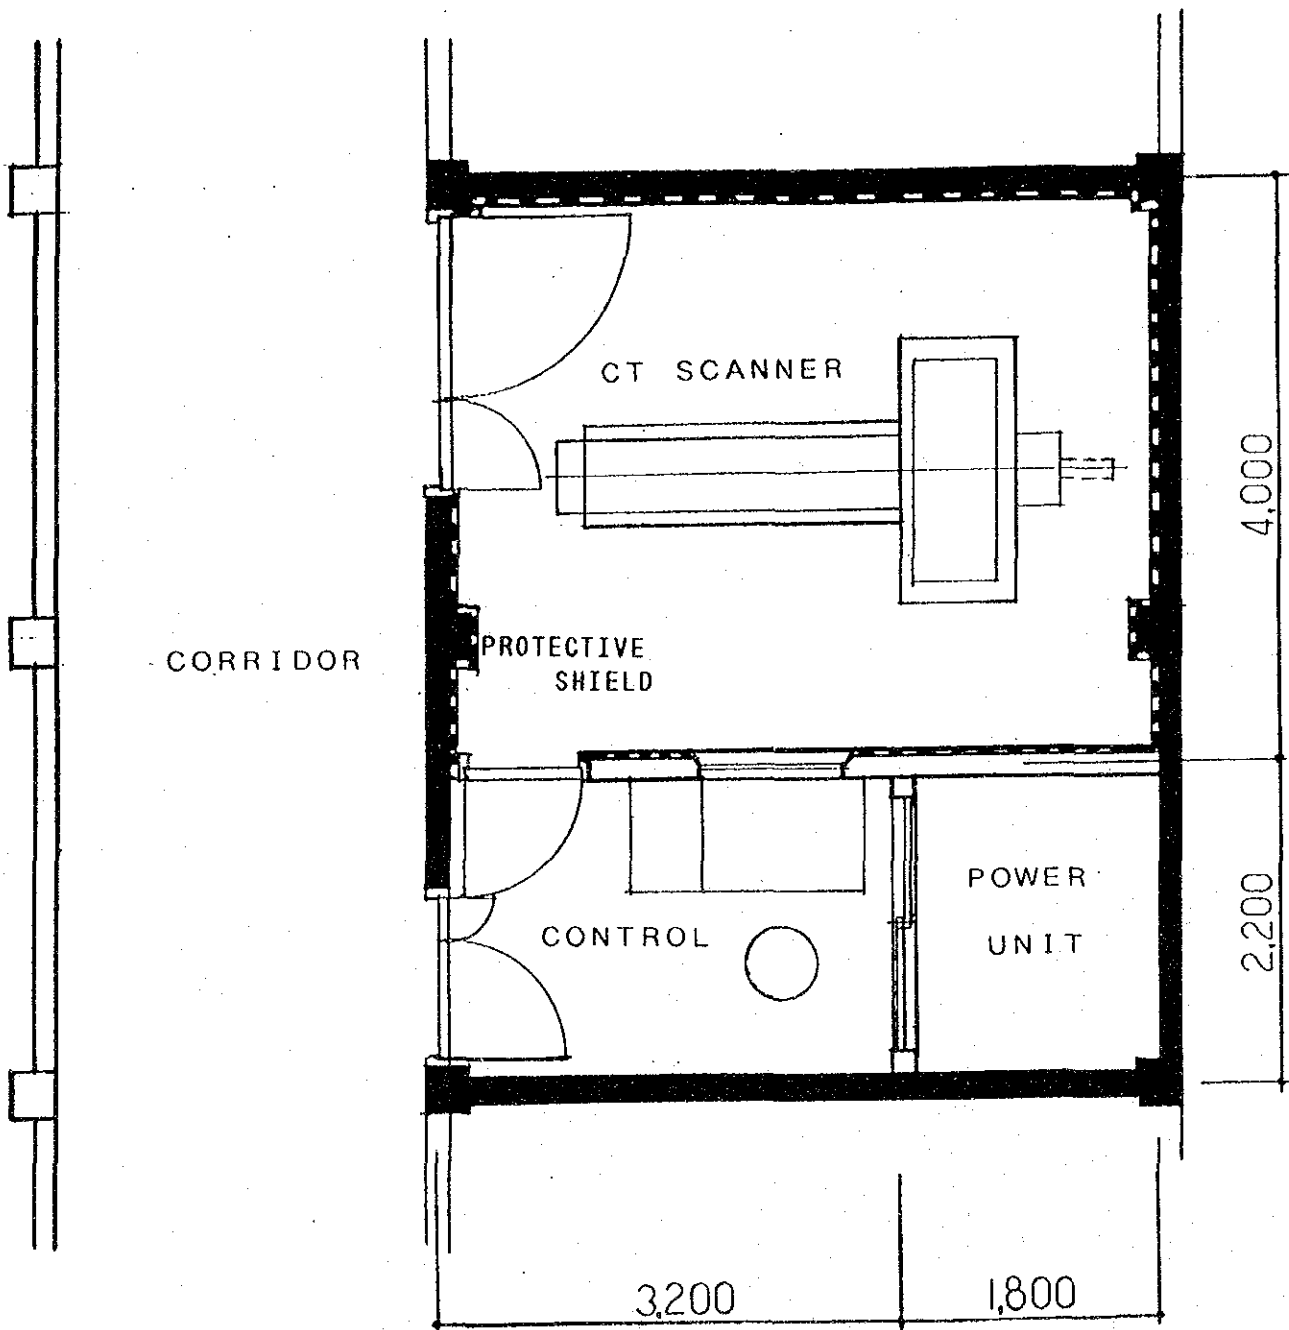

CT SCANNER LAYOUT PLAN S:1/50

AL-WATANI HOSPITAL (DEREZZOR)



UNION