
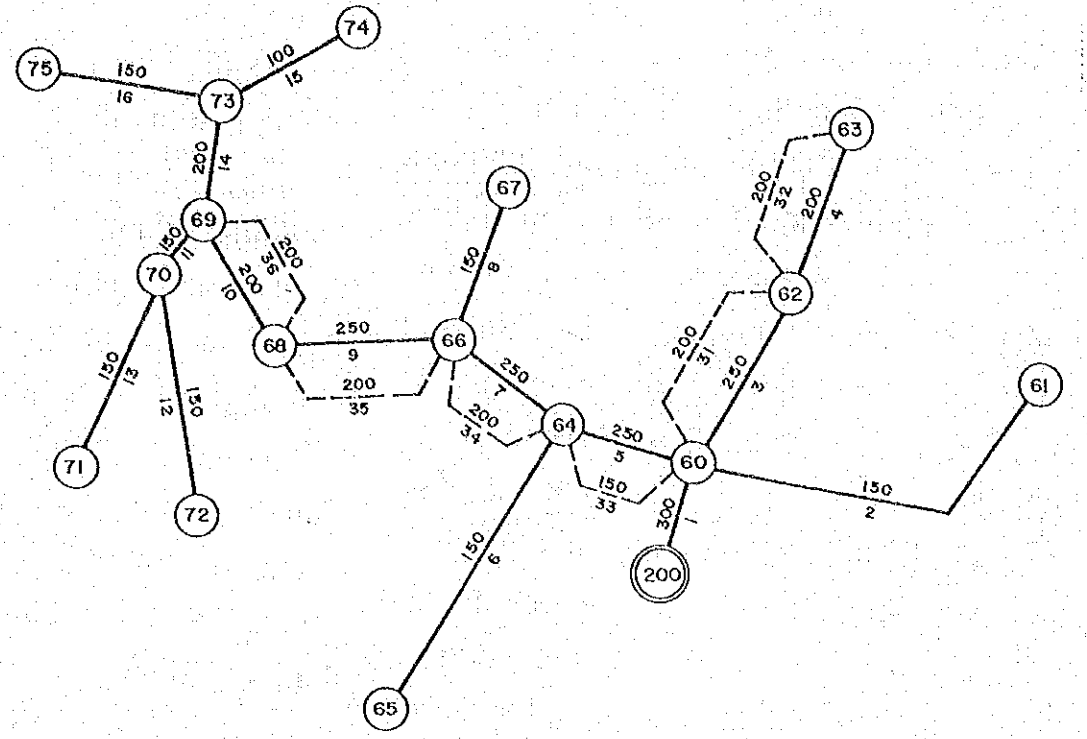



D.10 KESBEWA SERVICE AREA LAYOUT

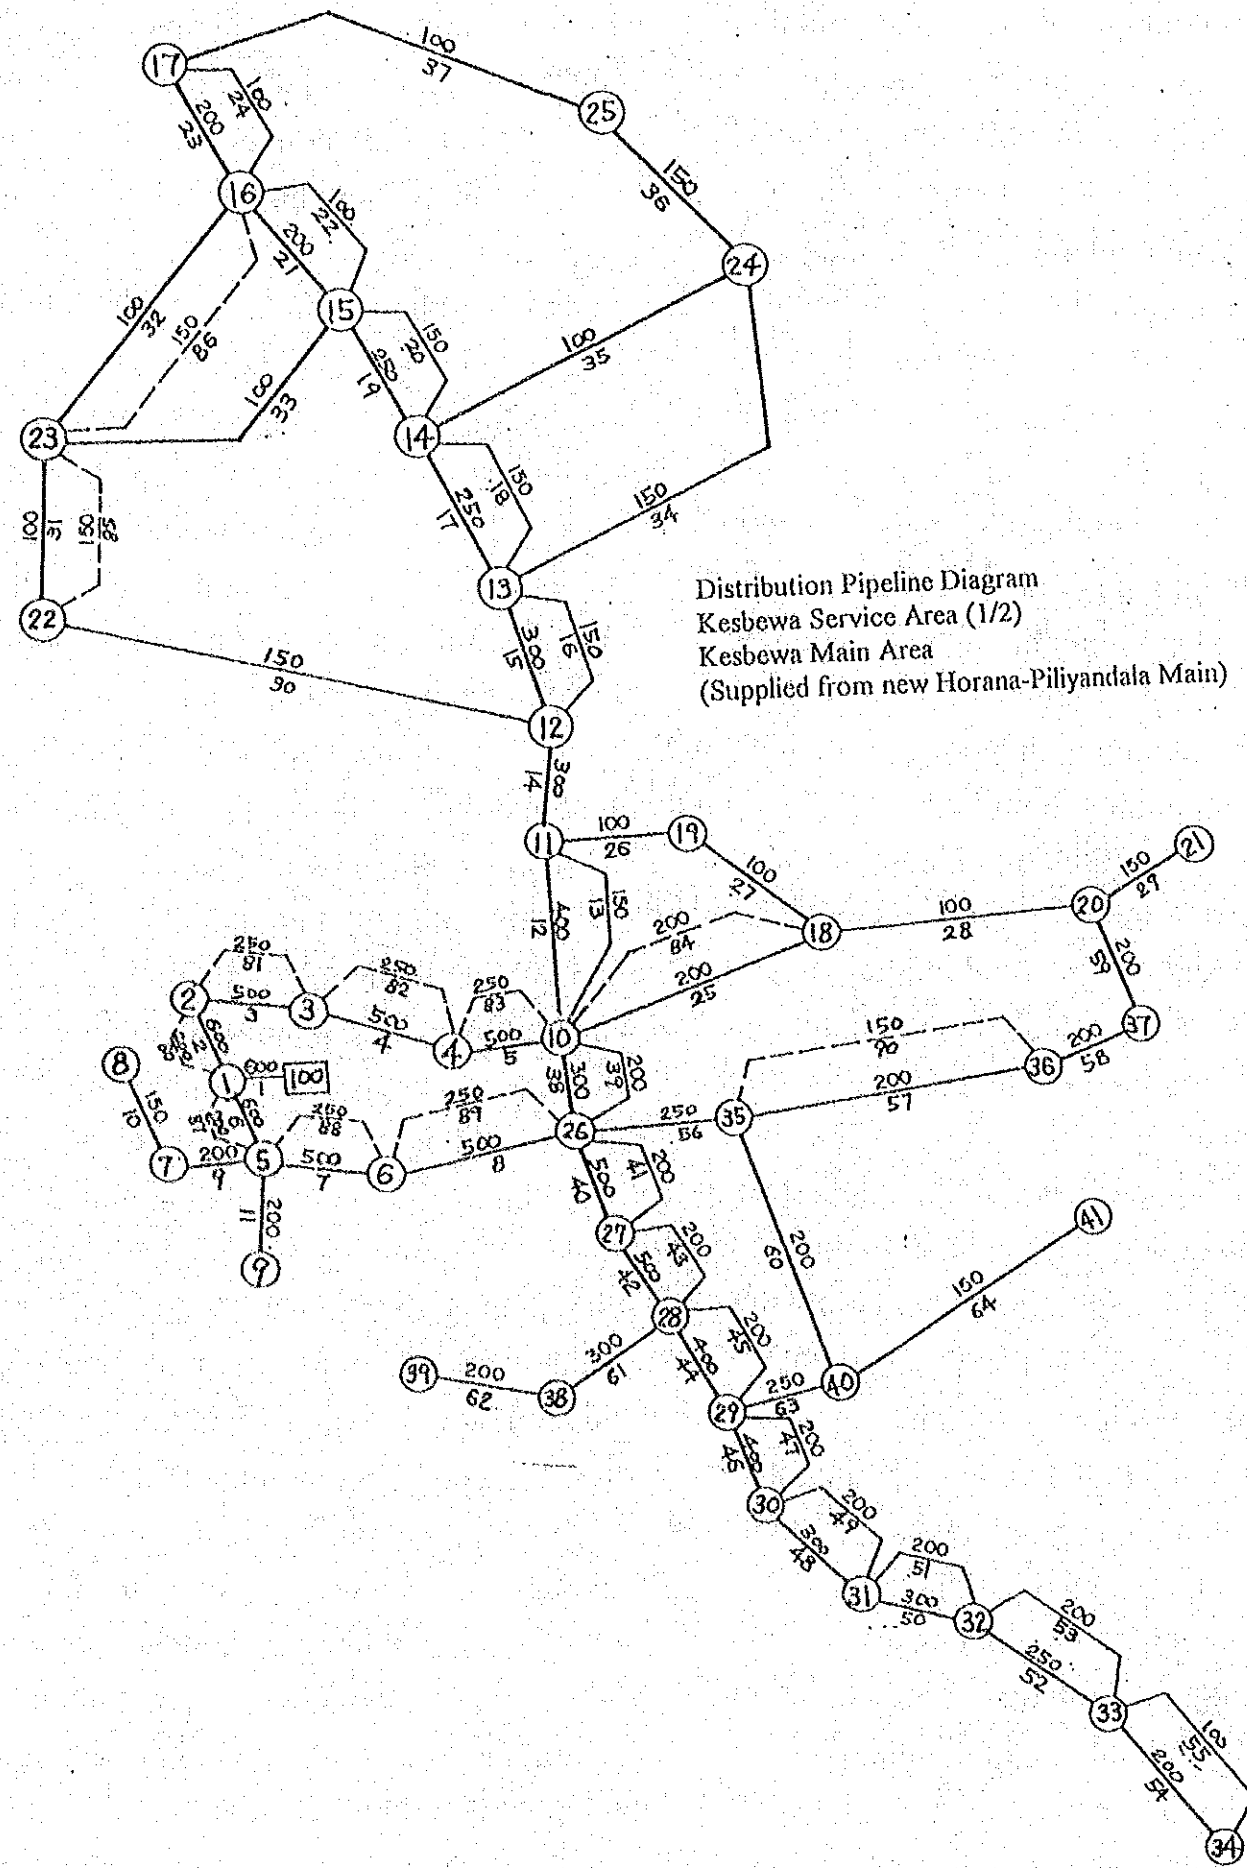


LEGEND:

- 30 — DIA. OF PIPE (mm)
- 200 — PIPE NO.
- 15 — NODE NO.
- Pipe for 2010 Demand
- - - Reinforcement for 2020 Demand


D.11 KESBEWA SERVICE AREA DIAGRAM

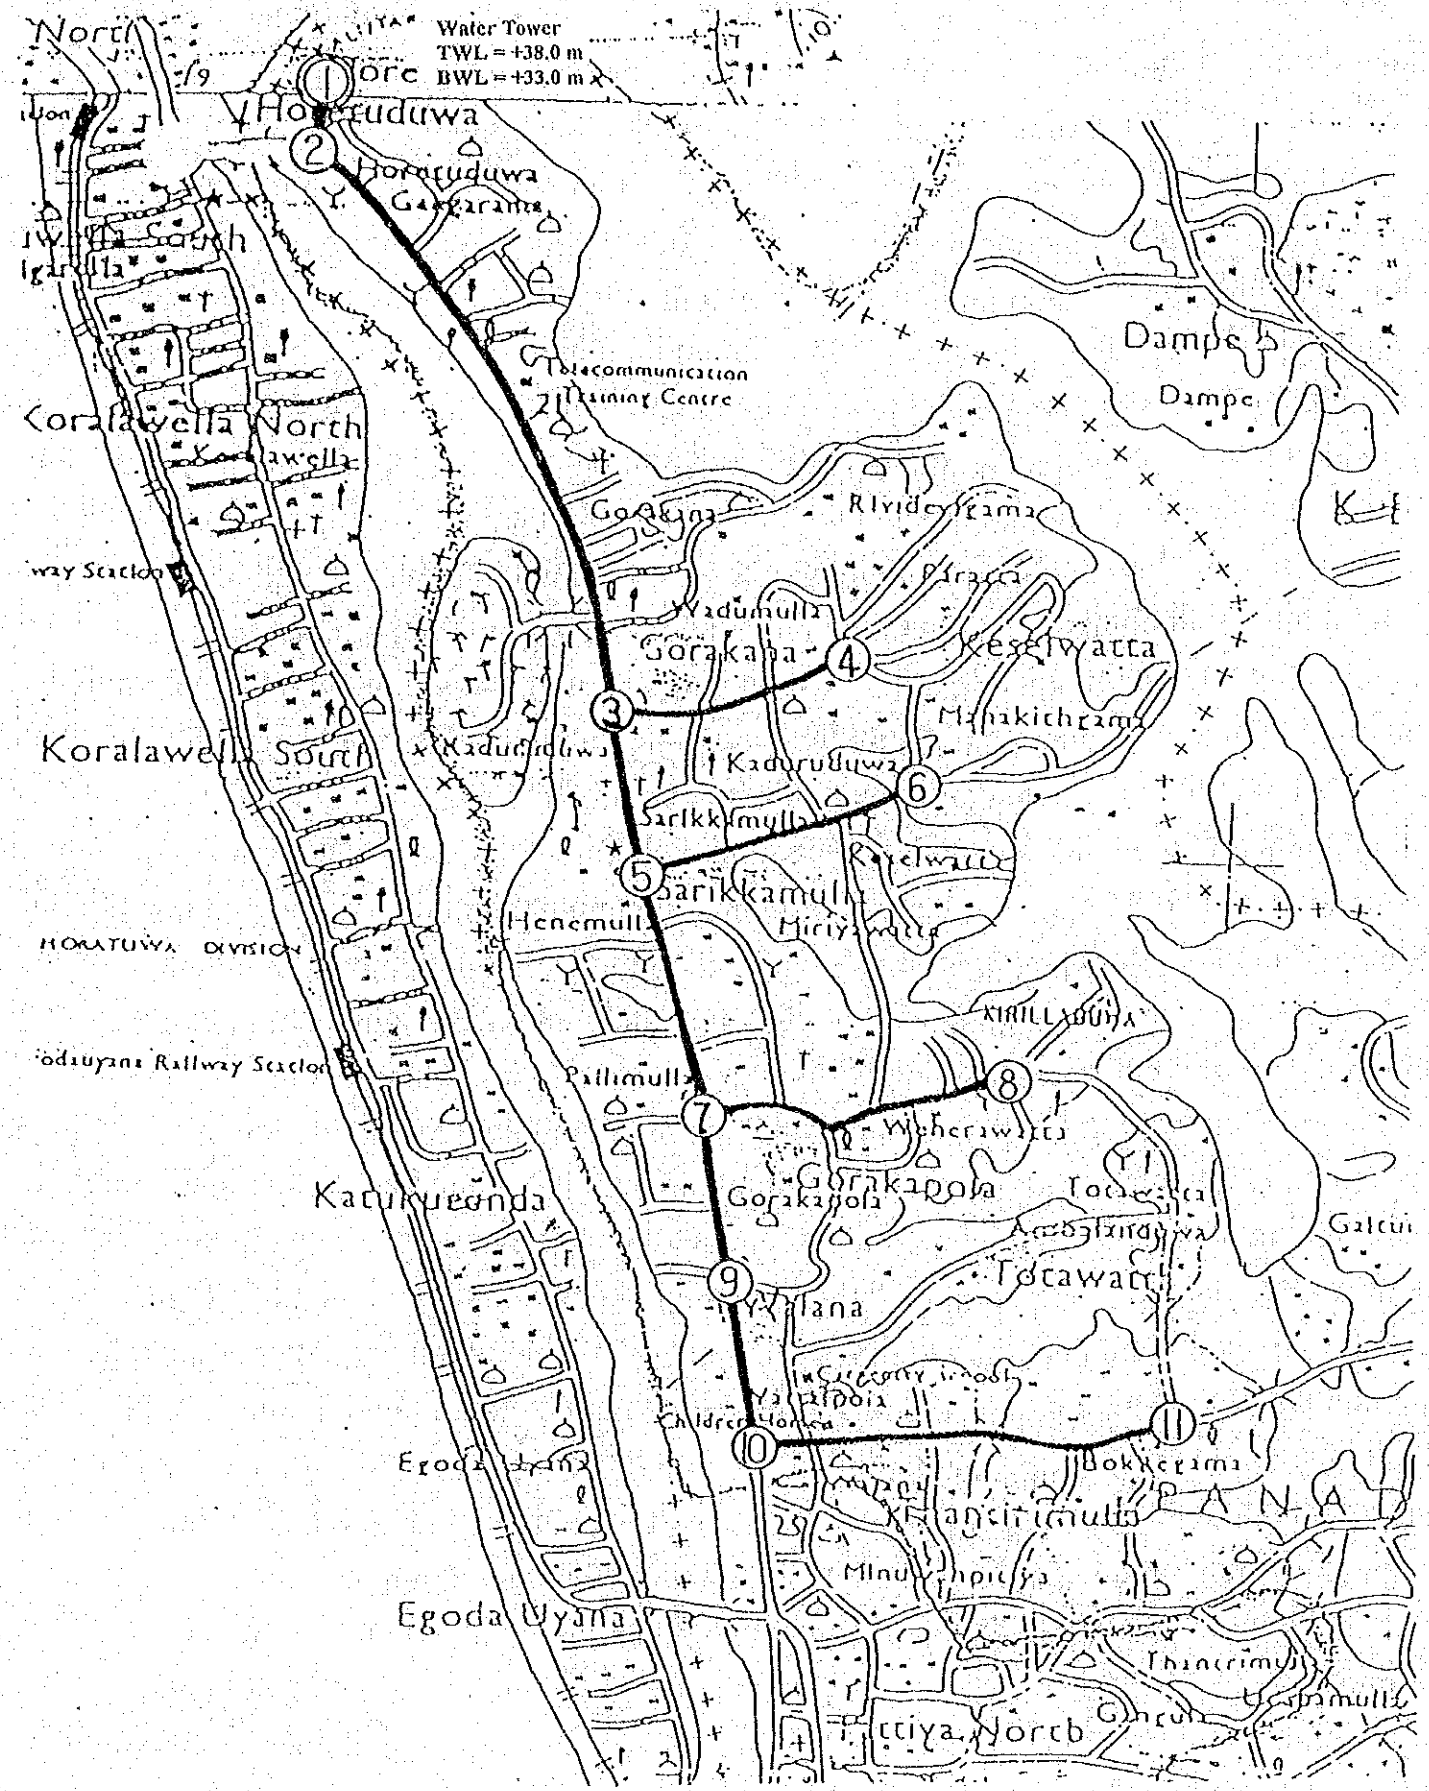


D.12 KESELWATTA SERVICE AREA LAYOUT

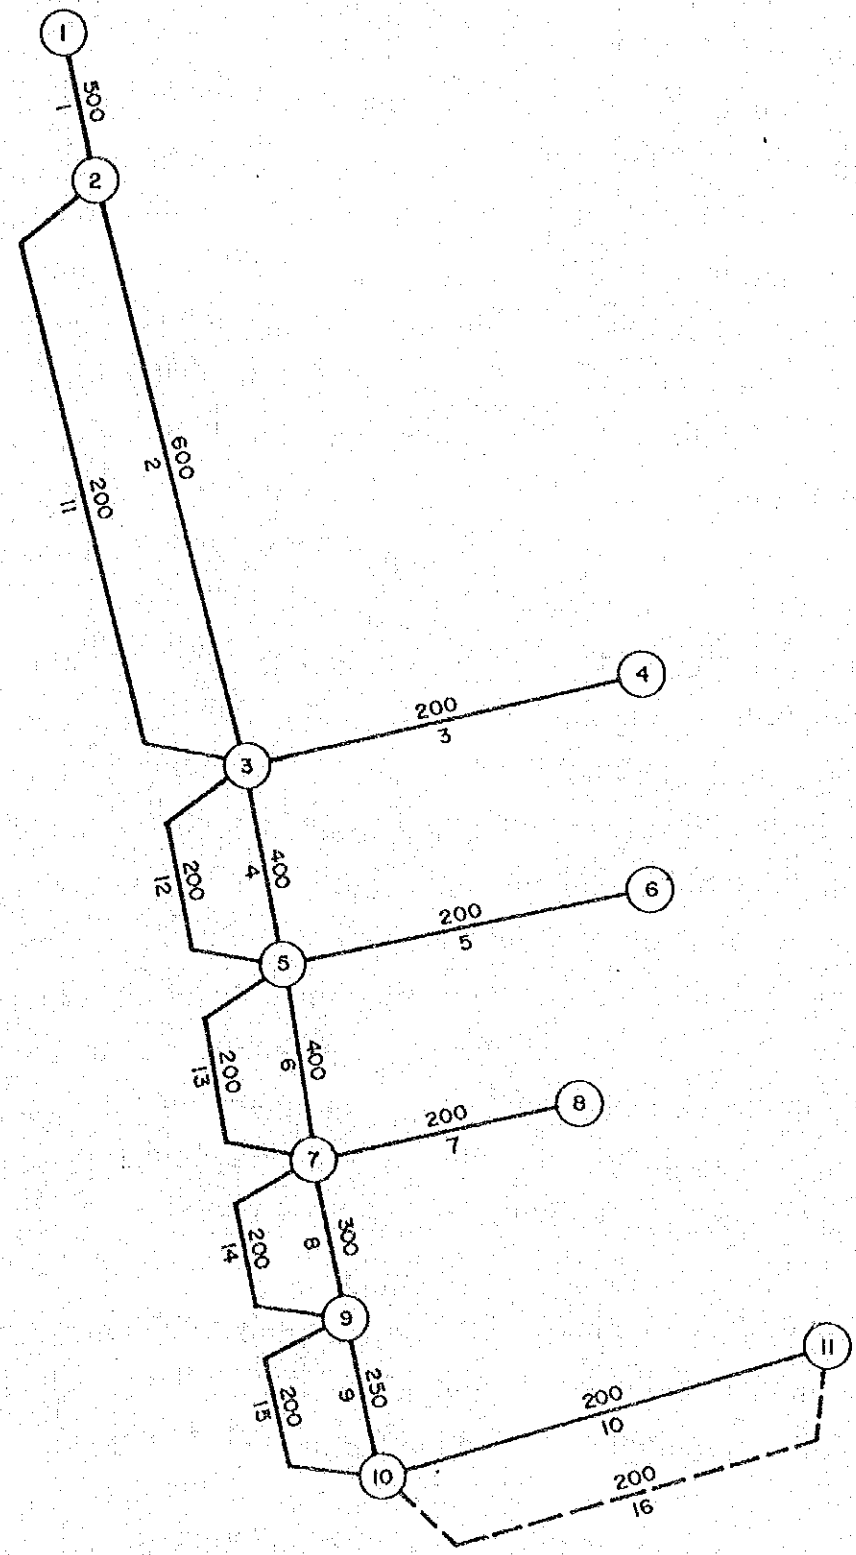

LEGEND:

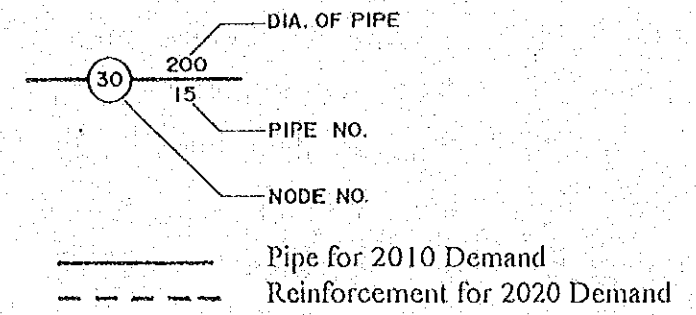

D.13 KESELWATTA SERVICE AREA DIAGRAM

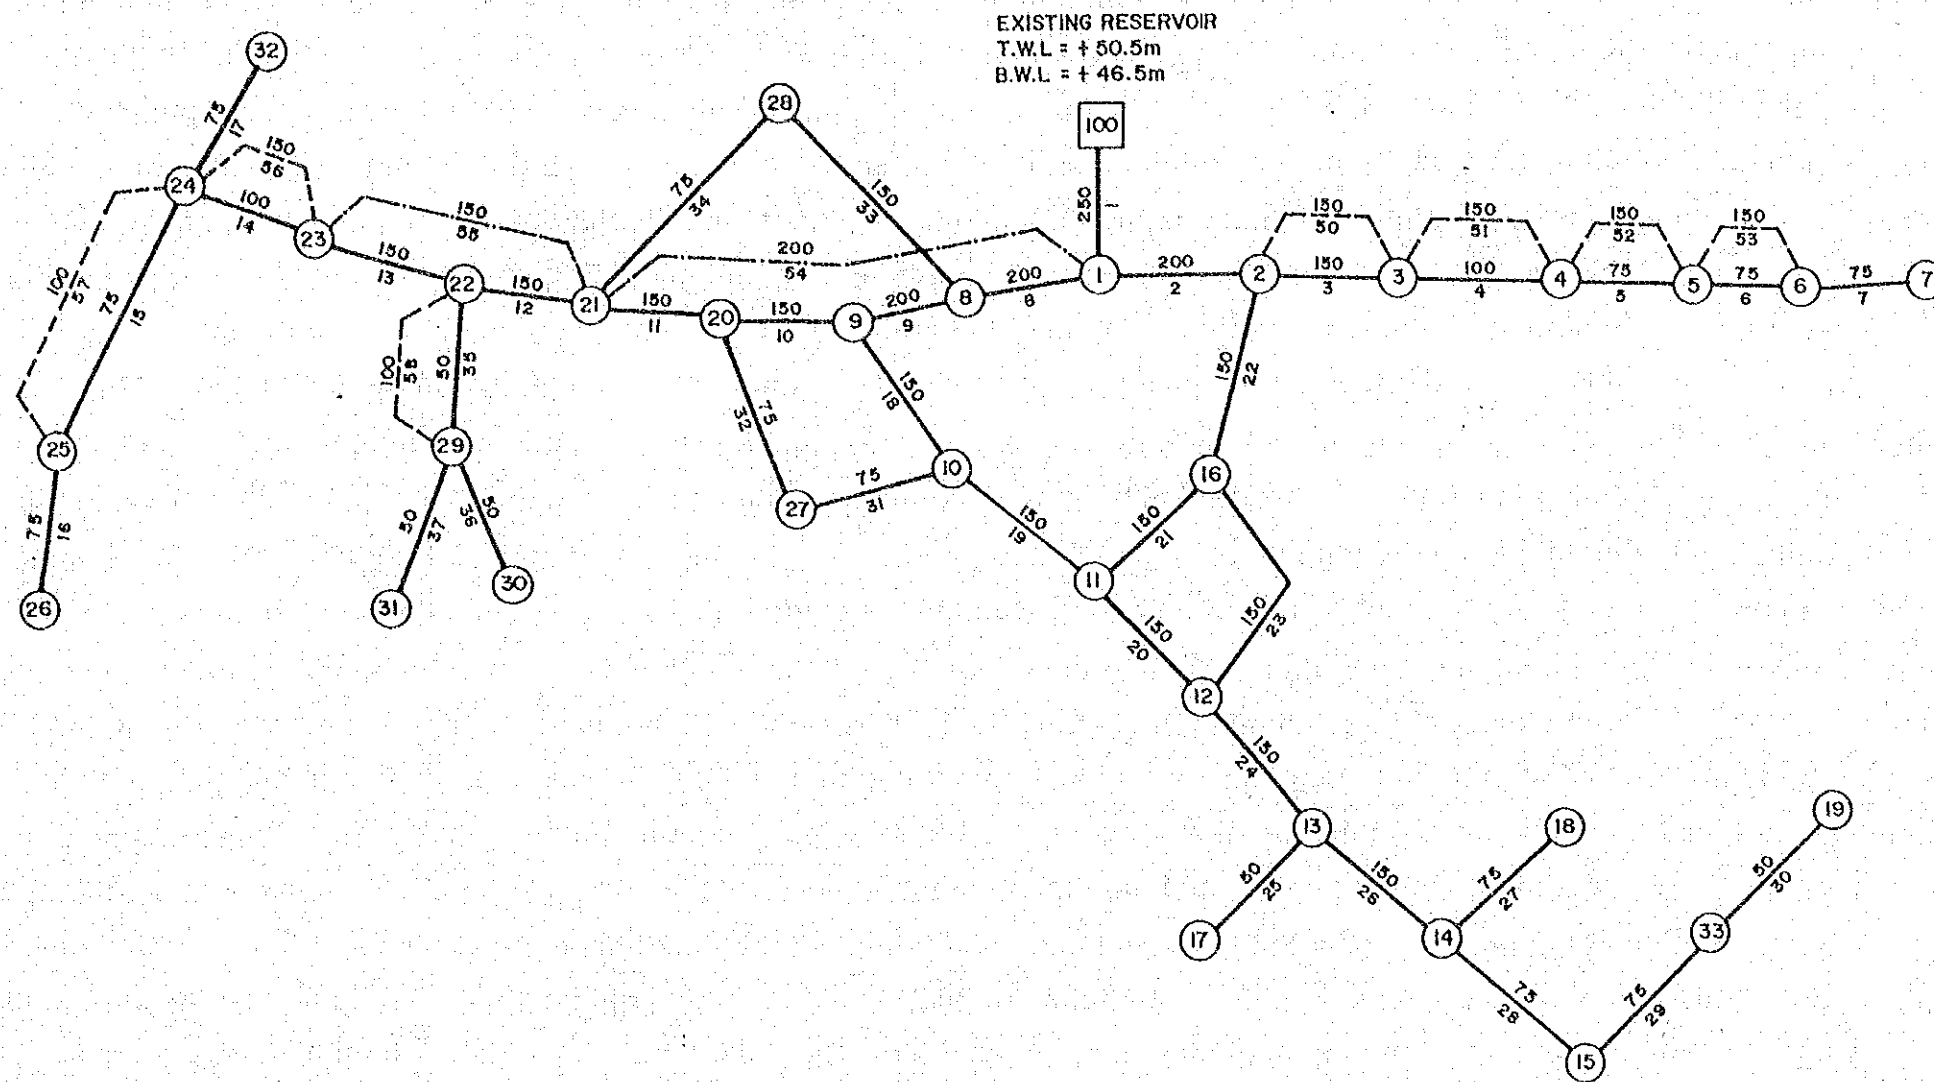

**LEGEND:**

- DIA. OF PIPE (mm)
- PIPE NO.
- NODE NO.
- Existing Pipe
- Reinforcement for 2010 Demand
- Reinforcement for 2020 Demand

D.14 HORANA SERVICE AREA DIAGRAM

JICA