



Legend

- [R] : Break Pressure Tank
- [A] : Air Valve Chamber
- [W] : Wash out Chamber
- [X] : Maintenance Valve Chamber
- [X] : Standpipe
- J : Junction

		AA25
AB23	AB24	AB25
AC23	AC24	AC25
AD23	AD24	AD25

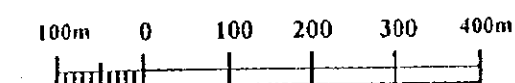


THE KINGDOM OF SWAZILAND			
Ministry of Natural Resources & Energy			
Rural Water Supply Branch			
The Rural Water Supply Project			
Title	NGWAZINI COMMUNITY Supply Water Pipe Line(2)		
September 1995	Scale	1/10,000	Draw No. 39
JAPAN INTERNATIONAL COOPERATION AGENCY			

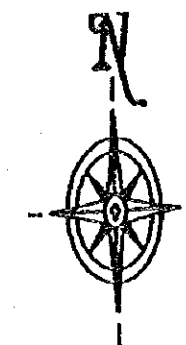



Legend

- [R] : Break Pressure Tank
- [A] : Air Valve Chamber
- [W] : Wash out Chamber
- [X] : Maintenance Valve Chamber
- ⊗ : Standpipe
- J : Junction

		AA25
AB23	AB24	AB25
AC23	AC24	AC25
AD23	AD24	AD25

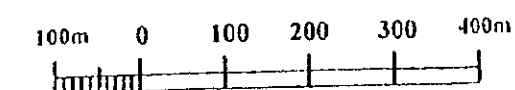


THE KINGDOM OF SWAZILAND		
Ministry of Natural Resources & Energy		
Rural Water Supply Branch		
The Rural Water Supply Project		
Title NGWAZINI COMMUNITY		
Supply Water Pipe Line(4)		
September 1995	Scale 1/10,000	Draw No. 41
JAPAN INTERNATIONAL COOPERATION AGENCY		

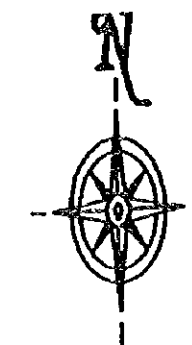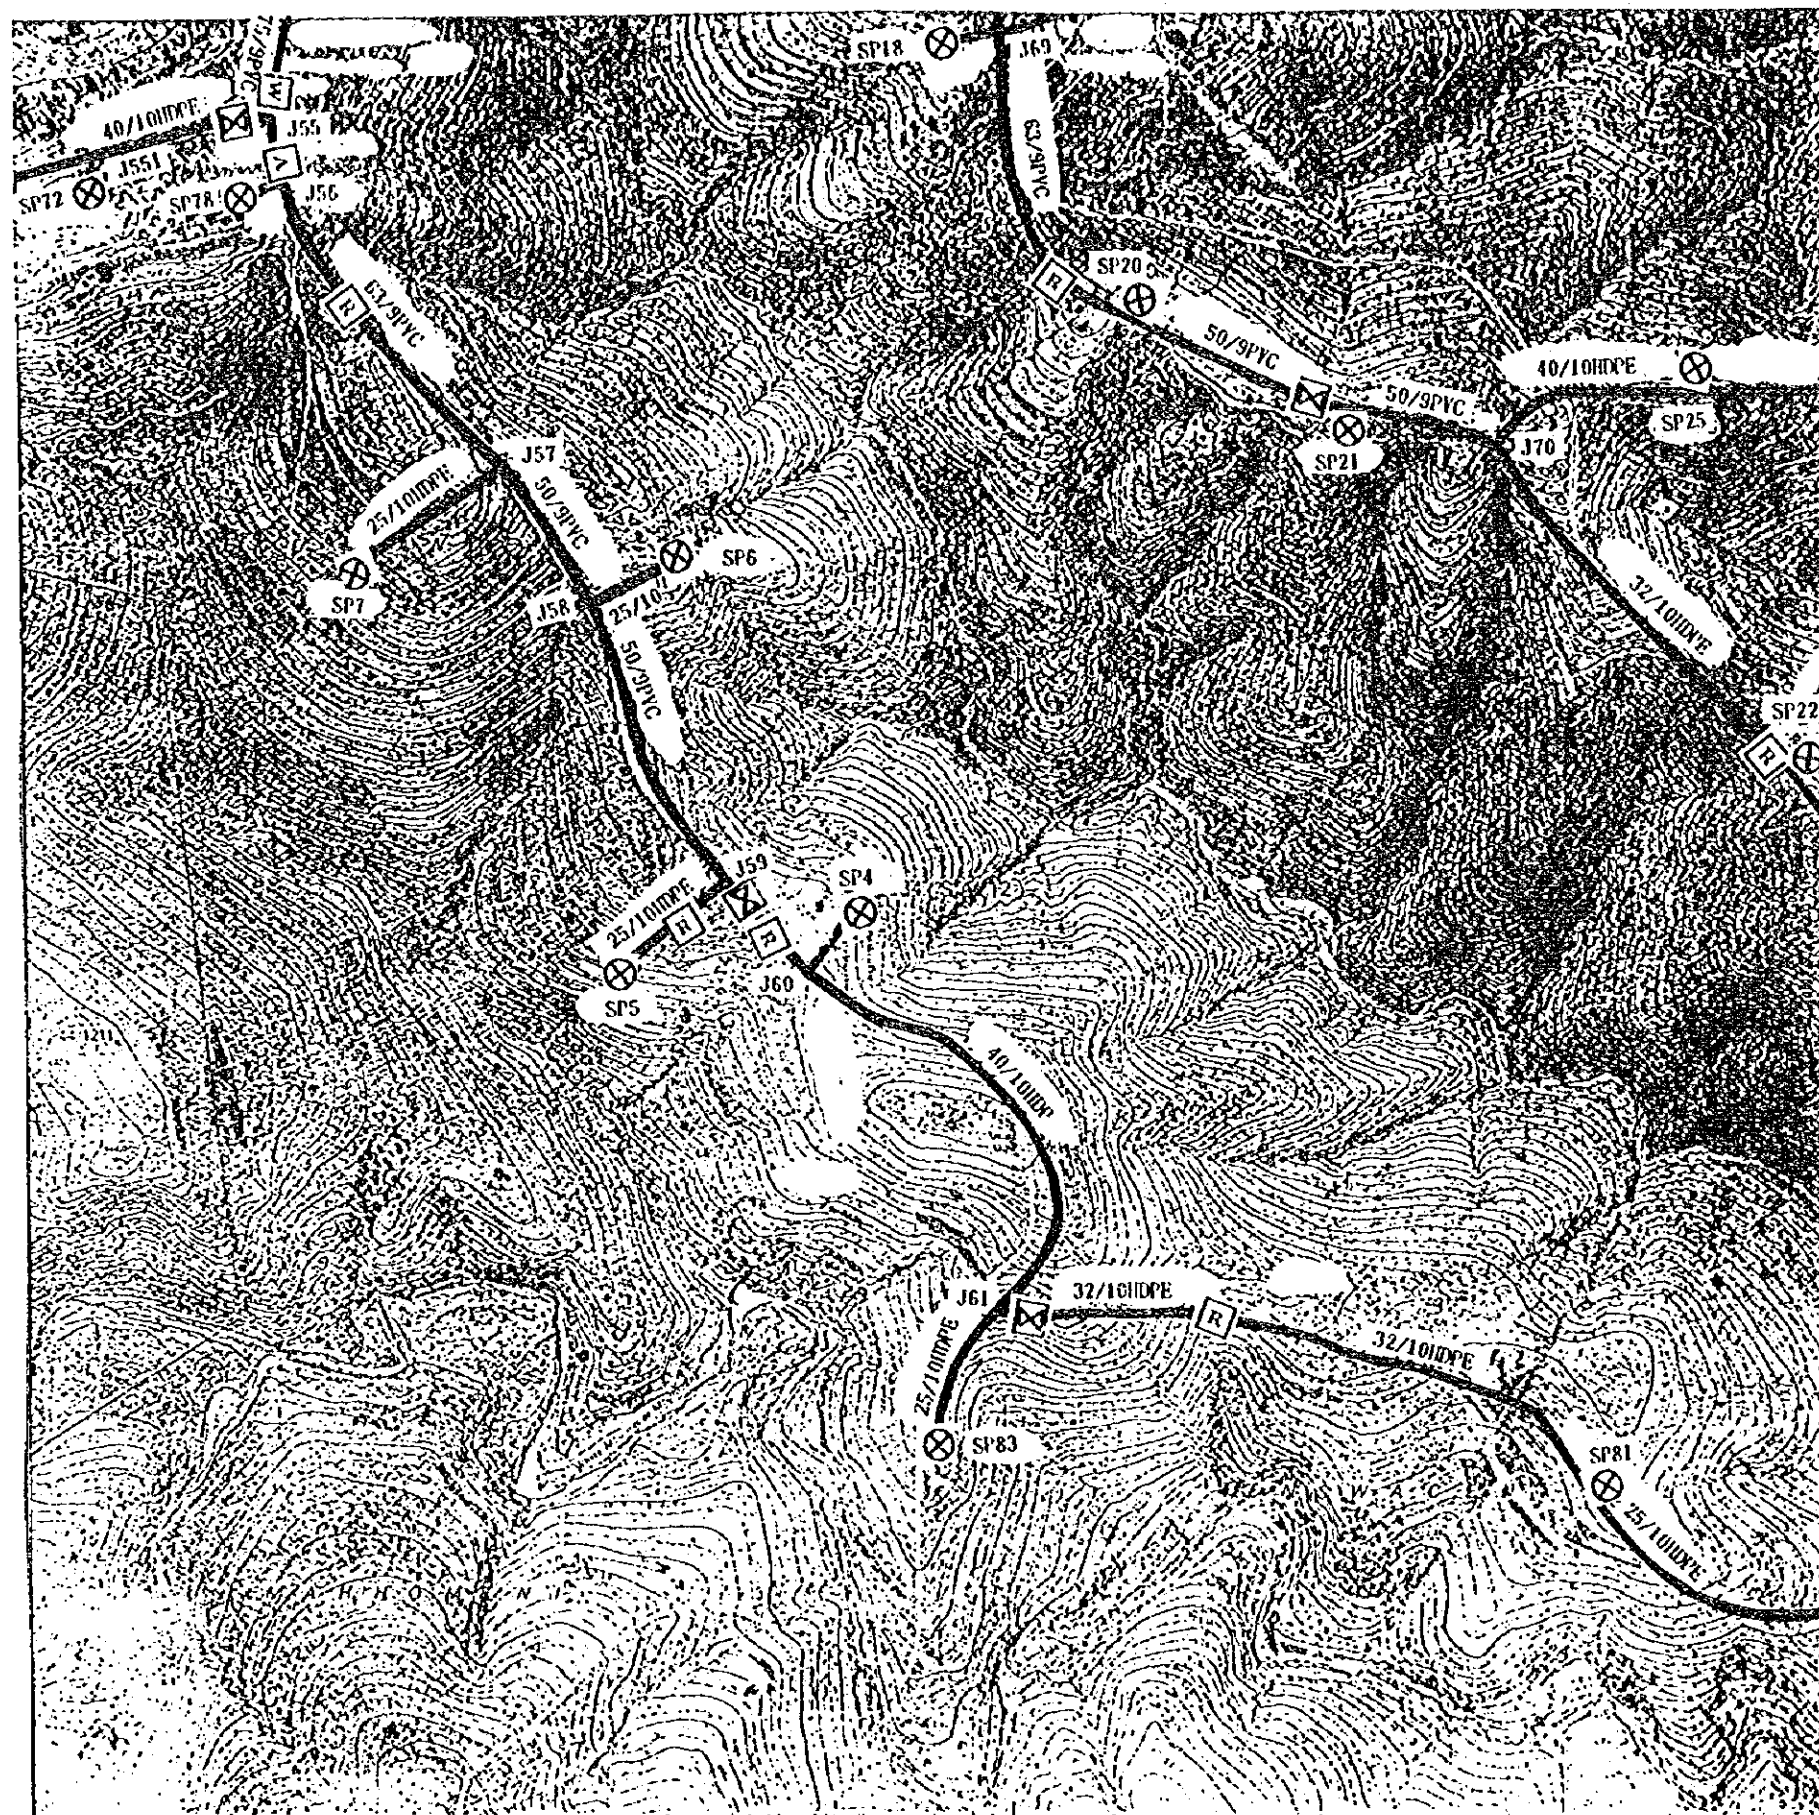



Legend

- [R] : Break Pressure Tank
- [A] : Air Valve Chamber
- [W] : Wash out Chamber
- [X] : Maintenance Valve Chamber
- ⊗ : Standpipe
- J : Junction

		AA25
AB23	AB24	AB25
AC23	AC24	AC25
AD23	AD24	AD25

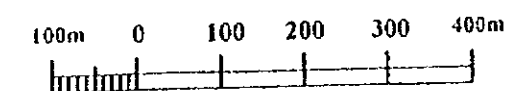


THE KINGDOM OF SWAZILAND		
Ministry of Natural Resources & Energy		
Rural Water Supply Branch		
The Rural Water Supply Project		
Title	NGWAZINI COMMUNITY Supply Water Pipe Line(6)	
September 1995	Scale 1/10,000	Draw No. 43
JAPAN INTERNATIONAL COOPERATION AGENCY		

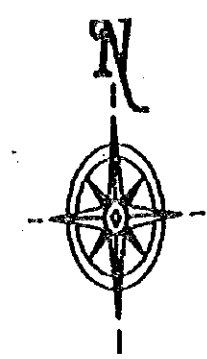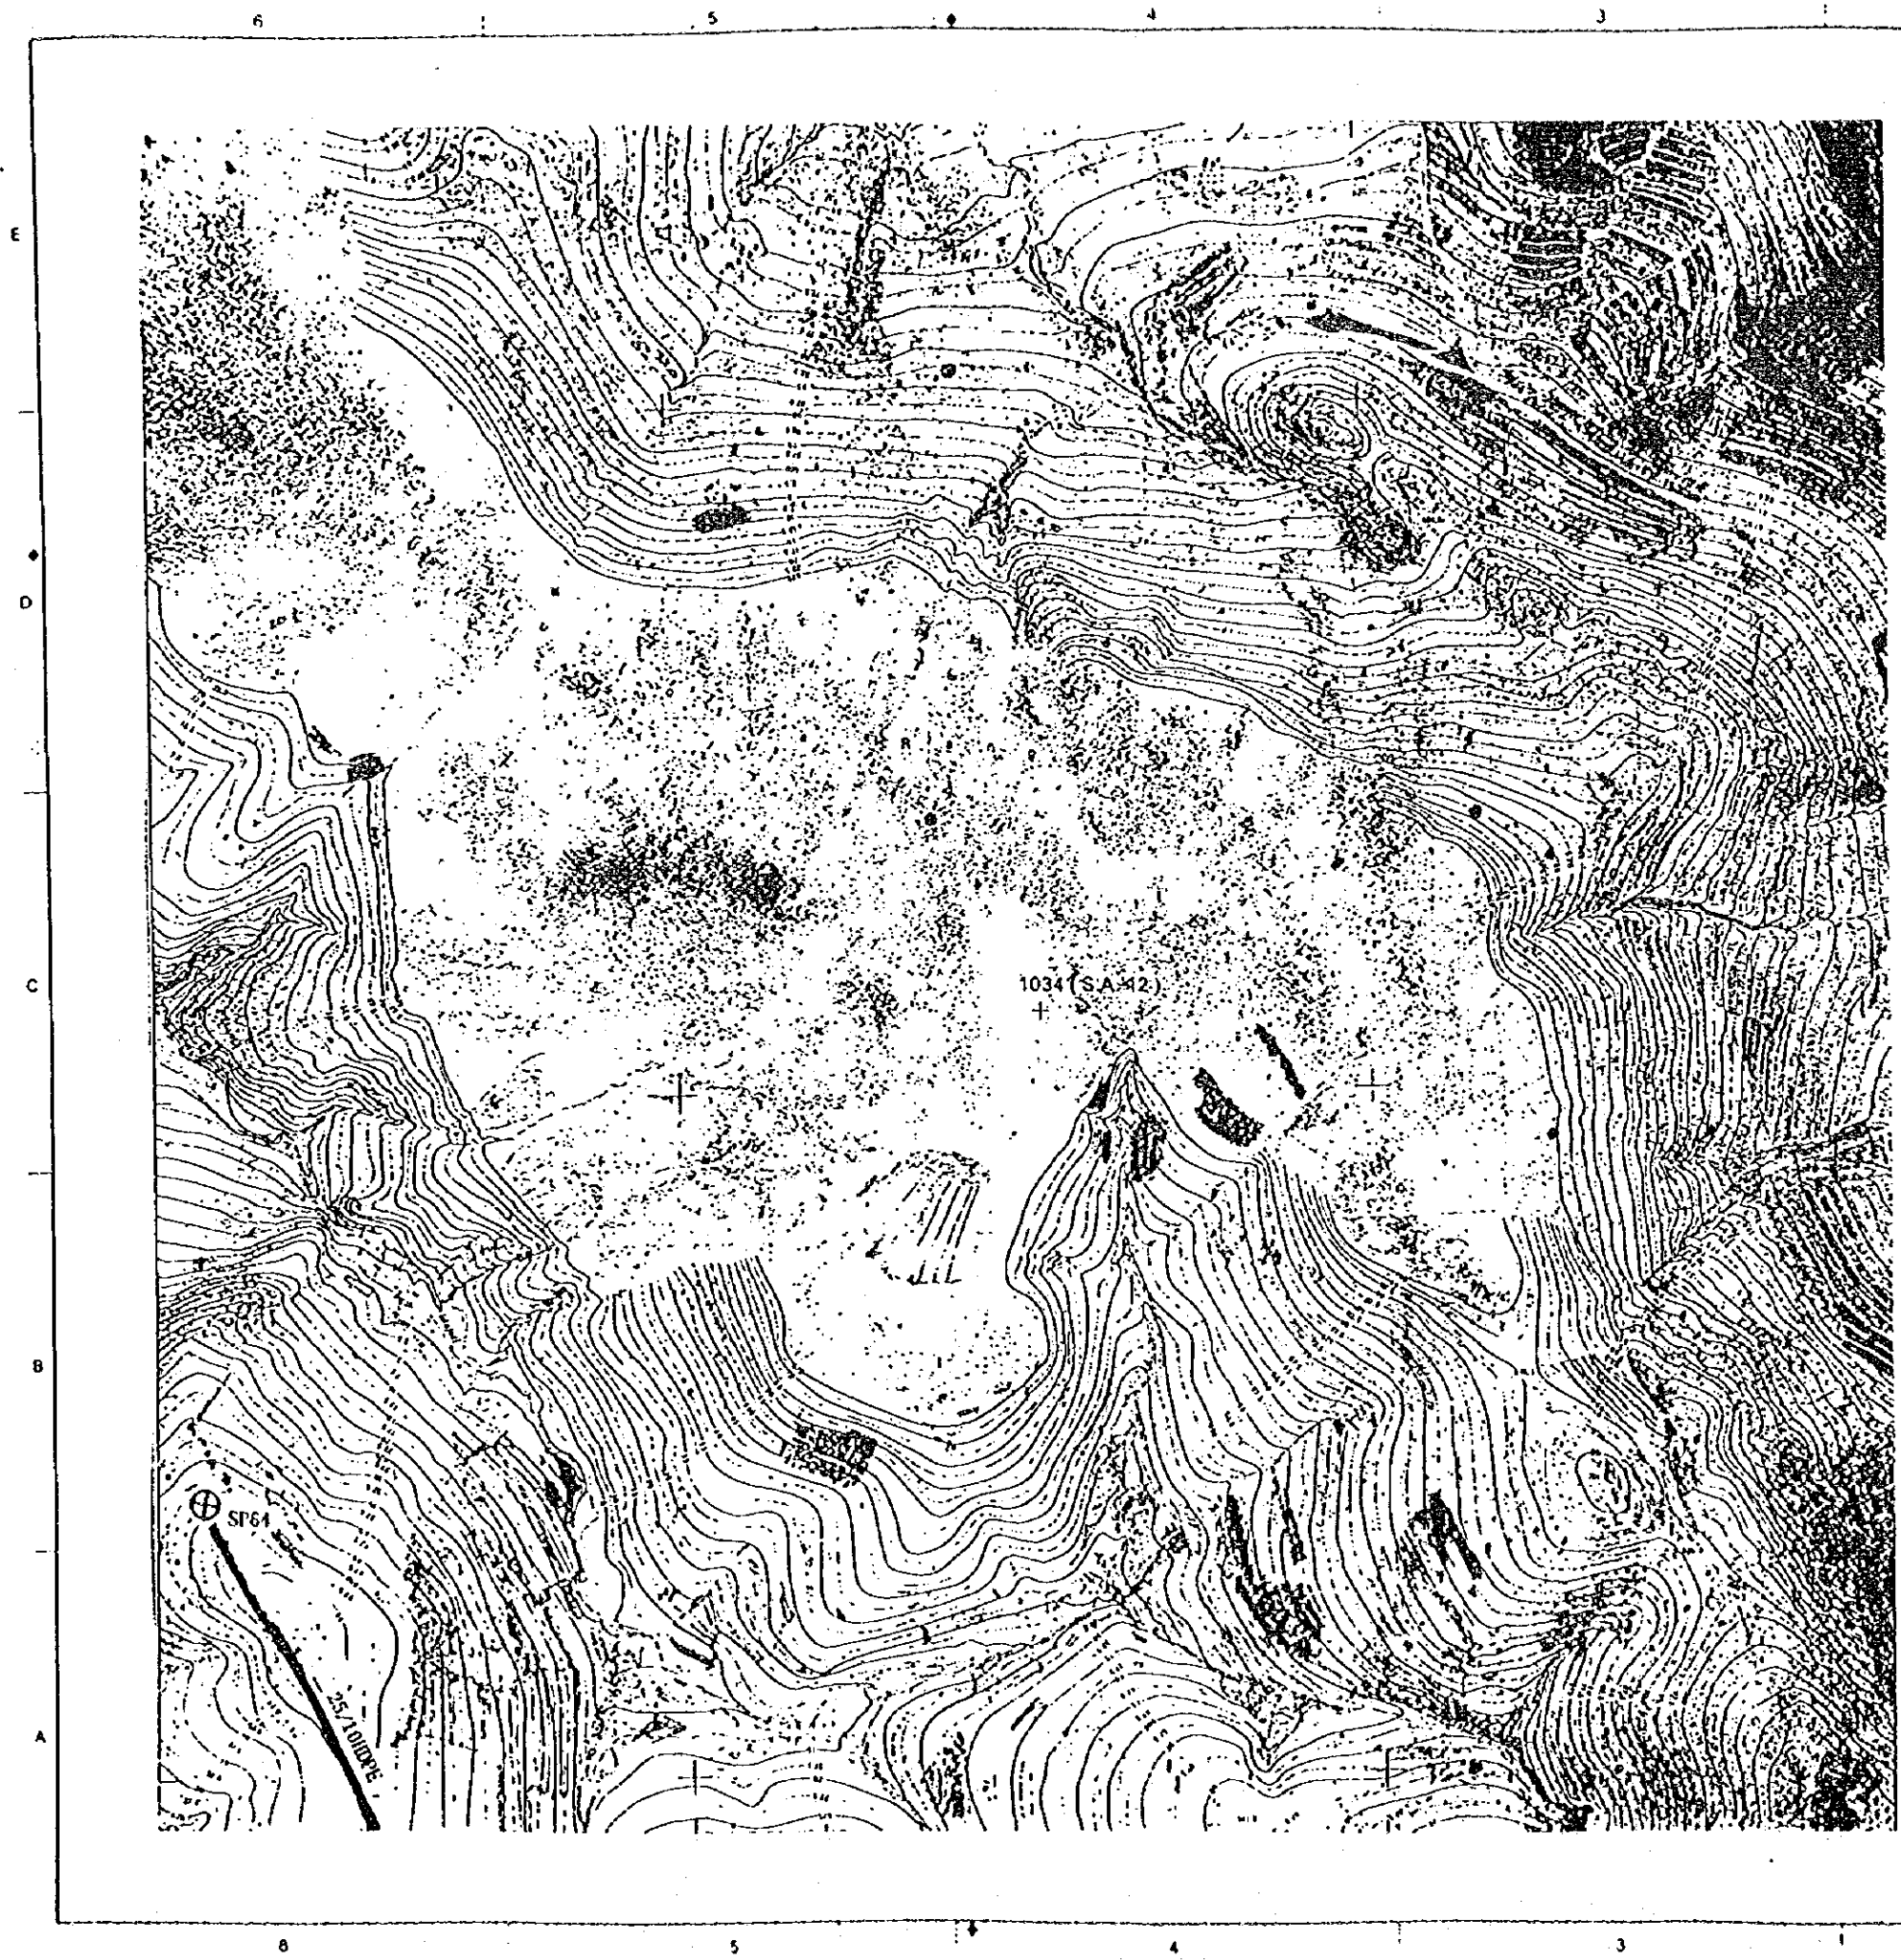


Legend

R	: Break Pressure Tank
A	: Air Valve Chamber
W	: Wash out Chamber
⊠	: Maintenance Valve Chamber
⊗	: Standpipe
J	: Junction

		AA25
AB23	AB24	AB25
AC23	AC24	AC25
AD23	AD24	AD25

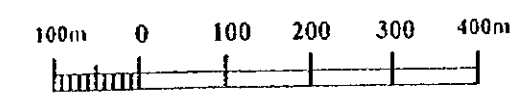


THE KINGDOM OF SWAZILAND Ministry of Natural Resources & Energy Rural Water Supply Branch		
The Rural Water Supply Project		
Title NGWAZINI COMMUNITY Supply Water Pipe Line(7)		
September 1005	Scale 1/10,000	Draw No. 44
JAPAN INTERNATIONAL COOPERATION AGENCY		

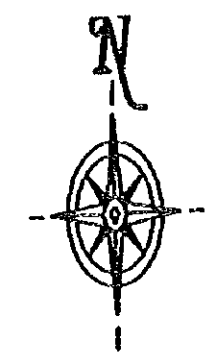



Legend

R	: Break Pressure Tank
A	: Air Valve Chamber
W	: Wash out Chamber
X	: Maintenance Valve Chamber
⊗	: Standpipe
J	: Junction

		AA25
AB23	AB24	AB25
AC23	AC24	AC25
AD23	AD24	AD25

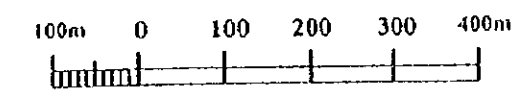


THE KINGDOM OF SWAZILAND		
Ministry of Natural Resources & Energy		
Rural Water Supply Branch		
The Rural Water Supply Project		
Title	NGWAZINI COMMUNITY Supply Water Pipe Line(9)	
September 1995	Scale 1/10,000	Draw No. 46
JAPAN INTERNATIONAL COOPERATION AGENCY		

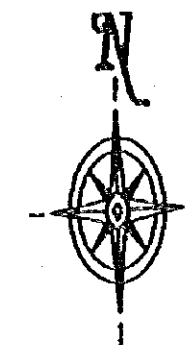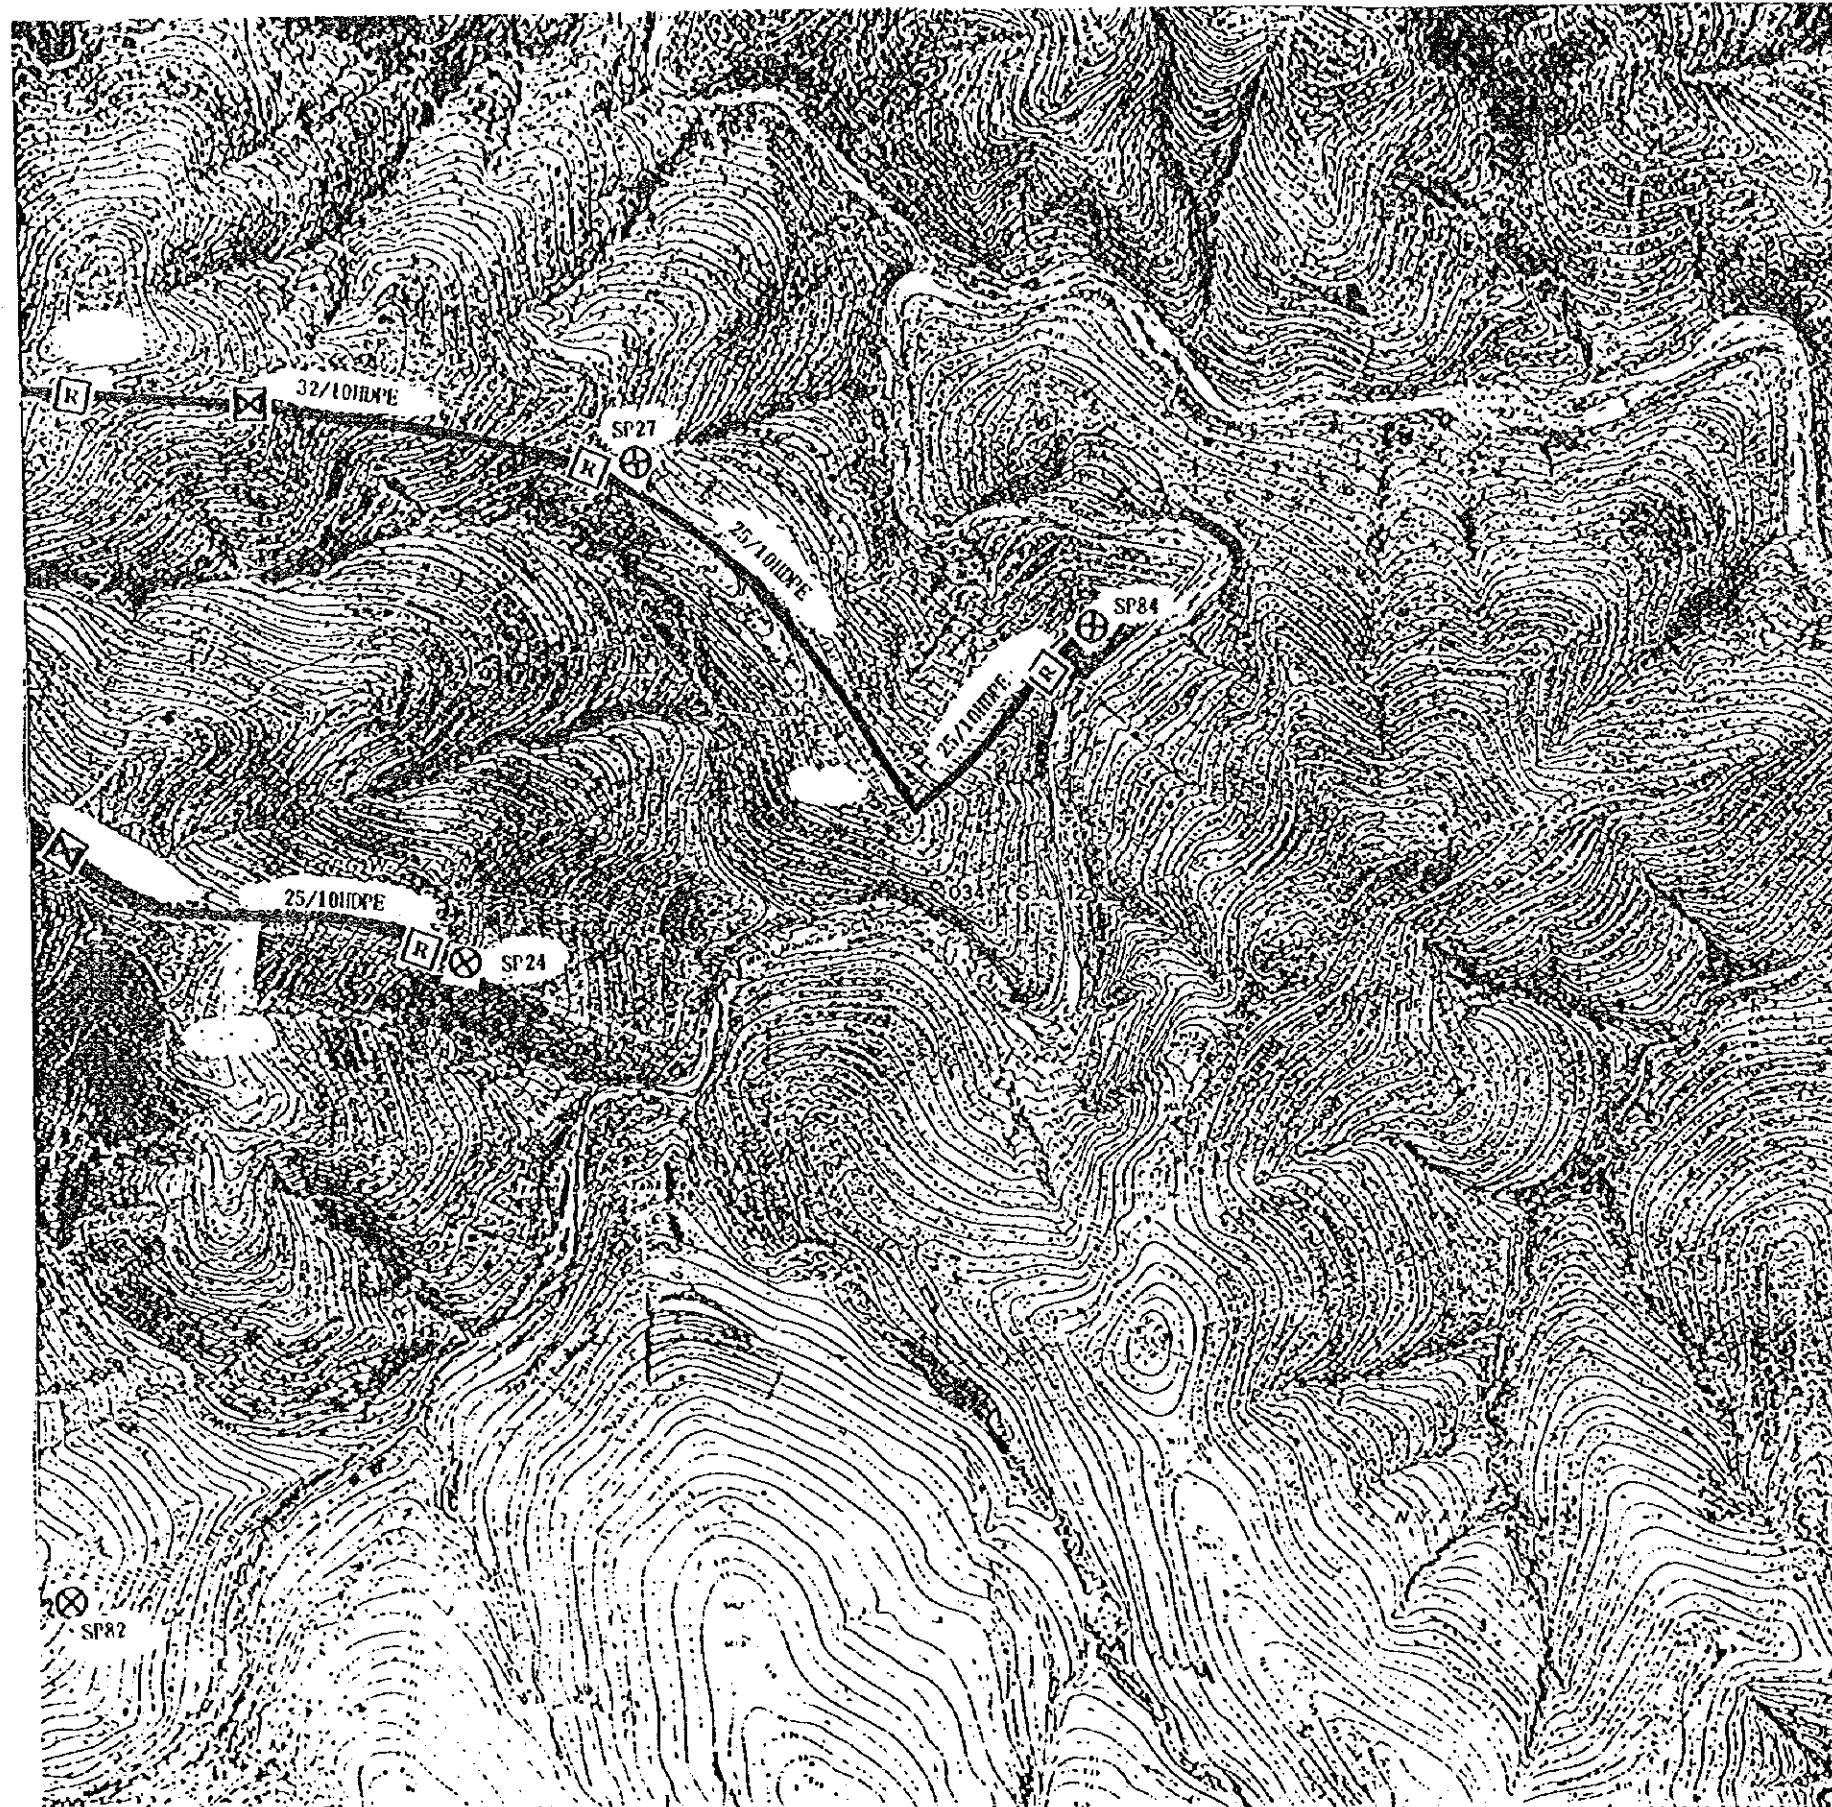


Legend

- [R] : Break Pressure Tank
- [A] : Air Valve Chamber
- [W] : Wash out Chamber
- [X] : Maintenance Valve Chamber
- ⊗ : Standpipe
- J : Junction

		AA25
AB23	AB24	AB25
AC23	AC24	AC25
AD23	AD24	AD25

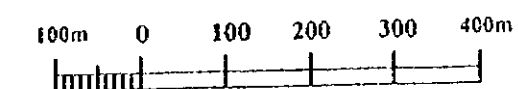


THE KINGDOM OF SWAZILAND		
Ministry of Natural Resources & Energy		
Rural Water Supply Branch		
The Rural Water Supply Project		
Title	NGWAZINI COMMUNITY Supply Water Pipe Line(10)	
September 1995	Scale 1/10,000	Draw No. 47
JAPAN INTERNATIONAL COOPERATION AGENCY		

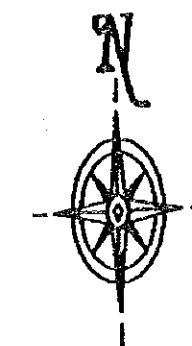



Legend

- [R] : Break Pressure Tank
- [A] : Air Valve Chamber
- [W] : Wash out Chamber
- [X] : Maintenance Valve Chamber
- [S] : Standpipe
- J : Junction

AB25	AB26
AC25	AC26
	AD26

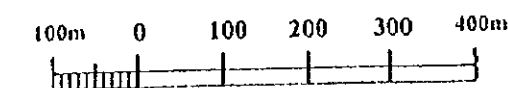


THE KINGDOM OF SWAZILAND			
Ministry of Natural Resources & Energy			
Rural Water Supply Branch			
The Rural Water Supply Project			
Title	BEKIINKOSI COMMUNITY Supply Water Pipe Line(1)		
September 1995	Scale	1/10,000	Draw No. 48
JAPAN INTERNATIONAL COOPERATION AGENCY			

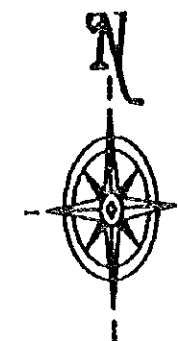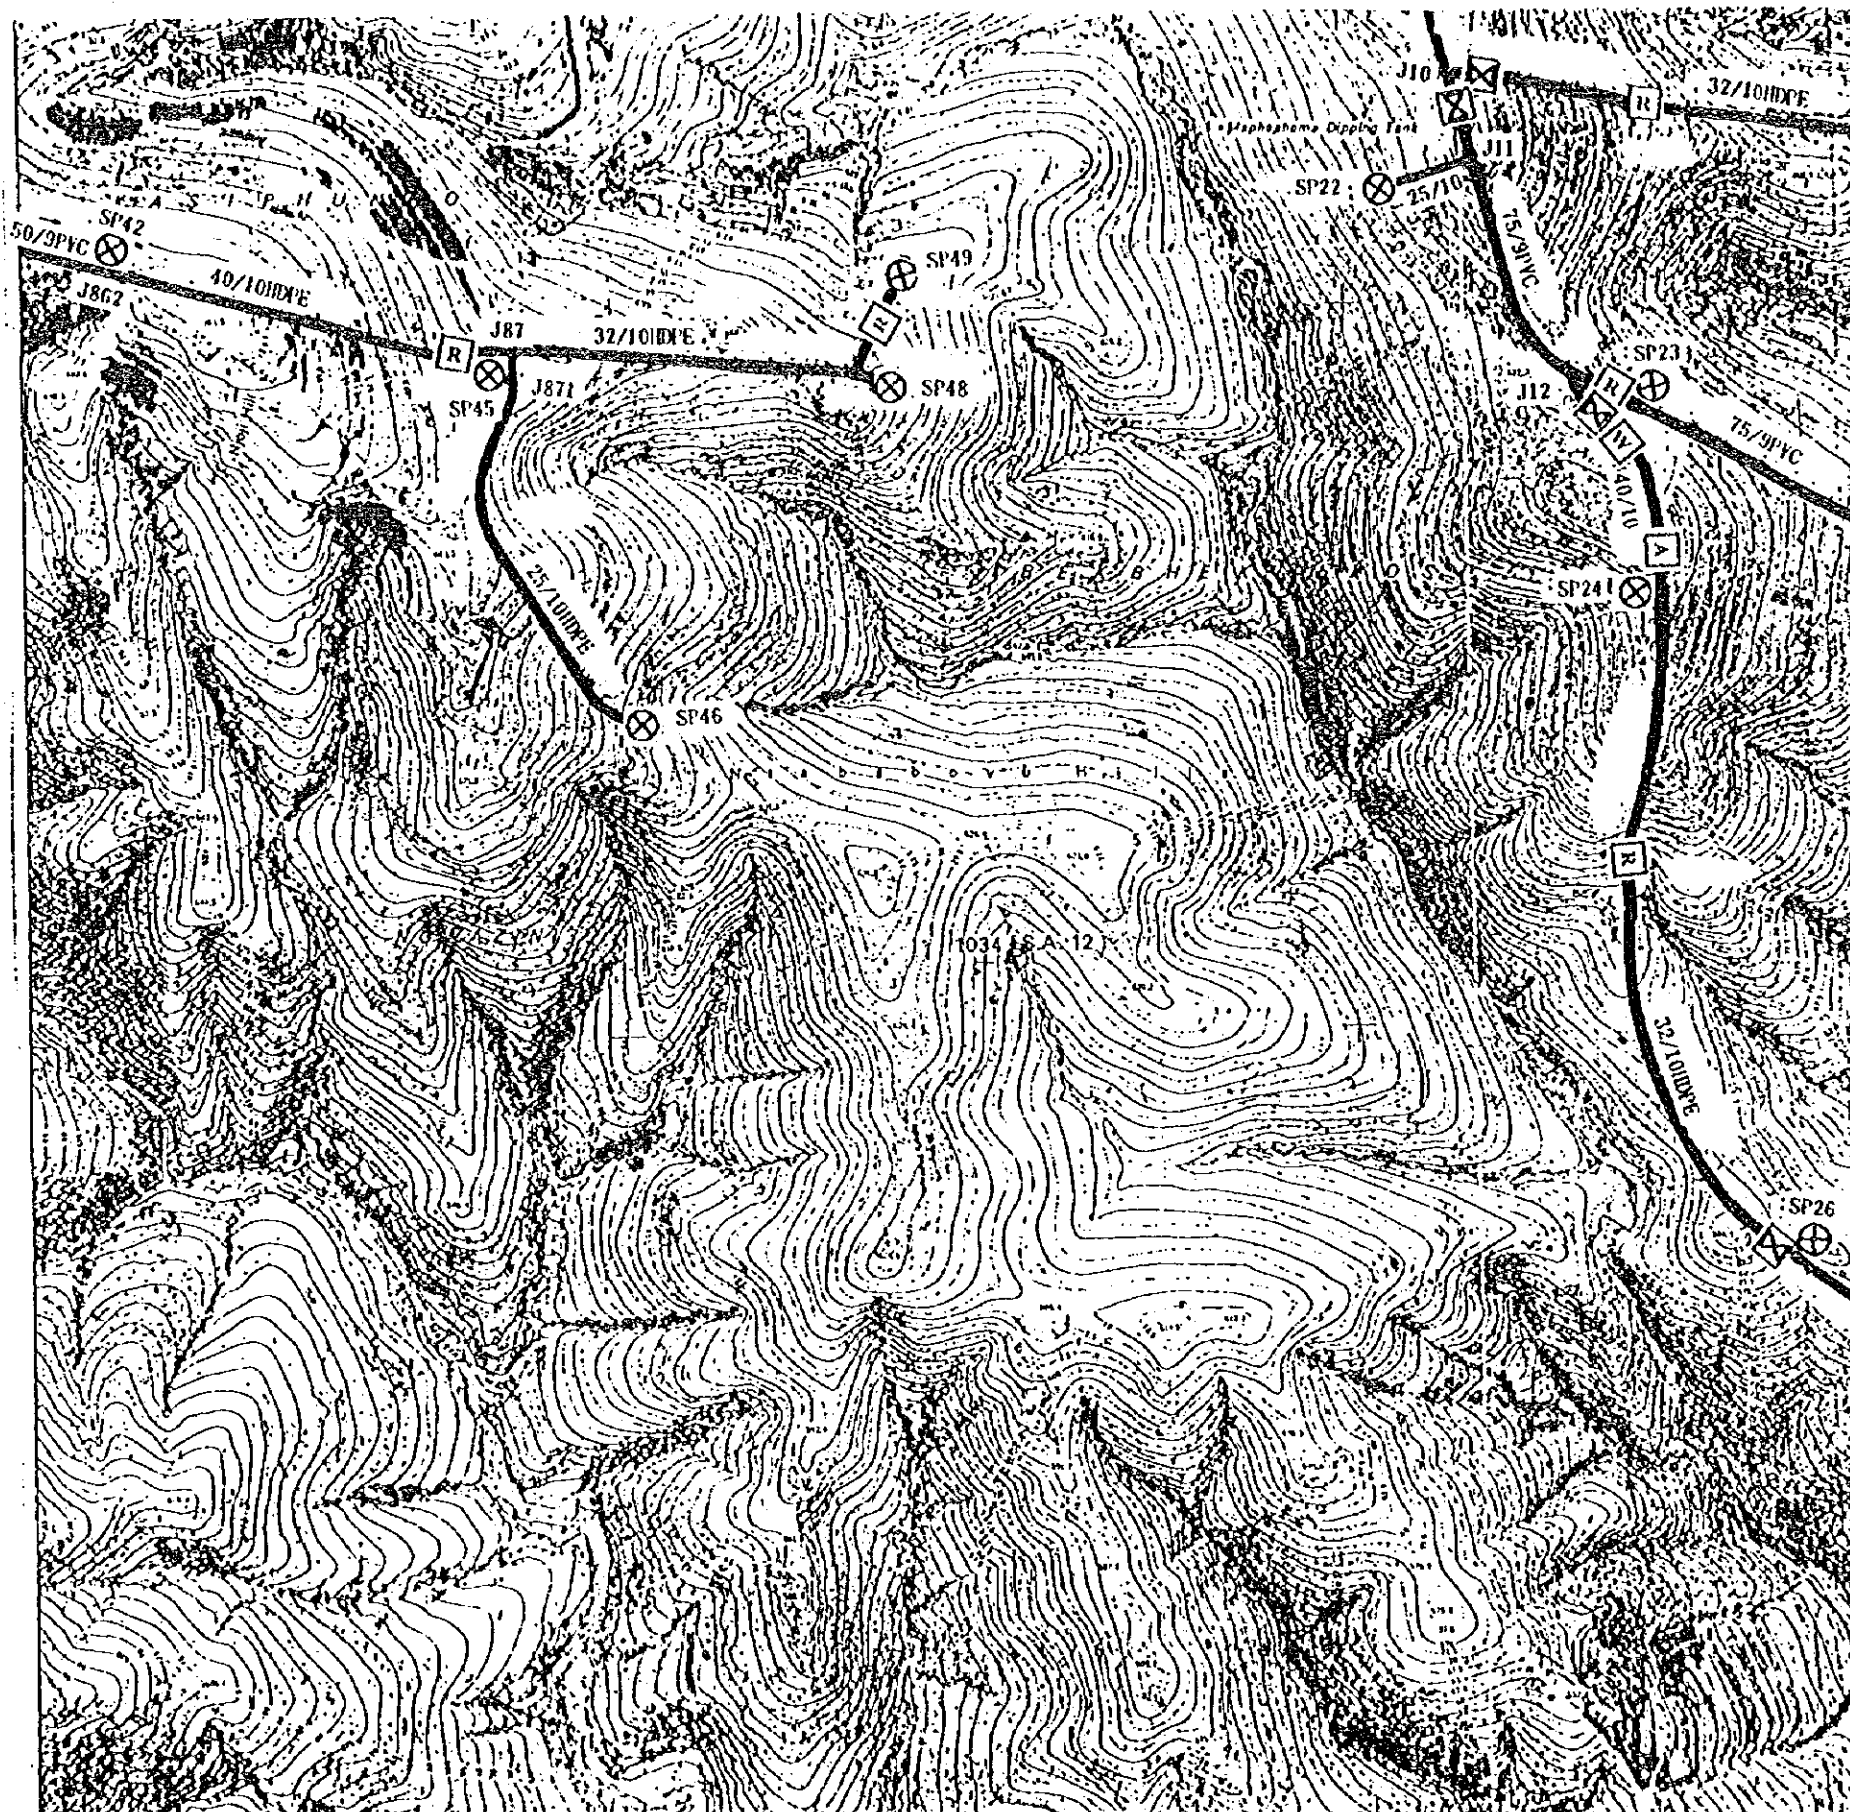



Legend

- [R] : Break Pressure Tank
- [A] : Air Valve Chamber
- [W] : Wash out Chamber
- [X] : Maintenance Valve Chamber
- (X) : Standpipe
- J : Junction

AB25	AB26
AC25	AC26
	AD26

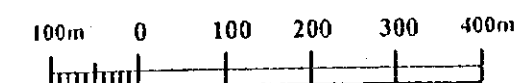


THE KINGDOM OF SWAZILAND			
Ministry of Natural Resources & Energy			
Rural Water Supply Branch			
The Rural Water Supply Project			
Title	BEKHINKOSI COMMUNITY Supply Water Pipe Line(2)		
September 1995	Scale	1/10,000	Draw No. 49
JAPAN INTERNATIONAL COOPERATION AGENCY			

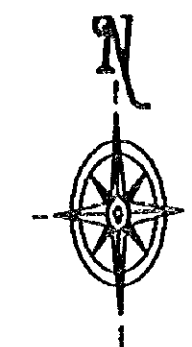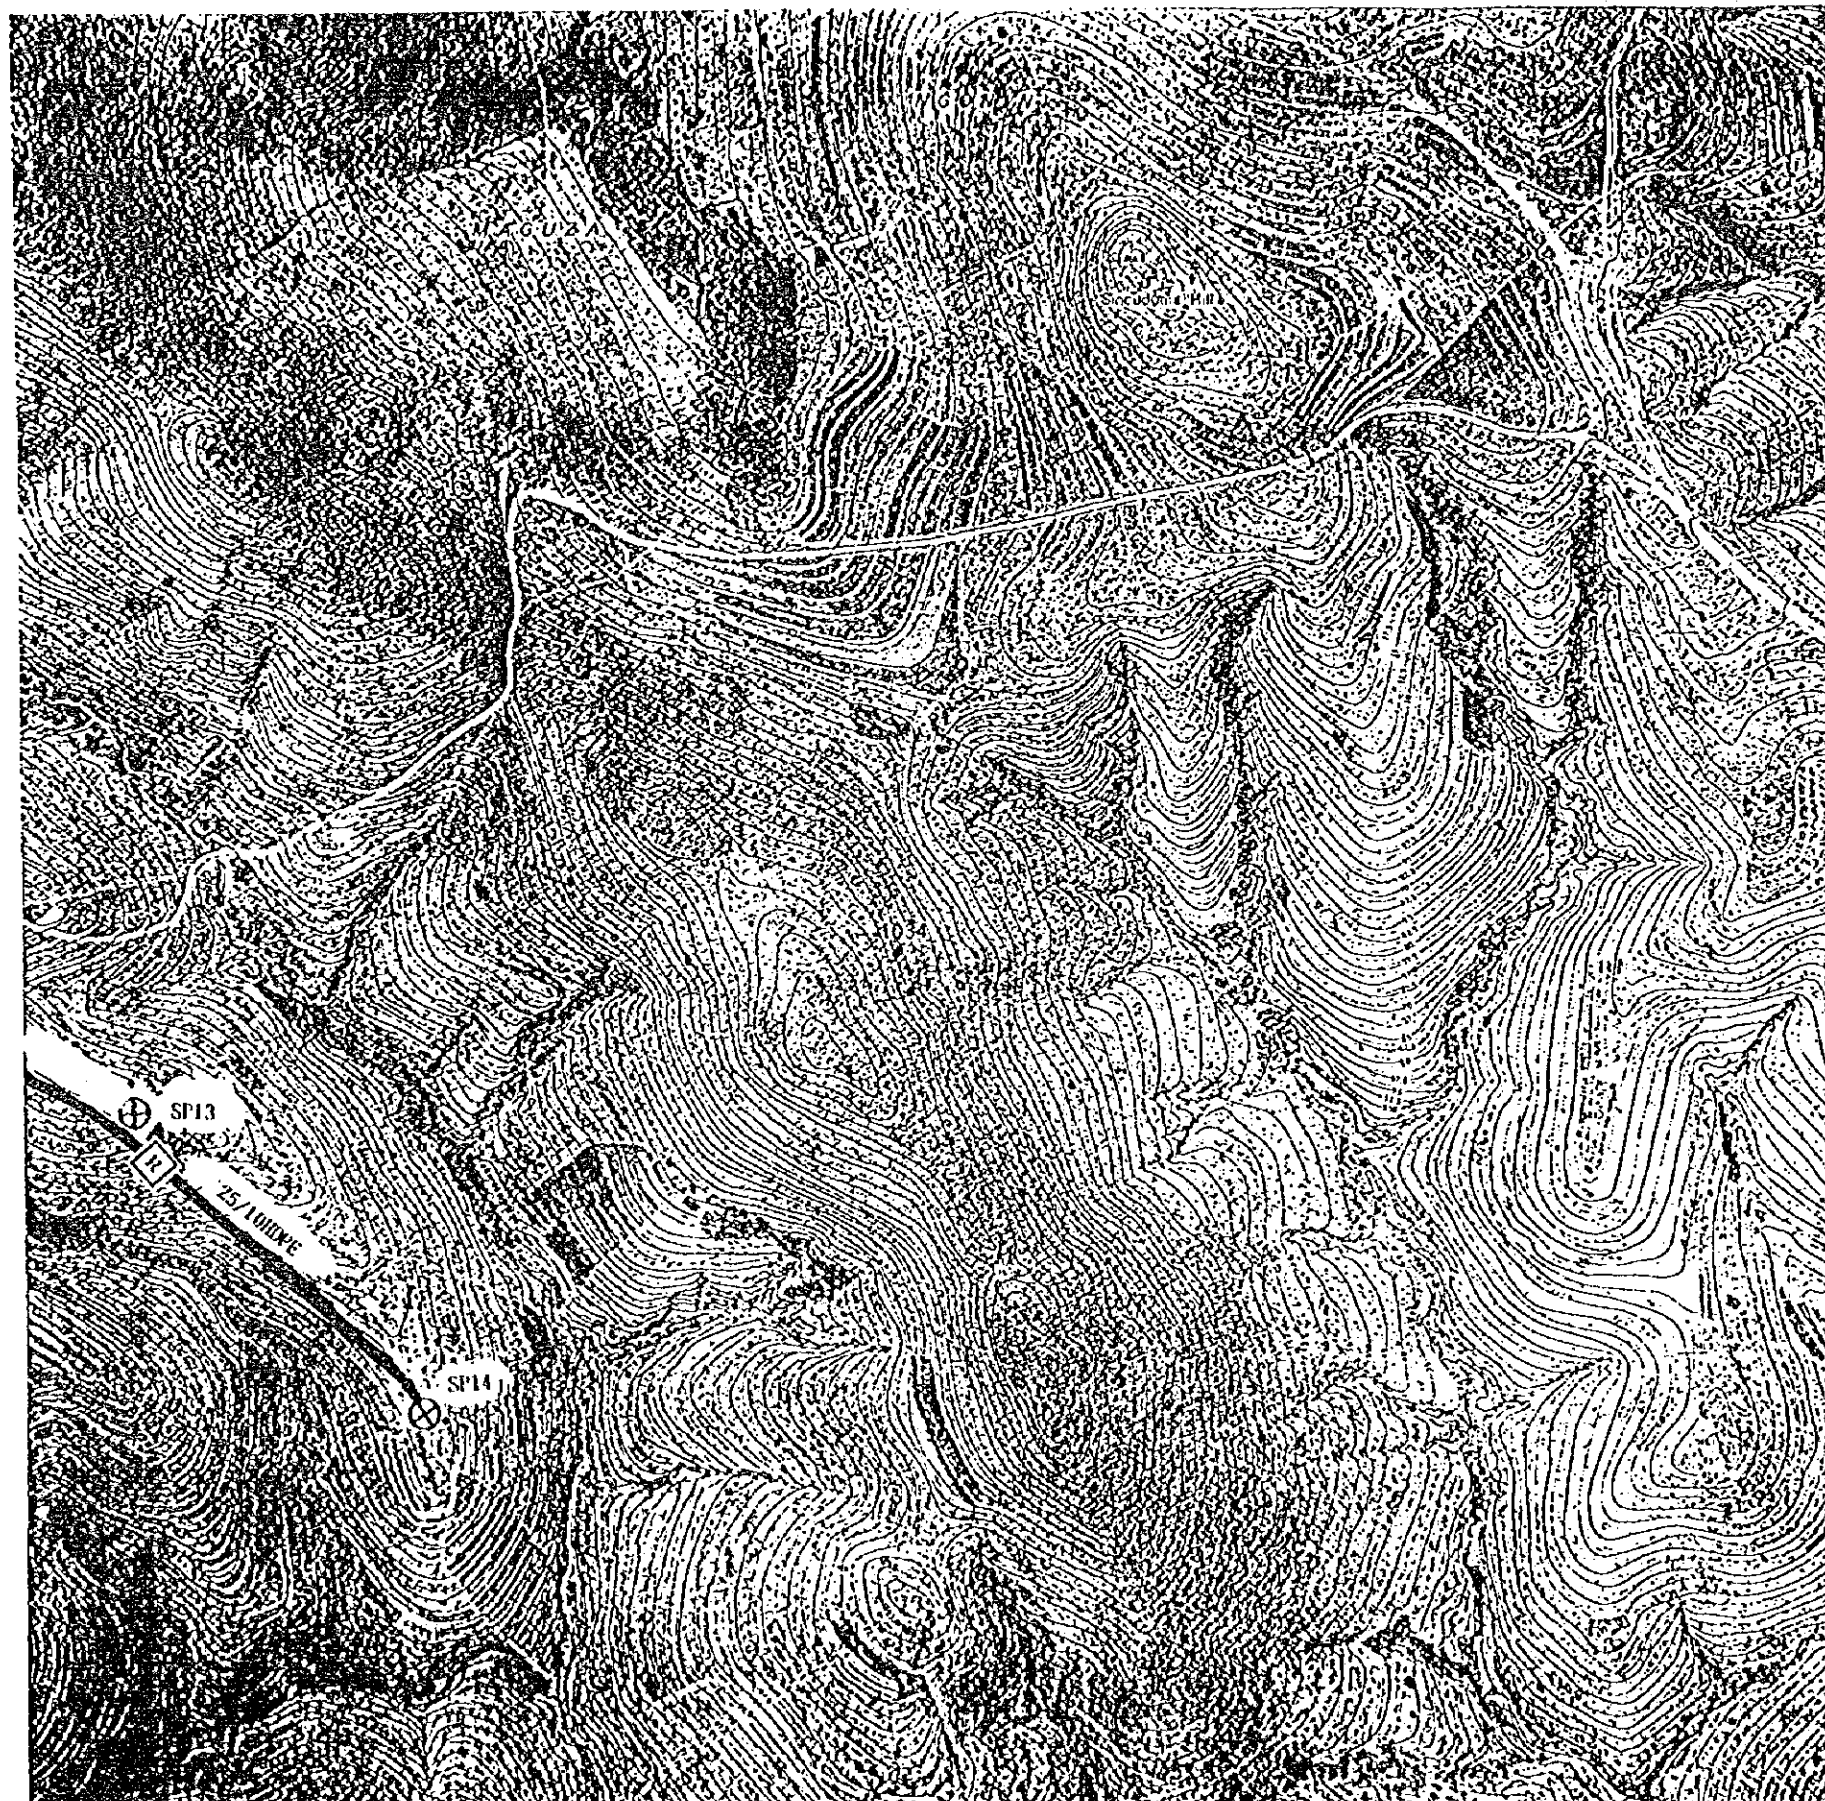


Legend

- [R] : Break Pressure Tank
- [A] : Air Valve Chamber
- [W] : Wash out Chamber
- [X] : Maintenance Valve Chamber
- ⊗ : Standpipe
- J : Junction

AB25	AB26
AC25	AC26
	AD26

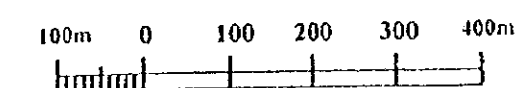


THE KINGDOM OF SWAZILAND			
Ministry of Natural Resources & Energy			
Rural Water Supply Branch			
The Rural Water Supply Project			
Title	BEKHIINKOSI COMMUNITY Supply Water Pipe Line(3)		
September 1995	Scale	1/10,000	Draw No. 50
JAPAN INTERNATIONAL COOPERATION AGENCY			

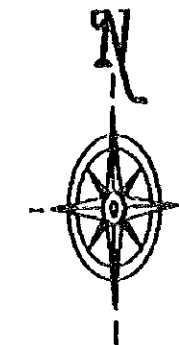

Legend

- [R] : Break Pressure Tank
- [A] : Air Valve Chamber
- [W] : Wash out Chamber
- [X] : Maintenance Valve Chamber
- ⊗ : Standpipe
- J : Junction

AB25	AB26
AC25	AC26
	AD26

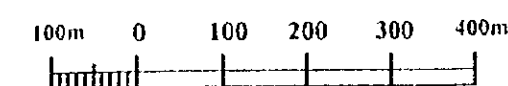

THE KINGDOM OF SWAZILAND
Ministry of Natural Resources & Energy
Rural Water Supply Branch

The Rural Water Supply Project

Title BEKHIINKOSI COMMUNITY
Supply Water Pipe Line(4)

September 1995 Scale 1/10,000 Draw No. 51

JAPAN INTERNATIONAL COOPERATION AGENCY