




LONGITUDINAL SECTION HORIZONTAL : SCALE A  
VERTICAL : SCALE B

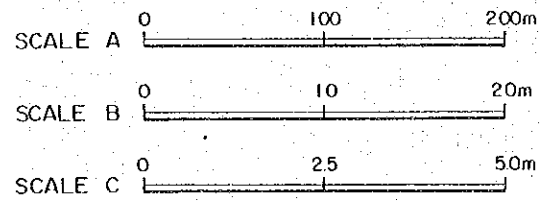


THE REPUBLIC OF KENYA MINISTRY OF LOCAL GOVERNMENT	THE STUDY ON THE NAKURU SEWAGE WORKS REHABILITATION AND EXPANSION PROJECT	TITLE Stormwater Retention Pond Stormwater Drainage, Longitudinal and Cross Sections
	JAPAN INTERNATIONAL COOPERATION AGENCY	

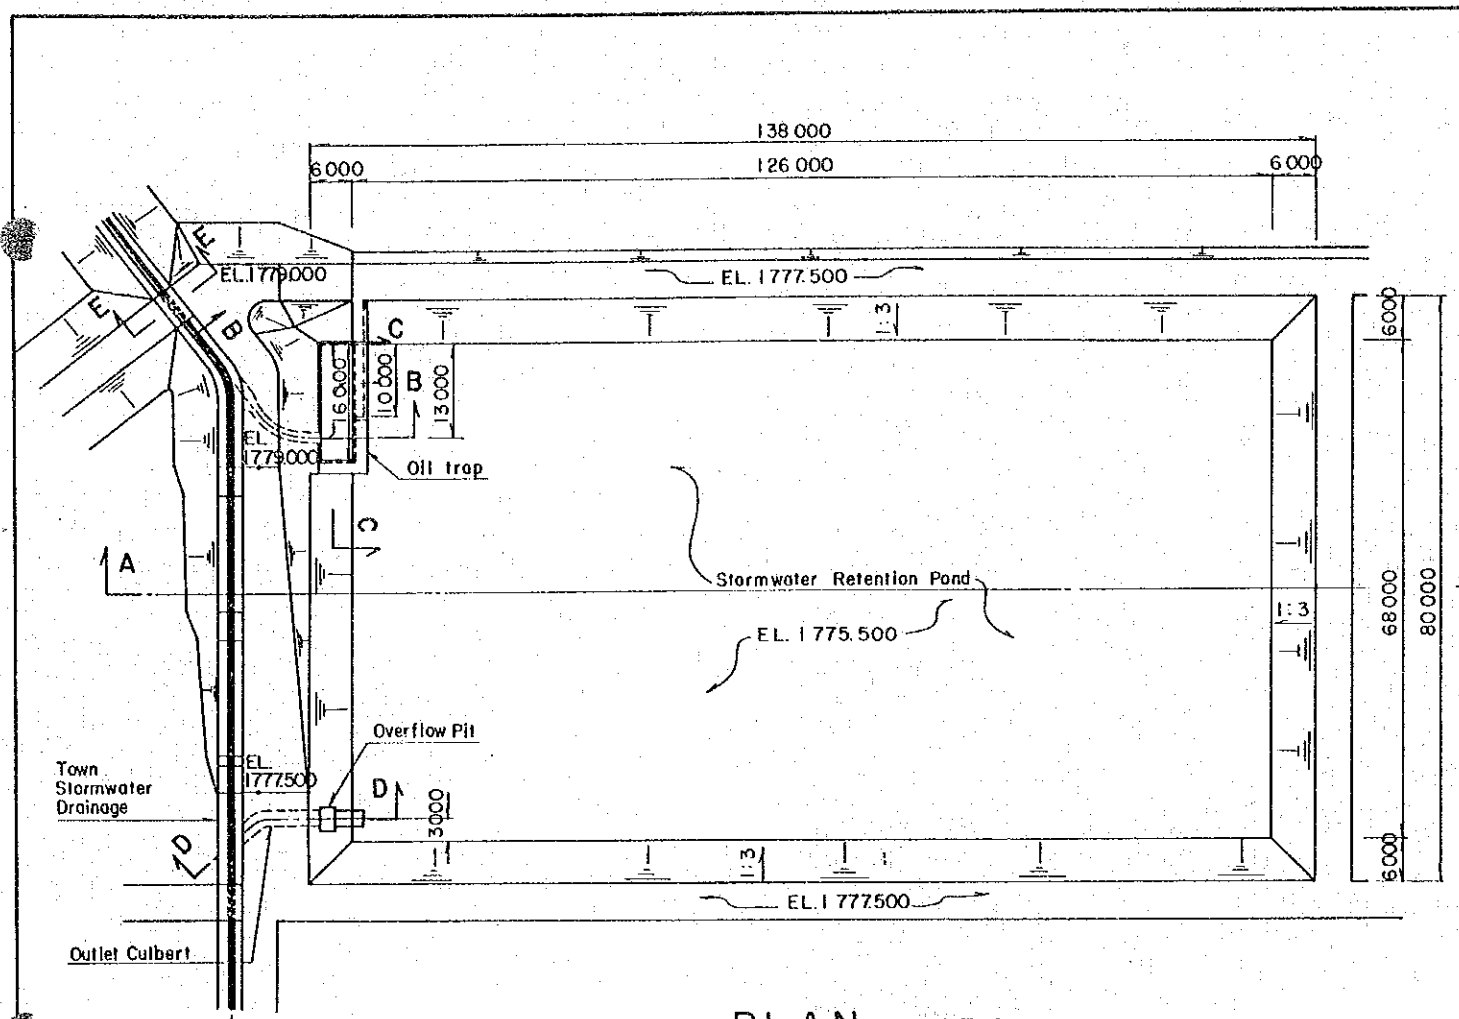


PLAN SCALE A

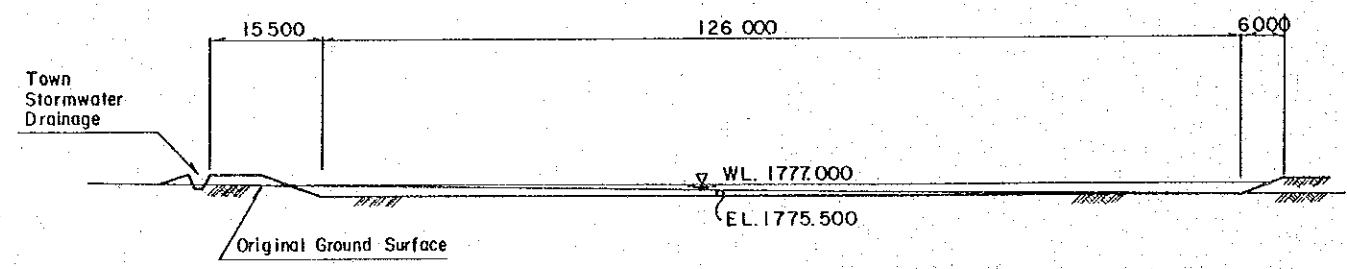


SECTION A-A SCALE A

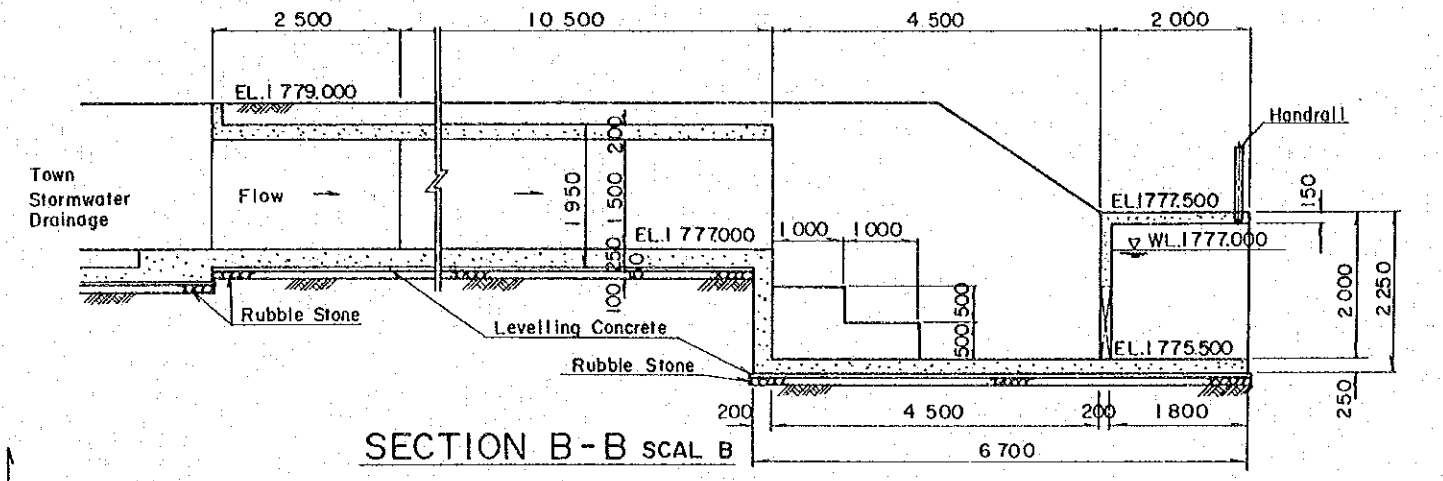


SECTION B-B SCALE B

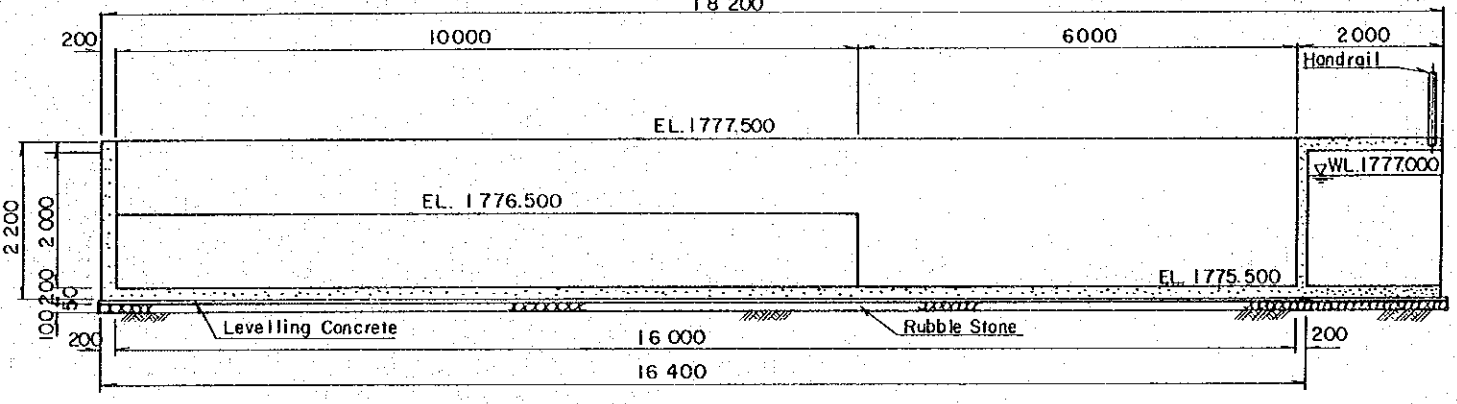


SECTION C-C SCALE B

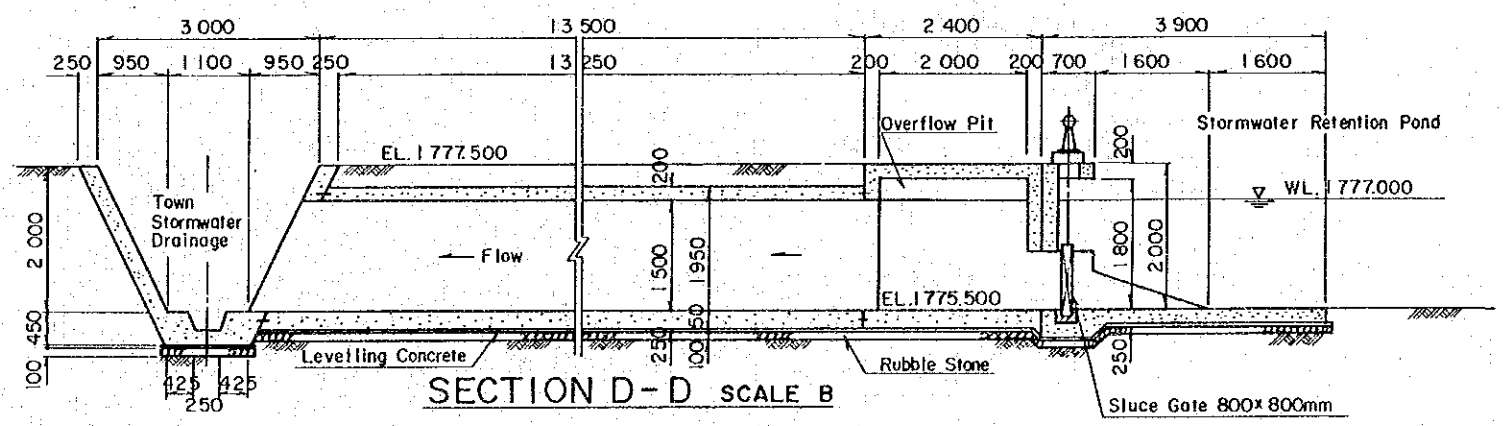


SECTION D-D SCALE B

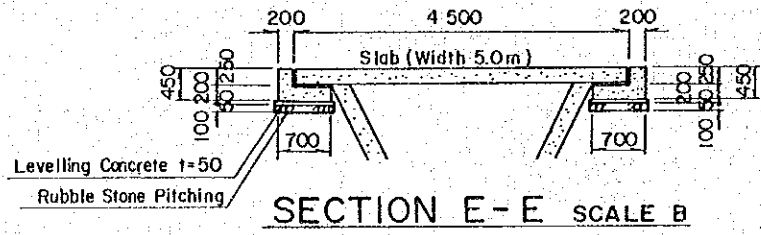


SECTION E-E SCALE B

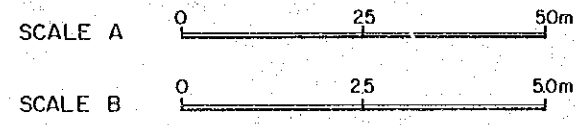


<p>THE REPUBLIC OF KENYA MINISTRY OF LOCAL GOVERNMENT</p>	<p>THE STUDY ON THE NAKURU SEWAGE WORKS REHABILITATION AND EXPANSION PROJECT JAPAN INTERNATIONAL COOPERATION AGENCY</p>	<p>TITLE <b>Stormwater Retention Pond, Plan and Sections</b></p>
---	---	--

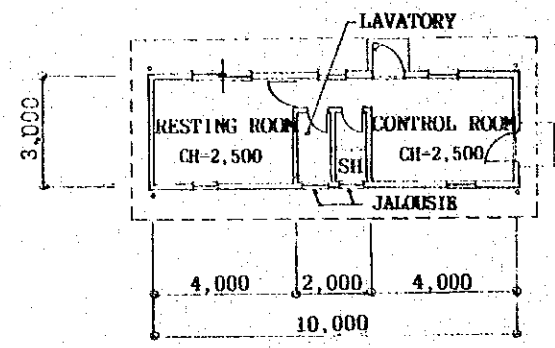


PLAN  
FLOOR AREA: 30SQ. METERS

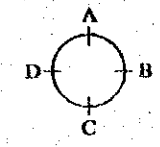


SCALE 1:200

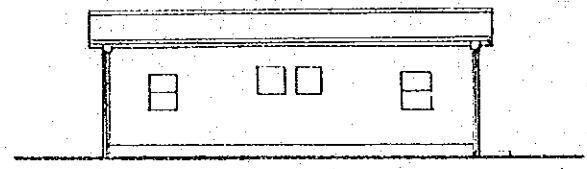


ELEVATION C

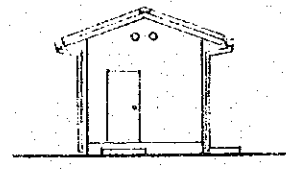

ELEVATION B

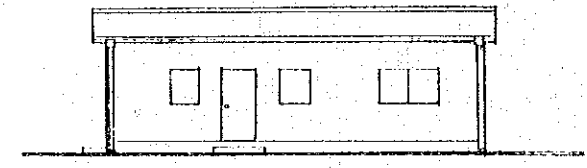

ELEVATION A

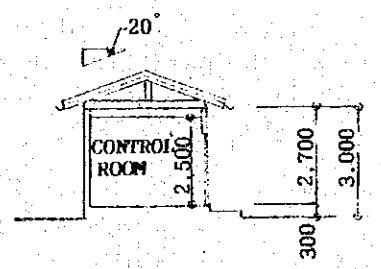

SECTION

STRUCTURE

COLUMN, BEAM	REINFORCED CONCRETE
ROOF	STEEL
WALL	CONCRETE BLOCK T-150


EXTERIOR FINISH SCHEDULE

ROOF	ROOF TILE
EXTERIOR WALL	ACRYLIC EMULSION PAINT ON MORTAR TROWELLED
BASEBOARD	MORTAR TROWELLED H-300


INTERIOR FINISH SCHEDULE

ROOM NAME	RESTING ROOM CONTROL ROOM	SHOWER ROOM LAVATORY
FLOOR	PVC TILE ON MORTAR TROWELLED	MOSAIC TILE
BASEBOARD	PLASTIC BASEBOARD H-100	PORCELAIN TILE 100x100 H-2,000
WALL	ACRYLIC EMULSION PAINT ON MORTAR TROWELLED	ACRYLIC EMULSION PAINT ON MORTAR TROWELLED
CEILING	ACRYLIC EMULSION PAINT ON GYPSUM BOARD T-12	ACRYLIC EMULSION PAINT ON CEMENT BOARD T-6

THE REPUBLIC OF KENYA MINISTRY OF LOCAL GOVERNMENT	THE STUDY ON THE NAKURU SEWAGE WORKS REHABILITATION AND EXPANSION PROJECT	TITLE Building Works Mwariki Pumping Station, Plan and Elevation
	JAPAN INTERNATIONAL COOPERATION AGENCY	

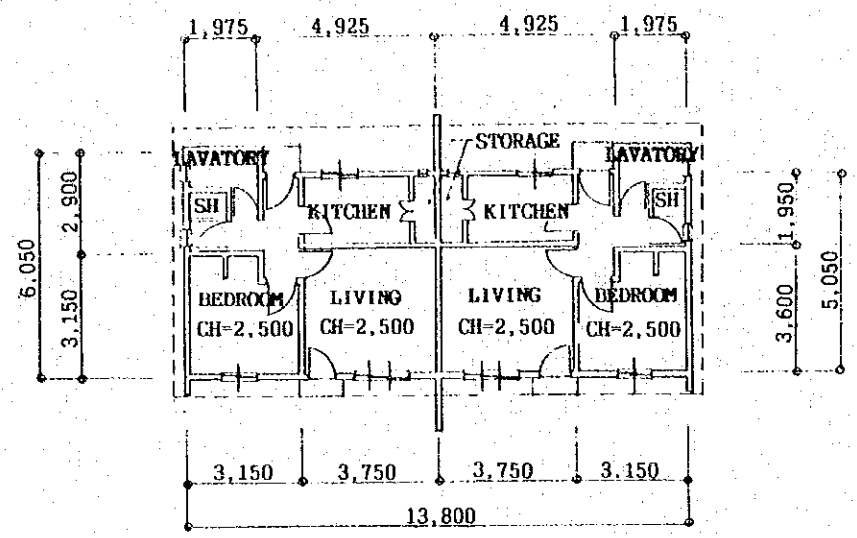


**PLAN**  
FLOOR AREA: 74SQ. METERS

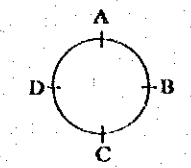


SCALE 1:200




ELEVATION C

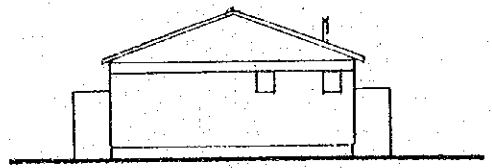

ELEVATION B

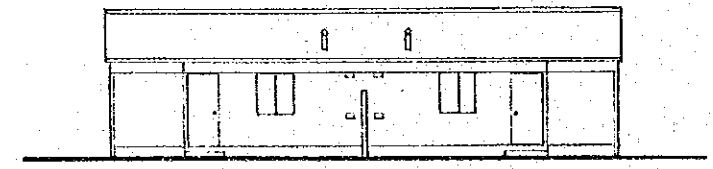

ELEVATION A

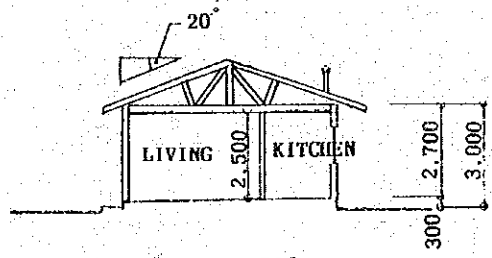

SECTION

**STRUCTURE**

COLUMN, BEAM	REINFORCED CONCRETE
ROOF	TIMBER
WALL	CONCRETE BLOCK T=150


**EXTERIOR FINISH SCHEDULE**

ROOF	ROOF TILE
EXTERIOR WALL	ACRYLIC EMULSION PAINT ON MORTAR TROWELLED
BASEBOARD	MORTAR TROWELLED H=300


**INTERIOR FINISH SCHEDULE**

ROOM NAME / PART	LIVING BEDROOM	KITCHEN LAVATORY
FLOOR	PVC TILE	TERAZZO BLOCK
BASEBOARD	TIMBER BOARD ON MORTAR TROWELLED	TERAZZO BLOCK
WALL	ACRYLIC EMULSION PAINT ON MORTAR TROWELLED	ACRYLIC EMULSION PAINT ON MORTAR TROWELLED
CEILING	ACRYLIC EMULSION PAINT ON CEMENT BOARD T-6	ACRYLIC EMULSION PAINT ON CEMENT BOARD T-6


THE REPUBLIC OF KENYA MINISTRY OF LOCAL GOVERNMENT	THE STUDY ON THE NAKURU SEWAGE WORKS REHABILITATION AND EXPANSION PROJECT	TITLE Building Works Staff House, Type C, Plan and Elevation
	JAPAN INTERNATIONAL COOPERATION AGENCY	

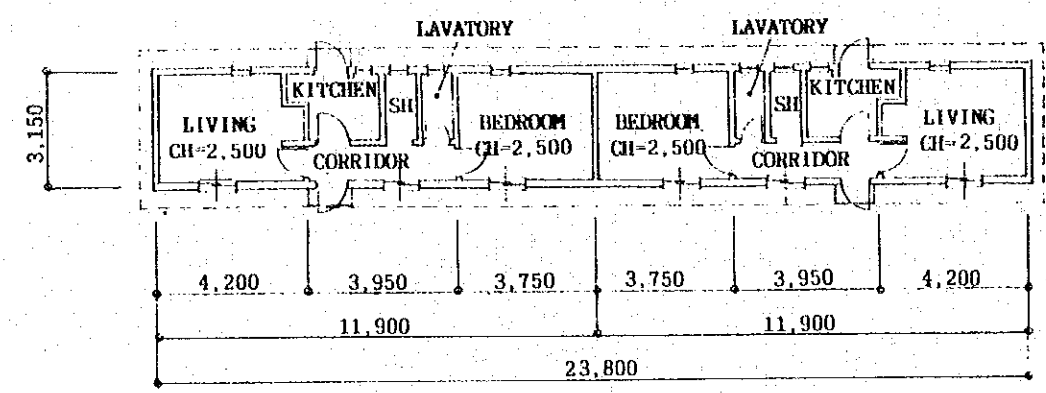


PLAN  
FLOOR AREA: 75SQ. METERS

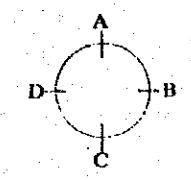


SCALE 1:200

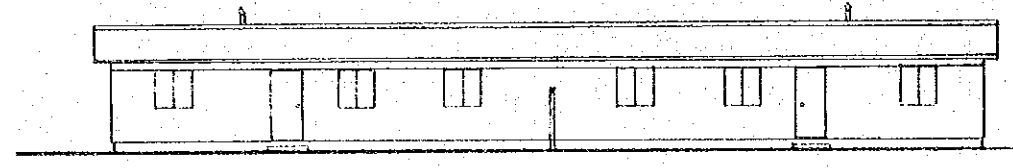


ELEVATION C

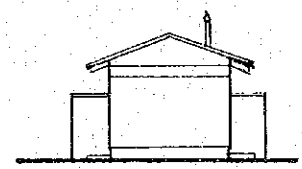

ELEVATION B

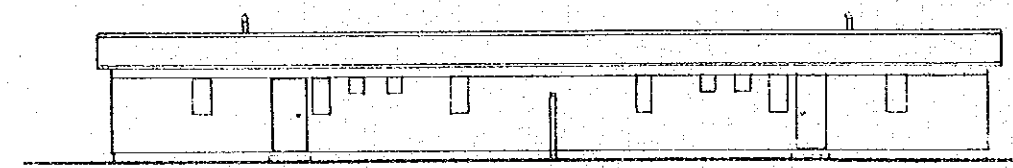

ELEVATION A

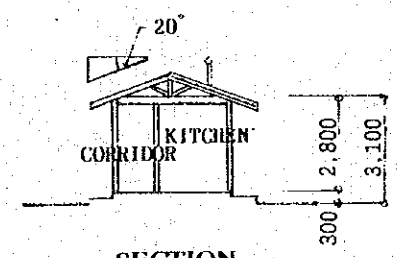

SECTION

STRUCTURE

COLUMN, BEAM	REINFORCED CONCRETE
ROOF	TIMBER
WALL	CONCRETE BLOCK T=150


EXTERIOR FINISH SCHEDULE

ROOF	ROOF TILE
EXTERIOR WALL	ACRYLIC EMULSION PAINT ON MORTAR TROWELLED
BASEBOARD	MORTAR TROWELLED H=300


INTERIOR FINISH SCHEDULE

ROOM NAME / PART	LIVING BEDROOM	KITCHEN LAVATORY
FLOOR	FLOOR PAINT ON MORTAR TROWELLED	FLOOR PAINT ON MORTAR TROWELLED
BASEBOARD	TIMBER BOARD	ACRYLIC EMULSION PAINT ON MORTAR TROWELLED
WALL	ACRYLIC EMULSION PAINT ON MORTAR TROWELLED	ACRYLIC EMULSION PAINT ON MORTAR TROWELLED
CEILING	ACRYLIC EMULSION PAINT ON CEMENT BOARD T-6	ACRYLIC EMULSION PAINT ON CEMENT BOARD T-6


THE REPUBLIC OF KENYA  MINISTRY OF LOCAL GOVERNMENT	THE STUDY ON THE NAKURU SEWAGE WORKS REHABILITATION AND EXPANSION PROJECT	TITLE  Building Works Staff House, Type D, Plan and Elevation
	JAPAN INTERNATIONAL COOPERATION AGENCY	

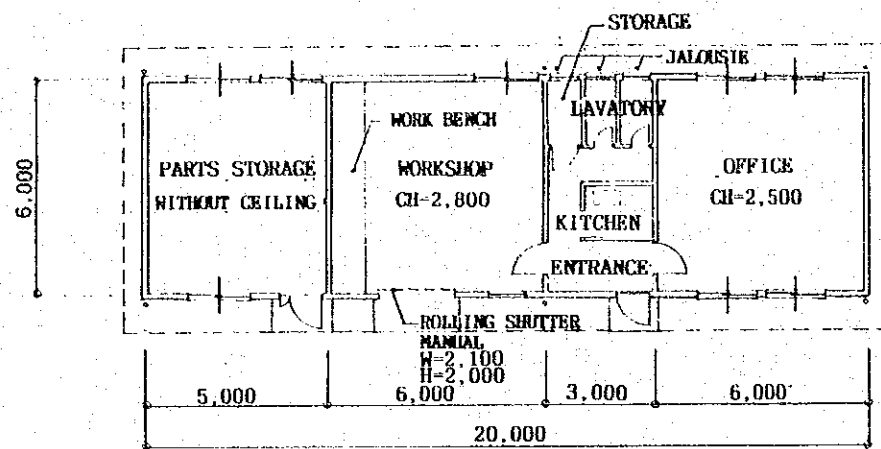


**PLAN**  
FLOOR AREA: 120SQ. METERS

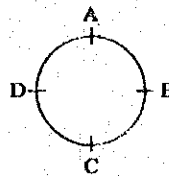


SCALE 1:200

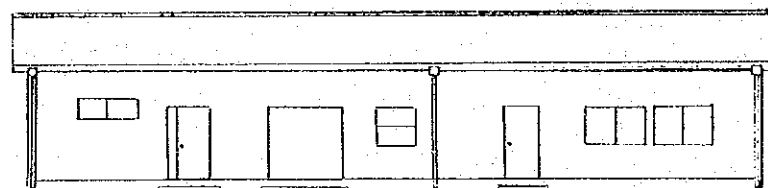


ELEVATION C

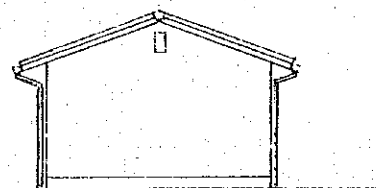

ELEVATION B&D

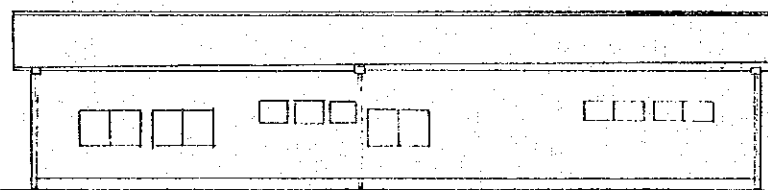

ELEVATION A

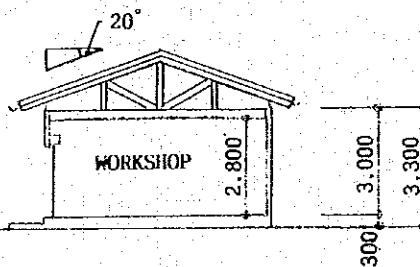

SECTION

**STRUCTURE**

COLUMN, BEAM	REINFORCED CONCRETE
ROOF	STEEL
WALL	CONCRETE BLOCK T=150


**EXTERIOR FINISH SCHEDULE**

ROOF	ROOF TILE
EXTERIOR WALL	ACRYLIC EMULSION PAINT ON MORTAR TROWELLED
BASEBOARD	MORTAR TROWELLED H=300


**INTERIOR FINISH SCHEDULE**

ROOM NAME / PART	PARTS STORAGE ENTRANCE, KITCHEN WORKSHOP, STORAGE	OFFICE	LAVATORY
FLOOR	DUST PROOF COATING ON MORTAR TROWELLED	PVC TILE	MOSAIC TILE
BASEBOARD	ACRYLIC EMULSION PAINT ON MORTAR TROWELLED	PLASTIC BASEBOARD H=100	PORCELAIN TILE 100x100 H=2,000
WALL	ACRYLIC EMULSION PAINT ON MORTAR TROWELLED	ACRYLIC EMULSION PAINT ON MORTAR TROWELLED	ACRYLIC EMULSION PAINT ON MORTAR TROWELLED
CEILING	ACRYLIC EMULSION PAINT ON CEMENT BOARD T-6	ACRYLIC EMULSION PAINT ON GYPSUM BOARD T-12	ACRYLIC EMULSION PAINT ON CEMENT BOARD T-6


THE REPUBLIC OF KENYA  MINISTRY OF LOCAL GOVERNMENT	THE STUDY ON THE NAKURU SEWAGE WORKS REHABILITATION AND EXPANSION PROJECT	TITLE  Building Works Town STW Control Office, Plan and Elevation
	JAPAN INTERNATIONAL COOPERATION AGENCY	

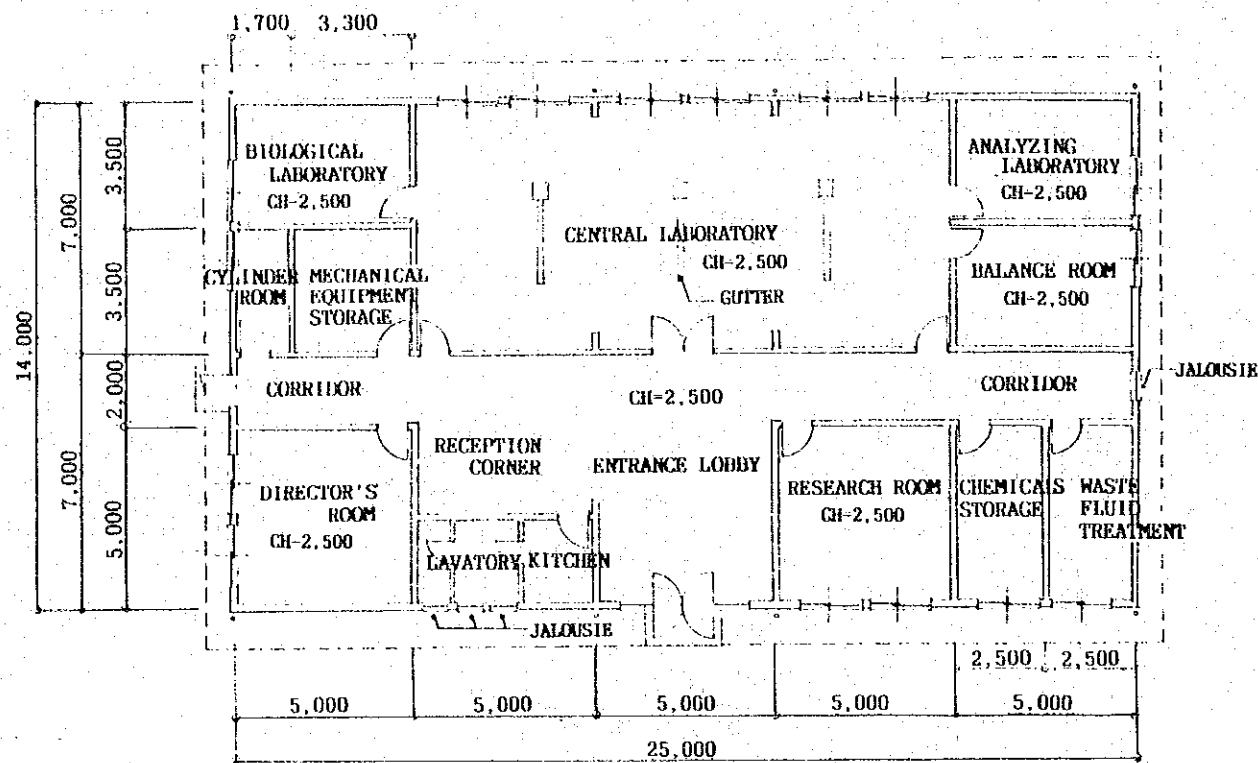


**PLAN**  
FLOOR AREA: 350SQ. METERS

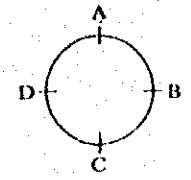


SCALE 1:200

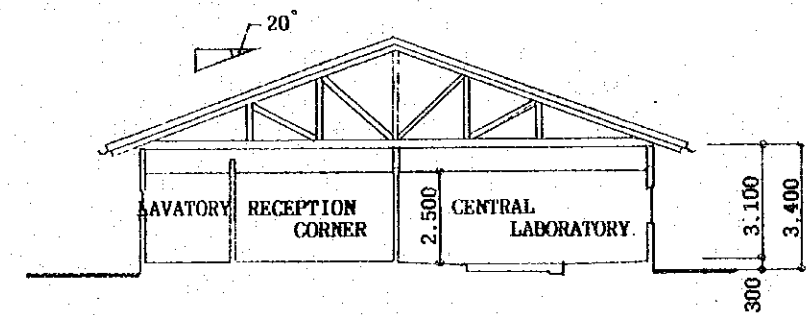


**SECTION**

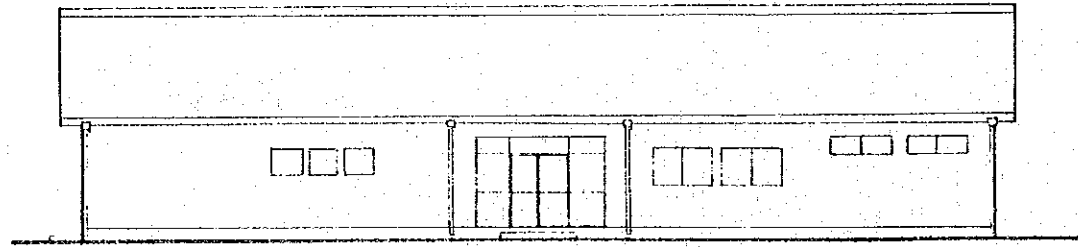


**ELEVATION C**

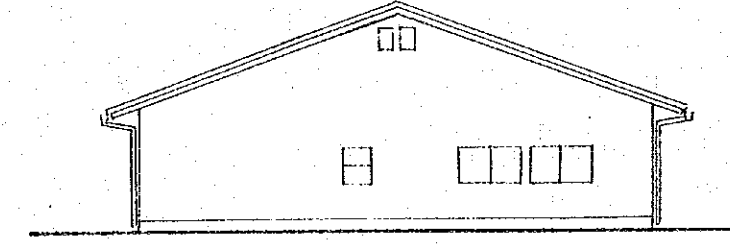

**ELEVATION B**

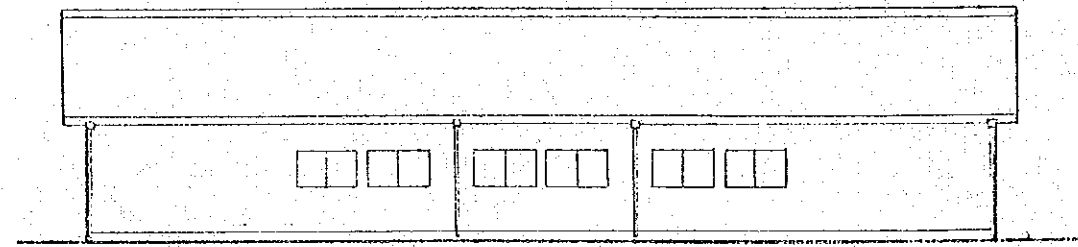

**ELEVATION A**

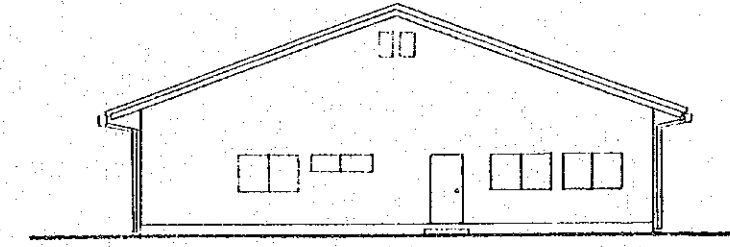

**ELEVATION D**

<p>THE REPUBLIC OF KENYA</p> <p>MINISTRY OF LOCAL GOVERNMENT</p>	<p>THE STUDY ON THE NAKURU SEWAGE WORKS REHABILITATION AND EXPANSION PROJECT</p> <p>JAPAN INTERNATIONAL COOPERATION AGENCY</p>	<p>TITLE</p> <p>Building Works Water Quality Testing Laboratory, Plan and Elevation (1/2)</p>
--	--	---

STRUCTURE

COLUMN, BEAM	REINFORCED CONCRETE
ROOF	STEEL
WALL	CONCRETE BLOCK T=150

EXTERIOR FINISH SCHEDULE

ROOF	ROOF TILE
EXTERIOR WALL	ACRYLIC EMULSION PAINT ON MORTAR TROWELLED
BASEBOARD	MORTAR TROWELLED H=300
ENTRANCE FLOOR	MORTAR TROWELLED

INTERIOR FINISH SCHEDULE

ROOM NAME PART	ENTRANCE LOBBY RESEARCH ROOM DIRECTOR'S ROOM	MECHANICAL EQUIPMENT STORAGE	BIOLOGICAL LABORATORY, CYLINDER ROOM, CHEMICALS STORAGE, CENTRAL LABORATORY,	ANALYZING LABORATORY BALANCE ROOM WASTE FLUID TREATMENT	KITCHEN	LAVATORY
FLOOR	TERAZZO BLOCK 300x300x30	DUST PROOF COATING ON MORTAR TROWELLED	EPOXY RESIN PAINT ON MORTAR TROWELLED		TERAZZO BLOCK	MOSAIC TILE
BASEBOARD	TERAZZO BLOCK H=100	ACRYLIC EMULSION PAINT ON MORTAR TROWELLED	ACRYLIC EMULSION PAINT ON MORTAR TROWELLED		ACRYLIC EMULSION PAINT ON MORTAR TROWELLED	PORCELAIN TILE 100x100 H=2,000
WALL	ACRYLIC EMULSION PAINT ON MORTAR TROWELLED	ACRYLIC EMULSION PAINT ON MORTAR TROWELLED	ACRYLIC EMULSION PAINT ON MORTAR TROWELLED		ACRYLIC EMULSION PAINT ON MORTAR TROWELLED	ACRYLIC EMULSION PAINT ON MORTAR TROWELLED
CEILING	ACRYLIC EMULSION PAINT ON GYPSUMBOARD T=12	ACRYLIC EMULSION PAINT ON CEMENT BOARD T=6	ACRYLIC EMULSION PAINT ON CEMENT BOARD T=6		ACRYLIC EMULSION PAINT ON CEMENT BOARD T=6	ACRYLIC EMULSION PAINT ON CEMENT BOARD T=6

THE REPUBLIC OF KENYA  MINISTRY OF LOCAL GOVERNMENT	THE STUDY ON THE NAKURU SEWAGE WORKS REHABILITATION AND EXPANSION PROJECT	TITLE  Building Works Water Quality Testing Laboratory, Plan and Elevation (2/2)
	JAPAN INTERNATIONAL COOPERATION AGENCY	







JICA