



<p>SITE LOCATION</p>	<p>SITE NAME : LIMUTI, WANGDUEPHODRANG</p>	<p>FIG. NO. : GM-13</p>
----------------------	--	-----------------------------




<p>SITE LOCATION</p>	<p>SITE NAME : LIMUTI, PUNAKHA</p>	<p>FIG. NO. : GM-14</p>
----------------------	--	-----------------------------

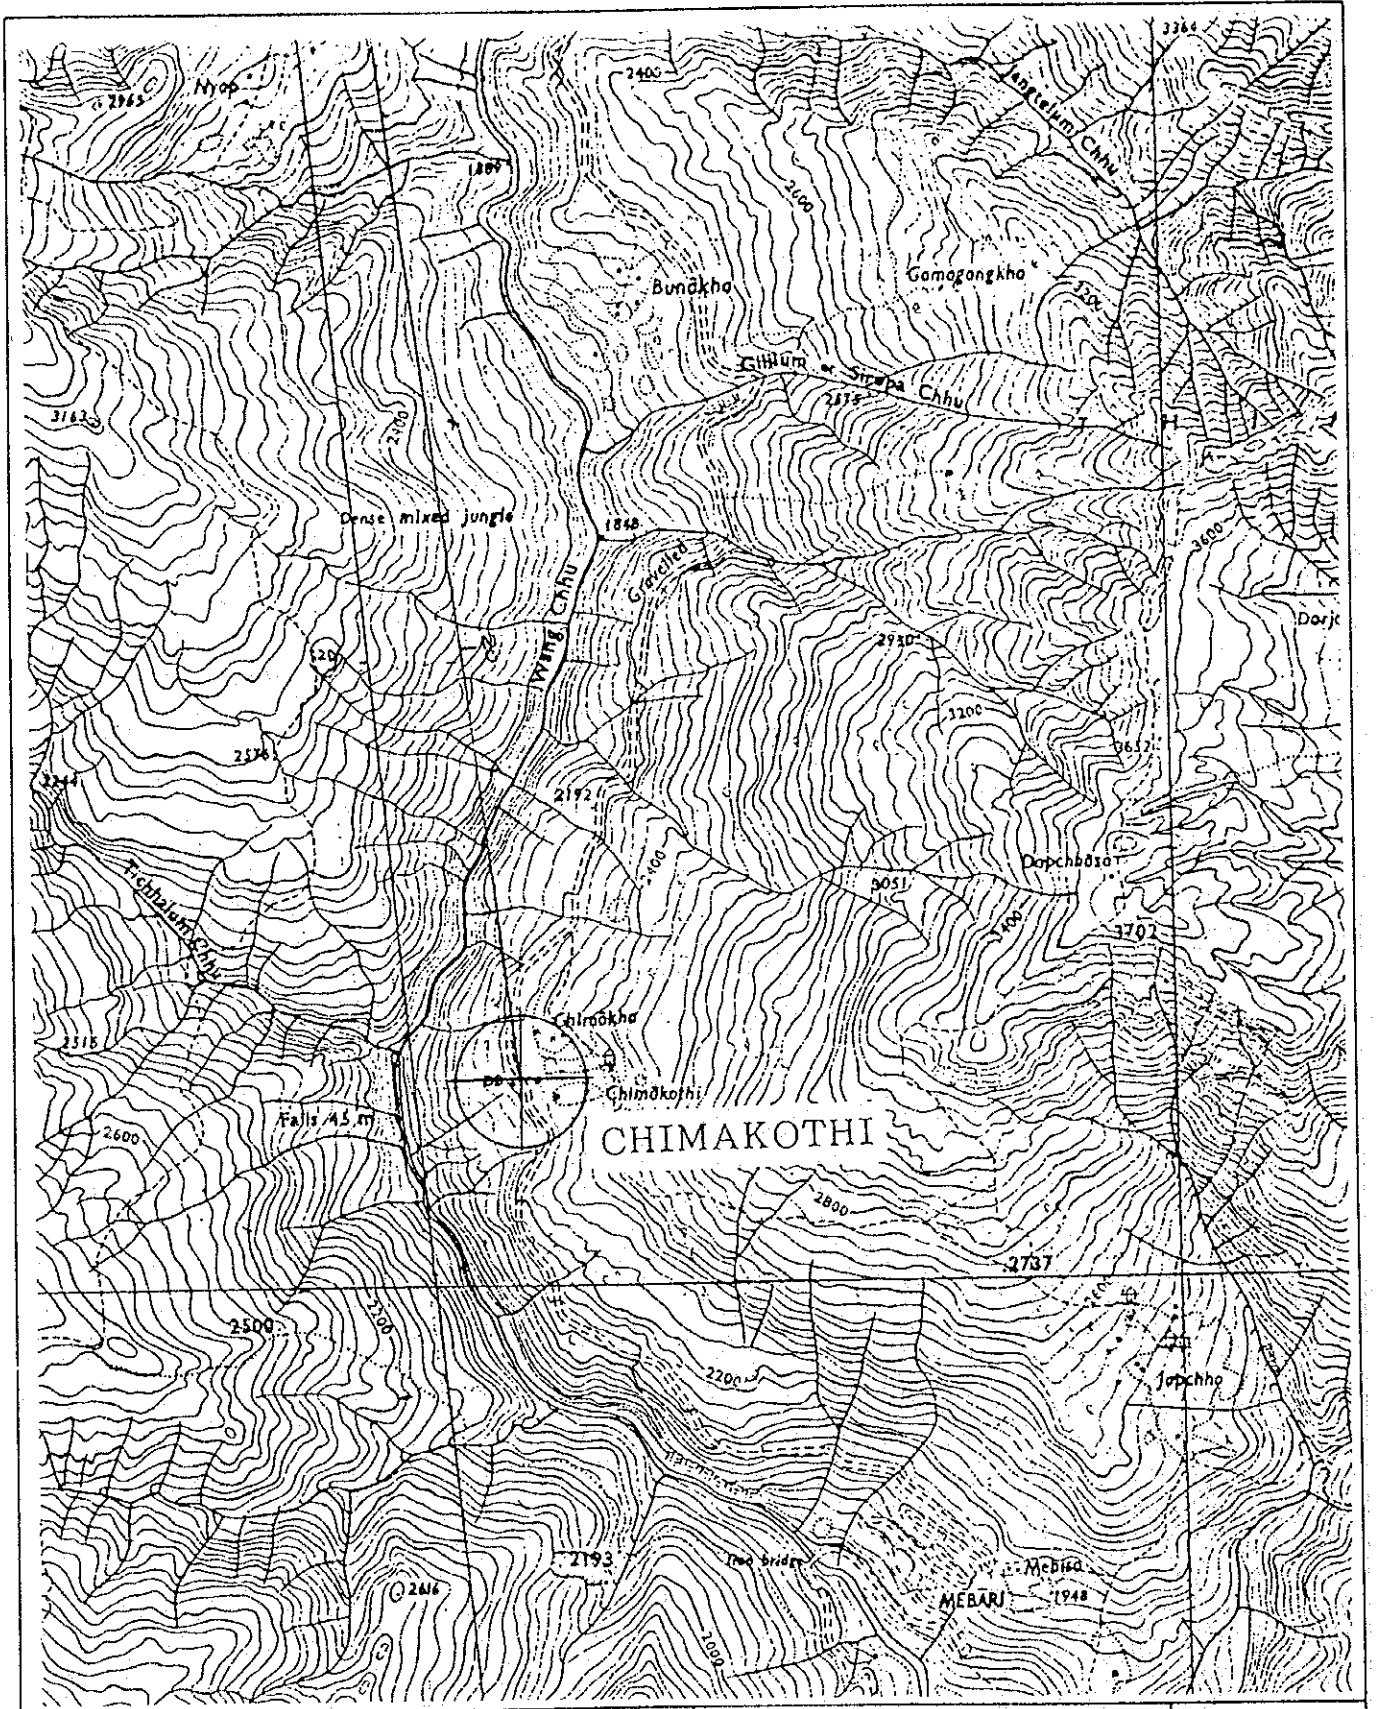

<p>SITE LOCATION</p>	<p>SITE NAME : CHIMAKOTHI</p>	<p>FIG. NO. : GM-15</p>
----------------------	-----------------------------------	-----------------------------

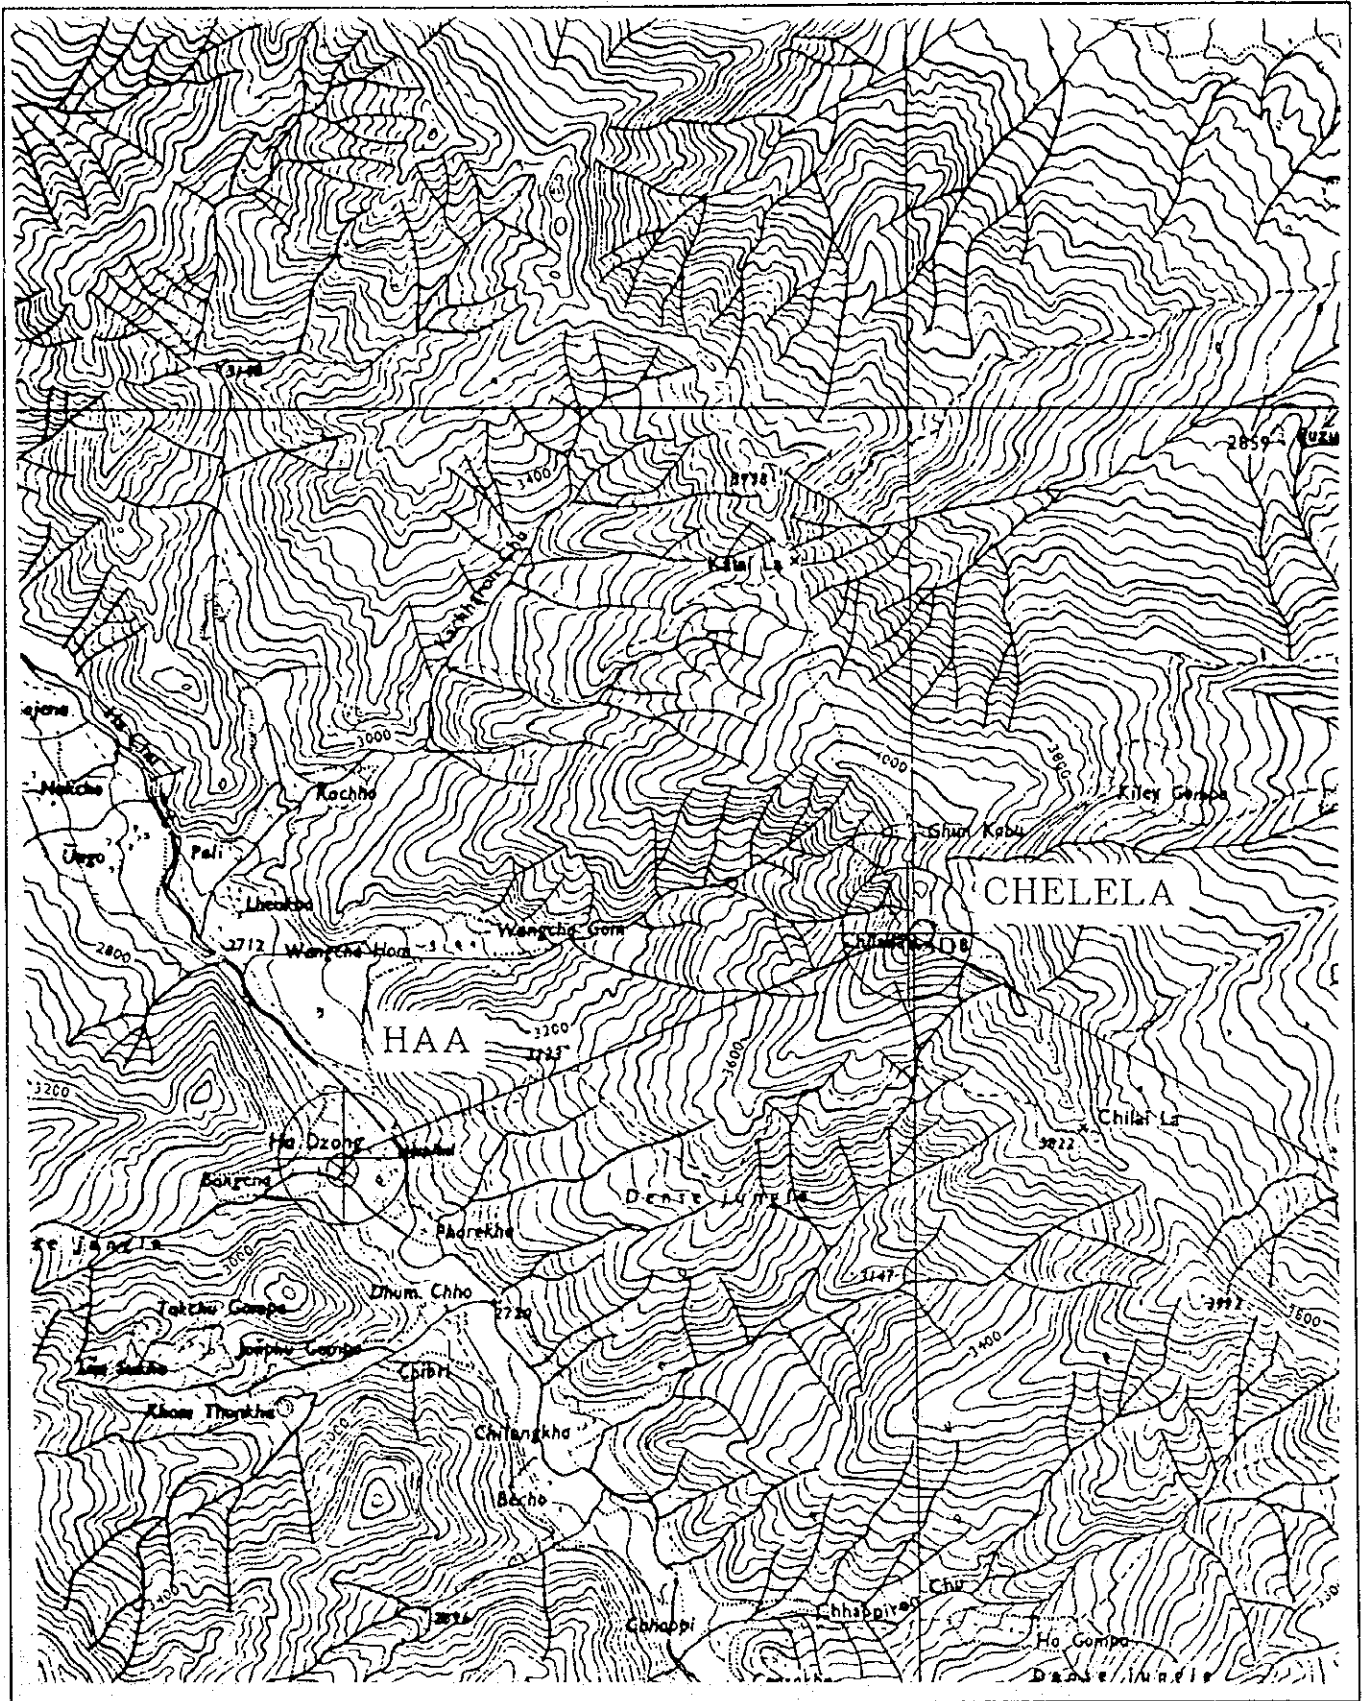


<p>SITE LOCATION</p>	<p>SITE NAME : CHELELA, HAA</p>	<p>FIG. NO. : GM-16</p>
----------------------	-------------------------------------	-----------------------------

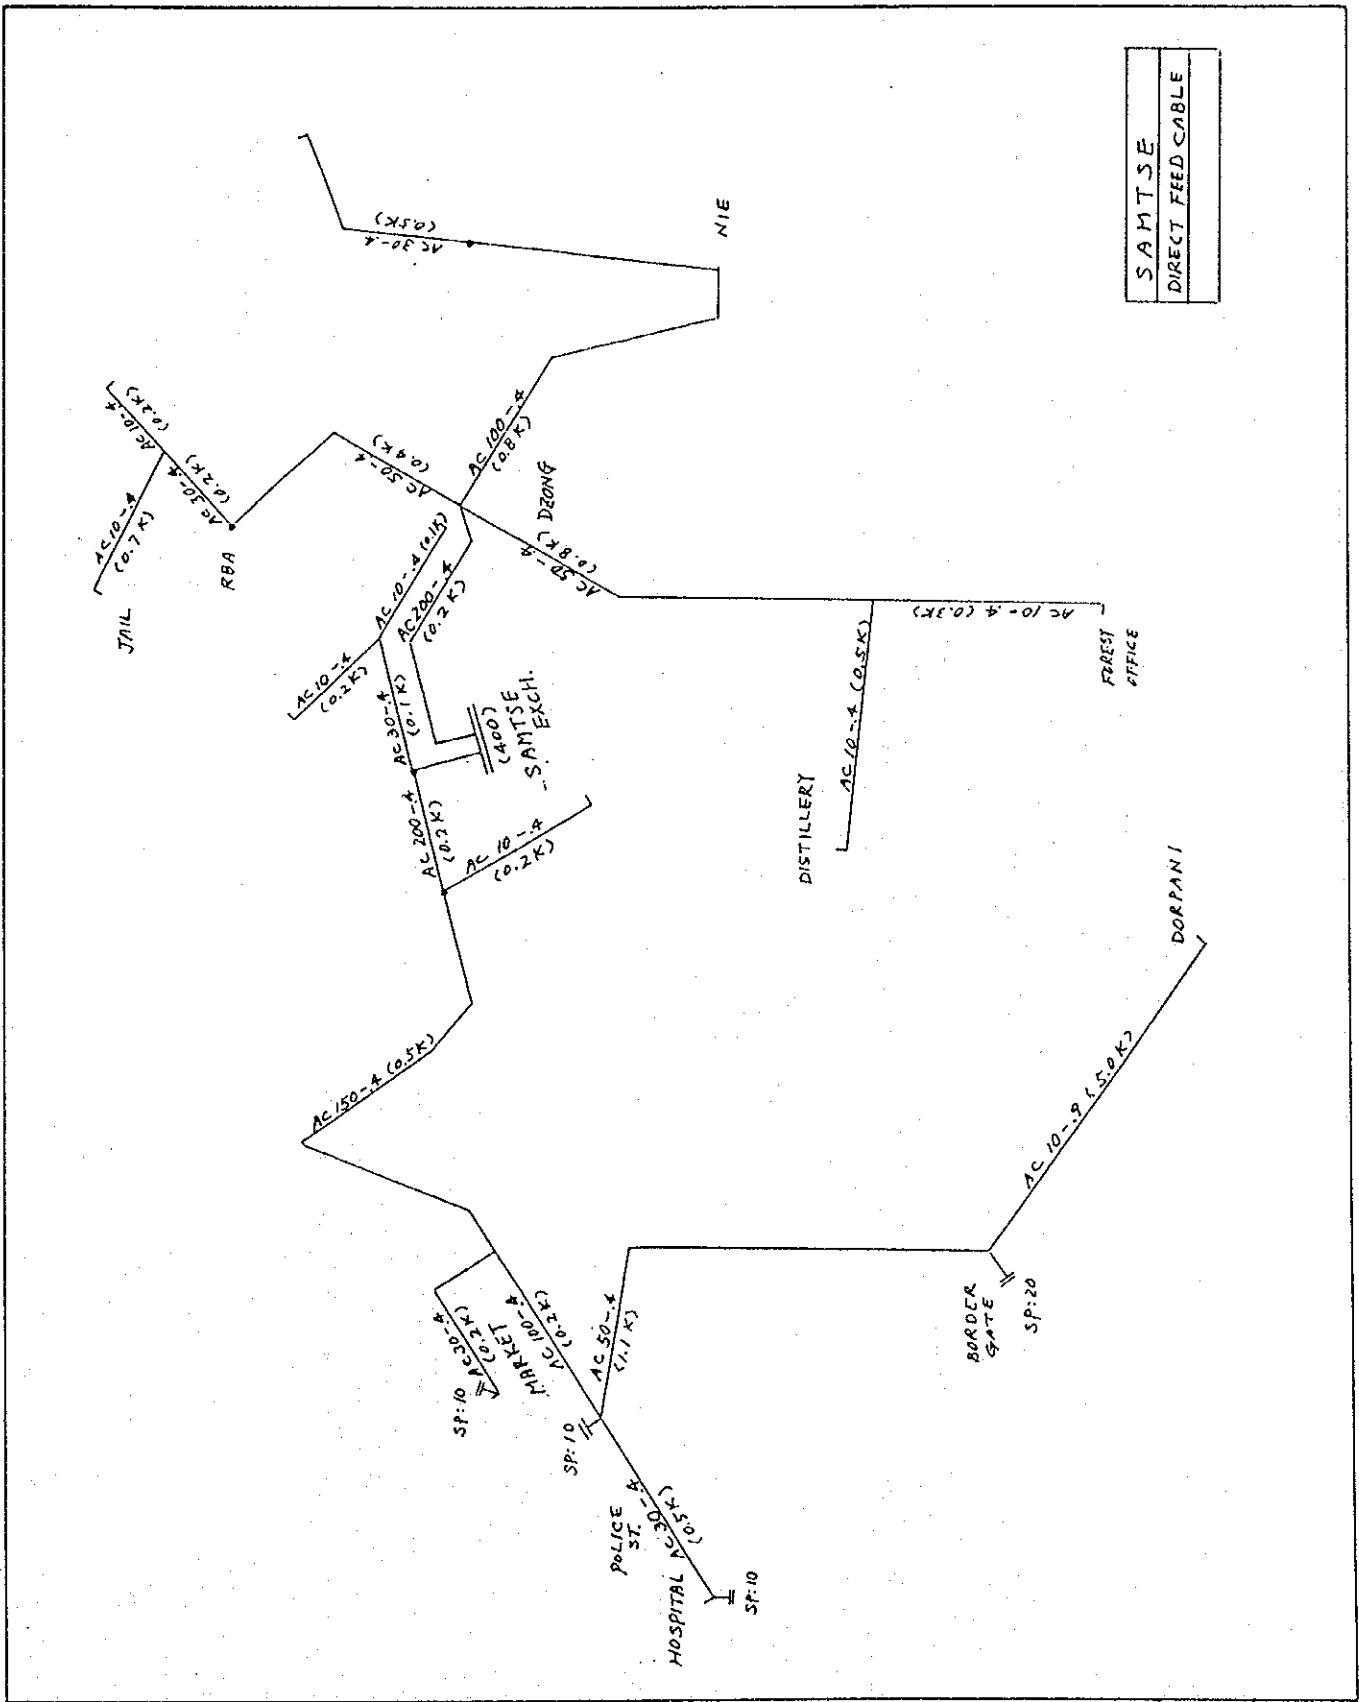

LOCAL CABLE PLAN

SITE NAME :
SAMTSE

FIG. NO. :
CP-2

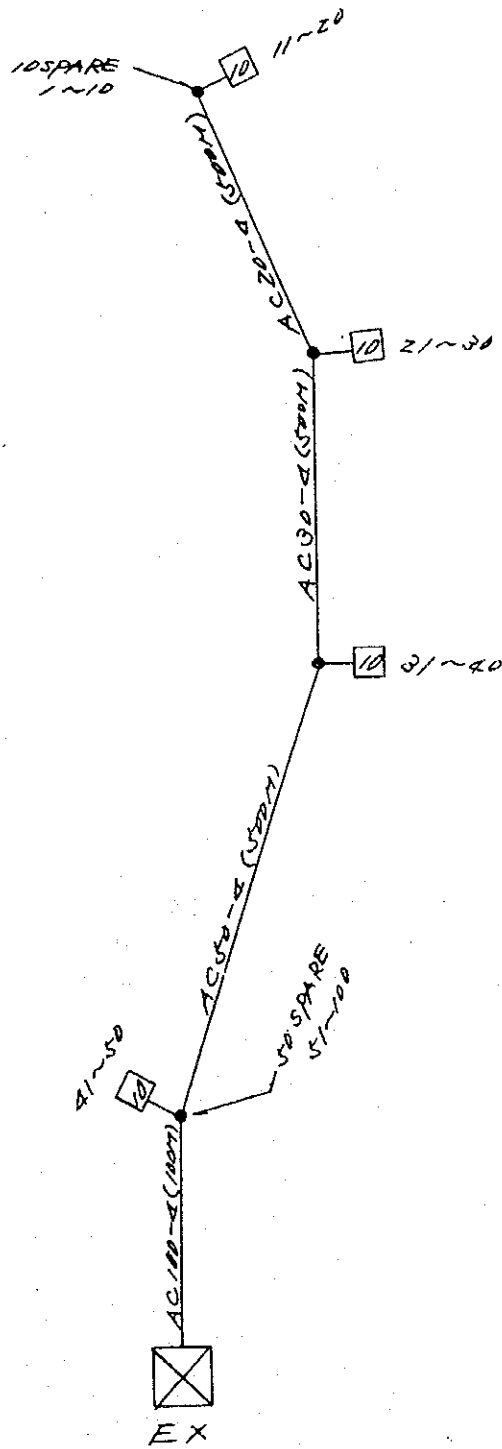


LOCAL CABLE PLAN

SITE NAME :

TASHIYANGTSE

FIG. NO. :


CP-4

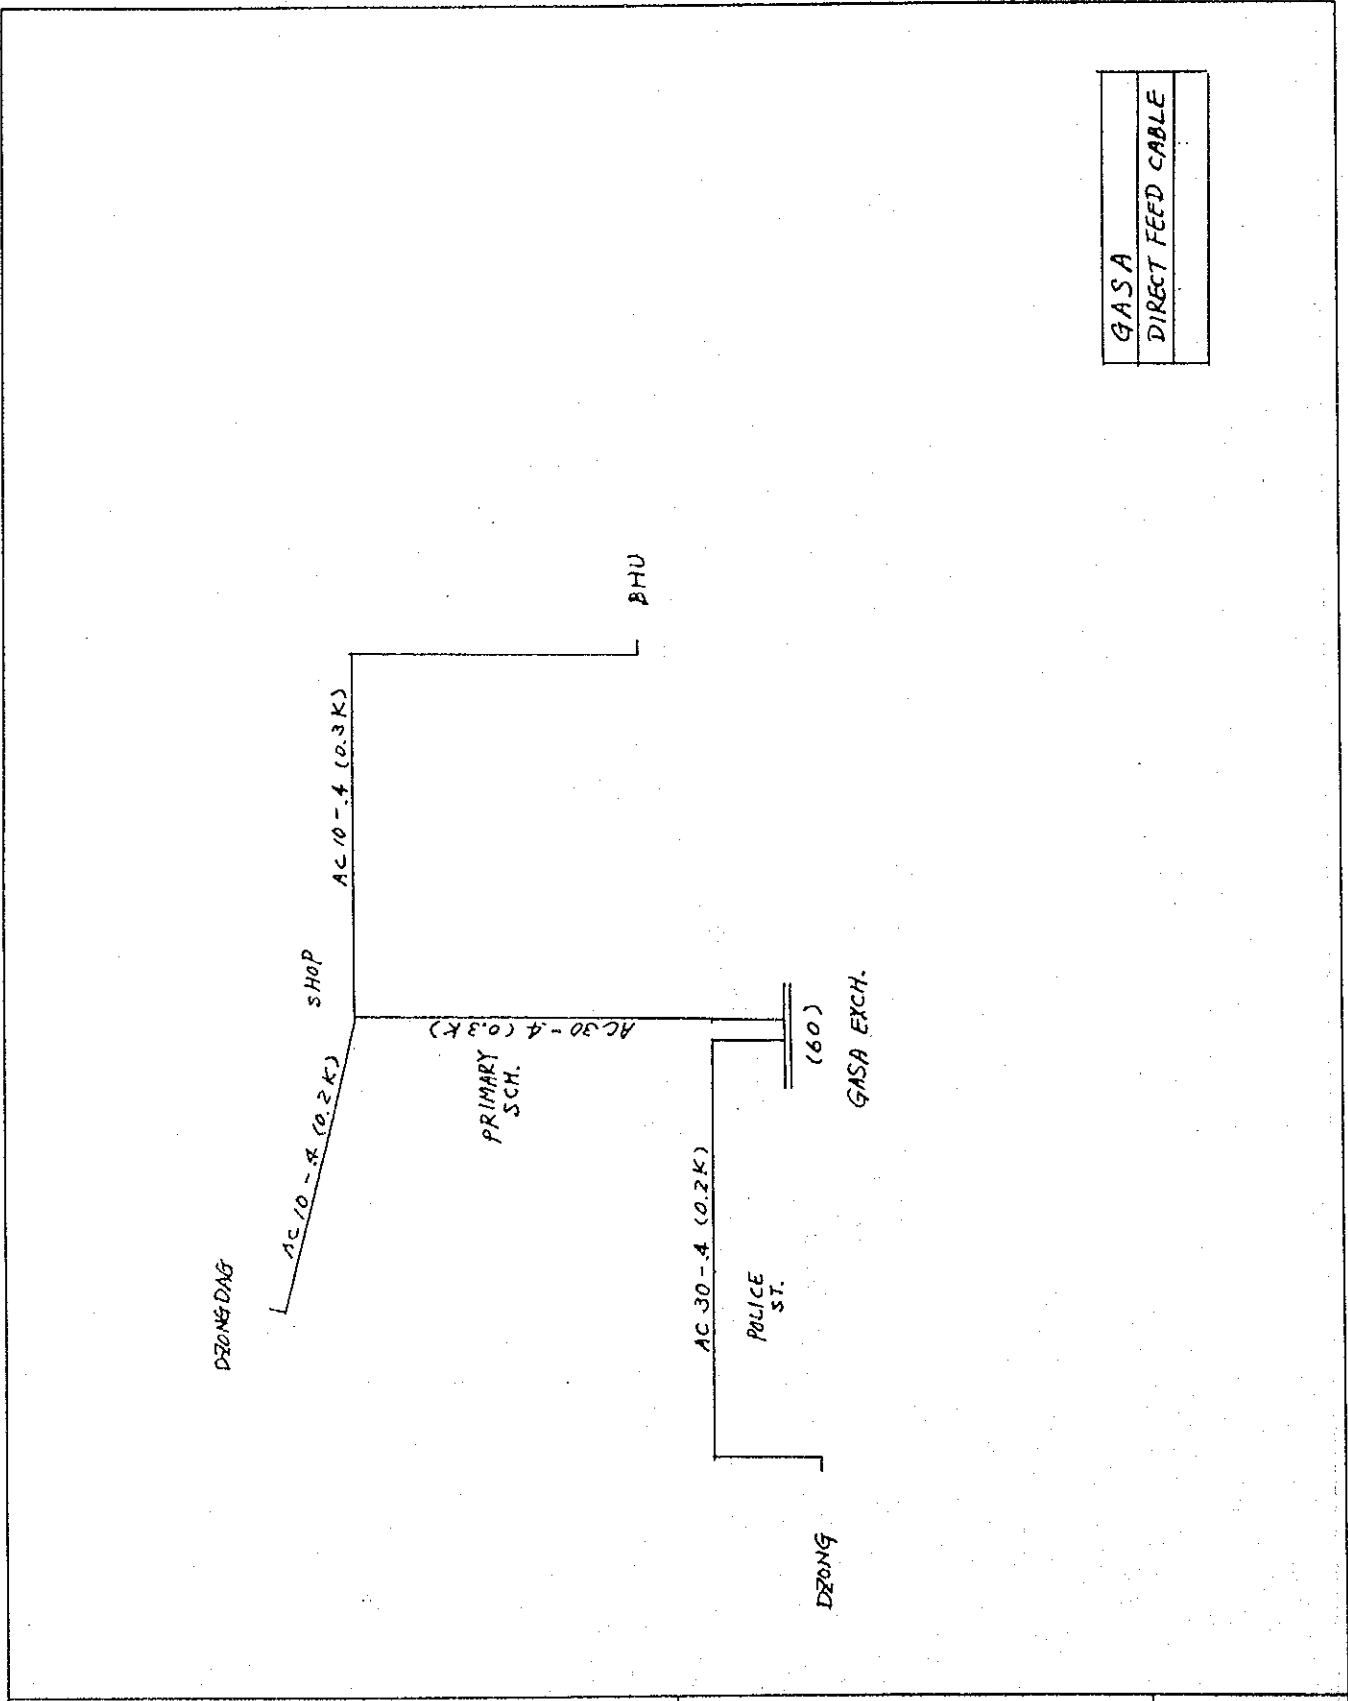

LOCAL CABLE PLAN

SITE NAME :
GASA

FIG. NO. :
CP-5

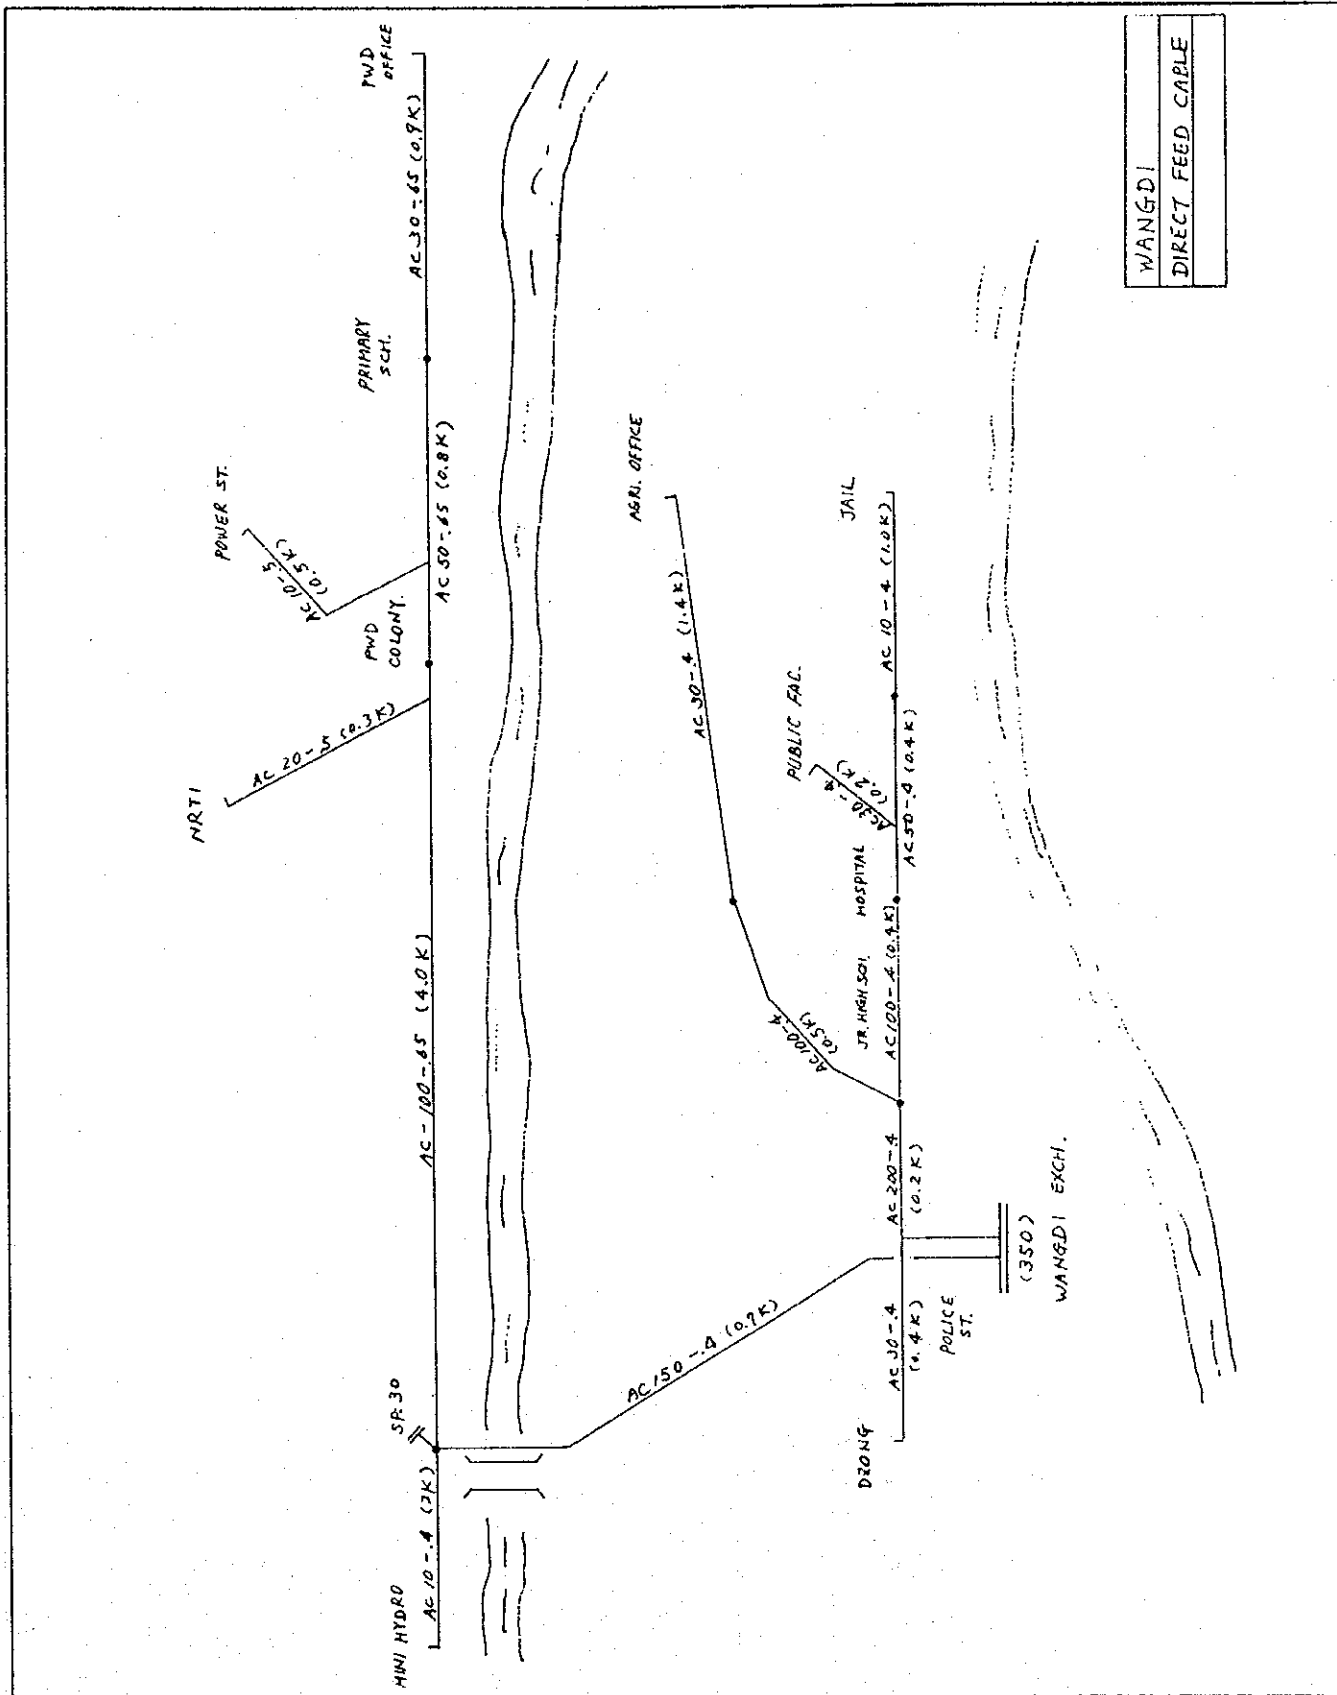


WANGDI
DIRECT FEED CABLE

LOCAL CABLE PLAN

SITE NAME :
WANGDUEPHODRANG


FIG. NO. :
CP-6

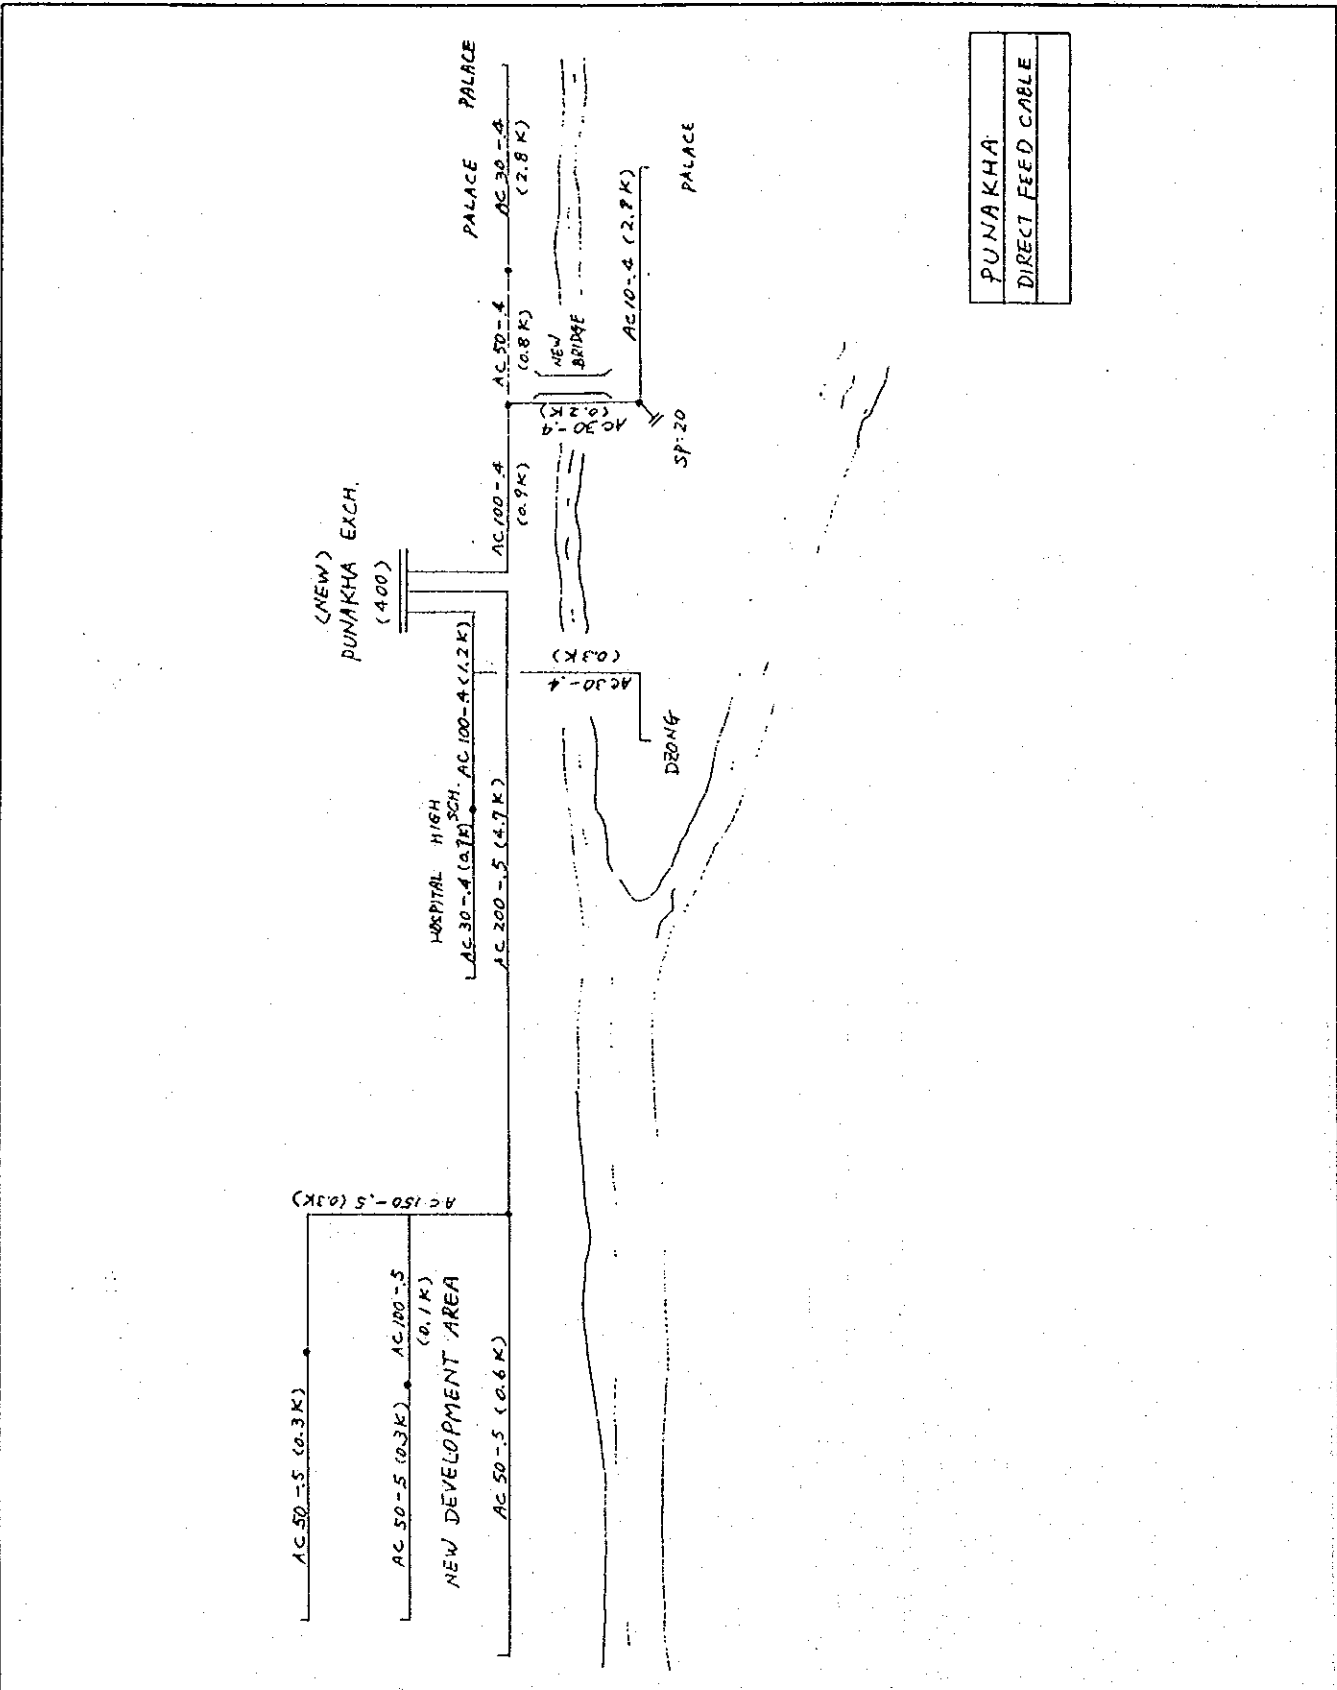

LOCAL CABLE PLAN

SITE NAME :
PUNAKHA

FIG. NO. :
CP-7

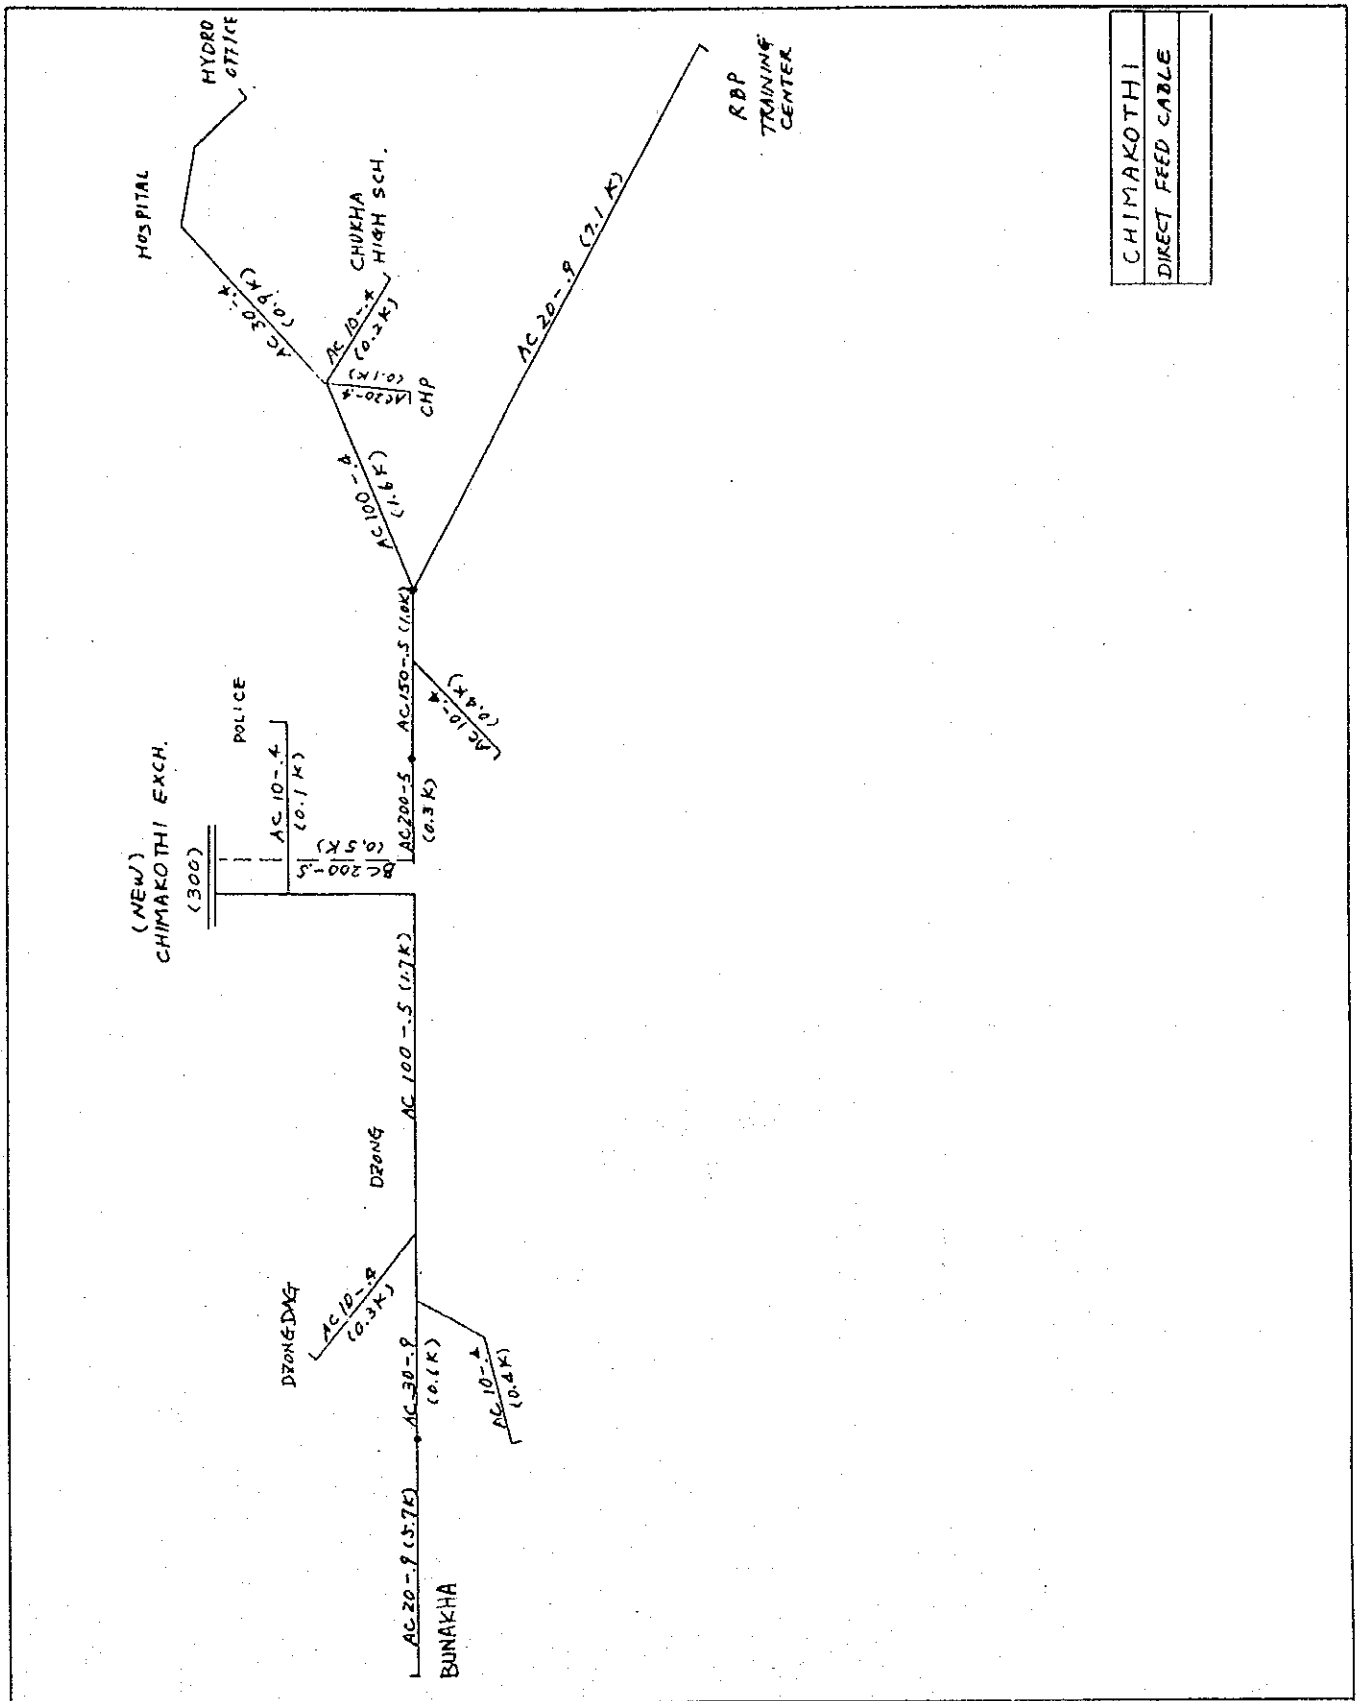


CHIMAKOTHI
DIRECT FEED CABLE

LOCAL CABLE PLAN

SITE NAME :
CHIMAKOTHI

FIG. NO. :
CP-8

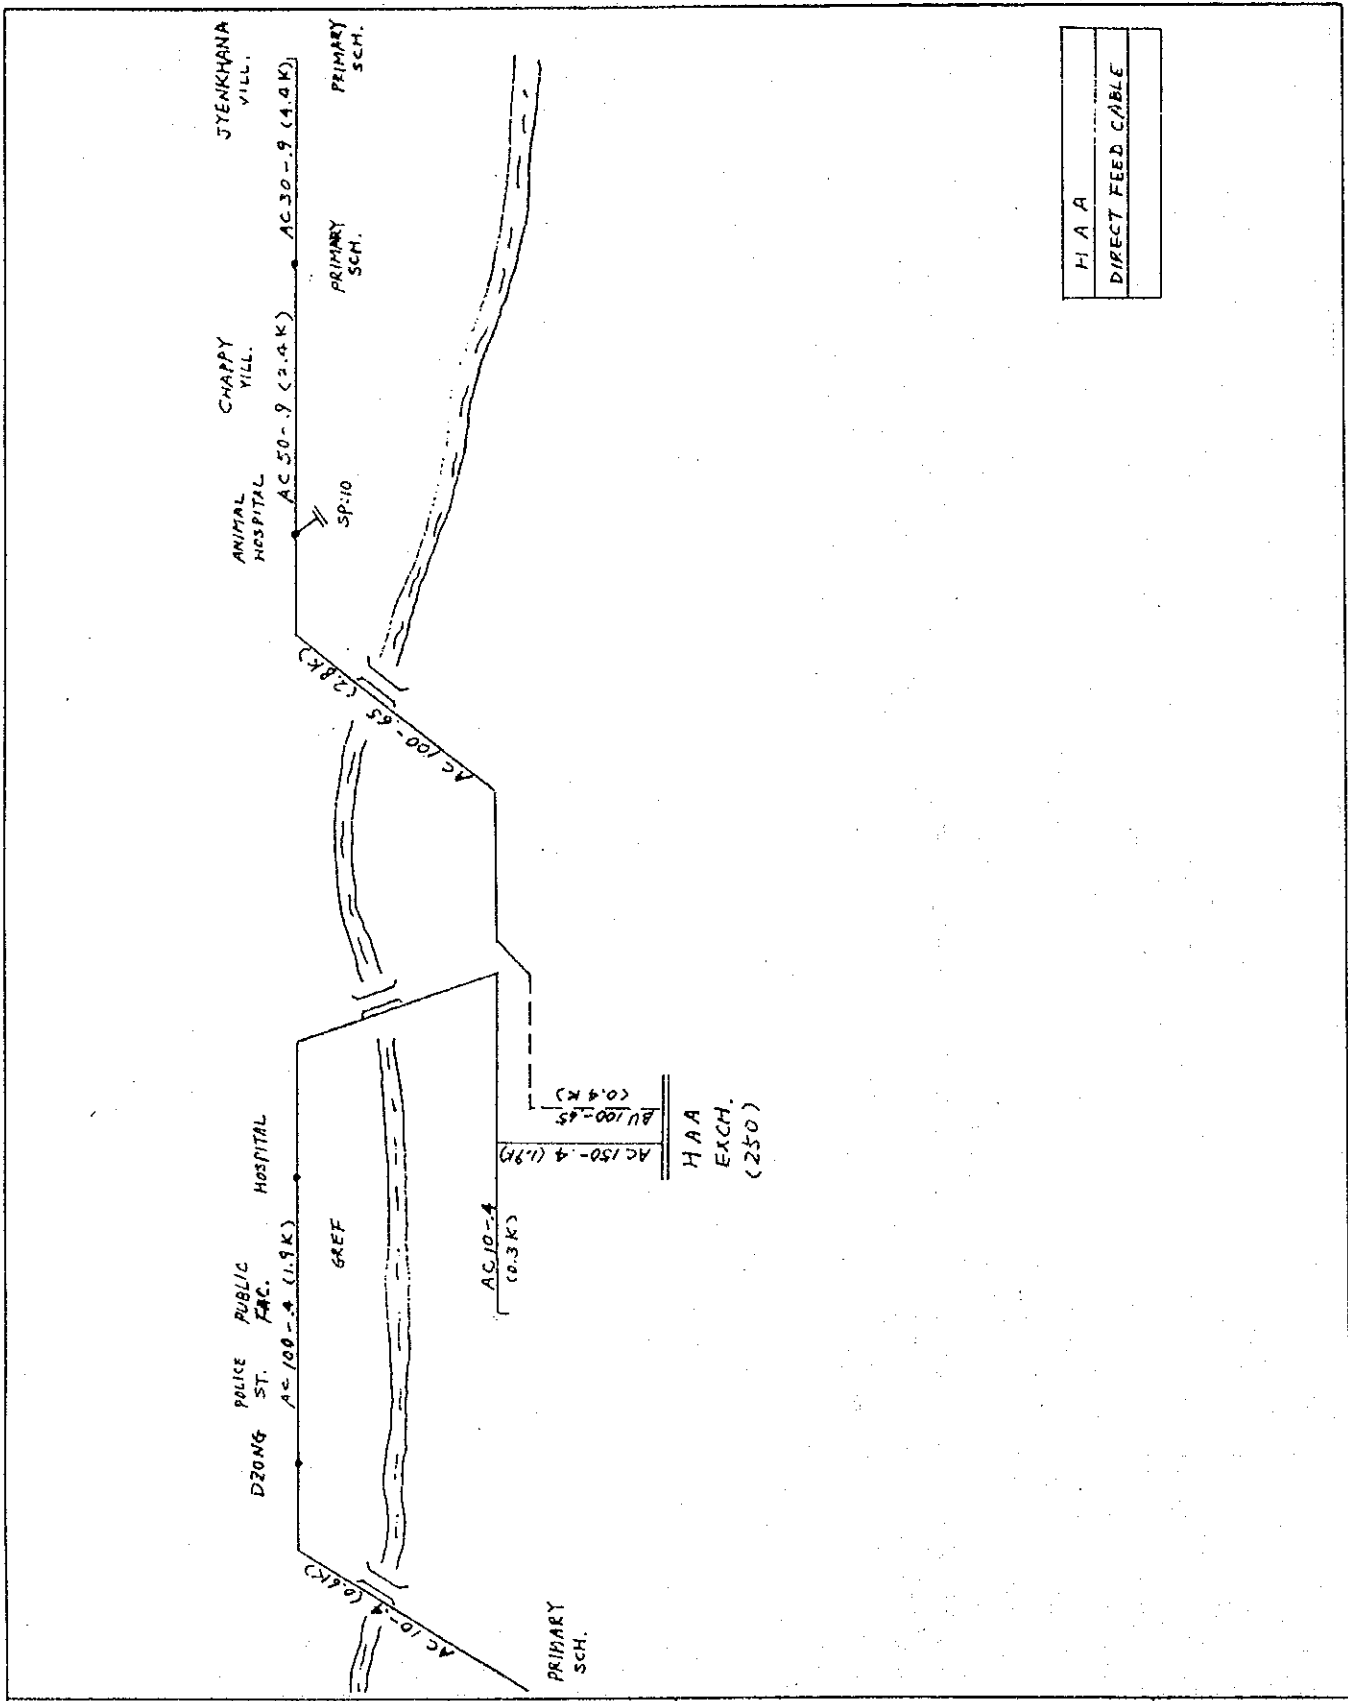

H A A
DIRECT FEED CABLE

LOCAL CABLE PLAN

SITE NAME :
HAA

FIG. NO. :
CP-9



JICA