

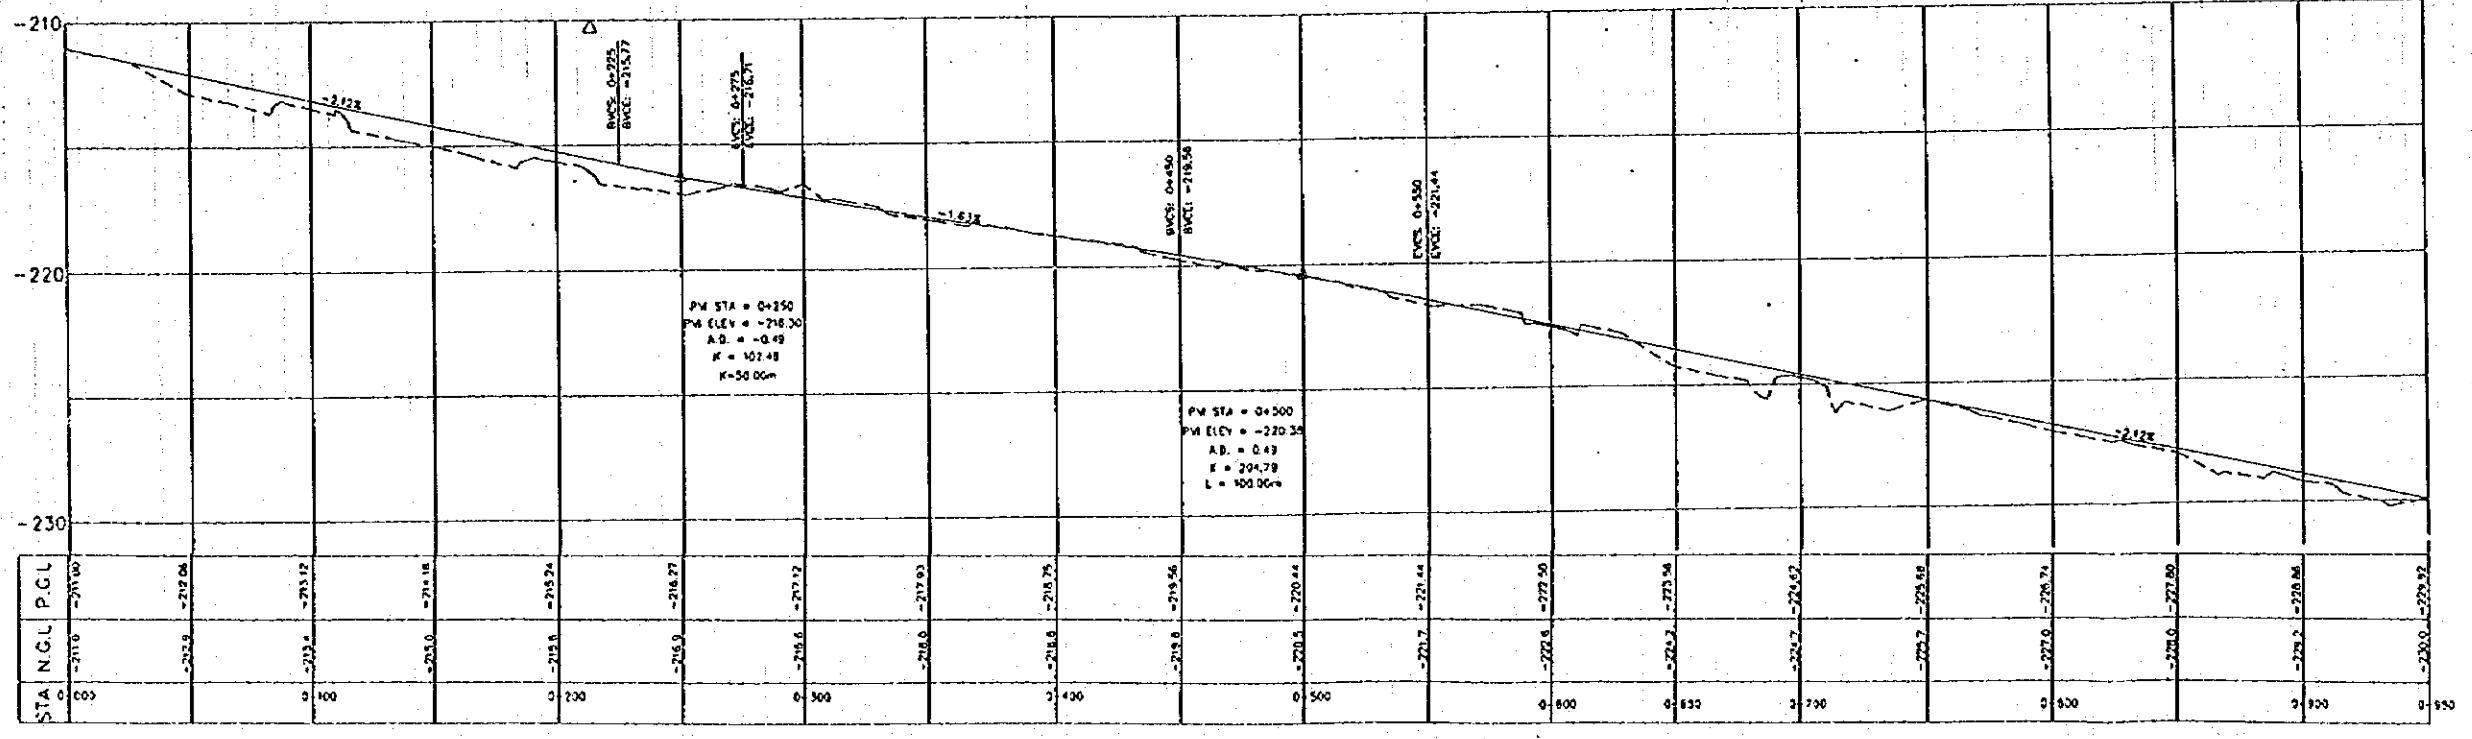
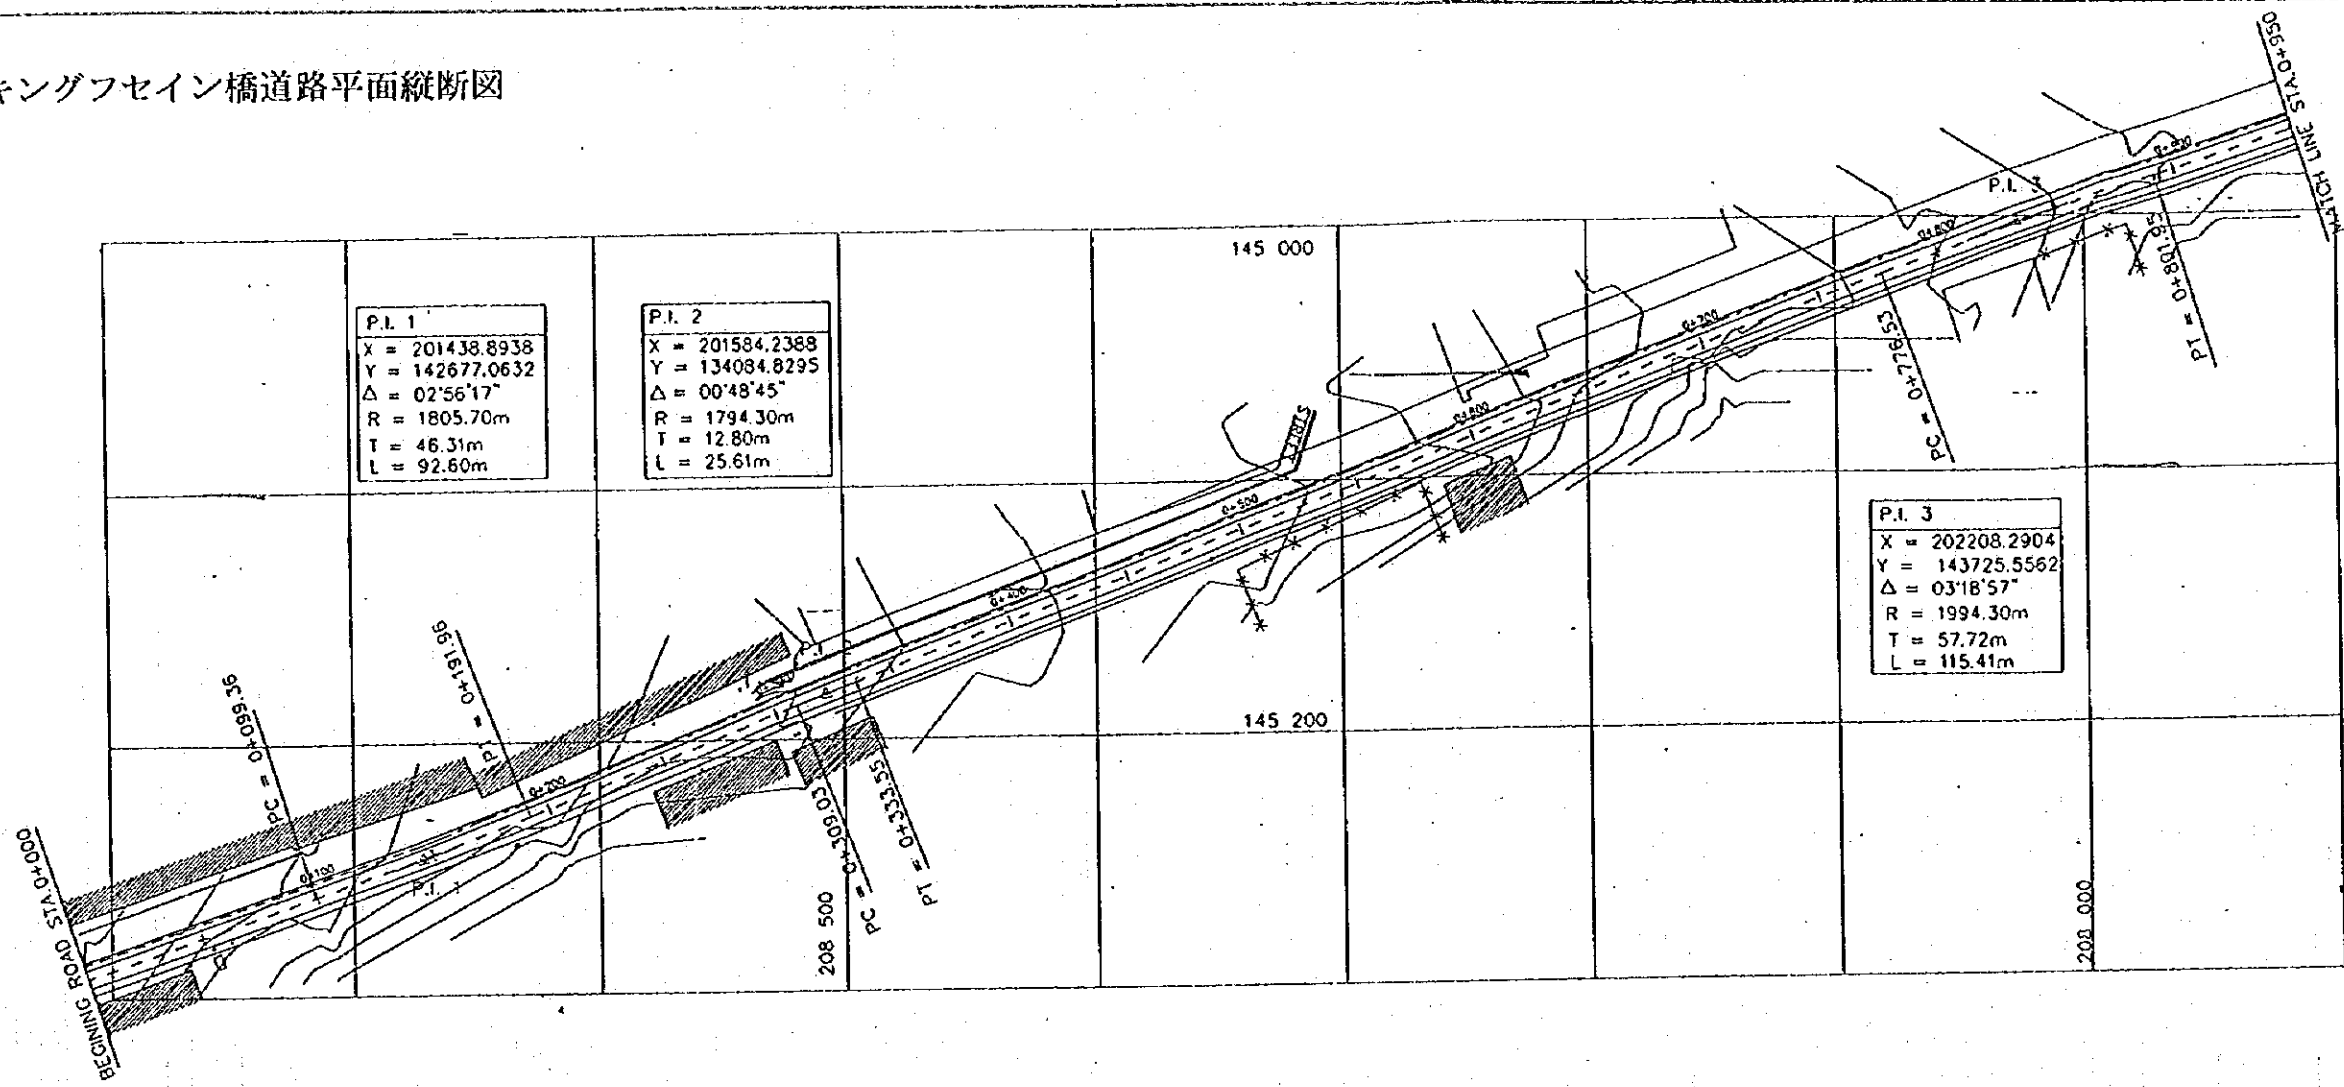


資料-7: キングフセイン橋道路平面縦断図

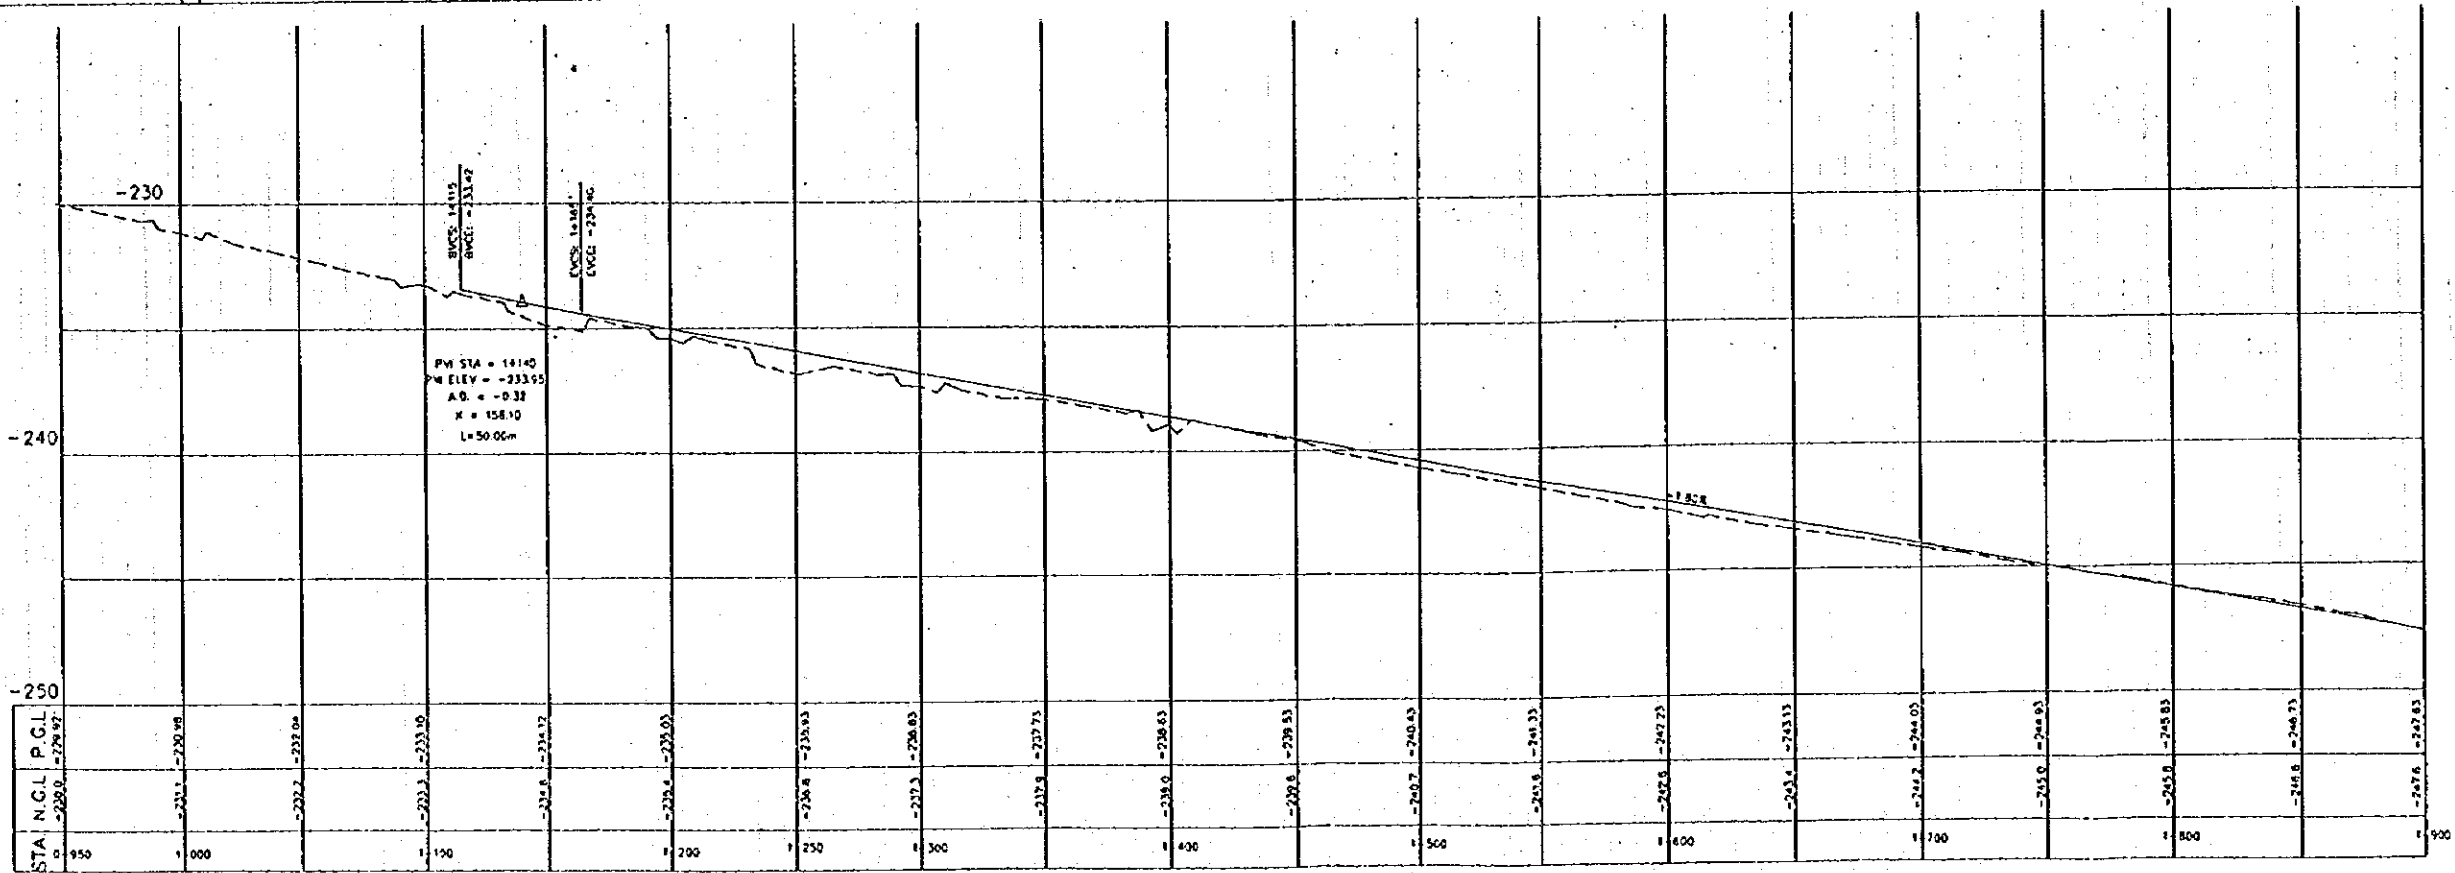

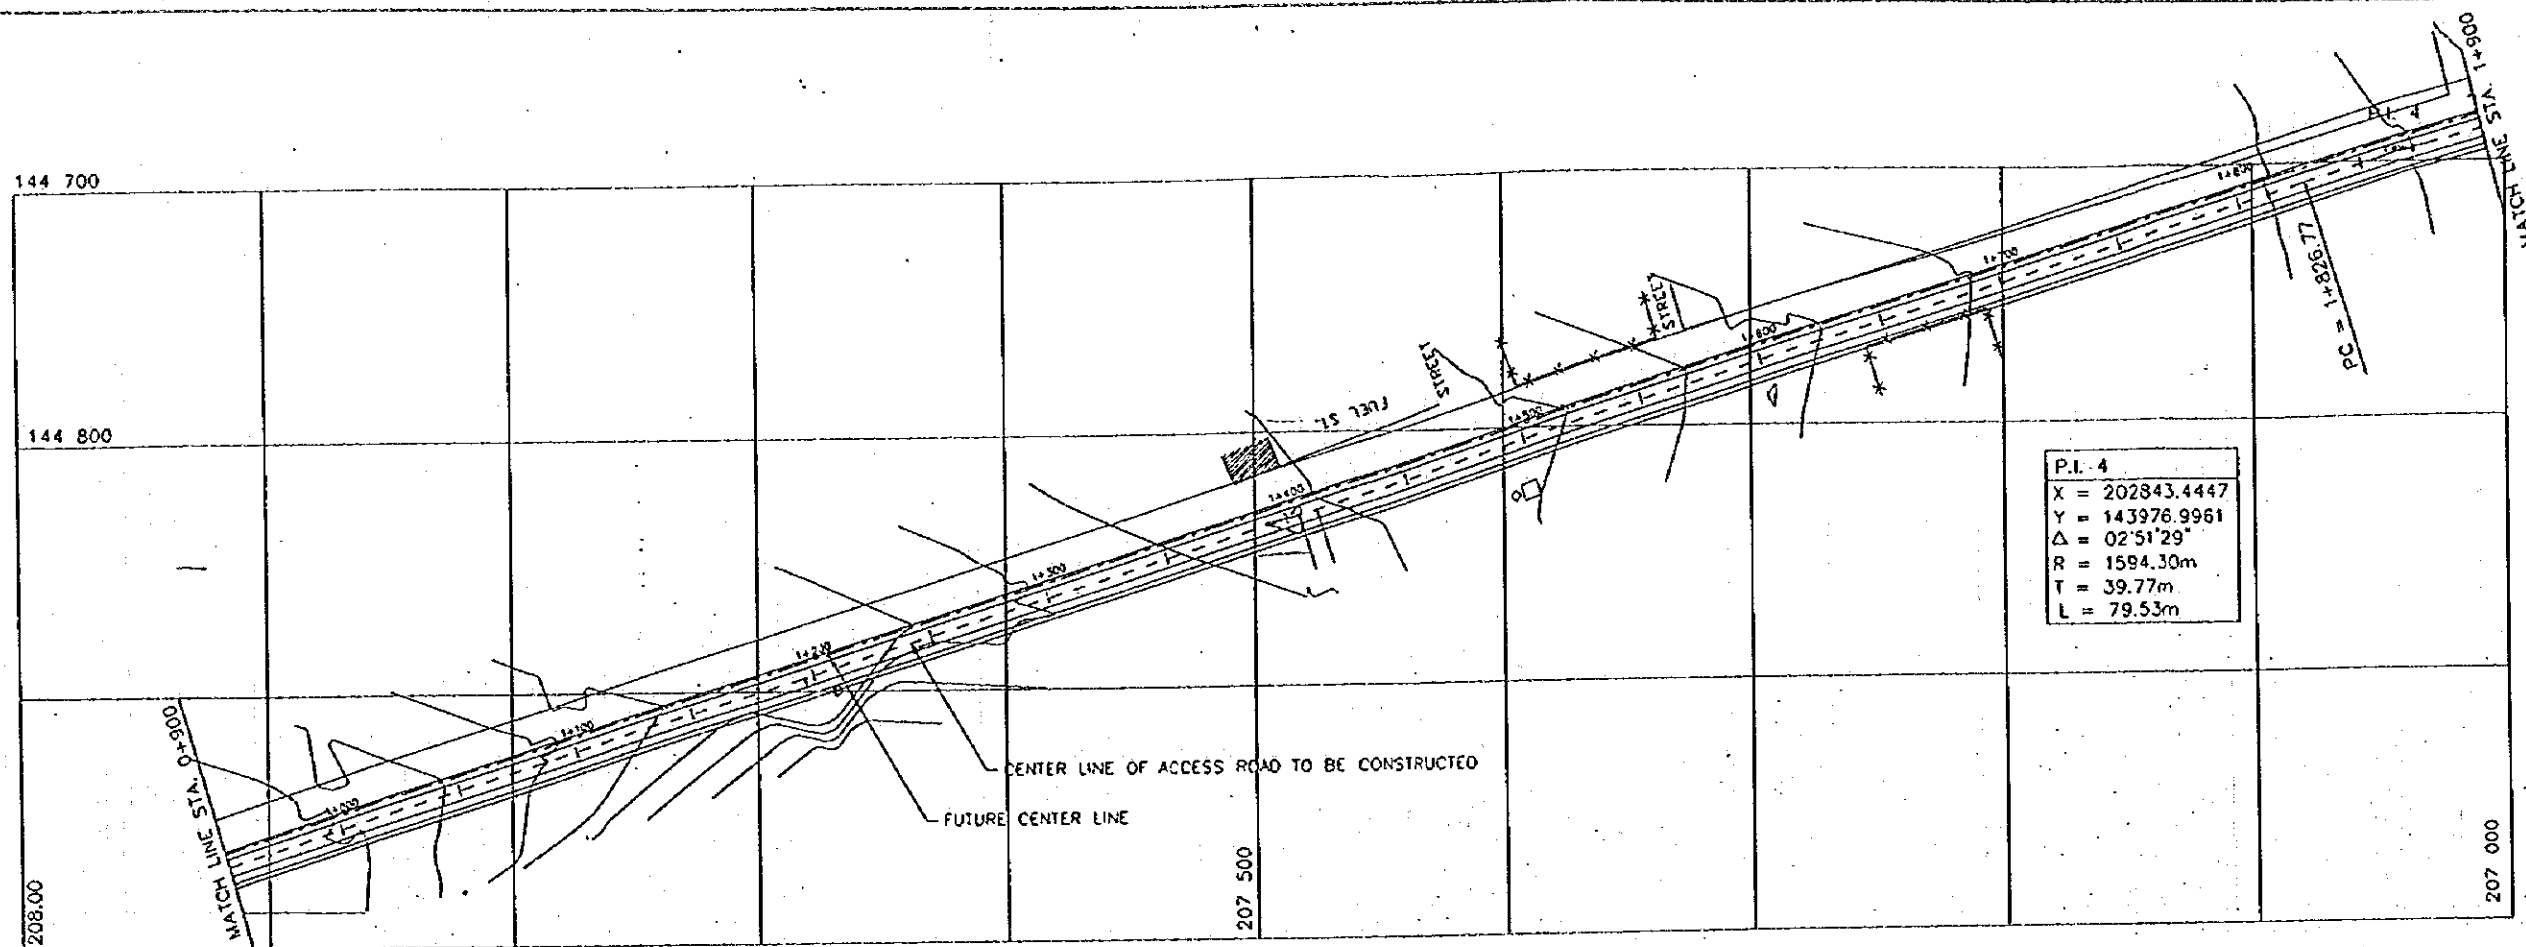



Ministry of Public Works & Housing
the Hashemite Kingdom of Jordan

**BASIC DESIGN STUDY ON THE PROJECT
FOR CONSTRUCTION OF KING HUSSEIN
BRIDGE AND SHEIKH HUSSEIN BRIDGE**



Japan International Cooperation Agency
Nippon Koei Co., Ltd.

Drawing Title
King Hussein: Plan & Profile of Access Road No. 2

Scale
N.A.
March 1996

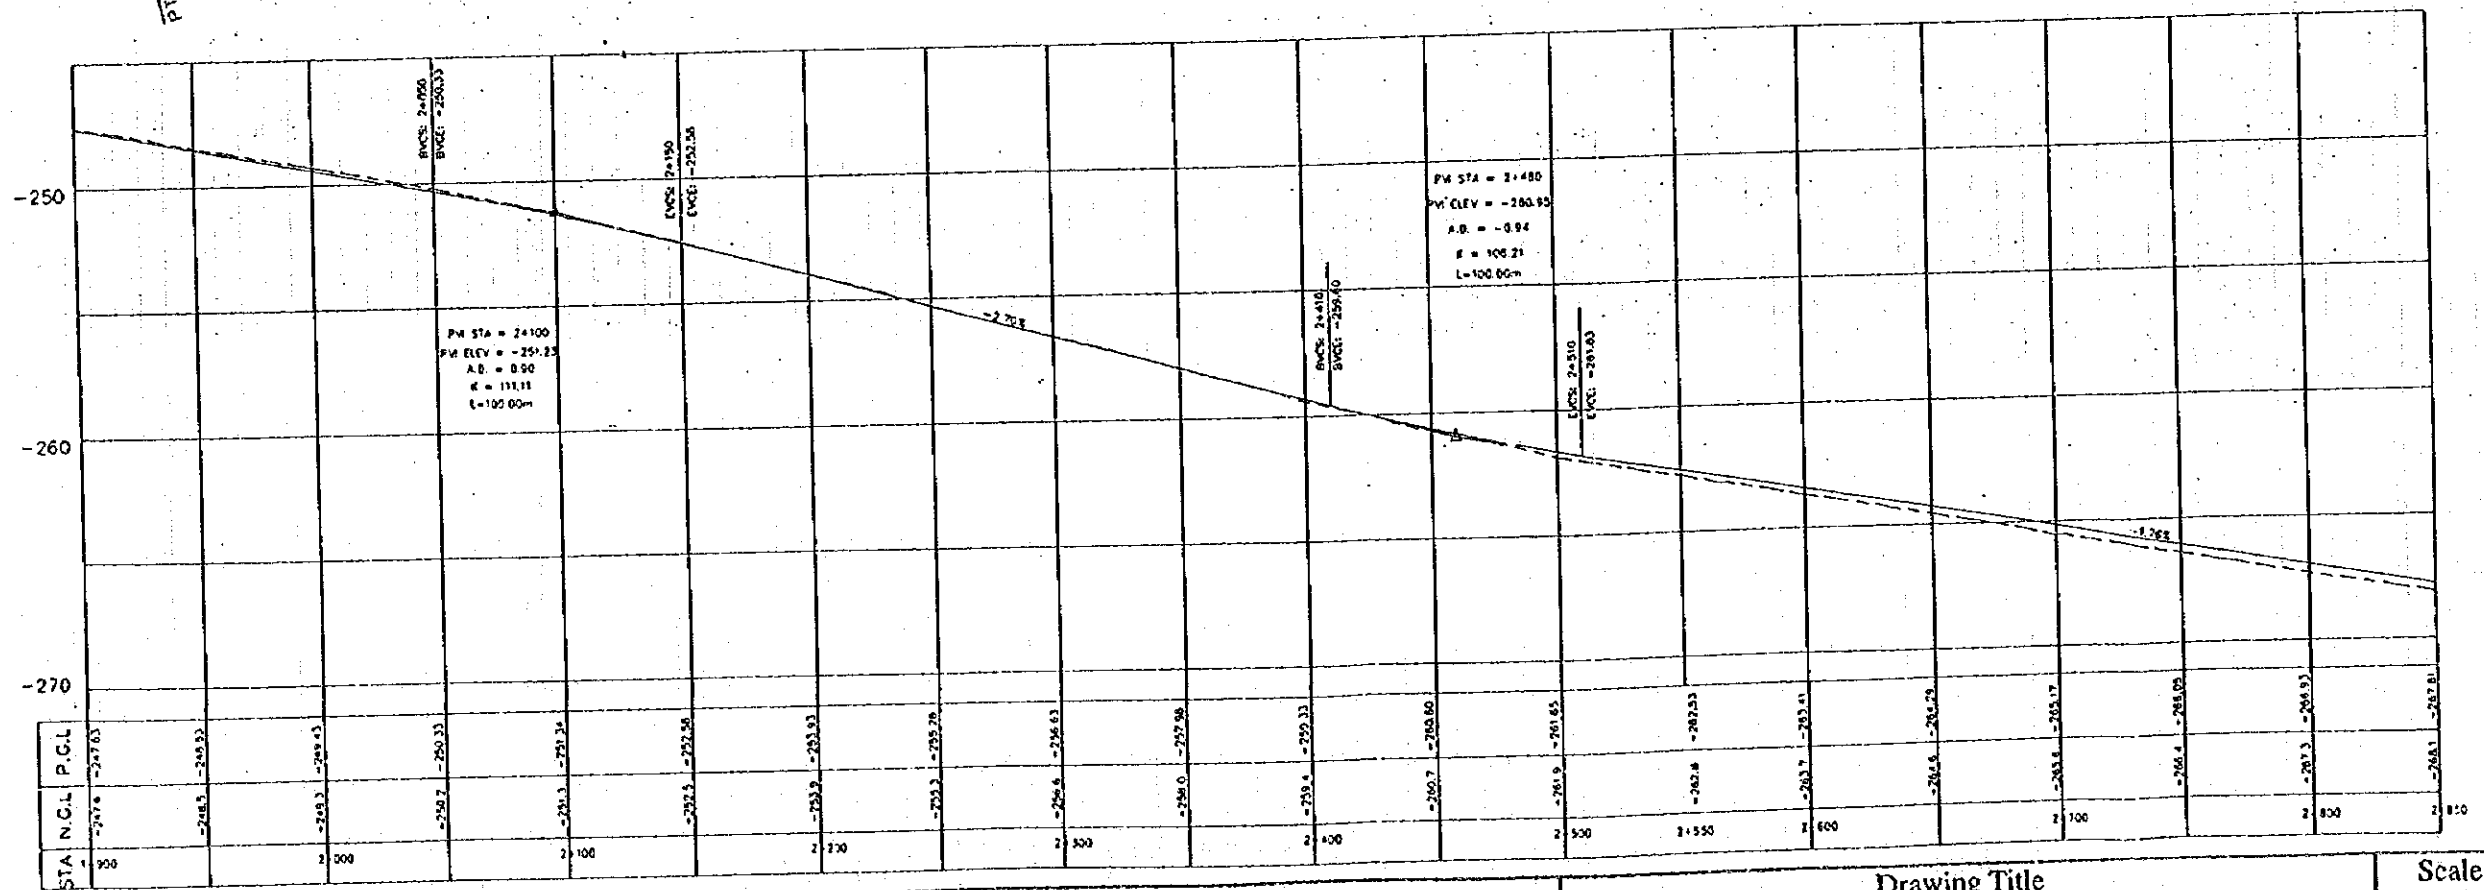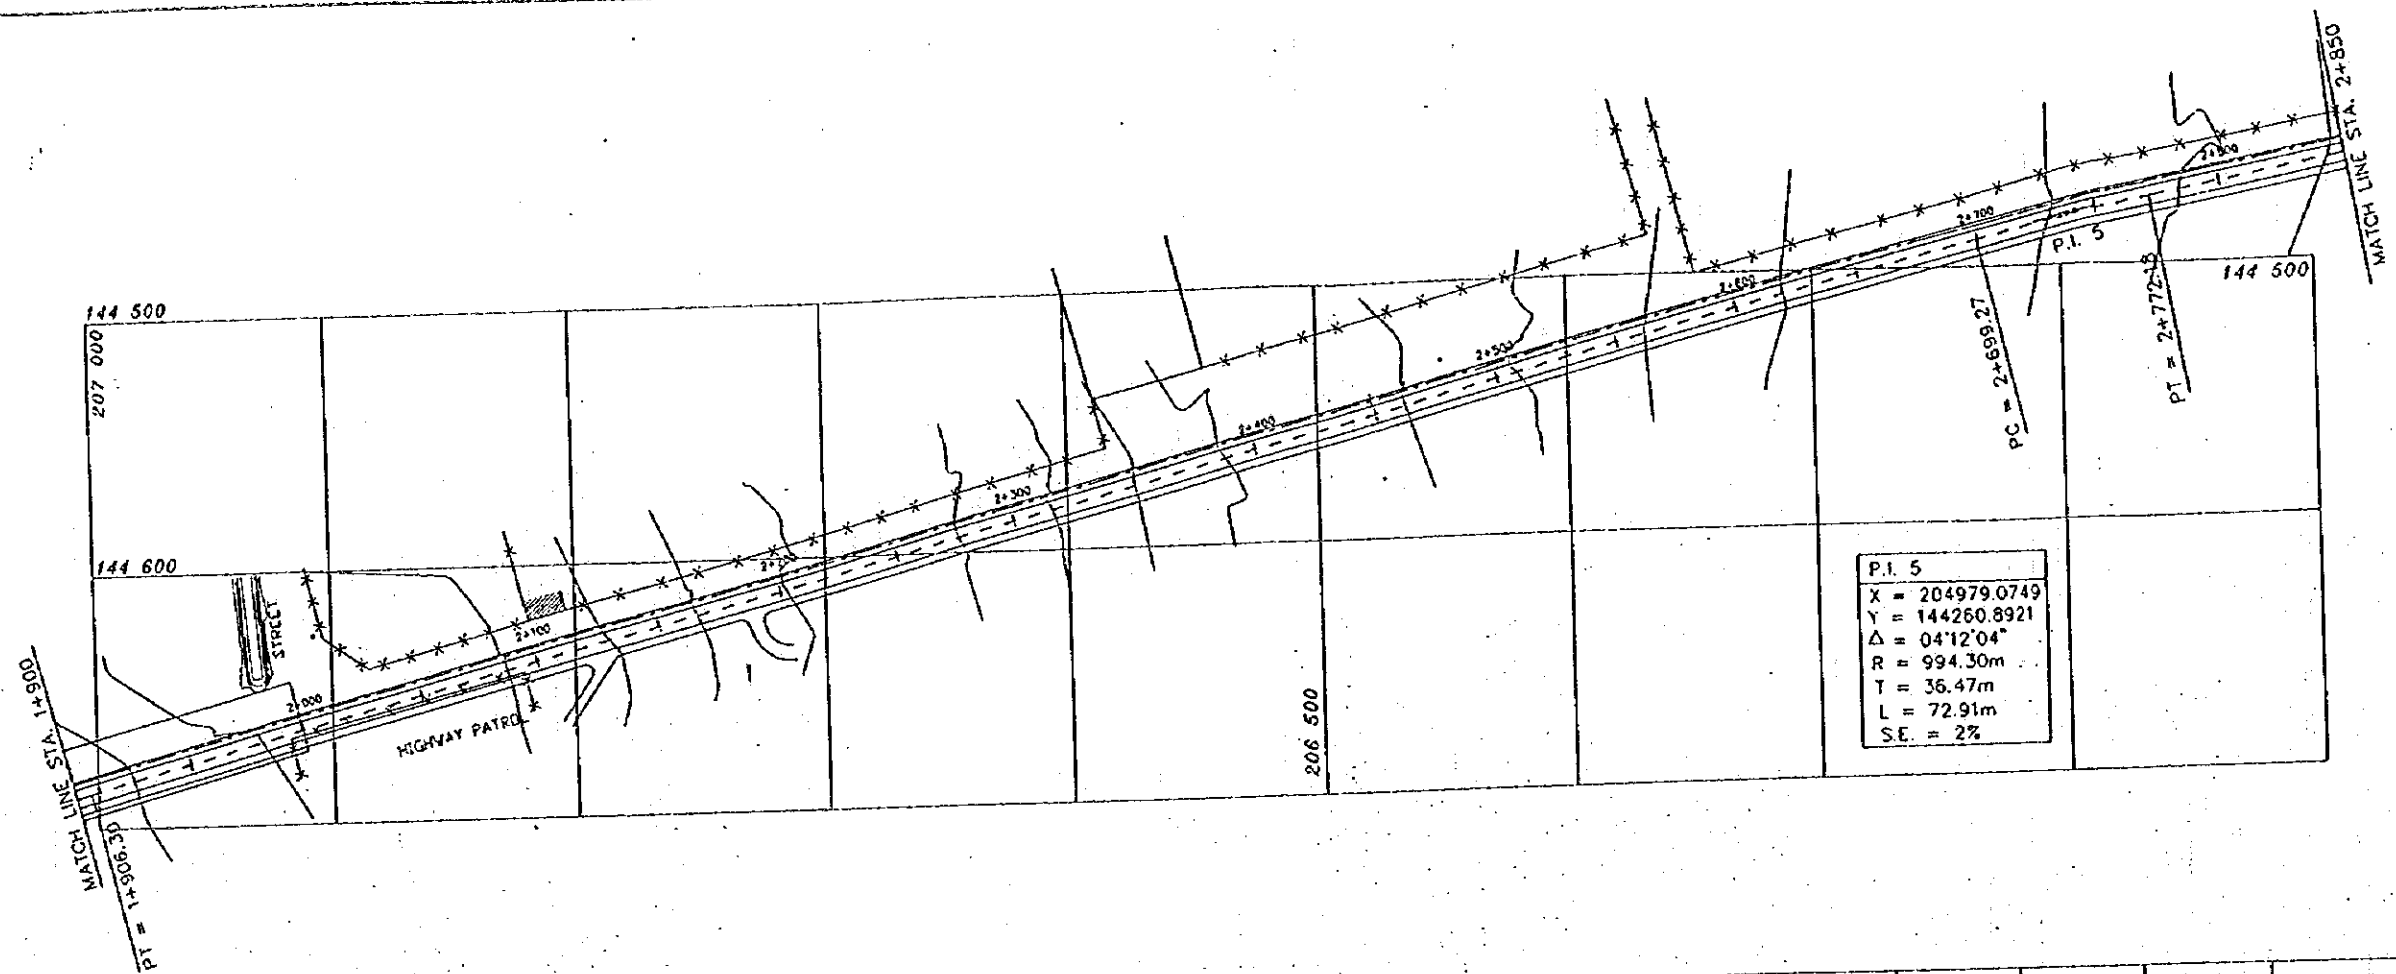

| | | | | | |
|---|--|---|---|---------------|---------------|
| Ministry of Public Works & Housing the Hashemite Kingdom of Jordan | BASIC DESIGN STUDY ON THE PROJECT FOR CONSTRUCTION OF KING HUSSEIN BRIDGE AND SHEIKH HUSSEIN BRIDGE | Japan International Cooperation Agency Nippon Koei Co., Ltd. | Drawing Title King Hussein: Plan & Profile of Access Road No. 3 | Scale N.A. | March 1996 |
|---|--|---|---|---------------|---------------|

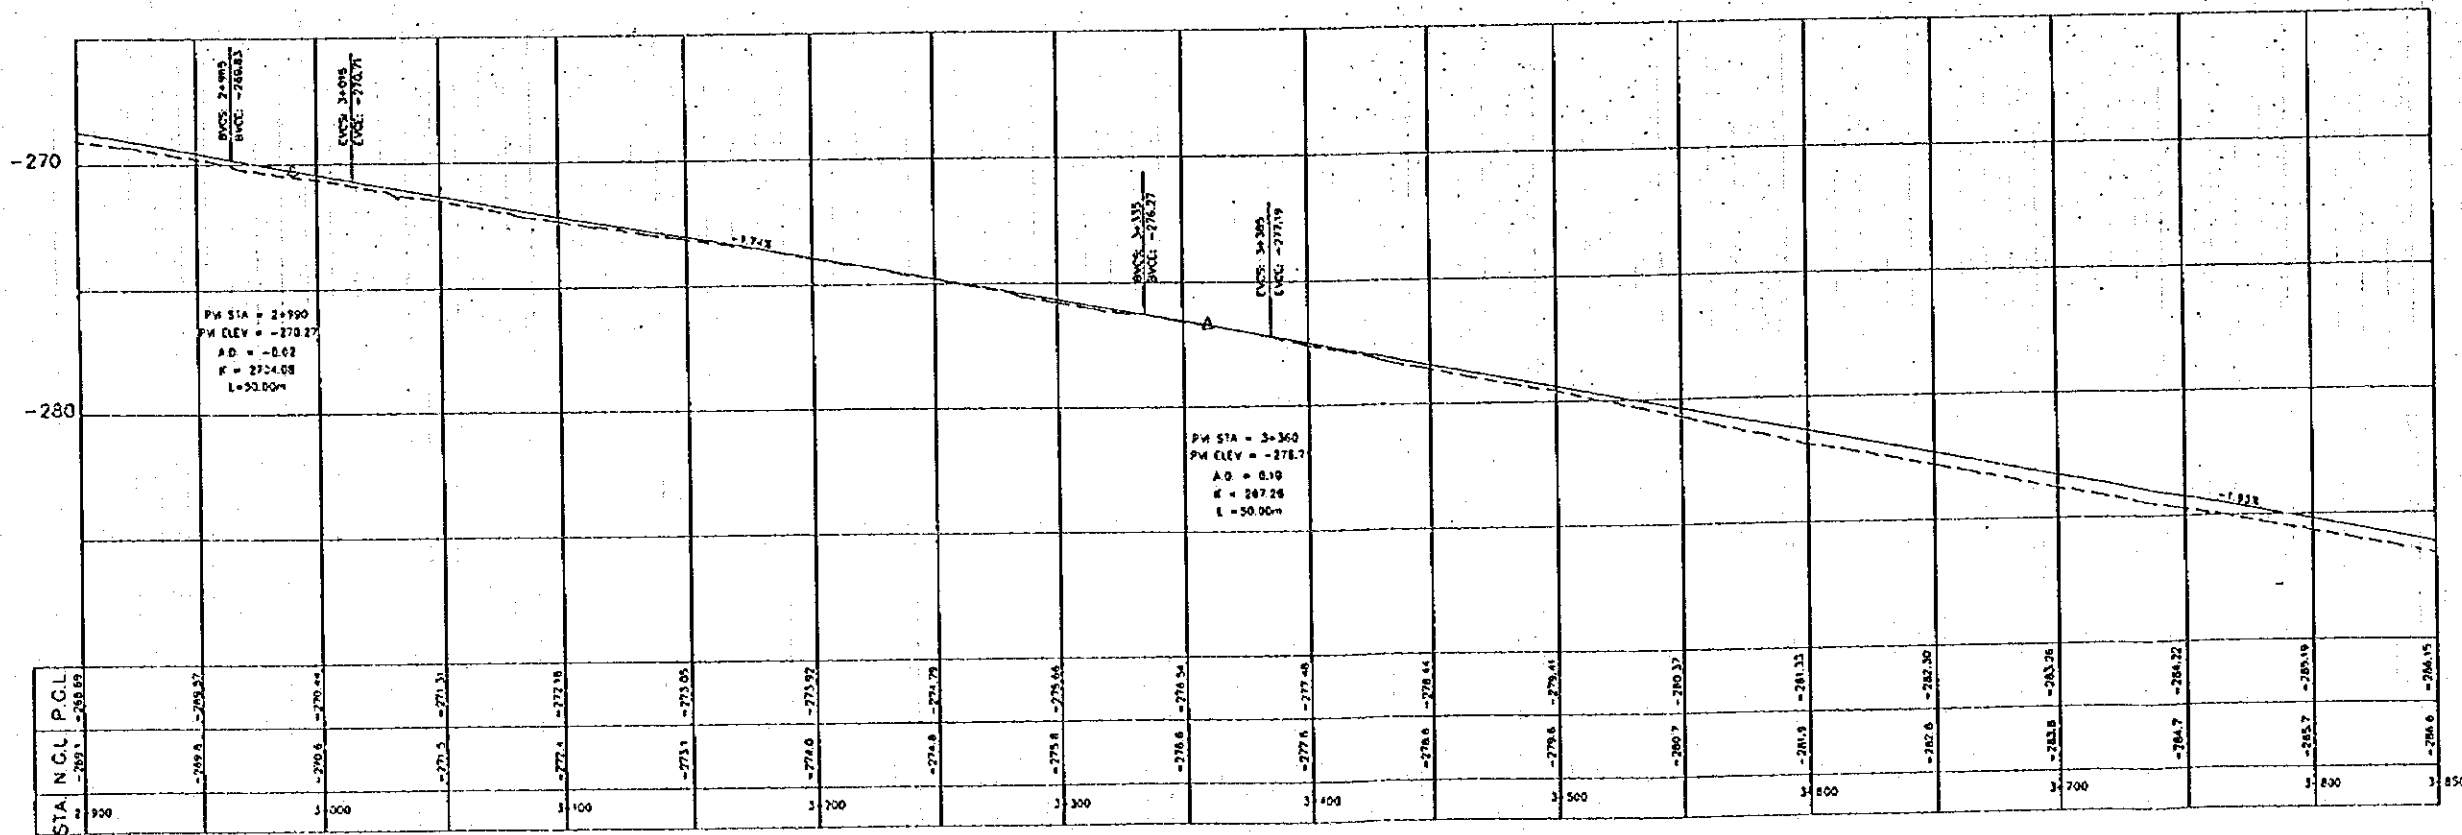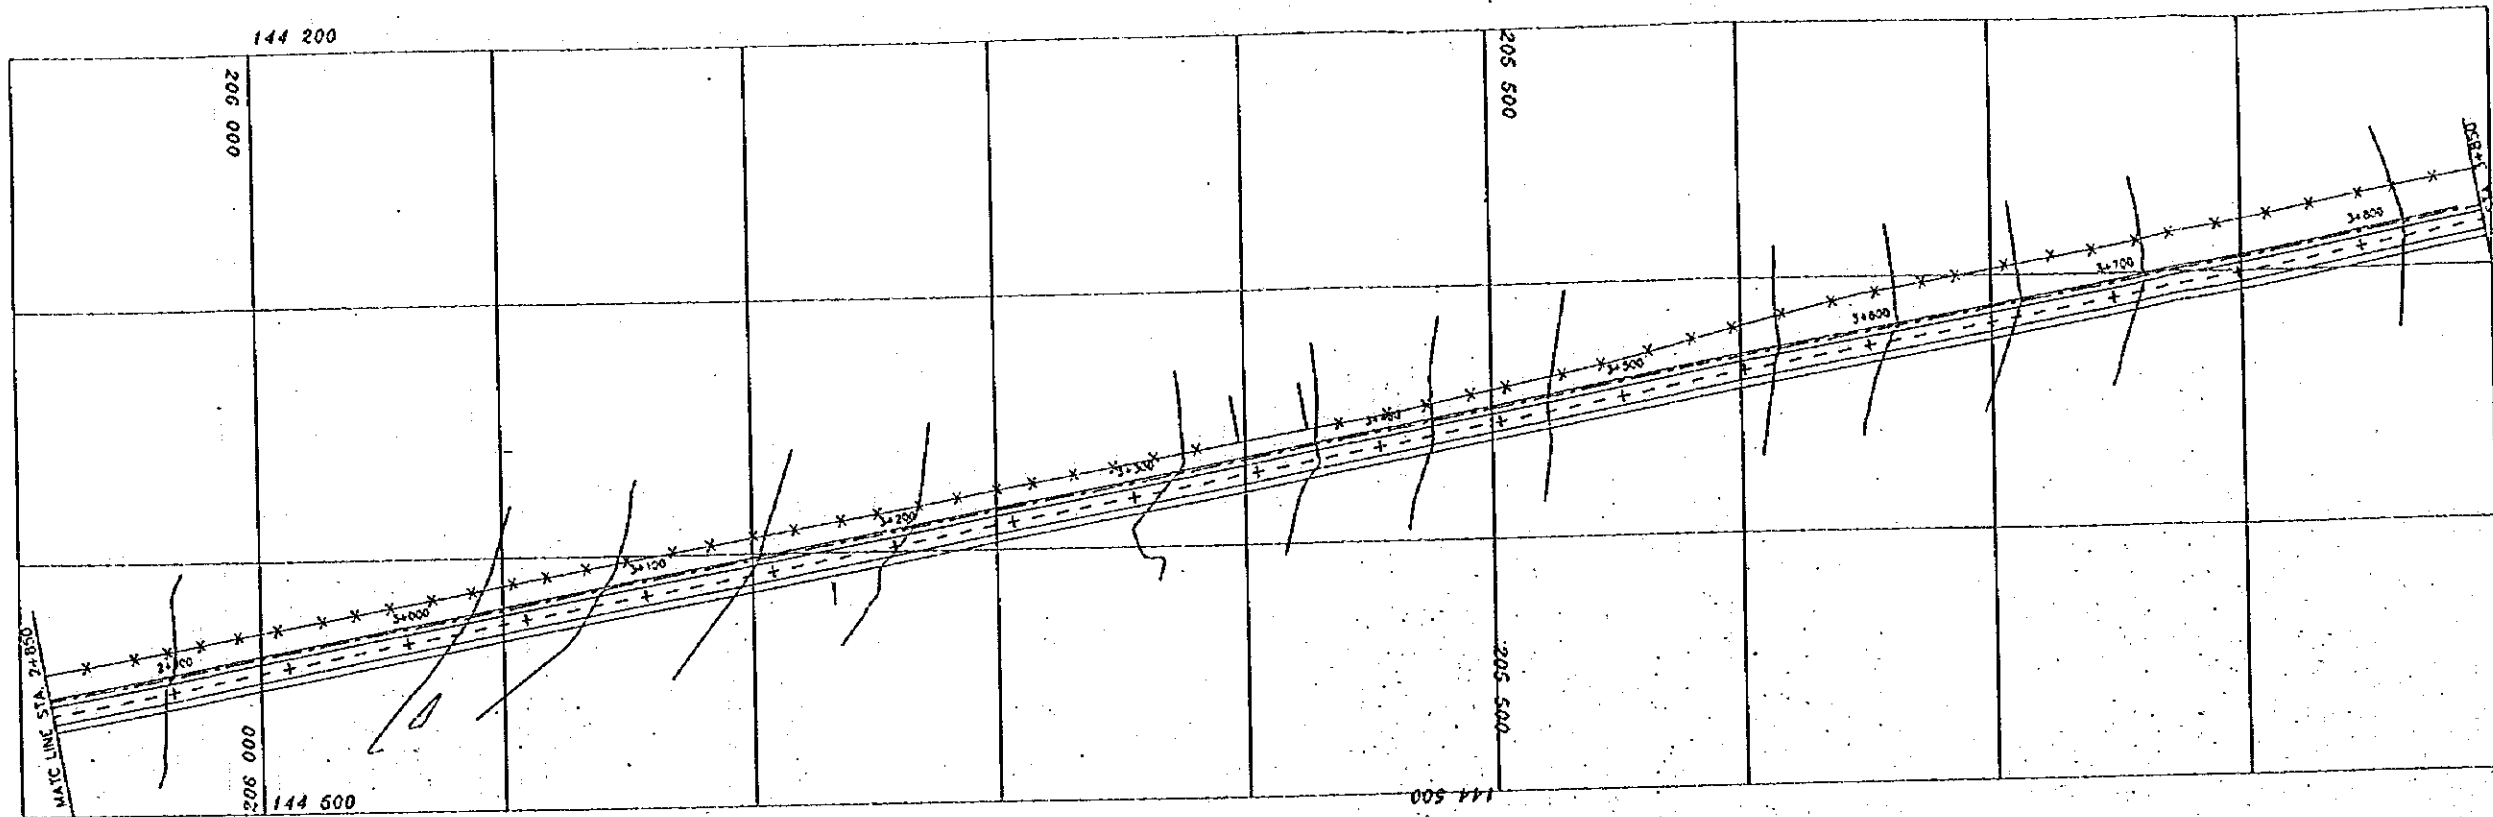

Ministry of Public Works & Housing
the Hashemite Kingdom of Jordan



**BASIC DESIGN STUDY ON THE PROJECT
FOR CONSTRUCTION OF KING HUSSEIN
BRIDGE AND SHEIKH HUSSEIN BRIDGE**

Japan International Cooperation Agency
Nippon Koei Co., Ltd.

Drawing Title
King Hussein: Plan & Profile of Access Road No. 4

Scale
N.A.

March
1996

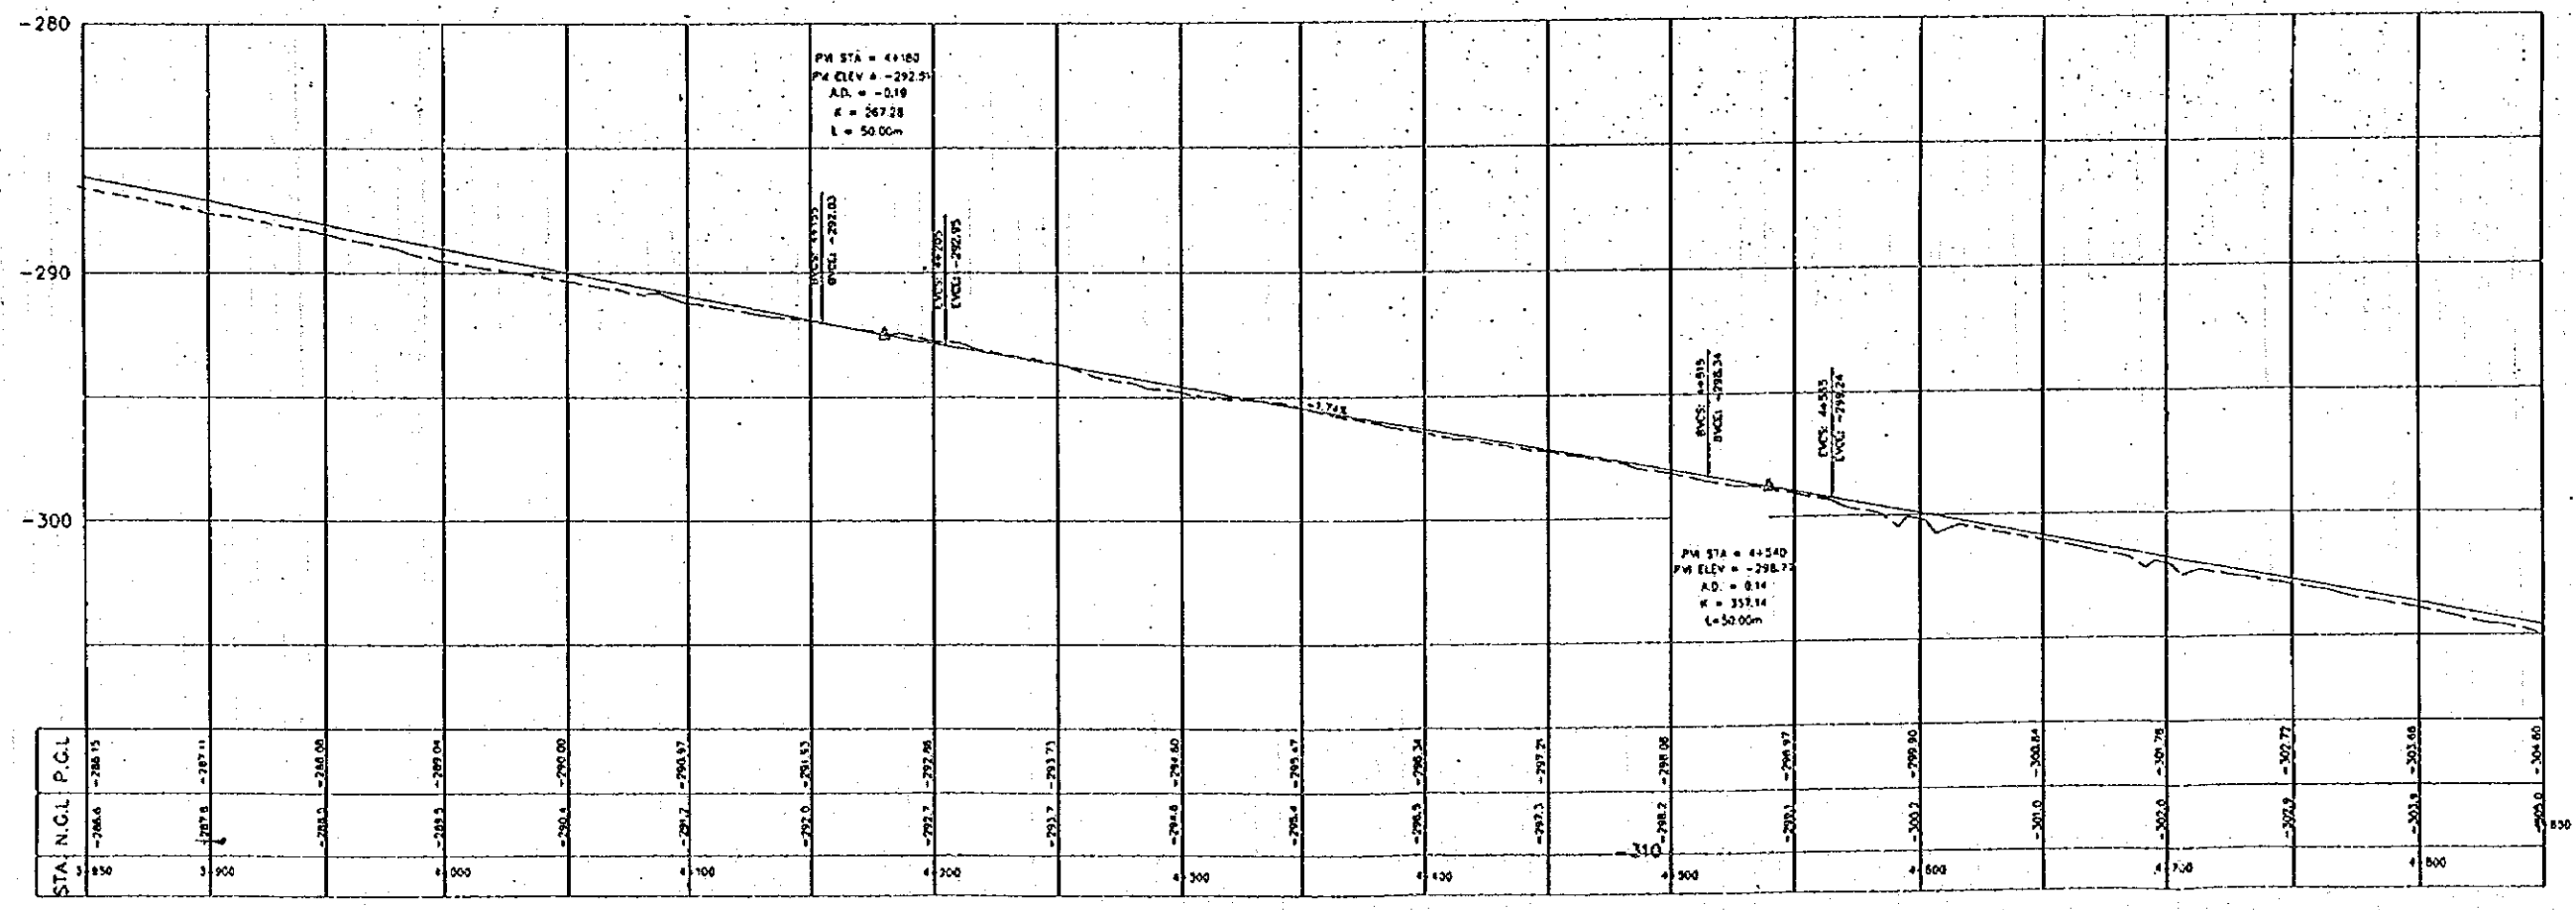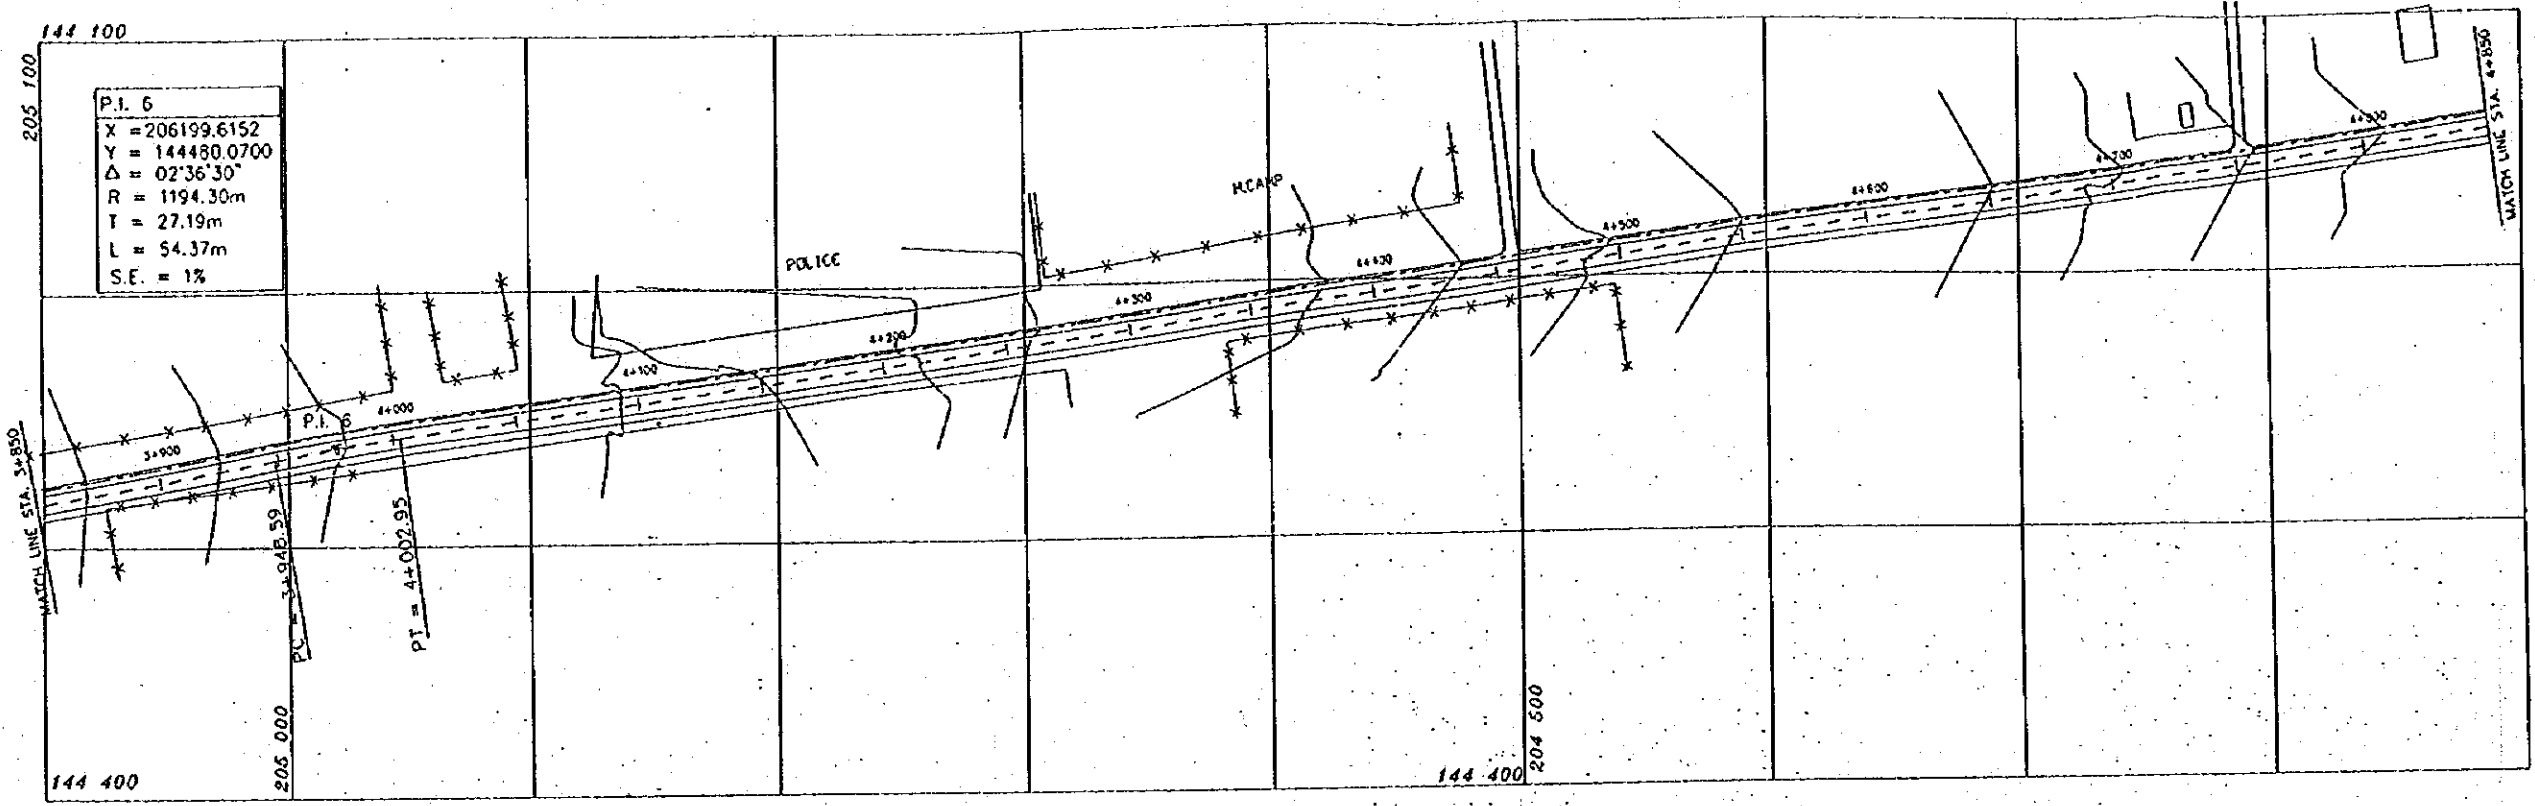



Ministry of Public Works & Housing
the Hashemite Kingdom of Jordan

**BASIC DESIGN STUDY ON THE PROJECT
FOR CONSTRUCTION OF KING HUSSEIN
BRIDGE AND SHEIKH HUSSEIN BRIDGE**

Japan International Cooperation Agency
Nippon Koei Co., Ltd.

Drawing Title
King Hussein: Plan & Profile of Access Road No. 5

Scale
H=1:3,000
V=1:300
March 1996

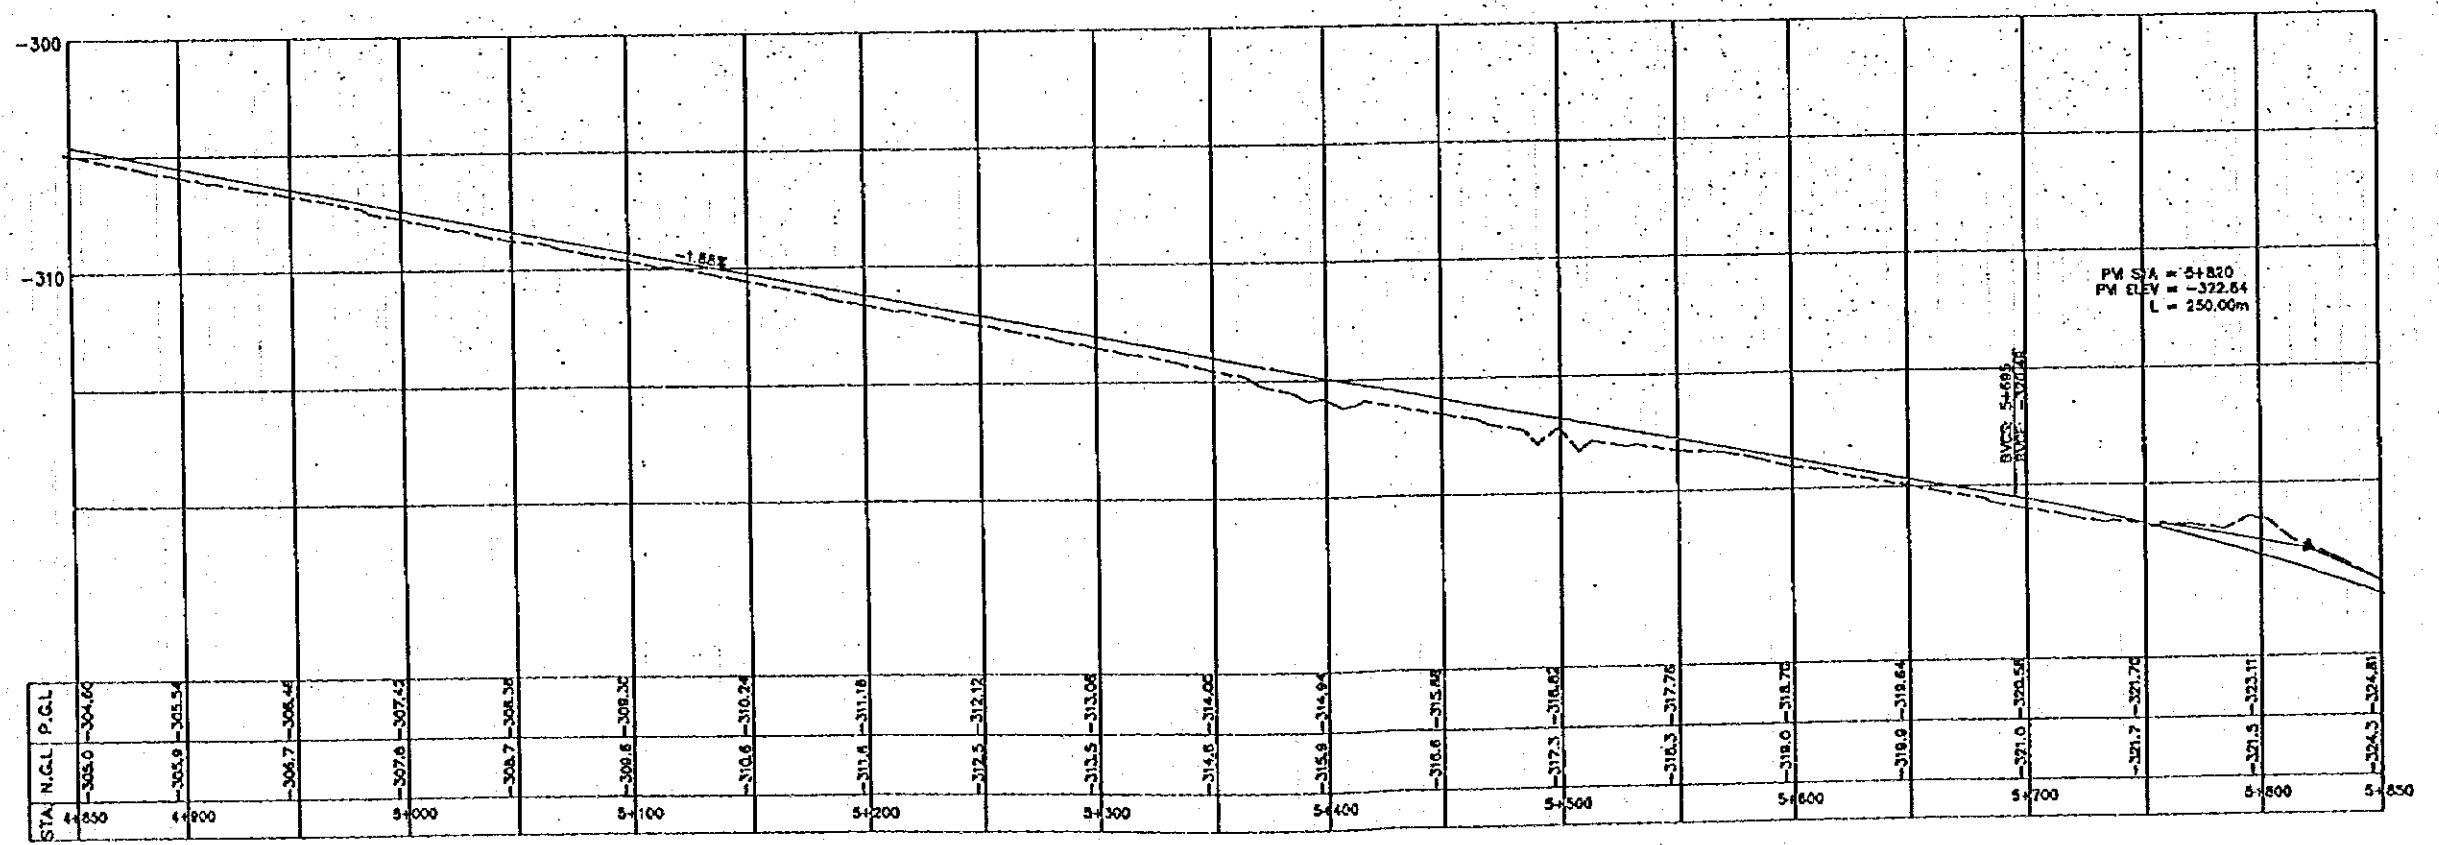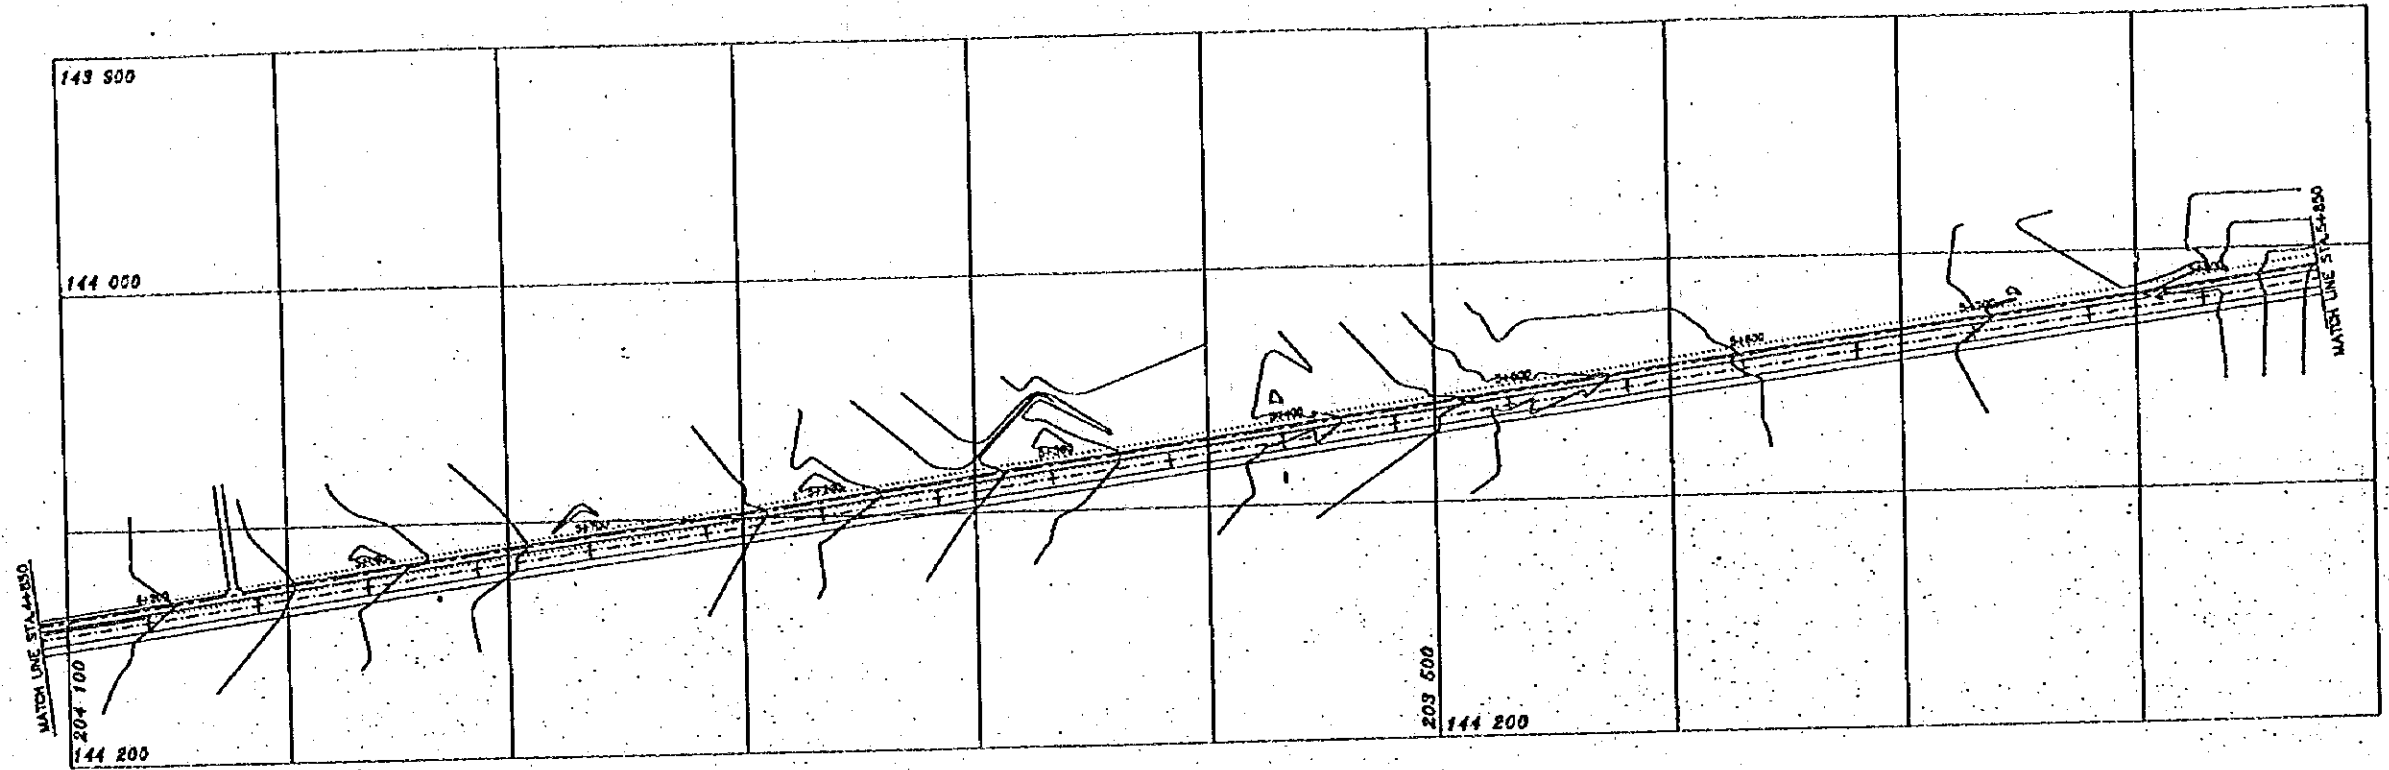



Ministry of Public Works & Housing
the Hashemite Kingdom of Jordan

**BASIC DESIGN STUDY ON THE PROJECT
FOR CONSTRUCTION OF KING HUSSEIN
BRIDGE AND SHEIKH HUSSEIN BRIDGE**

Japan International Cooperation Agency
Nippon Koei Co., Ltd.

Drawing Title
King Hussein: Plan & Profile of Access Road No. 6

Scale
H=1:3,000
V=1:300
March
1996

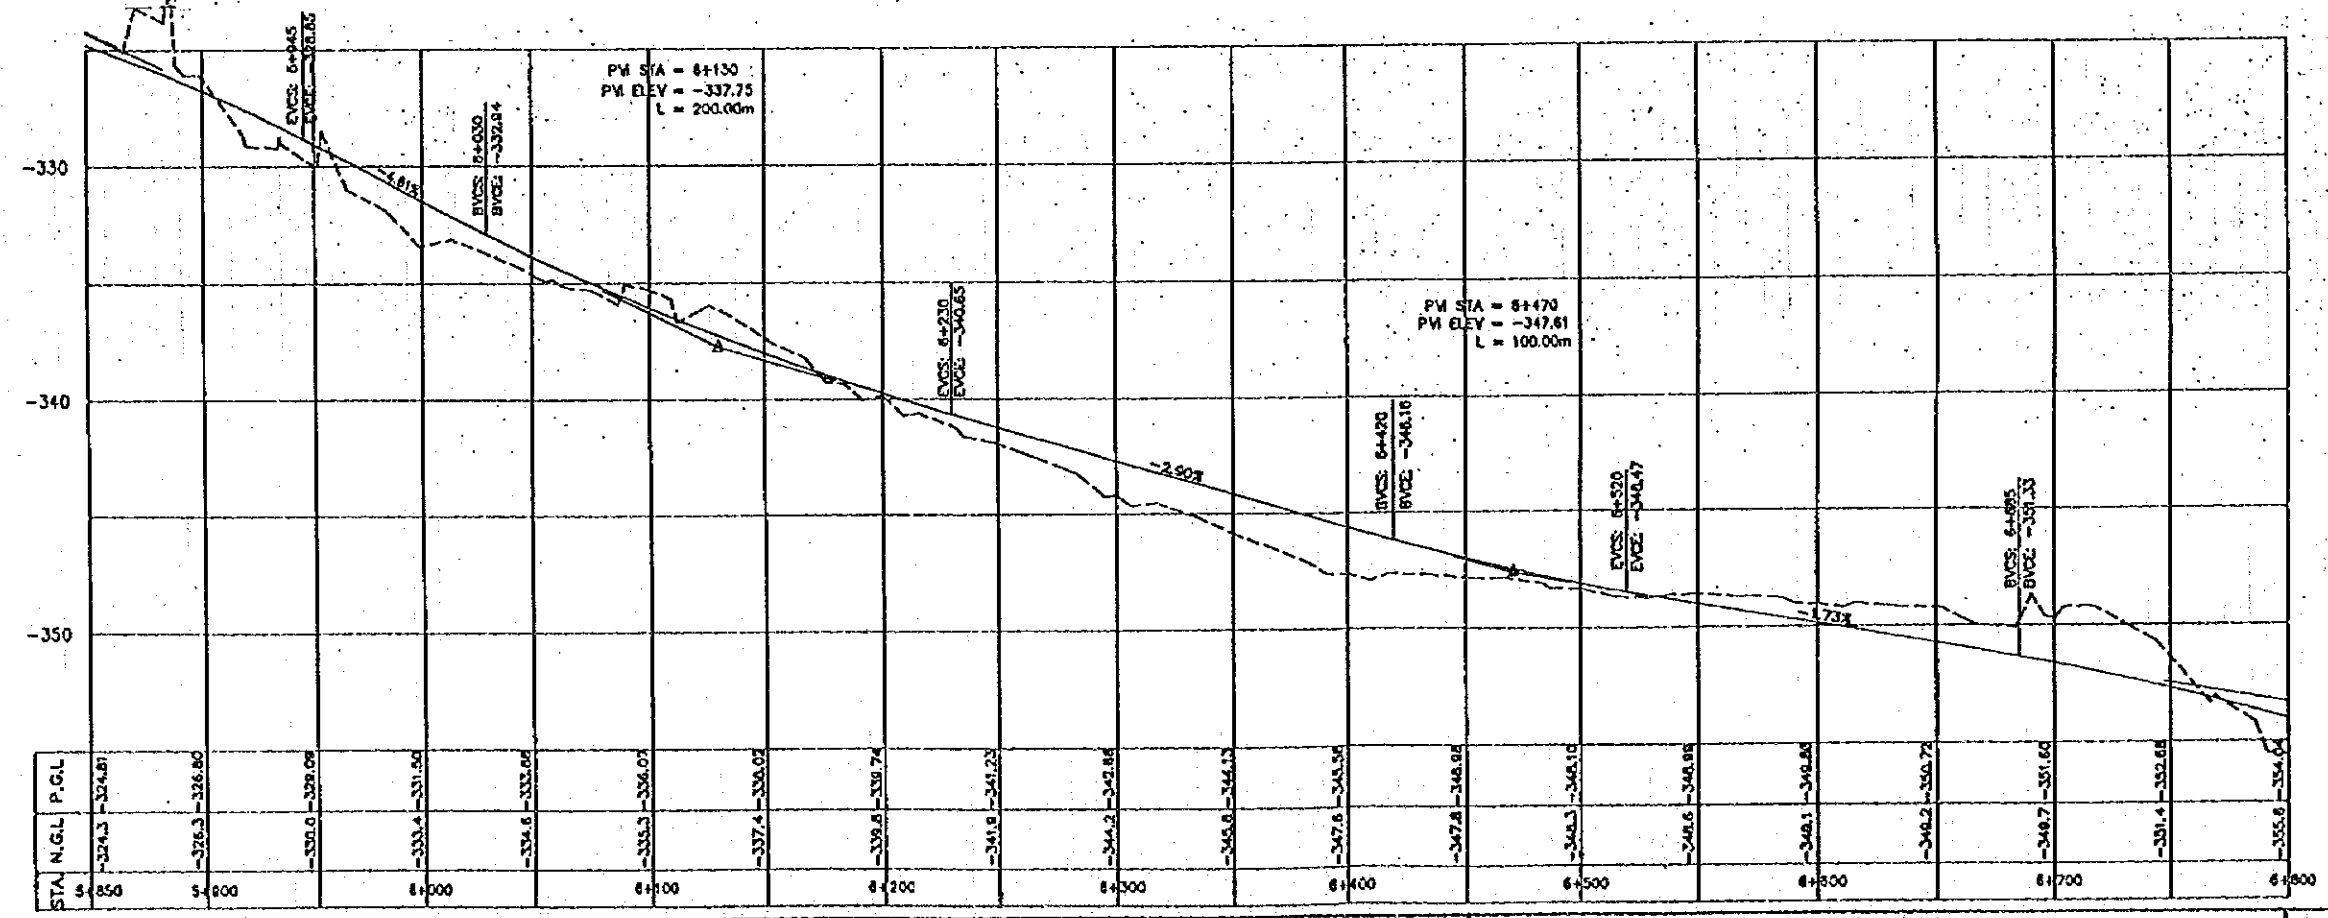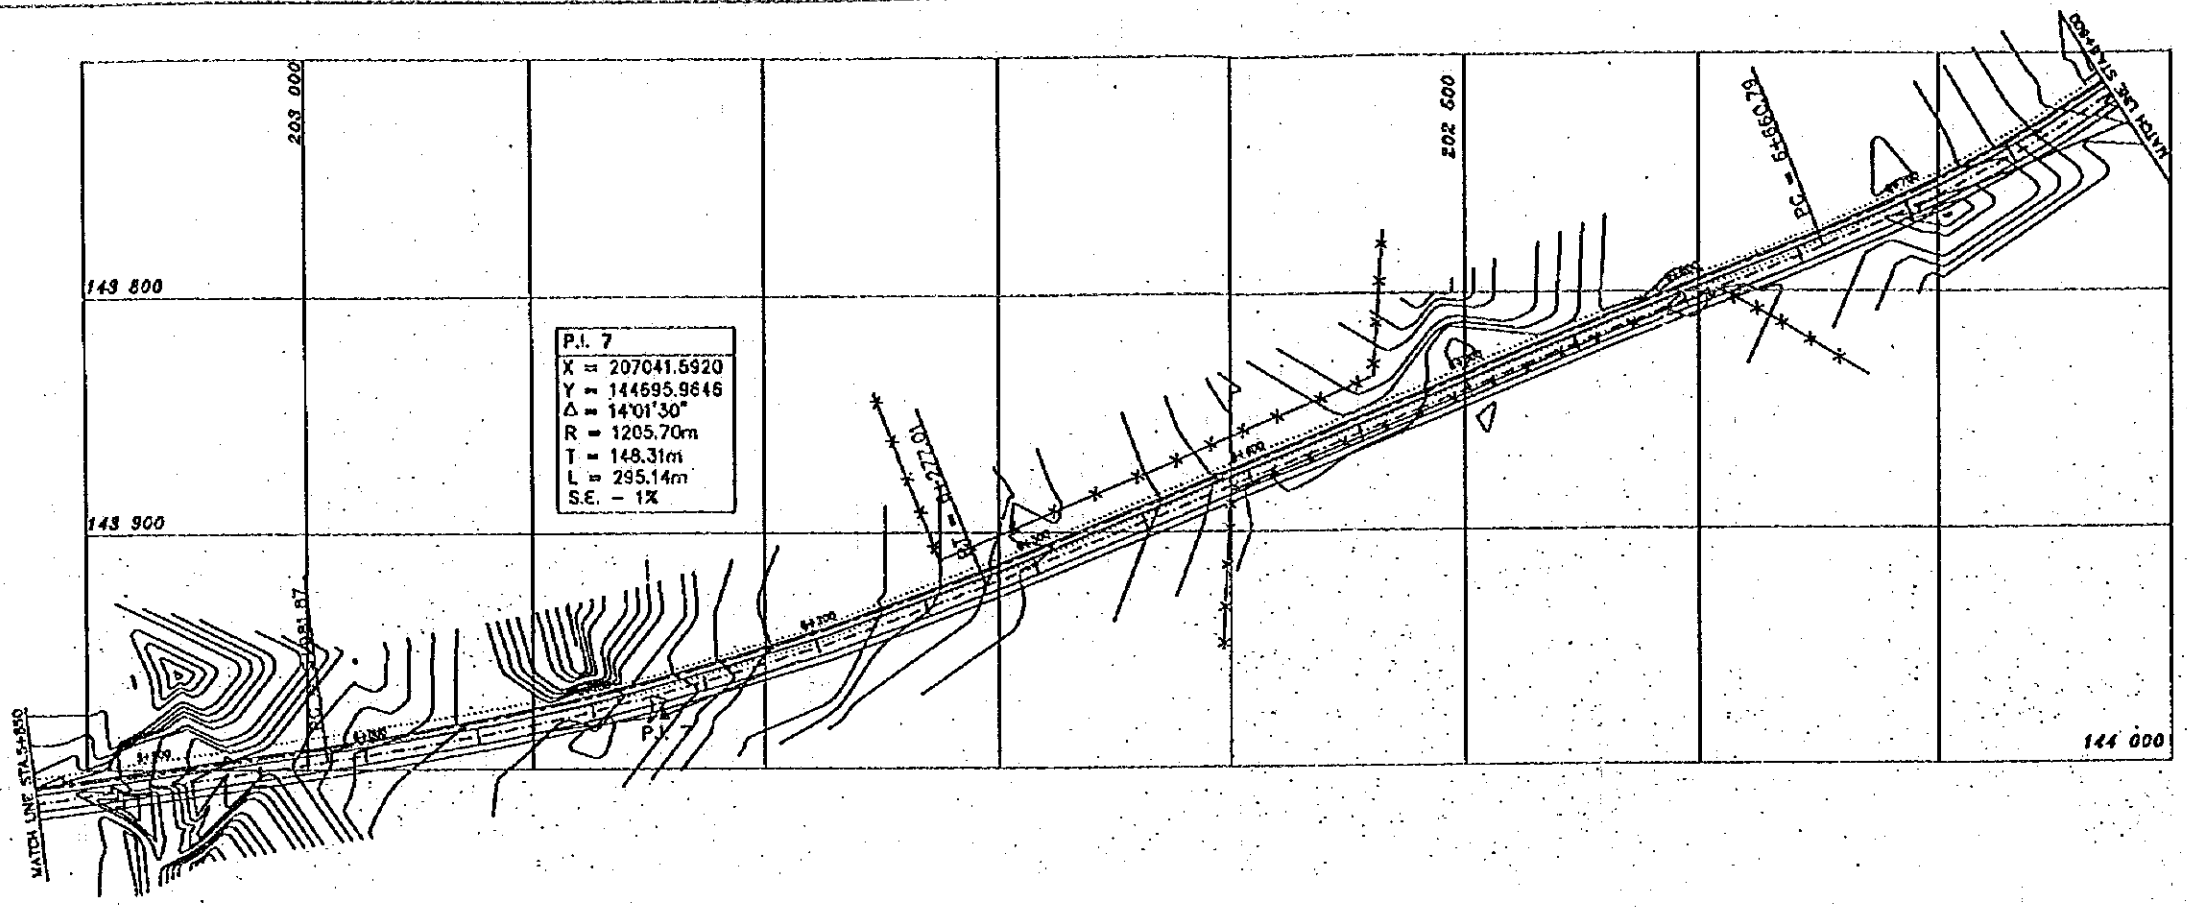



Ministry of Public Works & Housing
the Hashemite Kingdom of Jordan

**BASIC DESIGN STUDY ON THE PROJECT
FOR CONSTRUCTION OF KING HUSSEIN
BRIDGE AND SHEIKH HUSSEIN BRIDGE**

Japan International Cooperation Agency
Nippon Koei Co., Ltd.

Drawing Title
King Hussein: Plan & Profile of Access Road No. 7

Scale
H=1:3,000
V=1:300
March
1996

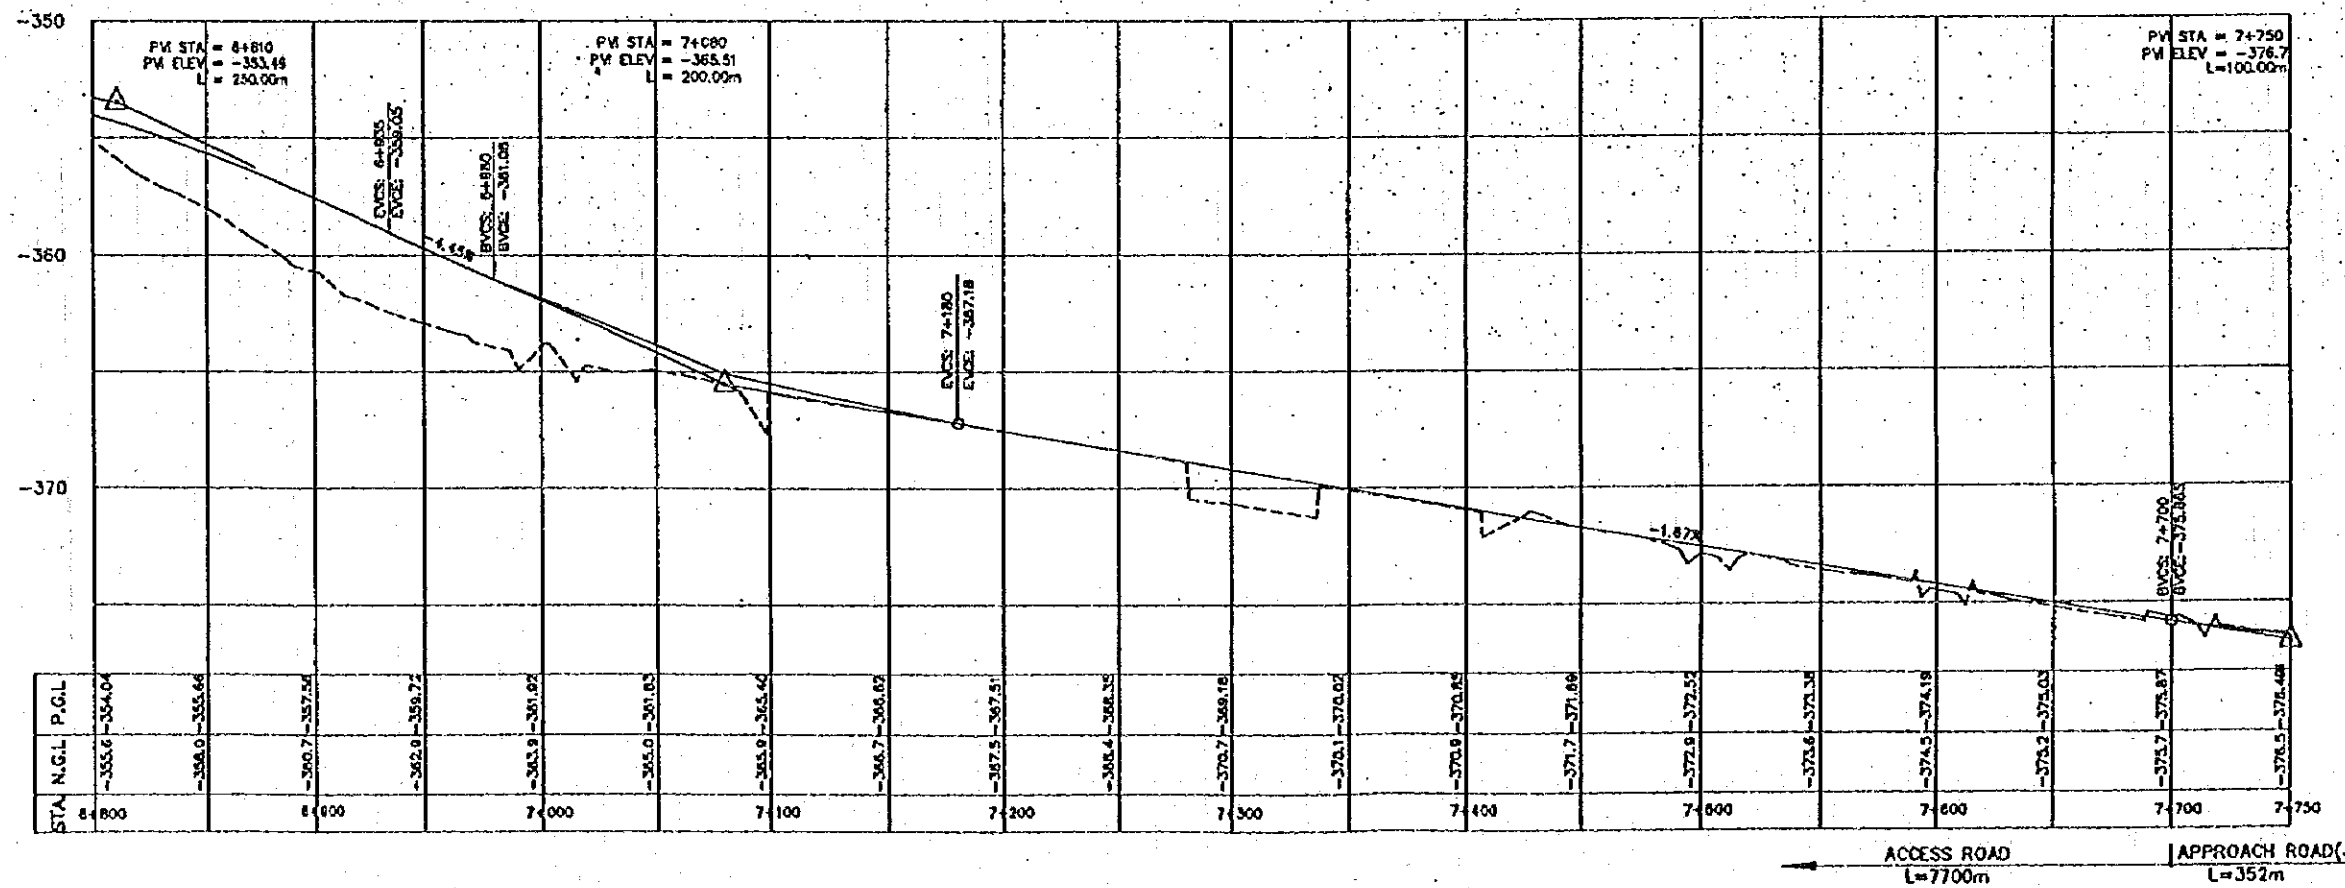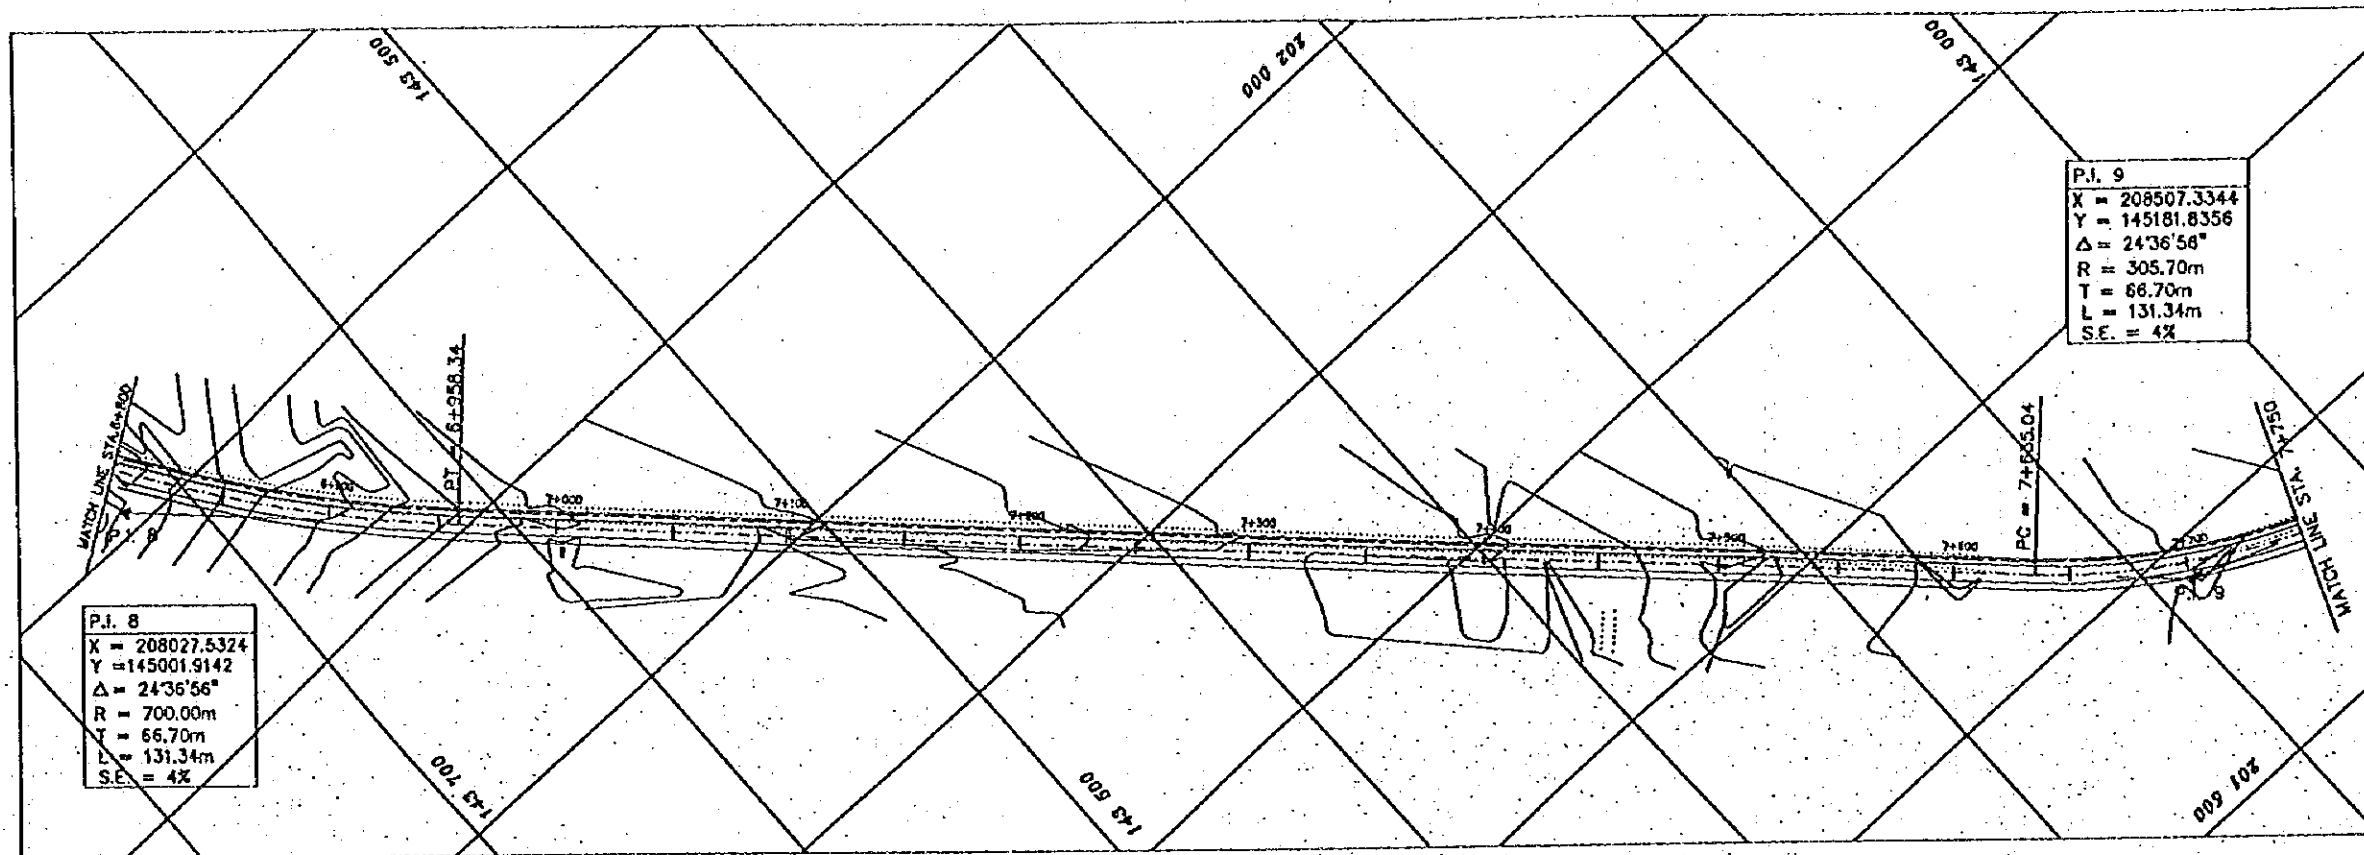



Ministry of Public Works & Housing
 the Hashemite Kingdom of Jordan

**BASIC DESIGN STUDY ON THE PROJECT
 FOR CONSTRUCTION OF KING HUSSEIN
 BRIDGE AND SHEIKH HUSSEIN BRIDGE**

Japan International Cooperation Agency
 Nippon Koei Co., Ltd.

Drawing Title
King Hussein: Plan & Profile of Access Road No. 8

Scale
 H=1:3,000
 V=1:300
 March 1996

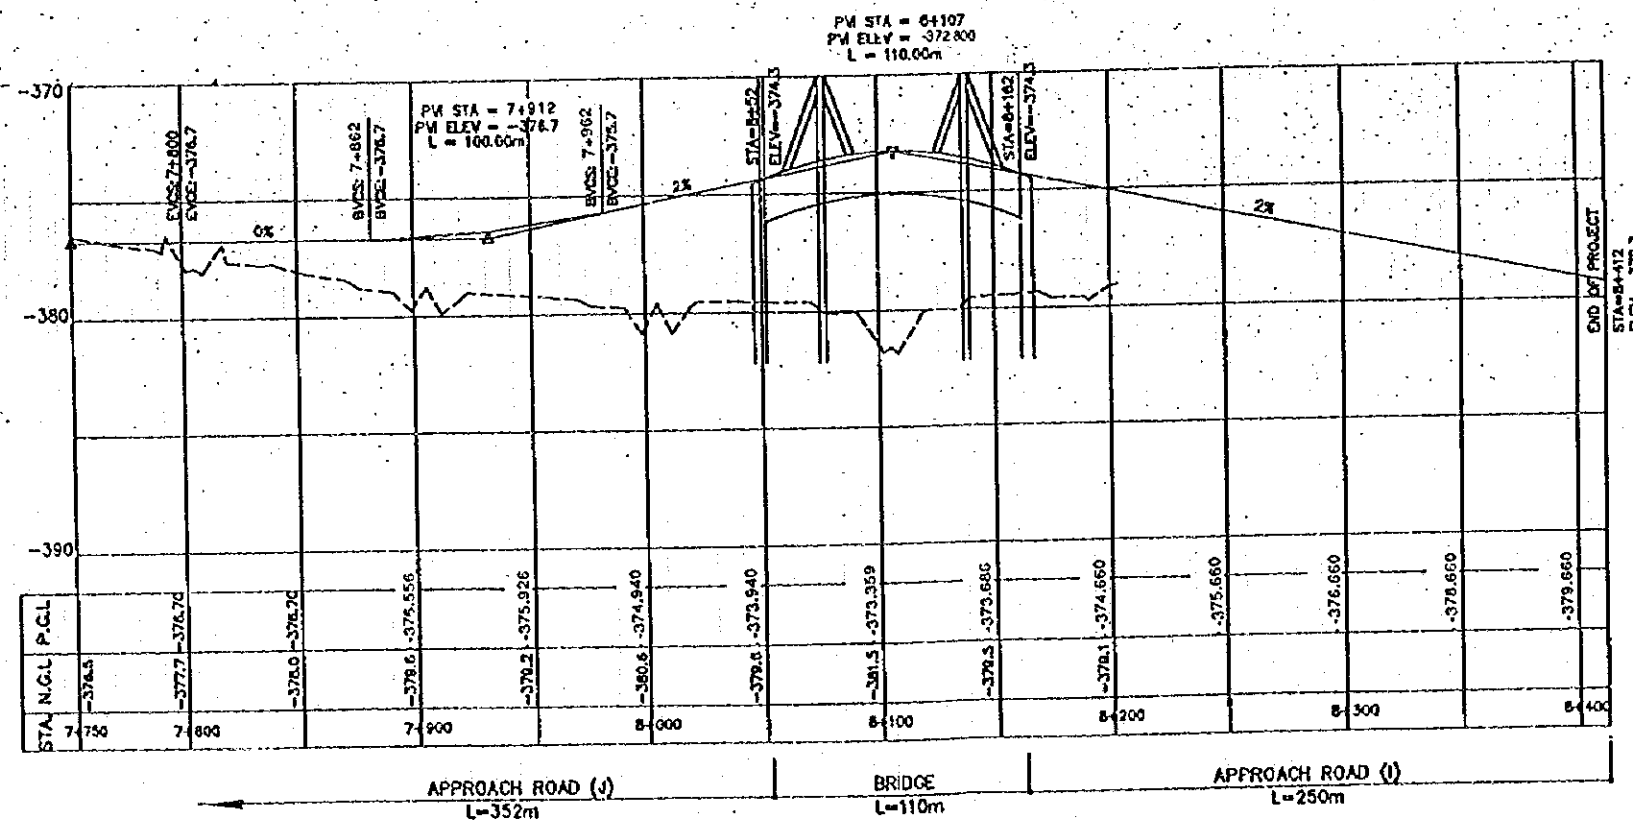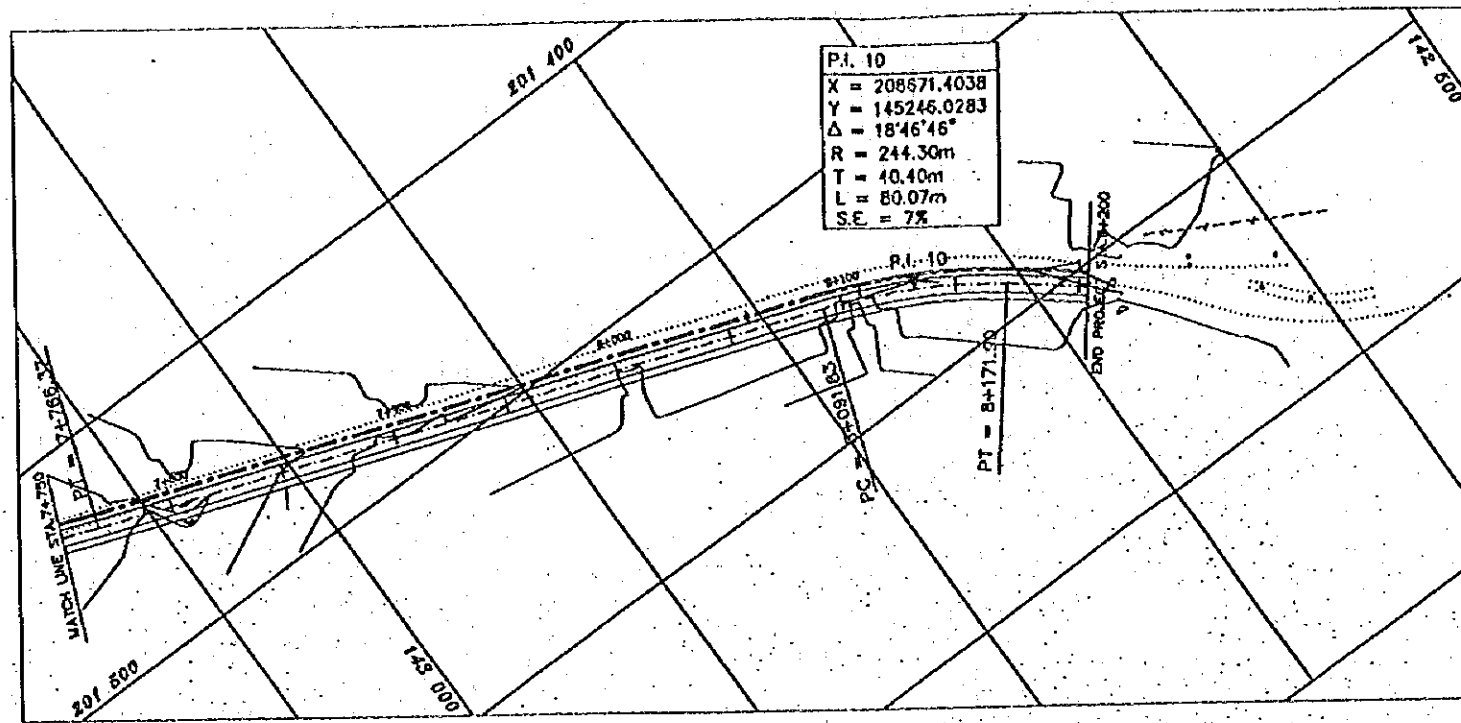

Ministry of Public Works & Housing
the Hashemite Kingdom of Jordan

**BASIC DESIGN STUDY ON THE PROJECT
FOR CONSTRUCTION OF KING HUSSEIN
BRIDGE AND SHEIKH HUSSEIN BRIDGE**


Japan International Cooperation Agency
Nippon Koei Co., Ltd.

Drawing Title
King Hussein: Plan & Profile of Access Road No. 9


Scale
H=1:3,000
V=1:300

March
1996

資料-8 : シェイクフセイン橋道路平面縦断図

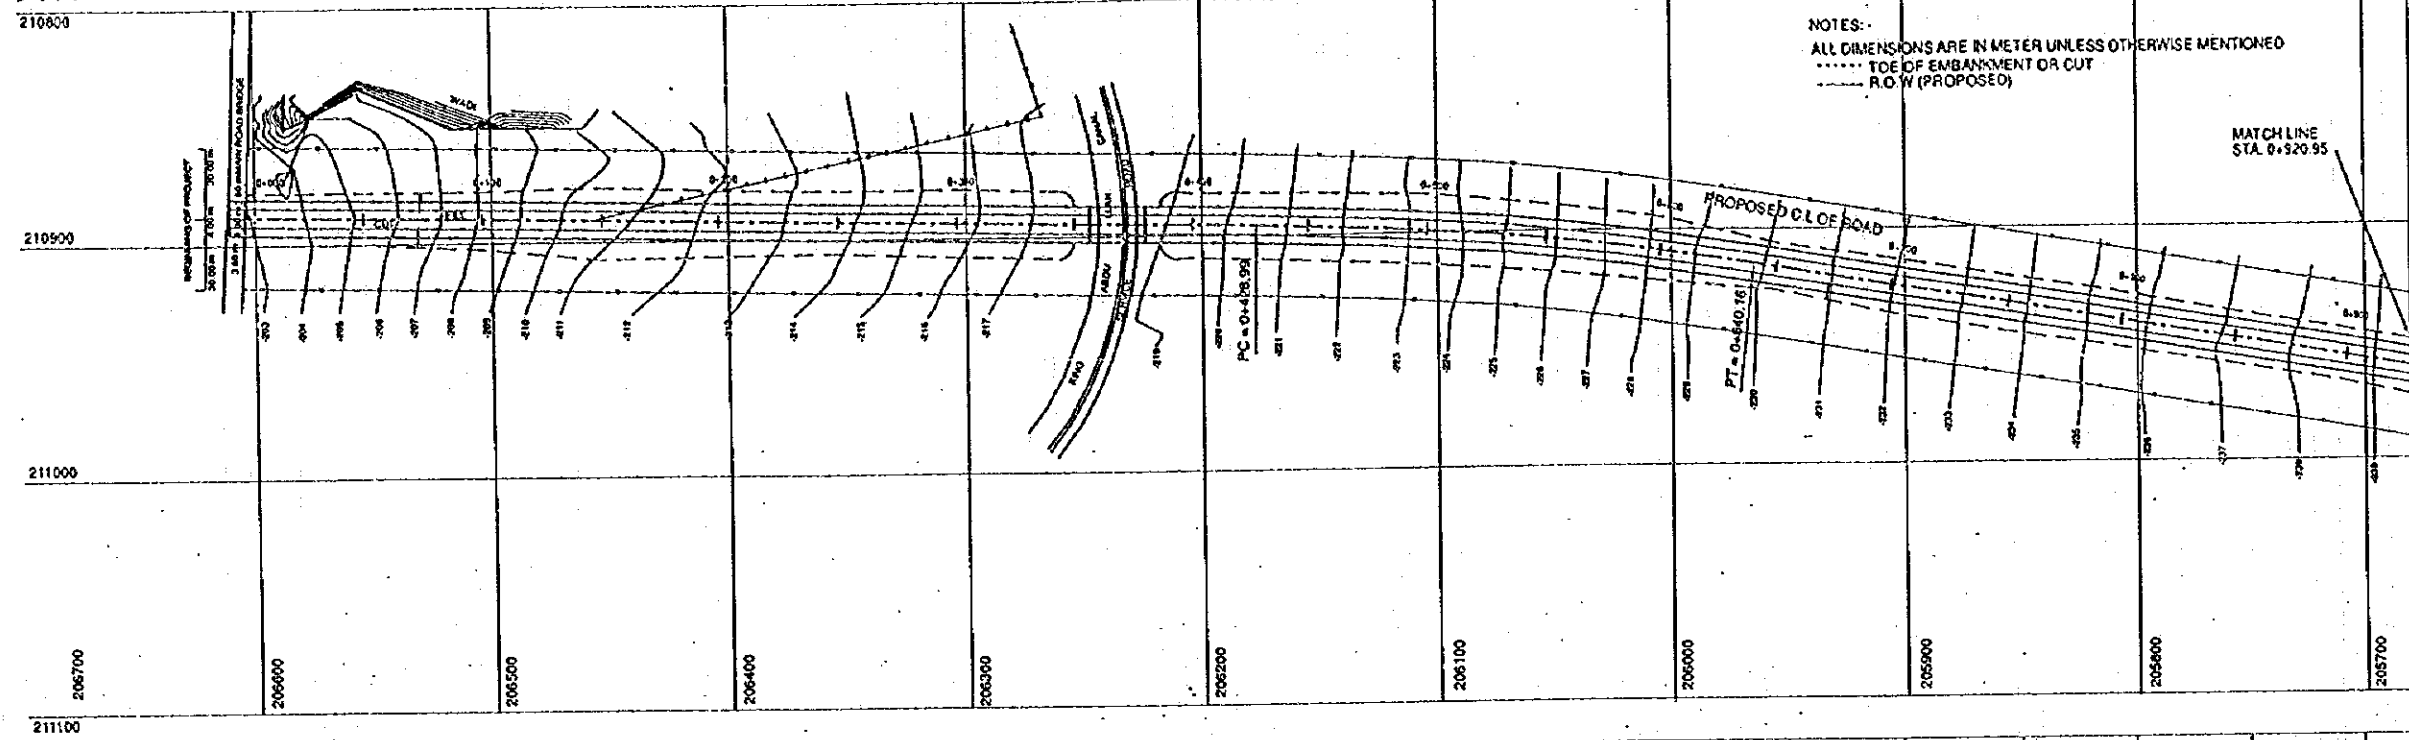

NOTES:
 ALL DIMENSIONS ARE IN METER UNLESS OTHERWISE MENTIONED
 TOE OF EMBANKMENT OR CUT
 - - - - - R.O.W (PROPOSED)

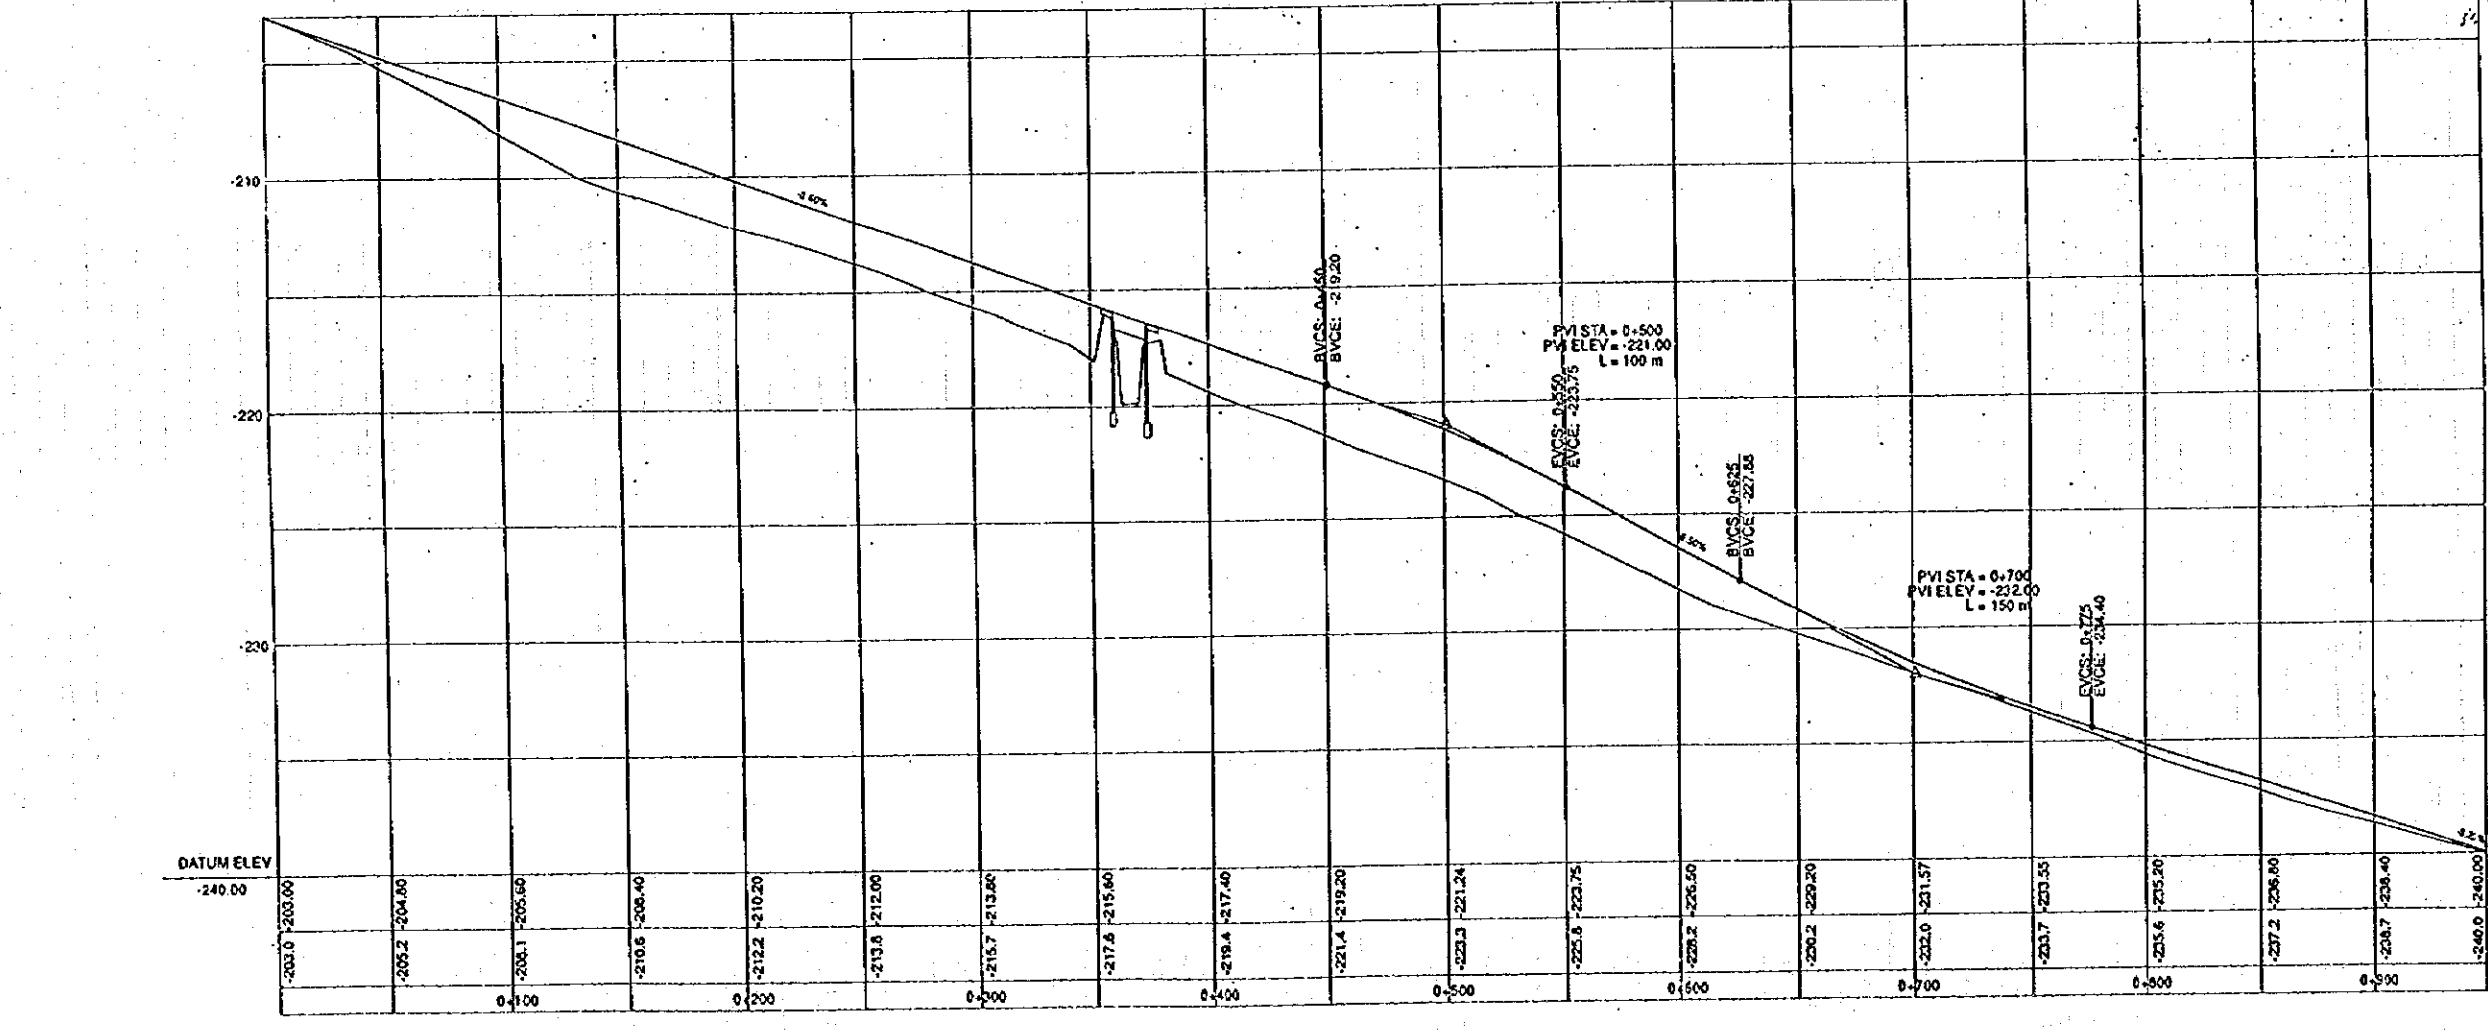



Ministry of Public Works & Housing
 the Hashemite Kingdom of Jordan

**BASIC DESIGN STUDY ON THE PROJECT
 FOR CONSTRUCTION OF KING HUSSEIN
 BRIDGE AND SHEIKH HUSSEIN BRIDGE**

Japan International Cooperation Agency
 Nippon Koei Co., Ltd.

Drawing Title
Sheikh Hussein: Plan & Profile of Access Road No. 1

Scale
 H=1:3,000
 V=1:300
 March 1996

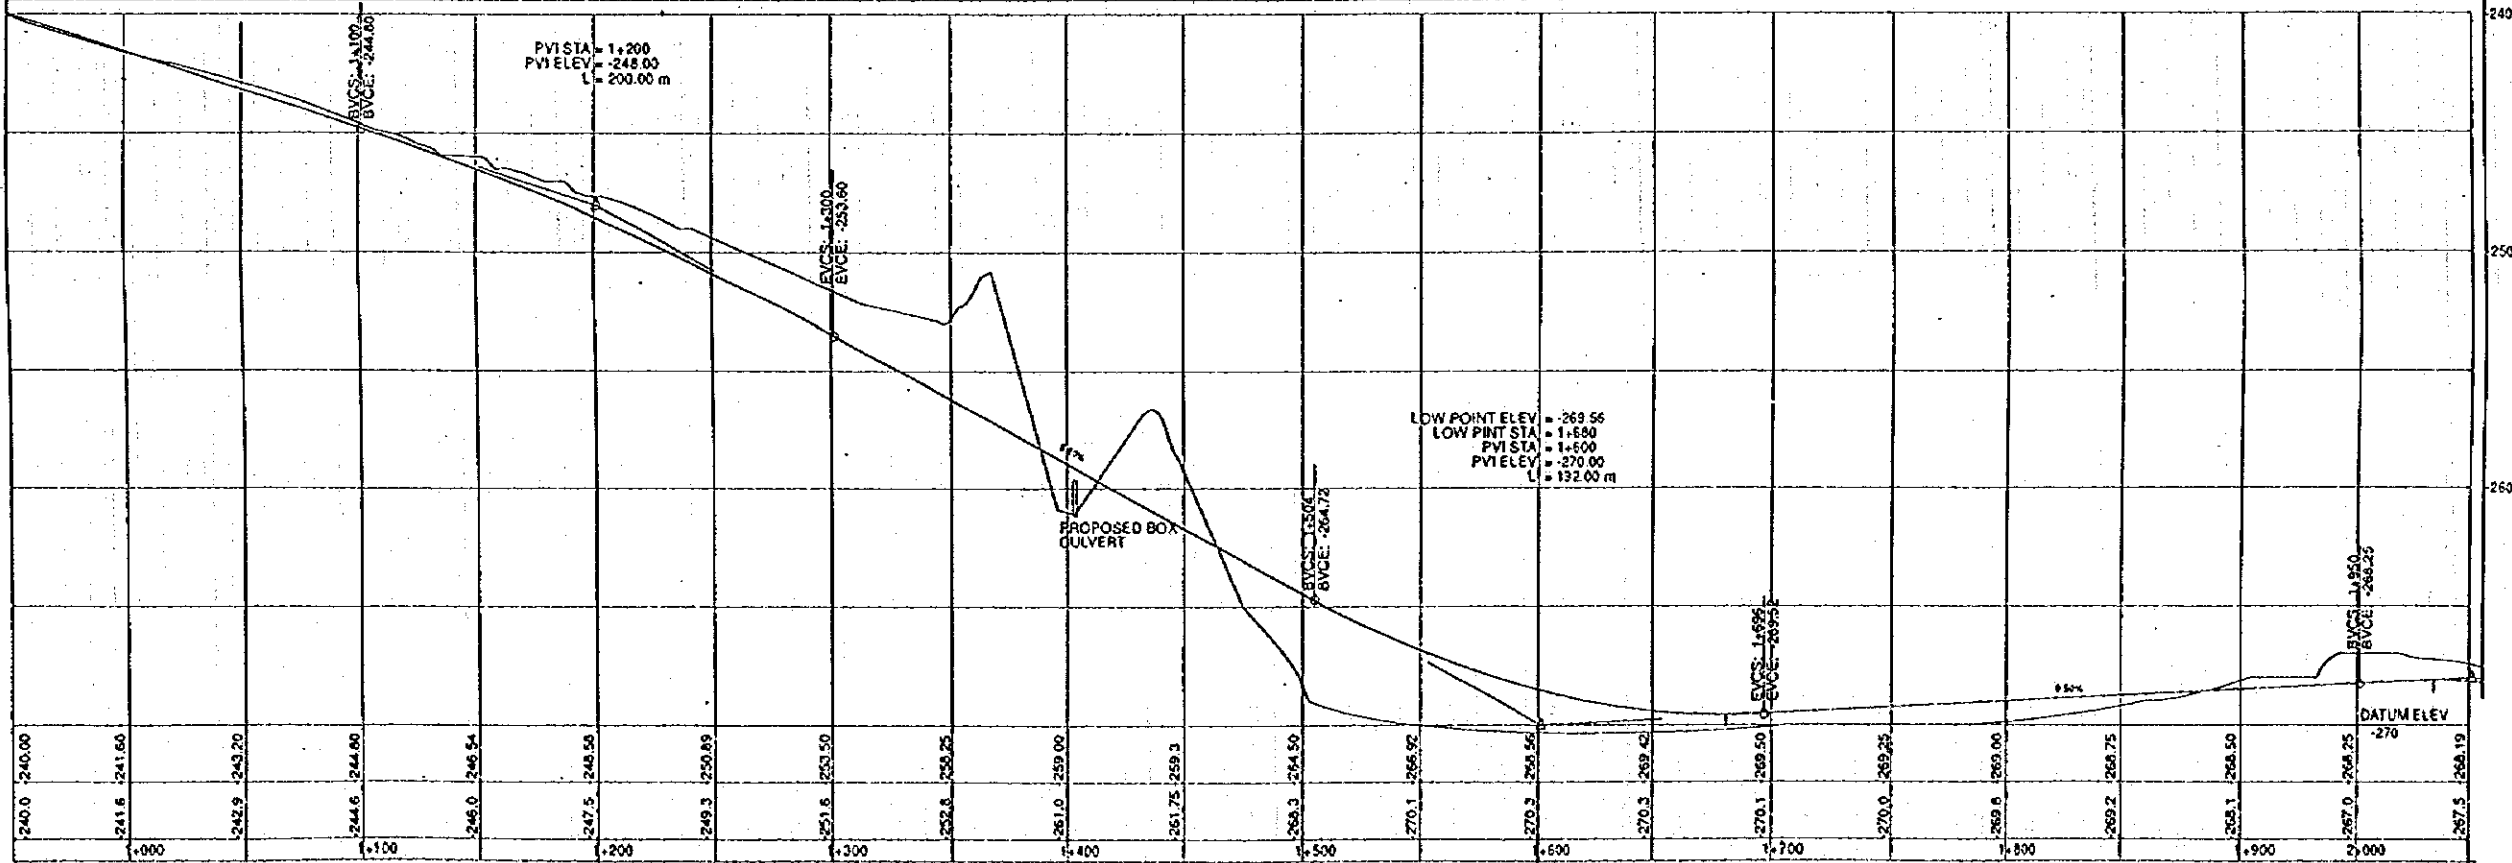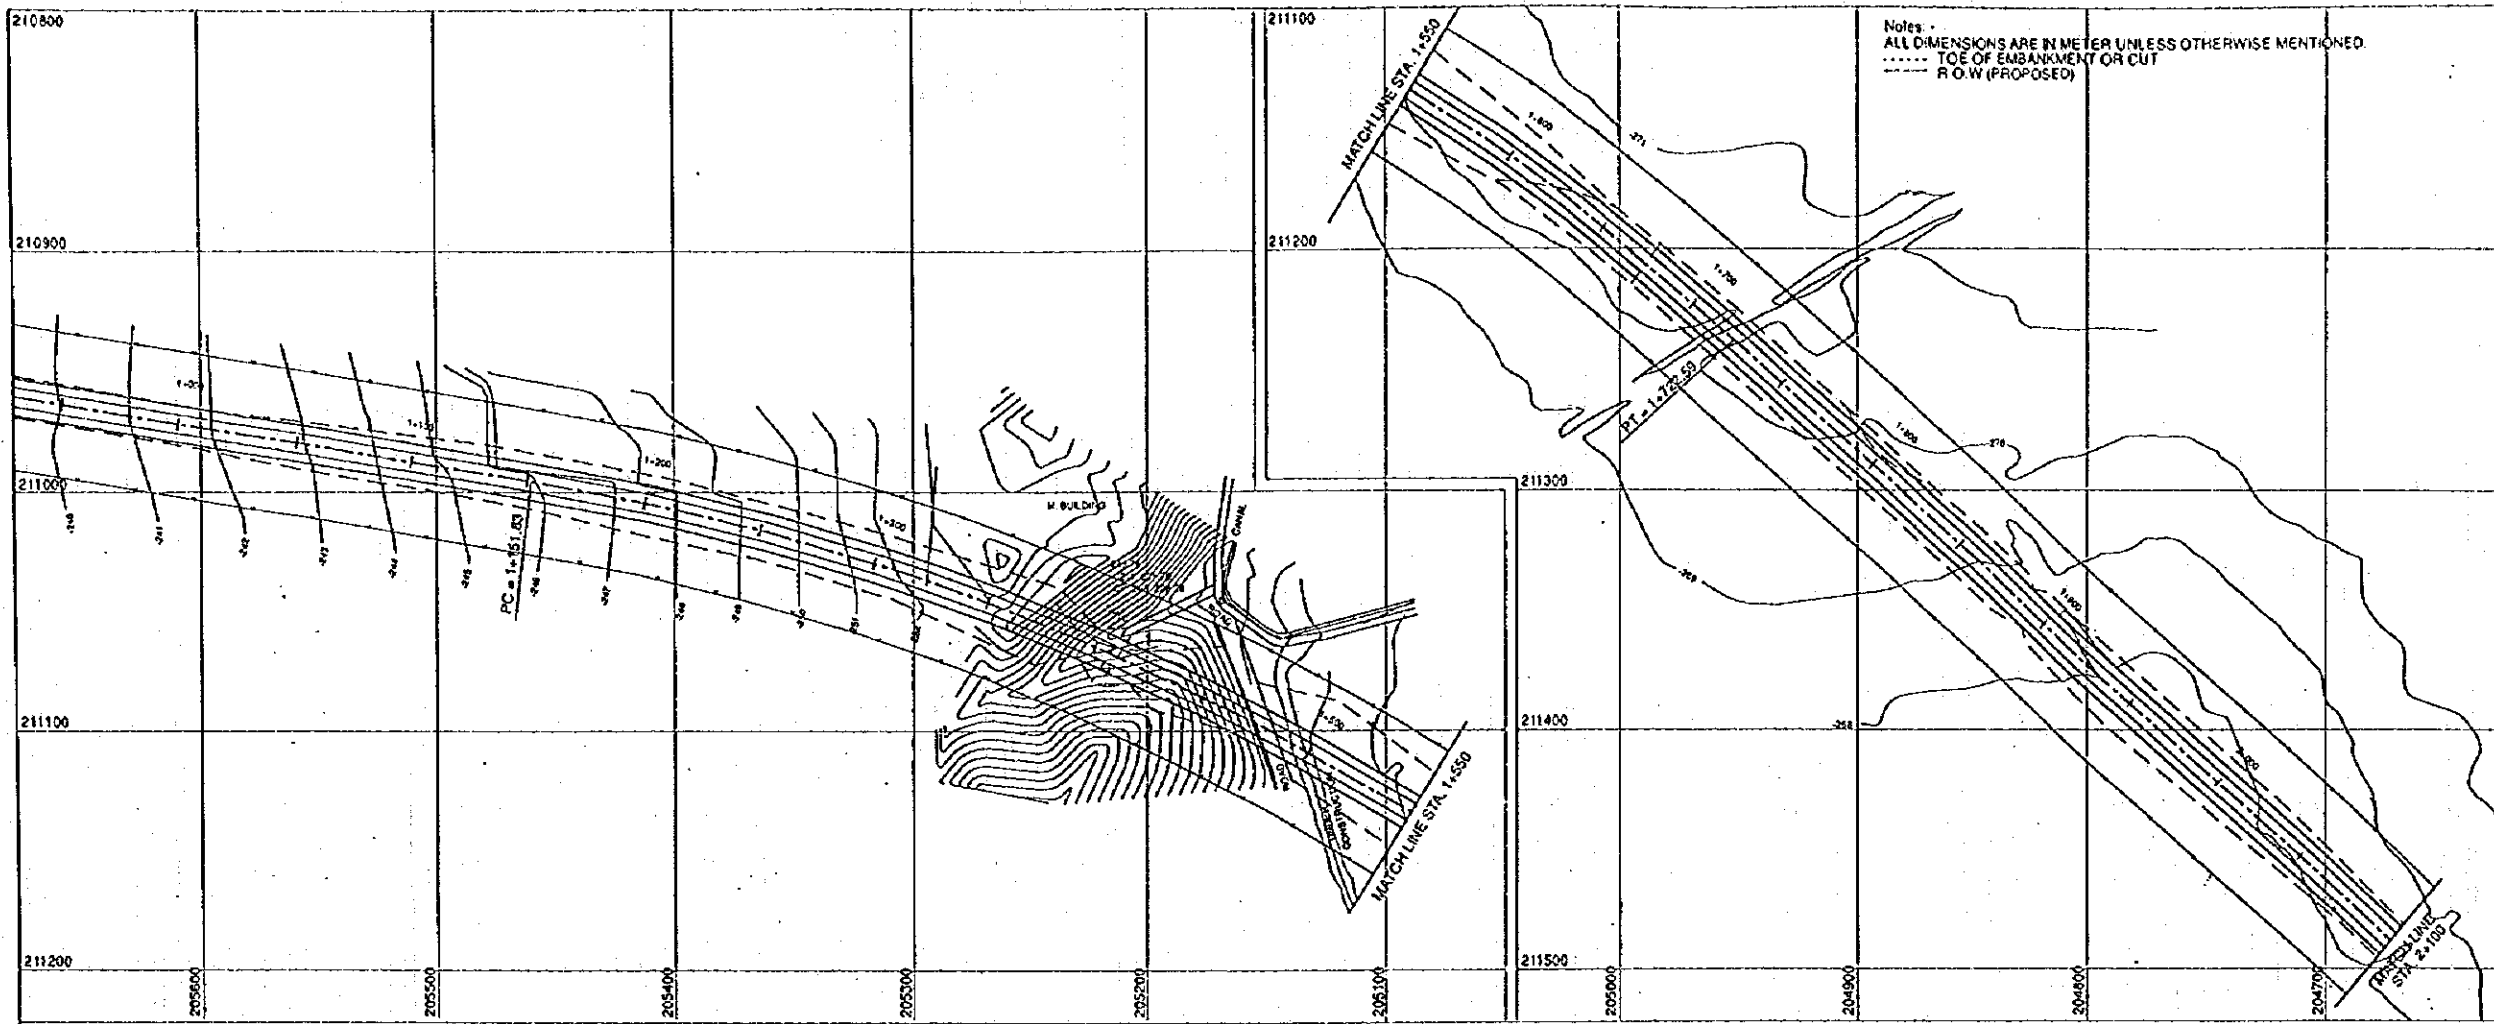

Ministry of Public Works & Housing
the Hashemite Kingdom of Jordan

**BASIC DESIGN STUDY ON THE PROJECT FOR
CONSTRUCTION OF KING HUSSEIN BRIDGE
AND SHEIKH HUSSEIN BRIDGE**



Japan International Cooperation Agency
Nippon Koei Co., Ltd.

Drawing Title
Sheikh Hussein: Plan & Profile of Access Road No. 2

Scale
H=1:3,000
V=1:300

March
1996

NOTES :-
 ALL DIMENSIONS ARE IN METER UNLESS OTHERWISE MENTIONED.
 TOE OF EMBANKMENT OR CUT
 ----- R.O.W (PROPOSED)

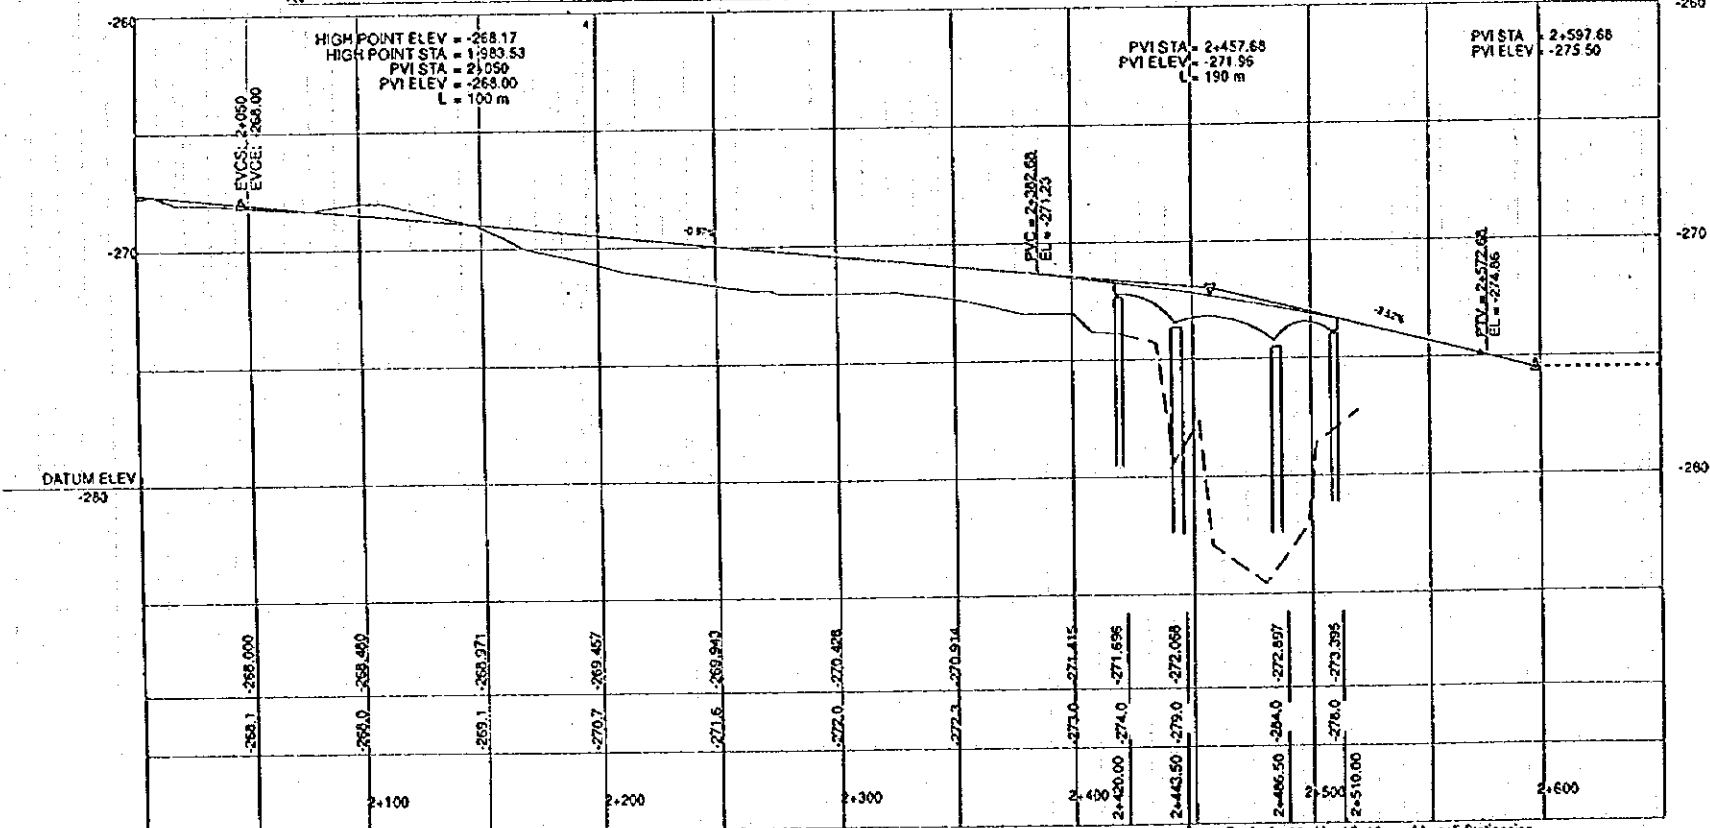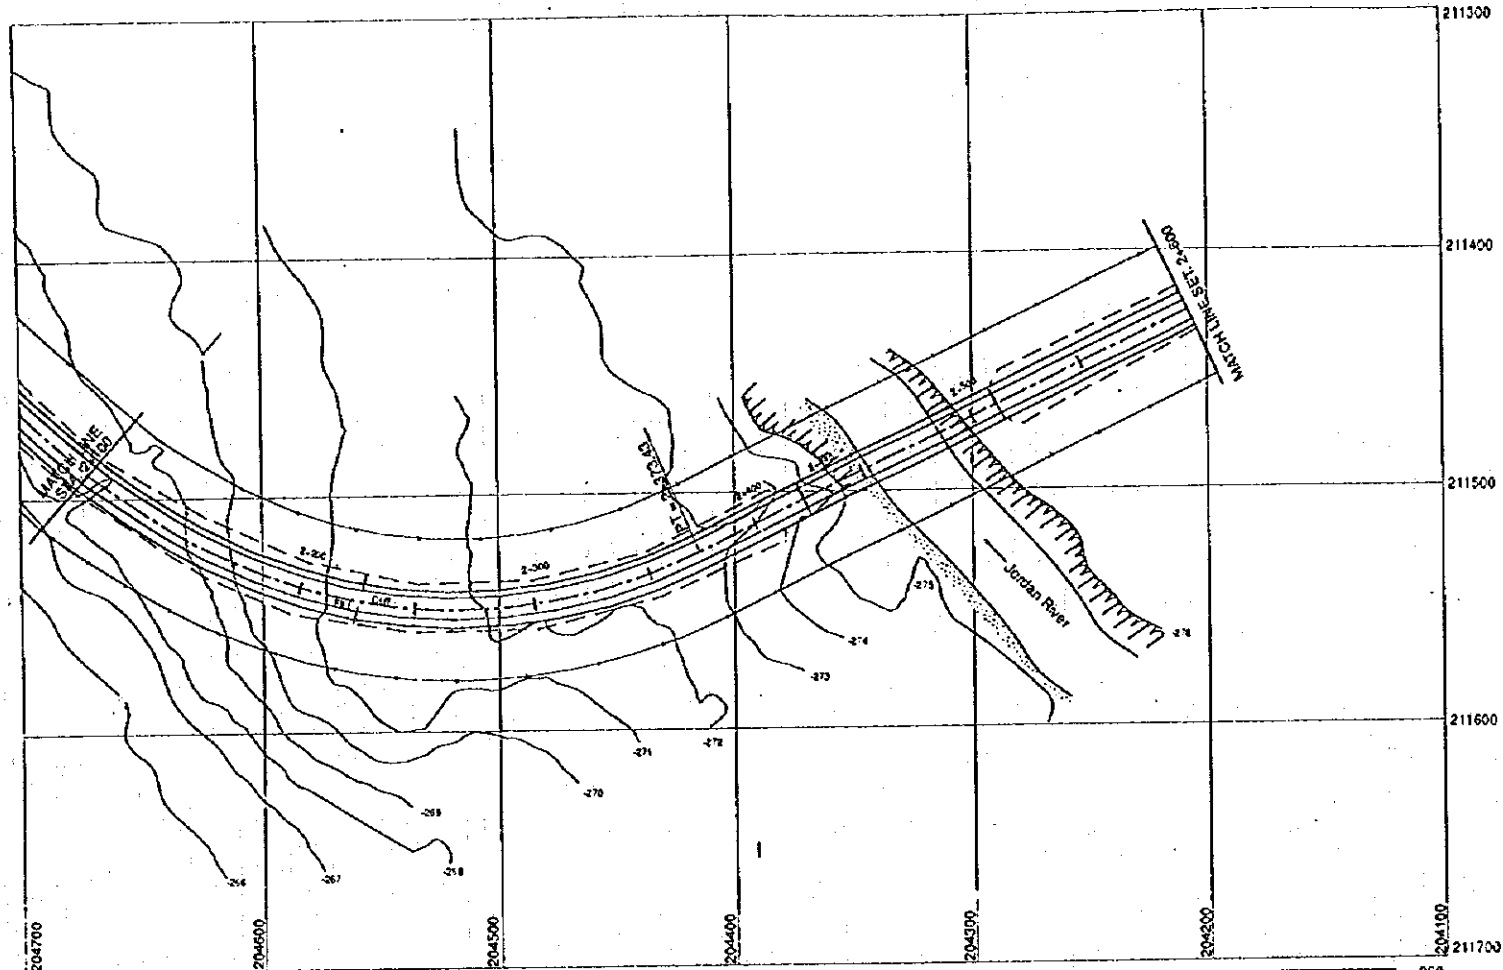

Equivalent to No. 15+10 m of Israeli Stationing

Ministry of Public Works & Housing
 the Hashemite Kingdom of Jordan

**BASIC DESIGN STUDY ON THE PROJECT
 FOR CONSTRUCTION OF KING HUSSEIN
 BRIDGE AND SHEIKH HUSSEIN BRIDGE**

Japan International Cooperation Agency
 Nippon Koei Co., Ltd.

Drawing Title
Sheikh Hussein: Plan & Profile of Access Road No. 3

Scale
 H=1:3,000
 V=1:300
 March 1996

JICA